

# Arlington Townhomes


Project Address  
Arlington, WA

Project Client  
Grandview Homes LLC  
129 N Olympic Ave,  
Arlington, WA 98223

## Sheet Title Level 1 Floor Plan

Printed 12-5-2022  
for Client Submittal

4 Unit Townhomes  
w/ Shed Roof @  
Middle Units @  
Street Side

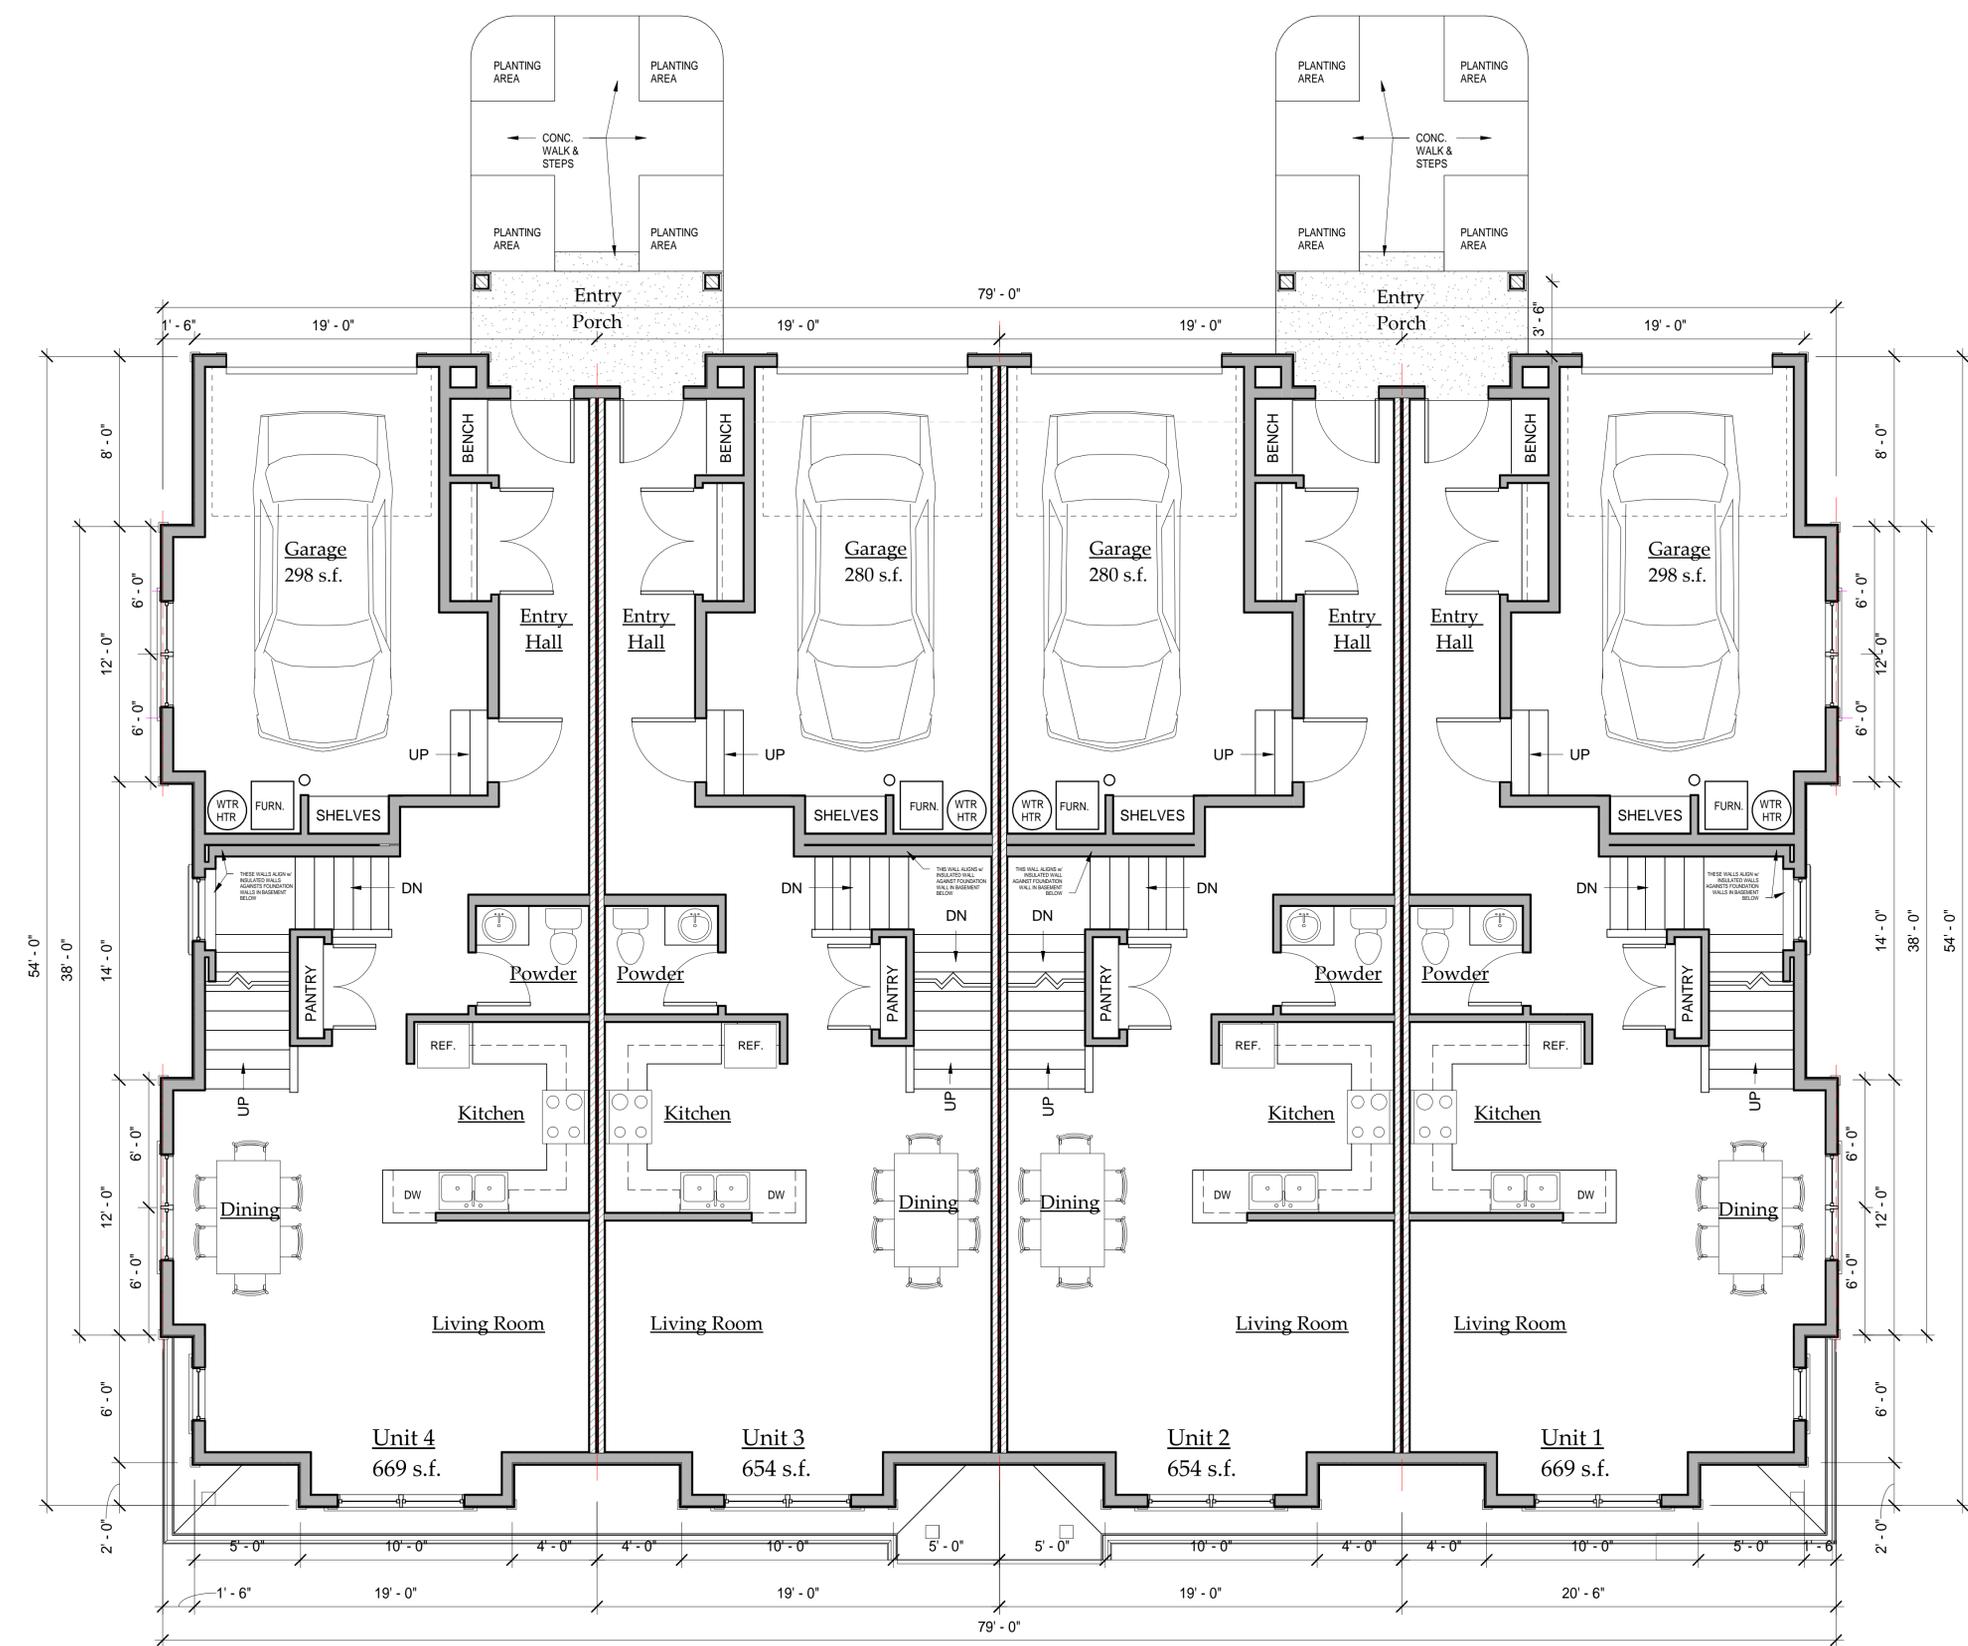

① 4-Plex Level 1 Floor Plan  
1/4" = 1'-0"

**AREA CALCULATIONS - UNIT 1 & 4**

LOCATION	CONDITIONED	UNCONDITIONED
LEVEL 1	669 SQ FT	0 SQ FT
LEVEL 2	782 SQ FT	0 SQ FT
BASEMENT	497 SQ FT	0 SQ FT
GARAGE	0 SQ FT	298 SQ FT
TOTAL	1948 SQ FT	298 SQ FT

**AREA CALCULATIONS - UNIT 2 & 3**

LOCATION	CONDITIONED	UNCONDITIONED
LEVEL 1	654 SQ FT	0 SQ FT
LEVEL 2	755 SQ FT	0 SQ FT
BASEMENT	479 SQ FT	0 SQ FT
GARAGE	0 SQ FT	298 SQ FT
TOTAL	1888 SQ FT	298 SQ FT

**ARCHITECTURAL COPYRIGHT**  
This sheet of design drawings may not be reproduced in any form without prior approval of Carl J. Colson - Architect, PLLC. Grandview Homes, LLC shall submit these design drawings to their selected "Building Permit Architect" who will prepare the building permit drawings. Building Permit Architect shall be full and entirely responsible for all permit drawings (plans, details, elevations) and coordination of this project with all applicable project consultants, Client, and General Contractor. All drawings, details (site and building) shall be full and complete responsibility of the Building Permit Architect.  
Carl J. Colson - Architect, PLLC shall have no liability nor assume any liability in any construction defects or lawsuits with regards to the schematic design of this project. Any architectural liability shall be the full and complete responsibility of the Building Permit Architect and Grandview Homes, LLC.  
These documents, ideas, and designs incorporated herein as an instrument of service shall remain the property of Carl J. Colson - Architect PLLC and are solely for the use on this project only. These files, drawings, ideas, or designs may not be transmitted electronically without express permission of Architect. They are not to be used by the client or any other party or entity on other projects, in whole or part, or as an extension to this project except by agreement in writing with appropriate financial compensation to Carl J. Colson - Architect PLLC.  
Copyright Carl J. Colson - PLLC, 2022. All rights reserved.

Project Number	1
Sheet Issue Date	11/21/14
Drawn By	Level 1 Floor Plan
Author	
Scale	
As indicated	Sheet Plot Date 12/5/2022 1:57:18 PM

# Arlington Townhomes


Project Address  
Arlington, WA

Project Client  
Grandview Homes LLC  
129 N Olympic Ave,  
Arlington, WA 98223

## Sheet Title Level 2 Floor Plan

Printed 12-5-2022  
for Client Submittal

4 Unit Townhomes  
w/ Shed Roof @  
Middle Units @  
Street Side

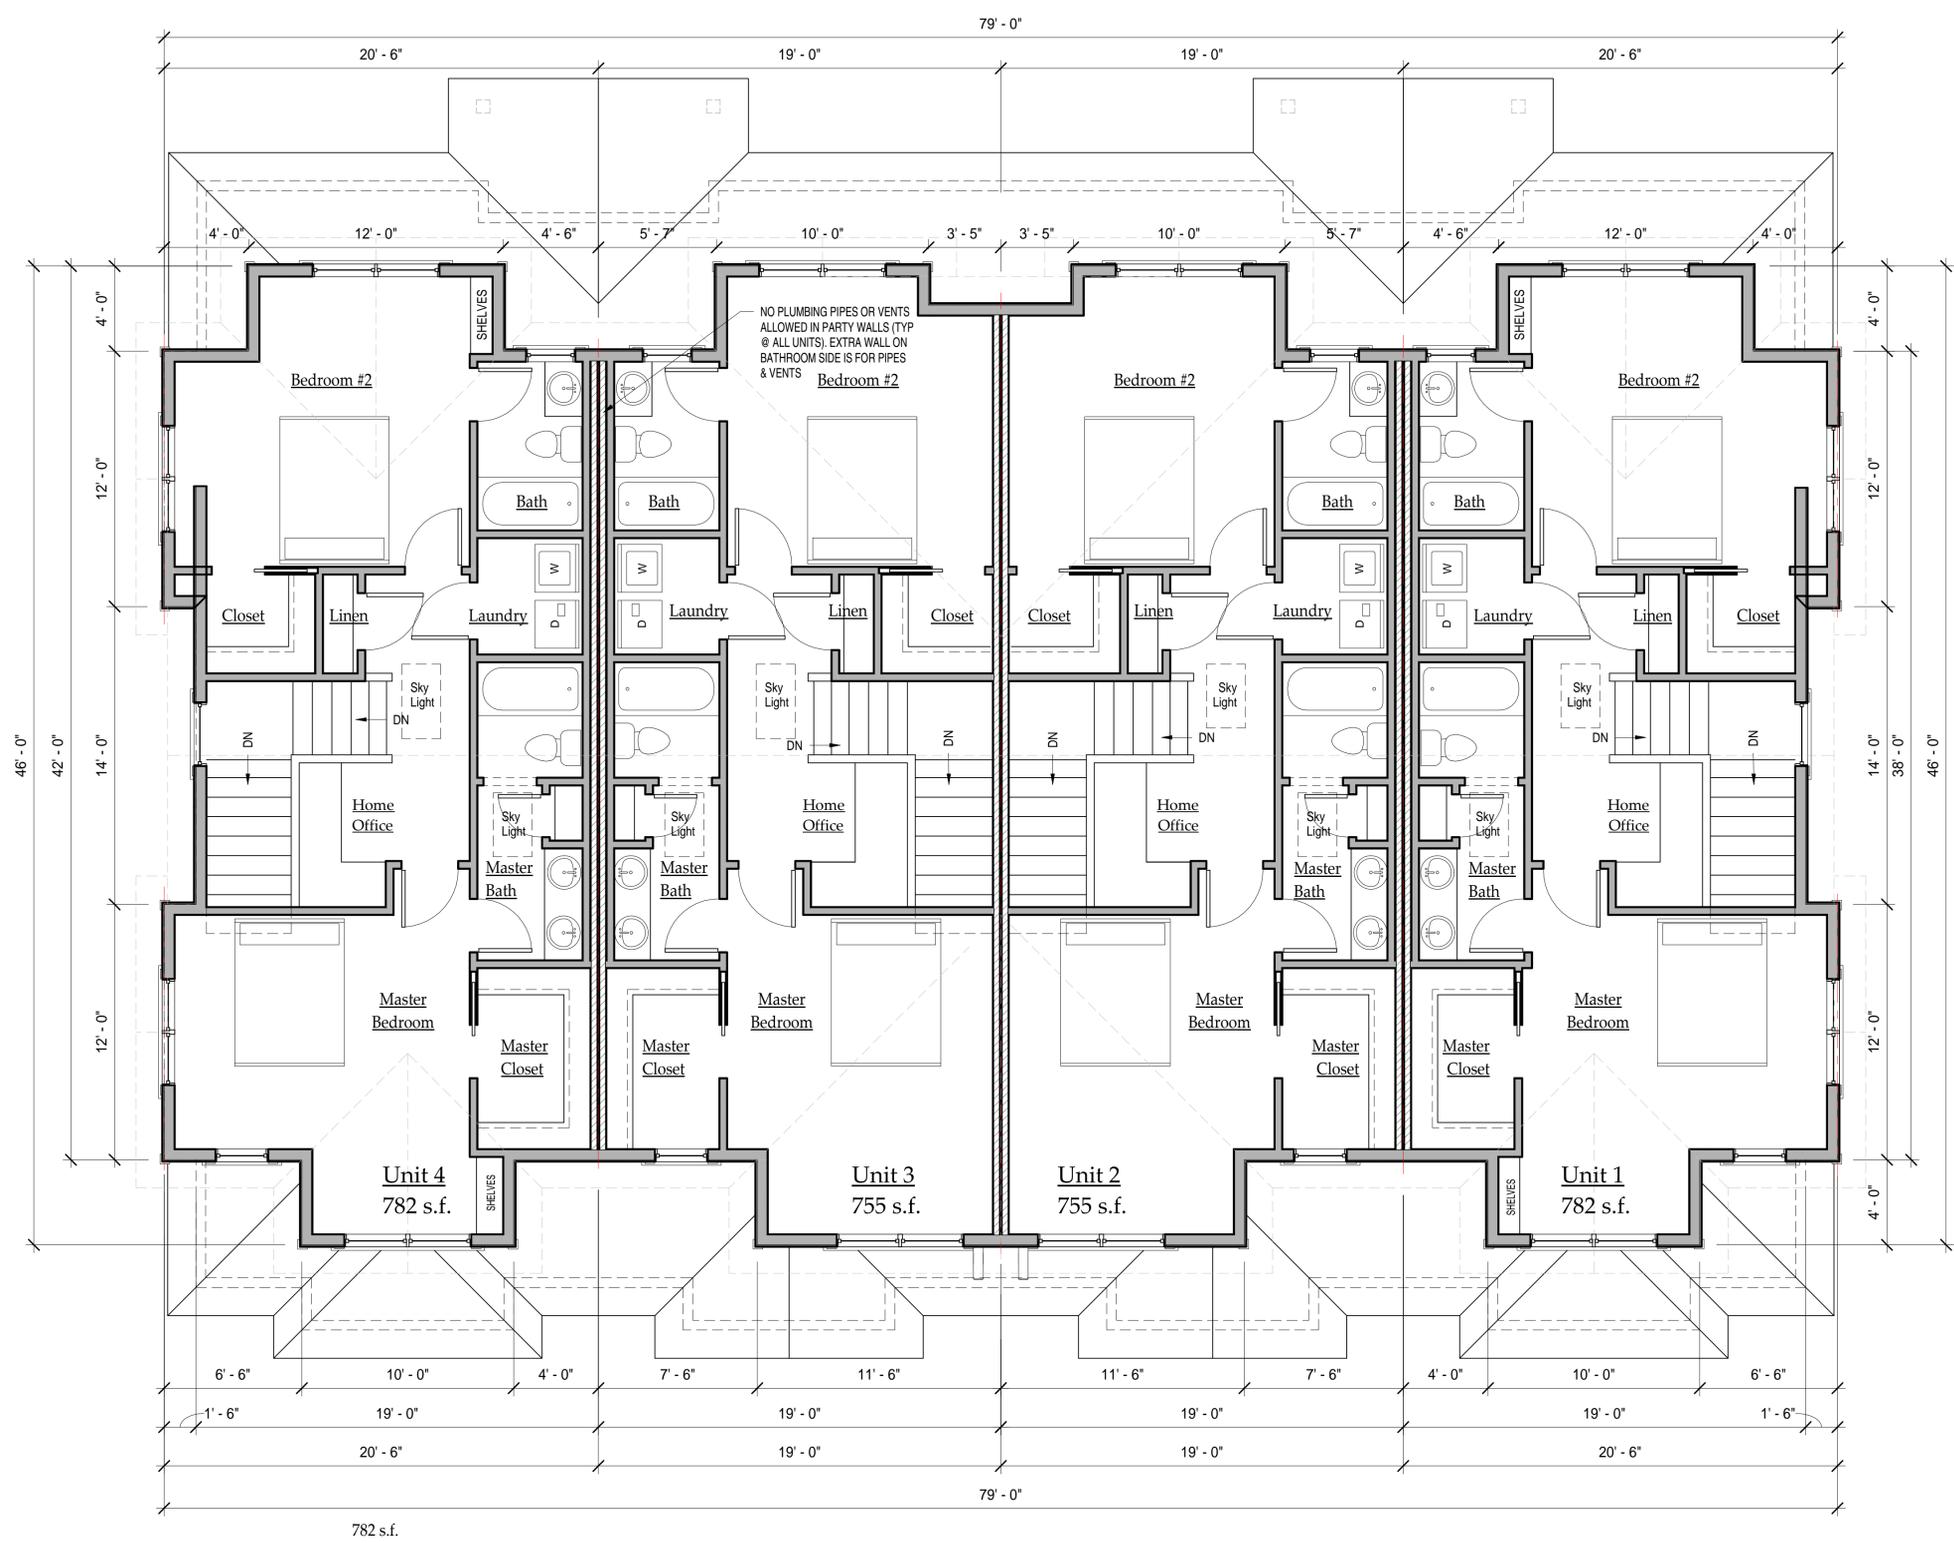

1 4-Plex Level 2 Floor Plan  
1/4" = 1'-0"

**ARCHITECTURAL COPYRIGHT**  
This sheet of design drawings may not be reproduced in any form without prior approval of Carl J. Colson - Architect, PLLC. Grandview Homes, LLC shall submit these design drawings to their selected "Building Permit Architect" who will prepare the building permit drawings. Building Permit Architect shall be full and entirely responsible for all permit drawings (plans, details, elevations) and coordination of this project with all applicable project consultants, Client, and General Contractor. All drawings, details (site and building) shall be full and complete responsibility of the Building Permit Architect.  
Carl J. Colson - Architect, PLLC shall have no liability nor assume any liability in any construction defects or lawsuits with regards to the schematic design of this project. Any architectural liability shall be the full and complete responsibility of the Building Permit Architect and Grandview Homes, LLC.  
These documents, the ideas, and designs incorporated herein are an instrument of service shall remain the property of Carl J. Colson - Architect PLLC and are solely for the use on this project only. These files, drawings, ideas, or designs may not be transmitted electronically without express permission of Architect. They are not to be used by the client or any other party or entity on other projects, in whole or part, or as an extension to this project except by agreement in writing with appropriate financial compensation to Carl J. Colson - Architect PLLC.  
Copyright Carl J. Colson - PLLC, 2022. All rights reserved.

Project Number	..
Sheet Issue Date	11/11/22
Drawn By	Author
Scale	1/4" = 1'-0"
Sheet Plot Date	12/5/2022 1:57:37 PM

# Arlington Townhomes


Project Address  
Arlington, WA

Project Client  
Grandview Homes LLC  
129 N Olympic Ave,  
Arlington, WA 98223

## Daylight Basement Plan

Printed 12-5-2022  
for Client Submittal

4 Unit Townhomes  
w/ Shed Roof @  
Middle Units @  
Street Side

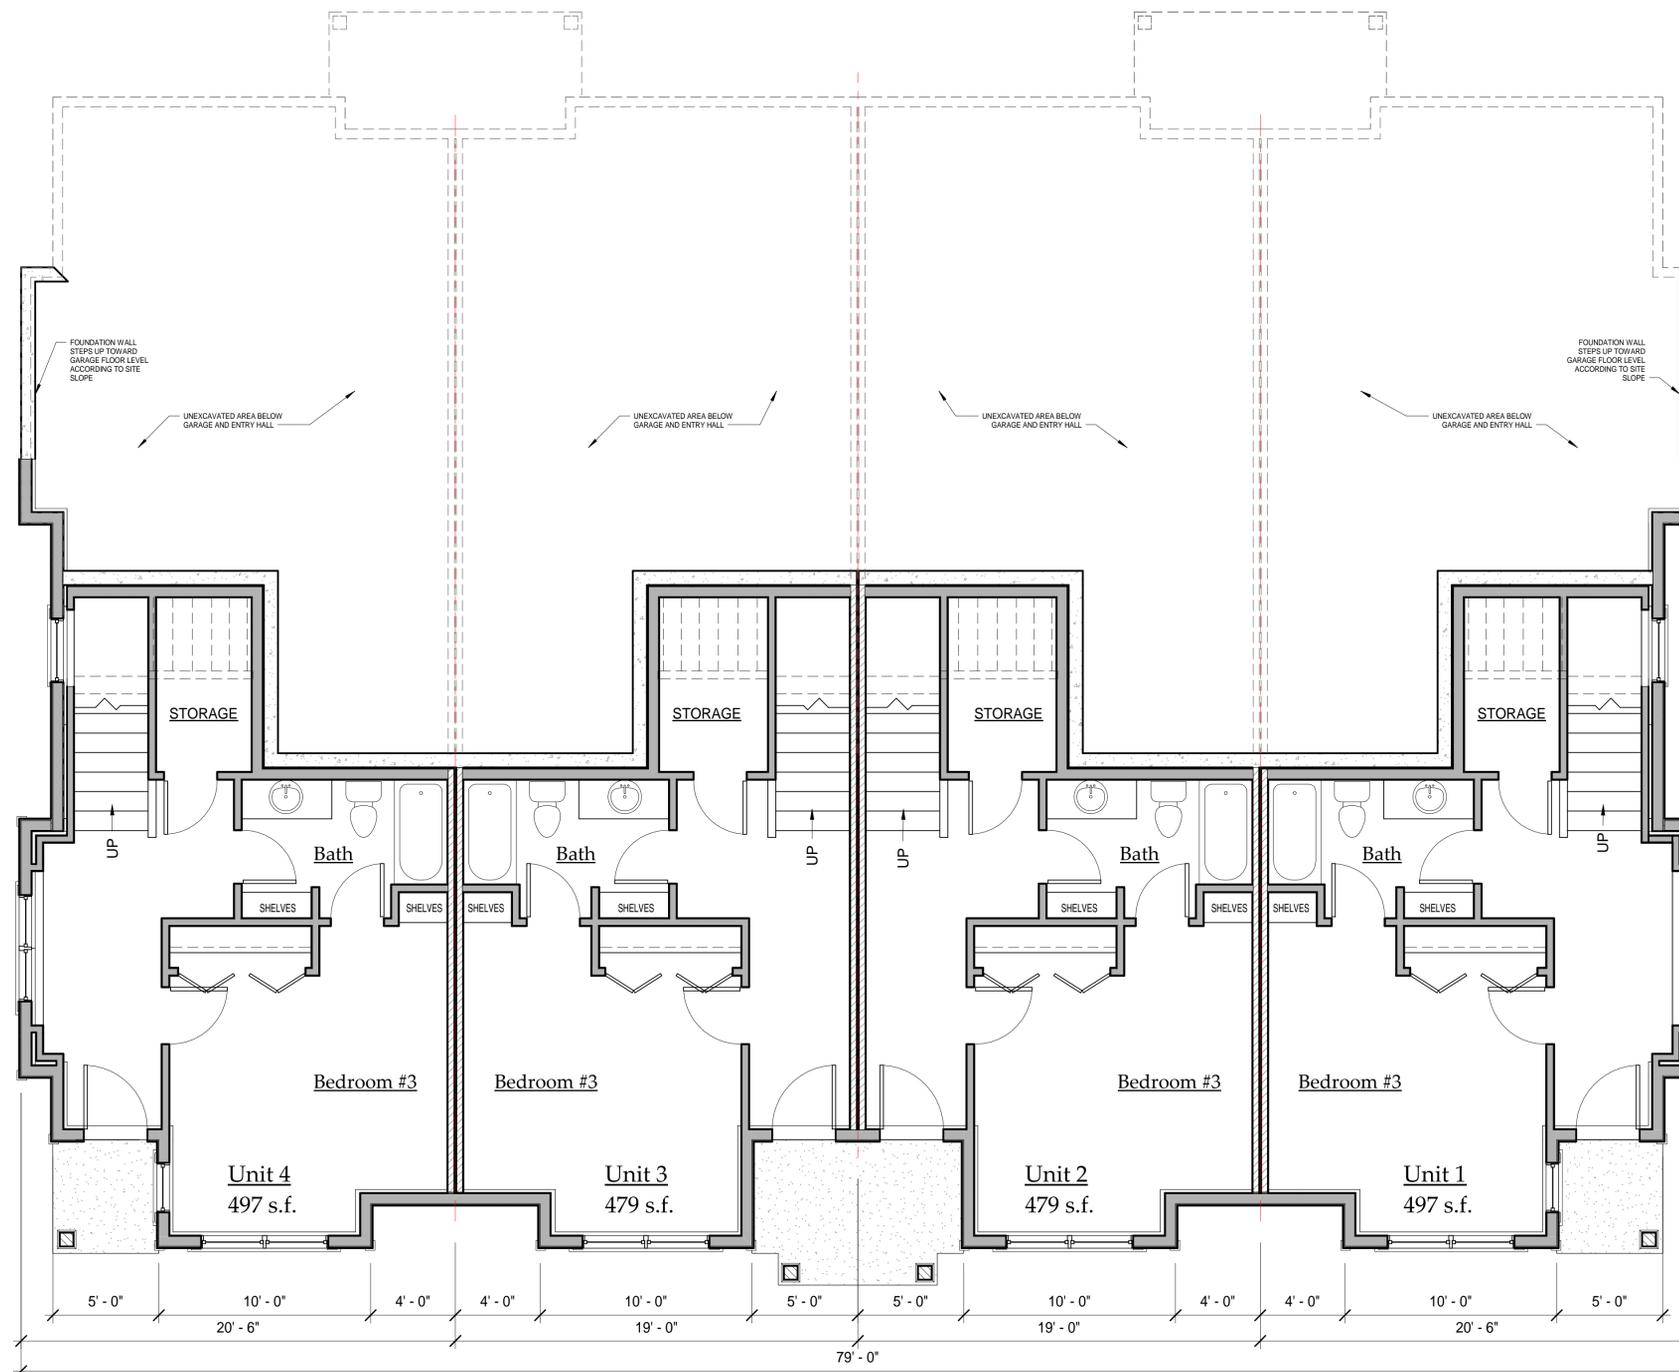

① 4-Plex Basement Floor Plan  
1/4" = 1'-0"

### ARCHITECTURAL COPYRIGHT

This sheet of design drawings may not be reproduced in any form without prior approval of Carl J. Colson - Architect, PLLC. Grandview Homes, LLC shall submit these design drawings to their selected "Building Permit Architect" who will prepare the building permit drawings. Building Permit Architect shall be full and entirely responsible for all permit drawings (plans, details, elevations) and coordination of this project with all applicable project consultants, Client, and General Contractor. All drawings, details (site and building) shall be full and complete responsibility of the Building Permit Architect. Carl J. Colson - Architect, PLLC shall have no liability nor assume any liability in any construction defects or lawsuits with regards to the schematic design of this project. Any architectural liability shall be the full and complete responsibility of the Building Permit Architect and Grandview Homes, LLC. These documents, ideas, and designs incorporated herein as an instrument of service shall remain the property of Carl J. Colson - Architect PLLC and are solely for the use on this project only. These files, drawings, ideas, or designs may not be transmitted electronically without express permission of Architect. They are not to be used by the client or any other party or entity on other projects, in whole or part, or as an extension to this project except by agreement in writing with appropriate financial compensation to Carl J. Colson - Architect PLLC. Copyright Carl J. Colson - Architect PLLC, 2022. All rights reserved.

Project Number	..
Sheet Issue Date	11/11/22
Drawn By	Author
Scale	1/4" = 1'-0"
Sheet Plot Date	12/5/2022 1:57:57 PM

3

Daylight Basement Plan

# Arlington Townhomes


Project Address  
Arlington, WA

Project Client  
Grandview Homes LLC  
129 N Olympic Ave,  
Arlington, WA 98223

Sheet Title  
**Roof Plan**

Printed 12-5-2022  
for Client Submittal

**4 Unit Townhomes  
w/ Shed Roof @  
Middle Units @  
Street Side**

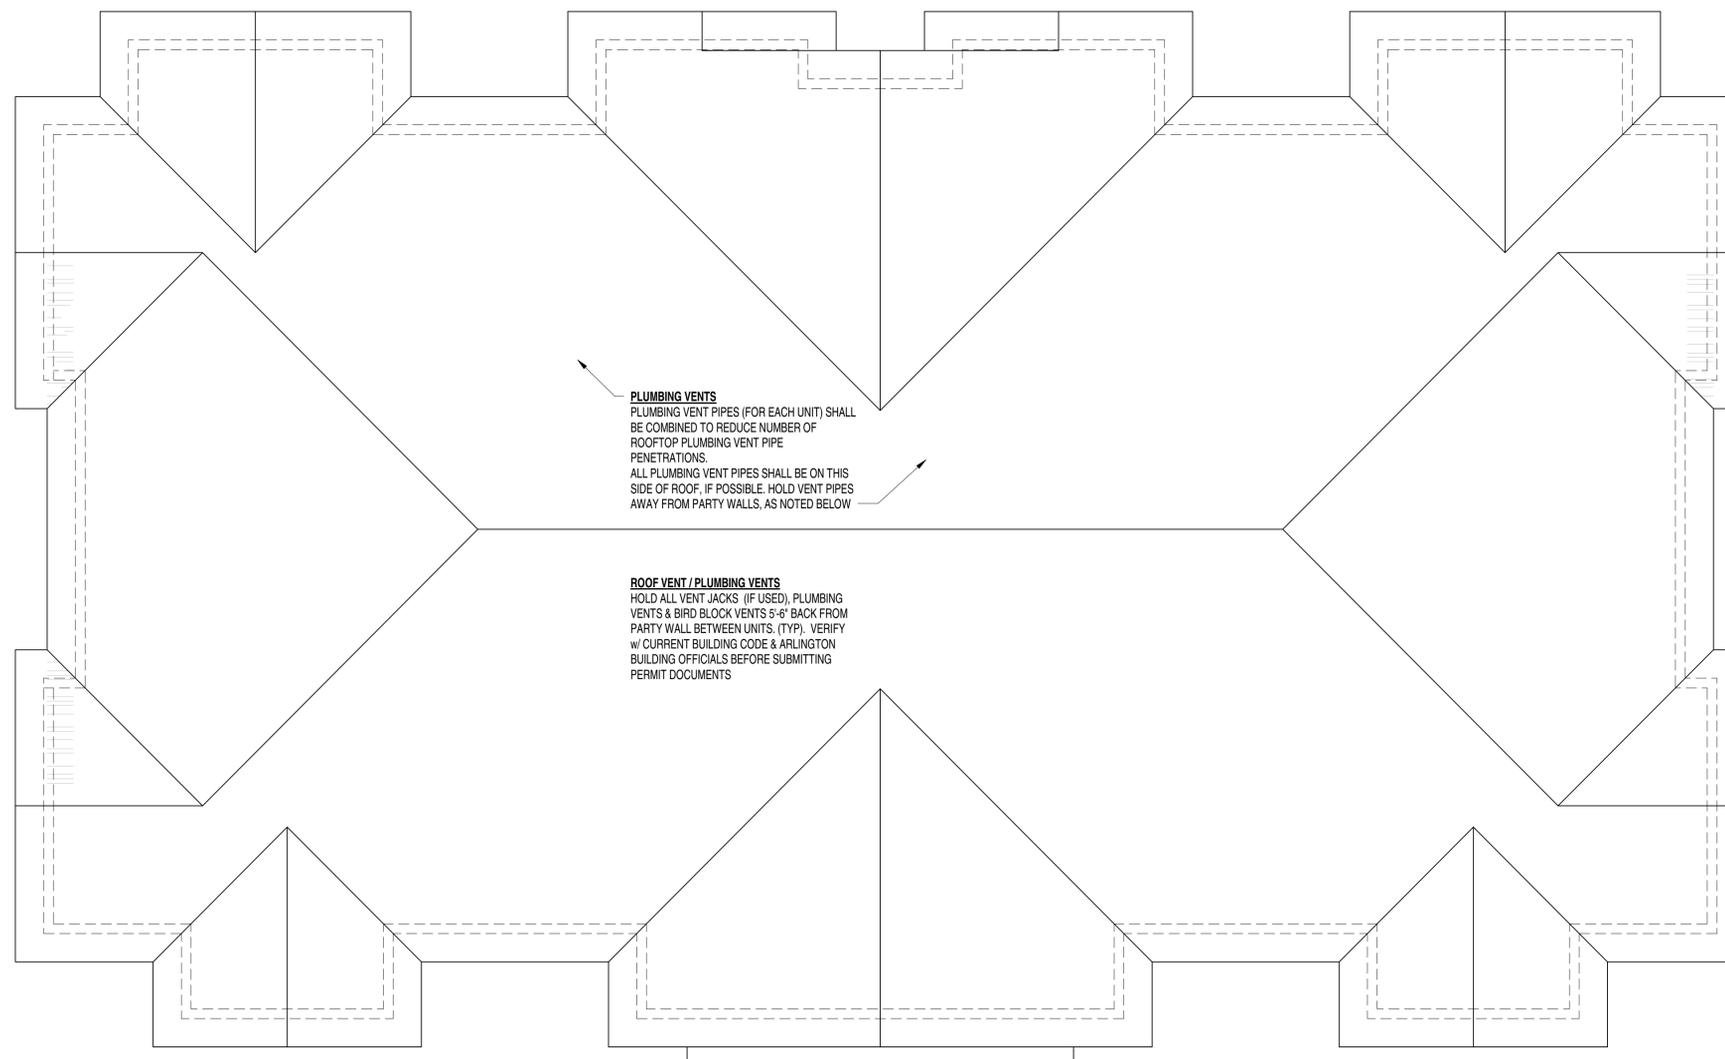

① Roof Plan  
1/4" = 1'-0"

**ARCHITECTURAL COPYRIGHT**

This sheet of design drawings may not be reproduced in any form without prior approval of Carl J. Colson - Architect, PLLC.  
Grandview Homes, LLC shall submit these design drawings to their selected "Building Permit Architect" who will prepare the building permit drawings. Building Permit Architect shall be full and entirely responsible for all permit drawings (plans, details, elevations) and coordination of this project with all applicable project consultants, Client, and General Contractor. All drawings, details (site and building) shall be full and complete responsibility of the Building Permit Architect.  
Carl J. Colson - Architect, PLLC shall have no liability nor assume any liability in any construction defects or lawsuits with regards to the schematic design of this project. Any architectural liability shall be the full and complete responsibility of the Building Permit Architect and Grandview Homes, LLC.  
These document, the ideas, and designs incorporated herein as an instrument of service shall remain the property of Carl J. Colson - Architect PLLC and are solely for the use on this project only. These files, drawings, ideas, or designs may not be transmitted electronically without express permission of Architect. They are not to be used by the client or any other party or entity on other projects, in whole or part, or as an extension to this project except by agreement in writing with appropriate financial compensation to Carl J. Colson - Architect PLLC.  
Copyright Carl J. Colson - PLLC, 2022. All rights reserved.

Project Number	..
Sheet Issue Date	11/11/22
Drawn By	Author
Scale	1/4" = 1'-0"
Sheet Plot Date	12/5/2022 1:58:14 PM

**4**

Roof Plan



① 4-Plex West Elevation  
1/4" = 1'-0"



② 4-Plex East Elevation  
1/4" = 1'-0"

# Arlington Townhomes

Project Address  
Arlington, WA

Project Client  
Grandview Homes LLC  
129 N Olympic Ave,  
Arlington, WA 98223

Sheet Title  
**East & West  
Elevations**

Printed 12-5-2022  
for Client Submittal

**4 Unit Townhomes  
w/ Shed Roof @  
Middle Units @  
Street Side**

**ARCHITECTURAL COPYRIGHT**

This sheet of design drawings may not be reproduced in any form without prior approval of Carl J. Colson - Architect, PLLC. Grandview Homes, LLC shall submit these design drawings to their selected "Building Permit Architect" who will prepare the building permit drawings. Building Permit Architect shall be full and entirely responsible for all permit drawings (plans, details, elevations) and coordination of this project with all applicable project consultants, Client, and General Contractor. All drawings, details (site and building) shall be full and complete responsibility of the Building Permit Architect. Carl J. Colson - Architect, PLLC shall have no liability nor assume any liability in any construction defects or lawsuits with regards to the schematic design of this project. Any architectural liability shall be the full and complete responsibility of the Building Permit Architect and Grandview Homes, LLC. These documents, ideas, and designs incorporated herein as an instrument of service shall remain the property of Carl J. Colson - Architect PLLC and are solely for the use on this project only. These files, drawings, ideas, or designs may not be transmitted electronically without express permission of Architect. They are not to be used by the client or any other party or entity on other projects, in whole or part, or as an extension to this project except by agreement in writing with appropriate financial compensation to Carl J. Colson - Architect PLLC. Copyright Carl J. Colson - PLLC, 2022. All rights reserved.

Project Number  
..  
Sheet Issue Date  
11/11/22  
Drawn By  
Author  
Scale  
1/4" = 1'-0"

**5**

East & West Elevations

Sheet Plot Date 12/5/2022 1:58:43 PM

# Arlington Townhomes

Project Address  
Arlington, WA

Project Client  
Grandview Homes LLC  
129 N Olympic Ave,  
Arlington, WA 98223

Sheet Title  
**North and South  
Elevations**

Printed 12-5-2022  
for Client Submittal

**4 Unit Townhomes  
w/ Shed Roof @  
Middle Units @  
Street Side**

- Level 2 Top Plate 17.00
- Level 2 Top Plate 9.00  
● Top Plate 8.00
- Level 1 0.00
- Garage -1.00
- Basement -9.00



① North Elevation  
1/4" = 1'-0"

- Level 2 Top Plate 17.00
- Level 2 9.00  
● Top Plate 8.00
- Level 1 0.00
- Garage -1.00
- Basement -9.00



② South Elevation  
1/4" = 1'-0"

**ARCHITECTURAL COPYRIGHT**

This sheet of design drawings may not be reproduced in any form without prior approval of Carl J. Colson - Architect, PLLC. Grandview Homes, LLC shall submit these design drawings to their selected "Building Permit Architect" who will prepare the building permit drawings. Building Permit Architect shall be full and entirely responsible for all permit drawings (plans, details, elevations) and coordination of this project with all applicable project consultants, Client, and General Contractor. All drawings, details (site and building) shall be full and complete responsibility of the Building Permit Architect. Carl J. Colson - Architect, PLLC shall have no liability nor assume any liability in any construction defects or lawsuits with regards to the schematic design of this project. Any architectural liability shall be the full and complete responsibility of the Building Permit Architect and Grandview Homes, LLC. These documents, the ideas, and designs incorporated herein are an instrument of service shall remain the property of Carl J. Colson - Architect PLLC and are solely for the use on this project only. These files, drawings, ideas, or designs may not be transmitted electronically without express permission of Architect. They are not to be used by the client or any other party or entity on other projects, in whole or part, or as an extension to this project except by agreement in writing with appropriate financial compensation to Carl J. Colson - Architect PLLC. Copyright Carl J. Colson - PLLC, 2022. All rights reserved.

Project Number	..
Sheet Issue Date	11/11/22
Drawn By	Author
Scale	1/4" = 1'-0"
Sheet Plot Date	12/5/2022 1:59:14 PM

**6**


North and South Elevations




② Arlington Townhome NE view



① Arlington Townhome SE view

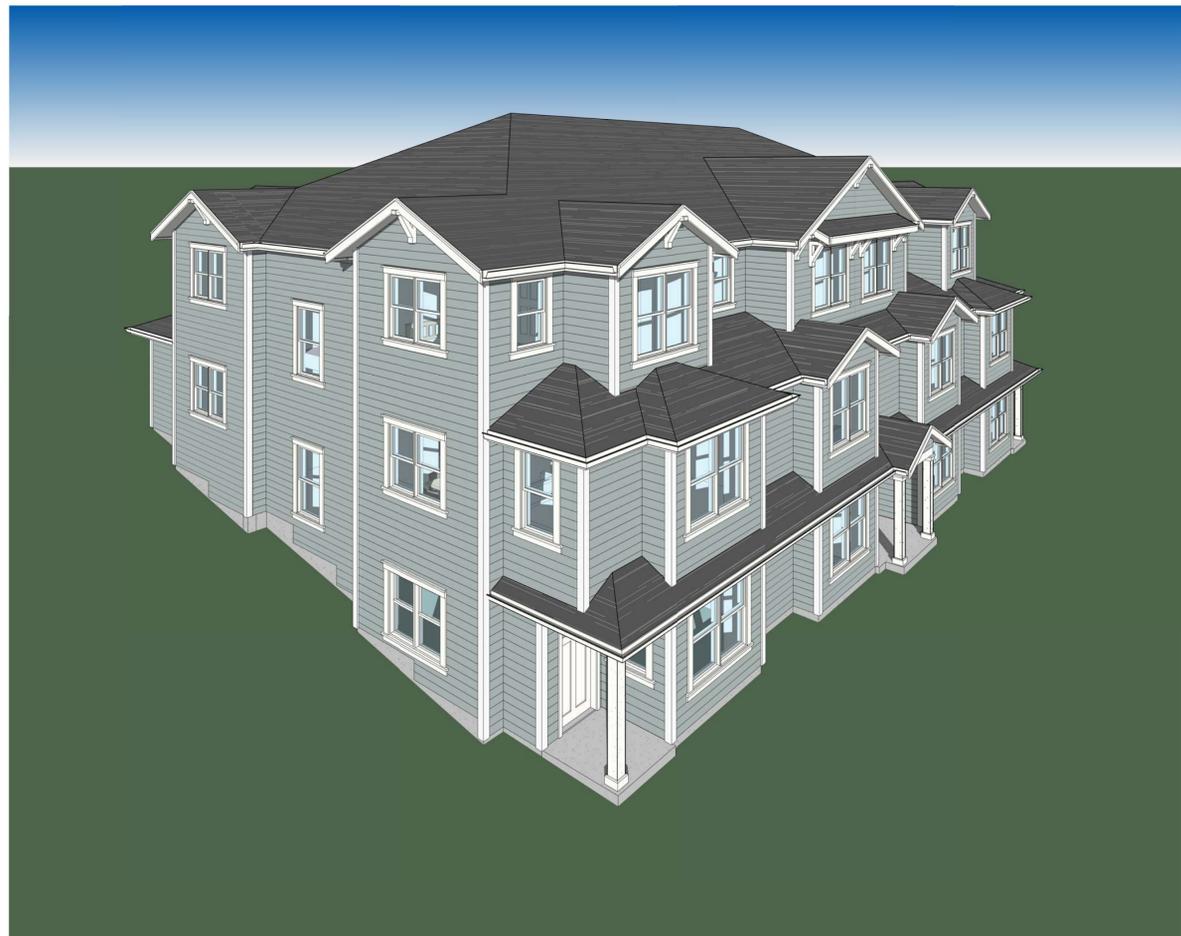

④ Arlington Townhome NW View

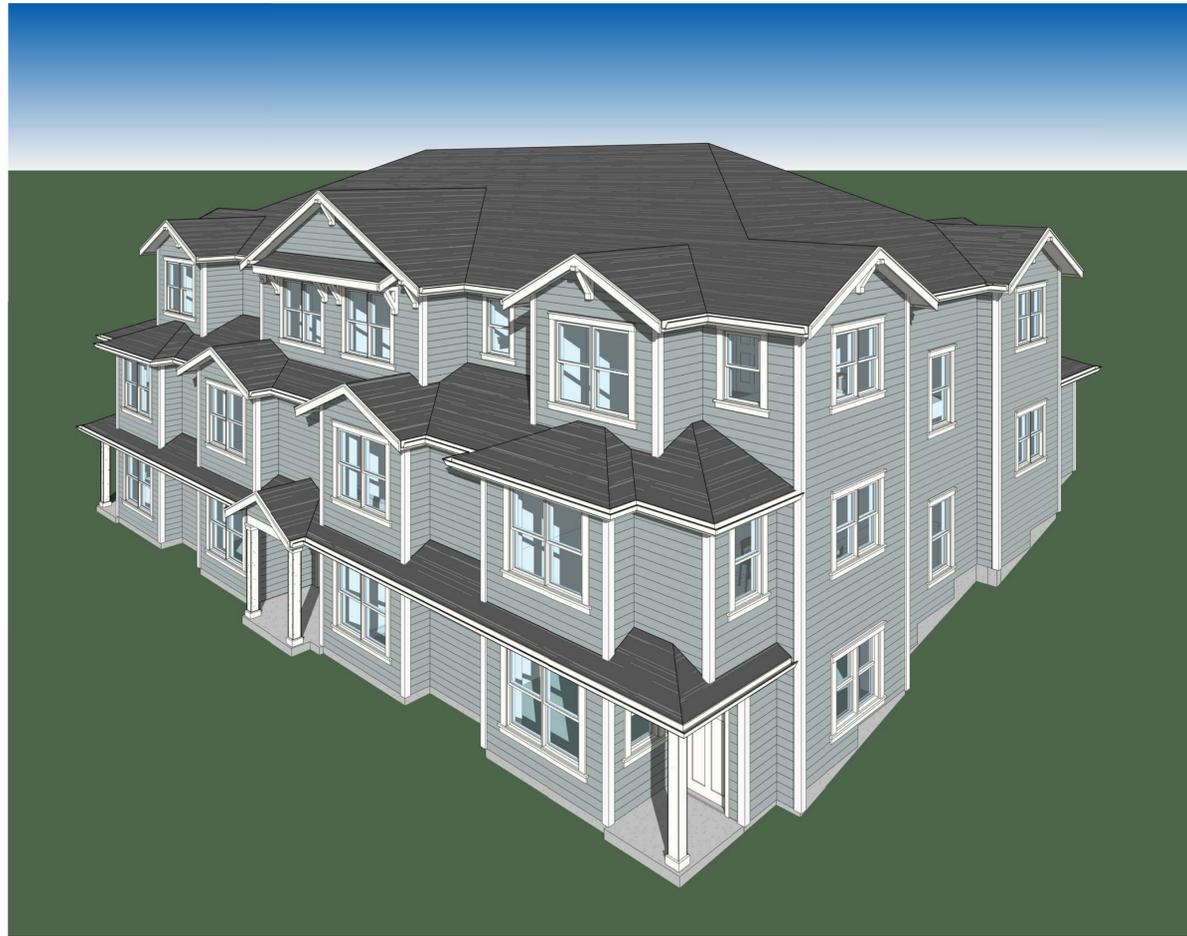

③ Arlington Townhome SW Aerial view

# Arlington Townhomes

Project Address  
Arlington, WA

Project Client  
Grandview Homes LLC  
129 N Olympic Ave,  
Arlington, WA 98223

Sheet Title  
**3D Views**

Printed 12-5-2022  
for Client Submittal

**4 Unit Townhomes  
w/ Shed Roof @  
Middle Units @  
Street Side**

#### ARCHITECTURAL COPYRIGHT

This sheet of design drawings may not be reproduced in any form without prior approval of Carl J. Colson - Architect, PLLC. Grandview Homes, LLC shall submit these design drawings to their selected "Building Permit Architect" who will prepare the building permit drawings. Building Permit Architect shall be full and entirely responsible for all permit drawings (plans, details, elevations) and coordination of this project with all applicable project consultants, Client, and General Contractor. All drawings, details (site and building) shall be full and complete responsibility of the Building Permit Architect. Carl J. Colson - Architect, PLLC shall have no liability nor assume any liability in any construction defects or lawsuits with regards to the schematic design of this project. Any architectural liability shall be the full and complete responsibility of the Building Permit Architect and Grandview Homes, LLC. These documents, the ideas, and designs incorporated herein as an instrument of service shall remain the property of Carl J. Colson - Architect PLLC and are solely for the use on this project only. These files, drawings, ideas, or designs may not be transmitted electronically without express permission of Architect. They are not to be used by the client or any other party or entity on other projects, in whole or part, or as an extension to this project except by agreement in writing with appropriate financial compensation to Carl J. Colson - Architect PLLC. Copyright Carl J. Colson - PLLC, 2022. All rights reserved.

Project Number	..
Sheet Issue Date	11/11/22
Drawn By	Author
Author	3D Views
Scale	
Sheet Plot Date	12/5/2022 1:59:51 PM

7

# Arlington Townhomes

Project Address  
Arlington, WA

Project Client  
Grandview Homes LLC  
129 N Olympic Ave,  
Arlington, WA 98223

Sheet Title  
**3D View From  
Street**

**Printed 12-5-2022  
for Client Submittal**



① ArlingtonTownhomes SW View From Street Level

#### ARCHITECTURAL COPYRIGHT

This sheet of design drawings may not be reproduced in any form without prior approval of Carl J. Colson - Architect, PLLC. Grandview Homes, LLC shall submit these design drawings to their selected "Building Permit Architect" who will prepare the building permit drawings. Building Permit Architect shall be full and entirely responsible for all permit drawings (plans, details, elevations) and coordination of this project with all applicable project consultants, Client, and General Contractor. All drawings, details (site and building) shall be full and complete responsibility of the Building Permit Architect.

Carl J. Colson - Architect, PLLC shall have no liability nor assume any liability in any construction defects or lawsuits with regards to the schematic design of this project. Any architectural liability shall be the full and complete responsibility of the Building Permit Architect and Grandview Homes, LLC.

These document, the ideas, and designs incorporated herein as an instrument of service shall remain the property of Carl J. Colson - Architect PLLC and are solely for the use on this project only. These files, drawings, ideas, or designs may not be transmitted electronically without express permission of Architect. They are not to be used by the client or any other party or entity on other projects, in whole or part, or as an extension to this project except by agreement in writing with appropriate financial compensation to Carl J. Colson - Architect PLLC. Copyright Carl J. Colson - PLLC, 2022. All rights reserved.

<u>Project Number</u> ..	<b>8</b>
<u>Sheet Issue Date</u> 12/05/22	
<u>Drawn By</u> Author	
<u>Scale</u>	
<u>Sheet Plot Date</u> 12/5/2022 2:00:32 PM	

# Arlington Townhomes

Project Address  
Arlington, WA

Project Client  
Grandview Homes LLC  
129 N Olympic Ave,  
Arlington, WA 98223

Sheet Title  
**Site 3D Views**

Printed 12-5-2022  
for Client Review

Site 3D Views of  
All Units



① Arlington Townhome Site Perspective SW



② Arlington Townhomes Site Perspective NE

**ARCHITECTURAL DESIGN COPYRIGHT**  
This sheet of design drawings may not be reproduced in any form without prior approval of Carl J. Colson - Architect, PLLC.  
Grandview Homes, LLC shall submit these design drawings to their selected "Building Permit Architect" who will prepare the building permit drawings. Building Permit Architect shall be full and entirely responsible for all permit drawings (plans, details, elevations) and coordination of this project with all applicable project consultants, Client, and General Contractor. All drawings, details (site and building) shall be full and complete responsibility of the Building Permit Architect.  
Carl J. Colson - Architect, PLLC shall have no liability nor assume any liability in any construction defects or lawsuits with regards to the schematic design of this project. Any architectural liability shall be the full and complete responsibility of the Building Permit Architect and Grandview Homes, LLC.  
These documents, the ideas, and designs incorporated herein as an instrument of service shall remain the property of Carl J. Colson - Architect PLLC and are solely for the use on this project only. These files, drawings, ideas, or designs may not be transmitted electronically without express permission of Architect. They are not to be used by the client or any other party or entity on other projects, in whole or part, or as an extension to this project except by agreement in writing with appropriate financial compensation to Carl J. Colson - Architect PLLC.  
Copyright Carl J. Colson - PLLC, 2022. All rights reserved.

Project Number	..
Sheet Issue Date	12/05/22
Drawn By	<b>9</b>
Author	
Scale	
Sheet Plot Date	12/5/2022 1:53:43 PM