

AMBER GROVE
ARLINGTON, WA
DESIGN REVIEW SUBMITTAL

A1- COLORED ELEVATIONS (FRONT AND REAR)

A2-COLORED ELEVATIONS (SIDES)

A3- FRONT AND REAR ELEVATIONS
(WITH SIDING/TRIM NOTES)

A4- SIDE ELEVATIONS
(WITH SIDING/TRIM NOTES)

A5- BUILDING FLOOR PLANS



NASH & ASSOCIATES
ARCHITECTS
8005 118TH AVE NE • KIRKLAND, WA • 98033 • 425-828-4117
www.nash-architects.com

Project:
AMBER GROVE
ARLINGTON, WA
FOUR-PLEX

date: 10-31-22
permit:
revisions:

drawn by: MNJ
checked by:

SHEET
C1



FRONT ELEVATION
SEE GENERAL NOTES SCALE: 1/4" = 1'-0"

**16' WIDE UNIT
SQUARE FOOTAGE'S:**

LOWER FLOOR	43 S.F.
MAIN FLOOR	641 S.F.
UPPER FLOOR	633 S.F.
TOTAL	1,367 S.F.
GARAGE	516 S.F.
CVRD. PORCH	25 S.F.

**25' WIDE UNIT
SQUARE FOOTAGE'S:**

LOWER FLOOR	173 S.F.
MAIN FLOOR	715 S.F.
UPPER FLOOR	677 S.F.
TOTAL	1,565 S.F.
GARAGE	543 S.F.
CVRD. PORCH	30 S.F.



REAR ELEVATION
SEE GENERAL NOTES SCALE: 1/4" = 1'-0"



NASH & ASSOCIATES
ARCHITECTS
8005 118TH AVENUE • KIRKLAND, WA • 98033 • 425-825-4117
www.nasharchitects.com

AMBER GROVE
ARLINGTON, WA
FOUR-PLEX

Project:

date: 10-31-22
permit:
revisions:

drawn by: MKW
checked by:

SHEET

A |




RIGHT ELEVATION

SEE GENERAL NOTES SCALE: 1/4" = 1'-0"



LEFT ELEVATION

SEE GENERAL NOTES SCALE: 1/4" = 1'-0"

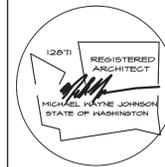

NASH & ASSOCIATES
ARCHITECTS

8003 118TH AVE. NE • KIRKLAND, WA 98033 • 425-828-4117
www.nasharchitects.com

AMBER GROVE
ARLINGTON, WA
FOUR-PLEX

Project:

date: 10-31-22
permit:
revisions:

drawn by: MNJ
checked by:

SHEET


A2



FRONT ELEVATION
 SEE GENERAL NOTES SCALE: 1/4" = 1'-0"



REAR ELEVATION
 SEE GENERAL NOTES SCALE: 1/4" = 1'-0"

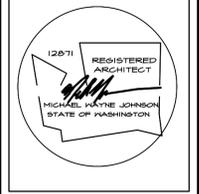

NASH & ASSOCIATES
 ARCHITECTS
 8003 158TH AVE NE, SUITE 400, KIRKLAND, WA 98033 • 425-828-4117
 www.nash-architects.com

AMBER GROVE
 ARLINGTON, WA
 FOUR-PLEX

Project:
 date: 10-31-22
 permit:
 revisions:


drawn by: MWJ
 checked by:

SHEET
A3




NASH & ASSOCIATES
ARCHITECTS
8003 118TH AVE. NE • KIRKLAND, WA • 98033 • 425-828-4117
www.nash-architects.com


Project:
date: 10-31-22
permit:
revisions:
drawn by: MNJ
checked by:
SHEET
A4

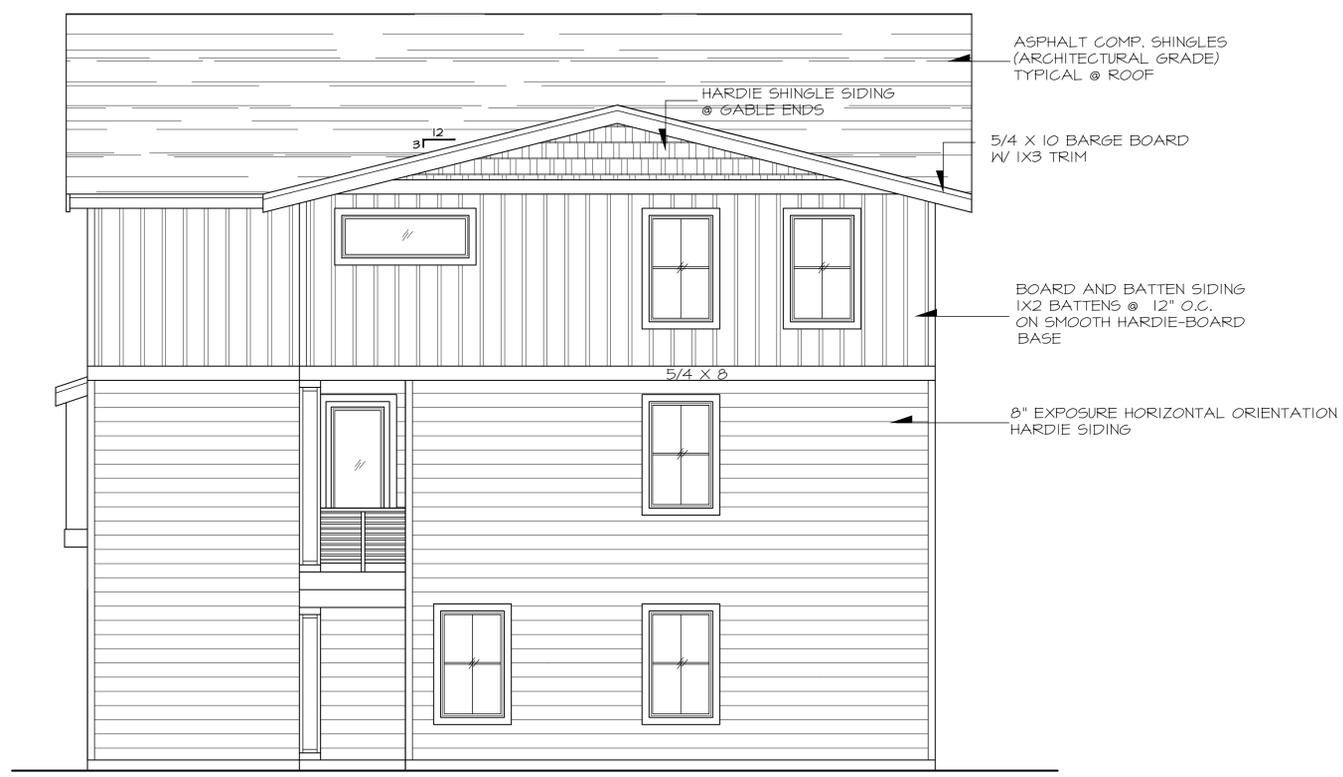


RIGHT ELEVATION
SEE GENERAL NOTES SCALE: 1/4" = 1'-0"

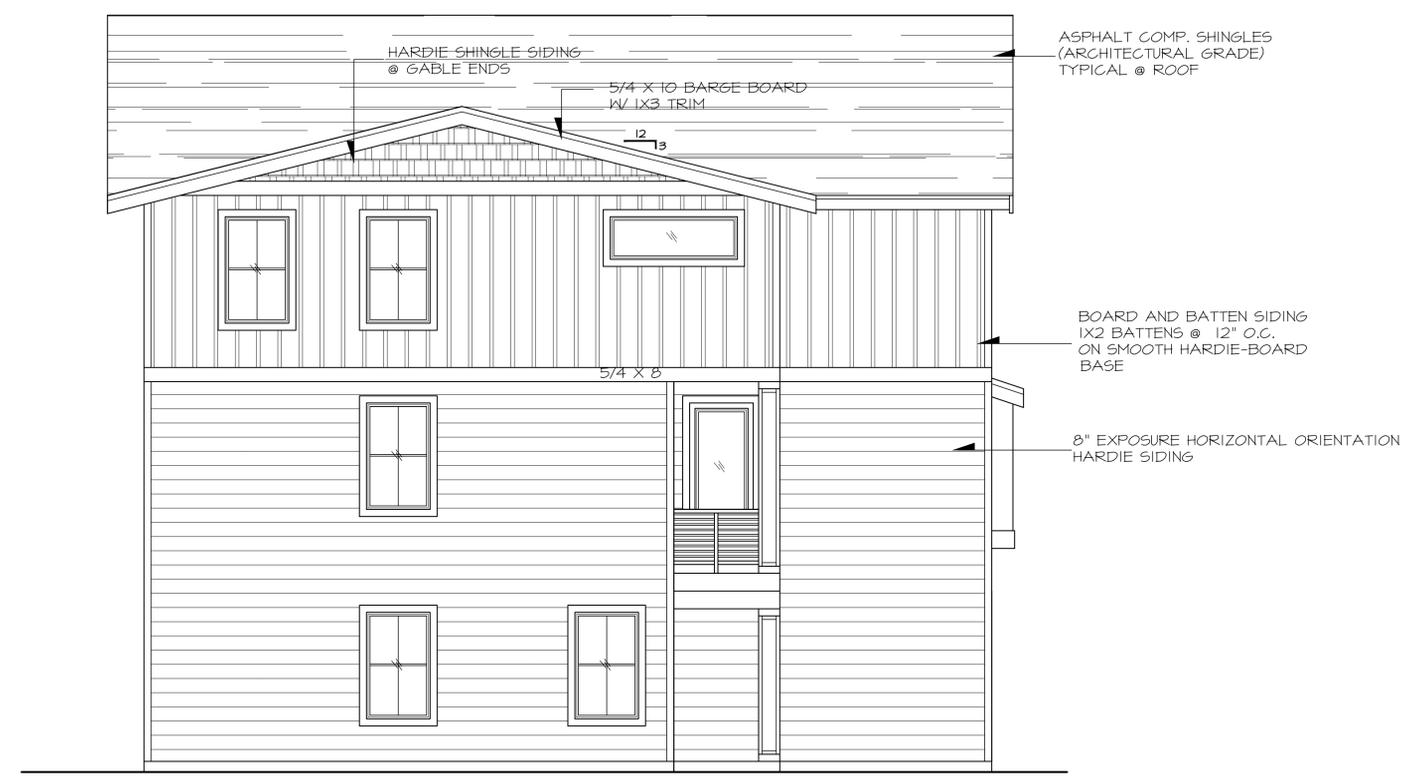


LEFT ELEVATION
SEE GENERAL NOTES SCALE: 1/4" = 1'-0"

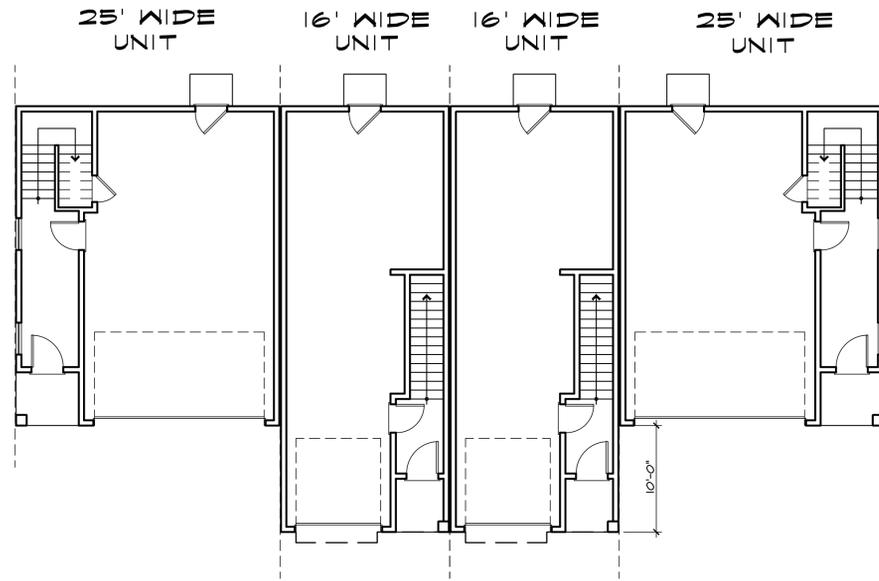

LOWER FLOOR PLAN

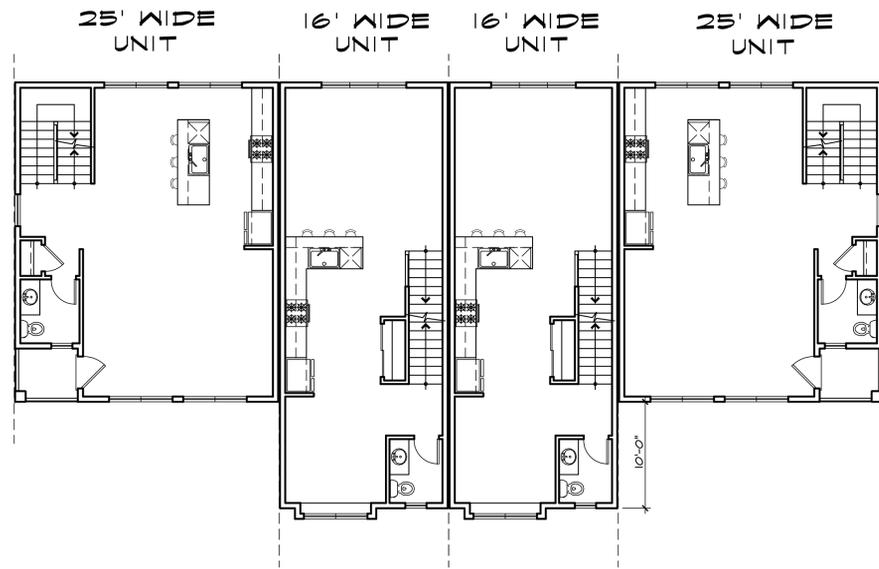

MAIN FLOOR PLAN

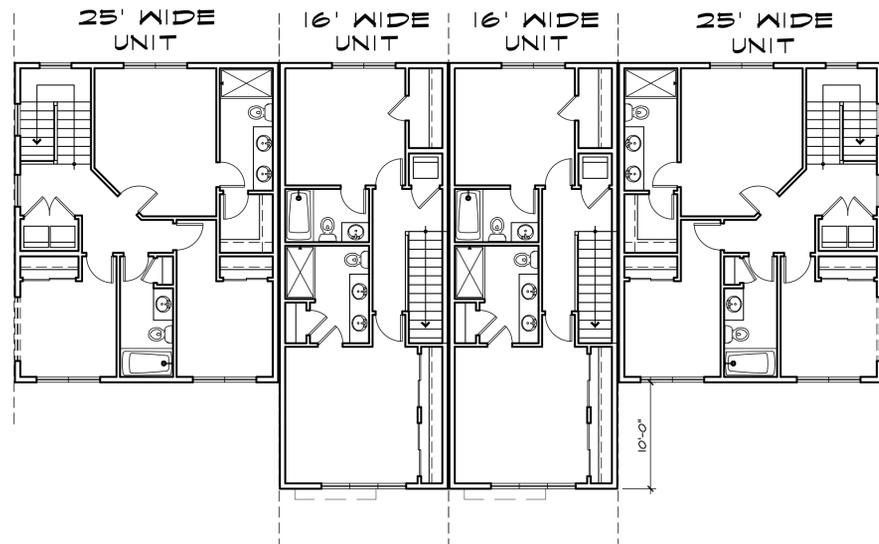

UPPER FLOOR PLAN



NASH & ASSOCIATES
ARCHITECTS

8003 118TH AVENUE • KIRKLAND, WA • 98033 • 425-828-4117
www.nash-architects.com

AMBER GROVE
ARLINGTON, WA
FOUR-PLEX

Project:

date: 10-31-22
permit:
revisions:

drawn by: MWJ
checked by:

SHEET

AJ