


01 WEST ELEVATION
SCALE: 3/16"=1'-0"

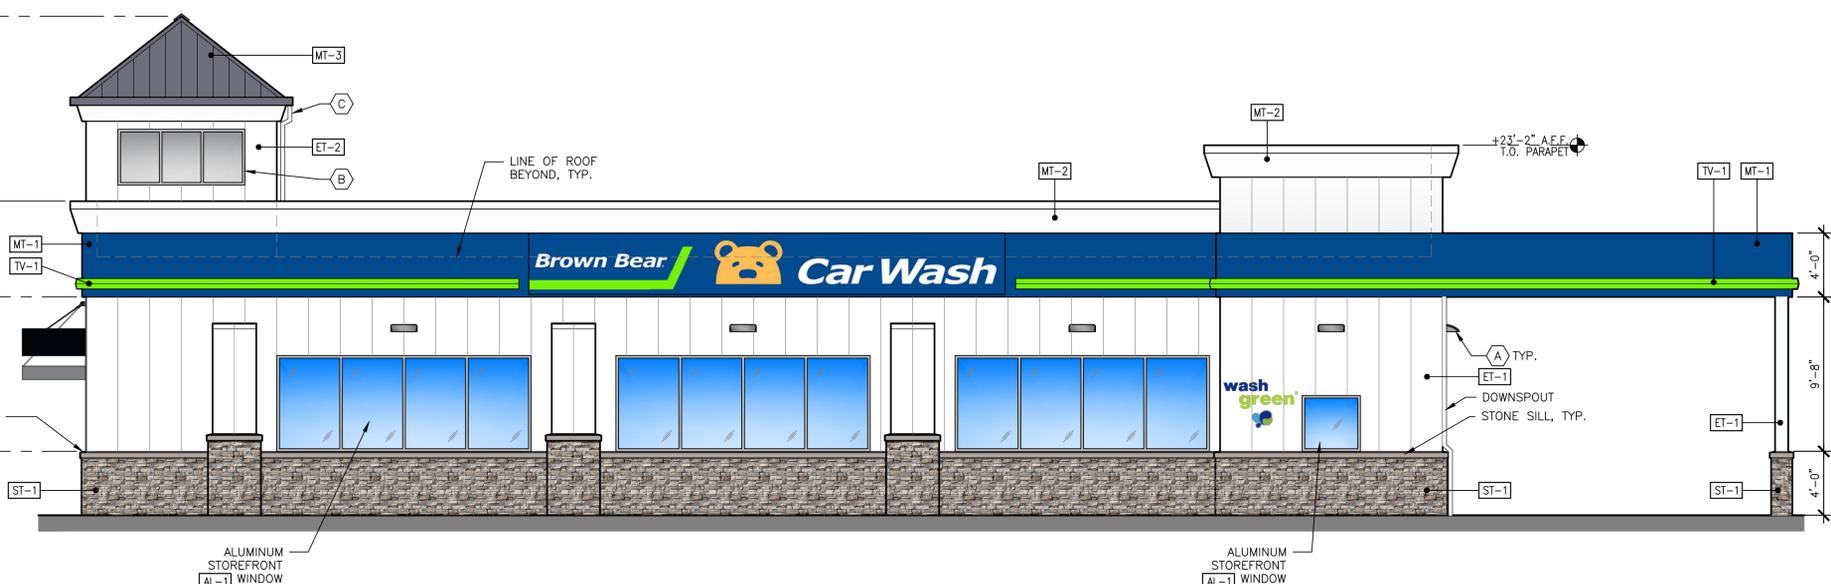

02 NORTH ELEVATION
SCALE: 3/16"=1'-0"




03 EAST ELEVATION
SCALE: 3/16"=1'-0"




04 SOUTH ELEVATION
SCALE: 3/16"=1'-0"


NOTE:
ALL SIGNAGE SHALL BE REVIEWED AND
APPROVED UNDER SEPARATE PERMITS

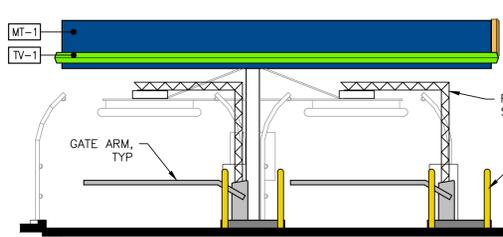


05 WEST ELEVATION
SCALE: 3/16"=1'-0"

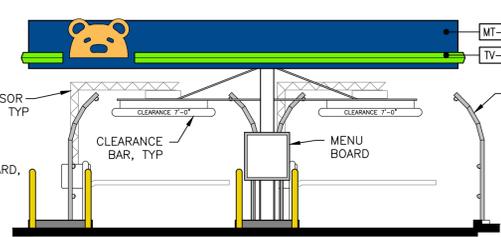


06 EAST ELEVATION
SCALE: 3/16"=1'-0"

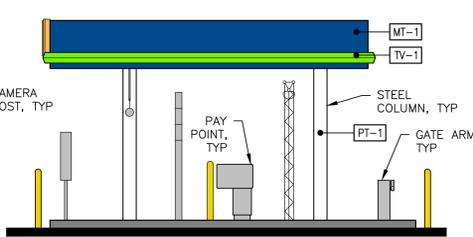

07 NORTH ELEVATION
SCALE: 3/16"=1'-0"

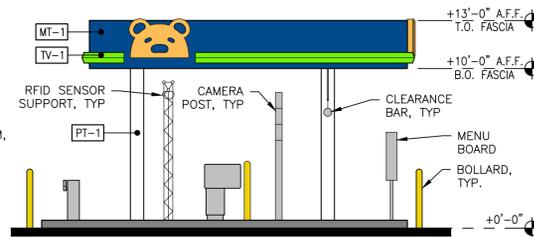

08 SOUTH ELEVATION
SCALE: 3/16"=1'-0"

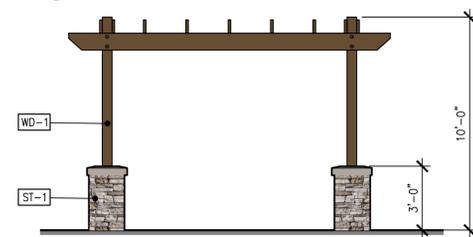

09 R.O.W ARBOR ELEVATION
SCALE: 1/4"=1'-0"

MATERIAL & COLOR LEGEND

ST-1	STONE VENEER MFR: ELDORADO STONE STYLE: CLIFFSTONE COLOR: BOARDWALK	MT-3	METAL ROOFING MFR: AEP SPAN, DESIGN SPAN hp COLOR: SLATE GRAY
ET-1	EXTRUTECH PVC PANELS OVER CONCRETE WALL COLOR: GLOSS WHITE	TV-1	HORIZONTAL ILLUMINATED CHANNEL TRIM COLOR: GREEN AKZO 443C5 WITH BRILLIANT GREEN TRANSLUCENT VINYL
ET-2	EXTRUTECH PVC PANELS OVER WOOD FRAMED WALL COLOR: GLOSS WHITE	FF-1	STEEL ROLL-UP DOOR COLOR: FACTORY FINISH WHITE FRAME COLOR PT-1
PT-1	EXTERIOR PAINT MFR: SHERWIN WILLIAMS COLOR: SW7006 EXTRA WHITE	AL-1	CLEAR ANODIZED STOREFRONT DOOR AND WINDOWS
MT-1	METAL FASCIA MFR: ALPOLIC, OR EQUAL COLOR: BLUE	WD-1	WOOD TRELLIS
MT-2	METAL FASCIA MFR: ALPOLIC, OR EQUAL COLOR: WHITE TO MATCH PT-1		

KEYNOTES

- (A) OUTDOOR LED CREE LIGHTING XSPWA2FC-U (SEE ATTACHED CUT SHEET)
- (B) OPAQUE STOREFRONT WINDOWS WITH BACKLIGHTING
- (C) METAL DOWNSPOUT, PAINTED WHITE TO MATCH WALL
- (D) OVERFLOW WITH COW TONGUE

Revision
No. Date By Cld. Appr.
Title: CARWASH & AUTO SENTRY ELEVATIONS
BROWN BEAR CAR WASH
SWC - 172ND STREET NE AND 43RD AVENUE NE
ARLINGTON, WASHINGTON

For:
CAR WASH ENTERPRISES, INC.
3977 LEARY WAY NW
SEATTLE, WASHINGTON 98107

Not for
Construction

Scale:
Horizontal AS NOTED
Vertical N/A

Designed SK
Drawn
Checked
Approved
Date 07/26/21

Barghausen Consulting Engineers, Inc.
18215 72nd Avenue South
Kent, WA 98032
425.251.6222 barghausen.com



Job Number
21860
Sheet
CWA2.1