


GENERAL NOTES


- A. ALL DIMENSIONS ARE TO FACE OF CMU, U.N.O.
- B. SEE CIVIL DRAWINGS FOR UTILITY CONNECTIONS/LOCATIONS.
- C. VERIFY FOOTING DEPTH WITH STRUCTURAL.

COLOR LEGEND


- PT-1** EXTERIOR PAINT
MFR: SHERWIN WILLIAMS
COLOR: SW7006 EXTRA WHITE
- PT-2** EXTERIOR PAINT
MFR: SHERWIN WILLIAMS
COLOR: SAFETY YELLOW

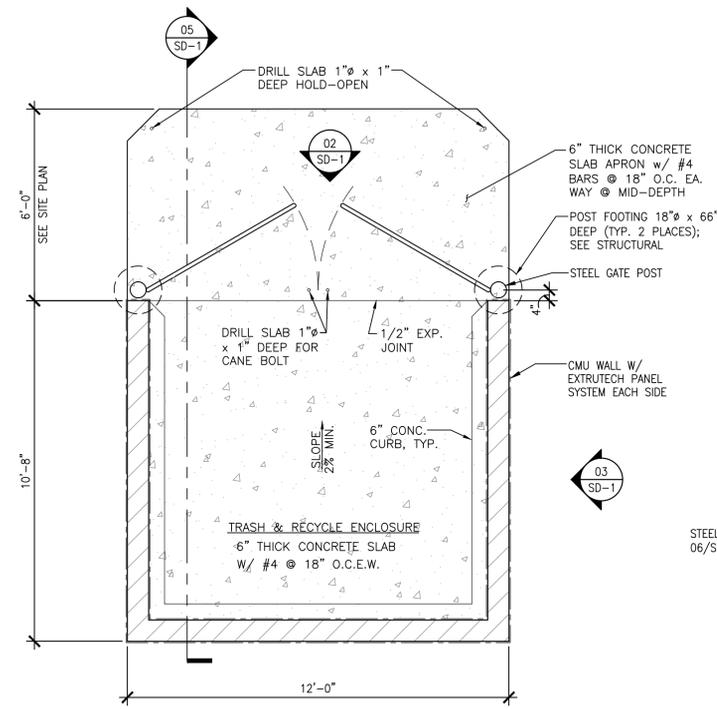


01 FLOOR PLAN
SD-1 SCALE: 1/4"=1'-0"

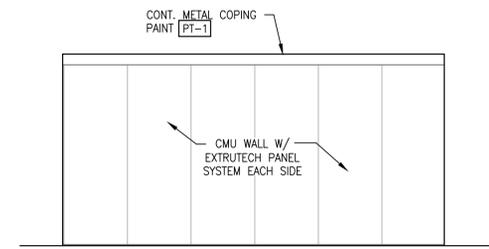


04 SOUTH ELEVATION
SD-1 SCALE: 3/8"=1'-0"

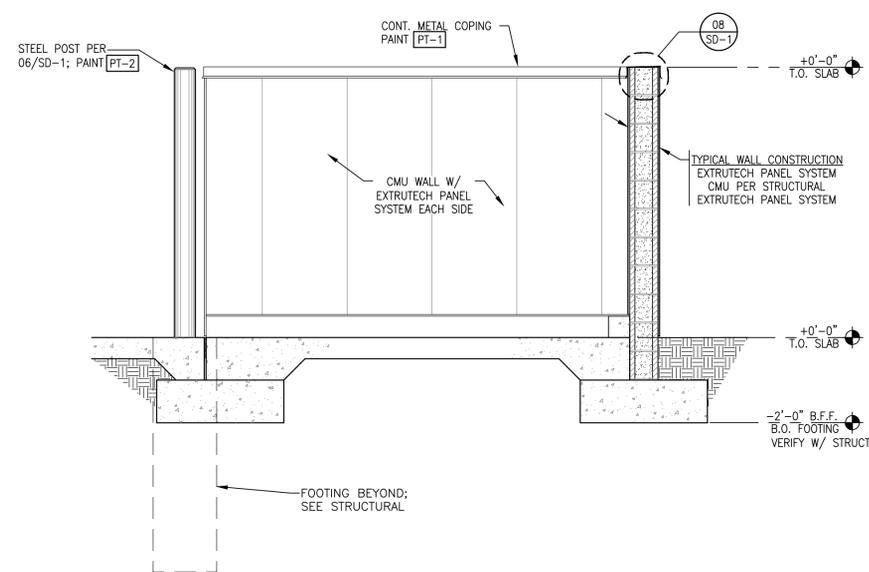


05 BUILDING SECTION
SD-1 SCALE: 3/4"=1'-0"

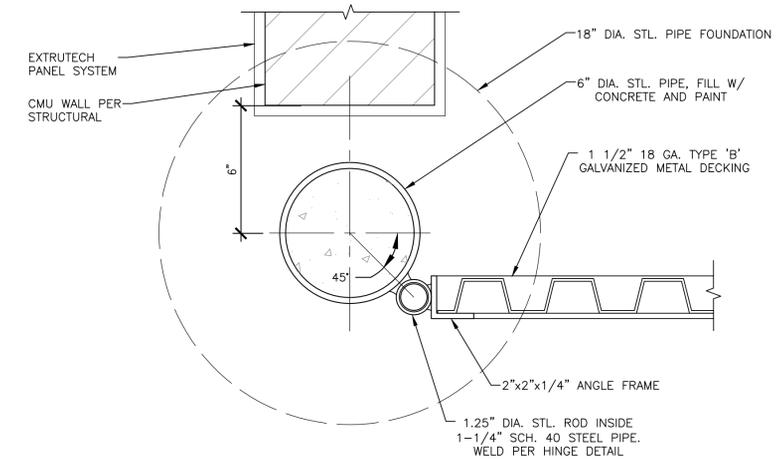


07 GATE & HINGE SECTION
SD-1 SCALE: 3"=1'-0"

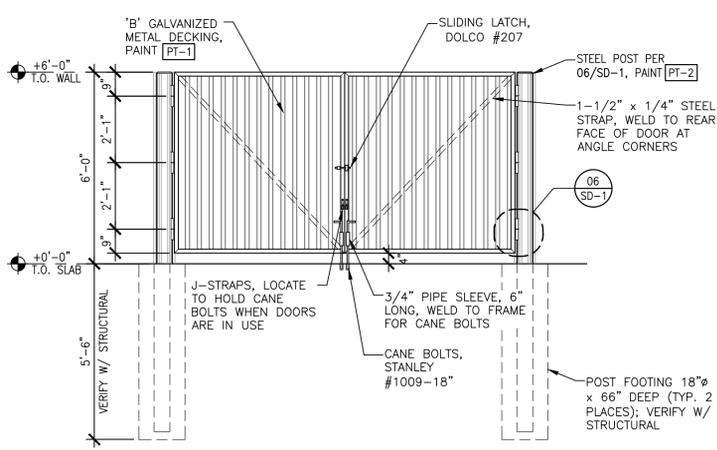


02 NORTH ELEVATION
SD-1 SCALE: 3/8"=1'-0"

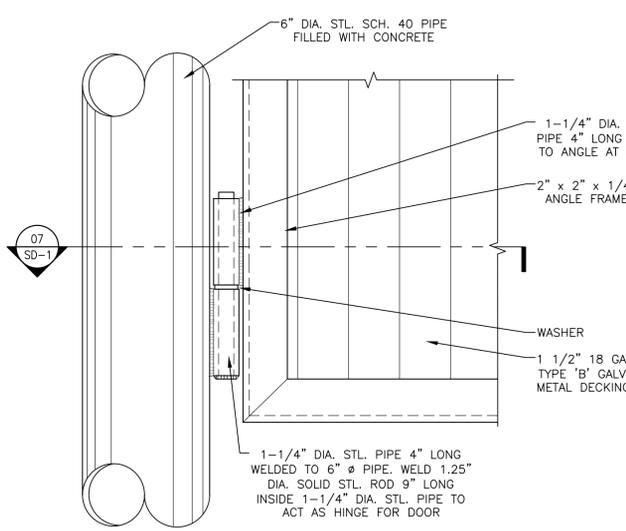

06 GATE & HINGE DETAIL
SD-1 SCALE: 3"=1'-0"

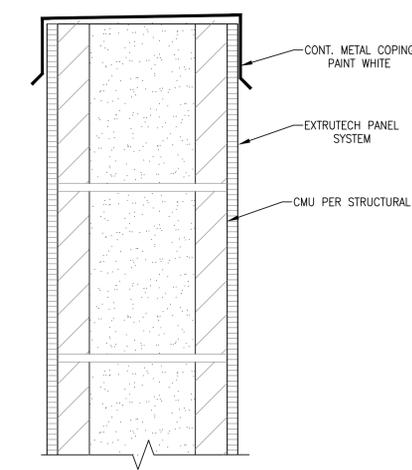

08 COPING DETAIL
SD-1 SCALE: 3"=1'-0"

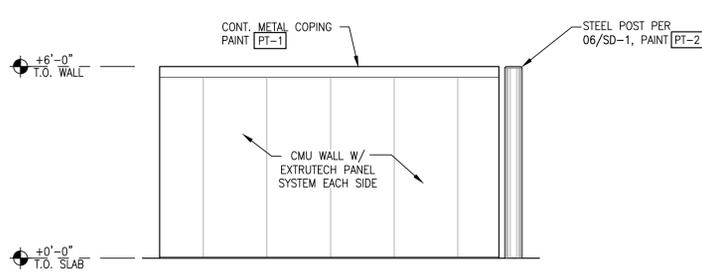

03 SIDE ELEVATION (EAST)
SD-1 SCALE: 3/8"=1'-0"

No.	Date	By	Chk.	Appr.	Revision

Title:
TRASH ENCLOSURE
BROWN BEAR CAR WASH
SWC - 172ND STREET NE AND 43RD AVENUE NE
ARLINGTON, WASHINGTON

For:
CAR WASH ENTERPRISES, INC.
3977 LEARY WAY NW
SEATTLE, WASHINGTON 98107

10697 REGISTERED ARCHITECT
 DANIEL B. GOALWIN
 STATE OF WASHINGTON
 EXP: 08/05/24

Designed	Drawn	Checked	Approved	Date

Scale: Horizontal N.A. Vertical N.A.

Barghausen Consulting Engineers, Inc.
 18215 72nd Avenue South
 Kent, WA 98032
 425.251.6222
 barghausen.com



Job Number: **21860**
 Sheet: **SD-1**