



W:\Commercial\Clients\Glenn Wells - Granoblevy - Arlington 85th Mixed-Use Buildings 2 & 3 (Old Bldg 5-6)\211039 - BLDG 3 A01.dwg, 9/12/2023 2:23:53 PM, TODD JACKSON Drafting Services (360) 956-0885

ARLINGTON 85TH MIXED-USE BUILDING 3

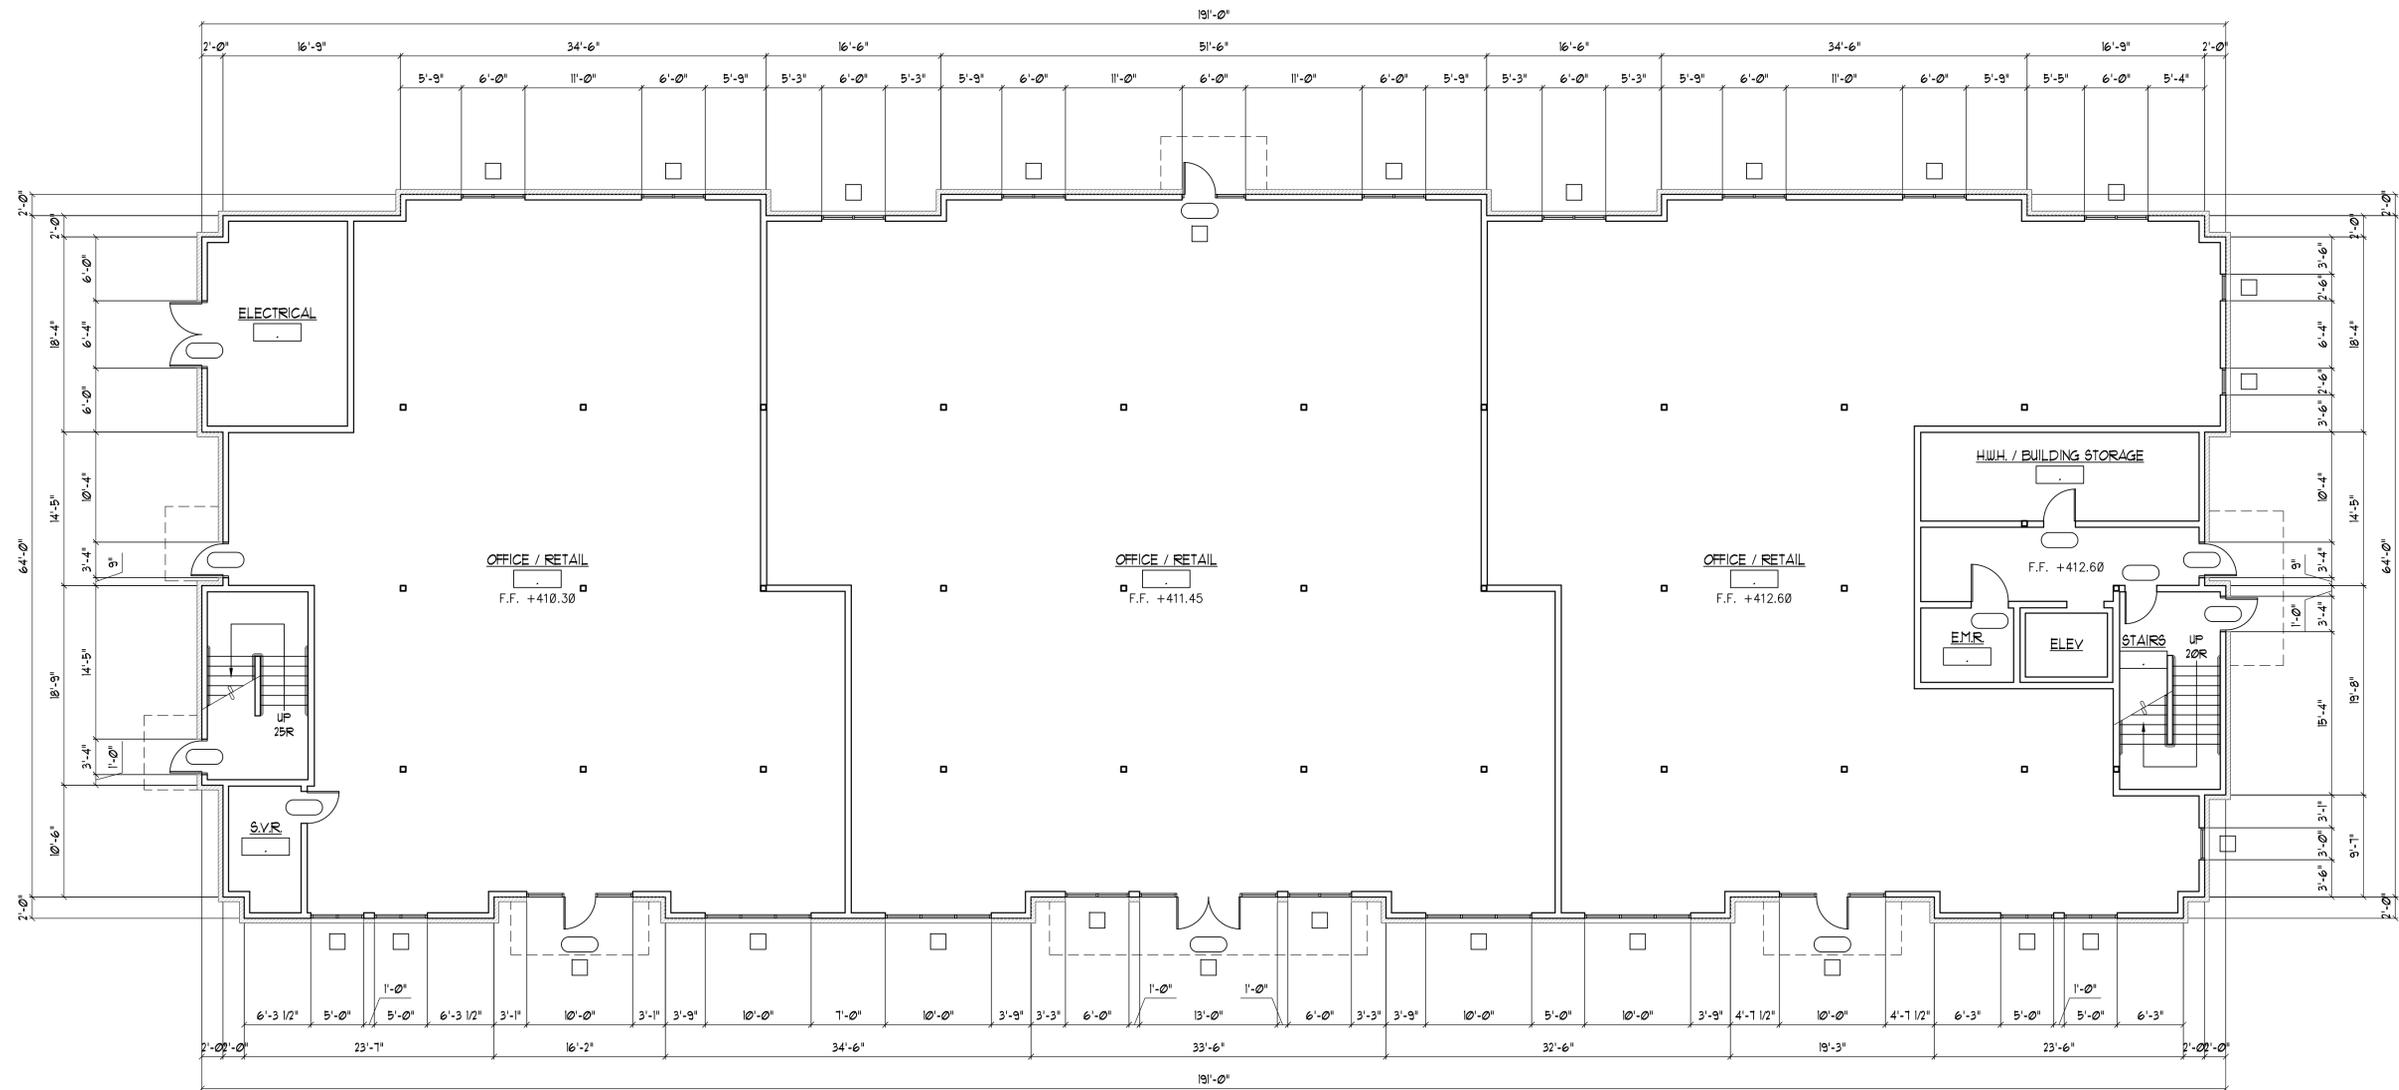

12,587 S.F. GROSS TOTAL OCCUPANT LOAD ---- PERSONS  
**FIRST FLOOR PLAN**  
 SCALE: 1/8"=1'-0"

	<b>GLENN WELLS ARCHITECT</b>	324 WEST BAY DRIVE NW SUITE 214 OLYMPIA, WA 98502 (360) 239-5971 glennwellsarchitect@gmail.com
		date: - drawn: R.C.T. checked: G.C.W.

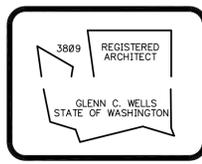


date: -  
 drawn: R.C.T.  
 checked: G.C.W.

city issue: -  
 revisions: -

title:  
**FIRST FLOOR PLAN  
 MIXED-USE BUILDING 3**  
 ARLINGTON 85TH  
 85TH AVE NE, ARLINGTON, WASHINGTON

sheet no.  
**BLDG 3  
 A1.0**

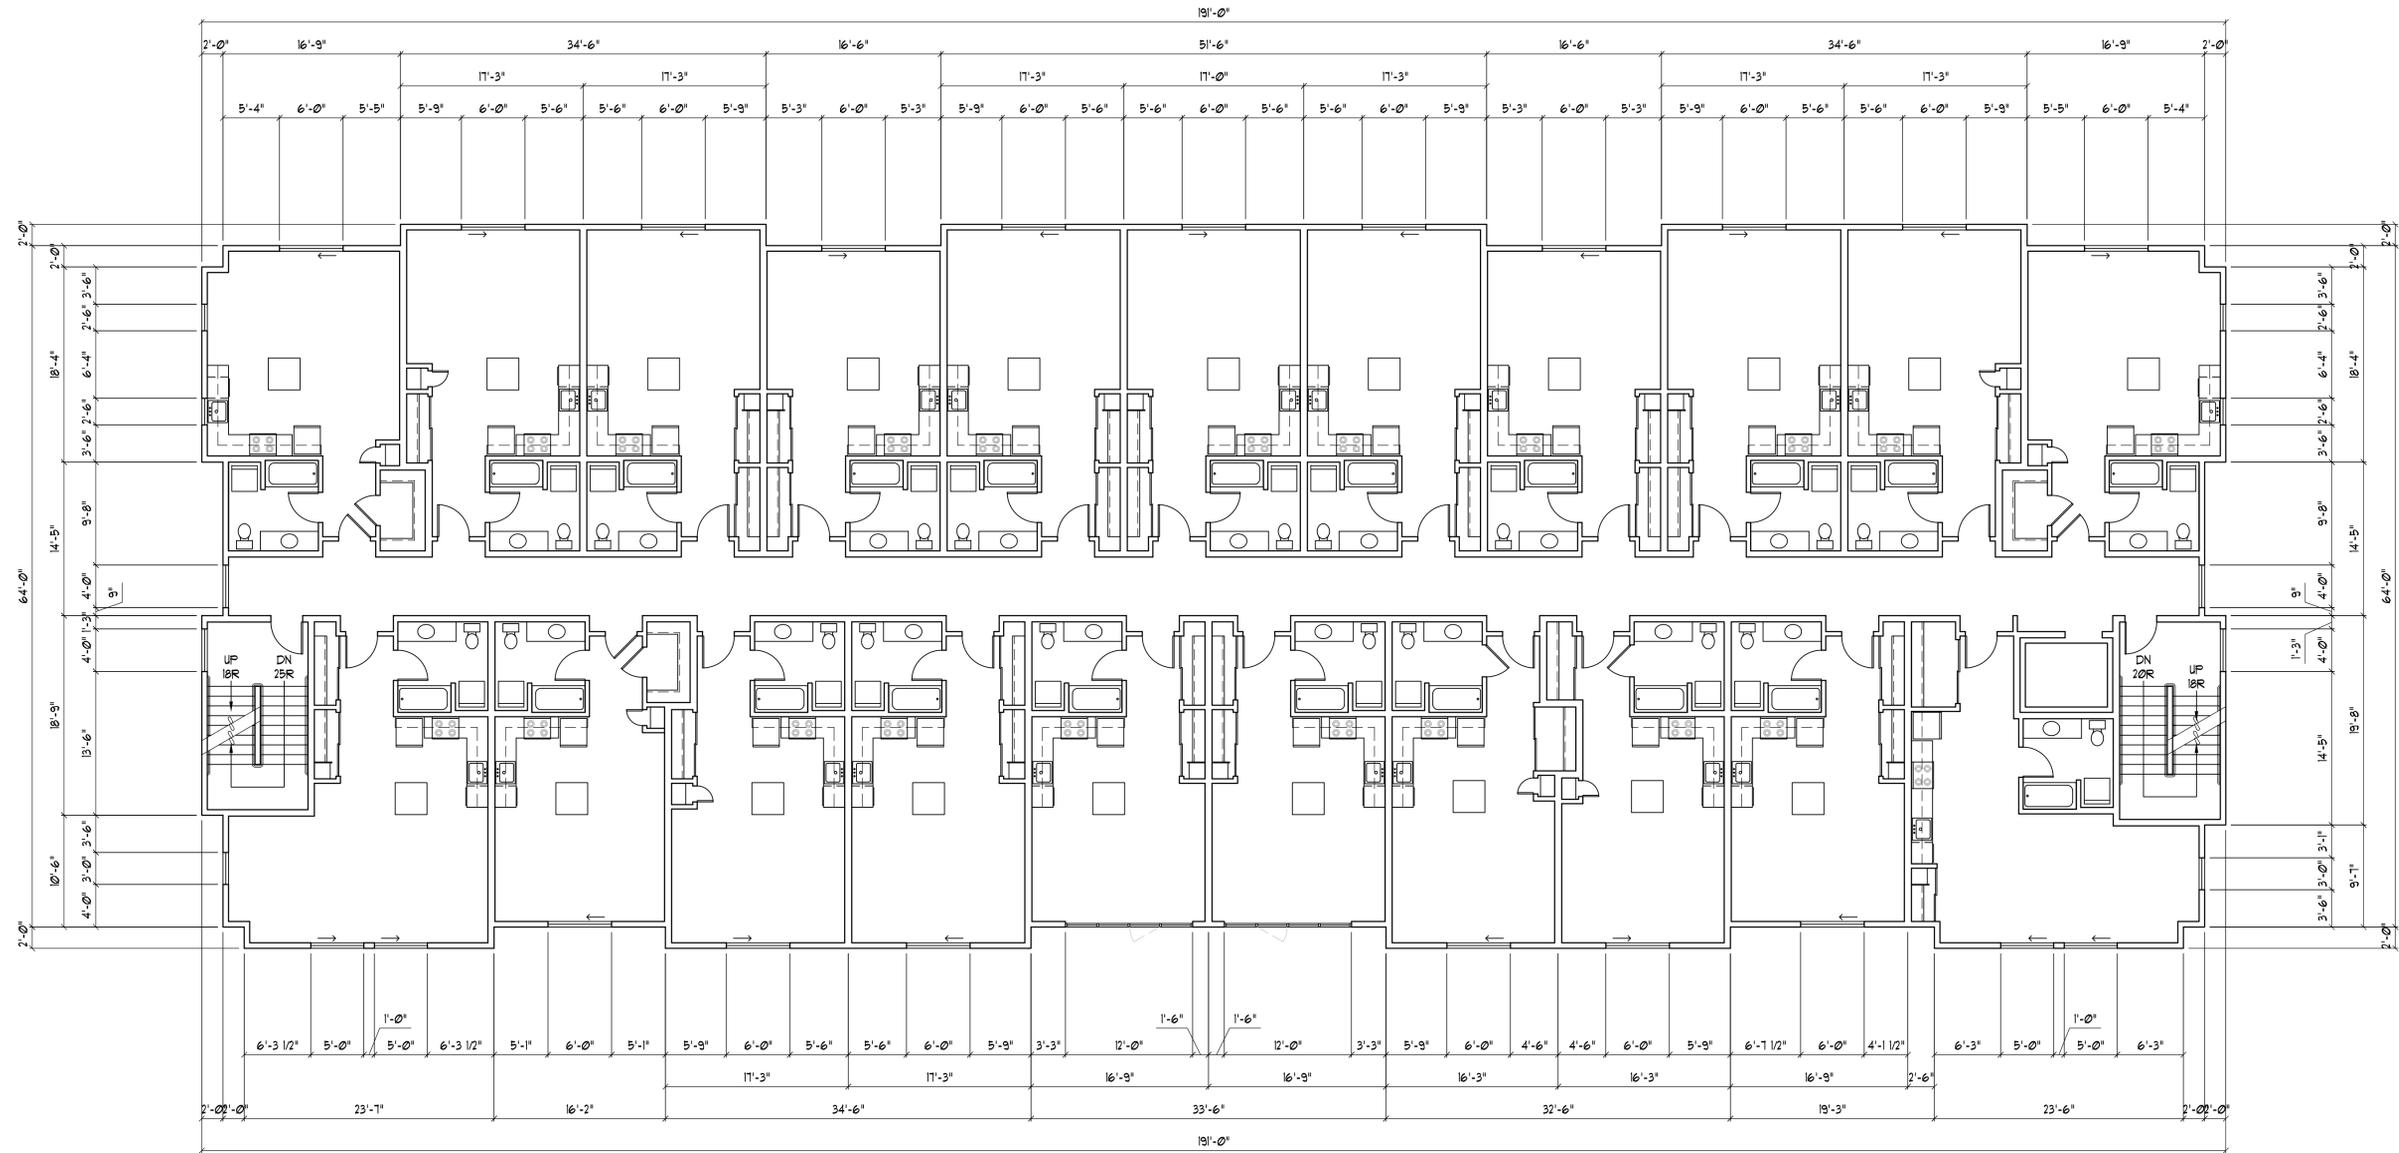

12,587 S.F. GROSS TOTAL OCCUPANT LOAD ---- PERSONS  
**SECOND FLOOR PLAN**  
 SCALE: 1/8"=1'-0"

ADA TYPE A UNITS	
STUDIO (UNITS ---)	3
TOTAL ADA TYPE A UNITS	3

SECOND FLOOR UNITS	
STUDIO w/ DEN	1
STUDIO	20
TOTAL SECOND FLOOR UNITS	21

TOTAL RESIDENTIAL UNITS	
STUDIO w/ DEN	2
STUDIO	40
TOTAL UNITS	42

**GLENN WELLS ARCHITECT**

324 WEST BAY DRIVE NW  
 SUITE 214  
 OLYMPIA, WA 98502  
 (360) 239-5971  
 glennwellsarchitect@gmail.com

3809 REGISTERED ARCHITECT

GLENN C. WELLS  
 STATE OF WASHINGTON

date: -

drawn: R.C.T.

checked: G.C.W.

city issue: -


---

revisions: -

title: <b>SECOND FLOOR PLAN                  MIXED-USE BUILDING 3</b> ARLINGTON 85TH 85TH AVE NE, ARLINGTON, WASHINGTON	sheet no. <b>BLDG 3                  A2.0</b>
--	--

W:\Commercial\Clients\Glenn Wells\Granoview\Arlington 85th Mixed-Use Buildings 2 & 3 (Old Bldg 5-6)\211039 - BLDG 3 A03.0.dwg, 9/12/2023 2:24:01 PM, TODD JACKSON Drafting Services (360) 956-0885

ARLINGTON 85TH MIXED-USE BUILDING 3

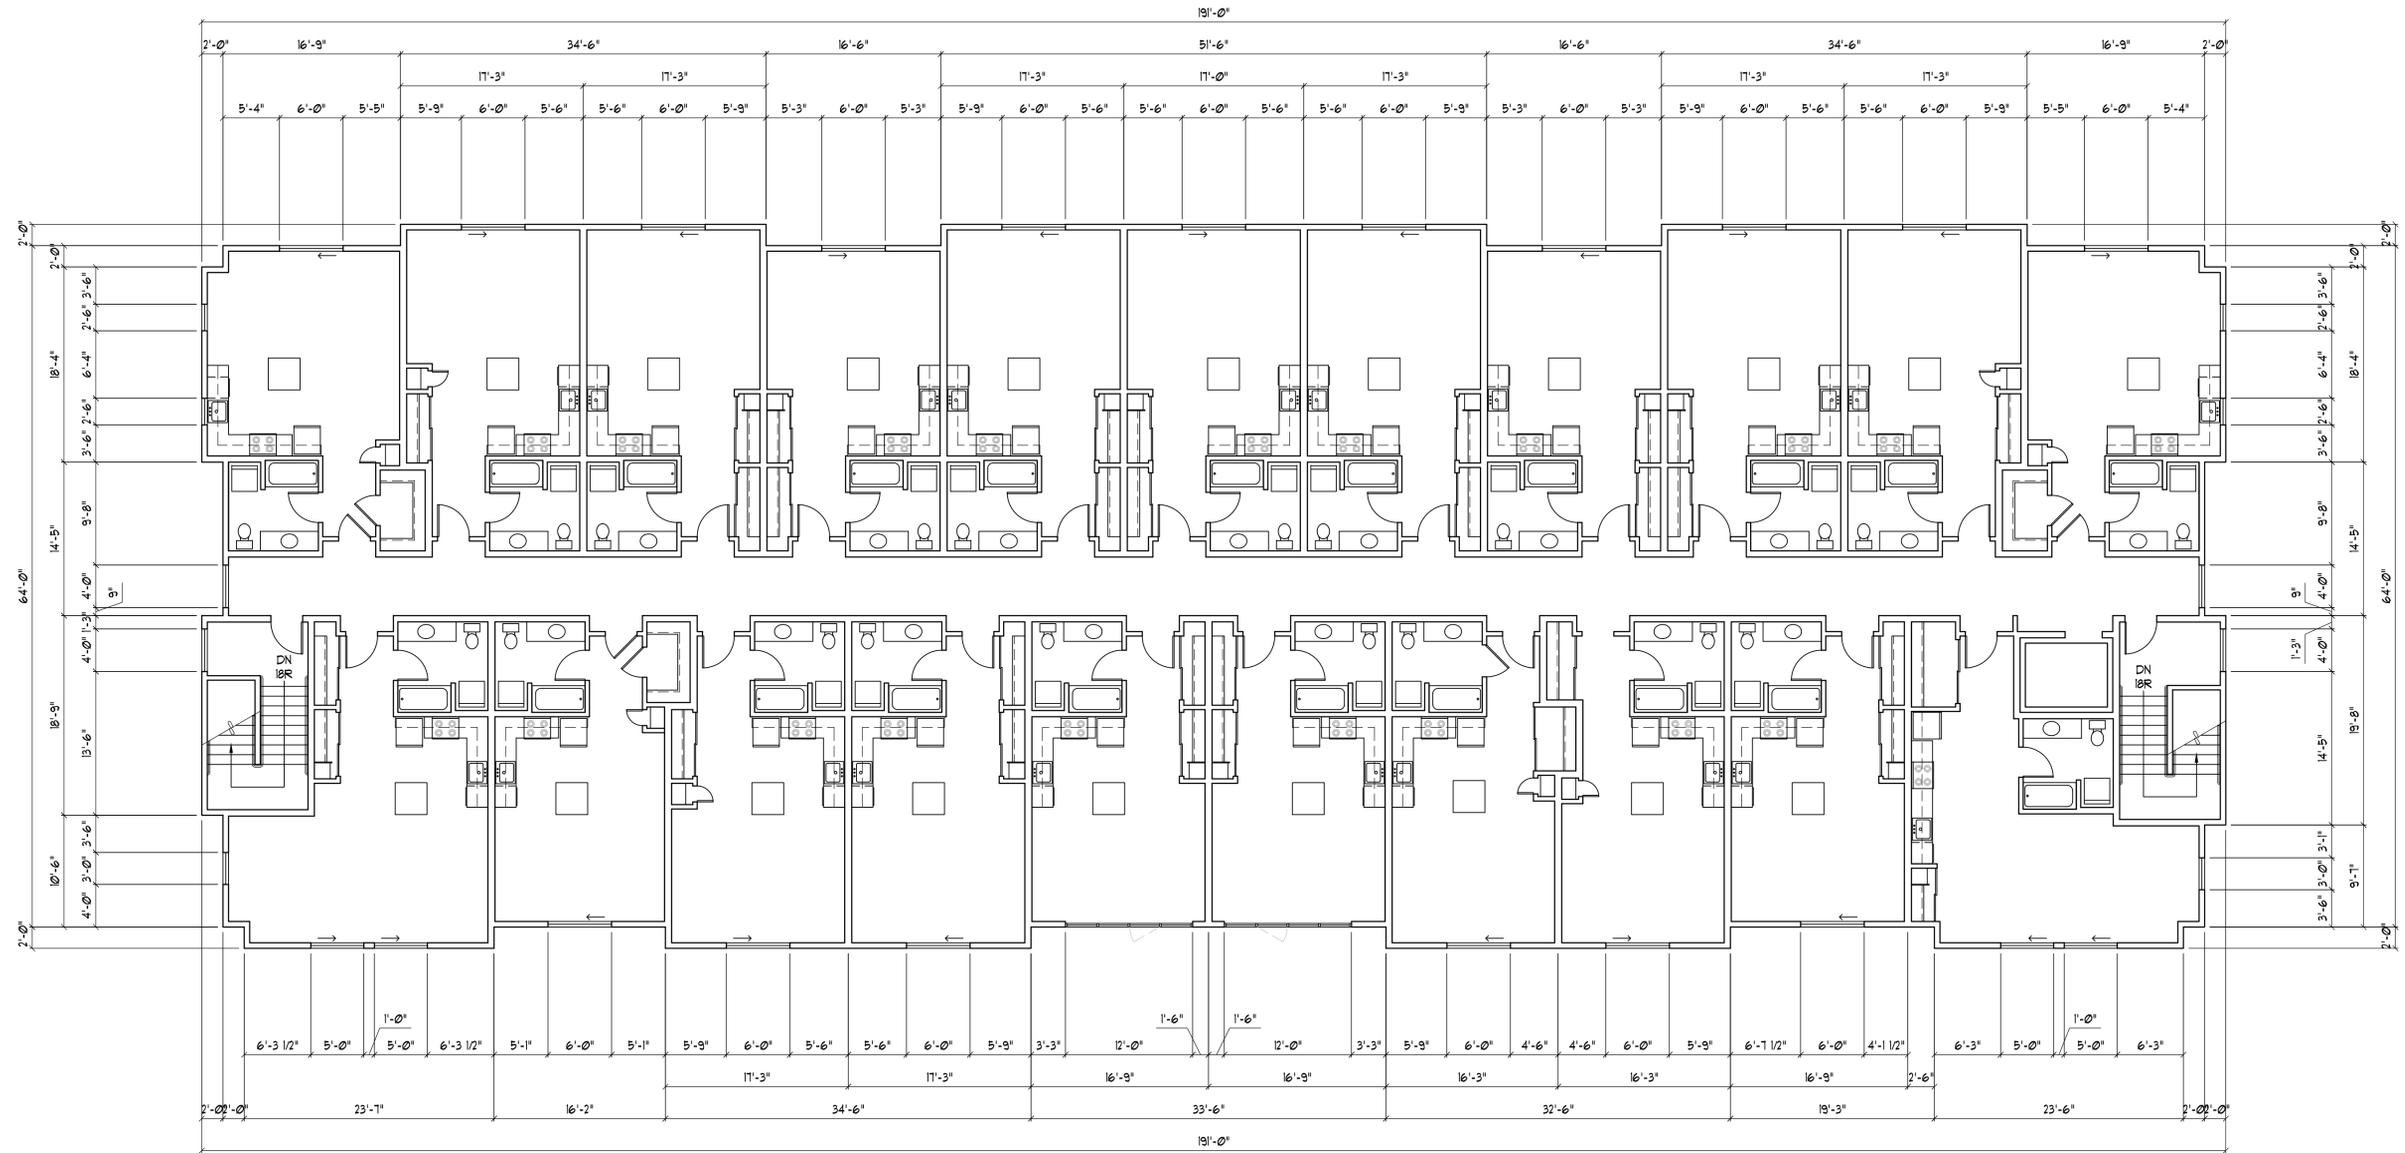

12,587 S.F. GROSS TOTAL OCCUPANT LOAD ---- PERSONS  
**THIRD FLOOR PLAN**  
 SCALE: 1/8"=1'-0"

THIRD FLOOR UNITS	
STUDIO w/ DEN	1
STUDIO	20
TOTAL THIRD FLOOR UNITS	21



**GLENN  
WELLS  
ARCHITECT**

324 WEST BAY DRIVE NW  
SUITE 214  
OLYMPIA, WA 98502  
(360) 239-5971  
glennwellsarchitect@gmail.com

3809 REGISTERED ARCHITECT



GLENN C. WELLS  
STATE OF WASHINGTON

date: -

drawn: R.C.T.

checked: G.C.W.

city issue: -

---

revisions: -

<p>title:</p> <p style="text-align: center;"><b>THIRD FLOOR PLAN MIXED-USE BUILDING 3</b></p> <p style="text-align: center;">ARLINGTON 85TH 85TH AVE NE, ARLINGTON, WASHINGTON</p>	<p>sheet no.</p> <p style="text-align: center;"><b>BLDG 3 A3.0</b></p>
--	--



**NORTH ELEVATION**  
SCALE: 1/8"=1'-0"



**WEST ELEVATION**  
SCALE: 3/32"=1'-0"



**EAST ELEVATION**  
SCALE: 3/32"=1'-0"




**SOUTH ELEVATION**  
SCALE: 1/8"=1'-0"



**GLENN  
WELLS  
ARCHITECT**

324 WEST BAY DRIVE NW  
SUITE 214  
OLYMPIA, WA 98502  
(360) 239-5971  
glennwellsarchitect@gmail.com

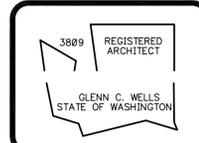

date: -  
drawn: R.C.T.  
checked: G.C.W.

city issue: -  
revisions: -

title:	<b>ELEVATIONS</b> <b>MIXED-USE BUILDING 3</b> ARLINGTON 85TH 85TH AVE NE, ARLINGTON, WASHINGTON	sheet no.
		BLDG 3
		A5.0