


W:\Commercial\Clients\Glenn Wells - Granoview - Arlington 85th\211040 - Arlington 85th Apartments 7A-7D (Old Bldg 1-4)\211040-BLDG 7A A01.dwg, 10/23/2023 11:32:36 AM, TODD JACKSON Drafting Services (360) 955-0885

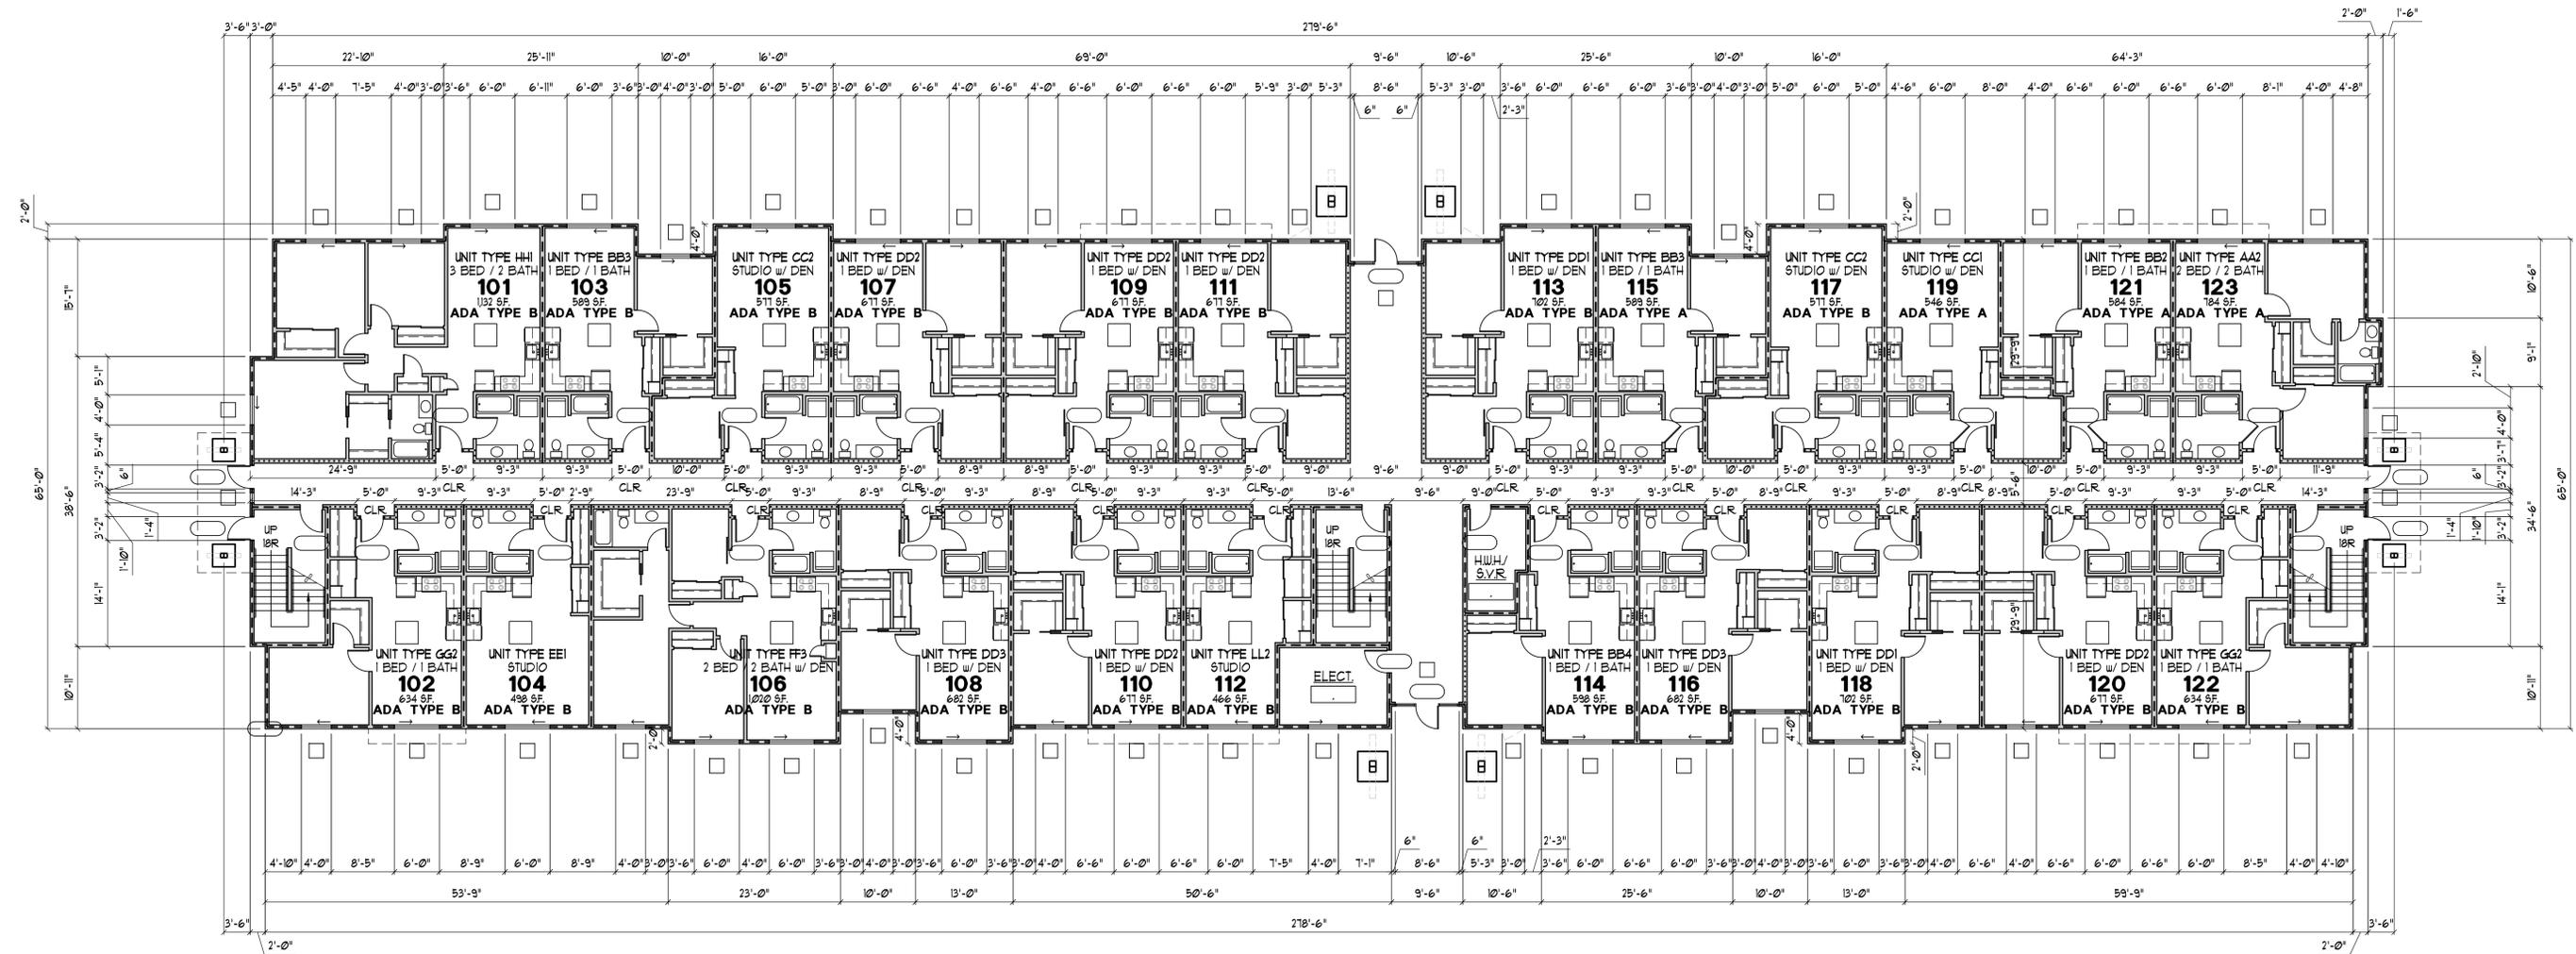

18,469 S.F. GROSS TOTAL OCCUPANT LOAD PERSONS
FIRST FLOOR PLAN
 SCALE: 3/32"=1'-0"

ADA TYPE A UNITS		FIRST FLOOR UNITS		TOTAL RESIDENTIAL UNITS	
2 BED (UNIT 123)	1	3 BED / 2 BATH	1	3 BED / 2 BATH	3
1 BED (UNITS 115 & 121)	2	2 BED / 2 BATH w/ DEN	1	2 BED / 2 BATH w/ DEN	7
STUDIO (UNIT 119)	1	2 BED / 2 BATH	1	2 BED / 2 BATH	3
TOTAL ADA TYPE A UNITS	4	1 BED / 1 BATH w/ DEN	9	1 BED / 1 BATH w/ DEN	25
		1 BED / 1 BATH	6	1 BED / 1 BATH	18
		STUDIO w/ DEN	3	STUDIO w/ DEN	9
		STUDIO	2	STUDIO	4
		TOTAL FIRST FLOOR UNITS	23	TOTAL UNITS	69

GLENN WELLS ARCHITECT

324 WEST BAY DRIVE NW
 SUITE 214
 OLYMPIA, WA 98502
 (360) 239-5971
 glennwellsarchitect@gmail.com

3809 REGISTERED ARCHITECT

GLENN C. WELLS
STATE OF WASHINGTON



date: -
 drawn: R.C.T.
 checked: G.C.W.

city issue: -
 revisions: -

title: **FIRST FLOOR PLAN
 APARTMENT BUILDING 7A**
 ARLINGTON 85TH
 85TH AVE NE, ARLINGTON, WASHINGTON

sheet no. **BLDG 7A
 A1.0**

W:\Commercial\Clients\Glenn Wells - Granoview - Arlington 85th\211040 - Arlington 85th Apartments 7A-7D (Old Bldg 1-4)\211040-BLDG 7A A02.dwg, 10/23/2023 11:33:21 AM, TODD JACKSON Drafting Services (360) 955-0885

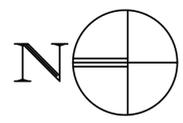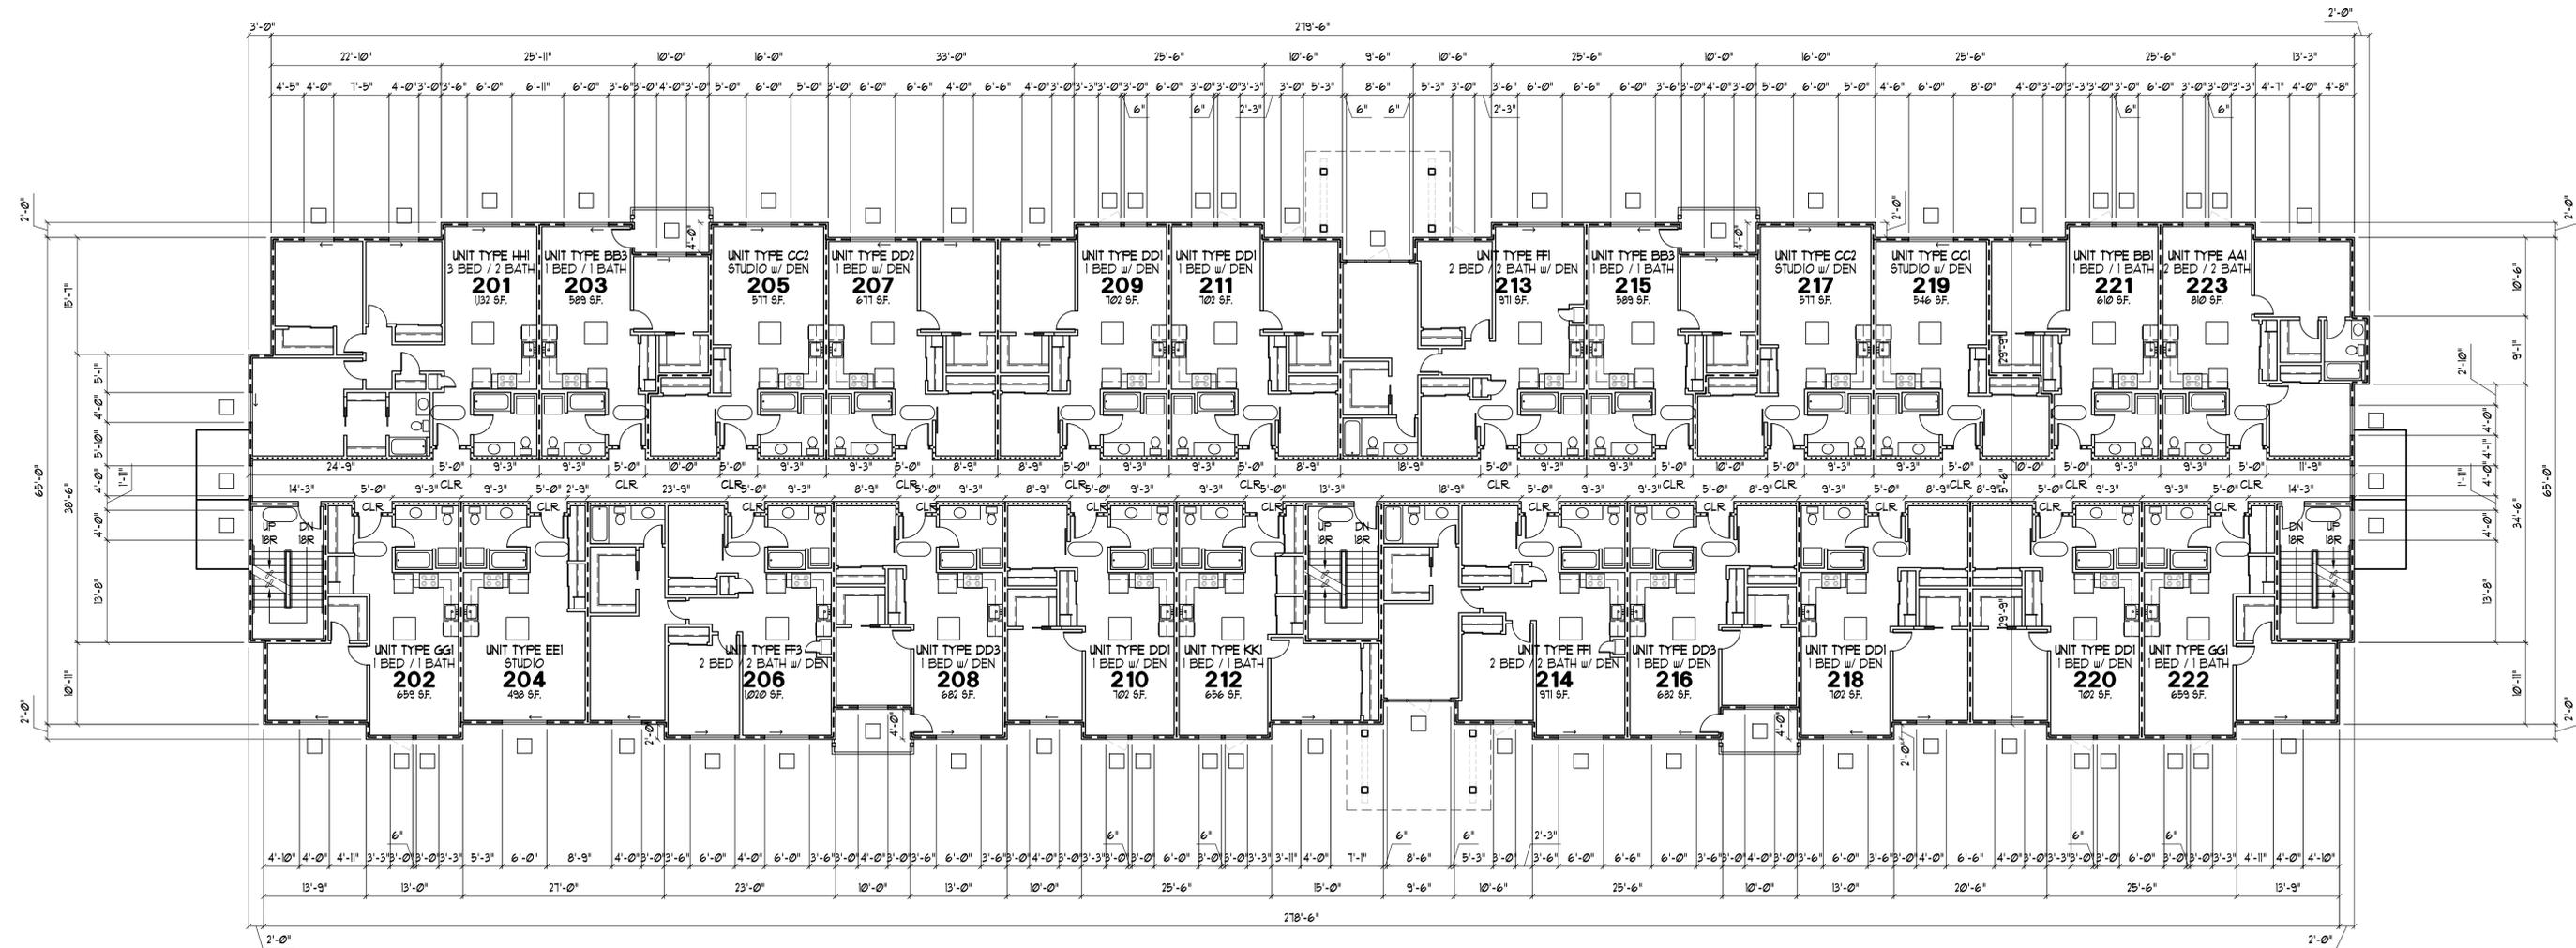

18,699 S.F. GROSS TOTAL OCCUPANT LOAD PERSONS
SECOND FLOOR PLAN
 SCALE: 3/32"=1'-0"

SECOND FLOOR UNITS	
3 BED / 2 BATH	1
2 BED / 2 BATH w/ DEN	3
2 BED / 2 BATH	1
1 BED / 1 BATH w/ DEN	8
1 BED / 1 BATH	6
STUDIO w/ DEN	3
STUDIO	1
TOTAL SECOND FLOOR UNITS	23

GLENN WELLS ARCHITECT

324 WEST BAY DRIVE NW
 SUITE 214
 OLYMPIA, WA 98502
 (360) 239-5971
 glennwellsarchitect@gmail.com

3809 REGISTERED ARCHITECT

GLENN C. WELLS
 STATE OF WASHINGTON

date: -

drawn: R.C.T.

checked: G.C.W.

city issue: -

revisions: -

title:



**SECOND FLOOR PLAN
 APARTMENT BUILDING 7A**

ARLINGTON 85TH
 85TH AVE NE, ARLINGTON, WASHINGTON

sheet no.

**BLDG 7A
 A2.0**

W:\Commercial\Clients\Glenn Wells - Granoview - Arlington 85th\211040 - Arlington 85th Apartments 7A-7D (Old Bldg 1-4)\211040-BLDG 7A A03.dwg, 10/23/2023 11:33:25 AM, TODD JACKSON Drafting Services (360) 955-0885

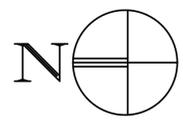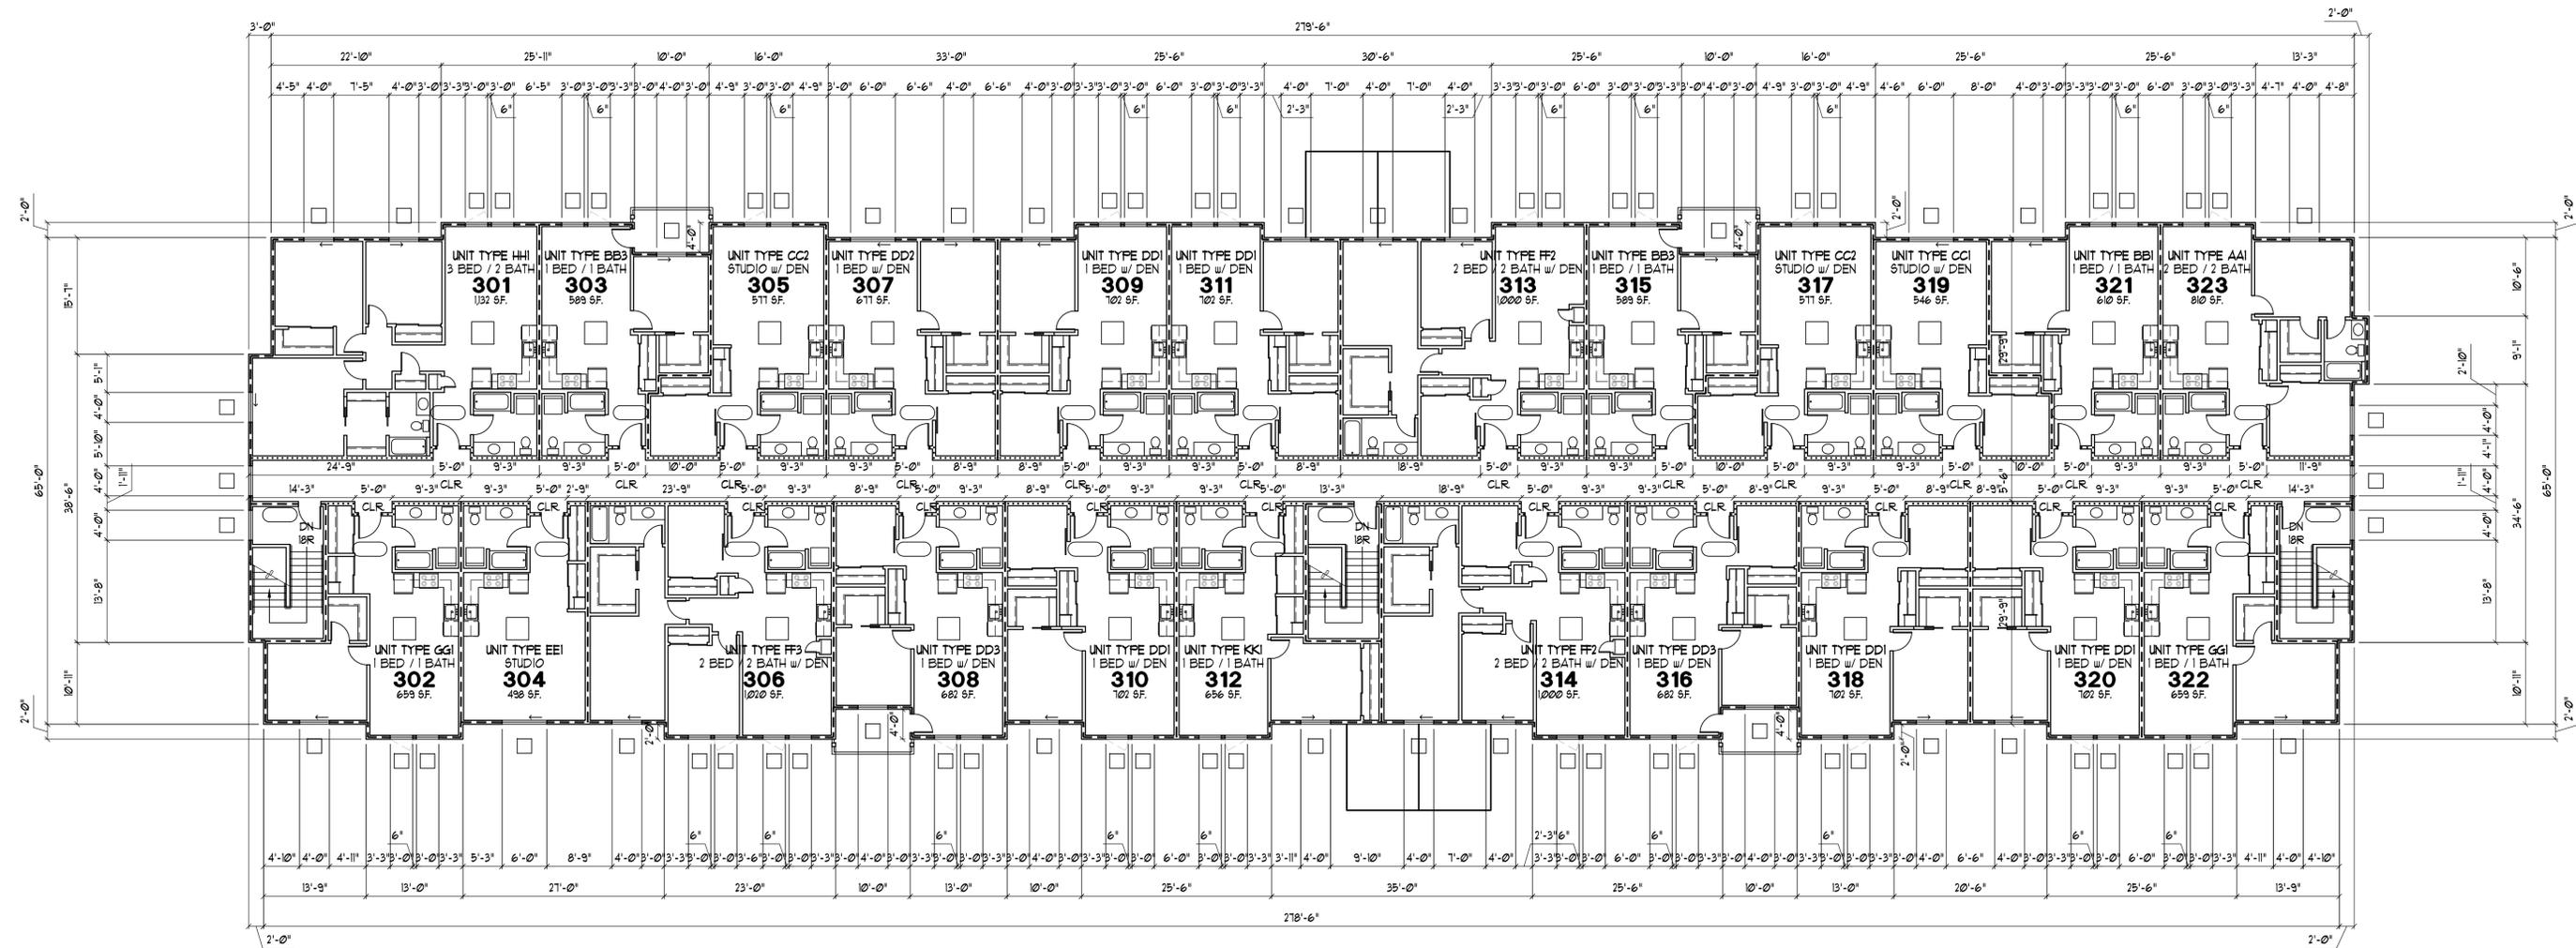

18,756 S.F. GROSS TOTAL OCCUPANT LOAD PERSONS
THIRD FLOOR PLAN
 SCALE: 3/32"=1'-0"

THIRD FLOOR UNITS	
3 BED / 2 BATH	1
2 BED / 2 BATH w/ DEN	3
2 BED / 2 BATH	1
1 BED / 1 BATH w/ DEN	8
1 BED / 1 BATH	6
STUDIO w/ DEN	3
STUDIO	1
TOTAL THIRD FLOOR UNITS	23

GLENN WELLS ARCHITECT

324 WEST BAY DRIVE NW
 SUITE 214
 OLYMPIA, WA 98502
 (360) 239-5971
 glennwellsarchitect@gmail.com

3809 REGISTERED ARCHITECT

GLENN C. WELLS
STATE OF WASHINGTON

date: -

drawn: R.C.T.

checked: G.C.W.

city issue: -

revisions: -

title:

THIRD FLOOR PLAN
APARTMENT BUILDING 7A
 ARLINGTON 85TH
 85TH AVE NE, ARLINGTON, WASHINGTON

sheet no.

BLDG 7A
A3.0

VENTILATION CALCULATIONS

AREA 1
 1,366 SF/300 = 4.55 SF VENT AREA
 EAVE VENTING STRIP: ___ LF x 2" = ___ SF
 RIDGE VENTING: ___ SF/5 = ___ ROOF VENTS
 + ___ = ___ > 4.55 OK

AREA 2
 1,406 SF/300 = 4.69 SF VENT AREA
 EAVE VENTING STRIP: ___ LF x 2" = ___ SF
 RIDGE VENTING: ___ SF/5 = ___ ROOF VENTS
 + ___ = ___ > 4.69 OK

AREA 3
 1,660 SF/300 = 5.53 SF VENT AREA
 EAVE VENTING STRIP: ___ LF x 2" = ___ SF
 RIDGE VENTING: ___ SF/5 = ___ ROOF VENTS
 + ___ = ___ > 5.53 OK

AREA 4
 2,041 SF/300 = 6.80 SF VENT AREA
 EAVE VENTING STRIP: ___ LF x 2" = ___ SF
 RIDGE VENTING: ___ SF/5 = ___ ROOF VENTS
 + ___ = ___ > 6.80 OK

AREA 5
 1,406 SF/300 = 4.69 SF VENT AREA
 EAVE VENTING STRIP: ___ LF x 2" = ___ SF
 RIDGE VENTING: ___ SF/5 = ___ ROOF VENTS
 + ___ = ___ > 4.69 OK

AREA 6
 1,394 SF/300 = 4.65 SF VENT AREA
 EAVE VENTING STRIP: ___ LF x 2" = ___ SF
 RIDGE VENTING: ___ SF/5 = ___ ROOF VENTS
 + ___ = ___ > 4.65 OK

AREA 7
 968 SF/300 = 3.23 SF VENT AREA
 EAVE VENTING STRIP: ___ LF x 2" = ___ SF
 RIDGE VENTING: ___ SF/5 = ___ ROOF VENTS
 + ___ = ___ > 3.23 OK

AREA 8
 1,345 SF/300 = 4.48 SF VENT AREA
 EAVE VENTING STRIP: ___ LF x 2" = ___ SF
 RIDGE VENTING: ___ SF/5 = ___ ROOF VENTS
 + ___ = ___ > 4.48 OK

AREA 9
 1,702 SF/300 = 5.67 SF VENT AREA
 EAVE VENTING STRIP: ___ LF x 2" = ___ SF
 RIDGE VENTING: ___ SF/5 = ___ ROOF VENTS
 + ___ = ___ > 5.67 OK


AREA 10
 1,539 SF/300 = 5.13 SF VENT AREA
 EAVE VENTING STRIP: ___ LF x 2" = ___ SF
 RIDGE VENTING: ___ SF/5 = ___ ROOF VENTS
 + ___ = ___ > 5.13 OK

AREA 11
 1,680 SF/300 = 5.60 SF VENT AREA
 EAVE VENTING STRIP: ___ LF x 2" = ___ SF
 RIDGE VENTING: ___ SF/5 = ___ ROOF VENTS
 + ___ = ___ > 5.60 OK


AREA 12
 704 SF/300 = 2.35 SF VENT AREA
 EAVE VENTING STRIP: ___ LF x 2" = ___ SF
 RIDGE VENTING: ___ SF/5 = ___ ROOF VENTS
 + ___ = ___ > 2.35 OK

AREA 13
 1,546 SF/300 = 5.15 SF VENT AREA
 EAVE VENTING STRIP: ___ LF x 2" = ___ SF
 RIDGE VENTING: ___ SF/5 = ___ ROOF VENTS
 + ___ = ___ > 5.15 OK

NOTE:
 OWNER MAY SUBSTITUTE A VENT STRIP
 IN LIEU OF VENTED HARD SOFFIT
 AS LONG AS IT MEETS VENTING REQUIREMENTS.

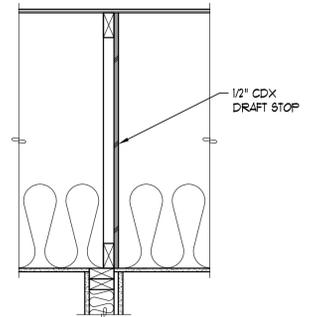


1 DRAFTSTOP DETAIL
 SCALE: 1"=1'-0"

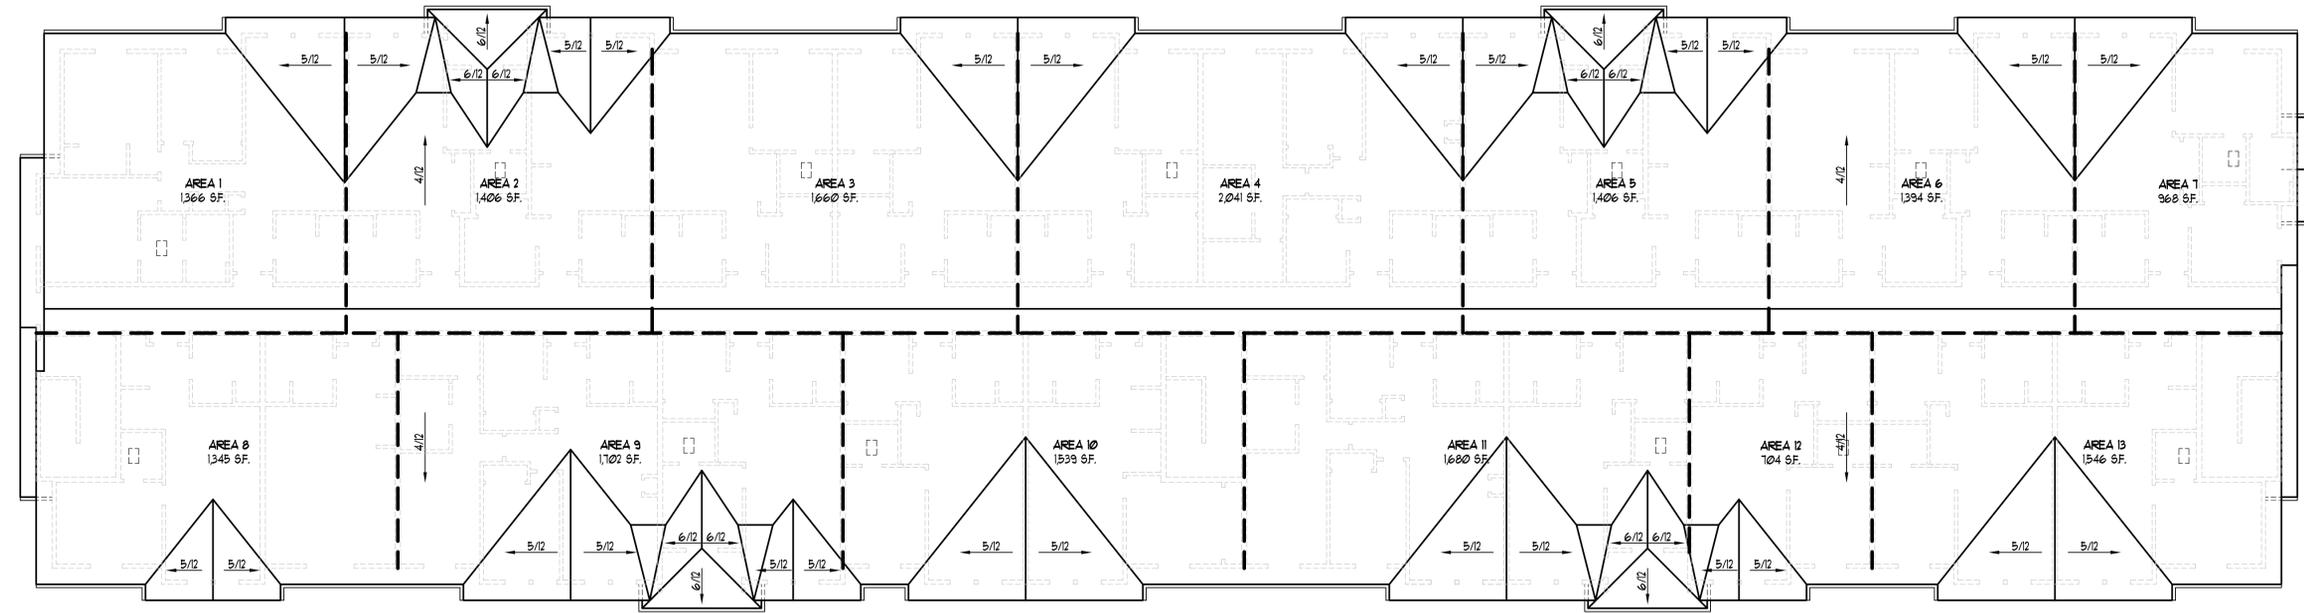

ROOF PLAN
 SCALE: 3/32"=1'-0"

W:\Commercial\Clients\Glenn Wells - Granoview - Arlington 85th Apartments 7A-7D (Old Bldg 1-4)\211040- BLDG 7A A4.dwg, 10/23/2023 11:33:30 AM, TODD JACKSON Drafting Services (360) 956-0885

	GLENN WELLS ARCHITECT	324 WEST BAY DRIVE NW SUITE 214 OLYMPIA, WA 98502 (360) 239-5971 glennwellsarchitect@gmail.com
		date: - drawn: R.C.T. checked: G.C.W.

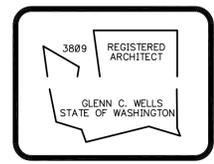

date: -
 drawn: R.C.T.
 checked: G.C.W.

city issue: -
 revisions: -

title: ROOF PLAN APARTMENT BUILDING 7A ARLINGTON 85TH 85TH AVE NE, ARLINGTON, WASHINGTON	sheet no. BLDG 7A A4.0
--	--



EAST ELEVATION

SCALE: 3/32"=1'-0"



NORTH ELEVATION

SCALE: 3/32"=1'-0"



SOUTH ELEVATIONS

SCALE: 3/32"=1'-0"




WEST ELEVATION

SCALE: 3/32"=1'-0"



**GLENN
WELLS
ARCHITECT**

324 WEST BAY DRIVE NW
SUITE 214
OLYMPIA, WA 98502
(360) 239-5971
glennwellsarchitect@gmail.com


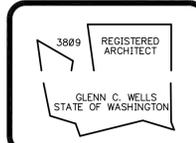


date: -
drawn: R.C.T.
checked: G.C.W.

city issue: -
revisions: -

title: ELEVATIONS APARTMENT BUILDING 7A ARLINGTON 85TH 85TH AVE NE, ARLINGTON, WASHINGTON	sheet no. BLDG 7A A5.0
---	--------------------------------------

W:\Commercial\Clients\Glenn Wells - Granoview - Arlington 85th\211040 - Arlington 85th Apartments 7A-7D (Old Bldg 1-4)\211040- BLDG 7B A01.dwg, 10/23/2023 11:33:52 AM, TODD JACKSON Drafting Services (360) 955-0885

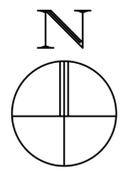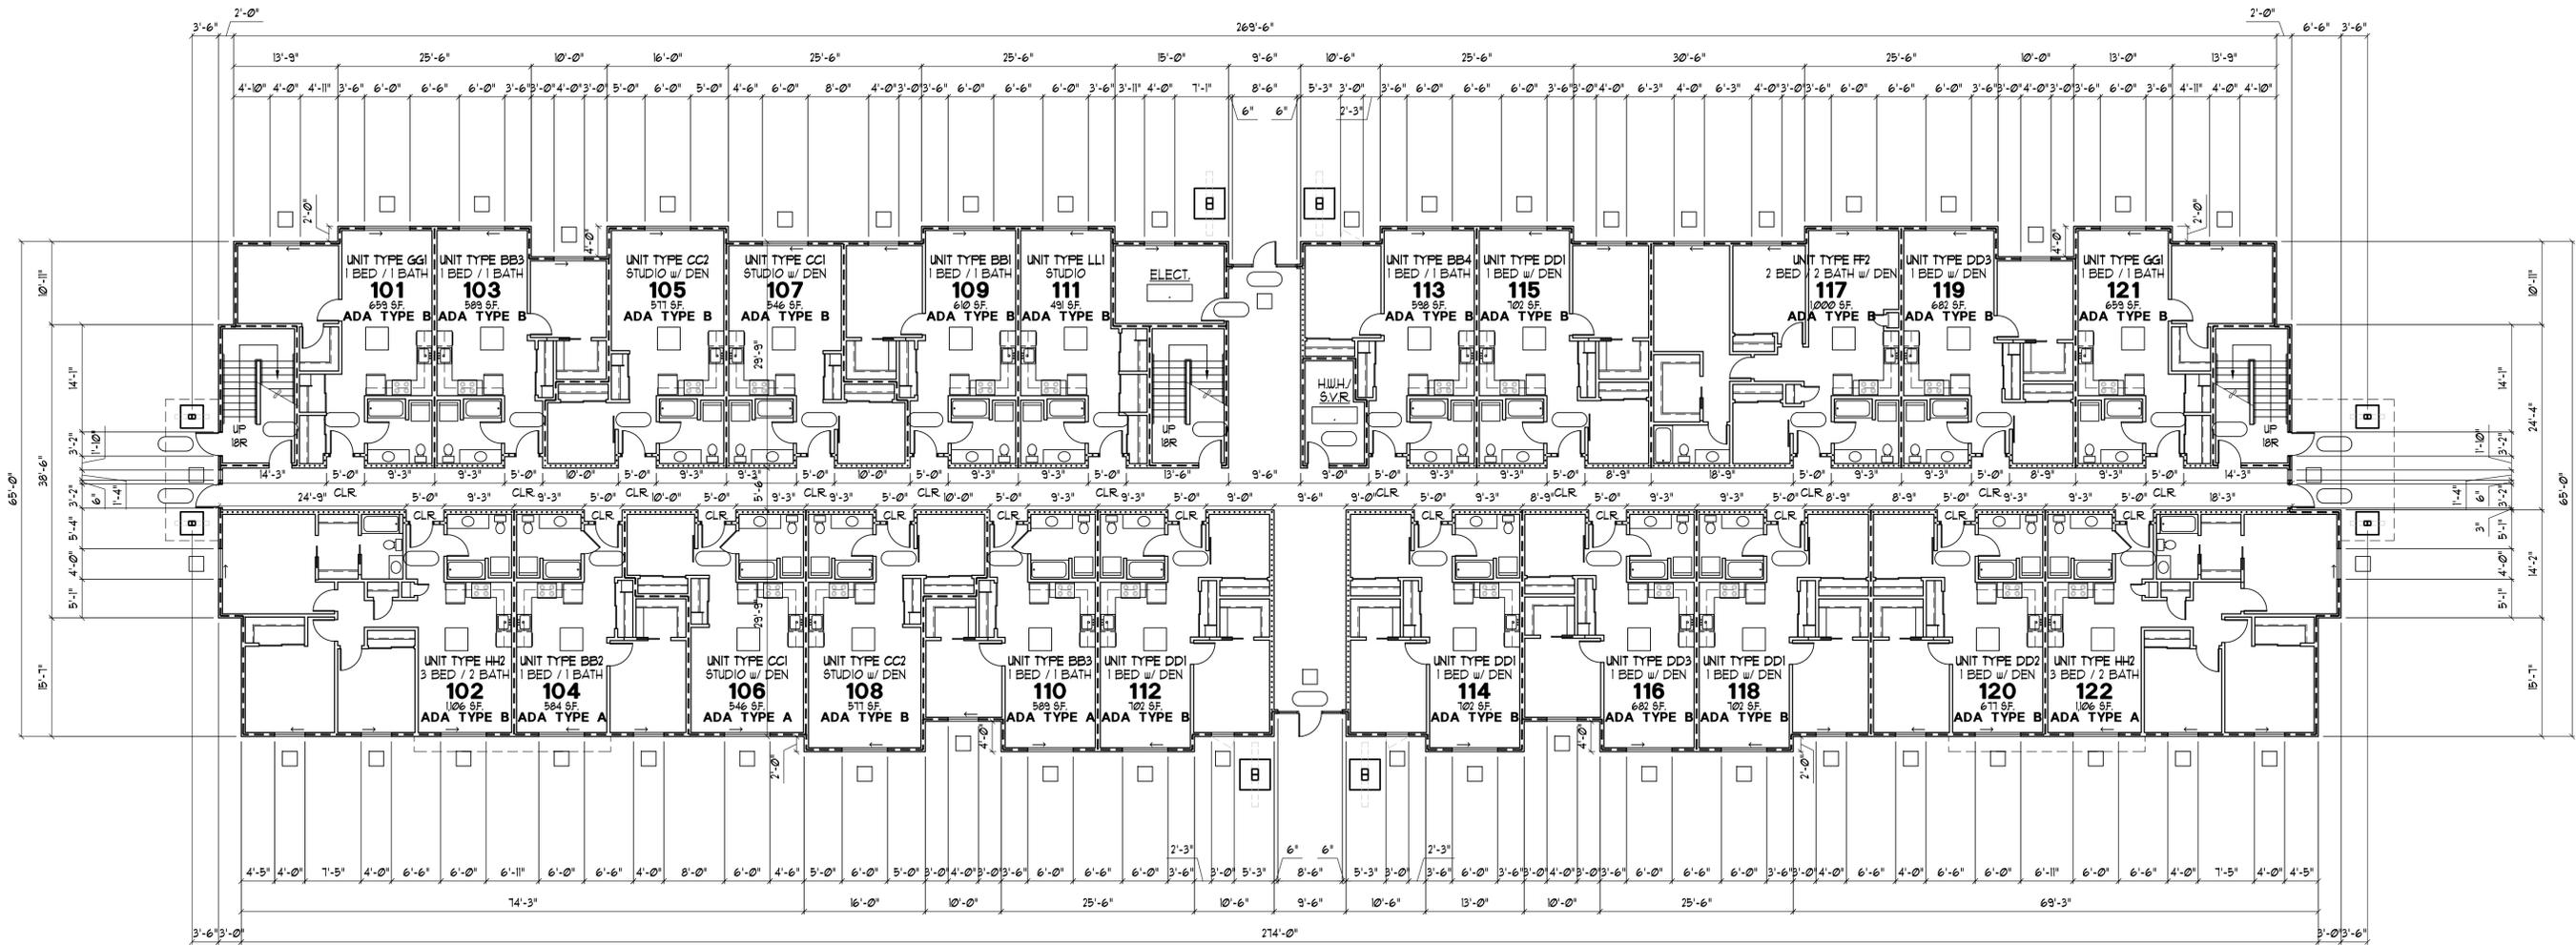

18,119 S.F. GROSS TOTAL OCCUPANT LOAD PERSONS
FIRST FLOOR PLAN
 SCALE: 3/32"=1'-0"

ADA TYPE A UNITS		FIRST FLOOR UNITS		TOTAL RESIDENTIAL UNITS	
3 BED (UNIT 122)	1	3 BED / 2 BATH	2	3 BED / 2 BATH	6
1 BED (UNITS 104 & 110)	2	2 BED / 2 BATH w/ DEN	1	2 BED / 2 BATH w/ DEN	7
STUDIO (UNIT 106)	1	1 BED / 1 BATH w/ DEN	7	1 BED / 1 BATH w/ DEN	19
TOTAL ADA TYPE A UNITS	4	1 BED / 1 BATH	7	1 BED / 1 BATH	21
		STUDIO w/ DEN	4	STUDIO w/ DEN	12
		STUDIO	1	STUDIO	1
		TOTAL FIRST FLOOR UNITS	22	TOTAL UNITS	66

GLENN WELLS ARCHITECT

324 WEST BAY DRIVE NW
 SUITE 214
 OLYMPIA, WA 98502
 (360) 239-5971
 glennwellsarchitect@gmail.com

3809 REGISTERED ARCHITECT

GLENN C. WELLS
STATE OF WASHINGTON

date: -

drawn: R.C.T.

checked: G.C.W.

city issue: -

revisions: -



title:

FIRST FLOOR PLAN
APARTMENT BUILDING 7B
 ARLINGTON 85TH
 85TH AVE NE, ARLINGTON, WASHINGTON

sheet no.

BLDG 7B
A1.0

W:\Commercial\Clients\Glenn Wells - Granoview - Arlington 85th Apartments 7A-7D (Old Bldg 1-4)\211040- BLDG 7B A2.0.dwg, 10/23/2023 11:33:57 AM, TODD JACKSON Drafting Services (360) 956-0885

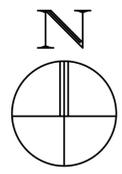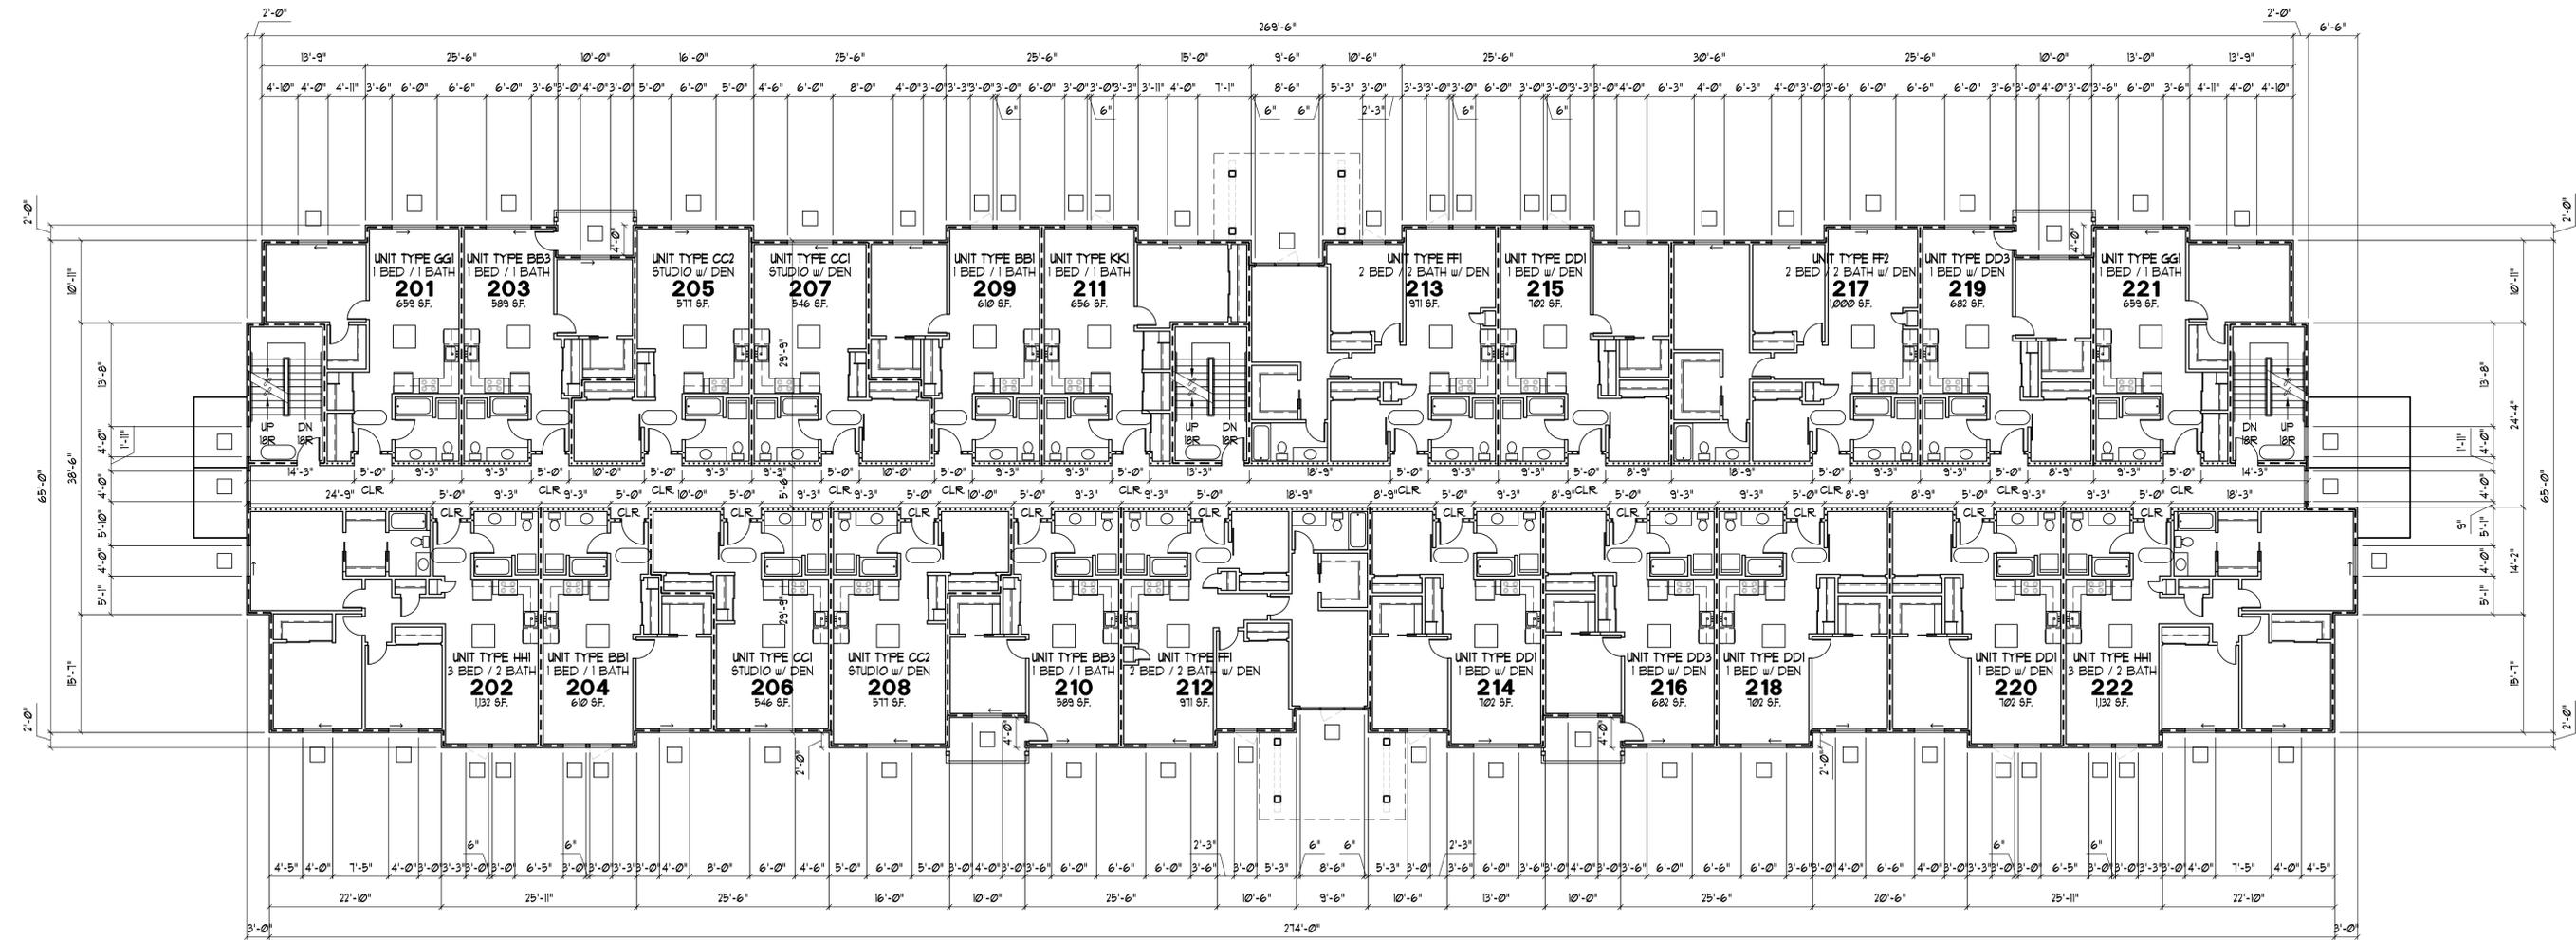


18,222 S.F. GROSS TOTAL OCCUPANT LOAD PERSONS
SECOND FLOOR PLAN
 SCALE: 3/32"=1'-0"

SECOND FLOOR UNITS	
3 BED / 2 BATH	2
2 BED / 2 BATH w/ DEN	3
1 BED / 1 BATH w/ DEN	6
1 BED / 1 BATH	7
STUDIO w/ DEN	4
TOTAL SECOND FLOOR UNITS	22

GLENN WELLS ARCHITECT

324 WEST BAY DRIVE NW
 SUITE 214
 OLYMPIA, WA 98502
 (360) 239-5971
 glennwellsarchitect@gmail.com

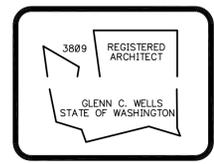


date: -
 drawn: R.C.T.
 checked: G.C.W.

city issue: -
 revisions: -

title: SECOND FLOOR PLAN APARTMENT BUILDING 7B ARLINGTON 85TH 85TH AVE NE, ARLINGTON, WASHINGTON	sheet no. BLDG 7B A2.0
--	--

W:\Commercial\Clients\Glenn Wells - Granoview - Arlington 85th Apartments 7A-7D - Arlington 85th Bldg 7B A03.dwg, 10/23/2023 11:34:01 AM, TODD JACKSON Drafting Services (360) 956-0885

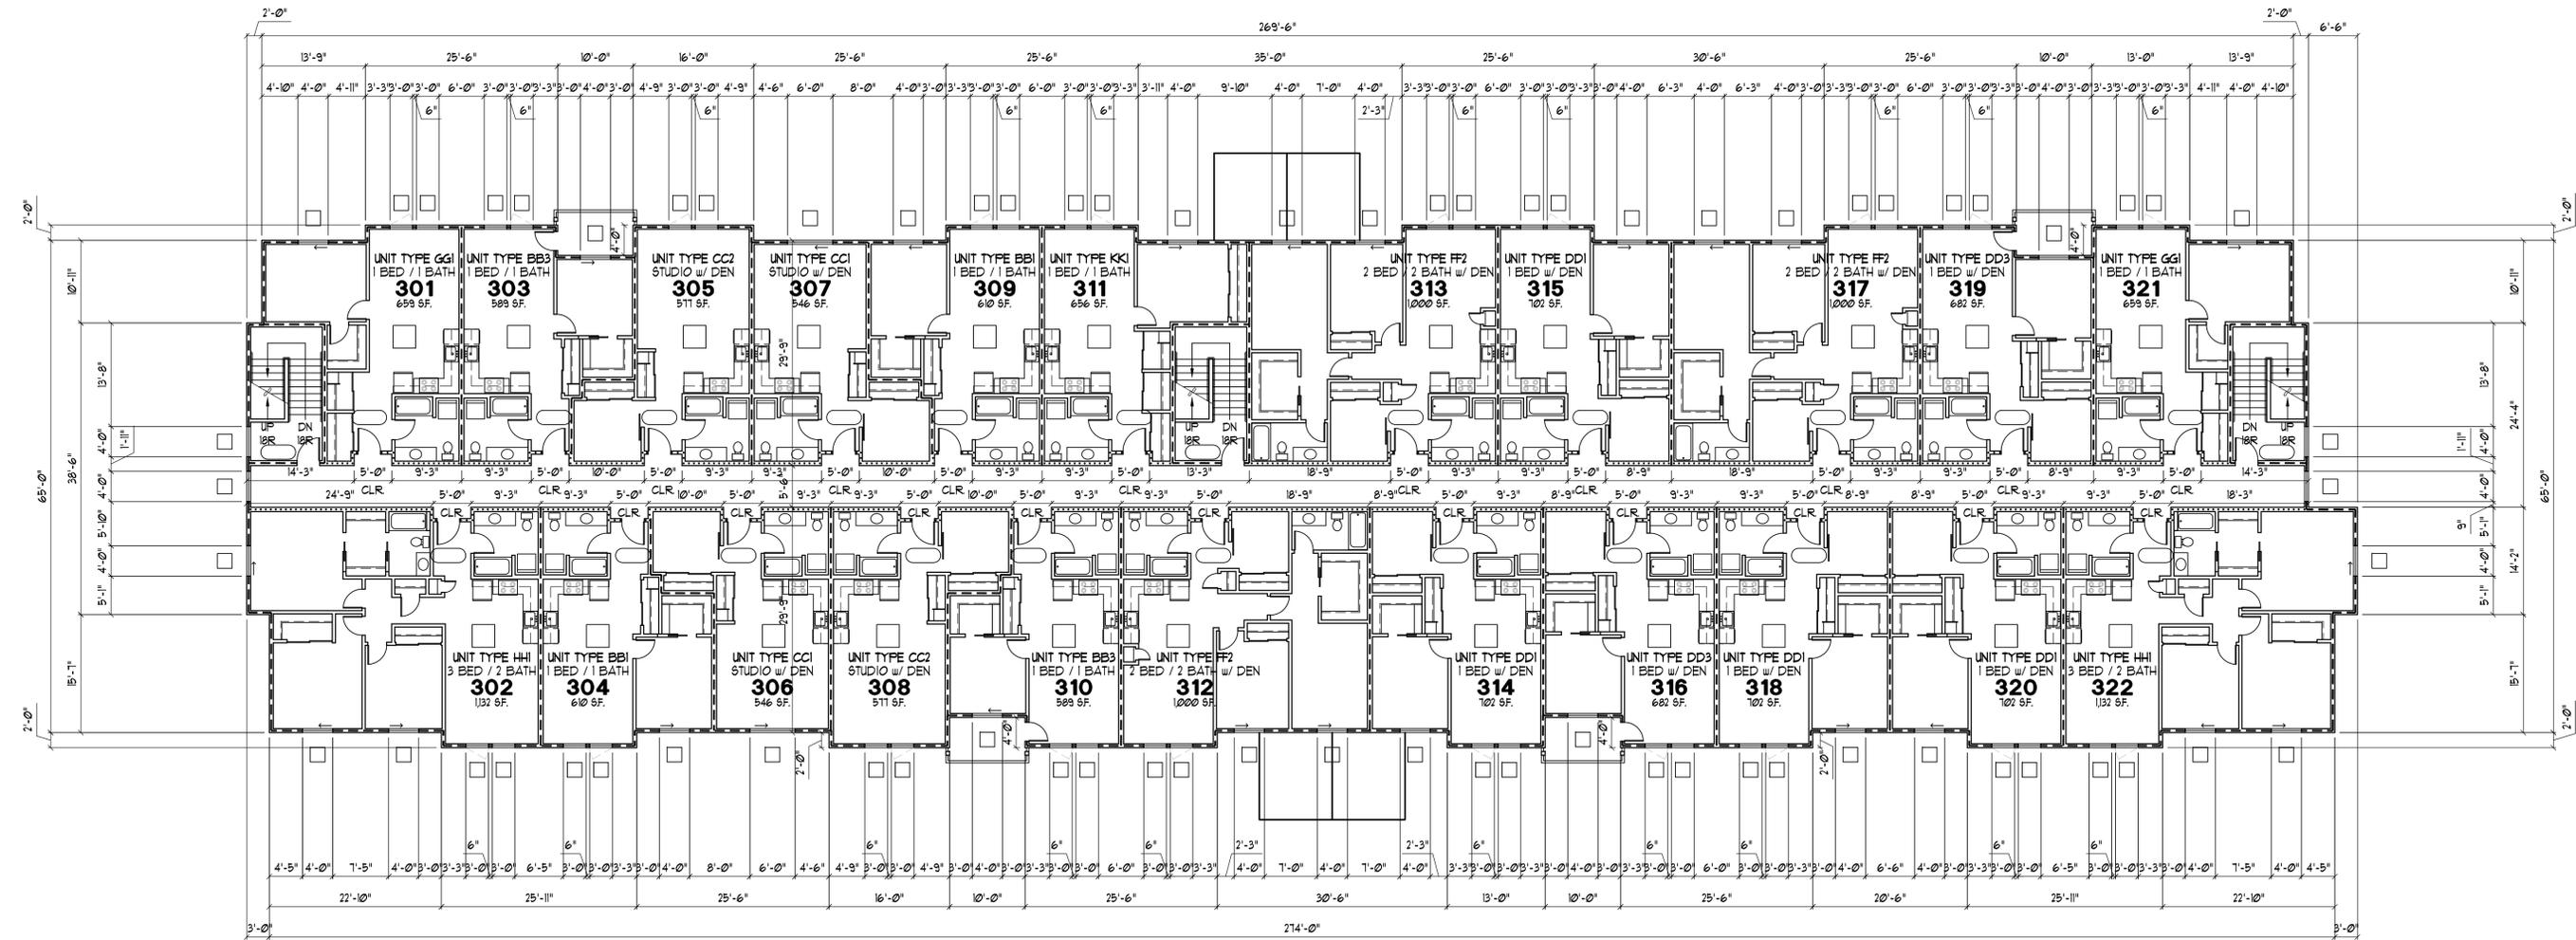

18,279 S.F. GROSS TOTAL OCCUPANT LOAD PERSONS
THIRD FLOOR PLAN
 SCALE: 3/32"=1'-0"

THIRD FLOOR UNITS	
3 BED / 2 BATH	2
2 BED / 2 BATH w/ DEN	3
1 BED / 1 BATH w/ DEN	6
1 BED / 1 BATH	7
STUDIO w/ DEN	4
TOTAL THIRD FLOOR UNITS	22

GLENN WELLS ARCHITECT

324 WEST BAY DRIVE NW
 SUITE 214
 OLYMPIA, WA 98502
 (360) 239-5971
 glennwellsarchitect@gmail.com

3809 REGISTERED ARCHITECT

GLENN C. WELLS
 STATE OF WASHINGTON

date: -

drawn: R.C.T.

checked: G.C.W.

city issue: -

revisions: -

title:

**THIRD FLOOR PLAN
 APARTMENT BUILDING 7B**

ARLINGTON 85TH
 85TH AVE NE, ARLINGTON, WASHINGTON

sheet no.

**BLDG 7B
 A3.0**

VENTILATION CALCULATIONS

AREA 1
 843 SF/300 = 2.81 SF VENT AREA
 EAVE VENTING STRIP: ___ LF x 2" = ___ SF
 RIDGE VENTING: ___ SF/5 = ___ ROOF VENTS
 ___ + ___ = ___ > 2.81 OK

AREA 2
 1,172 SF/300 = 3.91 SF VENT AREA
 EAVE VENTING STRIP: ___ LF x 2" = ___ SF
 RIDGE VENTING: ___ SF/5 = ___ ROOF VENTS
 ___ + ___ = ___ > 3.91 OK

AREA 3
 1,160 SF/300 = 3.87 SF VENT AREA
 EAVE VENTING STRIP: ___ LF x 2" = ___ SF
 RIDGE VENTING: ___ SF/5 = ___ ROOF VENTS
 ___ + ___ = ___ > 3.87 OK

AREA 4
 1,833 SF/300 = 6.11 SF VENT AREA
 EAVE VENTING STRIP: ___ LF x 2" = ___ SF
 RIDGE VENTING: ___ SF/5 = ___ ROOF VENTS
 ___ + ___ = ___ > 6.11 OK

AREA 5
 1,701 SF/300 = 5.67 SF VENT AREA
 EAVE VENTING STRIP: ___ LF x 2" = ___ SF
 RIDGE VENTING: ___ SF/5 = ___ ROOF VENTS
 ___ + ___ = ___ > 5.67 OK

AREA 6
 1,527 SF/300 = 5.09 SF VENT AREA
 EAVE VENTING STRIP: ___ LF x 2" = ___ SF
 RIDGE VENTING: ___ SF/5 = ___ ROOF VENTS
 ___ + ___ = ___ > 5.09 OK

AREA 7
 1,366 SF/300 = 4.55 SF VENT AREA
 EAVE VENTING STRIP: ___ LF x 2" = ___ SF
 RIDGE VENTING: ___ SF/5 = ___ ROOF VENTS
 ___ + ___ = ___ > 4.55 OK

AREA 8
 1,394 SF/300 = 4.65 SF VENT AREA
 EAVE VENTING STRIP: ___ LF x 2" = ___ SF
 RIDGE VENTING: ___ SF/5 = ___ ROOF VENTS
 ___ + ___ = ___ > 4.65 OK


AREA 9
 1,406 SF/300 = 4.69 SF VENT AREA
 EAVE VENTING STRIP: ___ LF x 2" = ___ SF
 RIDGE VENTING: ___ SF/5 = ___ ROOF VENTS
 ___ + ___ = ___ > 4.69 OK

AREA 10
 2,042 SF/300 = 6.81 SF VENT AREA
 EAVE VENTING STRIP: ___ LF x 2" = ___ SF
 RIDGE VENTING: ___ SF/5 = ___ ROOF VENTS
 ___ + ___ = ___ > 6.81 OK



AREA 11
 1,665 SF/300 = 5.55 SF VENT AREA
 EAVE VENTING STRIP: ___ LF x 2" = ___ SF
 RIDGE VENTING: ___ SF/5 = ___ ROOF VENTS
 ___ + ___ = ___ > 5.55 OK

AREA 12
 2,171 SF/300 = 7.24 SF VENT AREA
 EAVE VENTING STRIP: ___ LF x 2" = ___ SF
 RIDGE VENTING: ___ SF/5 = ___ ROOF VENTS
 ___ + ___ = ___ > 7.24 OK

NOTE:
 OWNER MAY SUBSTITUTE A VENT STRIP
 IN LIEU OF VENTED HARDI SOFFIT
 AS LONG AS IT MEETS VENTING REQUIREMENTS.

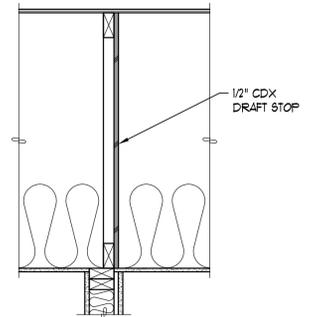

1 DRAFTSTOP DETAIL
 SCALE: 1"=1'-0"

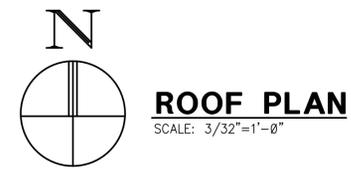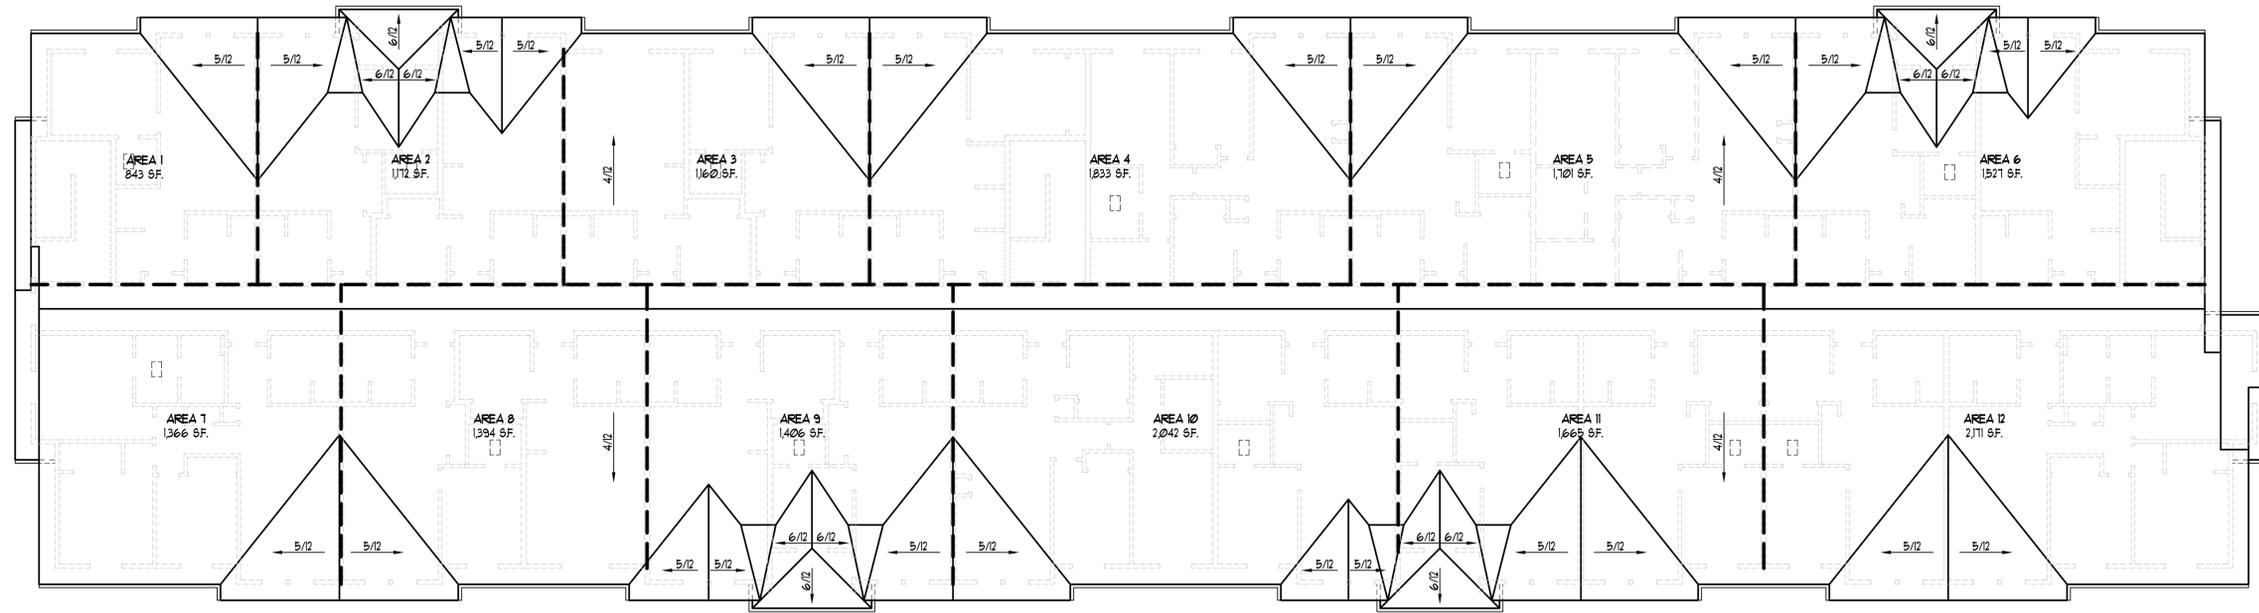

W:\Commercial\Clients\Glenn Wells - Granoview - Arlington 85th Apartments 7A-7D (Old Bldg 1-4)\211040- BLDG 7B A04.dwg, 10/23/2023 11:34:06 AM, TODD JACKSON Drafting Services (360) 956-0885

	GLENN WELLS ARCHITECT	324 WEST BAY DRIVE NW SUITE 214 OLYMPIA, WA 98502 (360) 239-5971 glennwellsarchitect@gmail.com
		date: - drawn: R.C.T. checked: G.C.W.

city issue: - revisions: -

title: ROOF PLAN APARTMENT BUILDING 7B ARLINGTON 85TH 85TH AVE NE, ARLINGTON, WASHINGTON
--

sheet no. BLDG 7B A4.0
--



NORTH ELEVATION

SCALE: 3/32"=1'-0"



WEST ELEVATION

SCALE: 3/32"=1'-0"



EAST ELEVATIONS

SCALE: 3/32"=1'-0"




SOUTH ELEVATION

SCALE: 3/32"=1'-0"



**GLENN
WELLS
ARCHITECT**


324 WEST BAY DRIVE NW
SUITE 214
OLYMPIA, WA 98502
(360) 239-5971
glennwellsarchitect@gmail.com

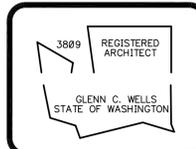

date: -
drawn: R.C.T.
checked: G.C.W.

city issue: -
revisions: -

title: ELEVATIONS APARTMENT BUILDING 7B ARLINGTON 85TH 85TH AVE NE, ARLINGTON, WASHINGTON	sheet no. BLDG 7B A5.0
---	--------------------------------------

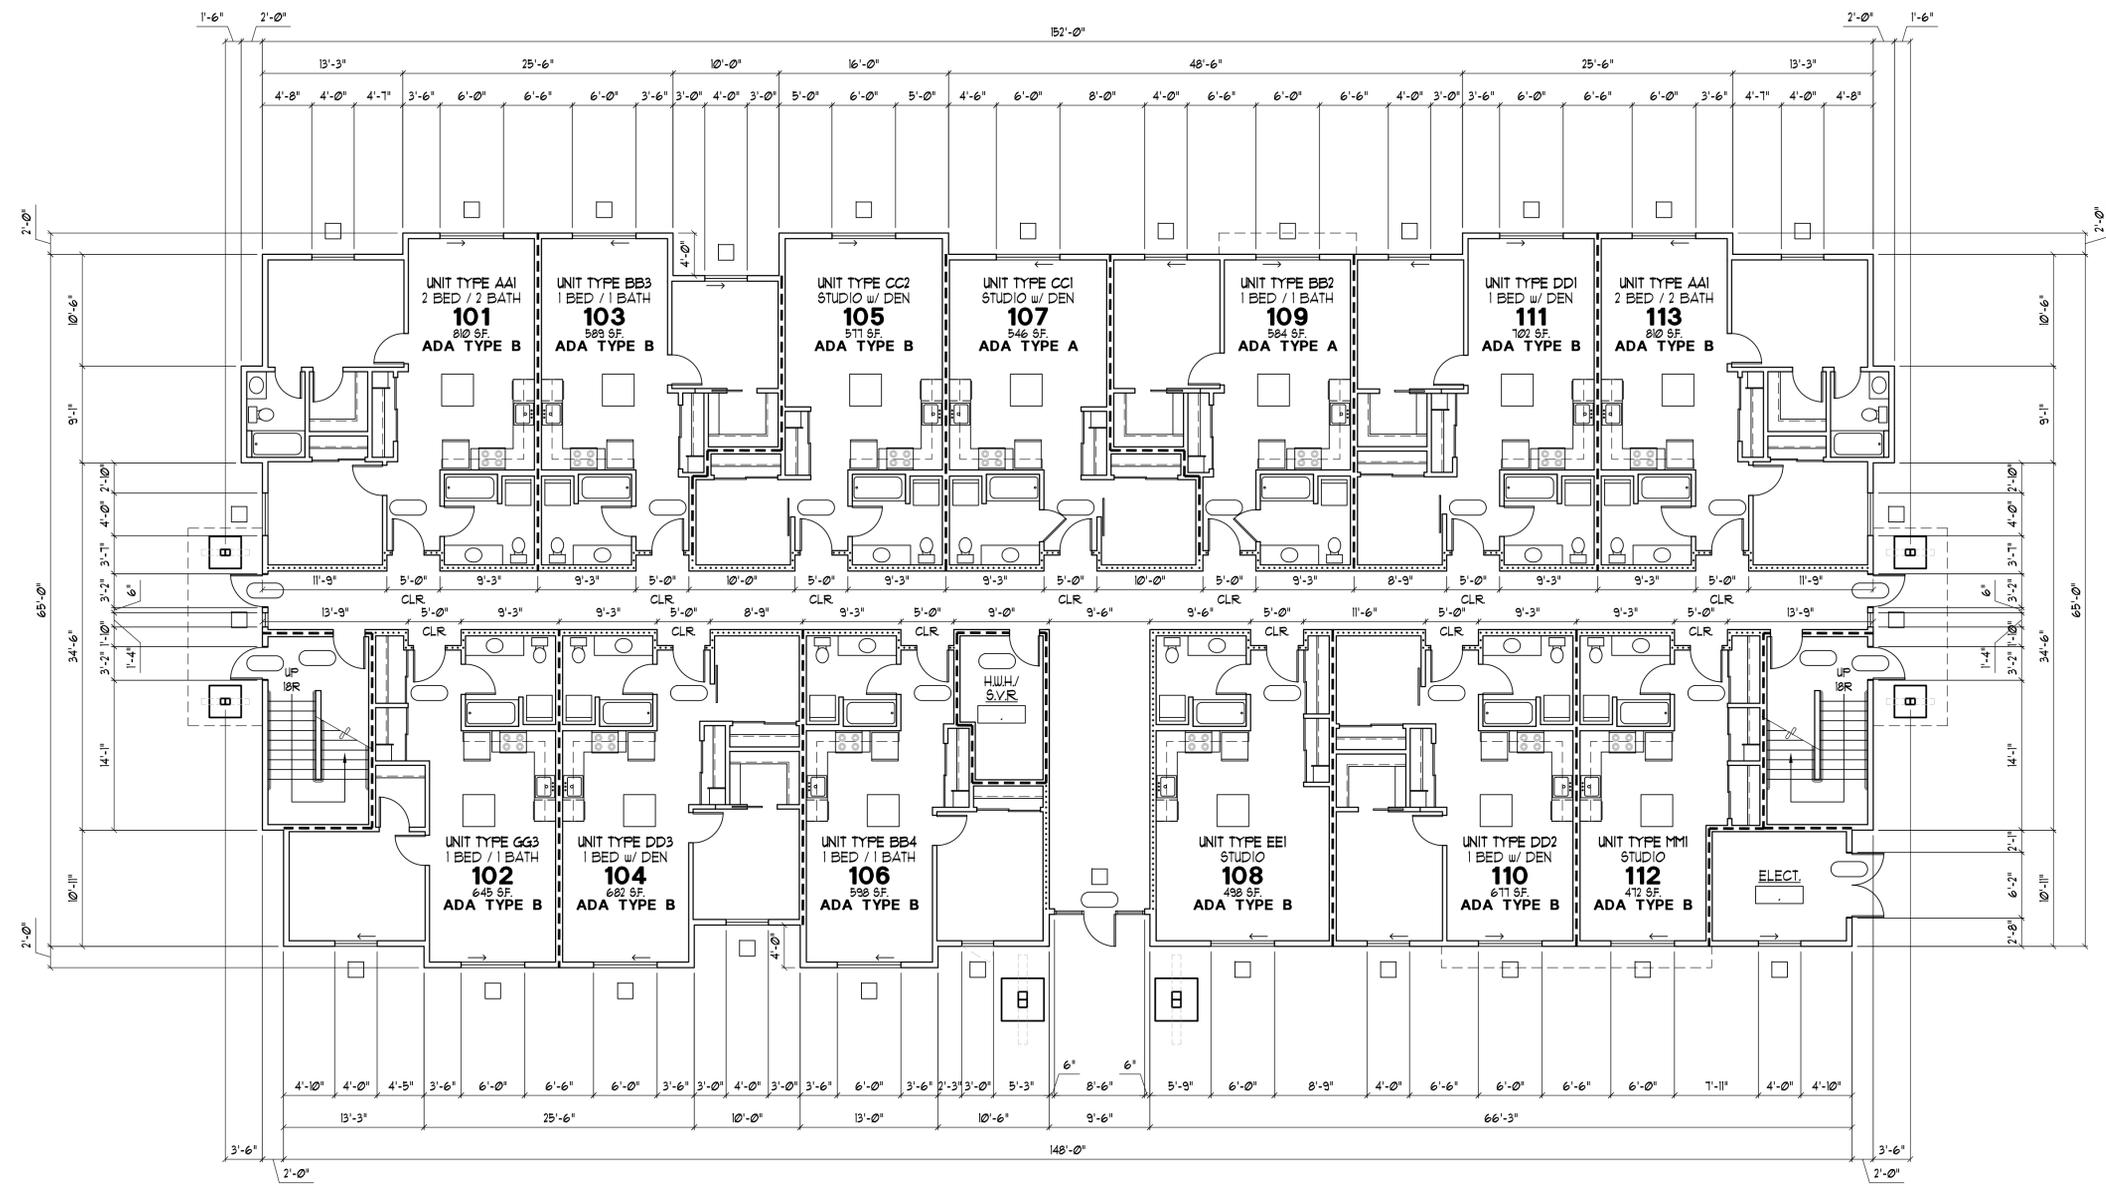

10,015 S.F. GROSS TOTAL OCCUPANT LOAD PERSONS
FIRST FLOOR PLAN
 SCALE: 1/8"=1'-0"

ADA TYPE A UNITS

1 BED (UNIT 109)	1
STUDIO (UNIT 107)	1
TOTAL ADA TYPE A UNITS	2

FIRST FLOOR UNITS

2 BED / 2 BATH	2
1 BED / 1 BATH w/ DEN	3
1 BED / 1 BATH	4
STUDIO w/ DEN	2
STUDIO	2
TOTAL FIRST FLOOR UNITS	13

TOTAL RESIDENTIAL UNITS

2 BED / 2 BATH w/ DEN	2
2 BED / 2 BATH	6
1 BED / 1 BATH w/ DEN	9
1 BED / 1 BATH	12
STUDIO w/ DEN	6
STUDIO	4
TOTAL UNITS	39

GLENN WELLS ARCHITECT

324 WEST BAY DRIVE NW
 SUITE 214
 OLYMPIA, WA 98502
 (360) 239-5971
 glennwellsarchitect@gmail.com

3809 REGISTERED ARCHITECT

GLENN C. WELLS
 STATE OF WASHINGTON

date: -

drawn: R.C.T.

checked: G.C.W.

city issue: -


revisions: -

title:

FIRST FLOOR PLAN
APARTMENT BUILDING 7C
 ARLINGTON 85TH
 85TH AVE NE, ARLINGTON, WASHINGTON

sheet no.

BLDG 7C
A1.0

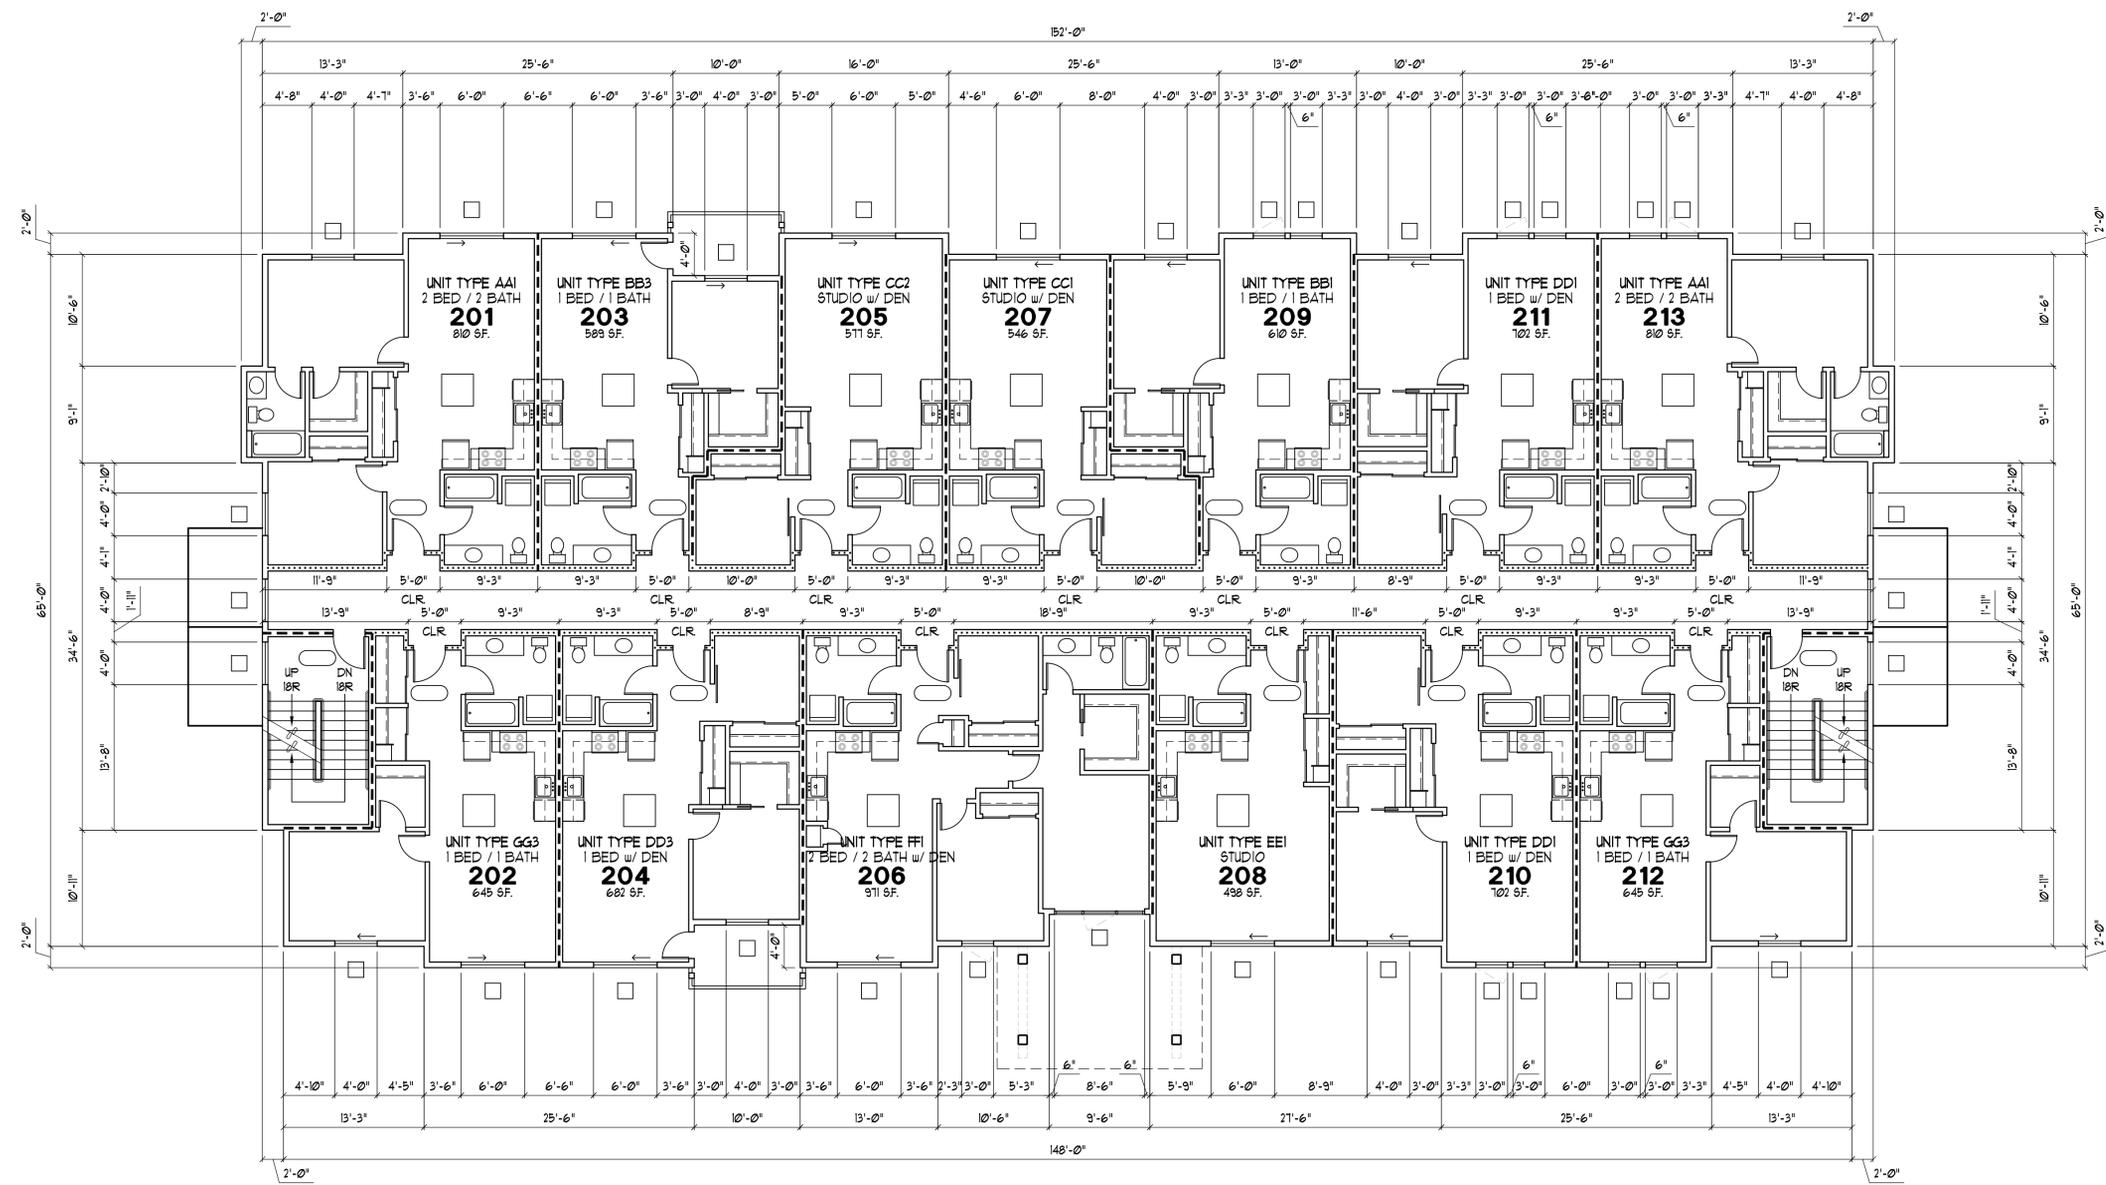

10,092 S.F. GROSS TOTAL OCCUPANT LOAD PERSONS
SECOND FLOOR PLAN
 SCALE: 1/8"=1'-0"

SECOND FLOOR UNITS	
2 BED / 2 BATH w/ DEN	1
2 BED / 2 BATH	2
1 BED / 1 BATH w/ DEN	3
1 BED / 1 BATH	4
STUDIO w/ DEN	2
STUDIO	1
TOTAL SECOND FLOOR UNITS	13

W:\Commercial\Clients\Glenn Wells - Granoview - Arlington 85th\211040 - Arlington 85th Apartments 7A-7D (Old Bldg 1-4)\211040- BLDG 7C A02.dwg, 10/23/2023 11:34:29 AM, TODD JACKSON Drafting Services (360) 955-0885

GLENN WELLS ARCHITECT

324 WEST BAY DRIVE NW
 SUITE 214
 OLYMPIA, WA 98502
 (360) 239-5971
 glennwellsarchitect@gmail.com

3809 REGISTERED ARCHITECT

GLENN C. WELLS
STATE OF WASHINGTON

date: -

drawn: R.C.T.

checked: G.C.W.


city issue: -

revisions: -

title: SECOND FLOOR PLAN APARTMENT BUILDING 7C ARLINGTON 85TH 85TH AVE NE, ARLINGTON, WASHINGTON	sheet no. BLDG 7C A2.0
---	---

W:\Commercial\Clients\Glenn Wells - Granoview - Arlington 85th\211040 - Arlington 85th Apartments 7A-7D (Old Bldg 1-4)\211040- BLDG 7C A03.0.dwg, 10/23/2023 11:34:33 AM, TODD JACKSON Drafting Services (360) 956-0885

ARLINGTON 85TH APARTMENT BUILDING 7C

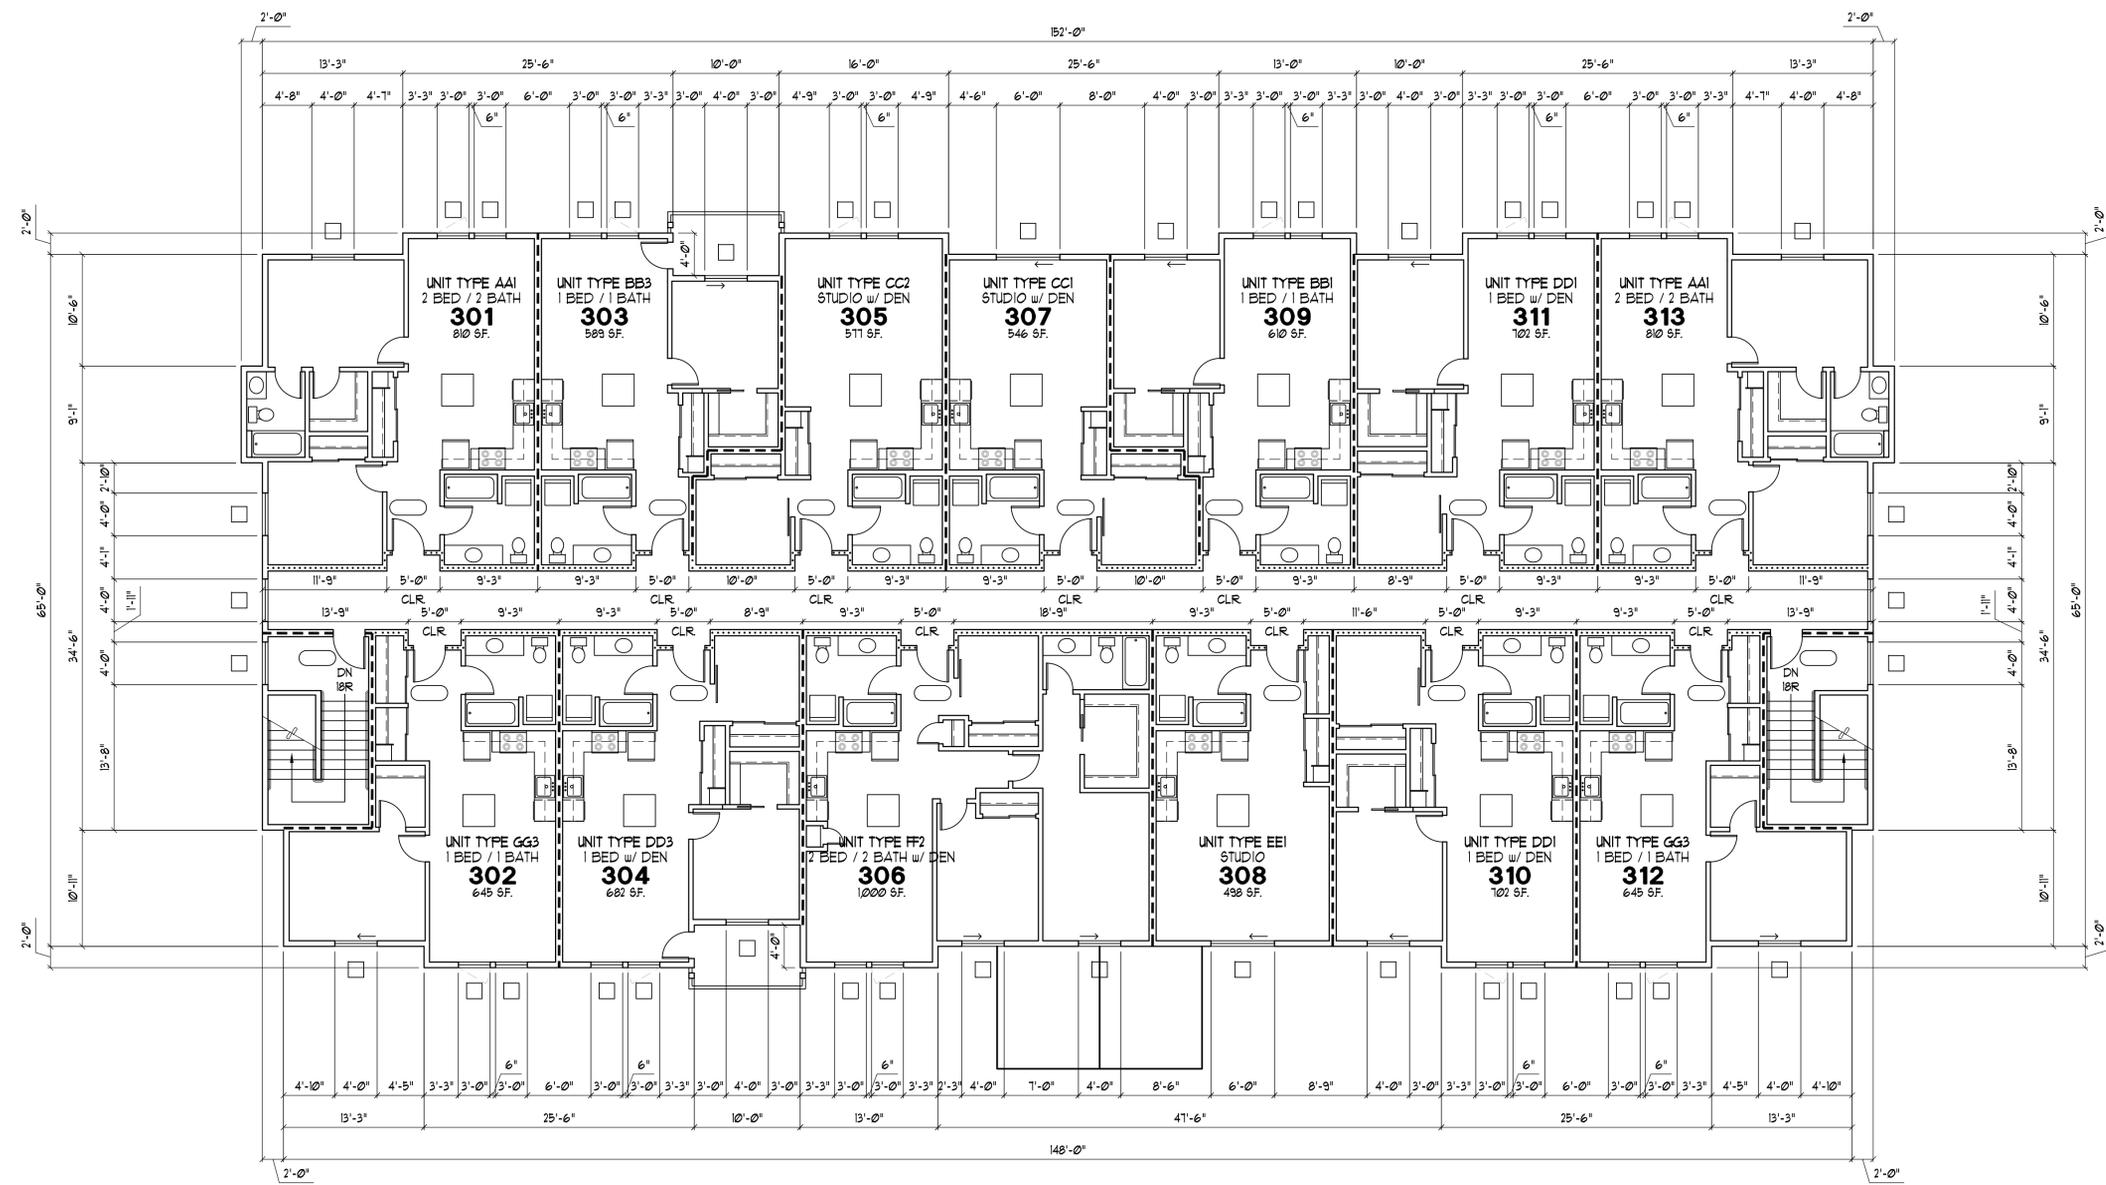


10,121 S.F. GROSS TOTAL OCCUPANT LOAD PERSONS
THIRD FLOOR PLAN
 SCALE: 1/8"=1'-0"

THIRD FLOOR UNITS	
2 BED / 2 BATH w/ DEN	1
2 BED / 2 BATH	2
1 BED / 1 BATH w/ DEN	3
1 BED / 1 BATH	4
STUDIO w/ DEN	2
STUDIO	1
TOTAL THIRD FLOOR UNITS	13

GLENN WELLS ARCHITECT


324 WEST BAY DRIVE NW
 SUITE 214
 OLYMPIA, WA 98502
 (360) 239-5971
 glennwellsarchitect@gmail.com

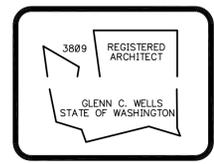


date: -
 drawn: R.C.T.
 checked: G.C.W.

city issue: -
 revisions: -

title: THIRD FLOOR PLAN APARTMENT BUILDING 7C ARLINGTON 85TH 85TH AVE NE, ARLINGTON, WASHINGTON	sheet no. BLDG 7C A3.0
---	--

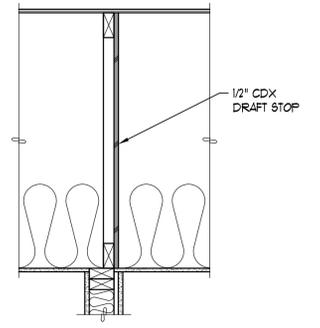

1 DRAFTSTOP DETAIL
SCALE: 1"=1'-0"

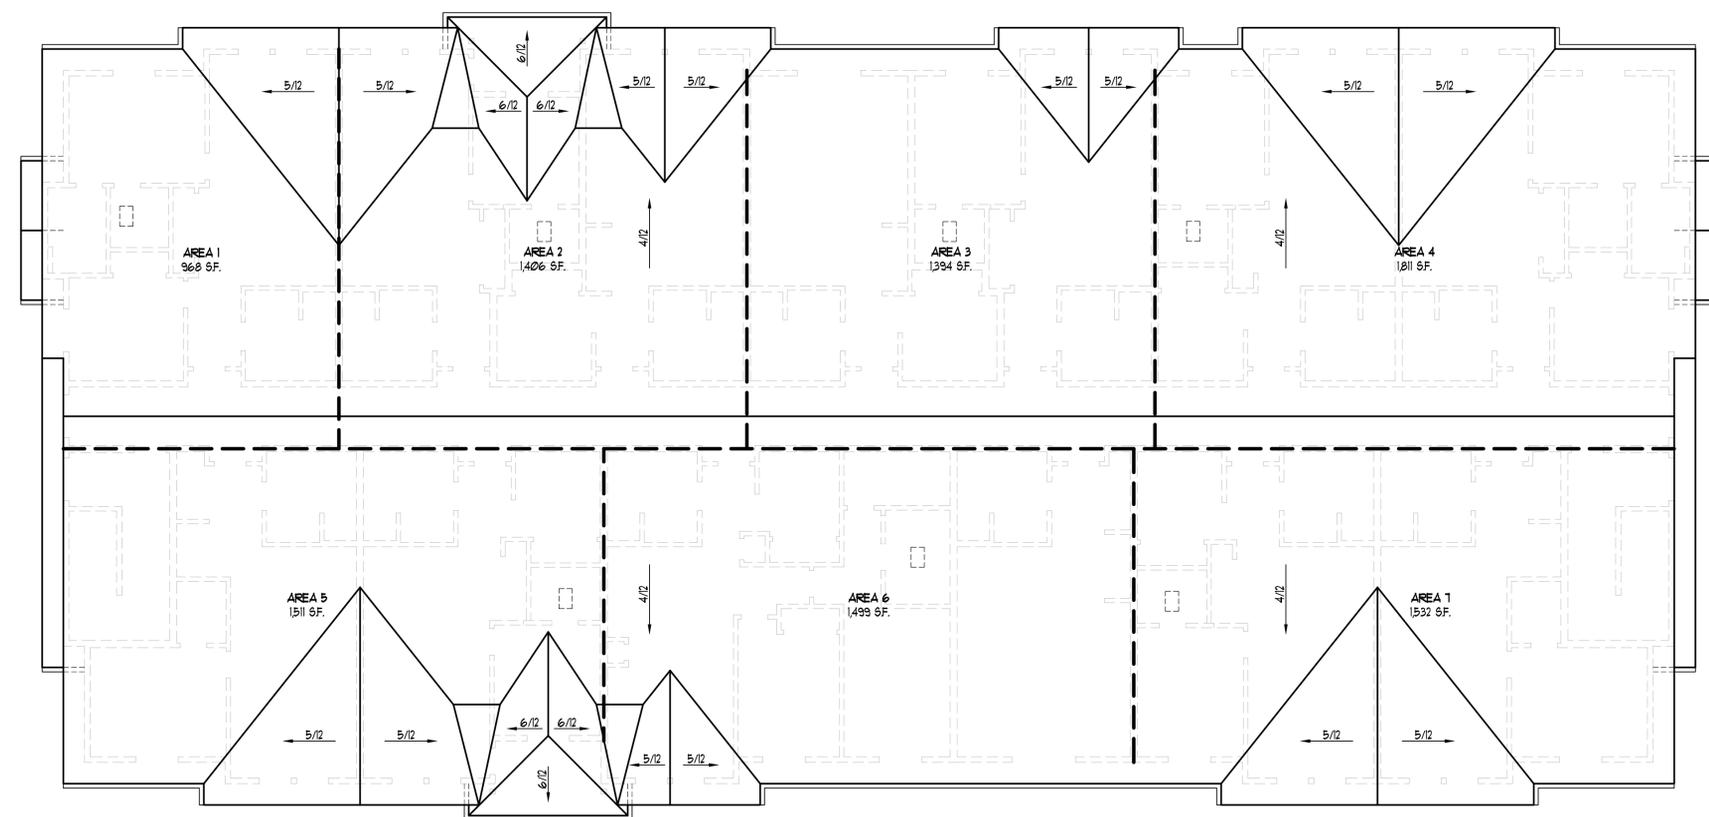

ROOF PLAN
SCALE: 1/8"=1'-0"

VENTILATION CALCULATIONS

<p>AREA 1 968 SF/300 = 3.23 SF VENT AREA EAVE VENTING STRIP: ___ LF x 2" = ___ SF RIDGE VENTING: ___ SF/5 = ___ ROOF VENTS ___ + ___ = ___ > 3.23 OK</p>	<p>AREA 5 1,511 SF/300 = 5.04 SF VENT AREA EAVE VENTING STRIP: ___ LF x 2" = ___ SF RIDGE VENTING: ___ SF/5 = ___ ROOF VENTS ___ + ___ = ___ > 5.04 OK</p>
<p>AREA 2 1,406 SF/300 = 4.69 SF VENT AREA EAVE VENTING STRIP: ___ LF x 2" = ___ SF RIDGE VENTING: ___ SF/5 = ___ ROOF VENTS ___ + ___ = ___ > 4.69 OK</p>	<p>AREA 6 1,499 SF/300 = 5.00 SF VENT AREA EAVE VENTING STRIP: ___ LF x 2" = ___ SF RIDGE VENTING: ___ SF/5 = ___ ROOF VENTS ___ + ___ = ___ > 5.00 OK</p>
<p>AREA 3 1,394 SF/300 = 4.65 SF VENT AREA EAVE VENTING STRIP: ___ LF x 2" = ___ SF RIDGE VENTING: ___ SF/5 = ___ ROOF VENTS ___ + ___ = ___ > 4.65 OK</p>	<p>AREA 7 1,532 SF/300 = 5.11 SF VENT AREA EAVE VENTING STRIP: ___ LF x 2" = ___ SF RIDGE VENTING: ___ SF/5 = ___ ROOF VENTS ___ + ___ = ___ > 5.11 OK</p>
<p>AREA 4 1,811 SF/300 = 6.04 SF VENT AREA EAVE VENTING STRIP: ___ LF x 2" = ___ SF RIDGE VENTING: ___ SF/5 = ___ ROOF VENTS ___ + ___ = ___ > 6.04 OK</p>	<p>NOTE: OWNER MAY SUBSTITUTE A VENT STRIP IN LIEU OF VENTED HARDI SOFFIT AS LONG AS IT MEETS VENTING REQUIREMENTS.</p>

W:\Commercial\Clients\Glenn Wells - Granoview - Arlington 85th Apartments 7A-7D (Old Bldg 1-4)\211040- BLDG 7C A04.dwg, 10/23/2023 11:34:37 AM, TODD JACKSON Drafting Services (360) 956-0885

GLENN WELLS ARCHITECT

324 WEST BAY DRIVE NW
SUITE 214
OLYMPIA, WA 98502
(360) 239-5971
glennwellsarchitect@gmail.com

3809 REGISTERED ARCHITECT

GLENN C. WELLS
STATE OF WASHINGTON

date: -
drawn: R.C.T.
checked: G.C.W.

city issue: -
revisions: -

<p>title:</p> <p style="text-align: center;">ROOF PLAN APARTMENT BUILDING 7C ARLINGTON 85TH 85TH AVE NE, ARLINGTON, WASHINGTON</p>	<p>sheet no.</p> <p>BLDG 7C A4.0</p>
---	---



EAST ELEVATION
SCALE: 1/8"=1'-0"



NORTH ELEVATION
SCALE: 1/8"=1'-0"



SOUTH ELEVATIONS
SCALE: 1/8"=1'-0"



WEST ELEVATION
SCALE: 1/8"=1'-0"

+29'-0" TOP PLATE
9'-0"
+20'-0" 3RD FF.
10'-0"
+10'-0" 2ND FF.
10'-0"
+0'-0" 1ST FF.



GLENN WELLS ARCHITECT
324 WEST BAY DRIVE NW
SUITE 214
OLYMPIA, WA 98502
(360) 239-5971
glennwellsarchitect@gmail.com


3809 REGISTERED ARCHITECT
GLENN C. WELLS
STATE OF WASHINGTON

date: -
drawn: R.C.T.
checked: G.C.W.

city issue: -
revisions: -

title:
ELEVATIONS
APARTMENT BUILDING 7C
ARLINGTON 85TH
85TH AVE NE, ARLINGTON, WASHINGTON

sheet no.
BLDG 7C
A5.0

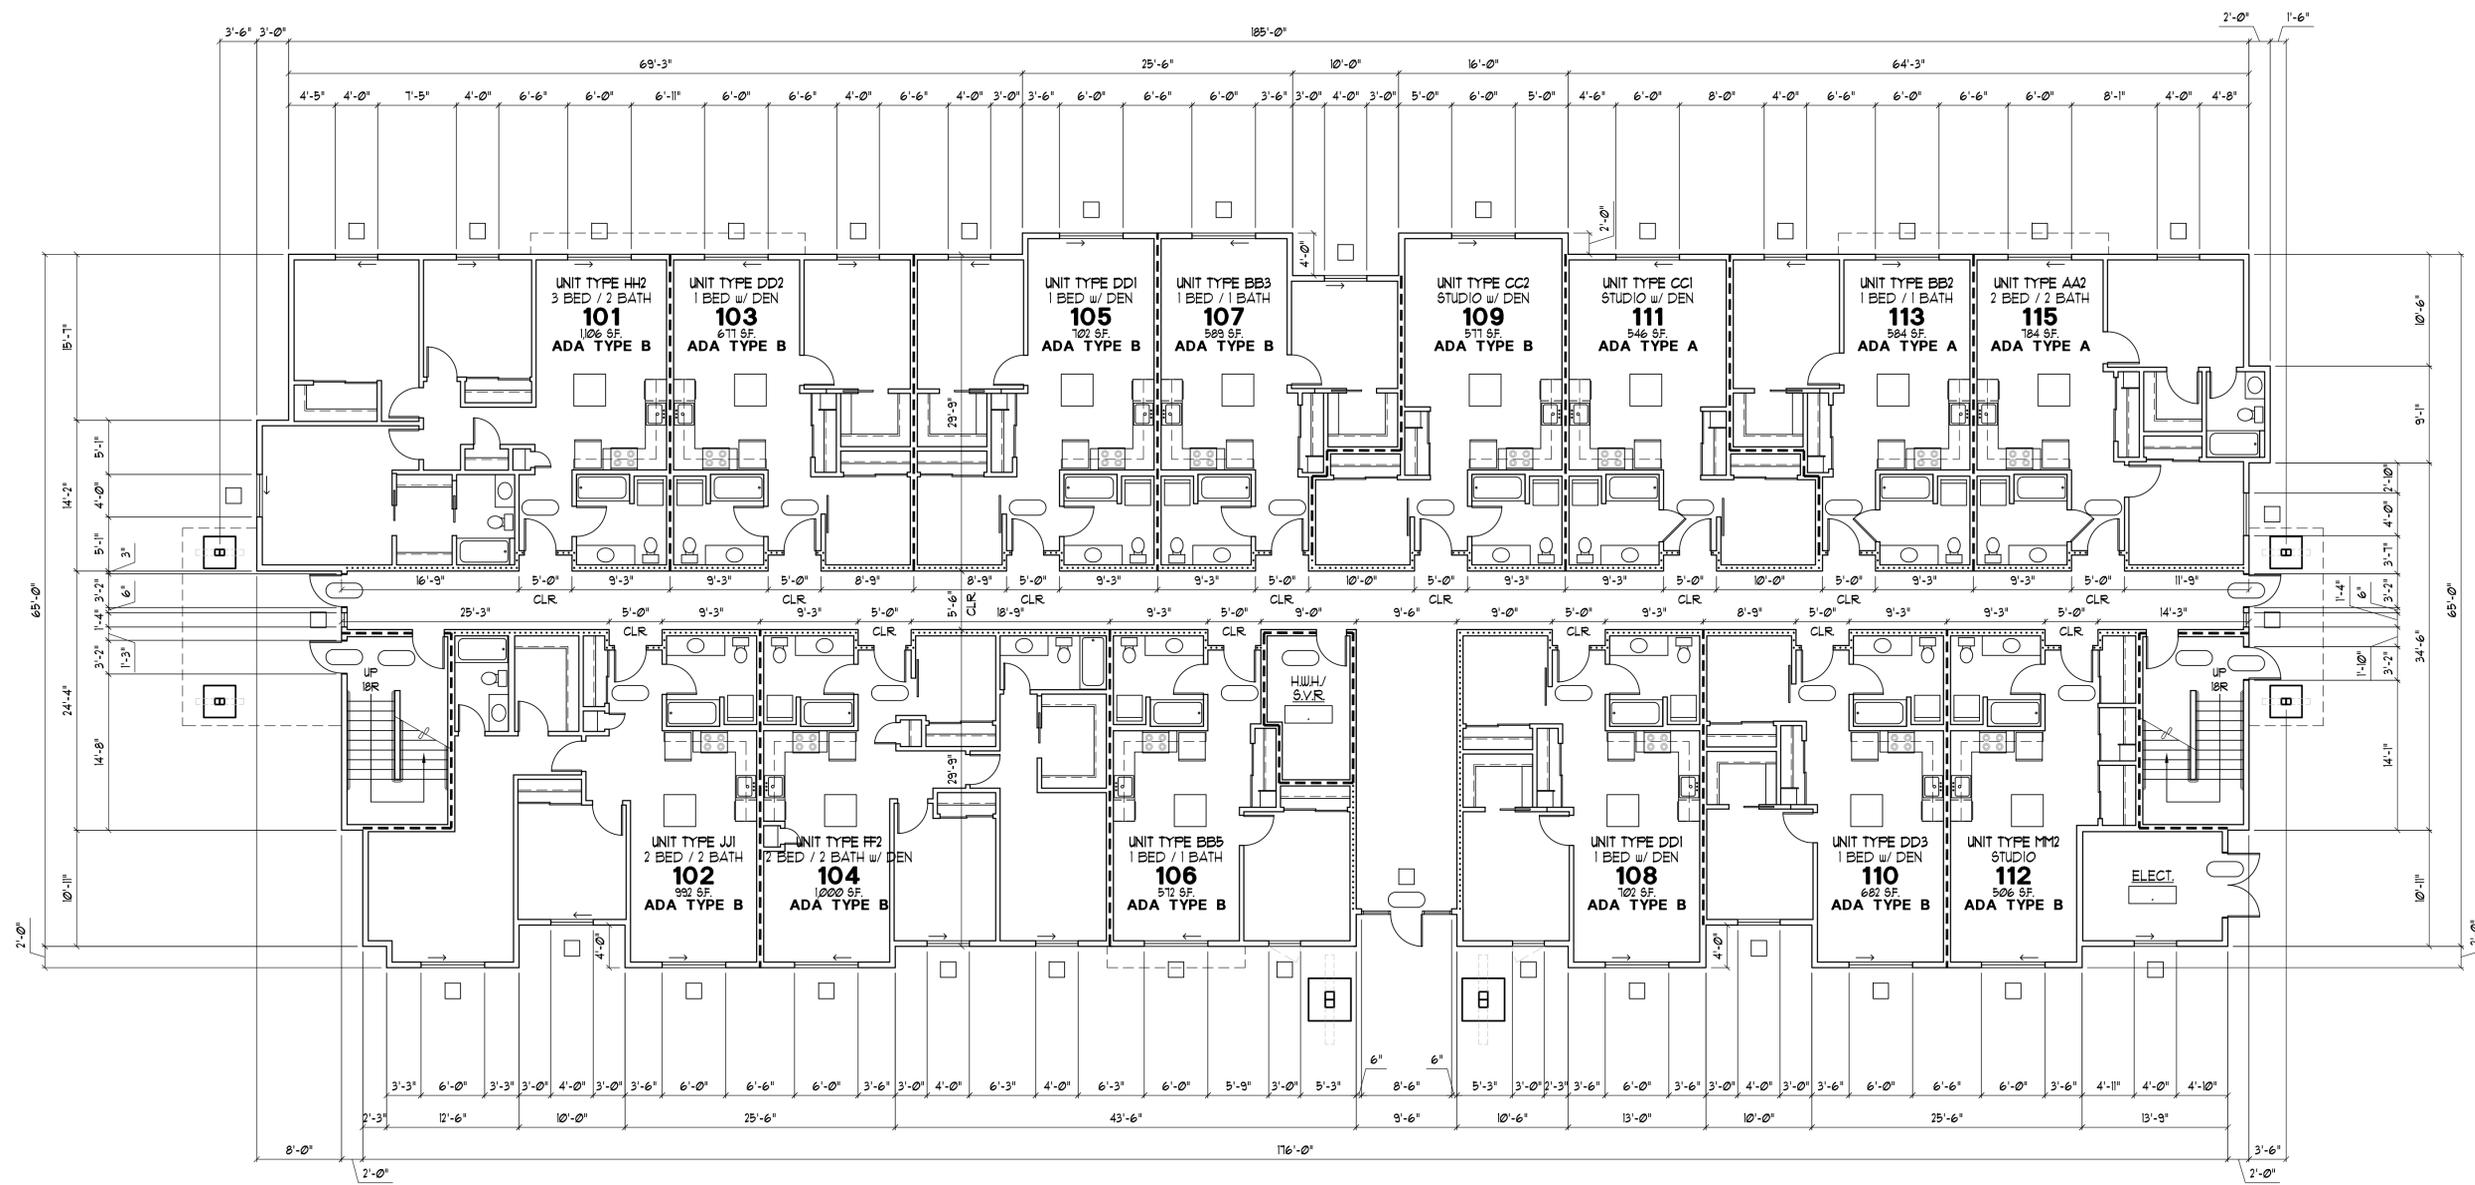

12,013 S.F. GROSS TOTAL OCCUPANT LOAD PERSONS
FIRST FLOOR PLAN
 SCALE: 1/8"=1'-0"

ADA TYPE A UNITS

2 BED (UNIT 115)	1
1 BED (UNIT 113)	1
STUDIO (UNIT 111)	1
TOTAL ADA TYPE A UNITS	3

FIRST FLOOR UNITS

3 BED / 2 BATH	1
2 BED / 2 BATH w/ DEN	1
2 BED / 2 BATH	2
1 BED / 1 BATH w/ DEN	4
1 BED / 1 BATH	3
STUDIO w/ DEN	2
STUDIO	1
TOTAL FIRST FLOOR UNITS	14

TOTAL RESIDENTIAL UNITS

3 BED / 2 BATH	3
2 BED / 2 BATH w/ DEN	5
2 BED / 2 BATH	6
1 BED / 1 BATH w/ DEN	12
1 BED / 1 BATH	9
STUDIO w/ DEN	6
STUDIO	1
TOTAL UNITS	42

GLENN WELLS ARCHITECT

324 WEST BAY DRIVE NW
 SUITE 214
 OLYMPIA, WA 98502
 (360) 239-5971
 glennwellsarchitect@gmail.com

3809 REGISTERED ARCHITECT

GLENN C. WELLS
 STATE OF WASHINGTON

date: -

drawn: R.C.T.

checked: G.C.W.

city issue: -

revisions: -

title:


**FIRST FLOOR PLAN
 APARTMENT BUILDING 7D**
 ARLINGTON 85TH
 85TH AVE NE, ARLINGTON, WASHINGTON

sheet no.

**BLDG 7D
 A1.0**

W:\Commercial\Clients\Glenn Wells - Granoview - Arlington 85th Apartments 7A-7D - Arlington 85th Bldg 7D A02.dwg, 10/23/2023 11:35:00 AM, TODD JACKSON Drafting Services (360) 956-0885

ARLINGTON 85TH APARTMENT BUILDING 7D

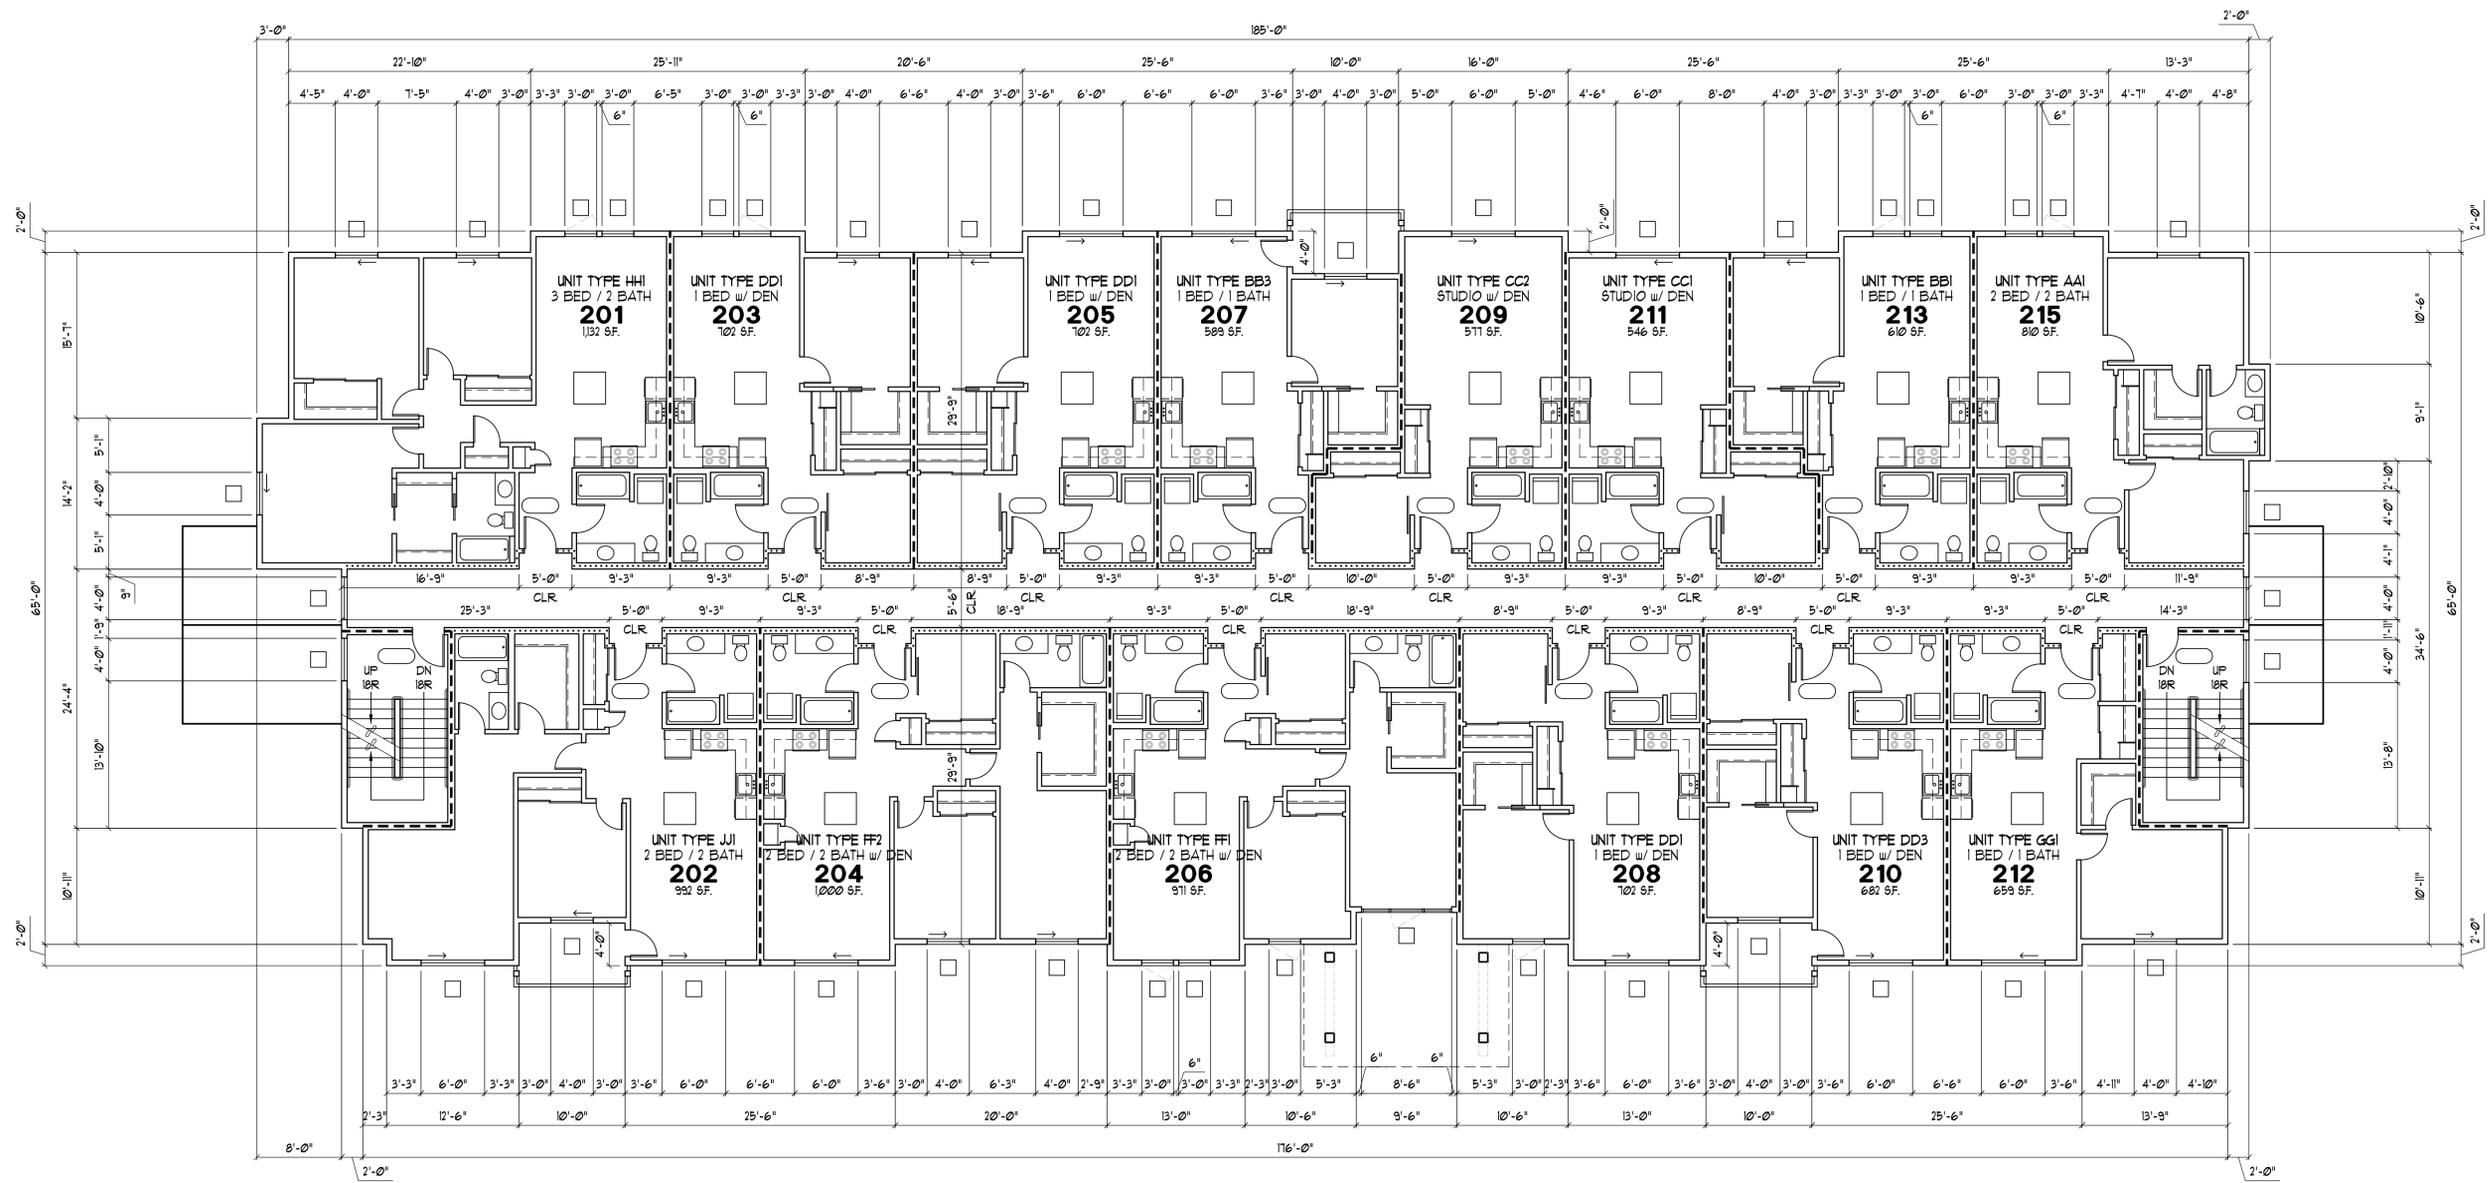

12,142 S.F. GROSS TOTAL OCCUPANT LOAD PERSONS
SECOND FLOOR PLAN
 SCALE: 1/8"=1'-0"

SECOND FLOOR UNITS	
3 BED / 2 BATH	1
2 BED / 2 BATH w/ DEN	2
2 BED / 2 BATH	2
1 BED / 1 BATH w/ DEN	4
1 BED / 1 BATH	3
STUDIO w/ DEN	2
TOTAL SECOND FLOOR UNITS	14

GLENN WELLS ARCHITECT

324 WEST BAY DRIVE NW
 SUITE 214
 OLYMPIA, WA 98502
 (360) 239-5971
 glennwellsarchitect@gmail.com

3809 REGISTERED ARCHITECT

GLENN C. WELLS
 STATE OF WASHINGTON

date: -

drawn: R.C.T.

checked: G.C.W.

city issue: -

revisions: -

title:

**SECOND FLOOR PLAN
 APARTMENT BUILDING 7D**


ARLINGTON 85TH
 85TH AVE NE, ARLINGTON, WASHINGTON

sheet no.

**BLDG 7D
 A2.0**

W:\Commercial\Clients\Glenn Wells - Granoview - Arlington 85th\211040 - Arlington 85th Apartments 7A-7D (Old Bldg 1-4)\211040- BLDG 7D A03.dwg, 10/23/2023 11:35:03 AM, TODD JACKSON Drafting Services (360) 956-0885

ARLINGTON 85TH APARTMENT BUILDING 7D

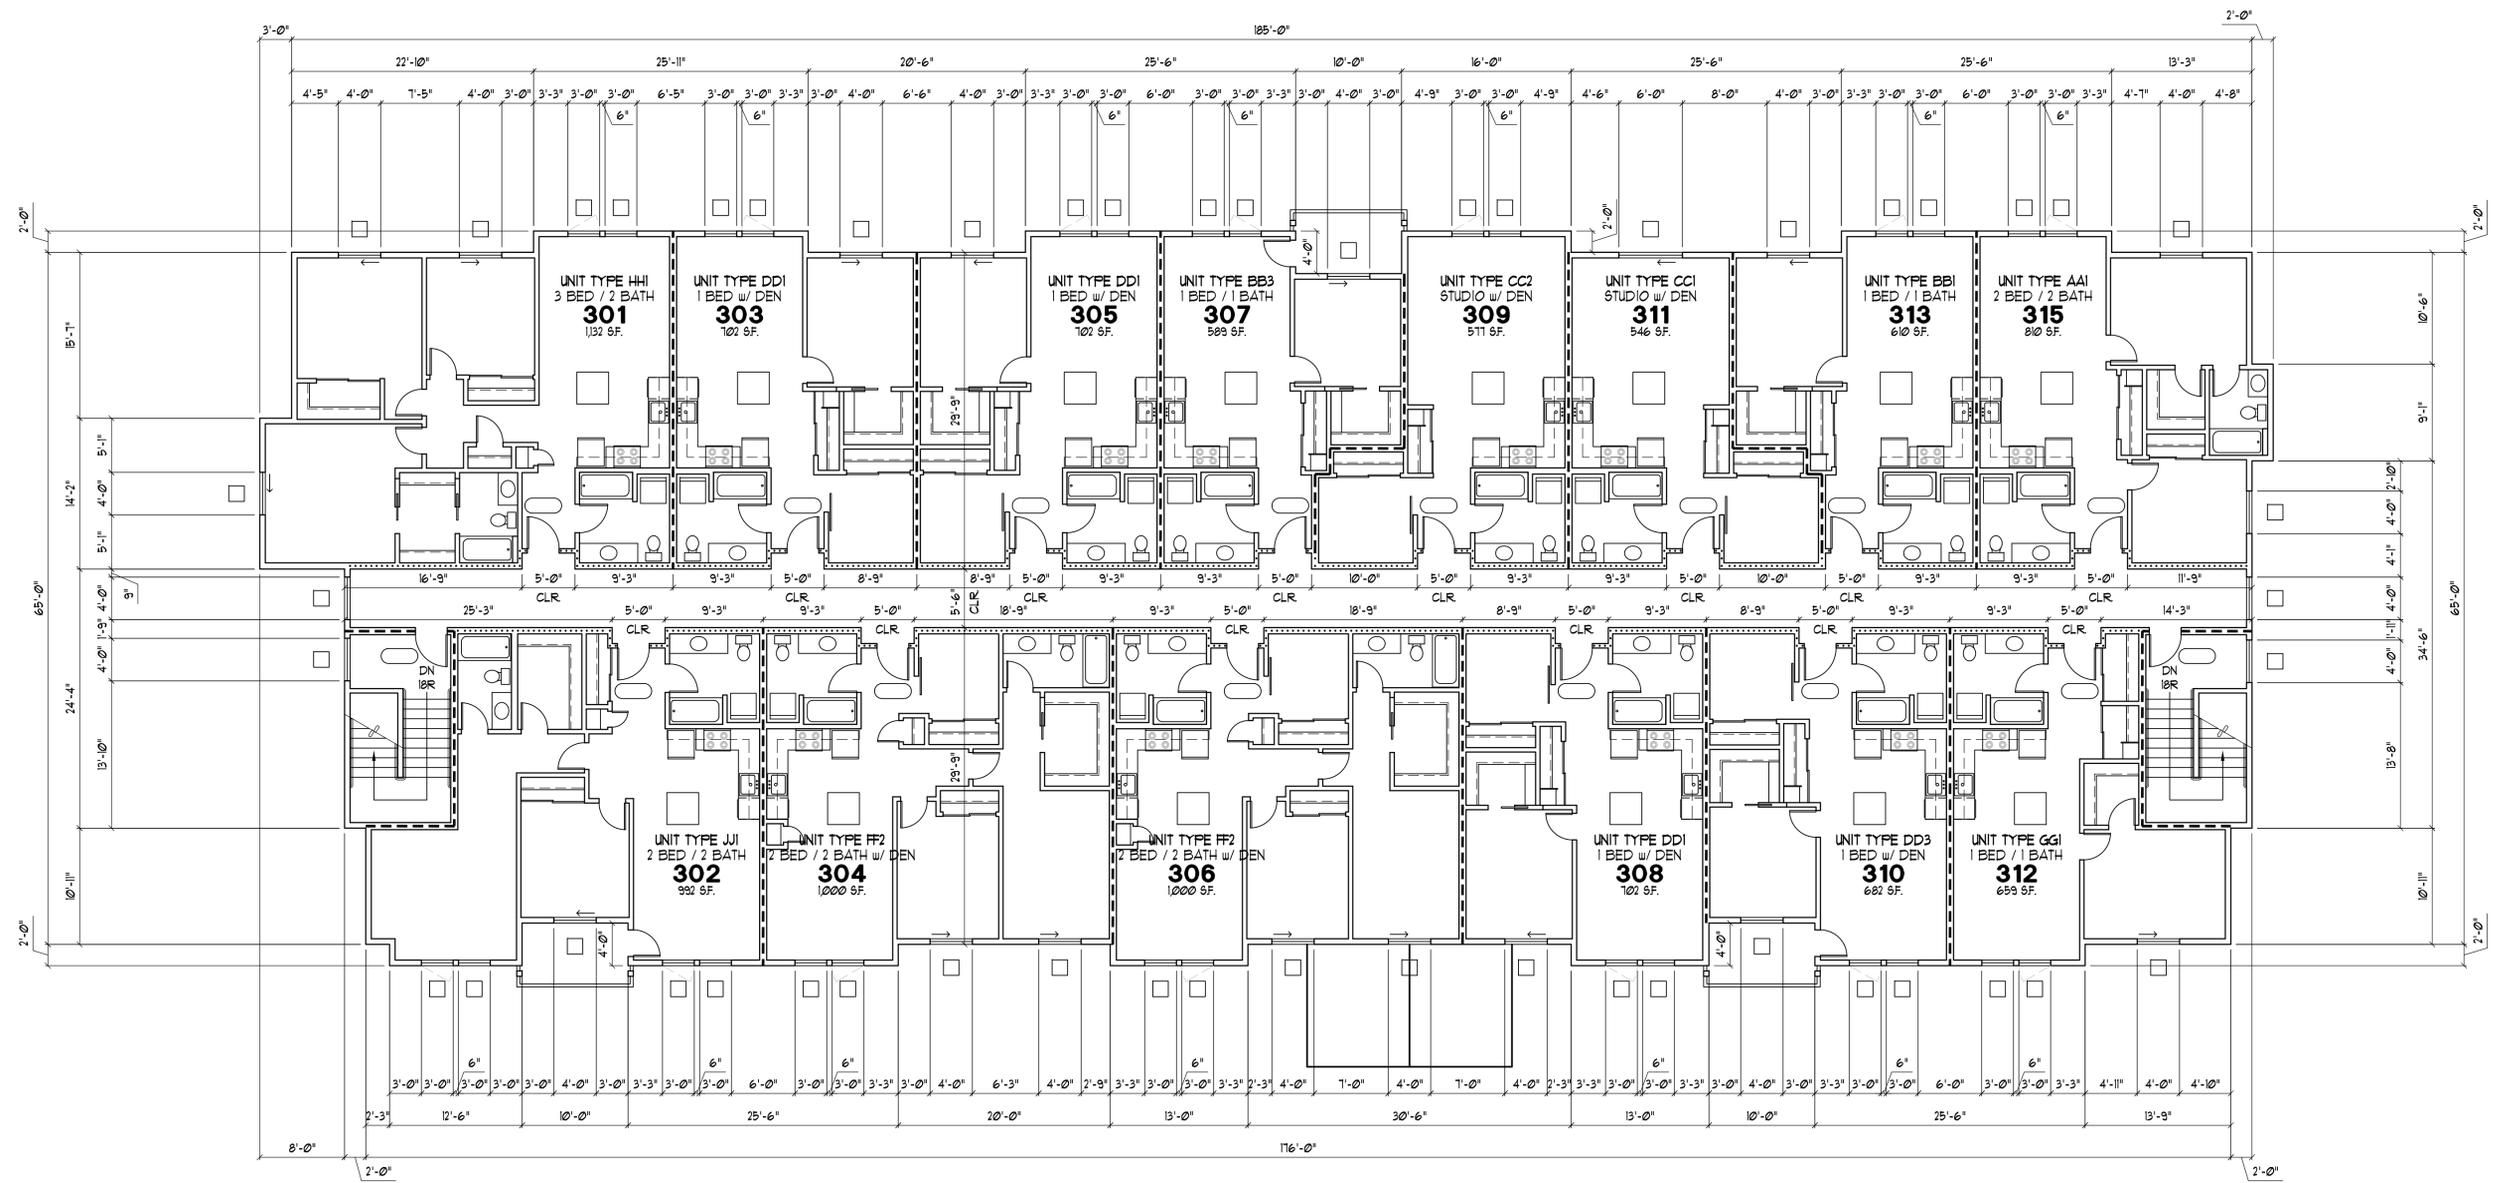

12,171 S.F. GROSS TOTAL OCCUPANT LOAD PERSONS
THIRD FLOOR PLAN
 SCALE: 1/8"=1'-0"

THIRD FLOOR UNITS	
3 BED / 2 BATH	1
2 BED / 2 BATH w/ DEN	2
2 BED / 2 BATH	2
1 BED / 1 BATH w/ DEN	4
1 BED / 1 BATH	3
STUDIO w/ DEN	2
TOTAL THIRD FLOOR UNITS	14

GLENN WELLS ARCHITECT
 324 WEST BAY DRIVE NW
 SUITE 214
 OLYMPIA, WA 98502
 (360) 239-5971
 glennwellsarchitect@gmail.com


3809 REGISTERED ARCHITECT
 GLENN C. WELLS
 STATE OF WASHINGTON

date: -
 drawn: R.C.T.
 checked: G.C.W.


city issue: -
 revisions: -

title:
THIRD FLOOR PLAN
APARTMENT BUILDING 7D
 ARLINGTON 85TH
 85TH AVE NE, ARLINGTON, WASHINGTON

sheet no.
BLDG 7D
A3.0

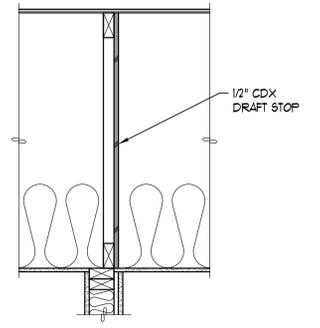

1 DRAFTSTOP DETAIL
SCALE: 1"=1'-0"

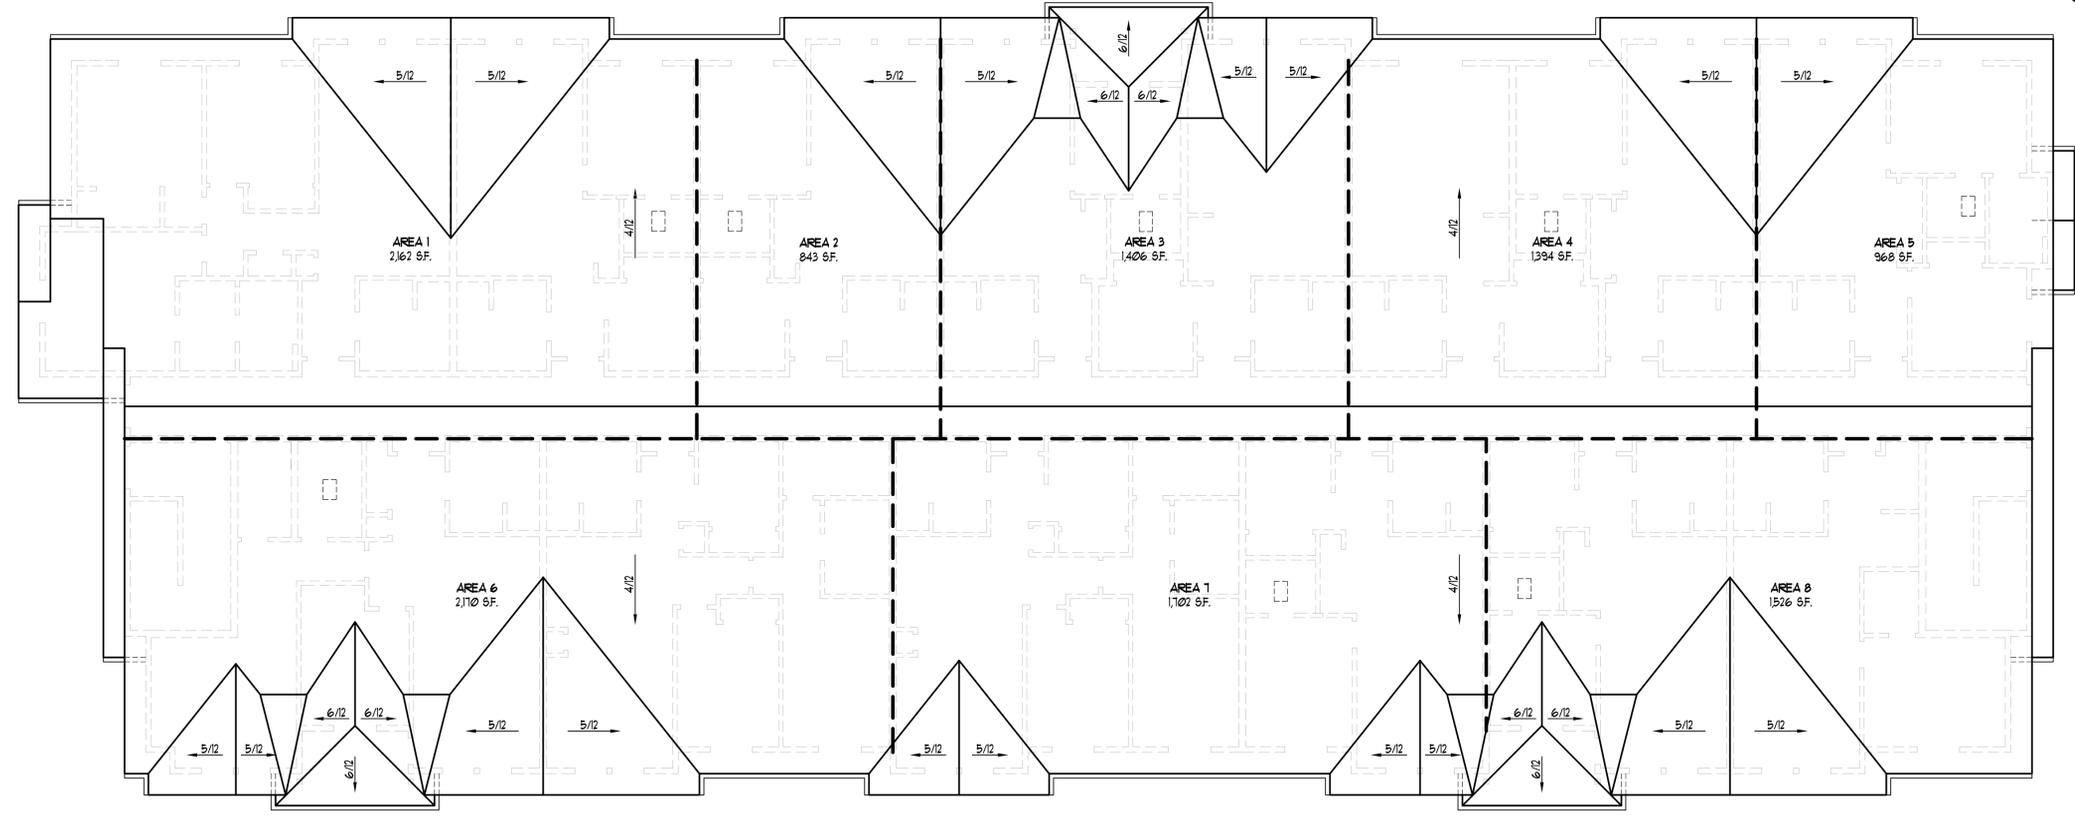

VENTILATION CALCULATIONS

AREA 1
2,162 SF/300 = 7.21 SF VENT AREA
EAVE VENTING STRIP: ____ LF x 2" = ____ SF
RIDGE VENTING: ____ SF/5 = ____ ROOF VENTS
____ + ____ = ____ > 7.21 OK

AREA 2
843 SF/300 = 2.81 SF VENT AREA
EAVE VENTING STRIP: ____ LF x 2" = ____ SF
RIDGE VENTING: ____ SF/5 = ____ ROOF VENTS
____ + ____ = ____ > 2.81 OK

AREA 3
1,406 SF/300 = 4.69 SF VENT AREA
EAVE VENTING STRIP: ____ LF x 2" = ____ SF
RIDGE VENTING: ____ SF/5 = ____ ROOF VENTS
____ + ____ = ____ > 4.69 OK

AREA 4
1,394 SF/300 = 4.65 SF VENT AREA
EAVE VENTING STRIP: ____ LF x 2" = ____ SF
RIDGE VENTING: ____ SF/5 = ____ ROOF VENTS
____ + ____ = ____ > 4.65 OK


AREA 5
968 SF/300 = 3.23 SF VENT AREA
EAVE VENTING STRIP: ____ LF x 2" = ____ SF
RIDGE VENTING: ____ SF/5 = ____ ROOF VENTS
____ + ____ = ____ > 3.23 OK

AREA 6
2,170 SF/300 = 7.23 SF VENT AREA
EAVE VENTING STRIP: ____ LF x 2" = ____ SF
RIDGE VENTING: ____ SF/5 = ____ ROOF VENTS
____ + ____ = ____ > 7.23 OK

AREA 7
1,782 SF/300 = 5.67 SF VENT AREA
EAVE VENTING STRIP: ____ LF x 2" = ____ SF
RIDGE VENTING: ____ SF/5 = ____ ROOF VENTS
____ + ____ = ____ > 5.67 OK

AREA 8
1,526 SF/300 = 5.09 SF VENT AREA
EAVE VENTING STRIP: ____ LF x 2" = ____ SF
RIDGE VENTING: ____ SF/5 = ____ ROOF VENTS
____ + ____ = ____ > 5.09 OK

NOTE:
OWNER MAY SUBSTITUTE A VENT STRIP
IN LIEU OF VENTED HARDI SOFFIT
AS LONG AS IT MEETS VENTING REQUIREMENTS.

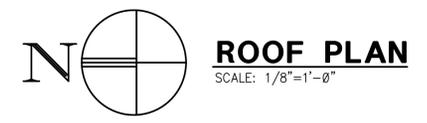

GLENN WELLS ARCHITECT
324 WEST BAY DRIVE NW
SUITE 214
OLYMPIA, WA 98502
(360) 239-5971
glennwellsarchitect@gmail.com

3809 REGISTERED ARCHITECT
GLENN C. WELLS
STATE OF WASHINGTON

date: -
drawn: R.C.T.
checked: G.C.W.

city issue: -
revisions: -

title:
ROOF PLAN
APARTMENT BUILDING 7D
ARLINGTON 85TH
85TH AVE NE, ARLINGTON, WASHINGTON

sheet no.
BLDG 7D
A4.0



EAST ELEVATION

SCALE: 1/8"=1'-0"



NORTH ELEVATION

SCALE: 1/8"=1'-0"



SOUTH ELEVATIONS

SCALE: 1/8"=1'-0"




WEST ELEVATION

SCALE: 1/8"=1'-0"



**GLENN
WELLS
ARCHITECT**

324 WEST BAY DRIVE NW
SUITE 214
OLYMPIA, WA 98502
(360) 239-5971
glennwellsarchitect@gmail.com

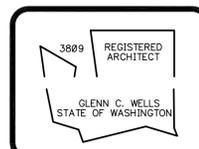

date: -
drawn: R.C.T.
checked: G.C.W.

city issue: -
revisions: -

title:	sheet no.
ELEVATIONS APARTMENT BUILDING 7D ARLINGTON 85TH 85TH AVE NE, ARLINGTON, WASHINGTON	BLDG 7D A5.0