

Arlington, WA
WISEMARK COMMONS
PLN #1140, Section 14, Township 31, Range 05

SHEET NO. 1 CONTENTS	SHEET NO. CONTENTS
A0COVER SHEET A11ST FLOOR PLAN - BLDG TYPE 1 A22ND & 3RD FLOOR PLAN - BLDG TYPE 1 A3ROOF PLAN - BLDG TYPE 1 A4SIDE ELEVATION - 1 - BLDG TYPE 1 A5FRONT & BACK ELEVATIONS - BLDG TYPE 1 A6SIDE ELEVATION - 2 - BLDG TYPE 1 A7SECTION - BLDG TYPE 1 A8PERSPECTIVE - BLDG TYPE 1	A37SIDE ELEVATIONS - RESTAURANT A38SECTION - RESTAURANT A39PERSPECTIVE - RESTAURANT A401ST FLOOR PLAN - CLUBHOUSE A41ROOF PLAN - CLUBHOUSE A42FRONT & BACK ELEVATIONS - CLUBHOUSE A43SIDE ELEVATIONS - CLUBHOUSE A44SECTION - CLUBHOUSE A45PERSPECTIVE - CLUBHOUSE
A91ST FLOOR PLAN - BLDG TYPE 2 A102ND & 3RD FLOOR PLAN - BLDG TYPE 2 A11ROOF PLAN - BLDG TYPE 2 A12SIDE ELEVATION - 1 - BLDG TYPE 2 A13FRONT & BACK ELEVATIONS - BLDG TYPE 2 A14SIDE ELEVATION - 2 - BLDG TYPE 2 A15SECTION - BLDG TYPE 2 A16PERSPECTIVE - BLDG TYPE 2	
A171ST FLOOR PLAN - BLDG TYPE 3 A182ND & 3RD FLOOR PLAN - BLDG TYPE 3 A19ROOF PLAN - BLDG TYPE 3 A20SIDE 1 ELEVATION - BLDG TYPE 3 A21FRONT ELEVATION - BLDG TYPE 3 A22BACK ELEVATION - BLDG TYPE 3 A23SIDE 2 ELEVATION - BLDG TYPE 3 A24SECTION - BLDG TYPE 3 A25PERSPECTIVE - BLDG TYPE 3	
A261ST FLOOR PLAN - BLDG TYPE 4 A272ND & 3RD FLOOR PLAN - BLDG TYPE 4 A28ROOF PLAN - BLDG TYPE 4 A29NORTH ELEVATION - BLDG TYPE 4 A30SIDE ELEVATIONS - BLDG TYPE 4 A31SOUTH ELEVATION - BLDG TYPE 4 A32SECTION - BLDG TYPE 4 A33PERSPECTIVES - BLDG TYPE 4	
A341ST FLOOR PLAN - RESTAURANT A35ROOF PLAN - RESTAURANT A36FRONT & BACK ELEVATIONS - RESTAURANT	PROPERTY LOCATION



WATTENBARGER Architects
PLLC

Date	Drawn by
------	----------

Arlington, WA


WISEMARK COMMONS

File No., Section 14, Township 31, Range 05

BLDG 1 - CONDITIONED

2ND FLOOR	
CONDITIONED	4,866 SF

3RD FLOOR	
CONDITIONED	4,866 SF
TOTAL	9,732 SF

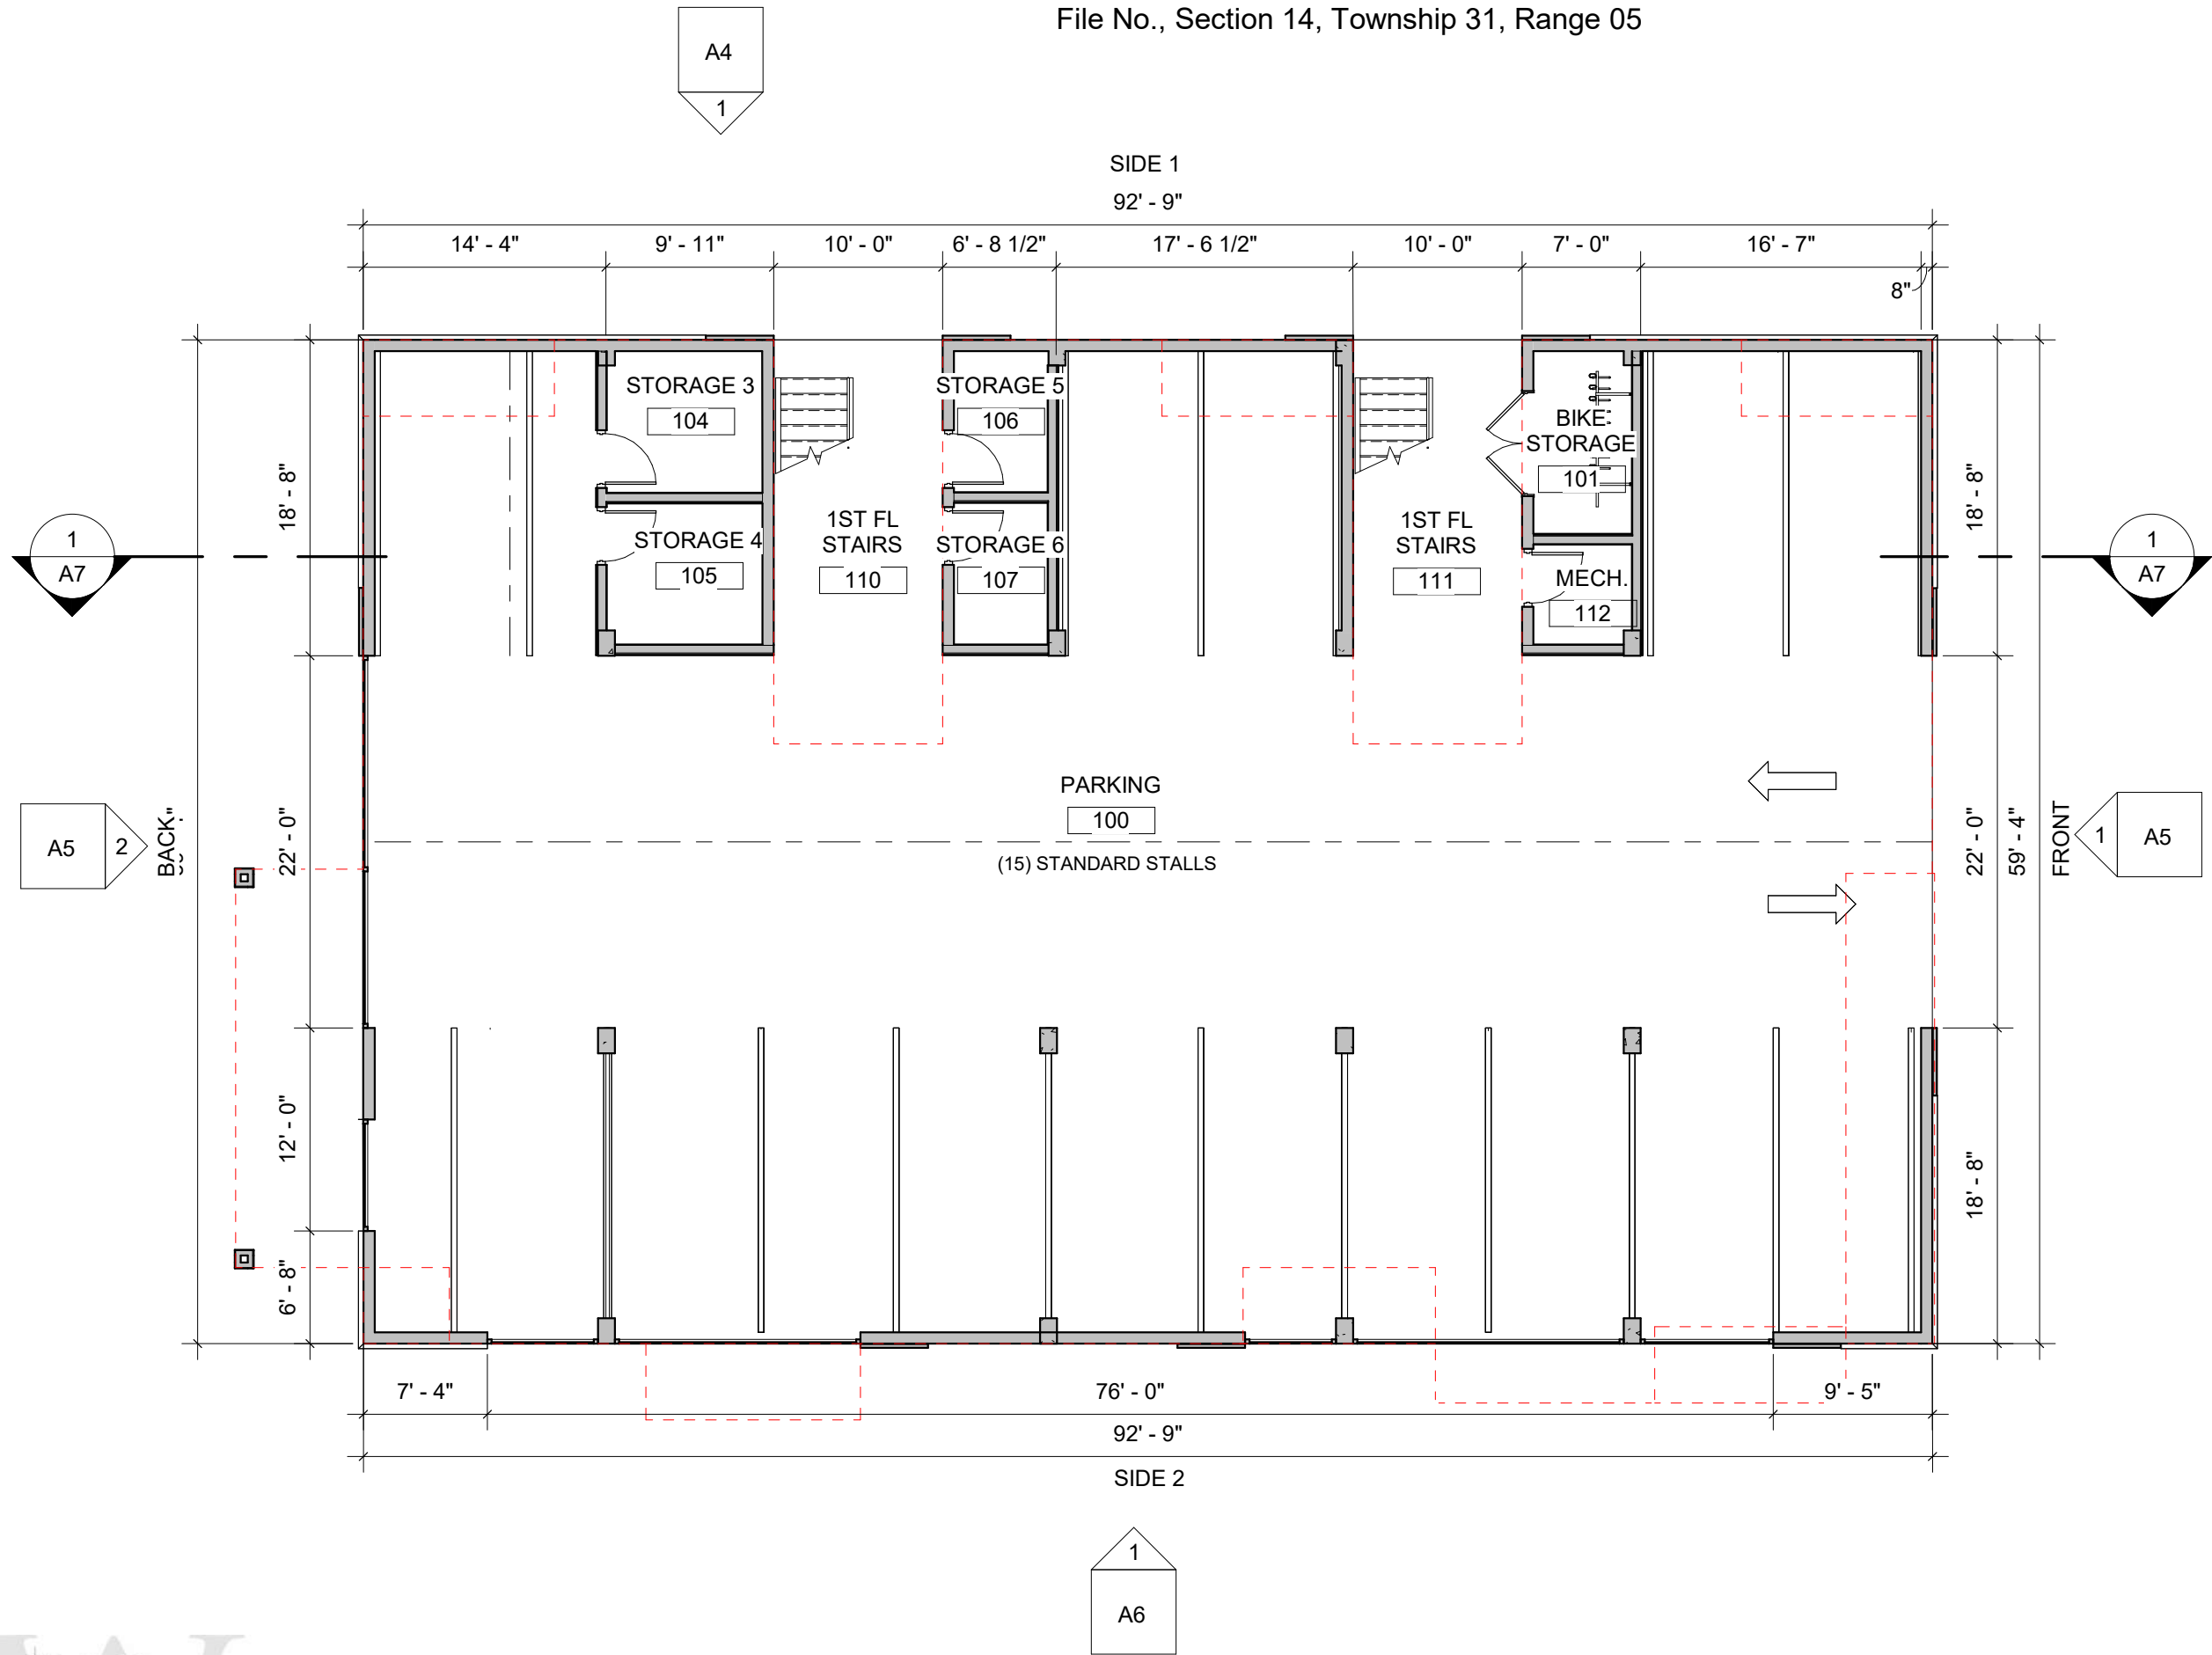

WISEMARK COMMONS

File No., Section 14, Township 31, Range 05

BLDG 1 - CONDITIONED


2ND FLOOR

CONDITIONED	4,866 SF
-------------	----------


3RD FLOOR

CONDITIONED	4,866 SF
-------------	----------

TOTAL	9,732 SF
-------	----------

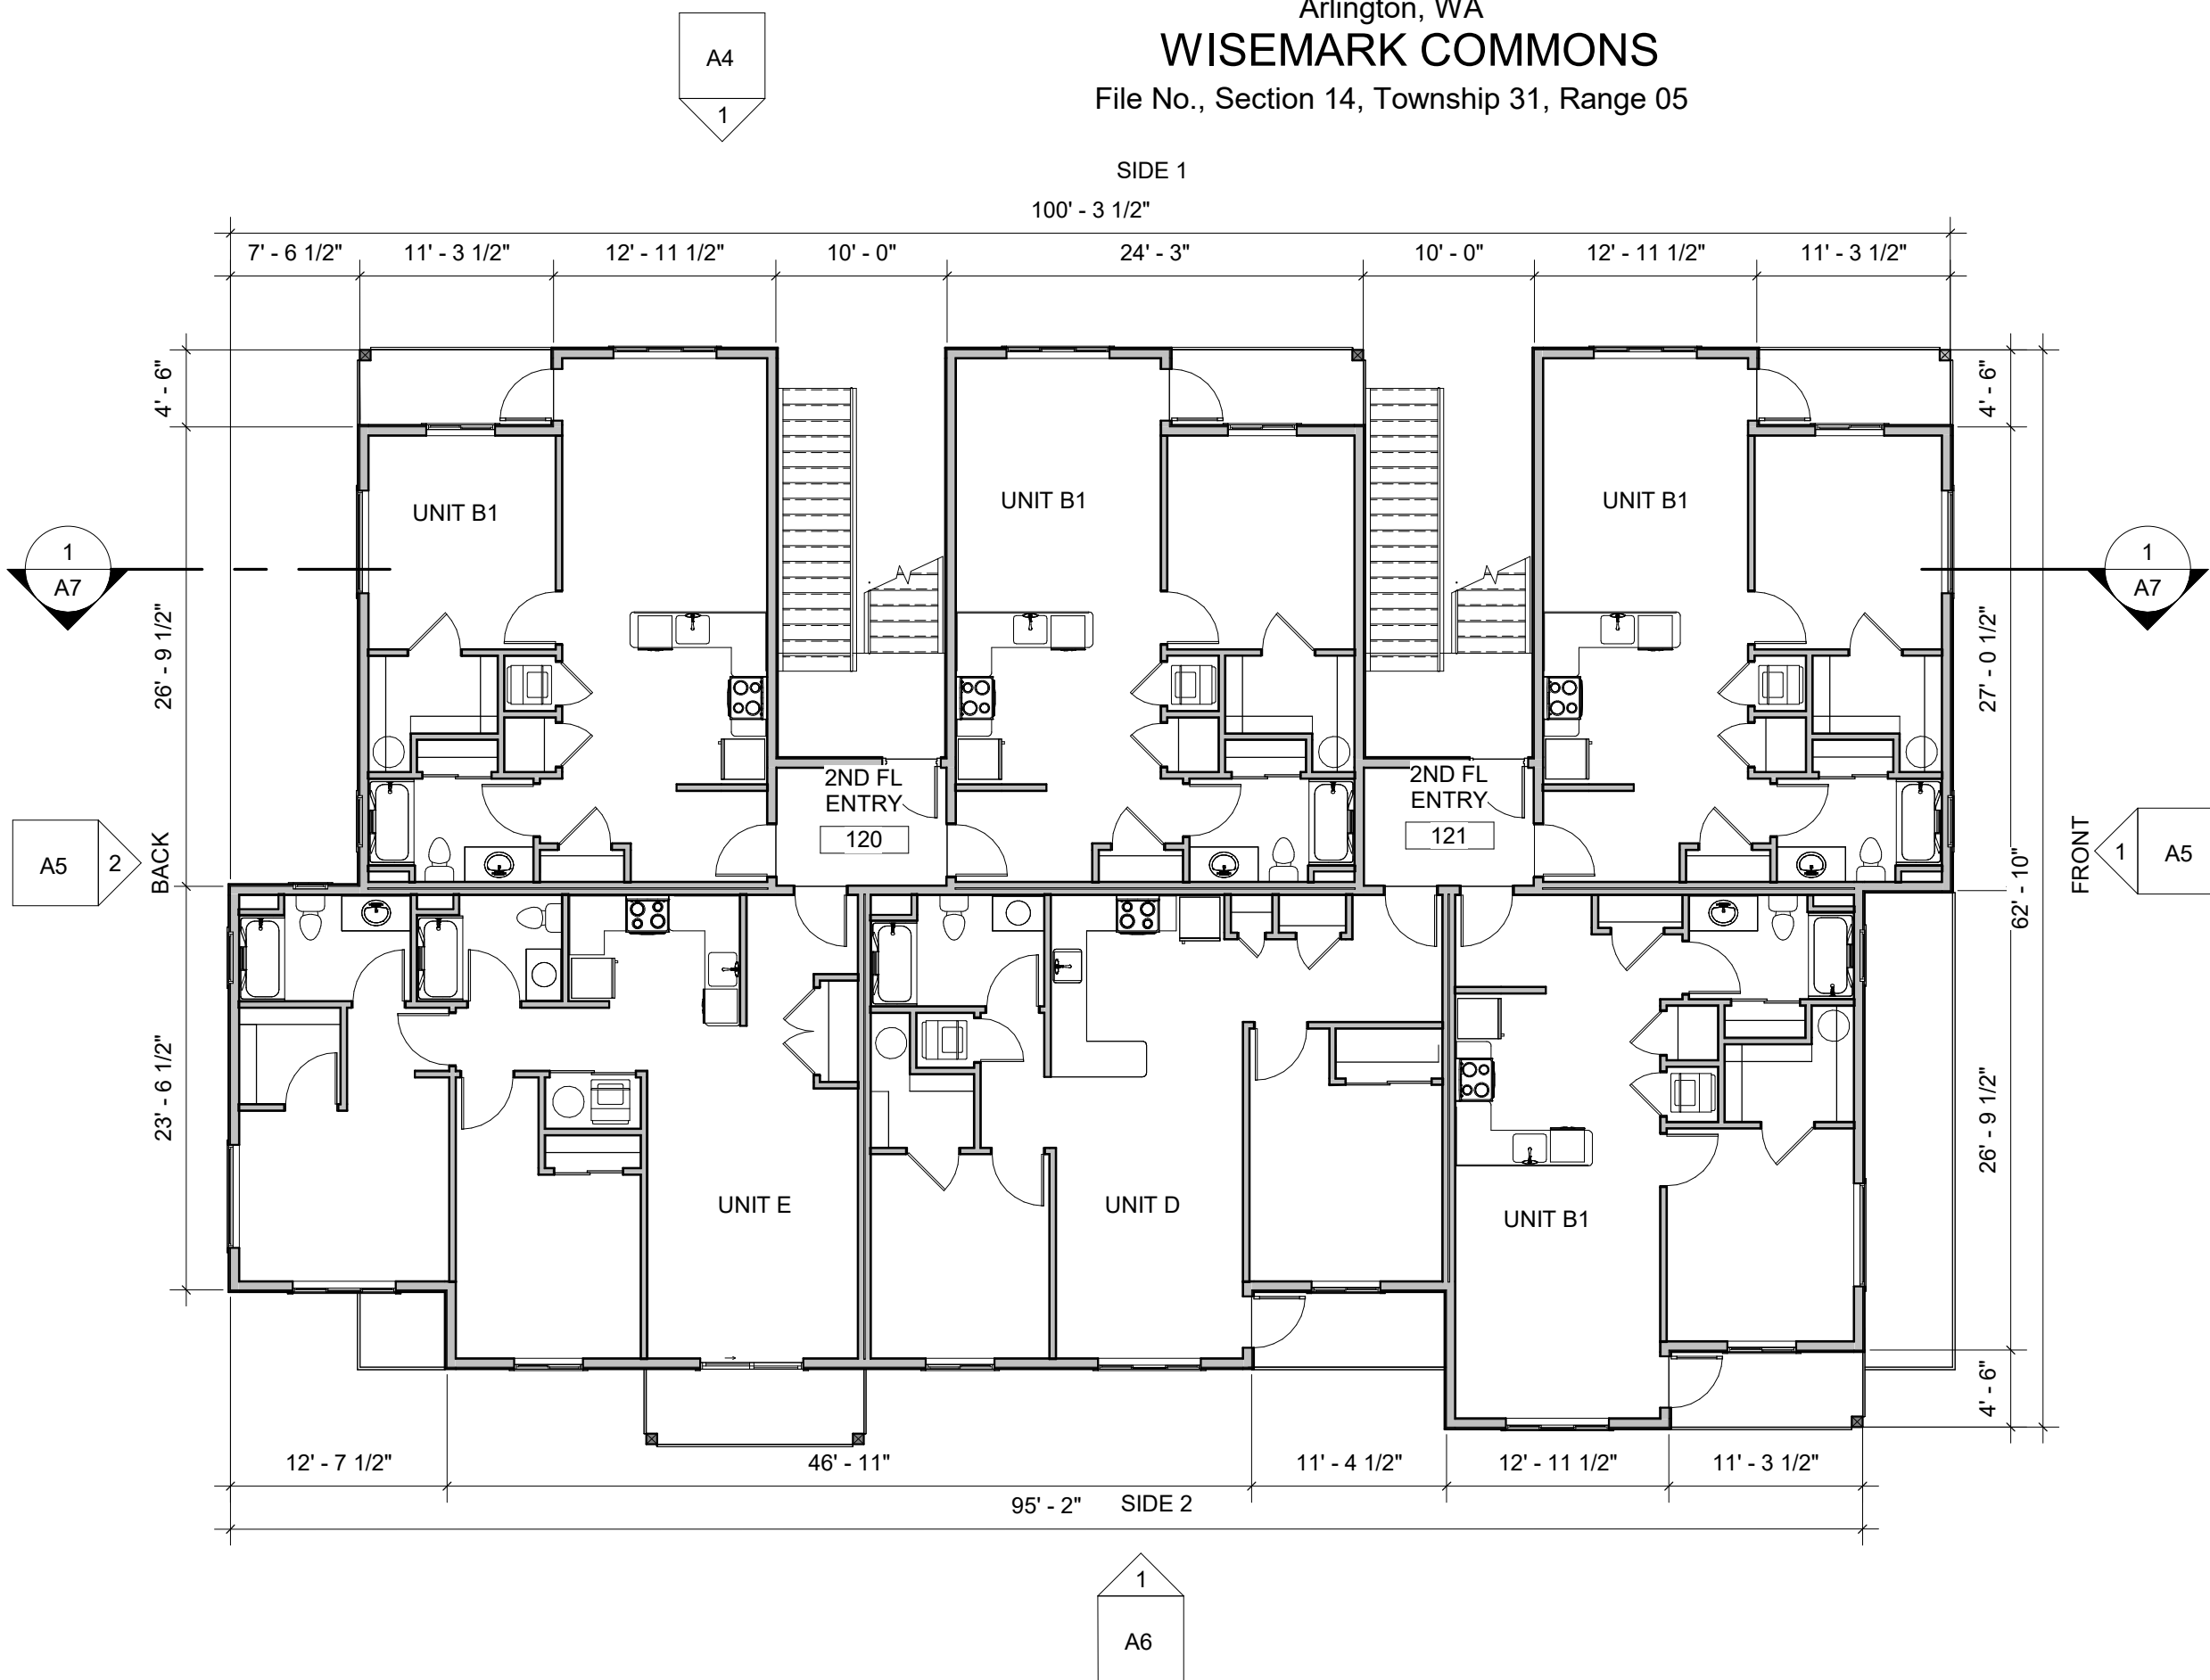

Arlington, WA
WISEMARK COMMONS
File No., Section 14, Township 31, Range 05

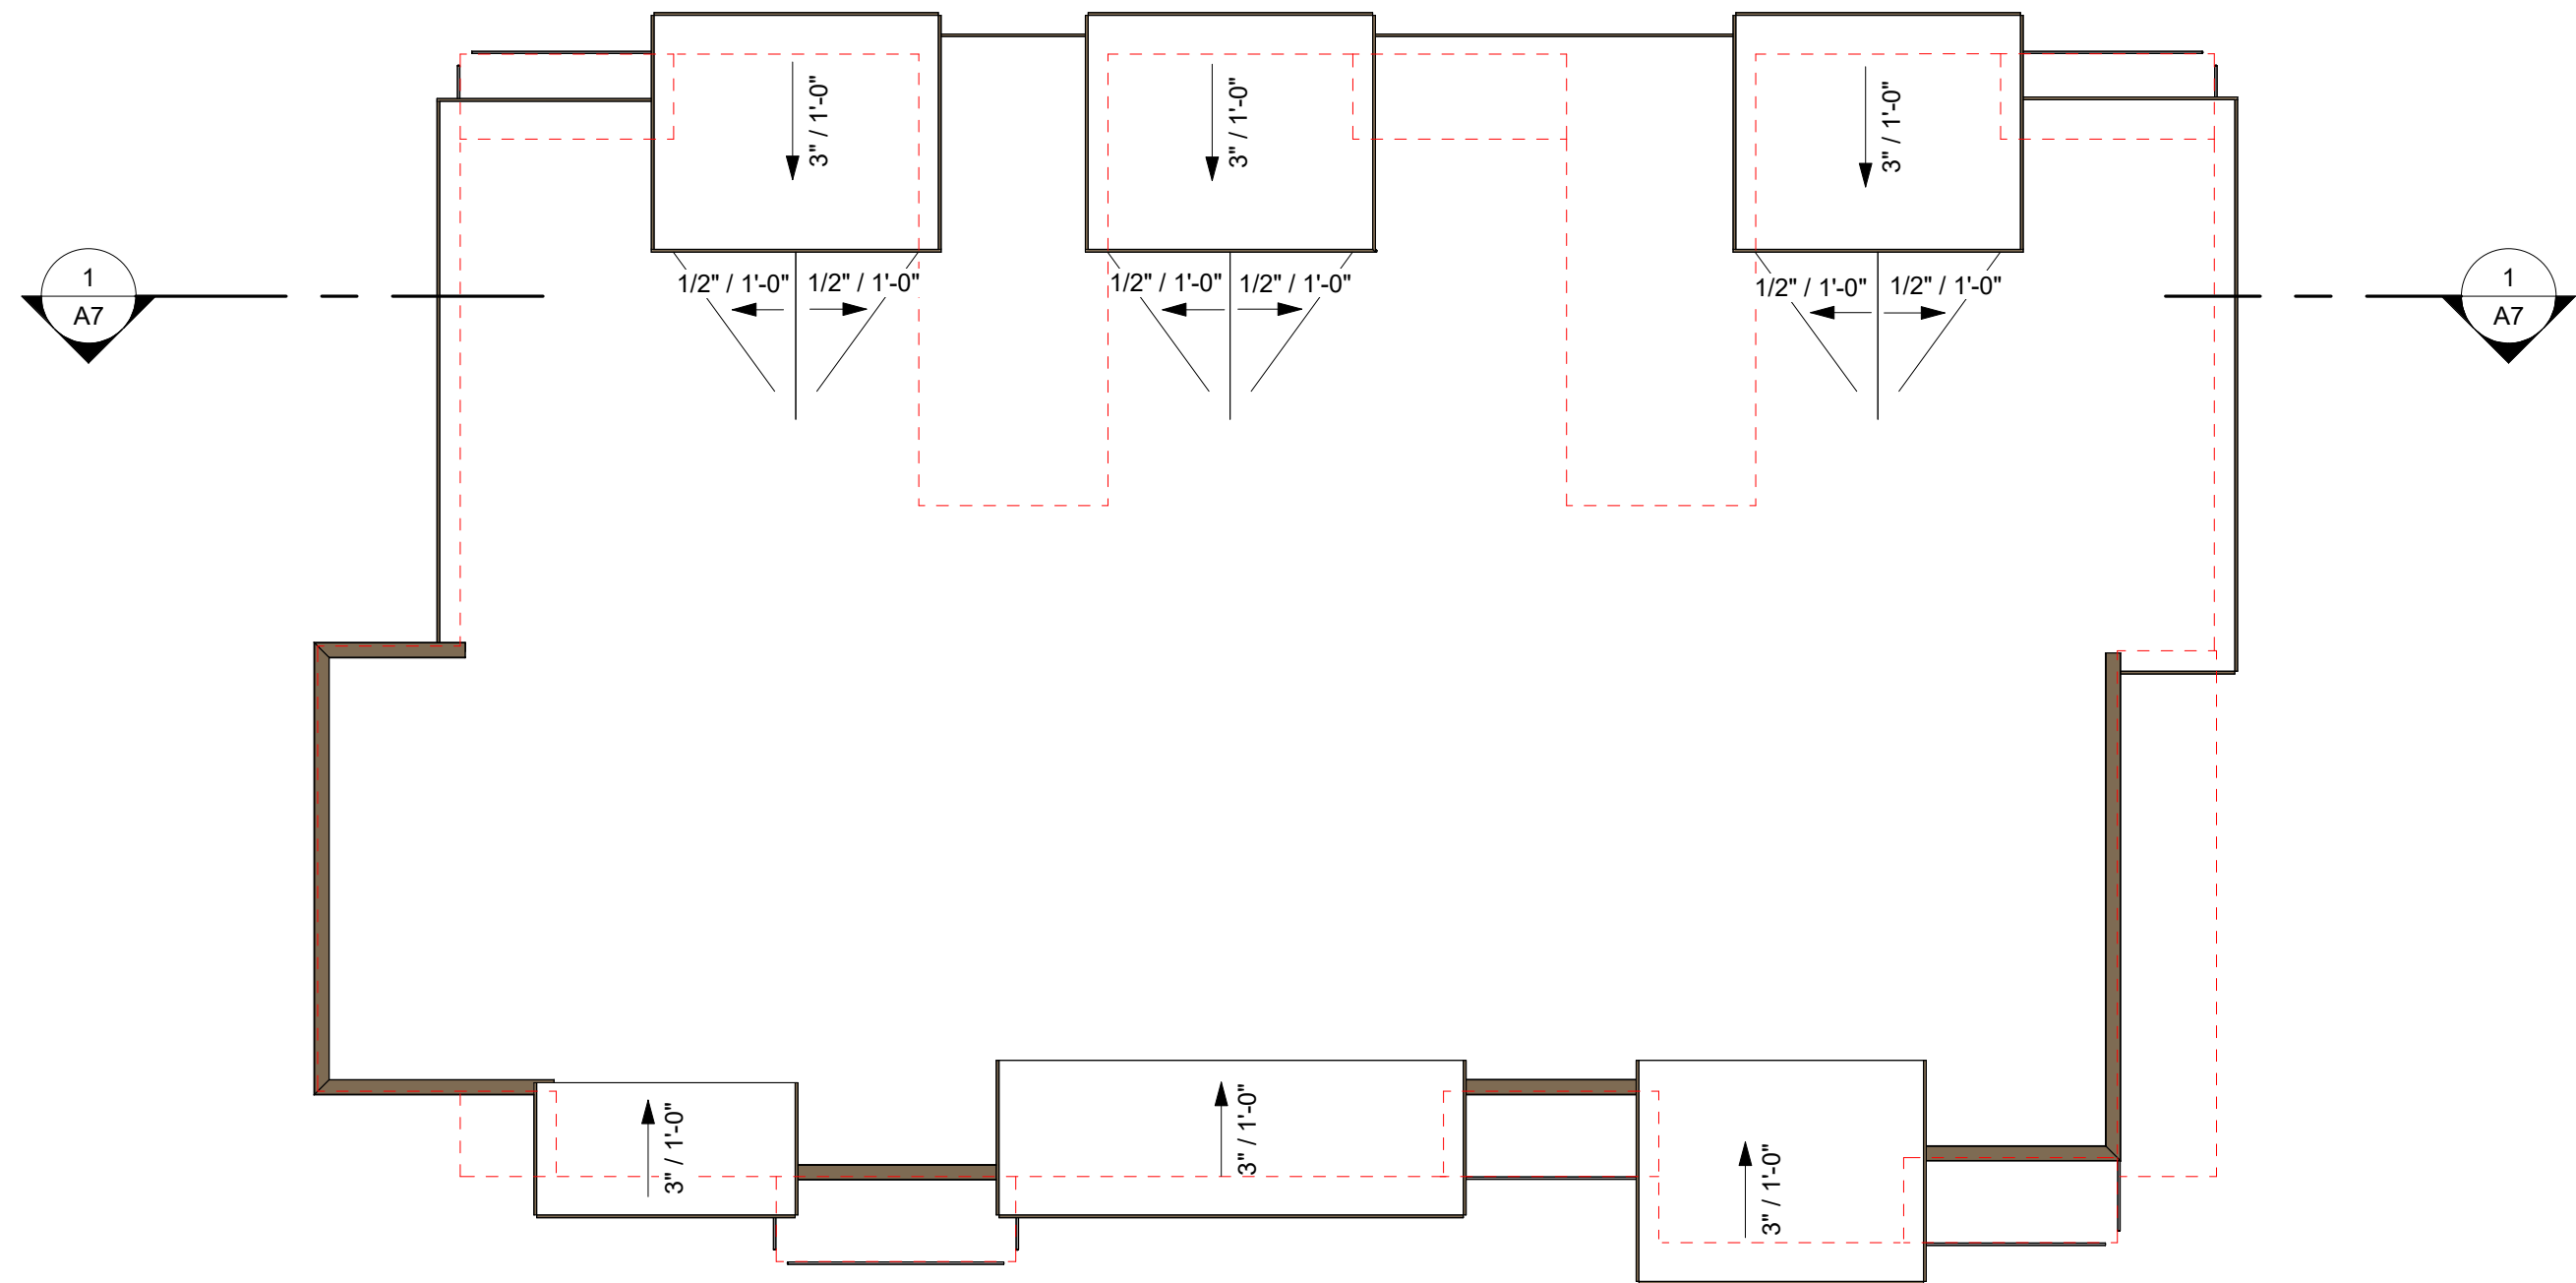

Arlington, WA
WISEMARK COMMONS
File No., Section 14, Township 31, Range 05



MATERIALS



EXPOSED C.I.P. CONCRETE



FIBER CEMENT BOARD & BATTEN

FIBER CEMENT 5/16" PANEL 2/ VERTICAL 3/4" X
2-1/2" FIBER CEMENT BATTEN STRIPS AT 12" O.C.
PAINTED FINISH



FIBER CEMENT PANEL

5/16" FCP, SMOOTH FINISH, W/ ALUMINUM
CHANNEL REVEAL SYSTEM
SELECT CEDARMILL, PAINTED FINISH



ADHERED MANUFACTURED STONE VENEER
EL DORADO STONE - 'XXX'



GARAGE SCREENS

PREFINISHED METAL FRAME W/ WIRE
GALVANIZED MESH W/ POWDER COAT FRAME

FINISH COLORS



LIGHT BODY COLOR:

COLOR: SW7106 HONIED WHITE



MEDIUM BODY COLOR:

COLOR: SW7064 PASSIVE



ACCENT BODY COLOR:

COLOR: SW6966 BLUEBLOOD



FASCIA, GUTTER, TRIM COLOR:

COLOR: SW7701 CAVERN CLAY

TRIM & DETAILS

1) BUILT UP FASCIA

2) 1X12 TRIM BAND

3) BUILT UP TRIM BAND

4) WINDOW & DOOR TRIM


5) STONE CAP

6) GARAGE SCREENS

7) DECK RAILINGS

8) STAIR MATERIAL


9) PARAPET CAP

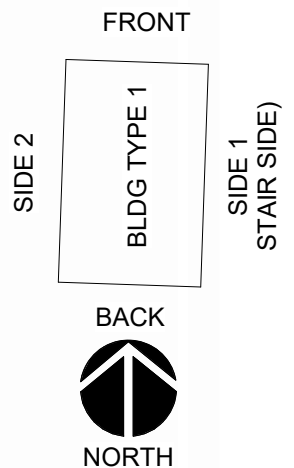

Arlington, WA

WISEMARK COMMONS

File No., Section 14, Township 31, Range 05

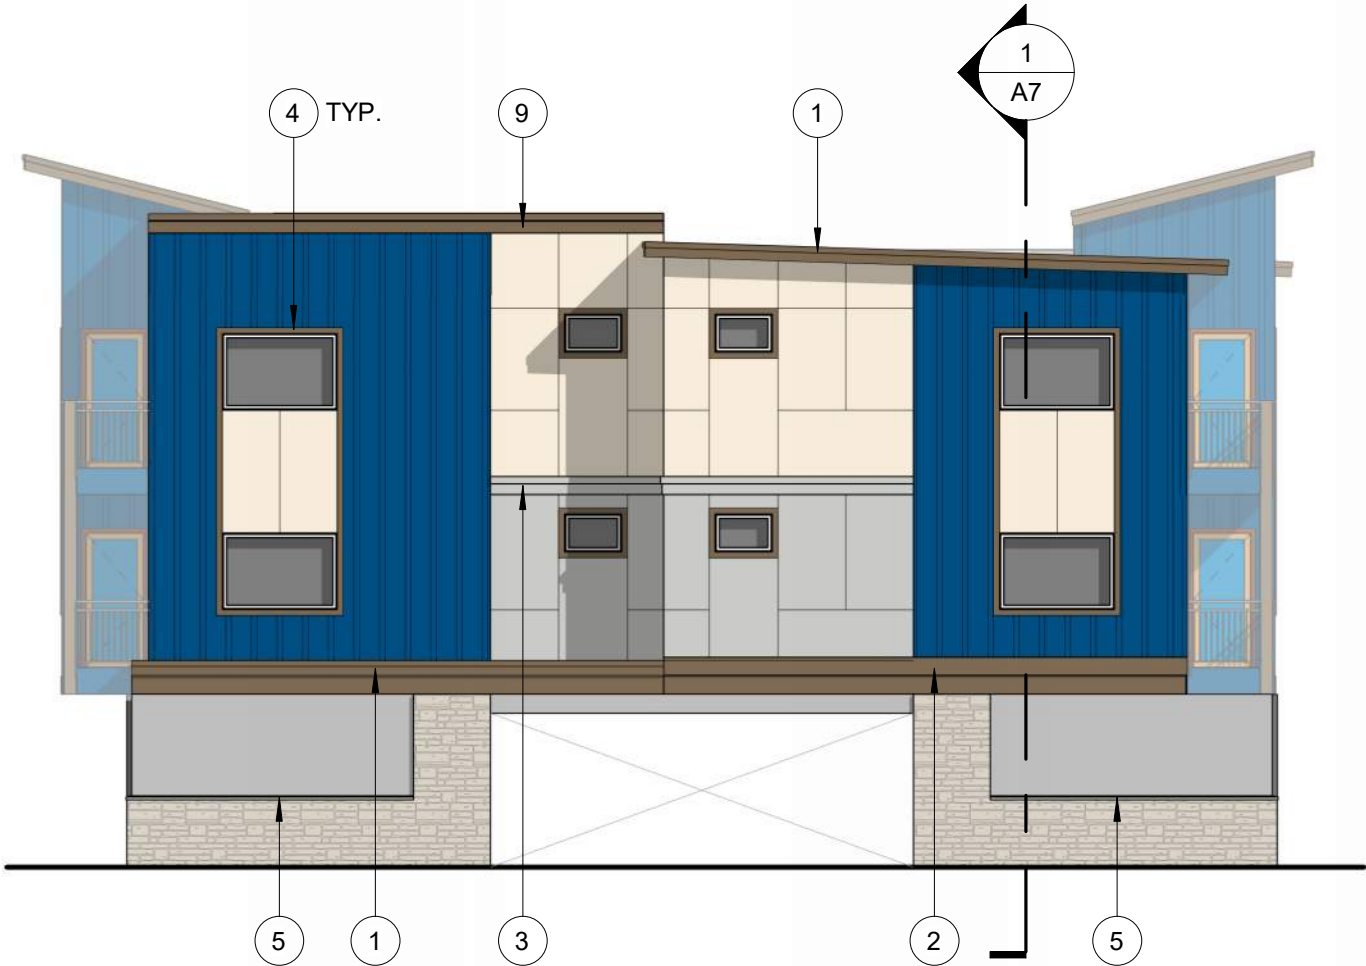

FRONT ELEVATION

1" = 10'-0"



BACK ELEVATION

1" = 10'-0"

MATERIALS



EXPOSED C.I.P. CONCRETE



FIBER CEMENT BOARD & BATTEN

FIBER CEMENT 5/16" PANEL 2/ VERTICAL 3/4" X 2-1/2" FIBER CEMENT BATTEN STRIPS AT 12" O.C.
PAINTED FINISH



FIBER CEMENT PANEL

5/16" FCP, SMOOTH FINISH, W/ ALUMINUM CHANNEL REVEAL SYSTEM
SELECT CEDARMILL, PAINTED FINISH



ADHERED MANUFACTURED STONE VENEER

EL DORADO STONE - 'XXX'



GARAGE SCREENS

PREFINISHED METAL FRAME W/ WIRE
GALVANIZED MESH W/ POWDER COAT FRAME

FINISH COLORS



LIGHT BODY COLOR:

COLOR: SW7106 HONIED WHITE



MEDIUM BODY COLOR:

COLOR: SW7064 PASSIVE



ACCENT BODY COLOR:

COLOR: SW6966 BLUEBLOOD



FASCIA, GUTTER, TRIM COLOR:

COLOR: SW7701 CAVERN CLAY

TRIM & DETAILS

1) BUILT UP FASCIA

2) 1X12 TRIM BAND

3) BUILT UP TRIM BAND

4) WINDOW & DOOR TRIM


5) STONE CAP

6) GARAGE SCREENS

7) DECK RAILINGS

8) STAIR MATERIAL

9) PARAPET CAP

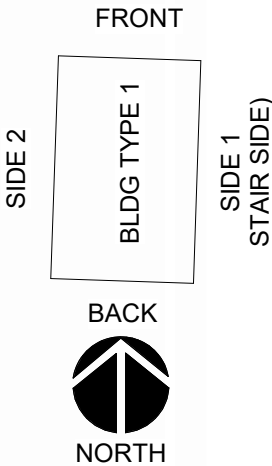

Arlington, WA
WISEMARK COMMONS
File No., Section 14, Township 31, Range 05



SIDE 2 ELEVATION

1" = 10'-0"

MATERIALS



EXPOSED C.I.P. CONCRETE



FIBER CEMENT BOARD & BATTEN

FIBER CEMENT 5/16" PANEL 2/ VERTICAL 3/4" X
2-1/2" FIBER CEMENT BATTEN STRIPS AT 12" O.C.
PAINTED FINISH



FIBER CEMENT PANEL

5/16" FCP, SMOOTH FINISH, W/ ALUMINUM
CHANNEL REVEAL SYSTEM
SELECT CEDARMILL, PAINTED FINISH



ADHERED MANUFACTURED STONE VENEER

EL DORADO STONE - 'XXX'



GARAGE SCREENS

PREFINISHED METAL FRAME W/ WIRE
GALVANIZED MESH W/ POWDER COAT FRAME

FINISH COLORS



LIGHT BODY COLOR:

COLOR: SW7106 HONIED WHITE



MEDIUM BODY COLOR:

COLOR: SW7064 PASSIVE



ACCENT BODY COLOR:

COLOR: SW6966 BLUEBLOOD



FASCIA, GUTTER, TRIM COLOR:

COLOR: SW7701 CAVERN CLAY

TRIM & DETAILS

1) BUILT UP FASCIA

2) 1X12 TRIM BAND

3) BUILT UP TRIM BAND

4) WINDOW & DOOR TRIM


5) STONE CAP

6) GARAGE SCREENS


7) DECK RAILINGS

8) STAIR MATERIAL

9) PARAPET CAP

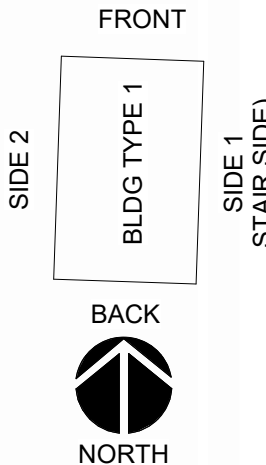

Arlington, WA
WISEMARK COMMONS
File No., Section 14, Township 31, Range 05

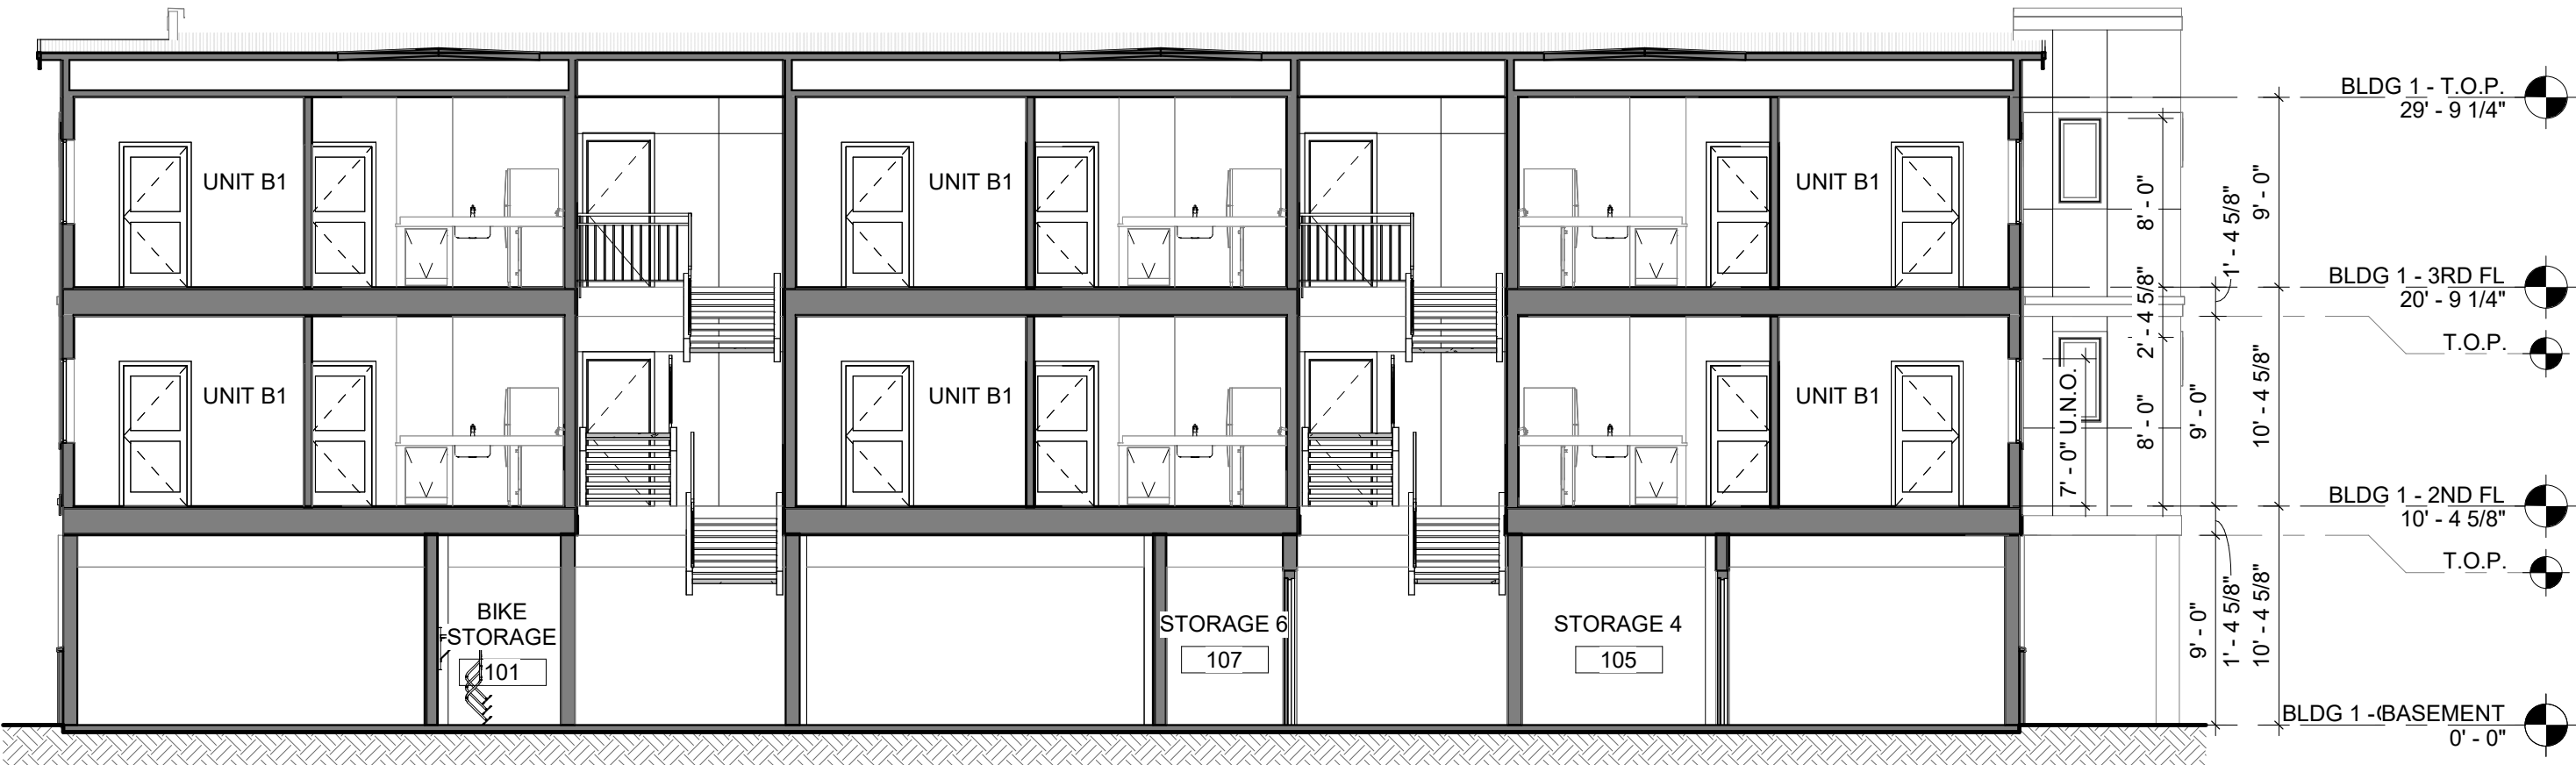

BLDG 1 - SECTION

1/8" = 1'-0"

Arlington, WA
WISEMARK COMMONS
File No., Section 14, Township 31, Range 05



BLDG 1 PERSPECTIVE

Arlington, WA

WISEMARK COMMONS

File No., Section 14, Township 31, Range 05

BLDG 2 - CONDITIONED

2ND FLOOR
CONDITIONED 6,303 SF

3RD FLOOR
CONDITIONED 6,298 SF
TOTAL: 12,601 SF

A14
1



1
A15

1
A15

A13
2

1
A13

1
A12




Arlington, WA
WISEMARK COMMONS

File No., Section 14, Township 31, Range 05


BLDG 2 - CONDITIONED

2ND FLOOR
CONDITIONED 6,303 SF

3RD FLOOR
CONDITIONED 6,298 SF
TOTAL: 12,601 SF

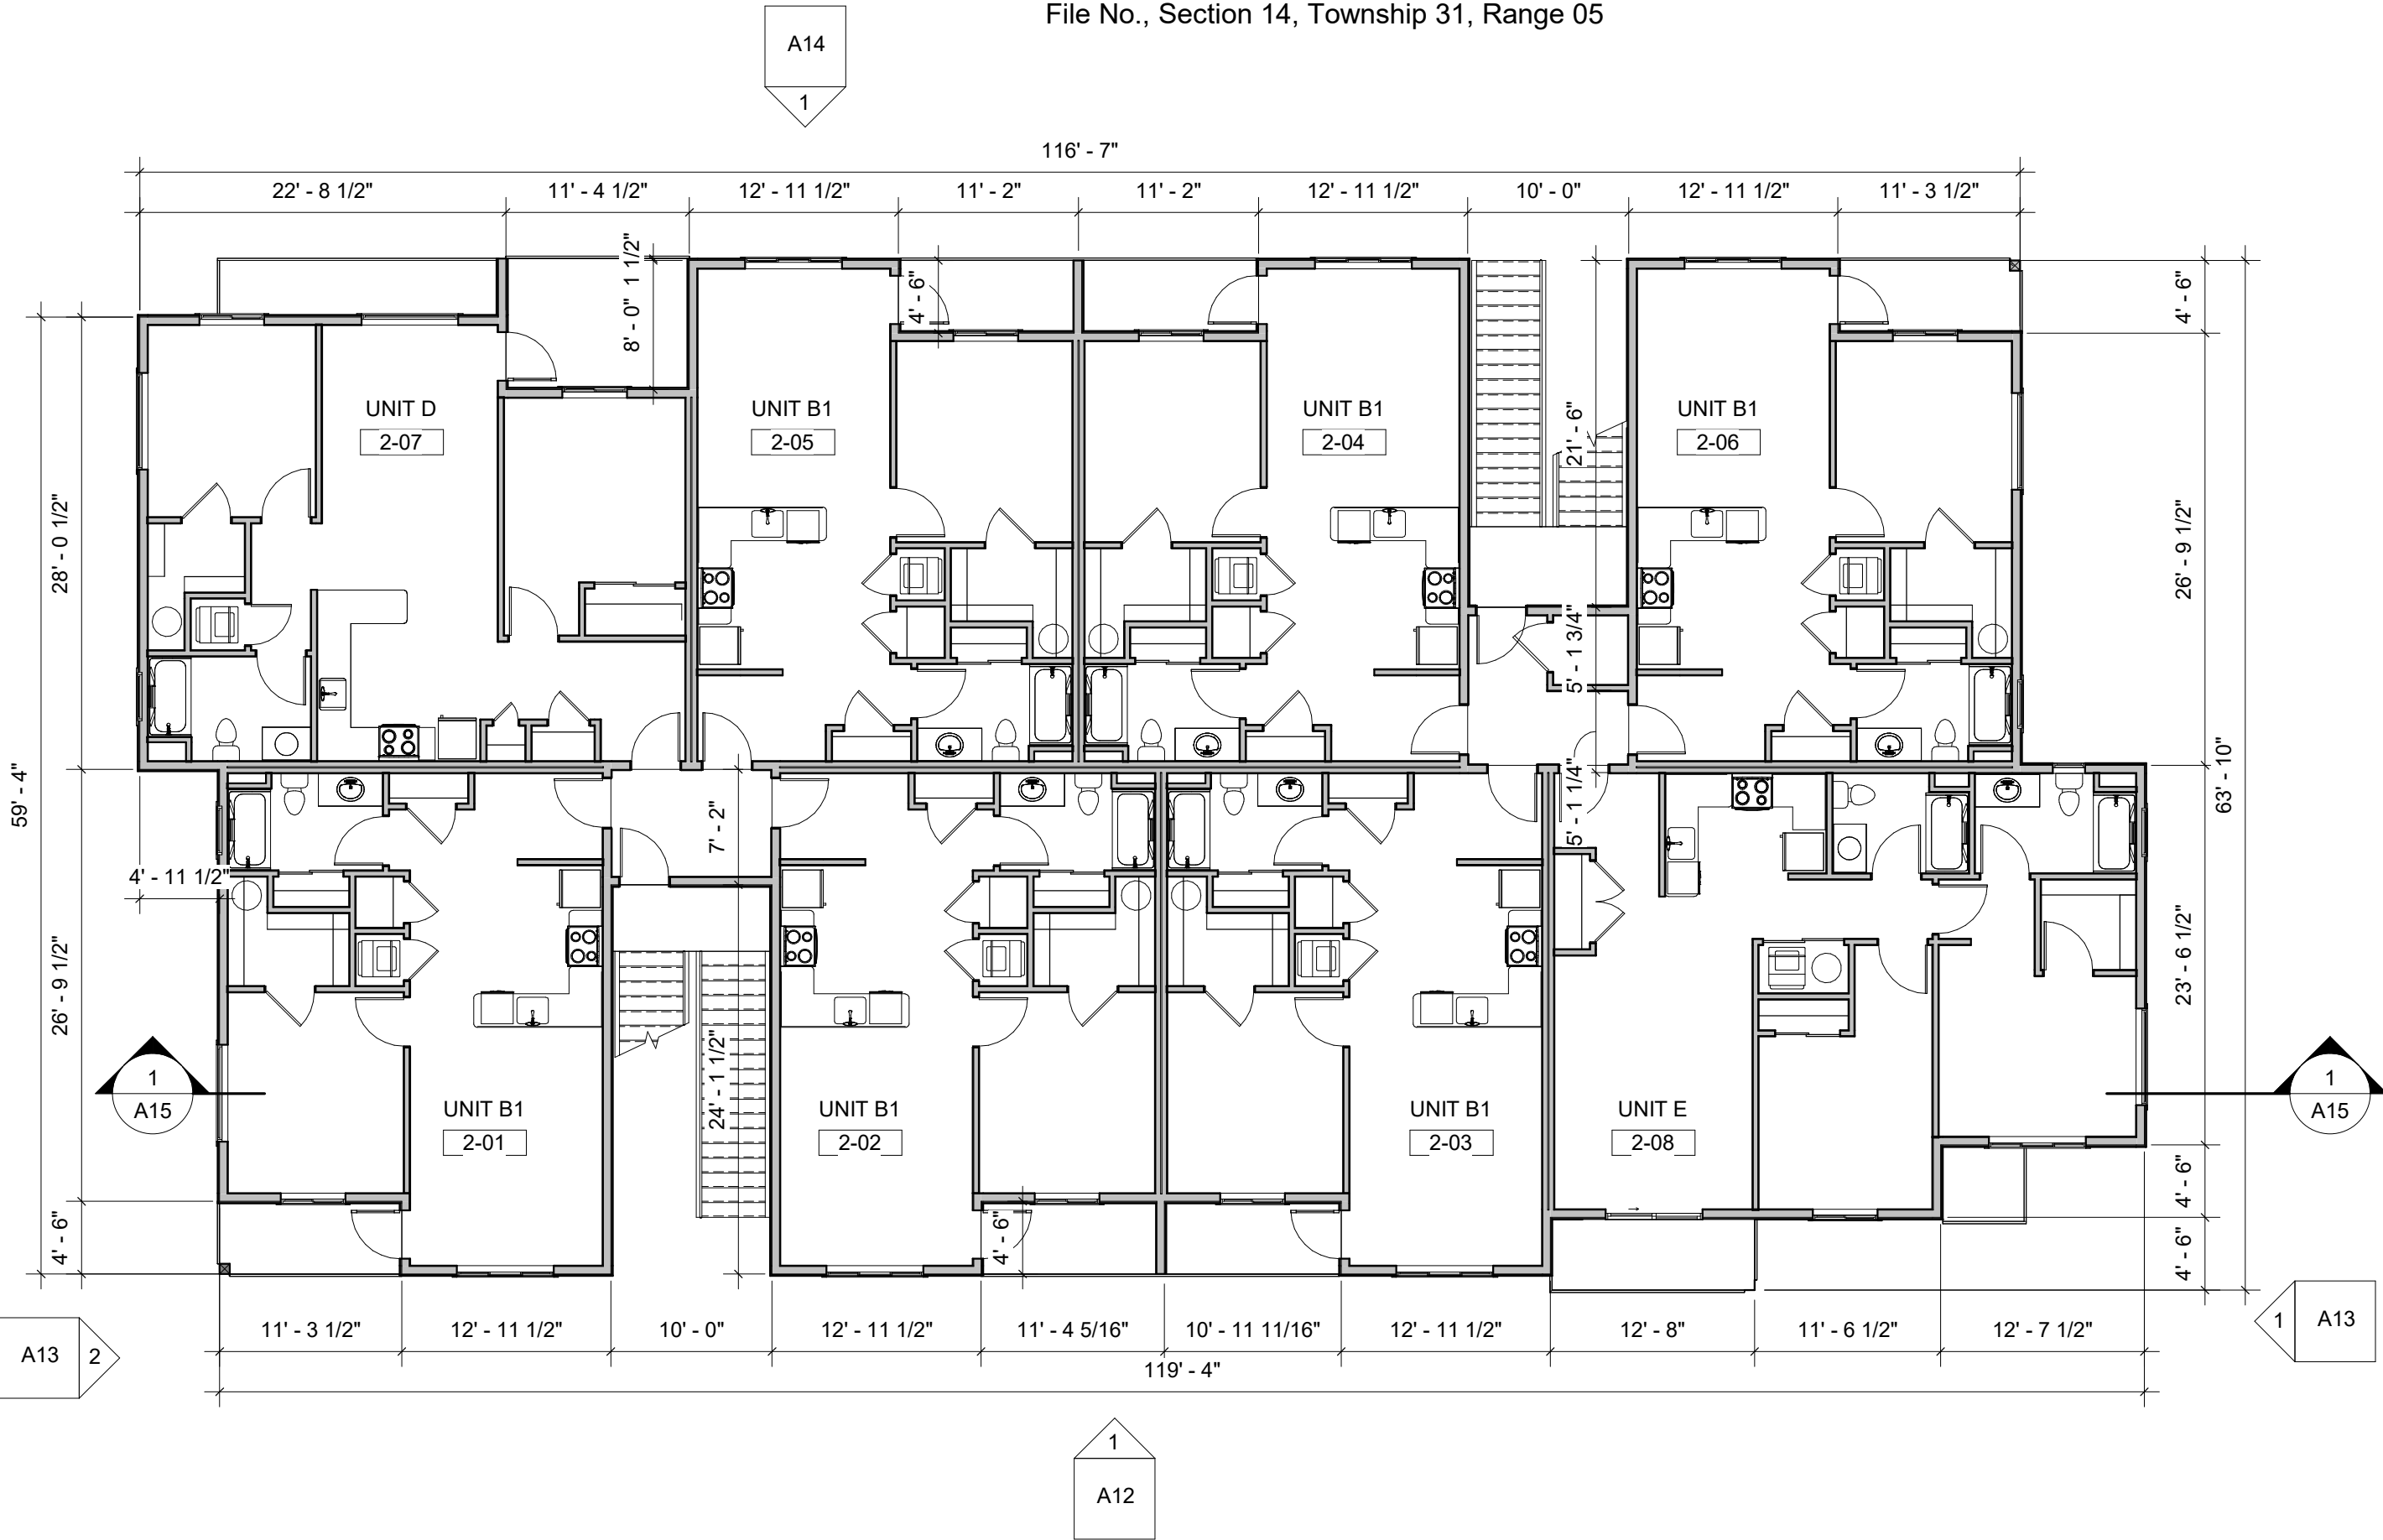

Arlington, WA
WISEMARK COMMONS
File No., Section 14, Township 31, Range 05

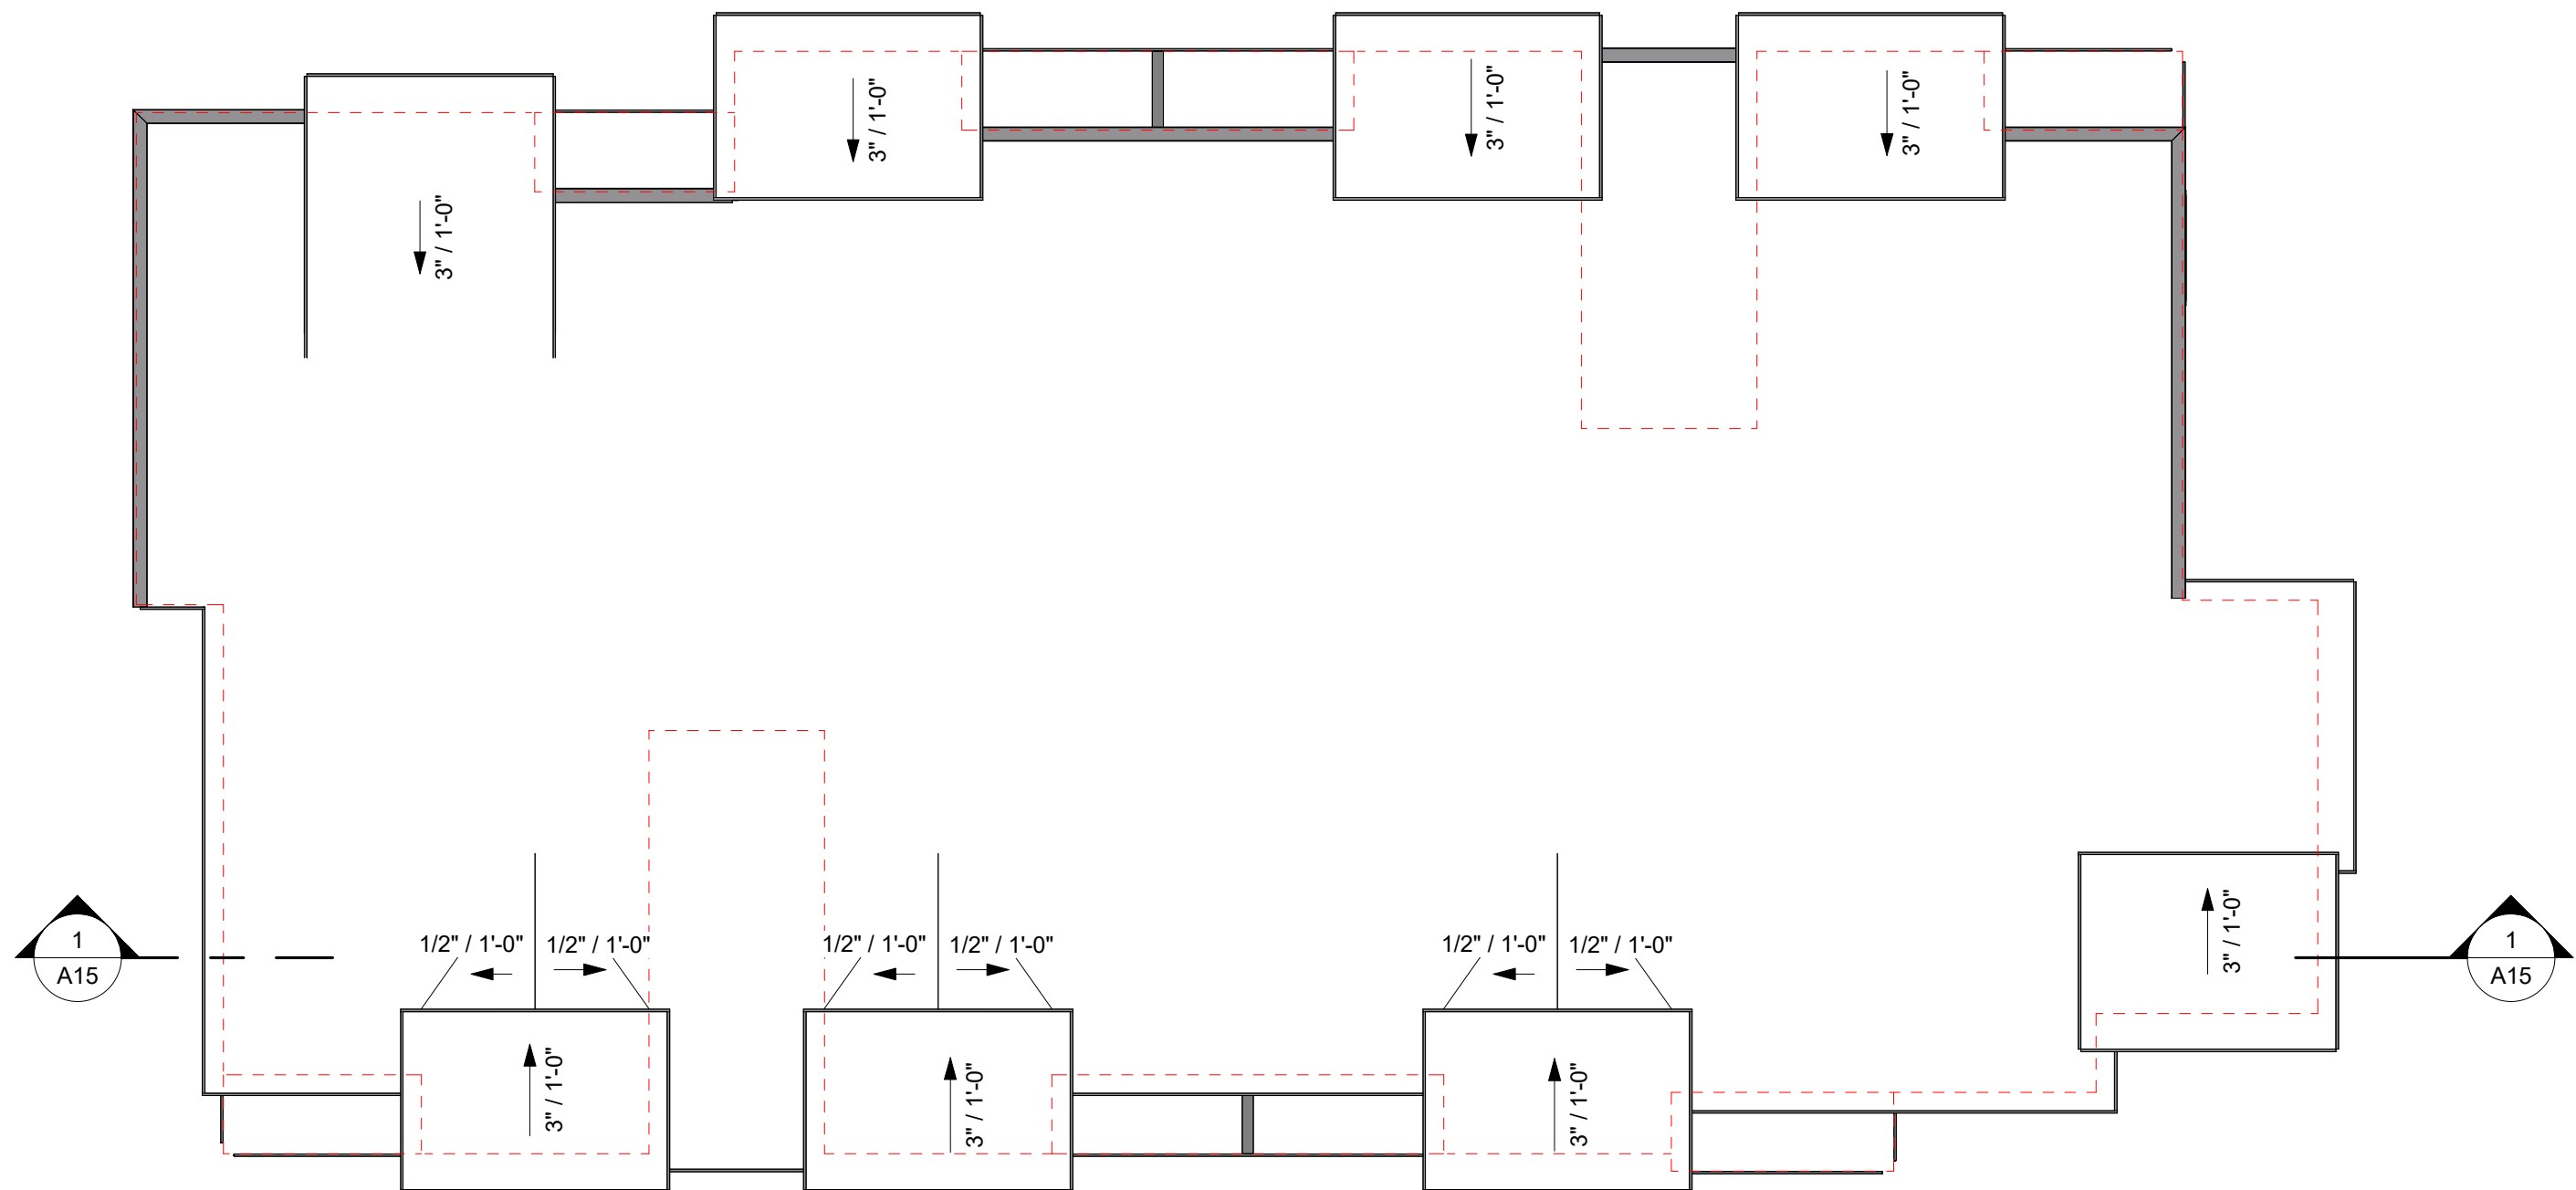

Arlington, WA
WISEMARK COMMONS
File No., Section 14, Township 31, Range 05



SIDE 1 ELEVATION

1" = 10'-0"

MATERIALS


-  **EXPOSED C.I.P. CONCRETE**
-  **FIBER CEMENT BOARD & BATTEN**
FIBER CEMENT 5/16" PANEL 2/ VERTICAL 3/4" X 2-1/2" FIBER CEMENT BATTEN STRIPS AT 12" O.C. PAINTED FINISH
-  **FIBER CEMENT PANEL**
5/16" FCP, SMOOTH FINISH, W/ ALUMINUM CHANNEL REVEAL SYSTEM SELECT CEDARMILL, PAINTED FINISH
-  **ADHERED MANUFACTURED STONE VENEER**
EL DORADO STONE - 'XXX'
-  **GARAGE SCREENS**
PREFINISHED METAL FRAME W/ WIRE GALVANIZED MESH W/ POWDER COAT FRAME

FINISH COLORS - BLDG 2


-  **LIGHT BODY COLOR:**
COLOR: SW7106 HONIED WHITE
-  **MEDIUM BODY COLOR:**
COLOR: SW7064 PASSIVE
-  **ACCENT BODY COLOR:**
COLOR: SW7701 CAVERN CLAY
-  **FASCIA, GUTTER, TRIM COLOR:**
COLOR: SW9153 MOONLIT ORCHID

TRIM & DETAILS

- 1) BUILT UP FASCIA
- 2) 1X12 TRIM BAND
- 3) BUILT UP TRIM BAND
- 4) WINDOW & DOOR TRIM
- 5) STONE CAP
- 6) GARAGE SCREENS
- 7) DECK RAILINGS
- 8) STAIR MATERIAL
- 9) PARAPET CAP

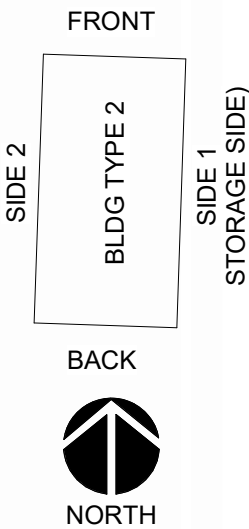


Arlington, WA
WISEMARK COMMONS
File No., Section 14, Township 31, Range 05

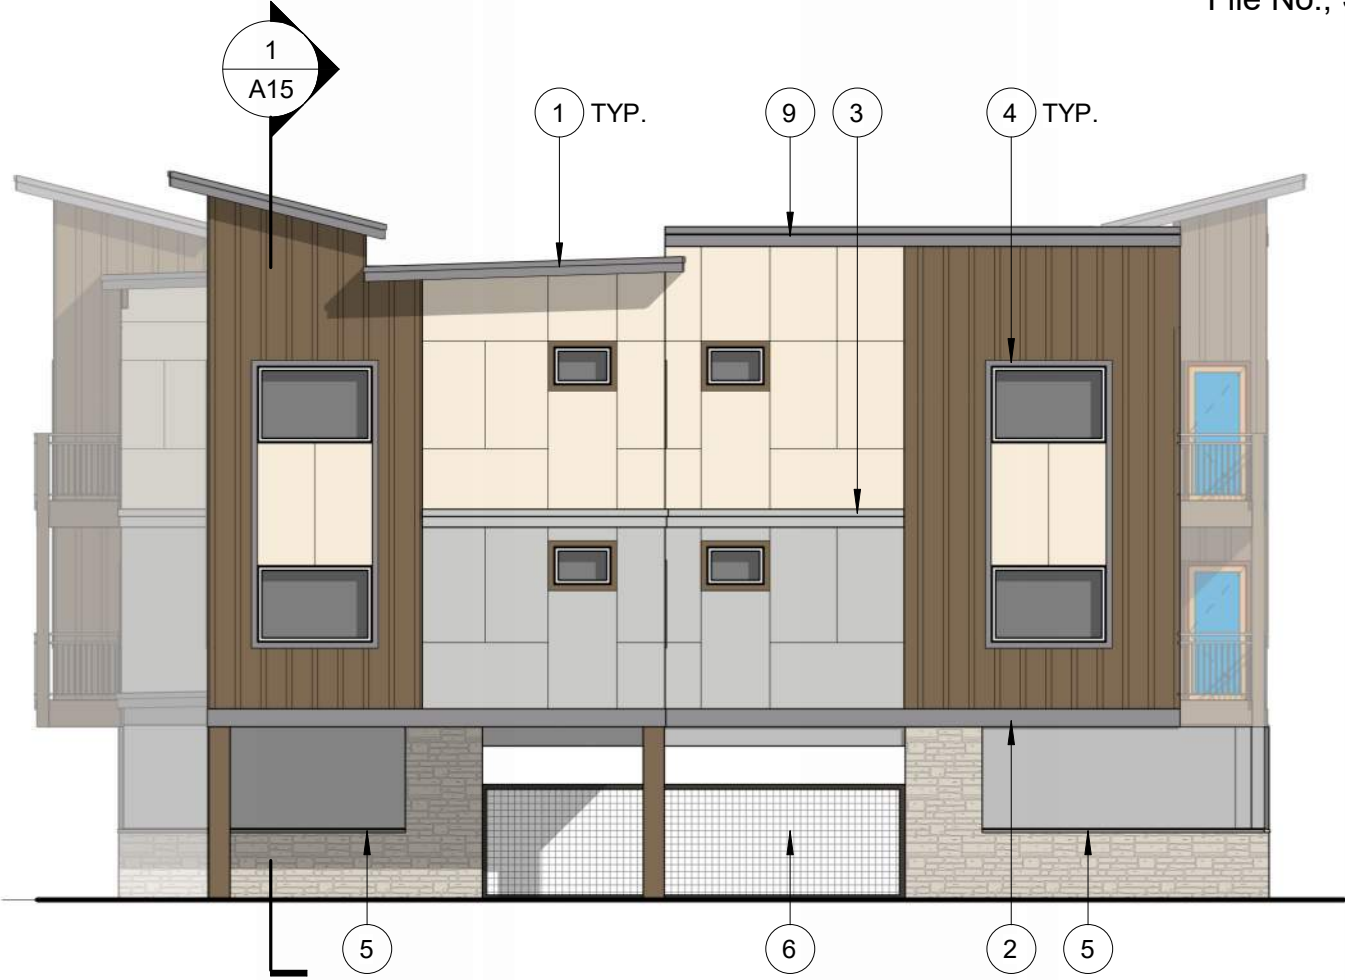


FRONT ELEVATION

1" = 10'-0"

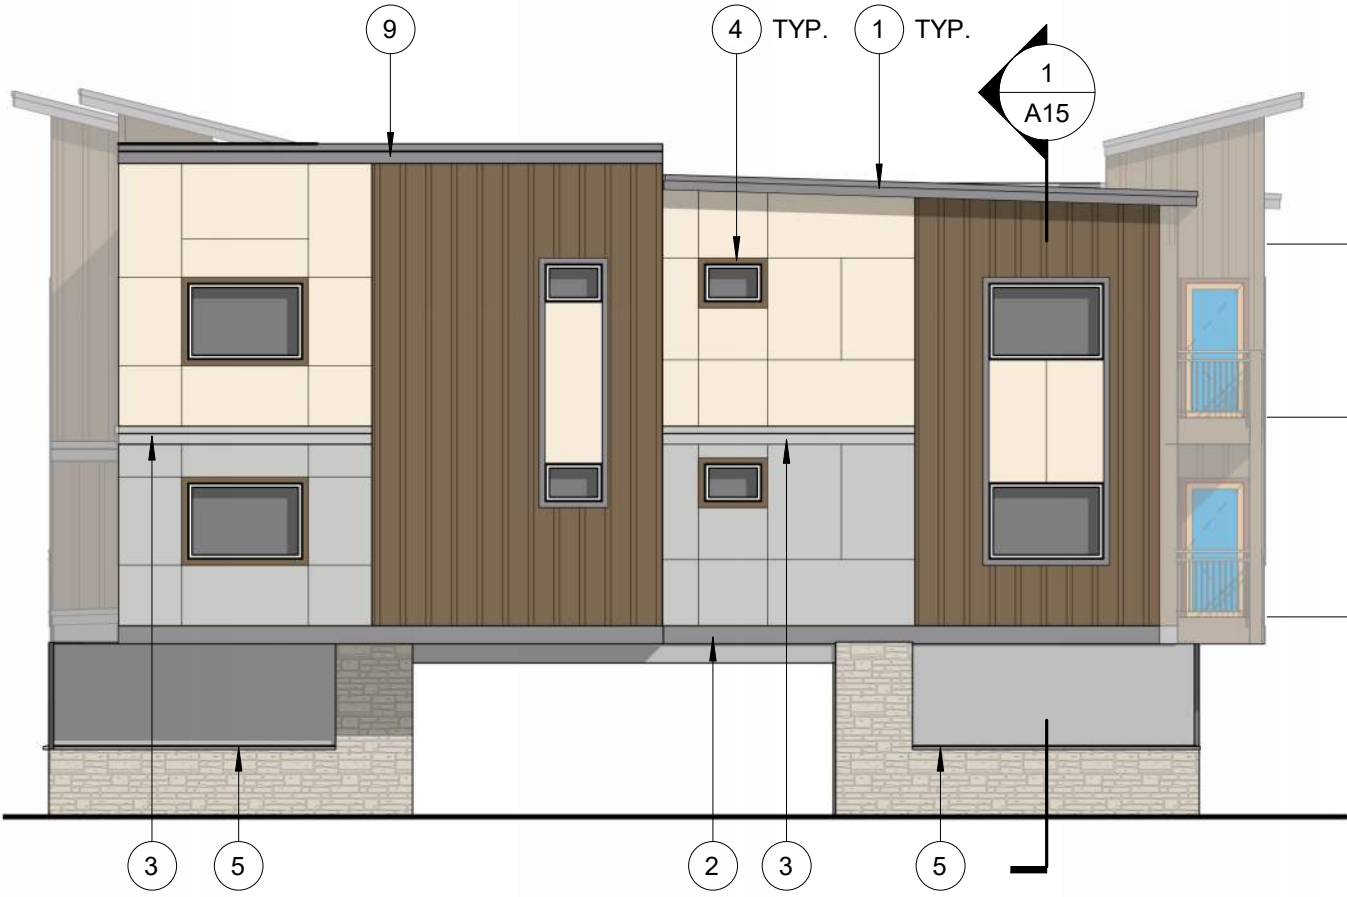

BACK ELEVATION

1" = 10'-0"

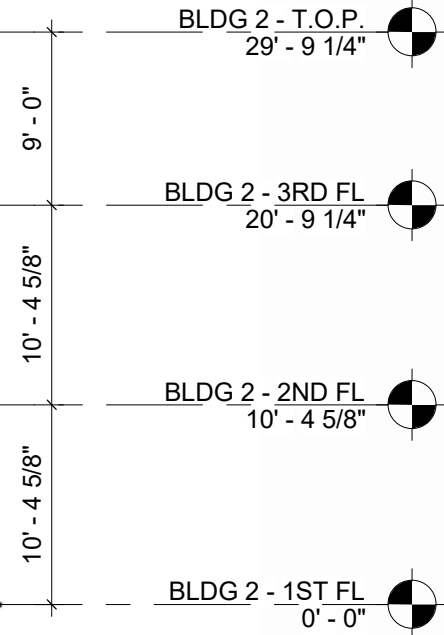

MATERIALS


-  **EXPOSED C.I.P. CONCRETE**
-  **FIBER CEMENT BOARD & BATTEN**
FIBER CEMENT 5/16" PANEL 2/ VERTICAL 3/4" X
2-1/2" FIBER CEMENT BATTEN STRIPS AT 12" O.C.
PAINTED FINISH
-  **FIBER CEMENT PANEL**
5/16" FCP, SMOOTH FINISH, W/ ALUMINUM
CHANNEL REVEAL SYSTEM
SELECT CEDARMILL, PAINTED FINISH
-  **ADHERED MANUFACTURED STONE VENEER**
EL DORADO STONE - 'XXX'
-  **GARAGE SCREENS**
PREFINISHED METAL FRAME W/ WIRE
GALVANIZED MESH W/ POWDER COAT FRAME

FINISH COLORS - BLDG 2

-  **LIGHT BODY COLOR:**
COLOR: SW7106 HONIED WHITE
-  **MEDIUM BODY COLOR:**
COLOR: SW7064 PASSIVE
-  **ACCENT BODY COLOR:**
COLOR: SW7701 CAVERN CLAY
-  **FASCIA, GUTTER, TRIM COLOR:**
COLOR: SW9153 MOONLIT ORCHID

TRIM & DETAILS

- 1) BUILT UP FASCIA**
- 2) 1X12 TRIM BAND**
- 3) BUILT UP TRIM BAND**
- 4) WINDOW & DOOR TRIM**
- 5) STONE CAP**
- 6) GARAGE SCREENS**
- 7) DECK RAILINGS**
- 8) STAIR MATERIAL**
- 9) PARAPET CAP**

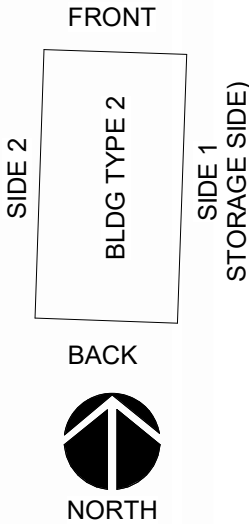

Arlington, WA
WISEMARK COMMONS
File No., Section 14, Township 31, Range 05




SIDE 2 ELEVATION

1" = 10'-0"


- MATERIALS**
- EXPOSED C.I.P. CONCRETE**
 - FIBER CEMENT BOARD & BATTEN**
FIBER CEMENT 5/16" PANEL 2/ VERTICAL 3/4" X 2-1/2" FIBER CEMENT BATTEN STRIPS AT 12" O.C. PAINTED FINISH
 - FIBER CEMENT PANEL**
5/16" FCP, SMOOTH FINISH, W/ ALUMINUM CHANNEL REVEAL SYSTEM
SELECT CEDARMILL, PAINTED FINISH
 - ADHERED MANUFACTURED STONE VENEER**
EL DORADO STONE - 'XXX'
 - GARAGE SCREENS**
PREFINISHED METAL FRAME W/ WIRE
GALVANIZED MESH W/ POWDER COAT FRAME

- FINISH COLORS - BLDG 2**
- LIGHT BODY COLOR:**
COLOR: SW7106 HONIED WHITE
 - MEDIUM BODY COLOR:**
COLOR: SW7064 PASSIVE
 - ACCENT BODY COLOR:**
COLOR: SW7701 CAVERN CLAY
 - FASCIA, GUTTER, TRIM COLOR:**
COLOR: SW9153 MOONLIT ORCHID

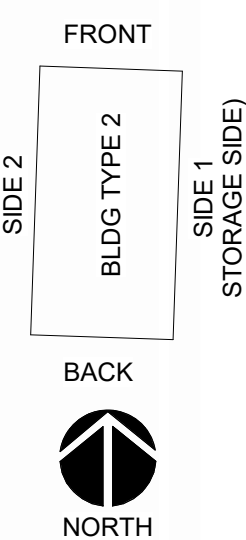

- TRIM & DETAILS**
- 1) BUILT UP FASCIA
 - 2) 1X12 TRIM BAND
 - 3) BUILT UP TRIM BAND
 - 4) WINDOW & DOOR TRIM
 - 5) STONE CAP
 - 6) GARAGE SCREENS
 - 7) DECK RAILINGS
 - 8) STAIR MATERIAL
 - 9) PARAPET CAP

Arlington, WA
WISEMARK COMMONS
File No., Section 14, Township 31, Range 05

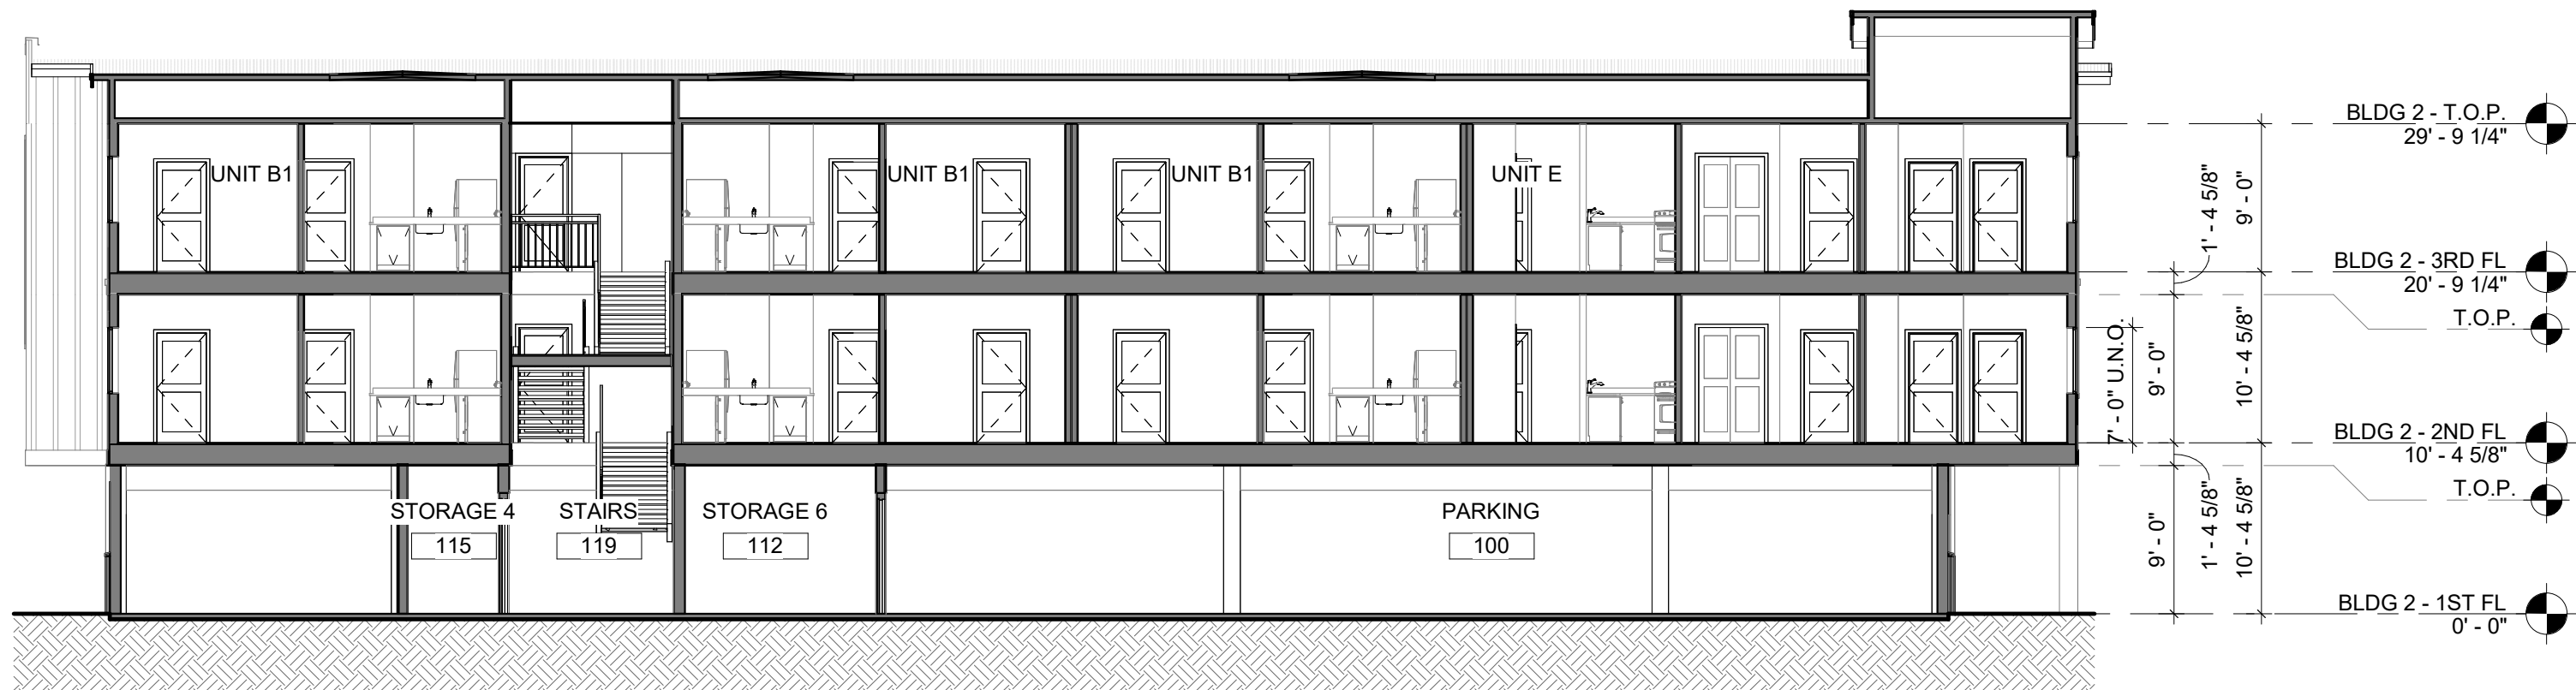

BLDG 2 - SECTION

1" = 10'-0"



BLDG 2 PERSPECTIVE

Arlington, WA

WISEMARK COMMONS

File No., Section 14, Township 31, Range 05

BLDG 3 - CONDITIONED


2ND FLOOR

CONDITIONED	5,310 SF
-------------	----------

3RD FLOOR

CONDITIONED	5,310 SF
-------------	----------

TOTAL:	10,619 SF
--------	-----------

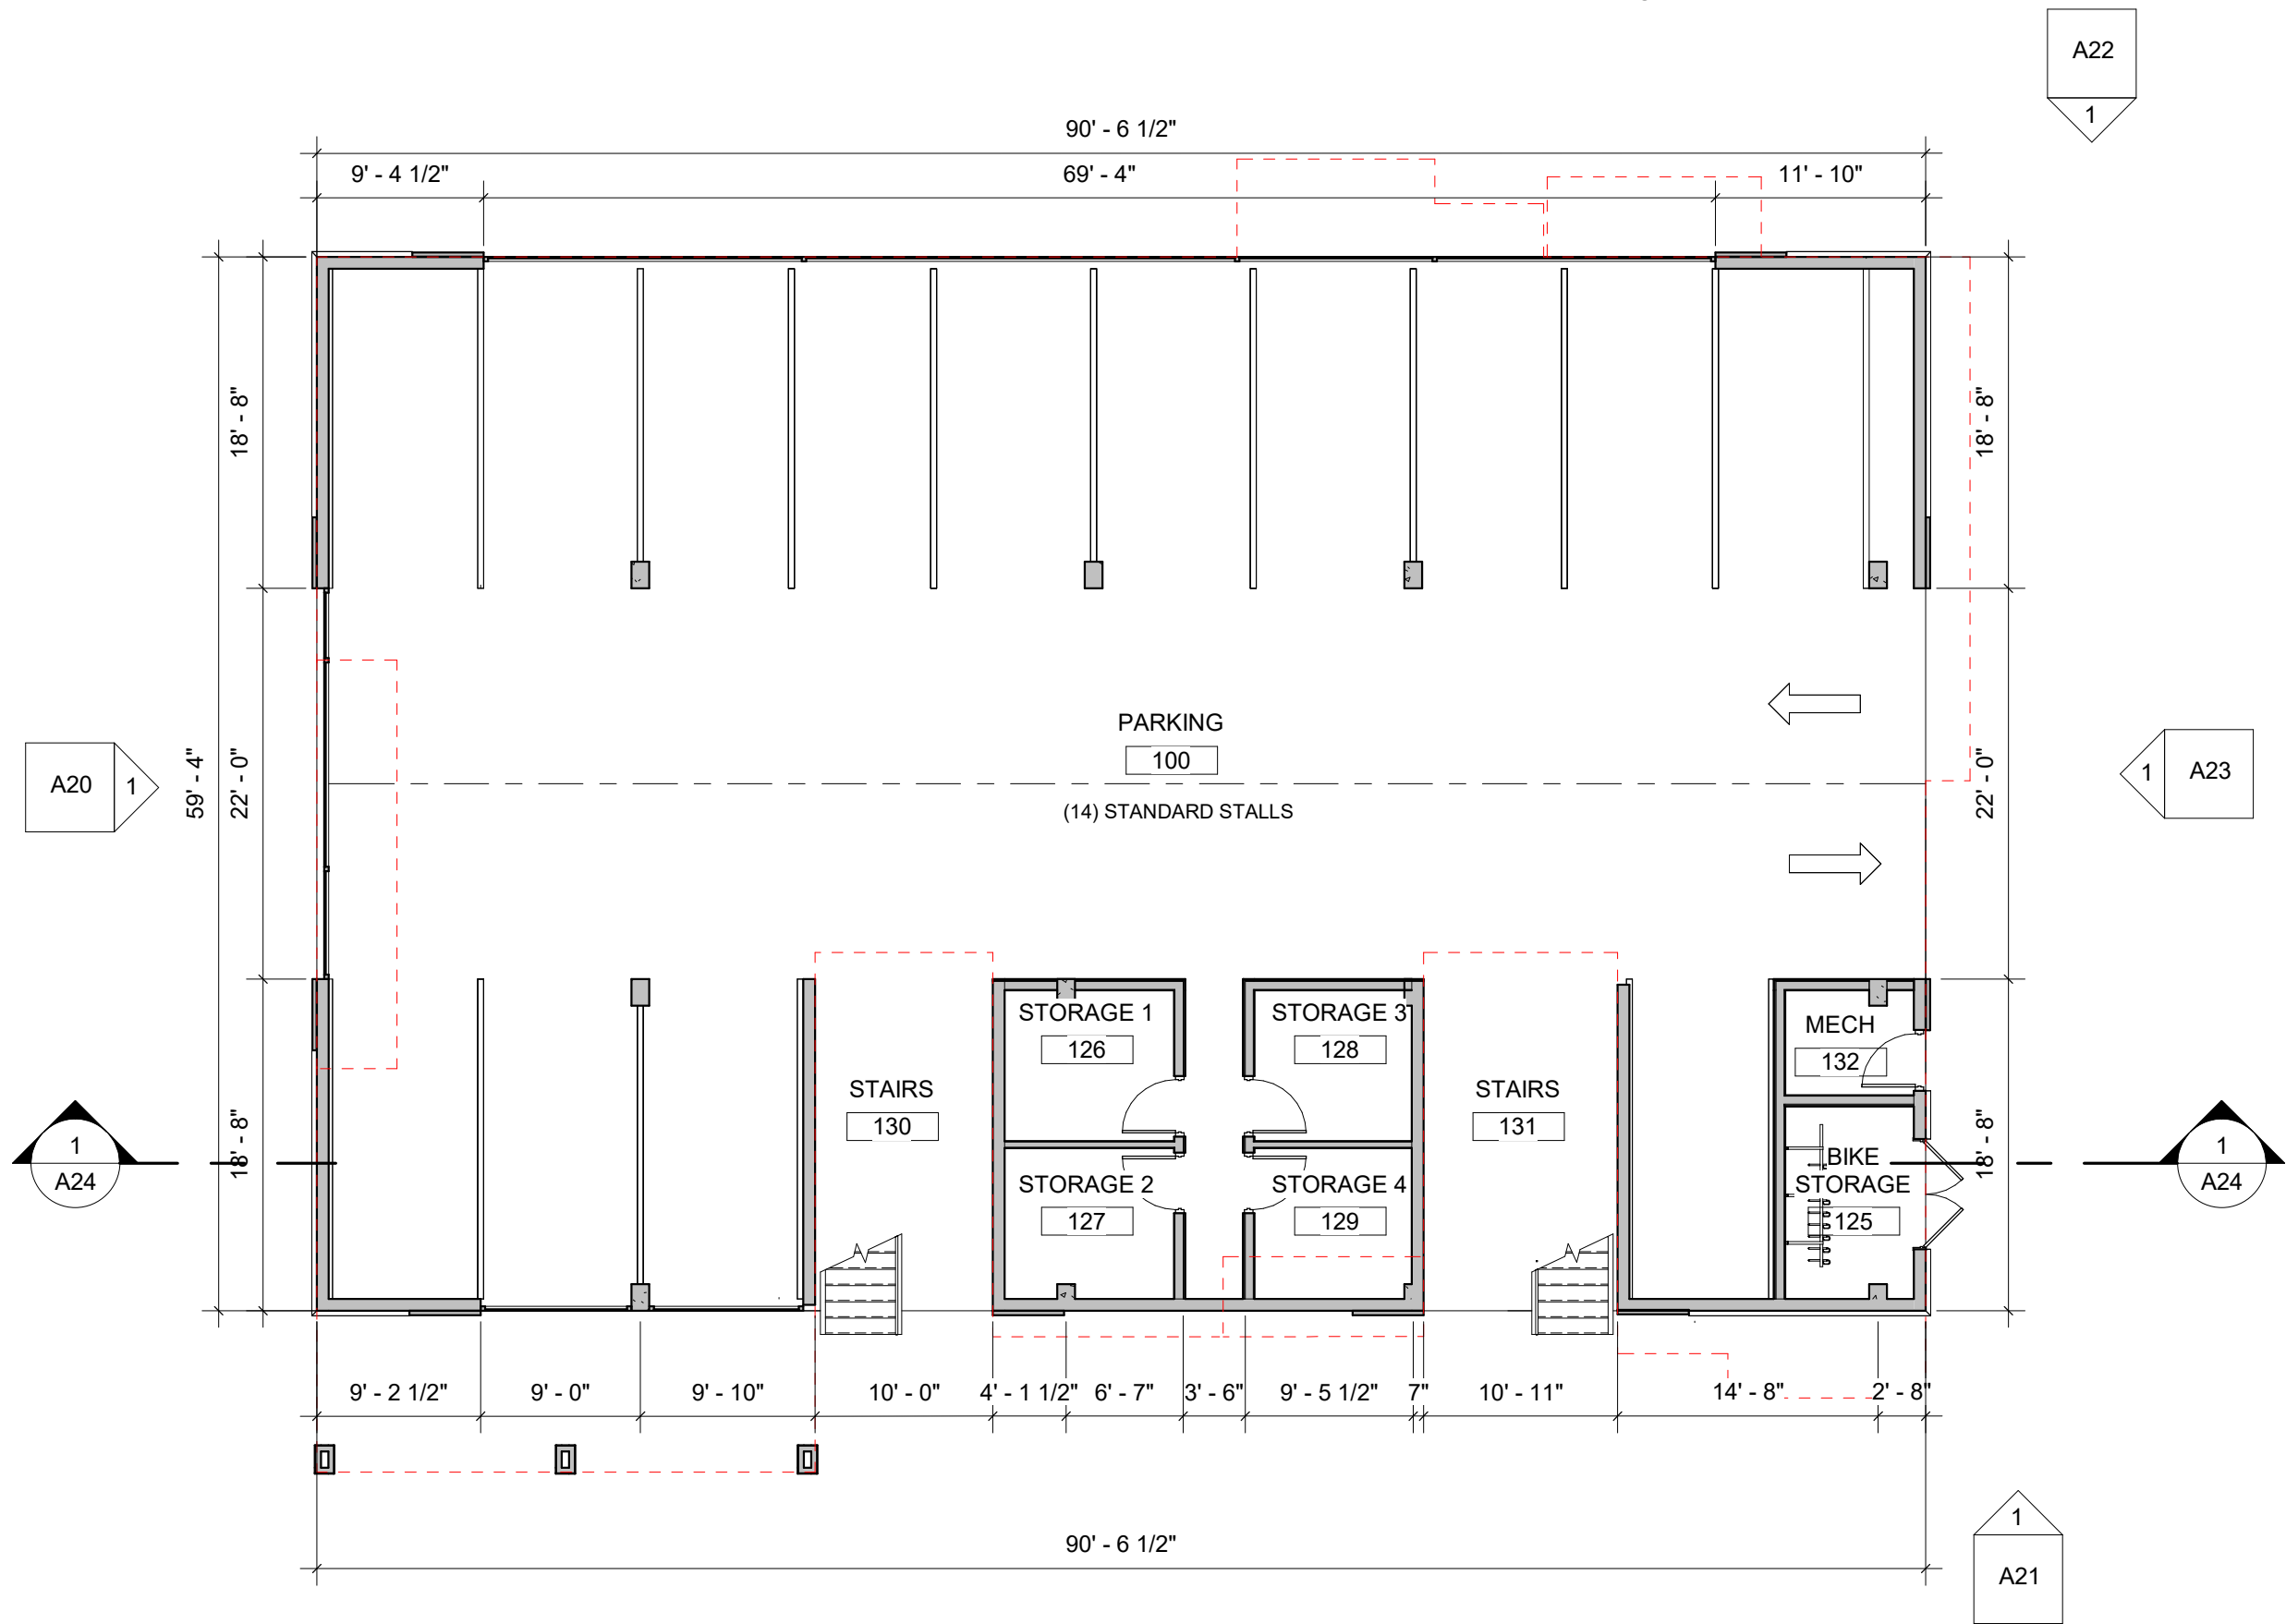

Arlington, WA


WISEMARK COMMONS

File No., Section 14, Township 31, Range 05


BLDG 3 - CONDITIONED

2ND FLOOR
CONDITIONED 5,310 SF

3RD FLOOR
CONDITIONED 5,310 SF
TOTAL: 10,619 SF

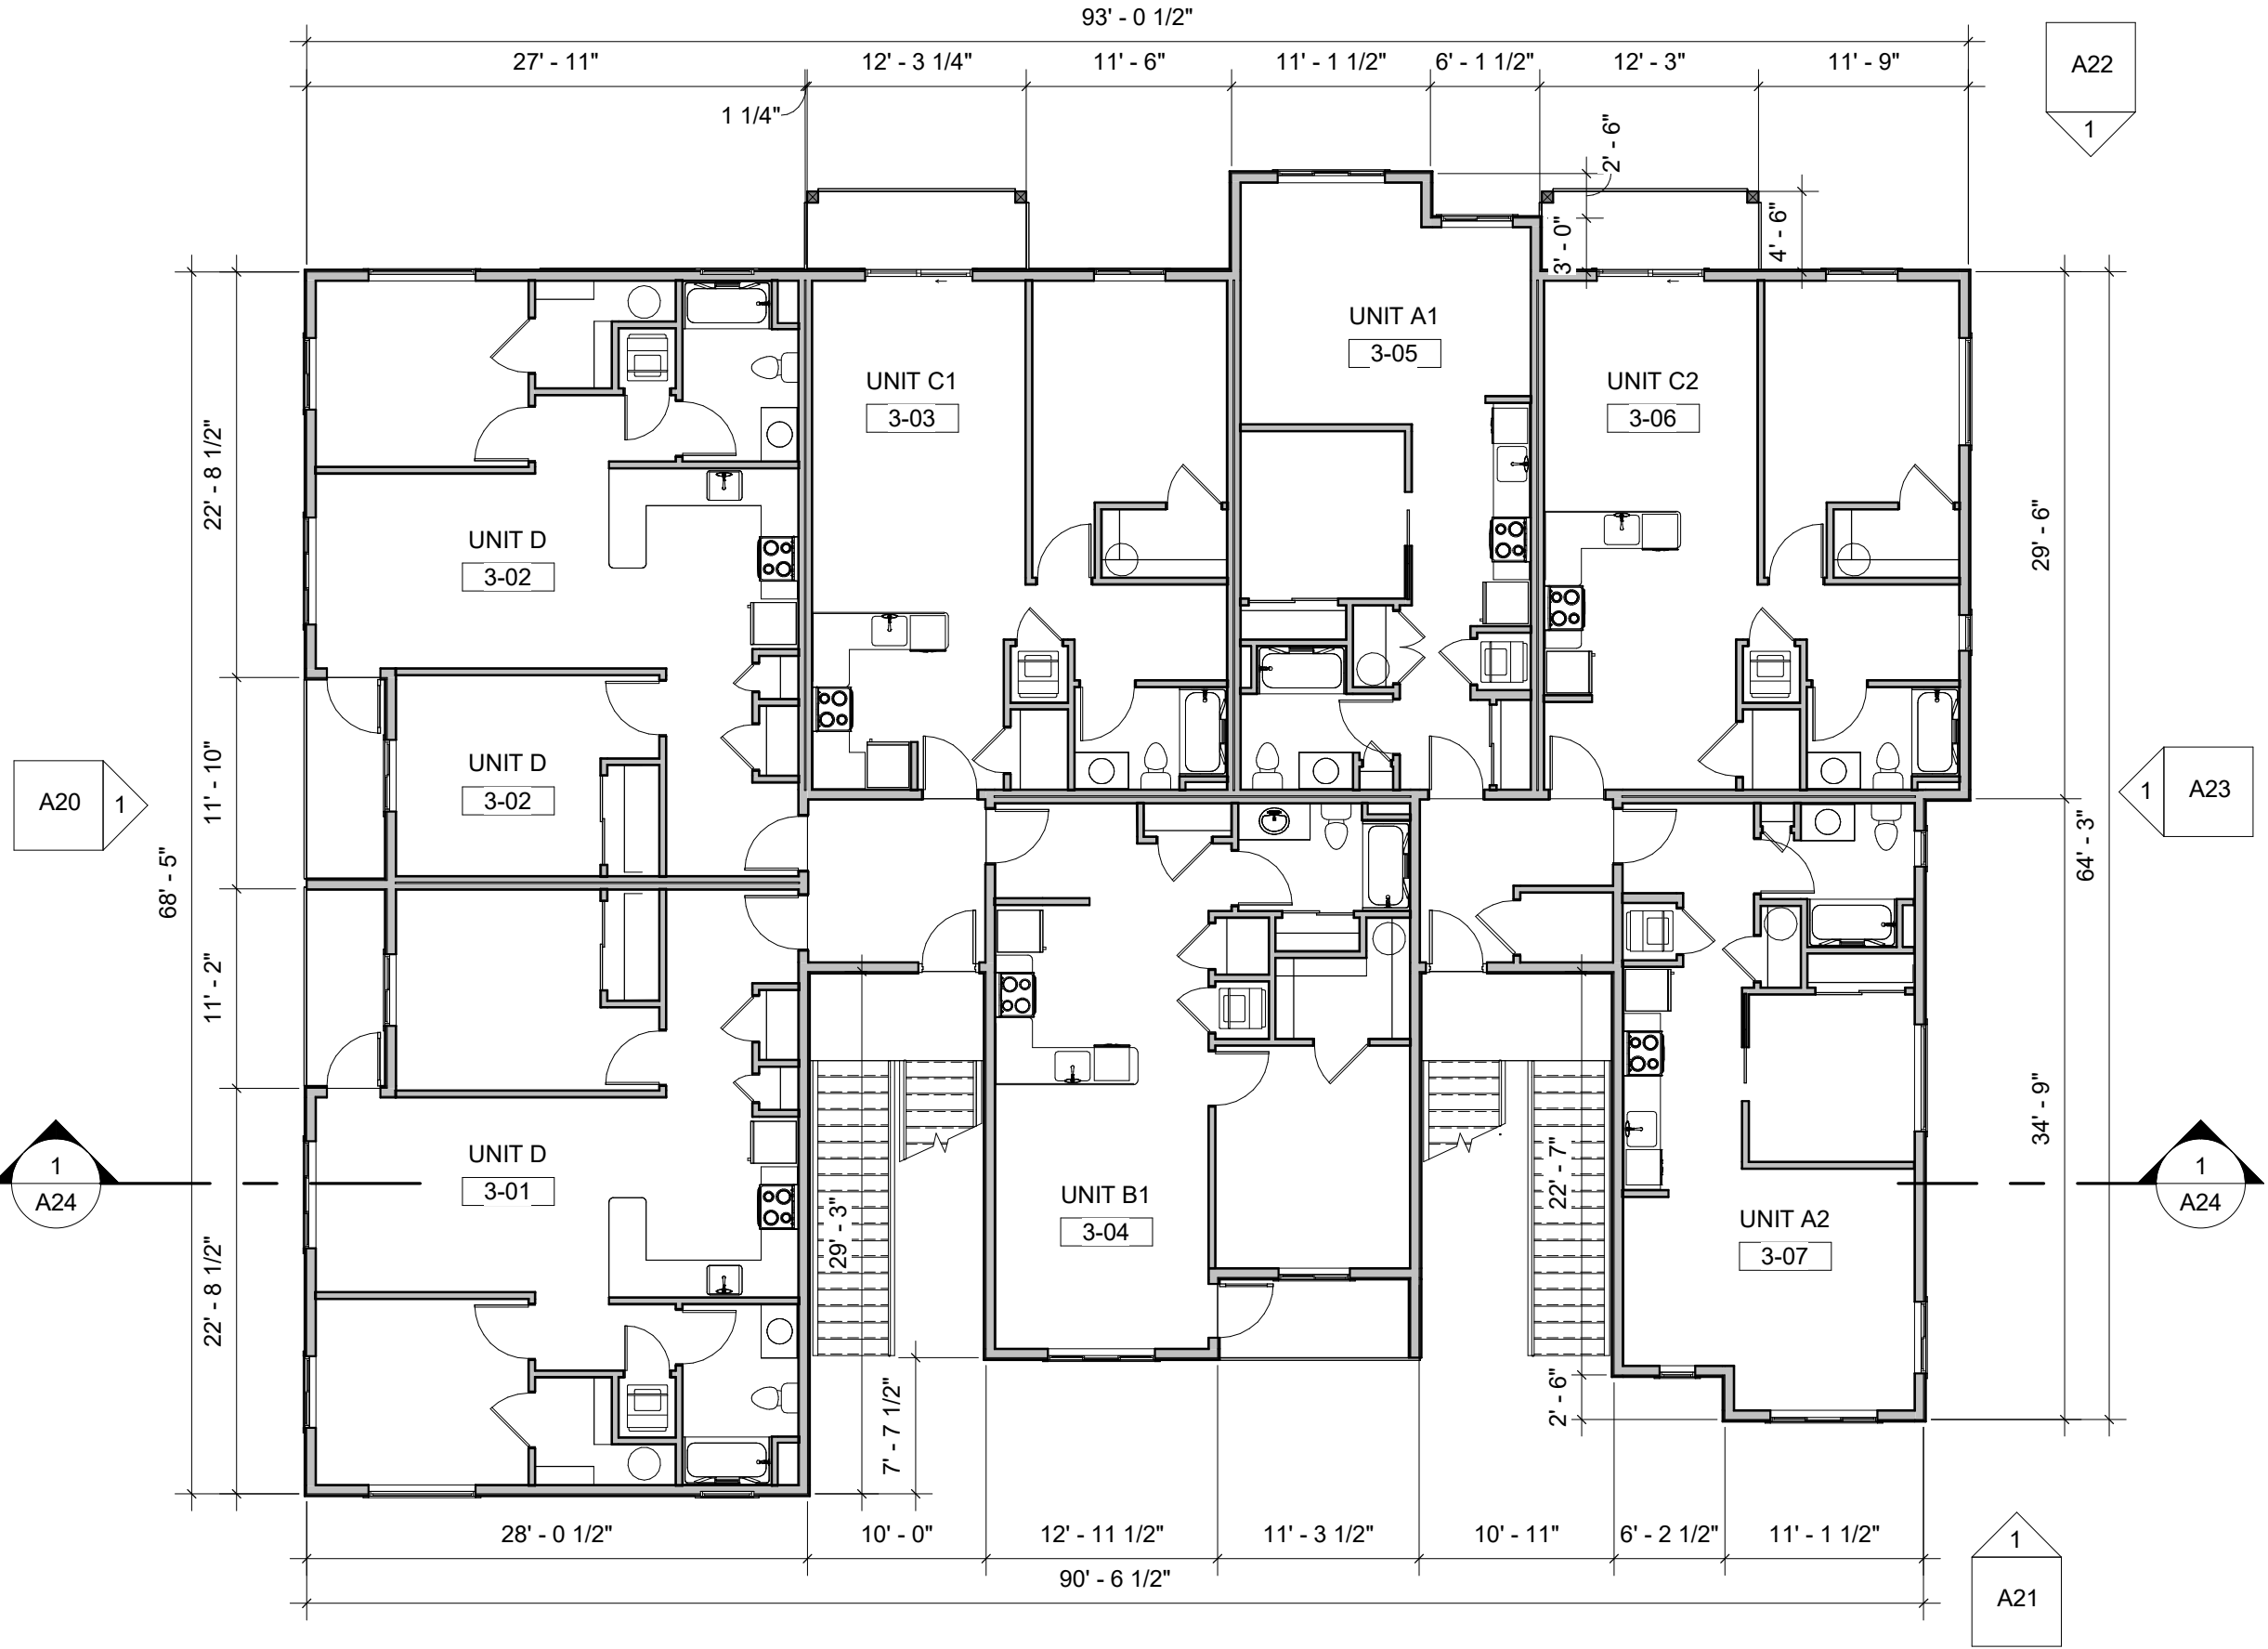

Arlington, WA
WISEMARK COMMONS
File No., Section 14, Township 31, Range 05

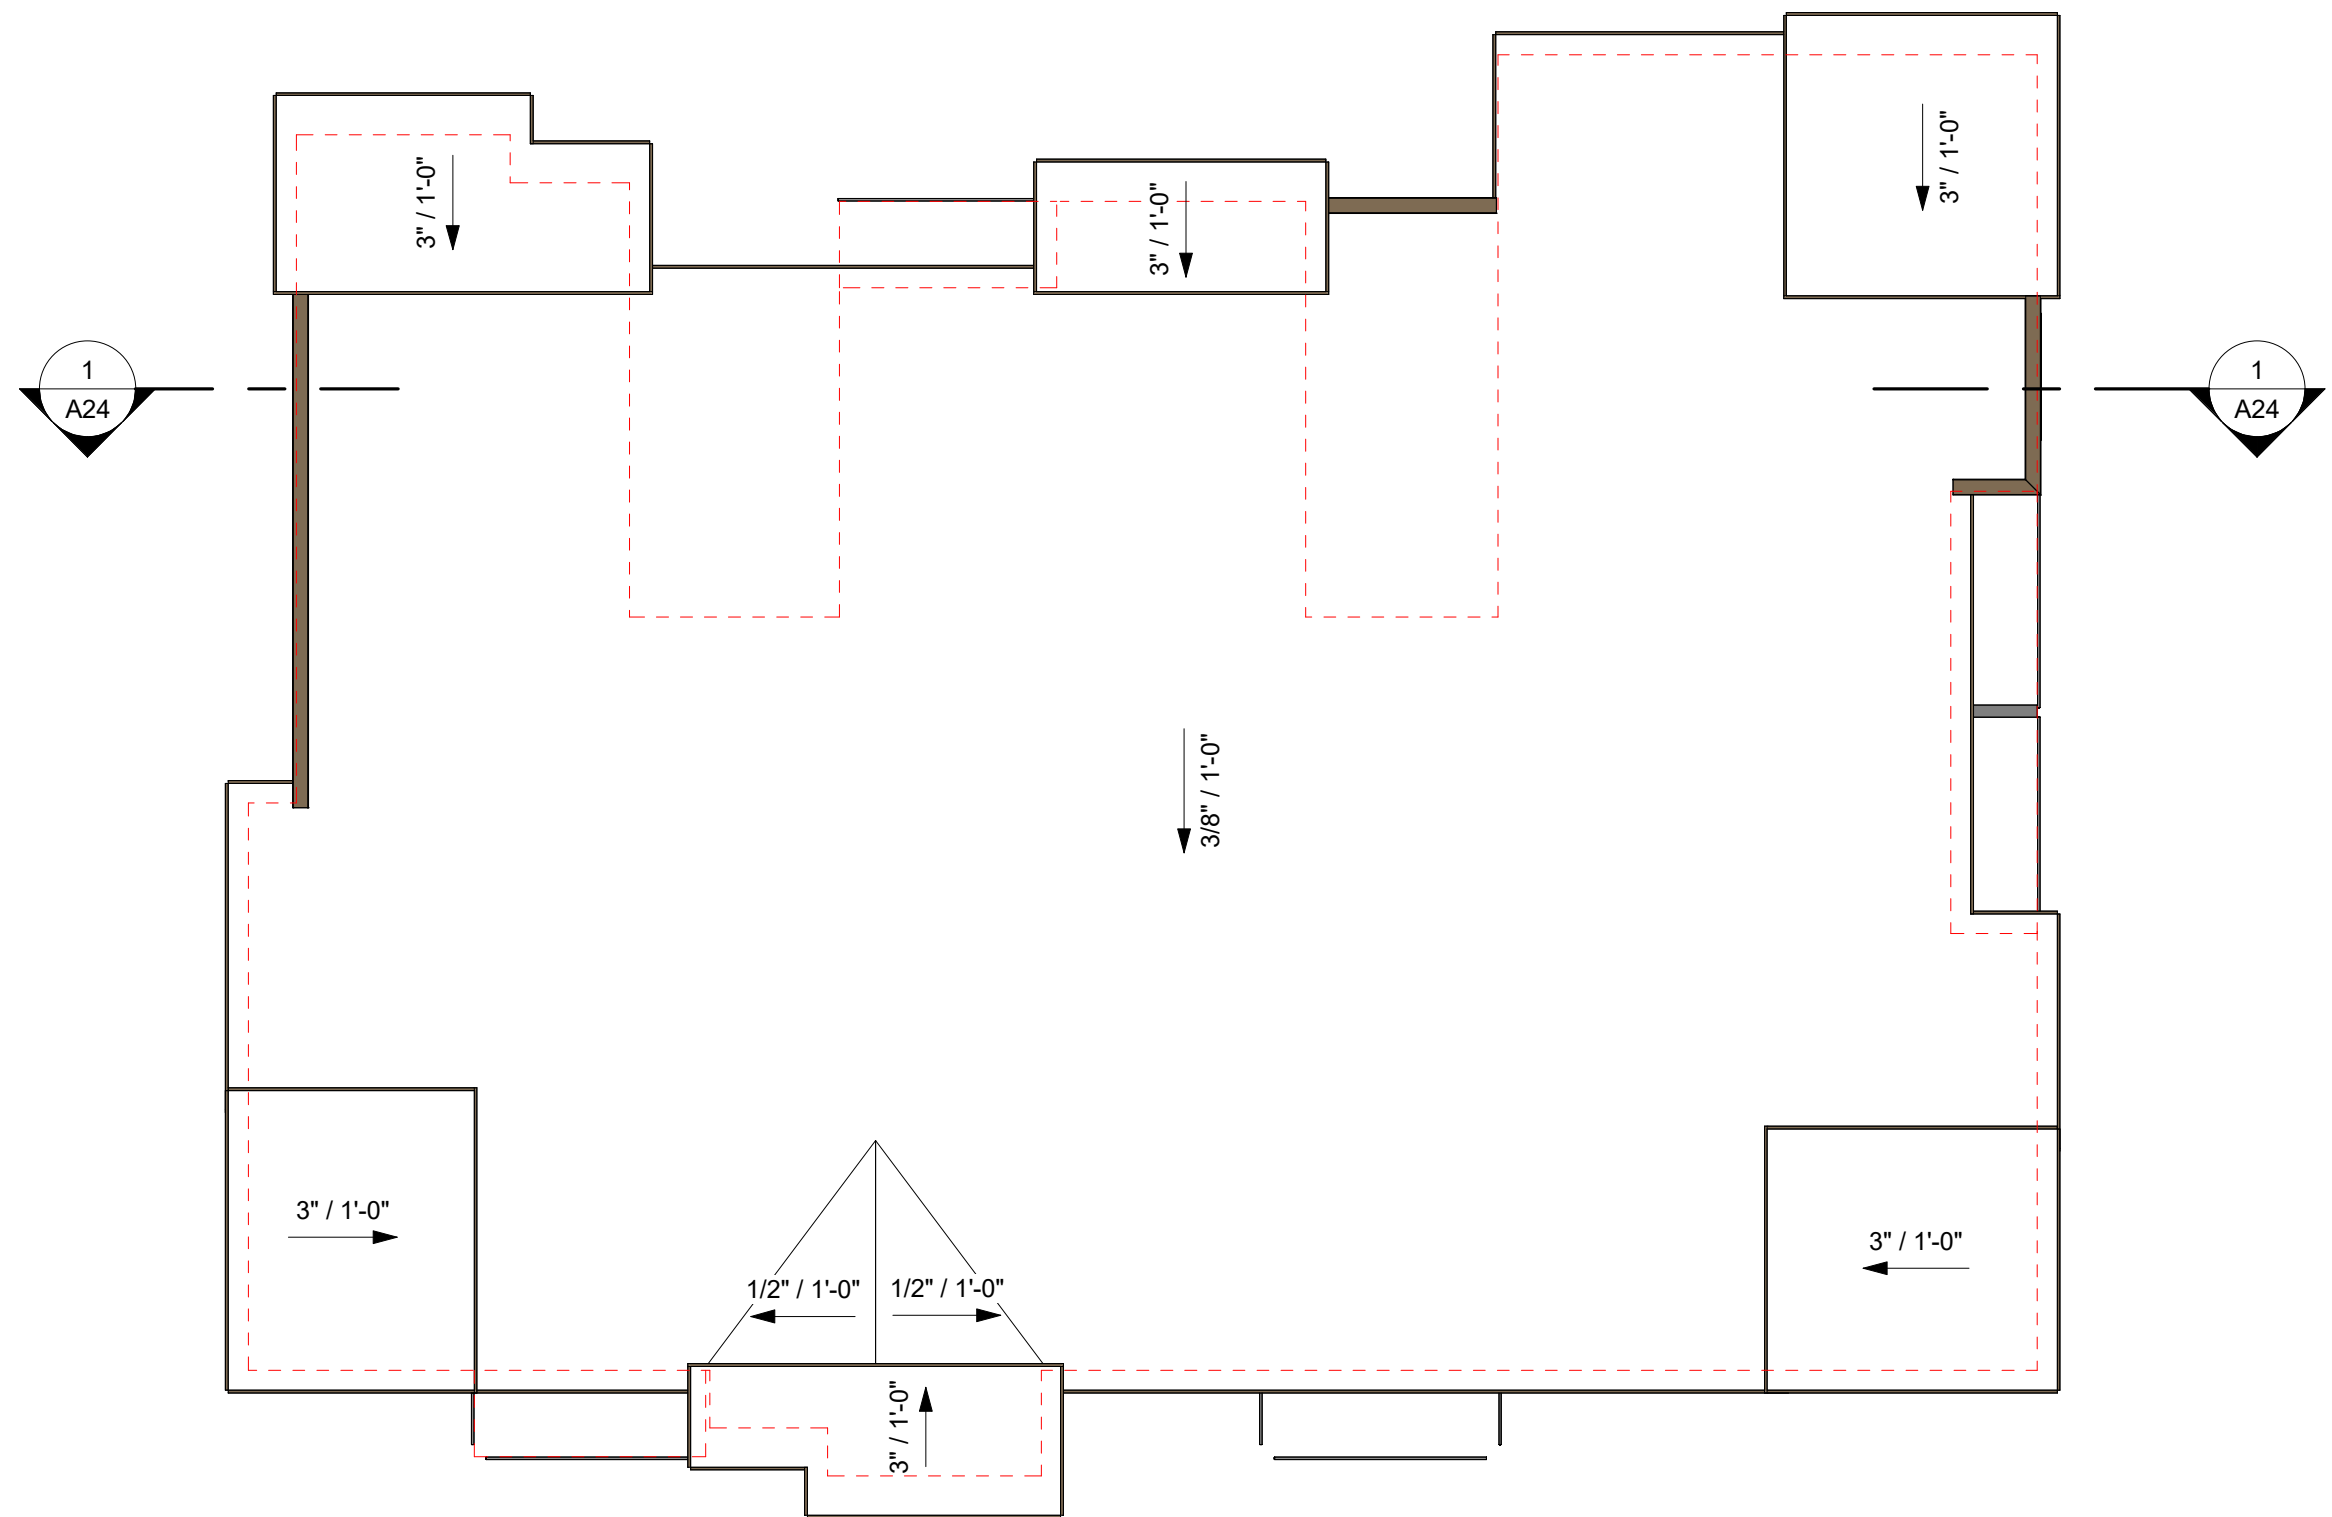

Arlington, WA
WISEMARK COMMONS
File No., Section 14, Township 31, Range 05



SIDE 1 ELEVATION

1" = 10'-0"

MATERIALS


-  **EXPOSED C.I.P. CONCRETE**
-  **FIBER CEMENT BOARD & BATTEN**
FIBER CEMENT 5/16" PANEL 2/ VERTICAL 3/4" X
2-1/2" FIBER CEMENT BATTEN STRIPS AT 12" O.C.
PAINTED FINISH
-  **FIBER CEMENT PANEL**
5/16" FCP, SMOOTH FINISH, W/ ALUMINUM
CHANNEL REVEAL SYSTEM
SELECT CEDARMILL, PAINTED FINISH
-  **ADHERED MANUFACTURED STONE VENEER**
EL DORADO STONE - 'XXX'
-  **GARAGE SCREENS**
PREFINISHED METAL FRAME W/ WIRE
GALVANIZED MESH W/ POWDER COAT FRAME

FINISH COLORS - BLDG 3

-  **LIGHT BODY COLOR:**
COLOR: SW7106 HONIED WHITE
-  **MEDIUM BODY COLOR:**
COLOR: SW7064 PASSIVE
-  **ACCENT BODY COLOR:**
COLOR: SW6747 ARGYLE
-  **FASCIA, GUTTER, TRIM COLOR:**
COLOR: SW9153 MOONLIT ORCHID

TRIM & DETAILS

- 1) BUILT UP FASCIA**
- 2) 1X12 TRIM BAND**
- 3) BUILT UP TRIM BAND**
- 4) WINDOW & DOOR TRIM**
- 5) STONE CAP**
- 6) GARAGE SCREENS**
- 7) DECK RAILINGS**
- 8) STAIR MATERIAL**
- 9) PARAPET CAP**

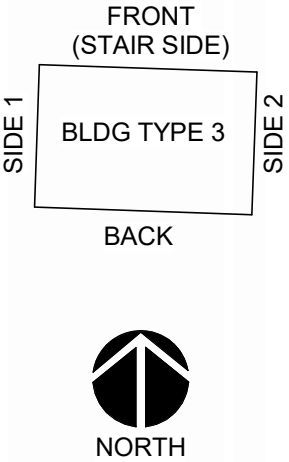

Arlington, WA

WISEMARK COMMONS

File No., Section 14, Township 31, Range 05



FRONT ELEVATION

1" = 10'-0"

MATERIALS



EXPOSED C.I.P. CONCRETE



FIBER CEMENT BOARD & BATTEN

FIBER CEMENT 5/16" PANEL 2/ VERTICAL 3/4" X 2-1/2" FIBER CEMENT BATTEN STRIPS AT 12" O.C. PAINTED FINISH



FIBER CEMENT PANEL

5/16" FCP, SMOOTH FINISH, W/ ALUMINUM CHANNEL REVEAL SYSTEM SELECT CEDARMILL, PAINTED FINISH



ADHERED MANUFACTURED STONE VENEER

EL DORADO STONE - 'XXX'



GARAGE SCREENS

PREFINISHED METAL FRAME W/ WIRE GALVANIZED MESH W/ POWDER COAT FRAME

FINISH COLORS - BLDG 3



LIGHT BODY COLOR:

COLOR: SW7106 HONIED WHITE



MEDIUM BODY COLOR:

COLOR: SW7064 PASSIVE




ACCENT BODY COLOR:

COLOR: SW6747 ARGYLE



FASCIA, GUTTER, TRIM COLOR:

COLOR: SW9153 MOONLIT ORCHID

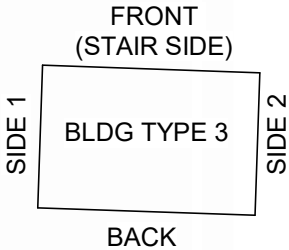

NORTH

TRIM & DETAILS

1) BUILT UP FASCIA

2) 1X12 TRIM BAND

3) BUILT UP TRIM BAND

4) WINDOW & DOOR TRIM

5) STONE CAP


6) GARAGE SCREENS

7) DECK RAILINGS

8) STAIR MATERIAL

9) PARAPET CAP

Arlington, WA
WISEMARK COMMONS
File No., Section 14, Township 31, Range 05

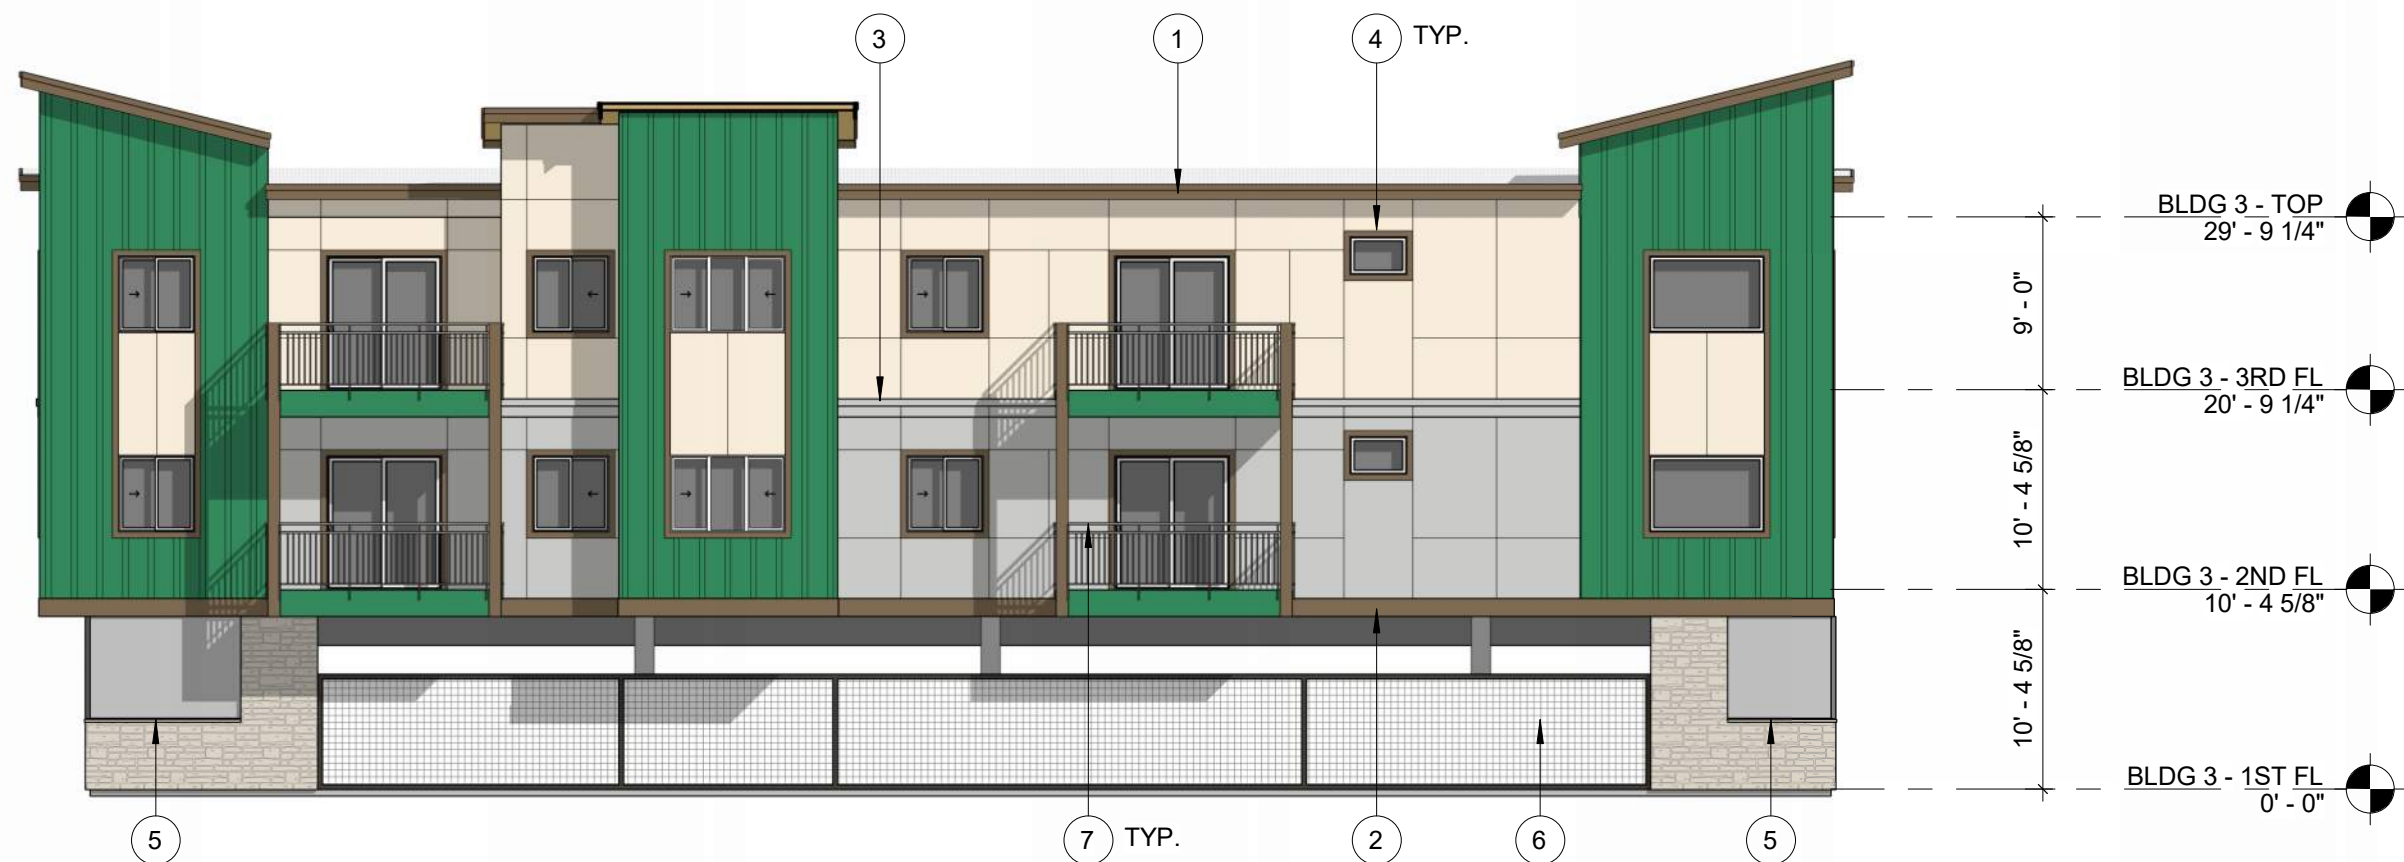

BLDG 3 - BACK ELEVATION

1" = 10'-0"

MATERIALS



EXPOSED C.I.P. CONCRETE



FIBER CEMENT BOARD & BATTEN

FIBER CEMENT 5/16" PANEL 2/ VERTICAL 3/4" X
2-1/2" FIBER CEMENT BATTEN STRIPS AT 12" O.C.
PAINTED FINISH



FIBER CEMENT PANEL

5/16" FCP, SMOOTH FINISH, W/ ALUMINUM
CHANNEL REVEAL SYSTEM
SELECT CEDARMILL, PAINTED FINISH



ADHERED MANUFACTURED STONE VENEER
EL DORADO STONE - 'XXX'



GARAGE SCREENS

PREFINISHED METAL FRAME W/ WIRE
GALVANIZED MESH W/ POWDER COAT FRAME

FINISH COLORS - BLDG 3



LIGHT BODY COLOR:
COLOR: SW7106 HONIED WHITE



MEDIUM BODY COLOR:
COLOR: SW7064 PASSIVE




ACCENT BODY COLOR:
COLOR: SW6747 ARGYLE



FASCIA, GUTTER, TRIM COLOR:
COLOR: SW9153 MOONLIT ORCHID

TRIM & DETAILS

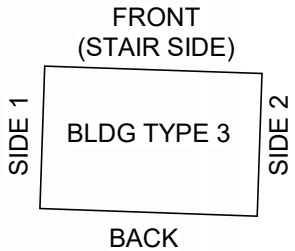

1) BUILT UP FASCIA

2) 1X12 TRIM BAND

3) BUILT UP TRIM BAND

4) WINDOW & DOOR TRIM


5) STONE CAP

6) GARAGE SCREENS

7) DECK RAILINGS

8) STAIR MATERIAL

9) PARAPET CAP

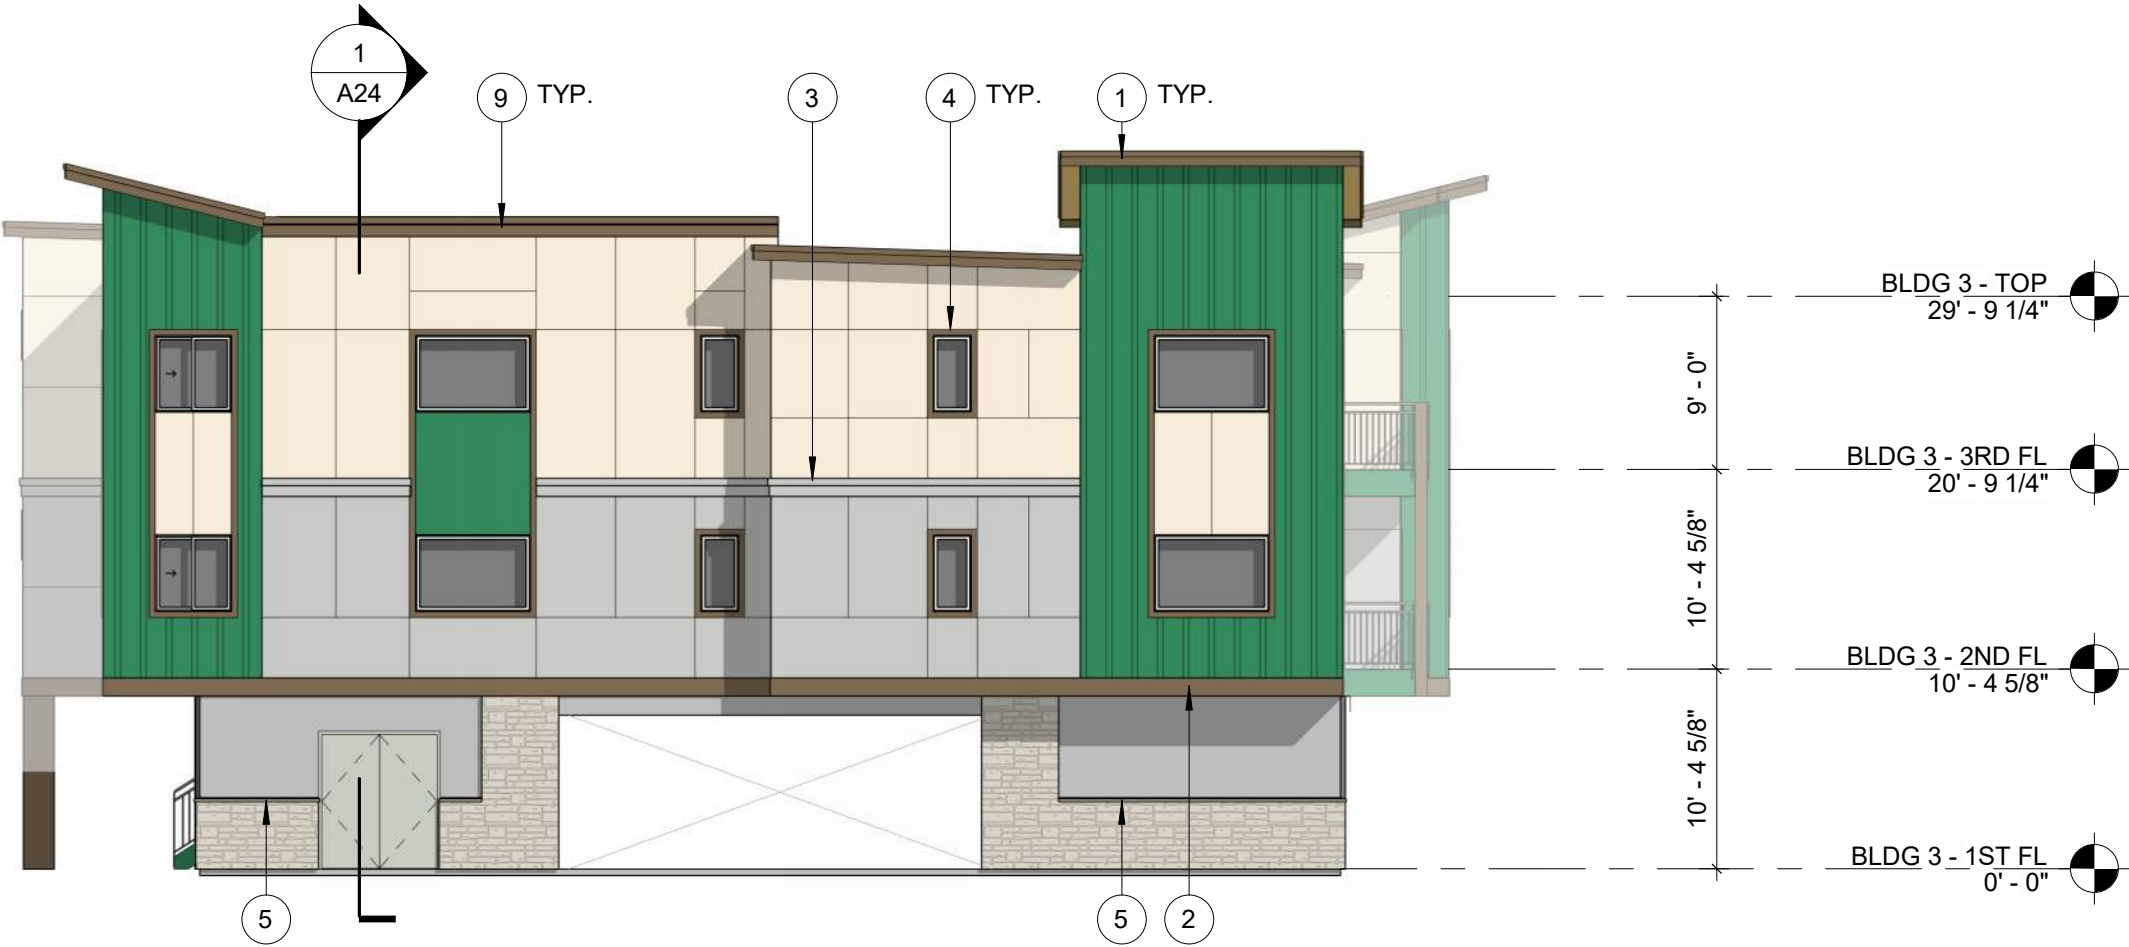


BLDG 3 - SIDE 2 ELEVATION

1" = 10'-0"


- MATERIALS**
- EXPOSED C.I.P. CONCRETE**
- FIBER CEMENT BOARD & BATTEN**
FIBER CEMENT 5/16" PANEL 2/ VERTICAL 3/4" X
2-1/2" FIBER CEMENT BATTEN STRIPS AT 12" O.C.
PAINTED FINISH
- FIBER CEMENT PANEL**
5/16" FCP, SMOOTH FINISH, W/ ALUMINUM
CHANNEL REVEAL SYSTEM
SELECT CEDARMILL, PAINTED FINISH
- ADHERED MANUFACTURED STONE VENEER**
EL DORADO STONE - 'XXX'
- GARAGE SCREENS**
PREFINISHED METAL FRAME W/ WIRE
GALVANIZED MESH W/ POWDER COAT FRAME

- FINISH COLORS - BLDG 3**
- LIGHT BODY COLOR:**
COLOR: SW7106 HONIED WHITE
- MEDIUM BODY COLOR:**
COLOR: SW7064 PASSIVE
- ACCENT BODY COLOR:**
COLOR: SW6747 ARGYLE
- FASCIA, GUTTER, TRIM COLOR:**
COLOR: SW9153 MOONLIT ORCHID

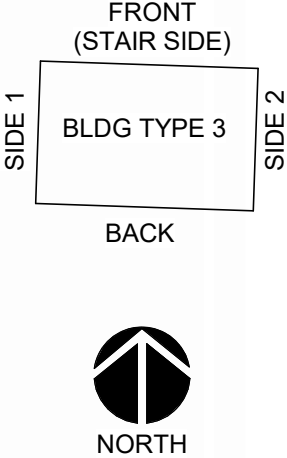

- TRIM & DETAILS**
- 1) BUILT UP FASCIA
- 2) 1X12 TRIM BAND
- 3) BUILT UP TRIM BAND
- 4) WINDOW & DOOR TRIM
- 5) STONE CAP
- 6) GARAGE SCREENS
- 7) DECK RAILINGS
- 8) STAIR MATERIAL
- 9) PARAPET CAP

Arlington, WA
WISEMARK COMMONS
File No., Section 14, Township 31, Range 05

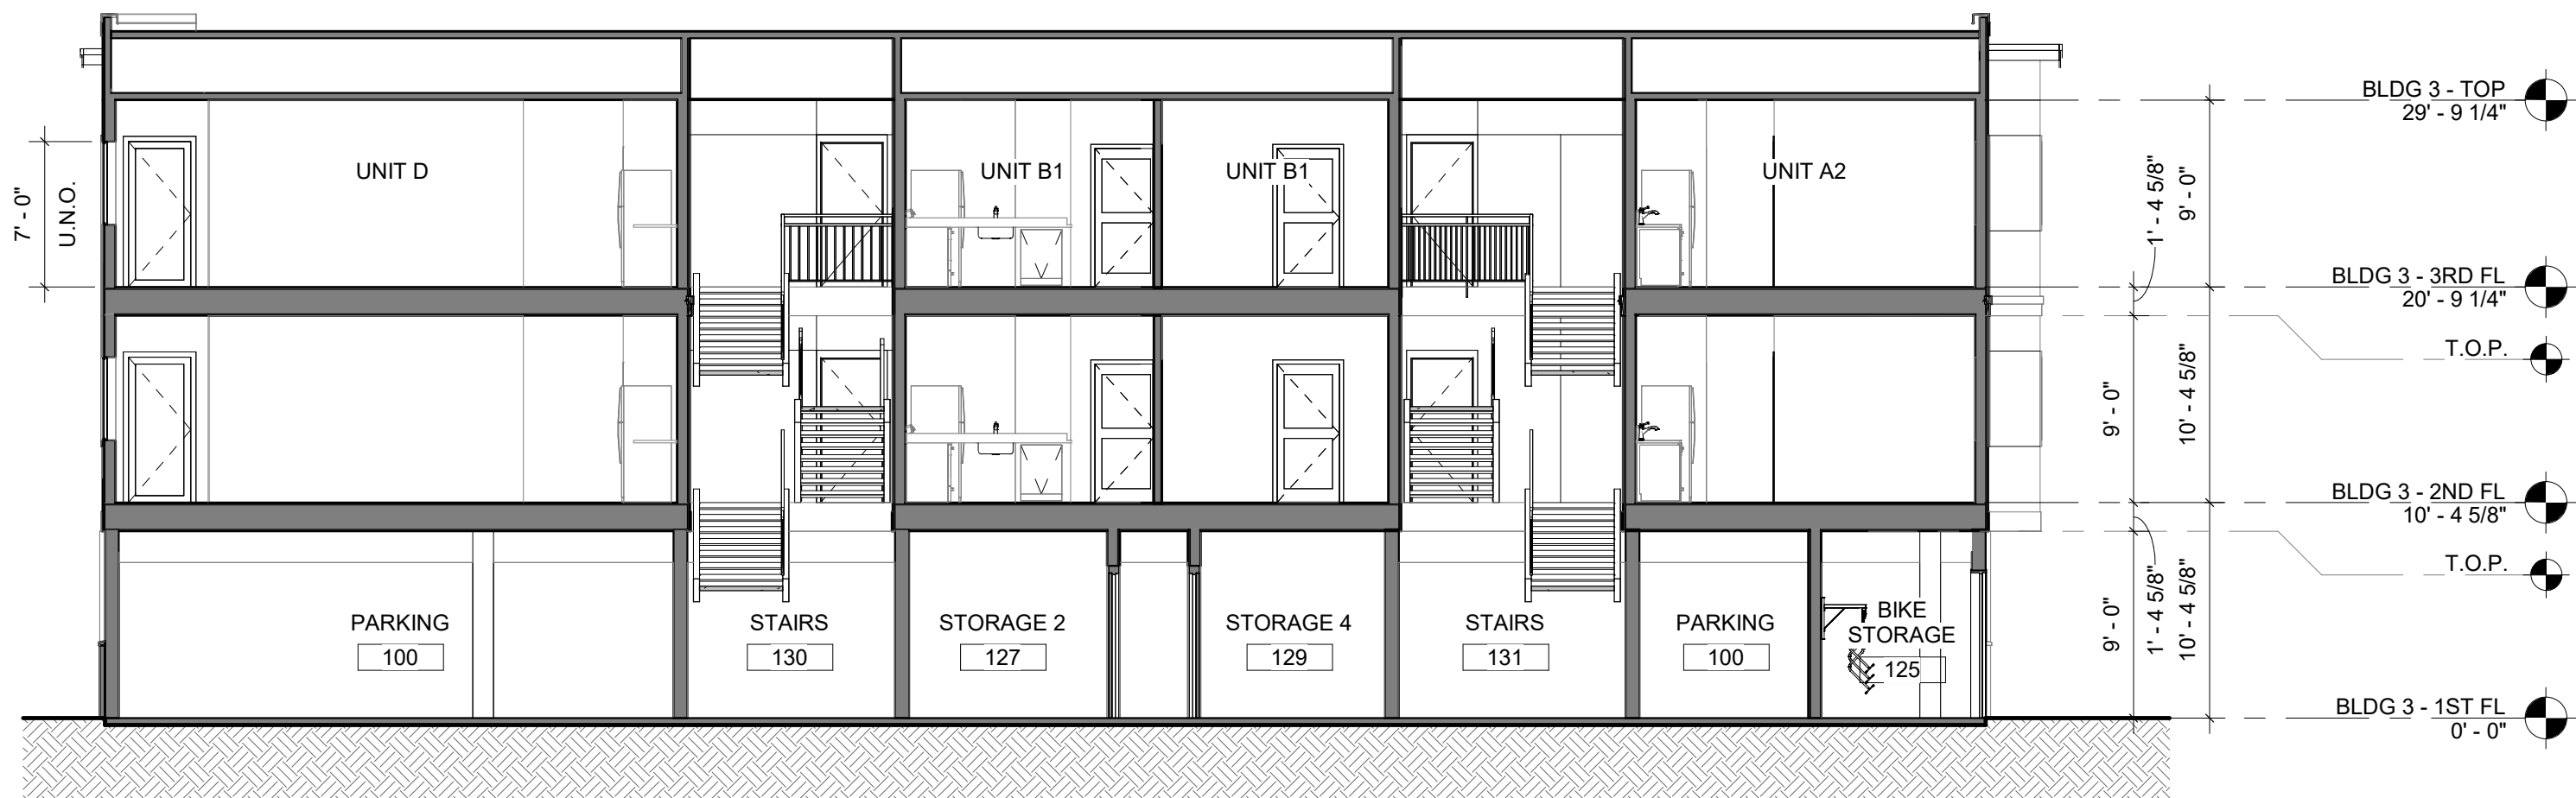

BLDG 3 - SECTION

1/8" = 1'-0"




BLDG 3 - PERSPECTIVE

Arlington, WA


WISEMARK COMMONS

File No., Section 14, Township 31, Range 05

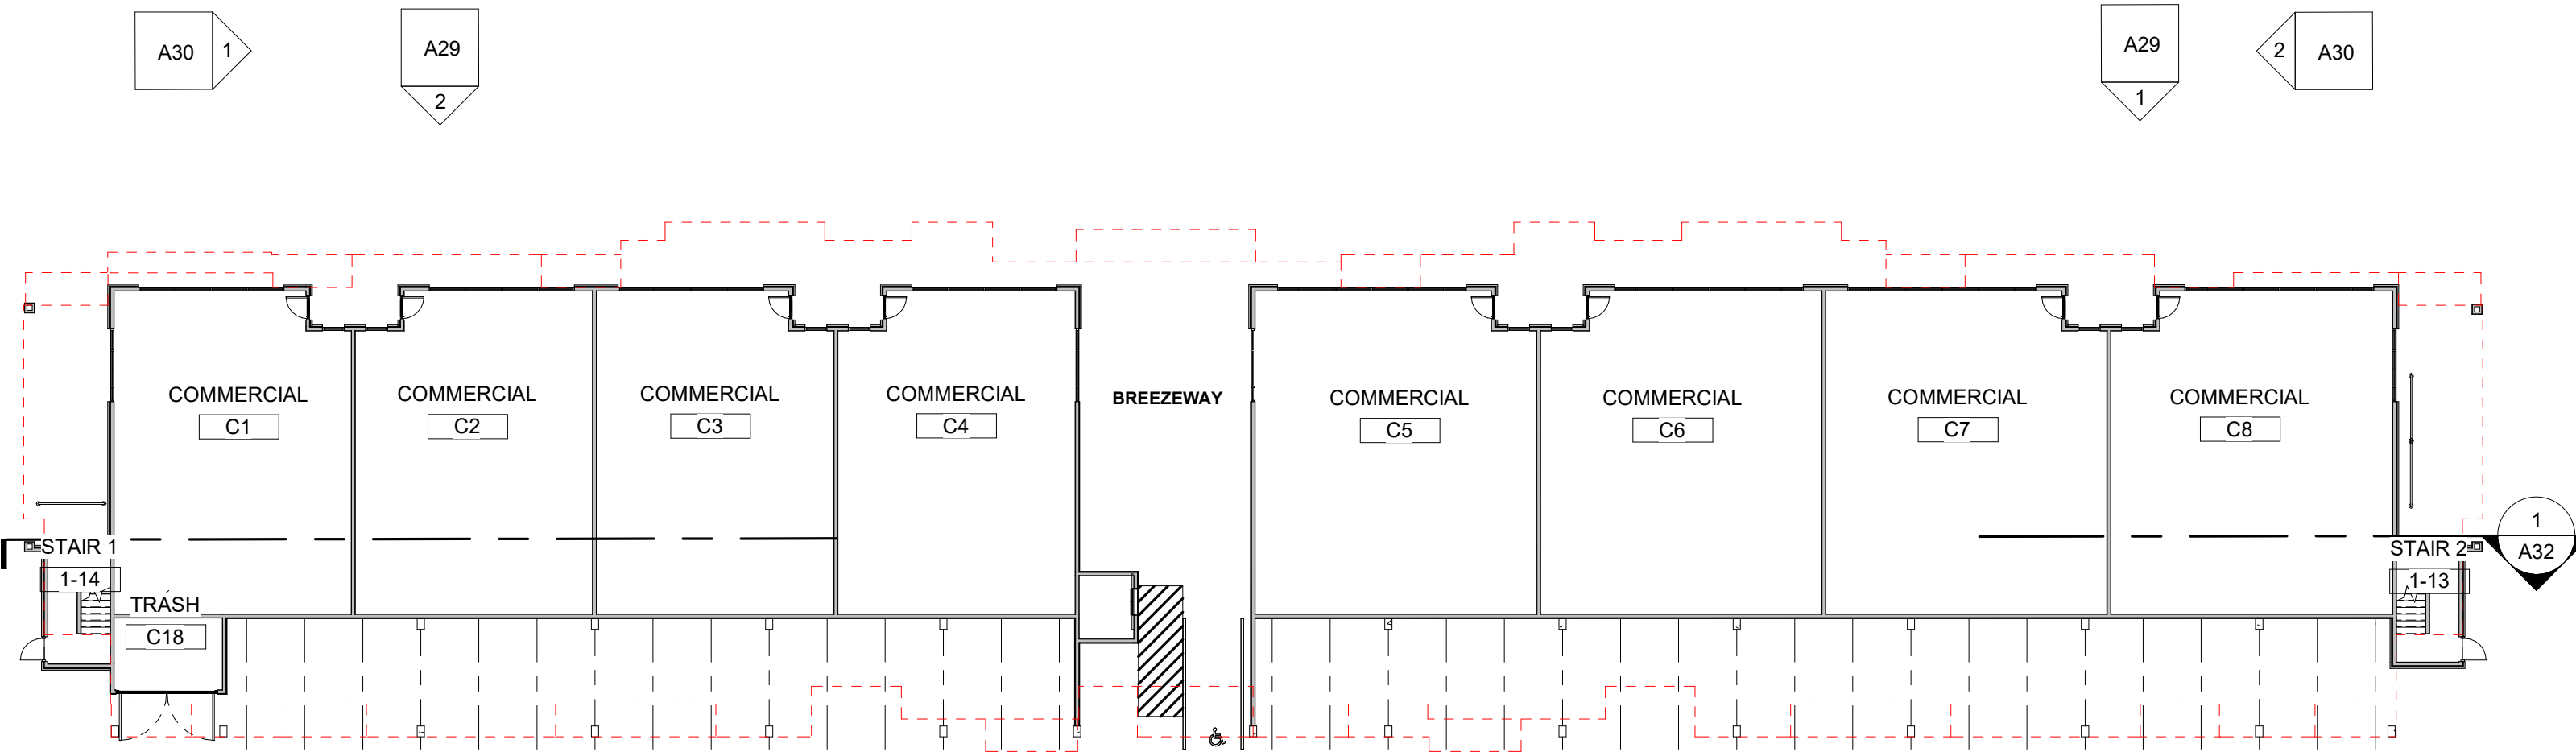


BLDG 4 - CONDITIONED	
1ST FLOOR	
COMMERCIAL	12,422 SF
STAIRS	382 SF
2ND FLOOR	
2ND FL CONDITIONED	20,766 SF
STAIRS	468 SF
3RD FLOOR	
3RD FL CONDITIONED	20,766 SF
STAIRS	468 SF
TOTAL:	55,273 SF

Arlington, WA
WISEMARK COMMONS
File No., Section 14, Township 31, Range 05

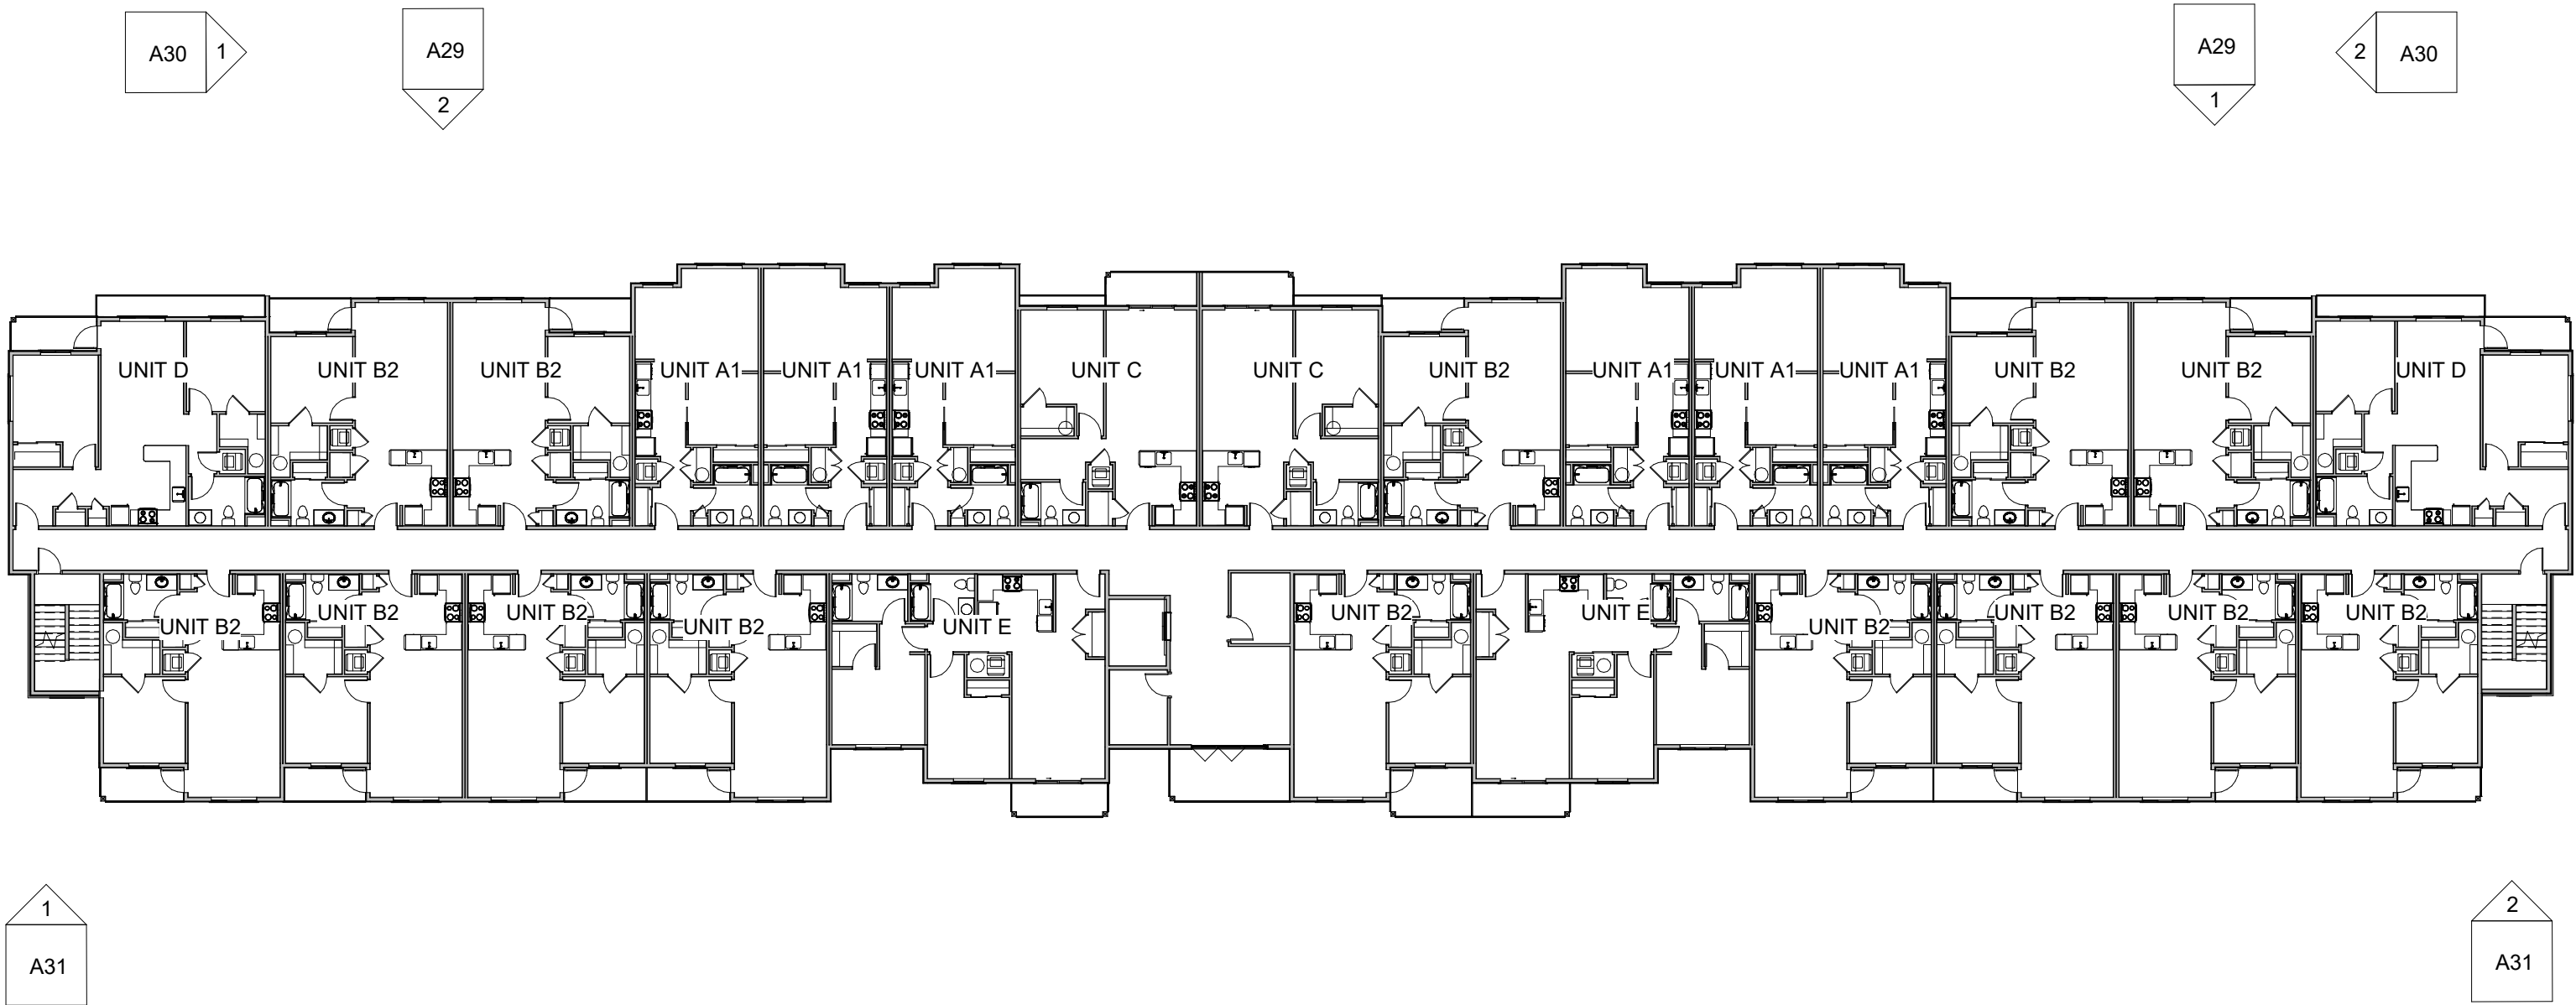

BLDG 4 - CONDITIONED	
1ST FLOOR	
COMMERCIAL	12,422 SF
STAIRS	382 SF
2ND FLOOR	
2ND FL CONDITIONED	20,766 SF
STAIRS	468 SF
3RD FLOOR	
3RD FL CONDITIONED	20,766 SF
STAIRS	468 SF
TOTAL:	55,273 SF

Arlington, WA
WISEMARK COMMONS
File No., Section 14, Township 31, Range 05

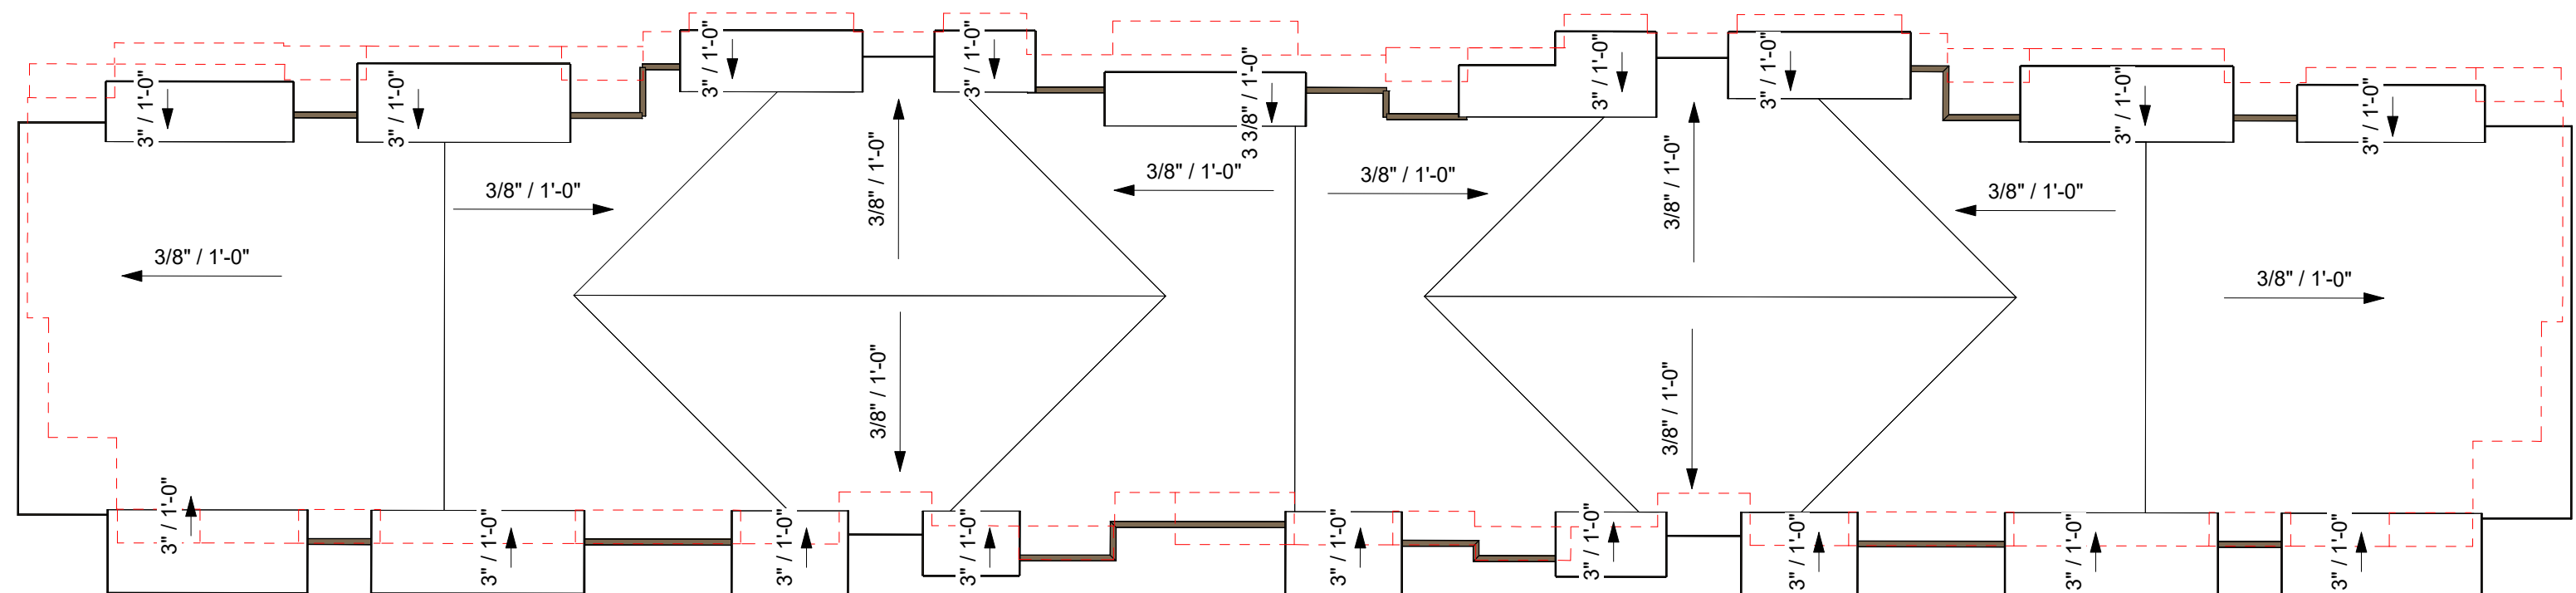

Arlington, WA

WISEMARK COMMONS

File No., Section 14, Township 31, Range 05



MATERIALS



EXPOSED C.I.P. CONCRETE



FIBER CEMENT BOARD & BATTEN
FIBER CEMENT 5/16" PANEL 2/ VERTICAL 3/4" X
2-1/2" FIBER CEMENT BATTEN STRIPS AT 12" O.C.
PAINTED FINISH



FIBER CEMENT PANEL
5/16" FCP, SMOOTH FINISH, W/ ALUMINUM
CHANNEL REVEAL SYSTEM
SELECT CEDARMILL, PAINTED FINISH



ADHERED MANUFACTURED STONE VENEER
EL DORADO STONE - 'XXX'



GARAGE SCREENS
PREFINISHED METAL FRAME W/ WIRE
GALVANIZED MESH W/ POWDER COAT FRAME

FINISH COLORS



LIGHT BODY COLOR:
COLOR: SW7106 HONIED WHITE



MEDIUM BODY COLOR:
COLOR: SW7064 PASSIVE




ACCENT BODY COLOR:
COLOR: SW6966 BLUEBLOOD



FASCIA, GUTTER, TRIM COLOR:
COLOR: SW7701 CAVERN CLAY

TRIM & DETAILS

- 1) BUILT UP FASCIA
- 2) 1X12 TRIM BAND
- 3) BUILT UP TRIM BAND
- 4) WINDOW & DOOR TRIM
- 5) STONE CAP
- 6) GARAGE SCREENS
- 7) DECK RAILINGS
- 8) STAIR MATERIAL
- 9) PARAPET CAP

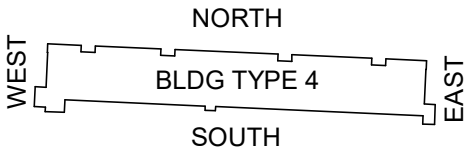


NORTH

NORTH ELEVATION


1/16" = 1'-0"

Arlington, WA
WISEMARK COMMONS
File No., Section 14, Township 31, Range 05

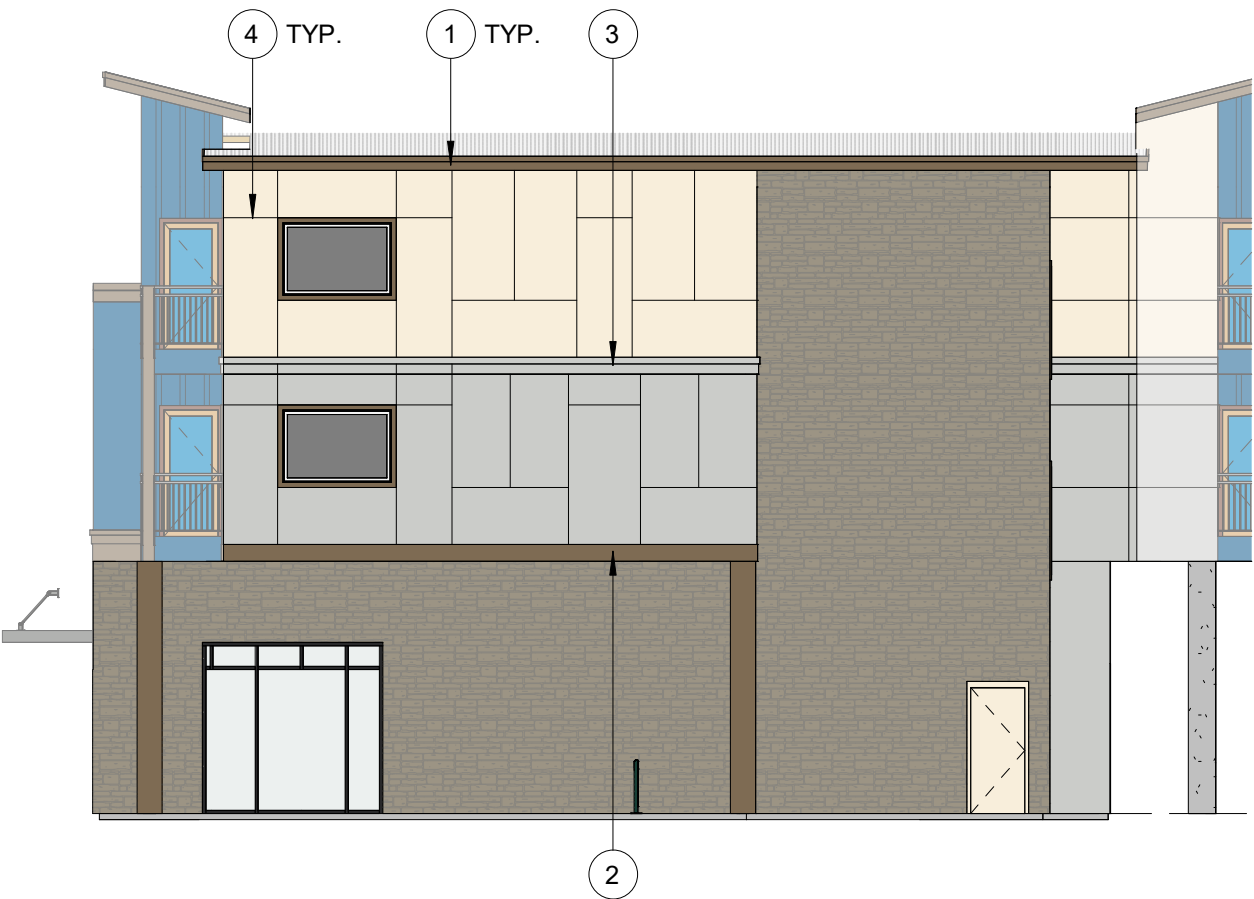

WEST ELEVATION

3/32" = 1'-0"

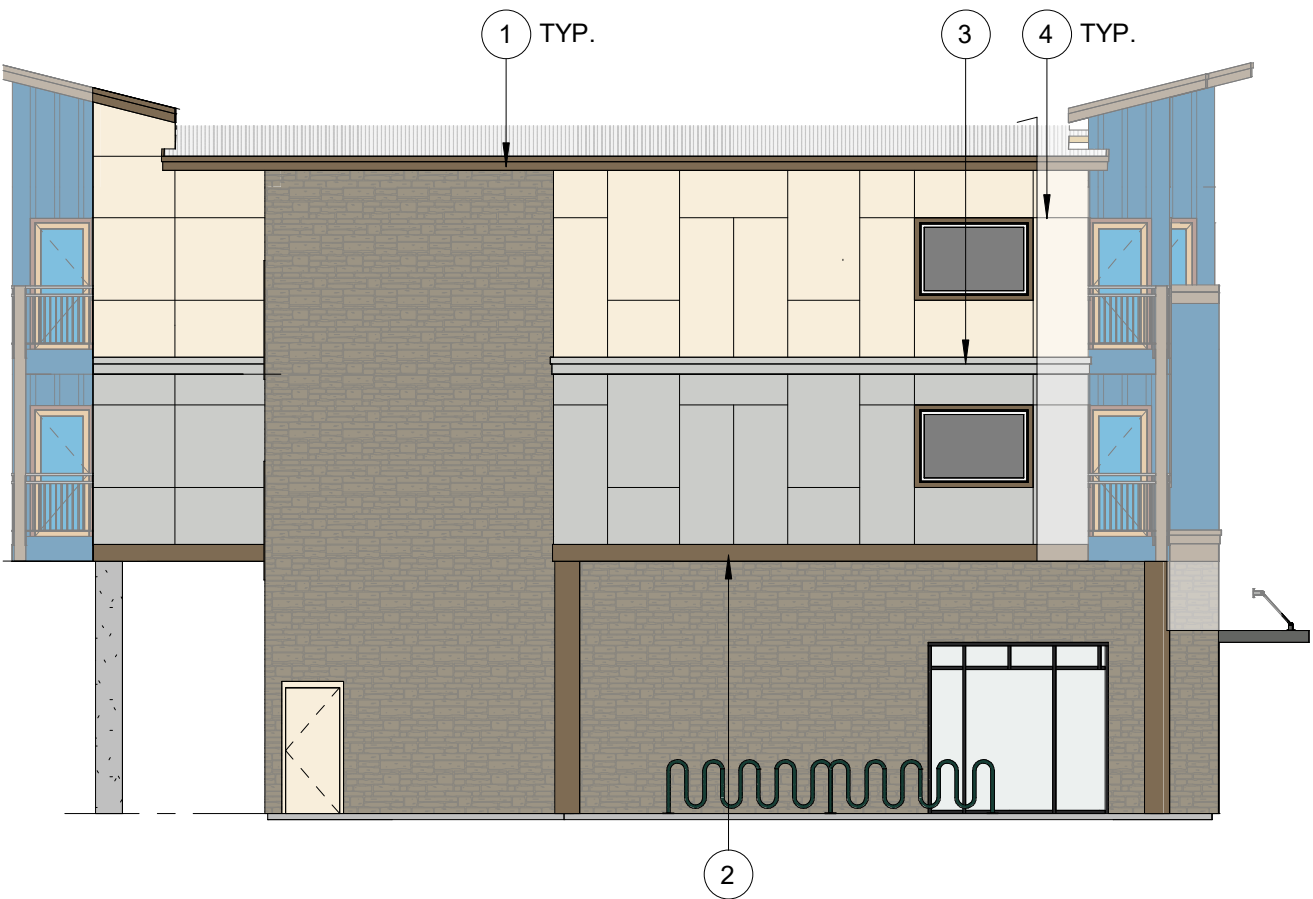

EAST ELEVATION

3/32" = 1'-0"

MATERIALS



EXPOSED C.I.P. CONCRETE



FIBER CEMENT BOARD & BATTEN
FIBER CEMENT 5/16" PANEL 2/ VERTICAL 3/4" X
2-1/2" FIBER CEMENT BATTEN STRIPS AT 12" O.C.
PAINTED FINISH



FIBER CEMENT PANEL
5/16" FCP, SMOOTH FINISH, W/ ALUMINUM
CHANNEL REVEAL SYSTEM
SELECT CEDARMILL, PAINTED FINISH



ADHERED MANUFACTURED STONE VENEER
EL DORADO STONE - 'XXX'



GARAGE SCREENS
PREFINISHED METAL FRAME W/ WIRE
GALVANIZED MESH W/ POWDER COAT FRAME

FINISH COLORS



LIGHT BODY COLOR:
COLOR: SW7106 HONIED WHITE



MEDIUM BODY COLOR:
COLOR: SW7064 PASSIVE




ACCENT BODY COLOR:
COLOR: SW6966 BLUEBLOOD



FASCIA, GUTTER, TRIM COLOR:
COLOR: SW7701 CAVERN CLAY

TRIM & DETAILS

- 1) BUILT UP FASCIA
- 2) 1X12 TRIM BAND
- 3) BUILT UP TRIM BAND
- 4) WINDOW & DOOR TRIM
- 5) STONE CAP
- 6) GARAGE SCREENS
- 7) DECK RAILINGS
- 8) STAIR MATERIAL
- 9) PARAPET CAP

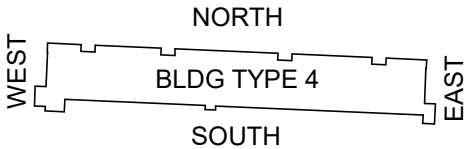

NORTH

Arlington, WA

WISEMARK COMMONS

File No., Section 14, Township 31, Range 05



MATERIALS



EXPOSED C.I.P. CONCRETE



FIBER CEMENT BOARD & BATTEN
FIBER CEMENT 5/16" PANEL 2/ VERTICAL 3/4" X
2-1/2" FIBER CEMENT BATTEN STRIPS AT 12" O.C.
PAINTED FINISH



FIBER CEMENT PANEL
5/16" FCP, SMOOTH FINISH, W/ ALUMINUM
CHANNEL REVEAL SYSTEM
SELECT CEDARMILL, PAINTED FINISH



ADHERED MANUFACTURED STONE VENEER
EL DORADO STONE - 'XXX'



GARAGE SCREENS
PREFINISHED METAL FRAME W/ WIRE
GALVANIZED MESH W/ POWDER COAT FRAME

FINISH COLORS



LIGHT BODY COLOR:
COLOR: SW7106 HONIED WHITE



MEDIUM BODY COLOR:
COLOR: SW7064 PASSIVE




ACCENT BODY COLOR:
COLOR: SW6966 BLUEBLOOD



FASCIA, GUTTER, TRIM COLOR:
COLOR: SW7701 CAVERN CLAY

TRIM & DETAILS

- 1) BUILT UP FASCIA
- 2) 1X12 TRIM BAND
- 3) BUILT UP TRIM BAND
- 4) WINDOW & DOOR TRIM
- 5) STONE CAP
- 6) GARAGE SCREENS
- 7) DECK RAILINGS
- 8) STAIR MATERIAL
- 9) PARAPET CAP

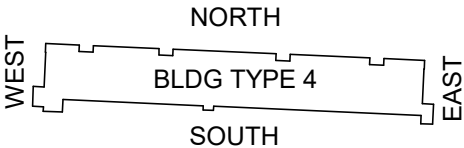


NORTH

SOUTH ELEVATION

1/16" = 1'-0"

Arlington, WA
WISEMARK COMMONS
File No., Section 14, Township 31, Range 05

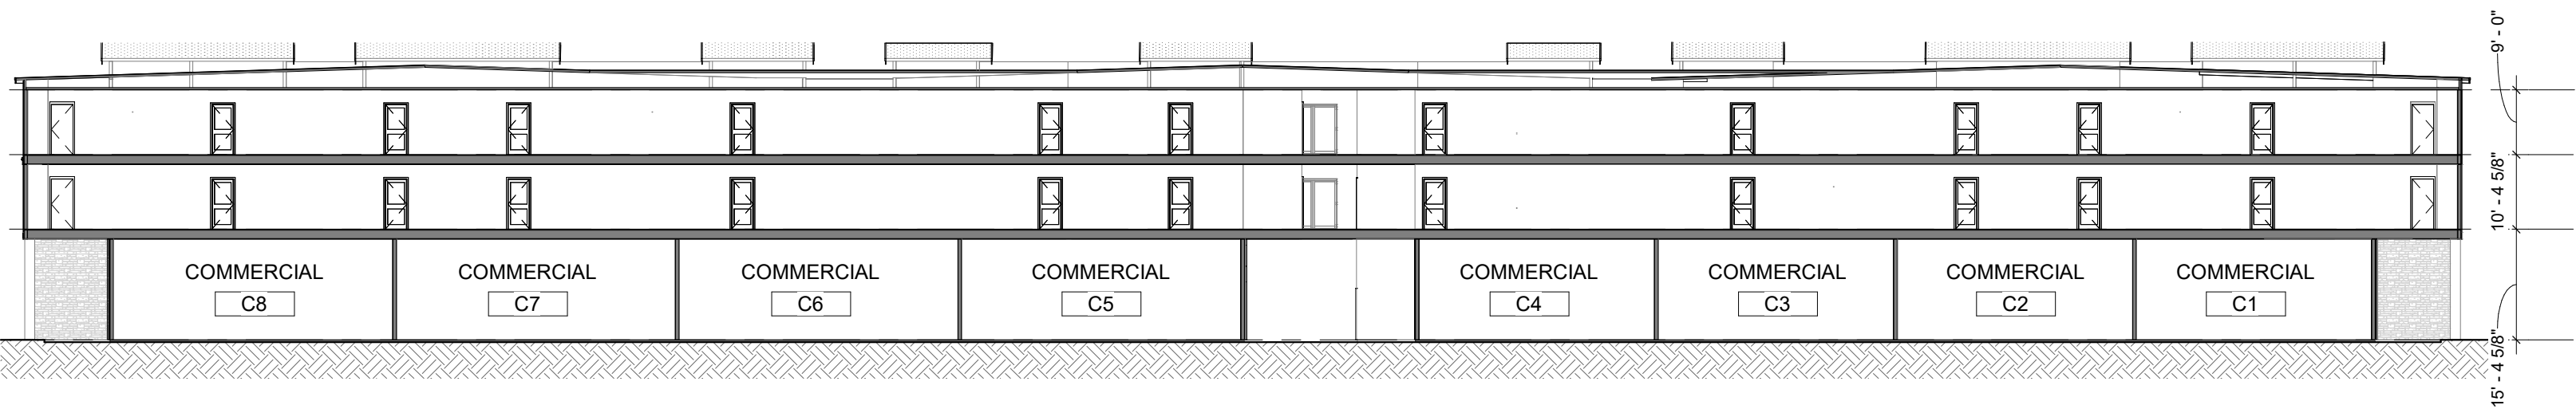


BLDG 4 - SECTION



BLDG 4 - PERSPECTIVE




Arlington, WA
WISEMARK COMMONS
PLN #1140, Section 14, Township 31, Range 05

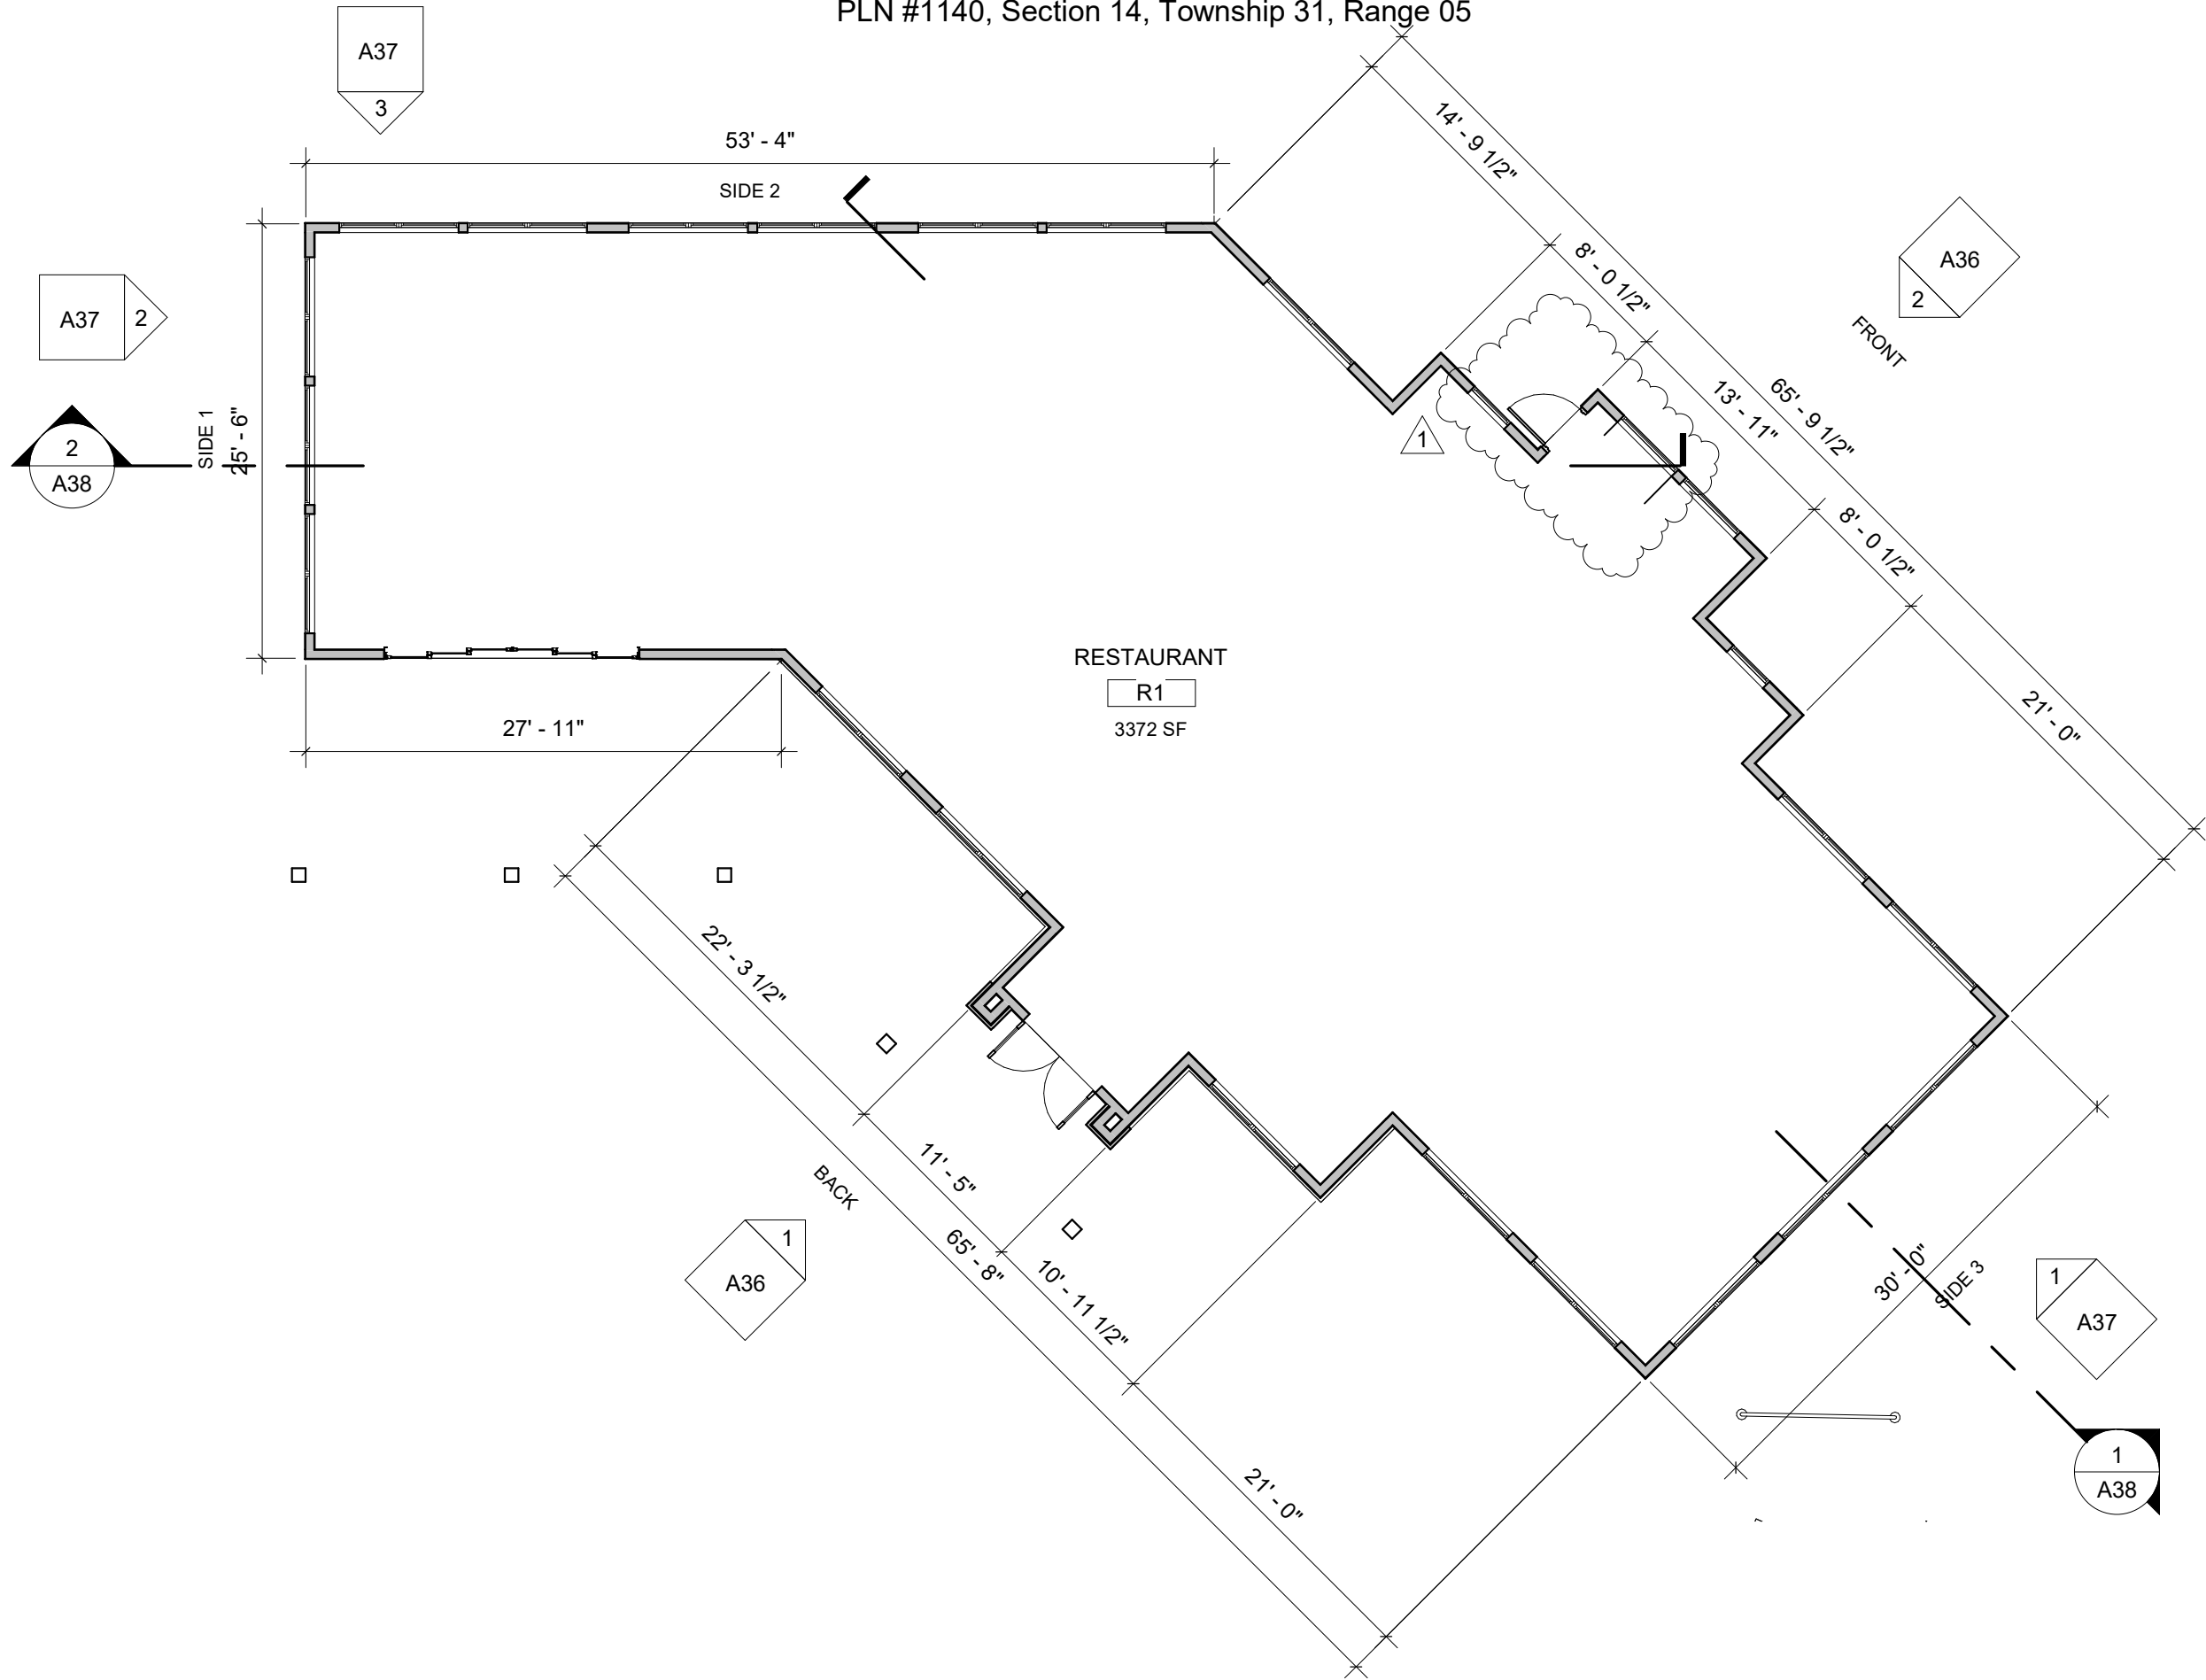


 WATTENBARGER Architects PLLC	40 Lake Bellevue Dr. #350 BELLEVUE, WA 98004 t: 425-453-0606 www.wattenbarger.com		WISEMARK COMMONS		Drawing name 1ST FLOOR PLAN - RESTAURANT	
	Project number	22315	A34		Scale 1" = 10'-0"	
	Date	11/30/23	RESTAURANT			

Arlington, WA
WISEMARK COMMONS
PLN #1140, Section 14, Township 31, Range 05

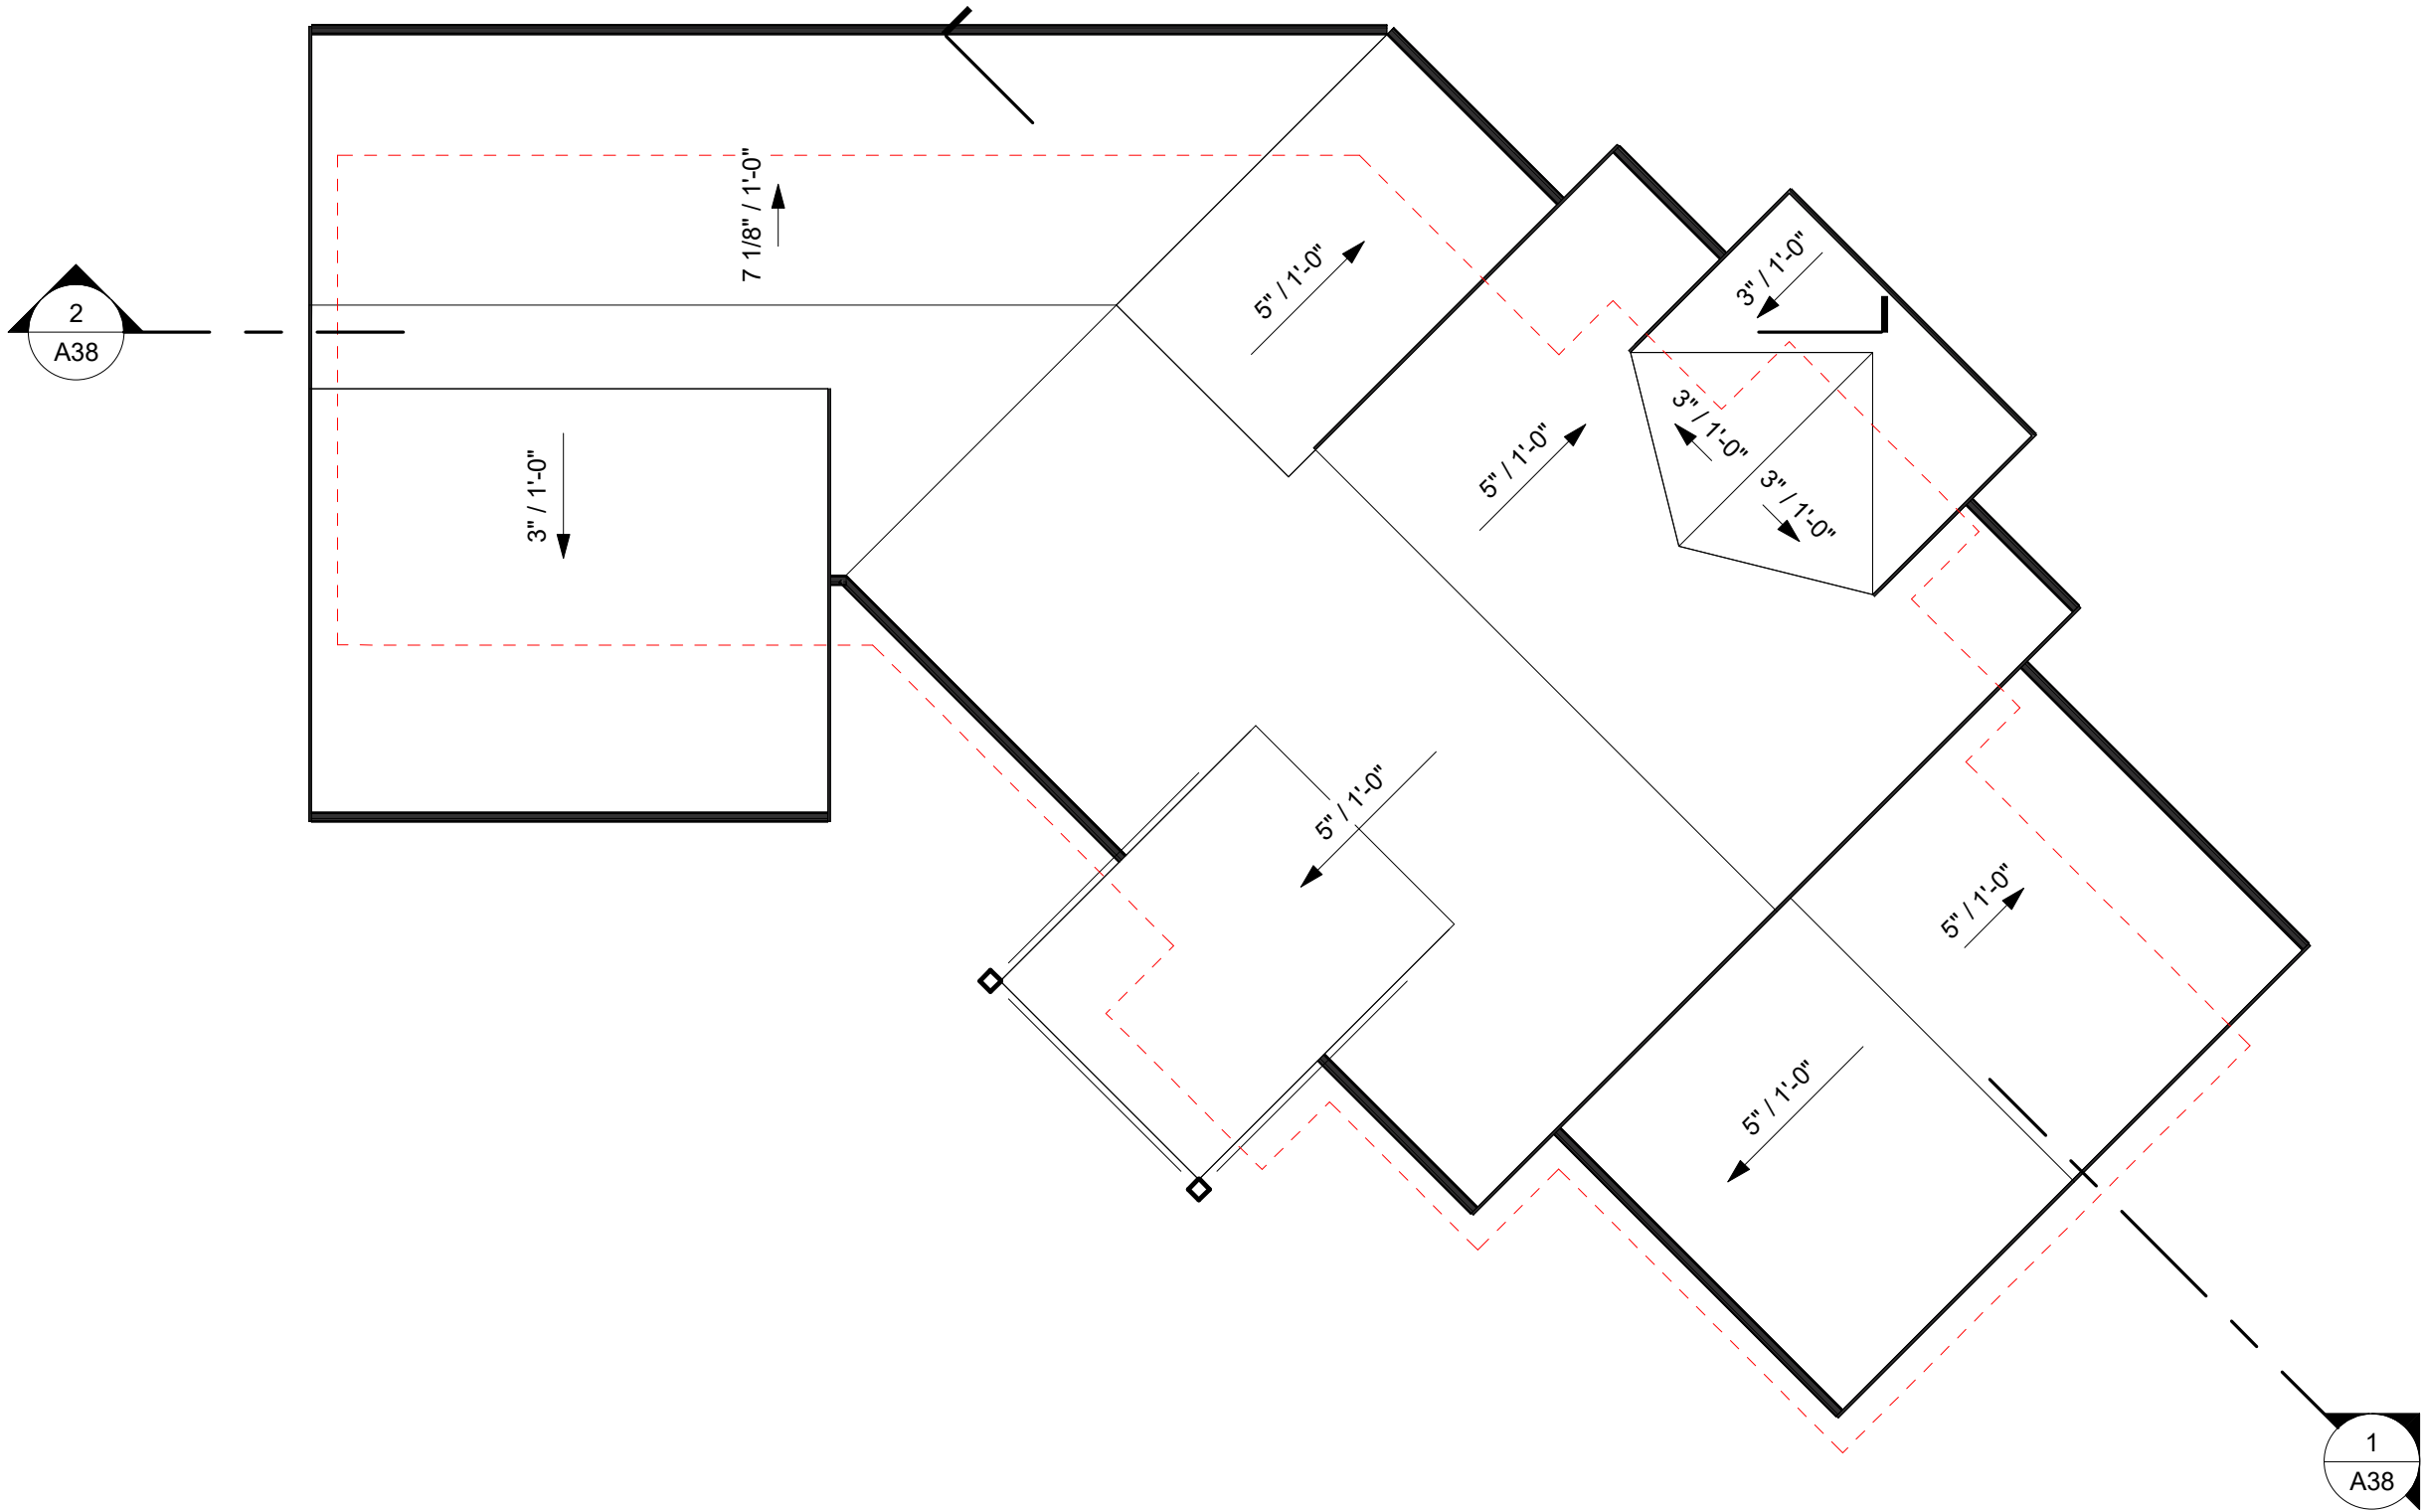

FRONT ELEV.

1" = 10'-0"

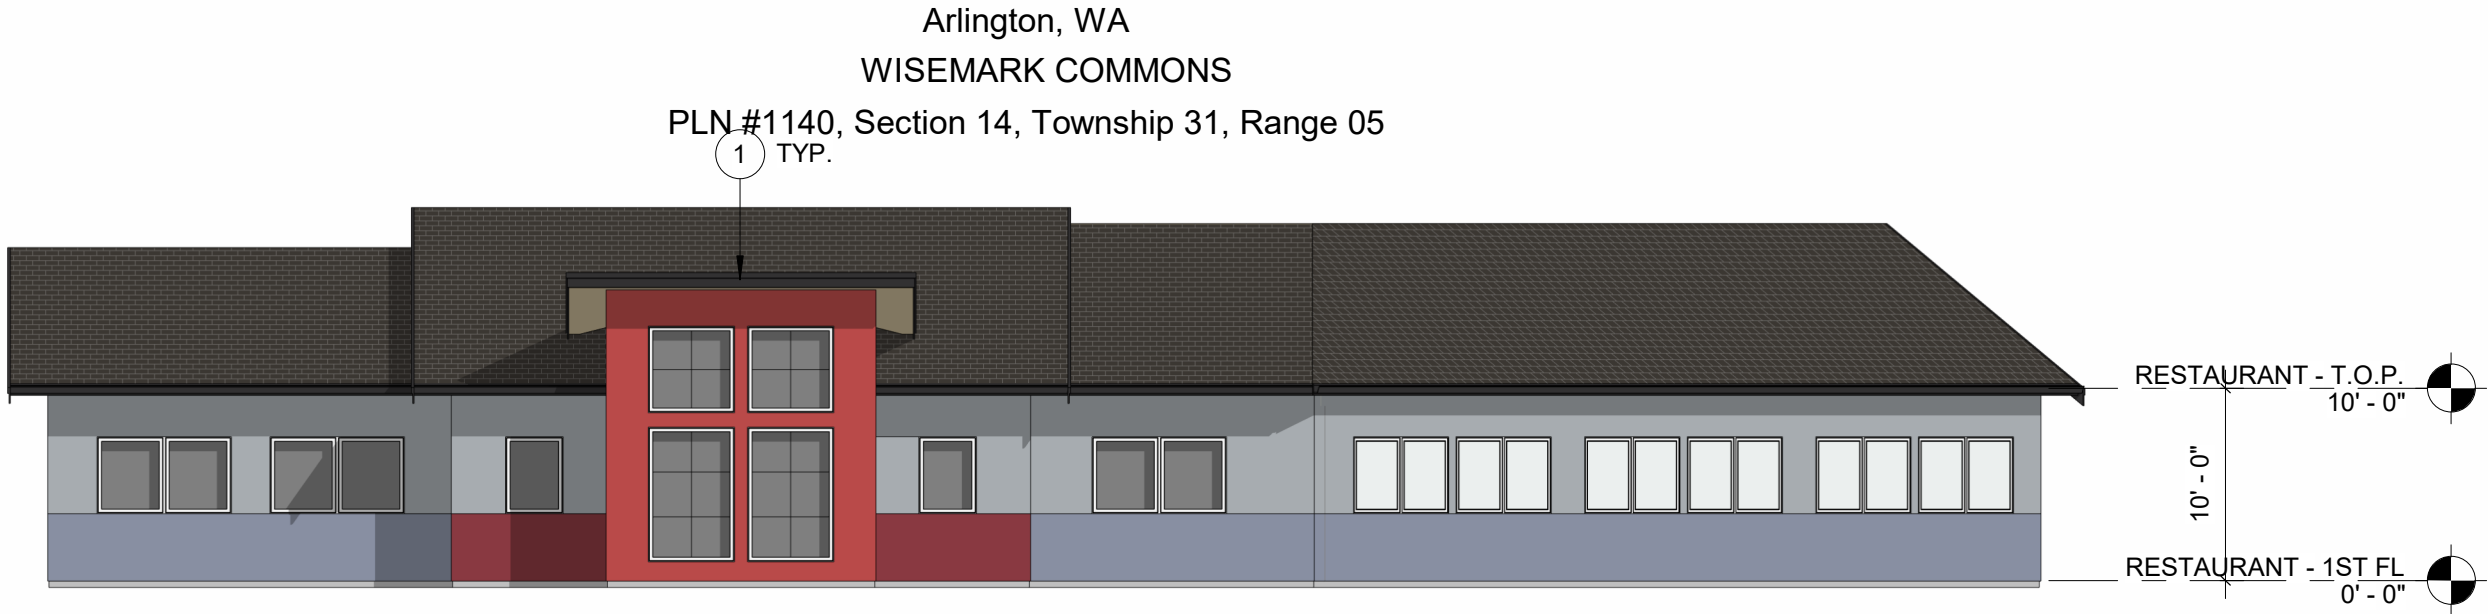

BACK ELEV.

1" = 10'-0"



MATERIALS



EXPOSED C.I.P. CONCRETE



FIBER CEMENT BOARD & BATTEN
FIBER CEMENT 5/16" PANEL 2/ VERTICAL 3/4" X
2-1/2" FIBER CEMENT BATTEN STRIPS AT 12" O.C.
PAINTED FINISH



FIBER CEMENT PANEL
5/16" FCP, SMOOTH FINISH, W/ ALUMINUM
CHANNEL REVEAL SYSTEM
SELECT CEDARMILL, PAINTED FINISH



ADHERED MANUFACTURED STONE VENEER
EL DORADO STONE - 'XXX'



GARAGE SCREENS
PREFINISHED METAL FRAME W/ WIRE
GALVANIZED MESH W/ POWDER COAT FRAME

FINISH COLORS - RESTAURANT



LIGHT BODY COLOR:
COLOR: SW7072 ONLINE




MEDIUM BODY COLOR:
COLOR: SW9073 DUSTY HEATHER



ACCENT BODY COLOR:
COLOR: SW6600 ENTICING RED



TRIM COLOR:
COLOR: SW6314 LUXURIOUS RED

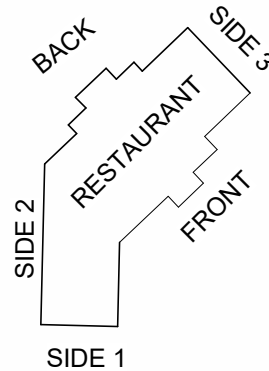

TRIM & DETAILS

- 1) BUILT UP FASCIA
- 2) 1X12 TRIM BAND
- 3) BUILT UP TRIM BAND
- 4) WINDOW & DOOR TRIM
- 5) STONE CAP
- 6) GARAGE SCREENS
- 7) DECK RAILINGS
- 8) STAIR MATERIAL
- 9) PARAPET CAP

40 Lake Bellevue Dr. #350
BELLEVUE, WA 98004
t: 425-453-0606
www.wattenbarger.com




Drawing name
FRONT & BACK
ELEVATIONS -
RESTAURANT

WISEMARK
COMMONS

Project number
22315
Date
11/30/23
Drawn by
RESTAURANT


Scale
As
indicated
A36

 	Arlington, WA WISEMARK COMMONS PLN #1140, Section 14, Township 31, Range 05	 	A37
--	--	--	------------

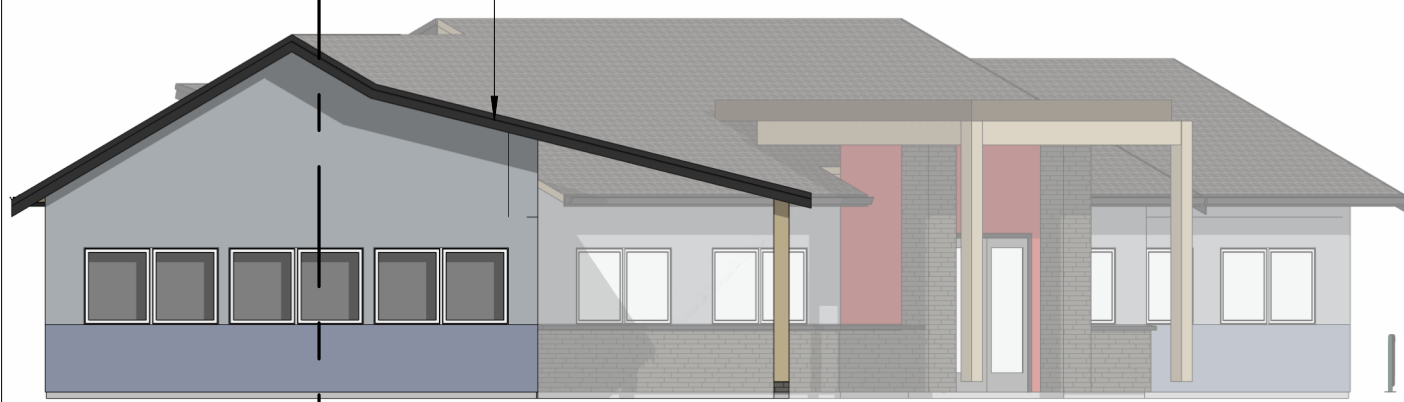

SIDE 1 ELEVATION

1" = 10'-0"

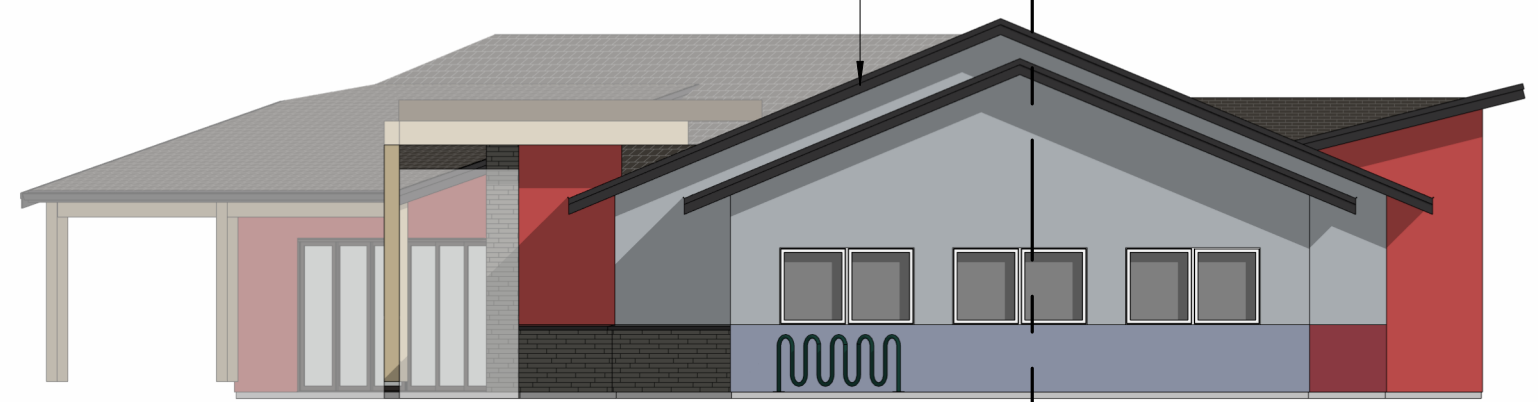

SIDE 3 ELEVATION

1" = 10'-0"



SIDE 2 ELEVATION

$$1'' = 10'-0''$$

MATERIALS



 EXPOSED C.I.P. CONCRETE



FIBER CEMENT BOARD & BATTEN
FIBER CEMENT 5/16" PANEL 2/ VERTICAL 3/4" X
2-1/2" FIBER CEMENT BATTEN STRIPS AT 12" O.C.

PAINTED FINISH



FIBER CEMENT PANEL
5/16" FCP, SMOOTH FINISH, W/ ALUMINUM
CHANNEL REVEAL SYSTEM

	SELECT CEDARMILL, PAINTED FINISH
--	---



 ADHERED MANUFACTURED STONE VENEER
EL DORADO STONE - 'XXX'



GARAGE SCREENS
 PREFINISHED METAL FRAME W/ WIRE
 GALVANIZED MESH W/ POWDER COAT FRAME

FINISH COLORS - RESTAURANT



 LIGHT BODY COLOR:
COLOR: SW7072 ONI/INE




COLERA OUTBREAK DURING MEETING



 TRIM COLOR:



100

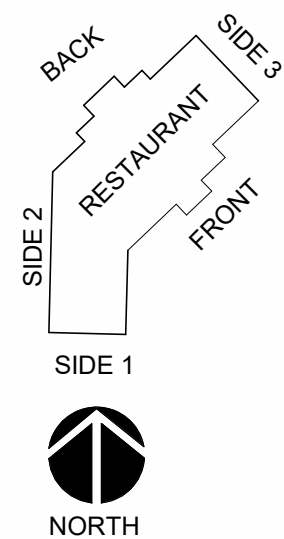

TRIM & DETAILS

- 1) BUILT UP FASCIA
- 2) 1X12 TRIM BAND
- 3) BUILT UP TRIM BAND
- 4) WINDOW & DOOR TRIM
- 5) STONE CAP
- 6) GARAGE SCREENS
- 7) DECK RAILINGS
- 8) STAIR MATERIAL
- 9) PARAPET CAP

40 Lake Bellevue Dr. #350
BELLEVUE, WA 98004
t: 425-453-0606
www.wattenbarger.com


Architects
WATTENBARGER PLLC

Drawing name
**SIDE
ELEVATIONS -
RESTAURANT**

WISERMARK
COMMONS


Project number	22315
Date	11/30/23
Drawn by	RESTAURANT

Arlington, WA
WISEMARK COMMONS
PLN #1140, Section 14, Township 31, Range 05

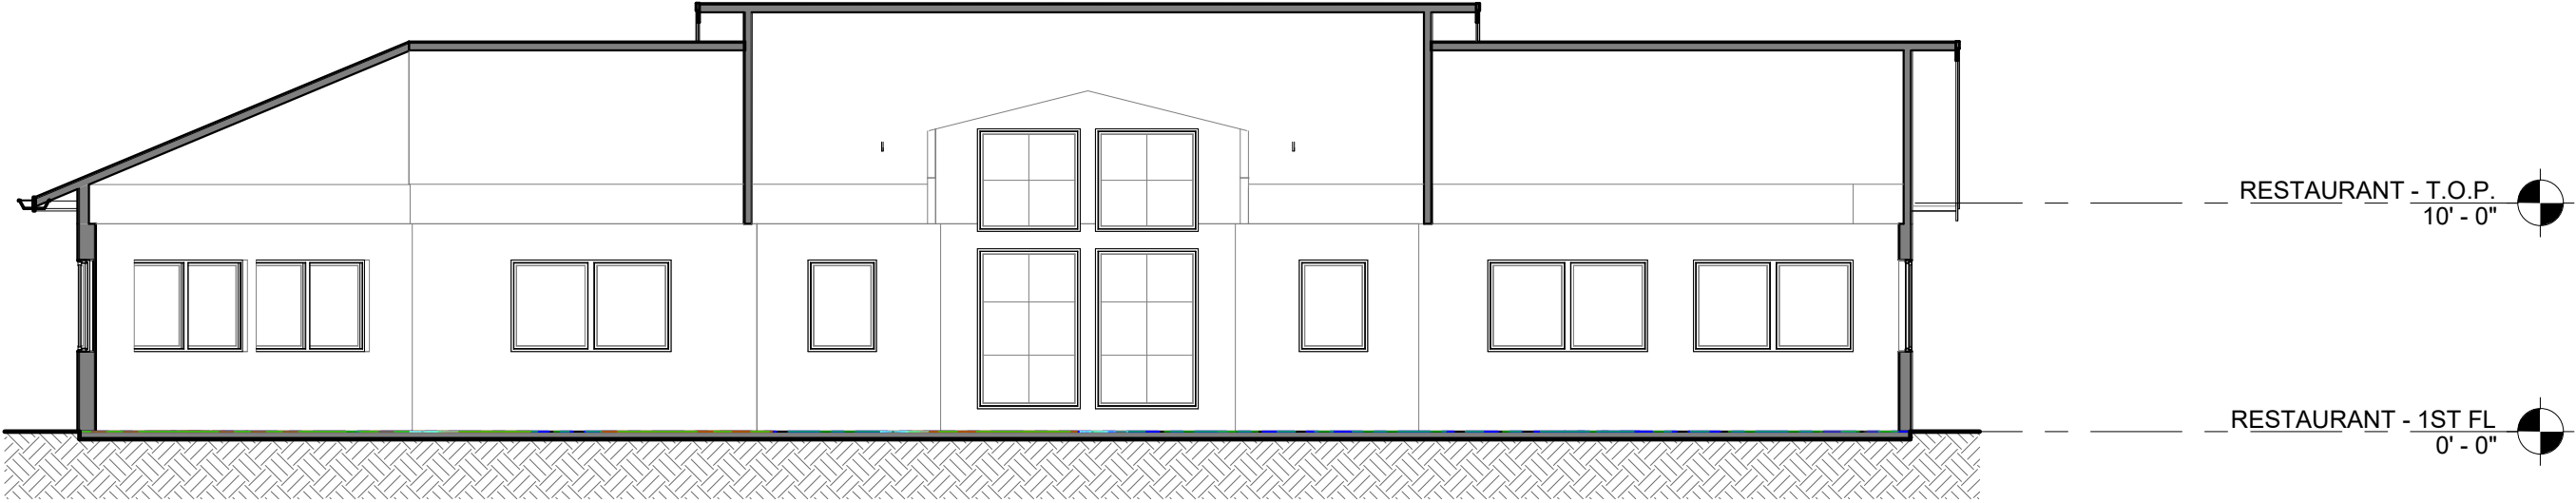

RESTAURANT SECTION

1/8" = 1'-0"

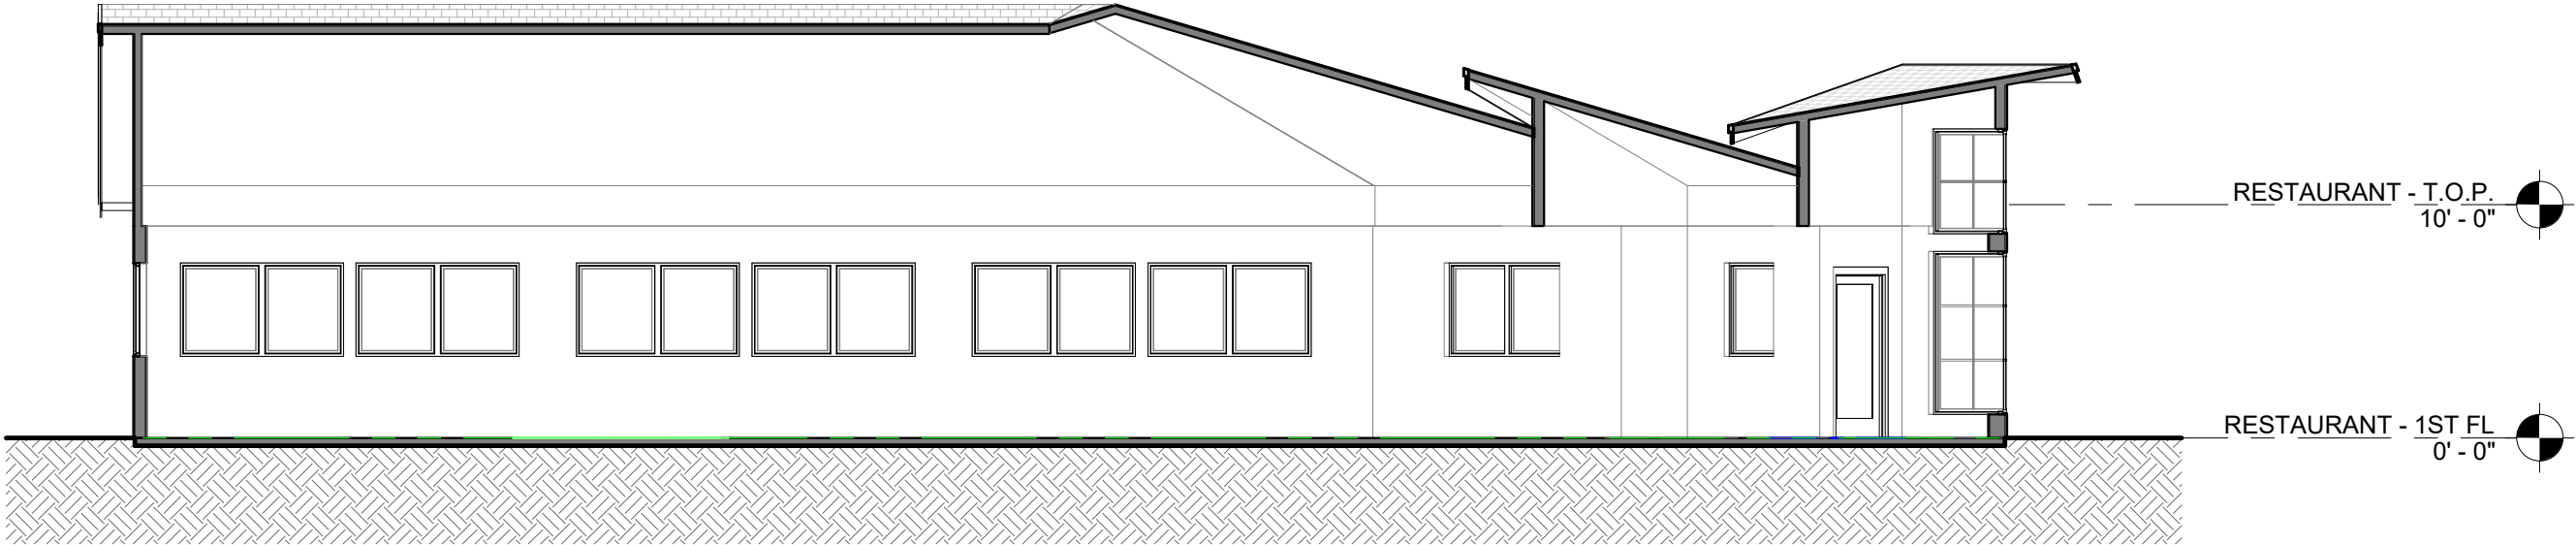

RESTAURANT SECTION 2

1/8" = 1'-0"

Project number	22315	A38	Scale	1/8" = 1'-0"
	Date			11/30/23
Drawing name SECTION - RESTAURANT				
WISEMARK COMMONS				
40 Lake Bellevue Dr. #350 BELLEVUE, WA 98004 t: 425-453-0606 www.wattenbarger.com				

Arlington, WA
WISEMARK COMMONS
PLN #1140, Section 14, Township 31, Range 05




RESTAURANT PERSPECTIVE

Drawing name PERSPECTIVE - RESTAURANT	Project number	22315	A39
	Date	11/30/23	
WISEMARK COMMONS		Drawn by	RESTAURANT
40 Lake Bellevue Dr. #350 BELLEVUE, WA 98004 t: 425-453-0606 www.wattenbarger.com		Scale	
			


CLUBHOUSE - ROOMS	
NAME	AREA

CH - 1ST FL	
ASST. MANAGER OFFICE	0 SF
CART STORAGE	106 SF
CL	0 SF
ENTRY LOBBY	0 SF
EXERCISE ROOM	371 SF
KITCHEN	0 SF
MAIN ACTIVITY SPACE	1,421 SF
MAINTEN. RM.	73 SF
MANAGER OFFICE	79 SF
MECH. RM.	73 SF
PET GROOM.	50 SF
RESTROOM 1	0 SF
RESTROOM 2	47 SF
SHOP	105 SF
	2,325 SF

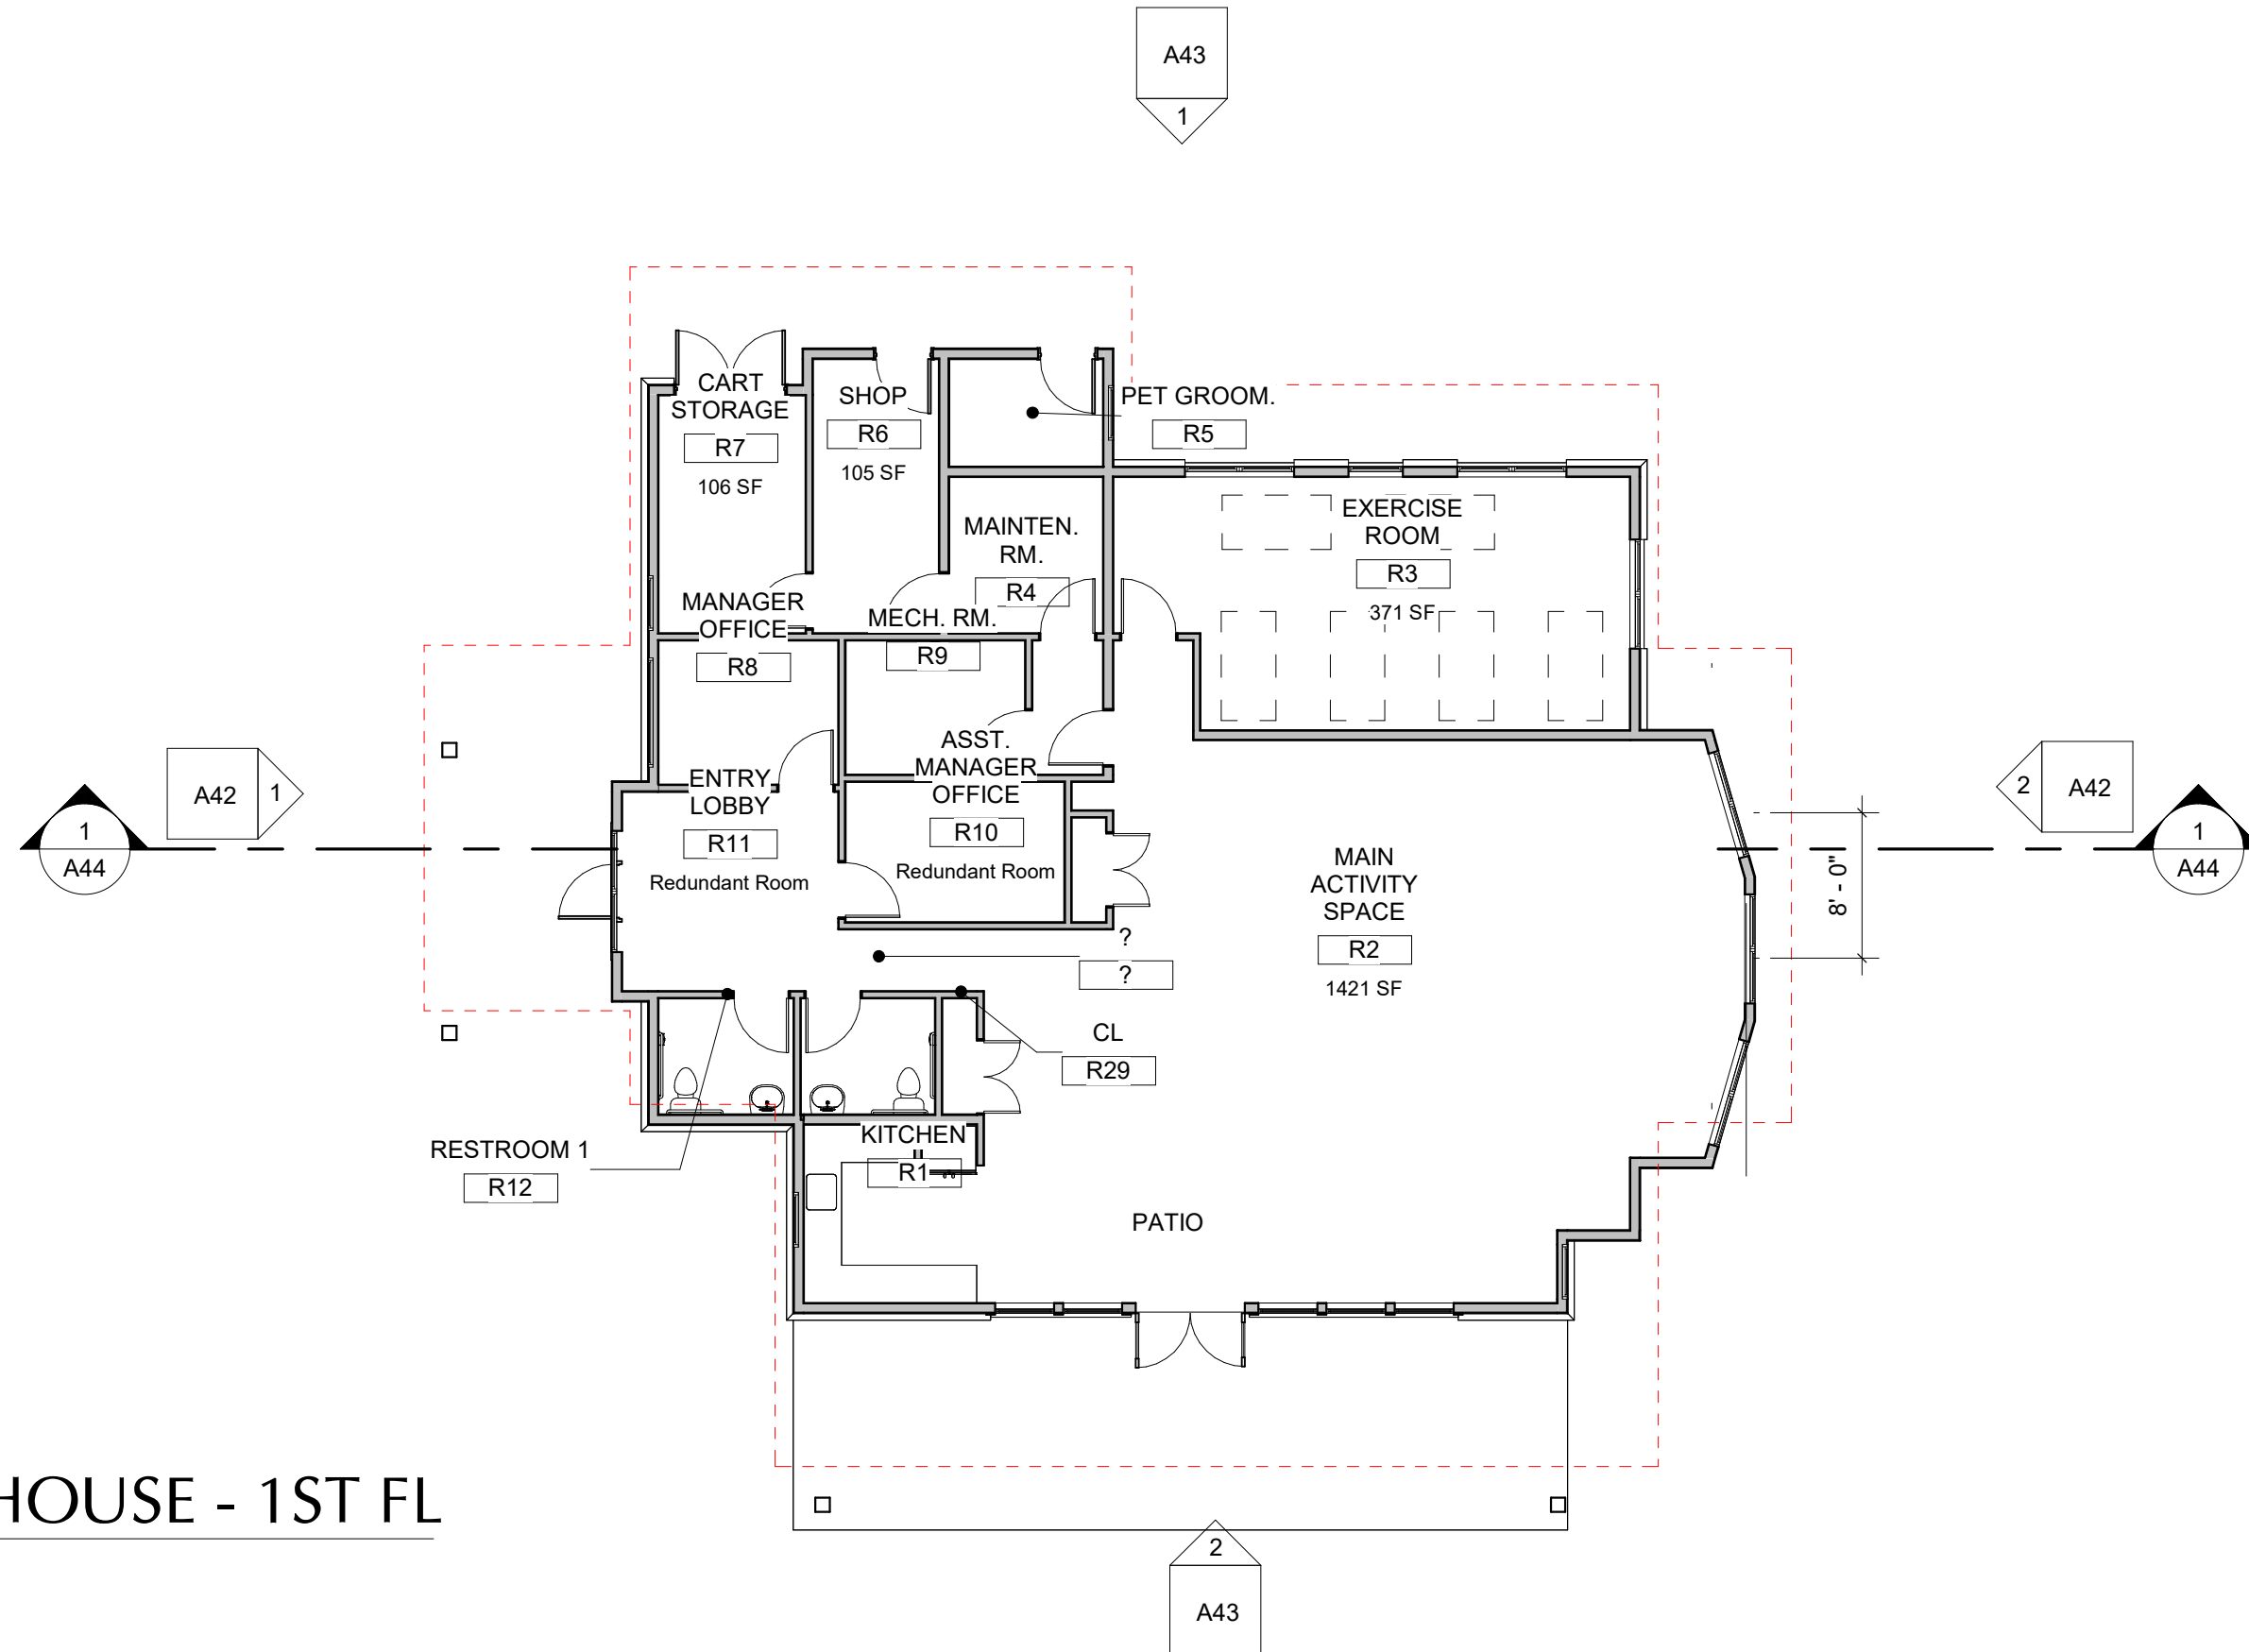

CLUBHOUSE - 1ST FL

$$1'' = 10'-0''$$

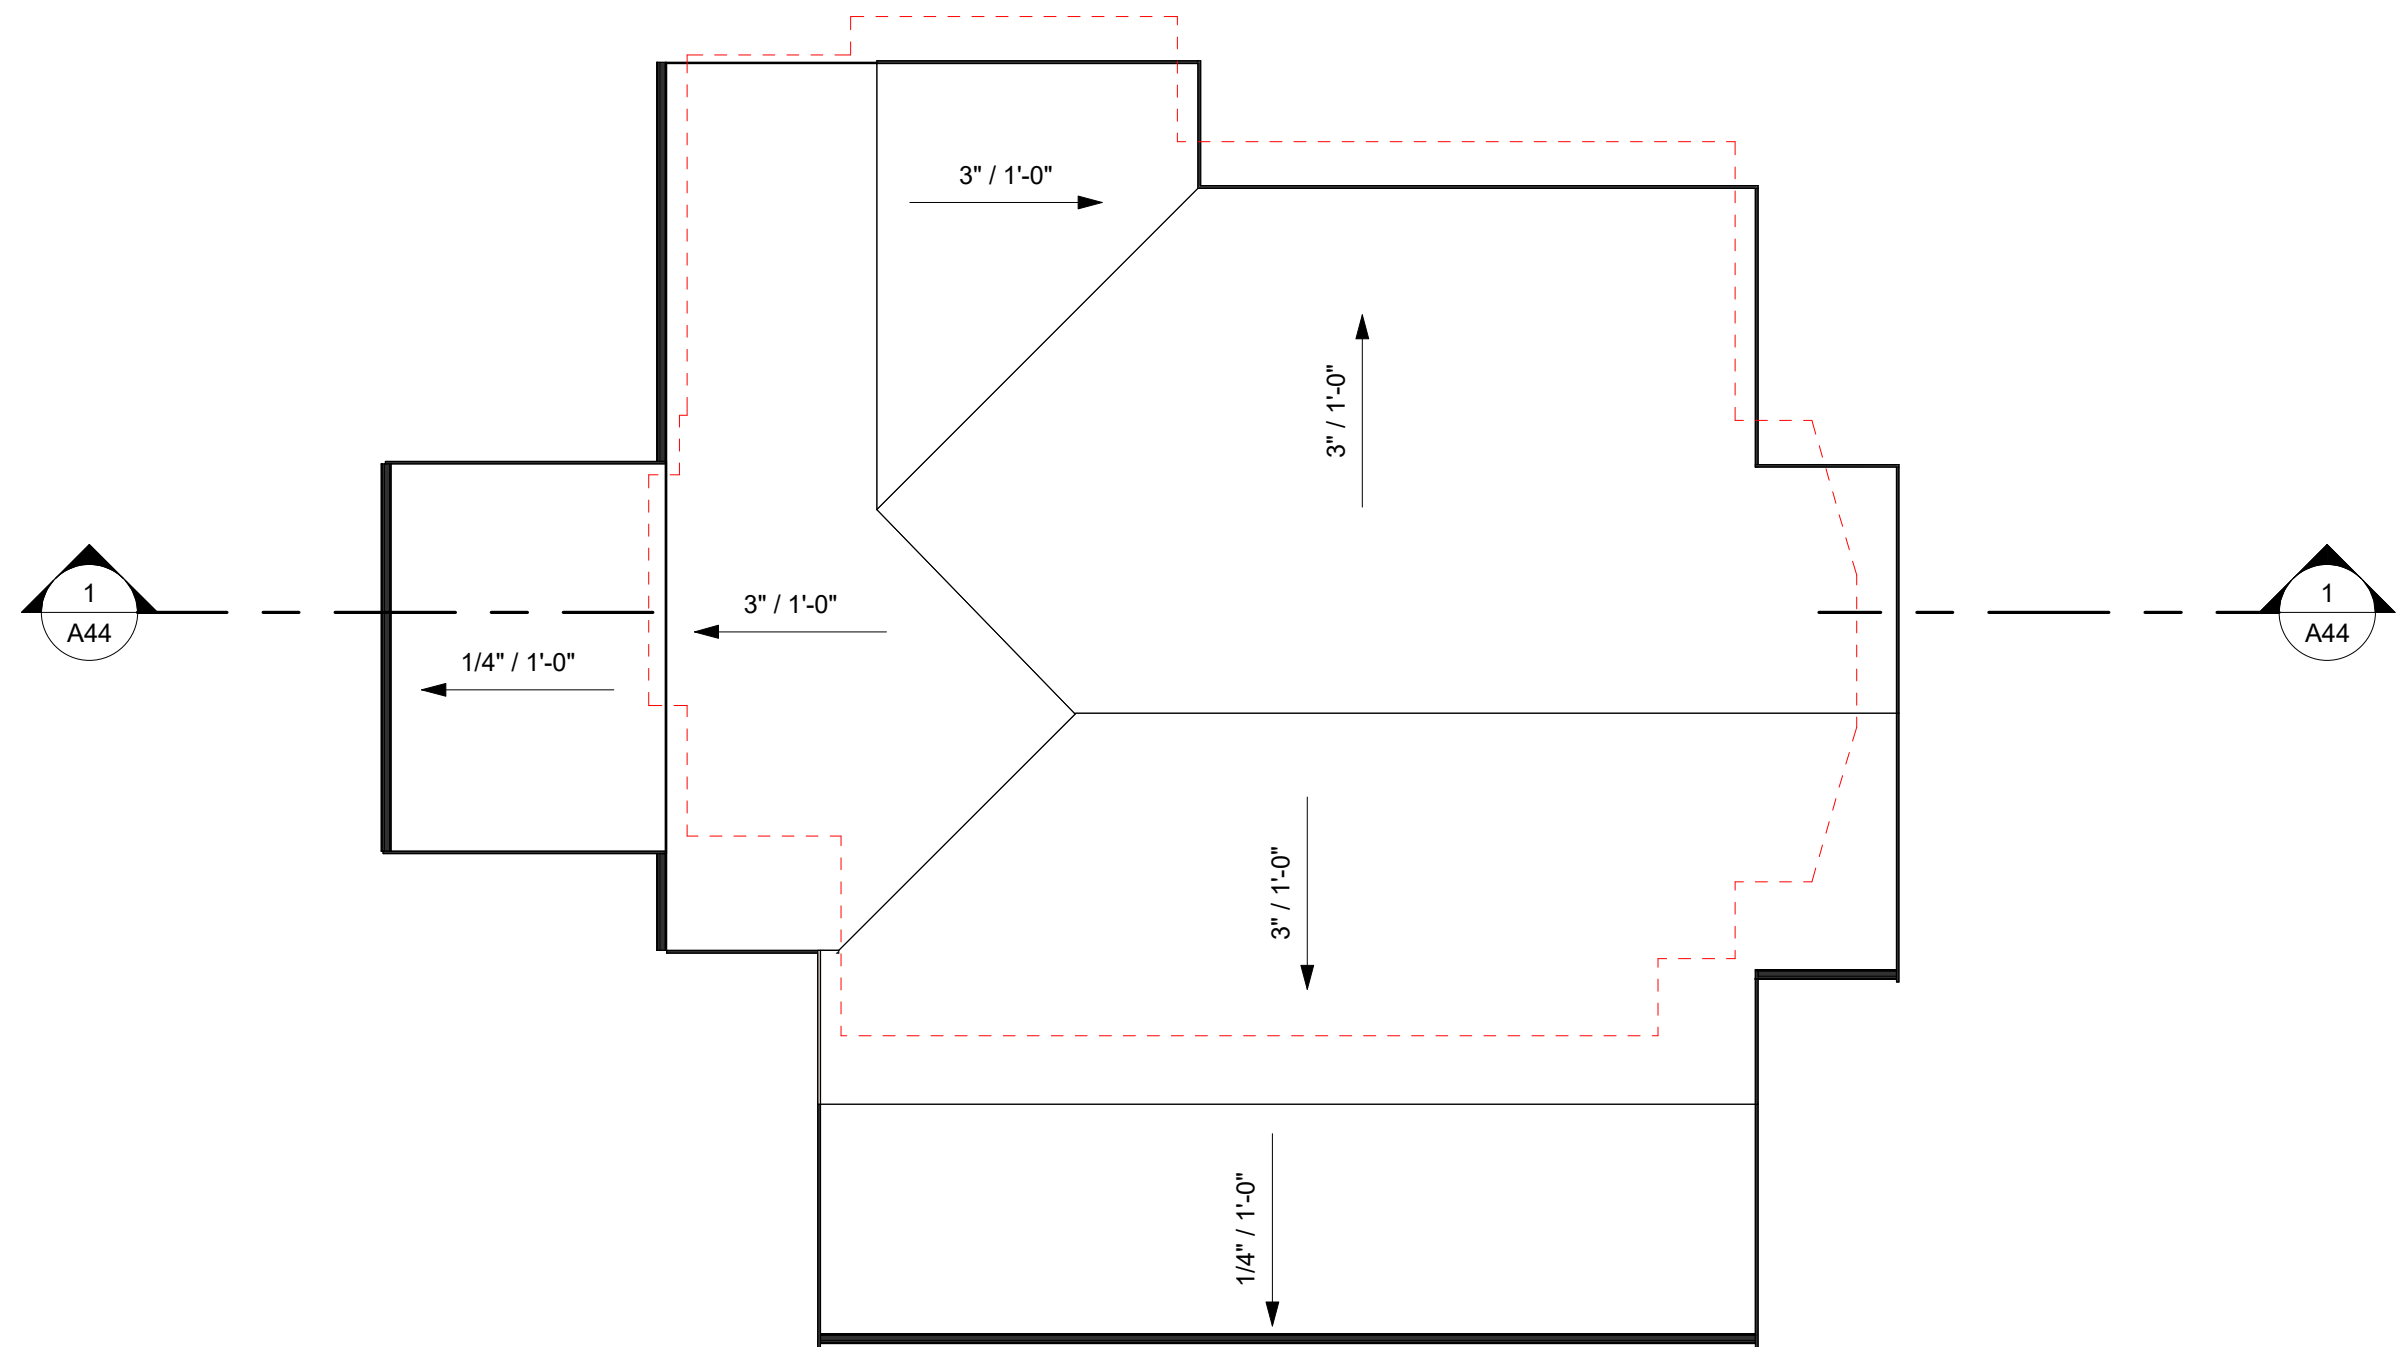

CLUBHOUSE - ROOF PLAN

1" = 10'-0"

Arlington, WA
WISEMARK COMMONS

File No., Section 14, Township 31, Range 05


FRONT ELEVATION

1/8" = 1'-0"




BACK ELEVATION

1/8" = 1'-0"

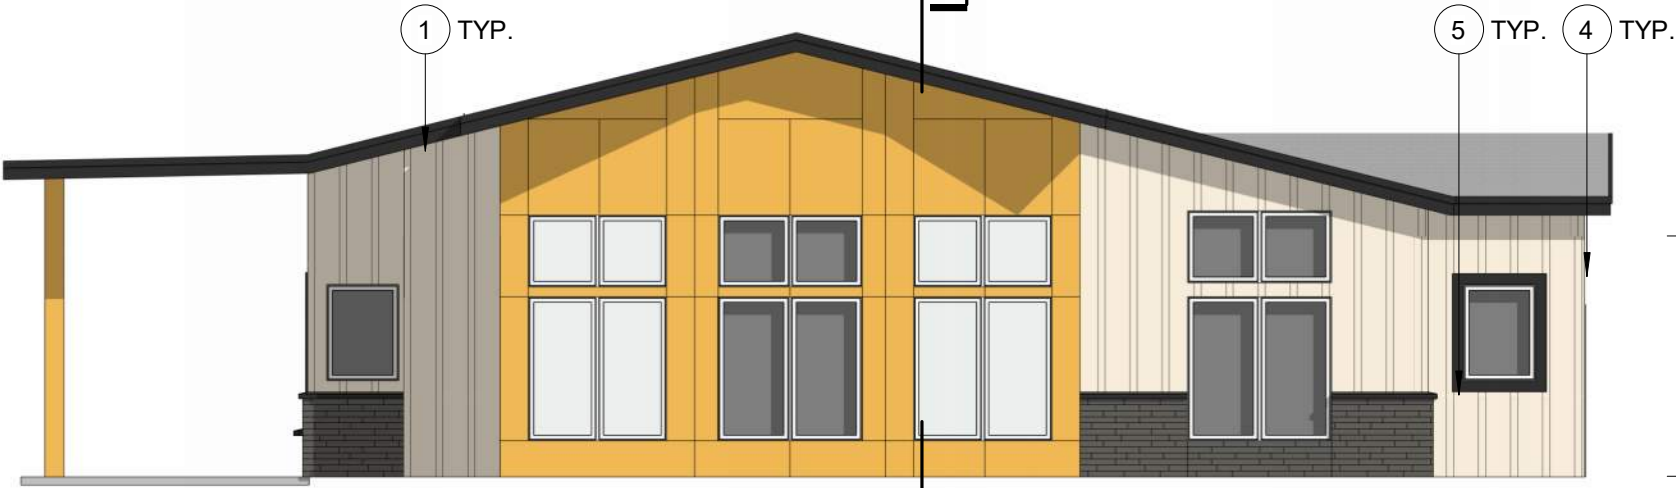

CH - 2ND FL
10' - 0"

CH - 1ST FL
0' - 0"

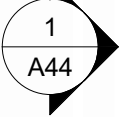


MATERIALS

-  **EXPOSED C.I.P. CONCRETE**
-  **FIBER CEMENT BOARD & BATTEN**
FIBER CEMENT 5/16" PANEL 2/ VERTICAL 3/4" X
2-1/2" FIBER CEMENT BATTEN STRIPS AT 12" O.C.
PAINTED FINISH
-  **FIBER CEMENT PANEL**
5/16" FCP, SMOOTH FINISH, W/ ALUMINUM
CHANNEL REVEAL SYSTEM
SELECT CEDARMILL, PAINTED FINISH
-  **ADHERED MANUFACTURED STONE VENEER**
EL DORADO STONE - 'XXX'
-  **GARAGE SCREENS**
PREFINISHED METAL FRAME W/ WIRE
GALVANIZED MESH W/ POWDER COAT FRAME

FINISH COLORS - CLUBHOUSE

-  **LIGHT BODY COLOR:**
COLOR: SW7106 HONIED WHITE
-  **MEDIUM BODY COLOR:**
COLOR: SW0045 ANTIQUARIAN BROWN
-  **ACCENT BODY COLOR:**
COLOR: SW6683 BEE
-  **TRIM COLOR:**
COLOR: SW7048 URBANE BRONZE

TRIM & DETAILS

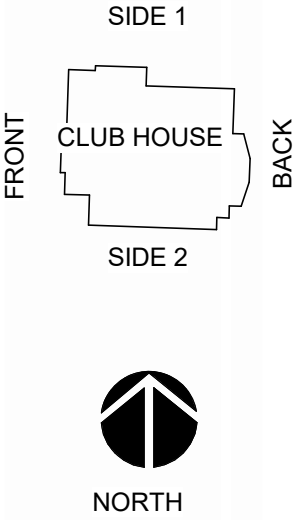


- 1) BUILT UP FASCIA**
- 2) 1X12 TRIM BAND**
- 3) BUILT UP TRIM BAND**
- 4) WINDOW & DOOR TRIM**
- 5) STONE CAP**
- 6) GARAGE SCREENS**
- 7) DECK RAILINGS**
- 8) STAIR MATERIAL**
- 9) PARAPET CAP**

Arlington, WA
WISEMARK COMMONS

File No., Section 14, Township 31, Range 05

SIDE 1 ELEVATION

1/8" = 1'-0"

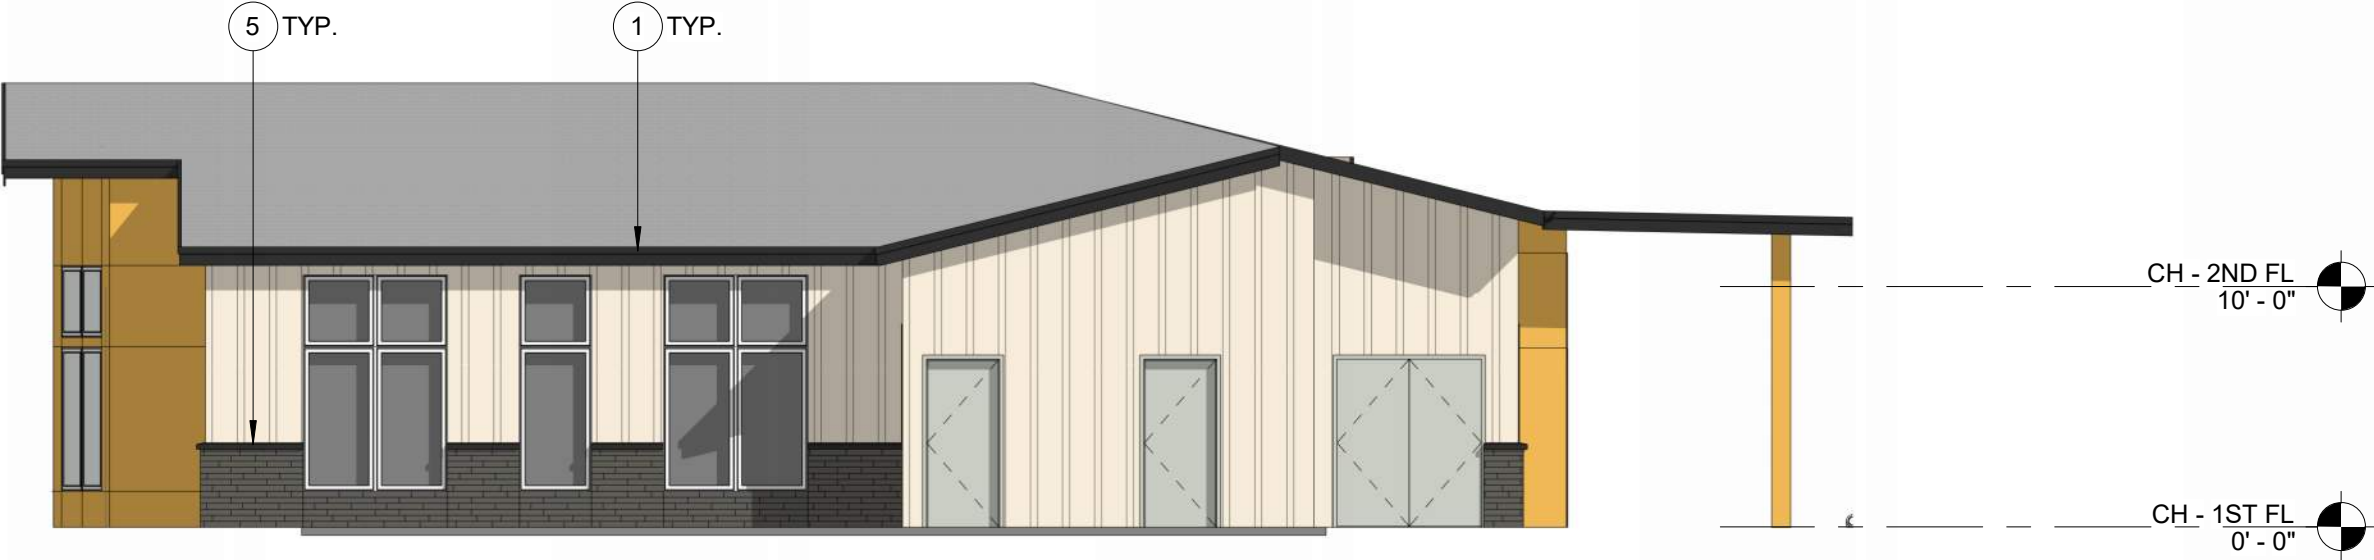

SIDE 2 ELEVATION

1/8" = 1'-0"



MATERIALS


-  **EXPOSED C.I.P. CONCRETE**
-  **FIBER CEMENT BOARD & BATTEN**
FIBER CEMENT 5/16" PANEL 2/ VERTICAL 3/4" X
2-1/2" FIBER CEMENT BATTEN STRIPS AT 12" O.C.
PAINTED FINISH
-  **FIBER CEMENT PANEL**
5/16" FCP, SMOOTH FINISH, W/ ALUMINUM
CHANNEL REVEAL SYSTEM
SELECT CEDARMILL, PAINTED FINISH
-  **ADHERED MANUFACTURED STONE VENEER**
EL DORADO STONE - 'XXX'
-  **GARAGE SCREENS**
PREFINISHED METAL FRAME W/ WIRE
GALVANIZED MESH W/ POWDER COAT FRAME

FINISH COLORS - CLUBHOUSE


-  **LIGHT BODY COLOR:**
COLOR: SW7106 HONIED WHITE
-  **MEDIUM BODY COLOR:**
COLOR: SW0045 ANTIQUARIAN BROWN
-  **ACCENT BODY COLOR:**
COLOR: SW6683 BEE
-  **TRIM COLOR:**
COLOR: SW7048 URBANE BRONZE

TRIM & DETAILS

- 1) BUILT UP FASCIA**
- 2) 1X12 TRIM BAND**
- 3) BUILT UP TRIM BAND**
- 4) WINDOW & DOOR TRIM**
- 5) STONE CAP**
- 6) GARAGE SCREENS**
- 7) DECK RAILINGS**
- 8) STAIR MATERIAL**
- 9) PARAPET CAP**

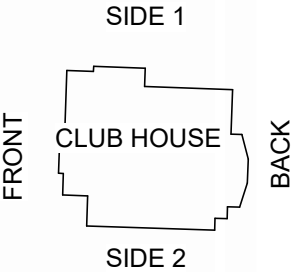

Arlington, WA
WISEMARK COMMONS
File No., Section 14, Township 31, Range 05

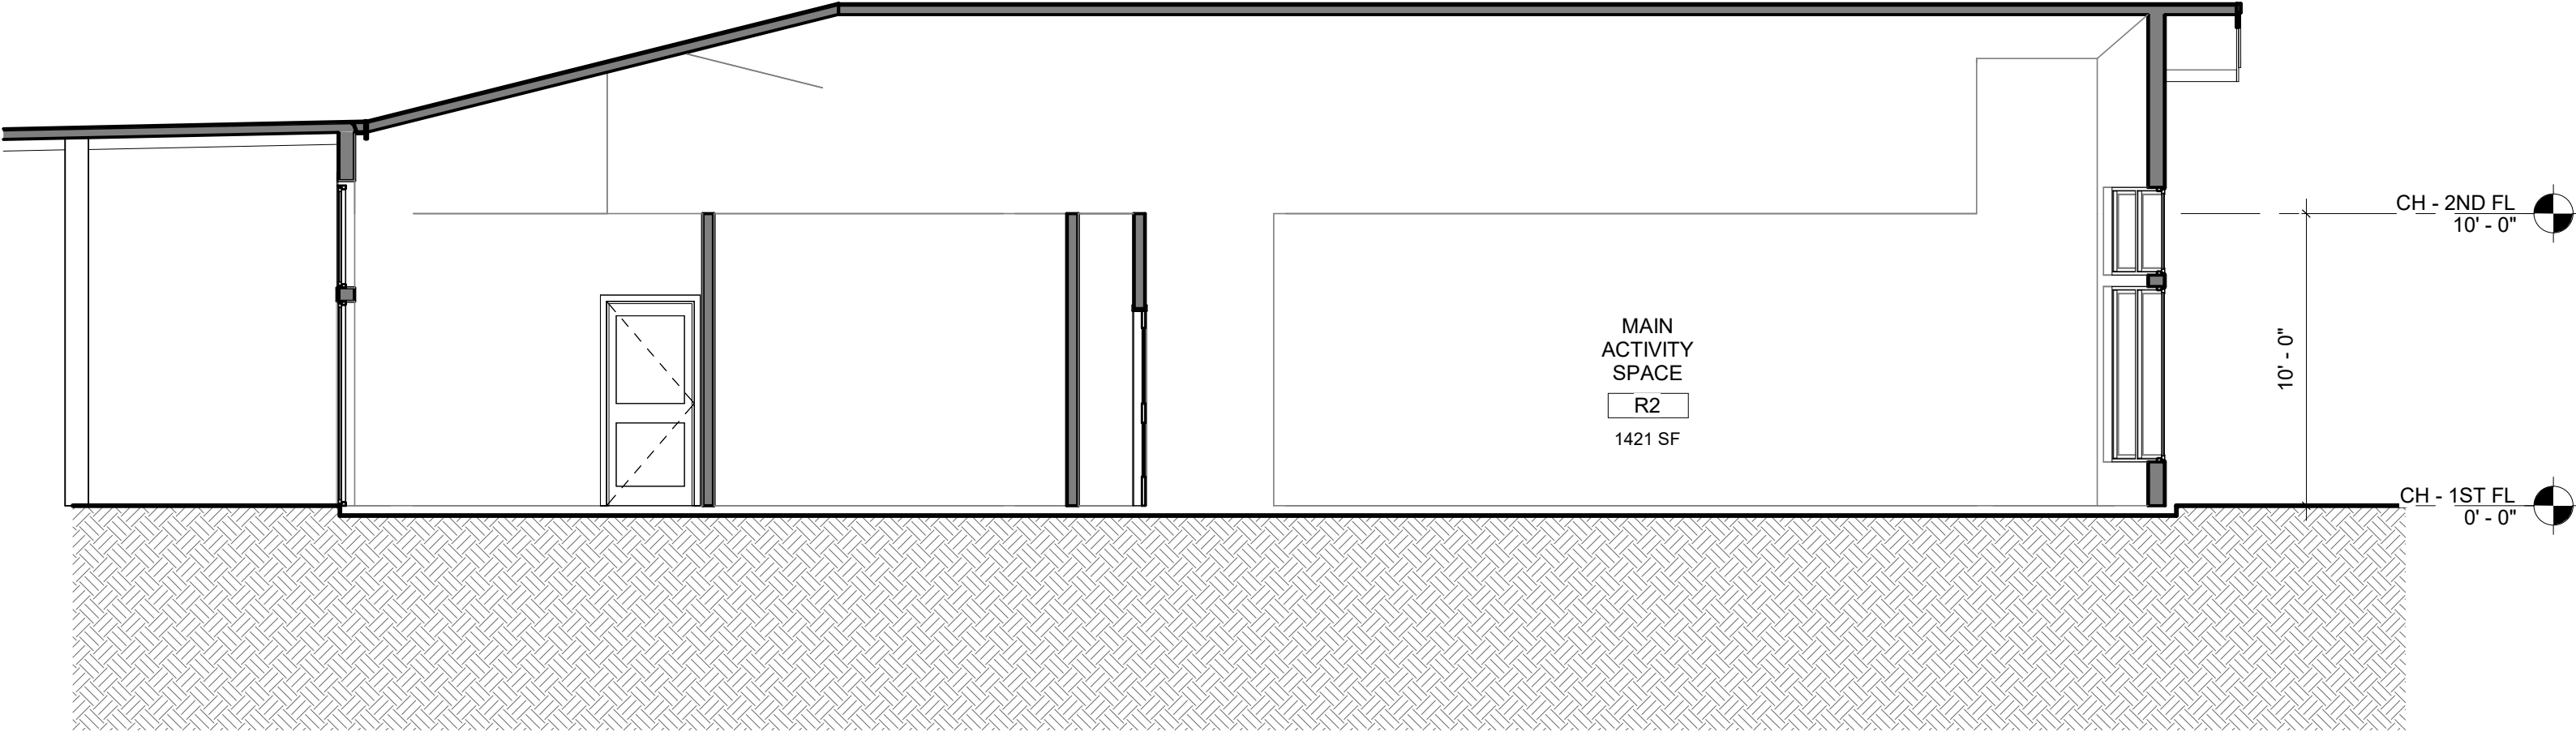

CLUB HOUSE SECTION

3/16" = 1'-0"

Arlington, WA
WISEMARK COMMONS
File No., Section 14, Township 31, Range 05

