



## **PHASE I ENVIRONMENTAL SITE ASSESSMENT**

**PREPARED BY:**

**THE RILEY GROUP, INC.  
17522 BOTHELL WAY NORTHEAST  
BOTHELL, WASHINGTON 98011**

**PREPARED FOR:**

**DV INVESTMENTS LLC  
3426 WEST LAKE SAMMAMISH PARKWAY NORTHEAST  
REDMOND, WASHINGTON 98052**

**RGI PROJECT No. 2022-291-1**

---

**PHASE I ENVIRONMENTAL SITE ASSESSMENT**

**POORTINGA PROPERTY  
3505 188TH AVENUE NORTHEAST  
ARLINGTON, WASHINGTON 98223  
TAX PARCEL No. 31051600300300, 31051600302500,  
AND 31051600300500**

**AUGUST 19, 2022**

*Corporate Office  
17522 Bothell Way Northeast  
Bothell, Washington 98011  
Phone 425.415.0551 ♦ Fax 425.415.0311*

*www.riley-group.com*

## TABLE OF CONTENTS

<b>1</b>	<b>INTRODUCTION .....</b>	<b>1</b>
1.1	PURPOSE .....	1
1.2	SCOPE OF WORK.....	2
<b>2</b>	<b>DESCRIPTION OF THE SUBJECT PROPERTY .....</b>	<b>3</b>
2.1	LOCATION.....	3
2.2	CHARACTERISTICS.....	3
2.3	GEOLOGY.....	3
2.4	HYDROGEOLOGY .....	4
2.5	CURRENT USE OF THE SUBJECT PROPERTY.....	4
2.6	CURRENT USES OF ADJOINING PROPERTIES .....	4
<b>3</b>	<b>PROVIDED INFORMATION .....</b>	<b>4</b>
3.1	ENVIRONMENTAL LIEN/AUL SEARCH .....	4
3.2	PREVIOUS ENVIRONMENTAL REPORTS .....	5
3.3	ASTM E1527-21 USER QUESTIONNAIRE .....	5
<b>4</b>	<b>RECONNAISSANCE .....</b>	<b>5</b>
4.1	OPERATIONS/PROCESSES.....	5
4.2	BUILDING INFORMATION .....	6
4.3	OTHER OBSERVATIONS.....	6
4.3.1	<i>Exterior Observations.....</i>	<i>7</i>
4.3.2	<i>Interior Observations .....</i>	<i>8</i>
4.4	POLYCHLORINATED BIPHENYLS (PCBs) OBSERVATIONS.....	8
4.5	UNDERGROUND AND ABOVEGROUND STORAGE TANKS (USTS AND ASTS) OBSERVATIONS .....	9
<b>5</b>	<b>INTERVIEWS .....</b>	<b>9</b>
5.1	CURRENT OWNER(S).....	9
5.2	PREVIOUS OWNER(S).....	9
<b>6</b>	<b>GOVERNMENTAL REGULATORY AND MUNICIPAL RECORDS REVIEW.....</b>	<b>9</b>
6.1	FEDERAL AND STATE REGULATORY RECORDS SEARCH AND FILE REVIEW .....	9
6.1.1	<i>The Subject Property.....</i>	<i>10</i>
6.1.2	<i>Adjoining Properties.....</i>	<i>10</i>
6.1.3	<i>Other Properties.....</i>	<i>10</i>
6.2	POTENTIAL VAPOR MIGRATION.....	10
6.3	UNDERGROUND AND ABOVEGROUND STORAGE TANKS (USTS/ASTS) RECORDS .....	11
6.4	ENVIRONMENTAL COMPLAINTS AND HAZARDOUS MATERIAL RESPONSES.....	11
6.5	DRINKING WATER WELLS AND SEPTIC SYSTEMS RECORDS.....	11
6.6	WELL AND SOIL BORING LOGS .....	11
6.7	AREA-WIDE CONTAMINATION CONCERNS .....	11
<b>7</b>	<b>HISTORICAL REVIEW .....</b>	<b>12</b>
7.1	THE SUBJECT PROPERTY .....	12
7.2	ADJOINING PROPERTIES.....	13
7.2.1	<i>North of the Subject Property .....</i>	<i>13</i>
7.2.2	<i>East of the Subject Property.....</i>	<i>13</i>
7.2.3	<i>South of the Subject Property (Across 188th Avenue Northeast) .....</i>	<i>13</i>
7.2.4	<i>West of the Subject Property .....</i>	<i>13</i>

<b>8</b>	<b>DATA GAPS</b> .....	<b>13</b>
8.1	DATA FAILURE .....	13
8.2	OTHER DATA GAPS.....	14
8.3	SIGNIFICANT DATA GAPS .....	14
<b>9</b>	<b>FINDINGS, OPINIONS, AND CONCLUSIONS</b> .....	<b>14</b>
<b>10</b>	<b>RECOMMENDATIONS</b> .....	<b>15</b>
<b>11</b>	<b>SIGNATURES OF ENVIRONMENTAL PROFESSIONALS</b> .....	<b>15</b>
<b>12</b>	<b>RELIANCE</b> .....	<b>16</b>
<b>13</b>	<b>ASSUMPTIONS AND LIMITATIONS</b> .....	<b>16</b>
13.1	ASSUMPTIONS .....	16
13.2	LIMITATIONS.....	17
<b>14</b>	<b>REFERENCES</b> .....	<b>18</b>
<b>15</b>	<b>QUALIFICATIONS</b> .....	<b>19</b>
15.1	MEGAN E. POYSNICK, LG, SENIOR ENVIRONMENTAL MANAGER .....	19
15.2	TAIT S. RUSSELL, LG, PROJECT GEOLOGIST.....	20
15.3	SIERRA N. KINDLEY, STAFF GEOLOGIST .....	21

## LIST OF APPENDICES

---

<i>Figure 1</i> .....	<i>Subject Property Vicinity Map</i>
<i>Figure 2</i> .....	<i>Subject Property and Surrounding Area</i>
<i>Appendix A</i> .....	<i>Subject Property Photographs</i>
<i>Appendix B</i> .....	<i>ASTM E1527-21 Definitions of Terms</i>
<i>Appendix C</i> .....	<i>Provided Information</i>
<i>Appendix D</i> .....	<i>Governmental Regulatory Database</i>
<i>Appendix E</i> .....	<i>Historical Research Documentation</i>

## 1 INTRODUCTION

---

The Riley Group, Inc. (RGI) has performed this Phase I Environmental Site Assessment (ESA) for the Poortinga Property located at 3505 188th Avenue Northeast in Arlington, Snohomish County, Washington (hereafter referred to as the subject Property, Figure 1). The following alternate/historical addresses were identified for the subject Property: 3505, 3505A, and 3505B 188th Street Northeast, and 3511 188th Street Northeast.

The subject Property consists of three different tax parcels of land (parcel numbers 31051600300300, 31051600302500, and 31051600300500), totaling an area of 39.47 acres. The subject Property consists of two residences, a barn, a shed, and a couple other outbuildings. The owners of the subject Property are Lauren Munneke, James Poortinga, Richard Poortinga, and Judith Sterling.

The Phase I ESA was performed on behalf of DV Investments LLC (hereafter referred to as the Client), which authorized the Phase I ESA on July 28, 2022. RGI understands that the Client intends to purchase and redevelop the subject Property.

### 1.1 PURPOSE

This Phase I ESA was performed to identify recognized environmental conditions (RECs), historical recognized environmental conditions (HRECs), controlled recognized environmental conditions (CRECs), and business environmental risks (BERs), as well as *de minimis* conditions associated with the subject Property in general conformance with the scope of work and procedures included in the American Society for Testing and Materials Standard Practice E1527-21 (ASTM E1527-21) and EPA's Standards and Practices for All Appropriate Inquiries (40 CFR Part 312). Completion of this Phase I ESA may qualify the Client for Landowner Liability Protections (LLP) from the Comprehensive Environmental Response, Compensation, and Liability Act (CERCLA).

ASTM E1527-21 defines RECs, HRECS, CRECs, BERs, and *de minimis* conditions as follows:

The term "recognized environmental condition" is defined as: "(1) the presence of hazardous substances or petroleum products in, on, or at the subject property due to a release to the environment; (2) the likely presence of hazardous substances or petroleum products in, on, or at the subject property due to a release or likely release to the environment; or (3) the presence of hazardous substances or petroleum products in, on, or at the subject property under conditions that pose a material threat of a future release to the environment. For the purposed of this definition, "likely" is that which is neither certain nor proved, but can be expected or believed by a reasonable observer based on the logic and or experience of the environmental professional, and/or available evidence, as stated in the report to support the opinions given therein. A *de minimis* condition is not a recognized environmental condition."

The term "historical recognized environmental condition" is defined as: "a previous release of hazardous substances or petroleum products affecting the subject property that has been addressed to the satisfaction of the applicable regulatory authority or authorities and meeting unrestricted use criteria established by the applicable regulatory authority or authorities without subjecting the subject property to any controls (for example, activity and use limitations or other property use limitations). A historical recognized environmental condition is not a recognized environmental condition."

The term "controlled recognized environmental condition" is defined as: a "recognized environmental condition affecting the subject property that has been addressed to the satisfaction of the applicable regulatory authority or authorities with hazardous substances or petroleum products allowed to remain in place subject to implementation of required controls (for example, activity and use limitations or other property use limitations).

The term “business environmental risk” is defined as: “a risk which can have a material environmental or environmentally-driven impact on the business associated with the current or planned use of commercial real estate, not necessarily related to those environmental issues required to be investigated in this practice.”

The term “*de minimis* condition” is defined as: “a condition related to a release that generally does not present a threat to human health or the environment and that generally would not be the subject of an enforcement action if brought to the attention of appropriate governmental agencies. A condition determined to be a *de minimis* condition is not a recognized environmental condition nor a controlled recognized environmental condition.”

Other definitions used herein, as defined by ASTM E1527-21, are provided in Appendix B for reference.

## 1.2 SCOPE OF WORK

RGI's scope of work for this Phase I ESA included the following tasks:

- Review of state and federal databases of contaminated facilities and/or facilities that use hazardous materials in the vicinity of the subject Property.
- Submit the ASTM E1527-21 User Questionnaire to the Client and the owner of the subject Property and review any completed questionnaires.
- Review of building department records, health department records, fire department records, tax assessor records, city directories, historical aerial photographs, historical real estate and fire insurance plat maps, topographic maps, geologic maps, and water/resource protection well log records, where available and applicable.
- Review of an environmental lien search report and/or title report, if provided by the Client.
- Perform a reconnaissance of the subject Property and a cursory reconnaissance of adjoining properties.
- Comment on underground storage tanks (USTs), aboveground storage tanks (ASTs), polychlorinated biphenyls (PCBs), sumps, oil-water separators, hydraulic hoists, disposal pits, groundwater wells, drywells, septic tanks, drums or large chemical storage containers, hazardous materials, and other environmental conditions, as applicable.
- Interview knowledgeable persons regarding the subject Property and/or adjoining properties.
- Review of Washington State Department of Ecology (Ecology) and/or Pollution Liability Insurance Agency (PLIA) files for the subject Property and/or adjoining properties, where applicable, available, and reasonably ascertainable.
- Review of any previous environmental reports and/or documentation prepared by others for the subject Property and/or adjoining properties (as provided to RGI by the Client or obtained by RGI).
- Prepare a final Phase I ESA, presenting RGI's findings, conclusions, and recommendations.

## 2 DESCRIPTION OF THE SUBJECT PROPERTY

---

### 2.1 LOCATION

The subject Property is located on the United States Geologic Survey (USGS) Arlington, Washington, 7.5-Minute Topographic Map (Figure 1) at an elevation of approximately 45 to 122 feet above mean sea level.

The subject Property is located in the southwest quarter of Section 16 of Township 31 North, Range 5 East. The Snohomish County tax parcel numbers for the subject Property are 31051600300300, 31051600302500, and 31051600300500.

### 2.2 CHARACTERISTICS

The subject Property and surrounding area slope slightly towards the north-northeast.

Typical property use in the surrounding area is a mixture of residential, commercial, and undeveloped land.

### 2.3 GEOLOGY

The generalized geology of the northern portion of the subject Property is shown on the USGS geological maps available in the ERIS Physical Setting Report. Soils at the subject Property are mapped as alluvium (unit Qa), which is described as mostly unconsolidated silt, sand, and gravel valley till with some clay and includes low-level terrace, marsh, peat, artificial fill, and glacial deposits locally. The ERIS Physical Setting Report is included in Appendix E.

The generalized geology of the southern portion of the subject Property is shown on the USGS geological maps available in the ERIS Physical Setting Report. Soils at the subject Property are mapped as younger glacial drift (unit Qg1o), which is described as advance and recessional outwash, stratified drift, and associated deposits comprised primarily of silt, sand, and gravel with some clay and includes alluvium locally. The ERIS Physical Setting Report is included in Appendix E.

Review of the *Geologic Map of the Arlington West 7.5 Minute Quadrangle, Snohomish County, Washington*, by James P. Minard (1985) indicates that the soil in the southern portion of the subject Property is mapped as Marysville Sand Member (Map Unit Qvrm), which is stratified to massive outwash sand with some gravel and localized silt and clay, deposited by meltwater streams issuing from the retreating Vashon glacier.

A draft geotechnical assessment of the subject Property by RGI (RGI project number 2022-291-2), dated August 15, 2022, encountered loose to medium dense silty sand with some gravel over medium dense deposits of sand with trace to some silt and gravel, gravelly sand, and sandy gravel.

## 2.4 HYDROGEOLOGY

Groundwater flow direction beneath the subject Property is unknown. However, based on a review of regional topography, the inferred groundwater flow direction is towards the north-northeast. Well logs for the surrounding area (well logs for the subject Property, if available, are discussed in Section 6.6) indicate that depth to groundwater is approximately 13 to 44 feet below ground surface (bgs).

During the geotechnical assessment at the subject Property by RGI (conducted in July 2022), a groundwater table was encountered at depths of 26 to 35 feet in borings at the northern portion of the subject Property.

## 2.5 CURRENT USE OF THE SUBJECT PROPERTY

The subject Property is occupied by two residences, a barn, a shed, and a couple other outbuildings (Appendix A, Photographs 1 through 14). The operations/processes associated with the subject Property are further discussed in Section 4.1.

## 2.6 CURRENT USES OF ADJOINING PROPERTIES

Current uses of adjoining properties are summarized below:

**North of the Subject Property:** Undeveloped land with single-family residences beyond (Photograph 15).

**East of the Subject Property:** Single-family residences, a warehouse, and undeveloped land (Photograph 16 and 17).

**South of the Subject Property:** Single-family residences across 188th Avenue Northeast (Photograph 18).

**West of the Subject Property:** Undeveloped land with single-family residences and commercial beyond (Photograph 19).

The above adjoining properties are not likely to handle hazardous materials that could have an adverse effect on the subject Property.

## 3 PROVIDED INFORMATION

---

Previous environmental reports, related documentation, or other pertinent information provided by the Client or the owner of the subject Property are either described below or described elsewhere in this Phase I ESA (as indicated). Copies of the provided information are included in Appendix C.

### 3.1 ENVIRONMENTAL LIEN/AUL SEARCH

The presence of an Activity and Use Limitation (AUL) at a subject Property is an indication that there may be residual levels of hazardous substances or petroleum products present above unrestricted land use levels. Although Environmental Liens and AULs are often recorded with the subject Property deed at the local land title office, in some cases they are filed in a separate environmental agency database or in subject Property documentation, such as agency closure letters. ASTM E1527-21 does not require the environmental professional to undertake a review of recorded land title records and judicial records for environmental liens and AULs. Such a review

is performed at the discretion of the user, based on their need to meet the requirements of 40 CFR 312.20 and 312.25.

The user did not engage RGI to review title and judicial records for environmental liens or AULs recorded against the subject Property. Furthermore, these documents were not provided to RGI for review. The lack of this information represents a data gap. However, based on the other information obtained during the completion of this assessment, the lack of the Environmental AUL/Lien search does not represent a significant data gap.

### **3.2 PREVIOUS ENVIRONMENTAL REPORTS**

In accordance with ASTM E1527-21, RGI requested that the user provide copies of previous environmental assessments for review. Furthermore, RGI may have obtained prior environmental assessments and regulatory records from local, state, and federal regulatory agencies. The purpose of reviewing prior environmental assessments is to determine if any recognized environmental conditions have previously been identified.

No previous environmental reports were provided to RGI by the Client for the purposes of this Phase I ESA.

### **3.3 ASTM E1527-21 USER QUESTIONNAIRE**

RGI submitted the following User Questionnaire to the user pursuant to the responsibilities described in Section 6 of ASTM Standard E 1527-21. All Appropriate Inquiries (40 CFR Part 312) requires that these questions be answered by or on behalf of a party seeking to qualify for limited liability protections to CERCLA liability.

Mr. Spencer Esau of SMARTCAP, LLC (representing the Client) completed an ASTM E1527-21 User Questionnaire on August 18, 2022. He was unaware of any environmental concerns, conditions, or limitations associated with the subject Property. He noted that the subject Property has been used for residential and some pastures. He did not have contact information for any previous owners.

## **4 RECONNAISSANCE**

---

RGI performed a reconnaissance of the subject Property on August 2, 2022. Features of the subject Property and surrounding area observed during reconnaissance are illustrated on Figure 2. Photographs of the subject Property and adjoining properties are provided in Appendix A.

RGI was unaccompanied during the reconnaissance and had access to all exterior areas of the subject Property. However, RGI was unable to access the interior of the two residences. Weather conditions during reconnaissance were generally sunny.

### **4.1 OPERATIONS/PROCESSES**

The subject Property consists of an occupied single-family residence, a vacant duplex separated by a covered carport area, a barn, a shed, and a couple other outbuildings.

#### 4.2 BUILDING INFORMATION

The subject Property includes a one-story, approximately 1,512-square-foot duplex, which was constructed in 1926 (Photograph 3). The two duplex units are separated by a covered carport area. The duplex is currently heated by electric baseboard heat. Historical assessor records indicate that natural gas previously serviced the duplex from 1969 until 2017. According to Cascade Natural Gas, the natural gas utilities at the duplex were last serviced in 2017, at which time the natural gas meter was removed. The heat source of the duplex prior to 1969 is unknown. Based on our experience, residences constructed prior to the 1940s/1950s were commonly heated using heating oil stored in underground storage tank (UST). The potential of a former or abandoned heating oil UST is a BER.

A couple of dilapidated outbuildings are located to the northeast of the residence. The date of their construction is unknown.

In addition, the subject Property includes a one-story, approximately 2,939-square-foot single-family residence with an approximately 600-square-foot attached garage, which was constructed in 1996 (Photograph 12). The residence includes a basement and is heated by natural gas, which is provided to the subject Property by the local power company.

Also located on the subject Property between the two residences is an approximately 2,880-square-foot barn and a shed used for general storage (Photograph 8). The date of their construction is unknown.

#### 4.3 OTHER OBSERVATIONS

Feature	Present on the Subject Property? (Yes/No)	Further Discussed in Other Sections, as Noted Below (If Applicable)
Adverse odors	No	
ASTs	No	
Debris piles or dumping	Yes	Section 4.3.1
Drums or other chemical storage containers	Yes	Section 4.3.1
Elevators	No	
Fill or disturbed soils	No	
Floor drains	No	
Hazardous materials	Yes	Section 4.3.1
Hoists or Lifts	No	
Natural gas meter	Yes	Section 4.3.1
Oil-water separators	No	
Pavement patches	No	
Pesticides	No	
Septic systems	No	
Staining	No	
Stormwater catch basins	No	

Sumps	No	
Suspect stressed vegetation	No	
Transformers	Yes	Section 4.4
USTs	No	
Waste disposal	No	
Wells	Yes	Section 4.3.1

#### 4.3.1 EXTERIOR OBSERVATIONS

RGI's exterior observation findings are illustrated on Figure 2 and are summarized below:

- The exterior areas of the subject Property (Photographs 1 through 14) consisted of a natural and landscaped vegetation.
- Remnants of a natural gas meter were located on the west side of the duplex located on the subject Property (Photograph 4).
- An unknown utility pipe was observed on the east side of the duplex located on the subject Property (Photograph 5).
- Three automobiles—two on the west side and one on the north side of the duplex located on the subject Property—were observed (Photograph 6). No obvious indications of contamination (such as staining, sheen, or odor) were observed in their vicinity.
- Several automobiles were observed in the grassy and forested areas to the northwest of the barn located on the subject Property (Photograph 9). No obvious indications of contamination (such as staining, sheen, or odor) were observed in their vicinity.
- Ice melt, oil, pH Up, and various other household chemicals were observed in the covered carport area and around the perimeter of the duplex located on the subject Property. All items were observed to be stored properly in their respective containers with no signs of leakage or spilling.
- Scattered non-hazardous debris (such as plastic bags, household items, cardboard, metal sheeting, etc.) was observed to the northeast of the duplex and the northwest of the barn located on the subject Property (Photograph 10).
- An open 55-gallon plastic drum containing an unknown substance was observed on the northeast side of the shed (Photograph 11). The drum had an NFPA label for Liquichlor (sodium hypochlorite), but the contents of the drum could not be determined. However, no obvious signs of contamination (such as staining, sheen, or odor) were observed in the vicinity.
- A natural gas meter was located on the west side of the single-family residence located on the subject Property (Photograph 13).
- A domestic drinking water well was observed to the northwest of the single-family residence located on the subject Property. No Ecology well logs could be found associated with this well. The health department had records regarding a domestic well on the subject Property (see Section 6.5 of this report for details).

- Two pole-mounted transformers, owned and maintained by the local power company, were observed along 35th Avenue Northeast on the southwest boundary of the subject Property (Photograph 14). The transformers did not have labels indicating their PCB content, but appeared to be in good condition with no signs of oil leakage or staining.

In summary, based on our exterior observations during the reconnaissance, no staining, adverse odors, stressed vegetation, or any other indications of improper storage or release of hazardous substances or petroleum products was observed on the subject Property.

No suspect environmental conditions were observed on the adjoining properties (as viewed from the subject Property).

#### **4.3.2 INTERIOR OBSERVATIONS**

RGI's interior observation findings are summarized below:

- It was observed that the barn, shed, and covered carport area adjacent to the duplex were being used for general storage. No obvious indications of contamination (such as staining, sheen, or odor) were observed in the vicinity of the automobile located inside the covered carport area.

In summary, based on our interior observations during reconnaissance, no staining, adverse odors, or any other indications of improper storage or release of hazardous substances or petroleum products were observed inside the inspected areas of the barn, shed, and covered carport area adjacent to the duplex.

#### **4.4 POLYCHLORINATED BIPHENYLS (PCBs) OBSERVATIONS**

The Environmental Protection Agency (EPA) considers PCBs to be a possible human carcinogen. The Toxic Substance Control Act of 1976 prohibited any manufacturing of PCBs in the United States after January 1, 1979.

PCBs have historically been used in the manufacture of electrical or other hydraulic equipment (for example, transformers, elevators, trash compactors, hoists), building materials (caulking, insulation), and building fixtures (for example, light ballasts, light bulbs, thermostats). Under 40 CFR 761.3, the mineral oil contained in untested transformers is assumed to be "PCB-contaminated" (50 to 499 parts per million PCB). The continued use of this equipment is authorized by the EPA. Per ASTM E1527-21, this section does not evaluate light ballasts.

Two pole-mounted transformers, owned and maintained by the local power company, were observed along 35th Avenue Northeast on the southwest boundary of the subject Property. The transformers did not have labels indicating their PCB content, but appeared to be in good condition with no signs of oil leakage or staining.

No other indications of PCB-containing equipment or suspect electrical or hydraulic equipment were observed on the subject Property.

#### **4.5 UNDERGROUND AND ABOVEGROUND STORAGE TANKS (USTs AND ASTs) OBSERVATIONS**

RGI's UST and AST survey included a reconnaissance of the subject Property to identify indications of existing or former USTs or ASTs, such as vent pipes, fill pipes, product lines, concrete pads, or asphalt patches (see Section 6.3 for a discussion of municipal records).

No indications of existing or former USTs or ASTs were observed during reconnaissance. However, the heat source of the duplex prior to 1969 is unknown. Natural gas previously serviced the home from 1969 until 2017. According to Cascade Natural Gas, the natural gas utilities at the duplex were last serviced in 2017, at which time the meter bar was removed. The potential for a former or abandoned heating oil UST historically servicing the duplex on the subject Property is considered a BER.

### **5 INTERVIEWS**

---

RGI attempted to interview knowledgeable parties regarding the subject Property and its setting. In addition, a questionnaire was provided to knowledgeable parties to assist RGI in determining if RECs exist at the subject Property. Responses from the knowledgeable parties are discussed below and incorporated in other sections of this Phase I ESA.

#### **5.1 CURRENT OWNER(s)**

RGI was unable to interview the current subject Property owners.

#### **5.2 PREVIOUS OWNER(s)**

Contact information for the previous owners of the subject Property was not provided to RGI.

### **6 GOVERNMENTAL REGULATORY AND MUNICIPAL RECORDS REVIEW**

---

RGI's federal, state, and local governmental regulatory and municipal records review and discussion of findings are presented below. ASTM E1527-21 requires the review of reasonably ascertainable records from standard sources as defined in Section 8.2.1 of ASTM E1527-21. Additional records sources, such as local fire department records, local building department records, and local environmental health department records may be obtained and reviewed at the discretion of the environmental professional.

The availability of record information varies widely, depending on the source. Reasonably ascertainable records are those records that are publicly available, obtainable within reasonable time and cost constraints, and practically reviewable. In addition, the records must be provided by the agency within 20 calendar days of receiving a request, at no more than a nominal cost intended to cover the source's cost of retrieving and duplicating the information.

#### **6.1 FEDERAL AND STATE REGULATORY RECORDS SEARCH AND FILE REVIEW**

RGI reviewed federal and state records in a search for properties with existing and/or potential environmental liabilities. Environmental Risk Information Services (ERIS) out of Ontario, Canada performed the records search on August 4, 2022. All databases were searched using the ASTM E1527-21 recommended search distances.

A copy of the ERIS Database Report and other records obtained from regulatory or municipal offices for this project are included in Appendix D. If the subject Property and/or adjoining properties were listed on any of the reviewed environmental regulatory databases, RGI requested to review their Washington State Department of Ecology (Ecology) files.

### **6.1.1 THE SUBJECT PROPERTY**

The subject Property was not listed on any of the environmental regulatory databases reviewed by ERIS. Therefore, a regulatory agency file review is not necessary at this time.

### **6.1.2 ADJOINING PROPERTIES**

The southwest-adjointing intersection of 35th Avenue Northeast and 188th Avenue Northeast is listed on Ecology's ERTS and SPILLS databases. The incident report, dated September 27, 2002, notes a spill of approximately 15 gallons of non-PCB mineral oil into a dirt bottom vault, with some spillage onto the soil adjacent to the vault. The spill reportedly resulted from a contractor accident. According to the incident report, approximately 0.2 cubic yards of soil adjacent to the vault was excavated and removed from the site. It was noted that any remaining contaminated soil would be remediated when the vault and electrical service are pulled for repair and replacement, which would leave the soil beneath the vault accessible. A no further action (NFA) determination was subsequently issued by either PUD or Ecology (unspecified). Based on the nature of the reported spill and NFA determination, this site is not considered a REC or BER to the subject Property.

### **6.1.3 OTHER PROPERTIES**

Other properties within one mile of the subject Property were listed on various environmental regulatory databases. However, due to the nature of the database listings, media affected, contaminants of concern, property status, distance from the subject Property, and/or inferred groundwater flow direction relative to the subject Property, these other properties are not considered a risk to the soil, soil vapor, and/or groundwater quality of the subject Property.

## **6.2 POTENTIAL VAPOR MIGRATION**

Indoor air quality concerns are generally excluded from the scope of ASTM E1527-21 and this assessment. However, the migration of vapors caused by a release of hazardous substances or petroleum products to the environment can represent a REC in certain conditions.

For the purposes of this assessment, the ERIS database report and additional databases were reviewed to identify nearby known or suspect contaminated sites that have the potential for vapor resulting from contamination to be migrating beneath the subject Property. Based on the ASTM E 2600-10, *Standard Guide for Vapor Encroachment Screening on Property Involved in Real Estate Transactions*, known or suspected contaminated sites located within 0.10 miles (for petroleum contaminants) or 0.33 miles (for other contaminants of concern) were evaluated for potential vapor migration to and beneath the subject Property. If contaminated soil vapors from an up-gradient, known, or suspect contaminated site are identified, online resources are reviewed to determine the extent of the contaminated plume at those sites, if possible. The following describes search distances for contaminated plumes of petroleum hydrocarbons and other contaminants of concern.

Based on the review of regulatory database records in Sections 6.1.1, 6.1.2, and 6.1.3, no vapor migration concerns were identified.

### **6.3 UNDERGROUND AND ABOVEGROUND STORAGE TANKS (USTS/ASTs) RECORDS**

RGI contacted the local fire and building departments regarding records of USTs and ASTs associated with the subject Property. No fire records were found that document the existing or former presence of any USTs or ASTs on the subject Property. No building department records were provided to RGI as of the release of this report.

The heat source of the duplex prior to 1969 is unknown. Natural gas previously serviced the duplex from 1969 until 2017. According to Cascade Natural Gas, the natural gas utilities at the duplex were last serviced in 2017, at which time the meter bar was removed. The potential for a former or abandoned heating oil UST historically servicing the duplex on the subject Property is considered a BER.

### **6.4 ENVIRONMENTAL COMPLAINTS AND HAZARDOUS MATERIAL RESPONSES**

RGI contacted the Public Disclosure Coordinator for Ecology to determine whether any Environmental Report Tracking System (ERTS) listings exist for the subject Property. The ERTS database tracks all environmental reports and complaints made to Ecology since 1990, including clandestine drug labs and hazardous material responses. No ERTS listings were identified for the subject Property.

RGI also contacted the local health department regarding any clandestine drug labs or hazardous material responses associated with the subject Property. No responsive records were found.

### **6.5 DRINKING WATER WELLS AND SEPTIC SYSTEMS RECORDS**

RGI contacted the local health department regarding any existing or former septic systems or drinking water wells located on the subject Property.

Historical assessor and Snohomish Health District records indicate the single-family residence located on the subject Property, addressed 3511 188th Avenue Northeast, is serviced by a domestic drinking water well located to the northwest of the residence. The residence was constructed in 1996, but the exact installation date and depth of the domestic water well is unknown. In addition, historical assessor records indicate a 1,000-gallon septic tank is located to the east of the residence.

No such records were found for the duplex located on the subject Property, addressed 3505A and 3505B 188th Avenue Northeast.

### **6.6 WELL AND SOIL BORING LOGS**

RGI reviewed Ecology's Well Log Viewer online database. The database provides logs for wells and soil borings. No boring or well logs were found for the subject Property (other well logs are discussed in Section 2.3).

### **6.7 AREA-WIDE CONTAMINATION CONCERNS**

No area-wide contamination issues have been identified for the subject Property.

## 7 HISTORICAL REVIEW

---

RGI's historical review of the subject Property and adjoining properties was based on an evaluation of the following:

- Cole City Directories (Coles) dated 1980, 1985, 1990, and 1995.
- County tax assessor current and historical records.
- Digital Business Directories dated 2000, 2003, 2008, 2011, 2016, and 2020.
- Historical aerial photographs (aerials) dated 1941, 1954, 1956, 1968, 1971, 1981, 1990, 2004, 2005, 2006, 2009, 2011, 2013, 2015, 2017, 2019, and 2020.
- Local health department records.
- Topographic Maps (topos) dated 1941, 1943, 1956, 1968, 1973, 1981, 2017, and 2020.

In addition, RGI attempted to review fire insurance maps. However, no records were available for the subject Property according to ERIS.

RGI also attempted to interview knowledgeable parties regarding the subject Property and its setting, but was unable to do so.

Furthermore, RGI did not receive local building department records prior to the release of this report.

The current and historical addresses, as applicable, identified during this Phase I ESA were used during the historical records search.

Select historical documentation is provided in Appendix E. RGI's historical research findings are discussed below.

### 7.1 THE SUBJECT PROPERTY

The first known development to the subject Property was the existing one-story, approximately 1,512-square-foot duplex. Current assessor records indicate the residence was constructed in 1926. Historical and current water and sewer are unknown. The heat source of the duplex from 1926 to 1969 is unknown. Records indicate the residence was heated by natural gas from 1969 to 2017 and is currently heated by electric baseboard heat. Based on our experience, residences constructed prior to the 1940s/1950s were commonly heated using heating oil stored in a UST. The potential for a former or abandoned heating oil UST historically servicing the duplex on the subject Property is considered a BER.

Historical aerial photographs indicate the existing barn was constructed sometime before 1941. Historical water, sewer, and heat (if any) is unknown.

According to assessor records, an additional single-family residence was constructed on the subject Property in 1996. The residence has been heated by natural gas since construction. Water is provided by a domestic water well on the subject Property. Sewer service is provided by a septic system on the subject Property.

A shed and a couple outbuildings were constructed on the southern portion of the subject Property at an unknown date. Historical water, sewer, and heat (if any) is unknown.

The subject Property was noted to consist of the duplex, single-family residence, barn, shed, and a couple outbuildings during reconnaissance.

## **7.2 ADJOINING PROPERTIES**

The historical uses of adjoining properties are summarized below.

### **7.2.1 NORTH OF THE SUBJECT PROPERTY**

Historical aerial photographs indicate the north-adjoining property is undeveloped agricultural land. The north-adjoining property was noted to be undeveloped land with single-family residence beyond during reconnaissance.

### **7.2.2 EAST OF THE SUBJECT PROPERTY**

Historical aerial photographs indicate the east-adjoining properties consisted of undeveloped land prior to 1956. By 1968, two single-family residences with a couple outbuildings had been constructed. Additional residences and outbuildings were constructed between 1979 and 1985. A warehouse was constructed on the southernmost east-adjoining property by 2015. The east-adjoining properties were noted to be occupied by these single-family residences, outbuildings, and warehouse during reconnaissance.

### **7.2.3 SOUTH OF THE SUBJECT PROPERTY (ACROSS 188TH AVENUE NORTHEAST)**

Historical aerial photographs indicate the south-adjoining properties consisted of undeveloped land prior to 1941. By 1954, a building of unknown type had been constructed (likely a residence). Current assessor records indicate a single-family residence was constructed on the southwest-adjoining property in 1959. Aerial photographs indicate several other structures had been constructed by 1990. Additional single-family residences were constructed on the south-adjoining properties between 2013 and 2017. The south-adjoining properties were noted to consist of these single-family residences during reconnaissance.

### **7.2.4 WEST OF THE SUBJECT PROPERTY**

Historical aerial photographs indicate the west-adjoining property is undeveloped land. The west-adjoining property was noted to be undeveloped land with single-family residences and commercial beyond during reconnaissance.

## **8 DATA GAPS**

---

### **8.1 DATA FAILURE**

Data failure occurs when all of the standard historical resources that are reasonably ascertainable and likely to be useful have been reviewed and yet the objective has not been met.

The following data failures were encountered while conducting historical research for this Phase I ESA:

- There have been several time periods since 1940 for which data could not be obtained at 5-year intervals. However, RGI does not consider this data failure to be a significant data gap given the historical use of the subject Property (residential).

## 8.2 OTHER DATA GAPS

A data gap is a lack of, or inability to obtain, information required by ASTM E1527-21.

The following data gaps were encountered during this Phase I ESA:

- RGI was not engaged by the user to review title and judicial records for environmental liens or AULs recorded against the subject Property. Furthermore, these documents were not provided to RGI for review. The lack of this information represents a data gap. However, based on the other information obtained during the completion of this assessment, the lack of the Environmental AUL/Lien search does not represent a significant data gap.
- RGI did not receive a response from the local building department prior to the release of this report. However, RGI does not consider this data gap to be a significant data gap given the availability of other record sources.
- Fire insurance maps are not available for the subject Property according to ERIS. However, RGI does not consider this data gap to be a significant data gap given the availability of other record sources.
- RGI was unable to interview knowledgeable parties regarding the subject Property and its setting. However, RGI does not consider this data gap to be a significant data gap given the availability of other record sources.

## 8.3 SIGNIFICANT DATA GAPS

Significant data gaps are data gaps that impact the conclusion of this Phase I ESA.

The following significant data gaps were encountered while conducting this Phase I ESA:

- RGI was unaccompanied during reconnaissance and was unable to access the interior of the residences located on the subject Property. The heat source of the duplex located on the subject Property is unknown prior to the installation of natural gas in 1969.

## 9 FINDINGS, OPINIONS, AND CONCLUSIONS

---

RGI has performed a Phase I ESA in conformance with the scope and limitations of ASTM E1527-21 and 40 CFR 312 for the Poortinga Property located at 3505 188th Avenue Northeast, Arlington, Snohomish County, Washington. Any exceptions to or deletions from ASTM E1527-21 are described in Section 8.

Based on our Phase I ESA findings, no evidence of BERs according to ASTM E1527-21 were identified in connection with the subject Property or its setting, except the following:

- **Unknown Historical Heat Source(s):** Historical assessor records indicate the duplex on the subject Property was serviced by natural gas from 1969 until 2017. According to Cascade Natural Gas, the natural gas utilities at the duplex were last serviced in 2017, at which time the meter bar was removed. The heat source of the duplex prior to 1969 is unknown. Based on our field experience, residences constructed prior to the 1940s/1950s were commonly heated by burning oil stored in heating oil ASTs or USTs. No known soil or groundwater testing has been conducted. The soil and groundwater quality are unknown. The potential for a former or abandoned heating oil UST historically servicing the duplex on the subject Property is considered a BER.

Based on our Phase I ESA findings, no evidence of RECs, HRECs, or CRECs according to ASTM E1527-21 were identified in connection with the subject Property or its setting.

## 10 RECOMMENDATIONS

---

RGI recommends conducting a Geophysical Survey around the perimeter of the duplex on the subject Property in an effort to locate any abandoned, decommissioned, or former heating oil UST locations. If a former or abandoned heating oil UST is identified, RGI recommends that a Preliminary Phase II Subsurface Investigation be performed in its vicinity to evaluate soil and groundwater quality. If an abandoned heating oil UST is identified, RGI also recommends it be properly decommissioned and removed in accordance with the applicable local, state, and federal requirements.

## 11 SIGNATURES OF ENVIRONMENTAL PROFESSIONALS

---

Any questions regarding the work within this Phase I ESA, the presentation of the information, or the interpretation of the data are welcome and should be referred to the undersigned.

Sincerely,

### THE RILEY GROUP, INC.


We declare that, to the best of our professional knowledge and belief, we meet the definition of Environmental Professional as defined in 40 CFR §312.10. We have the specific qualifications, based on education, training, and experience, to assess a property of the nature, history, and setting of the subject Property. We have developed and performed all appropriate inquiries (AAI) in conformance with the standards and practices set forth in 40 CFR Part 312.



Megan Poysnick, LG  
Senior Environmental Manager



Tait Russell, LG  
Project Geologist

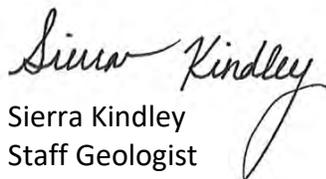

Sierra Kindley  
Staff Geologist

*Distribution: Mr. Spencer Esau, The SMARTCAP Group, Inc. (PDF)*

## 12 RELIANCE

---

No reports or other information regarding the subject Property or its setting were provided to RGI other than those resources specifically mentioned herein. Reports relied upon by RGI are listed in Section 14 of this Phase I ESA.

This Phase I ESA should be considered effective on August 19, 2022. Based on the requirements of ASTM E1527-21, components of the Phase I ESA, including the reconnaissance, interviews, environmental database reviews, and environmental professional's declaration, will remain in effect for 180 days from the date of this report, for use by the Client and its authorized representatives only.

<b>Viability of Assessment</b>	
<b>Assessment Components</b>	<b>Date</b>
<b>Interviews with owners, operators, and occupants:</b>	Not completed
<b>Reviews of federal, tribal, state, and local government records:</b>	August 4, 2022
<b>Visual inspections of the subject Property and of adjoining properties:</b>	August 2, 2022
<b>Declaration by the environmental professional responsible for the assessment:</b>	August 19, 2022
<b>Searches for recorded environmental cleanup liens:</b>	User responsibility

If this Phase I ESA is transferred to any other user, additional information will be required from that user in order to maintain the viability of this Phase I ESA. No other party may rely on this Phase I ESA without specific written agreement.

## 13 ASSUMPTIONS AND LIMITATIONS

---

Assumptions and limitations for this Phase I ESA are provided below and are intended to help manage any risks associated with the use of this Phase I ESA.

### 13.1 ASSUMPTIONS

RGI has made the following significant assumptions while performing this Phase I ESA.

#### ***Groundwater***

Detailed information regarding groundwater flow depth and direction beneath the subject Property was not available. Based on a review of available well logs and regional topography for the vicinity, RGI assumes that groundwater beneath the subject Property is as described in Section 2.3. If information regarding groundwater that contradicts this assumption becomes available, the conclusions of this Phase I ESA may be impacted.

#### ***Historical Information***

In evaluating the subject Property, RGI has relied upon information from individuals and agencies noted in the Phase I ESA. RGI assumes that the information provided by these third-party sources is accurate, and has no reason to suspect otherwise. RGI makes no warranty or guarantee regarding the accuracy and completeness of these resources.

## **13.2 LIMITATIONS**

This Phase I ESA is intended for specific application to the subject Property, for the exclusive use of the Client and its authorized representatives. This Phase I ESA was prepared in a manner consistent with the level of skill and care ordinarily exercised by members of the profession currently practicing in the same locality and time, and under similar conditions. This Phase I ESA is based upon information obtained by RGI personnel and upon the condition of the subject Property and surrounding properties on the date of reconnaissance, supplemented by reasonably ascertainable information and data obtained by RGI. No other warranty or guarantee is implied or intended.

### ***Content of Interviews***

RGI accepts no responsibility for any deficiency, misstatements, or inaccuracies contained in this Phase I ESA as a result of misstatements, omissions, and misrepresentations or fraudulent acts of interviewees. In addition, potentially important interviewees are often unavailable or cannot be located within a reasonable project time frame.

### ***Conflict of Interest***

RGI has no present or contemplated future ownership interest or financial interest in the real estate that is the subject of this Phase I ESA. RGI has no personal interest with the subject matter of this Phase I ESA or the parties involved, which would prevent an independent analysis of the environmental conditions of the subject Property.

### ***Uncertainty***

No Phase I ESA can eliminate all uncertainty regarding potential RECs for the subject Property. This Phase I ESA is intended to identify potential RECs under the scope of work defined in Section 1 at the time this Phase I ESA was performed.

### ***Changes in Property Conditions***

Certain changes in the condition of the subject Property, including natural events (such as floods, earthquakes, and landslides), passage of time, changes in property use, and changes in occupancy, may affect the conclusions of this Phase I ESA. RGI is available to prepare a proposal to evaluate any changes, if needed.

### ***Environmental Regulations***

The conclusions of this Phase I ESA are based on local, state, and federal regulations in effect at the time the Phase I ESA was completed. Changes to applicable local, state, or federal regulations following completion of the Phase I ESA may impact its conclusions. RGI is available to prepare a proposal to evaluate any changes, if needed.

### ***Other Non-Scope Considerations***

This Phase I ESA is not intended in any way to address possible concerns related to asbestos-containing materials (ACMs), biological agents, cultural and historical resources, ecological resources, endangered species, health and safety, indoor air quality unrelated to releases of hazardous substances or petroleum products into the environment, industrial hygiene, lead-based paint (LBP), lead in drinking water, mold, PCB-containing building materials, naturally-occurring radon, regulatory compliance, substances not defined as hazardous substances,

including some substances sometimes generally referred to as emerging contaminants, unless or until such substances are classified as a CERCLA hazardous substance, wetlands, or any other items not specifically identified in this Phase I ESA (which are not required to satisfy ASTM E1527-21).

## 14 REFERENCES

---

- Environmental Risk Information Services. August 4, 2022. *City Directories*.
- Environmental Risk Information Services. August 4, 2022. *Database Report*.
- Environmental Risk Information Services. August 4, 2022. *Historical Aerial Photographs*.
- Environmental Risk Information Services. August 3, 2022. *Physical Setting Report*.
- Environmental Risk Information Services. August 3, 2022. *Topographic Maps*.
- Esau, Spencer. August 18, 2022. *ASTM User Questionnaire*.
- North County Fire/EMS. Undated. *Historical Records*.
- Snohomish County Assessor. Various Dates. *Current and Historical Records*.
- Snohomish County Planning & Development Services. Various Dates. *Historical Records*.
- Snohomish Health District. Various Dates. *Historical Records*.
- United States Geological Survey. 2020. *Arlington, Washington 7.5-Minute Topographic Map*.
- Washington Department of Ecology. Undated. *Environmental Report Tracking System Database*.
- Washington Department of Ecology. Undated. *Toxics Cleanup Program Web Reporting Databases*.
- Washington Department of Ecology. Various Dates. *Well Log Viewer*.

## 15 QUALIFICATIONS

---

### 15.1 MEGAN E. POYSNICK, LG, SENIOR ENVIRONMENTAL MANAGER

#### ***Education***

B.S. Geology, Western Washington University, Bellingham, Washington, 2007

#### ***Special Training, Licenses, and Certifications***

24-hour Asbestos Hazard Emergency Response Act (AHERA)

40-Hour Hazardous Waste Operations and Emergency Response (HAZWOPER)

Washington State Licensed Geologist (License No. 3155)

Radiation and Nuclear Gauge Safety Training Class (TROXLER)

#### ***Professional Experience***

Ms. Poysnick is a senior level licensed geologist with experience providing environmental consulting services throughout the Pacific Northwest since 2007. She has managed a wide range of projects that include property due diligence assessments, environmental risk assessment, Phase I ESAs, subsurface investigations, vapor intrusion assessments, remedial investigations and conceptual site modeling, and cleanup services for contaminated properties. Her specialty is acting as a liaison between clients and regulatory entities. Her client relationships include state and local entities, utilities, non-profit organizations, private, commercial, and industrial clients.

#### ***Representative Project Experience***

Various Banks and Lending Institutions: Performing Phase I ESAs and Phase II Environmental Site Assessments for numerous properties throughout the Northwest.

Gas Station/Dry Cleaner Facilities: Managed environmental/remedial issues at numerous gas station and/or dry cleaner sites. Implemented soil and groundwater remedial actions, vapor intrusion assessments, assisted UST and fuel system upgrades and closures, performed periodic groundwater monitoring, prepared technical reports and assisted clients with regulatory compliance and closure primarily pertaining to compliance with the MTCA, Ecology, and PLIA. Ms. Poysnick has successfully managed numerous sites through closure in the form of No Further Action (NFA) determinations from Ecology and/or PLIA.

Site Developers: Managed numerous redevelopment projects where soil and/or groundwater remediation was conducted in conjunction with site redevelopment activities. These projects utilized direct excavation and pump and treat systems to remediate impacts. Effectively managed redevelopment projects from initial site assessment through implementation of appropriate remedial action(s) through regulatory closure with NFA determinations from Ecology and/or PLIA.

## **15.2 TAIT S. RUSSELL, LG, PROJECT GEOLOGIST**

### ***Education***

M.S., Earth and Space Sciences – Applied Geosciences, University of Washington, Seattle, Washington, 2016

B.S., Earth and Space Sciences – Environmental Option, University of Washington, Seattle, Washington, 2014

Field Geology: Conducted geologic mapping projects in Montana, focusing on areas of structural and geomorphic processes. Tested and treated stormwater for construction of an underground municipal stormwater overflow tank in Seattle, Washington.

### ***Special Training and Certifications***

24-hour Asbestos Hazard Emergency Response Act (AHERA, Certificate No. 1628424), 2017

4-hour Asbestos Hazard Emergency Response Act (AHERA) Refresher (Certificate No. ON-4644-10371-081621), 2021

40-hour Hazardous Waste Operations and Emergency Response (HAZWOPER, Certificate No. 1626755), 2017

8-hour Hazardous Waste Operations and Emergency Response (HAZWOPER) Refresher, 2021

Commercial Small Unmanned Aerial System (UAS) Remote Pilot, 2016 (Certificate No. 3919181)

First-Aid/CPR/AED (ID No. GY73WN), 2019

Washington State Licensed Geologist (License No. 20120244), 2020

Washington State Site Assessor (Certificate No. 8881249), 2022

### ***Professional Experience***

Mr. Russell is a project level geologist with over 5 years of professional experience in the environmental field. He's worked with numerous projects involving the assessment, characterization, and remediation of contaminated soil and groundwater.

### ***Representative Project Experience***

Redmond Housing: Conducted an AFR of a single-family residence and surrounding properties to determine if an existing or historical heating oil underground storage tank (UST) has serviced the single-family residence or adjoining properties. Current and historical records were obtained, reviewed, and summarized in a report.

Seattle Housing: Conducted a due-diligence Phase I ESA of a single-family residence. Current and historical records were obtained, reviewed, and summarized in a report. A property reconnaissance was also done.

Shelton Gas Station: Conducted a due-diligence Phase I ESA of a gas station with a combined restaurant. Current and historical records were obtained, reviewed, and summarized in a report. A property reconnaissance was also done.

### **15.3 SIERRA N. KINDLEY, STAFF GEOLOGIST**

#### ***Education***

M.E.M., Master of Environmental Management—Water Resources Management, Duke University, Durham, North Carolina, 2021

B.A., Geology, Augustana College, Rock Island, Illinois, 2019

B.A., Environmental Studies, Augustana College, Rock Island, Illinois, 2019

#### ***Special Training and Certifications***

40-hour Hazardous Waste Operations and Emergency Response (HAZWOPER, Certificate No.2203291416455), 2022


First-Aid/CPR/AED (ID No. 3FB7C), 2022

#### ***Professional Experience***

Ms. Kindley is a staff level geologist that supports project managers through research, field investigations, and report preparation for environmental site assessments, geotechnical field investigations, Phase I ESAs, and Phase II subsurface investigations.

#### ***Representative Project Experience***

Various Developers and Non-Profit Organizations: Performed Phase I ESAs and Phase II subsurface investigations for various properties throughout the Pacific Northwest.

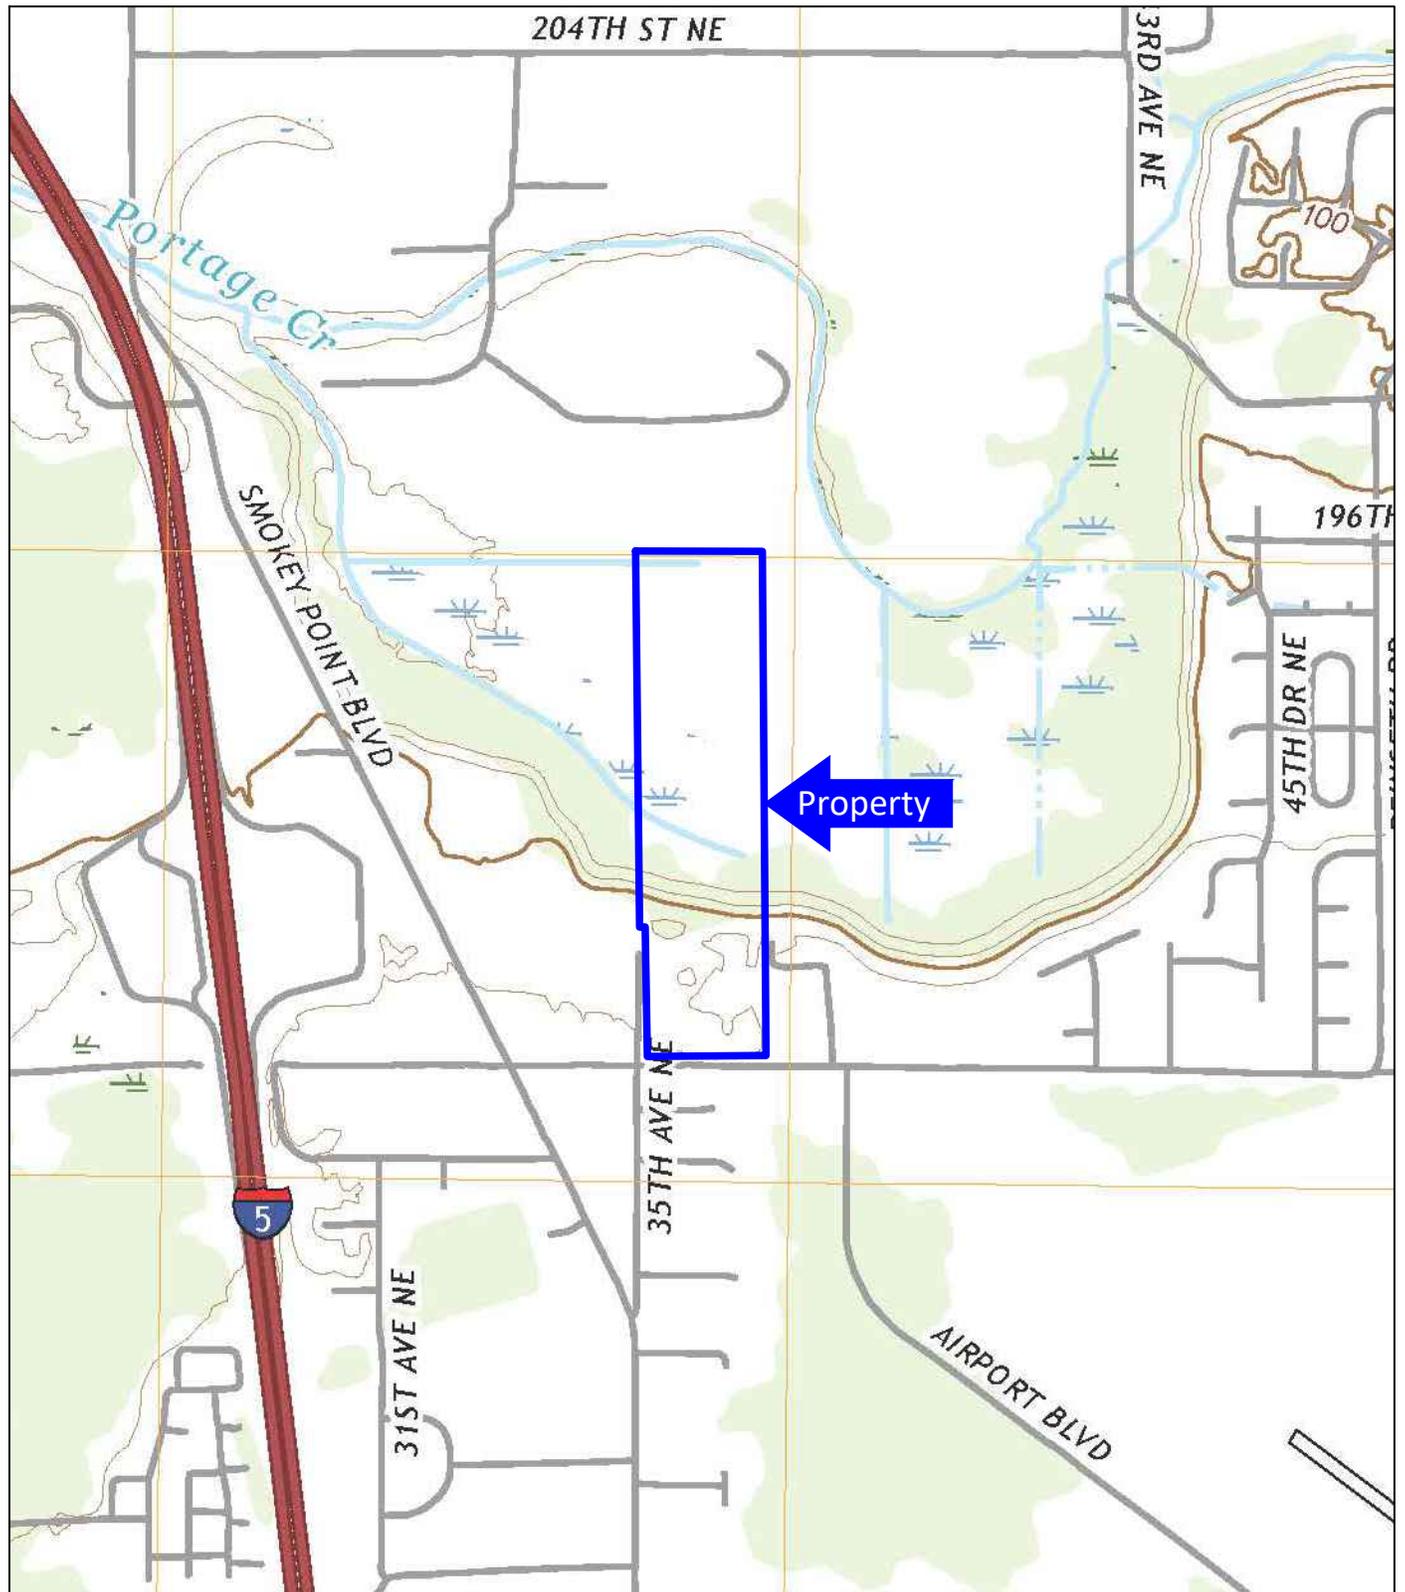

USGS, 2020, Arlington, Washington  
7.5-Minute Quadrangle

Approximate Scale: 1"=1000'



Corporate Office  
17522 Bothell Way Northeast  
Bothell, Washington 98011  
Phone: 425.415.0551  
Fax: 425.415.0311

Poortinga Property

RGI Project Number:  
2022-291-1

Subject Property Vicinity Map

Figure 1

Date Drawn:  
08/2022

Address: 3505 188th Avenue Northeast, Arlington, Washington 98223





Photograph 1: View of the subject Property from the south property boundary, facing north.



Photograph 2: View of the north portion of the subject Property as observed from the single-family residence, facing north.



Corporate Office  
 17522 Bothell Way Northeast  
 Bothell, Washington 98011  
 Phone: 425.415.0551  
 Fax: 425.415.0311

Poortinga Property

RGI Project Number:  
 2022-291-1

Subject Property Photographs

Address: 3505 188th Avenue Northeast, Arlington, Washington 98223

Figure A-1

Date Drawn:  
 08/2022



Photograph 3: View of the duplex located on the subject Property, facing east.



Photograph 4: View of remnants of a natural gas meter on the west side of the duplex on the subject Property.



Corporate Office  
 17522 Bothell Way Northeast  
 Bothell, Washington 98011  
 Phone: 425.415.0551  
 Fax: 425.415.0311

Poortinga Property

Figure A-2

RGI Project Number:  
 2022-291-1

Subject Property Photographs

Date Drawn:  
 08/2022

Address: 3505 188th Avenue Northeast, Arlington, Washington 98223



Photograph 5: View of an unknown utility pipe located on the east side of the duplex on the subject Property.



Photograph 6: View of two of the automobiles observed outside the duplex located on the subject Property.



Corporate Office  
 17522 Bothell Way Northeast  
 Bothell, Washington 98011  
 Phone: 425.415.0551  
 Fax: 425.415.0311

Poortinga Property

Figure A-3

RGI Project Number:  
 2022-291-1

Subject Property Photographs

Date Drawn:  
 08/2022

Address: 3505 188th Avenue Northeast, Arlington, Washington 98223



Photograph 7: View of the outbuildings located to the northeast of the duplex located on the subject Property, facing northeast.



Photograph 8: View of the barn located on the subject Property, facing east.



Corporate Office  
 17522 Bothell Way Northeast  
 Bothell, Washington 98011  
 Phone: 425.415.0551  
 Fax: 425.415.0311

Poortinga Property

Figure A-4

RGI Project Number:  
 2022-291-1

Subject Property Photographs

Date Drawn:  
 08/2022

Address: 3505 188th Avenue Northeast, Arlington, Washington 98223



Photograph 9: View of some of the automobiles observed in the grassy and forested areas to the northwest of the barn located on the subject Property.



Photograph 10: View of the scattered non-hazardous debris located to the northwest of the barn located on the subject Property.



Corporate Office  
 17522 Bothell Way Northeast  
 Bothell, Washington 98011  
 Phone: 425.415.0551  
 Fax: 425.415.0311

Poortinga Property

Figure A-5

RGI Project Number:  
 2022-291-1

Subject Property Photographs

Date Drawn:  
 08/2022

Address: 3505 188th Avenue Northeast, Arlington, Washington 98223



Photograph 11: View of the open 55-gallon plastic drum containing an unknown substance located on the northeast side of the shed located on the subject Property.



Photograph 12: View of the single-family residence located the residence located on the subject Property, facing north.



Corporate Office  
 17522 Bothell Way Northeast  
 Bothell, Washington 98011  
 Phone: 425.415.0551  
 Fax: 425.415.0311

Poortinga Property		Figure A-6
RGI Project Number: 2022-291-1	Subject Property Photographs	Date Drawn: 08/2022
Address: 3505 188th Avenue Northeast, Arlington, Washington 98223		



Photograph 13: View of the natural gas meter on the west side of the single-family residence located on the subject Property.



Photograph 14: Representative view of a pole-mounted transformer located along 35th Avenue Northeast on the southwest boundary of the subject Property.



Corporate Office  
 17522 Bothell Way Northeast  
 Bothell, Washington 98011  
 Phone: 425.415.0551  
 Fax: 425.415.0311

Poortinga Property

Figure A-7

RGI Project Number:  
 2022-291-1

Subject Property Photographs

Date Drawn:  
 08/2022

Address: 3505 188th Avenue Northeast, Arlington, Washington 98223



Photograph 15: South-facing view of the single-family residence in the foreground with the north-adjointing property beyond.



Photograph 16: View of the east-adjointing warehouse, facing northwest.



Corporate Office  
 17522 Bothell Way Northeast  
 Bothell, Washington 98011  
 Phone: 425.415.0551  
 Fax: 425.415.0311

Poortinga Property

RGI Project Number:  
 2022-291-1

Subject Property Photographs

Address: 3505 188th Avenue Northeast, Arlington, Washington 98223

Figure A-8

Date Drawn:  
 08/2022



Photograph 17: Representative view of the east-adjoining single-family residences, facing southwest.



Photograph 18: View of the south-adjoining single-family residences across 188th Avenue Northeast, facing southeast.



Corporate Office  
 17522 Bothell Way Northeast  
 Bothell, Washington 98011  
 Phone: 425.415.0551  
 Fax: 425.415.0311

Poortinga Property

Figure A-9

RGI Project Number:  
 2022-291-1

Subject Property Photographs

Date Drawn:  
 08/2022

Address: 3505 188th Avenue Northeast, Arlington, Washington 98223



Photograph 19: Representative view of the west-adjointing properties, facing northwest.



Corporate Office  
 17522 Bothell Way Northeast  
 Bothell, Washington 98011  
 Phone: 425.415.0551  
 Fax: 425.415.0311

Poortinga Property

Figure A-10

RGI Project Number:  
 2022-291-1

Subject Property Photographs

Date Drawn:  
 08/2022

Address: 3505 188th Avenue Northeast, Arlington, Washington 98223



## ASTM E1527-21 DEFINITIONS OF TERMS

### **abandoned property**

“[A] property that can be presumed to be deserted, or an intent to relinquish possession or control can be inferred from the general disrepair or lack of activity thereon such that a reasonable person could believe that there was an intent on the part of the current owner to surrender rights to the property.”

### **activity and use limitations (AULs)**

“[L]egal or physical restrictions or limitations on the use of, or access to, a site or facility: (1) to reduce or eliminate potential exposure to hazardous substances or petroleum products in the soil, soil vapor, groundwater, and/or surface water on the property, or (2) to prevent activities that could interfere with the effectiveness of a response action, in order to ensure maintenance of a condition of no significant risk to public health or the environment. These legal or physical restrictions, which may include institutional and/or engineering controls, are intended to prevent adverse impacts to individuals or populations that may be exposed to hazardous substances and petroleum products in the soil, soil vapor, groundwater, and/or surface water on a property.”

### **actual knowledge**

“[K]nowledge actually possessed by an individual who is a real person, rather than an entity. Actual knowledge is to be distinguished from constructive knowledge that is knowledge imputed to an individual or entity.”

### **adjoining properties**

“[A]ny real property or properties the border of which is contiguous or partially contiguous with that of the subject property, or that would be contiguous or partially contiguous with that of the subject property but for a street, road, or other public thoroughfare separating them.”

### **aerial photographs**

“[P]hotographs taken from an aerial platform with sufficient resolution to allow identification of development and activities.”

### **all appropriate inquiry (AAI)**

“[T]hat inquiry constituting all appropriate inquiries into the previous ownership and uses of the subject property consistent with good commercial and customary practice as defined in CERCLA, 42 U.S.C. § 9601(35)(B) and 40 C.F.R. Part 312, that will qualify a party to a commercial real estate transaction for one of the threshold criteria for satisfying the LLPs to CERCLA liability (42 U.S.C. §§ 9601(35)(A) & (B), § 9607(b)(3), § 9607(q), and § 9607(r)), assuming compliance with other elements of the defense.”

### **approximate minimum search distance**

“[T]he area for which records must be obtained and reviewed pursuant to Section 8 subject to the limitations provided in that section. This may include areas outside the subject property and shall be measured from the nearest subject property boundary. This term is used in lieu of radius to include irregularly shaped properties.”

### **bona fide prospective purchaser**

“[A] person may qualify as a bona fide prospective purchaser if, among other requirements, such person made “all appropriate inquiries into the previous ownership and uses of the facility in accordance with generally accepted good commercial and customary standards and practices.” Knowledge of contamination resulting from all appropriate inquiries would not generally preclude this liability protection. A person must make all appropriate inquiries on or before the date of purchase. The facility must have been purchased after January 11, 2002. See Appendix X1 for the other necessary requirements that are beyond the scope of this practice.”

### **Brownfields Amendments**

“[A]mendments to CERCLA pursuant to the Small Business Liability Relief and Brownfields Revitalization Act, Pub. L. No. 107-118 (2002), 42 U.S.C. § 9601 et seq.”

*Corporate Office*  
17522 Bothell Way Northeast  
Bothell, Washington 98011  
Phone 425.415.0551 ♦ Fax 425.415.0311

[www.riley-group.com](http://www.riley-group.com)

**building department records**

“[T]hose records of the local government in which the subject property is located indicating permission of the local government to construct, alter, or demolish improvements on a property.”

**business environmental risks (BERs)**

“[A] risk which can have a material environmental or environmentally-driven impact on the business associated with the current or planned use of commercial real estate, not necessarily related to those environmental issues required to be investigated in this practice. Consideration of BER issues may involve addressing one or more non-scope considerations, some of which are identified in Section 13.”

**commercial real estate**

“[A]ny real property except a dwelling or property with no more than four dwelling units exclusively for residential use (except that a dwelling or property with no more than four dwelling units exclusively for residential use is included in this term when it has a commercial function, as in the construction of such dwellings for profit). This term includes but is not limited to undeveloped real property and real property used for industrial, retail, office, agricultural, other commercial, medical, or educational purposes; property used for residential purposes that has more than four residential dwelling units; and property with no more than four dwelling units for residential use when it has a commercial function, as in the building of such dwellings for profit.”

**commercial real estate transaction**

“[A] a transfer of title to or possession of real property or receipt of a security interest in real property, except that it does not include transfer of title to or possession of real property or the receipt of a security interest in real property with respect to an individual dwelling or building containing fewer than five dwelling units, nor does it include the purchase of a lot or lots to construct a dwelling for occupancy by a purchaser, but a commercial real estate transaction does include real property purchased or leased by persons or entities in the business of constructing or developing dwelling units.”

**construction debris**

“[C]oncrete, brick, asphalt, and other such building materials discarded in the construction of a building or other improvement to property.”

**contaminated public wells**

“[C]ontaminated public wells, n—public wells used for drinking water that have been designated by a government entity as contaminated by hazardous substances (for example, chlorinated solvents) or petroleum products, or as having water unsafe to drink without treatment.”

**contiguous property owner**

“[A] person may qualify for the contiguous property owner liability protection if, among other requirements, such person owns real property that is contiguous to, and that is or may be contaminated by hazardous substances from other real property that is not owned by that person. Furthermore, such person conducted all appropriate inquiries at the time of acquisition of the subject property and did not know or have reason to know that the subject property was or could be contaminated by a release or threatened release from the contiguous property. The all appropriate inquiries must not result in knowledge of contamination. If it does, then such person did “know” or “had reason to know” of contamination and would not be eligible for the contiguous property owner liability protection.”

**controlled recognized environmental condition (CREC)**

“[A] recognized environmental condition affecting the subject property that has been addressed to the satisfaction of the applicable regulatory authority or authorities with hazardous substances or petroleum products allowed to remain in place subject to implementation of required controls (for example, activity and use limitations or other property use limitations).”

**data failure**

“[A] failure to achieve the historical research objective in 8.3.1 even after reviewing the standard historical resources in 8.3.4.1 through 8.3.4.8 that are reasonably ascertainable and likely to be useful. Data failure is one type of data gap.”

**data gap**

“[A] lack of or inability to obtain information required by this practice [ASTM E1527-13] despite good faith efforts by the environmental professional to gather such information. Data gaps may result from incompleteness in any of the activities required by this practice, including, but not limited to, site reconnaissance (for example, an inability to conduct the site visit), and interviews (for example, an inability to interview the key site manager, regulatory officials, etc.).”

**de minimis condition**

“[A] condition related to a release that generally does not present a threat to human health or the environment and that generally would not be the subject of an enforcement action if brought to the attention of appropriate governmental agencies. A condition determined to be a de minimis condition is not a recognized environmental condition nor a controlled recognized environmental condition.”

**demolition debris**

“[C]oncrete, brick, asphalt, and other such building materials discarded in the demolition of a building or other improvement to a property.”

**drum**

“[A] container (typically, but not necessarily, holding 55 gal (208 L) of liquid) that may be used to store hazardous substances or petroleum products.”

**dry wells**

“[U]nderground areas where soil has been removed and replaced with pea gravel, coarse sand, or large rocks. Dry wells are used for drainage, to control storm runoff, for the collection of spilled liquids (intentional and non-intentional), and wastewater disposal (often illegal).”

**due diligence**

“[T]he process of inquiring into the environmental characteristics of commercial real estate or other conditions, usually in connection with a commercial real estate transaction. The degree and kind of due diligence vary for different properties, and differing purposes.”

**dwelling**

“[S]tructure or portion thereof used for residential habitation.”

**engineering controls**

“[P]hysical modifications to a site or facility (for example, capping, slurry walls, or point of use water treatment) to reduce or eliminate the potential for exposure to hazardous substances or petroleum products in the soil or groundwater on a property. Engineering controls are a type of activity and use limitation (AUL).”

**environment**

“[E]nvironment shall have the same meaning as the definition of environment in CERCLA 42 U.S.C. § 9601(8).”

**environmental compliance audit**

“[T]he investigative process to determine if the operations of an existing facility are in compliance with applicable environmental laws and regulations. This term should not be used to describe this practice, although an environmental compliance audit may include an environmental site assessment or, if prior audits are available, may be part of an environmental site assessment.”

**environmental lien**

“[A] charge, security, or encumbrance upon title to a property to secure the payment of a cost, damage, debt, obligation, or duty arising out of response actions, cleanup, or other remediation of hazardous substances or petroleum products upon a property, including (but not limited to) liens imposed pursuant to CERCLA 42 U.S.C. §§ 9607(1) & 9607(r) and similar state or local laws.”

**environmental professional**

“[A] person meeting the education, training, and experience requirements as set forth in 40 C.F.R. § 312.10(b).”

### **environmental site assessment (ESA)**

“[T]he process by which a person or entity seeks to determine if a subject property is subject to recognized environmental conditions. At the option of the user, an environmental site assessment may include more inquiry than that constituting all appropriate inquiries or, if the user is not concerned about qualifying for the LLPs, less inquiry than that constituting all appropriate inquiries. An environmental site assessment is both different from and often less rigorous than an environmental compliance audit.”

### **ERNS list**

“EPA’s emergency response notification system list of reported CERCLA hazardous substance releases or spills in quantities greater than the reportable quantity, as maintained at the National Response Center.”

### **fill dirt**

“[D]irt, soil, sand, or other earth, that is obtained off-site, that is used to fill holes or depressions, create mounds, or otherwise artificially change the grade or elevation of real property. It does not include material that is used in limited quantities for normal landscaping activities.”

### **fire insurance maps**

“[M]aps originally produced for fire insurance purposes that indicate uses of properties at specified dates.”

### **good faith**

“[The] absence of any intention to seek an unfair advantage or to defraud another party; an honest and sincere intention to fulfill one’s obligations in the conduct or transaction concerned.”

### **hazardous substance**

“[A] substance defined as a hazardous substance pursuant to CERCLA 42 USC § 9601 (14), as interpreted by EPA regulations and the court.”

### **hazardous waste**

“[A]ny hazardous waste having the characteristics identified under or listed pursuant to section 3001 of RCRA, as amended, (42 U.S.C. § 6921) (but not including any waste the regulation of which under RCRA (42 U.S.C. §§ 6901-6992k) has been suspended by Act of Congress). RCRA is sometimes also identified as the Solid Waste Disposal Act. RCRA defines a hazardous waste, at 42 U.S.C. § 6903, as: “a solid waste, or combination of solid wastes, which because of its quantity, concentration, or physical, chemical, or infectious characteristics may: (A) cause, or significantly contribute to an increase in mortality or an increase in serious irreversible, or incapacitating reversible, illness, or (B) pose a substantial present or potential hazard to human health or the environment when improperly treated, stored, transported, or disposed of, or otherwise managed.”

### **hazardous waste/contaminated sites**

“[S]ites on which a release has occurred, or is suspected to have occurred, of any hazardous substance, hazardous waste, or petroleum products, and that release or suspected release has been reported to a government entity.”

### **historical recognized environmental condition (HREC)**

“[A] previous release of hazardous substances or petroleum products affecting the subject property that has been addressed to the satisfaction of the applicable regulatory authority or authorities and meeting unrestricted use criteria established by the applicable regulatory authority or authorities without subjecting the subject property to any controls (for example, activity and use limitations or other property use limitations). A historical recognized environmental condition is not a recognized environmental condition.”

### **IC/EC registries**

“[D]atabases of institutional controls or engineering controls that may be maintained by a federal, state, or local environmental agency for purposes of tracking sites that may contain residual contamination and AULs. The names for these may vary from program to program and state to state, and include terms such as, but not limited to the following: Declaration of Environmental Use Restriction database (Arizona), Land Use Restriction Sites (California Department of Toxic Substances Control), Sites with Deed Restrictions (California State Water Resources Control Board), Environmental Covenant List (Washington), Sites With Environmental Covenants and Use Restrictions (Colorado), Institutional Control Registry (Indiana), Environmental Site Tracking and Research Tool (Missouri), and the Pennsylvania Activity and Use Limitation (PA AUL) Registry.”

**innocent landowner**

"[A] person may qualify as one of three types of innocent landowners: (1) a person who "did not know and had no reason to know" that contamination existed on the subject property at the time the purchaser acquired the subject property; (2) a government entity which acquired the subject property by escheat, or through any other involuntary transfer or acquisition, or through the exercise of eminent domain authority by purchase or condemnation; or (3) a person who "acquired the facility by inheritance or bequest." To qualify for the innocent landowner defense, such person must have made all appropriate inquiries on or before the date of purchase. Furthermore, the all appropriate inquiries must not have resulted in knowledge of the contamination. If it does, then such person did "know" or "had reason to know" of contamination and would not be eligible for the innocent landowner defense."

**institutional controls (IC)**

"[A] legal or administrative mechanism (for example, "deed restrictions," restrictive covenants, easements, or zoning) on the use of, or access to, a site or facility to (1) reduce or eliminate potential exposure to hazardous substances or petroleum products in the soil or groundwater on the property, or (2) to prevent activities that could interfere with the effectiveness of a response action, in order to ensure maintenance of a condition of no significant risk to public health or the environment. An institutional control is a type of activity and use limitation (AUL)."

**interviews**

"[T]hose portions of this practice that are conducted to gather information from an individual or individuals in person, by telephone, in writing, or via other electronic media to meet the objectives of this practice."

**key site manager**

"[T]he person identified by the owner or operator of a subject property as having good knowledge of the uses and physical characteristics of the subject property."

**land title records**

"[R]ecords that affect the title of real estate, which may include, among other things, deeds, mortgages, leases, land contracts, court orders, easements, liens, and AULs recorded within the recording systems or land registration systems created by state statute in every state and ordinarily administered in the local jurisdiction (usually the county) in which the subject property is located, and available by performing a title search. Such records are publicly accessible, though the process of performing a title search to find land title records often requires specialized expertise or knowledge of the local system...Information about the title to the subject property that is filed or stored in any place other than where land title records are, by law or custom, recorded for the local jurisdiction in which the subject property is located, are not considered land title records."

**landfill**

"[A] place, location, tract of land, area, or premises used for the disposal of solid wastes as defined by state solid waste regulations. The term is synonymous with the term solid waste disposal site and is also known as a garbage dump, trash dump, or similar term."

**landowner liability protections (LLPs)**

"[A] defense to CERCLA available to bona fide prospective purchasers, contiguous property owners, and innocent landowners."

**local government agencies**

"[T]hose agencies of municipal or county government having jurisdiction over the subject property. Municipal and county government agencies include but are not limited to cities, parishes, townships, and similar entities."

**local street directories**

"[D]irectories published by private or government entities that list the occupant(s) of a specific address at the time the occupant data were collected, typically within a year of the publication date of the directory."

**major occupants**

"[T]hose tenants, subtenants, or other persons or entities each of which uses at least 40 % of the leasable area of the subject property or any anchor tenant when the subject property is a shopping center."

**material safety data sheet (MSDS)**

"[S]ee safety data sheet."

**material threat**

“[O]bvious threat which is likely to lead to a release and that, in the opinion of the environmental professional, would likely result in impact to public health or the environment. An example might include an aboveground storage tank system that contains a hazardous substance and which shows evidence of damage. The damage would represent a material threat if it is deemed serious enough that it may cause or contribute to tank integrity failure with a release of contents to the environment.”

**migrate/migration**

“[F]or the purposes of this practice, “migrate” and “migration” refers to the movement of hazardous substances or petroleum products in any form, including, for example, solid and liquid at the surface or subsurface, and vapor in the subsurface.”

**National Priorities List (NPL)**

“[A] list compiled by EPA pursuant to CERCLA 42 U.S.C. § 9605(a)(8)(B) of sites with the highest priority for cleanup pursuant to EPA’s Hazard Ranking System.”

**obvious**

“[T]hat which is plain or evident; a condition or fact that could not be ignored or overlooked by a reasonable observer.”

**occupants**

“[T]hose tenants, subtenants, or other persons or entities using a property or a portion of a property.”

**operator**

“[A] person responsible for the overall operation of a facility.”

**other historical resources**

“[A]ny resource other than those designated in 8.3.4.1 through 8.3.4.8 that are credible to a reasonable person and that identify past uses of properties.”

**owner**

“[G]enerally the fee owner of record of a property.”

**petroleum exclusion**

“[T]he exclusion from CERCLA liability provided in 42 U.S.C. § 9601(14), as interpreted by the courts and EPA: “The term (hazardous substance) does not include petroleum, including crude oil or any fraction thereof which is not otherwise specifically listed or designated as a hazardous substance under subparagraphs (A) through (F) of this paragraph, and the term does not include natural gas, natural gas liquids, liquefied natural gas, or synthetic gas usable for fuel (or mixtures of natural gas and such synthetic gas).”

**petroleum products**

“[T]hose substances included within the meaning of the petroleum exclusion to CERCLA, 42 U.S.C. § 9601(14), as interpreted by the courts and EPA, that is: petroleum, including crude oil or any fraction thereof which is not otherwise specifically listed or designated as a hazardous substance under Subparagraphs (A) through (F) of 42 U.S.C. § 9601(14), natural gas, natural gas liquids, liquefied natural gas, and synthetic gas usable for fuel (or mixtures of natural gas and such synthetic gas). (The word fraction refers to certain distillates of crude oil, including gasoline, kerosine, diesel oil, jet fuels, and fuel oil, pursuant to Standard Definitions of Petroleum Statistics.)”

**Phase I Environmental Site Assessment**

“[T]he process described in this practice.”

**physical setting sources**

“[R]esources that provide information about the geologic, hydrogeologic, hydrologic, or topographic characteristics of the area that includes the subject property.”

**pits, ponds, or lagoons**

“[M]anmade or natural depressions in a ground surface that are likely to hold liquids or sludge containing hazardous substances or petroleum products. The likelihood of such liquids or sludge being present is determined by evidence of factors associated with the pit, pond, or lagoon, including, but not limited to, discolored water, distressed vegetation, or the presence of an obvious wastewater discharge.”

### **practically reviewable**

“[I]nformation that is practically reviewable means that the information is provided by the source in a manner and in a form that, upon examination, yields information relevant to the subject property without the need for extraordinary analysis of irrelevant data. The form of the information shall be such that the user can review the records for a limited geographic area. Records that cannot be feasibly retrieved by reference to the location of the subject property or a geographic area in which the subject property is located are not generally practically reviewable. Most databases of public records are practically reviewable if they can be obtained from the source agency by the county, city, zip code, or other geographic area of the facilities listed in the record system. Records that are sorted, filed, organized, or maintained by the source agency only chronologically are not generally practically reviewable. Listings in publicly available records which do not have adequate address information to be located geographically are not generally considered practically reviewable. For large databases with numerous records (such as RCRA hazardous waste generators and registered underground storage tanks), the records are not practically reviewable unless they can be obtained from the source agency in the smaller geographic area of zip codes. Even when information is provided by zip code for some large databases, it is common for an unmanageable number of sites to be identified within a given zip code. In these cases, it is not necessary to review the impact of all of the sites that are likely to be listed in any given zip code because that information would not be practically reviewable. In other words, when so much information is generated that it cannot be feasibly reviewed regarding its impact on the subject property, it is not practically reviewable.”

### **property**

“[R]eal property, including buildings and other fixtures and improvements located on and affixed to the land.”

### **property use limitation**

“[L]imitation or restriction on current or future use of a property in connection with a response to a release, in accordance with the applicable regulatory authority or authorities that allows hazardous substances or petroleum products to remain in place at concentrations exceeding unrestricted use criteria.”

### **property tax files**

“[F]iles kept for property tax purposes by the local jurisdiction which may include records of past ownership, appraisals, maps, sketches, photographs, or other information.”

### **publicly available**

“[I]nformation that is publicly available means that the source of the information allows access to the information by anyone upon request.”

### **RCRA generators**

“[T]hose persons or entities that generate hazardous wastes, as defined and regulated by RCRA.”

### **RCRA TSD facilities**

“[T]hose facilities on which treatment, storage, and/or disposal of *hazardous wastes* takes place, as defined and regulated by RCRA.”

### **reasonably ascertainable**

“[I]nformation that is (1) publically available, (2) obtainable from its source within reasonable time and cost constraints, and (3) practically reviewable.”

### **recognized environmental conditions (RECs)**

“(1) the presence of hazardous substances or petroleum products in, on, or at the subject property due to a release to the environment; (2) the likely presence of hazardous substances or petroleum products in, on, or at the subject property due to a release or likely release to the environment; or (3) the presence of hazardous substances or petroleum products in, on, or at the subject property under conditions that pose a material threat of a future release to the environment.”

### **records review**

“[T]hat part that is contained in Section 8 of this practice that addresses which records shall or may be reviewed.”

### **release**

“[A] release of any hazardous substance or petroleum product shall have the same meaning as the definition of “release” in CERCLA 42 U.S.C. § 9601(22). There are a number of statutory exclusions from the definition of release that may impact the environmental professional’s opinions and conclusions, such as the normal application of fertilizer.”



**report**

"[A] written report prepared by the environmental professional and constituting part of a "Phase I Environmental Site Assessment," as required by this practice."

**safety data sheets**

"[W]ritten or printed material that is prepared by chemical manufacturers and importers for distributors' and employers' use that provides comprehensive information regarding a hazardous chemical pursuant to OSHA's Hazard Communication Standard (HCS), 29 C.F.R. § 1910.1200."

**significant data gap**

"[A] data gap that affects the ability of the environmental professional to identify a recognized environmental condition."

**site reconnaissance**

"[T]hat part that is contained in Section 9 of this practice and addresses what should be done in connection with the site visit. The site reconnaissance includes, but is not limited to, the site visit done in connection with such a Phase I Environmental Site Assessment."

**site visit**

"[T]he visit to the subject property during which observations are made constituting the site reconnaissance section of this practice."

**solid waste disposal site**

"[A] place, location, tract of land, area, or premises used for the disposal of solid wastes as defined by state solid waste regulations. The term is synonymous with the term landfill and is also known as a garbage dump, trash dump, or similar term."

**solvent**

"[A] chemical compound that is capable of dissolving another substance and may itself be a hazardous substance, used in a number of manufacturing/industrial processes including but not limited to the manufacture of paints and coatings for industrial and household purposes, equipment clean-up, and surface degreasing in metal fabricating industries."

**standard environmental record sources**

"[T]hose records specified in 8.2.2."

**standard historical resources**

"[T]hose resources of information about the history of uses of properties specified in 8.3.4."

**standard physical setting resources**

"[A] recent USGS 7.5 Minute Topographic Map (or equivalent) showing contour lines and the area on which the subject property is located, and site-specific physical setting information obtained pursuant to agency file reviews."

**standard practice**

"[T]he activities set forth in this practice."

**standard sources**

"[S]ources of environmental, physical setting, or historical records specified in Section 8 of this practice."

**subject property**

"[T]he property that is the subject of the environmental site assessment described in this practice."

**sump**

"[A] pit, cistern, cesspool, or similar receptacle where liquids drain, collect, or are stored."

**topographic map**

"[A] graphic representation delineating natural and man-made features of an area or region in a way that shows their relative positions and elevations."

**TSD facility**

“[A] treatment, storage, or disposal facility.”

**underground injection**

“[T]he emplacement or discharge of fluids into the subsurface by means of a well, improved sinkhole, sewage drain hole, subsurface fluid distribution system or other system, or groundwater point source.”

**underground storage tank (UST)**

“[A]ny tank, including underground piping connected to the tank, that is or has been used to contain hazardous substances or petroleum products and the volume of which is 10% or more beneath the surface of the ground.”

**user**

“[T]he party seeking to use Practice E1527 to complete an environmental site assessment of the subject property.”

**USGS 7.5 Minute Topographic Map**

“[A] USGS Topographic Map, including the current US Topo 7.5-Minute Series or the historical 7.5-Minute Topographic Series, which is available from the United States Geologic Survey and showing the subject property.”

**visually and/or physically observed**

“[D]uring a site visit pursuant to this practice, this term means observations made by visual, auditory, or olfactory means while performing the site reconnaissance.”

**wastewater**

“[W]ater that (1) is or has been used in an industrial or manufacturing process, (2) conveys or has conveyed sewage, or (3) is directly related to manufacturing, processing, or raw materials storage areas at an industrial plant. Wastewater does not include water originating on or passing through or adjacent to a site, such as stormwater flows, that has not been used in industrial or manufacturing processes, has not been combined with sewage, or is not directly related to manufacturing, processing, or raw materials storage areas at an industrial plant.”

**zoning/land use records**

“[T]hose records of the local government of areas encompassing the subject property indicating the uses permitted by the local government in particular zones within its jurisdiction. The records may consist of maps or written records.”



ASTM E1527-21 USER QUESTIONNAIRE

ASTM E1527-21 states that to qualify for the Landowner Liability Protections (LLPs) offered by the Small Business Liability Relief and Brownfields Revitalization Act of 2001 (the "Brownfields Amendments"), the user must conduct the following inquiries required by 40 C.F.R. § 312.25, 312.28, 312.29, 312.30, 312.31. These inquiries must also be conducted by EPA Brownfield Assessment and Characterization grantees. The user should provide the following information to the environmental professional. Failure to conduct these inquiries could result in a determination that "all appropriate inquiries" is not complete.

Address: 3505 188th Avenue Northeast, Arlington, Washington 98223

RGI Contact: Tait Russell

(1.) Environmental liens that are filed or recorded against the subject property (40 C.F.R. § 312.25)

Did a search of land title records (or judicial records, where appropriate\*) identify any environmental liens filed or recorded against the subject property under federal, tribal, state, or local law? NO

(2.) Activity and use limitations that are in place on the subject property or that have been filed or recorded against the subject property

Did a search of land title records (or judicial records where appropriate\*) identify any AULs such as engineering controls, land use restrictions or institutional controls that are in place at the subject property and/or have been filed or recorded against the subject property under federal, tribal, state, or local law? NO

(3.) Specialized knowledge or experience of the person seeking to qualify for the LLP (40 C.F.R. § 312.28)

Do you have any specialized knowledge or experience related to the subject property or nearby properties? For example, are you involved in the same line of business as the current or former occupants of the subject property or an adjoining property so that you would have specialized knowledge of the chemicals and processes used by this type of business? NO

(4.) Relationship of the purchase price to the fair market value of the subject property if it were not contaminated (40 C.F.R. § 312.29)

Does the purchase price being paid for the subject property reasonably reflect the fair market value of the subject property? If you conclude that there is a difference, have you considered whether the lower purchase price is because contamination is known or believed to be present at the subject property? We are likely getting a good deal, but not because of

(5.) Commonly known or reasonably ascertainable information about the subject property (40 C.F.R. § 312.30)

Are you aware of commonly known or reasonably ascertainable information about the subject property that would help the Environmental Professional to identify conditions indicative of releases or threatened releases? For example: potential contamination.

(a.) Do you know the past uses of the subject property? Please include approximate dates, if possible.

Residential / cow pasture

(b.) Do you know of specific chemicals that are present or were once present at the subject property?

NO

(c.) Do you know of spills or other chemical releases that have taken place at the subject property?

NO

(d.) Do you know of any environmental cleanups that have taken place at the subject property?

NO

(e.) Are you aware of any current or former: aboveground or underground storage tanks, sumps, oil-water separators, hydraulic hoists, disposal pits, drywells, other wells and/or septic tanks at the subject property?

NO

(f.) Do you have any contact information for past owners of the subject property (use separate sheet, if necessary)?

NO

(6.) The degree of obviousness of the presence or likely presence of contamination at the subject property, and the ability to detect the contamination by appropriate investigation (40 C.F.R. § 312.31).

Based on your knowledge and experience related to the subject property are there any obvious indicators that point to the presence or likely presence of releases at the subject property? NO

\*In certain jurisdictions federal, tribal, state, or local statutes or regulations specify that environmental liens and AULs be filed in judicial records rather than in land title records. In such cases judicial records must be searched for environmental liens and AULs.

Signature: [Signature] Printed Name: Spencer Esau Date: 8-18-22

Corporate Office
17522 Bothell Way Northeast
Bothell, Washington 98011
Phone 425.415.0551 ♦ Fax 425.415.0311



---

# DATABASE REPORT

<b>Project Property:</b>	<i>Poortinga Property 3505 188th Avenue Northeast Arlington WA 98223</i>
<b>Project No:</b>	<i>2022-291-1</i>
<b>Report Type:</b>	<i>Database Report</i>
<b>Order No:</b>	<i>22080201067</i>
<b>Requested by:</b>	<i>The Riley Group</i>
<b>Date Completed:</b>	<i>August 4, 2022</i>

**Environmental Risk Information Services**

*A division of Glacier Media Inc.*

1.866.517.5204 | [info@erisinfo.com](mailto:info@erisinfo.com) | [erisinfo.com](http://erisinfo.com)

# Table of Contents

Table of Contents.....	2
Executive Summary.....	3
Executive Summary: Report Summary.....	4
Executive Summary: Site Report Summary - Project Property.....	8
Executive Summary: Site Report Summary - Surrounding Properties.....	9
Executive Summary: Summary by Data Source.....	11
Map.....	14
Aerial.....	17
Topographic Map.....	18
Detail Report.....	19
Unplottable Summary.....	28
Unplottable Report.....	29
Appendix: Database Descriptions.....	30
Definitions.....	43

## **Notice: IMPORTANT LIMITATIONS and YOUR LIABILITY**

**Reliance on information in Report:** This report DOES NOT replace a full Phase I Environmental Site Assessment but is solely intended to be used as database review of environmental records.

**License for use of information in Report:** No page of this report can be used without this cover page, this notice and the project property identifier. The information in Report(s) may not be modified or re-sold.

**Your Liability for misuse:** Using this Service and/or its reports in a manner contrary to this Notice or your agreement will be in breach of copyright and contract and ERIS may obtain damages for such mis-use, including damages caused to third parties, and gives ERIS the right to terminate your account, rescind your license to any previous reports and to bar you from future use of the Service.

**No warranty of Accuracy or Liability for ERIS:** The information contained in this report has been produced by ERIS Information Inc. ("ERIS") using various sources of information, including information provided by Federal and State government departments. The report applies only to the address and up to the date specified on the cover of this report, and any alterations or deviation from this description will require a new report. This report and the data contained herein does not purport to be and does not constitute a guarantee of the accuracy of the information contained herein and does not constitute a legal opinion nor medical advice. Although ERIS has endeavored to present you with information that is accurate, ERIS disclaims, any and all liability for any errors, omissions, or inaccuracies in such information and data, whether attributable to inadvertence, negligence or otherwise, and for any consequences arising therefrom. Liability on the part of ERIS is limited to the monetary value paid for this report.

**Trademark and Copyright:** You may not use the ERIS trademarks or attribute any work to ERIS other than as outlined above. This Service and Report (s) are protected by copyright owned by ERIS Information Inc. Copyright in data used in the Service or Report(s) (the "Data") is owned by ERIS or its licensors. The Service, Report(s) and Data may not be copied or reproduced in whole or in any substantial part without prior written consent of ERIS.

# Executive Summary

## Property Information:

**Project Property:** *Poortinga Property  
3505 188th Avenue Northeast Arlington WA 98223*

**Project No:** *2022-291-1*

**Coordinates:**

<b>Latitude:</b>	<i>48.17067527</i>
<b>Longitude:</b>	<i>-122.18151857</i>
<b>UTM Northing:</b>	<i>5,335,594.24</i>
<b>UTM Easting:</b>	<i>560,853.15</i>
<b>UTM Zone:</b>	<i>UTM Zone 10U</i>

**Elevation:** *42 FT*

## Order Information:

**Order No:** *22080201067*

**Date Requested:** *August 2, 2022*

**Requested by:** *The Riley Group*

**Report Type:** *Database Report*

## Historicals/Products:

<b>Aerial Photographs</b>	<i>Historical Aerials (with Project Boundaries)</i>
<b>City Directory Search</b>	<i>CD - 2 Street Search</i>
<b>ERIS Xplorer</b>	<a href="#"><i>ERIS Xplorer</i></a>
<b>Excel Add-On</b>	<i>Excel Add-On</i>
<b>Fire Insurance Maps</b>	<i>US Fire Insurance Maps</i>
<b>Physical Setting Report (PSR)</b>	<i>Physical Setting Report (PSR)</i>
<b>Topographic Map</b>	<i>Topographic Maps</i>

# Executive Summary: Report Summary

<i>Database</i>	<i>Searched</i>	<i>Search Radius</i>	<i>Project Property</i>	<i>Within 0.12mi</i>	<i>0.125mi to 0.25mi</i>	<i>0.25mi to 0.50mi</i>	<i>0.50mi to 1.00mi</i>	<i>Total</i>
<b><u>Standard Environmental Records</u></b>								
<b>Federal</b>								
DOE FUSRAP	Y	1	0	0	0	0	0	0
NPL	Y	1	0	0	0	0	0	0
PROPOSED NPL	Y	1	0	0	0	0	0	0
DELETED NPL	Y	0.5	0	0	0	0	-	0
SEMS	Y	0.5	0	0	0	0	-	0
ODI	Y	0.5	0	0	0	0	-	0
SEMS ARCHIVE	Y	0.5	0	0	0	0	-	0
CERCLIS	Y	0.5	0	0	0	0	-	0
IODI	Y	0.5	0	0	0	0	-	0
CERCLIS NFRAP	Y	0.5	0	0	0	0	-	0
CERCLIS LIENS	Y	PO	0	-	-	-	-	0
RCRA CORRACTS	Y	1	0	0	0	0	0	0
RCRA TSD	Y	0.5	0	0	0	0	-	0
RCRA LQG	Y	0.25	0	0	0	-	-	0
RCRA SQG	Y	0.25	0	0	0	-	-	0
RCRA VSQG	Y	0.25	0	0	0	-	-	0
RCRA NON GEN	Y	0.25	0	0	0	-	-	0
RCRA CONTROLS	Y	0.5	0	0	0	0	-	0
FED ENG	Y	0.5	0	0	0	0	-	0
FED INST	Y	0.5	0	0	0	0	-	0
LUCIS	Y	0.5	0	0	0	0	-	0
NPL IC	Y	0.5	0	0	0	0	-	0
ERNS 1982 TO 1986	Y	PO	0	-	-	-	-	0
ERNS 1987 TO 1989	Y	PO	0	-	-	-	-	0
ERNS	Y	PO	0	-	-	-	-	0
FED BROWNFIELDS	Y	0.5	0	0	0	0	-	0
FEMA UST	Y	0.25	0	0	0	-	-	0

<b>Database</b>	<b>Searched</b>	<b>Search Radius</b>	<b>Project Property</b>	<b>Within 0.12mi</b>	<b>0.125mi to 0.25mi</b>	<b>0.25mi to 0.50mi</b>	<b>0.50mi to 1.00mi</b>	<b>Total</b>
FRP	Y	0.25	0	0	0	-	-	0
DELISTED FRP	Y	0.25	0	0	0	-	-	0
HIST GAS STATIONS	Y	0.25	0	0	0	-	-	0
REFN	Y	0.25	0	0	0	-	-	0
BULK TERMINAL	Y	0.25	0	0	0	-	-	0
SEMS LIEN	Y	PO	0	-	-	-	-	0
SUPERFUND ROD	Y	1	0	0	0	0	0	0
<b>State</b>								
HSL	Y	1	0	0	0	0	0	0
CSCSL	Y	1	0	0	0	1	1	2
DELISTED SHWS	Y	1	0	0	0	0	0	0
CSCSL NFA	Y	0.5	0	0	0	0	-	0
SWF/LF	Y	0.5	0	0	0	0	-	0
RECYCLERS	Y	0.5	0	0	0	0	-	0
WASTE TIRE	Y	0.5	0	0	0	0	-	0
LUST	Y	0.5	0	0	0	1	-	1
LUST PTAP	Y	0.5	0	0	0	0	-	0
UST LOAN	Y	0.5	0	0	0	0	-	0
LST HOT	Y	0.5	0	0	0	0	-	0
UST	Y	0.25	0	0	0	-	-	0
DELISTED LST	Y	0.5	0	0	0	0	-	0
AST	Y	0.25	0	0	0	-	-	0
AST SPL PREV	Y	0.25	0	0	0	-	-	0
DELISTED TNK	Y	0.25	0	0	0	-	-	0
INST	Y	0.5	0	0	0	0	-	0
VCP	Y	0.5	0	0	0	0	-	0
BROWNFIELDS	Y	0.5	0	0	0	0	-	0
<b>Tribal</b>								
INDIAN LUST	Y	0.5	0	0	0	0	-	0
INDIAN UST	Y	0.25	0	0	0	-	-	0
DELISTED ILST	Y	0.5	0	0	0	0	-	0
DELISTED IUST	Y	0.25	0	0	0	-	-	0
<b>County</b>								

Database	Searched	Search Radius	Project Property	Within 0.12mi	0.125mi to 0.25mi	0.25mi to 0.50mi	0.50mi to 1.00mi	Total
SNO SWF/LF	Y	0.5	0	0	0	0	-	0
<b>Additional Environmental Records</b>								
<b>Federal</b>								
FINDS/FRS	Y	PO	0	-	-	-	-	0
TRIS	Y	PO	0	-	-	-	-	0
PFAS TRI	Y	0.5	0	0	0	0	-	0
PFAS NPL	Y	0.5	0	0	0	0	-	0
PFAS WATER	Y	0.5	0	0	0	0	-	0
PFAS SSEHRI	Y	0.5	0	0	0	0	-	0
ERNS PFAS	Y	0.5	0	0	0	0	-	0
HMIRS	Y	0.125	0	0	-	-	-	0
NCDL	Y	0.125	0	0	-	-	-	0
TSCA	Y	0.125	0	0	-	-	-	0
HIST TSCA	Y	0.125	0	0	-	-	-	0
FTTS ADMIN	Y	PO	0	-	-	-	-	0
FTTS INSP	Y	PO	0	-	-	-	-	0
PRP	Y	PO	0	-	-	-	-	0
SCRD DRYCLEANER	Y	0.5	0	0	0	0	-	0
ICIS	Y	PO	0	-	-	-	-	0
FED DRYCLEANERS	Y	0.25	0	0	0	-	-	0
DELISTED FED DRY	Y	0.25	0	0	0	-	-	0
FUDS	Y	1	0	1	0	0	0	1
FORMER NIKE	Y	1	0	0	0	0	0	0
PIPELINE INCIDENT	Y	PO	0	-	-	-	-	0
MLTS	Y	PO	0	-	-	-	-	0
HIST MLTS	Y	PO	0	-	-	-	-	0
MINES	Y	0.25	0	0	0	-	-	0
SMCRA	Y	1	0	0	0	0	0	0
MRDS	Y	1	0	0	1	0	0	1
URANIUM	Y	1	0	0	0	0	0	0
ALT FUELS	Y	0.25	0	0	0	-	-	0
CONSENT DECREES	Y	0.25	0	0	0	-	-	0
AFS	Y	PO	0	-	-	-	-	0
SSTS	Y	0.25	0	0	0	-	-	0
PCBT	Y	0.5	0	0	0	0	-	0

Database	Searched	Search Radius	Project Property	Within 0.12mi	0.125mi to 0.25mi	0.25mi to 0.50mi	0.50mi to 1.00mi	Total
PCB	Y	0.5	0	0	0	0	-	0
<b>State</b>								
SPILLS	Y	0.125	0	2	-	-	-	2
SPILLS WATER	Y	0.125	0	0	-	-	-	0
ALL SITES	Y	0.5	0	0	2	3	-	5
ERTS	Y	0.125	0	1	-	-	-	1
ICR	Y	0.5	0	0	0	0	-	0
DRYCLEANERS	Y	0.25	0	0	0	-	-	0
DELISTED DRYCLEANERS	Y	0.25	0	0	0	-	-	0
TIER 2	Y	0.125	0	0	-	-	-	0
CDL	Y	PO	0	-	-	-	-	0
HIST CDL	Y	PO	0	-	-	-	-	0
AIR PERMITS	Y	0.25	0	0	0	-	-	0
UIC	Y	PO	0	-	-	-	-	0

**Tribal** *No Tribal additional environmental record sources available for this State.*

**County** *No County additional environmental databases were selected to be included in the search.*

---

**Total:** 0 4 3 5 1 13

\* PO – Property Only

\* 'Property and adjoining properties' database search radii are set at 0.25 miles.

## Executive Summary: Site Report Summary - Project Property

<i>Map Key</i>	<i>DB</i>	<i>Company/Site Name</i>	<i>Address</i>	<i>Direction</i>	<i>Distance (mi/ft)</i>	<i>Elev Diff (ft)</i>	<i>Page Number</i>
----------------	-----------	--------------------------	----------------	------------------	-------------------------	-----------------------	--------------------

No records found in the selected databases for the project property.

## Executive Summary: Site Report Summary - Surrounding Properties

Map Key	DB	Company/Site Name	Address	Direction	Distance (mi/ft)	Elev Diff (ft)	Page Number
<a href="#">1</a>	ERTS		18800 35TH AVE ARLINGTON-SNOHOMISH WA	SSW	0.01 / 39.00	83	<a href="#">19</a>
<a href="#">1</a>	SPILLS	NULL	18800 35TH AVE ARLINGTON-SNOHOMISH WA <i>Incident ID   Incident Date:</i> 529661   9/27/2002	SSW	0.01 / 39.00	83	<a href="#">20</a>
<a href="#">1</a>	SPILLS		18800 35TH AVE ARLINGTON WA <i>Incident ID   Incident Date:</i> 529661	SSW	0.01 / 39.00	83	<a href="#">20</a>
<a href="#">2</a>	FUDS	ARLINGTON AIRPORT	ARLINGTON WA <i>FUDS Property No:</i> F10WA0112	SSE	0.02 / 90.20	85	<a href="#">20</a>
<a href="#">3</a>	MRDS	UNNAMED PIT	SNOHOMISH COUNTY ARLINGTON WA 98223 <i>Dep ID:</i> 10253870	W	0.14 / 739.51	65	<a href="#">21</a>
<a href="#">4</a>	ALL SITES	VIC COX MOTORS SMOKEY PT SALES & SERV	16632 35TH AVE NE ARLINGTON WA 98223-3008	SSW	0.18 / 938.31	87	<a href="#">21</a>
<a href="#">5</a>	ALL SITES	Villas at Arlington	18506 Smokey Point Blvd Arlington WA 98223	SSW	0.21 / 1,116.99	86	<a href="#">22</a>
<a href="#">6</a>	CSCSL	Poeschel & Schultz	19203 Smokey Point Blvd Hwy 99 ARLINGTON WA 98223	W	0.27 / 1,420.32	62	<a href="#">22</a>
<a href="#">6</a>	ALL SITES	POESCHEL & SCHULTZ INC	19203 Smokey Point Blvd Hwy 99 ARLINGTON WA 98223	W	0.27 / 1,420.32	62	<a href="#">24</a>
<a href="#">6</a>	LUST	Poeschel & Schultz	19203 Smokey Point Blvd Hwy 99 ARLINGTON WA 98223 <i>Facility Site ID:</i> 63317244	W	0.27 / 1,420.32	62	<a href="#">25</a>
<a href="#">7</a>	ALL SITES	US DEA Smokey Point Blvd Arlington	19300 SMOKEY PT BLVD ARLINGTON WA 98223	W	0.29 / 1,523.47	57	<a href="#">26</a>
<a href="#">8</a>	ALL SITES	31st Ave Apts	18321 31st Ave NE Arlington WA 98223	SW	0.38 / 2,011.18	83	<a href="#">26</a>

<i>Map Key</i>	<i>DB</i>	<i>Company/Site Name</i>	<i>Address</i>	<i>Direction</i>	<i>Distance (mi/ft)</i>	<i>Elev Diff (ft)</i>	<i>Page Number</i>
<a href="#">9</a>	CSCSL	Rite Aid 5235	17226 Smokey Point Blvd ARLINGTON WA 98223	S	0.97 / 5,098.38	82	<a href="#">27</a>

## Executive Summary: Summary by Data Source

### **Standard**

#### **State**

##### **CSCSL - Confirmed and Suspected Contaminated Sites List**

A search of the CSCSL database, dated May 26, 2022 has found that there are 2 CSCSL site(s) within approximately 1.00 miles of the project property.

<b><u>Equal/Higher Elevation</u></b>	<b><u>Address</u></b>	<b><u>Direction</u></b>	<b><u>Distance (mi/ft)</u></b>	<b><u>Map Key</u></b>
Poeschel & Schultz	19203 Smokey Point Blvd Hwy 99 ARLINGTON WA 98223	W	0.27 / 1,420.32	<a href="#"><u>6</u></a>
Rite Aid 5235	17226 Smokey Point Blvd ARLINGTON WA 98223	S	0.97 / 5,098.38	<a href="#"><u>9</u></a>

##### **LUST - Leaking Underground Storage Tank (LUST) List**

A search of the LUST database, dated May 26, 2022 has found that there are 1 LUST site(s) within approximately 0.50 miles of the project property.

<b><u>Equal/Higher Elevation</u></b>	<b><u>Address</u></b>	<b><u>Direction</u></b>	<b><u>Distance (mi/ft)</u></b>	<b><u>Map Key</u></b>
Poeschel & Schultz	19203 Smokey Point Blvd Hwy 99 ARLINGTON WA 98223  <i>Facility Site ID: 63317244</i>	W	0.27 / 1,420.32	<a href="#"><u>6</u></a>

### **Non Standard**

#### **Federal**

##### **FUDS - Formerly Used Defense Sites**

A search of the FUDS database, dated May 26, 2021 has found that there are 1 FUDS site(s) within approximately 1.00 miles of the project property.

<b><u>Equal/Higher Elevation</u></b>	<b><u>Address</u></b>	<b><u>Direction</u></b>	<b><u>Distance (mi/ft)</u></b>	<b><u>Map Key</u></b>
ARLINGTON AIRPORT	ARLINGTON WA  <i>FUDS Property No: F10WA0112</i>	SSE	0.02 / 90.20	<a href="#"><u>2</u></a>

##### **MRDS - Mineral Resource Data System**

A search of the MRDS database, dated Mar 15, 2016 has found that there are 1 MRDS site(s) within approximately 1.00 miles of the project property.

<u>Equal/Higher Elevation</u>	<u>Address</u>	<u>Direction</u>	<u>Distance (mi/ft)</u>	<u>Map Key</u>
UNNAMED PIT	SNOHOMISH COUNTY ARLINGTON WA 98223	W	0.14 / 739.51	<a href="#">3</a>
	<i>Dep ID: 10253870</i>			

## **State**

### **SPILLS - Spills Incidents Sites**

A search of the SPILLS database, dated Mar 10, 2022 has found that there are 2 SPILLS site(s) within approximately 0.12 miles of the project property.

<u>Equal/Higher Elevation</u>	<u>Address</u>	<u>Direction</u>	<u>Distance (mi/ft)</u>	<u>Map Key</u>
	18800 35TH AVE ARLINGTON WA	SSW	0.01 / 39.00	<a href="#">1</a>
	<i>Incident ID   Incident Date: 529661  </i>			
NULL	18800 35TH AVE ARLINGTON-SNOHOMISH WA	SSW	0.01 / 39.00	<a href="#">1</a>
	<i>Incident ID   Incident Date: 529661   9/27/2002</i>			

### **ALL SITES - Facility/Site Identification System**


A search of the ALL SITES database, dated Mar 7, 2022 has found that there are 5 ALL SITES site(s) within approximately 0.50 miles of the project property.

<u>Equal/Higher Elevation</u>	<u>Address</u>	<u>Direction</u>	<u>Distance (mi/ft)</u>	<u>Map Key</u>
VIC COX MOTORS SMOKEY PT SALES & SERV	16632 35TH AVE NE ARLINGTON WA 98223-3008	SSW	0.18 / 938.31	<a href="#">4</a>
Villas at Arlington	18506 Smokey Point Blvd Arlington WA 98223	SSW	0.21 / 1,116.99	<a href="#">5</a>
POESCHEL & SCHULTZ INC	19203 Smokey Point Blvd Hwy 99 ARLINGTON WA 98223	W	0.27 / 1,420.32	<a href="#">6</a>
US DEA Smokey Point Blvd Arlington	19300 SMOKEY PT BLVD ARLINGTON WA 98223	W	0.29 / 1,523.47	<a href="#">7</a>
31st Ave Apts	18321 31st Ave NE Arlington WA 98223	SW	0.38 / 2,011.18	<a href="#">8</a>

### **ERTS - Environmental Report Tracking System (ERTS)**

A search of the ERTS database, dated Nov 22, 2021 has found that there are 1 ERTS site(s) within approximately 0.12 miles of the project property.

<u>Equal/Higher Elevation</u>	<u>Address</u>	<u>Direction</u>	<u>Distance (mi/ft)</u>	<u>Map Key</u>
	18800 35TH AVE ARLINGTON-SNOHOMISH WA	SSW	0.01 / 39.00	<a href="#">1</a>

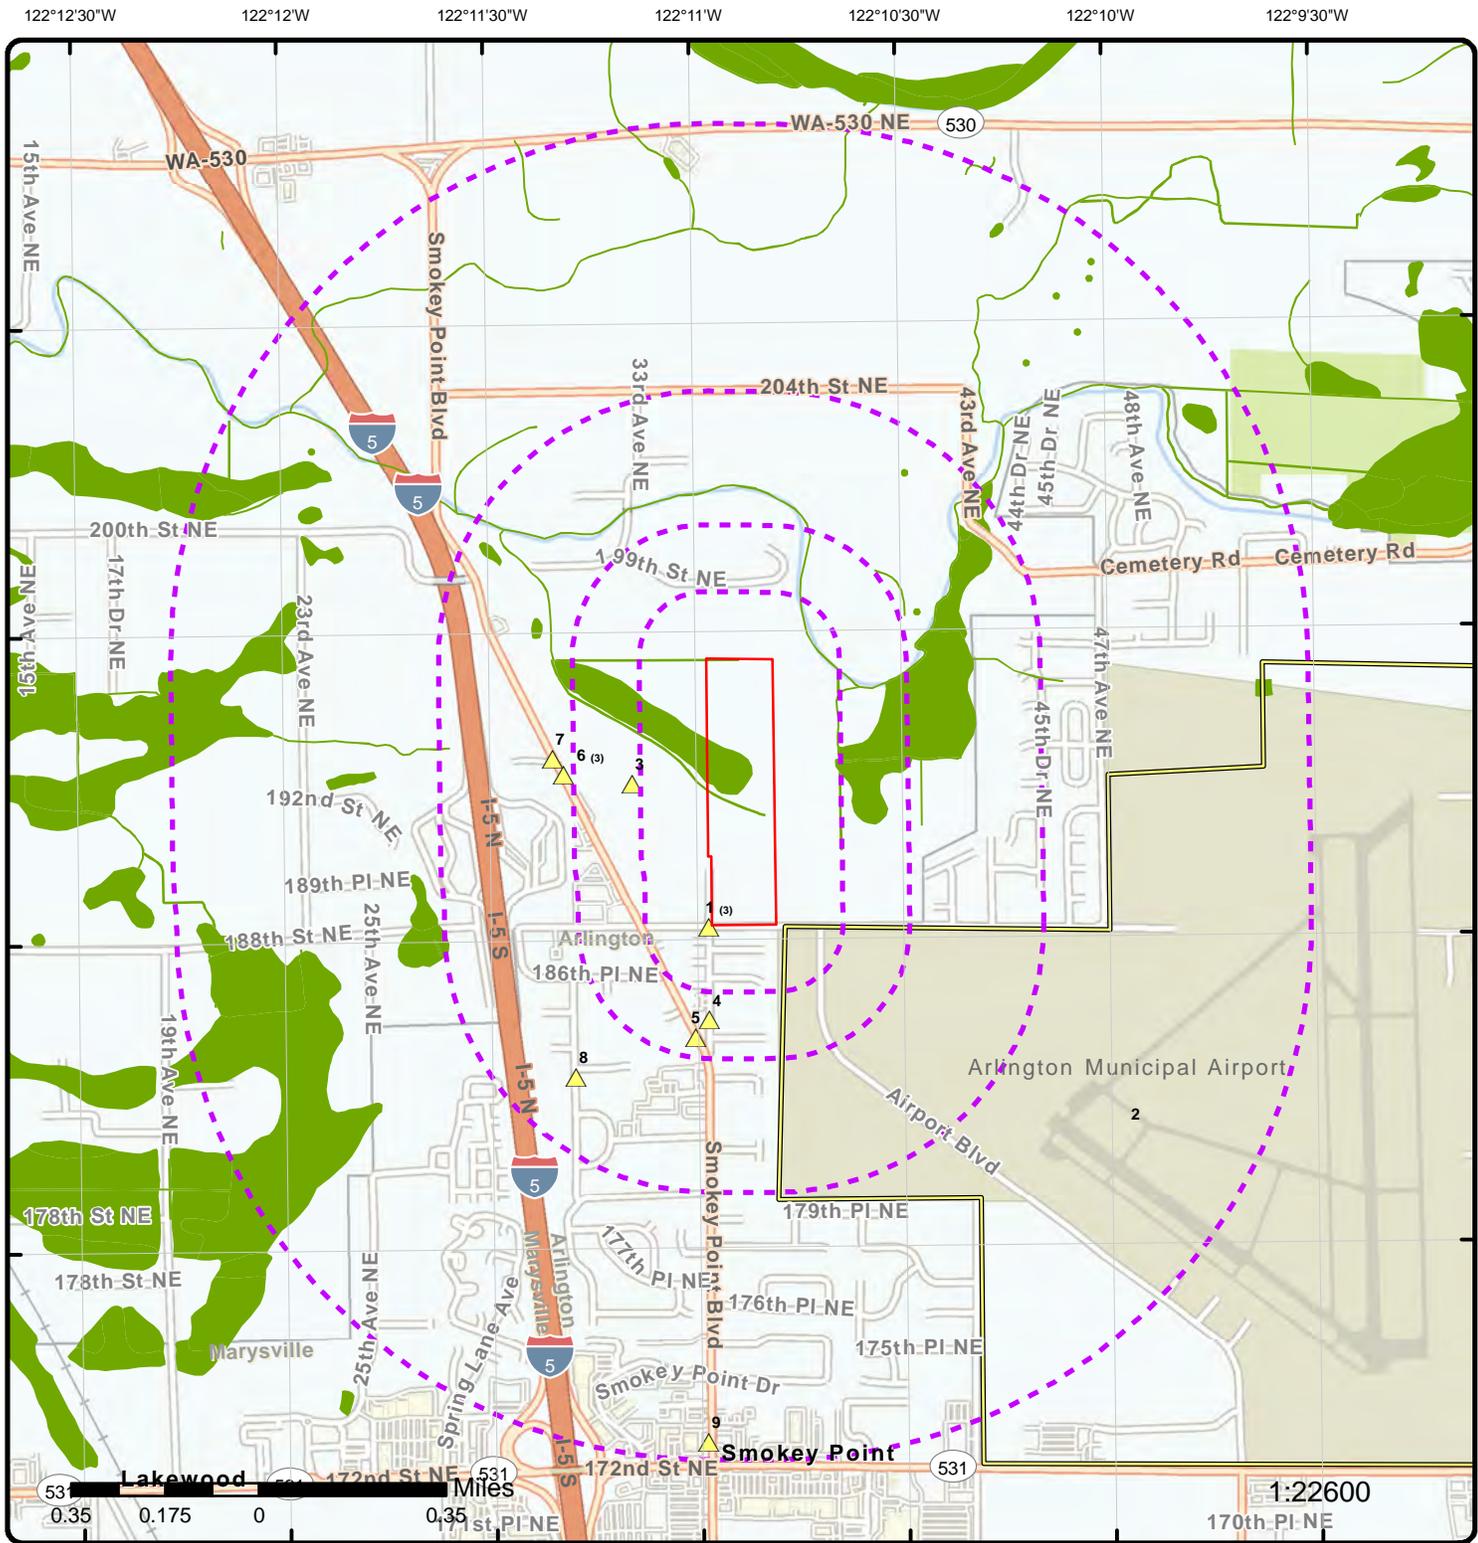


**Map: 1.0 Mile Radius**

Order Number: 22080201067  
 Address: 3505 188th Avenue Northeast, Arlington, WA



- |                                   |                        |                        |                  |                               |
|-----------------------------------|------------------------|------------------------|------------------|-------------------------------|
| Project Property                  | Buffer Outline         | Freeways; Highways     | State            | FWS Special Designation Areas |
| Eris Sites with Higher Elevation  | Freeways; Highways     | Traffic Circle; Ramp   | Country          | National Wetland              |
| Eris Sites with Same Elevation    | Traffic Circle; Ramp   | Major & Minor Arterial | National Wetland | Indian Reserve Land           |
| Eris Sites with Lower Elevation   | Major & Minor Arterial | Traffic Circle; Ramp   | National Wetland | Plume                         |
| Eris Sites with Unknown Elevation | Traffic Circle; Ramp   | Local Road             | National Wetland | 100 Year Flood Zone           |
| Eris Areas with Higher Elevation  | Local Road             | Rail                   | National Wetland | 500 Year Flood Zone           |
| Eris Areas with Same Elevation    | Rail                   |                        |                  |                               |
| Eris Areas with Lower Elevation   |                        |                        |                  |                               |
| Eris Areas with Unknown Elevation |                        |                        |                  |                               |

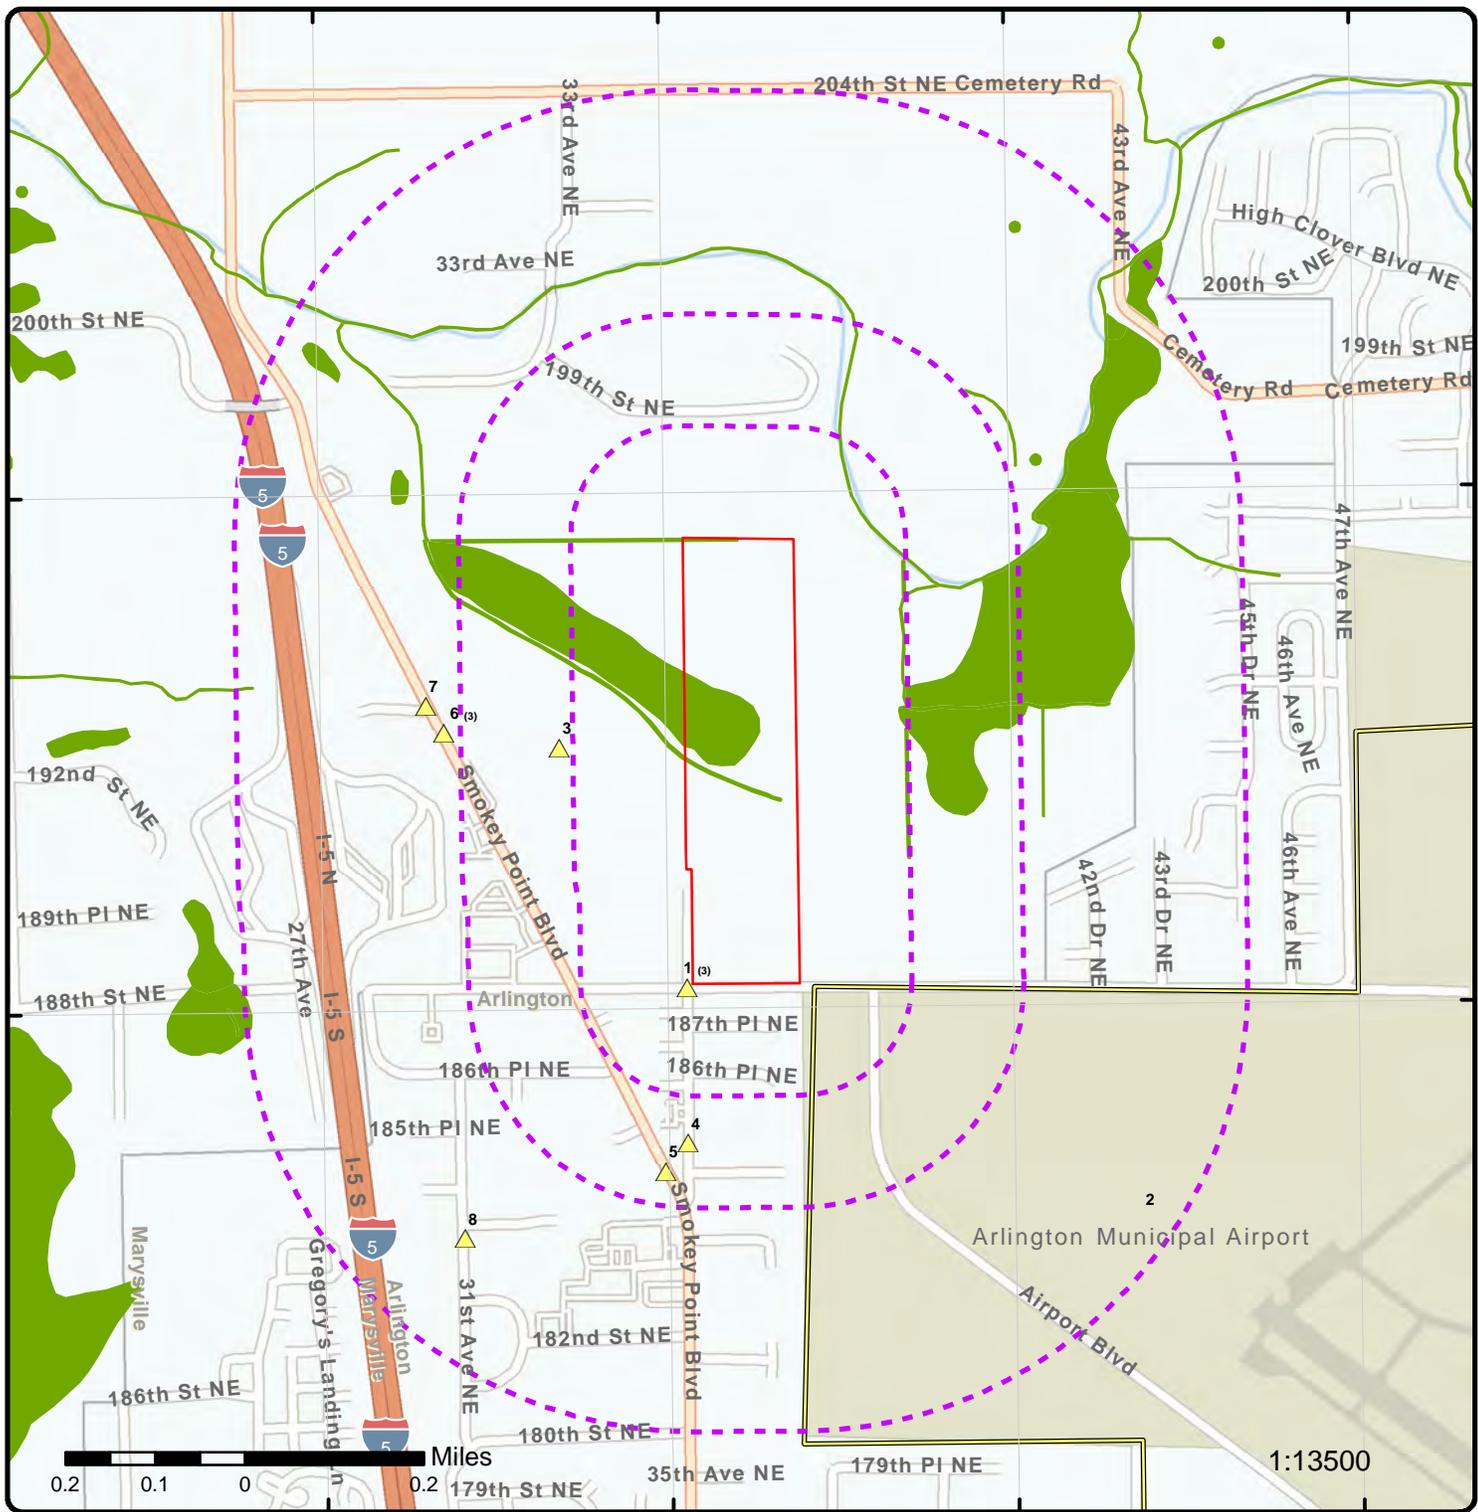


### Map: 0.5 Mile Radius

Order Number: 22080201067

Address: 3505 188th Avenue Northeast, Arlington, WA



- |                                   |                        |                        |                  |                               |
|-----------------------------------|------------------------|------------------------|------------------|-------------------------------|
| Project Property                  | Buffer Outline         | Freeways; Highways     | State            | FWS Special Designation Areas |
| Eris Sites with Higher Elevation  | Freeways; Highways     | Traffic Circle; Ramp   | Country          | National Wetland              |
| Eris Sites with Same Elevation    | Traffic Circle; Ramp   | Major & Minor Arterial | National Wetland | Indian Reserve Land           |
| Eris Sites with Lower Elevation   | Major & Minor Arterial | Traffic Circle; Ramp   | National Wetland | Plume                         |
| Eris Sites with Unknown Elevation | Traffic Circle; Ramp   | Local Road             | National Wetland | 100 Year Flood Zone           |
| Eris Areas with Higher Elevation  | Local Road             | Rail                   | National Wetland | 500 Year Flood Zone           |
| Eris Areas with Same Elevation    | Rail                   |                        |                  |                               |
| Eris Areas with Lower Elevation   |                        |                        |                  |                               |
| Eris Areas with Unknown Elevation |                        |                        |                  |                               |

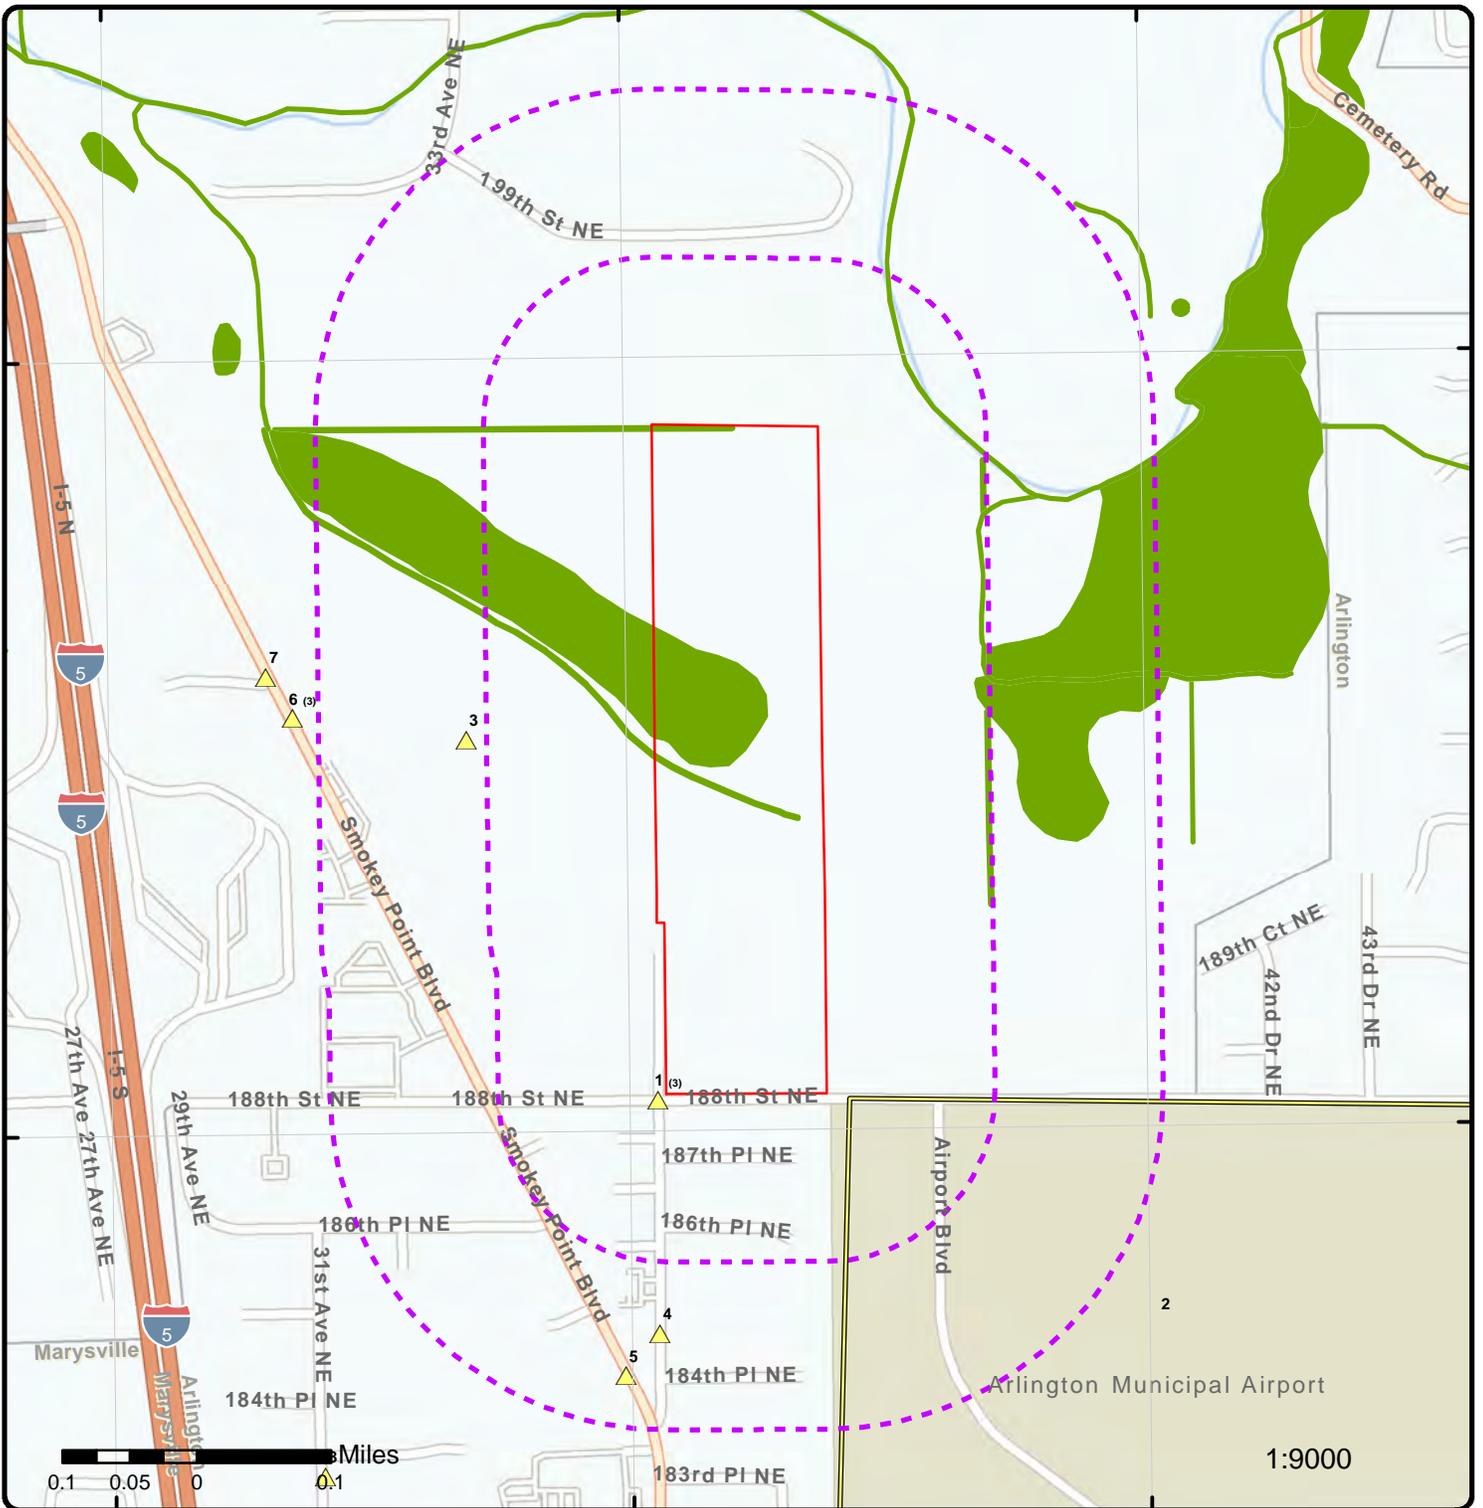

### Map: 0.25 Mile Radius

Order Number: 22080201067

Address: 3505 188th Avenue Northeast, Arlington, WA



- |                                   |                        |                     |                     |                               |
|-----------------------------------|------------------------|---------------------|---------------------|-------------------------------|
| Project Property                  | Buffer Outline         | Freeways; Highways  | State               | FWS Special Designation Areas |
| Eris Sites with Higher Elevation  | Freeways; Highways     | Country             | National Wetland    | Plume                         |
| Eris Sites with Same Elevation    | Traffic Circle; Ramp   | Indian Reserve Land | 100 Year Flood Zone | 500 Year Flood Zone           |
| Eris Sites with Lower Elevation   | Major & Minor Arterial | Plume               |                     |                               |
| Eris Sites with Unknown Elevation | Traffic Circle; Ramp   | 100 Year Flood Zone |                     |                               |
| Eris Areas with Higher Elevation  | Local Road             | 500 Year Flood Zone |                     |                               |
| Eris Areas with Same Elevation    | Rail                   |                     |                     |                               |
| Eris Areas with Lower Elevation   |                        |                     |                     |                               |
| Eris Areas with Unknown Elevation |                        |                     |                     |                               |

122°11'30"W

122°11'W

122°10'30"W

48°10'30"N

48°10'30"N

48°10'N

48°10'N



Service Layer Credits: Source: Esri, Maxar, Earthstar Geographics, and the GIS User Community  
 1:10000

**Aerial** Year: 2021


Address: 3505 188th Avenue Northeast, Arlington, WA

Source: ESRI World Imagery

Order Number: 22080201067



© ERIS Information Inc.

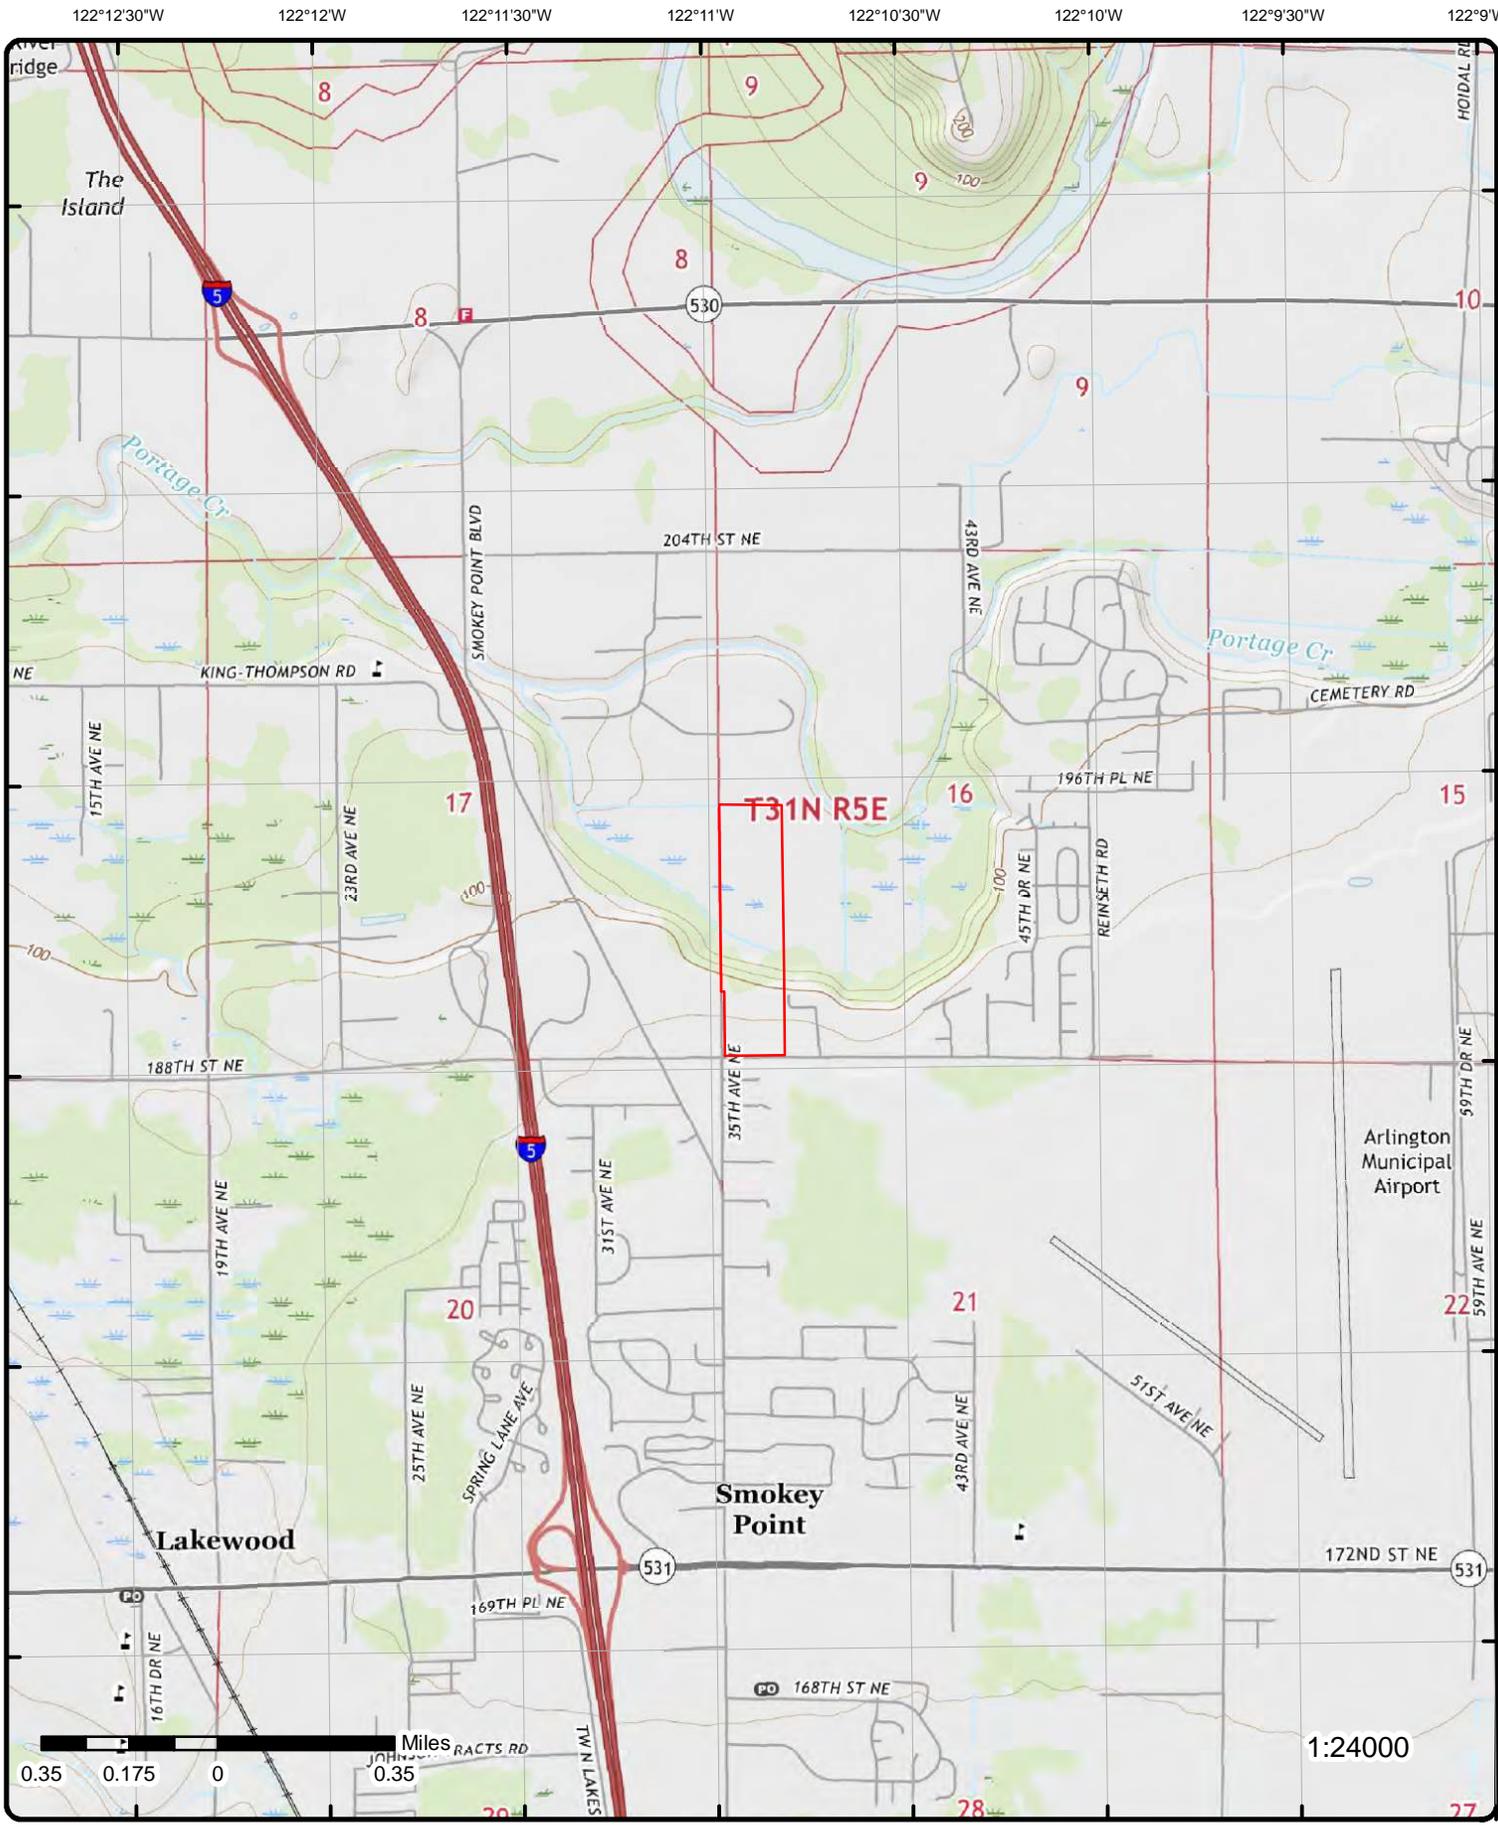

**Topographic Map** Year: 2017

Address: 3505 188th Avenue Northeast, WA

Quadrangle(s): Arlington West, WA

Source: USGS Topographic Map

Order Number: 22080201067



© ERIS Information Inc.

# Detail Report

Map Key	Number of Records	Direction	Distance (mi/ft)	Elev/Diff (ft)	Site	DB
<a href="#">1</a>	1 of 3	SSW	0.01 / 39.00	124.94 / 83	18800 35TH AVE ARLINGTON-SNOHOMISH WA	ERTS

**Incident ID:** 529661  
**Incident Date:** 2002-09-27  
**County:** SNOHOMISH  
**Location:**

**Latitude:**  
**Longitude:**

**Initial Report Details**

**Initial Report Substance Name:** Mineral oil/Transformer oil  
**Initial Report Subst Catego:** Oil  
**Initial Report Subst Quanti:** 15  
**Initial Report Substance Unit:** U.S. gallons  
**Initial Report Medium Name:** Soil  
**Initial Report Medium Category:** Ground  
**Initial Report Cause Category:** Equipment failure  
**Initial Report Cause Name:** Unknown  
**Initial Report Source Name:** Transformer/Capacitor spill  
**Initial Report Source Category:** Container  
**Initial Report Activity Name:** Routine/Normal operations  
**Initial Report Comment Desc:** BACKHOW OPERATOR FOR HYATT CONSTRUCTION PULLED ELE

**Follow up Details**

**ERTS Follow up No:** 51074  
**Follow up Substance Name:** Mineral oil/Transformer oil  
**Follow up Substance Quantity:**  
**Follow up Subst Unit of Meas:**  
**Follow up Cause Name:** Unknown  
**Follow up Medium Name:** Soil  
**Follow up Source Nname:** Transformer/Capacitor spill  
**Follow up Activity Name:** Routine/Normal operations

**Potential Details**

**Pot Resp Party First Name:**  
**Pot Resp Prty Last Name:**  
**Potentially Resp Party Org:** SNOH PUD

**Follow up Comments**

**Follow up Comment:**

ERTS Number 529661 - See file `Snohomish PUD - 35th Ave`. Contractor accident resulted in approximately 15 gallons of non-PCB mineral oil spilling primarily into a dirt bottom vault with some spillage onto soil adjacent to the vault. Snohomish County PUD excavated approximately 0.2 CY of soil adjacent to the vault and removed the excavated soil for storage and disposal. Contaminated soil remaining beneath the vault will be remediated when the vault and electrical service are pulled for repair or replacement and soils beneath the vault are accessible. NFA at this time.

[M. Edens, 07/24/2003]

**Follow up Comment:**

Map Key	Number of Records	Direction	Distance (mi/ft)	Elev/Diff (ft)	Site	DB
---------	-------------------	-----------	------------------	----------------	------	----

ERTS Number 529661 - Historic Investigator Contact Information - FirstName: MARK MiddleName: H LastName: EDENS OrganizationName: TOXICS CLEANUP WorkLocation: NWRO

**Follow up Comment:**

ERTS Number 529661 - Historic Referral Contact Information - ReferralDate: 2002-10-17 FirstName: STEVE MiddleName: LastName: BREMER Email: STBR461@ECY.WA.GOV PhoneNumber: (425) 649-7136 OrganizationName: TOXICS CLEANUP WorkLocation: NWRO

**Initial Comments**

**Initial Report Comment:**

ERTS Number 529661 - BACKHOW OPERATOR FOR HYATT CONSTRUCTION PULLED ELECTRICAL WIRES OUT OF THE TRANSFORMER ACCIDENTALLY. OIL SPILLED MOSTLY INTO THE VAULT.

<a href="#">1</a>	2 of 3	SSW	0.01 / 39.00	124.94 / 83	NULL 18800 35TH AVE ARLINGTON-SNOHOMISH WA	SPILLS
<b>Incident ID:</b>	529661			<b>Location:</b>	NULL	
<b>Incident Date:</b>	9/27/2002			<b>Address:</b>	18800 35TH AVE	
<b>Latitude:</b>	NULL			<b>City:</b>	ARLINGTON-SNOHOMISH	
<b>Longitude:</b>	NULL			<b>County:</b>	SNOHOMISH	

<a href="#">1</a>	3 of 3	SSW	0.01 / 39.00	124.94 / 83	18800 35TH AVE ARLINGTON WA	SPILLS
<b>Incident ID:</b>	529661			<b>Location:</b>		
<b>Incident Date:</b>				<b>Address:</b>	18800 35TH AVE	
<b>Latitude:</b>				<b>City:</b>	ARLINGTON	
<b>Longitude:</b>				<b>County:</b>	SNOHOMISH	

**Spill Information**

**Incident Date:** 9/27/2002  
**Latitude:** NULL  
**Longitude:** NULL

**Spill Details Historical**

<b>Material:</b>	TRANSFORMER OIL	<b>Source:</b>	TRANSFORMER/CAPACITOR SPILL
<b>Qty:</b>	15	<b>Sheen Only:</b>	0
<b>Medium:</b>	SOIL	<b>Waterway:</b>	NULL
<b>Impact:</b>	SOIL CONTAMINATION	<b>Prp Business Name:</b>	SNOH PUD
<b>Cause:</b>	EQUIPMENT FAILURE	<b>Prp First Name:</b>	NULL
<b>Activity:</b>	ROUTINE/NORMAL OPERATIONS	<b>Prp Last Name:</b>	NULL

<a href="#">2</a>	1 of 1	SSE	0.02 / 90.20	127.67 / 85	ARLINGTON AIRPORT ARLINGTON WA	FUDS
<b>FUDS Property No:</b>	F10WA0112					
<b>EMS Map Link:</b>	https://fudsportal.usace.army.mil/ems/inventory/map/map?id=56549					
<b>FUDS INST ID:</b>	WA09799F155800					
<b>Status:</b>						
<b>SDS ID:</b>						
<b>NPL Status Code:</b>	Not on the NPL					
<b>Eligibility:</b>	Eligible					
<b>Site Eligib:</b>						
<b>Current Owner:</b>						

Map Key	Number of Records	Direction	Distance (mi/ft)	Elev/Diff (ft)	Site	DB
---------	-------------------	-----------	------------------	----------------	------	----

**Has Project:** Yes  
**DOD FUDS Pro:**  
**Project Required:** Yes  
**No Further Action:**  
**Congressional District:** 02  
**EPA Region:** 10  
**County:** SNOHOMISH  
**Latitude:** 48.1625  
**Longitude:** -122.16472222  
**Fiscal year:** 2019  
**USACE Division:** NWD  
**USACE District:** Kansas City District (NWK)  
**Shape Area:** .00046366  
**Shape Len:** .10182217  
**Centroid Latitude:**  
**Centroid Longitude:**  
**Media ID:**  
**Metadata ID:**  
**Feature Desc:**  
**Property History:** This former Navy auxiliary air station was constructed in the early 1940's and used for training air crews. Several former military structures remain on the site including two runways, three taxiways, an aircraft hangar, three maintenance facilit

<a href="#">3</a>	1 of 1	W	0.14 / 739.51	107.58 / 65	UNNAMED PIT SNOHOMISH COUNTY ARLINGTON WA 98223	MRDS
-------------------	--------	---	---------------	-------------	---	------

**Dep ID:** 10253870  
**Dev Status:** PAST PRODUCER  
**Code List:** SDG  
**Url:** http://mrddata.usgs.gov/mrds/show-mrds.php?dep\_id=10253870  
**I1:** 13  
**Latitude:** 48.170898  
**Longitude:** -122.185913

**Commodity**

<b>I1:</b> 46	<b>Line:</b> 1
<b>Code:</b> SDG	<b>Inserted By:</b> MAS migration
<b>Commodity:</b> Sand and Gravel, Cons	<b>Insert Date:</b> 29-OCT-02
<b>Commodity Type:</b> Non-metallic	<b>Updated By:</b> USGS
<b>Commodity Group:</b> Sand and Gravel	<b>Update Date:</b> 29-OCT-02
<b>Importance:</b> Primary	

**Names**

<b>I1:</b> 37	<b>Inserted By:</b> MAS migration
<b>Status:</b> Current	<b>Insert Date:</b> 29-OCT-02
<b>Site Name:</b> Unnamed Pit	<b>Updated By:</b> USGS
<b>Line:</b> 1	<b>Update Date:</b> 29-OCT-02

**Names**

<b>I1:</b> 38	<b>Inserted By:</b> MAS migration
<b>Status:</b> Previous	<b>Insert Date:</b> 29-OCT-02
<b>Site Name:</b> Unnamed Sand and Gravel	<b>Updated By:</b> USGS
<b>Line:</b> 2	<b>Update Date:</b> 29-OCT-02

<a href="#">4</a>	1 of 1	SSW	0.18 / 938.31	129.08 / 87	VIC COX MOTORS SMOKEY PT SALES & SERV 16632 35TH AVE NE ARLINGTON WA 98223-3008	ALL SITES
-------------------	--------	-----	---------------	-------------	--	-----------

**Facility/Site ID:** 15862378

Map Key	Number of Records	Direction	Distance (mi/ft)	Elev/Diff (ft)	Site	DB
---------	-------------------	-----------	------------------	----------------	------	----

**Source File:** Washington State Department of Ecology Facilities - Sites Interactions; Washington State Department of Ecology Facilities - Sites

**Facility/Site Interaction**

**Program ID:** 6172  
**Facility Alternate:**  
**Interaction ID:** 29053  
**Interaction Status:** I  
**Interac Status Desc:** Inactive  
**Interaction Type:** UST  
**Interaction Desc:** Underground Storage Tank  
**Interact Start Dt:** 08-Jun-1998  
**Interact End Dt:** 03-May-2000  
**Ecology Program:** TOXICS  
**Program Name Desc:** Toxics Cleanup Program  
**Prog Database Name:** UST  
**Database Name Desc:** Underground Storage Tanks

**Facility Location Detail**

**Objectid:** 49517  
**GIS Calc Lat Decimal Nr:** 48.163877  
**GIS Calc Long Decimal Nr:** -122.184087  
**Loc Verified Cd:** N

<a href="#">5</a>	1 of 1	SSW	0.21 / 1,116.99	128.75 / 86	Villas at Arlington 18506 Smokey Point Blvd Arlington WA 98223	ALL SITES
-------------------	--------	-----	--------------------	----------------	--	-----------

**Facility/Site ID:** 51896  
**Source File:** Washington State Department of Ecology Facilities - Sites Interactions; Washington State Department of Ecology Facilities - Sites

**Facility/Site Interaction**

**Program ID:** WAR306821  
**Facility Alternate:** Villas at Arlington  
**Interaction ID:** 128352  
**Interaction Status:** A  
**Interac Status Desc:** Active  
**Interaction Type:** CONSTSWGP  
**Interaction Desc:** Construction SW GP  
**Interact Start Dt:** 30-Jul-2018  
**Interact End Dt:**  
**Ecology Program:** WATQUAL  
**Program Name Desc:** Water Quality Program  
**Prog Database Name:** PARIS  
**Database Name Desc:** Permitting & Reporting Information System

**Facility Location Detail**

**Objectid:** 28406  
**GIS Calc Lat Decimal Nr:** 48.16436  
**GIS Calc Long Decimal Nr:** -122.186378  
**Loc Verified Cd:**

<a href="#">6</a>	1 of 3	W	0.27 / 1,420.32	104.62 / 62	Poeschel & Schultz 19203 Smokey Point Blvd Hwy 99 ARLINGTON WA 98223	CSCSL
-------------------	--------	---	--------------------	----------------	--	-------

**Fac Site ID:** 63317244  
**Cleanup Site ID:** 9955  
**Responsible Unit:** Northwest  
**Fac Site ID (OD):** 63317244

Map Key	Number of Records	Direction	Distance (mi/ft)	Elev/Diff (ft)	Site	DB
---------	-------------------	-----------	------------------	----------------	------	----

<b>Site Status:</b>	Cleanup Started				<b>Cleanup SiteID(OD):</b> 9955	
<b>Site Rank:</b>					<b>Site Rank (OD):</b>	
<b>Current VCP:</b>					<b>Has Env Coven (OD):</b>	
<b>Past VCP:</b>					<b>Respon Unit (OD):</b> Northwest	
<b>Has Inst Control:</b>					<b>County (OD):</b> Snohomish	
<b>County:</b>	Snohomish				<b>Region (OD):</b> Northwest	
<b>Region:</b>	Northwest				<b>Longitude (OD):</b> -122.187196	
<b>Latitude:</b>	48.1710771392356				<b>Latitude (OD):</b> 48.171077	
<b>Longitude:</b>	-122.187196401251					
<b>Site Name:</b>	Poeschel & Schultz					
<b>Address:</b>	19203 Smokey Point Blvd Hwy 99					
<b>City:</b>	ARLINGTON					
<b>Zip Code:</b>	98223					
<b>Site Status (OD):</b>	Cleanup Started					
<b>Site Name (OD):</b>	Poeschel & Schultz					
<b>Address (OD):</b>	19203 Smokey Point Blvd Hwy 99					
<b>City (OD):</b>	ARLINGTON					
<b>Zipcode (OD):</b>	98223					
<b>Location (OD):</b>	""					
<b>Alternate Site Names:</b>	(48.171077, -122.187196) POESCHEL & SCHULTZ INC					
<b>Data Source(s):</b>	Confirmed and Suspected Contaminated Sites; Cleanup Sites (Open Data Portal)					

**Contaminants Detail(s)**

<b>Contaminant Name:</b>	Benzene
<b>Groundwater:</b>	Suspected
<b>Surfacewater:</b>	
<b>Soil:</b>	Suspected
<b>Sediment:</b>	
<b>Air:</b>	
<b>Bedrock:</b>	

<b>Contaminant Name:</b>	Other Non-Halogenated Organics
<b>Groundwater:</b>	
<b>Surfacewater:</b>	
<b>Soil:</b>	Suspected
<b>Sediment:</b>	
<b>Air:</b>	
<b>Bedrock:</b>	

<b>Contaminant Name:</b>	Petroleum-Gasoline
<b>Groundwater:</b>	Suspected
<b>Surfacewater:</b>	
<b>Soil:</b>	Confirmed Above Cleanup Levels
<b>Sediment:</b>	
<b>Air:</b>	
<b>Bedrock:</b>	

<b>Contaminant Name:</b>	Petroleum-Diesel
<b>Groundwater:</b>	Suspected
<b>Surfacewater:</b>	
<b>Soil:</b>	
<b>Sediment:</b>	
<b>Air:</b>	
<b>Bedrock:</b>	

<b>Contaminant Name:</b>	Petroleum-Other
<b>Groundwater:</b>	Suspected
<b>Surfacewater:</b>	
<b>Soil:</b>	Confirmed Above Cleanup Levels
<b>Sediment:</b>	
<b>Air:</b>	
<b>Bedrock:</b>	

**Open Data Portal - Media and Contaminants as of 2021-09-15**

Map Key	Number of Records	Direction	Distance (mi/ft)	Elev/Diff (ft)	Site	DB
<b>Contaminant:</b>		Other Non-Halogenated Organics				
<b>Contaminant Media:</b>		Soil				
<b>Contaminant Status:</b>		Suspected				
<b>Contaminant:</b>		Petroleum-Other				
<b>Contaminant Media:</b>		Groundwater				
<b>Contaminant Status:</b>		Suspected				
<b>Contaminant:</b>		Petroleum-Gasoline				
<b>Contaminant Media:</b>		Soil				
<b>Contaminant Status:</b>		Confirmed Above Cleanup Levels				
<b>Contaminant:</b>		Petroleum-Other				
<b>Contaminant Media:</b>		Soil				
<b>Contaminant Status:</b>		Confirmed Above Cleanup Levels				
<b>Contaminant:</b>		Petroleum-Gasoline				
<b>Contaminant Media:</b>		Groundwater				
<b>Contaminant Status:</b>		Suspected				
<b>Contaminant:</b>		Benzene				
<b>Contaminant Media:</b>		Groundwater				
<b>Contaminant Status:</b>		Suspected				
<b>Contaminant:</b>		Petroleum-Diesel				
<b>Contaminant Media:</b>		Groundwater				
<b>Contaminant Status:</b>		Suspected				
<b>Contaminant:</b>		Benzene				
<b>Contaminant Media:</b>		Soil				
<b>Contaminant Status:</b>		Suspected				

<a href="#">6</a>	2 of 3	W	0.27 / 1,420.32	104.62 / 62	<b>POESCHEL &amp; SCHULTZ INC</b> 19203 Smokey Point Blvd Hwy 99 ARLINGTON WA 98223	<a href="#">ALL SITES</a>
-------------------	--------	---	--------------------	----------------	---	---------------------------

**Facility/Site ID:** 63317244  
**Source File:** Washington State Department of Ecology Facilities - Sites Interactions; Washington State Department of Ecology Facilities - Sites

**Facility/Site Interaction**

**Program ID:** 3076  
**Facility Alternate:**  
**Interaction ID:** 55705  
**Interaction Status:** A  
**Interac Status Desc:** Active  
**Interaction Type:** UST  
**Interaction Desc:** Underground Storage Tank  
**Interact Start Dt:** 20-Mar-2000  
**Interact End Dt:**  
**Ecology Program:** TOXICS  
**Program Name Desc:** Toxics Cleanup Program  
**Prog Database Name:** UST  
**Database Name Desc:** Underground Storage Tanks

**Program ID:** 3076  
**Facility Alternate:**  
**Interaction ID:** 55704  
**Interaction Status:** I  
**Interac Status Desc:** Inactive  
**Interaction Type:** LUST  
**Interaction Desc:** LUST Facility  
**Interact Start Dt:** 10-Apr-1992  
**Interact End Dt:** 01-Jun-1995  
**Ecology Program:** TOXICS  
**Program Name Desc:** Toxics Cleanup Program

Map Key	Number of Records	Direction	Distance (mi/ft)	Elev/Diff (ft)	Site	DB
---------	-------------------	-----------	------------------	----------------	------	----

Prog Database Name: ISIS  
 Database Name Desc: Integrated Site Info System

**Facility Location Detail**

Objectid: 63665  
 GIS Calc Lat Decimal Nr: 48.1710771392  
 GIS Calc Long Decimal Nr: -122.187196401  
 Loc Verified Cd:

<u>6</u>	3 of 3	W	0.27 / 1,420.32	104.62 / 62	Poeschel & Schultz 19203 Smokey Point Blvd Hwy 99 ARLINGTON WA 98223	LUST
----------	--------	---	--------------------	----------------	--	------

Facility Site ID:	63317244	County:	Snohomish
Cleanup Site ID:	9955	Latitude:	48.1710771392356
Responsible Unit:	Northwest	Longitude:	-122.187196401251
Region:	Northwest		
Alternate Site Names:	POESCHEL & SCHULTZ INC		

**Tank Detail(s)**

UST ID:	3076	Status Date:	07/01/2011
LUST ID:	1798	Release Date:	04/10/1992
LUST Status:	LUST - Cleanup Started		

**Contaminants Detail(s)**

Contaminant Name:	Petroleum-Gasoline	Sediment:	
Groundwater:	Suspected	Air:	
Surfacewater:		Bedrock:	
Soil:	Confirmed Above Cleanup Levels		

**Contaminants Detail(s)**

Contaminant Name:	Other Non-Halogenated Organics	Sediment:	
Groundwater:		Air:	
Surfacewater:		Bedrock:	
Soil:	Suspected		

**Contaminants Detail(s)**

Contaminant Name:	Petroleum-Diesel	Sediment:	
Groundwater:	Suspected	Air:	
Surfacewater:		Bedrock:	
Soil:			

**Contaminants Detail(s)**

Contaminant Name:	Benzene	Sediment:	
Groundwater:	Suspected	Air:	
Surfacewater:		Bedrock:	
Soil:	Suspected		

**Contaminants Detail(s)**

Contaminant Name:	Petroleum-Other	Sediment:	
Groundwater:	Suspected	Air:	
Surfacewater:		Bedrock:	
Soil:	Confirmed Above Cleanup Levels		

Map Key	Number of Records	Direction	Distance (mi/ft)	Elev/Diff (ft)	Site	DB
<a href="#">7</a>	1 of 1	W	0.29 / 1,523.47	99.59 / 57	US DEA Smokey Point Blvd Arlington 19300 SMOKEY PT BLVD ARLINGTON WA 98223	ALL SITES

**Facility/Site ID:** 55771866  
**Source File:** Washington State Department of Ecology Facilities - Sites Interactions; Washington State Department of Ecology Facilities - Sites

**Facility/Site Interaction**

**Program ID:** WAH000012757  
**Facility Alternate:**  
**Interaction ID:** 51728  
**Interaction Status:** I  
**Interac Status Desc:** Inactive  
**Interaction Type:** HWG  
**Interaction Desc:** Hazardous Waste Generator  
**Interact Start Dt:** 08-Sep-2000  
**Interact End Dt:** 09-Sep-2000  
**Ecology Program:** HAZWASTE  
**Program Name Desc:** Hazardous Waste & Toxics Reduction Program  
**Prog Database Name:** TURBOWASTE  
**Database Name Desc:** Hazardous Waste Inf Mgt System

**Facility Location Detail**

**Objectid:** 61571  
**GIS Calc Lat Decimal Nr:** 48.1754595691  
**GIS Calc Long Decimal Nr:** -122.193003878  
**Loc Verified Cd:** N

<a href="#">8</a>	1 of 1	SW	0.38 / 2,011.18	125.42 / 83	31st Ave Apts 18321 31st Ave NE Arlington WA 98223	ALL SITES
-------------------	--------	----	--------------------	----------------	--	-----------

**Facility/Site ID:** 38475  
**Source File:** Washington State Department of Ecology Facilities - Sites Interactions; Washington State Department of Ecology Facilities - Sites

**Facility/Site Interaction**

**Program ID:** WAR308429  
**Facility Alternate:** 31st Ave Apts  
**Interaction ID:** 132705  
**Interaction Status:** A  
**Interac Status Desc:** Active  
**Interaction Type:** CONSTSWGP  
**Interaction Desc:** Construction SW GP  
**Interact Start Dt:** 19-Sep-2019  
**Interact End Dt:**  
**Ecology Program:** WATQUAL  
**Program Name Desc:** Water Quality Program  
**Prog Database Name:** PARIS  
**Database Name Desc:** Permitting & Reporting Information System

**Facility Location Detail**

**Objectid:** 26430  
**GIS Calc Lat Decimal Nr:** 48.16268  
**GIS Calc Long Decimal Nr:** -122.18772  
**Loc Verified Cd:**

Map Key	Number of Records	Direction	Distance (mi/ft)	Elev/Diff (ft)	Site	DB
---------	-------------------	-----------	------------------	----------------	------	----

<a href="#">9</a>	1 of 1	S	0.97 / 5,098.38	124.78 / 82	Rite Aid 5235 17226 Smokey Point Blvd ARLINGTON WA 98223	CSCSL
-------------------	--------	---	-----------------	-------------	--	-------

<b>Fac Site ID:</b>	37466747	<b>Responsible Unit:</b>	Northwest
<b>Cleanup Site ID:</b>	1641	<b>Fac Site ID (OD):</b>	37466747
<b>Site Status:</b>	Cleanup Started	<b>Cleanup SiteID(OD):</b>	1641
<b>Site Rank:</b>		<b>Site Rank (OD):</b>	
<b>Current VCP:</b>		<b>Has Env Coven (OD):</b>	
<b>Past VCP:</b>	Yes	<b>Respon Unit (OD):</b>	Northwest
<b>Has Inst Control:</b>		<b>County (OD):</b>	Snohomish
<b>County:</b>	Snohomish	<b>Region (OD):</b>	Northwest
<b>Region:</b>	Northwest	<b>Longitude (OD):</b>	-122.183766
<b>Latitude:</b>	48.1530569143458	<b>Latitude (OD):</b>	48.153057
<b>Longitude:</b>	-122.183765955804		
<b>Site Name:</b>	Rite Aid 5235		
<b>Address:</b>	17226 Smokey Point Blvd		
<b>City:</b>	ARLINGTON		
<b>Zip Code:</b>	98223		
<b>Site Status (OD):</b>	Cleanup Started		
<b>Site Name (OD):</b>	RITE AID 5235		
<b>Address (OD):</b>	17226 Smokey Point Blvd		
<b>City (OD):</b>	ARLINGTON		
<b>Zipcode (OD):</b>	98223		
<b>Location (OD):</b>	""		
<b>Alternate Site Names:</b>	(48.153057, -122.183766) RITE AID FACILITY 5235,SNOHOMISH COUNTY PUBLIC WORKS DEPARTMENT,VANS TAVERN		
<b>Data Source(s):</b>	Confirmed and Suspected Contaminated Sites; Cleanup Sites (Open Data Portal)		

**Contaminants Detail(s)**

<b>Contaminant Name:</b>	Petroleum Products-Unspecified
<b>Groundwater:</b>	Confirmed Above Cleanup Levels
<b>Surfacewater:</b>	
<b>Soil:</b>	Confirmed Above Cleanup Levels
<b>Sediment:</b>	
<b>Air:</b>	
<b>Bedrock:</b>	

**Open Data Portal - Media and Contaminants as of 2021-09-15**

<b>Contaminant:</b>	Petroleum Products-Unspecified
<b>Contaminant Media:</b>	Groundwater
<b>Contaminant Status:</b>	Confirmed Above Cleanup Levels
<b>Contaminant:</b>	Petroleum Products-Unspecified
<b>Contaminant Media:</b>	Soil
<b>Contaminant Status:</b>	Confirmed Above Cleanup Levels

# Unplottable Summary

Total: 0 Unplottable sites

DB	Company Name/Site Name	Address	City	Zip	ERIS ID
----	------------------------	---------	------	-----	---------

No unplottable records were found that may be relevant for the search criteria.

# Unplottable Report

No unplottable records were found that may be relevant for the search criteria.

# Appendix: Database Descriptions

*Environmental Risk Information Services (ERIS) can search the following databases. The extent of historical information varies with each database and current information is determined by what is publicly available to ERIS at the time of update. ERIS updates databases as set out in ASTM Standard E1527-13 and E1527-21, Section 8.1.8 Sources of Standard Source Information:*

*"Government information from nongovernmental sources may be considered current if the source updates the information at least every 90 days, or, for information that is updated less frequently than quarterly by the government agency, within 90 days of the date the government agency makes the information available to the public."*

## **Standard Environmental Record Sources**

### **Federal**

#### **Formerly Utilized Sites Remedial Action Program:**

[DOE FUSRAP](#)

The U.S. Department of Energy (DOE) established the Formerly Utilized Sites Remedial Action Program (FUSRAP) in 1974 to remediate sites where radioactive contamination remained from the Manhattan Project and early U.S. Atomic Energy Commission (AEC) operations. The DOE Office of Legacy Management (LM) established long-term surveillance and maintenance (LTS&M) requirements for remediated FUSRAP sites. DOE evaluates the final site conditions of a remediated site on the basis of risk for different future uses. DOE then confirms that LTS&M requirements will maintain protectiveness.

**Government Publication Date: Mar 4, 2017**

#### **National Priority List:**

[NPL](#)

Sites on the United States Environmental Protection Agency (EPA)'s National Priorities List of the most serious uncontrolled or abandoned hazardous waste sites identified for possible long-term remedial action under the Superfund program. The NPL, which EPA is required to update at least once a year, is based primarily on the score a site receives from EPA's Hazard Ranking System. A site must be on the NPL to receive money from the Superfund Trust Fund for remedial action. Sites are represented by boundaries where available in the EPA Superfund Site Boundaries maintained by the Shared Enterprise Geodata and Services (SEGS). Site boundaries represent the footprint of a whole site, the sum of all of the Operable Units and the current understanding of the full extent of contamination; for Federal Facility sites, the total site polygon may be the Facility boundary. Where there is no polygon boundary data available for a given site, the site is represented as a point.

**Government Publication Date: Mar 30, 2022**

#### **National Priority List - Proposed:**

[PROPOSED NPL](#)

Sites proposed - by the EPA, the state agency, or concerned citizens - for addition to the NPL due to contamination by hazardous waste and identified by the Environmental Protection Agency (EPA) as a candidate for cleanup because it poses a risk to human health and/or the environment. Sites are represented by boundaries where available in the EPA Superfund Site Boundaries maintained by the Shared Enterprise Geodata and Services (SEGS). Site boundaries represent the footprint of a whole site, the sum of all of the Operable Units and the current understanding of the full extent of contamination; for Federal Facility sites, the total site polygon may be the Facility boundary. Where there is no polygon boundary data available for a given site, the site is represented as a point.

**Government Publication Date: Mar 30, 2022**

#### **Deleted NPL:**

[DELETED NPL](#)

Sites deleted from the United States Environmental Protection Agency (EPA)'s National Priorities List. The National Oil and Hazardous Substances Pollution Contingency Plan (NCP) establishes the criteria that the EPA uses to delete sites from the NPL. In accordance with 40 CFR 300.425.(e), sites may be deleted from the NPL where no further response is appropriate. Sites are represented by boundaries where available in the EPA Superfund Site Boundaries maintained by the Shared Enterprise Geodata and Services (SEGS). Site boundaries represent the footprint of a whole site, the sum of all of the Operable Units and the current understanding of the full extent of contamination; for Federal Facility sites, the total site polygon may be the Facility boundary. Where there is no polygon boundary data available for a given site, the site is represented as a point.

**Government Publication Date: Mar 30, 2022**

**SEMS List 8R Active Site Inventory:**

SEMS

The Superfund Program has deployed the Superfund Enterprise Management System (SEMS), which integrates multiple legacy systems into a comprehensive tracking and reporting tool. This inventory contains active sites evaluated by the Superfund program that are either proposed to be or are on the National Priorities List (NPL) as well as sites that are in the screening and assessment phase for possible inclusion on the NPL. The Active Site Inventory Report displays site and location information at active SEMS sites. An active site is one at which site assessment, removal, remedial, enforcement, cost recovery, or oversight activities are being planned or conducted.

**Government Publication Date: Apr 27, 2022**

**Inventory of Open Dumps, June 1985:**

ODI

The Resource Conservation and Recovery Act (RCRA) provides for publication of an inventory of open dumps. The Act defines "open dumps" as facilities which do not comply with EPA's "Criteria for Classification of Solid Waste Disposal Facilities and Practices" (40 CFR 257).

**Government Publication Date: Jun 1985**

**SEMS List 8R Archive Sites:**

SEMS ARCHIVE

The Superfund Enterprise Management System (SEMS) Archived Site Inventory displays site and location information at sites archived from SEMS. An archived site is one at which EPA has determined that assessment has been completed and no further remedial action is planned under the Superfund program at this time.

**Government Publication Date: Apr 27, 2022**

**Comprehensive Environmental Response, Compensation and Liability Information System -**

CERCLIS

**CERCLIS:**

Superfund is a program administered by the United States Environmental Protection Agency (EPA) to locate, investigate, and clean up the worst hazardous waste sites throughout the United States. CERCLIS is a database of potential and confirmed hazardous waste sites at which the EPA Superfund program has some involvement. It contains sites that are either proposed to be or are on the National Priorities List (NPL) as well as sites that are in the screening and assessment phase for possible inclusion on the NPL. The EPA administers the Superfund program in cooperation with individual states and tribal governments; this database is made available by the EPA.

**Government Publication Date: Oct 25, 2013**

**EPA Report on the Status of Open Dumps on Indian Lands:**

IODI

Public Law 103-399, The Indian Lands Open Dump Cleanup Act of 1994, enacted October 22, 1994, identified congressional concerns that solid waste open dump sites located on American Indian or Alaska Native (AI/AN) lands threaten the health and safety of residents of those lands and contiguous areas. The purpose of the Act is to identify the location of open dumps on Indian lands, assess the relative health and environment hazards posed by those sites, and provide financial and technical assistance to Indian tribal governments to close such dumps in compliance with Federal standards and regulations or standards promulgated by Indian Tribal governments or Alaska Native entities.

**Government Publication Date: Dec 31, 1998**

**CERCLIS - No Further Remedial Action Planned:**

CERCLIS NFRAP

An archived site is one at which EPA has determined that assessment has been completed and no further remedial action is planned under the Superfund program at this time. The Archive designation means that, to the best of EPA's knowledge, assessment at a site has been completed and that EPA has determined no further steps will be taken to list this site on the National Priorities List (NPL). This decision does not necessarily mean that there is no hazard associated with a given site; it only means that, based upon available information, the location is not judged to be a potential NPL site.

**Government Publication Date: Oct 25, 2013**

**CERCLIS Liens:**

CERCLIS LIENS

A Federal Superfund lien exists at any property where EPA has incurred Superfund costs to address contamination ("Superfund site") and has provided notice of liability to the property owner. A Federal CERCLA ("Superfund") lien can exist by operation of law at any site or property at which EPA has spent Superfund monies. This database is made available by the United States Environmental Protection Agency (EPA). This database was provided by the United States Environmental Protection Agency (EPA). Refer to SEMS LIEN as the current data source for Superfund Liens.

**Government Publication Date: Jan 30, 2014**

**RCRA CORRACTS-Corrective Action:**

RCRA CORRACTS

RCRA Info is EPA's comprehensive information system, providing access to data supporting the Resource Conservation and Recovery Act (RCRA) of 1976 and the Hazardous and Solid Waste Amendments (HSWA) of 1984. At these sites, the Corrective Action Program ensures that cleanups occur. EPA and state regulators work with facilities and communities to design remedies based on the contamination, geology, and anticipated use unique to each site.

**Government Publication Date: Apr 11, 2022**

**RCRA non-CORRACTS TSD Facilities:**

[RCRA TSD](#)

RCRA Info is EPA's comprehensive information system, providing access to data supporting the Resource Conservation and Recovery Act (RCRA) of 1976 and the Hazardous and Solid Waste Amendments (HSWA) of 1984. This database includes Non-Corrective Action sites listed as treatment, storage and/or disposal facilities of hazardous waste as defined by the Resource Conservation and Recovery Act (RCRA).

**Government Publication Date: Apr 11, 2022**

**RCRA Generator List:**

[RCRA LQG](#)

RCRA Info is EPA's comprehensive information system, providing access to data supporting the Resource Conservation and Recovery Act (RCRA) of 1976 and the Hazardous and Solid Waste Amendments (HSWA) of 1984. RCRA Info replaces the data recording and reporting abilities of the Resource Conservation and Recovery Information System (RCRIS) and the Biennial Reporting System (BRS). A hazardous waste generator is any person or site whose processes and actions create hazardous waste (see 40 CFR 260.10). Large Quantity Generators (LQGs) generate 1,000 kilograms per month or more of hazardous waste or more than one kilogram per month of acutely hazardous waste.

**Government Publication Date: Apr 11, 2022**

**RCRA Small Quantity Generators List:**

[RCRA SQG](#)

RCRA Info is the EPA's comprehensive information system, providing access to data supporting the Resource Conservation and Recovery Act (RCRA) of 1976 and the Hazardous and Solid Waste Amendments (HSWA) of 1984. RCRA Info replaces the data recording and reporting abilities of the Resource Conservation and Recovery Information System (RCRIS) and the Biennial Reporting System (BRS). A hazardous waste generator is any person or site whose processes and actions create hazardous waste (see 40 CFR 260.10). Small Quantity Generators (SQGs) generate more than 100 kilograms, but less than 1,000 kilograms, of hazardous waste per month.

**Government Publication Date: Apr 11, 2022**

**RCRA Very Small Quantity Generators List:**

[RCRA VSQG](#)

RCRA Info is the EPA's comprehensive information system, providing access to data supporting the Resource Conservation and Recovery Act (RCRA) of 1976 and the Hazardous and Solid Waste Amendments (HSWA) of 1984. A hazardous waste generator is any person or site whose processes and actions create hazardous waste (see 40 CFR 260.10). Very Small Quantity Generators (VSQG) generate 100 kilograms or less per month of hazardous waste, or one kilogram or less per month of acutely hazardous waste. Additionally, VSQG may not accumulate more than 1,000 kilograms of hazardous waste at any time.

**Government Publication Date: Apr 11, 2022**

**RCRA Non-Generators:**

[RCRA NON GEN](#)

RCRA Info is EPA's comprehensive information system, providing access to data supporting the Resource Conservation and Recovery Act (RCRA) of 1976 and the Hazardous and Solid Waste Amendments (HSWA) of 1984. RCRA Info replaces the data recording and reporting abilities of the Resource Conservation and Recovery Information System (RCRIS) and the Biennial Reporting System (BRS). A hazardous waste generator is any person or site whose processes and actions create hazardous waste (see 40 CFR 260.10). Non-Generators do not presently generate hazardous waste.

**Government Publication Date: Apr 11, 2022**

**RCRA Sites with Controls:**

[RCRA CONTROLS](#)

List of Resource Conservation and Recovery Act (RCRA) facilities with institutional controls in place. RCRA gives the U.S. Environmental Protection Agency (EPA) the authority to control hazardous waste from the "cradle-to-grave." This includes the generation, transportation, treatment, storage, and disposal of hazardous waste. RCRA also set forth a framework for the management of non-hazardous solid wastes. The 1986 amendments to RCRA enabled EPA to address environmental problems that could result from underground tanks storing petroleum and other hazardous substances.

**Government Publication Date: Apr 11, 2022**

**Federal Engineering Controls-ECs:**

[FED ENG](#)

Engineering controls (ECs) encompass a variety of engineered and constructed physical barriers (e.g., soil capping, sub-surface venting systems, mitigation barriers, fences) to contain and/or prevent exposure to contamination on a property. This database is made available by the United States Environmental Protection Agency (EPA).

**Government Publication Date: May 25, 2022**

**Federal Institutional Controls- ICs:**

[FED INST](#)

Institutional controls are non-engineered instruments, such as administrative and legal controls, that help minimize the potential for human exposure to contamination and/or protect the integrity of the remedy. Although it is EPA's (United States Environmental Protection Agency) expectation that treatment or engineering controls will be used to address principal threat wastes and that groundwater will be returned to its beneficial use whenever practicable, ICs play an important role in site remedies because they reduce exposure to contamination by limiting land or resource use and guide human behavior at a site.

**Government Publication Date: May 25, 2022**

**Land Use Control Information System:**

LUCIS

The LUCIS database is maintained by the U.S. Department of the Navy and contains information for former Base Realignment and Closure (BRAC) properties across the United States.

**Government Publication Date:** Sep 1, 2006

**Institutional Control Boundaries at NPL sites:**

NPL IC

Boundaries of Institutional Control areas at sites on the United States Environmental Protection Agency (EPA)'s National Priorities List, or Proposed or Deleted, made available by the EPA's Shared Enterprise Geodata and Services (SEGS). United States Environmental Protection Agency (EPA)'s National Priorities List of the most serious uncontrolled or abandoned hazardous waste sites identified for possible long-term remedial action under the Superfund program. Institutional controls are non-engineered instruments such as administrative and legal controls that help minimize the potential for human exposure to contamination and/or protect the integrity of the remedy.

**Government Publication Date:** Mar 30, 2022

**Emergency Response Notification System:**

ERNS 1982 TO 1986

Database of oil and hazardous substances spill reports controlled by the National Response Center. The primary function of the National Response Center is to serve as the sole national point of contact for reporting oil, chemical, radiological, biological, and etiological discharges into the environment anywhere in the United States and its territories.

**Government Publication Date:** 1982-1986

**Emergency Response Notification System:**

ERNS 1987 TO 1989

Database of oil and hazardous substances spill reports controlled by the National Response Center. The primary function of the National Response Center is to serve as the sole national point of contact for reporting oil, chemical, radiological, biological, and etiological discharges into the environment anywhere in the United States and its territories.

**Government Publication Date:** 1987-1989

**Emergency Response Notification System:**

ERNS

Database of oil and hazardous substances spill reports made available by the United States Coast Guard National Response Center (NRC). The NRC fields initial reports for pollution and railroad incidents and forwards that information to appropriate federal/state agencies for response. These data contain initial incident data that has not been validated or investigated by a federal/state response agency.

**Government Publication Date:** Jun 5, 2022

**The Assessment, Cleanup and Redevelopment Exchange System (ACRES) Brownfield Database:**

FED BROWNFIELDS

Brownfields are real property, the expansion, redevelopment, or reuse of which may be complicated by the presence or potential presence of a hazardous substance, pollutant, or contaminant. Cleaning up and reinvesting in these properties protects the environment, reduces blight, and takes development pressures off greenspaces and working lands. This database is made available by the United States Environmental Protection Agency (EPA).

**Government Publication Date:** Aug 20, 2021

**FEMA Underground Storage Tank Listing:**

FEMA UST

The Federal Emergency Management Agency (FEMA) of the Department of Homeland Security maintains a list of FEMA owned underground storage tanks.

**Government Publication Date:** Dec 31, 2017

**Facility Response Plan:**

FRP

List of facilities that have submitted Facility Response Plans (FRP) to EPA. Facilities that could reasonably be expected to cause "substantial harm" to the environment by discharging oil into or on navigable waters are required to prepare and submit Facility Response Plans (FRPs). Harm is determined based on total oil storage capacity, secondary containment and age of tanks, oil transfer activities, history of discharges, proximity to a public drinking water intake or sensitive environments.

**Government Publication Date:** Dec 31, 2021

**Delisted Facility Response Plans:**

DELISTED FRP

Facilities that once appeared in - and have since been removed from - the list of facilities that have submitted Facility Response Plans (FRP) to EPA. Facilities that could reasonably be expected to cause "substantial harm" to the environment by discharging oil into or on navigable waters are required to prepare and submit Facility Response Plans (FRPs). Harm is determined based on total oil storage capacity, secondary containment and age of tanks, oil transfer activities, history of discharges, proximity to a public drinking water intake or sensitive environments.

**Government Publication Date:** Dec 31, 2021

**Historical Gas Stations:**

[HIST GAS STATIONS](#)

This historic directory of service stations is provided by the Cities Service Company. The directory includes Cities Service filling stations that were located throughout the United States in 1930.

**Government Publication Date: Jul 1, 1930**

**Petroleum Refineries:**

[REFN](#)

List of petroleum refineries from the U.S. Energy Information Administration (EIA) Refinery Capacity Report. Includes operating and idle petroleum refineries (including new refineries under construction) and refineries shut down during the previous year located in the 50 States, the District of Columbia, Puerto Rico, the Virgin Islands, Guam, and other U.S. possessions. Survey locations adjusted using public data.

**Government Publication Date: Feb 4, 2022**

**Petroleum Product and Crude Oil Rail Terminals:**

[BULK TERMINAL](#)

List of petroleum product and crude oil rail terminals made available by the U.S. Energy Information Administration (EIA). Includes operable bulk petroleum product terminals located in the 50 States and the District of Columbia with a total bulk shell storage capacity of 50,000 barrels or more, and/or the ability to receive volumes from tanker, barge, or pipeline; also rail terminals handling the loading and unloading of crude oil that were active between 2017 and 2018. Petroleum product terminals comes from the EIA-815 Bulk Terminal and Blender Report, which includes working, shell in operation, and shell idle for several major product groupings. Survey locations adjusted using public data.

**Government Publication Date: Feb 4, 2022**

**LIEN on Property:**

[SEMS LIEN](#)

The EPA Superfund Enterprise Management System (SEMS) provides LIEN information on properties under the EPA Superfund Program.

**Government Publication Date: Apr 27, 2022**

**Superfund Decision Documents:**

[SUPERFUND ROD](#)

This database contains a listing of decision documents for Superfund sites. Decision documents serve to provide the reasoning for the choice of (or) changes to a Superfund Site cleanup plan. The decision documents include Records of Decision (ROD), ROD Amendments, Explanations of Significant Differences (ESD), along with other associated memos and files. This information is maintained and made available by the US EPA (Environmental Protection Agency).

**Government Publication Date: May 3, 2022**

**State**

**Hazardous Sites List:**

[HSL](#)

Washington State Department of Ecology (DEC) records of sites that have been assessed and ranked using the Washington Ranking Method (WARM score) - a number between 1 and 5, where a score of 1 represents the highest level of risk and 5 the lowest. Some factors that enter into site hazard ranking include: the amount and type of contaminants present; how easily contaminants could come into contact with people and the environment; and the level of public concern. This database is state equivalent NPL.

**Government Publication Date: May 26, 2022**

**Confirmed and Suspected Contaminated Sites List:**

[CSCSL](#)

Confirmed & Suspected Contaminated Sites List made available by the Washington State Department of Ecology (DEC). This database is state equivalent CERCLIS.

**Government Publication Date: May 26, 2022**

**Delisted Confirmed and Suspected Contaminated Sites:**

[DELISTED SHWS](#)

This database contains a list of Confirmed & Suspected Contaminated Sites that were removed from the Washington State Department of Ecology (DEC).

**Government Publication Date: May 26, 2022**

**No Further Action Sites List:**

[CSCSL NFA](#)

A list of sites previously on the Washington State Department of Ecology (DEC) Confirmed and Suspected Contaminated Sites List (CSCSL) that have received a No Further Action (NFA) determination.

**Government Publication Date: May 26, 2022**

**Solid Waste Facility Database:**

[SWF/LF](#)

List of permitted solid waste and landfill facilities made available by the Washington Department of Ecology (DEC).

**Government Publication Date: Jun 8, 2022**

**Recycling Facilities:**

[RECYCLERS](#)

The Washington State Department of Ecology maintains this database of recycling opportunities available in Washington State.

**Government Publication Date: Sep 16, 2020**

**Solid Waste Tire Facilities:**

[WASTE TIRE](#)

The Washington State Department of Ecology maintains this database of waste tire recycling opportunities available in Washington State.

**Government Publication Date: Jun 9, 2020**

**Leaking Underground Storage Tank (LUST) List:**

[LUST](#)

Leaking Underground Storage Tank (LUST) list made available by the Washington Department of Ecology (DEC) contains information about underground storage tank facilities that require cleanup and their cleanup history.

**Government Publication Date: May 26, 2022**

**Petroleum Technical Assistance Program:**

[LUST PTAP](#)

Under the State of Washington's cleanup law, qualifying petroleum contaminated sites can apply for the Pollution Liability Insurance Agency's (PLIA) Petroleum Technical Assistance Program (PTAP). Sites under the PTAP may be provided with informal advice and technical assistance on the requirements of the Model Toxics Control Act (MTCA), which is the state's cleanup law. PLIA also provides written opinions on independent remedial actions on qualifying petroleum cleanup sites: No Further Action (NFA), Further Action (FA), and Partial Sufficiency (PS).

**Government Publication Date: Jun 21, 2022**

**UST Loan and Grant Program:**

[UST LOAN](#)

List of sites that have applied to the Pollution Liability Insurance Agency's (PLIA) UST Loan and Grant Program. PLIA partners with the Washington State Department of Health (DOH) to provide loans or grants to owners or operators of underground storage tank (UST) facilities, who wish to: upgrade/replace infrastructure, clean up contamination, or close a UST. Within the program, PLIA provides oversight and technical assistance, while the DOH operates the lending/repayment process.

**Government Publication Date: Nov 12, 2021**

**Heating Oil Technical Assistance Program:**

[LST HOT](#)

Within the Pollution Liability Insurance Agency's (PLIA) various programs, the Heating Oil Technical Assistance Program (HOTAP) provides assistance to owners and operators of active and abandoned heating oil tanks if there is a suspected release or contamination. PLIA provides services including: written opinions, observations of testing, site assessments, and reviews of the results of reports and other appropriate activities. Information in some records has been redacted by the Pollution Liability Insurance Agency under Washington State Legislature RCW 70.149.080.

**Government Publication Date: Nov 12, 2021**

**Underground Storage Tanks:**

[UST](#)

List of Underground Storage Tanks (USTs) made available by Washington Department of Ecology (DEC). The DEC regulates tanks at facilities including gas stations, industries, commercial properties and governmental entities. The DEC works to ensure these tanks are installed, managed, and monitored in a manner that prevents releases into the environment.

**Government Publication Date: May 26, 2022**

**Delisted Leaking Storage Tanks:**

[DELISTED LST](#)

List of leaking storage tanks made available by the Washington Department of Ecology (DEC). A record would be removed if it violated the Facility Oil Handling Standards. This list contains all the records that been removed from the storage tank list.

**Government Publication Date: Jun 21, 2022**

**Aboveground Storage Tanks:**

[AST](#)

List of aboveground storage tanks (ASTs) made available by the Washington Department of Ecology (DEC). This list includes many of the largest petroleum containing ASTs in Washington state, but there are many ASTs in many different types of services (including, for example, hydrocarbon storage), that are not subject to regulation and are not registered by the DEC. There is no inclusive AST regulation in Washington state, and the Department of Ecology ceased maintenance of this list in December 2015.

**Government Publication Date: Dec 14, 2015**

**Spills Program Regulated Facilities:**

[AST SPL PREV](#)

List of Class 1, 2, 3, and 4 regulated facilities. The Washington Department of Ecology regulates the equipment and oil transfer, storage, and handling at facilities to ensure environmental and public health. Depending on their classification (Class 1 Large facilities such as refineries, refueling terminals, and pipelines; Class 2 and Class 3 facilities that transfer oil; and Class 4 Marinas and other facilities that transfer oil to non-recreation vessels with a fuel capacity of less than 10,500 gallons), these facilities are required to have some type of spill prevention plan.

**Delisted Storage Tanks:**

[DELISTED TNK](#)

List of aboveground storage tanks made available by the Washington Department of Ecology (DEC). A record would be removed if it violated the Facility Oil Handling Standards. This list contains all the records that been removed from the storage tank list.

Government Publication Date: Jul 15, 2022

**Environmental Covenants Institutional Controls:**

[INST](#)

List of sites that have institutional controls or environmental covenants (64.70 RCW Uniform Environmental Covenants Act) made available by the State of Washington Department of Ecology. Institutional controls are administrative or legal measures used to prevent activities that may compromise the integrity of a cleanup action. They are meant to prevent exposure to contamination remaining on site. Institutional controls may include environmental covenants (also known as 'deed restrictions'), zoning restrictions, public health advisories, or other administrative tools. The most common institutional control is an environmental covenant. Environmental covenants are legal recorded documents that typically limit certain uses of the property.

Government Publication Date: May 26, 2022

**Voluntary Cleanup Program:**

[VCP](#)

List of sites under the Voluntary Cleanup Program (VCP) made available by the Washington Department of Ecology (DEC). The VCP is an option for cleaning up hazardous waste sites under the state's cleanup law.

Government Publication Date: May 26, 2022

**Brownfields Program:**

[BROWNFIELDS](#)

List of Brownfields sites made available by the Washington Department of Ecology (DEC). Brownfield sites are abandoned or underused properties where potential liability due to environmental contamination and cleanup costs complicate re-development efforts.

Government Publication Date: May 26, 2022

**Tribal**

**Leaking Underground Storage Tanks (LUSTs) on Indian Lands:**

[INDIAN LUST](#)

LUSTs on Tribal/Indian Lands in Region 10, which includes Washington.

Government Publication Date: Apr 20, 2022

**Underground Storage Tanks (USTs) on Indian Lands:**

[INDIAN UST](#)

USTs on Tribal/Indian Lands in Region 10, which includes Washington.

Government Publication Date: Apr 20, 2022

**Delisted Tribal Leaking Storage Tanks:**

[DELISTED ILST](#)

Leaking Underground Storage Tank facilities which have been removed from the Regional Tribal LUST lists made available by the EPA.

Government Publication Date: Apr 11, 2022

**Delisted Tribal Underground Storage Tanks:**

[DELISTED IUST](#)

Underground Storage Tank facilities which have been removed from the Regional Tribal UST lists made available by the EPA.

Government Publication Date: Apr 11, 2022

**County**

**Snohomish County Solid Waste Sites of Record:**

[SNO SWF/LF](#)

The Solid Waste and Toxics (SWT) Program in the Snohomish Health District inspects or monitors a number of solid waste disposal or utilization sites and maintains a list of known solid waste sites in Snohomish County.

Government Publication Date: Apr 27, 2020

**Additional Environmental Record Sources**

## **Federal**

### **Facility Registry Service/Facility Index:**

[FINDS/FRS](#)

The Facility Registry Service (FRS) is a centrally managed database that identifies facilities, sites, or places subject to environmental regulations or of environmental interest. FRS creates high-quality, accurate, and authoritative facility identification records through rigorous verification and management procedures that incorporate information from program national systems, state master facility records, and data collected from EPA's Central Data Exchange registrations and data management personnel. This list is made available by the Environmental Protection Agency (US EPA).

**Government Publication Date: Nov 2, 2020**

### **Toxics Release Inventory (TRI) Program:**

[TRIS](#)

The EPA's Toxics Release Inventory (TRI) is a database containing data on disposal or other releases of over 650 toxic chemicals from thousands of U.S. facilities and information about how facilities manage those chemicals through recycling, energy recovery, and treatment. One of TRI's primary purposes is to inform communities about toxic chemical releases to the environment.

**Government Publication Date: Aug 24, 2021**

### **Perfluorinated Alkyl Substances (PFAS) Releases:**

[PFAS TRI](#)

List of Toxics Release Inventory (TRI) facilities at which the reported chemical is a Per- or polyfluorinated alkyl substance (PFAS) included in the Environmental Protection Agency (EPA)'s consolidated PFAS Master List of PFAS Substances. The EPA's Toxics Release Inventory (TRI) is a database containing data on disposal or other releases of over 650 toxic chemicals from thousands of U.S. facilities and information about how facilities manage those chemicals through recycling, energy recovery, and treatment.

**Government Publication Date: Aug 24, 2021**

### **PFOA/PFOS Contaminated Sites:**

[PFAS NPL](#)

List of National Priorities List (NPL) and related Superfund Alternative Agreement (SAA) sites where PFOA or PFOS contaminants have been found in water and/or soil. The site listing is provided by the Federal Environmental Protection Agency (EPA).

**Government Publication Date: Jul 18, 2022**

### **Perfluorinated Alkyl Substances (PFAS) Water Quality:**

[PFAS WATER](#)

The Water Quality Portal (WQP) is a cooperative service sponsored by the United States Geological Survey (USGS), the Environmental Protection Agency (EPA), and the National Water Quality Monitoring Council (NWQMC). This listing includes records from the Water Quality Portal where the characteristic (environmental measurement) is in the Environmental Protection Agency (EPA)'s consolidated PFAS Master List of PFAS Substances.

**Government Publication Date: Jul 20, 2020**

### **SSEHRI PFAS Contamination Sites:**

[PFAS SSEHRI](#)

This PFAS Contamination Site Tracker database is compiled by the Social Science Environmental Health Research Institute (SSEHRI) at Northeastern University. According to the SSEHRI, the database records qualitative and quantitative data from each known site of PFAS contamination, including timeline of discovery, sources, levels, health impacts, community response, and government response. The goal of this database is to compile information and support public understanding of the rapidly unfolding issue of PFAS contamination. All data presented was extracted from government websites, news articles, or publicly available documents, and this is cited in the tracker. Disclaimer: The source conveys this database undergoes regular updates as new information becomes available, some sites may be missing and/or contain information that is incorrect or outdated, as well as their information represents all contamination sites SSEHRI is aware of, not all possible contamination sites. This data is not intended to be used for legal purposes. Limited location details are available with this data. Access the following for the most current informations <https://pfasproject.com/pfas-contamination-site-tracker/>

**Government Publication Date: Dec 12, 2019**

### **National Response Center PFAS Spills:**

[ERNS PFAS](#)

National Response Center (NRC) calls from 1990 to the most recent complete calendar year where there is indication of Aqueous Film Forming Foam (AFFF) usage. NRC calls may reference AFFF usage in the "Material Involved" or "Incident Description" fields. Data made available by the US Environmental Protection Agency (EPA). Disclaimer: dataset may include initial or misidentified incident data not yet validated or investigated by a federal/state response agency.

**Government Publication Date: Feb 23, 2022**

### **Hazardous Materials Information Reporting System:**

[HMIRS](#)

US DOT - Department of Transportation Pipeline and Hazardous Materials Safety Administration (PHMSA) Incidents Reports Database taken from Hazmat Intelligence Portal, U.S. Department of Transportation.

**Government Publication Date: Sep 1, 2020**

**National Clandestine Drug Labs:**

NCDL

The U.S. Department of Justice ("the Department") provides this data as a public service. It contains addresses of some locations where law enforcement agencies reported they found chemicals or other items that indicated the presence of either clandestine drug laboratories or dumpsites. In most cases, the source of the entries is not the Department, and the Department has not verified the entry and does not guarantee its accuracy.

**Government Publication Date: Apr 30, 2022**

**Toxic Substances Control Act:**

TSCA

The Environmental Protection Agency (EPA) is amending the Toxic Substances Control Act (TSCA) section 8(a) Inventory Update Reporting (IUR) rule and changing its name to the Chemical Data Reporting (CDR) rule.

The CDR enables EPA to collect and publish information on the manufacturing, processing, and use of commercial chemical substances and mixtures (referred to hereafter as chemical substances) on the TSCA Chemical Substance Inventory (TSCA Inventory). This includes current information on chemical substance production volumes, manufacturing sites, and how the chemical substances are used. This information helps the Agency determine whether people or the environment are potentially exposed to reported chemical substances. EPA publishes submitted CDR data that is not Confidential Business Information (CBI).

**Government Publication Date: Apr 11, 2019**

**Hist TSCA:**

HIST TSCA

The Environmental Protection Agency (EPA) is amending the Toxic Substances Control Act (TSCA) section 8(a) Inventory Update Reporting (IUR) rule and changing its name to the Chemical Data Reporting (CDR) rule.

The 2006 IUR data summary report includes information about chemicals manufactured or imported in quantities of 25,000 pounds or more at a single site during calendar year 2005. In addition to the basic manufacturing information collected in previous reporting cycles, the 2006 cycle is the first time EPA collected information to characterize exposure during manufacturing, processing and use of organic chemicals. The 2006 cycle also is the first time manufacturers of inorganic chemicals were required to report basic manufacturing information.

**Government Publication Date: Dec 31, 2006**

**FTTS Administrative Case Listing:**

FTTS ADMIN

An administrative case listing from the Federal Insecticide, Fungicide, & Rodenticide Act (FIFRA) and Toxic Substances Control Act (TSCA), together known as FTTS. This database was obtained from the Environmental Protection Agency's (EPA) National Compliance Database (NCDB). The FTTS and NCDB was shut down in 2006.

**Government Publication Date: Jan 19, 2007**

**FTTS Inspection Case Listing:**

FTTS INSP

An inspection case listing from the Federal Insecticide, Fungicide, & Rodenticide Act (FIFRA) and Toxic Substances Control Act (TSCA), together known as FTTS. This database was obtained from the Environmental Protection Agency's (EPA) National Compliance Database (NCDB). The FTTS and NCDB was shut down in 2006.

**Government Publication Date: Jan 19, 2007**

**Potentially Responsible Parties List:**

PRP

Early in the cleanup process, the Environmental Protection Agency (EPA) conducts a search to find the potentially responsible parties (PRPs). EPA looks for evidence to determine liability by matching wastes found at the site with parties that may have contributed wastes to the site.

**Government Publication Date: May 25, 2022**

**State Coalition for Remediation of Drycleaners Listing:**

SCRD DRYCLEANER

The State Coalition for Remediation of Drycleaners (SCRD) was established in 1998, with support from the U.S. Environmental Protection Agency (EPA) Office of Superfund Remediation and Technology Innovation. Coalition members are states with mandated programs and funding for drycleaner site remediation. Current members are Alabama, Connecticut, Florida, Illinois, Kansas, Minnesota, Missouri, North Carolina, Oregon, South Carolina, Tennessee, Texas, and Wisconsin. Since 2017, the SCRD no longer maintains this data, refer to applicable state source data where available.

**Government Publication Date: Nov 08, 2017**

**Integrated Compliance Information System (ICIS):**

ICIS

The Integrated Compliance Information System (ICIS) is a system that provides information for the Federal Enforcement and Compliance (FE&C) and the National Pollutant Discharge Elimination System (NPDES) programs. The FE&C component supports the Environmental Protection Agency's (EPA) Civil Enforcement and Compliance program activities. These activities include Compliance Assistance, Compliance Monitoring and Enforcement. The NPDES program supports tracking of NPDES permits, limits, discharge monitoring data and other program reports.

**Government Publication Date: Apr 30, 2022**

**Drycleaner Facilities:**

FED DRYCLEANERS

A list of drycleaner facilities from Enforcement and Compliance History Online (ECHO) online search. The Environmental Protection Agency (EPA) tracks facilities that possess NAIC and SIC codes that classify businesses as drycleaner establishments.

**Government Publication Date: May 5, 2021**

**Delisted Drycleaner Facilities:**

**DELISTED FED DRY**

List of sites removed from the list of Drycleaner Facilities (sites in the EPA's Integrated Compliance Information System (ICIS) with NAIC or SIC codes identifying the business as a drycleaner establishment).

**Government Publication Date: May 5, 2021**

**Formerly Used Defense Sites:**

**FUDS**

Formerly Used Defense Sites (FUDS) are properties that were formerly owned by, leased to, or otherwise possessed by and under the jurisdiction of the Secretary of Defense prior to October 1986, where the Department of Defense (DoD) is responsible for an environmental restoration. This list is published by the U.S. Army Corps of Engineers.

**Government Publication Date: May 26, 2021**

**Former Military Nike Missile Sites:**

**FORMER NIKE**

This information was taken from report DRXTH-AS-IA-83A016 (Historical Overview of the Nike Missile System, 12/1984) which was performed by Environmental Science and Engineering, Inc. for the U.S. Army Toxic and Hazardous Materials Agency Assessment Division. The Nike system was deployed between 1954 and the mid-1970's. Among the substances used or stored on Nike sites were liquid missile fuel (JP-4); starter fluids (UDKH, aniline, and furfuryl alcohol); oxidizer (IRFNA); hydrocarbons (motor oil, hydraulic fluid, diesel fuel, gasoline, heating oil); solvents (carbon tetrachloride, trichloroethylene, trichloroethane, stoddard solvent); and battery electrolyte. The quantities of material a disposed of and procedures for disposal are not documented in published reports. Virtually all information concerning the potential for contamination at Nike sites is confined to personnel who were assigned to Nike sites. During deactivation most hardware was shipped to depot-level supply points. There were reportedly instances where excess materials were disposed of on or near the site itself at closure. There was reportedly no routine site decontamination.

**Government Publication Date: Dec 2, 1984**

**PHMSA Pipeline Safety Flagged Incidents:**

**PIPELINE INCIDENT**

A list of flagged pipeline incidents made available by the U.S. Department of Transportation (US DOT) Pipeline and Hazardous Materials Safety Administration (PHMSA). PHMSA regulations require incident and accident reports for five different pipeline system types.

**Government Publication Date: Jul 7, 2020**

**Material Licensing Tracking System (MLTS):**

**MLTS**

A list of sites that store radioactive material subject to the Nuclear Regulatory Commission (NRC) licensing requirements. This list is maintained by the NRC. As of September 2016, the NRC no longer releases location information for sites. Site locations were last received in July 2016.

**Government Publication Date: May 11, 2021**

**Historic Material Licensing Tracking System (MLTS) sites:**

**HIST MLTS**

A historic list of sites that have inactive licenses and/or removed from the Material Licensing Tracking System (MLTS). In some cases, a site is removed from the MLTS when the state becomes an "Agreement State". An Agreement State is a State that has signed an agreement with the Nuclear Regulatory Commission (NRC) authorizing the State to regulate certain uses of radioactive materials within the State.

**Government Publication Date: Jan 31, 2010**

**Mines Master Index File:**

**MINES**

The Master Index File (MIF) contains mine identification numbers issued by the Department of Labor Mine Safety and Health Administration (MSHA) for mines active or opened since 1971. Note that addresses may or may not correspond with the physical location of the mine itself.

**Government Publication Date: Feb 1, 2022**

**Surface Mining Control and Reclamation Act Sites:**

**SMCRA**

An inventory of land and water impacted by past mining (primarily coal mining) is maintained by the Office of Surface Mining Reclamation and Enforcement (OSMRE) to provide information needed to implement the Surface Mining Control and Reclamation Act of 1977 (SMCRA). The inventory contains information on the location, type, and extent of Abandoned Mine Land (AML) impacts, as well as information on the cost associated with the reclamation of those problems. The inventory is based upon field surveys by State, Tribal, and OSMRE program officials. It is dynamic to the extent that it is modified as new problems are identified and existing problems are reclaimed.

**Government Publication Date: Feb 22, 2022**

**Mineral Resource Data System:**

**MRDS**

The Mineral Resource Data System (MRDS) is a collection of reports describing metallic and nonmetallic mineral resources throughout the world. Included are deposit name, location, commodity, deposit description, geologic characteristics, production, reserves, resources, and references. This database contains the records previously provided in the Mineral Resource Data System (MRDS) of USGS and the Mineral Availability System/Mineral Industry Locator System (MAS/MILS) originated in the U.S. Bureau of Mines, which is now part of USGS. The USGS has ceased systematic updates of the MRDS database with their focus more recently on deposits of critical minerals while providing a well-documented baseline of historical mine locations from USGS topographic maps.

**Government Publication Date: Mar 15, 2016**

**Uranium Mill Tailings Radiation Control Act Sites:**

**URANIUM**

The Legacy Management Office of the Department of Energy (DOE) manages radioactive and chemical waste, environmental contamination, and hazardous material at over 100 sites across the U.S. The L.M. Office manages this database of sites registered under the Uranium Mill Tailings Control Act (UMTRCA).

**Government Publication Date: Mar 4, 2017**

**Alternative Fueling Stations:**

**ALT FUELS**

List of alternative fueling stations made available by the US Department of Energy's Office of Energy Efficiency & Renewable Energy. Includes Biodiesel stations, Ethanol (E85) stations, Liquefied Petroleum Gas (Propane) stations, Ethanol (E85) stations, Natural Gas stations, Hydrogen stations, and Electric Vehicle Supply Equipment (EVSE). The National Renewable Energy Laboratory (NREL) obtains information about new stations from trade media, Clean Cities coordinators, a Submit New Station form on the Station Locator website, and through collaborating with infrastructure equipment and fuel providers, original equipment manufacturers (OEMs), and industry groups.

**Government Publication Date: May 16, 2022**

**Superfunds Consent Decrees:**

**CONSENT DECREES**

A list of Superfund consent decrees made available by the Department of Justice, Environment & Natural Resources Division (ENRD).

**Government Publication Date: May 18, 2022**

**Air Facility System:**

**AFS**

This EPA retired Air Facility System (AFS) dataset contains emissions, compliance, and enforcement data on stationary sources of air pollution. Regulated sources cover a wide spectrum; from large industrial facilities to relatively small operations such as dry cleaners. AFS does not contain data on facilities that are solely asbestos demolition and/or renovation contractors, or landfills. ECHO Clean Air Act data from AFS are frozen and reflect data as of October 17, 2014; the EPA retired this system for Clean Air Act stationary sources and transitioned to ICIS-Air.

**Government Publication Date: Oct 17, 2014**

**Registered Pesticide Establishments:**

**SSTS**

List of active EPA-registered foreign and domestic pesticide-producing and device-producing establishments based on data from the Section Seven Tracking System (SSTS). The Federal Insecticide, Fungicide, and Rodenticide Act (FIFRA) Section 7 requires that facilities producing pesticides, active ingredients, or devices be registered. The list of establishments is made available by the EPA.

**Government Publication Date: Mar 30, 2022**

**Polychlorinated Biphenyl (PCB) Transformers:**

**PCBT**

Locations of Transformers Containing Polychlorinated Biphenyls (PCBs) registered with the United States Environmental Protection Agency. PCB transformer owners must register their transformer(s) with EPA. Although not required, PCB transformer owners who have removed and properly disposed of a registered PCB transformer may notify EPA to have their PCB transformer de-registered. Data made available by EPA.

**Government Publication Date: Oct 15, 2019**

**Polychlorinated Biphenyl (PCB) Notifiers:**

**PCB**

Facilities included in the national list of facilities that have notified the United States Environmental Protection Agency (EPA) of Polychlorinated Biphenyl (PCB) activities. Any company or person storing, transporting or disposing of PCBs or conducting PCB research and development must notify the EPA and receive an identification number.

**Government Publication Date: Jan 20, 2022**

**State**

**Spills Incidents Sites:**

**SPILLS**

List of spills and/or releases reported to the Washington Department of Ecology (DEC).

**Government Publication Date: Mar 10, 2022**

**Reported Spills to Water:**

SPILLS WATER

A list of reported spills to water of one gallon or more made available by the Washington Department of Ecology.

**Government Publication Date: Apr 14, 2022**

**Facility/Site Identification System:**

ALL SITES

The Facility/Site Identification System made available by the Department of Ecology (DEC) provides a central repository of key information for each facility/site of interest to DEC. The DEC has defined a facility/site as an operation at a fixed location that is of interest to the agency because it has an active or potential impact upon the environment.

**Government Publication Date: Mar 7, 2022**

**Environmental Report Tracking System (ERTS):**

ERTS

A list of incidents from the Environmental Report Tracking System (ERTS), used by various programs within the Washington Department of Ecology (DEC) to track incidents and activities. This list is made available by the Washington Department of Ecology (DEC).

**Government Publication Date: Nov 22, 2021**

**Independent Cleanup Reports:**

ICR

List of facilities in remedial action reports received by the Washington Department of Ecology (DEC) from either the owner or operator of the site. These actions have been conducted without department oversight or approval and are not under an order or decree. Independent Cleanup is historical terminology for Voluntary Cleanup; this data is no longer updated, current records can be found in Voluntary Cleanup.

**Government Publication Date: Nov 6, 2015**

**Registered Drycleaners List:**

DRYCLEANERS

A listing of registered drycleaner facilities maintained by the Department of Ecology.

**Government Publication Date: Apr 11, 2022**

**Delisted Drycleaners:**

DELISTED DRYCLEANERS

Sites which once appeared on the list of registered drycleaner facilities made available by the Department of Ecology.

**Government Publication Date: Apr 11, 2022**

**Tier 2 Report:**

TIER 2

List of facilities that report storage of hazardous chemicals or materials to the Department of Ecology's Hazardous Waste and Toxics Reduction Program under the Emergency Planning and Community Right to Know Act (EPCRA).

**Government Publication Date: Dec 15, 2021**

**Clandestine Drug Lab Sites:**

CDL

A list of Clandestine Drug Lab sites made available by the Washington Department of Health.

**Government Publication Date: Sep 8, 2021**

**Clandestine Drug Lab Sites - Historical Listing:**

HIST CDL

List of Clandestine Drug Lab sites reported to the Department of Health from local health departments. This list contains sites that are not in the current list.

**Government Publication Date: until 2007**

**Air Permitted Facilities:**

AIR PERMITS

This list of air emissions inventory is a point source summary of individual inventories from facilities with air operating permits. This list is maintained by the Washington Department of Ecology.

**Government Publication Date: Jun 10, 2019**

**Underground Injection Control Wells:**

UIC

The Water Quality Program of the Washington State Department of Ecology (DEC) maintains this water quality permit database that includes Underground Injection Control (UIC) wells. According to the DEC, UIC wells are manmade structures used to discharge fluids into the subsurface. Examples are drywells, infiltration trenches with perforated pipe, and any structure deeper than the widest surface dimension. The majority of UIC wells in Washington are used to manage storm water and sanitary waste, return water to the ground, and help clean up contaminated sites. The potential for groundwater contamination from injection wells depends upon well construction and location; quality of the fluids injected; and the geographic and hydrologic settings in which the injection occurs.

**Government Publication Date: Oct 15, 2020**

**Tribal**

*No Tribal additional environmental record sources available for this State.*

**County**

*No County additional environmental databases were selected to be included in the search.*

# Definitions

**Database Descriptions:** This section provides a detailed explanation for each database including: source, information available, time coverage, and acronyms used. They are listed in alphabetic order.

**Detail Report:** This is the section of the report which provides the most detail for each individual record. Records are summarized by location, starting with the project property followed by records in closest proximity.

**Distance:** The distance value is the distance between plotted points, not necessarily the distance between the sites' boundaries. All values are an approximation.

**Direction:** The direction value is the compass direction of the site in respect to the project property and/or center point of the report.

**Elevation:** The elevation value is taken from the location at which the records for the site address have been plotted. All values are an approximation. Source: Google Elevation API.

**Executive Summary:** This portion of the report is divided into 3 sections:

'Report Summary'- Displays a chart indicating how many records fall on the project property and, within the report search radii.

'Site Report Summary'-Project Property'- This section lists all the records which fall on the project property. For more details, see the 'Detail Report' section.

'Site Report Summary-Surrounding Properties'- This section summarizes all records on adjacent properties, listing them in order of proximity from the project property. For more details, see the 'Detail Report' section.

**Map Key:** The map key number is assigned according to closest proximity from the project property. Map Key numbers always start at #1. The project property will always have a map key of '1' if records are available. If there is a number in brackets beside the main number, this will indicate the number of records on that specific property. If there is no number in brackets, there is only one record for that property.

The symbol and colour used indicates 'elevation': the red inverted triangle will dictate 'ERIS Sites with Lower Elevation', the yellow triangle will dictate 'ERIS Sites with Higher Elevation' and the orange square will dictate 'ERIS Sites with Same Elevation.'

**Unplottables:** These are records that could not be mapped due to various reasons, including limited geographic information. These records may or may not be in your study area, and are included as reference.

# Database Sources and Definitions

## A

### Abandoned Landfill Study in King County (KING HIST LF)

List of sites investigated in the King County Abandoned Landfill Study, which was conducted October through December of 1984 by the Health Department's Environmental Health Division for the purpose of determining if any public health problems existed at predetermined sites.

### Abandoned Landfill Study in the City of Seattle (SEA HIST LF)

List of sites investigated in the Seattle Abandoned Landfill Study, which was conducted in June and July of 1984 by the Health Department's Environmental Health Division for the purpose of making preliminary assessments of public health hazards.

### Aboveground Storage Tanks (AST)

List of aboveground storage tanks (ASTs) made available by the Washington Department of Ecology (DEC). This list includes many of the largest petroleum containing ASTs in Washington state, but there are many ASTs in many different types of services (including, for example, hydrocarbon storage), that are not subject to regulation and are not registered by the DEC. There is no inclusive AST regulation in Washington state, and the Department of Ecology ceased maintenance of this list in December 2015.

### Air Permitted Facilities (AIR PERMITS)

This list of air emissions inventory is a point source summary of individual inventories from facilities with air operating permits. This list is maintained by the Washington Department of Ecology.

### Alternative Fueling Stations (ALT FUELS)

List of alternative fueling stations made available by the US Department of Energy's Office of Energy Efficiency & Renewable Energy. Includes Biodiesel stations, Ethanol (E85) stations, Liquefied Petroleum Gas (Propane) stations, Ethanol (E85) stations, Natural Gas stations, Hydrogen stations, and Electric Vehicle Supply Equipment (EVSE). The National Renewable Energy Laboratory (NREL) obtains information about new stations from trade media, Clean Cities coordinators, a Submit New Station form on the Station Locator website, and through collaborating with infrastructure equipment and fuel providers, original equipment manufacturers (OEMs), and industry groups.

## B

### Brownfields Program (BROWNSFIELDS)

List of Brownfields sites made available by the Washington Department of Ecology (DEC). Brownfield sites are abandoned or underused properties where potential liability due to environmental contamination and cleanup costs complicate re-development efforts.

# Database Sources and Definitions

## C

### California Environmental Reporting System (CERS) Hazardous Waste Sites (CERS HAZ)

List of sites in the California Environmental Protection Agency (CalEPA) Regulated Site Portal which fall under the following regulatory programs: Hazardous Chemical Management, Hazardous Waste Onsite Treatment, Household Hazardous Waste Collection, Hazardous Waste Generator, RCRA LQ HW Generator. The CalEPA oversees the statewide implementation of the Unified Program which applies regulatory standards to protect Californians from hazardous waste and materials.

### California Environmental Reporting System (CERS) Tanks (CERS TANK)

List of sites in the California Environmental Protection Agency (CalEPA) Regulated Site Portal which fall under the Aboveground Petroleum Storage and Underground Storage Tank regulatory programs. The CalEPA oversees the statewide implementation of the Unified Program which applies regulatory standards to protect Californians from hazardous waste and materials.

### CERCLIS Liens (CERCLIS LIENS)

A Federal Superfund lien exists at any property where EPA has incurred Superfund costs to address contamination ("Superfund site") and has provided notice of liability to the property owner. A Federal CERCLA ("Superfund") lien can exist by operation of law at any site or property at which EPA has spent Superfund monies. This database is made available by the United States Environmental Protection Agency (EPA).

### CERCLIS - No Further Remedial Action Planned (CERCLIS NFRAP)

An archived site is one at which EPA has determined that assessment has been completed and no further remedial action is planned under the Superfund program at this time. The Archive designation means that, to the best of EPA's knowledge, assessment at a site has been completed and that EPA has determined no further steps will be taken to list this site on the National Priorities List (NPL). This decision does not necessarily mean that there is no hazard associated with a given site; it only means that, based upon available information, the location is not judged to be a potential NPL site.

### Clandestine Drug Lab Sites (CDL)

A list of Clandestine Drug Lab sites made available by the Washington Department of Health.

### Clandestine Drug Lab Sites - Historical Listing (HIST CDL)

List of Clandestine Drug Lab sites reported to the Department of Health from local health departments. This list contains sites that are not in the current list.

# Database Sources and Definitions

## Comprehensive Environmental Response, Compensation and Liability Information System (CERCLIS)

Superfund is a program administered by the United States Environmental Protection Agency (EPA) to locate, investigate, and clean up the worst hazardous waste sites throughout the United States. CERCLIS is a database of potential and confirmed hazardous waste sites at which the EPA Superfund program has some involvement. It contains sites that are either proposed to be or are on the National Priorities List (NPL) as well as sites that are in the screening and assessment phase for possible inclusion on the NPL. The EPA administers the Superfund program in cooperation with individual states and tribal governments; this database is made available by the EPA.

## Confirmed and Suspected Contaminated Sites List (CSCSL)

Confirmed & Suspected Contaminated Sites List made available by the Washington State Department of Ecology (DEC). This database is state equivalent CERCLIS.

## **D**

### Deleted NPL (DELETED NPL)

The National Oil and Hazardous Substances Pollution Contingency Plan (NCP) establishes the criteria that the EPA uses to delete sites from the NPL. In accordance with 40 CFR 300.425.(e), sites may be deleted from the NPL where no further response is appropriate.

### Delisted Confirmed and Suspected Contaminated Sites (DELISTED SHWS)

This database contains a list of Confirmed & Suspected Contaminated Sites that were removed from the Washington State Department of Ecology (DEC).

### Delisted Drycleaner Facilities (DELISTED FED DRY)

List of sites removed from the list of Drycleaner Facilities (sites in the EPA's Integrated Compliance Information System (ICIS) with NAIC or SIC codes identifying the business as a drycleaner establishment).

### Delisted Drycleaners (DELISTED DRYCLEANERS)

Sites which once appeared on the list of registered drycleaner facilities made available by the Department of Ecology.

# Database Sources and Definitions

## Delisted Leaking Storage Tanks (DELISTED LST)

List of leaking storage tanks made available by the Washington Department of Ecology (DEC). A record would be removed if it violated the Facility Oil Handling Standards. This list contains all the records that been removed from the storage tank list.

## Delisted Storage Tanks (DELISTED TNK)

List of aboveground storage tanks made available by the Washington Department of Ecology (DEC). A record would be removed if it violated the Facility Oil Handling Standards. This list contains all the records that been removed from the storage tank list.

## Delisted Tribal Leaking Storage Tanks (DELISTED ILST)

Leaking Underground Storage Tank facilities which have been removed from the Regional Tribal LUST lists made available by the EPA.

## Delisted Tribal Underground Storage Tanks (DELISTED IUST)

Underground Storage Tank facilities which have been removed from the Regional Tribal UST lists made available by the EPA.

## Drycleaner Facilities (FED DRYCLEANERS)

list of drycleaner facilities from the Integrated Compliance Information System (ICIS). The Environmental Protection Agency (EPA) tracks facilities that possess NAIC and SIC codes that classify businesses as drycleaner establishments.

## **E**

## Emergency Response Notification System (ERNS)

Database of oil and hazardous substances spill reports controlled by the National Response Center. The primary function of the National Response Center is to serve as the sole national point of contact for reporting oil, chemical, radiological, biological, and etiological discharges into the environment anywhere in the United States and its territories. This database is made available by the United States Environmental Protection Agency (EPA).

## Environmental Covenants Institutional Controls (INST)

List of sites that have institutional controls or environmental covenants (64.70 RCW Uniform Environmental Covenants Act) made available by the State of Washington Department of Ecology. Institutional controls are administrative or legal measures used to prevent activities that may compromise

## Database Sources and Definitions

the integrity of a cleanup action. They are meant to prevent exposure to contamination remaining on site. Institutional controls may include environmental covenants (also known as 'deed restrictions'), zoning restrictions, public health advisories, or other administrative tools. The most common institutional control is an environmental covenant. Environmental covenants are legal recorded documents that typically limit certain uses of the property.

### Environmental Report Tracking System (ERTS)

A list of incidents from the Environmental Report Tracking System (ERTS), used by various programs within the Washington Department of Ecology (DEC) to track incidents and activities. This list is made available by the Washington Department of Ecology (DEC).

### EPA Report on the Status of Open Dumps on Indian Lands (IODI)

Public Law 103-399, The Indian Lands Open Dump Cleanup Act of 1994, enacted October 22, 1994, identified congressional concerns that solid waste open dump sites located on American Indian or Alaska Native (AI/AN) lands threaten the health and safety of residents of those lands and contiguous areas. The purpose of the Act is to identify the location of open dumps on Indian lands, assess the relative health and environment hazards posed by those sites, and provide financial and technical assistance to Indian tribal governments to close such dumps in compliance with Federal standards and regulations or standards promulgated by Indian Tribal governments or Alaska Native entities.

## F

### Facility Registry Service/Facility Index (FINDS/FRS)

The US Environmental Protection Agency (EPA)'s Facility Registry System (FRS) is a centrally managed database that identifies facilities, sites or places subject to environmental regulations or of environmental interest. FRS creates high-quality, accurate, and authoritative facility identification records through rigorous verification and management procedures that incorporate information from program national systems, state master facility records, data collected from EPA's Central Data Exchange registrations and data management personnel.

### Facility Response Plan (FRP)

List of facilities that have submitted Facility Response Plans (FRP) to EPA. Facilities that could reasonably be expected to cause "substantial harm" to the environment by discharging oil into or on navigable waters are required to prepare and submit Facility Response Plans (FRPs). Harm is determined based on total oil storage capacity, secondary containment and age of tanks, oil transfer activities, history of discharges, proximity to a public drinking water intake or sensitive environments.

# Database Sources and Definitions

## Facility/Site Identification System (ALL SITES)

The Facility/Site Identification System made available by the Department of Ecology (DEC) provides a central repository of key information for each facility/site of interest to DEC. The DEC has defined a facility/site as an operation at a fixed location that is of interest to the agency because it has an active or potential impact upon the environment.

## Federal Engineering Controls-ECs (FED ENG)

Engineering controls (ECs) encompass a variety of engineered and constructed physical barriers (e.g., soil capping, sub-surface venting systems, mitigation barriers, fences) to contain and/or prevent exposure to contamination on a property. This database is made available by the United States Environmental Protection Agency (EPA).

## Federal Institutional Controls- ICs (FED INST)

Institutional controls are non-engineered instruments, such as administrative and legal controls, that help minimize the potential for human exposure to contamination and/or protect the integrity of the remedy. Although it is EPA's (United States Environmental Protection Agency) expectation that treatment or engineering controls will be used to address principal threat wastes and that groundwater will be returned to its beneficial use whenever practicable, ICs play an important role in site remedies because they reduce exposure to contamination by limiting land or resource use and guide human behavior at a site.

## FEMA Underground Storage Tank Listing (FEMA UST)

The Federal Emergency Management Agency (FEMA) of the Department of Homeland Security maintains a list of FEMA owned underground storage tanks.

## Former Military Nike Missile Sites (FORMER NIKE)

This information was taken from report DRXTH-AS-IA-83A016 (Historical Overview of the Nike Missile System, 12/1984) which was performed by Environmental Science and Engineering, Inc. for the U.S. Army Toxic and Hazardous Materials Agency Assessment Division. The Nike system was deployed between 1954 and the mid-1970's. Among the substances used or stored on Nike sites were liquid missile fuel (JP-4); starter fluids (UDKH, aniline, and furfuryl alcohol); oxidizer (IRFNA); hydrocarbons (motor oil, hydraulic fluid, diesel fuel, gasoline, heating oil); solvents (carbon tetrachloride, trichloroethylene, trichloroethane, stoddard solvent); and battery electrolyte. The quantities of material a disposed of and procedures for disposal are not documented in published reports. Virtually all information concerning the potential for contamination at Nike sites is confined to personnel who were assigned to Nike sites. During deactivation most hardware was shipped to depot-level supply points. There were reportedly instances where excess materials were disposed of on or near the site itself at closure. There was reportedly no routine site decontamination.

# Database Sources and Definitions

## Formerly Used Defense Sites (FUDS)

Formerly Used Defense Sites (FUDS) are properties that were formerly owned by, leased to, or otherwise possessed by and under the jurisdiction of the Secretary of Defense prior to October 1986, where the Department of Defense (DoD) is responsible for an environmental restoration. This list is published by the U.S. Army Corps of Engineers.

## Formerly Utilized Sites Remedial Action Program (DOE FUSRAP)

The U.S. Department of Energy (DOE) established the Formerly Utilized Sites Remedial Action Program (FUSRAP) in 1974 to remediate sites where radioactive contamination remained from the Manhattan Project and early U.S. Atomic Energy Commission (AEC) operations. The DOE Office of Legacy Management (LM) established long-term surveillance and maintenance (LTS&M) requirements for remediated FUSRAP sites. DOE evaluates the final site conditions of a remediated site on the basis of risk for different future uses. DOE then confirms that LTS&M requirements will maintain protectiveness.

## FTTS Administrative Case Listing (FTTS ADMIN)

An administrative case listing from the Federal Insecticide, Fungicide, & Rodenticide Act (FIFRA) and Toxic Substances Control Act (TSCA), together known as FTTS. This database was obtained from the Environmental Protection Agency's (EPA) National Compliance Database (NCDB). The FTTS and NCDB was shut down in 2006.

## FTTS Inspection Case Listing (FTTS INSP)

An inspection case listing from the Federal Insecticide, Fungicide, & Rodenticide Act (FIFRA) and Toxic Substances Control Act (TSCA), together known as FTTS. This database was obtained from the Environmental Protection Agency's (EPA) National Compliance Database (NCDB). The FTTS and NCDB was shut down in 2006.

## **G**

## **H**

## Hazardous Materials Information Reporting System (HMIRS)

US DOT - Department of Transportation Pipeline and Hazardous Materials Safety Administration (PHMSA) Incidents Reports Database taken from Hazmat Intelligence Portal, U.S. Department of Transportation.

# Database Sources and Definitions

## Hazardous Sites List (HSL)

Washington State Department of Ecology (DEC) records of sites that have been assessed and ranked using the Washington Ranking Method (WARM score) - a number between 1 and 5, where a score of 1 represents the highest level of risk and 5 the lowest. Some factors that enter into site hazard ranking include: the amount and type of contaminants present; how easily contaminants could come into contact with people and the environment; and the level of public concern. This database is state equivalent NPL.

## Hazardous Waste Manifest Data (HAZNET)

A list of hazardous waste manifests received each year by Department of Toxic Substances Control (DTSC). The volume of manifests is typically 900,000 - 1,000,000 annually, representing approximately 450,000 - 500,000 shipments.

## Heating Oil Technical Assistance Program (LST HOT)

Within the Pollution Liability Insurance Agency's (PLIA) various programs, the Heating Oil Technical Assistance Program (HOTAP) provides assistance to owners and operators of active and abandoned heating oil tanks if there is a suspected release or contamination. PLIA provides services including: written opinions, observations of testing, site assessments, and reviews of the results of reports and other appropriate activities. Information in some records has been redacted by the Pollution Liability Insurance Agency under Washington State Legislature RCW 70.149.080.

## Historical Gas Station (HIST GAS STATIONS)

This historic directory of service stations is provided by the Cities Service Company. The directory includes Cities Service filling stations that were located throughout the United States in 1930.

## Historical Hazardous Waste Manifest Data (HIST MANIFEST)

A list of historic hazardous waste manifests received by the Department of Toxic Substances Control (DTSC) from year the 1980 to 1992. The volume of manifests is typically 900,000 - 1,000,000 annually, representing approximately 450,000 - 500,000 shipments.

## Historic Material Licensing Tracking System (MLTS) sites (HIST MLTS)

A historic list of sites that have inactive licenses and/or removed from the Material Licensing Tracking System (MLTS). In some cases, a site is removed from the MLTS when the state becomes an "Agreement State". An Agreement State is a State that has signed an agreement with the Nuclear Regulatory Commission (NRC) authorizing the State to regulate certain uses of radioactive materials within the State.

# Database Sources and Definitions

## Hist TSCA (HIST TSCA)

The Environmental Protection Agency (EPA) is amending the Toxic Substances Control Act (TSCA) section 8(a) Inventory Update Reporting (IUR) rule and changing its name to the Chemical Data Reporting (CDR) rule. The 2006 IUR data summary report includes information about chemicals manufactured or imported in quantities of 25,000 pounds or more at a single site during calendar year 2005. In addition to the basic manufacturing information collected in previous reporting cycles, the 2006 cycle is the first time EPA collected information to characterize exposure during manufacturing, processing, and use of organic chemicals. The 2006 cycle also is the first-time manufacturers of inorganic chemicals were required to report basic manufacturing information.

## I

### Independent Cleanup Reports (ICR)

List of facilities in remedial action reports received by the Washington Department of Ecology (DEC) from either the owner or operator of the site. These actions have been conducted without department oversight or approval and are not under an order or decree.

### Integrated Compliance Information System (ICIS)

The Integrated Compliance Information System (ICIS) is a system that provides information for the Federal Enforcement and Compliance (FE&C) and the National Pollutant Discharge Elimination System (NPDES) programs. The FE&C component supports the Environmental Protection Agency's (EPA) Civil Enforcement and Compliance program activities. These activities include Compliance Assistance, Compliance Monitoring and Enforcement. The NPDES program supports tracking of NPDES permits, limits, discharge monitoring data and other program reports.

### Inventory of Open Dumps, June 1985 (IDO)

The Resource Conservation and Recovery Act (RCRA) provides for publication of an inventory of open dumps. The Act defines "open dumps" as facilities which do not comply with EPA's "Criteria for Classification of Solid Waste Disposal Facilities and Practices" (40 CFR 257).

## J

## K

## L

### Land Use Control Information System (LUCIS)

The LUCIS database is maintained by the U.S. Department of the Navy and contains information for former Base Realignment and Closure (BRAC) properties across the United States.

# Database Sources and Definitions

## Leaking Underground Storage Tank List (LUST)

Leaking Underground Storage Tank (LUST) list made available by the Washington Department of Ecology (DEC) contains information about underground storage tank facilities that require cleanup and their cleanup history.

## Leaking Underground Storage Tanks (LUSTs) on Indian Lands (INDIAN LUST)

LUSTs on Tribal/Indian Lands in Region 10, which includes Washington.

## LIEN on Property (SEMS LIEN)

The EPA Superfund Enterprise Management System (SEMS) provides LIEN information on properties under the EPA Superfund Program.

## **M**

## Material Licensing Tracking System (MLTS)

A list of sites that store radioactive material subject to the Nuclear Regulatory Commission (NRC) licensing requirements. This list is maintained by the NRC. As of September 2016, the NRC no longer releases location information for sites. Site locations were last received in July 2016.

## Mineral Resource Data System (MRDS)

The Mineral Resource Data System (MRDS) is a collection of reports describing metallic and nonmetallic mineral resources throughout the world. Included are deposit name, location, commodity, deposit description, geologic characteristics, production, reserves, resources, and references. This database contains the records previously provided in the Mineral Resource Data System (MRDS) of USGS and the Mineral Availability System/Mineral Industry Locator System (MAS/MILS) originated in the U.S. Bureau of Mines, which is now part of USGS. The USGS has ceased systematic updates of the MRDS database with their focus more recently on deposits of critical minerals while providing a well-documented baseline of historical mine locations from USGS topographic maps.

## Mines Master Index File (MINES)

The Master Index File (MIF) contains mine identification numbers issued by the Department of Labor Mine Safety and Health Administration (MSHA) for mines active or opened since 1971. Note that addresses may or may not correspond with the physical location of the mine itself.

# Database Sources and Definitions

## N

### National Clandestine Drug Labs (NCDL)

The U.S. Department of Justice ("the Department") provides this data as a public service. It contains addresses of some locations where law enforcement agencies reported they found chemicals or other items that indicated the presence of either clandestine drug laboratories or dumpsites. In most cases, the source of the entries is not the Department, and the Department has not verified the entry and does not guarantee its accuracy.

### National Priority List (NPL)

National Priorities List (Superfund)-NPL: EPA's (United States Environmental Protection Agency) list of the most serious uncontrolled or abandoned hazardous waste sites identified for possible long-term remedial action under the Superfund program. The NPL, which EPA is required to update at least once a year, is based primarily on the score a site receives from EPA's Hazard Ranking System. A site must be on the NPL to receive money from the Superfund Trust Fund for remedial action.

### National Priority List – Proposed (PROPOSED NPL)

Includes sites proposed (by the EPA, the state, or concerned citizens) for addition to the NPL due to contamination by hazardous waste and identified by the Environmental Protection Agency (EPA) as a candidate for cleanup because it poses a risk to human health and/or the environment.

### No Further Action Sites List (CSCSL NFA)

A list of sites previously on the Washington State Department of Ecology (DEC) Confirmed and Suspected Contaminated Sites List (CSCSL) that have received a No Further Action (NFA) determination.

## O

## P

### Perfluorinated Alkyl Substances (PFAS) Releases (PFAS TRI)

List of Toxics Release Inventory (TRI) facilities at which the reported chemical is a Per- or polyfluorinated alkyl substance (PFAS) included in the Environmental Protection Agency (EPA)'s consolidated PFAS Master List of PFAS Substances. The EPA's Toxics Release Inventory (TRI) is a database containing data on disposal or other releases of over 650 toxic chemicals from thousands of U.S. facilities and information about how facilities manage those chemicals through recycling, energy recovery, and treatment.

# Database Sources and Definitions

## Perfluorinated Alkyl Substances (PFAS) Water Quality (PFAS WATER)

The Water Quality Portal (WQP) is a cooperative service sponsored by the United States Geological Survey (USGS), the Environmental Protection Agency (EPA), and the National Water Quality Monitoring Council (NWQMC). This listing includes records from the Water Quality Portal where the characteristic (environmental measurement) is in the Environmental Protection Agency (EPA)'s consolidated PFAS Master List of PFAS Substances.

## Petroleum Product and Crude Oil Rail Terminals (BULK TERMINAL)

List of petroleum product and crude oil rail terminals made available by the U.S. Energy Information Administration (EIA). Includes operable bulk petroleum product terminals located in the 50 States and the District of Columbia with a total bulk shell storage capacity of 50,000 barrels or more, and/or the ability to receive volumes from tanker, barge, or pipeline; also rail terminals handling the loading and unloading of crude oil that were active between 2017 and 2018. Petroleum product terminals comes from the EIA-815 Bulk Terminal and Blender Report, which includes working, shell in operation, and shell idle for several major product groupings. Survey locations adjusted using public data.

## Petroleum Refineries (REFN)

List of petroleum refineries from the U.S. Energy Information Administration (EIA) Refinery Capacity Report. Includes operating and idle petroleum refineries (including new refineries under construction) and refineries shut down during the previous year located in the 50 States, the District of Columbia, Puerto Rico, the Virgin Islands, Guam, and other U.S. possessions. Survey locations adjusted using public data.

## Petroleum Technical Assistance Program (LUST PTAP)

Under the State of Washington's cleanup law, qualifying petroleum contaminated sites can apply for the Pollution Liability Insurance Agency's (PLIA) Petroleum Technical Assistance Program (PTAP). Sites under the PTAP may be provided with informal advice and technical assistance on the requirements of the Model Toxics Control Act (MTCA), which is the state's cleanup law. PLIA also provides written opinions on independent remedial actions on qualifying petroleum cleanup sites: No Further Action (NFA), Further Action (FA), and Partial Sufficiency (PS).

## PFOA/PFOS Contaminated Sites (PFAS NPL)

List of sites where PFOA or PFOS contaminants have been found in drinking water or soil. Made available by the Federal Environmental Protection Agency (EPA).

# Database Sources and Definitions

## PHMSA Pipeline Safety Flagged Incidents (PIPELINE INCIDENT)

A list of flagged pipeline incidents made available by the U.S. Department of Transportation (US DOT) Pipeline and Hazardous Materials Safety Administration (PHMSA). PHMSA regulations require incident and accident reports for five different pipeline system types.

## Polychlorinated Biphenyl (PCB) Notifiers (PCB)

Facilities included in the national list of facilities that have notified the United States Environmental Protection Agency (EPA) of Polychlorinated Biphenyl (PCB) activities. Any company or person storing, transporting or disposing of PCBs or conducting PCB research and development must notify the EPA and receive an identification number.

## Potentially Responsible Parties List (PRP)

Early in the cleanup process, the Environmental Protection Agency (EPA) conducts a search to find the potentially responsible parties (PRPs). EPA looks for evidence to determine liability by matching wastes found at the site with parties that may have contributed wastes to the site.

## Q

## R

## RCRA CORRACTS-Corrective Action (RCRA CORRACTS)

RCRA Info is EPA's comprehensive information system, providing access to data supporting the Resource Conservation and Recovery Act (RCRA) of 1976 and the Hazardous and Solid Waste Amendments (HSWA) of 1984. At these sites, the Corrective Action Program ensures that cleanups occur. EPA and state regulators work with facilities and communities to design remedies based on the contamination, geology, and anticipated use unique to each site.

## RCRA Generator List (RCRA LQG)

RCRA Info is EPA's comprehensive information system, providing access to data supporting the Resource Conservation and Recovery Act (RCRA) of 1976 and the Hazardous and Solid Waste Amendments (HSWA) of 1984. RCRA Info replaces the data recording and reporting abilities of the Resource Conservation and Recovery Information System (RCRIS) and the Biennial Reporting System (BRS). A hazardous waste generator is any person or site whose processes and actions create hazardous waste (see 40 CFR 260.10). Large Quantity Generators (LQGs) generate 1,000 kilograms per month or more of hazardous waste or more than one kilogram per month of acutely hazardous waste.

# Database Sources and Definitions

## RCRA non-CORRACTS TSD Facilities (RCRA TSD)

RCRA Info is EPA's comprehensive information system, providing access to data supporting the Resource Conservation and Recovery Act (RCRA) of 1976 and the Hazardous and Solid Waste Amendments (HSWA) of 1984. This database includes Non-Corrective Action sites listed as treatment, storage and/or disposal facilities of hazardous waste as defined by the Resource Conservation and Recovery Act (RCRA).

## RCRA Non-Generators (RCRA NON GEN)

RCRA Info is EPA's comprehensive information system, providing access to data supporting the Resource Conservation and Recovery Act (RCRA) of 1976 and the Hazardous and Solid Waste Amendments (HSWA) of 1984. RCRA Info replaces the data recording and reporting abilities of the Resource Conservation and Recovery Information System (RCRIS) and the Biennial Reporting System (BRS). A hazardous waste generator is any person or site whose processes and actions create hazardous waste (see 40 CFR 260.10). Non-Generators do not presently generate hazardous waste.

## RCRA Sites with Controls (RCRA CONTROLS)

List of Resource Conservation and Recovery Act (RCRA) facilities with institutional controls in place. RCRA gives the U.S. Environmental Protection Agency (EPA) the authority to control hazardous waste from the "cradle-to-grave." This includes the generation, transportation, treatment, storage, and disposal of hazardous waste. RCRA also set forth a framework for the management of non-hazardous solid wastes. The 1986 amendments to RCRA enabled EPA to address environmental problems that could result from underground tanks storing petroleum and other hazardous substances.

## RCRA Small Quantity Generators List (RCRA SQG)

RCRA Info is the EPA's comprehensive information system, providing access to data supporting the Resource Conservation and Recovery Act (RCRA) of 1976 and the Hazardous and Solid Waste Amendments (HSWA) of 1984. RCRA Info replaces the data recording and reporting abilities of the Resource Conservation and Recovery Information System (RCRIS) and the Biennial Reporting System (BRS). A hazardous waste generator is any person or site whose processes and actions create hazardous waste (see 40 CFR 260.10). Small Quantity Generators (SQGs) generate more than 100 kilograms, but less than 1,000 kilograms, of hazardous waste per month.

## RCRA Very Small Quantity Generators List (RCRA VSQG)

RCRA Info is the EPA's comprehensive information system, providing access to data supporting the Resource Conservation and Recovery Act (RCRA) of 1976 and the Hazardous and Solid Waste Amendments (HSWA) of 1984. A hazardous waste generator is any person or site whose processes and actions create hazardous waste (see 40 CFR 260.10). Very Small Quantity Generators (VSQG) generate 100 kilograms or

## Database Sources and Definitions

less per month of hazardous waste, or one kilogram or less per month of acutely hazardous waste. Additionally, VSQG may not accumulate more than 1,000 kilograms of hazardous waste at any time.

### Recycling Facilities (RECYCLERS)

The Washington State Department of Ecology maintains this database of recycling opportunities available in Washington State.

### Registered Drycleaners List (DRYCLEANERS)

A listing of registered drycleaner facilities maintained by the Department of Ecology.

### Registered Pesticide Establishments (SSTS)

List of active EPA-registered foreign and domestic pesticide-producing and device-producing establishments based on data from the Section Seven Tracking System (SSTS). The Federal Insecticide, Fungicide, and Rodenticide Act (FIFRA) Section 7 requires that facilities producing pesticides, active ingredients, or devices be registered. The list of establishments is made available by the EPA.

### Reported Spills to Water (SPILLS WATER)

A list of reported spills to water of one gallon or more made available by the Washington Department of Ecology.

## **S**

### Seattle-King County Abandoned Landfill Toxicity / Hazard Assessment Project (KING SKLF)

The King County Abandoned Landfill Survey was conducted from October through December 1984 by the Health Department's Environmental Health Division at the request of the King County Council for the purpose of making preliminary assessments of public health hazards.

### Seattle Underground Storage Tank (UST) – Residential (UST SEATTLE)

A list of permits related to decommissioning of a residential heating oil tank made available by the Seattle Fire Department (SFD).

### SEMS List 8R Active Site Inventory (SEMS)

The Superfund Program has deployed the Superfund Enterprise Management System (SEMS), which integrates multiple legacy systems into a comprehensive tracking and reporting tool. This inventory contains active sites evaluated by the Superfund program that are either proposed to be or are on the

# Database Sources and Definitions

National Priorities List (NPL) as well as sites that are in the screening and assessment phase for possible inclusion on the NPL. The Active Site Inventory Report displays site and location information at active SEMS sites. An active site is one at which site assessment, removal, remedial, enforcement, cost recovery, or oversight activities are being planned or conducted.

## SEMS List 8R Archive Sites (SEMS ARCHIVE)

The Superfund Enterprise Management System (SEMS) Archived Site Inventory displays site and location information at sites archived from SEMS. An archived site is one at which EPA has determined that assessment has been completed and no further remedial action is planned under the Superfund program at this time.

## Shasta County - CUPA Facility List (CUPA SHASTA)

A list of facilities associated with various Certified Unified Program Agency (CUPA) programs in Shasta County. This list is made available by Shasta County Environmental Health Division which has been designated as the CUPA for Shasta County by CalEPA.

## Snohomish County Solid Waste Sites of Record (SNO SWF/LF)

The Solid Waste and Toxics (SWT) Program in the Snohomish Health District inspects or monitors a number of solid waste disposal or utilization sites and maintains a list of known solid waste sites in Snohomish County.

## Solid Waste Facility Database (SWF/LF)

List of permitted solid waste and landfill facilities made available by the Washington Department of Ecology (DEC).

## Solid Waste Tire Facilities (WASTE TIRE)

The Washington State Department of Ecology maintains this database of waste tire recycling opportunities available in Washington State.

## Spills Incidents Sites (SPILLS)

List of spills and/or releases reported to the Washington Department of Ecology (DEC).

# Database Sources and Definitions

## Spills Program Regulated Facilities (AST SPL PREV)

List of Class 1, 2, 3, and 4 regulated facilities. The Washington Department of Ecology regulates the equipment and oil transfer, storage, and handling at facilities to ensure environmental and public health. Depending on their classification (Class 1 Large facilities such as refineries, refueling terminals, and pipelines; Class 2 and Class 3 facilities that transfer oil; and Class 4 Marinas and other facilities that transfer oil to non-recreation vessels with a fuel capacity of less than 10,500 gallons), these facilities are required to have some type of spill prevention plan.

## SSEHRI PFAS Contamination Sites (PFAS SSEHRI)

This PFAS Contamination Site Tracker database is compiled by the Social Science Environmental Health Research Institute (SSEHRI) at Northeastern University. According to the SSEHRI, the database records qualitative and quantitative data from each known site of PFAS contamination, including timeline of discovery, sources, levels, health impacts, community response, and government response. The goal of this database is to compile information and support public understanding of the rapidly unfolding issue of PFAS contamination. All data presented was extracted from government websites, news articles, or publicly available documents, and this is cited in the tracker. Disclaimer: The source conveys this database undergoes regular updates as new information becomes available, some sites may be missing and/or contain information that is incorrect or outdated, as well as their information represents all contamination sites SSEHRI is aware of, not all possible contamination sites. This data is not intended to be used for legal purposes. Limited location details are available with this data. Access the following for the most current information: <https://pfasproject.com/pfascontamination-site-tracker/>

## State Coalition for Remediation of Drycleaners Listing (SCRD DRYCLEANER)

The State Coalition for Remediation of Drycleaners (SCRD) was established in 1998, with support from the U.S. Environmental Protection Agency (EPA) Office of Superfund Remediation and Technology Innovation. Coalition members are states with mandated programs and funding for drycleaner site remediation. Current members are Alabama, Connecticut, Florida, Illinois, Kansas, Minnesota, Missouri, North Carolina, Oregon, South Carolina, Tennessee, Texas, and Wisconsin.

## Superfund Decision Documents (SUPERFUND ROD)

This database contains a listing of decision documents for Superfund sites. Decision documents serve to provide the reasoning for the choice of (or) changes to a Superfund Site cleanup plan. The decision documents include Records of Decision (ROD), ROD Amendments, Explanations of Significant Differences (ESD), along with other associated memos and files. This information is maintained and made available by the US EPA (Environmental Protection Agency).

# Database Sources and Definitions

## Surface Mining Control and Reclamation Act Sites: rr-SMCRA-bb

An inventory of land and water impacted by past mining (primarily coal mining) is maintained by the Office of Surface Mining Reclamation and Enforcement (OSMRE) to provide information needed to implement the Surface Mining Control and Reclamation Act of 1977 (SMCRA). The inventory contains information on the location, type, and extent of Abandoned Mine Land (AML) impacts, as well as information on the cost associated with the reclamation of those problems. The inventory is based upon field surveys by State, Tribal, and OSMRE program officials. It is dynamic to the extent that it is modified as new problems are identified and existing problems are reclaimed.

## **T**

### Tacoma-Pierce County Closed Landfill Survey (TP HIST LF)

Following numerous requests for information about closed dumpsites and landfills in Pierce County the Tacoma-Pierce County Health Department began to develop an inventory of these sites. The objectives of the study were to establish an inventory, identify public health risks associated with closed dumpsites and landfills, and (where possible) determine the need for further site investigation.

### Tacoma Pierce County Historic Gas Stations (HIST GAS STATION)

The historic gas stations in this database were mapped and inventoried by the Tacoma-Pierce County Health Department (TPCHD) Neighborhood Brownfields Development Program in 2003. This inventory was known as the Abandoned Commercial Tank Project (ACT) and was funded by the Washington State Department of Ecology. Data from historic inspection records, old business directories, library resources and engineering clearances were utilized to locate over 750 sites. State and local records were also researched to determine 347 of those sites did not have a record of cleanup or tank removal. According to the TPCHD, most of the 347 sites denote unknown threats to health and the environment but also opportunities for redevelopment.

### The Assessment, Cleanup and Redevelopment Exchange System (ACRES) Brownfield Database (FED BOWNSFIELD)

Brownfields are real property, the expansion, redevelopment, or reuse of which may be complicated by the presence or potential presence of a hazardous substance, pollutant, or contaminant. Cleaning up and reinvesting in these properties protects the environment, reduces blight, and takes development pressures off greenspaces and working lands. This database is made available by the United States Environmental Protection Agency (EPA).

### Tier 2 Report (TIER 2)

List of facilities that report storage of hazardous chemicals or materials to the Department of Ecology's Hazardous Waste and Toxics Reduction Program under the Emergency Planning and Community Right to Know Act (EPCRA).

# Database Sources and Definitions

## Toxics Release Inventory (TRI) Program (TRIS)

The EPA's Toxics Release Inventory (TRI) is a database containing data on disposal or other releases of over 650 toxic chemicals from thousands of U.S. facilities and information about how facilities manage those chemicals through recycling, energy recovery, and treatment. One of TRI's primary purposes is to inform communities about toxic chemical releases to the environment.

## Toxic Substances Control Act (TSCA)

The Environmental Protection Agency (EPA) is amending the Toxic Substances Control Act (TSCA) section 8(a) Inventory Update Reporting (IUR) rule and changing its name to the Chemical Data Reporting (CDR) rule. The CDR enables EPA to collect and publish information on the manufacturing, processing, and use of commercial chemical substances and mixtures (referred to hereafter as chemical substances) on the TSCA Chemical Substance Inventory (TSCA Inventory). This includes current information on chemical substance production volumes, manufacturing sites, and how the chemical substances are used. This information helps the Agency determine whether people or the environment are potentially exposed to reported chemical substances. EPA publishes submitted CDR data that is not Confidential Business Information (CBI).

## U

### Underground Injection Control Wells (UIC)

The Water Quality Program of the Washington State Department of Ecology (DEC) maintains this water quality permit database that includes Underground Injection Control (UIC) wells. According to the DEC, UIC wells are manmade structures used to discharge fluids into the subsurface. Examples are drywells, infiltration trenches with perforated pipe, and any structure deeper than the widest surface dimension. The majority of UIC wells in Washington are used to manage storm water and sanitary waste, return water to the ground, and help clean up contaminated sites. The potential for groundwater contamination from injection wells depends upon well construction and location; quality of the fluids injected; and the geographic and hydrologic settings in which the injection occurs.

### Underground Storage Tanks (UST)

List of Underground Storage Tanks (USTs) made available by Washington Department of Ecology (DEC). The DEC regulates tanks at facilities including gas stations, industries, commercial properties and governmental entities. The DEC works to ensure these tanks are installed, managed, and monitored in a manner that prevents releases into the environment.

### Underground Storage Tanks (USTs) on Indian Lands (INDIAN UST)

USTs on Tribal/Indian Lands in Region 10, which includes Washington.

# Database Sources and Definitions

## Uranium Mill Tailings Radiation Control Act Sites (URANIUM)

The Legacy Management Office of the Department of Energy (DOE) manages radioactive and chemical waste, environmental contamination, and hazardous material at over 100 sites across the U.S. The L.M. Office manages this database of sites registered under the Uranium Mill Tailings Control Act (UMTRCA).

## UST Loan and Grant Program (UST LOAN)

List of sites that have applied to the Pollution Liability Insurance Agency's (PLIA) UST Loan and Grant Program. PLIA partners with the Washington State Department of Health (DOH) to provide loans or grants to owners or operators of underground storage tank (UST) facilities, who wish to: upgrade/replace infrastructure, clean up contamination, or close a UST. Within the program, PLIA provides oversight and technical assistance, while the DOH operates the lending/repayment process.

## **V**

### Voluntary Cleanup Program (VCP)

List of sites under the Voluntary Cleanup Program (VCP) made available by the Washington Department of Ecology (DEC). The VCP is an option for cleaning up hazardous waste sites under the state's cleanup law.

## **W**

## **X**

## **Y**

## **Z**

## Sierra Kindley

---

**From:** Washington Department of Ecology PDO <ecologywa@govqa.us>  
**Sent:** Wednesday, August 10, 2022 6:14 AM  
**To:** Sierra Kindley  
**Subject:** [Records Center] Public Records Request :: P012145-080522

--- Please respond above this line ---

---

Hi Sierra,

No responsive ERTS reports, files, or files at state archives were located for your requested site(s) of **3505 188th Ave NE, Arlington** at the Northwest Regional Office (NWRO).

If you have any questions, please do not hesitate to ask.

I will consider this request completed and closed for NWRO.

Respectfully,

**Michael Hart**

Department of Ecology Northwest Regional Office | Central Records | 15700 Dayton Ave N, Shoreline, WA PO Box 330316  
| (206) 594-0016 | [miha461@ecy.wa.gov](mailto:miha461@ecy.wa.gov) |

*Please note: Disclosure of information in the records being produced does not in any way constitute a waiver of attorney-client and/or work product privileges for the Department of Ecology.*

This communication is a public record and may be subject to disclosure as per the Washington State Public Records Act, RCW 42.56.

---

To monitor the progress or update this request please log into the [Public Records Request Center](#)



# Public Records Request Center

Menu



- Public Records Request Center Home
- Common Questions (FAQs)
- Submit Request
- Search Available Records
- My Records Center

*If you are experiencing downloading issues it may be due to the popup blocker on your browsers.*

*The "download all" feature utilizes popups and creates a new popup window to download each file. If popups are being blocked, you will only see the first file. Please disable your popup blocker.*

View Message(s)

Request / Incident Summary

**Request Type:**

Public Records Request

**Description:**

The Department of Ecology provides access to public records in compliance with applicable laws and statutes of the State of Washington. In

**Primary Requester E-Mail:**

has five business days to respond to a request for public records.

**Reference No:**

skindley@riley-group.com

**Status:**

P012145-080522

Assigned

Additional Information

**The Department of Ecology provides access to public records in compliance with applicable laws and statutes of the State of Washington. In accordance with the Public Records Act, the Department has five business days to respond to a request for public records.**

Note: "Due Diligence" refers to performing a site assessment to identify potential or existing environmental contamination liabilities. The assessment typically looks at the underlying land as well as physical improvements to the property. If you select Due Diligence, your request is limited to the categories of records you check and will not include staff emails.

**Due Diligence:**

Yes

If "Yes" is chosen, the records will not include email.

[✎ Reset this Form](#)

**Type of Record(s) Requested:**

Environmental Report Tracking (ERTS) and Spills

**ERTS and Spills Category:**

ERTS report from the ERTS database

Investigation and enforcement records

- ERTS report from the ERTS database - **PLEASE NOTE:** [Here is what's in the ERTS Database](#)
- Investigation and enforcement records

**Date From:**

**Date To:**

Please provide facility names, addresses, including city or county, Facility/Site ID, and/or permit number (if known). Include any additional information that will help identify the site. Please note, parcel number lookup is limited.

**Describe the Site(s) and Record(s) Requested:**

3505 188th Avenue Northeast, Arlington, WA 98223 (tax parcel nos. 31051600300300, 31051600302500, and 31051600300500)

**Preferred Method to Receive Records:**

Electronic via Request Center

Please note not all public documents are available in electronic format. If the document(s) requested are not available electronically, we will make them available for inspection or by paper copy in accordance with the Public Records Act.

IMPORTANT INFORMATION:

I, the undersigned do declare as follows: I understand that the use for commercial purposes of public documents which contain lists of individuals, violates Washington State Law and the privacy rights of such individuals. I understand that at a minimum, "commercial purposes" means that such lists will be utilized to contact or affect such individuals to facilitate, in any manner, profit-expecting activity. Therefore, I agree not to use the above-requested document(s) and I acknowledge an affirmative duty to prevent others from using such document(s) for commercial purposes. The department cannot respond to your request to inspect or copy a record unless this form and declaration of non-commercial use is completed.

NOTE: The Public Records Act is for the purpose of providing existing documentation or records, not for the purpose of gathering, sorting and/or creating new documentation.

**I declare under penalty of perjury under the laws of the State of Washington that the foregoing is true and correct:**

Yes

**Type of Requester:**

This is an optional field and is not required to submit a request.

Messages 2

 [Print Messages \(PDF\)](#)

✓  On 8/5/2022 3:23:17 PM, Washington Department of Ecology PDO wrote:

Dear Sierra Kindlev:

Thank you for your interest in Washington State Department of Ecology public records. Your request has been received and is being processed in accordance with the State of Washington Public Records Act, Chapter 42.56 RCW. Your request was received through the Public Records Request Center on 8/5/2022 and given the reference number P012145-080522 for tracking purposes. You will receive an official acknowledgement letter within five business days.

---

To monitor the progress or update this request please log into the [Public Records Request Center](#)

>  On 8/5/2022 3:23:17 PM, Sierra Kindley wrote:

## Common Questions (FAQs)

---

Browsers

How are the five business days calculated when responding to a public records request?

What is a public record?

[See More FAQs](#)

The Washington Public Records Act, Chapter 42.56 RCW, requires us to promptly make identifiable public records available for inspection and provide records upon request. We adopted rules, Chapter 173-03 WAC, to





## Sierra Kindley

---

**From:** Public Records <publicrecords@northcountyfireems.com>  
**Sent:** Thursday, August 11, 2022 11:47 AM  
**To:** Sierra Kindley  
**Subject:** RE: Public Records Request (Fire - 2022-291-1)

Hi Sierra,

I do not have any incidents for that address. The City of Arlington would be able to provide you with the underground storage tank information.

Thank you,



**Kayley Mizell**

Administrative Assistant II

Email: kmizell@northcountyfireems.com  
Phone: 360-629-2184 | Fax: 360-652-3166

8117 267<sup>th</sup> St NW Stanwood, WA 98292  
[www.northcountyfireems.com](http://www.northcountyfireems.com)

**CONFIDENTIALITY NOTICE:** This e-mail message, including any attachments, is for the sole use of the intended recipient(s) and may contain confidential, proprietary, and/or privileged information protected by law. If you are not the intended recipient, you may not use, copy, or distribute this e-mail message or its attachments. If you believe you have received this e-mail message in error, please contact the sender by reply e-mail and telephone immediately and destroy all copies of the original message. Thank you.

---

**From:** Sierra Kindley <SKindley@riley-group.com>  
**Sent:** Thursday, August 11, 2022 11:05 AM  
**To:** Public Records <publicrecords@northcountyfireems.com>  
**Subject:** Public Records Request (Fire - 2022-291-1)

**CAUTION :** This email originated from outside of the organization. Do not click links or open attachments unless you recognize the sender and know the content is safe

Good morning,

Please see the attached records request form.

Thank you, in advance, for your help!

Best,

Sierra Kindley | Staff Geologist | [skindley@riley-group.com](mailto:skindley@riley-group.com)  
Office: 425-415-0551, Ext. 341 | Fax: 425-415-0311 | Cell: 828-779-1434  
**Environmental Consulting | Geotechnical Engineering | Hydrogeology**

17522 Bothell Way NE

Bothell, Washington 98011

**Dynamic firm. Creative solutions.**

[www.riley-group.com](http://www.riley-group.com)



This communication (including any attachments) may contain privileged or confidential information intended for a specific individual and purpose, and is protected by law. If you are not the intended recipient, you should delete this communication and/or shred the materials and any attachments and are hereby notified that any disclosure, copying, or distribution of this communication, or the taking of any action based on it, is strictly prohibited.

North County Regional Fire Authority: Public Records Request Form  
8117 267<sup>th</sup> ST NW Stanwood, WA 98292  
360-629-2184

Request For:

- Medical Records (ID/POA Required, Please Attach)
- Incident Report
- Fire Inspection

Other: The following records are requested: UST/AST (underground/aboveground storage tank) records and hazardous materials information or responses

Date of Incident: N/A Approximate Time: N/A

Name of Person(s) Involved: N/A  
3505 188<sup>th</sup> Avenue NE, Arlington, WA 98223

Incident/Property Location: (Tax Parcel Nos. 31051600300300, 31051600302500, 310516003005-00)

Requested By: Sierra Kindley

Phone: 425-415-0551 ext. 341

Address: 17522 Bothell Way NE

City: Bothell

State: WA Zip: 98011

Email: skindley@riley-group.com

Comments: \_\_\_\_\_

Request Format:  Email  Hard Copy

Requestor Signature: Sierra Kindley

Date: 8/11/2022

**For Department Use Only**

Date Received: \_\_\_\_\_ Received By: \_\_\_\_\_

Records Produced:  YES  NO Explain: \_\_\_\_\_

Processed By: \_\_\_\_\_ Date: \_\_\_\_\_

Records Request Log Number: \_\_\_\_\_ Entered On: \_\_\_\_\_

## Sierra Kindley

---

**From:** Snohomish Health District Records Center <snohd@govqa.us>  
**Sent:** Friday, August 12, 2022 4:42 PM  
**To:** Sierra Kindley  
**Subject:** [Records Center] Public Records Request :: R000330-080522

--- Please respond above this line ---



---

08/12/2022

WA

Re: Public Records Request No. R000330-080522

Dear :

The Snohomish Health District received your public records request on 8/5/2022 4:19:54 PM in which you requested:

“The following records are requested: UST/AST (underground/aboveground storage tank) records, drug labs, on-Site well information, septic as-builts, and hazardous materials information.”

The District is in the process of locating, reviewing and processing the records that may be responsive to your request. The District anticipates a response to your request on or about 8/29/2022. If records are ready sooner, or if we need more time to complete your request, you will be notified.

Please feel free to contact me at [rsese@snohd.org](mailto:rsese@snohd.org) with any questions or concerns.

Sincerely,

Regina Sese  
Privacy & Public Records Clerk

---

To monitor the progress or update this request please log into the [Snohomish Health District Public Records Center](#)



Property Tax Account #		1631 053 005 20		Scan Data	
Site Information			Owner Information		
Address			Last Name		
*No Site Address*			Glasco		
City, State, Zip Code			First Name		
Wa			Scott L & Jarrige E		
Carrier Route			Mailing Address		
			20926 36th Pl W		
Sewer Information		Water Source		Mailing City, State, Zip Code	
SEPTIC		PRIVATE		Lynnwood Wa 98036	
Map Qtr. Section		Thomas Bros Map		Mailing Carrier	
NW		478 D2		Owner Phone Number	
Section		Township		Range	
35		27N		36E	
Map Grid		D2			
Year House Built		Levee Code			
		05768			
Use Code			System Type		
91000			Yr. Installed		
VACANT-UNDEVELOPED-UNUSED LAND			05/00		
Plat Name			Latitude		
			Pump Date		
			00/00/00		
Legal Description			Longitude		
LOT 3 OF SURVEY RECORDED UNDER AUD			AsBuilt Sent		
			00/00/00		
			Last Update		
			SHD		
			00/00/00		
			Comments		
			Invoice 516-2000 repair to Bldg 1 of 2		
			File Status		
			No file - no scans		
			<input type="checkbox"/> AsBuilt 1 <input type="checkbox"/> AsBuilt 2 <input checked="" type="checkbox"/> Cover Sheet 3 <input checked="" type="checkbox"/> Application 4 <input checked="" type="checkbox"/> Image 5 <input checked="" type="checkbox"/> Image 6 <input type="checkbox"/> Image 7 <input type="checkbox"/> Image 8 <input type="checkbox"/> Image 9		

Type of System:

GRAVITY

LPD

SF-GRAV

SF/LPD

MND

SF/MND

Was under different PTA# \_\_\_\_\_

FILES ORGANIZED:

MONTH

YEAR

1/01

AS-BUILT LOCATED \_\_\_\_\_



**SNOHOMISH HEALTH DISTRICT**

Environmental Health Division  
3020 Rucker, #102, Everett, WA 98201  
Water & Wastewater Section 339-5270

163105-3-005-0009

(Property Tax Account Number)

**APPLICATION FOR AN ONSITE SEWAGE DISPOSAL PERMIT**

New  Renewal  Redesign  
 Repair  Alteration

Applicant Peter Poortinga Phone 334-2742

Mailing Address 5904-46th St NE City Marysville Zip 98270

For installation at 35th & 188th St NE City Arlington

Sec 16 Twp 31 Pg 5 1/4 Sec 3 Subdivision Name (or attach legal): W $\frac{1}{2}$  of SW $\frac{1}{4}$  of SW $\frac{1}{4}$  Lot (40-acre) BK

Water Supply:  Individual well  Public (more than one connection): Name \_\_\_\_\_

**SEWAGE DISPOSAL SYSTEM DESIGN INFORMATION**

Attach 4 copies of the onsite sewage disposal plan with a minimum of 5 soil log descriptions.

Type of Building: New ; Existing ; SFR ; Duplex ; # of Bedrooms 4 Commercial \_\_\_\_\_ Other \_\_\_\_\_

SYSTEM TYPE(S): Gravity ; LPD ; Sand Filter ; Mound ; Other  Lot size \_\_\_\_\_

Depth to Water Table/Restrictive Layer: 58 inches. Slope in Drainfield/Reserve: 1 % / 1 %

Soil Texture Type (1-6): 2 Application Rate: 1.2 gal/sq ft/day. Daily Flow Rate: 480 gallons/day.

Absorption Area: 410 sq ft Trench Depth: 24 inches Trench Width: 24 inches Date Soils Logged: 11-11-94

Septic Tank Size: 1000 gal Pump Chamber Size: \_\_\_\_\_ gal Pump gpm/Head \_\_\_\_\_/\_\_\_\_\_

Required Sandy Loam Cover Soil: Depth \_\_\_\_\_ inches/Volume \_\_\_\_\_ cubic yards

Signature of Designer \_\_\_\_\_

Designer's Name Brown's Design/Ray Brown Certificate# 44504 Phone No. 653-5669

Address 1209-5THST City Marysville Zip 98270 Date 12-2-94

**FOR HEALTH DISTRICT USE ONLY**

APPLICATION APPROVED [Signature] Sanitarian: [Signature] Date: 12-20-94

Comments/Conditions: **\*\*See reverse side and enclosed memo(s) for additional information**

APPLICATION APPROVAL EXPIRES ON: 12-20-97

Approval of this application is based solely on information provided in this application and does not constitute a Permit to begin construction of the system or any other improvements on the site. This approval shall NOT be considered an assurance, either expressed or implied, that development permits for this site will be issued.

APPLICATION DISAPPROVED: \_\_\_\_\_ Sanitarian: \_\_\_\_\_ Date: \_\_\_\_\_  
(See denial letter)

PERMIT ISSUANCE APPROVED by: [Signature] Date: 4-7-95

PERMIT NUMBER: 12974 WR 4/7/95 (COO) Installer: MITCH HERDT

Final Inspection request by: BROWN Date: 11/13/95

Final Inspection approved by: [Signature] Date: 11-20-95

HD-14 rev2/1/94

PERMIT 170.00  
TOTAL 370.00  
CITY 2 370.00  
CHARGE 0.00

TYPE \_\_\_\_\_  
101 4530 11325

12/22/94  
dkc



SNOHOMISH HEALTH DISTRICT  
 3020 Rucker #104  
 Everett WA 98201-3900  
 Water/Wastewater Section 425.339.5250

**AS-BUILT DRAWING**


Tax Account # 310516-003-005

Permit # 21711-00

Name PETER J. POORTINGA

Site Address 3505 188th ST NE

Legal/Lot # \_\_\_\_\_ Tank Size EXIST. Sq. Ft. \_\_\_\_\_ Tr. Width 24"

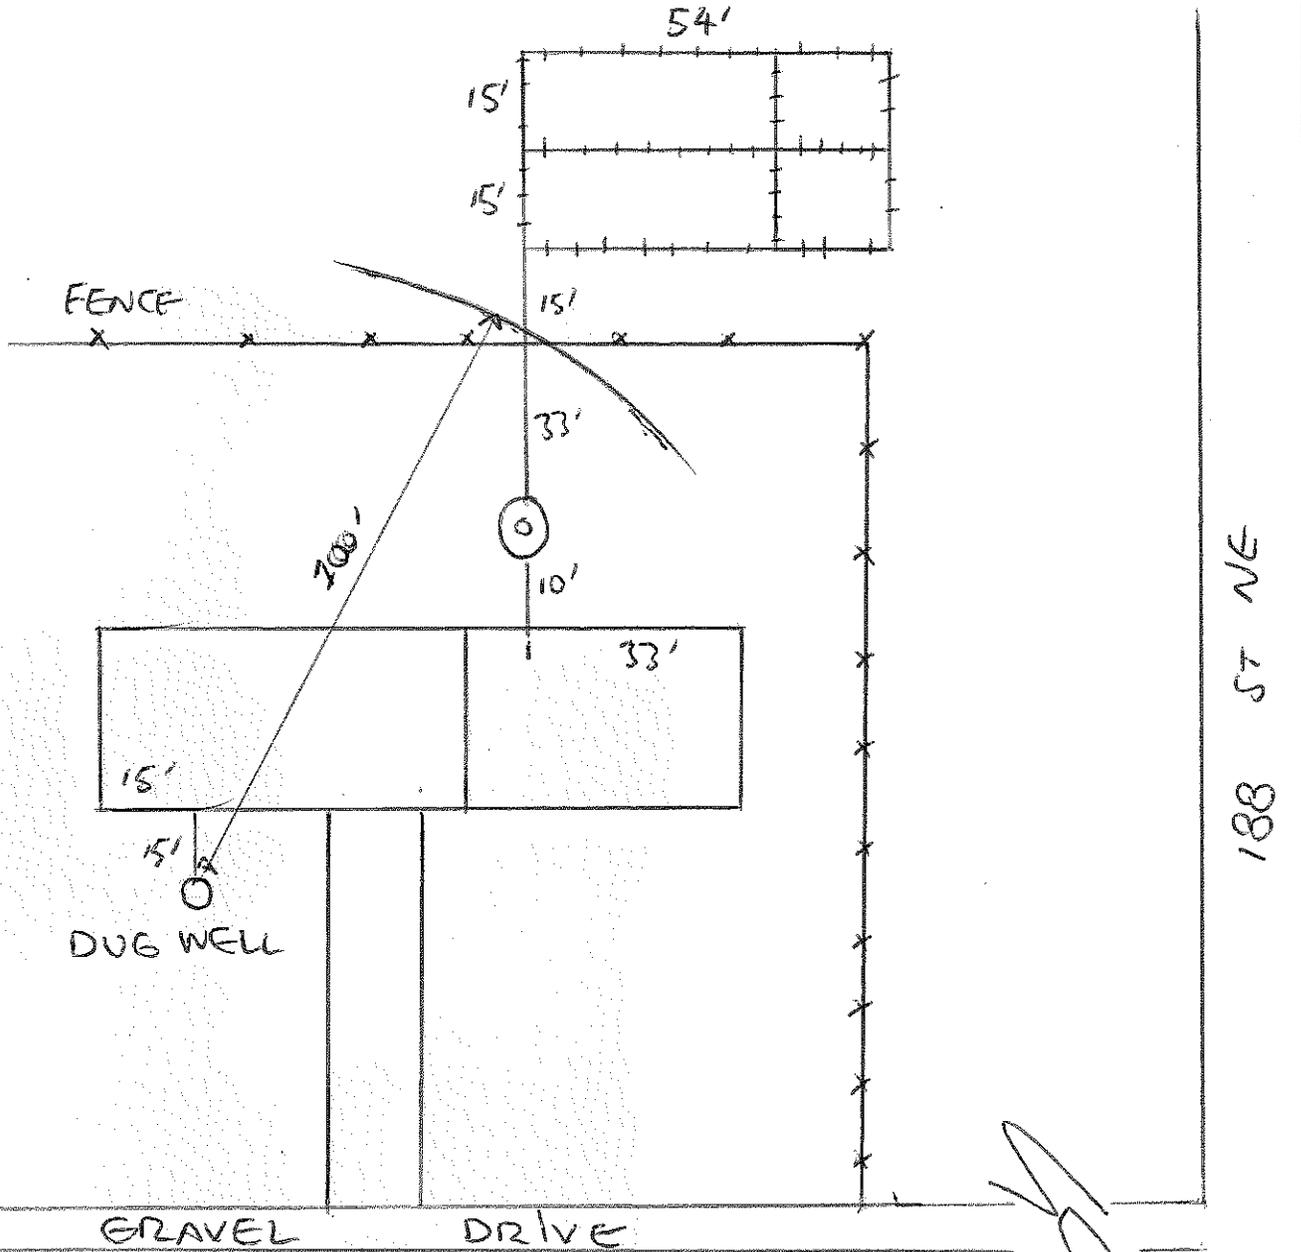

REMARKS 3 BEDROOM RESIDENCE

Called for Inspection: Date 9/5/00

By INSTALLER Installer DRAINFIELD PLUS

Approved: By J.M. JKH

Date 9/6/00



**SNOHOMISH HEALTH DISTRICT**  
 3020 Rucker  
 Everett, WA 98201

**RECEIVED**

NOV 15 1995

Snohomish Health District

**ONSITE SEWAGE DISPOSAL SYSTEM PLAN (AS-BUILT)**

Environmental Health Division  
 Water/Wastewater Section 339-5270

Type of System (LPD, Gravity, Mound, SF, SLB) please circle

Permit No. 12974 Property Tax Acct. No. 163105-3-005-0009

Owner Pete Poortinga Address 5904-46th St NE City Marysville

ADDRESS OF PROPERTY 3514-188th St Ne City Arlington

Legal Description W $\frac{1}{2}$  of S $\frac{1}{2}$  of SW $\frac{1}{4}$

16-31-5 (40-acres)

Designer's Request for Final Health District Inspection: Date 11-13-95

Designer Brown's Design/Ray brown Address P.O. BOX 387 Silvana 98287 Phone 652-2882

Installer Mitch Herdt Excavating Address 9303-60th Dr Ne Marysville Phone 653-1979

On-Site Sewage Disposal System installed and approved for 4 # of bedrooms, or 418 sq. ft. of

absorption area installed for 480 gal. per day.

I hereby certify the accompanying drawing is an accurate representation of the system installed at the listed address. I also certify all recommendations and restrictions (concerning plumbing stub elevations, maintenance of grades, fills, surface drains, etc.) listed by me on my sewage disposal system permit application dated 12-2-94 have been complied with.

[Signature] 11-14-95  
 Signature of Designer Date

**TO BE FILLED IN BY HEALTH DEPARTMENT ONLY**

ACCEPTED  NOT ACCEPTED DATE 11-20-95

Signature of Sanitarian [Signature]

Remarks SYSTEM BACKFILLED PRIOR TO SHD FINAL INSP. APPROVAL IS BASED ON DESIGNERS STATEMENT (SIGNATURE) AND ASBUILT

**ATTENTION HOME OWNER**

Your septic tank has limitations! It was designed and installed to care for an average-size family. Over-loading the septic tank or disturbance of the drain field may seriously impair satisfactory operation. Points to remember:

1. Have your tank checked periodically to see if pumping is necessary (2-1/2 to 3 years).
2. Do not channel ground water, surface water, footing drains or downspouts into the tank or drainfield.
3. Do not excavate, fill, place a structure, driveway or patio in, on, or over the drainfield and its replacement area.
4. Limit toilet fixture disposal to sanitary wastes and toilet tissue.
5. Detergents and bleaches used in normal household quantities will not harm the action of the septic tank and disposal field.
6. Practice water conservation.

102692/mg

**SNOHOMISH HEALTH DISTRICT**

Environmental Health Division  
3020 Rucker, #104, Everett, WA 98201  
Water & Wastewater Section 425 339-5270

16310530050009

(Property Tax Account Number)

- New
- Repair
- Renewal
- Alteration
- Redesign
- Revision

**APPLICATION FOR AN ONSITE SEWAGE DISPOSAL PERMIT**

Applicant Peter J. Poortinga Phone 360-403-8339

Mailing Address 3511 188th St NE City Arlington Zip 98223

For installation at 3505 188th St NE City Arlington

Sec \_\_\_ Twp \_\_\_ Pg \_\_\_ 1/4 Sec \_\_\_ Subdivision Name (or attach legal): \_\_\_\_\_ Lot \_\_\_ Blk \_\_\_

Water Supply:  Individual well\*  Public (more than one connection): Name \_\_\_\_\_

\*Wellsite located greater than 1,000 ft. from landfill property boundary: YES  NO

**SEWAGE DISPOSAL SYSTEM DESIGN INFORMATION**

Attach 4 copies of the onsite sewage disposal plan with a minimum of 5 soil log descriptions.

Type of Building: New ; Existing ; SFR ; Duplex ; # of Bedrooms 3 Commercial \_\_\_ Other \_\_\_

SYSTEM TYPE(S): Gravity ; LPD ; SF ; SF/Reduced DF ; Mound ; Other  Lot size \_\_\_\_\_

Depth to Water Table/Restrictive Layer: 60" inches. Slope in Drainfield/Reserve: 0 % / 0 %

Soil Texture Type (1-6): II B Application Rate: 1.0 gal/sq ft/day. Daily Flow Rate: 450 gallons/day.

Absorption Area: 450 sq ft Trench Depth: 36" inches Trench Width: 24" inches Date Soils Logged: 8/28/00

Septic Tank Size: Ex 1 gal Pump Chamber Size:     gal Pump gpm/Head     /    

Required Sandy Loam Cover Soil: Depth     inches/Volume     cubic yards

Signature of Designer [Signature]

Designer's Name SHS Certificate# \_\_\_\_\_ Phone No. 360-403-8339

Address \_\_\_\_\_ City \_\_\_\_\_ Zip \_\_\_\_\_ Date \_\_\_\_\_

**FOR HEALTH DISTRICT USE ONLY**

APPLICATION APPROVED [Signature] Sanitarian: [Signature] Date: 8/29/00

Comments/Conditions: **\*\*See reverse side and enclosed memo(s) for additional information**

APPLICATION APPROVAL EXPIRES ON: 8/29/03

Approval of this application is based solely on information provided in this application and does not constitute a Permit to begin construction of the system or any other improvements on the site. This approval shall NOT be considered an assurance, either expressed or implied, that development permits for this site will be issued.

00-22-00 844000

APPLICATION DISAPPROVED: \_\_\_\_\_ Sanitarian: \_\_\_\_\_ Date: \_\_\_\_\_  
(See denial letter)

PERMIT ISSUANCE APPROVED BY: [Signature] Date: 8/29/00

PERMIT NUMBER: 21711 By/Date M-8/30/00 Installer: Drainfields Plus

Final Inspection request by: D. FOWAZOY Date: 8/31/00

Final Inspection approved by: [Signature] Date: 9/6/00

**RECEIVED**

PL 11033 35.00  
AUG 22 2000  
CLERK 35.00  
Snohomish 0.00  
Health District

101 0433 16108

address on check: 1023 Pioneer Hwy E, Arlington 98223

310514 103 00500

120905


120524




**SNOHOMISH HEALTH DISTRICT**  
**Environmental Health Division**  
**- DESIGN -**

Account # 310516-003-005  
 Address 3505 188th ST NE, ARLINGTON  
 Name PETER J. POORTINGA Legal \_\_\_\_\_  
 Tank Size EXPT Sq. Ft. 450 Tr. Width 24" Tr. Depth 36"

ALTERATION  
 REPAIR

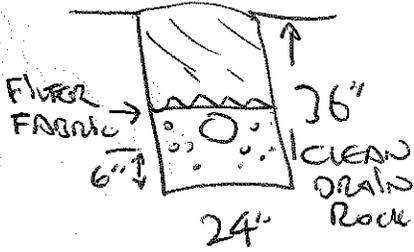

- LOCATE UTILITIES
- INSPECT EXISTING TANK. REPLACE or REPAIR AS NECESSARY
- CALL FOR FINAL INSPECTION

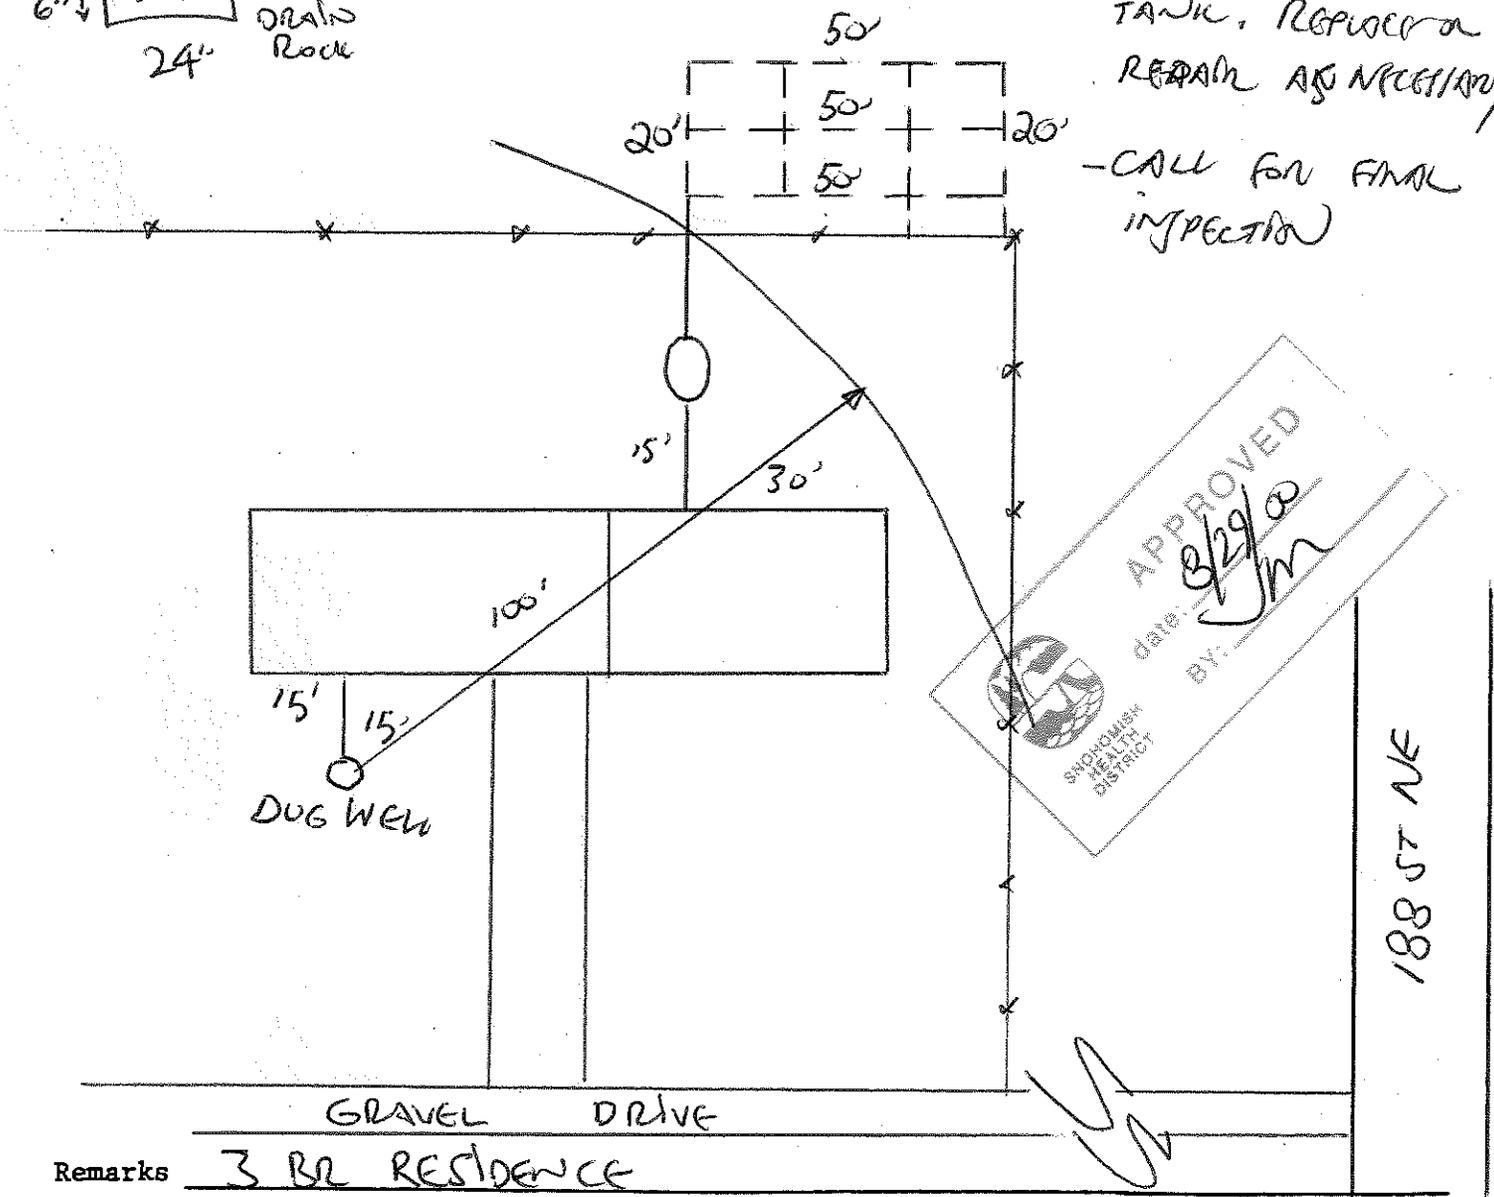


**APPROVED**  
 DATE: 8/29/00  
 BY: Jm  
 SNOHOMISH HEALTH DISTRICT


Remarks 3 BR RESIDENCE

SEWAGE DISPOSAL DESIGN  
 DATE 8/29/00

FOR PETER POORTINGA  
 BY J. MIDDLETON

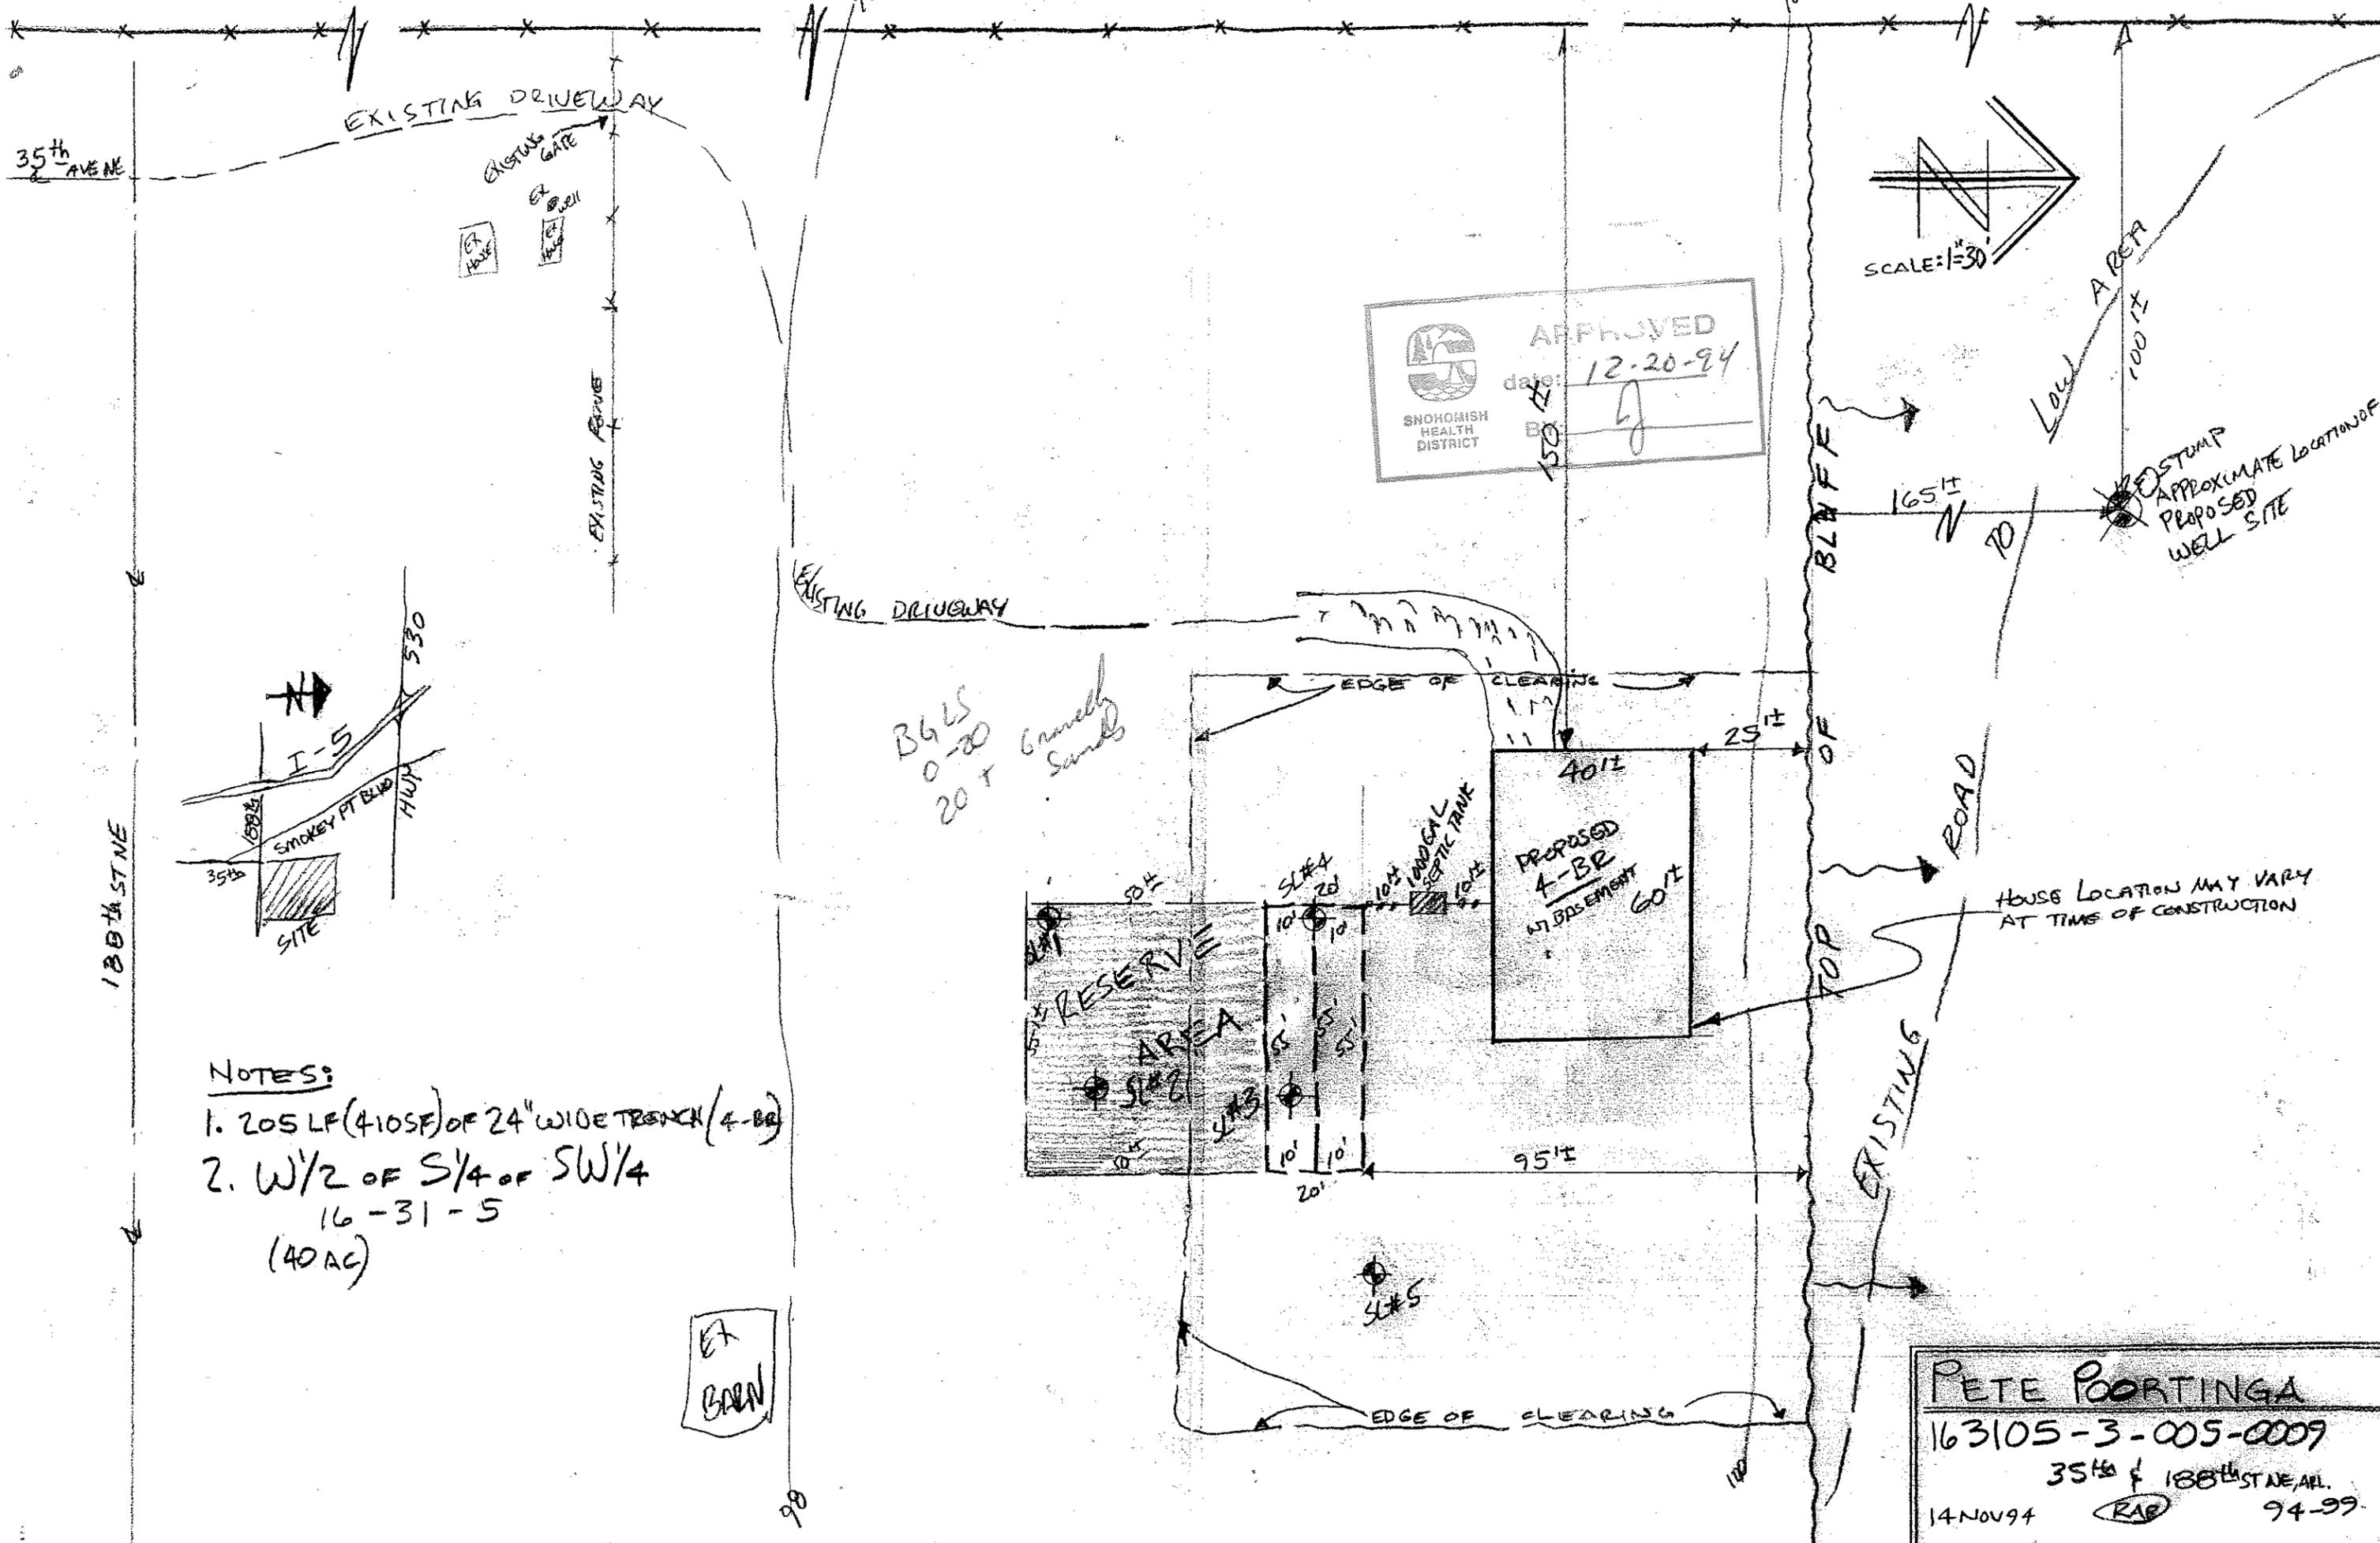


 APPROVED  
 date: 12-20-94  
 BY: [Signature]

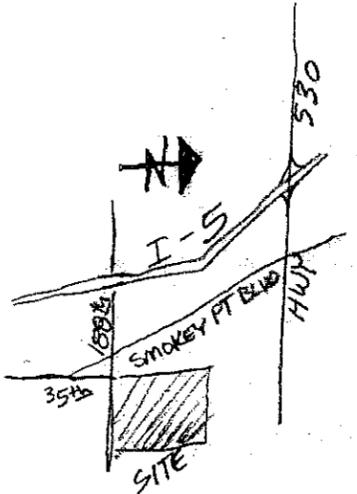

- NOTES:
- 205 LF (410 SF) OF 24" WIDE TRENCH (4-BR)
  - W/2 OF S/4 OF SW/4  
16-31-5  
(40 AC)

ET  
BARN

PETE POORTINGA  
 163105-3-005-0009  
 35th & 188th ST NE, ARL.  
 14 NOV 94 RAB 94-99

#

163105-3-005-0009



**SNOHOMISH HEALTH DISTRICT**  
 3020 Rucker, #102  
 Everett, WA 98201-3971  
 Water/Waste Water Section 339-5270

FOR CDD USE OR CDD PLAN CHECK 95-102797  
 SEC.63/GMB Compliance Required? YES  NO

REQUEST FOR A HEALTH DISTRICT CONSTRUCTION CLEARANCE AND/OR WATER SUPPLY COMMENT

Property Tax Account Number: 163105-3-005-0009

RECEIVED

Owners Name: Peter Portungr Phone: 206-334-2742 APR 3 - 1995

Address: 5904-46th St NE City: Marysville Zip: 98270 Snohomish Health District

Contact Person: \_\_\_\_\_ Phone: 206-334-2742

Address: \_\_\_\_\_ City: \_\_\_\_\_ Zip: \_\_\_\_\_

SITE ADDRESS: 3511-188th St NE CITY: Wilmington

SITE LEGAL DESCRIPTION AND LOT #: \_\_\_\_\_ SP #/Plat name \_\_\_\_\_

Is Septic System/Drainfield:  INSTALLED/EXISTING\*  PROPOSED  NOT APPLICABLE

\*If installed/existing, approximate year of installation \_\_\_\_\_

Has a new onsite sewage disposal system application been made to the Snohomish Health District in conjunction with this proposed building project?  yes  no.

Indicate source of water:  INDIVIDUAL WATER SUPPLY  PUBLIC WATER SYSTEM

Has an individual water supply application been made to the Snohomish Health District in conjunction with this building project?  yes  no.

Explain building project and its use (SFR, addition, shed, etc.): \_\_\_\_\_

Is plumbing for any structures:  EXISTING  PROPOSED  BOTH EXISTING/PROPOSED

Indicate total number of bedrooms before and after construction: 2 / 1

- ATTACH A COPY OF PLOT PLAN** - 8 1/2" x 11" minimum showing:
- |  |   |
|--|---|
| 1. Dimensions of Property Lines.   | 4. Location of Septic Tank and Drainfield, if known.        |
| 2. Dimensions of Existing Structures and their distances from Lot Lines. | 5. Roads, Easements, Driveways, Parking and Pavement Areas. |
| 3. Dimensions & Description of Proposed Construction.                    | 6. Location of Water Well.                                  |
|  | 7. North Arrow.   |

RECEIVED  
 MAR 31 1995  
 PLANNING & DEVELOPMENT  
 SERV. - ADMIN/OPERATIONS

NOTICE: A Review Fee May Be Payable Upon Issuance of the Building Permit

SIGNATURE OF APPLICANT: Peter Portungr DATE: 3-31-95

FOR HEALTH DISTRICT USE ONLY

**WATER SUPPLY INFORMATION: (If Required By Building Department)**

- Appears to be consistent with recommendations contained in "Guidelines for Determining Water Availability for New Buildings", issued April, 1993 as per Section 63 of Growth Management Bill (GMB).
- Does not appear to be consistent with recommendations contained in "Guidelines for Determining Water Availability for New Buildings", issued April, 1993 as per Section 63 Growth Management Bill (see attached sheet for deficiencies).

**ONSITE SEWAGE DISPOSAL SYSTEM:**  \$65 Field Review no fee  \$30 Office Review

APPROVED: \_\_\_\_\_

CONDITIONAL APPROVAL: \_\_\_\_\_

DISAPPROVED: \_\_\_\_\_


REVIEWING SANITARIAN: \_\_\_\_\_ DATE: \_\_\_\_\_

**BUILDING CLEARANCE APPROVED:** BASED UPON REVIEW OF THE ONSITE SEWAGE DISPOSAL SYSTEM INFORMATION AND, WHEN APPLICABLE, THE WATER SUPPLY INFORMATION.

REVIEWING SANITARIAN: [Signature] DATE: 4-7-95

10737 rev062994jc 4/7/95 dk

ZONE	AG-10
FRONT SETBACK	50' from southerly P/L
SIDE SETBACK	5' and 5'
REAR SETBACK	5'
BUILDING HEIGHT	45'
CORNER LOT REMAINS FRONT SETBACK FROM BOTH STREETS.	

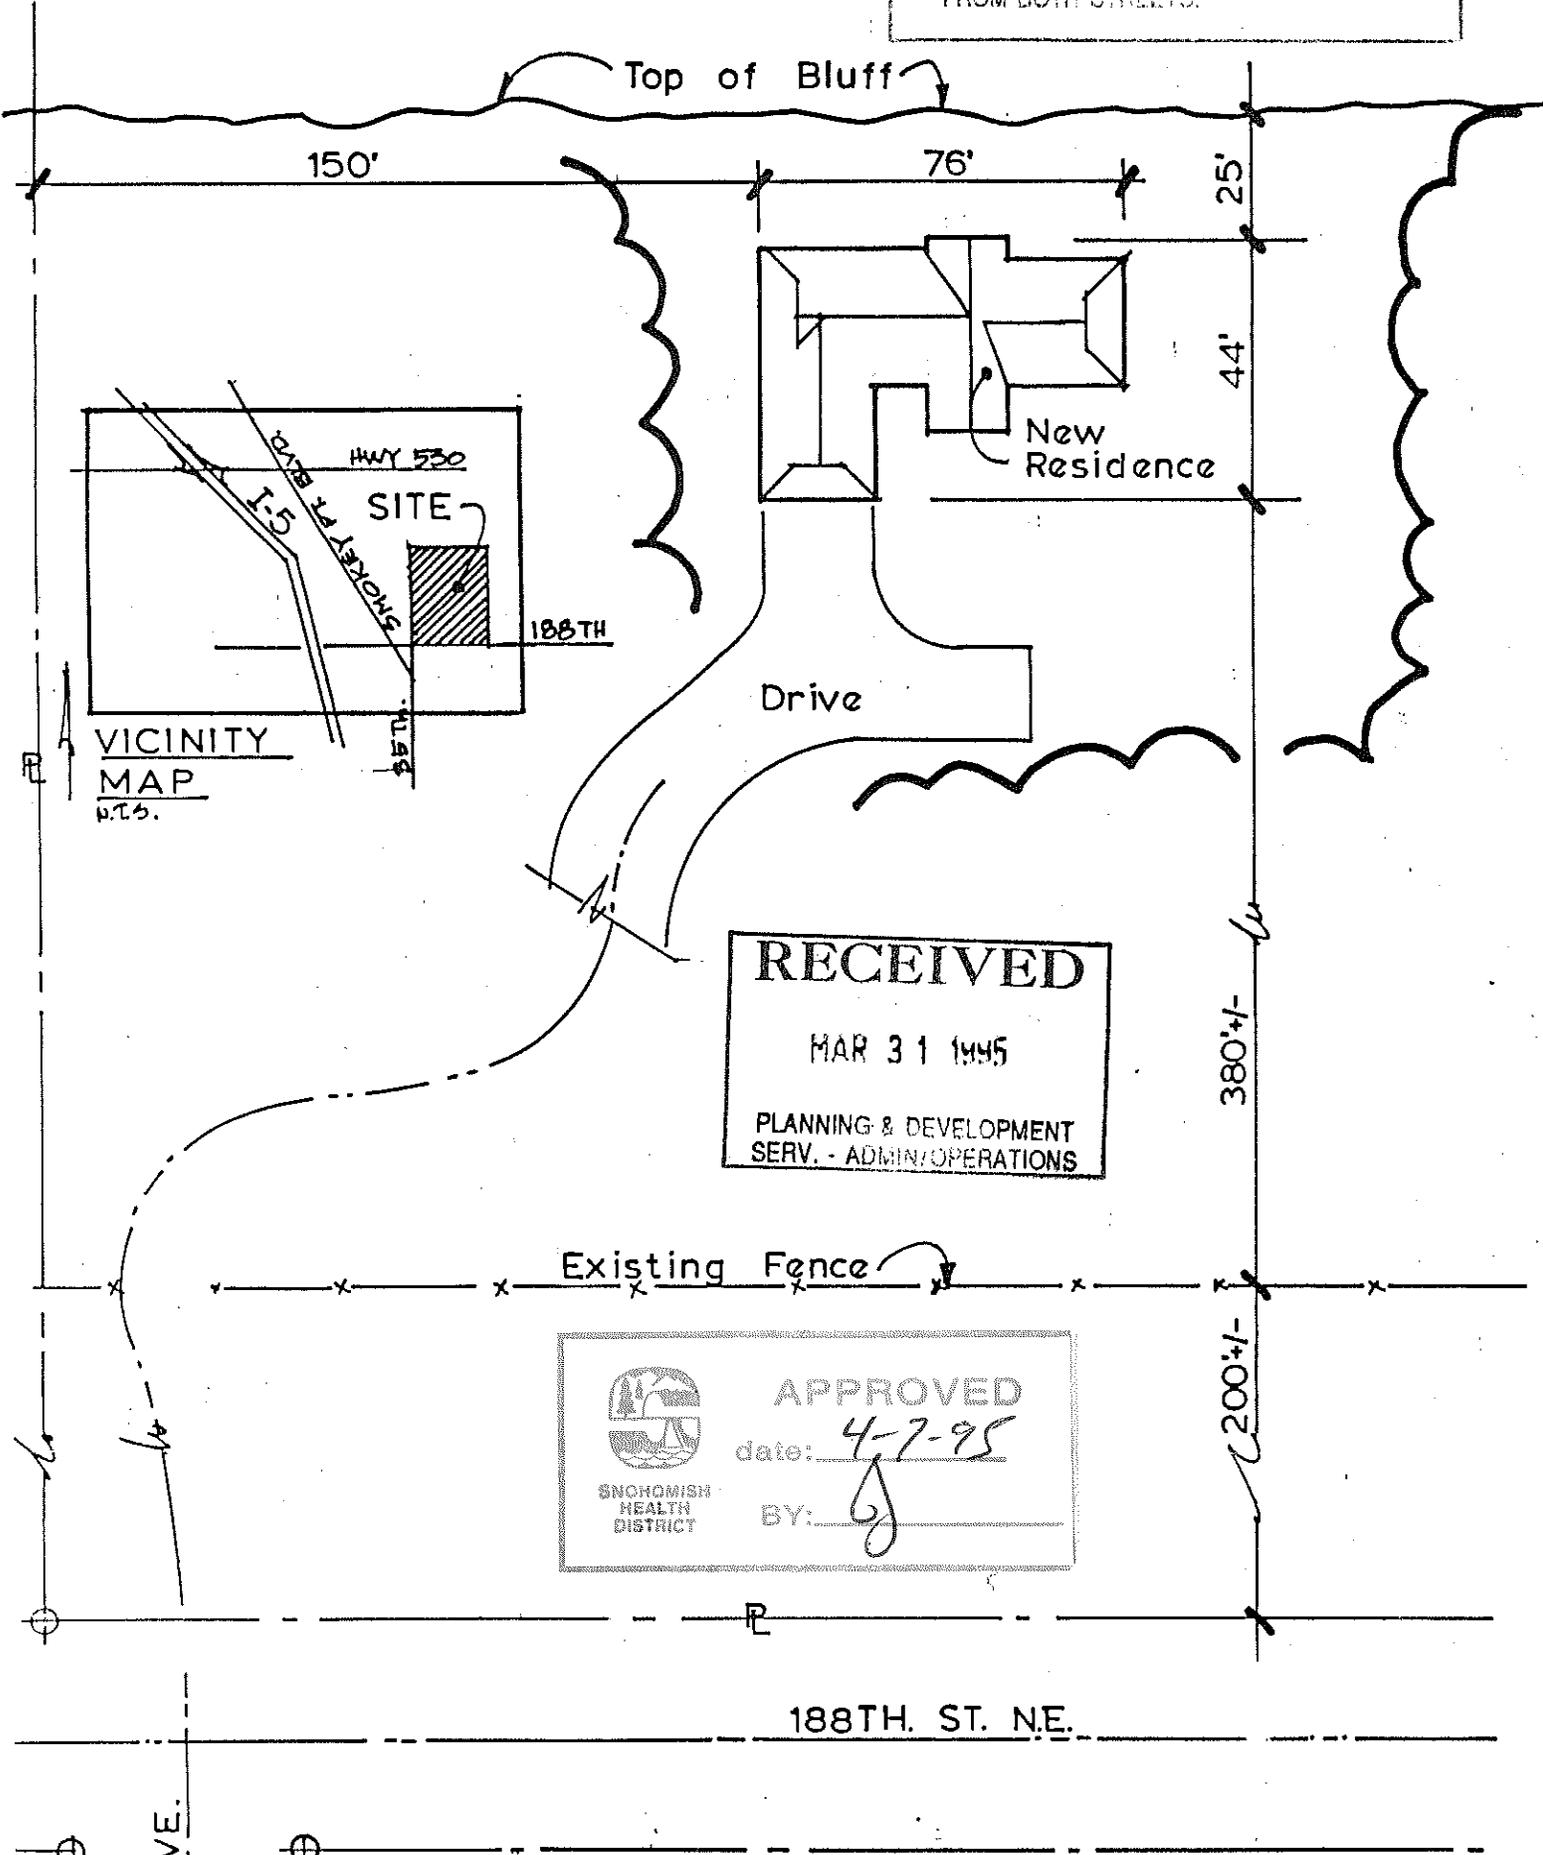

**RECEIVED**

MAR 31 1995

PLANNING & DEVELOPMENT  
SERV. - ADMIN/OPERATIONS

**APPROVED**

date: 4-7-95

BY: [Signature]

SNOHOMISH HEALTH DISTRICT

**SITE PLAN**

1" = 40'

94-99

Soil logs for Poortinga 163105-3-005-0009

Soil logs dug 11-11-94

- SL#1 0-3" dark brown gravelly sandy loam  
3"-20" brown gravelly loamy sand  
20"-48" olive brown gravelly sand
- SL#2 0-3" dark brown gravelly sandy loam  
3"-26" brown gravelly loamy sand  
26"-48" olive brown gravelly sand
- SL#3 0-6" dark brown gravelly sandy loam  
6"-24" brown gravelly loamy sand  
24"-41" light brown gravelly loamy sand  
41"-58" olive brown gravelly sand
- SL#4 0-8" dark brown gravelly sandy loam  
8"-16" brown gravelly loamy sand  
16"-30" light brown gravelly loamy sand  
30"-48" olive brown gravelly sand  
48"-54" tan loamy sand
- SL#5 0-6" dark brown gravelly sandy loam  
6"-16" brown gravelly loamy sand  
16"-29" light brown gravelly loamy sand  
29"-60" olive brown gravelly sand



**SNOHOMISH  
HEALTH  
DISTRICT**

Serving the Public Health of Snohomish County and its Incorporated Cities and Towns

**M. WARD HINDS, M.D., M.P.H.**  
Health Officer

Vital Statistics	(206) 339-5280	Administration Office	(206) 339-5210
Clinic Service	(206) 339-5220	Community Health Division	(206) 339-5230
Sanitation Program	(206) 339-5270	Environmental Health Division	(206) 339-5250
HIV/AIDS Program	(206) 339-5251	FAX	(206) 339-5216

December 23, 1994

163105-3-005-0009

Property Tax Account Number

MR PETER POORTINGA  
5904 46TH ST NE  
MARYSVILLE WA 98270

Subject: Individual Water Supply Inspection  
Site Address: 188th St NE, Arlington

Dear Mr. Poortinga:

On December 20, 1994, an individual water supply site inspection was performed on the above referenced property. The site plan as indicated in a drawing submitted by you on December 2, 1994, and the site itself, based upon my review, appears to be consistent with the siting criteria of WAC 173-160-205(2) and the "Guidelines for Determining Water Availability for New Buildings" as established by the Washington State Department of Health and the Washington State Department of Ecology, Ecology Publication 93-27, April 1993.

After installation of the water supply (i.e., well) the following information must be submitted to the Snohomish Health District for determination of consistency with the "Guidelines of Determining Water Availability for New Buildings" and fulfilling the requirements for Section 63 of the Growth Management Bill as applied to the issuance of Building Permits.

1. Copy of Water Well Report (well drillers log) to verify well constructed as per WAC 173-160.
2. Testing the yield of the well per WAC 173-160-345 (400 gallon/day minimum).
3. Satisfactory results of a bacteriological analysis.
4. Satisfactory results of the primary inorganic chemical analyses for the following elements: arsenic, barium, cadmium, chromium, lead, mercury, selenium, silver, sodium, fluoride and nitrate.

The above information must be submitted to the Snohomish Health District along with a completed "Request for Review: Individual Water Supply" form. (Copy enclosed)


Resampling by the Snohomish Health District is required when the inorganic chemical water quality sample results exceed the maximum contaminant level (MCL). (Policy enclosed)

Note: Well construction and/or grading for-drill rig access may be subject to review and approval by Snohomish County Community Development. Call 388-3311 for applicability.

This individual water supply site inspection report may be invalidated by any changes or revisions affecting the attached approved site plan.

Should you have any questions regarding these matters, please contact me at 339-5270.

Sincerely,

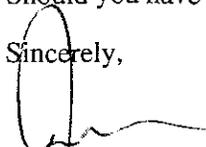  
Peter Jorgenson, R.S.  
Environmental Health Specialist

PJ/dk

Encl: 3 - Site Plan, "Request for Review: Individual Water Supply" & MCL Policy



# HEALTH DISTRICT

M. WARD HINL, M.D., M.P.H.  
Health Officer

Vital Statistics	(206) 339-5280	Administration Office	(206) 339-5210
Clinic Services	(206) 339-5220	Community Health Division	(206) 339-5230
Sanitation Program	(206) 339-5270	Environmental Health Division	(206) 339-5250

## APPLICATION FOR AN INDIVIDUAL WATER SUPPLY SITE INSPECTION

12-2-94  
Date

163105-3-005-0009  
Property Tax Account Number

The applicant is responsible for the accuracy of the information provided.

Applicant's Name: Peter Poortinga Phone Number: 334-2742

Property Location (address): 35th & 188th St NE Arlington

Directions must be given if location is not addressed: (SP #, etc.) W<sup>1</sup>/<sub>2</sub> of SW<sup>1</sup>/<sub>4</sub> of SW<sup>1</sup>/<sub>4</sub> (40-acres)  
16-31-5

### Report is to be mailed to:

Name: Peter Poortinga

Address: 5904-46th St NE Marysville, WA 98270

### Description of proposed/existing water supply:

Type of Source:	Drilled Well <u>X</u>	Dug Well _____	Other _____	PLU113	125.00
Source:	To be Constructed _____	Existing _____		TOTAL	125.00
				CLK 2	125.00
				CHANGE	0.00

### Attach a sketch showing the following:

- 1) First and, if practical, a second choice for well location. Give distances from well site to at least two property lines or other permanent points of reference.
- 2) 100 foot radius around the well.
- 3) Adjoining properties within 100 feet of well location.
- 4) Existing and proposed septic tanks, drainfields and privies within 100 feet of well.
- 5) Existing and proposed buildings and roads within 100 feet of well.
- 6) Lakes and streams within 100 feet of well.

Prepare the site by: Flag and label front property corners, flag and label trail to well site(s), and flag and label the well site(s).

### FOR SHD USE ONLY

Site plan appears to be in compliance with the criteria as outlined in the D.O.E. Interim Guidelines.

Site plan does not meet the criteria as outlined in the D.O.E. Interim Guidelines.

Sanitarian Name [Signature]

Date Surveyed 12-20-94

#

163105-3 -005 -0007

Mon

SNOHOMISH HEALTH DISTRICT  
Environmental Health Division  
Court House  
Everett, Washington

After 12  
Before 3

APPLICATION FOR CLEARANCE ON A PRIVATE SEWAGE DISPOSAL SYSTEM FOR A BUILDING PERMIT

Owner's Name Rod Dannelson Date Sept. 25, 1976 Phone No. 435-3854

Owner's Address 3717-188<sup>th</sup> NE Arlington, WA

Builder's Name Owner Date 9/28/76 Phone No. above

Address of Proposed Site 3717-188<sup>th</sup> NE Arlington


Legal Description \_\_\_\_\_

Mobile Home/or Residence \_\_\_\_\_ No. of Bedrooms 2 Explain Addition Bedroom  
& bath, porch, deck

Property Owner will be home \_\_\_\_\_ Septic Tank & Drainfield will be staked \_\_\_\_\_

SKETCH APPROXIMATE LOCATION OF EXISTING SYSTEM & NEW ADDITION: (Give Dimensions)

Plan Check No. \_\_\_\_\_

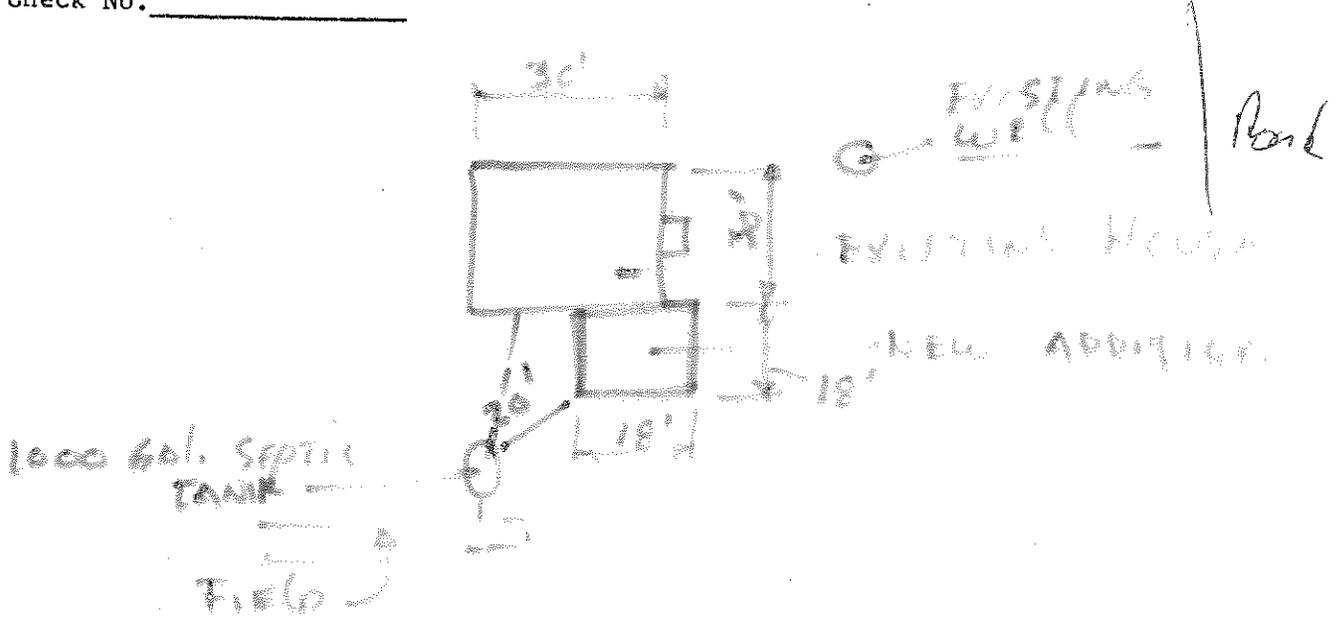

Accepted \_\_\_\_\_ Not Accepted \_\_\_\_\_

REMARKS: OK to issue - Final approval pending installation  
of 115 sq ft of field (55 lin ft 2 ft wide trench or 35 lin  
ft 3' wide) & 900 Gal tank (if not already present)

Date 10/1/76 Inspected by S. Cooper

REV: 52776 Issued 10/12/76 mms

163105-~~3~~-005-~~0009~~  
0007

SNOHOMISH HEALTH DISTRICT  
Environmental Health Division  
AS-BUILT DRAWING

Permit No. \_\_\_\_\_

Name Rod Donnelson Address 3717 188<sup>th</sup> N.E. Avel.

Legal \_\_\_\_\_ Tank Size \_\_\_\_\_ Sq. ft. \_\_\_\_\_ Tr. Width \_\_\_\_\_

16-31-05 E 1/2 SW 1/4 SW 1/4



REMARKS \_\_\_\_\_  
\_\_\_\_\_  
\_\_\_\_\_

DATE \_\_\_\_\_ INSPECTED BY \_\_\_\_\_ INSTALLER \_\_\_\_\_

ATTACHMENT

B

Trade IN

The South 200 feet less the West 240 feet of that portion of the East half Southwest quarter Southwest quarter Section 16, Twp. 31 N., R. 5 E., W.M., described as follows: Beginning at the Southwest corner of said subdivision; thence North  $0^{\circ}48'21''$  West along the West line thereof for 322.80 feet; thence North  $89^{\circ}36'23''$  East for 330.45 feet; thence Southeasterly to a point on the South line of said subdivision 200 feet West of the Southeast corner of said subdivision; thence Westerly to the point of beginning, less County Road subject to an easement over the Easterly 20 feet thereof.



**Public Records**

**Menu**

**FAQs**

[See All FAQs](#) 🔍

[What is a public record?](#)

[Are public records requests confidential?](#)

[How are the five business days calculated when responding to a public records request?](#)

[View Message\(s\)](#)

Request / Incident Summary

**Request Type:**

Public Records Request

**Description:**

The Snohomish Health District provides access to public records in compliance with applicable laws and statutes of the State of Washington. In accordance with the public records law, the District has five business days to respond to a request for public records.

**Contact E-Mail:**

skindley@riley-group.com

**Reference No:**

R000330-080522

**Status:**

Assigned

Additional Information

**Describe the Record(s) Requested:**

The following records are requested: UST/AST (underground/aboveground storage tank) records, drug lab on-site well information, septic as-builts, and hazardous materials information.

*Be as specific as possible. Failure to provide specific information*

information you have concerning your request.

**Address:** 3505 188th Avenue Northeast, Arlington, WA 98223

**Name of site/establishment:**

**Property tax account number(s):** 31051600300300, 31051600302500, and 31051600300500

**Preferred Method to Receive Records:** Electronic via Records Center  
*Please note not all public documents are available in electronic format. If the document(s) requested are not available electronically, we will make them available for inspection or by paper copy in accordance with the Public Records Law.*

**I certify that I will not use any lists of individuals that I receive in response to this request for commercial purposes.:** Yes

Snohomish Health District will notify you for file review within 5 business days of your request, per RCW 42.56.520. (Files will be held for review no longer than thirty (30) days after you are notified, per WAC 44-14-040(6)(b).b)

- Copy of charges @ \$.15 per page (plus postage & shipping charges if mailed) must be paid prior to copying. Oversize/special copies (i.e. blueprints) will be extra
- Copies will be made available through this request center, mailed, or you may pick them up when notified

New Message

✕ Cancel

Messages 2

Print Messages (PD)

✓ On 8/5/2022 4:19:55 PM, Snohomish Health District Records Center wrote:

Dear ,

Thank you for your interest in public records of Snohomish Health District. Your request has been received and is being processed. Your request was given the reference number **R000330-080522** for tracking purposes.

*The following records are requested: UST/AST (underground/aboveground storage tank) records, drug labs, on-Site well information, septic as-builts, and hazardous materials information.*

Your request will be forwarded to the relevant Snohomish Health District department(s) to locate the information you seek and to determine the volume and any costs associated with satisfying your request. You will be contacted about the availability and/or provided with copies of the records in question.

You can monitor the progress of your request at the link below and you'll receive an email when your request has been completed. Again, thank you for using the Snohomish Health District Public Records Center.

-Snohomish Health District

---

To monitor the progress or update this request please log into the [Health District Public Records Center](#).

>  On 8/5/2022 4:19:54 PM, skindley@riley-group.com wrote:

## Sierra Kindley

---

**From:** Snohomish Health District Records Center <snohd@govqa.us>  
**Sent:** Thursday, August 18, 2022 3:45 PM  
**To:** Sierra Kindley  
**Subject:** [Records Center] Public Records Request :: R000330-080522

--- Please respond above this line ---



---

08/18/2022

WA

Re: Public Records Request No. R000330-080522

Dear :

The Snohomish Health District received your public records request on 8/5/2022 in which you requested:

“The following records are requested: UST/AST (underground/aboveground storage tank) records, drug labs, on-Site well information, septic as-builts, and hazardous materials information.”

Please find the records responsive in the public records center. This is the District’s final response. Your request is considered completed and closed.

Please feel free to contact me at 425.339.8641 or jabdulqadir@snohd.org with any questions or concerns.

Sincerely,

Jannah Abdul-Qadir, RHIT  
Privacy & Public Records Officer

---

To monitor the progress or update this request please log into the [Snohomish Health District Public Records Center](#)



## Sierra Kindley

---

**From:** Schlessner, Schellie (PLIA) <schellie.schlessner@plia.wa.gov>  
**Sent:** Friday, August 5, 2022 7:00 PM  
**To:** Sierra Kindley  
**Subject:** Public Records Request - 08/05/2022

Good Afternoon Sierra,

Thank you for submitting a request for public records. Our agency does not have any records in response to your request. This completes our search for records related to your request. Please let me know if you have any questions or need additional information.



Thank you,

Schellie Schlessner / Administrative Assistant 2 / Pollution Liability Insurance Agency  
PO Box 40930 / Olympia, WA 98504  
(360) 407-0527  
[Schellie.Schlessner@plia.wa.gov](mailto:Schellie.Schlessner@plia.wa.gov)

31-SE-16 N

# WATER WELL REPORT

Original & 1st copy - Ecology, 2nd copy - owner, 3rd copy - driller

CURRENT Notice of Intent No. A67059

Unique Ecology Well ID Tag No. \_\_\_\_\_

Water Right Permit No. \_\_\_\_\_

Construction/Decommission ("x" in circle)  
 Construction  
 Decommission ORIGINAL CONSTRUCTION Notice of Intent Number 133537  
same

Property Owner Name Ethel Schomduy

Well Street Address 5022 86th NE

City Marysville County: Snohomish

Location SW 1/4- 1/4 SW 1/4 Sec 16 Twn 31 R 5 circle or one WWM

Lat/Long: Lat Deg \_\_\_\_\_ Lat Min/Sec \_\_\_\_\_  
(s,t,r still REQUIRED) Long Deg \_\_\_\_\_ Long Min/Sec \_\_\_\_\_

Tax Parcel No. 0095 07 000 000 500

PROPOSED USE:  Domestic  Industrial  Municipal  
 DeWater  Irrigation  Test Well  Other \_\_\_\_\_

TYPE OF WORK: Owner's number of well (if more than one) \_\_\_\_\_  
 New Well  Reconditioned Method  Dug  Bored  Driven  
 Deepened  Cable  Rotary  Jetted

DIMENSIONS: Diameter of well 36 inches, drilled 25 ft  
Depth of completed well 23 ft

CONSTRUCTION DETAILS concrete cased  
Casing  Welded 36" Diam from 0 ft to 25 ft  
Installed:  Liner installed \_\_\_\_\_" Diam from \_\_\_\_\_ ft to \_\_\_\_\_ ft  
 Threaded \_\_\_\_\_" Diam from \_\_\_\_\_ ft to \_\_\_\_\_ ft

CONSTRUCTION OR DECOMMISSION PROCEDURE  
Formation: Describe by color, character, size of material and structure, and the kind and nature of the material in each stratum penetrated, with at least one entry for each change of information. Indicate all water encountered (USE ADDITIONAL SHEETS IF NECESSARY)

Perforations:  Yes  No  
Type of perforator used per file  
SIZE of perms \_\_\_\_\_ in by \_\_\_\_\_ in and no. of perms \_\_\_\_\_ from 23 ft to 25 ft

MATERIAL	FROM	TO
<u>Pulled casing 36"</u>	<u>0</u>	<u>5</u>
<u>Fill with (drainage) coarse sand</u>	<u>12</u>	<u>23</u>
<u>concrete sealed</u>	<u>-2</u>	<u>13</u>
<u>typical for area tan sandy loam to tan sand medium to fine</u>	<u>0</u>	<u>23</u>
<b>RECEIVED</b> JUN 12 2003 DEPT OF ECOLOGY		

Screens:  Yes  No  K-Pac Location \_\_\_\_\_  
Manufacturer's Name \_\_\_\_\_  
Type \_\_\_\_\_ Model No \_\_\_\_\_  
Diam. \_\_\_\_\_ Slot Size \_\_\_\_\_ from \_\_\_\_\_ ft to \_\_\_\_\_ ft  
Diam. \_\_\_\_\_ Slot Size \_\_\_\_\_ from \_\_\_\_\_ ft to \_\_\_\_\_ ft

Gravel/Filter packed:  Yes  No  Size of gravel/sand 8/16 pea  
Materials placed from \_\_\_\_\_ ft to \_\_\_\_\_ ft

Surface Seal:  Yes  No To what depth? \_\_\_\_\_ ft  
Materials used in seal \_\_\_\_\_  
Did any strata contain unusable water?  Yes  No  
Type of water? \_\_\_\_\_ Depth of strata \_\_\_\_\_  
Method of sealing strata off \_\_\_\_\_

PUMP: Manufacturer's Name \_\_\_\_\_  
Type: \_\_\_\_\_ HP \_\_\_\_\_

WATER LEVELS: Land-surface elevation above mean sea level \_\_\_\_\_ ft  
Static level 13 ft below top of well Date 6 9 03  
Artesian pressure \_\_\_\_\_ lbs per square inch Date \_\_\_\_\_  
Artesian water is controlled by \_\_\_\_\_ (cap, valve, etc)

WELL TESTS: Drawdown is amount water level is lowered below static level  
Was a pump test made?  Yes  No If yes, by whom? \_\_\_\_\_  
Yield \_\_\_\_\_ gal/min with \_\_\_\_\_ ft drawdown after \_\_\_\_\_ hrs  
Yield \_\_\_\_\_ gal/min with \_\_\_\_\_ ft drawdown after \_\_\_\_\_ hrs  
Yield \_\_\_\_\_ gal/min with \_\_\_\_\_ ft drawdown after \_\_\_\_\_ hrs  
Recovery data (time taken as zero when pump turned off) (water level measured from well top to water level)  
Time Water Level Time Water Level Time Water Level  
\_\_\_\_\_  
Date of test \_\_\_\_\_  
Bailer test \_\_\_\_\_ gal/min with \_\_\_\_\_ ft drawdown after \_\_\_\_\_ hrs  
Airtest \_\_\_\_\_ gal/min with stem set at \_\_\_\_\_ ft for \_\_\_\_\_ hrs  
Artesian flow \_\_\_\_\_ g p m Date \_\_\_\_\_  
Temperature of water \_\_\_\_\_ Was a chemical analysis made?  Yes  No

Start Date 6 9 03 Completed Date 6 9 03

WELL CONSTRUCTION CERTIFICATION: I constructed and/or accept responsibility for construction of this well, and its compliance with all Washington well construction standards. Materials used and the information reported above are true to my best knowledge and belief.

Driller  Engineer  Trainee Name (Print) David Putt Drilling Company AJ Drilling and Digging  
Driller/Engineer/Trainee Signature David Putt Address 22813 60th Drive NW  
Driller or Trainee License No. 1297 City, State, Zip stanwood

If trainee, licensed driller's Signature and License no. \_\_\_\_\_

Contractor's Registration No. ADRIDIOS69 Date 6 9 03

The Department of Ecology does NOT Warranty the Data and/or the Information on this Well Report.











---

# HISTORICAL AERIALS

**Project Property:** Poortinga Property  
3505 188th Avenue Northeast  
Arlington WA 98223

**Project No:** 2022-291-1

**Requested By:** The Riley Group

**Order No:** 22080201067

**Date Completed:** August 04,2022

Aerial Maps included in this report are produced by the sources listed above and are to be used for research purposes including a phase I report. Maps are not to be resold as commercial property. ERIS provides no warranty of accuracy or liability. The information contained in this report has been produced using aerial photos listed in above sources by ERIS Information Inc. (in the US) and ERIS Information Limited Partnership (in Canada), both doing business as 'ERIS'. The maps contained in this report do not purport to be and do not constitute a guarantee of the accuracy of the information contained herein. Although ERIS has endeavored to present information that is accurate, ERIS disclaims, any and all liability for any errors, omissions, or inaccuracies in such information and data, whether attributable to inadvertence, negligence or otherwise, and for any consequences arising therefrom. Liability on the part of ERIS is limited to the monetary value paid for this report.

## **Environmental Risk Information Services**

*A division of Glacier Media Inc.*

1.866.517.5204 | [info@erisinfo.com](mailto:info@erisinfo.com) | [erisinfo.com](http://erisinfo.com)

<b>Date</b>	<b>Source</b>	<b>Scale</b>	<b>Comments</b>
2020	United States Department of Agriculture	1" = 500'	
2019	United States Department of Agriculture	1" = 500'	
2017	United States Department of Agriculture	1" = 500'	
2015	United States Department of Agriculture	1" = 500'	
2013	United States Department of Agriculture	1" = 500'	
2011	United States Department of Agriculture	1" = 500'	
2009	United States Department of Agriculture	1" = 500'	
2006	United States Department of Agriculture	1" = 500'	
2005	United States Department of Agriculture	1" = 500'	
2004	United States Department of Agriculture	1" = 500'	
1990	United States Geological Survey	1" = 500'	
1981	United States Geological Survey	1" = 500'	
1971	National Aeronautics And Space Admin	1" = 500'	
1968	United States Geological Survey	1" = 500'	
1956	Army Mapping Service	1" = 500'	Best Copy Available
1954	United States Geological Survey	1" = 500'	
1941	United States Geological Survey	1" = 500'	

**Environmental Risk Information Services**

*A division of Glacier Media Inc.*

1.866.517.5204 | [info@erisinfo.com](mailto:info@erisinfo.com) | [erisinfo.com](http://erisinfo.com)

one inch



Year: 2020  
Source: USDA  
Scale: 1" = 500'  
Comment:

Address: 3505 188th Avenue Northeast, Arlington, WA  
Approx Center: -122.18151857,48.17067527

Order No: 22080201067



one inch



Year: 2019  
Source: USDA  
Scale: 1" = 500'  
Comment:

Address: 3505 188th Avenue Northeast, Arlington, WA  
Approx Center: -122.18151857,48.17067527

Order No: 22080201067



one inch



Year: 2017  
Source: USDA  
Scale: 1" = 500'  
Comment:

Address: 3505 188th Avenue Northeast, Arlington, WA  
Approx Center: -122.18151857,48.17067527

Order No: 22080201067



one inch



Year: 2015  
Source: USDA  
Scale: 1" = 500'  
Comment:

Address: 3505 188th Avenue Northeast, Arlington, WA  
Approx Center: -122.18151857,48.17067527

Order No: 22080201067



one inch



Year: 2013  
Source: USDA  
Scale: 1" = 500'  
Comment:

Address: 3505 188th Avenue Northeast, Arlington, WA  
Approx Center: -122.18151857,48.17067527

Order No: 22080201067



one inch



Year: 2011  
Source: USDA  
Scale: 1" = 500'  
Comment:

Address: 3505 188th Avenue Northeast, Arlington, WA  
Approx Center: -122.18151857,48.17067527

Order No: 22080201067



one inch



Year: 2009  
Source: USDA  
Scale: 1" = 500'  
Comment:

Address: 3505 188th Avenue Northeast, Arlington, WA  
Approx Center: -122.18151857,48.17067527

Order No: 22080201067



one inch



Year: 2006  
Source: USDA  
Scale: 1" = 500'  
Comment:

Address: 3505 188th Avenue Northeast, Arlington, WA  
Approx Center: -122.18151857,48.17067527

Order No: 22080201067



one inch



Year: 2005  
Source: USDA  
Scale: 1" = 500'  
Comment:

Address: 3505 188th Avenue Northeast, Arlington, WA  
Approx Center: -122.18151857,48.17067527

Order No: 22080201067



one inch



Year: 2004  
Source: USDA  
Scale: 1" = 500'  
Comment:

Address: 3505 188th Avenue Northeast, Arlington, WA  
Approx Center: -122.18151857,48.17067527

Order No: 22080201067



one inch




Year: 1990  
Source: USGS  
Scale: 1" = 500'  
Comment:

Address: 3505 188th Avenue Northeast, Arlington, WA  
Approx Center: -122.18151857,48.17067527

Order No: 22080201067



one inch

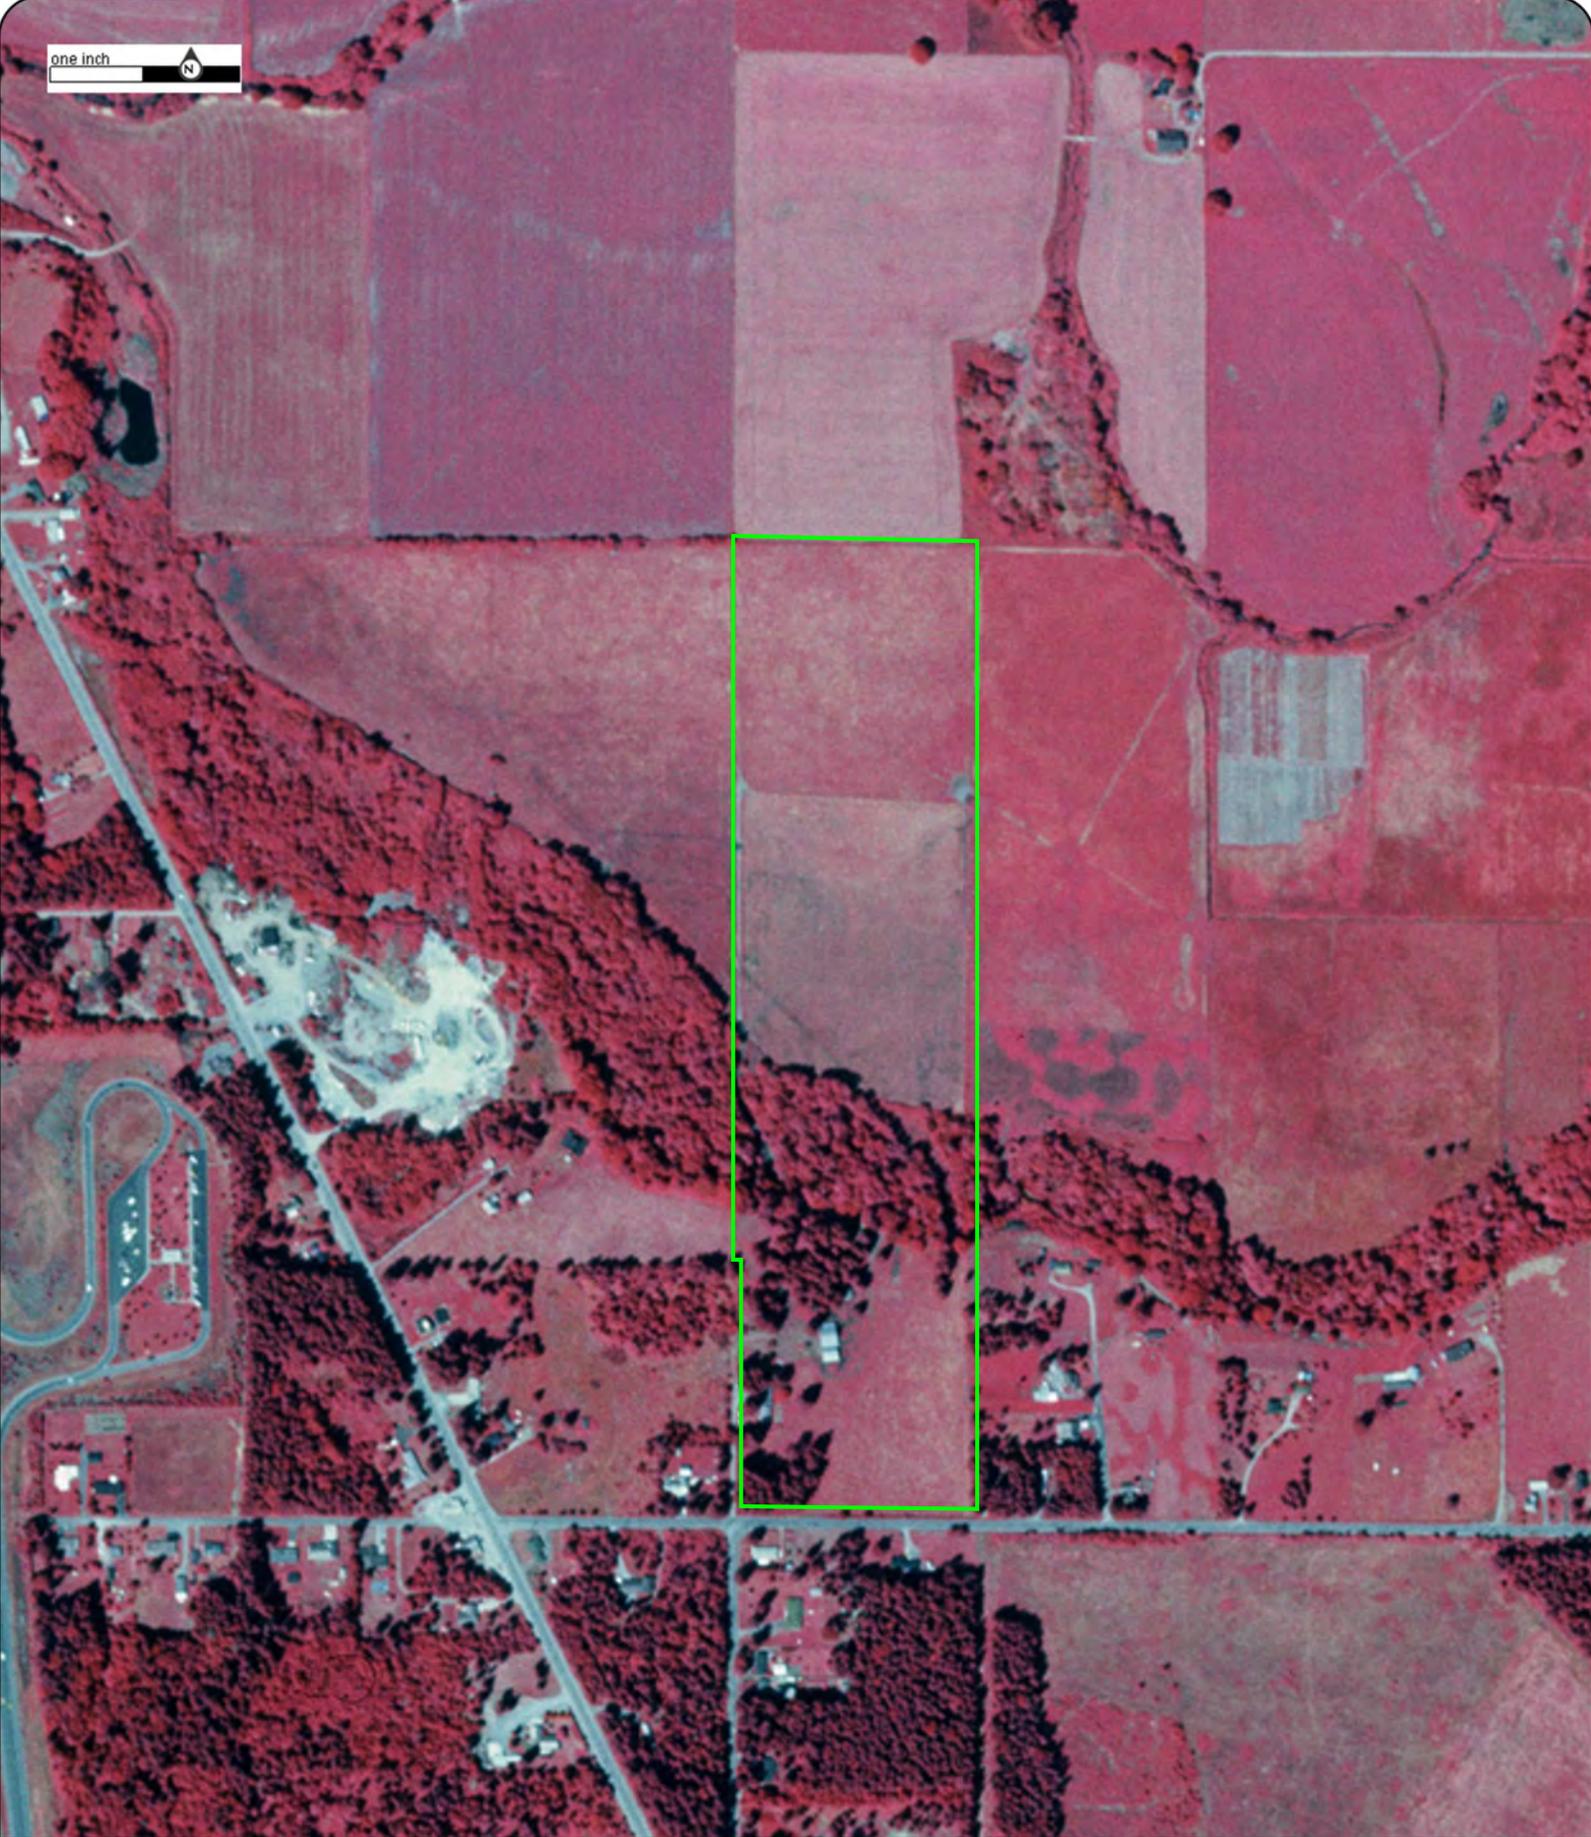

Year: 1981  
Source: USGS  
Scale: 1" = 500'  
Comment:

Address: 3505 188th Avenue Northeast, Arlington, WA  
Approx Center: -122.18151857,48.17067527

Order No: 22080201067



one inch



Year: 1971  
Source: NASA  
Scale: 1" = 500'  
Comment:

Address: 3505 188th Avenue Northeast, Arlington, WA  
Approx Center: -122.18151857,48.17067527

Order No: 22080201067



one inch



Year: 1968  
Source: USGS  
Scale: 1" = 500'  
Comment:

Address: 3505 188th Avenue Northeast, Arlington, WA  
Approx Center: -122.18151857,48.17067527

Order No: 22080201067



one inch



Year: 1956  
Source: AMS  
Scale: 1" = 500'

Address: 3505 188th Avenue Northeast, Arlington, WA  
Approx Center: -122.18151857,48.17067527

Order No: 22080201067

Comment: Best Copy Available



one inch



Year: 1954  
Source: USGS  
Scale: 1" = 500'  
Comment:

Address: 3505 188th Avenue Northeast, Arlington, WA  
Approx Center: -122.18151857,48.17067527

Order No: 22080201067



one inch



Year: 1941  
Source: USGS  
Scale: 1" = 500'  
Comment:

Address: 3505 188th Avenue Northeast, Arlington, WA  
Approx Center: -122.18151857,48.17067527

Order No: 22080201067





---

CITY  
**DIRECTORY**

**Project Property:** *Poortinga Property  
3505 188th Avenue Northeast  
Arlington, WA 98223*

**Project No:** *2022-291-1*

**Requested By:** *The Riley Group*

**Order No:** *22080201067*

**Date Completed:** *August 04, 2022*

**Environmental Risk Information Services**

*A division of Glacier Media Inc.*

1.866.517.5204 | [info@erisinfo.com](mailto:info@erisinfo.com) | [erisinfo.com](http://erisinfo.com)

August 04, 2022  
RE: CITY DIRECTORY RESEARCH  
3505 188th Avenue Northeast  
Arlington, WA 98223

Thank you for contacting ERIS for an City Directory Search for the site described above. Our staff has conducted a reverse listing City Directory search to determine prior occupants of the subject site and adjacent properties. We have provided the nearest addresses(s) when adjacent addresses are not listed. If we have searched a range of addresses, all addresses in that range found in the Directory are included.

Note: Reverse Listing Directories generally are focused on more highly developed areas. Newly developed areas may be covered in the more recent years, but the older directories will tend to cover only the "central" parts of the city. To complete the search, we have either utilized the ACPL, Library of Congress, State Archives, and/or a regional library or history center as well as multiple digitized directories. These do not claim to be a complete collection of all reverse listing city directories produced.

ERIS has made every effort to provide accurate and complete information but shall not be held liable for missing, incomplete or inaccurate information. To complete this search we used the general range(s) below to search for relevant findings. If you believe there are additional addresses or streets that require searching please contact us at 866-517-5204.

**Search Criteria:**

3300-4000 of 188th St NE  
ALL of 199th St NE

**Search Notes:**

188th St NE is also known as Bjorn St.

## Search Results Summary

Date	Source	Comment
2020	DIGITAL BUSINESS DIRECTORY	
2016	DIGITAL BUSINESS DIRECTORY	
2011	DIGITAL BUSINESS DIRECTORY	
2008	DIGITAL BUSINESS DIRECTORY	
2003	DIGITAL BUSINESS DIRECTORY	
2000	DIGITAL BUSINESS DIRECTORY	
1995	COLE	
1990	COLE	
1985	COLE	
1980	COLE	

### Environmental Risk Information Services

*A division of Glacier Media Inc.*

1.866.517.5204 | [info@erisinfo.com](mailto:info@erisinfo.com) | [erisinfo.com](http://erisinfo.com)

3505 ROSA DEMIS PELAYO...RESIDENTIAL  
 3610 INGEBORG PORTER...RESIDENTIAL  
 3620 MICHAEL WEDEKIND...RESIDENTIAL  
 3624 JOHN DUGGER...RESIDENTIAL  
 3723 LYNDA MEADOWS...RESIDENTIAL  
 3727 BRANDON MOORE...RESIDENTIAL  
 3727 KARI MOORE...RESIDENTIAL  
 3729 EBONY HUBBARD...RESIDENTIAL

3001 ABBY WALKER...RESIDENTIAL  
 3324 BRYAN BRASWELL...RESIDENTIAL  
 3505 GLORIA GROVE...RESIDENTIAL  
 4722 JOSE ZAMBRANO...RESIDENTIAL  
 4726 JAMES HONEMAN...RESIDENTIAL  
 4804 EDWARD BANCROFT...RESIDENTIAL  
 4804 KEVIN LORANGER...RESIDENTIAL  
 4810 DARRIN NOE...RESIDENTIAL  
 4813 DAVID SNYDER...RESIDENTIAL  
 4817 CLARA WARNER...RESIDENTIAL  
 4825 KEVIN DILLS...RESIDENTIAL  
 4830 GREGORY SHORT...RESIDENTIAL  
 5925 AIRGAS NOR PAC...FEDERAL GOVERNMENT CONTRACTORS  
 5925 AIRGAS WEST...SERVICE STATIONS-GASOLINE & OIL  
 6010 SEATTLE GALVANIZING...METAL FINISHERS (MFRS)  
 6011 FABTEK INDUSTRIES...MANUFACTURERS  
 6011 KELLY HUNDLEY...RESIDENTIAL  
 6021 ROSTEN AUTOMOTIVE...AUTOMOBILE REPAIRING & SERVICE  
 6021 WBL...WINDOW COVERINGSDEALERS  
 6021 WBL...LIGHTING ENGINEERS  
 6021 WBL AUTOMOTIVE...AUTOMOBILE BODY-REPAIRING & PAINTING  
 6021 WBL AUTOMOTIVE...AUTOMOBILE REPAIRING & SERVICE  
 6021 WBL AUTOMOTIVE LIGHTING...AUTOMOBILE BODY-REPAIRING & PAINTING  
 6021 WEST COAST DIESEL AUTO...AUTOMOBILE REPAIRING & SERVICE  
 6021 WEST COAST DIESEL & AUTO...DIESEL FUEL (WHLS)  
 6101 CASCADE DOOR & HARDWARE...DOORS-WHOLESALE  
 6101 CASCADE DOOR & HARDWARE...GLASSWHOLESALE  
 6101 GLENN BAYHA...NONCLASSIFIED ESTABLISHMENTS  
 6204 TRENCHIESS CONSTRUCTION SVC...GENERAL CONTRACTORS  
 6800 AUTOMATIC WILBERT VAULT CO...BURIAL VAULTS (WHLS)

3505 DAVID GARCIA...RESIDENTIAL  
 3505 FRANCISCO GARCIA...RESIDENTIAL  
 3505 ROSA DEMIS PELAYO...RESIDENTIAL  
 3511 SUNDOWN FARMS...NONCLASSIFIED ESTABLISHMENTS  
 3620 MICHAEL WEDEKIND...RESIDENTIAL  
 3624 JOHN DUGGER...RESIDENTIAL  
 3723 LYNDA MEADOWS...RESIDENTIAL  
 3723 TIM MEADOWS...RESIDENTIAL  
 3727 BRANDON MOORE...RESIDENTIAL  
 3727 KARI MOORE...RESIDENTIAL  
 3727 MICHAEL MOORE...RESIDENTIAL

3001 ABBY WALKER...RESIDENTIAL  
 3001 DARRELL WALKER...RESIDENTIAL  
 3324 BRYAN BRASWELL...RESIDENTIAL  
 3324 CHRISTE BRASWELL...RESIDENTIAL  
 4722 JOSE ZAMBRANO...RESIDENTIAL  
 4726 JAMES HONEMAN...RESIDENTIAL  
 4804 EDWARD BANCROFT...RESIDENTIAL  
 4804 KEVIN LORANGER...RESIDENTIAL  
 4804 LORI LORANGER...RESIDENTIAL  
 4810 DARRIN NOE...RESIDENTIAL  
 4810 SHAELA NOE...RESIDENTIAL  
 4813 DAVID SNYDER...RESIDENTIAL  
 4817 CLARA WARNER...RESIDENTIAL  
 4817 CURTIS WARNER...RESIDENTIAL  
 4825 KEVIN DILLS...RESIDENTIAL  
 5925 AIRGAS NOR PAC...FEDERAL GOVERNMENT CONTRACTORS  
 5925 AIRGAS WEST...SERVICE STATIONS-GASOLINE & OIL  
 6011 ISLAND WOOD WORKS...FURNITURE-MANUFACTURERS  
 6011 ISLAND WOOD WORKS...WOODWORKERS  
 6011 KELLY HUNDLEY...RESIDENTIAL  
 6011 RON HUNDLEY...RESIDENTIAL  
 6021 ROSTEN AUTOMOTIVE...AUTOMOBILE REPAIRING & SERVICE  
 6021 WBL AUTOMOTIVE...AUTOMOBILE BODY-REPAIRING & PAINTING  
 6021 WEST COAST DIESEL & AUTO...DIESEL FUEL (WHLS)  
 6101 CASCADE DOOR & HARDWARE...DOORS-WHOLESALE  
 6204 TRENCHLESS CONSTRUCTION SVC...GENERAL CONTRACTORS  
 6800 AUTOMATIC WILBERT VAULT CO...BURIAL VAULTS (WHLS)

3505 ANDRES PELAYO...RESIDENTIAL  
 3505 FRANCISCO GARCIA...RESIDENTIAL  
 3505 PELAYO DEMIS...RESIDENTIAL  
 3505 ROSA DENIZ...RESIDENTIAL  
 3505 STEPHANIE COLUNGA...RESIDENTIAL  
 3506 JEFFREY STEELE...RESIDENTIAL  
 3511 AILENE POORTINGA...RESIDENTIAL  
 3511 PETER POORTINGA...RESIDENTIAL  
 3719 R MORIARTY...RESIDENTIAL  
 3723 LYNDA MEADOWS...RESIDENTIAL  
 3723 T MEADOWS...RESIDENTIAL  
 3723 TIMOTHY MEADOWS...RESIDENTIAL  
 3725 HOWARD FRANKS...RESIDENTIAL  
 3727 KARI MOORE...RESIDENTIAL  
 3727 MICHAEL MOORE...RESIDENTIAL  
 3801 JOHN SEAMAN...RESIDENTIAL  
 3801 MARIE SEAMAN...RESIDENTIAL

3324 DANIELLE SERLES...RESIDENTIAL  
 3324 SHON SERLES...RESIDENTIAL  
 4726 JIM HONEMAN...RESIDENTIAL  
 4726 MATT TERRELL...RESIDENTIAL  
 4726 NANCY TERRELL...RESIDENTIAL  
 4810 DARRIN NOE...RESIDENTIAL  
 4810 SHAELA NOE...RESIDENTIAL  
 4810 STEVE HOLSTEN...RESIDENTIAL  
 4813 DANIEL HOWARD...RESIDENTIAL  
 4813 DAVID SNYDER...RESIDENTIAL  
 4813 FAYE SNYDER...RESIDENTIAL  
 4813 FRANCES HOWARD-SNYDER...RESIDENTIAL  
 4813 SNYDER HOWARD...RESIDENTIAL  
 4817 CLARA WARNER...RESIDENTIAL  
 4817 CURTIS WARNER...RESIDENTIAL  
 4817 PENNY WARNER...RESIDENTIAL  
 4818 CALVIN MITHUEN...RESIDENTIAL  
 4818 LINDA MITHUEN...RESIDENTIAL  
 4825 KEVIN DILLS...RESIDENTIAL  
 4903 MARLENE KOBLE...RESIDENTIAL  
 4907 D CASE...RESIDENTIAL  
 4907 DERECK CASE...RESIDENTIAL  
 4907 JENNIFER CASE...RESIDENTIAL  
 4907 JENNIFER RAHE...RESIDENTIAL

3414 J A SCHULTZ...RESIDENTIAL  
3423 WILBUR & MONICA BAKER...RESIDENTIAL  
3511 PETER & AILENE J POORTINGA...RESIDENTIAL  
3511 PETER POORINGA...DAIRY FARM BEEF CATTLE-EXCEPT FEEDLOT  
3719 JOHN W MORIARTY...RESIDENTIAL  
3723 TRI STAR CONSTRUCTION...RESIDENTIAL CONSTRUCTION  
3725 WILLIAM JUNG...RESIDENTIAL  
3727 JERRY M FREBERG...RESIDENTIAL  
3727 MICHAEL MOORE...RESIDENTIAL  
3729 ELIZABETH KLEIN...RESIDENTIAL

4710 DAN SCHULBERG...RESIDENTIAL  
4722 MARIO ZAMBRANO...RESIDENTIAL  
4818 CALVIN & LINDA MITHUEN...RESIDENTIAL  
4825 KEVIN DILLS...RESIDENTIAL  
5925 ELDORADO STONE LLC...MASON CONTRACTORS EQUIP & SUPLS (WHOL)  
5925 ELDORADO STONE LLC...MFG CONCRETE PDTS  
6601 DENNIS P COX...RESIDENTIAL

3414 J A SCHULTZ...RESIDENTIAL  
3423 WILBUR & MONICA BAKER...RESIDENTIAL  
3506 MAURICE STENTZ...RESIDENTIAL  
3620 JERRY WITTENBARGER...RESIDENTIAL  
3620 ROBT J WITTENBARGER...RESIDENTIAL  
3719 JOHN W MORIARTY...RESIDENTIAL  
3725 WM JUNG...RESIDENTIAL  
3727 JERRY M FREBERG...RESIDENTIAL  
3729 JAS KLEIN...RESIDENTIAL

5925 ELDORADO STONE...LIMESTONE AND MARBLE DIMENSION STONE  
5925 NORTHWEST STONE  
6011 R KADIA FINE WOOD FURNITURE...FACTORY FURNITURE AND FIXTURES  
6601 DENNIS P COX...RESIDENTIAL  
6601 GERALD RINGEN...RESIDENTIAL  
6601 JAMES & TINA CARR...RESIDENTIAL  
6601 PAUL & CRYSTAL LINDSLEY...RESIDENTIAL  
6601 RAYMOND W EVANS...RESIDENTIAL  
6601 TERRY & ELIZABETH GLOCK...RESIDENTIAL  
6601 WALTER MEIER...RESIDENTIAL  
6800 AUTOMATIC WLBERT VAULT CO  
16133 PETER MCKEOWN...RESIDENTIAL

3414 J A SCHULTZ...RESIDENTIAL  
3423 WILBUR & MONICA BAKER...RESIDENTIAL  
3506 MAURICE STENTZ...RESIDENTIAL  
3620 JERRY WITTENBARGER...RESIDENTIAL  
3620 ROBT J WITTENBARGER...RESIDENTIAL  
3719 JOHN W MORIARTY...RESIDENTIAL  
3725 WM JUNG...RESIDENTIAL  
3727 JERRY M FREBERG...RESIDENTIAL  
3729 JAS KLEIN...RESIDENTIAL

5925 NORTHWEST STONE  
6011 R KADIA FINE WOOD FURNITURE...FACTORY FURNITURE AND FIXTURES  
6601 DENNIS P COX...RESIDENTIAL  
6601 GERALD RINGEN...RESIDENTIAL  
6601 JAMES & TINA CARR...RESIDENTIAL  
6601 PAUL & CRYSTAL LINDSLEY...RESIDENTIAL  
6601 RAYMOND W EVANS...RESIDENTIAL  
6601 TERRY & ELIZABETH GLOCK...RESIDENTIAL  
6601 WALTER MEIER...RESIDENTIAL  
6800 AUTOMATIC WILBERT VAULT CO  
16133 PETER MCKEOWN...RESIDENTIAL

● RR 6 . . . . . 98223

- 2915 Gerald R Clapp . . . .85 ● 653-5081
- 2922 D J Corey . . . . .92 653-3040
- 2930 Kenneth Showalter . . .90 659-2333
- 2931 . . . . . NP
- 3108 Ralph Perrigoue . . . .73 659-3571
- 3116 Ivor Ronning . . . . .81 659-2779
- 3123 3124 . . . . . NP
- 3414 J A Schultz . . . . .79 659-9433
- 3423 Wilbur Baker . . . . .73 ● 435-2943
- 3506 Maurice Stentz . . . . .78 659-3093
- 3620 Jerry Wittenbarger . . .87 659-8263
- R J Wittenbarger . . . .89 653-8839
- 3715 3717 . . . . . NP
- 3719 John W Moriarty . . . .74 435-5453
- 3725 William Jung . . . . .79 435-4684
- 3727 Jerry M Freberg . . . .88 435-9503
- 3729 James Klein . . . . .75 ● 435-2544
- 3731 3733 . . . . . NP
- 4121 C G Nicolls . . . . .93 435-9547
- 4301 . . . . . NP
- 4305 Gary A Peterson . . . . □ 435-4116
- 4309 Ray L McClure . . . . .73 435-3554
- 4317 Steve Smallwood . . . .87 ● 659-9282
- 4325 N E Dalrymple . . . . .73 435-3433
- 4405 Eric F Henning . . . . .86 435-3519
- 4423 Bill Zylstra . . . . .89 ● 435-3582
- 4511 Richard L Tucker . . . .87 435-8277
- 4617 Ernest Jackson . . . . .73 435-3557
- 4700★ Arlington Aircraft . . . □ 435-3737
- ★ Northwest Eaa Fly . . .86 435-5857

● 199TH ST NE

6500- 6699 CT 535.01 \$D..C 3  
 ● THOMAS BROS MAP LOC S 317-AA

● RR 12 . . . . . 98223

- 6601 James Carr . . . . . □ 435-3744
- Dennis P Cox . . . . .88 435-4660
- Raymond W Evans . . .82 435-4176
- Terry Glock . . . . .92 435-9197
- Paul Lindsley . . . . .92 435-6591
- Walter Meier . . . . .87 435-3901
- Gerald Ringen . . . . .92 435-7176
- 6602 . . . . . NP
- 6800★ Automatic W Vault . .92 435-6022
- 8 RESIDENCE                   1 BUSINESS

● R R 6 . . . . .		98223
2915	Gerald R Clapp . . . . .85	653-5081
2922	Merlin Rediger . . . . .81	659-6412
2930	M D Patterson . . . . .79	659-6932
2931	James T Chappell . . . . .85	659-4140
3010	. . . . . NP	
3024	Gilbert Martin . . . . .76	659-9697
3108	Ralph Perrigoue . . . . .73	659-3571
3116	Ivor Ronning . . . . .81	659-2779
3123	3124 . . . . . NP	
3414	J A Schultz . . . . .79	659-9433
3423	Monica M Baker . . . . .86	435-3289
	Wilbur C Baker . . . . .73	435-2943
	★ Bakes Stump Eater . . .82	435-2943
3505	★	
7	Albert H Cluphf . . . . .88	435-9121
3506	Maurice Stentz . . . . .78	659-3093
3620	R J Wittenbarger . . . . .87	653-8839
	R J Wittenbarger . . . . .87	659-8263
3715	James Klein . . . . .75	435-2544
	½ Clarence Dosterhof . . .84	435-2773
	½ Randy Otter . . . . .88	435-2773
3717	William Jung . . . . .79	435-4684
3719	John W Moriarty . . . . .74	435-5453
3723	. . . . . NP	
3731	Jerry M Freberg . . . . .88	435-9503
3801	Howard E Bishop . . . . .88	435-2676
4121	Oscar Larson . . . . .73	435-3547
4301	. . . . . NP	
4305	Ray Peterson . . . . .82	435-3050
4309	Ray L McClure . . . . .73	435-3554
4317	Steve Smallwood . . . . .87	659-9282
4325	N E Dalrymple . . . . .73	435-3433
4405	Eric F Henning . . . . .86	435-3519
4423	Bill Zylstra . . . . . -	435-3582
4511	Richard L Tucker . . . . .87	435-8277
4617	Ernest Jackson . . . . .73	435-3557
4700	★ Eastsd Ultright Ar . . .84	435-3737
	★ Northwest Eaa Fly . . .86	435-5857
	★ Pwr Bshfrth Acrft . . .85	435-4356
	A Jas Scott . . . . .87	435-9642
	James Scott . . . . .88	435-6502

● 199TH ST NE		98223
● RR12 . . . . .		98223
6500- 6699 CT		535.01
		SE..C 3
● THOMAS BROS MAP LOC S 16-05		
6601	Dennis P Cox . . . . .88	435-4660
	Raymond W Evans . . .82	435-4176
	Walter Meier . . . . .87	435-3901
	Eric H Swartz . . . . .85	435-8151
6602	. . . . . NP	
	5 RESIDENCE	

3024	Gilbert Martin	76	659-9697
3108	Ralph Perrigoue		659-3571
3116	Ivor Ronning	81	659-2779
3123		NP	
3124	Rick S Kazen	81	659-3936
3414	J A Schultz	79	659-9433
3423	Wilbur C Baker		435-2943
	★Bakes Stump Eater		435-2943
3505	Don L Gadway Jr	-	435-3924
	S Verlinda	-	435-4142
3506	Maurice Stentz	78	659-3093
3620	Gerald L Homan	-	653-6453
3715	James Klein	75	435-2544
	1/2 Clarence Oosterhof	π	435-2773
3717	William Jung	79	435-4684
3719	John W Moriarty	74	435-5453
3723	Rick A Sorensen	83	435-8250
4031	Warren H Johnson		435-2781
4121	Oscar Larson	73	435-3547
4301	Ted Hammerly		435-3508
4305	Ray Peterson	82	435-3050
4309	Ray L McClure		435-3554
4325	N E Dalrymple		435-3433
4511	Raye Noble	78	435-2798
4617	Ernest Jackson		435-2557

● 199TH PL NE  
Arlington

● R R 6 ..... 98223  
5100- 6699 TZ 53501 #E.C 3

5102	Thomas Newell	79	435-5828
5209	R Scott Slaughter	79	435-5039
5210★	Arlanco Inc Shop		435-8776
5221	David Fyler	83	435-8609
	R L Johnson	83	435-8609
5423	Gene Ammons	79	435-3369

● R R 10 ..... 98223

6511	Clinton Osborn	82	435-2070
6601	William A Bohyard	81	435-5970
	Henry Dehaan	77	435-4616
	S E Elshaug	π	435-5495
	Raymond W Evans	82	435-4176
	Julie Hodgins	π	435-2074
	Gerald Ringen	83	435-8483
	Joseph F Smith	82	435-2984
	Michael Turner	83	435-2925
	Lew Wells	π	435-2414
	15 RESIDENCE	1	BUSINESS

1980

188TH ST NE

SOURCE: COLE

1980

199TH ST NE

SOURCE: COLE

3024 GILBERT MARTIN  
 3108 RALPH PERRIGDUE 6593571  
 3124 RICK S KAZEV 4 6593936  
 3414 ALAN KORFANTA -6599001  
 3414 RONALD G SCHULTZ 6 6599433  
 3423 WILBUR C BAKER 4352943  
 3505 H J GUYDERSON 8 4353910  
 3505 TERRY L INGEL 8 4352278  
 3506 MAURICE STENTZ 8 6593093  
 3620 R J WITTENBARGER 6 6593176  
 3715 JAMES KLEIN 5 4352544  
 3717 WILLIAM JUNG -6532338  
 3719 JOHN W MURRIARTY 4 4355453  
 3919 JOHN DELANGE 7 4355659  
 4031 WARREN H JOHNSON 2 4352781  
 4121 OSCAR LARSON 3 4353547  
 4301 TED HAMMERLY 4353508  
 4305 MRS RAY L PETERSON 4353050

.....  
 199TH ST NE 98223  
 .....  
 ARLINGTON  
 5209 ROBERT SLAUGHTER -6590909  
 5221 R WICKENHAGEN 8 4353651  
 5423 GENE AMMONS -4353369  
 6601 WALTER BRADLEY 7 4353470  
 6601 HENRY DEHAAN 7 4354616  
 6601 MARIE EDWARDS -4352215  
 6601 DAVID L EMPEY -4352248  
 6601 JOHN FLETCHER 8 6531787  
 6601 K S HATCH 8 4355306  
 6601 ORLIN HOWELL 7 4354276  
 6601 FLOYD JOHNSON 8 6531148  
 6601 ELLEN OLSON 8 4354830  
 6601 F A POST 8 4353060  
 6601 JOHN SWANSON 7 4354553  
 6601 WILLIAM WHEELER -4354636  
 15 RESIDENCE



—  
FIRE  
INSURANCE  
MAPS

**Project Property:** Poortinga Property  
3505 188th Avenue Northeast  
Arlington WA 98223

**Project No:** 2022-291-1

**Requested By:** The Riley Group

**Order No:** 22080201067

**Date Completed:** August 03, 2022

---

**Please note that no information was found for your site or adjacent properties.**



## Property Information

Order Number: 22080201067p  
 Date Completed: August 3, 2022  
 Project Number: 2022-291-1  
 Project Property: Poortinga Property  
 3505 188th Avenue Northeast Arlington WA 98223  
 Coordinates:  
 Latitude: 48.17067527  
 Longitude: -122.18151857  
 UTM Northing: 5335594.23814 Meters  
 UTM Easting: 560853.152319 Meters  
 UTM Zone: UTM Zone 10U  
 Elevation: 42.44 ft  
 Slope Direction: NNE

Topographic Information.....2  
 Hydrologic Information.....10  
 Geologic Information.....13  
 Soil Information.....15  
 Wells and Additional Sources.....21  
 Summary.....25  
 Detail Report.....50  
 Radon Information.....991  
 Appendix.....992  
 Liability Notice.....994


The ERIS **Physical Setting Report - PSR** provides comprehensive information about the physical setting around a site and includes a complete overview of topography and surface topology, in addition to hydrologic, geologic and soil characteristics. The location and detailed attributes of oil and gas wells, water wells, public water systems and radon are also included for review.

The compilation of both physical characteristics of a site and additional attribute data is useful in assessing the impact of migration of contaminants and subsequent impact on soils and groundwater.

### Disclaimer

This Report does not provide a full environmental evaluation for the site or adjacent properties. Please see the terms and disclaimer at the end of the Report for greater detail.

# Topographic Information

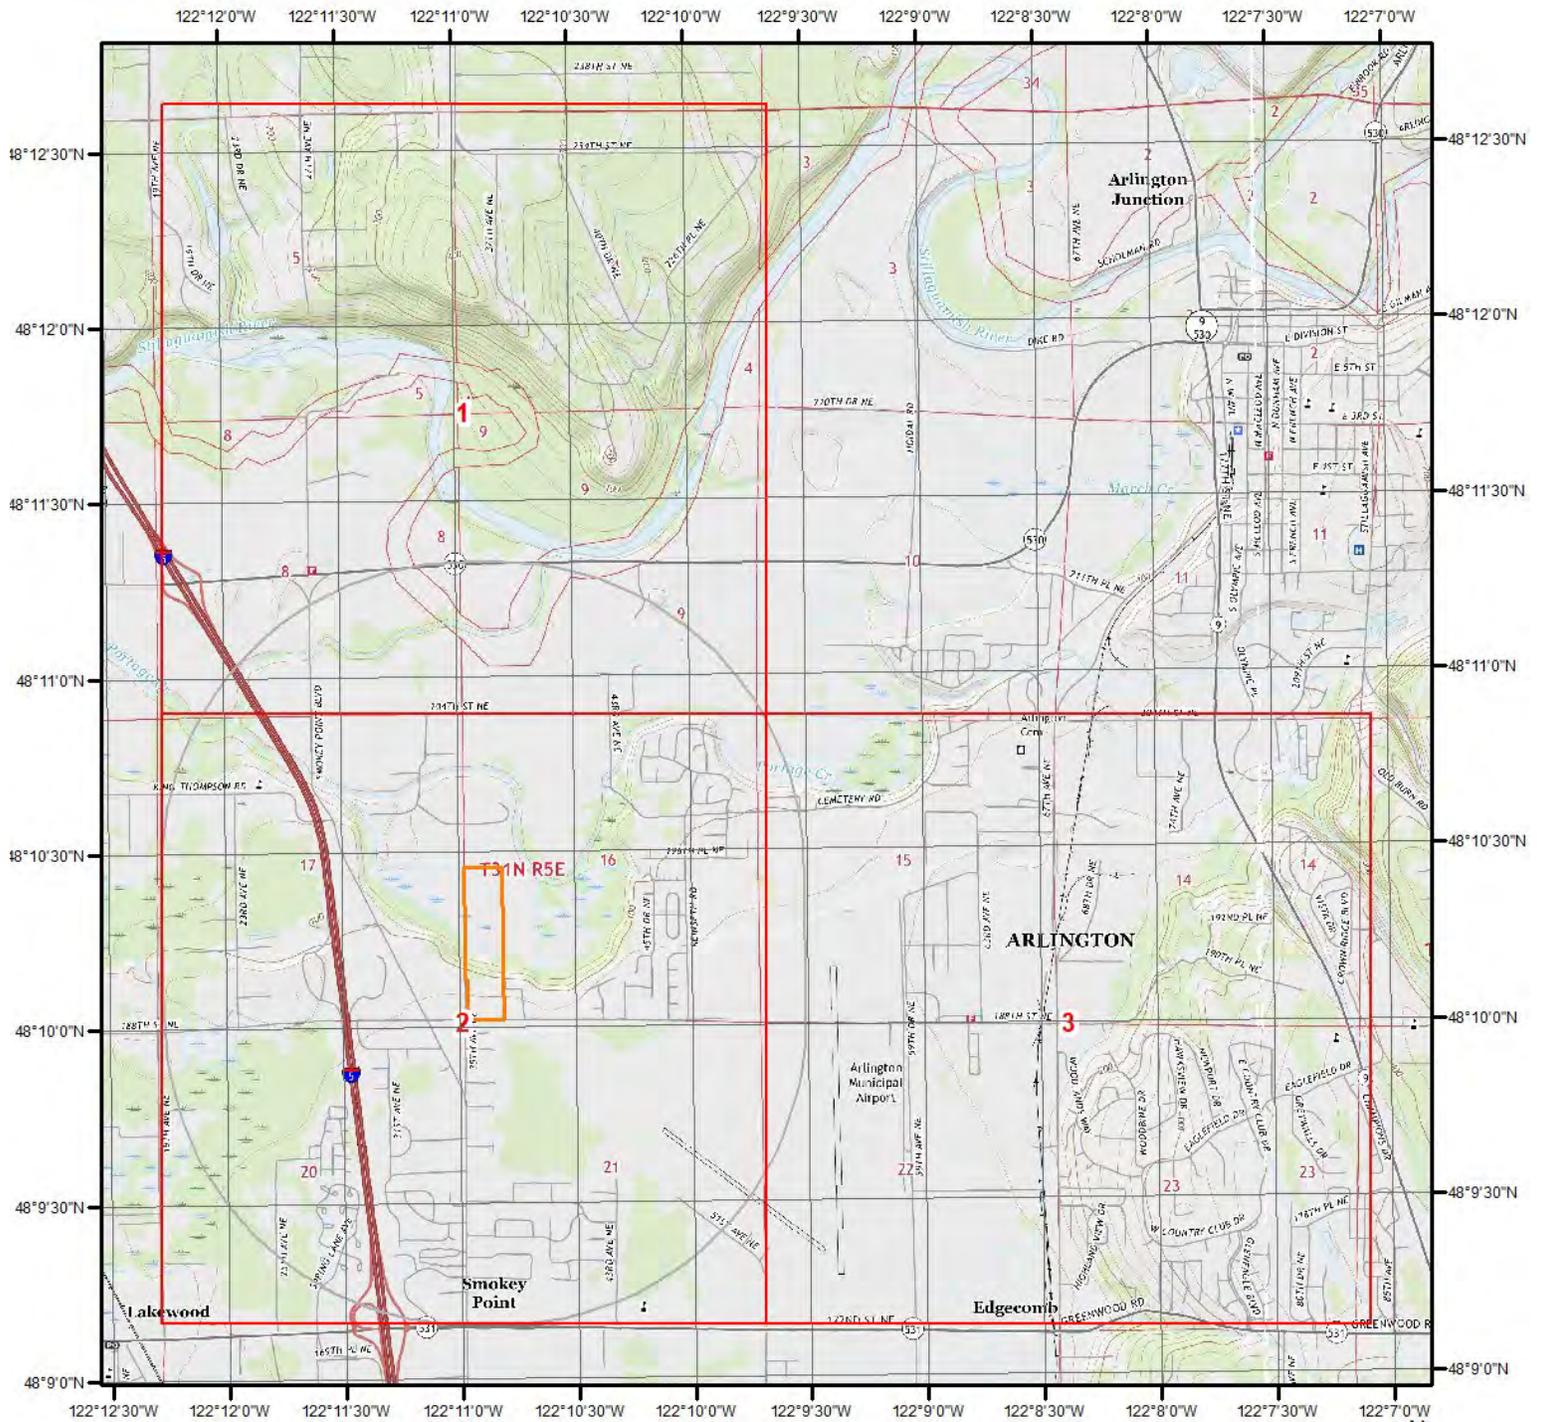

## Current USGS Topo (2017)

Quadrangle(s): Arlington East, WA; Arlington West, WA; Lake Stevens, WA;

### PLUME, NAME, TOXICS

- Boeing Auburn, Western, TCE concentrations greater than 5ug/L
- Boeing Auburn, Area 1, TCE concentrations greater than 5ug/L
- Boeing Auburn, Boeing Auburn, TCE concentrations greater than 0.5ug/L
- Everett Smelter, Lowlands,


- Everett Smelter, Uplands,
- Everett Smelter, Everett Smelter Cleanup Site,
- Tacoma Smelter, , Over 100 ppm
- Tacoma Smelter, , Military Base/State Facility
- Tacoma Smelter, , Limited Data

- Tacoma Smelter, , 40.1 ppm to 100 ppm
- Tacoma Smelter, , 20 ppm to 40 ppm
- Tacoma Smelter, , Under 20 ppm

Source: USGS 7.5 Minute Topographic Map



# Topographic Information

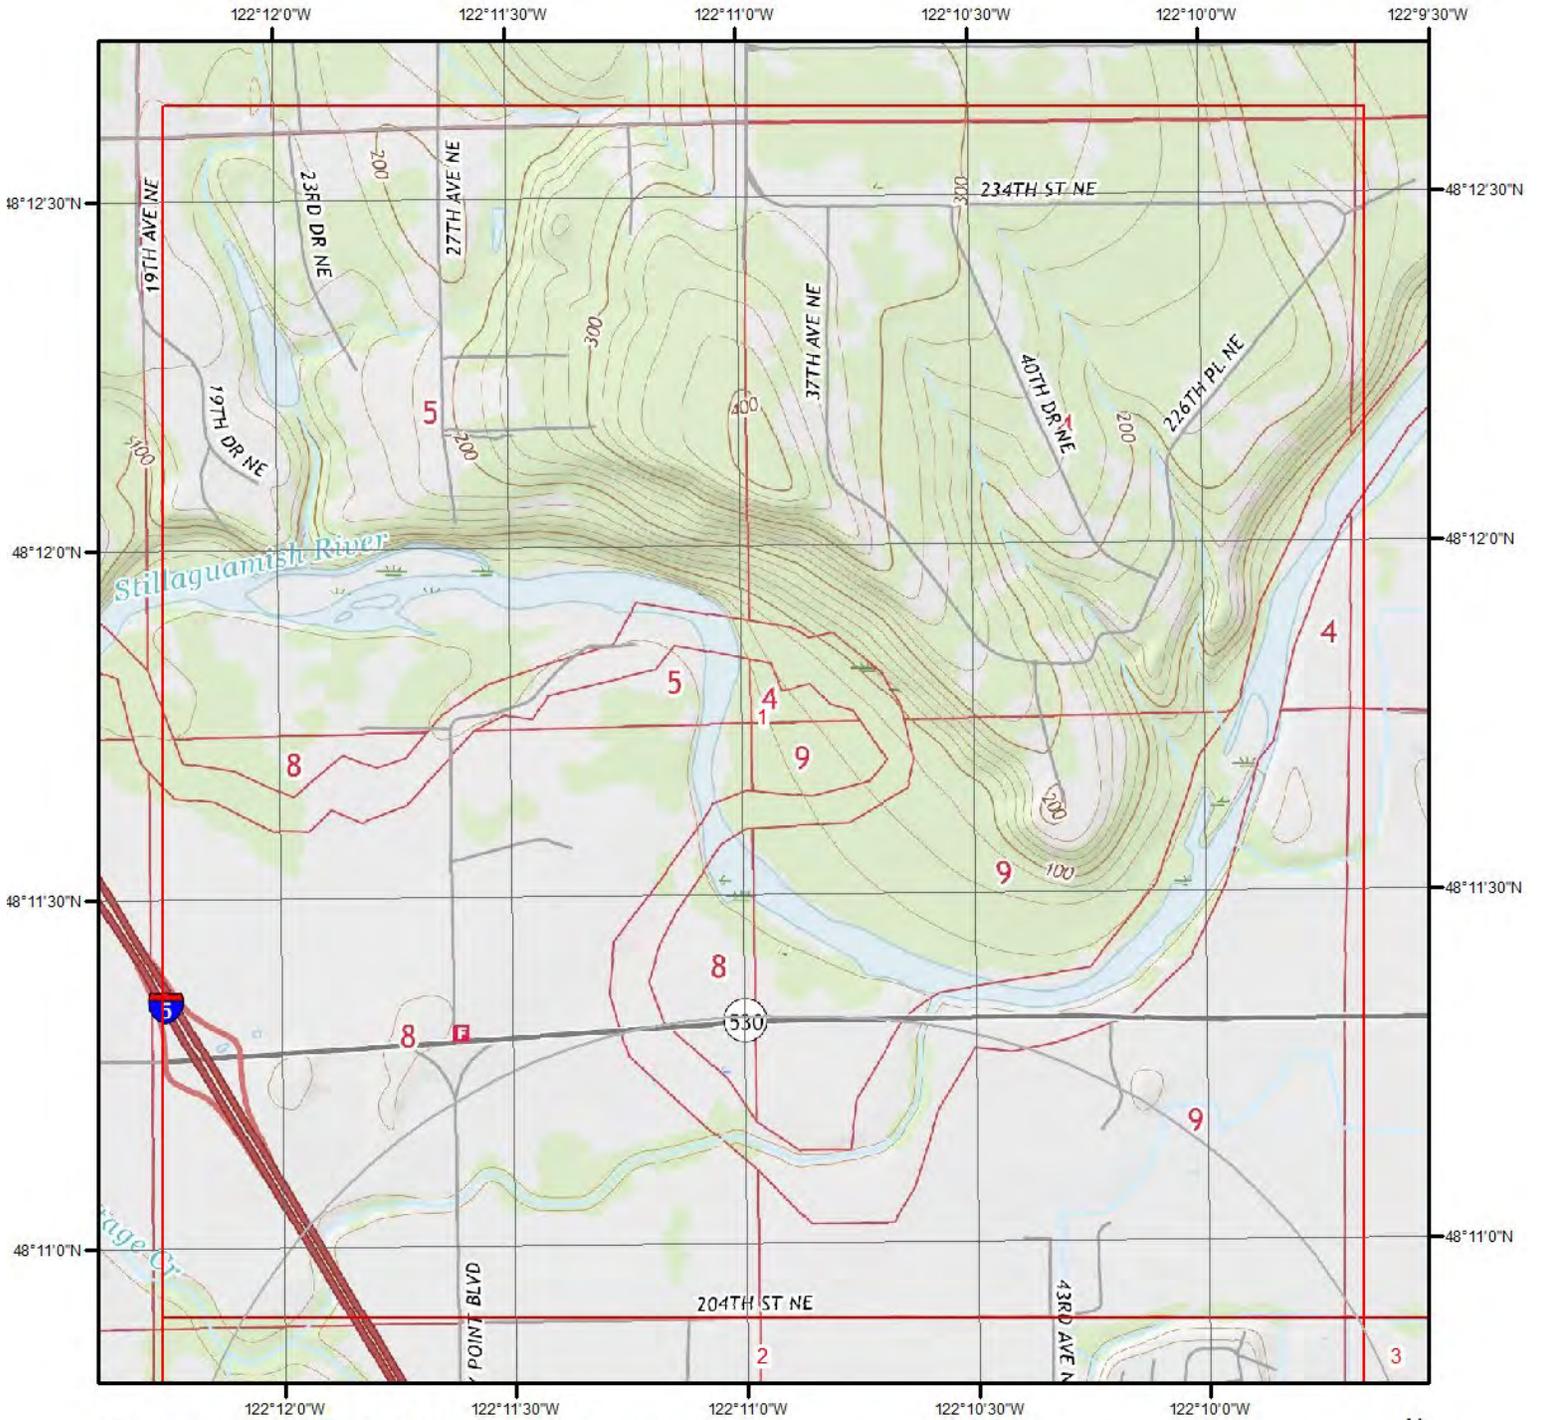

## Current USGS Topo - Page 1



Quadrangle(s): Arlington West, WA

### PLUME, NAME, TOXICS

- Boeing Auburn, Western, TCE concentrations greater than 5ug/L
- Boeing Auburn, Area 1, TCE concentrations greater than 5ug/L
- Boeing Auburn, Boeing Auburn, TCE concentrations greater than 0.5ug/L
- Everett Smelter, Lowlands,


- Everett Smelter, Uplands,
- Everett Smelter, Everett Smelter Cleanup Site,
- Tacoma Smelter, , Over 100 ppm
- Tacoma Smelter, , Military Base/State Facility
- Tacoma Smelter, , Limited Data

- Tacoma Smelter, , 40.1 ppm to 100 ppm
- Tacoma Smelter, , 20 ppm to 40 ppm
- Tacoma Smelter, , Under 20 ppm

Source: USGS 7.5 Minute Topographic Map



# Topographic Information

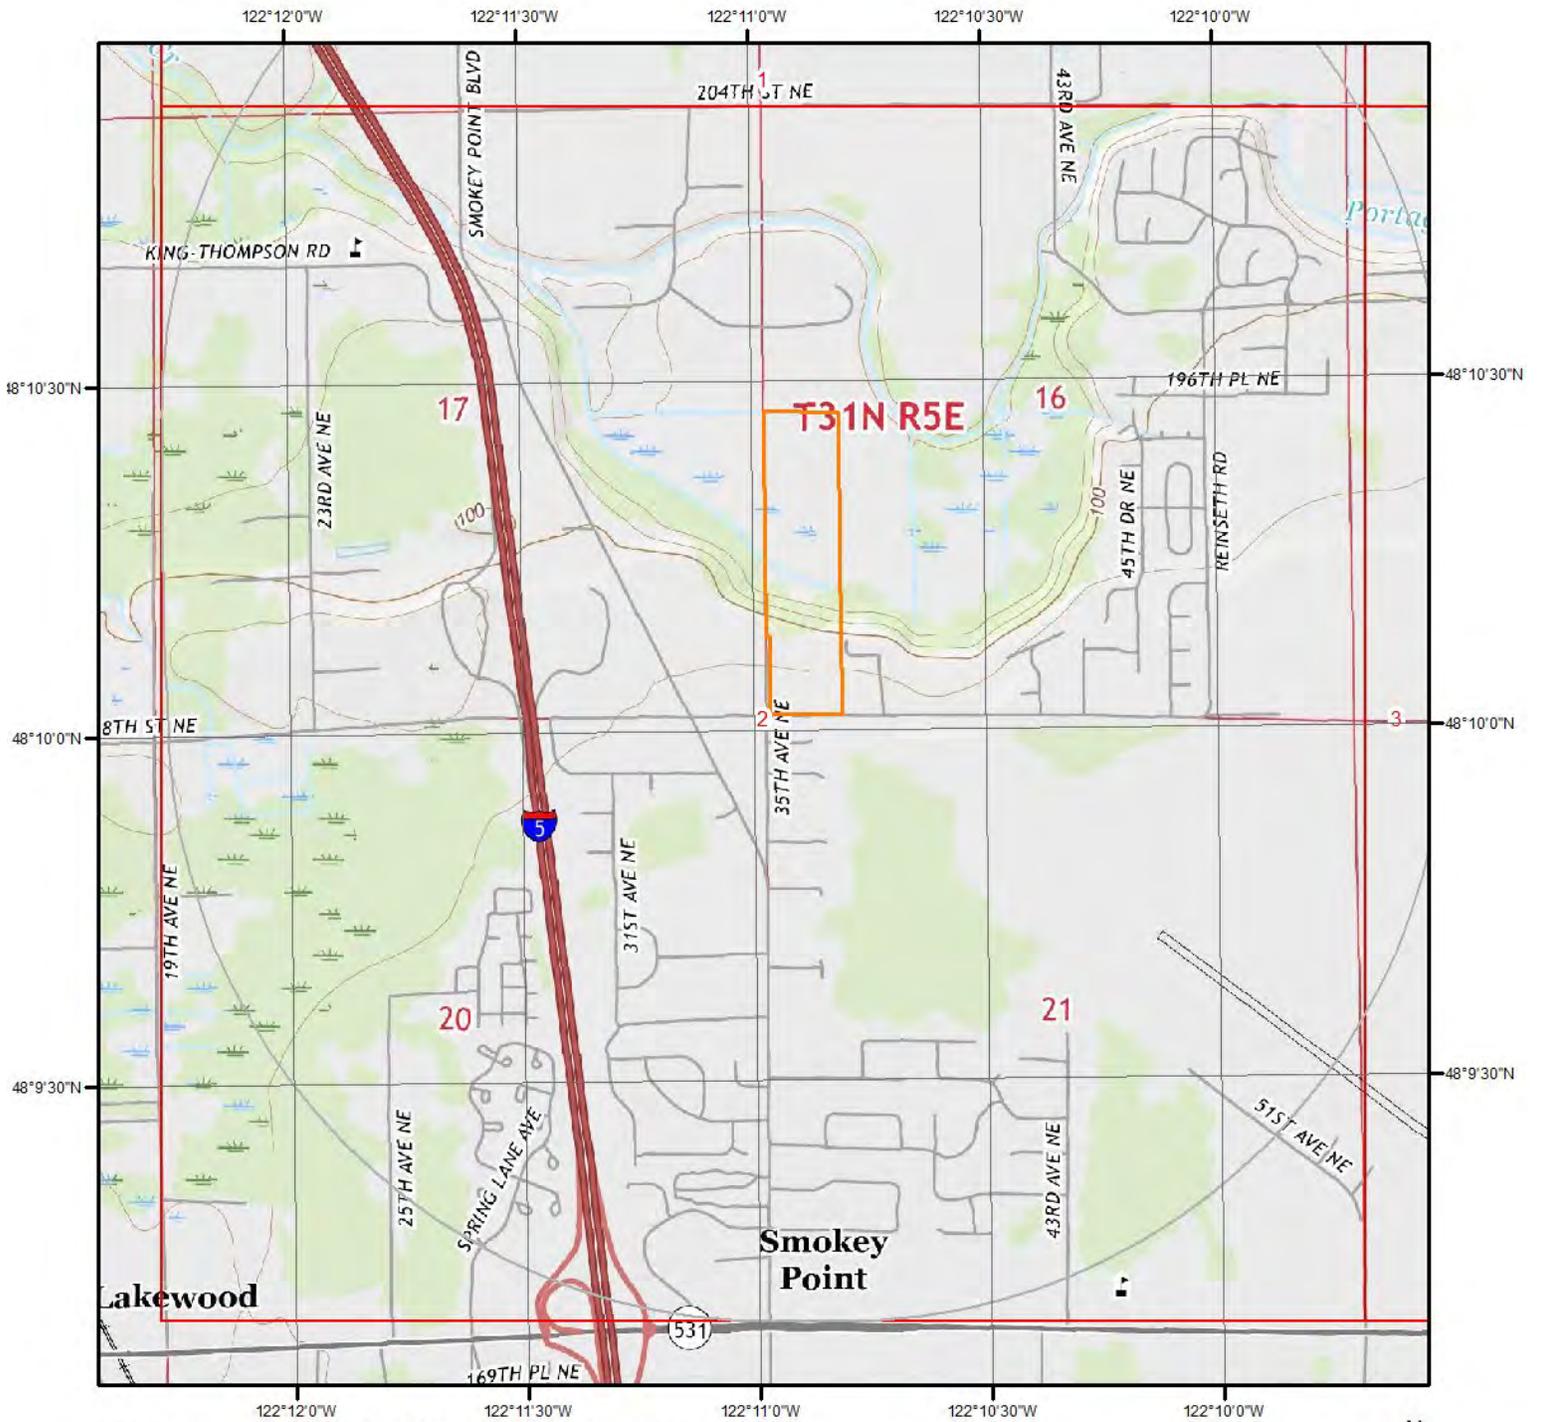

## Current USGS Topo - Page 2



Quadrangle(s): Arlington West, WA

### PLUME, NAME, TOXICS

- Boeing Auburn, Western, TCE concentrations greater than 5ug/L
- Boeing Auburn, Area 1, TCE concentrations greater than 5ug/L
- Boeing Auburn, Boeing Auburn, TCE concentrations greater than 0.5ug/L
- Everett Smelter, Lowlands,


- Everett Smelter, Uplands,
- Everett Smelter, Everett Smelter Cleanup Site,
- Tacoma Smelter, , Over 100 ppm
- Tacoma Smelter, , Military Base/State Facility
- Tacoma Smelter, , Limited Data

- Tacoma Smelter, , 40.1 ppm to 100 ppm
- Tacoma Smelter, , 20 ppm to 40 ppm
- Tacoma Smelter, , Under 20 ppm


Source: USGS 7.5 Minute Topographic Map



# Topographic Information

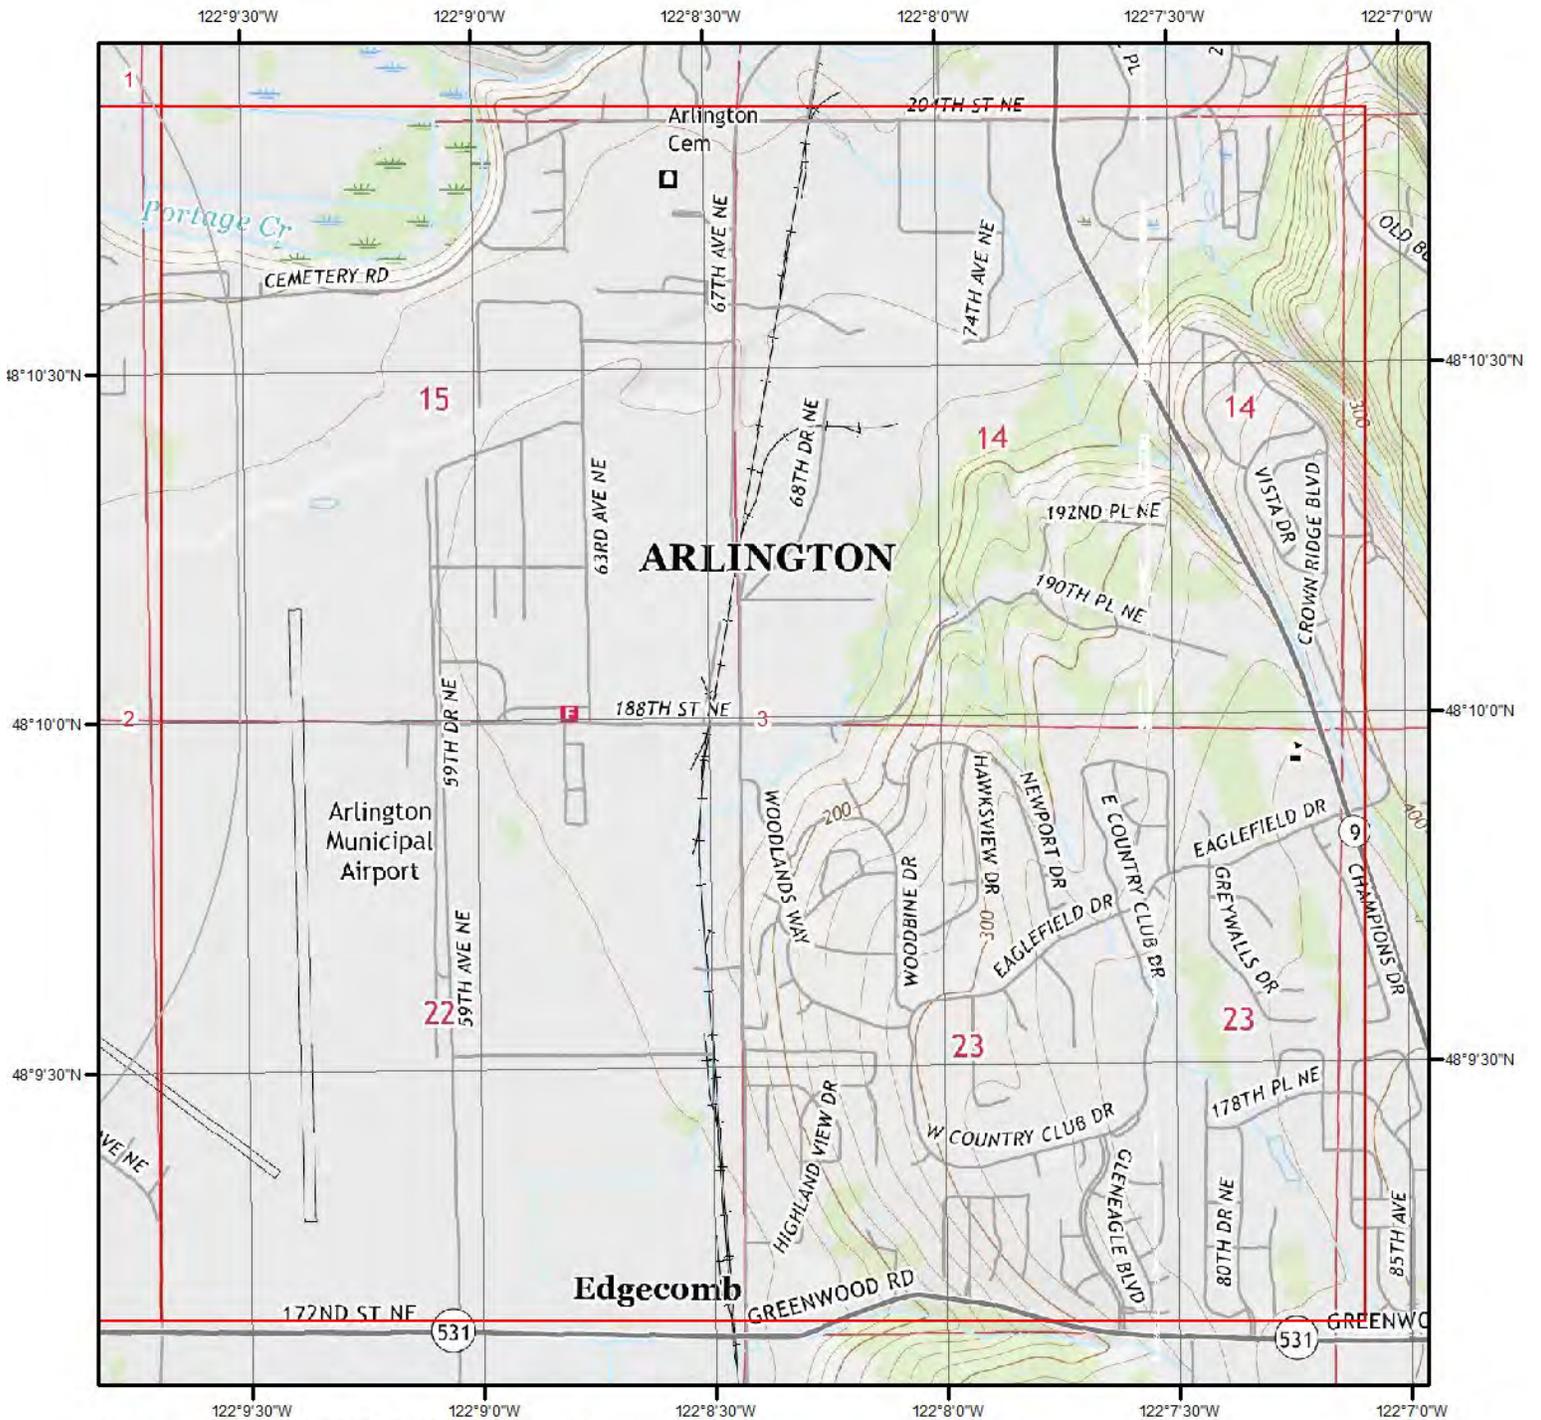

## Current USGS Topo - Page 3

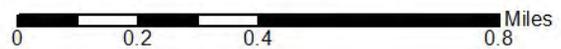

Quadrangle(s): Arlington East, WA; Arlington West, WA

### PLUME, NAME, TOXICS

- Boeing Auburn, Western, TCE concentrations greater than 5ug/L
- Boeing Auburn, Area 1, TCE concentrations greater than 5ug/L
- Boeing Auburn, Boeing Auburn, TCE concentrations greater than 0.5ug/L
- Everett Smelter, Lowlands,

- Everett Smelter, Uplands,
- Everett Smelter, Everett Smelter Cleanup Site,
- Tacoma Smelter, , Over 100 ppm
- Tacoma Smelter, , Military Base/State Facility
- Tacoma Smelter, , Limited Data

- Tacoma Smelter, , 40.1 ppm to 100 ppm
- Tacoma Smelter, , 20 ppm to 40 ppm
- Tacoma Smelter, , Under 20 ppm

Source: USGS 7.5 Minute Topographic Map




# Topographic Information


The previous topographic map(s) are created by seamlessly merging and cutting current USGS topographic data. Below are shaded relief map(s), derived from USGS elevation data to show surrounding topography in further detail.

Topographic information at project property:


Elevation: 42.44 ft  
Slope Direction: NNE

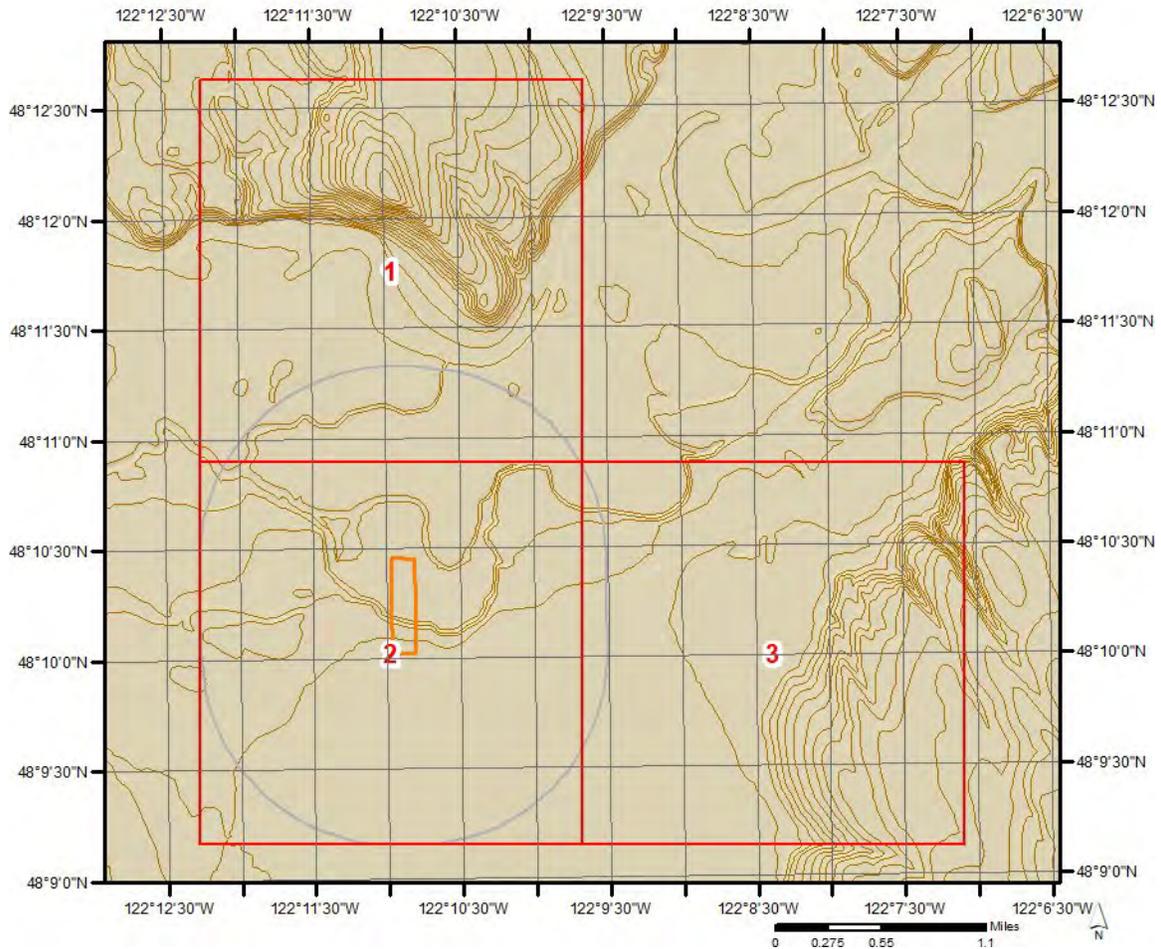


# Topographic Information

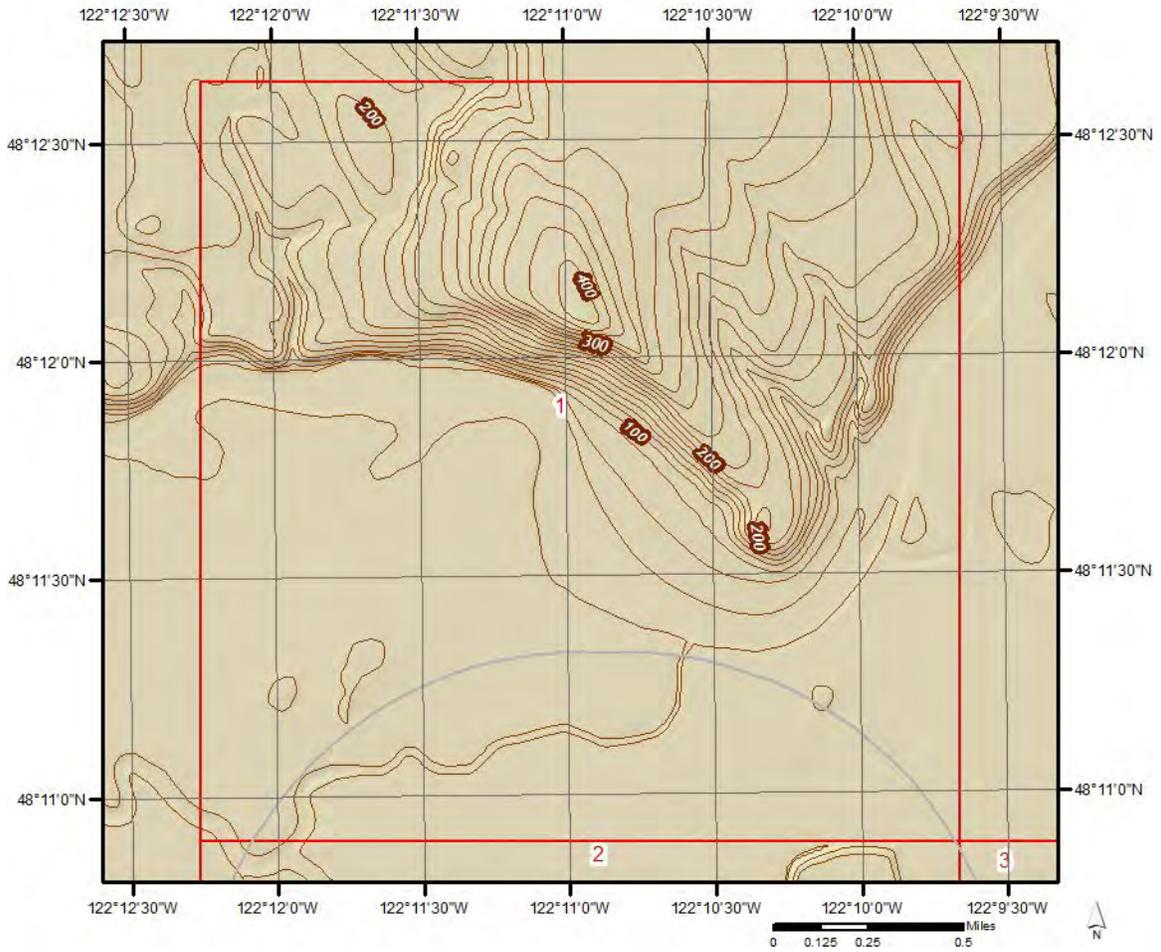


# Topographic Information

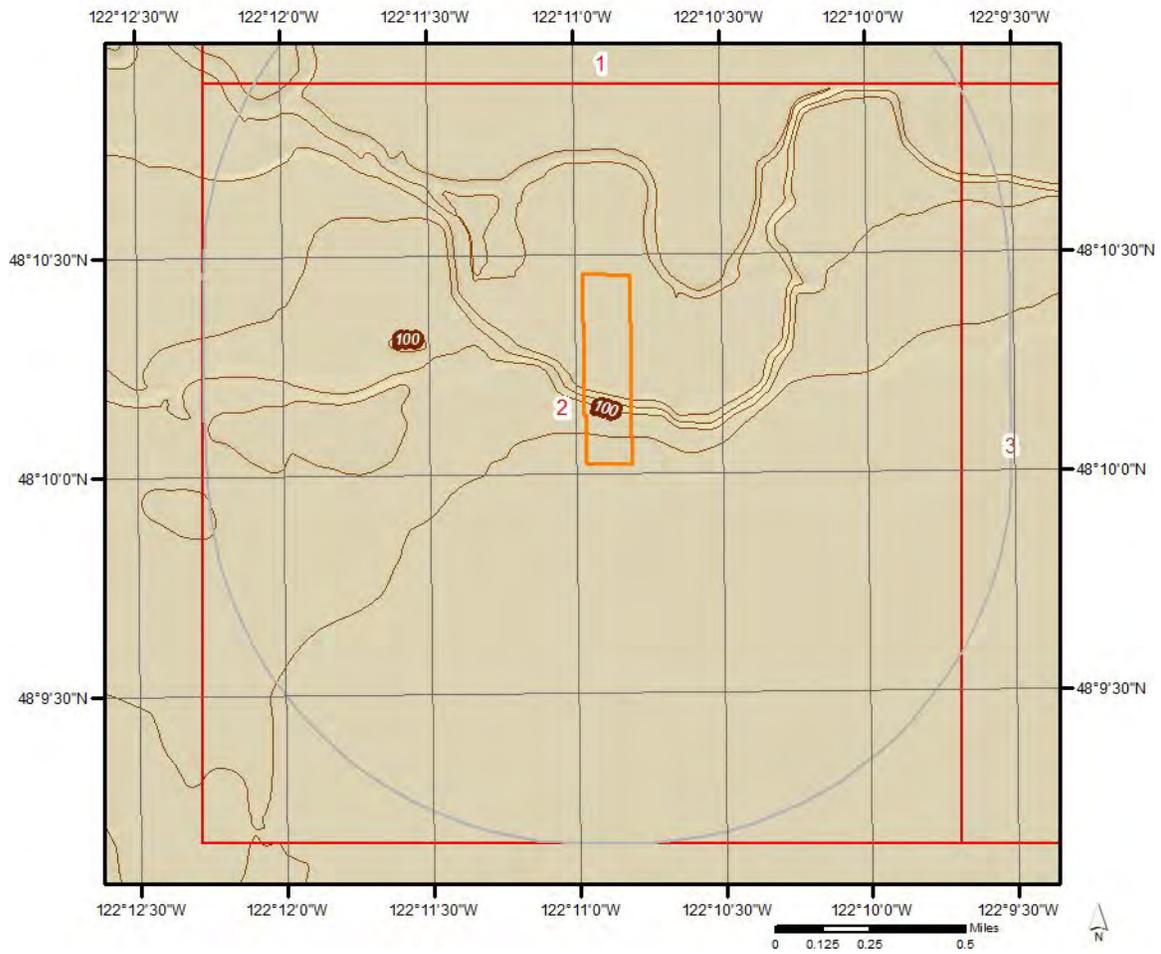


# Topographic Information

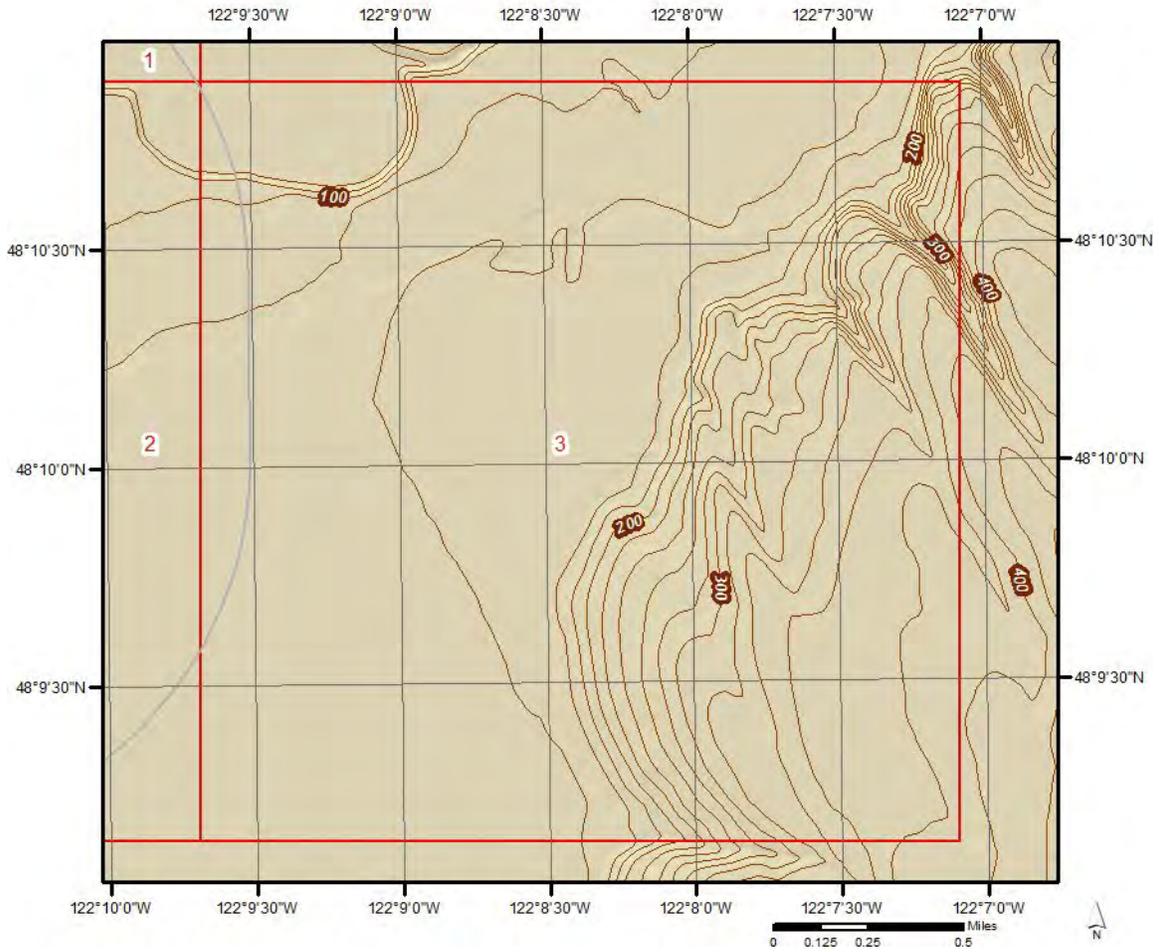

# Hydrologic Information

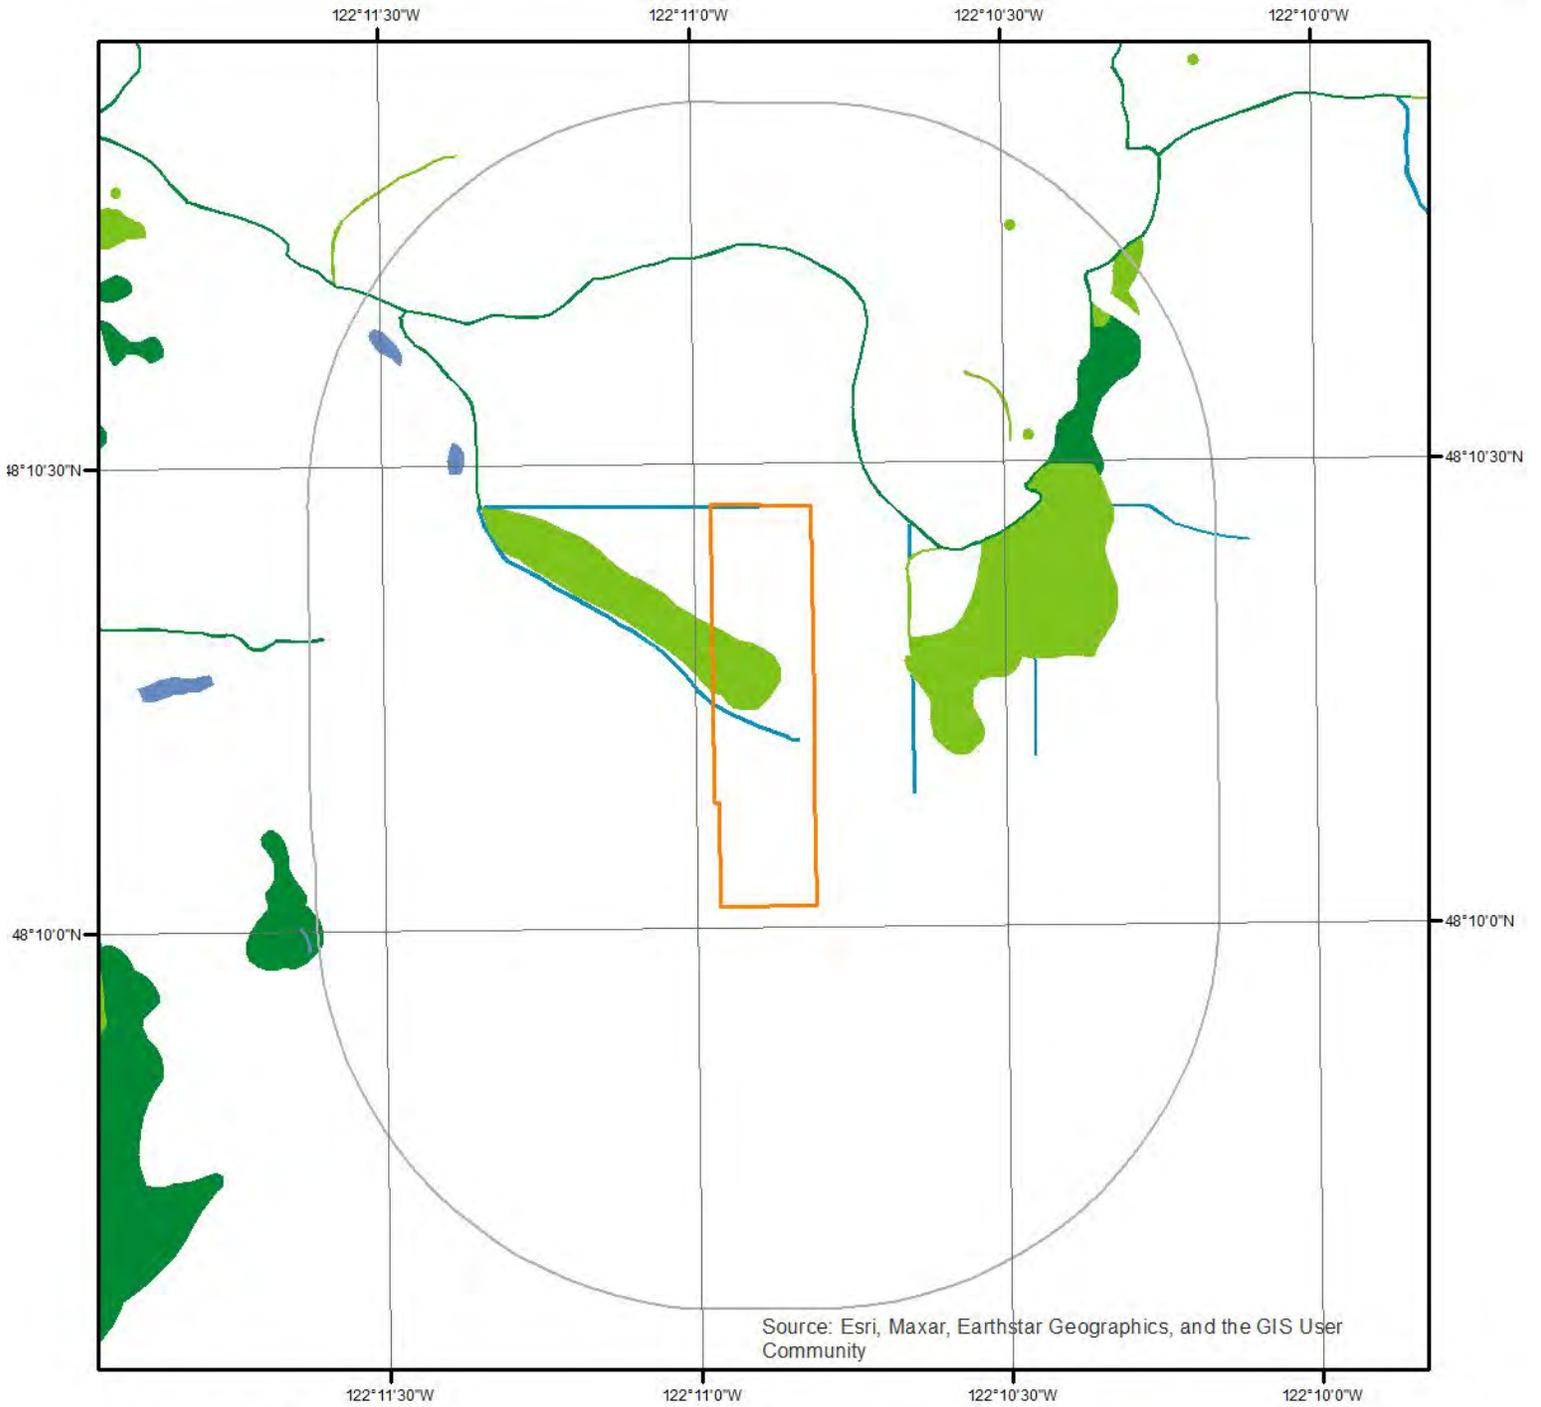


## Wetland

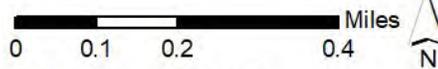


This map shows wetland existence using data from US Fish & Wildlife. Data coverage is shown to the right. Gray indicates no data available in the area.

- |   |   |
|---|---|
|  Estuarine and Marine Deepwater    |  Freshwater Pond |
|  Estuarine and Marine Wetland      |  Lake            |
|  Freshwater Emergent Wetland       |  Other           |
|  Freshwater Forested/Shrub Wetland |  Riverine        |

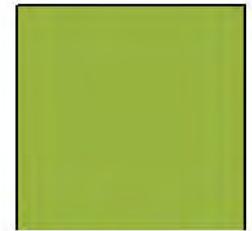

# Hydrologic Information

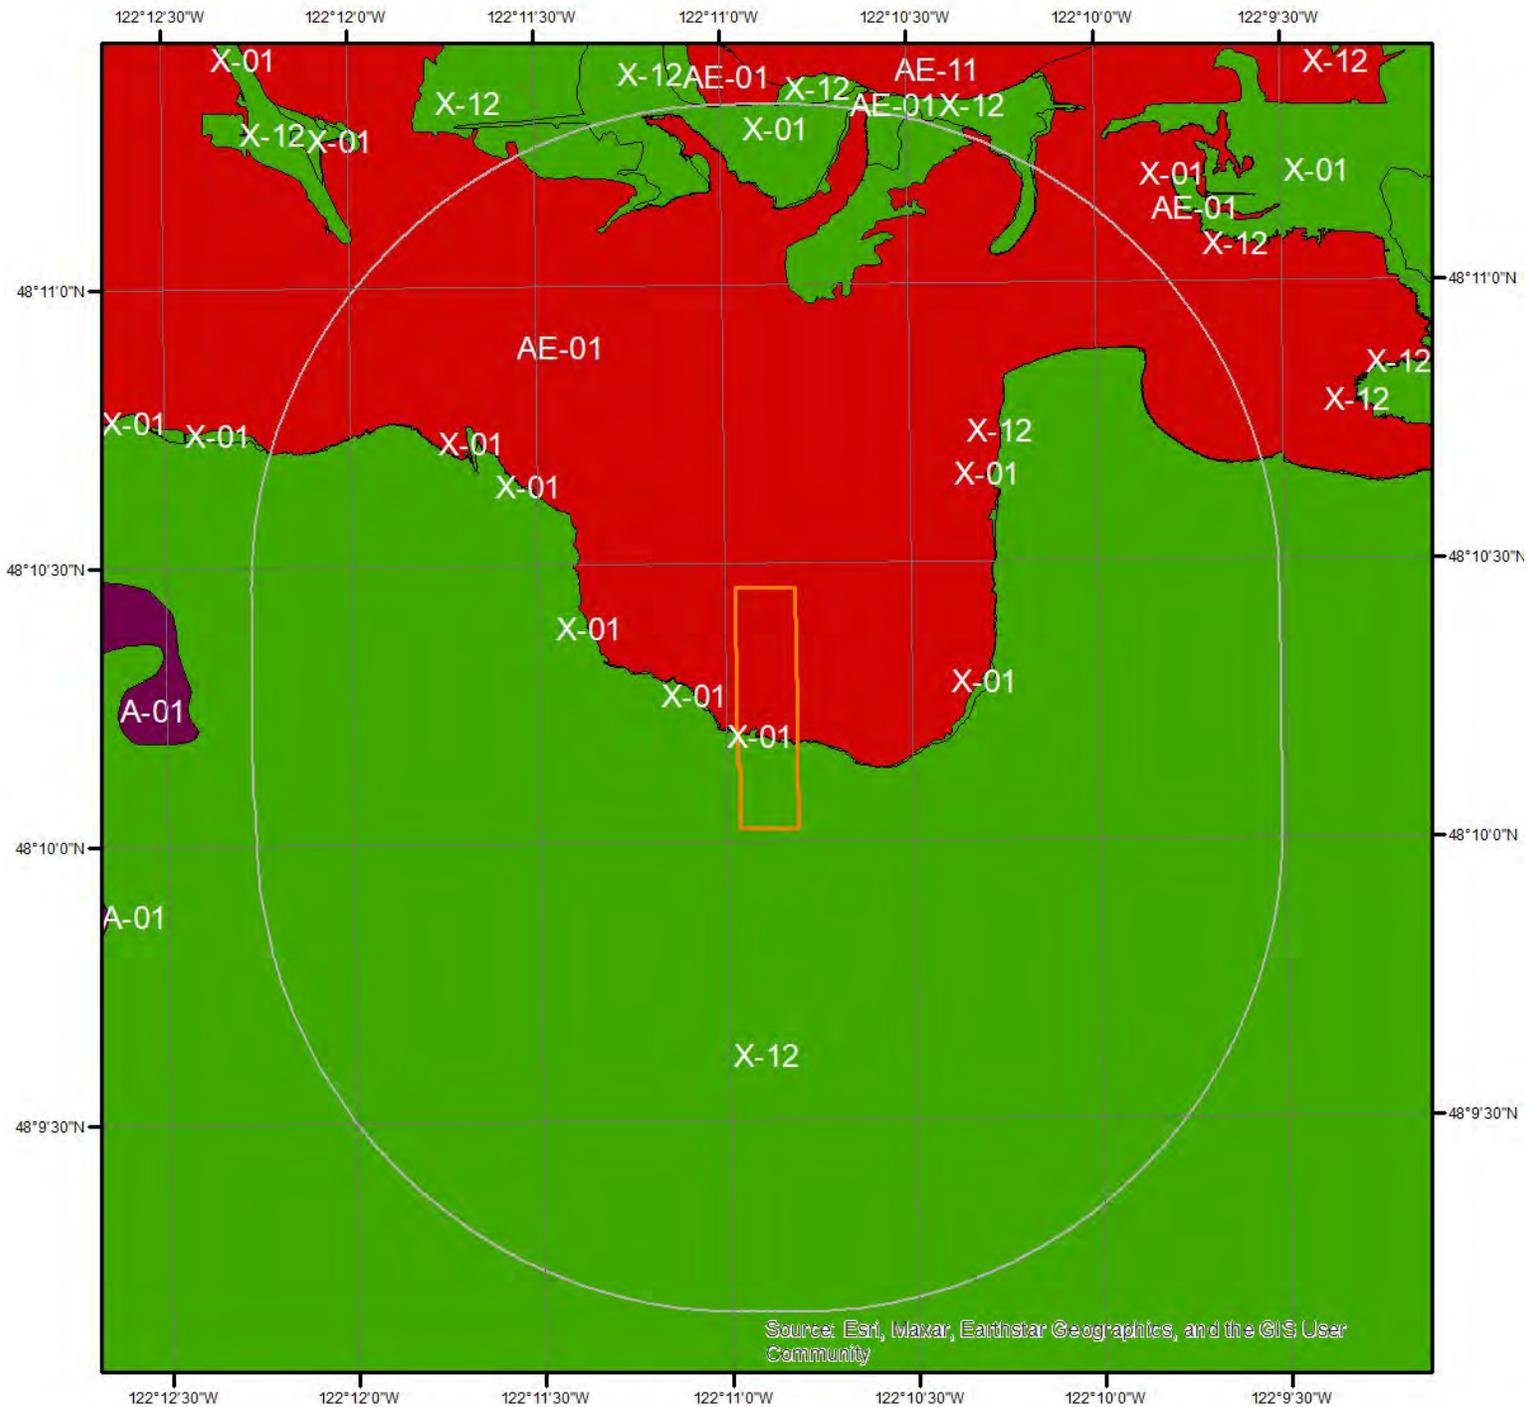


## Flood Hazard Zones



This map shows FEMA flood hazard zones. FIRM panels are shown to the right, and blank indicates no data is available.

- |   |  |   |
|---|--|---|
| <span style="display: inline-block; width: 15px; height: 15px; background-color: #800080; border: 1px solid black;"></span> A   | <span style="display: inline-block; width: 15px; height: 15px; background-color: #f08080; border: 1px solid black;"></span> AO | <span style="display: inline-block; width: 15px; height: 15px; background-color: #90ee90; border: 1px solid black;"></span> X             |
| <span style="display: inline-block; width: 15px; height: 15px; background-color: #cd5c5c; border: 1px solid black;"></span> A99 | <span style="display: inline-block; width: 15px; height: 15px; background-color: #ffd700; border: 1px solid black;"></span> V  | <span style="display: inline-block; width: 15px; height: 15px; background-color: #add8e6; border: 1px solid black;"></span> OPEN WATER    |
| <span style="display: inline-block; width: 15px; height: 15px; background-color: #ff4500; border: 1px solid black;"></span> AE  | <span style="display: inline-block; width: 15px; height: 15px; background-color: #a0522d; border: 1px solid black;"></span> VE | <span style="display: inline-block; width: 15px; height: 15px; background-color: #808080; border: 1px solid black;"></span> NOT POPULATED |
| <span style="display: inline-block; width: 15px; height: 15px; background-color: #ff6347; border: 1px solid black;"></span> AH  | <span style="display: inline-block; width: 15px; height: 15px; background-color: #90ee90; border: 1px solid black;"></span> D  | <span style="display: inline-block; width: 15px; height: 15px; border: 1px solid black;"></span> AREA NOT INCLUDED                        |

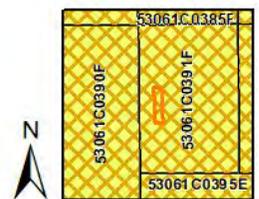

**Quadrangle(s):** Arlington East, WA; Arlington West, WA; Lake Stevens, WA; Marysville, WA;



## Hydrologic Information

The Wetland Type map shows wetland existence overlaid on an aerial imagery. The Flood Hazard Zones map shows FEMA flood hazard zones overlaid on an aerial imagery. Relevant FIRM panels and detailed zone information is provided below. For detailed Zone descriptions please click the link: <https://floodadvocate.com/fema-zone-definitions>

---

Available FIRM Panels in area: 53061C0395E(effective:1999-11-08) 53061C0391F(effective:2020-06-19)  
53061C0390F(effective:2020-06-19) 53061C0385F(effective:2020-06-19)  
53061C0380F(effective:2020-06-19)

---

### Flood Zone AE-01

Zone: AE  
Zone subtype:

---

### Flood Zone X-01


Zone: X  
Zone subtype: 0.2 PCT ANNUAL CHANCE FLOOD HAZARD

---

### Flood Zone X-12


Zone: X  
Zone subtype: AREA OF MINIMAL FLOOD HAZARD

# Geologic Information

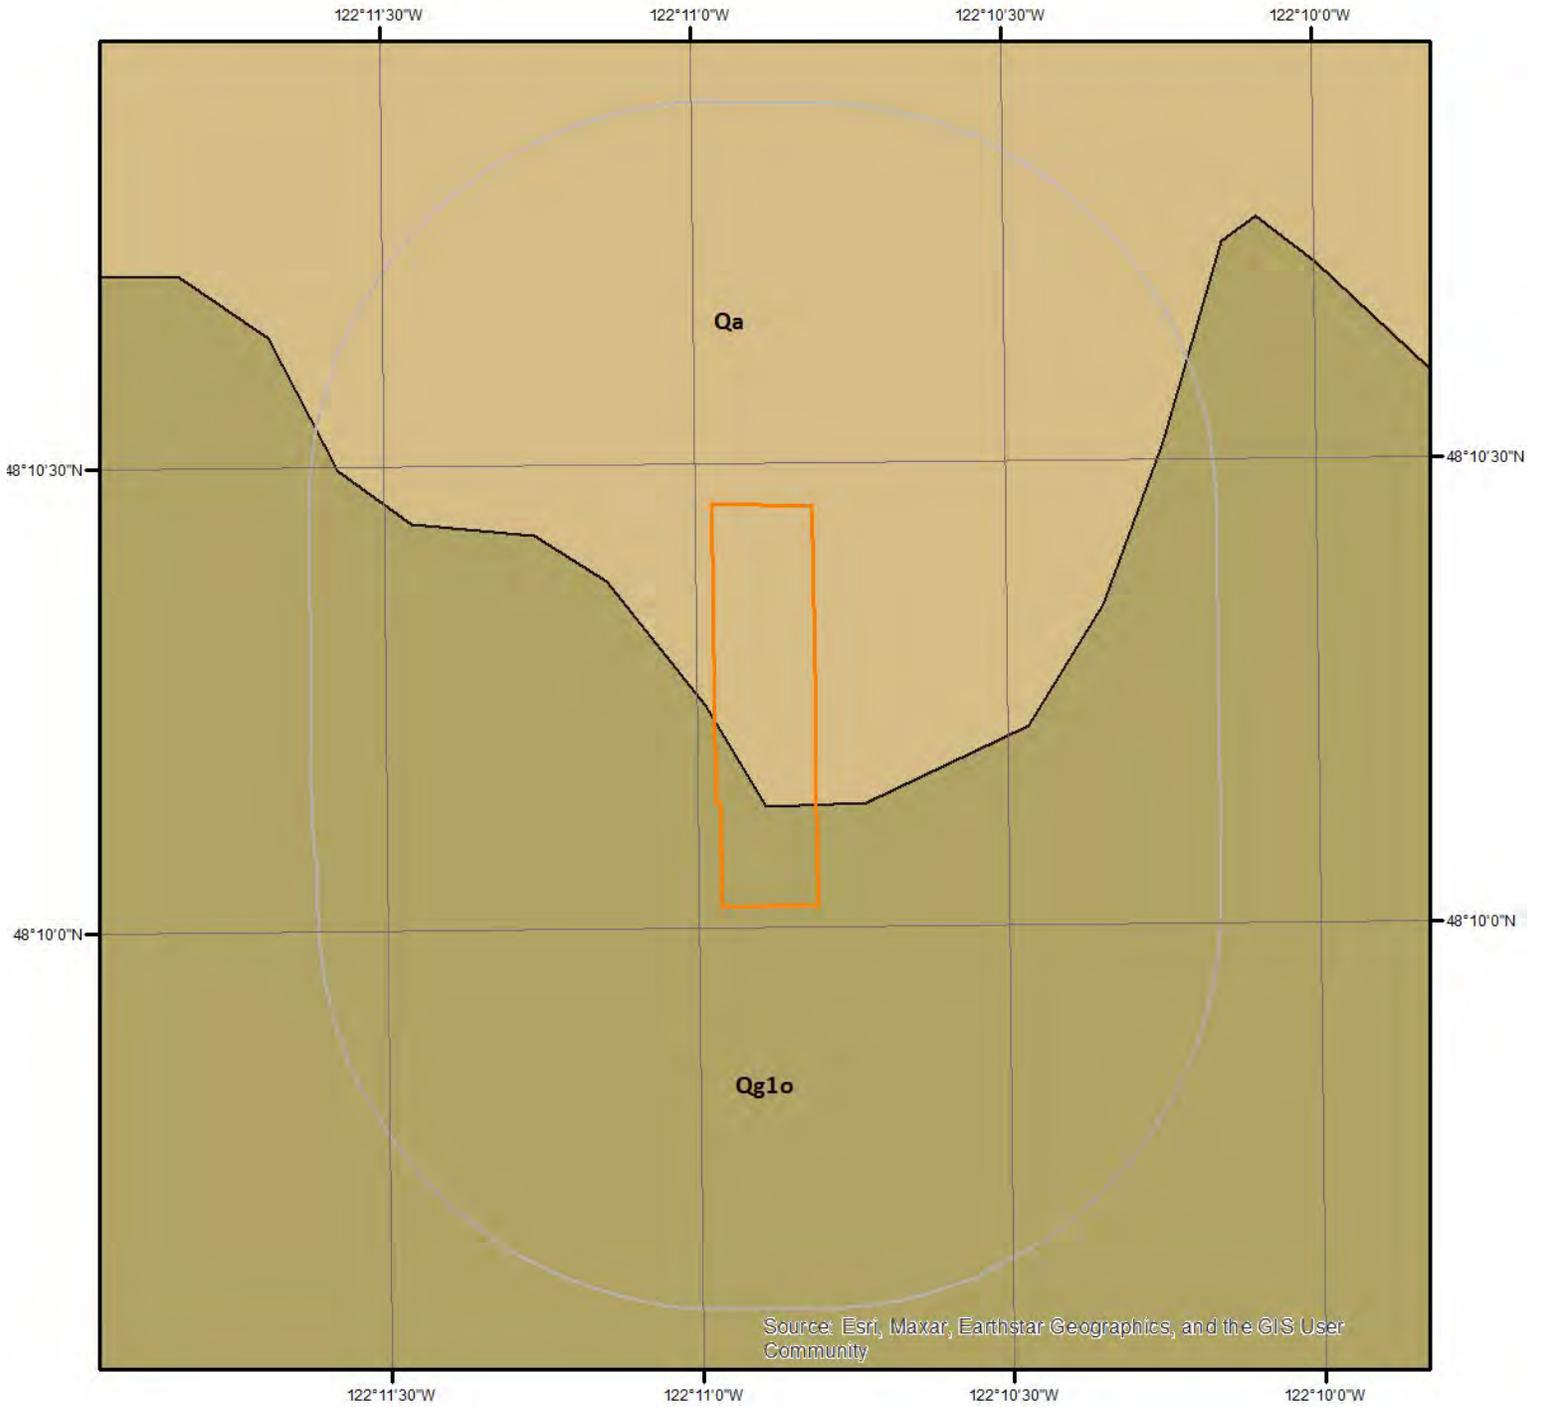

## Geologic Units

This maps shows geologic units in the area. Please refer to the report for detailed descriptions.

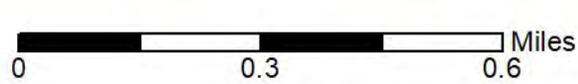

## Geologic Information

The previous page shows USGS geology information. Detailed information about each unit is provided below.

---

### Geologic Unit Qa


Unit Name:	Alluvium
Unit Age:	Holocene
Primary Rock Type:	alluvium
Secondary Rock Type:	alluvial terrace
Unit Description:	Mostly unconsolidated silt, sand, and gravel valley fill with some clay; includes low-level terrace, marsh, peat, artificial fill, and glacial deposits locally.

---


### Geologic Unit Qg1o

Unit Name:	Younger glacial drift
Unit Age:	Pleistocene
Primary Rock Type:	outwash
Secondary Rock Type:	stratified drift
Unit Description:	Advance and recessional outwash, stratified drift, and associated deposits. Primarily silt, sand, and gravel with some clay. Includes alluvium locally and scabland deposits of eastern Washington.

# Soil Information

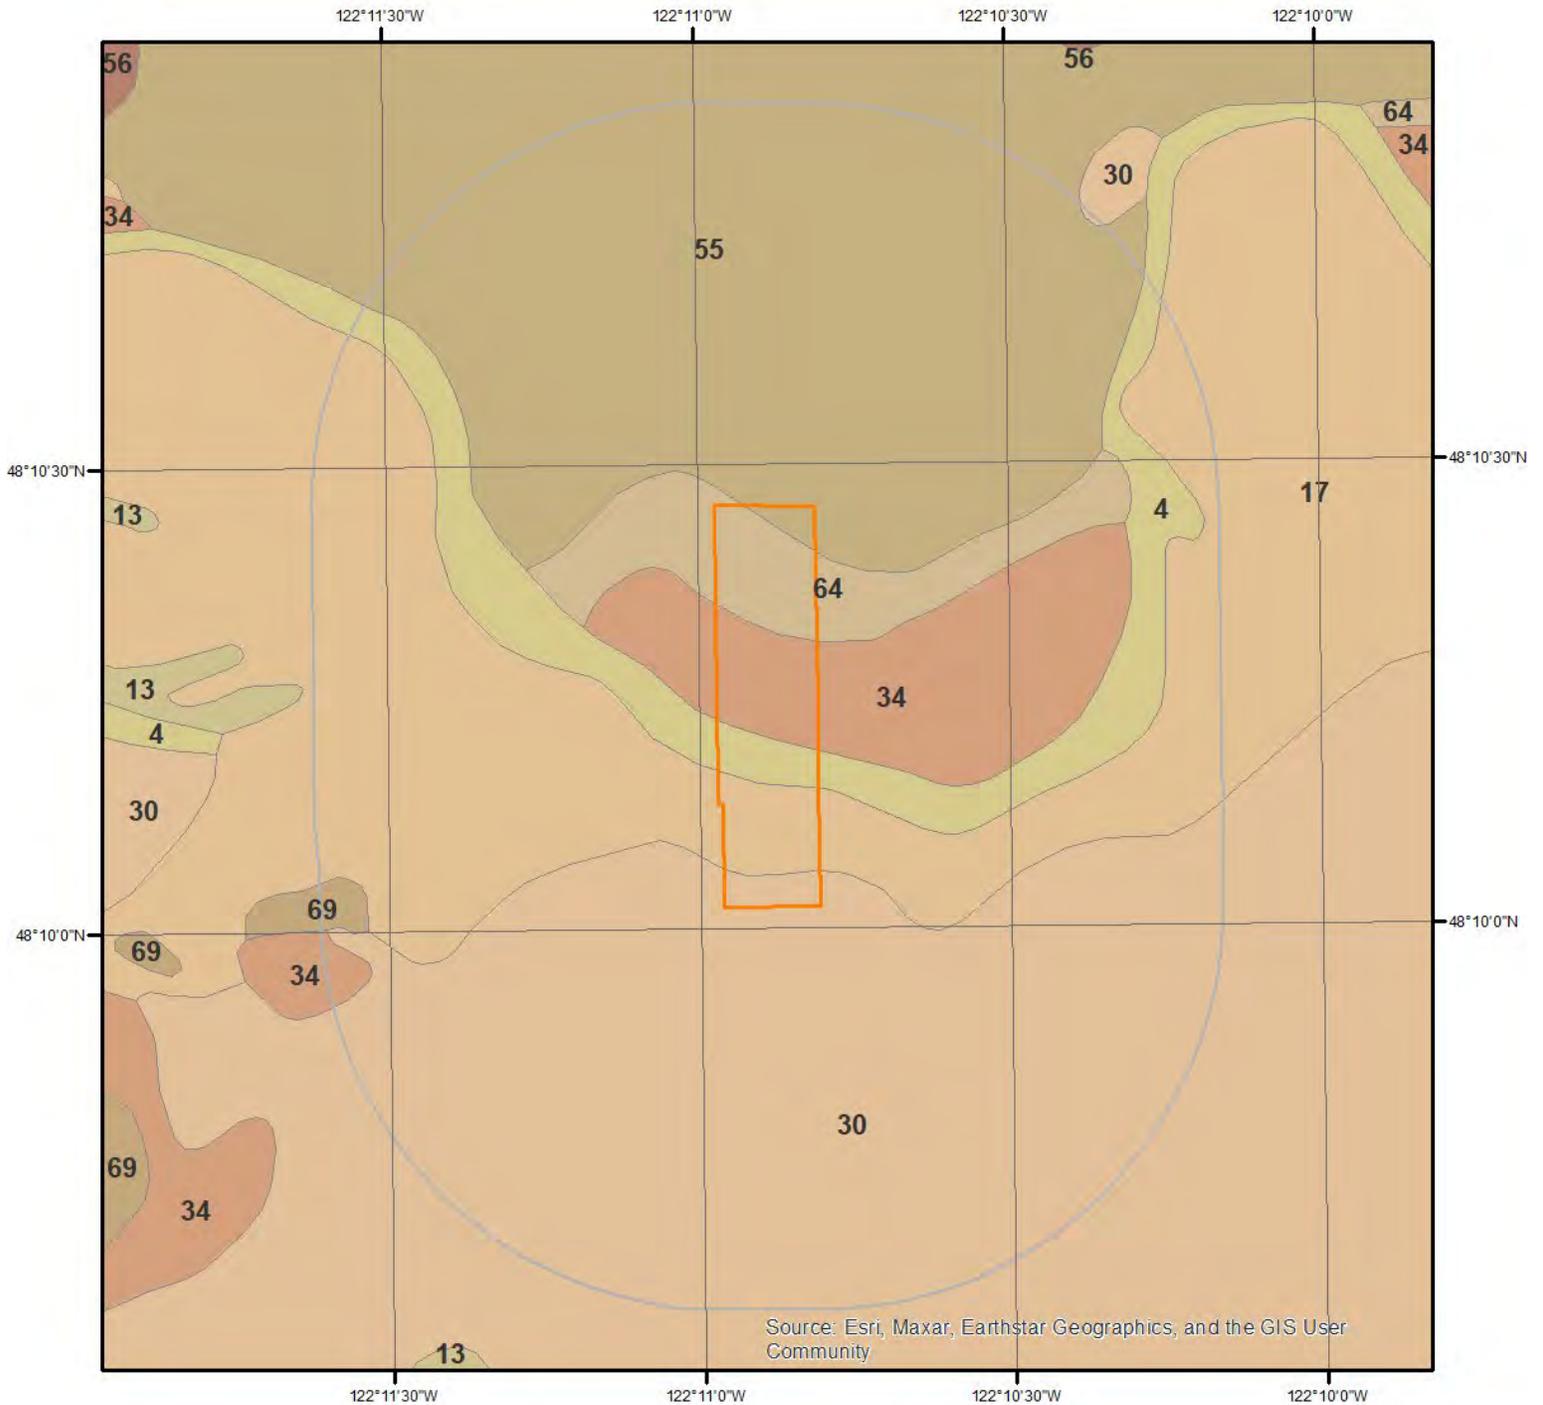

## SSURGO Soils

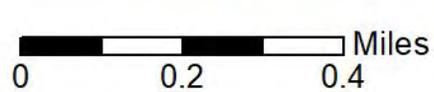

This maps shows SSURGO soil units around the target property. Please refer to the report for detailed soil descriptions.



## Soil Information

The previous page shows a soil map using SSURGO data from USDA Natural Resources Conservation Service. Detailed information about each unit is provided below.

---

### Map Unit 17 (30.88%)

Map Unit Name: Everett gravelly sandy loam, 0 to 8 percent slopes  
Bedrock Depth - Min:  
Watertable Depth - Annual Min:  
Drainage Class - Dominant: Somewhat excessively drained  
Hydrologic Group - Dominant: A - Soils in this group have low runoff potential when thoroughly wet. Water is transmitted freely through the soil.

Major components are printed below

Everett(100%)  
horizon H1(0cm to 15cm) Gravelly ashy sandy loam  
horizon H2(15cm to 46cm) Very gravelly ashy sandy loam  
horizon H3(46cm to 152cm) Extremely gravelly sand

Component Description:

Minor map unit components are excluded from this report.

Map Unit: 17 - Everett very gravelly sandy loam, 0 to 8 percent slopes

Component: Everett (80%)

The Everett component makes up 80 percent of the map unit. Slopes are 0 to 8 percent. This component is on eskers, moraines, kames, glacial drift and outwash plains. The parent material consists of sandy and gravelly glacial outwash. Depth to a root restrictive layer is greater than 60 inches. The natural drainage class is somewhat excessively drained. Water movement in the most restrictive layer is high. Available water to a depth of 60 inches (or restricted depth) is low. Shrink-swell potential is low. This soil is not flooded. It is not ponded. There is no zone of water saturation within a depth of 72 inches. Organic matter content in the surface horizon is about 75 percent. Below this thin organic horizon the organic matter content is about 5 percent. Nonirrigated land capability classification is 4s. This soil does not meet hydric criteria.

Component: Alderwood (10%)

Generated brief soil descriptions are created for major soil components. The Alderwood soil is a minor component.

Component: Indianola (10%)

Generated brief soil descriptions are created for major soil components. The Indianola soil is a minor component.

---

### Map Unit 30 (30.2%)

Map Unit Name: Lynnwood loamy sand, 0 to 3 percent slopes  
Bedrock Depth - Min:  
Watertable Depth - Annual Min:  
Drainage Class - Dominant: Somewhat excessively drained  
Hydrologic Group - Dominant: A - Soils in this group have low runoff potential when thoroughly wet. Water is transmitted freely through the soil.

Major components are printed below

Lynnwood(85%)  
horizon H1(0cm to 2cm) Loamy sand  
horizon H2(2cm to 74cm) Loamy sand  
horizon H3(74cm to 152cm) Sand

Component Description:

Minor map unit components are excluded from this report.

## Soil Information

Map Unit: 30 - Lynnwood loamy sand, 0 to 3 percent slopes

Component: Lynnwood (85%)

The Lynnwood component makes up 85 percent of the map unit. Slopes are 0 to 3 percent. The parent material consists of glacial outwash. Depth to a root restrictive layer is greater than 60 inches. The natural drainage class is somewhat excessively drained. Water movement in the most restrictive layer is high. Available water to a depth of 60 inches (or restricted depth) is low. Shrink-swell potential is low. This soil is not flooded. It is not ponded. There is no zone of water saturation within a depth of 72 inches. Organic matter content in the surface horizon is about 4 percent. Nonirrigated land capability classification is 4s. This soil does not meet hydric criteria.

Component: Custer (5%)

Generated brief soil descriptions are created for major soil components. The Custer, undrained soil is a minor component.

---

### Map Unit 34 (1.33%)

Map Unit Name:	Mukilteo muck
Bedrock Depth - Min:	
Watertable Depth - Annual Min:	0cm
Drainage Class - Dominant:	Very poorly drained
Hydrologic Group - Dominant:	B/D - These soils have moderately low runoff potential when drained and high runoff potential when undrained.

Major components are printed below

Mukilteo(85%)

horizon H1(0cm to 10cm)	Muck
horizon H2(10cm to 89cm)	Mucky peat
horizon H3(89cm to 137cm)	Mucky peat
horizon H4(137cm to 152cm)	Fine sandy loam

Component Description:

Minor map unit components are excluded from this report.

Map Unit: 34 - Mukilteo muck

Component: Mukilteo (85%)

The Mukilteo, drained component makes up 85 percent of the map unit. Slopes are 0 to 1 percent. This component is on depressions. The parent material consists of herbaceous organic material. Depth to a root restrictive layer is greater than 60 inches. The natural drainage class is very poorly drained. Water movement in the most restrictive layer is moderately high. Available water to a depth of 60 inches (or restricted depth) is very high. Shrink-swell potential is low. This soil is not flooded. It is not ponded. A seasonal zone of water saturation is at 0 inches during January, February, December. Organic matter content in the surface horizon is about 40 percent. Nonirrigated land capability classification is 3w. This soil meets hydric criteria.

Component: Terric Medisaprists (5%)

Generated brief soil descriptions are created for major soil components. The Terric Medisaprists, undrained soil is a minor component.

Component: Mukilteo (5%)

Generated brief soil descriptions are created for major soil components. The Mukilteo, undrained soil is a minor component.

Component: Orcas (5%)

Generated brief soil descriptions are created for major soil components. The Orcas soil is a minor component.

---

### Map Unit 4 (1.96%)

Map Unit Name:	Alderwood-Everett gravelly sandy loams, 25 to 70 percent slopes
Bedrock Depth - Min:	
Watertable Depth - Annual Min:	69cm
Drainage Class - Dominant:	Moderately well drained

## Soil Information

Hydrologic Group - Dominant:

B - Soils in this group have moderately low runoff potential when thoroughly wet. Water transmission through the soil is unimpeded.

Major components are printed below

Alderwood(60%)

horizon H1(0cm to 18cm)

Gravelly ashy sandy loam

horizon H2(18cm to 89cm)

Very gravelly ashy sandy loam

horizon H3(89cm to 152cm)

Gravelly sandy loam

Everett(25%)

horizon H1(0cm to 15cm)

Gravelly ashy sandy loam

horizon H2(15cm to 46cm)

Very gravelly ashy sandy loam

horizon H3(46cm to 152cm)

Extremely gravelly sand

Component Description:

Minor map unit components are excluded from this report.

Map Unit: 4 - Alderwood-Everett gravelly sandy loams, 25 to 70 percent slopes

Component: Alderwood (60%)

The Alderwood component makes up 60 percent of the map unit. Slopes are 25 to 70 percent. The parent material consists of basal till. Depth to a root restrictive layer, densic material, is 20 to 40 inches. The natural drainage class is moderately well drained. Water movement in the most restrictive layer is low. Available water to a depth of 60 inches (or restricted depth) is very low. Shrink-swell potential is low. This soil is not flooded. It is not ponded. A seasonal zone of water saturation is at 27 inches during January, February, March. Organic matter content in the surface horizon is about 7 percent. Nonirrigated land capability classification is 7e. This soil does not meet hydric criteria.

Component: Everett (25%)

The Everett component makes up 25 percent of the map unit. Slopes are 25 to 70 percent. The parent material consists of glacial outwash. Depth to a root restrictive layer, strongly contrasting textural stratification, is 14 to 20 inches. The natural drainage class is somewhat excessively drained. Water movement in the most restrictive layer is high. Available water to a depth of 60 inches (or restricted depth) is low. Shrink-swell potential is low. This soil is not flooded. It is not ponded. There is no zone of water saturation within a depth of 72 inches. Organic matter content in the surface horizon is about 6 percent. Nonirrigated land capability classification is 7e. This soil does not meet hydric criteria.

Component: McKenna (5%)

Generated brief soil descriptions are created for major soil components. The McKenna soil is a minor component.

Component: Terric Medisaprists (5%)

Generated brief soil descriptions are created for major soil components. The Terric Medisaprists, undrained soil is a minor component.

Component: Norma (5%)

Generated brief soil descriptions are created for major soil components. The Norma, undrained soil is a minor component.

---

### Map Unit 55 (34.83%)

Map Unit Name:

Puget silty clay loam

Bedrock Depth - Min:

Watertable Depth - Annual Min:

92cm

Drainage Class - Dominant:

Poorly drained

Hydrologic Group - Dominant:

C - Soils in this group have moderately high runoff potential when thoroughly wet. Water transmission through the soil is somewhat restricted.

Major components are printed below

Puget(85%)

horizon H1(0cm to 23cm)

Silty clay loam

horizon H2(23cm to 96cm)

Silty clay loam

horizon H3(96cm to 152cm)

Silty clay loam

Component Description:

## Soil Information

Minor map unit components are excluded from this report.

Map Unit: 55 - Puget silty clay loam

Component: Puget (85%)

The Puget, drained component makes up 85 percent of the map unit. Slopes are 0 to 2 percent. This component is on flood plains. The parent material consists of alluvium. Depth to a root restrictive layer is greater than 60 inches. The natural drainage class is poorly drained. Water movement in the most restrictive layer is moderately low. Available water to a depth of 60 inches (or restricted depth) is very high. Shrink-swell potential is moderate. This soil is rarely flooded. It is not ponded. A seasonal zone of water saturation is at 35 inches during January, February, March, April, November, December. Organic matter content in the surface horizon is about 6 percent. Nonirrigated land capability classification is 2w. This soil meets hydric criteria.

Component: Puget (5%)

Generated brief soil descriptions are created for major soil components. The Puget, undrained soil is a minor component.

Component: Sultan (4%)

Generated brief soil descriptions are created for major soil components. The Sultan soil is a minor component.

Component: Sumas (3%)

Generated brief soil descriptions are created for major soil components. The Sumas, undrained soil is a minor component.

Component: Snohomish (3%)

Generated brief soil descriptions are created for major soil components. The Snohomish, undrained soil is a minor component.

---

### Map Unit 64 (0.71%)

Map Unit Name: Snohomish silt loam

Bedrock Depth - Min:

Watertable Depth - Annual Min: 92cm

Drainage Class - Dominant: Poorly drained

Hydrologic Group - Dominant: D - Soils in this group have high runoff potential when thoroughly wet. Water movement through the soil is restricted or very restricted.

Major components are printed below

Snohomish(85%)

horizon H1(0cm to 15cm)	Silt loam
horizon H2(15cm to 74cm)	Silty clay loam
horizon H3(74cm to 152cm)	Mucky peat

Component Description:

Minor map unit components are excluded from this report.

Map Unit: 64 - Snohomish silt loam

Component: Snohomish (85%)

The Snohomish, drained component makes up 85 percent of the map unit. Slopes are 0 to 2 percent. This component is on flood plains. The parent material consists of alluvium over organic material. Depth to a root restrictive layer is greater than 60 inches. The natural drainage class is poorly drained. Water movement in the most restrictive layer is moderately low. Available water to a depth of 60 inches (or restricted depth) is very high. Shrink-swell potential is moderate. This soil is rarely flooded. It is not ponded. A seasonal zone of water saturation is at 35 inches during January, February, March, April, May, November, December. Organic matter content in the surface horizon is about 15 percent. Nonirrigated land capability classification is 2w. This soil meets hydric criteria.

Component: Snohomish (5%)

Generated brief soil descriptions are created for major soil components. The Snohomish, undrained soil is a minor component.

Component: Puget (5%)

Generated brief soil descriptions are created for major soil components. The Puget, undrained soil is a minor component.

Component: Sultan (3%)

Generated brief soil descriptions are created for major soil components. The Sultan soil is a minor component.

## Soil Information

Component: Mukilteo (2%)

Generated brief soil descriptions are created for major soil components. The Mukilteo, undrained soil is a minor component.

### Map Unit 69 (0.08%)

Map Unit Name: Terric Medisaprists, nearly level

Bedrock Depth - Min:

Watertable Depth - Annual Min: 61cm

Drainage Class - Dominant: Very poorly drained

Hydrologic Group - Dominant: C - Soils in this group have moderately high runoff potential when thoroughly wet. Water transmission through the soil is somewhat restricted.

Major components are printed below

Terric Medisaprists(85%)

horizon H1(0cm to 71cm)

Muck

horizon H2(71cm to 152cm)

Sandy loam

Component Description:

Minor map unit components are excluded from this report.

Map Unit: 69 - Terric Medisaprists, nearly level

Component: Terric Medisaprists (85%)

The Terric Medisaprists, drained component makes up 85 percent of the map unit. Slopes are 0 to 3 percent. This component is on till plains, flood plains, depressions. The parent material consists of organic material over alluvium. Depth to a root restrictive layer is greater than 60 inches. The natural drainage class is very poorly drained. Water movement in the most restrictive layer is moderately high. Available water to a depth of 60 inches (or restricted depth) is very high. Shrink-swell potential is low. This soil is not flooded. It is not ponded. A seasonal zone of water saturation is at 24 inches during January, February, March, April, May, November, December. Organic matter content in the surface horizon is about 45 percent. Nonirrigated land capability classification is 3w. This soil meets hydric criteria.

Component: Terric Medisaprists (5%)

Generated brief soil descriptions are created for major soil components. The Terric Medisaprists, undrained soil is a minor component.

Component: Snohomish (4%)

Generated brief soil descriptions are created for major soil components. The Snohomish, undrained soil is a minor component.


Component: Mukilteo (3%)

Generated brief soil descriptions are created for major soil components. The Mukilteo, undrained soil is a minor component.


Component: Orcas (3%)

Generated brief soil descriptions are created for major soil components. The Orcas soil is a minor component.

# Wells and Additional Sources

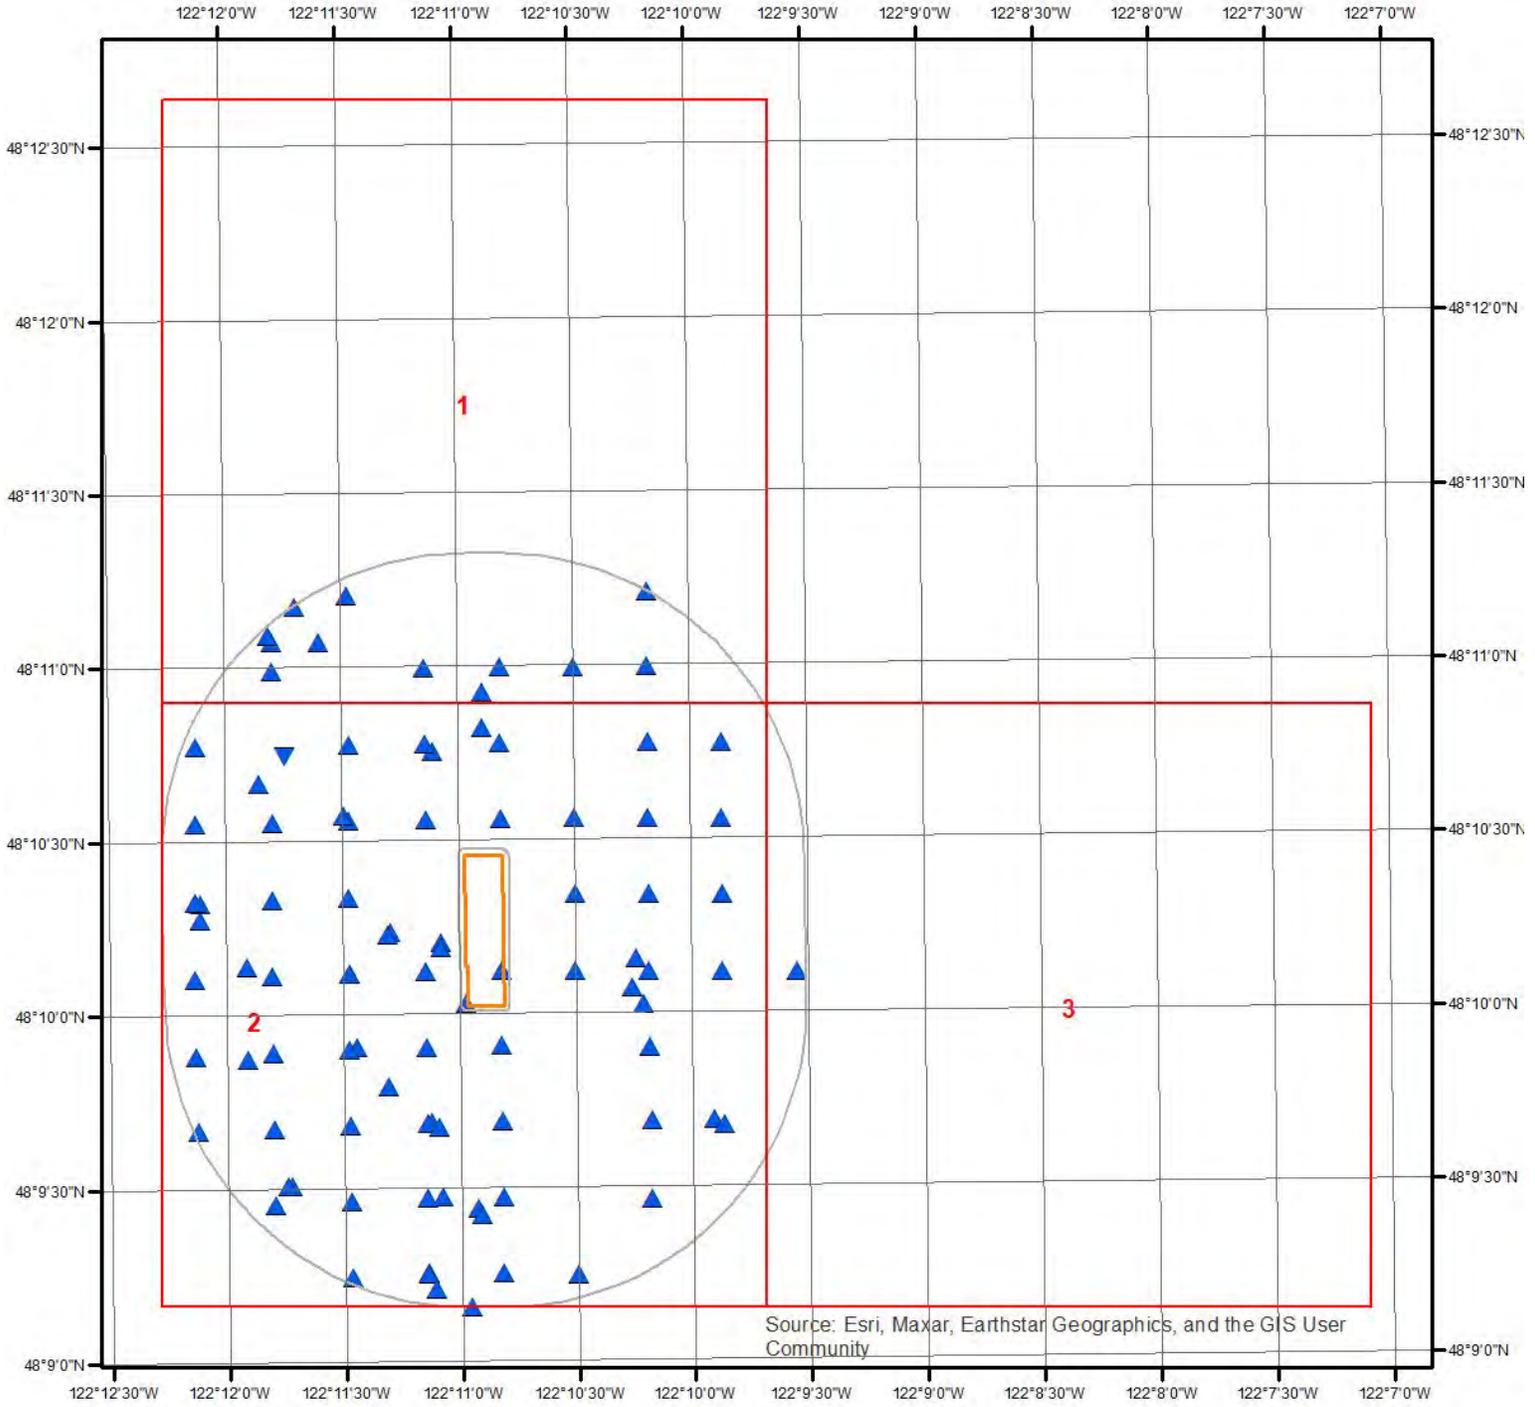


## Wells & Additional Sources

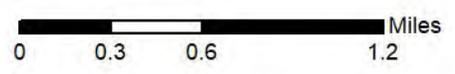


- |                                |                                    |
|--------------------------------|------------------------------------|
| ▲ Sites with Higher Elevation  | ▲ OGW Sites with Higher Elevation  |
| ■ Sites with Same Elevation    | ■ OGW Sites with Same Elevation    |
| ▼ Sites with Lower Elevation   | ▼ OGW Sites with Lower Elevation   |
| ○ Sites with Unknown Elevation | ● OGW Sites with Unknown Elevation |



# Wells and Additional Sources

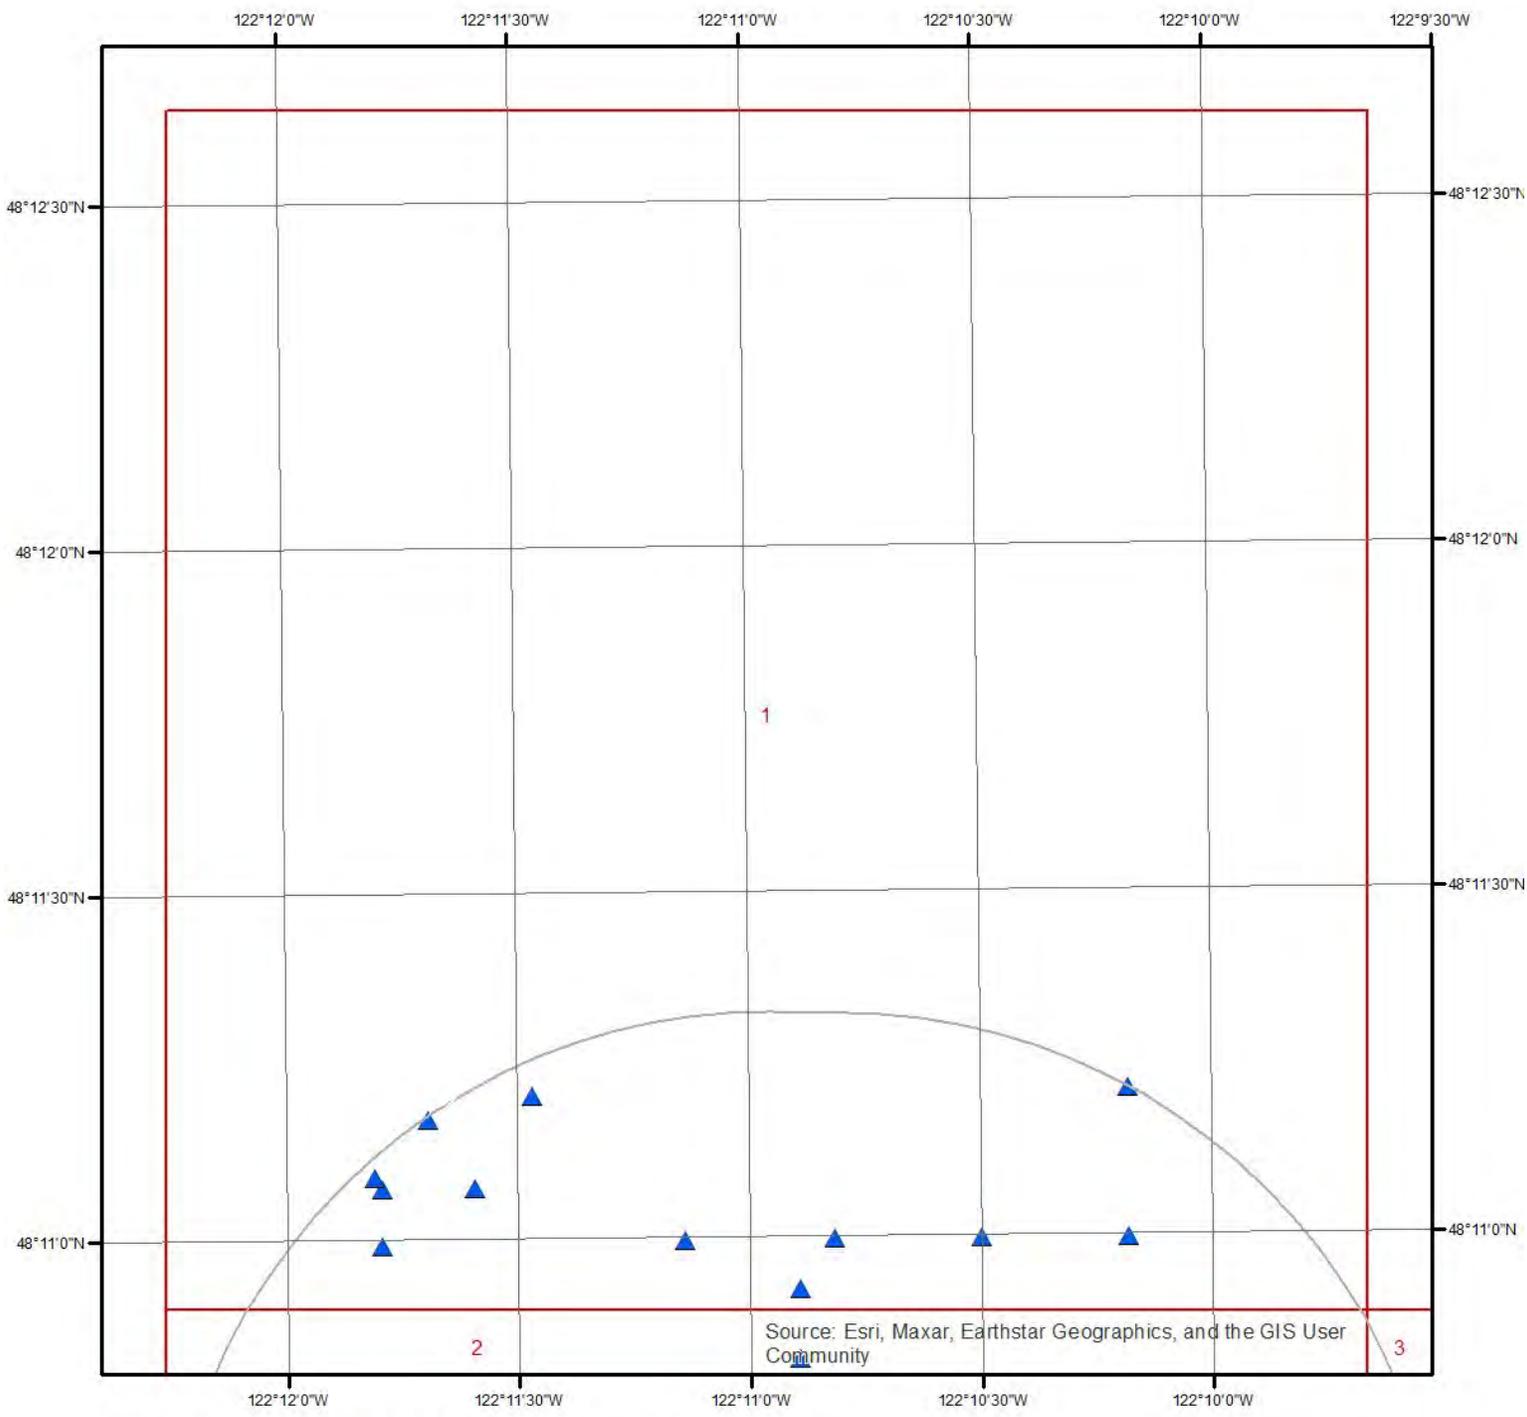


## Wells & Additional Sources - Page 1

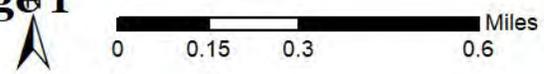


- ▲ Sites with Higher Elevation      ▲ OGW Sites with Higher Elevation
- Sites with Same Elevation      ■ OGW Sites with Same Elevation
- ▼ Sites with Lower Elevation      ▼ OGW Sites with Lower Elevation
- Sites with Unknown Elevation      ● OGW Sites with Unknown Elevation



# Wells and Additional Sources

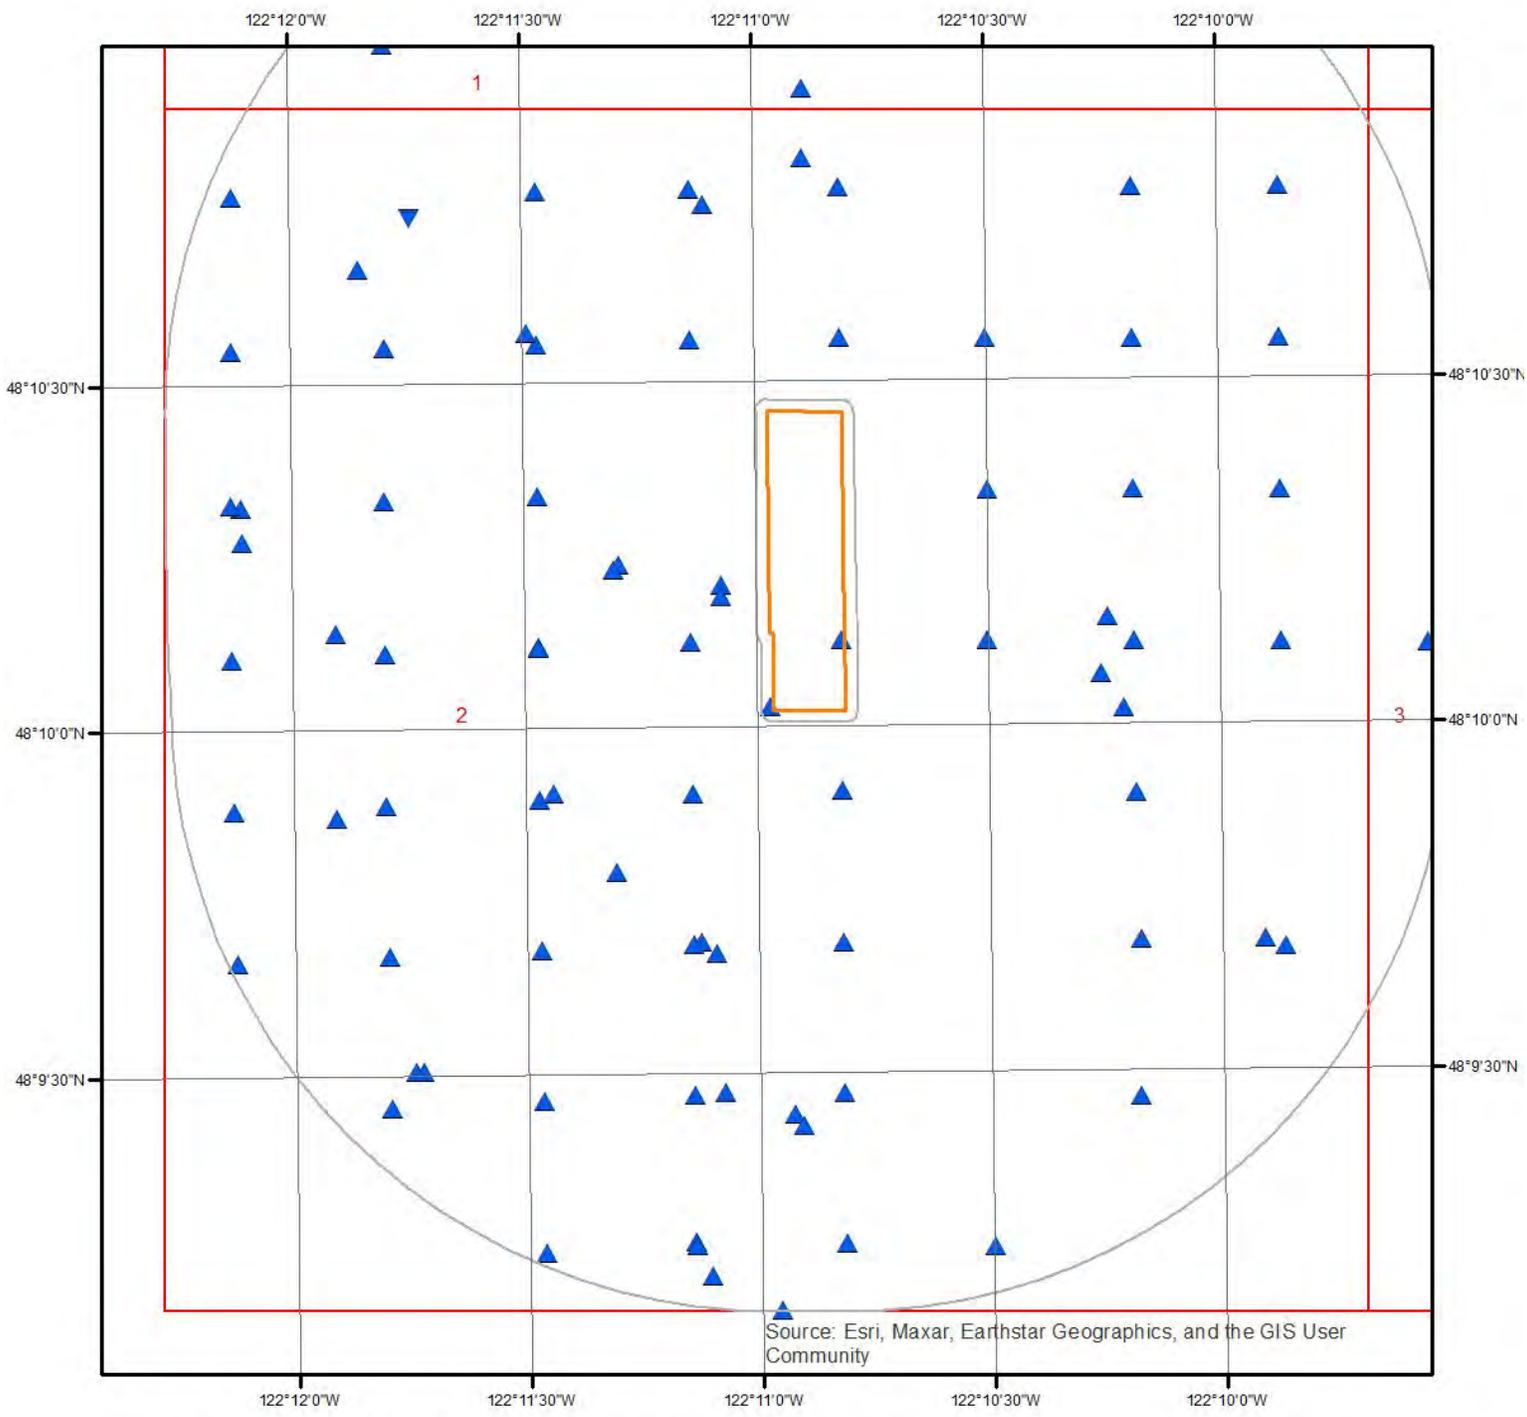


## Wells & Additional Sources - Page 2

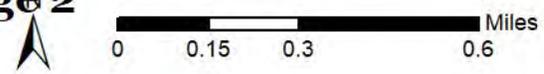


- |                                |                                    |
|--------------------------------|------------------------------------|
| ▲ Sites with Higher Elevation  | ▲ OGW Sites with Higher Elevation  |
| ■ Sites with Same Elevation    | ■ OGW Sites with Same Elevation    |
| ▼ Sites with Lower Elevation   | ▼ OGW Sites with Lower Elevation   |
| ○ Sites with Unknown Elevation | ● OGW Sites with Unknown Elevation |



# Wells and Additional Sources

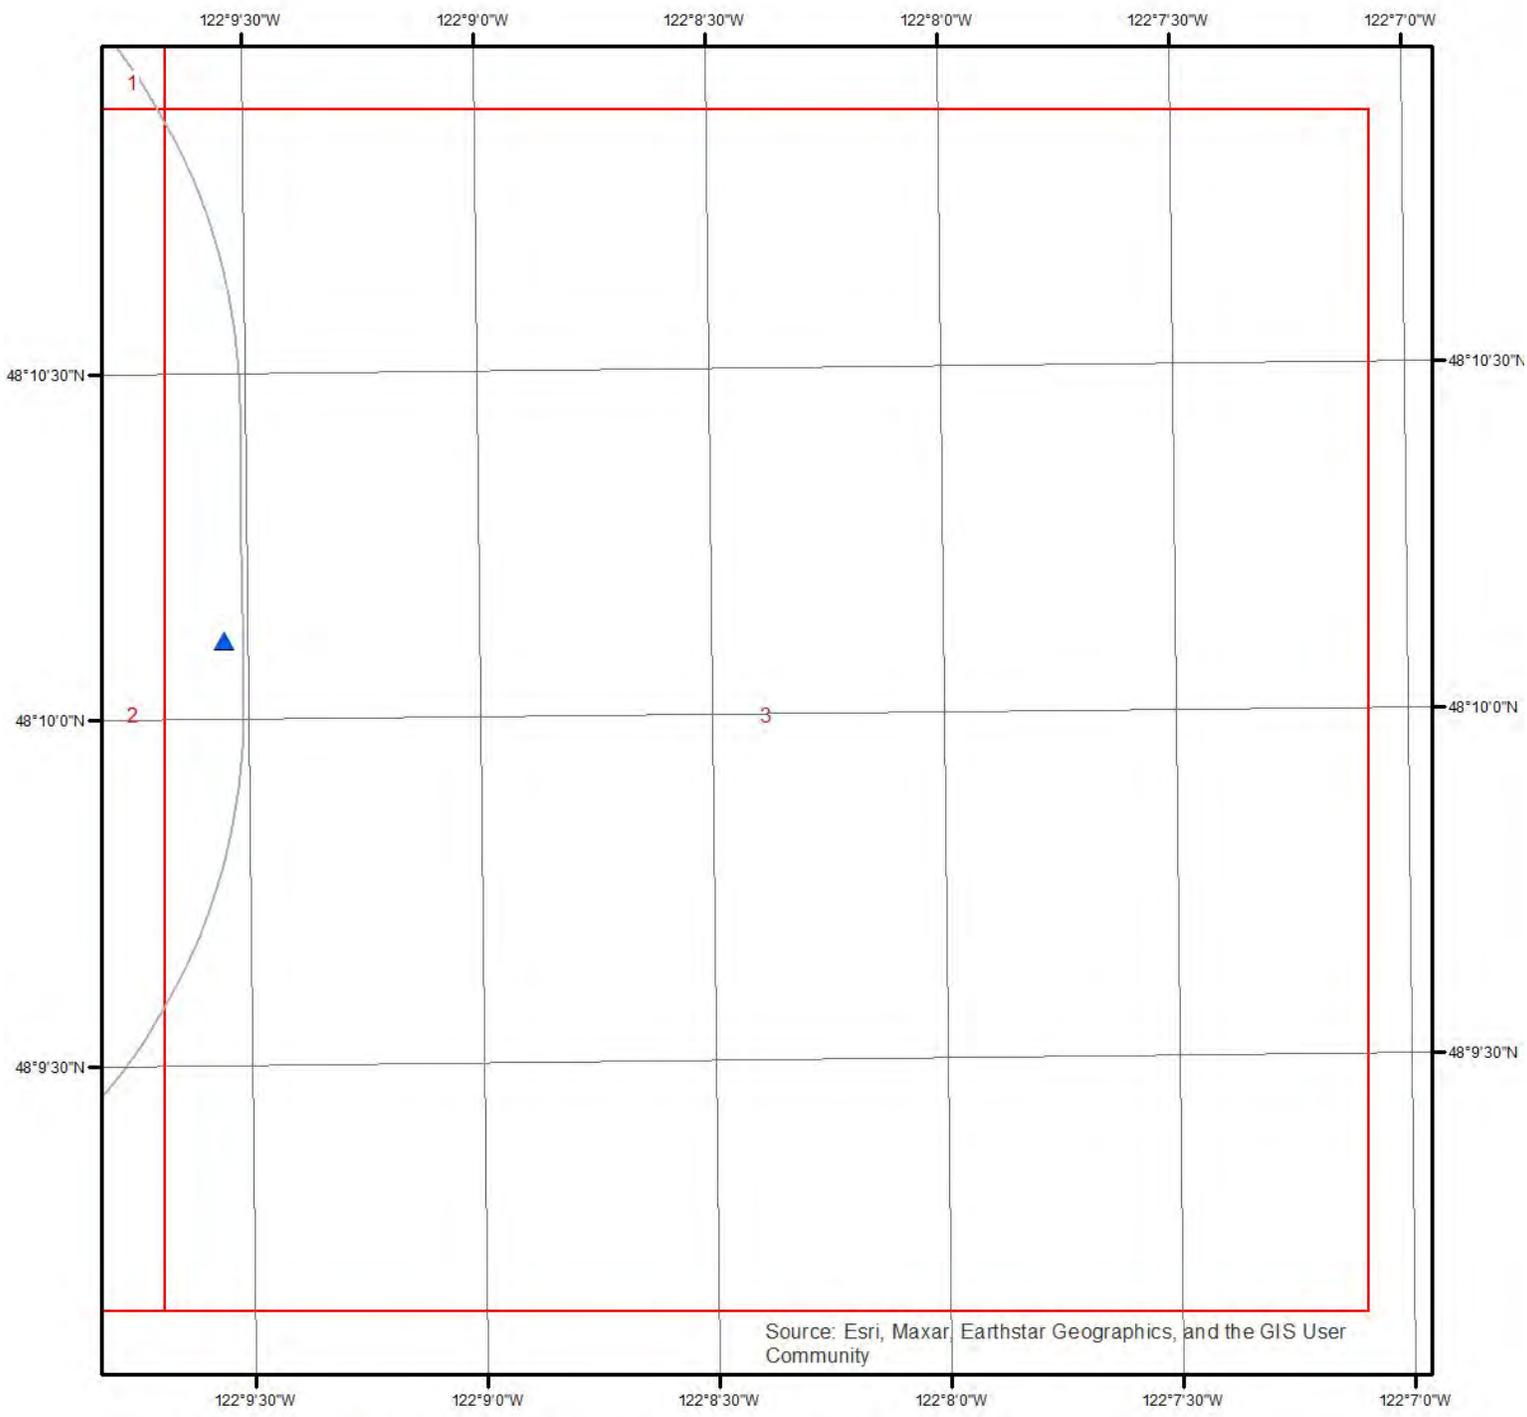

## Wells & Additional Sources - Page 3

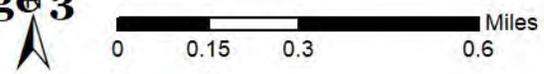

- |                                |                                    |
|--------------------------------|------------------------------------|
| ▲ Sites with Higher Elevation  | ▲ OGW Sites with Higher Elevation  |
| ■ Sites with Same Elevation    | ■ OGW Sites with Same Elevation    |
| ▼ Sites with Lower Elevation   | ▼ OGW Sites with Lower Elevation   |
| ○ Sites with Unknown Elevation | ● OGW Sites with Unknown Elevation |



# Wells and Additional Sources Summary

## Federal Sources

### Public Water Systems Violations and Enforcement Data

Map Key	PWS ID	Distance (ft)	Direction
2	WA5302681	26.80	SSW
12	WA5350691	1311.52	W
12	WA5364327	1311.52	W

### Safe Drinking Water Information System (SDWIS)

Map Key	ID	Distance (ft)	Direction
	No records found		

### USGS National Water Information System

Map Key	Monitoring Loc Identifier	Distance (ft)	Direction
1	USGS-481011122105001	0.00	-
3	USGS-481013122110001	416.40	WSW
4	USGS-481012122110001	416.50	WSW
15	USGS-481046122110201	1903.33	NNW
22	USGS-480955122112201	2065.16	SW
22	USGS-480955122112202	2065.16	SW
25	USGS-480942122110301	2132.34	SSW
27	USGS-480941122110101	2193.31	SSW
29	USGS-481035122112501	2225.39	NW
29	USGS-481035122112502	2225.39	NW
30	USGS-481050122104901	2233.40	N
31	USGS-481001122100801	2243.38	ESE
32	USGS-481010122101001	2311.65	E
33	USGS-481001122100701	2446.42	ESE
39	USGS-481056122104901	2841.07	N
42	USGS-480942122100601	3282.56	SE
48	USGS-480929122110001	3377.38	S
53	USGS-480927122105101	3549.20	S
54	USGS-12169000	3568.37	NW
55	USGS-480926122105001	3650.05	S
57	USGS-481009122115001	3805.40	W
61	USGS-480953122115001	3943.40	WSW
65	USGS-480942122095001	4189.38	SE
69	USGS-480931122113901	4409.13	SW
70	USGS-480931122114001	4456.88	SW
71	USGS-481105122113101	4513.05	NNW
72	USGS-481020122120201	4617.39	W
73	USGS-481017122120201	4617.48	W
77	USGS-480916122110421	4719.54	S
85	USGS-480913122110201	5002.54	S
86	USGS-481105122114301	5012.01	NW
89	USGS-481106122114401	5132.76	NW
92	USGS-481111122113701	5244.25	NNW
93	USGS-480910122105301	5272.13	S

## State Sources

## Wells and Additional Sources Summary

### Oil and Gas Wells

Map Key	ID	Distance (ft)	Direction
No records found			

### Public Water System Source Information

Map Key	PWS ID	Distance (ft)	Direction
19	02681	2022.74	WSW
56	35381	3797.61	WNW
56	35381	3797.61	WNW

### Underground Injection Control Wells

Map Key	ID	Distance (ft)	Direction
No records found			

### Washington State Well Log Database

Map Key	Well Log ID	Distance (ft)	Direction
1	74730	0.00	-
1	85853	0.00	-
1	362989	0.00	-
1	1030486	0.00	-
1	82453	0.00	-
1	82663	0.00	-
1	85854	0.00	-
5	422104	650.16	N
5	485216	650.16	N
6	86537	689.13	SW
6	81879	689.13	SW
6	80092	689.13	SW
6	611765	689.13	SW
6	1003571	689.13	SW
6	436598	689.13	SW
7	436672	707.23	S
7	523474	707.23	S
7	405666	707.23	S
7	77606	707.23	S
7	843656	707.23	S
8	1869602	922.26	NNW
8	441244	922.26	NNW
8	450962	922.26	NNW
8	857928	922.26	NNW
8	441243	922.26	NNW
8	911653	922.26	NNW
8	426444	922.26	NNW
9	345921	1019.49	SSW
9	345904	1019.49	SSW
9	1681439	1019.49	SSW
9	303772	1019.49	SSW
9	1712618	1019.49	SSW
9	82007	1019.49	SSW
9	76269	1019.49	SSW
10	468508	1256.93	ESE
10	78235	1256.93	ESE
10	468507	1256.93	ESE
10	429268	1256.93	ESE
10	86735	1256.93	ESE

## Wells and Additional Sources Summary

10	468766	1256.93	ESE
11	80544	1265.90	ENE
13	87214	1355.87	W
14	371590	1423.30	NE
16	1641808	1974.22	SSW
17	414162	1975.45	N
17	334660	1975.45	N
18	1682630	2022.38	WNW
18	1682620	2022.38	WNW
18	1682622	2022.38	WNW
18	1682623	2022.38	WNW
18	1682621	2022.38	WNW
18	1682628	2022.38	WNW
18	1682631	2022.38	WNW
18	1682629	2022.38	WNW
20	476150	2032.04	WSW
21	850348	2033.58	S
21	850350	2033.58	S
23	76232	2068.39	NNW
23	504762	2068.39	NNW
23	285146	2068.39	NNW
23	76592	2068.39	NNW
23	81609	2068.39	NNW
23	85967	2068.39	NNW
24	1708695	2103.94	NW
24	450956	2103.94	NW
24	563958	2103.94	NW
24	1556588	2103.94	NW
24	422106	2103.94	NW
24	422173	2103.94	NW
24	422169	2103.94	NW
26	387656	2171.09	SSW
26	1574015	2171.09	SSW
26	1573774	2171.09	SSW
26	1680823	2171.09	SSW
26	1573775	2171.09	SSW
26	1680827	2171.09	SSW
26	1680822	2171.09	SSW
26	80379	2171.09	SSW
26	1574014	2171.09	SSW
26	1680824	2171.09	SSW
26	554965	2171.09	SSW
26	1680825	2171.09	SSW
26	386471	2171.09	SSW
26	1680826	2171.09	SSW
26	554964	2171.09	SSW
28	80947	2197.67	SW
28	1665484	2197.67	SW
28	1665498	2197.67	SW
28	83615	2197.67	SW
28	466281	2197.67	SW
28	1665503	2197.67	SW
28	1594518	2197.67	SW
28	857917	2197.67	SW
28	1665489	2197.67	SW
28	1665501	2197.67	SW
28	1665491	2197.67	SW
28	1665486	2197.67	SW
28	1665497	2197.67	SW
28	1665488	2197.67	SW
28	1665504	2197.67	SW
28	1665485	2197.67	SW
28	1665500	2197.67	SW
28	1665499	2197.67	SW
28	1665502	2197.67	SW
28	78460	2197.67	SW

## Wells and Additional Sources Summary

28	1665487	2197.67	SW
28	1665490	2197.67	SW
34	505325	2543.64	ESE
34	361372	2543.64	ESE
34	84807	2543.64	ESE
35	78459	2550.53	ENE
36	113222	2634.00	NE
36	122277	2634.00	NE
36	122276	2634.00	NE
36	122279	2634.00	NE
36	122278	2634.00	NE
36	303768	2634.00	NE
37	112311	2650.77	SE
37	118678	2650.77	SE
38	82947	2795.51	NW
38	405619	2795.51	NW
38	422102	2795.51	NW
38	385615	2795.51	NW
38	385609	2795.51	NW
38	385610	2795.51	NW
40	372051	2930.33	SW
40	557587	2930.33	SW
41	814115	3225.97	NE
41	814117	3225.97	NE
41	814120	3225.97	NE
41	361682	3225.97	NE
41	814119	3225.97	NE
43	344857	3292.41	N
44	447026	3342.82	NNW
44	344855	3342.82	NNW
44	610356	3342.82	NNW
44	75184	3342.82	NNW
44	625196	3342.82	NNW
45	78085	3360.02	S
45	344871	3360.02	S
45	344870	3360.02	S
46	83177	3362.23	W
46	447116	3362.23	W
46	422171	3362.23	W
46	416211	3362.23	W
47	880620	3375.89	WSW
47	79527	3375.89	WSW
47	348549	3375.89	WSW
49	79173	3404.69	WNW
49	79172	3404.69	WNW
49	78929	3404.69	WNW
49	303770	3404.69	WNW
50	1876778	3448.41	SSW
50	1876767	3448.41	SSW
50	1876765	3448.41	SSW
50	1876812	3448.41	SSW
50	1876807	3448.41	SSW
50	1876763	3448.41	SSW
50	1876796	3448.41	SSW
50	1876830	3448.41	SSW
50	1876801	3448.41	SSW
50	1876803	3448.41	SSW
50	1876766	3448.41	SSW
50	1876797	3448.41	SSW
50	1876818	3448.41	SSW
50	1876779	3448.41	SSW
50	1876762	3448.41	SSW
50	1876786	3448.41	SSW
50	1876772	3448.41	SSW
50	1876827	3448.41	SSW
50	1876829	3448.41	SSW

## Wells and Additional Sources Summary

50	1876813	3448.41	SSW
50	1876781	3448.41	SSW
50	1876793	3448.41	SSW
50	1876828	3448.41	SSW
50	1876764	3448.41	SSW
50	1876806	3448.41	SSW
50	1876780	3448.41	SSW
50	1876787	3448.41	SSW
50	1876785	3448.41	SSW
50	1876823	3448.41	SSW
50	1876798	3448.41	SSW
50	1876814	3448.41	SSW
50	1876821	3448.41	SSW
50	1876811	3448.41	SSW
50	1876790	3448.41	SSW
50	829746	3448.41	SSW
50	344868	3448.41	SSW
50	85054	3448.41	SSW
50	1876788	3448.41	SSW
50	1876817	3448.41	SSW
50	1876773	3448.41	SSW
50	1876810	3448.41	SSW
50	1876800	3448.41	SSW
50	1876816	3448.41	SSW
50	1876820	3448.41	SSW
50	1876804	3448.41	SSW
50	1876783	3448.41	SSW
50	1876784	3448.41	SSW
50	1876809	3448.41	SSW
50	1876774	3448.41	SSW
50	1876794	3448.41	SSW
50	1876805	3448.41	SSW
50	1876768	3448.41	SSW
50	1876815	3448.41	SSW
50	1876799	3448.41	SSW
50	1876826	3448.41	SSW
50	1876819	3448.41	SSW
50	1876769	3448.41	SSW
50	1876770	3448.41	SSW
50	1876792	3448.41	SSW
50	1876782	3448.41	SSW
50	1876802	3448.41	SSW
50	1876822	3448.41	SSW
50	1876776	3448.41	SSW
50	1876777	3448.41	SSW
50	1876775	3448.41	SSW
50	1876789	3448.41	SSW
50	1876795	3448.41	SSW
50	1876771	3448.41	SSW
50	1876808	3448.41	SSW
50	1876791	3448.41	SSW
50	1876825	3448.41	SSW
50	1876824	3448.41	SSW
51	1081771	3494.21	WSW
51	1330752	3494.21	WSW
51	1330742	3494.21	WSW
51	1055836	3494.21	WSW
51	1011182	3494.21	WSW
51	544640	3494.21	WSW
51	1081527	3494.21	WSW
51	1431531	3494.21	WSW
51	1330731	3494.21	WSW
51	1011181	3494.21	WSW
51	1056163	3494.21	WSW
51	1019095	3494.21	WSW
51	1026540	3494.21	WSW

## Wells and Additional Sources Summary

51	1026369	3494.21	WSW
51	1055819	3494.21	WSW
51	1110874	3494.21	WSW
51	1081668	3494.21	WSW
51	1011164	3494.21	WSW
51	1081744	3494.21	WSW
51	1431485	3494.21	WSW
51	1081654	3494.21	WSW
51	1026373	3494.21	WSW
51	1081723	3494.21	WSW
51	1026543	3494.21	WSW
51	1018981	3494.21	WSW
51	1011169	3494.21	WSW
51	1055832	3494.21	WSW
51	1011286	3494.21	WSW
51	1011272	3494.21	WSW
51	1055825	3494.21	WSW
51	1056202	3494.21	WSW
51	1011215	3494.21	WSW
51	1011291	3494.21	WSW
51	1011261	3494.21	WSW
51	1011232	3494.21	WSW
51	1026532	3494.21	WSW
51	1011206	3494.21	WSW
51	1011259	3494.21	WSW
51	1026548	3494.21	WSW
51	1110880	3494.21	WSW
51	1330778	3494.21	WSW
51	1019069	3494.21	WSW
51	1330730	3494.21	WSW
51	1056210	3494.21	WSW
51	1056197	3494.21	WSW
51	1019068	3494.21	WSW
51	1111020	3494.21	WSW
51	1011241	3494.21	WSW
51	1056184	3494.21	WSW
51	1011180	3494.21	WSW
51	1018989	3494.21	WSW
51	1431540	3494.21	WSW
51	1431511	3494.21	WSW
51	1056186	3494.21	WSW
51	1431496	3494.21	WSW
51	1019070	3494.21	WSW
51	1431503	3494.21	WSW
51	1056205	3494.21	WSW
51	1011160	3494.21	WSW
51	1349559	3494.21	WSW
51	1330751	3494.21	WSW
51	1110866	3494.21	WSW
51	1349269	3494.21	WSW
51	1055804	3494.21	WSW
51	1330733	3494.21	WSW
51	1019056	3494.21	WSW
51	1431530	3494.21	WSW
51	1018956	3494.21	WSW
51	1011177	3494.21	WSW
51	1011235	3494.21	WSW
51	1330780	3494.21	WSW
51	1349266	3494.21	WSW
51	1330734	3494.21	WSW
51	1081755	3494.21	WSW
51	1081757	3494.21	WSW
51	1431532	3494.21	WSW
51	1330719	3494.21	WSW
51	1081528	3494.21	WSW
51	1011254	3494.21	WSW

## Wells and Additional Sources Summary

51	1011244	3494.21	WSW
51	1011151	3494.21	WSW
51	1011278	3494.21	WSW
51	1011268	3494.21	WSW
51	1055801	3494.21	WSW
51	1018950	3494.21	WSW
51	1011298	3494.21	WSW
51	1018934	3494.21	WSW
51	1056187	3494.21	WSW
51	1019078	3494.21	WSW
51	1081751	3494.21	WSW
51	1019106	3494.21	WSW
51	1111021	3494.21	WSW
51	1019102	3494.21	WSW
51	1349525	3494.21	WSW
51	1011231	3494.21	WSW
51	1081718	3494.21	WSW
51	1019140	3494.21	WSW
51	1081678	3494.21	WSW
51	1081732	3494.21	WSW
51	1018982	3494.21	WSW
51	1019126	3494.21	WSW
51	1081759	3494.21	WSW
51	1011143	3494.21	WSW
51	1011234	3494.21	WSW
51	1056207	3494.21	WSW
51	1349540	3494.21	WSW
51	1349541	3494.21	WSW
51	1018992	3494.21	WSW
51	1019141	3494.21	WSW
51	1019109	3494.21	WSW
51	1018961	3494.21	WSW
51	1019062	3494.21	WSW
51	1081726	3494.21	WSW
51	1330749	3494.21	WSW
51	1011176	3494.21	WSW
51	1330729	3494.21	WSW
51	1018976	3494.21	WSW
51	1011174	3494.21	WSW
51	1011236	3494.21	WSW
51	1056176	3494.21	WSW
51	1431509	3494.21	WSW
51	1349557	3494.21	WSW
51	1019135	3494.21	WSW
51	1056189	3494.21	WSW
51	1026372	3494.21	WSW
51	1081730	3494.21	WSW
51	1019086	3494.21	WSW
51	1019085	3494.21	WSW
51	1330723	3494.21	WSW
51	1055807	3494.21	WSW
51	1055843	3494.21	WSW
51	1011252	3494.21	WSW
51	1055812	3494.21	WSW
51	1018990	3494.21	WSW
51	1019113	3494.21	WSW
51	1055839	3494.21	WSW
51	1018963	3494.21	WSW
51	1081535	3494.21	WSW
51	1056182	3494.21	WSW
51	1081747	3494.21	WSW
51	1011186	3494.21	WSW
51	1431493	3494.21	WSW
51	1330763	3494.21	WSW
51	1019060	3494.21	WSW
51	1011155	3494.21	WSW

## Wells and Additional Sources Summary

51	1431535	3494.21	WSW
51	1019138	3494.21	WSW
51	1019108	3494.21	WSW
51	1056173	3494.21	WSW
51	1081752	3494.21	WSW
51	1349543	3494.21	WSW
51	1110876	3494.21	WSW
51	1011200	3494.21	WSW
51	1019124	3494.21	WSW
51	1055813	3494.21	WSW
51	1019001	3494.21	WSW
51	1019093	3494.21	WSW
51	1081532	3494.21	WSW
51	1349523	3494.21	WSW
51	1026375	3494.21	WSW
51	1349531	3494.21	WSW
51	1019094	3494.21	WSW
51	1018949	3494.21	WSW
51	1011147	3494.21	WSW
51	1019058	3494.21	WSW
51	1431502	3494.21	WSW
51	1018967	3494.21	WSW
51	1330760	3494.21	WSW
51	1330757	3494.21	WSW
51	1018969	3494.21	WSW
51	1011205	3494.21	WSW
51	1011142	3494.21	WSW
51	1011289	3494.21	WSW
51	1055794	3494.21	WSW
51	1011211	3494.21	WSW
51	1011185	3494.21	WSW
51	1081534	3494.21	WSW
51	1011282	3494.21	WSW
51	1056180	3494.21	WSW
51	1011192	3494.21	WSW
51	1011263	3494.21	WSW
51	1330738	3494.21	WSW
51	1330718	3494.21	WSW
51	1330736	3494.21	WSW
51	1019059	3494.21	WSW
51	1019074	3494.21	WSW
51	1081664	3494.21	WSW
51	1431527	3494.21	WSW
51	1011237	3494.21	WSW
51	1055810	3494.21	WSW
51	1019121	3494.21	WSW
51	1019128	3494.21	WSW
51	1055814	3494.21	WSW
51	1011294	3494.21	WSW
51	1018983	3494.21	WSW
51	1011183	3494.21	WSW
51	1055799	3494.21	WSW
51	1019079	3494.21	WSW
51	1081769	3494.21	WSW
51	1431497	3494.21	WSW
51	1011243	3494.21	WSW
51	1431482	3494.21	WSW
51	1056178	3494.21	WSW
51	1055827	3494.21	WSW
51	1349565	3494.21	WSW
51	1056206	3494.21	WSW
51	1110879	3494.21	WSW
51	537885	3494.21	WSW
51	1018947	3494.21	WSW
51	1330773	3494.21	WSW
51	1026549	3494.21	WSW

## Wells and Additional Sources Summary

51	1019111	3494.21	WSW
51	1056169	3494.21	WSW
51	1055845	3494.21	WSW
51	1019116	3494.21	WSW
51	1081660	3494.21	WSW
51	1019101	3494.21	WSW
51	1056194	3494.21	WSW
51	1349522	3494.21	WSW
51	1019122	3494.21	WSW
51	1011239	3494.21	WSW
51	1011191	3494.21	WSW
51	1011270	3494.21	WSW
51	1011153	3494.21	WSW
51	1026526	3494.21	WSW
51	1081724	3494.21	WSW
51	1081741	3494.21	WSW
51	1018984	3494.21	WSW
51	1011245	3494.21	WSW
51	1026542	3494.21	WSW
51	1019067	3494.21	WSW
51	1019083	3494.21	WSW
51	1110867	3494.21	WSW
51	1011152	3494.21	WSW
51	1431500	3494.21	WSW
51	1011219	3494.21	WSW
51	1081774	3494.21	WSW
51	1081663	3494.21	WSW
51	1330758	3494.21	WSW
51	1026529	3494.21	WSW
51	1081761	3494.21	WSW
51	1431537	3494.21	WSW
51	1055846	3494.21	WSW
51	1081767	3494.21	WSW
51	1110881	3494.21	WSW
51	1011276	3494.21	WSW
51	1011210	3494.21	WSW
51	1349530	3494.21	WSW
51	1019097	3494.21	WSW
51	1349553	3494.21	WSW
51	1081721	3494.21	WSW
51	1011201	3494.21	WSW
51	1055809	3494.21	WSW
51	1011253	3494.21	WSW
51	1349259	3494.21	WSW
51	1431512	3494.21	WSW
51	1019089	3494.21	WSW
51	1081735	3494.21	WSW
51	1026368	3494.21	WSW
51	1055795	3494.21	WSW
51	1011208	3494.21	WSW
51	1081775	3494.21	WSW
51	1026366	3494.21	WSW
51	1011214	3494.21	WSW
51	1081714	3494.21	WSW
51	1081669	3494.21	WSW
51	1081772	3494.21	WSW
51	1019125	3494.21	WSW
51	1081676	3494.21	WSW
51	1018957	3494.21	WSW
51	1431539	3494.21	WSW
51	1019150	3494.21	WSW
51	1081738	3494.21	WSW
51	1081742	3494.21	WSW
51	1056193	3494.21	WSW
51	1018997	3494.21	WSW
51	1019063	3494.21	WSW

## Wells and Additional Sources Summary

51	1081770	3494.21	WSW
51	1011194	3494.21	WSW
51	1011154	3494.21	WSW
51	1055824	3494.21	WSW
51	1011217	3494.21	WSW
51	1019117	3494.21	WSW
51	1019100	3494.21	WSW
51	1011158	3494.21	WSW
51	1011288	3494.21	WSW
51	857915	3494.21	WSW
51	1081671	3494.21	WSW
51	1011175	3494.21	WSW
51	1011157	3494.21	WSW
51	1056188	3494.21	WSW
51	1019127	3494.21	WSW
51	1056171	3494.21	WSW
51	1019118	3494.21	WSW
51	1055828	3494.21	WSW
51	1349267	3494.21	WSW
51	1349533	3494.21	WSW
51	1081773	3494.21	WSW
51	1330770	3494.21	WSW
51	1019145	3494.21	WSW
51	1349564	3494.21	WSW
51	1349245	3494.21	WSW
51	1330759	3494.21	WSW
51	1011246	3494.21	WSW
51	1011166	3494.21	WSW
51	1330727	3494.21	WSW
51	1011179	3494.21	WSW
51	1110861	3494.21	WSW
51	1011220	3494.21	WSW
51	1018973	3494.21	WSW
51	1056175	3494.21	WSW
51	1081526	3494.21	WSW
51	1019115	3494.21	WSW
51	1011251	3494.21	WSW
51	1018946	3494.21	WSW
51	1018985	3494.21	WSW
51	1349236	3494.21	WSW
51	1081725	3494.21	WSW
51	1019075	3494.21	WSW
51	1056185	3494.21	WSW
51	1011212	3494.21	WSW
51	1011265	3494.21	WSW
51	1011249	3494.21	WSW
51	1011184	3494.21	WSW
51	1019088	3494.21	WSW
51	1431490	3494.21	WSW
51	1110877	3494.21	WSW
51	837488	3494.21	WSW
51	1330768	3494.21	WSW
51	1349535	3494.21	WSW
51	1056196	3494.21	WSW
51	1431515	3494.21	WSW
51	1056198	3494.21	WSW
51	1349552	3494.21	WSW
51	1330764	3494.21	WSW
51	1018965	3494.21	WSW
51	1349239	3494.21	WSW
51	1055803	3494.21	WSW
51	1081728	3494.21	WSW
51	1011221	3494.21	WSW
51	1019072	3494.21	WSW
51	1011247	3494.21	WSW
51	1011274	3494.21	WSW

## Wells and Additional Sources Summary

51	1019065	3494.21	WSW
51	1011240	3494.21	WSW
51	1011280	3494.21	WSW
51	1018968	3494.21	WSW
51	1349235	3494.21	WSW
51	1055800	3494.21	WSW
51	1081657	3494.21	WSW
51	1431545	3494.21	WSW
51	1330776	3494.21	WSW
51	1081753	3494.21	WSW
51	1330743	3494.21	WSW
51	1349550	3494.21	WSW
51	1011190	3494.21	WSW
51	1081745	3494.21	WSW
51	1019129	3494.21	WSW
51	1018941	3494.21	WSW
51	1081766	3494.21	WSW
51	1431494	3494.21	WSW
51	1349238	3494.21	WSW
51	1019114	3494.21	WSW
51	1026374	3494.21	WSW
51	1026536	3494.21	WSW
51	1349558	3494.21	WSW
51	1349556	3494.21	WSW
51	1055835	3494.21	WSW
51	1011297	3494.21	WSW
51	1011178	3494.21	WSW
51	1055802	3494.21	WSW
51	1018991	3494.21	WSW
51	1081736	3494.21	WSW
51	1011284	3494.21	WSW
51	1055844	3494.21	WSW
51	1431534	3494.21	WSW
51	1349244	3494.21	WSW
51	1110864	3494.21	WSW
51	1018988	3494.21	WSW
51	1011269	3494.21	WSW
51	1110862	3494.21	WSW
51	1011189	3494.21	WSW
51	1019000	3494.21	WSW
51	1349538	3494.21	WSW
51	1011170	3494.21	WSW
51	1018987	3494.21	WSW
51	1330762	3494.21	WSW
51	1019104	3494.21	WSW
51	1011197	3494.21	WSW
51	1011207	3494.21	WSW
51	1011156	3494.21	WSW
51	1081679	3494.21	WSW
51	1081666	3494.21	WSW
51	1081536	3494.21	WSW
51	1431486	3494.21	WSW
51	1056170	3494.21	WSW
51	1349548	3494.21	WSW
51	1055820	3494.21	WSW
51	1019073	3494.21	WSW
51	1026545	3494.21	WSW
51	1026531	3494.21	WSW
51	1019130	3494.21	WSW
51	1349561	3494.21	WSW
51	1018936	3494.21	WSW
51	1081661	3494.21	WSW
51	1330781	3494.21	WSW
51	1019107	3494.21	WSW
51	1019087	3494.21	WSW
51	1019066	3494.21	WSW

## Wells and Additional Sources Summary

51	1018955	3494.21	WSW
51	1349547	3494.21	WSW
51	1026547	3494.21	WSW
51	1019076	3494.21	WSW
51	1081681	3494.21	WSW
51	1431506	3494.21	WSW
51	1431544	3494.21	WSW
51	1018974	3494.21	WSW
51	1081749	3494.21	WSW
51	541958	3494.21	WSW
51	1011204	3494.21	WSW
51	1011230	3494.21	WSW
51	1011285	3494.21	WSW
51	1018951	3494.21	WSW
51	1055815	3494.21	WSW
51	1011199	3494.21	WSW
51	1081758	3494.21	WSW
51	1011279	3494.21	WSW
51	1330746	3494.21	WSW
51	1018938	3494.21	WSW
51	1349570	3494.21	WSW
51	1018998	3494.21	WSW
51	1081731	3494.21	WSW
51	1011188	3494.21	WSW
51	1431525	3494.21	WSW
51	1081716	3494.21	WSW
51	1081733	3494.21	WSW
51	1018959	3494.21	WSW
51	1011195	3494.21	WSW
51	1056630	3494.21	WSW
51	1019091	3494.21	WSW
51	1055838	3494.21	WSW
51	1027407	3494.21	WSW
51	1011173	3494.21	WSW
51	1431528	3494.21	WSW
51	1011238	3494.21	WSW
51	1349536	3494.21	WSW
51	1019131	3494.21	WSW
51	1011168	3494.21	WSW
51	1081672	3494.21	WSW
51	1011266	3494.21	WSW
51	1011150	3494.21	WSW
51	1081662	3494.21	WSW
51	1011275	3494.21	WSW
51	1056208	3494.21	WSW
51	1349562	3494.21	WSW
51	1018966	3494.21	WSW
51	1110872	3494.21	WSW
51	1330748	3494.21	WSW
51	1056191	3494.21	WSW
51	1019110	3494.21	WSW
51	1055823	3494.21	WSW
51	1018948	3494.21	WSW
51	1018977	3494.21	WSW
51	1018937	3494.21	WSW
51	1019297	3494.21	WSW
51	1330722	3494.21	WSW
51	1349567	3494.21	WSW
51	1081746	3494.21	WSW
51	1349560	3494.21	WSW
51	1349549	3494.21	WSW
51	1011267	3494.21	WSW
51	1055817	3494.21	WSW
51	1055834	3494.21	WSW
51	1018993	3494.21	WSW
51	1026527	3494.21	WSW

## Wells and Additional Sources Summary

51	1011149	3494.21	WSW
51	1056195	3494.21	WSW
51	1011283	3494.21	WSW
51	1110878	3494.21	WSW
51	1081776	3494.21	WSW
51	1055822	3494.21	WSW
51	1011193	3494.21	WSW
51	1055796	3494.21	WSW
51	1056174	3494.21	WSW
51	1011218	3494.21	WSW
51	1330754	3494.21	WSW
51	1018945	3494.21	WSW
51	1011262	3494.21	WSW
51	1081763	3494.21	WSW
51	1018994	3494.21	WSW
51	1431523	3494.21	WSW
51	1349537	3494.21	WSW
51	1349544	3494.21	WSW
51	1019112	3494.21	WSW
51	1019002	3494.21	WSW
51	1431524	3494.21	WSW
51	1056164	3494.21	WSW
51	1019120	3494.21	WSW
51	1349526	3494.21	WSW
51	1431489	3494.21	WSW
51	1081717	3494.21	WSW
51	1055842	3494.21	WSW
51	1056172	3494.21	WSW
51	1018978	3494.21	WSW
51	1330766	3494.21	WSW
51	1081680	3494.21	WSW
51	1011256	3494.21	WSW
51	1349270	3494.21	WSW
51	1018954	3494.21	WSW
51	1431487	3494.21	WSW
51	1026544	3494.21	WSW
51	1026551	3494.21	WSW
51	1081665	3494.21	WSW
51	1018940	3494.21	WSW
51	1349265	3494.21	WSW
51	1081750	3494.21	WSW
51	1330720	3494.21	WSW
51	1330741	3494.21	WSW
51	1056201	3494.21	WSW
51	1081533	3494.21	WSW
51	1018952	3494.21	WSW
51	1330747	3494.21	WSW
51	1349539	3494.21	WSW
51	1330745	3494.21	WSW
51	1019092	3494.21	WSW
51	1349532	3494.21	WSW
51	1011264	3494.21	WSW
51	1019082	3494.21	WSW
51	1019136	3494.21	WSW
51	1081739	3494.21	WSW
51	1019144	3494.21	WSW
51	1056179	3494.21	WSW
51	1431492	3494.21	WSW
51	1018944	3494.21	WSW
51	1019123	3494.21	WSW
51	1431518	3494.21	WSW
51	1019077	3494.21	WSW
51	1330737	3494.21	WSW
51	1110868	3494.21	WSW
51	1011296	3494.21	WSW
51	1055808	3494.21	WSW

## Wells and Additional Sources Summary

51	1019119	3494.21	WSW
51	1019149	3494.21	WSW
51	1011224	3494.21	WSW
51	1055797	3494.21	WSW
51	1019105	3494.21	WSW
51	1019003	3494.21	WSW
51	1019137	3494.21	WSW
51	1026546	3494.21	WSW
51	1081655	3494.21	WSW
51	1056183	3494.21	WSW
51	1431508	3494.21	WSW
51	1349524	3494.21	WSW
51	1330769	3494.21	WSW
51	1055821	3494.21	WSW
51	1431521	3494.21	WSW
51	1019057	3494.21	WSW
51	1349554	3494.21	WSW
51	1403802	3494.21	WSW
51	1431520	3494.21	WSW
51	1431541	3494.21	WSW
51	1026552	3494.21	WSW
51	1018964	3494.21	WSW
51	1018970	3494.21	WSW
51	1018972	3494.21	WSW
51	1019071	3494.21	WSW
51	1018960	3494.21	WSW
51	1026555	3494.21	WSW
51	1011172	3494.21	WSW
51	1011250	3494.21	WSW
51	1011222	3494.21	WSW
51	1011209	3494.21	WSW
51	1055840	3494.21	WSW
51	1431546	3494.21	WSW
51	1431533	3494.21	WSW
51	1349243	3494.21	WSW
51	1011293	3494.21	WSW
51	1081760	3494.21	WSW
51	1431505	3494.21	WSW
51	1011248	3494.21	WSW
51	1011287	3494.21	WSW
51	1330782	3494.21	WSW
51	1431499	3494.21	WSW
51	1018943	3494.21	WSW
51	1431517	3494.21	WSW
51	1018953	3494.21	WSW
51	1431529	3494.21	WSW
51	1018971	3494.21	WSW
51	1081720	3494.21	WSW
51	1026367	3494.21	WSW
51	1081673	3494.21	WSW
51	1011161	3494.21	WSW
51	1011163	3494.21	WSW
51	1055833	3494.21	WSW
51	1081748	3494.21	WSW
51	1019143	3494.21	WSW
51	1011271	3494.21	WSW
51	1019061	3494.21	WSW
51	1018975	3494.21	WSW
51	1018979	3494.21	WSW
51	1349542	3494.21	WSW
51	1330721	3494.21	WSW
51	1431501	3494.21	WSW
51	1055830	3494.21	WSW
51	1018942	3494.21	WSW
51	1026530	3494.21	WSW
51	1026533	3494.21	WSW

## Wells and Additional Sources Summary

51	1011203	3494.21	WSW
51	1081531	3494.21	WSW
51	1110870	3494.21	WSW
51	1056200	3494.21	WSW
51	1110871	3494.21	WSW
51	1081658	3494.21	WSW
51	1056181	3494.21	WSW
51	1011202	3494.21	WSW
51	1011223	3494.21	WSW
51	1081659	3494.21	WSW
51	1019084	3494.21	WSW
51	1011273	3494.21	WSW
51	1011213	3494.21	WSW
51	1018962	3494.21	WSW
51	1056168	3494.21	WSW
51	1019004	3494.21	WSW
51	1330739	3494.21	WSW
51	1081729	3494.21	WSW
51	1349241	3494.21	WSW
51	1330765	3494.21	WSW
51	1081529	3494.21	WSW
51	1349527	3494.21	WSW
51	1330756	3494.21	WSW
51	843658	3494.21	WSW
51	1330779	3494.21	WSW
51	1349569	3494.21	WSW
51	1349261	3494.21	WSW
51	1019139	3494.21	WSW
51	1027421	3494.21	WSW
51	1056192	3494.21	WSW
51	1056211	3494.21	WSW
51	1019146	3494.21	WSW
51	1431516	3494.21	WSW
51	1056166	3494.21	WSW
51	1055841	3494.21	WSW
51	1081656	3494.21	WSW
51	1026550	3494.21	WSW
51	1011260	3494.21	WSW
51	1026553	3494.21	WSW
51	1081675	3494.21	WSW
51	1056649	3494.21	WSW
51	1330732	3494.21	WSW
51	1011148	3494.21	WSW
51	1110863	3494.21	WSW
51	1431542	3494.21	WSW
51	1330774	3494.21	WSW
51	1330735	3494.21	WSW
51	1019134	3494.21	WSW
51	1018995	3494.21	WSW
51	1019142	3494.21	WSW
51	1056177	3494.21	WSW
51	1330724	3494.21	WSW
51	1349551	3494.21	WSW
51	1081765	3494.21	WSW
51	1330772	3494.21	WSW
51	1011242	3494.21	WSW
51	1011162	3494.21	WSW
51	1011144	3494.21	WSW
51	1018939	3494.21	WSW
51	1019133	3494.21	WSW
51	1081715	3494.21	WSW
51	1330740	3494.21	WSW
51	1081652	3494.21	WSW
51	1011198	3494.21	WSW
51	1431522	3494.21	WSW
51	1018980	3494.21	WSW

## Wells and Additional Sources Summary

51	1056162	3494.21	WSW
51	1081653	3494.21	WSW
51	1431504	3494.21	WSW
51	1349240	3494.21	WSW
51	1431495	3494.21	WSW
51	1431526	3494.21	WSW
51	1330775	3494.21	WSW
51	1431488	3494.21	WSW
51	1026528	3494.21	WSW
51	1019090	3494.21	WSW
51	1081722	3494.21	WSW
51	1081737	3494.21	WSW
51	1081674	3494.21	WSW
51	1019080	3494.21	WSW
51	1330777	3494.21	WSW
51	1431483	3494.21	WSW
51	1056203	3494.21	WSW
51	1055811	3494.21	WSW
51	1431507	3494.21	WSW
51	1026371	3494.21	WSW
51	1110873	3494.21	WSW
51	1330725	3494.21	WSW
51	1026541	3494.21	WSW
51	1011187	3494.21	WSW
51	1019099	3494.21	WSW
51	1026535	3494.21	WSW
51	1349260	3494.21	WSW
51	1056190	3494.21	WSW
51	1018986	3494.21	WSW
51	1349563	3494.21	WSW
51	1026538	3494.21	WSW
51	1011292	3494.21	WSW
51	1011171	3494.21	WSW
51	1055826	3494.21	WSW
51	1055847	3494.21	WSW
51	1011290	3494.21	WSW
51	1349263	3494.21	WSW
51	1026370	3494.21	WSW
51	1110875	3494.21	WSW
51	1056167	3494.21	WSW
51	1431484	3494.21	WSW
51	1349246	3494.21	WSW
51	1011227	3494.21	WSW
51	1011228	3494.21	WSW
51	1081667	3494.21	WSW
51	1019103	3494.21	WSW
51	1330726	3494.21	WSW
51	1011255	3494.21	WSW
51	1431536	3494.21	WSW
51	1330767	3494.21	WSW
51	1431514	3494.21	WSW
51	1349529	3494.21	WSW
51	1019098	3494.21	WSW
51	1431513	3494.21	WSW
51	1011225	3494.21	WSW
51	1011146	3494.21	WSW
51	1011226	3494.21	WSW
51	1055837	3494.21	WSW
51	1349566	3494.21	WSW
51	1081670	3494.21	WSW
51	1081537	3494.21	WSW
51	1349264	3494.21	WSW
51	1349268	3494.21	WSW
51	1019148	3494.21	WSW
51	1055805	3494.21	WSW
51	1019064	3494.21	WSW

## Wells and Additional Sources Summary

51	1349237	3494.21	WSW
51	1011141	3494.21	WSW
51	1019254	3494.21	WSW
51	1349568	3494.21	WSW
51	1330753	3494.21	WSW
51	1330744	3494.21	WSW
51	1110869	3494.21	WSW
51	1349545	3494.21	WSW
51	1081530	3494.21	WSW
51	1349546	3494.21	WSW
51	1056209	3494.21	WSW
51	1081677	3494.21	WSW
51	1011216	3494.21	WSW
51	1011167	3494.21	WSW
51	1011165	3494.21	WSW
51	1011233	3494.21	WSW
51	1110865	3494.21	WSW
51	1431538	3494.21	WSW
51	1081764	3494.21	WSW
51	1431519	3494.21	WSW
51	1018999	3494.21	WSW
51	1081719	3494.21	WSW
51	1026539	3494.21	WSW
51	1330728	3494.21	WSW
51	1330750	3494.21	WSW
51	1056165	3494.21	WSW
51	1081754	3494.21	WSW
51	1019096	3494.21	WSW
51	1349555	3494.21	WSW
51	1403837	3494.21	WSW
51	1431510	3494.21	WSW
51	1055829	3494.21	WSW
51	1019132	3494.21	WSW
51	1055816	3494.21	WSW
51	1019081	3494.21	WSW
51	1081756	3494.21	WSW
51	1011196	3494.21	WSW
51	1349262	3494.21	WSW
51	1011281	3494.21	WSW
51	1018996	3494.21	WSW
51	1330771	3494.21	WSW
51	1011257	3494.21	WSW
51	1081734	3494.21	WSW
51	544639	3494.21	WSW
51	1431498	3494.21	WSW
51	1026534	3494.21	WSW
51	1081740	3494.21	WSW
51	1056199	3494.21	WSW
51	1330761	3494.21	WSW
51	1330717	3494.21	WSW
51	1018935	3494.21	WSW
51	1349534	3494.21	WSW
51	1055798	3494.21	WSW
51	1055818	3494.21	WSW
51	1011258	3494.21	WSW
51	1011145	3494.21	WSW
51	1349242	3494.21	WSW
51	1431481	3494.21	WSW
51	1011159	3494.21	WSW
51	1011295	3494.21	WSW
51	1349528	3494.21	WSW
51	1026554	3494.21	WSW
51	1431491	3494.21	WSW
51	1111019	3494.21	WSW
51	1019147	3494.21	WSW
51	1431543	3494.21	WSW

## Wells and Additional Sources Summary

51	1026537	3494.21	WSW
51	1081768	3494.21	WSW
51	1011277	3494.21	WSW
51	1081743	3494.21	WSW
51	1011229	3494.21	WSW
51	1330755	3494.21	WSW
51	1056204	3494.21	WSW
51	1018958	3494.21	WSW
51	1081762	3494.21	WSW
51	1081727	3494.21	WSW
51	1055806	3494.21	WSW
51	1055831	3494.21	WSW
52	344858	3531.61	NNE
58	492998	3829.43	E
59	368660	3836.19	E
60	315075	3891.06	ENE
60	438514	3891.06	ENE
60	457609	3891.06	ENE
62	505102	3982.04	SSW
62	505104	3982.04	SSW
62	505108	3982.04	SSW
62	80025	3982.04	SSW
62	505106	3982.04	SSW
62	579673	3982.04	SSW
62	505101	3982.04	SSW
62	505107	3982.04	SSW
62	505109	3982.04	SSW
62	505105	3982.04	SSW
63	82505	4002.33	SW
63	82600	4002.33	SW
63	339243	4002.33	SW
63	478170	4002.33	SW
63	82599	4002.33	SW
63	478172	4002.33	SW
63	478171	4002.33	SW
64	424836	4172.54	NNE
64	382676	4172.54	NNE
64	438391	4172.54	NNE
64	382677	4172.54	NNE
64	1045083	4172.54	NNE
64	382675	4172.54	NNE
64	443378	4172.54	NNE
66	342474	4263.89	SSE
66	112318	4263.89	SSE
66	412008	4263.89	SSE
66	112313	4263.89	SSE
67	76170	4315.06	NE
68	463166	4381.74	SE
74	344854	4659.01	NW
75	523528	4686.43	S
75	791386	4686.43	S
75	1700910	4686.43	S
75	1700912	4686.43	S
75	1700913	4686.43	S
75	850342	4686.43	S
75	523525	4686.43	S
75	523527	4686.43	S
75	850344	4686.43	S
75	1700911	4686.43	S
75	1775513	4686.43	S
75	436845	4686.43	S
75	523530	4686.43	S
75	1775522	4686.43	S
75	523529	4686.43	S
75	523524	4686.43	S
75	436844	4686.43	S

## Wells and Additional Sources Summary

75	850346	4686.43	S
75	436843	4686.43	S
75	436847	4686.43	S
75	75344	4686.43	S
75	442279	4686.43	S
75	436841	4686.43	S
76	82924	4706.00	W
76	84398	4706.00	W
76	407299	4706.00	W
76	84722	4706.00	W
76	407298	4706.00	W
78	80154	4719.94	W
78	853146	4719.94	W
78	81956	4719.94	W
79	941952	4729.61	WNW
79	941951	4729.61	WNW
80	534581	4752.07	S
80	534587	4752.07	S
80	534586	4752.07	S
80	344869	4752.07	S
80	654546	4752.07	S
80	654544	4752.07	S
80	534585	4752.07	S
80	1923031	4752.07	S
80	121822	4752.07	S
80	1923032	4752.07	S
80	1923030	4752.07	S
80	1923029	4752.07	S
80	534582	4752.07	S
80	654542	4752.07	S
80	534589	4752.07	S
80	534583	4752.07	S
80	118430	4752.07	S
80	534588	4752.07	S
80	368506	4752.07	S
80	368505	4752.07	S
80	534584	4752.07	S
81	75148	4817.68	WSW
81	994298	4817.68	WSW
81	614904	4817.68	WSW
81	614906	4817.68	WSW
82	76764	4832.59	SW
82	675112	4832.59	SW
83	1868734	4882.56	SSE
83	1674081	4882.56	SSE
83	1674082	4882.56	SSE
83	1598108	4882.56	SSE
84	119075	4982.55	NNW
87	303769	5062.26	WNW
87	77504	5062.26	WNW
88	120249	5121.32	E
88	120248	5121.32	E
88	120250	5121.32	E
90	1002672	5160.00	SSW
90	1002556	5160.00	SSW
90	1024706	5160.00	SSW
90	1002696	5160.00	SSW
90	1002445	5160.00	SSW
90	1002402	5160.00	SSW
90	1002635	5160.00	SSW
90	1024702	5160.00	SSW
90	1002595	5160.00	SSW
90	1002404	5160.00	SSW
90	1002559	5160.00	SSW
90	1002576	5160.00	SSW
90	1002627	5160.00	SSW

## Wells and Additional Sources Summary

90	1002693	5160.00	SSW
90	1002579	5160.00	SSW
90	1002552	5160.00	SSW
90	1002459	5160.00	SSW
90	1002570	5160.00	SSW
90	1002443	5160.00	SSW
90	1002539	5160.00	SSW
90	1024838	5160.00	SSW
90	1002738	5160.00	SSW
90	1002437	5160.00	SSW
90	1002646	5160.00	SSW
90	1024858	5160.00	SSW
90	337936	5160.00	SSW
90	1025361	5160.00	SSW
90	1002544	5160.00	SSW
90	1024829	5160.00	SSW
90	1002562	5160.00	SSW
90	1002415	5160.00	SSW
90	1024857	5160.00	SSW
90	1002393	5160.00	SSW
90	1025363	5160.00	SSW
90	1002630	5160.00	SSW
90	1024835	5160.00	SSW
90	1002446	5160.00	SSW
90	1002529	5160.00	SSW
90	1002449	5160.00	SSW
90	1002467	5160.00	SSW
90	1002553	5160.00	SSW
90	1002401	5160.00	SSW
90	1002457	5160.00	SSW
90	1002448	5160.00	SSW
90	1024673	5160.00	SSW
90	1024852	5160.00	SSW
90	1024672	5160.00	SSW
90	1024639	5160.00	SSW
90	1024641	5160.00	SSW
90	1025385	5160.00	SSW
90	1025386	5160.00	SSW
90	1025364	5160.00	SSW
90	1024677	5160.00	SSW
90	1002682	5160.00	SSW
90	1002574	5160.00	SSW
90	1024734	5160.00	SSW
90	1002456	5160.00	SSW
90	1002633	5160.00	SSW
90	1002663	5160.00	SSW
90	1002577	5160.00	SSW
90	1002652	5160.00	SSW
90	1002601	5160.00	SSW
90	1002714	5160.00	SSW
90	1002718	5160.00	SSW
90	1002414	5160.00	SSW
90	1002413	5160.00	SSW
90	1002589	5160.00	SSW
90	1024823	5160.00	SSW
90	1002431	5160.00	SSW
90	1024619	5160.00	SSW
90	1024825	5160.00	SSW
90	1024879	5160.00	SSW
90	1002584	5160.00	SSW
90	328363	5160.00	SSW
90	1024869	5160.00	SSW
90	1002534	5160.00	SSW
90	1024861	5160.00	SSW
90	1024674	5160.00	SSW
90	1024899	5160.00	SSW

## Wells and Additional Sources Summary

90	1024860	5160.00	SSW
90	1024814	5160.00	SSW
90	420986	5160.00	SSW
90	1002660	5160.00	SSW
90	1024903	5160.00	SSW
90	337942	5160.00	SSW
90	1002419	5160.00	SSW
90	1002670	5160.00	SSW
90	1002645	5160.00	SSW
90	1002669	5160.00	SSW
90	1002599	5160.00	SSW
90	1002603	5160.00	SSW
90	1002453	5160.00	SSW
90	328365	5160.00	SSW
90	1024828	5160.00	SSW
90	337937	5160.00	SSW
90	1002564	5160.00	SSW
90	1024692	5160.00	SSW
90	1025366	5160.00	SSW
90	1002647	5160.00	SSW
90	1002600	5160.00	SSW
90	1002629	5160.00	SSW
90	1002668	5160.00	SSW
90	1002636	5160.00	SSW
90	1002717	5160.00	SSW
90	1002454	5160.00	SSW
90	1002625	5160.00	SSW
90	1002604	5160.00	SSW
90	1002582	5160.00	SSW
90	1002655	5160.00	SSW
90	1002644	5160.00	SSW
90	1002572	5160.00	SSW
90	1002697	5160.00	SSW
90	1002694	5160.00	SSW
90	1002411	5160.00	SSW
90	1002450	5160.00	SSW
90	420990	5160.00	SSW
90	1002643	5160.00	SSW
90	1002542	5160.00	SSW
90	1002464	5160.00	SSW
90	1002527	5160.00	SSW
90	1002654	5160.00	SSW
90	1002458	5160.00	SSW
90	1002628	5160.00	SSW
90	1002677	5160.00	SSW
90	1024859	5160.00	SSW
90	1002659	5160.00	SSW
90	1002712	5160.00	SSW
90	1024729	5160.00	SSW
90	1002667	5160.00	SSW
90	1024830	5160.00	SSW
90	1002679	5160.00	SSW
90	1024877	5160.00	SSW
90	1024707	5160.00	SSW
90	1024888	5160.00	SSW
90	1002585	5160.00	SSW
90	1024878	5160.00	SSW
90	1002675	5160.00	SSW
90	1002548	5160.00	SSW
90	1002549	5160.00	SSW
90	1002689	5160.00	SSW
90	337935	5160.00	SSW
90	1002698	5160.00	SSW
90	1002719	5160.00	SSW
90	1025365	5160.00	SSW
90	1002634	5160.00	SSW

## Wells and Additional Sources Summary

90	1002566	5160.00	SSW
90	1002699	5160.00	SSW
90	1002440	5160.00	SSW
90	1002666	5160.00	SSW
90	1002409	5160.00	SSW
90	665076	5160.00	SSW
90	1002692	5160.00	SSW
90	1002700	5160.00	SSW
90	1002593	5160.00	SSW
90	1002721	5160.00	SSW
90	665074	5160.00	SSW
90	1002657	5160.00	SSW
90	665078	5160.00	SSW
90	1002588	5160.00	SSW
90	420988	5160.00	SSW
90	1002592	5160.00	SSW
90	1002470	5160.00	SSW
90	1002687	5160.00	SSW
90	1002550	5160.00	SSW
90	1024862	5160.00	SSW
90	1024851	5160.00	SSW
90	1002641	5160.00	SSW
90	1002557	5160.00	SSW
90	1002466	5160.00	SSW
90	1002558	5160.00	SSW
90	1024704	5160.00	SSW
90	1002434	5160.00	SSW
90	1002535	5160.00	SSW
90	1002713	5160.00	SSW
90	1002444	5160.00	SSW
90	1002715	5160.00	SSW
90	1024675	5160.00	SSW
90	337940	5160.00	SSW
90	1002536	5160.00	SSW
90	1002406	5160.00	SSW
90	1002442	5160.00	SSW
90	1025384	5160.00	SSW
90	1002408	5160.00	SSW
90	1002403	5160.00	SSW
90	1002586	5160.00	SSW
90	1002639	5160.00	SSW
90	1002455	5160.00	SSW
90	1002638	5160.00	SSW
90	1002587	5160.00	SSW
90	1002631	5160.00	SSW
90	1002590	5160.00	SSW
90	1002671	5160.00	SSW
90	1002653	5160.00	SSW
90	1024720	5160.00	SSW
90	1024730	5160.00	SSW
90	1024678	5160.00	SSW
90	1002578	5160.00	SSW
90	1002538	5160.00	SSW
90	1002658	5160.00	SSW
90	1002430	5160.00	SSW
90	1002632	5160.00	SSW
90	1002546	5160.00	SSW
90	1002626	5160.00	SSW
90	420992	5160.00	SSW
90	1025422	5160.00	SSW
90	1024870	5160.00	SSW
90	1024880	5160.00	SSW
90	1002463	5160.00	SSW
90	1002441	5160.00	SSW
90	1024637	5160.00	SSW
90	1002720	5160.00	SSW

## Wells and Additional Sources Summary

90	1002684	5160.00	SSW
90	1002571	5160.00	SSW
90	1002451	5160.00	SSW
90	1002417	5160.00	SSW
90	1024634	5160.00	SSW
90	665072	5160.00	SSW
90	1002662	5160.00	SSW
90	1002545	5160.00	SSW
90	1002624	5160.00	SSW
90	1002573	5160.00	SSW
90	1002560	5160.00	SSW
90	1002525	5160.00	SSW
90	1024690	5160.00	SSW
90	1002724	5160.00	SSW
90	420994	5160.00	SSW
90	1024833	5160.00	SSW
90	1024831	5160.00	SSW
90	1002438	5160.00	SSW
90	328364	5160.00	SSW
90	1002412	5160.00	SSW
90	1002691	5160.00	SSW
90	1024832	5160.00	SSW
90	1002680	5160.00	SSW
90	1024733	5160.00	SSW
90	1024633	5160.00	SSW
90	1024710	5160.00	SSW
90	1024713	5160.00	SSW
90	1024900	5160.00	SSW
90	1024643	5160.00	SSW
90	1002394	5160.00	SSW
90	1002674	5160.00	SSW
90	1002581	5160.00	SSW
90	1024867	5160.00	SSW
90	1002664	5160.00	SSW
90	1002567	5160.00	SSW
90	1002565	5160.00	SSW
90	1002569	5160.00	SSW
90	1002651	5160.00	SSW
90	1002722	5160.00	SSW
90	1002673	5160.00	SSW
90	1002642	5160.00	SSW
90	1002737	5160.00	SSW
90	1002681	5160.00	SSW
90	1002555	5160.00	SSW
90	1024839	5160.00	SSW
90	337939	5160.00	SSW
90	1025421	5160.00	SSW
90	1002537	5160.00	SSW
90	1002594	5160.00	SSW
90	1002561	5160.00	SSW
90	328362	5160.00	SSW
90	1024837	5160.00	SSW
90	1025425	5160.00	SSW
90	337941	5160.00	SSW
90	1002554	5160.00	SSW
90	1024896	5160.00	SSW
90	1002661	5160.00	SSW
90	1002405	5160.00	SSW
90	1002676	5160.00	SSW
90	337934	5160.00	SSW
90	337932	5160.00	SSW
90	1024873	5160.00	SSW
90	1002716	5160.00	SSW
90	337931	5160.00	SSW
90	1024826	5160.00	SSW
90	1024670	5160.00	SSW

## Wells and Additional Sources Summary

90	1024698	5160.00	SSW
90	1024871	5160.00	SSW
90	1024671	5160.00	SSW
90	1024827	5160.00	SSW
90	1002468	5160.00	SSW
90	1002435	5160.00	SSW
90	1002407	5160.00	SSW
90	1002563	5160.00	SSW
90	1002640	5160.00	SSW
90	1002597	5160.00	SSW
90	1002723	5160.00	SSW
90	1002420	5160.00	SSW
90	1002433	5160.00	SSW
90	1002528	5160.00	SSW
90	1002598	5160.00	SSW
90	1002583	5160.00	SSW
90	1002568	5160.00	SSW
90	1025410	5160.00	SSW
90	1002686	5160.00	SSW
90	1002650	5160.00	SSW
90	1002471	5160.00	SSW
90	1002532	5160.00	SSW
90	1024640	5160.00	SSW
90	1024695	5160.00	SSW
90	1002416	5160.00	SSW
90	1002596	5160.00	SSW
90	337933	5160.00	SSW
90	1002436	5160.00	SSW
90	1024631	5160.00	SSW
90	1024868	5160.00	SSW
90	1002472	5160.00	SSW
90	1024636	5160.00	SSW
90	1002410	5160.00	SSW
90	1002540	5160.00	SSW
90	1002465	5160.00	SSW
90	1002665	5160.00	SSW
90	1002575	5160.00	SSW
90	1002695	5160.00	SSW
90	1024676	5160.00	SSW
90	1002649	5160.00	SSW
90	337938	5160.00	SSW
90	1002551	5160.00	SSW
90	1024824	5160.00	SSW
90	1002439	5160.00	SSW
90	1002580	5160.00	SSW
90	1002418	5160.00	SSW
90	1002690	5160.00	SSW
90	1002683	5160.00	SSW
90	1025419	5160.00	SSW
90	1002541	5160.00	SSW
90	1002543	5160.00	SSW
90	1002547	5160.00	SSW
90	1002602	5160.00	SSW
90	1002656	5160.00	SSW
90	1002533	5160.00	SSW
90	1024889	5160.00	SSW
90	1024902	5160.00	SSW
90	1002530	5160.00	SSW
90	1002526	5160.00	SSW
90	1002648	5160.00	SSW
90	1024635	5160.00	SSW
90	1025387	5160.00	SSW
90	1025383	5160.00	SSW
90	1002637	5160.00	SSW
90	1024816	5160.00	SSW
90	1024834	5160.00	SSW

## Wells and Additional Sources Summary

90	1002531	5160.00	SSW
90	1002432	5160.00	SSW
91	1670493	5198.11	SW
91	1670468	5198.11	SW
91	415830	5198.11	SW
91	377856	5198.11	SW
91	1670403	5198.11	SW
94	344856	5273.92	NNE

# Wells and Additional Sources Detail Report

## Public Water Systems Violations and Enforcement Data

Map Key	Direction	Distance (mi)	Distance (ft)	Elevation (ft)	DB
2	SSW	0.01	26.80	124.25	PWSV

Address Line 2: 18805-35TH AVE NE  
 State Code: WA  
 Zip Code: 98223  
 City Name: ARLINGTON  
 Address Line 1:  
 PWS ID: WA5302681  
 PWS Type Code: TNCWS  
 PWS Type Description: Transient Non-Community Water System  
 Primary Source Code: GW  
 Primary Source Desc: Groundwater  
 PWS Activity Code: I  
 PWS Activity Description: Inactive  
 PWS Deactivation Date: 01/01/1991  
 Phone Number:

--Details--

Population Served Count: 25  
 City Served:  
 County Served:  
 State Served: WA  
 Zip Code Served:

Map Key	Direction	Distance (mi)	Distance (ft)	Elevation (ft)	DB
12	W	0.25	1,311.52	108.66	PWSV

Address Line 2:  
 State Code: WA  
 Zip Code: 98/22  
 City Name: Arlington  
 Address Line 1: 19203 Smokey Pt Blvd  
 PWS ID: WA5350691  
 PWS Type Code: CWS  
 PWS Type Description: Community Water System  
 Primary Source Code: GW  
 Primary Source Desc: Groundwater  
 PWS Activity Code: A  
 PWS Activity Description: Active  
 PWS Deactivation Date:  
 Phone Number:

## Wells and Additional Sources Detail Report

--Details--

Population Served Count: 463  
 City Served:  
 County Served: Snohomish  
 State Served: WA  
 Zip Code Served:

Map Key	Direction	Distance (mi)	Distance (ft)	Elevation (ft)	DB
12	W	0.25	1,311.52	108.66	PWSV

Address Line 2:  
 State Code: WA  
 Zip Code: 98/22  
 City Name: Arlington  
 Address Line 1: 19203 Smokey Pt Blvd  
 PWS ID: WA5364327  
 PWS Type Code: CWS  
 PWS Type Description: Community Water System  
 Primary Source Code: GW  
 Primary Source Desc: Groundwater  
 PWS Activity Code: A  
 PWS Activity Description: Active  
 PWS Deactivation Date:  
 Phone Number:

--Details--

Population Served Count: 38  
 City Served:  
 County Served: Skagit  
 State Served: WA  
 Zip Code Served:

### USGS National Water Information System

Map Key	Direction	Distance (mi)	Distance (ft)	Elevation (ft)	DB
1	-	0.00	0.00	70.21	FED USGS

Organiz Identifier: USGS-WA	Formation Type:
Organiz Name: USGS Washington Water Science Center	Aquifer Name:
Well Depth: 13	Aquifer Type:
Well Depth Unit: ft	Country Code: US
Well Hole Depth:	Provider Name: NWIS
W Hole Depth Unit:	County: SNOHOMISH
Construction Date: 19330101	Latitude: 48.16954380000000
Source Map Scale: 24000	Longitude: -122.1818097000000
Monitoring Loc Name: 31N/05E-17R01	

## Wells and Additional Sources Detail Report

Monitoring Loc Identifier: USGS-481011122105001  
 Monitoring Loc Type: Well  
 Monitoring Loc Desc:  
 HUC Eight Digit Code: 17110008  
 Drainage Area:  
 Drainage Area Unit:  
 Contrib Drainage Area:  
 Contrib Drainage Area Unit:  
 Horizontal Accuracy: 1  
 Horizontal Accuracy Unit: seconds  
 Horizontal Collection Mthd: Interpolated from MAP.  
 Horiz Coord Refer System: NAD83  
 Vertical Measure: 100  
 Vertical Measure Unit: feet  
 Vertical Accuracy: 10  
 Vertical Accuracy Unit: feet  
 Vertical Collection Mthd: Interpolated from topographic map.  
 Vert Coord Refer System: NGVD29

Map Key	Direction	Distance (mi)	Distance (ft)	Elevation (ft)	DB
3	WSW	0.08	416.40	97.73	FED USGS

Organiz Identifier: USGS-WA      Formation Type:  
 Organiz Name: USGS Washington Water Science Center      Aquifer Name:  
 Well Depth: 48      Aquifer Type:  
 Well Depth Unit: ft      Country Code: US  
 Well Hole Depth:      Provider Name: NWIS  
 W Hole Depth Unit:      County: SNOHOMISH  
 Construction Date: 19681023      Latitude: 48.17009930000000  
 Source Map Scale: 24000      Longitude: -122.18458760000000  
 Monitoring Loc Name: 31N/05E-17R03  
 Monitoring Loc Identifier: USGS-481013122110001  
 Monitoring Loc Type: Well  
 Monitoring Loc Desc:  
 HUC Eight Digit Code: 17110008  
 Drainage Area:  
 Drainage Area Unit:  
 Contrib Drainage Area:  
 Contrib Drainage Area Unit:  
 Horizontal Accuracy: 1  
 Horizontal Accuracy Unit: seconds  
 Horizontal Collection Mthd: Interpolated from MAP.  
 Horiz Coord Refer System: NAD83

## Wells and Additional Sources Detail Report

Vertical Measure: 100  
 Vertical Measure Unit: feet  
 Vertical Accuracy: 10  
 Vertical Accuracy Unit: feet  
 Vertical Collection Mthd: Interpolated from topographic map.  
 Vert Coord Refer System: NGVD29

<b>Map Key</b>	<b>Direction</b>	<b>Distance (mi)</b>	<b>Distance (ft)</b>	<b>Elevation (ft)</b>	<b>DB</b>
4	WSW	0.08	416.50	106.14	FED USGS

Organiz Identifier:	USGS-WA	Formation Type:	
Organiz Name:	USGS Washington Water Science Center	Aquifer Name:	
Well Depth:	26.7	Aquifer Type:	
Well Depth Unit:	ft	Country Code:	US
Well Hole Depth:		Provider Name:	NWIS
W Hole Depth Unit:		County:	SNOHOMISH
Construction Date:	19010101	Latitude:	48.16982156000000
Source Map Scale:	24000	Longitude:	-122.18458760000000
Monitoring Loc Name:	31N/05E-17R02		
Monitoring Loc Identifier:	USGS-481012122110001		
Monitoring Loc Type:	Well		
Monitoring Loc Desc:			
HUC Eight Digit Code:	17110008		
Drainage Area:			
Drainage Area Unit:			
Contrib Drainage Area:			
Contrib Drainage Area Unit:			
Horizontal Accuracy:	1		
Horizontal Accuracy Unit:	seconds		
Horizontal Collection Mthd:	Interpolated from MAP.		
Horiz Coord Refer System:	NAD83		
Vertical Measure:	100		
Vertical Measure Unit:	feet		
Vertical Accuracy:	10		
Vertical Accuracy Unit:	feet		
Vertical Collection Mthd:	Interpolated from topographic map.		
Vert Coord Refer System:	NGVD29		

<b>Map Key</b>	<b>Direction</b>	<b>Distance (mi)</b>	<b>Distance (ft)</b>	<b>Elevation (ft)</b>	<b>DB</b>
15	NNW	0.36	1,903.33	43.73	FED USGS

Organiz Identifier:	USGS-WA	Formation Type:	
Organiz Name:	USGS Washington Water Science Center	Aquifer Name:	

## Wells and Additional Sources Detail Report

Well Depth:	57	Aquifer Type:	
Well Depth Unit:	ft	Country Code:	US
Well Hole Depth:	57	Provider Name:	NWIS
W Hole Depth Unit:	ft	County:	SNOHOMISH
Construction Date:	19800803	Latitude:	48.17926619000000
Source Map Scale:	24000	Longitude:	-122.1851436000000
Monitoring Loc Name:	31N/05E-17A01		
Monitoring Loc Identifier:	USGS-481046122110201		
Monitoring Loc Type:	Well		
Monitoring Loc Desc:			
HUC Eight Digit Code:	17110008		
Drainage Area:			
Drainage Area Unit:			
Contrib Drainage Area:			
Contrib Drainage Area Unit:			
Horizontal Accuracy:	10		
Horizontal Accuracy Unit:	seconds		
Horizontal Collection Mthd:	Interpolated from MAP.		
Horiz Coord Refer System:	NAD83		
Vertical Measure:	45		
Vertical Measure Unit:	feet		
Vertical Accuracy:	10		
Vertical Accuracy Unit:	feet		
Vertical Collection Mthd:	Interpolated from topographic map.		
Vert Coord Refer System:	NGVD29		

Map Key	Direction	Distance (mi)	Distance (ft)	Elevation (ft)	DB
22	SW	0.39	2,065.16	121.49	FED USGS

Organiz Identifier:	USGS-WA	Formation Type:	
Organiz Name:	USGS Washington Water Science Center	Aquifer Name:	
Well Depth:	149	Aquifer Type:	
Well Depth Unit:	ft	Country Code:	US
Well Hole Depth:	152	Provider Name:	NWIS
W Hole Depth Unit:	ft	County:	SNOHOMISH
Construction Date:	19760322	Latitude:	48.16509916000000
Source Map Scale:	24000	Longitude:	-122.1906987000000
Monitoring Loc Name:	31N/05E-20B01		
Monitoring Loc Identifier:	USGS-480955122112201		
Monitoring Loc Type:	Well		
Monitoring Loc Desc:			
HUC Eight Digit Code:	17110008		
Drainage Area:			
Drainage Area Unit:			
Contrib Drainage Area:			

## Wells and Additional Sources Detail Report

Contrib Drainage Area  
 Unit:  
 Horizontal Accuracy: 5  
 Horizontal Accuracy Unit: seconds  
 Horizontal Collection Mthd: Interpolated from MAP.  
 Horiz Coord Refer System: NAD83  
 Vertical Measure: 115  
 Vertical Measure Unit: feet  
 Vertical Accuracy: 10  
 Vertical Accuracy Unit: feet  
 Vertical Collection Mthd: Interpolated from topographic map.  
 Vert Coord Refer System: NGVD29

Map Key	Direction	Distance (mi)	Distance (ft)	Elevation (ft)	DB
22	SW	0.39	2,065.16	121.49	FED USGS

Organiz Identifier:	USGS-WA	Formation Type:	
Organiz Name:	USGS Washington Water Science Center	Aquifer Name:	
Well Depth:	186	Aquifer Type:	
Well Depth Unit:	ft	Country Code:	US
Well Hole Depth:	186	Provider Name:	NWIS
W Hole Depth Unit:	ft	County:	SNOHOMISH
Construction Date:	19810105	Latitude:	48.16509916000000
Source Map Scale:	24000	Longitude:	-122.1906987000000
Monitoring Loc Name:	31N/05E-20B02		
Monitoring Loc Identifier:	USGS-480955122112202		
Monitoring Loc Type:	Well		
Monitoring Loc Desc:			
HUC Eight Digit Code:	17110008		
Drainage Area:			
Drainage Area Unit:			
Contrib Drainage Area:			
Contrib Drainage Area Unit:			
Horizontal Accuracy:	5		
Horizontal Accuracy Unit:	seconds		
Horizontal Collection Mthd:	Interpolated from MAP.		
Horiz Coord Refer System:	NAD83		
Vertical Measure:	115		
Vertical Measure Unit:	feet		
Vertical Accuracy:	10		
Vertical Accuracy Unit:	feet		
Vertical Collection Mthd:	Interpolated from topographic map.		
Vert Coord Refer System:	NGVD29		

Map Key	Direction	Distance (mi)	Distance (ft)	Elevation (ft)	DB
---------	-----------	---------------	---------------	----------------	----

## Wells and Additional Sources Detail Report

25                      SSW                      0.40                      2,132.34                      127.39                      FED USGS

Organiz Identifier:	USGS-WA	Formation Type:	
Organiz Name:	USGS Washington Water Science Center	Aquifer Name:	
Well Depth:	21.5	Aquifer Type:	
Well Depth Unit:	ft	Country Code:	US
Well Hole Depth:	21.5	Provider Name:	NWIS
W Hole Depth Unit:	ft	County:	SNOHOMISH
Construction Date:	19781017	Latitude:	48.16148800000000
Source Map Scale:	24000	Longitude:	-122.18542060000000
Monitoring Loc Name:	31N/05E-20H01		
Monitoring Loc Identifier:	USGS-480942122110301		
Monitoring Loc Type:	Well		
Monitoring Loc Desc:			
HUC Eight Digit Code:	17110008		
Drainage Area:			
Drainage Area Unit:			
Contrib Drainage Area:			
Contrib Drainage Area Unit:			
Horizontal Accuracy:	5		
Horizontal Accuracy Unit:	seconds		
Horizontal Collection Mthd:	Interpolated from MAP.		
Horiz Coord Refer System:	NAD83		
Vertical Measure:	120		
Vertical Measure Unit:	feet		
Vertical Accuracy:	10		
Vertical Accuracy Unit:	feet		
Vertical Collection Mthd:	Interpolated from topographic map.		
Vert Coord Refer System:	NGVD29		

Map Key	Direction	Distance (mi)	Distance (ft)	Elevation (ft)	DB
27	SSW	0.42	2,193.31	127.73	FED USGS

Organiz Identifier:	USGS-WA	Formation Type:	
Organiz Name:	USGS Washington Water Science Center	Aquifer Name:	
Well Depth:	154	Aquifer Type:	
Well Depth Unit:	ft	Country Code:	US
Well Hole Depth:	154	Provider Name:	NWIS
W Hole Depth Unit:	ft	County:	SNOHOMISH
Construction Date:	19900125	Latitude:	48.16121027000000
Source Map Scale:	24000	Longitude:	-122.18486500000000
Monitoring Loc Name:	31N/05E-20H02		
Monitoring Loc Identifier:	USGS-480941122110101		

## Wells and Additional Sources Detail Report

Monitoring Loc Type: Well  
 Monitoring Loc Desc:  
 HUC Eight Digit Code: 17110008  
 Drainage Area:  
 Drainage Area Unit:  
 Contrib Drainage Area:  
 Contrib Drainage Area Unit:  
 Horizontal Accuracy: 5  
 Horizontal Accuracy Unit: seconds  
 Horizontal Collection Mthd: Interpolated from MAP.  
 Horiz Coord Refer System: NAD83  
 Vertical Measure: 125  
 Vertical Measure Unit: feet  
 Vertical Accuracy: 10  
 Vertical Accuracy Unit: feet  
 Vertical Collection Mthd: Interpolated from topographic map.  
 Vert Coord Refer System: NGVD29

Map Key	Direction	Distance (mi)	Distance (ft)	Elevation (ft)	DB
29	NW	0.42	2,225.39	84.34	FED USGS

Organiz Identifier:	USGS-WA	Formation Type:	
Organiz Name:	USGS Washington Water Science Center	Aquifer Name:	
Well Depth:	8	Aquifer Type:	
Well Depth Unit:	ft	Country Code:	US
Well Hole Depth:		Provider Name:	NWIS
W Hole Depth Unit:		County:	SNOHOMISH
Construction Date:	19010101	Latitude:	48.17621049000000
Source Map Scale:	24000	Longitude:	-122.1915326000000
Monitoring Loc Name:	31N/05E-16G01		
Monitoring Loc Identifier:	USGS-481035122112501		
Monitoring Loc Type:	Well		
Monitoring Loc Desc:			
HUC Eight Digit Code:	17110008		
Drainage Area:			
Drainage Area Unit:			
Contrib Drainage Area:			
Contrib Drainage Area Unit:			
Horizontal Accuracy:	1		
Horizontal Accuracy Unit:	seconds		
Horizontal Collection Mthd:	Interpolated from MAP.		
Horiz Coord Refer System:	NAD83		
Vertical Measure:	80		

## Wells and Additional Sources Detail Report

Vertical Measure Unit: feet  
 Vertical Accuracy: 10  
 Vertical Accuracy Unit: feet  
 Vertical Collection Mthd: Interpolated from topographic map.  
 Vert Coord Refer System: NGVD29

<b>Map Key</b>	<b>Direction</b>	<b>Distance (mi)</b>	<b>Distance (ft)</b>	<b>Elevation (ft)</b>	<b>DB</b>
29	NW	0.42	2,225.39	84.34	FED USGS

Organiz Identifier:	USGS-WA	Formation Type:	
Organiz Name:	USGS Washington Water Science Center	Aquifer Name:	
Well Depth:	6.5	Aquifer Type:	
Well Depth Unit:	ft	Country Code:	US
Well Hole Depth:		Provider Name:	NWIS
W Hole Depth Unit:		County:	SNOHOMISH
Construction Date:	19010101	Latitude:	48.17621049000000
Source Map Scale:	24000	Longitude:	-122.1915326000000
Monitoring Loc Name:	31N/05E-17L01		
Monitoring Loc Identifier:	USGS-481035122112502		
Monitoring Loc Type:	Well		
Monitoring Loc Desc:			
HUC Eight Digit Code:	17110008		
Drainage Area:			
Drainage Area Unit:			
Contrib Drainage Area:			
Contrib Drainage Area Unit:			
Horizontal Accuracy:	1		
Horizontal Accuracy Unit:	seconds		
Horizontal Collection Mthd:	Interpolated from MAP.		
Horiz Coord Refer System:	NAD83		
Vertical Measure:	80		
Vertical Measure Unit:	feet		
Vertical Accuracy:	10		
Vertical Accuracy Unit:	feet		
Vertical Collection Mthd:	Interpolated from topographic map.		
Vert Coord Refer System:	NGVD29		

<b>Map Key</b>	<b>Direction</b>	<b>Distance (mi)</b>	<b>Distance (ft)</b>	<b>Elevation (ft)</b>	<b>DB</b>
30	N	0.42	2,233.40	44.21	FED USGS

Organiz Identifier:	USGS-WA	Formation Type:	
Organiz Name:	USGS Washington Water Science Center	Aquifer Name:	
Well Depth:	62	Aquifer Type:	

## Wells and Additional Sources Detail Report

Well Depth Unit:	ft	Country Code:	US
Well Hole Depth:		Provider Name:	NWIS
W Hole Depth Unit:		County:	SNOHOMISH
Construction Date:	19520619	Latitude:	48.18037737000000
Source Map Scale:	24000	Longitude:	-122.1815324000000
Monitoring Loc Name:	31N/05E-09N02		
Monitoring Loc Identifier:	USGS-481050122104901		
Monitoring Loc Type:	Well		
Monitoring Loc Desc:			
HUC Eight Digit Code:	17110008		
Drainage Area:			
Drainage Area Unit:			
Contrib Drainage Area:			
Contrib Drainage Area Unit:			
Horizontal Accuracy:	1		
Horizontal Accuracy Unit:	seconds		
Horizontal Collection Mthd:	Interpolated from MAP.		
Horiz Coord Refer System:	NAD83		
Vertical Measure:	44		
Vertical Measure Unit:	feet		
Vertical Accuracy:	100		
Vertical Accuracy Unit:	feet		
Vertical Collection Mthd:	Interpolated from Digital Elevation Model		
Vert Coord Refer System:	NAVD88		

Map Key	Direction	Distance (mi)	Distance (ft)	Elevation (ft)	DB
31	ESE	0.42	2,243.38	133.73	FED USGS

Organiz Identifier:	USGS-WA	Formation Type:	
Organiz Name:	USGS Washington Water Science Center	Aquifer Name:	
Well Depth:	48	Aquifer Type:	
Well Depth Unit:	ft	Country Code:	US
Well Hole Depth:	48	Provider Name:	NWIS
W Hole Depth Unit:	ft	County:	SNOHOMISH
Construction Date:	19851004	Latitude:	48.16787725000000
Source Map Scale:	24000	Longitude:	-122.1709758000000
Monitoring Loc Name:	31N/05E-16Q02		
Monitoring Loc Identifier:	USGS-481001122100801		
Monitoring Loc Type:	Well		
Monitoring Loc Desc:			
HUC Eight Digit Code:	17110008		
Drainage Area:			
Drainage Area Unit:			
Contrib Drainage Area:			
Contrib Drainage Area Unit:			

# Wells and Additional Sources Detail Report

Unit:  
 Horizontal Accuracy: 5  
 Horizontal Accuracy Unit: seconds  
 Horizontal Collection Mthd: Interpolated from MAP.  
 Horiz Coord Refer System: NAD83  
 Vertical Measure: 125  
 Vertical Measure Unit: feet  
 Vertical Accuracy: 10  
 Vertical Accuracy Unit: feet  
 Vertical Collection Mthd: Interpolated from topographic map.  
 Vert Coord Refer System: NGVD29

Map Key	Direction	Distance (mi)	Distance (ft)	Elevation (ft)	DB
32	E	0.44	2,311.65	127.95	FED USGS

Organiz Identifier:	USGS-WA	Formation Type:	
Organiz Name:	USGS Washington Water Science Center	Aquifer Name:	
Well Depth:	100	Aquifer Type:	
Well Depth Unit:	ft	Country Code:	US
Well Hole Depth:	100	Provider Name:	NWIS
W Hole Depth Unit:	ft	County:	SNOHOMISH
Construction Date:		Latitude:	48.16926617000000
Source Map Scale:		Longitude:	-122.1706980000000
Monitoring Loc Name:	31N/05E-21(1) DUMMY		
Monitoring Loc Identifier:	USGS-481010122101001		
Monitoring Loc Type:	Well		
Monitoring Loc Desc:			
HUC Eight Digit Code:	17110008		
Drainage Area:			
Drainage Area Unit:			
Contrib Drainage Area:			
Contrib Drainage Area Unit:			
Horizontal Accuracy:	5		
Horizontal Accuracy Unit:	seconds		
Horizontal Collection Mthd:	Interpolated from MAP.		
Horiz Coord Refer System:	NAD83		
Vertical Measure:	101		
Vertical Measure Unit:	feet		
Vertical Accuracy:	10		
Vertical Accuracy Unit:	feet		
Vertical Collection Mthd:	Interpolated from topographic map.		
Vert Coord Refer System:	NGVD29		

Map Key	Direction	Distance (mi)	Distance (ft)	Elevation (ft)	DB
---------	-----------	---------------	---------------	----------------	----

## Wells and Additional Sources Detail Report

33                      ESE                      0.46                      2,446.42                      134.28                      FED USGS

Organiz Identifier:	USGS-WA	Formation Type:	
Organiz Name:	USGS Washington Water Science Center	Aquifer Name:	
Well Depth:	50	Aquifer Type:	
Well Depth Unit:	ft	Country Code:	US
Well Hole Depth:	50	Provider Name:	NWIS
W Hole Depth Unit:	ft	County:	SNOHOMISH
Construction Date:	19860616	Latitude:	48.16704390000000
Source Map Scale:	24000	Longitude:	-122.1701424000000
Monitoring Loc Name:	31N/05E-16Q01		
Monitoring Loc Identifier:	USGS-481001122100701		
Monitoring Loc Type:	Well		
Monitoring Loc Desc:			
HUC Eight Digit Code:	17110008		
Drainage Area:			
Drainage Area Unit:			
Contrib Drainage Area:			
Contrib Drainage Area Unit:			
Horizontal Accuracy:	5		
Horizontal Accuracy Unit:	seconds		
Horizontal Collection Mthd:	Interpolated from MAP.		
Horiz Coord Refer System:	NAD83		
Vertical Measure:	130		
Vertical Measure Unit:	feet		
Vertical Accuracy:	10		
Vertical Accuracy Unit:	feet		
Vertical Collection Mthd:	Interpolated from topographic map.		
Vert Coord Refer System:	NGVD29		

Map Key	Direction	Distance (mi)	Distance (ft)	Elevation (ft)	DB
39	N	0.54	2,841.07	46.08	FED USGS

Organiz Identifier:	USGS-WA	Formation Type:	
Organiz Name:	USGS Washington Water Science Center	Aquifer Name:	
Well Depth:	16	Aquifer Type:	
Well Depth Unit:	ft	Country Code:	US
Well Hole Depth:		Provider Name:	NWIS
W Hole Depth Unit:		County:	SNOHOMISH
Construction Date:	19010101	Latitude:	48.18204407000000
Source Map Scale:	24000	Longitude:	-122.1815324000000
Monitoring Loc Name:	31N/05E-09N01		
Monitoring Loc Identifier:	USGS-481056122104901		

## Wells and Additional Sources Detail Report

Monitoring Loc Type: Well  
 Monitoring Loc Desc:  
 HUC Eight Digit Code: 17110008  
 Drainage Area:  
 Drainage Area Unit:  
 Contrib Drainage Area:  
 Contrib Drainage Area Unit:  
 Horizontal Accuracy: 1  
 Horizontal Accuracy Unit: seconds  
 Horizontal Collection Mthd: Interpolated from MAP.  
 Horiz Coord Refer System: NAD83  
 Vertical Measure: 46  
 Vertical Measure Unit: feet  
 Vertical Accuracy: 100  
 Vertical Accuracy Unit: feet  
 Vertical Collection Mthd: Interpolated from Digital Elevation Model  
 Vert Coord Refer System: NAVD88

Map Key	Direction	Distance (mi)	Distance (ft)	Elevation (ft)	DB
42	SE	0.62	3,282.56	131.00	FED USGS

Organiz Identifier:	USGS-WA	Formation Type:	
Organiz Name:	USGS Washington Water Science Center	Aquifer Name:	
Well Depth:	28	Aquifer Type:	
Well Depth Unit:	ft	Country Code:	US
Well Hole Depth:	28	Provider Name:	NWIS
W Hole Depth Unit:	ft	County:	SNOHOMISH
Construction Date:	19530701	Latitude:	48.16148825000000
Source Map Scale:	24000	Longitude:	-122.1695865000000
Monitoring Loc Name:	30N/05E-04B01		
Monitoring Loc Identifier:	USGS-480942122100601		
Monitoring Loc Type:	Well		
Monitoring Loc Desc:			
HUC Eight Digit Code:	17110011		
Drainage Area:			
Drainage Area Unit:			
Contrib Drainage Area:			
Contrib Drainage Area Unit:			
Horizontal Accuracy:	1		
Horizontal Accuracy Unit:	seconds		
Horizontal Collection Mthd:	Interpolated from MAP.		
Horiz Coord Refer System:	NAD83		
Vertical Measure:	90		

## Wells and Additional Sources Detail Report

Vertical Measure Unit: feet  
 Vertical Accuracy: 10  
 Vertical Accuracy Unit: feet  
 Vertical Collection Mthd: Interpolated from topographic map.  
 Vert Coord Refer System: NGVD29

Map Key	Direction	Distance (mi)	Distance (ft)	Elevation (ft)	DB
48	S	0.64	3,377.38	127.39	FED USGS

Organiz Identifier:	USGS-WA	Formation Type:	
Organiz Name:	USGS Washington Water Science Center	Aquifer Name:	
Well Depth:	14	Aquifer Type:	
Well Depth Unit:	ft	Country Code:	US
Well Hole Depth:		Provider Name:	NWIS
W Hole Depth Unit:		County:	SNOHOMISH
Construction Date:	19590901	Latitude:	48.15787687000000
Source Map Scale:	24000	Longitude:	-122.1845870000000
Monitoring Loc Name:	31N/05E-20J01		
Monitoring Loc Identifier:	USGS-480929122110001		
Monitoring Loc Type:	Well		
Monitoring Loc Desc:			
HUC Eight Digit Code:	17110011		
Drainage Area:			
Drainage Area Unit:			
Contrib Drainage Area:			
Contrib Drainage Area Unit:			
Horizontal Accuracy:	1		
Horizontal Accuracy Unit:	seconds		
Horizontal Collection Mthd:	Interpolated from MAP.		
Horiz Coord Refer System:	NAD83		
Vertical Measure:	120		
Vertical Measure Unit:	feet		
Vertical Accuracy:	10		
Vertical Accuracy Unit:	feet		
Vertical Collection Mthd:	Interpolated from topographic map.		
Vert Coord Refer System:	NGVD29		

Map Key	Direction	Distance (mi)	Distance (ft)	Elevation (ft)	DB
53	S	0.67	3,549.20	127.40	FED USGS

Organiz Identifier:	USGS-WA	Formation Type:	
Organiz Name:	USGS Washington Water Science Center	Aquifer Name:	
Well Depth:	28	Aquifer Type:	

## Wells and Additional Sources Detail Report

Well Depth Unit:	ft	Country Code:	US
Well Hole Depth:		Provider Name:	NWIS
W Hole Depth Unit:		County:	SNOHOMISH
Construction Date:	19550101	Latitude:	48.15732130000000
Source Map Scale:	24000	Longitude:	-122.18208690000000
Monitoring Loc Name:	31N/05E-21M02		
Monitoring Loc Identifier:	USGS-480927122105101		
Monitoring Loc Type:	Well		
Monitoring Loc Desc:			
HUC Eight Digit Code:	17110011		
Drainage Area:			
Drainage Area Unit:			
Contrib Drainage Area:			
Contrib Drainage Area Unit:			
Horizontal Accuracy:	1		
Horizontal Accuracy Unit:	seconds		
Horizontal Collection Mthd:	Interpolated from MAP.		
Horiz Coord Refer System:	NAD83		
Vertical Measure:	125		
Vertical Measure Unit:	feet		
Vertical Accuracy:	10		
Vertical Accuracy Unit:	feet		
Vertical Collection Mthd:	Interpolated from topographic map.		
Vert Coord Refer System:	NGVD29		

Map Key	Direction	Distance (mi)	Distance (ft)	Elevation (ft)	DB
54	NW	0.68	3,568.37	37.76	FED USGS

Organiz Identifier:	USGS-WA	Formation Type:	
Organiz Name:	USGS Washington Water Science Center	Aquifer Name:	
Well Depth:		Aquifer Type:	
Well Depth Unit:		Country Code:	US
Well Hole Depth:		Provider Name:	NWIS
W Hole Depth Unit:		County:	SNOHOMISH
Construction Date:		Latitude:	48.17898827000000
Source Map Scale:		Longitude:	-122.19569960000000
Monitoring Loc Name:	PORTAGE CREEK NEAR ARLINGTON, WA		
Monitoring Loc Identifier:	USGS-12169000		
Monitoring Loc Type:	Stream		
Monitoring Loc Desc:			
HUC Eight Digit Code:	17110008		
Drainage Area:	8.8		
Drainage Area Unit:	sq mi		
Contrib Drainage Area:			
Contrib Drainage Area Unit:			

## Wells and Additional Sources Detail Report

Unit:  
 Horizontal Accuracy: 1  
 Horizontal Accuracy Unit: seconds  
 Horizontal Collection Mthd: Interpolated from MAP.  
 Horiz Coord Refer System: NAD83  
 Vertical Measure: 40  
 Vertical Measure Unit: feet  
 Vertical Accuracy: 10  
 Vertical Accuracy Unit: feet  
 Vertical Collection Mthd: Interpolated from topographic map.  
 Vert Coord Refer System: NGVD29

Map Key	Direction	Distance (mi)	Distance (ft)	Elevation (ft)	DB
55	S	0.69	3,650.05	127.40	FED USGS

Organiz Identifier:	USGS-WA	Formation Type:	
Organiz Name:	USGS Washington Water Science Center	Aquifer Name:	
Well Depth:		Aquifer Type:	
Well Depth Unit:		Country Code:	US
Well Hole Depth:		Provider Name:	NWIS
W Hole Depth Unit:		County:	SNOHOMISH
Construction Date:	19010101	Latitude:	48.15704356000000
Source Map Scale:	24000	Longitude:	-122.1818090000000
Monitoring Loc Name:	31N/05E-21M01		
Monitoring Loc Identifier:	USGS-480926122105001		
Monitoring Loc Type:	Well		
Monitoring Loc Desc:			
HUC Eight Digit Code:	17110011		
Drainage Area:			
Drainage Area Unit:			
Contrib Drainage Area:			
Contrib Drainage Area Unit:			
Horizontal Accuracy:	1		
Horizontal Accuracy Unit:	seconds		
Horizontal Collection Mthd:	Interpolated from MAP.		
Horiz Coord Refer System:	NAD83		
Vertical Measure:	125		
Vertical Measure Unit:	feet		
Vertical Accuracy:	10		
Vertical Accuracy Unit:	feet		
Vertical Collection Mthd:	Interpolated from topographic map.		
Vert Coord Refer System:	NGVD29		

Map Key	Direction	Distance (mi)	Distance (ft)	Elevation (ft)	DB
---------	-----------	---------------	---------------	----------------	----

## Wells and Additional Sources Detail Report

57                      W                      0.72                      3,805.40                      127.68                      FED USGS

Organiz Identifier:	USGS-WA	Formation Type:	
Organiz Name:	USGS Washington Water Science Center	Aquifer Name:	
Well Depth:	191	Aquifer Type:	
Well Depth Unit:	ft	Country Code:	US
Well Hole Depth:	191	Provider Name:	NWIS
W Hole Depth Unit:	ft	County:	SNOHOMISH
Construction Date:	19901009	Latitude:	48.16898800000000
Source Map Scale:	24000	Longitude:	-122.19847700000000
Monitoring Loc Name:	31N/05E-17P01		
Monitoring Loc Identifier:	USGS-481009122115001		
Monitoring Loc Type:	Well		
Monitoring Loc Desc:			
HUC Eight Digit Code:	17110008		
Drainage Area:			
Drainage Area Unit:			
Contrib Drainage Area:			
Contrib Drainage Area Unit:			
Horizontal Accuracy:	5		
Horizontal Accuracy Unit:	seconds		
Horizontal Collection Mthd:	Interpolated from MAP.		
Horiz Coord Refer System:	NAD83		
Vertical Measure:	115		
Vertical Measure Unit:	feet		
Vertical Accuracy:	50		
Vertical Accuracy Unit:	feet		
Vertical Collection Mthd:	Interpolated from topographic map.		
Vert Coord Refer System:	NGVD29		

Map Key	Direction	Distance (mi)	Distance (ft)	Elevation (ft)	DB
61	WSW	0.75	3,943.40	112.30	FED USGS

Organiz Identifier:	USGS-WA	Formation Type:	
Organiz Name:	USGS Washington Water Science Center	Aquifer Name:	
Well Depth:	7.9	Aquifer Type:	
Well Depth Unit:	ft	Country Code:	US
Well Hole Depth:		Provider Name:	NWIS
W Hole Depth Unit:		County:	SNOHOMISH
Construction Date:	19010101	Latitude:	48.16454350000000
Source Map Scale:	24000	Longitude:	-122.19847680000000
Monitoring Loc Name:	31N/05E-20C01		
Monitoring Loc Identifier:	USGS-480953122115001		

## Wells and Additional Sources Detail Report

Monitoring Loc Type: Well  
 Monitoring Loc Desc:  
 HUC Eight Digit Code: 17110008  
 Drainage Area:  
 Drainage Area Unit:  
 Contrib Drainage Area:  
 Contrib Drainage Area Unit:  
 Horizontal Accuracy: 1  
 Horizontal Accuracy Unit: seconds  
 Horizontal Collection Mthd: Interpolated from MAP.  
 Horiz Coord Refer System: NAD83  
 Vertical Measure: 115  
 Vertical Measure Unit: feet  
 Vertical Accuracy: 10  
 Vertical Accuracy Unit: feet  
 Vertical Collection Mthd: Interpolated from topographic map.  
 Vert Coord Refer System: NGVD29

Map Key	Direction	Distance (mi)	Distance (ft)	Elevation (ft)	DB
65	SE	0.79	4,189.38	131.32	FED USGS

Organiz Identifier:	USGS-WA	Formation Type:	
Organiz Name:	USGS Washington Water Science Center	Aquifer Name:	
Well Depth:	11	Aquifer Type:	
Well Depth Unit:	ft	Country Code:	US
Well Hole Depth:		Provider Name:	NWIS
W Hole Depth Unit:		County:	SNOHOMISH
Construction Date:	19010101	Latitude:	48.16148830000000
Source Map Scale:	24000	Longitude:	-122.1651419000000
Monitoring Loc Name:	30N/05E-04A01		
Monitoring Loc Identifier:	USGS-480942122095001		
Monitoring Loc Type:	Well		
Monitoring Loc Desc:			
HUC Eight Digit Code:	17110011		
Drainage Area:			
Drainage Area Unit:			
Contrib Drainage Area:			
Contrib Drainage Area Unit:			
Horizontal Accuracy:	1		
Horizontal Accuracy Unit:	seconds		
Horizontal Collection Mthd:	Interpolated from MAP.		
Horiz Coord Refer System:	NAD83		
Vertical Measure:	90		

## Wells and Additional Sources Detail Report

Vertical Measure Unit: feet  
 Vertical Accuracy: 10  
 Vertical Accuracy Unit: feet  
 Vertical Collection Mthd: Interpolated from topographic map.  
 Vert Coord Refer System: NGVD29

<b>Map Key</b>	<b>Direction</b>	<b>Distance (mi)</b>	<b>Distance (ft)</b>	<b>Elevation (ft)</b>	<b>DB</b>
69	SW	0.84	4,409.13	125.43	FED USGS

Organiz Identifier:	USGS-WA	Formation Type:	
Organiz Name:	USGS Washington Water Science Center	Aquifer Name:	
Well Depth:	19	Aquifer Type:	
Well Depth Unit:	ft	Country Code:	US
Well Hole Depth:	19	Provider Name:	NWIS
W Hole Depth Unit:	ft	County:	SNOHOMISH
Construction Date:	19880108	Latitude:	48.15843230000000
Source Map Scale:	24000	Longitude:	-122.1954209000000
Monitoring Loc Name:	31N/05E-20L01		
Monitoring Loc Identifier:	USGS-480931122113901		
Monitoring Loc Type:	Well		
Monitoring Loc Desc:			
HUC Eight Digit Code:	17110008		
Drainage Area:			
Drainage Area Unit:			
Contrib Drainage Area:			
Contrib Drainage Area Unit:			
Horizontal Accuracy:	5		
Horizontal Accuracy Unit:	seconds		
Horizontal Collection Mthd:	Interpolated from MAP.		
Horiz Coord Refer System:	NAD83		
Vertical Measure:	125		
Vertical Measure Unit:	feet		
Vertical Accuracy:	10		
Vertical Accuracy Unit:	feet		
Vertical Collection Mthd:	Interpolated from topographic map.		
Vert Coord Refer System:	NGVD29		

<b>Map Key</b>	<b>Direction</b>	<b>Distance (mi)</b>	<b>Distance (ft)</b>	<b>Elevation (ft)</b>	<b>DB</b>
70	SW	0.84	4,456.88	125.45	FED USGS

Organiz Identifier:	USGS-WA	Formation Type:	
Organiz Name:	USGS Washington Water Science Center	Aquifer Name:	
Well Depth:	18	Aquifer Type:	

## Wells and Additional Sources Detail Report

Well Depth Unit:	ft	Country Code:	US
Well Hole Depth:	20	Provider Name:	NWIS
W Hole Depth Unit:	ft	County:	SNOHOMISH
Construction Date:	19891120	Latitude:	48.15843230000000
Source Map Scale:	24000	Longitude:	-122.1956986000000
Monitoring Loc Name:	31N/05E-20L02		
Monitoring Loc Identifier:	USGS-480931122114001		
Monitoring Loc Type:	Well		
Monitoring Loc Desc:			
HUC Eight Digit Code:	17110008		
Drainage Area:			
Drainage Area Unit:			
Contrib Drainage Area:			
Contrib Drainage Area Unit:			
Horizontal Accuracy:	5		
Horizontal Accuracy Unit:	seconds		
Horizontal Collection Mthd:	Interpolated from MAP.		
Horiz Coord Refer System:	NAD83		
Vertical Measure:	125		
Vertical Measure Unit:	feet		
Vertical Accuracy:	10		
Vertical Accuracy Unit:	feet		
Vertical Collection Mthd:	Interpolated from topographic map.		
Vert Coord Refer System:	NGVD29		

Map Key	Direction	Distance (mi)	Distance (ft)	Elevation (ft)	DB
71	NNW	0.85	4,513.05	43.38	FED USGS

Organiz Identifier:	USGS-WA	Formation Type:	
Organiz Name:	USGS Washington Water Science Center	Aquifer Name:	
Well Depth:	18.2	Aquifer Type:	
Well Depth Unit:	ft	Country Code:	US
Well Hole Depth:		Provider Name:	NWIS
W Hole Depth Unit:		County:	SNOHOMISH
Construction Date:	19010101	Latitude:	48.18454397000000
Source Map Scale:	24000	Longitude:	-122.1931998000000
Monitoring Loc Name:	31N/05E-08G01		
Monitoring Loc Identifier:	USGS-481105122113101		
Monitoring Loc Type:	Well		
Monitoring Loc Desc:			
HUC Eight Digit Code:	17110008		
Drainage Area:			
Drainage Area Unit:			
Contrib Drainage Area:			
Contrib Drainage Area Unit:			

## Wells and Additional Sources Detail Report

Unit:  
 Horizontal Accuracy: 1  
 Horizontal Accuracy Unit: seconds  
 Horizontal Collection Mthd: Interpolated from MAP.  
 Horiz Coord Refer System: NAD83  
 Vertical Measure: 40  
 Vertical Measure Unit: feet  
 Vertical Accuracy: 10  
 Vertical Accuracy Unit: feet  
 Vertical Collection Mthd: Interpolated from topographic map.  
 Vert Coord Refer System: NGVD29

Map Key	Direction	Distance (mi)	Distance (ft)	Elevation (ft)	DB
72	W	0.87	4,617.39	81.15	FED USGS

Organiz Identifier:	USGS-WA	Formation Type:	
Organiz Name:	USGS Washington Water Science Center	Aquifer Name:	
Well Depth:	120	Aquifer Type:	
Well Depth Unit:	ft	Country Code:	US
Well Hole Depth:	120	Provider Name:	NWIS
W Hole Depth Unit:	ft	County:	SNOHOMISH
Construction Date:	19800702	Latitude:	48.17204360000000
Source Map Scale:	24000	Longitude:	-122.2018107000000
Monitoring Loc Name:	31N/05E-17M01		
Monitoring Loc Identifier:	USGS-481020122120201		
Monitoring Loc Type:	Well		
Monitoring Loc Desc:			
HUC Eight Digit Code:	17110008		
Drainage Area:			
Drainage Area Unit:			
Contrib Drainage Area:			
Contrib Drainage Area Unit:			
Horizontal Accuracy:	10		
Horizontal Accuracy Unit:	seconds		
Horizontal Collection Mthd:	Interpolated from MAP.		
Horiz Coord Refer System:	NAD83		
Vertical Measure:	80		
Vertical Measure Unit:	feet		
Vertical Accuracy:	10		
Vertical Accuracy Unit:	feet		
Vertical Collection Mthd:	Interpolated from topographic map.		
Vert Coord Refer System:	NGVD29		

Map Key	Direction	Distance (mi)	Distance (ft)	Elevation (ft)	DB
---------	-----------	---------------	---------------	----------------	----

## Wells and Additional Sources Detail Report

73                      W                      0.87                      4,617.48                      83.12                      FED USGS

Organiz Identifier:	USGS-WA	Formation Type:	
Organiz Name:	USGS Washington Water Science Center	Aquifer Name:	
Well Depth:	94	Aquifer Type:	
Well Depth Unit:	ft	Country Code:	US
Well Hole Depth:	94	Provider Name:	NWIS
W Hole Depth Unit:	ft	County:	SNOHOMISH
Construction Date:	19921116	Latitude:	48.17121026000000
Source Map Scale:	24000	Longitude:	-122.2018106000000
Monitoring Loc Name:	31N/05E-17M02		
Monitoring Loc Identifier:	USGS-481017122120201		
Monitoring Loc Type:	Well		
Monitoring Loc Desc:			
HUC Eight Digit Code:	17110008		
Drainage Area:			
Drainage Area Unit:			
Contrib Drainage Area:			
Contrib Drainage Area Unit:			
Horizontal Accuracy:	5		
Horizontal Accuracy Unit:	seconds		
Horizontal Collection Mthd:	Interpolated from MAP.		
Horiz Coord Refer System:	NAD83		
Vertical Measure:	75		
Vertical Measure Unit:	feet		
Vertical Accuracy:	10		
Vertical Accuracy Unit:	feet		
Vertical Collection Mthd:	Interpolated from topographic map.		
Vert Coord Refer System:	NGVD29		

Map Key	Direction	Distance (mi)	Distance (ft)	Elevation (ft)	DB
77	S	0.89	4,719.54	125.43	FED USGS

Organiz Identifier:	USGS-WA	Formation Type:	
Organiz Name:	USGS Washington Water Science Center	Aquifer Name:	
Well Depth:	17	Aquifer Type:	
Well Depth Unit:	ft	Country Code:	US
Well Hole Depth:		Provider Name:	NWIS
W Hole Depth Unit:		County:	SNOHOMISH
Construction Date:		Latitude:	48.15426567000000
Source Map Scale:		Longitude:	-122.1856980000000
Monitoring Loc Name:	31N/05E-20R03		
Monitoring Loc Identifier:	USGS-480916122110421		

## Wells and Additional Sources Detail Report

Monitoring Loc Type: Well  
 Monitoring Loc Desc:  
 HUC Eight Digit Code: 17110011  
 Drainage Area:  
 Drainage Area Unit:  
 Contrib Drainage Area:  
 Contrib Drainage Area Unit:  
 Horizontal Accuracy: 5  
 Horizontal Accuracy Unit: seconds  
 Horizontal Collection Mthd: Interpolated from MAP.  
 Horiz Coord Refer System: NAD83  
 Vertical Measure: 126  
 Vertical Measure Unit: feet  
 Vertical Accuracy: 100  
 Vertical Accuracy Unit: feet  
 Vertical Collection Mthd: Interpolated from Digital Elevation Model  
 Vert Coord Refer System: NAVD88

Map Key	Direction	Distance (mi)	Distance (ft)	Elevation (ft)	DB
85	S	0.95	5,002.54	125.10	FED USGS

Organiz Identifier:	USGS-WA	Formation Type:	
Organiz Name:	USGS Washington Water Science Center	Aquifer Name:	
Well Depth:	14	Aquifer Type:	
Well Depth Unit:	ft	Country Code:	US
Well Hole Depth:		Provider Name:	NWIS
W Hole Depth Unit:		County:	SNOHOMISH
Construction Date:	19010101	Latitude:	48.15343230000000
Source Map Scale:	24000	Longitude:	-122.1851424000000
Monitoring Loc Name:	31N/05E-20R01		
Monitoring Loc Identifier:	USGS-480913122110201		
Monitoring Loc Type:	Well		
Monitoring Loc Desc:			
HUC Eight Digit Code:	17110011		
Drainage Area:			
Drainage Area Unit:			
Contrib Drainage Area:			
Contrib Drainage Area Unit:			
Horizontal Accuracy:	1		
Horizontal Accuracy Unit:	seconds		
Horizontal Collection Mthd:	Interpolated from MAP.		
Horiz Coord Refer System:	NAD83		
Vertical Measure:	120		

## Wells and Additional Sources Detail Report

Vertical Measure Unit: feet  
 Vertical Accuracy: 10  
 Vertical Accuracy Unit: feet  
 Vertical Collection Mthd: Interpolated from topographic map.  
 Vert Coord Refer System: NGVD29

Map Key	Direction	Distance (mi)	Distance (ft)	Elevation (ft)	DB
86	NW	0.95	5,012.01	42.95	FED USGS

Organiz Identifier:	USGS-WA	Formation Type:	
Organiz Name:	USGS Washington Water Science Center	Aquifer Name:	
Well Depth:	12	Aquifer Type:	
Well Depth Unit:	ft	Country Code:	US
Well Hole Depth:		Provider Name:	NWIS
W Hole Depth Unit:		County:	SNOHOMISH
Construction Date:	19010101	Latitude:	48.18454390000000
Source Map Scale:	24000	Longitude:	-122.1965332000000
Monitoring Loc Name:	31N/05E-08P01		
Monitoring Loc Identifier:	USGS-481105122114301		
Monitoring Loc Type:	Well		
Monitoring Loc Desc:			
HUC Eight Digit Code:	17110008		
Drainage Area:			
Drainage Area Unit:			
Contrib Drainage Area:			
Contrib Drainage Area Unit:			
Horizontal Accuracy:	1		
Horizontal Accuracy Unit:	seconds		
Horizontal Collection Mthd:	Interpolated from MAP.		
Horiz Coord Refer System:	NAD83		
Vertical Measure:	40		
Vertical Measure Unit:	feet		
Vertical Accuracy:	10		
Vertical Accuracy Unit:	feet		
Vertical Collection Mthd:	Interpolated from topographic map.		
Vert Coord Refer System:	NGVD29		

Map Key	Direction	Distance (mi)	Distance (ft)	Elevation (ft)	DB
89	NW	0.97	5,132.76	44.87	FED USGS

Organiz Identifier:	USGS-WA	Formation Type:	
Organiz Name:	USGS Washington Water Science Center	Aquifer Name:	
Well Depth:	60	Aquifer Type:	

## Wells and Additional Sources Detail Report

Well Depth Unit:	ft	Country Code:	US
Well Hole Depth:		Provider Name:	NWIS
W Hole Depth Unit:		County:	SNOHOMISH
Construction Date:	19580901	Latitude:	48.18482170000000
Source Map Scale:	24000	Longitude:	-122.1968110000000
Monitoring Loc Name:	31N/05E-08P02		
Monitoring Loc Identifier:	USGS-481106122114401		
Monitoring Loc Type:	Well		
Monitoring Loc Desc:			
HUC Eight Digit Code:	17110008		
Drainage Area:			
Drainage Area Unit:			
Contrib Drainage Area:			
Contrib Drainage Area Unit:			
Horizontal Accuracy:	1		
Horizontal Accuracy Unit:	seconds		
Horizontal Collection Mthd:	Interpolated from MAP.		
Horiz Coord Refer System:	NAD83		
Vertical Measure:	40		
Vertical Measure Unit:	feet		
Vertical Accuracy:	10		
Vertical Accuracy Unit:	feet		
Vertical Collection Mthd:	Interpolated from topographic map.		
Vert Coord Refer System:	NGVD29		

Map Key	Direction	Distance (mi)	Distance (ft)	Elevation (ft)	DB
92	NW	0.99	5,244.25	46.47	FED USGS

Organiz Identifier:	USGS-WA	Formation Type:	
Organiz Name:	USGS Washington Water Science Center	Aquifer Name:	
Well Depth:	16.3	Aquifer Type:	
Well Depth Unit:	ft	Country Code:	US
Well Hole Depth:		Provider Name:	NWIS
W Hole Depth Unit:		County:	SNOHOMISH
Construction Date:	19010101	Latitude:	48.18621065000000
Source Map Scale:	24000	Longitude:	-122.1948666000000
Monitoring Loc Name:	31N/05E-08L01		
Monitoring Loc Identifier:	USGS-481111122113701		
Monitoring Loc Type:	Well		
Monitoring Loc Desc:			
HUC Eight Digit Code:	17110008		
Drainage Area:			
Drainage Area Unit:			
Contrib Drainage Area:			
Contrib Drainage Area Unit:			

# Wells and Additional Sources Detail Report

Unit:  
 Horizontal Accuracy: 1  
 Horizontal Accuracy Unit: seconds  
 Horizontal Collection Mthd: Interpolated from MAP.  
 Horiz Coord Refer System: NAD83  
 Vertical Measure: 42  
 Vertical Measure Unit: feet  
 Vertical Accuracy: 10  
 Vertical Accuracy Unit: feet  
 Vertical Collection Mthd: Interpolated from topographic map.  
 Vert Coord Refer System: NGVD29

Map Key	Direction	Distance (mi)	Distance (ft)	Elevation (ft)	DB
93	S	1.00	5,272.13	124.45	FED USGS

Organiz Identifier:	USGS-WA	Formation Type:	
Organiz Name:	USGS Washington Water Science Center	Aquifer Name:	
Well Depth:	115	Aquifer Type:	
Well Depth Unit:	ft	Country Code:	US
Well Hole Depth:	115	Provider Name:	NWIS
W Hole Depth Unit:	ft	County:	SNOHOMISH
Construction Date:	19010101	Latitude:	48.15259900000000
Source Map Scale:	24000	Longitude:	-122.1826422000000
Monitoring Loc Name:	31N/05E-21N01		
Monitoring Loc Identifier:	USGS-480910122105301		
Monitoring Loc Type:	Well		
Monitoring Loc Desc:			
HUC Eight Digit Code:	17110011		
Drainage Area:			
Drainage Area Unit:			
Contrib Drainage Area:			
Contrib Drainage Area Unit:			
Horizontal Accuracy:	5		
Horizontal Accuracy Unit:	seconds		
Horizontal Collection Mthd:	Interpolated from MAP.		
Horiz Coord Refer System:	NAD83		
Vertical Measure:	121		
Vertical Measure Unit:	feet		
Vertical Accuracy:	10		
Vertical Accuracy Unit:	feet		
Vertical Collection Mthd:	Interpolated from topographic map.		
Vert Coord Refer System:	NGVD29		

## Public Water System Source Information

## Wells and Additional Sources Detail Report

Map Key	Direction	Distance (mi)	Distance (ft)	Elevation (ft)	DB
19	WSW	0.38	2,022.74	114.91	PWS

PWS ID:	02681	Last WFI Update:	11/03/2004
Intertie ID:		PC Title:	MANAGER
Group Code:	B	PC First Name:	ARNIE
System Name:	LONGHORN SALOON WS	PC Mid Initial:	E
Resid Population:	3	PC Last Name:	FINLEY
SRC No:	S01	PC Mail Addr1 Attn:	
SRC Name:	Well 01	PC Mail Addr2 Str:	
SRC Type:	W	PC Mail Addr3 Mail:	PO BOX 63
SRC Usage:	P	PC Mail Ad City Nm:	QUILCENE
SRC is Metered:		PC Mail Ad State Cd:	WA
SRC Type Desc:	Well	PC Mail Ad Pstl Cd:	98376
SRC Use Desc:	PERMANENT	PC Day Phone No:	(360) 765-3856
Treat Chlorinate:		Owner Name:	LONGHORN SALOON WS
Treat Filter:		Owner Mail Ad1 Attn:	
Treat Floridate:		Owner Mail Ad2 Str:	18805-35TH AVE NE
Treat UV:		Owner Mail Ad3 Mail:	
Treat Other:		Owner Mail City Nm:	ARLINGTON
WS D Sys Res Conn:		Owner Mail Ad St Cd:	WA
WS D FTSFR Conn:	0	Owner Mail Pstl Cd:	98223
WS D Sys FTMFRB U:		Owner Day Phn No:	(360) 765-3713
WS D Calc Res Conn:	0	Owner Type Desc:	Investor
WS D Appv Tot Conn:	0	Qtr Qtr Section:	SW SE
Total Connections:	1	Section No:	17
Depth:	26	Township No:	31N
Design Capacity:	7.0	Range No:	05E
Effective Date:	09/01/1980	County:	SNOHOMISH

Map Key	Direction	Distance (mi)	Distance (ft)	Elevation (ft)	DB
56	WNW	0.72	3,797.61	76.29	PWS

PWS ID:	35381	Last WFI Update:	02/24/2003
Intertie ID:		PC Title:	WS - Primary Contact
Group Code:	B	PC First Name:	
System Name:	HIGHLAND EAST VIEW WATER SYSTEM	PC Mid Initial:	
Resid Population:	22	PC Last Name:	ROBERT BLACK
SRC No:	S01	PC Mail Addr1 Attn:	
SRC Name:	WELL	PC Mail Addr2 Str:	2402 200TH ST NE
SRC Type:	W	PC Mail Addr3 Mail:	
SRC Usage:	E	PC Mail Ad City Nm:	ARLINGTON
SRC is Metered:		PC Mail Ad State Cd:	WA
SRC Type Desc:	Well	PC Mail Ad Pstl Cd:	98223
SRC Use Desc:	EMERGENCY	PC Day Phone No:	(360) 435-0607

## Wells and Additional Sources Detail Report

Treat Chlorinate:		Owner Name:	
Treat Filter:		Owner Mail Ad1 Attn:	
Treat Floridate:		Owner Mail Ad2 Str:	
Treat UV:		Owner Mail Ad3 Mail:	
Treat Other:	Yes	Owner Mail City Nm:	
WS D Sys Res Conn:	0	Owner Mail Ad St Cd:	
WS D FTSFR Conn:	9	Owner Mail Pstl Cd:	
WS D Sys FTMFRB U:	0	Owner Day Phn No:	
WS D Calc Res Conn:	9	Owner Type Desc:	Private
WS D Appv Tot Conn:	9	Qtr Qtr Section:	SE NW
Total Connections:	9	Section No:	17
Depth:	161	Township No:	31N
Design Capacity:	15.0	Range No:	05E
Effective Date:	08/01/1986	County:	SNOHOMISH

Map Key	Direction	Distance (mi)	Distance (ft)	Elevation (ft)	DB
56	WNW	0.72	3,797.61	76.29	PWS

PWS ID:	35381	Last WFI Update:	02/24/2003
Intertie ID:		PC Title:	WS - Primary Contact
Group Code:	B	PC First Name:	
System Name:	HIGHLAND EAST VIEW WATER SYSTEM	PC Mid Initial:	
Resid Population:	22	PC Last Name:	ROBERT BLACK
SRC No:	S02	PC Mail Addr1 Attn:	
SRC Name:	WELL 2	PC Mail Addr2 Str:	2402 200TH ST NE
SRC Type:	W	PC Mail Addr3 Mail:	
SRC Usage:	P	PC Mail Ad City Nm:	ARLINGTON
SRC is Metered:		PC Mail Ad State Cd:	WA
SRC Type Desc:	Well	PC Mail Ad Pstl Cd:	98223
SRC Use Desc:	PERMANENT	PC Day Phone No:	(360) 435-0607
Treat Chlorinate:		Owner Name:	
Treat Filter:		Owner Mail Ad1 Attn:	
Treat Floridate:		Owner Mail Ad2 Str:	
Treat UV:		Owner Mail Ad3 Mail:	
Treat Other:		Owner Mail City Nm:	
WS D Sys Res Conn:	0	Owner Mail Ad St Cd:	
WS D FTSFR Conn:	9	Owner Mail Pstl Cd:	
WS D Sys FTMFRB U:	0	Owner Day Phn No:	
WS D Calc Res Conn:	9	Owner Type Desc:	Private
WS D Appv Tot Conn:	9	Qtr Qtr Section:	SE NW
Total Connections:	9	Section No:	17
Depth:	572	Township No:	31N
Design Capacity:	5.0	Range No:	05E
Effective Date:	08/01/1986	County:	SNOHOMISH

### Washington State Well Log Database

## Wells and Additional Sources Detail Report

Map Key	Direction	Distance (mi)	Distance (ft)	Elevation (ft)	DB
1	-	0.00	0.00	114.42	WATER WELLS
Well Log ID:	74730	Region Code:	1		
Well Tag ID:		County ID:	61		
Well Log Image Nm:	00074730.tif	County Name:			
Project Tag No:		Township:	31		
WRIA No:	5	Twsp Fraction No:			
Driller No:	1297	Twsp Direction Cd:	North		
Notice of Inten ID:		Range:	05		
Well Type Code:	Water	Range Dir Code:	East		
Well Completion Dt:	06-Jan-1993	Range Fraction No:			
Well Depth:	51.0	Section:	16		
Well Diameter:	36.0	Quarter Section:	SW		
Horz Coll Ds:		Qtr Qtr Section:	SW		
Horiz Coll Meth Cd:	0	St Plane X-Coord:	1230277		
Well Log Receiv Dt:	11-Jan-1993	St Plane Y-Coord:	1038512		
Record Creation Dt:		NAD83 Latitude:	48.16874		
Last Update Date:		NAD83 Longitude:	-122.18029		
Tax Parcel Identifier:					
Well Owner Name:	BERRY GRABER				
Well Log Static Lvl Qt:	0.0				
Well Log GPM Qt:	0.0				
Well Log PSI No:	0.0				
Well Log Flw Type Cd:					
Well Log Well Tst Cd:					
Well Log ZIP Code:					

Map Key	Direction	Distance (mi)	Distance (ft)	Elevation (ft)	DB
1	-	0.00	0.00	114.42	WATER WELLS
Well Log ID:	85853	Region Code:	1		
Well Tag ID:		County ID:	61		
Well Log Image Nm:	00085853.tif	County Name:			
Project Tag No:		Township:	31		
WRIA No:	5	Twsp Fraction No:			
Driller No:	1904	Twsp Direction Cd:	North		
Notice of Inten ID:	205447	Range:	05		
Well Type Code:	Water	Range Dir Code:	East		
Well Completion Dt:	30-Mar-1993	Range Fraction No:			
Well Depth:	18.0	Section:	16		
Well Diameter:	36.0	Quarter Section:	SW		
Horz Coll Ds:		Qtr Qtr Section:	SW		
Horiz Coll Meth Cd:	0	St Plane X-Coord:	1230277		
Well Log Receiv Dt:	05-Apr-1993	St Plane Y-Coord:	1038512		

# Wells and Additional Sources Detail Report

Record Creation Dt:	NAD83 Latitude:	48.16874
Last Update Date:	NAD83 Longitude:	-122.18029
Tax Parcel Identifier:		
Well Owner Name:	WILBUR BAKER	
Well Log Static Lvl Qt:	0.0	
Well Log GPM Qt:	0.0	
Well Log PSI No:	0.0	
Well Log Flw Type Cd:		
Well Log Well Tst Cd:		
Well Log ZIP Code:		

Map Key	Direction	Distance (mi)	Distance (ft)	Elevation (ft)	DB
1	-	0.00	0.00	114.42	WATER WELLS

Well Log ID:	362989	Region Code:	1
Well Tag ID:		County ID:	61
Well Log Image Nm:	00362989.tif	County Name:	
Project Tag No:		Township:	31
WRIA No:	5	Twsp Fraction No:	
Driller No:		Twsp Direction Cd:	North
Notice of Inten ID:	A067059	Range:	05
Well Type Code:	Decommissioning	Range Dir Code:	East
Well Completion Dt:	09-Jun-2003	Range Fraction No:	
Well Depth:	23.0	Section:	16
Well Diameter:	36.0	Quarter Section:	SW
Horz Coll Ds:		Qtr Qtr Section:	SW
Horiz Coll Meth Cd:	0	St Plane X-Coord:	1230277
Well Log Receiv Dt:	12-Jun-2003	St Plane Y-Coord:	1038512
Record Creation Dt:	26-Jun-2003	NAD83 Latitude:	48.16874
Last Update Date:	26-Jun-2003	NAD83 Longitude:	-122.18029
Tax Parcel Identifier:	0055 07 000 000 500		
Well Owner Name:	ETHEL SCHOMBURG		
Well Log Static Lvl Qt:	0.0		
Well Log GPM Qt:	0.0		
Well Log PSI No:	0.0		
Well Log Flw Type Cd:			
Well Log Well Tst Cd:			
Well Log ZIP Code:			

Map Key	Direction	Distance (mi)	Distance (ft)	Elevation (ft)	DB
1	-	0.00	0.00	114.42	WATER WELLS

Well Log ID:	1030486	Region Code:	1
Well Tag ID:		County ID:	61
Well Log Image Nm:	1030486.tif	County Name:	
Project Tag No:		Township:	31

## Wells and Additional Sources Detail Report

WRIA No:	5	Twsp Fraction No:	
Driller No:	2711	Twsp Direction Cd:	North
Notice of Inten ID:	A098127	Range:	05
Well Type Code:	Decommissioning	Range Dir Code:	East
Well Completion Dt:	24-Apr-2015	Range Fraction No:	
Well Depth:	35.4	Section:	16
Well Diameter:	36.0	Quarter Section:	SW
Horz Coll Ds:		Qtr Qtr Section:	SW
Horiz Coll Meth Cd:	0	St Plane X-Coord:	1230277
Well Log Receiv Dt:	02-Jul-2015	St Plane Y-Coord:	1038512
Record Creation Dt:	07-Jul-2015	NAD83 Latitude:	0.0
Last Update Date:	07-Jul-2015	NAD83 Longitude:	0.0
Tax Parcel Identifier:	31051600301500		
Well Owner Name:	Michael Scoleri		
Well Log Static Lvl Qt:	23.2		
Well Log GPM Qt:	0.0		
Well Log PSI No:	0.0		
Well Log Flw Type Cd:	Static Level		
Well Log Well Tst Cd:			
Well Log ZIP Code:			

Map Key	Direction	Distance (mi)	Distance (ft)	Elevation (ft)	DB
1	-	0.00	0.00	114.42	WATER WELLS

Well Log ID:	82453	Region Code:	1
Well Tag ID:		County ID:	61
Well Log Image Nm:	00082453.tif	County Name:	
Project Tag No:		Township:	31
WRIA No:	5	Twsp Fraction No:	
Driller No:	1297	Twsp Direction Cd:	North
Notice of Inten ID:		Range:	05
Well Type Code:	Water	Range Dir Code:	East
Well Completion Dt:	10-Jan-1993	Range Fraction No:	
Well Depth:	52.0	Section:	16
Well Diameter:	36.0	Quarter Section:	SW
Horz Coll Ds:		Qtr Qtr Section:	SW
Horiz Coll Meth Cd:	0	St Plane X-Coord:	1230277
Well Log Receiv Dt:	25-Jan-1993	St Plane Y-Coord:	1038512
Record Creation Dt:		NAD83 Latitude:	48.16874
Last Update Date:		NAD83 Longitude:	-122.18029
Tax Parcel Identifier:			
Well Owner Name:	NEIL KNUTSON		
Well Log Static Lvl Qt:	0.0		
Well Log GPM Qt:	0.0		
Well Log PSI No:	0.0		
Well Log Flw Type Cd:			

# Wells and Additional Sources Detail Report

Well Log Well Tst Cd:

Well Log ZIP Code:

Map Key	Direction	Distance (mi)	Distance (ft)	Elevation (ft)	DB
1	-	0.00	0.00	114.42	WATER WELLS

Well Log ID:	82663	Region Code:	1
Well Tag ID:		County ID:	61
Well Log Image Nm:	00082663.tif	County Name:	
Project Tag No:		Township:	31
WRIA No:	5	Twsp Fraction No:	
Driller No:	1297	Twsp Direction Cd:	North
Notice of Inten ID:		Range:	05
Well Type Code:	Water	Range Dir Code:	East
Well Completion Dt:	20-Dec-1992	Range Fraction No:	
Well Depth:	47.0	Section:	16
Well Diameter:	36.0	Quarter Section:	SW
Horz Coll Ds:		Qtr Qtr Section:	SW
Horiz Coll Meth Cd:	0	St Plane X-Coord:	1230277
Well Log Receiv Dt:	11-Jan-1993	St Plane Y-Coord:	1038512
Record Creation Dt:		NAD83 Latitude:	48.16874
Last Update Date:		NAD83 Longitude:	-122.18029
Tax Parcel Identifier:			
Well Owner Name:	OSCAR LARSON		
Well Log Static Lvl Qt:	0.0		
Well Log GPM Qt:	0.0		
Well Log PSI No:	0.0		
Well Log Flw Type Cd:			
Well Log Well Tst Cd:			
Well Log ZIP Code:			

Map Key	Direction	Distance (mi)	Distance (ft)	Elevation (ft)	DB
1	-	0.00	0.00	114.42	WATER WELLS

Well Log ID:	85854	Region Code:	1
Well Tag ID:		County ID:	61
Well Log Image Nm:	00085854.tif	County Name:	
Project Tag No:		Township:	31
WRIA No:	5	Twsp Fraction No:	
Driller No:	1904	Twsp Direction Cd:	North
Notice of Inten ID:	205446	Range:	05
Well Type Code:	Water	Range Dir Code:	East
Well Completion Dt:	30-Mar-1993	Range Fraction No:	
Well Depth:	23.0	Section:	16
Well Diameter:	36.0	Quarter Section:	SW
Horz Coll Ds:		Qtr Qtr Section:	SW

## Wells and Additional Sources Detail Report

Horiz Coll Meth Cd: 0	St Plane X-Coord: 1230277
Well Log Receiv Dt: 05-Apr-1993	St Plane Y-Coord: 1038512
Record Creation Dt:	NAD83 Latitude: 48.16874
Last Update Date:	NAD83 Longitude: -122.18029
Tax Parcel Identifier:	
Well Owner Name: WILBUR BAKER	
Well Log Static Lvl Qt: 0.0	
Well Log GPM Qt: 0.0	
Well Log PSI No: 0.0	
Well Log Flw Type Cd:	
Well Log Well Tst Cd:	
Well Log ZIP Code:	

Map Key	Direction	Distance (mi)	Distance (ft)	Elevation (ft)	DB
5	N	0.12	650.16	44.04	WATER WELLS

Well Log ID: 422104	Region Code: 1
Well Tag ID: ALT240	County ID: 61
Well Log Image Nm: 00422104.tif	County Name:
Project Tag No:	Township: 31
WRIA No: 5	Twsp Fraction No:
Driller No:	Twsp Direction Cd: North
Notice of Inten ID: W207522	Range: 05
Well Type Code: Water	Range Dir Code: East
Well Completion Dt: 04-Oct-2005	Range Fraction No:
Well Depth: 37.0	Section: 16
Well Diameter: 6.0	Quarter Section: NW
Horz Coll Ds:	Qtr Qtr Section: SW
Horiz Coll Meth Cd: 0	St Plane X-Coord: 1230341
Well Log Receiv Dt: 19-Oct-2005	St Plane Y-Coord: 1041166
Record Creation Dt: 14-Nov-2005	NAD83 Latitude: 48.17602
Last Update Date: 14-Nov-2005	NAD83 Longitude: -122.18026
Tax Parcel Identifier:	
Well Owner Name: DUGGER INV	
Well Log Static Lvl Qt: 0.0	
Well Log GPM Qt: 0.0	
Well Log PSI No: 0.0	
Well Log Flw Type Cd:	
Well Log Well Tst Cd:	
Well Log ZIP Code:	

Map Key	Direction	Distance (mi)	Distance (ft)	Elevation (ft)	DB
5	N	0.12	650.16	44.04	WATER WELLS

Well Log ID: 485216	Region Code: 1
Well Tag ID: APH928	County ID: 61

## Wells and Additional Sources Detail Report

Well Log Image Nm: 00485216.tif	County Name:
Project Tag No:	Township: 31
WRIA No: 5	Twsp Fraction No:
Driller No:	Twsp Direction Cd: North
Notice of Inten ID: W252410	Range: 05
Well Type Code: Water	Range Dir Code: East
Well Completion Dt: 12-Jun-2007	Range Fraction No:
Well Depth: 54.0	Section: 16
Well Diameter: 6.0	Quarter Section: NW
Horz Coll Ds:	Qtr Qtr Section: SW
Horiz Coll Meth Cd: 0	St Plane X-Coord: 1230341
Well Log Receiv Dt: 27-Jun-2007	St Plane Y-Coord: 1041166
Record Creation Dt: 17-Jul-2007	NAD83 Latitude: 48.17602
Last Update Date: 17-Jul-2007	NAD83 Longitude: -122.18026
Tax Parcel Identifier: 31051600200600	
Well Owner Name: GLORIA JACKSON	
Well Log Static Lvl Qt: 0.0	
Well Log GPM Qt: 0.0	
Well Log PSI No: 0.0	
Well Log Flw Type Cd:	
Well Log Well Tst Cd:	
Well Log ZIP Code:	

Map Key	Direction	Distance (mi)	Distance (ft)	Elevation (ft)	DB
6	SW	0.13	689.13	117.60	WATER WELLS

Well Log ID: 86537	Region Code: 1
Well Tag ID: ABD925	County ID: 61
Well Log Image Nm: 00086537.tif	County Name:
Project Tag No:	Township: 31
WRIA No: 5	Twsp Fraction No:
Driller No: 0611	Twsp Direction Cd: North
Notice of Inten ID: 016660	Range: 05
Well Type Code: Water	Range Dir Code: East
Well Completion Dt: 06-May-1994	Range Fraction No:
Well Depth: 341.0	Section: 17
Well Diameter: 6.0	Quarter Section: SE
Horz Coll Ds:	Qtr Qtr Section: SE
Horiz Coll Meth Cd: 0	St Plane X-Coord: 1228960
Well Log Receiv Dt: 20-May-1994	St Plane Y-Coord: 1038528
Record Creation Dt:	NAD83 Latitude: 48.16871
Last Update Date:	NAD83 Longitude: -122.18568
Tax Parcel Identifier:	
Well Owner Name: WILBUR BAKER	
Well Log Static Lvl Qt: 0.0	
Well Log GPM Qt: 0.0	

## Wells and Additional Sources Detail Report

Well Log PSI No: 0.0  
 Well Log Flw Type Cd:  
 Well Log Well Tst Cd:  
 Well Log ZIP Code:

<b>Map Key</b>	<b>Direction</b>	<b>Distance (mi)</b>	<b>Distance (ft)</b>	<b>Elevation (ft)</b>	<b>DB</b>
6	SW	0.13	689.13	117.60	WATER WELLS

Well Log ID:	81879	Region Code:	1
Well Tag ID:		County ID:	61
Well Log Image Nm:	00081879.tif	County Name:	
Project Tag No:		Township:	31
WRIA No:	5	Twsp Fraction No:	
Driller No:		Twsp Direction Cd:	North
Notice of Inten ID:		Range:	05
Well Type Code:	Water	Range Dir Code:	East
Well Completion Dt:	23-Oct-1968	Range Fraction No:	
Well Depth:	48.0	Section:	17
Well Diameter:	36.0	Quarter Section:	SE
Horz Coll Ds:		Qtr Qtr Section:	SE
Horiz Coll Meth Cd:	0	St Plane X-Coord:	1228960
Well Log Receiv Dt:		St Plane Y-Coord:	1038528
Record Creation Dt:		NAD83 Latitude:	48.16871
Last Update Date:		NAD83 Longitude:	-122.18568
Tax Parcel Identifier:			
Well Owner Name:	MERRILL ARBUCKLE		
Well Log Static Lvl Qt:	0.0		
Well Log GPM Qt:	0.0		
Well Log PSI No:	0.0		
Well Log Flw Type Cd:			
Well Log Well Tst Cd:			
Well Log ZIP Code:			

<b>Map Key</b>	<b>Direction</b>	<b>Distance (mi)</b>	<b>Distance (ft)</b>	<b>Elevation (ft)</b>	<b>DB</b>
6	SW	0.13	689.13	117.60	WATER WELLS

Well Log ID:	80092	Region Code:	1
Well Tag ID:		County ID:	61
Well Log Image Nm:	00080092.tif	County Name:	
Project Tag No:		Township:	31
WRIA No:	5	Twsp Fraction No:	
Driller No:	1514	Twsp Direction Cd:	North
Notice of Inten ID:		Range:	05
Well Type Code:	Water	Range Dir Code:	East
Well Completion Dt:	16-Mar-1994	Range Fraction No:	
Well Depth:	194.0	Section:	17

## Wells and Additional Sources Detail Report

Well Diameter:	6.0	Quarter Section:	SE
Horz Coll Ds:		Qtr Qtr Section:	SE
Horiz Coll Meth Cd:	0	St Plane X-Coord:	1228960
Well Log Receiv Dt:	11-Apr-1994	St Plane Y-Coord:	1038528
Record Creation Dt:		NAD83 Latitude:	48.16871
Last Update Date:		NAD83 Longitude:	-122.18568
Tax Parcel Identifier:			
Well Owner Name:	JOHN CHATLERTON		
Well Log Static Lvl Qt:	0.0		
Well Log GPM Qt:	0.0		
Well Log PSI No:	0.0		
Well Log Flw Type Cd:			
Well Log Well Tst Cd:			
Well Log ZIP Code:			

Map Key	Direction	Distance (mi)	Distance (ft)	Elevation (ft)	DB
6	SW	0.13	689.13	117.60	WATER WELLS

Well Log ID:	611765	Region Code:	1
Well Tag ID:		County ID:	61
Well Log Image Nm:	00611765.tif	County Name:	
Project Tag No:		Township:	31
WRIA No:	5	Twsp Fraction No:	
Driller No:		Twsp Direction Cd:	North
Notice of Inten ID:	A105652	Range:	05
Well Type Code:	Decommissioning	Range Dir Code:	East
Well Completion Dt:	06-Aug-2009	Range Fraction No:	
Well Depth:	28.0	Section:	17
Well Diameter:	0.0	Quarter Section:	SE
Horz Coll Ds:		Qtr Qtr Section:	SE
Horiz Coll Meth Cd:	0	St Plane X-Coord:	1228960
Well Log Receiv Dt:	12-Aug-2009	St Plane Y-Coord:	1038528
Record Creation Dt:	10-Nov-2009	NAD83 Latitude:	48.16871
Last Update Date:	10-Nov-2009	NAD83 Longitude:	-122.18568
Tax Parcel Identifier:	310517-004-027-00		
Well Owner Name:	STILLAGUAMISH TRIBE		
Well Log Static Lvl Qt:	0.0		
Well Log GPM Qt:	0.0		
Well Log PSI No:	0.0		
Well Log Flw Type Cd:			
Well Log Well Tst Cd:			
Well Log ZIP Code:			

Map Key	Direction	Distance (mi)	Distance (ft)	Elevation (ft)	DB
6	SW	0.13	689.13	117.60	WATER WELLS

## Wells and Additional Sources Detail Report

Well Log ID:	1003571	Region Code:	1
Well Tag ID:	BIJ567	County ID:	61
Well Log Image Nm:	1003571.tif	County Name:	
Project Tag No:		Township:	31
WRIA No:	5	Twsp Fraction No:	
Driller No:	2922	Twsp Direction Cd:	North
Notice of Inten ID:	RE10425	Range:	05
Well Type Code:	Resource Protection	Range Dir Code:	East
Well Completion Dt:	15-Sep-2014	Range Fraction No:	
Well Depth:	20.0	Section:	17
Well Diameter:	2.0	Quarter Section:	SE
Horz Coll Ds:		Qtr Qtr Section:	SE
Horiz Coll Meth Cd:	0	St Plane X-Coord:	1228960
Well Log Receiv Dt:	15-Jan-2015	St Plane Y-Coord:	1038528
Record Creation Dt:	08-Apr-2015	NAD83 Latitude:	0.0
Last Update Date:	08-Apr-2015	NAD83 Longitude:	0.0
Tax Parcel Identifier:			
Well Owner Name:	City Of Arlington		
Well Log Static Lvl Qt:	0.0		
Well Log GPM Qt:	0.0		
Well Log PSI No:	0.0		
Well Log Flw Type Cd:			
Well Log Well Tst Cd:			
Well Log ZIP Code:			

Map Key	Direction	Distance (mi)	Distance (ft)	Elevation (ft)	DB
6	SW	0.13	689.13	117.60	WATER WELLS

Well Log ID:	436598	Region Code:	1
Well Tag ID:	ABC354	County ID:	61
Well Log Image Nm:	00436598.tif	County Name:	
Project Tag No:		Township:	31
WRIA No:	5	Twsp Fraction No:	
Driller No:		Twsp Direction Cd:	North
Notice of Inten ID:	AE01609	Range:	05
Well Type Code:	Decommissioning	Range Dir Code:	East
Well Completion Dt:	27-Feb-2006	Range Fraction No:	
Well Depth:	180.0	Section:	17
Well Diameter:	6.0	Quarter Section:	SE
Horz Coll Ds:		Qtr Qtr Section:	SE
Horiz Coll Meth Cd:	0	St Plane X-Coord:	1228960
Well Log Receiv Dt:	24-Mar-2006	St Plane Y-Coord:	1038528
Record Creation Dt:	24-Apr-2006	NAD83 Latitude:	48.16871
Last Update Date:	24-Apr-2006	NAD83 Longitude:	-122.18568
Tax Parcel Identifier:			
Well Owner Name:	188TH ST LLC		

## Wells and Additional Sources Detail Report

Well Log Static Lvl Qt: 0.0  
 Well Log GPM Qt: 0.0  
 Well Log PSI No: 0.0  
 Well Log Flw Type Cd:  
 Well Log Well Tst Cd:  
 Well Log ZIP Code:

<b>Map Key</b>	<b>Direction</b>	<b>Distance (mi)</b>	<b>Distance (ft)</b>	<b>Elevation (ft)</b>	<b>DB</b>
7	S	0.13	707.23	132.66	WATER WELLS

Well Log ID:	436672	Region Code:	1
Well Tag ID:		County ID:	61
Well Log Image Nm:	00436672.tif	County Name:	
Project Tag No:		Township:	31
WRIA No:	7	Twsp Fraction No:	
Driller No:		Twsp Direction Cd:	North
Notice of Inten ID:	A098102	Range:	05
Well Type Code:	Decommissioning	Range Dir Code:	East
Well Completion Dt:	03-Apr-2006	Range Fraction No:	
Well Depth:	40.0	Section:	21
Well Diameter:	36.0	Quarter Section:	NW
Horz Coll Ds:		Qtr Qtr Section:	NW
Horiz Coll Meth Cd:	0	St Plane X-Coord:	1230245
Well Log Receiv Dt:	13-Apr-2006	St Plane Y-Coord:	1037186
Record Creation Dt:	24-Apr-2006	NAD83 Latitude:	48.16511
Last Update Date:	24-Apr-2006	NAD83 Longitude:	-122.1803
Tax Parcel Identifier:	310521-002-011-00		
Well Owner Name:	GREG TAYLOR		
Well Log Static Lvl Qt:	0.0		
Well Log GPM Qt:	0.0		
Well Log PSI No:	0.0		
Well Log Flw Type Cd:			
Well Log Well Tst Cd:			
Well Log ZIP Code:			

<b>Map Key</b>	<b>Direction</b>	<b>Distance (mi)</b>	<b>Distance (ft)</b>	<b>Elevation (ft)</b>	<b>DB</b>
7	S	0.13	707.23	132.66	WATER WELLS

Well Log ID:	523474	Region Code:	1
Well Tag ID:		County ID:	61
Well Log Image Nm:	00523474.tif	County Name:	
Project Tag No:		Township:	31
WRIA No:	7	Twsp Fraction No:	
Driller No:		Twsp Direction Cd:	North
Notice of Inten ID:	R004420	Range:	05
Well Type Code:	Resource Protection	Range Dir Code:	East

## Wells and Additional Sources Detail Report

Well Completion Dt:	28-Jun-1995	Range Fraction No:	
Well Depth:	32.0	Section:	21
Well Diameter:	0.0	Quarter Section:	NW
Horz Coll Ds:		Qtr Qtr Section:	NW
Horiz Coll Meth Cd:	0	St Plane X-Coord:	1230245
Well Log Receiv Dt:	09-Aug-1995	St Plane Y-Coord:	1037186
Record Creation Dt:	29-Apr-2008	NAD83 Latitude:	48.16511
Last Update Date:	29-Apr-2008	NAD83 Longitude:	-122.1803
Tax Parcel Identifier:			
Well Owner Name:	Olympic Pipe Line Company		
Well Log Static Lvl Qt:	0.0		
Well Log GPM Qt:	0.0		
Well Log PSI No:	0.0		
Well Log Flw Type Cd:			
Well Log Well Tst Cd:			
Well Log ZIP Code:			

Map Key	Direction	Distance (mi)	Distance (ft)	Elevation (ft)	DB
7	S	0.13	707.23	132.66	WATER WELLS

Well Log ID:	405666	Region Code:	1
Well Tag ID:		County ID:	61
Well Log Image Nm:	00405666.tif	County Name:	
Project Tag No:		Township:	31
WRIA No:	7	Twsp Fraction No:	
Driller No:		Twsp Direction Cd:	North
Notice of Inten ID:	A022428	Range:	05
Well Type Code:	Decommissioning	Range Dir Code:	East
Well Completion Dt:	30-Mar-2005	Range Fraction No:	
Well Depth:	40.0	Section:	21
Well Diameter:	36.0	Quarter Section:	NW
Horz Coll Ds:		Qtr Qtr Section:	NW
Horiz Coll Meth Cd:	0	St Plane X-Coord:	1230245
Well Log Receiv Dt:	01-Apr-2005	St Plane Y-Coord:	1037186
Record Creation Dt:	28-Apr-2005	NAD83 Latitude:	48.16511
Last Update Date:	28-Apr-2005	NAD83 Longitude:	-122.1803
Tax Parcel Identifier:	31052100-200-700		
Well Owner Name:	MIKE WEEKS		
Well Log Static Lvl Qt:	0.0		
Well Log GPM Qt:	0.0		
Well Log PSI No:	0.0		
Well Log Flw Type Cd:			
Well Log Well Tst Cd:			
Well Log ZIP Code:			

Map Key	Direction	Distance (mi)	Distance (ft)	Elevation (ft)	DB
---------	-----------	---------------	---------------	----------------	----

## Wells and Additional Sources Detail Report

<a href="#">7</a>	S	0.13	707.23	132.66	WATER WELLS
Well Log ID:	77606	Region Code:	1		
Well Tag ID:		County ID:	61		
Well Log Image Nm:	00077606.tif	County Name:			
Project Tag No:		Township:	31		
WRIA No:	7	Twsp Fraction No:			
Driller No:	1526	Twsp Direction Cd:	North		
Notice of Inten ID:		Range:	05		
Well Type Code:	Water	Range Dir Code:	East		
Well Completion Dt:	25-Mar-1988	Range Fraction No:			
Well Depth:	46.0	Section:	21		
Well Diameter:	6.0	Quarter Section:	NW		
Horz Coll Ds:		Qtr Qtr Section:	NW		
Horiz Coll Meth Cd:	0	St Plane X-Coord:	1230245		
Well Log Receiv Dt:	24-May-1988	St Plane Y-Coord:	1037186		
Record Creation Dt:		NAD83 Latitude:	48.16511		
Last Update Date:		NAD83 Longitude:	-122.1803		
Tax Parcel Identifier:					
Well Owner Name:	EDWARD KAOLEC				
Well Log Static Lvl Qt:	0.0				
Well Log GPM Qt:	0.0				
Well Log PSI No:	0.0				
Well Log Flw Type Cd:					
Well Log Well Tst Cd:					
Well Log ZIP Code:					

<b>Map Key</b>	<b>Direction</b>	<b>Distance (mi)</b>	<b>Distance (ft)</b>	<b>Elevation (ft)</b>	<b>DB</b>
<a href="#">7</a>	S	0.13	707.23	132.66	WATER WELLS
Well Log ID:	843656	Region Code:	1		
Well Tag ID:		County ID:	61		
Well Log Image Nm:	00843656.tif	County Name:			
Project Tag No:		Township:	31		
WRIA No:	7	Twsp Fraction No:			
Driller No:		Twsp Direction Cd:	North		
Notice of Inten ID:	A139962	Range:	05		
Well Type Code:	Decommissioning	Range Dir Code:	East		
Well Completion Dt:	29-Jan-2013	Range Fraction No:			
Well Depth:	38.0	Section:	21		
Well Diameter:	36.0	Quarter Section:	NW		
Horz Coll Ds:		Qtr Qtr Section:	NW		
Horiz Coll Meth Cd:	0	St Plane X-Coord:	1230245		
Well Log Receiv Dt:	14-Feb-2013	St Plane Y-Coord:	1037186		
Record Creation Dt:	22-Feb-2013	NAD83 Latitude:	48.16511		
Last Update Date:	22-Feb-2013	NAD83 Longitude:	-122.1803		

## Wells and Additional Sources Detail Report

Tax Parcel Identifier: 31052100200400  
 Well Owner Name: Stephen Younger  
 Well Log Static Lvl Qt: 0.0  
 Well Log GPM Qt: 0.0  
 Well Log PSI No: 0.0  
 Well Log Flw Type Cd:  
 Well Log Well Tst Cd:  
 Well Log ZIP Code:

<b>Map Key</b>	<b>Direction</b>	<b>Distance (mi)</b>	<b>Distance (ft)</b>	<b>Elevation (ft)</b>	<b>DB</b>
8	NNW	0.17	922.26	43.16	WATER WELLS

Well Log ID: 1869602	Region Code: 1
Well Tag ID: BIZ454	County ID: 61
Well Log Image Nm: 1869602.tif	County Name:
Project Tag No:	Township: 31
WRIA No: 5	Twsp Fraction No:
Driller No: 1617	Twsp Direction Cd: North
Notice of Inten ID: W352838	Range: 05
Well Type Code: Water	Range Dir Code: East
Well Completion Dt: 10-Apr-2017	Range Fraction No:
Well Depth: 40.0	Section: 17
Well Diameter: 6.0	Quarter Section: NE
Horz Coll Ds:	Qtr Qtr Section: SE
Horiz Coll Meth Cd: 0	St Plane X-Coord: 1229026
Well Log Receiv Dt: 17-Apr-2018	St Plane Y-Coord: 1041186
Record Creation Dt: 14-Dec-2018	NAD83 Latitude: 0.0
Last Update Date: 14-Dec-2018	NAD83 Longitude: 0.0
Tax Parcel Identifier: 31051700100400	
Well Owner Name: Jason Linklater	
Well Log Static Lvl Qt: 4.0	
Well Log GPM Qt: 18.0	
Well Log PSI No: 0.0	
Well Log Flw Type Cd: Static Level	
Well Log Well Tst Cd: Air Test	
Well Log ZIP Code:	

<b>Map Key</b>	<b>Direction</b>	<b>Distance (mi)</b>	<b>Distance (ft)</b>	<b>Elevation (ft)</b>	<b>DB</b>
8	NNW	0.17	922.26	43.16	WATER WELLS

Well Log ID: 441244	Region Code: 1
Well Tag ID: ALQ716	County ID: 61
Well Log Image Nm: 00441244.tif	County Name:
Project Tag No:	Township: 31
WRIA No: 5	Twsp Fraction No:
Driller No:	Twsp Direction Cd: North

## Wells and Additional Sources Detail Report

Notice of Inten ID:	W234215	Range:	05
Well Type Code:	Water	Range Dir Code:	East
Well Completion Dt:	04-May-2006	Range Fraction No:	
Well Depth:	58.0	Section:	17
Well Diameter:	6.0	Quarter Section:	NE
Horz Coll Ds:		Qtr Qtr Section:	SE
Horiz Coll Meth Cd:	0	St Plane X-Coord:	1229026
Well Log Receiv Dt:	24-May-2006	St Plane Y-Coord:	1041186
Record Creation Dt:	07-Jun-2006	NAD83 Latitude:	48.17599
Last Update Date:	07-Jun-2006	NAD83 Longitude:	-122.18565
Tax Parcel Identifier:			
Well Owner Name:	D PETERSON		
Well Log Static Lvl Qt:	0.0		
Well Log GPM Qt:	0.0		
Well Log PSI No:	0.0		
Well Log Flw Type Cd:			
Well Log Well Tst Cd:			
Well Log ZIP Code:			

Map Key	Direction	Distance (mi)	Distance (ft)	Elevation (ft)	DB
8	NNW	0.17	922.26	43.16	WATER WELLS

Well Log ID:	450962	Region Code:	1
Well Tag ID:	APR362	County ID:	61
Well Log Image Nm:	00450962.tif	County Name:	
Project Tag No:		Township:	31
WRIA No:	5	Twsp Fraction No:	
Driller No:		Twsp Direction Cd:	North
Notice of Inten ID:	W234237	Range:	05
Well Type Code:	Water	Range Dir Code:	East
Well Completion Dt:	26-Jun-2006	Range Fraction No:	
Well Depth:	36.0	Section:	17
Well Diameter:	6.0	Quarter Section:	NE
Horz Coll Ds:		Qtr Qtr Section:	SE
Horiz Coll Meth Cd:	0	St Plane X-Coord:	1229026
Well Log Receiv Dt:	03-Aug-2006	St Plane Y-Coord:	1041186
Record Creation Dt:	29-Aug-2006	NAD83 Latitude:	48.17599
Last Update Date:	29-Aug-2006	NAD83 Longitude:	-122.18565
Tax Parcel Identifier:			
Well Owner Name:	DUGGER INVESTMENTS		
Well Log Static Lvl Qt:	0.0		
Well Log GPM Qt:	0.0		
Well Log PSI No:	0.0		
Well Log Flw Type Cd:			
Well Log Well Tst Cd:			
Well Log ZIP Code:			

## Wells and Additional Sources Detail Report

Map Key	Direction	Distance (mi)	Distance (ft)	Elevation (ft)	DB
8	NNW	0.17	922.26	43.16	WATER WELLS

Well Log ID:	857928	Region Code:	1
Well Tag ID:	BCJ986	County ID:	61
Well Log Image Nm:	00857928.tif	County Name:	
Project Tag No:		Township:	31
WRIA No:	5	Twsp Fraction No:	
Driller No:		Twsp Direction Cd:	North
Notice of Inten ID:	W352804	Range:	05
Well Type Code:	Water	Range Dir Code:	East
Well Completion Dt:	13-Apr-2013	Range Fraction No:	
Well Depth:	58.0	Section:	17
Well Diameter:	6.0	Quarter Section:	NE
Horz Coll Ds:		Qtr Qtr Section:	SE
Horiz Coll Meth Cd:	0	St Plane X-Coord:	1229026
Well Log Receiv Dt:	29-Apr-2013	St Plane Y-Coord:	1041186
Record Creation Dt:	13-May-2013	NAD83 Latitude:	48.17599
Last Update Date:	13-May-2013	NAD83 Longitude:	-122.18565
Tax Parcel Identifier:			
Well Owner Name:	ALLEN CAMPBELL		
Well Log Static Lvl Qt:	0.0		
Well Log GPM Qt:	0.0		
Well Log PSI No:	0.0		
Well Log Flw Type Cd:			
Well Log Well Tst Cd:			
Well Log ZIP Code:			

Map Key	Direction	Distance (mi)	Distance (ft)	Elevation (ft)	DB
8	NNW	0.17	922.26	43.16	WATER WELLS

Well Log ID:	441243	Region Code:	1
Well Tag ID:	ALQ715	County ID:	61
Well Log Image Nm:	00441243.tif	County Name:	
Project Tag No:		Township:	31
WRIA No:	5	Twsp Fraction No:	
Driller No:		Twsp Direction Cd:	North
Notice of Inten ID:	W234216	Range:	05
Well Type Code:	Water	Range Dir Code:	East
Well Completion Dt:	05-May-2006	Range Fraction No:	
Well Depth:	55.0	Section:	17
Well Diameter:	6.0	Quarter Section:	NE
Horz Coll Ds:		Qtr Qtr Section:	SE
Horiz Coll Meth Cd:	0	St Plane X-Coord:	1229026
Well Log Receiv Dt:	24-May-2006	St Plane Y-Coord:	1041186

## Wells and Additional Sources Detail Report

Record Creation Dt:	07-Jun-2006	NAD83 Latitude:	48.17599
Last Update Date:	07-Jun-2006	NAD83 Longitude:	-122.18565
Tax Parcel Identifier:			
Well Owner Name:	D PETERSON		
Well Log Static Lvl Qt:	0.0		
Well Log GPM Qt:	0.0		
Well Log PSI No:	0.0		
Well Log Flw Type Cd:			
Well Log Well Tst Cd:			
Well Log ZIP Code:			

Map Key	Direction	Distance (mi)	Distance (ft)	Elevation (ft)	DB
8	NNW	0.17	922.26	43.16	WATER WELLS

Well Log ID:	911653	Region Code:	1
Well Tag ID:	BBB898	County ID:	61
Well Log Image Nm:	911653.tif	County Name:	
Project Tag No:		Township:	31
WRIA No:	5	Twsp Fraction No:	
Driller No:	2711	Twsp Direction Cd:	North
Notice of Inten ID:	W352924	Range:	05
Well Type Code:	Water	Range Dir Code:	East
Well Completion Dt:	30-Jan-2014	Range Fraction No:	
Well Depth:	58.0	Section:	17
Well Diameter:	6.0	Quarter Section:	NE
Horz Coll Ds:		Qtr Qtr Section:	SE
Horiz Coll Meth Cd:	0	St Plane X-Coord:	1229026
Well Log Receiv Dt:	24-Feb-2014	St Plane Y-Coord:	1041186
Record Creation Dt:	08-May-2014	NAD83 Latitude:	48.17599
Last Update Date:	08-May-2014	NAD83 Longitude:	-122.18565
Tax Parcel Identifier:	31051700103500		
Well Owner Name:	Keith Anderson - High Dermiton Construction		
Well Log Static Lvl Qt:	10.0		
Well Log GPM Qt:	70.0		
Well Log PSI No:	0.0		
Well Log Flw Type Cd:	Static Level		
Well Log Well Tst Cd:	Air Test		
Well Log ZIP Code:			

Map Key	Direction	Distance (mi)	Distance (ft)	Elevation (ft)	DB
8	NNW	0.17	922.26	43.16	WATER WELLS

Well Log ID:	426444	Region Code:	1
Well Tag ID:	ALQ289	County ID:	61
Well Log Image Nm:	00426444.tif	County Name:	
Project Tag No:		Township:	31

## Wells and Additional Sources Detail Report

WRIA No:	5	Twsp Fraction No:	
Driller No:		Twsp Direction Cd:	North
Notice of Inten ID:	W207533	Range:	05
Well Type Code:	Water	Range Dir Code:	East
Well Completion Dt:	15-Nov-2005	Range Fraction No:	
Well Depth:	55.0	Section:	17
Well Diameter:	6.0	Quarter Section:	NE
Horz Coll Ds:		Qtr Qtr Section:	SE
Horiz Coll Meth Cd:	0	St Plane X-Coord:	1229026
Well Log Receiv Dt:	29-Nov-2005	St Plane Y-Coord:	1041186
Record Creation Dt:	29-Dec-2005	NAD83 Latitude:	48.17599
Last Update Date:	29-Dec-2005	NAD83 Longitude:	-122.18565
Tax Parcel Identifier:			
Well Owner Name:	D PETERSON INC		
Well Log Static Lvl Qt:	0.0		
Well Log GPM Qt:	0.0		
Well Log PSI No:	0.0		
Well Log Flw Type Cd:			
Well Log Well Tst Cd:			
Well Log ZIP Code:			

Map Key	Direction	Distance (mi)	Distance (ft)	Elevation (ft)	DB
9	SSW	0.19	1,019.49	125.29	WATER WELLS

Well Log ID:	345921	Region Code:	1
Well Tag ID:		County ID:	61
Well Log Image Nm:	00345921.tif	County Name:	
Project Tag No:		Township:	31
WRIA No:	5	Twsp Fraction No:	
Driller No:		Twsp Direction Cd:	North
Notice of Inten ID:	A030414	Range:	05
Well Type Code:	Decommissioning	Range Dir Code:	East
Well Completion Dt:	15-Oct-2002	Range Fraction No:	
Well Depth:	120.0	Section:	20
Well Diameter:	6.0	Quarter Section:	NE
Horz Coll Ds:		Qtr Qtr Section:	NE
Horiz Coll Meth Cd:	0	St Plane X-Coord:	1228930
Well Log Receiv Dt:	08-Nov-2002	St Plane Y-Coord:	1037200
Record Creation Dt:	17-Nov-2002	NAD83 Latitude:	48.16507
Last Update Date:	17-Nov-2002	NAD83 Longitude:	-122.18569
Tax Parcel Identifier:			
Well Owner Name:	HOUSING HOPE		
Well Log Static Lvl Qt:	0.0		
Well Log GPM Qt:	0.0		
Well Log PSI No:	0.0		
Well Log Flw Type Cd:			

# Wells and Additional Sources Detail Report

Well Log Well Tst Cd:

Well Log ZIP Code:

Map Key	Direction	Distance (mi)	Distance (ft)	Elevation (ft)	DB
9	SSW	0.19	1,019.49	125.29	WATER WELLS

Well Log ID:	345904	Region Code:	1
Well Tag ID:		County ID:	61
Well Log Image Nm:	00345904.tif	County Name:	
Project Tag No:		Township:	31
WRIA No:	5	Twsp Fraction No:	
Driller No:		Twsp Direction Cd:	North
Notice of Inten ID:	A030415	Range:	05
Well Type Code:	Decommissioning	Range Dir Code:	East
Well Completion Dt:	15-Oct-2002	Range Fraction No:	
Well Depth:	40.0	Section:	20
Well Diameter:	36.0	Quarter Section:	NE
Horz Coll Ds:		Qtr Qtr Section:	NE
Horiz Coll Meth Cd:	0	St Plane X-Coord:	1228930
Well Log Receiv Dt:	08-Nov-2002	St Plane Y-Coord:	1037200
Record Creation Dt:	17-Nov-2002	NAD83 Latitude:	48.16507
Last Update Date:	17-Nov-2002	NAD83 Longitude:	-122.18569
Tax Parcel Identifier:			
Well Owner Name:	HOUSING HOPE		
Well Log Static Lvl Qt:	0.0		
Well Log GPM Qt:	0.0		
Well Log PSI No:	0.0		
Well Log Flw Type Cd:			
Well Log Well Tst Cd:			
Well Log ZIP Code:			

Map Key	Direction	Distance (mi)	Distance (ft)	Elevation (ft)	DB
9	SSW	0.19	1,019.49	125.29	WATER WELLS

Well Log ID:	1681439	Region Code:	1
Well Tag ID:	BKP415	County ID:	61
Well Log Image Nm:	1681439.tif	County Name:	
Project Tag No:		Township:	31
WRIA No:	5	Twsp Fraction No:	
Driller No:	2861	Twsp Direction Cd:	North
Notice of Inten ID:	RE14456	Range:	05
Well Type Code:	Resource Protection	Range Dir Code:	East
Well Completion Dt:	14-Jun-2017	Range Fraction No:	
Well Depth:	20.0	Section:	20
Well Diameter:	4.75	Quarter Section:	NE
Horz Coll Ds:		Qtr Qtr Section:	NE

## Wells and Additional Sources Detail Report

Horiz Coll Meth Cd:	0	St Plane X-Coord:	1228930
Well Log Receiv Dt:	12-Feb-2018	St Plane Y-Coord:	1037200
Record Creation Dt:	01-Mar-2018	NAD83 Latitude:	0.0
Last Update Date:	19-Jun-2018	NAD83 Longitude:	0.0
Tax Parcel Identifier:			
Well Owner Name:	Terry Vanselow		
Well Log Static Lvl Qt:	0.0		
Well Log GPM Qt:	0.0		
Well Log PSI No:	0.0		
Well Log Flw Type Cd:			
Well Log Well Tst Cd:			
Well Log ZIP Code:			

Map Key	Direction	Distance (mi)	Distance (ft)	Elevation (ft)	DB
9	SSW	0.19	1,019.49	125.29	WATER WELLS

Well Log ID:	303772	Region Code:	1
Well Tag ID:		County ID:	61
Well Log Image Nm:	00303772.tif	County Name:	
Project Tag No:		Township:	31
WRIA No:	5	Twsp Fraction No:	
Driller No:		Twsp Direction Cd:	North
Notice of Inten ID:	D038899	Range:	05
Well Type Code:	Water	Range Dir Code:	East
Well Completion Dt:	06-Mar-2001	Range Fraction No:	
Well Depth:	30.0	Section:	20
Well Diameter:	32.0	Quarter Section:	NE
Horz Coll Ds:		Qtr Qtr Section:	NE
Horiz Coll Meth Cd:	0	St Plane X-Coord:	1228930
Well Log Receiv Dt:	24-May-2001	St Plane Y-Coord:	1037200
Record Creation Dt:	23-Oct-2001	NAD83 Latitude:	48.16507
Last Update Date:	23-Oct-2001	NAD83 Longitude:	-122.18569
Tax Parcel Identifier:			
Well Owner Name:	GATEWAY TRIDENT LLC		
Well Log Static Lvl Qt:	0.0		
Well Log GPM Qt:	0.0		
Well Log PSI No:	0.0		
Well Log Flw Type Cd:			
Well Log Well Tst Cd:			
Well Log ZIP Code:			

Map Key	Direction	Distance (mi)	Distance (ft)	Elevation (ft)	DB
9	SSW	0.19	1,019.49	125.29	WATER WELLS

Well Log ID:	1712618	Region Code:	1
Well Tag ID:	BKP414	County ID:	61

## Wells and Additional Sources Detail Report

Well Log Image Nm:	1712618.tif	County Name:	
Project Tag No:		Township:	31
WRIA No:	5	Twsp Fraction No:	
Driller No:	2861	Twsp Direction Cd:	North
Notice of Inten ID:	RE14456	Range:	05
Well Type Code:	Resource Protection	Range Dir Code:	East
Well Completion Dt:	13-Jun-2017	Range Fraction No:	
Well Depth:	40.0	Section:	20
Well Diameter:	4.7	Quarter Section:	NE
Horz Coll Ds:		Qtr Qtr Section:	NE
Horiz Coll Meth Cd:	0	St Plane X-Coord:	1228930
Well Log Receiv Dt:	06-Feb-2018	St Plane Y-Coord:	1037200
Record Creation Dt:	25-Jun-2018	NAD83 Latitude:	0.0
Last Update Date:	25-Jun-2018	NAD83 Longitude:	0.0
Tax Parcel Identifier:			
Well Owner Name:	Terry Vanselow		
Well Log Static Lvl Qt:	0.0		
Well Log GPM Qt:	0.0		
Well Log PSI No:	0.0		
Well Log Flw Type Cd:			
Well Log Well Tst Cd:			
Well Log ZIP Code:			

Map Key	Direction	Distance (mi)	Distance (ft)	Elevation (ft)	DB
9	SSW	0.19	1,019.49	125.29	WATER WELLS

Well Log ID:	82007	Region Code:	1
Well Tag ID:		County ID:	61
Well Log Image Nm:	00082007.tif	County Name:	
Project Tag No:		Township:	31
WRIA No:	5	Twsp Fraction No:	
Driller No:	1297	Twsp Direction Cd:	North
Notice of Inten ID:		Range:	05
Well Type Code:	Water	Range Dir Code:	East
Well Completion Dt:	03-Apr-1992	Range Fraction No:	
Well Depth:	31.0	Section:	20
Well Diameter:	36.0	Quarter Section:	NE
Horz Coll Ds:		Qtr Qtr Section:	NE
Horiz Coll Meth Cd:	0	St Plane X-Coord:	1228930
Well Log Receiv Dt:	23-Apr-1992	St Plane Y-Coord:	1037200
Record Creation Dt:		NAD83 Latitude:	48.16507
Last Update Date:		NAD83 Longitude:	-122.18569
Tax Parcel Identifier:			
Well Owner Name:	MIKE BOHANAN		
Well Log Static Lvl Qt:	0.0		
Well Log GPM Qt:	0.0		

## Wells and Additional Sources Detail Report

Well Log PSI No: 0.0  
 Well Log Flw Type Cd:  
 Well Log Well Tst Cd:  
 Well Log ZIP Code:

<b>Map Key</b>	<b>Direction</b>	<b>Distance (mi)</b>	<b>Distance (ft)</b>	<b>Elevation (ft)</b>	<b>DB</b>
9	SSW	0.19	1,019.49	125.29	WATER WELLS

Well Log ID:	76269	Region Code:	1
Well Tag ID:		County ID:	61
Well Log Image Nm:	00076269.tif	County Name:	
Project Tag No:		Township:	31
WRIA No:	5	Twsp Fraction No:	
Driller No:	1297	Twsp Direction Cd:	North
Notice of Inten ID:		Range:	05
Well Type Code:	Water	Range Dir Code:	East
Well Completion Dt:	01-Aug-1987	Range Fraction No:	
Well Depth:	27.0	Section:	20
Well Diameter:	36.0	Quarter Section:	NE
Horz Coll Ds:		Qtr Qtr Section:	NE
Horiz Coll Meth Cd:	0	St Plane X-Coord:	1228930
Well Log Receiv Dt:	12-Aug-1987	St Plane Y-Coord:	1037200
Record Creation Dt:		NAD83 Latitude:	48.16507
Last Update Date:		NAD83 Longitude:	-122.18569
Tax Parcel Identifier:			
Well Owner Name:	DAN BENTHIN		
Well Log Static Lvl Qt:	0.0		
Well Log GPM Qt:	0.0		
Well Log PSI No:	0.0		
Well Log Flw Type Cd:			
Well Log Well Tst Cd:			
Well Log ZIP Code:			

<b>Map Key</b>	<b>Direction</b>	<b>Distance (mi)</b>	<b>Distance (ft)</b>	<b>Elevation (ft)</b>	<b>DB</b>
10	ESE	0.24	1,256.93	80.45	WATER WELLS

Well Log ID:	468508	Region Code:	1
Well Tag ID:		County ID:	61
Well Log Image Nm:	00468508.tif	County Name:	
Project Tag No:		Township:	31
WRIA No:	5	Twsp Fraction No:	
Driller No:		Twsp Direction Cd:	North
Notice of Inten ID:	A126560	Range:	05
Well Type Code:	Decommissioning	Range Dir Code:	East
Well Completion Dt:	19-Jan-2007	Range Fraction No:	
Well Depth:	43.0	Section:	16

## Wells and Additional Sources Detail Report

Well Diameter:	36.0	Quarter Section:	SW
Horz Coll Ds:		Qtr Qtr Section:	SE
Horiz Coll Meth Cd:	0	St Plane X-Coord:	1231563
Well Log Receiv Dt:	06-Feb-2007	St Plane Y-Coord:	1038471
Record Creation Dt:	27-Feb-2007	NAD83 Latitude:	48.16871
Last Update Date:	27-Feb-2007	NAD83 Longitude:	-122.17502
Tax Parcel Identifier:	31051600302000		
Well Owner Name:	BRUCE CRAWFORD		
Well Log Static Lvl Qt:	0.0		
Well Log GPM Qt:	0.0		
Well Log PSI No:	0.0		
Well Log Flw Type Cd:			
Well Log Well Tst Cd:			
Well Log ZIP Code:			

Map Key	Direction	Distance (mi)	Distance (ft)	Elevation (ft)	DB
10	ESE	0.24	1,256.93	80.45	WATER WELLS

Well Log ID:	78235	Region Code:	1
Well Tag ID:		County ID:	61
Well Log Image Nm:	00078235.tif	County Name:	
Project Tag No:		Township:	31
WRIA No:	5	Twsp Fraction No:	
Driller No:	1299	Twsp Direction Cd:	North
Notice of Inten ID:	W017519	Range:	05
Well Type Code:	Water	Range Dir Code:	East
Well Completion Dt:	01-Jun-1994	Range Fraction No:	
Well Depth:	56.0	Section:	16
Well Diameter:	36.0	Quarter Section:	SW
Horz Coll Ds:		Qtr Qtr Section:	SE
Horiz Coll Meth Cd:	0	St Plane X-Coord:	1231563
Well Log Receiv Dt:	22-Jun-1994	St Plane Y-Coord:	1038471
Record Creation Dt:		NAD83 Latitude:	48.16871
Last Update Date:		NAD83 Longitude:	-122.17502
Tax Parcel Identifier:			
Well Owner Name:	GARY PEDERSON		
Well Log Static Lvl Qt:	0.0		
Well Log GPM Qt:	0.0		
Well Log PSI No:	0.0		
Well Log Flw Type Cd:			
Well Log Well Tst Cd:			
Well Log ZIP Code:			

Map Key	Direction	Distance (mi)	Distance (ft)	Elevation (ft)	DB
10	ESE	0.24	1,256.93	80.45	WATER WELLS

## Wells and Additional Sources Detail Report

Well Log ID:	468507	Region Code:	1
Well Tag ID:		County ID:	61
Well Log Image Nm:	00468507.tif	County Name:	
Project Tag No:		Township:	31
WRIA No:	5	Twsp Fraction No:	
Driller No:		Twsp Direction Cd:	North
Notice of Inten ID:	A126559	Range:	05
Well Type Code:	Decommissioning	Range Dir Code:	East
Well Completion Dt:	19-Jan-2007	Range Fraction No:	
Well Depth:	49.0	Section:	16
Well Diameter:	36.0	Quarter Section:	SW
Horz Coll Ds:		Qtr Qtr Section:	SE
Horiz Coll Meth Cd:	0	St Plane X-Coord:	1231563
Well Log Receiv Dt:	06-Feb-2007	St Plane Y-Coord:	1038471
Record Creation Dt:	27-Feb-2007	NAD83 Latitude:	48.16871
Last Update Date:	27-Feb-2007	NAD83 Longitude:	-122.17502
Tax Parcel Identifier:	31051600301400		
Well Owner Name:	BRUCE CRAWFORD		
Well Log Static Lvl Qt:	0.0		
Well Log GPM Qt:	0.0		
Well Log PSI No:	0.0		
Well Log Flw Type Cd:			
Well Log Well Tst Cd:			
Well Log ZIP Code:			

Map Key	Direction	Distance (mi)	Distance (ft)	Elevation (ft)	DB
10	ESE	0.24	1,256.93	80.45	WATER WELLS

Well Log ID:	429268	Region Code:	1
Well Tag ID:		County ID:	61
Well Log Image Nm:	00429268.tif	County Name:	
Project Tag No:		Township:	31
WRIA No:	5	Twsp Fraction No:	
Driller No:		Twsp Direction Cd:	North
Notice of Inten ID:	A105509	Range:	05
Well Type Code:	Decommissioning	Range Dir Code:	East
Well Completion Dt:	21-Dec-2005	Range Fraction No:	
Well Depth:	47.0	Section:	16
Well Diameter:	36.0	Quarter Section:	SW
Horz Coll Ds:		Qtr Qtr Section:	SE
Horiz Coll Meth Cd:	0	St Plane X-Coord:	1231563
Well Log Receiv Dt:	19-Jan-2006	St Plane Y-Coord:	1038471
Record Creation Dt:	30-Jan-2006	NAD83 Latitude:	48.16871
Last Update Date:	30-Jan-2006	NAD83 Longitude:	-122.17502
Tax Parcel Identifier:			
Well Owner Name:	RAMO REALTY AND CONSTRUCTION		

## Wells and Additional Sources Detail Report

Well Log Static Lvl Qt: 0.0  
 Well Log GPM Qt: 0.0  
 Well Log PSI No: 0.0  
 Well Log Flw Type Cd:  
 Well Log Well Tst Cd:  
 Well Log ZIP Code:

<b>Map Key</b>	<b>Direction</b>	<b>Distance (mi)</b>	<b>Distance (ft)</b>	<b>Elevation (ft)</b>	<b>DB</b>
10	ESE	0.24	1,256.93	80.45	WATER WELLS

Well Log ID:	86735	Region Code:	1
Well Tag ID:	ABM637	County ID:	61
Well Log Image Nm:	00086735.tif	County Name:	
Project Tag No:		Township:	31
WRIA No:	5	Twsp Fraction No:	
Driller No:	1539	Twsp Direction Cd:	North
Notice of Inten ID:	W043748	Range:	05
Well Type Code:	Water	Range Dir Code:	East
Well Completion Dt:	11-Apr-1995	Range Fraction No:	
Well Depth:	60.0	Section:	16
Well Diameter:	6.0	Quarter Section:	SW
Horz Coll Ds:		Qtr Qtr Section:	SE
Horiz Coll Meth Cd:	0	St Plane X-Coord:	1231563
Well Log Receiv Dt:	21-Mar-1995	St Plane Y-Coord:	1038471
Record Creation Dt:		NAD83 Latitude:	48.16871
Last Update Date:		NAD83 Longitude:	-122.17502
Tax Parcel Identifier:			
Well Owner Name:	PETER POORTINGA (SUNDOWN FARMS)		
Well Log Static Lvl Qt:	0.0		
Well Log GPM Qt:	0.0		
Well Log PSI No:	0.0		
Well Log Flw Type Cd:			
Well Log Well Tst Cd:			
Well Log ZIP Code:			

<b>Map Key</b>	<b>Direction</b>	<b>Distance (mi)</b>	<b>Distance (ft)</b>	<b>Elevation (ft)</b>	<b>DB</b>
10	ESE	0.24	1,256.93	80.45	WATER WELLS

Well Log ID:	468766	Region Code:	1
Well Tag ID:		County ID:	61
Well Log Image Nm:	00468766.tif	County Name:	
Project Tag No:		Township:	31
WRIA No:	5	Twsp Fraction No:	
Driller No:		Twsp Direction Cd:	North
Notice of Inten ID:	A098106	Range:	05
Well Type Code:	Decommissioning	Range Dir Code:	East

## Wells and Additional Sources Detail Report

Well Completion Dt:	24-Oct-2006	Range Fraction No:	
Well Depth:	56.0	Section:	16
Well Diameter:	36.0	Quarter Section:	SW
Horz Coll Ds:		Qtr Qtr Section:	SE
Horiz Coll Meth Cd:	0	St Plane X-Coord:	1231563
Well Log Receiv Dt:	31-Jan-2007	St Plane Y-Coord:	1038471
Record Creation Dt:	28-Feb-2007	NAD83 Latitude:	48.16871
Last Update Date:	28-Feb-2007	NAD83 Longitude:	-122.17502
Tax Parcel Identifier:	310516-004-010-00		
Well Owner Name:	GARY PETERSON		
Well Log Static Lvl Qt:	0.0		
Well Log GPM Qt:	0.0		
Well Log PSI No:	0.0		
Well Log Flw Type Cd:			
Well Log Well Tst Cd:			
Well Log ZIP Code:			

Map Key	Direction	Distance (mi)	Distance (ft)	Elevation (ft)	DB
11	ENE	0.24	1,265.90	43.73	WATER WELLS

Well Log ID:	80544	Region Code:	1
Well Tag ID:		County ID:	61
Well Log Image Nm:	00080544.tif	County Name:	
Project Tag No:		Township:	31
WRIA No:	5	Twsp Fraction No:	
Driller No:	0502	Twsp Direction Cd:	North
Notice of Inten ID:		Range:	05
Well Type Code:	Water	Range Dir Code:	East
Well Completion Dt:	25-Apr-1979	Range Fraction No:	
Well Depth:	59.0	Section:	16
Well Diameter:	36.0	Quarter Section:	SW
Horz Coll Ds:		Qtr Qtr Section:	NE
Horiz Coll Meth Cd:	0	St Plane X-Coord:	1231595
Well Log Receiv Dt:	13-Oct-1979	St Plane Y-Coord:	1039801
Record Creation Dt:		NAD83 Latitude:	48.17235
Last Update Date:		NAD83 Longitude:	-122.175
Tax Parcel Identifier:			
Well Owner Name:	KARL BIRINGER		
Well Log Static Lvl Qt:	0.0		
Well Log GPM Qt:	0.0		
Well Log PSI No:	0.0		
Well Log Flw Type Cd:			
Well Log Well Tst Cd:			
Well Log ZIP Code:			

Map Key	Direction	Distance (mi)	Distance (ft)	Elevation (ft)	DB
---------	-----------	---------------	---------------	----------------	----

## Wells and Additional Sources Detail Report

<b>13</b>	W	0.26	1,355.87	108.03	WATER WELLS
Well Log ID:	87214	Region Code:	1		
Well Tag ID:	ACP414	County ID:	61		
Well Log Image Nm:	00087214.tif	County Name:			
Project Tag No:		Township:	31		
WRIA No:	5	Twsp Fraction No:			
Driller No:	1877	Twsp Direction Cd:	North		
Notice of Inten ID:	W074463	Range:	05		
Well Type Code:	Water	Range Dir Code:	East		
Well Completion Dt:	25-Apr-1997	Range Fraction No:			
Well Depth:	72.0	Section:	17		
Well Diameter:	6.0	Quarter Section:	SE		
Horz Coll Ds:		Qtr Qtr Section:			
Horiz Coll Meth Cd:	0	St Plane X-Coord:	1228302		
Well Log Receiv Dt:	29-Apr-1997	St Plane Y-Coord:	1039189		
Record Creation Dt:		NAD83 Latitude:	0.0		
Last Update Date:	15-Jan-2003	NAD83 Longitude:	0.0		
Tax Parcel Identifier:					
Well Owner Name:	ALEX MORRISON				
Well Log Static Lvl Qt:	0.0				
Well Log GPM Qt:	0.0				
Well Log PSI No:	0.0				
Well Log Flw Type Cd:					
Well Log Well Tst Cd:					
Well Log ZIP Code:					

<b>Map Key</b>	<b>Direction</b>	<b>Distance (mi)</b>	<b>Distance (ft)</b>	<b>Elevation (ft)</b>	<b>DB</b>
<b>14</b>	NE	0.27	1,423.30	43.73	WATER WELLS
Well Log ID:	371590	Region Code:	1		
Well Tag ID:	AHP023	County ID:	61		
Well Log Image Nm:	00371590.tif	County Name:			
Project Tag No:		Township:	31		
WRIA No:	5	Twsp Fraction No:			
Driller No:		Twsp Direction Cd:	North		
Notice of Inten ID:	W168866	Range:	05		
Well Type Code:	Water	Range Dir Code:	East		
Well Completion Dt:	16-Oct-2003	Range Fraction No:			
Well Depth:	40.0	Section:	16		
Well Diameter:	6.0	Quarter Section:	NW		
Horz Coll Ds:		Qtr Qtr Section:	SE		
Horiz Coll Meth Cd:	0	St Plane X-Coord:	1231625		
Well Log Receiv Dt:	13-Nov-2003	St Plane Y-Coord:	1041130		
Record Creation Dt:	21-Nov-2003	NAD83 Latitude:	48.176		
Last Update Date:	21-Nov-2003	NAD83 Longitude:	-122.17499		

## Wells and Additional Sources Detail Report

Tax Parcel Identifier: 31051600200400  
 Well Owner Name: JOHN & CAROL GREEN  
 Well Log Static Lvl Qt: 0.0  
 Well Log GPM Qt: 0.0  
 Well Log PSI No: 0.0  
 Well Log Flw Type Cd:  
 Well Log Well Tst Cd:  
 Well Log ZIP Code:

<b>Map Key</b>	<b>Direction</b>	<b>Distance (mi)</b>	<b>Distance (ft)</b>	<b>Elevation (ft)</b>	<b>DB</b>
16	SSW	0.37	1,974.22	125.14	WATER WELLS

Well Log ID:	1641808	Region Code:	1
Well Tag ID:		County ID:	61
Well Log Image Nm:	1641808.tif	County Name:	
Project Tag No:		Township:	31
WRIA No:	5	Twsp Fraction No:	
Driller No:	1681	Twsp Direction Cd:	North
Notice of Inten ID:	A306614	Range:	05
Well Type Code:	Decommissioning	Range Dir Code:	East
Well Completion Dt:	01-Jun-2017	Range Fraction No:	
Well Depth:	0.0	Section:	20
Well Diameter:	0.0	Quarter Section:	NE
Horz Coll Ds:		Qtr Qtr Section:	
Horiz Coll Meth Cd:	0	St Plane X-Coord:	1228247
Well Log Receiv Dt:	03-Jul-2017	St Plane Y-Coord:	1036532
Record Creation Dt:	12-Oct-2017	NAD83 Latitude:	0.0
Last Update Date:	12-Oct-2017	NAD83 Longitude:	0.0
Tax Parcel Identifier:	00472500000404		
Well Owner Name:	Razo LLC		
Well Log Static Lvl Qt:	0.0		
Well Log GPM Qt:	0.0		
Well Log PSI No:	0.0		
Well Log Flw Type Cd:			
Well Log Well Tst Cd:			
Well Log ZIP Code:	98223		

<b>Map Key</b>	<b>Direction</b>	<b>Distance (mi)</b>	<b>Distance (ft)</b>	<b>Elevation (ft)</b>	<b>DB</b>
17	N	0.37	1,975.45	43.73	WATER WELLS

Well Log ID:	414162	Region Code:	1
Well Tag ID:	AKN617	County ID:	61
Well Log Image Nm:	00414162.tif	County Name:	
Project Tag No:		Township:	31
WRIA No:	5	Twsp Fraction No:	
Driller No:		Twsp Direction Cd:	North

## Wells and Additional Sources Detail Report

Notice of Inten ID:	W184424	Range:	05
Well Type Code:	Water	Range Dir Code:	East
Well Completion Dt:	06-Jul-2005	Range Fraction No:	
Well Depth:	40.0	Section:	16
Well Diameter:	6.0	Quarter Section:	NW
Horz Coll Ds:		Qtr Qtr Section:	NW
Horiz Coll Meth Cd:	0	St Plane X-Coord:	1230373
Well Log Receiv Dt:	05-Jul-2005	St Plane Y-Coord:	1042492
Record Creation Dt:	16-Aug-2005	NAD83 Latitude:	48.17965
Last Update Date:	16-Aug-2005	NAD83 Longitude:	-122.18024
Tax Parcel Identifier:	163105-2-001-0005		
Well Owner Name:	ALAN & KRISTY BARLOND		
Well Log Static Lvl Qt:	0.0		
Well Log GPM Qt:	0.0		
Well Log PSI No:	0.0		
Well Log Flw Type Cd:			
Well Log Well Tst Cd:			
Well Log ZIP Code:			

Map Key	Direction	Distance (mi)	Distance (ft)	Elevation (ft)	DB
17	N	0.37	1,975.45	43.73	WATER WELLS

Well Log ID:	334660	Region Code:	1
Well Tag ID:	ABO810	County ID:	61
Well Log Image Nm:	00334660.tif	County Name:	
Project Tag No:		Township:	31
WRIA No:	5	Twsp Fraction No:	
Driller No:		Twsp Direction Cd:	North
Notice of Inten ID:	W154018	Range:	05
Well Type Code:	Water	Range Dir Code:	East
Well Completion Dt:	04-Jun-2002	Range Fraction No:	
Well Depth:	40.0	Section:	16
Well Diameter:	6.0	Quarter Section:	NW
Horz Coll Ds:		Qtr Qtr Section:	NW
Horiz Coll Meth Cd:	0	St Plane X-Coord:	1230373
Well Log Receiv Dt:	14-Jun-2002	St Plane Y-Coord:	1042492
Record Creation Dt:	21-Jun-2002	NAD83 Latitude:	48.17965
Last Update Date:	21-Jun-2002	NAD83 Longitude:	-122.18024
Tax Parcel Identifier:	310516-002-008-00		
Well Owner Name:	WAYNE ALEXANDER		
Well Log Static Lvl Qt:	0.0		
Well Log GPM Qt:	0.0		
Well Log PSI No:	0.0		
Well Log Flw Type Cd:			
Well Log Well Tst Cd:			
Well Log ZIP Code:			

## Wells and Additional Sources Detail Report

Map Key	Direction	Distance (mi)	Distance (ft)	Elevation (ft)	DB
18	WNW	0.38	2,022.38	95.39	WATER WELLS

Well Log ID:	1682630	Region Code:	3
Well Tag ID:		County ID:	61
Well Log Image Nm:	750855.pdf	County Name:	
Project Tag No:	B-4	Township:	31
WRIA No:	5	Twsp Fraction No:	
Driller No:	3186	Twsp Direction Cd:	North
Notice of Inten ID:	EE07041	Range:	05
Well Type Code:	Resource Protection	Range Dir Code:	East
Well Completion Dt:	21-Feb-2018	Range Fraction No:	
Well Depth:	30.0	Section:	17
Well Diameter:	2.375	Quarter Section:	SE
Horz Coll Ds:		Qtr Qtr Section:	NW
Horiz Coll Meth Cd:	0	St Plane X-Coord:	1227649
Well Log Receiv Dt:	05-Mar-2018	St Plane Y-Coord:	1039856
Record Creation Dt:	08-Mar-2018	NAD83 Latitude:	0.0
Last Update Date:	08-Mar-2018	NAD83 Longitude:	0.0
Tax Parcel Identifier:			
Well Owner Name:	Noretap		
Well Log Static Lvl Qt:	228.0		
Well Log GPM Qt:	0.0		
Well Log PSI No:	0.0		
Well Log Flw Type Cd:	Static Level		
Well Log Well Tst Cd:			
Well Log ZIP Code:			

Map Key	Direction	Distance (mi)	Distance (ft)	Elevation (ft)	DB
18	WNW	0.38	2,022.38	95.39	WATER WELLS

Well Log ID:	1682620	Region Code:	3
Well Tag ID:		County ID:	61
Well Log Image Nm:	750849.pdf	County Name:	
Project Tag No:	B1	Township:	31
WRIA No:	5	Twsp Fraction No:	
Driller No:	3186	Twsp Direction Cd:	North
Notice of Inten ID:	EE07041	Range:	05
Well Type Code:	Resource Protection	Range Dir Code:	East
Well Completion Dt:	21-Feb-2018	Range Fraction No:	
Well Depth:	25.0	Section:	17
Well Diameter:	2.375	Quarter Section:	SE
Horz Coll Ds:		Qtr Qtr Section:	NW
Horiz Coll Meth Cd:	0	St Plane X-Coord:	1227649
Well Log Receiv Dt:	05-Mar-2018	St Plane Y-Coord:	1039856

## Wells and Additional Sources Detail Report

Record Creation Dt:	08-Mar-2018	NAD83 Latitude:	0.0
Last Update Date:	08-Mar-2018	NAD83 Longitude:	0.0
Tax Parcel Identifier:			
Well Owner Name:	Noretep		
Well Log Static Lvl Qt:	228.0		
Well Log GPM Qt:	0.0		
Well Log PSI No:	0.0		
Well Log Flw Type Cd:	Static Level		
Well Log Well Tst Cd:			
Well Log ZIP Code:			

Map Key	Direction	Distance (mi)	Distance (ft)	Elevation (ft)	DB
18	WNW	0.38	2,022.38	95.39	WATER WELLS

Well Log ID:	1682622	Region Code:	3
Well Tag ID:		County ID:	61
Well Log Image Nm:	750851.pdf	County Name:	
Project Tag No:	B2	Township:	31
WRIA No:	5	Twsp Fraction No:	
Driller No:	3186	Twsp Direction Cd:	North
Notice of Inten ID:	EE07041	Range:	05
Well Type Code:	Resource Protection	Range Dir Code:	East
Well Completion Dt:	21-Feb-2018	Range Fraction No:	
Well Depth:	25.0	Section:	17
Well Diameter:	2.375	Quarter Section:	SE
Horz Coll Ds:		Qtr Qtr Section:	NW
Horiz Coll Meth Cd:	0	St Plane X-Coord:	1227649
Well Log Receiv Dt:	05-Mar-2018	St Plane Y-Coord:	1039856
Record Creation Dt:	08-Mar-2018	NAD83 Latitude:	0.0
Last Update Date:	08-Mar-2018	NAD83 Longitude:	0.0
Tax Parcel Identifier:			
Well Owner Name:	Noretep		
Well Log Static Lvl Qt:	216.0		
Well Log GPM Qt:	0.0		
Well Log PSI No:	0.0		
Well Log Flw Type Cd:	Static Level		
Well Log Well Tst Cd:			
Well Log ZIP Code:			

Map Key	Direction	Distance (mi)	Distance (ft)	Elevation (ft)	DB
18	WNW	0.38	2,022.38	95.39	WATER WELLS

Well Log ID:	1682623	Region Code:	3
Well Tag ID:		County ID:	61
Well Log Image Nm:	750852.pdf	County Name:	
Project Tag No:	B2	Township:	31

## Wells and Additional Sources Detail Report

WRIA No:	5	Twsp Fraction No:	
Driller No:	3186	Twsp Direction Cd:	North
Notice of Inten ID:	AE47476	Range:	05
Well Type Code:	Decommissioning	Range Dir Code:	East
Well Completion Dt:	21-Feb-2018	Range Fraction No:	
Well Depth:	25.0	Section:	17
Well Diameter:	2.375	Quarter Section:	SE
Horz Coll Ds:		Qtr Qtr Section:	NW
Horiz Coll Meth Cd:	0	St Plane X-Coord:	1227649
Well Log Receiv Dt:	05-Mar-2018	St Plane Y-Coord:	1039856
Record Creation Dt:	08-Mar-2018	NAD83 Latitude:	0.0
Last Update Date:	08-Mar-2018	NAD83 Longitude:	0.0
Tax Parcel Identifier:			
Well Owner Name:	Noretep		
Well Log Static Lvl Qt:	216.0		
Well Log GPM Qt:	0.0		
Well Log PSI No:	0.0		
Well Log Flw Type Cd:	Static Level		
Well Log Well Tst Cd:			
Well Log ZIP Code:			

Map Key	Direction	Distance (mi)	Distance (ft)	Elevation (ft)	DB
18	WNW	0.38	2,022.38	95.39	WATER WELLS

Well Log ID:	1682621	Region Code:	3
Well Tag ID:		County ID:	61
Well Log Image Nm:	750850.pdf	County Name:	
Project Tag No:	B1	Township:	31
WRIA No:	5	Twsp Fraction No:	
Driller No:	3186	Twsp Direction Cd:	North
Notice of Inten ID:	AE47476	Range:	05
Well Type Code:	Decommissioning	Range Dir Code:	East
Well Completion Dt:	21-Feb-2018	Range Fraction No:	
Well Depth:	25.0	Section:	17
Well Diameter:	2.375	Quarter Section:	SE
Horz Coll Ds:		Qtr Qtr Section:	NW
Horiz Coll Meth Cd:	0	St Plane X-Coord:	1227649
Well Log Receiv Dt:	05-Mar-2018	St Plane Y-Coord:	1039856
Record Creation Dt:	08-Mar-2018	NAD83 Latitude:	0.0
Last Update Date:	08-Mar-2018	NAD83 Longitude:	0.0
Tax Parcel Identifier:			
Well Owner Name:	Noretep		
Well Log Static Lvl Qt:	228.0		
Well Log GPM Qt:	0.0		
Well Log PSI No:	0.0		
Well Log Flw Type Cd:	Static Level		

# Wells and Additional Sources Detail Report

Well Log Well Tst Cd:

Well Log ZIP Code:

Map Key	Direction	Distance (mi)	Distance (ft)	Elevation (ft)	DB
18	WNW	0.38	2,022.38	95.39	WATER WELLS

Well Log ID:	1682628	Region Code:	3
Well Tag ID:		County ID:	61
Well Log Image Nm:	750853.pdf	County Name:	
Project Tag No:	B-3	Township:	31
WRIA No:	5	Twsp Fraction No:	
Driller No:	3186	Twsp Direction Cd:	North
Notice of Inten ID:	EE07041	Range:	05
Well Type Code:	Resource Protection	Range Dir Code:	East
Well Completion Dt:	21-Feb-2018	Range Fraction No:	
Well Depth:	27.0	Section:	17
Well Diameter:	2.375	Quarter Section:	SE
Horz Coll Ds:		Qtr Qtr Section:	NW
Horiz Coll Meth Cd:	0	St Plane X-Coord:	1227649
Well Log Receiv Dt:	05-Mar-2018	St Plane Y-Coord:	1039856
Record Creation Dt:	08-Mar-2018	NAD83 Latitude:	0.0
Last Update Date:	08-Mar-2018	NAD83 Longitude:	0.0
Tax Parcel Identifier:			
Well Owner Name:	Noretap		
Well Log Static Lvl Qt:	276.0		
Well Log GPM Qt:	0.0		
Well Log PSI No:	0.0		
Well Log Flw Type Cd:	Static Level		
Well Log Well Tst Cd:			
Well Log ZIP Code:			

Map Key	Direction	Distance (mi)	Distance (ft)	Elevation (ft)	DB
18	WNW	0.38	2,022.38	95.39	WATER WELLS

Well Log ID:	1682631	Region Code:	3
Well Tag ID:		County ID:	61
Well Log Image Nm:	750856.pdf	County Name:	
Project Tag No:	B-4	Township:	31
WRIA No:	5	Twsp Fraction No:	
Driller No:	3186	Twsp Direction Cd:	North
Notice of Inten ID:	AE47476	Range:	05
Well Type Code:	Decommissioning	Range Dir Code:	East
Well Completion Dt:	21-Feb-2018	Range Fraction No:	
Well Depth:	30.0	Section:	17
Well Diameter:	2.375	Quarter Section:	SE
Horz Coll Ds:		Qtr Qtr Section:	NW

## Wells and Additional Sources Detail Report

Horiz Coll Meth Cd:	0	St Plane X-Coord:	1227649
Well Log Receiv Dt:	05-Mar-2018	St Plane Y-Coord:	1039856
Record Creation Dt:	08-Mar-2018	NAD83 Latitude:	0.0
Last Update Date:	08-Mar-2018	NAD83 Longitude:	0.0
Tax Parcel Identifier:			
Well Owner Name:	Noretap		
Well Log Static Lvl Qt:	228.0		
Well Log GPM Qt:	0.0		
Well Log PSI No:	0.0		
Well Log Flw Type Cd:	Static Level		
Well Log Well Tst Cd:			
Well Log ZIP Code:			

Map Key	Direction	Distance (mi)	Distance (ft)	Elevation (ft)	DB
18	WNW	0.38	2,022.38	95.39	WATER WELLS

Well Log ID:	1682629	Region Code:	3
Well Tag ID:		County ID:	61
Well Log Image Nm:	750854.pdf	County Name:	
Project Tag No:	B-3	Township:	31
WRIA No:	5	Twsp Fraction No:	
Driller No:	3186	Twsp Direction Cd:	North
Notice of Inten ID:	AE47476	Range:	05
Well Type Code:	Decommissioning	Range Dir Code:	East
Well Completion Dt:	21-Feb-2018	Range Fraction No:	
Well Depth:	27.0	Section:	17
Well Diameter:	2.375	Quarter Section:	SE
Horz Coll Ds:		Qtr Qtr Section:	NW
Horiz Coll Meth Cd:	0	St Plane X-Coord:	1227649
Well Log Receiv Dt:	05-Mar-2018	St Plane Y-Coord:	1039856
Record Creation Dt:	08-Mar-2018	NAD83 Latitude:	0.0
Last Update Date:	08-Mar-2018	NAD83 Longitude:	0.0
Tax Parcel Identifier:			
Well Owner Name:	Noretap		
Well Log Static Lvl Qt:	276.0		
Well Log GPM Qt:	0.0		
Well Log PSI No:	0.0		
Well Log Flw Type Cd:	Static Level		
Well Log Well Tst Cd:			
Well Log ZIP Code:			

Map Key	Direction	Distance (mi)	Distance (ft)	Elevation (ft)	DB
20	WSW	0.38	2,032.04	114.96	WATER WELLS

Well Log ID:	476150	Region Code:	1
Well Tag ID:		County ID:	61

## Wells and Additional Sources Detail Report

Well Log Image Nm: 00476150.tif	County Name:
Project Tag No:	Township: 31
WRIA No: 5	Twsp Fraction No:
Driller No:	Twsp Direction Cd: North
Notice of Inten ID: A126904	Range: 05
Well Type Code: Decommissioning	Range Dir Code: East
Well Completion Dt: 17-Jan-2007	Range Fraction No:
Well Depth: 20.0	Section: 17
Well Diameter: 36.0	Quarter Section: SE
Horz Coll Ds:	Qtr Qtr Section: SW
Horiz Coll Meth Cd: 0	St Plane X-Coord: 1227615
Well Log Receiv Dt: 22-Jan-2007	St Plane Y-Coord: 1038517
Record Creation Dt: 27-Apr-2007	NAD83 Latitude: 48.1686
Last Update Date: 27-Apr-2007	NAD83 Longitude: -122.19119
Tax Parcel Identifier: 31051700402100	
Well Owner Name: TOD SPRINGER	
Well Log Static Lvl Qt: 0.0	
Well Log GPM Qt: 0.0	
Well Log PSI No: 0.0	
Well Log Flw Type Cd:	
Well Log Well Tst Cd:	
Well Log ZIP Code:	

Map Key	Direction	Distance (mi)	Distance (ft)	Elevation (ft)	DB
21	S	0.39	2,033.58	129.69	WATER WELLS

Well Log ID: 850348	Region Code: 1
Well Tag ID: BIB610	County ID: 61
Well Log Image Nm: 00850348.tif	County Name:
Project Tag No:	Township: 31
WRIA No: 7	Twsp Fraction No:
Driller No:	Twsp Direction Cd: North
Notice of Inten ID: RE08034	Range: 05
Well Type Code: Resource Protection	Range Dir Code: East
Well Completion Dt: 21-Jan-2013	Range Fraction No:
Well Depth: 20.0	Section: 21
Well Diameter: 8.0	Quarter Section: NW
Horz Coll Ds:	Qtr Qtr Section: SW
Horiz Coll Meth Cd: 0	St Plane X-Coord: 1230219
Well Log Receiv Dt: 21-Mar-2013	St Plane Y-Coord: 1035859
Record Creation Dt: 27-Mar-2013	NAD83 Latitude: 48.16147
Last Update Date: 27-Mar-2013	NAD83 Longitude: -122.1803
Tax Parcel Identifier:	
Well Owner Name: City Of Arlington   City Of Arlington	
Well Log Static Lvl Qt: 0.0	
Well Log GPM Qt: 0.0	

## Wells and Additional Sources Detail Report

Well Log PSI No: 0.0  
 Well Log Flw Type Cd:  
 Well Log Well Tst Cd:  
 Well Log ZIP Code:

<b>Map Key</b>	<b>Direction</b>	<b>Distance (mi)</b>	<b>Distance (ft)</b>	<b>Elevation (ft)</b>	<b>DB</b>
21	S	0.39	2,033.58	129.69	WATER WELLS

Well Log ID:	850350	Region Code:	1
Well Tag ID:	BIB609	County ID:	61
Well Log Image Nm:	00850350.tif	County Name:	
Project Tag No:		Township:	31
WRIA No:	7	Twsp Fraction No:	
Driller No:		Twsp Direction Cd:	North
Notice of Inten ID:	RE08034	Range:	05
Well Type Code:	Resource Protection	Range Dir Code:	East
Well Completion Dt:	21-Jan-2013	Range Fraction No:	
Well Depth:	20.0	Section:	21
Well Diameter:	8.0	Quarter Section:	NW
Horz Coll Ds:		Qtr Qtr Section:	SW
Horiz Coll Meth Cd:	0	St Plane X-Coord:	1230219
Well Log Receiv Dt:	21-Mar-2013	St Plane Y-Coord:	1035859
Record Creation Dt:	27-Mar-2013	NAD83 Latitude:	48.16147
Last Update Date:	27-Mar-2013	NAD83 Longitude:	-122.1803
Tax Parcel Identifier:			
Well Owner Name:	City Of Arlington   City Of Arlington		
Well Log Static Lvl Qt:	0.0		
Well Log GPM Qt:	0.0		
Well Log PSI No:	0.0		
Well Log Flw Type Cd:			
Well Log Well Tst Cd:			
Well Log ZIP Code:			

<b>Map Key</b>	<b>Direction</b>	<b>Distance (mi)</b>	<b>Distance (ft)</b>	<b>Elevation (ft)</b>	<b>DB</b>
23	NNW	0.39	2,068.39	43.73	WATER WELLS

Well Log ID:	76232	Region Code:	1
Well Tag ID:		County ID:	61
Well Log Image Nm:	00076232.tif	County Name:	
Project Tag No:		Township:	31
WRIA No:	5	Twsp Fraction No:	
Driller No:	1668	Twsp Direction Cd:	North
Notice of Inten ID:	207006	Range:	05
Well Type Code:	Water	Range Dir Code:	East
Well Completion Dt:	27-Nov-1992	Range Fraction No:	
Well Depth:	59.0	Section:	17

## Wells and Additional Sources Detail Report

Well Diameter:	6.0	Quarter Section:	NE
Horz Coll Ds:		Qtr Qtr Section:	NE
Horiz Coll Meth Cd:	0	St Plane X-Coord:	1229060
Well Log Receiv Dt:	21-Jun-1993	St Plane Y-Coord:	1042515
Record Creation Dt:		NAD83 Latitude:	48.17964
Last Update Date:		NAD83 Longitude:	-122.18562
Tax Parcel Identifier:			
Well Owner Name:	DALE PETERSON		
Well Log Static Lvl Qt:	0.0		
Well Log GPM Qt:	0.0		
Well Log PSI No:	0.0		
Well Log Flw Type Cd:			
Well Log Well Tst Cd:			
Well Log ZIP Code:			

Map Key	Direction	Distance (mi)	Distance (ft)	Elevation (ft)	DB
23	NNW	0.39	2,068.39	43.73	WATER WELLS

Well Log ID:	504762	Region Code:	1
Well Tag ID:	ALT234	County ID:	61
Well Log Image Nm:	00504762.tif	County Name:	
Project Tag No:		Township:	31
WRIA No:	5	Twsp Fraction No:	
Driller No:		Twsp Direction Cd:	North
Notice of Inten ID:	W207508	Range:	05
Well Type Code:	Water	Range Dir Code:	East
Well Completion Dt:	27-Sep-2007	Range Fraction No:	
Well Depth:	38.0	Section:	17
Well Diameter:	6.0	Quarter Section:	NE
Horz Coll Ds:		Qtr Qtr Section:	NE
Horiz Coll Meth Cd:	0	St Plane X-Coord:	1229060
Well Log Receiv Dt:	17-Oct-2007	St Plane Y-Coord:	1042515
Record Creation Dt:	19-Dec-2007	NAD83 Latitude:	48.17964
Last Update Date:	19-Dec-2007	NAD83 Longitude:	-122.18562
Tax Parcel Identifier:			
Well Owner Name:	DUGGER INVESTMENTS		
Well Log Static Lvl Qt:	0.0		
Well Log GPM Qt:	0.0		
Well Log PSI No:	0.0		
Well Log Flw Type Cd:			
Well Log Well Tst Cd:			
Well Log ZIP Code:			

Map Key	Direction	Distance (mi)	Distance (ft)	Elevation (ft)	DB
23	NNW	0.39	2,068.39	43.73	WATER WELLS

## Wells and Additional Sources Detail Report

Well Log ID:	285146	Region Code:	1
Well Tag ID:		County ID:	61
Well Log Image Nm:	00285146.TIF	County Name:	
Project Tag No:		Township:	31
WRIA No:	5	Twsp Fraction No:	
Driller No:		Twsp Direction Cd:	North
Notice of Inten ID:		Range:	05
Well Type Code:	Water	Range Dir Code:	East
Well Completion Dt:		Range Fraction No:	
Well Depth:	22.0	Section:	17
Well Diameter:	36.0	Quarter Section:	NE
Horz Coll Ds:		Qtr Qtr Section:	NE
Horiz Coll Meth Cd:	0	St Plane X-Coord:	1229060
Well Log Receiv Dt:		St Plane Y-Coord:	1042515
Record Creation Dt:		NAD83 Latitude:	48.17964
Last Update Date:		NAD83 Longitude:	-122.18562
Tax Parcel Identifier:			
Well Owner Name:	DAVID BERNARD		
Well Log Static Lvl Qt:	0.0		
Well Log GPM Qt:	0.0		
Well Log PSI No:	0.0		
Well Log Flw Type Cd:			
Well Log Well Tst Cd:			
Well Log ZIP Code:			

Map Key	Direction	Distance (mi)	Distance (ft)	Elevation (ft)	DB
23	NNW	0.39	2,068.39	43.73	WATER WELLS

Well Log ID:	76592	Region Code:	1
Well Tag ID:		County ID:	61
Well Log Image Nm:	00076592.tif	County Name:	
Project Tag No:		Township:	31
WRIA No:	5	Twsp Fraction No:	
Driller No:	1297	Twsp Direction Cd:	North
Notice of Inten ID:	A022115	Range:	05
Well Type Code:	Decommissioning	Range Dir Code:	East
Well Completion Dt:	29-Jul-1996	Range Fraction No:	
Well Depth:	55.0	Section:	17
Well Diameter:	50.0	Quarter Section:	NE
Horz Coll Ds:		Qtr Qtr Section:	NE
Horiz Coll Meth Cd:	0	St Plane X-Coord:	1229060
Well Log Receiv Dt:	08-Nov-1996	St Plane Y-Coord:	1042515
Record Creation Dt:		NAD83 Latitude:	48.17964
Last Update Date:		NAD83 Longitude:	-122.18562
Tax Parcel Identifier:			
Well Owner Name:	DAVID BARNARD		

## Wells and Additional Sources Detail Report

Well Log Static Lvl Qt: 0.0  
 Well Log GPM Qt: 0.0  
 Well Log PSI No: 0.0  
 Well Log Flw Type Cd:  
 Well Log Well Tst Cd:  
 Well Log ZIP Code:

<b>Map Key</b>	<b>Direction</b>	<b>Distance (mi)</b>	<b>Distance (ft)</b>	<b>Elevation (ft)</b>	<b>DB</b>
23	NNW	0.39	2,068.39	43.73	WATER WELLS

Well Log ID:	81609	Region Code:	1
Well Tag ID:		County ID:	61
Well Log Image Nm:	00081609.tif	County Name:	
Project Tag No:		Township:	31
WRIA No:	5	Twsp Fraction No:	
Driller No:	1617	Twsp Direction Cd:	North
Notice of Inten ID:	053166	Range:	05
Well Type Code:	Water	Range Dir Code:	East
Well Completion Dt:	16-Sep-1994	Range Fraction No:	
Well Depth:	182.0	Section:	17
Well Diameter:	6.0	Quarter Section:	NE
Horz Coll Ds:		Qtr Qtr Section:	NE
Horiz Coll Meth Cd:	0	St Plane X-Coord:	1229060
Well Log Receiv Dt:	14-Oct-1992	St Plane Y-Coord:	1042515
Record Creation Dt:		NAD83 Latitude:	48.17964
Last Update Date:		NAD83 Longitude:	-122.18562
Tax Parcel Identifier:			
Well Owner Name:	MARK DUAL		
Well Log Static Lvl Qt:	0.0		
Well Log GPM Qt:	0.0		
Well Log PSI No:	0.0		
Well Log Flw Type Cd:			
Well Log Well Tst Cd:			
Well Log ZIP Code:			

<b>Map Key</b>	<b>Direction</b>	<b>Distance (mi)</b>	<b>Distance (ft)</b>	<b>Elevation (ft)</b>	<b>DB</b>
23	NNW	0.39	2,068.39	43.73	WATER WELLS

Well Log ID:	85967	Region Code:	1
Well Tag ID:		County ID:	61
Well Log Image Nm:	00085967.tif	County Name:	
Project Tag No:		Township:	31
WRIA No:	5	Twsp Fraction No:	
Driller No:	0748	Twsp Direction Cd:	North
Notice of Inten ID:		Range:	05
Well Type Code:	Water	Range Dir Code:	East

## Wells and Additional Sources Detail Report

Well Completion Dt:	03-Aug-1980	Range Fraction No:	
Well Depth:	57.0	Section:	17
Well Diameter:	6.0	Quarter Section:	NE
Horz Coll Ds:		Qtr Qtr Section:	NE
Horiz Coll Meth Cd:	0	St Plane X-Coord:	1229060
Well Log Receiv Dt:		St Plane Y-Coord:	1042515
Record Creation Dt:		NAD83 Latitude:	48.17964
Last Update Date:		NAD83 Longitude:	-122.18562
Tax Parcel Identifier:			
Well Owner Name:	WILLIAM PORTER		
Well Log Static Lvl Qt:	0.0		
Well Log GPM Qt:	0.0		
Well Log PSI No:	0.0		
Well Log Flw Type Cd:			
Well Log Well Tst Cd:			
Well Log ZIP Code:			

Map Key	Direction	Distance (mi)	Distance (ft)	Elevation (ft)	DB
24	NW	0.40	2,103.94	84.84	WATER WELLS

Well Log ID:	1708695	Region Code:	1
Well Tag ID:	BJH138	County ID:	61
Well Log Image Nm:	1708695.tif	County Name:	
Project Tag No:		Township:	31
WRIA No:	5	Twsp Fraction No:	
Driller No:	3224	Twsp Direction Cd:	North
Notice of Inten ID:	WE31450	Range:	05
Well Type Code:	Water	Range Dir Code:	East
Well Completion Dt:	29-May-2018	Range Fraction No:	
Well Depth:	76.0	Section:	17
Well Diameter:	6.0	Quarter Section:	NE
Horz Coll Ds:		Qtr Qtr Section:	SW
Horiz Coll Meth Cd:	0	St Plane X-Coord:	1227686
Well Log Receiv Dt:	04-Jun-2018	St Plane Y-Coord:	1041195
Record Creation Dt:	12-Jun-2018	NAD83 Latitude:	0.0
Last Update Date:	12-Jun-2018	NAD83 Longitude:	0.0
Tax Parcel Identifier:	31051700200		
Well Owner Name:	Robinett Investment Co LLC		
Well Log Static Lvl Qt:	16.0		
Well Log GPM Qt:	10.0		
Well Log PSI No:	0.0		
Well Log Flw Type Cd:	Static Level		
Well Log Well Tst Cd:	Bailer Test		
Well Log ZIP Code:	98223		

Map Key	Direction	Distance (mi)	Distance (ft)	Elevation (ft)	DB
---------	-----------	---------------	---------------	----------------	----

## Wells and Additional Sources Detail Report

<a href="#">24</a>	NW	0.40	2,103.94	84.84	WATER WELLS
Well Log ID:	450956	Region Code:	1		
Well Tag ID:	APR359	County ID:	61		
Well Log Image Nm:	00450956.tif	County Name:			
Project Tag No:		Township:	31		
WRIA No:	5	Twsp Fraction No:			
Driller No:		Twsp Direction Cd:	North		
Notice of Inten ID:	W234234	Range:	05		
Well Type Code:	Water	Range Dir Code:	East		
Well Completion Dt:	22-Jun-2006	Range Fraction No:			
Well Depth:	34.0	Section:	17		
Well Diameter:	6.0	Quarter Section:	NE		
Horz Coll Ds:		Qtr Qtr Section:	SW		
Horiz Coll Meth Cd:	0	St Plane X-Coord:	1227686		
Well Log Receiv Dt:	03-Aug-2006	St Plane Y-Coord:	1041195		
Record Creation Dt:	29-Aug-2006	NAD83 Latitude:	48.17594		
Last Update Date:	29-Aug-2006	NAD83 Longitude:	-122.19114		
Tax Parcel Identifier:					
Well Owner Name:	JEFF SCHROEDL				
Well Log Static Lvl Qt:	0.0				
Well Log GPM Qt:	0.0				
Well Log PSI No:	0.0				
Well Log Flw Type Cd:					
Well Log Well Tst Cd:					
Well Log ZIP Code:					

Map Key	Direction	Distance (mi)	Distance (ft)	Elevation (ft)	DB
<a href="#">24</a>	NW	0.40	2,103.94	84.84	WATER WELLS
Well Log ID:	563958	Region Code:	1		
Well Tag ID:	APL019	County ID:	61		
Well Log Image Nm:	00563958.tif	County Name:			
Project Tag No:		Township:	31		
WRIA No:	5	Twsp Fraction No:			
Driller No:		Twsp Direction Cd:	North		
Notice of Inten ID:	W208493	Range:	05		
Well Type Code:	Water	Range Dir Code:	East		
Well Completion Dt:	04-Dec-2006	Range Fraction No:			
Well Depth:	40.0	Section:	17		
Well Diameter:	6.0	Quarter Section:	NE		
Horz Coll Ds:		Qtr Qtr Section:	SW		
Horiz Coll Meth Cd:	0	St Plane X-Coord:	1227686		
Well Log Receiv Dt:	12-Dec-2006	St Plane Y-Coord:	1041195		
Record Creation Dt:	19-Dec-2008	NAD83 Latitude:	48.17594		
Last Update Date:	19-Dec-2008	NAD83 Longitude:	-122.19114		

## Wells and Additional Sources Detail Report

Tax Parcel Identifier: 310517001-028-00  
 Well Owner Name: KIRK OLSON  
 Well Log Static Lvl Qt: 0.0  
 Well Log GPM Qt: 0.0  
 Well Log PSI No: 0.0  
 Well Log Flw Type Cd:  
 Well Log Well Tst Cd:  
 Well Log ZIP Code:

Map Key	Direction	Distance (mi)	Distance (ft)	Elevation (ft)	DB
24	NW	0.40	2,103.94	84.84	WATER WELLS

Well Log ID:	1556588	Region Code:	1
Well Tag ID:	BAE347	County ID:	61
Well Log Image Nm:	1556588.tif	County Name:	
Project Tag No:		Township:	31
WRIA No:	5	Twsp Fraction No:	
Driller No:	0049	Twsp Direction Cd:	North
Notice of Inten ID:	WE23233	Range:	05
Well Type Code:	Water	Range Dir Code:	East
Well Completion Dt:	21-Mar-2016	Range Fraction No:	
Well Depth:	138.0	Section:	17
Well Diameter:	6.0	Quarter Section:	NE
Horz Coll Ds:		Qtr Qtr Section:	SW
Horiz Coll Meth Cd:	0	St Plane X-Coord:	1227686
Well Log Receiv Dt:	28-Mar-2016	St Plane Y-Coord:	1041195
Record Creation Dt:	18-Apr-2016	NAD83 Latitude:	0.0
Last Update Date:	18-Apr-2016	NAD83 Longitude:	0.0
Tax Parcel Identifier:	31051700102000		
Well Owner Name:	Robinett Investment Co LLC		
Well Log Static Lvl Qt:	0.0		
Well Log GPM Qt:	11.0		
Well Log PSI No:	0.0		
Well Log Flw Type Cd:	Static Level		
Well Log Well Tst Cd:	Bailer Test		
Well Log ZIP Code:	98223		

Map Key	Direction	Distance (mi)	Distance (ft)	Elevation (ft)	DB
24	NW	0.40	2,103.94	84.84	WATER WELLS

Well Log ID:	422106	Region Code:	1
Well Tag ID:	ALT250	County ID:	61
Well Log Image Nm:	00422106.tif	County Name:	
Project Tag No:		Township:	31
WRIA No:	5	Twsp Fraction No:	
Driller No:		Twsp Direction Cd:	North

## Wells and Additional Sources Detail Report

Notice of Inten ID:	W207509	Range:	05
Well Type Code:	Water	Range Dir Code:	East
Well Completion Dt:	12-Oct-2005	Range Fraction No:	
Well Depth:	37.0	Section:	17
Well Diameter:	6.0	Quarter Section:	NE
Horz Coll Ds:		Qtr Qtr Section:	SW
Horiz Coll Meth Cd:	0	St Plane X-Coord:	1227686
Well Log Receiv Dt:	19-Oct-2005	St Plane Y-Coord:	1041195
Record Creation Dt:	14-Nov-2005	NAD83 Latitude:	48.17594
Last Update Date:	14-Nov-2005	NAD83 Longitude:	-122.19114
Tax Parcel Identifier:			
Well Owner Name:	DUGGER INVESTMENTS		
Well Log Static Lvl Qt:	0.0		
Well Log GPM Qt:	0.0		
Well Log PSI No:	0.0		
Well Log Flw Type Cd:			
Well Log Well Tst Cd:			
Well Log ZIP Code:			

Map Key	Direction	Distance (mi)	Distance (ft)	Elevation (ft)	DB
24	NW	0.40	2,103.94	84.84	WATER WELLS

Well Log ID:	422173	Region Code:	1
Well Tag ID:	ALS309	County ID:	61
Well Log Image Nm:	00422173.tif	County Name:	
Project Tag No:		Township:	31
WRIA No:	5	Twsp Fraction No:	
Driller No:		Twsp Direction Cd:	North
Notice of Inten ID:	W229264	Range:	05
Well Type Code:	Water	Range Dir Code:	East
Well Completion Dt:	22-Oct-2005	Range Fraction No:	
Well Depth:	12.5	Section:	17
Well Diameter:	36.0	Quarter Section:	NE
Horz Coll Ds:		Qtr Qtr Section:	SW
Horiz Coll Meth Cd:	0	St Plane X-Coord:	1227686
Well Log Receiv Dt:	04-Nov-2005	St Plane Y-Coord:	1041195
Record Creation Dt:	14-Nov-2005	NAD83 Latitude:	48.17594
Last Update Date:	14-Nov-2005	NAD83 Longitude:	-122.19114
Tax Parcel Identifier:	31051700200200		
Well Owner Name:	MICHAEL HARKINS		
Well Log Static Lvl Qt:	0.0		
Well Log GPM Qt:	0.0		
Well Log PSI No:	0.0		
Well Log Flw Type Cd:			
Well Log Well Tst Cd:			
Well Log ZIP Code:			

## Wells and Additional Sources Detail Report

Map Key	Direction	Distance (mi)	Distance (ft)	Elevation (ft)	DB
24	NW	0.40	2,103.94	84.84	WATER WELLS

Well Log ID:	422169	Region Code:	1
Well Tag ID:	ALS307	County ID:	61
Well Log Image Nm:	00422169.tif	County Name:	
Project Tag No:		Township:	31
WRIA No:	5	Twsp Fraction No:	
Driller No:		Twsp Direction Cd:	North
Notice of Inten ID:	W229255	Range:	05
Well Type Code:	Water	Range Dir Code:	East
Well Completion Dt:	16-Oct-2005	Range Fraction No:	
Well Depth:	15.0	Section:	17
Well Diameter:	36.0	Quarter Section:	NE
Horz Coll Ds:		Qtr Qtr Section:	SW
Horiz Coll Meth Cd:	0	St Plane X-Coord:	1227686
Well Log Receiv Dt:	04-Nov-2005	St Plane Y-Coord:	1041195
Record Creation Dt:	14-Nov-2005	NAD83 Latitude:	48.17594
Last Update Date:	14-Nov-2005	NAD83 Longitude:	-122.19114
Tax Parcel Identifier:	310517002003-00		
Well Owner Name:	LOU ALMASI		
Well Log Static Lvl Qt:	0.0		
Well Log GPM Qt:	0.0		
Well Log PSI No:	0.0		
Well Log Flw Type Cd:			
Well Log Well Tst Cd:			
Well Log ZIP Code:			

Map Key	Direction	Distance (mi)	Distance (ft)	Elevation (ft)	DB
26	SSW	0.41	2,171.09	127.34	WATER WELLS

Well Log ID:	387656	Region Code:	1
Well Tag ID:		County ID:	61
Well Log Image Nm:	00387656.tif	County Name:	
Project Tag No:		Township:	31
WRIA No:	5	Twsp Fraction No:	
Driller No:		Twsp Direction Cd:	North
Notice of Inten ID:	A071651	Range:	05
Well Type Code:	Decommissioning	Range Dir Code:	East
Well Completion Dt:	05-Aug-2004	Range Fraction No:	
Well Depth:	22.0	Section:	20
Well Diameter:	30.0	Quarter Section:	NE
Horz Coll Ds:		Qtr Qtr Section:	SE
Horiz Coll Meth Cd:	0	St Plane X-Coord:	1228902
Well Log Receiv Dt:	16-Sep-2004	St Plane Y-Coord:	1035875

## Wells and Additional Sources Detail Report

Record Creation Dt:	12-Oct-2004	NAD83 Latitude:	48.16144
Last Update Date:	12-Oct-2004	NAD83 Longitude:	-122.18569
Tax Parcel Identifier:			
Well Owner Name:	DAVE MADEL		
Well Log Static Lvl Qt:	0.0		
Well Log GPM Qt:	0.0		
Well Log PSI No:	0.0		
Well Log Flw Type Cd:			
Well Log Well Tst Cd:			
Well Log ZIP Code:			

Map Key	Direction	Distance (mi)	Distance (ft)	Elevation (ft)	DB
26	SSW	0.41	2,171.09	127.34	WATER WELLS

Well Log ID:	1574015	Region Code:	3
Well Tag ID:		County ID:	61
Well Log Image Nm:	735708.pdf	County Name:	
Project Tag No:	CPT-02	Township:	31
WRIA No:	5	Twsp Fraction No:	
Driller No:	2735	Twsp Direction Cd:	North
Notice of Inten ID:	AE38385	Range:	05
Well Type Code:	Decommissioning	Range Dir Code:	East
Well Completion Dt:	15-Jul-2016	Range Fraction No:	
Well Depth:	50.0	Section:	20
Well Diameter:	1.5	Quarter Section:	NE
Horz Coll Ds:		Qtr Qtr Section:	SE
Horiz Coll Meth Cd:	0	St Plane X-Coord:	1228902
Well Log Receiv Dt:	21-Jul-2016	St Plane Y-Coord:	1035875
Record Creation Dt:	21-Jul-2016	NAD83 Latitude:	0.0
Last Update Date:	21-Jul-2016	NAD83 Longitude:	0.0
Tax Parcel Identifier:			
Well Owner Name:	David O Connor Trust		
Well Log Static Lvl Qt:	0.0		
Well Log GPM Qt:	0.0		
Well Log PSI No:	0.0		
Well Log Flw Type Cd:	Dry Hole		
Well Log Well Tst Cd:			
Well Log ZIP Code:			

Map Key	Direction	Distance (mi)	Distance (ft)	Elevation (ft)	DB
26	SSW	0.41	2,171.09	127.34	WATER WELLS

Well Log ID:	1573774	Region Code:	3
Well Tag ID:		County ID:	61
Well Log Image Nm:	735707.pdf	County Name:	
Project Tag No:	CPT-01	Township:	31

## Wells and Additional Sources Detail Report

WRIA No:	5	Twsp Fraction No:	
Driller No:	2735	Twsp Direction Cd:	North
Notice of Inten ID:	SE58983	Range:	05
Well Type Code:	Resource Protection	Range Dir Code:	East
Well Completion Dt:	15-Jul-2016	Range Fraction No:	
Well Depth:	50.0	Section:	20
Well Diameter:	1.5	Quarter Section:	NE
Horz Coll Ds:		Qtr Qtr Section:	SE
Horiz Coll Meth Cd:	0	St Plane X-Coord:	1228902
Well Log Receiv Dt:	21-Jul-2016	St Plane Y-Coord:	1035875
Record Creation Dt:	21-Jul-2016	NAD83 Latitude:	0.0
Last Update Date:	21-Jul-2016	NAD83 Longitude:	0.0
Tax Parcel Identifier:			
Well Owner Name:	David O Connor Trust		
Well Log Static Lvl Qt:	0.0		
Well Log GPM Qt:	0.0		
Well Log PSI No:	0.0		
Well Log Flw Type Cd:	Dry Hole		
Well Log Well Tst Cd:			
Well Log ZIP Code:			

Map Key	Direction	Distance (mi)	Distance (ft)	Elevation (ft)	DB
26	SSW	0.41	2,171.09	127.34	WATER WELLS

Well Log ID:	1680823	Region Code:	3
Well Tag ID:		County ID:	61
Well Log Image Nm:	750463.pdf	County Name:	
Project Tag No:		Township:	31
WRIA No:	5	Twsp Fraction No:	
Driller No:	3242	Twsp Direction Cd:	North
Notice of Inten ID:	SE64440	Range:	05
Well Type Code:	Resource Protection	Range Dir Code:	East
Well Completion Dt:	11-Dec-2017	Range Fraction No:	
Well Depth:	15.0	Section:	20
Well Diameter:	5.0	Quarter Section:	NE
Horz Coll Ds:		Qtr Qtr Section:	SE
Horiz Coll Meth Cd:	0	St Plane X-Coord:	1228902
Well Log Receiv Dt:	18-Feb-2018	St Plane Y-Coord:	1035875
Record Creation Dt:	22-Feb-2018	NAD83 Latitude:	0.0
Last Update Date:	22-Feb-2018	NAD83 Longitude:	0.0
Tax Parcel Identifier:			
Well Owner Name:	JRK Property Holdings		
Well Log Static Lvl Qt:	0.0		
Well Log GPM Qt:	0.0		
Well Log PSI No:	0.0		
Well Log Flw Type Cd:	Dry Hole		

# Wells and Additional Sources Detail Report

Well Log Well Tst Cd:

Well Log ZIP Code:

Map Key	Direction	Distance (mi)	Distance (ft)	Elevation (ft)	DB
26	SSW	0.41	2,171.09	127.34	WATER WELLS

Well Log ID:	1573775	Region Code:	3
Well Tag ID:		County ID:	61
Well Log Image Nm:	735707.pdf	County Name:	
Project Tag No:	CPT-02	Township:	31
WRIA No:	5	Twsp Fraction No:	
Driller No:	2735	Twsp Direction Cd:	North
Notice of Inten ID:	SE58983	Range:	05
Well Type Code:	Resource Protection	Range Dir Code:	East
Well Completion Dt:	15-Jul-2016	Range Fraction No:	
Well Depth:	50.0	Section:	20
Well Diameter:	1.5	Quarter Section:	NE
Horz Coll Ds:		Qtr Qtr Section:	SE
Horiz Coll Meth Cd:	0	St Plane X-Coord:	1228902
Well Log Receiv Dt:	21-Jul-2016	St Plane Y-Coord:	1035875
Record Creation Dt:	21-Jul-2016	NAD83 Latitude:	0.0
Last Update Date:	21-Jul-2016	NAD83 Longitude:	0.0
Tax Parcel Identifier:			
Well Owner Name:	David O Connor Trust		
Well Log Static Lvl Qt:	0.0		
Well Log GPM Qt:	0.0		
Well Log PSI No:	0.0		
Well Log Flw Type Cd:	Dry Hole		
Well Log Well Tst Cd:			
Well Log ZIP Code:			

Map Key	Direction	Distance (mi)	Distance (ft)	Elevation (ft)	DB
26	SSW	0.41	2,171.09	127.34	WATER WELLS

Well Log ID:	1680827	Region Code:	3
Well Tag ID:		County ID:	61
Well Log Image Nm:	750464.pdf	County Name:	
Project Tag No:		Township:	31
WRIA No:	5	Twsp Fraction No:	
Driller No:	3242	Twsp Direction Cd:	North
Notice of Inten ID:	AE46463	Range:	05
Well Type Code:	Decommissioning	Range Dir Code:	East
Well Completion Dt:	11-Dec-2017	Range Fraction No:	
Well Depth:	15.0	Section:	20
Well Diameter:	5.0	Quarter Section:	NE
Horz Coll Ds:		Qtr Qtr Section:	SE

## Wells and Additional Sources Detail Report

Horiz Coll Meth Cd:	0	St Plane X-Coord:	1228902
Well Log Receiv Dt:	18-Feb-2018	St Plane Y-Coord:	1035875
Record Creation Dt:	22-Feb-2018	NAD83 Latitude:	0.0
Last Update Date:	22-Feb-2018	NAD83 Longitude:	0.0
Tax Parcel Identifier:			
Well Owner Name:	JRK Property Holdings		
Well Log Static Lvl Qt:	0.0		
Well Log GPM Qt:	0.0		
Well Log PSI No:	0.0		
Well Log Flw Type Cd:	Dry Hole		
Well Log Well Tst Cd:			
Well Log ZIP Code:			

Map Key	Direction	Distance (mi)	Distance (ft)	Elevation (ft)	DB
26	SSW	0.41	2,171.09	127.34	WATER WELLS

Well Log ID:	1680822	Region Code:	3
Well Tag ID:		County ID:	61
Well Log Image Nm:	750463.pdf	County Name:	
Project Tag No:		Township:	31
WRIA No:	5	Twsp Fraction No:	
Driller No:	3242	Twsp Direction Cd:	North
Notice of Inten ID:	SE64440	Range:	05
Well Type Code:	Resource Protection	Range Dir Code:	East
Well Completion Dt:	11-Dec-2017	Range Fraction No:	
Well Depth:	15.0	Section:	20
Well Diameter:	5.0	Quarter Section:	NE
Horz Coll Ds:		Qtr Qtr Section:	SE
Horiz Coll Meth Cd:	0	St Plane X-Coord:	1228902
Well Log Receiv Dt:	18-Feb-2018	St Plane Y-Coord:	1035875
Record Creation Dt:	22-Feb-2018	NAD83 Latitude:	0.0
Last Update Date:	22-Feb-2018	NAD83 Longitude:	0.0
Tax Parcel Identifier:			
Well Owner Name:	JRK Property Holdings		
Well Log Static Lvl Qt:	0.0		
Well Log GPM Qt:	0.0		
Well Log PSI No:	0.0		
Well Log Flw Type Cd:	Dry Hole		
Well Log Well Tst Cd:			
Well Log ZIP Code:			

Map Key	Direction	Distance (mi)	Distance (ft)	Elevation (ft)	DB
26	SSW	0.41	2,171.09	127.34	WATER WELLS

Well Log ID:	80379	Region Code:	1
Well Tag ID:		County ID:	61

## Wells and Additional Sources Detail Report

Well Log Image Nm:	00080379.tif	County Name:	
Project Tag No:		Township:	31
WRIA No:	5	Twsp Fraction No:	
Driller No:	0502	Twsp Direction Cd:	North
Notice of Inten ID:		Range:	05
Well Type Code:	Water	Range Dir Code:	East
Well Completion Dt:	17-Oct-1978	Range Fraction No:	
Well Depth:	21.0	Section:	20
Well Diameter:	36.0	Quarter Section:	NE
Horz Coll Ds:		Qtr Qtr Section:	SE
Horiz Coll Meth Cd:	0	St Plane X-Coord:	1228902
Well Log Receiv Dt:		St Plane Y-Coord:	1035875
Record Creation Dt:		NAD83 Latitude:	48.16144
Last Update Date:		NAD83 Longitude:	-122.18569
Tax Parcel Identifier:			
Well Owner Name:	JOHN YORK		
Well Log Static Lvl Qt:	0.0		
Well Log GPM Qt:	0.0		
Well Log PSI No:	0.0		
Well Log Flw Type Cd:			
Well Log Well Tst Cd:			
Well Log ZIP Code:			

Map Key	Direction	Distance (mi)	Distance (ft)	Elevation (ft)	DB
26	SSW	0.41	2,171.09	127.34	WATER WELLS

Well Log ID:	1574014	Region Code:	3
Well Tag ID:		County ID:	61
Well Log Image Nm:	735708.pdf	County Name:	
Project Tag No:	CPT-01	Township:	31
WRIA No:	5	Twsp Fraction No:	
Driller No:	2735	Twsp Direction Cd:	North
Notice of Inten ID:	AE38385	Range:	05
Well Type Code:	Decommissioning	Range Dir Code:	East
Well Completion Dt:	15-Jul-2016	Range Fraction No:	
Well Depth:	50.0	Section:	20
Well Diameter:	1.5	Quarter Section:	NE
Horz Coll Ds:		Qtr Qtr Section:	SE
Horiz Coll Meth Cd:	0	St Plane X-Coord:	1228902
Well Log Receiv Dt:	21-Jul-2016	St Plane Y-Coord:	1035875
Record Creation Dt:	21-Jul-2016	NAD83 Latitude:	0.0
Last Update Date:	21-Jul-2016	NAD83 Longitude:	0.0
Tax Parcel Identifier:			
Well Owner Name:	David O Connor Trust		
Well Log Static Lvl Qt:	0.0		
Well Log GPM Qt:	0.0		

## Wells and Additional Sources Detail Report

Well Log PSI No: 0.0  
 Well Log Flw Type Cd: Dry Hole  
 Well Log Well Tst Cd:  
 Well Log ZIP Code:

<b>Map Key</b>	<b>Direction</b>	<b>Distance (mi)</b>	<b>Distance (ft)</b>	<b>Elevation (ft)</b>	<b>DB</b>
26	SSW	0.41	2,171.09	127.34	WATER WELLS

Well Log ID:	1680824	Region Code:	3
Well Tag ID:		County ID:	61
Well Log Image Nm:	750463.pdf	County Name:	
Project Tag No:		Township:	31
WRIA No:	5	Twsp Fraction No:	
Driller No:	3242	Twsp Direction Cd:	North
Notice of Inten ID:	SE64440	Range:	05
Well Type Code:	Resource Protection	Range Dir Code:	East
Well Completion Dt:	11-Dec-2017	Range Fraction No:	
Well Depth:	15.0	Section:	20
Well Diameter:	5.0	Quarter Section:	NE
Horz Coll Ds:		Qtr Qtr Section:	SE
Horiz Coll Meth Cd:	0	St Plane X-Coord:	1228902
Well Log Receiv Dt:	18-Feb-2018	St Plane Y-Coord:	1035875
Record Creation Dt:	22-Feb-2018	NAD83 Latitude:	0.0
Last Update Date:	22-Feb-2018	NAD83 Longitude:	0.0
Tax Parcel Identifier:			
Well Owner Name:	JRK Property Holdings		
Well Log Static Lvl Qt:	0.0		
Well Log GPM Qt:	0.0		
Well Log PSI No:	0.0		
Well Log Flw Type Cd:	Dry Hole		
Well Log Well Tst Cd:			
Well Log ZIP Code:			

<b>Map Key</b>	<b>Direction</b>	<b>Distance (mi)</b>	<b>Distance (ft)</b>	<b>Elevation (ft)</b>	<b>DB</b>
26	SSW	0.41	2,171.09	127.34	WATER WELLS

Well Log ID:	554965	Region Code:	1
Well Tag ID:		County ID:	61
Well Log Image Nm:	00554965.tif	County Name:	
Project Tag No:		Township:	31
WRIA No:	5	Twsp Fraction No:	
Driller No:		Twsp Direction Cd:	North
Notice of Inten ID:	AE04238	Range:	05
Well Type Code:	Decommissioning	Range Dir Code:	East
Well Completion Dt:	30-Sep-2008	Range Fraction No:	
Well Depth:	30.0	Section:	20

## Wells and Additional Sources Detail Report

Well Diameter:	36.0	Quarter Section:	NE
Horz Coll Ds:		Qtr Qtr Section:	SE
Horiz Coll Meth Cd:	0	St Plane X-Coord:	1228902
Well Log Receiv Dt:	08-Oct-2008	St Plane Y-Coord:	1035875
Record Creation Dt:	24-Oct-2008	NAD83 Latitude:	48.16144
Last Update Date:	24-Oct-2008	NAD83 Longitude:	-122.18569
Tax Parcel Identifier:	00472500000502		
Well Owner Name:	Stillaguamish Senior Center   Utilities Systems		
Well Log Static Lvl Qt:	0.0		
Well Log GPM Qt:	0.0		
Well Log PSI No:	0.0		
Well Log Flw Type Cd:			
Well Log Well Tst Cd:			
Well Log ZIP Code:			

Map Key	Direction	Distance (mi)	Distance (ft)	Elevation (ft)	DB
26	SSW	0.41	2,171.09	127.34	WATER WELLS

Well Log ID:	1680825	Region Code:	3
Well Tag ID:		County ID:	61
Well Log Image Nm:	750464.pdf	County Name:	
Project Tag No:		Township:	31
WRIA No:	5	Twsp Fraction No:	
Driller No:	3242	Twsp Direction Cd:	North
Notice of Inten ID:	AE46463	Range:	05
Well Type Code:	Decommissioning	Range Dir Code:	East
Well Completion Dt:	11-Dec-2017	Range Fraction No:	
Well Depth:	15.0	Section:	20
Well Diameter:	5.0	Quarter Section:	NE
Horz Coll Ds:		Qtr Qtr Section:	SE
Horiz Coll Meth Cd:	0	St Plane X-Coord:	1228902
Well Log Receiv Dt:	18-Feb-2018	St Plane Y-Coord:	1035875
Record Creation Dt:	22-Feb-2018	NAD83 Latitude:	0.0
Last Update Date:	22-Feb-2018	NAD83 Longitude:	0.0
Tax Parcel Identifier:			
Well Owner Name:	JRK Property Holdings		
Well Log Static Lvl Qt:	0.0		
Well Log GPM Qt:	0.0		
Well Log PSI No:	0.0		
Well Log Flw Type Cd:	Dry Hole		
Well Log Well Tst Cd:			
Well Log ZIP Code:			

Map Key	Direction	Distance (mi)	Distance (ft)	Elevation (ft)	DB
26	SSW	0.41	2,171.09	127.34	WATER WELLS

## Wells and Additional Sources Detail Report

Well Log ID:	386471	Region Code:	1
Well Tag ID:		County ID:	61
Well Log Image Nm:	00386471.tif	County Name:	
Project Tag No:		Township:	31
WRIA No:	5	Twsp Fraction No:	
Driller No:		Twsp Direction Cd:	North
Notice of Inten ID:	A030428	Range:	05
Well Type Code:	Decommissioning	Range Dir Code:	East
Well Completion Dt:	05-Aug-2004	Range Fraction No:	
Well Depth:	24.0	Section:	20
Well Diameter:	36.0	Quarter Section:	NE
Horz Coll Ds:		Qtr Qtr Section:	SE
Horiz Coll Meth Cd:	0	St Plane X-Coord:	1228902
Well Log Receiv Dt:	16-Sep-2004	St Plane Y-Coord:	1035875
Record Creation Dt:	24-Sep-2004	NAD83 Latitude:	48.16144
Last Update Date:	24-Sep-2004	NAD83 Longitude:	-122.18569
Tax Parcel Identifier:			
Well Owner Name:	DAVE MADEL		
Well Log Static Lvl Qt:	0.0		
Well Log GPM Qt:	0.0		
Well Log PSI No:	0.0		
Well Log Flw Type Cd:			
Well Log Well Tst Cd:			
Well Log ZIP Code:			

Map Key	Direction	Distance (mi)	Distance (ft)	Elevation (ft)	DB
26	SSW	0.41	2,171.09	127.34	WATER WELLS

Well Log ID:	1680826	Region Code:	3
Well Tag ID:		County ID:	61
Well Log Image Nm:	750464.pdf	County Name:	
Project Tag No:		Township:	31
WRIA No:	5	Twsp Fraction No:	
Driller No:	3242	Twsp Direction Cd:	North
Notice of Inten ID:	AE46463	Range:	05
Well Type Code:	Decommissioning	Range Dir Code:	East
Well Completion Dt:	11-Dec-2017	Range Fraction No:	
Well Depth:	15.0	Section:	20
Well Diameter:	5.0	Quarter Section:	NE
Horz Coll Ds:		Qtr Qtr Section:	SE
Horiz Coll Meth Cd:	0	St Plane X-Coord:	1228902
Well Log Receiv Dt:	18-Feb-2018	St Plane Y-Coord:	1035875
Record Creation Dt:	22-Feb-2018	NAD83 Latitude:	0.0
Last Update Date:	22-Feb-2018	NAD83 Longitude:	0.0
Tax Parcel Identifier:			
Well Owner Name:	JRK Property Holdings		

## Wells and Additional Sources Detail Report

Well Log Static Lvl Qt: 0.0  
 Well Log GPM Qt: 0.0  
 Well Log PSI No: 0.0  
 Well Log Flw Type Cd: Dry Hole  
 Well Log Well Tst Cd:  
 Well Log ZIP Code:

<b>Map Key</b>	<b>Direction</b>	<b>Distance (mi)</b>	<b>Distance (ft)</b>	<b>Elevation (ft)</b>	<b>DB</b>
26	SSW	0.41	2,171.09	127.34	WATER WELLS

Well Log ID:	554964	Region Code:	1
Well Tag ID:		County ID:	61
Well Log Image Nm:	00554964.tif	County Name:	
Project Tag No:		Township:	31
WRIA No:	5	Twsp Fraction No:	
Driller No:		Twsp Direction Cd:	North
Notice of Inten ID:	AE04237	Range:	05
Well Type Code:	Decommissioning	Range Dir Code:	East
Well Completion Dt:	30-Sep-2008	Range Fraction No:	
Well Depth:	28.0	Section:	20
Well Diameter:	36.0	Quarter Section:	NE
Horz Coll Ds:		Qtr Qtr Section:	SE
Horiz Coll Meth Cd:	0	St Plane X-Coord:	1228902
Well Log Receiv Dt:	08-Oct-2008	St Plane Y-Coord:	1035875
Record Creation Dt:	24-Oct-2008	NAD83 Latitude:	48.16144
Last Update Date:	24-Oct-2008	NAD83 Longitude:	-122.18569
Tax Parcel Identifier:	00472500000502		
Well Owner Name:	Stillaquamish Senior Center   Utilities Systems		
Well Log Static Lvl Qt:	0.0		
Well Log GPM Qt:	0.0		
Well Log PSI No:	0.0		
Well Log Flw Type Cd:			
Well Log Well Tst Cd:			
Well Log ZIP Code:			

<b>Map Key</b>	<b>Direction</b>	<b>Distance (mi)</b>	<b>Distance (ft)</b>	<b>Elevation (ft)</b>	<b>DB</b>
28	SW	0.42	2,197.67	121.02	WATER WELLS

Well Log ID:	80947	Region Code:	1
Well Tag ID:		County ID:	61
Well Log Image Nm:	00080947.tif	County Name:	
Project Tag No:		Township:	31
WRIA No:	5	Twsp Fraction No:	
Driller No:	0137	Twsp Direction Cd:	North
Notice of Inten ID:		Range:	05
Well Type Code:	Water	Range Dir Code:	East

## Wells and Additional Sources Detail Report

Well Completion Dt:	28-Jan-1981	Range Fraction No:	
Well Depth:	186.0	Section:	20
Well Diameter:	6.0	Quarter Section:	NE
Horz Coll Ds:		Qtr Qtr Section:	NW
Horiz Coll Meth Cd:	0	St Plane X-Coord:	1227586
Well Log Receiv Dt:	02-Feb-1981	St Plane Y-Coord:	1037186
Record Creation Dt:		NAD83 Latitude:	48.16495
Last Update Date:		NAD83 Longitude:	-122.19119
Tax Parcel Identifier:			
Well Owner Name:	LANNY FRAZIER		
Well Log Static Lvl Qt:	0.0		
Well Log GPM Qt:	0.0		
Well Log PSI No:	0.0		
Well Log Flw Type Cd:			
Well Log Well Tst Cd:			
Well Log ZIP Code:			

Map Key	Direction	Distance (mi)	Distance (ft)	Elevation (ft)	DB
28	SW	0.42	2,197.67	121.02	WATER WELLS

Well Log ID:	1665484	Region Code:	1
Well Tag ID:	BKL859	County ID:	61
Well Log Image Nm:	1665484.tif	County Name:	
Project Tag No:		Township:	31
WRIA No:	5	Twsp Fraction No:	
Driller No:	3188	Twsp Direction Cd:	North
Notice of Inten ID:	DE02079	Range:	05
Well Type Code:	Water	Range Dir Code:	East
Well Completion Dt:	03-Oct-2017	Range Fraction No:	
Well Depth:	20.0	Section:	20
Well Diameter:	6.0	Quarter Section:	NE
Horz Coll Ds:		Qtr Qtr Section:	NW
Horiz Coll Meth Cd:	0	St Plane X-Coord:	1227586
Well Log Receiv Dt:	23-Oct-2017	St Plane Y-Coord:	1037186
Record Creation Dt:	26-Jan-2018	NAD83 Latitude:	0.0
Last Update Date:	26-Jan-2018	NAD83 Longitude:	0.0
Tax Parcel Identifier:			
Well Owner Name:	The Legacy Land Development		
Well Log Static Lvl Qt:	0.0		
Well Log GPM Qt:	0.0		
Well Log PSI No:	0.0		
Well Log Flw Type Cd:			
Well Log Well Tst Cd:			
Well Log ZIP Code:			

Map Key	Direction	Distance (mi)	Distance (ft)	Elevation (ft)	DB
---------	-----------	---------------	---------------	----------------	----

## Wells and Additional Sources Detail Report

<a href="#">28</a>	SW	0.42	2,197.67	121.02	WATER WELLS
Well Log ID:	1665498	Region Code:	1		
Well Tag ID:	BKL860	County ID:	61		
Well Log Image Nm:	1665497.tif	County Name:			
Project Tag No:		Township:	31		
WRIA No:	5	Twsp Fraction No:			
Driller No:	3188	Twsp Direction Cd:	North		
Notice of Inten ID:	DE02079	Range:	05		
Well Type Code:	Water	Range Dir Code:	East		
Well Completion Dt:	03-Oct-2017	Range Fraction No:			
Well Depth:	20.0	Section:	20		
Well Diameter:	6.0	Quarter Section:	NE		
Horz Coll Ds:		Qtr Qtr Section:	NW		
Horiz Coll Meth Cd:	0	St Plane X-Coord:	1227586		
Well Log Receiv Dt:	23-Oct-2017	St Plane Y-Coord:	1037186		
Record Creation Dt:	26-Jan-2018	NAD83 Latitude:	0.0		
Last Update Date:	26-Jan-2018	NAD83 Longitude:	0.0		
Tax Parcel Identifier:					
Well Owner Name:	The Legacy Land Development				
Well Log Static Lvl Qt:	0.0				
Well Log GPM Qt:	0.0				
Well Log PSI No:	0.0				
Well Log Flw Type Cd:					
Well Log Well Tst Cd:					
Well Log ZIP Code:					

<b>Map Key</b>	<b>Direction</b>	<b>Distance (mi)</b>	<b>Distance (ft)</b>	<b>Elevation (ft)</b>	<b>DB</b>
<a href="#">28</a>	SW	0.42	2,197.67	121.02	WATER WELLS
Well Log ID:	83615	Region Code:	1		
Well Tag ID:		County ID:	61		
Well Log Image Nm:	00083615.tif	County Name:			
Project Tag No:		Township:	31		
WRIA No:	5	Twsp Fraction No:			
Driller No:	1877	Twsp Direction Cd:	North		
Notice of Inten ID:	A018545	Range:	05		
Well Type Code:	Decommissioning	Range Dir Code:	East		
Well Completion Dt:	07-Oct-1998	Range Fraction No:			
Well Depth:	15.0	Section:	20		
Well Diameter:	48.0	Quarter Section:	NE		
Horz Coll Ds:		Qtr Qtr Section:	NW		
Horiz Coll Meth Cd:	0	St Plane X-Coord:	1227586		
Well Log Receiv Dt:	16-Oct-1998	St Plane Y-Coord:	1037186		
Record Creation Dt:		NAD83 Latitude:	48.16495		
Last Update Date:		NAD83 Longitude:	-122.19119		

# Wells and Additional Sources Detail Report

Tax Parcel Identifier:  
 Well Owner Name: ROBBINETT, J BALL, GARY  
 Well Log Static Lvl Qt: 0.0  
 Well Log GPM Qt: 0.0  
 Well Log PSI No: 0.0  
 Well Log Flw Type Cd:  
 Well Log Well Tst Cd:  
 Well Log ZIP Code:

<b>Map Key</b>	<b>Direction</b>	<b>Distance (mi)</b>	<b>Distance (ft)</b>	<b>Elevation (ft)</b>	<b>DB</b>
28	SW	0.42	2,197.67	121.02	WATER WELLS

Well Log ID:	466281	Region Code:	1
Well Tag ID:	APA838	County ID:	61
Well Log Image Nm:	00466281.tif	County Name:	
Project Tag No:		Township:	31
WRIA No:	5	Twsp Fraction No:	
Driller No:		Twsp Direction Cd:	North
Notice of Inten ID:	R069468	Range:	05
Well Type Code:	Resource Protection	Range Dir Code:	East
Well Completion Dt:	22-Dec-2006	Range Fraction No:	
Well Depth:	15.0	Section:	20
Well Diameter:	0.0	Quarter Section:	NE
Horz Coll Ds:		Qtr Qtr Section:	NW
Horiz Coll Meth Cd:	0	St Plane X-Coord:	1227586
Well Log Receiv Dt:	29-Jan-2007	St Plane Y-Coord:	1037186
Record Creation Dt:	07-Feb-2007	NAD83 Latitude:	48.16495
Last Update Date:	07-Feb-2007	NAD83 Longitude:	-122.19119
Tax Parcel Identifier:			
Well Owner Name:	TULALIP TRIBE		
Well Log Static Lvl Qt:	0.0		
Well Log GPM Qt:	0.0		
Well Log PSI No:	0.0		
Well Log Flw Type Cd:			
Well Log Well Tst Cd:			
Well Log ZIP Code:			

<b>Map Key</b>	<b>Direction</b>	<b>Distance (mi)</b>	<b>Distance (ft)</b>	<b>Elevation (ft)</b>	<b>DB</b>
28	SW	0.42	2,197.67	121.02	WATER WELLS

Well Log ID:	1665503	Region Code:	1
Well Tag ID:	BKL865	County ID:	61
Well Log Image Nm:	1665497.tif	County Name:	
Project Tag No:		Township:	31
WRIA No:	5	Twsp Fraction No:	
Driller No:	3188	Twsp Direction Cd:	North

## Wells and Additional Sources Detail Report

Notice of Inten ID:	DE02079	Range:	05
Well Type Code:	Water	Range Dir Code:	East
Well Completion Dt:	03-Oct-2017	Range Fraction No:	
Well Depth:	20.0	Section:	20
Well Diameter:	6.0	Quarter Section:	NE
Horz Coll Ds:		Qtr Qtr Section:	NW
Horiz Coll Meth Cd:	0	St Plane X-Coord:	1227586
Well Log Receiv Dt:	23-Oct-2017	St Plane Y-Coord:	1037186
Record Creation Dt:	26-Jan-2018	NAD83 Latitude:	0.0
Last Update Date:	26-Jan-2018	NAD83 Longitude:	0.0
Tax Parcel Identifier:			
Well Owner Name:	The Legacy Land Development		
Well Log Static Lvl Qt:	0.0		
Well Log GPM Qt:	0.0		
Well Log PSI No:	0.0		
Well Log Flw Type Cd:			
Well Log Well Tst Cd:			
Well Log ZIP Code:			

Map Key	Direction	Distance (mi)	Distance (ft)	Elevation (ft)	DB
28	SW	0.42	2,197.67	121.02	WATER WELLS

Well Log ID:	1594518	Region Code:	1
Well Tag ID:		County ID:	61
Well Log Image Nm:	1594518.tif	County Name:	
Project Tag No:		Township:	31
WRIA No:	5	Twsp Fraction No:	
Driller No:	1681	Twsp Direction Cd:	North
Notice of Inten ID:	A306605	Range:	05
Well Type Code:	Decommissioning	Range Dir Code:	East
Well Completion Dt:	09-Sep-2016	Range Fraction No:	
Well Depth:	12.0	Section:	20
Well Diameter:	36.0	Quarter Section:	NE
Horz Coll Ds:		Qtr Qtr Section:	NW
Horiz Coll Meth Cd:	0	St Plane X-Coord:	1227586
Well Log Receiv Dt:	29-Sep-2016	St Plane Y-Coord:	1037186
Record Creation Dt:	03-Nov-2016	NAD83 Latitude:	0.0
Last Update Date:	03-Nov-2016	NAD83 Longitude:	0.0
Tax Parcel Identifier:	310520000101600		
Well Owner Name:	Robert Mina		
Well Log Static Lvl Qt:	0.0		
Well Log GPM Qt:	0.0		
Well Log PSI No:	0.0		
Well Log Flw Type Cd:			
Well Log Well Tst Cd:			
Well Log ZIP Code:			

## Wells and Additional Sources Detail Report

Map Key	Direction	Distance (mi)	Distance (ft)	Elevation (ft)	DB
28	SW	0.42	2,197.67	121.02	WATER WELLS
Well Log ID:	857917	Region Code:	1		
Well Tag ID:	BHE721	County ID:	61		
Well Log Image Nm:	00857917.tif	County Name:			
Project Tag No:		Township:	31		
WRIA No:	5	Twsp Fraction No:			
Driller No:		Twsp Direction Cd:	North		
Notice of Inten ID:	W359262	Range:	05		
Well Type Code:	Water	Range Dir Code:	East		
Well Completion Dt:	16-Apr-2013	Range Fraction No:			
Well Depth:	13.6	Section:	20		
Well Diameter:	12.0	Quarter Section:	NE		
Horz Coll Ds:		Qtr Qtr Section:	NW		
Horiz Coll Meth Cd:	0	St Plane X-Coord:	1227586		
Well Log Receiv Dt:	03-May-2013	St Plane Y-Coord:	1037186		
Record Creation Dt:	13-May-2013	NAD83 Latitude:	48.16495		
Last Update Date:	13-May-2013	NAD83 Longitude:	-122.19119		
Tax Parcel Identifier:	31052000201100				
Well Owner Name:	Jeff Koon - Bacari Homes				
Well Log Static Lvl Qt:	0.0				
Well Log GPM Qt:	0.0				
Well Log PSI No:	0.0				
Well Log Flw Type Cd:					
Well Log Well Tst Cd:					
Well Log ZIP Code:					

Map Key	Direction	Distance (mi)	Distance (ft)	Elevation (ft)	DB
28	SW	0.42	2,197.67	121.02	WATER WELLS
Well Log ID:	1665489	Region Code:	1		
Well Tag ID:	BKL864	County ID:	61		
Well Log Image Nm:	1665484.tif	County Name:			
Project Tag No:		Township:	31		
WRIA No:	5	Twsp Fraction No:			
Driller No:	3188	Twsp Direction Cd:	North		
Notice of Inten ID:	DE02079	Range:	05		
Well Type Code:	Water	Range Dir Code:	East		
Well Completion Dt:	03-Oct-2017	Range Fraction No:			
Well Depth:	20.0	Section:	20		
Well Diameter:	6.0	Quarter Section:	NE		
Horz Coll Ds:		Qtr Qtr Section:	NW		
Horiz Coll Meth Cd:	0	St Plane X-Coord:	1227586		
Well Log Receiv Dt:	23-Oct-2017	St Plane Y-Coord:	1037186		

## Wells and Additional Sources Detail Report

Record Creation Dt:	26-Jan-2018	NAD83 Latitude:	0.0
Last Update Date:	26-Jan-2018	NAD83 Longitude:	0.0
Tax Parcel Identifier:			
Well Owner Name:	The Legacy Land Development		
Well Log Static Lvl Qt:	0.0		
Well Log GPM Qt:	0.0		
Well Log PSI No:	0.0		
Well Log Flw Type Cd:			
Well Log Well Tst Cd:			
Well Log ZIP Code:			

Map Key	Direction	Distance (mi)	Distance (ft)	Elevation (ft)	DB
28	SW	0.42	2,197.67	121.02	WATER WELLS

Well Log ID:	1665501	Region Code:	1
Well Tag ID:	BKL863	County ID:	61
Well Log Image Nm:	1665497.tif	County Name:	
Project Tag No:		Township:	31
WRIA No:	5	Twsp Fraction No:	
Driller No:	3188	Twsp Direction Cd:	North
Notice of Inten ID:	DE02079	Range:	05
Well Type Code:	Water	Range Dir Code:	East
Well Completion Dt:	03-Oct-2017	Range Fraction No:	
Well Depth:	20.0	Section:	20
Well Diameter:	6.0	Quarter Section:	NE
Horz Coll Ds:		Qtr Qtr Section:	NW
Horiz Coll Meth Cd:	0	St Plane X-Coord:	1227586
Well Log Receiv Dt:	23-Oct-2017	St Plane Y-Coord:	1037186
Record Creation Dt:	26-Jan-2018	NAD83 Latitude:	0.0
Last Update Date:	26-Jan-2018	NAD83 Longitude:	0.0
Tax Parcel Identifier:			
Well Owner Name:	The Legacy Land Development		
Well Log Static Lvl Qt:	0.0		
Well Log GPM Qt:	0.0		
Well Log PSI No:	0.0		
Well Log Flw Type Cd:			
Well Log Well Tst Cd:			
Well Log ZIP Code:			

Map Key	Direction	Distance (mi)	Distance (ft)	Elevation (ft)	DB
28	SW	0.42	2,197.67	121.02	WATER WELLS

Well Log ID:	1665491	Region Code:	1
Well Tag ID:	BKL866	County ID:	61
Well Log Image Nm:	1665484.tif	County Name:	
Project Tag No:		Township:	31

## Wells and Additional Sources Detail Report

WRIA No:	5	Twsp Fraction No:	
Driller No:	3188	Twsp Direction Cd:	North
Notice of Inten ID:	DE02079	Range:	05
Well Type Code:	Water	Range Dir Code:	East
Well Completion Dt:	03-Oct-2017	Range Fraction No:	
Well Depth:	20.0	Section:	20
Well Diameter:	6.0	Quarter Section:	NE
Horz Coll Ds:		Qtr Qtr Section:	NW
Horiz Coll Meth Cd:	0	St Plane X-Coord:	1227586
Well Log Receiv Dt:	23-Oct-2017	St Plane Y-Coord:	1037186
Record Creation Dt:	26-Jan-2018	NAD83 Latitude:	0.0
Last Update Date:	26-Jan-2018	NAD83 Longitude:	0.0
Tax Parcel Identifier:			
Well Owner Name:	The Legacy Land Development		
Well Log Static Lvl Qt:	0.0		
Well Log GPM Qt:	0.0		
Well Log PSI No:	0.0		
Well Log Flw Type Cd:			
Well Log Well Tst Cd:			
Well Log ZIP Code:			

Map Key	Direction	Distance (mi)	Distance (ft)	Elevation (ft)	DB
28	SW	0.42	2,197.67	121.02	WATER WELLS

Well Log ID:	1665486	Region Code:	1
Well Tag ID:	BKL861	County ID:	61
Well Log Image Nm:	1665484.tif	County Name:	
Project Tag No:		Township:	31
WRIA No:	5	Twsp Fraction No:	
Driller No:	3188	Twsp Direction Cd:	North
Notice of Inten ID:	DE02079	Range:	05
Well Type Code:	Water	Range Dir Code:	East
Well Completion Dt:	03-Oct-2017	Range Fraction No:	
Well Depth:	20.0	Section:	20
Well Diameter:	6.0	Quarter Section:	NE
Horz Coll Ds:		Qtr Qtr Section:	NW
Horiz Coll Meth Cd:	0	St Plane X-Coord:	1227586
Well Log Receiv Dt:	23-Oct-2017	St Plane Y-Coord:	1037186
Record Creation Dt:	26-Jan-2018	NAD83 Latitude:	0.0
Last Update Date:	26-Jan-2018	NAD83 Longitude:	0.0
Tax Parcel Identifier:			
Well Owner Name:	The Legacy Land Development		
Well Log Static Lvl Qt:	0.0		
Well Log GPM Qt:	0.0		
Well Log PSI No:	0.0		
Well Log Flw Type Cd:			

## Wells and Additional Sources Detail Report

Well Log Well Tst Cd:

Well Log ZIP Code:

<b>Map Key</b>	<b>Direction</b>	<b>Distance (mi)</b>	<b>Distance (ft)</b>	<b>Elevation (ft)</b>	<b>DB</b>
28	SW	0.42	2,197.67	121.02	WATER WELLS

Well Log ID:	1665497	Region Code:	1
Well Tag ID:	BKL859	County ID:	61
Well Log Image Nm:	1665497.tif	County Name:	
Project Tag No:		Township:	31
WRIA No:	5	Twsp Fraction No:	
Driller No:	3188	Twsp Direction Cd:	North
Notice of Inten ID:	DE02079	Range:	05
Well Type Code:	Water	Range Dir Code:	East
Well Completion Dt:	03-Oct-2017	Range Fraction No:	
Well Depth:	20.0	Section:	20
Well Diameter:	6.0	Quarter Section:	NE
Horz Coll Ds:		Qtr Qtr Section:	NW
Horiz Coll Meth Cd:	0	St Plane X-Coord:	1227586
Well Log Receiv Dt:	23-Oct-2017	St Plane Y-Coord:	1037186
Record Creation Dt:	26-Jan-2018	NAD83 Latitude:	0.0
Last Update Date:	26-Jan-2018	NAD83 Longitude:	0.0
Tax Parcel Identifier:			
Well Owner Name:	The Legacy Land Development		
Well Log Static Lvl Qt:	0.0		
Well Log GPM Qt:	0.0		
Well Log PSI No:	0.0		
Well Log Flw Type Cd:			
Well Log Well Tst Cd:			
Well Log ZIP Code:			

<b>Map Key</b>	<b>Direction</b>	<b>Distance (mi)</b>	<b>Distance (ft)</b>	<b>Elevation (ft)</b>	<b>DB</b>
28	SW	0.42	2,197.67	121.02	WATER WELLS

Well Log ID:	1665488	Region Code:	1
Well Tag ID:	BKL863	County ID:	61
Well Log Image Nm:	1665484.tif	County Name:	
Project Tag No:		Township:	31
WRIA No:	5	Twsp Fraction No:	
Driller No:	3188	Twsp Direction Cd:	North
Notice of Inten ID:	DE02079	Range:	05
Well Type Code:	Water	Range Dir Code:	East
Well Completion Dt:	03-Oct-2017	Range Fraction No:	
Well Depth:	20.0	Section:	20
Well Diameter:	6.0	Quarter Section:	NE
Horz Coll Ds:		Qtr Qtr Section:	NW

## Wells and Additional Sources Detail Report

Horiz Coll Meth Cd:	0	St Plane X-Coord:	1227586
Well Log Receiv Dt:	23-Oct-2017	St Plane Y-Coord:	1037186
Record Creation Dt:	26-Jan-2018	NAD83 Latitude:	0.0
Last Update Date:	26-Jan-2018	NAD83 Longitude:	0.0
Tax Parcel Identifier:			
Well Owner Name:	The Legacy Land Development		
Well Log Static Lvl Qt:	0.0		
Well Log GPM Qt:	0.0		
Well Log PSI No:	0.0		
Well Log Flw Type Cd:			
Well Log Well Tst Cd:			
Well Log ZIP Code:			

Map Key	Direction	Distance (mi)	Distance (ft)	Elevation (ft)	DB
28	SW	0.42	2,197.67	121.02	WATER WELLS

Well Log ID:	1665504	Region Code:	1
Well Tag ID:	BKL866	County ID:	61
Well Log Image Nm:	1665497.tif	County Name:	
Project Tag No:		Township:	31
WRIA No:	5	Twsp Fraction No:	
Driller No:	3188	Twsp Direction Cd:	North
Notice of Inten ID:	DE02079	Range:	05
Well Type Code:	Water	Range Dir Code:	East
Well Completion Dt:	03-Oct-2017	Range Fraction No:	
Well Depth:	20.0	Section:	20
Well Diameter:	6.0	Quarter Section:	NE
Horz Coll Ds:		Qtr Qtr Section:	NW
Horiz Coll Meth Cd:	0	St Plane X-Coord:	1227586
Well Log Receiv Dt:	23-Oct-2017	St Plane Y-Coord:	1037186
Record Creation Dt:	26-Jan-2018	NAD83 Latitude:	0.0
Last Update Date:	26-Jan-2018	NAD83 Longitude:	0.0
Tax Parcel Identifier:			
Well Owner Name:	The Legacy Land Development		
Well Log Static Lvl Qt:	0.0		
Well Log GPM Qt:	0.0		
Well Log PSI No:	0.0		
Well Log Flw Type Cd:			
Well Log Well Tst Cd:			
Well Log ZIP Code:			

Map Key	Direction	Distance (mi)	Distance (ft)	Elevation (ft)	DB
28	SW	0.42	2,197.67	121.02	WATER WELLS

Well Log ID:	1665485	Region Code:	1
Well Tag ID:	BKL860	County ID:	61

## Wells and Additional Sources Detail Report

Well Log Image Nm: 1665484.tif	County Name:
Project Tag No:	Township: 31
WRIA No: 5	Twsp Fraction No:
Driller No: 3188	Twsp Direction Cd: North
Notice of Inten ID: DE02079	Range: 05
Well Type Code: Water	Range Dir Code: East
Well Completion Dt: 03-Oct-2017	Range Fraction No:
Well Depth: 20.0	Section: 20
Well Diameter: 6.0	Quarter Section: NE
Horz Coll Ds:	Qtr Qtr Section: NW
Horiz Coll Meth Cd: 0	St Plane X-Coord: 1227586
Well Log Receiv Dt: 23-Oct-2017	St Plane Y-Coord: 1037186
Record Creation Dt: 26-Jan-2018	NAD83 Latitude: 0.0
Last Update Date: 26-Jan-2018	NAD83 Longitude: 0.0
Tax Parcel Identifier:	
Well Owner Name: The Legacy Land Development	
Well Log Static Lvl Qt: 0.0	
Well Log GPM Qt: 0.0	
Well Log PSI No: 0.0	
Well Log Flw Type Cd:	
Well Log Well Tst Cd:	
Well Log ZIP Code:	

Map Key	Direction	Distance (mi)	Distance (ft)	Elevation (ft)	DB
28	SW	0.42	2,197.67	121.02	WATER WELLS

Well Log ID: 1665500	Region Code: 1
Well Tag ID: BKL862	County ID: 61
Well Log Image Nm: 1665497.tif	County Name:
Project Tag No:	Township: 31
WRIA No: 5	Twsp Fraction No:
Driller No: 3188	Twsp Direction Cd: North
Notice of Inten ID: DE02079	Range: 05
Well Type Code: Water	Range Dir Code: East
Well Completion Dt: 03-Oct-2017	Range Fraction No:
Well Depth: 20.0	Section: 20
Well Diameter: 6.0	Quarter Section: NE
Horz Coll Ds:	Qtr Qtr Section: NW
Horiz Coll Meth Cd: 0	St Plane X-Coord: 1227586
Well Log Receiv Dt: 23-Oct-2017	St Plane Y-Coord: 1037186
Record Creation Dt: 26-Jan-2018	NAD83 Latitude: 0.0
Last Update Date: 26-Jan-2018	NAD83 Longitude: 0.0
Tax Parcel Identifier:	
Well Owner Name: The Legacy Land Development	
Well Log Static Lvl Qt: 0.0	
Well Log GPM Qt: 0.0	

## Wells and Additional Sources Detail Report

Well Log PSI No: 0.0  
 Well Log Flw Type Cd:  
 Well Log Well Tst Cd:  
 Well Log ZIP Code:

<b>Map Key</b>	<b>Direction</b>	<b>Distance (mi)</b>	<b>Distance (ft)</b>	<b>Elevation (ft)</b>	<b>DB</b>
28	SW	0.42	2,197.67	121.02	WATER WELLS

Well Log ID:	1665499	Region Code:	1
Well Tag ID:	BKL861	County ID:	61
Well Log Image Nm:	1665497.tif	County Name:	
Project Tag No:		Township:	31
WRIA No:	5	Twsp Fraction No:	
Driller No:	3188	Twsp Direction Cd:	North
Notice of Inten ID:	DE02079	Range:	05
Well Type Code:	Water	Range Dir Code:	East
Well Completion Dt:	03-Oct-2017	Range Fraction No:	
Well Depth:	20.0	Section:	20
Well Diameter:	6.0	Quarter Section:	NE
Horz Coll Ds:		Qtr Qtr Section:	NW
Horiz Coll Meth Cd:	0	St Plane X-Coord:	1227586
Well Log Receiv Dt:	23-Oct-2017	St Plane Y-Coord:	1037186
Record Creation Dt:	26-Jan-2018	NAD83 Latitude:	0.0
Last Update Date:	26-Jan-2018	NAD83 Longitude:	0.0
Tax Parcel Identifier:			
Well Owner Name:	The Legacy Land Development		
Well Log Static Lvl Qt:	0.0		
Well Log GPM Qt:	0.0		
Well Log PSI No:	0.0		
Well Log Flw Type Cd:			
Well Log Well Tst Cd:			
Well Log ZIP Code:			

<b>Map Key</b>	<b>Direction</b>	<b>Distance (mi)</b>	<b>Distance (ft)</b>	<b>Elevation (ft)</b>	<b>DB</b>
28	SW	0.42	2,197.67	121.02	WATER WELLS

Well Log ID:	1665502	Region Code:	1
Well Tag ID:	BKL864	County ID:	61
Well Log Image Nm:	1665497.tif	County Name:	
Project Tag No:		Township:	31
WRIA No:	5	Twsp Fraction No:	
Driller No:	3188	Twsp Direction Cd:	North
Notice of Inten ID:	DE02079	Range:	05
Well Type Code:	Water	Range Dir Code:	East
Well Completion Dt:	03-Oct-2017	Range Fraction No:	
Well Depth:	20.0	Section:	20

## Wells and Additional Sources Detail Report

Well Diameter:	6.0	Quarter Section:	NE
Horz Coll Ds:		Qtr Qtr Section:	NW
Horiz Coll Meth Cd:	0	St Plane X-Coord:	1227586
Well Log Receiv Dt:	23-Oct-2017	St Plane Y-Coord:	1037186
Record Creation Dt:	26-Jan-2018	NAD83 Latitude:	0.0
Last Update Date:	26-Jan-2018	NAD83 Longitude:	0.0
Tax Parcel Identifier:			
Well Owner Name:	The Legacy Land Development		
Well Log Static Lvl Qt:	0.0		
Well Log GPM Qt:	0.0		
Well Log PSI No:	0.0		
Well Log Flw Type Cd:			
Well Log Well Tst Cd:			
Well Log ZIP Code:			

Map Key	Direction	Distance (mi)	Distance (ft)	Elevation (ft)	DB
28	SW	0.42	2,197.67	121.02	WATER WELLS

Well Log ID:	78460	Region Code:	1
Well Tag ID:		County ID:	61
Well Log Image Nm:	00078460.tif	County Name:	
Project Tag No:		Township:	31
WRIA No:	5	Twsp Fraction No:	
Driller No:	0417	Twsp Direction Cd:	North
Notice of Inten ID:		Range:	05
Well Type Code:	Water	Range Dir Code:	East
Well Completion Dt:	08-Apr-1976	Range Fraction No:	
Well Depth:	149.0	Section:	20
Well Diameter:	0.0	Quarter Section:	NE
Horz Coll Ds:		Qtr Qtr Section:	NW
Horiz Coll Meth Cd:	0	St Plane X-Coord:	1227586
Well Log Receiv Dt:		St Plane Y-Coord:	1037186
Record Creation Dt:		NAD83 Latitude:	48.16495
Last Update Date:		NAD83 Longitude:	-122.19119
Tax Parcel Identifier:			
Well Owner Name:	GILBERD MARTIN		
Well Log Static Lvl Qt:	0.0		
Well Log GPM Qt:	0.0		
Well Log PSI No:	0.0		
Well Log Flw Type Cd:			
Well Log Well Tst Cd:			
Well Log ZIP Code:			

Map Key	Direction	Distance (mi)	Distance (ft)	Elevation (ft)	DB
28	SW	0.42	2,197.67	121.02	WATER WELLS

## Wells and Additional Sources Detail Report

Well Log ID:	1665487	Region Code:	1
Well Tag ID:	BKL862	County ID:	61
Well Log Image Nm:	1665484.tif	County Name:	
Project Tag No:		Township:	31
WRIA No:	5	Twsp Fraction No:	
Driller No:	3188	Twsp Direction Cd:	North
Notice of Inten ID:	DE02079	Range:	05
Well Type Code:	Water	Range Dir Code:	East
Well Completion Dt:	03-Oct-2017	Range Fraction No:	
Well Depth:	20.0	Section:	20
Well Diameter:	6.0	Quarter Section:	NE
Horz Coll Ds:		Qtr Qtr Section:	NW
Horiz Coll Meth Cd:	0	St Plane X-Coord:	1227586
Well Log Receiv Dt:	23-Oct-2017	St Plane Y-Coord:	1037186
Record Creation Dt:	26-Jan-2018	NAD83 Latitude:	0.0
Last Update Date:	26-Jan-2018	NAD83 Longitude:	0.0
Tax Parcel Identifier:			
Well Owner Name:	The Legacy Land Development		
Well Log Static Lvl Qt:	0.0		
Well Log GPM Qt:	0.0		
Well Log PSI No:	0.0		
Well Log Flw Type Cd:			
Well Log Well Tst Cd:			
Well Log ZIP Code:			

Map Key	Direction	Distance (mi)	Distance (ft)	Elevation (ft)	DB
28	SW	0.42	2,197.67	121.02	WATER WELLS

Well Log ID:	1665490	Region Code:	1
Well Tag ID:	BKL865	County ID:	61
Well Log Image Nm:	1665484.tif	County Name:	
Project Tag No:		Township:	31
WRIA No:	5	Twsp Fraction No:	
Driller No:	3188	Twsp Direction Cd:	North
Notice of Inten ID:	DE02079	Range:	05
Well Type Code:	Water	Range Dir Code:	East
Well Completion Dt:	03-Oct-2017	Range Fraction No:	
Well Depth:	20.0	Section:	20
Well Diameter:	6.0	Quarter Section:	NE
Horz Coll Ds:		Qtr Qtr Section:	NW
Horiz Coll Meth Cd:	0	St Plane X-Coord:	1227586
Well Log Receiv Dt:	23-Oct-2017	St Plane Y-Coord:	1037186
Record Creation Dt:	26-Jan-2018	NAD83 Latitude:	0.0
Last Update Date:	26-Jan-2018	NAD83 Longitude:	0.0
Tax Parcel Identifier:			
Well Owner Name:	The Legacy Land Development		

## Wells and Additional Sources Detail Report

Well Log Static Lvl Qt: 0.0  
 Well Log GPM Qt: 0.0  
 Well Log PSI No: 0.0  
 Well Log Flw Type Cd:  
 Well Log Well Tst Cd:  
 Well Log ZIP Code:

<b>Map Key</b>	<b>Direction</b>	<b>Distance (mi)</b>	<b>Distance (ft)</b>	<b>Elevation (ft)</b>	<b>DB</b>
34	ESE	0.48	2,543.64	131.11	WATER WELLS

Well Log ID:	505325	Region Code:	1
Well Tag ID:		County ID:	61
Well Log Image Nm:	00505325.tif	County Name:	
Project Tag No:		Township:	31
WRIA No:	5	Twsp Fraction No:	
Driller No:		Twsp Direction Cd:	North
Notice of Inten ID:	A126712	Range:	05
Well Type Code:	Decommissioning	Range Dir Code:	East
Well Completion Dt:	12-Nov-2007	Range Fraction No:	
Well Depth:	0.0	Section:	16
Well Diameter:	0.0	Quarter Section:	SE
Horz Coll Ds:		Qtr Qtr Section:	SW
Horiz Coll Meth Cd:	0	St Plane X-Coord:	1232850
Well Log Receiv Dt:	16-Nov-2007	St Plane Y-Coord:	1038431
Record Creation Dt:	20-Dec-2007	NAD83 Latitude:	48.16867
Last Update Date:	20-Dec-2007	NAD83 Longitude:	-122.16975
Tax Parcel Identifier:	31051600400600		
Well Owner Name:	AARON VANISKO		
Well Log Static Lvl Qt:	0.0		
Well Log GPM Qt:	0.0		
Well Log PSI No:	0.0		
Well Log Flw Type Cd:			
Well Log Well Tst Cd:			
Well Log ZIP Code:			

<b>Map Key</b>	<b>Direction</b>	<b>Distance (mi)</b>	<b>Distance (ft)</b>	<b>Elevation (ft)</b>	<b>DB</b>
34	ESE	0.48	2,543.64	131.11	WATER WELLS

Well Log ID:	361372	Region Code:	1
Well Tag ID:		County ID:	61
Well Log Image Nm:	00361372.tif	County Name:	
Project Tag No:		Township:	31
WRIA No:	5	Twsp Fraction No:	
Driller No:		Twsp Direction Cd:	North
Notice of Inten ID:	A067057	Range:	05
Well Type Code:	Decommissioning	Range Dir Code:	East

## Wells and Additional Sources Detail Report

Well Completion Dt:	27-May-2003	Range Fraction No:	
Well Depth:	55.0	Section:	16
Well Diameter:	36.0	Quarter Section:	SE
Horz Coll Ds:		Qtr Qtr Section:	SW
Horiz Coll Meth Cd:	0	St Plane X-Coord:	1232850
Well Log Receiv Dt:	30-May-2003	St Plane Y-Coord:	1038431
Record Creation Dt:	02-Jun-2003	NAD83 Latitude:	48.16867
Last Update Date:	02-Jun-2003	NAD83 Longitude:	-122.16975
Tax Parcel Identifier:	31051600400400		
Well Owner Name:	ROBINETT LLC		
Well Log Static Lvl Qt:	0.0		
Well Log GPM Qt:	0.0		
Well Log PSI No:	0.0		
Well Log Flw Type Cd:			
Well Log Well Tst Cd:			
Well Log ZIP Code:			

Map Key	Direction	Distance (mi)	Distance (ft)	Elevation (ft)	DB
34	ESE	0.48	2,543.64	131.11	WATER WELLS

Well Log ID:	84807	Region Code:	1
Well Tag ID:		County ID:	61
Well Log Image Nm:	00084807.tif	County Name:	
Project Tag No:		Township:	31
WRIA No:	5	Twsp Fraction No:	
Driller No:	1297	Twsp Direction Cd:	North
Notice of Inten ID:		Range:	05
Well Type Code:	Water	Range Dir Code:	East
Well Completion Dt:	05-Oct-1985	Range Fraction No:	
Well Depth:	48.0	Section:	16
Well Diameter:	36.0	Quarter Section:	SE
Horz Coll Ds:		Qtr Qtr Section:	SW
Horiz Coll Meth Cd:	0	St Plane X-Coord:	1232850
Well Log Receiv Dt:		St Plane Y-Coord:	1038431
Record Creation Dt:		NAD83 Latitude:	48.16867
Last Update Date:		NAD83 Longitude:	-122.16975
Tax Parcel Identifier:			
Well Owner Name:	STEVE SMALLWOOD		
Well Log Static Lvl Qt:	0.0		
Well Log GPM Qt:	0.0		
Well Log PSI No:	0.0		
Well Log Flw Type Cd:			
Well Log Well Tst Cd:			
Well Log ZIP Code:			

Map Key	Direction	Distance (mi)	Distance (ft)	Elevation (ft)	DB
---------	-----------	---------------	---------------	----------------	----

## Wells and Additional Sources Detail Report

<b>35</b>	ENE	0.48	2,550.53	107.72	WATER WELLS
Well Log ID:	78459	Region Code:	1		
Well Tag ID:		County ID:	61		
Well Log Image Nm:	00078459.tif	County Name:			
Project Tag No:		Township:	31		
WRIA No:	5	Twsp Fraction No:			
Driller No:	1367	Twsp Direction Cd:	North		
Notice of Inten ID:		Range:	05		
Well Type Code:	Water	Range Dir Code:	East		
Well Completion Dt:	12-Feb-1986	Range Fraction No:			
Well Depth:	88.0	Section:	16		
Well Diameter:	6.0	Quarter Section:	SE		
Horz Coll Ds:		Qtr Qtr Section:	NW		
Horiz Coll Meth Cd:	0	St Plane X-Coord:	1232880		
Well Log Receiv Dt:		St Plane Y-Coord:	1039763		
Record Creation Dt:		NAD83 Latitude:	48.17232		
Last Update Date:		NAD83 Longitude:	-122.16974		
Tax Parcel Identifier:					
Well Owner Name:	GIL BIRINGER				
Well Log Static Lvl Qt:	0.0				
Well Log GPM Qt:	0.0				
Well Log PSI No:	0.0				
Well Log Flw Type Cd:					
Well Log Well Tst Cd:					
Well Log ZIP Code:					

<b>Map Key</b>	<b>Direction</b>	<b>Distance (mi)</b>	<b>Distance (ft)</b>	<b>Elevation (ft)</b>	<b>DB</b>
<b>36</b>	NE	0.50	2,634.00	93.79	WATER WELLS
Well Log ID:	113222	Region Code:	1		
Well Tag ID:		County ID:	61		
Well Log Image Nm:	00113222.tif	County Name:			
Project Tag No:		Township:	31		
WRIA No:	5	Twsp Fraction No:			
Driller No:		Twsp Direction Cd:	North		
Notice of Inten ID:	A001846	Range:	05		
Well Type Code:	Decommissioning	Range Dir Code:	East		
Well Completion Dt:	27-Jun-1994	Range Fraction No:			
Well Depth:	0.0	Section:	16		
Well Diameter:	0.0	Quarter Section:	NE		
Horz Coll Ds:		Qtr Qtr Section:	SW		
Horiz Coll Meth Cd:	0	St Plane X-Coord:	1232912		
Well Log Receiv Dt:	25-Jul-1994	St Plane Y-Coord:	1041093		
Record Creation Dt:		NAD83 Latitude:	48.17597		
Last Update Date:		NAD83 Longitude:	-122.16972		

# Wells and Additional Sources Detail Report

Tax Parcel Identifier:  
 Well Owner Name: CEMETERY RD / ARLINGTON  
 Well Log Static Lvl Qt: 0.0  
 Well Log GPM Qt: 0.0  
 Well Log PSI No: 0.0  
 Well Log Flw Type Cd:  
 Well Log Well Tst Cd:  
 Well Log ZIP Code:

<b>Map Key</b>	<b>Direction</b>	<b>Distance (mi)</b>	<b>Distance (ft)</b>	<b>Elevation (ft)</b>	<b>DB</b>
36	NE	0.50	2,634.00	93.79	WATER WELLS

Well Log ID: 122277	Region Code: 1
Well Tag ID: ACQ769	County ID: 61
Well Log Image Nm: 00122277.tif	County Name:
Project Tag No:	Township: 31
WRIA No: 5	Twsp Fraction No:
Driller No:	Twsp Direction Cd: North
Notice of Inten ID: R028256	Range: 05
Well Type Code: Resource Protection	Range Dir Code: East
Well Completion Dt: 11-Dec-1996	Range Fraction No:
Well Depth: 0.0	Section: 16
Well Diameter: 0.0	Quarter Section: NE
Horz Coll Ds:	Qtr Qtr Section: SW
Horiz Coll Meth Cd: 0	St Plane X-Coord: 1232912
Well Log Receiv Dt: 21-Jan-1997	St Plane Y-Coord: 1041093
Record Creation Dt:	NAD83 Latitude: 48.17597
Last Update Date:	NAD83 Longitude: -122.16972
Tax Parcel Identifier:	
Well Owner Name: SOUTHLAND (7-ELEVEN)	
Well Log Static Lvl Qt: 0.0	
Well Log GPM Qt: 0.0	
Well Log PSI No: 0.0	
Well Log Flw Type Cd:	
Well Log Well Tst Cd:	
Well Log ZIP Code:	

<b>Map Key</b>	<b>Direction</b>	<b>Distance (mi)</b>	<b>Distance (ft)</b>	<b>Elevation (ft)</b>	<b>DB</b>
36	NE	0.50	2,634.00	93.79	WATER WELLS

Well Log ID: 122276	Region Code: 1
Well Tag ID: ACQ768	County ID: 61
Well Log Image Nm: 00122276.tif	County Name:
Project Tag No:	Township: 31
WRIA No: 5	Twsp Fraction No:
Driller No:	Twsp Direction Cd: North

## Wells and Additional Sources Detail Report

Notice of Inten ID:	R028256	Range:	05
Well Type Code:	Resource Protection	Range Dir Code:	East
Well Completion Dt:	11-Dec-1996	Range Fraction No:	
Well Depth:	0.0	Section:	16
Well Diameter:	0.0	Quarter Section:	NE
Horz Coll Ds:		Qtr Qtr Section:	SW
Horiz Coll Meth Cd:	0	St Plane X-Coord:	1232912
Well Log Receiv Dt:	21-Jan-1997	St Plane Y-Coord:	1041093
Record Creation Dt:		NAD83 Latitude:	48.17597
Last Update Date:		NAD83 Longitude:	-122.16972
Tax Parcel Identifier:			
Well Owner Name:	SOUTHLAND (7-ELEVEN)		
Well Log Static Lvl Qt:	0.0		
Well Log GPM Qt:	0.0		
Well Log PSI No:	0.0		
Well Log Flw Type Cd:			
Well Log Well Tst Cd:			
Well Log ZIP Code:			

Map Key	Direction	Distance (mi)	Distance (ft)	Elevation (ft)	DB
36	NE	0.50	2,634.00	93.79	WATER WELLS

Well Log ID:	122279	Region Code:	1
Well Tag ID:	ACQ771	County ID:	61
Well Log Image Nm:	00122279.tif	County Name:	
Project Tag No:		Township:	31
WRIA No:	5	Twsp Fraction No:	
Driller No:		Twsp Direction Cd:	North
Notice of Inten ID:	R028256	Range:	05
Well Type Code:	Resource Protection	Range Dir Code:	East
Well Completion Dt:	11-Dec-1996	Range Fraction No:	
Well Depth:	0.0	Section:	16
Well Diameter:	0.0	Quarter Section:	NE
Horz Coll Ds:		Qtr Qtr Section:	SW
Horiz Coll Meth Cd:	0	St Plane X-Coord:	1232912
Well Log Receiv Dt:	21-Jan-1997	St Plane Y-Coord:	1041093
Record Creation Dt:		NAD83 Latitude:	48.17597
Last Update Date:		NAD83 Longitude:	-122.16972
Tax Parcel Identifier:			
Well Owner Name:	SOUTHLAND (7-ELEVEN)		
Well Log Static Lvl Qt:	0.0		
Well Log GPM Qt:	0.0		
Well Log PSI No:	0.0		
Well Log Flw Type Cd:			
Well Log Well Tst Cd:			
Well Log ZIP Code:			

## Wells and Additional Sources Detail Report

Map Key	Direction	Distance (mi)	Distance (ft)	Elevation (ft)	DB
36	NE	0.50	2,634.00	93.79	WATER WELLS
Well Log ID:	122278	Region Code:	1		
Well Tag ID:	ACQ770	County ID:	61		
Well Log Image Nm:	00122278.tif	County Name:			
Project Tag No:		Township:	31		
WRIA No:	5	Twsp Fraction No:			
Driller No:		Twsp Direction Cd:	North		
Notice of Inten ID:	R028256	Range:	05		
Well Type Code:	Resource Protection	Range Dir Code:	East		
Well Completion Dt:	11-Dec-1996	Range Fraction No:			
Well Depth:	0.0	Section:	16		
Well Diameter:	0.0	Quarter Section:	NE		
Horz Coll Ds:		Qtr Qtr Section:	SW		
Horiz Coll Meth Cd:	0	St Plane X-Coord:	1232912		
Well Log Receiv Dt:	21-Jan-1997	St Plane Y-Coord:	1041093		
Record Creation Dt:		NAD83 Latitude:	48.17597		
Last Update Date:		NAD83 Longitude:	-122.16972		
Tax Parcel Identifier:					
Well Owner Name:	SOUTHLAND (7-ELEVEN)				
Well Log Static Lvl Qt:	0.0				
Well Log GPM Qt:	0.0				
Well Log PSI No:	0.0				
Well Log Flw Type Cd:					
Well Log Well Tst Cd:					
Well Log ZIP Code:					

Map Key	Direction	Distance (mi)	Distance (ft)	Elevation (ft)	DB
36	NE	0.50	2,634.00	93.79	WATER WELLS
Well Log ID:	303768	Region Code:	1		
Well Tag ID:		County ID:	61		
Well Log Image Nm:	00303768.tif	County Name:			
Project Tag No:		Township:	31		
WRIA No:	5	Twsp Fraction No:			
Driller No:		Twsp Direction Cd:	North		
Notice of Inten ID:	A032609	Range:	05		
Well Type Code:	Decommissioning	Range Dir Code:	East		
Well Completion Dt:	16-Apr-2001	Range Fraction No:			
Well Depth:	49.0	Section:	16		
Well Diameter:	36.0	Quarter Section:	NE		
Horz Coll Ds:		Qtr Qtr Section:	SW		
Horiz Coll Meth Cd:	0	St Plane X-Coord:	1232912		
Well Log Receiv Dt:	10-May-2001	St Plane Y-Coord:	1041093		

## Wells and Additional Sources Detail Report

Record Creation Dt:	23-Oct-2001	NAD83 Latitude:	48.17597
Last Update Date:	23-Oct-2001	NAD83 Longitude:	-122.16972
Tax Parcel Identifier:			
Well Owner Name:	DALE FINCHER		
Well Log Static Lvl Qt:	0.0		
Well Log GPM Qt:	0.0		
Well Log PSI No:	0.0		
Well Log Flw Type Cd:			
Well Log Well Tst Cd:			
Well Log ZIP Code:			

Map Key	Direction	Distance (mi)	Distance (ft)	Elevation (ft)	DB
37	SE	0.50	2,650.77	133.30	WATER WELLS

Well Log ID:	112311	Region Code:	1
Well Tag ID:		County ID:	61
Well Log Image Nm:	00112311.tif	County Name:	
Project Tag No:		Township:	31
WRIA No:	7	Twsp Fraction No:	
Driller No:		Twsp Direction Cd:	North
Notice of Inten ID:	200097	Range:	05
Well Type Code:	Resource Protection	Range Dir Code:	East
Well Completion Dt:	13-May-1992	Range Fraction No:	
Well Depth:	0.0	Section:	21
Well Diameter:	0.0	Quarter Section:	NE
Horz Coll Ds:		Qtr Qtr Section:	NW
Horiz Coll Meth Cd:	0	St Plane X-Coord:	1232823
Well Log Receiv Dt:		St Plane Y-Coord:	1037095
Record Creation Dt:		NAD83 Latitude:	48.16501
Last Update Date:		NAD83 Longitude:	-122.16974
Tax Parcel Identifier:			
Well Owner Name:	ARLINGTON AIRPORT		
Well Log Static Lvl Qt:	0.0		
Well Log GPM Qt:	0.0		
Well Log PSI No:	0.0		
Well Log Flw Type Cd:			
Well Log Well Tst Cd:			
Well Log ZIP Code:			

Map Key	Direction	Distance (mi)	Distance (ft)	Elevation (ft)	DB
37	SE	0.50	2,650.77	133.30	WATER WELLS

Well Log ID:	118678	Region Code:	1
Well Tag ID:		County ID:	61
Well Log Image Nm:	00118678.tif	County Name:	
Project Tag No:		Township:	31

## Wells and Additional Sources Detail Report

WRIA No: 7	Twsp Fraction No:
Driller No:	Twsp Direction Cd: North
Notice of Inten ID:	Range: 05
Well Type Code: Resource Protection	Range Dir Code: East
Well Completion Dt: 11-May-1992	Range Fraction No:
Well Depth: 0.0	Section: 21
Well Diameter: 0.0	Quarter Section: NE
Horz Coll Ds:	Qtr Qtr Section: NW
Horiz Coll Meth Cd: 0	St Plane X-Coord: 1232823
Well Log Receiv Dt:	St Plane Y-Coord: 1037095
Record Creation Dt:	NAD83 Latitude: 48.16501
Last Update Date:	NAD83 Longitude: -122.16974
Tax Parcel Identifier:	
Well Owner Name: SMOKEY POINT	
Well Log Static Lvl Qt: 0.0	
Well Log GPM Qt: 0.0	
Well Log PSI No: 0.0	
Well Log Flw Type Cd:	
Well Log Well Tst Cd:	
Well Log ZIP Code:	

Map Key	Direction	Distance (mi)	Distance (ft)	Elevation (ft)	DB
38	NW	0.53	2,795.51	43.74	WATER WELLS

Well Log ID: 82947	Region Code: 1
Well Tag ID:	County ID: 61
Well Log Image Nm: 00082947.tif	County Name:
Project Tag No:	Township: 31
WRIA No: 5	Twsp Fraction No:
Driller No: 0762	Twsp Direction Cd: North
Notice of Inten ID:	Range: 05
Well Type Code: Water	Range Dir Code: East
Well Completion Dt: 23-Apr-1987	Range Fraction No:
Well Depth: 58.0	Section: 17
Well Diameter: 8.0	Quarter Section: NE
Horz Coll Ds:	Qtr Qtr Section: NW
Horiz Coll Meth Cd: 0	St Plane X-Coord: 1227720
Well Log Receiv Dt:	St Plane Y-Coord: 1042531
Record Creation Dt:	NAD83 Latitude: 48.1796
Last Update Date:	NAD83 Longitude: -122.19112
Tax Parcel Identifier:	
Well Owner Name: PHIL GANGLER	
Well Log Static Lvl Qt: 0.0	
Well Log GPM Qt: 0.0	
Well Log PSI No: 0.0	
Well Log Flw Type Cd:	

## Wells and Additional Sources Detail Report

Well Log Well Tst Cd:

Well Log ZIP Code:

<b>Map Key</b>	<b>Direction</b>	<b>Distance (mi)</b>	<b>Distance (ft)</b>	<b>Elevation (ft)</b>	<b>DB</b>
38	NW	0.53	2,795.51	43.74	WATER WELLS

Well Log ID:	405619	Region Code:	1
Well Tag ID:	ALQ136	County ID:	61
Well Log Image Nm:	00405619.tif	County Name:	
Project Tag No:		Township:	31
WRIA No:	5	Twsp Fraction No:	
Driller No:		Twsp Direction Cd:	North
Notice of Inten ID:	W167321	Range:	05
Well Type Code:	Water	Range Dir Code:	East
Well Completion Dt:	15-Mar-2005	Range Fraction No:	
Well Depth:	58.0	Section:	17
Well Diameter:	6.0	Quarter Section:	NE
Horz Coll Ds:		Qtr Qtr Section:	NW
Horiz Coll Meth Cd:	0	St Plane X-Coord:	1227720
Well Log Receiv Dt:	15-Apr-2005	St Plane Y-Coord:	1042531
Record Creation Dt:	28-Apr-2005	NAD83 Latitude:	48.1796
Last Update Date:	28-Apr-2005	NAD83 Longitude:	-122.19112
Tax Parcel Identifier:			
Well Owner Name:	DUGGER INVESTMENTS		
Well Log Static Lvl Qt:	0.0		
Well Log GPM Qt:	0.0		
Well Log PSI No:	0.0		
Well Log Flw Type Cd:			
Well Log Well Tst Cd:			
Well Log ZIP Code:			

<b>Map Key</b>	<b>Direction</b>	<b>Distance (mi)</b>	<b>Distance (ft)</b>	<b>Elevation (ft)</b>	<b>DB</b>
38	NW	0.53	2,795.51	43.74	WATER WELLS

Well Log ID:	422102	Region Code:	1
Well Tag ID:	ALT233	County ID:	61
Well Log Image Nm:	00422102.tif	County Name:	
Project Tag No:		Township:	31
WRIA No:	5	Twsp Fraction No:	
Driller No:		Twsp Direction Cd:	North
Notice of Inten ID:	W207507	Range:	05
Well Type Code:	Water	Range Dir Code:	East
Well Completion Dt:	03-Oct-2005	Range Fraction No:	
Well Depth:	57.0	Section:	17
Well Diameter:	6.0	Quarter Section:	NE
Horz Coll Ds:		Qtr Qtr Section:	NW

## Wells and Additional Sources Detail Report

Horiz Coll Meth Cd:	0	St Plane X-Coord:	1227720
Well Log Receiv Dt:	19-Oct-2005	St Plane Y-Coord:	1042531
Record Creation Dt:	14-Nov-2005	NAD83 Latitude:	48.1796
Last Update Date:	14-Nov-2005	NAD83 Longitude:	-122.19112
Tax Parcel Identifier:			
Well Owner Name:	DUGGER INVESTMENTS		
Well Log Static Lvl Qt:	0.0		
Well Log GPM Qt:	0.0		
Well Log PSI No:	0.0		
Well Log Flw Type Cd:			
Well Log Well Tst Cd:			
Well Log ZIP Code:			

Map Key	Direction	Distance (mi)	Distance (ft)	Elevation (ft)	DB
38	NW	0.53	2,795.51	43.74	WATER WELLS

Well Log ID:	385615	Region Code:	1
Well Tag ID:	AKG111	County ID:	61
Well Log Image Nm:	00385615.tif	County Name:	
Project Tag No:		Township:	31
WRIA No:	5	Twsp Fraction No:	
Driller No:		Twsp Direction Cd:	North
Notice of Inten ID:	W166817	Range:	05
Well Type Code:	Water	Range Dir Code:	East
Well Completion Dt:	25-Aug-2004	Range Fraction No:	
Well Depth:	56.0	Section:	17
Well Diameter:	6.0	Quarter Section:	NE
Horz Coll Ds:		Qtr Qtr Section:	NW
Horiz Coll Meth Cd:	0	St Plane X-Coord:	1227720
Well Log Receiv Dt:	31-Aug-2004	St Plane Y-Coord:	1042531
Record Creation Dt:	09-Sep-2004	NAD83 Latitude:	48.1796
Last Update Date:	09-Sep-2004	NAD83 Longitude:	-122.19112
Tax Parcel Identifier:			
Well Owner Name:	DUGGER INV C/O MARK DUGGER		
Well Log Static Lvl Qt:	0.0		
Well Log GPM Qt:	0.0		
Well Log PSI No:	0.0		
Well Log Flw Type Cd:			
Well Log Well Tst Cd:			
Well Log ZIP Code:			

Map Key	Direction	Distance (mi)	Distance (ft)	Elevation (ft)	DB
38	NW	0.53	2,795.51	43.74	WATER WELLS

Well Log ID:	385609	Region Code:	1
Well Tag ID:	AKG113	County ID:	61

## Wells and Additional Sources Detail Report

Well Log Image Nm: 00385609.tif	County Name:
Project Tag No:	Township: 31
WRIA No: 5	Twsp Fraction No:
Driller No:	Twsp Direction Cd: North
Notice of Inten ID: W166815	Range: 05
Well Type Code: Water	Range Dir Code: East
Well Completion Dt: 24-Aug-2004	Range Fraction No:
Well Depth: 57.0	Section: 17
Well Diameter: 6.0	Quarter Section: NE
Horz Coll Ds:	Qtr Qtr Section: NW
Horiz Coll Meth Cd: 0	St Plane X-Coord: 1227720
Well Log Receiv Dt: 31-Aug-2004	St Plane Y-Coord: 1042531
Record Creation Dt: 09-Sep-2004	NAD83 Latitude: 48.1796
Last Update Date: 09-Sep-2004	NAD83 Longitude: -122.19112
Tax Parcel Identifier:	
Well Owner Name: DUGGER INV C/O MARK DUGGER	
Well Log Static Lvl Qt: 0.0	
Well Log GPM Qt: 0.0	
Well Log PSI No: 0.0	
Well Log Flw Type Cd:	
Well Log Well Tst Cd:	
Well Log ZIP Code:	

Map Key	Direction	Distance (mi)	Distance (ft)	Elevation (ft)	DB
38	NW	0.53	2,795.51	43.74	WATER WELLS

Well Log ID: 385610	Region Code: 1
Well Tag ID: AKG112	County ID: 61
Well Log Image Nm: 00385610.tif	County Name:
Project Tag No:	Township: 31
WRIA No: 5	Twsp Fraction No:
Driller No:	Twsp Direction Cd: North
Notice of Inten ID: W166816	Range: 05
Well Type Code: Water	Range Dir Code: East
Well Completion Dt: 25-Aug-2004	Range Fraction No:
Well Depth: 56.0	Section: 17
Well Diameter: 6.0	Quarter Section: NE
Horz Coll Ds:	Qtr Qtr Section: NW
Horiz Coll Meth Cd: 0	St Plane X-Coord: 1227720
Well Log Receiv Dt: 31-Aug-2004	St Plane Y-Coord: 1042531
Record Creation Dt: 09-Sep-2004	NAD83 Latitude: 48.1796
Last Update Date: 09-Sep-2004	NAD83 Longitude: -122.19112
Tax Parcel Identifier:	
Well Owner Name: DUGGER INV C/O MARK DUGGER	
Well Log Static Lvl Qt: 0.0	
Well Log GPM Qt: 0.0	

## Wells and Additional Sources Detail Report

Well Log PSI No: 0.0  
 Well Log Flw Type Cd:  
 Well Log Well Tst Cd:  
 Well Log ZIP Code:

<b>Map Key</b>	<b>Direction</b>	<b>Distance (mi)</b>	<b>Distance (ft)</b>	<b>Elevation (ft)</b>	<b>DB</b>
40	SW	0.55	2,930.33	124.42	WATER WELLS

Well Log ID: 372051	Region Code: 1
Well Tag ID:	County ID: 61
Well Log Image Nm: 00372051.tif	County Name:
Project Tag No:	Township: 31
WRIA No: 5	Twsp Fraction No:
Driller No:	Twsp Direction Cd: North
Notice of Inten ID: A047528	Range: 05
Well Type Code: Decommissioning	Range Dir Code: East
Well Completion Dt: 24-Nov-2003	Range Fraction No:
Well Depth: 24.0	Section: 20
Well Diameter: 12.0	Quarter Section: NE
Horz Coll Ds:	Qtr Qtr Section: SW
Horiz Coll Meth Cd: 0	St Plane X-Coord: 1227566
Well Log Receiv Dt: 26-Nov-2003	St Plane Y-Coord: 1035860
Record Creation Dt: 05-Dec-2003	NAD83 Latitude: 48.16132
Last Update Date: 05-Dec-2003	NAD83 Longitude: -122.19116
Tax Parcel Identifier:	
Well Owner Name: JOHN ROBINETT	
Well Log Static Lvl Qt: 0.0	
Well Log GPM Qt: 0.0	
Well Log PSI No: 0.0	
Well Log Flw Type Cd:	
Well Log Well Tst Cd:	
Well Log ZIP Code:	

<b>Map Key</b>	<b>Direction</b>	<b>Distance (mi)</b>	<b>Distance (ft)</b>	<b>Elevation (ft)</b>	<b>DB</b>
40	SW	0.55	2,930.33	124.42	WATER WELLS

Well Log ID: 557587	Region Code: 1
Well Tag ID: BAT453	County ID: 61
Well Log Image Nm: 00557587.tif	County Name:
Project Tag No:	Township: 31
WRIA No: 5	Twsp Fraction No:
Driller No:	Twsp Direction Cd: North
Notice of Inten ID: W268575	Range: 05
Well Type Code: Water	Range Dir Code: East
Well Completion Dt: 23-Oct-2008	Range Fraction No:
Well Depth: 12.0	Section: 20

## Wells and Additional Sources Detail Report

Well Diameter:	36.0	Quarter Section:	NE
Horz Coll Ds:		Qtr Qtr Section:	SW
Horiz Coll Meth Cd:	0	St Plane X-Coord:	1227566
Well Log Receiv Dt:	29-Oct-2008	St Plane Y-Coord:	1035860
Record Creation Dt:	06-Nov-2008	NAD83 Latitude:	48.16132
Last Update Date:	06-Nov-2008	NAD83 Longitude:	-122.19116
Tax Parcel Identifier:	310520000300500		
Well Owner Name:	ALAN DISH		
Well Log Static Lvl Qt:	0.0		
Well Log GPM Qt:	0.0		
Well Log PSI No:	0.0		
Well Log Flw Type Cd:			
Well Log Well Tst Cd:			
Well Log ZIP Code:			

Map Key	Direction	Distance (mi)	Distance (ft)	Elevation (ft)	DB
41	NE	0.61	3,225.97	93.94	WATER WELLS

Well Log ID:	814115	Region Code:	1
Well Tag ID:		County ID:	61
Well Log Image Nm:	00814115.tif	County Name:	
Project Tag No:		Township:	31
WRIA No:	5	Twsp Fraction No:	
Driller No:		Twsp Direction Cd:	North
Notice of Inten ID:	AE18485	Range:	05
Well Type Code:	Decommissioning	Range Dir Code:	East
Well Completion Dt:	09-Aug-2012	Range Fraction No:	
Well Depth:	32.0	Section:	16
Well Diameter:	3.0	Quarter Section:	NE
Horz Coll Ds:		Qtr Qtr Section:	NW
Horiz Coll Meth Cd:	0	St Plane X-Coord:	1232942
Well Log Receiv Dt:	20-Aug-2012	St Plane Y-Coord:	1042426
Record Creation Dt:	20-Sep-2012	NAD83 Latitude:	48.17962
Last Update Date:	20-Sep-2012	NAD83 Longitude:	-122.16972
Tax Parcel Identifier:			
Well Owner Name:	Snohomish County Public Works		
Well Log Static Lvl Qt:	0.0		
Well Log GPM Qt:	0.0		
Well Log PSI No:	0.0		
Well Log Flw Type Cd:			
Well Log Well Tst Cd:			
Well Log ZIP Code:			

Map Key	Direction	Distance (mi)	Distance (ft)	Elevation (ft)	DB
41	NE	0.61	3,225.97	93.94	WATER WELLS

## Wells and Additional Sources Detail Report

Well Log ID:	814117	Region Code:	1
Well Tag ID:		County ID:	61
Well Log Image Nm:	00814117.tif	County Name:	
Project Tag No:		Township:	31
WRIA No:	5	Twsp Fraction No:	
Driller No:		Twsp Direction Cd:	North
Notice of Inten ID:	AE18485	Range:	05
Well Type Code:	Decommissioning	Range Dir Code:	East
Well Completion Dt:	09-Aug-2012	Range Fraction No:	
Well Depth:	21.5	Section:	16
Well Diameter:	3.0	Quarter Section:	NE
Horz Coll Ds:		Qtr Qtr Section:	NW
Horiz Coll Meth Cd:	0	St Plane X-Coord:	1232942
Well Log Receiv Dt:	20-Aug-2012	St Plane Y-Coord:	1042426
Record Creation Dt:	20-Sep-2012	NAD83 Latitude:	48.17962
Last Update Date:	20-Sep-2012	NAD83 Longitude:	-122.16972
Tax Parcel Identifier:			
Well Owner Name:	Snohomish County Public Works		
Well Log Static Lvl Qt:	0.0		
Well Log GPM Qt:	0.0		
Well Log PSI No:	0.0		
Well Log Flw Type Cd:			
Well Log Well Tst Cd:			
Well Log ZIP Code:			

Map Key	Direction	Distance (mi)	Distance (ft)	Elevation (ft)	DB
41	NE	0.61	3,225.97	93.94	WATER WELLS

Well Log ID:	814120	Region Code:	1
Well Tag ID:		County ID:	61
Well Log Image Nm:	00814120.tif	County Name:	
Project Tag No:		Township:	31
WRIA No:	5	Twsp Fraction No:	
Driller No:		Twsp Direction Cd:	North
Notice of Inten ID:	SE45949	Range:	05
Well Type Code:	Resource Protection	Range Dir Code:	East
Well Completion Dt:	09-Aug-2012	Range Fraction No:	
Well Depth:	21.5	Section:	16
Well Diameter:	3.0	Quarter Section:	NE
Horz Coll Ds:		Qtr Qtr Section:	NW
Horiz Coll Meth Cd:	0	St Plane X-Coord:	1232942
Well Log Receiv Dt:	20-Aug-2012	St Plane Y-Coord:	1042426
Record Creation Dt:	20-Sep-2012	NAD83 Latitude:	48.17962
Last Update Date:	20-Sep-2012	NAD83 Longitude:	-122.16972
Tax Parcel Identifier:			
Well Owner Name:	Snohomish County Public Works		

## Wells and Additional Sources Detail Report

Well Log Static Lvl Qt: 0.0  
 Well Log GPM Qt: 0.0  
 Well Log PSI No: 0.0  
 Well Log Flw Type Cd:  
 Well Log Well Tst Cd:  
 Well Log ZIP Code:

<b>Map Key</b>	<b>Direction</b>	<b>Distance (mi)</b>	<b>Distance (ft)</b>	<b>Elevation (ft)</b>	<b>DB</b>
41	NE	0.61	3,225.97	93.94	WATER WELLS

Well Log ID:	361682	Region Code:	1
Well Tag ID:	ABO843	County ID:	61
Well Log Image Nm:	00361682.tif	County Name:	
Project Tag No:		Township:	31
WRIA No:	5	Twsp Fraction No:	
Driller No:		Twsp Direction Cd:	North
Notice of Inten ID:	W154050	Range:	05
Well Type Code:	Water	Range Dir Code:	East
Well Completion Dt:	06-May-2003	Range Fraction No:	
Well Depth:	44.0	Section:	16
Well Diameter:	6.0	Quarter Section:	NE
Horz Coll Ds:		Qtr Qtr Section:	NW
Horiz Coll Meth Cd:	0	St Plane X-Coord:	1232942
Well Log Receiv Dt:	03-Jun-2003	St Plane Y-Coord:	1042426
Record Creation Dt:	10-Jun-2003	NAD83 Latitude:	48.17962
Last Update Date:	10-Jun-2003	NAD83 Longitude:	-122.16972
Tax Parcel Identifier:	310516-001-002-00		
Well Owner Name:	DENNIS WRIGLESWORTH		
Well Log Static Lvl Qt:	0.0		
Well Log GPM Qt:	0.0		
Well Log PSI No:	0.0		
Well Log Flw Type Cd:			
Well Log Well Tst Cd:			
Well Log ZIP Code:			

<b>Map Key</b>	<b>Direction</b>	<b>Distance (mi)</b>	<b>Distance (ft)</b>	<b>Elevation (ft)</b>	<b>DB</b>
41	NE	0.61	3,225.97	93.94	WATER WELLS

Well Log ID:	814119	Region Code:	1
Well Tag ID:		County ID:	61
Well Log Image Nm:	00814119.tif	County Name:	
Project Tag No:		Township:	31
WRIA No:	5	Twsp Fraction No:	
Driller No:		Twsp Direction Cd:	North
Notice of Inten ID:	SE45949	Range:	05
Well Type Code:	Resource Protection	Range Dir Code:	East

## Wells and Additional Sources Detail Report

Well Completion Dt:	09-Aug-2012	Range Fraction No:	
Well Depth:	32.0	Section:	16
Well Diameter:	3.0	Quarter Section:	NE
Horz Coll Ds:		Qtr Qtr Section:	NW
Horiz Coll Meth Cd:	0	St Plane X-Coord:	1232942
Well Log Receiv Dt:	20-Aug-2012	St Plane Y-Coord:	1042426
Record Creation Dt:	20-Sep-2012	NAD83 Latitude:	48.17962
Last Update Date:	20-Sep-2012	NAD83 Longitude:	-122.16972
Tax Parcel Identifier:			
Well Owner Name:	Snohomish County Public Works		
Well Log Static Lvl Qt:	0.0		
Well Log GPM Qt:	0.0		
Well Log PSI No:	0.0		
Well Log Flw Type Cd:			
Well Log Well Tst Cd:			
Well Log ZIP Code:			

Map Key	Direction	Distance (mi)	Distance (ft)	Elevation (ft)	DB
43	N	0.62	3,292.41	47.34	WATER WELLS

Well Log ID:	344857	Region Code:	1
Well Tag ID:		County ID:	61
Well Log Image Nm:	00344857.tif	County Name:	
Project Tag No:		Township:	31
WRIA No:	5	Twsp Fraction No:	
Driller No:		Twsp Direction Cd:	North
Notice of Inten ID:		Range:	05
Well Type Code:	Water	Range Dir Code:	East
Well Completion Dt:	19-Jun-1952	Range Fraction No:	
Well Depth:	62.0	Section:	09
Well Diameter:	6.0	Quarter Section:	SW
Horz Coll Ds:		Qtr Qtr Section:	SW
Horiz Coll Meth Cd:	0	St Plane X-Coord:	1230397
Well Log Receiv Dt:		St Plane Y-Coord:	1043810
Record Creation Dt:	10-Nov-2002	NAD83 Latitude:	48.18327
Last Update Date:	10-Nov-2002	NAD83 Longitude:	-122.18026
Tax Parcel Identifier:			
Well Owner Name:	PAULVIN E BARLOND		
Well Log Static Lvl Qt:	0.0		
Well Log GPM Qt:	0.0		
Well Log PSI No:	0.0		
Well Log Flw Type Cd:			
Well Log Well Tst Cd:			
Well Log ZIP Code:			

Map Key	Direction	Distance (mi)	Distance (ft)	Elevation (ft)	DB
---------	-----------	---------------	---------------	----------------	----

## Wells and Additional Sources Detail Report

<b>44</b>	NNW	0.63	3,342.82	44.72	WATER WELLS
Well Log ID:	447026	Region Code:	1		
Well Tag ID:	ALQ296	County ID:	61		
Well Log Image Nm:	00447026.tif	County Name:			
Project Tag No:		Township:	31		
WRIA No:	5	Twsp Fraction No:			
Driller No:		Twsp Direction Cd:	North		
Notice of Inten ID:	W207528	Range:	05		
Well Type Code:	Water	Range Dir Code:	East		
Well Completion Dt:	23-Jun-2006	Range Fraction No:			
Well Depth:	35.0	Section:	08		
Well Diameter:	6.0	Quarter Section:	SE		
Horz Coll Ds:		Qtr Qtr Section:	SE		
Horiz Coll Meth Cd:	0	St Plane X-Coord:	1229085		
Well Log Receiv Dt:	31-Jul-2006	St Plane Y-Coord:	1043833		
Record Creation Dt:	10-Aug-2006	NAD83 Latitude:	48.18325		
Last Update Date:	10-Aug-2006	NAD83 Longitude:	-122.18564		
Tax Parcel Identifier:					
Well Owner Name:	KEN PETERSON				
Well Log Static Lvl Qt:	0.0				
Well Log GPM Qt:	0.0				
Well Log PSI No:	0.0				
Well Log Flw Type Cd:					
Well Log Well Tst Cd:					
Well Log ZIP Code:					

<b>Map Key</b>	<b>Direction</b>	<b>Distance (mi)</b>	<b>Distance (ft)</b>	<b>Elevation (ft)</b>	<b>DB</b>
<b>44</b>	NNW	0.63	3,342.82	44.72	WATER WELLS
Well Log ID:	344855	Region Code:	1		
Well Tag ID:		County ID:	61		
Well Log Image Nm:	00344855.tif	County Name:			
Project Tag No:		Township:	31		
WRIA No:	5	Twsp Fraction No:			
Driller No:		Twsp Direction Cd:	North		
Notice of Inten ID:		Range:	05		
Well Type Code:	Water	Range Dir Code:	East		
Well Completion Dt:		Range Fraction No:			
Well Depth:	30.0	Section:	08		
Well Diameter:	36.0	Quarter Section:	SE		
Horz Coll Ds:		Qtr Qtr Section:	SE		
Horiz Coll Meth Cd:	0	St Plane X-Coord:	1229085		
Well Log Receiv Dt:		St Plane Y-Coord:	1043833		
Record Creation Dt:	10-Nov-2002	NAD83 Latitude:	48.18325		
Last Update Date:	10-Nov-2002	NAD83 Longitude:	-122.18564		

## Wells and Additional Sources Detail Report

Tax Parcel Identifier:  
 Well Owner Name: WILLIAM THOMSEN  
 Well Log Static Lvl Qt: 0.0  
 Well Log GPM Qt: 0.0  
 Well Log PSI No: 0.0  
 Well Log Flw Type Cd:  
 Well Log Well Tst Cd:  
 Well Log ZIP Code:

<b>Map Key</b>	<b>Direction</b>	<b>Distance (mi)</b>	<b>Distance (ft)</b>	<b>Elevation (ft)</b>	<b>DB</b>
44	NNW	0.63	3,342.82	44.72	WATER WELLS

Well Log ID:	610356	Region Code:	1
Well Tag ID:	BAT481	County ID:	61
Well Log Image Nm:	00610356.tif	County Name:	
Project Tag No:		Township:	31
WRIA No:	5	Twsp Fraction No:	
Driller No:		Twsp Direction Cd:	North
Notice of Inten ID:	W268905	Range:	05
Well Type Code:	Water	Range Dir Code:	East
Well Completion Dt:	18-Aug-2009	Range Fraction No:	
Well Depth:	26.0	Section:	08
Well Diameter:	36.0	Quarter Section:	SE
Horz Coll Ds:		Qtr Qtr Section:	SE
Horiz Coll Meth Cd:	0	St Plane X-Coord:	1229085
Well Log Receiv Dt:	22-Sep-2009	St Plane Y-Coord:	1043833
Record Creation Dt:	06-Nov-2009	NAD83 Latitude:	48.18325
Last Update Date:	06-Nov-2009	NAD83 Longitude:	-122.18564
Tax Parcel Identifier:	31050800401200		
Well Owner Name:	LEO CLARK		
Well Log Static Lvl Qt:	0.0		
Well Log GPM Qt:	0.0		
Well Log PSI No:	0.0		
Well Log Flw Type Cd:			
Well Log Well Tst Cd:			
Well Log ZIP Code:			

<b>Map Key</b>	<b>Direction</b>	<b>Distance (mi)</b>	<b>Distance (ft)</b>	<b>Elevation (ft)</b>	<b>DB</b>
44	NNW	0.63	3,342.82	44.72	WATER WELLS

Well Log ID:	75184	Region Code:	1
Well Tag ID:		County ID:	61
Well Log Image Nm:	00075184.tif	County Name:	
Project Tag No:		Township:	31
WRIA No:	5	Twsp Fraction No:	
Driller No:	1297	Twsp Direction Cd:	North

## Wells and Additional Sources Detail Report

Notice of Inten ID:		Range:	05
Well Type Code:	Water	Range Dir Code:	East
Well Completion Dt:	30-Mar-1984	Range Fraction No:	
Well Depth:	35.0	Section:	08
Well Diameter:	36.0	Quarter Section:	SE
Horz Coll Ds:		Qtr Qtr Section:	SE
Horiz Coll Meth Cd:	0	St Plane X-Coord:	1229085
Well Log Receiv Dt:		St Plane Y-Coord:	1043833
Record Creation Dt:		NAD83 Latitude:	48.18325
Last Update Date:		NAD83 Longitude:	-122.18564
Tax Parcel Identifier:			
Well Owner Name:	BOB ZIMERMA		
Well Log Static Lvl Qt:	0.0		
Well Log GPM Qt:	0.0		
Well Log PSI No:	0.0		
Well Log Flw Type Cd:			
Well Log Well Tst Cd:			
Well Log ZIP Code:			

Map Key	Direction	Distance (mi)	Distance (ft)	Elevation (ft)	DB
44	NNW	0.63	3,342.82	44.72	WATER WELLS

Well Log ID:	625196	Region Code:	1
Well Tag ID:	BAA515	County ID:	61
Well Log Image Nm:	00625196.tif	County Name:	
Project Tag No:		Township:	31
WRIA No:	5	Twsp Fraction No:	
Driller No:		Twsp Direction Cd:	North
Notice of Inten ID:	W268067	Range:	05
Well Type Code:	Water	Range Dir Code:	East
Well Completion Dt:	12-Oct-2009	Range Fraction No:	
Well Depth:	37.0	Section:	08
Well Diameter:	6.0	Quarter Section:	SE
Horz Coll Ds:		Qtr Qtr Section:	SE
Horiz Coll Meth Cd:	0	St Plane X-Coord:	1229085
Well Log Receiv Dt:	08-Dec-2009	St Plane Y-Coord:	1043833
Record Creation Dt:	10-Dec-2009	NAD83 Latitude:	48.18325
Last Update Date:	10-Dec-2009	NAD83 Longitude:	-122.18564
Tax Parcel Identifier:	31050800400900		
Well Owner Name:	KEN PETERSON		
Well Log Static Lvl Qt:	0.0		
Well Log GPM Qt:	0.0		
Well Log PSI No:	0.0		
Well Log Flw Type Cd:			
Well Log Well Tst Cd:			
Well Log ZIP Code:			

## Wells and Additional Sources Detail Report

Map Key	Direction	Distance (mi)	Distance (ft)	Elevation (ft)	DB
45	S	0.64	3,360.02	127.70	WATER WELLS
Well Log ID:	78085	Region Code:	1		
Well Tag ID:		County ID:	61		
Well Log Image Nm:	00078085.tif	County Name:			
Project Tag No:		Township:	31		
WRIA No:	7	Twsp Fraction No:			
Driller No:	1877	Twsp Direction Cd:	North		
Notice of Inten ID:		Range:	05		
Well Type Code:	Water	Range Dir Code:	East		
Well Completion Dt:	31-May-1992	Range Fraction No:			
Well Depth:	200.0	Section:	21		
Well Diameter:	6.0	Quarter Section:	SW		
Horz Coll Ds:		Qtr Qtr Section:	NW		
Horiz Coll Meth Cd:	0	St Plane X-Coord:	1230190		
Well Log Receiv Dt:	16-Jun-1992	St Plane Y-Coord:	1034532		
Record Creation Dt:		NAD83 Latitude:	48.15783		
Last Update Date:		NAD83 Longitude:	-122.1803		
Tax Parcel Identifier:					
Well Owner Name:	G T E				
Well Log Static Lvl Qt:	0.0				
Well Log GPM Qt:	0.0				
Well Log PSI No:	0.0				
Well Log Flw Type Cd:					
Well Log Well Tst Cd:					
Well Log ZIP Code:					

Map Key	Direction	Distance (mi)	Distance (ft)	Elevation (ft)	DB
45	S	0.64	3,360.02	127.70	WATER WELLS
Well Log ID:	344871	Region Code:	1		
Well Tag ID:		County ID:	61		
Well Log Image Nm:	00344871.tif	County Name:			
Project Tag No:		Township:	31		
WRIA No:	7	Twsp Fraction No:			
Driller No:		Twsp Direction Cd:	North		
Notice of Inten ID:		Range:	05		
Well Type Code:	Water	Range Dir Code:	East		
Well Completion Dt:		Range Fraction No:			
Well Depth:	17.0	Section:	21		
Well Diameter:	36.0	Quarter Section:	SW		
Horz Coll Ds:		Qtr Qtr Section:	NW		
Horiz Coll Meth Cd:	0	St Plane X-Coord:	1230190		
Well Log Receiv Dt:		St Plane Y-Coord:	1034532		

## Wells and Additional Sources Detail Report

Record Creation Dt:	10-Nov-2002	NAD83 Latitude:	48.15783
Last Update Date:	10-Nov-2002	NAD83 Longitude:	-122.1803
Tax Parcel Identifier:			
Well Owner Name:	JAY A KEMPKES		
Well Log Static Lvl Qt:	0.0		
Well Log GPM Qt:	0.0		
Well Log PSI No:	0.0		
Well Log Flw Type Cd:			
Well Log Well Tst Cd:			
Well Log ZIP Code:			

Map Key	Direction	Distance (mi)	Distance (ft)	Elevation (ft)	DB
45	S	0.64	3,360.02	127.70	WATER WELLS

Well Log ID:	344870	Region Code:	1
Well Tag ID:		County ID:	61
Well Log Image Nm:	00344870.tif	County Name:	
Project Tag No:		Township:	31
WRIA No:	7	Twsp Fraction No:	
Driller No:		Twsp Direction Cd:	North
Notice of Inten ID:		Range:	05
Well Type Code:	Water	Range Dir Code:	East
Well Completion Dt:		Range Fraction No:	
Well Depth:	28.0	Section:	21
Well Diameter:	36.0	Quarter Section:	SW
Horz Coll Ds:		Qtr Qtr Section:	NW
Horiz Coll Meth Cd:	0	St Plane X-Coord:	1230190
Well Log Receiv Dt:		St Plane Y-Coord:	1034532
Record Creation Dt:	10-Nov-2002	NAD83 Latitude:	48.15783
Last Update Date:	10-Nov-2002	NAD83 Longitude:	-122.1803
Tax Parcel Identifier:			
Well Owner Name:	LAVERNE J HUNT		
Well Log Static Lvl Qt:	0.0		
Well Log GPM Qt:	0.0		
Well Log PSI No:	0.0		
Well Log Flw Type Cd:			
Well Log Well Tst Cd:			
Well Log ZIP Code:			

Map Key	Direction	Distance (mi)	Distance (ft)	Elevation (ft)	DB
46	W	0.64	3,362.23	83.89	WATER WELLS

Well Log ID:	83177	Region Code:	1
Well Tag ID:		County ID:	61
Well Log Image Nm:	00083177.tif	County Name:	
Project Tag No:		Township:	31

## Wells and Additional Sources Detail Report

WRIA No:	5	Twsp Fraction No:	
Driller No:	0697	Twsp Direction Cd:	North
Notice of Inten ID:	026827	Range:	05
Well Type Code:	Water	Range Dir Code:	East
Well Completion Dt:	28-Nov-1990	Range Fraction No:	
Well Depth:	191.0	Section:	17
Well Diameter:	6.0	Quarter Section:	SW
Horz Coll Ds:		Qtr Qtr Section:	NE
Horiz Coll Meth Cd:	0	St Plane X-Coord:	1226308
Well Log Receiv Dt:	30-Nov-1990	St Plane Y-Coord:	1039857
Record Creation Dt:		NAD83 Latitude:	48.1722
Last Update Date:		NAD83 Longitude:	-122.19666
Tax Parcel Identifier:			
Well Owner Name:	RANDALL PURSEL		
Well Log Static Lvl Qt:	0.0		
Well Log GPM Qt:	0.0		
Well Log PSI No:	0.0		
Well Log Flw Type Cd:			
Well Log Well Tst Cd:			
Well Log ZIP Code:			

Map Key	Direction	Distance (mi)	Distance (ft)	Elevation (ft)	DB
46	W	0.64	3,362.23	83.89	WATER WELLS

Well Log ID:	447116	Region Code:	1
Well Tag ID:	AHN324	County ID:	61
Well Log Image Nm:	00447116.tif	County Name:	
Project Tag No:		Township:	31
WRIA No:	5	Twsp Fraction No:	
Driller No:		Twsp Direction Cd:	North
Notice of Inten ID:	W211257	Range:	05
Well Type Code:	Water	Range Dir Code:	East
Well Completion Dt:	23-Mar-2006	Range Fraction No:	
Well Depth:	139.0	Section:	17
Well Diameter:	6.0	Quarter Section:	SW
Horz Coll Ds:		Qtr Qtr Section:	NE
Horiz Coll Meth Cd:	0	St Plane X-Coord:	1226308
Well Log Receiv Dt:	23-Jun-2006	St Plane Y-Coord:	1039857
Record Creation Dt:	10-Aug-2006	NAD83 Latitude:	48.1722
Last Update Date:	10-Aug-2006	NAD83 Longitude:	-122.19666
Tax Parcel Identifier:	3105-1700-3015-00		
Well Owner Name:	VENSON HASS		
Well Log Static Lvl Qt:	0.0		
Well Log GPM Qt:	0.0		
Well Log PSI No:	0.0		
Well Log Flw Type Cd:			

## Wells and Additional Sources Detail Report

Well Log Well Tst Cd:

Well Log ZIP Code:

<b>Map Key</b>	<b>Direction</b>	<b>Distance (mi)</b>	<b>Distance (ft)</b>	<b>Elevation (ft)</b>	<b>DB</b>
46	W	0.64	3,362.23	83.89	WATER WELLS

Well Log ID:	422171	Region Code:	1
Well Tag ID:	ALS309	County ID:	61
Well Log Image Nm:	00422171.tif	County Name:	
Project Tag No:		Township:	31
WRIA No:	5	Twsp Fraction No:	
Driller No:		Twsp Direction Cd:	North
Notice of Inten ID:	W229265	Range:	05
Well Type Code:	Water	Range Dir Code:	East
Well Completion Dt:	17-Oct-2005	Range Fraction No:	
Well Depth:	18.0	Section:	17
Well Diameter:	36.0	Quarter Section:	SW
Horz Coll Ds:		Qtr Qtr Section:	NE
Horiz Coll Meth Cd:	0	St Plane X-Coord:	1226308
Well Log Receiv Dt:	04-Nov-2005	St Plane Y-Coord:	1039857
Record Creation Dt:	14-Nov-2005	NAD83 Latitude:	48.1722
Last Update Date:	14-Nov-2005	NAD83 Longitude:	-122.19666
Tax Parcel Identifier:	31051700301600		
Well Owner Name:	LANCE WHEELER		
Well Log Static Lvl Qt:	0.0		
Well Log GPM Qt:	0.0		
Well Log PSI No:	0.0		
Well Log Flw Type Cd:			
Well Log Well Tst Cd:			
Well Log ZIP Code:			

<b>Map Key</b>	<b>Direction</b>	<b>Distance (mi)</b>	<b>Distance (ft)</b>	<b>Elevation (ft)</b>	<b>DB</b>
46	W	0.64	3,362.23	83.89	WATER WELLS

Well Log ID:	416211	Region Code:	1
Well Tag ID:	ALQ539	County ID:	61
Well Log Image Nm:	00416211.tif	County Name:	
Project Tag No:		Township:	31
WRIA No:	5	Twsp Fraction No:	
Driller No:		Twsp Direction Cd:	North
Notice of Inten ID:	W167021	Range:	05
Well Type Code:	Water	Range Dir Code:	East
Well Completion Dt:	12-Jul-2005	Range Fraction No:	
Well Depth:	15.0	Section:	17
Well Diameter:	36.0	Quarter Section:	SW
Horz Coll Ds:		Qtr Qtr Section:	NE

## Wells and Additional Sources Detail Report

Horiz Coll Meth Cd:	0	St Plane X-Coord:	1226308
Well Log Receiv Dt:	20-Jul-2005	St Plane Y-Coord:	1039857
Record Creation Dt:	06-Sep-2005	NAD83 Latitude:	48.1722
Last Update Date:	06-Sep-2005	NAD83 Longitude:	-122.19666
Tax Parcel Identifier:	31051700300300		
Well Owner Name:	TOM MCCARTY		
Well Log Static Lvl Qt:	0.0		
Well Log GPM Qt:	0.0		
Well Log PSI No:	0.0		
Well Log Flw Type Cd:			
Well Log Well Tst Cd:			
Well Log ZIP Code:			

Map Key	Direction	Distance (mi)	Distance (ft)	Elevation (ft)	DB
47	WSW	0.64	3,375.89	126.66	WATER WELLS

Well Log ID:	880620	Region Code:	1
Well Tag ID:	BHN100	County ID:	61
Well Log Image Nm:	00880620.tif	County Name:	
Project Tag No:		Township:	31
WRIA No:	5	Twsp Fraction No:	
Driller No:		Twsp Direction Cd:	North
Notice of Inten ID:	W359271	Range:	05
Well Type Code:	Water	Range Dir Code:	East
Well Completion Dt:	02-Oct-2013	Range Fraction No:	
Well Depth:	20.0	Section:	17
Well Diameter:	36.0	Quarter Section:	SW
Horz Coll Ds:		Qtr Qtr Section:	SE
Horiz Coll Meth Cd:	0	St Plane X-Coord:	1226270
Well Log Receiv Dt:	06-Nov-2013	St Plane Y-Coord:	1038509
Record Creation Dt:	22-Nov-2013	NAD83 Latitude:	48.1685
Last Update Date:	22-Nov-2013	NAD83 Longitude:	-122.1967
Tax Parcel Identifier:	3105170030220		
Well Owner Name:	Kelle and George Draqich		
Well Log Static Lvl Qt:	0.0		
Well Log GPM Qt:	0.0		
Well Log PSI No:	0.0		
Well Log Flw Type Cd:			
Well Log Well Tst Cd:			
Well Log ZIP Code:			

Map Key	Direction	Distance (mi)	Distance (ft)	Elevation (ft)	DB
47	WSW	0.64	3,375.89	126.66	WATER WELLS

Well Log ID:	79527	Region Code:	1
Well Tag ID:		County ID:	61

## Wells and Additional Sources Detail Report

Well Log Image Nm: 00079527.tif	County Name:
Project Tag No:	Township: 31
WRIA No: 5	Twsp Fraction No:
Driller No: 0049	Twsp Direction Cd: North
Notice of Inten ID: W103198	Range: 05
Well Type Code: Water	Range Dir Code: East
Well Completion Dt: 09-Feb-1999	Range Fraction No:
Well Depth: 145.0	Section: 17
Well Diameter: 6.0	Quarter Section: SW
Horz Coll Ds:	Qtr Qtr Section: SE
Horiz Coll Meth Cd: 0	St Plane X-Coord: 1226270
Well Log Receiv Dt: 10-Mar-1999	St Plane Y-Coord: 1038509
Record Creation Dt:	NAD83 Latitude: 48.1685
Last Update Date:	NAD83 Longitude: -122.1967
Tax Parcel Identifier:	
Well Owner Name: JEFF VANNONI	
Well Log Static Lvl Qt: 0.0	
Well Log GPM Qt: 0.0	
Well Log PSI No: 0.0	
Well Log Flw Type Cd:	
Well Log Well Tst Cd:	
Well Log ZIP Code:	

Map Key	Direction	Distance (mi)	Distance (ft)	Elevation (ft)	DB
47	WSW	0.64	3,375.89	126.66	WATER WELLS

Well Log ID: 348549	Region Code: 1
Well Tag ID: ABO630	County ID: 61
Well Log Image Nm: 00348549.tif	County Name:
Project Tag No:	Township: 31
WRIA No: 5	Twsp Fraction No:
Driller No:	Twsp Direction Cd: North
Notice of Inten ID: W154245	Range: 05
Well Type Code: Water	Range Dir Code: East
Well Completion Dt: 09-Dec-2002	Range Fraction No:
Well Depth: 17.6	Section: 17
Well Diameter: 36.0	Quarter Section: SW
Horz Coll Ds:	Qtr Qtr Section: SE
Horiz Coll Meth Cd: 0	St Plane X-Coord: 1226270
Well Log Receiv Dt: 18-Dec-2002	St Plane Y-Coord: 1038509
Record Creation Dt: 27-Dec-2002	NAD83 Latitude: 48.1685
Last Update Date: 27-Dec-2002	NAD83 Longitude: -122.1967
Tax Parcel Identifier: 173105-3-048-00	
Well Owner Name: RON HANSON	
Well Log Static Lvl Qt: 0.0	
Well Log GPM Qt: 0.0	

## Wells and Additional Sources Detail Report

Well Log PSI No: 0.0  
 Well Log Flw Type Cd:  
 Well Log Well Tst Cd:  
 Well Log ZIP Code:

<b>Map Key</b>	<b>Direction</b>	<b>Distance (mi)</b>	<b>Distance (ft)</b>	<b>Elevation (ft)</b>	<b>DB</b>
49	WNW	0.64	3,404.69	81.70	WATER WELLS

Well Log ID: 79173	Region Code: 1
Well Tag ID:	County ID: 61
Well Log Image Nm: 00079173.tif	County Name:
Project Tag No:	Township: 31
WRIA No: 5	Twsp Fraction No:
Driller No: 1220	Twsp Direction Cd: North
Notice of Inten ID:	Range: 05
Well Type Code: Water	Range Dir Code: East
Well Completion Dt: 16-Oct-1985	Range Fraction No:
Well Depth: 34.0	Section: 17
Well Diameter: 6.0	Quarter Section: NW
Horz Coll Ds:	Qtr Qtr Section: SE
Horiz Coll Meth Cd: 0	St Plane X-Coord: 1226345
Well Log Receiv Dt:	St Plane Y-Coord: 1041201
Record Creation Dt:	NAD83 Latitude: 48.17588
Last Update Date:	NAD83 Longitude: -122.19663
Tax Parcel Identifier:	
Well Owner Name: JACK FRITCH	
Well Log Static Lvl Qt: 0.0	
Well Log GPM Qt: 0.0	
Well Log PSI No: 0.0	
Well Log Flw Type Cd:	
Well Log Well Tst Cd:	
Well Log ZIP Code:	

<b>Map Key</b>	<b>Direction</b>	<b>Distance (mi)</b>	<b>Distance (ft)</b>	<b>Elevation (ft)</b>	<b>DB</b>
49	WNW	0.64	3,404.69	81.70	WATER WELLS

Well Log ID: 79172	Region Code: 1
Well Tag ID:	County ID: 61
Well Log Image Nm: 00079172.tif	County Name:
Project Tag No:	Township: 31
WRIA No: 5	Twsp Fraction No:
Driller No: 0049	Twsp Direction Cd: North
Notice of Inten ID:	Range: 05
Well Type Code: Water	Range Dir Code: East
Well Completion Dt: 15-Mar-1985	Range Fraction No:
Well Depth: 161.0	Section: 17

## Wells and Additional Sources Detail Report

Well Diameter: 6.0	Quarter Section: NW
Horz Coll Ds:	Qtr Qtr Section: SE
Horiz Coll Meth Cd: 0	St Plane X-Coord: 1226345
Well Log Receiv Dt: 22-May-1985	St Plane Y-Coord: 1041201
Record Creation Dt:	NAD83 Latitude: 48.17588
Last Update Date:	NAD83 Longitude: -122.19663
Tax Parcel Identifier:	
Well Owner Name: JACK FRITCH	
Well Log Static Lvl Qt: 0.0	
Well Log GPM Qt: 0.0	
Well Log PSI No: 0.0	
Well Log Flw Type Cd:	
Well Log Well Tst Cd:	
Well Log ZIP Code:	

Map Key	Direction	Distance (mi)	Distance (ft)	Elevation (ft)	DB
49	WNW	0.64	3,404.69	81.70	WATER WELLS

Well Log ID: 78929	Region Code: 1
Well Tag ID:	County ID: 61
Well Log Image Nm: 00078929.tif	County Name:
Project Tag No:	Township: 31
WRIA No: 5	Twsp Fraction No:
Driller No: 1668	Twsp Direction Cd: North
Notice of Inten ID:	Range: 05
Well Type Code: Water	Range Dir Code: East
Well Completion Dt: 27-Jan-1989	Range Fraction No:
Well Depth: 60.0	Section: 17
Well Diameter: 6.0	Quarter Section: NW
Horz Coll Ds:	Qtr Qtr Section: SE
Horiz Coll Meth Cd: 0	St Plane X-Coord: 1226345
Well Log Receiv Dt:	St Plane Y-Coord: 1041201
Record Creation Dt:	NAD83 Latitude: 48.17588
Last Update Date:	NAD83 Longitude: -122.19663
Tax Parcel Identifier:	
Well Owner Name: HIDEKO AARON	
Well Log Static Lvl Qt: 0.0	
Well Log GPM Qt: 0.0	
Well Log PSI No: 0.0	
Well Log Flw Type Cd:	
Well Log Well Tst Cd:	
Well Log ZIP Code:	

Map Key	Direction	Distance (mi)	Distance (ft)	Elevation (ft)	DB
49	WNW	0.64	3,404.69	81.70	WATER WELLS

## Wells and Additional Sources Detail Report

Well Log ID:	303770	Region Code:	1
Well Tag ID:	AEF946	County ID:	61
Well Log Image Nm:	00303770.tif	County Name:	
Project Tag No:		Township:	31
WRIA No:	5	Twsp Fraction No:	
Driller No:		Twsp Direction Cd:	North
Notice of Inten ID:	W104178	Range:	05
Well Type Code:	Water	Range Dir Code:	East
Well Completion Dt:	11-Feb-2001	Range Fraction No:	
Well Depth:	574.0	Section:	17
Well Diameter:	6.0	Quarter Section:	NW
Horz Coll Ds:		Qtr Qtr Section:	SE
Horiz Coll Meth Cd:	0	St Plane X-Coord:	1226345
Well Log Receiv Dt:	27-Feb-2001	St Plane Y-Coord:	1041201
Record Creation Dt:	23-Oct-2001	NAD83 Latitude:	48.17588
Last Update Date:	23-Oct-2001	NAD83 Longitude:	-122.19663
Tax Parcel Identifier:			
Well Owner Name:	HIGHLAND EAST VIEW WATER ASSOC		
Well Log Static Lvl Qt:	0.0		
Well Log GPM Qt:	0.0		
Well Log PSI No:	0.0		
Well Log Flw Type Cd:			
Well Log Well Tst Cd:			
Well Log ZIP Code:			

Map Key	Direction	Distance (mi)	Distance (ft)	Elevation (ft)	DB
50	SSW	0.65	3,448.41	127.43	WATER WELLS

Well Log ID:	1876778	Region Code:	1
Well Tag ID:	BKL806	County ID:	61
Well Log Image Nm:	1876762.pdf	County Name:	
Project Tag No:		Township:	31
WRIA No:	7	Twsp Fraction No:	
Driller No:	0	Twsp Direction Cd:	North
Notice of Inten ID:	AE45666	Range:	05
Well Type Code:	Decommissioning	Range Dir Code:	East
Well Completion Dt:	18-Oct-2017	Range Fraction No:	
Well Depth:	80.0	Section:	20
Well Diameter:	6.0	Quarter Section:	SE
Horz Coll Ds:		Qtr Qtr Section:	NE
Horiz Coll Meth Cd:	0	St Plane X-Coord:	1228877
Well Log Receiv Dt:	27-Dec-2018	St Plane Y-Coord:	1034550
Record Creation Dt:	03-Jan-2019	NAD83 Latitude:	0.0
Last Update Date:	03-Jan-2019	NAD83 Longitude:	0.0
Tax Parcel Identifier:			
Well Owner Name:	The Legacy Land Development		

## Wells and Additional Sources Detail Report

Well Log Static Lvl Qt: 0.0  
 Well Log GPM Qt: 0.0  
 Well Log PSI No: 0.0  
 Well Log Flw Type Cd:  
 Well Log Well Tst Cd:  
 Well Log ZIP Code:

<b>Map Key</b>	<b>Direction</b>	<b>Distance (mi)</b>	<b>Distance (ft)</b>	<b>Elevation (ft)</b>	<b>DB</b>
50	SSW	0.65	3,448.41	127.43	WATER WELLS

Well Log ID:	1876767	Region Code:	1
Well Tag ID:	BKL795	County ID:	61
Well Log Image Nm:	1876762.pdf	County Name:	
Project Tag No:		Township:	31
WRIA No:	7	Twsp Fraction No:	
Driller No:	0	Twsp Direction Cd:	North
Notice of Inten ID:	AE45666	Range:	05
Well Type Code:	Decommissioning	Range Dir Code:	East
Well Completion Dt:	18-Oct-2017	Range Fraction No:	
Well Depth:	80.0	Section:	20
Well Diameter:	6.0	Quarter Section:	SE
Horz Coll Ds:		Qtr Qtr Section:	NE
Horiz Coll Meth Cd:	0	St Plane X-Coord:	1228877
Well Log Receiv Dt:	27-Dec-2018	St Plane Y-Coord:	1034550
Record Creation Dt:	03-Jan-2019	NAD83 Latitude:	0.0
Last Update Date:	03-Jan-2019	NAD83 Longitude:	0.0
Tax Parcel Identifier:			
Well Owner Name:	The Legacy Land Development		
Well Log Static Lvl Qt:	0.0		
Well Log GPM Qt:	0.0		
Well Log PSI No:	0.0		
Well Log Flw Type Cd:			
Well Log Well Tst Cd:			
Well Log ZIP Code:			

<b>Map Key</b>	<b>Direction</b>	<b>Distance (mi)</b>	<b>Distance (ft)</b>	<b>Elevation (ft)</b>	<b>DB</b>
50	SSW	0.65	3,448.41	127.43	WATER WELLS

Well Log ID:	1876765	Region Code:	1
Well Tag ID:	BKL793	County ID:	61
Well Log Image Nm:	1876762.pdf	County Name:	
Project Tag No:		Township:	31
WRIA No:	7	Twsp Fraction No:	
Driller No:	0	Twsp Direction Cd:	North
Notice of Inten ID:	AE45666	Range:	05
Well Type Code:	Decommissioning	Range Dir Code:	East

## Wells and Additional Sources Detail Report

Well Completion Dt:	18-Oct-2017	Range Fraction No:	
Well Depth:	80.0	Section:	20
Well Diameter:	6.0	Quarter Section:	SE
Horz Coll Ds:		Qtr Qtr Section:	NE
Horiz Coll Meth Cd:	0	St Plane X-Coord:	1228877
Well Log Receiv Dt:	27-Dec-2018	St Plane Y-Coord:	1034550
Record Creation Dt:	03-Jan-2019	NAD83 Latitude:	0.0
Last Update Date:	03-Jan-2019	NAD83 Longitude:	0.0
Tax Parcel Identifier:			
Well Owner Name:	The Legacy Land Development		
Well Log Static Lvl Qt:	0.0		
Well Log GPM Qt:	0.0		
Well Log PSI No:	0.0		
Well Log Flw Type Cd:			
Well Log Well Tst Cd:			
Well Log ZIP Code:			

Map Key	Direction	Distance (mi)	Distance (ft)	Elevation (ft)	DB
50	SSW	0.65	3,448.41	127.43	WATER WELLS

Well Log ID:	1876812	Region Code:	1
Well Tag ID:	BKL840	County ID:	61
Well Log Image Nm:	1876762.pdf	County Name:	
Project Tag No:		Township:	31
WRIA No:	7	Twsp Fraction No:	
Driller No:	0	Twsp Direction Cd:	North
Notice of Inten ID:	AE45666	Range:	05
Well Type Code:	Decommissioning	Range Dir Code:	East
Well Completion Dt:	18-Oct-2017	Range Fraction No:	
Well Depth:	80.0	Section:	20
Well Diameter:	6.0	Quarter Section:	SE
Horz Coll Ds:		Qtr Qtr Section:	NE
Horiz Coll Meth Cd:	0	St Plane X-Coord:	1228877
Well Log Receiv Dt:	27-Dec-2018	St Plane Y-Coord:	1034550
Record Creation Dt:	03-Jan-2019	NAD83 Latitude:	0.0
Last Update Date:	03-Jan-2019	NAD83 Longitude:	0.0
Tax Parcel Identifier:			
Well Owner Name:	The Legacy Land Development		
Well Log Static Lvl Qt:	0.0		
Well Log GPM Qt:	0.0		
Well Log PSI No:	0.0		
Well Log Flw Type Cd:			
Well Log Well Tst Cd:			
Well Log ZIP Code:			

Map Key	Direction	Distance (mi)	Distance (ft)	Elevation (ft)	DB
---------	-----------	---------------	---------------	----------------	----

# Wells and Additional Sources Detail Report

<b>50</b>	SSW	0.65	3,448.41	127.43	WATER WELLS
Well Log ID:	1876807	Region Code:	1		
Well Tag ID:	BKL835	County ID:	61		
Well Log Image Nm:	1876762.pdf	County Name:			
Project Tag No:		Township:	31		
WRIA No:	7	Twsp Fraction No:			
Driller No:	0	Twsp Direction Cd:	North		
Notice of Inten ID:	AE45666	Range:	05		
Well Type Code:	Decommissioning	Range Dir Code:	East		
Well Completion Dt:	18-Oct-2017	Range Fraction No:			
Well Depth:	80.0	Section:	20		
Well Diameter:	6.0	Quarter Section:	SE		
Horz Coll Ds:		Qtr Qtr Section:	NE		
Horiz Coll Meth Cd:	0	St Plane X-Coord:	1228877		
Well Log Receiv Dt:	27-Dec-2018	St Plane Y-Coord:	1034550		
Record Creation Dt:	03-Jan-2019	NAD83 Latitude:	0.0		
Last Update Date:	03-Jan-2019	NAD83 Longitude:	0.0		
Tax Parcel Identifier:					
Well Owner Name:	The Legacy Land Development				
Well Log Static Lvl Qt:	0.0				
Well Log GPM Qt:	0.0				
Well Log PSI No:	0.0				
Well Log Flw Type Cd:					
Well Log Well Tst Cd:					
Well Log ZIP Code:					

<b>Map Key</b>	<b>Direction</b>	<b>Distance (mi)</b>	<b>Distance (ft)</b>	<b>Elevation (ft)</b>	<b>DB</b>
<b>50</b>	SSW	0.65	3,448.41	127.43	WATER WELLS
Well Log ID:	1876763	Region Code:	1		
Well Tag ID:	BKL791	County ID:	61		
Well Log Image Nm:	1876762.pdf	County Name:			
Project Tag No:		Township:	31		
WRIA No:	7	Twsp Fraction No:			
Driller No:	0	Twsp Direction Cd:	North		
Notice of Inten ID:	AE45666	Range:	05		
Well Type Code:	Decommissioning	Range Dir Code:	East		
Well Completion Dt:	18-Oct-2017	Range Fraction No:			
Well Depth:	80.0	Section:	20		
Well Diameter:	6.0	Quarter Section:	SE		
Horz Coll Ds:		Qtr Qtr Section:	NE		
Horiz Coll Meth Cd:	0	St Plane X-Coord:	1228877		
Well Log Receiv Dt:	27-Dec-2018	St Plane Y-Coord:	1034550		
Record Creation Dt:	03-Jan-2019	NAD83 Latitude:	0.0		
Last Update Date:	03-Jan-2019	NAD83 Longitude:	0.0		

# Wells and Additional Sources Detail Report

Tax Parcel Identifier:  
 Well Owner Name: The Legacy Land Development  
 Well Log Static Lvl Qt: 0.0  
 Well Log GPM Qt: 0.0  
 Well Log PSI No: 0.0  
 Well Log Flw Type Cd:  
 Well Log Well Tst Cd:  
 Well Log ZIP Code:

<b>Map Key</b>	<b>Direction</b>	<b>Distance (mi)</b>	<b>Distance (ft)</b>	<b>Elevation (ft)</b>	<b>DB</b>
50	SSW	0.65	3,448.41	127.43	WATER WELLS

Well Log ID:	1876796	Region Code:	1
Well Tag ID:	BKL824	County ID:	61
Well Log Image Nm:	1876762.pdf	County Name:	
Project Tag No:		Township:	31
WRIA No:	7	Twsp Fraction No:	
Driller No:	0	Twsp Direction Cd:	North
Notice of Inten ID:	AE45666	Range:	05
Well Type Code:	Decommissioning	Range Dir Code:	East
Well Completion Dt:	18-Oct-2017	Range Fraction No:	
Well Depth:	80.0	Section:	20
Well Diameter:	6.0	Quarter Section:	SE
Horz Coll Ds:		Qtr Qtr Section:	NE
Horiz Coll Meth Cd:	0	St Plane X-Coord:	1228877
Well Log Receiv Dt:	27-Dec-2018	St Plane Y-Coord:	1034550
Record Creation Dt:	03-Jan-2019	NAD83 Latitude:	0.0
Last Update Date:	03-Jan-2019	NAD83 Longitude:	0.0
Tax Parcel Identifier:			
Well Owner Name:	The Legacy Land Development		
Well Log Static Lvl Qt:	0.0		
Well Log GPM Qt:	0.0		
Well Log PSI No:	0.0		
Well Log Flw Type Cd:			
Well Log Well Tst Cd:			
Well Log ZIP Code:			

<b>Map Key</b>	<b>Direction</b>	<b>Distance (mi)</b>	<b>Distance (ft)</b>	<b>Elevation (ft)</b>	<b>DB</b>
50	SSW	0.65	3,448.41	127.43	WATER WELLS

Well Log ID:	1876830	Region Code:	1
Well Tag ID:	BKL858	County ID:	61
Well Log Image Nm:	1876762.pdf	County Name:	
Project Tag No:		Township:	31
WRIA No:	7	Twsp Fraction No:	
Driller No:	0	Twsp Direction Cd:	North

## Wells and Additional Sources Detail Report

Notice of Inten ID:	AE45666	Range:	05
Well Type Code:	Decommissioning	Range Dir Code:	East
Well Completion Dt:	18-Oct-2017	Range Fraction No:	
Well Depth:	80.0	Section:	20
Well Diameter:	6.0	Quarter Section:	SE
Horz Coll Ds:		Qtr Qtr Section:	NE
Horiz Coll Meth Cd:	0	St Plane X-Coord:	1228877
Well Log Receiv Dt:	27-Dec-2018	St Plane Y-Coord:	1034550
Record Creation Dt:	03-Jan-2019	NAD83 Latitude:	0.0
Last Update Date:	03-Jan-2019	NAD83 Longitude:	0.0
Tax Parcel Identifier:			
Well Owner Name:	The Legacy Land Development		
Well Log Static Lvl Qt:	0.0		
Well Log GPM Qt:	0.0		
Well Log PSI No:	0.0		
Well Log Flw Type Cd:			
Well Log Well Tst Cd:			
Well Log ZIP Code:			

Map Key	Direction	Distance (mi)	Distance (ft)	Elevation (ft)	DB
50	SSW	0.65	3,448.41	127.43	WATER WELLS

Well Log ID:	1876801	Region Code:	1
Well Tag ID:	BKL829	County ID:	61
Well Log Image Nm:	1876762.pdf	County Name:	
Project Tag No:		Township:	31
WRIA No:	7	Twsp Fraction No:	
Driller No:	0	Twsp Direction Cd:	North
Notice of Inten ID:	AE45666	Range:	05
Well Type Code:	Decommissioning	Range Dir Code:	East
Well Completion Dt:	18-Oct-2017	Range Fraction No:	
Well Depth:	80.0	Section:	20
Well Diameter:	6.0	Quarter Section:	SE
Horz Coll Ds:		Qtr Qtr Section:	NE
Horiz Coll Meth Cd:	0	St Plane X-Coord:	1228877
Well Log Receiv Dt:	27-Dec-2018	St Plane Y-Coord:	1034550
Record Creation Dt:	03-Jan-2019	NAD83 Latitude:	0.0
Last Update Date:	03-Jan-2019	NAD83 Longitude:	0.0
Tax Parcel Identifier:			
Well Owner Name:	The Legacy Land Development		
Well Log Static Lvl Qt:	0.0		
Well Log GPM Qt:	0.0		
Well Log PSI No:	0.0		
Well Log Flw Type Cd:			
Well Log Well Tst Cd:			
Well Log ZIP Code:			

## Wells and Additional Sources Detail Report

Map Key	Direction	Distance (mi)	Distance (ft)	Elevation (ft)	DB
50	SSW	0.65	3,448.41	127.43	WATER WELLS

Well Log ID:	1876803	Region Code:	1
Well Tag ID:	BKL831	County ID:	61
Well Log Image Nm:	1876762.pdf	County Name:	
Project Tag No:		Township:	31
WRIA No:	7	Twsp Fraction No:	
Driller No:	0	Twsp Direction Cd:	North
Notice of Inten ID:	AE45666	Range:	05
Well Type Code:	Decommissioning	Range Dir Code:	East
Well Completion Dt:	18-Oct-2017	Range Fraction No:	
Well Depth:	80.0	Section:	20
Well Diameter:	6.0	Quarter Section:	SE
Horz Coll Ds:		Qtr Qtr Section:	NE
Horiz Coll Meth Cd:	0	St Plane X-Coord:	1228877
Well Log Receiv Dt:	27-Dec-2018	St Plane Y-Coord:	1034550
Record Creation Dt:	03-Jan-2019	NAD83 Latitude:	0.0
Last Update Date:	03-Jan-2019	NAD83 Longitude:	0.0
Tax Parcel Identifier:			
Well Owner Name:	The Legacy Land Development		
Well Log Static Lvl Qt:	0.0		
Well Log GPM Qt:	0.0		
Well Log PSI No:	0.0		
Well Log Flw Type Cd:			
Well Log Well Tst Cd:			
Well Log ZIP Code:			

Map Key	Direction	Distance (mi)	Distance (ft)	Elevation (ft)	DB
50	SSW	0.65	3,448.41	127.43	WATER WELLS

Well Log ID:	1876766	Region Code:	1
Well Tag ID:	BKL794	County ID:	61
Well Log Image Nm:	1876762.pdf	County Name:	
Project Tag No:		Township:	31
WRIA No:	7	Twsp Fraction No:	
Driller No:	0	Twsp Direction Cd:	North
Notice of Inten ID:	AE45666	Range:	05
Well Type Code:	Decommissioning	Range Dir Code:	East
Well Completion Dt:	18-Oct-2017	Range Fraction No:	
Well Depth:	80.0	Section:	20
Well Diameter:	6.0	Quarter Section:	SE
Horz Coll Ds:		Qtr Qtr Section:	NE
Horiz Coll Meth Cd:	0	St Plane X-Coord:	1228877
Well Log Receiv Dt:	27-Dec-2018	St Plane Y-Coord:	1034550

## Wells and Additional Sources Detail Report

Record Creation Dt:	03-Jan-2019	NAD83 Latitude:	0.0
Last Update Date:	03-Jan-2019	NAD83 Longitude:	0.0
Tax Parcel Identifier:			
Well Owner Name:	The Legacy Land Development		
Well Log Static Lvl Qt:	0.0		
Well Log GPM Qt:	0.0		
Well Log PSI No:	0.0		
Well Log Flw Type Cd:			
Well Log Well Tst Cd:			
Well Log ZIP Code:			

Map Key	Direction	Distance (mi)	Distance (ft)	Elevation (ft)	DB
50	SSW	0.65	3,448.41	127.43	WATER WELLS

Well Log ID:	1876797	Region Code:	1
Well Tag ID:	BKL825	County ID:	61
Well Log Image Nm:	1876762.pdf	County Name:	
Project Tag No:		Township:	31
WRIA No:	7	Twsp Fraction No:	
Driller No:	0	Twsp Direction Cd:	North
Notice of Inten ID:	AE45666	Range:	05
Well Type Code:	Decommissioning	Range Dir Code:	East
Well Completion Dt:	18-Oct-2017	Range Fraction No:	
Well Depth:	80.0	Section:	20
Well Diameter:	6.0	Quarter Section:	SE
Horz Coll Ds:		Qtr Qtr Section:	NE
Horiz Coll Meth Cd:	0	St Plane X-Coord:	1228877
Well Log Receiv Dt:	27-Dec-2018	St Plane Y-Coord:	1034550
Record Creation Dt:	03-Jan-2019	NAD83 Latitude:	0.0
Last Update Date:	03-Jan-2019	NAD83 Longitude:	0.0
Tax Parcel Identifier:			
Well Owner Name:	The Legacy Land Development		
Well Log Static Lvl Qt:	0.0		
Well Log GPM Qt:	0.0		
Well Log PSI No:	0.0		
Well Log Flw Type Cd:			
Well Log Well Tst Cd:			
Well Log ZIP Code:			

Map Key	Direction	Distance (mi)	Distance (ft)	Elevation (ft)	DB
50	SSW	0.65	3,448.41	127.43	WATER WELLS

Well Log ID:	1876818	Region Code:	1
Well Tag ID:	BKL846	County ID:	61
Well Log Image Nm:	1876762.pdf	County Name:	
Project Tag No:		Township:	31

## Wells and Additional Sources Detail Report

WRIA No:	7	Twsp Fraction No:	
Driller No:	0	Twsp Direction Cd:	North
Notice of Inten ID:	AE45666	Range:	05
Well Type Code:	Decommissioning	Range Dir Code:	East
Well Completion Dt:	18-Oct-2017	Range Fraction No:	
Well Depth:	80.0	Section:	20
Well Diameter:	6.0	Quarter Section:	SE
Horz Coll Ds:		Qtr Qtr Section:	NE
Horiz Coll Meth Cd:	0	St Plane X-Coord:	1228877
Well Log Receiv Dt:	27-Dec-2018	St Plane Y-Coord:	1034550
Record Creation Dt:	03-Jan-2019	NAD83 Latitude:	0.0
Last Update Date:	03-Jan-2019	NAD83 Longitude:	0.0
Tax Parcel Identifier:			
Well Owner Name:	The Legacy Land Development		
Well Log Static Lvl Qt:	0.0		
Well Log GPM Qt:	0.0		
Well Log PSI No:	0.0		
Well Log Flw Type Cd:			
Well Log Well Tst Cd:			
Well Log ZIP Code:			

Map Key	Direction	Distance (mi)	Distance (ft)	Elevation (ft)	DB
50	SSW	0.65	3,448.41	127.43	WATER WELLS

Well Log ID:	1876779	Region Code:	1
Well Tag ID:	BKL807	County ID:	61
Well Log Image Nm:	1876762.pdf	County Name:	
Project Tag No:		Township:	31
WRIA No:	7	Twsp Fraction No:	
Driller No:	0	Twsp Direction Cd:	North
Notice of Inten ID:	AE45666	Range:	05
Well Type Code:	Decommissioning	Range Dir Code:	East
Well Completion Dt:	18-Oct-2017	Range Fraction No:	
Well Depth:	80.0	Section:	20
Well Diameter:	6.0	Quarter Section:	SE
Horz Coll Ds:		Qtr Qtr Section:	NE
Horiz Coll Meth Cd:	0	St Plane X-Coord:	1228877
Well Log Receiv Dt:	27-Dec-2018	St Plane Y-Coord:	1034550
Record Creation Dt:	03-Jan-2019	NAD83 Latitude:	0.0
Last Update Date:	03-Jan-2019	NAD83 Longitude:	0.0
Tax Parcel Identifier:			
Well Owner Name:	The Legacy Land Development		
Well Log Static Lvl Qt:	0.0		
Well Log GPM Qt:	0.0		
Well Log PSI No:	0.0		
Well Log Flw Type Cd:			

# Wells and Additional Sources Detail Report

Well Log Well Tst Cd:

Well Log ZIP Code:

Map Key	Direction	Distance (mi)	Distance (ft)	Elevation (ft)	DB
50	SSW	0.65	3,448.41	127.43	WATER WELLS

Well Log ID:	1876762	Region Code:	1
Well Tag ID:	BKL790	County ID:	61
Well Log Image Nm:	1876762.pdf	County Name:	
Project Tag No:		Township:	31
WRIA No:	7	Twsp Fraction No:	
Driller No:	0	Twsp Direction Cd:	North
Notice of Inten ID:	AE45666	Range:	05
Well Type Code:	Decommissioning	Range Dir Code:	East
Well Completion Dt:	18-Oct-2017	Range Fraction No:	
Well Depth:	80.0	Section:	20
Well Diameter:	6.0	Quarter Section:	SE
Horz Coll Ds:		Qtr Qtr Section:	NE
Horiz Coll Meth Cd:	0	St Plane X-Coord:	1228877
Well Log Receiv Dt:	27-Dec-2018	St Plane Y-Coord:	1034550
Record Creation Dt:	03-Jan-2019	NAD83 Latitude:	0.0
Last Update Date:	03-Jan-2019	NAD83 Longitude:	0.0
Tax Parcel Identifier:			
Well Owner Name:	The Legacy Land Development		
Well Log Static Lvl Qt:	0.0		
Well Log GPM Qt:	0.0		
Well Log PSI No:	0.0		
Well Log Flw Type Cd:			
Well Log Well Tst Cd:			
Well Log ZIP Code:			

Map Key	Direction	Distance (mi)	Distance (ft)	Elevation (ft)	DB
50	SSW	0.65	3,448.41	127.43	WATER WELLS

Well Log ID:	1876786	Region Code:	1
Well Tag ID:	BKL814	County ID:	61
Well Log Image Nm:	1876762.pdf	County Name:	
Project Tag No:		Township:	31
WRIA No:	7	Twsp Fraction No:	
Driller No:	0	Twsp Direction Cd:	North
Notice of Inten ID:	AE45666	Range:	05
Well Type Code:	Decommissioning	Range Dir Code:	East
Well Completion Dt:	18-Oct-2017	Range Fraction No:	
Well Depth:	80.0	Section:	20
Well Diameter:	6.0	Quarter Section:	SE
Horz Coll Ds:		Qtr Qtr Section:	NE

## Wells and Additional Sources Detail Report

Horiz Coll Meth Cd:	0	St Plane X-Coord:	1228877
Well Log Receiv Dt:	27-Dec-2018	St Plane Y-Coord:	1034550
Record Creation Dt:	03-Jan-2019	NAD83 Latitude:	0.0
Last Update Date:	03-Jan-2019	NAD83 Longitude:	0.0
Tax Parcel Identifier:			
Well Owner Name:	The Legacy Land Development		
Well Log Static Lvl Qt:	0.0		
Well Log GPM Qt:	0.0		
Well Log PSI No:	0.0		
Well Log Flw Type Cd:			
Well Log Well Tst Cd:			
Well Log ZIP Code:			

Map Key	Direction	Distance (mi)	Distance (ft)	Elevation (ft)	DB
50	SSW	0.65	3,448.41	127.43	WATER WELLS

Well Log ID:	1876772	Region Code:	1
Well Tag ID:	BKL800	County ID:	61
Well Log Image Nm:	1876762.pdf	County Name:	
Project Tag No:		Township:	31
WRIA No:	7	Twsp Fraction No:	
Driller No:	0	Twsp Direction Cd:	North
Notice of Inten ID:	AE45666	Range:	05
Well Type Code:	Decommissioning	Range Dir Code:	East
Well Completion Dt:	18-Oct-2017	Range Fraction No:	
Well Depth:	80.0	Section:	20
Well Diameter:	6.0	Quarter Section:	SE
Horz Coll Ds:		Qtr Qtr Section:	NE
Horiz Coll Meth Cd:	0	St Plane X-Coord:	1228877
Well Log Receiv Dt:	27-Dec-2018	St Plane Y-Coord:	1034550
Record Creation Dt:	03-Jan-2019	NAD83 Latitude:	0.0
Last Update Date:	03-Jan-2019	NAD83 Longitude:	0.0
Tax Parcel Identifier:			
Well Owner Name:	The Legacy Land Development		
Well Log Static Lvl Qt:	0.0		
Well Log GPM Qt:	0.0		
Well Log PSI No:	0.0		
Well Log Flw Type Cd:			
Well Log Well Tst Cd:			
Well Log ZIP Code:			

Map Key	Direction	Distance (mi)	Distance (ft)	Elevation (ft)	DB
50	SSW	0.65	3,448.41	127.43	WATER WELLS

Well Log ID:	1876827	Region Code:	1
Well Tag ID:	BKL855	County ID:	61

## Wells and Additional Sources Detail Report

Well Log Image Nm: 1876762.pdf	County Name:
Project Tag No:	Township: 31
WRIA No: 7	Twsp Fraction No:
Driller No: 0	Twsp Direction Cd: North
Notice of Inten ID: AE45666	Range: 05
Well Type Code: Decommissioning	Range Dir Code: East
Well Completion Dt: 18-Oct-2017	Range Fraction No:
Well Depth: 80.0	Section: 20
Well Diameter: 6.0	Quarter Section: SE
Horz Coll Ds:	Qtr Qtr Section: NE
Horiz Coll Meth Cd: 0	St Plane X-Coord: 1228877
Well Log Receiv Dt: 27-Dec-2018	St Plane Y-Coord: 1034550
Record Creation Dt: 03-Jan-2019	NAD83 Latitude: 0.0
Last Update Date: 03-Jan-2019	NAD83 Longitude: 0.0
Tax Parcel Identifier:	
Well Owner Name: The Legacy Land Development	
Well Log Static Lvl Qt: 0.0	
Well Log GPM Qt: 0.0	
Well Log PSI No: 0.0	
Well Log Flw Type Cd:	
Well Log Well Tst Cd:	
Well Log ZIP Code:	

Map Key	Direction	Distance (mi)	Distance (ft)	Elevation (ft)	DB
50	SSW	0.65	3,448.41	127.43	WATER WELLS

Well Log ID: 1876829	Region Code: 1
Well Tag ID: BKL857	County ID: 61
Well Log Image Nm: 1876762.pdf	County Name:
Project Tag No:	Township: 31
WRIA No: 7	Twsp Fraction No:
Driller No: 0	Twsp Direction Cd: North
Notice of Inten ID: AE45666	Range: 05
Well Type Code: Decommissioning	Range Dir Code: East
Well Completion Dt: 18-Oct-2017	Range Fraction No:
Well Depth: 80.0	Section: 20
Well Diameter: 6.0	Quarter Section: SE
Horz Coll Ds:	Qtr Qtr Section: NE
Horiz Coll Meth Cd: 0	St Plane X-Coord: 1228877
Well Log Receiv Dt: 27-Dec-2018	St Plane Y-Coord: 1034550
Record Creation Dt: 03-Jan-2019	NAD83 Latitude: 0.0
Last Update Date: 03-Jan-2019	NAD83 Longitude: 0.0
Tax Parcel Identifier:	
Well Owner Name: The Legacy Land Development	
Well Log Static Lvl Qt: 0.0	
Well Log GPM Qt: 0.0	

## Wells and Additional Sources Detail Report

Well Log PSI No: 0.0  
 Well Log Flw Type Cd:  
 Well Log Well Tst Cd:  
 Well Log ZIP Code:

<b>Map Key</b>	<b>Direction</b>	<b>Distance (mi)</b>	<b>Distance (ft)</b>	<b>Elevation (ft)</b>	<b>DB</b>
50	SSW	0.65	3,448.41	127.43	WATER WELLS

Well Log ID:	1876813	Region Code:	1
Well Tag ID:	BKL841	County ID:	61
Well Log Image Nm:	1876762.pdf	County Name:	
Project Tag No:		Township:	31
WRIA No:	7	Twsp Fraction No:	
Driller No:	0	Twsp Direction Cd:	North
Notice of Inten ID:	AE45666	Range:	05
Well Type Code:	Decommissioning	Range Dir Code:	East
Well Completion Dt:	18-Oct-2017	Range Fraction No:	
Well Depth:	80.0	Section:	20
Well Diameter:	6.0	Quarter Section:	SE
Horz Coll Ds:		Qtr Qtr Section:	NE
Horiz Coll Meth Cd:	0	St Plane X-Coord:	1228877
Well Log Receiv Dt:	27-Dec-2018	St Plane Y-Coord:	1034550
Record Creation Dt:	03-Jan-2019	NAD83 Latitude:	0.0
Last Update Date:	03-Jan-2019	NAD83 Longitude:	0.0
Tax Parcel Identifier:			
Well Owner Name:	The Legacy Land Development		
Well Log Static Lvl Qt:	0.0		
Well Log GPM Qt:	0.0		
Well Log PSI No:	0.0		
Well Log Flw Type Cd:			
Well Log Well Tst Cd:			
Well Log ZIP Code:			

<b>Map Key</b>	<b>Direction</b>	<b>Distance (mi)</b>	<b>Distance (ft)</b>	<b>Elevation (ft)</b>	<b>DB</b>
50	SSW	0.65	3,448.41	127.43	WATER WELLS

Well Log ID:	1876781	Region Code:	1
Well Tag ID:	BKL809	County ID:	61
Well Log Image Nm:	1876762.pdf	County Name:	
Project Tag No:		Township:	31
WRIA No:	7	Twsp Fraction No:	
Driller No:	0	Twsp Direction Cd:	North
Notice of Inten ID:	AE45666	Range:	05
Well Type Code:	Decommissioning	Range Dir Code:	East
Well Completion Dt:	18-Oct-2017	Range Fraction No:	
Well Depth:	80.0	Section:	20

## Wells and Additional Sources Detail Report

Well Diameter:	6.0	Quarter Section:	SE
Horz Coll Ds:		Qtr Qtr Section:	NE
Horiz Coll Meth Cd:	0	St Plane X-Coord:	1228877
Well Log Receiv Dt:	27-Dec-2018	St Plane Y-Coord:	1034550
Record Creation Dt:	03-Jan-2019	NAD83 Latitude:	0.0
Last Update Date:	03-Jan-2019	NAD83 Longitude:	0.0
Tax Parcel Identifier:			
Well Owner Name:	The Legacy Land Development		
Well Log Static Lvl Qt:	0.0		
Well Log GPM Qt:	0.0		
Well Log PSI No:	0.0		
Well Log Flw Type Cd:			
Well Log Well Tst Cd:			
Well Log ZIP Code:			

Map Key	Direction	Distance (mi)	Distance (ft)	Elevation (ft)	DB
50	SSW	0.65	3,448.41	127.43	WATER WELLS

Well Log ID:	1876793	Region Code:	1
Well Tag ID:	BKL821	County ID:	61
Well Log Image Nm:	1876762.pdf	County Name:	
Project Tag No:		Township:	31
WRIA No:	7	Twsp Fraction No:	
Driller No:	0	Twsp Direction Cd:	North
Notice of Inten ID:	AE45666	Range:	05
Well Type Code:	Decommissioning	Range Dir Code:	East
Well Completion Dt:	18-Oct-2017	Range Fraction No:	
Well Depth:	80.0	Section:	20
Well Diameter:	6.0	Quarter Section:	SE
Horz Coll Ds:		Qtr Qtr Section:	NE
Horiz Coll Meth Cd:	0	St Plane X-Coord:	1228877
Well Log Receiv Dt:	27-Dec-2018	St Plane Y-Coord:	1034550
Record Creation Dt:	03-Jan-2019	NAD83 Latitude:	0.0
Last Update Date:	03-Jan-2019	NAD83 Longitude:	0.0
Tax Parcel Identifier:			
Well Owner Name:	The Legacy Land Development		
Well Log Static Lvl Qt:	0.0		
Well Log GPM Qt:	0.0		
Well Log PSI No:	0.0		
Well Log Flw Type Cd:			
Well Log Well Tst Cd:			
Well Log ZIP Code:			

Map Key	Direction	Distance (mi)	Distance (ft)	Elevation (ft)	DB
50	SSW	0.65	3,448.41	127.43	WATER WELLS

## Wells and Additional Sources Detail Report

Well Log ID:	1876828	Region Code:	1
Well Tag ID:	BKL856	County ID:	61
Well Log Image Nm:	1876762.pdf	County Name:	
Project Tag No:		Township:	31
WRIA No:	7	Twsp Fraction No:	
Driller No:	0	Twsp Direction Cd:	North
Notice of Inten ID:	AE45666	Range:	05
Well Type Code:	Decommissioning	Range Dir Code:	East
Well Completion Dt:	18-Oct-2017	Range Fraction No:	
Well Depth:	80.0	Section:	20
Well Diameter:	6.0	Quarter Section:	SE
Horz Coll Ds:		Qtr Qtr Section:	NE
Horiz Coll Meth Cd:	0	St Plane X-Coord:	1228877
Well Log Receiv Dt:	27-Dec-2018	St Plane Y-Coord:	1034550
Record Creation Dt:	03-Jan-2019	NAD83 Latitude:	0.0
Last Update Date:	03-Jan-2019	NAD83 Longitude:	0.0
Tax Parcel Identifier:			
Well Owner Name:	The Legacy Land Development		
Well Log Static Lvl Qt:	0.0		
Well Log GPM Qt:	0.0		
Well Log PSI No:	0.0		
Well Log Flw Type Cd:			
Well Log Well Tst Cd:			
Well Log ZIP Code:			

Map Key	Direction	Distance (mi)	Distance (ft)	Elevation (ft)	DB
50	SSW	0.65	3,448.41	127.43	WATER WELLS

Well Log ID:	1876764	Region Code:	1
Well Tag ID:	BKL792	County ID:	61
Well Log Image Nm:	1876762.pdf	County Name:	
Project Tag No:		Township:	31
WRIA No:	7	Twsp Fraction No:	
Driller No:	0	Twsp Direction Cd:	North
Notice of Inten ID:	AE45666	Range:	05
Well Type Code:	Decommissioning	Range Dir Code:	East
Well Completion Dt:	18-Oct-2017	Range Fraction No:	
Well Depth:	80.0	Section:	20
Well Diameter:	6.0	Quarter Section:	SE
Horz Coll Ds:		Qtr Qtr Section:	NE
Horiz Coll Meth Cd:	0	St Plane X-Coord:	1228877
Well Log Receiv Dt:	27-Dec-2018	St Plane Y-Coord:	1034550
Record Creation Dt:	03-Jan-2019	NAD83 Latitude:	0.0
Last Update Date:	03-Jan-2019	NAD83 Longitude:	0.0
Tax Parcel Identifier:			
Well Owner Name:	The Legacy Land Development		

## Wells and Additional Sources Detail Report

Well Log Static Lvl Qt: 0.0  
 Well Log GPM Qt: 0.0  
 Well Log PSI No: 0.0  
 Well Log Flw Type Cd:  
 Well Log Well Tst Cd:  
 Well Log ZIP Code:

<b>Map Key</b>	<b>Direction</b>	<b>Distance (mi)</b>	<b>Distance (ft)</b>	<b>Elevation (ft)</b>	<b>DB</b>
50	SSW	0.65	3,448.41	127.43	WATER WELLS

Well Log ID:	1876806	Region Code:	1
Well Tag ID:	BKL834	County ID:	61
Well Log Image Nm:	1876762.pdf	County Name:	
Project Tag No:		Township:	31
WRIA No:	7	Twsp Fraction No:	
Driller No:	0	Twsp Direction Cd:	North
Notice of Inten ID:	AE45666	Range:	05
Well Type Code:	Decommissioning	Range Dir Code:	East
Well Completion Dt:	18-Oct-2017	Range Fraction No:	
Well Depth:	80.0	Section:	20
Well Diameter:	6.0	Quarter Section:	SE
Horz Coll Ds:		Qtr Qtr Section:	NE
Horiz Coll Meth Cd:	0	St Plane X-Coord:	1228877
Well Log Receiv Dt:	27-Dec-2018	St Plane Y-Coord:	1034550
Record Creation Dt:	03-Jan-2019	NAD83 Latitude:	0.0
Last Update Date:	03-Jan-2019	NAD83 Longitude:	0.0
Tax Parcel Identifier:			
Well Owner Name:	The Legacy Land Development		
Well Log Static Lvl Qt:	0.0		
Well Log GPM Qt:	0.0		
Well Log PSI No:	0.0		
Well Log Flw Type Cd:			
Well Log Well Tst Cd:			
Well Log ZIP Code:			

<b>Map Key</b>	<b>Direction</b>	<b>Distance (mi)</b>	<b>Distance (ft)</b>	<b>Elevation (ft)</b>	<b>DB</b>
50	SSW	0.65	3,448.41	127.43	WATER WELLS

Well Log ID:	1876780	Region Code:	1
Well Tag ID:	BKL808	County ID:	61
Well Log Image Nm:	1876762.pdf	County Name:	
Project Tag No:		Township:	31
WRIA No:	7	Twsp Fraction No:	
Driller No:	0	Twsp Direction Cd:	North
Notice of Inten ID:	AE45666	Range:	05
Well Type Code:	Decommissioning	Range Dir Code:	East

## Wells and Additional Sources Detail Report

Well Completion Dt:	18-Oct-2017	Range Fraction No:	
Well Depth:	80.0	Section:	20
Well Diameter:	6.0	Quarter Section:	SE
Horz Coll Ds:		Qtr Qtr Section:	NE
Horiz Coll Meth Cd:	0	St Plane X-Coord:	1228877
Well Log Receiv Dt:	27-Dec-2018	St Plane Y-Coord:	1034550
Record Creation Dt:	03-Jan-2019	NAD83 Latitude:	0.0
Last Update Date:	03-Jan-2019	NAD83 Longitude:	0.0
Tax Parcel Identifier:			
Well Owner Name:	The Legacy Land Development		
Well Log Static Lvl Qt:	0.0		
Well Log GPM Qt:	0.0		
Well Log PSI No:	0.0		
Well Log Flw Type Cd:			
Well Log Well Tst Cd:			
Well Log ZIP Code:			

Map Key	Direction	Distance (mi)	Distance (ft)	Elevation (ft)	DB
50	SSW	0.65	3,448.41	127.43	WATER WELLS

Well Log ID:	1876787	Region Code:	1
Well Tag ID:	BKL815	County ID:	61
Well Log Image Nm:	1876762.pdf	County Name:	
Project Tag No:		Township:	31
WRIA No:	7	Twsp Fraction No:	
Driller No:	0	Twsp Direction Cd:	North
Notice of Inten ID:	AE45666	Range:	05
Well Type Code:	Decommissioning	Range Dir Code:	East
Well Completion Dt:	18-Oct-2017	Range Fraction No:	
Well Depth:	80.0	Section:	20
Well Diameter:	6.0	Quarter Section:	SE
Horz Coll Ds:		Qtr Qtr Section:	NE
Horiz Coll Meth Cd:	0	St Plane X-Coord:	1228877
Well Log Receiv Dt:	27-Dec-2018	St Plane Y-Coord:	1034550
Record Creation Dt:	03-Jan-2019	NAD83 Latitude:	0.0
Last Update Date:	03-Jan-2019	NAD83 Longitude:	0.0
Tax Parcel Identifier:			
Well Owner Name:	The Legacy Land Development		
Well Log Static Lvl Qt:	0.0		
Well Log GPM Qt:	0.0		
Well Log PSI No:	0.0		
Well Log Flw Type Cd:			
Well Log Well Tst Cd:			
Well Log ZIP Code:			

Map Key	Direction	Distance (mi)	Distance (ft)	Elevation (ft)	DB
---------	-----------	---------------	---------------	----------------	----

## Wells and Additional Sources Detail Report

<b>50</b>	SSW	0.65	3,448.41	127.43	WATER WELLS
Well Log ID:	1876785	Region Code:	1		
Well Tag ID:	BKL813	County ID:	61		
Well Log Image Nm:	1876762.pdf	County Name:			
Project Tag No:		Township:	31		
WRIA No:	7	Twsp Fraction No:			
Driller No:	0	Twsp Direction Cd:	North		
Notice of Inten ID:	AE45666	Range:	05		
Well Type Code:	Decommissioning	Range Dir Code:	East		
Well Completion Dt:	18-Oct-2017	Range Fraction No:			
Well Depth:	80.0	Section:	20		
Well Diameter:	6.0	Quarter Section:	SE		
Horz Coll Ds:		Qtr Qtr Section:	NE		
Horiz Coll Meth Cd:	0	St Plane X-Coord:	1228877		
Well Log Receiv Dt:	27-Dec-2018	St Plane Y-Coord:	1034550		
Record Creation Dt:	03-Jan-2019	NAD83 Latitude:	0.0		
Last Update Date:	03-Jan-2019	NAD83 Longitude:	0.0		
Tax Parcel Identifier:					
Well Owner Name:	The Legacy Land Development				
Well Log Static Lvl Qt:	0.0				
Well Log GPM Qt:	0.0				
Well Log PSI No:	0.0				
Well Log Flw Type Cd:					
Well Log Well Tst Cd:					
Well Log ZIP Code:					

<b>Map Key</b>	<b>Direction</b>	<b>Distance (mi)</b>	<b>Distance (ft)</b>	<b>Elevation (ft)</b>	<b>DB</b>
<b>50</b>	SSW	0.65	3,448.41	127.43	WATER WELLS
Well Log ID:	1876823	Region Code:	1		
Well Tag ID:	BKL851	County ID:	61		
Well Log Image Nm:	1876762.pdf	County Name:			
Project Tag No:		Township:	31		
WRIA No:	7	Twsp Fraction No:			
Driller No:	0	Twsp Direction Cd:	North		
Notice of Inten ID:	AE45666	Range:	05		
Well Type Code:	Decommissioning	Range Dir Code:	East		
Well Completion Dt:	18-Oct-2017	Range Fraction No:			
Well Depth:	80.0	Section:	20		
Well Diameter:	6.0	Quarter Section:	SE		
Horz Coll Ds:		Qtr Qtr Section:	NE		
Horiz Coll Meth Cd:	0	St Plane X-Coord:	1228877		
Well Log Receiv Dt:	27-Dec-2018	St Plane Y-Coord:	1034550		
Record Creation Dt:	03-Jan-2019	NAD83 Latitude:	0.0		
Last Update Date:	03-Jan-2019	NAD83 Longitude:	0.0		

## Wells and Additional Sources Detail Report

Tax Parcel Identifier:  
 Well Owner Name: The Legacy Land Development  
 Well Log Static Lvl Qt: 0.0  
 Well Log GPM Qt: 0.0  
 Well Log PSI No: 0.0  
 Well Log Flw Type Cd:  
 Well Log Well Tst Cd:  
 Well Log ZIP Code:

<b>Map Key</b>	<b>Direction</b>	<b>Distance (mi)</b>	<b>Distance (ft)</b>	<b>Elevation (ft)</b>	<b>DB</b>
50	SSW	0.65	3,448.41	127.43	WATER WELLS

Well Log ID:	1876798	Region Code:	1
Well Tag ID:	BKL826	County ID:	61
Well Log Image Nm:	1876762.pdf	County Name:	
Project Tag No:		Township:	31
WRIA No:	7	Twsp Fraction No:	
Driller No:	0	Twsp Direction Cd:	North
Notice of Inten ID:	AE45666	Range:	05
Well Type Code:	Decommissioning	Range Dir Code:	East
Well Completion Dt:	18-Oct-2017	Range Fraction No:	
Well Depth:	80.0	Section:	20
Well Diameter:	6.0	Quarter Section:	SE
Horz Coll Ds:		Qtr Qtr Section:	NE
Horiz Coll Meth Cd:	0	St Plane X-Coord:	1228877
Well Log Receiv Dt:	27-Dec-2018	St Plane Y-Coord:	1034550
Record Creation Dt:	03-Jan-2019	NAD83 Latitude:	0.0
Last Update Date:	03-Jan-2019	NAD83 Longitude:	0.0
Tax Parcel Identifier:			
Well Owner Name:	The Legacy Land Development		
Well Log Static Lvl Qt:	0.0		
Well Log GPM Qt:	0.0		
Well Log PSI No:	0.0		
Well Log Flw Type Cd:			
Well Log Well Tst Cd:			
Well Log ZIP Code:			

<b>Map Key</b>	<b>Direction</b>	<b>Distance (mi)</b>	<b>Distance (ft)</b>	<b>Elevation (ft)</b>	<b>DB</b>
50	SSW	0.65	3,448.41	127.43	WATER WELLS

Well Log ID:	1876814	Region Code:	1
Well Tag ID:	BKL842	County ID:	61
Well Log Image Nm:	1876762.pdf	County Name:	
Project Tag No:		Township:	31
WRIA No:	7	Twsp Fraction No:	
Driller No:	0	Twsp Direction Cd:	North

## Wells and Additional Sources Detail Report

Notice of Inten ID:	AE45666	Range:	05
Well Type Code:	Decommissioning	Range Dir Code:	East
Well Completion Dt:	18-Oct-2017	Range Fraction No:	
Well Depth:	80.0	Section:	20
Well Diameter:	6.0	Quarter Section:	SE
Horz Coll Ds:		Qtr Qtr Section:	NE
Horiz Coll Meth Cd:	0	St Plane X-Coord:	1228877
Well Log Receiv Dt:	27-Dec-2018	St Plane Y-Coord:	1034550
Record Creation Dt:	03-Jan-2019	NAD83 Latitude:	0.0
Last Update Date:	03-Jan-2019	NAD83 Longitude:	0.0
Tax Parcel Identifier:			
Well Owner Name:	The Legacy Land Development		
Well Log Static Lvl Qt:	0.0		
Well Log GPM Qt:	0.0		
Well Log PSI No:	0.0		
Well Log Flw Type Cd:			
Well Log Well Tst Cd:			
Well Log ZIP Code:			

Map Key	Direction	Distance (mi)	Distance (ft)	Elevation (ft)	DB
50	SSW	0.65	3,448.41	127.43	WATER WELLS

Well Log ID:	1876821	Region Code:	1
Well Tag ID:	BKL849	County ID:	61
Well Log Image Nm:	1876762.pdf	County Name:	
Project Tag No:		Township:	31
WRIA No:	7	Twsp Fraction No:	
Driller No:	0	Twsp Direction Cd:	North
Notice of Inten ID:	AE45666	Range:	05
Well Type Code:	Decommissioning	Range Dir Code:	East
Well Completion Dt:	18-Oct-2017	Range Fraction No:	
Well Depth:	80.0	Section:	20
Well Diameter:	6.0	Quarter Section:	SE
Horz Coll Ds:		Qtr Qtr Section:	NE
Horiz Coll Meth Cd:	0	St Plane X-Coord:	1228877
Well Log Receiv Dt:	27-Dec-2018	St Plane Y-Coord:	1034550
Record Creation Dt:	03-Jan-2019	NAD83 Latitude:	0.0
Last Update Date:	03-Jan-2019	NAD83 Longitude:	0.0
Tax Parcel Identifier:			
Well Owner Name:	The Legacy Land Development		
Well Log Static Lvl Qt:	0.0		
Well Log GPM Qt:	0.0		
Well Log PSI No:	0.0		
Well Log Flw Type Cd:			
Well Log Well Tst Cd:			
Well Log ZIP Code:			

## Wells and Additional Sources Detail Report

Map Key	Direction	Distance (mi)	Distance (ft)	Elevation (ft)	DB
50	SSW	0.65	3,448.41	127.43	WATER WELLS

Well Log ID:	1876811	Region Code:	1
Well Tag ID:	BKL839	County ID:	61
Well Log Image Nm:	1876762.pdf	County Name:	
Project Tag No:		Township:	31
WRIA No:	7	Twsp Fraction No:	
Driller No:	0	Twsp Direction Cd:	North
Notice of Inten ID:	AE45666	Range:	05
Well Type Code:	Decommissioning	Range Dir Code:	East
Well Completion Dt:	18-Oct-2017	Range Fraction No:	
Well Depth:	80.0	Section:	20
Well Diameter:	6.0	Quarter Section:	SE
Horz Coll Ds:		Qtr Qtr Section:	NE
Horiz Coll Meth Cd:	0	St Plane X-Coord:	1228877
Well Log Receiv Dt:	27-Dec-2018	St Plane Y-Coord:	1034550
Record Creation Dt:	03-Jan-2019	NAD83 Latitude:	0.0
Last Update Date:	03-Jan-2019	NAD83 Longitude:	0.0
Tax Parcel Identifier:			
Well Owner Name:	The Legacy Land Development		
Well Log Static Lvl Qt:	0.0		
Well Log GPM Qt:	0.0		
Well Log PSI No:	0.0		
Well Log Flw Type Cd:			
Well Log Well Tst Cd:			
Well Log ZIP Code:			

Map Key	Direction	Distance (mi)	Distance (ft)	Elevation (ft)	DB
50	SSW	0.65	3,448.41	127.43	WATER WELLS

Well Log ID:	1876790	Region Code:	1
Well Tag ID:	BKL818	County ID:	61
Well Log Image Nm:	1876762.pdf	County Name:	
Project Tag No:		Township:	31
WRIA No:	7	Twsp Fraction No:	
Driller No:	0	Twsp Direction Cd:	North
Notice of Inten ID:	AE45666	Range:	05
Well Type Code:	Decommissioning	Range Dir Code:	East
Well Completion Dt:	18-Oct-2017	Range Fraction No:	
Well Depth:	80.0	Section:	20
Well Diameter:	6.0	Quarter Section:	SE
Horz Coll Ds:		Qtr Qtr Section:	NE
Horiz Coll Meth Cd:	0	St Plane X-Coord:	1228877
Well Log Receiv Dt:	27-Dec-2018	St Plane Y-Coord:	1034550

## Wells and Additional Sources Detail Report

Record Creation Dt:	03-Jan-2019	NAD83 Latitude:	0.0
Last Update Date:	03-Jan-2019	NAD83 Longitude:	0.0
Tax Parcel Identifier:			
Well Owner Name:	The Legacy Land Development		
Well Log Static Lvl Qt:	0.0		
Well Log GPM Qt:	0.0		
Well Log PSI No:	0.0		
Well Log Flw Type Cd:			
Well Log Well Tst Cd:			
Well Log ZIP Code:			

Map Key	Direction	Distance (mi)	Distance (ft)	Elevation (ft)	DB
50	SSW	0.65	3,448.41	127.43	WATER WELLS

Well Log ID:	829746	Region Code:	1
Well Tag ID:	BAE292	County ID:	61
Well Log Image Nm:	00829746.tif	County Name:	
Project Tag No:		Township:	31
WRIA No:	7	Twsp Fraction No:	
Driller No:		Twsp Direction Cd:	North
Notice of Inten ID:	WE15009	Range:	05
Well Type Code:	Water	Range Dir Code:	East
Well Completion Dt:	25-Oct-2012	Range Fraction No:	
Well Depth:	117.0	Section:	20
Well Diameter:	6.0	Quarter Section:	SE
Horz Coll Ds:		Qtr Qtr Section:	NE
Horiz Coll Meth Cd:	0	St Plane X-Coord:	1228877
Well Log Receiv Dt:	09-Nov-2012	St Plane Y-Coord:	1034550
Record Creation Dt:	11-Dec-2012	NAD83 Latitude:	48.15781
Last Update Date:	11-Dec-2012	NAD83 Longitude:	-122.18568
Tax Parcel Identifier:	31052000202300		
Well Owner Name:	Robinett Homes~ LLC		
Well Log Static Lvl Qt:	0.0		
Well Log GPM Qt:	0.0		
Well Log PSI No:	0.0		
Well Log Flw Type Cd:			
Well Log Well Tst Cd:			
Well Log ZIP Code:			

Map Key	Direction	Distance (mi)	Distance (ft)	Elevation (ft)	DB
50	SSW	0.65	3,448.41	127.43	WATER WELLS

Well Log ID:	344868	Region Code:	1
Well Tag ID:		County ID:	61
Well Log Image Nm:	00344868.tif	County Name:	
Project Tag No:		Township:	31

## Wells and Additional Sources Detail Report

WRIA No:	7	Twsp Fraction No:	
Driller No:		Twsp Direction Cd:	North
Notice of Inten ID:		Range:	05
Well Type Code:	Water	Range Dir Code:	East
Well Completion Dt:	05-Sep-1959	Range Fraction No:	
Well Depth:	17.0	Section:	20
Well Diameter:	36.0	Quarter Section:	SE
Horz Coll Ds:		Qtr Qtr Section:	NE
Horiz Coll Meth Cd:	0	St Plane X-Coord:	1228877
Well Log Receiv Dt:		St Plane Y-Coord:	1034550
Record Creation Dt:	10-Nov-2002	NAD83 Latitude:	48.15781
Last Update Date:	10-Nov-2002	NAD83 Longitude:	-122.18568
Tax Parcel Identifier:			
Well Owner Name:	E C SWANSON		
Well Log Static Lvl Qt:	0.0		
Well Log GPM Qt:	0.0		
Well Log PSI No:	0.0		
Well Log Flw Type Cd:			
Well Log Well Tst Cd:			
Well Log ZIP Code:			

Map Key	Direction	Distance (mi)	Distance (ft)	Elevation (ft)	DB
50	SSW	0.65	3,448.41	127.43	WATER WELLS

Well Log ID:	85054	Region Code:	1
Well Tag ID:		County ID:	61
Well Log Image Nm:	00085054.tif	County Name:	
Project Tag No:		Township:	31
WRIA No:	7	Twsp Fraction No:	
Driller No:	0623	Twsp Direction Cd:	North
Notice of Inten ID:	072417	Range:	05
Well Type Code:	Water	Range Dir Code:	East
Well Completion Dt:	26-Jan-1990	Range Fraction No:	
Well Depth:	154.0	Section:	20
Well Diameter:	6.0	Quarter Section:	SE
Horz Coll Ds:		Qtr Qtr Section:	NE
Horiz Coll Meth Cd:	0	St Plane X-Coord:	1228877
Well Log Receiv Dt:	06-Feb-1990	St Plane Y-Coord:	1034550
Record Creation Dt:		NAD83 Latitude:	48.15781
Last Update Date:		NAD83 Longitude:	-122.18568
Tax Parcel Identifier:			
Well Owner Name:	TERRY SUMMERS		
Well Log Static Lvl Qt:	0.0		
Well Log GPM Qt:	0.0		
Well Log PSI No:	0.0		
Well Log Flw Type Cd:			

# Wells and Additional Sources Detail Report

Well Log Well Tst Cd:

Well Log ZIP Code:

Map Key	Direction	Distance (mi)	Distance (ft)	Elevation (ft)	DB
50	SSW	0.65	3,448.41	127.43	WATER WELLS

Well Log ID:	1876788	Region Code:	1
Well Tag ID:	BKL816	County ID:	61
Well Log Image Nm:	1876762.pdf	County Name:	
Project Tag No:		Township:	31
WRIA No:	7	Twsp Fraction No:	
Driller No:	0	Twsp Direction Cd:	North
Notice of Inten ID:	AE45666	Range:	05
Well Type Code:	Decommissioning	Range Dir Code:	East
Well Completion Dt:	18-Oct-2017	Range Fraction No:	
Well Depth:	80.0	Section:	20
Well Diameter:	6.0	Quarter Section:	SE
Horz Coll Ds:		Qtr Qtr Section:	NE
Horiz Coll Meth Cd:	0	St Plane X-Coord:	1228877
Well Log Receiv Dt:	27-Dec-2018	St Plane Y-Coord:	1034550
Record Creation Dt:	03-Jan-2019	NAD83 Latitude:	0.0
Last Update Date:	03-Jan-2019	NAD83 Longitude:	0.0
Tax Parcel Identifier:			
Well Owner Name:	The Legacy Land Development		
Well Log Static Lvl Qt:	0.0		
Well Log GPM Qt:	0.0		
Well Log PSI No:	0.0		
Well Log Flw Type Cd:			
Well Log Well Tst Cd:			
Well Log ZIP Code:			

Map Key	Direction	Distance (mi)	Distance (ft)	Elevation (ft)	DB
50	SSW	0.65	3,448.41	127.43	WATER WELLS

Well Log ID:	1876817	Region Code:	1
Well Tag ID:	BKL845	County ID:	61
Well Log Image Nm:	1876762.pdf	County Name:	
Project Tag No:		Township:	31
WRIA No:	7	Twsp Fraction No:	
Driller No:	0	Twsp Direction Cd:	North
Notice of Inten ID:	AE45666	Range:	05
Well Type Code:	Decommissioning	Range Dir Code:	East
Well Completion Dt:	18-Oct-2017	Range Fraction No:	
Well Depth:	80.0	Section:	20
Well Diameter:	6.0	Quarter Section:	SE
Horz Coll Ds:		Qtr Qtr Section:	NE

## Wells and Additional Sources Detail Report

Horiz Coll Meth Cd:	0	St Plane X-Coord:	1228877
Well Log Receiv Dt:	27-Dec-2018	St Plane Y-Coord:	1034550
Record Creation Dt:	03-Jan-2019	NAD83 Latitude:	0.0
Last Update Date:	03-Jan-2019	NAD83 Longitude:	0.0
Tax Parcel Identifier:			
Well Owner Name:	The Legacy Land Development		
Well Log Static Lvl Qt:	0.0		
Well Log GPM Qt:	0.0		
Well Log PSI No:	0.0		
Well Log Flw Type Cd:			
Well Log Well Tst Cd:			
Well Log ZIP Code:			

Map Key	Direction	Distance (mi)	Distance (ft)	Elevation (ft)	DB
50	SSW	0.65	3,448.41	127.43	WATER WELLS

Well Log ID:	1876773	Region Code:	1
Well Tag ID:	BKL801	County ID:	61
Well Log Image Nm:	1876762.pdf	County Name:	
Project Tag No:		Township:	31
WRIA No:	7	Twsp Fraction No:	
Driller No:	0	Twsp Direction Cd:	North
Notice of Inten ID:	AE45666	Range:	05
Well Type Code:	Decommissioning	Range Dir Code:	East
Well Completion Dt:	18-Oct-2017	Range Fraction No:	
Well Depth:	80.0	Section:	20
Well Diameter:	6.0	Quarter Section:	SE
Horz Coll Ds:		Qtr Qtr Section:	NE
Horiz Coll Meth Cd:	0	St Plane X-Coord:	1228877
Well Log Receiv Dt:	27-Dec-2018	St Plane Y-Coord:	1034550
Record Creation Dt:	03-Jan-2019	NAD83 Latitude:	0.0
Last Update Date:	03-Jan-2019	NAD83 Longitude:	0.0
Tax Parcel Identifier:			
Well Owner Name:	The Legacy Land Development		
Well Log Static Lvl Qt:	0.0		
Well Log GPM Qt:	0.0		
Well Log PSI No:	0.0		
Well Log Flw Type Cd:			
Well Log Well Tst Cd:			
Well Log ZIP Code:			

Map Key	Direction	Distance (mi)	Distance (ft)	Elevation (ft)	DB
50	SSW	0.65	3,448.41	127.43	WATER WELLS

Well Log ID:	1876810	Region Code:	1
Well Tag ID:	BKL838	County ID:	61

## Wells and Additional Sources Detail Report

Well Log Image Nm:	1876762.pdf	County Name:	
Project Tag No:		Township:	31
WRIA No:	7	Twsp Fraction No:	
Driller No:	0	Twsp Direction Cd:	North
Notice of Inten ID:	AE45666	Range:	05
Well Type Code:	Decommissioning	Range Dir Code:	East
Well Completion Dt:	18-Oct-2017	Range Fraction No:	
Well Depth:	80.0	Section:	20
Well Diameter:	6.0	Quarter Section:	SE
Horz Coll Ds:		Qtr Qtr Section:	NE
Horiz Coll Meth Cd:	0	St Plane X-Coord:	1228877
Well Log Receiv Dt:	27-Dec-2018	St Plane Y-Coord:	1034550
Record Creation Dt:	03-Jan-2019	NAD83 Latitude:	0.0
Last Update Date:	03-Jan-2019	NAD83 Longitude:	0.0
Tax Parcel Identifier:			
Well Owner Name:	The Legacy Land Development		
Well Log Static Lvl Qt:	0.0		
Well Log GPM Qt:	0.0		
Well Log PSI No:	0.0		
Well Log Flw Type Cd:			
Well Log Well Tst Cd:			
Well Log ZIP Code:			

Map Key	Direction	Distance (mi)	Distance (ft)	Elevation (ft)	DB
50	SSW	0.65	3,448.41	127.43	WATER WELLS

Well Log ID:	1876800	Region Code:	1
Well Tag ID:	BKL828	County ID:	61
Well Log Image Nm:	1876762.pdf	County Name:	
Project Tag No:		Township:	31
WRIA No:	7	Twsp Fraction No:	
Driller No:	0	Twsp Direction Cd:	North
Notice of Inten ID:	AE45666	Range:	05
Well Type Code:	Decommissioning	Range Dir Code:	East
Well Completion Dt:	18-Oct-2017	Range Fraction No:	
Well Depth:	80.0	Section:	20
Well Diameter:	6.0	Quarter Section:	SE
Horz Coll Ds:		Qtr Qtr Section:	NE
Horiz Coll Meth Cd:	0	St Plane X-Coord:	1228877
Well Log Receiv Dt:	27-Dec-2018	St Plane Y-Coord:	1034550
Record Creation Dt:	03-Jan-2019	NAD83 Latitude:	0.0
Last Update Date:	03-Jan-2019	NAD83 Longitude:	0.0
Tax Parcel Identifier:			
Well Owner Name:	The Legacy Land Development		
Well Log Static Lvl Qt:	0.0		
Well Log GPM Qt:	0.0		

## Wells and Additional Sources Detail Report

Well Log PSI No: 0.0  
 Well Log Flw Type Cd:  
 Well Log Well Tst Cd:  
 Well Log ZIP Code:

<b>Map Key</b>	<b>Direction</b>	<b>Distance (mi)</b>	<b>Distance (ft)</b>	<b>Elevation (ft)</b>	<b>DB</b>
50	SSW	0.65	3,448.41	127.43	WATER WELLS

Well Log ID:	1876816	Region Code:	1
Well Tag ID:	BKL844	County ID:	61
Well Log Image Nm:	1876762.pdf	County Name:	
Project Tag No:		Township:	31
WRIA No:	7	Twsp Fraction No:	
Driller No:	0	Twsp Direction Cd:	North
Notice of Inten ID:	AE45666	Range:	05
Well Type Code:	Decommissioning	Range Dir Code:	East
Well Completion Dt:	18-Oct-2017	Range Fraction No:	
Well Depth:	80.0	Section:	20
Well Diameter:	6.0	Quarter Section:	SE
Horz Coll Ds:		Qtr Qtr Section:	NE
Horiz Coll Meth Cd:	0	St Plane X-Coord:	1228877
Well Log Receiv Dt:	27-Dec-2018	St Plane Y-Coord:	1034550
Record Creation Dt:	03-Jan-2019	NAD83 Latitude:	0.0
Last Update Date:	03-Jan-2019	NAD83 Longitude:	0.0
Tax Parcel Identifier:			
Well Owner Name:	The Legacy Land Development		
Well Log Static Lvl Qt:	0.0		
Well Log GPM Qt:	0.0		
Well Log PSI No:	0.0		
Well Log Flw Type Cd:			
Well Log Well Tst Cd:			
Well Log ZIP Code:			

<b>Map Key</b>	<b>Direction</b>	<b>Distance (mi)</b>	<b>Distance (ft)</b>	<b>Elevation (ft)</b>	<b>DB</b>
50	SSW	0.65	3,448.41	127.43	WATER WELLS

Well Log ID:	1876820	Region Code:	1
Well Tag ID:	BKL848	County ID:	61
Well Log Image Nm:	1876762.pdf	County Name:	
Project Tag No:		Township:	31
WRIA No:	7	Twsp Fraction No:	
Driller No:	0	Twsp Direction Cd:	North
Notice of Inten ID:	AE45666	Range:	05
Well Type Code:	Decommissioning	Range Dir Code:	East
Well Completion Dt:	18-Oct-2017	Range Fraction No:	
Well Depth:	80.0	Section:	20

## Wells and Additional Sources Detail Report

Well Diameter:	6.0	Quarter Section:	SE
Horz Coll Ds:		Qtr Qtr Section:	NE
Horiz Coll Meth Cd:	0	St Plane X-Coord:	1228877
Well Log Receiv Dt:	27-Dec-2018	St Plane Y-Coord:	1034550
Record Creation Dt:	03-Jan-2019	NAD83 Latitude:	0.0
Last Update Date:	03-Jan-2019	NAD83 Longitude:	0.0
Tax Parcel Identifier:			
Well Owner Name:	The Legacy Land Development		
Well Log Static Lvl Qt:	0.0		
Well Log GPM Qt:	0.0		
Well Log PSI No:	0.0		
Well Log Flw Type Cd:			
Well Log Well Tst Cd:			
Well Log ZIP Code:			

Map Key	Direction	Distance (mi)	Distance (ft)	Elevation (ft)	DB
50	SSW	0.65	3,448.41	127.43	WATER WELLS

Well Log ID:	1876804	Region Code:	1
Well Tag ID:	BKL832	County ID:	61
Well Log Image Nm:	1876762.pdf	County Name:	
Project Tag No:		Township:	31
WRIA No:	7	Twsp Fraction No:	
Driller No:	0	Twsp Direction Cd:	North
Notice of Inten ID:	AE45666	Range:	05
Well Type Code:	Decommissioning	Range Dir Code:	East
Well Completion Dt:	18-Oct-2017	Range Fraction No:	
Well Depth:	80.0	Section:	20
Well Diameter:	6.0	Quarter Section:	SE
Horz Coll Ds:		Qtr Qtr Section:	NE
Horiz Coll Meth Cd:	0	St Plane X-Coord:	1228877
Well Log Receiv Dt:	27-Dec-2018	St Plane Y-Coord:	1034550
Record Creation Dt:	03-Jan-2019	NAD83 Latitude:	0.0
Last Update Date:	03-Jan-2019	NAD83 Longitude:	0.0
Tax Parcel Identifier:			
Well Owner Name:	The Legacy Land Development		
Well Log Static Lvl Qt:	0.0		
Well Log GPM Qt:	0.0		
Well Log PSI No:	0.0		
Well Log Flw Type Cd:			
Well Log Well Tst Cd:			
Well Log ZIP Code:			

Map Key	Direction	Distance (mi)	Distance (ft)	Elevation (ft)	DB
50	SSW	0.65	3,448.41	127.43	WATER WELLS

## Wells and Additional Sources Detail Report

Well Log ID:	1876783	Region Code:	1
Well Tag ID:	BKL811	County ID:	61
Well Log Image Nm:	1876762.pdf	County Name:	
Project Tag No:		Township:	31
WRIA No:	7	Twsp Fraction No:	
Driller No:	0	Twsp Direction Cd:	North
Notice of Inten ID:	AE45666	Range:	05
Well Type Code:	Decommissioning	Range Dir Code:	East
Well Completion Dt:	18-Oct-2017	Range Fraction No:	
Well Depth:	80.0	Section:	20
Well Diameter:	6.0	Quarter Section:	SE
Horz Coll Ds:		Qtr Qtr Section:	NE
Horiz Coll Meth Cd:	0	St Plane X-Coord:	1228877
Well Log Receiv Dt:	27-Dec-2018	St Plane Y-Coord:	1034550
Record Creation Dt:	03-Jan-2019	NAD83 Latitude:	0.0
Last Update Date:	03-Jan-2019	NAD83 Longitude:	0.0
Tax Parcel Identifier:			
Well Owner Name:	The Legacy Land Development		
Well Log Static Lvl Qt:	0.0		
Well Log GPM Qt:	0.0		
Well Log PSI No:	0.0		
Well Log Flw Type Cd:			
Well Log Well Tst Cd:			
Well Log ZIP Code:			

Map Key	Direction	Distance (mi)	Distance (ft)	Elevation (ft)	DB
50	SSW	0.65	3,448.41	127.43	WATER WELLS

Well Log ID:	1876784	Region Code:	1
Well Tag ID:	BKL812	County ID:	61
Well Log Image Nm:	1876762.pdf	County Name:	
Project Tag No:		Township:	31
WRIA No:	7	Twsp Fraction No:	
Driller No:	0	Twsp Direction Cd:	North
Notice of Inten ID:	AE45666	Range:	05
Well Type Code:	Decommissioning	Range Dir Code:	East
Well Completion Dt:	18-Oct-2017	Range Fraction No:	
Well Depth:	80.0	Section:	20
Well Diameter:	6.0	Quarter Section:	SE
Horz Coll Ds:		Qtr Qtr Section:	NE
Horiz Coll Meth Cd:	0	St Plane X-Coord:	1228877
Well Log Receiv Dt:	27-Dec-2018	St Plane Y-Coord:	1034550
Record Creation Dt:	03-Jan-2019	NAD83 Latitude:	0.0
Last Update Date:	03-Jan-2019	NAD83 Longitude:	0.0
Tax Parcel Identifier:			
Well Owner Name:	The Legacy Land Development		

## Wells and Additional Sources Detail Report

Well Log Static Lvl Qt: 0.0  
 Well Log GPM Qt: 0.0  
 Well Log PSI No: 0.0  
 Well Log Flw Type Cd:  
 Well Log Well Tst Cd:  
 Well Log ZIP Code:

<b>Map Key</b>	<b>Direction</b>	<b>Distance (mi)</b>	<b>Distance (ft)</b>	<b>Elevation (ft)</b>	<b>DB</b>
50	SSW	0.65	3,448.41	127.43	WATER WELLS

Well Log ID:	1876809	Region Code:	1
Well Tag ID:	BKL837	County ID:	61
Well Log Image Nm:	1876762.pdf	County Name:	
Project Tag No:		Township:	31
WRIA No:	7	Twsp Fraction No:	
Driller No:	0	Twsp Direction Cd:	North
Notice of Inten ID:	AE45666	Range:	05
Well Type Code:	Decommissioning	Range Dir Code:	East
Well Completion Dt:	18-Oct-2017	Range Fraction No:	
Well Depth:	80.0	Section:	20
Well Diameter:	6.0	Quarter Section:	SE
Horz Coll Ds:		Qtr Qtr Section:	NE
Horiz Coll Meth Cd:	0	St Plane X-Coord:	1228877
Well Log Receiv Dt:	27-Dec-2018	St Plane Y-Coord:	1034550
Record Creation Dt:	03-Jan-2019	NAD83 Latitude:	0.0
Last Update Date:	03-Jan-2019	NAD83 Longitude:	0.0
Tax Parcel Identifier:			
Well Owner Name:	The Legacy Land Development		
Well Log Static Lvl Qt:	0.0		
Well Log GPM Qt:	0.0		
Well Log PSI No:	0.0		
Well Log Flw Type Cd:			
Well Log Well Tst Cd:			
Well Log ZIP Code:			

<b>Map Key</b>	<b>Direction</b>	<b>Distance (mi)</b>	<b>Distance (ft)</b>	<b>Elevation (ft)</b>	<b>DB</b>
50	SSW	0.65	3,448.41	127.43	WATER WELLS

Well Log ID:	1876774	Region Code:	1
Well Tag ID:	BKL802	County ID:	61
Well Log Image Nm:	1876762.pdf	County Name:	
Project Tag No:		Township:	31
WRIA No:	7	Twsp Fraction No:	
Driller No:	0	Twsp Direction Cd:	North
Notice of Inten ID:	AE45666	Range:	05
Well Type Code:	Decommissioning	Range Dir Code:	East

## Wells and Additional Sources Detail Report

Well Completion Dt:	18-Oct-2017	Range Fraction No:	
Well Depth:	80.0	Section:	20
Well Diameter:	6.0	Quarter Section:	SE
Horz Coll Ds:		Qtr Qtr Section:	NE
Horiz Coll Meth Cd:	0	St Plane X-Coord:	1228877
Well Log Receiv Dt:	27-Dec-2018	St Plane Y-Coord:	1034550
Record Creation Dt:	03-Jan-2019	NAD83 Latitude:	0.0
Last Update Date:	03-Jan-2019	NAD83 Longitude:	0.0
Tax Parcel Identifier:			
Well Owner Name:	The Legacy Land Development		
Well Log Static Lvl Qt:	0.0		
Well Log GPM Qt:	0.0		
Well Log PSI No:	0.0		
Well Log Flw Type Cd:			
Well Log Well Tst Cd:			
Well Log ZIP Code:			

Map Key	Direction	Distance (mi)	Distance (ft)	Elevation (ft)	DB
50	SSW	0.65	3,448.41	127.43	WATER WELLS

Well Log ID:	1876794	Region Code:	1
Well Tag ID:	BKL822	County ID:	61
Well Log Image Nm:	1876762.pdf	County Name:	
Project Tag No:		Township:	31
WRIA No:	7	Twsp Fraction No:	
Driller No:	0	Twsp Direction Cd:	North
Notice of Inten ID:	AE45666	Range:	05
Well Type Code:	Decommissioning	Range Dir Code:	East
Well Completion Dt:	18-Oct-2017	Range Fraction No:	
Well Depth:	80.0	Section:	20
Well Diameter:	6.0	Quarter Section:	SE
Horz Coll Ds:		Qtr Qtr Section:	NE
Horiz Coll Meth Cd:	0	St Plane X-Coord:	1228877
Well Log Receiv Dt:	27-Dec-2018	St Plane Y-Coord:	1034550
Record Creation Dt:	03-Jan-2019	NAD83 Latitude:	0.0
Last Update Date:	03-Jan-2019	NAD83 Longitude:	0.0
Tax Parcel Identifier:			
Well Owner Name:	The Legacy Land Development		
Well Log Static Lvl Qt:	0.0		
Well Log GPM Qt:	0.0		
Well Log PSI No:	0.0		
Well Log Flw Type Cd:			
Well Log Well Tst Cd:			
Well Log ZIP Code:			

Map Key	Direction	Distance (mi)	Distance (ft)	Elevation (ft)	DB
---------	-----------	---------------	---------------	----------------	----

## Wells and Additional Sources Detail Report

<b>50</b>	SSW	0.65	3,448.41	127.43	WATER WELLS
Well Log ID:	1876805	Region Code:	1		
Well Tag ID:	BKL833	County ID:	61		
Well Log Image Nm:	1876762.pdf	County Name:			
Project Tag No:		Township:	31		
WRIA No:	7	Twsp Fraction No:			
Driller No:	0	Twsp Direction Cd:	North		
Notice of Inten ID:	AE45666	Range:	05		
Well Type Code:	Decommissioning	Range Dir Code:	East		
Well Completion Dt:	18-Oct-2017	Range Fraction No:			
Well Depth:	80.0	Section:	20		
Well Diameter:	6.0	Quarter Section:	SE		
Horz Coll Ds:		Qtr Qtr Section:	NE		
Horiz Coll Meth Cd:	0	St Plane X-Coord:	1228877		
Well Log Receiv Dt:	27-Dec-2018	St Plane Y-Coord:	1034550		
Record Creation Dt:	03-Jan-2019	NAD83 Latitude:	0.0		
Last Update Date:	03-Jan-2019	NAD83 Longitude:	0.0		
Tax Parcel Identifier:					
Well Owner Name:	The Legacy Land Development				
Well Log Static Lvl Qt:	0.0				
Well Log GPM Qt:	0.0				
Well Log PSI No:	0.0				
Well Log Flw Type Cd:					
Well Log Well Tst Cd:					
Well Log ZIP Code:					

<b>Map Key</b>	<b>Direction</b>	<b>Distance (mi)</b>	<b>Distance (ft)</b>	<b>Elevation (ft)</b>	<b>DB</b>
<b>50</b>	SSW	0.65	3,448.41	127.43	WATER WELLS
Well Log ID:	1876768	Region Code:	1		
Well Tag ID:	BKL796	County ID:	61		
Well Log Image Nm:	1876762.pdf	County Name:			
Project Tag No:		Township:	31		
WRIA No:	7	Twsp Fraction No:			
Driller No:	0	Twsp Direction Cd:	North		
Notice of Inten ID:	AE45666	Range:	05		
Well Type Code:	Decommissioning	Range Dir Code:	East		
Well Completion Dt:	18-Oct-2017	Range Fraction No:			
Well Depth:	80.0	Section:	20		
Well Diameter:	6.0	Quarter Section:	SE		
Horz Coll Ds:		Qtr Qtr Section:	NE		
Horiz Coll Meth Cd:	0	St Plane X-Coord:	1228877		
Well Log Receiv Dt:	27-Dec-2018	St Plane Y-Coord:	1034550		
Record Creation Dt:	03-Jan-2019	NAD83 Latitude:	0.0		
Last Update Date:	03-Jan-2019	NAD83 Longitude:	0.0		

# Wells and Additional Sources Detail Report

Tax Parcel Identifier:  
 Well Owner Name: The Legacy Land Development  
 Well Log Static Lvl Qt: 0.0  
 Well Log GPM Qt: 0.0  
 Well Log PSI No: 0.0  
 Well Log Flw Type Cd:  
 Well Log Well Tst Cd:  
 Well Log ZIP Code:

<b>Map Key</b>	<b>Direction</b>	<b>Distance (mi)</b>	<b>Distance (ft)</b>	<b>Elevation (ft)</b>	<b>DB</b>
50	SSW	0.65	3,448.41	127.43	WATER WELLS

Well Log ID:	1876815	Region Code:	1
Well Tag ID:	BKL843	County ID:	61
Well Log Image Nm:	1876762.pdf	County Name:	
Project Tag No:		Township:	31
WRIA No:	7	Twsp Fraction No:	
Driller No:	0	Twsp Direction Cd:	North
Notice of Inten ID:	AE45666	Range:	05
Well Type Code:	Decommissioning	Range Dir Code:	East
Well Completion Dt:	18-Oct-2017	Range Fraction No:	
Well Depth:	80.0	Section:	20
Well Diameter:	6.0	Quarter Section:	SE
Horz Coll Ds:		Qtr Qtr Section:	NE
Horiz Coll Meth Cd:	0	St Plane X-Coord:	1228877
Well Log Receiv Dt:	27-Dec-2018	St Plane Y-Coord:	1034550
Record Creation Dt:	03-Jan-2019	NAD83 Latitude:	0.0
Last Update Date:	03-Jan-2019	NAD83 Longitude:	0.0
Tax Parcel Identifier:			
Well Owner Name:	The Legacy Land Development		
Well Log Static Lvl Qt:	0.0		
Well Log GPM Qt:	0.0		
Well Log PSI No:	0.0		
Well Log Flw Type Cd:			
Well Log Well Tst Cd:			
Well Log ZIP Code:			

<b>Map Key</b>	<b>Direction</b>	<b>Distance (mi)</b>	<b>Distance (ft)</b>	<b>Elevation (ft)</b>	<b>DB</b>
50	SSW	0.65	3,448.41	127.43	WATER WELLS

Well Log ID:	1876799	Region Code:	1
Well Tag ID:	BKL827	County ID:	61
Well Log Image Nm:	1876762.pdf	County Name:	
Project Tag No:		Township:	31
WRIA No:	7	Twsp Fraction No:	
Driller No:	0	Twsp Direction Cd:	North

## Wells and Additional Sources Detail Report

Notice of Inten ID:	AE45666	Range:	05
Well Type Code:	Decommissioning	Range Dir Code:	East
Well Completion Dt:	18-Oct-2017	Range Fraction No:	
Well Depth:	80.0	Section:	20
Well Diameter:	6.0	Quarter Section:	SE
Horz Coll Ds:		Qtr Qtr Section:	NE
Horiz Coll Meth Cd:	0	St Plane X-Coord:	1228877
Well Log Receiv Dt:	27-Dec-2018	St Plane Y-Coord:	1034550
Record Creation Dt:	03-Jan-2019	NAD83 Latitude:	0.0
Last Update Date:	03-Jan-2019	NAD83 Longitude:	0.0
Tax Parcel Identifier:			
Well Owner Name:	The Legacy Land Development		
Well Log Static Lvl Qt:	0.0		
Well Log GPM Qt:	0.0		
Well Log PSI No:	0.0		
Well Log Flw Type Cd:			
Well Log Well Tst Cd:			
Well Log ZIP Code:			

Map Key	Direction	Distance (mi)	Distance (ft)	Elevation (ft)	DB
50	SSW	0.65	3,448.41	127.43	WATER WELLS

Well Log ID:	1876826	Region Code:	1
Well Tag ID:	BKL854	County ID:	61
Well Log Image Nm:	1876762.pdf	County Name:	
Project Tag No:		Township:	31
WRIA No:	7	Twsp Fraction No:	
Driller No:	0	Twsp Direction Cd:	North
Notice of Inten ID:	AE45666	Range:	05
Well Type Code:	Decommissioning	Range Dir Code:	East
Well Completion Dt:	18-Oct-2017	Range Fraction No:	
Well Depth:	80.0	Section:	20
Well Diameter:	6.0	Quarter Section:	SE
Horz Coll Ds:		Qtr Qtr Section:	NE
Horiz Coll Meth Cd:	0	St Plane X-Coord:	1228877
Well Log Receiv Dt:	27-Dec-2018	St Plane Y-Coord:	1034550
Record Creation Dt:	03-Jan-2019	NAD83 Latitude:	0.0
Last Update Date:	03-Jan-2019	NAD83 Longitude:	0.0
Tax Parcel Identifier:			
Well Owner Name:	The Legacy Land Development		
Well Log Static Lvl Qt:	0.0		
Well Log GPM Qt:	0.0		
Well Log PSI No:	0.0		
Well Log Flw Type Cd:			
Well Log Well Tst Cd:			
Well Log ZIP Code:			

## Wells and Additional Sources Detail Report

Map Key	Direction	Distance (mi)	Distance (ft)	Elevation (ft)	DB
50	SSW	0.65	3,448.41	127.43	WATER WELLS

Well Log ID:	1876819	Region Code:	1
Well Tag ID:	BKL847	County ID:	61
Well Log Image Nm:	1876762.pdf	County Name:	
Project Tag No:		Township:	31
WRIA No:	7	Twsp Fraction No:	
Driller No:	0	Twsp Direction Cd:	North
Notice of Inten ID:	AE45666	Range:	05
Well Type Code:	Decommissioning	Range Dir Code:	East
Well Completion Dt:	18-Oct-2017	Range Fraction No:	
Well Depth:	80.0	Section:	20
Well Diameter:	6.0	Quarter Section:	SE
Horz Coll Ds:		Qtr Qtr Section:	NE
Horiz Coll Meth Cd:	0	St Plane X-Coord:	1228877
Well Log Receiv Dt:	27-Dec-2018	St Plane Y-Coord:	1034550
Record Creation Dt:	03-Jan-2019	NAD83 Latitude:	0.0
Last Update Date:	03-Jan-2019	NAD83 Longitude:	0.0
Tax Parcel Identifier:			
Well Owner Name:	The Legacy Land Development		
Well Log Static Lvl Qt:	0.0		
Well Log GPM Qt:	0.0		
Well Log PSI No:	0.0		
Well Log Flw Type Cd:			
Well Log Well Tst Cd:			
Well Log ZIP Code:			

Map Key	Direction	Distance (mi)	Distance (ft)	Elevation (ft)	DB
50	SSW	0.65	3,448.41	127.43	WATER WELLS

Well Log ID:	1876769	Region Code:	1
Well Tag ID:	BKL797	County ID:	61
Well Log Image Nm:	1876762.pdf	County Name:	
Project Tag No:		Township:	31
WRIA No:	7	Twsp Fraction No:	
Driller No:	0	Twsp Direction Cd:	North
Notice of Inten ID:	AE45666	Range:	05
Well Type Code:	Decommissioning	Range Dir Code:	East
Well Completion Dt:	18-Oct-2017	Range Fraction No:	
Well Depth:	80.0	Section:	20
Well Diameter:	6.0	Quarter Section:	SE
Horz Coll Ds:		Qtr Qtr Section:	NE
Horiz Coll Meth Cd:	0	St Plane X-Coord:	1228877
Well Log Receiv Dt:	27-Dec-2018	St Plane Y-Coord:	1034550

## Wells and Additional Sources Detail Report

Record Creation Dt:	03-Jan-2019	NAD83 Latitude:	0.0
Last Update Date:	03-Jan-2019	NAD83 Longitude:	0.0
Tax Parcel Identifier:			
Well Owner Name:	The Legacy Land Development		
Well Log Static Lvl Qt:	0.0		
Well Log GPM Qt:	0.0		
Well Log PSI No:	0.0		
Well Log Flw Type Cd:			
Well Log Well Tst Cd:			
Well Log ZIP Code:			

Map Key	Direction	Distance (mi)	Distance (ft)	Elevation (ft)	DB
50	SSW	0.65	3,448.41	127.43	WATER WELLS

Well Log ID:	1876770	Region Code:	1
Well Tag ID:	BKL798	County ID:	61
Well Log Image Nm:	1876762.pdf	County Name:	
Project Tag No:		Township:	31
WRIA No:	7	Twsp Fraction No:	
Driller No:	0	Twsp Direction Cd:	North
Notice of Inten ID:	AE45666	Range:	05
Well Type Code:	Decommissioning	Range Dir Code:	East
Well Completion Dt:	18-Oct-2017	Range Fraction No:	
Well Depth:	80.0	Section:	20
Well Diameter:	6.0	Quarter Section:	SE
Horz Coll Ds:		Qtr Qtr Section:	NE
Horiz Coll Meth Cd:	0	St Plane X-Coord:	1228877
Well Log Receiv Dt:	27-Dec-2018	St Plane Y-Coord:	1034550
Record Creation Dt:	03-Jan-2019	NAD83 Latitude:	0.0
Last Update Date:	03-Jan-2019	NAD83 Longitude:	0.0
Tax Parcel Identifier:			
Well Owner Name:	The Legacy Land Development		
Well Log Static Lvl Qt:	0.0		
Well Log GPM Qt:	0.0		
Well Log PSI No:	0.0		
Well Log Flw Type Cd:			
Well Log Well Tst Cd:			
Well Log ZIP Code:			

Map Key	Direction	Distance (mi)	Distance (ft)	Elevation (ft)	DB
50	SSW	0.65	3,448.41	127.43	WATER WELLS

Well Log ID:	1876792	Region Code:	1
Well Tag ID:	BKL820	County ID:	61
Well Log Image Nm:	1876762.pdf	County Name:	
Project Tag No:		Township:	31

## Wells and Additional Sources Detail Report

WRIA No:	7	Twsp Fraction No:	
Driller No:	0	Twsp Direction Cd:	North
Notice of Inten ID:	AE45666	Range:	05
Well Type Code:	Decommissioning	Range Dir Code:	East
Well Completion Dt:	18-Oct-2017	Range Fraction No:	
Well Depth:	80.0	Section:	20
Well Diameter:	6.0	Quarter Section:	SE
Horz Coll Ds:		Qtr Qtr Section:	NE
Horiz Coll Meth Cd:	0	St Plane X-Coord:	1228877
Well Log Receiv Dt:	27-Dec-2018	St Plane Y-Coord:	1034550
Record Creation Dt:	03-Jan-2019	NAD83 Latitude:	0.0
Last Update Date:	03-Jan-2019	NAD83 Longitude:	0.0
Tax Parcel Identifier:			
Well Owner Name:	The Legacy Land Development		
Well Log Static Lvl Qt:	0.0		
Well Log GPM Qt:	0.0		
Well Log PSI No:	0.0		
Well Log Flw Type Cd:			
Well Log Well Tst Cd:			
Well Log ZIP Code:			

Map Key	Direction	Distance (mi)	Distance (ft)	Elevation (ft)	DB
50	SSW	0.65	3,448.41	127.43	WATER WELLS

Well Log ID:	1876782	Region Code:	1
Well Tag ID:	BKL810	County ID:	61
Well Log Image Nm:	1876762.pdf	County Name:	
Project Tag No:		Township:	31
WRIA No:	7	Twsp Fraction No:	
Driller No:	0	Twsp Direction Cd:	North
Notice of Inten ID:	AE45666	Range:	05
Well Type Code:	Decommissioning	Range Dir Code:	East
Well Completion Dt:	18-Oct-2017	Range Fraction No:	
Well Depth:	80.0	Section:	20
Well Diameter:	6.0	Quarter Section:	SE
Horz Coll Ds:		Qtr Qtr Section:	NE
Horiz Coll Meth Cd:	0	St Plane X-Coord:	1228877
Well Log Receiv Dt:	27-Dec-2018	St Plane Y-Coord:	1034550
Record Creation Dt:	03-Jan-2019	NAD83 Latitude:	0.0
Last Update Date:	03-Jan-2019	NAD83 Longitude:	0.0
Tax Parcel Identifier:			
Well Owner Name:	The Legacy Land Development		
Well Log Static Lvl Qt:	0.0		
Well Log GPM Qt:	0.0		
Well Log PSI No:	0.0		
Well Log Flw Type Cd:			

# Wells and Additional Sources Detail Report

Well Log Well Tst Cd:

Well Log ZIP Code:

Map Key	Direction	Distance (mi)	Distance (ft)	Elevation (ft)	DB
50	SSW	0.65	3,448.41	127.43	WATER WELLS

Well Log ID:	1876802	Region Code:	1
Well Tag ID:	BKL830	County ID:	61
Well Log Image Nm:	1876762.pdf	County Name:	
Project Tag No:		Township:	31
WRIA No:	7	Twsp Fraction No:	
Driller No:	0	Twsp Direction Cd:	North
Notice of Inten ID:	AE45666	Range:	05
Well Type Code:	Decommissioning	Range Dir Code:	East
Well Completion Dt:	18-Oct-2017	Range Fraction No:	
Well Depth:	80.0	Section:	20
Well Diameter:	6.0	Quarter Section:	SE
Horz Coll Ds:		Qtr Qtr Section:	NE
Horiz Coll Meth Cd:	0	St Plane X-Coord:	1228877
Well Log Receiv Dt:	27-Dec-2018	St Plane Y-Coord:	1034550
Record Creation Dt:	03-Jan-2019	NAD83 Latitude:	0.0
Last Update Date:	03-Jan-2019	NAD83 Longitude:	0.0
Tax Parcel Identifier:			
Well Owner Name:	The Legacy Land Development		
Well Log Static Lvl Qt:	0.0		
Well Log GPM Qt:	0.0		
Well Log PSI No:	0.0		
Well Log Flw Type Cd:			
Well Log Well Tst Cd:			
Well Log ZIP Code:			

Map Key	Direction	Distance (mi)	Distance (ft)	Elevation (ft)	DB
50	SSW	0.65	3,448.41	127.43	WATER WELLS

Well Log ID:	1876822	Region Code:	1
Well Tag ID:	BKL850	County ID:	61
Well Log Image Nm:	1876762.pdf	County Name:	
Project Tag No:		Township:	31
WRIA No:	7	Twsp Fraction No:	
Driller No:	0	Twsp Direction Cd:	North
Notice of Inten ID:	AE45666	Range:	05
Well Type Code:	Decommissioning	Range Dir Code:	East
Well Completion Dt:	18-Oct-2017	Range Fraction No:	
Well Depth:	80.0	Section:	20
Well Diameter:	6.0	Quarter Section:	SE
Horz Coll Ds:		Qtr Qtr Section:	NE

## Wells and Additional Sources Detail Report

Horiz Coll Meth Cd:	0	St Plane X-Coord:	1228877
Well Log Receiv Dt:	27-Dec-2018	St Plane Y-Coord:	1034550
Record Creation Dt:	03-Jan-2019	NAD83 Latitude:	0.0
Last Update Date:	03-Jan-2019	NAD83 Longitude:	0.0
Tax Parcel Identifier:			
Well Owner Name:	The Legacy Land Development		
Well Log Static Lvl Qt:	0.0		
Well Log GPM Qt:	0.0		
Well Log PSI No:	0.0		
Well Log Flw Type Cd:			
Well Log Well Tst Cd:			
Well Log ZIP Code:			

Map Key	Direction	Distance (mi)	Distance (ft)	Elevation (ft)	DB
50	SSW	0.65	3,448.41	127.43	WATER WELLS

Well Log ID:	1876776	Region Code:	1
Well Tag ID:	BKL804	County ID:	61
Well Log Image Nm:	1876762.pdf	County Name:	
Project Tag No:		Township:	31
WRIA No:	7	Twsp Fraction No:	
Driller No:	0	Twsp Direction Cd:	North
Notice of Inten ID:	AE45666	Range:	05
Well Type Code:	Decommissioning	Range Dir Code:	East
Well Completion Dt:	18-Oct-2017	Range Fraction No:	
Well Depth:	80.0	Section:	20
Well Diameter:	6.0	Quarter Section:	SE
Horz Coll Ds:		Qtr Qtr Section:	NE
Horiz Coll Meth Cd:	0	St Plane X-Coord:	1228877
Well Log Receiv Dt:	27-Dec-2018	St Plane Y-Coord:	1034550
Record Creation Dt:	03-Jan-2019	NAD83 Latitude:	0.0
Last Update Date:	03-Jan-2019	NAD83 Longitude:	0.0
Tax Parcel Identifier:			
Well Owner Name:	The Legacy Land Development		
Well Log Static Lvl Qt:	0.0		
Well Log GPM Qt:	0.0		
Well Log PSI No:	0.0		
Well Log Flw Type Cd:			
Well Log Well Tst Cd:			
Well Log ZIP Code:			

Map Key	Direction	Distance (mi)	Distance (ft)	Elevation (ft)	DB
50	SSW	0.65	3,448.41	127.43	WATER WELLS

Well Log ID:	1876777	Region Code:	1
Well Tag ID:	BKL805	County ID:	61

## Wells and Additional Sources Detail Report

Well Log Image Nm: 1876762.pdf	County Name:
Project Tag No:	Township: 31
WRIA No: 7	Twsp Fraction No:
Driller No: 0	Twsp Direction Cd: North
Notice of Inten ID: AE45666	Range: 05
Well Type Code: Decommissioning	Range Dir Code: East
Well Completion Dt: 18-Oct-2017	Range Fraction No:
Well Depth: 80.0	Section: 20
Well Diameter: 6.0	Quarter Section: SE
Horz Coll Ds:	Qtr Qtr Section: NE
Horiz Coll Meth Cd: 0	St Plane X-Coord: 1228877
Well Log Receiv Dt: 27-Dec-2018	St Plane Y-Coord: 1034550
Record Creation Dt: 03-Jan-2019	NAD83 Latitude: 0.0
Last Update Date: 03-Jan-2019	NAD83 Longitude: 0.0
Tax Parcel Identifier:	
Well Owner Name: The Legacy Land Development	
Well Log Static Lvl Qt: 0.0	
Well Log GPM Qt: 0.0	
Well Log PSI No: 0.0	
Well Log Flw Type Cd:	
Well Log Well Tst Cd:	
Well Log ZIP Code:	

Map Key	Direction	Distance (mi)	Distance (ft)	Elevation (ft)	DB
50	SSW	0.65	3,448.41	127.43	WATER WELLS

Well Log ID: 1876775	Region Code: 1
Well Tag ID: BKL803	County ID: 61
Well Log Image Nm: 1876762.pdf	County Name:
Project Tag No:	Township: 31
WRIA No: 7	Twsp Fraction No:
Driller No: 0	Twsp Direction Cd: North
Notice of Inten ID: AE45666	Range: 05
Well Type Code: Decommissioning	Range Dir Code: East
Well Completion Dt: 18-Oct-2017	Range Fraction No:
Well Depth: 80.0	Section: 20
Well Diameter: 6.0	Quarter Section: SE
Horz Coll Ds:	Qtr Qtr Section: NE
Horiz Coll Meth Cd: 0	St Plane X-Coord: 1228877
Well Log Receiv Dt: 27-Dec-2018	St Plane Y-Coord: 1034550
Record Creation Dt: 03-Jan-2019	NAD83 Latitude: 0.0
Last Update Date: 03-Jan-2019	NAD83 Longitude: 0.0
Tax Parcel Identifier:	
Well Owner Name: The Legacy Land Development	
Well Log Static Lvl Qt: 0.0	
Well Log GPM Qt: 0.0	

## Wells and Additional Sources Detail Report

Well Log PSI No: 0.0  
 Well Log Flw Type Cd:  
 Well Log Well Tst Cd:  
 Well Log ZIP Code:

<b>Map Key</b>	<b>Direction</b>	<b>Distance (mi)</b>	<b>Distance (ft)</b>	<b>Elevation (ft)</b>	<b>DB</b>
50	SSW	0.65	3,448.41	127.43	WATER WELLS

Well Log ID:	1876789	Region Code:	1
Well Tag ID:	BKL817	County ID:	61
Well Log Image Nm:	1876762.pdf	County Name:	
Project Tag No:		Township:	31
WRIA No:	7	Twsp Fraction No:	
Driller No:	0	Twsp Direction Cd:	North
Notice of Inten ID:	AE45666	Range:	05
Well Type Code:	Decommissioning	Range Dir Code:	East
Well Completion Dt:	18-Oct-2017	Range Fraction No:	
Well Depth:	80.0	Section:	20
Well Diameter:	6.0	Quarter Section:	SE
Horz Coll Ds:		Qtr Qtr Section:	NE
Horiz Coll Meth Cd:	0	St Plane X-Coord:	1228877
Well Log Receiv Dt:	27-Dec-2018	St Plane Y-Coord:	1034550
Record Creation Dt:	03-Jan-2019	NAD83 Latitude:	0.0
Last Update Date:	03-Jan-2019	NAD83 Longitude:	0.0
Tax Parcel Identifier:			
Well Owner Name:	The Legacy Land Development		
Well Log Static Lvl Qt:	0.0		
Well Log GPM Qt:	0.0		
Well Log PSI No:	0.0		
Well Log Flw Type Cd:			
Well Log Well Tst Cd:			
Well Log ZIP Code:			

<b>Map Key</b>	<b>Direction</b>	<b>Distance (mi)</b>	<b>Distance (ft)</b>	<b>Elevation (ft)</b>	<b>DB</b>
50	SSW	0.65	3,448.41	127.43	WATER WELLS

Well Log ID:	1876795	Region Code:	1
Well Tag ID:	BKL823	County ID:	61
Well Log Image Nm:	1876762.pdf	County Name:	
Project Tag No:		Township:	31
WRIA No:	7	Twsp Fraction No:	
Driller No:	0	Twsp Direction Cd:	North
Notice of Inten ID:	AE45666	Range:	05
Well Type Code:	Decommissioning	Range Dir Code:	East
Well Completion Dt:	18-Oct-2017	Range Fraction No:	
Well Depth:	80.0	Section:	20

## Wells and Additional Sources Detail Report

Well Diameter:	6.0	Quarter Section:	SE
Horz Coll Ds:		Qtr Qtr Section:	NE
Horiz Coll Meth Cd:	0	St Plane X-Coord:	1228877
Well Log Receiv Dt:	27-Dec-2018	St Plane Y-Coord:	1034550
Record Creation Dt:	03-Jan-2019	NAD83 Latitude:	0.0
Last Update Date:	03-Jan-2019	NAD83 Longitude:	0.0
Tax Parcel Identifier:			
Well Owner Name:	The Legacy Land Development		
Well Log Static Lvl Qt:	0.0		
Well Log GPM Qt:	0.0		
Well Log PSI No:	0.0		
Well Log Flw Type Cd:			
Well Log Well Tst Cd:			
Well Log ZIP Code:			

Map Key	Direction	Distance (mi)	Distance (ft)	Elevation (ft)	DB
50	SSW	0.65	3,448.41	127.43	WATER WELLS

Well Log ID:	1876771	Region Code:	1
Well Tag ID:	BKL799	County ID:	61
Well Log Image Nm:	1876762.pdf	County Name:	
Project Tag No:		Township:	31
WRIA No:	7	Twsp Fraction No:	
Driller No:	0	Twsp Direction Cd:	North
Notice of Inten ID:	AE45666	Range:	05
Well Type Code:	Decommissioning	Range Dir Code:	East
Well Completion Dt:	18-Oct-2017	Range Fraction No:	
Well Depth:	80.0	Section:	20
Well Diameter:	6.0	Quarter Section:	SE
Horz Coll Ds:		Qtr Qtr Section:	NE
Horiz Coll Meth Cd:	0	St Plane X-Coord:	1228877
Well Log Receiv Dt:	27-Dec-2018	St Plane Y-Coord:	1034550
Record Creation Dt:	03-Jan-2019	NAD83 Latitude:	0.0
Last Update Date:	03-Jan-2019	NAD83 Longitude:	0.0
Tax Parcel Identifier:			
Well Owner Name:	The Legacy Land Development		
Well Log Static Lvl Qt:	0.0		
Well Log GPM Qt:	0.0		
Well Log PSI No:	0.0		
Well Log Flw Type Cd:			
Well Log Well Tst Cd:			
Well Log ZIP Code:			

Map Key	Direction	Distance (mi)	Distance (ft)	Elevation (ft)	DB
50	SSW	0.65	3,448.41	127.43	WATER WELLS

## Wells and Additional Sources Detail Report

Well Log ID:	1876808	Region Code:	1
Well Tag ID:	BKL836	County ID:	61
Well Log Image Nm:	1876762.pdf	County Name:	
Project Tag No:		Township:	31
WRIA No:	7	Twsp Fraction No:	
Driller No:	0	Twsp Direction Cd:	North
Notice of Inten ID:	AE45666	Range:	05
Well Type Code:	Decommissioning	Range Dir Code:	East
Well Completion Dt:	18-Oct-2017	Range Fraction No:	
Well Depth:	80.0	Section:	20
Well Diameter:	6.0	Quarter Section:	SE
Horz Coll Ds:		Qtr Qtr Section:	NE
Horiz Coll Meth Cd:	0	St Plane X-Coord:	1228877
Well Log Receiv Dt:	27-Dec-2018	St Plane Y-Coord:	1034550
Record Creation Dt:	03-Jan-2019	NAD83 Latitude:	0.0
Last Update Date:	03-Jan-2019	NAD83 Longitude:	0.0
Tax Parcel Identifier:			
Well Owner Name:	The Legacy Land Development		
Well Log Static Lvl Qt:	0.0		
Well Log GPM Qt:	0.0		
Well Log PSI No:	0.0		
Well Log Flw Type Cd:			
Well Log Well Tst Cd:			
Well Log ZIP Code:			

Map Key	Direction	Distance (mi)	Distance (ft)	Elevation (ft)	DB
50	SSW	0.65	3,448.41	127.43	WATER WELLS

Well Log ID:	1876791	Region Code:	1
Well Tag ID:	BKL819	County ID:	61
Well Log Image Nm:	1876762.pdf	County Name:	
Project Tag No:		Township:	31
WRIA No:	7	Twsp Fraction No:	
Driller No:	0	Twsp Direction Cd:	North
Notice of Inten ID:	AE45666	Range:	05
Well Type Code:	Decommissioning	Range Dir Code:	East
Well Completion Dt:	18-Oct-2017	Range Fraction No:	
Well Depth:	80.0	Section:	20
Well Diameter:	6.0	Quarter Section:	SE
Horz Coll Ds:		Qtr Qtr Section:	NE
Horiz Coll Meth Cd:	0	St Plane X-Coord:	1228877
Well Log Receiv Dt:	27-Dec-2018	St Plane Y-Coord:	1034550
Record Creation Dt:	03-Jan-2019	NAD83 Latitude:	0.0
Last Update Date:	03-Jan-2019	NAD83 Longitude:	0.0
Tax Parcel Identifier:			
Well Owner Name:	The Legacy Land Development		

## Wells and Additional Sources Detail Report

Well Log Static Lvl Qt: 0.0  
 Well Log GPM Qt: 0.0  
 Well Log PSI No: 0.0  
 Well Log Flw Type Cd:  
 Well Log Well Tst Cd:  
 Well Log ZIP Code:

<b>Map Key</b>	<b>Direction</b>	<b>Distance (mi)</b>	<b>Distance (ft)</b>	<b>Elevation (ft)</b>	<b>DB</b>
50	SSW	0.65	3,448.41	127.43	WATER WELLS

Well Log ID:	1876825	Region Code:	1
Well Tag ID:	BKL853	County ID:	61
Well Log Image Nm:	1876762.pdf	County Name:	
Project Tag No:		Township:	31
WRIA No:	7	Twsp Fraction No:	
Driller No:	0	Twsp Direction Cd:	North
Notice of Inten ID:	AE45666	Range:	05
Well Type Code:	Decommissioning	Range Dir Code:	East
Well Completion Dt:	18-Oct-2017	Range Fraction No:	
Well Depth:	80.0	Section:	20
Well Diameter:	6.0	Quarter Section:	SE
Horz Coll Ds:		Qtr Qtr Section:	NE
Horiz Coll Meth Cd:	0	St Plane X-Coord:	1228877
Well Log Receiv Dt:	27-Dec-2018	St Plane Y-Coord:	1034550
Record Creation Dt:	03-Jan-2019	NAD83 Latitude:	0.0
Last Update Date:	03-Jan-2019	NAD83 Longitude:	0.0
Tax Parcel Identifier:			
Well Owner Name:	The Legacy Land Development		
Well Log Static Lvl Qt:	0.0		
Well Log GPM Qt:	0.0		
Well Log PSI No:	0.0		
Well Log Flw Type Cd:			
Well Log Well Tst Cd:			
Well Log ZIP Code:			

<b>Map Key</b>	<b>Direction</b>	<b>Distance (mi)</b>	<b>Distance (ft)</b>	<b>Elevation (ft)</b>	<b>DB</b>
50	SSW	0.65	3,448.41	127.43	WATER WELLS

Well Log ID:	1876824	Region Code:	1
Well Tag ID:	BKL852	County ID:	61
Well Log Image Nm:	1876762.pdf	County Name:	
Project Tag No:		Township:	31
WRIA No:	7	Twsp Fraction No:	
Driller No:	0	Twsp Direction Cd:	North
Notice of Inten ID:	AE45666	Range:	05
Well Type Code:	Decommissioning	Range Dir Code:	East

## Wells and Additional Sources Detail Report

Well Completion Dt:	18-Oct-2017	Range Fraction No:	
Well Depth:	80.0	Section:	20
Well Diameter:	6.0	Quarter Section:	SE
Horz Coll Ds:		Qtr Qtr Section:	NE
Horiz Coll Meth Cd:	0	St Plane X-Coord:	1228877
Well Log Receiv Dt:	27-Dec-2018	St Plane Y-Coord:	1034550
Record Creation Dt:	03-Jan-2019	NAD83 Latitude:	0.0
Last Update Date:	03-Jan-2019	NAD83 Longitude:	0.0
Tax Parcel Identifier:			
Well Owner Name:	The Legacy Land Development		
Well Log Static Lvl Qt:	0.0		
Well Log GPM Qt:	0.0		
Well Log PSI No:	0.0		
Well Log Flw Type Cd:			
Well Log Well Tst Cd:			
Well Log ZIP Code:			

Map Key	Direction	Distance (mi)	Distance (ft)	Elevation (ft)	DB
51	WSW	0.66	3,494.21	115.07	WATER WELLS

Well Log ID:	1081771	Region Code:	1
Well Tag ID:	BJP174	County ID:	61
Well Log Image Nm:	1081714.tif	County Name:	
Project Tag No:		Township:	31
WRIA No:	5	Twsp Fraction No:	
Driller No:	1374	Twsp Direction Cd:	North
Notice of Inten ID:	DE01713	Range:	05
Well Type Code:	Water	Range Dir Code:	East
Well Completion Dt:	25-Sep-2015	Range Fraction No:	
Well Depth:	10.0	Section:	20
Well Diameter:	1.5	Quarter Section:	NW
Horz Coll Ds:		Qtr Qtr Section:	NE
Horiz Coll Meth Cd:	0	St Plane X-Coord:	1226245
Well Log Receiv Dt:	21-Oct-2015	St Plane Y-Coord:	1037171
Record Creation Dt:	17-Nov-2015	NAD83 Latitude:	0.0
Last Update Date:	17-Nov-2015	NAD83 Longitude:	0.0
Tax Parcel Identifier:			
Well Owner Name:	Smokey Point Commercial LLC		
Well Log Static Lvl Qt:	5.0		
Well Log GPM Qt:	0.0		
Well Log PSI No:	0.0		
Well Log Flw Type Cd:	Static Level		
Well Log Well Tst Cd:			
Well Log ZIP Code:	98271		

Map Key	Direction	Distance (mi)	Distance (ft)	Elevation (ft)	DB
---------	-----------	---------------	---------------	----------------	----

# Wells and Additional Sources Detail Report

<b>51</b>	WSW	0.66	3,494.21	115.07	WATER WELLS
Well Log ID:	1330752	Region Code:	1		
Well Tag ID:	BJZ158	County ID:	61		
Well Log Image Nm:	1330717.tif	County Name:			
Project Tag No:		Township:	31		
WRIA No:	5	Twsp Fraction No:			
Driller No:	1374	Twsp Direction Cd:	North		
Notice of Inten ID:	DE01813	Range:	05		
Well Type Code:	Water	Range Dir Code:	East		
Well Completion Dt:	14-Jan-2016	Range Fraction No:			
Well Depth:	15.0	Section:	20		
Well Diameter:	1.5	Quarter Section:	NW		
Horz Coll Ds:		Qtr Qtr Section:	NE		
Horiz Coll Meth Cd:	0	St Plane X-Coord:	1226245		
Well Log Receiv Dt:	04-Feb-2016	St Plane Y-Coord:	1037171		
Record Creation Dt:	12-Feb-2016	NAD83 Latitude:	0.0		
Last Update Date:	12-Feb-2016	NAD83 Longitude:	0.0		
Tax Parcel Identifier:					
Well Owner Name:	Smokey Point Commercial LLC				
Well Log Static Lvl Qt:	12.0				
Well Log GPM Qt:	0.0				
Well Log PSI No:	0.0				
Well Log Flw Type Cd:	Static Level				
Well Log Well Tst Cd:					
Well Log ZIP Code:	98271				

<b>Map Key</b>	<b>Direction</b>	<b>Distance (mi)</b>	<b>Distance (ft)</b>	<b>Elevation (ft)</b>	<b>DB</b>
<b>51</b>	WSW	0.66	3,494.21	115.07	WATER WELLS
Well Log ID:	1330742	Region Code:	1		
Well Tag ID:	BJZ148	County ID:	61		
Well Log Image Nm:	1330717.tif	County Name:			
Project Tag No:		Township:	31		
WRIA No:	5	Twsp Fraction No:			
Driller No:	1374	Twsp Direction Cd:	North		
Notice of Inten ID:	DE01813	Range:	05		
Well Type Code:	Water	Range Dir Code:	East		
Well Completion Dt:	14-Jan-2016	Range Fraction No:			
Well Depth:	15.0	Section:	20		
Well Diameter:	1.5	Quarter Section:	NW		
Horz Coll Ds:		Qtr Qtr Section:	NE		
Horiz Coll Meth Cd:	0	St Plane X-Coord:	1226245		
Well Log Receiv Dt:	04-Feb-2016	St Plane Y-Coord:	1037171		
Record Creation Dt:	12-Feb-2016	NAD83 Latitude:	0.0		
Last Update Date:	12-Feb-2016	NAD83 Longitude:	0.0		

# Wells and Additional Sources Detail Report

Tax Parcel Identifier:  
 Well Owner Name: Smokey Point Commercial LLC  
 Well Log Static Lvl Qt: 12.0  
 Well Log GPM Qt: 0.0  
 Well Log PSI No: 0.0  
 Well Log Flw Type Cd: Static Level  
 Well Log Well Tst Cd:  
 Well Log ZIP Code: 98271

<b>Map Key</b>	<b>Direction</b>	<b>Distance (mi)</b>	<b>Distance (ft)</b>	<b>Elevation (ft)</b>	<b>DB</b>
51	WSW	0.66	3,494.21	115.07	WATER WELLS

Well Log ID: 1055836	Region Code: 1
Well Tag ID: BJP243	County ID: 61
Well Log Image Nm: 1055794.tif	County Name:
Project Tag No:	Township: 31
WRIA No: 5	Twsp Fraction No:
Driller No: 1374	Twsp Direction Cd: North
Notice of Inten ID: DE01713	Range: 05
Well Type Code: Water	Range Dir Code: East
Well Completion Dt: 01-Sep-2015	Range Fraction No:
Well Depth: 10.0	Section: 20
Well Diameter: 1.5	Quarter Section: NW
Horz Coll Ds:	Qtr Qtr Section: NE
Horiz Coll Meth Cd: 0	St Plane X-Coord: 1226245
Well Log Receiv Dt: 16-Sep-2015	St Plane Y-Coord: 1037171
Record Creation Dt: 06-Oct-2015	NAD83 Latitude: 0.0
Last Update Date: 13-Nov-2015	NAD83 Longitude: 0.0
Tax Parcel Identifier:	
Well Owner Name: Smokey Point Commercial LLC	
Well Log Static Lvl Qt: 0.0	
Well Log GPM Qt: 0.0	
Well Log PSI No: 0.0	
Well Log Flw Type Cd:	
Well Log Well Tst Cd:	
Well Log ZIP Code: 98271	

<b>Map Key</b>	<b>Direction</b>	<b>Distance (mi)</b>	<b>Distance (ft)</b>	<b>Elevation (ft)</b>	<b>DB</b>
51	WSW	0.66	3,494.21	115.07	WATER WELLS

Well Log ID: 1011182	Region Code: 1
Well Tag ID: BIY042	County ID: 61
Well Log Image Nm: 1011141.tif	County Name:
Project Tag No:	Township: 31
WRIA No: 5	Twsp Fraction No:
Driller No: 1374	Twsp Direction Cd: North

## Wells and Additional Sources Detail Report

Notice of Inten ID:	DE01668	Range:	05
Well Type Code:	Water	Range Dir Code:	East
Well Completion Dt:	20-Mar-2015	Range Fraction No:	
Well Depth:	17.0	Section:	20
Well Diameter:	1.5	Quarter Section:	NW
Horz Coll Ds:		Qtr Qtr Section:	NE
Horiz Coll Meth Cd:	0	St Plane X-Coord:	1226245
Well Log Receiv Dt:	31-Mar-2015	St Plane Y-Coord:	1037171
Record Creation Dt:	23-Apr-2015	NAD83 Latitude:	0.0
Last Update Date:	13-May-2015	NAD83 Longitude:	0.0
Tax Parcel Identifier:			
Well Owner Name:	Smokey Point Commercial LLC		
Well Log Static Lvl Qt:	5.0		
Well Log GPM Qt:	0.0		
Well Log PSI No:	0.0		
Well Log Flw Type Cd:	Static Level		
Well Log Well Tst Cd:			
Well Log ZIP Code:	98271		

Map Key	Direction	Distance (mi)	Distance (ft)	Elevation (ft)	DB
51	WSW	0.66	3,494.21	115.07	WATER WELLS

Well Log ID:	544640	Region Code:	1
Well Tag ID:	ALS435	County ID:	61
Well Log Image Nm:	00544640.tif	County Name:	
Project Tag No:		Township:	31
WRIA No:	5	Twsp Fraction No:	
Driller No:		Twsp Direction Cd:	North
Notice of Inten ID:	W238414	Range:	05
Well Type Code:	Water	Range Dir Code:	East
Well Completion Dt:	09-Aug-2008	Range Fraction No:	
Well Depth:	161.0	Section:	20
Well Diameter:	6.0	Quarter Section:	NW
Horz Coll Ds:		Qtr Qtr Section:	NE
Horiz Coll Meth Cd:	0	St Plane X-Coord:	1226245
Well Log Receiv Dt:	19-Aug-2008	St Plane Y-Coord:	1037171
Record Creation Dt:	04-Sep-2008	NAD83 Latitude:	48.16483
Last Update Date:	04-Sep-2008	NAD83 Longitude:	-122.19668
Tax Parcel Identifier:	3105200201300		
Well Owner Name:	MIKE WEEKS		
Well Log Static Lvl Qt:	0.0		
Well Log GPM Qt:	0.0		
Well Log PSI No:	0.0		
Well Log Flw Type Cd:			
Well Log Well Tst Cd:			
Well Log ZIP Code:			

## Wells and Additional Sources Detail Report

Map Key	Direction	Distance (mi)	Distance (ft)	Elevation (ft)	DB
51	WSW	0.66	3,494.21	115.07	WATER WELLS

Well Log ID:	1081527	Region Code:	1
Well Tag ID:	BJP181	County ID:	61
Well Log Image Nm:	1081526.tif	County Name:	
Project Tag No:		Township:	31
WRIA No:	5	Twsp Fraction No:	
Driller No:	1374	Twsp Direction Cd:	North
Notice of Inten ID:	DE01713	Range:	05
Well Type Code:	Water	Range Dir Code:	East
Well Completion Dt:	28-Sep-2015	Range Fraction No:	
Well Depth:	10.0	Section:	20
Well Diameter:	1.5	Quarter Section:	NW
Horz Coll Ds:		Qtr Qtr Section:	NE
Horiz Coll Meth Cd:	0	St Plane X-Coord:	1226245
Well Log Receiv Dt:	21-Oct-2015	St Plane Y-Coord:	1037171
Record Creation Dt:	17-Nov-2015	NAD83 Latitude:	0.0
Last Update Date:	17-Nov-2015	NAD83 Longitude:	0.0
Tax Parcel Identifier:			
Well Owner Name:	Smokey Point Commercial LLC		
Well Log Static Lvl Qt:	5.0		
Well Log GPM Qt:	0.0		
Well Log PSI No:	0.0		
Well Log Flw Type Cd:	Static Level		
Well Log Well Tst Cd:			
Well Log ZIP Code:	98271		

Map Key	Direction	Distance (mi)	Distance (ft)	Elevation (ft)	DB
51	WSW	0.66	3,494.21	115.07	WATER WELLS

Well Log ID:	1431531	Region Code:	1
Well Tag ID:	BJZ173	County ID:	61
Well Log Image Nm:	1431481.tif	County Name:	
Project Tag No:		Township:	31
WRIA No:	5	Twsp Fraction No:	
Driller No:	1374	Twsp Direction Cd:	North
Notice of Inten ID:	AE35833	Range:	05
Well Type Code:	Decommissioning	Range Dir Code:	East
Well Completion Dt:	09-Feb-2016	Range Fraction No:	
Well Depth:	15.0	Section:	20
Well Diameter:	1.5	Quarter Section:	NW
Horz Coll Ds:		Qtr Qtr Section:	NE
Horiz Coll Meth Cd:	0	St Plane X-Coord:	1226245
Well Log Receiv Dt:	03-Mar-2016	St Plane Y-Coord:	1037171

## Wells and Additional Sources Detail Report

Record Creation Dt:	08-Mar-2016	NAD83 Latitude:	0.0
Last Update Date:	08-Mar-2016	NAD83 Longitude:	0.0
Tax Parcel Identifier:			
Well Owner Name:	Smokey Point Commercial LLC		
Well Log Static Lvl Qt:	0.0		
Well Log GPM Qt:	0.0		
Well Log PSI No:	0.0		
Well Log Flw Type Cd:			
Well Log Well Tst Cd:			
Well Log ZIP Code:	98271		

Map Key	Direction	Distance (mi)	Distance (ft)	Elevation (ft)	DB
51	WSW	0.66	3,494.21	115.07	WATER WELLS

Well Log ID:	1330731	Region Code:	1
Well Tag ID:	BJZ137	County ID:	61
Well Log Image Nm:	1330717.tif	County Name:	
Project Tag No:		Township:	31
WRIA No:	5	Twsp Fraction No:	
Driller No:	1374	Twsp Direction Cd:	North
Notice of Inten ID:	DE01813	Range:	05
Well Type Code:	Water	Range Dir Code:	East
Well Completion Dt:	14-Jan-2016	Range Fraction No:	
Well Depth:	15.0	Section:	20
Well Diameter:	1.5	Quarter Section:	NW
Horz Coll Ds:		Qtr Qtr Section:	NE
Horiz Coll Meth Cd:	0	St Plane X-Coord:	1226245
Well Log Receiv Dt:	04-Feb-2016	St Plane Y-Coord:	1037171
Record Creation Dt:	12-Feb-2016	NAD83 Latitude:	0.0
Last Update Date:	12-Feb-2016	NAD83 Longitude:	0.0
Tax Parcel Identifier:			
Well Owner Name:	Smokey Point Commercial LLC		
Well Log Static Lvl Qt:	12.0		
Well Log GPM Qt:	0.0		
Well Log PSI No:	0.0		
Well Log Flw Type Cd:	Static Level		
Well Log Well Tst Cd:			
Well Log ZIP Code:	98271		

Map Key	Direction	Distance (mi)	Distance (ft)	Elevation (ft)	DB
51	WSW	0.66	3,494.21	115.07	WATER WELLS

Well Log ID:	1011181	Region Code:	1
Well Tag ID:	BIY041	County ID:	61
Well Log Image Nm:	1011141.tif	County Name:	
Project Tag No:		Township:	31

## Wells and Additional Sources Detail Report

WRIA No:	5	Twsp Fraction No:	
Driller No:	1374	Twsp Direction Cd:	North
Notice of Inten ID:	DE01668	Range:	05
Well Type Code:	Water	Range Dir Code:	East
Well Completion Dt:	20-Mar-2015	Range Fraction No:	
Well Depth:	17.0	Section:	20
Well Diameter:	1.5	Quarter Section:	NW
Horz Coll Ds:		Qtr Qtr Section:	NE
Horiz Coll Meth Cd:	0	St Plane X-Coord:	1226245
Well Log Receiv Dt:	31-Mar-2015	St Plane Y-Coord:	1037171
Record Creation Dt:	23-Apr-2015	NAD83 Latitude:	0.0
Last Update Date:	13-May-2015	NAD83 Longitude:	0.0
Tax Parcel Identifier:			
Well Owner Name:	Smokey Point Commercial LLC		
Well Log Static Lvl Qt:	5.0		
Well Log GPM Qt:	0.0		
Well Log PSI No:	0.0		
Well Log Flw Type Cd:	Static Level		
Well Log Well Tst Cd:			
Well Log ZIP Code:	98271		

Map Key	Direction	Distance (mi)	Distance (ft)	Elevation (ft)	DB
51	WSW	0.66	3,494.21	115.07	WATER WELLS

Well Log ID:	1056163	Region Code:	1
Well Tag ID:	BJL102	County ID:	61
Well Log Image Nm:	1056162.tif	County Name:	
Project Tag No:		Township:	31
WRIA No:	5	Twsp Fraction No:	
Driller No:	1374	Twsp Direction Cd:	North
Notice of Inten ID:	AE31676	Range:	05
Well Type Code:	Decommissioning	Range Dir Code:	East
Well Completion Dt:	01-May-2015	Range Fraction No:	
Well Depth:	14.0	Section:	20
Well Diameter:	1.5	Quarter Section:	NW
Horz Coll Ds:		Qtr Qtr Section:	NE
Horiz Coll Meth Cd:	0	St Plane X-Coord:	1226245
Well Log Receiv Dt:	05-Jun-2015	St Plane Y-Coord:	1037171
Record Creation Dt:	07-Oct-2015	NAD83 Latitude:	0.0
Last Update Date:	07-Oct-2015	NAD83 Longitude:	0.0
Tax Parcel Identifier:			
Well Owner Name:	Smokey Point Commercial LLC		
Well Log Static Lvl Qt:	0.0		
Well Log GPM Qt:	0.0		
Well Log PSI No:	0.0		
Well Log Flw Type Cd:			

# Wells and Additional Sources Detail Report

Well Log Well Tst Cd:  
Well Log ZIP Code: 98271

<b>Map Key</b>	<b>Direction</b>	<b>Distance (mi)</b>	<b>Distance (ft)</b>	<b>Elevation (ft)</b>	<b>DB</b>
51	WSW	0.66	3,494.21	115.07	WATER WELLS

Well Log ID:	1019095	Region Code:	1
Well Tag ID:	BJL140	County ID:	61
Well Log Image Nm:	1019056.tif	County Name:	
Project Tag No:		Township:	31
WRIA No:	5	Twsp Fraction No:	
Driller No:	1374	Twsp Direction Cd:	North
Notice of Inten ID:	DE01668	Range:	05
Well Type Code:	Water	Range Dir Code:	East
Well Completion Dt:	17-Apr-2015	Range Fraction No:	
Well Depth:	20.0	Section:	20
Well Diameter:	1.5	Quarter Section:	NW
Horz Coll Ds:		Qtr Qtr Section:	NE
Horiz Coll Meth Cd:	0	St Plane X-Coord:	1226245
Well Log Receiv Dt:	06-May-2015	St Plane Y-Coord:	1037171
Record Creation Dt:	13-May-2015	NAD83 Latitude:	0.0
Last Update Date:	13-May-2015	NAD83 Longitude:	0.0
Tax Parcel Identifier:			
Well Owner Name:	Smokey Point Commercial LLC		
Well Log Static Lvl Qt:	5.0		
Well Log GPM Qt:	0.0		
Well Log PSI No:	0.0		
Well Log Flw Type Cd:	Static Level		
Well Log Well Tst Cd:			
Well Log ZIP Code:	98271		

<b>Map Key</b>	<b>Direction</b>	<b>Distance (mi)</b>	<b>Distance (ft)</b>	<b>Elevation (ft)</b>	<b>DB</b>
51	WSW	0.66	3,494.21	115.07	WATER WELLS

Well Log ID:	1026540	Region Code:	1
Well Tag ID:	BIY133	County ID:	61
Well Log Image Nm:	1026526.tif	County Name:	
Project Tag No:		Township:	31
WRIA No:	5	Twsp Fraction No:	
Driller No:	1374	Twsp Direction Cd:	North
Notice of Inten ID:	AE31475	Range:	05
Well Type Code:	Decommissioning	Range Dir Code:	East
Well Completion Dt:	24-Apr-2015	Range Fraction No:	
Well Depth:	20.0	Section:	20
Well Diameter:	1.5	Quarter Section:	NW
Horz Coll Ds:		Qtr Qtr Section:	NE

## Wells and Additional Sources Detail Report

Horiz Coll Meth Cd:	0	St Plane X-Coord:	1226245
Well Log Receiv Dt:	05-Jun-2015	St Plane Y-Coord:	1037171
Record Creation Dt:	17-Jun-2015	NAD83 Latitude:	0.0
Last Update Date:	17-Jun-2015	NAD83 Longitude:	0.0
Tax Parcel Identifier:			
Well Owner Name:	Smokey Point Commercial LLC		
Well Log Static Lvl Qt:	0.0		
Well Log GPM Qt:	0.0		
Well Log PSI No:	0.0		
Well Log Flw Type Cd:			
Well Log Well Tst Cd:			
Well Log ZIP Code:	98271		

Map Key	Direction	Distance (mi)	Distance (ft)	Elevation (ft)	DB
51	WSW	0.66	3,494.21	115.07	WATER WELLS

Well Log ID:	1026369	Region Code:	1
Well Tag ID:	BIY152	County ID:	61
Well Log Image Nm:	1026366.tif	County Name:	
Project Tag No:		Township:	31
WRIA No:	5	Twsp Fraction No:	
Driller No:	1374	Twsp Direction Cd:	North
Notice of Inten ID:	AE31475	Range:	05
Well Type Code:	Decommissioning	Range Dir Code:	East
Well Completion Dt:	24-Apr-2015	Range Fraction No:	
Well Depth:	17.0	Section:	20
Well Diameter:	1.5	Quarter Section:	NW
Horz Coll Ds:		Qtr Qtr Section:	NE
Horiz Coll Meth Cd:	0	St Plane X-Coord:	1226245
Well Log Receiv Dt:	05-Jun-2015	St Plane Y-Coord:	1037171
Record Creation Dt:	17-Jun-2015	NAD83 Latitude:	0.0
Last Update Date:	17-Jun-2015	NAD83 Longitude:	0.0
Tax Parcel Identifier:			
Well Owner Name:	Smokey Point Commercial LLC		
Well Log Static Lvl Qt:	0.0		
Well Log GPM Qt:	0.0		
Well Log PSI No:	0.0		
Well Log Flw Type Cd:			
Well Log Well Tst Cd:			
Well Log ZIP Code:	98271		

Map Key	Direction	Distance (mi)	Distance (ft)	Elevation (ft)	DB
51	WSW	0.66	3,494.21	115.07	WATER WELLS

Well Log ID:	1055819	Region Code:	1
Well Tag ID:	BJP226	County ID:	61

## Wells and Additional Sources Detail Report

Well Log Image Nm: 1055794.tif	County Name:
Project Tag No:	Township: 31
WRIA No: 5	Twsp Fraction No:
Driller No: 1374	Twsp Direction Cd: North
Notice of Inten ID: DE01713	Range: 05
Well Type Code: Water	Range Dir Code: East
Well Completion Dt: 01-Sep-2015	Range Fraction No:
Well Depth: 10.0	Section: 20
Well Diameter: 1.5	Quarter Section: NW
Horz Coll Ds:	Qtr Qtr Section: NE
Horiz Coll Meth Cd: 0	St Plane X-Coord: 1226245
Well Log Receiv Dt: 16-Sep-2015	St Plane Y-Coord: 1037171
Record Creation Dt: 06-Oct-2015	NAD83 Latitude: 0.0
Last Update Date: 13-Nov-2015	NAD83 Longitude: 0.0
Tax Parcel Identifier:	
Well Owner Name: Smokey Point Commercial LLC	
Well Log Static Lvl Qt: 0.0	
Well Log GPM Qt: 0.0	
Well Log PSI No: 0.0	
Well Log Flw Type Cd:	
Well Log Well Tst Cd:	
Well Log ZIP Code: 98271	

Map Key	Direction	Distance (mi)	Distance (ft)	Elevation (ft)	DB
51	WSW	0.66	3,494.21	115.07	WATER WELLS

Well Log ID: 1110874	Region Code: 1
Well Tag ID: BJP247	County ID: 61
Well Log Image Nm: 1110861.tif	County Name:
Project Tag No:	Township: 31
WRIA No: 5	Twsp Fraction No:
Driller No: 1374	Twsp Direction Cd: North
Notice of Inten ID: AE33973	Range: 05
Well Type Code: Decommissioning	Range Dir Code: East
Well Completion Dt: 19-Nov-2015	Range Fraction No:
Well Depth: 10.0	Section: 20
Well Diameter: 1.5	Quarter Section: NW
Horz Coll Ds:	Qtr Qtr Section: NE
Horiz Coll Meth Cd: 0	St Plane X-Coord: 1226245
Well Log Receiv Dt: 11-Dec-2015	St Plane Y-Coord: 1037171
Record Creation Dt: 29-Dec-2015	NAD83 Latitude: 0.0
Last Update Date: 29-Dec-2015	NAD83 Longitude: 0.0
Tax Parcel Identifier:	
Well Owner Name: Smokey Point Commercial LLC	
Well Log Static Lvl Qt: 0.0	
Well Log GPM Qt: 0.0	

## Wells and Additional Sources Detail Report

Well Log PSI No: 0.0  
 Well Log Flw Type Cd:  
 Well Log Well Tst Cd:  
 Well Log ZIP Code: 98271

<b>Map Key</b>	<b>Direction</b>	<b>Distance (mi)</b>	<b>Distance (ft)</b>	<b>Elevation (ft)</b>	<b>DB</b>
51	WSW	0.66	3,494.21	115.07	WATER WELLS

Well Log ID:	1081668	Region Code:	1
Well Tag ID:	BJP217	County ID:	61
Well Log Image Nm:	1081652.tif	County Name:	
Project Tag No:		Township:	31
WRIA No:	5	Twsp Fraction No:	
Driller No:	1374	Twsp Direction Cd:	North
Notice of Inten ID:	AE33973	Range:	05
Well Type Code:	Decommissioning	Range Dir Code:	East
Well Completion Dt:	25-Sep-2015	Range Fraction No:	
Well Depth:	10.0	Section:	20
Well Diameter:	1.5	Quarter Section:	NW
Horz Coll Ds:		Qtr Qtr Section:	NE
Horiz Coll Meth Cd:	0	St Plane X-Coord:	1226245
Well Log Receiv Dt:	21-Oct-2015	St Plane Y-Coord:	1037171
Record Creation Dt:	17-Nov-2015	NAD83 Latitude:	0.0
Last Update Date:	17-Nov-2015	NAD83 Longitude:	0.0
Tax Parcel Identifier:			
Well Owner Name:	Smokey Point Commercial LLC		
Well Log Static Lvl Qt:	0.0		
Well Log GPM Qt:	0.0		
Well Log PSI No:	0.0		
Well Log Flw Type Cd:			
Well Log Well Tst Cd:			
Well Log ZIP Code:	98271		

<b>Map Key</b>	<b>Direction</b>	<b>Distance (mi)</b>	<b>Distance (ft)</b>	<b>Elevation (ft)</b>	<b>DB</b>
51	WSW	0.66	3,494.21	115.07	WATER WELLS

Well Log ID:	1011164	Region Code:	1
Well Tag ID:	BIY024	County ID:	61
Well Log Image Nm:	1011141.tif	County Name:	
Project Tag No:		Township:	31
WRIA No:	5	Twsp Fraction No:	
Driller No:	1374	Twsp Direction Cd:	North
Notice of Inten ID:	DE01668	Range:	05
Well Type Code:	Water	Range Dir Code:	East
Well Completion Dt:	20-Mar-2015	Range Fraction No:	
Well Depth:	17.0	Section:	20

## Wells and Additional Sources Detail Report

Well Diameter:	1.5	Quarter Section:	NW
Horz Coll Ds:		Qtr Qtr Section:	NE
Horiz Coll Meth Cd:	0	St Plane X-Coord:	1226245
Well Log Receiv Dt:	31-Mar-2015	St Plane Y-Coord:	1037171
Record Creation Dt:	23-Apr-2015	NAD83 Latitude:	0.0
Last Update Date:	13-May-2015	NAD83 Longitude:	0.0
Tax Parcel Identifier:			
Well Owner Name:	Smokey Point Commercial LLC		
Well Log Static Lvl Qt:	5.0		
Well Log GPM Qt:	0.0		
Well Log PSI No:	0.0		
Well Log Flw Type Cd:	Static Level		
Well Log Well Tst Cd:			
Well Log ZIP Code:	98271		

Map Key	Direction	Distance (mi)	Distance (ft)	Elevation (ft)	DB
51	WSW	0.66	3,494.21	115.07	WATER WELLS

Well Log ID:	1081744	Region Code:	1
Well Tag ID:	BJP147	County ID:	61
Well Log Image Nm:	1081714.tif	County Name:	
Project Tag No:		Township:	31
WRIA No:	5	Twsp Fraction No:	
Driller No:	1374	Twsp Direction Cd:	North
Notice of Inten ID:	DE01713	Range:	05
Well Type Code:	Water	Range Dir Code:	East
Well Completion Dt:	25-Sep-2015	Range Fraction No:	
Well Depth:	10.0	Section:	20
Well Diameter:	1.5	Quarter Section:	NW
Horz Coll Ds:		Qtr Qtr Section:	NE
Horiz Coll Meth Cd:	0	St Plane X-Coord:	1226245
Well Log Receiv Dt:	21-Oct-2015	St Plane Y-Coord:	1037171
Record Creation Dt:	17-Nov-2015	NAD83 Latitude:	0.0
Last Update Date:	17-Nov-2015	NAD83 Longitude:	0.0
Tax Parcel Identifier:			
Well Owner Name:	Smokey Point Commercial LLC		
Well Log Static Lvl Qt:	5.0		
Well Log GPM Qt:	0.0		
Well Log PSI No:	0.0		
Well Log Flw Type Cd:	Static Level		
Well Log Well Tst Cd:			
Well Log ZIP Code:	98271		

Map Key	Direction	Distance (mi)	Distance (ft)	Elevation (ft)	DB
51	WSW	0.66	3,494.21	115.07	WATER WELLS

## Wells and Additional Sources Detail Report

Well Log ID:	1431485	Region Code:	1
Well Tag ID:	BJZ127	County ID:	61
Well Log Image Nm:	1431481.tif	County Name:	
Project Tag No:		Township:	31
WRIA No:	5	Twsp Fraction No:	
Driller No:	1374	Twsp Direction Cd:	North
Notice of Inten ID:	AE35833	Range:	05
Well Type Code:	Decommissioning	Range Dir Code:	East
Well Completion Dt:	09-Feb-2016	Range Fraction No:	
Well Depth:	15.0	Section:	20
Well Diameter:	1.5	Quarter Section:	NW
Horz Coll Ds:		Qtr Qtr Section:	NE
Horiz Coll Meth Cd:	0	St Plane X-Coord:	1226245
Well Log Receiv Dt:	03-Mar-2016	St Plane Y-Coord:	1037171
Record Creation Dt:	08-Mar-2016	NAD83 Latitude:	0.0
Last Update Date:	08-Mar-2016	NAD83 Longitude:	0.0
Tax Parcel Identifier:			
Well Owner Name:	Smokey Point Commercial LLC		
Well Log Static Lvl Qt:	0.0		
Well Log GPM Qt:	0.0		
Well Log PSI No:	0.0		
Well Log Flw Type Cd:			
Well Log Well Tst Cd:			
Well Log ZIP Code:	98271		

Map Key	Direction	Distance (mi)	Distance (ft)	Elevation (ft)	DB
51	WSW	0.66	3,494.21	115.07	WATER WELLS

Well Log ID:	1081654	Region Code:	1
Well Tag ID:	BJP203	County ID:	61
Well Log Image Nm:	1081652.tif	County Name:	
Project Tag No:		Township:	31
WRIA No:	5	Twsp Fraction No:	
Driller No:	1374	Twsp Direction Cd:	North
Notice of Inten ID:	AE33973	Range:	05
Well Type Code:	Decommissioning	Range Dir Code:	East
Well Completion Dt:	25-Sep-2015	Range Fraction No:	
Well Depth:	10.0	Section:	20
Well Diameter:	1.5	Quarter Section:	NW
Horz Coll Ds:		Qtr Qtr Section:	NE
Horiz Coll Meth Cd:	0	St Plane X-Coord:	1226245
Well Log Receiv Dt:	21-Oct-2015	St Plane Y-Coord:	1037171
Record Creation Dt:	17-Nov-2015	NAD83 Latitude:	0.0
Last Update Date:	17-Nov-2015	NAD83 Longitude:	0.0
Tax Parcel Identifier:			
Well Owner Name:	Smokey Point Commercial LLC		

## Wells and Additional Sources Detail Report

Well Log Static Lvl Qt: 0.0  
 Well Log GPM Qt: 0.0  
 Well Log PSI No: 0.0  
 Well Log Flw Type Cd:  
 Well Log Well Tst Cd:  
 Well Log ZIP Code: 98271

<b>Map Key</b>	<b>Direction</b>	<b>Distance (mi)</b>	<b>Distance (ft)</b>	<b>Elevation (ft)</b>	<b>DB</b>
51	WSW	0.66	3,494.21	115.07	WATER WELLS

Well Log ID:	1026373	Region Code:	1
Well Tag ID:	BIY156	County ID:	61
Well Log Image Nm:	1026366.tif	County Name:	
Project Tag No:		Township:	31
WRIA No:	5	Twsp Fraction No:	
Driller No:	1374	Twsp Direction Cd:	North
Notice of Inten ID:	AE31475	Range:	05
Well Type Code:	Decommissioning	Range Dir Code:	East
Well Completion Dt:	24-Apr-2015	Range Fraction No:	
Well Depth:	17.0	Section:	20
Well Diameter:	1.5	Quarter Section:	NW
Horz Coll Ds:		Qtr Qtr Section:	NE
Horiz Coll Meth Cd:	0	St Plane X-Coord:	1226245
Well Log Receiv Dt:	05-Jun-2015	St Plane Y-Coord:	1037171
Record Creation Dt:	17-Jun-2015	NAD83 Latitude:	0.0
Last Update Date:	17-Jun-2015	NAD83 Longitude:	0.0
Tax Parcel Identifier:			
Well Owner Name:	Smokey Point Commercial LLC		
Well Log Static Lvl Qt:	0.0		
Well Log GPM Qt:	0.0		
Well Log PSI No:	0.0		
Well Log Flw Type Cd:			
Well Log Well Tst Cd:			
Well Log ZIP Code:	98271		

<b>Map Key</b>	<b>Direction</b>	<b>Distance (mi)</b>	<b>Distance (ft)</b>	<b>Elevation (ft)</b>	<b>DB</b>
51	WSW	0.66	3,494.21	115.07	WATER WELLS

Well Log ID:	1081723	Region Code:	1
Well Tag ID:	BJP126	County ID:	61
Well Log Image Nm:	1081714.tif	County Name:	
Project Tag No:		Township:	31
WRIA No:	5	Twsp Fraction No:	
Driller No:	1374	Twsp Direction Cd:	North
Notice of Inten ID:	DE01713	Range:	05
Well Type Code:	Water	Range Dir Code:	East

## Wells and Additional Sources Detail Report

Well Completion Dt:	25-Sep-2015	Range Fraction No:	
Well Depth:	10.0	Section:	20
Well Diameter:	1.5	Quarter Section:	NW
Horz Coll Ds:		Qtr Qtr Section:	NE
Horiz Coll Meth Cd:	0	St Plane X-Coord:	1226245
Well Log Receiv Dt:	21-Oct-2015	St Plane Y-Coord:	1037171
Record Creation Dt:	17-Nov-2015	NAD83 Latitude:	0.0
Last Update Date:	17-Nov-2015	NAD83 Longitude:	0.0
Tax Parcel Identifier:			
Well Owner Name:	Smokey Point Commercial LLC		
Well Log Static Lvl Qt:	5.0		
Well Log GPM Qt:	0.0		
Well Log PSI No:	0.0		
Well Log Flw Type Cd:	Static Level		
Well Log Well Tst Cd:			
Well Log ZIP Code:	98271		

Map Key	Direction	Distance (mi)	Distance (ft)	Elevation (ft)	DB
51	WSW	0.66	3,494.21	115.07	WATER WELLS

Well Log ID:	1026543	Region Code:	1
Well Tag ID:	BIY136	County ID:	61
Well Log Image Nm:	1026526.tif	County Name:	
Project Tag No:		Township:	31
WRIA No:	5	Twsp Fraction No:	
Driller No:	1374	Twsp Direction Cd:	North
Notice of Inten ID:	AE31475	Range:	05
Well Type Code:	Decommissioning	Range Dir Code:	East
Well Completion Dt:	24-Apr-2015	Range Fraction No:	
Well Depth:	20.0	Section:	20
Well Diameter:	1.5	Quarter Section:	NW
Horz Coll Ds:		Qtr Qtr Section:	NE
Horiz Coll Meth Cd:	0	St Plane X-Coord:	1226245
Well Log Receiv Dt:	05-Jun-2015	St Plane Y-Coord:	1037171
Record Creation Dt:	17-Jun-2015	NAD83 Latitude:	0.0
Last Update Date:	17-Jun-2015	NAD83 Longitude:	0.0
Tax Parcel Identifier:			
Well Owner Name:	Smokey Point Commercial LLC		
Well Log Static Lvl Qt:	0.0		
Well Log GPM Qt:	0.0		
Well Log PSI No:	0.0		
Well Log Flw Type Cd:			
Well Log Well Tst Cd:			
Well Log ZIP Code:	98271		

Map Key	Direction	Distance (mi)	Distance (ft)	Elevation (ft)	DB
---------	-----------	---------------	---------------	----------------	----

# Wells and Additional Sources Detail Report

<b>51</b>	WSW	0.66	3,494.21	115.07	WATER WELLS
Well Log ID:	1018981	Region Code:	1		
Well Tag ID:	BIY048	County ID:	61		
Well Log Image Nm:	1018934.tif	County Name:			
Project Tag No:		Township:	31		
WRIA No:	5	Twsp Fraction No:			
Driller No:	1374	Twsp Direction Cd:	North		
Notice of Inten ID:	AE31475	Range:	05		
Well Type Code:	Decommissioning	Range Dir Code:	East		
Well Completion Dt:	10-Apr-2015	Range Fraction No:			
Well Depth:	20.0	Section:	20		
Well Diameter:	1.5	Quarter Section:	NW		
Horz Coll Ds:		Qtr Qtr Section:	NE		
Horiz Coll Meth Cd:	0	St Plane X-Coord:	1226245		
Well Log Receiv Dt:	06-May-2015	St Plane Y-Coord:	1037171		
Record Creation Dt:	13-May-2015	NAD83 Latitude:	0.0		
Last Update Date:	13-May-2015	NAD83 Longitude:	0.0		
Tax Parcel Identifier:					
Well Owner Name:	Smokey Point Commercial LLC				
Well Log Static Lvl Qt:	0.0				
Well Log GPM Qt:	0.0				
Well Log PSI No:	0.0				
Well Log Flw Type Cd:					
Well Log Well Tst Cd:					
Well Log ZIP Code:	98271				

<b>Map Key</b>	<b>Direction</b>	<b>Distance (mi)</b>	<b>Distance (ft)</b>	<b>Elevation (ft)</b>	<b>DB</b>
<b>51</b>	WSW	0.66	3,494.21	115.07	WATER WELLS
Well Log ID:	1011169	Region Code:	1		
Well Tag ID:	BIY029	County ID:	61		
Well Log Image Nm:	1011141.tif	County Name:			
Project Tag No:		Township:	31		
WRIA No:	5	Twsp Fraction No:			
Driller No:	1374	Twsp Direction Cd:	North		
Notice of Inten ID:	DE01668	Range:	05		
Well Type Code:	Water	Range Dir Code:	East		
Well Completion Dt:	20-Mar-2015	Range Fraction No:			
Well Depth:	17.0	Section:	20		
Well Diameter:	1.5	Quarter Section:	NW		
Horz Coll Ds:		Qtr Qtr Section:	NE		
Horiz Coll Meth Cd:	0	St Plane X-Coord:	1226245		
Well Log Receiv Dt:	31-Mar-2015	St Plane Y-Coord:	1037171		
Record Creation Dt:	23-Apr-2015	NAD83 Latitude:	0.0		
Last Update Date:	13-May-2015	NAD83 Longitude:	0.0		

# Wells and Additional Sources Detail Report

Tax Parcel Identifier:  
 Well Owner Name: Smokey Point Commercial LLC  
 Well Log Static Lvl Qt: 5.0  
 Well Log GPM Qt: 0.0  
 Well Log PSI No: 0.0  
 Well Log Flw Type Cd: Static Level  
 Well Log Well Tst Cd:  
 Well Log ZIP Code: 98271

<b>Map Key</b>	<b>Direction</b>	<b>Distance (mi)</b>	<b>Distance (ft)</b>	<b>Elevation (ft)</b>	<b>DB</b>
51	WSW	0.66	3,494.21	115.07	WATER WELLS

Well Log ID: 1055832	Region Code: 1
Well Tag ID: BJP239	County ID: 61
Well Log Image Nm: 1055794.tif	County Name:
Project Tag No:	Township: 31
WRIA No: 5	Twsp Fraction No:
Driller No: 1374	Twsp Direction Cd: North
Notice of Inten ID: DE01713	Range: 05
Well Type Code: Water	Range Dir Code: East
Well Completion Dt: 01-Sep-2015	Range Fraction No:
Well Depth: 10.0	Section: 20
Well Diameter: 1.5	Quarter Section: NW
Horz Coll Ds:	Qtr Qtr Section: NE
Horiz Coll Meth Cd: 0	St Plane X-Coord: 1226245
Well Log Receiv Dt: 16-Sep-2015	St Plane Y-Coord: 1037171
Record Creation Dt: 06-Oct-2015	NAD83 Latitude: 0.0
Last Update Date: 13-Nov-2015	NAD83 Longitude: 0.0
Tax Parcel Identifier:	
Well Owner Name: Smokey Point Commercial LLC	
Well Log Static Lvl Qt: 0.0	
Well Log GPM Qt: 0.0	
Well Log PSI No: 0.0	
Well Log Flw Type Cd:	
Well Log Well Tst Cd:	
Well Log ZIP Code: 98271	

<b>Map Key</b>	<b>Direction</b>	<b>Distance (mi)</b>	<b>Distance (ft)</b>	<b>Elevation (ft)</b>	<b>DB</b>
51	WSW	0.66	3,494.21	115.07	WATER WELLS

Well Log ID: 1011286	Region Code: 1
Well Tag ID: BIY146	County ID: 61
Well Log Image Nm: 1011141.tif	County Name:
Project Tag No:	Township: 31
WRIA No: 5	Twsp Fraction No:
Driller No: 1374	Twsp Direction Cd: North

## Wells and Additional Sources Detail Report

Notice of Inten ID:	DE01668	Range:	05
Well Type Code:	Water	Range Dir Code:	East
Well Completion Dt:	20-Mar-2015	Range Fraction No:	
Well Depth:	17.0	Section:	20
Well Diameter:	1.5	Quarter Section:	NW
Horz Coll Ds:		Qtr Qtr Section:	NE
Horiz Coll Meth Cd:	0	St Plane X-Coord:	1226245
Well Log Receiv Dt:	31-Mar-2015	St Plane Y-Coord:	1037171
Record Creation Dt:	23-Apr-2015	NAD83 Latitude:	0.0
Last Update Date:	13-May-2015	NAD83 Longitude:	0.0
Tax Parcel Identifier:			
Well Owner Name:	Smokey Point Commercial LLC		
Well Log Static Lvl Qt:	5.0		
Well Log GPM Qt:	0.0		
Well Log PSI No:	0.0		
Well Log Flw Type Cd:	Static Level		
Well Log Well Tst Cd:			
Well Log ZIP Code:	98271		

Map Key	Direction	Distance (mi)	Distance (ft)	Elevation (ft)	DB
51	WSW	0.66	3,494.21	115.07	WATER WELLS

Well Log ID:	1011272	Region Code:	1
Well Tag ID:	BIY132	County ID:	61
Well Log Image Nm:	1011141.tif	County Name:	
Project Tag No:		Township:	31
WRIA No:	5	Twsp Fraction No:	
Driller No:	1374	Twsp Direction Cd:	North
Notice of Inten ID:	DE01668	Range:	05
Well Type Code:	Water	Range Dir Code:	East
Well Completion Dt:	20-Mar-2015	Range Fraction No:	
Well Depth:	17.0	Section:	20
Well Diameter:	1.5	Quarter Section:	NW
Horz Coll Ds:		Qtr Qtr Section:	NE
Horiz Coll Meth Cd:	0	St Plane X-Coord:	1226245
Well Log Receiv Dt:	31-Mar-2015	St Plane Y-Coord:	1037171
Record Creation Dt:	23-Apr-2015	NAD83 Latitude:	0.0
Last Update Date:	13-May-2015	NAD83 Longitude:	0.0
Tax Parcel Identifier:			
Well Owner Name:	Smokey Point Commercial LLC		
Well Log Static Lvl Qt:	5.0		
Well Log GPM Qt:	0.0		
Well Log PSI No:	0.0		
Well Log Flw Type Cd:	Static Level		
Well Log Well Tst Cd:			
Well Log ZIP Code:	98271		

## Wells and Additional Sources Detail Report

Map Key	Direction	Distance (mi)	Distance (ft)	Elevation (ft)	DB
51	WSW	0.66	3,494.21	115.07	WATER WELLS
Well Log ID:	1055825	Region Code:	1		
Well Tag ID:	BJP232	County ID:	61		
Well Log Image Nm:	1055794.tif	County Name:			
Project Tag No:		Township:	31		
WRIA No:	5	Twsp Fraction No:			
Driller No:	1374	Twsp Direction Cd:	North		
Notice of Inten ID:	DE01713	Range:	05		
Well Type Code:	Water	Range Dir Code:	East		
Well Completion Dt:	01-Sep-2015	Range Fraction No:			
Well Depth:	10.0	Section:	20		
Well Diameter:	1.5	Quarter Section:	NW		
Horz Coll Ds:		Qtr Qtr Section:	NE		
Horiz Coll Meth Cd:	0	St Plane X-Coord:	1226245		
Well Log Receiv Dt:	16-Sep-2015	St Plane Y-Coord:	1037171		
Record Creation Dt:	06-Oct-2015	NAD83 Latitude:	0.0		
Last Update Date:	13-Nov-2015	NAD83 Longitude:	0.0		
Tax Parcel Identifier:					
Well Owner Name:	Smokey Point Commercial LLC				
Well Log Static Lvl Qt:	0.0				
Well Log GPM Qt:	0.0				
Well Log PSI No:	0.0				
Well Log Flw Type Cd:					
Well Log Well Tst Cd:					
Well Log ZIP Code:	98271				

Map Key	Direction	Distance (mi)	Distance (ft)	Elevation (ft)	DB
51	WSW	0.66	3,494.21	115.07	WATER WELLS
Well Log ID:	1056202	Region Code:	1		
Well Tag ID:	BJL141	County ID:	61		
Well Log Image Nm:	1056162.tif	County Name:			
Project Tag No:		Township:	31		
WRIA No:	5	Twsp Fraction No:			
Driller No:	1374	Twsp Direction Cd:	North		
Notice of Inten ID:	AE31676	Range:	05		
Well Type Code:	Decommissioning	Range Dir Code:	East		
Well Completion Dt:	01-May-2015	Range Fraction No:			
Well Depth:	14.0	Section:	20		
Well Diameter:	1.5	Quarter Section:	NW		
Horz Coll Ds:		Qtr Qtr Section:	NE		
Horiz Coll Meth Cd:	0	St Plane X-Coord:	1226245		
Well Log Receiv Dt:	05-Jun-2015	St Plane Y-Coord:	1037171		

## Wells and Additional Sources Detail Report

Record Creation Dt:	07-Oct-2015	NAD83 Latitude:	0.0
Last Update Date:	07-Oct-2015	NAD83 Longitude:	0.0
Tax Parcel Identifier:			
Well Owner Name:	Smokey Point Commercial LLC		
Well Log Static Lvl Qt:	0.0		
Well Log GPM Qt:	0.0		
Well Log PSI No:	0.0		
Well Log Flw Type Cd:			
Well Log Well Tst Cd:			
Well Log ZIP Code:	98271		

Map Key	Direction	Distance (mi)	Distance (ft)	Elevation (ft)	DB
51	WSW	0.66	3,494.21	115.07	WATER WELLS

Well Log ID:	1011215	Region Code:	1
Well Tag ID:	BIY075	County ID:	61
Well Log Image Nm:	1011141.tif	County Name:	
Project Tag No:		Township:	31
WRIA No:	5	Twsp Fraction No:	
Driller No:	1374	Twsp Direction Cd:	North
Notice of Inten ID:	DE01668	Range:	05
Well Type Code:	Water	Range Dir Code:	East
Well Completion Dt:	20-Mar-2015	Range Fraction No:	
Well Depth:	17.0	Section:	20
Well Diameter:	1.5	Quarter Section:	NW
Horz Coll Ds:		Qtr Qtr Section:	NE
Horiz Coll Meth Cd:	0	St Plane X-Coord:	1226245
Well Log Receiv Dt:	31-Mar-2015	St Plane Y-Coord:	1037171
Record Creation Dt:	23-Apr-2015	NAD83 Latitude:	0.0
Last Update Date:	13-May-2015	NAD83 Longitude:	0.0
Tax Parcel Identifier:			
Well Owner Name:	Smokey Point Commercial LLC		
Well Log Static Lvl Qt:	5.0		
Well Log GPM Qt:	0.0		
Well Log PSI No:	0.0		
Well Log Flw Type Cd:	Static Level		
Well Log Well Tst Cd:			
Well Log ZIP Code:	98271		

Map Key	Direction	Distance (mi)	Distance (ft)	Elevation (ft)	DB
51	WSW	0.66	3,494.21	115.07	WATER WELLS

Well Log ID:	1011291	Region Code:	1
Well Tag ID:	BIY151	County ID:	61
Well Log Image Nm:	1011141.tif	County Name:	
Project Tag No:		Township:	31

## Wells and Additional Sources Detail Report

WRIA No:	5	Twsp Fraction No:	
Driller No:	1374	Twsp Direction Cd:	North
Notice of Inten ID:	DE01668	Range:	05
Well Type Code:	Water	Range Dir Code:	East
Well Completion Dt:	20-Mar-2015	Range Fraction No:	
Well Depth:	17.0	Section:	20
Well Diameter:	1.5	Quarter Section:	NW
Horz Coll Ds:		Qtr Qtr Section:	NE
Horiz Coll Meth Cd:	0	St Plane X-Coord:	1226245
Well Log Receiv Dt:	31-Mar-2015	St Plane Y-Coord:	1037171
Record Creation Dt:	23-Apr-2015	NAD83 Latitude:	0.0
Last Update Date:	13-May-2015	NAD83 Longitude:	0.0
Tax Parcel Identifier:			
Well Owner Name:	Smokey Point Commercial LLC		
Well Log Static Lvl Qt:	5.0		
Well Log GPM Qt:	0.0		
Well Log PSI No:	0.0		
Well Log Flw Type Cd:	Static Level		
Well Log Well Tst Cd:			
Well Log ZIP Code:	98271		

Map Key	Direction	Distance (mi)	Distance (ft)	Elevation (ft)	DB
51	WSW	0.66	3,494.21	115.07	WATER WELLS

Well Log ID:	1011261	Region Code:	1
Well Tag ID:	BIY121	County ID:	61
Well Log Image Nm:	1011141.tif	County Name:	
Project Tag No:		Township:	31
WRIA No:	5	Twsp Fraction No:	
Driller No:	1374	Twsp Direction Cd:	North
Notice of Inten ID:	DE01668	Range:	05
Well Type Code:	Water	Range Dir Code:	East
Well Completion Dt:	20-Mar-2015	Range Fraction No:	
Well Depth:	17.0	Section:	20
Well Diameter:	1.5	Quarter Section:	NW
Horz Coll Ds:		Qtr Qtr Section:	NE
Horiz Coll Meth Cd:	0	St Plane X-Coord:	1226245
Well Log Receiv Dt:	31-Mar-2015	St Plane Y-Coord:	1037171
Record Creation Dt:	23-Apr-2015	NAD83 Latitude:	0.0
Last Update Date:	13-May-2015	NAD83 Longitude:	0.0
Tax Parcel Identifier:			
Well Owner Name:	Smokey Point Commercial LLC		
Well Log Static Lvl Qt:	5.0		
Well Log GPM Qt:	0.0		
Well Log PSI No:	0.0		
Well Log Flw Type Cd:	Static Level		

# Wells and Additional Sources Detail Report

Well Log Well Tst Cd:  
Well Log ZIP Code: 98271

Map Key	Direction	Distance (mi)	Distance (ft)	Elevation (ft)	DB
51	WSW	0.66	3,494.21	115.07	WATER WELLS

Well Log ID:	1011232	Region Code:	1
Well Tag ID:	BIY092	County ID:	61
Well Log Image Nm:	1011141.tif	County Name:	
Project Tag No:		Township:	31
WRIA No:	5	Twsp Fraction No:	
Driller No:	1374	Twsp Direction Cd:	North
Notice of Inten ID:	DE01668	Range:	05
Well Type Code:	Water	Range Dir Code:	East
Well Completion Dt:	20-Mar-2015	Range Fraction No:	
Well Depth:	17.0	Section:	20
Well Diameter:	1.5	Quarter Section:	NW
Horz Coll Ds:		Qtr Qtr Section:	NE
Horiz Coll Meth Cd:	0	St Plane X-Coord:	1226245
Well Log Receiv Dt:	31-Mar-2015	St Plane Y-Coord:	1037171
Record Creation Dt:	23-Apr-2015	NAD83 Latitude:	0.0
Last Update Date:	13-May-2015	NAD83 Longitude:	0.0
Tax Parcel Identifier:			
Well Owner Name:	Smokey Point Commercial LLC		
Well Log Static Lvl Qt:	5.0		
Well Log GPM Qt:	0.0		
Well Log PSI No:	0.0		
Well Log Flw Type Cd:	Static Level		
Well Log Well Tst Cd:			
Well Log ZIP Code:	98271		

Map Key	Direction	Distance (mi)	Distance (ft)	Elevation (ft)	DB
51	WSW	0.66	3,494.21	115.07	WATER WELLS

Well Log ID:	1026532	Region Code:	1
Well Tag ID:	BIY125	County ID:	61
Well Log Image Nm:	1026526.tif	County Name:	
Project Tag No:		Township:	31
WRIA No:	5	Twsp Fraction No:	
Driller No:	1374	Twsp Direction Cd:	North
Notice of Inten ID:	AE31475	Range:	05
Well Type Code:	Decommissioning	Range Dir Code:	East
Well Completion Dt:	24-Apr-2015	Range Fraction No:	
Well Depth:	20.0	Section:	20
Well Diameter:	1.5	Quarter Section:	NW
Horz Coll Ds:		Qtr Qtr Section:	NE

## Wells and Additional Sources Detail Report

Horiz Coll Meth Cd:	0	St Plane X-Coord:	1226245
Well Log Receiv Dt:	05-Jun-2015	St Plane Y-Coord:	1037171
Record Creation Dt:	17-Jun-2015	NAD83 Latitude:	0.0
Last Update Date:	17-Jun-2015	NAD83 Longitude:	0.0
Tax Parcel Identifier:			
Well Owner Name:	Smokey Point Commercial LLC		
Well Log Static Lvl Qt:	0.0		
Well Log GPM Qt:	0.0		
Well Log PSI No:	0.0		
Well Log Flw Type Cd:			
Well Log Well Tst Cd:			
Well Log ZIP Code:	98271		

Map Key	Direction	Distance (mi)	Distance (ft)	Elevation (ft)	DB
51	WSW	0.66	3,494.21	115.07	WATER WELLS

Well Log ID:	1011206	Region Code:	1
Well Tag ID:	BIY066	County ID:	61
Well Log Image Nm:	1011141.tif	County Name:	
Project Tag No:		Township:	31
WRIA No:	5	Twsp Fraction No:	
Driller No:	1374	Twsp Direction Cd:	North
Notice of Inten ID:	DE01668	Range:	05
Well Type Code:	Water	Range Dir Code:	East
Well Completion Dt:	20-Mar-2015	Range Fraction No:	
Well Depth:	17.0	Section:	20
Well Diameter:	1.5	Quarter Section:	NW
Horz Coll Ds:		Qtr Qtr Section:	NE
Horiz Coll Meth Cd:	0	St Plane X-Coord:	1226245
Well Log Receiv Dt:	31-Mar-2015	St Plane Y-Coord:	1037171
Record Creation Dt:	23-Apr-2015	NAD83 Latitude:	0.0
Last Update Date:	13-May-2015	NAD83 Longitude:	0.0
Tax Parcel Identifier:			
Well Owner Name:	Smokey Point Commercial LLC		
Well Log Static Lvl Qt:	5.0		
Well Log GPM Qt:	0.0		
Well Log PSI No:	0.0		
Well Log Flw Type Cd:	Static Level		
Well Log Well Tst Cd:			
Well Log ZIP Code:	98271		

Map Key	Direction	Distance (mi)	Distance (ft)	Elevation (ft)	DB
51	WSW	0.66	3,494.21	115.07	WATER WELLS

Well Log ID:	1011259	Region Code:	1
Well Tag ID:	BIY119	County ID:	61

## Wells and Additional Sources Detail Report

Well Log Image Nm:	1011141.tif	County Name:	
Project Tag No:		Township:	31
WRIA No:	5	Twsp Fraction No:	
Driller No:	1374	Twsp Direction Cd:	North
Notice of Inten ID:	DE01668	Range:	05
Well Type Code:	Water	Range Dir Code:	East
Well Completion Dt:	20-Mar-2015	Range Fraction No:	
Well Depth:	17.0	Section:	20
Well Diameter:	1.5	Quarter Section:	NW
Horz Coll Ds:		Qtr Qtr Section:	NE
Horiz Coll Meth Cd:	0	St Plane X-Coord:	1226245
Well Log Receiv Dt:	31-Mar-2015	St Plane Y-Coord:	1037171
Record Creation Dt:	23-Apr-2015	NAD83 Latitude:	0.0
Last Update Date:	13-May-2015	NAD83 Longitude:	0.0
Tax Parcel Identifier:			
Well Owner Name:	Smokey Point Commercial LLC		
Well Log Static Lvl Qt:	5.0		
Well Log GPM Qt:	0.0		
Well Log PSI No:	0.0		
Well Log Flw Type Cd:	Static Level		
Well Log Well Tst Cd:			
Well Log ZIP Code:	98271		

Map Key	Direction	Distance (mi)	Distance (ft)	Elevation (ft)	DB
51	WSW	0.66	3,494.21	115.07	WATER WELLS

Well Log ID:	1026548	Region Code:	1
Well Tag ID:	BIY141	County ID:	61
Well Log Image Nm:	1026526.tif	County Name:	
Project Tag No:		Township:	31
WRIA No:	5	Twsp Fraction No:	
Driller No:	1374	Twsp Direction Cd:	North
Notice of Inten ID:	AE31475	Range:	05
Well Type Code:	Decommissioning	Range Dir Code:	East
Well Completion Dt:	24-Apr-2015	Range Fraction No:	
Well Depth:	20.0	Section:	20
Well Diameter:	1.5	Quarter Section:	NW
Horz Coll Ds:		Qtr Qtr Section:	NE
Horiz Coll Meth Cd:	0	St Plane X-Coord:	1226245
Well Log Receiv Dt:	05-Jun-2015	St Plane Y-Coord:	1037171
Record Creation Dt:	17-Jun-2015	NAD83 Latitude:	0.0
Last Update Date:	17-Jun-2015	NAD83 Longitude:	0.0
Tax Parcel Identifier:			
Well Owner Name:	Smokey Point Commercial LLC		
Well Log Static Lvl Qt:	0.0		
Well Log GPM Qt:	0.0		

## Wells and Additional Sources Detail Report

Well Log PSI No: 0.0  
 Well Log Flw Type Cd:  
 Well Log Well Tst Cd:  
 Well Log ZIP Code: 98271

<b>Map Key</b>	<b>Direction</b>	<b>Distance (mi)</b>	<b>Distance (ft)</b>	<b>Elevation (ft)</b>	<b>DB</b>
51	WSW	0.66	3,494.21	115.07	WATER WELLS

Well Log ID:	1110880	Region Code:	1
Well Tag ID:	BJP253	County ID:	61
Well Log Image Nm:	1110861.tif	County Name:	
Project Tag No:		Township:	31
WRIA No:	5	Twsp Fraction No:	
Driller No:	1374	Twsp Direction Cd:	North
Notice of Inten ID:	AE33973	Range:	05
Well Type Code:	Decommissioning	Range Dir Code:	East
Well Completion Dt:	19-Nov-2015	Range Fraction No:	
Well Depth:	10.0	Section:	20
Well Diameter:	1.5	Quarter Section:	NW
Horz Coll Ds:		Qtr Qtr Section:	NE
Horiz Coll Meth Cd:	0	St Plane X-Coord:	1226245
Well Log Receiv Dt:	11-Dec-2015	St Plane Y-Coord:	1037171
Record Creation Dt:	29-Dec-2015	NAD83 Latitude:	0.0
Last Update Date:	29-Dec-2015	NAD83 Longitude:	0.0
Tax Parcel Identifier:			
Well Owner Name:	Smokey Point Commercial LLC		
Well Log Static Lvl Qt:	0.0		
Well Log GPM Qt:	0.0		
Well Log PSI No:	0.0		
Well Log Flw Type Cd:			
Well Log Well Tst Cd:			
Well Log ZIP Code:	98271		

<b>Map Key</b>	<b>Direction</b>	<b>Distance (mi)</b>	<b>Distance (ft)</b>	<b>Elevation (ft)</b>	<b>DB</b>
51	WSW	0.66	3,494.21	115.07	WATER WELLS

Well Log ID:	1330778	Region Code:	1
Well Tag ID:	BJZ184	County ID:	61
Well Log Image Nm:	1330717.tif	County Name:	
Project Tag No:		Township:	31
WRIA No:	5	Twsp Fraction No:	
Driller No:	1374	Twsp Direction Cd:	North
Notice of Inten ID:	DE01813	Range:	05
Well Type Code:	Water	Range Dir Code:	East
Well Completion Dt:	14-Jan-2016	Range Fraction No:	
Well Depth:	15.0	Section:	20

## Wells and Additional Sources Detail Report

Well Diameter:	1.5	Quarter Section:	NW
Horz Coll Ds:		Qtr Qtr Section:	NE
Horiz Coll Meth Cd:	0	St Plane X-Coord:	1226245
Well Log Receiv Dt:	04-Feb-2016	St Plane Y-Coord:	1037171
Record Creation Dt:	12-Feb-2016	NAD83 Latitude:	0.0
Last Update Date:	12-Feb-2016	NAD83 Longitude:	0.0
Tax Parcel Identifier:			
Well Owner Name:	Smokey Point Commercial LLC		
Well Log Static Lvl Qt:	12.0		
Well Log GPM Qt:	0.0		
Well Log PSI No:	0.0		
Well Log Flw Type Cd:	Static Level		
Well Log Well Tst Cd:			
Well Log ZIP Code:	98271		

Map Key	Direction	Distance (mi)	Distance (ft)	Elevation (ft)	DB
51	WSW	0.66	3,494.21	115.07	WATER WELLS

Well Log ID:	1019069	Region Code:	1
Well Tag ID:	BJL114	County ID:	61
Well Log Image Nm:	1019056.tif	County Name:	
Project Tag No:		Township:	31
WRIA No:	5	Twsp Fraction No:	
Driller No:	1374	Twsp Direction Cd:	North
Notice of Inten ID:	DE01668	Range:	05
Well Type Code:	Water	Range Dir Code:	East
Well Completion Dt:	17-Apr-2015	Range Fraction No:	
Well Depth:	20.0	Section:	20
Well Diameter:	1.5	Quarter Section:	NW
Horz Coll Ds:		Qtr Qtr Section:	NE
Horiz Coll Meth Cd:	0	St Plane X-Coord:	1226245
Well Log Receiv Dt:	06-May-2015	St Plane Y-Coord:	1037171
Record Creation Dt:	13-May-2015	NAD83 Latitude:	0.0
Last Update Date:	13-May-2015	NAD83 Longitude:	0.0
Tax Parcel Identifier:			
Well Owner Name:	Smokey Point Commercial LLC		
Well Log Static Lvl Qt:	5.0		
Well Log GPM Qt:	0.0		
Well Log PSI No:	0.0		
Well Log Flw Type Cd:	Static Level		
Well Log Well Tst Cd:			
Well Log ZIP Code:	98271		

Map Key	Direction	Distance (mi)	Distance (ft)	Elevation (ft)	DB
51	WSW	0.66	3,494.21	115.07	WATER WELLS

## Wells and Additional Sources Detail Report

Well Log ID:	1330730	Region Code:	1
Well Tag ID:	BJZ136	County ID:	61
Well Log Image Nm:	1330717.tif	County Name:	
Project Tag No:		Township:	31
WRIA No:	5	Twsp Fraction No:	
Driller No:	1374	Twsp Direction Cd:	North
Notice of Inten ID:	DE01813	Range:	05
Well Type Code:	Water	Range Dir Code:	East
Well Completion Dt:	14-Jan-2016	Range Fraction No:	
Well Depth:	15.0	Section:	20
Well Diameter:	1.5	Quarter Section:	NW
Horz Coll Ds:		Qtr Qtr Section:	NE
Horiz Coll Meth Cd:	0	St Plane X-Coord:	1226245
Well Log Receiv Dt:	04-Feb-2016	St Plane Y-Coord:	1037171
Record Creation Dt:	12-Feb-2016	NAD83 Latitude:	0.0
Last Update Date:	12-Feb-2016	NAD83 Longitude:	0.0
Tax Parcel Identifier:			
Well Owner Name:	Smokey Point Commercial LLC		
Well Log Static Lvl Qt:	12.0		
Well Log GPM Qt:	0.0		
Well Log PSI No:	0.0		
Well Log Flw Type Cd:	Static Level		
Well Log Well Tst Cd:			
Well Log ZIP Code:	98271		

Map Key	Direction	Distance (mi)	Distance (ft)	Elevation (ft)	DB
51	WSW	0.66	3,494.21	115.07	WATER WELLS

Well Log ID:	1056210	Region Code:	1
Well Tag ID:	BJL149	County ID:	61
Well Log Image Nm:	1056162.tif	County Name:	
Project Tag No:		Township:	31
WRIA No:	5	Twsp Fraction No:	
Driller No:	1374	Twsp Direction Cd:	North
Notice of Inten ID:	AE31676	Range:	05
Well Type Code:	Decommissioning	Range Dir Code:	East
Well Completion Dt:	01-May-2015	Range Fraction No:	
Well Depth:	14.0	Section:	20
Well Diameter:	1.5	Quarter Section:	NW
Horz Coll Ds:		Qtr Qtr Section:	NE
Horiz Coll Meth Cd:	0	St Plane X-Coord:	1226245
Well Log Receiv Dt:	05-Jun-2015	St Plane Y-Coord:	1037171
Record Creation Dt:	07-Oct-2015	NAD83 Latitude:	0.0
Last Update Date:	07-Oct-2015	NAD83 Longitude:	0.0
Tax Parcel Identifier:			
Well Owner Name:	Smokey Point Commercial LLC		

## Wells and Additional Sources Detail Report

Well Log Static Lvl Qt: 0.0  
 Well Log GPM Qt: 0.0  
 Well Log PSI No: 0.0  
 Well Log Flw Type Cd:  
 Well Log Well Tst Cd:  
 Well Log ZIP Code: 98271

<b>Map Key</b>	<b>Direction</b>	<b>Distance (mi)</b>	<b>Distance (ft)</b>	<b>Elevation (ft)</b>	<b>DB</b>
51	WSW	0.66	3,494.21	115.07	WATER WELLS

Well Log ID:	1056197	Region Code:	1
Well Tag ID:	BJL136	County ID:	61
Well Log Image Nm:	1056162.tif	County Name:	
Project Tag No:		Township:	31
WRIA No:	5	Twsp Fraction No:	
Driller No:	1374	Twsp Direction Cd:	North
Notice of Inten ID:	AE31676	Range:	05
Well Type Code:	Decommissioning	Range Dir Code:	East
Well Completion Dt:	01-May-2015	Range Fraction No:	
Well Depth:	14.0	Section:	20
Well Diameter:	1.5	Quarter Section:	NW
Horz Coll Ds:		Qtr Qtr Section:	NE
Horiz Coll Meth Cd:	0	St Plane X-Coord:	1226245
Well Log Receiv Dt:	05-Jun-2015	St Plane Y-Coord:	1037171
Record Creation Dt:	07-Oct-2015	NAD83 Latitude:	0.0
Last Update Date:	07-Oct-2015	NAD83 Longitude:	0.0
Tax Parcel Identifier:			
Well Owner Name:	Smokey Point Commercial LLC		
Well Log Static Lvl Qt:	0.0		
Well Log GPM Qt:	0.0		
Well Log PSI No:	0.0		
Well Log Flw Type Cd:			
Well Log Well Tst Cd:			
Well Log ZIP Code:	98271		

<b>Map Key</b>	<b>Direction</b>	<b>Distance (mi)</b>	<b>Distance (ft)</b>	<b>Elevation (ft)</b>	<b>DB</b>
51	WSW	0.66	3,494.21	115.07	WATER WELLS

Well Log ID:	1019068	Region Code:	1
Well Tag ID:	BJL113	County ID:	61
Well Log Image Nm:	1019056.tif	County Name:	
Project Tag No:		Township:	31
WRIA No:	5	Twsp Fraction No:	
Driller No:	1374	Twsp Direction Cd:	North
Notice of Inten ID:	DE01668	Range:	05
Well Type Code:	Water	Range Dir Code:	East

## Wells and Additional Sources Detail Report

Well Completion Dt:	17-Apr-2015	Range Fraction No:	
Well Depth:	20.0	Section:	20
Well Diameter:	1.5	Quarter Section:	NW
Horz Coll Ds:		Qtr Qtr Section:	NE
Horiz Coll Meth Cd:	0	St Plane X-Coord:	1226245
Well Log Receiv Dt:	06-May-2015	St Plane Y-Coord:	1037171
Record Creation Dt:	13-May-2015	NAD83 Latitude:	0.0
Last Update Date:	13-May-2015	NAD83 Longitude:	0.0
Tax Parcel Identifier:			
Well Owner Name:	Smokey Point Commercial LLC		
Well Log Static Lvl Qt:	5.0		
Well Log GPM Qt:	0.0		
Well Log PSI No:	0.0		
Well Log Flw Type Cd:	Static Level		
Well Log Well Tst Cd:			
Well Log ZIP Code:	98271		

Map Key	Direction	Distance (mi)	Distance (ft)	Elevation (ft)	DB
51	WSW	0.66	3,494.21	115.07	WATER WELLS

Well Log ID:	1111020	Region Code:	1
Well Tag ID:	BJP232	County ID:	61
Well Log Image Nm:	1111019.tif	County Name:	
Project Tag No:		Township:	31
WRIA No:	5	Twsp Fraction No:	
Driller No:	1374	Twsp Direction Cd:	North
Notice of Inten ID:	AE33973	Range:	05
Well Type Code:	Decommissioning	Range Dir Code:	East
Well Completion Dt:	25-Nov-2015	Range Fraction No:	
Well Depth:	10.0	Section:	20
Well Diameter:	1.5	Quarter Section:	NW
Horz Coll Ds:		Qtr Qtr Section:	NE
Horiz Coll Meth Cd:	0	St Plane X-Coord:	1226245
Well Log Receiv Dt:	11-Dec-2015	St Plane Y-Coord:	1037171
Record Creation Dt:	29-Dec-2015	NAD83 Latitude:	0.0
Last Update Date:	29-Dec-2015	NAD83 Longitude:	0.0
Tax Parcel Identifier:			
Well Owner Name:	Smokey Point Commercial LLC		
Well Log Static Lvl Qt:	0.0		
Well Log GPM Qt:	0.0		
Well Log PSI No:	0.0		
Well Log Flw Type Cd:			
Well Log Well Tst Cd:			
Well Log ZIP Code:	98271		

Map Key	Direction	Distance (mi)	Distance (ft)	Elevation (ft)	DB
---------	-----------	---------------	---------------	----------------	----

## Wells and Additional Sources Detail Report

<b>51</b>	WSW	0.66	3,494.21	115.07	WATER WELLS
Well Log ID:	1011241	Region Code:	1		
Well Tag ID:	BIY101	County ID:	61		
Well Log Image Nm:	1011141.tif	County Name:			
Project Tag No:		Township:	31		
WRIA No:	5	Twsp Fraction No:			
Driller No:	1374	Twsp Direction Cd:	North		
Notice of Inten ID:	DE01668	Range:	05		
Well Type Code:	Water	Range Dir Code:	East		
Well Completion Dt:	20-Mar-2015	Range Fraction No:			
Well Depth:	17.0	Section:	20		
Well Diameter:	1.5	Quarter Section:	NW		
Horz Coll Ds:		Qtr Qtr Section:	NE		
Horiz Coll Meth Cd:	0	St Plane X-Coord:	1226245		
Well Log Receiv Dt:	31-Mar-2015	St Plane Y-Coord:	1037171		
Record Creation Dt:	23-Apr-2015	NAD83 Latitude:	0.0		
Last Update Date:	13-May-2015	NAD83 Longitude:	0.0		
Tax Parcel Identifier:					
Well Owner Name:	Smokey Point Commercial LLC				
Well Log Static Lvl Qt:	5.0				
Well Log GPM Qt:	0.0				
Well Log PSI No:	0.0				
Well Log Flw Type Cd:	Static Level				
Well Log Well Tst Cd:					
Well Log ZIP Code:	98271				

<b>Map Key</b>	<b>Direction</b>	<b>Distance (mi)</b>	<b>Distance (ft)</b>	<b>Elevation (ft)</b>	<b>DB</b>
<b>51</b>	WSW	0.66	3,494.21	115.07	WATER WELLS
Well Log ID:	1056184	Region Code:	1		
Well Tag ID:	BJL123	County ID:	61		
Well Log Image Nm:	1056162.tif	County Name:			
Project Tag No:		Township:	31		
WRIA No:	5	Twsp Fraction No:			
Driller No:	1374	Twsp Direction Cd:	North		
Notice of Inten ID:	AE31676	Range:	05		
Well Type Code:	Decommissioning	Range Dir Code:	East		
Well Completion Dt:	01-May-2015	Range Fraction No:			
Well Depth:	14.0	Section:	20		
Well Diameter:	1.5	Quarter Section:	NW		
Horz Coll Ds:		Qtr Qtr Section:	NE		
Horiz Coll Meth Cd:	0	St Plane X-Coord:	1226245		
Well Log Receiv Dt:	05-Jun-2015	St Plane Y-Coord:	1037171		
Record Creation Dt:	07-Oct-2015	NAD83 Latitude:	0.0		
Last Update Date:	07-Oct-2015	NAD83 Longitude:	0.0		

# Wells and Additional Sources Detail Report

Tax Parcel Identifier:  
 Well Owner Name: Smokey Point Commercial LLC  
 Well Log Static Lvl Qt: 0.0  
 Well Log GPM Qt: 0.0  
 Well Log PSI No: 0.0  
 Well Log Flw Type Cd:  
 Well Log Well Tst Cd:  
 Well Log ZIP Code: 98271

<b>Map Key</b>	<b>Direction</b>	<b>Distance (mi)</b>	<b>Distance (ft)</b>	<b>Elevation (ft)</b>	<b>DB</b>
51	WSW	0.66	3,494.21	115.07	WATER WELLS

Well Log ID:	1011180	Region Code:	1
Well Tag ID:	BIY040	County ID:	61
Well Log Image Nm:	1011141.tif	County Name:	
Project Tag No:		Township:	31
WRIA No:	5	Twsp Fraction No:	
Driller No:	1374	Twsp Direction Cd:	North
Notice of Inten ID:	DE01668	Range:	05
Well Type Code:	Water	Range Dir Code:	East
Well Completion Dt:	20-Mar-2015	Range Fraction No:	
Well Depth:	17.0	Section:	20
Well Diameter:	1.5	Quarter Section:	NW
Horz Coll Ds:		Qtr Qtr Section:	NE
Horiz Coll Meth Cd:	0	St Plane X-Coord:	1226245
Well Log Receiv Dt:	31-Mar-2015	St Plane Y-Coord:	1037171
Record Creation Dt:	23-Apr-2015	NAD83 Latitude:	0.0
Last Update Date:	13-May-2015	NAD83 Longitude:	0.0
Tax Parcel Identifier:			
Well Owner Name:	Smokey Point Commercial LLC		
Well Log Static Lvl Qt:	5.0		
Well Log GPM Qt:	0.0		
Well Log PSI No:	0.0		
Well Log Flw Type Cd:	Static Level		
Well Log Well Tst Cd:			
Well Log ZIP Code:	98271		

<b>Map Key</b>	<b>Direction</b>	<b>Distance (mi)</b>	<b>Distance (ft)</b>	<b>Elevation (ft)</b>	<b>DB</b>
51	WSW	0.66	3,494.21	115.07	WATER WELLS

Well Log ID:	1018989	Region Code:	1
Well Tag ID:	BIY056	County ID:	61
Well Log Image Nm:	1018934.tif	County Name:	
Project Tag No:		Township:	31
WRIA No:	5	Twsp Fraction No:	
Driller No:	1374	Twsp Direction Cd:	North

## Wells and Additional Sources Detail Report

Notice of Inten ID:	AE31475	Range:	05
Well Type Code:	Decommissioning	Range Dir Code:	East
Well Completion Dt:	10-Apr-2015	Range Fraction No:	
Well Depth:	20.0	Section:	20
Well Diameter:	1.5	Quarter Section:	NW
Horz Coll Ds:		Qtr Qtr Section:	NE
Horiz Coll Meth Cd:	0	St Plane X-Coord:	1226245
Well Log Receiv Dt:	06-May-2015	St Plane Y-Coord:	1037171
Record Creation Dt:	13-May-2015	NAD83 Latitude:	0.0
Last Update Date:	13-May-2015	NAD83 Longitude:	0.0
Tax Parcel Identifier:			
Well Owner Name:	Smokey Point Commercial LLC		
Well Log Static Lvl Qt:	0.0		
Well Log GPM Qt:	0.0		
Well Log PSI No:	0.0		
Well Log Flw Type Cd:			
Well Log Well Tst Cd:			
Well Log ZIP Code:	98271		

Map Key	Direction	Distance (mi)	Distance (ft)	Elevation (ft)	DB
51	WSW	0.66	3,494.21	115.07	WATER WELLS

Well Log ID:	1431540	Region Code:	1
Well Tag ID:	BJZ182	County ID:	61
Well Log Image Nm:	1431481.tif	County Name:	
Project Tag No:		Township:	31
WRIA No:	5	Twsp Fraction No:	
Driller No:	1374	Twsp Direction Cd:	North
Notice of Inten ID:	AE35833	Range:	05
Well Type Code:	Decommissioning	Range Dir Code:	East
Well Completion Dt:	09-Feb-2016	Range Fraction No:	
Well Depth:	15.0	Section:	20
Well Diameter:	1.5	Quarter Section:	NW
Horz Coll Ds:		Qtr Qtr Section:	NE
Horiz Coll Meth Cd:	0	St Plane X-Coord:	1226245
Well Log Receiv Dt:	03-Mar-2016	St Plane Y-Coord:	1037171
Record Creation Dt:	08-Mar-2016	NAD83 Latitude:	0.0
Last Update Date:	08-Mar-2016	NAD83 Longitude:	0.0
Tax Parcel Identifier:			
Well Owner Name:	Smokey Point Commercial LLC		
Well Log Static Lvl Qt:	0.0		
Well Log GPM Qt:	0.0		
Well Log PSI No:	0.0		
Well Log Flw Type Cd:			
Well Log Well Tst Cd:			
Well Log ZIP Code:	98271		

## Wells and Additional Sources Detail Report

Map Key	Direction	Distance (mi)	Distance (ft)	Elevation (ft)	DB
51	WSW	0.66	3,494.21	115.07	WATER WELLS
Well Log ID:	1431511	Region Code:	1		
Well Tag ID:	BJZ153	County ID:	61		
Well Log Image Nm:	1431481.tif	County Name:			
Project Tag No:		Township:	31		
WRIA No:	5	Twsp Fraction No:			
Driller No:	1374	Twsp Direction Cd:	North		
Notice of Inten ID:	AE35833	Range:	05		
Well Type Code:	Decommissioning	Range Dir Code:	East		
Well Completion Dt:	09-Feb-2016	Range Fraction No:			
Well Depth:	15.0	Section:	20		
Well Diameter:	1.5	Quarter Section:	NW		
Horz Coll Ds:		Qtr Qtr Section:	NE		
Horiz Coll Meth Cd:	0	St Plane X-Coord:	1226245		
Well Log Receiv Dt:	03-Mar-2016	St Plane Y-Coord:	1037171		
Record Creation Dt:	08-Mar-2016	NAD83 Latitude:	0.0		
Last Update Date:	08-Mar-2016	NAD83 Longitude:	0.0		
Tax Parcel Identifier:					
Well Owner Name:	Smokey Point Commercial LLC				
Well Log Static Lvl Qt:	0.0				
Well Log GPM Qt:	0.0				
Well Log PSI No:	0.0				
Well Log Flw Type Cd:					
Well Log Well Tst Cd:					
Well Log ZIP Code:	98271				

Map Key	Direction	Distance (mi)	Distance (ft)	Elevation (ft)	DB
51	WSW	0.66	3,494.21	115.07	WATER WELLS
Well Log ID:	1056186	Region Code:	1		
Well Tag ID:	BJL125	County ID:	61		
Well Log Image Nm:	1056162.tif	County Name:			
Project Tag No:		Township:	31		
WRIA No:	5	Twsp Fraction No:			
Driller No:	1374	Twsp Direction Cd:	North		
Notice of Inten ID:	AE31676	Range:	05		
Well Type Code:	Decommissioning	Range Dir Code:	East		
Well Completion Dt:	01-May-2015	Range Fraction No:			
Well Depth:	14.0	Section:	20		
Well Diameter:	1.5	Quarter Section:	NW		
Horz Coll Ds:		Qtr Qtr Section:	NE		
Horiz Coll Meth Cd:	0	St Plane X-Coord:	1226245		
Well Log Receiv Dt:	05-Jun-2015	St Plane Y-Coord:	1037171		

## Wells and Additional Sources Detail Report

Record Creation Dt:	07-Oct-2015	NAD83 Latitude:	0.0
Last Update Date:	07-Oct-2015	NAD83 Longitude:	0.0
Tax Parcel Identifier:			
Well Owner Name:	Smokey Point Commercial LLC		
Well Log Static Lvl Qt:	0.0		
Well Log GPM Qt:	0.0		
Well Log PSI No:	0.0		
Well Log Flw Type Cd:			
Well Log Well Tst Cd:			
Well Log ZIP Code:	98271		

Map Key	Direction	Distance (mi)	Distance (ft)	Elevation (ft)	DB
51	WSW	0.66	3,494.21	115.07	WATER WELLS

Well Log ID:	1431496	Region Code:	1
Well Tag ID:	BJZ138	County ID:	61
Well Log Image Nm:	1431481.tif	County Name:	
Project Tag No:		Township:	31
WRIA No:	5	Twsp Fraction No:	
Driller No:	1374	Twsp Direction Cd:	North
Notice of Inten ID:	AE35833	Range:	05
Well Type Code:	Decommissioning	Range Dir Code:	East
Well Completion Dt:	09-Feb-2016	Range Fraction No:	
Well Depth:	15.0	Section:	20
Well Diameter:	1.5	Quarter Section:	NW
Horz Coll Ds:		Qtr Qtr Section:	NE
Horiz Coll Meth Cd:	0	St Plane X-Coord:	1226245
Well Log Receiv Dt:	03-Mar-2016	St Plane Y-Coord:	1037171
Record Creation Dt:	08-Mar-2016	NAD83 Latitude:	0.0
Last Update Date:	08-Mar-2016	NAD83 Longitude:	0.0
Tax Parcel Identifier:			
Well Owner Name:	Smokey Point Commercial LLC		
Well Log Static Lvl Qt:	0.0		
Well Log GPM Qt:	0.0		
Well Log PSI No:	0.0		
Well Log Flw Type Cd:			
Well Log Well Tst Cd:			
Well Log ZIP Code:	98271		

Map Key	Direction	Distance (mi)	Distance (ft)	Elevation (ft)	DB
51	WSW	0.66	3,494.21	115.07	WATER WELLS

Well Log ID:	1019070	Region Code:	1
Well Tag ID:	BJL115	County ID:	61
Well Log Image Nm:	1019056.tif	County Name:	
Project Tag No:		Township:	31

## Wells and Additional Sources Detail Report

WRIA No:	5	Twsp Fraction No:	
Driller No:	1374	Twsp Direction Cd:	North
Notice of Inten ID:	DE01668	Range:	05
Well Type Code:	Water	Range Dir Code:	East
Well Completion Dt:	17-Apr-2015	Range Fraction No:	
Well Depth:	20.0	Section:	20
Well Diameter:	1.5	Quarter Section:	NW
Horz Coll Ds:		Qtr Qtr Section:	NE
Horiz Coll Meth Cd:	0	St Plane X-Coord:	1226245
Well Log Receiv Dt:	06-May-2015	St Plane Y-Coord:	1037171
Record Creation Dt:	13-May-2015	NAD83 Latitude:	0.0
Last Update Date:	13-May-2015	NAD83 Longitude:	0.0
Tax Parcel Identifier:			
Well Owner Name:	Smokey Point Commercial LLC		
Well Log Static Lvl Qt:	5.0		
Well Log GPM Qt:	0.0		
Well Log PSI No:	0.0		
Well Log Flw Type Cd:	Static Level		
Well Log Well Tst Cd:			
Well Log ZIP Code:	98271		

Map Key	Direction	Distance (mi)	Distance (ft)	Elevation (ft)	DB
51	WSW	0.66	3,494.21	115.07	WATER WELLS

Well Log ID:	1431503	Region Code:	1
Well Tag ID:	BJZ145	County ID:	61
Well Log Image Nm:	1431481.tif	County Name:	
Project Tag No:		Township:	31
WRIA No:	5	Twsp Fraction No:	
Driller No:	1374	Twsp Direction Cd:	North
Notice of Inten ID:	AE35833	Range:	05
Well Type Code:	Decommissioning	Range Dir Code:	East
Well Completion Dt:	09-Feb-2016	Range Fraction No:	
Well Depth:	15.0	Section:	20
Well Diameter:	1.5	Quarter Section:	NW
Horz Coll Ds:		Qtr Qtr Section:	NE
Horiz Coll Meth Cd:	0	St Plane X-Coord:	1226245
Well Log Receiv Dt:	03-Mar-2016	St Plane Y-Coord:	1037171
Record Creation Dt:	08-Mar-2016	NAD83 Latitude:	0.0
Last Update Date:	08-Mar-2016	NAD83 Longitude:	0.0
Tax Parcel Identifier:			
Well Owner Name:	Smokey Point Commercial LLC		
Well Log Static Lvl Qt:	0.0		
Well Log GPM Qt:	0.0		
Well Log PSI No:	0.0		
Well Log Flw Type Cd:			

# Wells and Additional Sources Detail Report

Well Log Well Tst Cd:  
Well Log ZIP Code: 98271

Map Key	Direction	Distance (mi)	Distance (ft)	Elevation (ft)	DB
51	WSW	0.66	3,494.21	115.07	WATER WELLS

Well Log ID:	1056205	Region Code:	1
Well Tag ID:	BJL144	County ID:	61
Well Log Image Nm:	1056162.tif	County Name:	
Project Tag No:		Township:	31
WRIA No:	5	Twsp Fraction No:	
Driller No:	1374	Twsp Direction Cd:	North
Notice of Inten ID:	AE31676	Range:	05
Well Type Code:	Decommissioning	Range Dir Code:	East
Well Completion Dt:	01-May-2015	Range Fraction No:	
Well Depth:	14.0	Section:	20
Well Diameter:	1.5	Quarter Section:	NW
Horz Coll Ds:		Qtr Qtr Section:	NE
Horiz Coll Meth Cd:	0	St Plane X-Coord:	1226245
Well Log Receiv Dt:	05-Jun-2015	St Plane Y-Coord:	1037171
Record Creation Dt:	07-Oct-2015	NAD83 Latitude:	0.0
Last Update Date:	07-Oct-2015	NAD83 Longitude:	0.0
Tax Parcel Identifier:			
Well Owner Name:	Smokey Point Commercial LLC		
Well Log Static Lvl Qt:	0.0		
Well Log GPM Qt:	0.0		
Well Log PSI No:	0.0		
Well Log Flw Type Cd:			
Well Log Well Tst Cd:			
Well Log ZIP Code:	98271		

Map Key	Direction	Distance (mi)	Distance (ft)	Elevation (ft)	DB
51	WSW	0.66	3,494.21	115.07	WATER WELLS

Well Log ID:	1011160	Region Code:	1
Well Tag ID:	BIY020	County ID:	61
Well Log Image Nm:	1011141.tif	County Name:	
Project Tag No:		Township:	31
WRIA No:	5	Twsp Fraction No:	
Driller No:	1374	Twsp Direction Cd:	North
Notice of Inten ID:	DE01668	Range:	05
Well Type Code:	Water	Range Dir Code:	East
Well Completion Dt:	20-Mar-2015	Range Fraction No:	
Well Depth:	17.0	Section:	20
Well Diameter:	1.5	Quarter Section:	NW
Horz Coll Ds:		Qtr Qtr Section:	NE

## Wells and Additional Sources Detail Report

Horiz Coll Meth Cd: 0	St Plane X-Coord: 1226245
Well Log Receiv Dt: 31-Mar-2015	St Plane Y-Coord: 1037171
Record Creation Dt: 23-Apr-2015	NAD83 Latitude: 0.0
Last Update Date: 13-May-2015	NAD83 Longitude: 0.0
Tax Parcel Identifier:	
Well Owner Name: Smokey Point Commercial LLC	
Well Log Static Lvl Qt: 5.0	
Well Log GPM Qt: 0.0	
Well Log PSI No: 0.0	
Well Log Flw Type Cd: Static Level	
Well Log Well Tst Cd:	
Well Log ZIP Code: 98271	

Map Key	Direction	Distance (mi)	Distance (ft)	Elevation (ft)	DB
51	WSW	0.66	3,494.21	115.07	WATER WELLS

Well Log ID: 1349559	Region Code: 1
Well Tag ID: BJP167	County ID: 61
Well Log Image Nm: 1349522.tif	County Name:
Project Tag No:	Township: 31
WRIA No: 5	Twsp Fraction No:
Driller No: 1374	Twsp Direction Cd: North
Notice of Inten ID: AE34165	Range: 05
Well Type Code: Decommissioning	Range Dir Code: East
Well Completion Dt: 05-Nov-2015	Range Fraction No:
Well Depth: 12.0	Section: 20
Well Diameter: 1.5	Quarter Section: NW
Horz Coll Ds:	Qtr Qtr Section: NE
Horiz Coll Meth Cd: 0	St Plane X-Coord: 1226245
Well Log Receiv Dt: 18-Jan-2016	St Plane Y-Coord: 1037171
Record Creation Dt: 19-Feb-2016	NAD83 Latitude: 0.0
Last Update Date: 19-Feb-2016	NAD83 Longitude: 0.0
Tax Parcel Identifier:	
Well Owner Name: Smokey Point Commercial LLC	
Well Log Static Lvl Qt: 0.0	
Well Log GPM Qt: 0.0	
Well Log PSI No: 0.0	
Well Log Flw Type Cd:	
Well Log Well Tst Cd:	
Well Log ZIP Code: 98271	

Map Key	Direction	Distance (mi)	Distance (ft)	Elevation (ft)	DB
51	WSW	0.66	3,494.21	115.07	WATER WELLS

Well Log ID: 1330751	Region Code: 1
Well Tag ID: BJZ157	County ID: 61

## Wells and Additional Sources Detail Report

Well Log Image Nm: 1330717.tif	County Name:
Project Tag No:	Township: 31
WRIA No: 5	Twsp Fraction No:
Driller No: 1374	Twsp Direction Cd: North
Notice of Inten ID: DE01813	Range: 05
Well Type Code: Water	Range Dir Code: East
Well Completion Dt: 14-Jan-2016	Range Fraction No:
Well Depth: 15.0	Section: 20
Well Diameter: 1.5	Quarter Section: NW
Horz Coll Ds:	Qtr Qtr Section: NE
Horiz Coll Meth Cd: 0	St Plane X-Coord: 1226245
Well Log Receiv Dt: 04-Feb-2016	St Plane Y-Coord: 1037171
Record Creation Dt: 12-Feb-2016	NAD83 Latitude: 0.0
Last Update Date: 12-Feb-2016	NAD83 Longitude: 0.0
Tax Parcel Identifier:	
Well Owner Name: Smokey Point Commercial LLC	
Well Log Static Lvl Qt: 12.0	
Well Log GPM Qt: 0.0	
Well Log PSI No: 0.0	
Well Log Flw Type Cd: Static Level	
Well Log Well Tst Cd:	
Well Log ZIP Code: 98271	

Map Key	Direction	Distance (mi)	Distance (ft)	Elevation (ft)	DB
51	WSW	0.66	3,494.21	115.07	WATER WELLS

Well Log ID: 1110866	Region Code: 1
Well Tag ID: BJP239	County ID: 61
Well Log Image Nm: 1110861.tif	County Name:
Project Tag No:	Township: 31
WRIA No: 5	Twsp Fraction No:
Driller No: 1374	Twsp Direction Cd: North
Notice of Inten ID: AE33973	Range: 05
Well Type Code: Decommissioning	Range Dir Code: East
Well Completion Dt: 19-Nov-2015	Range Fraction No:
Well Depth: 10.0	Section: 20
Well Diameter: 1.5	Quarter Section: NW
Horz Coll Ds:	Qtr Qtr Section: NE
Horiz Coll Meth Cd: 0	St Plane X-Coord: 1226245
Well Log Receiv Dt: 11-Dec-2015	St Plane Y-Coord: 1037171
Record Creation Dt: 29-Dec-2015	NAD83 Latitude: 0.0
Last Update Date: 29-Dec-2015	NAD83 Longitude: 0.0
Tax Parcel Identifier:	
Well Owner Name: Smokey Point Commercial LLC	
Well Log Static Lvl Qt: 0.0	
Well Log GPM Qt: 0.0	

## Wells and Additional Sources Detail Report

Well Log PSI No: 0.0  
 Well Log Flw Type Cd:  
 Well Log Well Tst Cd:  
 Well Log ZIP Code: 98271

<b>Map Key</b>	<b>Direction</b>	<b>Distance (mi)</b>	<b>Distance (ft)</b>	<b>Elevation (ft)</b>	<b>DB</b>
51	WSW	0.66	3,494.21	115.07	WATER WELLS

Well Log ID:	1349269	Region Code:	1
Well Tag ID:	BJP190	County ID:	61
Well Log Image Nm:	1349259.tif	County Name:	
Project Tag No:		Township:	31
WRIA No:	5	Twsp Fraction No:	
Driller No:	1374	Twsp Direction Cd:	North
Notice of Inten ID:	AE35009	Range:	05
Well Type Code:	Decommissioning	Range Dir Code:	East
Well Completion Dt:	13-Nov-2015	Range Fraction No:	
Well Depth:	10.0	Section:	20
Well Diameter:	1.5	Quarter Section:	NW
Horz Coll Ds:		Qtr Qtr Section:	NE
Horiz Coll Meth Cd:	0	St Plane X-Coord:	1226245
Well Log Receiv Dt:	18-Jan-2016	St Plane Y-Coord:	1037171
Record Creation Dt:	19-Feb-2016	NAD83 Latitude:	0.0
Last Update Date:	19-Feb-2016	NAD83 Longitude:	0.0
Tax Parcel Identifier:			
Well Owner Name:	Smokey Point Commercial LLC		
Well Log Static Lvl Qt:	0.0		
Well Log GPM Qt:	0.0		
Well Log PSI No:	0.0		
Well Log Flw Type Cd:			
Well Log Well Tst Cd:			
Well Log ZIP Code:	98271		

<b>Map Key</b>	<b>Direction</b>	<b>Distance (mi)</b>	<b>Distance (ft)</b>	<b>Elevation (ft)</b>	<b>DB</b>
51	WSW	0.66	3,494.21	115.07	WATER WELLS

Well Log ID:	1055804	Region Code:	1
Well Tag ID:	BJP211	County ID:	61
Well Log Image Nm:	1055794.tif	County Name:	
Project Tag No:		Township:	31
WRIA No:	5	Twsp Fraction No:	
Driller No:	1374	Twsp Direction Cd:	North
Notice of Inten ID:	DE01713	Range:	05
Well Type Code:	Water	Range Dir Code:	East
Well Completion Dt:	01-Sep-2015	Range Fraction No:	
Well Depth:	10.0	Section:	20

## Wells and Additional Sources Detail Report

Well Diameter:	1.5	Quarter Section:	NW
Horz Coll Ds:		Qtr Qtr Section:	NE
Horiz Coll Meth Cd:	0	St Plane X-Coord:	1226245
Well Log Receiv Dt:	16-Sep-2015	St Plane Y-Coord:	1037171
Record Creation Dt:	06-Oct-2015	NAD83 Latitude:	0.0
Last Update Date:	13-Nov-2015	NAD83 Longitude:	0.0
Tax Parcel Identifier:			
Well Owner Name:	Smokey Point Commercial LLC		
Well Log Static Lvl Qt:	0.0		
Well Log GPM Qt:	0.0		
Well Log PSI No:	0.0		
Well Log Flw Type Cd:			
Well Log Well Tst Cd:			
Well Log ZIP Code:	98271		

Map Key	Direction	Distance (mi)	Distance (ft)	Elevation (ft)	DB
51	WSW	0.66	3,494.21	115.07	WATER WELLS

Well Log ID:	1330733	Region Code:	1
Well Tag ID:	BJZ139	County ID:	61
Well Log Image Nm:	1330717.tif	County Name:	
Project Tag No:		Township:	31
WRIA No:	5	Twsp Fraction No:	
Driller No:	1374	Twsp Direction Cd:	North
Notice of Inten ID:	DE01813	Range:	05
Well Type Code:	Water	Range Dir Code:	East
Well Completion Dt:	14-Jan-2016	Range Fraction No:	
Well Depth:	15.0	Section:	20
Well Diameter:	1.5	Quarter Section:	NW
Horz Coll Ds:		Qtr Qtr Section:	NE
Horiz Coll Meth Cd:	0	St Plane X-Coord:	1226245
Well Log Receiv Dt:	04-Feb-2016	St Plane Y-Coord:	1037171
Record Creation Dt:	12-Feb-2016	NAD83 Latitude:	0.0
Last Update Date:	12-Feb-2016	NAD83 Longitude:	0.0
Tax Parcel Identifier:			
Well Owner Name:	Smokey Point Commercial LLC		
Well Log Static Lvl Qt:	12.0		
Well Log GPM Qt:	0.0		
Well Log PSI No:	0.0		
Well Log Flw Type Cd:	Static Level		
Well Log Well Tst Cd:			
Well Log ZIP Code:	98271		

Map Key	Direction	Distance (mi)	Distance (ft)	Elevation (ft)	DB
51	WSW	0.66	3,494.21	115.07	WATER WELLS

## Wells and Additional Sources Detail Report

Well Log ID:	1019056	Region Code:	1
Well Tag ID:	BJL101	County ID:	61
Well Log Image Nm:	1019056.tif	County Name:	
Project Tag No:		Township:	31
WRIA No:	5	Twsp Fraction No:	
Driller No:	1374	Twsp Direction Cd:	North
Notice of Inten ID:	DE01668	Range:	05
Well Type Code:	Water	Range Dir Code:	East
Well Completion Dt:	17-Apr-2015	Range Fraction No:	
Well Depth:	20.0	Section:	20
Well Diameter:	1.5	Quarter Section:	NW
Horz Coll Ds:		Qtr Qtr Section:	NE
Horiz Coll Meth Cd:	0	St Plane X-Coord:	1226245
Well Log Receiv Dt:	06-May-2015	St Plane Y-Coord:	1037171
Record Creation Dt:	13-May-2015	NAD83 Latitude:	0.0
Last Update Date:	13-May-2015	NAD83 Longitude:	0.0
Tax Parcel Identifier:			
Well Owner Name:	Smokey Point Commercial LLC		
Well Log Static Lvl Qt:	5.0		
Well Log GPM Qt:	0.0		
Well Log PSI No:	0.0		
Well Log Flw Type Cd:	Static Level		
Well Log Well Tst Cd:			
Well Log ZIP Code:	98271		

Map Key	Direction	Distance (mi)	Distance (ft)	Elevation (ft)	DB
51	WSW	0.66	3,494.21	115.07	WATER WELLS

Well Log ID:	1431530	Region Code:	1
Well Tag ID:	BJZ172	County ID:	61
Well Log Image Nm:	1431481.tif	County Name:	
Project Tag No:		Township:	31
WRIA No:	5	Twsp Fraction No:	
Driller No:	1374	Twsp Direction Cd:	North
Notice of Inten ID:	AE35833	Range:	05
Well Type Code:	Decommissioning	Range Dir Code:	East
Well Completion Dt:	09-Feb-2016	Range Fraction No:	
Well Depth:	15.0	Section:	20
Well Diameter:	1.5	Quarter Section:	NW
Horz Coll Ds:		Qtr Qtr Section:	NE
Horiz Coll Meth Cd:	0	St Plane X-Coord:	1226245
Well Log Receiv Dt:	03-Mar-2016	St Plane Y-Coord:	1037171
Record Creation Dt:	08-Mar-2016	NAD83 Latitude:	0.0
Last Update Date:	08-Mar-2016	NAD83 Longitude:	0.0
Tax Parcel Identifier:			
Well Owner Name:	Smokey Point Commercial LLC		

## Wells and Additional Sources Detail Report

Well Log Static Lvl Qt: 0.0  
 Well Log GPM Qt: 0.0  
 Well Log PSI No: 0.0  
 Well Log Flw Type Cd:  
 Well Log Well Tst Cd:  
 Well Log ZIP Code: 98271

<b>Map Key</b>	<b>Direction</b>	<b>Distance (mi)</b>	<b>Distance (ft)</b>	<b>Elevation (ft)</b>	<b>DB</b>
51	WSW	0.66	3,494.21	115.07	WATER WELLS

Well Log ID:	1018956	Region Code:	1
Well Tag ID:	BIY023	County ID:	61
Well Log Image Nm:	1018934.tif	County Name:	
Project Tag No:		Township:	31
WRIA No:	5	Twsp Fraction No:	
Driller No:	1374	Twsp Direction Cd:	North
Notice of Inten ID:	AE31475	Range:	05
Well Type Code:	Decommissioning	Range Dir Code:	East
Well Completion Dt:	10-Apr-2015	Range Fraction No:	
Well Depth:	20.0	Section:	20
Well Diameter:	1.5	Quarter Section:	NW
Horz Coll Ds:		Qtr Qtr Section:	NE
Horiz Coll Meth Cd:	0	St Plane X-Coord:	1226245
Well Log Receiv Dt:	06-May-2015	St Plane Y-Coord:	1037171
Record Creation Dt:	13-May-2015	NAD83 Latitude:	0.0
Last Update Date:	13-May-2015	NAD83 Longitude:	0.0
Tax Parcel Identifier:			
Well Owner Name:	Smokey Point Commercial LLC		
Well Log Static Lvl Qt:	0.0		
Well Log GPM Qt:	0.0		
Well Log PSI No:	0.0		
Well Log Flw Type Cd:			
Well Log Well Tst Cd:			
Well Log ZIP Code:	98271		

<b>Map Key</b>	<b>Direction</b>	<b>Distance (mi)</b>	<b>Distance (ft)</b>	<b>Elevation (ft)</b>	<b>DB</b>
51	WSW	0.66	3,494.21	115.07	WATER WELLS

Well Log ID:	1011177	Region Code:	1
Well Tag ID:	BIY037	County ID:	61
Well Log Image Nm:	1011141.tif	County Name:	
Project Tag No:		Township:	31
WRIA No:	5	Twsp Fraction No:	
Driller No:	1374	Twsp Direction Cd:	North
Notice of Inten ID:	DE01668	Range:	05
Well Type Code:	Water	Range Dir Code:	East

## Wells and Additional Sources Detail Report

Well Completion Dt:	20-Mar-2015	Range Fraction No:	
Well Depth:	17.0	Section:	20
Well Diameter:	1.5	Quarter Section:	NW
Horz Coll Ds:		Qtr Qtr Section:	NE
Horiz Coll Meth Cd:	0	St Plane X-Coord:	1226245
Well Log Receiv Dt:	31-Mar-2015	St Plane Y-Coord:	1037171
Record Creation Dt:	23-Apr-2015	NAD83 Latitude:	0.0
Last Update Date:	13-May-2015	NAD83 Longitude:	0.0
Tax Parcel Identifier:			
Well Owner Name:	Smokey Point Commercial LLC		
Well Log Static Lvl Qt:	5.0		
Well Log GPM Qt:	0.0		
Well Log PSI No:	0.0		
Well Log Flw Type Cd:	Static Level		
Well Log Well Tst Cd:			
Well Log ZIP Code:	98271		

Map Key	Direction	Distance (mi)	Distance (ft)	Elevation (ft)	DB
51	WSW	0.66	3,494.21	115.07	WATER WELLS

Well Log ID:	1011235	Region Code:	1
Well Tag ID:	BIY095	County ID:	61
Well Log Image Nm:	1011141.tif	County Name:	
Project Tag No:		Township:	31
WRIA No:	5	Twsp Fraction No:	
Driller No:	1374	Twsp Direction Cd:	North
Notice of Inten ID:	DE01668	Range:	05
Well Type Code:	Water	Range Dir Code:	East
Well Completion Dt:	20-Mar-2015	Range Fraction No:	
Well Depth:	17.0	Section:	20
Well Diameter:	1.5	Quarter Section:	NW
Horz Coll Ds:		Qtr Qtr Section:	NE
Horiz Coll Meth Cd:	0	St Plane X-Coord:	1226245
Well Log Receiv Dt:	31-Mar-2015	St Plane Y-Coord:	1037171
Record Creation Dt:	23-Apr-2015	NAD83 Latitude:	0.0
Last Update Date:	13-May-2015	NAD83 Longitude:	0.0
Tax Parcel Identifier:			
Well Owner Name:	Smokey Point Commercial LLC		
Well Log Static Lvl Qt:	5.0		
Well Log GPM Qt:	0.0		
Well Log PSI No:	0.0		
Well Log Flw Type Cd:	Static Level		
Well Log Well Tst Cd:			
Well Log ZIP Code:	98271		

Map Key	Direction	Distance (mi)	Distance (ft)	Elevation (ft)	DB
---------	-----------	---------------	---------------	----------------	----

## Wells and Additional Sources Detail Report

<b>51</b>	WSW	0.66	3,494.21	115.07	WATER WELLS
Well Log ID:	1330780	Region Code:	1		
Well Tag ID:	BJZ186	County ID:	61		
Well Log Image Nm:	1330717.tif	County Name:			
Project Tag No:		Township:	31		
WRIA No:	5	Twsp Fraction No:			
Driller No:	1374	Twsp Direction Cd:	North		
Notice of Inten ID:	DE01813	Range:	05		
Well Type Code:	Water	Range Dir Code:	East		
Well Completion Dt:	14-Jan-2016	Range Fraction No:			
Well Depth:	15.0	Section:	20		
Well Diameter:	1.5	Quarter Section:	NW		
Horz Coll Ds:		Qtr Qtr Section:	NE		
Horiz Coll Meth Cd:	0	St Plane X-Coord:	1226245		
Well Log Receiv Dt:	04-Feb-2016	St Plane Y-Coord:	1037171		
Record Creation Dt:	12-Feb-2016	NAD83 Latitude:	0.0		
Last Update Date:	12-Feb-2016	NAD83 Longitude:	0.0		
Tax Parcel Identifier:					
Well Owner Name:	Smokey Point Commercial LLC				
Well Log Static Lvl Qt:	12.0				
Well Log GPM Qt:	0.0				
Well Log PSI No:	0.0				
Well Log Flw Type Cd:	Static Level				
Well Log Well Tst Cd:					
Well Log ZIP Code:	98271				

<b>Map Key</b>	<b>Direction</b>	<b>Distance (mi)</b>	<b>Distance (ft)</b>	<b>Elevation (ft)</b>	<b>DB</b>
<b>51</b>	WSW	0.66	3,494.21	115.07	WATER WELLS
Well Log ID:	1349266	Region Code:	1		
Well Tag ID:	BJP187	County ID:	61		
Well Log Image Nm:	1349259.tif	County Name:			
Project Tag No:		Township:	31		
WRIA No:	5	Twsp Fraction No:			
Driller No:	1374	Twsp Direction Cd:	North		
Notice of Inten ID:	AE35009	Range:	05		
Well Type Code:	Decommissioning	Range Dir Code:	East		
Well Completion Dt:	13-Nov-2015	Range Fraction No:			
Well Depth:	10.0	Section:	20		
Well Diameter:	1.5	Quarter Section:	NW		
Horz Coll Ds:		Qtr Qtr Section:	NE		
Horiz Coll Meth Cd:	0	St Plane X-Coord:	1226245		
Well Log Receiv Dt:	18-Jan-2016	St Plane Y-Coord:	1037171		
Record Creation Dt:	19-Feb-2016	NAD83 Latitude:	0.0		
Last Update Date:	19-Feb-2016	NAD83 Longitude:	0.0		

# Wells and Additional Sources Detail Report

Tax Parcel Identifier:  
 Well Owner Name: Smokey Point Commercial LLC  
 Well Log Static Lvl Qt: 0.0  
 Well Log GPM Qt: 0.0  
 Well Log PSI No: 0.0  
 Well Log Flw Type Cd:  
 Well Log Well Tst Cd:  
 Well Log ZIP Code: 98271

<b>Map Key</b>	<b>Direction</b>	<b>Distance (mi)</b>	<b>Distance (ft)</b>	<b>Elevation (ft)</b>	<b>DB</b>
51	WSW	0.66	3,494.21	115.07	WATER WELLS

Well Log ID:	1330734	Region Code:	1
Well Tag ID:	BJZ140	County ID:	61
Well Log Image Nm:	1330717.tif	County Name:	
Project Tag No:		Township:	31
WRIA No:	5	Twsp Fraction No:	
Driller No:	1374	Twsp Direction Cd:	North
Notice of Inten ID:	DE01813	Range:	05
Well Type Code:	Water	Range Dir Code:	East
Well Completion Dt:	14-Jan-2016	Range Fraction No:	
Well Depth:	15.0	Section:	20
Well Diameter:	1.5	Quarter Section:	NW
Horz Coll Ds:		Qtr Qtr Section:	NE
Horiz Coll Meth Cd:	0	St Plane X-Coord:	1226245
Well Log Receiv Dt:	04-Feb-2016	St Plane Y-Coord:	1037171
Record Creation Dt:	12-Feb-2016	NAD83 Latitude:	0.0
Last Update Date:	12-Feb-2016	NAD83 Longitude:	0.0
Tax Parcel Identifier:			
Well Owner Name:	Smokey Point Commercial LLC		
Well Log Static Lvl Qt:	12.0		
Well Log GPM Qt:	0.0		
Well Log PSI No:	0.0		
Well Log Flw Type Cd:	Static Level		
Well Log Well Tst Cd:			
Well Log ZIP Code:	98271		

<b>Map Key</b>	<b>Direction</b>	<b>Distance (mi)</b>	<b>Distance (ft)</b>	<b>Elevation (ft)</b>	<b>DB</b>
51	WSW	0.66	3,494.21	115.07	WATER WELLS

Well Log ID:	1081755	Region Code:	1
Well Tag ID:	BJP158	County ID:	61
Well Log Image Nm:	1081714.tif	County Name:	
Project Tag No:		Township:	31
WRIA No:	5	Twsp Fraction No:	
Driller No:	1374	Twsp Direction Cd:	North

## Wells and Additional Sources Detail Report

Notice of Inten ID:	DE01713	Range:	05
Well Type Code:	Water	Range Dir Code:	East
Well Completion Dt:	25-Sep-2015	Range Fraction No:	
Well Depth:	10.0	Section:	20
Well Diameter:	1.5	Quarter Section:	NW
Horz Coll Ds:		Qtr Qtr Section:	NE
Horiz Coll Meth Cd:	0	St Plane X-Coord:	1226245
Well Log Receiv Dt:	21-Oct-2015	St Plane Y-Coord:	1037171
Record Creation Dt:	17-Nov-2015	NAD83 Latitude:	0.0
Last Update Date:	17-Nov-2015	NAD83 Longitude:	0.0
Tax Parcel Identifier:			
Well Owner Name:	Smokey Point Commercial LLC		
Well Log Static Lvl Qt:	5.0		
Well Log GPM Qt:	0.0		
Well Log PSI No:	0.0		
Well Log Flw Type Cd:	Static Level		
Well Log Well Tst Cd:			
Well Log ZIP Code:	98271		

Map Key	Direction	Distance (mi)	Distance (ft)	Elevation (ft)	DB
51	WSW	0.66	3,494.21	115.07	WATER WELLS

Well Log ID:	1081757	Region Code:	1
Well Tag ID:	BJP160	County ID:	61
Well Log Image Nm:	1081714.tif	County Name:	
Project Tag No:		Township:	31
WRIA No:	5	Twsp Fraction No:	
Driller No:	1374	Twsp Direction Cd:	North
Notice of Inten ID:	DE01713	Range:	05
Well Type Code:	Water	Range Dir Code:	East
Well Completion Dt:	25-Sep-2015	Range Fraction No:	
Well Depth:	10.0	Section:	20
Well Diameter:	1.5	Quarter Section:	NW
Horz Coll Ds:		Qtr Qtr Section:	NE
Horiz Coll Meth Cd:	0	St Plane X-Coord:	1226245
Well Log Receiv Dt:	21-Oct-2015	St Plane Y-Coord:	1037171
Record Creation Dt:	17-Nov-2015	NAD83 Latitude:	0.0
Last Update Date:	17-Nov-2015	NAD83 Longitude:	0.0
Tax Parcel Identifier:			
Well Owner Name:	Smokey Point Commercial LLC		
Well Log Static Lvl Qt:	5.0		
Well Log GPM Qt:	0.0		
Well Log PSI No:	0.0		
Well Log Flw Type Cd:	Static Level		
Well Log Well Tst Cd:			
Well Log ZIP Code:	98271		

## Wells and Additional Sources Detail Report

Map Key	Direction	Distance (mi)	Distance (ft)	Elevation (ft)	DB
51	WSW	0.66	3,494.21	115.07	WATER WELLS

Well Log ID:	1431532	Region Code:	1
Well Tag ID:	BJZ174	County ID:	61
Well Log Image Nm:	1431481.tif	County Name:	
Project Tag No:		Township:	31
WRIA No:	5	Twsp Fraction No:	
Driller No:	1374	Twsp Direction Cd:	North
Notice of Inten ID:	AE35833	Range:	05
Well Type Code:	Decommissioning	Range Dir Code:	East
Well Completion Dt:	09-Feb-2016	Range Fraction No:	
Well Depth:	15.0	Section:	20
Well Diameter:	1.5	Quarter Section:	NW
Horz Coll Ds:		Qtr Qtr Section:	NE
Horiz Coll Meth Cd:	0	St Plane X-Coord:	1226245
Well Log Receiv Dt:	03-Mar-2016	St Plane Y-Coord:	1037171
Record Creation Dt:	08-Mar-2016	NAD83 Latitude:	0.0
Last Update Date:	08-Mar-2016	NAD83 Longitude:	0.0
Tax Parcel Identifier:			
Well Owner Name:	Smokey Point Commercial LLC		
Well Log Static Lvl Qt:	0.0		
Well Log GPM Qt:	0.0		
Well Log PSI No:	0.0		
Well Log Flw Type Cd:			
Well Log Well Tst Cd:			
Well Log ZIP Code:	98271		

Map Key	Direction	Distance (mi)	Distance (ft)	Elevation (ft)	DB
51	WSW	0.66	3,494.21	115.07	WATER WELLS

Well Log ID:	1330719	Region Code:	1
Well Tag ID:	BJZ125	County ID:	61
Well Log Image Nm:	1330717.tif	County Name:	
Project Tag No:		Township:	31
WRIA No:	5	Twsp Fraction No:	
Driller No:	1374	Twsp Direction Cd:	North
Notice of Inten ID:	DE01813	Range:	05
Well Type Code:	Water	Range Dir Code:	East
Well Completion Dt:	14-Jan-2016	Range Fraction No:	
Well Depth:	15.0	Section:	20
Well Diameter:	1.5	Quarter Section:	NW
Horz Coll Ds:		Qtr Qtr Section:	NE
Horiz Coll Meth Cd:	0	St Plane X-Coord:	1226245
Well Log Receiv Dt:	04-Feb-2016	St Plane Y-Coord:	1037171

## Wells and Additional Sources Detail Report

Record Creation Dt:	12-Feb-2016	NAD83 Latitude:	0.0
Last Update Date:	12-Feb-2016	NAD83 Longitude:	0.0
Tax Parcel Identifier:			
Well Owner Name:	Smokey Point Commercial LLC		
Well Log Static Lvl Qt:	12.0		
Well Log GPM Qt:	0.0		
Well Log PSI No:	0.0		
Well Log Flw Type Cd:	Static Level		
Well Log Well Tst Cd:			
Well Log ZIP Code:	98271		

Map Key	Direction	Distance (mi)	Distance (ft)	Elevation (ft)	DB
51	WSW	0.66	3,494.21	115.07	WATER WELLS

Well Log ID:	1081528	Region Code:	1
Well Tag ID:	BJP182	County ID:	61
Well Log Image Nm:	1081526.tif	County Name:	
Project Tag No:		Township:	31
WRIA No:	5	Twsp Fraction No:	
Driller No:	1374	Twsp Direction Cd:	North
Notice of Inten ID:	DE01713	Range:	05
Well Type Code:	Water	Range Dir Code:	East
Well Completion Dt:	28-Sep-2015	Range Fraction No:	
Well Depth:	10.0	Section:	20
Well Diameter:	1.5	Quarter Section:	NW
Horz Coll Ds:		Qtr Qtr Section:	NE
Horiz Coll Meth Cd:	0	St Plane X-Coord:	1226245
Well Log Receiv Dt:	21-Oct-2015	St Plane Y-Coord:	1037171
Record Creation Dt:	17-Nov-2015	NAD83 Latitude:	0.0
Last Update Date:	17-Nov-2015	NAD83 Longitude:	0.0
Tax Parcel Identifier:			
Well Owner Name:	Smokey Point Commercial LLC		
Well Log Static Lvl Qt:	5.0		
Well Log GPM Qt:	0.0		
Well Log PSI No:	0.0		
Well Log Flw Type Cd:	Static Level		
Well Log Well Tst Cd:			
Well Log ZIP Code:	98271		

Map Key	Direction	Distance (mi)	Distance (ft)	Elevation (ft)	DB
51	WSW	0.66	3,494.21	115.07	WATER WELLS

Well Log ID:	1011254	Region Code:	1
Well Tag ID:	BIY114	County ID:	61
Well Log Image Nm:	1011141.tif	County Name:	
Project Tag No:		Township:	31

## Wells and Additional Sources Detail Report

WRIA No:	5	Twsp Fraction No:	
Driller No:	1374	Twsp Direction Cd:	North
Notice of Inten ID:	DE01668	Range:	05
Well Type Code:	Water	Range Dir Code:	East
Well Completion Dt:	20-Mar-2015	Range Fraction No:	
Well Depth:	17.0	Section:	20
Well Diameter:	1.5	Quarter Section:	NW
Horz Coll Ds:		Qtr Qtr Section:	NE
Horiz Coll Meth Cd:	0	St Plane X-Coord:	1226245
Well Log Receiv Dt:	31-Mar-2015	St Plane Y-Coord:	1037171
Record Creation Dt:	23-Apr-2015	NAD83 Latitude:	0.0
Last Update Date:	13-May-2015	NAD83 Longitude:	0.0
Tax Parcel Identifier:			
Well Owner Name:	Smokey Point Commercial LLC		
Well Log Static Lvl Qt:	5.0		
Well Log GPM Qt:	0.0		
Well Log PSI No:	0.0		
Well Log Flw Type Cd:	Static Level		
Well Log Well Tst Cd:			
Well Log ZIP Code:	98271		

Map Key	Direction	Distance (mi)	Distance (ft)	Elevation (ft)	DB
51	WSW	0.66	3,494.21	115.07	WATER WELLS

Well Log ID:	1011244	Region Code:	1
Well Tag ID:	BIY104	County ID:	61
Well Log Image Nm:	1011141.tif	County Name:	
Project Tag No:		Township:	31
WRIA No:	5	Twsp Fraction No:	
Driller No:	1374	Twsp Direction Cd:	North
Notice of Inten ID:	DE01668	Range:	05
Well Type Code:	Water	Range Dir Code:	East
Well Completion Dt:	20-Mar-2015	Range Fraction No:	
Well Depth:	17.0	Section:	20
Well Diameter:	1.5	Quarter Section:	NW
Horz Coll Ds:		Qtr Qtr Section:	NE
Horiz Coll Meth Cd:	0	St Plane X-Coord:	1226245
Well Log Receiv Dt:	31-Mar-2015	St Plane Y-Coord:	1037171
Record Creation Dt:	23-Apr-2015	NAD83 Latitude:	0.0
Last Update Date:	13-May-2015	NAD83 Longitude:	0.0
Tax Parcel Identifier:			
Well Owner Name:	Smokey Point Commercial LLC		
Well Log Static Lvl Qt:	5.0		
Well Log GPM Qt:	0.0		
Well Log PSI No:	0.0		
Well Log Flw Type Cd:	Static Level		

# Wells and Additional Sources Detail Report

Well Log Well Tst Cd:  
Well Log ZIP Code: 98271

<b>Map Key</b>	<b>Direction</b>	<b>Distance (mi)</b>	<b>Distance (ft)</b>	<b>Elevation (ft)</b>	<b>DB</b>
51	WSW	0.66	3,494.21	115.07	WATER WELLS

Well Log ID:	1011151	Region Code:	1
Well Tag ID:	BIY011	County ID:	61
Well Log Image Nm:	1011141.tif	County Name:	
Project Tag No:		Township:	31
WRIA No:	5	Twsp Fraction No:	
Driller No:	1374	Twsp Direction Cd:	North
Notice of Inten ID:	DE01668	Range:	05
Well Type Code:	Water	Range Dir Code:	East
Well Completion Dt:	20-Mar-2015	Range Fraction No:	
Well Depth:	17.0	Section:	20
Well Diameter:	1.5	Quarter Section:	NW
Horz Coll Ds:		Qtr Qtr Section:	NE
Horiz Coll Meth Cd:	0	St Plane X-Coord:	1226245
Well Log Receiv Dt:	31-Mar-2015	St Plane Y-Coord:	1037171
Record Creation Dt:	23-Apr-2015	NAD83 Latitude:	0.0
Last Update Date:	13-May-2015	NAD83 Longitude:	0.0
Tax Parcel Identifier:			
Well Owner Name:	Smokey Point Commercial LLC		
Well Log Static Lvl Qt:	5.0		
Well Log GPM Qt:	0.0		
Well Log PSI No:	0.0		
Well Log Flw Type Cd:	Static Level		
Well Log Well Tst Cd:			
Well Log ZIP Code:	98271		

<b>Map Key</b>	<b>Direction</b>	<b>Distance (mi)</b>	<b>Distance (ft)</b>	<b>Elevation (ft)</b>	<b>DB</b>
51	WSW	0.66	3,494.21	115.07	WATER WELLS

Well Log ID:	1011278	Region Code:	1
Well Tag ID:	BIY138	County ID:	61
Well Log Image Nm:	1011141.tif	County Name:	
Project Tag No:		Township:	31
WRIA No:	5	Twsp Fraction No:	
Driller No:	1374	Twsp Direction Cd:	North
Notice of Inten ID:	DE01668	Range:	05
Well Type Code:	Water	Range Dir Code:	East
Well Completion Dt:	20-Mar-2015	Range Fraction No:	
Well Depth:	17.0	Section:	20
Well Diameter:	1.5	Quarter Section:	NW
Horz Coll Ds:		Qtr Qtr Section:	NE

## Wells and Additional Sources Detail Report

Horiz Coll Meth Cd:	0	St Plane X-Coord:	1226245
Well Log Receiv Dt:	31-Mar-2015	St Plane Y-Coord:	1037171
Record Creation Dt:	23-Apr-2015	NAD83 Latitude:	0.0
Last Update Date:	13-May-2015	NAD83 Longitude:	0.0
Tax Parcel Identifier:			
Well Owner Name:	Smokey Point Commercial LLC		
Well Log Static Lvl Qt:	5.0		
Well Log GPM Qt:	0.0		
Well Log PSI No:	0.0		
Well Log Flw Type Cd:	Static Level		
Well Log Well Tst Cd:			
Well Log ZIP Code:	98271		

Map Key	Direction	Distance (mi)	Distance (ft)	Elevation (ft)	DB
51	WSW	0.66	3,494.21	115.07	WATER WELLS

Well Log ID:	1011268	Region Code:	1
Well Tag ID:	BIY128	County ID:	61
Well Log Image Nm:	1011141.tif	County Name:	
Project Tag No:		Township:	31
WRIA No:	5	Twsp Fraction No:	
Driller No:	1374	Twsp Direction Cd:	North
Notice of Inten ID:	DE01668	Range:	05
Well Type Code:	Water	Range Dir Code:	East
Well Completion Dt:	20-Mar-2015	Range Fraction No:	
Well Depth:	17.0	Section:	20
Well Diameter:	1.5	Quarter Section:	NW
Horz Coll Ds:		Qtr Qtr Section:	NE
Horiz Coll Meth Cd:	0	St Plane X-Coord:	1226245
Well Log Receiv Dt:	31-Mar-2015	St Plane Y-Coord:	1037171
Record Creation Dt:	23-Apr-2015	NAD83 Latitude:	0.0
Last Update Date:	13-May-2015	NAD83 Longitude:	0.0
Tax Parcel Identifier:			
Well Owner Name:	Smokey Point Commercial LLC		
Well Log Static Lvl Qt:	5.0		
Well Log GPM Qt:	0.0		
Well Log PSI No:	0.0		
Well Log Flw Type Cd:	Static Level		
Well Log Well Tst Cd:			
Well Log ZIP Code:	98271		

Map Key	Direction	Distance (mi)	Distance (ft)	Elevation (ft)	DB
51	WSW	0.66	3,494.21	115.07	WATER WELLS

Well Log ID:	1055801	Region Code:	1
Well Tag ID:	BJP208	County ID:	61

## Wells and Additional Sources Detail Report

Well Log Image Nm: 1055794.tif	County Name:
Project Tag No:	Township: 31
WRIA No: 5	Twsp Fraction No:
Driller No: 1374	Twsp Direction Cd: North
Notice of Inten ID: DE01713	Range: 05
Well Type Code: Water	Range Dir Code: East
Well Completion Dt: 01-Sep-2015	Range Fraction No:
Well Depth: 10.0	Section: 20
Well Diameter: 1.5	Quarter Section: NW
Horz Coll Ds:	Qtr Qtr Section: NE
Horiz Coll Meth Cd: 0	St Plane X-Coord: 1226245
Well Log Receiv Dt: 16-Sep-2015	St Plane Y-Coord: 1037171
Record Creation Dt: 06-Oct-2015	NAD83 Latitude: 0.0
Last Update Date: 13-Nov-2015	NAD83 Longitude: 0.0
Tax Parcel Identifier:	
Well Owner Name: Smokey Point Commercial LLC	
Well Log Static Lvl Qt: 0.0	
Well Log GPM Qt: 0.0	
Well Log PSI No: 0.0	
Well Log Flw Type Cd:	
Well Log Well Tst Cd:	
Well Log ZIP Code: 98271	

Map Key	Direction	Distance (mi)	Distance (ft)	Elevation (ft)	DB
51	WSW	0.66	3,494.21	115.07	WATER WELLS

Well Log ID: 1018950	Region Code: 1
Well Tag ID: BIY017	County ID: 61
Well Log Image Nm: 1018934.tif	County Name:
Project Tag No:	Township: 31
WRIA No: 5	Twsp Fraction No:
Driller No: 1374	Twsp Direction Cd: North
Notice of Inten ID: AE31475	Range: 05
Well Type Code: Decommissioning	Range Dir Code: East
Well Completion Dt: 10-Apr-2015	Range Fraction No:
Well Depth: 20.0	Section: 20
Well Diameter: 1.5	Quarter Section: NW
Horz Coll Ds:	Qtr Qtr Section: NE
Horiz Coll Meth Cd: 0	St Plane X-Coord: 1226245
Well Log Receiv Dt: 06-May-2015	St Plane Y-Coord: 1037171
Record Creation Dt: 13-May-2015	NAD83 Latitude: 0.0
Last Update Date: 13-May-2015	NAD83 Longitude: 0.0
Tax Parcel Identifier:	
Well Owner Name: Smokey Point Commercial LLC	
Well Log Static Lvl Qt: 0.0	
Well Log GPM Qt: 0.0	

## Wells and Additional Sources Detail Report

Well Log PSI No: 0.0  
 Well Log Flw Type Cd:  
 Well Log Well Tst Cd:  
 Well Log ZIP Code: 98271

<b>Map Key</b>	<b>Direction</b>	<b>Distance (mi)</b>	<b>Distance (ft)</b>	<b>Elevation (ft)</b>	<b>DB</b>
51	WSW	0.66	3,494.21	115.07	WATER WELLS

Well Log ID:	1011298	Region Code:	1
Well Tag ID:	BIY158	County ID:	61
Well Log Image Nm:	1011141.tif	County Name:	
Project Tag No:		Township:	31
WRIA No:	5	Twsp Fraction No:	
Driller No:	1374	Twsp Direction Cd:	North
Notice of Inten ID:	DE01668	Range:	05
Well Type Code:	Water	Range Dir Code:	East
Well Completion Dt:	20-Mar-2015	Range Fraction No:	
Well Depth:	17.0	Section:	20
Well Diameter:	1.5	Quarter Section:	NW
Horz Coll Ds:		Qtr Qtr Section:	NE
Horiz Coll Meth Cd:	0	St Plane X-Coord:	1226245
Well Log Receiv Dt:	31-Mar-2015	St Plane Y-Coord:	1037171
Record Creation Dt:	23-Apr-2015	NAD83 Latitude:	0.0
Last Update Date:	13-May-2015	NAD83 Longitude:	0.0
Tax Parcel Identifier:			
Well Owner Name:	Smokey Point Commercial LLC		
Well Log Static Lvl Qt:	5.0		
Well Log GPM Qt:	0.0		
Well Log PSI No:	0.0		
Well Log Flw Type Cd:	Static Level		
Well Log Well Tst Cd:			
Well Log ZIP Code:	98271		

<b>Map Key</b>	<b>Direction</b>	<b>Distance (mi)</b>	<b>Distance (ft)</b>	<b>Elevation (ft)</b>	<b>DB</b>
51	WSW	0.66	3,494.21	115.07	WATER WELLS

Well Log ID:	1018934	Region Code:	1
Well Tag ID:	BIY001	County ID:	61
Well Log Image Nm:	1018934.tif	County Name:	
Project Tag No:		Township:	31
WRIA No:	5	Twsp Fraction No:	
Driller No:	1374	Twsp Direction Cd:	North
Notice of Inten ID:	AE31475	Range:	05
Well Type Code:	Decommissioning	Range Dir Code:	East
Well Completion Dt:	10-Apr-2015	Range Fraction No:	
Well Depth:	20.0	Section:	20

## Wells and Additional Sources Detail Report

Well Diameter:	1.5	Quarter Section:	NW
Horz Coll Ds:		Qtr Qtr Section:	NE
Horiz Coll Meth Cd:	0	St Plane X-Coord:	1226245
Well Log Receiv Dt:	06-May-2015	St Plane Y-Coord:	1037171
Record Creation Dt:	13-May-2015	NAD83 Latitude:	0.0
Last Update Date:	13-May-2015	NAD83 Longitude:	0.0
Tax Parcel Identifier:			
Well Owner Name:	Smokey Point Commercial LLC		
Well Log Static Lvl Qt:	0.0		
Well Log GPM Qt:	0.0		
Well Log PSI No:	0.0		
Well Log Flw Type Cd:			
Well Log Well Tst Cd:			
Well Log ZIP Code:	98271		

Map Key	Direction	Distance (mi)	Distance (ft)	Elevation (ft)	DB
51	WSW	0.66	3,494.21	115.07	WATER WELLS

Well Log ID:	1056187	Region Code:	1
Well Tag ID:	BJL126	County ID:	61
Well Log Image Nm:	1056162.tif	County Name:	
Project Tag No:		Township:	31
WRIA No:	5	Twsp Fraction No:	
Driller No:	1374	Twsp Direction Cd:	North
Notice of Inten ID:	AE31676	Range:	05
Well Type Code:	Decommissioning	Range Dir Code:	East
Well Completion Dt:	01-May-2015	Range Fraction No:	
Well Depth:	14.0	Section:	20
Well Diameter:	1.5	Quarter Section:	NW
Horz Coll Ds:		Qtr Qtr Section:	NE
Horiz Coll Meth Cd:	0	St Plane X-Coord:	1226245
Well Log Receiv Dt:	05-Jun-2015	St Plane Y-Coord:	1037171
Record Creation Dt:	07-Oct-2015	NAD83 Latitude:	0.0
Last Update Date:	07-Oct-2015	NAD83 Longitude:	0.0
Tax Parcel Identifier:			
Well Owner Name:	Smokey Point Commercial LLC		
Well Log Static Lvl Qt:	0.0		
Well Log GPM Qt:	0.0		
Well Log PSI No:	0.0		
Well Log Flw Type Cd:			
Well Log Well Tst Cd:			
Well Log ZIP Code:	98271		

Map Key	Direction	Distance (mi)	Distance (ft)	Elevation (ft)	DB
51	WSW	0.66	3,494.21	115.07	WATER WELLS

## Wells and Additional Sources Detail Report

Well Log ID:	1019078	Region Code:	1
Well Tag ID:	BJL123	County ID:	61
Well Log Image Nm:	1019056.tif	County Name:	
Project Tag No:		Township:	31
WRIA No:	5	Twsp Fraction No:	
Driller No:	1374	Twsp Direction Cd:	North
Notice of Inten ID:	DE01668	Range:	05
Well Type Code:	Water	Range Dir Code:	East
Well Completion Dt:	17-Apr-2015	Range Fraction No:	
Well Depth:	20.0	Section:	20
Well Diameter:	1.5	Quarter Section:	NW
Horz Coll Ds:		Qtr Qtr Section:	NE
Horiz Coll Meth Cd:	0	St Plane X-Coord:	1226245
Well Log Receiv Dt:	06-May-2015	St Plane Y-Coord:	1037171
Record Creation Dt:	13-May-2015	NAD83 Latitude:	0.0
Last Update Date:	13-May-2015	NAD83 Longitude:	0.0
Tax Parcel Identifier:			
Well Owner Name:	Smokey Point Commercial LLC		
Well Log Static Lvl Qt:	5.0		
Well Log GPM Qt:	0.0		
Well Log PSI No:	0.0		
Well Log Flw Type Cd:	Static Level		
Well Log Well Tst Cd:			
Well Log ZIP Code:	98271		

Map Key	Direction	Distance (mi)	Distance (ft)	Elevation (ft)	DB
51	WSW	0.66	3,494.21	115.07	WATER WELLS

Well Log ID:	1081751	Region Code:	1
Well Tag ID:	BJP154	County ID:	61
Well Log Image Nm:	1081714.tif	County Name:	
Project Tag No:		Township:	31
WRIA No:	5	Twsp Fraction No:	
Driller No:	1374	Twsp Direction Cd:	North
Notice of Inten ID:	DE01713	Range:	05
Well Type Code:	Water	Range Dir Code:	East
Well Completion Dt:	25-Sep-2015	Range Fraction No:	
Well Depth:	10.0	Section:	20
Well Diameter:	1.5	Quarter Section:	NW
Horz Coll Ds:		Qtr Qtr Section:	NE
Horiz Coll Meth Cd:	0	St Plane X-Coord:	1226245
Well Log Receiv Dt:	21-Oct-2015	St Plane Y-Coord:	1037171
Record Creation Dt:	17-Nov-2015	NAD83 Latitude:	0.0
Last Update Date:	17-Nov-2015	NAD83 Longitude:	0.0
Tax Parcel Identifier:			
Well Owner Name:	Smokey Point Commercial LLC		

## Wells and Additional Sources Detail Report

Well Log Static Lvl Qt: 5.0  
 Well Log GPM Qt: 0.0  
 Well Log PSI No: 0.0  
 Well Log Flw Type Cd: Static Level  
 Well Log Well Tst Cd:  
 Well Log ZIP Code: 98271

<b>Map Key</b>	<b>Direction</b>	<b>Distance (mi)</b>	<b>Distance (ft)</b>	<b>Elevation (ft)</b>	<b>DB</b>
51	WSW	0.66	3,494.21	115.07	WATER WELLS

Well Log ID:	1019106	Region Code:	1
Well Tag ID:	BIY063	County ID:	61
Well Log Image Nm:	1019106.tif	County Name:	
Project Tag No:		Township:	31
WRIA No:	5	Twsp Fraction No:	
Driller No:	1374	Twsp Direction Cd:	North
Notice of Inten ID:	AE31475	Range:	05
Well Type Code:	Decommissioning	Range Dir Code:	East
Well Completion Dt:	16-Apr-2015	Range Fraction No:	
Well Depth:	20.0	Section:	20
Well Diameter:	1.5	Quarter Section:	NW
Horz Coll Ds:		Qtr Qtr Section:	NE
Horiz Coll Meth Cd:	0	St Plane X-Coord:	1226245
Well Log Receiv Dt:	06-May-2015	St Plane Y-Coord:	1037171
Record Creation Dt:	13-May-2015	NAD83 Latitude:	0.0
Last Update Date:	13-May-2015	NAD83 Longitude:	0.0
Tax Parcel Identifier:			
Well Owner Name:	Smokey Point Commercial LLC		
Well Log Static Lvl Qt:	0.0		
Well Log GPM Qt:	0.0		
Well Log PSI No:	0.0		
Well Log Flw Type Cd:			
Well Log Well Tst Cd:			
Well Log ZIP Code:	98271		

<b>Map Key</b>	<b>Direction</b>	<b>Distance (mi)</b>	<b>Distance (ft)</b>	<b>Elevation (ft)</b>	<b>DB</b>
51	WSW	0.66	3,494.21	115.07	WATER WELLS

Well Log ID:	1111021	Region Code:	1
Well Tag ID:	BJP233	County ID:	61
Well Log Image Nm:	1111019.tif	County Name:	
Project Tag No:		Township:	31
WRIA No:	5	Twsp Fraction No:	
Driller No:	1374	Twsp Direction Cd:	North
Notice of Inten ID:	AE33973	Range:	05
Well Type Code:	Decommissioning	Range Dir Code:	East

## Wells and Additional Sources Detail Report

Well Completion Dt:	25-Nov-2015	Range Fraction No:	
Well Depth:	10.0	Section:	20
Well Diameter:	1.5	Quarter Section:	NW
Horz Coll Ds:		Qtr Qtr Section:	NE
Horiz Coll Meth Cd:	0	St Plane X-Coord:	1226245
Well Log Receiv Dt:	11-Dec-2015	St Plane Y-Coord:	1037171
Record Creation Dt:	29-Dec-2015	NAD83 Latitude:	0.0
Last Update Date:	29-Dec-2015	NAD83 Longitude:	0.0
Tax Parcel Identifier:			
Well Owner Name:	Smokey Point Commercial LLC		
Well Log Static Lvl Qt:	0.0		
Well Log GPM Qt:	0.0		
Well Log PSI No:	0.0		
Well Log Flw Type Cd:			
Well Log Well Tst Cd:			
Well Log ZIP Code:	98271		

Map Key	Direction	Distance (mi)	Distance (ft)	Elevation (ft)	DB
51	WSW	0.66	3,494.21	115.07	WATER WELLS

Well Log ID:	1019102	Region Code:	1
Well Tag ID:	BJL147	County ID:	61
Well Log Image Nm:	1019056.tif	County Name:	
Project Tag No:		Township:	31
WRIA No:	5	Twsp Fraction No:	
Driller No:	1374	Twsp Direction Cd:	North
Notice of Inten ID:	DE01668	Range:	05
Well Type Code:	Water	Range Dir Code:	East
Well Completion Dt:	17-Apr-2015	Range Fraction No:	
Well Depth:	20.0	Section:	20
Well Diameter:	1.5	Quarter Section:	NW
Horz Coll Ds:		Qtr Qtr Section:	NE
Horiz Coll Meth Cd:	0	St Plane X-Coord:	1226245
Well Log Receiv Dt:	06-May-2015	St Plane Y-Coord:	1037171
Record Creation Dt:	13-May-2015	NAD83 Latitude:	0.0
Last Update Date:	13-May-2015	NAD83 Longitude:	0.0
Tax Parcel Identifier:			
Well Owner Name:	Smokey Point Commercial LLC		
Well Log Static Lvl Qt:	5.0		
Well Log GPM Qt:	0.0		
Well Log PSI No:	0.0		
Well Log Flw Type Cd:	Static Level		
Well Log Well Tst Cd:			
Well Log ZIP Code:	98271		

Map Key	Direction	Distance (mi)	Distance (ft)	Elevation (ft)	DB
---------	-----------	---------------	---------------	----------------	----

## Wells and Additional Sources Detail Report

<b>51</b>	WSW	0.66	3,494.21	115.07	WATER WELLS
Well Log ID:	1349525	Region Code:	1		
Well Tag ID:	BJP133	County ID:	61		
Well Log Image Nm:	1349522.tif	County Name:			
Project Tag No:		Township:	31		
WRIA No:	5	Twsp Fraction No:			
Driller No:	1374	Twsp Direction Cd:	North		
Notice of Inten ID:	AE34165	Range:	05		
Well Type Code:	Decommissioning	Range Dir Code:	East		
Well Completion Dt:	05-Nov-2015	Range Fraction No:			
Well Depth:	12.0	Section:	20		
Well Diameter:	1.5	Quarter Section:	NW		
Horz Coll Ds:		Qtr Qtr Section:	NE		
Horiz Coll Meth Cd:	0	St Plane X-Coord:	1226245		
Well Log Receiv Dt:	18-Jan-2016	St Plane Y-Coord:	1037171		
Record Creation Dt:	19-Feb-2016	NAD83 Latitude:	0.0		
Last Update Date:	19-Feb-2016	NAD83 Longitude:	0.0		
Tax Parcel Identifier:					
Well Owner Name:	Smokey Point Commercial LLC				
Well Log Static Lvl Qt:	0.0				
Well Log GPM Qt:	0.0				
Well Log PSI No:	0.0				
Well Log Flw Type Cd:					
Well Log Well Tst Cd:					
Well Log ZIP Code:	98271				

<b>Map Key</b>	<b>Direction</b>	<b>Distance (mi)</b>	<b>Distance (ft)</b>	<b>Elevation (ft)</b>	<b>DB</b>
<b>51</b>	WSW	0.66	3,494.21	115.07	WATER WELLS
Well Log ID:	1011231	Region Code:	1		
Well Tag ID:	BIY091	County ID:	61		
Well Log Image Nm:	1011141.tif	County Name:			
Project Tag No:		Township:	31		
WRIA No:	5	Twsp Fraction No:			
Driller No:	1374	Twsp Direction Cd:	North		
Notice of Inten ID:	DE01668	Range:	05		
Well Type Code:	Water	Range Dir Code:	East		
Well Completion Dt:	20-Mar-2015	Range Fraction No:			
Well Depth:	17.0	Section:	20		
Well Diameter:	1.5	Quarter Section:	NW		
Horz Coll Ds:		Qtr Qtr Section:	NE		
Horiz Coll Meth Cd:	0	St Plane X-Coord:	1226245		
Well Log Receiv Dt:	31-Mar-2015	St Plane Y-Coord:	1037171		
Record Creation Dt:	23-Apr-2015	NAD83 Latitude:	0.0		
Last Update Date:	13-May-2015	NAD83 Longitude:	0.0		

# Wells and Additional Sources Detail Report

Tax Parcel Identifier:  
 Well Owner Name: Smokey Point Commercial LLC  
 Well Log Static Lvl Qt: 5.0  
 Well Log GPM Qt: 0.0  
 Well Log PSI No: 0.0  
 Well Log Flw Type Cd: Static Level  
 Well Log Well Tst Cd:  
 Well Log ZIP Code: 98271

<b>Map Key</b>	<b>Direction</b>	<b>Distance (mi)</b>	<b>Distance (ft)</b>	<b>Elevation (ft)</b>	<b>DB</b>
51	WSW	0.66	3,494.21	115.07	WATER WELLS

Well Log ID:	1081718	Region Code:	1
Well Tag ID:	BJP121	County ID:	61
Well Log Image Nm:	1081714.tif	County Name:	
Project Tag No:		Township:	31
WRIA No:	5	Twsp Fraction No:	
Driller No:	1374	Twsp Direction Cd:	North
Notice of Inten ID:	DE01713	Range:	05
Well Type Code:	Water	Range Dir Code:	East
Well Completion Dt:	25-Sep-2015	Range Fraction No:	
Well Depth:	10.0	Section:	20
Well Diameter:	1.5	Quarter Section:	NW
Horz Coll Ds:		Qtr Qtr Section:	NE
Horiz Coll Meth Cd:	0	St Plane X-Coord:	1226245
Well Log Receiv Dt:	21-Oct-2015	St Plane Y-Coord:	1037171
Record Creation Dt:	17-Nov-2015	NAD83 Latitude:	0.0
Last Update Date:	17-Nov-2015	NAD83 Longitude:	0.0
Tax Parcel Identifier:			
Well Owner Name:	Smokey Point Commercial LLC		
Well Log Static Lvl Qt:	5.0		
Well Log GPM Qt:	0.0		
Well Log PSI No:	0.0		
Well Log Flw Type Cd:	Static Level		
Well Log Well Tst Cd:			
Well Log ZIP Code:	98271		

<b>Map Key</b>	<b>Direction</b>	<b>Distance (mi)</b>	<b>Distance (ft)</b>	<b>Elevation (ft)</b>	<b>DB</b>
51	WSW	0.66	3,494.21	115.07	WATER WELLS

Well Log ID:	1019140	Region Code:	1
Well Tag ID:	BIY097	County ID:	61
Well Log Image Nm:	1019106.tif	County Name:	
Project Tag No:		Township:	31
WRIA No:	5	Twsp Fraction No:	
Driller No:	1374	Twsp Direction Cd:	North

## Wells and Additional Sources Detail Report

Notice of Inten ID:	AE31475	Range:	05
Well Type Code:	Decommissioning	Range Dir Code:	East
Well Completion Dt:	16-Apr-2015	Range Fraction No:	
Well Depth:	20.0	Section:	20
Well Diameter:	1.5	Quarter Section:	NW
Horz Coll Ds:		Qtr Qtr Section:	NE
Horiz Coll Meth Cd:	0	St Plane X-Coord:	1226245
Well Log Receiv Dt:	06-May-2015	St Plane Y-Coord:	1037171
Record Creation Dt:	13-May-2015	NAD83 Latitude:	0.0
Last Update Date:	13-May-2015	NAD83 Longitude:	0.0
Tax Parcel Identifier:			
Well Owner Name:	Smokey Point Commercial LLC		
Well Log Static Lvl Qt:	0.0		
Well Log GPM Qt:	0.0		
Well Log PSI No:	0.0		
Well Log Flw Type Cd:			
Well Log Well Tst Cd:			
Well Log ZIP Code:	98271		

Map Key	Direction	Distance (mi)	Distance (ft)	Elevation (ft)	DB
51	WSW	0.66	3,494.21	115.07	WATER WELLS

Well Log ID:	1081678	Region Code:	1
Well Tag ID:	BJP227	County ID:	61
Well Log Image Nm:	1081652.tif	County Name:	
Project Tag No:		Township:	31
WRIA No:	5	Twsp Fraction No:	
Driller No:	1374	Twsp Direction Cd:	North
Notice of Inten ID:	AE33973	Range:	05
Well Type Code:	Decommissioning	Range Dir Code:	East
Well Completion Dt:	25-Sep-2015	Range Fraction No:	
Well Depth:	10.0	Section:	20
Well Diameter:	1.5	Quarter Section:	NW
Horz Coll Ds:		Qtr Qtr Section:	NE
Horiz Coll Meth Cd:	0	St Plane X-Coord:	1226245
Well Log Receiv Dt:	21-Oct-2015	St Plane Y-Coord:	1037171
Record Creation Dt:	17-Nov-2015	NAD83 Latitude:	0.0
Last Update Date:	17-Nov-2015	NAD83 Longitude:	0.0
Tax Parcel Identifier:			
Well Owner Name:	Smokey Point Commercial LLC		
Well Log Static Lvl Qt:	0.0		
Well Log GPM Qt:	0.0		
Well Log PSI No:	0.0		
Well Log Flw Type Cd:			
Well Log Well Tst Cd:			
Well Log ZIP Code:	98271		

## Wells and Additional Sources Detail Report

Map Key	Direction	Distance (mi)	Distance (ft)	Elevation (ft)	DB
51	WSW	0.66	3,494.21	115.07	WATER WELLS

Well Log ID:	1081732	Region Code:	1
Well Tag ID:	BJP135	County ID:	61
Well Log Image Nm:	1081714.tif	County Name:	
Project Tag No:		Township:	31
WRIA No:	5	Twsp Fraction No:	
Driller No:	1374	Twsp Direction Cd:	North
Notice of Inten ID:	DE01713	Range:	05
Well Type Code:	Water	Range Dir Code:	East
Well Completion Dt:	25-Sep-2015	Range Fraction No:	
Well Depth:	10.0	Section:	20
Well Diameter:	1.5	Quarter Section:	NW
Horz Coll Ds:		Qtr Qtr Section:	NE
Horiz Coll Meth Cd:	0	St Plane X-Coord:	1226245
Well Log Receiv Dt:	21-Oct-2015	St Plane Y-Coord:	1037171
Record Creation Dt:	17-Nov-2015	NAD83 Latitude:	0.0
Last Update Date:	17-Nov-2015	NAD83 Longitude:	0.0
Tax Parcel Identifier:			
Well Owner Name:	Smokey Point Commercial LLC		
Well Log Static Lvl Qt:	5.0		
Well Log GPM Qt:	0.0		
Well Log PSI No:	0.0		
Well Log Flw Type Cd:	Static Level		
Well Log Well Tst Cd:			
Well Log ZIP Code:	98271		

Map Key	Direction	Distance (mi)	Distance (ft)	Elevation (ft)	DB
51	WSW	0.66	3,494.21	115.07	WATER WELLS

Well Log ID:	1018982	Region Code:	1
Well Tag ID:	BIY049	County ID:	61
Well Log Image Nm:	1018934.tif	County Name:	
Project Tag No:		Township:	31
WRIA No:	5	Twsp Fraction No:	
Driller No:	1374	Twsp Direction Cd:	North
Notice of Inten ID:	AE31475	Range:	05
Well Type Code:	Decommissioning	Range Dir Code:	East
Well Completion Dt:	10-Apr-2015	Range Fraction No:	
Well Depth:	20.0	Section:	20
Well Diameter:	1.5	Quarter Section:	NW
Horz Coll Ds:		Qtr Qtr Section:	NE
Horiz Coll Meth Cd:	0	St Plane X-Coord:	1226245
Well Log Receiv Dt:	06-May-2015	St Plane Y-Coord:	1037171

## Wells and Additional Sources Detail Report

Record Creation Dt:	13-May-2015	NAD83 Latitude:	0.0
Last Update Date:	13-May-2015	NAD83 Longitude:	0.0
Tax Parcel Identifier:			
Well Owner Name:	Smokey Point Commercial LLC		
Well Log Static Lvl Qt:	0.0		
Well Log GPM Qt:	0.0		
Well Log PSI No:	0.0		
Well Log Flw Type Cd:			
Well Log Well Tst Cd:			
Well Log ZIP Code:	98271		

Map Key	Direction	Distance (mi)	Distance (ft)	Elevation (ft)	DB
51	WSW	0.66	3,494.21	115.07	WATER WELLS

Well Log ID:	1019126	Region Code:	1
Well Tag ID:	BIY083	County ID:	61
Well Log Image Nm:	1019106.tif	County Name:	
Project Tag No:		Township:	31
WRIA No:	5	Twsp Fraction No:	
Driller No:	1374	Twsp Direction Cd:	North
Notice of Inten ID:	AE31475	Range:	05
Well Type Code:	Decommissioning	Range Dir Code:	East
Well Completion Dt:	16-Apr-2015	Range Fraction No:	
Well Depth:	20.0	Section:	20
Well Diameter:	1.5	Quarter Section:	NW
Horz Coll Ds:		Qtr Qtr Section:	NE
Horiz Coll Meth Cd:	0	St Plane X-Coord:	1226245
Well Log Receiv Dt:	06-May-2015	St Plane Y-Coord:	1037171
Record Creation Dt:	13-May-2015	NAD83 Latitude:	0.0
Last Update Date:	13-May-2015	NAD83 Longitude:	0.0
Tax Parcel Identifier:			
Well Owner Name:	Smokey Point Commercial LLC		
Well Log Static Lvl Qt:	0.0		
Well Log GPM Qt:	0.0		
Well Log PSI No:	0.0		
Well Log Flw Type Cd:			
Well Log Well Tst Cd:			
Well Log ZIP Code:	98271		

Map Key	Direction	Distance (mi)	Distance (ft)	Elevation (ft)	DB
51	WSW	0.66	3,494.21	115.07	WATER WELLS

Well Log ID:	1081759	Region Code:	1
Well Tag ID:	BJP162	County ID:	61
Well Log Image Nm:	1081714.tif	County Name:	
Project Tag No:		Township:	31

## Wells and Additional Sources Detail Report

WRIA No:	5	Twsp Fraction No:	
Driller No:	1374	Twsp Direction Cd:	North
Notice of Inten ID:	DE01713	Range:	05
Well Type Code:	Water	Range Dir Code:	East
Well Completion Dt:	25-Sep-2015	Range Fraction No:	
Well Depth:	10.0	Section:	20
Well Diameter:	1.5	Quarter Section:	NW
Horz Coll Ds:		Qtr Qtr Section:	NE
Horiz Coll Meth Cd:	0	St Plane X-Coord:	1226245
Well Log Receiv Dt:	21-Oct-2015	St Plane Y-Coord:	1037171
Record Creation Dt:	17-Nov-2015	NAD83 Latitude:	0.0
Last Update Date:	17-Nov-2015	NAD83 Longitude:	0.0
Tax Parcel Identifier:			
Well Owner Name:	Smokey Point Commercial LLC		
Well Log Static Lvl Qt:	5.0		
Well Log GPM Qt:	0.0		
Well Log PSI No:	0.0		
Well Log Flw Type Cd:	Static Level		
Well Log Well Tst Cd:			
Well Log ZIP Code:	98271		

Map Key	Direction	Distance (mi)	Distance (ft)	Elevation (ft)	DB
51	WSW	0.66	3,494.21	115.07	WATER WELLS

Well Log ID:	1011143	Region Code:	1
Well Tag ID:	BIY003	County ID:	61
Well Log Image Nm:	1011141.tif	County Name:	
Project Tag No:		Township:	31
WRIA No:	5	Twsp Fraction No:	
Driller No:	1374	Twsp Direction Cd:	North
Notice of Inten ID:	DE01668	Range:	05
Well Type Code:	Water	Range Dir Code:	East
Well Completion Dt:	20-Mar-2015	Range Fraction No:	
Well Depth:	17.0	Section:	20
Well Diameter:	1.5	Quarter Section:	NW
Horz Coll Ds:		Qtr Qtr Section:	NE
Horiz Coll Meth Cd:	0	St Plane X-Coord:	1226245
Well Log Receiv Dt:	31-Mar-2015	St Plane Y-Coord:	1037171
Record Creation Dt:	23-Apr-2015	NAD83 Latitude:	0.0
Last Update Date:	13-May-2015	NAD83 Longitude:	0.0
Tax Parcel Identifier:			
Well Owner Name:	Smokey Point Commercial LLC		
Well Log Static Lvl Qt:	5.0		
Well Log GPM Qt:	0.0		
Well Log PSI No:	0.0		
Well Log Flw Type Cd:	Static Level		

# Wells and Additional Sources Detail Report

Well Log Well Tst Cd:  
Well Log ZIP Code: 98271

<b>Map Key</b>	<b>Direction</b>	<b>Distance (mi)</b>	<b>Distance (ft)</b>	<b>Elevation (ft)</b>	<b>DB</b>
51	WSW	0.66	3,494.21	115.07	WATER WELLS

Well Log ID:	1011234	Region Code:	1
Well Tag ID:	BIY094	County ID:	61
Well Log Image Nm:	1011141.tif	County Name:	
Project Tag No:		Township:	31
WRIA No:	5	Twsp Fraction No:	
Driller No:	1374	Twsp Direction Cd:	North
Notice of Inten ID:	DE01668	Range:	05
Well Type Code:	Water	Range Dir Code:	East
Well Completion Dt:	20-Mar-2015	Range Fraction No:	
Well Depth:	17.0	Section:	20
Well Diameter:	1.5	Quarter Section:	NW
Horz Coll Ds:		Qtr Qtr Section:	NE
Horiz Coll Meth Cd:	0	St Plane X-Coord:	1226245
Well Log Receiv Dt:	31-Mar-2015	St Plane Y-Coord:	1037171
Record Creation Dt:	23-Apr-2015	NAD83 Latitude:	0.0
Last Update Date:	13-May-2015	NAD83 Longitude:	0.0
Tax Parcel Identifier:			
Well Owner Name:	Smokey Point Commercial LLC		
Well Log Static Lvl Qt:	5.0		
Well Log GPM Qt:	0.0		
Well Log PSI No:	0.0		
Well Log Flw Type Cd:	Static Level		
Well Log Well Tst Cd:			
Well Log ZIP Code:	98271		

<b>Map Key</b>	<b>Direction</b>	<b>Distance (mi)</b>	<b>Distance (ft)</b>	<b>Elevation (ft)</b>	<b>DB</b>
51	WSW	0.66	3,494.21	115.07	WATER WELLS

Well Log ID:	1056207	Region Code:	1
Well Tag ID:	BJL146	County ID:	61
Well Log Image Nm:	1056162.tif	County Name:	
Project Tag No:		Township:	31
WRIA No:	5	Twsp Fraction No:	
Driller No:	1374	Twsp Direction Cd:	North
Notice of Inten ID:	AE31676	Range:	05
Well Type Code:	Decommissioning	Range Dir Code:	East
Well Completion Dt:	01-May-2015	Range Fraction No:	
Well Depth:	14.0	Section:	20
Well Diameter:	1.5	Quarter Section:	NW
Horz Coll Ds:		Qtr Qtr Section:	NE

## Wells and Additional Sources Detail Report

Horiz Coll Meth Cd:	0	St Plane X-Coord:	1226245
Well Log Receiv Dt:	05-Jun-2015	St Plane Y-Coord:	1037171
Record Creation Dt:	07-Oct-2015	NAD83 Latitude:	0.0
Last Update Date:	07-Oct-2015	NAD83 Longitude:	0.0
Tax Parcel Identifier:			
Well Owner Name:	Smokey Point Commercial LLC		
Well Log Static Lvl Qt:	0.0		
Well Log GPM Qt:	0.0		
Well Log PSI No:	0.0		
Well Log Flw Type Cd:			
Well Log Well Tst Cd:			
Well Log ZIP Code:	98271		

Map Key	Direction	Distance (mi)	Distance (ft)	Elevation (ft)	DB
51	WSW	0.66	3,494.21	115.07	WATER WELLS

Well Log ID:	1349540	Region Code:	1
Well Tag ID:	BJP148	County ID:	61
Well Log Image Nm:	1349522.tif	County Name:	
Project Tag No:		Township:	31
WRIA No:	5	Twsp Fraction No:	
Driller No:	1374	Twsp Direction Cd:	North
Notice of Inten ID:	AE34165	Range:	05
Well Type Code:	Decommissioning	Range Dir Code:	East
Well Completion Dt:	05-Nov-2015	Range Fraction No:	
Well Depth:	12.0	Section:	20
Well Diameter:	1.5	Quarter Section:	NW
Horz Coll Ds:		Qtr Qtr Section:	NE
Horiz Coll Meth Cd:	0	St Plane X-Coord:	1226245
Well Log Receiv Dt:	18-Jan-2016	St Plane Y-Coord:	1037171
Record Creation Dt:	19-Feb-2016	NAD83 Latitude:	0.0
Last Update Date:	19-Feb-2016	NAD83 Longitude:	0.0
Tax Parcel Identifier:			
Well Owner Name:	Smokey Point Commercial LLC		
Well Log Static Lvl Qt:	0.0		
Well Log GPM Qt:	0.0		
Well Log PSI No:	0.0		
Well Log Flw Type Cd:			
Well Log Well Tst Cd:			
Well Log ZIP Code:	98271		

Map Key	Direction	Distance (mi)	Distance (ft)	Elevation (ft)	DB
51	WSW	0.66	3,494.21	115.07	WATER WELLS

Well Log ID:	1349541	Region Code:	1
Well Tag ID:	BJP149	County ID:	61

## Wells and Additional Sources Detail Report

Well Log Image Nm: 1349522.tif	County Name:
Project Tag No:	Township: 31
WRIA No: 5	Twsp Fraction No:
Driller No: 1374	Twsp Direction Cd: North
Notice of Inten ID: AE34165	Range: 05
Well Type Code: Decommissioning	Range Dir Code: East
Well Completion Dt: 05-Nov-2015	Range Fraction No:
Well Depth: 12.0	Section: 20
Well Diameter: 1.5	Quarter Section: NW
Horz Coll Ds:	Qtr Qtr Section: NE
Horiz Coll Meth Cd: 0	St Plane X-Coord: 1226245
Well Log Receiv Dt: 18-Jan-2016	St Plane Y-Coord: 1037171
Record Creation Dt: 19-Feb-2016	NAD83 Latitude: 0.0
Last Update Date: 19-Feb-2016	NAD83 Longitude: 0.0
Tax Parcel Identifier:	
Well Owner Name: Smokey Point Commercial LLC	
Well Log Static Lvl Qt: 0.0	
Well Log GPM Qt: 0.0	
Well Log PSI No: 0.0	
Well Log Flw Type Cd:	
Well Log Well Tst Cd:	
Well Log ZIP Code: 98271	

Map Key	Direction	Distance (mi)	Distance (ft)	Elevation (ft)	DB
51	WSW	0.66	3,494.21	115.07	WATER WELLS

Well Log ID: 1018992	Region Code: 1
Well Tag ID: BIY059	County ID: 61
Well Log Image Nm: 1018934.tif	County Name:
Project Tag No:	Township: 31
WRIA No: 5	Twsp Fraction No:
Driller No: 1374	Twsp Direction Cd: North
Notice of Inten ID: AE31475	Range: 05
Well Type Code: Decommissioning	Range Dir Code: East
Well Completion Dt: 10-Apr-2015	Range Fraction No:
Well Depth: 20.0	Section: 20
Well Diameter: 1.5	Quarter Section: NW
Horz Coll Ds:	Qtr Qtr Section: NE
Horiz Coll Meth Cd: 0	St Plane X-Coord: 1226245
Well Log Receiv Dt: 06-May-2015	St Plane Y-Coord: 1037171
Record Creation Dt: 13-May-2015	NAD83 Latitude: 0.0
Last Update Date: 13-May-2015	NAD83 Longitude: 0.0
Tax Parcel Identifier:	
Well Owner Name: Smokey Point Commercial LLC	
Well Log Static Lvl Qt: 0.0	
Well Log GPM Qt: 0.0	

## Wells and Additional Sources Detail Report

Well Log PSI No: 0.0  
 Well Log Flw Type Cd:  
 Well Log Well Tst Cd:  
 Well Log ZIP Code: 98271

<b>Map Key</b>	<b>Direction</b>	<b>Distance (mi)</b>	<b>Distance (ft)</b>	<b>Elevation (ft)</b>	<b>DB</b>
51	WSW	0.66	3,494.21	115.07	WATER WELLS

Well Log ID:	1019141	Region Code:	1
Well Tag ID:	BIY098	County ID:	61
Well Log Image Nm:	1019106.tif	County Name:	
Project Tag No:		Township:	31
WRIA No:	5	Twsp Fraction No:	
Driller No:	1374	Twsp Direction Cd:	North
Notice of Inten ID:	AE31475	Range:	05
Well Type Code:	Decommissioning	Range Dir Code:	East
Well Completion Dt:	16-Apr-2015	Range Fraction No:	
Well Depth:	20.0	Section:	20
Well Diameter:	1.5	Quarter Section:	NW
Horz Coll Ds:		Qtr Qtr Section:	NE
Horiz Coll Meth Cd:	0	St Plane X-Coord:	1226245
Well Log Receiv Dt:	06-May-2015	St Plane Y-Coord:	1037171
Record Creation Dt:	13-May-2015	NAD83 Latitude:	0.0
Last Update Date:	13-May-2015	NAD83 Longitude:	0.0
Tax Parcel Identifier:			
Well Owner Name:	Smokey Point Commercial LLC		
Well Log Static Lvl Qt:	0.0		
Well Log GPM Qt:	0.0		
Well Log PSI No:	0.0		
Well Log Flw Type Cd:			
Well Log Well Tst Cd:			
Well Log ZIP Code:	98271		

<b>Map Key</b>	<b>Direction</b>	<b>Distance (mi)</b>	<b>Distance (ft)</b>	<b>Elevation (ft)</b>	<b>DB</b>
51	WSW	0.66	3,494.21	115.07	WATER WELLS

Well Log ID:	1019109	Region Code:	1
Well Tag ID:	BIY066	County ID:	61
Well Log Image Nm:	1019106.tif	County Name:	
Project Tag No:		Township:	31
WRIA No:	5	Twsp Fraction No:	
Driller No:	1374	Twsp Direction Cd:	North
Notice of Inten ID:	AE31475	Range:	05
Well Type Code:	Decommissioning	Range Dir Code:	East
Well Completion Dt:	16-Apr-2015	Range Fraction No:	
Well Depth:	20.0	Section:	20

## Wells and Additional Sources Detail Report

Well Diameter:	1.5	Quarter Section:	NW
Horz Coll Ds:		Qtr Qtr Section:	NE
Horiz Coll Meth Cd:	0	St Plane X-Coord:	1226245
Well Log Receiv Dt:	06-May-2015	St Plane Y-Coord:	1037171
Record Creation Dt:	13-May-2015	NAD83 Latitude:	0.0
Last Update Date:	13-May-2015	NAD83 Longitude:	0.0
Tax Parcel Identifier:			
Well Owner Name:	Smokey Point Commercial LLC		
Well Log Static Lvl Qt:	0.0		
Well Log GPM Qt:	0.0		
Well Log PSI No:	0.0		
Well Log Flw Type Cd:			
Well Log Well Tst Cd:			
Well Log ZIP Code:	98271		

Map Key	Direction	Distance (mi)	Distance (ft)	Elevation (ft)	DB
51	WSW	0.66	3,494.21	115.07	WATER WELLS

Well Log ID:	1018961	Region Code:	1
Well Tag ID:	BIY028	County ID:	61
Well Log Image Nm:	1018934.tif	County Name:	
Project Tag No:		Township:	31
WRIA No:	5	Twsp Fraction No:	
Driller No:	1374	Twsp Direction Cd:	North
Notice of Inten ID:	AE31475	Range:	05
Well Type Code:	Decommissioning	Range Dir Code:	East
Well Completion Dt:	10-Apr-2015	Range Fraction No:	
Well Depth:	20.0	Section:	20
Well Diameter:	1.5	Quarter Section:	NW
Horz Coll Ds:		Qtr Qtr Section:	NE
Horiz Coll Meth Cd:	0	St Plane X-Coord:	1226245
Well Log Receiv Dt:	06-May-2015	St Plane Y-Coord:	1037171
Record Creation Dt:	13-May-2015	NAD83 Latitude:	0.0
Last Update Date:	13-May-2015	NAD83 Longitude:	0.0
Tax Parcel Identifier:			
Well Owner Name:	Smokey Point Commercial LLC		
Well Log Static Lvl Qt:	0.0		
Well Log GPM Qt:	0.0		
Well Log PSI No:	0.0		
Well Log Flw Type Cd:			
Well Log Well Tst Cd:			
Well Log ZIP Code:	98271		

Map Key	Direction	Distance (mi)	Distance (ft)	Elevation (ft)	DB
51	WSW	0.66	3,494.21	115.07	WATER WELLS

## Wells and Additional Sources Detail Report

Well Log ID:	1019062	Region Code:	1
Well Tag ID:	BJL107	County ID:	61
Well Log Image Nm:	1019056.tif	County Name:	
Project Tag No:		Township:	31
WRIA No:	5	Twsp Fraction No:	
Driller No:	1374	Twsp Direction Cd:	North
Notice of Inten ID:	DE01668	Range:	05
Well Type Code:	Water	Range Dir Code:	East
Well Completion Dt:	17-Apr-2015	Range Fraction No:	
Well Depth:	20.0	Section:	20
Well Diameter:	1.5	Quarter Section:	NW
Horz Coll Ds:		Qtr Qtr Section:	NE
Horiz Coll Meth Cd:	0	St Plane X-Coord:	1226245
Well Log Receiv Dt:	06-May-2015	St Plane Y-Coord:	1037171
Record Creation Dt:	13-May-2015	NAD83 Latitude:	0.0
Last Update Date:	13-May-2015	NAD83 Longitude:	0.0
Tax Parcel Identifier:			
Well Owner Name:	Smokey Point Commercial LLC		
Well Log Static Lvl Qt:	5.0		
Well Log GPM Qt:	0.0		
Well Log PSI No:	0.0		
Well Log Flw Type Cd:	Static Level		
Well Log Well Tst Cd:			
Well Log ZIP Code:	98271		

Map Key	Direction	Distance (mi)	Distance (ft)	Elevation (ft)	DB
51	WSW	0.66	3,494.21	115.07	WATER WELLS

Well Log ID:	1081726	Region Code:	1
Well Tag ID:	BJP129	County ID:	61
Well Log Image Nm:	1081714.tif	County Name:	
Project Tag No:		Township:	31
WRIA No:	5	Twsp Fraction No:	
Driller No:	1374	Twsp Direction Cd:	North
Notice of Inten ID:	DE01713	Range:	05
Well Type Code:	Water	Range Dir Code:	East
Well Completion Dt:	25-Sep-2015	Range Fraction No:	
Well Depth:	10.0	Section:	20
Well Diameter:	1.5	Quarter Section:	NW
Horz Coll Ds:		Qtr Qtr Section:	NE
Horiz Coll Meth Cd:	0	St Plane X-Coord:	1226245
Well Log Receiv Dt:	21-Oct-2015	St Plane Y-Coord:	1037171
Record Creation Dt:	17-Nov-2015	NAD83 Latitude:	0.0
Last Update Date:	17-Nov-2015	NAD83 Longitude:	0.0
Tax Parcel Identifier:			
Well Owner Name:	Smokey Point Commercial LLC		

## Wells and Additional Sources Detail Report

Well Log Static Lvl Qt: 5.0  
 Well Log GPM Qt: 0.0  
 Well Log PSI No: 0.0  
 Well Log Flw Type Cd: Static Level  
 Well Log Well Tst Cd:  
 Well Log ZIP Code: 98271

<b>Map Key</b>	<b>Direction</b>	<b>Distance (mi)</b>	<b>Distance (ft)</b>	<b>Elevation (ft)</b>	<b>DB</b>
51	WSW	0.66	3,494.21	115.07	WATER WELLS

Well Log ID:	1330749	Region Code:	1
Well Tag ID:	BJZ155	County ID:	61
Well Log Image Nm:	1330717.tif	County Name:	
Project Tag No:		Township:	31
WRIA No:	5	Twsp Fraction No:	
Driller No:	1374	Twsp Direction Cd:	North
Notice of Inten ID:	DE01813	Range:	05
Well Type Code:	Water	Range Dir Code:	East
Well Completion Dt:	14-Jan-2016	Range Fraction No:	
Well Depth:	15.0	Section:	20
Well Diameter:	1.5	Quarter Section:	NW
Horz Coll Ds:		Qtr Qtr Section:	NE
Horiz Coll Meth Cd:	0	St Plane X-Coord:	1226245
Well Log Receiv Dt:	04-Feb-2016	St Plane Y-Coord:	1037171
Record Creation Dt:	12-Feb-2016	NAD83 Latitude:	0.0
Last Update Date:	12-Feb-2016	NAD83 Longitude:	0.0
Tax Parcel Identifier:			
Well Owner Name:	Smokey Point Commercial LLC		
Well Log Static Lvl Qt:	12.0		
Well Log GPM Qt:	0.0		
Well Log PSI No:	0.0		
Well Log Flw Type Cd:	Static Level		
Well Log Well Tst Cd:			
Well Log ZIP Code:	98271		

<b>Map Key</b>	<b>Direction</b>	<b>Distance (mi)</b>	<b>Distance (ft)</b>	<b>Elevation (ft)</b>	<b>DB</b>
51	WSW	0.66	3,494.21	115.07	WATER WELLS

Well Log ID:	1011176	Region Code:	1
Well Tag ID:	BIY036	County ID:	61
Well Log Image Nm:	1011141.tif	County Name:	
Project Tag No:		Township:	31
WRIA No:	5	Twsp Fraction No:	
Driller No:	1374	Twsp Direction Cd:	North
Notice of Inten ID:	DE01668	Range:	05
Well Type Code:	Water	Range Dir Code:	East

## Wells and Additional Sources Detail Report

Well Completion Dt:	20-Mar-2015	Range Fraction No:	
Well Depth:	17.0	Section:	20
Well Diameter:	1.5	Quarter Section:	NW
Horz Coll Ds:		Qtr Qtr Section:	NE
Horiz Coll Meth Cd:	0	St Plane X-Coord:	1226245
Well Log Receiv Dt:	31-Mar-2015	St Plane Y-Coord:	1037171
Record Creation Dt:	23-Apr-2015	NAD83 Latitude:	0.0
Last Update Date:	13-May-2015	NAD83 Longitude:	0.0
Tax Parcel Identifier:			
Well Owner Name:	Smokey Point Commercial LLC		
Well Log Static Lvl Qt:	5.0		
Well Log GPM Qt:	0.0		
Well Log PSI No:	0.0		
Well Log Flw Type Cd:	Static Level		
Well Log Well Tst Cd:			
Well Log ZIP Code:	98271		

Map Key	Direction	Distance (mi)	Distance (ft)	Elevation (ft)	DB
51	WSW	0.66	3,494.21	115.07	WATER WELLS

Well Log ID:	1330729	Region Code:	1
Well Tag ID:	BJZ135	County ID:	61
Well Log Image Nm:	1330717.tif	County Name:	
Project Tag No:		Township:	31
WRIA No:	5	Twsp Fraction No:	
Driller No:	1374	Twsp Direction Cd:	North
Notice of Inten ID:	DE01813	Range:	05
Well Type Code:	Water	Range Dir Code:	East
Well Completion Dt:	14-Jan-2016	Range Fraction No:	
Well Depth:	15.0	Section:	20
Well Diameter:	1.5	Quarter Section:	NW
Horz Coll Ds:		Qtr Qtr Section:	NE
Horiz Coll Meth Cd:	0	St Plane X-Coord:	1226245
Well Log Receiv Dt:	04-Feb-2016	St Plane Y-Coord:	1037171
Record Creation Dt:	12-Feb-2016	NAD83 Latitude:	0.0
Last Update Date:	12-Feb-2016	NAD83 Longitude:	0.0
Tax Parcel Identifier:			
Well Owner Name:	Smokey Point Commercial LLC		
Well Log Static Lvl Qt:	12.0		
Well Log GPM Qt:	0.0		
Well Log PSI No:	0.0		
Well Log Flw Type Cd:	Static Level		
Well Log Well Tst Cd:			
Well Log ZIP Code:	98271		

Map Key	Direction	Distance (mi)	Distance (ft)	Elevation (ft)	DB
---------	-----------	---------------	---------------	----------------	----

# Wells and Additional Sources Detail Report

<b>51</b>	WSW	0.66	3,494.21	115.07	WATER WELLS
Well Log ID:	1018976	Region Code:	1		
Well Tag ID:	BIY043	County ID:	61		
Well Log Image Nm:	1018934.tif	County Name:			
Project Tag No:		Township:	31		
WRIA No:	5	Twsp Fraction No:			
Driller No:	1374	Twsp Direction Cd:	North		
Notice of Inten ID:	AE31475	Range:	05		
Well Type Code:	Decommissioning	Range Dir Code:	East		
Well Completion Dt:	10-Apr-2015	Range Fraction No:			
Well Depth:	20.0	Section:	20		
Well Diameter:	1.5	Quarter Section:	NW		
Horz Coll Ds:		Qtr Qtr Section:	NE		
Horiz Coll Meth Cd:	0	St Plane X-Coord:	1226245		
Well Log Receiv Dt:	06-May-2015	St Plane Y-Coord:	1037171		
Record Creation Dt:	13-May-2015	NAD83 Latitude:	0.0		
Last Update Date:	13-May-2015	NAD83 Longitude:	0.0		
Tax Parcel Identifier:					
Well Owner Name:	Smokey Point Commercial LLC				
Well Log Static Lvl Qt:	0.0				
Well Log GPM Qt:	0.0				
Well Log PSI No:	0.0				
Well Log Flw Type Cd:					
Well Log Well Tst Cd:					
Well Log ZIP Code:	98271				

<b>Map Key</b>	<b>Direction</b>	<b>Distance (mi)</b>	<b>Distance (ft)</b>	<b>Elevation (ft)</b>	<b>DB</b>
<b>51</b>	WSW	0.66	3,494.21	115.07	WATER WELLS
Well Log ID:	1011174	Region Code:	1		
Well Tag ID:	BIY034	County ID:	61		
Well Log Image Nm:	1011141.tif	County Name:			
Project Tag No:		Township:	31		
WRIA No:	5	Twsp Fraction No:			
Driller No:	1374	Twsp Direction Cd:	North		
Notice of Inten ID:	DE01668	Range:	05		
Well Type Code:	Water	Range Dir Code:	East		
Well Completion Dt:	20-Mar-2015	Range Fraction No:			
Well Depth:	17.0	Section:	20		
Well Diameter:	1.5	Quarter Section:	NW		
Horz Coll Ds:		Qtr Qtr Section:	NE		
Horiz Coll Meth Cd:	0	St Plane X-Coord:	1226245		
Well Log Receiv Dt:	31-Mar-2015	St Plane Y-Coord:	1037171		
Record Creation Dt:	23-Apr-2015	NAD83 Latitude:	0.0		
Last Update Date:	13-May-2015	NAD83 Longitude:	0.0		

# Wells and Additional Sources Detail Report

Tax Parcel Identifier:  
 Well Owner Name: Smokey Point Commercial LLC  
 Well Log Static Lvl Qt: 5.0  
 Well Log GPM Qt: 0.0  
 Well Log PSI No: 0.0  
 Well Log Flw Type Cd: Static Level  
 Well Log Well Tst Cd:  
 Well Log ZIP Code: 98271

<b>Map Key</b>	<b>Direction</b>	<b>Distance (mi)</b>	<b>Distance (ft)</b>	<b>Elevation (ft)</b>	<b>DB</b>
51	WSW	0.66	3,494.21	115.07	WATER WELLS

Well Log ID: 1011236	Region Code: 1
Well Tag ID: BIY096	County ID: 61
Well Log Image Nm: 1011141.tif	County Name:
Project Tag No:	Township: 31
WRIA No: 5	Twsp Fraction No:
Driller No: 1374	Twsp Direction Cd: North
Notice of Inten ID: DE01668	Range: 05
Well Type Code: Water	Range Dir Code: East
Well Completion Dt: 20-Mar-2015	Range Fraction No:
Well Depth: 17.0	Section: 20
Well Diameter: 1.5	Quarter Section: NW
Horz Coll Ds:	Qtr Qtr Section: NE
Horiz Coll Meth Cd: 0	St Plane X-Coord: 1226245
Well Log Receiv Dt: 31-Mar-2015	St Plane Y-Coord: 1037171
Record Creation Dt: 23-Apr-2015	NAD83 Latitude: 0.0
Last Update Date: 13-May-2015	NAD83 Longitude: 0.0
Tax Parcel Identifier:	
Well Owner Name: Smokey Point Commercial LLC	
Well Log Static Lvl Qt: 5.0	
Well Log GPM Qt: 0.0	
Well Log PSI No: 0.0	
Well Log Flw Type Cd: Static Level	
Well Log Well Tst Cd:	
Well Log ZIP Code: 98271	

<b>Map Key</b>	<b>Direction</b>	<b>Distance (mi)</b>	<b>Distance (ft)</b>	<b>Elevation (ft)</b>	<b>DB</b>
51	WSW	0.66	3,494.21	115.07	WATER WELLS

Well Log ID: 1056176	Region Code: 1
Well Tag ID: BJL115	County ID: 61
Well Log Image Nm: 1056162.tif	County Name:
Project Tag No:	Township: 31
WRIA No: 5	Twsp Fraction No:
Driller No: 1374	Twsp Direction Cd: North

## Wells and Additional Sources Detail Report

Notice of Inten ID:	AE31676	Range:	05
Well Type Code:	Decommissioning	Range Dir Code:	East
Well Completion Dt:	01-May-2015	Range Fraction No:	
Well Depth:	14.0	Section:	20
Well Diameter:	1.5	Quarter Section:	NW
Horz Coll Ds:		Qtr Qtr Section:	NE
Horiz Coll Meth Cd:	0	St Plane X-Coord:	1226245
Well Log Receiv Dt:	05-Jun-2015	St Plane Y-Coord:	1037171
Record Creation Dt:	07-Oct-2015	NAD83 Latitude:	0.0
Last Update Date:	07-Oct-2015	NAD83 Longitude:	0.0
Tax Parcel Identifier:			
Well Owner Name:	Smokey Point Commercial LLC		
Well Log Static Lvl Qt:	0.0		
Well Log GPM Qt:	0.0		
Well Log PSI No:	0.0		
Well Log Flw Type Cd:			
Well Log Well Tst Cd:			
Well Log ZIP Code:	98271		

Map Key	Direction	Distance (mi)	Distance (ft)	Elevation (ft)	DB
51	WSW	0.66	3,494.21	115.07	WATER WELLS

Well Log ID:	1431509	Region Code:	1
Well Tag ID:	BJZ151	County ID:	61
Well Log Image Nm:	1431481.tif	County Name:	
Project Tag No:		Township:	31
WRIA No:	5	Twsp Fraction No:	
Driller No:	1374	Twsp Direction Cd:	North
Notice of Inten ID:	AE35833	Range:	05
Well Type Code:	Decommissioning	Range Dir Code:	East
Well Completion Dt:	09-Feb-2016	Range Fraction No:	
Well Depth:	15.0	Section:	20
Well Diameter:	1.5	Quarter Section:	NW
Horz Coll Ds:		Qtr Qtr Section:	NE
Horiz Coll Meth Cd:	0	St Plane X-Coord:	1226245
Well Log Receiv Dt:	03-Mar-2016	St Plane Y-Coord:	1037171
Record Creation Dt:	08-Mar-2016	NAD83 Latitude:	0.0
Last Update Date:	08-Mar-2016	NAD83 Longitude:	0.0
Tax Parcel Identifier:			
Well Owner Name:	Smokey Point Commercial LLC		
Well Log Static Lvl Qt:	0.0		
Well Log GPM Qt:	0.0		
Well Log PSI No:	0.0		
Well Log Flw Type Cd:			
Well Log Well Tst Cd:			
Well Log ZIP Code:	98271		

## Wells and Additional Sources Detail Report

Map Key	Direction	Distance (mi)	Distance (ft)	Elevation (ft)	DB
51	WSW	0.66	3,494.21	115.07	WATER WELLS
Well Log ID:	1349557	Region Code:	1		
Well Tag ID:	BJP165	County ID:	61		
Well Log Image Nm:	1349522.tif	County Name:			
Project Tag No:		Township:	31		
WRIA No:	5	Twsp Fraction No:			
Driller No:	1374	Twsp Direction Cd:	North		
Notice of Inten ID:	AE34165	Range:	05		
Well Type Code:	Decommissioning	Range Dir Code:	East		
Well Completion Dt:	05-Nov-2015	Range Fraction No:			
Well Depth:	12.0	Section:	20		
Well Diameter:	1.5	Quarter Section:	NW		
Horz Coll Ds:		Qtr Qtr Section:	NE		
Horiz Coll Meth Cd:	0	St Plane X-Coord:	1226245		
Well Log Receiv Dt:	18-Jan-2016	St Plane Y-Coord:	1037171		
Record Creation Dt:	19-Feb-2016	NAD83 Latitude:	0.0		
Last Update Date:	19-Feb-2016	NAD83 Longitude:	0.0		
Tax Parcel Identifier:					
Well Owner Name:	Smokey Point Commercial LLC				
Well Log Static Lvl Qt:	0.0				
Well Log GPM Qt:	0.0				
Well Log PSI No:	0.0				
Well Log Flw Type Cd:					
Well Log Well Tst Cd:					
Well Log ZIP Code:	98271				

Map Key	Direction	Distance (mi)	Distance (ft)	Elevation (ft)	DB
51	WSW	0.66	3,494.21	115.07	WATER WELLS
Well Log ID:	1019135	Region Code:	1		
Well Tag ID:	BIY092	County ID:	61		
Well Log Image Nm:	1019106.tif	County Name:			
Project Tag No:		Township:	31		
WRIA No:	5	Twsp Fraction No:			
Driller No:	1374	Twsp Direction Cd:	North		
Notice of Inten ID:	AE31475	Range:	05		
Well Type Code:	Decommissioning	Range Dir Code:	East		
Well Completion Dt:	16-Apr-2015	Range Fraction No:			
Well Depth:	20.0	Section:	20		
Well Diameter:	1.5	Quarter Section:	NW		
Horz Coll Ds:		Qtr Qtr Section:	NE		
Horiz Coll Meth Cd:	0	St Plane X-Coord:	1226245		
Well Log Receiv Dt:	06-May-2015	St Plane Y-Coord:	1037171		

## Wells and Additional Sources Detail Report

Record Creation Dt:	13-May-2015	NAD83 Latitude:	0.0
Last Update Date:	13-May-2015	NAD83 Longitude:	0.0
Tax Parcel Identifier:			
Well Owner Name:	Smokey Point Commercial LLC		
Well Log Static Lvl Qt:	0.0		
Well Log GPM Qt:	0.0		
Well Log PSI No:	0.0		
Well Log Flw Type Cd:			
Well Log Well Tst Cd:			
Well Log ZIP Code:	98271		

Map Key	Direction	Distance (mi)	Distance (ft)	Elevation (ft)	DB
51	WSW	0.66	3,494.21	115.07	WATER WELLS

Well Log ID:	1056189	Region Code:	1
Well Tag ID:	BJL128	County ID:	61
Well Log Image Nm:	1056162.tif	County Name:	
Project Tag No:		Township:	31
WRIA No:	5	Twsp Fraction No:	
Driller No:	1374	Twsp Direction Cd:	North
Notice of Inten ID:	AE31676	Range:	05
Well Type Code:	Decommissioning	Range Dir Code:	East
Well Completion Dt:	01-May-2015	Range Fraction No:	
Well Depth:	14.0	Section:	20
Well Diameter:	1.5	Quarter Section:	NW
Horz Coll Ds:		Qtr Qtr Section:	NE
Horiz Coll Meth Cd:	0	St Plane X-Coord:	1226245
Well Log Receiv Dt:	05-Jun-2015	St Plane Y-Coord:	1037171
Record Creation Dt:	07-Oct-2015	NAD83 Latitude:	0.0
Last Update Date:	07-Oct-2015	NAD83 Longitude:	0.0
Tax Parcel Identifier:			
Well Owner Name:	Smokey Point Commercial LLC		
Well Log Static Lvl Qt:	0.0		
Well Log GPM Qt:	0.0		
Well Log PSI No:	0.0		
Well Log Flw Type Cd:			
Well Log Well Tst Cd:			
Well Log ZIP Code:	98271		

Map Key	Direction	Distance (mi)	Distance (ft)	Elevation (ft)	DB
51	WSW	0.66	3,494.21	115.07	WATER WELLS

Well Log ID:	1026372	Region Code:	1
Well Tag ID:	BIY155	County ID:	61
Well Log Image Nm:	1026366.tif	County Name:	
Project Tag No:		Township:	31

## Wells and Additional Sources Detail Report

WRIA No:	5	Twsp Fraction No:	
Driller No:	1374	Twsp Direction Cd:	North
Notice of Inten ID:	AE31475	Range:	05
Well Type Code:	Decommissioning	Range Dir Code:	East
Well Completion Dt:	24-Apr-2015	Range Fraction No:	
Well Depth:	17.0	Section:	20
Well Diameter:	1.5	Quarter Section:	NW
Horz Coll Ds:		Qtr Qtr Section:	NE
Horiz Coll Meth Cd:	0	St Plane X-Coord:	1226245
Well Log Receiv Dt:	05-Jun-2015	St Plane Y-Coord:	1037171
Record Creation Dt:	17-Jun-2015	NAD83 Latitude:	0.0
Last Update Date:	17-Jun-2015	NAD83 Longitude:	0.0
Tax Parcel Identifier:			
Well Owner Name:	Smokey Point Commercial LLC		
Well Log Static Lvl Qt:	0.0		
Well Log GPM Qt:	0.0		
Well Log PSI No:	0.0		
Well Log Flw Type Cd:			
Well Log Well Tst Cd:			
Well Log ZIP Code:	98271		

Map Key	Direction	Distance (mi)	Distance (ft)	Elevation (ft)	DB
51	WSW	0.66	3,494.21	115.07	WATER WELLS

Well Log ID:	1081730	Region Code:	1
Well Tag ID:	BJP133	County ID:	61
Well Log Image Nm:	1081714.tif	County Name:	
Project Tag No:		Township:	31
WRIA No:	5	Twsp Fraction No:	
Driller No:	1374	Twsp Direction Cd:	North
Notice of Inten ID:	DE01713	Range:	05
Well Type Code:	Water	Range Dir Code:	East
Well Completion Dt:	25-Sep-2015	Range Fraction No:	
Well Depth:	10.0	Section:	20
Well Diameter:	1.5	Quarter Section:	NW
Horz Coll Ds:		Qtr Qtr Section:	NE
Horiz Coll Meth Cd:	0	St Plane X-Coord:	1226245
Well Log Receiv Dt:	21-Oct-2015	St Plane Y-Coord:	1037171
Record Creation Dt:	17-Nov-2015	NAD83 Latitude:	0.0
Last Update Date:	17-Nov-2015	NAD83 Longitude:	0.0
Tax Parcel Identifier:			
Well Owner Name:	Smokey Point Commercial LLC		
Well Log Static Lvl Qt:	5.0		
Well Log GPM Qt:	0.0		
Well Log PSI No:	0.0		
Well Log Flw Type Cd:	Static Level		

# Wells and Additional Sources Detail Report

Well Log Well Tst Cd:  
Well Log ZIP Code: 98271

Map Key	Direction	Distance (mi)	Distance (ft)	Elevation (ft)	DB
51	WSW	0.66	3,494.21	115.07	WATER WELLS

Well Log ID:	1019086	Region Code:	1
Well Tag ID:	BJL131	County ID:	61
Well Log Image Nm:	1019056.tif	County Name:	
Project Tag No:		Township:	31
WRIA No:	5	Twsp Fraction No:	
Driller No:	1374	Twsp Direction Cd:	North
Notice of Inten ID:	DE01668	Range:	05
Well Type Code:	Water	Range Dir Code:	East
Well Completion Dt:	17-Apr-2015	Range Fraction No:	
Well Depth:	20.0	Section:	20
Well Diameter:	1.5	Quarter Section:	NW
Horz Coll Ds:		Qtr Qtr Section:	NE
Horiz Coll Meth Cd:	0	St Plane X-Coord:	1226245
Well Log Receiv Dt:	06-May-2015	St Plane Y-Coord:	1037171
Record Creation Dt:	13-May-2015	NAD83 Latitude:	0.0
Last Update Date:	13-May-2015	NAD83 Longitude:	0.0
Tax Parcel Identifier:			
Well Owner Name:	Smokey Point Commercial LLC		
Well Log Static Lvl Qt:	5.0		
Well Log GPM Qt:	0.0		
Well Log PSI No:	0.0		
Well Log Flw Type Cd:	Static Level		
Well Log Well Tst Cd:			
Well Log ZIP Code:	98271		

Map Key	Direction	Distance (mi)	Distance (ft)	Elevation (ft)	DB
51	WSW	0.66	3,494.21	115.07	WATER WELLS

Well Log ID:	1019085	Region Code:	1
Well Tag ID:	BJL130	County ID:	61
Well Log Image Nm:	1019056.tif	County Name:	
Project Tag No:		Township:	31
WRIA No:	5	Twsp Fraction No:	
Driller No:	1374	Twsp Direction Cd:	North
Notice of Inten ID:	DE01668	Range:	05
Well Type Code:	Water	Range Dir Code:	East
Well Completion Dt:	17-Apr-2015	Range Fraction No:	
Well Depth:	20.0	Section:	20
Well Diameter:	1.5	Quarter Section:	NW
Horz Coll Ds:		Qtr Qtr Section:	NE

## Wells and Additional Sources Detail Report

Horiz Coll Meth Cd:	0	St Plane X-Coord:	1226245
Well Log Receiv Dt:	06-May-2015	St Plane Y-Coord:	1037171
Record Creation Dt:	13-May-2015	NAD83 Latitude:	0.0
Last Update Date:	13-May-2015	NAD83 Longitude:	0.0
Tax Parcel Identifier:			
Well Owner Name:	Smokey Point Commercial LLC		
Well Log Static Lvl Qt:	5.0		
Well Log GPM Qt:	0.0		
Well Log PSI No:	0.0		
Well Log Flw Type Cd:	Static Level		
Well Log Well Tst Cd:			
Well Log ZIP Code:	98271		

Map Key	Direction	Distance (mi)	Distance (ft)	Elevation (ft)	DB
51	WSW	0.66	3,494.21	115.07	WATER WELLS

Well Log ID:	1330723	Region Code:	1
Well Tag ID:	BJZ129	County ID:	61
Well Log Image Nm:	1330717.tif	County Name:	
Project Tag No:		Township:	31
WRIA No:	5	Twsp Fraction No:	
Driller No:	1374	Twsp Direction Cd:	North
Notice of Inten ID:	DE01813	Range:	05
Well Type Code:	Water	Range Dir Code:	East
Well Completion Dt:	14-Jan-2016	Range Fraction No:	
Well Depth:	15.0	Section:	20
Well Diameter:	1.5	Quarter Section:	NW
Horz Coll Ds:		Qtr Qtr Section:	NE
Horiz Coll Meth Cd:	0	St Plane X-Coord:	1226245
Well Log Receiv Dt:	04-Feb-2016	St Plane Y-Coord:	1037171
Record Creation Dt:	12-Feb-2016	NAD83 Latitude:	0.0
Last Update Date:	12-Feb-2016	NAD83 Longitude:	0.0
Tax Parcel Identifier:			
Well Owner Name:	Smokey Point Commercial LLC		
Well Log Static Lvl Qt:	12.0		
Well Log GPM Qt:	0.0		
Well Log PSI No:	0.0		
Well Log Flw Type Cd:	Static Level		
Well Log Well Tst Cd:			
Well Log ZIP Code:	98271		

Map Key	Direction	Distance (mi)	Distance (ft)	Elevation (ft)	DB
51	WSW	0.66	3,494.21	115.07	WATER WELLS

Well Log ID:	1055807	Region Code:	1
Well Tag ID:	BJP214	County ID:	61

## Wells and Additional Sources Detail Report

Well Log Image Nm: 1055794.tif	County Name:
Project Tag No:	Township: 31
WRIA No: 5	Twsp Fraction No:
Driller No: 1374	Twsp Direction Cd: North
Notice of Inten ID: DE01713	Range: 05
Well Type Code: Water	Range Dir Code: East
Well Completion Dt: 01-Sep-2015	Range Fraction No:
Well Depth: 10.0	Section: 20
Well Diameter: 1.5	Quarter Section: NW
Horz Coll Ds:	Qtr Qtr Section: NE
Horiz Coll Meth Cd: 0	St Plane X-Coord: 1226245
Well Log Receiv Dt: 16-Sep-2015	St Plane Y-Coord: 1037171
Record Creation Dt: 06-Oct-2015	NAD83 Latitude: 0.0
Last Update Date: 13-Nov-2015	NAD83 Longitude: 0.0
Tax Parcel Identifier:	
Well Owner Name: Smokey Point Commercial LLC	
Well Log Static Lvl Qt: 0.0	
Well Log GPM Qt: 0.0	
Well Log PSI No: 0.0	
Well Log Flw Type Cd:	
Well Log Well Tst Cd:	
Well Log ZIP Code: 98271	

Map Key	Direction	Distance (mi)	Distance (ft)	Elevation (ft)	DB
51	WSW	0.66	3,494.21	115.07	WATER WELLS

Well Log ID: 1055843	Region Code: 1
Well Tag ID: BJP250	County ID: 61
Well Log Image Nm: 1055794.tif	County Name:
Project Tag No:	Township: 31
WRIA No: 5	Twsp Fraction No:
Driller No: 1374	Twsp Direction Cd: North
Notice of Inten ID: DE01713	Range: 05
Well Type Code: Water	Range Dir Code: East
Well Completion Dt: 01-Sep-2015	Range Fraction No:
Well Depth: 10.0	Section: 20
Well Diameter: 1.5	Quarter Section: NW
Horz Coll Ds:	Qtr Qtr Section: NE
Horiz Coll Meth Cd: 0	St Plane X-Coord: 1226245
Well Log Receiv Dt: 16-Sep-2015	St Plane Y-Coord: 1037171
Record Creation Dt: 06-Oct-2015	NAD83 Latitude: 0.0
Last Update Date: 13-Nov-2015	NAD83 Longitude: 0.0
Tax Parcel Identifier:	
Well Owner Name: Smokey Point Commercial LLC	
Well Log Static Lvl Qt: 0.0	
Well Log GPM Qt: 0.0	

## Wells and Additional Sources Detail Report

Well Log PSI No: 0.0  
 Well Log Flw Type Cd:  
 Well Log Well Tst Cd:  
 Well Log ZIP Code: 98271

<b>Map Key</b>	<b>Direction</b>	<b>Distance (mi)</b>	<b>Distance (ft)</b>	<b>Elevation (ft)</b>	<b>DB</b>
51	WSW	0.66	3,494.21	115.07	WATER WELLS

Well Log ID:	1011252	Region Code:	1
Well Tag ID:	BIY112	County ID:	61
Well Log Image Nm:	1011141.tif	County Name:	
Project Tag No:		Township:	31
WRIA No:	5	Twsp Fraction No:	
Driller No:	1374	Twsp Direction Cd:	North
Notice of Inten ID:	DE01668	Range:	05
Well Type Code:	Water	Range Dir Code:	East
Well Completion Dt:	20-Mar-2015	Range Fraction No:	
Well Depth:	17.0	Section:	20
Well Diameter:	1.5	Quarter Section:	NW
Horz Coll Ds:		Qtr Qtr Section:	NE
Horiz Coll Meth Cd:	0	St Plane X-Coord:	1226245
Well Log Receiv Dt:	31-Mar-2015	St Plane Y-Coord:	1037171
Record Creation Dt:	23-Apr-2015	NAD83 Latitude:	0.0
Last Update Date:	13-May-2015	NAD83 Longitude:	0.0
Tax Parcel Identifier:			
Well Owner Name:	Smokey Point Commercial LLC		
Well Log Static Lvl Qt:	5.0		
Well Log GPM Qt:	0.0		
Well Log PSI No:	0.0		
Well Log Flw Type Cd:	Static Level		
Well Log Well Tst Cd:			
Well Log ZIP Code:	98271		

<b>Map Key</b>	<b>Direction</b>	<b>Distance (mi)</b>	<b>Distance (ft)</b>	<b>Elevation (ft)</b>	<b>DB</b>
51	WSW	0.66	3,494.21	115.07	WATER WELLS

Well Log ID:	1055812	Region Code:	1
Well Tag ID:	BJP219	County ID:	61
Well Log Image Nm:	1055794.tif	County Name:	
Project Tag No:		Township:	31
WRIA No:	5	Twsp Fraction No:	
Driller No:	1374	Twsp Direction Cd:	North
Notice of Inten ID:	DE01713	Range:	05
Well Type Code:	Water	Range Dir Code:	East
Well Completion Dt:	01-Sep-2015	Range Fraction No:	
Well Depth:	10.0	Section:	20

## Wells and Additional Sources Detail Report

Well Diameter:	1.5	Quarter Section:	NW
Horz Coll Ds:		Qtr Qtr Section:	NE
Horiz Coll Meth Cd:	0	St Plane X-Coord:	1226245
Well Log Receiv Dt:	16-Sep-2015	St Plane Y-Coord:	1037171
Record Creation Dt:	06-Oct-2015	NAD83 Latitude:	0.0
Last Update Date:	13-Nov-2015	NAD83 Longitude:	0.0
Tax Parcel Identifier:			
Well Owner Name:	Smokey Point Commercial LLC		
Well Log Static Lvl Qt:	0.0		
Well Log GPM Qt:	0.0		
Well Log PSI No:	0.0		
Well Log Flw Type Cd:			
Well Log Well Tst Cd:			
Well Log ZIP Code:	98271		

Map Key	Direction	Distance (mi)	Distance (ft)	Elevation (ft)	DB
51	WSW	0.66	3,494.21	115.07	WATER WELLS

Well Log ID:	1018990	Region Code:	1
Well Tag ID:	BIY057	County ID:	61
Well Log Image Nm:	1018934.tif	County Name:	
Project Tag No:		Township:	31
WRIA No:	5	Twsp Fraction No:	
Driller No:	1374	Twsp Direction Cd:	North
Notice of Inten ID:	AE31475	Range:	05
Well Type Code:	Decommissioning	Range Dir Code:	East
Well Completion Dt:	10-Apr-2015	Range Fraction No:	
Well Depth:	20.0	Section:	20
Well Diameter:	1.5	Quarter Section:	NW
Horz Coll Ds:		Qtr Qtr Section:	NE
Horiz Coll Meth Cd:	0	St Plane X-Coord:	1226245
Well Log Receiv Dt:	06-May-2015	St Plane Y-Coord:	1037171
Record Creation Dt:	13-May-2015	NAD83 Latitude:	0.0
Last Update Date:	13-May-2015	NAD83 Longitude:	0.0
Tax Parcel Identifier:			
Well Owner Name:	Smokey Point Commercial LLC		
Well Log Static Lvl Qt:	0.0		
Well Log GPM Qt:	0.0		
Well Log PSI No:	0.0		
Well Log Flw Type Cd:			
Well Log Well Tst Cd:			
Well Log ZIP Code:	98271		

Map Key	Direction	Distance (mi)	Distance (ft)	Elevation (ft)	DB
51	WSW	0.66	3,494.21	115.07	WATER WELLS

## Wells and Additional Sources Detail Report

Well Log ID:	1019113	Region Code:	1
Well Tag ID:	BIY070	County ID:	61
Well Log Image Nm:	1019106.tif	County Name:	
Project Tag No:		Township:	31
WRIA No:	5	Twsp Fraction No:	
Driller No:	1374	Twsp Direction Cd:	North
Notice of Inten ID:	AE31475	Range:	05
Well Type Code:	Decommissioning	Range Dir Code:	East
Well Completion Dt:	16-Apr-2015	Range Fraction No:	
Well Depth:	20.0	Section:	20
Well Diameter:	1.5	Quarter Section:	NW
Horz Coll Ds:		Qtr Qtr Section:	NE
Horiz Coll Meth Cd:	0	St Plane X-Coord:	1226245
Well Log Receiv Dt:	06-May-2015	St Plane Y-Coord:	1037171
Record Creation Dt:	13-May-2015	NAD83 Latitude:	0.0
Last Update Date:	13-May-2015	NAD83 Longitude:	0.0
Tax Parcel Identifier:			
Well Owner Name:	Smokey Point Commercial LLC		
Well Log Static Lvl Qt:	0.0		
Well Log GPM Qt:	0.0		
Well Log PSI No:	0.0		
Well Log Flw Type Cd:			
Well Log Well Tst Cd:			
Well Log ZIP Code:	98271		

Map Key	Direction	Distance (mi)	Distance (ft)	Elevation (ft)	DB
51	WSW	0.66	3,494.21	115.07	WATER WELLS

Well Log ID:	1055839	Region Code:	1
Well Tag ID:	BJP246	County ID:	61
Well Log Image Nm:	1055794.tif	County Name:	
Project Tag No:		Township:	31
WRIA No:	5	Twsp Fraction No:	
Driller No:	1374	Twsp Direction Cd:	North
Notice of Inten ID:	DE01713	Range:	05
Well Type Code:	Water	Range Dir Code:	East
Well Completion Dt:	01-Sep-2015	Range Fraction No:	
Well Depth:	10.0	Section:	20
Well Diameter:	1.5	Quarter Section:	NW
Horz Coll Ds:		Qtr Qtr Section:	NE
Horiz Coll Meth Cd:	0	St Plane X-Coord:	1226245
Well Log Receiv Dt:	16-Sep-2015	St Plane Y-Coord:	1037171
Record Creation Dt:	06-Oct-2015	NAD83 Latitude:	0.0
Last Update Date:	13-Nov-2015	NAD83 Longitude:	0.0
Tax Parcel Identifier:			
Well Owner Name:	Smokey Point Commercial LLC		

## Wells and Additional Sources Detail Report

Well Log Static Lvl Qt: 0.0  
 Well Log GPM Qt: 0.0  
 Well Log PSI No: 0.0  
 Well Log Flw Type Cd:  
 Well Log Well Tst Cd:  
 Well Log ZIP Code: 98271

<b>Map Key</b>	<b>Direction</b>	<b>Distance (mi)</b>	<b>Distance (ft)</b>	<b>Elevation (ft)</b>	<b>DB</b>
51	WSW	0.66	3,494.21	115.07	WATER WELLS

Well Log ID:	1018963	Region Code:	1
Well Tag ID:	BIY030	County ID:	61
Well Log Image Nm:	1018934.tif	County Name:	
Project Tag No:		Township:	31
WRIA No:	5	Twsp Fraction No:	
Driller No:	1374	Twsp Direction Cd:	North
Notice of Inten ID:	AE31475	Range:	05
Well Type Code:	Decommissioning	Range Dir Code:	East
Well Completion Dt:	10-Apr-2015	Range Fraction No:	
Well Depth:	20.0	Section:	20
Well Diameter:	1.5	Quarter Section:	NW
Horz Coll Ds:		Qtr Qtr Section:	NE
Horiz Coll Meth Cd:	0	St Plane X-Coord:	1226245
Well Log Receiv Dt:	06-May-2015	St Plane Y-Coord:	1037171
Record Creation Dt:	13-May-2015	NAD83 Latitude:	0.0
Last Update Date:	13-May-2015	NAD83 Longitude:	0.0
Tax Parcel Identifier:			
Well Owner Name:	Smokey Point Commercial LLC		
Well Log Static Lvl Qt:	0.0		
Well Log GPM Qt:	0.0		
Well Log PSI No:	0.0		
Well Log Flw Type Cd:			
Well Log Well Tst Cd:			
Well Log ZIP Code:	98271		

<b>Map Key</b>	<b>Direction</b>	<b>Distance (mi)</b>	<b>Distance (ft)</b>	<b>Elevation (ft)</b>	<b>DB</b>
51	WSW	0.66	3,494.21	115.07	WATER WELLS

Well Log ID:	1081535	Region Code:	1
Well Tag ID:	BJP189	County ID:	61
Well Log Image Nm:	1081526.tif	County Name:	
Project Tag No:		Township:	31
WRIA No:	5	Twsp Fraction No:	
Driller No:	1374	Twsp Direction Cd:	North
Notice of Inten ID:	DE01713	Range:	05
Well Type Code:	Water	Range Dir Code:	East

## Wells and Additional Sources Detail Report

Well Completion Dt:	28-Sep-2015	Range Fraction No:	
Well Depth:	10.0	Section:	20
Well Diameter:	1.5	Quarter Section:	NW
Horz Coll Ds:		Qtr Qtr Section:	NE
Horiz Coll Meth Cd:	0	St Plane X-Coord:	1226245
Well Log Receiv Dt:	21-Oct-2015	St Plane Y-Coord:	1037171
Record Creation Dt:	17-Nov-2015	NAD83 Latitude:	0.0
Last Update Date:	17-Nov-2015	NAD83 Longitude:	0.0
Tax Parcel Identifier:			
Well Owner Name:	Smokey Point Commercial LLC		
Well Log Static Lvl Qt:	5.0		
Well Log GPM Qt:	0.0		
Well Log PSI No:	0.0		
Well Log Flw Type Cd:	Static Level		
Well Log Well Tst Cd:			
Well Log ZIP Code:	98271		

Map Key	Direction	Distance (mi)	Distance (ft)	Elevation (ft)	DB
51	WSW	0.66	3,494.21	115.07	WATER WELLS

Well Log ID:	1056182	Region Code:	1
Well Tag ID:	BJL121	County ID:	61
Well Log Image Nm:	1056162.tif	County Name:	
Project Tag No:		Township:	31
WRIA No:	5	Twsp Fraction No:	
Driller No:	1374	Twsp Direction Cd:	North
Notice of Inten ID:	AE31676	Range:	05
Well Type Code:	Decommissioning	Range Dir Code:	East
Well Completion Dt:	01-May-2015	Range Fraction No:	
Well Depth:	14.0	Section:	20
Well Diameter:	1.5	Quarter Section:	NW
Horz Coll Ds:		Qtr Qtr Section:	NE
Horiz Coll Meth Cd:	0	St Plane X-Coord:	1226245
Well Log Receiv Dt:	05-Jun-2015	St Plane Y-Coord:	1037171
Record Creation Dt:	07-Oct-2015	NAD83 Latitude:	0.0
Last Update Date:	07-Oct-2015	NAD83 Longitude:	0.0
Tax Parcel Identifier:			
Well Owner Name:	Smokey Point Commercial LLC		
Well Log Static Lvl Qt:	0.0		
Well Log GPM Qt:	0.0		
Well Log PSI No:	0.0		
Well Log Flw Type Cd:			
Well Log Well Tst Cd:			
Well Log ZIP Code:	98271		

Map Key	Direction	Distance (mi)	Distance (ft)	Elevation (ft)	DB
---------	-----------	---------------	---------------	----------------	----

# Wells and Additional Sources Detail Report

<b>51</b>	WSW	0.66	3,494.21	115.07	WATER WELLS
Well Log ID:	1081747	Region Code:	1		
Well Tag ID:	BJP150	County ID:	61		
Well Log Image Nm:	1081714.tif	County Name:			
Project Tag No:		Township:	31		
WRIA No:	5	Twsp Fraction No:			
Driller No:	1374	Twsp Direction Cd:	North		
Notice of Inten ID:	DE01713	Range:	05		
Well Type Code:	Water	Range Dir Code:	East		
Well Completion Dt:	25-Sep-2015	Range Fraction No:			
Well Depth:	10.0	Section:	20		
Well Diameter:	1.5	Quarter Section:	NW		
Horz Coll Ds:		Qtr Qtr Section:	NE		
Horiz Coll Meth Cd:	0	St Plane X-Coord:	1226245		
Well Log Receiv Dt:	21-Oct-2015	St Plane Y-Coord:	1037171		
Record Creation Dt:	17-Nov-2015	NAD83 Latitude:	0.0		
Last Update Date:	17-Nov-2015	NAD83 Longitude:	0.0		
Tax Parcel Identifier:					
Well Owner Name:	Smokey Point Commercial LLC				
Well Log Static Lvl Qt:	5.0				
Well Log GPM Qt:	0.0				
Well Log PSI No:	0.0				
Well Log Flw Type Cd:	Static Level				
Well Log Well Tst Cd:					
Well Log ZIP Code:	98271				

<b>Map Key</b>	<b>Direction</b>	<b>Distance (mi)</b>	<b>Distance (ft)</b>	<b>Elevation (ft)</b>	<b>DB</b>
<b>51</b>	WSW	0.66	3,494.21	115.07	WATER WELLS
Well Log ID:	1011186	Region Code:	1		
Well Tag ID:	BIY046	County ID:	61		
Well Log Image Nm:	1011141.tif	County Name:			
Project Tag No:		Township:	31		
WRIA No:	5	Twsp Fraction No:			
Driller No:	1374	Twsp Direction Cd:	North		
Notice of Inten ID:	DE01668	Range:	05		
Well Type Code:	Water	Range Dir Code:	East		
Well Completion Dt:	20-Mar-2015	Range Fraction No:			
Well Depth:	17.0	Section:	20		
Well Diameter:	1.5	Quarter Section:	NW		
Horz Coll Ds:		Qtr Qtr Section:	NE		
Horiz Coll Meth Cd:	0	St Plane X-Coord:	1226245		
Well Log Receiv Dt:	31-Mar-2015	St Plane Y-Coord:	1037171		
Record Creation Dt:	23-Apr-2015	NAD83 Latitude:	0.0		
Last Update Date:	13-May-2015	NAD83 Longitude:	0.0		

# Wells and Additional Sources Detail Report

Tax Parcel Identifier:  
 Well Owner Name: Smokey Point Commercial LLC  
 Well Log Static Lvl Qt: 5.0  
 Well Log GPM Qt: 0.0  
 Well Log PSI No: 0.0  
 Well Log Flw Type Cd: Static Level  
 Well Log Well Tst Cd:  
 Well Log ZIP Code: 98271

<b>Map Key</b>	<b>Direction</b>	<b>Distance (mi)</b>	<b>Distance (ft)</b>	<b>Elevation (ft)</b>	<b>DB</b>
51	WSW	0.66	3,494.21	115.07	WATER WELLS

Well Log ID: 1431493	Region Code: 1
Well Tag ID: BJZ135	County ID: 61
Well Log Image Nm: 1431481.tif	County Name:
Project Tag No:	Township: 31
WRIA No: 5	Twsp Fraction No:
Driller No: 1374	Twsp Direction Cd: North
Notice of Inten ID: AE35833	Range: 05
Well Type Code: Decommissioning	Range Dir Code: East
Well Completion Dt: 09-Feb-2016	Range Fraction No:
Well Depth: 15.0	Section: 20
Well Diameter: 1.5	Quarter Section: NW
Horz Coll Ds:	Qtr Qtr Section: NE
Horiz Coll Meth Cd: 0	St Plane X-Coord: 1226245
Well Log Receiv Dt: 03-Mar-2016	St Plane Y-Coord: 1037171
Record Creation Dt: 08-Mar-2016	NAD83 Latitude: 0.0
Last Update Date: 08-Mar-2016	NAD83 Longitude: 0.0
Tax Parcel Identifier:	
Well Owner Name: Smokey Point Commercial LLC	
Well Log Static Lvl Qt: 0.0	
Well Log GPM Qt: 0.0	
Well Log PSI No: 0.0	
Well Log Flw Type Cd:	
Well Log Well Tst Cd:	
Well Log ZIP Code: 98271	

<b>Map Key</b>	<b>Direction</b>	<b>Distance (mi)</b>	<b>Distance (ft)</b>	<b>Elevation (ft)</b>	<b>DB</b>
51	WSW	0.66	3,494.21	115.07	WATER WELLS

Well Log ID: 1330763	Region Code: 1
Well Tag ID: BJZ169	County ID: 61
Well Log Image Nm: 1330717.tif	County Name:
Project Tag No:	Township: 31
WRIA No: 5	Twsp Fraction No:
Driller No: 1374	Twsp Direction Cd: North

## Wells and Additional Sources Detail Report

Notice of Inten ID:	DE01813	Range:	05
Well Type Code:	Water	Range Dir Code:	East
Well Completion Dt:	14-Jan-2016	Range Fraction No:	
Well Depth:	15.0	Section:	20
Well Diameter:	1.5	Quarter Section:	NW
Horz Coll Ds:		Qtr Qtr Section:	NE
Horiz Coll Meth Cd:	0	St Plane X-Coord:	1226245
Well Log Receiv Dt:	04-Feb-2016	St Plane Y-Coord:	1037171
Record Creation Dt:	12-Feb-2016	NAD83 Latitude:	0.0
Last Update Date:	12-Feb-2016	NAD83 Longitude:	0.0
Tax Parcel Identifier:			
Well Owner Name:	Smokey Point Commercial LLC		
Well Log Static Lvl Qt:	12.0		
Well Log GPM Qt:	0.0		
Well Log PSI No:	0.0		
Well Log Flw Type Cd:	Static Level		
Well Log Well Tst Cd:			
Well Log ZIP Code:	98271		

Map Key	Direction	Distance (mi)	Distance (ft)	Elevation (ft)	DB
51	WSW	0.66	3,494.21	115.07	WATER WELLS

Well Log ID:	1019060	Region Code:	1
Well Tag ID:	BJL105	County ID:	61
Well Log Image Nm:	1019056.tif	County Name:	
Project Tag No:		Township:	31
WRIA No:	5	Twsp Fraction No:	
Driller No:	1374	Twsp Direction Cd:	North
Notice of Inten ID:	DE01668	Range:	05
Well Type Code:	Water	Range Dir Code:	East
Well Completion Dt:	17-Apr-2015	Range Fraction No:	
Well Depth:	20.0	Section:	20
Well Diameter:	1.5	Quarter Section:	NW
Horz Coll Ds:		Qtr Qtr Section:	NE
Horiz Coll Meth Cd:	0	St Plane X-Coord:	1226245
Well Log Receiv Dt:	06-May-2015	St Plane Y-Coord:	1037171
Record Creation Dt:	13-May-2015	NAD83 Latitude:	0.0
Last Update Date:	13-May-2015	NAD83 Longitude:	0.0
Tax Parcel Identifier:			
Well Owner Name:	Smokey Point Commercial LLC		
Well Log Static Lvl Qt:	5.0		
Well Log GPM Qt:	0.0		
Well Log PSI No:	0.0		
Well Log Flw Type Cd:	Static Level		
Well Log Well Tst Cd:			
Well Log ZIP Code:	98271		

## Wells and Additional Sources Detail Report

Map Key	Direction	Distance (mi)	Distance (ft)	Elevation (ft)	DB
51	WSW	0.66	3,494.21	115.07	WATER WELLS
Well Log ID:	1011155	Region Code:	1		
Well Tag ID:	BIY015	County ID:	61		
Well Log Image Nm:	1011141.tif	County Name:			
Project Tag No:		Township:	31		
WRIA No:	5	Twsp Fraction No:			
Driller No:	1374	Twsp Direction Cd:	North		
Notice of Inten ID:	DE01668	Range:	05		
Well Type Code:	Water	Range Dir Code:	East		
Well Completion Dt:	20-Mar-2015	Range Fraction No:			
Well Depth:	17.0	Section:	20		
Well Diameter:	1.5	Quarter Section:	NW		
Horz Coll Ds:		Qtr Qtr Section:	NE		
Horiz Coll Meth Cd:	0	St Plane X-Coord:	1226245		
Well Log Receiv Dt:	31-Mar-2015	St Plane Y-Coord:	1037171		
Record Creation Dt:	23-Apr-2015	NAD83 Latitude:	0.0		
Last Update Date:	13-May-2015	NAD83 Longitude:	0.0		
Tax Parcel Identifier:					
Well Owner Name:	Smokey Point Commercial LLC				
Well Log Static Lvl Qt:	5.0				
Well Log GPM Qt:	0.0				
Well Log PSI No:	0.0				
Well Log Flw Type Cd:	Static Level				
Well Log Well Tst Cd:					
Well Log ZIP Code:	98271				

Map Key	Direction	Distance (mi)	Distance (ft)	Elevation (ft)	DB
51	WSW	0.66	3,494.21	115.07	WATER WELLS
Well Log ID:	1431535	Region Code:	1		
Well Tag ID:	BJZ177	County ID:	61		
Well Log Image Nm:	1431481.tif	County Name:			
Project Tag No:		Township:	31		
WRIA No:	5	Twsp Fraction No:			
Driller No:	1374	Twsp Direction Cd:	North		
Notice of Inten ID:	AE35833	Range:	05		
Well Type Code:	Decommissioning	Range Dir Code:	East		
Well Completion Dt:	09-Feb-2016	Range Fraction No:			
Well Depth:	15.0	Section:	20		
Well Diameter:	1.5	Quarter Section:	NW		
Horz Coll Ds:		Qtr Qtr Section:	NE		
Horiz Coll Meth Cd:	0	St Plane X-Coord:	1226245		
Well Log Receiv Dt:	03-Mar-2016	St Plane Y-Coord:	1037171		

## Wells and Additional Sources Detail Report

Record Creation Dt:	08-Mar-2016	NAD83 Latitude:	0.0
Last Update Date:	08-Mar-2016	NAD83 Longitude:	0.0
Tax Parcel Identifier:			
Well Owner Name:	Smokey Point Commercial LLC		
Well Log Static Lvl Qt:	0.0		
Well Log GPM Qt:	0.0		
Well Log PSI No:	0.0		
Well Log Flw Type Cd:			
Well Log Well Tst Cd:			
Well Log ZIP Code:	98271		

Map Key	Direction	Distance (mi)	Distance (ft)	Elevation (ft)	DB
51	WSW	0.66	3,494.21	115.07	WATER WELLS

Well Log ID:	1019138	Region Code:	1
Well Tag ID:	BIY095	County ID:	61
Well Log Image Nm:	1019106.tif	County Name:	
Project Tag No:		Township:	31
WRIA No:	5	Twsp Fraction No:	
Driller No:	1374	Twsp Direction Cd:	North
Notice of Inten ID:	AE31475	Range:	05
Well Type Code:	Decommissioning	Range Dir Code:	East
Well Completion Dt:	16-Apr-2015	Range Fraction No:	
Well Depth:	20.0	Section:	20
Well Diameter:	1.5	Quarter Section:	NW
Horz Coll Ds:		Qtr Qtr Section:	NE
Horiz Coll Meth Cd:	0	St Plane X-Coord:	1226245
Well Log Receiv Dt:	06-May-2015	St Plane Y-Coord:	1037171
Record Creation Dt:	13-May-2015	NAD83 Latitude:	0.0
Last Update Date:	13-May-2015	NAD83 Longitude:	0.0
Tax Parcel Identifier:			
Well Owner Name:	Smokey Point Commercial LLC		
Well Log Static Lvl Qt:	0.0		
Well Log GPM Qt:	0.0		
Well Log PSI No:	0.0		
Well Log Flw Type Cd:			
Well Log Well Tst Cd:			
Well Log ZIP Code:	98271		

Map Key	Direction	Distance (mi)	Distance (ft)	Elevation (ft)	DB
51	WSW	0.66	3,494.21	115.07	WATER WELLS

Well Log ID:	1019108	Region Code:	1
Well Tag ID:	BIY065	County ID:	61
Well Log Image Nm:	1019106.tif	County Name:	
Project Tag No:		Township:	31

## Wells and Additional Sources Detail Report

WRIA No:	5	Twsp Fraction No:	
Driller No:	1374	Twsp Direction Cd:	North
Notice of Inten ID:	AE31475	Range:	05
Well Type Code:	Decommissioning	Range Dir Code:	East
Well Completion Dt:	16-Apr-2015	Range Fraction No:	
Well Depth:	20.0	Section:	20
Well Diameter:	1.5	Quarter Section:	NW
Horz Coll Ds:		Qtr Qtr Section:	NE
Horiz Coll Meth Cd:	0	St Plane X-Coord:	1226245
Well Log Receiv Dt:	06-May-2015	St Plane Y-Coord:	1037171
Record Creation Dt:	13-May-2015	NAD83 Latitude:	0.0
Last Update Date:	13-May-2015	NAD83 Longitude:	0.0
Tax Parcel Identifier:			
Well Owner Name:	Smokey Point Commercial LLC		
Well Log Static Lvl Qt:	0.0		
Well Log GPM Qt:	0.0		
Well Log PSI No:	0.0		
Well Log Flw Type Cd:			
Well Log Well Tst Cd:			
Well Log ZIP Code:	98271		

Map Key	Direction	Distance (mi)	Distance (ft)	Elevation (ft)	DB
51	WSW	0.66	3,494.21	115.07	WATER WELLS

Well Log ID:	1056173	Region Code:	1
Well Tag ID:	BJL112	County ID:	61
Well Log Image Nm:	1056162.tif	County Name:	
Project Tag No:		Township:	31
WRIA No:	5	Twsp Fraction No:	
Driller No:	1374	Twsp Direction Cd:	North
Notice of Inten ID:	AE31676	Range:	05
Well Type Code:	Decommissioning	Range Dir Code:	East
Well Completion Dt:	01-May-2015	Range Fraction No:	
Well Depth:	14.0	Section:	20
Well Diameter:	1.5	Quarter Section:	NW
Horz Coll Ds:		Qtr Qtr Section:	NE
Horiz Coll Meth Cd:	0	St Plane X-Coord:	1226245
Well Log Receiv Dt:	05-Jun-2015	St Plane Y-Coord:	1037171
Record Creation Dt:	07-Oct-2015	NAD83 Latitude:	0.0
Last Update Date:	07-Oct-2015	NAD83 Longitude:	0.0
Tax Parcel Identifier:			
Well Owner Name:	Smokey Point Commercial LLC		
Well Log Static Lvl Qt:	0.0		
Well Log GPM Qt:	0.0		
Well Log PSI No:	0.0		
Well Log Flw Type Cd:			

# Wells and Additional Sources Detail Report

Well Log Well Tst Cd:  
Well Log ZIP Code: 98271

Map Key	Direction	Distance (mi)	Distance (ft)	Elevation (ft)	DB
51	WSW	0.66	3,494.21	115.07	WATER WELLS

Well Log ID:	1081752	Region Code:	1
Well Tag ID:	BJP155	County ID:	61
Well Log Image Nm:	1081714.tif	County Name:	
Project Tag No:		Township:	31
WRIA No:	5	Twsp Fraction No:	
Driller No:	1374	Twsp Direction Cd:	North
Notice of Inten ID:	DE01713	Range:	05
Well Type Code:	Water	Range Dir Code:	East
Well Completion Dt:	25-Sep-2015	Range Fraction No:	
Well Depth:	10.0	Section:	20
Well Diameter:	1.5	Quarter Section:	NW
Horz Coll Ds:		Qtr Qtr Section:	NE
Horiz Coll Meth Cd:	0	St Plane X-Coord:	1226245
Well Log Receiv Dt:	21-Oct-2015	St Plane Y-Coord:	1037171
Record Creation Dt:	17-Nov-2015	NAD83 Latitude:	0.0
Last Update Date:	17-Nov-2015	NAD83 Longitude:	0.0
Tax Parcel Identifier:			
Well Owner Name:	Smokey Point Commercial LLC		
Well Log Static Lvl Qt:	5.0		
Well Log GPM Qt:	0.0		
Well Log PSI No:	0.0		
Well Log Flw Type Cd:	Static Level		
Well Log Well Tst Cd:			
Well Log ZIP Code:	98271		

Map Key	Direction	Distance (mi)	Distance (ft)	Elevation (ft)	DB
51	WSW	0.66	3,494.21	115.07	WATER WELLS

Well Log ID:	1349543	Region Code:	1
Well Tag ID:	BJP151	County ID:	61
Well Log Image Nm:	1349522.tif	County Name:	
Project Tag No:		Township:	31
WRIA No:	5	Twsp Fraction No:	
Driller No:	1374	Twsp Direction Cd:	North
Notice of Inten ID:	AE34165	Range:	05
Well Type Code:	Decommissioning	Range Dir Code:	East
Well Completion Dt:	05-Nov-2015	Range Fraction No:	
Well Depth:	12.0	Section:	20
Well Diameter:	1.5	Quarter Section:	NW
Horz Coll Ds:		Qtr Qtr Section:	NE

## Wells and Additional Sources Detail Report

Horiz Coll Meth Cd:	0	St Plane X-Coord:	1226245
Well Log Receiv Dt:	18-Jan-2016	St Plane Y-Coord:	1037171
Record Creation Dt:	19-Feb-2016	NAD83 Latitude:	0.0
Last Update Date:	19-Feb-2016	NAD83 Longitude:	0.0
Tax Parcel Identifier:			
Well Owner Name:	Smokey Point Commercial LLC		
Well Log Static Lvl Qt:	0.0		
Well Log GPM Qt:	0.0		
Well Log PSI No:	0.0		
Well Log Flw Type Cd:			
Well Log Well Tst Cd:			
Well Log ZIP Code:	98271		

Map Key	Direction	Distance (mi)	Distance (ft)	Elevation (ft)	DB
51	WSW	0.66	3,494.21	115.07	WATER WELLS

Well Log ID:	1110876	Region Code:	1
Well Tag ID:	BJP249	County ID:	61
Well Log Image Nm:	1110861.tif	County Name:	
Project Tag No:		Township:	31
WRIA No:	5	Twsp Fraction No:	
Driller No:	1374	Twsp Direction Cd:	North
Notice of Inten ID:	AE33973	Range:	05
Well Type Code:	Decommissioning	Range Dir Code:	East
Well Completion Dt:	19-Nov-2015	Range Fraction No:	
Well Depth:	10.0	Section:	20
Well Diameter:	1.5	Quarter Section:	NW
Horz Coll Ds:		Qtr Qtr Section:	NE
Horiz Coll Meth Cd:	0	St Plane X-Coord:	1226245
Well Log Receiv Dt:	11-Dec-2015	St Plane Y-Coord:	1037171
Record Creation Dt:	29-Dec-2015	NAD83 Latitude:	0.0
Last Update Date:	29-Dec-2015	NAD83 Longitude:	0.0
Tax Parcel Identifier:			
Well Owner Name:	Smokey Point Commercial LLC		
Well Log Static Lvl Qt:	0.0		
Well Log GPM Qt:	0.0		
Well Log PSI No:	0.0		
Well Log Flw Type Cd:			
Well Log Well Tst Cd:			
Well Log ZIP Code:	98271		

Map Key	Direction	Distance (mi)	Distance (ft)	Elevation (ft)	DB
51	WSW	0.66	3,494.21	115.07	WATER WELLS

Well Log ID:	1011200	Region Code:	1
Well Tag ID:	BIY060	County ID:	61

## Wells and Additional Sources Detail Report

Well Log Image Nm: 1011141.tif	County Name:
Project Tag No:	Township: 31
WRIA No: 5	Twsp Fraction No:
Driller No: 1374	Twsp Direction Cd: North
Notice of Inten ID: DE01668	Range: 05
Well Type Code: Water	Range Dir Code: East
Well Completion Dt: 20-Mar-2015	Range Fraction No:
Well Depth: 17.0	Section: 20
Well Diameter: 1.5	Quarter Section: NW
Horz Coll Ds:	Qtr Qtr Section: NE
Horiz Coll Meth Cd: 0	St Plane X-Coord: 1226245
Well Log Receiv Dt: 31-Mar-2015	St Plane Y-Coord: 1037171
Record Creation Dt: 23-Apr-2015	NAD83 Latitude: 0.0
Last Update Date: 13-May-2015	NAD83 Longitude: 0.0
Tax Parcel Identifier:	
Well Owner Name: Smokey Point Commercial LLC	
Well Log Static Lvl Qt: 5.0	
Well Log GPM Qt: 0.0	
Well Log PSI No: 0.0	
Well Log Flw Type Cd: Static Level	
Well Log Well Tst Cd:	
Well Log ZIP Code: 98271	

Map Key	Direction	Distance (mi)	Distance (ft)	Elevation (ft)	DB
51	WSW	0.66	3,494.21	115.07	WATER WELLS

Well Log ID: 1019124	Region Code: 1
Well Tag ID: BIY081	County ID: 61
Well Log Image Nm: 1019106.tif	County Name:
Project Tag No:	Township: 31
WRIA No: 5	Twsp Fraction No:
Driller No: 1374	Twsp Direction Cd: North
Notice of Inten ID: AE31475	Range: 05
Well Type Code: Decommissioning	Range Dir Code: East
Well Completion Dt: 16-Apr-2015	Range Fraction No:
Well Depth: 20.0	Section: 20
Well Diameter: 1.5	Quarter Section: NW
Horz Coll Ds:	Qtr Qtr Section: NE
Horiz Coll Meth Cd: 0	St Plane X-Coord: 1226245
Well Log Receiv Dt: 06-May-2015	St Plane Y-Coord: 1037171
Record Creation Dt: 13-May-2015	NAD83 Latitude: 0.0
Last Update Date: 13-May-2015	NAD83 Longitude: 0.0
Tax Parcel Identifier:	
Well Owner Name: Smokey Point Commercial LLC	
Well Log Static Lvl Qt: 0.0	
Well Log GPM Qt: 0.0	

## Wells and Additional Sources Detail Report

Well Log PSI No: 0.0  
 Well Log Flw Type Cd:  
 Well Log Well Tst Cd:  
 Well Log ZIP Code: 98271

<b>Map Key</b>	<b>Direction</b>	<b>Distance (mi)</b>	<b>Distance (ft)</b>	<b>Elevation (ft)</b>	<b>DB</b>
51	WSW	0.66	3,494.21	115.07	WATER WELLS

Well Log ID:	1055813	Region Code:	1
Well Tag ID:	BJP220	County ID:	61
Well Log Image Nm:	1055794.tif	County Name:	
Project Tag No:		Township:	31
WRIA No:	5	Twsp Fraction No:	
Driller No:	1374	Twsp Direction Cd:	North
Notice of Inten ID:	DE01713	Range:	05
Well Type Code:	Water	Range Dir Code:	East
Well Completion Dt:	01-Sep-2015	Range Fraction No:	
Well Depth:	10.0	Section:	20
Well Diameter:	1.5	Quarter Section:	NW
Horz Coll Ds:		Qtr Qtr Section:	NE
Horiz Coll Meth Cd:	0	St Plane X-Coord:	1226245
Well Log Receiv Dt:	16-Sep-2015	St Plane Y-Coord:	1037171
Record Creation Dt:	06-Oct-2015	NAD83 Latitude:	0.0
Last Update Date:	13-Nov-2015	NAD83 Longitude:	0.0
Tax Parcel Identifier:			
Well Owner Name:	Smokey Point Commercial LLC		
Well Log Static Lvl Qt:	0.0		
Well Log GPM Qt:	0.0		
Well Log PSI No:	0.0		
Well Log Flw Type Cd:			
Well Log Well Tst Cd:			
Well Log ZIP Code:	98271		

<b>Map Key</b>	<b>Direction</b>	<b>Distance (mi)</b>	<b>Distance (ft)</b>	<b>Elevation (ft)</b>	<b>DB</b>
51	WSW	0.66	3,494.21	115.07	WATER WELLS

Well Log ID:	1019001	Region Code:	1
Well Tag ID:	BIY113	County ID:	61
Well Log Image Nm:	1018996.tif	County Name:	
Project Tag No:		Township:	31
WRIA No:	5	Twsp Fraction No:	
Driller No:	1374	Twsp Direction Cd:	North
Notice of Inten ID:	AE31475	Range:	05
Well Type Code:	Decommissioning	Range Dir Code:	East
Well Completion Dt:	17-Apr-2015	Range Fraction No:	
Well Depth:	20.0	Section:	20

## Wells and Additional Sources Detail Report

Well Diameter:	1.5	Quarter Section:	NW
Horz Coll Ds:		Qtr Qtr Section:	NE
Horiz Coll Meth Cd:	0	St Plane X-Coord:	1226245
Well Log Receiv Dt:	06-May-2015	St Plane Y-Coord:	1037171
Record Creation Dt:	13-May-2015	NAD83 Latitude:	0.0
Last Update Date:	13-May-2015	NAD83 Longitude:	0.0
Tax Parcel Identifier:			
Well Owner Name:	Smokey Point Commercial LLC		
Well Log Static Lvl Qt:	0.0		
Well Log GPM Qt:	0.0		
Well Log PSI No:	0.0		
Well Log Flw Type Cd:			
Well Log Well Tst Cd:			
Well Log ZIP Code:	98271		

Map Key	Direction	Distance (mi)	Distance (ft)	Elevation (ft)	DB
51	WSW	0.66	3,494.21	115.07	WATER WELLS

Well Log ID:	1019093	Region Code:	1
Well Tag ID:	BJL138	County ID:	61
Well Log Image Nm:	1019056.tif	County Name:	
Project Tag No:		Township:	31
WRIA No:	5	Twsp Fraction No:	
Driller No:	1374	Twsp Direction Cd:	North
Notice of Inten ID:	DE01668	Range:	05
Well Type Code:	Water	Range Dir Code:	East
Well Completion Dt:	17-Apr-2015	Range Fraction No:	
Well Depth:	20.0	Section:	20
Well Diameter:	1.5	Quarter Section:	NW
Horz Coll Ds:		Qtr Qtr Section:	NE
Horiz Coll Meth Cd:	0	St Plane X-Coord:	1226245
Well Log Receiv Dt:	06-May-2015	St Plane Y-Coord:	1037171
Record Creation Dt:	13-May-2015	NAD83 Latitude:	0.0
Last Update Date:	13-May-2015	NAD83 Longitude:	0.0
Tax Parcel Identifier:			
Well Owner Name:	Smokey Point Commercial LLC		
Well Log Static Lvl Qt:	5.0		
Well Log GPM Qt:	0.0		
Well Log PSI No:	0.0		
Well Log Flw Type Cd:	Static Level		
Well Log Well Tst Cd:			
Well Log ZIP Code:	98271		

Map Key	Direction	Distance (mi)	Distance (ft)	Elevation (ft)	DB
51	WSW	0.66	3,494.21	115.07	WATER WELLS

## Wells and Additional Sources Detail Report

Well Log ID:	1081532	Region Code:	1
Well Tag ID:	BJP186	County ID:	61
Well Log Image Nm:	1081526.tif	County Name:	
Project Tag No:		Township:	31
WRIA No:	5	Twsp Fraction No:	
Driller No:	1374	Twsp Direction Cd:	North
Notice of Inten ID:	DE01713	Range:	05
Well Type Code:	Water	Range Dir Code:	East
Well Completion Dt:	28-Sep-2015	Range Fraction No:	
Well Depth:	10.0	Section:	20
Well Diameter:	1.5	Quarter Section:	NW
Horz Coll Ds:		Qtr Qtr Section:	NE
Horiz Coll Meth Cd:	0	St Plane X-Coord:	1226245
Well Log Receiv Dt:	21-Oct-2015	St Plane Y-Coord:	1037171
Record Creation Dt:	17-Nov-2015	NAD83 Latitude:	0.0
Last Update Date:	17-Nov-2015	NAD83 Longitude:	0.0
Tax Parcel Identifier:			
Well Owner Name:	Smokey Point Commercial LLC		
Well Log Static Lvl Qt:	5.0		
Well Log GPM Qt:	0.0		
Well Log PSI No:	0.0		
Well Log Flw Type Cd:	Static Level		
Well Log Well Tst Cd:			
Well Log ZIP Code:	98271		

Map Key	Direction	Distance (mi)	Distance (ft)	Elevation (ft)	DB
51	WSW	0.66	3,494.21	115.07	WATER WELLS

Well Log ID:	1349523	Region Code:	1
Well Tag ID:	BJP131	County ID:	61
Well Log Image Nm:	1349522.tif	County Name:	
Project Tag No:		Township:	31
WRIA No:	5	Twsp Fraction No:	
Driller No:	1374	Twsp Direction Cd:	North
Notice of Inten ID:	AE34165	Range:	05
Well Type Code:	Decommissioning	Range Dir Code:	East
Well Completion Dt:	05-Nov-2015	Range Fraction No:	
Well Depth:	12.0	Section:	20
Well Diameter:	1.5	Quarter Section:	NW
Horz Coll Ds:		Qtr Qtr Section:	NE
Horiz Coll Meth Cd:	0	St Plane X-Coord:	1226245
Well Log Receiv Dt:	18-Jan-2016	St Plane Y-Coord:	1037171
Record Creation Dt:	19-Feb-2016	NAD83 Latitude:	0.0
Last Update Date:	19-Feb-2016	NAD83 Longitude:	0.0
Tax Parcel Identifier:			
Well Owner Name:	Smokey Point Commercial LLC		

## Wells and Additional Sources Detail Report

Well Log Static Lvl Qt: 0.0  
 Well Log GPM Qt: 0.0  
 Well Log PSI No: 0.0  
 Well Log Flw Type Cd:  
 Well Log Well Tst Cd:  
 Well Log ZIP Code: 98271

<b>Map Key</b>	<b>Direction</b>	<b>Distance (mi)</b>	<b>Distance (ft)</b>	<b>Elevation (ft)</b>	<b>DB</b>
51	WSW	0.66	3,494.21	115.07	WATER WELLS

Well Log ID:	1026375	Region Code:	1
Well Tag ID:	BIY158	County ID:	61
Well Log Image Nm:	1026366.tif	County Name:	
Project Tag No:		Township:	31
WRIA No:	5	Twsp Fraction No:	
Driller No:	1374	Twsp Direction Cd:	North
Notice of Inten ID:	AE31475	Range:	05
Well Type Code:	Decommissioning	Range Dir Code:	East
Well Completion Dt:	24-Apr-2015	Range Fraction No:	
Well Depth:	17.0	Section:	20
Well Diameter:	1.5	Quarter Section:	NW
Horz Coll Ds:		Qtr Qtr Section:	NE
Horiz Coll Meth Cd:	0	St Plane X-Coord:	1226245
Well Log Receiv Dt:	05-Jun-2015	St Plane Y-Coord:	1037171
Record Creation Dt:	17-Jun-2015	NAD83 Latitude:	0.0
Last Update Date:	17-Jun-2015	NAD83 Longitude:	0.0
Tax Parcel Identifier:			
Well Owner Name:	Smokey Point Commercial LLC		
Well Log Static Lvl Qt:	0.0		
Well Log GPM Qt:	0.0		
Well Log PSI No:	0.0		
Well Log Flw Type Cd:			
Well Log Well Tst Cd:			
Well Log ZIP Code:	98271		

<b>Map Key</b>	<b>Direction</b>	<b>Distance (mi)</b>	<b>Distance (ft)</b>	<b>Elevation (ft)</b>	<b>DB</b>
51	WSW	0.66	3,494.21	115.07	WATER WELLS

Well Log ID:	1349531	Region Code:	1
Well Tag ID:	BJP139	County ID:	61
Well Log Image Nm:	1349522.tif	County Name:	
Project Tag No:		Township:	31
WRIA No:	5	Twsp Fraction No:	
Driller No:	1374	Twsp Direction Cd:	North
Notice of Inten ID:	AE34165	Range:	05
Well Type Code:	Decommissioning	Range Dir Code:	East

## Wells and Additional Sources Detail Report

Well Completion Dt:	05-Nov-2015	Range Fraction No:	
Well Depth:	12.0	Section:	20
Well Diameter:	1.5	Quarter Section:	NW
Horz Coll Ds:		Qtr Qtr Section:	NE
Horiz Coll Meth Cd:	0	St Plane X-Coord:	1226245
Well Log Receiv Dt:	18-Jan-2016	St Plane Y-Coord:	1037171
Record Creation Dt:	19-Feb-2016	NAD83 Latitude:	0.0
Last Update Date:	19-Feb-2016	NAD83 Longitude:	0.0
Tax Parcel Identifier:			
Well Owner Name:	Smokey Point Commercial LLC		
Well Log Static Lvl Qt:	0.0		
Well Log GPM Qt:	0.0		
Well Log PSI No:	0.0		
Well Log Flw Type Cd:			
Well Log Well Tst Cd:			
Well Log ZIP Code:	98271		

Map Key	Direction	Distance (mi)	Distance (ft)	Elevation (ft)	DB
51	WSW	0.66	3,494.21	115.07	WATER WELLS

Well Log ID:	1019094	Region Code:	1
Well Tag ID:	BJL139	County ID:	61
Well Log Image Nm:	1019056.tif	County Name:	
Project Tag No:		Township:	31
WRIA No:	5	Twsp Fraction No:	
Driller No:	1374	Twsp Direction Cd:	North
Notice of Inten ID:	DE01668	Range:	05
Well Type Code:	Water	Range Dir Code:	East
Well Completion Dt:	17-Apr-2015	Range Fraction No:	
Well Depth:	20.0	Section:	20
Well Diameter:	1.5	Quarter Section:	NW
Horz Coll Ds:		Qtr Qtr Section:	NE
Horiz Coll Meth Cd:	0	St Plane X-Coord:	1226245
Well Log Receiv Dt:	06-May-2015	St Plane Y-Coord:	1037171
Record Creation Dt:	13-May-2015	NAD83 Latitude:	0.0
Last Update Date:	13-May-2015	NAD83 Longitude:	0.0
Tax Parcel Identifier:			
Well Owner Name:	Smokey Point Commercial LLC		
Well Log Static Lvl Qt:	5.0		
Well Log GPM Qt:	0.0		
Well Log PSI No:	0.0		
Well Log Flw Type Cd:	Static Level		
Well Log Well Tst Cd:			
Well Log ZIP Code:	98271		

Map Key	Direction	Distance (mi)	Distance (ft)	Elevation (ft)	DB
---------	-----------	---------------	---------------	----------------	----

## Wells and Additional Sources Detail Report

<b>51</b>	WSW	0.66	3,494.21	115.07	WATER WELLS
Well Log ID:	1018949	Region Code:	1		
Well Tag ID:	BIY016	County ID:	61		
Well Log Image Nm:	1018934.tif	County Name:			
Project Tag No:		Township:	31		
WRIA No:	5	Twsp Fraction No:			
Driller No:	1374	Twsp Direction Cd:	North		
Notice of Inten ID:	AE31475	Range:	05		
Well Type Code:	Decommissioning	Range Dir Code:	East		
Well Completion Dt:	10-Apr-2015	Range Fraction No:			
Well Depth:	20.0	Section:	20		
Well Diameter:	1.5	Quarter Section:	NW		
Horz Coll Ds:		Qtr Qtr Section:	NE		
Horiz Coll Meth Cd:	0	St Plane X-Coord:	1226245		
Well Log Receiv Dt:	06-May-2015	St Plane Y-Coord:	1037171		
Record Creation Dt:	13-May-2015	NAD83 Latitude:	0.0		
Last Update Date:	13-May-2015	NAD83 Longitude:	0.0		
Tax Parcel Identifier:					
Well Owner Name:	Smokey Point Commercial LLC				
Well Log Static Lvl Qt:	0.0				
Well Log GPM Qt:	0.0				
Well Log PSI No:	0.0				
Well Log Flw Type Cd:					
Well Log Well Tst Cd:					
Well Log ZIP Code:	98271				

<b>Map Key</b>	<b>Direction</b>	<b>Distance (mi)</b>	<b>Distance (ft)</b>	<b>Elevation (ft)</b>	<b>DB</b>
<b>51</b>	WSW	0.66	3,494.21	115.07	WATER WELLS
Well Log ID:	1011147	Region Code:	1		
Well Tag ID:	BIY007	County ID:	61		
Well Log Image Nm:	1011141.tif	County Name:			
Project Tag No:		Township:	31		
WRIA No:	5	Twsp Fraction No:			
Driller No:	1374	Twsp Direction Cd:	North		
Notice of Inten ID:	DE01668	Range:	05		
Well Type Code:	Water	Range Dir Code:	East		
Well Completion Dt:	20-Mar-2015	Range Fraction No:			
Well Depth:	17.0	Section:	20		
Well Diameter:	1.5	Quarter Section:	NW		
Horz Coll Ds:		Qtr Qtr Section:	NE		
Horiz Coll Meth Cd:	0	St Plane X-Coord:	1226245		
Well Log Receiv Dt:	31-Mar-2015	St Plane Y-Coord:	1037171		
Record Creation Dt:	23-Apr-2015	NAD83 Latitude:	0.0		
Last Update Date:	13-May-2015	NAD83 Longitude:	0.0		

# Wells and Additional Sources Detail Report

Tax Parcel Identifier:  
 Well Owner Name: Smokey Point Commercial LLC  
 Well Log Static Lvl Qt: 5.0  
 Well Log GPM Qt: 0.0  
 Well Log PSI No: 0.0  
 Well Log Flw Type Cd: Static Level  
 Well Log Well Tst Cd:  
 Well Log ZIP Code: 98271

<b>Map Key</b>	<b>Direction</b>	<b>Distance (mi)</b>	<b>Distance (ft)</b>	<b>Elevation (ft)</b>	<b>DB</b>
51	WSW	0.66	3,494.21	115.07	WATER WELLS

Well Log ID:	1019058	Region Code:	1
Well Tag ID:	BJL103	County ID:	61
Well Log Image Nm:	1019056.tif	County Name:	
Project Tag No:		Township:	31
WRIA No:	5	Twsp Fraction No:	
Driller No:	1374	Twsp Direction Cd:	North
Notice of Inten ID:	DE01668	Range:	05
Well Type Code:	Water	Range Dir Code:	East
Well Completion Dt:	17-Apr-2015	Range Fraction No:	
Well Depth:	20.0	Section:	20
Well Diameter:	1.5	Quarter Section:	NW
Horz Coll Ds:		Qtr Qtr Section:	NE
Horiz Coll Meth Cd:	0	St Plane X-Coord:	1226245
Well Log Receiv Dt:	06-May-2015	St Plane Y-Coord:	1037171
Record Creation Dt:	13-May-2015	NAD83 Latitude:	0.0
Last Update Date:	13-May-2015	NAD83 Longitude:	0.0
Tax Parcel Identifier:			
Well Owner Name:	Smokey Point Commercial LLC		
Well Log Static Lvl Qt:	5.0		
Well Log GPM Qt:	0.0		
Well Log PSI No:	0.0		
Well Log Flw Type Cd:	Static Level		
Well Log Well Tst Cd:			
Well Log ZIP Code:	98271		

<b>Map Key</b>	<b>Direction</b>	<b>Distance (mi)</b>	<b>Distance (ft)</b>	<b>Elevation (ft)</b>	<b>DB</b>
51	WSW	0.66	3,494.21	115.07	WATER WELLS

Well Log ID:	1431502	Region Code:	1
Well Tag ID:	BJZ144	County ID:	61
Well Log Image Nm:	1431481.tif	County Name:	
Project Tag No:		Township:	31
WRIA No:	5	Twsp Fraction No:	
Driller No:	1374	Twsp Direction Cd:	North

## Wells and Additional Sources Detail Report

Notice of Inten ID:	AE35833	Range:	05
Well Type Code:	Decommissioning	Range Dir Code:	East
Well Completion Dt:	09-Feb-2016	Range Fraction No:	
Well Depth:	15.0	Section:	20
Well Diameter:	1.5	Quarter Section:	NW
Horz Coll Ds:		Qtr Qtr Section:	NE
Horiz Coll Meth Cd:	0	St Plane X-Coord:	1226245
Well Log Receiv Dt:	03-Mar-2016	St Plane Y-Coord:	1037171
Record Creation Dt:	08-Mar-2016	NAD83 Latitude:	0.0
Last Update Date:	08-Mar-2016	NAD83 Longitude:	0.0
Tax Parcel Identifier:			
Well Owner Name:	Smokey Point Commercial LLC		
Well Log Static Lvl Qt:	0.0		
Well Log GPM Qt:	0.0		
Well Log PSI No:	0.0		
Well Log Flw Type Cd:			
Well Log Well Tst Cd:			
Well Log ZIP Code:	98271		

Map Key	Direction	Distance (mi)	Distance (ft)	Elevation (ft)	DB
51	WSW	0.66	3,494.21	115.07	WATER WELLS

Well Log ID:	1018967	Region Code:	1
Well Tag ID:	BIY034	County ID:	61
Well Log Image Nm:	1018934.tif	County Name:	
Project Tag No:		Township:	31
WRIA No:	5	Twsp Fraction No:	
Driller No:	1374	Twsp Direction Cd:	North
Notice of Inten ID:	AE31475	Range:	05
Well Type Code:	Decommissioning	Range Dir Code:	East
Well Completion Dt:	10-Apr-2015	Range Fraction No:	
Well Depth:	20.0	Section:	20
Well Diameter:	1.5	Quarter Section:	NW
Horz Coll Ds:		Qtr Qtr Section:	NE
Horiz Coll Meth Cd:	0	St Plane X-Coord:	1226245
Well Log Receiv Dt:	06-May-2015	St Plane Y-Coord:	1037171
Record Creation Dt:	13-May-2015	NAD83 Latitude:	0.0
Last Update Date:	13-May-2015	NAD83 Longitude:	0.0
Tax Parcel Identifier:			
Well Owner Name:	Smokey Point Commercial LLC		
Well Log Static Lvl Qt:	0.0		
Well Log GPM Qt:	0.0		
Well Log PSI No:	0.0		
Well Log Flw Type Cd:			
Well Log Well Tst Cd:			
Well Log ZIP Code:	98271		

## Wells and Additional Sources Detail Report

Map Key	Direction	Distance (mi)	Distance (ft)	Elevation (ft)	DB
51	WSW	0.66	3,494.21	115.07	WATER WELLS
Well Log ID:	1330760	Region Code:	1		
Well Tag ID:	BJZ166	County ID:	61		
Well Log Image Nm:	1330717.tif	County Name:			
Project Tag No:		Township:	31		
WRIA No:	5	Twsp Fraction No:			
Driller No:	1374	Twsp Direction Cd:	North		
Notice of Inten ID:	DE01813	Range:	05		
Well Type Code:	Water	Range Dir Code:	East		
Well Completion Dt:	14-Jan-2016	Range Fraction No:			
Well Depth:	15.0	Section:	20		
Well Diameter:	1.5	Quarter Section:	NW		
Horz Coll Ds:		Qtr Qtr Section:	NE		
Horiz Coll Meth Cd:	0	St Plane X-Coord:	1226245		
Well Log Receiv Dt:	04-Feb-2016	St Plane Y-Coord:	1037171		
Record Creation Dt:	12-Feb-2016	NAD83 Latitude:	0.0		
Last Update Date:	12-Feb-2016	NAD83 Longitude:	0.0		
Tax Parcel Identifier:					
Well Owner Name:	Smokey Point Commercial LLC				
Well Log Static Lvl Qt:	12.0				
Well Log GPM Qt:	0.0				
Well Log PSI No:	0.0				
Well Log Flw Type Cd:	Static Level				
Well Log Well Tst Cd:					
Well Log ZIP Code:	98271				

Map Key	Direction	Distance (mi)	Distance (ft)	Elevation (ft)	DB
51	WSW	0.66	3,494.21	115.07	WATER WELLS
Well Log ID:	1330757	Region Code:	1		
Well Tag ID:	BJZ163	County ID:	61		
Well Log Image Nm:	1330717.tif	County Name:			
Project Tag No:		Township:	31		
WRIA No:	5	Twsp Fraction No:			
Driller No:	1374	Twsp Direction Cd:	North		
Notice of Inten ID:	DE01813	Range:	05		
Well Type Code:	Water	Range Dir Code:	East		
Well Completion Dt:	14-Jan-2016	Range Fraction No:			
Well Depth:	15.0	Section:	20		
Well Diameter:	1.5	Quarter Section:	NW		
Horz Coll Ds:		Qtr Qtr Section:	NE		
Horiz Coll Meth Cd:	0	St Plane X-Coord:	1226245		
Well Log Receiv Dt:	04-Feb-2016	St Plane Y-Coord:	1037171		

## Wells and Additional Sources Detail Report

Record Creation Dt:	12-Feb-2016	NAD83 Latitude:	0.0
Last Update Date:	12-Feb-2016	NAD83 Longitude:	0.0
Tax Parcel Identifier:			
Well Owner Name:	Smokey Point Commercial LLC		
Well Log Static Lvl Qt:	12.0		
Well Log GPM Qt:	0.0		
Well Log PSI No:	0.0		
Well Log Flw Type Cd:	Static Level		
Well Log Well Tst Cd:			
Well Log ZIP Code:	98271		

Map Key	Direction	Distance (mi)	Distance (ft)	Elevation (ft)	DB
51	WSW	0.66	3,494.21	115.07	WATER WELLS

Well Log ID:	1018969	Region Code:	1
Well Tag ID:	BIY036	County ID:	61
Well Log Image Nm:	1018934.tif	County Name:	
Project Tag No:		Township:	31
WRIA No:	5	Twsp Fraction No:	
Driller No:	1374	Twsp Direction Cd:	North
Notice of Inten ID:	AE31475	Range:	05
Well Type Code:	Decommissioning	Range Dir Code:	East
Well Completion Dt:	10-Apr-2015	Range Fraction No:	
Well Depth:	20.0	Section:	20
Well Diameter:	1.5	Quarter Section:	NW
Horz Coll Ds:		Qtr Qtr Section:	NE
Horiz Coll Meth Cd:	0	St Plane X-Coord:	1226245
Well Log Receiv Dt:	06-May-2015	St Plane Y-Coord:	1037171
Record Creation Dt:	13-May-2015	NAD83 Latitude:	0.0
Last Update Date:	13-May-2015	NAD83 Longitude:	0.0
Tax Parcel Identifier:			
Well Owner Name:	Smokey Point Commercial LLC		
Well Log Static Lvl Qt:	0.0		
Well Log GPM Qt:	0.0		
Well Log PSI No:	0.0		
Well Log Flw Type Cd:			
Well Log Well Tst Cd:			
Well Log ZIP Code:	98271		

Map Key	Direction	Distance (mi)	Distance (ft)	Elevation (ft)	DB
51	WSW	0.66	3,494.21	115.07	WATER WELLS

Well Log ID:	1011205	Region Code:	1
Well Tag ID:	BIY065	County ID:	61
Well Log Image Nm:	1011141.tif	County Name:	
Project Tag No:		Township:	31

## Wells and Additional Sources Detail Report

WRIA No:	5	Twsp Fraction No:	
Driller No:	1374	Twsp Direction Cd:	North
Notice of Inten ID:	DE01668	Range:	05
Well Type Code:	Water	Range Dir Code:	East
Well Completion Dt:	20-Mar-2015	Range Fraction No:	
Well Depth:	17.0	Section:	20
Well Diameter:	1.5	Quarter Section:	NW
Horz Coll Ds:		Qtr Qtr Section:	NE
Horiz Coll Meth Cd:	0	St Plane X-Coord:	1226245
Well Log Receiv Dt:	31-Mar-2015	St Plane Y-Coord:	1037171
Record Creation Dt:	23-Apr-2015	NAD83 Latitude:	0.0
Last Update Date:	13-May-2015	NAD83 Longitude:	0.0
Tax Parcel Identifier:			
Well Owner Name:	Smokey Point Commercial LLC		
Well Log Static Lvl Qt:	5.0		
Well Log GPM Qt:	0.0		
Well Log PSI No:	0.0		
Well Log Flw Type Cd:	Static Level		
Well Log Well Tst Cd:			
Well Log ZIP Code:	98271		

Map Key	Direction	Distance (mi)	Distance (ft)	Elevation (ft)	DB
51	WSW	0.66	3,494.21	115.07	WATER WELLS

Well Log ID:	1011142	Region Code:	1
Well Tag ID:	BIY002	County ID:	61
Well Log Image Nm:	1011141.tif	County Name:	
Project Tag No:		Township:	31
WRIA No:	5	Twsp Fraction No:	
Driller No:	1374	Twsp Direction Cd:	North
Notice of Inten ID:	DE01668	Range:	05
Well Type Code:	Water	Range Dir Code:	East
Well Completion Dt:	20-Mar-2015	Range Fraction No:	
Well Depth:	17.0	Section:	20
Well Diameter:	1.5	Quarter Section:	NW
Horz Coll Ds:		Qtr Qtr Section:	NE
Horiz Coll Meth Cd:	0	St Plane X-Coord:	1226245
Well Log Receiv Dt:	31-Mar-2015	St Plane Y-Coord:	1037171
Record Creation Dt:	23-Apr-2015	NAD83 Latitude:	0.0
Last Update Date:	13-May-2015	NAD83 Longitude:	0.0
Tax Parcel Identifier:			
Well Owner Name:	Smokey Point Commercial LLC		
Well Log Static Lvl Qt:	5.0		
Well Log GPM Qt:	0.0		
Well Log PSI No:	0.0		
Well Log Flw Type Cd:	Static Level		

# Wells and Additional Sources Detail Report

Well Log Well Tst Cd:  
Well Log ZIP Code: 98271

Map Key	Direction	Distance (mi)	Distance (ft)	Elevation (ft)	DB
51	WSW	0.66	3,494.21	115.07	WATER WELLS

Well Log ID:	1011289	Region Code:	1
Well Tag ID:	BIY149	County ID:	61
Well Log Image Nm:	1011141.tif	County Name:	
Project Tag No:		Township:	31
WRIA No:	5	Twsp Fraction No:	
Driller No:	1374	Twsp Direction Cd:	North
Notice of Inten ID:	DE01668	Range:	05
Well Type Code:	Water	Range Dir Code:	East
Well Completion Dt:	20-Mar-2015	Range Fraction No:	
Well Depth:	17.0	Section:	20
Well Diameter:	1.5	Quarter Section:	NW
Horz Coll Ds:		Qtr Qtr Section:	NE
Horiz Coll Meth Cd:	0	St Plane X-Coord:	1226245
Well Log Receiv Dt:	31-Mar-2015	St Plane Y-Coord:	1037171
Record Creation Dt:	23-Apr-2015	NAD83 Latitude:	0.0
Last Update Date:	13-May-2015	NAD83 Longitude:	0.0
Tax Parcel Identifier:			
Well Owner Name:	Smokey Point Commercial LLC		
Well Log Static Lvl Qt:	5.0		
Well Log GPM Qt:	0.0		
Well Log PSI No:	0.0		
Well Log Flw Type Cd:	Static Level		
Well Log Well Tst Cd:			
Well Log ZIP Code:	98271		

Map Key	Direction	Distance (mi)	Distance (ft)	Elevation (ft)	DB
51	WSW	0.66	3,494.21	115.07	WATER WELLS

Well Log ID:	1055794	Region Code:	1
Well Tag ID:	BJP201	County ID:	61
Well Log Image Nm:	1055794.tif	County Name:	
Project Tag No:		Township:	31
WRIA No:	5	Twsp Fraction No:	
Driller No:	1374	Twsp Direction Cd:	North
Notice of Inten ID:	DE01713	Range:	05
Well Type Code:	Water	Range Dir Code:	East
Well Completion Dt:	01-Sep-2015	Range Fraction No:	
Well Depth:	10.0	Section:	20
Well Diameter:	1.5	Quarter Section:	NW
Horz Coll Ds:		Qtr Qtr Section:	NE

## Wells and Additional Sources Detail Report

Horiz Coll Meth Cd:	0	St Plane X-Coord:	1226245
Well Log Receiv Dt:	16-Sep-2015	St Plane Y-Coord:	1037171
Record Creation Dt:	06-Oct-2015	NAD83 Latitude:	0.0
Last Update Date:	13-Nov-2015	NAD83 Longitude:	0.0
Tax Parcel Identifier:			
Well Owner Name:	Smokey Point Commercial LLC		
Well Log Static Lvl Qt:	0.0		
Well Log GPM Qt:	0.0		
Well Log PSI No:	0.0		
Well Log Flw Type Cd:			
Well Log Well Tst Cd:			
Well Log ZIP Code:	98271		

Map Key	Direction	Distance (mi)	Distance (ft)	Elevation (ft)	DB
51	WSW	0.66	3,494.21	115.07	WATER WELLS

Well Log ID:	1011211	Region Code:	1
Well Tag ID:	BIY071	County ID:	61
Well Log Image Nm:	1011141.tif	County Name:	
Project Tag No:		Township:	31
WRIA No:	5	Twsp Fraction No:	
Driller No:	1374	Twsp Direction Cd:	North
Notice of Inten ID:	DE01668	Range:	05
Well Type Code:	Water	Range Dir Code:	East
Well Completion Dt:	20-Mar-2015	Range Fraction No:	
Well Depth:	17.0	Section:	20
Well Diameter:	1.5	Quarter Section:	NW
Horz Coll Ds:		Qtr Qtr Section:	NE
Horiz Coll Meth Cd:	0	St Plane X-Coord:	1226245
Well Log Receiv Dt:	31-Mar-2015	St Plane Y-Coord:	1037171
Record Creation Dt:	23-Apr-2015	NAD83 Latitude:	0.0
Last Update Date:	13-May-2015	NAD83 Longitude:	0.0
Tax Parcel Identifier:			
Well Owner Name:	Smokey Point Commercial LLC		
Well Log Static Lvl Qt:	5.0		
Well Log GPM Qt:	0.0		
Well Log PSI No:	0.0		
Well Log Flw Type Cd:	Static Level		
Well Log Well Tst Cd:			
Well Log ZIP Code:	98271		

Map Key	Direction	Distance (mi)	Distance (ft)	Elevation (ft)	DB
51	WSW	0.66	3,494.21	115.07	WATER WELLS

Well Log ID:	1011185	Region Code:	1
Well Tag ID:	BIY045	County ID:	61

## Wells and Additional Sources Detail Report

Well Log Image Nm: 1011141.tif	County Name:
Project Tag No:	Township: 31
WRIA No: 5	Twsp Fraction No:
Driller No: 1374	Twsp Direction Cd: North
Notice of Inten ID: DE01668	Range: 05
Well Type Code: Water	Range Dir Code: East
Well Completion Dt: 20-Mar-2015	Range Fraction No:
Well Depth: 17.0	Section: 20
Well Diameter: 1.5	Quarter Section: NW
Horz Coll Ds:	Qtr Qtr Section: NE
Horiz Coll Meth Cd: 0	St Plane X-Coord: 1226245
Well Log Receiv Dt: 31-Mar-2015	St Plane Y-Coord: 1037171
Record Creation Dt: 23-Apr-2015	NAD83 Latitude: 0.0
Last Update Date: 13-May-2015	NAD83 Longitude: 0.0
Tax Parcel Identifier:	
Well Owner Name: Smokey Point Commercial LLC	
Well Log Static Lvl Qt: 5.0	
Well Log GPM Qt: 0.0	
Well Log PSI No: 0.0	
Well Log Flw Type Cd: Static Level	
Well Log Well Tst Cd:	
Well Log ZIP Code: 98271	

Map Key	Direction	Distance (mi)	Distance (ft)	Elevation (ft)	DB
51	WSW	0.66	3,494.21	115.07	WATER WELLS

Well Log ID: 1081534	Region Code: 1
Well Tag ID: BJP188	County ID: 61
Well Log Image Nm: 1081526.tif	County Name:
Project Tag No:	Township: 31
WRIA No: 5	Twsp Fraction No:
Driller No: 1374	Twsp Direction Cd: North
Notice of Inten ID: DE01713	Range: 05
Well Type Code: Water	Range Dir Code: East
Well Completion Dt: 28-Sep-2015	Range Fraction No:
Well Depth: 10.0	Section: 20
Well Diameter: 1.5	Quarter Section: NW
Horz Coll Ds:	Qtr Qtr Section: NE
Horiz Coll Meth Cd: 0	St Plane X-Coord: 1226245
Well Log Receiv Dt: 21-Oct-2015	St Plane Y-Coord: 1037171
Record Creation Dt: 17-Nov-2015	NAD83 Latitude: 0.0
Last Update Date: 17-Nov-2015	NAD83 Longitude: 0.0
Tax Parcel Identifier:	
Well Owner Name: Smokey Point Commercial LLC	
Well Log Static Lvl Qt: 5.0	
Well Log GPM Qt: 0.0	

## Wells and Additional Sources Detail Report

Well Log PSI No: 0.0  
 Well Log Flw Type Cd: Static Level  
 Well Log Well Tst Cd:  
 Well Log ZIP Code: 98271

<b>Map Key</b>	<b>Direction</b>	<b>Distance (mi)</b>	<b>Distance (ft)</b>	<b>Elevation (ft)</b>	<b>DB</b>
51	WSW	0.66	3,494.21	115.07	WATER WELLS

Well Log ID:	1011282	Region Code:	1
Well Tag ID:	BIY142	County ID:	61
Well Log Image Nm:	1011141.tif	County Name:	
Project Tag No:		Township:	31
WRIA No:	5	Twsp Fraction No:	
Driller No:	1374	Twsp Direction Cd:	North
Notice of Inten ID:	DE01668	Range:	05
Well Type Code:	Water	Range Dir Code:	East
Well Completion Dt:	20-Mar-2015	Range Fraction No:	
Well Depth:	17.0	Section:	20
Well Diameter:	1.5	Quarter Section:	NW
Horz Coll Ds:		Qtr Qtr Section:	NE
Horiz Coll Meth Cd:	0	St Plane X-Coord:	1226245
Well Log Receiv Dt:	31-Mar-2015	St Plane Y-Coord:	1037171
Record Creation Dt:	23-Apr-2015	NAD83 Latitude:	0.0
Last Update Date:	13-May-2015	NAD83 Longitude:	0.0
Tax Parcel Identifier:			
Well Owner Name:	Smokey Point Commercial LLC		
Well Log Static Lvl Qt:	5.0		
Well Log GPM Qt:	0.0		
Well Log PSI No:	0.0		
Well Log Flw Type Cd:	Static Level		
Well Log Well Tst Cd:			
Well Log ZIP Code:	98271		

<b>Map Key</b>	<b>Direction</b>	<b>Distance (mi)</b>	<b>Distance (ft)</b>	<b>Elevation (ft)</b>	<b>DB</b>
51	WSW	0.66	3,494.21	115.07	WATER WELLS

Well Log ID:	1056180	Region Code:	1
Well Tag ID:	BJL119	County ID:	61
Well Log Image Nm:	1056162.tif	County Name:	
Project Tag No:		Township:	31
WRIA No:	5	Twsp Fraction No:	
Driller No:	1374	Twsp Direction Cd:	North
Notice of Inten ID:	AE31676	Range:	05
Well Type Code:	Decommissioning	Range Dir Code:	East
Well Completion Dt:	01-May-2015	Range Fraction No:	
Well Depth:	14.0	Section:	20

## Wells and Additional Sources Detail Report

Well Diameter:	1.5	Quarter Section:	NW
Horz Coll Ds:		Qtr Qtr Section:	NE
Horiz Coll Meth Cd:	0	St Plane X-Coord:	1226245
Well Log Receiv Dt:	05-Jun-2015	St Plane Y-Coord:	1037171
Record Creation Dt:	07-Oct-2015	NAD83 Latitude:	0.0
Last Update Date:	07-Oct-2015	NAD83 Longitude:	0.0
Tax Parcel Identifier:			
Well Owner Name:	Smokey Point Commercial LLC		
Well Log Static Lvl Qt:	0.0		
Well Log GPM Qt:	0.0		
Well Log PSI No:	0.0		
Well Log Flw Type Cd:			
Well Log Well Tst Cd:			
Well Log ZIP Code:	98271		

Map Key	Direction	Distance (mi)	Distance (ft)	Elevation (ft)	DB
51	WSW	0.66	3,494.21	115.07	WATER WELLS

Well Log ID:	1011192	Region Code:	1
Well Tag ID:	BIY052	County ID:	61
Well Log Image Nm:	1011141.tif	County Name:	
Project Tag No:		Township:	31
WRIA No:	5	Twsp Fraction No:	
Driller No:	1374	Twsp Direction Cd:	North
Notice of Inten ID:	DE01668	Range:	05
Well Type Code:	Water	Range Dir Code:	East
Well Completion Dt:	20-Mar-2015	Range Fraction No:	
Well Depth:	17.0	Section:	20
Well Diameter:	1.5	Quarter Section:	NW
Horz Coll Ds:		Qtr Qtr Section:	NE
Horiz Coll Meth Cd:	0	St Plane X-Coord:	1226245
Well Log Receiv Dt:	31-Mar-2015	St Plane Y-Coord:	1037171
Record Creation Dt:	23-Apr-2015	NAD83 Latitude:	0.0
Last Update Date:	13-May-2015	NAD83 Longitude:	0.0
Tax Parcel Identifier:			
Well Owner Name:	Smokey Point Commercial LLC		
Well Log Static Lvl Qt:	5.0		
Well Log GPM Qt:	0.0		
Well Log PSI No:	0.0		
Well Log Flw Type Cd:	Static Level		
Well Log Well Tst Cd:			
Well Log ZIP Code:	98271		

Map Key	Direction	Distance (mi)	Distance (ft)	Elevation (ft)	DB
51	WSW	0.66	3,494.21	115.07	WATER WELLS

## Wells and Additional Sources Detail Report

Well Log ID:	1011263	Region Code:	1
Well Tag ID:	BIY123	County ID:	61
Well Log Image Nm:	1011141.tif	County Name:	
Project Tag No:		Township:	31
WRIA No:	5	Twsp Fraction No:	
Driller No:	1374	Twsp Direction Cd:	North
Notice of Inten ID:	DE01668	Range:	05
Well Type Code:	Water	Range Dir Code:	East
Well Completion Dt:	20-Mar-2015	Range Fraction No:	
Well Depth:	17.0	Section:	20
Well Diameter:	1.5	Quarter Section:	NW
Horz Coll Ds:		Qtr Qtr Section:	NE
Horiz Coll Meth Cd:	0	St Plane X-Coord:	1226245
Well Log Receiv Dt:	31-Mar-2015	St Plane Y-Coord:	1037171
Record Creation Dt:	23-Apr-2015	NAD83 Latitude:	0.0
Last Update Date:	13-May-2015	NAD83 Longitude:	0.0
Tax Parcel Identifier:			
Well Owner Name:	Smokey Point Commercial LLC		
Well Log Static Lvl Qt:	5.0		
Well Log GPM Qt:	0.0		
Well Log PSI No:	0.0		
Well Log Flw Type Cd:	Static Level		
Well Log Well Tst Cd:			
Well Log ZIP Code:	98271		

Map Key	Direction	Distance (mi)	Distance (ft)	Elevation (ft)	DB
51	WSW	0.66	3,494.21	115.07	WATER WELLS

Well Log ID:	1330738	Region Code:	1
Well Tag ID:	BJZ144	County ID:	61
Well Log Image Nm:	1330717.tif	County Name:	
Project Tag No:		Township:	31
WRIA No:	5	Twsp Fraction No:	
Driller No:	1374	Twsp Direction Cd:	North
Notice of Inten ID:	DE01813	Range:	05
Well Type Code:	Water	Range Dir Code:	East
Well Completion Dt:	14-Jan-2016	Range Fraction No:	
Well Depth:	15.0	Section:	20
Well Diameter:	1.5	Quarter Section:	NW
Horz Coll Ds:		Qtr Qtr Section:	NE
Horiz Coll Meth Cd:	0	St Plane X-Coord:	1226245
Well Log Receiv Dt:	04-Feb-2016	St Plane Y-Coord:	1037171
Record Creation Dt:	12-Feb-2016	NAD83 Latitude:	0.0
Last Update Date:	12-Feb-2016	NAD83 Longitude:	0.0
Tax Parcel Identifier:			
Well Owner Name:	Smokey Point Commercial LLC		

## Wells and Additional Sources Detail Report

Well Log Static Lvl Qt: 12.0  
 Well Log GPM Qt: 0.0  
 Well Log PSI No: 0.0  
 Well Log Flw Type Cd: Static Level  
 Well Log Well Tst Cd:  
 Well Log ZIP Code: 98271

<b>Map Key</b>	<b>Direction</b>	<b>Distance (mi)</b>	<b>Distance (ft)</b>	<b>Elevation (ft)</b>	<b>DB</b>
51	WSW	0.66	3,494.21	115.07	WATER WELLS

Well Log ID:	1330718	Region Code:	1
Well Tag ID:	BJZ124	County ID:	61
Well Log Image Nm:	1330717.tif	County Name:	
Project Tag No:		Township:	31
WRIA No:	5	Twsp Fraction No:	
Driller No:	1374	Twsp Direction Cd:	North
Notice of Inten ID:	DE01813	Range:	05
Well Type Code:	Water	Range Dir Code:	East
Well Completion Dt:	14-Jan-2016	Range Fraction No:	
Well Depth:	15.0	Section:	20
Well Diameter:	1.5	Quarter Section:	NW
Horz Coll Ds:		Qtr Qtr Section:	NE
Horiz Coll Meth Cd:	0	St Plane X-Coord:	1226245
Well Log Receiv Dt:	04-Feb-2016	St Plane Y-Coord:	1037171
Record Creation Dt:	12-Feb-2016	NAD83 Latitude:	0.0
Last Update Date:	12-Feb-2016	NAD83 Longitude:	0.0
Tax Parcel Identifier:			
Well Owner Name:	Smokey Point Commercial LLC		
Well Log Static Lvl Qt:	12.0		
Well Log GPM Qt:	0.0		
Well Log PSI No:	0.0		
Well Log Flw Type Cd:	Static Level		
Well Log Well Tst Cd:			
Well Log ZIP Code:	98271		

<b>Map Key</b>	<b>Direction</b>	<b>Distance (mi)</b>	<b>Distance (ft)</b>	<b>Elevation (ft)</b>	<b>DB</b>
51	WSW	0.66	3,494.21	115.07	WATER WELLS

Well Log ID:	1330736	Region Code:	1
Well Tag ID:	BJZ142	County ID:	61
Well Log Image Nm:	1330717.tif	County Name:	
Project Tag No:		Township:	31
WRIA No:	5	Twsp Fraction No:	
Driller No:	1374	Twsp Direction Cd:	North
Notice of Inten ID:	DE01813	Range:	05
Well Type Code:	Water	Range Dir Code:	East

## Wells and Additional Sources Detail Report

Well Completion Dt:	14-Jan-2016	Range Fraction No:	
Well Depth:	15.0	Section:	20
Well Diameter:	1.5	Quarter Section:	NW
Horz Coll Ds:		Qtr Qtr Section:	NE
Horiz Coll Meth Cd:	0	St Plane X-Coord:	1226245
Well Log Receiv Dt:	04-Feb-2016	St Plane Y-Coord:	1037171
Record Creation Dt:	12-Feb-2016	NAD83 Latitude:	0.0
Last Update Date:	12-Feb-2016	NAD83 Longitude:	0.0
Tax Parcel Identifier:			
Well Owner Name:	Smokey Point Commercial LLC		
Well Log Static Lvl Qt:	12.0		
Well Log GPM Qt:	0.0		
Well Log PSI No:	0.0		
Well Log Flw Type Cd:	Static Level		
Well Log Well Tst Cd:			
Well Log ZIP Code:	98271		

Map Key	Direction	Distance (mi)	Distance (ft)	Elevation (ft)	DB
51	WSW	0.66	3,494.21	115.07	WATER WELLS

Well Log ID:	1019059	Region Code:	1
Well Tag ID:	BJL104	County ID:	61
Well Log Image Nm:	1019056.tif	County Name:	
Project Tag No:		Township:	31
WRIA No:	5	Twsp Fraction No:	
Driller No:	1374	Twsp Direction Cd:	North
Notice of Inten ID:	DE01668	Range:	05
Well Type Code:	Water	Range Dir Code:	East
Well Completion Dt:	17-Apr-2015	Range Fraction No:	
Well Depth:	20.0	Section:	20
Well Diameter:	1.5	Quarter Section:	NW
Horz Coll Ds:		Qtr Qtr Section:	NE
Horiz Coll Meth Cd:	0	St Plane X-Coord:	1226245
Well Log Receiv Dt:	06-May-2015	St Plane Y-Coord:	1037171
Record Creation Dt:	13-May-2015	NAD83 Latitude:	0.0
Last Update Date:	13-May-2015	NAD83 Longitude:	0.0
Tax Parcel Identifier:			
Well Owner Name:	Smokey Point Commercial LLC		
Well Log Static Lvl Qt:	5.0		
Well Log GPM Qt:	0.0		
Well Log PSI No:	0.0		
Well Log Flw Type Cd:	Static Level		
Well Log Well Tst Cd:			
Well Log ZIP Code:	98271		

Map Key	Direction	Distance (mi)	Distance (ft)	Elevation (ft)	DB
---------	-----------	---------------	---------------	----------------	----

## Wells and Additional Sources Detail Report

<b>51</b>	WSW	0.66	3,494.21	115.07	WATER WELLS
Well Log ID:	1019074	Region Code:	1		
Well Tag ID:	BJL119	County ID:	61		
Well Log Image Nm:	1019056.tif	County Name:			
Project Tag No:		Township:	31		
WRIA No:	5	Twsp Fraction No:			
Driller No:	1374	Twsp Direction Cd:	North		
Notice of Inten ID:	DE01668	Range:	05		
Well Type Code:	Water	Range Dir Code:	East		
Well Completion Dt:	17-Apr-2015	Range Fraction No:			
Well Depth:	20.0	Section:	20		
Well Diameter:	1.5	Quarter Section:	NW		
Horz Coll Ds:		Qtr Qtr Section:	NE		
Horiz Coll Meth Cd:	0	St Plane X-Coord:	1226245		
Well Log Receiv Dt:	06-May-2015	St Plane Y-Coord:	1037171		
Record Creation Dt:	13-May-2015	NAD83 Latitude:	0.0		
Last Update Date:	13-May-2015	NAD83 Longitude:	0.0		
Tax Parcel Identifier:					
Well Owner Name:	Smokey Point Commercial LLC				
Well Log Static Lvl Qt:	5.0				
Well Log GPM Qt:	0.0				
Well Log PSI No:	0.0				
Well Log Flw Type Cd:	Static Level				
Well Log Well Tst Cd:					
Well Log ZIP Code:	98271				

<b>Map Key</b>	<b>Direction</b>	<b>Distance (mi)</b>	<b>Distance (ft)</b>	<b>Elevation (ft)</b>	<b>DB</b>
<b>51</b>	WSW	0.66	3,494.21	115.07	WATER WELLS
Well Log ID:	1081664	Region Code:	1		
Well Tag ID:	BJP213	County ID:	61		
Well Log Image Nm:	1081652.tif	County Name:			
Project Tag No:		Township:	31		
WRIA No:	5	Twsp Fraction No:			
Driller No:	1374	Twsp Direction Cd:	North		
Notice of Inten ID:	AE33973	Range:	05		
Well Type Code:	Decommissioning	Range Dir Code:	East		
Well Completion Dt:	25-Sep-2015	Range Fraction No:			
Well Depth:	10.0	Section:	20		
Well Diameter:	1.5	Quarter Section:	NW		
Horz Coll Ds:		Qtr Qtr Section:	NE		
Horiz Coll Meth Cd:	0	St Plane X-Coord:	1226245		
Well Log Receiv Dt:	21-Oct-2015	St Plane Y-Coord:	1037171		
Record Creation Dt:	17-Nov-2015	NAD83 Latitude:	0.0		
Last Update Date:	17-Nov-2015	NAD83 Longitude:	0.0		

# Wells and Additional Sources Detail Report

Tax Parcel Identifier:  
 Well Owner Name: Smokey Point Commercial LLC  
 Well Log Static Lvl Qt: 0.0  
 Well Log GPM Qt: 0.0  
 Well Log PSI No: 0.0  
 Well Log Flw Type Cd:  
 Well Log Well Tst Cd:  
 Well Log ZIP Code: 98271

<b>Map Key</b>	<b>Direction</b>	<b>Distance (mi)</b>	<b>Distance (ft)</b>	<b>Elevation (ft)</b>	<b>DB</b>
51	WSW	0.66	3,494.21	115.07	WATER WELLS

Well Log ID: 1431527	Region Code: 1
Well Tag ID: BJZ169	County ID: 61
Well Log Image Nm: 1431481.tif	County Name:
Project Tag No:	Township: 31
WRIA No: 5	Twsp Fraction No:
Driller No: 1374	Twsp Direction Cd: North
Notice of Inten ID: AE35833	Range: 05
Well Type Code: Decommissioning	Range Dir Code: East
Well Completion Dt: 09-Feb-2016	Range Fraction No:
Well Depth: 15.0	Section: 20
Well Diameter: 1.5	Quarter Section: NW
Horz Coll Ds:	Qtr Qtr Section: NE
Horiz Coll Meth Cd: 0	St Plane X-Coord: 1226245
Well Log Receiv Dt: 03-Mar-2016	St Plane Y-Coord: 1037171
Record Creation Dt: 08-Mar-2016	NAD83 Latitude: 0.0
Last Update Date: 08-Mar-2016	NAD83 Longitude: 0.0
Tax Parcel Identifier:	
Well Owner Name: Smokey Point Commercial LLC	
Well Log Static Lvl Qt: 0.0	
Well Log GPM Qt: 0.0	
Well Log PSI No: 0.0	
Well Log Flw Type Cd:	
Well Log Well Tst Cd:	
Well Log ZIP Code: 98271	

<b>Map Key</b>	<b>Direction</b>	<b>Distance (mi)</b>	<b>Distance (ft)</b>	<b>Elevation (ft)</b>	<b>DB</b>
51	WSW	0.66	3,494.21	115.07	WATER WELLS

Well Log ID: 1011237	Region Code: 1
Well Tag ID: BIY097	County ID: 61
Well Log Image Nm: 1011141.tif	County Name:
Project Tag No:	Township: 31
WRIA No: 5	Twsp Fraction No:
Driller No: 1374	Twsp Direction Cd: North

## Wells and Additional Sources Detail Report

Notice of Inten ID:	DE01668	Range:	05
Well Type Code:	Water	Range Dir Code:	East
Well Completion Dt:	20-Mar-2015	Range Fraction No:	
Well Depth:	17.0	Section:	20
Well Diameter:	1.5	Quarter Section:	NW
Horz Coll Ds:		Qtr Qtr Section:	NE
Horiz Coll Meth Cd:	0	St Plane X-Coord:	1226245
Well Log Receiv Dt:	31-Mar-2015	St Plane Y-Coord:	1037171
Record Creation Dt:	23-Apr-2015	NAD83 Latitude:	0.0
Last Update Date:	13-May-2015	NAD83 Longitude:	0.0
Tax Parcel Identifier:			
Well Owner Name:	Smokey Point Commercial LLC		
Well Log Static Lvl Qt:	5.0		
Well Log GPM Qt:	0.0		
Well Log PSI No:	0.0		
Well Log Flw Type Cd:	Static Level		
Well Log Well Tst Cd:			
Well Log ZIP Code:	98271		

Map Key	Direction	Distance (mi)	Distance (ft)	Elevation (ft)	DB
51	WSW	0.66	3,494.21	115.07	WATER WELLS

Well Log ID:	1055810	Region Code:	1
Well Tag ID:	BJP217	County ID:	61
Well Log Image Nm:	1055794.tif	County Name:	
Project Tag No:		Township:	31
WRIA No:	5	Twsp Fraction No:	
Driller No:	1374	Twsp Direction Cd:	North
Notice of Inten ID:	DE01713	Range:	05
Well Type Code:	Water	Range Dir Code:	East
Well Completion Dt:	01-Sep-2015	Range Fraction No:	
Well Depth:	10.0	Section:	20
Well Diameter:	1.5	Quarter Section:	NW
Horz Coll Ds:		Qtr Qtr Section:	NE
Horiz Coll Meth Cd:	0	St Plane X-Coord:	1226245
Well Log Receiv Dt:	16-Sep-2015	St Plane Y-Coord:	1037171
Record Creation Dt:	06-Oct-2015	NAD83 Latitude:	0.0
Last Update Date:	13-Nov-2015	NAD83 Longitude:	0.0
Tax Parcel Identifier:			
Well Owner Name:	Smokey Point Commercial LLC		
Well Log Static Lvl Qt:	0.0		
Well Log GPM Qt:	0.0		
Well Log PSI No:	0.0		
Well Log Flw Type Cd:			
Well Log Well Tst Cd:			
Well Log ZIP Code:	98271		

## Wells and Additional Sources Detail Report

Map Key	Direction	Distance (mi)	Distance (ft)	Elevation (ft)	DB
51	WSW	0.66	3,494.21	115.07	WATER WELLS
Well Log ID:	1019121	Region Code:	1		
Well Tag ID:	BIY078	County ID:	61		
Well Log Image Nm:	1019106.tif	County Name:			
Project Tag No:		Township:	31		
WRIA No:	5	Twsp Fraction No:			
Driller No:	1374	Twsp Direction Cd:	North		
Notice of Inten ID:	AE31475	Range:	05		
Well Type Code:	Decommissioning	Range Dir Code:	East		
Well Completion Dt:	16-Apr-2015	Range Fraction No:			
Well Depth:	20.0	Section:	20		
Well Diameter:	1.5	Quarter Section:	NW		
Horz Coll Ds:		Qtr Qtr Section:	NE		
Horiz Coll Meth Cd:	0	St Plane X-Coord:	1226245		
Well Log Receiv Dt:	06-May-2015	St Plane Y-Coord:	1037171		
Record Creation Dt:	13-May-2015	NAD83 Latitude:	0.0		
Last Update Date:	13-May-2015	NAD83 Longitude:	0.0		
Tax Parcel Identifier:					
Well Owner Name:	Smokey Point Commercial LLC				
Well Log Static Lvl Qt:	0.0				
Well Log GPM Qt:	0.0				
Well Log PSI No:	0.0				
Well Log Flw Type Cd:					
Well Log Well Tst Cd:					
Well Log ZIP Code:	98271				

Map Key	Direction	Distance (mi)	Distance (ft)	Elevation (ft)	DB
51	WSW	0.66	3,494.21	115.07	WATER WELLS
Well Log ID:	1019128	Region Code:	1		
Well Tag ID:	BIY085	County ID:	61		
Well Log Image Nm:	1019106.tif	County Name:			
Project Tag No:		Township:	31		
WRIA No:	5	Twsp Fraction No:			
Driller No:	1374	Twsp Direction Cd:	North		
Notice of Inten ID:	AE31475	Range:	05		
Well Type Code:	Decommissioning	Range Dir Code:	East		
Well Completion Dt:	16-Apr-2015	Range Fraction No:			
Well Depth:	20.0	Section:	20		
Well Diameter:	1.5	Quarter Section:	NW		
Horz Coll Ds:		Qtr Qtr Section:	NE		
Horiz Coll Meth Cd:	0	St Plane X-Coord:	1226245		
Well Log Receiv Dt:	06-May-2015	St Plane Y-Coord:	1037171		

## Wells and Additional Sources Detail Report

Record Creation Dt:	13-May-2015	NAD83 Latitude:	0.0
Last Update Date:	13-May-2015	NAD83 Longitude:	0.0
Tax Parcel Identifier:			
Well Owner Name:	Smokey Point Commercial LLC		
Well Log Static Lvl Qt:	0.0		
Well Log GPM Qt:	0.0		
Well Log PSI No:	0.0		
Well Log Flw Type Cd:			
Well Log Well Tst Cd:			
Well Log ZIP Code:	98271		

Map Key	Direction	Distance (mi)	Distance (ft)	Elevation (ft)	DB
51	WSW	0.66	3,494.21	115.07	WATER WELLS

Well Log ID:	1055814	Region Code:	1
Well Tag ID:	BJP221	County ID:	61
Well Log Image Nm:	1055794.tif	County Name:	
Project Tag No:		Township:	31
WRIA No:	5	Twsp Fraction No:	
Driller No:	1374	Twsp Direction Cd:	North
Notice of Inten ID:	DE01713	Range:	05
Well Type Code:	Water	Range Dir Code:	East
Well Completion Dt:	01-Sep-2015	Range Fraction No:	
Well Depth:	10.0	Section:	20
Well Diameter:	1.5	Quarter Section:	NW
Horz Coll Ds:		Qtr Qtr Section:	NE
Horiz Coll Meth Cd:	0	St Plane X-Coord:	1226245
Well Log Receiv Dt:	16-Sep-2015	St Plane Y-Coord:	1037171
Record Creation Dt:	06-Oct-2015	NAD83 Latitude:	0.0
Last Update Date:	13-Nov-2015	NAD83 Longitude:	0.0
Tax Parcel Identifier:			
Well Owner Name:	Smokey Point Commercial LLC		
Well Log Static Lvl Qt:	0.0		
Well Log GPM Qt:	0.0		
Well Log PSI No:	0.0		
Well Log Flw Type Cd:			
Well Log Well Tst Cd:			
Well Log ZIP Code:	98271		

Map Key	Direction	Distance (mi)	Distance (ft)	Elevation (ft)	DB
51	WSW	0.66	3,494.21	115.07	WATER WELLS

Well Log ID:	1011294	Region Code:	1
Well Tag ID:	BIY154	County ID:	61
Well Log Image Nm:	1011141.tif	County Name:	
Project Tag No:		Township:	31

## Wells and Additional Sources Detail Report

WRIA No:	5	Twsp Fraction No:	
Driller No:	1374	Twsp Direction Cd:	North
Notice of Inten ID:	DE01668	Range:	05
Well Type Code:	Water	Range Dir Code:	East
Well Completion Dt:	20-Mar-2015	Range Fraction No:	
Well Depth:	17.0	Section:	20
Well Diameter:	1.5	Quarter Section:	NW
Horz Coll Ds:		Qtr Qtr Section:	NE
Horiz Coll Meth Cd:	0	St Plane X-Coord:	1226245
Well Log Receiv Dt:	31-Mar-2015	St Plane Y-Coord:	1037171
Record Creation Dt:	23-Apr-2015	NAD83 Latitude:	0.0
Last Update Date:	13-May-2015	NAD83 Longitude:	0.0
Tax Parcel Identifier:			
Well Owner Name:	Smokey Point Commercial LLC		
Well Log Static Lvl Qt:	5.0		
Well Log GPM Qt:	0.0		
Well Log PSI No:	0.0		
Well Log Flw Type Cd:	Static Level		
Well Log Well Tst Cd:			
Well Log ZIP Code:	98271		

Map Key	Direction	Distance (mi)	Distance (ft)	Elevation (ft)	DB
51	WSW	0.66	3,494.21	115.07	WATER WELLS

Well Log ID:	1018983	Region Code:	1
Well Tag ID:	BIY050	County ID:	61
Well Log Image Nm:	1018934.tif	County Name:	
Project Tag No:		Township:	31
WRIA No:	5	Twsp Fraction No:	
Driller No:	1374	Twsp Direction Cd:	North
Notice of Inten ID:	AE31475	Range:	05
Well Type Code:	Decommissioning	Range Dir Code:	East
Well Completion Dt:	10-Apr-2015	Range Fraction No:	
Well Depth:	20.0	Section:	20
Well Diameter:	1.5	Quarter Section:	NW
Horz Coll Ds:		Qtr Qtr Section:	NE
Horiz Coll Meth Cd:	0	St Plane X-Coord:	1226245
Well Log Receiv Dt:	06-May-2015	St Plane Y-Coord:	1037171
Record Creation Dt:	13-May-2015	NAD83 Latitude:	0.0
Last Update Date:	13-May-2015	NAD83 Longitude:	0.0
Tax Parcel Identifier:			
Well Owner Name:	Smokey Point Commercial LLC		
Well Log Static Lvl Qt:	0.0		
Well Log GPM Qt:	0.0		
Well Log PSI No:	0.0		
Well Log Flw Type Cd:			

# Wells and Additional Sources Detail Report

Well Log Well Tst Cd:  
Well Log ZIP Code: 98271

Map Key	Direction	Distance (mi)	Distance (ft)	Elevation (ft)	DB
51	WSW	0.66	3,494.21	115.07	WATER WELLS

Well Log ID:	1011183	Region Code:	1
Well Tag ID:	BIY043	County ID:	61
Well Log Image Nm:	1011141.tif	County Name:	
Project Tag No:		Township:	31
WRIA No:	5	Twsp Fraction No:	
Driller No:	1374	Twsp Direction Cd:	North
Notice of Inten ID:	DE01668	Range:	05
Well Type Code:	Water	Range Dir Code:	East
Well Completion Dt:	20-Mar-2015	Range Fraction No:	
Well Depth:	17.0	Section:	20
Well Diameter:	1.5	Quarter Section:	NW
Horz Coll Ds:		Qtr Qtr Section:	NE
Horiz Coll Meth Cd:	0	St Plane X-Coord:	1226245
Well Log Receiv Dt:	31-Mar-2015	St Plane Y-Coord:	1037171
Record Creation Dt:	23-Apr-2015	NAD83 Latitude:	0.0
Last Update Date:	13-May-2015	NAD83 Longitude:	0.0
Tax Parcel Identifier:			
Well Owner Name:	Smokey Point Commercial LLC		
Well Log Static Lvl Qt:	5.0		
Well Log GPM Qt:	0.0		
Well Log PSI No:	0.0		
Well Log Flw Type Cd:	Static Level		
Well Log Well Tst Cd:			
Well Log ZIP Code:	98271		

Map Key	Direction	Distance (mi)	Distance (ft)	Elevation (ft)	DB
51	WSW	0.66	3,494.21	115.07	WATER WELLS

Well Log ID:	1055799	Region Code:	1
Well Tag ID:	BJP206	County ID:	61
Well Log Image Nm:	1055794.tif	County Name:	
Project Tag No:		Township:	31
WRIA No:	5	Twsp Fraction No:	
Driller No:	1374	Twsp Direction Cd:	North
Notice of Inten ID:	DE01713	Range:	05
Well Type Code:	Water	Range Dir Code:	East
Well Completion Dt:	01-Sep-2015	Range Fraction No:	
Well Depth:	10.0	Section:	20
Well Diameter:	1.5	Quarter Section:	NW
Horz Coll Ds:		Qtr Qtr Section:	NE

## Wells and Additional Sources Detail Report

Horiz Coll Meth Cd:	0	St Plane X-Coord:	1226245
Well Log Receiv Dt:	16-Sep-2015	St Plane Y-Coord:	1037171
Record Creation Dt:	06-Oct-2015	NAD83 Latitude:	0.0
Last Update Date:	13-Nov-2015	NAD83 Longitude:	0.0
Tax Parcel Identifier:			
Well Owner Name:	Smokey Point Commercial LLC		
Well Log Static Lvl Qt:	0.0		
Well Log GPM Qt:	0.0		
Well Log PSI No:	0.0		
Well Log Flw Type Cd:			
Well Log Well Tst Cd:			
Well Log ZIP Code:	98271		

Map Key	Direction	Distance (mi)	Distance (ft)	Elevation (ft)	DB
51	WSW	0.66	3,494.21	115.07	WATER WELLS

Well Log ID:	1019079	Region Code:	1
Well Tag ID:	BJL124	County ID:	61
Well Log Image Nm:	1019056.tif	County Name:	
Project Tag No:		Township:	31
WRIA No:	5	Twsp Fraction No:	
Driller No:	1374	Twsp Direction Cd:	North
Notice of Inten ID:	DE01668	Range:	05
Well Type Code:	Water	Range Dir Code:	East
Well Completion Dt:	17-Apr-2015	Range Fraction No:	
Well Depth:	20.0	Section:	20
Well Diameter:	1.5	Quarter Section:	NW
Horz Coll Ds:		Qtr Qtr Section:	NE
Horiz Coll Meth Cd:	0	St Plane X-Coord:	1226245
Well Log Receiv Dt:	06-May-2015	St Plane Y-Coord:	1037171
Record Creation Dt:	13-May-2015	NAD83 Latitude:	0.0
Last Update Date:	13-May-2015	NAD83 Longitude:	0.0
Tax Parcel Identifier:			
Well Owner Name:	Smokey Point Commercial LLC		
Well Log Static Lvl Qt:	5.0		
Well Log GPM Qt:	0.0		
Well Log PSI No:	0.0		
Well Log Flw Type Cd:	Static Level		
Well Log Well Tst Cd:			
Well Log ZIP Code:	98271		

Map Key	Direction	Distance (mi)	Distance (ft)	Elevation (ft)	DB
51	WSW	0.66	3,494.21	115.07	WATER WELLS

Well Log ID:	1081769	Region Code:	1
Well Tag ID:	BJP172	County ID:	61

## Wells and Additional Sources Detail Report

Well Log Image Nm:	1081714.tif	County Name:	
Project Tag No:		Township:	31
WRIA No:	5	Twsp Fraction No:	
Driller No:	1374	Twsp Direction Cd:	North
Notice of Inten ID:	DE01713	Range:	05
Well Type Code:	Water	Range Dir Code:	East
Well Completion Dt:	25-Sep-2015	Range Fraction No:	
Well Depth:	10.0	Section:	20
Well Diameter:	1.5	Quarter Section:	NW
Horz Coll Ds:		Qtr Qtr Section:	NE
Horiz Coll Meth Cd:	0	St Plane X-Coord:	1226245
Well Log Receiv Dt:	21-Oct-2015	St Plane Y-Coord:	1037171
Record Creation Dt:	17-Nov-2015	NAD83 Latitude:	0.0
Last Update Date:	17-Nov-2015	NAD83 Longitude:	0.0
Tax Parcel Identifier:			
Well Owner Name:	Smokey Point Commercial LLC		
Well Log Static Lvl Qt:	5.0		
Well Log GPM Qt:	0.0		
Well Log PSI No:	0.0		
Well Log Flw Type Cd:	Static Level		
Well Log Well Tst Cd:			
Well Log ZIP Code:	98271		

Map Key	Direction	Distance (mi)	Distance (ft)	Elevation (ft)	DB
51	WSW	0.66	3,494.21	115.07	WATER WELLS

Well Log ID:	1431497	Region Code:	1
Well Tag ID:	BJZ139	County ID:	61
Well Log Image Nm:	1431481.tif	County Name:	
Project Tag No:		Township:	31
WRIA No:	5	Twsp Fraction No:	
Driller No:	1374	Twsp Direction Cd:	North
Notice of Inten ID:	AE35833	Range:	05
Well Type Code:	Decommissioning	Range Dir Code:	East
Well Completion Dt:	09-Feb-2016	Range Fraction No:	
Well Depth:	15.0	Section:	20
Well Diameter:	1.5	Quarter Section:	NW
Horz Coll Ds:		Qtr Qtr Section:	NE
Horiz Coll Meth Cd:	0	St Plane X-Coord:	1226245
Well Log Receiv Dt:	03-Mar-2016	St Plane Y-Coord:	1037171
Record Creation Dt:	08-Mar-2016	NAD83 Latitude:	0.0
Last Update Date:	08-Mar-2016	NAD83 Longitude:	0.0
Tax Parcel Identifier:			
Well Owner Name:	Smokey Point Commercial LLC		
Well Log Static Lvl Qt:	0.0		
Well Log GPM Qt:	0.0		

## Wells and Additional Sources Detail Report

Well Log PSI No: 0.0  
 Well Log Flw Type Cd:  
 Well Log Well Tst Cd:  
 Well Log ZIP Code: 98271

<b>Map Key</b>	<b>Direction</b>	<b>Distance (mi)</b>	<b>Distance (ft)</b>	<b>Elevation (ft)</b>	<b>DB</b>
51	WSW	0.66	3,494.21	115.07	WATER WELLS

Well Log ID:	1011243	Region Code:	1
Well Tag ID:	BIY103	County ID:	61
Well Log Image Nm:	1011141.tif	County Name:	
Project Tag No:		Township:	31
WRIA No:	5	Twsp Fraction No:	
Driller No:	1374	Twsp Direction Cd:	North
Notice of Inten ID:	DE01668	Range:	05
Well Type Code:	Water	Range Dir Code:	East
Well Completion Dt:	20-Mar-2015	Range Fraction No:	
Well Depth:	17.0	Section:	20
Well Diameter:	1.5	Quarter Section:	NW
Horz Coll Ds:		Qtr Qtr Section:	NE
Horiz Coll Meth Cd:	0	St Plane X-Coord:	1226245
Well Log Receiv Dt:	31-Mar-2015	St Plane Y-Coord:	1037171
Record Creation Dt:	23-Apr-2015	NAD83 Latitude:	0.0
Last Update Date:	13-May-2015	NAD83 Longitude:	0.0
Tax Parcel Identifier:			
Well Owner Name:	Smokey Point Commercial LLC		
Well Log Static Lvl Qt:	5.0		
Well Log GPM Qt:	0.0		
Well Log PSI No:	0.0		
Well Log Flw Type Cd:	Static Level		
Well Log Well Tst Cd:			
Well Log ZIP Code:	98271		

<b>Map Key</b>	<b>Direction</b>	<b>Distance (mi)</b>	<b>Distance (ft)</b>	<b>Elevation (ft)</b>	<b>DB</b>
51	WSW	0.66	3,494.21	115.07	WATER WELLS

Well Log ID:	1431482	Region Code:	1
Well Tag ID:	BJZ124	County ID:	61
Well Log Image Nm:	1431481.tif	County Name:	
Project Tag No:		Township:	31
WRIA No:	5	Twsp Fraction No:	
Driller No:	1374	Twsp Direction Cd:	North
Notice of Inten ID:	AE35833	Range:	05
Well Type Code:	Decommissioning	Range Dir Code:	East
Well Completion Dt:	09-Feb-2016	Range Fraction No:	
Well Depth:	15.0	Section:	20

## Wells and Additional Sources Detail Report

Well Diameter:	1.5	Quarter Section:	NW
Horz Coll Ds:		Qtr Qtr Section:	NE
Horiz Coll Meth Cd:	0	St Plane X-Coord:	1226245
Well Log Receiv Dt:	03-Mar-2016	St Plane Y-Coord:	1037171
Record Creation Dt:	08-Mar-2016	NAD83 Latitude:	0.0
Last Update Date:	08-Mar-2016	NAD83 Longitude:	0.0
Tax Parcel Identifier:			
Well Owner Name:	Smokey Point Commercial LLC		
Well Log Static Lvl Qt:	0.0		
Well Log GPM Qt:	0.0		
Well Log PSI No:	0.0		
Well Log Flw Type Cd:			
Well Log Well Tst Cd:			
Well Log ZIP Code:	98271		

Map Key	Direction	Distance (mi)	Distance (ft)	Elevation (ft)	DB
51	WSW	0.66	3,494.21	115.07	WATER WELLS

Well Log ID:	1056178	Region Code:	1
Well Tag ID:	BJL117	County ID:	61
Well Log Image Nm:	1056162.tif	County Name:	
Project Tag No:		Township:	31
WRIA No:	5	Twsp Fraction No:	
Driller No:	1374	Twsp Direction Cd:	North
Notice of Inten ID:	AE31676	Range:	05
Well Type Code:	Decommissioning	Range Dir Code:	East
Well Completion Dt:	01-May-2015	Range Fraction No:	
Well Depth:	14.0	Section:	20
Well Diameter:	1.5	Quarter Section:	NW
Horz Coll Ds:		Qtr Qtr Section:	NE
Horiz Coll Meth Cd:	0	St Plane X-Coord:	1226245
Well Log Receiv Dt:	05-Jun-2015	St Plane Y-Coord:	1037171
Record Creation Dt:	07-Oct-2015	NAD83 Latitude:	0.0
Last Update Date:	07-Oct-2015	NAD83 Longitude:	0.0
Tax Parcel Identifier:			
Well Owner Name:	Smokey Point Commercial LLC		
Well Log Static Lvl Qt:	0.0		
Well Log GPM Qt:	0.0		
Well Log PSI No:	0.0		
Well Log Flw Type Cd:			
Well Log Well Tst Cd:			
Well Log ZIP Code:	98271		

Map Key	Direction	Distance (mi)	Distance (ft)	Elevation (ft)	DB
51	WSW	0.66	3,494.21	115.07	WATER WELLS

## Wells and Additional Sources Detail Report

Well Log ID:	1055827	Region Code:	1
Well Tag ID:	BJP234	County ID:	61
Well Log Image Nm:	1055794.tif	County Name:	
Project Tag No:		Township:	31
WRIA No:	5	Twsp Fraction No:	
Driller No:	1374	Twsp Direction Cd:	North
Notice of Inten ID:	DE01713	Range:	05
Well Type Code:	Water	Range Dir Code:	East
Well Completion Dt:	01-Sep-2015	Range Fraction No:	
Well Depth:	10.0	Section:	20
Well Diameter:	1.5	Quarter Section:	NW
Horz Coll Ds:		Qtr Qtr Section:	NE
Horiz Coll Meth Cd:	0	St Plane X-Coord:	1226245
Well Log Receiv Dt:	16-Sep-2015	St Plane Y-Coord:	1037171
Record Creation Dt:	06-Oct-2015	NAD83 Latitude:	0.0
Last Update Date:	13-Nov-2015	NAD83 Longitude:	0.0
Tax Parcel Identifier:			
Well Owner Name:	Smokey Point Commercial LLC		
Well Log Static Lvl Qt:	0.0		
Well Log GPM Qt:	0.0		
Well Log PSI No:	0.0		
Well Log Flw Type Cd:			
Well Log Well Tst Cd:			
Well Log ZIP Code:	98271		

Map Key	Direction	Distance (mi)	Distance (ft)	Elevation (ft)	DB
51	WSW	0.66	3,494.21	115.07	WATER WELLS

Well Log ID:	1349565	Region Code:	1
Well Tag ID:	BJP173	County ID:	61
Well Log Image Nm:	1349522.tif	County Name:	
Project Tag No:		Township:	31
WRIA No:	5	Twsp Fraction No:	
Driller No:	1374	Twsp Direction Cd:	North
Notice of Inten ID:	AE34165	Range:	05
Well Type Code:	Decommissioning	Range Dir Code:	East
Well Completion Dt:	05-Nov-2015	Range Fraction No:	
Well Depth:	12.0	Section:	20
Well Diameter:	1.5	Quarter Section:	NW
Horz Coll Ds:		Qtr Qtr Section:	NE
Horiz Coll Meth Cd:	0	St Plane X-Coord:	1226245
Well Log Receiv Dt:	18-Jan-2016	St Plane Y-Coord:	1037171
Record Creation Dt:	19-Feb-2016	NAD83 Latitude:	0.0
Last Update Date:	19-Feb-2016	NAD83 Longitude:	0.0
Tax Parcel Identifier:			
Well Owner Name:	Smokey Point Commercial LLC		

## Wells and Additional Sources Detail Report

Well Log Static Lvl Qt: 0.0  
 Well Log GPM Qt: 0.0  
 Well Log PSI No: 0.0  
 Well Log Flw Type Cd:  
 Well Log Well Tst Cd:  
 Well Log ZIP Code: 98271

<b>Map Key</b>	<b>Direction</b>	<b>Distance (mi)</b>	<b>Distance (ft)</b>	<b>Elevation (ft)</b>	<b>DB</b>
51	WSW	0.66	3,494.21	115.07	WATER WELLS

Well Log ID:	1056206	Region Code:	1
Well Tag ID:	BJL145	County ID:	61
Well Log Image Nm:	1056162.tif	County Name:	
Project Tag No:		Township:	31
WRIA No:	5	Twsp Fraction No:	
Driller No:	1374	Twsp Direction Cd:	North
Notice of Inten ID:	AE31676	Range:	05
Well Type Code:	Decommissioning	Range Dir Code:	East
Well Completion Dt:	01-May-2015	Range Fraction No:	
Well Depth:	14.0	Section:	20
Well Diameter:	1.5	Quarter Section:	NW
Horz Coll Ds:		Qtr Qtr Section:	NE
Horiz Coll Meth Cd:	0	St Plane X-Coord:	1226245
Well Log Receiv Dt:	05-Jun-2015	St Plane Y-Coord:	1037171
Record Creation Dt:	07-Oct-2015	NAD83 Latitude:	0.0
Last Update Date:	07-Oct-2015	NAD83 Longitude:	0.0
Tax Parcel Identifier:			
Well Owner Name:	Smokey Point Commercial LLC		
Well Log Static Lvl Qt:	0.0		
Well Log GPM Qt:	0.0		
Well Log PSI No:	0.0		
Well Log Flw Type Cd:			
Well Log Well Tst Cd:			
Well Log ZIP Code:	98271		

<b>Map Key</b>	<b>Direction</b>	<b>Distance (mi)</b>	<b>Distance (ft)</b>	<b>Elevation (ft)</b>	<b>DB</b>
51	WSW	0.66	3,494.21	115.07	WATER WELLS

Well Log ID:	1110879	Region Code:	1
Well Tag ID:	BJP252	County ID:	61
Well Log Image Nm:	1110861.tif	County Name:	
Project Tag No:		Township:	31
WRIA No:	5	Twsp Fraction No:	
Driller No:	1374	Twsp Direction Cd:	North
Notice of Inten ID:	AE33973	Range:	05
Well Type Code:	Decommissioning	Range Dir Code:	East

## Wells and Additional Sources Detail Report

Well Completion Dt:	19-Nov-2015	Range Fraction No:	
Well Depth:	10.0	Section:	20
Well Diameter:	1.5	Quarter Section:	NW
Horz Coll Ds:		Qtr Qtr Section:	NE
Horiz Coll Meth Cd:	0	St Plane X-Coord:	1226245
Well Log Receiv Dt:	11-Dec-2015	St Plane Y-Coord:	1037171
Record Creation Dt:	29-Dec-2015	NAD83 Latitude:	0.0
Last Update Date:	29-Dec-2015	NAD83 Longitude:	0.0
Tax Parcel Identifier:			
Well Owner Name:	Smokey Point Commercial LLC		
Well Log Static Lvl Qt:	0.0		
Well Log GPM Qt:	0.0		
Well Log PSI No:	0.0		
Well Log Flw Type Cd:			
Well Log Well Tst Cd:			
Well Log ZIP Code:	98271		

Map Key	Direction	Distance (mi)	Distance (ft)	Elevation (ft)	DB
51	WSW	0.66	3,494.21	115.07	WATER WELLS

Well Log ID:	537885	Region Code:	1
Well Tag ID:	ALS432	County ID:	61
Well Log Image Nm:	00537885.tif	County Name:	
Project Tag No:		Township:	31
WRIA No:	5	Twsp Fraction No:	
Driller No:		Twsp Direction Cd:	North
Notice of Inten ID:	W238411	Range:	05
Well Type Code:	Water	Range Dir Code:	East
Well Completion Dt:	10-Jul-2008	Range Fraction No:	
Well Depth:	159.0	Section:	20
Well Diameter:	6.0	Quarter Section:	NW
Horz Coll Ds:		Qtr Qtr Section:	NE
Horiz Coll Meth Cd:	0	St Plane X-Coord:	1226245
Well Log Receiv Dt:	28-Jul-2008	St Plane Y-Coord:	1037171
Record Creation Dt:	01-Aug-2008	NAD83 Latitude:	48.16483
Last Update Date:	01-Aug-2008	NAD83 Longitude:	-122.19668
Tax Parcel Identifier:	3105200201300		
Well Owner Name:	MIKE WEEKS		
Well Log Static Lvl Qt:	0.0		
Well Log GPM Qt:	0.0		
Well Log PSI No:	0.0		
Well Log Flw Type Cd:			
Well Log Well Tst Cd:			
Well Log ZIP Code:			

Map Key	Direction	Distance (mi)	Distance (ft)	Elevation (ft)	DB
---------	-----------	---------------	---------------	----------------	----

## Wells and Additional Sources Detail Report

<b>51</b>	WSW	0.66	3,494.21	115.07	WATER WELLS
Well Log ID:	1018947	Region Code:	1		
Well Tag ID:	BIY014	County ID:	61		
Well Log Image Nm:	1018934.tif	County Name:			
Project Tag No:		Township:	31		
WRIA No:	5	Twsp Fraction No:			
Driller No:	1374	Twsp Direction Cd:	North		
Notice of Inten ID:	AE31475	Range:	05		
Well Type Code:	Decommissioning	Range Dir Code:	East		
Well Completion Dt:	10-Apr-2015	Range Fraction No:			
Well Depth:	20.0	Section:	20		
Well Diameter:	1.5	Quarter Section:	NW		
Horz Coll Ds:		Qtr Qtr Section:	NE		
Horiz Coll Meth Cd:	0	St Plane X-Coord:	1226245		
Well Log Receiv Dt:	06-May-2015	St Plane Y-Coord:	1037171		
Record Creation Dt:	13-May-2015	NAD83 Latitude:	0.0		
Last Update Date:	13-May-2015	NAD83 Longitude:	0.0		
Tax Parcel Identifier:					
Well Owner Name:	Smokey Point Commercial LLC				
Well Log Static Lvl Qt:	0.0				
Well Log GPM Qt:	0.0				
Well Log PSI No:	0.0				
Well Log Flw Type Cd:					
Well Log Well Tst Cd:					
Well Log ZIP Code:	98271				

<b>Map Key</b>	<b>Direction</b>	<b>Distance (mi)</b>	<b>Distance (ft)</b>	<b>Elevation (ft)</b>	<b>DB</b>
<b>51</b>	WSW	0.66	3,494.21	115.07	WATER WELLS
Well Log ID:	1330773	Region Code:	1		
Well Tag ID:	BJZ179	County ID:	61		
Well Log Image Nm:	1330717.tif	County Name:			
Project Tag No:		Township:	31		
WRIA No:	5	Twsp Fraction No:			
Driller No:	1374	Twsp Direction Cd:	North		
Notice of Inten ID:	DE01813	Range:	05		
Well Type Code:	Water	Range Dir Code:	East		
Well Completion Dt:	14-Jan-2016	Range Fraction No:			
Well Depth:	15.0	Section:	20		
Well Diameter:	1.5	Quarter Section:	NW		
Horz Coll Ds:		Qtr Qtr Section:	NE		
Horiz Coll Meth Cd:	0	St Plane X-Coord:	1226245		
Well Log Receiv Dt:	04-Feb-2016	St Plane Y-Coord:	1037171		
Record Creation Dt:	12-Feb-2016	NAD83 Latitude:	0.0		
Last Update Date:	12-Feb-2016	NAD83 Longitude:	0.0		

# Wells and Additional Sources Detail Report

Tax Parcel Identifier:  
 Well Owner Name: Smokey Point Commercial LLC  
 Well Log Static Lvl Qt: 12.0  
 Well Log GPM Qt: 0.0  
 Well Log PSI No: 0.0  
 Well Log Flw Type Cd: Static Level  
 Well Log Well Tst Cd:  
 Well Log ZIP Code: 98271

<b>Map Key</b>	<b>Direction</b>	<b>Distance (mi)</b>	<b>Distance (ft)</b>	<b>Elevation (ft)</b>	<b>DB</b>
51	WSW	0.66	3,494.21	115.07	WATER WELLS

Well Log ID: 1026549	Region Code: 1
Well Tag ID: BIY142	County ID: 61
Well Log Image Nm: 1026526.tif	County Name:
Project Tag No:	Township: 31
WRIA No: 5	Twsp Fraction No:
Driller No: 1374	Twsp Direction Cd: North
Notice of Inten ID: AE31475	Range: 05
Well Type Code: Decommissioning	Range Dir Code: East
Well Completion Dt: 24-Apr-2015	Range Fraction No:
Well Depth: 20.0	Section: 20
Well Diameter: 1.5	Quarter Section: NW
Horz Coll Ds:	Qtr Qtr Section: NE
Horiz Coll Meth Cd: 0	St Plane X-Coord: 1226245
Well Log Receiv Dt: 05-Jun-2015	St Plane Y-Coord: 1037171
Record Creation Dt: 17-Jun-2015	NAD83 Latitude: 0.0
Last Update Date: 17-Jun-2015	NAD83 Longitude: 0.0
Tax Parcel Identifier:	
Well Owner Name: Smokey Point Commercial LLC	
Well Log Static Lvl Qt: 0.0	
Well Log GPM Qt: 0.0	
Well Log PSI No: 0.0	
Well Log Flw Type Cd:	
Well Log Well Tst Cd:	
Well Log ZIP Code: 98271	

<b>Map Key</b>	<b>Direction</b>	<b>Distance (mi)</b>	<b>Distance (ft)</b>	<b>Elevation (ft)</b>	<b>DB</b>
51	WSW	0.66	3,494.21	115.07	WATER WELLS

Well Log ID: 1019111	Region Code: 1
Well Tag ID: BIY068	County ID: 61
Well Log Image Nm: 1019106.tif	County Name:
Project Tag No:	Township: 31
WRIA No: 5	Twsp Fraction No:
Driller No: 1374	Twsp Direction Cd: North

## Wells and Additional Sources Detail Report

Notice of Inten ID:	AE31475	Range:	05
Well Type Code:	Decommissioning	Range Dir Code:	East
Well Completion Dt:	16-Apr-2015	Range Fraction No:	
Well Depth:	20.0	Section:	20
Well Diameter:	1.5	Quarter Section:	NW
Horz Coll Ds:		Qtr Qtr Section:	NE
Horiz Coll Meth Cd:	0	St Plane X-Coord:	1226245
Well Log Receiv Dt:	06-May-2015	St Plane Y-Coord:	1037171
Record Creation Dt:	13-May-2015	NAD83 Latitude:	0.0
Last Update Date:	13-May-2015	NAD83 Longitude:	0.0
Tax Parcel Identifier:			
Well Owner Name:	Smokey Point Commercial LLC		
Well Log Static Lvl Qt:	0.0		
Well Log GPM Qt:	0.0		
Well Log PSI No:	0.0		
Well Log Flw Type Cd:			
Well Log Well Tst Cd:			
Well Log ZIP Code:	98271		

Map Key	Direction	Distance (mi)	Distance (ft)	Elevation (ft)	DB
51	WSW	0.66	3,494.21	115.07	WATER WELLS

Well Log ID:	1056169	Region Code:	1
Well Tag ID:	BJL108	County ID:	61
Well Log Image Nm:	1056162.tif	County Name:	
Project Tag No:		Township:	31
WRIA No:	5	Twsp Fraction No:	
Driller No:	1374	Twsp Direction Cd:	North
Notice of Inten ID:	AE31676	Range:	05
Well Type Code:	Decommissioning	Range Dir Code:	East
Well Completion Dt:	01-May-2015	Range Fraction No:	
Well Depth:	14.0	Section:	20
Well Diameter:	1.5	Quarter Section:	NW
Horz Coll Ds:		Qtr Qtr Section:	NE
Horiz Coll Meth Cd:	0	St Plane X-Coord:	1226245
Well Log Receiv Dt:	05-Jun-2015	St Plane Y-Coord:	1037171
Record Creation Dt:	07-Oct-2015	NAD83 Latitude:	0.0
Last Update Date:	07-Oct-2015	NAD83 Longitude:	0.0
Tax Parcel Identifier:			
Well Owner Name:	Smokey Point Commercial LLC		
Well Log Static Lvl Qt:	0.0		
Well Log GPM Qt:	0.0		
Well Log PSI No:	0.0		
Well Log Flw Type Cd:			
Well Log Well Tst Cd:			
Well Log ZIP Code:	98271		

## Wells and Additional Sources Detail Report

Map Key	Direction	Distance (mi)	Distance (ft)	Elevation (ft)	DB
51	WSW	0.66	3,494.21	115.07	WATER WELLS

Well Log ID:	1055845	Region Code:	1
Well Tag ID:	BJP252	County ID:	61
Well Log Image Nm:	1055794.tif	County Name:	
Project Tag No:		Township:	31
WRIA No:	5	Twsp Fraction No:	
Driller No:	1374	Twsp Direction Cd:	North
Notice of Inten ID:	DE01713	Range:	05
Well Type Code:	Water	Range Dir Code:	East
Well Completion Dt:	01-Sep-2015	Range Fraction No:	
Well Depth:	10.0	Section:	20
Well Diameter:	1.5	Quarter Section:	NW
Horz Coll Ds:		Qtr Qtr Section:	NE
Horiz Coll Meth Cd:	0	St Plane X-Coord:	1226245
Well Log Receiv Dt:	16-Sep-2015	St Plane Y-Coord:	1037171
Record Creation Dt:	06-Oct-2015	NAD83 Latitude:	0.0
Last Update Date:	13-Nov-2015	NAD83 Longitude:	0.0
Tax Parcel Identifier:			
Well Owner Name:	Smokey Point Commercial LLC		
Well Log Static Lvl Qt:	0.0		
Well Log GPM Qt:	0.0		
Well Log PSI No:	0.0		
Well Log Flw Type Cd:			
Well Log Well Tst Cd:			
Well Log ZIP Code:	98271		

Map Key	Direction	Distance (mi)	Distance (ft)	Elevation (ft)	DB
51	WSW	0.66	3,494.21	115.07	WATER WELLS

Well Log ID:	1019116	Region Code:	1
Well Tag ID:	BIY073	County ID:	61
Well Log Image Nm:	1019106.tif	County Name:	
Project Tag No:		Township:	31
WRIA No:	5	Twsp Fraction No:	
Driller No:	1374	Twsp Direction Cd:	North
Notice of Inten ID:	AE31475	Range:	05
Well Type Code:	Decommissioning	Range Dir Code:	East
Well Completion Dt:	16-Apr-2015	Range Fraction No:	
Well Depth:	20.0	Section:	20
Well Diameter:	1.5	Quarter Section:	NW
Horz Coll Ds:		Qtr Qtr Section:	NE
Horiz Coll Meth Cd:	0	St Plane X-Coord:	1226245
Well Log Receiv Dt:	06-May-2015	St Plane Y-Coord:	1037171

## Wells and Additional Sources Detail Report

Record Creation Dt:	13-May-2015	NAD83 Latitude:	0.0
Last Update Date:	13-May-2015	NAD83 Longitude:	0.0
Tax Parcel Identifier:			
Well Owner Name:	Smokey Point Commercial LLC		
Well Log Static Lvl Qt:	0.0		
Well Log GPM Qt:	0.0		
Well Log PSI No:	0.0		
Well Log Flw Type Cd:			
Well Log Well Tst Cd:			
Well Log ZIP Code:	98271		

Map Key	Direction	Distance (mi)	Distance (ft)	Elevation (ft)	DB
51	WSW	0.66	3,494.21	115.07	WATER WELLS

Well Log ID:	1081660	Region Code:	1
Well Tag ID:	BJP209	County ID:	61
Well Log Image Nm:	1081652.tif	County Name:	
Project Tag No:		Township:	31
WRIA No:	5	Twsp Fraction No:	
Driller No:	1374	Twsp Direction Cd:	North
Notice of Inten ID:	AE33973	Range:	05
Well Type Code:	Decommissioning	Range Dir Code:	East
Well Completion Dt:	25-Sep-2015	Range Fraction No:	
Well Depth:	10.0	Section:	20
Well Diameter:	1.5	Quarter Section:	NW
Horz Coll Ds:		Qtr Qtr Section:	NE
Horiz Coll Meth Cd:	0	St Plane X-Coord:	1226245
Well Log Receiv Dt:	21-Oct-2015	St Plane Y-Coord:	1037171
Record Creation Dt:	17-Nov-2015	NAD83 Latitude:	0.0
Last Update Date:	17-Nov-2015	NAD83 Longitude:	0.0
Tax Parcel Identifier:			
Well Owner Name:	Smokey Point Commercial LLC		
Well Log Static Lvl Qt:	0.0		
Well Log GPM Qt:	0.0		
Well Log PSI No:	0.0		
Well Log Flw Type Cd:			
Well Log Well Tst Cd:			
Well Log ZIP Code:	98271		

Map Key	Direction	Distance (mi)	Distance (ft)	Elevation (ft)	DB
51	WSW	0.66	3,494.21	115.07	WATER WELLS

Well Log ID:	1019101	Region Code:	1
Well Tag ID:	BJL146	County ID:	61
Well Log Image Nm:	1019056.tif	County Name:	
Project Tag No:		Township:	31

## Wells and Additional Sources Detail Report

WRIA No:	5	Twsp Fraction No:	
Driller No:	1374	Twsp Direction Cd:	North
Notice of Inten ID:	DE01668	Range:	05
Well Type Code:	Water	Range Dir Code:	East
Well Completion Dt:	17-Apr-2015	Range Fraction No:	
Well Depth:	20.0	Section:	20
Well Diameter:	1.5	Quarter Section:	NW
Horz Coll Ds:		Qtr Qtr Section:	NE
Horiz Coll Meth Cd:	0	St Plane X-Coord:	1226245
Well Log Receiv Dt:	06-May-2015	St Plane Y-Coord:	1037171
Record Creation Dt:	13-May-2015	NAD83 Latitude:	0.0
Last Update Date:	13-May-2015	NAD83 Longitude:	0.0
Tax Parcel Identifier:			
Well Owner Name:	Smokey Point Commercial LLC		
Well Log Static Lvl Qt:	5.0		
Well Log GPM Qt:	0.0		
Well Log PSI No:	0.0		
Well Log Flw Type Cd:	Static Level		
Well Log Well Tst Cd:			
Well Log ZIP Code:	98271		

Map Key	Direction	Distance (mi)	Distance (ft)	Elevation (ft)	DB
51	WSW	0.66	3,494.21	115.07	WATER WELLS

Well Log ID:	1056194	Region Code:	1
Well Tag ID:	BJL133	County ID:	61
Well Log Image Nm:	1056162.tif	County Name:	
Project Tag No:		Township:	31
WRIA No:	5	Twsp Fraction No:	
Driller No:	1374	Twsp Direction Cd:	North
Notice of Inten ID:	AE31676	Range:	05
Well Type Code:	Decommissioning	Range Dir Code:	East
Well Completion Dt:	01-May-2015	Range Fraction No:	
Well Depth:	14.0	Section:	20
Well Diameter:	1.5	Quarter Section:	NW
Horz Coll Ds:		Qtr Qtr Section:	NE
Horiz Coll Meth Cd:	0	St Plane X-Coord:	1226245
Well Log Receiv Dt:	05-Jun-2015	St Plane Y-Coord:	1037171
Record Creation Dt:	07-Oct-2015	NAD83 Latitude:	0.0
Last Update Date:	07-Oct-2015	NAD83 Longitude:	0.0
Tax Parcel Identifier:			
Well Owner Name:	Smokey Point Commercial LLC		
Well Log Static Lvl Qt:	0.0		
Well Log GPM Qt:	0.0		
Well Log PSI No:	0.0		
Well Log Flw Type Cd:			

# Wells and Additional Sources Detail Report

Well Log Well Tst Cd:  
Well Log ZIP Code: 98271

Map Key	Direction	Distance (mi)	Distance (ft)	Elevation (ft)	DB
51	WSW	0.66	3,494.21	115.07	WATER WELLS

Well Log ID:	1349522	Region Code:	1
Well Tag ID:	BJP130	County ID:	61
Well Log Image Nm:	1349522.tif	County Name:	
Project Tag No:		Township:	31
WRIA No:	5	Twsp Fraction No:	
Driller No:	1374	Twsp Direction Cd:	North
Notice of Inten ID:	AE34165	Range:	05
Well Type Code:	Decommissioning	Range Dir Code:	East
Well Completion Dt:	05-Nov-2015	Range Fraction No:	
Well Depth:	12.0	Section:	20
Well Diameter:	1.5	Quarter Section:	NW
Horz Coll Ds:		Qtr Qtr Section:	NE
Horiz Coll Meth Cd:	0	St Plane X-Coord:	1226245
Well Log Receiv Dt:	18-Jan-2016	St Plane Y-Coord:	1037171
Record Creation Dt:	19-Feb-2016	NAD83 Latitude:	0.0
Last Update Date:	19-Feb-2016	NAD83 Longitude:	0.0
Tax Parcel Identifier:			
Well Owner Name:	Smokey Point Commercial LLC		
Well Log Static Lvl Qt:	0.0		
Well Log GPM Qt:	0.0		
Well Log PSI No:	0.0		
Well Log Flw Type Cd:			
Well Log Well Tst Cd:			
Well Log ZIP Code:	98271		

Map Key	Direction	Distance (mi)	Distance (ft)	Elevation (ft)	DB
51	WSW	0.66	3,494.21	115.07	WATER WELLS

Well Log ID:	1019122	Region Code:	1
Well Tag ID:	BIY079	County ID:	61
Well Log Image Nm:	1019106.tif	County Name:	
Project Tag No:		Township:	31
WRIA No:	5	Twsp Fraction No:	
Driller No:	1374	Twsp Direction Cd:	North
Notice of Inten ID:	AE31475	Range:	05
Well Type Code:	Decommissioning	Range Dir Code:	East
Well Completion Dt:	16-Apr-2015	Range Fraction No:	
Well Depth:	20.0	Section:	20
Well Diameter:	1.5	Quarter Section:	NW
Horz Coll Ds:		Qtr Qtr Section:	NE

## Wells and Additional Sources Detail Report

Horiz Coll Meth Cd:	0	St Plane X-Coord:	1226245
Well Log Receiv Dt:	06-May-2015	St Plane Y-Coord:	1037171
Record Creation Dt:	13-May-2015	NAD83 Latitude:	0.0
Last Update Date:	13-May-2015	NAD83 Longitude:	0.0
Tax Parcel Identifier:			
Well Owner Name:	Smokey Point Commercial LLC		
Well Log Static Lvl Qt:	0.0		
Well Log GPM Qt:	0.0		
Well Log PSI No:	0.0		
Well Log Flw Type Cd:			
Well Log Well Tst Cd:			
Well Log ZIP Code:	98271		

Map Key	Direction	Distance (mi)	Distance (ft)	Elevation (ft)	DB
51	WSW	0.66	3,494.21	115.07	WATER WELLS

Well Log ID:	1011239	Region Code:	1
Well Tag ID:	BIY099	County ID:	61
Well Log Image Nm:	1011141.tif	County Name:	
Project Tag No:		Township:	31
WRIA No:	5	Twsp Fraction No:	
Driller No:	1374	Twsp Direction Cd:	North
Notice of Inten ID:	DE01668	Range:	05
Well Type Code:	Water	Range Dir Code:	East
Well Completion Dt:	20-Mar-2015	Range Fraction No:	
Well Depth:	17.0	Section:	20
Well Diameter:	1.5	Quarter Section:	NW
Horz Coll Ds:		Qtr Qtr Section:	NE
Horiz Coll Meth Cd:	0	St Plane X-Coord:	1226245
Well Log Receiv Dt:	31-Mar-2015	St Plane Y-Coord:	1037171
Record Creation Dt:	23-Apr-2015	NAD83 Latitude:	0.0
Last Update Date:	13-May-2015	NAD83 Longitude:	0.0
Tax Parcel Identifier:			
Well Owner Name:	Smokey Point Commercial LLC		
Well Log Static Lvl Qt:	5.0		
Well Log GPM Qt:	0.0		
Well Log PSI No:	0.0		
Well Log Flw Type Cd:	Static Level		
Well Log Well Tst Cd:			
Well Log ZIP Code:	98271		

Map Key	Direction	Distance (mi)	Distance (ft)	Elevation (ft)	DB
51	WSW	0.66	3,494.21	115.07	WATER WELLS

Well Log ID:	1011191	Region Code:	1
Well Tag ID:	BIY051	County ID:	61

## Wells and Additional Sources Detail Report

Well Log Image Nm: 1011141.tif	County Name:
Project Tag No:	Township: 31
WRIA No: 5	Twsp Fraction No:
Driller No: 1374	Twsp Direction Cd: North
Notice of Inten ID: DE01668	Range: 05
Well Type Code: Water	Range Dir Code: East
Well Completion Dt: 20-Mar-2015	Range Fraction No:
Well Depth: 17.0	Section: 20
Well Diameter: 1.5	Quarter Section: NW
Horz Coll Ds:	Qtr Qtr Section: NE
Horiz Coll Meth Cd: 0	St Plane X-Coord: 1226245
Well Log Receiv Dt: 31-Mar-2015	St Plane Y-Coord: 1037171
Record Creation Dt: 23-Apr-2015	NAD83 Latitude: 0.0
Last Update Date: 13-May-2015	NAD83 Longitude: 0.0
Tax Parcel Identifier:	
Well Owner Name: Smokey Point Commercial LLC	
Well Log Static Lvl Qt: 5.0	
Well Log GPM Qt: 0.0	
Well Log PSI No: 0.0	
Well Log Flw Type Cd: Static Level	
Well Log Well Tst Cd:	
Well Log ZIP Code: 98271	

Map Key	Direction	Distance (mi)	Distance (ft)	Elevation (ft)	DB
51	WSW	0.66	3,494.21	115.07	WATER WELLS

Well Log ID: 1011270	Region Code: 1
Well Tag ID: BIY130	County ID: 61
Well Log Image Nm: 1011141.tif	County Name:
Project Tag No:	Township: 31
WRIA No: 5	Twsp Fraction No:
Driller No: 1374	Twsp Direction Cd: North
Notice of Inten ID: DE01668	Range: 05
Well Type Code: Water	Range Dir Code: East
Well Completion Dt: 20-Mar-2015	Range Fraction No:
Well Depth: 17.0	Section: 20
Well Diameter: 1.5	Quarter Section: NW
Horz Coll Ds:	Qtr Qtr Section: NE
Horiz Coll Meth Cd: 0	St Plane X-Coord: 1226245
Well Log Receiv Dt: 31-Mar-2015	St Plane Y-Coord: 1037171
Record Creation Dt: 23-Apr-2015	NAD83 Latitude: 0.0
Last Update Date: 13-May-2015	NAD83 Longitude: 0.0
Tax Parcel Identifier:	
Well Owner Name: Smokey Point Commercial LLC	
Well Log Static Lvl Qt: 5.0	
Well Log GPM Qt: 0.0	

## Wells and Additional Sources Detail Report

Well Log PSI No: 0.0  
 Well Log Flw Type Cd: Static Level  
 Well Log Well Tst Cd:  
 Well Log ZIP Code: 98271

<b>Map Key</b>	<b>Direction</b>	<b>Distance (mi)</b>	<b>Distance (ft)</b>	<b>Elevation (ft)</b>	<b>DB</b>
51	WSW	0.66	3,494.21	115.07	WATER WELLS

Well Log ID:	1011153	Region Code:	1
Well Tag ID:	BIY013	County ID:	61
Well Log Image Nm:	1011141.tif	County Name:	
Project Tag No:		Township:	31
WRIA No:	5	Twsp Fraction No:	
Driller No:	1374	Twsp Direction Cd:	North
Notice of Inten ID:	DE01668	Range:	05
Well Type Code:	Water	Range Dir Code:	East
Well Completion Dt:	20-Mar-2015	Range Fraction No:	
Well Depth:	17.0	Section:	20
Well Diameter:	1.5	Quarter Section:	NW
Horz Coll Ds:		Qtr Qtr Section:	NE
Horiz Coll Meth Cd:	0	St Plane X-Coord:	1226245
Well Log Receiv Dt:	31-Mar-2015	St Plane Y-Coord:	1037171
Record Creation Dt:	23-Apr-2015	NAD83 Latitude:	0.0
Last Update Date:	13-May-2015	NAD83 Longitude:	0.0
Tax Parcel Identifier:			
Well Owner Name:	Smokey Point Commercial LLC		
Well Log Static Lvl Qt:	5.0		
Well Log GPM Qt:	0.0		
Well Log PSI No:	0.0		
Well Log Flw Type Cd:	Static Level		
Well Log Well Tst Cd:			
Well Log ZIP Code:	98271		

<b>Map Key</b>	<b>Direction</b>	<b>Distance (mi)</b>	<b>Distance (ft)</b>	<b>Elevation (ft)</b>	<b>DB</b>
51	WSW	0.66	3,494.21	115.07	WATER WELLS

Well Log ID:	1026526	Region Code:	1
Well Tag ID:	BIY119	County ID:	61
Well Log Image Nm:	1026526.tif	County Name:	
Project Tag No:		Township:	31
WRIA No:	5	Twsp Fraction No:	
Driller No:	1374	Twsp Direction Cd:	North
Notice of Inten ID:	AE31475	Range:	05
Well Type Code:	Decommissioning	Range Dir Code:	East
Well Completion Dt:	24-Apr-2015	Range Fraction No:	
Well Depth:	20.0	Section:	20

## Wells and Additional Sources Detail Report

Well Diameter:	1.5	Quarter Section:	NW
Horz Coll Ds:		Qtr Qtr Section:	NE
Horiz Coll Meth Cd:	0	St Plane X-Coord:	1226245
Well Log Receiv Dt:	05-Jun-2015	St Plane Y-Coord:	1037171
Record Creation Dt:	17-Jun-2015	NAD83 Latitude:	0.0
Last Update Date:	17-Jun-2015	NAD83 Longitude:	0.0
Tax Parcel Identifier:			
Well Owner Name:	Smokey Point Commercial LLC		
Well Log Static Lvl Qt:	0.0		
Well Log GPM Qt:	0.0		
Well Log PSI No:	0.0		
Well Log Flw Type Cd:			
Well Log Well Tst Cd:			
Well Log ZIP Code:	98271		

Map Key	Direction	Distance (mi)	Distance (ft)	Elevation (ft)	DB
51	WSW	0.66	3,494.21	115.07	WATER WELLS

Well Log ID:	1081724	Region Code:	1
Well Tag ID:	BJP127	County ID:	61
Well Log Image Nm:	1081714.tif	County Name:	
Project Tag No:		Township:	31
WRIA No:	5	Twsp Fraction No:	
Driller No:	1374	Twsp Direction Cd:	North
Notice of Inten ID:	DE01713	Range:	05
Well Type Code:	Water	Range Dir Code:	East
Well Completion Dt:	25-Sep-2015	Range Fraction No:	
Well Depth:	10.0	Section:	20
Well Diameter:	1.5	Quarter Section:	NW
Horz Coll Ds:		Qtr Qtr Section:	NE
Horiz Coll Meth Cd:	0	St Plane X-Coord:	1226245
Well Log Receiv Dt:	21-Oct-2015	St Plane Y-Coord:	1037171
Record Creation Dt:	17-Nov-2015	NAD83 Latitude:	0.0
Last Update Date:	17-Nov-2015	NAD83 Longitude:	0.0
Tax Parcel Identifier:			
Well Owner Name:	Smokey Point Commercial LLC		
Well Log Static Lvl Qt:	5.0		
Well Log GPM Qt:	0.0		
Well Log PSI No:	0.0		
Well Log Flw Type Cd:	Static Level		
Well Log Well Tst Cd:			
Well Log ZIP Code:	98271		

Map Key	Direction	Distance (mi)	Distance (ft)	Elevation (ft)	DB
51	WSW	0.66	3,494.21	115.07	WATER WELLS

## Wells and Additional Sources Detail Report

Well Log ID:	1081741	Region Code:	1
Well Tag ID:	BJP144	County ID:	61
Well Log Image Nm:	1081714.tif	County Name:	
Project Tag No:		Township:	31
WRIA No:	5	Twsp Fraction No:	
Driller No:	1374	Twsp Direction Cd:	North
Notice of Inten ID:	DE01713	Range:	05
Well Type Code:	Water	Range Dir Code:	East
Well Completion Dt:	25-Sep-2015	Range Fraction No:	
Well Depth:	10.0	Section:	20
Well Diameter:	1.5	Quarter Section:	NW
Horz Coll Ds:		Qtr Qtr Section:	NE
Horiz Coll Meth Cd:	0	St Plane X-Coord:	1226245
Well Log Receiv Dt:	21-Oct-2015	St Plane Y-Coord:	1037171
Record Creation Dt:	17-Nov-2015	NAD83 Latitude:	0.0
Last Update Date:	17-Nov-2015	NAD83 Longitude:	0.0
Tax Parcel Identifier:			
Well Owner Name:	Smokey Point Commercial LLC		
Well Log Static Lvl Qt:	5.0		
Well Log GPM Qt:	0.0		
Well Log PSI No:	0.0		
Well Log Flw Type Cd:	Static Level		
Well Log Well Tst Cd:			
Well Log ZIP Code:	98271		

Map Key	Direction	Distance (mi)	Distance (ft)	Elevation (ft)	DB
51	WSW	0.66	3,494.21	115.07	WATER WELLS

Well Log ID:	1018984	Region Code:	1
Well Tag ID:	BIY051	County ID:	61
Well Log Image Nm:	1018934.tif	County Name:	
Project Tag No:		Township:	31
WRIA No:	5	Twsp Fraction No:	
Driller No:	1374	Twsp Direction Cd:	North
Notice of Inten ID:	AE31475	Range:	05
Well Type Code:	Decommissioning	Range Dir Code:	East
Well Completion Dt:	10-Apr-2015	Range Fraction No:	
Well Depth:	20.0	Section:	20
Well Diameter:	1.5	Quarter Section:	NW
Horz Coll Ds:		Qtr Qtr Section:	NE
Horiz Coll Meth Cd:	0	St Plane X-Coord:	1226245
Well Log Receiv Dt:	06-May-2015	St Plane Y-Coord:	1037171
Record Creation Dt:	13-May-2015	NAD83 Latitude:	0.0
Last Update Date:	13-May-2015	NAD83 Longitude:	0.0
Tax Parcel Identifier:			
Well Owner Name:	Smokey Point Commercial LLC		

## Wells and Additional Sources Detail Report

Well Log Static Lvl Qt: 0.0  
 Well Log GPM Qt: 0.0  
 Well Log PSI No: 0.0  
 Well Log Flw Type Cd:  
 Well Log Well Tst Cd:  
 Well Log ZIP Code: 98271

<b>Map Key</b>	<b>Direction</b>	<b>Distance (mi)</b>	<b>Distance (ft)</b>	<b>Elevation (ft)</b>	<b>DB</b>
51	WSW	0.66	3,494.21	115.07	WATER WELLS

Well Log ID:	1011245	Region Code:	1
Well Tag ID:	BIY105	County ID:	61
Well Log Image Nm:	1011141.tif	County Name:	
Project Tag No:		Township:	31
WRIA No:	5	Twsp Fraction No:	
Driller No:	1374	Twsp Direction Cd:	North
Notice of Inten ID:	DE01668	Range:	05
Well Type Code:	Water	Range Dir Code:	East
Well Completion Dt:	20-Mar-2015	Range Fraction No:	
Well Depth:	17.0	Section:	20
Well Diameter:	1.5	Quarter Section:	NW
Horz Coll Ds:		Qtr Qtr Section:	NE
Horiz Coll Meth Cd:	0	St Plane X-Coord:	1226245
Well Log Receiv Dt:	31-Mar-2015	St Plane Y-Coord:	1037171
Record Creation Dt:	23-Apr-2015	NAD83 Latitude:	0.0
Last Update Date:	13-May-2015	NAD83 Longitude:	0.0
Tax Parcel Identifier:			
Well Owner Name:	Smokey Point Commercial LLC		
Well Log Static Lvl Qt:	5.0		
Well Log GPM Qt:	0.0		
Well Log PSI No:	0.0		
Well Log Flw Type Cd:	Static Level		
Well Log Well Tst Cd:			
Well Log ZIP Code:	98271		

<b>Map Key</b>	<b>Direction</b>	<b>Distance (mi)</b>	<b>Distance (ft)</b>	<b>Elevation (ft)</b>	<b>DB</b>
51	WSW	0.66	3,494.21	115.07	WATER WELLS

Well Log ID:	1026542	Region Code:	1
Well Tag ID:	BIY135	County ID:	61
Well Log Image Nm:	1026526.tif	County Name:	
Project Tag No:		Township:	31
WRIA No:	5	Twsp Fraction No:	
Driller No:	1374	Twsp Direction Cd:	North
Notice of Inten ID:	AE31475	Range:	05
Well Type Code:	Decommissioning	Range Dir Code:	East

## Wells and Additional Sources Detail Report

Well Completion Dt:	24-Apr-2015	Range Fraction No:	
Well Depth:	20.0	Section:	20
Well Diameter:	1.5	Quarter Section:	NW
Horz Coll Ds:		Qtr Qtr Section:	NE
Horiz Coll Meth Cd:	0	St Plane X-Coord:	1226245
Well Log Receiv Dt:	05-Jun-2015	St Plane Y-Coord:	1037171
Record Creation Dt:	17-Jun-2015	NAD83 Latitude:	0.0
Last Update Date:	17-Jun-2015	NAD83 Longitude:	0.0
Tax Parcel Identifier:			
Well Owner Name:	Smokey Point Commercial LLC		
Well Log Static Lvl Qt:	0.0		
Well Log GPM Qt:	0.0		
Well Log PSI No:	0.0		
Well Log Flw Type Cd:			
Well Log Well Tst Cd:			
Well Log ZIP Code:	98271		

Map Key	Direction	Distance (mi)	Distance (ft)	Elevation (ft)	DB
51	WSW	0.66	3,494.21	115.07	WATER WELLS

Well Log ID:	1019067	Region Code:	1
Well Tag ID:	BJL112	County ID:	61
Well Log Image Nm:	1019056.tif	County Name:	
Project Tag No:		Township:	31
WRIA No:	5	Twsp Fraction No:	
Driller No:	1374	Twsp Direction Cd:	North
Notice of Inten ID:	DE01668	Range:	05
Well Type Code:	Water	Range Dir Code:	East
Well Completion Dt:	17-Apr-2015	Range Fraction No:	
Well Depth:	20.0	Section:	20
Well Diameter:	1.5	Quarter Section:	NW
Horz Coll Ds:		Qtr Qtr Section:	NE
Horiz Coll Meth Cd:	0	St Plane X-Coord:	1226245
Well Log Receiv Dt:	06-May-2015	St Plane Y-Coord:	1037171
Record Creation Dt:	13-May-2015	NAD83 Latitude:	0.0
Last Update Date:	13-May-2015	NAD83 Longitude:	0.0
Tax Parcel Identifier:			
Well Owner Name:	Smokey Point Commercial LLC		
Well Log Static Lvl Qt:	5.0		
Well Log GPM Qt:	0.0		
Well Log PSI No:	0.0		
Well Log Flw Type Cd:	Static Level		
Well Log Well Tst Cd:			
Well Log ZIP Code:	98271		

Map Key	Direction	Distance (mi)	Distance (ft)	Elevation (ft)	DB
---------	-----------	---------------	---------------	----------------	----

## Wells and Additional Sources Detail Report

<b>51</b>	WSW	0.66	3,494.21	115.07	WATER WELLS
Well Log ID:	1019083	Region Code:	1		
Well Tag ID:	BJL128	County ID:	61		
Well Log Image Nm:	1019056.tif	County Name:			
Project Tag No:		Township:	31		
WRIA No:	5	Twsp Fraction No:			
Driller No:	1374	Twsp Direction Cd:	North		
Notice of Inten ID:	DE01668	Range:	05		
Well Type Code:	Water	Range Dir Code:	East		
Well Completion Dt:	17-Apr-2015	Range Fraction No:			
Well Depth:	20.0	Section:	20		
Well Diameter:	1.5	Quarter Section:	NW		
Horz Coll Ds:		Qtr Qtr Section:	NE		
Horiz Coll Meth Cd:	0	St Plane X-Coord:	1226245		
Well Log Receiv Dt:	06-May-2015	St Plane Y-Coord:	1037171		
Record Creation Dt:	13-May-2015	NAD83 Latitude:	0.0		
Last Update Date:	13-May-2015	NAD83 Longitude:	0.0		
Tax Parcel Identifier:					
Well Owner Name:	Smokey Point Commercial LLC				
Well Log Static Lvl Qt:	5.0				
Well Log GPM Qt:	0.0				
Well Log PSI No:	0.0				
Well Log Flw Type Cd:	Static Level				
Well Log Well Tst Cd:					
Well Log ZIP Code:	98271				

<b>Map Key</b>	<b>Direction</b>	<b>Distance (mi)</b>	<b>Distance (ft)</b>	<b>Elevation (ft)</b>	<b>DB</b>
<b>51</b>	WSW	0.66	3,494.21	115.07	WATER WELLS
Well Log ID:	1110867	Region Code:	1		
Well Tag ID:	BJP240	County ID:	61		
Well Log Image Nm:	1110861.tif	County Name:			
Project Tag No:		Township:	31		
WRIA No:	5	Twsp Fraction No:			
Driller No:	1374	Twsp Direction Cd:	North		
Notice of Inten ID:	AE33973	Range:	05		
Well Type Code:	Decommissioning	Range Dir Code:	East		
Well Completion Dt:	19-Nov-2015	Range Fraction No:			
Well Depth:	10.0	Section:	20		
Well Diameter:	1.5	Quarter Section:	NW		
Horz Coll Ds:		Qtr Qtr Section:	NE		
Horiz Coll Meth Cd:	0	St Plane X-Coord:	1226245		
Well Log Receiv Dt:	11-Dec-2015	St Plane Y-Coord:	1037171		
Record Creation Dt:	29-Dec-2015	NAD83 Latitude:	0.0		
Last Update Date:	29-Dec-2015	NAD83 Longitude:	0.0		

# Wells and Additional Sources Detail Report

Tax Parcel Identifier:  
 Well Owner Name: Smokey Point Commercial LLC  
 Well Log Static Lvl Qt: 0.0  
 Well Log GPM Qt: 0.0  
 Well Log PSI No: 0.0  
 Well Log Flw Type Cd:  
 Well Log Well Tst Cd:  
 Well Log ZIP Code: 98271

<b>Map Key</b>	<b>Direction</b>	<b>Distance (mi)</b>	<b>Distance (ft)</b>	<b>Elevation (ft)</b>	<b>DB</b>
51	WSW	0.66	3,494.21	115.07	WATER WELLS

Well Log ID:	1011152	Region Code:	1
Well Tag ID:	BIY012	County ID:	61
Well Log Image Nm:	1011141.tif	County Name:	
Project Tag No:		Township:	31
WRIA No:	5	Twsp Fraction No:	
Driller No:	1374	Twsp Direction Cd:	North
Notice of Inten ID:	DE01668	Range:	05
Well Type Code:	Water	Range Dir Code:	East
Well Completion Dt:	20-Mar-2015	Range Fraction No:	
Well Depth:	17.0	Section:	20
Well Diameter:	1.5	Quarter Section:	NW
Horz Coll Ds:		Qtr Qtr Section:	NE
Horiz Coll Meth Cd:	0	St Plane X-Coord:	1226245
Well Log Receiv Dt:	31-Mar-2015	St Plane Y-Coord:	1037171
Record Creation Dt:	23-Apr-2015	NAD83 Latitude:	0.0
Last Update Date:	13-May-2015	NAD83 Longitude:	0.0
Tax Parcel Identifier:			
Well Owner Name:	Smokey Point Commercial LLC		
Well Log Static Lvl Qt:	5.0		
Well Log GPM Qt:	0.0		
Well Log PSI No:	0.0		
Well Log Flw Type Cd:	Static Level		
Well Log Well Tst Cd:			
Well Log ZIP Code:	98271		

<b>Map Key</b>	<b>Direction</b>	<b>Distance (mi)</b>	<b>Distance (ft)</b>	<b>Elevation (ft)</b>	<b>DB</b>
51	WSW	0.66	3,494.21	115.07	WATER WELLS

Well Log ID:	1431500	Region Code:	1
Well Tag ID:	BJZ142	County ID:	61
Well Log Image Nm:	1431481.tif	County Name:	
Project Tag No:		Township:	31
WRIA No:	5	Twsp Fraction No:	
Driller No:	1374	Twsp Direction Cd:	North

## Wells and Additional Sources Detail Report

Notice of Inten ID:	AE35833	Range:	05
Well Type Code:	Decommissioning	Range Dir Code:	East
Well Completion Dt:	09-Feb-2016	Range Fraction No:	
Well Depth:	15.0	Section:	20
Well Diameter:	1.5	Quarter Section:	NW
Horz Coll Ds:		Qtr Qtr Section:	NE
Horiz Coll Meth Cd:	0	St Plane X-Coord:	1226245
Well Log Receiv Dt:	03-Mar-2016	St Plane Y-Coord:	1037171
Record Creation Dt:	08-Mar-2016	NAD83 Latitude:	0.0
Last Update Date:	08-Mar-2016	NAD83 Longitude:	0.0
Tax Parcel Identifier:			
Well Owner Name:	Smokey Point Commercial LLC		
Well Log Static Lvl Qt:	0.0		
Well Log GPM Qt:	0.0		
Well Log PSI No:	0.0		
Well Log Flw Type Cd:			
Well Log Well Tst Cd:			
Well Log ZIP Code:	98271		

Map Key	Direction	Distance (mi)	Distance (ft)	Elevation (ft)	DB
51	WSW	0.66	3,494.21	115.07	WATER WELLS

Well Log ID:	1011219	Region Code:	1
Well Tag ID:	BIY079	County ID:	61
Well Log Image Nm:	1011141.tif	County Name:	
Project Tag No:		Township:	31
WRIA No:	5	Twsp Fraction No:	
Driller No:	1374	Twsp Direction Cd:	North
Notice of Inten ID:	DE01668	Range:	05
Well Type Code:	Water	Range Dir Code:	East
Well Completion Dt:	20-Mar-2015	Range Fraction No:	
Well Depth:	17.0	Section:	20
Well Diameter:	1.5	Quarter Section:	NW
Horz Coll Ds:		Qtr Qtr Section:	NE
Horiz Coll Meth Cd:	0	St Plane X-Coord:	1226245
Well Log Receiv Dt:	31-Mar-2015	St Plane Y-Coord:	1037171
Record Creation Dt:	23-Apr-2015	NAD83 Latitude:	0.0
Last Update Date:	13-May-2015	NAD83 Longitude:	0.0
Tax Parcel Identifier:			
Well Owner Name:	Smokey Point Commercial LLC		
Well Log Static Lvl Qt:	5.0		
Well Log GPM Qt:	0.0		
Well Log PSI No:	0.0		
Well Log Flw Type Cd:	Static Level		
Well Log Well Tst Cd:			
Well Log ZIP Code:	98271		

## Wells and Additional Sources Detail Report

Map Key	Direction	Distance (mi)	Distance (ft)	Elevation (ft)	DB
51	WSW	0.66	3,494.21	115.07	WATER WELLS
Well Log ID:	1081774	Region Code:	1		
Well Tag ID:	BJP177	County ID:	61		
Well Log Image Nm:	1081714.tif	County Name:			
Project Tag No:		Township:	31		
WRIA No:	5	Twsp Fraction No:			
Driller No:	1374	Twsp Direction Cd:	North		
Notice of Inten ID:	DE01713	Range:	05		
Well Type Code:	Water	Range Dir Code:	East		
Well Completion Dt:	25-Sep-2015	Range Fraction No:			
Well Depth:	10.0	Section:	20		
Well Diameter:	1.5	Quarter Section:	NW		
Horz Coll Ds:		Qtr Qtr Section:	NE		
Horiz Coll Meth Cd:	0	St Plane X-Coord:	1226245		
Well Log Receiv Dt:	21-Oct-2015	St Plane Y-Coord:	1037171		
Record Creation Dt:	17-Nov-2015	NAD83 Latitude:	0.0		
Last Update Date:	17-Nov-2015	NAD83 Longitude:	0.0		
Tax Parcel Identifier:					
Well Owner Name:	Smokey Point Commercial LLC				
Well Log Static Lvl Qt:	5.0				
Well Log GPM Qt:	0.0				
Well Log PSI No:	0.0				
Well Log Flw Type Cd:	Static Level				
Well Log Well Tst Cd:					
Well Log ZIP Code:	98271				

Map Key	Direction	Distance (mi)	Distance (ft)	Elevation (ft)	DB
51	WSW	0.66	3,494.21	115.07	WATER WELLS
Well Log ID:	1081663	Region Code:	1		
Well Tag ID:	BJP212	County ID:	61		
Well Log Image Nm:	1081652.tif	County Name:			
Project Tag No:		Township:	31		
WRIA No:	5	Twsp Fraction No:			
Driller No:	1374	Twsp Direction Cd:	North		
Notice of Inten ID:	AE33973	Range:	05		
Well Type Code:	Decommissioning	Range Dir Code:	East		
Well Completion Dt:	25-Sep-2015	Range Fraction No:			
Well Depth:	10.0	Section:	20		
Well Diameter:	1.5	Quarter Section:	NW		
Horz Coll Ds:		Qtr Qtr Section:	NE		
Horiz Coll Meth Cd:	0	St Plane X-Coord:	1226245		
Well Log Receiv Dt:	21-Oct-2015	St Plane Y-Coord:	1037171		

## Wells and Additional Sources Detail Report

Record Creation Dt:	17-Nov-2015	NAD83 Latitude:	0.0
Last Update Date:	17-Nov-2015	NAD83 Longitude:	0.0
Tax Parcel Identifier:			
Well Owner Name:	Smokey Point Commercial LLC		
Well Log Static Lvl Qt:	0.0		
Well Log GPM Qt:	0.0		
Well Log PSI No:	0.0		
Well Log Flw Type Cd:			
Well Log Well Tst Cd:			
Well Log ZIP Code:	98271		

Map Key	Direction	Distance (mi)	Distance (ft)	Elevation (ft)	DB
51	WSW	0.66	3,494.21	115.07	WATER WELLS

Well Log ID:	1330758	Region Code:	1
Well Tag ID:	BJZ164	County ID:	61
Well Log Image Nm:	1330717.tif	County Name:	
Project Tag No:		Township:	31
WRIA No:	5	Twsp Fraction No:	
Driller No:	1374	Twsp Direction Cd:	North
Notice of Inten ID:	DE01813	Range:	05
Well Type Code:	Water	Range Dir Code:	East
Well Completion Dt:	14-Jan-2016	Range Fraction No:	
Well Depth:	15.0	Section:	20
Well Diameter:	1.5	Quarter Section:	NW
Horz Coll Ds:		Qtr Qtr Section:	NE
Horiz Coll Meth Cd:	0	St Plane X-Coord:	1226245
Well Log Receiv Dt:	04-Feb-2016	St Plane Y-Coord:	1037171
Record Creation Dt:	12-Feb-2016	NAD83 Latitude:	0.0
Last Update Date:	12-Feb-2016	NAD83 Longitude:	0.0
Tax Parcel Identifier:			
Well Owner Name:	Smokey Point Commercial LLC		
Well Log Static Lvl Qt:	12.0		
Well Log GPM Qt:	0.0		
Well Log PSI No:	0.0		
Well Log Flw Type Cd:	Static Level		
Well Log Well Tst Cd:			
Well Log ZIP Code:	98271		

Map Key	Direction	Distance (mi)	Distance (ft)	Elevation (ft)	DB
51	WSW	0.66	3,494.21	115.07	WATER WELLS

Well Log ID:	1026529	Region Code:	1
Well Tag ID:	BIY122	County ID:	61
Well Log Image Nm:	1026526.tif	County Name:	
Project Tag No:		Township:	31

## Wells and Additional Sources Detail Report

WRIA No:	5	Twsp Fraction No:	
Driller No:	1374	Twsp Direction Cd:	North
Notice of Inten ID:	AE31475	Range:	05
Well Type Code:	Decommissioning	Range Dir Code:	East
Well Completion Dt:	24-Apr-2015	Range Fraction No:	
Well Depth:	20.0	Section:	20
Well Diameter:	1.5	Quarter Section:	NW
Horz Coll Ds:		Qtr Qtr Section:	NE
Horiz Coll Meth Cd:	0	St Plane X-Coord:	1226245
Well Log Receiv Dt:	05-Jun-2015	St Plane Y-Coord:	1037171
Record Creation Dt:	17-Jun-2015	NAD83 Latitude:	0.0
Last Update Date:	17-Jun-2015	NAD83 Longitude:	0.0
Tax Parcel Identifier:			
Well Owner Name:	Smokey Point Commercial LLC		
Well Log Static Lvl Qt:	0.0		
Well Log GPM Qt:	0.0		
Well Log PSI No:	0.0		
Well Log Flw Type Cd:			
Well Log Well Tst Cd:			
Well Log ZIP Code:	98271		

Map Key	Direction	Distance (mi)	Distance (ft)	Elevation (ft)	DB
51	WSW	0.66	3,494.21	115.07	WATER WELLS

Well Log ID:	1081761	Region Code:	1
Well Tag ID:	BJP164	County ID:	61
Well Log Image Nm:	1081714.tif	County Name:	
Project Tag No:		Township:	31
WRIA No:	5	Twsp Fraction No:	
Driller No:	1374	Twsp Direction Cd:	North
Notice of Inten ID:	DE01713	Range:	05
Well Type Code:	Water	Range Dir Code:	East
Well Completion Dt:	25-Sep-2015	Range Fraction No:	
Well Depth:	10.0	Section:	20
Well Diameter:	1.5	Quarter Section:	NW
Horz Coll Ds:		Qtr Qtr Section:	NE
Horiz Coll Meth Cd:	0	St Plane X-Coord:	1226245
Well Log Receiv Dt:	21-Oct-2015	St Plane Y-Coord:	1037171
Record Creation Dt:	17-Nov-2015	NAD83 Latitude:	0.0
Last Update Date:	17-Nov-2015	NAD83 Longitude:	0.0
Tax Parcel Identifier:			
Well Owner Name:	Smokey Point Commercial LLC		
Well Log Static Lvl Qt:	5.0		
Well Log GPM Qt:	0.0		
Well Log PSI No:	0.0		
Well Log Flw Type Cd:	Static Level		

# Wells and Additional Sources Detail Report

Well Log Well Tst Cd:  
Well Log ZIP Code: 98271

Map Key	Direction	Distance (mi)	Distance (ft)	Elevation (ft)	DB
51	WSW	0.66	3,494.21	115.07	WATER WELLS

Well Log ID:	1431537	Region Code:	1
Well Tag ID:	BJZ179	County ID:	61
Well Log Image Nm:	1431481.tif	County Name:	
Project Tag No:		Township:	31
WRIA No:	5	Twsp Fraction No:	
Driller No:	1374	Twsp Direction Cd:	North
Notice of Inten ID:	AE35833	Range:	05
Well Type Code:	Decommissioning	Range Dir Code:	East
Well Completion Dt:	09-Feb-2016	Range Fraction No:	
Well Depth:	15.0	Section:	20
Well Diameter:	1.5	Quarter Section:	NW
Horz Coll Ds:		Qtr Qtr Section:	NE
Horiz Coll Meth Cd:	0	St Plane X-Coord:	1226245
Well Log Receiv Dt:	03-Mar-2016	St Plane Y-Coord:	1037171
Record Creation Dt:	08-Mar-2016	NAD83 Latitude:	0.0
Last Update Date:	08-Mar-2016	NAD83 Longitude:	0.0
Tax Parcel Identifier:			
Well Owner Name:	Smokey Point Commercial LLC		
Well Log Static Lvl Qt:	0.0		
Well Log GPM Qt:	0.0		
Well Log PSI No:	0.0		
Well Log Flw Type Cd:			
Well Log Well Tst Cd:			
Well Log ZIP Code:	98271		

Map Key	Direction	Distance (mi)	Distance (ft)	Elevation (ft)	DB
51	WSW	0.66	3,494.21	115.07	WATER WELLS

Well Log ID:	1055846	Region Code:	1
Well Tag ID:	BJP253	County ID:	61
Well Log Image Nm:	1055794.tif	County Name:	
Project Tag No:		Township:	31
WRIA No:	5	Twsp Fraction No:	
Driller No:	1374	Twsp Direction Cd:	North
Notice of Inten ID:	DE01713	Range:	05
Well Type Code:	Water	Range Dir Code:	East
Well Completion Dt:	01-Sep-2015	Range Fraction No:	
Well Depth:	10.0	Section:	20
Well Diameter:	1.5	Quarter Section:	NW
Horz Coll Ds:		Qtr Qtr Section:	NE

## Wells and Additional Sources Detail Report

Horiz Coll Meth Cd:	0	St Plane X-Coord:	1226245
Well Log Receiv Dt:	16-Sep-2015	St Plane Y-Coord:	1037171
Record Creation Dt:	06-Oct-2015	NAD83 Latitude:	0.0
Last Update Date:	13-Nov-2015	NAD83 Longitude:	0.0
Tax Parcel Identifier:			
Well Owner Name:	Smokey Point Commercial LLC		
Well Log Static Lvl Qt:	0.0		
Well Log GPM Qt:	0.0		
Well Log PSI No:	0.0		
Well Log Flw Type Cd:			
Well Log Well Tst Cd:			
Well Log ZIP Code:	98271		

Map Key	Direction	Distance (mi)	Distance (ft)	Elevation (ft)	DB
51	WSW	0.66	3,494.21	115.07	WATER WELLS

Well Log ID:	1081767	Region Code:	1
Well Tag ID:	BJP170	County ID:	61
Well Log Image Nm:	1081714.tif	County Name:	
Project Tag No:		Township:	31
WRIA No:	5	Twsp Fraction No:	
Driller No:	1374	Twsp Direction Cd:	North
Notice of Inten ID:	DE01713	Range:	05
Well Type Code:	Water	Range Dir Code:	East
Well Completion Dt:	25-Sep-2015	Range Fraction No:	
Well Depth:	10.0	Section:	20
Well Diameter:	1.5	Quarter Section:	NW
Horz Coll Ds:		Qtr Qtr Section:	NE
Horiz Coll Meth Cd:	0	St Plane X-Coord:	1226245
Well Log Receiv Dt:	21-Oct-2015	St Plane Y-Coord:	1037171
Record Creation Dt:	17-Nov-2015	NAD83 Latitude:	0.0
Last Update Date:	17-Nov-2015	NAD83 Longitude:	0.0
Tax Parcel Identifier:			
Well Owner Name:	Smokey Point Commercial LLC		
Well Log Static Lvl Qt:	5.0		
Well Log GPM Qt:	0.0		
Well Log PSI No:	0.0		
Well Log Flw Type Cd:	Static Level		
Well Log Well Tst Cd:			
Well Log ZIP Code:	98271		

Map Key	Direction	Distance (mi)	Distance (ft)	Elevation (ft)	DB
51	WSW	0.66	3,494.21	115.07	WATER WELLS

Well Log ID:	1110881	Region Code:	1
Well Tag ID:	BJP254	County ID:	61

## Wells and Additional Sources Detail Report

Well Log Image Nm: 1110861.tif	County Name:
Project Tag No:	Township: 31
WRIA No: 5	Twsp Fraction No:
Driller No: 1374	Twsp Direction Cd: North
Notice of Inten ID: AE33973	Range: 05
Well Type Code: Decommissioning	Range Dir Code: East
Well Completion Dt: 19-Nov-2015	Range Fraction No:
Well Depth: 10.0	Section: 20
Well Diameter: 1.5	Quarter Section: NW
Horz Coll Ds:	Qtr Qtr Section: NE
Horiz Coll Meth Cd: 0	St Plane X-Coord: 1226245
Well Log Receiv Dt: 11-Dec-2015	St Plane Y-Coord: 1037171
Record Creation Dt: 29-Dec-2015	NAD83 Latitude: 0.0
Last Update Date: 29-Dec-2015	NAD83 Longitude: 0.0
Tax Parcel Identifier:	
Well Owner Name: Smokey Point Commercial LLC	
Well Log Static Lvl Qt: 0.0	
Well Log GPM Qt: 0.0	
Well Log PSI No: 0.0	
Well Log Flw Type Cd:	
Well Log Well Tst Cd:	
Well Log ZIP Code: 98271	

Map Key	Direction	Distance (mi)	Distance (ft)	Elevation (ft)	DB
51	WSW	0.66	3,494.21	115.07	WATER WELLS

Well Log ID: 1011276	Region Code: 1
Well Tag ID: BIY136	County ID: 61
Well Log Image Nm: 1011141.tif	County Name:
Project Tag No:	Township: 31
WRIA No: 5	Twsp Fraction No:
Driller No: 1374	Twsp Direction Cd: North
Notice of Inten ID: DE01668	Range: 05
Well Type Code: Water	Range Dir Code: East
Well Completion Dt: 20-Mar-2015	Range Fraction No:
Well Depth: 17.0	Section: 20
Well Diameter: 1.5	Quarter Section: NW
Horz Coll Ds:	Qtr Qtr Section: NE
Horiz Coll Meth Cd: 0	St Plane X-Coord: 1226245
Well Log Receiv Dt: 31-Mar-2015	St Plane Y-Coord: 1037171
Record Creation Dt: 23-Apr-2015	NAD83 Latitude: 0.0
Last Update Date: 13-May-2015	NAD83 Longitude: 0.0
Tax Parcel Identifier:	
Well Owner Name: Smokey Point Commercial LLC	
Well Log Static Lvl Qt: 5.0	
Well Log GPM Qt: 0.0	

## Wells and Additional Sources Detail Report

Well Log PSI No: 0.0  
 Well Log Flw Type Cd: Static Level  
 Well Log Well Tst Cd:  
 Well Log ZIP Code: 98271

<b>Map Key</b>	<b>Direction</b>	<b>Distance (mi)</b>	<b>Distance (ft)</b>	<b>Elevation (ft)</b>	<b>DB</b>
51	WSW	0.66	3,494.21	115.07	WATER WELLS

Well Log ID:	1011210	Region Code:	1
Well Tag ID:	BIY070	County ID:	61
Well Log Image Nm:	1011141.tif	County Name:	
Project Tag No:		Township:	31
WRIA No:	5	Twsp Fraction No:	
Driller No:	1374	Twsp Direction Cd:	North
Notice of Inten ID:	DE01668	Range:	05
Well Type Code:	Water	Range Dir Code:	East
Well Completion Dt:	20-Mar-2015	Range Fraction No:	
Well Depth:	17.0	Section:	20
Well Diameter:	1.5	Quarter Section:	NW
Horz Coll Ds:		Qtr Qtr Section:	NE
Horiz Coll Meth Cd:	0	St Plane X-Coord:	1226245
Well Log Receiv Dt:	31-Mar-2015	St Plane Y-Coord:	1037171
Record Creation Dt:	23-Apr-2015	NAD83 Latitude:	0.0
Last Update Date:	13-May-2015	NAD83 Longitude:	0.0
Tax Parcel Identifier:			
Well Owner Name:	Smokey Point Commercial LLC		
Well Log Static Lvl Qt:	5.0		
Well Log GPM Qt:	0.0		
Well Log PSI No:	0.0		
Well Log Flw Type Cd:	Static Level		
Well Log Well Tst Cd:			
Well Log ZIP Code:	98271		

<b>Map Key</b>	<b>Direction</b>	<b>Distance (mi)</b>	<b>Distance (ft)</b>	<b>Elevation (ft)</b>	<b>DB</b>
51	WSW	0.66	3,494.21	115.07	WATER WELLS

Well Log ID:	1349530	Region Code:	1
Well Tag ID:	BJP138	County ID:	61
Well Log Image Nm:	1349522.tif	County Name:	
Project Tag No:		Township:	31
WRIA No:	5	Twsp Fraction No:	
Driller No:	1374	Twsp Direction Cd:	North
Notice of Inten ID:	AE34165	Range:	05
Well Type Code:	Decommissioning	Range Dir Code:	East
Well Completion Dt:	05-Nov-2015	Range Fraction No:	
Well Depth:	12.0	Section:	20

## Wells and Additional Sources Detail Report

Well Diameter:	1.5	Quarter Section:	NW
Horz Coll Ds:		Qtr Qtr Section:	NE
Horiz Coll Meth Cd:	0	St Plane X-Coord:	1226245
Well Log Receiv Dt:	18-Jan-2016	St Plane Y-Coord:	1037171
Record Creation Dt:	19-Feb-2016	NAD83 Latitude:	0.0
Last Update Date:	19-Feb-2016	NAD83 Longitude:	0.0
Tax Parcel Identifier:			
Well Owner Name:	Smokey Point Commercial LLC		
Well Log Static Lvl Qt:	0.0		
Well Log GPM Qt:	0.0		
Well Log PSI No:	0.0		
Well Log Flw Type Cd:			
Well Log Well Tst Cd:			
Well Log ZIP Code:	98271		

Map Key	Direction	Distance (mi)	Distance (ft)	Elevation (ft)	DB
51	WSW	0.66	3,494.21	115.07	WATER WELLS

Well Log ID:	1019097	Region Code:	1
Well Tag ID:	BJL142	County ID:	61
Well Log Image Nm:	1019056.tif	County Name:	
Project Tag No:		Township:	31
WRIA No:	5	Twsp Fraction No:	
Driller No:	1374	Twsp Direction Cd:	North
Notice of Inten ID:	DE01668	Range:	05
Well Type Code:	Water	Range Dir Code:	East
Well Completion Dt:	17-Apr-2015	Range Fraction No:	
Well Depth:	20.0	Section:	20
Well Diameter:	1.5	Quarter Section:	NW
Horz Coll Ds:		Qtr Qtr Section:	NE
Horiz Coll Meth Cd:	0	St Plane X-Coord:	1226245
Well Log Receiv Dt:	06-May-2015	St Plane Y-Coord:	1037171
Record Creation Dt:	13-May-2015	NAD83 Latitude:	0.0
Last Update Date:	13-May-2015	NAD83 Longitude:	0.0
Tax Parcel Identifier:			
Well Owner Name:	Smokey Point Commercial LLC		
Well Log Static Lvl Qt:	5.0		
Well Log GPM Qt:	0.0		
Well Log PSI No:	0.0		
Well Log Flw Type Cd:	Static Level		
Well Log Well Tst Cd:			
Well Log ZIP Code:	98271		

Map Key	Direction	Distance (mi)	Distance (ft)	Elevation (ft)	DB
51	WSW	0.66	3,494.21	115.07	WATER WELLS

## Wells and Additional Sources Detail Report

Well Log ID:	1349553	Region Code:	1
Well Tag ID:	BJP161	County ID:	61
Well Log Image Nm:	1349522.tif	County Name:	
Project Tag No:		Township:	31
WRIA No:	5	Twsp Fraction No:	
Driller No:	1374	Twsp Direction Cd:	North
Notice of Inten ID:	AE34165	Range:	05
Well Type Code:	Decommissioning	Range Dir Code:	East
Well Completion Dt:	05-Nov-2015	Range Fraction No:	
Well Depth:	12.0	Section:	20
Well Diameter:	1.5	Quarter Section:	NW
Horz Coll Ds:		Qtr Qtr Section:	NE
Horiz Coll Meth Cd:	0	St Plane X-Coord:	1226245
Well Log Receiv Dt:	18-Jan-2016	St Plane Y-Coord:	1037171
Record Creation Dt:	19-Feb-2016	NAD83 Latitude:	0.0
Last Update Date:	19-Feb-2016	NAD83 Longitude:	0.0
Tax Parcel Identifier:			
Well Owner Name:	Smokey Point Commercial LLC		
Well Log Static Lvl Qt:	0.0		
Well Log GPM Qt:	0.0		
Well Log PSI No:	0.0		
Well Log Flw Type Cd:			
Well Log Well Tst Cd:			
Well Log ZIP Code:	98271		

Map Key	Direction	Distance (mi)	Distance (ft)	Elevation (ft)	DB
51	WSW	0.66	3,494.21	115.07	WATER WELLS

Well Log ID:	1081721	Region Code:	1
Well Tag ID:	BJP124	County ID:	61
Well Log Image Nm:	1081714.tif	County Name:	
Project Tag No:		Township:	31
WRIA No:	5	Twsp Fraction No:	
Driller No:	1374	Twsp Direction Cd:	North
Notice of Inten ID:	DE01713	Range:	05
Well Type Code:	Water	Range Dir Code:	East
Well Completion Dt:	25-Sep-2015	Range Fraction No:	
Well Depth:	10.0	Section:	20
Well Diameter:	1.5	Quarter Section:	NW
Horz Coll Ds:		Qtr Qtr Section:	NE
Horiz Coll Meth Cd:	0	St Plane X-Coord:	1226245
Well Log Receiv Dt:	21-Oct-2015	St Plane Y-Coord:	1037171
Record Creation Dt:	17-Nov-2015	NAD83 Latitude:	0.0
Last Update Date:	17-Nov-2015	NAD83 Longitude:	0.0
Tax Parcel Identifier:			
Well Owner Name:	Smokey Point Commercial LLC		

## Wells and Additional Sources Detail Report

Well Log Static Lvl Qt: 5.0  
 Well Log GPM Qt: 0.0  
 Well Log PSI No: 0.0  
 Well Log Flw Type Cd: Static Level  
 Well Log Well Tst Cd:  
 Well Log ZIP Code: 98271

<b>Map Key</b>	<b>Direction</b>	<b>Distance (mi)</b>	<b>Distance (ft)</b>	<b>Elevation (ft)</b>	<b>DB</b>
51	WSW	0.66	3,494.21	115.07	WATER WELLS

Well Log ID:	1011201	Region Code:	1
Well Tag ID:	BIY061	County ID:	61
Well Log Image Nm:	1011141.tif	County Name:	
Project Tag No:		Township:	31
WRIA No:	5	Twsp Fraction No:	
Driller No:	1374	Twsp Direction Cd:	North
Notice of Inten ID:	DE01668	Range:	05
Well Type Code:	Water	Range Dir Code:	East
Well Completion Dt:	20-Mar-2015	Range Fraction No:	
Well Depth:	17.0	Section:	20
Well Diameter:	1.5	Quarter Section:	NW
Horz Coll Ds:		Qtr Qtr Section:	NE
Horiz Coll Meth Cd:	0	St Plane X-Coord:	1226245
Well Log Receiv Dt:	31-Mar-2015	St Plane Y-Coord:	1037171
Record Creation Dt:	23-Apr-2015	NAD83 Latitude:	0.0
Last Update Date:	13-May-2015	NAD83 Longitude:	0.0
Tax Parcel Identifier:			
Well Owner Name:	Smokey Point Commercial LLC		
Well Log Static Lvl Qt:	5.0		
Well Log GPM Qt:	0.0		
Well Log PSI No:	0.0		
Well Log Flw Type Cd:	Static Level		
Well Log Well Tst Cd:			
Well Log ZIP Code:	98271		

<b>Map Key</b>	<b>Direction</b>	<b>Distance (mi)</b>	<b>Distance (ft)</b>	<b>Elevation (ft)</b>	<b>DB</b>
51	WSW	0.66	3,494.21	115.07	WATER WELLS

Well Log ID:	1055809	Region Code:	1
Well Tag ID:	BJP216	County ID:	61
Well Log Image Nm:	1055794.tif	County Name:	
Project Tag No:		Township:	31
WRIA No:	5	Twsp Fraction No:	
Driller No:	1374	Twsp Direction Cd:	North
Notice of Inten ID:	DE01713	Range:	05
Well Type Code:	Water	Range Dir Code:	East

## Wells and Additional Sources Detail Report

Well Completion Dt:	01-Sep-2015	Range Fraction No:	
Well Depth:	10.0	Section:	20
Well Diameter:	1.5	Quarter Section:	NW
Horz Coll Ds:		Qtr Qtr Section:	NE
Horiz Coll Meth Cd:	0	St Plane X-Coord:	1226245
Well Log Receiv Dt:	16-Sep-2015	St Plane Y-Coord:	1037171
Record Creation Dt:	06-Oct-2015	NAD83 Latitude:	0.0
Last Update Date:	13-Nov-2015	NAD83 Longitude:	0.0
Tax Parcel Identifier:			
Well Owner Name:	Smokey Point Commercial LLC		
Well Log Static Lvl Qt:	0.0		
Well Log GPM Qt:	0.0		
Well Log PSI No:	0.0		
Well Log Flw Type Cd:			
Well Log Well Tst Cd:			
Well Log ZIP Code:	98271		

Map Key	Direction	Distance (mi)	Distance (ft)	Elevation (ft)	DB
51	WSW	0.66	3,494.21	115.07	WATER WELLS

Well Log ID:	1011253	Region Code:	1
Well Tag ID:	BIY113	County ID:	61
Well Log Image Nm:	1011141.tif	County Name:	
Project Tag No:		Township:	31
WRIA No:	5	Twsp Fraction No:	
Driller No:	1374	Twsp Direction Cd:	North
Notice of Inten ID:	DE01668	Range:	05
Well Type Code:	Water	Range Dir Code:	East
Well Completion Dt:	20-Mar-2015	Range Fraction No:	
Well Depth:	17.0	Section:	20
Well Diameter:	1.5	Quarter Section:	NW
Horz Coll Ds:		Qtr Qtr Section:	NE
Horiz Coll Meth Cd:	0	St Plane X-Coord:	1226245
Well Log Receiv Dt:	31-Mar-2015	St Plane Y-Coord:	1037171
Record Creation Dt:	23-Apr-2015	NAD83 Latitude:	0.0
Last Update Date:	13-May-2015	NAD83 Longitude:	0.0
Tax Parcel Identifier:			
Well Owner Name:	Smokey Point Commercial LLC		
Well Log Static Lvl Qt:	5.0		
Well Log GPM Qt:	0.0		
Well Log PSI No:	0.0		
Well Log Flw Type Cd:	Static Level		
Well Log Well Tst Cd:			
Well Log ZIP Code:	98271		

Map Key	Direction	Distance (mi)	Distance (ft)	Elevation (ft)	DB
---------	-----------	---------------	---------------	----------------	----

# Wells and Additional Sources Detail Report

<b>51</b>	WSW	0.66	3,494.21	115.07	WATER WELLS
Well Log ID:	1349259	Region Code:	1		
Well Tag ID:	BJP180	County ID:	61		
Well Log Image Nm:	1349259.tif	County Name:			
Project Tag No:		Township:	31		
WRIA No:	5	Twsp Fraction No:			
Driller No:	1374	Twsp Direction Cd:	North		
Notice of Inten ID:	AE35009	Range:	05		
Well Type Code:	Decommissioning	Range Dir Code:	East		
Well Completion Dt:	13-Nov-2015	Range Fraction No:			
Well Depth:	10.0	Section:	20		
Well Diameter:	1.5	Quarter Section:	NW		
Horz Coll Ds:		Qtr Qtr Section:	NE		
Horiz Coll Meth Cd:	0	St Plane X-Coord:	1226245		
Well Log Receiv Dt:	18-Jan-2016	St Plane Y-Coord:	1037171		
Record Creation Dt:	19-Feb-2016	NAD83 Latitude:	0.0		
Last Update Date:	19-Feb-2016	NAD83 Longitude:	0.0		
Tax Parcel Identifier:					
Well Owner Name:	Smokey Point Commercial LLC				
Well Log Static Lvl Qt:	0.0				
Well Log GPM Qt:	0.0				
Well Log PSI No:	0.0				
Well Log Flw Type Cd:					
Well Log Well Tst Cd:					
Well Log ZIP Code:	98271				

<b>Map Key</b>	<b>Direction</b>	<b>Distance (mi)</b>	<b>Distance (ft)</b>	<b>Elevation (ft)</b>	<b>DB</b>
<b>51</b>	WSW	0.66	3,494.21	115.07	WATER WELLS
Well Log ID:	1431512	Region Code:	1		
Well Tag ID:	BJZ154	County ID:	61		
Well Log Image Nm:	1431481.tif	County Name:			
Project Tag No:		Township:	31		
WRIA No:	5	Twsp Fraction No:			
Driller No:	1374	Twsp Direction Cd:	North		
Notice of Inten ID:	AE35833	Range:	05		
Well Type Code:	Decommissioning	Range Dir Code:	East		
Well Completion Dt:	09-Feb-2016	Range Fraction No:			
Well Depth:	15.0	Section:	20		
Well Diameter:	1.5	Quarter Section:	NW		
Horz Coll Ds:		Qtr Qtr Section:	NE		
Horiz Coll Meth Cd:	0	St Plane X-Coord:	1226245		
Well Log Receiv Dt:	03-Mar-2016	St Plane Y-Coord:	1037171		
Record Creation Dt:	08-Mar-2016	NAD83 Latitude:	0.0		
Last Update Date:	08-Mar-2016	NAD83 Longitude:	0.0		

# Wells and Additional Sources Detail Report

Tax Parcel Identifier:  
 Well Owner Name: Smokey Point Commercial LLC  
 Well Log Static Lvl Qt: 0.0  
 Well Log GPM Qt: 0.0  
 Well Log PSI No: 0.0  
 Well Log Flw Type Cd:  
 Well Log Well Tst Cd:  
 Well Log ZIP Code: 98271

<b>Map Key</b>	<b>Direction</b>	<b>Distance (mi)</b>	<b>Distance (ft)</b>	<b>Elevation (ft)</b>	<b>DB</b>
51	WSW	0.66	3,494.21	115.07	WATER WELLS

Well Log ID:	1019089	Region Code:	1
Well Tag ID:	BJL134	County ID:	61
Well Log Image Nm:	1019056.tif	County Name:	
Project Tag No:		Township:	31
WRIA No:	5	Twsp Fraction No:	
Driller No:	1374	Twsp Direction Cd:	North
Notice of Inten ID:	DE01668	Range:	05
Well Type Code:	Water	Range Dir Code:	East
Well Completion Dt:	17-Apr-2015	Range Fraction No:	
Well Depth:	20.0	Section:	20
Well Diameter:	1.5	Quarter Section:	NW
Horz Coll Ds:		Qtr Qtr Section:	NE
Horiz Coll Meth Cd:	0	St Plane X-Coord:	1226245
Well Log Receiv Dt:	06-May-2015	St Plane Y-Coord:	1037171
Record Creation Dt:	13-May-2015	NAD83 Latitude:	0.0
Last Update Date:	13-May-2015	NAD83 Longitude:	0.0
Tax Parcel Identifier:			
Well Owner Name:	Smokey Point Commercial LLC		
Well Log Static Lvl Qt:	5.0		
Well Log GPM Qt:	0.0		
Well Log PSI No:	0.0		
Well Log Flw Type Cd:	Static Level		
Well Log Well Tst Cd:			
Well Log ZIP Code:	98271		

<b>Map Key</b>	<b>Direction</b>	<b>Distance (mi)</b>	<b>Distance (ft)</b>	<b>Elevation (ft)</b>	<b>DB</b>
51	WSW	0.66	3,494.21	115.07	WATER WELLS

Well Log ID:	1081735	Region Code:	1
Well Tag ID:	BJP138	County ID:	61
Well Log Image Nm:	1081714.tif	County Name:	
Project Tag No:		Township:	31
WRIA No:	5	Twsp Fraction No:	
Driller No:	1374	Twsp Direction Cd:	North

## Wells and Additional Sources Detail Report

Notice of Inten ID:	DE01713	Range:	05
Well Type Code:	Water	Range Dir Code:	East
Well Completion Dt:	25-Sep-2015	Range Fraction No:	
Well Depth:	10.0	Section:	20
Well Diameter:	1.5	Quarter Section:	NW
Horz Coll Ds:		Qtr Qtr Section:	NE
Horiz Coll Meth Cd:	0	St Plane X-Coord:	1226245
Well Log Receiv Dt:	21-Oct-2015	St Plane Y-Coord:	1037171
Record Creation Dt:	17-Nov-2015	NAD83 Latitude:	0.0
Last Update Date:	17-Nov-2015	NAD83 Longitude:	0.0
Tax Parcel Identifier:			
Well Owner Name:	Smokey Point Commercial LLC		
Well Log Static Lvl Qt:	5.0		
Well Log GPM Qt:	0.0		
Well Log PSI No:	0.0		
Well Log Flw Type Cd:	Static Level		
Well Log Well Tst Cd:			
Well Log ZIP Code:	98271		

Map Key	Direction	Distance (mi)	Distance (ft)	Elevation (ft)	DB
51	WSW	0.66	3,494.21	115.07	WATER WELLS

Well Log ID:	1026368	Region Code:	1
Well Tag ID:	BIY151	County ID:	61
Well Log Image Nm:	1026366.tif	County Name:	
Project Tag No:		Township:	31
WRIA No:	5	Twsp Fraction No:	
Driller No:	1374	Twsp Direction Cd:	North
Notice of Inten ID:	AE31475	Range:	05
Well Type Code:	Decommissioning	Range Dir Code:	East
Well Completion Dt:	24-Apr-2015	Range Fraction No:	
Well Depth:	17.0	Section:	20
Well Diameter:	1.5	Quarter Section:	NW
Horz Coll Ds:		Qtr Qtr Section:	NE
Horiz Coll Meth Cd:	0	St Plane X-Coord:	1226245
Well Log Receiv Dt:	05-Jun-2015	St Plane Y-Coord:	1037171
Record Creation Dt:	17-Jun-2015	NAD83 Latitude:	0.0
Last Update Date:	17-Jun-2015	NAD83 Longitude:	0.0
Tax Parcel Identifier:			
Well Owner Name:	Smokey Point Commercial LLC		
Well Log Static Lvl Qt:	0.0		
Well Log GPM Qt:	0.0		
Well Log PSI No:	0.0		
Well Log Flw Type Cd:			
Well Log Well Tst Cd:			
Well Log ZIP Code:	98271		

## Wells and Additional Sources Detail Report

Map Key	Direction	Distance (mi)	Distance (ft)	Elevation (ft)	DB
51	WSW	0.66	3,494.21	115.07	WATER WELLS
Well Log ID:	1055795	Region Code:	1		
Well Tag ID:	BJP202	County ID:	61		
Well Log Image Nm:	1055794.tif	County Name:			
Project Tag No:		Township:	31		
WRIA No:	5	Twsp Fraction No:			
Driller No:	1374	Twsp Direction Cd:	North		
Notice of Inten ID:	DE01713	Range:	05		
Well Type Code:	Water	Range Dir Code:	East		
Well Completion Dt:	01-Sep-2015	Range Fraction No:			
Well Depth:	10.0	Section:	20		
Well Diameter:	1.5	Quarter Section:	NW		
Horz Coll Ds:		Qtr Qtr Section:	NE		
Horiz Coll Meth Cd:	0	St Plane X-Coord:	1226245		
Well Log Receiv Dt:	16-Sep-2015	St Plane Y-Coord:	1037171		
Record Creation Dt:	06-Oct-2015	NAD83 Latitude:	0.0		
Last Update Date:	13-Nov-2015	NAD83 Longitude:	0.0		
Tax Parcel Identifier:					
Well Owner Name:	Smokey Point Commercial LLC				
Well Log Static Lvl Qt:	0.0				
Well Log GPM Qt:	0.0				
Well Log PSI No:	0.0				
Well Log Flw Type Cd:					
Well Log Well Tst Cd:					
Well Log ZIP Code:	98271				

Map Key	Direction	Distance (mi)	Distance (ft)	Elevation (ft)	DB
51	WSW	0.66	3,494.21	115.07	WATER WELLS
Well Log ID:	1011208	Region Code:	1		
Well Tag ID:	BIY068	County ID:	61		
Well Log Image Nm:	1011141.tif	County Name:			
Project Tag No:		Township:	31		
WRIA No:	5	Twsp Fraction No:			
Driller No:	1374	Twsp Direction Cd:	North		
Notice of Inten ID:	DE01668	Range:	05		
Well Type Code:	Water	Range Dir Code:	East		
Well Completion Dt:	20-Mar-2015	Range Fraction No:			
Well Depth:	17.0	Section:	20		
Well Diameter:	1.5	Quarter Section:	NW		
Horz Coll Ds:		Qtr Qtr Section:	NE		
Horiz Coll Meth Cd:	0	St Plane X-Coord:	1226245		
Well Log Receiv Dt:	31-Mar-2015	St Plane Y-Coord:	1037171		

## Wells and Additional Sources Detail Report

Record Creation Dt:	23-Apr-2015	NAD83 Latitude:	0.0
Last Update Date:	13-May-2015	NAD83 Longitude:	0.0
Tax Parcel Identifier:			
Well Owner Name:	Smokey Point Commercial LLC		
Well Log Static Lvl Qt:	5.0		
Well Log GPM Qt:	0.0		
Well Log PSI No:	0.0		
Well Log Flw Type Cd:	Static Level		
Well Log Well Tst Cd:			
Well Log ZIP Code:	98271		

Map Key	Direction	Distance (mi)	Distance (ft)	Elevation (ft)	DB
51	WSW	0.66	3,494.21	115.07	WATER WELLS

Well Log ID:	1081775	Region Code:	1
Well Tag ID:	BJP178	County ID:	61
Well Log Image Nm:	1081714.tif	County Name:	
Project Tag No:		Township:	31
WRIA No:	5	Twsp Fraction No:	
Driller No:	1374	Twsp Direction Cd:	North
Notice of Inten ID:	DE01713	Range:	05
Well Type Code:	Water	Range Dir Code:	East
Well Completion Dt:	25-Sep-2015	Range Fraction No:	
Well Depth:	10.0	Section:	20
Well Diameter:	1.5	Quarter Section:	NW
Horz Coll Ds:		Qtr Qtr Section:	NE
Horiz Coll Meth Cd:	0	St Plane X-Coord:	1226245
Well Log Receiv Dt:	21-Oct-2015	St Plane Y-Coord:	1037171
Record Creation Dt:	17-Nov-2015	NAD83 Latitude:	0.0
Last Update Date:	17-Nov-2015	NAD83 Longitude:	0.0
Tax Parcel Identifier:			
Well Owner Name:	Smokey Point Commercial LLC		
Well Log Static Lvl Qt:	5.0		
Well Log GPM Qt:	0.0		
Well Log PSI No:	0.0		
Well Log Flw Type Cd:	Static Level		
Well Log Well Tst Cd:			
Well Log ZIP Code:	98271		

Map Key	Direction	Distance (mi)	Distance (ft)	Elevation (ft)	DB
51	WSW	0.66	3,494.21	115.07	WATER WELLS

Well Log ID:	1026366	Region Code:	1
Well Tag ID:	BIY149	County ID:	61
Well Log Image Nm:	1026366.tif	County Name:	
Project Tag No:		Township:	31

## Wells and Additional Sources Detail Report

WRIA No:	5	Twsp Fraction No:	
Driller No:	1374	Twsp Direction Cd:	North
Notice of Inten ID:	AE31475	Range:	05
Well Type Code:	Decommissioning	Range Dir Code:	East
Well Completion Dt:	24-Apr-2015	Range Fraction No:	
Well Depth:	17.0	Section:	20
Well Diameter:	1.5	Quarter Section:	NW
Horz Coll Ds:		Qtr Qtr Section:	NE
Horiz Coll Meth Cd:	0	St Plane X-Coord:	1226245
Well Log Receiv Dt:	05-Jun-2015	St Plane Y-Coord:	1037171
Record Creation Dt:	17-Jun-2015	NAD83 Latitude:	0.0
Last Update Date:	17-Jun-2015	NAD83 Longitude:	0.0
Tax Parcel Identifier:			
Well Owner Name:	Smokey Point Commercial LLC		
Well Log Static Lvl Qt:	0.0		
Well Log GPM Qt:	0.0		
Well Log PSI No:	0.0		
Well Log Flw Type Cd:			
Well Log Well Tst Cd:			
Well Log ZIP Code:	98271		

Map Key	Direction	Distance (mi)	Distance (ft)	Elevation (ft)	DB
51	WSW	0.66	3,494.21	115.07	WATER WELLS

Well Log ID:	1011214	Region Code:	1
Well Tag ID:	BIY074	County ID:	61
Well Log Image Nm:	1011141.tif	County Name:	
Project Tag No:		Township:	31
WRIA No:	5	Twsp Fraction No:	
Driller No:	1374	Twsp Direction Cd:	North
Notice of Inten ID:	DE01668	Range:	05
Well Type Code:	Water	Range Dir Code:	East
Well Completion Dt:	20-Mar-2015	Range Fraction No:	
Well Depth:	17.0	Section:	20
Well Diameter:	1.5	Quarter Section:	NW
Horz Coll Ds:		Qtr Qtr Section:	NE
Horiz Coll Meth Cd:	0	St Plane X-Coord:	1226245
Well Log Receiv Dt:	31-Mar-2015	St Plane Y-Coord:	1037171
Record Creation Dt:	23-Apr-2015	NAD83 Latitude:	0.0
Last Update Date:	13-May-2015	NAD83 Longitude:	0.0
Tax Parcel Identifier:			
Well Owner Name:	Smokey Point Commercial LLC		
Well Log Static Lvl Qt:	5.0		
Well Log GPM Qt:	0.0		
Well Log PSI No:	0.0		
Well Log Flw Type Cd:	Static Level		

# Wells and Additional Sources Detail Report

Well Log Well Tst Cd:  
Well Log ZIP Code: 98271

Map Key	Direction	Distance (mi)	Distance (ft)	Elevation (ft)	DB
51	WSW	0.66	3,494.21	115.07	WATER WELLS

Well Log ID:	1081714	Region Code:	1
Well Tag ID:	BJP117	County ID:	61
Well Log Image Nm:	1081714.tif	County Name:	
Project Tag No:		Township:	31
WRIA No:	5	Twsp Fraction No:	
Driller No:	1374	Twsp Direction Cd:	North
Notice of Inten ID:	DE01713	Range:	05
Well Type Code:	Water	Range Dir Code:	East
Well Completion Dt:	25-Sep-2015	Range Fraction No:	
Well Depth:	10.0	Section:	20
Well Diameter:	1.5	Quarter Section:	NW
Horz Coll Ds:		Qtr Qtr Section:	NE
Horiz Coll Meth Cd:	0	St Plane X-Coord:	1226245
Well Log Receiv Dt:	21-Oct-2015	St Plane Y-Coord:	1037171
Record Creation Dt:	17-Nov-2015	NAD83 Latitude:	0.0
Last Update Date:	17-Nov-2015	NAD83 Longitude:	0.0
Tax Parcel Identifier:			
Well Owner Name:	Smokey Point Commercial LLC		
Well Log Static Lvl Qt:	5.0		
Well Log GPM Qt:	0.0		
Well Log PSI No:	0.0		
Well Log Flw Type Cd:	Static Level		
Well Log Well Tst Cd:			
Well Log ZIP Code:	98271		

Map Key	Direction	Distance (mi)	Distance (ft)	Elevation (ft)	DB
51	WSW	0.66	3,494.21	115.07	WATER WELLS

Well Log ID:	1081669	Region Code:	1
Well Tag ID:	BJP218	County ID:	61
Well Log Image Nm:	1081652.tif	County Name:	
Project Tag No:		Township:	31
WRIA No:	5	Twsp Fraction No:	
Driller No:	1374	Twsp Direction Cd:	North
Notice of Inten ID:	AE33973	Range:	05
Well Type Code:	Decommissioning	Range Dir Code:	East
Well Completion Dt:	25-Sep-2015	Range Fraction No:	
Well Depth:	10.0	Section:	20
Well Diameter:	1.5	Quarter Section:	NW
Horz Coll Ds:		Qtr Qtr Section:	NE

## Wells and Additional Sources Detail Report

Horiz Coll Meth Cd: 0	St Plane X-Coord: 1226245
Well Log Receiv Dt: 21-Oct-2015	St Plane Y-Coord: 1037171
Record Creation Dt: 17-Nov-2015	NAD83 Latitude: 0.0
Last Update Date: 17-Nov-2015	NAD83 Longitude: 0.0
Tax Parcel Identifier:	
Well Owner Name: Smokey Point Commercial LLC	
Well Log Static Lvl Qt: 0.0	
Well Log GPM Qt: 0.0	
Well Log PSI No: 0.0	
Well Log Flw Type Cd:	
Well Log Well Tst Cd:	
Well Log ZIP Code: 98271	

Map Key	Direction	Distance (mi)	Distance (ft)	Elevation (ft)	DB
51	WSW	0.66	3,494.21	115.07	WATER WELLS

Well Log ID: 1081772	Region Code: 1
Well Tag ID: BJP175	County ID: 61
Well Log Image Nm: 1081714.tif	County Name:
Project Tag No:	Township: 31
WRIA No: 5	Twsp Fraction No:
Driller No: 1374	Twsp Direction Cd: North
Notice of Inten ID: DE01713	Range: 05
Well Type Code: Water	Range Dir Code: East
Well Completion Dt: 25-Sep-2015	Range Fraction No:
Well Depth: 10.0	Section: 20
Well Diameter: 1.5	Quarter Section: NW
Horz Coll Ds:	Qtr Qtr Section: NE
Horiz Coll Meth Cd: 0	St Plane X-Coord: 1226245
Well Log Receiv Dt: 21-Oct-2015	St Plane Y-Coord: 1037171
Record Creation Dt: 17-Nov-2015	NAD83 Latitude: 0.0
Last Update Date: 17-Nov-2015	NAD83 Longitude: 0.0
Tax Parcel Identifier:	
Well Owner Name: Smokey Point Commercial LLC	
Well Log Static Lvl Qt: 5.0	
Well Log GPM Qt: 0.0	
Well Log PSI No: 0.0	
Well Log Flw Type Cd: Static Level	
Well Log Well Tst Cd:	
Well Log ZIP Code: 98271	

Map Key	Direction	Distance (mi)	Distance (ft)	Elevation (ft)	DB
51	WSW	0.66	3,494.21	115.07	WATER WELLS

Well Log ID: 1019125	Region Code: 1
Well Tag ID: BIY082	County ID: 61

## Wells and Additional Sources Detail Report

Well Log Image Nm:	1019106.tif	County Name:	
Project Tag No:		Township:	31
WRIA No:	5	Twsp Fraction No:	
Driller No:	1374	Twsp Direction Cd:	North
Notice of Inten ID:	AE31475	Range:	05
Well Type Code:	Decommissioning	Range Dir Code:	East
Well Completion Dt:	16-Apr-2015	Range Fraction No:	
Well Depth:	20.0	Section:	20
Well Diameter:	1.5	Quarter Section:	NW
Horz Coll Ds:		Qtr Qtr Section:	NE
Horiz Coll Meth Cd:	0	St Plane X-Coord:	1226245
Well Log Receiv Dt:	06-May-2015	St Plane Y-Coord:	1037171
Record Creation Dt:	13-May-2015	NAD83 Latitude:	0.0
Last Update Date:	13-May-2015	NAD83 Longitude:	0.0
Tax Parcel Identifier:			
Well Owner Name:	Smokey Point Commercial LLC		
Well Log Static Lvl Qt:	0.0		
Well Log GPM Qt:	0.0		
Well Log PSI No:	0.0		
Well Log Flw Type Cd:			
Well Log Well Tst Cd:			
Well Log ZIP Code:	98271		

Map Key	Direction	Distance (mi)	Distance (ft)	Elevation (ft)	DB
51	WSW	0.66	3,494.21	115.07	WATER WELLS

Well Log ID:	1081676	Region Code:	1
Well Tag ID:	BJP225	County ID:	61
Well Log Image Nm:	1081652.tif	County Name:	
Project Tag No:		Township:	31
WRIA No:	5	Twsp Fraction No:	
Driller No:	1374	Twsp Direction Cd:	North
Notice of Inten ID:	AE33973	Range:	05
Well Type Code:	Decommissioning	Range Dir Code:	East
Well Completion Dt:	25-Sep-2015	Range Fraction No:	
Well Depth:	10.0	Section:	20
Well Diameter:	1.5	Quarter Section:	NW
Horz Coll Ds:		Qtr Qtr Section:	NE
Horiz Coll Meth Cd:	0	St Plane X-Coord:	1226245
Well Log Receiv Dt:	21-Oct-2015	St Plane Y-Coord:	1037171
Record Creation Dt:	17-Nov-2015	NAD83 Latitude:	0.0
Last Update Date:	17-Nov-2015	NAD83 Longitude:	0.0
Tax Parcel Identifier:			
Well Owner Name:	Smokey Point Commercial LLC		
Well Log Static Lvl Qt:	0.0		
Well Log GPM Qt:	0.0		

## Wells and Additional Sources Detail Report

Well Log PSI No: 0.0  
 Well Log Flw Type Cd:  
 Well Log Well Tst Cd:  
 Well Log ZIP Code: 98271

<b>Map Key</b>	<b>Direction</b>	<b>Distance (mi)</b>	<b>Distance (ft)</b>	<b>Elevation (ft)</b>	<b>DB</b>
51	WSW	0.66	3,494.21	115.07	WATER WELLS

Well Log ID:	1018957	Region Code:	1
Well Tag ID:	BIY024	County ID:	61
Well Log Image Nm:	1018934.tif	County Name:	
Project Tag No:		Township:	31
WRIA No:	5	Twsp Fraction No:	
Driller No:	1374	Twsp Direction Cd:	North
Notice of Inten ID:	AE31475	Range:	05
Well Type Code:	Decommissioning	Range Dir Code:	East
Well Completion Dt:	10-Apr-2015	Range Fraction No:	
Well Depth:	20.0	Section:	20
Well Diameter:	1.5	Quarter Section:	NW
Horz Coll Ds:		Qtr Qtr Section:	NE
Horiz Coll Meth Cd:	0	St Plane X-Coord:	1226245
Well Log Receiv Dt:	06-May-2015	St Plane Y-Coord:	1037171
Record Creation Dt:	13-May-2015	NAD83 Latitude:	0.0
Last Update Date:	13-May-2015	NAD83 Longitude:	0.0
Tax Parcel Identifier:			
Well Owner Name:	Smokey Point Commercial LLC		
Well Log Static Lvl Qt:	0.0		
Well Log GPM Qt:	0.0		
Well Log PSI No:	0.0		
Well Log Flw Type Cd:			
Well Log Well Tst Cd:			
Well Log ZIP Code:	98271		

<b>Map Key</b>	<b>Direction</b>	<b>Distance (mi)</b>	<b>Distance (ft)</b>	<b>Elevation (ft)</b>	<b>DB</b>
51	WSW	0.66	3,494.21	115.07	WATER WELLS

Well Log ID:	1431539	Region Code:	1
Well Tag ID:	BJZ181	County ID:	61
Well Log Image Nm:	1431481.tif	County Name:	
Project Tag No:		Township:	31
WRIA No:	5	Twsp Fraction No:	
Driller No:	1374	Twsp Direction Cd:	North
Notice of Inten ID:	AE35833	Range:	05
Well Type Code:	Decommissioning	Range Dir Code:	East
Well Completion Dt:	09-Feb-2016	Range Fraction No:	
Well Depth:	15.0	Section:	20

## Wells and Additional Sources Detail Report

Well Diameter:	1.5	Quarter Section:	NW
Horz Coll Ds:		Qtr Qtr Section:	NE
Horiz Coll Meth Cd:	0	St Plane X-Coord:	1226245
Well Log Receiv Dt:	03-Mar-2016	St Plane Y-Coord:	1037171
Record Creation Dt:	08-Mar-2016	NAD83 Latitude:	0.0
Last Update Date:	08-Mar-2016	NAD83 Longitude:	0.0
Tax Parcel Identifier:			
Well Owner Name:	Smokey Point Commercial LLC		
Well Log Static Lvl Qt:	0.0		
Well Log GPM Qt:	0.0		
Well Log PSI No:	0.0		
Well Log Flw Type Cd:			
Well Log Well Tst Cd:			
Well Log ZIP Code:	98271		

Map Key	Direction	Distance (mi)	Distance (ft)	Elevation (ft)	DB
51	WSW	0.66	3,494.21	115.07	WATER WELLS

Well Log ID:	1019150	Region Code:	1
Well Tag ID:	BIY107	County ID:	61
Well Log Image Nm:	1019106.tif	County Name:	
Project Tag No:		Township:	31
WRIA No:	5	Twsp Fraction No:	
Driller No:	1374	Twsp Direction Cd:	North
Notice of Inten ID:	AE31475	Range:	05
Well Type Code:	Decommissioning	Range Dir Code:	East
Well Completion Dt:	16-Apr-2015	Range Fraction No:	
Well Depth:	20.0	Section:	20
Well Diameter:	1.5	Quarter Section:	NW
Horz Coll Ds:		Qtr Qtr Section:	NE
Horiz Coll Meth Cd:	0	St Plane X-Coord:	1226245
Well Log Receiv Dt:	06-May-2015	St Plane Y-Coord:	1037171
Record Creation Dt:	13-May-2015	NAD83 Latitude:	0.0
Last Update Date:	13-May-2015	NAD83 Longitude:	0.0
Tax Parcel Identifier:			
Well Owner Name:	Smokey Point Commercial LLC		
Well Log Static Lvl Qt:	0.0		
Well Log GPM Qt:	0.0		
Well Log PSI No:	0.0		
Well Log Flw Type Cd:			
Well Log Well Tst Cd:			
Well Log ZIP Code:	98271		

Map Key	Direction	Distance (mi)	Distance (ft)	Elevation (ft)	DB
51	WSW	0.66	3,494.21	115.07	WATER WELLS

## Wells and Additional Sources Detail Report

Well Log ID:	1081738	Region Code:	1
Well Tag ID:	BJP141	County ID:	61
Well Log Image Nm:	1081714.tif	County Name:	
Project Tag No:		Township:	31
WRIA No:	5	Twsp Fraction No:	
Driller No:	1374	Twsp Direction Cd:	North
Notice of Inten ID:	DE01713	Range:	05
Well Type Code:	Water	Range Dir Code:	East
Well Completion Dt:	25-Sep-2015	Range Fraction No:	
Well Depth:	10.0	Section:	20
Well Diameter:	1.5	Quarter Section:	NW
Horz Coll Ds:		Qtr Qtr Section:	NE
Horiz Coll Meth Cd:	0	St Plane X-Coord:	1226245
Well Log Receiv Dt:	21-Oct-2015	St Plane Y-Coord:	1037171
Record Creation Dt:	17-Nov-2015	NAD83 Latitude:	0.0
Last Update Date:	17-Nov-2015	NAD83 Longitude:	0.0
Tax Parcel Identifier:			
Well Owner Name:	Smokey Point Commercial LLC		
Well Log Static Lvl Qt:	5.0		
Well Log GPM Qt:	0.0		
Well Log PSI No:	0.0		
Well Log Flw Type Cd:	Static Level		
Well Log Well Tst Cd:			
Well Log ZIP Code:	98271		

Map Key	Direction	Distance (mi)	Distance (ft)	Elevation (ft)	DB
51	WSW	0.66	3,494.21	115.07	WATER WELLS

Well Log ID:	1081742	Region Code:	1
Well Tag ID:	BJP145	County ID:	61
Well Log Image Nm:	1081714.tif	County Name:	
Project Tag No:		Township:	31
WRIA No:	5	Twsp Fraction No:	
Driller No:	1374	Twsp Direction Cd:	North
Notice of Inten ID:	DE01713	Range:	05
Well Type Code:	Water	Range Dir Code:	East
Well Completion Dt:	25-Sep-2015	Range Fraction No:	
Well Depth:	10.0	Section:	20
Well Diameter:	1.5	Quarter Section:	NW
Horz Coll Ds:		Qtr Qtr Section:	NE
Horiz Coll Meth Cd:	0	St Plane X-Coord:	1226245
Well Log Receiv Dt:	21-Oct-2015	St Plane Y-Coord:	1037171
Record Creation Dt:	17-Nov-2015	NAD83 Latitude:	0.0
Last Update Date:	17-Nov-2015	NAD83 Longitude:	0.0
Tax Parcel Identifier:			
Well Owner Name:	Smokey Point Commercial LLC		

## Wells and Additional Sources Detail Report

Well Log Static Lvl Qt: 5.0  
 Well Log GPM Qt: 0.0  
 Well Log PSI No: 0.0  
 Well Log Flw Type Cd: Static Level  
 Well Log Well Tst Cd:  
 Well Log ZIP Code: 98271

<b>Map Key</b>	<b>Direction</b>	<b>Distance (mi)</b>	<b>Distance (ft)</b>	<b>Elevation (ft)</b>	<b>DB</b>
51	WSW	0.66	3,494.21	115.07	WATER WELLS

Well Log ID:	1056193	Region Code:	1
Well Tag ID:	BJL132	County ID:	61
Well Log Image Nm:	1056162.tif	County Name:	
Project Tag No:		Township:	31
WRIA No:	5	Twsp Fraction No:	
Driller No:	1374	Twsp Direction Cd:	North
Notice of Inten ID:	AE31676	Range:	05
Well Type Code:	Decommissioning	Range Dir Code:	East
Well Completion Dt:	01-May-2015	Range Fraction No:	
Well Depth:	14.0	Section:	20
Well Diameter:	1.5	Quarter Section:	NW
Horz Coll Ds:		Qtr Qtr Section:	NE
Horiz Coll Meth Cd:	0	St Plane X-Coord:	1226245
Well Log Receiv Dt:	05-Jun-2015	St Plane Y-Coord:	1037171
Record Creation Dt:	07-Oct-2015	NAD83 Latitude:	0.0
Last Update Date:	07-Oct-2015	NAD83 Longitude:	0.0
Tax Parcel Identifier:			
Well Owner Name:	Smokey Point Commercial LLC		
Well Log Static Lvl Qt:	0.0		
Well Log GPM Qt:	0.0		
Well Log PSI No:	0.0		
Well Log Flw Type Cd:			
Well Log Well Tst Cd:			
Well Log ZIP Code:	98271		

<b>Map Key</b>	<b>Direction</b>	<b>Distance (mi)</b>	<b>Distance (ft)</b>	<b>Elevation (ft)</b>	<b>DB</b>
51	WSW	0.66	3,494.21	115.07	WATER WELLS

Well Log ID:	1018997	Region Code:	1
Well Tag ID:	BIY109	County ID:	61
Well Log Image Nm:	1018996.tif	County Name:	
Project Tag No:		Township:	31
WRIA No:	5	Twsp Fraction No:	
Driller No:	1374	Twsp Direction Cd:	North
Notice of Inten ID:	AE31475	Range:	05
Well Type Code:	Decommissioning	Range Dir Code:	East

## Wells and Additional Sources Detail Report

Well Completion Dt:	17-Apr-2015	Range Fraction No:	
Well Depth:	20.0	Section:	20
Well Diameter:	1.5	Quarter Section:	NW
Horz Coll Ds:		Qtr Qtr Section:	NE
Horiz Coll Meth Cd:	0	St Plane X-Coord:	1226245
Well Log Receiv Dt:	06-May-2015	St Plane Y-Coord:	1037171
Record Creation Dt:	13-May-2015	NAD83 Latitude:	0.0
Last Update Date:	13-May-2015	NAD83 Longitude:	0.0
Tax Parcel Identifier:			
Well Owner Name:	Smokey Point Commercial LLC		
Well Log Static Lvl Qt:	0.0		
Well Log GPM Qt:	0.0		
Well Log PSI No:	0.0		
Well Log Flw Type Cd:			
Well Log Well Tst Cd:			
Well Log ZIP Code:	98271		

Map Key	Direction	Distance (mi)	Distance (ft)	Elevation (ft)	DB
51	WSW	0.66	3,494.21	115.07	WATER WELLS

Well Log ID:	1019063	Region Code:	1
Well Tag ID:	BJL108	County ID:	61
Well Log Image Nm:	1019056.tif	County Name:	
Project Tag No:		Township:	31
WRIA No:	5	Twsp Fraction No:	
Driller No:	1374	Twsp Direction Cd:	North
Notice of Inten ID:	DE01668	Range:	05
Well Type Code:	Water	Range Dir Code:	East
Well Completion Dt:	17-Apr-2015	Range Fraction No:	
Well Depth:	20.0	Section:	20
Well Diameter:	1.5	Quarter Section:	NW
Horz Coll Ds:		Qtr Qtr Section:	NE
Horiz Coll Meth Cd:	0	St Plane X-Coord:	1226245
Well Log Receiv Dt:	06-May-2015	St Plane Y-Coord:	1037171
Record Creation Dt:	13-May-2015	NAD83 Latitude:	0.0
Last Update Date:	13-May-2015	NAD83 Longitude:	0.0
Tax Parcel Identifier:			
Well Owner Name:	Smokey Point Commercial LLC		
Well Log Static Lvl Qt:	5.0		
Well Log GPM Qt:	0.0		
Well Log PSI No:	0.0		
Well Log Flw Type Cd:	Static Level		
Well Log Well Tst Cd:			
Well Log ZIP Code:	98271		

Map Key	Direction	Distance (mi)	Distance (ft)	Elevation (ft)	DB
---------	-----------	---------------	---------------	----------------	----

## Wells and Additional Sources Detail Report

<b>51</b>	WSW	0.66	3,494.21	115.07	WATER WELLS
Well Log ID:	1081770	Region Code:	1		
Well Tag ID:	BJP173	County ID:	61		
Well Log Image Nm:	1081714.tif	County Name:			
Project Tag No:		Township:	31		
WRIA No:	5	Twsp Fraction No:			
Driller No:	1374	Twsp Direction Cd:	North		
Notice of Inten ID:	DE01713	Range:	05		
Well Type Code:	Water	Range Dir Code:	East		
Well Completion Dt:	25-Sep-2015	Range Fraction No:			
Well Depth:	10.0	Section:	20		
Well Diameter:	1.5	Quarter Section:	NW		
Horz Coll Ds:		Qtr Qtr Section:	NE		
Horiz Coll Meth Cd:	0	St Plane X-Coord:	1226245		
Well Log Receiv Dt:	21-Oct-2015	St Plane Y-Coord:	1037171		
Record Creation Dt:	17-Nov-2015	NAD83 Latitude:	0.0		
Last Update Date:	17-Nov-2015	NAD83 Longitude:	0.0		
Tax Parcel Identifier:					
Well Owner Name:	Smokey Point Commercial LLC				
Well Log Static Lvl Qt:	5.0				
Well Log GPM Qt:	0.0				
Well Log PSI No:	0.0				
Well Log Flw Type Cd:	Static Level				
Well Log Well Tst Cd:					
Well Log ZIP Code:	98271				

<b>Map Key</b>	<b>Direction</b>	<b>Distance (mi)</b>	<b>Distance (ft)</b>	<b>Elevation (ft)</b>	<b>DB</b>
<b>51</b>	WSW	0.66	3,494.21	115.07	WATER WELLS
Well Log ID:	1011194	Region Code:	1		
Well Tag ID:	BIY054	County ID:	61		
Well Log Image Nm:	1011141.tif	County Name:			
Project Tag No:		Township:	31		
WRIA No:	5	Twsp Fraction No:			
Driller No:	1374	Twsp Direction Cd:	North		
Notice of Inten ID:	DE01668	Range:	05		
Well Type Code:	Water	Range Dir Code:	East		
Well Completion Dt:	20-Mar-2015	Range Fraction No:			
Well Depth:	17.0	Section:	20		
Well Diameter:	1.5	Quarter Section:	NW		
Horz Coll Ds:		Qtr Qtr Section:	NE		
Horiz Coll Meth Cd:	0	St Plane X-Coord:	1226245		
Well Log Receiv Dt:	31-Mar-2015	St Plane Y-Coord:	1037171		
Record Creation Dt:	23-Apr-2015	NAD83 Latitude:	0.0		
Last Update Date:	13-May-2015	NAD83 Longitude:	0.0		

# Wells and Additional Sources Detail Report

Tax Parcel Identifier:  
 Well Owner Name: Smokey Point Commercial LLC  
 Well Log Static Lvl Qt: 5.0  
 Well Log GPM Qt: 0.0  
 Well Log PSI No: 0.0  
 Well Log Flw Type Cd: Static Level  
 Well Log Well Tst Cd:  
 Well Log ZIP Code: 98271

<b>Map Key</b>	<b>Direction</b>	<b>Distance (mi)</b>	<b>Distance (ft)</b>	<b>Elevation (ft)</b>	<b>DB</b>
51	WSW	0.66	3,494.21	115.07	WATER WELLS

Well Log ID: 1011154	Region Code: 1
Well Tag ID: BIY014	County ID: 61
Well Log Image Nm: 1011141.tif	County Name:
Project Tag No:	Township: 31
WRIA No: 5	Twsp Fraction No:
Driller No: 1374	Twsp Direction Cd: North
Notice of Inten ID: DE01668	Range: 05
Well Type Code: Water	Range Dir Code: East
Well Completion Dt: 20-Mar-2015	Range Fraction No:
Well Depth: 17.0	Section: 20
Well Diameter: 1.5	Quarter Section: NW
Horz Coll Ds:	Qtr Qtr Section: NE
Horiz Coll Meth Cd: 0	St Plane X-Coord: 1226245
Well Log Receiv Dt: 31-Mar-2015	St Plane Y-Coord: 1037171
Record Creation Dt: 23-Apr-2015	NAD83 Latitude: 0.0
Last Update Date: 13-May-2015	NAD83 Longitude: 0.0
Tax Parcel Identifier:	
Well Owner Name: Smokey Point Commercial LLC	
Well Log Static Lvl Qt: 5.0	
Well Log GPM Qt: 0.0	
Well Log PSI No: 0.0	
Well Log Flw Type Cd: Static Level	
Well Log Well Tst Cd:	
Well Log ZIP Code: 98271	

<b>Map Key</b>	<b>Direction</b>	<b>Distance (mi)</b>	<b>Distance (ft)</b>	<b>Elevation (ft)</b>	<b>DB</b>
51	WSW	0.66	3,494.21	115.07	WATER WELLS

Well Log ID: 1055824	Region Code: 1
Well Tag ID: BJP231	County ID: 61
Well Log Image Nm: 1055794.tif	County Name:
Project Tag No:	Township: 31
WRIA No: 5	Twsp Fraction No:
Driller No: 1374	Twsp Direction Cd: North

## Wells and Additional Sources Detail Report

Notice of Inten ID:	DE01713	Range:	05
Well Type Code:	Water	Range Dir Code:	East
Well Completion Dt:	01-Sep-2015	Range Fraction No:	
Well Depth:	10.0	Section:	20
Well Diameter:	1.5	Quarter Section:	NW
Horz Coll Ds:		Qtr Qtr Section:	NE
Horiz Coll Meth Cd:	0	St Plane X-Coord:	1226245
Well Log Receiv Dt:	16-Sep-2015	St Plane Y-Coord:	1037171
Record Creation Dt:	06-Oct-2015	NAD83 Latitude:	0.0
Last Update Date:	13-Nov-2015	NAD83 Longitude:	0.0
Tax Parcel Identifier:			
Well Owner Name:	Smokey Point Commercial LLC		
Well Log Static Lvl Qt:	0.0		
Well Log GPM Qt:	0.0		
Well Log PSI No:	0.0		
Well Log Flw Type Cd:			
Well Log Well Tst Cd:			
Well Log ZIP Code:	98271		

Map Key	Direction	Distance (mi)	Distance (ft)	Elevation (ft)	DB
51	WSW	0.66	3,494.21	115.07	WATER WELLS

Well Log ID:	1011217	Region Code:	1
Well Tag ID:	BIY077	County ID:	61
Well Log Image Nm:	1011141.tif	County Name:	
Project Tag No:		Township:	31
WRIA No:	5	Twsp Fraction No:	
Driller No:	1374	Twsp Direction Cd:	North
Notice of Inten ID:	DE01668	Range:	05
Well Type Code:	Water	Range Dir Code:	East
Well Completion Dt:	20-Mar-2015	Range Fraction No:	
Well Depth:	17.0	Section:	20
Well Diameter:	1.5	Quarter Section:	NW
Horz Coll Ds:		Qtr Qtr Section:	NE
Horiz Coll Meth Cd:	0	St Plane X-Coord:	1226245
Well Log Receiv Dt:	31-Mar-2015	St Plane Y-Coord:	1037171
Record Creation Dt:	23-Apr-2015	NAD83 Latitude:	0.0
Last Update Date:	13-May-2015	NAD83 Longitude:	0.0
Tax Parcel Identifier:			
Well Owner Name:	Smokey Point Commercial LLC		
Well Log Static Lvl Qt:	5.0		
Well Log GPM Qt:	0.0		
Well Log PSI No:	0.0		
Well Log Flw Type Cd:	Static Level		
Well Log Well Tst Cd:			
Well Log ZIP Code:	98271		

## Wells and Additional Sources Detail Report

Map Key	Direction	Distance (mi)	Distance (ft)	Elevation (ft)	DB
51	WSW	0.66	3,494.21	115.07	WATER WELLS
Well Log ID:	1019117	Region Code:	1		
Well Tag ID:	BIY074	County ID:	61		
Well Log Image Nm:	1019106.tif	County Name:			
Project Tag No:		Township:	31		
WRIA No:	5	Twsp Fraction No:			
Driller No:	1374	Twsp Direction Cd:	North		
Notice of Inten ID:	AE31475	Range:	05		
Well Type Code:	Decommissioning	Range Dir Code:	East		
Well Completion Dt:	16-Apr-2015	Range Fraction No:			
Well Depth:	20.0	Section:	20		
Well Diameter:	1.5	Quarter Section:	NW		
Horz Coll Ds:		Qtr Qtr Section:	NE		
Horiz Coll Meth Cd:	0	St Plane X-Coord:	1226245		
Well Log Receiv Dt:	06-May-2015	St Plane Y-Coord:	1037171		
Record Creation Dt:	13-May-2015	NAD83 Latitude:	0.0		
Last Update Date:	13-May-2015	NAD83 Longitude:	0.0		
Tax Parcel Identifier:					
Well Owner Name:	Smokey Point Commercial LLC				
Well Log Static Lvl Qt:	0.0				
Well Log GPM Qt:	0.0				
Well Log PSI No:	0.0				
Well Log Flw Type Cd:					
Well Log Well Tst Cd:					
Well Log ZIP Code:	98271				

Map Key	Direction	Distance (mi)	Distance (ft)	Elevation (ft)	DB
51	WSW	0.66	3,494.21	115.07	WATER WELLS
Well Log ID:	1019100	Region Code:	1		
Well Tag ID:	BJL145	County ID:	61		
Well Log Image Nm:	1019056.tif	County Name:			
Project Tag No:		Township:	31		
WRIA No:	5	Twsp Fraction No:			
Driller No:	1374	Twsp Direction Cd:	North		
Notice of Inten ID:	DE01668	Range:	05		
Well Type Code:	Water	Range Dir Code:	East		
Well Completion Dt:	17-Apr-2015	Range Fraction No:			
Well Depth:	20.0	Section:	20		
Well Diameter:	1.5	Quarter Section:	NW		
Horz Coll Ds:		Qtr Qtr Section:	NE		
Horiz Coll Meth Cd:	0	St Plane X-Coord:	1226245		
Well Log Receiv Dt:	06-May-2015	St Plane Y-Coord:	1037171		

## Wells and Additional Sources Detail Report

Record Creation Dt:	13-May-2015	NAD83 Latitude:	0.0
Last Update Date:	13-May-2015	NAD83 Longitude:	0.0
Tax Parcel Identifier:			
Well Owner Name:	Smokey Point Commercial LLC		
Well Log Static Lvl Qt:	5.0		
Well Log GPM Qt:	0.0		
Well Log PSI No:	0.0		
Well Log Flw Type Cd:	Static Level		
Well Log Well Tst Cd:			
Well Log ZIP Code:	98271		

Map Key	Direction	Distance (mi)	Distance (ft)	Elevation (ft)	DB
51	WSW	0.66	3,494.21	115.07	WATER WELLS

Well Log ID:	1011158	Region Code:	1
Well Tag ID:	BIY018	County ID:	61
Well Log Image Nm:	1011141.tif	County Name:	
Project Tag No:		Township:	31
WRIA No:	5	Twsp Fraction No:	
Driller No:	1374	Twsp Direction Cd:	North
Notice of Inten ID:	DE01668	Range:	05
Well Type Code:	Water	Range Dir Code:	East
Well Completion Dt:	20-Mar-2015	Range Fraction No:	
Well Depth:	17.0	Section:	20
Well Diameter:	1.5	Quarter Section:	NW
Horz Coll Ds:		Qtr Qtr Section:	NE
Horiz Coll Meth Cd:	0	St Plane X-Coord:	1226245
Well Log Receiv Dt:	31-Mar-2015	St Plane Y-Coord:	1037171
Record Creation Dt:	23-Apr-2015	NAD83 Latitude:	0.0
Last Update Date:	13-May-2015	NAD83 Longitude:	0.0
Tax Parcel Identifier:			
Well Owner Name:	Smokey Point Commercial LLC		
Well Log Static Lvl Qt:	5.0		
Well Log GPM Qt:	0.0		
Well Log PSI No:	0.0		
Well Log Flw Type Cd:	Static Level		
Well Log Well Tst Cd:			
Well Log ZIP Code:	98271		

Map Key	Direction	Distance (mi)	Distance (ft)	Elevation (ft)	DB
51	WSW	0.66	3,494.21	115.07	WATER WELLS

Well Log ID:	1011288	Region Code:	1
Well Tag ID:	BIY148	County ID:	61
Well Log Image Nm:	1011141.tif	County Name:	
Project Tag No:		Township:	31

## Wells and Additional Sources Detail Report

WRIA No:	5	Twsp Fraction No:	
Driller No:	1374	Twsp Direction Cd:	North
Notice of Inten ID:	DE01668	Range:	05
Well Type Code:	Water	Range Dir Code:	East
Well Completion Dt:	20-Mar-2015	Range Fraction No:	
Well Depth:	17.0	Section:	20
Well Diameter:	1.5	Quarter Section:	NW
Horz Coll Ds:		Qtr Qtr Section:	NE
Horiz Coll Meth Cd:	0	St Plane X-Coord:	1226245
Well Log Receiv Dt:	31-Mar-2015	St Plane Y-Coord:	1037171
Record Creation Dt:	23-Apr-2015	NAD83 Latitude:	0.0
Last Update Date:	13-May-2015	NAD83 Longitude:	0.0
Tax Parcel Identifier:			
Well Owner Name:	Smokey Point Commercial LLC		
Well Log Static Lvl Qt:	5.0		
Well Log GPM Qt:	0.0		
Well Log PSI No:	0.0		
Well Log Flw Type Cd:	Static Level		
Well Log Well Tst Cd:			
Well Log ZIP Code:	98271		

Map Key	Direction	Distance (mi)	Distance (ft)	Elevation (ft)	DB
51	WSW	0.66	3,494.21	115.07	WATER WELLS

Well Log ID:	857915	Region Code:	1
Well Tag ID:	BHE719	County ID:	61
Well Log Image Nm:	00857915.tif	County Name:	
Project Tag No:		Township:	31
WRIA No:	5	Twsp Fraction No:	
Driller No:		Twsp Direction Cd:	North
Notice of Inten ID:	W359263	Range:	05
Well Type Code:	Water	Range Dir Code:	East
Well Completion Dt:	18-Apr-2013	Range Fraction No:	
Well Depth:	13.6	Section:	20
Well Diameter:	12.0	Quarter Section:	NW
Horz Coll Ds:		Qtr Qtr Section:	NE
Horiz Coll Meth Cd:	0	St Plane X-Coord:	1226245
Well Log Receiv Dt:	03-May-2013	St Plane Y-Coord:	1037171
Record Creation Dt:	13-May-2013	NAD83 Latitude:	48.16483
Last Update Date:	13-May-2013	NAD83 Longitude:	-122.19668
Tax Parcel Identifier:	31052000201200		
Well Owner Name:	Jeff Koon - Bacari Homes		
Well Log Static Lvl Qt:	0.0		
Well Log GPM Qt:	0.0		
Well Log PSI No:	0.0		
Well Log Flw Type Cd:			

# Wells and Additional Sources Detail Report

Well Log Well Tst Cd:

Well Log ZIP Code:

Map Key	Direction	Distance (mi)	Distance (ft)	Elevation (ft)	DB
51	WSW	0.66	3,494.21	115.07	WATER WELLS

Well Log ID:	1081671	Region Code:	1
Well Tag ID:	BJP220	County ID:	61
Well Log Image Nm:	1081652.tif	County Name:	
Project Tag No:		Township:	31
WRIA No:	5	Twsp Fraction No:	
Driller No:	1374	Twsp Direction Cd:	North
Notice of Inten ID:	AE33973	Range:	05
Well Type Code:	Decommissioning	Range Dir Code:	East
Well Completion Dt:	25-Sep-2015	Range Fraction No:	
Well Depth:	10.0	Section:	20
Well Diameter:	1.5	Quarter Section:	NW
Horz Coll Ds:		Qtr Qtr Section:	NE
Horiz Coll Meth Cd:	0	St Plane X-Coord:	1226245
Well Log Receiv Dt:	21-Oct-2015	St Plane Y-Coord:	1037171
Record Creation Dt:	17-Nov-2015	NAD83 Latitude:	0.0
Last Update Date:	17-Nov-2015	NAD83 Longitude:	0.0
Tax Parcel Identifier:			
Well Owner Name:	Smokey Point Commercial LLC		
Well Log Static Lvl Qt:	0.0		
Well Log GPM Qt:	0.0		
Well Log PSI No:	0.0		
Well Log Flw Type Cd:			
Well Log Well Tst Cd:			
Well Log ZIP Code:	98271		

Map Key	Direction	Distance (mi)	Distance (ft)	Elevation (ft)	DB
51	WSW	0.66	3,494.21	115.07	WATER WELLS

Well Log ID:	1011175	Region Code:	1
Well Tag ID:	BIY035	County ID:	61
Well Log Image Nm:	1011141.tif	County Name:	
Project Tag No:		Township:	31
WRIA No:	5	Twsp Fraction No:	
Driller No:	1374	Twsp Direction Cd:	North
Notice of Inten ID:	DE01668	Range:	05
Well Type Code:	Water	Range Dir Code:	East
Well Completion Dt:	20-Mar-2015	Range Fraction No:	
Well Depth:	17.0	Section:	20
Well Diameter:	1.5	Quarter Section:	NW
Horz Coll Ds:		Qtr Qtr Section:	NE

## Wells and Additional Sources Detail Report

Horiz Coll Meth Cd: 0	St Plane X-Coord: 1226245
Well Log Receiv Dt: 31-Mar-2015	St Plane Y-Coord: 1037171
Record Creation Dt: 23-Apr-2015	NAD83 Latitude: 0.0
Last Update Date: 13-May-2015	NAD83 Longitude: 0.0
Tax Parcel Identifier:	
Well Owner Name: Smokey Point Commercial LLC	
Well Log Static Lvl Qt: 5.0	
Well Log GPM Qt: 0.0	
Well Log PSI No: 0.0	
Well Log Flw Type Cd: Static Level	
Well Log Well Tst Cd:	
Well Log ZIP Code: 98271	

Map Key	Direction	Distance (mi)	Distance (ft)	Elevation (ft)	DB
51	WSW	0.66	3,494.21	115.07	WATER WELLS

Well Log ID: 1011157	Region Code: 1
Well Tag ID: BIY017	County ID: 61
Well Log Image Nm: 1011141.tif	County Name:
Project Tag No:	Township: 31
WRIA No: 5	Twsp Fraction No:
Driller No: 1374	Twsp Direction Cd: North
Notice of Inten ID: DE01668	Range: 05
Well Type Code: Water	Range Dir Code: East
Well Completion Dt: 20-Mar-2015	Range Fraction No:
Well Depth: 17.0	Section: 20
Well Diameter: 1.5	Quarter Section: NW
Horz Coll Ds:	Qtr Qtr Section: NE
Horiz Coll Meth Cd: 0	St Plane X-Coord: 1226245
Well Log Receiv Dt: 31-Mar-2015	St Plane Y-Coord: 1037171
Record Creation Dt: 23-Apr-2015	NAD83 Latitude: 0.0
Last Update Date: 13-May-2015	NAD83 Longitude: 0.0
Tax Parcel Identifier:	
Well Owner Name: Smokey Point Commercial LLC	
Well Log Static Lvl Qt: 5.0	
Well Log GPM Qt: 0.0	
Well Log PSI No: 0.0	
Well Log Flw Type Cd: Static Level	
Well Log Well Tst Cd:	
Well Log ZIP Code: 98271	

Map Key	Direction	Distance (mi)	Distance (ft)	Elevation (ft)	DB
51	WSW	0.66	3,494.21	115.07	WATER WELLS

Well Log ID: 1056188	Region Code: 1
Well Tag ID: B JL127	County ID: 61

## Wells and Additional Sources Detail Report

Well Log Image Nm:	1056162.tif	County Name:	
Project Tag No:		Township:	31
WRIA No:	5	Twsp Fraction No:	
Driller No:	1374	Twsp Direction Cd:	North
Notice of Inten ID:	AE31676	Range:	05
Well Type Code:	Decommissioning	Range Dir Code:	East
Well Completion Dt:	01-May-2015	Range Fraction No:	
Well Depth:	14.0	Section:	20
Well Diameter:	1.5	Quarter Section:	NW
Horz Coll Ds:		Qtr Qtr Section:	NE
Horiz Coll Meth Cd:	0	St Plane X-Coord:	1226245
Well Log Receiv Dt:	05-Jun-2015	St Plane Y-Coord:	1037171
Record Creation Dt:	07-Oct-2015	NAD83 Latitude:	0.0
Last Update Date:	07-Oct-2015	NAD83 Longitude:	0.0
Tax Parcel Identifier:			
Well Owner Name:	Smokey Point Commercial LLC		
Well Log Static Lvl Qt:	0.0		
Well Log GPM Qt:	0.0		
Well Log PSI No:	0.0		
Well Log Flw Type Cd:			
Well Log Well Tst Cd:			
Well Log ZIP Code:	98271		

Map Key	Direction	Distance (mi)	Distance (ft)	Elevation (ft)	DB
51	WSW	0.66	3,494.21	115.07	WATER WELLS

Well Log ID:	1019127	Region Code:	1
Well Tag ID:	BIY084	County ID:	61
Well Log Image Nm:	1019106.tif	County Name:	
Project Tag No:		Township:	31
WRIA No:	5	Twsp Fraction No:	
Driller No:	1374	Twsp Direction Cd:	North
Notice of Inten ID:	AE31475	Range:	05
Well Type Code:	Decommissioning	Range Dir Code:	East
Well Completion Dt:	16-Apr-2015	Range Fraction No:	
Well Depth:	20.0	Section:	20
Well Diameter:	1.5	Quarter Section:	NW
Horz Coll Ds:		Qtr Qtr Section:	NE
Horiz Coll Meth Cd:	0	St Plane X-Coord:	1226245
Well Log Receiv Dt:	06-May-2015	St Plane Y-Coord:	1037171
Record Creation Dt:	13-May-2015	NAD83 Latitude:	0.0
Last Update Date:	13-May-2015	NAD83 Longitude:	0.0
Tax Parcel Identifier:			
Well Owner Name:	Smokey Point Commercial LLC		
Well Log Static Lvl Qt:	0.0		
Well Log GPM Qt:	0.0		

## Wells and Additional Sources Detail Report

Well Log PSI No: 0.0  
 Well Log Flw Type Cd:  
 Well Log Well Tst Cd:  
 Well Log ZIP Code: 98271

<b>Map Key</b>	<b>Direction</b>	<b>Distance (mi)</b>	<b>Distance (ft)</b>	<b>Elevation (ft)</b>	<b>DB</b>
51	WSW	0.66	3,494.21	115.07	WATER WELLS

Well Log ID: 1056171	Region Code: 1
Well Tag ID: BJL110	County ID: 61
Well Log Image Nm: 1056162.tif	County Name:
Project Tag No:	Township: 31
WRIA No: 5	Twsp Fraction No:
Driller No: 1374	Twsp Direction Cd: North
Notice of Inten ID: AE31676	Range: 05
Well Type Code: Decommissioning	Range Dir Code: East
Well Completion Dt: 01-May-2015	Range Fraction No:
Well Depth: 14.0	Section: 20
Well Diameter: 1.5	Quarter Section: NW
Horz Coll Ds:	Qtr Qtr Section: NE
Horiz Coll Meth Cd: 0	St Plane X-Coord: 1226245
Well Log Receiv Dt: 05-Jun-2015	St Plane Y-Coord: 1037171
Record Creation Dt: 07-Oct-2015	NAD83 Latitude: 0.0
Last Update Date: 07-Oct-2015	NAD83 Longitude: 0.0
Tax Parcel Identifier:	
Well Owner Name: Smokey Point Commercial LLC	
Well Log Static Lvl Qt: 0.0	
Well Log GPM Qt: 0.0	
Well Log PSI No: 0.0	
Well Log Flw Type Cd:	
Well Log Well Tst Cd:	
Well Log ZIP Code: 98271	

<b>Map Key</b>	<b>Direction</b>	<b>Distance (mi)</b>	<b>Distance (ft)</b>	<b>Elevation (ft)</b>	<b>DB</b>
51	WSW	0.66	3,494.21	115.07	WATER WELLS

Well Log ID: 1019118	Region Code: 1
Well Tag ID: BIY075	County ID: 61
Well Log Image Nm: 1019106.tif	County Name:
Project Tag No:	Township: 31
WRIA No: 5	Twsp Fraction No:
Driller No: 1374	Twsp Direction Cd: North
Notice of Inten ID: AE31475	Range: 05
Well Type Code: Decommissioning	Range Dir Code: East
Well Completion Dt: 16-Apr-2015	Range Fraction No:
Well Depth: 20.0	Section: 20

## Wells and Additional Sources Detail Report

Well Diameter:	1.5	Quarter Section:	NW
Horz Coll Ds:		Qtr Qtr Section:	NE
Horiz Coll Meth Cd:	0	St Plane X-Coord:	1226245
Well Log Receiv Dt:	06-May-2015	St Plane Y-Coord:	1037171
Record Creation Dt:	13-May-2015	NAD83 Latitude:	0.0
Last Update Date:	13-May-2015	NAD83 Longitude:	0.0
Tax Parcel Identifier:			
Well Owner Name:	Smokey Point Commercial LLC		
Well Log Static Lvl Qt:	0.0		
Well Log GPM Qt:	0.0		
Well Log PSI No:	0.0		
Well Log Flw Type Cd:			
Well Log Well Tst Cd:			
Well Log ZIP Code:	98271		

Map Key	Direction	Distance (mi)	Distance (ft)	Elevation (ft)	DB
51	WSW	0.66	3,494.21	115.07	WATER WELLS

Well Log ID:	1055828	Region Code:	1
Well Tag ID:	BJP235	County ID:	61
Well Log Image Nm:	1055794.tif	County Name:	
Project Tag No:		Township:	31
WRIA No:	5	Twsp Fraction No:	
Driller No:	1374	Twsp Direction Cd:	North
Notice of Inten ID:	DE01713	Range:	05
Well Type Code:	Water	Range Dir Code:	East
Well Completion Dt:	01-Sep-2015	Range Fraction No:	
Well Depth:	10.0	Section:	20
Well Diameter:	1.5	Quarter Section:	NW
Horz Coll Ds:		Qtr Qtr Section:	NE
Horiz Coll Meth Cd:	0	St Plane X-Coord:	1226245
Well Log Receiv Dt:	16-Sep-2015	St Plane Y-Coord:	1037171
Record Creation Dt:	06-Oct-2015	NAD83 Latitude:	0.0
Last Update Date:	13-Nov-2015	NAD83 Longitude:	0.0
Tax Parcel Identifier:			
Well Owner Name:	Smokey Point Commercial LLC		
Well Log Static Lvl Qt:	0.0		
Well Log GPM Qt:	0.0		
Well Log PSI No:	0.0		
Well Log Flw Type Cd:			
Well Log Well Tst Cd:			
Well Log ZIP Code:	98271		

Map Key	Direction	Distance (mi)	Distance (ft)	Elevation (ft)	DB
51	WSW	0.66	3,494.21	115.07	WATER WELLS

## Wells and Additional Sources Detail Report

Well Log ID:	1349267	Region Code:	1
Well Tag ID:	BJP188	County ID:	61
Well Log Image Nm:	1349259.tif	County Name:	
Project Tag No:		Township:	31
WRIA No:	5	Twsp Fraction No:	
Driller No:	1374	Twsp Direction Cd:	North
Notice of Inten ID:	AE35009	Range:	05
Well Type Code:	Decommissioning	Range Dir Code:	East
Well Completion Dt:	13-Nov-2015	Range Fraction No:	
Well Depth:	10.0	Section:	20
Well Diameter:	1.5	Quarter Section:	NW
Horz Coll Ds:		Qtr Qtr Section:	NE
Horiz Coll Meth Cd:	0	St Plane X-Coord:	1226245
Well Log Receiv Dt:	18-Jan-2016	St Plane Y-Coord:	1037171
Record Creation Dt:	19-Feb-2016	NAD83 Latitude:	0.0
Last Update Date:	19-Feb-2016	NAD83 Longitude:	0.0
Tax Parcel Identifier:			
Well Owner Name:	Smokey Point Commercial LLC		
Well Log Static Lvl Qt:	0.0		
Well Log GPM Qt:	0.0		
Well Log PSI No:	0.0		
Well Log Flw Type Cd:			
Well Log Well Tst Cd:			
Well Log ZIP Code:	98271		

Map Key	Direction	Distance (mi)	Distance (ft)	Elevation (ft)	DB
51	WSW	0.66	3,494.21	115.07	WATER WELLS

Well Log ID:	1349533	Region Code:	1
Well Tag ID:	BJP141	County ID:	61
Well Log Image Nm:	1349522.tif	County Name:	
Project Tag No:		Township:	31
WRIA No:	5	Twsp Fraction No:	
Driller No:	1374	Twsp Direction Cd:	North
Notice of Inten ID:	AE34165	Range:	05
Well Type Code:	Decommissioning	Range Dir Code:	East
Well Completion Dt:	05-Nov-2015	Range Fraction No:	
Well Depth:	12.0	Section:	20
Well Diameter:	1.5	Quarter Section:	NW
Horz Coll Ds:		Qtr Qtr Section:	NE
Horiz Coll Meth Cd:	0	St Plane X-Coord:	1226245
Well Log Receiv Dt:	18-Jan-2016	St Plane Y-Coord:	1037171
Record Creation Dt:	19-Feb-2016	NAD83 Latitude:	0.0
Last Update Date:	19-Feb-2016	NAD83 Longitude:	0.0
Tax Parcel Identifier:			
Well Owner Name:	Smokey Point Commercial LLC		

## Wells and Additional Sources Detail Report

Well Log Static Lvl Qt: 0.0  
 Well Log GPM Qt: 0.0  
 Well Log PSI No: 0.0  
 Well Log Flw Type Cd:  
 Well Log Well Tst Cd:  
 Well Log ZIP Code: 98271

<b>Map Key</b>	<b>Direction</b>	<b>Distance (mi)</b>	<b>Distance (ft)</b>	<b>Elevation (ft)</b>	<b>DB</b>
51	WSW	0.66	3,494.21	115.07	WATER WELLS

Well Log ID:	1081773	Region Code:	1
Well Tag ID:	BJP176	County ID:	61
Well Log Image Nm:	1081714.tif	County Name:	
Project Tag No:		Township:	31
WRIA No:	5	Twsp Fraction No:	
Driller No:	1374	Twsp Direction Cd:	North
Notice of Inten ID:	DE01713	Range:	05
Well Type Code:	Water	Range Dir Code:	East
Well Completion Dt:	25-Sep-2015	Range Fraction No:	
Well Depth:	10.0	Section:	20
Well Diameter:	1.5	Quarter Section:	NW
Horz Coll Ds:		Qtr Qtr Section:	NE
Horiz Coll Meth Cd:	0	St Plane X-Coord:	1226245
Well Log Receiv Dt:	21-Oct-2015	St Plane Y-Coord:	1037171
Record Creation Dt:	17-Nov-2015	NAD83 Latitude:	0.0
Last Update Date:	17-Nov-2015	NAD83 Longitude:	0.0
Tax Parcel Identifier:			
Well Owner Name:	Smokey Point Commercial LLC		
Well Log Static Lvl Qt:	5.0		
Well Log GPM Qt:	0.0		
Well Log PSI No:	0.0		
Well Log Flw Type Cd:	Static Level		
Well Log Well Tst Cd:			
Well Log ZIP Code:	98271		

<b>Map Key</b>	<b>Direction</b>	<b>Distance (mi)</b>	<b>Distance (ft)</b>	<b>Elevation (ft)</b>	<b>DB</b>
51	WSW	0.66	3,494.21	115.07	WATER WELLS

Well Log ID:	1330770	Region Code:	1
Well Tag ID:	BJZ176	County ID:	61
Well Log Image Nm:	1330717.tif	County Name:	
Project Tag No:		Township:	31
WRIA No:	5	Twsp Fraction No:	
Driller No:	1374	Twsp Direction Cd:	North
Notice of Inten ID:	DE01813	Range:	05
Well Type Code:	Water	Range Dir Code:	East

## Wells and Additional Sources Detail Report

Well Completion Dt:	14-Jan-2016	Range Fraction No:	
Well Depth:	15.0	Section:	20
Well Diameter:	1.5	Quarter Section:	NW
Horz Coll Ds:		Qtr Qtr Section:	NE
Horiz Coll Meth Cd:	0	St Plane X-Coord:	1226245
Well Log Receiv Dt:	04-Feb-2016	St Plane Y-Coord:	1037171
Record Creation Dt:	12-Feb-2016	NAD83 Latitude:	0.0
Last Update Date:	12-Feb-2016	NAD83 Longitude:	0.0
Tax Parcel Identifier:			
Well Owner Name:	Smokey Point Commercial LLC		
Well Log Static Lvl Qt:	12.0		
Well Log GPM Qt:	0.0		
Well Log PSI No:	0.0		
Well Log Flw Type Cd:	Static Level		
Well Log Well Tst Cd:			
Well Log ZIP Code:	98271		

Map Key	Direction	Distance (mi)	Distance (ft)	Elevation (ft)	DB
51	WSW	0.66	3,494.21	115.07	WATER WELLS

Well Log ID:	1019145	Region Code:	1
Well Tag ID:	BIY102	County ID:	61
Well Log Image Nm:	1019106.tif	County Name:	
Project Tag No:		Township:	31
WRIA No:	5	Twsp Fraction No:	
Driller No:	1374	Twsp Direction Cd:	North
Notice of Inten ID:	AE31475	Range:	05
Well Type Code:	Decommissioning	Range Dir Code:	East
Well Completion Dt:	16-Apr-2015	Range Fraction No:	
Well Depth:	20.0	Section:	20
Well Diameter:	1.5	Quarter Section:	NW
Horz Coll Ds:		Qtr Qtr Section:	NE
Horiz Coll Meth Cd:	0	St Plane X-Coord:	1226245
Well Log Receiv Dt:	06-May-2015	St Plane Y-Coord:	1037171
Record Creation Dt:	13-May-2015	NAD83 Latitude:	0.0
Last Update Date:	13-May-2015	NAD83 Longitude:	0.0
Tax Parcel Identifier:			
Well Owner Name:	Smokey Point Commercial LLC		
Well Log Static Lvl Qt:	0.0		
Well Log GPM Qt:	0.0		
Well Log PSI No:	0.0		
Well Log Flw Type Cd:			
Well Log Well Tst Cd:			
Well Log ZIP Code:	98271		

Map Key	Direction	Distance (mi)	Distance (ft)	Elevation (ft)	DB
---------	-----------	---------------	---------------	----------------	----

## Wells and Additional Sources Detail Report

<b>51</b>	WSW	0.66	3,494.21	115.07	WATER WELLS
Well Log ID:	1349564	Region Code:	1		
Well Tag ID:	BJP172	County ID:	61		
Well Log Image Nm:	1349522.tif	County Name:			
Project Tag No:		Township:	31		
WRIA No:	5	Twsp Fraction No:			
Driller No:	1374	Twsp Direction Cd:	North		
Notice of Inten ID:	AE34165	Range:	05		
Well Type Code:	Decommissioning	Range Dir Code:	East		
Well Completion Dt:	05-Nov-2015	Range Fraction No:			
Well Depth:	12.0	Section:	20		
Well Diameter:	1.5	Quarter Section:	NW		
Horz Coll Ds:		Qtr Qtr Section:	NE		
Horiz Coll Meth Cd:	0	St Plane X-Coord:	1226245		
Well Log Receiv Dt:	18-Jan-2016	St Plane Y-Coord:	1037171		
Record Creation Dt:	19-Feb-2016	NAD83 Latitude:	0.0		
Last Update Date:	19-Feb-2016	NAD83 Longitude:	0.0		
Tax Parcel Identifier:					
Well Owner Name:	Smokey Point Commercial LLC				
Well Log Static Lvl Qt:	0.0				
Well Log GPM Qt:	0.0				
Well Log PSI No:	0.0				
Well Log Flw Type Cd:					
Well Log Well Tst Cd:					
Well Log ZIP Code:	98271				

<b>Map Key</b>	<b>Direction</b>	<b>Distance (mi)</b>	<b>Distance (ft)</b>	<b>Elevation (ft)</b>	<b>DB</b>
<b>51</b>	WSW	0.66	3,494.21	115.07	WATER WELLS
Well Log ID:	1349245	Region Code:	1		
Well Tag ID:	BJP128	County ID:	61		
Well Log Image Nm:	1349243.tif	County Name:			
Project Tag No:		Township:	31		
WRIA No:	5	Twsp Fraction No:			
Driller No:	1374	Twsp Direction Cd:	North		
Notice of Inten ID:	AE34165	Range:	05		
Well Type Code:	Decommissioning	Range Dir Code:	East		
Well Completion Dt:	30-Oct-2015	Range Fraction No:			
Well Depth:	12.0	Section:	20		
Well Diameter:	1.5	Quarter Section:	NW		
Horz Coll Ds:		Qtr Qtr Section:	NE		
Horiz Coll Meth Cd:	0	St Plane X-Coord:	1226245		
Well Log Receiv Dt:	18-Jan-2016	St Plane Y-Coord:	1037171		
Record Creation Dt:	19-Feb-2016	NAD83 Latitude:	0.0		
Last Update Date:	19-Feb-2016	NAD83 Longitude:	0.0		

# Wells and Additional Sources Detail Report

Tax Parcel Identifier:  
 Well Owner Name: Smokey Point Commercial LLC  
 Well Log Static Lvl Qt: 0.0  
 Well Log GPM Qt: 0.0  
 Well Log PSI No: 0.0  
 Well Log Flw Type Cd:  
 Well Log Well Tst Cd:  
 Well Log ZIP Code: 98271

<b>Map Key</b>	<b>Direction</b>	<b>Distance (mi)</b>	<b>Distance (ft)</b>	<b>Elevation (ft)</b>	<b>DB</b>
51	WSW	0.66	3,494.21	115.07	WATER WELLS

Well Log ID: 1330759	Region Code: 1
Well Tag ID: BJZ165	County ID: 61
Well Log Image Nm: 1330717.tif	County Name:
Project Tag No:	Township: 31
WRIA No: 5	Twsp Fraction No:
Driller No: 1374	Twsp Direction Cd: North
Notice of Inten ID: DE01813	Range: 05
Well Type Code: Water	Range Dir Code: East
Well Completion Dt: 14-Jan-2016	Range Fraction No:
Well Depth: 15.0	Section: 20
Well Diameter: 1.5	Quarter Section: NW
Horz Coll Ds:	Qtr Qtr Section: NE
Horiz Coll Meth Cd: 0	St Plane X-Coord: 1226245
Well Log Receiv Dt: 04-Feb-2016	St Plane Y-Coord: 1037171
Record Creation Dt: 12-Feb-2016	NAD83 Latitude: 0.0
Last Update Date: 12-Feb-2016	NAD83 Longitude: 0.0
Tax Parcel Identifier:	
Well Owner Name: Smokey Point Commercial LLC	
Well Log Static Lvl Qt: 12.0	
Well Log GPM Qt: 0.0	
Well Log PSI No: 0.0	
Well Log Flw Type Cd: Static Level	
Well Log Well Tst Cd:	
Well Log ZIP Code: 98271	

<b>Map Key</b>	<b>Direction</b>	<b>Distance (mi)</b>	<b>Distance (ft)</b>	<b>Elevation (ft)</b>	<b>DB</b>
51	WSW	0.66	3,494.21	115.07	WATER WELLS

Well Log ID: 1011246	Region Code: 1
Well Tag ID: BIY106	County ID: 61
Well Log Image Nm: 1011141.tif	County Name:
Project Tag No:	Township: 31
WRIA No: 5	Twsp Fraction No:
Driller No: 1374	Twsp Direction Cd: North

## Wells and Additional Sources Detail Report

Notice of Inten ID:	DE01668	Range:	05
Well Type Code:	Water	Range Dir Code:	East
Well Completion Dt:	20-Mar-2015	Range Fraction No:	
Well Depth:	17.0	Section:	20
Well Diameter:	1.5	Quarter Section:	NW
Horz Coll Ds:		Qtr Qtr Section:	NE
Horiz Coll Meth Cd:	0	St Plane X-Coord:	1226245
Well Log Receiv Dt:	31-Mar-2015	St Plane Y-Coord:	1037171
Record Creation Dt:	23-Apr-2015	NAD83 Latitude:	0.0
Last Update Date:	13-May-2015	NAD83 Longitude:	0.0
Tax Parcel Identifier:			
Well Owner Name:	Smokey Point Commercial LLC		
Well Log Static Lvl Qt:	5.0		
Well Log GPM Qt:	0.0		
Well Log PSI No:	0.0		
Well Log Flw Type Cd:	Static Level		
Well Log Well Tst Cd:			
Well Log ZIP Code:	98271		

Map Key	Direction	Distance (mi)	Distance (ft)	Elevation (ft)	DB
51	WSW	0.66	3,494.21	115.07	WATER WELLS

Well Log ID:	1011166	Region Code:	1
Well Tag ID:	BIY026	County ID:	61
Well Log Image Nm:	1011141.tif	County Name:	
Project Tag No:		Township:	31
WRIA No:	5	Twsp Fraction No:	
Driller No:	1374	Twsp Direction Cd:	North
Notice of Inten ID:	DE01668	Range:	05
Well Type Code:	Water	Range Dir Code:	East
Well Completion Dt:	20-Mar-2015	Range Fraction No:	
Well Depth:	17.0	Section:	20
Well Diameter:	1.5	Quarter Section:	NW
Horz Coll Ds:		Qtr Qtr Section:	NE
Horiz Coll Meth Cd:	0	St Plane X-Coord:	1226245
Well Log Receiv Dt:	31-Mar-2015	St Plane Y-Coord:	1037171
Record Creation Dt:	23-Apr-2015	NAD83 Latitude:	0.0
Last Update Date:	13-May-2015	NAD83 Longitude:	0.0
Tax Parcel Identifier:			
Well Owner Name:	Smokey Point Commercial LLC		
Well Log Static Lvl Qt:	5.0		
Well Log GPM Qt:	0.0		
Well Log PSI No:	0.0		
Well Log Flw Type Cd:	Static Level		
Well Log Well Tst Cd:			
Well Log ZIP Code:	98271		

## Wells and Additional Sources Detail Report

Map Key	Direction	Distance (mi)	Distance (ft)	Elevation (ft)	DB
51	WSW	0.66	3,494.21	115.07	WATER WELLS
Well Log ID:	1330727	Region Code:	1		
Well Tag ID:	BJZ133	County ID:	61		
Well Log Image Nm:	1330717.tif	County Name:			
Project Tag No:		Township:	31		
WRIA No:	5	Twsp Fraction No:			
Driller No:	1374	Twsp Direction Cd:	North		
Notice of Inten ID:	DE01813	Range:	05		
Well Type Code:	Water	Range Dir Code:	East		
Well Completion Dt:	14-Jan-2016	Range Fraction No:			
Well Depth:	15.0	Section:	20		
Well Diameter:	1.5	Quarter Section:	NW		
Horz Coll Ds:		Qtr Qtr Section:	NE		
Horiz Coll Meth Cd:	0	St Plane X-Coord:	1226245		
Well Log Receiv Dt:	04-Feb-2016	St Plane Y-Coord:	1037171		
Record Creation Dt:	12-Feb-2016	NAD83 Latitude:	0.0		
Last Update Date:	12-Feb-2016	NAD83 Longitude:	0.0		
Tax Parcel Identifier:					
Well Owner Name:	Smokey Point Commercial LLC				
Well Log Static Lvl Qt:	12.0				
Well Log GPM Qt:	0.0				
Well Log PSI No:	0.0				
Well Log Flw Type Cd:	Static Level				
Well Log Well Tst Cd:					
Well Log ZIP Code:	98271				

Map Key	Direction	Distance (mi)	Distance (ft)	Elevation (ft)	DB
51	WSW	0.66	3,494.21	115.07	WATER WELLS
Well Log ID:	1011179	Region Code:	1		
Well Tag ID:	BIY039	County ID:	61		
Well Log Image Nm:	1011141.tif	County Name:			
Project Tag No:		Township:	31		
WRIA No:	5	Twsp Fraction No:			
Driller No:	1374	Twsp Direction Cd:	North		
Notice of Inten ID:	DE01668	Range:	05		
Well Type Code:	Water	Range Dir Code:	East		
Well Completion Dt:	20-Mar-2015	Range Fraction No:			
Well Depth:	17.0	Section:	20		
Well Diameter:	1.5	Quarter Section:	NW		
Horz Coll Ds:		Qtr Qtr Section:	NE		
Horiz Coll Meth Cd:	0	St Plane X-Coord:	1226245		
Well Log Receiv Dt:	31-Mar-2015	St Plane Y-Coord:	1037171		

## Wells and Additional Sources Detail Report

Record Creation Dt:	23-Apr-2015	NAD83 Latitude:	0.0
Last Update Date:	13-May-2015	NAD83 Longitude:	0.0
Tax Parcel Identifier:			
Well Owner Name:	Smokey Point Commercial LLC		
Well Log Static Lvl Qt:	5.0		
Well Log GPM Qt:	0.0		
Well Log PSI No:	0.0		
Well Log Flw Type Cd:	Static Level		
Well Log Well Tst Cd:			
Well Log ZIP Code:	98271		

Map Key	Direction	Distance (mi)	Distance (ft)	Elevation (ft)	DB
51	WSW	0.66	3,494.21	115.07	WATER WELLS

Well Log ID:	1110861	Region Code:	1
Well Tag ID:	BJP234	County ID:	61
Well Log Image Nm:	1110861.tif	County Name:	
Project Tag No:		Township:	31
WRIA No:	5	Twsp Fraction No:	
Driller No:	1374	Twsp Direction Cd:	North
Notice of Inten ID:	AE33973	Range:	05
Well Type Code:	Decommissioning	Range Dir Code:	East
Well Completion Dt:	19-Nov-2015	Range Fraction No:	
Well Depth:	10.0	Section:	20
Well Diameter:	1.5	Quarter Section:	NW
Horz Coll Ds:		Qtr Qtr Section:	NE
Horiz Coll Meth Cd:	0	St Plane X-Coord:	1226245
Well Log Receiv Dt:	11-Dec-2015	St Plane Y-Coord:	1037171
Record Creation Dt:	29-Dec-2015	NAD83 Latitude:	0.0
Last Update Date:	29-Dec-2015	NAD83 Longitude:	0.0
Tax Parcel Identifier:			
Well Owner Name:	Smokey Point Commercial LLC		
Well Log Static Lvl Qt:	0.0		
Well Log GPM Qt:	0.0		
Well Log PSI No:	0.0		
Well Log Flw Type Cd:			
Well Log Well Tst Cd:			
Well Log ZIP Code:	98271		

Map Key	Direction	Distance (mi)	Distance (ft)	Elevation (ft)	DB
51	WSW	0.66	3,494.21	115.07	WATER WELLS

Well Log ID:	1011220	Region Code:	1
Well Tag ID:	BIY080	County ID:	61
Well Log Image Nm:	1011141.tif	County Name:	
Project Tag No:		Township:	31

## Wells and Additional Sources Detail Report

WRIA No:	5	Twsp Fraction No:	
Driller No:	1374	Twsp Direction Cd:	North
Notice of Inten ID:	DE01668	Range:	05
Well Type Code:	Water	Range Dir Code:	East
Well Completion Dt:	20-Mar-2015	Range Fraction No:	
Well Depth:	17.0	Section:	20
Well Diameter:	1.5	Quarter Section:	NW
Horz Coll Ds:		Qtr Qtr Section:	NE
Horiz Coll Meth Cd:	0	St Plane X-Coord:	1226245
Well Log Receiv Dt:	31-Mar-2015	St Plane Y-Coord:	1037171
Record Creation Dt:	23-Apr-2015	NAD83 Latitude:	0.0
Last Update Date:	13-May-2015	NAD83 Longitude:	0.0
Tax Parcel Identifier:			
Well Owner Name:	Smokey Point Commercial LLC		
Well Log Static Lvl Qt:	5.0		
Well Log GPM Qt:	0.0		
Well Log PSI No:	0.0		
Well Log Flw Type Cd:	Static Level		
Well Log Well Tst Cd:			
Well Log ZIP Code:	98271		

Map Key	Direction	Distance (mi)	Distance (ft)	Elevation (ft)	DB
51	WSW	0.66	3,494.21	115.07	WATER WELLS

Well Log ID:	1018973	Region Code:	1
Well Tag ID:	BIY040	County ID:	61
Well Log Image Nm:	1018934.tif	County Name:	
Project Tag No:		Township:	31
WRIA No:	5	Twsp Fraction No:	
Driller No:	1374	Twsp Direction Cd:	North
Notice of Inten ID:	AE31475	Range:	05
Well Type Code:	Decommissioning	Range Dir Code:	East
Well Completion Dt:	10-Apr-2015	Range Fraction No:	
Well Depth:	20.0	Section:	20
Well Diameter:	1.5	Quarter Section:	NW
Horz Coll Ds:		Qtr Qtr Section:	NE
Horiz Coll Meth Cd:	0	St Plane X-Coord:	1226245
Well Log Receiv Dt:	06-May-2015	St Plane Y-Coord:	1037171
Record Creation Dt:	13-May-2015	NAD83 Latitude:	0.0
Last Update Date:	13-May-2015	NAD83 Longitude:	0.0
Tax Parcel Identifier:			
Well Owner Name:	Smokey Point Commercial LLC		
Well Log Static Lvl Qt:	0.0		
Well Log GPM Qt:	0.0		
Well Log PSI No:	0.0		
Well Log Flw Type Cd:			

# Wells and Additional Sources Detail Report

Well Log Well Tst Cd:  
Well Log ZIP Code: 98271

Map Key	Direction	Distance (mi)	Distance (ft)	Elevation (ft)	DB
51	WSW	0.66	3,494.21	115.07	WATER WELLS

Well Log ID:	1056175	Region Code:	1
Well Tag ID:	BJL114	County ID:	61
Well Log Image Nm:	1056162.tif	County Name:	
Project Tag No:		Township:	31
WRIA No:	5	Twsp Fraction No:	
Driller No:	1374	Twsp Direction Cd:	North
Notice of Inten ID:	AE31676	Range:	05
Well Type Code:	Decommissioning	Range Dir Code:	East
Well Completion Dt:	01-May-2015	Range Fraction No:	
Well Depth:	14.0	Section:	20
Well Diameter:	1.5	Quarter Section:	NW
Horz Coll Ds:		Qtr Qtr Section:	NE
Horiz Coll Meth Cd:	0	St Plane X-Coord:	1226245
Well Log Receiv Dt:	05-Jun-2015	St Plane Y-Coord:	1037171
Record Creation Dt:	07-Oct-2015	NAD83 Latitude:	0.0
Last Update Date:	07-Oct-2015	NAD83 Longitude:	0.0
Tax Parcel Identifier:			
Well Owner Name:	Smokey Point Commercial LLC		
Well Log Static Lvl Qt:	0.0		
Well Log GPM Qt:	0.0		
Well Log PSI No:	0.0		
Well Log Flw Type Cd:			
Well Log Well Tst Cd:			
Well Log ZIP Code:	98271		

Map Key	Direction	Distance (mi)	Distance (ft)	Elevation (ft)	DB
51	WSW	0.66	3,494.21	115.07	WATER WELLS

Well Log ID:	1081526	Region Code:	1
Well Tag ID:	BJP180	County ID:	61
Well Log Image Nm:	1081526.tif	County Name:	
Project Tag No:		Township:	31
WRIA No:	5	Twsp Fraction No:	
Driller No:	1374	Twsp Direction Cd:	North
Notice of Inten ID:	DE01713	Range:	05
Well Type Code:	Water	Range Dir Code:	East
Well Completion Dt:	28-Sep-2015	Range Fraction No:	
Well Depth:	10.0	Section:	20
Well Diameter:	1.5	Quarter Section:	NW
Horz Coll Ds:		Qtr Qtr Section:	NE

## Wells and Additional Sources Detail Report

Horiz Coll Meth Cd: 0	St Plane X-Coord: 1226245
Well Log Receiv Dt: 21-Oct-2015	St Plane Y-Coord: 1037171
Record Creation Dt: 17-Nov-2015	NAD83 Latitude: 0.0
Last Update Date: 17-Nov-2015	NAD83 Longitude: 0.0
Tax Parcel Identifier:	
Well Owner Name: Smokey Point Commercial LLC	
Well Log Static Lvl Qt: 5.0	
Well Log GPM Qt: 0.0	
Well Log PSI No: 0.0	
Well Log Flw Type Cd: Static Level	
Well Log Well Tst Cd:	
Well Log ZIP Code: 98271	

Map Key	Direction	Distance (mi)	Distance (ft)	Elevation (ft)	DB
51	WSW	0.66	3,494.21	115.07	WATER WELLS

Well Log ID: 1019115	Region Code: 1
Well Tag ID: BIY072	County ID: 61
Well Log Image Nm: 1019106.tif	County Name:
Project Tag No:	Township: 31
WRIA No: 5	Twsp Fraction No:
Driller No: 1374	Twsp Direction Cd: North
Notice of Inten ID: AE31475	Range: 05
Well Type Code: Decommissioning	Range Dir Code: East
Well Completion Dt: 16-Apr-2015	Range Fraction No:
Well Depth: 20.0	Section: 20
Well Diameter: 1.5	Quarter Section: NW
Horz Coll Ds:	Qtr Qtr Section: NE
Horiz Coll Meth Cd: 0	St Plane X-Coord: 1226245
Well Log Receiv Dt: 06-May-2015	St Plane Y-Coord: 1037171
Record Creation Dt: 13-May-2015	NAD83 Latitude: 0.0
Last Update Date: 13-May-2015	NAD83 Longitude: 0.0
Tax Parcel Identifier:	
Well Owner Name: Smokey Point Commercial LLC	
Well Log Static Lvl Qt: 0.0	
Well Log GPM Qt: 0.0	
Well Log PSI No: 0.0	
Well Log Flw Type Cd:	
Well Log Well Tst Cd:	
Well Log ZIP Code: 98271	

Map Key	Direction	Distance (mi)	Distance (ft)	Elevation (ft)	DB
51	WSW	0.66	3,494.21	115.07	WATER WELLS

Well Log ID: 1011251	Region Code: 1
Well Tag ID: BIY111	County ID: 61

## Wells and Additional Sources Detail Report

Well Log Image Nm: 1011141.tif	County Name:
Project Tag No:	Township: 31
WRIA No: 5	Twsp Fraction No:
Driller No: 1374	Twsp Direction Cd: North
Notice of Inten ID: DE01668	Range: 05
Well Type Code: Water	Range Dir Code: East
Well Completion Dt: 20-Mar-2015	Range Fraction No:
Well Depth: 17.0	Section: 20
Well Diameter: 1.5	Quarter Section: NW
Horz Coll Ds:	Qtr Qtr Section: NE
Horiz Coll Meth Cd: 0	St Plane X-Coord: 1226245
Well Log Receiv Dt: 31-Mar-2015	St Plane Y-Coord: 1037171
Record Creation Dt: 23-Apr-2015	NAD83 Latitude: 0.0
Last Update Date: 13-May-2015	NAD83 Longitude: 0.0
Tax Parcel Identifier:	
Well Owner Name: Smokey Point Commercial LLC	
Well Log Static Lvl Qt: 5.0	
Well Log GPM Qt: 0.0	
Well Log PSI No: 0.0	
Well Log Flw Type Cd: Static Level	
Well Log Well Tst Cd:	
Well Log ZIP Code: 98271	

Map Key	Direction	Distance (mi)	Distance (ft)	Elevation (ft)	DB
51	WSW	0.66	3,494.21	115.07	WATER WELLS

Well Log ID: 1018946	Region Code: 1
Well Tag ID: BIY013	County ID: 61
Well Log Image Nm: 1018934.tif	County Name:
Project Tag No:	Township: 31
WRIA No: 5	Twsp Fraction No:
Driller No: 1374	Twsp Direction Cd: North
Notice of Inten ID: AE31475	Range: 05
Well Type Code: Decommissioning	Range Dir Code: East
Well Completion Dt: 10-Apr-2015	Range Fraction No:
Well Depth: 20.0	Section: 20
Well Diameter: 1.5	Quarter Section: NW
Horz Coll Ds:	Qtr Qtr Section: NE
Horiz Coll Meth Cd: 0	St Plane X-Coord: 1226245
Well Log Receiv Dt: 06-May-2015	St Plane Y-Coord: 1037171
Record Creation Dt: 13-May-2015	NAD83 Latitude: 0.0
Last Update Date: 13-May-2015	NAD83 Longitude: 0.0
Tax Parcel Identifier:	
Well Owner Name: Smokey Point Commercial LLC	
Well Log Static Lvl Qt: 0.0	
Well Log GPM Qt: 0.0	

## Wells and Additional Sources Detail Report

Well Log PSI No: 0.0  
 Well Log Flw Type Cd:  
 Well Log Well Tst Cd:  
 Well Log ZIP Code: 98271

<b>Map Key</b>	<b>Direction</b>	<b>Distance (mi)</b>	<b>Distance (ft)</b>	<b>Elevation (ft)</b>	<b>DB</b>
51	WSW	0.66	3,494.21	115.07	WATER WELLS

Well Log ID:	1018985	Region Code:	1
Well Tag ID:	BIY052	County ID:	61
Well Log Image Nm:	1018934.tif	County Name:	
Project Tag No:		Township:	31
WRIA No:	5	Twsp Fraction No:	
Driller No:	1374	Twsp Direction Cd:	North
Notice of Inten ID:	AE31475	Range:	05
Well Type Code:	Decommissioning	Range Dir Code:	East
Well Completion Dt:	10-Apr-2015	Range Fraction No:	
Well Depth:	20.0	Section:	20
Well Diameter:	1.5	Quarter Section:	NW
Horz Coll Ds:		Qtr Qtr Section:	NE
Horiz Coll Meth Cd:	0	St Plane X-Coord:	1226245
Well Log Receiv Dt:	06-May-2015	St Plane Y-Coord:	1037171
Record Creation Dt:	13-May-2015	NAD83 Latitude:	0.0
Last Update Date:	13-May-2015	NAD83 Longitude:	0.0
Tax Parcel Identifier:			
Well Owner Name:	Smokey Point Commercial LLC		
Well Log Static Lvl Qt:	0.0		
Well Log GPM Qt:	0.0		
Well Log PSI No:	0.0		
Well Log Flw Type Cd:			
Well Log Well Tst Cd:			
Well Log ZIP Code:	98271		

<b>Map Key</b>	<b>Direction</b>	<b>Distance (mi)</b>	<b>Distance (ft)</b>	<b>Elevation (ft)</b>	<b>DB</b>
51	WSW	0.66	3,494.21	115.07	WATER WELLS

Well Log ID:	1349236	Region Code:	1
Well Tag ID:	BJP119	County ID:	61
Well Log Image Nm:	1349235.tif	County Name:	
Project Tag No:		Township:	31
WRIA No:	5	Twsp Fraction No:	
Driller No:	1374	Twsp Direction Cd:	North
Notice of Inten ID:	AE34165	Range:	05
Well Type Code:	Decommissioning	Range Dir Code:	East
Well Completion Dt:	13-Nov-2015	Range Fraction No:	
Well Depth:	12.0	Section:	20

## Wells and Additional Sources Detail Report

Well Diameter:	1.5	Quarter Section:	NW
Horz Coll Ds:		Qtr Qtr Section:	NE
Horiz Coll Meth Cd:	0	St Plane X-Coord:	1226245
Well Log Receiv Dt:	18-Jan-2016	St Plane Y-Coord:	1037171
Record Creation Dt:	19-Feb-2016	NAD83 Latitude:	0.0
Last Update Date:	19-Feb-2016	NAD83 Longitude:	0.0
Tax Parcel Identifier:			
Well Owner Name:	Smokey Point Commercial LLC		
Well Log Static Lvl Qt:	0.0		
Well Log GPM Qt:	0.0		
Well Log PSI No:	0.0		
Well Log Flw Type Cd:			
Well Log Well Tst Cd:			
Well Log ZIP Code:	98271		

Map Key	Direction	Distance (mi)	Distance (ft)	Elevation (ft)	DB
51	WSW	0.66	3,494.21	115.07	WATER WELLS

Well Log ID:	1081725	Region Code:	1
Well Tag ID:	BJP128	County ID:	61
Well Log Image Nm:	1081714.tif	County Name:	
Project Tag No:		Township:	31
WRIA No:	5	Twsp Fraction No:	
Driller No:	1374	Twsp Direction Cd:	North
Notice of Inten ID:	DE01713	Range:	05
Well Type Code:	Water	Range Dir Code:	East
Well Completion Dt:	25-Sep-2015	Range Fraction No:	
Well Depth:	10.0	Section:	20
Well Diameter:	1.5	Quarter Section:	NW
Horz Coll Ds:		Qtr Qtr Section:	NE
Horiz Coll Meth Cd:	0	St Plane X-Coord:	1226245
Well Log Receiv Dt:	21-Oct-2015	St Plane Y-Coord:	1037171
Record Creation Dt:	17-Nov-2015	NAD83 Latitude:	0.0
Last Update Date:	17-Nov-2015	NAD83 Longitude:	0.0
Tax Parcel Identifier:			
Well Owner Name:	Smokey Point Commercial LLC		
Well Log Static Lvl Qt:	5.0		
Well Log GPM Qt:	0.0		
Well Log PSI No:	0.0		
Well Log Flw Type Cd:	Static Level		
Well Log Well Tst Cd:			
Well Log ZIP Code:	98271		

Map Key	Direction	Distance (mi)	Distance (ft)	Elevation (ft)	DB
51	WSW	0.66	3,494.21	115.07	WATER WELLS

## Wells and Additional Sources Detail Report

Well Log ID:	1019075	Region Code:	1
Well Tag ID:	BJL120	County ID:	61
Well Log Image Nm:	1019056.tif	County Name:	
Project Tag No:		Township:	31
WRIA No:	5	Twsp Fraction No:	
Driller No:	1374	Twsp Direction Cd:	North
Notice of Inten ID:	DE01668	Range:	05
Well Type Code:	Water	Range Dir Code:	East
Well Completion Dt:	17-Apr-2015	Range Fraction No:	
Well Depth:	20.0	Section:	20
Well Diameter:	1.5	Quarter Section:	NW
Horz Coll Ds:		Qtr Qtr Section:	NE
Horiz Coll Meth Cd:	0	St Plane X-Coord:	1226245
Well Log Receiv Dt:	06-May-2015	St Plane Y-Coord:	1037171
Record Creation Dt:	13-May-2015	NAD83 Latitude:	0.0
Last Update Date:	13-May-2015	NAD83 Longitude:	0.0
Tax Parcel Identifier:			
Well Owner Name:	Smokey Point Commercial LLC		
Well Log Static Lvl Qt:	5.0		
Well Log GPM Qt:	0.0		
Well Log PSI No:	0.0		
Well Log Flw Type Cd:	Static Level		
Well Log Well Tst Cd:			
Well Log ZIP Code:	98271		

Map Key	Direction	Distance (mi)	Distance (ft)	Elevation (ft)	DB
51	WSW	0.66	3,494.21	115.07	WATER WELLS

Well Log ID:	1056185	Region Code:	1
Well Tag ID:	BJL124	County ID:	61
Well Log Image Nm:	1056162.tif	County Name:	
Project Tag No:		Township:	31
WRIA No:	5	Twsp Fraction No:	
Driller No:	1374	Twsp Direction Cd:	North
Notice of Inten ID:	AE31676	Range:	05
Well Type Code:	Decommissioning	Range Dir Code:	East
Well Completion Dt:	01-May-2015	Range Fraction No:	
Well Depth:	14.0	Section:	20
Well Diameter:	1.5	Quarter Section:	NW
Horz Coll Ds:		Qtr Qtr Section:	NE
Horiz Coll Meth Cd:	0	St Plane X-Coord:	1226245
Well Log Receiv Dt:	05-Jun-2015	St Plane Y-Coord:	1037171
Record Creation Dt:	07-Oct-2015	NAD83 Latitude:	0.0
Last Update Date:	07-Oct-2015	NAD83 Longitude:	0.0
Tax Parcel Identifier:			
Well Owner Name:	Smokey Point Commercial LLC		

## Wells and Additional Sources Detail Report

Well Log Static Lvl Qt: 0.0  
 Well Log GPM Qt: 0.0  
 Well Log PSI No: 0.0  
 Well Log Flw Type Cd:  
 Well Log Well Tst Cd:  
 Well Log ZIP Code: 98271

<b>Map Key</b>	<b>Direction</b>	<b>Distance (mi)</b>	<b>Distance (ft)</b>	<b>Elevation (ft)</b>	<b>DB</b>
51	WSW	0.66	3,494.21	115.07	WATER WELLS

Well Log ID:	1011212	Region Code:	1
Well Tag ID:	BIY072	County ID:	61
Well Log Image Nm:	1011141.tif	County Name:	
Project Tag No:		Township:	31
WRIA No:	5	Twsp Fraction No:	
Driller No:	1374	Twsp Direction Cd:	North
Notice of Inten ID:	DE01668	Range:	05
Well Type Code:	Water	Range Dir Code:	East
Well Completion Dt:	20-Mar-2015	Range Fraction No:	
Well Depth:	17.0	Section:	20
Well Diameter:	1.5	Quarter Section:	NW
Horz Coll Ds:		Qtr Qtr Section:	NE
Horiz Coll Meth Cd:	0	St Plane X-Coord:	1226245
Well Log Receiv Dt:	31-Mar-2015	St Plane Y-Coord:	1037171
Record Creation Dt:	23-Apr-2015	NAD83 Latitude:	0.0
Last Update Date:	13-May-2015	NAD83 Longitude:	0.0
Tax Parcel Identifier:			
Well Owner Name:	Smokey Point Commercial LLC		
Well Log Static Lvl Qt:	5.0		
Well Log GPM Qt:	0.0		
Well Log PSI No:	0.0		
Well Log Flw Type Cd:	Static Level		
Well Log Well Tst Cd:			
Well Log ZIP Code:	98271		

<b>Map Key</b>	<b>Direction</b>	<b>Distance (mi)</b>	<b>Distance (ft)</b>	<b>Elevation (ft)</b>	<b>DB</b>
51	WSW	0.66	3,494.21	115.07	WATER WELLS

Well Log ID:	1011265	Region Code:	1
Well Tag ID:	BIY125	County ID:	61
Well Log Image Nm:	1011141.tif	County Name:	
Project Tag No:		Township:	31
WRIA No:	5	Twsp Fraction No:	
Driller No:	1374	Twsp Direction Cd:	North
Notice of Inten ID:	DE01668	Range:	05
Well Type Code:	Water	Range Dir Code:	East

## Wells and Additional Sources Detail Report

Well Completion Dt:	20-Mar-2015	Range Fraction No:	
Well Depth:	17.0	Section:	20
Well Diameter:	1.5	Quarter Section:	NW
Horz Coll Ds:		Qtr Qtr Section:	NE
Horiz Coll Meth Cd:	0	St Plane X-Coord:	1226245
Well Log Receiv Dt:	31-Mar-2015	St Plane Y-Coord:	1037171
Record Creation Dt:	23-Apr-2015	NAD83 Latitude:	0.0
Last Update Date:	13-May-2015	NAD83 Longitude:	0.0
Tax Parcel Identifier:			
Well Owner Name:	Smokey Point Commercial LLC		
Well Log Static Lvl Qt:	5.0		
Well Log GPM Qt:	0.0		
Well Log PSI No:	0.0		
Well Log Flw Type Cd:	Static Level		
Well Log Well Tst Cd:			
Well Log ZIP Code:	98271		

Map Key	Direction	Distance (mi)	Distance (ft)	Elevation (ft)	DB
51	WSW	0.66	3,494.21	115.07	WATER WELLS

Well Log ID:	1011249	Region Code:	1
Well Tag ID:	BIY109	County ID:	61
Well Log Image Nm:	1011141.tif	County Name:	
Project Tag No:		Township:	31
WRIA No:	5	Twsp Fraction No:	
Driller No:	1374	Twsp Direction Cd:	North
Notice of Inten ID:	DE01668	Range:	05
Well Type Code:	Water	Range Dir Code:	East
Well Completion Dt:	20-Mar-2015	Range Fraction No:	
Well Depth:	17.0	Section:	20
Well Diameter:	1.5	Quarter Section:	NW
Horz Coll Ds:		Qtr Qtr Section:	NE
Horiz Coll Meth Cd:	0	St Plane X-Coord:	1226245
Well Log Receiv Dt:	31-Mar-2015	St Plane Y-Coord:	1037171
Record Creation Dt:	23-Apr-2015	NAD83 Latitude:	0.0
Last Update Date:	13-May-2015	NAD83 Longitude:	0.0
Tax Parcel Identifier:			
Well Owner Name:	Smokey Point Commercial LLC		
Well Log Static Lvl Qt:	5.0		
Well Log GPM Qt:	0.0		
Well Log PSI No:	0.0		
Well Log Flw Type Cd:	Static Level		
Well Log Well Tst Cd:			
Well Log ZIP Code:	98271		

Map Key	Direction	Distance (mi)	Distance (ft)	Elevation (ft)	DB
---------	-----------	---------------	---------------	----------------	----

## Wells and Additional Sources Detail Report

<b>51</b>	WSW	0.66	3,494.21	115.07	WATER WELLS
Well Log ID:	1011184	Region Code:	1		
Well Tag ID:	BIY044	County ID:	61		
Well Log Image Nm:	1011141.tif	County Name:			
Project Tag No:		Township:	31		
WRIA No:	5	Twsp Fraction No:			
Driller No:	1374	Twsp Direction Cd:	North		
Notice of Inten ID:	DE01668	Range:	05		
Well Type Code:	Water	Range Dir Code:	East		
Well Completion Dt:	20-Mar-2015	Range Fraction No:			
Well Depth:	17.0	Section:	20		
Well Diameter:	1.5	Quarter Section:	NW		
Horz Coll Ds:		Qtr Qtr Section:	NE		
Horiz Coll Meth Cd:	0	St Plane X-Coord:	1226245		
Well Log Receiv Dt:	31-Mar-2015	St Plane Y-Coord:	1037171		
Record Creation Dt:	23-Apr-2015	NAD83 Latitude:	0.0		
Last Update Date:	13-May-2015	NAD83 Longitude:	0.0		
Tax Parcel Identifier:					
Well Owner Name:	Smokey Point Commercial LLC				
Well Log Static Lvl Qt:	5.0				
Well Log GPM Qt:	0.0				
Well Log PSI No:	0.0				
Well Log Flw Type Cd:	Static Level				
Well Log Well Tst Cd:					
Well Log ZIP Code:	98271				

<b>Map Key</b>	<b>Direction</b>	<b>Distance (mi)</b>	<b>Distance (ft)</b>	<b>Elevation (ft)</b>	<b>DB</b>
<b>51</b>	WSW	0.66	3,494.21	115.07	WATER WELLS
Well Log ID:	1019088	Region Code:	1		
Well Tag ID:	BJL133	County ID:	61		
Well Log Image Nm:	1019056.tif	County Name:			
Project Tag No:		Township:	31		
WRIA No:	5	Twsp Fraction No:			
Driller No:	1374	Twsp Direction Cd:	North		
Notice of Inten ID:	DE01668	Range:	05		
Well Type Code:	Water	Range Dir Code:	East		
Well Completion Dt:	17-Apr-2015	Range Fraction No:			
Well Depth:	20.0	Section:	20		
Well Diameter:	1.5	Quarter Section:	NW		
Horz Coll Ds:		Qtr Qtr Section:	NE		
Horiz Coll Meth Cd:	0	St Plane X-Coord:	1226245		
Well Log Receiv Dt:	06-May-2015	St Plane Y-Coord:	1037171		
Record Creation Dt:	13-May-2015	NAD83 Latitude:	0.0		
Last Update Date:	13-May-2015	NAD83 Longitude:	0.0		

# Wells and Additional Sources Detail Report

Tax Parcel Identifier:  
 Well Owner Name: Smokey Point Commercial LLC  
 Well Log Static Lvl Qt: 5.0  
 Well Log GPM Qt: 0.0  
 Well Log PSI No: 0.0  
 Well Log Flw Type Cd: Static Level  
 Well Log Well Tst Cd:  
 Well Log ZIP Code: 98271

<b>Map Key</b>	<b>Direction</b>	<b>Distance (mi)</b>	<b>Distance (ft)</b>	<b>Elevation (ft)</b>	<b>DB</b>
51	WSW	0.66	3,494.21	115.07	WATER WELLS

Well Log ID: 1431490	Region Code: 1
Well Tag ID: BJZ132	County ID: 61
Well Log Image Nm: 1431481.tif	County Name:
Project Tag No:	Township: 31
WRIA No: 5	Twsp Fraction No:
Driller No: 1374	Twsp Direction Cd: North
Notice of Inten ID: AE35833	Range: 05
Well Type Code: Decommissioning	Range Dir Code: East
Well Completion Dt: 09-Feb-2016	Range Fraction No:
Well Depth: 15.0	Section: 20
Well Diameter: 1.5	Quarter Section: NW
Horz Coll Ds:	Qtr Qtr Section: NE
Horiz Coll Meth Cd: 0	St Plane X-Coord: 1226245
Well Log Receiv Dt: 03-Mar-2016	St Plane Y-Coord: 1037171
Record Creation Dt: 08-Mar-2016	NAD83 Latitude: 0.0
Last Update Date: 08-Mar-2016	NAD83 Longitude: 0.0
Tax Parcel Identifier:	
Well Owner Name: Smokey Point Commercial LLC	
Well Log Static Lvl Qt: 0.0	
Well Log GPM Qt: 0.0	
Well Log PSI No: 0.0	
Well Log Flw Type Cd:	
Well Log Well Tst Cd:	
Well Log ZIP Code: 98271	

<b>Map Key</b>	<b>Direction</b>	<b>Distance (mi)</b>	<b>Distance (ft)</b>	<b>Elevation (ft)</b>	<b>DB</b>
51	WSW	0.66	3,494.21	115.07	WATER WELLS

Well Log ID: 1110877	Region Code: 1
Well Tag ID: BJP250	County ID: 61
Well Log Image Nm: 1110861.tif	County Name:
Project Tag No:	Township: 31
WRIA No: 5	Twsp Fraction No:
Driller No: 1374	Twsp Direction Cd: North

## Wells and Additional Sources Detail Report

Notice of Inten ID:	AE33973	Range:	05
Well Type Code:	Decommissioning	Range Dir Code:	East
Well Completion Dt:	19-Nov-2015	Range Fraction No:	
Well Depth:	10.0	Section:	20
Well Diameter:	1.5	Quarter Section:	NW
Horz Coll Ds:		Qtr Qtr Section:	NE
Horiz Coll Meth Cd:	0	St Plane X-Coord:	1226245
Well Log Receiv Dt:	11-Dec-2015	St Plane Y-Coord:	1037171
Record Creation Dt:	29-Dec-2015	NAD83 Latitude:	0.0
Last Update Date:	29-Dec-2015	NAD83 Longitude:	0.0
Tax Parcel Identifier:			
Well Owner Name:	Smokey Point Commercial LLC		
Well Log Static Lvl Qt:	0.0		
Well Log GPM Qt:	0.0		
Well Log PSI No:	0.0		
Well Log Flw Type Cd:			
Well Log Well Tst Cd:			
Well Log ZIP Code:	98271		

Map Key	Direction	Distance (mi)	Distance (ft)	Elevation (ft)	DB
51	WSW	0.66	3,494.21	115.07	WATER WELLS

Well Log ID:	837488	Region Code:	1
Well Tag ID:	BHE717	County ID:	61
Well Log Image Nm:	00837488.tif	County Name:	
Project Tag No:		Township:	31
WRIA No:	5	Twsp Fraction No:	
Driller No:		Twsp Direction Cd:	North
Notice of Inten ID:	WE15641	Range:	05
Well Type Code:	Water	Range Dir Code:	East
Well Completion Dt:	04-Jan-2013	Range Fraction No:	
Well Depth:	15.0	Section:	20
Well Diameter:	12.0	Quarter Section:	NW
Horz Coll Ds:		Qtr Qtr Section:	NE
Horiz Coll Meth Cd:	0	St Plane X-Coord:	1226245
Well Log Receiv Dt:	23-Jan-2013	St Plane Y-Coord:	1037171
Record Creation Dt:	25-Jan-2013	NAD83 Latitude:	48.16483
Last Update Date:	25-Jan-2013	NAD83 Longitude:	-122.19668
Tax Parcel Identifier:	31052000201300		
Well Owner Name:	Bacari Homes Inc.   Jeff Koon		
Well Log Static Lvl Qt:	0.0		
Well Log GPM Qt:	0.0		
Well Log PSI No:	0.0		
Well Log Flw Type Cd:			
Well Log Well Tst Cd:			
Well Log ZIP Code:			

## Wells and Additional Sources Detail Report

Map Key	Direction	Distance (mi)	Distance (ft)	Elevation (ft)	DB
51	WSW	0.66	3,494.21	115.07	WATER WELLS
Well Log ID:	1330768	Region Code:	1		
Well Tag ID:	BJZ174	County ID:	61		
Well Log Image Nm:	1330717.tif	County Name:			
Project Tag No:		Township:	31		
WRIA No:	5	Twsp Fraction No:			
Driller No:	1374	Twsp Direction Cd:	North		
Notice of Inten ID:	DE01813	Range:	05		
Well Type Code:	Water	Range Dir Code:	East		
Well Completion Dt:	14-Jan-2016	Range Fraction No:			
Well Depth:	15.0	Section:	20		
Well Diameter:	1.5	Quarter Section:	NW		
Horz Coll Ds:		Qtr Qtr Section:	NE		
Horiz Coll Meth Cd:	0	St Plane X-Coord:	1226245		
Well Log Receiv Dt:	04-Feb-2016	St Plane Y-Coord:	1037171		
Record Creation Dt:	12-Feb-2016	NAD83 Latitude:	0.0		
Last Update Date:	12-Feb-2016	NAD83 Longitude:	0.0		
Tax Parcel Identifier:					
Well Owner Name:	Smokey Point Commercial LLC				
Well Log Static Lvl Qt:	12.0				
Well Log GPM Qt:	0.0				
Well Log PSI No:	0.0				
Well Log Flw Type Cd:	Static Level				
Well Log Well Tst Cd:					
Well Log ZIP Code:	98271				

Map Key	Direction	Distance (mi)	Distance (ft)	Elevation (ft)	DB
51	WSW	0.66	3,494.21	115.07	WATER WELLS
Well Log ID:	1349535	Region Code:	1		
Well Tag ID:	BJP143	County ID:	61		
Well Log Image Nm:	1349522.tif	County Name:			
Project Tag No:		Township:	31		
WRIA No:	5	Twsp Fraction No:			
Driller No:	1374	Twsp Direction Cd:	North		
Notice of Inten ID:	AE34165	Range:	05		
Well Type Code:	Decommissioning	Range Dir Code:	East		
Well Completion Dt:	05-Nov-2015	Range Fraction No:			
Well Depth:	12.0	Section:	20		
Well Diameter:	1.5	Quarter Section:	NW		
Horz Coll Ds:		Qtr Qtr Section:	NE		
Horiz Coll Meth Cd:	0	St Plane X-Coord:	1226245		
Well Log Receiv Dt:	18-Jan-2016	St Plane Y-Coord:	1037171		

## Wells and Additional Sources Detail Report

Record Creation Dt:	19-Feb-2016	NAD83 Latitude:	0.0
Last Update Date:	19-Feb-2016	NAD83 Longitude:	0.0
Tax Parcel Identifier:			
Well Owner Name:	Smokey Point Commercial LLC		
Well Log Static Lvl Qt:	0.0		
Well Log GPM Qt:	0.0		
Well Log PSI No:	0.0		
Well Log Flw Type Cd:			
Well Log Well Tst Cd:			
Well Log ZIP Code:	98271		

Map Key	Direction	Distance (mi)	Distance (ft)	Elevation (ft)	DB
51	WSW	0.66	3,494.21	115.07	WATER WELLS

Well Log ID:	1056196	Region Code:	1
Well Tag ID:	BJL135	County ID:	61
Well Log Image Nm:	1056162.tif	County Name:	
Project Tag No:		Township:	31
WRIA No:	5	Twsp Fraction No:	
Driller No:	1374	Twsp Direction Cd:	North
Notice of Inten ID:	AE31676	Range:	05
Well Type Code:	Decommissioning	Range Dir Code:	East
Well Completion Dt:	01-May-2015	Range Fraction No:	
Well Depth:	14.0	Section:	20
Well Diameter:	1.5	Quarter Section:	NW
Horz Coll Ds:		Qtr Qtr Section:	NE
Horiz Coll Meth Cd:	0	St Plane X-Coord:	1226245
Well Log Receiv Dt:	05-Jun-2015	St Plane Y-Coord:	1037171
Record Creation Dt:	07-Oct-2015	NAD83 Latitude:	0.0
Last Update Date:	07-Oct-2015	NAD83 Longitude:	0.0
Tax Parcel Identifier:			
Well Owner Name:	Smokey Point Commercial LLC		
Well Log Static Lvl Qt:	0.0		
Well Log GPM Qt:	0.0		
Well Log PSI No:	0.0		
Well Log Flw Type Cd:			
Well Log Well Tst Cd:			
Well Log ZIP Code:	98271		

Map Key	Direction	Distance (mi)	Distance (ft)	Elevation (ft)	DB
51	WSW	0.66	3,494.21	115.07	WATER WELLS

Well Log ID:	1431515	Region Code:	1
Well Tag ID:	BJZ157	County ID:	61
Well Log Image Nm:	1431481.tif	County Name:	
Project Tag No:		Township:	31

## Wells and Additional Sources Detail Report

WRIA No:	5	Twsp Fraction No:	
Driller No:	1374	Twsp Direction Cd:	North
Notice of Inten ID:	AE35833	Range:	05
Well Type Code:	Decommissioning	Range Dir Code:	East
Well Completion Dt:	09-Feb-2016	Range Fraction No:	
Well Depth:	15.0	Section:	20
Well Diameter:	1.5	Quarter Section:	NW
Horz Coll Ds:		Qtr Qtr Section:	NE
Horiz Coll Meth Cd:	0	St Plane X-Coord:	1226245
Well Log Receiv Dt:	03-Mar-2016	St Plane Y-Coord:	1037171
Record Creation Dt:	08-Mar-2016	NAD83 Latitude:	0.0
Last Update Date:	08-Mar-2016	NAD83 Longitude:	0.0
Tax Parcel Identifier:			
Well Owner Name:	Smokey Point Commercial LLC		
Well Log Static Lvl Qt:	0.0		
Well Log GPM Qt:	0.0		
Well Log PSI No:	0.0		
Well Log Flw Type Cd:			
Well Log Well Tst Cd:			
Well Log ZIP Code:	98271		

Map Key	Direction	Distance (mi)	Distance (ft)	Elevation (ft)	DB
51	WSW	0.66	3,494.21	115.07	WATER WELLS

Well Log ID:	1056198	Region Code:	1
Well Tag ID:	BJL137	County ID:	61
Well Log Image Nm:	1056162.tif	County Name:	
Project Tag No:		Township:	31
WRIA No:	5	Twsp Fraction No:	
Driller No:	1374	Twsp Direction Cd:	North
Notice of Inten ID:	AE31676	Range:	05
Well Type Code:	Decommissioning	Range Dir Code:	East
Well Completion Dt:	01-May-2015	Range Fraction No:	
Well Depth:	14.0	Section:	20
Well Diameter:	1.5	Quarter Section:	NW
Horz Coll Ds:		Qtr Qtr Section:	NE
Horiz Coll Meth Cd:	0	St Plane X-Coord:	1226245
Well Log Receiv Dt:	05-Jun-2015	St Plane Y-Coord:	1037171
Record Creation Dt:	07-Oct-2015	NAD83 Latitude:	0.0
Last Update Date:	07-Oct-2015	NAD83 Longitude:	0.0
Tax Parcel Identifier:			
Well Owner Name:	Smokey Point Commercial LLC		
Well Log Static Lvl Qt:	0.0		
Well Log GPM Qt:	0.0		
Well Log PSI No:	0.0		
Well Log Flw Type Cd:			

# Wells and Additional Sources Detail Report

Well Log Well Tst Cd:  
Well Log ZIP Code: 98271

Map Key	Direction	Distance (mi)	Distance (ft)	Elevation (ft)	DB
51	WSW	0.66	3,494.21	115.07	WATER WELLS

Well Log ID:	1349552	Region Code:	1
Well Tag ID:	BJP160	County ID:	61
Well Log Image Nm:	1349522.tif	County Name:	
Project Tag No:		Township:	31
WRIA No:	5	Twsp Fraction No:	
Driller No:	1374	Twsp Direction Cd:	North
Notice of Inten ID:	AE34165	Range:	05
Well Type Code:	Decommissioning	Range Dir Code:	East
Well Completion Dt:	05-Nov-2015	Range Fraction No:	
Well Depth:	12.0	Section:	20
Well Diameter:	1.5	Quarter Section:	NW
Horz Coll Ds:		Qtr Qtr Section:	NE
Horiz Coll Meth Cd:	0	St Plane X-Coord:	1226245
Well Log Receiv Dt:	18-Jan-2016	St Plane Y-Coord:	1037171
Record Creation Dt:	19-Feb-2016	NAD83 Latitude:	0.0
Last Update Date:	19-Feb-2016	NAD83 Longitude:	0.0
Tax Parcel Identifier:			
Well Owner Name:	Smokey Point Commercial LLC		
Well Log Static Lvl Qt:	0.0		
Well Log GPM Qt:	0.0		
Well Log PSI No:	0.0		
Well Log Flw Type Cd:			
Well Log Well Tst Cd:			
Well Log ZIP Code:	98271		

Map Key	Direction	Distance (mi)	Distance (ft)	Elevation (ft)	DB
51	WSW	0.66	3,494.21	115.07	WATER WELLS

Well Log ID:	1330764	Region Code:	1
Well Tag ID:	BJZ170	County ID:	61
Well Log Image Nm:	1330717.tif	County Name:	
Project Tag No:		Township:	31
WRIA No:	5	Twsp Fraction No:	
Driller No:	1374	Twsp Direction Cd:	North
Notice of Inten ID:	DE01813	Range:	05
Well Type Code:	Water	Range Dir Code:	East
Well Completion Dt:	14-Jan-2016	Range Fraction No:	
Well Depth:	15.0	Section:	20
Well Diameter:	1.5	Quarter Section:	NW
Horz Coll Ds:		Qtr Qtr Section:	NE

## Wells and Additional Sources Detail Report

Horiz Coll Meth Cd:	0	St Plane X-Coord:	1226245
Well Log Receiv Dt:	04-Feb-2016	St Plane Y-Coord:	1037171
Record Creation Dt:	12-Feb-2016	NAD83 Latitude:	0.0
Last Update Date:	12-Feb-2016	NAD83 Longitude:	0.0
Tax Parcel Identifier:			
Well Owner Name:	Smokey Point Commercial LLC		
Well Log Static Lvl Qt:	12.0		
Well Log GPM Qt:	0.0		
Well Log PSI No:	0.0		
Well Log Flw Type Cd:	Static Level		
Well Log Well Tst Cd:			
Well Log ZIP Code:	98271		

Map Key	Direction	Distance (mi)	Distance (ft)	Elevation (ft)	DB
51	WSW	0.66	3,494.21	115.07	WATER WELLS

Well Log ID:	1018965	Region Code:	1
Well Tag ID:	BIY032	County ID:	61
Well Log Image Nm:	1018934.tif	County Name:	
Project Tag No:		Township:	31
WRIA No:	5	Twsp Fraction No:	
Driller No:	1374	Twsp Direction Cd:	North
Notice of Inten ID:	AE31475	Range:	05
Well Type Code:	Decommissioning	Range Dir Code:	East
Well Completion Dt:	10-Apr-2015	Range Fraction No:	
Well Depth:	20.0	Section:	20
Well Diameter:	1.5	Quarter Section:	NW
Horz Coll Ds:		Qtr Qtr Section:	NE
Horiz Coll Meth Cd:	0	St Plane X-Coord:	1226245
Well Log Receiv Dt:	06-May-2015	St Plane Y-Coord:	1037171
Record Creation Dt:	13-May-2015	NAD83 Latitude:	0.0
Last Update Date:	13-May-2015	NAD83 Longitude:	0.0
Tax Parcel Identifier:			
Well Owner Name:	Smokey Point Commercial LLC		
Well Log Static Lvl Qt:	0.0		
Well Log GPM Qt:	0.0		
Well Log PSI No:	0.0		
Well Log Flw Type Cd:			
Well Log Well Tst Cd:			
Well Log ZIP Code:	98271		

Map Key	Direction	Distance (mi)	Distance (ft)	Elevation (ft)	DB
51	WSW	0.66	3,494.21	115.07	WATER WELLS

Well Log ID:	1349239	Region Code:	1
Well Tag ID:	BJP122	County ID:	61

## Wells and Additional Sources Detail Report

Well Log Image Nm: 1349235.tif	County Name:
Project Tag No:	Township: 31
WRIA No: 5	Twsp Fraction No:
Driller No: 1374	Twsp Direction Cd: North
Notice of Inten ID: AE34165	Range: 05
Well Type Code: Decommissioning	Range Dir Code: East
Well Completion Dt: 13-Nov-2015	Range Fraction No:
Well Depth: 12.0	Section: 20
Well Diameter: 1.5	Quarter Section: NW
Horz Coll Ds:	Qtr Qtr Section: NE
Horiz Coll Meth Cd: 0	St Plane X-Coord: 1226245
Well Log Receiv Dt: 18-Jan-2016	St Plane Y-Coord: 1037171
Record Creation Dt: 19-Feb-2016	NAD83 Latitude: 0.0
Last Update Date: 19-Feb-2016	NAD83 Longitude: 0.0
Tax Parcel Identifier:	
Well Owner Name: Smokey Point Commercial LLC	
Well Log Static Lvl Qt: 0.0	
Well Log GPM Qt: 0.0	
Well Log PSI No: 0.0	
Well Log Flw Type Cd:	
Well Log Well Tst Cd:	
Well Log ZIP Code: 98271	

Map Key	Direction	Distance (mi)	Distance (ft)	Elevation (ft)	DB
51	WSW	0.66	3,494.21	115.07	WATER WELLS

Well Log ID: 1055803	Region Code: 1
Well Tag ID: BJP210	County ID: 61
Well Log Image Nm: 1055794.tif	County Name:
Project Tag No:	Township: 31
WRIA No: 5	Twsp Fraction No:
Driller No: 1374	Twsp Direction Cd: North
Notice of Inten ID: DE01713	Range: 05
Well Type Code: Water	Range Dir Code: East
Well Completion Dt: 01-Sep-2015	Range Fraction No:
Well Depth: 10.0	Section: 20
Well Diameter: 1.5	Quarter Section: NW
Horz Coll Ds:	Qtr Qtr Section: NE
Horiz Coll Meth Cd: 0	St Plane X-Coord: 1226245
Well Log Receiv Dt: 16-Sep-2015	St Plane Y-Coord: 1037171
Record Creation Dt: 06-Oct-2015	NAD83 Latitude: 0.0
Last Update Date: 13-Nov-2015	NAD83 Longitude: 0.0
Tax Parcel Identifier:	
Well Owner Name: Smokey Point Commercial LLC	
Well Log Static Lvl Qt: 0.0	
Well Log GPM Qt: 0.0	

## Wells and Additional Sources Detail Report

Well Log PSI No: 0.0  
 Well Log Flw Type Cd:  
 Well Log Well Tst Cd:  
 Well Log ZIP Code: 98271

<b>Map Key</b>	<b>Direction</b>	<b>Distance (mi)</b>	<b>Distance (ft)</b>	<b>Elevation (ft)</b>	<b>DB</b>
51	WSW	0.66	3,494.21	115.07	WATER WELLS

Well Log ID:	1081728	Region Code:	1
Well Tag ID:	BJP131	County ID:	61
Well Log Image Nm:	1081714.tif	County Name:	
Project Tag No:		Township:	31
WRIA No:	5	Twsp Fraction No:	
Driller No:	1374	Twsp Direction Cd:	North
Notice of Inten ID:	DE01713	Range:	05
Well Type Code:	Water	Range Dir Code:	East
Well Completion Dt:	25-Sep-2015	Range Fraction No:	
Well Depth:	10.0	Section:	20
Well Diameter:	1.5	Quarter Section:	NW
Horz Coll Ds:		Qtr Qtr Section:	NE
Horiz Coll Meth Cd:	0	St Plane X-Coord:	1226245
Well Log Receiv Dt:	21-Oct-2015	St Plane Y-Coord:	1037171
Record Creation Dt:	17-Nov-2015	NAD83 Latitude:	0.0
Last Update Date:	17-Nov-2015	NAD83 Longitude:	0.0
Tax Parcel Identifier:			
Well Owner Name:	Smokey Point Commercial LLC		
Well Log Static Lvl Qt:	5.0		
Well Log GPM Qt:	0.0		
Well Log PSI No:	0.0		
Well Log Flw Type Cd:	Static Level		
Well Log Well Tst Cd:			
Well Log ZIP Code:	98271		

<b>Map Key</b>	<b>Direction</b>	<b>Distance (mi)</b>	<b>Distance (ft)</b>	<b>Elevation (ft)</b>	<b>DB</b>
51	WSW	0.66	3,494.21	115.07	WATER WELLS

Well Log ID:	1011221	Region Code:	1
Well Tag ID:	BIY081	County ID:	61
Well Log Image Nm:	1011141.tif	County Name:	
Project Tag No:		Township:	31
WRIA No:	5	Twsp Fraction No:	
Driller No:	1374	Twsp Direction Cd:	North
Notice of Inten ID:	DE01668	Range:	05
Well Type Code:	Water	Range Dir Code:	East
Well Completion Dt:	20-Mar-2015	Range Fraction No:	
Well Depth:	17.0	Section:	20

## Wells and Additional Sources Detail Report

Well Diameter:	1.5	Quarter Section:	NW
Horz Coll Ds:		Qtr Qtr Section:	NE
Horiz Coll Meth Cd:	0	St Plane X-Coord:	1226245
Well Log Receiv Dt:	31-Mar-2015	St Plane Y-Coord:	1037171
Record Creation Dt:	23-Apr-2015	NAD83 Latitude:	0.0
Last Update Date:	13-May-2015	NAD83 Longitude:	0.0
Tax Parcel Identifier:			
Well Owner Name:	Smokey Point Commercial LLC		
Well Log Static Lvl Qt:	5.0		
Well Log GPM Qt:	0.0		
Well Log PSI No:	0.0		
Well Log Flw Type Cd:	Static Level		
Well Log Well Tst Cd:			
Well Log ZIP Code:	98271		

Map Key	Direction	Distance (mi)	Distance (ft)	Elevation (ft)	DB
51	WSW	0.66	3,494.21	115.07	WATER WELLS

Well Log ID:	1019072	Region Code:	1
Well Tag ID:	BJL117	County ID:	61
Well Log Image Nm:	1019056.tif	County Name:	
Project Tag No:		Township:	31
WRIA No:	5	Twsp Fraction No:	
Driller No:	1374	Twsp Direction Cd:	North
Notice of Inten ID:	DE01668	Range:	05
Well Type Code:	Water	Range Dir Code:	East
Well Completion Dt:	17-Apr-2015	Range Fraction No:	
Well Depth:	20.0	Section:	20
Well Diameter:	1.5	Quarter Section:	NW
Horz Coll Ds:		Qtr Qtr Section:	NE
Horiz Coll Meth Cd:	0	St Plane X-Coord:	1226245
Well Log Receiv Dt:	06-May-2015	St Plane Y-Coord:	1037171
Record Creation Dt:	13-May-2015	NAD83 Latitude:	0.0
Last Update Date:	13-May-2015	NAD83 Longitude:	0.0
Tax Parcel Identifier:			
Well Owner Name:	Smokey Point Commercial LLC		
Well Log Static Lvl Qt:	5.0		
Well Log GPM Qt:	0.0		
Well Log PSI No:	0.0		
Well Log Flw Type Cd:	Static Level		
Well Log Well Tst Cd:			
Well Log ZIP Code:	98271		

Map Key	Direction	Distance (mi)	Distance (ft)	Elevation (ft)	DB
51	WSW	0.66	3,494.21	115.07	WATER WELLS

## Wells and Additional Sources Detail Report

Well Log ID:	1011247	Region Code:	1
Well Tag ID:	BIY107	County ID:	61
Well Log Image Nm:	1011141.tif	County Name:	
Project Tag No:		Township:	31
WRIA No:	5	Twsp Fraction No:	
Driller No:	1374	Twsp Direction Cd:	North
Notice of Inten ID:	DE01668	Range:	05
Well Type Code:	Water	Range Dir Code:	East
Well Completion Dt:	20-Mar-2015	Range Fraction No:	
Well Depth:	17.0	Section:	20
Well Diameter:	1.5	Quarter Section:	NW
Horz Coll Ds:		Qtr Qtr Section:	NE
Horiz Coll Meth Cd:	0	St Plane X-Coord:	1226245
Well Log Receiv Dt:	31-Mar-2015	St Plane Y-Coord:	1037171
Record Creation Dt:	23-Apr-2015	NAD83 Latitude:	0.0
Last Update Date:	13-May-2015	NAD83 Longitude:	0.0
Tax Parcel Identifier:			
Well Owner Name:	Smokey Point Commercial LLC		
Well Log Static Lvl Qt:	5.0		
Well Log GPM Qt:	0.0		
Well Log PSI No:	0.0		
Well Log Flw Type Cd:	Static Level		
Well Log Well Tst Cd:			
Well Log ZIP Code:	98271		

Map Key	Direction	Distance (mi)	Distance (ft)	Elevation (ft)	DB
51	WSW	0.66	3,494.21	115.07	WATER WELLS

Well Log ID:	1011274	Region Code:	1
Well Tag ID:	BIY134	County ID:	61
Well Log Image Nm:	1011141.tif	County Name:	
Project Tag No:		Township:	31
WRIA No:	5	Twsp Fraction No:	
Driller No:	1374	Twsp Direction Cd:	North
Notice of Inten ID:	DE01668	Range:	05
Well Type Code:	Water	Range Dir Code:	East
Well Completion Dt:	20-Mar-2015	Range Fraction No:	
Well Depth:	17.0	Section:	20
Well Diameter:	1.5	Quarter Section:	NW
Horz Coll Ds:		Qtr Qtr Section:	NE
Horiz Coll Meth Cd:	0	St Plane X-Coord:	1226245
Well Log Receiv Dt:	31-Mar-2015	St Plane Y-Coord:	1037171
Record Creation Dt:	23-Apr-2015	NAD83 Latitude:	0.0
Last Update Date:	13-May-2015	NAD83 Longitude:	0.0
Tax Parcel Identifier:			
Well Owner Name:	Smokey Point Commercial LLC		

## Wells and Additional Sources Detail Report

Well Log Static Lvl Qt: 5.0  
 Well Log GPM Qt: 0.0  
 Well Log PSI No: 0.0  
 Well Log Flw Type Cd: Static Level  
 Well Log Well Tst Cd:  
 Well Log ZIP Code: 98271

<b>Map Key</b>	<b>Direction</b>	<b>Distance (mi)</b>	<b>Distance (ft)</b>	<b>Elevation (ft)</b>	<b>DB</b>
51	WSW	0.66	3,494.21	115.07	WATER WELLS

Well Log ID:	1019065	Region Code:	1
Well Tag ID:	BJL110	County ID:	61
Well Log Image Nm:	1019056.tif	County Name:	
Project Tag No:		Township:	31
WRIA No:	5	Twsp Fraction No:	
Driller No:	1374	Twsp Direction Cd:	North
Notice of Inten ID:	DE01668	Range:	05
Well Type Code:	Water	Range Dir Code:	East
Well Completion Dt:	17-Apr-2015	Range Fraction No:	
Well Depth:	20.0	Section:	20
Well Diameter:	1.5	Quarter Section:	NW
Horz Coll Ds:		Qtr Qtr Section:	NE
Horiz Coll Meth Cd:	0	St Plane X-Coord:	1226245
Well Log Receiv Dt:	06-May-2015	St Plane Y-Coord:	1037171
Record Creation Dt:	13-May-2015	NAD83 Latitude:	0.0
Last Update Date:	13-May-2015	NAD83 Longitude:	0.0
Tax Parcel Identifier:			
Well Owner Name:	Smokey Point Commercial LLC		
Well Log Static Lvl Qt:	5.0		
Well Log GPM Qt:	0.0		
Well Log PSI No:	0.0		
Well Log Flw Type Cd:	Static Level		
Well Log Well Tst Cd:			
Well Log ZIP Code:	98271		

<b>Map Key</b>	<b>Direction</b>	<b>Distance (mi)</b>	<b>Distance (ft)</b>	<b>Elevation (ft)</b>	<b>DB</b>
51	WSW	0.66	3,494.21	115.07	WATER WELLS

Well Log ID:	1011240	Region Code:	1
Well Tag ID:	BIY100	County ID:	61
Well Log Image Nm:	1011141.tif	County Name:	
Project Tag No:		Township:	31
WRIA No:	5	Twsp Fraction No:	
Driller No:	1374	Twsp Direction Cd:	North
Notice of Inten ID:	DE01668	Range:	05
Well Type Code:	Water	Range Dir Code:	East

## Wells and Additional Sources Detail Report

Well Completion Dt:	20-Mar-2015	Range Fraction No:	
Well Depth:	17.0	Section:	20
Well Diameter:	1.5	Quarter Section:	NW
Horz Coll Ds:		Qtr Qtr Section:	NE
Horiz Coll Meth Cd:	0	St Plane X-Coord:	1226245
Well Log Receiv Dt:	31-Mar-2015	St Plane Y-Coord:	1037171
Record Creation Dt:	23-Apr-2015	NAD83 Latitude:	0.0
Last Update Date:	13-May-2015	NAD83 Longitude:	0.0
Tax Parcel Identifier:			
Well Owner Name:	Smokey Point Commercial LLC		
Well Log Static Lvl Qt:	5.0		
Well Log GPM Qt:	0.0		
Well Log PSI No:	0.0		
Well Log Flw Type Cd:	Static Level		
Well Log Well Tst Cd:			
Well Log ZIP Code:	98271		

Map Key	Direction	Distance (mi)	Distance (ft)	Elevation (ft)	DB
51	WSW	0.66	3,494.21	115.07	WATER WELLS

Well Log ID:	1011280	Region Code:	1
Well Tag ID:	BIY140	County ID:	61
Well Log Image Nm:	1011141.tif	County Name:	
Project Tag No:		Township:	31
WRIA No:	5	Twsp Fraction No:	
Driller No:	1374	Twsp Direction Cd:	North
Notice of Inten ID:	DE01668	Range:	05
Well Type Code:	Water	Range Dir Code:	East
Well Completion Dt:	20-Mar-2015	Range Fraction No:	
Well Depth:	17.0	Section:	20
Well Diameter:	1.5	Quarter Section:	NW
Horz Coll Ds:		Qtr Qtr Section:	NE
Horiz Coll Meth Cd:	0	St Plane X-Coord:	1226245
Well Log Receiv Dt:	31-Mar-2015	St Plane Y-Coord:	1037171
Record Creation Dt:	23-Apr-2015	NAD83 Latitude:	0.0
Last Update Date:	13-May-2015	NAD83 Longitude:	0.0
Tax Parcel Identifier:			
Well Owner Name:	Smokey Point Commercial LLC		
Well Log Static Lvl Qt:	5.0		
Well Log GPM Qt:	0.0		
Well Log PSI No:	0.0		
Well Log Flw Type Cd:	Static Level		
Well Log Well Tst Cd:			
Well Log ZIP Code:	98271		

Map Key	Direction	Distance (mi)	Distance (ft)	Elevation (ft)	DB
---------	-----------	---------------	---------------	----------------	----

# Wells and Additional Sources Detail Report

<b>51</b>	WSW	0.66	3,494.21	115.07	WATER WELLS
Well Log ID:	1018968	Region Code:	1		
Well Tag ID:	BIY035	County ID:	61		
Well Log Image Nm:	1018934.tif	County Name:			
Project Tag No:		Township:	31		
WRIA No:	5	Twsp Fraction No:			
Driller No:	1374	Twsp Direction Cd:	North		
Notice of Inten ID:	AE31475	Range:	05		
Well Type Code:	Decommissioning	Range Dir Code:	East		
Well Completion Dt:	10-Apr-2015	Range Fraction No:			
Well Depth:	20.0	Section:	20		
Well Diameter:	1.5	Quarter Section:	NW		
Horz Coll Ds:		Qtr Qtr Section:	NE		
Horiz Coll Meth Cd:	0	St Plane X-Coord:	1226245		
Well Log Receiv Dt:	06-May-2015	St Plane Y-Coord:	1037171		
Record Creation Dt:	13-May-2015	NAD83 Latitude:	0.0		
Last Update Date:	13-May-2015	NAD83 Longitude:	0.0		
Tax Parcel Identifier:					
Well Owner Name:	Smokey Point Commercial LLC				
Well Log Static Lvl Qt:	0.0				
Well Log GPM Qt:	0.0				
Well Log PSI No:	0.0				
Well Log Flw Type Cd:					
Well Log Well Tst Cd:					
Well Log ZIP Code:	98271				

<b>Map Key</b>	<b>Direction</b>	<b>Distance (mi)</b>	<b>Distance (ft)</b>	<b>Elevation (ft)</b>	<b>DB</b>
<b>51</b>	WSW	0.66	3,494.21	115.07	WATER WELLS
Well Log ID:	1349235	Region Code:	1		
Well Tag ID:	BJP118	County ID:	61		
Well Log Image Nm:	1349235.tif	County Name:			
Project Tag No:		Township:	31		
WRIA No:	5	Twsp Fraction No:			
Driller No:	1374	Twsp Direction Cd:	North		
Notice of Inten ID:	AE34165	Range:	05		
Well Type Code:	Decommissioning	Range Dir Code:	East		
Well Completion Dt:	13-Nov-2015	Range Fraction No:			
Well Depth:	12.0	Section:	20		
Well Diameter:	1.5	Quarter Section:	NW		
Horz Coll Ds:		Qtr Qtr Section:	NE		
Horiz Coll Meth Cd:	0	St Plane X-Coord:	1226245		
Well Log Receiv Dt:	18-Jan-2016	St Plane Y-Coord:	1037171		
Record Creation Dt:	19-Feb-2016	NAD83 Latitude:	0.0		
Last Update Date:	19-Feb-2016	NAD83 Longitude:	0.0		

# Wells and Additional Sources Detail Report

Tax Parcel Identifier:  
 Well Owner Name: Smokey Point Commercial LLC  
 Well Log Static Lvl Qt: 0.0  
 Well Log GPM Qt: 0.0  
 Well Log PSI No: 0.0  
 Well Log Flw Type Cd:  
 Well Log Well Tst Cd:  
 Well Log ZIP Code: 98271

<b>Map Key</b>	<b>Direction</b>	<b>Distance (mi)</b>	<b>Distance (ft)</b>	<b>Elevation (ft)</b>	<b>DB</b>
51	WSW	0.66	3,494.21	115.07	WATER WELLS

Well Log ID:	1055800	Region Code:	1
Well Tag ID:	BJP207	County ID:	61
Well Log Image Nm:	1055794.tif	County Name:	
Project Tag No:		Township:	31
WRIA No:	5	Twsp Fraction No:	
Driller No:	1374	Twsp Direction Cd:	North
Notice of Inten ID:	DE01713	Range:	05
Well Type Code:	Water	Range Dir Code:	East
Well Completion Dt:	01-Sep-2015	Range Fraction No:	
Well Depth:	10.0	Section:	20
Well Diameter:	1.5	Quarter Section:	NW
Horz Coll Ds:		Qtr Qtr Section:	NE
Horiz Coll Meth Cd:	0	St Plane X-Coord:	1226245
Well Log Receiv Dt:	16-Sep-2015	St Plane Y-Coord:	1037171
Record Creation Dt:	06-Oct-2015	NAD83 Latitude:	0.0
Last Update Date:	13-Nov-2015	NAD83 Longitude:	0.0
Tax Parcel Identifier:			
Well Owner Name:	Smokey Point Commercial LLC		
Well Log Static Lvl Qt:	0.0		
Well Log GPM Qt:	0.0		
Well Log PSI No:	0.0		
Well Log Flw Type Cd:			
Well Log Well Tst Cd:			
Well Log ZIP Code:	98271		

<b>Map Key</b>	<b>Direction</b>	<b>Distance (mi)</b>	<b>Distance (ft)</b>	<b>Elevation (ft)</b>	<b>DB</b>
51	WSW	0.66	3,494.21	115.07	WATER WELLS

Well Log ID:	1081657	Region Code:	1
Well Tag ID:	BJP206	County ID:	61
Well Log Image Nm:	1081652.tif	County Name:	
Project Tag No:		Township:	31
WRIA No:	5	Twsp Fraction No:	
Driller No:	1374	Twsp Direction Cd:	North

## Wells and Additional Sources Detail Report

Notice of Inten ID:	AE33973	Range:	05
Well Type Code:	Decommissioning	Range Dir Code:	East
Well Completion Dt:	25-Sep-2015	Range Fraction No:	
Well Depth:	10.0	Section:	20
Well Diameter:	1.5	Quarter Section:	NW
Horz Coll Ds:		Qtr Qtr Section:	NE
Horiz Coll Meth Cd:	0	St Plane X-Coord:	1226245
Well Log Receiv Dt:	21-Oct-2015	St Plane Y-Coord:	1037171
Record Creation Dt:	17-Nov-2015	NAD83 Latitude:	0.0
Last Update Date:	17-Nov-2015	NAD83 Longitude:	0.0
Tax Parcel Identifier:			
Well Owner Name:	Smokey Point Commercial LLC		
Well Log Static Lvl Qt:	0.0		
Well Log GPM Qt:	0.0		
Well Log PSI No:	0.0		
Well Log Flw Type Cd:			
Well Log Well Tst Cd:			
Well Log ZIP Code:	98271		

Map Key	Direction	Distance (mi)	Distance (ft)	Elevation (ft)	DB
51	WSW	0.66	3,494.21	115.07	WATER WELLS

Well Log ID:	1431545	Region Code:	1
Well Tag ID:	BJZ187	County ID:	61
Well Log Image Nm:	1431481.tif	County Name:	
Project Tag No:		Township:	31
WRIA No:	5	Twsp Fraction No:	
Driller No:	1374	Twsp Direction Cd:	North
Notice of Inten ID:	AE35833	Range:	05
Well Type Code:	Decommissioning	Range Dir Code:	East
Well Completion Dt:	09-Feb-2016	Range Fraction No:	
Well Depth:	15.0	Section:	20
Well Diameter:	1.5	Quarter Section:	NW
Horz Coll Ds:		Qtr Qtr Section:	NE
Horiz Coll Meth Cd:	0	St Plane X-Coord:	1226245
Well Log Receiv Dt:	03-Mar-2016	St Plane Y-Coord:	1037171
Record Creation Dt:	08-Mar-2016	NAD83 Latitude:	0.0
Last Update Date:	08-Mar-2016	NAD83 Longitude:	0.0
Tax Parcel Identifier:			
Well Owner Name:	Smokey Point Commercial LLC		
Well Log Static Lvl Qt:	0.0		
Well Log GPM Qt:	0.0		
Well Log PSI No:	0.0		
Well Log Flw Type Cd:			
Well Log Well Tst Cd:			
Well Log ZIP Code:	98271		

## Wells and Additional Sources Detail Report

Map Key	Direction	Distance (mi)	Distance (ft)	Elevation (ft)	DB
51	WSW	0.66	3,494.21	115.07	WATER WELLS
Well Log ID:	1330776	Region Code:	1		
Well Tag ID:	BJZ182	County ID:	61		
Well Log Image Nm:	1330717.tif	County Name:			
Project Tag No:		Township:	31		
WRIA No:	5	Twsp Fraction No:			
Driller No:	1374	Twsp Direction Cd:	North		
Notice of Inten ID:	DE01813	Range:	05		
Well Type Code:	Water	Range Dir Code:	East		
Well Completion Dt:	14-Jan-2016	Range Fraction No:			
Well Depth:	15.0	Section:	20		
Well Diameter:	1.5	Quarter Section:	NW		
Horz Coll Ds:		Qtr Qtr Section:	NE		
Horiz Coll Meth Cd:	0	St Plane X-Coord:	1226245		
Well Log Receiv Dt:	04-Feb-2016	St Plane Y-Coord:	1037171		
Record Creation Dt:	12-Feb-2016	NAD83 Latitude:	0.0		
Last Update Date:	12-Feb-2016	NAD83 Longitude:	0.0		
Tax Parcel Identifier:					
Well Owner Name:	Smokey Point Commercial LLC				
Well Log Static Lvl Qt:	12.0				
Well Log GPM Qt:	0.0				
Well Log PSI No:	0.0				
Well Log Flw Type Cd:	Static Level				
Well Log Well Tst Cd:					
Well Log ZIP Code:	98271				

Map Key	Direction	Distance (mi)	Distance (ft)	Elevation (ft)	DB
51	WSW	0.66	3,494.21	115.07	WATER WELLS
Well Log ID:	1081753	Region Code:	1		
Well Tag ID:	BJP156	County ID:	61		
Well Log Image Nm:	1081714.tif	County Name:			
Project Tag No:		Township:	31		
WRIA No:	5	Twsp Fraction No:			
Driller No:	1374	Twsp Direction Cd:	North		
Notice of Inten ID:	DE01713	Range:	05		
Well Type Code:	Water	Range Dir Code:	East		
Well Completion Dt:	25-Sep-2015	Range Fraction No:			
Well Depth:	10.0	Section:	20		
Well Diameter:	1.5	Quarter Section:	NW		
Horz Coll Ds:		Qtr Qtr Section:	NE		
Horiz Coll Meth Cd:	0	St Plane X-Coord:	1226245		
Well Log Receiv Dt:	21-Oct-2015	St Plane Y-Coord:	1037171		

## Wells and Additional Sources Detail Report

Record Creation Dt:	17-Nov-2015	NAD83 Latitude:	0.0
Last Update Date:	17-Nov-2015	NAD83 Longitude:	0.0
Tax Parcel Identifier:			
Well Owner Name:	Smokey Point Commercial LLC		
Well Log Static Lvl Qt:	5.0		
Well Log GPM Qt:	0.0		
Well Log PSI No:	0.0		
Well Log Flw Type Cd:	Static Level		
Well Log Well Tst Cd:			
Well Log ZIP Code:	98271		

Map Key	Direction	Distance (mi)	Distance (ft)	Elevation (ft)	DB
51	WSW	0.66	3,494.21	115.07	WATER WELLS

Well Log ID:	1330743	Region Code:	1
Well Tag ID:	BJZ149	County ID:	61
Well Log Image Nm:	1330717.tif	County Name:	
Project Tag No:		Township:	31
WRIA No:	5	Twsp Fraction No:	
Driller No:	1374	Twsp Direction Cd:	North
Notice of Inten ID:	DE01813	Range:	05
Well Type Code:	Water	Range Dir Code:	East
Well Completion Dt:	14-Jan-2016	Range Fraction No:	
Well Depth:	15.0	Section:	20
Well Diameter:	1.5	Quarter Section:	NW
Horz Coll Ds:		Qtr Qtr Section:	NE
Horiz Coll Meth Cd:	0	St Plane X-Coord:	1226245
Well Log Receiv Dt:	04-Feb-2016	St Plane Y-Coord:	1037171
Record Creation Dt:	12-Feb-2016	NAD83 Latitude:	0.0
Last Update Date:	12-Feb-2016	NAD83 Longitude:	0.0
Tax Parcel Identifier:			
Well Owner Name:	Smokey Point Commercial LLC		
Well Log Static Lvl Qt:	12.0		
Well Log GPM Qt:	0.0		
Well Log PSI No:	0.0		
Well Log Flw Type Cd:	Static Level		
Well Log Well Tst Cd:			
Well Log ZIP Code:	98271		

Map Key	Direction	Distance (mi)	Distance (ft)	Elevation (ft)	DB
51	WSW	0.66	3,494.21	115.07	WATER WELLS

Well Log ID:	1349550	Region Code:	1
Well Tag ID:	BJP158	County ID:	61
Well Log Image Nm:	1349522.tif	County Name:	
Project Tag No:		Township:	31

## Wells and Additional Sources Detail Report

WRIA No:	5	Twsp Fraction No:	
Driller No:	1374	Twsp Direction Cd:	North
Notice of Inten ID:	AE34165	Range:	05
Well Type Code:	Decommissioning	Range Dir Code:	East
Well Completion Dt:	05-Nov-2015	Range Fraction No:	
Well Depth:	12.0	Section:	20
Well Diameter:	1.5	Quarter Section:	NW
Horz Coll Ds:		Qtr Qtr Section:	NE
Horiz Coll Meth Cd:	0	St Plane X-Coord:	1226245
Well Log Receiv Dt:	18-Jan-2016	St Plane Y-Coord:	1037171
Record Creation Dt:	19-Feb-2016	NAD83 Latitude:	0.0
Last Update Date:	19-Feb-2016	NAD83 Longitude:	0.0
Tax Parcel Identifier:			
Well Owner Name:	Smokey Point Commercial LLC		
Well Log Static Lvl Qt:	0.0		
Well Log GPM Qt:	0.0		
Well Log PSI No:	0.0		
Well Log Flw Type Cd:			
Well Log Well Tst Cd:			
Well Log ZIP Code:	98271		

Map Key	Direction	Distance (mi)	Distance (ft)	Elevation (ft)	DB
51	WSW	0.66	3,494.21	115.07	WATER WELLS

Well Log ID:	1011190	Region Code:	1
Well Tag ID:	BIY050	County ID:	61
Well Log Image Nm:	1011141.tif	County Name:	
Project Tag No:		Township:	31
WRIA No:	5	Twsp Fraction No:	
Driller No:	1374	Twsp Direction Cd:	North
Notice of Inten ID:	DE01668	Range:	05
Well Type Code:	Water	Range Dir Code:	East
Well Completion Dt:	20-Mar-2015	Range Fraction No:	
Well Depth:	17.0	Section:	20
Well Diameter:	1.5	Quarter Section:	NW
Horz Coll Ds:		Qtr Qtr Section:	NE
Horiz Coll Meth Cd:	0	St Plane X-Coord:	1226245
Well Log Receiv Dt:	31-Mar-2015	St Plane Y-Coord:	1037171
Record Creation Dt:	23-Apr-2015	NAD83 Latitude:	0.0
Last Update Date:	13-May-2015	NAD83 Longitude:	0.0
Tax Parcel Identifier:			
Well Owner Name:	Smokey Point Commercial LLC		
Well Log Static Lvl Qt:	5.0		
Well Log GPM Qt:	0.0		
Well Log PSI No:	0.0		
Well Log Flw Type Cd:	Static Level		

# Wells and Additional Sources Detail Report

Well Log Well Tst Cd:  
Well Log ZIP Code: 98271

Map Key	Direction	Distance (mi)	Distance (ft)	Elevation (ft)	DB
51	WSW	0.66	3,494.21	115.07	WATER WELLS

Well Log ID:	1081745	Region Code:	1
Well Tag ID:	BJP148	County ID:	61
Well Log Image Nm:	1081714.tif	County Name:	
Project Tag No:		Township:	31
WRIA No:	5	Twsp Fraction No:	
Driller No:	1374	Twsp Direction Cd:	North
Notice of Inten ID:	DE01713	Range:	05
Well Type Code:	Water	Range Dir Code:	East
Well Completion Dt:	25-Sep-2015	Range Fraction No:	
Well Depth:	10.0	Section:	20
Well Diameter:	1.5	Quarter Section:	NW
Horz Coll Ds:		Qtr Qtr Section:	NE
Horiz Coll Meth Cd:	0	St Plane X-Coord:	1226245
Well Log Receiv Dt:	21-Oct-2015	St Plane Y-Coord:	1037171
Record Creation Dt:	17-Nov-2015	NAD83 Latitude:	0.0
Last Update Date:	17-Nov-2015	NAD83 Longitude:	0.0
Tax Parcel Identifier:			
Well Owner Name:	Smokey Point Commercial LLC		
Well Log Static Lvl Qt:	5.0		
Well Log GPM Qt:	0.0		
Well Log PSI No:	0.0		
Well Log Flw Type Cd:	Static Level		
Well Log Well Tst Cd:			
Well Log ZIP Code:	98271		

Map Key	Direction	Distance (mi)	Distance (ft)	Elevation (ft)	DB
51	WSW	0.66	3,494.21	115.07	WATER WELLS

Well Log ID:	1019129	Region Code:	1
Well Tag ID:	BIY086	County ID:	61
Well Log Image Nm:	1019106.tif	County Name:	
Project Tag No:		Township:	31
WRIA No:	5	Twsp Fraction No:	
Driller No:	1374	Twsp Direction Cd:	North
Notice of Inten ID:	AE31475	Range:	05
Well Type Code:	Decommissioning	Range Dir Code:	East
Well Completion Dt:	16-Apr-2015	Range Fraction No:	
Well Depth:	20.0	Section:	20
Well Diameter:	1.5	Quarter Section:	NW
Horz Coll Ds:		Qtr Qtr Section:	NE

## Wells and Additional Sources Detail Report

Horiz Coll Meth Cd:	0	St Plane X-Coord:	1226245
Well Log Receiv Dt:	06-May-2015	St Plane Y-Coord:	1037171
Record Creation Dt:	13-May-2015	NAD83 Latitude:	0.0
Last Update Date:	13-May-2015	NAD83 Longitude:	0.0
Tax Parcel Identifier:			
Well Owner Name:	Smokey Point Commercial LLC		
Well Log Static Lvl Qt:	0.0		
Well Log GPM Qt:	0.0		
Well Log PSI No:	0.0		
Well Log Flw Type Cd:			
Well Log Well Tst Cd:			
Well Log ZIP Code:	98271		

Map Key	Direction	Distance (mi)	Distance (ft)	Elevation (ft)	DB
51	WSW	0.66	3,494.21	115.07	WATER WELLS

Well Log ID:	1018941	Region Code:	1
Well Tag ID:	BIY008	County ID:	61
Well Log Image Nm:	1018934.tif	County Name:	
Project Tag No:		Township:	31
WRIA No:	5	Twsp Fraction No:	
Driller No:	1374	Twsp Direction Cd:	North
Notice of Inten ID:	AE31475	Range:	05
Well Type Code:	Decommissioning	Range Dir Code:	East
Well Completion Dt:	10-Apr-2015	Range Fraction No:	
Well Depth:	20.0	Section:	20
Well Diameter:	1.5	Quarter Section:	NW
Horz Coll Ds:		Qtr Qtr Section:	NE
Horiz Coll Meth Cd:	0	St Plane X-Coord:	1226245
Well Log Receiv Dt:	06-May-2015	St Plane Y-Coord:	1037171
Record Creation Dt:	13-May-2015	NAD83 Latitude:	0.0
Last Update Date:	13-May-2015	NAD83 Longitude:	0.0
Tax Parcel Identifier:			
Well Owner Name:	Smokey Point Commercial LLC		
Well Log Static Lvl Qt:	0.0		
Well Log GPM Qt:	0.0		
Well Log PSI No:	0.0		
Well Log Flw Type Cd:			
Well Log Well Tst Cd:			
Well Log ZIP Code:	98271		

Map Key	Direction	Distance (mi)	Distance (ft)	Elevation (ft)	DB
51	WSW	0.66	3,494.21	115.07	WATER WELLS

Well Log ID:	1081766	Region Code:	1
Well Tag ID:	BJP169	County ID:	61

## Wells and Additional Sources Detail Report

Well Log Image Nm:	1081714.tif	County Name:	
Project Tag No:		Township:	31
WRIA No:	5	Twsp Fraction No:	
Driller No:	1374	Twsp Direction Cd:	North
Notice of Inten ID:	DE01713	Range:	05
Well Type Code:	Water	Range Dir Code:	East
Well Completion Dt:	25-Sep-2015	Range Fraction No:	
Well Depth:	10.0	Section:	20
Well Diameter:	1.5	Quarter Section:	NW
Horz Coll Ds:		Qtr Qtr Section:	NE
Horiz Coll Meth Cd:	0	St Plane X-Coord:	1226245
Well Log Receiv Dt:	21-Oct-2015	St Plane Y-Coord:	1037171
Record Creation Dt:	17-Nov-2015	NAD83 Latitude:	0.0
Last Update Date:	17-Nov-2015	NAD83 Longitude:	0.0
Tax Parcel Identifier:			
Well Owner Name:	Smokey Point Commercial LLC		
Well Log Static Lvl Qt:	5.0		
Well Log GPM Qt:	0.0		
Well Log PSI No:	0.0		
Well Log Flw Type Cd:	Static Level		
Well Log Well Tst Cd:			
Well Log ZIP Code:	98271		

Map Key	Direction	Distance (mi)	Distance (ft)	Elevation (ft)	DB
51	WSW	0.66	3,494.21	115.07	WATER WELLS

Well Log ID:	1431494	Region Code:	1
Well Tag ID:	BJZ136	County ID:	61
Well Log Image Nm:	1431481.tif	County Name:	
Project Tag No:		Township:	31
WRIA No:	5	Twsp Fraction No:	
Driller No:	1374	Twsp Direction Cd:	North
Notice of Inten ID:	AE35833	Range:	05
Well Type Code:	Decommissioning	Range Dir Code:	East
Well Completion Dt:	09-Feb-2016	Range Fraction No:	
Well Depth:	15.0	Section:	20
Well Diameter:	1.5	Quarter Section:	NW
Horz Coll Ds:		Qtr Qtr Section:	NE
Horiz Coll Meth Cd:	0	St Plane X-Coord:	1226245
Well Log Receiv Dt:	03-Mar-2016	St Plane Y-Coord:	1037171
Record Creation Dt:	08-Mar-2016	NAD83 Latitude:	0.0
Last Update Date:	08-Mar-2016	NAD83 Longitude:	0.0
Tax Parcel Identifier:			
Well Owner Name:	Smokey Point Commercial LLC		
Well Log Static Lvl Qt:	0.0		
Well Log GPM Qt:	0.0		

## Wells and Additional Sources Detail Report

Well Log PSI No: 0.0  
 Well Log Flw Type Cd:  
 Well Log Well Tst Cd:  
 Well Log ZIP Code: 98271

<b>Map Key</b>	<b>Direction</b>	<b>Distance (mi)</b>	<b>Distance (ft)</b>	<b>Elevation (ft)</b>	<b>DB</b>
51	WSW	0.66	3,494.21	115.07	WATER WELLS

Well Log ID:	1349238	Region Code:	1
Well Tag ID:	BJP121	County ID:	61
Well Log Image Nm:	1349235.tif	County Name:	
Project Tag No:		Township:	31
WRIA No:	5	Twsp Fraction No:	
Driller No:	1374	Twsp Direction Cd:	North
Notice of Inten ID:	AE34165	Range:	05
Well Type Code:	Decommissioning	Range Dir Code:	East
Well Completion Dt:	13-Nov-2015	Range Fraction No:	
Well Depth:	12.0	Section:	20
Well Diameter:	1.5	Quarter Section:	NW
Horz Coll Ds:		Qtr Qtr Section:	NE
Horiz Coll Meth Cd:	0	St Plane X-Coord:	1226245
Well Log Receiv Dt:	18-Jan-2016	St Plane Y-Coord:	1037171
Record Creation Dt:	19-Feb-2016	NAD83 Latitude:	0.0
Last Update Date:	19-Feb-2016	NAD83 Longitude:	0.0
Tax Parcel Identifier:			
Well Owner Name:	Smokey Point Commercial LLC		
Well Log Static Lvl Qt:	0.0		
Well Log GPM Qt:	0.0		
Well Log PSI No:	0.0		
Well Log Flw Type Cd:			
Well Log Well Tst Cd:			
Well Log ZIP Code:	98271		

<b>Map Key</b>	<b>Direction</b>	<b>Distance (mi)</b>	<b>Distance (ft)</b>	<b>Elevation (ft)</b>	<b>DB</b>
51	WSW	0.66	3,494.21	115.07	WATER WELLS

Well Log ID:	1019114	Region Code:	1
Well Tag ID:	BIY071	County ID:	61
Well Log Image Nm:	1019106.tif	County Name:	
Project Tag No:		Township:	31
WRIA No:	5	Twsp Fraction No:	
Driller No:	1374	Twsp Direction Cd:	North
Notice of Inten ID:	AE31475	Range:	05
Well Type Code:	Decommissioning	Range Dir Code:	East
Well Completion Dt:	16-Apr-2015	Range Fraction No:	
Well Depth:	20.0	Section:	20

## Wells and Additional Sources Detail Report

Well Diameter:	1.5	Quarter Section:	NW
Horz Coll Ds:		Qtr Qtr Section:	NE
Horiz Coll Meth Cd:	0	St Plane X-Coord:	1226245
Well Log Receiv Dt:	06-May-2015	St Plane Y-Coord:	1037171
Record Creation Dt:	13-May-2015	NAD83 Latitude:	0.0
Last Update Date:	13-May-2015	NAD83 Longitude:	0.0
Tax Parcel Identifier:			
Well Owner Name:	Smokey Point Commercial LLC		
Well Log Static Lvl Qt:	0.0		
Well Log GPM Qt:	0.0		
Well Log PSI No:	0.0		
Well Log Flw Type Cd:			
Well Log Well Tst Cd:			
Well Log ZIP Code:	98271		

Map Key	Direction	Distance (mi)	Distance (ft)	Elevation (ft)	DB
51	WSW	0.66	3,494.21	115.07	WATER WELLS

Well Log ID:	1026374	Region Code:	1
Well Tag ID:	BIY157	County ID:	61
Well Log Image Nm:	1026366.tif	County Name:	
Project Tag No:		Township:	31
WRIA No:	5	Twsp Fraction No:	
Driller No:	1374	Twsp Direction Cd:	North
Notice of Inten ID:	AE31475	Range:	05
Well Type Code:	Decommissioning	Range Dir Code:	East
Well Completion Dt:	24-Apr-2015	Range Fraction No:	
Well Depth:	17.0	Section:	20
Well Diameter:	1.5	Quarter Section:	NW
Horz Coll Ds:		Qtr Qtr Section:	NE
Horiz Coll Meth Cd:	0	St Plane X-Coord:	1226245
Well Log Receiv Dt:	05-Jun-2015	St Plane Y-Coord:	1037171
Record Creation Dt:	17-Jun-2015	NAD83 Latitude:	0.0
Last Update Date:	17-Jun-2015	NAD83 Longitude:	0.0
Tax Parcel Identifier:			
Well Owner Name:	Smokey Point Commercial LLC		
Well Log Static Lvl Qt:	0.0		
Well Log GPM Qt:	0.0		
Well Log PSI No:	0.0		
Well Log Flw Type Cd:			
Well Log Well Tst Cd:			
Well Log ZIP Code:	98271		

Map Key	Direction	Distance (mi)	Distance (ft)	Elevation (ft)	DB
51	WSW	0.66	3,494.21	115.07	WATER WELLS

## Wells and Additional Sources Detail Report

Well Log ID:	1026536	Region Code:	1
Well Tag ID:	BIY129	County ID:	61
Well Log Image Nm:	1026526.tif	County Name:	
Project Tag No:		Township:	31
WRIA No:	5	Twsp Fraction No:	
Driller No:	1374	Twsp Direction Cd:	North
Notice of Inten ID:	AE31475	Range:	05
Well Type Code:	Decommissioning	Range Dir Code:	East
Well Completion Dt:	24-Apr-2015	Range Fraction No:	
Well Depth:	20.0	Section:	20
Well Diameter:	1.5	Quarter Section:	NW
Horz Coll Ds:		Qtr Qtr Section:	NE
Horiz Coll Meth Cd:	0	St Plane X-Coord:	1226245
Well Log Receiv Dt:	05-Jun-2015	St Plane Y-Coord:	1037171
Record Creation Dt:	17-Jun-2015	NAD83 Latitude:	0.0
Last Update Date:	17-Jun-2015	NAD83 Longitude:	0.0
Tax Parcel Identifier:			
Well Owner Name:	Smokey Point Commercial LLC		
Well Log Static Lvl Qt:	0.0		
Well Log GPM Qt:	0.0		
Well Log PSI No:	0.0		
Well Log Flw Type Cd:			
Well Log Well Tst Cd:			
Well Log ZIP Code:	98271		

Map Key	Direction	Distance (mi)	Distance (ft)	Elevation (ft)	DB
51	WSW	0.66	3,494.21	115.07	WATER WELLS

Well Log ID:	1349558	Region Code:	1
Well Tag ID:	BJP166	County ID:	61
Well Log Image Nm:	1349522.tif	County Name:	
Project Tag No:		Township:	31
WRIA No:	5	Twsp Fraction No:	
Driller No:	1374	Twsp Direction Cd:	North
Notice of Inten ID:	AE34165	Range:	05
Well Type Code:	Decommissioning	Range Dir Code:	East
Well Completion Dt:	05-Nov-2015	Range Fraction No:	
Well Depth:	12.0	Section:	20
Well Diameter:	1.5	Quarter Section:	NW
Horz Coll Ds:		Qtr Qtr Section:	NE
Horiz Coll Meth Cd:	0	St Plane X-Coord:	1226245
Well Log Receiv Dt:	18-Jan-2016	St Plane Y-Coord:	1037171
Record Creation Dt:	19-Feb-2016	NAD83 Latitude:	0.0
Last Update Date:	19-Feb-2016	NAD83 Longitude:	0.0
Tax Parcel Identifier:			
Well Owner Name:	Smokey Point Commercial LLC		

## Wells and Additional Sources Detail Report

Well Log Static Lvl Qt: 0.0  
 Well Log GPM Qt: 0.0  
 Well Log PSI No: 0.0  
 Well Log Flw Type Cd:  
 Well Log Well Tst Cd:  
 Well Log ZIP Code: 98271

<b>Map Key</b>	<b>Direction</b>	<b>Distance (mi)</b>	<b>Distance (ft)</b>	<b>Elevation (ft)</b>	<b>DB</b>
51	WSW	0.66	3,494.21	115.07	WATER WELLS

Well Log ID:	1349556	Region Code:	1
Well Tag ID:	BJP164	County ID:	61
Well Log Image Nm:	1349522.tif	County Name:	
Project Tag No:		Township:	31
WRIA No:	5	Twsp Fraction No:	
Driller No:	1374	Twsp Direction Cd:	North
Notice of Inten ID:	AE34165	Range:	05
Well Type Code:	Decommissioning	Range Dir Code:	East
Well Completion Dt:	05-Nov-2015	Range Fraction No:	
Well Depth:	12.0	Section:	20
Well Diameter:	1.5	Quarter Section:	NW
Horz Coll Ds:		Qtr Qtr Section:	NE
Horiz Coll Meth Cd:	0	St Plane X-Coord:	1226245
Well Log Receiv Dt:	18-Jan-2016	St Plane Y-Coord:	1037171
Record Creation Dt:	19-Feb-2016	NAD83 Latitude:	0.0
Last Update Date:	19-Feb-2016	NAD83 Longitude:	0.0
Tax Parcel Identifier:			
Well Owner Name:	Smokey Point Commercial LLC		
Well Log Static Lvl Qt:	0.0		
Well Log GPM Qt:	0.0		
Well Log PSI No:	0.0		
Well Log Flw Type Cd:			
Well Log Well Tst Cd:			
Well Log ZIP Code:	98271		

<b>Map Key</b>	<b>Direction</b>	<b>Distance (mi)</b>	<b>Distance (ft)</b>	<b>Elevation (ft)</b>	<b>DB</b>
51	WSW	0.66	3,494.21	115.07	WATER WELLS

Well Log ID:	1055835	Region Code:	1
Well Tag ID:	BJP242	County ID:	61
Well Log Image Nm:	1055794.tif	County Name:	
Project Tag No:		Township:	31
WRIA No:	5	Twsp Fraction No:	
Driller No:	1374	Twsp Direction Cd:	North
Notice of Inten ID:	DE01713	Range:	05
Well Type Code:	Water	Range Dir Code:	East

## Wells and Additional Sources Detail Report

Well Completion Dt:	01-Sep-2015	Range Fraction No:	
Well Depth:	10.0	Section:	20
Well Diameter:	1.5	Quarter Section:	NW
Horz Coll Ds:		Qtr Qtr Section:	NE
Horiz Coll Meth Cd:	0	St Plane X-Coord:	1226245
Well Log Receiv Dt:	16-Sep-2015	St Plane Y-Coord:	1037171
Record Creation Dt:	06-Oct-2015	NAD83 Latitude:	0.0
Last Update Date:	13-Nov-2015	NAD83 Longitude:	0.0
Tax Parcel Identifier:			
Well Owner Name:	Smokey Point Commercial LLC		
Well Log Static Lvl Qt:	0.0		
Well Log GPM Qt:	0.0		
Well Log PSI No:	0.0		
Well Log Flw Type Cd:			
Well Log Well Tst Cd:			
Well Log ZIP Code:	98271		

Map Key	Direction	Distance (mi)	Distance (ft)	Elevation (ft)	DB
51	WSW	0.66	3,494.21	115.07	WATER WELLS

Well Log ID:	1011297	Region Code:	1
Well Tag ID:	BIY157	County ID:	61
Well Log Image Nm:	1011141.tif	County Name:	
Project Tag No:		Township:	31
WRIA No:	5	Twsp Fraction No:	
Driller No:	1374	Twsp Direction Cd:	North
Notice of Inten ID:	DE01668	Range:	05
Well Type Code:	Water	Range Dir Code:	East
Well Completion Dt:	20-Mar-2015	Range Fraction No:	
Well Depth:	17.0	Section:	20
Well Diameter:	1.5	Quarter Section:	NW
Horz Coll Ds:		Qtr Qtr Section:	NE
Horiz Coll Meth Cd:	0	St Plane X-Coord:	1226245
Well Log Receiv Dt:	31-Mar-2015	St Plane Y-Coord:	1037171
Record Creation Dt:	23-Apr-2015	NAD83 Latitude:	0.0
Last Update Date:	13-May-2015	NAD83 Longitude:	0.0
Tax Parcel Identifier:			
Well Owner Name:	Smokey Point Commercial LLC		
Well Log Static Lvl Qt:	5.0		
Well Log GPM Qt:	0.0		
Well Log PSI No:	0.0		
Well Log Flw Type Cd:	Static Level		
Well Log Well Tst Cd:			
Well Log ZIP Code:	98271		

Map Key	Direction	Distance (mi)	Distance (ft)	Elevation (ft)	DB
---------	-----------	---------------	---------------	----------------	----

# Wells and Additional Sources Detail Report

<b>51</b>	WSW	0.66	3,494.21	115.07	WATER WELLS
Well Log ID:	1011178	Region Code:	1		
Well Tag ID:	BIY038	County ID:	61		
Well Log Image Nm:	1011141.tif	County Name:			
Project Tag No:		Township:	31		
WRIA No:	5	Twsp Fraction No:			
Driller No:	1374	Twsp Direction Cd:	North		
Notice of Inten ID:	DE01668	Range:	05		
Well Type Code:	Water	Range Dir Code:	East		
Well Completion Dt:	20-Mar-2015	Range Fraction No:			
Well Depth:	17.0	Section:	20		
Well Diameter:	1.5	Quarter Section:	NW		
Horz Coll Ds:		Qtr Qtr Section:	NE		
Horiz Coll Meth Cd:	0	St Plane X-Coord:	1226245		
Well Log Receiv Dt:	31-Mar-2015	St Plane Y-Coord:	1037171		
Record Creation Dt:	23-Apr-2015	NAD83 Latitude:	0.0		
Last Update Date:	13-May-2015	NAD83 Longitude:	0.0		
Tax Parcel Identifier:					
Well Owner Name:	Smokey Point Commercial LLC				
Well Log Static Lvl Qt:	5.0				
Well Log GPM Qt:	0.0				
Well Log PSI No:	0.0				
Well Log Flw Type Cd:	Static Level				
Well Log Well Tst Cd:					
Well Log ZIP Code:	98271				

<b>Map Key</b>	<b>Direction</b>	<b>Distance (mi)</b>	<b>Distance (ft)</b>	<b>Elevation (ft)</b>	<b>DB</b>
<b>51</b>	WSW	0.66	3,494.21	115.07	WATER WELLS
Well Log ID:	1055802	Region Code:	1		
Well Tag ID:	BJP209	County ID:	61		
Well Log Image Nm:	1055794.tif	County Name:			
Project Tag No:		Township:	31		
WRIA No:	5	Twsp Fraction No:			
Driller No:	1374	Twsp Direction Cd:	North		
Notice of Inten ID:	DE01713	Range:	05		
Well Type Code:	Water	Range Dir Code:	East		
Well Completion Dt:	01-Sep-2015	Range Fraction No:			
Well Depth:	10.0	Section:	20		
Well Diameter:	1.5	Quarter Section:	NW		
Horz Coll Ds:		Qtr Qtr Section:	NE		
Horiz Coll Meth Cd:	0	St Plane X-Coord:	1226245		
Well Log Receiv Dt:	16-Sep-2015	St Plane Y-Coord:	1037171		
Record Creation Dt:	06-Oct-2015	NAD83 Latitude:	0.0		
Last Update Date:	13-Nov-2015	NAD83 Longitude:	0.0		

# Wells and Additional Sources Detail Report

Tax Parcel Identifier:  
 Well Owner Name: Smokey Point Commercial LLC  
 Well Log Static Lvl Qt: 0.0  
 Well Log GPM Qt: 0.0  
 Well Log PSI No: 0.0  
 Well Log Flw Type Cd:  
 Well Log Well Tst Cd:  
 Well Log ZIP Code: 98271

<b>Map Key</b>	<b>Direction</b>	<b>Distance (mi)</b>	<b>Distance (ft)</b>	<b>Elevation (ft)</b>	<b>DB</b>
51	WSW	0.66	3,494.21	115.07	WATER WELLS

Well Log ID:	1018991	Region Code:	1
Well Tag ID:	BIY058	County ID:	61
Well Log Image Nm:	1018934.tif	County Name:	
Project Tag No:		Township:	31
WRIA No:	5	Twsp Fraction No:	
Driller No:	1374	Twsp Direction Cd:	North
Notice of Inten ID:	AE31475	Range:	05
Well Type Code:	Decommissioning	Range Dir Code:	East
Well Completion Dt:	10-Apr-2015	Range Fraction No:	
Well Depth:	20.0	Section:	20
Well Diameter:	1.5	Quarter Section:	NW
Horz Coll Ds:		Qtr Qtr Section:	NE
Horiz Coll Meth Cd:	0	St Plane X-Coord:	1226245
Well Log Receiv Dt:	06-May-2015	St Plane Y-Coord:	1037171
Record Creation Dt:	13-May-2015	NAD83 Latitude:	0.0
Last Update Date:	13-May-2015	NAD83 Longitude:	0.0
Tax Parcel Identifier:			
Well Owner Name:	Smokey Point Commercial LLC		
Well Log Static Lvl Qt:	0.0		
Well Log GPM Qt:	0.0		
Well Log PSI No:	0.0		
Well Log Flw Type Cd:			
Well Log Well Tst Cd:			
Well Log ZIP Code:	98271		

<b>Map Key</b>	<b>Direction</b>	<b>Distance (mi)</b>	<b>Distance (ft)</b>	<b>Elevation (ft)</b>	<b>DB</b>
51	WSW	0.66	3,494.21	115.07	WATER WELLS

Well Log ID:	1081736	Region Code:	1
Well Tag ID:	BJP139	County ID:	61
Well Log Image Nm:	1081714.tif	County Name:	
Project Tag No:		Township:	31
WRIA No:	5	Twsp Fraction No:	
Driller No:	1374	Twsp Direction Cd:	North

## Wells and Additional Sources Detail Report

Notice of Inten ID:	DE01713	Range:	05
Well Type Code:	Water	Range Dir Code:	East
Well Completion Dt:	25-Sep-2015	Range Fraction No:	
Well Depth:	10.0	Section:	20
Well Diameter:	1.5	Quarter Section:	NW
Horz Coll Ds:		Qtr Qtr Section:	NE
Horiz Coll Meth Cd:	0	St Plane X-Coord:	1226245
Well Log Receiv Dt:	21-Oct-2015	St Plane Y-Coord:	1037171
Record Creation Dt:	17-Nov-2015	NAD83 Latitude:	0.0
Last Update Date:	17-Nov-2015	NAD83 Longitude:	0.0
Tax Parcel Identifier:			
Well Owner Name:	Smokey Point Commercial LLC		
Well Log Static Lvl Qt:	5.0		
Well Log GPM Qt:	0.0		
Well Log PSI No:	0.0		
Well Log Flw Type Cd:	Static Level		
Well Log Well Tst Cd:			
Well Log ZIP Code:	98271		

Map Key	Direction	Distance (mi)	Distance (ft)	Elevation (ft)	DB
51	WSW	0.66	3,494.21	115.07	WATER WELLS

Well Log ID:	1011284	Region Code:	1
Well Tag ID:	BIY144	County ID:	61
Well Log Image Nm:	1011141.tif	County Name:	
Project Tag No:		Township:	31
WRIA No:	5	Twsp Fraction No:	
Driller No:	1374	Twsp Direction Cd:	North
Notice of Inten ID:	DE01668	Range:	05
Well Type Code:	Water	Range Dir Code:	East
Well Completion Dt:	20-Mar-2015	Range Fraction No:	
Well Depth:	17.0	Section:	20
Well Diameter:	1.5	Quarter Section:	NW
Horz Coll Ds:		Qtr Qtr Section:	NE
Horiz Coll Meth Cd:	0	St Plane X-Coord:	1226245
Well Log Receiv Dt:	31-Mar-2015	St Plane Y-Coord:	1037171
Record Creation Dt:	23-Apr-2015	NAD83 Latitude:	0.0
Last Update Date:	13-May-2015	NAD83 Longitude:	0.0
Tax Parcel Identifier:			
Well Owner Name:	Smokey Point Commercial LLC		
Well Log Static Lvl Qt:	5.0		
Well Log GPM Qt:	0.0		
Well Log PSI No:	0.0		
Well Log Flw Type Cd:	Static Level		
Well Log Well Tst Cd:			
Well Log ZIP Code:	98271		

## Wells and Additional Sources Detail Report

Map Key	Direction	Distance (mi)	Distance (ft)	Elevation (ft)	DB
51	WSW	0.66	3,494.21	115.07	WATER WELLS
Well Log ID:	1055844	Region Code:	1		
Well Tag ID:	BJP251	County ID:	61		
Well Log Image Nm:	1055794.tif	County Name:			
Project Tag No:		Township:	31		
WRIA No:	5	Twsp Fraction No:			
Driller No:	1374	Twsp Direction Cd:	North		
Notice of Inten ID:	DE01713	Range:	05		
Well Type Code:	Water	Range Dir Code:	East		
Well Completion Dt:	01-Sep-2015	Range Fraction No:			
Well Depth:	10.0	Section:	20		
Well Diameter:	1.5	Quarter Section:	NW		
Horz Coll Ds:		Qtr Qtr Section:	NE		
Horiz Coll Meth Cd:	0	St Plane X-Coord:	1226245		
Well Log Receiv Dt:	16-Sep-2015	St Plane Y-Coord:	1037171		
Record Creation Dt:	06-Oct-2015	NAD83 Latitude:	0.0		
Last Update Date:	13-Nov-2015	NAD83 Longitude:	0.0		
Tax Parcel Identifier:					
Well Owner Name:	Smokey Point Commercial LLC				
Well Log Static Lvl Qt:	0.0				
Well Log GPM Qt:	0.0				
Well Log PSI No:	0.0				
Well Log Flw Type Cd:					
Well Log Well Tst Cd:					
Well Log ZIP Code:	98271				

Map Key	Direction	Distance (mi)	Distance (ft)	Elevation (ft)	DB
51	WSW	0.66	3,494.21	115.07	WATER WELLS
Well Log ID:	1431534	Region Code:	1		
Well Tag ID:	BJZ176	County ID:	61		
Well Log Image Nm:	1431481.tif	County Name:			
Project Tag No:		Township:	31		
WRIA No:	5	Twsp Fraction No:			
Driller No:	1374	Twsp Direction Cd:	North		
Notice of Inten ID:	AE35833	Range:	05		
Well Type Code:	Decommissioning	Range Dir Code:	East		
Well Completion Dt:	09-Feb-2016	Range Fraction No:			
Well Depth:	15.0	Section:	20		
Well Diameter:	1.5	Quarter Section:	NW		
Horz Coll Ds:		Qtr Qtr Section:	NE		
Horiz Coll Meth Cd:	0	St Plane X-Coord:	1226245		
Well Log Receiv Dt:	03-Mar-2016	St Plane Y-Coord:	1037171		

## Wells and Additional Sources Detail Report

Record Creation Dt:	08-Mar-2016	NAD83 Latitude:	0.0
Last Update Date:	08-Mar-2016	NAD83 Longitude:	0.0
Tax Parcel Identifier:			
Well Owner Name:	Smokey Point Commercial LLC		
Well Log Static Lvl Qt:	0.0		
Well Log GPM Qt:	0.0		
Well Log PSI No:	0.0		
Well Log Flw Type Cd:			
Well Log Well Tst Cd:			
Well Log ZIP Code:	98271		

Map Key	Direction	Distance (mi)	Distance (ft)	Elevation (ft)	DB
51	WSW	0.66	3,494.21	115.07	WATER WELLS

Well Log ID:	1349244	Region Code:	1
Well Tag ID:	BJP127	County ID:	61
Well Log Image Nm:	1349243.tif	County Name:	
Project Tag No:		Township:	31
WRIA No:	5	Twsp Fraction No:	
Driller No:	1374	Twsp Direction Cd:	North
Notice of Inten ID:	AE34165	Range:	05
Well Type Code:	Decommissioning	Range Dir Code:	East
Well Completion Dt:	30-Oct-2015	Range Fraction No:	
Well Depth:	12.0	Section:	20
Well Diameter:	1.5	Quarter Section:	NW
Horz Coll Ds:		Qtr Qtr Section:	NE
Horiz Coll Meth Cd:	0	St Plane X-Coord:	1226245
Well Log Receiv Dt:	18-Jan-2016	St Plane Y-Coord:	1037171
Record Creation Dt:	19-Feb-2016	NAD83 Latitude:	0.0
Last Update Date:	19-Feb-2016	NAD83 Longitude:	0.0
Tax Parcel Identifier:			
Well Owner Name:	Smokey Point Commercial LLC		
Well Log Static Lvl Qt:	0.0		
Well Log GPM Qt:	0.0		
Well Log PSI No:	0.0		
Well Log Flw Type Cd:			
Well Log Well Tst Cd:			
Well Log ZIP Code:	98271		

Map Key	Direction	Distance (mi)	Distance (ft)	Elevation (ft)	DB
51	WSW	0.66	3,494.21	115.07	WATER WELLS

Well Log ID:	1110864	Region Code:	1
Well Tag ID:	BJP237	County ID:	61
Well Log Image Nm:	1110861.tif	County Name:	
Project Tag No:		Township:	31

## Wells and Additional Sources Detail Report

WRIA No:	5	Twsp Fraction No:	
Driller No:	1374	Twsp Direction Cd:	North
Notice of Inten ID:	AE33973	Range:	05
Well Type Code:	Decommissioning	Range Dir Code:	East
Well Completion Dt:	19-Nov-2015	Range Fraction No:	
Well Depth:	10.0	Section:	20
Well Diameter:	1.5	Quarter Section:	NW
Horz Coll Ds:		Qtr Qtr Section:	NE
Horiz Coll Meth Cd:	0	St Plane X-Coord:	1226245
Well Log Receiv Dt:	11-Dec-2015	St Plane Y-Coord:	1037171
Record Creation Dt:	29-Dec-2015	NAD83 Latitude:	0.0
Last Update Date:	29-Dec-2015	NAD83 Longitude:	0.0
Tax Parcel Identifier:			
Well Owner Name:	Smokey Point Commercial LLC		
Well Log Static Lvl Qt:	0.0		
Well Log GPM Qt:	0.0		
Well Log PSI No:	0.0		
Well Log Flw Type Cd:			
Well Log Well Tst Cd:			
Well Log ZIP Code:	98271		

Map Key	Direction	Distance (mi)	Distance (ft)	Elevation (ft)	DB
51	WSW	0.66	3,494.21	115.07	WATER WELLS

Well Log ID:	1018988	Region Code:	1
Well Tag ID:	BIY055	County ID:	61
Well Log Image Nm:	1018934.tif	County Name:	
Project Tag No:		Township:	31
WRIA No:	5	Twsp Fraction No:	
Driller No:	1374	Twsp Direction Cd:	North
Notice of Inten ID:	AE31475	Range:	05
Well Type Code:	Decommissioning	Range Dir Code:	East
Well Completion Dt:	10-Apr-2015	Range Fraction No:	
Well Depth:	20.0	Section:	20
Well Diameter:	1.5	Quarter Section:	NW
Horz Coll Ds:		Qtr Qtr Section:	NE
Horiz Coll Meth Cd:	0	St Plane X-Coord:	1226245
Well Log Receiv Dt:	06-May-2015	St Plane Y-Coord:	1037171
Record Creation Dt:	13-May-2015	NAD83 Latitude:	0.0
Last Update Date:	13-May-2015	NAD83 Longitude:	0.0
Tax Parcel Identifier:			
Well Owner Name:	Smokey Point Commercial LLC		
Well Log Static Lvl Qt:	0.0		
Well Log GPM Qt:	0.0		
Well Log PSI No:	0.0		
Well Log Flw Type Cd:			

# Wells and Additional Sources Detail Report

Well Log Well Tst Cd:  
Well Log ZIP Code: 98271

Map Key	Direction	Distance (mi)	Distance (ft)	Elevation (ft)	DB
51	WSW	0.66	3,494.21	115.07	WATER WELLS

Well Log ID:	1011269	Region Code:	1
Well Tag ID:	BIY129	County ID:	61
Well Log Image Nm:	1011141.tif	County Name:	
Project Tag No:		Township:	31
WRIA No:	5	Twsp Fraction No:	
Driller No:	1374	Twsp Direction Cd:	North
Notice of Inten ID:	DE01668	Range:	05
Well Type Code:	Water	Range Dir Code:	East
Well Completion Dt:	20-Mar-2015	Range Fraction No:	
Well Depth:	17.0	Section:	20
Well Diameter:	1.5	Quarter Section:	NW
Horz Coll Ds:		Qtr Qtr Section:	NE
Horiz Coll Meth Cd:	0	St Plane X-Coord:	1226245
Well Log Receiv Dt:	31-Mar-2015	St Plane Y-Coord:	1037171
Record Creation Dt:	23-Apr-2015	NAD83 Latitude:	0.0
Last Update Date:	13-May-2015	NAD83 Longitude:	0.0
Tax Parcel Identifier:			
Well Owner Name:	Smokey Point Commercial LLC		
Well Log Static Lvl Qt:	5.0		
Well Log GPM Qt:	0.0		
Well Log PSI No:	0.0		
Well Log Flw Type Cd:	Static Level		
Well Log Well Tst Cd:			
Well Log ZIP Code:	98271		

Map Key	Direction	Distance (mi)	Distance (ft)	Elevation (ft)	DB
51	WSW	0.66	3,494.21	115.07	WATER WELLS

Well Log ID:	1110862	Region Code:	1
Well Tag ID:	BJP235	County ID:	61
Well Log Image Nm:	1110861.tif	County Name:	
Project Tag No:		Township:	31
WRIA No:	5	Twsp Fraction No:	
Driller No:	1374	Twsp Direction Cd:	North
Notice of Inten ID:	AE33973	Range:	05
Well Type Code:	Decommissioning	Range Dir Code:	East
Well Completion Dt:	19-Nov-2015	Range Fraction No:	
Well Depth:	10.0	Section:	20
Well Diameter:	1.5	Quarter Section:	NW
Horz Coll Ds:		Qtr Qtr Section:	NE

## Wells and Additional Sources Detail Report

Horiz Coll Meth Cd: 0	St Plane X-Coord: 1226245
Well Log Receiv Dt: 11-Dec-2015	St Plane Y-Coord: 1037171
Record Creation Dt: 29-Dec-2015	NAD83 Latitude: 0.0
Last Update Date: 29-Dec-2015	NAD83 Longitude: 0.0
Tax Parcel Identifier:	
Well Owner Name: Smokey Point Commercial LLC	
Well Log Static Lvl Qt: 0.0	
Well Log GPM Qt: 0.0	
Well Log PSI No: 0.0	
Well Log Flw Type Cd:	
Well Log Well Tst Cd:	
Well Log ZIP Code: 98271	

Map Key	Direction	Distance (mi)	Distance (ft)	Elevation (ft)	DB
51	WSW	0.66	3,494.21	115.07	WATER WELLS

Well Log ID: 1011189	Region Code: 1
Well Tag ID: BIY049	County ID: 61
Well Log Image Nm: 1011141.tif	County Name:
Project Tag No:	Township: 31
WRIA No: 5	Twsp Fraction No:
Driller No: 1374	Twsp Direction Cd: North
Notice of Inten ID: DE01668	Range: 05
Well Type Code: Water	Range Dir Code: East
Well Completion Dt: 20-Mar-2015	Range Fraction No:
Well Depth: 17.0	Section: 20
Well Diameter: 1.5	Quarter Section: NW
Horz Coll Ds:	Qtr Qtr Section: NE
Horiz Coll Meth Cd: 0	St Plane X-Coord: 1226245
Well Log Receiv Dt: 31-Mar-2015	St Plane Y-Coord: 1037171
Record Creation Dt: 23-Apr-2015	NAD83 Latitude: 0.0
Last Update Date: 13-May-2015	NAD83 Longitude: 0.0
Tax Parcel Identifier:	
Well Owner Name: Smokey Point Commercial LLC	
Well Log Static Lvl Qt: 5.0	
Well Log GPM Qt: 0.0	
Well Log PSI No: 0.0	
Well Log Flw Type Cd: Static Level	
Well Log Well Tst Cd:	
Well Log ZIP Code: 98271	

Map Key	Direction	Distance (mi)	Distance (ft)	Elevation (ft)	DB
51	WSW	0.66	3,494.21	115.07	WATER WELLS

Well Log ID: 1019000	Region Code: 1
Well Tag ID: BIY112	County ID: 61

## Wells and Additional Sources Detail Report

Well Log Image Nm: 1018996.tif	County Name:
Project Tag No:	Township: 31
WRIA No: 5	Twsp Fraction No:
Driller No: 1374	Twsp Direction Cd: North
Notice of Inten ID: AE31475	Range: 05
Well Type Code: Decommissioning	Range Dir Code: East
Well Completion Dt: 17-Apr-2015	Range Fraction No:
Well Depth: 20.0	Section: 20
Well Diameter: 1.5	Quarter Section: NW
Horz Coll Ds:	Qtr Qtr Section: NE
Horiz Coll Meth Cd: 0	St Plane X-Coord: 1226245
Well Log Receiv Dt: 06-May-2015	St Plane Y-Coord: 1037171
Record Creation Dt: 13-May-2015	NAD83 Latitude: 0.0
Last Update Date: 13-May-2015	NAD83 Longitude: 0.0
Tax Parcel Identifier:	
Well Owner Name: Smokey Point Commercial LLC	
Well Log Static Lvl Qt: 0.0	
Well Log GPM Qt: 0.0	
Well Log PSI No: 0.0	
Well Log Flw Type Cd:	
Well Log Well Tst Cd:	
Well Log ZIP Code: 98271	

Map Key	Direction	Distance (mi)	Distance (ft)	Elevation (ft)	DB
51	WSW	0.66	3,494.21	115.07	WATER WELLS

Well Log ID: 1349538	Region Code: 1
Well Tag ID: BJP146	County ID: 61
Well Log Image Nm: 1349522.tif	County Name:
Project Tag No:	Township: 31
WRIA No: 5	Twsp Fraction No:
Driller No: 1374	Twsp Direction Cd: North
Notice of Inten ID: AE34165	Range: 05
Well Type Code: Decommissioning	Range Dir Code: East
Well Completion Dt: 05-Nov-2015	Range Fraction No:
Well Depth: 12.0	Section: 20
Well Diameter: 1.5	Quarter Section: NW
Horz Coll Ds:	Qtr Qtr Section: NE
Horiz Coll Meth Cd: 0	St Plane X-Coord: 1226245
Well Log Receiv Dt: 18-Jan-2016	St Plane Y-Coord: 1037171
Record Creation Dt: 19-Feb-2016	NAD83 Latitude: 0.0
Last Update Date: 19-Feb-2016	NAD83 Longitude: 0.0
Tax Parcel Identifier:	
Well Owner Name: Smokey Point Commercial LLC	
Well Log Static Lvl Qt: 0.0	
Well Log GPM Qt: 0.0	

## Wells and Additional Sources Detail Report

Well Log PSI No: 0.0  
 Well Log Flw Type Cd:  
 Well Log Well Tst Cd:  
 Well Log ZIP Code: 98271

<b>Map Key</b>	<b>Direction</b>	<b>Distance (mi)</b>	<b>Distance (ft)</b>	<b>Elevation (ft)</b>	<b>DB</b>
51	WSW	0.66	3,494.21	115.07	WATER WELLS

Well Log ID:	1011170	Region Code:	1
Well Tag ID:	BIY030	County ID:	61
Well Log Image Nm:	1011141.tif	County Name:	
Project Tag No:		Township:	31
WRIA No:	5	Twsp Fraction No:	
Driller No:	1374	Twsp Direction Cd:	North
Notice of Inten ID:	DE01668	Range:	05
Well Type Code:	Water	Range Dir Code:	East
Well Completion Dt:	20-Mar-2015	Range Fraction No:	
Well Depth:	17.0	Section:	20
Well Diameter:	1.5	Quarter Section:	NW
Horz Coll Ds:		Qtr Qtr Section:	NE
Horiz Coll Meth Cd:	0	St Plane X-Coord:	1226245
Well Log Receiv Dt:	31-Mar-2015	St Plane Y-Coord:	1037171
Record Creation Dt:	23-Apr-2015	NAD83 Latitude:	0.0
Last Update Date:	13-May-2015	NAD83 Longitude:	0.0
Tax Parcel Identifier:			
Well Owner Name:	Smokey Point Commercial LLC		
Well Log Static Lvl Qt:	5.0		
Well Log GPM Qt:	0.0		
Well Log PSI No:	0.0		
Well Log Flw Type Cd:	Static Level		
Well Log Well Tst Cd:			
Well Log ZIP Code:	98271		

<b>Map Key</b>	<b>Direction</b>	<b>Distance (mi)</b>	<b>Distance (ft)</b>	<b>Elevation (ft)</b>	<b>DB</b>
51	WSW	0.66	3,494.21	115.07	WATER WELLS

Well Log ID:	1018987	Region Code:	1
Well Tag ID:	BIY054	County ID:	61
Well Log Image Nm:	1018934.tif	County Name:	
Project Tag No:		Township:	31
WRIA No:	5	Twsp Fraction No:	
Driller No:	1374	Twsp Direction Cd:	North
Notice of Inten ID:	AE31475	Range:	05
Well Type Code:	Decommissioning	Range Dir Code:	East
Well Completion Dt:	10-Apr-2015	Range Fraction No:	
Well Depth:	20.0	Section:	20

## Wells and Additional Sources Detail Report

Well Diameter:	1.5	Quarter Section:	NW
Horz Coll Ds:		Qtr Qtr Section:	NE
Horiz Coll Meth Cd:	0	St Plane X-Coord:	1226245
Well Log Receiv Dt:	06-May-2015	St Plane Y-Coord:	1037171
Record Creation Dt:	13-May-2015	NAD83 Latitude:	0.0
Last Update Date:	13-May-2015	NAD83 Longitude:	0.0
Tax Parcel Identifier:			
Well Owner Name:	Smokey Point Commercial LLC		
Well Log Static Lvl Qt:	0.0		
Well Log GPM Qt:	0.0		
Well Log PSI No:	0.0		
Well Log Flw Type Cd:			
Well Log Well Tst Cd:			
Well Log ZIP Code:	98271		

Map Key	Direction	Distance (mi)	Distance (ft)	Elevation (ft)	DB
51	WSW	0.66	3,494.21	115.07	WATER WELLS

Well Log ID:	1330762	Region Code:	1
Well Tag ID:	BJZ168	County ID:	61
Well Log Image Nm:	1330717.tif	County Name:	
Project Tag No:		Township:	31
WRIA No:	5	Twsp Fraction No:	
Driller No:	1374	Twsp Direction Cd:	North
Notice of Inten ID:	DE01813	Range:	05
Well Type Code:	Water	Range Dir Code:	East
Well Completion Dt:	14-Jan-2016	Range Fraction No:	
Well Depth:	15.0	Section:	20
Well Diameter:	1.5	Quarter Section:	NW
Horz Coll Ds:		Qtr Qtr Section:	NE
Horiz Coll Meth Cd:	0	St Plane X-Coord:	1226245
Well Log Receiv Dt:	04-Feb-2016	St Plane Y-Coord:	1037171
Record Creation Dt:	12-Feb-2016	NAD83 Latitude:	0.0
Last Update Date:	12-Feb-2016	NAD83 Longitude:	0.0
Tax Parcel Identifier:			
Well Owner Name:	Smokey Point Commercial LLC		
Well Log Static Lvl Qt:	12.0		
Well Log GPM Qt:	0.0		
Well Log PSI No:	0.0		
Well Log Flw Type Cd:	Static Level		
Well Log Well Tst Cd:			
Well Log ZIP Code:	98271		

Map Key	Direction	Distance (mi)	Distance (ft)	Elevation (ft)	DB
51	WSW	0.66	3,494.21	115.07	WATER WELLS

## Wells and Additional Sources Detail Report

Well Log ID:	1019104	Region Code:	1
Well Tag ID:	BJL149	County ID:	61
Well Log Image Nm:	1019056.tif	County Name:	
Project Tag No:		Township:	31
WRIA No:	5	Twsp Fraction No:	
Driller No:	1374	Twsp Direction Cd:	North
Notice of Inten ID:	DE01668	Range:	05
Well Type Code:	Water	Range Dir Code:	East
Well Completion Dt:	17-Apr-2015	Range Fraction No:	
Well Depth:	20.0	Section:	20
Well Diameter:	1.5	Quarter Section:	NW
Horz Coll Ds:		Qtr Qtr Section:	NE
Horiz Coll Meth Cd:	0	St Plane X-Coord:	1226245
Well Log Receiv Dt:	06-May-2015	St Plane Y-Coord:	1037171
Record Creation Dt:	13-May-2015	NAD83 Latitude:	0.0
Last Update Date:	13-May-2015	NAD83 Longitude:	0.0
Tax Parcel Identifier:			
Well Owner Name:	Smokey Point Commercial LLC		
Well Log Static Lvl Qt:	5.0		
Well Log GPM Qt:	0.0		
Well Log PSI No:	0.0		
Well Log Flw Type Cd:	Static Level		
Well Log Well Tst Cd:			
Well Log ZIP Code:	98271		

Map Key	Direction	Distance (mi)	Distance (ft)	Elevation (ft)	DB
51	WSW	0.66	3,494.21	115.07	WATER WELLS

Well Log ID:	1011197	Region Code:	1
Well Tag ID:	BIY057	County ID:	61
Well Log Image Nm:	1011141.tif	County Name:	
Project Tag No:		Township:	31
WRIA No:	5	Twsp Fraction No:	
Driller No:	1374	Twsp Direction Cd:	North
Notice of Inten ID:	DE01668	Range:	05
Well Type Code:	Water	Range Dir Code:	East
Well Completion Dt:	20-Mar-2015	Range Fraction No:	
Well Depth:	17.0	Section:	20
Well Diameter:	1.5	Quarter Section:	NW
Horz Coll Ds:		Qtr Qtr Section:	NE
Horiz Coll Meth Cd:	0	St Plane X-Coord:	1226245
Well Log Receiv Dt:	31-Mar-2015	St Plane Y-Coord:	1037171
Record Creation Dt:	23-Apr-2015	NAD83 Latitude:	0.0
Last Update Date:	13-May-2015	NAD83 Longitude:	0.0
Tax Parcel Identifier:			
Well Owner Name:	Smokey Point Commercial LLC		

## Wells and Additional Sources Detail Report

Well Log Static Lvl Qt: 5.0  
 Well Log GPM Qt: 0.0  
 Well Log PSI No: 0.0  
 Well Log Flw Type Cd: Static Level  
 Well Log Well Tst Cd:  
 Well Log ZIP Code: 98271

Map Key	Direction	Distance (mi)	Distance (ft)	Elevation (ft)	DB
51	WSW	0.66	3,494.21	115.07	WATER WELLS

Well Log ID:	1011207	Region Code:	1
Well Tag ID:	BIY067	County ID:	61
Well Log Image Nm:	1011141.tif	County Name:	
Project Tag No:		Township:	31
WRIA No:	5	Twsp Fraction No:	
Driller No:	1374	Twsp Direction Cd:	North
Notice of Inten ID:	DE01668	Range:	05
Well Type Code:	Water	Range Dir Code:	East
Well Completion Dt:	20-Mar-2015	Range Fraction No:	
Well Depth:	17.0	Section:	20
Well Diameter:	1.5	Quarter Section:	NW
Horz Coll Ds:		Qtr Qtr Section:	NE
Horiz Coll Meth Cd:	0	St Plane X-Coord:	1226245
Well Log Receiv Dt:	31-Mar-2015	St Plane Y-Coord:	1037171
Record Creation Dt:	23-Apr-2015	NAD83 Latitude:	0.0
Last Update Date:	13-May-2015	NAD83 Longitude:	0.0
Tax Parcel Identifier:			
Well Owner Name:	Smokey Point Commercial LLC		
Well Log Static Lvl Qt:	5.0		
Well Log GPM Qt:	0.0		
Well Log PSI No:	0.0		
Well Log Flw Type Cd:	Static Level		
Well Log Well Tst Cd:			
Well Log ZIP Code:	98271		

Map Key	Direction	Distance (mi)	Distance (ft)	Elevation (ft)	DB
51	WSW	0.66	3,494.21	115.07	WATER WELLS

Well Log ID:	1011156	Region Code:	1
Well Tag ID:	BIY016	County ID:	61
Well Log Image Nm:	1011141.tif	County Name:	
Project Tag No:		Township:	31
WRIA No:	5	Twsp Fraction No:	
Driller No:	1374	Twsp Direction Cd:	North
Notice of Inten ID:	DE01668	Range:	05
Well Type Code:	Water	Range Dir Code:	East

## Wells and Additional Sources Detail Report

Well Completion Dt:	20-Mar-2015	Range Fraction No:	
Well Depth:	17.0	Section:	20
Well Diameter:	1.5	Quarter Section:	NW
Horz Coll Ds:		Qtr Qtr Section:	NE
Horiz Coll Meth Cd:	0	St Plane X-Coord:	1226245
Well Log Receiv Dt:	31-Mar-2015	St Plane Y-Coord:	1037171
Record Creation Dt:	23-Apr-2015	NAD83 Latitude:	0.0
Last Update Date:	13-May-2015	NAD83 Longitude:	0.0
Tax Parcel Identifier:			
Well Owner Name:	Smokey Point Commercial LLC		
Well Log Static Lvl Qt:	5.0		
Well Log GPM Qt:	0.0		
Well Log PSI No:	0.0		
Well Log Flw Type Cd:	Static Level		
Well Log Well Tst Cd:			
Well Log ZIP Code:	98271		

Map Key	Direction	Distance (mi)	Distance (ft)	Elevation (ft)	DB
51	WSW	0.66	3,494.21	115.07	WATER WELLS

Well Log ID:	1081679	Region Code:	1
Well Tag ID:	BJP228	County ID:	61
Well Log Image Nm:	1081652.tif	County Name:	
Project Tag No:		Township:	31
WRIA No:	5	Twsp Fraction No:	
Driller No:	1374	Twsp Direction Cd:	North
Notice of Inten ID:	AE33973	Range:	05
Well Type Code:	Decommissioning	Range Dir Code:	East
Well Completion Dt:	25-Sep-2015	Range Fraction No:	
Well Depth:	10.0	Section:	20
Well Diameter:	1.5	Quarter Section:	NW
Horz Coll Ds:		Qtr Qtr Section:	NE
Horiz Coll Meth Cd:	0	St Plane X-Coord:	1226245
Well Log Receiv Dt:	21-Oct-2015	St Plane Y-Coord:	1037171
Record Creation Dt:	17-Nov-2015	NAD83 Latitude:	0.0
Last Update Date:	17-Nov-2015	NAD83 Longitude:	0.0
Tax Parcel Identifier:			
Well Owner Name:	Smokey Point Commercial LLC		
Well Log Static Lvl Qt:	0.0		
Well Log GPM Qt:	0.0		
Well Log PSI No:	0.0		
Well Log Flw Type Cd:			
Well Log Well Tst Cd:			
Well Log ZIP Code:	98271		

Map Key	Direction	Distance (mi)	Distance (ft)	Elevation (ft)	DB
---------	-----------	---------------	---------------	----------------	----

# Wells and Additional Sources Detail Report

<b>51</b>	WSW	0.66	3,494.21	115.07	WATER WELLS
Well Log ID:	1081666	Region Code:	1		
Well Tag ID:	BJP215	County ID:	61		
Well Log Image Nm:	1081652.tif	County Name:			
Project Tag No:		Township:	31		
WRIA No:	5	Twsp Fraction No:			
Driller No:	1374	Twsp Direction Cd:	North		
Notice of Inten ID:	AE33973	Range:	05		
Well Type Code:	Decommissioning	Range Dir Code:	East		
Well Completion Dt:	25-Sep-2015	Range Fraction No:			
Well Depth:	10.0	Section:	20		
Well Diameter:	1.5	Quarter Section:	NW		
Horz Coll Ds:		Qtr Qtr Section:	NE		
Horiz Coll Meth Cd:	0	St Plane X-Coord:	1226245		
Well Log Receiv Dt:	21-Oct-2015	St Plane Y-Coord:	1037171		
Record Creation Dt:	17-Nov-2015	NAD83 Latitude:	0.0		
Last Update Date:	17-Nov-2015	NAD83 Longitude:	0.0		
Tax Parcel Identifier:					
Well Owner Name:	Smokey Point Commercial LLC				
Well Log Static Lvl Qt:	0.0				
Well Log GPM Qt:	0.0				
Well Log PSI No:	0.0				
Well Log Flw Type Cd:					
Well Log Well Tst Cd:					
Well Log ZIP Code:	98271				

<b>Map Key</b>	<b>Direction</b>	<b>Distance (mi)</b>	<b>Distance (ft)</b>	<b>Elevation (ft)</b>	<b>DB</b>
<b>51</b>	WSW	0.66	3,494.21	115.07	WATER WELLS
Well Log ID:	1081536	Region Code:	1		
Well Tag ID:	BJP190	County ID:	61		
Well Log Image Nm:	1081526.tif	County Name:			
Project Tag No:		Township:	31		
WRIA No:	5	Twsp Fraction No:			
Driller No:	1374	Twsp Direction Cd:	North		
Notice of Inten ID:	DE01713	Range:	05		
Well Type Code:	Water	Range Dir Code:	East		
Well Completion Dt:	28-Sep-2015	Range Fraction No:			
Well Depth:	10.0	Section:	20		
Well Diameter:	1.5	Quarter Section:	NW		
Horz Coll Ds:		Qtr Qtr Section:	NE		
Horiz Coll Meth Cd:	0	St Plane X-Coord:	1226245		
Well Log Receiv Dt:	21-Oct-2015	St Plane Y-Coord:	1037171		
Record Creation Dt:	17-Nov-2015	NAD83 Latitude:	0.0		
Last Update Date:	17-Nov-2015	NAD83 Longitude:	0.0		

# Wells and Additional Sources Detail Report

Tax Parcel Identifier:  
 Well Owner Name: Smokey Point Commercial LLC  
 Well Log Static Lvl Qt: 5.0  
 Well Log GPM Qt: 0.0  
 Well Log PSI No: 0.0  
 Well Log Flw Type Cd: Static Level  
 Well Log Well Tst Cd:  
 Well Log ZIP Code: 98271

<b>Map Key</b>	<b>Direction</b>	<b>Distance (mi)</b>	<b>Distance (ft)</b>	<b>Elevation (ft)</b>	<b>DB</b>
51	WSW	0.66	3,494.21	115.07	WATER WELLS

Well Log ID: 1431486	Region Code: 1
Well Tag ID: BJZ128	County ID: 61
Well Log Image Nm: 1431481.tif	County Name:
Project Tag No:	Township: 31
WRIA No: 5	Twsp Fraction No:
Driller No: 1374	Twsp Direction Cd: North
Notice of Inten ID: AE35833	Range: 05
Well Type Code: Decommissioning	Range Dir Code: East
Well Completion Dt: 09-Feb-2016	Range Fraction No:
Well Depth: 15.0	Section: 20
Well Diameter: 1.5	Quarter Section: NW
Horz Coll Ds:	Qtr Qtr Section: NE
Horiz Coll Meth Cd: 0	St Plane X-Coord: 1226245
Well Log Receiv Dt: 03-Mar-2016	St Plane Y-Coord: 1037171
Record Creation Dt: 08-Mar-2016	NAD83 Latitude: 0.0
Last Update Date: 08-Mar-2016	NAD83 Longitude: 0.0
Tax Parcel Identifier:	
Well Owner Name: Smokey Point Commercial LLC	
Well Log Static Lvl Qt: 0.0	
Well Log GPM Qt: 0.0	
Well Log PSI No: 0.0	
Well Log Flw Type Cd:	
Well Log Well Tst Cd:	
Well Log ZIP Code: 98271	

<b>Map Key</b>	<b>Direction</b>	<b>Distance (mi)</b>	<b>Distance (ft)</b>	<b>Elevation (ft)</b>	<b>DB</b>
51	WSW	0.66	3,494.21	115.07	WATER WELLS

Well Log ID: 1056170	Region Code: 1
Well Tag ID: BJL109	County ID: 61
Well Log Image Nm: 1056162.tif	County Name:
Project Tag No:	Township: 31
WRIA No: 5	Twsp Fraction No:
Driller No: 1374	Twsp Direction Cd: North

## Wells and Additional Sources Detail Report

Notice of Inten ID:	AE31676	Range:	05
Well Type Code:	Decommissioning	Range Dir Code:	East
Well Completion Dt:	01-May-2015	Range Fraction No:	
Well Depth:	14.0	Section:	20
Well Diameter:	1.5	Quarter Section:	NW
Horz Coll Ds:		Qtr Qtr Section:	NE
Horiz Coll Meth Cd:	0	St Plane X-Coord:	1226245
Well Log Receiv Dt:	05-Jun-2015	St Plane Y-Coord:	1037171
Record Creation Dt:	07-Oct-2015	NAD83 Latitude:	0.0
Last Update Date:	07-Oct-2015	NAD83 Longitude:	0.0
Tax Parcel Identifier:			
Well Owner Name:	Smokey Point Commercial LLC		
Well Log Static Lvl Qt:	0.0		
Well Log GPM Qt:	0.0		
Well Log PSI No:	0.0		
Well Log Flw Type Cd:			
Well Log Well Tst Cd:			
Well Log ZIP Code:	98271		

Map Key	Direction	Distance (mi)	Distance (ft)	Elevation (ft)	DB
51	WSW	0.66	3,494.21	115.07	WATER WELLS

Well Log ID:	1349548	Region Code:	1
Well Tag ID:	BJP156	County ID:	61
Well Log Image Nm:	1349522.tif	County Name:	
Project Tag No:		Township:	31
WRIA No:	5	Twsp Fraction No:	
Driller No:	1374	Twsp Direction Cd:	North
Notice of Inten ID:	AE34165	Range:	05
Well Type Code:	Decommissioning	Range Dir Code:	East
Well Completion Dt:	05-Nov-2015	Range Fraction No:	
Well Depth:	12.0	Section:	20
Well Diameter:	1.5	Quarter Section:	NW
Horz Coll Ds:		Qtr Qtr Section:	NE
Horiz Coll Meth Cd:	0	St Plane X-Coord:	1226245
Well Log Receiv Dt:	18-Jan-2016	St Plane Y-Coord:	1037171
Record Creation Dt:	19-Feb-2016	NAD83 Latitude:	0.0
Last Update Date:	19-Feb-2016	NAD83 Longitude:	0.0
Tax Parcel Identifier:			
Well Owner Name:	Smokey Point Commercial LLC		
Well Log Static Lvl Qt:	0.0		
Well Log GPM Qt:	0.0		
Well Log PSI No:	0.0		
Well Log Flw Type Cd:			
Well Log Well Tst Cd:			
Well Log ZIP Code:	98271		

## Wells and Additional Sources Detail Report

Map Key	Direction	Distance (mi)	Distance (ft)	Elevation (ft)	DB
51	WSW	0.66	3,494.21	115.07	WATER WELLS
Well Log ID:	1055820	Region Code:	1		
Well Tag ID:	BJP227	County ID:	61		
Well Log Image Nm:	1055794.tif	County Name:			
Project Tag No:		Township:	31		
WRIA No:	5	Twsp Fraction No:			
Driller No:	1374	Twsp Direction Cd:	North		
Notice of Inten ID:	DE01713	Range:	05		
Well Type Code:	Water	Range Dir Code:	East		
Well Completion Dt:	01-Sep-2015	Range Fraction No:			
Well Depth:	10.0	Section:	20		
Well Diameter:	1.5	Quarter Section:	NW		
Horz Coll Ds:		Qtr Qtr Section:	NE		
Horiz Coll Meth Cd:	0	St Plane X-Coord:	1226245		
Well Log Receiv Dt:	16-Sep-2015	St Plane Y-Coord:	1037171		
Record Creation Dt:	06-Oct-2015	NAD83 Latitude:	0.0		
Last Update Date:	13-Nov-2015	NAD83 Longitude:	0.0		
Tax Parcel Identifier:					
Well Owner Name:	Smokey Point Commercial LLC				
Well Log Static Lvl Qt:	0.0				
Well Log GPM Qt:	0.0				
Well Log PSI No:	0.0				
Well Log Flw Type Cd:					
Well Log Well Tst Cd:					
Well Log ZIP Code:	98271				

Map Key	Direction	Distance (mi)	Distance (ft)	Elevation (ft)	DB
51	WSW	0.66	3,494.21	115.07	WATER WELLS
Well Log ID:	1019073	Region Code:	1		
Well Tag ID:	BJL118	County ID:	61		
Well Log Image Nm:	1019056.tif	County Name:			
Project Tag No:		Township:	31		
WRIA No:	5	Twsp Fraction No:			
Driller No:	1374	Twsp Direction Cd:	North		
Notice of Inten ID:	DE01668	Range:	05		
Well Type Code:	Water	Range Dir Code:	East		
Well Completion Dt:	17-Apr-2015	Range Fraction No:			
Well Depth:	20.0	Section:	20		
Well Diameter:	1.5	Quarter Section:	NW		
Horz Coll Ds:		Qtr Qtr Section:	NE		
Horiz Coll Meth Cd:	0	St Plane X-Coord:	1226245		
Well Log Receiv Dt:	06-May-2015	St Plane Y-Coord:	1037171		

## Wells and Additional Sources Detail Report

Record Creation Dt:	13-May-2015	NAD83 Latitude:	0.0
Last Update Date:	13-May-2015	NAD83 Longitude:	0.0
Tax Parcel Identifier:			
Well Owner Name:	Smokey Point Commercial LLC		
Well Log Static Lvl Qt:	5.0		
Well Log GPM Qt:	0.0		
Well Log PSI No:	0.0		
Well Log Flw Type Cd:	Static Level		
Well Log Well Tst Cd:			
Well Log ZIP Code:	98271		

Map Key	Direction	Distance (mi)	Distance (ft)	Elevation (ft)	DB
51	WSW	0.66	3,494.21	115.07	WATER WELLS

Well Log ID:	1026545	Region Code:	1
Well Tag ID:	BIY138	County ID:	61
Well Log Image Nm:	1026526.tif	County Name:	
Project Tag No:		Township:	31
WRIA No:	5	Twsp Fraction No:	
Driller No:	1374	Twsp Direction Cd:	North
Notice of Inten ID:	AE31475	Range:	05
Well Type Code:	Decommissioning	Range Dir Code:	East
Well Completion Dt:	24-Apr-2015	Range Fraction No:	
Well Depth:	20.0	Section:	20
Well Diameter:	1.5	Quarter Section:	NW
Horz Coll Ds:		Qtr Qtr Section:	NE
Horiz Coll Meth Cd:	0	St Plane X-Coord:	1226245
Well Log Receiv Dt:	05-Jun-2015	St Plane Y-Coord:	1037171
Record Creation Dt:	17-Jun-2015	NAD83 Latitude:	0.0
Last Update Date:	17-Jun-2015	NAD83 Longitude:	0.0
Tax Parcel Identifier:			
Well Owner Name:	Smokey Point Commercial LLC		
Well Log Static Lvl Qt:	0.0		
Well Log GPM Qt:	0.0		
Well Log PSI No:	0.0		
Well Log Flw Type Cd:			
Well Log Well Tst Cd:			
Well Log ZIP Code:	98271		

Map Key	Direction	Distance (mi)	Distance (ft)	Elevation (ft)	DB
51	WSW	0.66	3,494.21	115.07	WATER WELLS

Well Log ID:	1026531	Region Code:	1
Well Tag ID:	BIY124	County ID:	61
Well Log Image Nm:	1026526.tif	County Name:	
Project Tag No:		Township:	31

## Wells and Additional Sources Detail Report

WRIA No:	5	Twsp Fraction No:	
Driller No:	1374	Twsp Direction Cd:	North
Notice of Inten ID:	AE31475	Range:	05
Well Type Code:	Decommissioning	Range Dir Code:	East
Well Completion Dt:	24-Apr-2015	Range Fraction No:	
Well Depth:	20.0	Section:	20
Well Diameter:	1.5	Quarter Section:	NW
Horz Coll Ds:		Qtr Qtr Section:	NE
Horiz Coll Meth Cd:	0	St Plane X-Coord:	1226245
Well Log Receiv Dt:	05-Jun-2015	St Plane Y-Coord:	1037171
Record Creation Dt:	17-Jun-2015	NAD83 Latitude:	0.0
Last Update Date:	17-Jun-2015	NAD83 Longitude:	0.0
Tax Parcel Identifier:			
Well Owner Name:	Smokey Point Commercial LLC		
Well Log Static Lvl Qt:	0.0		
Well Log GPM Qt:	0.0		
Well Log PSI No:	0.0		
Well Log Flw Type Cd:			
Well Log Well Tst Cd:			
Well Log ZIP Code:	98271		

Map Key	Direction	Distance (mi)	Distance (ft)	Elevation (ft)	DB
51	WSW	0.66	3,494.21	115.07	WATER WELLS

Well Log ID:	1019130	Region Code:	1
Well Tag ID:	BIY087	County ID:	61
Well Log Image Nm:	1019106.tif	County Name:	
Project Tag No:		Township:	31
WRIA No:	5	Twsp Fraction No:	
Driller No:	1374	Twsp Direction Cd:	North
Notice of Inten ID:	AE31475	Range:	05
Well Type Code:	Decommissioning	Range Dir Code:	East
Well Completion Dt:	16-Apr-2015	Range Fraction No:	
Well Depth:	20.0	Section:	20
Well Diameter:	1.5	Quarter Section:	NW
Horz Coll Ds:		Qtr Qtr Section:	NE
Horiz Coll Meth Cd:	0	St Plane X-Coord:	1226245
Well Log Receiv Dt:	06-May-2015	St Plane Y-Coord:	1037171
Record Creation Dt:	13-May-2015	NAD83 Latitude:	0.0
Last Update Date:	13-May-2015	NAD83 Longitude:	0.0
Tax Parcel Identifier:			
Well Owner Name:	Smokey Point Commercial LLC		
Well Log Static Lvl Qt:	0.0		
Well Log GPM Qt:	0.0		
Well Log PSI No:	0.0		
Well Log Flw Type Cd:			

# Wells and Additional Sources Detail Report

Well Log Well Tst Cd:  
Well Log ZIP Code: 98271

Map Key	Direction	Distance (mi)	Distance (ft)	Elevation (ft)	DB
51	WSW	0.66	3,494.21	115.07	WATER WELLS

Well Log ID:	1349561	Region Code:	1
Well Tag ID:	BJP169	County ID:	61
Well Log Image Nm:	1349522.tif	County Name:	
Project Tag No:		Township:	31
WRIA No:	5	Twsp Fraction No:	
Driller No:	1374	Twsp Direction Cd:	North
Notice of Inten ID:	AE34165	Range:	05
Well Type Code:	Decommissioning	Range Dir Code:	East
Well Completion Dt:	05-Nov-2015	Range Fraction No:	
Well Depth:	12.0	Section:	20
Well Diameter:	1.5	Quarter Section:	NW
Horz Coll Ds:		Qtr Qtr Section:	NE
Horiz Coll Meth Cd:	0	St Plane X-Coord:	1226245
Well Log Receiv Dt:	18-Jan-2016	St Plane Y-Coord:	1037171
Record Creation Dt:	19-Feb-2016	NAD83 Latitude:	0.0
Last Update Date:	19-Feb-2016	NAD83 Longitude:	0.0
Tax Parcel Identifier:			
Well Owner Name:	Smokey Point Commercial LLC		
Well Log Static Lvl Qt:	0.0		
Well Log GPM Qt:	0.0		
Well Log PSI No:	0.0		
Well Log Flw Type Cd:			
Well Log Well Tst Cd:			
Well Log ZIP Code:	98271		

Map Key	Direction	Distance (mi)	Distance (ft)	Elevation (ft)	DB
51	WSW	0.66	3,494.21	115.07	WATER WELLS

Well Log ID:	1018936	Region Code:	1
Well Tag ID:	BIY003	County ID:	61
Well Log Image Nm:	1018934.tif	County Name:	
Project Tag No:		Township:	31
WRIA No:	5	Twsp Fraction No:	
Driller No:	1374	Twsp Direction Cd:	North
Notice of Inten ID:	AE31475	Range:	05
Well Type Code:	Decommissioning	Range Dir Code:	East
Well Completion Dt:	10-Apr-2015	Range Fraction No:	
Well Depth:	20.0	Section:	20
Well Diameter:	1.5	Quarter Section:	NW
Horz Coll Ds:		Qtr Qtr Section:	NE

## Wells and Additional Sources Detail Report

Horiz Coll Meth Cd:	0	St Plane X-Coord:	1226245
Well Log Receiv Dt:	06-May-2015	St Plane Y-Coord:	1037171
Record Creation Dt:	13-May-2015	NAD83 Latitude:	0.0
Last Update Date:	13-May-2015	NAD83 Longitude:	0.0
Tax Parcel Identifier:			
Well Owner Name:	Smokey Point Commercial LLC		
Well Log Static Lvl Qt:	0.0		
Well Log GPM Qt:	0.0		
Well Log PSI No:	0.0		
Well Log Flw Type Cd:			
Well Log Well Tst Cd:			
Well Log ZIP Code:	98271		

Map Key	Direction	Distance (mi)	Distance (ft)	Elevation (ft)	DB
51	WSW	0.66	3,494.21	115.07	WATER WELLS

Well Log ID:	1081661	Region Code:	1
Well Tag ID:	BJP210	County ID:	61
Well Log Image Nm:	1081652.tif	County Name:	
Project Tag No:		Township:	31
WRIA No:	5	Twsp Fraction No:	
Driller No:	1374	Twsp Direction Cd:	North
Notice of Inten ID:	AE33973	Range:	05
Well Type Code:	Decommissioning	Range Dir Code:	East
Well Completion Dt:	25-Sep-2015	Range Fraction No:	
Well Depth:	10.0	Section:	20
Well Diameter:	1.5	Quarter Section:	NW
Horz Coll Ds:		Qtr Qtr Section:	NE
Horiz Coll Meth Cd:	0	St Plane X-Coord:	1226245
Well Log Receiv Dt:	21-Oct-2015	St Plane Y-Coord:	1037171
Record Creation Dt:	17-Nov-2015	NAD83 Latitude:	0.0
Last Update Date:	17-Nov-2015	NAD83 Longitude:	0.0
Tax Parcel Identifier:			
Well Owner Name:	Smokey Point Commercial LLC		
Well Log Static Lvl Qt:	0.0		
Well Log GPM Qt:	0.0		
Well Log PSI No:	0.0		
Well Log Flw Type Cd:			
Well Log Well Tst Cd:			
Well Log ZIP Code:	98271		

Map Key	Direction	Distance (mi)	Distance (ft)	Elevation (ft)	DB
51	WSW	0.66	3,494.21	115.07	WATER WELLS

Well Log ID:	1330781	Region Code:	1
Well Tag ID:	BJZ187	County ID:	61

## Wells and Additional Sources Detail Report

Well Log Image Nm: 1330717.tif	County Name:
Project Tag No:	Township: 31
WRIA No: 5	Twsp Fraction No:
Driller No: 1374	Twsp Direction Cd: North
Notice of Inten ID: DE01813	Range: 05
Well Type Code: Water	Range Dir Code: East
Well Completion Dt: 14-Jan-2016	Range Fraction No:
Well Depth: 15.0	Section: 20
Well Diameter: 1.5	Quarter Section: NW
Horz Coll Ds:	Qtr Qtr Section: NE
Horiz Coll Meth Cd: 0	St Plane X-Coord: 1226245
Well Log Receiv Dt: 04-Feb-2016	St Plane Y-Coord: 1037171
Record Creation Dt: 12-Feb-2016	NAD83 Latitude: 0.0
Last Update Date: 12-Feb-2016	NAD83 Longitude: 0.0
Tax Parcel Identifier:	
Well Owner Name: Smokey Point Commercial LLC	
Well Log Static Lvl Qt: 12.0	
Well Log GPM Qt: 0.0	
Well Log PSI No: 0.0	
Well Log Flw Type Cd: Static Level	
Well Log Well Tst Cd:	
Well Log ZIP Code: 98271	

Map Key	Direction	Distance (mi)	Distance (ft)	Elevation (ft)	DB
51	WSW	0.66	3,494.21	115.07	WATER WELLS

Well Log ID: 1019107	Region Code: 1
Well Tag ID: BIY064	County ID: 61
Well Log Image Nm: 1019106.tif	County Name:
Project Tag No:	Township: 31
WRIA No: 5	Twsp Fraction No:
Driller No: 1374	Twsp Direction Cd: North
Notice of Inten ID: AE31475	Range: 05
Well Type Code: Decommissioning	Range Dir Code: East
Well Completion Dt: 16-Apr-2015	Range Fraction No:
Well Depth: 20.0	Section: 20
Well Diameter: 1.5	Quarter Section: NW
Horz Coll Ds:	Qtr Qtr Section: NE
Horiz Coll Meth Cd: 0	St Plane X-Coord: 1226245
Well Log Receiv Dt: 06-May-2015	St Plane Y-Coord: 1037171
Record Creation Dt: 13-May-2015	NAD83 Latitude: 0.0
Last Update Date: 13-May-2015	NAD83 Longitude: 0.0
Tax Parcel Identifier:	
Well Owner Name: Smokey Point Commercial LLC	
Well Log Static Lvl Qt: 0.0	
Well Log GPM Qt: 0.0	

## Wells and Additional Sources Detail Report

Well Log PSI No: 0.0  
 Well Log Flw Type Cd:  
 Well Log Well Tst Cd:  
 Well Log ZIP Code: 98271

<b>Map Key</b>	<b>Direction</b>	<b>Distance (mi)</b>	<b>Distance (ft)</b>	<b>Elevation (ft)</b>	<b>DB</b>
51	WSW	0.66	3,494.21	115.07	WATER WELLS

Well Log ID:	1019087	Region Code:	1
Well Tag ID:	BJL132	County ID:	61
Well Log Image Nm:	1019056.tif	County Name:	
Project Tag No:		Township:	31
WRIA No:	5	Twsp Fraction No:	
Driller No:	1374	Twsp Direction Cd:	North
Notice of Inten ID:	DE01668	Range:	05
Well Type Code:	Water	Range Dir Code:	East
Well Completion Dt:	17-Apr-2015	Range Fraction No:	
Well Depth:	20.0	Section:	20
Well Diameter:	1.5	Quarter Section:	NW
Horz Coll Ds:		Qtr Qtr Section:	NE
Horiz Coll Meth Cd:	0	St Plane X-Coord:	1226245
Well Log Receiv Dt:	06-May-2015	St Plane Y-Coord:	1037171
Record Creation Dt:	13-May-2015	NAD83 Latitude:	0.0
Last Update Date:	13-May-2015	NAD83 Longitude:	0.0
Tax Parcel Identifier:			
Well Owner Name:	Smokey Point Commercial LLC		
Well Log Static Lvl Qt:	5.0		
Well Log GPM Qt:	0.0		
Well Log PSI No:	0.0		
Well Log Flw Type Cd:	Static Level		
Well Log Well Tst Cd:			
Well Log ZIP Code:	98271		

<b>Map Key</b>	<b>Direction</b>	<b>Distance (mi)</b>	<b>Distance (ft)</b>	<b>Elevation (ft)</b>	<b>DB</b>
51	WSW	0.66	3,494.21	115.07	WATER WELLS

Well Log ID:	1019066	Region Code:	1
Well Tag ID:	BJL111	County ID:	61
Well Log Image Nm:	1019056.tif	County Name:	
Project Tag No:		Township:	31
WRIA No:	5	Twsp Fraction No:	
Driller No:	1374	Twsp Direction Cd:	North
Notice of Inten ID:	DE01668	Range:	05
Well Type Code:	Water	Range Dir Code:	East
Well Completion Dt:	17-Apr-2015	Range Fraction No:	
Well Depth:	20.0	Section:	20

## Wells and Additional Sources Detail Report

Well Diameter:	1.5	Quarter Section:	NW
Horz Coll Ds:		Qtr Qtr Section:	NE
Horiz Coll Meth Cd:	0	St Plane X-Coord:	1226245
Well Log Receiv Dt:	06-May-2015	St Plane Y-Coord:	1037171
Record Creation Dt:	13-May-2015	NAD83 Latitude:	0.0
Last Update Date:	13-May-2015	NAD83 Longitude:	0.0
Tax Parcel Identifier:			
Well Owner Name:	Smokey Point Commercial LLC		
Well Log Static Lvl Qt:	5.0		
Well Log GPM Qt:	0.0		
Well Log PSI No:	0.0		
Well Log Flw Type Cd:	Static Level		
Well Log Well Tst Cd:			
Well Log ZIP Code:	98271		

Map Key	Direction	Distance (mi)	Distance (ft)	Elevation (ft)	DB
51	WSW	0.66	3,494.21	115.07	WATER WELLS

Well Log ID:	1018955	Region Code:	1
Well Tag ID:	BIY022	County ID:	61
Well Log Image Nm:	1018934.tif	County Name:	
Project Tag No:		Township:	31
WRIA No:	5	Twsp Fraction No:	
Driller No:	1374	Twsp Direction Cd:	North
Notice of Inten ID:	AE31475	Range:	05
Well Type Code:	Decommissioning	Range Dir Code:	East
Well Completion Dt:	10-Apr-2015	Range Fraction No:	
Well Depth:	20.0	Section:	20
Well Diameter:	1.5	Quarter Section:	NW
Horz Coll Ds:		Qtr Qtr Section:	NE
Horiz Coll Meth Cd:	0	St Plane X-Coord:	1226245
Well Log Receiv Dt:	06-May-2015	St Plane Y-Coord:	1037171
Record Creation Dt:	13-May-2015	NAD83 Latitude:	0.0
Last Update Date:	13-May-2015	NAD83 Longitude:	0.0
Tax Parcel Identifier:			
Well Owner Name:	Smokey Point Commercial LLC		
Well Log Static Lvl Qt:	0.0		
Well Log GPM Qt:	0.0		
Well Log PSI No:	0.0		
Well Log Flw Type Cd:			
Well Log Well Tst Cd:			
Well Log ZIP Code:	98271		

Map Key	Direction	Distance (mi)	Distance (ft)	Elevation (ft)	DB
51	WSW	0.66	3,494.21	115.07	WATER WELLS

## Wells and Additional Sources Detail Report

Well Log ID:	1349547	Region Code:	1
Well Tag ID:	BJP155	County ID:	61
Well Log Image Nm:	1349522.tif	County Name:	
Project Tag No:		Township:	31
WRIA No:	5	Twsp Fraction No:	
Driller No:	1374	Twsp Direction Cd:	North
Notice of Inten ID:	AE34165	Range:	05
Well Type Code:	Decommissioning	Range Dir Code:	East
Well Completion Dt:	05-Nov-2015	Range Fraction No:	
Well Depth:	12.0	Section:	20
Well Diameter:	1.5	Quarter Section:	NW
Horz Coll Ds:		Qtr Qtr Section:	NE
Horiz Coll Meth Cd:	0	St Plane X-Coord:	1226245
Well Log Receiv Dt:	18-Jan-2016	St Plane Y-Coord:	1037171
Record Creation Dt:	19-Feb-2016	NAD83 Latitude:	0.0
Last Update Date:	19-Feb-2016	NAD83 Longitude:	0.0
Tax Parcel Identifier:			
Well Owner Name:	Smokey Point Commercial LLC		
Well Log Static Lvl Qt:	0.0		
Well Log GPM Qt:	0.0		
Well Log PSI No:	0.0		
Well Log Flw Type Cd:			
Well Log Well Tst Cd:			
Well Log ZIP Code:	98271		

Map Key	Direction	Distance (mi)	Distance (ft)	Elevation (ft)	DB
51	WSW	0.66	3,494.21	115.07	WATER WELLS

Well Log ID:	1026547	Region Code:	1
Well Tag ID:	BIY140	County ID:	61
Well Log Image Nm:	1026526.tif	County Name:	
Project Tag No:		Township:	31
WRIA No:	5	Twsp Fraction No:	
Driller No:	1374	Twsp Direction Cd:	North
Notice of Inten ID:	AE31475	Range:	05
Well Type Code:	Decommissioning	Range Dir Code:	East
Well Completion Dt:	24-Apr-2015	Range Fraction No:	
Well Depth:	20.0	Section:	20
Well Diameter:	1.5	Quarter Section:	NW
Horz Coll Ds:		Qtr Qtr Section:	NE
Horiz Coll Meth Cd:	0	St Plane X-Coord:	1226245
Well Log Receiv Dt:	05-Jun-2015	St Plane Y-Coord:	1037171
Record Creation Dt:	17-Jun-2015	NAD83 Latitude:	0.0
Last Update Date:	17-Jun-2015	NAD83 Longitude:	0.0
Tax Parcel Identifier:			
Well Owner Name:	Smokey Point Commercial LLC		

## Wells and Additional Sources Detail Report

Well Log Static Lvl Qt: 0.0  
 Well Log GPM Qt: 0.0  
 Well Log PSI No: 0.0  
 Well Log Flw Type Cd:  
 Well Log Well Tst Cd:  
 Well Log ZIP Code: 98271

<b>Map Key</b>	<b>Direction</b>	<b>Distance (mi)</b>	<b>Distance (ft)</b>	<b>Elevation (ft)</b>	<b>DB</b>
51	WSW	0.66	3,494.21	115.07	WATER WELLS

Well Log ID:	1019076	Region Code:	1
Well Tag ID:	BJL121	County ID:	61
Well Log Image Nm:	1019056.tif	County Name:	
Project Tag No:		Township:	31
WRIA No:	5	Twsp Fraction No:	
Driller No:	1374	Twsp Direction Cd:	North
Notice of Inten ID:	DE01668	Range:	05
Well Type Code:	Water	Range Dir Code:	East
Well Completion Dt:	17-Apr-2015	Range Fraction No:	
Well Depth:	20.0	Section:	20
Well Diameter:	1.5	Quarter Section:	NW
Horz Coll Ds:		Qtr Qtr Section:	NE
Horiz Coll Meth Cd:	0	St Plane X-Coord:	1226245
Well Log Receiv Dt:	06-May-2015	St Plane Y-Coord:	1037171
Record Creation Dt:	13-May-2015	NAD83 Latitude:	0.0
Last Update Date:	13-May-2015	NAD83 Longitude:	0.0
Tax Parcel Identifier:			
Well Owner Name:	Smokey Point Commercial LLC		
Well Log Static Lvl Qt:	5.0		
Well Log GPM Qt:	0.0		
Well Log PSI No:	0.0		
Well Log Flw Type Cd:	Static Level		
Well Log Well Tst Cd:			
Well Log ZIP Code:	98271		

<b>Map Key</b>	<b>Direction</b>	<b>Distance (mi)</b>	<b>Distance (ft)</b>	<b>Elevation (ft)</b>	<b>DB</b>
51	WSW	0.66	3,494.21	115.07	WATER WELLS

Well Log ID:	1081681	Region Code:	1
Well Tag ID:	BJP230	County ID:	61
Well Log Image Nm:	1081652.tif	County Name:	
Project Tag No:		Township:	31
WRIA No:	5	Twsp Fraction No:	
Driller No:	1374	Twsp Direction Cd:	North
Notice of Inten ID:	AE33973	Range:	05
Well Type Code:	Decommissioning	Range Dir Code:	East

## Wells and Additional Sources Detail Report

Well Completion Dt:	25-Sep-2015	Range Fraction No:	
Well Depth:	10.0	Section:	20
Well Diameter:	1.5	Quarter Section:	NW
Horz Coll Ds:		Qtr Qtr Section:	NE
Horiz Coll Meth Cd:	0	St Plane X-Coord:	1226245
Well Log Receiv Dt:	21-Oct-2015	St Plane Y-Coord:	1037171
Record Creation Dt:	17-Nov-2015	NAD83 Latitude:	0.0
Last Update Date:	17-Nov-2015	NAD83 Longitude:	0.0
Tax Parcel Identifier:			
Well Owner Name:	Smokey Point Commercial LLC		
Well Log Static Lvl Qt:	0.0		
Well Log GPM Qt:	0.0		
Well Log PSI No:	0.0		
Well Log Flw Type Cd:			
Well Log Well Tst Cd:			
Well Log ZIP Code:	98271		

Map Key	Direction	Distance (mi)	Distance (ft)	Elevation (ft)	DB
51	WSW	0.66	3,494.21	115.07	WATER WELLS

Well Log ID:	1431506	Region Code:	1
Well Tag ID:	BJZ148	County ID:	61
Well Log Image Nm:	1431481.tif	County Name:	
Project Tag No:		Township:	31
WRIA No:	5	Twsp Fraction No:	
Driller No:	1374	Twsp Direction Cd:	North
Notice of Inten ID:	AE35833	Range:	05
Well Type Code:	Decommissioning	Range Dir Code:	East
Well Completion Dt:	09-Feb-2016	Range Fraction No:	
Well Depth:	15.0	Section:	20
Well Diameter:	1.5	Quarter Section:	NW
Horz Coll Ds:		Qtr Qtr Section:	NE
Horiz Coll Meth Cd:	0	St Plane X-Coord:	1226245
Well Log Receiv Dt:	03-Mar-2016	St Plane Y-Coord:	1037171
Record Creation Dt:	08-Mar-2016	NAD83 Latitude:	0.0
Last Update Date:	08-Mar-2016	NAD83 Longitude:	0.0
Tax Parcel Identifier:			
Well Owner Name:	Smokey Point Commercial LLC		
Well Log Static Lvl Qt:	0.0		
Well Log GPM Qt:	0.0		
Well Log PSI No:	0.0		
Well Log Flw Type Cd:			
Well Log Well Tst Cd:			
Well Log ZIP Code:	98271		

Map Key	Direction	Distance (mi)	Distance (ft)	Elevation (ft)	DB
---------	-----------	---------------	---------------	----------------	----

# Wells and Additional Sources Detail Report

<b>51</b>	WSW	0.66	3,494.21	115.07	WATER WELLS
Well Log ID:	1431544	Region Code:	1		
Well Tag ID:	BJZ186	County ID:	61		
Well Log Image Nm:	1431481.tif	County Name:			
Project Tag No:		Township:	31		
WRIA No:	5	Twsp Fraction No:			
Driller No:	1374	Twsp Direction Cd:	North		
Notice of Inten ID:	AE35833	Range:	05		
Well Type Code:	Decommissioning	Range Dir Code:	East		
Well Completion Dt:	09-Feb-2016	Range Fraction No:			
Well Depth:	15.0	Section:	20		
Well Diameter:	1.5	Quarter Section:	NW		
Horz Coll Ds:		Qtr Qtr Section:	NE		
Horiz Coll Meth Cd:	0	St Plane X-Coord:	1226245		
Well Log Receiv Dt:	03-Mar-2016	St Plane Y-Coord:	1037171		
Record Creation Dt:	08-Mar-2016	NAD83 Latitude:	0.0		
Last Update Date:	08-Mar-2016	NAD83 Longitude:	0.0		
Tax Parcel Identifier:					
Well Owner Name:	Smokey Point Commercial LLC				
Well Log Static Lvl Qt:	0.0				
Well Log GPM Qt:	0.0				
Well Log PSI No:	0.0				
Well Log Flw Type Cd:					
Well Log Well Tst Cd:					
Well Log ZIP Code:	98271				

<b>Map Key</b>	<b>Direction</b>	<b>Distance (mi)</b>	<b>Distance (ft)</b>	<b>Elevation (ft)</b>	<b>DB</b>
<b>51</b>	WSW	0.66	3,494.21	115.07	WATER WELLS
Well Log ID:	1018974	Region Code:	1		
Well Tag ID:	BIY041	County ID:	61		
Well Log Image Nm:	1018934.tif	County Name:			
Project Tag No:		Township:	31		
WRIA No:	5	Twsp Fraction No:			
Driller No:	1374	Twsp Direction Cd:	North		
Notice of Inten ID:	AE31475	Range:	05		
Well Type Code:	Decommissioning	Range Dir Code:	East		
Well Completion Dt:	10-Apr-2015	Range Fraction No:			
Well Depth:	20.0	Section:	20		
Well Diameter:	1.5	Quarter Section:	NW		
Horz Coll Ds:		Qtr Qtr Section:	NE		
Horiz Coll Meth Cd:	0	St Plane X-Coord:	1226245		
Well Log Receiv Dt:	06-May-2015	St Plane Y-Coord:	1037171		
Record Creation Dt:	13-May-2015	NAD83 Latitude:	0.0		
Last Update Date:	13-May-2015	NAD83 Longitude:	0.0		

# Wells and Additional Sources Detail Report

Tax Parcel Identifier:  
 Well Owner Name: Smokey Point Commercial LLC  
 Well Log Static Lvl Qt: 0.0  
 Well Log GPM Qt: 0.0  
 Well Log PSI No: 0.0  
 Well Log Flw Type Cd:  
 Well Log Well Tst Cd:  
 Well Log ZIP Code: 98271

<b>Map Key</b>	<b>Direction</b>	<b>Distance (mi)</b>	<b>Distance (ft)</b>	<b>Elevation (ft)</b>	<b>DB</b>
51	WSW	0.66	3,494.21	115.07	WATER WELLS

Well Log ID:	1081749	Region Code:	1
Well Tag ID:	BJP152	County ID:	61
Well Log Image Nm:	1081714.tif	County Name:	
Project Tag No:		Township:	31
WRIA No:	5	Twsp Fraction No:	
Driller No:	1374	Twsp Direction Cd:	North
Notice of Inten ID:	DE01713	Range:	05
Well Type Code:	Water	Range Dir Code:	East
Well Completion Dt:	25-Sep-2015	Range Fraction No:	
Well Depth:	10.0	Section:	20
Well Diameter:	1.5	Quarter Section:	NW
Horz Coll Ds:		Qtr Qtr Section:	NE
Horiz Coll Meth Cd:	0	St Plane X-Coord:	1226245
Well Log Receiv Dt:	21-Oct-2015	St Plane Y-Coord:	1037171
Record Creation Dt:	17-Nov-2015	NAD83 Latitude:	0.0
Last Update Date:	17-Nov-2015	NAD83 Longitude:	0.0
Tax Parcel Identifier:			
Well Owner Name:	Smokey Point Commercial LLC		
Well Log Static Lvl Qt:	5.0		
Well Log GPM Qt:	0.0		
Well Log PSI No:	0.0		
Well Log Flw Type Cd:	Static Level		
Well Log Well Tst Cd:			
Well Log ZIP Code:	98271		

<b>Map Key</b>	<b>Direction</b>	<b>Distance (mi)</b>	<b>Distance (ft)</b>	<b>Elevation (ft)</b>	<b>DB</b>
51	WSW	0.66	3,494.21	115.07	WATER WELLS

Well Log ID:	541958	Region Code:	1
Well Tag ID:	ALS433	County ID:	61
Well Log Image Nm:	00541958.tif	County Name:	
Project Tag No:		Township:	31
WRIA No:	5	Twsp Fraction No:	
Driller No:		Twsp Direction Cd:	North

## Wells and Additional Sources Detail Report

Notice of Inten ID:	W238410	Range:	05
Well Type Code:	Water	Range Dir Code:	East
Well Completion Dt:	21-Jul-2008	Range Fraction No:	
Well Depth:	211.0	Section:	20
Well Diameter:	6.0	Quarter Section:	NW
Horz Coll Ds:		Qtr Qtr Section:	NE
Horiz Coll Meth Cd:	0	St Plane X-Coord:	1226245
Well Log Receiv Dt:	28-Jul-2008	St Plane Y-Coord:	1037171
Record Creation Dt:	20-Aug-2008	NAD83 Latitude:	48.16483
Last Update Date:	20-Aug-2008	NAD83 Longitude:	-122.19668
Tax Parcel Identifier:	3105200201300		
Well Owner Name:	MIKE WEEKS		
Well Log Static Lvl Qt:	0.0		
Well Log GPM Qt:	0.0		
Well Log PSI No:	0.0		
Well Log Flw Type Cd:			
Well Log Well Tst Cd:			
Well Log ZIP Code:			

Map Key	Direction	Distance (mi)	Distance (ft)	Elevation (ft)	DB
51	WSW	0.66	3,494.21	115.07	WATER WELLS

Well Log ID:	1011204	Region Code:	1
Well Tag ID:	BIY064	County ID:	61
Well Log Image Nm:	1011141.tif	County Name:	
Project Tag No:		Township:	31
WRIA No:	5	Twsp Fraction No:	
Driller No:	1374	Twsp Direction Cd:	North
Notice of Inten ID:	DE01668	Range:	05
Well Type Code:	Water	Range Dir Code:	East
Well Completion Dt:	20-Mar-2015	Range Fraction No:	
Well Depth:	17.0	Section:	20
Well Diameter:	1.5	Quarter Section:	NW
Horz Coll Ds:		Qtr Qtr Section:	NE
Horiz Coll Meth Cd:	0	St Plane X-Coord:	1226245
Well Log Receiv Dt:	31-Mar-2015	St Plane Y-Coord:	1037171
Record Creation Dt:	23-Apr-2015	NAD83 Latitude:	0.0
Last Update Date:	13-May-2015	NAD83 Longitude:	0.0
Tax Parcel Identifier:			
Well Owner Name:	Smokey Point Commercial LLC		
Well Log Static Lvl Qt:	5.0		
Well Log GPM Qt:	0.0		
Well Log PSI No:	0.0		
Well Log Flw Type Cd:	Static Level		
Well Log Well Tst Cd:			
Well Log ZIP Code:	98271		

## Wells and Additional Sources Detail Report

Map Key	Direction	Distance (mi)	Distance (ft)	Elevation (ft)	DB
51	WSW	0.66	3,494.21	115.07	WATER WELLS
Well Log ID:	1011230	Region Code:	1		
Well Tag ID:	BIY090	County ID:	61		
Well Log Image Nm:	1011141.tif	County Name:			
Project Tag No:		Township:	31		
WRIA No:	5	Twsp Fraction No:			
Driller No:	1374	Twsp Direction Cd:	North		
Notice of Inten ID:	DE01668	Range:	05		
Well Type Code:	Water	Range Dir Code:	East		
Well Completion Dt:	20-Mar-2015	Range Fraction No:			
Well Depth:	17.0	Section:	20		
Well Diameter:	1.5	Quarter Section:	NW		
Horz Coll Ds:		Qtr Qtr Section:	NE		
Horiz Coll Meth Cd:	0	St Plane X-Coord:	1226245		
Well Log Receiv Dt:	31-Mar-2015	St Plane Y-Coord:	1037171		
Record Creation Dt:	23-Apr-2015	NAD83 Latitude:	0.0		
Last Update Date:	13-May-2015	NAD83 Longitude:	0.0		
Tax Parcel Identifier:					
Well Owner Name:	Smokey Point Commercial LLC				
Well Log Static Lvl Qt:	5.0				
Well Log GPM Qt:	0.0				
Well Log PSI No:	0.0				
Well Log Flw Type Cd:	Static Level				
Well Log Well Tst Cd:					
Well Log ZIP Code:	98271				

Map Key	Direction	Distance (mi)	Distance (ft)	Elevation (ft)	DB
51	WSW	0.66	3,494.21	115.07	WATER WELLS
Well Log ID:	1011285	Region Code:	1		
Well Tag ID:	BIY145	County ID:	61		
Well Log Image Nm:	1011141.tif	County Name:			
Project Tag No:		Township:	31		
WRIA No:	5	Twsp Fraction No:			
Driller No:	1374	Twsp Direction Cd:	North		
Notice of Inten ID:	DE01668	Range:	05		
Well Type Code:	Water	Range Dir Code:	East		
Well Completion Dt:	20-Mar-2015	Range Fraction No:			
Well Depth:	17.0	Section:	20		
Well Diameter:	1.5	Quarter Section:	NW		
Horz Coll Ds:		Qtr Qtr Section:	NE		
Horiz Coll Meth Cd:	0	St Plane X-Coord:	1226245		
Well Log Receiv Dt:	31-Mar-2015	St Plane Y-Coord:	1037171		

## Wells and Additional Sources Detail Report

Record Creation Dt:	23-Apr-2015	NAD83 Latitude:	0.0
Last Update Date:	13-May-2015	NAD83 Longitude:	0.0
Tax Parcel Identifier:			
Well Owner Name:	Smokey Point Commercial LLC		
Well Log Static Lvl Qt:	5.0		
Well Log GPM Qt:	0.0		
Well Log PSI No:	0.0		
Well Log Flw Type Cd:	Static Level		
Well Log Well Tst Cd:			
Well Log ZIP Code:	98271		

Map Key	Direction	Distance (mi)	Distance (ft)	Elevation (ft)	DB
51	WSW	0.66	3,494.21	115.07	WATER WELLS

Well Log ID:	1018951	Region Code:	1
Well Tag ID:	BIY018	County ID:	61
Well Log Image Nm:	1018934.tif	County Name:	
Project Tag No:		Township:	31
WRIA No:	5	Twsp Fraction No:	
Driller No:	1374	Twsp Direction Cd:	North
Notice of Inten ID:	AE31475	Range:	05
Well Type Code:	Decommissioning	Range Dir Code:	East
Well Completion Dt:	10-Apr-2015	Range Fraction No:	
Well Depth:	20.0	Section:	20
Well Diameter:	1.5	Quarter Section:	NW
Horz Coll Ds:		Qtr Qtr Section:	NE
Horiz Coll Meth Cd:	0	St Plane X-Coord:	1226245
Well Log Receiv Dt:	06-May-2015	St Plane Y-Coord:	1037171
Record Creation Dt:	13-May-2015	NAD83 Latitude:	0.0
Last Update Date:	13-May-2015	NAD83 Longitude:	0.0
Tax Parcel Identifier:			
Well Owner Name:	Smokey Point Commercial LLC		
Well Log Static Lvl Qt:	0.0		
Well Log GPM Qt:	0.0		
Well Log PSI No:	0.0		
Well Log Flw Type Cd:			
Well Log Well Tst Cd:			
Well Log ZIP Code:	98271		

Map Key	Direction	Distance (mi)	Distance (ft)	Elevation (ft)	DB
51	WSW	0.66	3,494.21	115.07	WATER WELLS

Well Log ID:	1055815	Region Code:	1
Well Tag ID:	BJP222	County ID:	61
Well Log Image Nm:	1055794.tif	County Name:	
Project Tag No:		Township:	31

## Wells and Additional Sources Detail Report

WRIA No:	5	Twsp Fraction No:	
Driller No:	1374	Twsp Direction Cd:	North
Notice of Inten ID:	DE01713	Range:	05
Well Type Code:	Water	Range Dir Code:	East
Well Completion Dt:	01-Sep-2015	Range Fraction No:	
Well Depth:	10.0	Section:	20
Well Diameter:	1.5	Quarter Section:	NW
Horz Coll Ds:		Qtr Qtr Section:	NE
Horiz Coll Meth Cd:	0	St Plane X-Coord:	1226245
Well Log Receiv Dt:	16-Sep-2015	St Plane Y-Coord:	1037171
Record Creation Dt:	06-Oct-2015	NAD83 Latitude:	0.0
Last Update Date:	13-Nov-2015	NAD83 Longitude:	0.0
Tax Parcel Identifier:			
Well Owner Name:	Smokey Point Commercial LLC		
Well Log Static Lvl Qt:	0.0		
Well Log GPM Qt:	0.0		
Well Log PSI No:	0.0		
Well Log Flw Type Cd:			
Well Log Well Tst Cd:			
Well Log ZIP Code:	98271		

Map Key	Direction	Distance (mi)	Distance (ft)	Elevation (ft)	DB
51	WSW	0.66	3,494.21	115.07	WATER WELLS

Well Log ID:	1011199	Region Code:	1
Well Tag ID:	BIY059	County ID:	61
Well Log Image Nm:	1011141.tif	County Name:	
Project Tag No:		Township:	31
WRIA No:	5	Twsp Fraction No:	
Driller No:	1374	Twsp Direction Cd:	North
Notice of Inten ID:	DE01668	Range:	05
Well Type Code:	Water	Range Dir Code:	East
Well Completion Dt:	20-Mar-2015	Range Fraction No:	
Well Depth:	17.0	Section:	20
Well Diameter:	1.5	Quarter Section:	NW
Horz Coll Ds:		Qtr Qtr Section:	NE
Horiz Coll Meth Cd:	0	St Plane X-Coord:	1226245
Well Log Receiv Dt:	31-Mar-2015	St Plane Y-Coord:	1037171
Record Creation Dt:	23-Apr-2015	NAD83 Latitude:	0.0
Last Update Date:	13-May-2015	NAD83 Longitude:	0.0
Tax Parcel Identifier:			
Well Owner Name:	Smokey Point Commercial LLC		
Well Log Static Lvl Qt:	5.0		
Well Log GPM Qt:	0.0		
Well Log PSI No:	0.0		
Well Log Flw Type Cd:	Static Level		

# Wells and Additional Sources Detail Report

Well Log Well Tst Cd:  
Well Log ZIP Code: 98271

Map Key	Direction	Distance (mi)	Distance (ft)	Elevation (ft)	DB
51	WSW	0.66	3,494.21	115.07	WATER WELLS

Well Log ID:	1081758	Region Code:	1
Well Tag ID:	BJP161	County ID:	61
Well Log Image Nm:	1081714.tif	County Name:	
Project Tag No:		Township:	31
WRIA No:	5	Twsp Fraction No:	
Driller No:	1374	Twsp Direction Cd:	North
Notice of Inten ID:	DE01713	Range:	05
Well Type Code:	Water	Range Dir Code:	East
Well Completion Dt:	25-Sep-2015	Range Fraction No:	
Well Depth:	10.0	Section:	20
Well Diameter:	1.5	Quarter Section:	NW
Horz Coll Ds:		Qtr Qtr Section:	NE
Horiz Coll Meth Cd:	0	St Plane X-Coord:	1226245
Well Log Receiv Dt:	21-Oct-2015	St Plane Y-Coord:	1037171
Record Creation Dt:	17-Nov-2015	NAD83 Latitude:	0.0
Last Update Date:	17-Nov-2015	NAD83 Longitude:	0.0
Tax Parcel Identifier:			
Well Owner Name:	Smokey Point Commercial LLC		
Well Log Static Lvl Qt:	5.0		
Well Log GPM Qt:	0.0		
Well Log PSI No:	0.0		
Well Log Flw Type Cd:	Static Level		
Well Log Well Tst Cd:			
Well Log ZIP Code:	98271		

Map Key	Direction	Distance (mi)	Distance (ft)	Elevation (ft)	DB
51	WSW	0.66	3,494.21	115.07	WATER WELLS

Well Log ID:	1011279	Region Code:	1
Well Tag ID:	BIY139	County ID:	61
Well Log Image Nm:	1011141.tif	County Name:	
Project Tag No:		Township:	31
WRIA No:	5	Twsp Fraction No:	
Driller No:	1374	Twsp Direction Cd:	North
Notice of Inten ID:	DE01668	Range:	05
Well Type Code:	Water	Range Dir Code:	East
Well Completion Dt:	20-Mar-2015	Range Fraction No:	
Well Depth:	17.0	Section:	20
Well Diameter:	1.5	Quarter Section:	NW
Horz Coll Ds:		Qtr Qtr Section:	NE

## Wells and Additional Sources Detail Report

Horiz Coll Meth Cd: 0	St Plane X-Coord: 1226245
Well Log Receiv Dt: 31-Mar-2015	St Plane Y-Coord: 1037171
Record Creation Dt: 23-Apr-2015	NAD83 Latitude: 0.0
Last Update Date: 13-May-2015	NAD83 Longitude: 0.0
Tax Parcel Identifier:	
Well Owner Name: Smokey Point Commercial LLC	
Well Log Static Lvl Qt: 5.0	
Well Log GPM Qt: 0.0	
Well Log PSI No: 0.0	
Well Log Flw Type Cd: Static Level	
Well Log Well Tst Cd:	
Well Log ZIP Code: 98271	

Map Key	Direction	Distance (mi)	Distance (ft)	Elevation (ft)	DB
51	WSW	0.66	3,494.21	115.07	WATER WELLS

Well Log ID: 1330746	Region Code: 1
Well Tag ID: BJZ152	County ID: 61
Well Log Image Nm: 1330717.tif	County Name:
Project Tag No:	Township: 31
WRIA No: 5	Twsp Fraction No:
Driller No: 1374	Twsp Direction Cd: North
Notice of Inten ID: DE01813	Range: 05
Well Type Code: Water	Range Dir Code: East
Well Completion Dt: 14-Jan-2016	Range Fraction No:
Well Depth: 15.0	Section: 20
Well Diameter: 1.5	Quarter Section: NW
Horz Coll Ds:	Qtr Qtr Section: NE
Horiz Coll Meth Cd: 0	St Plane X-Coord: 1226245
Well Log Receiv Dt: 04-Feb-2016	St Plane Y-Coord: 1037171
Record Creation Dt: 12-Feb-2016	NAD83 Latitude: 0.0
Last Update Date: 12-Feb-2016	NAD83 Longitude: 0.0
Tax Parcel Identifier:	
Well Owner Name: Smokey Point Commercial LLC	
Well Log Static Lvl Qt: 12.0	
Well Log GPM Qt: 0.0	
Well Log PSI No: 0.0	
Well Log Flw Type Cd: Static Level	
Well Log Well Tst Cd:	
Well Log ZIP Code: 98271	

Map Key	Direction	Distance (mi)	Distance (ft)	Elevation (ft)	DB
51	WSW	0.66	3,494.21	115.07	WATER WELLS

Well Log ID: 1018938	Region Code: 1
Well Tag ID: BIY005	County ID: 61

## Wells and Additional Sources Detail Report

Well Log Image Nm:	1018934.tif	County Name:	
Project Tag No:		Township:	31
WRIA No:	5	Twsp Fraction No:	
Driller No:	1374	Twsp Direction Cd:	North
Notice of Inten ID:	AE31475	Range:	05
Well Type Code:	Decommissioning	Range Dir Code:	East
Well Completion Dt:	10-Apr-2015	Range Fraction No:	
Well Depth:	20.0	Section:	20
Well Diameter:	1.5	Quarter Section:	NW
Horz Coll Ds:		Qtr Qtr Section:	NE
Horiz Coll Meth Cd:	0	St Plane X-Coord:	1226245
Well Log Receiv Dt:	06-May-2015	St Plane Y-Coord:	1037171
Record Creation Dt:	13-May-2015	NAD83 Latitude:	0.0
Last Update Date:	13-May-2015	NAD83 Longitude:	0.0
Tax Parcel Identifier:			
Well Owner Name:	Smokey Point Commercial LLC		
Well Log Static Lvl Qt:	0.0		
Well Log GPM Qt:	0.0		
Well Log PSI No:	0.0		
Well Log Flw Type Cd:			
Well Log Well Tst Cd:			
Well Log ZIP Code:	98271		

Map Key	Direction	Distance (mi)	Distance (ft)	Elevation (ft)	DB
51	WSW	0.66	3,494.21	115.07	WATER WELLS

Well Log ID:	1349570	Region Code:	1
Well Tag ID:	BJP178	County ID:	61
Well Log Image Nm:	1349522.tif	County Name:	
Project Tag No:		Township:	31
WRIA No:	5	Twsp Fraction No:	
Driller No:	1374	Twsp Direction Cd:	North
Notice of Inten ID:	AE34165	Range:	05
Well Type Code:	Decommissioning	Range Dir Code:	East
Well Completion Dt:	05-Nov-2015	Range Fraction No:	
Well Depth:	12.0	Section:	20
Well Diameter:	1.5	Quarter Section:	NW
Horz Coll Ds:		Qtr Qtr Section:	NE
Horiz Coll Meth Cd:	0	St Plane X-Coord:	1226245
Well Log Receiv Dt:	18-Jan-2016	St Plane Y-Coord:	1037171
Record Creation Dt:	19-Feb-2016	NAD83 Latitude:	0.0
Last Update Date:	19-Feb-2016	NAD83 Longitude:	0.0
Tax Parcel Identifier:			
Well Owner Name:	Smokey Point Commercial LLC		
Well Log Static Lvl Qt:	0.0		
Well Log GPM Qt:	0.0		

## Wells and Additional Sources Detail Report

Well Log PSI No: 0.0  
 Well Log Flw Type Cd:  
 Well Log Well Tst Cd:  
 Well Log ZIP Code: 98271

<b>Map Key</b>	<b>Direction</b>	<b>Distance (mi)</b>	<b>Distance (ft)</b>	<b>Elevation (ft)</b>	<b>DB</b>
51	WSW	0.66	3,494.21	115.07	WATER WELLS

Well Log ID:	1018998	Region Code:	1
Well Tag ID:	BIY110	County ID:	61
Well Log Image Nm:	1018996.tif	County Name:	
Project Tag No:		Township:	31
WRIA No:	5	Twsp Fraction No:	
Driller No:	1374	Twsp Direction Cd:	North
Notice of Inten ID:	AE31475	Range:	05
Well Type Code:	Decommissioning	Range Dir Code:	East
Well Completion Dt:	17-Apr-2015	Range Fraction No:	
Well Depth:	20.0	Section:	20
Well Diameter:	1.5	Quarter Section:	NW
Horz Coll Ds:		Qtr Qtr Section:	NE
Horiz Coll Meth Cd:	0	St Plane X-Coord:	1226245
Well Log Receiv Dt:	06-May-2015	St Plane Y-Coord:	1037171
Record Creation Dt:	13-May-2015	NAD83 Latitude:	0.0
Last Update Date:	13-May-2015	NAD83 Longitude:	0.0
Tax Parcel Identifier:			
Well Owner Name:	Smokey Point Commercial LLC		
Well Log Static Lvl Qt:	0.0		
Well Log GPM Qt:	0.0		
Well Log PSI No:	0.0		
Well Log Flw Type Cd:			
Well Log Well Tst Cd:			
Well Log ZIP Code:	98271		

<b>Map Key</b>	<b>Direction</b>	<b>Distance (mi)</b>	<b>Distance (ft)</b>	<b>Elevation (ft)</b>	<b>DB</b>
51	WSW	0.66	3,494.21	115.07	WATER WELLS

Well Log ID:	1081731	Region Code:	1
Well Tag ID:	BJP134	County ID:	61
Well Log Image Nm:	1081714.tif	County Name:	
Project Tag No:		Township:	31
WRIA No:	5	Twsp Fraction No:	
Driller No:	1374	Twsp Direction Cd:	North
Notice of Inten ID:	DE01713	Range:	05
Well Type Code:	Water	Range Dir Code:	East
Well Completion Dt:	25-Sep-2015	Range Fraction No:	
Well Depth:	10.0	Section:	20

## Wells and Additional Sources Detail Report

Well Diameter:	1.5	Quarter Section:	NW
Horz Coll Ds:		Qtr Qtr Section:	NE
Horiz Coll Meth Cd:	0	St Plane X-Coord:	1226245
Well Log Receiv Dt:	21-Oct-2015	St Plane Y-Coord:	1037171
Record Creation Dt:	17-Nov-2015	NAD83 Latitude:	0.0
Last Update Date:	17-Nov-2015	NAD83 Longitude:	0.0
Tax Parcel Identifier:			
Well Owner Name:	Smokey Point Commercial LLC		
Well Log Static Lvl Qt:	5.0		
Well Log GPM Qt:	0.0		
Well Log PSI No:	0.0		
Well Log Flw Type Cd:	Static Level		
Well Log Well Tst Cd:			
Well Log ZIP Code:	98271		

Map Key	Direction	Distance (mi)	Distance (ft)	Elevation (ft)	DB
51	WSW	0.66	3,494.21	115.07	WATER WELLS

Well Log ID:	1011188	Region Code:	1
Well Tag ID:	BIY048	County ID:	61
Well Log Image Nm:	1011141.tif	County Name:	
Project Tag No:		Township:	31
WRIA No:	5	Twsp Fraction No:	
Driller No:	1374	Twsp Direction Cd:	North
Notice of Inten ID:	DE01668	Range:	05
Well Type Code:	Water	Range Dir Code:	East
Well Completion Dt:	20-Mar-2015	Range Fraction No:	
Well Depth:	17.0	Section:	20
Well Diameter:	1.5	Quarter Section:	NW
Horz Coll Ds:		Qtr Qtr Section:	NE
Horiz Coll Meth Cd:	0	St Plane X-Coord:	1226245
Well Log Receiv Dt:	31-Mar-2015	St Plane Y-Coord:	1037171
Record Creation Dt:	23-Apr-2015	NAD83 Latitude:	0.0
Last Update Date:	13-May-2015	NAD83 Longitude:	0.0
Tax Parcel Identifier:			
Well Owner Name:	Smokey Point Commercial LLC		
Well Log Static Lvl Qt:	5.0		
Well Log GPM Qt:	0.0		
Well Log PSI No:	0.0		
Well Log Flw Type Cd:	Static Level		
Well Log Well Tst Cd:			
Well Log ZIP Code:	98271		

Map Key	Direction	Distance (mi)	Distance (ft)	Elevation (ft)	DB
51	WSW	0.66	3,494.21	115.07	WATER WELLS

## Wells and Additional Sources Detail Report

Well Log ID:	1431525	Region Code:	1
Well Tag ID:	BJZ167	County ID:	61
Well Log Image Nm:	1431481.tif	County Name:	
Project Tag No:		Township:	31
WRIA No:	5	Twsp Fraction No:	
Driller No:	1374	Twsp Direction Cd:	North
Notice of Inten ID:	AE35833	Range:	05
Well Type Code:	Decommissioning	Range Dir Code:	East
Well Completion Dt:	09-Feb-2016	Range Fraction No:	
Well Depth:	15.0	Section:	20
Well Diameter:	1.5	Quarter Section:	NW
Horz Coll Ds:		Qtr Qtr Section:	NE
Horiz Coll Meth Cd:	0	St Plane X-Coord:	1226245
Well Log Receiv Dt:	03-Mar-2016	St Plane Y-Coord:	1037171
Record Creation Dt:	08-Mar-2016	NAD83 Latitude:	0.0
Last Update Date:	08-Mar-2016	NAD83 Longitude:	0.0
Tax Parcel Identifier:			
Well Owner Name:	Smokey Point Commercial LLC		
Well Log Static Lvl Qt:	0.0		
Well Log GPM Qt:	0.0		
Well Log PSI No:	0.0		
Well Log Flw Type Cd:			
Well Log Well Tst Cd:			
Well Log ZIP Code:	98271		

Map Key	Direction	Distance (mi)	Distance (ft)	Elevation (ft)	DB
51	WSW	0.66	3,494.21	115.07	WATER WELLS

Well Log ID:	1081716	Region Code:	1
Well Tag ID:	BJP119	County ID:	61
Well Log Image Nm:	1081714.tif	County Name:	
Project Tag No:		Township:	31
WRIA No:	5	Twsp Fraction No:	
Driller No:	1374	Twsp Direction Cd:	North
Notice of Inten ID:	DE01713	Range:	05
Well Type Code:	Water	Range Dir Code:	East
Well Completion Dt:	25-Sep-2015	Range Fraction No:	
Well Depth:	10.0	Section:	20
Well Diameter:	1.5	Quarter Section:	NW
Horz Coll Ds:		Qtr Qtr Section:	NE
Horiz Coll Meth Cd:	0	St Plane X-Coord:	1226245
Well Log Receiv Dt:	21-Oct-2015	St Plane Y-Coord:	1037171
Record Creation Dt:	17-Nov-2015	NAD83 Latitude:	0.0
Last Update Date:	17-Nov-2015	NAD83 Longitude:	0.0
Tax Parcel Identifier:			
Well Owner Name:	Smokey Point Commercial LLC		

## Wells and Additional Sources Detail Report

Well Log Static Lvl Qt: 5.0  
 Well Log GPM Qt: 0.0  
 Well Log PSI No: 0.0  
 Well Log Flw Type Cd: Static Level  
 Well Log Well Tst Cd:  
 Well Log ZIP Code: 98271

<b>Map Key</b>	<b>Direction</b>	<b>Distance (mi)</b>	<b>Distance (ft)</b>	<b>Elevation (ft)</b>	<b>DB</b>
51	WSW	0.66	3,494.21	115.07	WATER WELLS

Well Log ID:	1081733	Region Code:	1
Well Tag ID:	BJP136	County ID:	61
Well Log Image Nm:	1081714.tif	County Name:	
Project Tag No:		Township:	31
WRIA No:	5	Twsp Fraction No:	
Driller No:	1374	Twsp Direction Cd:	North
Notice of Inten ID:	DE01713	Range:	05
Well Type Code:	Water	Range Dir Code:	East
Well Completion Dt:	25-Sep-2015	Range Fraction No:	
Well Depth:	10.0	Section:	20
Well Diameter:	1.5	Quarter Section:	NW
Horz Coll Ds:		Qtr Qtr Section:	NE
Horiz Coll Meth Cd:	0	St Plane X-Coord:	1226245
Well Log Receiv Dt:	21-Oct-2015	St Plane Y-Coord:	1037171
Record Creation Dt:	17-Nov-2015	NAD83 Latitude:	0.0
Last Update Date:	17-Nov-2015	NAD83 Longitude:	0.0
Tax Parcel Identifier:			
Well Owner Name:	Smokey Point Commercial LLC		
Well Log Static Lvl Qt:	5.0		
Well Log GPM Qt:	0.0		
Well Log PSI No:	0.0		
Well Log Flw Type Cd:	Static Level		
Well Log Well Tst Cd:			
Well Log ZIP Code:	98271		

<b>Map Key</b>	<b>Direction</b>	<b>Distance (mi)</b>	<b>Distance (ft)</b>	<b>Elevation (ft)</b>	<b>DB</b>
51	WSW	0.66	3,494.21	115.07	WATER WELLS

Well Log ID:	1018959	Region Code:	1
Well Tag ID:	BIY026	County ID:	61
Well Log Image Nm:	1018934.tif	County Name:	
Project Tag No:		Township:	31
WRIA No:	5	Twsp Fraction No:	
Driller No:	1374	Twsp Direction Cd:	North
Notice of Inten ID:	AE31475	Range:	05
Well Type Code:	Decommissioning	Range Dir Code:	East

## Wells and Additional Sources Detail Report

Well Completion Dt:	10-Apr-2015	Range Fraction No:	
Well Depth:	20.0	Section:	20
Well Diameter:	1.5	Quarter Section:	NW
Horz Coll Ds:		Qtr Qtr Section:	NE
Horiz Coll Meth Cd:	0	St Plane X-Coord:	1226245
Well Log Receiv Dt:	06-May-2015	St Plane Y-Coord:	1037171
Record Creation Dt:	13-May-2015	NAD83 Latitude:	0.0
Last Update Date:	13-May-2015	NAD83 Longitude:	0.0
Tax Parcel Identifier:			
Well Owner Name:	Smokey Point Commercial LLC		
Well Log Static Lvl Qt:	0.0		
Well Log GPM Qt:	0.0		
Well Log PSI No:	0.0		
Well Log Flw Type Cd:			
Well Log Well Tst Cd:			
Well Log ZIP Code:	98271		

Map Key	Direction	Distance (mi)	Distance (ft)	Elevation (ft)	DB
51	WSW	0.66	3,494.21	115.07	WATER WELLS

Well Log ID:	1011195	Region Code:	1
Well Tag ID:	BIY055	County ID:	61
Well Log Image Nm:	1011141.tif	County Name:	
Project Tag No:		Township:	31
WRIA No:	5	Twsp Fraction No:	
Driller No:	1374	Twsp Direction Cd:	North
Notice of Inten ID:	DE01668	Range:	05
Well Type Code:	Water	Range Dir Code:	East
Well Completion Dt:	20-Mar-2015	Range Fraction No:	
Well Depth:	17.0	Section:	20
Well Diameter:	1.5	Quarter Section:	NW
Horz Coll Ds:		Qtr Qtr Section:	NE
Horiz Coll Meth Cd:	0	St Plane X-Coord:	1226245
Well Log Receiv Dt:	31-Mar-2015	St Plane Y-Coord:	1037171
Record Creation Dt:	23-Apr-2015	NAD83 Latitude:	0.0
Last Update Date:	13-May-2015	NAD83 Longitude:	0.0
Tax Parcel Identifier:			
Well Owner Name:	Smokey Point Commercial LLC		
Well Log Static Lvl Qt:	5.0		
Well Log GPM Qt:	0.0		
Well Log PSI No:	0.0		
Well Log Flw Type Cd:	Static Level		
Well Log Well Tst Cd:			
Well Log ZIP Code:	98271		

Map Key	Direction	Distance (mi)	Distance (ft)	Elevation (ft)	DB
---------	-----------	---------------	---------------	----------------	----

## Wells and Additional Sources Detail Report

<b>51</b>	WSW	0.66	3,494.21	115.07	WATER WELLS
Well Log ID:	1056630	Region Code:	1		
Well Tag ID:	BIY244	County ID:	61		
Well Log Image Nm:	1056630.tif	County Name:			
Project Tag No:		Township:	31		
WRIA No:	5	Twsp Fraction No:			
Driller No:	1374	Twsp Direction Cd:	North		
Notice of Inten ID:	AE31676	Range:	05		
Well Type Code:	Decommissioning	Range Dir Code:	East		
Well Completion Dt:	01-May-2015	Range Fraction No:			
Well Depth:	14.0	Section:	20		
Well Diameter:	1.5	Quarter Section:	NW		
Horz Coll Ds:		Qtr Qtr Section:	NE		
Horiz Coll Meth Cd:	0	St Plane X-Coord:	1226245		
Well Log Receiv Dt:	05-Jun-2015	St Plane Y-Coord:	1037171		
Record Creation Dt:	07-Oct-2015	NAD83 Latitude:	0.0		
Last Update Date:	07-Oct-2015	NAD83 Longitude:	0.0		
Tax Parcel Identifier:					
Well Owner Name:	Smokey Point Commercial LLC				
Well Log Static Lvl Qt:	0.0				
Well Log GPM Qt:	0.0				
Well Log PSI No:	0.0				
Well Log Flw Type Cd:					
Well Log Well Tst Cd:					
Well Log ZIP Code:	98271				

<b>Map Key</b>	<b>Direction</b>	<b>Distance (mi)</b>	<b>Distance (ft)</b>	<b>Elevation (ft)</b>	<b>DB</b>
<b>51</b>	WSW	0.66	3,494.21	115.07	WATER WELLS
Well Log ID:	1019091	Region Code:	1		
Well Tag ID:	BJL136	County ID:	61		
Well Log Image Nm:	1019056.tif	County Name:			
Project Tag No:		Township:	31		
WRIA No:	5	Twsp Fraction No:			
Driller No:	1374	Twsp Direction Cd:	North		
Notice of Inten ID:	DE01668	Range:	05		
Well Type Code:	Water	Range Dir Code:	East		
Well Completion Dt:	17-Apr-2015	Range Fraction No:			
Well Depth:	20.0	Section:	20		
Well Diameter:	1.5	Quarter Section:	NW		
Horz Coll Ds:		Qtr Qtr Section:	NE		
Horiz Coll Meth Cd:	0	St Plane X-Coord:	1226245		
Well Log Receiv Dt:	06-May-2015	St Plane Y-Coord:	1037171		
Record Creation Dt:	13-May-2015	NAD83 Latitude:	0.0		
Last Update Date:	13-May-2015	NAD83 Longitude:	0.0		

# Wells and Additional Sources Detail Report

Tax Parcel Identifier:  
 Well Owner Name: Smokey Point Commercial LLC  
 Well Log Static Lvl Qt: 5.0  
 Well Log GPM Qt: 0.0  
 Well Log PSI No: 0.0  
 Well Log Flw Type Cd: Static Level  
 Well Log Well Tst Cd:  
 Well Log ZIP Code: 98271

<b>Map Key</b>	<b>Direction</b>	<b>Distance (mi)</b>	<b>Distance (ft)</b>	<b>Elevation (ft)</b>	<b>DB</b>
51	WSW	0.66	3,494.21	115.07	WATER WELLS

Well Log ID: 1055838	Region Code: 1
Well Tag ID: BJP245	County ID: 61
Well Log Image Nm: 1055794.tif	County Name:
Project Tag No:	Township: 31
WRIA No: 5	Twsp Fraction No:
Driller No: 1374	Twsp Direction Cd: North
Notice of Inten ID: DE01713	Range: 05
Well Type Code: Water	Range Dir Code: East
Well Completion Dt: 01-Sep-2015	Range Fraction No:
Well Depth: 10.0	Section: 20
Well Diameter: 1.5	Quarter Section: NW
Horz Coll Ds:	Qtr Qtr Section: NE
Horiz Coll Meth Cd: 0	St Plane X-Coord: 1226245
Well Log Receiv Dt: 16-Sep-2015	St Plane Y-Coord: 1037171
Record Creation Dt: 06-Oct-2015	NAD83 Latitude: 0.0
Last Update Date: 13-Nov-2015	NAD83 Longitude: 0.0
Tax Parcel Identifier:	
Well Owner Name: Smokey Point Commercial LLC	
Well Log Static Lvl Qt: 0.0	
Well Log GPM Qt: 0.0	
Well Log PSI No: 0.0	
Well Log Flw Type Cd:	
Well Log Well Tst Cd:	
Well Log ZIP Code: 98271	

<b>Map Key</b>	<b>Direction</b>	<b>Distance (mi)</b>	<b>Distance (ft)</b>	<b>Elevation (ft)</b>	<b>DB</b>
51	WSW	0.66	3,494.21	115.07	WATER WELLS

Well Log ID: 1027407	Region Code: 1
Well Tag ID: BIY117	County ID: 61
Well Log Image Nm: 1027407.tif	County Name:
Project Tag No:	Township: 31
WRIA No: 5	Twsp Fraction No:
Driller No: 1374	Twsp Direction Cd: North

## Wells and Additional Sources Detail Report

Notice of Inten ID:	AE31475	Range:	05
Well Type Code:	Decommissioning	Range Dir Code:	East
Well Completion Dt:	24-Apr-2015	Range Fraction No:	
Well Depth:	17.0	Section:	20
Well Diameter:	1.5	Quarter Section:	NW
Horz Coll Ds:		Qtr Qtr Section:	NE
Horiz Coll Meth Cd:	0	St Plane X-Coord:	1226245
Well Log Receiv Dt:	05-Jun-2015	St Plane Y-Coord:	1037171
Record Creation Dt:	20-Jun-2015	NAD83 Latitude:	0.0
Last Update Date:	20-Jun-2015	NAD83 Longitude:	0.0
Tax Parcel Identifier:			
Well Owner Name:	Smokey Point Commercial LLC		
Well Log Static Lvl Qt:	0.0		
Well Log GPM Qt:	0.0		
Well Log PSI No:	0.0		
Well Log Flw Type Cd:			
Well Log Well Tst Cd:			
Well Log ZIP Code:	98271		

Map Key	Direction	Distance (mi)	Distance (ft)	Elevation (ft)	DB
51	WSW	0.66	3,494.21	115.07	WATER WELLS

Well Log ID:	1011173	Region Code:	1
Well Tag ID:	BIY033	County ID:	61
Well Log Image Nm:	1011141.tif	County Name:	
Project Tag No:		Township:	31
WRIA No:	5	Twsp Fraction No:	
Driller No:	1374	Twsp Direction Cd:	North
Notice of Inten ID:	DE01668	Range:	05
Well Type Code:	Water	Range Dir Code:	East
Well Completion Dt:	20-Mar-2015	Range Fraction No:	
Well Depth:	17.0	Section:	20
Well Diameter:	1.5	Quarter Section:	NW
Horz Coll Ds:		Qtr Qtr Section:	NE
Horiz Coll Meth Cd:	0	St Plane X-Coord:	1226245
Well Log Receiv Dt:	31-Mar-2015	St Plane Y-Coord:	1037171
Record Creation Dt:	23-Apr-2015	NAD83 Latitude:	0.0
Last Update Date:	13-May-2015	NAD83 Longitude:	0.0
Tax Parcel Identifier:			
Well Owner Name:	Smokey Point Commercial LLC		
Well Log Static Lvl Qt:	5.0		
Well Log GPM Qt:	0.0		
Well Log PSI No:	0.0		
Well Log Flw Type Cd:	Static Level		
Well Log Well Tst Cd:			
Well Log ZIP Code:	98271		

## Wells and Additional Sources Detail Report

Map Key	Direction	Distance (mi)	Distance (ft)	Elevation (ft)	DB
51	WSW	0.66	3,494.21	115.07	WATER WELLS
Well Log ID:	1431528	Region Code:	1		
Well Tag ID:	BJZ170	County ID:	61		
Well Log Image Nm:	1431481.tif	County Name:			
Project Tag No:		Township:	31		
WRIA No:	5	Twsp Fraction No:			
Driller No:	1374	Twsp Direction Cd:	North		
Notice of Inten ID:	AE35833	Range:	05		
Well Type Code:	Decommissioning	Range Dir Code:	East		
Well Completion Dt:	09-Feb-2016	Range Fraction No:			
Well Depth:	15.0	Section:	20		
Well Diameter:	1.5	Quarter Section:	NW		
Horz Coll Ds:		Qtr Qtr Section:	NE		
Horiz Coll Meth Cd:	0	St Plane X-Coord:	1226245		
Well Log Receiv Dt:	03-Mar-2016	St Plane Y-Coord:	1037171		
Record Creation Dt:	08-Mar-2016	NAD83 Latitude:	0.0		
Last Update Date:	08-Mar-2016	NAD83 Longitude:	0.0		
Tax Parcel Identifier:					
Well Owner Name:	Smokey Point Commercial LLC				
Well Log Static Lvl Qt:	0.0				
Well Log GPM Qt:	0.0				
Well Log PSI No:	0.0				
Well Log Flw Type Cd:					
Well Log Well Tst Cd:					
Well Log ZIP Code:	98271				

Map Key	Direction	Distance (mi)	Distance (ft)	Elevation (ft)	DB
51	WSW	0.66	3,494.21	115.07	WATER WELLS
Well Log ID:	1011238	Region Code:	1		
Well Tag ID:	BIY098	County ID:	61		
Well Log Image Nm:	1011141.tif	County Name:			
Project Tag No:		Township:	31		
WRIA No:	5	Twsp Fraction No:			
Driller No:	1374	Twsp Direction Cd:	North		
Notice of Inten ID:	DE01668	Range:	05		
Well Type Code:	Water	Range Dir Code:	East		
Well Completion Dt:	20-Mar-2015	Range Fraction No:			
Well Depth:	17.0	Section:	20		
Well Diameter:	1.5	Quarter Section:	NW		
Horz Coll Ds:		Qtr Qtr Section:	NE		
Horiz Coll Meth Cd:	0	St Plane X-Coord:	1226245		
Well Log Receiv Dt:	31-Mar-2015	St Plane Y-Coord:	1037171		

## Wells and Additional Sources Detail Report

Record Creation Dt:	23-Apr-2015	NAD83 Latitude:	0.0
Last Update Date:	13-May-2015	NAD83 Longitude:	0.0
Tax Parcel Identifier:			
Well Owner Name:	Smokey Point Commercial LLC		
Well Log Static Lvl Qt:	5.0		
Well Log GPM Qt:	0.0		
Well Log PSI No:	0.0		
Well Log Flw Type Cd:	Static Level		
Well Log Well Tst Cd:			
Well Log ZIP Code:	98271		

Map Key	Direction	Distance (mi)	Distance (ft)	Elevation (ft)	DB
51	WSW	0.66	3,494.21	115.07	WATER WELLS

Well Log ID:	1349536	Region Code:	1
Well Tag ID:	BJP144	County ID:	61
Well Log Image Nm:	1349522.tif	County Name:	
Project Tag No:		Township:	31
WRIA No:	5	Twsp Fraction No:	
Driller No:	1374	Twsp Direction Cd:	North
Notice of Inten ID:	AE34165	Range:	05
Well Type Code:	Decommissioning	Range Dir Code:	East
Well Completion Dt:	05-Nov-2015	Range Fraction No:	
Well Depth:	12.0	Section:	20
Well Diameter:	1.5	Quarter Section:	NW
Horz Coll Ds:		Qtr Qtr Section:	NE
Horiz Coll Meth Cd:	0	St Plane X-Coord:	1226245
Well Log Receiv Dt:	18-Jan-2016	St Plane Y-Coord:	1037171
Record Creation Dt:	19-Feb-2016	NAD83 Latitude:	0.0
Last Update Date:	19-Feb-2016	NAD83 Longitude:	0.0
Tax Parcel Identifier:			
Well Owner Name:	Smokey Point Commercial LLC		
Well Log Static Lvl Qt:	0.0		
Well Log GPM Qt:	0.0		
Well Log PSI No:	0.0		
Well Log Flw Type Cd:			
Well Log Well Tst Cd:			
Well Log ZIP Code:	98271		

Map Key	Direction	Distance (mi)	Distance (ft)	Elevation (ft)	DB
51	WSW	0.66	3,494.21	115.07	WATER WELLS

Well Log ID:	1019131	Region Code:	1
Well Tag ID:	BIY088	County ID:	61
Well Log Image Nm:	1019106.tif	County Name:	
Project Tag No:		Township:	31

## Wells and Additional Sources Detail Report

WRIA No:	5	Twsp Fraction No:	
Driller No:	1374	Twsp Direction Cd:	North
Notice of Inten ID:	AE31475	Range:	05
Well Type Code:	Decommissioning	Range Dir Code:	East
Well Completion Dt:	16-Apr-2015	Range Fraction No:	
Well Depth:	20.0	Section:	20
Well Diameter:	1.5	Quarter Section:	NW
Horz Coll Ds:		Qtr Qtr Section:	NE
Horiz Coll Meth Cd:	0	St Plane X-Coord:	1226245
Well Log Receiv Dt:	06-May-2015	St Plane Y-Coord:	1037171
Record Creation Dt:	13-May-2015	NAD83 Latitude:	0.0
Last Update Date:	13-May-2015	NAD83 Longitude:	0.0
Tax Parcel Identifier:			
Well Owner Name:	Smokey Point Commercial LLC		
Well Log Static Lvl Qt:	0.0		
Well Log GPM Qt:	0.0		
Well Log PSI No:	0.0		
Well Log Flw Type Cd:			
Well Log Well Tst Cd:			
Well Log ZIP Code:	98271		

Map Key	Direction	Distance (mi)	Distance (ft)	Elevation (ft)	DB
51	WSW	0.66	3,494.21	115.07	WATER WELLS

Well Log ID:	1011168	Region Code:	1
Well Tag ID:	BIY028	County ID:	61
Well Log Image Nm:	1011141.tif	County Name:	
Project Tag No:		Township:	31
WRIA No:	5	Twsp Fraction No:	
Driller No:	1374	Twsp Direction Cd:	North
Notice of Inten ID:	DE01668	Range:	05
Well Type Code:	Water	Range Dir Code:	East
Well Completion Dt:	20-Mar-2015	Range Fraction No:	
Well Depth:	17.0	Section:	20
Well Diameter:	1.5	Quarter Section:	NW
Horz Coll Ds:		Qtr Qtr Section:	NE
Horiz Coll Meth Cd:	0	St Plane X-Coord:	1226245
Well Log Receiv Dt:	31-Mar-2015	St Plane Y-Coord:	1037171
Record Creation Dt:	23-Apr-2015	NAD83 Latitude:	0.0
Last Update Date:	13-May-2015	NAD83 Longitude:	0.0
Tax Parcel Identifier:			
Well Owner Name:	Smokey Point Commercial LLC		
Well Log Static Lvl Qt:	5.0		
Well Log GPM Qt:	0.0		
Well Log PSI No:	0.0		
Well Log Flw Type Cd:	Static Level		

# Wells and Additional Sources Detail Report

Well Log Well Tst Cd:  
Well Log ZIP Code: 98271

Map Key	Direction	Distance (mi)	Distance (ft)	Elevation (ft)	DB
51	WSW	0.66	3,494.21	115.07	WATER WELLS

Well Log ID:	1081672	Region Code:	1
Well Tag ID:	BJP221	County ID:	61
Well Log Image Nm:	1081652.tif	County Name:	
Project Tag No:		Township:	31
WRIA No:	5	Twsp Fraction No:	
Driller No:	1374	Twsp Direction Cd:	North
Notice of Inten ID:	AE33973	Range:	05
Well Type Code:	Decommissioning	Range Dir Code:	East
Well Completion Dt:	25-Sep-2015	Range Fraction No:	
Well Depth:	10.0	Section:	20
Well Diameter:	1.5	Quarter Section:	NW
Horz Coll Ds:		Qtr Qtr Section:	NE
Horiz Coll Meth Cd:	0	St Plane X-Coord:	1226245
Well Log Receiv Dt:	21-Oct-2015	St Plane Y-Coord:	1037171
Record Creation Dt:	17-Nov-2015	NAD83 Latitude:	0.0
Last Update Date:	17-Nov-2015	NAD83 Longitude:	0.0
Tax Parcel Identifier:			
Well Owner Name:	Smokey Point Commercial LLC		
Well Log Static Lvl Qt:	0.0		
Well Log GPM Qt:	0.0		
Well Log PSI No:	0.0		
Well Log Flw Type Cd:			
Well Log Well Tst Cd:			
Well Log ZIP Code:	98271		

Map Key	Direction	Distance (mi)	Distance (ft)	Elevation (ft)	DB
51	WSW	0.66	3,494.21	115.07	WATER WELLS

Well Log ID:	1011266	Region Code:	1
Well Tag ID:	BIY126	County ID:	61
Well Log Image Nm:	1011141.tif	County Name:	
Project Tag No:		Township:	31
WRIA No:	5	Twsp Fraction No:	
Driller No:	1374	Twsp Direction Cd:	North
Notice of Inten ID:	DE01668	Range:	05
Well Type Code:	Water	Range Dir Code:	East
Well Completion Dt:	20-Mar-2015	Range Fraction No:	
Well Depth:	17.0	Section:	20
Well Diameter:	1.5	Quarter Section:	NW
Horz Coll Ds:		Qtr Qtr Section:	NE

## Wells and Additional Sources Detail Report

Horiz Coll Meth Cd: 0	St Plane X-Coord: 1226245
Well Log Receiv Dt: 31-Mar-2015	St Plane Y-Coord: 1037171
Record Creation Dt: 23-Apr-2015	NAD83 Latitude: 0.0
Last Update Date: 13-May-2015	NAD83 Longitude: 0.0
Tax Parcel Identifier:	
Well Owner Name: Smokey Point Commercial LLC	
Well Log Static Lvl Qt: 5.0	
Well Log GPM Qt: 0.0	
Well Log PSI No: 0.0	
Well Log Flw Type Cd: Static Level	
Well Log Well Tst Cd:	
Well Log ZIP Code: 98271	

Map Key	Direction	Distance (mi)	Distance (ft)	Elevation (ft)	DB
51	WSW	0.66	3,494.21	115.07	WATER WELLS

Well Log ID: 1011150	Region Code: 1
Well Tag ID: BIY010	County ID: 61
Well Log Image Nm: 1011141.tif	County Name:
Project Tag No:	Township: 31
WRIA No: 5	Twsp Fraction No:
Driller No: 1374	Twsp Direction Cd: North
Notice of Inten ID: DE01668	Range: 05
Well Type Code: Water	Range Dir Code: East
Well Completion Dt: 20-Mar-2015	Range Fraction No:
Well Depth: 17.0	Section: 20
Well Diameter: 1.5	Quarter Section: NW
Horz Coll Ds:	Qtr Qtr Section: NE
Horiz Coll Meth Cd: 0	St Plane X-Coord: 1226245
Well Log Receiv Dt: 31-Mar-2015	St Plane Y-Coord: 1037171
Record Creation Dt: 23-Apr-2015	NAD83 Latitude: 0.0
Last Update Date: 13-May-2015	NAD83 Longitude: 0.0
Tax Parcel Identifier:	
Well Owner Name: Smokey Point Commercial LLC	
Well Log Static Lvl Qt: 5.0	
Well Log GPM Qt: 0.0	
Well Log PSI No: 0.0	
Well Log Flw Type Cd: Static Level	
Well Log Well Tst Cd:	
Well Log ZIP Code: 98271	

Map Key	Direction	Distance (mi)	Distance (ft)	Elevation (ft)	DB
51	WSW	0.66	3,494.21	115.07	WATER WELLS

Well Log ID: 1081662	Region Code: 1
Well Tag ID: BJP211	County ID: 61

## Wells and Additional Sources Detail Report

Well Log Image Nm:	1081652.tif	County Name:	
Project Tag No:		Township:	31
WRIA No:	5	Twsp Fraction No:	
Driller No:	1374	Twsp Direction Cd:	North
Notice of Inten ID:	AE33973	Range:	05
Well Type Code:	Decommissioning	Range Dir Code:	East
Well Completion Dt:	25-Sep-2015	Range Fraction No:	
Well Depth:	10.0	Section:	20
Well Diameter:	1.5	Quarter Section:	NW
Horz Coll Ds:		Qtr Qtr Section:	NE
Horiz Coll Meth Cd:	0	St Plane X-Coord:	1226245
Well Log Receiv Dt:	21-Oct-2015	St Plane Y-Coord:	1037171
Record Creation Dt:	17-Nov-2015	NAD83 Latitude:	0.0
Last Update Date:	17-Nov-2015	NAD83 Longitude:	0.0
Tax Parcel Identifier:			
Well Owner Name:	Smokey Point Commercial LLC		
Well Log Static Lvl Qt:	0.0		
Well Log GPM Qt:	0.0		
Well Log PSI No:	0.0		
Well Log Flw Type Cd:			
Well Log Well Tst Cd:			
Well Log ZIP Code:	98271		

Map Key	Direction	Distance (mi)	Distance (ft)	Elevation (ft)	DB
51	WSW	0.66	3,494.21	115.07	WATER WELLS

Well Log ID:	1011275	Region Code:	1
Well Tag ID:	BIY135	County ID:	61
Well Log Image Nm:	1011141.tif	County Name:	
Project Tag No:		Township:	31
WRIA No:	5	Twsp Fraction No:	
Driller No:	1374	Twsp Direction Cd:	North
Notice of Inten ID:	DE01668	Range:	05
Well Type Code:	Water	Range Dir Code:	East
Well Completion Dt:	20-Mar-2015	Range Fraction No:	
Well Depth:	17.0	Section:	20
Well Diameter:	1.5	Quarter Section:	NW
Horz Coll Ds:		Qtr Qtr Section:	NE
Horiz Coll Meth Cd:	0	St Plane X-Coord:	1226245
Well Log Receiv Dt:	31-Mar-2015	St Plane Y-Coord:	1037171
Record Creation Dt:	23-Apr-2015	NAD83 Latitude:	0.0
Last Update Date:	13-May-2015	NAD83 Longitude:	0.0
Tax Parcel Identifier:			
Well Owner Name:	Smokey Point Commercial LLC		
Well Log Static Lvl Qt:	5.0		
Well Log GPM Qt:	0.0		

## Wells and Additional Sources Detail Report

Well Log PSI No: 0.0  
 Well Log Flw Type Cd: Static Level  
 Well Log Well Tst Cd:  
 Well Log ZIP Code: 98271

<b>Map Key</b>	<b>Direction</b>	<b>Distance (mi)</b>	<b>Distance (ft)</b>	<b>Elevation (ft)</b>	<b>DB</b>
51	WSW	0.66	3,494.21	115.07	WATER WELLS

Well Log ID: 1056208	Region Code: 1
Well Tag ID: BJL147	County ID: 61
Well Log Image Nm: 1056162.tif	County Name:
Project Tag No:	Township: 31
WRIA No: 5	Twsp Fraction No:
Driller No: 1374	Twsp Direction Cd: North
Notice of Inten ID: AE31676	Range: 05
Well Type Code: Decommissioning	Range Dir Code: East
Well Completion Dt: 01-May-2015	Range Fraction No:
Well Depth: 14.0	Section: 20
Well Diameter: 1.5	Quarter Section: NW
Horz Coll Ds:	Qtr Qtr Section: NE
Horiz Coll Meth Cd: 0	St Plane X-Coord: 1226245
Well Log Receiv Dt: 05-Jun-2015	St Plane Y-Coord: 1037171
Record Creation Dt: 07-Oct-2015	NAD83 Latitude: 0.0
Last Update Date: 07-Oct-2015	NAD83 Longitude: 0.0
Tax Parcel Identifier:	
Well Owner Name: Smokey Point Commercial LLC	
Well Log Static Lvl Qt: 0.0	
Well Log GPM Qt: 0.0	
Well Log PSI No: 0.0	
Well Log Flw Type Cd:	
Well Log Well Tst Cd:	
Well Log ZIP Code: 98271	

<b>Map Key</b>	<b>Direction</b>	<b>Distance (mi)</b>	<b>Distance (ft)</b>	<b>Elevation (ft)</b>	<b>DB</b>
51	WSW	0.66	3,494.21	115.07	WATER WELLS

Well Log ID: 1349562	Region Code: 1
Well Tag ID: BJP170	County ID: 61
Well Log Image Nm: 1349522.tif	County Name:
Project Tag No:	Township: 31
WRIA No: 5	Twsp Fraction No:
Driller No: 1374	Twsp Direction Cd: North
Notice of Inten ID: AE34165	Range: 05
Well Type Code: Decommissioning	Range Dir Code: East
Well Completion Dt: 05-Nov-2015	Range Fraction No:
Well Depth: 12.0	Section: 20

## Wells and Additional Sources Detail Report

Well Diameter:	1.5	Quarter Section:	NW
Horz Coll Ds:		Qtr Qtr Section:	NE
Horiz Coll Meth Cd:	0	St Plane X-Coord:	1226245
Well Log Receiv Dt:	18-Jan-2016	St Plane Y-Coord:	1037171
Record Creation Dt:	19-Feb-2016	NAD83 Latitude:	0.0
Last Update Date:	19-Feb-2016	NAD83 Longitude:	0.0
Tax Parcel Identifier:			
Well Owner Name:	Smokey Point Commercial LLC		
Well Log Static Lvl Qt:	0.0		
Well Log GPM Qt:	0.0		
Well Log PSI No:	0.0		
Well Log Flw Type Cd:			
Well Log Well Tst Cd:			
Well Log ZIP Code:	98271		

Map Key	Direction	Distance (mi)	Distance (ft)	Elevation (ft)	DB
51	WSW	0.66	3,494.21	115.07	WATER WELLS

Well Log ID:	1018966	Region Code:	1
Well Tag ID:	BIY033	County ID:	61
Well Log Image Nm:	1018934.tif	County Name:	
Project Tag No:		Township:	31
WRIA No:	5	Twsp Fraction No:	
Driller No:	1374	Twsp Direction Cd:	North
Notice of Inten ID:	AE31475	Range:	05
Well Type Code:	Decommissioning	Range Dir Code:	East
Well Completion Dt:	10-Apr-2015	Range Fraction No:	
Well Depth:	20.0	Section:	20
Well Diameter:	1.5	Quarter Section:	NW
Horz Coll Ds:		Qtr Qtr Section:	NE
Horiz Coll Meth Cd:	0	St Plane X-Coord:	1226245
Well Log Receiv Dt:	06-May-2015	St Plane Y-Coord:	1037171
Record Creation Dt:	13-May-2015	NAD83 Latitude:	0.0
Last Update Date:	13-May-2015	NAD83 Longitude:	0.0
Tax Parcel Identifier:			
Well Owner Name:	Smokey Point Commercial LLC		
Well Log Static Lvl Qt:	0.0		
Well Log GPM Qt:	0.0		
Well Log PSI No:	0.0		
Well Log Flw Type Cd:			
Well Log Well Tst Cd:			
Well Log ZIP Code:	98271		

Map Key	Direction	Distance (mi)	Distance (ft)	Elevation (ft)	DB
51	WSW	0.66	3,494.21	115.07	WATER WELLS

## Wells and Additional Sources Detail Report

Well Log ID:	1110872	Region Code:	1
Well Tag ID:	BJP245	County ID:	61
Well Log Image Nm:	1110861.tif	County Name:	
Project Tag No:		Township:	31
WRIA No:	5	Twsp Fraction No:	
Driller No:	1374	Twsp Direction Cd:	North
Notice of Inten ID:	AE33973	Range:	05
Well Type Code:	Decommissioning	Range Dir Code:	East
Well Completion Dt:	19-Nov-2015	Range Fraction No:	
Well Depth:	10.0	Section:	20
Well Diameter:	1.5	Quarter Section:	NW
Horz Coll Ds:		Qtr Qtr Section:	NE
Horiz Coll Meth Cd:	0	St Plane X-Coord:	1226245
Well Log Receiv Dt:	11-Dec-2015	St Plane Y-Coord:	1037171
Record Creation Dt:	29-Dec-2015	NAD83 Latitude:	0.0
Last Update Date:	29-Dec-2015	NAD83 Longitude:	0.0
Tax Parcel Identifier:			
Well Owner Name:	Smokey Point Commercial LLC		
Well Log Static Lvl Qt:	0.0		
Well Log GPM Qt:	0.0		
Well Log PSI No:	0.0		
Well Log Flw Type Cd:			
Well Log Well Tst Cd:			
Well Log ZIP Code:	98271		

Map Key	Direction	Distance (mi)	Distance (ft)	Elevation (ft)	DB
51	WSW	0.66	3,494.21	115.07	WATER WELLS

Well Log ID:	1330748	Region Code:	1
Well Tag ID:	BJZ154	County ID:	61
Well Log Image Nm:	1330717.tif	County Name:	
Project Tag No:		Township:	31
WRIA No:	5	Twsp Fraction No:	
Driller No:	1374	Twsp Direction Cd:	North
Notice of Inten ID:	DE01813	Range:	05
Well Type Code:	Water	Range Dir Code:	East
Well Completion Dt:	14-Jan-2016	Range Fraction No:	
Well Depth:	15.0	Section:	20
Well Diameter:	1.5	Quarter Section:	NW
Horz Coll Ds:		Qtr Qtr Section:	NE
Horiz Coll Meth Cd:	0	St Plane X-Coord:	1226245
Well Log Receiv Dt:	04-Feb-2016	St Plane Y-Coord:	1037171
Record Creation Dt:	12-Feb-2016	NAD83 Latitude:	0.0
Last Update Date:	12-Feb-2016	NAD83 Longitude:	0.0
Tax Parcel Identifier:			
Well Owner Name:	Smokey Point Commercial LLC		

## Wells and Additional Sources Detail Report

Well Log Static Lvl Qt: 12.0  
 Well Log GPM Qt: 0.0  
 Well Log PSI No: 0.0  
 Well Log Flw Type Cd: Static Level  
 Well Log Well Tst Cd:  
 Well Log ZIP Code: 98271

<b>Map Key</b>	<b>Direction</b>	<b>Distance (mi)</b>	<b>Distance (ft)</b>	<b>Elevation (ft)</b>	<b>DB</b>
51	WSW	0.66	3,494.21	115.07	WATER WELLS

Well Log ID:	1056191	Region Code:	1
Well Tag ID:	BJL130	County ID:	61
Well Log Image Nm:	1056162.tif	County Name:	
Project Tag No:		Township:	31
WRIA No:	5	Twsp Fraction No:	
Driller No:	1374	Twsp Direction Cd:	North
Notice of Inten ID:	AE31676	Range:	05
Well Type Code:	Decommissioning	Range Dir Code:	East
Well Completion Dt:	01-May-2015	Range Fraction No:	
Well Depth:	14.0	Section:	20
Well Diameter:	1.5	Quarter Section:	NW
Horz Coll Ds:		Qtr Qtr Section:	NE
Horiz Coll Meth Cd:	0	St Plane X-Coord:	1226245
Well Log Receiv Dt:	05-Jun-2015	St Plane Y-Coord:	1037171
Record Creation Dt:	07-Oct-2015	NAD83 Latitude:	0.0
Last Update Date:	07-Oct-2015	NAD83 Longitude:	0.0
Tax Parcel Identifier:			
Well Owner Name:	Smokey Point Commercial LLC		
Well Log Static Lvl Qt:	0.0		
Well Log GPM Qt:	0.0		
Well Log PSI No:	0.0		
Well Log Flw Type Cd:			
Well Log Well Tst Cd:			
Well Log ZIP Code:	98271		

<b>Map Key</b>	<b>Direction</b>	<b>Distance (mi)</b>	<b>Distance (ft)</b>	<b>Elevation (ft)</b>	<b>DB</b>
51	WSW	0.66	3,494.21	115.07	WATER WELLS

Well Log ID:	1019110	Region Code:	1
Well Tag ID:	BIY067	County ID:	61
Well Log Image Nm:	1019106.tif	County Name:	
Project Tag No:		Township:	31
WRIA No:	5	Twsp Fraction No:	
Driller No:	1374	Twsp Direction Cd:	North
Notice of Inten ID:	AE31475	Range:	05
Well Type Code:	Decommissioning	Range Dir Code:	East

## Wells and Additional Sources Detail Report

Well Completion Dt:	16-Apr-2015	Range Fraction No:	
Well Depth:	20.0	Section:	20
Well Diameter:	1.5	Quarter Section:	NW
Horz Coll Ds:		Qtr Qtr Section:	NE
Horiz Coll Meth Cd:	0	St Plane X-Coord:	1226245
Well Log Receiv Dt:	06-May-2015	St Plane Y-Coord:	1037171
Record Creation Dt:	13-May-2015	NAD83 Latitude:	0.0
Last Update Date:	13-May-2015	NAD83 Longitude:	0.0
Tax Parcel Identifier:			
Well Owner Name:	Smokey Point Commercial LLC		
Well Log Static Lvl Qt:	0.0		
Well Log GPM Qt:	0.0		
Well Log PSI No:	0.0		
Well Log Flw Type Cd:			
Well Log Well Tst Cd:			
Well Log ZIP Code:	98271		

Map Key	Direction	Distance (mi)	Distance (ft)	Elevation (ft)	DB
51	WSW	0.66	3,494.21	115.07	WATER WELLS

Well Log ID:	1055823	Region Code:	1
Well Tag ID:	BJP230	County ID:	61
Well Log Image Nm:	1055794.tif	County Name:	
Project Tag No:		Township:	31
WRIA No:	5	Twsp Fraction No:	
Driller No:	1374	Twsp Direction Cd:	North
Notice of Inten ID:	DE01713	Range:	05
Well Type Code:	Water	Range Dir Code:	East
Well Completion Dt:	01-Sep-2015	Range Fraction No:	
Well Depth:	10.0	Section:	20
Well Diameter:	1.5	Quarter Section:	NW
Horz Coll Ds:		Qtr Qtr Section:	NE
Horiz Coll Meth Cd:	0	St Plane X-Coord:	1226245
Well Log Receiv Dt:	16-Sep-2015	St Plane Y-Coord:	1037171
Record Creation Dt:	06-Oct-2015	NAD83 Latitude:	0.0
Last Update Date:	13-Nov-2015	NAD83 Longitude:	0.0
Tax Parcel Identifier:			
Well Owner Name:	Smokey Point Commercial LLC		
Well Log Static Lvl Qt:	0.0		
Well Log GPM Qt:	0.0		
Well Log PSI No:	0.0		
Well Log Flw Type Cd:			
Well Log Well Tst Cd:			
Well Log ZIP Code:	98271		

Map Key	Direction	Distance (mi)	Distance (ft)	Elevation (ft)	DB
---------	-----------	---------------	---------------	----------------	----

# Wells and Additional Sources Detail Report

<b>51</b>	WSW	0.66	3,494.21	115.07	WATER WELLS
Well Log ID:	1018948	Region Code:	1		
Well Tag ID:	BIY015	County ID:	61		
Well Log Image Nm:	1018934.tif	County Name:			
Project Tag No:		Township:	31		
WRIA No:	5	Twsp Fraction No:			
Driller No:	1374	Twsp Direction Cd:	North		
Notice of Inten ID:	AE31475	Range:	05		
Well Type Code:	Decommissioning	Range Dir Code:	East		
Well Completion Dt:	10-Apr-2015	Range Fraction No:			
Well Depth:	20.0	Section:	20		
Well Diameter:	1.5	Quarter Section:	NW		
Horz Coll Ds:		Qtr Qtr Section:	NE		
Horiz Coll Meth Cd:	0	St Plane X-Coord:	1226245		
Well Log Receiv Dt:	06-May-2015	St Plane Y-Coord:	1037171		
Record Creation Dt:	13-May-2015	NAD83 Latitude:	0.0		
Last Update Date:	13-May-2015	NAD83 Longitude:	0.0		
Tax Parcel Identifier:					
Well Owner Name:	Smokey Point Commercial LLC				
Well Log Static Lvl Qt:	0.0				
Well Log GPM Qt:	0.0				
Well Log PSI No:	0.0				
Well Log Flw Type Cd:					
Well Log Well Tst Cd:					
Well Log ZIP Code:	98271				

<b>Map Key</b>	<b>Direction</b>	<b>Distance (mi)</b>	<b>Distance (ft)</b>	<b>Elevation (ft)</b>	<b>DB</b>
<b>51</b>	WSW	0.66	3,494.21	115.07	WATER WELLS
Well Log ID:	1018977	Region Code:	1		
Well Tag ID:	BIY044	County ID:	61		
Well Log Image Nm:	1018934.tif	County Name:			
Project Tag No:		Township:	31		
WRIA No:	5	Twsp Fraction No:			
Driller No:	1374	Twsp Direction Cd:	North		
Notice of Inten ID:	AE31475	Range:	05		
Well Type Code:	Decommissioning	Range Dir Code:	East		
Well Completion Dt:	10-Apr-2015	Range Fraction No:			
Well Depth:	20.0	Section:	20		
Well Diameter:	1.5	Quarter Section:	NW		
Horz Coll Ds:		Qtr Qtr Section:	NE		
Horiz Coll Meth Cd:	0	St Plane X-Coord:	1226245		
Well Log Receiv Dt:	06-May-2015	St Plane Y-Coord:	1037171		
Record Creation Dt:	13-May-2015	NAD83 Latitude:	0.0		
Last Update Date:	13-May-2015	NAD83 Longitude:	0.0		

# Wells and Additional Sources Detail Report

Tax Parcel Identifier:  
 Well Owner Name: Smokey Point Commercial LLC  
 Well Log Static Lvl Qt: 0.0  
 Well Log GPM Qt: 0.0  
 Well Log PSI No: 0.0  
 Well Log Flw Type Cd:  
 Well Log Well Tst Cd:  
 Well Log ZIP Code: 98271

<b>Map Key</b>	<b>Direction</b>	<b>Distance (mi)</b>	<b>Distance (ft)</b>	<b>Elevation (ft)</b>	<b>DB</b>
51	WSW	0.66	3,494.21	115.07	WATER WELLS

Well Log ID: 1018937	Region Code: 1
Well Tag ID: BIY004	County ID: 61
Well Log Image Nm: 1018934.tif	County Name:
Project Tag No:	Township: 31
WRIA No: 5	Twsp Fraction No:
Driller No: 1374	Twsp Direction Cd: North
Notice of Inten ID: AE31475	Range: 05
Well Type Code: Decommissioning	Range Dir Code: East
Well Completion Dt: 10-Apr-2015	Range Fraction No:
Well Depth: 20.0	Section: 20
Well Diameter: 1.5	Quarter Section: NW
Horz Coll Ds:	Qtr Qtr Section: NE
Horiz Coll Meth Cd: 0	St Plane X-Coord: 1226245
Well Log Receiv Dt: 06-May-2015	St Plane Y-Coord: 1037171
Record Creation Dt: 13-May-2015	NAD83 Latitude: 0.0
Last Update Date: 13-May-2015	NAD83 Longitude: 0.0
Tax Parcel Identifier:	
Well Owner Name: Smokey Point Commercial LLC	
Well Log Static Lvl Qt: 0.0	
Well Log GPM Qt: 0.0	
Well Log PSI No: 0.0	
Well Log Flw Type Cd:	
Well Log Well Tst Cd:	
Well Log ZIP Code: 98271	

<b>Map Key</b>	<b>Direction</b>	<b>Distance (mi)</b>	<b>Distance (ft)</b>	<b>Elevation (ft)</b>	<b>DB</b>
51	WSW	0.66	3,494.21	115.07	WATER WELLS

Well Log ID: 1019297	Region Code: 1
Well Tag ID: BIY244	County ID: 61
Well Log Image Nm: 1019297.tif	County Name:
Project Tag No:	Township: 31
WRIA No: 5	Twsp Fraction No:
Driller No: 1374	Twsp Direction Cd: North

## Wells and Additional Sources Detail Report

Notice of Inten ID:	DE01668	Range:	05
Well Type Code:	Water	Range Dir Code:	East
Well Completion Dt:	17-Apr-2015	Range Fraction No:	
Well Depth:	20.0	Section:	20
Well Diameter:	1.5	Quarter Section:	NW
Horz Coll Ds:		Qtr Qtr Section:	NE
Horiz Coll Meth Cd:	0	St Plane X-Coord:	1226245
Well Log Receiv Dt:	06-May-2015	St Plane Y-Coord:	1037171
Record Creation Dt:	13-May-2015	NAD83 Latitude:	0.0
Last Update Date:	13-May-2015	NAD83 Longitude:	0.0
Tax Parcel Identifier:			
Well Owner Name:	Smokey Point Commercial LLC		
Well Log Static Lvl Qt:	5.0		
Well Log GPM Qt:	0.0		
Well Log PSI No:	0.0		
Well Log Flw Type Cd:	Static Level		
Well Log Well Tst Cd:			
Well Log ZIP Code:	98271		

Map Key	Direction	Distance (mi)	Distance (ft)	Elevation (ft)	DB
51	WSW	0.66	3,494.21	115.07	WATER WELLS

Well Log ID:	1330722	Region Code:	1
Well Tag ID:	BJZ128	County ID:	61
Well Log Image Nm:	1330717.tif	County Name:	
Project Tag No:		Township:	31
WRIA No:	5	Twsp Fraction No:	
Driller No:	1374	Twsp Direction Cd:	North
Notice of Inten ID:	DE01813	Range:	05
Well Type Code:	Water	Range Dir Code:	East
Well Completion Dt:	14-Jan-2016	Range Fraction No:	
Well Depth:	15.0	Section:	20
Well Diameter:	1.5	Quarter Section:	NW
Horz Coll Ds:		Qtr Qtr Section:	NE
Horiz Coll Meth Cd:	0	St Plane X-Coord:	1226245
Well Log Receiv Dt:	04-Feb-2016	St Plane Y-Coord:	1037171
Record Creation Dt:	12-Feb-2016	NAD83 Latitude:	0.0
Last Update Date:	12-Feb-2016	NAD83 Longitude:	0.0
Tax Parcel Identifier:			
Well Owner Name:	Smokey Point Commercial LLC		
Well Log Static Lvl Qt:	12.0		
Well Log GPM Qt:	0.0		
Well Log PSI No:	0.0		
Well Log Flw Type Cd:	Static Level		
Well Log Well Tst Cd:			
Well Log ZIP Code:	98271		

## Wells and Additional Sources Detail Report

Map Key	Direction	Distance (mi)	Distance (ft)	Elevation (ft)	DB
51	WSW	0.66	3,494.21	115.07	WATER WELLS
Well Log ID:	1349567	Region Code:	1		
Well Tag ID:	BJP175	County ID:	61		
Well Log Image Nm:	1349522.tif	County Name:			
Project Tag No:		Township:	31		
WRIA No:	5	Twsp Fraction No:			
Driller No:	1374	Twsp Direction Cd:	North		
Notice of Inten ID:	AE34165	Range:	05		
Well Type Code:	Decommissioning	Range Dir Code:	East		
Well Completion Dt:	05-Nov-2015	Range Fraction No:			
Well Depth:	12.0	Section:	20		
Well Diameter:	1.5	Quarter Section:	NW		
Horz Coll Ds:		Qtr Qtr Section:	NE		
Horiz Coll Meth Cd:	0	St Plane X-Coord:	1226245		
Well Log Receiv Dt:	18-Jan-2016	St Plane Y-Coord:	1037171		
Record Creation Dt:	19-Feb-2016	NAD83 Latitude:	0.0		
Last Update Date:	19-Feb-2016	NAD83 Longitude:	0.0		
Tax Parcel Identifier:					
Well Owner Name:	Smokey Point Commercial LLC				
Well Log Static Lvl Qt:	0.0				
Well Log GPM Qt:	0.0				
Well Log PSI No:	0.0				
Well Log Flw Type Cd:					
Well Log Well Tst Cd:					
Well Log ZIP Code:	98271				

Map Key	Direction	Distance (mi)	Distance (ft)	Elevation (ft)	DB
51	WSW	0.66	3,494.21	115.07	WATER WELLS
Well Log ID:	1081746	Region Code:	1		
Well Tag ID:	BJP149	County ID:	61		
Well Log Image Nm:	1081714.tif	County Name:			
Project Tag No:		Township:	31		
WRIA No:	5	Twsp Fraction No:			
Driller No:	1374	Twsp Direction Cd:	North		
Notice of Inten ID:	DE01713	Range:	05		
Well Type Code:	Water	Range Dir Code:	East		
Well Completion Dt:	25-Sep-2015	Range Fraction No:			
Well Depth:	10.0	Section:	20		
Well Diameter:	1.5	Quarter Section:	NW		
Horz Coll Ds:		Qtr Qtr Section:	NE		
Horiz Coll Meth Cd:	0	St Plane X-Coord:	1226245		
Well Log Receiv Dt:	21-Oct-2015	St Plane Y-Coord:	1037171		

## Wells and Additional Sources Detail Report

Record Creation Dt:	17-Nov-2015	NAD83 Latitude:	0.0
Last Update Date:	17-Nov-2015	NAD83 Longitude:	0.0
Tax Parcel Identifier:			
Well Owner Name:	Smokey Point Commercial LLC		
Well Log Static Lvl Qt:	5.0		
Well Log GPM Qt:	0.0		
Well Log PSI No:	0.0		
Well Log Flw Type Cd:	Static Level		
Well Log Well Tst Cd:			
Well Log ZIP Code:	98271		

Map Key	Direction	Distance (mi)	Distance (ft)	Elevation (ft)	DB
51	WSW	0.66	3,494.21	115.07	WATER WELLS

Well Log ID:	1349560	Region Code:	1
Well Tag ID:	BJP168	County ID:	61
Well Log Image Nm:	1349522.tif	County Name:	
Project Tag No:		Township:	31
WRIA No:	5	Twsp Fraction No:	
Driller No:	1374	Twsp Direction Cd:	North
Notice of Inten ID:	AE34165	Range:	05
Well Type Code:	Decommissioning	Range Dir Code:	East
Well Completion Dt:	05-Nov-2015	Range Fraction No:	
Well Depth:	12.0	Section:	20
Well Diameter:	1.5	Quarter Section:	NW
Horz Coll Ds:		Qtr Qtr Section:	NE
Horiz Coll Meth Cd:	0	St Plane X-Coord:	1226245
Well Log Receiv Dt:	18-Jan-2016	St Plane Y-Coord:	1037171
Record Creation Dt:	19-Feb-2016	NAD83 Latitude:	0.0
Last Update Date:	19-Feb-2016	NAD83 Longitude:	0.0
Tax Parcel Identifier:			
Well Owner Name:	Smokey Point Commercial LLC		
Well Log Static Lvl Qt:	0.0		
Well Log GPM Qt:	0.0		
Well Log PSI No:	0.0		
Well Log Flw Type Cd:			
Well Log Well Tst Cd:			
Well Log ZIP Code:	98271		

Map Key	Direction	Distance (mi)	Distance (ft)	Elevation (ft)	DB
51	WSW	0.66	3,494.21	115.07	WATER WELLS

Well Log ID:	1349549	Region Code:	1
Well Tag ID:	BJP157	County ID:	61
Well Log Image Nm:	1349522.tif	County Name:	
Project Tag No:		Township:	31

## Wells and Additional Sources Detail Report

WRIA No:	5	Twsp Fraction No:	
Driller No:	1374	Twsp Direction Cd:	North
Notice of Inten ID:	AE34165	Range:	05
Well Type Code:	Decommissioning	Range Dir Code:	East
Well Completion Dt:	05-Nov-2015	Range Fraction No:	
Well Depth:	12.0	Section:	20
Well Diameter:	1.5	Quarter Section:	NW
Horz Coll Ds:		Qtr Qtr Section:	NE
Horiz Coll Meth Cd:	0	St Plane X-Coord:	1226245
Well Log Receiv Dt:	18-Jan-2016	St Plane Y-Coord:	1037171
Record Creation Dt:	19-Feb-2016	NAD83 Latitude:	0.0
Last Update Date:	19-Feb-2016	NAD83 Longitude:	0.0
Tax Parcel Identifier:			
Well Owner Name:	Smokey Point Commercial LLC		
Well Log Static Lvl Qt:	0.0		
Well Log GPM Qt:	0.0		
Well Log PSI No:	0.0		
Well Log Flw Type Cd:			
Well Log Well Tst Cd:			
Well Log ZIP Code:	98271		

Map Key	Direction	Distance (mi)	Distance (ft)	Elevation (ft)	DB
51	WSW	0.66	3,494.21	115.07	WATER WELLS

Well Log ID:	1011267	Region Code:	1
Well Tag ID:	BIY127	County ID:	61
Well Log Image Nm:	1011141.tif	County Name:	
Project Tag No:		Township:	31
WRIA No:	5	Twsp Fraction No:	
Driller No:	1374	Twsp Direction Cd:	North
Notice of Inten ID:	DE01668	Range:	05
Well Type Code:	Water	Range Dir Code:	East
Well Completion Dt:	20-Mar-2015	Range Fraction No:	
Well Depth:	17.0	Section:	20
Well Diameter:	1.5	Quarter Section:	NW
Horz Coll Ds:		Qtr Qtr Section:	NE
Horiz Coll Meth Cd:	0	St Plane X-Coord:	1226245
Well Log Receiv Dt:	31-Mar-2015	St Plane Y-Coord:	1037171
Record Creation Dt:	23-Apr-2015	NAD83 Latitude:	0.0
Last Update Date:	13-May-2015	NAD83 Longitude:	0.0
Tax Parcel Identifier:			
Well Owner Name:	Smokey Point Commercial LLC		
Well Log Static Lvl Qt:	5.0		
Well Log GPM Qt:	0.0		
Well Log PSI No:	0.0		
Well Log Flw Type Cd:	Static Level		

# Wells and Additional Sources Detail Report

Well Log Well Tst Cd:  
Well Log ZIP Code: 98271

Map Key	Direction	Distance (mi)	Distance (ft)	Elevation (ft)	DB
51	WSW	0.66	3,494.21	115.07	WATER WELLS

Well Log ID:	1055817	Region Code:	1
Well Tag ID:	BJP224	County ID:	61
Well Log Image Nm:	1055794.tif	County Name:	
Project Tag No:		Township:	31
WRIA No:	5	Twsp Fraction No:	
Driller No:	1374	Twsp Direction Cd:	North
Notice of Inten ID:	DE01713	Range:	05
Well Type Code:	Water	Range Dir Code:	East
Well Completion Dt:	01-Sep-2015	Range Fraction No:	
Well Depth:	10.0	Section:	20
Well Diameter:	1.5	Quarter Section:	NW
Horz Coll Ds:		Qtr Qtr Section:	NE
Horiz Coll Meth Cd:	0	St Plane X-Coord:	1226245
Well Log Receiv Dt:	16-Sep-2015	St Plane Y-Coord:	1037171
Record Creation Dt:	06-Oct-2015	NAD83 Latitude:	0.0
Last Update Date:	13-Nov-2015	NAD83 Longitude:	0.0
Tax Parcel Identifier:			
Well Owner Name:	Smokey Point Commercial LLC		
Well Log Static Lvl Qt:	0.0		
Well Log GPM Qt:	0.0		
Well Log PSI No:	0.0		
Well Log Flw Type Cd:			
Well Log Well Tst Cd:			
Well Log ZIP Code:	98271		

Map Key	Direction	Distance (mi)	Distance (ft)	Elevation (ft)	DB
51	WSW	0.66	3,494.21	115.07	WATER WELLS

Well Log ID:	1055834	Region Code:	1
Well Tag ID:	BJP241	County ID:	61
Well Log Image Nm:	1055794.tif	County Name:	
Project Tag No:		Township:	31
WRIA No:	5	Twsp Fraction No:	
Driller No:	1374	Twsp Direction Cd:	North
Notice of Inten ID:	DE01713	Range:	05
Well Type Code:	Water	Range Dir Code:	East
Well Completion Dt:	01-Sep-2015	Range Fraction No:	
Well Depth:	10.0	Section:	20
Well Diameter:	1.5	Quarter Section:	NW
Horz Coll Ds:		Qtr Qtr Section:	NE

## Wells and Additional Sources Detail Report

Horiz Coll Meth Cd: 0	St Plane X-Coord: 1226245
Well Log Receiv Dt: 16-Sep-2015	St Plane Y-Coord: 1037171
Record Creation Dt: 06-Oct-2015	NAD83 Latitude: 0.0
Last Update Date: 13-Nov-2015	NAD83 Longitude: 0.0
Tax Parcel Identifier:	
Well Owner Name: Smokey Point Commercial LLC	
Well Log Static Lvl Qt: 0.0	
Well Log GPM Qt: 0.0	
Well Log PSI No: 0.0	
Well Log Flw Type Cd:	
Well Log Well Tst Cd:	
Well Log ZIP Code: 98271	

Map Key	Direction	Distance (mi)	Distance (ft)	Elevation (ft)	DB
51	WSW	0.66	3,494.21	115.07	WATER WELLS

Well Log ID: 1018993	Region Code: 1
Well Tag ID: BIY060	County ID: 61
Well Log Image Nm: 1018934.tif	County Name:
Project Tag No:	Township: 31
WRIA No: 5	Twsp Fraction No:
Driller No: 1374	Twsp Direction Cd: North
Notice of Inten ID: AE31475	Range: 05
Well Type Code: Decommissioning	Range Dir Code: East
Well Completion Dt: 10-Apr-2015	Range Fraction No:
Well Depth: 20.0	Section: 20
Well Diameter: 1.5	Quarter Section: NW
Horz Coll Ds:	Qtr Qtr Section: NE
Horiz Coll Meth Cd: 0	St Plane X-Coord: 1226245
Well Log Receiv Dt: 06-May-2015	St Plane Y-Coord: 1037171
Record Creation Dt: 13-May-2015	NAD83 Latitude: 0.0
Last Update Date: 13-May-2015	NAD83 Longitude: 0.0
Tax Parcel Identifier:	
Well Owner Name: Smokey Point Commercial LLC	
Well Log Static Lvl Qt: 0.0	
Well Log GPM Qt: 0.0	
Well Log PSI No: 0.0	
Well Log Flw Type Cd:	
Well Log Well Tst Cd:	
Well Log ZIP Code: 98271	

Map Key	Direction	Distance (mi)	Distance (ft)	Elevation (ft)	DB
51	WSW	0.66	3,494.21	115.07	WATER WELLS

Well Log ID: 1026527	Region Code: 1
Well Tag ID: BIY120	County ID: 61

## Wells and Additional Sources Detail Report

Well Log Image Nm: 1026526.tif	County Name:
Project Tag No:	Township: 31
WRIA No: 5	Twsp Fraction No:
Driller No: 1374	Twsp Direction Cd: North
Notice of Inten ID: AE31475	Range: 05
Well Type Code: Decommissioning	Range Dir Code: East
Well Completion Dt: 24-Apr-2015	Range Fraction No:
Well Depth: 20.0	Section: 20
Well Diameter: 1.5	Quarter Section: NW
Horz Coll Ds:	Qtr Qtr Section: NE
Horiz Coll Meth Cd: 0	St Plane X-Coord: 1226245
Well Log Receiv Dt: 05-Jun-2015	St Plane Y-Coord: 1037171
Record Creation Dt: 17-Jun-2015	NAD83 Latitude: 0.0
Last Update Date: 17-Jun-2015	NAD83 Longitude: 0.0
Tax Parcel Identifier:	
Well Owner Name: Smokey Point Commercial LLC	
Well Log Static Lvl Qt: 0.0	
Well Log GPM Qt: 0.0	
Well Log PSI No: 0.0	
Well Log Flw Type Cd:	
Well Log Well Tst Cd:	
Well Log ZIP Code: 98271	

Map Key	Direction	Distance (mi)	Distance (ft)	Elevation (ft)	DB
51	WSW	0.66	3,494.21	115.07	WATER WELLS

Well Log ID: 1011149	Region Code: 1
Well Tag ID: BIY009	County ID: 61
Well Log Image Nm: 1011141.tif	County Name:
Project Tag No:	Township: 31
WRIA No: 5	Twsp Fraction No:
Driller No: 1374	Twsp Direction Cd: North
Notice of Inten ID: DE01668	Range: 05
Well Type Code: Water	Range Dir Code: East
Well Completion Dt: 20-Mar-2015	Range Fraction No:
Well Depth: 17.0	Section: 20
Well Diameter: 1.5	Quarter Section: NW
Horz Coll Ds:	Qtr Qtr Section: NE
Horiz Coll Meth Cd: 0	St Plane X-Coord: 1226245
Well Log Receiv Dt: 31-Mar-2015	St Plane Y-Coord: 1037171
Record Creation Dt: 23-Apr-2015	NAD83 Latitude: 0.0
Last Update Date: 13-May-2015	NAD83 Longitude: 0.0
Tax Parcel Identifier:	
Well Owner Name: Smokey Point Commercial LLC	
Well Log Static Lvl Qt: 5.0	
Well Log GPM Qt: 0.0	

## Wells and Additional Sources Detail Report

Well Log PSI No: 0.0  
 Well Log Flw Type Cd: Static Level  
 Well Log Well Tst Cd:  
 Well Log ZIP Code: 98271

<b>Map Key</b>	<b>Direction</b>	<b>Distance (mi)</b>	<b>Distance (ft)</b>	<b>Elevation (ft)</b>	<b>DB</b>
51	WSW	0.66	3,494.21	115.07	WATER WELLS

Well Log ID:	1056195	Region Code:	1
Well Tag ID:	BJL134	County ID:	61
Well Log Image Nm:	1056162.tif	County Name:	
Project Tag No:		Township:	31
WRIA No:	5	Twsp Fraction No:	
Driller No:	1374	Twsp Direction Cd:	North
Notice of Inten ID:	AE31676	Range:	05
Well Type Code:	Decommissioning	Range Dir Code:	East
Well Completion Dt:	01-May-2015	Range Fraction No:	
Well Depth:	14.0	Section:	20
Well Diameter:	1.5	Quarter Section:	NW
Horz Coll Ds:		Qtr Qtr Section:	NE
Horiz Coll Meth Cd:	0	St Plane X-Coord:	1226245
Well Log Receiv Dt:	05-Jun-2015	St Plane Y-Coord:	1037171
Record Creation Dt:	07-Oct-2015	NAD83 Latitude:	0.0
Last Update Date:	07-Oct-2015	NAD83 Longitude:	0.0
Tax Parcel Identifier:			
Well Owner Name:	Smokey Point Commercial LLC		
Well Log Static Lvl Qt:	0.0		
Well Log GPM Qt:	0.0		
Well Log PSI No:	0.0		
Well Log Flw Type Cd:			
Well Log Well Tst Cd:			
Well Log ZIP Code:	98271		

<b>Map Key</b>	<b>Direction</b>	<b>Distance (mi)</b>	<b>Distance (ft)</b>	<b>Elevation (ft)</b>	<b>DB</b>
51	WSW	0.66	3,494.21	115.07	WATER WELLS

Well Log ID:	1011283	Region Code:	1
Well Tag ID:	BIY143	County ID:	61
Well Log Image Nm:	1011141.tif	County Name:	
Project Tag No:		Township:	31
WRIA No:	5	Twsp Fraction No:	
Driller No:	1374	Twsp Direction Cd:	North
Notice of Inten ID:	DE01668	Range:	05
Well Type Code:	Water	Range Dir Code:	East
Well Completion Dt:	20-Mar-2015	Range Fraction No:	
Well Depth:	17.0	Section:	20

## Wells and Additional Sources Detail Report

Well Diameter:	1.5	Quarter Section:	NW
Horz Coll Ds:		Qtr Qtr Section:	NE
Horiz Coll Meth Cd:	0	St Plane X-Coord:	1226245
Well Log Receiv Dt:	31-Mar-2015	St Plane Y-Coord:	1037171
Record Creation Dt:	23-Apr-2015	NAD83 Latitude:	0.0
Last Update Date:	13-May-2015	NAD83 Longitude:	0.0
Tax Parcel Identifier:			
Well Owner Name:	Smokey Point Commercial LLC		
Well Log Static Lvl Qt:	5.0		
Well Log GPM Qt:	0.0		
Well Log PSI No:	0.0		
Well Log Flw Type Cd:	Static Level		
Well Log Well Tst Cd:			
Well Log ZIP Code:	98271		

Map Key	Direction	Distance (mi)	Distance (ft)	Elevation (ft)	DB
51	WSW	0.66	3,494.21	115.07	WATER WELLS

Well Log ID:	1110878	Region Code:	1
Well Tag ID:	BJP251	County ID:	61
Well Log Image Nm:	1110861.tif	County Name:	
Project Tag No:		Township:	31
WRIA No:	5	Twsp Fraction No:	
Driller No:	1374	Twsp Direction Cd:	North
Notice of Inten ID:	AE33973	Range:	05
Well Type Code:	Decommissioning	Range Dir Code:	East
Well Completion Dt:	19-Nov-2015	Range Fraction No:	
Well Depth:	10.0	Section:	20
Well Diameter:	1.5	Quarter Section:	NW
Horz Coll Ds:		Qtr Qtr Section:	NE
Horiz Coll Meth Cd:	0	St Plane X-Coord:	1226245
Well Log Receiv Dt:	11-Dec-2015	St Plane Y-Coord:	1037171
Record Creation Dt:	29-Dec-2015	NAD83 Latitude:	0.0
Last Update Date:	29-Dec-2015	NAD83 Longitude:	0.0
Tax Parcel Identifier:			
Well Owner Name:	Smokey Point Commercial LLC		
Well Log Static Lvl Qt:	0.0		
Well Log GPM Qt:	0.0		
Well Log PSI No:	0.0		
Well Log Flw Type Cd:			
Well Log Well Tst Cd:			
Well Log ZIP Code:	98271		

Map Key	Direction	Distance (mi)	Distance (ft)	Elevation (ft)	DB
51	WSW	0.66	3,494.21	115.07	WATER WELLS

## Wells and Additional Sources Detail Report

Well Log ID:	1081776	Region Code:	1
Well Tag ID:	BJP179	County ID:	61
Well Log Image Nm:	1081714.tif	County Name:	
Project Tag No:		Township:	31
WRIA No:	5	Twsp Fraction No:	
Driller No:	1374	Twsp Direction Cd:	North
Notice of Inten ID:	DE01713	Range:	05
Well Type Code:	Water	Range Dir Code:	East
Well Completion Dt:	25-Sep-2015	Range Fraction No:	
Well Depth:	10.0	Section:	20
Well Diameter:	1.5	Quarter Section:	NW
Horz Coll Ds:		Qtr Qtr Section:	NE
Horiz Coll Meth Cd:	0	St Plane X-Coord:	1226245
Well Log Receiv Dt:	21-Oct-2015	St Plane Y-Coord:	1037171
Record Creation Dt:	17-Nov-2015	NAD83 Latitude:	0.0
Last Update Date:	17-Nov-2015	NAD83 Longitude:	0.0
Tax Parcel Identifier:			
Well Owner Name:	Smokey Point Commercial LLC		
Well Log Static Lvl Qt:	5.0		
Well Log GPM Qt:	0.0		
Well Log PSI No:	0.0		
Well Log Flw Type Cd:	Static Level		
Well Log Well Tst Cd:			
Well Log ZIP Code:	98271		

Map Key	Direction	Distance (mi)	Distance (ft)	Elevation (ft)	DB
51	WSW	0.66	3,494.21	115.07	WATER WELLS

Well Log ID:	1055822	Region Code:	1
Well Tag ID:	BJP229	County ID:	61
Well Log Image Nm:	1055794.tif	County Name:	
Project Tag No:		Township:	31
WRIA No:	5	Twsp Fraction No:	
Driller No:	1374	Twsp Direction Cd:	North
Notice of Inten ID:	DE01713	Range:	05
Well Type Code:	Water	Range Dir Code:	East
Well Completion Dt:	01-Sep-2015	Range Fraction No:	
Well Depth:	10.0	Section:	20
Well Diameter:	1.5	Quarter Section:	NW
Horz Coll Ds:		Qtr Qtr Section:	NE
Horiz Coll Meth Cd:	0	St Plane X-Coord:	1226245
Well Log Receiv Dt:	16-Sep-2015	St Plane Y-Coord:	1037171
Record Creation Dt:	06-Oct-2015	NAD83 Latitude:	0.0
Last Update Date:	13-Nov-2015	NAD83 Longitude:	0.0
Tax Parcel Identifier:			
Well Owner Name:	Smokey Point Commercial LLC		

## Wells and Additional Sources Detail Report

Well Log Static Lvl Qt: 0.0  
 Well Log GPM Qt: 0.0  
 Well Log PSI No: 0.0  
 Well Log Flw Type Cd:  
 Well Log Well Tst Cd:  
 Well Log ZIP Code: 98271

<b>Map Key</b>	<b>Direction</b>	<b>Distance (mi)</b>	<b>Distance (ft)</b>	<b>Elevation (ft)</b>	<b>DB</b>
51	WSW	0.66	3,494.21	115.07	WATER WELLS

Well Log ID:	1011193	Region Code:	1
Well Tag ID:	BIY053	County ID:	61
Well Log Image Nm:	1011141.tif	County Name:	
Project Tag No:		Township:	31
WRIA No:	5	Twsp Fraction No:	
Driller No:	1374	Twsp Direction Cd:	North
Notice of Inten ID:	DE01668	Range:	05
Well Type Code:	Water	Range Dir Code:	East
Well Completion Dt:	20-Mar-2015	Range Fraction No:	
Well Depth:	17.0	Section:	20
Well Diameter:	1.5	Quarter Section:	NW
Horz Coll Ds:		Qtr Qtr Section:	NE
Horiz Coll Meth Cd:	0	St Plane X-Coord:	1226245
Well Log Receiv Dt:	31-Mar-2015	St Plane Y-Coord:	1037171
Record Creation Dt:	23-Apr-2015	NAD83 Latitude:	0.0
Last Update Date:	13-May-2015	NAD83 Longitude:	0.0
Tax Parcel Identifier:			
Well Owner Name:	Smokey Point Commercial LLC		
Well Log Static Lvl Qt:	5.0		
Well Log GPM Qt:	0.0		
Well Log PSI No:	0.0		
Well Log Flw Type Cd:	Static Level		
Well Log Well Tst Cd:			
Well Log ZIP Code:	98271		

<b>Map Key</b>	<b>Direction</b>	<b>Distance (mi)</b>	<b>Distance (ft)</b>	<b>Elevation (ft)</b>	<b>DB</b>
51	WSW	0.66	3,494.21	115.07	WATER WELLS

Well Log ID:	1055796	Region Code:	1
Well Tag ID:	BJP203	County ID:	61
Well Log Image Nm:	1055794.tif	County Name:	
Project Tag No:		Township:	31
WRIA No:	5	Twsp Fraction No:	
Driller No:	1374	Twsp Direction Cd:	North
Notice of Inten ID:	DE01713	Range:	05
Well Type Code:	Water	Range Dir Code:	East

## Wells and Additional Sources Detail Report

Well Completion Dt:	01-Sep-2015	Range Fraction No:	
Well Depth:	10.0	Section:	20
Well Diameter:	1.5	Quarter Section:	NW
Horz Coll Ds:		Qtr Qtr Section:	NE
Horiz Coll Meth Cd:	0	St Plane X-Coord:	1226245
Well Log Receiv Dt:	16-Sep-2015	St Plane Y-Coord:	1037171
Record Creation Dt:	06-Oct-2015	NAD83 Latitude:	0.0
Last Update Date:	13-Nov-2015	NAD83 Longitude:	0.0
Tax Parcel Identifier:			
Well Owner Name:	Smokey Point Commercial LLC		
Well Log Static Lvl Qt:	0.0		
Well Log GPM Qt:	0.0		
Well Log PSI No:	0.0		
Well Log Flw Type Cd:			
Well Log Well Tst Cd:			
Well Log ZIP Code:	98271		

Map Key	Direction	Distance (mi)	Distance (ft)	Elevation (ft)	DB
51	WSW	0.66	3,494.21	115.07	WATER WELLS

Well Log ID:	1056174	Region Code:	1
Well Tag ID:	BJL113	County ID:	61
Well Log Image Nm:	1056162.tif	County Name:	
Project Tag No:		Township:	31
WRIA No:	5	Twsp Fraction No:	
Driller No:	1374	Twsp Direction Cd:	North
Notice of Inten ID:	AE31676	Range:	05
Well Type Code:	Decommissioning	Range Dir Code:	East
Well Completion Dt:	01-May-2015	Range Fraction No:	
Well Depth:	14.0	Section:	20
Well Diameter:	1.5	Quarter Section:	NW
Horz Coll Ds:		Qtr Qtr Section:	NE
Horiz Coll Meth Cd:	0	St Plane X-Coord:	1226245
Well Log Receiv Dt:	05-Jun-2015	St Plane Y-Coord:	1037171
Record Creation Dt:	07-Oct-2015	NAD83 Latitude:	0.0
Last Update Date:	07-Oct-2015	NAD83 Longitude:	0.0
Tax Parcel Identifier:			
Well Owner Name:	Smokey Point Commercial LLC		
Well Log Static Lvl Qt:	0.0		
Well Log GPM Qt:	0.0		
Well Log PSI No:	0.0		
Well Log Flw Type Cd:			
Well Log Well Tst Cd:			
Well Log ZIP Code:	98271		

Map Key	Direction	Distance (mi)	Distance (ft)	Elevation (ft)	DB
---------	-----------	---------------	---------------	----------------	----

## Wells and Additional Sources Detail Report

<b>51</b>	WSW	0.66	3,494.21	115.07	WATER WELLS
Well Log ID:	1011218	Region Code:	1		
Well Tag ID:	BIY078	County ID:	61		
Well Log Image Nm:	1011141.tif	County Name:			
Project Tag No:		Township:	31		
WRIA No:	5	Twsp Fraction No:			
Driller No:	1374	Twsp Direction Cd:	North		
Notice of Inten ID:	DE01668	Range:	05		
Well Type Code:	Water	Range Dir Code:	East		
Well Completion Dt:	20-Mar-2015	Range Fraction No:			
Well Depth:	17.0	Section:	20		
Well Diameter:	1.5	Quarter Section:	NW		
Horz Coll Ds:		Qtr Qtr Section:	NE		
Horiz Coll Meth Cd:	0	St Plane X-Coord:	1226245		
Well Log Receiv Dt:	31-Mar-2015	St Plane Y-Coord:	1037171		
Record Creation Dt:	23-Apr-2015	NAD83 Latitude:	0.0		
Last Update Date:	13-May-2015	NAD83 Longitude:	0.0		
Tax Parcel Identifier:					
Well Owner Name:	Smokey Point Commercial LLC				
Well Log Static Lvl Qt:	5.0				
Well Log GPM Qt:	0.0				
Well Log PSI No:	0.0				
Well Log Flw Type Cd:	Static Level				
Well Log Well Tst Cd:					
Well Log ZIP Code:	98271				

<b>Map Key</b>	<b>Direction</b>	<b>Distance (mi)</b>	<b>Distance (ft)</b>	<b>Elevation (ft)</b>	<b>DB</b>
<b>51</b>	WSW	0.66	3,494.21	115.07	WATER WELLS
Well Log ID:	1330754	Region Code:	1		
Well Tag ID:	BJZ160	County ID:	61		
Well Log Image Nm:	1330717.tif	County Name:			
Project Tag No:		Township:	31		
WRIA No:	5	Twsp Fraction No:			
Driller No:	1374	Twsp Direction Cd:	North		
Notice of Inten ID:	DE01813	Range:	05		
Well Type Code:	Water	Range Dir Code:	East		
Well Completion Dt:	14-Jan-2016	Range Fraction No:			
Well Depth:	15.0	Section:	20		
Well Diameter:	1.5	Quarter Section:	NW		
Horz Coll Ds:		Qtr Qtr Section:	NE		
Horiz Coll Meth Cd:	0	St Plane X-Coord:	1226245		
Well Log Receiv Dt:	04-Feb-2016	St Plane Y-Coord:	1037171		
Record Creation Dt:	12-Feb-2016	NAD83 Latitude:	0.0		
Last Update Date:	12-Feb-2016	NAD83 Longitude:	0.0		

# Wells and Additional Sources Detail Report

Tax Parcel Identifier:  
 Well Owner Name: Smokey Point Commercial LLC  
 Well Log Static Lvl Qt: 12.0  
 Well Log GPM Qt: 0.0  
 Well Log PSI No: 0.0  
 Well Log Flw Type Cd: Static Level  
 Well Log Well Tst Cd:  
 Well Log ZIP Code: 98271

<b>Map Key</b>	<b>Direction</b>	<b>Distance (mi)</b>	<b>Distance (ft)</b>	<b>Elevation (ft)</b>	<b>DB</b>
51	WSW	0.66	3,494.21	115.07	WATER WELLS

Well Log ID: 1018945	Region Code: 1
Well Tag ID: BIY012	County ID: 61
Well Log Image Nm: 1018934.tif	County Name:
Project Tag No:	Township: 31
WRIA No: 5	Twsp Fraction No:
Driller No: 1374	Twsp Direction Cd: North
Notice of Inten ID: AE31475	Range: 05
Well Type Code: Decommissioning	Range Dir Code: East
Well Completion Dt: 10-Apr-2015	Range Fraction No:
Well Depth: 20.0	Section: 20
Well Diameter: 1.5	Quarter Section: NW
Horz Coll Ds:	Qtr Qtr Section: NE
Horiz Coll Meth Cd: 0	St Plane X-Coord: 1226245
Well Log Receiv Dt: 06-May-2015	St Plane Y-Coord: 1037171
Record Creation Dt: 13-May-2015	NAD83 Latitude: 0.0
Last Update Date: 13-May-2015	NAD83 Longitude: 0.0
Tax Parcel Identifier:	
Well Owner Name: Smokey Point Commercial LLC	
Well Log Static Lvl Qt: 0.0	
Well Log GPM Qt: 0.0	
Well Log PSI No: 0.0	
Well Log Flw Type Cd:	
Well Log Well Tst Cd:	
Well Log ZIP Code: 98271	

<b>Map Key</b>	<b>Direction</b>	<b>Distance (mi)</b>	<b>Distance (ft)</b>	<b>Elevation (ft)</b>	<b>DB</b>
51	WSW	0.66	3,494.21	115.07	WATER WELLS

Well Log ID: 1011262	Region Code: 1
Well Tag ID: BIY122	County ID: 61
Well Log Image Nm: 1011141.tif	County Name:
Project Tag No:	Township: 31
WRIA No: 5	Twsp Fraction No:
Driller No: 1374	Twsp Direction Cd: North

## Wells and Additional Sources Detail Report

Notice of Inten ID:	DE01668	Range:	05
Well Type Code:	Water	Range Dir Code:	East
Well Completion Dt:	20-Mar-2015	Range Fraction No:	
Well Depth:	17.0	Section:	20
Well Diameter:	1.5	Quarter Section:	NW
Horz Coll Ds:		Qtr Qtr Section:	NE
Horiz Coll Meth Cd:	0	St Plane X-Coord:	1226245
Well Log Receiv Dt:	31-Mar-2015	St Plane Y-Coord:	1037171
Record Creation Dt:	23-Apr-2015	NAD83 Latitude:	0.0
Last Update Date:	13-May-2015	NAD83 Longitude:	0.0
Tax Parcel Identifier:			
Well Owner Name:	Smokey Point Commercial LLC		
Well Log Static Lvl Qt:	5.0		
Well Log GPM Qt:	0.0		
Well Log PSI No:	0.0		
Well Log Flw Type Cd:	Static Level		
Well Log Well Tst Cd:			
Well Log ZIP Code:	98271		

Map Key	Direction	Distance (mi)	Distance (ft)	Elevation (ft)	DB
51	WSW	0.66	3,494.21	115.07	WATER WELLS

Well Log ID:	1081763	Region Code:	1
Well Tag ID:	BJP166	County ID:	61
Well Log Image Nm:	1081714.tif	County Name:	
Project Tag No:		Township:	31
WRIA No:	5	Twsp Fraction No:	
Driller No:	1374	Twsp Direction Cd:	North
Notice of Inten ID:	DE01713	Range:	05
Well Type Code:	Water	Range Dir Code:	East
Well Completion Dt:	25-Sep-2015	Range Fraction No:	
Well Depth:	10.0	Section:	20
Well Diameter:	1.5	Quarter Section:	NW
Horz Coll Ds:		Qtr Qtr Section:	NE
Horiz Coll Meth Cd:	0	St Plane X-Coord:	1226245
Well Log Receiv Dt:	21-Oct-2015	St Plane Y-Coord:	1037171
Record Creation Dt:	17-Nov-2015	NAD83 Latitude:	0.0
Last Update Date:	17-Nov-2015	NAD83 Longitude:	0.0
Tax Parcel Identifier:			
Well Owner Name:	Smokey Point Commercial LLC		
Well Log Static Lvl Qt:	5.0		
Well Log GPM Qt:	0.0		
Well Log PSI No:	0.0		
Well Log Flw Type Cd:	Static Level		
Well Log Well Tst Cd:			
Well Log ZIP Code:	98271		

## Wells and Additional Sources Detail Report

Map Key	Direction	Distance (mi)	Distance (ft)	Elevation (ft)	DB
51	WSW	0.66	3,494.21	115.07	WATER WELLS
Well Log ID:	1018994	Region Code:	1		
Well Tag ID:	BIY061	County ID:	61		
Well Log Image Nm:	1018934.tif	County Name:			
Project Tag No:		Township:	31		
WRIA No:	5	Twsp Fraction No:			
Driller No:	1374	Twsp Direction Cd:	North		
Notice of Inten ID:	AE31475	Range:	05		
Well Type Code:	Decommissioning	Range Dir Code:	East		
Well Completion Dt:	10-Apr-2015	Range Fraction No:			
Well Depth:	20.0	Section:	20		
Well Diameter:	1.5	Quarter Section:	NW		
Horz Coll Ds:		Qtr Qtr Section:	NE		
Horiz Coll Meth Cd:	0	St Plane X-Coord:	1226245		
Well Log Receiv Dt:	06-May-2015	St Plane Y-Coord:	1037171		
Record Creation Dt:	13-May-2015	NAD83 Latitude:	0.0		
Last Update Date:	13-May-2015	NAD83 Longitude:	0.0		
Tax Parcel Identifier:					
Well Owner Name:	Smokey Point Commercial LLC				
Well Log Static Lvl Qt:	0.0				
Well Log GPM Qt:	0.0				
Well Log PSI No:	0.0				
Well Log Flw Type Cd:					
Well Log Well Tst Cd:					
Well Log ZIP Code:	98271				

Map Key	Direction	Distance (mi)	Distance (ft)	Elevation (ft)	DB
51	WSW	0.66	3,494.21	115.07	WATER WELLS
Well Log ID:	1431523	Region Code:	1		
Well Tag ID:	BJZ165	County ID:	61		
Well Log Image Nm:	1431481.tif	County Name:			
Project Tag No:		Township:	31		
WRIA No:	5	Twsp Fraction No:			
Driller No:	1374	Twsp Direction Cd:	North		
Notice of Inten ID:	AE35833	Range:	05		
Well Type Code:	Decommissioning	Range Dir Code:	East		
Well Completion Dt:	09-Feb-2016	Range Fraction No:			
Well Depth:	15.0	Section:	20		
Well Diameter:	1.5	Quarter Section:	NW		
Horz Coll Ds:		Qtr Qtr Section:	NE		
Horiz Coll Meth Cd:	0	St Plane X-Coord:	1226245		
Well Log Receiv Dt:	03-Mar-2016	St Plane Y-Coord:	1037171		

## Wells and Additional Sources Detail Report

Record Creation Dt:	08-Mar-2016	NAD83 Latitude:	0.0
Last Update Date:	08-Mar-2016	NAD83 Longitude:	0.0
Tax Parcel Identifier:			
Well Owner Name:	Smokey Point Commercial LLC		
Well Log Static Lvl Qt:	0.0		
Well Log GPM Qt:	0.0		
Well Log PSI No:	0.0		
Well Log Flw Type Cd:			
Well Log Well Tst Cd:			
Well Log ZIP Code:	98271		

Map Key	Direction	Distance (mi)	Distance (ft)	Elevation (ft)	DB
51	WSW	0.66	3,494.21	115.07	WATER WELLS

Well Log ID:	1349537	Region Code:	1
Well Tag ID:	BJP145	County ID:	61
Well Log Image Nm:	1349522.tif	County Name:	
Project Tag No:		Township:	31
WRIA No:	5	Twsp Fraction No:	
Driller No:	1374	Twsp Direction Cd:	North
Notice of Inten ID:	AE34165	Range:	05
Well Type Code:	Decommissioning	Range Dir Code:	East
Well Completion Dt:	05-Nov-2015	Range Fraction No:	
Well Depth:	12.0	Section:	20
Well Diameter:	1.5	Quarter Section:	NW
Horz Coll Ds:		Qtr Qtr Section:	NE
Horiz Coll Meth Cd:	0	St Plane X-Coord:	1226245
Well Log Receiv Dt:	18-Jan-2016	St Plane Y-Coord:	1037171
Record Creation Dt:	19-Feb-2016	NAD83 Latitude:	0.0
Last Update Date:	19-Feb-2016	NAD83 Longitude:	0.0
Tax Parcel Identifier:			
Well Owner Name:	Smokey Point Commercial LLC		
Well Log Static Lvl Qt:	0.0		
Well Log GPM Qt:	0.0		
Well Log PSI No:	0.0		
Well Log Flw Type Cd:			
Well Log Well Tst Cd:			
Well Log ZIP Code:	98271		

Map Key	Direction	Distance (mi)	Distance (ft)	Elevation (ft)	DB
51	WSW	0.66	3,494.21	115.07	WATER WELLS

Well Log ID:	1349544	Region Code:	1
Well Tag ID:	BJP152	County ID:	61
Well Log Image Nm:	1349522.tif	County Name:	
Project Tag No:		Township:	31

## Wells and Additional Sources Detail Report

WRIA No:	5	Twsp Fraction No:	
Driller No:	1374	Twsp Direction Cd:	North
Notice of Inten ID:	AE34165	Range:	05
Well Type Code:	Decommissioning	Range Dir Code:	East
Well Completion Dt:	05-Nov-2015	Range Fraction No:	
Well Depth:	12.0	Section:	20
Well Diameter:	1.5	Quarter Section:	NW
Horz Coll Ds:		Qtr Qtr Section:	NE
Horiz Coll Meth Cd:	0	St Plane X-Coord:	1226245
Well Log Receiv Dt:	18-Jan-2016	St Plane Y-Coord:	1037171
Record Creation Dt:	19-Feb-2016	NAD83 Latitude:	0.0
Last Update Date:	19-Feb-2016	NAD83 Longitude:	0.0
Tax Parcel Identifier:			
Well Owner Name:	Smokey Point Commercial LLC		
Well Log Static Lvl Qt:	0.0		
Well Log GPM Qt:	0.0		
Well Log PSI No:	0.0		
Well Log Flw Type Cd:			
Well Log Well Tst Cd:			
Well Log ZIP Code:	98271		

Map Key	Direction	Distance (mi)	Distance (ft)	Elevation (ft)	DB
51	WSW	0.66	3,494.21	115.07	WATER WELLS

Well Log ID:	1019112	Region Code:	1
Well Tag ID:	BIY069	County ID:	61
Well Log Image Nm:	1019106.tif	County Name:	
Project Tag No:		Township:	31
WRIA No:	5	Twsp Fraction No:	
Driller No:	1374	Twsp Direction Cd:	North
Notice of Inten ID:	AE31475	Range:	05
Well Type Code:	Decommissioning	Range Dir Code:	East
Well Completion Dt:	16-Apr-2015	Range Fraction No:	
Well Depth:	20.0	Section:	20
Well Diameter:	1.5	Quarter Section:	NW
Horz Coll Ds:		Qtr Qtr Section:	NE
Horiz Coll Meth Cd:	0	St Plane X-Coord:	1226245
Well Log Receiv Dt:	06-May-2015	St Plane Y-Coord:	1037171
Record Creation Dt:	13-May-2015	NAD83 Latitude:	0.0
Last Update Date:	13-May-2015	NAD83 Longitude:	0.0
Tax Parcel Identifier:			
Well Owner Name:	Smokey Point Commercial LLC		
Well Log Static Lvl Qt:	0.0		
Well Log GPM Qt:	0.0		
Well Log PSI No:	0.0		
Well Log Flw Type Cd:			

# Wells and Additional Sources Detail Report

Well Log Well Tst Cd:  
Well Log ZIP Code: 98271

Map Key	Direction	Distance (mi)	Distance (ft)	Elevation (ft)	DB
51	WSW	0.66	3,494.21	115.07	WATER WELLS

Well Log ID:	1019002	Region Code:	1
Well Tag ID:	BIY114	County ID:	61
Well Log Image Nm:	1018996.tif	County Name:	
Project Tag No:		Township:	31
WRIA No:	5	Twsp Fraction No:	
Driller No:	1374	Twsp Direction Cd:	North
Notice of Inten ID:	AE31475	Range:	05
Well Type Code:	Decommissioning	Range Dir Code:	East
Well Completion Dt:	17-Apr-2015	Range Fraction No:	
Well Depth:	20.0	Section:	20
Well Diameter:	1.5	Quarter Section:	NW
Horz Coll Ds:		Qtr Qtr Section:	NE
Horiz Coll Meth Cd:	0	St Plane X-Coord:	1226245
Well Log Receiv Dt:	06-May-2015	St Plane Y-Coord:	1037171
Record Creation Dt:	13-May-2015	NAD83 Latitude:	0.0
Last Update Date:	13-May-2015	NAD83 Longitude:	0.0
Tax Parcel Identifier:			
Well Owner Name:	Smokey Point Commercial LLC		
Well Log Static Lvl Qt:	0.0		
Well Log GPM Qt:	0.0		
Well Log PSI No:	0.0		
Well Log Flw Type Cd:			
Well Log Well Tst Cd:			
Well Log ZIP Code:	98271		

Map Key	Direction	Distance (mi)	Distance (ft)	Elevation (ft)	DB
51	WSW	0.66	3,494.21	115.07	WATER WELLS

Well Log ID:	1431524	Region Code:	1
Well Tag ID:	BJZ166	County ID:	61
Well Log Image Nm:	1431481.tif	County Name:	
Project Tag No:		Township:	31
WRIA No:	5	Twsp Fraction No:	
Driller No:	1374	Twsp Direction Cd:	North
Notice of Inten ID:	AE35833	Range:	05
Well Type Code:	Decommissioning	Range Dir Code:	East
Well Completion Dt:	09-Feb-2016	Range Fraction No:	
Well Depth:	15.0	Section:	20
Well Diameter:	1.5	Quarter Section:	NW
Horz Coll Ds:		Qtr Qtr Section:	NE

## Wells and Additional Sources Detail Report

Horiz Coll Meth Cd:	0	St Plane X-Coord:	1226245
Well Log Receiv Dt:	03-Mar-2016	St Plane Y-Coord:	1037171
Record Creation Dt:	08-Mar-2016	NAD83 Latitude:	0.0
Last Update Date:	08-Mar-2016	NAD83 Longitude:	0.0
Tax Parcel Identifier:			
Well Owner Name:	Smokey Point Commercial LLC		
Well Log Static Lvl Qt:	0.0		
Well Log GPM Qt:	0.0		
Well Log PSI No:	0.0		
Well Log Flw Type Cd:			
Well Log Well Tst Cd:			
Well Log ZIP Code:	98271		

Map Key	Direction	Distance (mi)	Distance (ft)	Elevation (ft)	DB
51	WSW	0.66	3,494.21	115.07	WATER WELLS

Well Log ID:	1056164	Region Code:	1
Well Tag ID:	BJL103	County ID:	61
Well Log Image Nm:	1056162.tif	County Name:	
Project Tag No:		Township:	31
WRIA No:	5	Twsp Fraction No:	
Driller No:	1374	Twsp Direction Cd:	North
Notice of Inten ID:	AE31676	Range:	05
Well Type Code:	Decommissioning	Range Dir Code:	East
Well Completion Dt:	01-May-2015	Range Fraction No:	
Well Depth:	14.0	Section:	20
Well Diameter:	1.5	Quarter Section:	NW
Horz Coll Ds:		Qtr Qtr Section:	NE
Horiz Coll Meth Cd:	0	St Plane X-Coord:	1226245
Well Log Receiv Dt:	05-Jun-2015	St Plane Y-Coord:	1037171
Record Creation Dt:	07-Oct-2015	NAD83 Latitude:	0.0
Last Update Date:	07-Oct-2015	NAD83 Longitude:	0.0
Tax Parcel Identifier:			
Well Owner Name:	Smokey Point Commercial LLC		
Well Log Static Lvl Qt:	0.0		
Well Log GPM Qt:	0.0		
Well Log PSI No:	0.0		
Well Log Flw Type Cd:			
Well Log Well Tst Cd:			
Well Log ZIP Code:	98271		

Map Key	Direction	Distance (mi)	Distance (ft)	Elevation (ft)	DB
51	WSW	0.66	3,494.21	115.07	WATER WELLS

Well Log ID:	1019120	Region Code:	1
Well Tag ID:	BIY077	County ID:	61

## Wells and Additional Sources Detail Report

Well Log Image Nm:	1019106.tif	County Name:	
Project Tag No:		Township:	31
WRIA No:	5	Twsp Fraction No:	
Driller No:	1374	Twsp Direction Cd:	North
Notice of Inten ID:	AE31475	Range:	05
Well Type Code:	Decommissioning	Range Dir Code:	East
Well Completion Dt:	16-Apr-2015	Range Fraction No:	
Well Depth:	20.0	Section:	20
Well Diameter:	1.5	Quarter Section:	NW
Horz Coll Ds:		Qtr Qtr Section:	NE
Horiz Coll Meth Cd:	0	St Plane X-Coord:	1226245
Well Log Receiv Dt:	06-May-2015	St Plane Y-Coord:	1037171
Record Creation Dt:	13-May-2015	NAD83 Latitude:	0.0
Last Update Date:	13-May-2015	NAD83 Longitude:	0.0
Tax Parcel Identifier:			
Well Owner Name:	Smokey Point Commercial LLC		
Well Log Static Lvl Qt:	0.0		
Well Log GPM Qt:	0.0		
Well Log PSI No:	0.0		
Well Log Flw Type Cd:			
Well Log Well Tst Cd:			
Well Log ZIP Code:	98271		

Map Key	Direction	Distance (mi)	Distance (ft)	Elevation (ft)	DB
51	WSW	0.66	3,494.21	115.07	WATER WELLS

Well Log ID:	1349526	Region Code:	1
Well Tag ID:	BJP134	County ID:	61
Well Log Image Nm:	1349522.tif	County Name:	
Project Tag No:		Township:	31
WRIA No:	5	Twsp Fraction No:	
Driller No:	1374	Twsp Direction Cd:	North
Notice of Inten ID:	AE34165	Range:	05
Well Type Code:	Decommissioning	Range Dir Code:	East
Well Completion Dt:	05-Nov-2015	Range Fraction No:	
Well Depth:	12.0	Section:	20
Well Diameter:	1.5	Quarter Section:	NW
Horz Coll Ds:		Qtr Qtr Section:	NE
Horiz Coll Meth Cd:	0	St Plane X-Coord:	1226245
Well Log Receiv Dt:	18-Jan-2016	St Plane Y-Coord:	1037171
Record Creation Dt:	19-Feb-2016	NAD83 Latitude:	0.0
Last Update Date:	19-Feb-2016	NAD83 Longitude:	0.0
Tax Parcel Identifier:			
Well Owner Name:	Smokey Point Commercial LLC		
Well Log Static Lvl Qt:	0.0		
Well Log GPM Qt:	0.0		

## Wells and Additional Sources Detail Report

Well Log PSI No: 0.0  
 Well Log Flw Type Cd:  
 Well Log Well Tst Cd:  
 Well Log ZIP Code: 98271

<b>Map Key</b>	<b>Direction</b>	<b>Distance (mi)</b>	<b>Distance (ft)</b>	<b>Elevation (ft)</b>	<b>DB</b>
51	WSW	0.66	3,494.21	115.07	WATER WELLS

Well Log ID:	1431489	Region Code:	1
Well Tag ID:	BJZ131	County ID:	61
Well Log Image Nm:	1431481.tif	County Name:	
Project Tag No:		Township:	31
WRIA No:	5	Twsp Fraction No:	
Driller No:	1374	Twsp Direction Cd:	North
Notice of Inten ID:	AE35833	Range:	05
Well Type Code:	Decommissioning	Range Dir Code:	East
Well Completion Dt:	09-Feb-2016	Range Fraction No:	
Well Depth:	15.0	Section:	20
Well Diameter:	1.5	Quarter Section:	NW
Horz Coll Ds:		Qtr Qtr Section:	NE
Horiz Coll Meth Cd:	0	St Plane X-Coord:	1226245
Well Log Receiv Dt:	03-Mar-2016	St Plane Y-Coord:	1037171
Record Creation Dt:	08-Mar-2016	NAD83 Latitude:	0.0
Last Update Date:	08-Mar-2016	NAD83 Longitude:	0.0
Tax Parcel Identifier:			
Well Owner Name:	Smokey Point Commercial LLC		
Well Log Static Lvl Qt:	0.0		
Well Log GPM Qt:	0.0		
Well Log PSI No:	0.0		
Well Log Flw Type Cd:			
Well Log Well Tst Cd:			
Well Log ZIP Code:	98271		

<b>Map Key</b>	<b>Direction</b>	<b>Distance (mi)</b>	<b>Distance (ft)</b>	<b>Elevation (ft)</b>	<b>DB</b>
51	WSW	0.66	3,494.21	115.07	WATER WELLS

Well Log ID:	1081717	Region Code:	1
Well Tag ID:	BJP120	County ID:	61
Well Log Image Nm:	1081714.tif	County Name:	
Project Tag No:		Township:	31
WRIA No:	5	Twsp Fraction No:	
Driller No:	1374	Twsp Direction Cd:	North
Notice of Inten ID:	DE01713	Range:	05
Well Type Code:	Water	Range Dir Code:	East
Well Completion Dt:	25-Sep-2015	Range Fraction No:	
Well Depth:	10.0	Section:	20

## Wells and Additional Sources Detail Report

Well Diameter:	1.5	Quarter Section:	NW
Horz Coll Ds:		Qtr Qtr Section:	NE
Horiz Coll Meth Cd:	0	St Plane X-Coord:	1226245
Well Log Receiv Dt:	21-Oct-2015	St Plane Y-Coord:	1037171
Record Creation Dt:	17-Nov-2015	NAD83 Latitude:	0.0
Last Update Date:	17-Nov-2015	NAD83 Longitude:	0.0
Tax Parcel Identifier:			
Well Owner Name:	Smokey Point Commercial LLC		
Well Log Static Lvl Qt:	5.0		
Well Log GPM Qt:	0.0		
Well Log PSI No:	0.0		
Well Log Flw Type Cd:	Static Level		
Well Log Well Tst Cd:			
Well Log ZIP Code:	98271		

Map Key	Direction	Distance (mi)	Distance (ft)	Elevation (ft)	DB
51	WSW	0.66	3,494.21	115.07	WATER WELLS

Well Log ID:	1055842	Region Code:	1
Well Tag ID:	BJP249	County ID:	61
Well Log Image Nm:	1055794.tif	County Name:	
Project Tag No:		Township:	31
WRIA No:	5	Twsp Fraction No:	
Driller No:	1374	Twsp Direction Cd:	North
Notice of Inten ID:	DE01713	Range:	05
Well Type Code:	Water	Range Dir Code:	East
Well Completion Dt:	01-Sep-2015	Range Fraction No:	
Well Depth:	10.0	Section:	20
Well Diameter:	1.5	Quarter Section:	NW
Horz Coll Ds:		Qtr Qtr Section:	NE
Horiz Coll Meth Cd:	0	St Plane X-Coord:	1226245
Well Log Receiv Dt:	16-Sep-2015	St Plane Y-Coord:	1037171
Record Creation Dt:	06-Oct-2015	NAD83 Latitude:	0.0
Last Update Date:	13-Nov-2015	NAD83 Longitude:	0.0
Tax Parcel Identifier:			
Well Owner Name:	Smokey Point Commercial LLC		
Well Log Static Lvl Qt:	0.0		
Well Log GPM Qt:	0.0		
Well Log PSI No:	0.0		
Well Log Flw Type Cd:			
Well Log Well Tst Cd:			
Well Log ZIP Code:	98271		

Map Key	Direction	Distance (mi)	Distance (ft)	Elevation (ft)	DB
51	WSW	0.66	3,494.21	115.07	WATER WELLS

## Wells and Additional Sources Detail Report

Well Log ID:	1056172	Region Code:	1
Well Tag ID:	BJL111	County ID:	61
Well Log Image Nm:	1056162.tif	County Name:	
Project Tag No:		Township:	31
WRIA No:	5	Twsp Fraction No:	
Driller No:	1374	Twsp Direction Cd:	North
Notice of Inten ID:	AE31676	Range:	05
Well Type Code:	Decommissioning	Range Dir Code:	East
Well Completion Dt:	01-May-2015	Range Fraction No:	
Well Depth:	14.0	Section:	20
Well Diameter:	1.5	Quarter Section:	NW
Horz Coll Ds:		Qtr Qtr Section:	NE
Horiz Coll Meth Cd:	0	St Plane X-Coord:	1226245
Well Log Receiv Dt:	05-Jun-2015	St Plane Y-Coord:	1037171
Record Creation Dt:	07-Oct-2015	NAD83 Latitude:	0.0
Last Update Date:	07-Oct-2015	NAD83 Longitude:	0.0
Tax Parcel Identifier:			
Well Owner Name:	Smokey Point Commercial LLC		
Well Log Static Lvl Qt:	0.0		
Well Log GPM Qt:	0.0		
Well Log PSI No:	0.0		
Well Log Flw Type Cd:			
Well Log Well Tst Cd:			
Well Log ZIP Code:	98271		

Map Key	Direction	Distance (mi)	Distance (ft)	Elevation (ft)	DB
51	WSW	0.66	3,494.21	115.07	WATER WELLS

Well Log ID:	1018978	Region Code:	1
Well Tag ID:	BIY045	County ID:	61
Well Log Image Nm:	1018934.tif	County Name:	
Project Tag No:		Township:	31
WRIA No:	5	Twsp Fraction No:	
Driller No:	1374	Twsp Direction Cd:	North
Notice of Inten ID:	AE31475	Range:	05
Well Type Code:	Decommissioning	Range Dir Code:	East
Well Completion Dt:	10-Apr-2015	Range Fraction No:	
Well Depth:	20.0	Section:	20
Well Diameter:	1.5	Quarter Section:	NW
Horz Coll Ds:		Qtr Qtr Section:	NE
Horiz Coll Meth Cd:	0	St Plane X-Coord:	1226245
Well Log Receiv Dt:	06-May-2015	St Plane Y-Coord:	1037171
Record Creation Dt:	13-May-2015	NAD83 Latitude:	0.0
Last Update Date:	13-May-2015	NAD83 Longitude:	0.0
Tax Parcel Identifier:			
Well Owner Name:	Smokey Point Commercial LLC		

## Wells and Additional Sources Detail Report

Well Log Static Lvl Qt: 0.0  
 Well Log GPM Qt: 0.0  
 Well Log PSI No: 0.0  
 Well Log Flw Type Cd:  
 Well Log Well Tst Cd:  
 Well Log ZIP Code: 98271

<b>Map Key</b>	<b>Direction</b>	<b>Distance (mi)</b>	<b>Distance (ft)</b>	<b>Elevation (ft)</b>	<b>DB</b>
51	WSW	0.66	3,494.21	115.07	WATER WELLS

Well Log ID:	1330766	Region Code:	1
Well Tag ID:	BJZ172	County ID:	61
Well Log Image Nm:	1330717.tif	County Name:	
Project Tag No:		Township:	31
WRIA No:	5	Twsp Fraction No:	
Driller No:	1374	Twsp Direction Cd:	North
Notice of Inten ID:	DE01813	Range:	05
Well Type Code:	Water	Range Dir Code:	East
Well Completion Dt:	14-Jan-2016	Range Fraction No:	
Well Depth:	15.0	Section:	20
Well Diameter:	1.5	Quarter Section:	NW
Horz Coll Ds:		Qtr Qtr Section:	NE
Horiz Coll Meth Cd:	0	St Plane X-Coord:	1226245
Well Log Receiv Dt:	04-Feb-2016	St Plane Y-Coord:	1037171
Record Creation Dt:	12-Feb-2016	NAD83 Latitude:	0.0
Last Update Date:	12-Feb-2016	NAD83 Longitude:	0.0
Tax Parcel Identifier:			
Well Owner Name:	Smokey Point Commercial LLC		
Well Log Static Lvl Qt:	12.0		
Well Log GPM Qt:	0.0		
Well Log PSI No:	0.0		
Well Log Flw Type Cd:	Static Level		
Well Log Well Tst Cd:			
Well Log ZIP Code:	98271		

<b>Map Key</b>	<b>Direction</b>	<b>Distance (mi)</b>	<b>Distance (ft)</b>	<b>Elevation (ft)</b>	<b>DB</b>
51	WSW	0.66	3,494.21	115.07	WATER WELLS

Well Log ID:	1081680	Region Code:	1
Well Tag ID:	BJP229	County ID:	61
Well Log Image Nm:	1081652.tif	County Name:	
Project Tag No:		Township:	31
WRIA No:	5	Twsp Fraction No:	
Driller No:	1374	Twsp Direction Cd:	North
Notice of Inten ID:	AE33973	Range:	05
Well Type Code:	Decommissioning	Range Dir Code:	East

## Wells and Additional Sources Detail Report

Well Completion Dt:	25-Sep-2015	Range Fraction No:	
Well Depth:	10.0	Section:	20
Well Diameter:	1.5	Quarter Section:	NW
Horz Coll Ds:		Qtr Qtr Section:	NE
Horiz Coll Meth Cd:	0	St Plane X-Coord:	1226245
Well Log Receiv Dt:	21-Oct-2015	St Plane Y-Coord:	1037171
Record Creation Dt:	17-Nov-2015	NAD83 Latitude:	0.0
Last Update Date:	17-Nov-2015	NAD83 Longitude:	0.0
Tax Parcel Identifier:			
Well Owner Name:	Smokey Point Commercial LLC		
Well Log Static Lvl Qt:	0.0		
Well Log GPM Qt:	0.0		
Well Log PSI No:	0.0		
Well Log Flw Type Cd:			
Well Log Well Tst Cd:			
Well Log ZIP Code:	98271		

Map Key	Direction	Distance (mi)	Distance (ft)	Elevation (ft)	DB
51	WSW	0.66	3,494.21	115.07	WATER WELLS

Well Log ID:	1011256	Region Code:	1
Well Tag ID:	BIY116	County ID:	61
Well Log Image Nm:	1011141.tif	County Name:	
Project Tag No:		Township:	31
WRIA No:	5	Twsp Fraction No:	
Driller No:	1374	Twsp Direction Cd:	North
Notice of Inten ID:	DE01668	Range:	05
Well Type Code:	Water	Range Dir Code:	East
Well Completion Dt:	20-Mar-2015	Range Fraction No:	
Well Depth:	17.0	Section:	20
Well Diameter:	1.5	Quarter Section:	NW
Horz Coll Ds:		Qtr Qtr Section:	NE
Horiz Coll Meth Cd:	0	St Plane X-Coord:	1226245
Well Log Receiv Dt:	31-Mar-2015	St Plane Y-Coord:	1037171
Record Creation Dt:	23-Apr-2015	NAD83 Latitude:	0.0
Last Update Date:	13-May-2015	NAD83 Longitude:	0.0
Tax Parcel Identifier:			
Well Owner Name:	Smokey Point Commercial LLC		
Well Log Static Lvl Qt:	5.0		
Well Log GPM Qt:	0.0		
Well Log PSI No:	0.0		
Well Log Flw Type Cd:	Static Level		
Well Log Well Tst Cd:			
Well Log ZIP Code:	98271		

Map Key	Direction	Distance (mi)	Distance (ft)	Elevation (ft)	DB
---------	-----------	---------------	---------------	----------------	----

# Wells and Additional Sources Detail Report

<b>51</b>	WSW	0.66	3,494.21	115.07	WATER WELLS
Well Log ID:	1349270	Region Code:	1		
Well Tag ID:	BJP191	County ID:	61		
Well Log Image Nm:	1349259.tif	County Name:			
Project Tag No:		Township:	31		
WRIA No:	5	Twsp Fraction No:			
Driller No:	1374	Twsp Direction Cd:	North		
Notice of Inten ID:	AE35009	Range:	05		
Well Type Code:	Decommissioning	Range Dir Code:	East		
Well Completion Dt:	13-Nov-2015	Range Fraction No:			
Well Depth:	10.0	Section:	20		
Well Diameter:	1.5	Quarter Section:	NW		
Horz Coll Ds:		Qtr Qtr Section:	NE		
Horiz Coll Meth Cd:	0	St Plane X-Coord:	1226245		
Well Log Receiv Dt:	18-Jan-2016	St Plane Y-Coord:	1037171		
Record Creation Dt:	19-Feb-2016	NAD83 Latitude:	0.0		
Last Update Date:	19-Feb-2016	NAD83 Longitude:	0.0		
Tax Parcel Identifier:					
Well Owner Name:	Smokey Point Commercial LLC				
Well Log Static Lvl Qt:	0.0				
Well Log GPM Qt:	0.0				
Well Log PSI No:	0.0				
Well Log Flw Type Cd:					
Well Log Well Tst Cd:					
Well Log ZIP Code:	98271				

<b>Map Key</b>	<b>Direction</b>	<b>Distance (mi)</b>	<b>Distance (ft)</b>	<b>Elevation (ft)</b>	<b>DB</b>
<b>51</b>	WSW	0.66	3,494.21	115.07	WATER WELLS
Well Log ID:	1018954	Region Code:	1		
Well Tag ID:	BIY021	County ID:	61		
Well Log Image Nm:	1018934.tif	County Name:			
Project Tag No:		Township:	31		
WRIA No:	5	Twsp Fraction No:			
Driller No:	1374	Twsp Direction Cd:	North		
Notice of Inten ID:	AE31475	Range:	05		
Well Type Code:	Decommissioning	Range Dir Code:	East		
Well Completion Dt:	10-Apr-2015	Range Fraction No:			
Well Depth:	20.0	Section:	20		
Well Diameter:	1.5	Quarter Section:	NW		
Horz Coll Ds:		Qtr Qtr Section:	NE		
Horiz Coll Meth Cd:	0	St Plane X-Coord:	1226245		
Well Log Receiv Dt:	06-May-2015	St Plane Y-Coord:	1037171		
Record Creation Dt:	13-May-2015	NAD83 Latitude:	0.0		
Last Update Date:	13-May-2015	NAD83 Longitude:	0.0		

# Wells and Additional Sources Detail Report

Tax Parcel Identifier:  
 Well Owner Name: Smokey Point Commercial LLC  
 Well Log Static Lvl Qt: 0.0  
 Well Log GPM Qt: 0.0  
 Well Log PSI No: 0.0  
 Well Log Flw Type Cd:  
 Well Log Well Tst Cd:  
 Well Log ZIP Code: 98271

<b>Map Key</b>	<b>Direction</b>	<b>Distance (mi)</b>	<b>Distance (ft)</b>	<b>Elevation (ft)</b>	<b>DB</b>
51	WSW	0.66	3,494.21	115.07	WATER WELLS

Well Log ID: 1431487	Region Code: 1
Well Tag ID: BJZ129	County ID: 61
Well Log Image Nm: 1431481.tif	County Name:
Project Tag No:	Township: 31
WRIA No: 5	Twsp Fraction No:
Driller No: 1374	Twsp Direction Cd: North
Notice of Inten ID: AE35833	Range: 05
Well Type Code: Decommissioning	Range Dir Code: East
Well Completion Dt: 09-Feb-2016	Range Fraction No:
Well Depth: 15.0	Section: 20
Well Diameter: 1.5	Quarter Section: NW
Horz Coll Ds:	Qtr Qtr Section: NE
Horiz Coll Meth Cd: 0	St Plane X-Coord: 1226245
Well Log Receiv Dt: 03-Mar-2016	St Plane Y-Coord: 1037171
Record Creation Dt: 08-Mar-2016	NAD83 Latitude: 0.0
Last Update Date: 08-Mar-2016	NAD83 Longitude: 0.0
Tax Parcel Identifier:	
Well Owner Name: Smokey Point Commercial LLC	
Well Log Static Lvl Qt: 0.0	
Well Log GPM Qt: 0.0	
Well Log PSI No: 0.0	
Well Log Flw Type Cd:	
Well Log Well Tst Cd:	
Well Log ZIP Code: 98271	

<b>Map Key</b>	<b>Direction</b>	<b>Distance (mi)</b>	<b>Distance (ft)</b>	<b>Elevation (ft)</b>	<b>DB</b>
51	WSW	0.66	3,494.21	115.07	WATER WELLS

Well Log ID: 1026544	Region Code: 1
Well Tag ID: BIY137	County ID: 61
Well Log Image Nm: 1026526.tif	County Name:
Project Tag No:	Township: 31
WRIA No: 5	Twsp Fraction No:
Driller No: 1374	Twsp Direction Cd: North

## Wells and Additional Sources Detail Report

Notice of Inten ID:	AE31475	Range:	05
Well Type Code:	Decommissioning	Range Dir Code:	East
Well Completion Dt:	24-Apr-2015	Range Fraction No:	
Well Depth:	20.0	Section:	20
Well Diameter:	1.5	Quarter Section:	NW
Horz Coll Ds:		Qtr Qtr Section:	NE
Horiz Coll Meth Cd:	0	St Plane X-Coord:	1226245
Well Log Receiv Dt:	05-Jun-2015	St Plane Y-Coord:	1037171
Record Creation Dt:	17-Jun-2015	NAD83 Latitude:	0.0
Last Update Date:	17-Jun-2015	NAD83 Longitude:	0.0
Tax Parcel Identifier:			
Well Owner Name:	Smokey Point Commercial LLC		
Well Log Static Lvl Qt:	0.0		
Well Log GPM Qt:	0.0		
Well Log PSI No:	0.0		
Well Log Flw Type Cd:			
Well Log Well Tst Cd:			
Well Log ZIP Code:	98271		

Map Key	Direction	Distance (mi)	Distance (ft)	Elevation (ft)	DB
51	WSW	0.66	3,494.21	115.07	WATER WELLS

Well Log ID:	1026551	Region Code:	1
Well Tag ID:	BIY144	County ID:	61
Well Log Image Nm:	1026526.tif	County Name:	
Project Tag No:		Township:	31
WRIA No:	5	Twsp Fraction No:	
Driller No:	1374	Twsp Direction Cd:	North
Notice of Inten ID:	AE31475	Range:	05
Well Type Code:	Decommissioning	Range Dir Code:	East
Well Completion Dt:	24-Apr-2015	Range Fraction No:	
Well Depth:	20.0	Section:	20
Well Diameter:	1.5	Quarter Section:	NW
Horz Coll Ds:		Qtr Qtr Section:	NE
Horiz Coll Meth Cd:	0	St Plane X-Coord:	1226245
Well Log Receiv Dt:	05-Jun-2015	St Plane Y-Coord:	1037171
Record Creation Dt:	17-Jun-2015	NAD83 Latitude:	0.0
Last Update Date:	17-Jun-2015	NAD83 Longitude:	0.0
Tax Parcel Identifier:			
Well Owner Name:	Smokey Point Commercial LLC		
Well Log Static Lvl Qt:	0.0		
Well Log GPM Qt:	0.0		
Well Log PSI No:	0.0		
Well Log Flw Type Cd:			
Well Log Well Tst Cd:			
Well Log ZIP Code:	98271		

## Wells and Additional Sources Detail Report

Map Key	Direction	Distance (mi)	Distance (ft)	Elevation (ft)	DB
51	WSW	0.66	3,494.21	115.07	WATER WELLS

Well Log ID:	1081665	Region Code:	1
Well Tag ID:	BJP214	County ID:	61
Well Log Image Nm:	1081652.tif	County Name:	
Project Tag No:		Township:	31
WRIA No:	5	Twsp Fraction No:	
Driller No:	1374	Twsp Direction Cd:	North
Notice of Inten ID:	AE33973	Range:	05
Well Type Code:	Decommissioning	Range Dir Code:	East
Well Completion Dt:	25-Sep-2015	Range Fraction No:	
Well Depth:	10.0	Section:	20
Well Diameter:	1.5	Quarter Section:	NW
Horz Coll Ds:		Qtr Qtr Section:	NE
Horiz Coll Meth Cd:	0	St Plane X-Coord:	1226245
Well Log Receiv Dt:	21-Oct-2015	St Plane Y-Coord:	1037171
Record Creation Dt:	17-Nov-2015	NAD83 Latitude:	0.0
Last Update Date:	17-Nov-2015	NAD83 Longitude:	0.0
Tax Parcel Identifier:			
Well Owner Name:	Smokey Point Commercial LLC		
Well Log Static Lvl Qt:	0.0		
Well Log GPM Qt:	0.0		
Well Log PSI No:	0.0		
Well Log Flw Type Cd:			
Well Log Well Tst Cd:			
Well Log ZIP Code:	98271		

Map Key	Direction	Distance (mi)	Distance (ft)	Elevation (ft)	DB
51	WSW	0.66	3,494.21	115.07	WATER WELLS

Well Log ID:	1018940	Region Code:	1
Well Tag ID:	BIY007	County ID:	61
Well Log Image Nm:	1018934.tif	County Name:	
Project Tag No:		Township:	31
WRIA No:	5	Twsp Fraction No:	
Driller No:	1374	Twsp Direction Cd:	North
Notice of Inten ID:	AE31475	Range:	05
Well Type Code:	Decommissioning	Range Dir Code:	East
Well Completion Dt:	10-Apr-2015	Range Fraction No:	
Well Depth:	20.0	Section:	20
Well Diameter:	1.5	Quarter Section:	NW
Horz Coll Ds:		Qtr Qtr Section:	NE
Horiz Coll Meth Cd:	0	St Plane X-Coord:	1226245
Well Log Receiv Dt:	06-May-2015	St Plane Y-Coord:	1037171

## Wells and Additional Sources Detail Report

Record Creation Dt:	13-May-2015	NAD83 Latitude:	0.0
Last Update Date:	13-May-2015	NAD83 Longitude:	0.0
Tax Parcel Identifier:			
Well Owner Name:	Smokey Point Commercial LLC		
Well Log Static Lvl Qt:	0.0		
Well Log GPM Qt:	0.0		
Well Log PSI No:	0.0		
Well Log Flw Type Cd:			
Well Log Well Tst Cd:			
Well Log ZIP Code:	98271		

Map Key	Direction	Distance (mi)	Distance (ft)	Elevation (ft)	DB
51	WSW	0.66	3,494.21	115.07	WATER WELLS

Well Log ID:	1349265	Region Code:	1
Well Tag ID:	BJP186	County ID:	61
Well Log Image Nm:	1349259.tif	County Name:	
Project Tag No:		Township:	31
WRIA No:	5	Twsp Fraction No:	
Driller No:	1374	Twsp Direction Cd:	North
Notice of Inten ID:	AE35009	Range:	05
Well Type Code:	Decommissioning	Range Dir Code:	East
Well Completion Dt:	13-Nov-2015	Range Fraction No:	
Well Depth:	10.0	Section:	20
Well Diameter:	1.5	Quarter Section:	NW
Horz Coll Ds:		Qtr Qtr Section:	NE
Horiz Coll Meth Cd:	0	St Plane X-Coord:	1226245
Well Log Receiv Dt:	18-Jan-2016	St Plane Y-Coord:	1037171
Record Creation Dt:	19-Feb-2016	NAD83 Latitude:	0.0
Last Update Date:	19-Feb-2016	NAD83 Longitude:	0.0
Tax Parcel Identifier:			
Well Owner Name:	Smokey Point Commercial LLC		
Well Log Static Lvl Qt:	0.0		
Well Log GPM Qt:	0.0		
Well Log PSI No:	0.0		
Well Log Flw Type Cd:			
Well Log Well Tst Cd:			
Well Log ZIP Code:	98271		

Map Key	Direction	Distance (mi)	Distance (ft)	Elevation (ft)	DB
51	WSW	0.66	3,494.21	115.07	WATER WELLS

Well Log ID:	1081750	Region Code:	1
Well Tag ID:	BJP153	County ID:	61
Well Log Image Nm:	1081714.tif	County Name:	
Project Tag No:		Township:	31

## Wells and Additional Sources Detail Report

WRIA No:	5	Twsp Fraction No:	
Driller No:	1374	Twsp Direction Cd:	North
Notice of Inten ID:	DE01713	Range:	05
Well Type Code:	Water	Range Dir Code:	East
Well Completion Dt:	25-Sep-2015	Range Fraction No:	
Well Depth:	10.0	Section:	20
Well Diameter:	1.5	Quarter Section:	NW
Horz Coll Ds:		Qtr Qtr Section:	NE
Horiz Coll Meth Cd:	0	St Plane X-Coord:	1226245
Well Log Receiv Dt:	21-Oct-2015	St Plane Y-Coord:	1037171
Record Creation Dt:	17-Nov-2015	NAD83 Latitude:	0.0
Last Update Date:	17-Nov-2015	NAD83 Longitude:	0.0
Tax Parcel Identifier:			
Well Owner Name:	Smokey Point Commercial LLC		
Well Log Static Lvl Qt:	5.0		
Well Log GPM Qt:	0.0		
Well Log PSI No:	0.0		
Well Log Flw Type Cd:	Static Level		
Well Log Well Tst Cd:			
Well Log ZIP Code:	98271		

Map Key	Direction	Distance (mi)	Distance (ft)	Elevation (ft)	DB
51	WSW	0.66	3,494.21	115.07	WATER WELLS

Well Log ID:	1330720	Region Code:	1
Well Tag ID:	BJZ126	County ID:	61
Well Log Image Nm:	1330717.tif	County Name:	
Project Tag No:		Township:	31
WRIA No:	5	Twsp Fraction No:	
Driller No:	1374	Twsp Direction Cd:	North
Notice of Inten ID:	DE01813	Range:	05
Well Type Code:	Water	Range Dir Code:	East
Well Completion Dt:	14-Jan-2016	Range Fraction No:	
Well Depth:	15.0	Section:	20
Well Diameter:	1.5	Quarter Section:	NW
Horz Coll Ds:		Qtr Qtr Section:	NE
Horiz Coll Meth Cd:	0	St Plane X-Coord:	1226245
Well Log Receiv Dt:	04-Feb-2016	St Plane Y-Coord:	1037171
Record Creation Dt:	12-Feb-2016	NAD83 Latitude:	0.0
Last Update Date:	12-Feb-2016	NAD83 Longitude:	0.0
Tax Parcel Identifier:			
Well Owner Name:	Smokey Point Commercial LLC		
Well Log Static Lvl Qt:	12.0		
Well Log GPM Qt:	0.0		
Well Log PSI No:	0.0		
Well Log Flw Type Cd:	Static Level		

# Wells and Additional Sources Detail Report

Well Log Well Tst Cd:  
Well Log ZIP Code: 98271

<b>Map Key</b>	<b>Direction</b>	<b>Distance (mi)</b>	<b>Distance (ft)</b>	<b>Elevation (ft)</b>	<b>DB</b>
51	WSW	0.66	3,494.21	115.07	WATER WELLS

Well Log ID:	1330741	Region Code:	1
Well Tag ID:	BJZ147	County ID:	61
Well Log Image Nm:	1330717.tif	County Name:	
Project Tag No:		Township:	31
WRIA No:	5	Twsp Fraction No:	
Driller No:	1374	Twsp Direction Cd:	North
Notice of Inten ID:	DE01813	Range:	05
Well Type Code:	Water	Range Dir Code:	East
Well Completion Dt:	14-Jan-2016	Range Fraction No:	
Well Depth:	15.0	Section:	20
Well Diameter:	1.5	Quarter Section:	NW
Horz Coll Ds:		Qtr Qtr Section:	NE
Horiz Coll Meth Cd:	0	St Plane X-Coord:	1226245
Well Log Receiv Dt:	04-Feb-2016	St Plane Y-Coord:	1037171
Record Creation Dt:	12-Feb-2016	NAD83 Latitude:	0.0
Last Update Date:	12-Feb-2016	NAD83 Longitude:	0.0
Tax Parcel Identifier:			
Well Owner Name:	Smokey Point Commercial LLC		
Well Log Static Lvl Qt:	12.0		
Well Log GPM Qt:	0.0		
Well Log PSI No:	0.0		
Well Log Flw Type Cd:	Static Level		
Well Log Well Tst Cd:			
Well Log ZIP Code:	98271		

<b>Map Key</b>	<b>Direction</b>	<b>Distance (mi)</b>	<b>Distance (ft)</b>	<b>Elevation (ft)</b>	<b>DB</b>
51	WSW	0.66	3,494.21	115.07	WATER WELLS

Well Log ID:	1056201	Region Code:	1
Well Tag ID:	BJL140	County ID:	61
Well Log Image Nm:	1056162.tif	County Name:	
Project Tag No:		Township:	31
WRIA No:	5	Twsp Fraction No:	
Driller No:	1374	Twsp Direction Cd:	North
Notice of Inten ID:	AE31676	Range:	05
Well Type Code:	Decommissioning	Range Dir Code:	East
Well Completion Dt:	01-May-2015	Range Fraction No:	
Well Depth:	14.0	Section:	20
Well Diameter:	1.5	Quarter Section:	NW
Horz Coll Ds:		Qtr Qtr Section:	NE

## Wells and Additional Sources Detail Report

Horiz Coll Meth Cd: 0	St Plane X-Coord: 1226245
Well Log Receiv Dt: 05-Jun-2015	St Plane Y-Coord: 1037171
Record Creation Dt: 07-Oct-2015	NAD83 Latitude: 0.0
Last Update Date: 07-Oct-2015	NAD83 Longitude: 0.0
Tax Parcel Identifier:	
Well Owner Name: Smokey Point Commercial LLC	
Well Log Static Lvl Qt: 0.0	
Well Log GPM Qt: 0.0	
Well Log PSI No: 0.0	
Well Log Flw Type Cd:	
Well Log Well Tst Cd:	
Well Log ZIP Code: 98271	

Map Key	Direction	Distance (mi)	Distance (ft)	Elevation (ft)	DB
51	WSW	0.66	3,494.21	115.07	WATER WELLS

Well Log ID: 1081533	Region Code: 1
Well Tag ID: BJP187	County ID: 61
Well Log Image Nm: 1081526.tif	County Name:
Project Tag No:	Township: 31
WRIA No: 5	Twsp Fraction No:
Driller No: 1374	Twsp Direction Cd: North
Notice of Inten ID: DE01713	Range: 05
Well Type Code: Water	Range Dir Code: East
Well Completion Dt: 28-Sep-2015	Range Fraction No:
Well Depth: 10.0	Section: 20
Well Diameter: 1.5	Quarter Section: NW
Horz Coll Ds:	Qtr Qtr Section: NE
Horiz Coll Meth Cd: 0	St Plane X-Coord: 1226245
Well Log Receiv Dt: 21-Oct-2015	St Plane Y-Coord: 1037171
Record Creation Dt: 17-Nov-2015	NAD83 Latitude: 0.0
Last Update Date: 17-Nov-2015	NAD83 Longitude: 0.0
Tax Parcel Identifier:	
Well Owner Name: Smokey Point Commercial LLC	
Well Log Static Lvl Qt: 5.0	
Well Log GPM Qt: 0.0	
Well Log PSI No: 0.0	
Well Log Flw Type Cd: Static Level	
Well Log Well Tst Cd:	
Well Log ZIP Code: 98271	

Map Key	Direction	Distance (mi)	Distance (ft)	Elevation (ft)	DB
51	WSW	0.66	3,494.21	115.07	WATER WELLS

Well Log ID: 1018952	Region Code: 1
Well Tag ID: BIY019	County ID: 61

## Wells and Additional Sources Detail Report

Well Log Image Nm:	1018934.tif	County Name:	
Project Tag No:		Township:	31
WRIA No:	5	Twsp Fraction No:	
Driller No:	1374	Twsp Direction Cd:	North
Notice of Inten ID:	AE31475	Range:	05
Well Type Code:	Decommissioning	Range Dir Code:	East
Well Completion Dt:	10-Apr-2015	Range Fraction No:	
Well Depth:	20.0	Section:	20
Well Diameter:	1.5	Quarter Section:	NW
Horz Coll Ds:		Qtr Qtr Section:	NE
Horiz Coll Meth Cd:	0	St Plane X-Coord:	1226245
Well Log Receiv Dt:	06-May-2015	St Plane Y-Coord:	1037171
Record Creation Dt:	13-May-2015	NAD83 Latitude:	0.0
Last Update Date:	13-May-2015	NAD83 Longitude:	0.0
Tax Parcel Identifier:			
Well Owner Name:	Smokey Point Commercial LLC		
Well Log Static Lvl Qt:	0.0		
Well Log GPM Qt:	0.0		
Well Log PSI No:	0.0		
Well Log Flw Type Cd:			
Well Log Well Tst Cd:			
Well Log ZIP Code:	98271		

Map Key	Direction	Distance (mi)	Distance (ft)	Elevation (ft)	DB
51	WSW	0.66	3,494.21	115.07	WATER WELLS

Well Log ID:	1330747	Region Code:	1
Well Tag ID:	BJZ153	County ID:	61
Well Log Image Nm:	1330717.tif	County Name:	
Project Tag No:		Township:	31
WRIA No:	5	Twsp Fraction No:	
Driller No:	1374	Twsp Direction Cd:	North
Notice of Inten ID:	DE01813	Range:	05
Well Type Code:	Water	Range Dir Code:	East
Well Completion Dt:	14-Jan-2016	Range Fraction No:	
Well Depth:	15.0	Section:	20
Well Diameter:	1.5	Quarter Section:	NW
Horz Coll Ds:		Qtr Qtr Section:	NE
Horiz Coll Meth Cd:	0	St Plane X-Coord:	1226245
Well Log Receiv Dt:	04-Feb-2016	St Plane Y-Coord:	1037171
Record Creation Dt:	12-Feb-2016	NAD83 Latitude:	0.0
Last Update Date:	12-Feb-2016	NAD83 Longitude:	0.0
Tax Parcel Identifier:			
Well Owner Name:	Smokey Point Commercial LLC		
Well Log Static Lvl Qt:	12.0		
Well Log GPM Qt:	0.0		

## Wells and Additional Sources Detail Report

Well Log PSI No: 0.0  
 Well Log Flw Type Cd: Static Level  
 Well Log Well Tst Cd:  
 Well Log ZIP Code: 98271

<b>Map Key</b>	<b>Direction</b>	<b>Distance (mi)</b>	<b>Distance (ft)</b>	<b>Elevation (ft)</b>	<b>DB</b>
51	WSW	0.66	3,494.21	115.07	WATER WELLS

Well Log ID:	1349539	Region Code:	1
Well Tag ID:	BJP147	County ID:	61
Well Log Image Nm:	1349522.tif	County Name:	
Project Tag No:		Township:	31
WRIA No:	5	Twsp Fraction No:	
Driller No:	1374	Twsp Direction Cd:	North
Notice of Inten ID:	AE34165	Range:	05
Well Type Code:	Decommissioning	Range Dir Code:	East
Well Completion Dt:	05-Nov-2015	Range Fraction No:	
Well Depth:	12.0	Section:	20
Well Diameter:	1.5	Quarter Section:	NW
Horz Coll Ds:		Qtr Qtr Section:	NE
Horiz Coll Meth Cd:	0	St Plane X-Coord:	1226245
Well Log Receiv Dt:	18-Jan-2016	St Plane Y-Coord:	1037171
Record Creation Dt:	19-Feb-2016	NAD83 Latitude:	0.0
Last Update Date:	19-Feb-2016	NAD83 Longitude:	0.0
Tax Parcel Identifier:			
Well Owner Name:	Smokey Point Commercial LLC		
Well Log Static Lvl Qt:	0.0		
Well Log GPM Qt:	0.0		
Well Log PSI No:	0.0		
Well Log Flw Type Cd:			
Well Log Well Tst Cd:			
Well Log ZIP Code:	98271		

<b>Map Key</b>	<b>Direction</b>	<b>Distance (mi)</b>	<b>Distance (ft)</b>	<b>Elevation (ft)</b>	<b>DB</b>
51	WSW	0.66	3,494.21	115.07	WATER WELLS

Well Log ID:	1330745	Region Code:	1
Well Tag ID:	BJZ151	County ID:	61
Well Log Image Nm:	1330717.tif	County Name:	
Project Tag No:		Township:	31
WRIA No:	5	Twsp Fraction No:	
Driller No:	1374	Twsp Direction Cd:	North
Notice of Inten ID:	DE01813	Range:	05
Well Type Code:	Water	Range Dir Code:	East
Well Completion Dt:	14-Jan-2016	Range Fraction No:	
Well Depth:	15.0	Section:	20

## Wells and Additional Sources Detail Report

Well Diameter:	1.5	Quarter Section:	NW
Horz Coll Ds:		Qtr Qtr Section:	NE
Horiz Coll Meth Cd:	0	St Plane X-Coord:	1226245
Well Log Receiv Dt:	04-Feb-2016	St Plane Y-Coord:	1037171
Record Creation Dt:	12-Feb-2016	NAD83 Latitude:	0.0
Last Update Date:	12-Feb-2016	NAD83 Longitude:	0.0
Tax Parcel Identifier:			
Well Owner Name:	Smokey Point Commercial LLC		
Well Log Static Lvl Qt:	12.0		
Well Log GPM Qt:	0.0		
Well Log PSI No:	0.0		
Well Log Flw Type Cd:	Static Level		
Well Log Well Tst Cd:			
Well Log ZIP Code:	98271		

Map Key	Direction	Distance (mi)	Distance (ft)	Elevation (ft)	DB
51	WSW	0.66	3,494.21	115.07	WATER WELLS

Well Log ID:	1019092	Region Code:	1
Well Tag ID:	BJL137	County ID:	61
Well Log Image Nm:	1019056.tif	County Name:	
Project Tag No:		Township:	31
WRIA No:	5	Twsp Fraction No:	
Driller No:	1374	Twsp Direction Cd:	North
Notice of Inten ID:	DE01668	Range:	05
Well Type Code:	Water	Range Dir Code:	East
Well Completion Dt:	17-Apr-2015	Range Fraction No:	
Well Depth:	20.0	Section:	20
Well Diameter:	1.5	Quarter Section:	NW
Horz Coll Ds:		Qtr Qtr Section:	NE
Horiz Coll Meth Cd:	0	St Plane X-Coord:	1226245
Well Log Receiv Dt:	06-May-2015	St Plane Y-Coord:	1037171
Record Creation Dt:	13-May-2015	NAD83 Latitude:	0.0
Last Update Date:	13-May-2015	NAD83 Longitude:	0.0
Tax Parcel Identifier:			
Well Owner Name:	Smokey Point Commercial LLC		
Well Log Static Lvl Qt:	5.0		
Well Log GPM Qt:	0.0		
Well Log PSI No:	0.0		
Well Log Flw Type Cd:	Static Level		
Well Log Well Tst Cd:			
Well Log ZIP Code:	98271		

Map Key	Direction	Distance (mi)	Distance (ft)	Elevation (ft)	DB
51	WSW	0.66	3,494.21	115.07	WATER WELLS

## Wells and Additional Sources Detail Report

Well Log ID:	1349532	Region Code:	1
Well Tag ID:	BJP140	County ID:	61
Well Log Image Nm:	1349522.tif	County Name:	
Project Tag No:		Township:	31
WRIA No:	5	Twsp Fraction No:	
Driller No:	1374	Twsp Direction Cd:	North
Notice of Inten ID:	AE34165	Range:	05
Well Type Code:	Decommissioning	Range Dir Code:	East
Well Completion Dt:	05-Nov-2015	Range Fraction No:	
Well Depth:	12.0	Section:	20
Well Diameter:	1.5	Quarter Section:	NW
Horz Coll Ds:		Qtr Qtr Section:	NE
Horiz Coll Meth Cd:	0	St Plane X-Coord:	1226245
Well Log Receiv Dt:	18-Jan-2016	St Plane Y-Coord:	1037171
Record Creation Dt:	19-Feb-2016	NAD83 Latitude:	0.0
Last Update Date:	19-Feb-2016	NAD83 Longitude:	0.0
Tax Parcel Identifier:			
Well Owner Name:	Smokey Point Commercial LLC		
Well Log Static Lvl Qt:	0.0		
Well Log GPM Qt:	0.0		
Well Log PSI No:	0.0		
Well Log Flw Type Cd:			
Well Log Well Tst Cd:			
Well Log ZIP Code:	98271		

Map Key	Direction	Distance (mi)	Distance (ft)	Elevation (ft)	DB
51	WSW	0.66	3,494.21	115.07	WATER WELLS

Well Log ID:	1011264	Region Code:	1
Well Tag ID:	BIY124	County ID:	61
Well Log Image Nm:	1011141.tif	County Name:	
Project Tag No:		Township:	31
WRIA No:	5	Twsp Fraction No:	
Driller No:	1374	Twsp Direction Cd:	North
Notice of Inten ID:	DE01668	Range:	05
Well Type Code:	Water	Range Dir Code:	East
Well Completion Dt:	20-Mar-2015	Range Fraction No:	
Well Depth:	17.0	Section:	20
Well Diameter:	1.5	Quarter Section:	NW
Horz Coll Ds:		Qtr Qtr Section:	NE
Horiz Coll Meth Cd:	0	St Plane X-Coord:	1226245
Well Log Receiv Dt:	31-Mar-2015	St Plane Y-Coord:	1037171
Record Creation Dt:	23-Apr-2015	NAD83 Latitude:	0.0
Last Update Date:	13-May-2015	NAD83 Longitude:	0.0
Tax Parcel Identifier:			
Well Owner Name:	Smokey Point Commercial LLC		

## Wells and Additional Sources Detail Report

Well Log Static Lvl Qt: 5.0  
 Well Log GPM Qt: 0.0  
 Well Log PSI No: 0.0  
 Well Log Flw Type Cd: Static Level  
 Well Log Well Tst Cd:  
 Well Log ZIP Code: 98271

<b>Map Key</b>	<b>Direction</b>	<b>Distance (mi)</b>	<b>Distance (ft)</b>	<b>Elevation (ft)</b>	<b>DB</b>
51	WSW	0.66	3,494.21	115.07	WATER WELLS

Well Log ID:	1019082	Region Code:	1
Well Tag ID:	BJL127	County ID:	61
Well Log Image Nm:	1019056.tif	County Name:	
Project Tag No:		Township:	31
WRIA No:	5	Twsp Fraction No:	
Driller No:	1374	Twsp Direction Cd:	North
Notice of Inten ID:	DE01668	Range:	05
Well Type Code:	Water	Range Dir Code:	East
Well Completion Dt:	17-Apr-2015	Range Fraction No:	
Well Depth:	20.0	Section:	20
Well Diameter:	1.5	Quarter Section:	NW
Horz Coll Ds:		Qtr Qtr Section:	NE
Horiz Coll Meth Cd:	0	St Plane X-Coord:	1226245
Well Log Receiv Dt:	06-May-2015	St Plane Y-Coord:	1037171
Record Creation Dt:	13-May-2015	NAD83 Latitude:	0.0
Last Update Date:	13-May-2015	NAD83 Longitude:	0.0
Tax Parcel Identifier:			
Well Owner Name:	Smokey Point Commercial LLC		
Well Log Static Lvl Qt:	5.0		
Well Log GPM Qt:	0.0		
Well Log PSI No:	0.0		
Well Log Flw Type Cd:	Static Level		
Well Log Well Tst Cd:			
Well Log ZIP Code:	98271		

<b>Map Key</b>	<b>Direction</b>	<b>Distance (mi)</b>	<b>Distance (ft)</b>	<b>Elevation (ft)</b>	<b>DB</b>
51	WSW	0.66	3,494.21	115.07	WATER WELLS

Well Log ID:	1019136	Region Code:	1
Well Tag ID:	BIY093	County ID:	61
Well Log Image Nm:	1019106.tif	County Name:	
Project Tag No:		Township:	31
WRIA No:	5	Twsp Fraction No:	
Driller No:	1374	Twsp Direction Cd:	North
Notice of Inten ID:	AE31475	Range:	05
Well Type Code:	Decommissioning	Range Dir Code:	East

## Wells and Additional Sources Detail Report

Well Completion Dt:	16-Apr-2015	Range Fraction No:	
Well Depth:	20.0	Section:	20
Well Diameter:	1.5	Quarter Section:	NW
Horz Coll Ds:		Qtr Qtr Section:	NE
Horiz Coll Meth Cd:	0	St Plane X-Coord:	1226245
Well Log Receiv Dt:	06-May-2015	St Plane Y-Coord:	1037171
Record Creation Dt:	13-May-2015	NAD83 Latitude:	0.0
Last Update Date:	13-May-2015	NAD83 Longitude:	0.0
Tax Parcel Identifier:			
Well Owner Name:	Smokey Point Commercial LLC		
Well Log Static Lvl Qt:	0.0		
Well Log GPM Qt:	0.0		
Well Log PSI No:	0.0		
Well Log Flw Type Cd:			
Well Log Well Tst Cd:			
Well Log ZIP Code:	98271		

Map Key	Direction	Distance (mi)	Distance (ft)	Elevation (ft)	DB
51	WSW	0.66	3,494.21	115.07	WATER WELLS

Well Log ID:	1081739	Region Code:	1
Well Tag ID:	BJP142	County ID:	61
Well Log Image Nm:	1081714.tif	County Name:	
Project Tag No:		Township:	31
WRIA No:	5	Twsp Fraction No:	
Driller No:	1374	Twsp Direction Cd:	North
Notice of Inten ID:	DE01713	Range:	05
Well Type Code:	Water	Range Dir Code:	East
Well Completion Dt:	25-Sep-2015	Range Fraction No:	
Well Depth:	10.0	Section:	20
Well Diameter:	1.5	Quarter Section:	NW
Horz Coll Ds:		Qtr Qtr Section:	NE
Horiz Coll Meth Cd:	0	St Plane X-Coord:	1226245
Well Log Receiv Dt:	21-Oct-2015	St Plane Y-Coord:	1037171
Record Creation Dt:	17-Nov-2015	NAD83 Latitude:	0.0
Last Update Date:	17-Nov-2015	NAD83 Longitude:	0.0
Tax Parcel Identifier:			
Well Owner Name:	Smokey Point Commercial LLC		
Well Log Static Lvl Qt:	5.0		
Well Log GPM Qt:	0.0		
Well Log PSI No:	0.0		
Well Log Flw Type Cd:	Static Level		
Well Log Well Tst Cd:			
Well Log ZIP Code:	98271		

Map Key	Direction	Distance (mi)	Distance (ft)	Elevation (ft)	DB
---------	-----------	---------------	---------------	----------------	----

## Wells and Additional Sources Detail Report

<b>51</b>	WSW	0.66	3,494.21	115.07	WATER WELLS
Well Log ID: 1019144      Region Code: 1					
Well Tag ID: BIY101      County ID: 61					
Well Log Image Nm: 1019106.tif      County Name:					
Project Tag No:      Township: 31					
WRIA No: 5      Twsp Fraction No:					
Driller No: 1374      Twsp Direction Cd: North					
Notice of Inten ID: AE31475      Range: 05					
Well Type Code: Decommissioning      Range Dir Code: East					
Well Completion Dt: 16-Apr-2015      Range Fraction No:					
Well Depth: 20.0      Section: 20					
Well Diameter: 1.5      Quarter Section: NW					
Horz Coll Ds:      Qtr Qtr Section: NE					
Horiz Coll Meth Cd: 0      St Plane X-Coord: 1226245					
Well Log Receiv Dt: 06-May-2015      St Plane Y-Coord: 1037171					
Record Creation Dt: 13-May-2015      NAD83 Latitude: 0.0					
Last Update Date: 13-May-2015      NAD83 Longitude: 0.0					
Tax Parcel Identifier:					
Well Owner Name: Smokey Point Commercial LLC					
Well Log Static Lvl Qt: 0.0					
Well Log GPM Qt: 0.0					
Well Log PSI No: 0.0					
Well Log Flw Type Cd:					
Well Log Well Tst Cd:					
Well Log ZIP Code: 98271					

Map Key	Direction	Distance (mi)	Distance (ft)	Elevation (ft)	DB
<b>51</b>	WSW	0.66	3,494.21	115.07	WATER WELLS
Well Log ID: 1056179      Region Code: 1					
Well Tag ID: BJL118      County ID: 61					
Well Log Image Nm: 1056162.tif      County Name:					
Project Tag No:      Township: 31					
WRIA No: 5      Twsp Fraction No:					
Driller No: 1374      Twsp Direction Cd: North					
Notice of Inten ID: AE31676      Range: 05					
Well Type Code: Decommissioning      Range Dir Code: East					
Well Completion Dt: 01-May-2015      Range Fraction No:					
Well Depth: 14.0      Section: 20					
Well Diameter: 1.5      Quarter Section: NW					
Horz Coll Ds:      Qtr Qtr Section: NE					
Horiz Coll Meth Cd: 0      St Plane X-Coord: 1226245					
Well Log Receiv Dt: 05-Jun-2015      St Plane Y-Coord: 1037171					
Record Creation Dt: 07-Oct-2015      NAD83 Latitude: 0.0					
Last Update Date: 07-Oct-2015      NAD83 Longitude: 0.0					

# Wells and Additional Sources Detail Report

Tax Parcel Identifier:  
 Well Owner Name: Smokey Point Commercial LLC  
 Well Log Static Lvl Qt: 0.0  
 Well Log GPM Qt: 0.0  
 Well Log PSI No: 0.0  
 Well Log Flw Type Cd:  
 Well Log Well Tst Cd:  
 Well Log ZIP Code: 98271

<b>Map Key</b>	<b>Direction</b>	<b>Distance (mi)</b>	<b>Distance (ft)</b>	<b>Elevation (ft)</b>	<b>DB</b>
51	WSW	0.66	3,494.21	115.07	WATER WELLS

Well Log ID:	1431492	Region Code:	1
Well Tag ID:	BJZ134	County ID:	61
Well Log Image Nm:	1431481.tif	County Name:	
Project Tag No:		Township:	31
WRIA No:	5	Twsp Fraction No:	
Driller No:	1374	Twsp Direction Cd:	North
Notice of Inten ID:	AE35833	Range:	05
Well Type Code:	Decommissioning	Range Dir Code:	East
Well Completion Dt:	09-Feb-2016	Range Fraction No:	
Well Depth:	15.0	Section:	20
Well Diameter:	1.5	Quarter Section:	NW
Horz Coll Ds:		Qtr Qtr Section:	NE
Horiz Coll Meth Cd:	0	St Plane X-Coord:	1226245
Well Log Receiv Dt:	03-Mar-2016	St Plane Y-Coord:	1037171
Record Creation Dt:	08-Mar-2016	NAD83 Latitude:	0.0
Last Update Date:	08-Mar-2016	NAD83 Longitude:	0.0
Tax Parcel Identifier:			
Well Owner Name:	Smokey Point Commercial LLC		
Well Log Static Lvl Qt:	0.0		
Well Log GPM Qt:	0.0		
Well Log PSI No:	0.0		
Well Log Flw Type Cd:			
Well Log Well Tst Cd:			
Well Log ZIP Code:	98271		

<b>Map Key</b>	<b>Direction</b>	<b>Distance (mi)</b>	<b>Distance (ft)</b>	<b>Elevation (ft)</b>	<b>DB</b>
51	WSW	0.66	3,494.21	115.07	WATER WELLS

Well Log ID:	1018944	Region Code:	1
Well Tag ID:	BIY011	County ID:	61
Well Log Image Nm:	1018934.tif	County Name:	
Project Tag No:		Township:	31
WRIA No:	5	Twsp Fraction No:	
Driller No:	1374	Twsp Direction Cd:	North

## Wells and Additional Sources Detail Report

Notice of Inten ID:	AE31475	Range:	05
Well Type Code:	Decommissioning	Range Dir Code:	East
Well Completion Dt:	10-Apr-2015	Range Fraction No:	
Well Depth:	20.0	Section:	20
Well Diameter:	1.5	Quarter Section:	NW
Horz Coll Ds:		Qtr Qtr Section:	NE
Horiz Coll Meth Cd:	0	St Plane X-Coord:	1226245
Well Log Receiv Dt:	06-May-2015	St Plane Y-Coord:	1037171
Record Creation Dt:	13-May-2015	NAD83 Latitude:	0.0
Last Update Date:	13-May-2015	NAD83 Longitude:	0.0
Tax Parcel Identifier:			
Well Owner Name:	Smokey Point Commercial LLC		
Well Log Static Lvl Qt:	0.0		
Well Log GPM Qt:	0.0		
Well Log PSI No:	0.0		
Well Log Flw Type Cd:			
Well Log Well Tst Cd:			
Well Log ZIP Code:	98271		

Map Key	Direction	Distance (mi)	Distance (ft)	Elevation (ft)	DB
51	WSW	0.66	3,494.21	115.07	WATER WELLS

Well Log ID:	1019123	Region Code:	1
Well Tag ID:	BIY080	County ID:	61
Well Log Image Nm:	1019106.tif	County Name:	
Project Tag No:		Township:	31
WRIA No:	5	Twsp Fraction No:	
Driller No:	1374	Twsp Direction Cd:	North
Notice of Inten ID:	AE31475	Range:	05
Well Type Code:	Decommissioning	Range Dir Code:	East
Well Completion Dt:	16-Apr-2015	Range Fraction No:	
Well Depth:	20.0	Section:	20
Well Diameter:	1.5	Quarter Section:	NW
Horz Coll Ds:		Qtr Qtr Section:	NE
Horiz Coll Meth Cd:	0	St Plane X-Coord:	1226245
Well Log Receiv Dt:	06-May-2015	St Plane Y-Coord:	1037171
Record Creation Dt:	13-May-2015	NAD83 Latitude:	0.0
Last Update Date:	13-May-2015	NAD83 Longitude:	0.0
Tax Parcel Identifier:			
Well Owner Name:	Smokey Point Commercial LLC		
Well Log Static Lvl Qt:	0.0		
Well Log GPM Qt:	0.0		
Well Log PSI No:	0.0		
Well Log Flw Type Cd:			
Well Log Well Tst Cd:			
Well Log ZIP Code:	98271		

## Wells and Additional Sources Detail Report

Map Key	Direction	Distance (mi)	Distance (ft)	Elevation (ft)	DB
51	WSW	0.66	3,494.21	115.07	WATER WELLS

Well Log ID:	1431518	Region Code:	1
Well Tag ID:	BJZ160	County ID:	61
Well Log Image Nm:	1431481.tif	County Name:	
Project Tag No:		Township:	31
WRIA No:	5	Twsp Fraction No:	
Driller No:	1374	Twsp Direction Cd:	North
Notice of Inten ID:	AE35833	Range:	05
Well Type Code:	Decommissioning	Range Dir Code:	East
Well Completion Dt:	09-Feb-2016	Range Fraction No:	
Well Depth:	15.0	Section:	20
Well Diameter:	1.5	Quarter Section:	NW
Horz Coll Ds:		Qtr Qtr Section:	NE
Horiz Coll Meth Cd:	0	St Plane X-Coord:	1226245
Well Log Receiv Dt:	03-Mar-2016	St Plane Y-Coord:	1037171
Record Creation Dt:	08-Mar-2016	NAD83 Latitude:	0.0
Last Update Date:	08-Mar-2016	NAD83 Longitude:	0.0
Tax Parcel Identifier:			
Well Owner Name:	Smokey Point Commercial LLC		
Well Log Static Lvl Qt:	0.0		
Well Log GPM Qt:	0.0		
Well Log PSI No:	0.0		
Well Log Flw Type Cd:			
Well Log Well Tst Cd:			
Well Log ZIP Code:	98271		

Map Key	Direction	Distance (mi)	Distance (ft)	Elevation (ft)	DB
51	WSW	0.66	3,494.21	115.07	WATER WELLS

Well Log ID:	1019077	Region Code:	1
Well Tag ID:	BJL122	County ID:	61
Well Log Image Nm:	1019056.tif	County Name:	
Project Tag No:		Township:	31
WRIA No:	5	Twsp Fraction No:	
Driller No:	1374	Twsp Direction Cd:	North
Notice of Inten ID:	DE01668	Range:	05
Well Type Code:	Water	Range Dir Code:	East
Well Completion Dt:	17-Apr-2015	Range Fraction No:	
Well Depth:	20.0	Section:	20
Well Diameter:	1.5	Quarter Section:	NW
Horz Coll Ds:		Qtr Qtr Section:	NE
Horiz Coll Meth Cd:	0	St Plane X-Coord:	1226245
Well Log Receiv Dt:	06-May-2015	St Plane Y-Coord:	1037171

## Wells and Additional Sources Detail Report

Record Creation Dt:	13-May-2015	NAD83 Latitude:	0.0
Last Update Date:	13-May-2015	NAD83 Longitude:	0.0
Tax Parcel Identifier:			
Well Owner Name:	Smokey Point Commercial LLC		
Well Log Static Lvl Qt:	5.0		
Well Log GPM Qt:	0.0		
Well Log PSI No:	0.0		
Well Log Flw Type Cd:	Static Level		
Well Log Well Tst Cd:			
Well Log ZIP Code:	98271		

Map Key	Direction	Distance (mi)	Distance (ft)	Elevation (ft)	DB
51	WSW	0.66	3,494.21	115.07	WATER WELLS

Well Log ID:	1330737	Region Code:	1
Well Tag ID:	BJZ143	County ID:	61
Well Log Image Nm:	1330717.tif	County Name:	
Project Tag No:		Township:	31
WRIA No:	5	Twsp Fraction No:	
Driller No:	1374	Twsp Direction Cd:	North
Notice of Inten ID:	DE01813	Range:	05
Well Type Code:	Water	Range Dir Code:	East
Well Completion Dt:	14-Jan-2016	Range Fraction No:	
Well Depth:	15.0	Section:	20
Well Diameter:	1.5	Quarter Section:	NW
Horz Coll Ds:		Qtr Qtr Section:	NE
Horiz Coll Meth Cd:	0	St Plane X-Coord:	1226245
Well Log Receiv Dt:	04-Feb-2016	St Plane Y-Coord:	1037171
Record Creation Dt:	12-Feb-2016	NAD83 Latitude:	0.0
Last Update Date:	12-Feb-2016	NAD83 Longitude:	0.0
Tax Parcel Identifier:			
Well Owner Name:	Smokey Point Commercial LLC		
Well Log Static Lvl Qt:	12.0		
Well Log GPM Qt:	0.0		
Well Log PSI No:	0.0		
Well Log Flw Type Cd:	Static Level		
Well Log Well Tst Cd:			
Well Log ZIP Code:	98271		

Map Key	Direction	Distance (mi)	Distance (ft)	Elevation (ft)	DB
51	WSW	0.66	3,494.21	115.07	WATER WELLS

Well Log ID:	1110868	Region Code:	1
Well Tag ID:	BJP241	County ID:	61
Well Log Image Nm:	1110861.tif	County Name:	
Project Tag No:		Township:	31

## Wells and Additional Sources Detail Report

WRIA No:	5	Twsp Fraction No:	
Driller No:	1374	Twsp Direction Cd:	North
Notice of Inten ID:	AE33973	Range:	05
Well Type Code:	Decommissioning	Range Dir Code:	East
Well Completion Dt:	19-Nov-2015	Range Fraction No:	
Well Depth:	10.0	Section:	20
Well Diameter:	1.5	Quarter Section:	NW
Horz Coll Ds:		Qtr Qtr Section:	NE
Horiz Coll Meth Cd:	0	St Plane X-Coord:	1226245
Well Log Receiv Dt:	11-Dec-2015	St Plane Y-Coord:	1037171
Record Creation Dt:	29-Dec-2015	NAD83 Latitude:	0.0
Last Update Date:	29-Dec-2015	NAD83 Longitude:	0.0
Tax Parcel Identifier:			
Well Owner Name:	Smokey Point Commercial LLC		
Well Log Static Lvl Qt:	0.0		
Well Log GPM Qt:	0.0		
Well Log PSI No:	0.0		
Well Log Flw Type Cd:			
Well Log Well Tst Cd:			
Well Log ZIP Code:	98271		

Map Key	Direction	Distance (mi)	Distance (ft)	Elevation (ft)	DB
51	WSW	0.66	3,494.21	115.07	WATER WELLS

Well Log ID:	1011296	Region Code:	1
Well Tag ID:	BIY156	County ID:	61
Well Log Image Nm:	1011141.tif	County Name:	
Project Tag No:		Township:	31
WRIA No:	5	Twsp Fraction No:	
Driller No:	1374	Twsp Direction Cd:	North
Notice of Inten ID:	DE01668	Range:	05
Well Type Code:	Water	Range Dir Code:	East
Well Completion Dt:	20-Mar-2015	Range Fraction No:	
Well Depth:	17.0	Section:	20
Well Diameter:	1.5	Quarter Section:	NW
Horz Coll Ds:		Qtr Qtr Section:	NE
Horiz Coll Meth Cd:	0	St Plane X-Coord:	1226245
Well Log Receiv Dt:	31-Mar-2015	St Plane Y-Coord:	1037171
Record Creation Dt:	23-Apr-2015	NAD83 Latitude:	0.0
Last Update Date:	13-May-2015	NAD83 Longitude:	0.0
Tax Parcel Identifier:			
Well Owner Name:	Smokey Point Commercial LLC		
Well Log Static Lvl Qt:	5.0		
Well Log GPM Qt:	0.0		
Well Log PSI No:	0.0		
Well Log Flw Type Cd:	Static Level		

# Wells and Additional Sources Detail Report

Well Log Well Tst Cd:  
Well Log ZIP Code: 98271

Map Key	Direction	Distance (mi)	Distance (ft)	Elevation (ft)	DB
51	WSW	0.66	3,494.21	115.07	WATER WELLS

Well Log ID:	1055808	Region Code:	1
Well Tag ID:	BJP215	County ID:	61
Well Log Image Nm:	1055794.tif	County Name:	
Project Tag No:		Township:	31
WRIA No:	5	Twsp Fraction No:	
Driller No:	1374	Twsp Direction Cd:	North
Notice of Inten ID:	DE01713	Range:	05
Well Type Code:	Water	Range Dir Code:	East
Well Completion Dt:	01-Sep-2015	Range Fraction No:	
Well Depth:	10.0	Section:	20
Well Diameter:	1.5	Quarter Section:	NW
Horz Coll Ds:		Qtr Qtr Section:	NE
Horiz Coll Meth Cd:	0	St Plane X-Coord:	1226245
Well Log Receiv Dt:	16-Sep-2015	St Plane Y-Coord:	1037171
Record Creation Dt:	06-Oct-2015	NAD83 Latitude:	0.0
Last Update Date:	13-Nov-2015	NAD83 Longitude:	0.0
Tax Parcel Identifier:			
Well Owner Name:	Smokey Point Commercial LLC		
Well Log Static Lvl Qt:	0.0		
Well Log GPM Qt:	0.0		
Well Log PSI No:	0.0		
Well Log Flw Type Cd:			
Well Log Well Tst Cd:			
Well Log ZIP Code:	98271		

Map Key	Direction	Distance (mi)	Distance (ft)	Elevation (ft)	DB
51	WSW	0.66	3,494.21	115.07	WATER WELLS

Well Log ID:	1019119	Region Code:	1
Well Tag ID:	BIY076	County ID:	61
Well Log Image Nm:	1019106.tif	County Name:	
Project Tag No:		Township:	31
WRIA No:	5	Twsp Fraction No:	
Driller No:	1374	Twsp Direction Cd:	North
Notice of Inten ID:	AE31475	Range:	05
Well Type Code:	Decommissioning	Range Dir Code:	East
Well Completion Dt:	16-Apr-2015	Range Fraction No:	
Well Depth:	20.0	Section:	20
Well Diameter:	1.5	Quarter Section:	NW
Horz Coll Ds:		Qtr Qtr Section:	NE

## Wells and Additional Sources Detail Report

Horiz Coll Meth Cd: 0	St Plane X-Coord: 1226245
Well Log Receiv Dt: 06-May-2015	St Plane Y-Coord: 1037171
Record Creation Dt: 13-May-2015	NAD83 Latitude: 0.0
Last Update Date: 13-May-2015	NAD83 Longitude: 0.0
Tax Parcel Identifier:	
Well Owner Name: Smokey Point Commercial LLC	
Well Log Static Lvl Qt: 0.0	
Well Log GPM Qt: 0.0	
Well Log PSI No: 0.0	
Well Log Flw Type Cd:	
Well Log Well Tst Cd:	
Well Log ZIP Code: 98271	

Map Key	Direction	Distance (mi)	Distance (ft)	Elevation (ft)	DB
51	WSW	0.66	3,494.21	115.07	WATER WELLS

Well Log ID: 1019149	Region Code: 1
Well Tag ID: BIY106	County ID: 61
Well Log Image Nm: 1019106.tif	County Name:
Project Tag No:	Township: 31
WRIA No: 5	Twsp Fraction No:
Driller No: 1374	Twsp Direction Cd: North
Notice of Inten ID: AE31475	Range: 05
Well Type Code: Decommissioning	Range Dir Code: East
Well Completion Dt: 16-Apr-2015	Range Fraction No:
Well Depth: 20.0	Section: 20
Well Diameter: 1.5	Quarter Section: NW
Horz Coll Ds:	Qtr Qtr Section: NE
Horiz Coll Meth Cd: 0	St Plane X-Coord: 1226245
Well Log Receiv Dt: 06-May-2015	St Plane Y-Coord: 1037171
Record Creation Dt: 13-May-2015	NAD83 Latitude: 0.0
Last Update Date: 13-May-2015	NAD83 Longitude: 0.0
Tax Parcel Identifier:	
Well Owner Name: Smokey Point Commercial LLC	
Well Log Static Lvl Qt: 0.0	
Well Log GPM Qt: 0.0	
Well Log PSI No: 0.0	
Well Log Flw Type Cd:	
Well Log Well Tst Cd:	
Well Log ZIP Code: 98271	

Map Key	Direction	Distance (mi)	Distance (ft)	Elevation (ft)	DB
51	WSW	0.66	3,494.21	115.07	WATER WELLS

Well Log ID: 1011224	Region Code: 1
Well Tag ID: BIY084	County ID: 61

## Wells and Additional Sources Detail Report

Well Log Image Nm: 1011141.tif	County Name:
Project Tag No:	Township: 31
WRIA No: 5	Twsp Fraction No:
Driller No: 1374	Twsp Direction Cd: North
Notice of Inten ID: DE01668	Range: 05
Well Type Code: Water	Range Dir Code: East
Well Completion Dt: 20-Mar-2015	Range Fraction No:
Well Depth: 17.0	Section: 20
Well Diameter: 1.5	Quarter Section: NW
Horz Coll Ds:	Qtr Qtr Section: NE
Horiz Coll Meth Cd: 0	St Plane X-Coord: 1226245
Well Log Receiv Dt: 31-Mar-2015	St Plane Y-Coord: 1037171
Record Creation Dt: 23-Apr-2015	NAD83 Latitude: 0.0
Last Update Date: 13-May-2015	NAD83 Longitude: 0.0
Tax Parcel Identifier:	
Well Owner Name: Smokey Point Commercial LLC	
Well Log Static Lvl Qt: 5.0	
Well Log GPM Qt: 0.0	
Well Log PSI No: 0.0	
Well Log Flw Type Cd: Static Level	
Well Log Well Tst Cd:	
Well Log ZIP Code: 98271	

Map Key	Direction	Distance (mi)	Distance (ft)	Elevation (ft)	DB
51	WSW	0.66	3,494.21	115.07	WATER WELLS

Well Log ID: 1055797	Region Code: 1
Well Tag ID: BJP204	County ID: 61
Well Log Image Nm: 1055794.tif	County Name:
Project Tag No:	Township: 31
WRIA No: 5	Twsp Fraction No:
Driller No: 1374	Twsp Direction Cd: North
Notice of Inten ID: DE01713	Range: 05
Well Type Code: Water	Range Dir Code: East
Well Completion Dt: 01-Sep-2015	Range Fraction No:
Well Depth: 10.0	Section: 20
Well Diameter: 1.5	Quarter Section: NW
Horz Coll Ds:	Qtr Qtr Section: NE
Horiz Coll Meth Cd: 0	St Plane X-Coord: 1226245
Well Log Receiv Dt: 16-Sep-2015	St Plane Y-Coord: 1037171
Record Creation Dt: 06-Oct-2015	NAD83 Latitude: 0.0
Last Update Date: 13-Nov-2015	NAD83 Longitude: 0.0
Tax Parcel Identifier:	
Well Owner Name: Smokey Point Commercial LLC	
Well Log Static Lvl Qt: 0.0	
Well Log GPM Qt: 0.0	

## Wells and Additional Sources Detail Report

Well Log PSI No: 0.0  
 Well Log Flw Type Cd:  
 Well Log Well Tst Cd:  
 Well Log ZIP Code: 98271

<b>Map Key</b>	<b>Direction</b>	<b>Distance (mi)</b>	<b>Distance (ft)</b>	<b>Elevation (ft)</b>	<b>DB</b>
51	WSW	0.66	3,494.21	115.07	WATER WELLS

Well Log ID:	1019105	Region Code:	1
Well Tag ID:	BJL150	County ID:	61
Well Log Image Nm:	1019056.tif	County Name:	
Project Tag No:		Township:	31
WRIA No:	5	Twsp Fraction No:	
Driller No:	1374	Twsp Direction Cd:	North
Notice of Inten ID:	DE01668	Range:	05
Well Type Code:	Water	Range Dir Code:	East
Well Completion Dt:	17-Apr-2015	Range Fraction No:	
Well Depth:	20.0	Section:	20
Well Diameter:	1.5	Quarter Section:	NW
Horz Coll Ds:		Qtr Qtr Section:	NE
Horiz Coll Meth Cd:	0	St Plane X-Coord:	1226245
Well Log Receiv Dt:	06-May-2015	St Plane Y-Coord:	1037171
Record Creation Dt:	13-May-2015	NAD83 Latitude:	0.0
Last Update Date:	13-May-2015	NAD83 Longitude:	0.0
Tax Parcel Identifier:			
Well Owner Name:	Smokey Point Commercial LLC		
Well Log Static Lvl Qt:	5.0		
Well Log GPM Qt:	0.0		
Well Log PSI No:	0.0		
Well Log Flw Type Cd:	Static Level		
Well Log Well Tst Cd:			
Well Log ZIP Code:	98271		

<b>Map Key</b>	<b>Direction</b>	<b>Distance (mi)</b>	<b>Distance (ft)</b>	<b>Elevation (ft)</b>	<b>DB</b>
51	WSW	0.66	3,494.21	115.07	WATER WELLS

Well Log ID:	1019003	Region Code:	1
Well Tag ID:	BIY115	County ID:	61
Well Log Image Nm:	1018996.tif	County Name:	
Project Tag No:		Township:	31
WRIA No:	5	Twsp Fraction No:	
Driller No:	1374	Twsp Direction Cd:	North
Notice of Inten ID:	AE31475	Range:	05
Well Type Code:	Decommissioning	Range Dir Code:	East
Well Completion Dt:	17-Apr-2015	Range Fraction No:	
Well Depth:	20.0	Section:	20

## Wells and Additional Sources Detail Report

Well Diameter:	1.5	Quarter Section:	NW
Horz Coll Ds:		Qtr Qtr Section:	NE
Horiz Coll Meth Cd:	0	St Plane X-Coord:	1226245
Well Log Receiv Dt:	06-May-2015	St Plane Y-Coord:	1037171
Record Creation Dt:	13-May-2015	NAD83 Latitude:	0.0
Last Update Date:	13-May-2015	NAD83 Longitude:	0.0
Tax Parcel Identifier:			
Well Owner Name:	Smokey Point Commercial LLC		
Well Log Static Lvl Qt:	0.0		
Well Log GPM Qt:	0.0		
Well Log PSI No:	0.0		
Well Log Flw Type Cd:			
Well Log Well Tst Cd:			
Well Log ZIP Code:	98271		

Map Key	Direction	Distance (mi)	Distance (ft)	Elevation (ft)	DB
51	WSW	0.66	3,494.21	115.07	WATER WELLS

Well Log ID:	1019137	Region Code:	1
Well Tag ID:	BIY094	County ID:	61
Well Log Image Nm:	1019106.tif	County Name:	
Project Tag No:		Township:	31
WRIA No:	5	Twsp Fraction No:	
Driller No:	1374	Twsp Direction Cd:	North
Notice of Inten ID:	AE31475	Range:	05
Well Type Code:	Decommissioning	Range Dir Code:	East
Well Completion Dt:	16-Apr-2015	Range Fraction No:	
Well Depth:	20.0	Section:	20
Well Diameter:	1.5	Quarter Section:	NW
Horz Coll Ds:		Qtr Qtr Section:	NE
Horiz Coll Meth Cd:	0	St Plane X-Coord:	1226245
Well Log Receiv Dt:	06-May-2015	St Plane Y-Coord:	1037171
Record Creation Dt:	13-May-2015	NAD83 Latitude:	0.0
Last Update Date:	13-May-2015	NAD83 Longitude:	0.0
Tax Parcel Identifier:			
Well Owner Name:	Smokey Point Commercial LLC		
Well Log Static Lvl Qt:	0.0		
Well Log GPM Qt:	0.0		
Well Log PSI No:	0.0		
Well Log Flw Type Cd:			
Well Log Well Tst Cd:			
Well Log ZIP Code:	98271		

Map Key	Direction	Distance (mi)	Distance (ft)	Elevation (ft)	DB
51	WSW	0.66	3,494.21	115.07	WATER WELLS

## Wells and Additional Sources Detail Report

Well Log ID:	1026546	Region Code:	1
Well Tag ID:	BIY139	County ID:	61
Well Log Image Nm:	1026526.tif	County Name:	
Project Tag No:		Township:	31
WRIA No:	5	Twsp Fraction No:	
Driller No:	1374	Twsp Direction Cd:	North
Notice of Inten ID:	AE31475	Range:	05
Well Type Code:	Decommissioning	Range Dir Code:	East
Well Completion Dt:	24-Apr-2015	Range Fraction No:	
Well Depth:	20.0	Section:	20
Well Diameter:	1.5	Quarter Section:	NW
Horz Coll Ds:		Qtr Qtr Section:	NE
Horiz Coll Meth Cd:	0	St Plane X-Coord:	1226245
Well Log Receiv Dt:	05-Jun-2015	St Plane Y-Coord:	1037171
Record Creation Dt:	17-Jun-2015	NAD83 Latitude:	0.0
Last Update Date:	17-Jun-2015	NAD83 Longitude:	0.0
Tax Parcel Identifier:			
Well Owner Name:	Smokey Point Commercial LLC		
Well Log Static Lvl Qt:	0.0		
Well Log GPM Qt:	0.0		
Well Log PSI No:	0.0		
Well Log Flw Type Cd:			
Well Log Well Tst Cd:			
Well Log ZIP Code:	98271		

Map Key	Direction	Distance (mi)	Distance (ft)	Elevation (ft)	DB
51	WSW	0.66	3,494.21	115.07	WATER WELLS

Well Log ID:	1081655	Region Code:	1
Well Tag ID:	BJP204	County ID:	61
Well Log Image Nm:	1081652.tif	County Name:	
Project Tag No:		Township:	31
WRIA No:	5	Twsp Fraction No:	
Driller No:	1374	Twsp Direction Cd:	North
Notice of Inten ID:	AE33973	Range:	05
Well Type Code:	Decommissioning	Range Dir Code:	East
Well Completion Dt:	25-Sep-2015	Range Fraction No:	
Well Depth:	10.0	Section:	20
Well Diameter:	1.5	Quarter Section:	NW
Horz Coll Ds:		Qtr Qtr Section:	NE
Horiz Coll Meth Cd:	0	St Plane X-Coord:	1226245
Well Log Receiv Dt:	21-Oct-2015	St Plane Y-Coord:	1037171
Record Creation Dt:	17-Nov-2015	NAD83 Latitude:	0.0
Last Update Date:	17-Nov-2015	NAD83 Longitude:	0.0
Tax Parcel Identifier:			
Well Owner Name:	Smokey Point Commercial LLC		

## Wells and Additional Sources Detail Report

Well Log Static Lvl Qt: 0.0  
 Well Log GPM Qt: 0.0  
 Well Log PSI No: 0.0  
 Well Log Flw Type Cd:  
 Well Log Well Tst Cd:  
 Well Log ZIP Code: 98271

<b>Map Key</b>	<b>Direction</b>	<b>Distance (mi)</b>	<b>Distance (ft)</b>	<b>Elevation (ft)</b>	<b>DB</b>
51	WSW	0.66	3,494.21	115.07	WATER WELLS

Well Log ID:	1056183	Region Code:	1
Well Tag ID:	BJL122	County ID:	61
Well Log Image Nm:	1056162.tif	County Name:	
Project Tag No:		Township:	31
WRIA No:	5	Twsp Fraction No:	
Driller No:	1374	Twsp Direction Cd:	North
Notice of Inten ID:	AE31676	Range:	05
Well Type Code:	Decommissioning	Range Dir Code:	East
Well Completion Dt:	01-May-2015	Range Fraction No:	
Well Depth:	14.0	Section:	20
Well Diameter:	1.5	Quarter Section:	NW
Horz Coll Ds:		Qtr Qtr Section:	NE
Horiz Coll Meth Cd:	0	St Plane X-Coord:	1226245
Well Log Receiv Dt:	05-Jun-2015	St Plane Y-Coord:	1037171
Record Creation Dt:	07-Oct-2015	NAD83 Latitude:	0.0
Last Update Date:	07-Oct-2015	NAD83 Longitude:	0.0
Tax Parcel Identifier:			
Well Owner Name:	Smokey Point Commercial LLC		
Well Log Static Lvl Qt:	0.0		
Well Log GPM Qt:	0.0		
Well Log PSI No:	0.0		
Well Log Flw Type Cd:			
Well Log Well Tst Cd:			
Well Log ZIP Code:	98271		

<b>Map Key</b>	<b>Direction</b>	<b>Distance (mi)</b>	<b>Distance (ft)</b>	<b>Elevation (ft)</b>	<b>DB</b>
51	WSW	0.66	3,494.21	115.07	WATER WELLS

Well Log ID:	1431508	Region Code:	1
Well Tag ID:	BJZ150	County ID:	61
Well Log Image Nm:	1431481.tif	County Name:	
Project Tag No:		Township:	31
WRIA No:	5	Twsp Fraction No:	
Driller No:	1374	Twsp Direction Cd:	North
Notice of Inten ID:	AE35833	Range:	05
Well Type Code:	Decommissioning	Range Dir Code:	East

## Wells and Additional Sources Detail Report

Well Completion Dt:	09-Feb-2016	Range Fraction No:	
Well Depth:	15.0	Section:	20
Well Diameter:	1.5	Quarter Section:	NW
Horz Coll Ds:		Qtr Qtr Section:	NE
Horiz Coll Meth Cd:	0	St Plane X-Coord:	1226245
Well Log Receiv Dt:	03-Mar-2016	St Plane Y-Coord:	1037171
Record Creation Dt:	08-Mar-2016	NAD83 Latitude:	0.0
Last Update Date:	08-Mar-2016	NAD83 Longitude:	0.0
Tax Parcel Identifier:			
Well Owner Name:	Smokey Point Commercial LLC		
Well Log Static Lvl Qt:	0.0		
Well Log GPM Qt:	0.0		
Well Log PSI No:	0.0		
Well Log Flw Type Cd:			
Well Log Well Tst Cd:			
Well Log ZIP Code:	98271		

Map Key	Direction	Distance (mi)	Distance (ft)	Elevation (ft)	DB
51	WSW	0.66	3,494.21	115.07	WATER WELLS

Well Log ID:	1349524	Region Code:	1
Well Tag ID:	BJP132	County ID:	61
Well Log Image Nm:	1349522.tif	County Name:	
Project Tag No:		Township:	31
WRIA No:	5	Twsp Fraction No:	
Driller No:	1374	Twsp Direction Cd:	North
Notice of Inten ID:	AE34165	Range:	05
Well Type Code:	Decommissioning	Range Dir Code:	East
Well Completion Dt:	05-Nov-2015	Range Fraction No:	
Well Depth:	12.0	Section:	20
Well Diameter:	1.5	Quarter Section:	NW
Horz Coll Ds:		Qtr Qtr Section:	NE
Horiz Coll Meth Cd:	0	St Plane X-Coord:	1226245
Well Log Receiv Dt:	18-Jan-2016	St Plane Y-Coord:	1037171
Record Creation Dt:	19-Feb-2016	NAD83 Latitude:	0.0
Last Update Date:	19-Feb-2016	NAD83 Longitude:	0.0
Tax Parcel Identifier:			
Well Owner Name:	Smokey Point Commercial LLC		
Well Log Static Lvl Qt:	0.0		
Well Log GPM Qt:	0.0		
Well Log PSI No:	0.0		
Well Log Flw Type Cd:			
Well Log Well Tst Cd:			
Well Log ZIP Code:	98271		

Map Key	Direction	Distance (mi)	Distance (ft)	Elevation (ft)	DB
---------	-----------	---------------	---------------	----------------	----

# Wells and Additional Sources Detail Report

<b>51</b>	WSW	0.66	3,494.21	115.07	WATER WELLS
Well Log ID:	1330769	Region Code:	1		
Well Tag ID:	BJZ175	County ID:	61		
Well Log Image Nm:	1330717.tif	County Name:			
Project Tag No:		Township:	31		
WRIA No:	5	Twsp Fraction No:			
Driller No:	1374	Twsp Direction Cd:	North		
Notice of Inten ID:	DE01813	Range:	05		
Well Type Code:	Water	Range Dir Code:	East		
Well Completion Dt:	14-Jan-2016	Range Fraction No:			
Well Depth:	15.0	Section:	20		
Well Diameter:	1.5	Quarter Section:	NW		
Horz Coll Ds:		Qtr Qtr Section:	NE		
Horiz Coll Meth Cd:	0	St Plane X-Coord:	1226245		
Well Log Receiv Dt:	04-Feb-2016	St Plane Y-Coord:	1037171		
Record Creation Dt:	12-Feb-2016	NAD83 Latitude:	0.0		
Last Update Date:	12-Feb-2016	NAD83 Longitude:	0.0		
Tax Parcel Identifier:					
Well Owner Name:	Smokey Point Commercial LLC				
Well Log Static Lvl Qt:	12.0				
Well Log GPM Qt:	0.0				
Well Log PSI No:	0.0				
Well Log Flw Type Cd:	Static Level				
Well Log Well Tst Cd:					
Well Log ZIP Code:	98271				

<b>Map Key</b>	<b>Direction</b>	<b>Distance (mi)</b>	<b>Distance (ft)</b>	<b>Elevation (ft)</b>	<b>DB</b>
<b>51</b>	WSW	0.66	3,494.21	115.07	WATER WELLS
Well Log ID:	1055821	Region Code:	1		
Well Tag ID:	BJP228	County ID:	61		
Well Log Image Nm:	1055794.tif	County Name:			
Project Tag No:		Township:	31		
WRIA No:	5	Twsp Fraction No:			
Driller No:	1374	Twsp Direction Cd:	North		
Notice of Inten ID:	DE01713	Range:	05		
Well Type Code:	Water	Range Dir Code:	East		
Well Completion Dt:	01-Sep-2015	Range Fraction No:			
Well Depth:	10.0	Section:	20		
Well Diameter:	1.5	Quarter Section:	NW		
Horz Coll Ds:		Qtr Qtr Section:	NE		
Horiz Coll Meth Cd:	0	St Plane X-Coord:	1226245		
Well Log Receiv Dt:	16-Sep-2015	St Plane Y-Coord:	1037171		
Record Creation Dt:	06-Oct-2015	NAD83 Latitude:	0.0		
Last Update Date:	13-Nov-2015	NAD83 Longitude:	0.0		

# Wells and Additional Sources Detail Report

Tax Parcel Identifier:  
 Well Owner Name: Smokey Point Commercial LLC  
 Well Log Static Lvl Qt: 0.0  
 Well Log GPM Qt: 0.0  
 Well Log PSI No: 0.0  
 Well Log Flw Type Cd:  
 Well Log Well Tst Cd:  
 Well Log ZIP Code: 98271

<b>Map Key</b>	<b>Direction</b>	<b>Distance (mi)</b>	<b>Distance (ft)</b>	<b>Elevation (ft)</b>	<b>DB</b>
51	WSW	0.66	3,494.21	115.07	WATER WELLS

Well Log ID:	1431521	Region Code:	1
Well Tag ID:	BJZ163	County ID:	61
Well Log Image Nm:	1431481.tif	County Name:	
Project Tag No:		Township:	31
WRIA No:	5	Twsp Fraction No:	
Driller No:	1374	Twsp Direction Cd:	North
Notice of Inten ID:	AE35833	Range:	05
Well Type Code:	Decommissioning	Range Dir Code:	East
Well Completion Dt:	09-Feb-2016	Range Fraction No:	
Well Depth:	15.0	Section:	20
Well Diameter:	1.5	Quarter Section:	NW
Horz Coll Ds:		Qtr Qtr Section:	NE
Horiz Coll Meth Cd:	0	St Plane X-Coord:	1226245
Well Log Receiv Dt:	03-Mar-2016	St Plane Y-Coord:	1037171
Record Creation Dt:	08-Mar-2016	NAD83 Latitude:	0.0
Last Update Date:	08-Mar-2016	NAD83 Longitude:	0.0
Tax Parcel Identifier:			
Well Owner Name:	Smokey Point Commercial LLC		
Well Log Static Lvl Qt:	0.0		
Well Log GPM Qt:	0.0		
Well Log PSI No:	0.0		
Well Log Flw Type Cd:			
Well Log Well Tst Cd:			
Well Log ZIP Code:	98271		

<b>Map Key</b>	<b>Direction</b>	<b>Distance (mi)</b>	<b>Distance (ft)</b>	<b>Elevation (ft)</b>	<b>DB</b>
51	WSW	0.66	3,494.21	115.07	WATER WELLS

Well Log ID:	1019057	Region Code:	1
Well Tag ID:	BJL102	County ID:	61
Well Log Image Nm:	1019056.tif	County Name:	
Project Tag No:		Township:	31
WRIA No:	5	Twsp Fraction No:	
Driller No:	1374	Twsp Direction Cd:	North

## Wells and Additional Sources Detail Report

Notice of Inten ID:	DE01668	Range:	05
Well Type Code:	Water	Range Dir Code:	East
Well Completion Dt:	17-Apr-2015	Range Fraction No:	
Well Depth:	20.0	Section:	20
Well Diameter:	1.5	Quarter Section:	NW
Horz Coll Ds:		Qtr Qtr Section:	NE
Horiz Coll Meth Cd:	0	St Plane X-Coord:	1226245
Well Log Receiv Dt:	06-May-2015	St Plane Y-Coord:	1037171
Record Creation Dt:	13-May-2015	NAD83 Latitude:	0.0
Last Update Date:	13-May-2015	NAD83 Longitude:	0.0
Tax Parcel Identifier:			
Well Owner Name:	Smokey Point Commercial LLC		
Well Log Static Lvl Qt:	5.0		
Well Log GPM Qt:	0.0		
Well Log PSI No:	0.0		
Well Log Flw Type Cd:	Static Level		
Well Log Well Tst Cd:			
Well Log ZIP Code:	98271		

Map Key	Direction	Distance (mi)	Distance (ft)	Elevation (ft)	DB
51	WSW	0.66	3,494.21	115.07	WATER WELLS

Well Log ID:	1349554	Region Code:	1
Well Tag ID:	BJP162	County ID:	61
Well Log Image Nm:	1349522.tif	County Name:	
Project Tag No:		Township:	31
WRIA No:	5	Twsp Fraction No:	
Driller No:	1374	Twsp Direction Cd:	North
Notice of Inten ID:	AE34165	Range:	05
Well Type Code:	Decommissioning	Range Dir Code:	East
Well Completion Dt:	05-Nov-2015	Range Fraction No:	
Well Depth:	12.0	Section:	20
Well Diameter:	1.5	Quarter Section:	NW
Horz Coll Ds:		Qtr Qtr Section:	NE
Horiz Coll Meth Cd:	0	St Plane X-Coord:	1226245
Well Log Receiv Dt:	18-Jan-2016	St Plane Y-Coord:	1037171
Record Creation Dt:	19-Feb-2016	NAD83 Latitude:	0.0
Last Update Date:	19-Feb-2016	NAD83 Longitude:	0.0
Tax Parcel Identifier:			
Well Owner Name:	Smokey Point Commercial LLC		
Well Log Static Lvl Qt:	0.0		
Well Log GPM Qt:	0.0		
Well Log PSI No:	0.0		
Well Log Flw Type Cd:			
Well Log Well Tst Cd:			
Well Log ZIP Code:	98271		

## Wells and Additional Sources Detail Report

Map Key	Direction	Distance (mi)	Distance (ft)	Elevation (ft)	DB
51	WSW	0.66	3,494.21	115.07	WATER WELLS

Well Log ID:	1403802	Region Code:	1
Well Tag ID:	BJP179	County ID:	61
Well Log Image Nm:	1403802.tif	County Name:	
Project Tag No:		Township:	31
WRIA No:	5	Twsp Fraction No:	
Driller No:	1374	Twsp Direction Cd:	North
Notice of Inten ID:	AE34165	Range:	05
Well Type Code:	Decommissioning	Range Dir Code:	East
Well Completion Dt:	13-Nov-2015	Range Fraction No:	
Well Depth:	12.0	Section:	20
Well Diameter:	1.5	Quarter Section:	NW
Horz Coll Ds:		Qtr Qtr Section:	NE
Horiz Coll Meth Cd:	0	St Plane X-Coord:	1226245
Well Log Receiv Dt:	05-Jan-2016	St Plane Y-Coord:	1037171
Record Creation Dt:	02-Mar-2016	NAD83 Latitude:	0.0
Last Update Date:	02-Mar-2016	NAD83 Longitude:	0.0
Tax Parcel Identifier:			
Well Owner Name:	Smokey Point Commercial LLC		
Well Log Static Lvl Qt:	0.0		
Well Log GPM Qt:	0.0		
Well Log PSI No:	0.0		
Well Log Flw Type Cd:			
Well Log Well Tst Cd:			
Well Log ZIP Code:	98271		

Map Key	Direction	Distance (mi)	Distance (ft)	Elevation (ft)	DB
51	WSW	0.66	3,494.21	115.07	WATER WELLS

Well Log ID:	1431520	Region Code:	1
Well Tag ID:	BJZ162	County ID:	61
Well Log Image Nm:	1431481.tif	County Name:	
Project Tag No:		Township:	31
WRIA No:	5	Twsp Fraction No:	
Driller No:	1374	Twsp Direction Cd:	North
Notice of Inten ID:	AE35833	Range:	05
Well Type Code:	Decommissioning	Range Dir Code:	East
Well Completion Dt:	09-Feb-2016	Range Fraction No:	
Well Depth:	15.0	Section:	20
Well Diameter:	1.5	Quarter Section:	NW
Horz Coll Ds:		Qtr Qtr Section:	NE
Horiz Coll Meth Cd:	0	St Plane X-Coord:	1226245
Well Log Receiv Dt:	03-Mar-2016	St Plane Y-Coord:	1037171

## Wells and Additional Sources Detail Report

Record Creation Dt:	08-Mar-2016	NAD83 Latitude:	0.0
Last Update Date:	08-Mar-2016	NAD83 Longitude:	0.0
Tax Parcel Identifier:			
Well Owner Name:	Smokey Point Commercial LLC		
Well Log Static Lvl Qt:	0.0		
Well Log GPM Qt:	0.0		
Well Log PSI No:	0.0		
Well Log Flw Type Cd:			
Well Log Well Tst Cd:			
Well Log ZIP Code:	98271		

Map Key	Direction	Distance (mi)	Distance (ft)	Elevation (ft)	DB
51	WSW	0.66	3,494.21	115.07	WATER WELLS

Well Log ID:	1431541	Region Code:	1
Well Tag ID:	BJZ183	County ID:	61
Well Log Image Nm:	1431481.tif	County Name:	
Project Tag No:		Township:	31
WRIA No:	5	Twsp Fraction No:	
Driller No:	1374	Twsp Direction Cd:	North
Notice of Inten ID:	AE35833	Range:	05
Well Type Code:	Decommissioning	Range Dir Code:	East
Well Completion Dt:	09-Feb-2016	Range Fraction No:	
Well Depth:	15.0	Section:	20
Well Diameter:	1.5	Quarter Section:	NW
Horz Coll Ds:		Qtr Qtr Section:	NE
Horiz Coll Meth Cd:	0	St Plane X-Coord:	1226245
Well Log Receiv Dt:	03-Mar-2016	St Plane Y-Coord:	1037171
Record Creation Dt:	08-Mar-2016	NAD83 Latitude:	0.0
Last Update Date:	08-Mar-2016	NAD83 Longitude:	0.0
Tax Parcel Identifier:			
Well Owner Name:	Smokey Point Commercial LLC		
Well Log Static Lvl Qt:	0.0		
Well Log GPM Qt:	0.0		
Well Log PSI No:	0.0		
Well Log Flw Type Cd:			
Well Log Well Tst Cd:			
Well Log ZIP Code:	98271		

Map Key	Direction	Distance (mi)	Distance (ft)	Elevation (ft)	DB
51	WSW	0.66	3,494.21	115.07	WATER WELLS

Well Log ID:	1026552	Region Code:	1
Well Tag ID:	BIY145	County ID:	61
Well Log Image Nm:	1026526.tif	County Name:	
Project Tag No:		Township:	31

## Wells and Additional Sources Detail Report

WRIA No:	5	Twsp Fraction No:	
Driller No:	1374	Twsp Direction Cd:	North
Notice of Inten ID:	AE31475	Range:	05
Well Type Code:	Decommissioning	Range Dir Code:	East
Well Completion Dt:	24-Apr-2015	Range Fraction No:	
Well Depth:	20.0	Section:	20
Well Diameter:	1.5	Quarter Section:	NW
Horz Coll Ds:		Qtr Qtr Section:	NE
Horiz Coll Meth Cd:	0	St Plane X-Coord:	1226245
Well Log Receiv Dt:	05-Jun-2015	St Plane Y-Coord:	1037171
Record Creation Dt:	17-Jun-2015	NAD83 Latitude:	0.0
Last Update Date:	17-Jun-2015	NAD83 Longitude:	0.0
Tax Parcel Identifier:			
Well Owner Name:	Smokey Point Commercial LLC		
Well Log Static Lvl Qt:	0.0		
Well Log GPM Qt:	0.0		
Well Log PSI No:	0.0		
Well Log Flw Type Cd:			
Well Log Well Tst Cd:			
Well Log ZIP Code:	98271		

Map Key	Direction	Distance (mi)	Distance (ft)	Elevation (ft)	DB
51	WSW	0.66	3,494.21	115.07	WATER WELLS

Well Log ID:	1018964	Region Code:	1
Well Tag ID:	BIY031	County ID:	61
Well Log Image Nm:	1018934.tif	County Name:	
Project Tag No:		Township:	31
WRIA No:	5	Twsp Fraction No:	
Driller No:	1374	Twsp Direction Cd:	North
Notice of Inten ID:	AE31475	Range:	05
Well Type Code:	Decommissioning	Range Dir Code:	East
Well Completion Dt:	10-Apr-2015	Range Fraction No:	
Well Depth:	20.0	Section:	20
Well Diameter:	1.5	Quarter Section:	NW
Horz Coll Ds:		Qtr Qtr Section:	NE
Horiz Coll Meth Cd:	0	St Plane X-Coord:	1226245
Well Log Receiv Dt:	06-May-2015	St Plane Y-Coord:	1037171
Record Creation Dt:	13-May-2015	NAD83 Latitude:	0.0
Last Update Date:	13-May-2015	NAD83 Longitude:	0.0
Tax Parcel Identifier:			
Well Owner Name:	Smokey Point Commercial LLC		
Well Log Static Lvl Qt:	0.0		
Well Log GPM Qt:	0.0		
Well Log PSI No:	0.0		
Well Log Flw Type Cd:			

# Wells and Additional Sources Detail Report

Well Log Well Tst Cd:  
Well Log ZIP Code: 98271

Map Key	Direction	Distance (mi)	Distance (ft)	Elevation (ft)	DB
51	WSW	0.66	3,494.21	115.07	WATER WELLS

Well Log ID:	1018970	Region Code:	1
Well Tag ID:	BIY037	County ID:	61
Well Log Image Nm:	1018934.tif	County Name:	
Project Tag No:		Township:	31
WRIA No:	5	Twsp Fraction No:	
Driller No:	1374	Twsp Direction Cd:	North
Notice of Inten ID:	AE31475	Range:	05
Well Type Code:	Decommissioning	Range Dir Code:	East
Well Completion Dt:	10-Apr-2015	Range Fraction No:	
Well Depth:	20.0	Section:	20
Well Diameter:	1.5	Quarter Section:	NW
Horz Coll Ds:		Qtr Qtr Section:	NE
Horiz Coll Meth Cd:	0	St Plane X-Coord:	1226245
Well Log Receiv Dt:	06-May-2015	St Plane Y-Coord:	1037171
Record Creation Dt:	13-May-2015	NAD83 Latitude:	0.0
Last Update Date:	13-May-2015	NAD83 Longitude:	0.0
Tax Parcel Identifier:			
Well Owner Name:	Smokey Point Commercial LLC		
Well Log Static Lvl Qt:	0.0		
Well Log GPM Qt:	0.0		
Well Log PSI No:	0.0		
Well Log Flw Type Cd:			
Well Log Well Tst Cd:			
Well Log ZIP Code:	98271		

Map Key	Direction	Distance (mi)	Distance (ft)	Elevation (ft)	DB
51	WSW	0.66	3,494.21	115.07	WATER WELLS

Well Log ID:	1018972	Region Code:	1
Well Tag ID:	BIY039	County ID:	61
Well Log Image Nm:	1018934.tif	County Name:	
Project Tag No:		Township:	31
WRIA No:	5	Twsp Fraction No:	
Driller No:	1374	Twsp Direction Cd:	North
Notice of Inten ID:	AE31475	Range:	05
Well Type Code:	Decommissioning	Range Dir Code:	East
Well Completion Dt:	10-Apr-2015	Range Fraction No:	
Well Depth:	20.0	Section:	20
Well Diameter:	1.5	Quarter Section:	NW
Horz Coll Ds:		Qtr Qtr Section:	NE

## Wells and Additional Sources Detail Report

Horiz Coll Meth Cd:	0	St Plane X-Coord:	1226245
Well Log Receiv Dt:	06-May-2015	St Plane Y-Coord:	1037171
Record Creation Dt:	13-May-2015	NAD83 Latitude:	0.0
Last Update Date:	13-May-2015	NAD83 Longitude:	0.0
Tax Parcel Identifier:			
Well Owner Name:	Smokey Point Commercial LLC		
Well Log Static Lvl Qt:	0.0		
Well Log GPM Qt:	0.0		
Well Log PSI No:	0.0		
Well Log Flw Type Cd:			
Well Log Well Tst Cd:			
Well Log ZIP Code:	98271		

Map Key	Direction	Distance (mi)	Distance (ft)	Elevation (ft)	DB
51	WSW	0.66	3,494.21	115.07	WATER WELLS

Well Log ID:	1019071	Region Code:	1
Well Tag ID:	BJL116	County ID:	61
Well Log Image Nm:	1019056.tif	County Name:	
Project Tag No:		Township:	31
WRIA No:	5	Twsp Fraction No:	
Driller No:	1374	Twsp Direction Cd:	North
Notice of Inten ID:	DE01668	Range:	05
Well Type Code:	Water	Range Dir Code:	East
Well Completion Dt:	17-Apr-2015	Range Fraction No:	
Well Depth:	20.0	Section:	20
Well Diameter:	1.5	Quarter Section:	NW
Horz Coll Ds:		Qtr Qtr Section:	NE
Horiz Coll Meth Cd:	0	St Plane X-Coord:	1226245
Well Log Receiv Dt:	06-May-2015	St Plane Y-Coord:	1037171
Record Creation Dt:	13-May-2015	NAD83 Latitude:	0.0
Last Update Date:	13-May-2015	NAD83 Longitude:	0.0
Tax Parcel Identifier:			
Well Owner Name:	Smokey Point Commercial LLC		
Well Log Static Lvl Qt:	5.0		
Well Log GPM Qt:	0.0		
Well Log PSI No:	0.0		
Well Log Flw Type Cd:	Static Level		
Well Log Well Tst Cd:			
Well Log ZIP Code:	98271		

Map Key	Direction	Distance (mi)	Distance (ft)	Elevation (ft)	DB
51	WSW	0.66	3,494.21	115.07	WATER WELLS

Well Log ID:	1018960	Region Code:	1
Well Tag ID:	BIY027	County ID:	61

## Wells and Additional Sources Detail Report

Well Log Image Nm: 1018934.tif	County Name:
Project Tag No:	Township: 31
WRIA No: 5	Twsp Fraction No:
Driller No: 1374	Twsp Direction Cd: North
Notice of Inten ID: AE31475	Range: 05
Well Type Code: Decommissioning	Range Dir Code: East
Well Completion Dt: 10-Apr-2015	Range Fraction No:
Well Depth: 20.0	Section: 20
Well Diameter: 1.5	Quarter Section: NW
Horz Coll Ds:	Qtr Qtr Section: NE
Horiz Coll Meth Cd: 0	St Plane X-Coord: 1226245
Well Log Receiv Dt: 06-May-2015	St Plane Y-Coord: 1037171
Record Creation Dt: 13-May-2015	NAD83 Latitude: 0.0
Last Update Date: 13-May-2015	NAD83 Longitude: 0.0
Tax Parcel Identifier:	
Well Owner Name: Smokey Point Commercial LLC	
Well Log Static Lvl Qt: 0.0	
Well Log GPM Qt: 0.0	
Well Log PSI No: 0.0	
Well Log Flw Type Cd:	
Well Log Well Tst Cd:	
Well Log ZIP Code: 98271	

Map Key	Direction	Distance (mi)	Distance (ft)	Elevation (ft)	DB
51	WSW	0.66	3,494.21	115.07	WATER WELLS

Well Log ID: 1026555	Region Code: 1
Well Tag ID: BIY148	County ID: 61
Well Log Image Nm: 1026526.tif	County Name:
Project Tag No:	Township: 31
WRIA No: 5	Twsp Fraction No:
Driller No: 1374	Twsp Direction Cd: North
Notice of Inten ID: AE31475	Range: 05
Well Type Code: Decommissioning	Range Dir Code: East
Well Completion Dt: 24-Apr-2015	Range Fraction No:
Well Depth: 20.0	Section: 20
Well Diameter: 1.5	Quarter Section: NW
Horz Coll Ds:	Qtr Qtr Section: NE
Horiz Coll Meth Cd: 0	St Plane X-Coord: 1226245
Well Log Receiv Dt: 05-Jun-2015	St Plane Y-Coord: 1037171
Record Creation Dt: 17-Jun-2015	NAD83 Latitude: 0.0
Last Update Date: 17-Jun-2015	NAD83 Longitude: 0.0
Tax Parcel Identifier:	
Well Owner Name: Smokey Point Commercial LLC	
Well Log Static Lvl Qt: 0.0	
Well Log GPM Qt: 0.0	

## Wells and Additional Sources Detail Report

Well Log PSI No: 0.0  
 Well Log Flw Type Cd:  
 Well Log Well Tst Cd:  
 Well Log ZIP Code: 98271

<b>Map Key</b>	<b>Direction</b>	<b>Distance (mi)</b>	<b>Distance (ft)</b>	<b>Elevation (ft)</b>	<b>DB</b>
51	WSW	0.66	3,494.21	115.07	WATER WELLS

Well Log ID:	1011172	Region Code:	1
Well Tag ID:	BIY032	County ID:	61
Well Log Image Nm:	1011141.tif	County Name:	
Project Tag No:		Township:	31
WRIA No:	5	Twsp Fraction No:	
Driller No:	1374	Twsp Direction Cd:	North
Notice of Inten ID:	DE01668	Range:	05
Well Type Code:	Water	Range Dir Code:	East
Well Completion Dt:	20-Mar-2015	Range Fraction No:	
Well Depth:	17.0	Section:	20
Well Diameter:	1.5	Quarter Section:	NW
Horz Coll Ds:		Qtr Qtr Section:	NE
Horiz Coll Meth Cd:	0	St Plane X-Coord:	1226245
Well Log Receiv Dt:	31-Mar-2015	St Plane Y-Coord:	1037171
Record Creation Dt:	23-Apr-2015	NAD83 Latitude:	0.0
Last Update Date:	13-May-2015	NAD83 Longitude:	0.0
Tax Parcel Identifier:			
Well Owner Name:	Smokey Point Commercial LLC		
Well Log Static Lvl Qt:	5.0		
Well Log GPM Qt:	0.0		
Well Log PSI No:	0.0		
Well Log Flw Type Cd:	Static Level		
Well Log Well Tst Cd:			
Well Log ZIP Code:	98271		

<b>Map Key</b>	<b>Direction</b>	<b>Distance (mi)</b>	<b>Distance (ft)</b>	<b>Elevation (ft)</b>	<b>DB</b>
51	WSW	0.66	3,494.21	115.07	WATER WELLS

Well Log ID:	1011250	Region Code:	1
Well Tag ID:	BIY110	County ID:	61
Well Log Image Nm:	1011141.tif	County Name:	
Project Tag No:		Township:	31
WRIA No:	5	Twsp Fraction No:	
Driller No:	1374	Twsp Direction Cd:	North
Notice of Inten ID:	DE01668	Range:	05
Well Type Code:	Water	Range Dir Code:	East
Well Completion Dt:	20-Mar-2015	Range Fraction No:	
Well Depth:	17.0	Section:	20

## Wells and Additional Sources Detail Report

Well Diameter:	1.5	Quarter Section:	NW
Horz Coll Ds:		Qtr Qtr Section:	NE
Horiz Coll Meth Cd:	0	St Plane X-Coord:	1226245
Well Log Receiv Dt:	31-Mar-2015	St Plane Y-Coord:	1037171
Record Creation Dt:	23-Apr-2015	NAD83 Latitude:	0.0
Last Update Date:	13-May-2015	NAD83 Longitude:	0.0
Tax Parcel Identifier:			
Well Owner Name:	Smokey Point Commercial LLC		
Well Log Static Lvl Qt:	5.0		
Well Log GPM Qt:	0.0		
Well Log PSI No:	0.0		
Well Log Flw Type Cd:	Static Level		
Well Log Well Tst Cd:			
Well Log ZIP Code:	98271		

Map Key	Direction	Distance (mi)	Distance (ft)	Elevation (ft)	DB
51	WSW	0.66	3,494.21	115.07	WATER WELLS

Well Log ID:	1011222	Region Code:	1
Well Tag ID:	BIY082	County ID:	61
Well Log Image Nm:	1011141.tif	County Name:	
Project Tag No:		Township:	31
WRIA No:	5	Twsp Fraction No:	
Driller No:	1374	Twsp Direction Cd:	North
Notice of Inten ID:	DE01668	Range:	05
Well Type Code:	Water	Range Dir Code:	East
Well Completion Dt:	20-Mar-2015	Range Fraction No:	
Well Depth:	17.0	Section:	20
Well Diameter:	1.5	Quarter Section:	NW
Horz Coll Ds:		Qtr Qtr Section:	NE
Horiz Coll Meth Cd:	0	St Plane X-Coord:	1226245
Well Log Receiv Dt:	31-Mar-2015	St Plane Y-Coord:	1037171
Record Creation Dt:	23-Apr-2015	NAD83 Latitude:	0.0
Last Update Date:	13-May-2015	NAD83 Longitude:	0.0
Tax Parcel Identifier:			
Well Owner Name:	Smokey Point Commercial LLC		
Well Log Static Lvl Qt:	5.0		
Well Log GPM Qt:	0.0		
Well Log PSI No:	0.0		
Well Log Flw Type Cd:	Static Level		
Well Log Well Tst Cd:			
Well Log ZIP Code:	98271		

Map Key	Direction	Distance (mi)	Distance (ft)	Elevation (ft)	DB
51	WSW	0.66	3,494.21	115.07	WATER WELLS

## Wells and Additional Sources Detail Report

Well Log ID:	1011209	Region Code:	1
Well Tag ID:	BIY069	County ID:	61
Well Log Image Nm:	1011141.tif	County Name:	
Project Tag No:		Township:	31
WRIA No:	5	Twsp Fraction No:	
Driller No:	1374	Twsp Direction Cd:	North
Notice of Inten ID:	DE01668	Range:	05
Well Type Code:	Water	Range Dir Code:	East
Well Completion Dt:	20-Mar-2015	Range Fraction No:	
Well Depth:	17.0	Section:	20
Well Diameter:	1.5	Quarter Section:	NW
Horz Coll Ds:		Qtr Qtr Section:	NE
Horiz Coll Meth Cd:	0	St Plane X-Coord:	1226245
Well Log Receiv Dt:	31-Mar-2015	St Plane Y-Coord:	1037171
Record Creation Dt:	23-Apr-2015	NAD83 Latitude:	0.0
Last Update Date:	13-May-2015	NAD83 Longitude:	0.0
Tax Parcel Identifier:			
Well Owner Name:	Smokey Point Commercial LLC		
Well Log Static Lvl Qt:	5.0		
Well Log GPM Qt:	0.0		
Well Log PSI No:	0.0		
Well Log Flw Type Cd:	Static Level		
Well Log Well Tst Cd:			
Well Log ZIP Code:	98271		

Map Key	Direction	Distance (mi)	Distance (ft)	Elevation (ft)	DB
51	WSW	0.66	3,494.21	115.07	WATER WELLS

Well Log ID:	1055840	Region Code:	1
Well Tag ID:	BJP247	County ID:	61
Well Log Image Nm:	1055794.tif	County Name:	
Project Tag No:		Township:	31
WRIA No:	5	Twsp Fraction No:	
Driller No:	1374	Twsp Direction Cd:	North
Notice of Inten ID:	DE01713	Range:	05
Well Type Code:	Water	Range Dir Code:	East
Well Completion Dt:	01-Sep-2015	Range Fraction No:	
Well Depth:	10.0	Section:	20
Well Diameter:	1.5	Quarter Section:	NW
Horz Coll Ds:		Qtr Qtr Section:	NE
Horiz Coll Meth Cd:	0	St Plane X-Coord:	1226245
Well Log Receiv Dt:	16-Sep-2015	St Plane Y-Coord:	1037171
Record Creation Dt:	06-Oct-2015	NAD83 Latitude:	0.0
Last Update Date:	13-Nov-2015	NAD83 Longitude:	0.0
Tax Parcel Identifier:			
Well Owner Name:	Smokey Point Commercial LLC		

## Wells and Additional Sources Detail Report

Well Log Static Lvl Qt: 0.0  
 Well Log GPM Qt: 0.0  
 Well Log PSI No: 0.0  
 Well Log Flw Type Cd:  
 Well Log Well Tst Cd:  
 Well Log ZIP Code: 98271

<b>Map Key</b>	<b>Direction</b>	<b>Distance (mi)</b>	<b>Distance (ft)</b>	<b>Elevation (ft)</b>	<b>DB</b>
51	WSW	0.66	3,494.21	115.07	WATER WELLS

Well Log ID:	1431546	Region Code:	1
Well Tag ID:	BJZ188	County ID:	61
Well Log Image Nm:	1431481.tif	County Name:	
Project Tag No:		Township:	31
WRIA No:	5	Twsp Fraction No:	
Driller No:	1374	Twsp Direction Cd:	North
Notice of Inten ID:	AE35833	Range:	05
Well Type Code:	Decommissioning	Range Dir Code:	East
Well Completion Dt:	09-Feb-2016	Range Fraction No:	
Well Depth:	15.0	Section:	20
Well Diameter:	1.5	Quarter Section:	NW
Horz Coll Ds:		Qtr Qtr Section:	NE
Horiz Coll Meth Cd:	0	St Plane X-Coord:	1226245
Well Log Receiv Dt:	03-Mar-2016	St Plane Y-Coord:	1037171
Record Creation Dt:	08-Mar-2016	NAD83 Latitude:	0.0
Last Update Date:	08-Mar-2016	NAD83 Longitude:	0.0
Tax Parcel Identifier:			
Well Owner Name:	Smokey Point Commercial LLC		
Well Log Static Lvl Qt:	0.0		
Well Log GPM Qt:	0.0		
Well Log PSI No:	0.0		
Well Log Flw Type Cd:			
Well Log Well Tst Cd:			
Well Log ZIP Code:	98271		

<b>Map Key</b>	<b>Direction</b>	<b>Distance (mi)</b>	<b>Distance (ft)</b>	<b>Elevation (ft)</b>	<b>DB</b>
51	WSW	0.66	3,494.21	115.07	WATER WELLS

Well Log ID:	1431533	Region Code:	1
Well Tag ID:	BJZ175	County ID:	61
Well Log Image Nm:	1431481.tif	County Name:	
Project Tag No:		Township:	31
WRIA No:	5	Twsp Fraction No:	
Driller No:	1374	Twsp Direction Cd:	North
Notice of Inten ID:	AE35833	Range:	05
Well Type Code:	Decommissioning	Range Dir Code:	East

## Wells and Additional Sources Detail Report

Well Completion Dt:	09-Feb-2016	Range Fraction No:	
Well Depth:	15.0	Section:	20
Well Diameter:	1.5	Quarter Section:	NW
Horz Coll Ds:		Qtr Qtr Section:	NE
Horiz Coll Meth Cd:	0	St Plane X-Coord:	1226245
Well Log Receiv Dt:	03-Mar-2016	St Plane Y-Coord:	1037171
Record Creation Dt:	08-Mar-2016	NAD83 Latitude:	0.0
Last Update Date:	08-Mar-2016	NAD83 Longitude:	0.0
Tax Parcel Identifier:			
Well Owner Name:	Smokey Point Commercial LLC		
Well Log Static Lvl Qt:	0.0		
Well Log GPM Qt:	0.0		
Well Log PSI No:	0.0		
Well Log Flw Type Cd:			
Well Log Well Tst Cd:			
Well Log ZIP Code:	98271		

Map Key	Direction	Distance (mi)	Distance (ft)	Elevation (ft)	DB
51	WSW	0.66	3,494.21	115.07	WATER WELLS

Well Log ID:	1349243	Region Code:	1
Well Tag ID:	BJP126	County ID:	61
Well Log Image Nm:	1349243.tif	County Name:	
Project Tag No:		Township:	31
WRIA No:	5	Twsp Fraction No:	
Driller No:	1374	Twsp Direction Cd:	North
Notice of Inten ID:	AE34165	Range:	05
Well Type Code:	Decommissioning	Range Dir Code:	East
Well Completion Dt:	30-Oct-2015	Range Fraction No:	
Well Depth:	12.0	Section:	20
Well Diameter:	1.5	Quarter Section:	NW
Horz Coll Ds:		Qtr Qtr Section:	NE
Horiz Coll Meth Cd:	0	St Plane X-Coord:	1226245
Well Log Receiv Dt:	18-Jan-2016	St Plane Y-Coord:	1037171
Record Creation Dt:	19-Feb-2016	NAD83 Latitude:	0.0
Last Update Date:	19-Feb-2016	NAD83 Longitude:	0.0
Tax Parcel Identifier:			
Well Owner Name:	Smokey Point Commercial LLC		
Well Log Static Lvl Qt:	0.0		
Well Log GPM Qt:	0.0		
Well Log PSI No:	0.0		
Well Log Flw Type Cd:			
Well Log Well Tst Cd:			
Well Log ZIP Code:	98271		

Map Key	Direction	Distance (mi)	Distance (ft)	Elevation (ft)	DB
---------	-----------	---------------	---------------	----------------	----

# Wells and Additional Sources Detail Report

<b>51</b>	WSW	0.66	3,494.21	115.07	WATER WELLS
Well Log ID:	1011293	Region Code:	1		
Well Tag ID:	BIY153	County ID:	61		
Well Log Image Nm:	1011141.tif	County Name:			
Project Tag No:		Township:	31		
WRIA No:	5	Twsp Fraction No:			
Driller No:	1374	Twsp Direction Cd:	North		
Notice of Inten ID:	DE01668	Range:	05		
Well Type Code:	Water	Range Dir Code:	East		
Well Completion Dt:	20-Mar-2015	Range Fraction No:			
Well Depth:	17.0	Section:	20		
Well Diameter:	1.5	Quarter Section:	NW		
Horz Coll Ds:		Qtr Qtr Section:	NE		
Horiz Coll Meth Cd:	0	St Plane X-Coord:	1226245		
Well Log Receiv Dt:	31-Mar-2015	St Plane Y-Coord:	1037171		
Record Creation Dt:	23-Apr-2015	NAD83 Latitude:	0.0		
Last Update Date:	13-May-2015	NAD83 Longitude:	0.0		
Tax Parcel Identifier:					
Well Owner Name:	Smokey Point Commercial LLC				
Well Log Static Lvl Qt:	5.0				
Well Log GPM Qt:	0.0				
Well Log PSI No:	0.0				
Well Log Flw Type Cd:	Static Level				
Well Log Well Tst Cd:					
Well Log ZIP Code:	98271				

<b>Map Key</b>	<b>Direction</b>	<b>Distance (mi)</b>	<b>Distance (ft)</b>	<b>Elevation (ft)</b>	<b>DB</b>
<b>51</b>	WSW	0.66	3,494.21	115.07	WATER WELLS
Well Log ID:	1081760	Region Code:	1		
Well Tag ID:	BJP163	County ID:	61		
Well Log Image Nm:	1081714.tif	County Name:			
Project Tag No:		Township:	31		
WRIA No:	5	Twsp Fraction No:			
Driller No:	1374	Twsp Direction Cd:	North		
Notice of Inten ID:	DE01713	Range:	05		
Well Type Code:	Water	Range Dir Code:	East		
Well Completion Dt:	25-Sep-2015	Range Fraction No:			
Well Depth:	10.0	Section:	20		
Well Diameter:	1.5	Quarter Section:	NW		
Horz Coll Ds:		Qtr Qtr Section:	NE		
Horiz Coll Meth Cd:	0	St Plane X-Coord:	1226245		
Well Log Receiv Dt:	21-Oct-2015	St Plane Y-Coord:	1037171		
Record Creation Dt:	17-Nov-2015	NAD83 Latitude:	0.0		
Last Update Date:	17-Nov-2015	NAD83 Longitude:	0.0		

# Wells and Additional Sources Detail Report

Tax Parcel Identifier:  
 Well Owner Name: Smokey Point Commercial LLC  
 Well Log Static Lvl Qt: 5.0  
 Well Log GPM Qt: 0.0  
 Well Log PSI No: 0.0  
 Well Log Flw Type Cd: Static Level  
 Well Log Well Tst Cd:  
 Well Log ZIP Code: 98271

<b>Map Key</b>	<b>Direction</b>	<b>Distance (mi)</b>	<b>Distance (ft)</b>	<b>Elevation (ft)</b>	<b>DB</b>
51	WSW	0.66	3,494.21	115.07	WATER WELLS

Well Log ID:	1431505	Region Code:	1
Well Tag ID:	BJZ147	County ID:	61
Well Log Image Nm:	1431481.tif	County Name:	
Project Tag No:		Township:	31
WRIA No:	5	Twsp Fraction No:	
Driller No:	1374	Twsp Direction Cd:	North
Notice of Inten ID:	AE35833	Range:	05
Well Type Code:	Decommissioning	Range Dir Code:	East
Well Completion Dt:	09-Feb-2016	Range Fraction No:	
Well Depth:	15.0	Section:	20
Well Diameter:	1.5	Quarter Section:	NW
Horz Coll Ds:		Qtr Qtr Section:	NE
Horiz Coll Meth Cd:	0	St Plane X-Coord:	1226245
Well Log Receiv Dt:	03-Mar-2016	St Plane Y-Coord:	1037171
Record Creation Dt:	08-Mar-2016	NAD83 Latitude:	0.0
Last Update Date:	08-Mar-2016	NAD83 Longitude:	0.0
Tax Parcel Identifier:			
Well Owner Name:	Smokey Point Commercial LLC		
Well Log Static Lvl Qt:	0.0		
Well Log GPM Qt:	0.0		
Well Log PSI No:	0.0		
Well Log Flw Type Cd:			
Well Log Well Tst Cd:			
Well Log ZIP Code:	98271		

<b>Map Key</b>	<b>Direction</b>	<b>Distance (mi)</b>	<b>Distance (ft)</b>	<b>Elevation (ft)</b>	<b>DB</b>
51	WSW	0.66	3,494.21	115.07	WATER WELLS

Well Log ID:	1011248	Region Code:	1
Well Tag ID:	BIY108	County ID:	61
Well Log Image Nm:	1011141.tif	County Name:	
Project Tag No:		Township:	31
WRIA No:	5	Twsp Fraction No:	
Driller No:	1374	Twsp Direction Cd:	North

## Wells and Additional Sources Detail Report

Notice of Inten ID:	DE01668	Range:	05
Well Type Code:	Water	Range Dir Code:	East
Well Completion Dt:	20-Mar-2015	Range Fraction No:	
Well Depth:	17.0	Section:	20
Well Diameter:	1.5	Quarter Section:	NW
Horz Coll Ds:		Qtr Qtr Section:	NE
Horiz Coll Meth Cd:	0	St Plane X-Coord:	1226245
Well Log Receiv Dt:	31-Mar-2015	St Plane Y-Coord:	1037171
Record Creation Dt:	23-Apr-2015	NAD83 Latitude:	0.0
Last Update Date:	13-May-2015	NAD83 Longitude:	0.0
Tax Parcel Identifier:			
Well Owner Name:	Smokey Point Commercial LLC		
Well Log Static Lvl Qt:	5.0		
Well Log GPM Qt:	0.0		
Well Log PSI No:	0.0		
Well Log Flw Type Cd:	Static Level		
Well Log Well Tst Cd:			
Well Log ZIP Code:	98271		

Map Key	Direction	Distance (mi)	Distance (ft)	Elevation (ft)	DB
51	WSW	0.66	3,494.21	115.07	WATER WELLS

Well Log ID:	1011287	Region Code:	1
Well Tag ID:	BIY147	County ID:	61
Well Log Image Nm:	1011141.tif	County Name:	
Project Tag No:		Township:	31
WRIA No:	5	Twsp Fraction No:	
Driller No:	1374	Twsp Direction Cd:	North
Notice of Inten ID:	DE01668	Range:	05
Well Type Code:	Water	Range Dir Code:	East
Well Completion Dt:	20-Mar-2015	Range Fraction No:	
Well Depth:	17.0	Section:	20
Well Diameter:	1.5	Quarter Section:	NW
Horz Coll Ds:		Qtr Qtr Section:	NE
Horiz Coll Meth Cd:	0	St Plane X-Coord:	1226245
Well Log Receiv Dt:	31-Mar-2015	St Plane Y-Coord:	1037171
Record Creation Dt:	23-Apr-2015	NAD83 Latitude:	0.0
Last Update Date:	13-May-2015	NAD83 Longitude:	0.0
Tax Parcel Identifier:			
Well Owner Name:	Smokey Point Commercial LLC		
Well Log Static Lvl Qt:	5.0		
Well Log GPM Qt:	0.0		
Well Log PSI No:	0.0		
Well Log Flw Type Cd:	Static Level		
Well Log Well Tst Cd:			
Well Log ZIP Code:	98271		

## Wells and Additional Sources Detail Report

Map Key	Direction	Distance (mi)	Distance (ft)	Elevation (ft)	DB
51	WSW	0.66	3,494.21	115.07	WATER WELLS
Well Log ID:	1330782	Region Code:	1		
Well Tag ID:	BJZ188	County ID:	61		
Well Log Image Nm:	1330717.tif	County Name:			
Project Tag No:		Township:	31		
WRIA No:	5	Twsp Fraction No:			
Driller No:	1374	Twsp Direction Cd:	North		
Notice of Inten ID:	DE01813	Range:	05		
Well Type Code:	Water	Range Dir Code:	East		
Well Completion Dt:	14-Jan-2016	Range Fraction No:			
Well Depth:	15.0	Section:	20		
Well Diameter:	1.5	Quarter Section:	NW		
Horz Coll Ds:		Qtr Qtr Section:	NE		
Horiz Coll Meth Cd:	0	St Plane X-Coord:	1226245		
Well Log Receiv Dt:	04-Feb-2016	St Plane Y-Coord:	1037171		
Record Creation Dt:	12-Feb-2016	NAD83 Latitude:	0.0		
Last Update Date:	12-Feb-2016	NAD83 Longitude:	0.0		
Tax Parcel Identifier:					
Well Owner Name:	Smokey Point Commercial LLC				
Well Log Static Lvl Qt:	12.0				
Well Log GPM Qt:	0.0				
Well Log PSI No:	0.0				
Well Log Flw Type Cd:	Static Level				
Well Log Well Tst Cd:					
Well Log ZIP Code:	98271				

Map Key	Direction	Distance (mi)	Distance (ft)	Elevation (ft)	DB
51	WSW	0.66	3,494.21	115.07	WATER WELLS
Well Log ID:	1431499	Region Code:	1		
Well Tag ID:	BJZ141	County ID:	61		
Well Log Image Nm:	1431481.tif	County Name:			
Project Tag No:		Township:	31		
WRIA No:	5	Twsp Fraction No:			
Driller No:	1374	Twsp Direction Cd:	North		
Notice of Inten ID:	AE35833	Range:	05		
Well Type Code:	Decommissioning	Range Dir Code:	East		
Well Completion Dt:	09-Feb-2016	Range Fraction No:			
Well Depth:	15.0	Section:	20		
Well Diameter:	1.5	Quarter Section:	NW		
Horz Coll Ds:		Qtr Qtr Section:	NE		
Horiz Coll Meth Cd:	0	St Plane X-Coord:	1226245		
Well Log Receiv Dt:	03-Mar-2016	St Plane Y-Coord:	1037171		

## Wells and Additional Sources Detail Report

Record Creation Dt:	08-Mar-2016	NAD83 Latitude:	0.0
Last Update Date:	08-Mar-2016	NAD83 Longitude:	0.0
Tax Parcel Identifier:			
Well Owner Name:	Smokey Point Commercial LLC		
Well Log Static Lvl Qt:	0.0		
Well Log GPM Qt:	0.0		
Well Log PSI No:	0.0		
Well Log Flw Type Cd:			
Well Log Well Tst Cd:			
Well Log ZIP Code:	98271		

Map Key	Direction	Distance (mi)	Distance (ft)	Elevation (ft)	DB
51	WSW	0.66	3,494.21	115.07	WATER WELLS

Well Log ID:	1018943	Region Code:	1
Well Tag ID:	BIY010	County ID:	61
Well Log Image Nm:	1018934.tif	County Name:	
Project Tag No:		Township:	31
WRIA No:	5	Twsp Fraction No:	
Driller No:	1374	Twsp Direction Cd:	North
Notice of Inten ID:	AE31475	Range:	05
Well Type Code:	Decommissioning	Range Dir Code:	East
Well Completion Dt:	10-Apr-2015	Range Fraction No:	
Well Depth:	20.0	Section:	20
Well Diameter:	1.5	Quarter Section:	NW
Horz Coll Ds:		Qtr Qtr Section:	NE
Horiz Coll Meth Cd:	0	St Plane X-Coord:	1226245
Well Log Receiv Dt:	06-May-2015	St Plane Y-Coord:	1037171
Record Creation Dt:	13-May-2015	NAD83 Latitude:	0.0
Last Update Date:	13-May-2015	NAD83 Longitude:	0.0
Tax Parcel Identifier:			
Well Owner Name:	Smokey Point Commercial LLC		
Well Log Static Lvl Qt:	0.0		
Well Log GPM Qt:	0.0		
Well Log PSI No:	0.0		
Well Log Flw Type Cd:			
Well Log Well Tst Cd:			
Well Log ZIP Code:	98271		

Map Key	Direction	Distance (mi)	Distance (ft)	Elevation (ft)	DB
51	WSW	0.66	3,494.21	115.07	WATER WELLS

Well Log ID:	1431517	Region Code:	1
Well Tag ID:	BJZ159	County ID:	61
Well Log Image Nm:	1431481.tif	County Name:	
Project Tag No:		Township:	31

## Wells and Additional Sources Detail Report

WRIA No:	5	Twsp Fraction No:	
Driller No:	1374	Twsp Direction Cd:	North
Notice of Inten ID:	AE35833	Range:	05
Well Type Code:	Decommissioning	Range Dir Code:	East
Well Completion Dt:	09-Feb-2016	Range Fraction No:	
Well Depth:	15.0	Section:	20
Well Diameter:	1.5	Quarter Section:	NW
Horz Coll Ds:		Qtr Qtr Section:	NE
Horiz Coll Meth Cd:	0	St Plane X-Coord:	1226245
Well Log Receiv Dt:	03-Mar-2016	St Plane Y-Coord:	1037171
Record Creation Dt:	08-Mar-2016	NAD83 Latitude:	0.0
Last Update Date:	08-Mar-2016	NAD83 Longitude:	0.0
Tax Parcel Identifier:			
Well Owner Name:	Smokey Point Commercial LLC		
Well Log Static Lvl Qt:	0.0		
Well Log GPM Qt:	0.0		
Well Log PSI No:	0.0		
Well Log Flw Type Cd:			
Well Log Well Tst Cd:			
Well Log ZIP Code:	98271		

Map Key	Direction	Distance (mi)	Distance (ft)	Elevation (ft)	DB
51	WSW	0.66	3,494.21	115.07	WATER WELLS

Well Log ID:	1018953	Region Code:	1
Well Tag ID:	BIY020	County ID:	61
Well Log Image Nm:	1018934.tif	County Name:	
Project Tag No:		Township:	31
WRIA No:	5	Twsp Fraction No:	
Driller No:	1374	Twsp Direction Cd:	North
Notice of Inten ID:	AE31475	Range:	05
Well Type Code:	Decommissioning	Range Dir Code:	East
Well Completion Dt:	10-Apr-2015	Range Fraction No:	
Well Depth:	20.0	Section:	20
Well Diameter:	1.5	Quarter Section:	NW
Horz Coll Ds:		Qtr Qtr Section:	NE
Horiz Coll Meth Cd:	0	St Plane X-Coord:	1226245
Well Log Receiv Dt:	06-May-2015	St Plane Y-Coord:	1037171
Record Creation Dt:	13-May-2015	NAD83 Latitude:	0.0
Last Update Date:	13-May-2015	NAD83 Longitude:	0.0
Tax Parcel Identifier:			
Well Owner Name:	Smokey Point Commercial LLC		
Well Log Static Lvl Qt:	0.0		
Well Log GPM Qt:	0.0		
Well Log PSI No:	0.0		
Well Log Flw Type Cd:			

# Wells and Additional Sources Detail Report

Well Log Well Tst Cd:  
Well Log ZIP Code: 98271

Map Key	Direction	Distance (mi)	Distance (ft)	Elevation (ft)	DB
51	WSW	0.66	3,494.21	115.07	WATER WELLS

Well Log ID:	1431529	Region Code:	1
Well Tag ID:	BJZ171	County ID:	61
Well Log Image Nm:	1431481.tif	County Name:	
Project Tag No:		Township:	31
WRIA No:	5	Twsp Fraction No:	
Driller No:	1374	Twsp Direction Cd:	North
Notice of Inten ID:	AE35833	Range:	05
Well Type Code:	Decommissioning	Range Dir Code:	East
Well Completion Dt:	09-Feb-2016	Range Fraction No:	
Well Depth:	15.0	Section:	20
Well Diameter:	1.5	Quarter Section:	NW
Horz Coll Ds:		Qtr Qtr Section:	NE
Horiz Coll Meth Cd:	0	St Plane X-Coord:	1226245
Well Log Receiv Dt:	03-Mar-2016	St Plane Y-Coord:	1037171
Record Creation Dt:	08-Mar-2016	NAD83 Latitude:	0.0
Last Update Date:	08-Mar-2016	NAD83 Longitude:	0.0
Tax Parcel Identifier:			
Well Owner Name:	Smokey Point Commercial LLC		
Well Log Static Lvl Qt:	0.0		
Well Log GPM Qt:	0.0		
Well Log PSI No:	0.0		
Well Log Flw Type Cd:			
Well Log Well Tst Cd:			
Well Log ZIP Code:	98271		

Map Key	Direction	Distance (mi)	Distance (ft)	Elevation (ft)	DB
51	WSW	0.66	3,494.21	115.07	WATER WELLS

Well Log ID:	1018971	Region Code:	1
Well Tag ID:	BIY038	County ID:	61
Well Log Image Nm:	1018934.tif	County Name:	
Project Tag No:		Township:	31
WRIA No:	5	Twsp Fraction No:	
Driller No:	1374	Twsp Direction Cd:	North
Notice of Inten ID:	AE31475	Range:	05
Well Type Code:	Decommissioning	Range Dir Code:	East
Well Completion Dt:	10-Apr-2015	Range Fraction No:	
Well Depth:	20.0	Section:	20
Well Diameter:	1.5	Quarter Section:	NW
Horz Coll Ds:		Qtr Qtr Section:	NE

## Wells and Additional Sources Detail Report

Horiz Coll Meth Cd: 0	St Plane X-Coord: 1226245
Well Log Receiv Dt: 06-May-2015	St Plane Y-Coord: 1037171
Record Creation Dt: 13-May-2015	NAD83 Latitude: 0.0
Last Update Date: 13-May-2015	NAD83 Longitude: 0.0
Tax Parcel Identifier:	
Well Owner Name: Smokey Point Commercial LLC	
Well Log Static Lvl Qt: 0.0	
Well Log GPM Qt: 0.0	
Well Log PSI No: 0.0	
Well Log Flw Type Cd:	
Well Log Well Tst Cd:	
Well Log ZIP Code: 98271	

Map Key	Direction	Distance (mi)	Distance (ft)	Elevation (ft)	DB
51	WSW	0.66	3,494.21	115.07	WATER WELLS

Well Log ID: 1081720	Region Code: 1
Well Tag ID: BJP123	County ID: 61
Well Log Image Nm: 1081714.tif	County Name:
Project Tag No:	Township: 31
WRIA No: 5	Twsp Fraction No:
Driller No: 1374	Twsp Direction Cd: North
Notice of Inten ID: DE01713	Range: 05
Well Type Code: Water	Range Dir Code: East
Well Completion Dt: 25-Sep-2015	Range Fraction No:
Well Depth: 10.0	Section: 20
Well Diameter: 1.5	Quarter Section: NW
Horz Coll Ds:	Qtr Qtr Section: NE
Horiz Coll Meth Cd: 0	St Plane X-Coord: 1226245
Well Log Receiv Dt: 21-Oct-2015	St Plane Y-Coord: 1037171
Record Creation Dt: 17-Nov-2015	NAD83 Latitude: 0.0
Last Update Date: 17-Nov-2015	NAD83 Longitude: 0.0
Tax Parcel Identifier:	
Well Owner Name: Smokey Point Commercial LLC	
Well Log Static Lvl Qt: 5.0	
Well Log GPM Qt: 0.0	
Well Log PSI No: 0.0	
Well Log Flw Type Cd: Static Level	
Well Log Well Tst Cd:	
Well Log ZIP Code: 98271	

Map Key	Direction	Distance (mi)	Distance (ft)	Elevation (ft)	DB
51	WSW	0.66	3,494.21	115.07	WATER WELLS

Well Log ID: 1026367	Region Code: 1
Well Tag ID: BIY150	County ID: 61

## Wells and Additional Sources Detail Report

Well Log Image Nm:	1026366.tif	County Name:	
Project Tag No:		Township:	31
WRIA No:	5	Twsp Fraction No:	
Driller No:	1374	Twsp Direction Cd:	North
Notice of Inten ID:	AE31475	Range:	05
Well Type Code:	Decommissioning	Range Dir Code:	East
Well Completion Dt:	24-Apr-2015	Range Fraction No:	
Well Depth:	17.0	Section:	20
Well Diameter:	1.5	Quarter Section:	NW
Horz Coll Ds:		Qtr Qtr Section:	NE
Horiz Coll Meth Cd:	0	St Plane X-Coord:	1226245
Well Log Receiv Dt:	05-Jun-2015	St Plane Y-Coord:	1037171
Record Creation Dt:	17-Jun-2015	NAD83 Latitude:	0.0
Last Update Date:	17-Jun-2015	NAD83 Longitude:	0.0
Tax Parcel Identifier:			
Well Owner Name:	Smokey Point Commercial LLC		
Well Log Static Lvl Qt:	0.0		
Well Log GPM Qt:	0.0		
Well Log PSI No:	0.0		
Well Log Flw Type Cd:			
Well Log Well Tst Cd:			
Well Log ZIP Code:	98271		

Map Key	Direction	Distance (mi)	Distance (ft)	Elevation (ft)	DB
51	WSW	0.66	3,494.21	115.07	WATER WELLS

Well Log ID:	1081673	Region Code:	1
Well Tag ID:	BJP222	County ID:	61
Well Log Image Nm:	1081652.tif	County Name:	
Project Tag No:		Township:	31
WRIA No:	5	Twsp Fraction No:	
Driller No:	1374	Twsp Direction Cd:	North
Notice of Inten ID:	AE33973	Range:	05
Well Type Code:	Decommissioning	Range Dir Code:	East
Well Completion Dt:	25-Sep-2015	Range Fraction No:	
Well Depth:	10.0	Section:	20
Well Diameter:	1.5	Quarter Section:	NW
Horz Coll Ds:		Qtr Qtr Section:	NE
Horiz Coll Meth Cd:	0	St Plane X-Coord:	1226245
Well Log Receiv Dt:	21-Oct-2015	St Plane Y-Coord:	1037171
Record Creation Dt:	17-Nov-2015	NAD83 Latitude:	0.0
Last Update Date:	17-Nov-2015	NAD83 Longitude:	0.0
Tax Parcel Identifier:			
Well Owner Name:	Smokey Point Commercial LLC		
Well Log Static Lvl Qt:	0.0		
Well Log GPM Qt:	0.0		

## Wells and Additional Sources Detail Report

Well Log PSI No: 0.0  
 Well Log Flw Type Cd:  
 Well Log Well Tst Cd:  
 Well Log ZIP Code: 98271

<b>Map Key</b>	<b>Direction</b>	<b>Distance (mi)</b>	<b>Distance (ft)</b>	<b>Elevation (ft)</b>	<b>DB</b>
51	WSW	0.66	3,494.21	115.07	WATER WELLS

Well Log ID:	1011161	Region Code:	1
Well Tag ID:	BIY021	County ID:	61
Well Log Image Nm:	1011141.tif	County Name:	
Project Tag No:		Township:	31
WRIA No:	5	Twsp Fraction No:	
Driller No:	1374	Twsp Direction Cd:	North
Notice of Inten ID:	DE01668	Range:	05
Well Type Code:	Water	Range Dir Code:	East
Well Completion Dt:	20-Mar-2015	Range Fraction No:	
Well Depth:	17.0	Section:	20
Well Diameter:	1.5	Quarter Section:	NW
Horz Coll Ds:		Qtr Qtr Section:	NE
Horiz Coll Meth Cd:	0	St Plane X-Coord:	1226245
Well Log Receiv Dt:	31-Mar-2015	St Plane Y-Coord:	1037171
Record Creation Dt:	23-Apr-2015	NAD83 Latitude:	0.0
Last Update Date:	13-May-2015	NAD83 Longitude:	0.0
Tax Parcel Identifier:			
Well Owner Name:	Smokey Point Commercial LLC		
Well Log Static Lvl Qt:	5.0		
Well Log GPM Qt:	0.0		
Well Log PSI No:	0.0		
Well Log Flw Type Cd:	Static Level		
Well Log Well Tst Cd:			
Well Log ZIP Code:	98271		

<b>Map Key</b>	<b>Direction</b>	<b>Distance (mi)</b>	<b>Distance (ft)</b>	<b>Elevation (ft)</b>	<b>DB</b>
51	WSW	0.66	3,494.21	115.07	WATER WELLS

Well Log ID:	1011163	Region Code:	1
Well Tag ID:	BIY023	County ID:	61
Well Log Image Nm:	1011141.tif	County Name:	
Project Tag No:		Township:	31
WRIA No:	5	Twsp Fraction No:	
Driller No:	1374	Twsp Direction Cd:	North
Notice of Inten ID:	DE01668	Range:	05
Well Type Code:	Water	Range Dir Code:	East
Well Completion Dt:	20-Mar-2015	Range Fraction No:	
Well Depth:	17.0	Section:	20

## Wells and Additional Sources Detail Report

Well Diameter:	1.5	Quarter Section:	NW
Horz Coll Ds:		Qtr Qtr Section:	NE
Horiz Coll Meth Cd:	0	St Plane X-Coord:	1226245
Well Log Receiv Dt:	31-Mar-2015	St Plane Y-Coord:	1037171
Record Creation Dt:	23-Apr-2015	NAD83 Latitude:	0.0
Last Update Date:	13-May-2015	NAD83 Longitude:	0.0
Tax Parcel Identifier:			
Well Owner Name:	Smokey Point Commercial LLC		
Well Log Static Lvl Qt:	5.0		
Well Log GPM Qt:	0.0		
Well Log PSI No:	0.0		
Well Log Flw Type Cd:	Static Level		
Well Log Well Tst Cd:			
Well Log ZIP Code:	98271		

Map Key	Direction	Distance (mi)	Distance (ft)	Elevation (ft)	DB
51	WSW	0.66	3,494.21	115.07	WATER WELLS

Well Log ID:	1055833	Region Code:	1
Well Tag ID:	BJP240	County ID:	61
Well Log Image Nm:	1055794.tif	County Name:	
Project Tag No:		Township:	31
WRIA No:	5	Twsp Fraction No:	
Driller No:	1374	Twsp Direction Cd:	North
Notice of Inten ID:	DE01713	Range:	05
Well Type Code:	Water	Range Dir Code:	East
Well Completion Dt:	01-Sep-2015	Range Fraction No:	
Well Depth:	10.0	Section:	20
Well Diameter:	1.5	Quarter Section:	NW
Horz Coll Ds:		Qtr Qtr Section:	NE
Horiz Coll Meth Cd:	0	St Plane X-Coord:	1226245
Well Log Receiv Dt:	16-Sep-2015	St Plane Y-Coord:	1037171
Record Creation Dt:	06-Oct-2015	NAD83 Latitude:	0.0
Last Update Date:	13-Nov-2015	NAD83 Longitude:	0.0
Tax Parcel Identifier:			
Well Owner Name:	Smokey Point Commercial LLC		
Well Log Static Lvl Qt:	0.0		
Well Log GPM Qt:	0.0		
Well Log PSI No:	0.0		
Well Log Flw Type Cd:			
Well Log Well Tst Cd:			
Well Log ZIP Code:	98271		

Map Key	Direction	Distance (mi)	Distance (ft)	Elevation (ft)	DB
51	WSW	0.66	3,494.21	115.07	WATER WELLS

## Wells and Additional Sources Detail Report

Well Log ID:	1081748	Region Code:	1
Well Tag ID:	BJP151	County ID:	61
Well Log Image Nm:	1081714.tif	County Name:	
Project Tag No:		Township:	31
WRIA No:	5	Twsp Fraction No:	
Driller No:	1374	Twsp Direction Cd:	North
Notice of Inten ID:	DE01713	Range:	05
Well Type Code:	Water	Range Dir Code:	East
Well Completion Dt:	25-Sep-2015	Range Fraction No:	
Well Depth:	10.0	Section:	20
Well Diameter:	1.5	Quarter Section:	NW
Horz Coll Ds:		Qtr Qtr Section:	NE
Horiz Coll Meth Cd:	0	St Plane X-Coord:	1226245
Well Log Receiv Dt:	21-Oct-2015	St Plane Y-Coord:	1037171
Record Creation Dt:	17-Nov-2015	NAD83 Latitude:	0.0
Last Update Date:	17-Nov-2015	NAD83 Longitude:	0.0
Tax Parcel Identifier:			
Well Owner Name:	Smokey Point Commercial LLC		
Well Log Static Lvl Qt:	5.0		
Well Log GPM Qt:	0.0		
Well Log PSI No:	0.0		
Well Log Flw Type Cd:	Static Level		
Well Log Well Tst Cd:			
Well Log ZIP Code:	98271		

Map Key	Direction	Distance (mi)	Distance (ft)	Elevation (ft)	DB
51	WSW	0.66	3,494.21	115.07	WATER WELLS

Well Log ID:	1019143	Region Code:	1
Well Tag ID:	BIY100	County ID:	61
Well Log Image Nm:	1019106.tif	County Name:	
Project Tag No:		Township:	31
WRIA No:	5	Twsp Fraction No:	
Driller No:	1374	Twsp Direction Cd:	North
Notice of Inten ID:	AE31475	Range:	05
Well Type Code:	Decommissioning	Range Dir Code:	East
Well Completion Dt:	16-Apr-2015	Range Fraction No:	
Well Depth:	20.0	Section:	20
Well Diameter:	1.5	Quarter Section:	NW
Horz Coll Ds:		Qtr Qtr Section:	NE
Horiz Coll Meth Cd:	0	St Plane X-Coord:	1226245
Well Log Receiv Dt:	06-May-2015	St Plane Y-Coord:	1037171
Record Creation Dt:	13-May-2015	NAD83 Latitude:	0.0
Last Update Date:	13-May-2015	NAD83 Longitude:	0.0
Tax Parcel Identifier:			
Well Owner Name:	Smokey Point Commercial LLC		

## Wells and Additional Sources Detail Report

Well Log Static Lvl Qt: 0.0  
 Well Log GPM Qt: 0.0  
 Well Log PSI No: 0.0  
 Well Log Flw Type Cd:  
 Well Log Well Tst Cd:  
 Well Log ZIP Code: 98271

<b>Map Key</b>	<b>Direction</b>	<b>Distance (mi)</b>	<b>Distance (ft)</b>	<b>Elevation (ft)</b>	<b>DB</b>
51	WSW	0.66	3,494.21	115.07	WATER WELLS

Well Log ID:	1011271	Region Code:	1
Well Tag ID:	BIY131	County ID:	61
Well Log Image Nm:	1011141.tif	County Name:	
Project Tag No:		Township:	31
WRIA No:	5	Twsp Fraction No:	
Driller No:	1374	Twsp Direction Cd:	North
Notice of Inten ID:	DE01668	Range:	05
Well Type Code:	Water	Range Dir Code:	East
Well Completion Dt:	20-Mar-2015	Range Fraction No:	
Well Depth:	17.0	Section:	20
Well Diameter:	1.5	Quarter Section:	NW
Horz Coll Ds:		Qtr Qtr Section:	NE
Horiz Coll Meth Cd:	0	St Plane X-Coord:	1226245
Well Log Receiv Dt:	31-Mar-2015	St Plane Y-Coord:	1037171
Record Creation Dt:	23-Apr-2015	NAD83 Latitude:	0.0
Last Update Date:	13-May-2015	NAD83 Longitude:	0.0
Tax Parcel Identifier:			
Well Owner Name:	Smokey Point Commercial LLC		
Well Log Static Lvl Qt:	5.0		
Well Log GPM Qt:	0.0		
Well Log PSI No:	0.0		
Well Log Flw Type Cd:	Static Level		
Well Log Well Tst Cd:			
Well Log ZIP Code:	98271		

<b>Map Key</b>	<b>Direction</b>	<b>Distance (mi)</b>	<b>Distance (ft)</b>	<b>Elevation (ft)</b>	<b>DB</b>
51	WSW	0.66	3,494.21	115.07	WATER WELLS

Well Log ID:	1019061	Region Code:	1
Well Tag ID:	BJL106	County ID:	61
Well Log Image Nm:	1019056.tif	County Name:	
Project Tag No:		Township:	31
WRIA No:	5	Twsp Fraction No:	
Driller No:	1374	Twsp Direction Cd:	North
Notice of Inten ID:	DE01668	Range:	05
Well Type Code:	Water	Range Dir Code:	East

## Wells and Additional Sources Detail Report

Well Completion Dt:	17-Apr-2015	Range Fraction No:	
Well Depth:	20.0	Section:	20
Well Diameter:	1.5	Quarter Section:	NW
Horz Coll Ds:		Qtr Qtr Section:	NE
Horiz Coll Meth Cd:	0	St Plane X-Coord:	1226245
Well Log Receiv Dt:	06-May-2015	St Plane Y-Coord:	1037171
Record Creation Dt:	13-May-2015	NAD83 Latitude:	0.0
Last Update Date:	13-May-2015	NAD83 Longitude:	0.0
Tax Parcel Identifier:			
Well Owner Name:	Smokey Point Commercial LLC		
Well Log Static Lvl Qt:	5.0		
Well Log GPM Qt:	0.0		
Well Log PSI No:	0.0		
Well Log Flw Type Cd:	Static Level		
Well Log Well Tst Cd:			
Well Log ZIP Code:	98271		

Map Key	Direction	Distance (mi)	Distance (ft)	Elevation (ft)	DB
51	WSW	0.66	3,494.21	115.07	WATER WELLS

Well Log ID:	1018975	Region Code:	1
Well Tag ID:	BIY042	County ID:	61
Well Log Image Nm:	1018934.tif	County Name:	
Project Tag No:		Township:	31
WRIA No:	5	Twsp Fraction No:	
Driller No:	1374	Twsp Direction Cd:	North
Notice of Inten ID:	AE31475	Range:	05
Well Type Code:	Decommissioning	Range Dir Code:	East
Well Completion Dt:	10-Apr-2015	Range Fraction No:	
Well Depth:	20.0	Section:	20
Well Diameter:	1.5	Quarter Section:	NW
Horz Coll Ds:		Qtr Qtr Section:	NE
Horiz Coll Meth Cd:	0	St Plane X-Coord:	1226245
Well Log Receiv Dt:	06-May-2015	St Plane Y-Coord:	1037171
Record Creation Dt:	13-May-2015	NAD83 Latitude:	0.0
Last Update Date:	13-May-2015	NAD83 Longitude:	0.0
Tax Parcel Identifier:			
Well Owner Name:	Smokey Point Commercial LLC		
Well Log Static Lvl Qt:	0.0		
Well Log GPM Qt:	0.0		
Well Log PSI No:	0.0		
Well Log Flw Type Cd:			
Well Log Well Tst Cd:			
Well Log ZIP Code:	98271		

Map Key	Direction	Distance (mi)	Distance (ft)	Elevation (ft)	DB
---------	-----------	---------------	---------------	----------------	----

# Wells and Additional Sources Detail Report

<b>51</b>	WSW	0.66	3,494.21	115.07	WATER WELLS
Well Log ID:	1018979	Region Code:	1		
Well Tag ID:	BIY046	County ID:	61		
Well Log Image Nm:	1018934.tif	County Name:			
Project Tag No:		Township:	31		
WRIA No:	5	Twsp Fraction No:			
Driller No:	1374	Twsp Direction Cd:	North		
Notice of Inten ID:	AE31475	Range:	05		
Well Type Code:	Decommissioning	Range Dir Code:	East		
Well Completion Dt:	10-Apr-2015	Range Fraction No:			
Well Depth:	20.0	Section:	20		
Well Diameter:	1.5	Quarter Section:	NW		
Horz Coll Ds:		Qtr Qtr Section:	NE		
Horiz Coll Meth Cd:	0	St Plane X-Coord:	1226245		
Well Log Receiv Dt:	06-May-2015	St Plane Y-Coord:	1037171		
Record Creation Dt:	13-May-2015	NAD83 Latitude:	0.0		
Last Update Date:	13-May-2015	NAD83 Longitude:	0.0		
Tax Parcel Identifier:					
Well Owner Name:	Smokey Point Commercial LLC				
Well Log Static Lvl Qt:	0.0				
Well Log GPM Qt:	0.0				
Well Log PSI No:	0.0				
Well Log Flw Type Cd:					
Well Log Well Tst Cd:					
Well Log ZIP Code:	98271				

<b>Map Key</b>	<b>Direction</b>	<b>Distance (mi)</b>	<b>Distance (ft)</b>	<b>Elevation (ft)</b>	<b>DB</b>
<b>51</b>	WSW	0.66	3,494.21	115.07	WATER WELLS
Well Log ID:	1349542	Region Code:	1		
Well Tag ID:	BJP150	County ID:	61		
Well Log Image Nm:	1349522.tif	County Name:			
Project Tag No:		Township:	31		
WRIA No:	5	Twsp Fraction No:			
Driller No:	1374	Twsp Direction Cd:	North		
Notice of Inten ID:	AE34165	Range:	05		
Well Type Code:	Decommissioning	Range Dir Code:	East		
Well Completion Dt:	05-Nov-2015	Range Fraction No:			
Well Depth:	12.0	Section:	20		
Well Diameter:	1.5	Quarter Section:	NW		
Horz Coll Ds:		Qtr Qtr Section:	NE		
Horiz Coll Meth Cd:	0	St Plane X-Coord:	1226245		
Well Log Receiv Dt:	18-Jan-2016	St Plane Y-Coord:	1037171		
Record Creation Dt:	19-Feb-2016	NAD83 Latitude:	0.0		
Last Update Date:	19-Feb-2016	NAD83 Longitude:	0.0		

# Wells and Additional Sources Detail Report

Tax Parcel Identifier:  
 Well Owner Name: Smokey Point Commercial LLC  
 Well Log Static Lvl Qt: 0.0  
 Well Log GPM Qt: 0.0  
 Well Log PSI No: 0.0  
 Well Log Flw Type Cd:  
 Well Log Well Tst Cd:  
 Well Log ZIP Code: 98271

<b>Map Key</b>	<b>Direction</b>	<b>Distance (mi)</b>	<b>Distance (ft)</b>	<b>Elevation (ft)</b>	<b>DB</b>
51	WSW	0.66	3,494.21	115.07	WATER WELLS

Well Log ID:	1330721	Region Code:	1
Well Tag ID:	BJZ127	County ID:	61
Well Log Image Nm:	1330717.tif	County Name:	
Project Tag No:		Township:	31
WRIA No:	5	Twsp Fraction No:	
Driller No:	1374	Twsp Direction Cd:	North
Notice of Inten ID:	DE01813	Range:	05
Well Type Code:	Water	Range Dir Code:	East
Well Completion Dt:	14-Jan-2016	Range Fraction No:	
Well Depth:	15.0	Section:	20
Well Diameter:	1.5	Quarter Section:	NW
Horz Coll Ds:		Qtr Qtr Section:	NE
Horiz Coll Meth Cd:	0	St Plane X-Coord:	1226245
Well Log Receiv Dt:	04-Feb-2016	St Plane Y-Coord:	1037171
Record Creation Dt:	12-Feb-2016	NAD83 Latitude:	0.0
Last Update Date:	12-Feb-2016	NAD83 Longitude:	0.0
Tax Parcel Identifier:			
Well Owner Name:	Smokey Point Commercial LLC		
Well Log Static Lvl Qt:	12.0		
Well Log GPM Qt:	0.0		
Well Log PSI No:	0.0		
Well Log Flw Type Cd:	Static Level		
Well Log Well Tst Cd:			
Well Log ZIP Code:	98271		

<b>Map Key</b>	<b>Direction</b>	<b>Distance (mi)</b>	<b>Distance (ft)</b>	<b>Elevation (ft)</b>	<b>DB</b>
51	WSW	0.66	3,494.21	115.07	WATER WELLS

Well Log ID:	1431501	Region Code:	1
Well Tag ID:	BJZ143	County ID:	61
Well Log Image Nm:	1431481.tif	County Name:	
Project Tag No:		Township:	31
WRIA No:	5	Twsp Fraction No:	
Driller No:	1374	Twsp Direction Cd:	North

## Wells and Additional Sources Detail Report

Notice of Inten ID:	AE35833	Range:	05
Well Type Code:	Decommissioning	Range Dir Code:	East
Well Completion Dt:	09-Feb-2016	Range Fraction No:	
Well Depth:	15.0	Section:	20
Well Diameter:	1.5	Quarter Section:	NW
Horz Coll Ds:		Qtr Qtr Section:	NE
Horiz Coll Meth Cd:	0	St Plane X-Coord:	1226245
Well Log Receiv Dt:	03-Mar-2016	St Plane Y-Coord:	1037171
Record Creation Dt:	08-Mar-2016	NAD83 Latitude:	0.0
Last Update Date:	08-Mar-2016	NAD83 Longitude:	0.0
Tax Parcel Identifier:			
Well Owner Name:	Smokey Point Commercial LLC		
Well Log Static Lvl Qt:	0.0		
Well Log GPM Qt:	0.0		
Well Log PSI No:	0.0		
Well Log Flw Type Cd:			
Well Log Well Tst Cd:			
Well Log ZIP Code:	98271		

Map Key	Direction	Distance (mi)	Distance (ft)	Elevation (ft)	DB
51	WSW	0.66	3,494.21	115.07	WATER WELLS

Well Log ID:	1055830	Region Code:	1
Well Tag ID:	BJP237	County ID:	61
Well Log Image Nm:	1055794.tif	County Name:	
Project Tag No:		Township:	31
WRIA No:	5	Twsp Fraction No:	
Driller No:	1374	Twsp Direction Cd:	North
Notice of Inten ID:	DE01713	Range:	05
Well Type Code:	Water	Range Dir Code:	East
Well Completion Dt:	01-Sep-2015	Range Fraction No:	
Well Depth:	10.0	Section:	20
Well Diameter:	1.5	Quarter Section:	NW
Horz Coll Ds:		Qtr Qtr Section:	NE
Horiz Coll Meth Cd:	0	St Plane X-Coord:	1226245
Well Log Receiv Dt:	16-Sep-2015	St Plane Y-Coord:	1037171
Record Creation Dt:	06-Oct-2015	NAD83 Latitude:	0.0
Last Update Date:	13-Nov-2015	NAD83 Longitude:	0.0
Tax Parcel Identifier:			
Well Owner Name:	Smokey Point Commercial LLC		
Well Log Static Lvl Qt:	0.0		
Well Log GPM Qt:	0.0		
Well Log PSI No:	0.0		
Well Log Flw Type Cd:			
Well Log Well Tst Cd:			
Well Log ZIP Code:	98271		

## Wells and Additional Sources Detail Report

Map Key	Direction	Distance (mi)	Distance (ft)	Elevation (ft)	DB
51	WSW	0.66	3,494.21	115.07	WATER WELLS
Well Log ID:	1018942	Region Code:	1		
Well Tag ID:	BIY009	County ID:	61		
Well Log Image Nm:	1018934.tif	County Name:			
Project Tag No:		Township:	31		
WRIA No:	5	Twsp Fraction No:			
Driller No:	1374	Twsp Direction Cd:	North		
Notice of Inten ID:	AE31475	Range:	05		
Well Type Code:	Decommissioning	Range Dir Code:	East		
Well Completion Dt:	10-Apr-2015	Range Fraction No:			
Well Depth:	20.0	Section:	20		
Well Diameter:	1.5	Quarter Section:	NW		
Horz Coll Ds:		Qtr Qtr Section:	NE		
Horiz Coll Meth Cd:	0	St Plane X-Coord:	1226245		
Well Log Receiv Dt:	06-May-2015	St Plane Y-Coord:	1037171		
Record Creation Dt:	13-May-2015	NAD83 Latitude:	0.0		
Last Update Date:	13-May-2015	NAD83 Longitude:	0.0		
Tax Parcel Identifier:					
Well Owner Name:	Smokey Point Commercial LLC				
Well Log Static Lvl Qt:	0.0				
Well Log GPM Qt:	0.0				
Well Log PSI No:	0.0				
Well Log Flw Type Cd:					
Well Log Well Tst Cd:					
Well Log ZIP Code:	98271				

Map Key	Direction	Distance (mi)	Distance (ft)	Elevation (ft)	DB
51	WSW	0.66	3,494.21	115.07	WATER WELLS
Well Log ID:	1026530	Region Code:	1		
Well Tag ID:	BIY123	County ID:	61		
Well Log Image Nm:	1026526.tif	County Name:			
Project Tag No:		Township:	31		
WRIA No:	5	Twsp Fraction No:			
Driller No:	1374	Twsp Direction Cd:	North		
Notice of Inten ID:	AE31475	Range:	05		
Well Type Code:	Decommissioning	Range Dir Code:	East		
Well Completion Dt:	24-Apr-2015	Range Fraction No:			
Well Depth:	20.0	Section:	20		
Well Diameter:	1.5	Quarter Section:	NW		
Horz Coll Ds:		Qtr Qtr Section:	NE		
Horiz Coll Meth Cd:	0	St Plane X-Coord:	1226245		
Well Log Receiv Dt:	05-Jun-2015	St Plane Y-Coord:	1037171		

## Wells and Additional Sources Detail Report

Record Creation Dt:	17-Jun-2015	NAD83 Latitude:	0.0
Last Update Date:	17-Jun-2015	NAD83 Longitude:	0.0
Tax Parcel Identifier:			
Well Owner Name:	Smokey Point Commercial LLC		
Well Log Static Lvl Qt:	0.0		
Well Log GPM Qt:	0.0		
Well Log PSI No:	0.0		
Well Log Flw Type Cd:			
Well Log Well Tst Cd:			
Well Log ZIP Code:	98271		

Map Key	Direction	Distance (mi)	Distance (ft)	Elevation (ft)	DB
51	WSW	0.66	3,494.21	115.07	WATER WELLS

Well Log ID:	1026533	Region Code:	1
Well Tag ID:	BIY126	County ID:	61
Well Log Image Nm:	1026526.tif	County Name:	
Project Tag No:		Township:	31
WRIA No:	5	Twsp Fraction No:	
Driller No:	1374	Twsp Direction Cd:	North
Notice of Inten ID:	AE31475	Range:	05
Well Type Code:	Decommissioning	Range Dir Code:	East
Well Completion Dt:	24-Apr-2015	Range Fraction No:	
Well Depth:	20.0	Section:	20
Well Diameter:	1.5	Quarter Section:	NW
Horz Coll Ds:		Qtr Qtr Section:	NE
Horiz Coll Meth Cd:	0	St Plane X-Coord:	1226245
Well Log Receiv Dt:	05-Jun-2015	St Plane Y-Coord:	1037171
Record Creation Dt:	17-Jun-2015	NAD83 Latitude:	0.0
Last Update Date:	17-Jun-2015	NAD83 Longitude:	0.0
Tax Parcel Identifier:			
Well Owner Name:	Smokey Point Commercial LLC		
Well Log Static Lvl Qt:	0.0		
Well Log GPM Qt:	0.0		
Well Log PSI No:	0.0		
Well Log Flw Type Cd:			
Well Log Well Tst Cd:			
Well Log ZIP Code:	98271		

Map Key	Direction	Distance (mi)	Distance (ft)	Elevation (ft)	DB
51	WSW	0.66	3,494.21	115.07	WATER WELLS

Well Log ID:	1011203	Region Code:	1
Well Tag ID:	BIY063	County ID:	61
Well Log Image Nm:	1011141.tif	County Name:	
Project Tag No:		Township:	31

## Wells and Additional Sources Detail Report

WRIA No:	5	Twsp Fraction No:	
Driller No:	1374	Twsp Direction Cd:	North
Notice of Inten ID:	DE01668	Range:	05
Well Type Code:	Water	Range Dir Code:	East
Well Completion Dt:	20-Mar-2015	Range Fraction No:	
Well Depth:	17.0	Section:	20
Well Diameter:	1.5	Quarter Section:	NW
Horz Coll Ds:		Qtr Qtr Section:	NE
Horiz Coll Meth Cd:	0	St Plane X-Coord:	1226245
Well Log Receiv Dt:	31-Mar-2015	St Plane Y-Coord:	1037171
Record Creation Dt:	23-Apr-2015	NAD83 Latitude:	0.0
Last Update Date:	13-May-2015	NAD83 Longitude:	0.0
Tax Parcel Identifier:			
Well Owner Name:	Smokey Point Commercial LLC		
Well Log Static Lvl Qt:	5.0		
Well Log GPM Qt:	0.0		
Well Log PSI No:	0.0		
Well Log Flw Type Cd:	Static Level		
Well Log Well Tst Cd:			
Well Log ZIP Code:	98271		

Map Key	Direction	Distance (mi)	Distance (ft)	Elevation (ft)	DB
51	WSW	0.66	3,494.21	115.07	WATER WELLS

Well Log ID:	1081531	Region Code:	1
Well Tag ID:	BJP185	County ID:	61
Well Log Image Nm:	1081526.tif	County Name:	
Project Tag No:		Township:	31
WRIA No:	5	Twsp Fraction No:	
Driller No:	1374	Twsp Direction Cd:	North
Notice of Inten ID:	DE01713	Range:	05
Well Type Code:	Water	Range Dir Code:	East
Well Completion Dt:	28-Sep-2015	Range Fraction No:	
Well Depth:	10.0	Section:	20
Well Diameter:	1.5	Quarter Section:	NW
Horz Coll Ds:		Qtr Qtr Section:	NE
Horiz Coll Meth Cd:	0	St Plane X-Coord:	1226245
Well Log Receiv Dt:	21-Oct-2015	St Plane Y-Coord:	1037171
Record Creation Dt:	17-Nov-2015	NAD83 Latitude:	0.0
Last Update Date:	17-Nov-2015	NAD83 Longitude:	0.0
Tax Parcel Identifier:			
Well Owner Name:	Smokey Point Commercial LLC		
Well Log Static Lvl Qt:	5.0		
Well Log GPM Qt:	0.0		
Well Log PSI No:	0.0		
Well Log Flw Type Cd:	Static Level		

# Wells and Additional Sources Detail Report

Well Log Well Tst Cd:  
Well Log ZIP Code: 98271

Map Key	Direction	Distance (mi)	Distance (ft)	Elevation (ft)	DB
51	WSW	0.66	3,494.21	115.07	WATER WELLS

Well Log ID:	1110870	Region Code:	1
Well Tag ID:	BJP243	County ID:	61
Well Log Image Nm:	1110861.tif	County Name:	
Project Tag No:		Township:	31
WRIA No:	5	Twsp Fraction No:	
Driller No:	1374	Twsp Direction Cd:	North
Notice of Inten ID:	AE33973	Range:	05
Well Type Code:	Decommissioning	Range Dir Code:	East
Well Completion Dt:	19-Nov-2015	Range Fraction No:	
Well Depth:	10.0	Section:	20
Well Diameter:	1.5	Quarter Section:	NW
Horz Coll Ds:		Qtr Qtr Section:	NE
Horiz Coll Meth Cd:	0	St Plane X-Coord:	1226245
Well Log Receiv Dt:	11-Dec-2015	St Plane Y-Coord:	1037171
Record Creation Dt:	29-Dec-2015	NAD83 Latitude:	0.0
Last Update Date:	29-Dec-2015	NAD83 Longitude:	0.0
Tax Parcel Identifier:			
Well Owner Name:	Smokey Point Commercial LLC		
Well Log Static Lvl Qt:	0.0		
Well Log GPM Qt:	0.0		
Well Log PSI No:	0.0		
Well Log Flw Type Cd:			
Well Log Well Tst Cd:			
Well Log ZIP Code:	98271		

Map Key	Direction	Distance (mi)	Distance (ft)	Elevation (ft)	DB
51	WSW	0.66	3,494.21	115.07	WATER WELLS

Well Log ID:	1056200	Region Code:	1
Well Tag ID:	BJL139	County ID:	61
Well Log Image Nm:	1056162.tif	County Name:	
Project Tag No:		Township:	31
WRIA No:	5	Twsp Fraction No:	
Driller No:	1374	Twsp Direction Cd:	North
Notice of Inten ID:	AE31676	Range:	05
Well Type Code:	Decommissioning	Range Dir Code:	East
Well Completion Dt:	01-May-2015	Range Fraction No:	
Well Depth:	14.0	Section:	20
Well Diameter:	1.5	Quarter Section:	NW
Horz Coll Ds:		Qtr Qtr Section:	NE

## Wells and Additional Sources Detail Report

Horiz Coll Meth Cd:	0	St Plane X-Coord:	1226245
Well Log Receiv Dt:	05-Jun-2015	St Plane Y-Coord:	1037171
Record Creation Dt:	07-Oct-2015	NAD83 Latitude:	0.0
Last Update Date:	07-Oct-2015	NAD83 Longitude:	0.0
Tax Parcel Identifier:			
Well Owner Name:	Smokey Point Commercial LLC		
Well Log Static Lvl Qt:	0.0		
Well Log GPM Qt:	0.0		
Well Log PSI No:	0.0		
Well Log Flw Type Cd:			
Well Log Well Tst Cd:			
Well Log ZIP Code:	98271		

Map Key	Direction	Distance (mi)	Distance (ft)	Elevation (ft)	DB
51	WSW	0.66	3,494.21	115.07	WATER WELLS

Well Log ID:	1110871	Region Code:	1
Well Tag ID:	BJP244	County ID:	61
Well Log Image Nm:	1110861.tif	County Name:	
Project Tag No:		Township:	31
WRIA No:	5	Twsp Fraction No:	
Driller No:	1374	Twsp Direction Cd:	North
Notice of Inten ID:	AE33973	Range:	05
Well Type Code:	Decommissioning	Range Dir Code:	East
Well Completion Dt:	19-Nov-2015	Range Fraction No:	
Well Depth:	10.0	Section:	20
Well Diameter:	1.5	Quarter Section:	NW
Horz Coll Ds:		Qtr Qtr Section:	NE
Horiz Coll Meth Cd:	0	St Plane X-Coord:	1226245
Well Log Receiv Dt:	11-Dec-2015	St Plane Y-Coord:	1037171
Record Creation Dt:	29-Dec-2015	NAD83 Latitude:	0.0
Last Update Date:	29-Dec-2015	NAD83 Longitude:	0.0
Tax Parcel Identifier:			
Well Owner Name:	Smokey Point Commercial LLC		
Well Log Static Lvl Qt:	0.0		
Well Log GPM Qt:	0.0		
Well Log PSI No:	0.0		
Well Log Flw Type Cd:			
Well Log Well Tst Cd:			
Well Log ZIP Code:	98271		

Map Key	Direction	Distance (mi)	Distance (ft)	Elevation (ft)	DB
51	WSW	0.66	3,494.21	115.07	WATER WELLS

Well Log ID:	1081658	Region Code:	1
Well Tag ID:	BJP207	County ID:	61

## Wells and Additional Sources Detail Report

Well Log Image Nm:	1081652.tif	County Name:	
Project Tag No:		Township:	31
WRIA No:	5	Twsp Fraction No:	
Driller No:	1374	Twsp Direction Cd:	North
Notice of Inten ID:	AE33973	Range:	05
Well Type Code:	Decommissioning	Range Dir Code:	East
Well Completion Dt:	25-Sep-2015	Range Fraction No:	
Well Depth:	10.0	Section:	20
Well Diameter:	1.5	Quarter Section:	NW
Horz Coll Ds:		Qtr Qtr Section:	NE
Horiz Coll Meth Cd:	0	St Plane X-Coord:	1226245
Well Log Receiv Dt:	21-Oct-2015	St Plane Y-Coord:	1037171
Record Creation Dt:	17-Nov-2015	NAD83 Latitude:	0.0
Last Update Date:	17-Nov-2015	NAD83 Longitude:	0.0
Tax Parcel Identifier:			
Well Owner Name:	Smokey Point Commercial LLC		
Well Log Static Lvl Qt:	0.0		
Well Log GPM Qt:	0.0		
Well Log PSI No:	0.0		
Well Log Flw Type Cd:			
Well Log Well Tst Cd:			
Well Log ZIP Code:	98271		

Map Key	Direction	Distance (mi)	Distance (ft)	Elevation (ft)	DB
51	WSW	0.66	3,494.21	115.07	WATER WELLS

Well Log ID:	1056181	Region Code:	1
Well Tag ID:	BJL120	County ID:	61
Well Log Image Nm:	1056162.tif	County Name:	
Project Tag No:		Township:	31
WRIA No:	5	Twsp Fraction No:	
Driller No:	1374	Twsp Direction Cd:	North
Notice of Inten ID:	AE31676	Range:	05
Well Type Code:	Decommissioning	Range Dir Code:	East
Well Completion Dt:	01-May-2015	Range Fraction No:	
Well Depth:	14.0	Section:	20
Well Diameter:	1.5	Quarter Section:	NW
Horz Coll Ds:		Qtr Qtr Section:	NE
Horiz Coll Meth Cd:	0	St Plane X-Coord:	1226245
Well Log Receiv Dt:	05-Jun-2015	St Plane Y-Coord:	1037171
Record Creation Dt:	07-Oct-2015	NAD83 Latitude:	0.0
Last Update Date:	07-Oct-2015	NAD83 Longitude:	0.0
Tax Parcel Identifier:			
Well Owner Name:	Smokey Point Commercial LLC		
Well Log Static Lvl Qt:	0.0		
Well Log GPM Qt:	0.0		

## Wells and Additional Sources Detail Report

Well Log PSI No: 0.0  
 Well Log Flw Type Cd:  
 Well Log Well Tst Cd:  
 Well Log ZIP Code: 98271

<b>Map Key</b>	<b>Direction</b>	<b>Distance (mi)</b>	<b>Distance (ft)</b>	<b>Elevation (ft)</b>	<b>DB</b>
51	WSW	0.66	3,494.21	115.07	WATER WELLS

Well Log ID:	1011202	Region Code:	1
Well Tag ID:	BIY062	County ID:	61
Well Log Image Nm:	1011141.tif	County Name:	
Project Tag No:		Township:	31
WRIA No:	5	Twsp Fraction No:	
Driller No:	1374	Twsp Direction Cd:	North
Notice of Inten ID:	DE01668	Range:	05
Well Type Code:	Water	Range Dir Code:	East
Well Completion Dt:	20-Mar-2015	Range Fraction No:	
Well Depth:	17.0	Section:	20
Well Diameter:	1.5	Quarter Section:	NW
Horz Coll Ds:		Qtr Qtr Section:	NE
Horiz Coll Meth Cd:	0	St Plane X-Coord:	1226245
Well Log Receiv Dt:	31-Mar-2015	St Plane Y-Coord:	1037171
Record Creation Dt:	23-Apr-2015	NAD83 Latitude:	0.0
Last Update Date:	13-May-2015	NAD83 Longitude:	0.0
Tax Parcel Identifier:			
Well Owner Name:	Smokey Point Commercial LLC		
Well Log Static Lvl Qt:	5.0		
Well Log GPM Qt:	0.0		
Well Log PSI No:	0.0		
Well Log Flw Type Cd:	Static Level		
Well Log Well Tst Cd:			
Well Log ZIP Code:	98271		

<b>Map Key</b>	<b>Direction</b>	<b>Distance (mi)</b>	<b>Distance (ft)</b>	<b>Elevation (ft)</b>	<b>DB</b>
51	WSW	0.66	3,494.21	115.07	WATER WELLS

Well Log ID:	1011223	Region Code:	1
Well Tag ID:	BIY083	County ID:	61
Well Log Image Nm:	1011141.tif	County Name:	
Project Tag No:		Township:	31
WRIA No:	5	Twsp Fraction No:	
Driller No:	1374	Twsp Direction Cd:	North
Notice of Inten ID:	DE01668	Range:	05
Well Type Code:	Water	Range Dir Code:	East
Well Completion Dt:	20-Mar-2015	Range Fraction No:	
Well Depth:	17.0	Section:	20

## Wells and Additional Sources Detail Report

Well Diameter:	1.5	Quarter Section:	NW
Horz Coll Ds:		Qtr Qtr Section:	NE
Horiz Coll Meth Cd:	0	St Plane X-Coord:	1226245
Well Log Receiv Dt:	31-Mar-2015	St Plane Y-Coord:	1037171
Record Creation Dt:	23-Apr-2015	NAD83 Latitude:	0.0
Last Update Date:	13-May-2015	NAD83 Longitude:	0.0
Tax Parcel Identifier:			
Well Owner Name:	Smokey Point Commercial LLC		
Well Log Static Lvl Qt:	5.0		
Well Log GPM Qt:	0.0		
Well Log PSI No:	0.0		
Well Log Flw Type Cd:	Static Level		
Well Log Well Tst Cd:			
Well Log ZIP Code:	98271		

Map Key	Direction	Distance (mi)	Distance (ft)	Elevation (ft)	DB
51	WSW	0.66	3,494.21	115.07	WATER WELLS

Well Log ID:	1081659	Region Code:	1
Well Tag ID:	BJP208	County ID:	61
Well Log Image Nm:	1081652.tif	County Name:	
Project Tag No:		Township:	31
WRIA No:	5	Twsp Fraction No:	
Driller No:	1374	Twsp Direction Cd:	North
Notice of Inten ID:	AE33973	Range:	05
Well Type Code:	Decommissioning	Range Dir Code:	East
Well Completion Dt:	25-Sep-2015	Range Fraction No:	
Well Depth:	10.0	Section:	20
Well Diameter:	1.5	Quarter Section:	NW
Horz Coll Ds:		Qtr Qtr Section:	NE
Horiz Coll Meth Cd:	0	St Plane X-Coord:	1226245
Well Log Receiv Dt:	21-Oct-2015	St Plane Y-Coord:	1037171
Record Creation Dt:	17-Nov-2015	NAD83 Latitude:	0.0
Last Update Date:	17-Nov-2015	NAD83 Longitude:	0.0
Tax Parcel Identifier:			
Well Owner Name:	Smokey Point Commercial LLC		
Well Log Static Lvl Qt:	0.0		
Well Log GPM Qt:	0.0		
Well Log PSI No:	0.0		
Well Log Flw Type Cd:			
Well Log Well Tst Cd:			
Well Log ZIP Code:	98271		

Map Key	Direction	Distance (mi)	Distance (ft)	Elevation (ft)	DB
51	WSW	0.66	3,494.21	115.07	WATER WELLS

## Wells and Additional Sources Detail Report

Well Log ID:	1019084	Region Code:	1
Well Tag ID:	BJL129	County ID:	61
Well Log Image Nm:	1019056.tif	County Name:	
Project Tag No:		Township:	31
WRIA No:	5	Twsp Fraction No:	
Driller No:	1374	Twsp Direction Cd:	North
Notice of Inten ID:	DE01668	Range:	05
Well Type Code:	Water	Range Dir Code:	East
Well Completion Dt:	17-Apr-2015	Range Fraction No:	
Well Depth:	20.0	Section:	20
Well Diameter:	1.5	Quarter Section:	NW
Horz Coll Ds:		Qtr Qtr Section:	NE
Horiz Coll Meth Cd:	0	St Plane X-Coord:	1226245
Well Log Receiv Dt:	06-May-2015	St Plane Y-Coord:	1037171
Record Creation Dt:	13-May-2015	NAD83 Latitude:	0.0
Last Update Date:	13-May-2015	NAD83 Longitude:	0.0
Tax Parcel Identifier:			
Well Owner Name:	Smokey Point Commercial LLC		
Well Log Static Lvl Qt:	5.0		
Well Log GPM Qt:	0.0		
Well Log PSI No:	0.0		
Well Log Flw Type Cd:	Static Level		
Well Log Well Tst Cd:			
Well Log ZIP Code:	98271		

Map Key	Direction	Distance (mi)	Distance (ft)	Elevation (ft)	DB
51	WSW	0.66	3,494.21	115.07	WATER WELLS

Well Log ID:	1011273	Region Code:	1
Well Tag ID:	BIY133	County ID:	61
Well Log Image Nm:	1011141.tif	County Name:	
Project Tag No:		Township:	31
WRIA No:	5	Twsp Fraction No:	
Driller No:	1374	Twsp Direction Cd:	North
Notice of Inten ID:	DE01668	Range:	05
Well Type Code:	Water	Range Dir Code:	East
Well Completion Dt:	20-Mar-2015	Range Fraction No:	
Well Depth:	17.0	Section:	20
Well Diameter:	1.5	Quarter Section:	NW
Horz Coll Ds:		Qtr Qtr Section:	NE
Horiz Coll Meth Cd:	0	St Plane X-Coord:	1226245
Well Log Receiv Dt:	31-Mar-2015	St Plane Y-Coord:	1037171
Record Creation Dt:	23-Apr-2015	NAD83 Latitude:	0.0
Last Update Date:	13-May-2015	NAD83 Longitude:	0.0
Tax Parcel Identifier:			
Well Owner Name:	Smokey Point Commercial LLC		

## Wells and Additional Sources Detail Report

Well Log Static Lvl Qt: 5.0  
 Well Log GPM Qt: 0.0  
 Well Log PSI No: 0.0  
 Well Log Flw Type Cd: Static Level  
 Well Log Well Tst Cd:  
 Well Log ZIP Code: 98271

<b>Map Key</b>	<b>Direction</b>	<b>Distance (mi)</b>	<b>Distance (ft)</b>	<b>Elevation (ft)</b>	<b>DB</b>
51	WSW	0.66	3,494.21	115.07	WATER WELLS

Well Log ID:	1011213	Region Code:	1
Well Tag ID:	BIY073	County ID:	61
Well Log Image Nm:	1011141.tif	County Name:	
Project Tag No:		Township:	31
WRIA No:	5	Twsp Fraction No:	
Driller No:	1374	Twsp Direction Cd:	North
Notice of Inten ID:	DE01668	Range:	05
Well Type Code:	Water	Range Dir Code:	East
Well Completion Dt:	20-Mar-2015	Range Fraction No:	
Well Depth:	17.0	Section:	20
Well Diameter:	1.5	Quarter Section:	NW
Horz Coll Ds:		Qtr Qtr Section:	NE
Horiz Coll Meth Cd:	0	St Plane X-Coord:	1226245
Well Log Receiv Dt:	31-Mar-2015	St Plane Y-Coord:	1037171
Record Creation Dt:	23-Apr-2015	NAD83 Latitude:	0.0
Last Update Date:	13-May-2015	NAD83 Longitude:	0.0
Tax Parcel Identifier:			
Well Owner Name:	Smokey Point Commercial LLC		
Well Log Static Lvl Qt:	5.0		
Well Log GPM Qt:	0.0		
Well Log PSI No:	0.0		
Well Log Flw Type Cd:	Static Level		
Well Log Well Tst Cd:			
Well Log ZIP Code:	98271		

<b>Map Key</b>	<b>Direction</b>	<b>Distance (mi)</b>	<b>Distance (ft)</b>	<b>Elevation (ft)</b>	<b>DB</b>
51	WSW	0.66	3,494.21	115.07	WATER WELLS

Well Log ID:	1018962	Region Code:	1
Well Tag ID:	BIY029	County ID:	61
Well Log Image Nm:	1018934.tif	County Name:	
Project Tag No:		Township:	31
WRIA No:	5	Twsp Fraction No:	
Driller No:	1374	Twsp Direction Cd:	North
Notice of Inten ID:	AE31475	Range:	05
Well Type Code:	Decommissioning	Range Dir Code:	East

## Wells and Additional Sources Detail Report

Well Completion Dt:	10-Apr-2015	Range Fraction No:	
Well Depth:	20.0	Section:	20
Well Diameter:	1.5	Quarter Section:	NW
Horz Coll Ds:		Qtr Qtr Section:	NE
Horiz Coll Meth Cd:	0	St Plane X-Coord:	1226245
Well Log Receiv Dt:	06-May-2015	St Plane Y-Coord:	1037171
Record Creation Dt:	13-May-2015	NAD83 Latitude:	0.0
Last Update Date:	13-May-2015	NAD83 Longitude:	0.0
Tax Parcel Identifier:			
Well Owner Name:	Smokey Point Commercial LLC		
Well Log Static Lvl Qt:	0.0		
Well Log GPM Qt:	0.0		
Well Log PSI No:	0.0		
Well Log Flw Type Cd:			
Well Log Well Tst Cd:			
Well Log ZIP Code:	98271		

Map Key	Direction	Distance (mi)	Distance (ft)	Elevation (ft)	DB
51	WSW	0.66	3,494.21	115.07	WATER WELLS

Well Log ID:	1056168	Region Code:	1
Well Tag ID:	BJL107	County ID:	61
Well Log Image Nm:	1056162.tif	County Name:	
Project Tag No:		Township:	31
WRIA No:	5	Twsp Fraction No:	
Driller No:	1374	Twsp Direction Cd:	North
Notice of Inten ID:	AE31676	Range:	05
Well Type Code:	Decommissioning	Range Dir Code:	East
Well Completion Dt:	01-May-2015	Range Fraction No:	
Well Depth:	14.0	Section:	20
Well Diameter:	1.5	Quarter Section:	NW
Horz Coll Ds:		Qtr Qtr Section:	NE
Horiz Coll Meth Cd:	0	St Plane X-Coord:	1226245
Well Log Receiv Dt:	05-Jun-2015	St Plane Y-Coord:	1037171
Record Creation Dt:	07-Oct-2015	NAD83 Latitude:	0.0
Last Update Date:	07-Oct-2015	NAD83 Longitude:	0.0
Tax Parcel Identifier:			
Well Owner Name:	Smokey Point Commercial LLC		
Well Log Static Lvl Qt:	0.0		
Well Log GPM Qt:	0.0		
Well Log PSI No:	0.0		
Well Log Flw Type Cd:			
Well Log Well Tst Cd:			
Well Log ZIP Code:	98271		

Map Key	Direction	Distance (mi)	Distance (ft)	Elevation (ft)	DB
---------	-----------	---------------	---------------	----------------	----

# Wells and Additional Sources Detail Report

<b>51</b>	WSW	0.66	3,494.21	115.07	WATER WELLS
Well Log ID:	1019004	Region Code:	1		
Well Tag ID:	BIY116	County ID:	61		
Well Log Image Nm:	1018996.tif	County Name:			
Project Tag No:		Township:	31		
WRIA No:	5	Twsp Fraction No:			
Driller No:	1374	Twsp Direction Cd:	North		
Notice of Inten ID:	AE31475	Range:	05		
Well Type Code:	Decommissioning	Range Dir Code:	East		
Well Completion Dt:	17-Apr-2015	Range Fraction No:			
Well Depth:	20.0	Section:	20		
Well Diameter:	1.5	Quarter Section:	NW		
Horz Coll Ds:		Qtr Qtr Section:	NE		
Horiz Coll Meth Cd:	0	St Plane X-Coord:	1226245		
Well Log Receiv Dt:	06-May-2015	St Plane Y-Coord:	1037171		
Record Creation Dt:	13-May-2015	NAD83 Latitude:	0.0		
Last Update Date:	13-May-2015	NAD83 Longitude:	0.0		
Tax Parcel Identifier:					
Well Owner Name:	Smokey Point Commercial LLC				
Well Log Static Lvl Qt:	0.0				
Well Log GPM Qt:	0.0				
Well Log PSI No:	0.0				
Well Log Flw Type Cd:					
Well Log Well Tst Cd:					
Well Log ZIP Code:	98271				

Map Key	Direction	Distance (mi)	Distance (ft)	Elevation (ft)	DB
<b>51</b>	WSW	0.66	3,494.21	115.07	WATER WELLS
Well Log ID:	1330739	Region Code:	1		
Well Tag ID:	BJZ145	County ID:	61		
Well Log Image Nm:	1330717.tif	County Name:			
Project Tag No:		Township:	31		
WRIA No:	5	Twsp Fraction No:			
Driller No:	1374	Twsp Direction Cd:	North		
Notice of Inten ID:	DE01813	Range:	05		
Well Type Code:	Water	Range Dir Code:	East		
Well Completion Dt:	14-Jan-2016	Range Fraction No:			
Well Depth:	15.0	Section:	20		
Well Diameter:	1.5	Quarter Section:	NW		
Horz Coll Ds:		Qtr Qtr Section:	NE		
Horiz Coll Meth Cd:	0	St Plane X-Coord:	1226245		
Well Log Receiv Dt:	04-Feb-2016	St Plane Y-Coord:	1037171		
Record Creation Dt:	12-Feb-2016	NAD83 Latitude:	0.0		
Last Update Date:	12-Feb-2016	NAD83 Longitude:	0.0		

# Wells and Additional Sources Detail Report

Tax Parcel Identifier:  
 Well Owner Name: Smokey Point Commercial LLC  
 Well Log Static Lvl Qt: 12.0  
 Well Log GPM Qt: 0.0  
 Well Log PSI No: 0.0  
 Well Log Flw Type Cd: Static Level  
 Well Log Well Tst Cd:  
 Well Log ZIP Code: 98271

<b>Map Key</b>	<b>Direction</b>	<b>Distance (mi)</b>	<b>Distance (ft)</b>	<b>Elevation (ft)</b>	<b>DB</b>
51	WSW	0.66	3,494.21	115.07	WATER WELLS

Well Log ID: 1081729	Region Code: 1
Well Tag ID: BJP132	County ID: 61
Well Log Image Nm: 1081714.tif	County Name:
Project Tag No:	Township: 31
WRIA No: 5	Twsp Fraction No:
Driller No: 1374	Twsp Direction Cd: North
Notice of Inten ID: DE01713	Range: 05
Well Type Code: Water	Range Dir Code: East
Well Completion Dt: 25-Sep-2015	Range Fraction No:
Well Depth: 10.0	Section: 20
Well Diameter: 1.5	Quarter Section: NW
Horz Coll Ds:	Qtr Qtr Section: NE
Horiz Coll Meth Cd: 0	St Plane X-Coord: 1226245
Well Log Receiv Dt: 21-Oct-2015	St Plane Y-Coord: 1037171
Record Creation Dt: 17-Nov-2015	NAD83 Latitude: 0.0
Last Update Date: 17-Nov-2015	NAD83 Longitude: 0.0
Tax Parcel Identifier:	
Well Owner Name: Smokey Point Commercial LLC	
Well Log Static Lvl Qt: 5.0	
Well Log GPM Qt: 0.0	
Well Log PSI No: 0.0	
Well Log Flw Type Cd: Static Level	
Well Log Well Tst Cd:	
Well Log ZIP Code: 98271	

<b>Map Key</b>	<b>Direction</b>	<b>Distance (mi)</b>	<b>Distance (ft)</b>	<b>Elevation (ft)</b>	<b>DB</b>
51	WSW	0.66	3,494.21	115.07	WATER WELLS

Well Log ID: 1349241	Region Code: 1
Well Tag ID: BJP124	County ID: 61
Well Log Image Nm: 1349235.tif	County Name:
Project Tag No:	Township: 31
WRIA No: 5	Twsp Fraction No:
Driller No: 1374	Twsp Direction Cd: North

## Wells and Additional Sources Detail Report

Notice of Inten ID:	AE34165	Range:	05
Well Type Code:	Decommissioning	Range Dir Code:	East
Well Completion Dt:	13-Nov-2015	Range Fraction No:	
Well Depth:	12.0	Section:	20
Well Diameter:	1.5	Quarter Section:	NW
Horz Coll Ds:		Qtr Qtr Section:	NE
Horiz Coll Meth Cd:	0	St Plane X-Coord:	1226245
Well Log Receiv Dt:	18-Jan-2016	St Plane Y-Coord:	1037171
Record Creation Dt:	19-Feb-2016	NAD83 Latitude:	0.0
Last Update Date:	19-Feb-2016	NAD83 Longitude:	0.0
Tax Parcel Identifier:			
Well Owner Name:	Smokey Point Commercial LLC		
Well Log Static Lvl Qt:	0.0		
Well Log GPM Qt:	0.0		
Well Log PSI No:	0.0		
Well Log Flw Type Cd:			
Well Log Well Tst Cd:			
Well Log ZIP Code:	98271		

Map Key	Direction	Distance (mi)	Distance (ft)	Elevation (ft)	DB
51	WSW	0.66	3,494.21	115.07	WATER WELLS

Well Log ID:	1330765	Region Code:	1
Well Tag ID:	BJZ171	County ID:	61
Well Log Image Nm:	1330717.tif	County Name:	
Project Tag No:		Township:	31
WRIA No:	5	Twsp Fraction No:	
Driller No:	1374	Twsp Direction Cd:	North
Notice of Inten ID:	DE01813	Range:	05
Well Type Code:	Water	Range Dir Code:	East
Well Completion Dt:	14-Jan-2016	Range Fraction No:	
Well Depth:	15.0	Section:	20
Well Diameter:	1.5	Quarter Section:	NW
Horz Coll Ds:		Qtr Qtr Section:	NE
Horiz Coll Meth Cd:	0	St Plane X-Coord:	1226245
Well Log Receiv Dt:	04-Feb-2016	St Plane Y-Coord:	1037171
Record Creation Dt:	12-Feb-2016	NAD83 Latitude:	0.0
Last Update Date:	12-Feb-2016	NAD83 Longitude:	0.0
Tax Parcel Identifier:			
Well Owner Name:	Smokey Point Commercial LLC		
Well Log Static Lvl Qt:	12.0		
Well Log GPM Qt:	0.0		
Well Log PSI No:	0.0		
Well Log Flw Type Cd:	Static Level		
Well Log Well Tst Cd:			
Well Log ZIP Code:	98271		

## Wells and Additional Sources Detail Report

Map Key	Direction	Distance (mi)	Distance (ft)	Elevation (ft)	DB
51	WSW	0.66	3,494.21	115.07	WATER WELLS
Well Log ID:	1081529	Region Code:	1		
Well Tag ID:	BJP183	County ID:	61		
Well Log Image Nm:	1081526.tif	County Name:			
Project Tag No:		Township:	31		
WRIA No:	5	Twsp Fraction No:			
Driller No:	1374	Twsp Direction Cd:	North		
Notice of Inten ID:	DE01713	Range:	05		
Well Type Code:	Water	Range Dir Code:	East		
Well Completion Dt:	28-Sep-2015	Range Fraction No:			
Well Depth:	10.0	Section:	20		
Well Diameter:	1.5	Quarter Section:	NW		
Horz Coll Ds:		Qtr Qtr Section:	NE		
Horiz Coll Meth Cd:	0	St Plane X-Coord:	1226245		
Well Log Receiv Dt:	21-Oct-2015	St Plane Y-Coord:	1037171		
Record Creation Dt:	17-Nov-2015	NAD83 Latitude:	0.0		
Last Update Date:	17-Nov-2015	NAD83 Longitude:	0.0		
Tax Parcel Identifier:					
Well Owner Name:	Smokey Point Commercial LLC				
Well Log Static Lvl Qt:	5.0				
Well Log GPM Qt:	0.0				
Well Log PSI No:	0.0				
Well Log Flw Type Cd:	Static Level				
Well Log Well Tst Cd:					
Well Log ZIP Code:	98271				

Map Key	Direction	Distance (mi)	Distance (ft)	Elevation (ft)	DB
51	WSW	0.66	3,494.21	115.07	WATER WELLS
Well Log ID:	1349527	Region Code:	1		
Well Tag ID:	BJP135	County ID:	61		
Well Log Image Nm:	1349522.tif	County Name:			
Project Tag No:		Township:	31		
WRIA No:	5	Twsp Fraction No:			
Driller No:	1374	Twsp Direction Cd:	North		
Notice of Inten ID:	AE34165	Range:	05		
Well Type Code:	Decommissioning	Range Dir Code:	East		
Well Completion Dt:	05-Nov-2015	Range Fraction No:			
Well Depth:	12.0	Section:	20		
Well Diameter:	1.5	Quarter Section:	NW		
Horz Coll Ds:		Qtr Qtr Section:	NE		
Horiz Coll Meth Cd:	0	St Plane X-Coord:	1226245		
Well Log Receiv Dt:	18-Jan-2016	St Plane Y-Coord:	1037171		

## Wells and Additional Sources Detail Report

Record Creation Dt:	19-Feb-2016	NAD83 Latitude:	0.0
Last Update Date:	19-Feb-2016	NAD83 Longitude:	0.0
Tax Parcel Identifier:			
Well Owner Name:	Smokey Point Commercial LLC		
Well Log Static Lvl Qt:	0.0		
Well Log GPM Qt:	0.0		
Well Log PSI No:	0.0		
Well Log Flw Type Cd:			
Well Log Well Tst Cd:			
Well Log ZIP Code:	98271		

Map Key	Direction	Distance (mi)	Distance (ft)	Elevation (ft)	DB
51	WSW	0.66	3,494.21	115.07	WATER WELLS

Well Log ID:	1330756	Region Code:	1
Well Tag ID:	BJZ162	County ID:	61
Well Log Image Nm:	1330717.tif	County Name:	
Project Tag No:		Township:	31
WRIA No:	5	Twsp Fraction No:	
Driller No:	1374	Twsp Direction Cd:	North
Notice of Inten ID:	DE01813	Range:	05
Well Type Code:	Water	Range Dir Code:	East
Well Completion Dt:	14-Jan-2016	Range Fraction No:	
Well Depth:	15.0	Section:	20
Well Diameter:	1.5	Quarter Section:	NW
Horz Coll Ds:		Qtr Qtr Section:	NE
Horiz Coll Meth Cd:	0	St Plane X-Coord:	1226245
Well Log Receiv Dt:	04-Feb-2016	St Plane Y-Coord:	1037171
Record Creation Dt:	12-Feb-2016	NAD83 Latitude:	0.0
Last Update Date:	12-Feb-2016	NAD83 Longitude:	0.0
Tax Parcel Identifier:			
Well Owner Name:	Smokey Point Commercial LLC		
Well Log Static Lvl Qt:	12.0		
Well Log GPM Qt:	0.0		
Well Log PSI No:	0.0		
Well Log Flw Type Cd:	Static Level		
Well Log Well Tst Cd:			
Well Log ZIP Code:	98271		

Map Key	Direction	Distance (mi)	Distance (ft)	Elevation (ft)	DB
51	WSW	0.66	3,494.21	115.07	WATER WELLS

Well Log ID:	843658	Region Code:	1
Well Tag ID:	BHE715	County ID:	61
Well Log Image Nm:	00843658.tif	County Name:	
Project Tag No:		Township:	31

## Wells and Additional Sources Detail Report

WRIA No:	5	Twsp Fraction No:	
Driller No:		Twsp Direction Cd:	North
Notice of Inten ID:	W268966	Range:	05
Well Type Code:	Water	Range Dir Code:	East
Well Completion Dt:	09-Feb-2013	Range Fraction No:	
Well Depth:	20.0	Section:	20
Well Diameter:	12.0	Quarter Section:	NW
Horz Coll Ds:		Qtr Qtr Section:	NE
Horiz Coll Meth Cd:	0	St Plane X-Coord:	1226245
Well Log Receiv Dt:	14-Feb-2013	St Plane Y-Coord:	1037171
Record Creation Dt:	22-Feb-2013	NAD83 Latitude:	48.16483
Last Update Date:	22-Feb-2013	NAD83 Longitude:	-122.19668
Tax Parcel Identifier:	31052000201600		
Well Owner Name:	Bacari Homes		
Well Log Static Lvl Qt:	0.0		
Well Log GPM Qt:	0.0		
Well Log PSI No:	0.0		
Well Log Flw Type Cd:			
Well Log Well Tst Cd:			
Well Log ZIP Code:			

Map Key	Direction	Distance (mi)	Distance (ft)	Elevation (ft)	DB
51	WSW	0.66	3,494.21	115.07	WATER WELLS

Well Log ID:	1330779	Region Code:	1
Well Tag ID:	BJZ185	County ID:	61
Well Log Image Nm:	1330717.tif	County Name:	
Project Tag No:		Township:	31
WRIA No:	5	Twsp Fraction No:	
Driller No:	1374	Twsp Direction Cd:	North
Notice of Inten ID:	DE01813	Range:	05
Well Type Code:	Water	Range Dir Code:	East
Well Completion Dt:	14-Jan-2016	Range Fraction No:	
Well Depth:	15.0	Section:	20
Well Diameter:	1.5	Quarter Section:	NW
Horz Coll Ds:		Qtr Qtr Section:	NE
Horiz Coll Meth Cd:	0	St Plane X-Coord:	1226245
Well Log Receiv Dt:	04-Feb-2016	St Plane Y-Coord:	1037171
Record Creation Dt:	12-Feb-2016	NAD83 Latitude:	0.0
Last Update Date:	12-Feb-2016	NAD83 Longitude:	0.0
Tax Parcel Identifier:			
Well Owner Name:	Smokey Point Commercial LLC		
Well Log Static Lvl Qt:	12.0		
Well Log GPM Qt:	0.0		
Well Log PSI No:	0.0		
Well Log Flw Type Cd:	Static Level		

# Wells and Additional Sources Detail Report

Well Log Well Tst Cd:  
Well Log ZIP Code: 98271

Map Key	Direction	Distance (mi)	Distance (ft)	Elevation (ft)	DB
51	WSW	0.66	3,494.21	115.07	WATER WELLS

Well Log ID:	1349569	Region Code:	1
Well Tag ID:	BJP177	County ID:	61
Well Log Image Nm:	1349522.tif	County Name:	
Project Tag No:		Township:	31
WRIA No:	5	Twsp Fraction No:	
Driller No:	1374	Twsp Direction Cd:	North
Notice of Inten ID:	AE34165	Range:	05
Well Type Code:	Decommissioning	Range Dir Code:	East
Well Completion Dt:	05-Nov-2015	Range Fraction No:	
Well Depth:	12.0	Section:	20
Well Diameter:	1.5	Quarter Section:	NW
Horz Coll Ds:		Qtr Qtr Section:	NE
Horiz Coll Meth Cd:	0	St Plane X-Coord:	1226245
Well Log Receiv Dt:	18-Jan-2016	St Plane Y-Coord:	1037171
Record Creation Dt:	19-Feb-2016	NAD83 Latitude:	0.0
Last Update Date:	19-Feb-2016	NAD83 Longitude:	0.0
Tax Parcel Identifier:			
Well Owner Name:	Smokey Point Commercial LLC		
Well Log Static Lvl Qt:	0.0		
Well Log GPM Qt:	0.0		
Well Log PSI No:	0.0		
Well Log Flw Type Cd:			
Well Log Well Tst Cd:			
Well Log ZIP Code:	98271		

Map Key	Direction	Distance (mi)	Distance (ft)	Elevation (ft)	DB
51	WSW	0.66	3,494.21	115.07	WATER WELLS

Well Log ID:	1349261	Region Code:	1
Well Tag ID:	BJP182	County ID:	61
Well Log Image Nm:	1349259.tif	County Name:	
Project Tag No:		Township:	31
WRIA No:	5	Twsp Fraction No:	
Driller No:	1374	Twsp Direction Cd:	North
Notice of Inten ID:	AE35009	Range:	05
Well Type Code:	Decommissioning	Range Dir Code:	East
Well Completion Dt:	13-Nov-2015	Range Fraction No:	
Well Depth:	10.0	Section:	20
Well Diameter:	1.5	Quarter Section:	NW
Horz Coll Ds:		Qtr Qtr Section:	NE

## Wells and Additional Sources Detail Report

Horiz Coll Meth Cd:	0	St Plane X-Coord:	1226245
Well Log Receiv Dt:	18-Jan-2016	St Plane Y-Coord:	1037171
Record Creation Dt:	19-Feb-2016	NAD83 Latitude:	0.0
Last Update Date:	19-Feb-2016	NAD83 Longitude:	0.0
Tax Parcel Identifier:			
Well Owner Name:	Smokey Point Commercial LLC		
Well Log Static Lvl Qt:	0.0		
Well Log GPM Qt:	0.0		
Well Log PSI No:	0.0		
Well Log Flw Type Cd:			
Well Log Well Tst Cd:			
Well Log ZIP Code:	98271		

Map Key	Direction	Distance (mi)	Distance (ft)	Elevation (ft)	DB
51	WSW	0.66	3,494.21	115.07	WATER WELLS

Well Log ID:	1019139	Region Code:	1
Well Tag ID:	BIY096	County ID:	61
Well Log Image Nm:	1019106.tif	County Name:	
Project Tag No:		Township:	31
WRIA No:	5	Twsp Fraction No:	
Driller No:	1374	Twsp Direction Cd:	North
Notice of Inten ID:	AE31475	Range:	05
Well Type Code:	Decommissioning	Range Dir Code:	East
Well Completion Dt:	16-Apr-2015	Range Fraction No:	
Well Depth:	20.0	Section:	20
Well Diameter:	1.5	Quarter Section:	NW
Horz Coll Ds:		Qtr Qtr Section:	NE
Horiz Coll Meth Cd:	0	St Plane X-Coord:	1226245
Well Log Receiv Dt:	06-May-2015	St Plane Y-Coord:	1037171
Record Creation Dt:	13-May-2015	NAD83 Latitude:	0.0
Last Update Date:	13-May-2015	NAD83 Longitude:	0.0
Tax Parcel Identifier:			
Well Owner Name:	Smokey Point Commercial LLC		
Well Log Static Lvl Qt:	0.0		
Well Log GPM Qt:	0.0		
Well Log PSI No:	0.0		
Well Log Flw Type Cd:			
Well Log Well Tst Cd:			
Well Log ZIP Code:	98271		

Map Key	Direction	Distance (mi)	Distance (ft)	Elevation (ft)	DB
51	WSW	0.66	3,494.21	115.07	WATER WELLS

Well Log ID:	1027421	Region Code:	1
Well Tag ID:	BIY118	County ID:	61

## Wells and Additional Sources Detail Report

Well Log Image Nm: 1027421.tif	County Name:
Project Tag No:	Township: 31
WRIA No: 5	Twsp Fraction No:
Driller No: 1374	Twsp Direction Cd: North
Notice of Inten ID: AE31475	Range: 05
Well Type Code: Decommissioning	Range Dir Code: East
Well Completion Dt: 24-Apr-2015	Range Fraction No:
Well Depth: 17.0	Section: 20
Well Diameter: 1.5	Quarter Section: NW
Horz Coll Ds:	Qtr Qtr Section: NE
Horiz Coll Meth Cd: 0	St Plane X-Coord: 1226245
Well Log Receiv Dt: 05-Jun-2015	St Plane Y-Coord: 1037171
Record Creation Dt: 20-Jun-2015	NAD83 Latitude: 0.0
Last Update Date: 20-Jun-2015	NAD83 Longitude: 0.0
Tax Parcel Identifier:	
Well Owner Name: Smokey Point Commercial LLC	
Well Log Static Lvl Qt: 0.0	
Well Log GPM Qt: 0.0	
Well Log PSI No: 0.0	
Well Log Flw Type Cd:	
Well Log Well Tst Cd:	
Well Log ZIP Code: 98271	

Map Key	Direction	Distance (mi)	Distance (ft)	Elevation (ft)	DB
51	WSW	0.66	3,494.21	115.07	WATER WELLS

Well Log ID: 1056192	Region Code: 1
Well Tag ID: BJL131	County ID: 61
Well Log Image Nm: 1056162.tif	County Name:
Project Tag No:	Township: 31
WRIA No: 5	Twsp Fraction No:
Driller No: 1374	Twsp Direction Cd: North
Notice of Inten ID: AE31676	Range: 05
Well Type Code: Decommissioning	Range Dir Code: East
Well Completion Dt: 01-May-2015	Range Fraction No:
Well Depth: 14.0	Section: 20
Well Diameter: 1.5	Quarter Section: NW
Horz Coll Ds:	Qtr Qtr Section: NE
Horiz Coll Meth Cd: 0	St Plane X-Coord: 1226245
Well Log Receiv Dt: 05-Jun-2015	St Plane Y-Coord: 1037171
Record Creation Dt: 07-Oct-2015	NAD83 Latitude: 0.0
Last Update Date: 07-Oct-2015	NAD83 Longitude: 0.0
Tax Parcel Identifier:	
Well Owner Name: Smokey Point Commercial LLC	
Well Log Static Lvl Qt: 0.0	
Well Log GPM Qt: 0.0	

## Wells and Additional Sources Detail Report

Well Log PSI No: 0.0  
 Well Log Flw Type Cd:  
 Well Log Well Tst Cd:  
 Well Log ZIP Code: 98271

<b>Map Key</b>	<b>Direction</b>	<b>Distance (mi)</b>	<b>Distance (ft)</b>	<b>Elevation (ft)</b>	<b>DB</b>
51	WSW	0.66	3,494.21	115.07	WATER WELLS

Well Log ID:	1056211	Region Code:	1
Well Tag ID:	BJL150	County ID:	61
Well Log Image Nm:	1056162.tif	County Name:	
Project Tag No:		Township:	31
WRIA No:	5	Twsp Fraction No:	
Driller No:	1374	Twsp Direction Cd:	North
Notice of Inten ID:	AE31676	Range:	05
Well Type Code:	Decommissioning	Range Dir Code:	East
Well Completion Dt:	01-May-2015	Range Fraction No:	
Well Depth:	14.0	Section:	20
Well Diameter:	1.5	Quarter Section:	NW
Horz Coll Ds:		Qtr Qtr Section:	NE
Horiz Coll Meth Cd:	0	St Plane X-Coord:	1226245
Well Log Receiv Dt:	05-Jun-2015	St Plane Y-Coord:	1037171
Record Creation Dt:	07-Oct-2015	NAD83 Latitude:	0.0
Last Update Date:	07-Oct-2015	NAD83 Longitude:	0.0
Tax Parcel Identifier:			
Well Owner Name:	Smokey Point Commercial LLC		
Well Log Static Lvl Qt:	0.0		
Well Log GPM Qt:	0.0		
Well Log PSI No:	0.0		
Well Log Flw Type Cd:			
Well Log Well Tst Cd:			
Well Log ZIP Code:	98271		

<b>Map Key</b>	<b>Direction</b>	<b>Distance (mi)</b>	<b>Distance (ft)</b>	<b>Elevation (ft)</b>	<b>DB</b>
51	WSW	0.66	3,494.21	115.07	WATER WELLS

Well Log ID:	1019146	Region Code:	1
Well Tag ID:	BIY103	County ID:	61
Well Log Image Nm:	1019106.tif	County Name:	
Project Tag No:		Township:	31
WRIA No:	5	Twsp Fraction No:	
Driller No:	1374	Twsp Direction Cd:	North
Notice of Inten ID:	AE31475	Range:	05
Well Type Code:	Decommissioning	Range Dir Code:	East
Well Completion Dt:	16-Apr-2015	Range Fraction No:	
Well Depth:	20.0	Section:	20

## Wells and Additional Sources Detail Report

Well Diameter:	1.5	Quarter Section:	NW
Horz Coll Ds:		Qtr Qtr Section:	NE
Horiz Coll Meth Cd:	0	St Plane X-Coord:	1226245
Well Log Receiv Dt:	06-May-2015	St Plane Y-Coord:	1037171
Record Creation Dt:	13-May-2015	NAD83 Latitude:	0.0
Last Update Date:	13-May-2015	NAD83 Longitude:	0.0
Tax Parcel Identifier:			
Well Owner Name:	Smokey Point Commercial LLC		
Well Log Static Lvl Qt:	0.0		
Well Log GPM Qt:	0.0		
Well Log PSI No:	0.0		
Well Log Flw Type Cd:			
Well Log Well Tst Cd:			
Well Log ZIP Code:	98271		

Map Key	Direction	Distance (mi)	Distance (ft)	Elevation (ft)	DB
51	WSW	0.66	3,494.21	115.07	WATER WELLS

Well Log ID:	1431516	Region Code:	1
Well Tag ID:	BJZ158	County ID:	61
Well Log Image Nm:	1431481.tif	County Name:	
Project Tag No:		Township:	31
WRIA No:	5	Twsp Fraction No:	
Driller No:	1374	Twsp Direction Cd:	North
Notice of Inten ID:	AE35833	Range:	05
Well Type Code:	Decommissioning	Range Dir Code:	East
Well Completion Dt:	09-Feb-2016	Range Fraction No:	
Well Depth:	15.0	Section:	20
Well Diameter:	1.5	Quarter Section:	NW
Horz Coll Ds:		Qtr Qtr Section:	NE
Horiz Coll Meth Cd:	0	St Plane X-Coord:	1226245
Well Log Receiv Dt:	03-Mar-2016	St Plane Y-Coord:	1037171
Record Creation Dt:	08-Mar-2016	NAD83 Latitude:	0.0
Last Update Date:	08-Mar-2016	NAD83 Longitude:	0.0
Tax Parcel Identifier:			
Well Owner Name:	Smokey Point Commercial LLC		
Well Log Static Lvl Qt:	0.0		
Well Log GPM Qt:	0.0		
Well Log PSI No:	0.0		
Well Log Flw Type Cd:			
Well Log Well Tst Cd:			
Well Log ZIP Code:	98271		

Map Key	Direction	Distance (mi)	Distance (ft)	Elevation (ft)	DB
51	WSW	0.66	3,494.21	115.07	WATER WELLS

## Wells and Additional Sources Detail Report

Well Log ID:	1056166	Region Code:	1
Well Tag ID:	BJL105	County ID:	61
Well Log Image Nm:	1056162.tif	County Name:	
Project Tag No:		Township:	31
WRIA No:	5	Twsp Fraction No:	
Driller No:	1374	Twsp Direction Cd:	North
Notice of Inten ID:	AE31676	Range:	05
Well Type Code:	Decommissioning	Range Dir Code:	East
Well Completion Dt:	01-May-2015	Range Fraction No:	
Well Depth:	14.0	Section:	20
Well Diameter:	1.5	Quarter Section:	NW
Horz Coll Ds:		Qtr Qtr Section:	NE
Horiz Coll Meth Cd:	0	St Plane X-Coord:	1226245
Well Log Receiv Dt:	05-Jun-2015	St Plane Y-Coord:	1037171
Record Creation Dt:	07-Oct-2015	NAD83 Latitude:	0.0
Last Update Date:	07-Oct-2015	NAD83 Longitude:	0.0
Tax Parcel Identifier:			
Well Owner Name:	Smokey Point Commercial LLC		
Well Log Static Lvl Qt:	0.0		
Well Log GPM Qt:	0.0		
Well Log PSI No:	0.0		
Well Log Flw Type Cd:			
Well Log Well Tst Cd:			
Well Log ZIP Code:	98271		

Map Key	Direction	Distance (mi)	Distance (ft)	Elevation (ft)	DB
51	WSW	0.66	3,494.21	115.07	WATER WELLS

Well Log ID:	1055841	Region Code:	1
Well Tag ID:	BJP248	County ID:	61
Well Log Image Nm:	1055794.tif	County Name:	
Project Tag No:		Township:	31
WRIA No:	5	Twsp Fraction No:	
Driller No:	1374	Twsp Direction Cd:	North
Notice of Inten ID:	DE01713	Range:	05
Well Type Code:	Water	Range Dir Code:	East
Well Completion Dt:	01-Sep-2015	Range Fraction No:	
Well Depth:	10.0	Section:	20
Well Diameter:	1.5	Quarter Section:	NW
Horz Coll Ds:		Qtr Qtr Section:	NE
Horiz Coll Meth Cd:	0	St Plane X-Coord:	1226245
Well Log Receiv Dt:	16-Sep-2015	St Plane Y-Coord:	1037171
Record Creation Dt:	06-Oct-2015	NAD83 Latitude:	0.0
Last Update Date:	13-Nov-2015	NAD83 Longitude:	0.0
Tax Parcel Identifier:			
Well Owner Name:	Smokey Point Commercial LLC		

## Wells and Additional Sources Detail Report

Well Log Static Lvl Qt: 0.0  
 Well Log GPM Qt: 0.0  
 Well Log PSI No: 0.0  
 Well Log Flw Type Cd:  
 Well Log Well Tst Cd:  
 Well Log ZIP Code: 98271

<b>Map Key</b>	<b>Direction</b>	<b>Distance (mi)</b>	<b>Distance (ft)</b>	<b>Elevation (ft)</b>	<b>DB</b>
51	WSW	0.66	3,494.21	115.07	WATER WELLS

Well Log ID:	1081656	Region Code:	1
Well Tag ID:	BJP205	County ID:	61
Well Log Image Nm:	1081652.tif	County Name:	
Project Tag No:		Township:	31
WRIA No:	5	Twsp Fraction No:	
Driller No:	1374	Twsp Direction Cd:	North
Notice of Inten ID:	AE33973	Range:	05
Well Type Code:	Decommissioning	Range Dir Code:	East
Well Completion Dt:	25-Sep-2015	Range Fraction No:	
Well Depth:	10.0	Section:	20
Well Diameter:	1.5	Quarter Section:	NW
Horz Coll Ds:		Qtr Qtr Section:	NE
Horiz Coll Meth Cd:	0	St Plane X-Coord:	1226245
Well Log Receiv Dt:	21-Oct-2015	St Plane Y-Coord:	1037171
Record Creation Dt:	17-Nov-2015	NAD83 Latitude:	0.0
Last Update Date:	17-Nov-2015	NAD83 Longitude:	0.0
Tax Parcel Identifier:			
Well Owner Name:	Smokey Point Commercial LLC		
Well Log Static Lvl Qt:	0.0		
Well Log GPM Qt:	0.0		
Well Log PSI No:	0.0		
Well Log Flw Type Cd:			
Well Log Well Tst Cd:			
Well Log ZIP Code:	98271		

<b>Map Key</b>	<b>Direction</b>	<b>Distance (mi)</b>	<b>Distance (ft)</b>	<b>Elevation (ft)</b>	<b>DB</b>
51	WSW	0.66	3,494.21	115.07	WATER WELLS

Well Log ID:	1026550	Region Code:	1
Well Tag ID:	BIY143	County ID:	61
Well Log Image Nm:	1026526.tif	County Name:	
Project Tag No:		Township:	31
WRIA No:	5	Twsp Fraction No:	
Driller No:	1374	Twsp Direction Cd:	North
Notice of Inten ID:	AE31475	Range:	05
Well Type Code:	Decommissioning	Range Dir Code:	East

## Wells and Additional Sources Detail Report

Well Completion Dt:	24-Apr-2015	Range Fraction No:	
Well Depth:	20.0	Section:	20
Well Diameter:	1.5	Quarter Section:	NW
Horz Coll Ds:		Qtr Qtr Section:	NE
Horiz Coll Meth Cd:	0	St Plane X-Coord:	1226245
Well Log Receiv Dt:	05-Jun-2015	St Plane Y-Coord:	1037171
Record Creation Dt:	17-Jun-2015	NAD83 Latitude:	0.0
Last Update Date:	17-Jun-2015	NAD83 Longitude:	0.0
Tax Parcel Identifier:			
Well Owner Name:	Smokey Point Commercial LLC		
Well Log Static Lvl Qt:	0.0		
Well Log GPM Qt:	0.0		
Well Log PSI No:	0.0		
Well Log Flw Type Cd:			
Well Log Well Tst Cd:			
Well Log ZIP Code:	98271		

Map Key	Direction	Distance (mi)	Distance (ft)	Elevation (ft)	DB
51	WSW	0.66	3,494.21	115.07	WATER WELLS

Well Log ID:	1011260	Region Code:	1
Well Tag ID:	BIY120	County ID:	61
Well Log Image Nm:	1011141.tif	County Name:	
Project Tag No:		Township:	31
WRIA No:	5	Twsp Fraction No:	
Driller No:	1374	Twsp Direction Cd:	North
Notice of Inten ID:	DE01668	Range:	05
Well Type Code:	Water	Range Dir Code:	East
Well Completion Dt:	20-Mar-2015	Range Fraction No:	
Well Depth:	17.0	Section:	20
Well Diameter:	1.5	Quarter Section:	NW
Horz Coll Ds:		Qtr Qtr Section:	NE
Horiz Coll Meth Cd:	0	St Plane X-Coord:	1226245
Well Log Receiv Dt:	31-Mar-2015	St Plane Y-Coord:	1037171
Record Creation Dt:	23-Apr-2015	NAD83 Latitude:	0.0
Last Update Date:	13-May-2015	NAD83 Longitude:	0.0
Tax Parcel Identifier:			
Well Owner Name:	Smokey Point Commercial LLC		
Well Log Static Lvl Qt:	5.0		
Well Log GPM Qt:	0.0		
Well Log PSI No:	0.0		
Well Log Flw Type Cd:	Static Level		
Well Log Well Tst Cd:			
Well Log ZIP Code:	98271		

Map Key	Direction	Distance (mi)	Distance (ft)	Elevation (ft)	DB
---------	-----------	---------------	---------------	----------------	----

## Wells and Additional Sources Detail Report

<b>51</b>	WSW	0.66	3,494.21	115.07	WATER WELLS
Well Log ID:	1026553	Region Code:	1		
Well Tag ID:	BIY146	County ID:	61		
Well Log Image Nm:	1026526.tif	County Name:			
Project Tag No:		Township:	31		
WRIA No:	5	Twsp Fraction No:			
Driller No:	1374	Twsp Direction Cd:	North		
Notice of Inten ID:	AE31475	Range:	05		
Well Type Code:	Decommissioning	Range Dir Code:	East		
Well Completion Dt:	24-Apr-2015	Range Fraction No:			
Well Depth:	20.0	Section:	20		
Well Diameter:	1.5	Quarter Section:	NW		
Horz Coll Ds:		Qtr Qtr Section:	NE		
Horiz Coll Meth Cd:	0	St Plane X-Coord:	1226245		
Well Log Receiv Dt:	05-Jun-2015	St Plane Y-Coord:	1037171		
Record Creation Dt:	17-Jun-2015	NAD83 Latitude:	0.0		
Last Update Date:	17-Jun-2015	NAD83 Longitude:	0.0		
Tax Parcel Identifier:					
Well Owner Name:	Smokey Point Commercial LLC				
Well Log Static Lvl Qt:	0.0				
Well Log GPM Qt:	0.0				
Well Log PSI No:	0.0				
Well Log Flw Type Cd:					
Well Log Well Tst Cd:					
Well Log ZIP Code:	98271				

<b>Map Key</b>	<b>Direction</b>	<b>Distance (mi)</b>	<b>Distance (ft)</b>	<b>Elevation (ft)</b>	<b>DB</b>
<b>51</b>	WSW	0.66	3,494.21	115.07	WATER WELLS
Well Log ID:	1081675	Region Code:	1		
Well Tag ID:	BJP224	County ID:	61		
Well Log Image Nm:	1081652.tif	County Name:			
Project Tag No:		Township:	31		
WRIA No:	5	Twsp Fraction No:			
Driller No:	1374	Twsp Direction Cd:	North		
Notice of Inten ID:	AE33973	Range:	05		
Well Type Code:	Decommissioning	Range Dir Code:	East		
Well Completion Dt:	25-Sep-2015	Range Fraction No:			
Well Depth:	10.0	Section:	20		
Well Diameter:	1.5	Quarter Section:	NW		
Horz Coll Ds:		Qtr Qtr Section:	NE		
Horiz Coll Meth Cd:	0	St Plane X-Coord:	1226245		
Well Log Receiv Dt:	21-Oct-2015	St Plane Y-Coord:	1037171		
Record Creation Dt:	17-Nov-2015	NAD83 Latitude:	0.0		
Last Update Date:	17-Nov-2015	NAD83 Longitude:	0.0		

# Wells and Additional Sources Detail Report

Tax Parcel Identifier:  
 Well Owner Name: Smokey Point Commercial LLC  
 Well Log Static Lvl Qt: 0.0  
 Well Log GPM Qt: 0.0  
 Well Log PSI No: 0.0  
 Well Log Flw Type Cd:  
 Well Log Well Tst Cd:  
 Well Log ZIP Code: 98271

<b>Map Key</b>	<b>Direction</b>	<b>Distance (mi)</b>	<b>Distance (ft)</b>	<b>Elevation (ft)</b>	<b>DB</b>
51	WSW	0.66	3,494.21	115.07	WATER WELLS

Well Log ID: 1056649	Region Code: 1
Well Tag ID: BIY245	County ID: 61
Well Log Image Nm: 1056649.tif	County Name:
Project Tag No:	Township: 31
WRIA No: 5	Twsp Fraction No:
Driller No: 1374	Twsp Direction Cd: North
Notice of Inten ID: AE31676	Range: 05
Well Type Code: Decommissioning	Range Dir Code: East
Well Completion Dt: 01-May-2015	Range Fraction No:
Well Depth: 14.0	Section: 20
Well Diameter: 1.5	Quarter Section: NW
Horz Coll Ds:	Qtr Qtr Section: NE
Horiz Coll Meth Cd: 0	St Plane X-Coord: 1226245
Well Log Receiv Dt: 15-Jun-2015	St Plane Y-Coord: 1037171
Record Creation Dt: 07-Oct-2015	NAD83 Latitude: 0.0
Last Update Date: 07-Oct-2015	NAD83 Longitude: 0.0
Tax Parcel Identifier:	
Well Owner Name: Smokey Point Commercial LLC	
Well Log Static Lvl Qt: 0.0	
Well Log GPM Qt: 0.0	
Well Log PSI No: 0.0	
Well Log Flw Type Cd:	
Well Log Well Tst Cd:	
Well Log ZIP Code: 98271	

<b>Map Key</b>	<b>Direction</b>	<b>Distance (mi)</b>	<b>Distance (ft)</b>	<b>Elevation (ft)</b>	<b>DB</b>
51	WSW	0.66	3,494.21	115.07	WATER WELLS

Well Log ID: 1330732	Region Code: 1
Well Tag ID: BJZ138	County ID: 61
Well Log Image Nm: 1330717.tif	County Name:
Project Tag No:	Township: 31
WRIA No: 5	Twsp Fraction No:
Driller No: 1374	Twsp Direction Cd: North

## Wells and Additional Sources Detail Report

Notice of Inten ID:	DE01813	Range:	05
Well Type Code:	Water	Range Dir Code:	East
Well Completion Dt:	14-Jan-2016	Range Fraction No:	
Well Depth:	15.0	Section:	20
Well Diameter:	1.5	Quarter Section:	NW
Horz Coll Ds:		Qtr Qtr Section:	NE
Horiz Coll Meth Cd:	0	St Plane X-Coord:	1226245
Well Log Receiv Dt:	04-Feb-2016	St Plane Y-Coord:	1037171
Record Creation Dt:	12-Feb-2016	NAD83 Latitude:	0.0
Last Update Date:	12-Feb-2016	NAD83 Longitude:	0.0
Tax Parcel Identifier:			
Well Owner Name:	Smokey Point Commercial LLC		
Well Log Static Lvl Qt:	12.0		
Well Log GPM Qt:	0.0		
Well Log PSI No:	0.0		
Well Log Flw Type Cd:	Static Level		
Well Log Well Tst Cd:			
Well Log ZIP Code:	98271		

Map Key	Direction	Distance (mi)	Distance (ft)	Elevation (ft)	DB
51	WSW	0.66	3,494.21	115.07	WATER WELLS

Well Log ID:	1011148	Region Code:	1
Well Tag ID:	BIY008	County ID:	61
Well Log Image Nm:	1011141.tif	County Name:	
Project Tag No:		Township:	31
WRIA No:	5	Twsp Fraction No:	
Driller No:	1374	Twsp Direction Cd:	North
Notice of Inten ID:	DE01668	Range:	05
Well Type Code:	Water	Range Dir Code:	East
Well Completion Dt:	20-Mar-2015	Range Fraction No:	
Well Depth:	17.0	Section:	20
Well Diameter:	1.5	Quarter Section:	NW
Horz Coll Ds:		Qtr Qtr Section:	NE
Horiz Coll Meth Cd:	0	St Plane X-Coord:	1226245
Well Log Receiv Dt:	31-Mar-2015	St Plane Y-Coord:	1037171
Record Creation Dt:	23-Apr-2015	NAD83 Latitude:	0.0
Last Update Date:	13-May-2015	NAD83 Longitude:	0.0
Tax Parcel Identifier:			
Well Owner Name:	Smokey Point Commercial LLC		
Well Log Static Lvl Qt:	5.0		
Well Log GPM Qt:	0.0		
Well Log PSI No:	0.0		
Well Log Flw Type Cd:	Static Level		
Well Log Well Tst Cd:			
Well Log ZIP Code:	98271		

## Wells and Additional Sources Detail Report

Map Key	Direction	Distance (mi)	Distance (ft)	Elevation (ft)	DB
51	WSW	0.66	3,494.21	115.07	WATER WELLS
Well Log ID:	1110863	Region Code:	1		
Well Tag ID:	BJP236	County ID:	61		
Well Log Image Nm:	1110861.tif	County Name:			
Project Tag No:		Township:	31		
WRIA No:	5	Twsp Fraction No:			
Driller No:	1374	Twsp Direction Cd:	North		
Notice of Inten ID:	AE33973	Range:	05		
Well Type Code:	Decommissioning	Range Dir Code:	East		
Well Completion Dt:	19-Nov-2015	Range Fraction No:			
Well Depth:	10.0	Section:	20		
Well Diameter:	1.5	Quarter Section:	NW		
Horz Coll Ds:		Qtr Qtr Section:	NE		
Horiz Coll Meth Cd:	0	St Plane X-Coord:	1226245		
Well Log Receiv Dt:	11-Dec-2015	St Plane Y-Coord:	1037171		
Record Creation Dt:	29-Dec-2015	NAD83 Latitude:	0.0		
Last Update Date:	29-Dec-2015	NAD83 Longitude:	0.0		
Tax Parcel Identifier:					
Well Owner Name:	Smokey Point Commercial LLC				
Well Log Static Lvl Qt:	0.0				
Well Log GPM Qt:	0.0				
Well Log PSI No:	0.0				
Well Log Flw Type Cd:					
Well Log Well Tst Cd:					
Well Log ZIP Code:	98271				

Map Key	Direction	Distance (mi)	Distance (ft)	Elevation (ft)	DB
51	WSW	0.66	3,494.21	115.07	WATER WELLS
Well Log ID:	1431542	Region Code:	1		
Well Tag ID:	BJZ184	County ID:	61		
Well Log Image Nm:	1431481.tif	County Name:			
Project Tag No:		Township:	31		
WRIA No:	5	Twsp Fraction No:			
Driller No:	1374	Twsp Direction Cd:	North		
Notice of Inten ID:	AE35833	Range:	05		
Well Type Code:	Decommissioning	Range Dir Code:	East		
Well Completion Dt:	09-Feb-2016	Range Fraction No:			
Well Depth:	15.0	Section:	20		
Well Diameter:	1.5	Quarter Section:	NW		
Horz Coll Ds:		Qtr Qtr Section:	NE		
Horiz Coll Meth Cd:	0	St Plane X-Coord:	1226245		
Well Log Receiv Dt:	03-Mar-2016	St Plane Y-Coord:	1037171		

## Wells and Additional Sources Detail Report

Record Creation Dt:	08-Mar-2016	NAD83 Latitude:	0.0
Last Update Date:	08-Mar-2016	NAD83 Longitude:	0.0
Tax Parcel Identifier:			
Well Owner Name:	Smokey Point Commercial LLC		
Well Log Static Lvl Qt:	0.0		
Well Log GPM Qt:	0.0		
Well Log PSI No:	0.0		
Well Log Flw Type Cd:			
Well Log Well Tst Cd:			
Well Log ZIP Code:	98271		

Map Key	Direction	Distance (mi)	Distance (ft)	Elevation (ft)	DB
51	WSW	0.66	3,494.21	115.07	WATER WELLS

Well Log ID:	1330774	Region Code:	1
Well Tag ID:	BJZ180	County ID:	61
Well Log Image Nm:	1330717.tif	County Name:	
Project Tag No:		Township:	31
WRIA No:	5	Twsp Fraction No:	
Driller No:	1374	Twsp Direction Cd:	North
Notice of Inten ID:	DE01813	Range:	05
Well Type Code:	Water	Range Dir Code:	East
Well Completion Dt:	14-Jan-2016	Range Fraction No:	
Well Depth:	15.0	Section:	20
Well Diameter:	1.5	Quarter Section:	NW
Horz Coll Ds:		Qtr Qtr Section:	NE
Horiz Coll Meth Cd:	0	St Plane X-Coord:	1226245
Well Log Receiv Dt:	04-Feb-2016	St Plane Y-Coord:	1037171
Record Creation Dt:	12-Feb-2016	NAD83 Latitude:	0.0
Last Update Date:	12-Feb-2016	NAD83 Longitude:	0.0
Tax Parcel Identifier:			
Well Owner Name:	Smokey Point Commercial LLC		
Well Log Static Lvl Qt:	12.0		
Well Log GPM Qt:	0.0		
Well Log PSI No:	0.0		
Well Log Flw Type Cd:	Static Level		
Well Log Well Tst Cd:			
Well Log ZIP Code:	98271		

Map Key	Direction	Distance (mi)	Distance (ft)	Elevation (ft)	DB
51	WSW	0.66	3,494.21	115.07	WATER WELLS

Well Log ID:	1330735	Region Code:	1
Well Tag ID:	BJZ141	County ID:	61
Well Log Image Nm:	1330717.tif	County Name:	
Project Tag No:		Township:	31

## Wells and Additional Sources Detail Report

WRIA No:	5	Twsp Fraction No:	
Driller No:	1374	Twsp Direction Cd:	North
Notice of Inten ID:	DE01813	Range:	05
Well Type Code:	Water	Range Dir Code:	East
Well Completion Dt:	14-Jan-2016	Range Fraction No:	
Well Depth:	15.0	Section:	20
Well Diameter:	1.5	Quarter Section:	NW
Horz Coll Ds:		Qtr Qtr Section:	NE
Horiz Coll Meth Cd:	0	St Plane X-Coord:	1226245
Well Log Receiv Dt:	04-Feb-2016	St Plane Y-Coord:	1037171
Record Creation Dt:	12-Feb-2016	NAD83 Latitude:	0.0
Last Update Date:	12-Feb-2016	NAD83 Longitude:	0.0
Tax Parcel Identifier:			
Well Owner Name:	Smokey Point Commercial LLC		
Well Log Static Lvl Qt:	12.0		
Well Log GPM Qt:	0.0		
Well Log PSI No:	0.0		
Well Log Flw Type Cd:	Static Level		
Well Log Well Tst Cd:			
Well Log ZIP Code:	98271		

Map Key	Direction	Distance (mi)	Distance (ft)	Elevation (ft)	DB
51	WSW	0.66	3,494.21	115.07	WATER WELLS

Well Log ID:	1019134	Region Code:	1
Well Tag ID:	BIY091	County ID:	61
Well Log Image Nm:	1019106.tif	County Name:	
Project Tag No:		Township:	31
WRIA No:	5	Twsp Fraction No:	
Driller No:	1374	Twsp Direction Cd:	North
Notice of Inten ID:	AE31475	Range:	05
Well Type Code:	Decommissioning	Range Dir Code:	East
Well Completion Dt:	16-Apr-2015	Range Fraction No:	
Well Depth:	20.0	Section:	20
Well Diameter:	1.5	Quarter Section:	NW
Horz Coll Ds:		Qtr Qtr Section:	NE
Horiz Coll Meth Cd:	0	St Plane X-Coord:	1226245
Well Log Receiv Dt:	06-May-2015	St Plane Y-Coord:	1037171
Record Creation Dt:	13-May-2015	NAD83 Latitude:	0.0
Last Update Date:	13-May-2015	NAD83 Longitude:	0.0
Tax Parcel Identifier:			
Well Owner Name:	Smokey Point Commercial LLC		
Well Log Static Lvl Qt:	0.0		
Well Log GPM Qt:	0.0		
Well Log PSI No:	0.0		
Well Log Flw Type Cd:			

# Wells and Additional Sources Detail Report

Well Log Well Tst Cd:  
Well Log ZIP Code: 98271

Map Key	Direction	Distance (mi)	Distance (ft)	Elevation (ft)	DB
51	WSW	0.66	3,494.21	115.07	WATER WELLS

Well Log ID:	1018995	Region Code:	1
Well Tag ID:	BIY062	County ID:	61
Well Log Image Nm:	1018934.tif	County Name:	
Project Tag No:		Township:	31
WRIA No:	5	Twsp Fraction No:	
Driller No:	1374	Twsp Direction Cd:	North
Notice of Inten ID:	AE31475	Range:	05
Well Type Code:	Decommissioning	Range Dir Code:	East
Well Completion Dt:	10-Apr-2015	Range Fraction No:	
Well Depth:	20.0	Section:	20
Well Diameter:	1.5	Quarter Section:	NW
Horz Coll Ds:		Qtr Qtr Section:	NE
Horiz Coll Meth Cd:	0	St Plane X-Coord:	1226245
Well Log Receiv Dt:	06-May-2015	St Plane Y-Coord:	1037171
Record Creation Dt:	13-May-2015	NAD83 Latitude:	0.0
Last Update Date:	13-May-2015	NAD83 Longitude:	0.0
Tax Parcel Identifier:			
Well Owner Name:	Smokey Point Commercial LLC		
Well Log Static Lvl Qt:	0.0		
Well Log GPM Qt:	0.0		
Well Log PSI No:	0.0		
Well Log Flw Type Cd:			
Well Log Well Tst Cd:			
Well Log ZIP Code:	98271		

Map Key	Direction	Distance (mi)	Distance (ft)	Elevation (ft)	DB
51	WSW	0.66	3,494.21	115.07	WATER WELLS

Well Log ID:	1019142	Region Code:	1
Well Tag ID:	BIY099	County ID:	61
Well Log Image Nm:	1019106.tif	County Name:	
Project Tag No:		Township:	31
WRIA No:	5	Twsp Fraction No:	
Driller No:	1374	Twsp Direction Cd:	North
Notice of Inten ID:	AE31475	Range:	05
Well Type Code:	Decommissioning	Range Dir Code:	East
Well Completion Dt:	16-Apr-2015	Range Fraction No:	
Well Depth:	20.0	Section:	20
Well Diameter:	1.5	Quarter Section:	NW
Horz Coll Ds:		Qtr Qtr Section:	NE

## Wells and Additional Sources Detail Report

Horiz Coll Meth Cd: 0	St Plane X-Coord: 1226245
Well Log Receiv Dt: 06-May-2015	St Plane Y-Coord: 1037171
Record Creation Dt: 13-May-2015	NAD83 Latitude: 0.0
Last Update Date: 13-May-2015	NAD83 Longitude: 0.0
Tax Parcel Identifier:	
Well Owner Name: Smokey Point Commercial LLC	
Well Log Static Lvl Qt: 0.0	
Well Log GPM Qt: 0.0	
Well Log PSI No: 0.0	
Well Log Flw Type Cd:	
Well Log Well Tst Cd:	
Well Log ZIP Code: 98271	

Map Key	Direction	Distance (mi)	Distance (ft)	Elevation (ft)	DB
51	WSW	0.66	3,494.21	115.07	WATER WELLS

Well Log ID: 1056177	Region Code: 1
Well Tag ID: BJL116	County ID: 61
Well Log Image Nm: 1056162.tif	County Name:
Project Tag No:	Township: 31
WRIA No: 5	Twsp Fraction No:
Driller No: 1374	Twsp Direction Cd: North
Notice of Inten ID: AE31676	Range: 05
Well Type Code: Decommissioning	Range Dir Code: East
Well Completion Dt: 01-May-2015	Range Fraction No:
Well Depth: 14.0	Section: 20
Well Diameter: 1.5	Quarter Section: NW
Horz Coll Ds:	Qtr Qtr Section: NE
Horiz Coll Meth Cd: 0	St Plane X-Coord: 1226245
Well Log Receiv Dt: 05-Jun-2015	St Plane Y-Coord: 1037171
Record Creation Dt: 07-Oct-2015	NAD83 Latitude: 0.0
Last Update Date: 07-Oct-2015	NAD83 Longitude: 0.0
Tax Parcel Identifier:	
Well Owner Name: Smokey Point Commercial LLC	
Well Log Static Lvl Qt: 0.0	
Well Log GPM Qt: 0.0	
Well Log PSI No: 0.0	
Well Log Flw Type Cd:	
Well Log Well Tst Cd:	
Well Log ZIP Code: 98271	

Map Key	Direction	Distance (mi)	Distance (ft)	Elevation (ft)	DB
51	WSW	0.66	3,494.21	115.07	WATER WELLS

Well Log ID: 1330724	Region Code: 1
Well Tag ID: BJZ130	County ID: 61

## Wells and Additional Sources Detail Report

Well Log Image Nm: 1330717.tif	County Name:
Project Tag No:	Township: 31
WRIA No: 5	Twsp Fraction No:
Driller No: 1374	Twsp Direction Cd: North
Notice of Inten ID: DE01813	Range: 05
Well Type Code: Water	Range Dir Code: East
Well Completion Dt: 14-Jan-2016	Range Fraction No:
Well Depth: 15.0	Section: 20
Well Diameter: 1.5	Quarter Section: NW
Horz Coll Ds:	Qtr Qtr Section: NE
Horiz Coll Meth Cd: 0	St Plane X-Coord: 1226245
Well Log Receiv Dt: 04-Feb-2016	St Plane Y-Coord: 1037171
Record Creation Dt: 12-Feb-2016	NAD83 Latitude: 0.0
Last Update Date: 12-Feb-2016	NAD83 Longitude: 0.0
Tax Parcel Identifier:	
Well Owner Name: Smokey Point Commercial LLC	
Well Log Static Lvl Qt: 12.0	
Well Log GPM Qt: 0.0	
Well Log PSI No: 0.0	
Well Log Flw Type Cd: Static Level	
Well Log Well Tst Cd:	
Well Log ZIP Code: 98271	

Map Key	Direction	Distance (mi)	Distance (ft)	Elevation (ft)	DB
51	WSW	0.66	3,494.21	115.07	WATER WELLS

Well Log ID: 1349551	Region Code: 1
Well Tag ID: BJP159	County ID: 61
Well Log Image Nm: 1349522.tif	County Name:
Project Tag No:	Township: 31
WRIA No: 5	Twsp Fraction No:
Driller No: 1374	Twsp Direction Cd: North
Notice of Inten ID: AE34165	Range: 05
Well Type Code: Decommissioning	Range Dir Code: East
Well Completion Dt: 05-Nov-2015	Range Fraction No:
Well Depth: 12.0	Section: 20
Well Diameter: 1.5	Quarter Section: NW
Horz Coll Ds:	Qtr Qtr Section: NE
Horiz Coll Meth Cd: 0	St Plane X-Coord: 1226245
Well Log Receiv Dt: 18-Jan-2016	St Plane Y-Coord: 1037171
Record Creation Dt: 19-Feb-2016	NAD83 Latitude: 0.0
Last Update Date: 19-Feb-2016	NAD83 Longitude: 0.0
Tax Parcel Identifier:	
Well Owner Name: Smokey Point Commercial LLC	
Well Log Static Lvl Qt: 0.0	
Well Log GPM Qt: 0.0	

## Wells and Additional Sources Detail Report

Well Log PSI No: 0.0  
 Well Log Flw Type Cd:  
 Well Log Well Tst Cd:  
 Well Log ZIP Code: 98271

<b>Map Key</b>	<b>Direction</b>	<b>Distance (mi)</b>	<b>Distance (ft)</b>	<b>Elevation (ft)</b>	<b>DB</b>
51	WSW	0.66	3,494.21	115.07	WATER WELLS

Well Log ID:	1081765	Region Code:	1
Well Tag ID:	BJP168	County ID:	61
Well Log Image Nm:	1081714.tif	County Name:	
Project Tag No:		Township:	31
WRIA No:	5	Twsp Fraction No:	
Driller No:	1374	Twsp Direction Cd:	North
Notice of Inten ID:	DE01713	Range:	05
Well Type Code:	Water	Range Dir Code:	East
Well Completion Dt:	25-Sep-2015	Range Fraction No:	
Well Depth:	10.0	Section:	20
Well Diameter:	1.5	Quarter Section:	NW
Horz Coll Ds:		Qtr Qtr Section:	NE
Horiz Coll Meth Cd:	0	St Plane X-Coord:	1226245
Well Log Receiv Dt:	21-Oct-2015	St Plane Y-Coord:	1037171
Record Creation Dt:	17-Nov-2015	NAD83 Latitude:	0.0
Last Update Date:	17-Nov-2015	NAD83 Longitude:	0.0
Tax Parcel Identifier:			
Well Owner Name:	Smokey Point Commercial LLC		
Well Log Static Lvl Qt:	5.0		
Well Log GPM Qt:	0.0		
Well Log PSI No:	0.0		
Well Log Flw Type Cd:	Static Level		
Well Log Well Tst Cd:			
Well Log ZIP Code:	98271		

<b>Map Key</b>	<b>Direction</b>	<b>Distance (mi)</b>	<b>Distance (ft)</b>	<b>Elevation (ft)</b>	<b>DB</b>
51	WSW	0.66	3,494.21	115.07	WATER WELLS

Well Log ID:	1330772	Region Code:	1
Well Tag ID:	BJZ178	County ID:	61
Well Log Image Nm:	1330717.tif	County Name:	
Project Tag No:		Township:	31
WRIA No:	5	Twsp Fraction No:	
Driller No:	1374	Twsp Direction Cd:	North
Notice of Inten ID:	DE01813	Range:	05
Well Type Code:	Water	Range Dir Code:	East
Well Completion Dt:	14-Jan-2016	Range Fraction No:	
Well Depth:	15.0	Section:	20

## Wells and Additional Sources Detail Report

Well Diameter:	1.5	Quarter Section:	NW
Horz Coll Ds:		Qtr Qtr Section:	NE
Horiz Coll Meth Cd:	0	St Plane X-Coord:	1226245
Well Log Receiv Dt:	04-Feb-2016	St Plane Y-Coord:	1037171
Record Creation Dt:	12-Feb-2016	NAD83 Latitude:	0.0
Last Update Date:	12-Feb-2016	NAD83 Longitude:	0.0
Tax Parcel Identifier:			
Well Owner Name:	Smokey Point Commercial LLC		
Well Log Static Lvl Qt:	12.0		
Well Log GPM Qt:	0.0		
Well Log PSI No:	0.0		
Well Log Flw Type Cd:	Static Level		
Well Log Well Tst Cd:			
Well Log ZIP Code:	98271		

Map Key	Direction	Distance (mi)	Distance (ft)	Elevation (ft)	DB
51	WSW	0.66	3,494.21	115.07	WATER WELLS

Well Log ID:	1011242	Region Code:	1
Well Tag ID:	BIY102	County ID:	61
Well Log Image Nm:	1011141.tif	County Name:	
Project Tag No:		Township:	31
WRIA No:	5	Twsp Fraction No:	
Driller No:	1374	Twsp Direction Cd:	North
Notice of Inten ID:	DE01668	Range:	05
Well Type Code:	Water	Range Dir Code:	East
Well Completion Dt:	20-Mar-2015	Range Fraction No:	
Well Depth:	17.0	Section:	20
Well Diameter:	1.5	Quarter Section:	NW
Horz Coll Ds:		Qtr Qtr Section:	NE
Horiz Coll Meth Cd:	0	St Plane X-Coord:	1226245
Well Log Receiv Dt:	31-Mar-2015	St Plane Y-Coord:	1037171
Record Creation Dt:	23-Apr-2015	NAD83 Latitude:	0.0
Last Update Date:	13-May-2015	NAD83 Longitude:	0.0
Tax Parcel Identifier:			
Well Owner Name:	Smokey Point Commercial LLC		
Well Log Static Lvl Qt:	5.0		
Well Log GPM Qt:	0.0		
Well Log PSI No:	0.0		
Well Log Flw Type Cd:	Static Level		
Well Log Well Tst Cd:			
Well Log ZIP Code:	98271		

Map Key	Direction	Distance (mi)	Distance (ft)	Elevation (ft)	DB
51	WSW	0.66	3,494.21	115.07	WATER WELLS

## Wells and Additional Sources Detail Report

Well Log ID:	1011162	Region Code:	1
Well Tag ID:	BIY022	County ID:	61
Well Log Image Nm:	1011141.tif	County Name:	
Project Tag No:		Township:	31
WRIA No:	5	Twsp Fraction No:	
Driller No:	1374	Twsp Direction Cd:	North
Notice of Inten ID:	DE01668	Range:	05
Well Type Code:	Water	Range Dir Code:	East
Well Completion Dt:	20-Mar-2015	Range Fraction No:	
Well Depth:	17.0	Section:	20
Well Diameter:	1.5	Quarter Section:	NW
Horz Coll Ds:		Qtr Qtr Section:	NE
Horiz Coll Meth Cd:	0	St Plane X-Coord:	1226245
Well Log Receiv Dt:	31-Mar-2015	St Plane Y-Coord:	1037171
Record Creation Dt:	23-Apr-2015	NAD83 Latitude:	0.0
Last Update Date:	13-May-2015	NAD83 Longitude:	0.0
Tax Parcel Identifier:			
Well Owner Name:	Smokey Point Commercial LLC		
Well Log Static Lvl Qt:	5.0		
Well Log GPM Qt:	0.0		
Well Log PSI No:	0.0		
Well Log Flw Type Cd:	Static Level		
Well Log Well Tst Cd:			
Well Log ZIP Code:	98271		

Map Key	Direction	Distance (mi)	Distance (ft)	Elevation (ft)	DB
51	WSW	0.66	3,494.21	115.07	WATER WELLS

Well Log ID:	1011144	Region Code:	1
Well Tag ID:	BIY004	County ID:	61
Well Log Image Nm:	1011141.tif	County Name:	
Project Tag No:		Township:	31
WRIA No:	5	Twsp Fraction No:	
Driller No:	1374	Twsp Direction Cd:	North
Notice of Inten ID:	DE01668	Range:	05
Well Type Code:	Water	Range Dir Code:	East
Well Completion Dt:	20-Mar-2015	Range Fraction No:	
Well Depth:	17.0	Section:	20
Well Diameter:	1.5	Quarter Section:	NW
Horz Coll Ds:		Qtr Qtr Section:	NE
Horiz Coll Meth Cd:	0	St Plane X-Coord:	1226245
Well Log Receiv Dt:	31-Mar-2015	St Plane Y-Coord:	1037171
Record Creation Dt:	23-Apr-2015	NAD83 Latitude:	0.0
Last Update Date:	13-May-2015	NAD83 Longitude:	0.0
Tax Parcel Identifier:			
Well Owner Name:	Smokey Point Commercial LLC		

## Wells and Additional Sources Detail Report

Well Log Static Lvl Qt: 5.0  
 Well Log GPM Qt: 0.0  
 Well Log PSI No: 0.0  
 Well Log Flw Type Cd: Static Level  
 Well Log Well Tst Cd:  
 Well Log ZIP Code: 98271

<b>Map Key</b>	<b>Direction</b>	<b>Distance (mi)</b>	<b>Distance (ft)</b>	<b>Elevation (ft)</b>	<b>DB</b>
51	WSW	0.66	3,494.21	115.07	WATER WELLS

Well Log ID:	1018939	Region Code:	1
Well Tag ID:	BIY006	County ID:	61
Well Log Image Nm:	1018934.tif	County Name:	
Project Tag No:		Township:	31
WRIA No:	5	Twsp Fraction No:	
Driller No:	1374	Twsp Direction Cd:	North
Notice of Inten ID:	AE31475	Range:	05
Well Type Code:	Decommissioning	Range Dir Code:	East
Well Completion Dt:	10-Apr-2015	Range Fraction No:	
Well Depth:	20.0	Section:	20
Well Diameter:	1.5	Quarter Section:	NW
Horz Coll Ds:		Qtr Qtr Section:	NE
Horiz Coll Meth Cd:	0	St Plane X-Coord:	1226245
Well Log Receiv Dt:	06-May-2015	St Plane Y-Coord:	1037171
Record Creation Dt:	13-May-2015	NAD83 Latitude:	0.0
Last Update Date:	13-May-2015	NAD83 Longitude:	0.0
Tax Parcel Identifier:			
Well Owner Name:	Smokey Point Commercial LLC		
Well Log Static Lvl Qt:	0.0		
Well Log GPM Qt:	0.0		
Well Log PSI No:	0.0		
Well Log Flw Type Cd:			
Well Log Well Tst Cd:			
Well Log ZIP Code:	98271		

<b>Map Key</b>	<b>Direction</b>	<b>Distance (mi)</b>	<b>Distance (ft)</b>	<b>Elevation (ft)</b>	<b>DB</b>
51	WSW	0.66	3,494.21	115.07	WATER WELLS

Well Log ID:	1019133	Region Code:	1
Well Tag ID:	BIY090	County ID:	61
Well Log Image Nm:	1019106.tif	County Name:	
Project Tag No:		Township:	31
WRIA No:	5	Twsp Fraction No:	
Driller No:	1374	Twsp Direction Cd:	North
Notice of Inten ID:	AE31475	Range:	05
Well Type Code:	Decommissioning	Range Dir Code:	East

## Wells and Additional Sources Detail Report

Well Completion Dt:	16-Apr-2015	Range Fraction No:	
Well Depth:	20.0	Section:	20
Well Diameter:	1.5	Quarter Section:	NW
Horz Coll Ds:		Qtr Qtr Section:	NE
Horiz Coll Meth Cd:	0	St Plane X-Coord:	1226245
Well Log Receiv Dt:	06-May-2015	St Plane Y-Coord:	1037171
Record Creation Dt:	13-May-2015	NAD83 Latitude:	0.0
Last Update Date:	13-May-2015	NAD83 Longitude:	0.0
Tax Parcel Identifier:			
Well Owner Name:	Smokey Point Commercial LLC		
Well Log Static Lvl Qt:	0.0		
Well Log GPM Qt:	0.0		
Well Log PSI No:	0.0		
Well Log Flw Type Cd:			
Well Log Well Tst Cd:			
Well Log ZIP Code:	98271		

Map Key	Direction	Distance (mi)	Distance (ft)	Elevation (ft)	DB
51	WSW	0.66	3,494.21	115.07	WATER WELLS

Well Log ID:	1081715	Region Code:	1
Well Tag ID:	BJP118	County ID:	61
Well Log Image Nm:	1081714.tif	County Name:	
Project Tag No:		Township:	31
WRIA No:	5	Twsp Fraction No:	
Driller No:	1374	Twsp Direction Cd:	North
Notice of Inten ID:	DE01713	Range:	05
Well Type Code:	Water	Range Dir Code:	East
Well Completion Dt:	25-Sep-2015	Range Fraction No:	
Well Depth:	10.0	Section:	20
Well Diameter:	1.5	Quarter Section:	NW
Horz Coll Ds:		Qtr Qtr Section:	NE
Horiz Coll Meth Cd:	0	St Plane X-Coord:	1226245
Well Log Receiv Dt:	21-Oct-2015	St Plane Y-Coord:	1037171
Record Creation Dt:	17-Nov-2015	NAD83 Latitude:	0.0
Last Update Date:	17-Nov-2015	NAD83 Longitude:	0.0
Tax Parcel Identifier:			
Well Owner Name:	Smokey Point Commercial LLC		
Well Log Static Lvl Qt:	5.0		
Well Log GPM Qt:	0.0		
Well Log PSI No:	0.0		
Well Log Flw Type Cd:	Static Level		
Well Log Well Tst Cd:			
Well Log ZIP Code:	98271		

Map Key	Direction	Distance (mi)	Distance (ft)	Elevation (ft)	DB
---------	-----------	---------------	---------------	----------------	----

# Wells and Additional Sources Detail Report

<b>51</b>	WSW	0.66	3,494.21	115.07	WATER WELLS
Well Log ID:	1330740	Region Code:	1		
Well Tag ID:	BJZ146	County ID:	61		
Well Log Image Nm:	1330717.tif	County Name:			
Project Tag No:		Township:	31		
WRIA No:	5	Twsp Fraction No:			
Driller No:	1374	Twsp Direction Cd:	North		
Notice of Inten ID:	DE01813	Range:	05		
Well Type Code:	Water	Range Dir Code:	East		
Well Completion Dt:	14-Jan-2016	Range Fraction No:			
Well Depth:	15.0	Section:	20		
Well Diameter:	1.5	Quarter Section:	NW		
Horz Coll Ds:		Qtr Qtr Section:	NE		
Horiz Coll Meth Cd:	0	St Plane X-Coord:	1226245		
Well Log Receiv Dt:	04-Feb-2016	St Plane Y-Coord:	1037171		
Record Creation Dt:	12-Feb-2016	NAD83 Latitude:	0.0		
Last Update Date:	12-Feb-2016	NAD83 Longitude:	0.0		
Tax Parcel Identifier:					
Well Owner Name:	Smokey Point Commercial LLC				
Well Log Static Lvl Qt:	12.0				
Well Log GPM Qt:	0.0				
Well Log PSI No:	0.0				
Well Log Flw Type Cd:	Static Level				
Well Log Well Tst Cd:					
Well Log ZIP Code:	98271				

<b>Map Key</b>	<b>Direction</b>	<b>Distance (mi)</b>	<b>Distance (ft)</b>	<b>Elevation (ft)</b>	<b>DB</b>
<b>51</b>	WSW	0.66	3,494.21	115.07	WATER WELLS
Well Log ID:	1081652	Region Code:	1		
Well Tag ID:	BJP201	County ID:	61		
Well Log Image Nm:	1081652.tif	County Name:			
Project Tag No:		Township:	31		
WRIA No:	5	Twsp Fraction No:			
Driller No:	1374	Twsp Direction Cd:	North		
Notice of Inten ID:	AE33973	Range:	05		
Well Type Code:	Decommissioning	Range Dir Code:	East		
Well Completion Dt:	25-Sep-2015	Range Fraction No:			
Well Depth:	10.0	Section:	20		
Well Diameter:	1.5	Quarter Section:	NW		
Horz Coll Ds:		Qtr Qtr Section:	NE		
Horiz Coll Meth Cd:	0	St Plane X-Coord:	1226245		
Well Log Receiv Dt:	21-Oct-2015	St Plane Y-Coord:	1037171		
Record Creation Dt:	17-Nov-2015	NAD83 Latitude:	0.0		
Last Update Date:	17-Nov-2015	NAD83 Longitude:	0.0		

# Wells and Additional Sources Detail Report

Tax Parcel Identifier:  
 Well Owner Name: Smokey Point Commercial LLC  
 Well Log Static Lvl Qt: 0.0  
 Well Log GPM Qt: 0.0  
 Well Log PSI No: 0.0  
 Well Log Flw Type Cd:  
 Well Log Well Tst Cd:  
 Well Log ZIP Code: 98271

<b>Map Key</b>	<b>Direction</b>	<b>Distance (mi)</b>	<b>Distance (ft)</b>	<b>Elevation (ft)</b>	<b>DB</b>
51	WSW	0.66	3,494.21	115.07	WATER WELLS

Well Log ID:	1011198	Region Code:	1
Well Tag ID:	BIY058	County ID:	61
Well Log Image Nm:	1011141.tif	County Name:	
Project Tag No:		Township:	31
WRIA No:	5	Twsp Fraction No:	
Driller No:	1374	Twsp Direction Cd:	North
Notice of Inten ID:	DE01668	Range:	05
Well Type Code:	Water	Range Dir Code:	East
Well Completion Dt:	20-Mar-2015	Range Fraction No:	
Well Depth:	17.0	Section:	20
Well Diameter:	1.5	Quarter Section:	NW
Horz Coll Ds:		Qtr Qtr Section:	NE
Horiz Coll Meth Cd:	0	St Plane X-Coord:	1226245
Well Log Receiv Dt:	31-Mar-2015	St Plane Y-Coord:	1037171
Record Creation Dt:	23-Apr-2015	NAD83 Latitude:	0.0
Last Update Date:	13-May-2015	NAD83 Longitude:	0.0
Tax Parcel Identifier:			
Well Owner Name:	Smokey Point Commercial LLC		
Well Log Static Lvl Qt:	5.0		
Well Log GPM Qt:	0.0		
Well Log PSI No:	0.0		
Well Log Flw Type Cd:	Static Level		
Well Log Well Tst Cd:			
Well Log ZIP Code:	98271		

<b>Map Key</b>	<b>Direction</b>	<b>Distance (mi)</b>	<b>Distance (ft)</b>	<b>Elevation (ft)</b>	<b>DB</b>
51	WSW	0.66	3,494.21	115.07	WATER WELLS

Well Log ID:	1431522	Region Code:	1
Well Tag ID:	BJZ164	County ID:	61
Well Log Image Nm:	1431481.tif	County Name:	
Project Tag No:		Township:	31
WRIA No:	5	Twsp Fraction No:	
Driller No:	1374	Twsp Direction Cd:	North

## Wells and Additional Sources Detail Report

Notice of Inten ID:	AE35833	Range:	05
Well Type Code:	Decommissioning	Range Dir Code:	East
Well Completion Dt:	09-Feb-2016	Range Fraction No:	
Well Depth:	15.0	Section:	20
Well Diameter:	1.5	Quarter Section:	NW
Horz Coll Ds:		Qtr Qtr Section:	NE
Horiz Coll Meth Cd:	0	St Plane X-Coord:	1226245
Well Log Receiv Dt:	03-Mar-2016	St Plane Y-Coord:	1037171
Record Creation Dt:	08-Mar-2016	NAD83 Latitude:	0.0
Last Update Date:	08-Mar-2016	NAD83 Longitude:	0.0
Tax Parcel Identifier:			
Well Owner Name:	Smokey Point Commercial LLC		
Well Log Static Lvl Qt:	0.0		
Well Log GPM Qt:	0.0		
Well Log PSI No:	0.0		
Well Log Flw Type Cd:			
Well Log Well Tst Cd:			
Well Log ZIP Code:	98271		

Map Key	Direction	Distance (mi)	Distance (ft)	Elevation (ft)	DB
51	WSW	0.66	3,494.21	115.07	WATER WELLS

Well Log ID:	1018980	Region Code:	1
Well Tag ID:	BIY047	County ID:	61
Well Log Image Nm:	1018934.tif	County Name:	
Project Tag No:		Township:	31
WRIA No:	5	Twsp Fraction No:	
Driller No:	1374	Twsp Direction Cd:	North
Notice of Inten ID:	AE31475	Range:	05
Well Type Code:	Decommissioning	Range Dir Code:	East
Well Completion Dt:	10-Apr-2015	Range Fraction No:	
Well Depth:	20.0	Section:	20
Well Diameter:	1.5	Quarter Section:	NW
Horz Coll Ds:		Qtr Qtr Section:	NE
Horiz Coll Meth Cd:	0	St Plane X-Coord:	1226245
Well Log Receiv Dt:	06-May-2015	St Plane Y-Coord:	1037171
Record Creation Dt:	13-May-2015	NAD83 Latitude:	0.0
Last Update Date:	13-May-2015	NAD83 Longitude:	0.0
Tax Parcel Identifier:			
Well Owner Name:	Smokey Point Commercial LLC		
Well Log Static Lvl Qt:	0.0		
Well Log GPM Qt:	0.0		
Well Log PSI No:	0.0		
Well Log Flw Type Cd:			
Well Log Well Tst Cd:			
Well Log ZIP Code:	98271		

## Wells and Additional Sources Detail Report

Map Key	Direction	Distance (mi)	Distance (ft)	Elevation (ft)	DB
51	WSW	0.66	3,494.21	115.07	WATER WELLS

Well Log ID:	1056162	Region Code:	1
Well Tag ID:	BJL101	County ID:	61
Well Log Image Nm:	1056162.tif	County Name:	
Project Tag No:		Township:	31
WRIA No:	5	Twsp Fraction No:	
Driller No:	1374	Twsp Direction Cd:	North
Notice of Inten ID:	AE31676	Range:	05
Well Type Code:	Decommissioning	Range Dir Code:	East
Well Completion Dt:	01-May-2015	Range Fraction No:	
Well Depth:	14.0	Section:	20
Well Diameter:	1.5	Quarter Section:	NW
Horz Coll Ds:		Qtr Qtr Section:	NE
Horiz Coll Meth Cd:	0	St Plane X-Coord:	1226245
Well Log Receiv Dt:	05-Jun-2015	St Plane Y-Coord:	1037171
Record Creation Dt:	07-Oct-2015	NAD83 Latitude:	0.0
Last Update Date:	07-Oct-2015	NAD83 Longitude:	0.0
Tax Parcel Identifier:			
Well Owner Name:	Smokey Point Commercial LLC		
Well Log Static Lvl Qt:	0.0		
Well Log GPM Qt:	0.0		
Well Log PSI No:	0.0		
Well Log Flw Type Cd:			
Well Log Well Tst Cd:			
Well Log ZIP Code:	98271		

Map Key	Direction	Distance (mi)	Distance (ft)	Elevation (ft)	DB
51	WSW	0.66	3,494.21	115.07	WATER WELLS

Well Log ID:	1081653	Region Code:	1
Well Tag ID:	BJP202	County ID:	61
Well Log Image Nm:	1081652.tif	County Name:	
Project Tag No:		Township:	31
WRIA No:	5	Twsp Fraction No:	
Driller No:	1374	Twsp Direction Cd:	North
Notice of Inten ID:	AE33973	Range:	05
Well Type Code:	Decommissioning	Range Dir Code:	East
Well Completion Dt:	25-Sep-2015	Range Fraction No:	
Well Depth:	10.0	Section:	20
Well Diameter:	1.5	Quarter Section:	NW
Horz Coll Ds:		Qtr Qtr Section:	NE
Horiz Coll Meth Cd:	0	St Plane X-Coord:	1226245
Well Log Receiv Dt:	21-Oct-2015	St Plane Y-Coord:	1037171

## Wells and Additional Sources Detail Report

Record Creation Dt:	17-Nov-2015	NAD83 Latitude:	0.0
Last Update Date:	17-Nov-2015	NAD83 Longitude:	0.0
Tax Parcel Identifier:			
Well Owner Name:	Smokey Point Commercial LLC		
Well Log Static Lvl Qt:	0.0		
Well Log GPM Qt:	0.0		
Well Log PSI No:	0.0		
Well Log Flw Type Cd:			
Well Log Well Tst Cd:			
Well Log ZIP Code:	98271		

Map Key	Direction	Distance (mi)	Distance (ft)	Elevation (ft)	DB
51	WSW	0.66	3,494.21	115.07	WATER WELLS

Well Log ID:	1431504	Region Code:	1
Well Tag ID:	BJZ146	County ID:	61
Well Log Image Nm:	1431481.tif	County Name:	
Project Tag No:		Township:	31
WRIA No:	5	Twsp Fraction No:	
Driller No:	1374	Twsp Direction Cd:	North
Notice of Inten ID:	AE35833	Range:	05
Well Type Code:	Decommissioning	Range Dir Code:	East
Well Completion Dt:	09-Feb-2016	Range Fraction No:	
Well Depth:	15.0	Section:	20
Well Diameter:	1.5	Quarter Section:	NW
Horz Coll Ds:		Qtr Qtr Section:	NE
Horiz Coll Meth Cd:	0	St Plane X-Coord:	1226245
Well Log Receiv Dt:	03-Mar-2016	St Plane Y-Coord:	1037171
Record Creation Dt:	08-Mar-2016	NAD83 Latitude:	0.0
Last Update Date:	08-Mar-2016	NAD83 Longitude:	0.0
Tax Parcel Identifier:			
Well Owner Name:	Smokey Point Commercial LLC		
Well Log Static Lvl Qt:	0.0		
Well Log GPM Qt:	0.0		
Well Log PSI No:	0.0		
Well Log Flw Type Cd:			
Well Log Well Tst Cd:			
Well Log ZIP Code:	98271		

Map Key	Direction	Distance (mi)	Distance (ft)	Elevation (ft)	DB
51	WSW	0.66	3,494.21	115.07	WATER WELLS

Well Log ID:	1349240	Region Code:	1
Well Tag ID:	BJP123	County ID:	61
Well Log Image Nm:	1349235.tif	County Name:	
Project Tag No:		Township:	31

## Wells and Additional Sources Detail Report

WRIA No:	5	Twsp Fraction No:	
Driller No:	1374	Twsp Direction Cd:	North
Notice of Inten ID:	AE34165	Range:	05
Well Type Code:	Decommissioning	Range Dir Code:	East
Well Completion Dt:	13-Nov-2015	Range Fraction No:	
Well Depth:	12.0	Section:	20
Well Diameter:	1.5	Quarter Section:	NW
Horz Coll Ds:		Qtr Qtr Section:	NE
Horiz Coll Meth Cd:	0	St Plane X-Coord:	1226245
Well Log Receiv Dt:	18-Jan-2016	St Plane Y-Coord:	1037171
Record Creation Dt:	19-Feb-2016	NAD83 Latitude:	0.0
Last Update Date:	19-Feb-2016	NAD83 Longitude:	0.0
Tax Parcel Identifier:			
Well Owner Name:	Smokey Point Commercial LLC		
Well Log Static Lvl Qt:	0.0		
Well Log GPM Qt:	0.0		
Well Log PSI No:	0.0		
Well Log Flw Type Cd:			
Well Log Well Tst Cd:			
Well Log ZIP Code:	98271		

Map Key	Direction	Distance (mi)	Distance (ft)	Elevation (ft)	DB
51	WSW	0.66	3,494.21	115.07	WATER WELLS

Well Log ID:	1431495	Region Code:	1
Well Tag ID:	BJZ137	County ID:	61
Well Log Image Nm:	1431481.tif	County Name:	
Project Tag No:		Township:	31
WRIA No:	5	Twsp Fraction No:	
Driller No:	1374	Twsp Direction Cd:	North
Notice of Inten ID:	AE35833	Range:	05
Well Type Code:	Decommissioning	Range Dir Code:	East
Well Completion Dt:	09-Feb-2016	Range Fraction No:	
Well Depth:	15.0	Section:	20
Well Diameter:	1.5	Quarter Section:	NW
Horz Coll Ds:		Qtr Qtr Section:	NE
Horiz Coll Meth Cd:	0	St Plane X-Coord:	1226245
Well Log Receiv Dt:	03-Mar-2016	St Plane Y-Coord:	1037171
Record Creation Dt:	08-Mar-2016	NAD83 Latitude:	0.0
Last Update Date:	08-Mar-2016	NAD83 Longitude:	0.0
Tax Parcel Identifier:			
Well Owner Name:	Smokey Point Commercial LLC		
Well Log Static Lvl Qt:	0.0		
Well Log GPM Qt:	0.0		
Well Log PSI No:	0.0		
Well Log Flw Type Cd:			

# Wells and Additional Sources Detail Report

Well Log Well Tst Cd:  
Well Log ZIP Code: 98271

Map Key	Direction	Distance (mi)	Distance (ft)	Elevation (ft)	DB
51	WSW	0.66	3,494.21	115.07	WATER WELLS

Well Log ID:	1431526	Region Code:	1
Well Tag ID:	BJZ168	County ID:	61
Well Log Image Nm:	1431481.tif	County Name:	
Project Tag No:		Township:	31
WRIA No:	5	Twsp Fraction No:	
Driller No:	1374	Twsp Direction Cd:	North
Notice of Inten ID:	AE35833	Range:	05
Well Type Code:	Decommissioning	Range Dir Code:	East
Well Completion Dt:	09-Feb-2016	Range Fraction No:	
Well Depth:	15.0	Section:	20
Well Diameter:	1.5	Quarter Section:	NW
Horz Coll Ds:		Qtr Qtr Section:	NE
Horiz Coll Meth Cd:	0	St Plane X-Coord:	1226245
Well Log Receiv Dt:	03-Mar-2016	St Plane Y-Coord:	1037171
Record Creation Dt:	08-Mar-2016	NAD83 Latitude:	0.0
Last Update Date:	08-Mar-2016	NAD83 Longitude:	0.0
Tax Parcel Identifier:			
Well Owner Name:	Smokey Point Commercial LLC		
Well Log Static Lvl Qt:	0.0		
Well Log GPM Qt:	0.0		
Well Log PSI No:	0.0		
Well Log Flw Type Cd:			
Well Log Well Tst Cd:			
Well Log ZIP Code:	98271		

Map Key	Direction	Distance (mi)	Distance (ft)	Elevation (ft)	DB
51	WSW	0.66	3,494.21	115.07	WATER WELLS

Well Log ID:	1330775	Region Code:	1
Well Tag ID:	BJZ181	County ID:	61
Well Log Image Nm:	1330717.tif	County Name:	
Project Tag No:		Township:	31
WRIA No:	5	Twsp Fraction No:	
Driller No:	1374	Twsp Direction Cd:	North
Notice of Inten ID:	DE01813	Range:	05
Well Type Code:	Water	Range Dir Code:	East
Well Completion Dt:	14-Jan-2016	Range Fraction No:	
Well Depth:	15.0	Section:	20
Well Diameter:	1.5	Quarter Section:	NW
Horz Coll Ds:		Qtr Qtr Section:	NE

## Wells and Additional Sources Detail Report

Horiz Coll Meth Cd:	0	St Plane X-Coord:	1226245
Well Log Receiv Dt:	04-Feb-2016	St Plane Y-Coord:	1037171
Record Creation Dt:	12-Feb-2016	NAD83 Latitude:	0.0
Last Update Date:	12-Feb-2016	NAD83 Longitude:	0.0
Tax Parcel Identifier:			
Well Owner Name:	Smokey Point Commercial LLC		
Well Log Static Lvl Qt:	12.0		
Well Log GPM Qt:	0.0		
Well Log PSI No:	0.0		
Well Log Flw Type Cd:	Static Level		
Well Log Well Tst Cd:			
Well Log ZIP Code:	98271		

Map Key	Direction	Distance (mi)	Distance (ft)	Elevation (ft)	DB
51	WSW	0.66	3,494.21	115.07	WATER WELLS

Well Log ID:	1431488	Region Code:	1
Well Tag ID:	BJZ130	County ID:	61
Well Log Image Nm:	1431481.tif	County Name:	
Project Tag No:		Township:	31
WRIA No:	5	Twsp Fraction No:	
Driller No:	1374	Twsp Direction Cd:	North
Notice of Inten ID:	AE35833	Range:	05
Well Type Code:	Decommissioning	Range Dir Code:	East
Well Completion Dt:	09-Feb-2016	Range Fraction No:	
Well Depth:	15.0	Section:	20
Well Diameter:	1.5	Quarter Section:	NW
Horz Coll Ds:		Qtr Qtr Section:	NE
Horiz Coll Meth Cd:	0	St Plane X-Coord:	1226245
Well Log Receiv Dt:	03-Mar-2016	St Plane Y-Coord:	1037171
Record Creation Dt:	08-Mar-2016	NAD83 Latitude:	0.0
Last Update Date:	08-Mar-2016	NAD83 Longitude:	0.0
Tax Parcel Identifier:			
Well Owner Name:	Smokey Point Commercial LLC		
Well Log Static Lvl Qt:	0.0		
Well Log GPM Qt:	0.0		
Well Log PSI No:	0.0		
Well Log Flw Type Cd:			
Well Log Well Tst Cd:			
Well Log ZIP Code:	98271		

Map Key	Direction	Distance (mi)	Distance (ft)	Elevation (ft)	DB
51	WSW	0.66	3,494.21	115.07	WATER WELLS

Well Log ID:	1026528	Region Code:	1
Well Tag ID:	BIY121	County ID:	61

## Wells and Additional Sources Detail Report

Well Log Image Nm:	1026526.tif	County Name:	
Project Tag No:		Township:	31
WRIA No:	5	Twsp Fraction No:	
Driller No:	1374	Twsp Direction Cd:	North
Notice of Inten ID:	AE31475	Range:	05
Well Type Code:	Decommissioning	Range Dir Code:	East
Well Completion Dt:	24-Apr-2015	Range Fraction No:	
Well Depth:	20.0	Section:	20
Well Diameter:	1.5	Quarter Section:	NW
Horz Coll Ds:		Qtr Qtr Section:	NE
Horiz Coll Meth Cd:	0	St Plane X-Coord:	1226245
Well Log Receiv Dt:	05-Jun-2015	St Plane Y-Coord:	1037171
Record Creation Dt:	17-Jun-2015	NAD83 Latitude:	0.0
Last Update Date:	17-Jun-2015	NAD83 Longitude:	0.0
Tax Parcel Identifier:			
Well Owner Name:	Smokey Point Commercial LLC		
Well Log Static Lvl Qt:	0.0		
Well Log GPM Qt:	0.0		
Well Log PSI No:	0.0		
Well Log Flw Type Cd:			
Well Log Well Tst Cd:			
Well Log ZIP Code:	98271		

Map Key	Direction	Distance (mi)	Distance (ft)	Elevation (ft)	DB
51	WSW	0.66	3,494.21	115.07	WATER WELLS

Well Log ID:	1019090	Region Code:	1
Well Tag ID:	BJL135	County ID:	61
Well Log Image Nm:	1019056.tif	County Name:	
Project Tag No:		Township:	31
WRIA No:	5	Twsp Fraction No:	
Driller No:	1374	Twsp Direction Cd:	North
Notice of Inten ID:	DE01668	Range:	05
Well Type Code:	Water	Range Dir Code:	East
Well Completion Dt:	17-Apr-2015	Range Fraction No:	
Well Depth:	20.0	Section:	20
Well Diameter:	1.5	Quarter Section:	NW
Horz Coll Ds:		Qtr Qtr Section:	NE
Horiz Coll Meth Cd:	0	St Plane X-Coord:	1226245
Well Log Receiv Dt:	06-May-2015	St Plane Y-Coord:	1037171
Record Creation Dt:	13-May-2015	NAD83 Latitude:	0.0
Last Update Date:	13-May-2015	NAD83 Longitude:	0.0
Tax Parcel Identifier:			
Well Owner Name:	Smokey Point Commercial LLC		
Well Log Static Lvl Qt:	5.0		
Well Log GPM Qt:	0.0		

## Wells and Additional Sources Detail Report

Well Log PSI No: 0.0  
 Well Log Flw Type Cd: Static Level  
 Well Log Well Tst Cd:  
 Well Log ZIP Code: 98271

<b>Map Key</b>	<b>Direction</b>	<b>Distance (mi)</b>	<b>Distance (ft)</b>	<b>Elevation (ft)</b>	<b>DB</b>
51	WSW	0.66	3,494.21	115.07	WATER WELLS

Well Log ID:	1081722	Region Code:	1
Well Tag ID:	BJP125	County ID:	61
Well Log Image Nm:	1081714.tif	County Name:	
Project Tag No:		Township:	31
WRIA No:	5	Twsp Fraction No:	
Driller No:	1374	Twsp Direction Cd:	North
Notice of Inten ID:	DE01713	Range:	05
Well Type Code:	Water	Range Dir Code:	East
Well Completion Dt:	25-Sep-2015	Range Fraction No:	
Well Depth:	10.0	Section:	20
Well Diameter:	1.5	Quarter Section:	NW
Horz Coll Ds:		Qtr Qtr Section:	NE
Horiz Coll Meth Cd:	0	St Plane X-Coord:	1226245
Well Log Receiv Dt:	21-Oct-2015	St Plane Y-Coord:	1037171
Record Creation Dt:	17-Nov-2015	NAD83 Latitude:	0.0
Last Update Date:	17-Nov-2015	NAD83 Longitude:	0.0
Tax Parcel Identifier:			
Well Owner Name:	Smokey Point Commercial LLC		
Well Log Static Lvl Qt:	5.0		
Well Log GPM Qt:	0.0		
Well Log PSI No:	0.0		
Well Log Flw Type Cd:	Static Level		
Well Log Well Tst Cd:			
Well Log ZIP Code:	98271		

<b>Map Key</b>	<b>Direction</b>	<b>Distance (mi)</b>	<b>Distance (ft)</b>	<b>Elevation (ft)</b>	<b>DB</b>
51	WSW	0.66	3,494.21	115.07	WATER WELLS

Well Log ID:	1081737	Region Code:	1
Well Tag ID:	BJP140	County ID:	61
Well Log Image Nm:	1081714.tif	County Name:	
Project Tag No:		Township:	31
WRIA No:	5	Twsp Fraction No:	
Driller No:	1374	Twsp Direction Cd:	North
Notice of Inten ID:	DE01713	Range:	05
Well Type Code:	Water	Range Dir Code:	East
Well Completion Dt:	25-Sep-2015	Range Fraction No:	
Well Depth:	10.0	Section:	20

## Wells and Additional Sources Detail Report

Well Diameter:	1.5	Quarter Section:	NW
Horz Coll Ds:		Qtr Qtr Section:	NE
Horiz Coll Meth Cd:	0	St Plane X-Coord:	1226245
Well Log Receiv Dt:	21-Oct-2015	St Plane Y-Coord:	1037171
Record Creation Dt:	17-Nov-2015	NAD83 Latitude:	0.0
Last Update Date:	17-Nov-2015	NAD83 Longitude:	0.0
Tax Parcel Identifier:			
Well Owner Name:	Smokey Point Commercial LLC		
Well Log Static Lvl Qt:	5.0		
Well Log GPM Qt:	0.0		
Well Log PSI No:	0.0		
Well Log Flw Type Cd:	Static Level		
Well Log Well Tst Cd:			
Well Log ZIP Code:	98271		

Map Key	Direction	Distance (mi)	Distance (ft)	Elevation (ft)	DB
51	WSW	0.66	3,494.21	115.07	WATER WELLS

Well Log ID:	1081674	Region Code:	1
Well Tag ID:	BJP223	County ID:	61
Well Log Image Nm:	1081652.tif	County Name:	
Project Tag No:		Township:	31
WRIA No:	5	Twsp Fraction No:	
Driller No:	1374	Twsp Direction Cd:	North
Notice of Inten ID:	AE33973	Range:	05
Well Type Code:	Decommissioning	Range Dir Code:	East
Well Completion Dt:	25-Sep-2015	Range Fraction No:	
Well Depth:	10.0	Section:	20
Well Diameter:	1.5	Quarter Section:	NW
Horz Coll Ds:		Qtr Qtr Section:	NE
Horiz Coll Meth Cd:	0	St Plane X-Coord:	1226245
Well Log Receiv Dt:	21-Oct-2015	St Plane Y-Coord:	1037171
Record Creation Dt:	17-Nov-2015	NAD83 Latitude:	0.0
Last Update Date:	17-Nov-2015	NAD83 Longitude:	0.0
Tax Parcel Identifier:			
Well Owner Name:	Smokey Point Commercial LLC		
Well Log Static Lvl Qt:	0.0		
Well Log GPM Qt:	0.0		
Well Log PSI No:	0.0		
Well Log Flw Type Cd:			
Well Log Well Tst Cd:			
Well Log ZIP Code:	98271		

Map Key	Direction	Distance (mi)	Distance (ft)	Elevation (ft)	DB
51	WSW	0.66	3,494.21	115.07	WATER WELLS

## Wells and Additional Sources Detail Report

Well Log ID:	1019080	Region Code:	1
Well Tag ID:	BJL125	County ID:	61
Well Log Image Nm:	1019056.tif	County Name:	
Project Tag No:		Township:	31
WRIA No:	5	Twsp Fraction No:	
Driller No:	1374	Twsp Direction Cd:	North
Notice of Inten ID:	DE01668	Range:	05
Well Type Code:	Water	Range Dir Code:	East
Well Completion Dt:	17-Apr-2015	Range Fraction No:	
Well Depth:	20.0	Section:	20
Well Diameter:	1.5	Quarter Section:	NW
Horz Coll Ds:		Qtr Qtr Section:	NE
Horiz Coll Meth Cd:	0	St Plane X-Coord:	1226245
Well Log Receiv Dt:	06-May-2015	St Plane Y-Coord:	1037171
Record Creation Dt:	13-May-2015	NAD83 Latitude:	0.0
Last Update Date:	13-May-2015	NAD83 Longitude:	0.0
Tax Parcel Identifier:			
Well Owner Name:	Smokey Point Commercial LLC		
Well Log Static Lvl Qt:	5.0		
Well Log GPM Qt:	0.0		
Well Log PSI No:	0.0		
Well Log Flw Type Cd:	Static Level		
Well Log Well Tst Cd:			
Well Log ZIP Code:	98271		

Map Key	Direction	Distance (mi)	Distance (ft)	Elevation (ft)	DB
51	WSW	0.66	3,494.21	115.07	WATER WELLS

Well Log ID:	1330777	Region Code:	1
Well Tag ID:	BJZ183	County ID:	61
Well Log Image Nm:	1330717.tif	County Name:	
Project Tag No:		Township:	31
WRIA No:	5	Twsp Fraction No:	
Driller No:	1374	Twsp Direction Cd:	North
Notice of Inten ID:	DE01813	Range:	05
Well Type Code:	Water	Range Dir Code:	East
Well Completion Dt:	14-Jan-2016	Range Fraction No:	
Well Depth:	15.0	Section:	20
Well Diameter:	1.5	Quarter Section:	NW
Horz Coll Ds:		Qtr Qtr Section:	NE
Horiz Coll Meth Cd:	0	St Plane X-Coord:	1226245
Well Log Receiv Dt:	04-Feb-2016	St Plane Y-Coord:	1037171
Record Creation Dt:	12-Feb-2016	NAD83 Latitude:	0.0
Last Update Date:	12-Feb-2016	NAD83 Longitude:	0.0
Tax Parcel Identifier:			
Well Owner Name:	Smokey Point Commercial LLC		

## Wells and Additional Sources Detail Report

Well Log Static Lvl Qt: 12.0  
 Well Log GPM Qt: 0.0  
 Well Log PSI No: 0.0  
 Well Log Flw Type Cd: Static Level  
 Well Log Well Tst Cd:  
 Well Log ZIP Code: 98271

<b>Map Key</b>	<b>Direction</b>	<b>Distance (mi)</b>	<b>Distance (ft)</b>	<b>Elevation (ft)</b>	<b>DB</b>
51	WSW	0.66	3,494.21	115.07	WATER WELLS

Well Log ID:	1431483	Region Code:	1
Well Tag ID:	BJZ125	County ID:	61
Well Log Image Nm:	1431481.tif	County Name:	
Project Tag No:		Township:	31
WRIA No:	5	Twsp Fraction No:	
Driller No:	1374	Twsp Direction Cd:	North
Notice of Inten ID:	AE35833	Range:	05
Well Type Code:	Decommissioning	Range Dir Code:	East
Well Completion Dt:	09-Feb-2016	Range Fraction No:	
Well Depth:	15.0	Section:	20
Well Diameter:	1.5	Quarter Section:	NW
Horz Coll Ds:		Qtr Qtr Section:	NE
Horiz Coll Meth Cd:	0	St Plane X-Coord:	1226245
Well Log Receiv Dt:	03-Mar-2016	St Plane Y-Coord:	1037171
Record Creation Dt:	08-Mar-2016	NAD83 Latitude:	0.0
Last Update Date:	08-Mar-2016	NAD83 Longitude:	0.0
Tax Parcel Identifier:			
Well Owner Name:	Smokey Point Commercial LLC		
Well Log Static Lvl Qt:	0.0		
Well Log GPM Qt:	0.0		
Well Log PSI No:	0.0		
Well Log Flw Type Cd:			
Well Log Well Tst Cd:			
Well Log ZIP Code:	98271		

<b>Map Key</b>	<b>Direction</b>	<b>Distance (mi)</b>	<b>Distance (ft)</b>	<b>Elevation (ft)</b>	<b>DB</b>
51	WSW	0.66	3,494.21	115.07	WATER WELLS

Well Log ID:	1056203	Region Code:	1
Well Tag ID:	BJL142	County ID:	61
Well Log Image Nm:	1056162.tif	County Name:	
Project Tag No:		Township:	31
WRIA No:	5	Twsp Fraction No:	
Driller No:	1374	Twsp Direction Cd:	North
Notice of Inten ID:	AE31676	Range:	05
Well Type Code:	Decommissioning	Range Dir Code:	East

## Wells and Additional Sources Detail Report

Well Completion Dt:	01-May-2015	Range Fraction No:	
Well Depth:	14.0	Section:	20
Well Diameter:	1.5	Quarter Section:	NW
Horz Coll Ds:		Qtr Qtr Section:	NE
Horiz Coll Meth Cd:	0	St Plane X-Coord:	1226245
Well Log Receiv Dt:	05-Jun-2015	St Plane Y-Coord:	1037171
Record Creation Dt:	07-Oct-2015	NAD83 Latitude:	0.0
Last Update Date:	07-Oct-2015	NAD83 Longitude:	0.0
Tax Parcel Identifier:			
Well Owner Name:	Smokey Point Commercial LLC		
Well Log Static Lvl Qt:	0.0		
Well Log GPM Qt:	0.0		
Well Log PSI No:	0.0		
Well Log Flw Type Cd:			
Well Log Well Tst Cd:			
Well Log ZIP Code:	98271		

Map Key	Direction	Distance (mi)	Distance (ft)	Elevation (ft)	DB
51	WSW	0.66	3,494.21	115.07	WATER WELLS

Well Log ID:	1055811	Region Code:	1
Well Tag ID:	BJP218	County ID:	61
Well Log Image Nm:	1055794.tif	County Name:	
Project Tag No:		Township:	31
WRIA No:	5	Twsp Fraction No:	
Driller No:	1374	Twsp Direction Cd:	North
Notice of Inten ID:	DE01713	Range:	05
Well Type Code:	Water	Range Dir Code:	East
Well Completion Dt:	01-Sep-2015	Range Fraction No:	
Well Depth:	10.0	Section:	20
Well Diameter:	1.5	Quarter Section:	NW
Horz Coll Ds:		Qtr Qtr Section:	NE
Horiz Coll Meth Cd:	0	St Plane X-Coord:	1226245
Well Log Receiv Dt:	16-Sep-2015	St Plane Y-Coord:	1037171
Record Creation Dt:	06-Oct-2015	NAD83 Latitude:	0.0
Last Update Date:	13-Nov-2015	NAD83 Longitude:	0.0
Tax Parcel Identifier:			
Well Owner Name:	Smokey Point Commercial LLC		
Well Log Static Lvl Qt:	0.0		
Well Log GPM Qt:	0.0		
Well Log PSI No:	0.0		
Well Log Flw Type Cd:			
Well Log Well Tst Cd:			
Well Log ZIP Code:	98271		

Map Key	Direction	Distance (mi)	Distance (ft)	Elevation (ft)	DB
---------	-----------	---------------	---------------	----------------	----

## Wells and Additional Sources Detail Report

<b>51</b>	WSW	0.66	3,494.21	115.07	WATER WELLS
Well Log ID:	1431507	Region Code:	1		
Well Tag ID:	BJZ149	County ID:	61		
Well Log Image Nm:	1431481.tif	County Name:			
Project Tag No:		Township:	31		
WRIA No:	5	Twsp Fraction No:			
Driller No:	1374	Twsp Direction Cd:	North		
Notice of Inten ID:	AE35833	Range:	05		
Well Type Code:	Decommissioning	Range Dir Code:	East		
Well Completion Dt:	09-Feb-2016	Range Fraction No:			
Well Depth:	15.0	Section:	20		
Well Diameter:	1.5	Quarter Section:	NW		
Horz Coll Ds:		Qtr Qtr Section:	NE		
Horiz Coll Meth Cd:	0	St Plane X-Coord:	1226245		
Well Log Receiv Dt:	03-Mar-2016	St Plane Y-Coord:	1037171		
Record Creation Dt:	08-Mar-2016	NAD83 Latitude:	0.0		
Last Update Date:	08-Mar-2016	NAD83 Longitude:	0.0		
Tax Parcel Identifier:					
Well Owner Name:	Smokey Point Commercial LLC				
Well Log Static Lvl Qt:	0.0				
Well Log GPM Qt:	0.0				
Well Log PSI No:	0.0				
Well Log Flw Type Cd:					
Well Log Well Tst Cd:					
Well Log ZIP Code:	98271				

<b>Map Key</b>	<b>Direction</b>	<b>Distance (mi)</b>	<b>Distance (ft)</b>	<b>Elevation (ft)</b>	<b>DB</b>
<b>51</b>	WSW	0.66	3,494.21	115.07	WATER WELLS
Well Log ID:	1026371	Region Code:	1		
Well Tag ID:	BIY154	County ID:	61		
Well Log Image Nm:	1026366.tif	County Name:			
Project Tag No:		Township:	31		
WRIA No:	5	Twsp Fraction No:			
Driller No:	1374	Twsp Direction Cd:	North		
Notice of Inten ID:	AE31475	Range:	05		
Well Type Code:	Decommissioning	Range Dir Code:	East		
Well Completion Dt:	24-Apr-2015	Range Fraction No:			
Well Depth:	17.0	Section:	20		
Well Diameter:	1.5	Quarter Section:	NW		
Horz Coll Ds:		Qtr Qtr Section:	NE		
Horiz Coll Meth Cd:	0	St Plane X-Coord:	1226245		
Well Log Receiv Dt:	05-Jun-2015	St Plane Y-Coord:	1037171		
Record Creation Dt:	17-Jun-2015	NAD83 Latitude:	0.0		
Last Update Date:	17-Jun-2015	NAD83 Longitude:	0.0		

# Wells and Additional Sources Detail Report

Tax Parcel Identifier:  
 Well Owner Name: Smokey Point Commercial LLC  
 Well Log Static Lvl Qt: 0.0  
 Well Log GPM Qt: 0.0  
 Well Log PSI No: 0.0  
 Well Log Flw Type Cd:  
 Well Log Well Tst Cd:  
 Well Log ZIP Code: 98271

<b>Map Key</b>	<b>Direction</b>	<b>Distance (mi)</b>	<b>Distance (ft)</b>	<b>Elevation (ft)</b>	<b>DB</b>
51	WSW	0.66	3,494.21	115.07	WATER WELLS

Well Log ID:	1110873	Region Code:	1
Well Tag ID:	BJP246	County ID:	61
Well Log Image Nm:	1110861.tif	County Name:	
Project Tag No:		Township:	31
WRIA No:	5	Twsp Fraction No:	
Driller No:	1374	Twsp Direction Cd:	North
Notice of Inten ID:	AE33973	Range:	05
Well Type Code:	Decommissioning	Range Dir Code:	East
Well Completion Dt:	19-Nov-2015	Range Fraction No:	
Well Depth:	10.0	Section:	20
Well Diameter:	1.5	Quarter Section:	NW
Horz Coll Ds:		Qtr Qtr Section:	NE
Horiz Coll Meth Cd:	0	St Plane X-Coord:	1226245
Well Log Receiv Dt:	11-Dec-2015	St Plane Y-Coord:	1037171
Record Creation Dt:	29-Dec-2015	NAD83 Latitude:	0.0
Last Update Date:	29-Dec-2015	NAD83 Longitude:	0.0
Tax Parcel Identifier:			
Well Owner Name:	Smokey Point Commercial LLC		
Well Log Static Lvl Qt:	0.0		
Well Log GPM Qt:	0.0		
Well Log PSI No:	0.0		
Well Log Flw Type Cd:			
Well Log Well Tst Cd:			
Well Log ZIP Code:	98271		

<b>Map Key</b>	<b>Direction</b>	<b>Distance (mi)</b>	<b>Distance (ft)</b>	<b>Elevation (ft)</b>	<b>DB</b>
51	WSW	0.66	3,494.21	115.07	WATER WELLS

Well Log ID:	1330725	Region Code:	1
Well Tag ID:	BJZ131	County ID:	61
Well Log Image Nm:	1330717.tif	County Name:	
Project Tag No:		Township:	31
WRIA No:	5	Twsp Fraction No:	
Driller No:	1374	Twsp Direction Cd:	North

## Wells and Additional Sources Detail Report

Notice of Inten ID:	DE01813	Range:	05
Well Type Code:	Water	Range Dir Code:	East
Well Completion Dt:	14-Jan-2016	Range Fraction No:	
Well Depth:	15.0	Section:	20
Well Diameter:	1.5	Quarter Section:	NW
Horz Coll Ds:		Qtr Qtr Section:	NE
Horiz Coll Meth Cd:	0	St Plane X-Coord:	1226245
Well Log Receiv Dt:	04-Feb-2016	St Plane Y-Coord:	1037171
Record Creation Dt:	12-Feb-2016	NAD83 Latitude:	0.0
Last Update Date:	12-Feb-2016	NAD83 Longitude:	0.0
Tax Parcel Identifier:			
Well Owner Name:	Smokey Point Commercial LLC		
Well Log Static Lvl Qt:	12.0		
Well Log GPM Qt:	0.0		
Well Log PSI No:	0.0		
Well Log Flw Type Cd:	Static Level		
Well Log Well Tst Cd:			
Well Log ZIP Code:	98271		

Map Key	Direction	Distance (mi)	Distance (ft)	Elevation (ft)	DB
51	WSW	0.66	3,494.21	115.07	WATER WELLS

Well Log ID:	1026541	Region Code:	1
Well Tag ID:	BIY134	County ID:	61
Well Log Image Nm:	1026526.tif	County Name:	
Project Tag No:		Township:	31
WRIA No:	5	Twsp Fraction No:	
Driller No:	1374	Twsp Direction Cd:	North
Notice of Inten ID:	AE31475	Range:	05
Well Type Code:	Decommissioning	Range Dir Code:	East
Well Completion Dt:	24-Apr-2015	Range Fraction No:	
Well Depth:	20.0	Section:	20
Well Diameter:	1.5	Quarter Section:	NW
Horz Coll Ds:		Qtr Qtr Section:	NE
Horiz Coll Meth Cd:	0	St Plane X-Coord:	1226245
Well Log Receiv Dt:	05-Jun-2015	St Plane Y-Coord:	1037171
Record Creation Dt:	17-Jun-2015	NAD83 Latitude:	0.0
Last Update Date:	17-Jun-2015	NAD83 Longitude:	0.0
Tax Parcel Identifier:			
Well Owner Name:	Smokey Point Commercial LLC		
Well Log Static Lvl Qt:	0.0		
Well Log GPM Qt:	0.0		
Well Log PSI No:	0.0		
Well Log Flw Type Cd:			
Well Log Well Tst Cd:			
Well Log ZIP Code:	98271		

## Wells and Additional Sources Detail Report

Map Key	Direction	Distance (mi)	Distance (ft)	Elevation (ft)	DB
51	WSW	0.66	3,494.21	115.07	WATER WELLS
Well Log ID:	1011187	Region Code:	1		
Well Tag ID:	BIY047	County ID:	61		
Well Log Image Nm:	1011141.tif	County Name:			
Project Tag No:		Township:	31		
WRIA No:	5	Twsp Fraction No:			
Driller No:	1374	Twsp Direction Cd:	North		
Notice of Inten ID:	DE01668	Range:	05		
Well Type Code:	Water	Range Dir Code:	East		
Well Completion Dt:	20-Mar-2015	Range Fraction No:			
Well Depth:	17.0	Section:	20		
Well Diameter:	1.5	Quarter Section:	NW		
Horz Coll Ds:		Qtr Qtr Section:	NE		
Horiz Coll Meth Cd:	0	St Plane X-Coord:	1226245		
Well Log Receiv Dt:	31-Mar-2015	St Plane Y-Coord:	1037171		
Record Creation Dt:	23-Apr-2015	NAD83 Latitude:	0.0		
Last Update Date:	13-May-2015	NAD83 Longitude:	0.0		
Tax Parcel Identifier:					
Well Owner Name:	Smokey Point Commercial LLC				
Well Log Static Lvl Qt:	5.0				
Well Log GPM Qt:	0.0				
Well Log PSI No:	0.0				
Well Log Flw Type Cd:	Static Level				
Well Log Well Tst Cd:					
Well Log ZIP Code:	98271				

Map Key	Direction	Distance (mi)	Distance (ft)	Elevation (ft)	DB
51	WSW	0.66	3,494.21	115.07	WATER WELLS
Well Log ID:	1019099	Region Code:	1		
Well Tag ID:	BJL144	County ID:	61		
Well Log Image Nm:	1019056.tif	County Name:			
Project Tag No:		Township:	31		
WRIA No:	5	Twsp Fraction No:			
Driller No:	1374	Twsp Direction Cd:	North		
Notice of Inten ID:	DE01668	Range:	05		
Well Type Code:	Water	Range Dir Code:	East		
Well Completion Dt:	17-Apr-2015	Range Fraction No:			
Well Depth:	20.0	Section:	20		
Well Diameter:	1.5	Quarter Section:	NW		
Horz Coll Ds:		Qtr Qtr Section:	NE		
Horiz Coll Meth Cd:	0	St Plane X-Coord:	1226245		
Well Log Receiv Dt:	06-May-2015	St Plane Y-Coord:	1037171		

## Wells and Additional Sources Detail Report

Record Creation Dt:	13-May-2015	NAD83 Latitude:	0.0
Last Update Date:	13-May-2015	NAD83 Longitude:	0.0
Tax Parcel Identifier:			
Well Owner Name:	Smokey Point Commercial LLC		
Well Log Static Lvl Qt:	5.0		
Well Log GPM Qt:	0.0		
Well Log PSI No:	0.0		
Well Log Flw Type Cd:	Static Level		
Well Log Well Tst Cd:			
Well Log ZIP Code:	98271		

Map Key	Direction	Distance (mi)	Distance (ft)	Elevation (ft)	DB
51	WSW	0.66	3,494.21	115.07	WATER WELLS

Well Log ID:	1026535	Region Code:	1
Well Tag ID:	BIY128	County ID:	61
Well Log Image Nm:	1026526.tif	County Name:	
Project Tag No:		Township:	31
WRIA No:	5	Twsp Fraction No:	
Driller No:	1374	Twsp Direction Cd:	North
Notice of Inten ID:	AE31475	Range:	05
Well Type Code:	Decommissioning	Range Dir Code:	East
Well Completion Dt:	24-Apr-2015	Range Fraction No:	
Well Depth:	20.0	Section:	20
Well Diameter:	1.5	Quarter Section:	NW
Horz Coll Ds:		Qtr Qtr Section:	NE
Horiz Coll Meth Cd:	0	St Plane X-Coord:	1226245
Well Log Receiv Dt:	05-Jun-2015	St Plane Y-Coord:	1037171
Record Creation Dt:	17-Jun-2015	NAD83 Latitude:	0.0
Last Update Date:	17-Jun-2015	NAD83 Longitude:	0.0
Tax Parcel Identifier:			
Well Owner Name:	Smokey Point Commercial LLC		
Well Log Static Lvl Qt:	0.0		
Well Log GPM Qt:	0.0		
Well Log PSI No:	0.0		
Well Log Flw Type Cd:			
Well Log Well Tst Cd:			
Well Log ZIP Code:	98271		

Map Key	Direction	Distance (mi)	Distance (ft)	Elevation (ft)	DB
51	WSW	0.66	3,494.21	115.07	WATER WELLS

Well Log ID:	1349260	Region Code:	1
Well Tag ID:	BJP181	County ID:	61
Well Log Image Nm:	1349259.tif	County Name:	
Project Tag No:		Township:	31

## Wells and Additional Sources Detail Report

WRIA No:	5	Twsp Fraction No:	
Driller No:	1374	Twsp Direction Cd:	North
Notice of Inten ID:	AE35009	Range:	05
Well Type Code:	Decommissioning	Range Dir Code:	East
Well Completion Dt:	13-Nov-2015	Range Fraction No:	
Well Depth:	10.0	Section:	20
Well Diameter:	1.5	Quarter Section:	NW
Horz Coll Ds:		Qtr Qtr Section:	NE
Horiz Coll Meth Cd:	0	St Plane X-Coord:	1226245
Well Log Receiv Dt:	18-Jan-2016	St Plane Y-Coord:	1037171
Record Creation Dt:	19-Feb-2016	NAD83 Latitude:	0.0
Last Update Date:	19-Feb-2016	NAD83 Longitude:	0.0
Tax Parcel Identifier:			
Well Owner Name:	Smokey Point Commercial LLC		
Well Log Static Lvl Qt:	0.0		
Well Log GPM Qt:	0.0		
Well Log PSI No:	0.0		
Well Log Flw Type Cd:			
Well Log Well Tst Cd:			
Well Log ZIP Code:	98271		

Map Key	Direction	Distance (mi)	Distance (ft)	Elevation (ft)	DB
51	WSW	0.66	3,494.21	115.07	WATER WELLS

Well Log ID:	1056190	Region Code:	1
Well Tag ID:	BJL129	County ID:	61
Well Log Image Nm:	1056162.tif	County Name:	
Project Tag No:		Township:	31
WRIA No:	5	Twsp Fraction No:	
Driller No:	1374	Twsp Direction Cd:	North
Notice of Inten ID:	AE31676	Range:	05
Well Type Code:	Decommissioning	Range Dir Code:	East
Well Completion Dt:	01-May-2015	Range Fraction No:	
Well Depth:	14.0	Section:	20
Well Diameter:	1.5	Quarter Section:	NW
Horz Coll Ds:		Qtr Qtr Section:	NE
Horiz Coll Meth Cd:	0	St Plane X-Coord:	1226245
Well Log Receiv Dt:	05-Jun-2015	St Plane Y-Coord:	1037171
Record Creation Dt:	07-Oct-2015	NAD83 Latitude:	0.0
Last Update Date:	07-Oct-2015	NAD83 Longitude:	0.0
Tax Parcel Identifier:			
Well Owner Name:	Smokey Point Commercial LLC		
Well Log Static Lvl Qt:	0.0		
Well Log GPM Qt:	0.0		
Well Log PSI No:	0.0		
Well Log Flw Type Cd:			

# Wells and Additional Sources Detail Report

Well Log Well Tst Cd:  
Well Log ZIP Code: 98271

Map Key	Direction	Distance (mi)	Distance (ft)	Elevation (ft)	DB
51	WSW	0.66	3,494.21	115.07	WATER WELLS

Well Log ID:	1018986	Region Code:	1
Well Tag ID:	BIY053	County ID:	61
Well Log Image Nm:	1018934.tif	County Name:	
Project Tag No:		Township:	31
WRIA No:	5	Twsp Fraction No:	
Driller No:	1374	Twsp Direction Cd:	North
Notice of Inten ID:	AE31475	Range:	05
Well Type Code:	Decommissioning	Range Dir Code:	East
Well Completion Dt:	10-Apr-2015	Range Fraction No:	
Well Depth:	20.0	Section:	20
Well Diameter:	1.5	Quarter Section:	NW
Horz Coll Ds:		Qtr Qtr Section:	NE
Horiz Coll Meth Cd:	0	St Plane X-Coord:	1226245
Well Log Receiv Dt:	06-May-2015	St Plane Y-Coord:	1037171
Record Creation Dt:	13-May-2015	NAD83 Latitude:	0.0
Last Update Date:	13-May-2015	NAD83 Longitude:	0.0
Tax Parcel Identifier:			
Well Owner Name:	Smokey Point Commercial LLC		
Well Log Static Lvl Qt:	0.0		
Well Log GPM Qt:	0.0		
Well Log PSI No:	0.0		
Well Log Flw Type Cd:			
Well Log Well Tst Cd:			
Well Log ZIP Code:	98271		

Map Key	Direction	Distance (mi)	Distance (ft)	Elevation (ft)	DB
51	WSW	0.66	3,494.21	115.07	WATER WELLS

Well Log ID:	1349563	Region Code:	1
Well Tag ID:	BJP171	County ID:	61
Well Log Image Nm:	1349522.tif	County Name:	
Project Tag No:		Township:	31
WRIA No:	5	Twsp Fraction No:	
Driller No:	1374	Twsp Direction Cd:	North
Notice of Inten ID:	AE34165	Range:	05
Well Type Code:	Decommissioning	Range Dir Code:	East
Well Completion Dt:	05-Nov-2015	Range Fraction No:	
Well Depth:	12.0	Section:	20
Well Diameter:	1.5	Quarter Section:	NW
Horz Coll Ds:		Qtr Qtr Section:	NE

## Wells and Additional Sources Detail Report

Horiz Coll Meth Cd:	0	St Plane X-Coord:	1226245
Well Log Receiv Dt:	18-Jan-2016	St Plane Y-Coord:	1037171
Record Creation Dt:	19-Feb-2016	NAD83 Latitude:	0.0
Last Update Date:	19-Feb-2016	NAD83 Longitude:	0.0
Tax Parcel Identifier:			
Well Owner Name:	Smokey Point Commercial LLC		
Well Log Static Lvl Qt:	0.0		
Well Log GPM Qt:	0.0		
Well Log PSI No:	0.0		
Well Log Flw Type Cd:			
Well Log Well Tst Cd:			
Well Log ZIP Code:	98271		

Map Key	Direction	Distance (mi)	Distance (ft)	Elevation (ft)	DB
51	WSW	0.66	3,494.21	115.07	WATER WELLS

Well Log ID:	1026538	Region Code:	1
Well Tag ID:	BIY131	County ID:	61
Well Log Image Nm:	1026526.tif	County Name:	
Project Tag No:		Township:	31
WRIA No:	5	Twsp Fraction No:	
Driller No:	1374	Twsp Direction Cd:	North
Notice of Inten ID:	AE31475	Range:	05
Well Type Code:	Decommissioning	Range Dir Code:	East
Well Completion Dt:	24-Apr-2015	Range Fraction No:	
Well Depth:	20.0	Section:	20
Well Diameter:	1.5	Quarter Section:	NW
Horz Coll Ds:		Qtr Qtr Section:	NE
Horiz Coll Meth Cd:	0	St Plane X-Coord:	1226245
Well Log Receiv Dt:	05-Jun-2015	St Plane Y-Coord:	1037171
Record Creation Dt:	17-Jun-2015	NAD83 Latitude:	0.0
Last Update Date:	17-Jun-2015	NAD83 Longitude:	0.0
Tax Parcel Identifier:			
Well Owner Name:	Smokey Point Commercial LLC		
Well Log Static Lvl Qt:	0.0		
Well Log GPM Qt:	0.0		
Well Log PSI No:	0.0		
Well Log Flw Type Cd:			
Well Log Well Tst Cd:			
Well Log ZIP Code:	98271		

Map Key	Direction	Distance (mi)	Distance (ft)	Elevation (ft)	DB
51	WSW	0.66	3,494.21	115.07	WATER WELLS

Well Log ID:	1011292	Region Code:	1
Well Tag ID:	BIY152	County ID:	61

## Wells and Additional Sources Detail Report

Well Log Image Nm:	1011141.tif	County Name:	
Project Tag No:		Township:	31
WRIA No:	5	Twsp Fraction No:	
Driller No:	1374	Twsp Direction Cd:	North
Notice of Inten ID:	DE01668	Range:	05
Well Type Code:	Water	Range Dir Code:	East
Well Completion Dt:	20-Mar-2015	Range Fraction No:	
Well Depth:	17.0	Section:	20
Well Diameter:	1.5	Quarter Section:	NW
Horz Coll Ds:		Qtr Qtr Section:	NE
Horiz Coll Meth Cd:	0	St Plane X-Coord:	1226245
Well Log Receiv Dt:	31-Mar-2015	St Plane Y-Coord:	1037171
Record Creation Dt:	23-Apr-2015	NAD83 Latitude:	0.0
Last Update Date:	13-May-2015	NAD83 Longitude:	0.0
Tax Parcel Identifier:			
Well Owner Name:	Smokey Point Commercial LLC		
Well Log Static Lvl Qt:	5.0		
Well Log GPM Qt:	0.0		
Well Log PSI No:	0.0		
Well Log Flw Type Cd:	Static Level		
Well Log Well Tst Cd:			
Well Log ZIP Code:	98271		

Map Key	Direction	Distance (mi)	Distance (ft)	Elevation (ft)	DB
51	WSW	0.66	3,494.21	115.07	WATER WELLS

Well Log ID:	1011171	Region Code:	1
Well Tag ID:	BIY031	County ID:	61
Well Log Image Nm:	1011141.tif	County Name:	
Project Tag No:		Township:	31
WRIA No:	5	Twsp Fraction No:	
Driller No:	1374	Twsp Direction Cd:	North
Notice of Inten ID:	DE01668	Range:	05
Well Type Code:	Water	Range Dir Code:	East
Well Completion Dt:	20-Mar-2015	Range Fraction No:	
Well Depth:	17.0	Section:	20
Well Diameter:	1.5	Quarter Section:	NW
Horz Coll Ds:		Qtr Qtr Section:	NE
Horiz Coll Meth Cd:	0	St Plane X-Coord:	1226245
Well Log Receiv Dt:	31-Mar-2015	St Plane Y-Coord:	1037171
Record Creation Dt:	23-Apr-2015	NAD83 Latitude:	0.0
Last Update Date:	13-May-2015	NAD83 Longitude:	0.0
Tax Parcel Identifier:			
Well Owner Name:	Smokey Point Commercial LLC		
Well Log Static Lvl Qt:	5.0		
Well Log GPM Qt:	0.0		

## Wells and Additional Sources Detail Report

Well Log PSI No: 0.0  
 Well Log Flw Type Cd: Static Level  
 Well Log Well Tst Cd:  
 Well Log ZIP Code: 98271

<b>Map Key</b>	<b>Direction</b>	<b>Distance (mi)</b>	<b>Distance (ft)</b>	<b>Elevation (ft)</b>	<b>DB</b>
51	WSW	0.66	3,494.21	115.07	WATER WELLS

Well Log ID: 1055826	Region Code: 1
Well Tag ID: BJP233	County ID: 61
Well Log Image Nm: 1055794.tif	County Name:
Project Tag No:	Township: 31
WRIA No: 5	Twsp Fraction No:
Driller No: 1374	Twsp Direction Cd: North
Notice of Inten ID: DE01713	Range: 05
Well Type Code: Water	Range Dir Code: East
Well Completion Dt: 01-Sep-2015	Range Fraction No:
Well Depth: 10.0	Section: 20
Well Diameter: 1.5	Quarter Section: NW
Horz Coll Ds:	Qtr Qtr Section: NE
Horiz Coll Meth Cd: 0	St Plane X-Coord: 1226245
Well Log Receiv Dt: 16-Sep-2015	St Plane Y-Coord: 1037171
Record Creation Dt: 06-Oct-2015	NAD83 Latitude: 0.0
Last Update Date: 13-Nov-2015	NAD83 Longitude: 0.0
Tax Parcel Identifier:	
Well Owner Name: Smokey Point Commercial LLC	
Well Log Static Lvl Qt: 0.0	
Well Log GPM Qt: 0.0	
Well Log PSI No: 0.0	
Well Log Flw Type Cd:	
Well Log Well Tst Cd:	
Well Log ZIP Code: 98271	

<b>Map Key</b>	<b>Direction</b>	<b>Distance (mi)</b>	<b>Distance (ft)</b>	<b>Elevation (ft)</b>	<b>DB</b>
51	WSW	0.66	3,494.21	115.07	WATER WELLS

Well Log ID: 1055847	Region Code: 1
Well Tag ID: BJP254	County ID: 61
Well Log Image Nm: 1055794.tif	County Name:
Project Tag No:	Township: 31
WRIA No: 5	Twsp Fraction No:
Driller No: 1374	Twsp Direction Cd: North
Notice of Inten ID: DE01713	Range: 05
Well Type Code: Water	Range Dir Code: East
Well Completion Dt: 01-Sep-2015	Range Fraction No:
Well Depth: 10.0	Section: 20

## Wells and Additional Sources Detail Report

Well Diameter:	1.5	Quarter Section:	NW
Horz Coll Ds:		Qtr Qtr Section:	NE
Horiz Coll Meth Cd:	0	St Plane X-Coord:	1226245
Well Log Receiv Dt:	16-Sep-2015	St Plane Y-Coord:	1037171
Record Creation Dt:	06-Oct-2015	NAD83 Latitude:	0.0
Last Update Date:	13-Nov-2015	NAD83 Longitude:	0.0
Tax Parcel Identifier:			
Well Owner Name:	Smokey Point Commercial LLC		
Well Log Static Lvl Qt:	0.0		
Well Log GPM Qt:	0.0		
Well Log PSI No:	0.0		
Well Log Flw Type Cd:			
Well Log Well Tst Cd:			
Well Log ZIP Code:	98271		

Map Key	Direction	Distance (mi)	Distance (ft)	Elevation (ft)	DB
51	WSW	0.66	3,494.21	115.07	WATER WELLS

Well Log ID:	1011290	Region Code:	1
Well Tag ID:	BIY150	County ID:	61
Well Log Image Nm:	1011141.tif	County Name:	
Project Tag No:		Township:	31
WRIA No:	5	Twsp Fraction No:	
Driller No:	1374	Twsp Direction Cd:	North
Notice of Inten ID:	DE01668	Range:	05
Well Type Code:	Water	Range Dir Code:	East
Well Completion Dt:	20-Mar-2015	Range Fraction No:	
Well Depth:	17.0	Section:	20
Well Diameter:	1.5	Quarter Section:	NW
Horz Coll Ds:		Qtr Qtr Section:	NE
Horiz Coll Meth Cd:	0	St Plane X-Coord:	1226245
Well Log Receiv Dt:	31-Mar-2015	St Plane Y-Coord:	1037171
Record Creation Dt:	23-Apr-2015	NAD83 Latitude:	0.0
Last Update Date:	13-May-2015	NAD83 Longitude:	0.0
Tax Parcel Identifier:			
Well Owner Name:	Smokey Point Commercial LLC		
Well Log Static Lvl Qt:	5.0		
Well Log GPM Qt:	0.0		
Well Log PSI No:	0.0		
Well Log Flw Type Cd:	Static Level		
Well Log Well Tst Cd:			
Well Log ZIP Code:	98271		

Map Key	Direction	Distance (mi)	Distance (ft)	Elevation (ft)	DB
51	WSW	0.66	3,494.21	115.07	WATER WELLS

## Wells and Additional Sources Detail Report

Well Log ID:	1349263	Region Code:	1
Well Tag ID:	BJP184	County ID:	61
Well Log Image Nm:	1349259.tif	County Name:	
Project Tag No:		Township:	31
WRIA No:	5	Twsp Fraction No:	
Driller No:	1374	Twsp Direction Cd:	North
Notice of Inten ID:	AE35009	Range:	05
Well Type Code:	Decommissioning	Range Dir Code:	East
Well Completion Dt:	13-Nov-2015	Range Fraction No:	
Well Depth:	10.0	Section:	20
Well Diameter:	1.5	Quarter Section:	NW
Horz Coll Ds:		Qtr Qtr Section:	NE
Horiz Coll Meth Cd:	0	St Plane X-Coord:	1226245
Well Log Receiv Dt:	18-Jan-2016	St Plane Y-Coord:	1037171
Record Creation Dt:	19-Feb-2016	NAD83 Latitude:	0.0
Last Update Date:	19-Feb-2016	NAD83 Longitude:	0.0
Tax Parcel Identifier:			
Well Owner Name:	Smokey Point Commercial LLC		
Well Log Static Lvl Qt:	0.0		
Well Log GPM Qt:	0.0		
Well Log PSI No:	0.0		
Well Log Flw Type Cd:			
Well Log Well Tst Cd:			
Well Log ZIP Code:	98271		

Map Key	Direction	Distance (mi)	Distance (ft)	Elevation (ft)	DB
51	WSW	0.66	3,494.21	115.07	WATER WELLS

Well Log ID:	1026370	Region Code:	1
Well Tag ID:	BIY153	County ID:	61
Well Log Image Nm:	1026366.tif	County Name:	
Project Tag No:		Township:	31
WRIA No:	5	Twsp Fraction No:	
Driller No:	1374	Twsp Direction Cd:	North
Notice of Inten ID:	AE31475	Range:	05
Well Type Code:	Decommissioning	Range Dir Code:	East
Well Completion Dt:	24-Apr-2015	Range Fraction No:	
Well Depth:	17.0	Section:	20
Well Diameter:	1.5	Quarter Section:	NW
Horz Coll Ds:		Qtr Qtr Section:	NE
Horiz Coll Meth Cd:	0	St Plane X-Coord:	1226245
Well Log Receiv Dt:	05-Jun-2015	St Plane Y-Coord:	1037171
Record Creation Dt:	17-Jun-2015	NAD83 Latitude:	0.0
Last Update Date:	17-Jun-2015	NAD83 Longitude:	0.0
Tax Parcel Identifier:			
Well Owner Name:	Smokey Point Commercial LLC		

## Wells and Additional Sources Detail Report

Well Log Static Lvl Qt: 0.0  
 Well Log GPM Qt: 0.0  
 Well Log PSI No: 0.0  
 Well Log Flw Type Cd:  
 Well Log Well Tst Cd:  
 Well Log ZIP Code: 98271

<b>Map Key</b>	<b>Direction</b>	<b>Distance (mi)</b>	<b>Distance (ft)</b>	<b>Elevation (ft)</b>	<b>DB</b>
51	WSW	0.66	3,494.21	115.07	WATER WELLS

Well Log ID:	1110875	Region Code:	1
Well Tag ID:	BJP248	County ID:	61
Well Log Image Nm:	1110861.tif	County Name:	
Project Tag No:		Township:	31
WRIA No:	5	Twsp Fraction No:	
Driller No:	1374	Twsp Direction Cd:	North
Notice of Inten ID:	AE33973	Range:	05
Well Type Code:	Decommissioning	Range Dir Code:	East
Well Completion Dt:	19-Nov-2015	Range Fraction No:	
Well Depth:	10.0	Section:	20
Well Diameter:	1.5	Quarter Section:	NW
Horz Coll Ds:		Qtr Qtr Section:	NE
Horiz Coll Meth Cd:	0	St Plane X-Coord:	1226245
Well Log Receiv Dt:	11-Dec-2015	St Plane Y-Coord:	1037171
Record Creation Dt:	29-Dec-2015	NAD83 Latitude:	0.0
Last Update Date:	29-Dec-2015	NAD83 Longitude:	0.0
Tax Parcel Identifier:			
Well Owner Name:	Smokey Point Commercial LLC		
Well Log Static Lvl Qt:	0.0		
Well Log GPM Qt:	0.0		
Well Log PSI No:	0.0		
Well Log Flw Type Cd:			
Well Log Well Tst Cd:			
Well Log ZIP Code:	98271		

<b>Map Key</b>	<b>Direction</b>	<b>Distance (mi)</b>	<b>Distance (ft)</b>	<b>Elevation (ft)</b>	<b>DB</b>
51	WSW	0.66	3,494.21	115.07	WATER WELLS

Well Log ID:	1056167	Region Code:	1
Well Tag ID:	BJL106	County ID:	61
Well Log Image Nm:	1056162.tif	County Name:	
Project Tag No:		Township:	31
WRIA No:	5	Twsp Fraction No:	
Driller No:	1374	Twsp Direction Cd:	North
Notice of Inten ID:	AE31676	Range:	05
Well Type Code:	Decommissioning	Range Dir Code:	East

## Wells and Additional Sources Detail Report

Well Completion Dt:	01-May-2015	Range Fraction No:	
Well Depth:	14.0	Section:	20
Well Diameter:	1.5	Quarter Section:	NW
Horz Coll Ds:		Qtr Qtr Section:	NE
Horiz Coll Meth Cd:	0	St Plane X-Coord:	1226245
Well Log Receiv Dt:	05-Jun-2015	St Plane Y-Coord:	1037171
Record Creation Dt:	07-Oct-2015	NAD83 Latitude:	0.0
Last Update Date:	07-Oct-2015	NAD83 Longitude:	0.0
Tax Parcel Identifier:			
Well Owner Name:	Smokey Point Commercial LLC		
Well Log Static Lvl Qt:	0.0		
Well Log GPM Qt:	0.0		
Well Log PSI No:	0.0		
Well Log Flw Type Cd:			
Well Log Well Tst Cd:			
Well Log ZIP Code:	98271		

Map Key	Direction	Distance (mi)	Distance (ft)	Elevation (ft)	DB
51	WSW	0.66	3,494.21	115.07	WATER WELLS

Well Log ID:	1431484	Region Code:	1
Well Tag ID:	BJZ126	County ID:	61
Well Log Image Nm:	1431481.tif	County Name:	
Project Tag No:		Township:	31
WRIA No:	5	Twsp Fraction No:	
Driller No:	1374	Twsp Direction Cd:	North
Notice of Inten ID:	AE35833	Range:	05
Well Type Code:	Decommissioning	Range Dir Code:	East
Well Completion Dt:	09-Feb-2016	Range Fraction No:	
Well Depth:	15.0	Section:	20
Well Diameter:	1.5	Quarter Section:	NW
Horz Coll Ds:		Qtr Qtr Section:	NE
Horiz Coll Meth Cd:	0	St Plane X-Coord:	1226245
Well Log Receiv Dt:	03-Mar-2016	St Plane Y-Coord:	1037171
Record Creation Dt:	08-Mar-2016	NAD83 Latitude:	0.0
Last Update Date:	08-Mar-2016	NAD83 Longitude:	0.0
Tax Parcel Identifier:			
Well Owner Name:	Smokey Point Commercial LLC		
Well Log Static Lvl Qt:	0.0		
Well Log GPM Qt:	0.0		
Well Log PSI No:	0.0		
Well Log Flw Type Cd:			
Well Log Well Tst Cd:			
Well Log ZIP Code:	98271		

Map Key	Direction	Distance (mi)	Distance (ft)	Elevation (ft)	DB
---------	-----------	---------------	---------------	----------------	----

# Wells and Additional Sources Detail Report

<b>51</b>	WSW	0.66	3,494.21	115.07	WATER WELLS
Well Log ID:	1349246	Region Code:	1		
Well Tag ID:	BJP129	County ID:	61		
Well Log Image Nm:	1349243.tif	County Name:			
Project Tag No:		Township:	31		
WRIA No:	5	Twsp Fraction No:			
Driller No:	1374	Twsp Direction Cd:	North		
Notice of Inten ID:	AE34165	Range:	05		
Well Type Code:	Decommissioning	Range Dir Code:	East		
Well Completion Dt:	30-Oct-2015	Range Fraction No:			
Well Depth:	12.0	Section:	20		
Well Diameter:	1.5	Quarter Section:	NW		
Horz Coll Ds:		Qtr Qtr Section:	NE		
Horiz Coll Meth Cd:	0	St Plane X-Coord:	1226245		
Well Log Receiv Dt:	18-Jan-2016	St Plane Y-Coord:	1037171		
Record Creation Dt:	19-Feb-2016	NAD83 Latitude:	0.0		
Last Update Date:	19-Feb-2016	NAD83 Longitude:	0.0		
Tax Parcel Identifier:					
Well Owner Name:	Smokey Point Commercial LLC				
Well Log Static Lvl Qt:	0.0				
Well Log GPM Qt:	0.0				
Well Log PSI No:	0.0				
Well Log Flw Type Cd:					
Well Log Well Tst Cd:					
Well Log ZIP Code:	98271				

<b>Map Key</b>	<b>Direction</b>	<b>Distance (mi)</b>	<b>Distance (ft)</b>	<b>Elevation (ft)</b>	<b>DB</b>
<b>51</b>	WSW	0.66	3,494.21	115.07	WATER WELLS
Well Log ID:	1011227	Region Code:	1		
Well Tag ID:	BIY087	County ID:	61		
Well Log Image Nm:	1011141.tif	County Name:			
Project Tag No:		Township:	31		
WRIA No:	5	Twsp Fraction No:			
Driller No:	1374	Twsp Direction Cd:	North		
Notice of Inten ID:	DE01668	Range:	05		
Well Type Code:	Water	Range Dir Code:	East		
Well Completion Dt:	20-Mar-2015	Range Fraction No:			
Well Depth:	17.0	Section:	20		
Well Diameter:	1.5	Quarter Section:	NW		
Horz Coll Ds:		Qtr Qtr Section:	NE		
Horiz Coll Meth Cd:	0	St Plane X-Coord:	1226245		
Well Log Receiv Dt:	31-Mar-2015	St Plane Y-Coord:	1037171		
Record Creation Dt:	23-Apr-2015	NAD83 Latitude:	0.0		
Last Update Date:	13-May-2015	NAD83 Longitude:	0.0		

# Wells and Additional Sources Detail Report

Tax Parcel Identifier:  
 Well Owner Name: Smokey Point Commercial LLC  
 Well Log Static Lvl Qt: 5.0  
 Well Log GPM Qt: 0.0  
 Well Log PSI No: 0.0  
 Well Log Flw Type Cd: Static Level  
 Well Log Well Tst Cd:  
 Well Log ZIP Code: 98271

<b>Map Key</b>	<b>Direction</b>	<b>Distance (mi)</b>	<b>Distance (ft)</b>	<b>Elevation (ft)</b>	<b>DB</b>
51	WSW	0.66	3,494.21	115.07	WATER WELLS

Well Log ID: 1011228	Region Code: 1
Well Tag ID: BIY088	County ID: 61
Well Log Image Nm: 1011141.tif	County Name:
Project Tag No:	Township: 31
WRIA No: 5	Twsp Fraction No:
Driller No: 1374	Twsp Direction Cd: North
Notice of Inten ID: DE01668	Range: 05
Well Type Code: Water	Range Dir Code: East
Well Completion Dt: 20-Mar-2015	Range Fraction No:
Well Depth: 17.0	Section: 20
Well Diameter: 1.5	Quarter Section: NW
Horz Coll Ds:	Qtr Qtr Section: NE
Horiz Coll Meth Cd: 0	St Plane X-Coord: 1226245
Well Log Receiv Dt: 31-Mar-2015	St Plane Y-Coord: 1037171
Record Creation Dt: 23-Apr-2015	NAD83 Latitude: 0.0
Last Update Date: 13-May-2015	NAD83 Longitude: 0.0
Tax Parcel Identifier:	
Well Owner Name: Smokey Point Commercial LLC	
Well Log Static Lvl Qt: 5.0	
Well Log GPM Qt: 0.0	
Well Log PSI No: 0.0	
Well Log Flw Type Cd: Static Level	
Well Log Well Tst Cd:	
Well Log ZIP Code: 98271	

<b>Map Key</b>	<b>Direction</b>	<b>Distance (mi)</b>	<b>Distance (ft)</b>	<b>Elevation (ft)</b>	<b>DB</b>
51	WSW	0.66	3,494.21	115.07	WATER WELLS

Well Log ID: 1081667	Region Code: 1
Well Tag ID: BJP216	County ID: 61
Well Log Image Nm: 1081652.tif	County Name:
Project Tag No:	Township: 31
WRIA No: 5	Twsp Fraction No:
Driller No: 1374	Twsp Direction Cd: North

## Wells and Additional Sources Detail Report

Notice of Inten ID:	AE33973	Range:	05
Well Type Code:	Decommissioning	Range Dir Code:	East
Well Completion Dt:	25-Sep-2015	Range Fraction No:	
Well Depth:	10.0	Section:	20
Well Diameter:	1.5	Quarter Section:	NW
Horz Coll Ds:		Qtr Qtr Section:	NE
Horiz Coll Meth Cd:	0	St Plane X-Coord:	1226245
Well Log Receiv Dt:	21-Oct-2015	St Plane Y-Coord:	1037171
Record Creation Dt:	17-Nov-2015	NAD83 Latitude:	0.0
Last Update Date:	17-Nov-2015	NAD83 Longitude:	0.0
Tax Parcel Identifier:			
Well Owner Name:	Smokey Point Commercial LLC		
Well Log Static Lvl Qt:	0.0		
Well Log GPM Qt:	0.0		
Well Log PSI No:	0.0		
Well Log Flw Type Cd:			
Well Log Well Tst Cd:			
Well Log ZIP Code:	98271		

Map Key	Direction	Distance (mi)	Distance (ft)	Elevation (ft)	DB
51	WSW	0.66	3,494.21	115.07	WATER WELLS

Well Log ID:	1019103	Region Code:	1
Well Tag ID:	BJL148	County ID:	61
Well Log Image Nm:	1019056.tif	County Name:	
Project Tag No:		Township:	31
WRIA No:	5	Twsp Fraction No:	
Driller No:	1374	Twsp Direction Cd:	North
Notice of Inten ID:	DE01668	Range:	05
Well Type Code:	Water	Range Dir Code:	East
Well Completion Dt:	17-Apr-2015	Range Fraction No:	
Well Depth:	20.0	Section:	20
Well Diameter:	1.5	Quarter Section:	NW
Horz Coll Ds:		Qtr Qtr Section:	NE
Horiz Coll Meth Cd:	0	St Plane X-Coord:	1226245
Well Log Receiv Dt:	06-May-2015	St Plane Y-Coord:	1037171
Record Creation Dt:	13-May-2015	NAD83 Latitude:	0.0
Last Update Date:	13-May-2015	NAD83 Longitude:	0.0
Tax Parcel Identifier:			
Well Owner Name:	Smokey Point Commercial LLC		
Well Log Static Lvl Qt:	5.0		
Well Log GPM Qt:	0.0		
Well Log PSI No:	0.0		
Well Log Flw Type Cd:	Static Level		
Well Log Well Tst Cd:			
Well Log ZIP Code:	98271		

## Wells and Additional Sources Detail Report

Map Key	Direction	Distance (mi)	Distance (ft)	Elevation (ft)	DB
51	WSW	0.66	3,494.21	115.07	WATER WELLS
Well Log ID:	1330726	Region Code:	1		
Well Tag ID:	BJZ132	County ID:	61		
Well Log Image Nm:	1330717.tif	County Name:			
Project Tag No:		Township:	31		
WRIA No:	5	Twsp Fraction No:			
Driller No:	1374	Twsp Direction Cd:	North		
Notice of Inten ID:	DE01813	Range:	05		
Well Type Code:	Water	Range Dir Code:	East		
Well Completion Dt:	14-Jan-2016	Range Fraction No:			
Well Depth:	15.0	Section:	20		
Well Diameter:	1.5	Quarter Section:	NW		
Horz Coll Ds:		Qtr Qtr Section:	NE		
Horiz Coll Meth Cd:	0	St Plane X-Coord:	1226245		
Well Log Receiv Dt:	04-Feb-2016	St Plane Y-Coord:	1037171		
Record Creation Dt:	12-Feb-2016	NAD83 Latitude:	0.0		
Last Update Date:	12-Feb-2016	NAD83 Longitude:	0.0		
Tax Parcel Identifier:					
Well Owner Name:	Smokey Point Commercial LLC				
Well Log Static Lvl Qt:	12.0				
Well Log GPM Qt:	0.0				
Well Log PSI No:	0.0				
Well Log Flw Type Cd:	Static Level				
Well Log Well Tst Cd:					
Well Log ZIP Code:	98271				

Map Key	Direction	Distance (mi)	Distance (ft)	Elevation (ft)	DB
51	WSW	0.66	3,494.21	115.07	WATER WELLS
Well Log ID:	1011255	Region Code:	1		
Well Tag ID:	BIY115	County ID:	61		
Well Log Image Nm:	1011141.tif	County Name:			
Project Tag No:		Township:	31		
WRIA No:	5	Twsp Fraction No:			
Driller No:	1374	Twsp Direction Cd:	North		
Notice of Inten ID:	DE01668	Range:	05		
Well Type Code:	Water	Range Dir Code:	East		
Well Completion Dt:	20-Mar-2015	Range Fraction No:			
Well Depth:	17.0	Section:	20		
Well Diameter:	1.5	Quarter Section:	NW		
Horz Coll Ds:		Qtr Qtr Section:	NE		
Horiz Coll Meth Cd:	0	St Plane X-Coord:	1226245		
Well Log Receiv Dt:	31-Mar-2015	St Plane Y-Coord:	1037171		

## Wells and Additional Sources Detail Report

Record Creation Dt:	23-Apr-2015	NAD83 Latitude:	0.0
Last Update Date:	13-May-2015	NAD83 Longitude:	0.0
Tax Parcel Identifier:			
Well Owner Name:	Smokey Point Commercial LLC		
Well Log Static Lvl Qt:	5.0		
Well Log GPM Qt:	0.0		
Well Log PSI No:	0.0		
Well Log Flw Type Cd:	Static Level		
Well Log Well Tst Cd:			
Well Log ZIP Code:	98271		

Map Key	Direction	Distance (mi)	Distance (ft)	Elevation (ft)	DB
51	WSW	0.66	3,494.21	115.07	WATER WELLS

Well Log ID:	1431536	Region Code:	1
Well Tag ID:	BJZ178	County ID:	61
Well Log Image Nm:	1431481.tif	County Name:	
Project Tag No:		Township:	31
WRIA No:	5	Twsp Fraction No:	
Driller No:	1374	Twsp Direction Cd:	North
Notice of Inten ID:	AE35833	Range:	05
Well Type Code:	Decommissioning	Range Dir Code:	East
Well Completion Dt:	09-Feb-2016	Range Fraction No:	
Well Depth:	15.0	Section:	20
Well Diameter:	1.5	Quarter Section:	NW
Horz Coll Ds:		Qtr Qtr Section:	NE
Horiz Coll Meth Cd:	0	St Plane X-Coord:	1226245
Well Log Receiv Dt:	03-Mar-2016	St Plane Y-Coord:	1037171
Record Creation Dt:	08-Mar-2016	NAD83 Latitude:	0.0
Last Update Date:	08-Mar-2016	NAD83 Longitude:	0.0
Tax Parcel Identifier:			
Well Owner Name:	Smokey Point Commercial LLC		
Well Log Static Lvl Qt:	0.0		
Well Log GPM Qt:	0.0		
Well Log PSI No:	0.0		
Well Log Flw Type Cd:			
Well Log Well Tst Cd:			
Well Log ZIP Code:	98271		

Map Key	Direction	Distance (mi)	Distance (ft)	Elevation (ft)	DB
51	WSW	0.66	3,494.21	115.07	WATER WELLS

Well Log ID:	1330767	Region Code:	1
Well Tag ID:	BJZ173	County ID:	61
Well Log Image Nm:	1330717.tif	County Name:	
Project Tag No:		Township:	31

## Wells and Additional Sources Detail Report

WRIA No:	5	Twsp Fraction No:	
Driller No:	1374	Twsp Direction Cd:	North
Notice of Inten ID:	DE01813	Range:	05
Well Type Code:	Water	Range Dir Code:	East
Well Completion Dt:	14-Jan-2016	Range Fraction No:	
Well Depth:	15.0	Section:	20
Well Diameter:	1.5	Quarter Section:	NW
Horz Coll Ds:		Qtr Qtr Section:	NE
Horiz Coll Meth Cd:	0	St Plane X-Coord:	1226245
Well Log Receiv Dt:	04-Feb-2016	St Plane Y-Coord:	1037171
Record Creation Dt:	12-Feb-2016	NAD83 Latitude:	0.0
Last Update Date:	12-Feb-2016	NAD83 Longitude:	0.0
Tax Parcel Identifier:			
Well Owner Name:	Smokey Point Commercial LLC		
Well Log Static Lvl Qt:	12.0		
Well Log GPM Qt:	0.0		
Well Log PSI No:	0.0		
Well Log Flw Type Cd:	Static Level		
Well Log Well Tst Cd:			
Well Log ZIP Code:	98271		

Map Key	Direction	Distance (mi)	Distance (ft)	Elevation (ft)	DB
51	WSW	0.66	3,494.21	115.07	WATER WELLS

Well Log ID:	1431514	Region Code:	1
Well Tag ID:	BJZ156	County ID:	61
Well Log Image Nm:	1431481.tif	County Name:	
Project Tag No:		Township:	31
WRIA No:	5	Twsp Fraction No:	
Driller No:	1374	Twsp Direction Cd:	North
Notice of Inten ID:	AE35833	Range:	05
Well Type Code:	Decommissioning	Range Dir Code:	East
Well Completion Dt:	09-Feb-2016	Range Fraction No:	
Well Depth:	15.0	Section:	20
Well Diameter:	1.5	Quarter Section:	NW
Horz Coll Ds:		Qtr Qtr Section:	NE
Horiz Coll Meth Cd:	0	St Plane X-Coord:	1226245
Well Log Receiv Dt:	03-Mar-2016	St Plane Y-Coord:	1037171
Record Creation Dt:	08-Mar-2016	NAD83 Latitude:	0.0
Last Update Date:	08-Mar-2016	NAD83 Longitude:	0.0
Tax Parcel Identifier:			
Well Owner Name:	Smokey Point Commercial LLC		
Well Log Static Lvl Qt:	0.0		
Well Log GPM Qt:	0.0		
Well Log PSI No:	0.0		
Well Log Flw Type Cd:			

# Wells and Additional Sources Detail Report

Well Log Well Tst Cd:  
Well Log ZIP Code: 98271

Map Key	Direction	Distance (mi)	Distance (ft)	Elevation (ft)	DB
51	WSW	0.66	3,494.21	115.07	WATER WELLS

Well Log ID:	1349529	Region Code:	1
Well Tag ID:	BJP137	County ID:	61
Well Log Image Nm:	1349522.tif	County Name:	
Project Tag No:		Township:	31
WRIA No:	5	Twsp Fraction No:	
Driller No:	1374	Twsp Direction Cd:	North
Notice of Inten ID:	AE34165	Range:	05
Well Type Code:	Decommissioning	Range Dir Code:	East
Well Completion Dt:	05-Nov-2015	Range Fraction No:	
Well Depth:	12.0	Section:	20
Well Diameter:	1.5	Quarter Section:	NW
Horz Coll Ds:		Qtr Qtr Section:	NE
Horiz Coll Meth Cd:	0	St Plane X-Coord:	1226245
Well Log Receiv Dt:	18-Jan-2016	St Plane Y-Coord:	1037171
Record Creation Dt:	19-Feb-2016	NAD83 Latitude:	0.0
Last Update Date:	19-Feb-2016	NAD83 Longitude:	0.0
Tax Parcel Identifier:			
Well Owner Name:	Smokey Point Commercial LLC		
Well Log Static Lvl Qt:	0.0		
Well Log GPM Qt:	0.0		
Well Log PSI No:	0.0		
Well Log Flw Type Cd:			
Well Log Well Tst Cd:			
Well Log ZIP Code:	98271		

Map Key	Direction	Distance (mi)	Distance (ft)	Elevation (ft)	DB
51	WSW	0.66	3,494.21	115.07	WATER WELLS

Well Log ID:	1019098	Region Code:	1
Well Tag ID:	BJL143	County ID:	61
Well Log Image Nm:	1019056.tif	County Name:	
Project Tag No:		Township:	31
WRIA No:	5	Twsp Fraction No:	
Driller No:	1374	Twsp Direction Cd:	North
Notice of Inten ID:	DE01668	Range:	05
Well Type Code:	Water	Range Dir Code:	East
Well Completion Dt:	17-Apr-2015	Range Fraction No:	
Well Depth:	20.0	Section:	20
Well Diameter:	1.5	Quarter Section:	NW
Horz Coll Ds:		Qtr Qtr Section:	NE

## Wells and Additional Sources Detail Report

Horiz Coll Meth Cd:	0	St Plane X-Coord:	1226245
Well Log Receiv Dt:	06-May-2015	St Plane Y-Coord:	1037171
Record Creation Dt:	13-May-2015	NAD83 Latitude:	0.0
Last Update Date:	13-May-2015	NAD83 Longitude:	0.0
Tax Parcel Identifier:			
Well Owner Name:	Smokey Point Commercial LLC		
Well Log Static Lvl Qt:	5.0		
Well Log GPM Qt:	0.0		
Well Log PSI No:	0.0		
Well Log Flw Type Cd:	Static Level		
Well Log Well Tst Cd:			
Well Log ZIP Code:	98271		

Map Key	Direction	Distance (mi)	Distance (ft)	Elevation (ft)	DB
51	WSW	0.66	3,494.21	115.07	WATER WELLS

Well Log ID:	1431513	Region Code:	1
Well Tag ID:	BJZ155	County ID:	61
Well Log Image Nm:	1431481.tif	County Name:	
Project Tag No:		Township:	31
WRIA No:	5	Twsp Fraction No:	
Driller No:	1374	Twsp Direction Cd:	North
Notice of Inten ID:	AE35833	Range:	05
Well Type Code:	Decommissioning	Range Dir Code:	East
Well Completion Dt:	09-Feb-2016	Range Fraction No:	
Well Depth:	15.0	Section:	20
Well Diameter:	1.5	Quarter Section:	NW
Horz Coll Ds:		Qtr Qtr Section:	NE
Horiz Coll Meth Cd:	0	St Plane X-Coord:	1226245
Well Log Receiv Dt:	03-Mar-2016	St Plane Y-Coord:	1037171
Record Creation Dt:	08-Mar-2016	NAD83 Latitude:	0.0
Last Update Date:	08-Mar-2016	NAD83 Longitude:	0.0
Tax Parcel Identifier:			
Well Owner Name:	Smokey Point Commercial LLC		
Well Log Static Lvl Qt:	0.0		
Well Log GPM Qt:	0.0		
Well Log PSI No:	0.0		
Well Log Flw Type Cd:			
Well Log Well Tst Cd:			
Well Log ZIP Code:	98271		

Map Key	Direction	Distance (mi)	Distance (ft)	Elevation (ft)	DB
51	WSW	0.66	3,494.21	115.07	WATER WELLS

Well Log ID:	1011225	Region Code:	1
Well Tag ID:	BIY085	County ID:	61

## Wells and Additional Sources Detail Report

Well Log Image Nm: 1011141.tif	County Name:
Project Tag No:	Township: 31
WRIA No: 5	Twsp Fraction No:
Driller No: 1374	Twsp Direction Cd: North
Notice of Inten ID: DE01668	Range: 05
Well Type Code: Water	Range Dir Code: East
Well Completion Dt: 20-Mar-2015	Range Fraction No:
Well Depth: 17.0	Section: 20
Well Diameter: 1.5	Quarter Section: NW
Horz Coll Ds:	Qtr Qtr Section: NE
Horiz Coll Meth Cd: 0	St Plane X-Coord: 1226245
Well Log Receiv Dt: 31-Mar-2015	St Plane Y-Coord: 1037171
Record Creation Dt: 23-Apr-2015	NAD83 Latitude: 0.0
Last Update Date: 13-May-2015	NAD83 Longitude: 0.0
Tax Parcel Identifier:	
Well Owner Name: Smokey Point Commercial LLC	
Well Log Static Lvl Qt: 5.0	
Well Log GPM Qt: 0.0	
Well Log PSI No: 0.0	
Well Log Flw Type Cd: Static Level	
Well Log Well Tst Cd:	
Well Log ZIP Code: 98271	

Map Key	Direction	Distance (mi)	Distance (ft)	Elevation (ft)	DB
51	WSW	0.66	3,494.21	115.07	WATER WELLS

Well Log ID: 1011146	Region Code: 1
Well Tag ID: BIY006	County ID: 61
Well Log Image Nm: 1011141.tif	County Name:
Project Tag No:	Township: 31
WRIA No: 5	Twsp Fraction No:
Driller No: 1374	Twsp Direction Cd: North
Notice of Inten ID: DE01668	Range: 05
Well Type Code: Water	Range Dir Code: East
Well Completion Dt: 20-Mar-2015	Range Fraction No:
Well Depth: 17.0	Section: 20
Well Diameter: 1.5	Quarter Section: NW
Horz Coll Ds:	Qtr Qtr Section: NE
Horiz Coll Meth Cd: 0	St Plane X-Coord: 1226245
Well Log Receiv Dt: 31-Mar-2015	St Plane Y-Coord: 1037171
Record Creation Dt: 23-Apr-2015	NAD83 Latitude: 0.0
Last Update Date: 13-May-2015	NAD83 Longitude: 0.0
Tax Parcel Identifier:	
Well Owner Name: Smokey Point Commercial LLC	
Well Log Static Lvl Qt: 5.0	
Well Log GPM Qt: 0.0	

## Wells and Additional Sources Detail Report

Well Log PSI No: 0.0  
 Well Log Flw Type Cd: Static Level  
 Well Log Well Tst Cd:  
 Well Log ZIP Code: 98271

<b>Map Key</b>	<b>Direction</b>	<b>Distance (mi)</b>	<b>Distance (ft)</b>	<b>Elevation (ft)</b>	<b>DB</b>
51	WSW	0.66	3,494.21	115.07	WATER WELLS

Well Log ID:	1011226	Region Code:	1
Well Tag ID:	BIY086	County ID:	61
Well Log Image Nm:	1011141.tif	County Name:	
Project Tag No:		Township:	31
WRIA No:	5	Twsp Fraction No:	
Driller No:	1374	Twsp Direction Cd:	North
Notice of Inten ID:	DE01668	Range:	05
Well Type Code:	Water	Range Dir Code:	East
Well Completion Dt:	20-Mar-2015	Range Fraction No:	
Well Depth:	17.0	Section:	20
Well Diameter:	1.5	Quarter Section:	NW
Horz Coll Ds:		Qtr Qtr Section:	NE
Horiz Coll Meth Cd:	0	St Plane X-Coord:	1226245
Well Log Receiv Dt:	31-Mar-2015	St Plane Y-Coord:	1037171
Record Creation Dt:	23-Apr-2015	NAD83 Latitude:	0.0
Last Update Date:	13-May-2015	NAD83 Longitude:	0.0
Tax Parcel Identifier:			
Well Owner Name:	Smokey Point Commercial LLC		
Well Log Static Lvl Qt:	5.0		
Well Log GPM Qt:	0.0		
Well Log PSI No:	0.0		
Well Log Flw Type Cd:	Static Level		
Well Log Well Tst Cd:			
Well Log ZIP Code:	98271		

<b>Map Key</b>	<b>Direction</b>	<b>Distance (mi)</b>	<b>Distance (ft)</b>	<b>Elevation (ft)</b>	<b>DB</b>
51	WSW	0.66	3,494.21	115.07	WATER WELLS

Well Log ID:	1055837	Region Code:	1
Well Tag ID:	BJP244	County ID:	61
Well Log Image Nm:	1055794.tif	County Name:	
Project Tag No:		Township:	31
WRIA No:	5	Twsp Fraction No:	
Driller No:	1374	Twsp Direction Cd:	North
Notice of Inten ID:	DE01713	Range:	05
Well Type Code:	Water	Range Dir Code:	East
Well Completion Dt:	01-Sep-2015	Range Fraction No:	
Well Depth:	10.0	Section:	20

## Wells and Additional Sources Detail Report

Well Diameter:	1.5	Quarter Section:	NW
Horz Coll Ds:		Qtr Qtr Section:	NE
Horiz Coll Meth Cd:	0	St Plane X-Coord:	1226245
Well Log Receiv Dt:	16-Sep-2015	St Plane Y-Coord:	1037171
Record Creation Dt:	06-Oct-2015	NAD83 Latitude:	0.0
Last Update Date:	13-Nov-2015	NAD83 Longitude:	0.0
Tax Parcel Identifier:			
Well Owner Name:	Smokey Point Commercial LLC		
Well Log Static Lvl Qt:	0.0		
Well Log GPM Qt:	0.0		
Well Log PSI No:	0.0		
Well Log Flw Type Cd:			
Well Log Well Tst Cd:			
Well Log ZIP Code:	98271		

Map Key	Direction	Distance (mi)	Distance (ft)	Elevation (ft)	DB
51	WSW	0.66	3,494.21	115.07	WATER WELLS

Well Log ID:	1349566	Region Code:	1
Well Tag ID:	BJP174	County ID:	61
Well Log Image Nm:	1349522.tif	County Name:	
Project Tag No:		Township:	31
WRIA No:	5	Twsp Fraction No:	
Driller No:	1374	Twsp Direction Cd:	North
Notice of Inten ID:	AE34165	Range:	05
Well Type Code:	Decommissioning	Range Dir Code:	East
Well Completion Dt:	05-Nov-2015	Range Fraction No:	
Well Depth:	12.0	Section:	20
Well Diameter:	1.5	Quarter Section:	NW
Horz Coll Ds:		Qtr Qtr Section:	NE
Horiz Coll Meth Cd:	0	St Plane X-Coord:	1226245
Well Log Receiv Dt:	18-Jan-2016	St Plane Y-Coord:	1037171
Record Creation Dt:	19-Feb-2016	NAD83 Latitude:	0.0
Last Update Date:	19-Feb-2016	NAD83 Longitude:	0.0
Tax Parcel Identifier:			
Well Owner Name:	Smokey Point Commercial LLC		
Well Log Static Lvl Qt:	0.0		
Well Log GPM Qt:	0.0		
Well Log PSI No:	0.0		
Well Log Flw Type Cd:			
Well Log Well Tst Cd:			
Well Log ZIP Code:	98271		

Map Key	Direction	Distance (mi)	Distance (ft)	Elevation (ft)	DB
51	WSW	0.66	3,494.21	115.07	WATER WELLS

## Wells and Additional Sources Detail Report

Well Log ID:	1081670	Region Code:	1
Well Tag ID:	BJP219	County ID:	61
Well Log Image Nm:	1081652.tif	County Name:	
Project Tag No:		Township:	31
WRIA No:	5	Twsp Fraction No:	
Driller No:	1374	Twsp Direction Cd:	North
Notice of Inten ID:	AE33973	Range:	05
Well Type Code:	Decommissioning	Range Dir Code:	East
Well Completion Dt:	25-Sep-2015	Range Fraction No:	
Well Depth:	10.0	Section:	20
Well Diameter:	1.5	Quarter Section:	NW
Horz Coll Ds:		Qtr Qtr Section:	NE
Horiz Coll Meth Cd:	0	St Plane X-Coord:	1226245
Well Log Receiv Dt:	21-Oct-2015	St Plane Y-Coord:	1037171
Record Creation Dt:	17-Nov-2015	NAD83 Latitude:	0.0
Last Update Date:	17-Nov-2015	NAD83 Longitude:	0.0
Tax Parcel Identifier:			
Well Owner Name:	Smokey Point Commercial LLC		
Well Log Static Lvl Qt:	0.0		
Well Log GPM Qt:	0.0		
Well Log PSI No:	0.0		
Well Log Flw Type Cd:			
Well Log Well Tst Cd:			
Well Log ZIP Code:	98271		

Map Key	Direction	Distance (mi)	Distance (ft)	Elevation (ft)	DB
51	WSW	0.66	3,494.21	115.07	WATER WELLS

Well Log ID:	1081537	Region Code:	1
Well Tag ID:	BJP191	County ID:	61
Well Log Image Nm:	1081526.tif	County Name:	
Project Tag No:		Township:	31
WRIA No:	5	Twsp Fraction No:	
Driller No:	1374	Twsp Direction Cd:	North
Notice of Inten ID:	DE01713	Range:	05
Well Type Code:	Water	Range Dir Code:	East
Well Completion Dt:	28-Sep-2015	Range Fraction No:	
Well Depth:	10.0	Section:	20
Well Diameter:	1.5	Quarter Section:	NW
Horz Coll Ds:		Qtr Qtr Section:	NE
Horiz Coll Meth Cd:	0	St Plane X-Coord:	1226245
Well Log Receiv Dt:	21-Oct-2015	St Plane Y-Coord:	1037171
Record Creation Dt:	17-Nov-2015	NAD83 Latitude:	0.0
Last Update Date:	17-Nov-2015	NAD83 Longitude:	0.0
Tax Parcel Identifier:			
Well Owner Name:	Smokey Point Commercial LLC		

## Wells and Additional Sources Detail Report

Well Log Static Lvl Qt: 5.0  
 Well Log GPM Qt: 0.0  
 Well Log PSI No: 0.0  
 Well Log Flw Type Cd: Static Level  
 Well Log Well Tst Cd:  
 Well Log ZIP Code: 98271

<b>Map Key</b>	<b>Direction</b>	<b>Distance (mi)</b>	<b>Distance (ft)</b>	<b>Elevation (ft)</b>	<b>DB</b>
51	WSW	0.66	3,494.21	115.07	WATER WELLS

Well Log ID:	1349264	Region Code:	1
Well Tag ID:	BJP185	County ID:	61
Well Log Image Nm:	1349259.tif	County Name:	
Project Tag No:		Township:	31
WRIA No:	5	Twsp Fraction No:	
Driller No:	1374	Twsp Direction Cd:	North
Notice of Inten ID:	AE35009	Range:	05
Well Type Code:	Decommissioning	Range Dir Code:	East
Well Completion Dt:	13-Nov-2015	Range Fraction No:	
Well Depth:	10.0	Section:	20
Well Diameter:	1.5	Quarter Section:	NW
Horz Coll Ds:		Qtr Qtr Section:	NE
Horiz Coll Meth Cd:	0	St Plane X-Coord:	1226245
Well Log Receiv Dt:	18-Jan-2016	St Plane Y-Coord:	1037171
Record Creation Dt:	19-Feb-2016	NAD83 Latitude:	0.0
Last Update Date:	19-Feb-2016	NAD83 Longitude:	0.0
Tax Parcel Identifier:			
Well Owner Name:	Smokey Point Commercial LLC		
Well Log Static Lvl Qt:	0.0		
Well Log GPM Qt:	0.0		
Well Log PSI No:	0.0		
Well Log Flw Type Cd:			
Well Log Well Tst Cd:			
Well Log ZIP Code:	98271		

<b>Map Key</b>	<b>Direction</b>	<b>Distance (mi)</b>	<b>Distance (ft)</b>	<b>Elevation (ft)</b>	<b>DB</b>
51	WSW	0.66	3,494.21	115.07	WATER WELLS

Well Log ID:	1349268	Region Code:	1
Well Tag ID:	BJP189	County ID:	61
Well Log Image Nm:	1349259.tif	County Name:	
Project Tag No:		Township:	31
WRIA No:	5	Twsp Fraction No:	
Driller No:	1374	Twsp Direction Cd:	North
Notice of Inten ID:	AE35009	Range:	05
Well Type Code:	Decommissioning	Range Dir Code:	East

## Wells and Additional Sources Detail Report

Well Completion Dt:	13-Nov-2015	Range Fraction No:	
Well Depth:	10.0	Section:	20
Well Diameter:	1.5	Quarter Section:	NW
Horz Coll Ds:		Qtr Qtr Section:	NE
Horiz Coll Meth Cd:	0	St Plane X-Coord:	1226245
Well Log Receiv Dt:	18-Jan-2016	St Plane Y-Coord:	1037171
Record Creation Dt:	19-Feb-2016	NAD83 Latitude:	0.0
Last Update Date:	19-Feb-2016	NAD83 Longitude:	0.0
Tax Parcel Identifier:			
Well Owner Name:	Smokey Point Commercial LLC		
Well Log Static Lvl Qt:	0.0		
Well Log GPM Qt:	0.0		
Well Log PSI No:	0.0		
Well Log Flw Type Cd:			
Well Log Well Tst Cd:			
Well Log ZIP Code:	98271		

Map Key	Direction	Distance (mi)	Distance (ft)	Elevation (ft)	DB
51	WSW	0.66	3,494.21	115.07	WATER WELLS

Well Log ID:	1019148	Region Code:	1
Well Tag ID:	BIY105	County ID:	61
Well Log Image Nm:	1019106.tif	County Name:	
Project Tag No:		Township:	31
WRIA No:	5	Twsp Fraction No:	
Driller No:	1374	Twsp Direction Cd:	North
Notice of Inten ID:	AE31475	Range:	05
Well Type Code:	Decommissioning	Range Dir Code:	East
Well Completion Dt:	16-Apr-2015	Range Fraction No:	
Well Depth:	20.0	Section:	20
Well Diameter:	1.5	Quarter Section:	NW
Horz Coll Ds:		Qtr Qtr Section:	NE
Horiz Coll Meth Cd:	0	St Plane X-Coord:	1226245
Well Log Receiv Dt:	06-May-2015	St Plane Y-Coord:	1037171
Record Creation Dt:	13-May-2015	NAD83 Latitude:	0.0
Last Update Date:	13-May-2015	NAD83 Longitude:	0.0
Tax Parcel Identifier:			
Well Owner Name:	Smokey Point Commercial LLC		
Well Log Static Lvl Qt:	0.0		
Well Log GPM Qt:	0.0		
Well Log PSI No:	0.0		
Well Log Flw Type Cd:			
Well Log Well Tst Cd:			
Well Log ZIP Code:	98271		

Map Key	Direction	Distance (mi)	Distance (ft)	Elevation (ft)	DB
---------	-----------	---------------	---------------	----------------	----

# Wells and Additional Sources Detail Report

<b>51</b>	WSW	0.66	3,494.21	115.07	WATER WELLS
Well Log ID:	1055805	Region Code:	1		
Well Tag ID:	BJP212	County ID:	61		
Well Log Image Nm:	1055794.tif	County Name:			
Project Tag No:		Township:	31		
WRIA No:	5	Twsp Fraction No:			
Driller No:	1374	Twsp Direction Cd:	North		
Notice of Inten ID:	DE01713	Range:	05		
Well Type Code:	Water	Range Dir Code:	East		
Well Completion Dt:	01-Sep-2015	Range Fraction No:			
Well Depth:	10.0	Section:	20		
Well Diameter:	1.5	Quarter Section:	NW		
Horz Coll Ds:		Qtr Qtr Section:	NE		
Horiz Coll Meth Cd:	0	St Plane X-Coord:	1226245		
Well Log Receiv Dt:	16-Sep-2015	St Plane Y-Coord:	1037171		
Record Creation Dt:	06-Oct-2015	NAD83 Latitude:	0.0		
Last Update Date:	13-Nov-2015	NAD83 Longitude:	0.0		
Tax Parcel Identifier:					
Well Owner Name:	Smokey Point Commercial LLC				
Well Log Static Lvl Qt:	0.0				
Well Log GPM Qt:	0.0				
Well Log PSI No:	0.0				
Well Log Flw Type Cd:					
Well Log Well Tst Cd:					
Well Log ZIP Code:	98271				

<b>Map Key</b>	<b>Direction</b>	<b>Distance (mi)</b>	<b>Distance (ft)</b>	<b>Elevation (ft)</b>	<b>DB</b>
<b>51</b>	WSW	0.66	3,494.21	115.07	WATER WELLS
Well Log ID:	1019064	Region Code:	1		
Well Tag ID:	BJL109	County ID:	61		
Well Log Image Nm:	1019056.tif	County Name:			
Project Tag No:		Township:	31		
WRIA No:	5	Twsp Fraction No:			
Driller No:	1374	Twsp Direction Cd:	North		
Notice of Inten ID:	DE01668	Range:	05		
Well Type Code:	Water	Range Dir Code:	East		
Well Completion Dt:	17-Apr-2015	Range Fraction No:			
Well Depth:	20.0	Section:	20		
Well Diameter:	1.5	Quarter Section:	NW		
Horz Coll Ds:		Qtr Qtr Section:	NE		
Horiz Coll Meth Cd:	0	St Plane X-Coord:	1226245		
Well Log Receiv Dt:	06-May-2015	St Plane Y-Coord:	1037171		
Record Creation Dt:	13-May-2015	NAD83 Latitude:	0.0		
Last Update Date:	13-May-2015	NAD83 Longitude:	0.0		

# Wells and Additional Sources Detail Report

Tax Parcel Identifier:  
 Well Owner Name: Smokey Point Commercial LLC  
 Well Log Static Lvl Qt: 5.0  
 Well Log GPM Qt: 0.0  
 Well Log PSI No: 0.0  
 Well Log Flw Type Cd: Static Level  
 Well Log Well Tst Cd:  
 Well Log ZIP Code: 98271

<b>Map Key</b>	<b>Direction</b>	<b>Distance (mi)</b>	<b>Distance (ft)</b>	<b>Elevation (ft)</b>	<b>DB</b>
51	WSW	0.66	3,494.21	115.07	WATER WELLS

Well Log ID: 1349237	Region Code: 1
Well Tag ID: BJP120	County ID: 61
Well Log Image Nm: 1349235.tif	County Name:
Project Tag No:	Township: 31
WRIA No: 5	Twsp Fraction No:
Driller No: 1374	Twsp Direction Cd: North
Notice of Inten ID: AE34165	Range: 05
Well Type Code: Decommissioning	Range Dir Code: East
Well Completion Dt: 13-Nov-2015	Range Fraction No:
Well Depth: 12.0	Section: 20
Well Diameter: 1.5	Quarter Section: NW
Horz Coll Ds:	Qtr Qtr Section: NE
Horiz Coll Meth Cd: 0	St Plane X-Coord: 1226245
Well Log Receiv Dt: 18-Jan-2016	St Plane Y-Coord: 1037171
Record Creation Dt: 19-Feb-2016	NAD83 Latitude: 0.0
Last Update Date: 19-Feb-2016	NAD83 Longitude: 0.0
Tax Parcel Identifier:	
Well Owner Name: Smokey Point Commercial LLC	
Well Log Static Lvl Qt: 0.0	
Well Log GPM Qt: 0.0	
Well Log PSI No: 0.0	
Well Log Flw Type Cd:	
Well Log Well Tst Cd:	
Well Log ZIP Code: 98271	

<b>Map Key</b>	<b>Direction</b>	<b>Distance (mi)</b>	<b>Distance (ft)</b>	<b>Elevation (ft)</b>	<b>DB</b>
51	WSW	0.66	3,494.21	115.07	WATER WELLS

Well Log ID: 1011141	Region Code: 1
Well Tag ID: BIY001	County ID: 61
Well Log Image Nm: 1011141.tif	County Name:
Project Tag No:	Township: 31
WRIA No: 5	Twsp Fraction No:
Driller No: 1374	Twsp Direction Cd: North

## Wells and Additional Sources Detail Report

Notice of Inten ID:	DE01668	Range:	05
Well Type Code:	Water	Range Dir Code:	East
Well Completion Dt:	20-Mar-2015	Range Fraction No:	
Well Depth:	17.0	Section:	20
Well Diameter:	1.5	Quarter Section:	NW
Horz Coll Ds:		Qtr Qtr Section:	NE
Horiz Coll Meth Cd:	0	St Plane X-Coord:	1226245
Well Log Receiv Dt:	31-Mar-2015	St Plane Y-Coord:	1037171
Record Creation Dt:	23-Apr-2015	NAD83 Latitude:	0.0
Last Update Date:	13-May-2015	NAD83 Longitude:	0.0
Tax Parcel Identifier:			
Well Owner Name:	Smokey Point Commercial LLC		
Well Log Static Lvl Qt:	5.0		
Well Log GPM Qt:	0.0		
Well Log PSI No:	0.0		
Well Log Flw Type Cd:	Static Level		
Well Log Well Tst Cd:			
Well Log ZIP Code:	98271		

Map Key	Direction	Distance (mi)	Distance (ft)	Elevation (ft)	DB
51	WSW	0.66	3,494.21	115.07	WATER WELLS

Well Log ID:	1019254	Region Code:	1
Well Tag ID:	BIY245	County ID:	61
Well Log Image Nm:	1019254.tif	County Name:	
Project Tag No:		Township:	31
WRIA No:	5	Twsp Fraction No:	
Driller No:	1374	Twsp Direction Cd:	North
Notice of Inten ID:	DE01668	Range:	05
Well Type Code:	Water	Range Dir Code:	East
Well Completion Dt:	17-Apr-2015	Range Fraction No:	
Well Depth:	20.0	Section:	20
Well Diameter:	1.5	Quarter Section:	NW
Horz Coll Ds:		Qtr Qtr Section:	NE
Horiz Coll Meth Cd:	0	St Plane X-Coord:	1226245
Well Log Receiv Dt:	06-May-2015	St Plane Y-Coord:	1037171
Record Creation Dt:	13-May-2015	NAD83 Latitude:	0.0
Last Update Date:	13-May-2015	NAD83 Longitude:	0.0
Tax Parcel Identifier:			
Well Owner Name:	Smokey Point Commercial LLC		
Well Log Static Lvl Qt:	5.0		
Well Log GPM Qt:	0.0		
Well Log PSI No:	0.0		
Well Log Flw Type Cd:	Static Level		
Well Log Well Tst Cd:			
Well Log ZIP Code:	98271		

## Wells and Additional Sources Detail Report

Map Key	Direction	Distance (mi)	Distance (ft)	Elevation (ft)	DB
51	WSW	0.66	3,494.21	115.07	WATER WELLS

Well Log ID:	1349568	Region Code:	1
Well Tag ID:	BJP176	County ID:	61
Well Log Image Nm:	1349522.tif	County Name:	
Project Tag No:		Township:	31
WRIA No:	5	Twsp Fraction No:	
Driller No:	1374	Twsp Direction Cd:	North
Notice of Inten ID:	AE34165	Range:	05
Well Type Code:	Decommissioning	Range Dir Code:	East
Well Completion Dt:	05-Nov-2015	Range Fraction No:	
Well Depth:	12.0	Section:	20
Well Diameter:	1.5	Quarter Section:	NW
Horz Coll Ds:		Qtr Qtr Section:	NE
Horiz Coll Meth Cd:	0	St Plane X-Coord:	1226245
Well Log Receiv Dt:	18-Jan-2016	St Plane Y-Coord:	1037171
Record Creation Dt:	19-Feb-2016	NAD83 Latitude:	0.0
Last Update Date:	19-Feb-2016	NAD83 Longitude:	0.0
Tax Parcel Identifier:			
Well Owner Name:	Smokey Point Commercial LLC		
Well Log Static Lvl Qt:	0.0		
Well Log GPM Qt:	0.0		
Well Log PSI No:	0.0		
Well Log Flw Type Cd:			
Well Log Well Tst Cd:			
Well Log ZIP Code:	98271		

Map Key	Direction	Distance (mi)	Distance (ft)	Elevation (ft)	DB
51	WSW	0.66	3,494.21	115.07	WATER WELLS

Well Log ID:	1330753	Region Code:	1
Well Tag ID:	BJZ159	County ID:	61
Well Log Image Nm:	1330717.tif	County Name:	
Project Tag No:		Township:	31
WRIA No:	5	Twsp Fraction No:	
Driller No:	1374	Twsp Direction Cd:	North
Notice of Inten ID:	DE01813	Range:	05
Well Type Code:	Water	Range Dir Code:	East
Well Completion Dt:	14-Jan-2016	Range Fraction No:	
Well Depth:	15.0	Section:	20
Well Diameter:	1.5	Quarter Section:	NW
Horz Coll Ds:		Qtr Qtr Section:	NE
Horiz Coll Meth Cd:	0	St Plane X-Coord:	1226245
Well Log Receiv Dt:	04-Feb-2016	St Plane Y-Coord:	1037171

## Wells and Additional Sources Detail Report

Record Creation Dt:	12-Feb-2016	NAD83 Latitude:	0.0
Last Update Date:	12-Feb-2016	NAD83 Longitude:	0.0
Tax Parcel Identifier:			
Well Owner Name:	Smokey Point Commercial LLC		
Well Log Static Lvl Qt:	12.0		
Well Log GPM Qt:	0.0		
Well Log PSI No:	0.0		
Well Log Flw Type Cd:	Static Level		
Well Log Well Tst Cd:			
Well Log ZIP Code:	98271		

Map Key	Direction	Distance (mi)	Distance (ft)	Elevation (ft)	DB
51	WSW	0.66	3,494.21	115.07	WATER WELLS

Well Log ID:	1330744	Region Code:	1
Well Tag ID:	BJZ150	County ID:	61
Well Log Image Nm:	1330717.tif	County Name:	
Project Tag No:		Township:	31
WRIA No:	5	Twsp Fraction No:	
Driller No:	1374	Twsp Direction Cd:	North
Notice of Inten ID:	DE01813	Range:	05
Well Type Code:	Water	Range Dir Code:	East
Well Completion Dt:	14-Jan-2016	Range Fraction No:	
Well Depth:	15.0	Section:	20
Well Diameter:	1.5	Quarter Section:	NW
Horz Coll Ds:		Qtr Qtr Section:	NE
Horiz Coll Meth Cd:	0	St Plane X-Coord:	1226245
Well Log Receiv Dt:	04-Feb-2016	St Plane Y-Coord:	1037171
Record Creation Dt:	12-Feb-2016	NAD83 Latitude:	0.0
Last Update Date:	12-Feb-2016	NAD83 Longitude:	0.0
Tax Parcel Identifier:			
Well Owner Name:	Smokey Point Commercial LLC		
Well Log Static Lvl Qt:	12.0		
Well Log GPM Qt:	0.0		
Well Log PSI No:	0.0		
Well Log Flw Type Cd:	Static Level		
Well Log Well Tst Cd:			
Well Log ZIP Code:	98271		

Map Key	Direction	Distance (mi)	Distance (ft)	Elevation (ft)	DB
51	WSW	0.66	3,494.21	115.07	WATER WELLS

Well Log ID:	1110869	Region Code:	1
Well Tag ID:	BJP242	County ID:	61
Well Log Image Nm:	1110861.tif	County Name:	
Project Tag No:		Township:	31

## Wells and Additional Sources Detail Report

WRIA No:	5	Twsp Fraction No:	
Driller No:	1374	Twsp Direction Cd:	North
Notice of Inten ID:	AE33973	Range:	05
Well Type Code:	Decommissioning	Range Dir Code:	East
Well Completion Dt:	19-Nov-2015	Range Fraction No:	
Well Depth:	10.0	Section:	20
Well Diameter:	1.5	Quarter Section:	NW
Horz Coll Ds:		Qtr Qtr Section:	NE
Horiz Coll Meth Cd:	0	St Plane X-Coord:	1226245
Well Log Receiv Dt:	11-Dec-2015	St Plane Y-Coord:	1037171
Record Creation Dt:	29-Dec-2015	NAD83 Latitude:	0.0
Last Update Date:	29-Dec-2015	NAD83 Longitude:	0.0
Tax Parcel Identifier:			
Well Owner Name:	Smokey Point Commercial LLC		
Well Log Static Lvl Qt:	0.0		
Well Log GPM Qt:	0.0		
Well Log PSI No:	0.0		
Well Log Flw Type Cd:			
Well Log Well Tst Cd:			
Well Log ZIP Code:	98271		

Map Key	Direction	Distance (mi)	Distance (ft)	Elevation (ft)	DB
51	WSW	0.66	3,494.21	115.07	WATER WELLS

Well Log ID:	1349545	Region Code:	1
Well Tag ID:	BJP153	County ID:	61
Well Log Image Nm:	1349522.tif	County Name:	
Project Tag No:		Township:	31
WRIA No:	5	Twsp Fraction No:	
Driller No:	1374	Twsp Direction Cd:	North
Notice of Inten ID:	AE34165	Range:	05
Well Type Code:	Decommissioning	Range Dir Code:	East
Well Completion Dt:	05-Nov-2015	Range Fraction No:	
Well Depth:	12.0	Section:	20
Well Diameter:	1.5	Quarter Section:	NW
Horz Coll Ds:		Qtr Qtr Section:	NE
Horiz Coll Meth Cd:	0	St Plane X-Coord:	1226245
Well Log Receiv Dt:	18-Jan-2016	St Plane Y-Coord:	1037171
Record Creation Dt:	19-Feb-2016	NAD83 Latitude:	0.0
Last Update Date:	19-Feb-2016	NAD83 Longitude:	0.0
Tax Parcel Identifier:			
Well Owner Name:	Smokey Point Commercial LLC		
Well Log Static Lvl Qt:	0.0		
Well Log GPM Qt:	0.0		
Well Log PSI No:	0.0		
Well Log Flw Type Cd:			

# Wells and Additional Sources Detail Report

Well Log Well Tst Cd:  
Well Log ZIP Code: 98271

Map Key	Direction	Distance (mi)	Distance (ft)	Elevation (ft)	DB
51	WSW	0.66	3,494.21	115.07	WATER WELLS

Well Log ID:	1081530	Region Code:	1
Well Tag ID:	BJP184	County ID:	61
Well Log Image Nm:	1081526.tif	County Name:	
Project Tag No:		Township:	31
WRIA No:	5	Twsp Fraction No:	
Driller No:	1374	Twsp Direction Cd:	North
Notice of Inten ID:	DE01713	Range:	05
Well Type Code:	Water	Range Dir Code:	East
Well Completion Dt:	28-Sep-2015	Range Fraction No:	
Well Depth:	10.0	Section:	20
Well Diameter:	1.5	Quarter Section:	NW
Horz Coll Ds:		Qtr Qtr Section:	NE
Horiz Coll Meth Cd:	0	St Plane X-Coord:	1226245
Well Log Receiv Dt:	21-Oct-2015	St Plane Y-Coord:	1037171
Record Creation Dt:	17-Nov-2015	NAD83 Latitude:	0.0
Last Update Date:	17-Nov-2015	NAD83 Longitude:	0.0
Tax Parcel Identifier:			
Well Owner Name:	Smokey Point Commercial LLC		
Well Log Static Lvl Qt:	5.0		
Well Log GPM Qt:	0.0		
Well Log PSI No:	0.0		
Well Log Flw Type Cd:	Static Level		
Well Log Well Tst Cd:			
Well Log ZIP Code:	98271		

Map Key	Direction	Distance (mi)	Distance (ft)	Elevation (ft)	DB
51	WSW	0.66	3,494.21	115.07	WATER WELLS

Well Log ID:	1349546	Region Code:	1
Well Tag ID:	BJP154	County ID:	61
Well Log Image Nm:	1349522.tif	County Name:	
Project Tag No:		Township:	31
WRIA No:	5	Twsp Fraction No:	
Driller No:	1374	Twsp Direction Cd:	North
Notice of Inten ID:	AE34165	Range:	05
Well Type Code:	Decommissioning	Range Dir Code:	East
Well Completion Dt:	05-Nov-2015	Range Fraction No:	
Well Depth:	12.0	Section:	20
Well Diameter:	1.5	Quarter Section:	NW
Horz Coll Ds:		Qtr Qtr Section:	NE

## Wells and Additional Sources Detail Report

Horiz Coll Meth Cd:	0	St Plane X-Coord:	1226245
Well Log Receiv Dt:	18-Jan-2016	St Plane Y-Coord:	1037171
Record Creation Dt:	19-Feb-2016	NAD83 Latitude:	0.0
Last Update Date:	19-Feb-2016	NAD83 Longitude:	0.0
Tax Parcel Identifier:			
Well Owner Name:	Smokey Point Commercial LLC		
Well Log Static Lvl Qt:	0.0		
Well Log GPM Qt:	0.0		
Well Log PSI No:	0.0		
Well Log Flw Type Cd:			
Well Log Well Tst Cd:			
Well Log ZIP Code:	98271		

Map Key	Direction	Distance (mi)	Distance (ft)	Elevation (ft)	DB
51	WSW	0.66	3,494.21	115.07	WATER WELLS

Well Log ID:	1056209	Region Code:	1
Well Tag ID:	BJL148	County ID:	61
Well Log Image Nm:	1056162.tif	County Name:	
Project Tag No:		Township:	31
WRIA No:	5	Twsp Fraction No:	
Driller No:	1374	Twsp Direction Cd:	North
Notice of Inten ID:	AE31676	Range:	05
Well Type Code:	Decommissioning	Range Dir Code:	East
Well Completion Dt:	01-May-2015	Range Fraction No:	
Well Depth:	14.0	Section:	20
Well Diameter:	1.5	Quarter Section:	NW
Horz Coll Ds:		Qtr Qtr Section:	NE
Horiz Coll Meth Cd:	0	St Plane X-Coord:	1226245
Well Log Receiv Dt:	05-Jun-2015	St Plane Y-Coord:	1037171
Record Creation Dt:	07-Oct-2015	NAD83 Latitude:	0.0
Last Update Date:	07-Oct-2015	NAD83 Longitude:	0.0
Tax Parcel Identifier:			
Well Owner Name:	Smokey Point Commercial LLC		
Well Log Static Lvl Qt:	0.0		
Well Log GPM Qt:	0.0		
Well Log PSI No:	0.0		
Well Log Flw Type Cd:			
Well Log Well Tst Cd:			
Well Log ZIP Code:	98271		

Map Key	Direction	Distance (mi)	Distance (ft)	Elevation (ft)	DB
51	WSW	0.66	3,494.21	115.07	WATER WELLS

Well Log ID:	1081677	Region Code:	1
Well Tag ID:	BJP226	County ID:	61

## Wells and Additional Sources Detail Report

Well Log Image Nm:	1081652.tif	County Name:	
Project Tag No:		Township:	31
WRIA No:	5	Twsp Fraction No:	
Driller No:	1374	Twsp Direction Cd:	North
Notice of Inten ID:	AE33973	Range:	05
Well Type Code:	Decommissioning	Range Dir Code:	East
Well Completion Dt:	25-Sep-2015	Range Fraction No:	
Well Depth:	10.0	Section:	20
Well Diameter:	1.5	Quarter Section:	NW
Horz Coll Ds:		Qtr Qtr Section:	NE
Horiz Coll Meth Cd:	0	St Plane X-Coord:	1226245
Well Log Receiv Dt:	21-Oct-2015	St Plane Y-Coord:	1037171
Record Creation Dt:	17-Nov-2015	NAD83 Latitude:	0.0
Last Update Date:	17-Nov-2015	NAD83 Longitude:	0.0
Tax Parcel Identifier:			
Well Owner Name:	Smokey Point Commercial LLC		
Well Log Static Lvl Qt:	0.0		
Well Log GPM Qt:	0.0		
Well Log PSI No:	0.0		
Well Log Flw Type Cd:			
Well Log Well Tst Cd:			
Well Log ZIP Code:	98271		

Map Key	Direction	Distance (mi)	Distance (ft)	Elevation (ft)	DB
51	WSW	0.66	3,494.21	115.07	WATER WELLS

Well Log ID:	1011216	Region Code:	1
Well Tag ID:	BIY076	County ID:	61
Well Log Image Nm:	1011141.tif	County Name:	
Project Tag No:		Township:	31
WRIA No:	5	Twsp Fraction No:	
Driller No:	1374	Twsp Direction Cd:	North
Notice of Inten ID:	DE01668	Range:	05
Well Type Code:	Water	Range Dir Code:	East
Well Completion Dt:	20-Mar-2015	Range Fraction No:	
Well Depth:	17.0	Section:	20
Well Diameter:	1.5	Quarter Section:	NW
Horz Coll Ds:		Qtr Qtr Section:	NE
Horiz Coll Meth Cd:	0	St Plane X-Coord:	1226245
Well Log Receiv Dt:	31-Mar-2015	St Plane Y-Coord:	1037171
Record Creation Dt:	23-Apr-2015	NAD83 Latitude:	0.0
Last Update Date:	13-May-2015	NAD83 Longitude:	0.0
Tax Parcel Identifier:			
Well Owner Name:	Smokey Point Commercial LLC		
Well Log Static Lvl Qt:	5.0		
Well Log GPM Qt:	0.0		

## Wells and Additional Sources Detail Report

Well Log PSI No: 0.0  
 Well Log Flw Type Cd: Static Level  
 Well Log Well Tst Cd:  
 Well Log ZIP Code: 98271

<b>Map Key</b>	<b>Direction</b>	<b>Distance (mi)</b>	<b>Distance (ft)</b>	<b>Elevation (ft)</b>	<b>DB</b>
51	WSW	0.66	3,494.21	115.07	WATER WELLS

Well Log ID:	1011167	Region Code:	1
Well Tag ID:	BIY027	County ID:	61
Well Log Image Nm:	1011141.tif	County Name:	
Project Tag No:		Township:	31
WRIA No:	5	Twsp Fraction No:	
Driller No:	1374	Twsp Direction Cd:	North
Notice of Inten ID:	DE01668	Range:	05
Well Type Code:	Water	Range Dir Code:	East
Well Completion Dt:	20-Mar-2015	Range Fraction No:	
Well Depth:	17.0	Section:	20
Well Diameter:	1.5	Quarter Section:	NW
Horz Coll Ds:		Qtr Qtr Section:	NE
Horiz Coll Meth Cd:	0	St Plane X-Coord:	1226245
Well Log Receiv Dt:	31-Mar-2015	St Plane Y-Coord:	1037171
Record Creation Dt:	23-Apr-2015	NAD83 Latitude:	0.0
Last Update Date:	13-May-2015	NAD83 Longitude:	0.0
Tax Parcel Identifier:			
Well Owner Name:	Smokey Point Commercial LLC		
Well Log Static Lvl Qt:	5.0		
Well Log GPM Qt:	0.0		
Well Log PSI No:	0.0		
Well Log Flw Type Cd:	Static Level		
Well Log Well Tst Cd:			
Well Log ZIP Code:	98271		

<b>Map Key</b>	<b>Direction</b>	<b>Distance (mi)</b>	<b>Distance (ft)</b>	<b>Elevation (ft)</b>	<b>DB</b>
51	WSW	0.66	3,494.21	115.07	WATER WELLS

Well Log ID:	1011165	Region Code:	1
Well Tag ID:	BIY025	County ID:	61
Well Log Image Nm:	1011141.tif	County Name:	
Project Tag No:		Township:	31
WRIA No:	5	Twsp Fraction No:	
Driller No:	1374	Twsp Direction Cd:	North
Notice of Inten ID:	DE01668	Range:	05
Well Type Code:	Water	Range Dir Code:	East
Well Completion Dt:	20-Mar-2015	Range Fraction No:	
Well Depth:	17.0	Section:	20

## Wells and Additional Sources Detail Report

Well Diameter:	1.5	Quarter Section:	NW
Horz Coll Ds:		Qtr Qtr Section:	NE
Horiz Coll Meth Cd:	0	St Plane X-Coord:	1226245
Well Log Receiv Dt:	31-Mar-2015	St Plane Y-Coord:	1037171
Record Creation Dt:	23-Apr-2015	NAD83 Latitude:	0.0
Last Update Date:	13-May-2015	NAD83 Longitude:	0.0
Tax Parcel Identifier:			
Well Owner Name:	Smokey Point Commercial LLC		
Well Log Static Lvl Qt:	5.0		
Well Log GPM Qt:	0.0		
Well Log PSI No:	0.0		
Well Log Flw Type Cd:	Static Level		
Well Log Well Tst Cd:			
Well Log ZIP Code:	98271		

Map Key	Direction	Distance (mi)	Distance (ft)	Elevation (ft)	DB
51	WSW	0.66	3,494.21	115.07	WATER WELLS

Well Log ID:	1011233	Region Code:	1
Well Tag ID:	BIY093	County ID:	61
Well Log Image Nm:	1011141.tif	County Name:	
Project Tag No:		Township:	31
WRIA No:	5	Twsp Fraction No:	
Driller No:	1374	Twsp Direction Cd:	North
Notice of Inten ID:	DE01668	Range:	05
Well Type Code:	Water	Range Dir Code:	East
Well Completion Dt:	20-Mar-2015	Range Fraction No:	
Well Depth:	17.0	Section:	20
Well Diameter:	1.5	Quarter Section:	NW
Horz Coll Ds:		Qtr Qtr Section:	NE
Horiz Coll Meth Cd:	0	St Plane X-Coord:	1226245
Well Log Receiv Dt:	31-Mar-2015	St Plane Y-Coord:	1037171
Record Creation Dt:	23-Apr-2015	NAD83 Latitude:	0.0
Last Update Date:	13-May-2015	NAD83 Longitude:	0.0
Tax Parcel Identifier:			
Well Owner Name:	Smokey Point Commercial LLC		
Well Log Static Lvl Qt:	5.0		
Well Log GPM Qt:	0.0		
Well Log PSI No:	0.0		
Well Log Flw Type Cd:	Static Level		
Well Log Well Tst Cd:			
Well Log ZIP Code:	98271		

Map Key	Direction	Distance (mi)	Distance (ft)	Elevation (ft)	DB
51	WSW	0.66	3,494.21	115.07	WATER WELLS

## Wells and Additional Sources Detail Report

Well Log ID:	1110865	Region Code:	1
Well Tag ID:	BJP238	County ID:	61
Well Log Image Nm:	1110861.tif	County Name:	
Project Tag No:		Township:	31
WRIA No:	5	Twsp Fraction No:	
Driller No:	1374	Twsp Direction Cd:	North
Notice of Inten ID:	AE33973	Range:	05
Well Type Code:	Decommissioning	Range Dir Code:	East
Well Completion Dt:	19-Nov-2015	Range Fraction No:	
Well Depth:	10.0	Section:	20
Well Diameter:	1.5	Quarter Section:	NW
Horz Coll Ds:		Qtr Qtr Section:	NE
Horiz Coll Meth Cd:	0	St Plane X-Coord:	1226245
Well Log Receiv Dt:	11-Dec-2015	St Plane Y-Coord:	1037171
Record Creation Dt:	29-Dec-2015	NAD83 Latitude:	0.0
Last Update Date:	29-Dec-2015	NAD83 Longitude:	0.0
Tax Parcel Identifier:			
Well Owner Name:	Smokey Point Commercial LLC		
Well Log Static Lvl Qt:	0.0		
Well Log GPM Qt:	0.0		
Well Log PSI No:	0.0		
Well Log Flw Type Cd:			
Well Log Well Tst Cd:			
Well Log ZIP Code:	98271		

Map Key	Direction	Distance (mi)	Distance (ft)	Elevation (ft)	DB
51	WSW	0.66	3,494.21	115.07	WATER WELLS

Well Log ID:	1431538	Region Code:	1
Well Tag ID:	BJZ180	County ID:	61
Well Log Image Nm:	1431481.tif	County Name:	
Project Tag No:		Township:	31
WRIA No:	5	Twsp Fraction No:	
Driller No:	1374	Twsp Direction Cd:	North
Notice of Inten ID:	AE35833	Range:	05
Well Type Code:	Decommissioning	Range Dir Code:	East
Well Completion Dt:	09-Feb-2016	Range Fraction No:	
Well Depth:	15.0	Section:	20
Well Diameter:	1.5	Quarter Section:	NW
Horz Coll Ds:		Qtr Qtr Section:	NE
Horiz Coll Meth Cd:	0	St Plane X-Coord:	1226245
Well Log Receiv Dt:	03-Mar-2016	St Plane Y-Coord:	1037171
Record Creation Dt:	08-Mar-2016	NAD83 Latitude:	0.0
Last Update Date:	08-Mar-2016	NAD83 Longitude:	0.0
Tax Parcel Identifier:			
Well Owner Name:	Smokey Point Commercial LLC		

## Wells and Additional Sources Detail Report

Well Log Static Lvl Qt: 0.0  
 Well Log GPM Qt: 0.0  
 Well Log PSI No: 0.0  
 Well Log Flw Type Cd:  
 Well Log Well Tst Cd:  
 Well Log ZIP Code: 98271

<b>Map Key</b>	<b>Direction</b>	<b>Distance (mi)</b>	<b>Distance (ft)</b>	<b>Elevation (ft)</b>	<b>DB</b>
51	WSW	0.66	3,494.21	115.07	WATER WELLS

Well Log ID:	1081764	Region Code:	1
Well Tag ID:	BJP167	County ID:	61
Well Log Image Nm:	1081714.tif	County Name:	
Project Tag No:		Township:	31
WRIA No:	5	Twsp Fraction No:	
Driller No:	1374	Twsp Direction Cd:	North
Notice of Inten ID:	DE01713	Range:	05
Well Type Code:	Water	Range Dir Code:	East
Well Completion Dt:	25-Sep-2015	Range Fraction No:	
Well Depth:	10.0	Section:	20
Well Diameter:	1.5	Quarter Section:	NW
Horz Coll Ds:		Qtr Qtr Section:	NE
Horiz Coll Meth Cd:	0	St Plane X-Coord:	1226245
Well Log Receiv Dt:	21-Oct-2015	St Plane Y-Coord:	1037171
Record Creation Dt:	17-Nov-2015	NAD83 Latitude:	0.0
Last Update Date:	17-Nov-2015	NAD83 Longitude:	0.0
Tax Parcel Identifier:			
Well Owner Name:	Smokey Point Commercial LLC		
Well Log Static Lvl Qt:	5.0		
Well Log GPM Qt:	0.0		
Well Log PSI No:	0.0		
Well Log Flw Type Cd:	Static Level		
Well Log Well Tst Cd:			
Well Log ZIP Code:	98271		

<b>Map Key</b>	<b>Direction</b>	<b>Distance (mi)</b>	<b>Distance (ft)</b>	<b>Elevation (ft)</b>	<b>DB</b>
51	WSW	0.66	3,494.21	115.07	WATER WELLS

Well Log ID:	1431519	Region Code:	1
Well Tag ID:	BJZ161	County ID:	61
Well Log Image Nm:	1431481.tif	County Name:	
Project Tag No:		Township:	31
WRIA No:	5	Twsp Fraction No:	
Driller No:	1374	Twsp Direction Cd:	North
Notice of Inten ID:	AE35833	Range:	05
Well Type Code:	Decommissioning	Range Dir Code:	East

## Wells and Additional Sources Detail Report

Well Completion Dt:	09-Feb-2016	Range Fraction No:	
Well Depth:	15.0	Section:	20
Well Diameter:	1.5	Quarter Section:	NW
Horz Coll Ds:		Qtr Qtr Section:	NE
Horiz Coll Meth Cd:	0	St Plane X-Coord:	1226245
Well Log Receiv Dt:	03-Mar-2016	St Plane Y-Coord:	1037171
Record Creation Dt:	08-Mar-2016	NAD83 Latitude:	0.0
Last Update Date:	08-Mar-2016	NAD83 Longitude:	0.0
Tax Parcel Identifier:			
Well Owner Name:	Smokey Point Commercial LLC		
Well Log Static Lvl Qt:	0.0		
Well Log GPM Qt:	0.0		
Well Log PSI No:	0.0		
Well Log Flw Type Cd:			
Well Log Well Tst Cd:			
Well Log ZIP Code:	98271		

Map Key	Direction	Distance (mi)	Distance (ft)	Elevation (ft)	DB
51	WSW	0.66	3,494.21	115.07	WATER WELLS

Well Log ID:	1018999	Region Code:	1
Well Tag ID:	BIY111	County ID:	61
Well Log Image Nm:	1018996.tif	County Name:	
Project Tag No:		Township:	31
WRIA No:	5	Twsp Fraction No:	
Driller No:	1374	Twsp Direction Cd:	North
Notice of Inten ID:	AE31475	Range:	05
Well Type Code:	Decommissioning	Range Dir Code:	East
Well Completion Dt:	17-Apr-2015	Range Fraction No:	
Well Depth:	20.0	Section:	20
Well Diameter:	1.5	Quarter Section:	NW
Horz Coll Ds:		Qtr Qtr Section:	NE
Horiz Coll Meth Cd:	0	St Plane X-Coord:	1226245
Well Log Receiv Dt:	06-May-2015	St Plane Y-Coord:	1037171
Record Creation Dt:	13-May-2015	NAD83 Latitude:	0.0
Last Update Date:	13-May-2015	NAD83 Longitude:	0.0
Tax Parcel Identifier:			
Well Owner Name:	Smokey Point Commercial LLC		
Well Log Static Lvl Qt:	0.0		
Well Log GPM Qt:	0.0		
Well Log PSI No:	0.0		
Well Log Flw Type Cd:			
Well Log Well Tst Cd:			
Well Log ZIP Code:	98271		

Map Key	Direction	Distance (mi)	Distance (ft)	Elevation (ft)	DB
---------	-----------	---------------	---------------	----------------	----

# Wells and Additional Sources Detail Report

<b>51</b>	WSW	0.66	3,494.21	115.07	WATER WELLS
Well Log ID:	1081719	Region Code:	1		
Well Tag ID:	BJP122	County ID:	61		
Well Log Image Nm:	1081714.tif	County Name:			
Project Tag No:		Township:	31		
WRIA No:	5	Twsp Fraction No:			
Driller No:	1374	Twsp Direction Cd:	North		
Notice of Inten ID:	DE01713	Range:	05		
Well Type Code:	Water	Range Dir Code:	East		
Well Completion Dt:	25-Sep-2015	Range Fraction No:			
Well Depth:	10.0	Section:	20		
Well Diameter:	1.5	Quarter Section:	NW		
Horz Coll Ds:		Qtr Qtr Section:	NE		
Horiz Coll Meth Cd:	0	St Plane X-Coord:	1226245		
Well Log Receiv Dt:	21-Oct-2015	St Plane Y-Coord:	1037171		
Record Creation Dt:	17-Nov-2015	NAD83 Latitude:	0.0		
Last Update Date:	17-Nov-2015	NAD83 Longitude:	0.0		
Tax Parcel Identifier:					
Well Owner Name:	Smokey Point Commercial LLC				
Well Log Static Lvl Qt:	5.0				
Well Log GPM Qt:	0.0				
Well Log PSI No:	0.0				
Well Log Flw Type Cd:	Static Level				
Well Log Well Tst Cd:					
Well Log ZIP Code:	98271				

<b>Map Key</b>	<b>Direction</b>	<b>Distance (mi)</b>	<b>Distance (ft)</b>	<b>Elevation (ft)</b>	<b>DB</b>
<b>51</b>	WSW	0.66	3,494.21	115.07	WATER WELLS
Well Log ID:	1026539	Region Code:	1		
Well Tag ID:	BIY132	County ID:	61		
Well Log Image Nm:	1026526.tif	County Name:			
Project Tag No:		Township:	31		
WRIA No:	5	Twsp Fraction No:			
Driller No:	1374	Twsp Direction Cd:	North		
Notice of Inten ID:	AE31475	Range:	05		
Well Type Code:	Decommissioning	Range Dir Code:	East		
Well Completion Dt:	24-Apr-2015	Range Fraction No:			
Well Depth:	20.0	Section:	20		
Well Diameter:	1.5	Quarter Section:	NW		
Horz Coll Ds:		Qtr Qtr Section:	NE		
Horiz Coll Meth Cd:	0	St Plane X-Coord:	1226245		
Well Log Receiv Dt:	05-Jun-2015	St Plane Y-Coord:	1037171		
Record Creation Dt:	17-Jun-2015	NAD83 Latitude:	0.0		
Last Update Date:	17-Jun-2015	NAD83 Longitude:	0.0		

# Wells and Additional Sources Detail Report

Tax Parcel Identifier:  
 Well Owner Name: Smokey Point Commercial LLC  
 Well Log Static Lvl Qt: 0.0  
 Well Log GPM Qt: 0.0  
 Well Log PSI No: 0.0  
 Well Log Flw Type Cd:  
 Well Log Well Tst Cd:  
 Well Log ZIP Code: 98271

<b>Map Key</b>	<b>Direction</b>	<b>Distance (mi)</b>	<b>Distance (ft)</b>	<b>Elevation (ft)</b>	<b>DB</b>
51	WSW	0.66	3,494.21	115.07	WATER WELLS

Well Log ID:	1330728	Region Code:	1
Well Tag ID:	BJZ134	County ID:	61
Well Log Image Nm:	1330717.tif	County Name:	
Project Tag No:		Township:	31
WRIA No:	5	Twsp Fraction No:	
Driller No:	1374	Twsp Direction Cd:	North
Notice of Inten ID:	DE01813	Range:	05
Well Type Code:	Water	Range Dir Code:	East
Well Completion Dt:	14-Jan-2016	Range Fraction No:	
Well Depth:	15.0	Section:	20
Well Diameter:	1.5	Quarter Section:	NW
Horz Coll Ds:		Qtr Qtr Section:	NE
Horiz Coll Meth Cd:	0	St Plane X-Coord:	1226245
Well Log Receiv Dt:	04-Feb-2016	St Plane Y-Coord:	1037171
Record Creation Dt:	12-Feb-2016	NAD83 Latitude:	0.0
Last Update Date:	12-Feb-2016	NAD83 Longitude:	0.0
Tax Parcel Identifier:			
Well Owner Name:	Smokey Point Commercial LLC		
Well Log Static Lvl Qt:	12.0		
Well Log GPM Qt:	0.0		
Well Log PSI No:	0.0		
Well Log Flw Type Cd:	Static Level		
Well Log Well Tst Cd:			
Well Log ZIP Code:	98271		

<b>Map Key</b>	<b>Direction</b>	<b>Distance (mi)</b>	<b>Distance (ft)</b>	<b>Elevation (ft)</b>	<b>DB</b>
51	WSW	0.66	3,494.21	115.07	WATER WELLS

Well Log ID:	1330750	Region Code:	1
Well Tag ID:	BJZ156	County ID:	61
Well Log Image Nm:	1330717.tif	County Name:	
Project Tag No:		Township:	31
WRIA No:	5	Twsp Fraction No:	
Driller No:	1374	Twsp Direction Cd:	North

## Wells and Additional Sources Detail Report

Notice of Inten ID:	DE01813	Range:	05
Well Type Code:	Water	Range Dir Code:	East
Well Completion Dt:	14-Jan-2016	Range Fraction No:	
Well Depth:	15.0	Section:	20
Well Diameter:	1.5	Quarter Section:	NW
Horz Coll Ds:		Qtr Qtr Section:	NE
Horiz Coll Meth Cd:	0	St Plane X-Coord:	1226245
Well Log Receiv Dt:	04-Feb-2016	St Plane Y-Coord:	1037171
Record Creation Dt:	12-Feb-2016	NAD83 Latitude:	0.0
Last Update Date:	12-Feb-2016	NAD83 Longitude:	0.0
Tax Parcel Identifier:			
Well Owner Name:	Smokey Point Commercial LLC		
Well Log Static Lvl Qt:	12.0		
Well Log GPM Qt:	0.0		
Well Log PSI No:	0.0		
Well Log Flw Type Cd:	Static Level		
Well Log Well Tst Cd:			
Well Log ZIP Code:	98271		

Map Key	Direction	Distance (mi)	Distance (ft)	Elevation (ft)	DB
51	WSW	0.66	3,494.21	115.07	WATER WELLS

Well Log ID:	1056165	Region Code:	1
Well Tag ID:	BJL104	County ID:	61
Well Log Image Nm:	1056162.tif	County Name:	
Project Tag No:		Township:	31
WRIA No:	5	Twsp Fraction No:	
Driller No:	1374	Twsp Direction Cd:	North
Notice of Inten ID:	AE31676	Range:	05
Well Type Code:	Decommissioning	Range Dir Code:	East
Well Completion Dt:	01-May-2015	Range Fraction No:	
Well Depth:	14.0	Section:	20
Well Diameter:	1.5	Quarter Section:	NW
Horz Coll Ds:		Qtr Qtr Section:	NE
Horiz Coll Meth Cd:	0	St Plane X-Coord:	1226245
Well Log Receiv Dt:	05-Jun-2015	St Plane Y-Coord:	1037171
Record Creation Dt:	07-Oct-2015	NAD83 Latitude:	0.0
Last Update Date:	07-Oct-2015	NAD83 Longitude:	0.0
Tax Parcel Identifier:			
Well Owner Name:	Smokey Point Commercial LLC		
Well Log Static Lvl Qt:	0.0		
Well Log GPM Qt:	0.0		
Well Log PSI No:	0.0		
Well Log Flw Type Cd:			
Well Log Well Tst Cd:			
Well Log ZIP Code:	98271		

## Wells and Additional Sources Detail Report

Map Key	Direction	Distance (mi)	Distance (ft)	Elevation (ft)	DB
51	WSW	0.66	3,494.21	115.07	WATER WELLS

Well Log ID:	1081754	Region Code:	1
Well Tag ID:	BJP157	County ID:	61
Well Log Image Nm:	1081714.tif	County Name:	
Project Tag No:		Township:	31
WRIA No:	5	Twsp Fraction No:	
Driller No:	1374	Twsp Direction Cd:	North
Notice of Inten ID:	DE01713	Range:	05
Well Type Code:	Water	Range Dir Code:	East
Well Completion Dt:	25-Sep-2015	Range Fraction No:	
Well Depth:	10.0	Section:	20
Well Diameter:	1.5	Quarter Section:	NW
Horz Coll Ds:		Qtr Qtr Section:	NE
Horiz Coll Meth Cd:	0	St Plane X-Coord:	1226245
Well Log Receiv Dt:	21-Oct-2015	St Plane Y-Coord:	1037171
Record Creation Dt:	17-Nov-2015	NAD83 Latitude:	0.0
Last Update Date:	17-Nov-2015	NAD83 Longitude:	0.0
Tax Parcel Identifier:			
Well Owner Name:	Smokey Point Commercial LLC		
Well Log Static Lvl Qt:	5.0		
Well Log GPM Qt:	0.0		
Well Log PSI No:	0.0		
Well Log Flw Type Cd:	Static Level		
Well Log Well Tst Cd:			
Well Log ZIP Code:	98271		

Map Key	Direction	Distance (mi)	Distance (ft)	Elevation (ft)	DB
51	WSW	0.66	3,494.21	115.07	WATER WELLS

Well Log ID:	1019096	Region Code:	1
Well Tag ID:	BJL141	County ID:	61
Well Log Image Nm:	1019056.tif	County Name:	
Project Tag No:		Township:	31
WRIA No:	5	Twsp Fraction No:	
Driller No:	1374	Twsp Direction Cd:	North
Notice of Inten ID:	DE01668	Range:	05
Well Type Code:	Water	Range Dir Code:	East
Well Completion Dt:	17-Apr-2015	Range Fraction No:	
Well Depth:	20.0	Section:	20
Well Diameter:	1.5	Quarter Section:	NW
Horz Coll Ds:		Qtr Qtr Section:	NE
Horiz Coll Meth Cd:	0	St Plane X-Coord:	1226245
Well Log Receiv Dt:	06-May-2015	St Plane Y-Coord:	1037171

## Wells and Additional Sources Detail Report

Record Creation Dt:	13-May-2015	NAD83 Latitude:	0.0
Last Update Date:	13-May-2015	NAD83 Longitude:	0.0
Tax Parcel Identifier:			
Well Owner Name:	Smokey Point Commercial LLC		
Well Log Static Lvl Qt:	5.0		
Well Log GPM Qt:	0.0		
Well Log PSI No:	0.0		
Well Log Flw Type Cd:	Static Level		
Well Log Well Tst Cd:			
Well Log ZIP Code:	98271		

Map Key	Direction	Distance (mi)	Distance (ft)	Elevation (ft)	DB
51	WSW	0.66	3,494.21	115.07	WATER WELLS

Well Log ID:	1349555	Region Code:	1
Well Tag ID:	BJP163	County ID:	61
Well Log Image Nm:	1349522.tif	County Name:	
Project Tag No:		Township:	31
WRIA No:	5	Twsp Fraction No:	
Driller No:	1374	Twsp Direction Cd:	North
Notice of Inten ID:	AE34165	Range:	05
Well Type Code:	Decommissioning	Range Dir Code:	East
Well Completion Dt:	05-Nov-2015	Range Fraction No:	
Well Depth:	12.0	Section:	20
Well Diameter:	1.5	Quarter Section:	NW
Horz Coll Ds:		Qtr Qtr Section:	NE
Horiz Coll Meth Cd:	0	St Plane X-Coord:	1226245
Well Log Receiv Dt:	18-Jan-2016	St Plane Y-Coord:	1037171
Record Creation Dt:	19-Feb-2016	NAD83 Latitude:	0.0
Last Update Date:	19-Feb-2016	NAD83 Longitude:	0.0
Tax Parcel Identifier:			
Well Owner Name:	Smokey Point Commercial LLC		
Well Log Static Lvl Qt:	0.0		
Well Log GPM Qt:	0.0		
Well Log PSI No:	0.0		
Well Log Flw Type Cd:			
Well Log Well Tst Cd:			
Well Log ZIP Code:	98271		

Map Key	Direction	Distance (mi)	Distance (ft)	Elevation (ft)	DB
51	WSW	0.66	3,494.21	115.07	WATER WELLS

Well Log ID:	1403837	Region Code:	1
Well Tag ID:	BJP117	County ID:	61
Well Log Image Nm:	1403837.tif	County Name:	
Project Tag No:		Township:	31

## Wells and Additional Sources Detail Report

WRIA No:	5	Twsp Fraction No:	
Driller No:	1374	Twsp Direction Cd:	North
Notice of Inten ID:	AE34165	Range:	05
Well Type Code:	Decommissioning	Range Dir Code:	East
Well Completion Dt:	19-Nov-2015	Range Fraction No:	
Well Depth:	12.0	Section:	20
Well Diameter:	1.5	Quarter Section:	NW
Horz Coll Ds:		Qtr Qtr Section:	NE
Horiz Coll Meth Cd:	0	St Plane X-Coord:	1226245
Well Log Receiv Dt:	05-Jan-2016	St Plane Y-Coord:	1037171
Record Creation Dt:	02-Mar-2016	NAD83 Latitude:	0.0
Last Update Date:	02-Mar-2016	NAD83 Longitude:	0.0
Tax Parcel Identifier:			
Well Owner Name:	Smokey Point Commercial LLC		
Well Log Static Lvl Qt:	0.0		
Well Log GPM Qt:	0.0		
Well Log PSI No:	0.0		
Well Log Flw Type Cd:			
Well Log Well Tst Cd:			
Well Log ZIP Code:	98271		

Map Key	Direction	Distance (mi)	Distance (ft)	Elevation (ft)	DB
51	WSW	0.66	3,494.21	115.07	WATER WELLS

Well Log ID:	1431510	Region Code:	1
Well Tag ID:	BJZ152	County ID:	61
Well Log Image Nm:	1431481.tif	County Name:	
Project Tag No:		Township:	31
WRIA No:	5	Twsp Fraction No:	
Driller No:	1374	Twsp Direction Cd:	North
Notice of Inten ID:	AE35833	Range:	05
Well Type Code:	Decommissioning	Range Dir Code:	East
Well Completion Dt:	09-Feb-2016	Range Fraction No:	
Well Depth:	15.0	Section:	20
Well Diameter:	1.5	Quarter Section:	NW
Horz Coll Ds:		Qtr Qtr Section:	NE
Horiz Coll Meth Cd:	0	St Plane X-Coord:	1226245
Well Log Receiv Dt:	03-Mar-2016	St Plane Y-Coord:	1037171
Record Creation Dt:	08-Mar-2016	NAD83 Latitude:	0.0
Last Update Date:	08-Mar-2016	NAD83 Longitude:	0.0
Tax Parcel Identifier:			
Well Owner Name:	Smokey Point Commercial LLC		
Well Log Static Lvl Qt:	0.0		
Well Log GPM Qt:	0.0		
Well Log PSI No:	0.0		
Well Log Flw Type Cd:			

# Wells and Additional Sources Detail Report

Well Log Well Tst Cd:  
Well Log ZIP Code: 98271

Map Key	Direction	Distance (mi)	Distance (ft)	Elevation (ft)	DB
51	WSW	0.66	3,494.21	115.07	WATER WELLS

Well Log ID:	1055829	Region Code:	1
Well Tag ID:	BJP236	County ID:	61
Well Log Image Nm:	1055794.tif	County Name:	
Project Tag No:		Township:	31
WRIA No:	5	Twsp Fraction No:	
Driller No:	1374	Twsp Direction Cd:	North
Notice of Inten ID:	DE01713	Range:	05
Well Type Code:	Water	Range Dir Code:	East
Well Completion Dt:	01-Sep-2015	Range Fraction No:	
Well Depth:	10.0	Section:	20
Well Diameter:	1.5	Quarter Section:	NW
Horz Coll Ds:		Qtr Qtr Section:	NE
Horiz Coll Meth Cd:	0	St Plane X-Coord:	1226245
Well Log Receiv Dt:	16-Sep-2015	St Plane Y-Coord:	1037171
Record Creation Dt:	06-Oct-2015	NAD83 Latitude:	0.0
Last Update Date:	13-Nov-2015	NAD83 Longitude:	0.0
Tax Parcel Identifier:			
Well Owner Name:	Smokey Point Commercial LLC		
Well Log Static Lvl Qt:	0.0		
Well Log GPM Qt:	0.0		
Well Log PSI No:	0.0		
Well Log Flw Type Cd:			
Well Log Well Tst Cd:			
Well Log ZIP Code:	98271		

Map Key	Direction	Distance (mi)	Distance (ft)	Elevation (ft)	DB
51	WSW	0.66	3,494.21	115.07	WATER WELLS

Well Log ID:	1019132	Region Code:	1
Well Tag ID:	BIY089	County ID:	61
Well Log Image Nm:	1019106.tif	County Name:	
Project Tag No:		Township:	31
WRIA No:	5	Twsp Fraction No:	
Driller No:	1374	Twsp Direction Cd:	North
Notice of Inten ID:	AE31475	Range:	05
Well Type Code:	Decommissioning	Range Dir Code:	East
Well Completion Dt:	16-Apr-2015	Range Fraction No:	
Well Depth:	20.0	Section:	20
Well Diameter:	1.5	Quarter Section:	NW
Horz Coll Ds:		Qtr Qtr Section:	NE

## Wells and Additional Sources Detail Report

Horiz Coll Meth Cd: 0	St Plane X-Coord: 1226245
Well Log Receiv Dt: 06-May-2015	St Plane Y-Coord: 1037171
Record Creation Dt: 13-May-2015	NAD83 Latitude: 0.0
Last Update Date: 13-May-2015	NAD83 Longitude: 0.0
Tax Parcel Identifier:	
Well Owner Name: Smokey Point Commercial LLC	
Well Log Static Lvl Qt: 0.0	
Well Log GPM Qt: 0.0	
Well Log PSI No: 0.0	
Well Log Flw Type Cd:	
Well Log Well Tst Cd:	
Well Log ZIP Code: 98271	

Map Key	Direction	Distance (mi)	Distance (ft)	Elevation (ft)	DB
51	WSW	0.66	3,494.21	115.07	WATER WELLS

Well Log ID: 1055816	Region Code: 1
Well Tag ID: BJP223	County ID: 61
Well Log Image Nm: 1055794.tif	County Name:
Project Tag No:	Township: 31
WRIA No: 5	Twsp Fraction No:
Driller No: 1374	Twsp Direction Cd: North
Notice of Inten ID: DE01713	Range: 05
Well Type Code: Water	Range Dir Code: East
Well Completion Dt: 01-Sep-2015	Range Fraction No:
Well Depth: 10.0	Section: 20
Well Diameter: 1.5	Quarter Section: NW
Horz Coll Ds:	Qtr Qtr Section: NE
Horiz Coll Meth Cd: 0	St Plane X-Coord: 1226245
Well Log Receiv Dt: 16-Sep-2015	St Plane Y-Coord: 1037171
Record Creation Dt: 06-Oct-2015	NAD83 Latitude: 0.0
Last Update Date: 13-Nov-2015	NAD83 Longitude: 0.0
Tax Parcel Identifier:	
Well Owner Name: Smokey Point Commercial LLC	
Well Log Static Lvl Qt: 0.0	
Well Log GPM Qt: 0.0	
Well Log PSI No: 0.0	
Well Log Flw Type Cd:	
Well Log Well Tst Cd:	
Well Log ZIP Code: 98271	

Map Key	Direction	Distance (mi)	Distance (ft)	Elevation (ft)	DB
51	WSW	0.66	3,494.21	115.07	WATER WELLS

Well Log ID: 1019081	Region Code: 1
Well Tag ID: BJL126	County ID: 61

## Wells and Additional Sources Detail Report

Well Log Image Nm: 1019056.tif	County Name:
Project Tag No:	Township: 31
WRIA No: 5	Twsp Fraction No:
Driller No: 1374	Twsp Direction Cd: North
Notice of Inten ID: DE01668	Range: 05
Well Type Code: Water	Range Dir Code: East
Well Completion Dt: 17-Apr-2015	Range Fraction No:
Well Depth: 20.0	Section: 20
Well Diameter: 1.5	Quarter Section: NW
Horz Coll Ds:	Qtr Qtr Section: NE
Horiz Coll Meth Cd: 0	St Plane X-Coord: 1226245
Well Log Receiv Dt: 06-May-2015	St Plane Y-Coord: 1037171
Record Creation Dt: 13-May-2015	NAD83 Latitude: 0.0
Last Update Date: 13-May-2015	NAD83 Longitude: 0.0
Tax Parcel Identifier:	
Well Owner Name: Smokey Point Commercial LLC	
Well Log Static Lvl Qt: 5.0	
Well Log GPM Qt: 0.0	
Well Log PSI No: 0.0	
Well Log Flw Type Cd: Static Level	
Well Log Well Tst Cd:	
Well Log ZIP Code: 98271	

Map Key	Direction	Distance (mi)	Distance (ft)	Elevation (ft)	DB
51	WSW	0.66	3,494.21	115.07	WATER WELLS

Well Log ID: 1081756	Region Code: 1
Well Tag ID: BJP159	County ID: 61
Well Log Image Nm: 1081714.tif	County Name:
Project Tag No:	Township: 31
WRIA No: 5	Twsp Fraction No:
Driller No: 1374	Twsp Direction Cd: North
Notice of Inten ID: DE01713	Range: 05
Well Type Code: Water	Range Dir Code: East
Well Completion Dt: 25-Sep-2015	Range Fraction No:
Well Depth: 10.0	Section: 20
Well Diameter: 1.5	Quarter Section: NW
Horz Coll Ds:	Qtr Qtr Section: NE
Horiz Coll Meth Cd: 0	St Plane X-Coord: 1226245
Well Log Receiv Dt: 21-Oct-2015	St Plane Y-Coord: 1037171
Record Creation Dt: 17-Nov-2015	NAD83 Latitude: 0.0
Last Update Date: 17-Nov-2015	NAD83 Longitude: 0.0
Tax Parcel Identifier:	
Well Owner Name: Smokey Point Commercial LLC	
Well Log Static Lvl Qt: 5.0	
Well Log GPM Qt: 0.0	

## Wells and Additional Sources Detail Report

Well Log PSI No: 0.0  
 Well Log Flw Type Cd: Static Level  
 Well Log Well Tst Cd:  
 Well Log ZIP Code: 98271

<b>Map Key</b>	<b>Direction</b>	<b>Distance (mi)</b>	<b>Distance (ft)</b>	<b>Elevation (ft)</b>	<b>DB</b>
51	WSW	0.66	3,494.21	115.07	WATER WELLS

Well Log ID:	1011196	Region Code:	1
Well Tag ID:	BIY056	County ID:	61
Well Log Image Nm:	1011141.tif	County Name:	
Project Tag No:		Township:	31
WRIA No:	5	Twsp Fraction No:	
Driller No:	1374	Twsp Direction Cd:	North
Notice of Inten ID:	DE01668	Range:	05
Well Type Code:	Water	Range Dir Code:	East
Well Completion Dt:	20-Mar-2015	Range Fraction No:	
Well Depth:	17.0	Section:	20
Well Diameter:	1.5	Quarter Section:	NW
Horz Coll Ds:		Qtr Qtr Section:	NE
Horiz Coll Meth Cd:	0	St Plane X-Coord:	1226245
Well Log Receiv Dt:	31-Mar-2015	St Plane Y-Coord:	1037171
Record Creation Dt:	23-Apr-2015	NAD83 Latitude:	0.0
Last Update Date:	13-May-2015	NAD83 Longitude:	0.0
Tax Parcel Identifier:			
Well Owner Name:	Smokey Point Commercial LLC		
Well Log Static Lvl Qt:	5.0		
Well Log GPM Qt:	0.0		
Well Log PSI No:	0.0		
Well Log Flw Type Cd:	Static Level		
Well Log Well Tst Cd:			
Well Log ZIP Code:	98271		

<b>Map Key</b>	<b>Direction</b>	<b>Distance (mi)</b>	<b>Distance (ft)</b>	<b>Elevation (ft)</b>	<b>DB</b>
51	WSW	0.66	3,494.21	115.07	WATER WELLS

Well Log ID:	1349262	Region Code:	1
Well Tag ID:	BJP183	County ID:	61
Well Log Image Nm:	1349259.tif	County Name:	
Project Tag No:		Township:	31
WRIA No:	5	Twsp Fraction No:	
Driller No:	1374	Twsp Direction Cd:	North
Notice of Inten ID:	AE35009	Range:	05
Well Type Code:	Decommissioning	Range Dir Code:	East
Well Completion Dt:	13-Nov-2015	Range Fraction No:	
Well Depth:	10.0	Section:	20

## Wells and Additional Sources Detail Report

Well Diameter:	1.5	Quarter Section:	NW
Horz Coll Ds:		Qtr Qtr Section:	NE
Horiz Coll Meth Cd:	0	St Plane X-Coord:	1226245
Well Log Receiv Dt:	18-Jan-2016	St Plane Y-Coord:	1037171
Record Creation Dt:	19-Feb-2016	NAD83 Latitude:	0.0
Last Update Date:	19-Feb-2016	NAD83 Longitude:	0.0
Tax Parcel Identifier:			
Well Owner Name:	Smokey Point Commercial LLC		
Well Log Static Lvl Qt:	0.0		
Well Log GPM Qt:	0.0		
Well Log PSI No:	0.0		
Well Log Flw Type Cd:			
Well Log Well Tst Cd:			
Well Log ZIP Code:	98271		

Map Key	Direction	Distance (mi)	Distance (ft)	Elevation (ft)	DB
51	WSW	0.66	3,494.21	115.07	WATER WELLS

Well Log ID:	1011281	Region Code:	1
Well Tag ID:	BIY141	County ID:	61
Well Log Image Nm:	1011141.tif	County Name:	
Project Tag No:		Township:	31
WRIA No:	5	Twsp Fraction No:	
Driller No:	1374	Twsp Direction Cd:	North
Notice of Inten ID:	DE01668	Range:	05
Well Type Code:	Water	Range Dir Code:	East
Well Completion Dt:	20-Mar-2015	Range Fraction No:	
Well Depth:	17.0	Section:	20
Well Diameter:	1.5	Quarter Section:	NW
Horz Coll Ds:		Qtr Qtr Section:	NE
Horiz Coll Meth Cd:	0	St Plane X-Coord:	1226245
Well Log Receiv Dt:	31-Mar-2015	St Plane Y-Coord:	1037171
Record Creation Dt:	23-Apr-2015	NAD83 Latitude:	0.0
Last Update Date:	13-May-2015	NAD83 Longitude:	0.0
Tax Parcel Identifier:			
Well Owner Name:	Smokey Point Commercial LLC		
Well Log Static Lvl Qt:	5.0		
Well Log GPM Qt:	0.0		
Well Log PSI No:	0.0		
Well Log Flw Type Cd:	Static Level		
Well Log Well Tst Cd:			
Well Log ZIP Code:	98271		

Map Key	Direction	Distance (mi)	Distance (ft)	Elevation (ft)	DB
51	WSW	0.66	3,494.21	115.07	WATER WELLS

## Wells and Additional Sources Detail Report

Well Log ID:	1018996	Region Code:	1
Well Tag ID:	BIY108	County ID:	61
Well Log Image Nm:	1018996.tif	County Name:	
Project Tag No:		Township:	31
WRIA No:	5	Twsp Fraction No:	
Driller No:	1374	Twsp Direction Cd:	North
Notice of Inten ID:	AE31475	Range:	05
Well Type Code:	Decommissioning	Range Dir Code:	East
Well Completion Dt:	17-Apr-2015	Range Fraction No:	
Well Depth:	20.0	Section:	20
Well Diameter:	1.5	Quarter Section:	NW
Horz Coll Ds:		Qtr Qtr Section:	NE
Horiz Coll Meth Cd:	0	St Plane X-Coord:	1226245
Well Log Receiv Dt:	06-May-2015	St Plane Y-Coord:	1037171
Record Creation Dt:	13-May-2015	NAD83 Latitude:	0.0
Last Update Date:	13-May-2015	NAD83 Longitude:	0.0
Tax Parcel Identifier:			
Well Owner Name:	Smokey Point Commercial LLC		
Well Log Static Lvl Qt:	0.0		
Well Log GPM Qt:	0.0		
Well Log PSI No:	0.0		
Well Log Flw Type Cd:			
Well Log Well Tst Cd:			
Well Log ZIP Code:	98271		

Map Key	Direction	Distance (mi)	Distance (ft)	Elevation (ft)	DB
51	WSW	0.66	3,494.21	115.07	WATER WELLS

Well Log ID:	1330771	Region Code:	1
Well Tag ID:	BJZ177	County ID:	61
Well Log Image Nm:	1330717.tif	County Name:	
Project Tag No:		Township:	31
WRIA No:	5	Twsp Fraction No:	
Driller No:	1374	Twsp Direction Cd:	North
Notice of Inten ID:	DE01813	Range:	05
Well Type Code:	Water	Range Dir Code:	East
Well Completion Dt:	14-Jan-2016	Range Fraction No:	
Well Depth:	15.0	Section:	20
Well Diameter:	1.5	Quarter Section:	NW
Horz Coll Ds:		Qtr Qtr Section:	NE
Horiz Coll Meth Cd:	0	St Plane X-Coord:	1226245
Well Log Receiv Dt:	04-Feb-2016	St Plane Y-Coord:	1037171
Record Creation Dt:	12-Feb-2016	NAD83 Latitude:	0.0
Last Update Date:	12-Feb-2016	NAD83 Longitude:	0.0
Tax Parcel Identifier:			
Well Owner Name:	Smokey Point Commercial LLC		

## Wells and Additional Sources Detail Report

Well Log Static Lvl Qt: 12.0  
 Well Log GPM Qt: 0.0  
 Well Log PSI No: 0.0  
 Well Log Flw Type Cd: Static Level  
 Well Log Well Tst Cd:  
 Well Log ZIP Code: 98271

<b>Map Key</b>	<b>Direction</b>	<b>Distance (mi)</b>	<b>Distance (ft)</b>	<b>Elevation (ft)</b>	<b>DB</b>
51	WSW	0.66	3,494.21	115.07	WATER WELLS

Well Log ID:	1011257	Region Code:	1
Well Tag ID:	BIY117	County ID:	61
Well Log Image Nm:	1011141.tif	County Name:	
Project Tag No:		Township:	31
WRIA No:	5	Twsp Fraction No:	
Driller No:	1374	Twsp Direction Cd:	North
Notice of Inten ID:	DE01668	Range:	05
Well Type Code:	Water	Range Dir Code:	East
Well Completion Dt:	20-Mar-2015	Range Fraction No:	
Well Depth:	17.0	Section:	20
Well Diameter:	1.5	Quarter Section:	NW
Horz Coll Ds:		Qtr Qtr Section:	NE
Horiz Coll Meth Cd:	0	St Plane X-Coord:	1226245
Well Log Receiv Dt:	31-Mar-2015	St Plane Y-Coord:	1037171
Record Creation Dt:	23-Apr-2015	NAD83 Latitude:	0.0
Last Update Date:	13-May-2015	NAD83 Longitude:	0.0
Tax Parcel Identifier:			
Well Owner Name:	Smokey Point Commercial LLC		
Well Log Static Lvl Qt:	5.0		
Well Log GPM Qt:	0.0		
Well Log PSI No:	0.0		
Well Log Flw Type Cd:	Static Level		
Well Log Well Tst Cd:			
Well Log ZIP Code:	98271		

<b>Map Key</b>	<b>Direction</b>	<b>Distance (mi)</b>	<b>Distance (ft)</b>	<b>Elevation (ft)</b>	<b>DB</b>
51	WSW	0.66	3,494.21	115.07	WATER WELLS

Well Log ID:	1081734	Region Code:	1
Well Tag ID:	BJP137	County ID:	61
Well Log Image Nm:	1081714.tif	County Name:	
Project Tag No:		Township:	31
WRIA No:	5	Twsp Fraction No:	
Driller No:	1374	Twsp Direction Cd:	North
Notice of Inten ID:	DE01713	Range:	05
Well Type Code:	Water	Range Dir Code:	East

## Wells and Additional Sources Detail Report

Well Completion Dt:	25-Sep-2015	Range Fraction No:	
Well Depth:	10.0	Section:	20
Well Diameter:	1.5	Quarter Section:	NW
Horz Coll Ds:		Qtr Qtr Section:	NE
Horiz Coll Meth Cd:	0	St Plane X-Coord:	1226245
Well Log Receiv Dt:	21-Oct-2015	St Plane Y-Coord:	1037171
Record Creation Dt:	17-Nov-2015	NAD83 Latitude:	0.0
Last Update Date:	17-Nov-2015	NAD83 Longitude:	0.0
Tax Parcel Identifier:			
Well Owner Name:	Smokey Point Commercial LLC		
Well Log Static Lvl Qt:	5.0		
Well Log GPM Qt:	0.0		
Well Log PSI No:	0.0		
Well Log Flw Type Cd:	Static Level		
Well Log Well Tst Cd:			
Well Log ZIP Code:	98271		

Map Key	Direction	Distance (mi)	Distance (ft)	Elevation (ft)	DB
51	WSW	0.66	3,494.21	115.07	WATER WELLS

Well Log ID:	544639	Region Code:	1
Well Tag ID:	ALS434	County ID:	61
Well Log Image Nm:	00544639.tif	County Name:	
Project Tag No:		Township:	31
WRIA No:	5	Twsp Fraction No:	
Driller No:		Twsp Direction Cd:	North
Notice of Inten ID:	W238413	Range:	05
Well Type Code:	Water	Range Dir Code:	East
Well Completion Dt:	01-Aug-2008	Range Fraction No:	
Well Depth:	161.0	Section:	20
Well Diameter:	6.0	Quarter Section:	NW
Horz Coll Ds:		Qtr Qtr Section:	NE
Horiz Coll Meth Cd:	0	St Plane X-Coord:	1226245
Well Log Receiv Dt:	19-Aug-2008	St Plane Y-Coord:	1037171
Record Creation Dt:	04-Sep-2008	NAD83 Latitude:	48.16483
Last Update Date:	04-Sep-2008	NAD83 Longitude:	-122.19668
Tax Parcel Identifier:	3105200201300		
Well Owner Name:	MIKE WEEKS		
Well Log Static Lvl Qt:	0.0		
Well Log GPM Qt:	0.0		
Well Log PSI No:	0.0		
Well Log Flw Type Cd:			
Well Log Well Tst Cd:			
Well Log ZIP Code:			

Map Key	Direction	Distance (mi)	Distance (ft)	Elevation (ft)	DB
---------	-----------	---------------	---------------	----------------	----

# Wells and Additional Sources Detail Report

<b>51</b>	WSW	0.66	3,494.21	115.07	WATER WELLS
Well Log ID:	1431498	Region Code:	1		
Well Tag ID:	BJZ140	County ID:	61		
Well Log Image Nm:	1431481.tif	County Name:			
Project Tag No:		Township:	31		
WRIA No:	5	Twsp Fraction No:			
Driller No:	1374	Twsp Direction Cd:	North		
Notice of Inten ID:	AE35833	Range:	05		
Well Type Code:	Decommissioning	Range Dir Code:	East		
Well Completion Dt:	09-Feb-2016	Range Fraction No:			
Well Depth:	15.0	Section:	20		
Well Diameter:	1.5	Quarter Section:	NW		
Horz Coll Ds:		Qtr Qtr Section:	NE		
Horiz Coll Meth Cd:	0	St Plane X-Coord:	1226245		
Well Log Receiv Dt:	03-Mar-2016	St Plane Y-Coord:	1037171		
Record Creation Dt:	08-Mar-2016	NAD83 Latitude:	0.0		
Last Update Date:	08-Mar-2016	NAD83 Longitude:	0.0		
Tax Parcel Identifier:					
Well Owner Name:	Smokey Point Commercial LLC				
Well Log Static Lvl Qt:	0.0				
Well Log GPM Qt:	0.0				
Well Log PSI No:	0.0				
Well Log Flw Type Cd:					
Well Log Well Tst Cd:					
Well Log ZIP Code:	98271				

<b>Map Key</b>	<b>Direction</b>	<b>Distance (mi)</b>	<b>Distance (ft)</b>	<b>Elevation (ft)</b>	<b>DB</b>
<b>51</b>	WSW	0.66	3,494.21	115.07	WATER WELLS
Well Log ID:	1026534	Region Code:	1		
Well Tag ID:	BIY127	County ID:	61		
Well Log Image Nm:	1026526.tif	County Name:			
Project Tag No:		Township:	31		
WRIA No:	5	Twsp Fraction No:			
Driller No:	1374	Twsp Direction Cd:	North		
Notice of Inten ID:	AE31475	Range:	05		
Well Type Code:	Decommissioning	Range Dir Code:	East		
Well Completion Dt:	24-Apr-2015	Range Fraction No:			
Well Depth:	20.0	Section:	20		
Well Diameter:	1.5	Quarter Section:	NW		
Horz Coll Ds:		Qtr Qtr Section:	NE		
Horiz Coll Meth Cd:	0	St Plane X-Coord:	1226245		
Well Log Receiv Dt:	05-Jun-2015	St Plane Y-Coord:	1037171		
Record Creation Dt:	17-Jun-2015	NAD83 Latitude:	0.0		
Last Update Date:	17-Jun-2015	NAD83 Longitude:	0.0		

# Wells and Additional Sources Detail Report

Tax Parcel Identifier:  
 Well Owner Name: Smokey Point Commercial LLC  
 Well Log Static Lvl Qt: 0.0  
 Well Log GPM Qt: 0.0  
 Well Log PSI No: 0.0  
 Well Log Flw Type Cd:  
 Well Log Well Tst Cd:  
 Well Log ZIP Code: 98271

<b>Map Key</b>	<b>Direction</b>	<b>Distance (mi)</b>	<b>Distance (ft)</b>	<b>Elevation (ft)</b>	<b>DB</b>
51	WSW	0.66	3,494.21	115.07	WATER WELLS

Well Log ID: 1081740	Region Code: 1
Well Tag ID: BJP143	County ID: 61
Well Log Image Nm: 1081714.tif	County Name:
Project Tag No:	Township: 31
WRIA No: 5	Twsp Fraction No:
Driller No: 1374	Twsp Direction Cd: North
Notice of Inten ID: DE01713	Range: 05
Well Type Code: Water	Range Dir Code: East
Well Completion Dt: 25-Sep-2015	Range Fraction No:
Well Depth: 10.0	Section: 20
Well Diameter: 1.5	Quarter Section: NW
Horz Coll Ds:	Qtr Qtr Section: NE
Horiz Coll Meth Cd: 0	St Plane X-Coord: 1226245
Well Log Receiv Dt: 21-Oct-2015	St Plane Y-Coord: 1037171
Record Creation Dt: 17-Nov-2015	NAD83 Latitude: 0.0
Last Update Date: 17-Nov-2015	NAD83 Longitude: 0.0
Tax Parcel Identifier:	
Well Owner Name: Smokey Point Commercial LLC	
Well Log Static Lvl Qt: 5.0	
Well Log GPM Qt: 0.0	
Well Log PSI No: 0.0	
Well Log Flw Type Cd: Static Level	
Well Log Well Tst Cd:	
Well Log ZIP Code: 98271	

<b>Map Key</b>	<b>Direction</b>	<b>Distance (mi)</b>	<b>Distance (ft)</b>	<b>Elevation (ft)</b>	<b>DB</b>
51	WSW	0.66	3,494.21	115.07	WATER WELLS

Well Log ID: 1056199	Region Code: 1
Well Tag ID: BJL138	County ID: 61
Well Log Image Nm: 1056162.tif	County Name:
Project Tag No:	Township: 31
WRIA No: 5	Twsp Fraction No:
Driller No: 1374	Twsp Direction Cd: North

## Wells and Additional Sources Detail Report

Notice of Inten ID:	AE31676	Range:	05
Well Type Code:	Decommissioning	Range Dir Code:	East
Well Completion Dt:	01-May-2015	Range Fraction No:	
Well Depth:	14.0	Section:	20
Well Diameter:	1.5	Quarter Section:	NW
Horz Coll Ds:		Qtr Qtr Section:	NE
Horiz Coll Meth Cd:	0	St Plane X-Coord:	1226245
Well Log Receiv Dt:	05-Jun-2015	St Plane Y-Coord:	1037171
Record Creation Dt:	07-Oct-2015	NAD83 Latitude:	0.0
Last Update Date:	07-Oct-2015	NAD83 Longitude:	0.0
Tax Parcel Identifier:			
Well Owner Name:	Smokey Point Commercial LLC		
Well Log Static Lvl Qt:	0.0		
Well Log GPM Qt:	0.0		
Well Log PSI No:	0.0		
Well Log Flw Type Cd:			
Well Log Well Tst Cd:			
Well Log ZIP Code:	98271		

Map Key	Direction	Distance (mi)	Distance (ft)	Elevation (ft)	DB
51	WSW	0.66	3,494.21	115.07	WATER WELLS

Well Log ID:	1330761	Region Code:	1
Well Tag ID:	BJZ167	County ID:	61
Well Log Image Nm:	1330717.tif	County Name:	
Project Tag No:		Township:	31
WRIA No:	5	Twsp Fraction No:	
Driller No:	1374	Twsp Direction Cd:	North
Notice of Inten ID:	DE01813	Range:	05
Well Type Code:	Water	Range Dir Code:	East
Well Completion Dt:	14-Jan-2016	Range Fraction No:	
Well Depth:	15.0	Section:	20
Well Diameter:	1.5	Quarter Section:	NW
Horz Coll Ds:		Qtr Qtr Section:	NE
Horiz Coll Meth Cd:	0	St Plane X-Coord:	1226245
Well Log Receiv Dt:	04-Feb-2016	St Plane Y-Coord:	1037171
Record Creation Dt:	12-Feb-2016	NAD83 Latitude:	0.0
Last Update Date:	12-Feb-2016	NAD83 Longitude:	0.0
Tax Parcel Identifier:			
Well Owner Name:	Smokey Point Commercial LLC		
Well Log Static Lvl Qt:	12.0		
Well Log GPM Qt:	0.0		
Well Log PSI No:	0.0		
Well Log Flw Type Cd:	Static Level		
Well Log Well Tst Cd:			
Well Log ZIP Code:	98271		

## Wells and Additional Sources Detail Report

Map Key	Direction	Distance (mi)	Distance (ft)	Elevation (ft)	DB
51	WSW	0.66	3,494.21	115.07	WATER WELLS
Well Log ID:	1330717	Region Code:	1		
Well Tag ID:	BJZ123	County ID:	61		
Well Log Image Nm:	1330717.tif	County Name:			
Project Tag No:		Township:	31		
WRIA No:	5	Twsp Fraction No:			
Driller No:	1374	Twsp Direction Cd:	North		
Notice of Inten ID:	DE01813	Range:	05		
Well Type Code:	Water	Range Dir Code:	East		
Well Completion Dt:	14-Jan-2016	Range Fraction No:			
Well Depth:	15.0	Section:	20		
Well Diameter:	1.5	Quarter Section:	NW		
Horz Coll Ds:		Qtr Qtr Section:	NE		
Horiz Coll Meth Cd:	0	St Plane X-Coord:	1226245		
Well Log Receiv Dt:	04-Feb-2016	St Plane Y-Coord:	1037171		
Record Creation Dt:	12-Feb-2016	NAD83 Latitude:	0.0		
Last Update Date:	12-Feb-2016	NAD83 Longitude:	0.0		
Tax Parcel Identifier:					
Well Owner Name:	Smokey Point Commercial LLC				
Well Log Static Lvl Qt:	12.0				
Well Log GPM Qt:	0.0				
Well Log PSI No:	0.0				
Well Log Flw Type Cd:	Static Level				
Well Log Well Tst Cd:					
Well Log ZIP Code:	98271				

Map Key	Direction	Distance (mi)	Distance (ft)	Elevation (ft)	DB
51	WSW	0.66	3,494.21	115.07	WATER WELLS
Well Log ID:	1018935	Region Code:	1		
Well Tag ID:	BIY002	County ID:	61		
Well Log Image Nm:	1018934.tif	County Name:			
Project Tag No:		Township:	31		
WRIA No:	5	Twsp Fraction No:			
Driller No:	1374	Twsp Direction Cd:	North		
Notice of Inten ID:	AE31475	Range:	05		
Well Type Code:	Decommissioning	Range Dir Code:	East		
Well Completion Dt:	10-Apr-2015	Range Fraction No:			
Well Depth:	20.0	Section:	20		
Well Diameter:	1.5	Quarter Section:	NW		
Horz Coll Ds:		Qtr Qtr Section:	NE		
Horiz Coll Meth Cd:	0	St Plane X-Coord:	1226245		
Well Log Receiv Dt:	06-May-2015	St Plane Y-Coord:	1037171		

## Wells and Additional Sources Detail Report

Record Creation Dt:	13-May-2015	NAD83 Latitude:	0.0
Last Update Date:	13-May-2015	NAD83 Longitude:	0.0
Tax Parcel Identifier:			
Well Owner Name:	Smokey Point Commercial LLC		
Well Log Static Lvl Qt:	0.0		
Well Log GPM Qt:	0.0		
Well Log PSI No:	0.0		
Well Log Flw Type Cd:			
Well Log Well Tst Cd:			
Well Log ZIP Code:	98271		

Map Key	Direction	Distance (mi)	Distance (ft)	Elevation (ft)	DB
51	WSW	0.66	3,494.21	115.07	WATER WELLS

Well Log ID:	1349534	Region Code:	1
Well Tag ID:	BJP142	County ID:	61
Well Log Image Nm:	1349522.tif	County Name:	
Project Tag No:		Township:	31
WRIA No:	5	Twsp Fraction No:	
Driller No:	1374	Twsp Direction Cd:	North
Notice of Inten ID:	AE34165	Range:	05
Well Type Code:	Decommissioning	Range Dir Code:	East
Well Completion Dt:	05-Nov-2015	Range Fraction No:	
Well Depth:	12.0	Section:	20
Well Diameter:	1.5	Quarter Section:	NW
Horz Coll Ds:		Qtr Qtr Section:	NE
Horiz Coll Meth Cd:	0	St Plane X-Coord:	1226245
Well Log Receiv Dt:	18-Jan-2016	St Plane Y-Coord:	1037171
Record Creation Dt:	19-Feb-2016	NAD83 Latitude:	0.0
Last Update Date:	19-Feb-2016	NAD83 Longitude:	0.0
Tax Parcel Identifier:			
Well Owner Name:	Smokey Point Commercial LLC		
Well Log Static Lvl Qt:	0.0		
Well Log GPM Qt:	0.0		
Well Log PSI No:	0.0		
Well Log Flw Type Cd:			
Well Log Well Tst Cd:			
Well Log ZIP Code:	98271		

Map Key	Direction	Distance (mi)	Distance (ft)	Elevation (ft)	DB
51	WSW	0.66	3,494.21	115.07	WATER WELLS

Well Log ID:	1055798	Region Code:	1
Well Tag ID:	BJP205	County ID:	61
Well Log Image Nm:	1055794.tif	County Name:	
Project Tag No:		Township:	31

## Wells and Additional Sources Detail Report

WRIA No:	5	Twsp Fraction No:	
Driller No:	1374	Twsp Direction Cd:	North
Notice of Inten ID:	DE01713	Range:	05
Well Type Code:	Water	Range Dir Code:	East
Well Completion Dt:	01-Sep-2015	Range Fraction No:	
Well Depth:	10.0	Section:	20
Well Diameter:	1.5	Quarter Section:	NW
Horz Coll Ds:		Qtr Qtr Section:	NE
Horiz Coll Meth Cd:	0	St Plane X-Coord:	1226245
Well Log Receiv Dt:	16-Sep-2015	St Plane Y-Coord:	1037171
Record Creation Dt:	06-Oct-2015	NAD83 Latitude:	0.0
Last Update Date:	13-Nov-2015	NAD83 Longitude:	0.0
Tax Parcel Identifier:			
Well Owner Name:	Smokey Point Commercial LLC		
Well Log Static Lvl Qt:	0.0		
Well Log GPM Qt:	0.0		
Well Log PSI No:	0.0		
Well Log Flw Type Cd:			
Well Log Well Tst Cd:			
Well Log ZIP Code:	98271		

Map Key	Direction	Distance (mi)	Distance (ft)	Elevation (ft)	DB
51	WSW	0.66	3,494.21	115.07	WATER WELLS

Well Log ID:	1055818	Region Code:	1
Well Tag ID:	BJP225	County ID:	61
Well Log Image Nm:	1055794.tif	County Name:	
Project Tag No:		Township:	31
WRIA No:	5	Twsp Fraction No:	
Driller No:	1374	Twsp Direction Cd:	North
Notice of Inten ID:	DE01713	Range:	05
Well Type Code:	Water	Range Dir Code:	East
Well Completion Dt:	01-Sep-2015	Range Fraction No:	
Well Depth:	10.0	Section:	20
Well Diameter:	1.5	Quarter Section:	NW
Horz Coll Ds:		Qtr Qtr Section:	NE
Horiz Coll Meth Cd:	0	St Plane X-Coord:	1226245
Well Log Receiv Dt:	16-Sep-2015	St Plane Y-Coord:	1037171
Record Creation Dt:	06-Oct-2015	NAD83 Latitude:	0.0
Last Update Date:	13-Nov-2015	NAD83 Longitude:	0.0
Tax Parcel Identifier:			
Well Owner Name:	Smokey Point Commercial LLC		
Well Log Static Lvl Qt:	0.0		
Well Log GPM Qt:	0.0		
Well Log PSI No:	0.0		
Well Log Flw Type Cd:			

# Wells and Additional Sources Detail Report

Well Log Well Tst Cd:  
Well Log ZIP Code: 98271

Map Key	Direction	Distance (mi)	Distance (ft)	Elevation (ft)	DB
51	WSW	0.66	3,494.21	115.07	WATER WELLS

Well Log ID:	1011258	Region Code:	1
Well Tag ID:	BIY118	County ID:	61
Well Log Image Nm:	1011141.tif	County Name:	
Project Tag No:		Township:	31
WRIA No:	5	Twsp Fraction No:	
Driller No:	1374	Twsp Direction Cd:	North
Notice of Inten ID:	DE01668	Range:	05
Well Type Code:	Water	Range Dir Code:	East
Well Completion Dt:	20-Mar-2015	Range Fraction No:	
Well Depth:	17.0	Section:	20
Well Diameter:	1.5	Quarter Section:	NW
Horz Coll Ds:		Qtr Qtr Section:	NE
Horiz Coll Meth Cd:	0	St Plane X-Coord:	1226245
Well Log Receiv Dt:	31-Mar-2015	St Plane Y-Coord:	1037171
Record Creation Dt:	23-Apr-2015	NAD83 Latitude:	0.0
Last Update Date:	13-May-2015	NAD83 Longitude:	0.0
Tax Parcel Identifier:			
Well Owner Name:	Smokey Point Commercial LLC		
Well Log Static Lvl Qt:	5.0		
Well Log GPM Qt:	0.0		
Well Log PSI No:	0.0		
Well Log Flw Type Cd:	Static Level		
Well Log Well Tst Cd:			
Well Log ZIP Code:	98271		

Map Key	Direction	Distance (mi)	Distance (ft)	Elevation (ft)	DB
51	WSW	0.66	3,494.21	115.07	WATER WELLS

Well Log ID:	1011145	Region Code:	1
Well Tag ID:	BIY005	County ID:	61
Well Log Image Nm:	1011141.tif	County Name:	
Project Tag No:		Township:	31
WRIA No:	5	Twsp Fraction No:	
Driller No:	1374	Twsp Direction Cd:	North
Notice of Inten ID:	DE01668	Range:	05
Well Type Code:	Water	Range Dir Code:	East
Well Completion Dt:	20-Mar-2015	Range Fraction No:	
Well Depth:	17.0	Section:	20
Well Diameter:	1.5	Quarter Section:	NW
Horz Coll Ds:		Qtr Qtr Section:	NE

## Wells and Additional Sources Detail Report

Horiz Coll Meth Cd: 0	St Plane X-Coord: 1226245
Well Log Receiv Dt: 31-Mar-2015	St Plane Y-Coord: 1037171
Record Creation Dt: 23-Apr-2015	NAD83 Latitude: 0.0
Last Update Date: 13-May-2015	NAD83 Longitude: 0.0
Tax Parcel Identifier:	
Well Owner Name: Smokey Point Commercial LLC	
Well Log Static Lvl Qt: 5.0	
Well Log GPM Qt: 0.0	
Well Log PSI No: 0.0	
Well Log Flw Type Cd: Static Level	
Well Log Well Tst Cd:	
Well Log ZIP Code: 98271	

Map Key	Direction	Distance (mi)	Distance (ft)	Elevation (ft)	DB
51	WSW	0.66	3,494.21	115.07	WATER WELLS

Well Log ID: 1349242	Region Code: 1
Well Tag ID: BJP125	County ID: 61
Well Log Image Nm: 1349235.tif	County Name:
Project Tag No:	Township: 31
WRIA No: 5	Twsp Fraction No:
Driller No: 1374	Twsp Direction Cd: North
Notice of Inten ID: AE34165	Range: 05
Well Type Code: Decommissioning	Range Dir Code: East
Well Completion Dt: 13-Nov-2015	Range Fraction No:
Well Depth: 12.0	Section: 20
Well Diameter: 1.5	Quarter Section: NW
Horz Coll Ds:	Qtr Qtr Section: NE
Horiz Coll Meth Cd: 0	St Plane X-Coord: 1226245
Well Log Receiv Dt: 18-Jan-2016	St Plane Y-Coord: 1037171
Record Creation Dt: 19-Feb-2016	NAD83 Latitude: 0.0
Last Update Date: 19-Feb-2016	NAD83 Longitude: 0.0
Tax Parcel Identifier:	
Well Owner Name: Smokey Point Commercial LLC	
Well Log Static Lvl Qt: 0.0	
Well Log GPM Qt: 0.0	
Well Log PSI No: 0.0	
Well Log Flw Type Cd:	
Well Log Well Tst Cd:	
Well Log ZIP Code: 98271	

Map Key	Direction	Distance (mi)	Distance (ft)	Elevation (ft)	DB
51	WSW	0.66	3,494.21	115.07	WATER WELLS

Well Log ID: 1431481	Region Code: 1
Well Tag ID: BJZ123	County ID: 61

## Wells and Additional Sources Detail Report

Well Log Image Nm:	1431481.tif	County Name:	
Project Tag No:		Township:	31
WRIA No:	5	Twsp Fraction No:	
Driller No:	1374	Twsp Direction Cd:	North
Notice of Inten ID:	AE35833	Range:	05
Well Type Code:	Decommissioning	Range Dir Code:	East
Well Completion Dt:	09-Feb-2016	Range Fraction No:	
Well Depth:	15.0	Section:	20
Well Diameter:	1.5	Quarter Section:	NW
Horz Coll Ds:		Qtr Qtr Section:	NE
Horiz Coll Meth Cd:	0	St Plane X-Coord:	1226245
Well Log Receiv Dt:	03-Mar-2016	St Plane Y-Coord:	1037171
Record Creation Dt:	08-Mar-2016	NAD83 Latitude:	0.0
Last Update Date:	08-Mar-2016	NAD83 Longitude:	0.0
Tax Parcel Identifier:			
Well Owner Name:	Smokey Point Commercial LLC		
Well Log Static Lvl Qt:	0.0		
Well Log GPM Qt:	0.0		
Well Log PSI No:	0.0		
Well Log Flw Type Cd:			
Well Log Well Tst Cd:			
Well Log ZIP Code:	98271		

Map Key	Direction	Distance (mi)	Distance (ft)	Elevation (ft)	DB
51	WSW	0.66	3,494.21	115.07	WATER WELLS

Well Log ID:	1011159	Region Code:	1
Well Tag ID:	BIY019	County ID:	61
Well Log Image Nm:	1011141.tif	County Name:	
Project Tag No:		Township:	31
WRIA No:	5	Twsp Fraction No:	
Driller No:	1374	Twsp Direction Cd:	North
Notice of Inten ID:	DE01668	Range:	05
Well Type Code:	Water	Range Dir Code:	East
Well Completion Dt:	20-Mar-2015	Range Fraction No:	
Well Depth:	17.0	Section:	20
Well Diameter:	1.5	Quarter Section:	NW
Horz Coll Ds:		Qtr Qtr Section:	NE
Horiz Coll Meth Cd:	0	St Plane X-Coord:	1226245
Well Log Receiv Dt:	31-Mar-2015	St Plane Y-Coord:	1037171
Record Creation Dt:	23-Apr-2015	NAD83 Latitude:	0.0
Last Update Date:	13-May-2015	NAD83 Longitude:	0.0
Tax Parcel Identifier:			
Well Owner Name:	Smokey Point Commercial LLC		
Well Log Static Lvl Qt:	5.0		
Well Log GPM Qt:	0.0		

## Wells and Additional Sources Detail Report

Well Log PSI No: 0.0  
 Well Log Flw Type Cd: Static Level  
 Well Log Well Tst Cd:  
 Well Log ZIP Code: 98271

<b>Map Key</b>	<b>Direction</b>	<b>Distance (mi)</b>	<b>Distance (ft)</b>	<b>Elevation (ft)</b>	<b>DB</b>
51	WSW	0.66	3,494.21	115.07	WATER WELLS

Well Log ID:	1011295	Region Code:	1
Well Tag ID:	BIY155	County ID:	61
Well Log Image Nm:	1011141.tif	County Name:	
Project Tag No:		Township:	31
WRIA No:	5	Twsp Fraction No:	
Driller No:	1374	Twsp Direction Cd:	North
Notice of Inten ID:	DE01668	Range:	05
Well Type Code:	Water	Range Dir Code:	East
Well Completion Dt:	20-Mar-2015	Range Fraction No:	
Well Depth:	17.0	Section:	20
Well Diameter:	1.5	Quarter Section:	NW
Horz Coll Ds:		Qtr Qtr Section:	NE
Horiz Coll Meth Cd:	0	St Plane X-Coord:	1226245
Well Log Receiv Dt:	31-Mar-2015	St Plane Y-Coord:	1037171
Record Creation Dt:	23-Apr-2015	NAD83 Latitude:	0.0
Last Update Date:	13-May-2015	NAD83 Longitude:	0.0
Tax Parcel Identifier:			
Well Owner Name:	Smokey Point Commercial LLC		
Well Log Static Lvl Qt:	5.0		
Well Log GPM Qt:	0.0		
Well Log PSI No:	0.0		
Well Log Flw Type Cd:	Static Level		
Well Log Well Tst Cd:			
Well Log ZIP Code:	98271		

<b>Map Key</b>	<b>Direction</b>	<b>Distance (mi)</b>	<b>Distance (ft)</b>	<b>Elevation (ft)</b>	<b>DB</b>
51	WSW	0.66	3,494.21	115.07	WATER WELLS

Well Log ID:	1349528	Region Code:	1
Well Tag ID:	BJP136	County ID:	61
Well Log Image Nm:	1349522.tif	County Name:	
Project Tag No:		Township:	31
WRIA No:	5	Twsp Fraction No:	
Driller No:	1374	Twsp Direction Cd:	North
Notice of Inten ID:	AE34165	Range:	05
Well Type Code:	Decommissioning	Range Dir Code:	East
Well Completion Dt:	05-Nov-2015	Range Fraction No:	
Well Depth:	12.0	Section:	20

## Wells and Additional Sources Detail Report

Well Diameter:	1.5	Quarter Section:	NW
Horz Coll Ds:		Qtr Qtr Section:	NE
Horiz Coll Meth Cd:	0	St Plane X-Coord:	1226245
Well Log Receiv Dt:	18-Jan-2016	St Plane Y-Coord:	1037171
Record Creation Dt:	19-Feb-2016	NAD83 Latitude:	0.0
Last Update Date:	19-Feb-2016	NAD83 Longitude:	0.0
Tax Parcel Identifier:			
Well Owner Name:	Smokey Point Commercial LLC		
Well Log Static Lvl Qt:	0.0		
Well Log GPM Qt:	0.0		
Well Log PSI No:	0.0		
Well Log Flw Type Cd:			
Well Log Well Tst Cd:			
Well Log ZIP Code:	98271		

Map Key	Direction	Distance (mi)	Distance (ft)	Elevation (ft)	DB
51	WSW	0.66	3,494.21	115.07	WATER WELLS

Well Log ID:	1026554	Region Code:	1
Well Tag ID:	BIY147	County ID:	61
Well Log Image Nm:	1026526.tif	County Name:	
Project Tag No:		Township:	31
WRIA No:	5	Twsp Fraction No:	
Driller No:	1374	Twsp Direction Cd:	North
Notice of Inten ID:	AE31475	Range:	05
Well Type Code:	Decommissioning	Range Dir Code:	East
Well Completion Dt:	24-Apr-2015	Range Fraction No:	
Well Depth:	20.0	Section:	20
Well Diameter:	1.5	Quarter Section:	NW
Horz Coll Ds:		Qtr Qtr Section:	NE
Horiz Coll Meth Cd:	0	St Plane X-Coord:	1226245
Well Log Receiv Dt:	05-Jun-2015	St Plane Y-Coord:	1037171
Record Creation Dt:	17-Jun-2015	NAD83 Latitude:	0.0
Last Update Date:	17-Jun-2015	NAD83 Longitude:	0.0
Tax Parcel Identifier:			
Well Owner Name:	Smokey Point Commercial LLC		
Well Log Static Lvl Qt:	0.0		
Well Log GPM Qt:	0.0		
Well Log PSI No:	0.0		
Well Log Flw Type Cd:			
Well Log Well Tst Cd:			
Well Log ZIP Code:	98271		

Map Key	Direction	Distance (mi)	Distance (ft)	Elevation (ft)	DB
51	WSW	0.66	3,494.21	115.07	WATER WELLS

## Wells and Additional Sources Detail Report

Well Log ID:	1431491	Region Code:	1
Well Tag ID:	BJZ133	County ID:	61
Well Log Image Nm:	1431481.tif	County Name:	
Project Tag No:		Township:	31
WRIA No:	5	Twsp Fraction No:	
Driller No:	1374	Twsp Direction Cd:	North
Notice of Inten ID:	AE35833	Range:	05
Well Type Code:	Decommissioning	Range Dir Code:	East
Well Completion Dt:	09-Feb-2016	Range Fraction No:	
Well Depth:	15.0	Section:	20
Well Diameter:	1.5	Quarter Section:	NW
Horz Coll Ds:		Qtr Qtr Section:	NE
Horiz Coll Meth Cd:	0	St Plane X-Coord:	1226245
Well Log Receiv Dt:	03-Mar-2016	St Plane Y-Coord:	1037171
Record Creation Dt:	08-Mar-2016	NAD83 Latitude:	0.0
Last Update Date:	08-Mar-2016	NAD83 Longitude:	0.0
Tax Parcel Identifier:			
Well Owner Name:	Smokey Point Commercial LLC		
Well Log Static Lvl Qt:	0.0		
Well Log GPM Qt:	0.0		
Well Log PSI No:	0.0		
Well Log Flw Type Cd:			
Well Log Well Tst Cd:			
Well Log ZIP Code:	98271		

Map Key	Direction	Distance (mi)	Distance (ft)	Elevation (ft)	DB
51	WSW	0.66	3,494.21	115.07	WATER WELLS

Well Log ID:	1111019	Region Code:	1
Well Tag ID:	BJP231	County ID:	61
Well Log Image Nm:	1111019.tif	County Name:	
Project Tag No:		Township:	31
WRIA No:	5	Twsp Fraction No:	
Driller No:	1374	Twsp Direction Cd:	North
Notice of Inten ID:	AE33973	Range:	05
Well Type Code:	Decommissioning	Range Dir Code:	East
Well Completion Dt:	25-Nov-2015	Range Fraction No:	
Well Depth:	10.0	Section:	20
Well Diameter:	1.5	Quarter Section:	NW
Horz Coll Ds:		Qtr Qtr Section:	NE
Horiz Coll Meth Cd:	0	St Plane X-Coord:	1226245
Well Log Receiv Dt:	11-Dec-2015	St Plane Y-Coord:	1037171
Record Creation Dt:	29-Dec-2015	NAD83 Latitude:	0.0
Last Update Date:	29-Dec-2015	NAD83 Longitude:	0.0
Tax Parcel Identifier:			
Well Owner Name:	Smokey Point Commercial LLC		

## Wells and Additional Sources Detail Report

Well Log Static Lvl Qt: 0.0  
 Well Log GPM Qt: 0.0  
 Well Log PSI No: 0.0  
 Well Log Flw Type Cd:  
 Well Log Well Tst Cd:  
 Well Log ZIP Code: 98271

<b>Map Key</b>	<b>Direction</b>	<b>Distance (mi)</b>	<b>Distance (ft)</b>	<b>Elevation (ft)</b>	<b>DB</b>
51	WSW	0.66	3,494.21	115.07	WATER WELLS

Well Log ID:	1019147	Region Code:	1
Well Tag ID:	BIY104	County ID:	61
Well Log Image Nm:	1019106.tif	County Name:	
Project Tag No:		Township:	31
WRIA No:	5	Twsp Fraction No:	
Driller No:	1374	Twsp Direction Cd:	North
Notice of Inten ID:	AE31475	Range:	05
Well Type Code:	Decommissioning	Range Dir Code:	East
Well Completion Dt:	16-Apr-2015	Range Fraction No:	
Well Depth:	20.0	Section:	20
Well Diameter:	1.5	Quarter Section:	NW
Horz Coll Ds:		Qtr Qtr Section:	NE
Horiz Coll Meth Cd:	0	St Plane X-Coord:	1226245
Well Log Receiv Dt:	06-May-2015	St Plane Y-Coord:	1037171
Record Creation Dt:	13-May-2015	NAD83 Latitude:	0.0
Last Update Date:	13-May-2015	NAD83 Longitude:	0.0
Tax Parcel Identifier:			
Well Owner Name:	Smokey Point Commercial LLC		
Well Log Static Lvl Qt:	0.0		
Well Log GPM Qt:	0.0		
Well Log PSI No:	0.0		
Well Log Flw Type Cd:			
Well Log Well Tst Cd:			
Well Log ZIP Code:	98271		

<b>Map Key</b>	<b>Direction</b>	<b>Distance (mi)</b>	<b>Distance (ft)</b>	<b>Elevation (ft)</b>	<b>DB</b>
51	WSW	0.66	3,494.21	115.07	WATER WELLS

Well Log ID:	1431543	Region Code:	1
Well Tag ID:	BJZ185	County ID:	61
Well Log Image Nm:	1431481.tif	County Name:	
Project Tag No:		Township:	31
WRIA No:	5	Twsp Fraction No:	
Driller No:	1374	Twsp Direction Cd:	North
Notice of Inten ID:	AE35833	Range:	05
Well Type Code:	Decommissioning	Range Dir Code:	East

## Wells and Additional Sources Detail Report

Well Completion Dt:	09-Feb-2016	Range Fraction No:	
Well Depth:	15.0	Section:	20
Well Diameter:	1.5	Quarter Section:	NW
Horz Coll Ds:		Qtr Qtr Section:	NE
Horiz Coll Meth Cd:	0	St Plane X-Coord:	1226245
Well Log Receiv Dt:	03-Mar-2016	St Plane Y-Coord:	1037171
Record Creation Dt:	08-Mar-2016	NAD83 Latitude:	0.0
Last Update Date:	08-Mar-2016	NAD83 Longitude:	0.0
Tax Parcel Identifier:			
Well Owner Name:	Smokey Point Commercial LLC		
Well Log Static Lvl Qt:	0.0		
Well Log GPM Qt:	0.0		
Well Log PSI No:	0.0		
Well Log Flw Type Cd:			
Well Log Well Tst Cd:			
Well Log ZIP Code:	98271		

Map Key	Direction	Distance (mi)	Distance (ft)	Elevation (ft)	DB
51	WSW	0.66	3,494.21	115.07	WATER WELLS

Well Log ID:	1026537	Region Code:	1
Well Tag ID:	BIY130	County ID:	61
Well Log Image Nm:	1026526.tif	County Name:	
Project Tag No:		Township:	31
WRIA No:	5	Twsp Fraction No:	
Driller No:	1374	Twsp Direction Cd:	North
Notice of Inten ID:	AE31475	Range:	05
Well Type Code:	Decommissioning	Range Dir Code:	East
Well Completion Dt:	24-Apr-2015	Range Fraction No:	
Well Depth:	20.0	Section:	20
Well Diameter:	1.5	Quarter Section:	NW
Horz Coll Ds:		Qtr Qtr Section:	NE
Horiz Coll Meth Cd:	0	St Plane X-Coord:	1226245
Well Log Receiv Dt:	05-Jun-2015	St Plane Y-Coord:	1037171
Record Creation Dt:	17-Jun-2015	NAD83 Latitude:	0.0
Last Update Date:	17-Jun-2015	NAD83 Longitude:	0.0
Tax Parcel Identifier:			
Well Owner Name:	Smokey Point Commercial LLC		
Well Log Static Lvl Qt:	0.0		
Well Log GPM Qt:	0.0		
Well Log PSI No:	0.0		
Well Log Flw Type Cd:			
Well Log Well Tst Cd:			
Well Log ZIP Code:	98271		

Map Key	Direction	Distance (mi)	Distance (ft)	Elevation (ft)	DB
---------	-----------	---------------	---------------	----------------	----

## Wells and Additional Sources Detail Report

<b>51</b>	WSW	0.66	3,494.21	115.07	WATER WELLS
Well Log ID:	1081768	Region Code:	1		
Well Tag ID:	BJP171	County ID:	61		
Well Log Image Nm:	1081714.tif	County Name:			
Project Tag No:		Township:	31		
WRIA No:	5	Twsp Fraction No:			
Driller No:	1374	Twsp Direction Cd:	North		
Notice of Inten ID:	DE01713	Range:	05		
Well Type Code:	Water	Range Dir Code:	East		
Well Completion Dt:	25-Sep-2015	Range Fraction No:			
Well Depth:	10.0	Section:	20		
Well Diameter:	1.5	Quarter Section:	NW		
Horz Coll Ds:		Qtr Qtr Section:	NE		
Horiz Coll Meth Cd:	0	St Plane X-Coord:	1226245		
Well Log Receiv Dt:	21-Oct-2015	St Plane Y-Coord:	1037171		
Record Creation Dt:	17-Nov-2015	NAD83 Latitude:	0.0		
Last Update Date:	17-Nov-2015	NAD83 Longitude:	0.0		
Tax Parcel Identifier:					
Well Owner Name:	Smokey Point Commercial LLC				
Well Log Static Lvl Qt:	5.0				
Well Log GPM Qt:	0.0				
Well Log PSI No:	0.0				
Well Log Flw Type Cd:	Static Level				
Well Log Well Tst Cd:					
Well Log ZIP Code:	98271				

<b>Map Key</b>	<b>Direction</b>	<b>Distance (mi)</b>	<b>Distance (ft)</b>	<b>Elevation (ft)</b>	<b>DB</b>
<b>51</b>	WSW	0.66	3,494.21	115.07	WATER WELLS
Well Log ID:	1011277	Region Code:	1		
Well Tag ID:	BIY137	County ID:	61		
Well Log Image Nm:	1011141.tif	County Name:			
Project Tag No:		Township:	31		
WRIA No:	5	Twsp Fraction No:			
Driller No:	1374	Twsp Direction Cd:	North		
Notice of Inten ID:	DE01668	Range:	05		
Well Type Code:	Water	Range Dir Code:	East		
Well Completion Dt:	20-Mar-2015	Range Fraction No:			
Well Depth:	17.0	Section:	20		
Well Diameter:	1.5	Quarter Section:	NW		
Horz Coll Ds:		Qtr Qtr Section:	NE		
Horiz Coll Meth Cd:	0	St Plane X-Coord:	1226245		
Well Log Receiv Dt:	31-Mar-2015	St Plane Y-Coord:	1037171		
Record Creation Dt:	23-Apr-2015	NAD83 Latitude:	0.0		
Last Update Date:	13-May-2015	NAD83 Longitude:	0.0		

# Wells and Additional Sources Detail Report

Tax Parcel Identifier:  
 Well Owner Name: Smokey Point Commercial LLC  
 Well Log Static Lvl Qt: 5.0  
 Well Log GPM Qt: 0.0  
 Well Log PSI No: 0.0  
 Well Log Flw Type Cd: Static Level  
 Well Log Well Tst Cd:  
 Well Log ZIP Code: 98271

<b>Map Key</b>	<b>Direction</b>	<b>Distance (mi)</b>	<b>Distance (ft)</b>	<b>Elevation (ft)</b>	<b>DB</b>
51	WSW	0.66	3,494.21	115.07	WATER WELLS

Well Log ID:	1081743	Region Code:	1
Well Tag ID:	BJP146	County ID:	61
Well Log Image Nm:	1081714.tif	County Name:	
Project Tag No:		Township:	31
WRIA No:	5	Twsp Fraction No:	
Driller No:	1374	Twsp Direction Cd:	North
Notice of Inten ID:	DE01713	Range:	05
Well Type Code:	Water	Range Dir Code:	East
Well Completion Dt:	25-Sep-2015	Range Fraction No:	
Well Depth:	10.0	Section:	20
Well Diameter:	1.5	Quarter Section:	NW
Horz Coll Ds:		Qtr Qtr Section:	NE
Horiz Coll Meth Cd:	0	St Plane X-Coord:	1226245
Well Log Receiv Dt:	21-Oct-2015	St Plane Y-Coord:	1037171
Record Creation Dt:	17-Nov-2015	NAD83 Latitude:	0.0
Last Update Date:	17-Nov-2015	NAD83 Longitude:	0.0
Tax Parcel Identifier:			
Well Owner Name:	Smokey Point Commercial LLC		
Well Log Static Lvl Qt:	5.0		
Well Log GPM Qt:	0.0		
Well Log PSI No:	0.0		
Well Log Flw Type Cd:	Static Level		
Well Log Well Tst Cd:			
Well Log ZIP Code:	98271		

<b>Map Key</b>	<b>Direction</b>	<b>Distance (mi)</b>	<b>Distance (ft)</b>	<b>Elevation (ft)</b>	<b>DB</b>
51	WSW	0.66	3,494.21	115.07	WATER WELLS

Well Log ID:	1011229	Region Code:	1
Well Tag ID:	BIY089	County ID:	61
Well Log Image Nm:	1011141.tif	County Name:	
Project Tag No:		Township:	31
WRIA No:	5	Twsp Fraction No:	
Driller No:	1374	Twsp Direction Cd:	North

## Wells and Additional Sources Detail Report

Notice of Inten ID:	DE01668	Range:	05
Well Type Code:	Water	Range Dir Code:	East
Well Completion Dt:	20-Mar-2015	Range Fraction No:	
Well Depth:	17.0	Section:	20
Well Diameter:	1.5	Quarter Section:	NW
Horz Coll Ds:		Qtr Qtr Section:	NE
Horiz Coll Meth Cd:	0	St Plane X-Coord:	1226245
Well Log Receiv Dt:	31-Mar-2015	St Plane Y-Coord:	1037171
Record Creation Dt:	23-Apr-2015	NAD83 Latitude:	0.0
Last Update Date:	13-May-2015	NAD83 Longitude:	0.0
Tax Parcel Identifier:			
Well Owner Name:	Smokey Point Commercial LLC		
Well Log Static Lvl Qt:	5.0		
Well Log GPM Qt:	0.0		
Well Log PSI No:	0.0		
Well Log Flw Type Cd:	Static Level		
Well Log Well Tst Cd:			
Well Log ZIP Code:	98271		

Map Key	Direction	Distance (mi)	Distance (ft)	Elevation (ft)	DB
51	WSW	0.66	3,494.21	115.07	WATER WELLS

Well Log ID:	1330755	Region Code:	1
Well Tag ID:	BJZ161	County ID:	61
Well Log Image Nm:	1330717.tif	County Name:	
Project Tag No:		Township:	31
WRIA No:	5	Twsp Fraction No:	
Driller No:	1374	Twsp Direction Cd:	North
Notice of Inten ID:	DE01813	Range:	05
Well Type Code:	Water	Range Dir Code:	East
Well Completion Dt:	14-Jan-2016	Range Fraction No:	
Well Depth:	15.0	Section:	20
Well Diameter:	1.5	Quarter Section:	NW
Horz Coll Ds:		Qtr Qtr Section:	NE
Horiz Coll Meth Cd:	0	St Plane X-Coord:	1226245
Well Log Receiv Dt:	04-Feb-2016	St Plane Y-Coord:	1037171
Record Creation Dt:	12-Feb-2016	NAD83 Latitude:	0.0
Last Update Date:	12-Feb-2016	NAD83 Longitude:	0.0
Tax Parcel Identifier:			
Well Owner Name:	Smokey Point Commercial LLC		
Well Log Static Lvl Qt:	12.0		
Well Log GPM Qt:	0.0		
Well Log PSI No:	0.0		
Well Log Flw Type Cd:	Static Level		
Well Log Well Tst Cd:			
Well Log ZIP Code:	98271		

## Wells and Additional Sources Detail Report

Map Key	Direction	Distance (mi)	Distance (ft)	Elevation (ft)	DB
51	WSW	0.66	3,494.21	115.07	WATER WELLS

Well Log ID:	1056204	Region Code:	1
Well Tag ID:	BJL143	County ID:	61
Well Log Image Nm:	1056162.tif	County Name:	
Project Tag No:		Township:	31
WRIA No:	5	Twsp Fraction No:	
Driller No:	1374	Twsp Direction Cd:	North
Notice of Inten ID:	AE31676	Range:	05
Well Type Code:	Decommissioning	Range Dir Code:	East
Well Completion Dt:	01-May-2015	Range Fraction No:	
Well Depth:	14.0	Section:	20
Well Diameter:	1.5	Quarter Section:	NW
Horz Coll Ds:		Qtr Qtr Section:	NE
Horiz Coll Meth Cd:	0	St Plane X-Coord:	1226245
Well Log Receiv Dt:	05-Jun-2015	St Plane Y-Coord:	1037171
Record Creation Dt:	07-Oct-2015	NAD83 Latitude:	0.0
Last Update Date:	07-Oct-2015	NAD83 Longitude:	0.0
Tax Parcel Identifier:			
Well Owner Name:	Smokey Point Commercial LLC		
Well Log Static Lvl Qt:	0.0		
Well Log GPM Qt:	0.0		
Well Log PSI No:	0.0		
Well Log Flw Type Cd:			
Well Log Well Tst Cd:			
Well Log ZIP Code:	98271		

Map Key	Direction	Distance (mi)	Distance (ft)	Elevation (ft)	DB
51	WSW	0.66	3,494.21	115.07	WATER WELLS

Well Log ID:	1018958	Region Code:	1
Well Tag ID:	BIY025	County ID:	61
Well Log Image Nm:	1018934.tif	County Name:	
Project Tag No:		Township:	31
WRIA No:	5	Twsp Fraction No:	
Driller No:	1374	Twsp Direction Cd:	North
Notice of Inten ID:	AE31475	Range:	05
Well Type Code:	Decommissioning	Range Dir Code:	East
Well Completion Dt:	10-Apr-2015	Range Fraction No:	
Well Depth:	20.0	Section:	20
Well Diameter:	1.5	Quarter Section:	NW
Horz Coll Ds:		Qtr Qtr Section:	NE
Horiz Coll Meth Cd:	0	St Plane X-Coord:	1226245
Well Log Receiv Dt:	06-May-2015	St Plane Y-Coord:	1037171

## Wells and Additional Sources Detail Report

Record Creation Dt:	13-May-2015	NAD83 Latitude:	0.0
Last Update Date:	13-May-2015	NAD83 Longitude:	0.0
Tax Parcel Identifier:			
Well Owner Name:	Smokey Point Commercial LLC		
Well Log Static Lvl Qt:	0.0		
Well Log GPM Qt:	0.0		
Well Log PSI No:	0.0		
Well Log Flw Type Cd:			
Well Log Well Tst Cd:			
Well Log ZIP Code:	98271		

Map Key	Direction	Distance (mi)	Distance (ft)	Elevation (ft)	DB
51	WSW	0.66	3,494.21	115.07	WATER WELLS

Well Log ID:	1081762	Region Code:	1
Well Tag ID:	BJP165	County ID:	61
Well Log Image Nm:	1081714.tif	County Name:	
Project Tag No:		Township:	31
WRIA No:	5	Twsp Fraction No:	
Driller No:	1374	Twsp Direction Cd:	North
Notice of Inten ID:	DE01713	Range:	05
Well Type Code:	Water	Range Dir Code:	East
Well Completion Dt:	25-Sep-2015	Range Fraction No:	
Well Depth:	10.0	Section:	20
Well Diameter:	1.5	Quarter Section:	NW
Horz Coll Ds:		Qtr Qtr Section:	NE
Horiz Coll Meth Cd:	0	St Plane X-Coord:	1226245
Well Log Receiv Dt:	21-Oct-2015	St Plane Y-Coord:	1037171
Record Creation Dt:	17-Nov-2015	NAD83 Latitude:	0.0
Last Update Date:	17-Nov-2015	NAD83 Longitude:	0.0
Tax Parcel Identifier:			
Well Owner Name:	Smokey Point Commercial LLC		
Well Log Static Lvl Qt:	5.0		
Well Log GPM Qt:	0.0		
Well Log PSI No:	0.0		
Well Log Flw Type Cd:	Static Level		
Well Log Well Tst Cd:			
Well Log ZIP Code:	98271		

Map Key	Direction	Distance (mi)	Distance (ft)	Elevation (ft)	DB
51	WSW	0.66	3,494.21	115.07	WATER WELLS

Well Log ID:	1081727	Region Code:	1
Well Tag ID:	BJP130	County ID:	61
Well Log Image Nm:	1081714.tif	County Name:	
Project Tag No:		Township:	31

## Wells and Additional Sources Detail Report

WRIA No:	5	Twsp Fraction No:	
Driller No:	1374	Twsp Direction Cd:	North
Notice of Inten ID:	DE01713	Range:	05
Well Type Code:	Water	Range Dir Code:	East
Well Completion Dt:	25-Sep-2015	Range Fraction No:	
Well Depth:	10.0	Section:	20
Well Diameter:	1.5	Quarter Section:	NW
Horz Coll Ds:		Qtr Qtr Section:	NE
Horiz Coll Meth Cd:	0	St Plane X-Coord:	1226245
Well Log Receiv Dt:	21-Oct-2015	St Plane Y-Coord:	1037171
Record Creation Dt:	17-Nov-2015	NAD83 Latitude:	0.0
Last Update Date:	17-Nov-2015	NAD83 Longitude:	0.0
Tax Parcel Identifier:			
Well Owner Name:	Smokey Point Commercial LLC		
Well Log Static Lvl Qt:	5.0		
Well Log GPM Qt:	0.0		
Well Log PSI No:	0.0		
Well Log Flw Type Cd:	Static Level		
Well Log Well Tst Cd:			
Well Log ZIP Code:	98271		

Map Key	Direction	Distance (mi)	Distance (ft)	Elevation (ft)	DB
51	WSW	0.66	3,494.21	115.07	WATER WELLS

Well Log ID:	1055806	Region Code:	1
Well Tag ID:	BJP213	County ID:	61
Well Log Image Nm:	1055794.tif	County Name:	
Project Tag No:		Township:	31
WRIA No:	5	Twsp Fraction No:	
Driller No:	1374	Twsp Direction Cd:	North
Notice of Inten ID:	DE01713	Range:	05
Well Type Code:	Water	Range Dir Code:	East
Well Completion Dt:	01-Sep-2015	Range Fraction No:	
Well Depth:	10.0	Section:	20
Well Diameter:	1.5	Quarter Section:	NW
Horz Coll Ds:		Qtr Qtr Section:	NE
Horiz Coll Meth Cd:	0	St Plane X-Coord:	1226245
Well Log Receiv Dt:	16-Sep-2015	St Plane Y-Coord:	1037171
Record Creation Dt:	06-Oct-2015	NAD83 Latitude:	0.0
Last Update Date:	13-Nov-2015	NAD83 Longitude:	0.0
Tax Parcel Identifier:			
Well Owner Name:	Smokey Point Commercial LLC		
Well Log Static Lvl Qt:	0.0		
Well Log GPM Qt:	0.0		
Well Log PSI No:	0.0		
Well Log Flw Type Cd:			

# Wells and Additional Sources Detail Report

Well Log Well Tst Cd:  
Well Log ZIP Code: 98271

<b>Map Key</b>	<b>Direction</b>	<b>Distance (mi)</b>	<b>Distance (ft)</b>	<b>Elevation (ft)</b>	<b>DB</b>
51	WSW	0.66	3,494.21	115.07	WATER WELLS

Well Log ID:	1055831	Region Code:	1
Well Tag ID:	BJP238	County ID:	61
Well Log Image Nm:	1055794.tif	County Name:	
Project Tag No:		Township:	31
WRIA No:	5	Twsp Fraction No:	
Driller No:	1374	Twsp Direction Cd:	North
Notice of Inten ID:	DE01713	Range:	05
Well Type Code:	Water	Range Dir Code:	East
Well Completion Dt:	01-Sep-2015	Range Fraction No:	
Well Depth:	10.0	Section:	20
Well Diameter:	1.5	Quarter Section:	NW
Horz Coll Ds:		Qtr Qtr Section:	NE
Horiz Coll Meth Cd:	0	St Plane X-Coord:	1226245
Well Log Receiv Dt:	16-Sep-2015	St Plane Y-Coord:	1037171
Record Creation Dt:	06-Oct-2015	NAD83 Latitude:	0.0
Last Update Date:	13-Nov-2015	NAD83 Longitude:	0.0
Tax Parcel Identifier:			
Well Owner Name:	Smokey Point Commercial LLC		
Well Log Static Lvl Qt:	0.0		
Well Log GPM Qt:	0.0		
Well Log PSI No:	0.0		
Well Log Flw Type Cd:			
Well Log Well Tst Cd:			
Well Log ZIP Code:	98271		

<b>Map Key</b>	<b>Direction</b>	<b>Distance (mi)</b>	<b>Distance (ft)</b>	<b>Elevation (ft)</b>	<b>DB</b>
52	NNE	0.67	3,531.61	46.69	WATER WELLS

Well Log ID:	344858	Region Code:	1
Well Tag ID:		County ID:	61
Well Log Image Nm:	00344858.tif	County Name:	
Project Tag No:		Township:	31
WRIA No:	5	Twsp Fraction No:	
Driller No:		Twsp Direction Cd:	North
Notice of Inten ID:		Range:	05
Well Type Code:	Water	Range Dir Code:	East
Well Completion Dt:		Range Fraction No:	
Well Depth:	36.0	Section:	09
Well Diameter:	36.0	Quarter Section:	SW
Horz Coll Ds:		Qtr Qtr Section:	SE

## Wells and Additional Sources Detail Report

Horiz Coll Meth Cd: 0	St Plane X-Coord: 1231685
Well Log Receiv Dt:	St Plane Y-Coord: 1043783
Record Creation Dt: 10-Nov-2002	NAD83 Latitude: 48.18327
Last Update Date: 10-Nov-2002	NAD83 Longitude: -122.17498
Tax Parcel Identifier:	
Well Owner Name: CHARLIE E KING	
Well Log Static Lvl Qt: 0.0	
Well Log GPM Qt: 0.0	
Well Log PSI No: 0.0	
Well Log Flw Type Cd:	
Well Log Well Tst Cd:	
Well Log ZIP Code:	

Map Key	Direction	Distance (mi)	Distance (ft)	Elevation (ft)	DB
58	E	0.73	3,829.43	135.27	WATER WELLS

Well Log ID: 492998	Region Code: 1
Well Tag ID:	County ID: 61
Well Log Image Nm: 00492998.tif	County Name:
Project Tag No:	Township: 31
WRIA No: 5	Twsp Fraction No:
Driller No:	Twsp Direction Cd: North
Notice of Inten ID: A119954	Range: 05
Well Type Code: Decommissioning	Range Dir Code: East
Well Completion Dt: 20-Aug-2007	Range Fraction No:
Well Depth: 31.5	Section: 16
Well Diameter: 36.0	Quarter Section: SE
Horz Coll Ds:	Qtr Qtr Section: SE
Horiz Coll Meth Cd: 0	St Plane X-Coord: 1234136
Well Log Receiv Dt: 21-Aug-2007	St Plane Y-Coord: 1038387
Record Creation Dt: 14-Sep-2007	NAD83 Latitude: 48.16862
Last Update Date: 14-Sep-2007	NAD83 Longitude: -122.16447
Tax Parcel Identifier: 00463000000900	
Well Owner Name: CHRISTOPHER HELGESON	
Well Log Static Lvl Qt: 0.0	
Well Log GPM Qt: 0.0	
Well Log PSI No: 0.0	
Well Log Flw Type Cd:	
Well Log Well Tst Cd:	
Well Log ZIP Code:	

Map Key	Direction	Distance (mi)	Distance (ft)	Elevation (ft)	DB
59	E	0.73	3,836.19	115.78	WATER WELLS

Well Log ID: 368660	Region Code: 1
Well Tag ID:	County ID: 61

## Wells and Additional Sources Detail Report

Well Log Image Nm: 00368660.tif	County Name:
Project Tag No:	Township: 31
WRIA No: 5	Twsp Fraction No:
Driller No:	Twsp Direction Cd: North
Notice of Inten ID: AE00674	Range: 05
Well Type Code: Decommissioning	Range Dir Code: East
Well Completion Dt: 16-Sep-2003	Range Fraction No:
Well Depth: 0.0	Section: 16
Well Diameter: 0.0	Quarter Section: SE
Horz Coll Ds:	Qtr Qtr Section: NE
Horiz Coll Meth Cd: 0	St Plane X-Coord: 1234166
Well Log Receiv Dt: 23-Sep-2003	St Plane Y-Coord: 1039723
Record Creation Dt: 25-Sep-2003	NAD83 Latitude: 48.17229
Last Update Date: 25-Sep-2003	NAD83 Longitude: -122.16447
Tax Parcel Identifier: 009282 000 05500	
Well Owner Name: ROBERT KAY	
Well Log Static Lvl Qt: 0.0	
Well Log GPM Qt: 0.0	
Well Log PSI No: 0.0	
Well Log Flw Type Cd:	
Well Log Well Tst Cd:	
Well Log ZIP Code:	

Map Key	Direction	Distance (mi)	Distance (ft)	Elevation (ft)	DB
60	ENE	0.74	3,891.06	100.85	WATER WELLS

Well Log ID: 315075	Region Code: 1
Well Tag ID:	County ID: 61
Well Log Image Nm: 00315075.tif	County Name:
Project Tag No:	Township: 31
WRIA No: 5	Twsp Fraction No:
Driller No:	Twsp Direction Cd: North
Notice of Inten ID: A032611	Range: 05
Well Type Code: Decommissioning	Range Dir Code: East
Well Completion Dt: 22-Oct-2001	Range Fraction No:
Well Depth: 35.0	Section: 16
Well Diameter: 36.0	Quarter Section: NE
Horz Coll Ds:	Qtr Qtr Section: SE
Horiz Coll Meth Cd: 0	St Plane X-Coord: 1234196
Well Log Receiv Dt: 24-Oct-2001	St Plane Y-Coord: 1041058
Record Creation Dt: 30-Jan-2002	NAD83 Latitude: 48.17595
Last Update Date: 30-Jan-2002	NAD83 Longitude: -122.16446
Tax Parcel Identifier: 310516-001-00-6	
Well Owner Name: CHRIS SMITH	
Well Log Static Lvl Qt: 0.0	
Well Log GPM Qt: 0.0	

## Wells and Additional Sources Detail Report

Well Log PSI No: 0.0  
 Well Log Flw Type Cd:  
 Well Log Well Tst Cd:  
 Well Log ZIP Code:

<b>Map Key</b>	<b>Direction</b>	<b>Distance (mi)</b>	<b>Distance (ft)</b>	<b>Elevation (ft)</b>	<b>DB</b>
60	ENE	0.74	3,891.06	100.85	WATER WELLS

Well Log ID:	438514	Region Code:	1
Well Tag ID:		County ID:	61
Well Log Image Nm:	00438514.tif	County Name:	
Project Tag No:		Township:	31
WRIA No:	5	Twsp Fraction No:	
Driller No:		Twsp Direction Cd:	North
Notice of Inten ID:	A126552	Range:	05
Well Type Code:	Decommissioning	Range Dir Code:	East
Well Completion Dt:	16-Mar-2006	Range Fraction No:	
Well Depth:	44.0	Section:	16
Well Diameter:	36.0	Quarter Section:	NE
Horz Coll Ds:		Qtr Qtr Section:	SE
Horiz Coll Meth Cd:	0	St Plane X-Coord:	1234196
Well Log Receiv Dt:	26-Apr-2006	St Plane Y-Coord:	1041058
Record Creation Dt:	19-May-2006	NAD83 Latitude:	48.17595
Last Update Date:	19-May-2006	NAD83 Longitude:	-122.16446
Tax Parcel Identifier:	00564600001000		
Well Owner Name:	DOMINIQUE RUYBAL		
Well Log Static Lvl Qt:	0.0		
Well Log GPM Qt:	0.0		
Well Log PSI No:	0.0		
Well Log Flw Type Cd:			
Well Log Well Tst Cd:			
Well Log ZIP Code:			

<b>Map Key</b>	<b>Direction</b>	<b>Distance (mi)</b>	<b>Distance (ft)</b>	<b>Elevation (ft)</b>	<b>DB</b>
60	ENE	0.74	3,891.06	100.85	WATER WELLS

Well Log ID:	457609	Region Code:	1
Well Tag ID:	APR389	County ID:	61
Well Log Image Nm:	00457609.tif	County Name:	
Project Tag No:		Township:	31
WRIA No:	5	Twsp Fraction No:	
Driller No:		Twsp Direction Cd:	North
Notice of Inten ID:	W246723	Range:	05
Well Type Code:	Water	Range Dir Code:	East
Well Completion Dt:	31-Aug-2006	Range Fraction No:	
Well Depth:	58.0	Section:	16

## Wells and Additional Sources Detail Report

Well Diameter: 6.0	Quarter Section: NE
Horz Coll Ds:	Qtr Qtr Section: SE
Horiz Coll Meth Cd: 0	St Plane X-Coord: 1234196
Well Log Receiv Dt: 26-Sep-2006	St Plane Y-Coord: 1041058
Record Creation Dt: 13-Nov-2006	NAD83 Latitude: 48.17595
Last Update Date: 13-Nov-2006	NAD83 Longitude: -122.16446
Tax Parcel Identifier:	
Well Owner Name: AL THOM	
Well Log Static Lvl Qt: 0.0	
Well Log GPM Qt: 0.0	
Well Log PSI No: 0.0	
Well Log Flw Type Cd:	
Well Log Well Tst Cd:	
Well Log ZIP Code:	

Map Key	Direction	Distance (mi)	Distance (ft)	Elevation (ft)	DB
62	SSW	0.75	3,982.04	125.75	WATER WELLS

Well Log ID: 505102	Region Code: 1
Well Tag ID: APP285	County ID: 61
Well Log Image Nm: 00505102.tif	County Name:
Project Tag No:	Township: 31
WRIA No: 7	Twsp Fraction No:
Driller No:	Twsp Direction Cd: North
Notice of Inten ID: RE02026	Range: 05
Well Type Code: Resource Protection	Range Dir Code: East
Well Completion Dt: 22-Oct-2007	Range Fraction No:
Well Depth: 16.0	Section: 20
Well Diameter: 4.0	Quarter Section: SE
Horz Coll Ds:	Qtr Qtr Section: NW
Horiz Coll Meth Cd: 0	St Plane X-Coord: 1227546
Well Log Receiv Dt: 07-Dec-2007	St Plane Y-Coord: 1034534
Record Creation Dt: 19-Dec-2007	NAD83 Latitude: 48.15768
Last Update Date: 19-Dec-2007	NAD83 Longitude: -122.19112
Tax Parcel Identifier:	
Well Owner Name: WSDOT MAT LAB	
Well Log Static Lvl Qt: 0.0	
Well Log GPM Qt: 0.0	
Well Log PSI No: 0.0	
Well Log Flw Type Cd:	
Well Log Well Tst Cd:	
Well Log ZIP Code:	

Map Key	Direction	Distance (mi)	Distance (ft)	Elevation (ft)	DB
62	SSW	0.75	3,982.04	125.75	WATER WELLS

## Wells and Additional Sources Detail Report

Well Log ID:	505104	Region Code:	1
Well Tag ID:	APP286	County ID:	61
Well Log Image Nm:	00505104.tif	County Name:	
Project Tag No:		Township:	31
WRIA No:	7	Twsp Fraction No:	
Driller No:		Twsp Direction Cd:	North
Notice of Inten ID:	RE02026	Range:	05
Well Type Code:	Resource Protection	Range Dir Code:	East
Well Completion Dt:	22-Oct-2007	Range Fraction No:	
Well Depth:	16.0	Section:	20
Well Diameter:	4.0	Quarter Section:	SE
Horz Coll Ds:		Qtr Qtr Section:	NW
Horiz Coll Meth Cd:	0	St Plane X-Coord:	1227546
Well Log Receiv Dt:	07-Dec-2007	St Plane Y-Coord:	1034534
Record Creation Dt:	19-Dec-2007	NAD83 Latitude:	48.15768
Last Update Date:	19-Dec-2007	NAD83 Longitude:	-122.19112
Tax Parcel Identifier:			
Well Owner Name:	WSDOT MAT LAB		
Well Log Static Lvl Qt:	0.0		
Well Log GPM Qt:	0.0		
Well Log PSI No:	0.0		
Well Log Flw Type Cd:			
Well Log Well Tst Cd:			
Well Log ZIP Code:			

Map Key	Direction	Distance (mi)	Distance (ft)	Elevation (ft)	DB
62	SSW	0.75	3,982.04	125.75	WATER WELLS

Well Log ID:	505108	Region Code:	1
Well Tag ID:	APP290	County ID:	61
Well Log Image Nm:	00505108.tif	County Name:	
Project Tag No:		Township:	31
WRIA No:	7	Twsp Fraction No:	
Driller No:		Twsp Direction Cd:	North
Notice of Inten ID:	RE02026	Range:	05
Well Type Code:	Resource Protection	Range Dir Code:	East
Well Completion Dt:	24-Oct-2007	Range Fraction No:	
Well Depth:	16.0	Section:	20
Well Diameter:	4.0	Quarter Section:	SE
Horz Coll Ds:		Qtr Qtr Section:	NW
Horiz Coll Meth Cd:	0	St Plane X-Coord:	1227546
Well Log Receiv Dt:	07-Dec-2007	St Plane Y-Coord:	1034534
Record Creation Dt:	19-Dec-2007	NAD83 Latitude:	48.15768
Last Update Date:	19-Dec-2007	NAD83 Longitude:	-122.19112
Tax Parcel Identifier:			
Well Owner Name:	WSDOT MAT LAB		

## Wells and Additional Sources Detail Report

Well Log Static Lvl Qt: 0.0  
 Well Log GPM Qt: 0.0  
 Well Log PSI No: 0.0  
 Well Log Flw Type Cd:  
 Well Log Well Tst Cd:  
 Well Log ZIP Code:

<b>Map Key</b>	<b>Direction</b>	<b>Distance (mi)</b>	<b>Distance (ft)</b>	<b>Elevation (ft)</b>	<b>DB</b>
62	SSW	0.75	3,982.04	125.75	WATER WELLS

Well Log ID:	80025	Region Code:	1
Well Tag ID:		County ID:	61
Well Log Image Nm:	00080025.tif	County Name:	
Project Tag No:		Township:	31
WRIA No:	7	Twsp Fraction No:	
Driller No:	1877	Twsp Direction Cd:	North
Notice of Inten ID:	217164	Range:	05
Well Type Code:	Water	Range Dir Code:	East
Well Completion Dt:	22-May-1993	Range Fraction No:	
Well Depth:	50.0	Section:	20
Well Diameter:	6.0	Quarter Section:	SE
Horz Coll Ds:		Qtr Qtr Section:	NW
Horiz Coll Meth Cd:	0	St Plane X-Coord:	1227546
Well Log Receiv Dt:	11-Jun-1993	St Plane Y-Coord:	1034534
Record Creation Dt:		NAD83 Latitude:	48.15768
Last Update Date:		NAD83 Longitude:	-122.19112
Tax Parcel Identifier:			
Well Owner Name:	JOHN & BETTY WIGGINS		
Well Log Static Lvl Qt:	0.0		
Well Log GPM Qt:	0.0		
Well Log PSI No:	0.0		
Well Log Flw Type Cd:			
Well Log Well Tst Cd:			
Well Log ZIP Code:			

<b>Map Key</b>	<b>Direction</b>	<b>Distance (mi)</b>	<b>Distance (ft)</b>	<b>Elevation (ft)</b>	<b>DB</b>
62	SSW	0.75	3,982.04	125.75	WATER WELLS

Well Log ID:	505106	Region Code:	1
Well Tag ID:	APP288	County ID:	61
Well Log Image Nm:	00505106.tif	County Name:	
Project Tag No:		Township:	31
WRIA No:	7	Twsp Fraction No:	
Driller No:		Twsp Direction Cd:	North
Notice of Inten ID:	RE02026	Range:	05
Well Type Code:	Resource Protection	Range Dir Code:	East

## Wells and Additional Sources Detail Report

Well Completion Dt:	23-Oct-2007	Range Fraction No:	
Well Depth:	16.0	Section:	20
Well Diameter:	4.0	Quarter Section:	SE
Horz Coll Ds:		Qtr Qtr Section:	NW
Horiz Coll Meth Cd:	0	St Plane X-Coord:	1227546
Well Log Receiv Dt:	07-Dec-2007	St Plane Y-Coord:	1034534
Record Creation Dt:	19-Dec-2007	NAD83 Latitude:	48.15768
Last Update Date:	19-Dec-2007	NAD83 Longitude:	-122.19112
Tax Parcel Identifier:			
Well Owner Name:	WSDOT MAT LAB		
Well Log Static Lvl Qt:	0.0		
Well Log GPM Qt:	0.0		
Well Log PSI No:	0.0		
Well Log Flw Type Cd:			
Well Log Well Tst Cd:			
Well Log ZIP Code:			

Map Key	Direction	Distance (mi)	Distance (ft)	Elevation (ft)	DB
62	SSW	0.75	3,982.04	125.75	WATER WELLS

Well Log ID:	579673	Region Code:	1
Well Tag ID:		County ID:	61
Well Log Image Nm:	00579673.tif	County Name:	
Project Tag No:		Township:	31
WRIA No:	7	Twsp Fraction No:	
Driller No:		Twsp Direction Cd:	North
Notice of Inten ID:	SE04303	Range:	05
Well Type Code:	Resource Protection	Range Dir Code:	East
Well Completion Dt:	02-Apr-2009	Range Fraction No:	
Well Depth:	15.0	Section:	20
Well Diameter:	0.0	Quarter Section:	SE
Horz Coll Ds:		Qtr Qtr Section:	NW
Horiz Coll Meth Cd:	0	St Plane X-Coord:	1227546
Well Log Receiv Dt:	16-Apr-2009	St Plane Y-Coord:	1034534
Record Creation Dt:	17-Apr-2009	NAD83 Latitude:	48.15768
Last Update Date:	17-Apr-2009	NAD83 Longitude:	-122.19112
Tax Parcel Identifier:			
Well Owner Name:	WSDOT		
Well Log Static Lvl Qt:	0.0		
Well Log GPM Qt:	0.0		
Well Log PSI No:	0.0		
Well Log Flw Type Cd:			
Well Log Well Tst Cd:			
Well Log ZIP Code:			

Map Key	Direction	Distance (mi)	Distance (ft)	Elevation (ft)	DB
---------	-----------	---------------	---------------	----------------	----

## Wells and Additional Sources Detail Report

<b>62</b>	SSW	0.75	3,982.04	125.75	WATER WELLS
Well Log ID:	505101	Region Code:	1		
Well Tag ID:	APP284	County ID:	61		
Well Log Image Nm:	00505101.tif	County Name:			
Project Tag No:		Township:	31		
WRIA No:	7	Twsp Fraction No:			
Driller No:		Twsp Direction Cd:	North		
Notice of Inten ID:	RE02026	Range:	05		
Well Type Code:	Resource Protection	Range Dir Code:	East		
Well Completion Dt:	22-Oct-2007	Range Fraction No:			
Well Depth:	16.0	Section:	20		
Well Diameter:	4.0	Quarter Section:	SE		
Horz Coll Ds:		Qtr Qtr Section:	NW		
Horiz Coll Meth Cd:	0	St Plane X-Coord:	1227546		
Well Log Receiv Dt:	07-Dec-2007	St Plane Y-Coord:	1034534		
Record Creation Dt:	19-Dec-2007	NAD83 Latitude:	48.15768		
Last Update Date:	19-Dec-2007	NAD83 Longitude:	-122.19112		
Tax Parcel Identifier:					
Well Owner Name:	WSDOT MAT LAB				
Well Log Static Lvl Qt:	0.0				
Well Log GPM Qt:	0.0				
Well Log PSI No:	0.0				
Well Log Flw Type Cd:					
Well Log Well Tst Cd:					
Well Log ZIP Code:					

<b>Map Key</b>	<b>Direction</b>	<b>Distance (mi)</b>	<b>Distance (ft)</b>	<b>Elevation (ft)</b>	<b>DB</b>
<b>62</b>	SSW	0.75	3,982.04	125.75	WATER WELLS
Well Log ID:	505107	Region Code:	1		
Well Tag ID:	APP289	County ID:	61		
Well Log Image Nm:	00505107.tif	County Name:			
Project Tag No:		Township:	31		
WRIA No:	7	Twsp Fraction No:			
Driller No:		Twsp Direction Cd:	North		
Notice of Inten ID:	RE02026	Range:	05		
Well Type Code:	Resource Protection	Range Dir Code:	East		
Well Completion Dt:	23-Oct-2007	Range Fraction No:			
Well Depth:	16.0	Section:	20		
Well Diameter:	4.0	Quarter Section:	SE		
Horz Coll Ds:		Qtr Qtr Section:	NW		
Horiz Coll Meth Cd:	0	St Plane X-Coord:	1227546		
Well Log Receiv Dt:	07-Dec-2007	St Plane Y-Coord:	1034534		
Record Creation Dt:	19-Dec-2007	NAD83 Latitude:	48.15768		
Last Update Date:	19-Dec-2007	NAD83 Longitude:	-122.19112		

# Wells and Additional Sources Detail Report

Tax Parcel Identifier:  
 Well Owner Name: WSDOT MAT LAB  
 Well Log Static Lvl Qt: 0.0  
 Well Log GPM Qt: 0.0  
 Well Log PSI No: 0.0  
 Well Log Flw Type Cd:  
 Well Log Well Tst Cd:  
 Well Log ZIP Code:

<b>Map Key</b>	<b>Direction</b>	<b>Distance (mi)</b>	<b>Distance (ft)</b>	<b>Elevation (ft)</b>	<b>DB</b>
62	SSW	0.75	3,982.04	125.75	WATER WELLS

Well Log ID:	505109	Region Code:	1
Well Tag ID:	APP291	County ID:	61
Well Log Image Nm:	00505109.tif	County Name:	
Project Tag No:		Township:	31
WRIA No:	7	Twsp Fraction No:	
Driller No:		Twsp Direction Cd:	North
Notice of Inten ID:	RE02026	Range:	05
Well Type Code:	Resource Protection	Range Dir Code:	East
Well Completion Dt:	25-Oct-2007	Range Fraction No:	
Well Depth:	16.0	Section:	20
Well Diameter:	4.0	Quarter Section:	SE
Horz Coll Ds:		Qtr Qtr Section:	NW
Horiz Coll Meth Cd:	0	St Plane X-Coord:	1227546
Well Log Receiv Dt:	07-Dec-2007	St Plane Y-Coord:	1034534
Record Creation Dt:	19-Dec-2007	NAD83 Latitude:	48.15768
Last Update Date:	30-Oct-2008	NAD83 Longitude:	-122.19112
Tax Parcel Identifier:			
Well Owner Name:	WSDOT MAT LAB		
Well Log Static Lvl Qt:	0.0		
Well Log GPM Qt:	0.0		
Well Log PSI No:	0.0		
Well Log Flw Type Cd:			
Well Log Well Tst Cd:			
Well Log ZIP Code:			

<b>Map Key</b>	<b>Direction</b>	<b>Distance (mi)</b>	<b>Distance (ft)</b>	<b>Elevation (ft)</b>	<b>DB</b>
62	SSW	0.75	3,982.04	125.75	WATER WELLS

Well Log ID:	505105	Region Code:	1
Well Tag ID:	APP287	County ID:	61
Well Log Image Nm:	00505105.tif	County Name:	
Project Tag No:		Township:	31
WRIA No:	7	Twsp Fraction No:	
Driller No:		Twsp Direction Cd:	North

## Wells and Additional Sources Detail Report

Notice of Inten ID:	RE02026	Range:	05
Well Type Code:	Resource Protection	Range Dir Code:	East
Well Completion Dt:	22-Oct-2007	Range Fraction No:	
Well Depth:	16.0	Section:	20
Well Diameter:	4.0	Quarter Section:	SE
Horz Coll Ds:		Qtr Qtr Section:	NW
Horiz Coll Meth Cd:	0	St Plane X-Coord:	1227546
Well Log Receiv Dt:	07-Dec-2007	St Plane Y-Coord:	1034534
Record Creation Dt:	19-Dec-2007	NAD83 Latitude:	48.15768
Last Update Date:	19-Dec-2007	NAD83 Longitude:	-122.19112
Tax Parcel Identifier:			
Well Owner Name:	WSDOT MAT LAB		
Well Log Static Lvl Qt:	0.0		
Well Log GPM Qt:	0.0		
Well Log PSI No:	0.0		
Well Log Flw Type Cd:			
Well Log Well Tst Cd:			
Well Log ZIP Code:			

Map Key	Direction	Distance (mi)	Distance (ft)	Elevation (ft)	DB
63	SW	0.76	4,002.33	120.55	WATER WELLS

Well Log ID:	82505	Region Code:	1
Well Tag ID:		County ID:	61
Well Log Image Nm:	00082505.tif	County Name:	
Project Tag No:		Township:	31
WRIA No:	5	Twsp Fraction No:	
Driller No:	1297	Twsp Direction Cd:	North
Notice of Inten ID:	W039789	Range:	05
Well Type Code:	Water	Range Dir Code:	East
Well Completion Dt:	22-Feb-1994	Range Fraction No:	
Well Depth:	13.0	Section:	20
Well Diameter:	36.0	Quarter Section:	NW
Horz Coll Ds:		Qtr Qtr Section:	SE
Horiz Coll Meth Cd:	0	St Plane X-Coord:	1226231
Well Log Receiv Dt:	16-Mar-1994	St Plane Y-Coord:	1035845
Record Creation Dt:		NAD83 Latitude:	48.1612
Last Update Date:		NAD83 Longitude:	-122.19662
Tax Parcel Identifier:			
Well Owner Name:	NORETEP		
Well Log Static Lvl Qt:	0.0		
Well Log GPM Qt:	0.0		
Well Log PSI No:	0.0		
Well Log Flw Type Cd:			
Well Log Well Tst Cd:			
Well Log ZIP Code:			

## Wells and Additional Sources Detail Report

Map Key	Direction	Distance (mi)	Distance (ft)	Elevation (ft)	DB
63	SW	0.76	4,002.33	120.55	WATER WELLS
Well Log ID:	82600	Region Code:	1		
Well Tag ID:		County ID:	61		
Well Log Image Nm:	00082600.tif	County Name:			
Project Tag No:		Township:	31		
WRIA No:	5	Twsp Fraction No:			
Driller No:	1297	Twsp Direction Cd:	North		
Notice of Inten ID:	W073244	Range:	05		
Well Type Code:	Water	Range Dir Code:	East		
Well Completion Dt:	25-Oct-1995	Range Fraction No:			
Well Depth:	15.0	Section:	20		
Well Diameter:	36.0	Quarter Section:	NW		
Horz Coll Ds:		Qtr Qtr Section:	SE		
Horiz Coll Meth Cd:	0	St Plane X-Coord:	1226231		
Well Log Receiv Dt:	03-Nov-1995	St Plane Y-Coord:	1035845		
Record Creation Dt:		NAD83 Latitude:	48.1612		
Last Update Date:		NAD83 Longitude:	-122.19662		
Tax Parcel Identifier:					
Well Owner Name:	NORTIP				
Well Log Static Lvl Qt:	0.0				
Well Log GPM Qt:	0.0				
Well Log PSI No:	0.0				
Well Log Flw Type Cd:					
Well Log Well Tst Cd:					
Well Log ZIP Code:					

Map Key	Direction	Distance (mi)	Distance (ft)	Elevation (ft)	DB
63	SW	0.76	4,002.33	120.55	WATER WELLS
Well Log ID:	339243	Region Code:	1		
Well Tag ID:	AGN440	County ID:	61		
Well Log Image Nm:	00339243.tif	County Name:			
Project Tag No:		Township:	31		
WRIA No:	5	Twsp Fraction No:			
Driller No:		Twsp Direction Cd:	North		
Notice of Inten ID:	W159860	Range:	05		
Well Type Code:	Water	Range Dir Code:	East		
Well Completion Dt:	16-Aug-2002	Range Fraction No:			
Well Depth:	55.0	Section:	20		
Well Diameter:	6.0	Quarter Section:	NW		
Horz Coll Ds:		Qtr Qtr Section:	SE		
Horiz Coll Meth Cd:	0	St Plane X-Coord:	1226231		
Well Log Receiv Dt:	26-Aug-2002	St Plane Y-Coord:	1035845		

## Wells and Additional Sources Detail Report

Record Creation Dt:	30-Aug-2002	NAD83 Latitude:	48.1612
Last Update Date:	30-Aug-2002	NAD83 Longitude:	-122.19662
Tax Parcel Identifier:	4453-000-004-0000		
Well Owner Name:	ROBERT BROWN		
Well Log Static Lvl Qt:	0.0		
Well Log GPM Qt:	0.0		
Well Log PSI No:	0.0		
Well Log Flw Type Cd:			
Well Log Well Tst Cd:			
Well Log ZIP Code:			

Map Key	Direction	Distance (mi)	Distance (ft)	Elevation (ft)	DB
63	SW	0.76	4,002.33	120.55	WATER WELLS

Well Log ID:	478170	Region Code:	1
Well Tag ID:	APR732	County ID:	61
Well Log Image Nm:	00478170.tif	County Name:	
Project Tag No:		Township:	31
WRIA No:	5	Twsp Fraction No:	
Driller No:		Twsp Direction Cd:	North
Notice of Inten ID:	W251990	Range:	05
Well Type Code:	Water	Range Dir Code:	East
Well Completion Dt:	19-Apr-2007	Range Fraction No:	
Well Depth:	124.0	Section:	20
Well Diameter:	6.0	Quarter Section:	NW
Horz Coll Ds:		Qtr Qtr Section:	SE
Horiz Coll Meth Cd:	0	St Plane X-Coord:	1226231
Well Log Receiv Dt:	25-Apr-2007	St Plane Y-Coord:	1035845
Record Creation Dt:	14-May-2007	NAD83 Latitude:	48.1612
Last Update Date:	14-May-2007	NAD83 Longitude:	-122.19662
Tax Parcel Identifier:	310520-002-008-01		
Well Owner Name:	THS CORP		
Well Log Static Lvl Qt:	0.0		
Well Log GPM Qt:	0.0		
Well Log PSI No:	0.0		
Well Log Flw Type Cd:			
Well Log Well Tst Cd:			
Well Log ZIP Code:			

Map Key	Direction	Distance (mi)	Distance (ft)	Elevation (ft)	DB
63	SW	0.76	4,002.33	120.55	WATER WELLS

Well Log ID:	82599	Region Code:	1
Well Tag ID:		County ID:	61
Well Log Image Nm:	00082599.tif	County Name:	
Project Tag No:		Township:	31

## Wells and Additional Sources Detail Report

WRIA No:	5	Twsp Fraction No:	
Driller No:	1297	Twsp Direction Cd:	North
Notice of Inten ID:	W073242	Range:	05
Well Type Code:	Water	Range Dir Code:	East
Well Completion Dt:	26-Oct-1995	Range Fraction No:	
Well Depth:	13.0	Section:	20
Well Diameter:	36.0	Quarter Section:	NW
Horz Coll Ds:		Qtr Qtr Section:	SE
Horiz Coll Meth Cd:	0	St Plane X-Coord:	1226231
Well Log Receiv Dt:	03-Nov-1995	St Plane Y-Coord:	1035845
Record Creation Dt:		NAD83 Latitude:	48.1612
Last Update Date:		NAD83 Longitude:	-122.19662
Tax Parcel Identifier:			
Well Owner Name:	NORTIP		
Well Log Static Lvl Qt:	0.0		
Well Log GPM Qt:	0.0		
Well Log PSI No:	0.0		
Well Log Flw Type Cd:			
Well Log Well Tst Cd:			
Well Log ZIP Code:			

Map Key	Direction	Distance (mi)	Distance (ft)	Elevation (ft)	DB
63	SW	0.76	4,002.33	120.55	WATER WELLS

Well Log ID:	478172	Region Code:	1
Well Tag ID:		County ID:	61
Well Log Image Nm:	00478172.tif	County Name:	
Project Tag No:		Township:	31
WRIA No:	5	Twsp Fraction No:	
Driller No:		Twsp Direction Cd:	North
Notice of Inten ID:	A097777	Range:	05
Well Type Code:	Decommissioning	Range Dir Code:	East
Well Completion Dt:	20-Apr-2007	Range Fraction No:	
Well Depth:	9.0	Section:	20
Well Diameter:	36.0	Quarter Section:	NW
Horz Coll Ds:		Qtr Qtr Section:	SE
Horiz Coll Meth Cd:	0	St Plane X-Coord:	1226231
Well Log Receiv Dt:	25-Apr-2007	St Plane Y-Coord:	1035845
Record Creation Dt:	14-May-2007	NAD83 Latitude:	48.1612
Last Update Date:	14-May-2007	NAD83 Longitude:	-122.19662
Tax Parcel Identifier:	31052000200801		
Well Owner Name:	THS CORP		
Well Log Static Lvl Qt:	0.0		
Well Log GPM Qt:	0.0		
Well Log PSI No:	0.0		
Well Log Flw Type Cd:			

# Wells and Additional Sources Detail Report

Well Log Well Tst Cd:

Well Log ZIP Code:

Map Key	Direction	Distance (mi)	Distance (ft)	Elevation (ft)	DB
63	SW	0.76	4,002.33	120.55	WATER WELLS

Well Log ID:	478171	Region Code:	1
Well Tag ID:	APR731	County ID:	61
Well Log Image Nm:	00478171.tif	County Name:	
Project Tag No:		Township:	31
WRIA No:	5	Twsp Fraction No:	
Driller No:		Twsp Direction Cd:	North
Notice of Inten ID:	W251991	Range:	05
Well Type Code:	Water	Range Dir Code:	East
Well Completion Dt:	17-Apr-2007	Range Fraction No:	
Well Depth:	120.0	Section:	20
Well Diameter:	6.0	Quarter Section:	NW
Horz Coll Ds:		Qtr Qtr Section:	SE
Horiz Coll Meth Cd:	0	St Plane X-Coord:	1226231
Well Log Receiv Dt:	25-Apr-2007	St Plane Y-Coord:	1035845
Record Creation Dt:	14-May-2007	NAD83 Latitude:	48.1612
Last Update Date:	14-May-2007	NAD83 Longitude:	-122.19662
Tax Parcel Identifier:	310520-002-008-01		
Well Owner Name:	THS CORP		
Well Log Static Lvl Qt:	0.0		
Well Log GPM Qt:	0.0		
Well Log PSI No:	0.0		
Well Log Flw Type Cd:			
Well Log Well Tst Cd:			
Well Log ZIP Code:			

Map Key	Direction	Distance (mi)	Distance (ft)	Elevation (ft)	DB
64	NNE	0.79	4,172.54	44.69	WATER WELLS

Well Log ID:	424836	Region Code:	1
Well Tag ID:	AKK051	County ID:	61
Well Log Image Nm:	00424836.tif	County Name:	
Project Tag No:		Township:	31
WRIA No:	5	Twsp Fraction No:	
Driller No:		Twsp Direction Cd:	North
Notice of Inten ID:	WE04433	Range:	05
Well Type Code:	Water	Range Dir Code:	East
Well Completion Dt:	11-Nov-2005	Range Fraction No:	
Well Depth:	53.5	Section:	09
Well Diameter:	8.0	Quarter Section:	SE
Horz Coll Ds:		Qtr Qtr Section:	SW

## Wells and Additional Sources Detail Report

Horiz Coll Meth Cd: 0	St Plane X-Coord: 1232975
Well Log Receiv Dt: 30-Nov-2005	St Plane Y-Coord: 1043754
Record Creation Dt: 20-Dec-2005	NAD83 Latitude: 48.18326
Last Update Date: 15-Sep-2006	NAD83 Longitude: -122.16969
Tax Parcel Identifier:	
Well Owner Name: FABER FARM	
Well Log Static Lvl Qt: 0.0	
Well Log GPM Qt: 0.0	
Well Log PSI No: 0.0	
Well Log Flw Type Cd:	
Well Log Well Tst Cd:	
Well Log ZIP Code:	

Map Key	Direction	Distance (mi)	Distance (ft)	Elevation (ft)	DB
64	NNE	0.79	4,172.54	44.69	WATER WELLS

Well Log ID: 382676	Region Code: 1
Well Tag ID:	County ID: 61
Well Log Image Nm: 00382676.tif	County Name:
Project Tag No:	Township: 31
WRIA No: 5	Twsp Fraction No:
Driller No:	Twsp Direction Cd: North
Notice of Inten ID: A047550	Range: 05
Well Type Code: Decommissioning	Range Dir Code: East
Well Completion Dt: 16-Jun-2004	Range Fraction No:
Well Depth: 24.0	Section: 09
Well Diameter: 36.0	Quarter Section: SE
Horz Coll Ds:	Qtr Qtr Section: SW
Horiz Coll Meth Cd: 0	St Plane X-Coord: 1232975
Well Log Receiv Dt: 30-Jun-2004	St Plane Y-Coord: 1043754
Record Creation Dt: 20-Jul-2004	NAD83 Latitude: 48.18326
Last Update Date: 20-Jul-2004	NAD83 Longitude: -122.16969
Tax Parcel Identifier:	
Well Owner Name: RANDY FAVER	
Well Log Static Lvl Qt: 0.0	
Well Log GPM Qt: 0.0	
Well Log PSI No: 0.0	
Well Log Flw Type Cd:	
Well Log Well Tst Cd:	
Well Log ZIP Code:	

Map Key	Direction	Distance (mi)	Distance (ft)	Elevation (ft)	DB
64	NNE	0.79	4,172.54	44.69	WATER WELLS

Well Log ID: 438391	Region Code: 1
Well Tag ID: AKK063	County ID: 61

## Wells and Additional Sources Detail Report

Well Log Image Nm: 00438391.tif	County Name:
Project Tag No:	Township: 31
WRIA No: 5	Twsp Fraction No:
Driller No:	Twsp Direction Cd: North
Notice of Inten ID: WE04899	Range: 05
Well Type Code: Water	Range Dir Code: East
Well Completion Dt: 06-Apr-2006	Range Fraction No:
Well Depth: 52.5	Section: 09
Well Diameter: 8.0	Quarter Section: SE
Horz Coll Ds:	Qtr Qtr Section: SW
Horiz Coll Meth Cd: 0	St Plane X-Coord: 1232975
Well Log Receiv Dt: 19-Apr-2006	St Plane Y-Coord: 1043754
Record Creation Dt: 18-May-2006	NAD83 Latitude: 48.18326
Last Update Date: 18-May-2006	NAD83 Longitude: -122.16969
Tax Parcel Identifier:	
Well Owner Name: FABER FARMS	
Well Log Static Lvl Qt: 0.0	
Well Log GPM Qt: 0.0	
Well Log PSI No: 0.0	
Well Log Flw Type Cd:	
Well Log Well Tst Cd:	
Well Log ZIP Code:	

Map Key	Direction	Distance (mi)	Distance (ft)	Elevation (ft)	DB
64	NNE	0.79	4,172.54	44.69	WATER WELLS

Well Log ID: 382677	Region Code: 1
Well Tag ID:	County ID: 61
Well Log Image Nm: 00382677.tif	County Name:
Project Tag No:	Township: 31
WRIA No: 5	Twsp Fraction No:
Driller No:	Twsp Direction Cd: North
Notice of Inten ID: A047549	Range: 05
Well Type Code: Decommissioning	Range Dir Code: East
Well Completion Dt: 16-Jun-2004	Range Fraction No:
Well Depth: 23.0	Section: 09
Well Diameter: 36.0	Quarter Section: SE
Horz Coll Ds:	Qtr Qtr Section: SW
Horiz Coll Meth Cd: 0	St Plane X-Coord: 1232975
Well Log Receiv Dt: 30-Jun-2004	St Plane Y-Coord: 1043754
Record Creation Dt: 20-Jul-2004	NAD83 Latitude: 48.18326
Last Update Date: 20-Jul-2004	NAD83 Longitude: -122.16969
Tax Parcel Identifier:	
Well Owner Name: RANDY FAVOR	
Well Log Static Lvl Qt: 0.0	
Well Log GPM Qt: 0.0	

## Wells and Additional Sources Detail Report

Well Log PSI No: 0.0  
 Well Log Flw Type Cd:  
 Well Log Well Tst Cd:  
 Well Log ZIP Code:

<b>Map Key</b>	<b>Direction</b>	<b>Distance (mi)</b>	<b>Distance (ft)</b>	<b>Elevation (ft)</b>	<b>DB</b>
64	NNE	0.79	4,172.54	44.69	WATER WELLS

Well Log ID:	1045083	Region Code:	1
Well Tag ID:	BJK753	County ID:	61
Well Log Image Nm:	1045083.tif	County Name:	
Project Tag No:		Township:	31
WRIA No:	5	Twsp Fraction No:	
Driller No:	1367	Twsp Direction Cd:	North
Notice of Inten ID:	WE21394	Range:	05
Well Type Code:	Water	Range Dir Code:	East
Well Completion Dt:	24-Jul-2015	Range Fraction No:	
Well Depth:	59.0	Section:	09
Well Diameter:	6.0	Quarter Section:	SE
Horz Coll Ds:		Qtr Qtr Section:	SW
Horiz Coll Meth Cd:	0	St Plane X-Coord:	1232975
Well Log Receiv Dt:	06-Aug-2015	St Plane Y-Coord:	1043754
Record Creation Dt:	10-Sep-2015	NAD83 Latitude:	0.0
Last Update Date:	10-Sep-2015	NAD83 Longitude:	0.0
Tax Parcel Identifier:	31050900300600		
Well Owner Name:	Roy Frandsen		
Well Log Static Lvl Qt:	18.0		
Well Log GPM Qt:	60.0		
Well Log PSI No:	0.0		
Well Log Flw Type Cd:	Static Level		
Well Log Well Tst Cd:	Air Test		
Well Log ZIP Code:	98223		

<b>Map Key</b>	<b>Direction</b>	<b>Distance (mi)</b>	<b>Distance (ft)</b>	<b>Elevation (ft)</b>	<b>DB</b>
64	NNE	0.79	4,172.54	44.69	WATER WELLS

Well Log ID:	382675	Region Code:	1
Well Tag ID:		County ID:	61
Well Log Image Nm:	00382675.tif	County Name:	
Project Tag No:		Township:	31
WRIA No:	5	Twsp Fraction No:	
Driller No:		Twsp Direction Cd:	North
Notice of Inten ID:	A047511	Range:	05
Well Type Code:	Decommissioning	Range Dir Code:	East
Well Completion Dt:	16-Jun-2004	Range Fraction No:	
Well Depth:	35.0	Section:	09

## Wells and Additional Sources Detail Report

Well Diameter:	36.0	Quarter Section:	SE
Horz Coll Ds:		Qtr Qtr Section:	SW
Horiz Coll Meth Cd:	0	St Plane X-Coord:	1232975
Well Log Receiv Dt:	30-Jun-2004	St Plane Y-Coord:	1043754
Record Creation Dt:	20-Jul-2004	NAD83 Latitude:	48.18326
Last Update Date:	20-Jul-2004	NAD83 Longitude:	-122.16969
Tax Parcel Identifier:			
Well Owner Name:	RANDY FAVER		
Well Log Static Lvl Qt:	0.0		
Well Log GPM Qt:	0.0		
Well Log PSI No:	0.0		
Well Log Flw Type Cd:			
Well Log Well Tst Cd:			
Well Log ZIP Code:			

Map Key	Direction	Distance (mi)	Distance (ft)	Elevation (ft)	DB
64	NNE	0.79	4,172.54	44.69	WATER WELLS

Well Log ID:	443378	Region Code:	1
Well Tag ID:	AKK051	County ID:	61
Well Log Image Nm:	00443378.tif	County Name:	
Project Tag No:		Township:	31
WRIA No:	5	Twsp Fraction No:	
Driller No:		Twsp Direction Cd:	North
Notice of Inten ID:	AE01703	Range:	05
Well Type Code:	Decommissioning	Range Dir Code:	East
Well Completion Dt:	06-Apr-2006	Range Fraction No:	
Well Depth:	53.5	Section:	09
Well Diameter:	8.0	Quarter Section:	SE
Horz Coll Ds:		Qtr Qtr Section:	SW
Horiz Coll Meth Cd:	0	St Plane X-Coord:	1232975
Well Log Receiv Dt:	19-Apr-2006	St Plane Y-Coord:	1043754
Record Creation Dt:	23-Jun-2006	NAD83 Latitude:	48.18326
Last Update Date:	23-Jun-2006	NAD83 Longitude:	-122.16969
Tax Parcel Identifier:			
Well Owner Name:	FABER FARMS		
Well Log Static Lvl Qt:	0.0		
Well Log GPM Qt:	0.0		
Well Log PSI No:	0.0		
Well Log Flw Type Cd:			
Well Log Well Tst Cd:			
Well Log ZIP Code:			

Map Key	Direction	Distance (mi)	Distance (ft)	Elevation (ft)	DB
66	SSE	0.81	4,263.89	127.96	WATER WELLS

## Wells and Additional Sources Detail Report

Well Log ID:	342474	Region Code:	1
Well Tag ID:	AHG278	County ID:	61
Well Log Image Nm:	00342474.tif	County Name:	
Project Tag No:		Township:	31
WRIA No:	7	Twsp Fraction No:	
Driller No:		Twsp Direction Cd:	North
Notice of Inten ID:	R062352	Range:	05
Well Type Code:	Resource Protection	Range Dir Code:	East
Well Completion Dt:	09-Sep-2002	Range Fraction No:	
Well Depth:	50.0	Section:	21
Well Diameter:	0.0	Quarter Section:	SE
Horz Coll Ds:		Qtr Qtr Section:	NW
Horiz Coll Meth Cd:	0	St Plane X-Coord:	1232782
Well Log Receiv Dt:	30-Sep-2002	St Plane Y-Coord:	1034427
Record Creation Dt:	19-Oct-2002	NAD83 Latitude:	48.1577
Last Update Date:	19-Oct-2002	NAD83 Longitude:	-122.16968
Tax Parcel Identifier:			
Well Owner Name:	PACRIM GEOTECHNICAL INC		
Well Log Static Lvl Qt:	0.0		
Well Log GPM Qt:	0.0		
Well Log PSI No:	0.0		
Well Log Flw Type Cd:			
Well Log Well Tst Cd:			
Well Log ZIP Code:			

Map Key	Direction	Distance (mi)	Distance (ft)	Elevation (ft)	DB
66	SSE	0.81	4,263.89	127.96	WATER WELLS

Well Log ID:	112318	Region Code:	1
Well Tag ID:		County ID:	61
Well Log Image Nm:	00112318.tif	County Name:	
Project Tag No:		Township:	31
WRIA No:	7	Twsp Fraction No:	
Driller No:		Twsp Direction Cd:	North
Notice of Inten ID:	009111	Range:	05
Well Type Code:	Resource Protection	Range Dir Code:	East
Well Completion Dt:	09-Nov-1998	Range Fraction No:	
Well Depth:	0.0	Section:	21
Well Diameter:	0.0	Quarter Section:	SE
Horz Coll Ds:		Qtr Qtr Section:	NW
Horiz Coll Meth Cd:	0	St Plane X-Coord:	1232782
Well Log Receiv Dt:	06-Jan-1999	St Plane Y-Coord:	1034427
Record Creation Dt:		NAD83 Latitude:	48.1577
Last Update Date:		NAD83 Longitude:	-122.16968
Tax Parcel Identifier:			
Well Owner Name:	ARLINGTON DEVELOPERS		

## Wells and Additional Sources Detail Report

Well Log Static Lvl Qt: 0.0  
 Well Log GPM Qt: 0.0  
 Well Log PSI No: 0.0  
 Well Log Flw Type Cd:  
 Well Log Well Tst Cd:  
 Well Log ZIP Code:

<b>Map Key</b>	<b>Direction</b>	<b>Distance (mi)</b>	<b>Distance (ft)</b>	<b>Elevation (ft)</b>	<b>DB</b>
66	SSE	0.81	4,263.89	127.96	WATER WELLS

Well Log ID:	412008	Region Code:	1
Well Tag ID:	AHG278	County ID:	61
Well Log Image Nm:	00412008.tif	County Name:	
Project Tag No:		Township:	31
WRIA No:	7	Twsp Fraction No:	
Driller No:		Twsp Direction Cd:	North
Notice of Inten ID:	AE01298	Range:	05
Well Type Code:	Decommissioning	Range Dir Code:	East
Well Completion Dt:	09-May-2005	Range Fraction No:	
Well Depth:	30.0	Section:	21
Well Diameter:	2.0	Quarter Section:	SE
Horz Coll Ds:		Qtr Qtr Section:	NW
Horiz Coll Meth Cd:	0	St Plane X-Coord:	1232782
Well Log Receiv Dt:	31-May-2005	St Plane Y-Coord:	1034427
Record Creation Dt:	19-Jul-2005	NAD83 Latitude:	48.1577
Last Update Date:	19-Jul-2005	NAD83 Longitude:	-122.16968
Tax Parcel Identifier:			
Well Owner Name:	STILLAGUAMISH TREATMENT / IMCO CONS		
Well Log Static Lvl Qt:	0.0		
Well Log GPM Qt:	0.0		
Well Log PSI No:	0.0		
Well Log Flw Type Cd:			
Well Log Well Tst Cd:			
Well Log ZIP Code:			

<b>Map Key</b>	<b>Direction</b>	<b>Distance (mi)</b>	<b>Distance (ft)</b>	<b>Elevation (ft)</b>	<b>DB</b>
66	SSE	0.81	4,263.89	127.96	WATER WELLS

Well Log ID:	112313	Region Code:	1
Well Tag ID:		County ID:	61
Well Log Image Nm:	00112313.tif	County Name:	
Project Tag No:		Township:	31
WRIA No:	7	Twsp Fraction No:	
Driller No:		Twsp Direction Cd:	North
Notice of Inten ID:	009088	Range:	05
Well Type Code:	Resource Protection	Range Dir Code:	East

## Wells and Additional Sources Detail Report

Well Completion Dt:	08-Oct-1997	Range Fraction No:	
Well Depth:	0.0	Section:	21
Well Diameter:	0.0	Quarter Section:	SE
Horz Coll Ds:		Qtr Qtr Section:	NW
Horiz Coll Meth Cd:	0	St Plane X-Coord:	1232782
Well Log Receiv Dt:	17-Feb-1998	St Plane Y-Coord:	1034427
Record Creation Dt:		NAD83 Latitude:	48.1577
Last Update Date:		NAD83 Longitude:	-122.16968
Tax Parcel Identifier:			
Well Owner Name:	ARLINGTON AIRPORT		
Well Log Static Lvl Qt:	0.0		
Well Log GPM Qt:	0.0		
Well Log PSI No:	0.0		
Well Log Flw Type Cd:			
Well Log Well Tst Cd:			
Well Log ZIP Code:			

Map Key	Direction	Distance (mi)	Distance (ft)	Elevation (ft)	DB
67	NE	0.82	4,315.06	55.15	WATER WELLS

Well Log ID:	76170	Region Code:	1
Well Tag ID:		County ID:	61
Well Log Image Nm:	00076170.tif	County Name:	
Project Tag No:		Township:	31
WRIA No:	5	Twsp Fraction No:	
Driller No:	0697	Twsp Direction Cd:	North
Notice of Inten ID:		Range:	05
Well Type Code:	Water	Range Dir Code:	East
Well Completion Dt:	04-Mar-1988	Range Fraction No:	
Well Depth:	85.0	Section:	16
Well Diameter:	6.0	Quarter Section:	NE
Horz Coll Ds:		Qtr Qtr Section:	NE
Horiz Coll Meth Cd:	0	St Plane X-Coord:	1234228
Well Log Receiv Dt:		St Plane Y-Coord:	1042394
Record Creation Dt:		NAD83 Latitude:	48.17961
Last Update Date:		NAD83 Longitude:	-122.16444
Tax Parcel Identifier:			
Well Owner Name:	D. H. THOMPSON		
Well Log Static Lvl Qt:	0.0		
Well Log GPM Qt:	0.0		
Well Log PSI No:	0.0		
Well Log Flw Type Cd:			
Well Log Well Tst Cd:			
Well Log ZIP Code:			

Map Key	Direction	Distance (mi)	Distance (ft)	Elevation (ft)	DB
---------	-----------	---------------	---------------	----------------	----

## Wells and Additional Sources Detail Report

<b>68</b>	SE	0.83	4,381.74	131.37	WATER WELLS
Well Log ID:	463166	Region Code:	1		
Well Tag ID:		County ID:	61		
Well Log Image Nm:	00463166.tif	County Name:			
Project Tag No:		Township:	31		
WRIA No:	7	Twsp Fraction No:			
Driller No:		Twsp Direction Cd:	North		
Notice of Inten ID:	A113965	Range:	05		
Well Type Code:	Decommissioning	Range Dir Code:	East		
Well Completion Dt:	27-Oct-2006	Range Fraction No:			
Well Depth:	20.0	Section:	21		
Well Diameter:	6.0	Quarter Section:	NE		
Horz Coll Ds:		Qtr Qtr Section:	SE		
Horiz Coll Meth Cd:	0	St Plane X-Coord:	1234096		
Well Log Receiv Dt:	29-Nov-2006	St Plane Y-Coord:	1035710		
Record Creation Dt:	09-Jan-2007	NAD83 Latitude:	48.16129		
Last Update Date:	09-Jan-2007	NAD83 Longitude:	-122.16441		
Tax Parcel Identifier:					
Well Owner Name:	TRICO				
Well Log Static Lvl Qt:	0.0				
Well Log GPM Qt:	0.0				
Well Log PSI No:	0.0				
Well Log Flw Type Cd:					
Well Log Well Tst Cd:					
Well Log ZIP Code:					

<b>Map Key</b>	<b>Direction</b>	<b>Distance (mi)</b>	<b>Distance (ft)</b>	<b>Elevation (ft)</b>	<b>DB</b>
<b>74</b>	NW	0.88	4,659.01	45.04	WATER WELLS
Well Log ID:	344854	Region Code:	1		
Well Tag ID:		County ID:	61		
Well Log Image Nm:	00344854.tif	County Name:			
Project Tag No:		Township:	31		
WRIA No:	5	Twsp Fraction No:			
Driller No:		Twsp Direction Cd:	North		
Notice of Inten ID:		Range:	05		
Well Type Code:	Water	Range Dir Code:	East		
Well Completion Dt:		Range Fraction No:			
Well Depth:	60.0	Section:	08		
Well Diameter:	6.0	Quarter Section:	SW		
Horz Coll Ds:		Qtr Qtr Section:	SE		
Horiz Coll Meth Cd:	0	St Plane X-Coord:	1226415		
Well Log Receiv Dt:		St Plane Y-Coord:	1043863		
Record Creation Dt:	10-Nov-2002	NAD83 Latitude:	48.18318		
Last Update Date:	10-Nov-2002	NAD83 Longitude:	-122.19658		

# Wells and Additional Sources Detail Report

Tax Parcel Identifier:  
 Well Owner Name: JAKE WINTER  
 Well Log Static Lvl Qt: 0.0  
 Well Log GPM Qt: 0.0  
 Well Log PSI No: 0.0  
 Well Log Flw Type Cd:  
 Well Log Well Tst Cd:  
 Well Log ZIP Code:

<b>Map Key</b>	<b>Direction</b>	<b>Distance (mi)</b>	<b>Distance (ft)</b>	<b>Elevation (ft)</b>	<b>DB</b>
75	S	0.89	4,686.43	125.75	WATER WELLS

Well Log ID:	523528	Region Code:	1
Well Tag ID:		County ID:	61
Well Log Image Nm:	00523528.tif	County Name:	
Project Tag No:		Township:	31
WRIA No:	7	Twsp Fraction No:	
Driller No:		Twsp Direction Cd:	North
Notice of Inten ID:	R027070	Range:	05
Well Type Code:	Resource Protection	Range Dir Code:	East
Well Completion Dt:	03-Jan-1996	Range Fraction No:	
Well Depth:	8.6	Section:	21
Well Diameter:	0.0	Quarter Section:	SW
Horz Coll Ds:		Qtr Qtr Section:	SW
Horiz Coll Meth Cd:	0	St Plane X-Coord:	1230162
Well Log Receiv Dt:	25-Jan-1996	St Plane Y-Coord:	1033205
Record Creation Dt:	29-Apr-2008	NAD83 Latitude:	48.1542
Last Update Date:	29-Apr-2008	NAD83 Longitude:	-122.1803
Tax Parcel Identifier:			
Well Owner Name:	Tosco NW Co		
Well Log Static Lvl Qt:	0.0		
Well Log GPM Qt:	0.0		
Well Log PSI No:	0.0		
Well Log Flw Type Cd:			
Well Log Well Tst Cd:			
Well Log ZIP Code:			

<b>Map Key</b>	<b>Direction</b>	<b>Distance (mi)</b>	<b>Distance (ft)</b>	<b>Elevation (ft)</b>	<b>DB</b>
75	S	0.89	4,686.43	125.75	WATER WELLS

Well Log ID:	791386	Region Code:	1
Well Tag ID:		County ID:	61
Well Log Image Nm:	00791386.tif	County Name:	
Project Tag No:		Township:	31
WRIA No:	7	Twsp Fraction No:	
Driller No:		Twsp Direction Cd:	North

## Wells and Additional Sources Detail Report

Notice of Inten ID:	A105667	Range:	05
Well Type Code:	Decommissioning	Range Dir Code:	East
Well Completion Dt:	03-May-2012	Range Fraction No:	
Well Depth:	12.0	Section:	21
Well Diameter:	3.0	Quarter Section:	SW
Horz Coll Ds:		Qtr Qtr Section:	SW
Horiz Coll Meth Cd:	0	St Plane X-Coord:	1230162
Well Log Receiv Dt:	08-May-2012	St Plane Y-Coord:	1033205
Record Creation Dt:	11-May-2012	NAD83 Latitude:	48.1542
Last Update Date:	11-May-2012	NAD83 Longitude:	-122.1803
Tax Parcel Identifier:	31052100302800		
Well Owner Name:	Kurt Patterson - City Of Arlington		
Well Log Static Lvl Qt:	0.0		
Well Log GPM Qt:	0.0		
Well Log PSI No:	0.0		
Well Log Flw Type Cd:			
Well Log Well Tst Cd:			
Well Log ZIP Code:			

Map Key	Direction	Distance (mi)	Distance (ft)	Elevation (ft)	DB
75	S	0.89	4,686.43	125.75	WATER WELLS

Well Log ID:	1700910	Region Code:	3
Well Tag ID:		County ID:	61
Well Log Image Nm:	752281.pdf	County Name:	
Project Tag No:		Township:	31
WRIA No:	7	Twsp Fraction No:	
Driller No:	1816	Twsp Direction Cd:	North
Notice of Inten ID:	SE64997	Range:	05
Well Type Code:	Resource Protection	Range Dir Code:	East
Well Completion Dt:	08-Feb-2018	Range Fraction No:	
Well Depth:	15.0	Section:	21
Well Diameter:	8.0	Quarter Section:	SW
Horz Coll Ds:		Qtr Qtr Section:	SW
Horiz Coll Meth Cd:	0	St Plane X-Coord:	1230162
Well Log Receiv Dt:	07-May-2018	St Plane Y-Coord:	1033205
Record Creation Dt:	08-May-2018	NAD83 Latitude:	0.0
Last Update Date:	08-May-2018	NAD83 Longitude:	0.0
Tax Parcel Identifier:			
Well Owner Name:	AMCAL Enterprise		
Well Log Static Lvl Qt:	0.0		
Well Log GPM Qt:	0.0		
Well Log PSI No:	0.0		
Well Log Flw Type Cd:	Dry Hole		
Well Log Well Tst Cd:			
Well Log ZIP Code:			

## Wells and Additional Sources Detail Report

Map Key	Direction	Distance (mi)	Distance (ft)	Elevation (ft)	DB
75	S	0.89	4,686.43	125.75	WATER WELLS

Well Log ID:	1700912	Region Code:	3
Well Tag ID:		County ID:	61
Well Log Image Nm:	752282.pdf	County Name:	
Project Tag No:		Township:	31
WRIA No:	7	Twsp Fraction No:	
Driller No:	1816	Twsp Direction Cd:	North
Notice of Inten ID:	AE47275	Range:	05
Well Type Code:	Decommissioning	Range Dir Code:	East
Well Completion Dt:	08-Feb-2018	Range Fraction No:	
Well Depth:	15.0	Section:	21
Well Diameter:	8.0	Quarter Section:	SW
Horz Coll Ds:		Qtr Qtr Section:	SW
Horiz Coll Meth Cd:	0	St Plane X-Coord:	1230162
Well Log Receiv Dt:	07-May-2018	St Plane Y-Coord:	1033205
Record Creation Dt:	08-May-2018	NAD83 Latitude:	0.0
Last Update Date:	08-May-2018	NAD83 Longitude:	0.0
Tax Parcel Identifier:			
Well Owner Name:	AMCAL Enterprise		
Well Log Static Lvl Qt:	0.0		
Well Log GPM Qt:	0.0		
Well Log PSI No:	0.0		
Well Log Flw Type Cd:	Dry Hole		
Well Log Well Tst Cd:			
Well Log ZIP Code:			

Map Key	Direction	Distance (mi)	Distance (ft)	Elevation (ft)	DB
75	S	0.89	4,686.43	125.75	WATER WELLS

Well Log ID:	1700913	Region Code:	3
Well Tag ID:		County ID:	61
Well Log Image Nm:	752282.pdf	County Name:	
Project Tag No:		Township:	31
WRIA No:	7	Twsp Fraction No:	
Driller No:	1816	Twsp Direction Cd:	North
Notice of Inten ID:	AE47275	Range:	05
Well Type Code:	Decommissioning	Range Dir Code:	East
Well Completion Dt:	08-Feb-2018	Range Fraction No:	
Well Depth:	15.0	Section:	21
Well Diameter:	8.0	Quarter Section:	SW
Horz Coll Ds:		Qtr Qtr Section:	SW
Horiz Coll Meth Cd:	0	St Plane X-Coord:	1230162
Well Log Receiv Dt:	07-May-2018	St Plane Y-Coord:	1033205

## Wells and Additional Sources Detail Report

Record Creation Dt:	08-May-2018	NAD83 Latitude:	0.0
Last Update Date:	08-May-2018	NAD83 Longitude:	0.0
Tax Parcel Identifier:			
Well Owner Name:	AMCAL Enterprise		
Well Log Static Lvl Qt:	0.0		
Well Log GPM Qt:	0.0		
Well Log PSI No:	0.0		
Well Log Flw Type Cd:	Dry Hole		
Well Log Well Tst Cd:			
Well Log ZIP Code:			

Map Key	Direction	Distance (mi)	Distance (ft)	Elevation (ft)	DB
75	S	0.89	4,686.43	125.75	WATER WELLS

Well Log ID:	850342	Region Code:	1
Well Tag ID:	BIB608	County ID:	61
Well Log Image Nm:	00850342.tif	County Name:	
Project Tag No:		Township:	31
WRIA No:	7	Twsp Fraction No:	
Driller No:		Twsp Direction Cd:	North
Notice of Inten ID:	RE08033	Range:	05
Well Type Code:	Resource Protection	Range Dir Code:	East
Well Completion Dt:	21-Jan-2013	Range Fraction No:	
Well Depth:	15.0	Section:	21
Well Diameter:	8.0	Quarter Section:	SW
Horz Coll Ds:		Qtr Qtr Section:	SW
Horiz Coll Meth Cd:	0	St Plane X-Coord:	1230162
Well Log Receiv Dt:	21-Mar-2013	St Plane Y-Coord:	1033205
Record Creation Dt:	27-Mar-2013	NAD83 Latitude:	48.1542
Last Update Date:	27-Mar-2013	NAD83 Longitude:	-122.1803
Tax Parcel Identifier:			
Well Owner Name:	City Of Arlington   City Of Arlington		
Well Log Static Lvl Qt:	0.0		
Well Log GPM Qt:	0.0		
Well Log PSI No:	0.0		
Well Log Flw Type Cd:			
Well Log Well Tst Cd:			
Well Log ZIP Code:			

Map Key	Direction	Distance (mi)	Distance (ft)	Elevation (ft)	DB
75	S	0.89	4,686.43	125.75	WATER WELLS

Well Log ID:	523525	Region Code:	1
Well Tag ID:		County ID:	61
Well Log Image Nm:	00523525.tif	County Name:	
Project Tag No:		Township:	31

## Wells and Additional Sources Detail Report

WRIA No:	7	Twsp Fraction No:	
Driller No:		Twsp Direction Cd:	North
Notice of Inten ID:	R027070	Range:	05
Well Type Code:	Resource Protection	Range Dir Code:	East
Well Completion Dt:	03-Jan-1996	Range Fraction No:	
Well Depth:	8.6	Section:	21
Well Diameter:	0.0	Quarter Section:	SW
Horz Coll Ds:		Qtr Qtr Section:	SW
Horiz Coll Meth Cd:	0	St Plane X-Coord:	1230162
Well Log Receiv Dt:	25-Jan-1996	St Plane Y-Coord:	1033205
Record Creation Dt:	29-Apr-2008	NAD83 Latitude:	48.1542
Last Update Date:	29-Apr-2008	NAD83 Longitude:	-122.1803
Tax Parcel Identifier:			
Well Owner Name:	Tosco NW Co		
Well Log Static Lvl Qt:	0.0		
Well Log GPM Qt:	0.0		
Well Log PSI No:	0.0		
Well Log Flw Type Cd:			
Well Log Well Tst Cd:			
Well Log ZIP Code:			

Map Key	Direction	Distance (mi)	Distance (ft)	Elevation (ft)	DB
75	S	0.89	4,686.43	125.75	WATER WELLS

Well Log ID:	523527	Region Code:	1
Well Tag ID:		County ID:	61
Well Log Image Nm:	00523527.tif	County Name:	
Project Tag No:		Township:	31
WRIA No:	7	Twsp Fraction No:	
Driller No:		Twsp Direction Cd:	North
Notice of Inten ID:	A012342	Range:	05
Well Type Code:	Decommissioning	Range Dir Code:	East
Well Completion Dt:	03-Jan-1996	Range Fraction No:	
Well Depth:	5.0	Section:	21
Well Diameter:	0.0	Quarter Section:	SW
Horz Coll Ds:		Qtr Qtr Section:	SW
Horiz Coll Meth Cd:	0	St Plane X-Coord:	1230162
Well Log Receiv Dt:	25-Jan-1996	St Plane Y-Coord:	1033205
Record Creation Dt:	29-Apr-2008	NAD83 Latitude:	48.1542
Last Update Date:	29-Apr-2008	NAD83 Longitude:	-122.1803
Tax Parcel Identifier:			
Well Owner Name:	Tosco Northwest Co		
Well Log Static Lvl Qt:	0.0		
Well Log GPM Qt:	0.0		
Well Log PSI No:	0.0		
Well Log Flw Type Cd:			

# Wells and Additional Sources Detail Report

Well Log Well Tst Cd:

Well Log ZIP Code:

Map Key	Direction	Distance (mi)	Distance (ft)	Elevation (ft)	DB
75	S	0.89	4,686.43	125.75	WATER WELLS

Well Log ID:	850344	Region Code:	1
Well Tag ID:	BIB607	County ID:	61
Well Log Image Nm:	00850344.tif	County Name:	
Project Tag No:		Township:	31
WRIA No:	7	Twsp Fraction No:	
Driller No:		Twsp Direction Cd:	North
Notice of Inten ID:	RE08033	Range:	05
Well Type Code:	Resource Protection	Range Dir Code:	East
Well Completion Dt:	21-Jan-2013	Range Fraction No:	
Well Depth:	15.0	Section:	21
Well Diameter:	8.0	Quarter Section:	SW
Horz Coll Ds:		Qtr Qtr Section:	SW
Horiz Coll Meth Cd:	0	St Plane X-Coord:	1230162
Well Log Receiv Dt:	21-Mar-2013	St Plane Y-Coord:	1033205
Record Creation Dt:	27-Mar-2013	NAD83 Latitude:	48.1542
Last Update Date:	27-Mar-2013	NAD83 Longitude:	-122.1803
Tax Parcel Identifier:			
Well Owner Name:	City Of Arlington   City Of Arlington		
Well Log Static Lvl Qt:	0.0		
Well Log GPM Qt:	0.0		
Well Log PSI No:	0.0		
Well Log Flw Type Cd:			
Well Log Well Tst Cd:			
Well Log ZIP Code:			

Map Key	Direction	Distance (mi)	Distance (ft)	Elevation (ft)	DB
75	S	0.89	4,686.43	125.75	WATER WELLS

Well Log ID:	1700911	Region Code:	3
Well Tag ID:		County ID:	61
Well Log Image Nm:	752281.pdf	County Name:	
Project Tag No:		Township:	31
WRIA No:	7	Twsp Fraction No:	
Driller No:	1816	Twsp Direction Cd:	North
Notice of Inten ID:	SE64997	Range:	05
Well Type Code:	Resource Protection	Range Dir Code:	East
Well Completion Dt:	08-Feb-2018	Range Fraction No:	
Well Depth:	15.0	Section:	21
Well Diameter:	8.0	Quarter Section:	SW
Horz Coll Ds:		Qtr Qtr Section:	SW

## Wells and Additional Sources Detail Report

Horiz Coll Meth Cd:	0	St Plane X-Coord:	1230162
Well Log Receiv Dt:	07-May-2018	St Plane Y-Coord:	1033205
Record Creation Dt:	08-May-2018	NAD83 Latitude:	0.0
Last Update Date:	08-May-2018	NAD83 Longitude:	0.0
Tax Parcel Identifier:			
Well Owner Name:	AMCAL Enterprise		
Well Log Static Lvl Qt:	0.0		
Well Log GPM Qt:	0.0		
Well Log PSI No:	0.0		
Well Log Flw Type Cd:	Dry Hole		
Well Log Well Tst Cd:			
Well Log ZIP Code:			

Map Key	Direction	Distance (mi)	Distance (ft)	Elevation (ft)	DB
75	S	0.89	4,686.43	125.75	WATER WELLS

Well Log ID:	1775513	Region Code:	1
Well Tag ID:	BKP228	County ID:	61
Well Log Image Nm:	1775513.tif	County Name:	
Project Tag No:		Township:	31
WRIA No:	7	Twsp Fraction No:	
Driller No:	2922	Twsp Direction Cd:	North
Notice of Inten ID:	RE15543	Range:	05
Well Type Code:	Resource Protection	Range Dir Code:	East
Well Completion Dt:	08-Feb-2018	Range Fraction No:	
Well Depth:	20.0	Section:	21
Well Diameter:	1.5	Quarter Section:	SW
Horz Coll Ds:		Qtr Qtr Section:	SW
Horiz Coll Meth Cd:	0	St Plane X-Coord:	1230162
Well Log Receiv Dt:	14-Aug-2018	St Plane Y-Coord:	1033205
Record Creation Dt:	24-Sep-2018	NAD83 Latitude:	0.0
Last Update Date:	24-Sep-2018	NAD83 Longitude:	0.0
Tax Parcel Identifier:			
Well Owner Name:	AMCAL Enterprise		
Well Log Static Lvl Qt:	0.0		
Well Log GPM Qt:	0.0		
Well Log PSI No:	0.0		
Well Log Flw Type Cd:			
Well Log Well Tst Cd:			
Well Log ZIP Code:			

Map Key	Direction	Distance (mi)	Distance (ft)	Elevation (ft)	DB
75	S	0.89	4,686.43	125.75	WATER WELLS

Well Log ID:	436845	Region Code:	1
Well Tag ID:		County ID:	61

## Wells and Additional Sources Detail Report

Well Log Image Nm: 00436845.tif	County Name:
Project Tag No:	Township: 31
WRIA No: 7	Twsp Fraction No:
Driller No:	Twsp Direction Cd: North
Notice of Inten ID: E003352	Range: 05
Well Type Code: Resource Protection	Range Dir Code: East
Well Completion Dt: 29-Mar-2006	Range Fraction No:
Well Depth: 12.0	Section: 21
Well Diameter: 2.0	Quarter Section: SW
Horz Coll Ds:	Qtr Qtr Section: SW
Horiz Coll Meth Cd: 0	St Plane X-Coord: 1230162
Well Log Receiv Dt: 18-Apr-2006	St Plane Y-Coord: 1033205
Record Creation Dt: 25-Apr-2006	NAD83 Latitude: 48.1542
Last Update Date: 25-Apr-2006	NAD83 Longitude: -122.1803
Tax Parcel Identifier:	
Well Owner Name: JIFFY LUBE	
Well Log Static Lvl Qt: 0.0	
Well Log GPM Qt: 0.0	
Well Log PSI No: 0.0	
Well Log Flw Type Cd:	
Well Log Well Tst Cd:	
Well Log ZIP Code:	

Map Key	Direction	Distance (mi)	Distance (ft)	Elevation (ft)	DB
75	S	0.89	4,686.43	125.75	WATER WELLS

Well Log ID: 523530	Region Code: 1
Well Tag ID:	County ID: 61
Well Log Image Nm: 00523530.tif	County Name:
Project Tag No:	Township: 31
WRIA No: 7	Twsp Fraction No:
Driller No:	Twsp Direction Cd: North
Notice of Inten ID: R027070	Range: 05
Well Type Code: Resource Protection	Range Dir Code: East
Well Completion Dt: 03-Jan-1996	Range Fraction No:
Well Depth: 10.0	Section: 21
Well Diameter: 0.0	Quarter Section: SW
Horz Coll Ds:	Qtr Qtr Section: SW
Horiz Coll Meth Cd: 0	St Plane X-Coord: 1230162
Well Log Receiv Dt: 25-Jan-1996	St Plane Y-Coord: 1033205
Record Creation Dt: 29-Apr-2008	NAD83 Latitude: 48.1542
Last Update Date: 29-Apr-2008	NAD83 Longitude: -122.1803
Tax Parcel Identifier:	
Well Owner Name: Tosco NW Co	
Well Log Static Lvl Qt: 0.0	
Well Log GPM Qt: 0.0	

## Wells and Additional Sources Detail Report

Well Log PSI No: 0.0  
 Well Log Flw Type Cd:  
 Well Log Well Tst Cd:  
 Well Log ZIP Code:

<b>Map Key</b>	<b>Direction</b>	<b>Distance (mi)</b>	<b>Distance (ft)</b>	<b>Elevation (ft)</b>	<b>DB</b>
75	S	0.89	4,686.43	125.75	WATER WELLS

Well Log ID:	1775522	Region Code:	1
Well Tag ID:	BKP227	County ID:	61
Well Log Image Nm:	1775522.tif	County Name:	
Project Tag No:		Township:	31
WRIA No:	7	Twsp Fraction No:	
Driller No:	2922	Twsp Direction Cd:	North
Notice of Inten ID:	RE15543	Range:	05
Well Type Code:	Resource Protection	Range Dir Code:	East
Well Completion Dt:	08-Feb-2018	Range Fraction No:	
Well Depth:	20.0	Section:	21
Well Diameter:	1.5	Quarter Section:	SW
Horz Coll Ds:		Qtr Qtr Section:	SW
Horiz Coll Meth Cd:	0	St Plane X-Coord:	1230162
Well Log Receiv Dt:	14-Aug-2018	St Plane Y-Coord:	1033205
Record Creation Dt:	24-Sep-2018	NAD83 Latitude:	0.0
Last Update Date:	24-Sep-2018	NAD83 Longitude:	0.0
Tax Parcel Identifier:			
Well Owner Name:	AMCAL Enterprise		
Well Log Static Lvl Qt:	0.0		
Well Log GPM Qt:	0.0		
Well Log PSI No:	0.0		
Well Log Flw Type Cd:			
Well Log Well Tst Cd:			
Well Log ZIP Code:			

<b>Map Key</b>	<b>Direction</b>	<b>Distance (mi)</b>	<b>Distance (ft)</b>	<b>Elevation (ft)</b>	<b>DB</b>
75	S	0.89	4,686.43	125.75	WATER WELLS

Well Log ID:	523529	Region Code:	1
Well Tag ID:		County ID:	61
Well Log Image Nm:	00523529.tif	County Name:	
Project Tag No:		Township:	31
WRIA No:	7	Twsp Fraction No:	
Driller No:		Twsp Direction Cd:	North
Notice of Inten ID:	A012342	Range:	05
Well Type Code:	Decommissioning	Range Dir Code:	East
Well Completion Dt:	03-Jan-1996	Range Fraction No:	
Well Depth:	5.0	Section:	21

## Wells and Additional Sources Detail Report

Well Diameter:	0.0	Quarter Section:	SW
Horz Coll Ds:		Qtr Qtr Section:	SW
Horiz Coll Meth Cd:	0	St Plane X-Coord:	1230162
Well Log Receiv Dt:	25-Jan-1996	St Plane Y-Coord:	1033205
Record Creation Dt:	29-Apr-2008	NAD83 Latitude:	48.1542
Last Update Date:	29-Apr-2008	NAD83 Longitude:	-122.1803
Tax Parcel Identifier:			
Well Owner Name:	Tosco Northwest Co		
Well Log Static Lvl Qt:	0.0		
Well Log GPM Qt:	0.0		
Well Log PSI No:	0.0		
Well Log Flw Type Cd:			
Well Log Well Tst Cd:			
Well Log ZIP Code:			

Map Key	Direction	Distance (mi)	Distance (ft)	Elevation (ft)	DB
75	S	0.89	4,686.43	125.75	WATER WELLS

Well Log ID:	523524	Region Code:	1
Well Tag ID:		County ID:	61
Well Log Image Nm:	00523524.tif	County Name:	
Project Tag No:		Township:	31
WRIA No:	7	Twsp Fraction No:	
Driller No:		Twsp Direction Cd:	North
Notice of Inten ID:	R027070	Range:	05
Well Type Code:	Resource Protection	Range Dir Code:	East
Well Completion Dt:	03-Jan-1996	Range Fraction No:	
Well Depth:	8.6	Section:	21
Well Diameter:	0.0	Quarter Section:	SW
Horz Coll Ds:		Qtr Qtr Section:	SW
Horiz Coll Meth Cd:	0	St Plane X-Coord:	1230162
Well Log Receiv Dt:	25-Jan-1996	St Plane Y-Coord:	1033205
Record Creation Dt:	29-Apr-2008	NAD83 Latitude:	48.1542
Last Update Date:	29-Apr-2008	NAD83 Longitude:	-122.1803
Tax Parcel Identifier:			
Well Owner Name:	Tosco NW Co		
Well Log Static Lvl Qt:	0.0		
Well Log GPM Qt:	0.0		
Well Log PSI No:	0.0		
Well Log Flw Type Cd:			
Well Log Well Tst Cd:			
Well Log ZIP Code:			

Map Key	Direction	Distance (mi)	Distance (ft)	Elevation (ft)	DB
75	S	0.89	4,686.43	125.75	WATER WELLS

## Wells and Additional Sources Detail Report

Well Log ID:	436844	Region Code:	1
Well Tag ID:		County ID:	61
Well Log Image Nm:	00436844.tif	County Name:	
Project Tag No:		Township:	31
WRIA No:	7	Twsp Fraction No:	
Driller No:		Twsp Direction Cd:	North
Notice of Inten ID:	E003352	Range:	05
Well Type Code:	Resource Protection	Range Dir Code:	East
Well Completion Dt:	29-Mar-2006	Range Fraction No:	
Well Depth:	12.0	Section:	21
Well Diameter:	2.0	Quarter Section:	SW
Horz Coll Ds:		Qtr Qtr Section:	SW
Horiz Coll Meth Cd:	0	St Plane X-Coord:	1230162
Well Log Receiv Dt:	18-Apr-2006	St Plane Y-Coord:	1033205
Record Creation Dt:	25-Apr-2006	NAD83 Latitude:	48.1542
Last Update Date:	25-Apr-2006	NAD83 Longitude:	-122.1803
Tax Parcel Identifier:			
Well Owner Name:	JIFFY LUBE		
Well Log Static Lvl Qt:	0.0		
Well Log GPM Qt:	0.0		
Well Log PSI No:	0.0		
Well Log Flw Type Cd:			
Well Log Well Tst Cd:			
Well Log ZIP Code:			

Map Key	Direction	Distance (mi)	Distance (ft)	Elevation (ft)	DB
75	S	0.89	4,686.43	125.75	WATER WELLS

Well Log ID:	850346	Region Code:	1
Well Tag ID:	BIB606	County ID:	61
Well Log Image Nm:	00850346.tif	County Name:	
Project Tag No:		Township:	31
WRIA No:	7	Twsp Fraction No:	
Driller No:		Twsp Direction Cd:	North
Notice of Inten ID:	RE08033	Range:	05
Well Type Code:	Resource Protection	Range Dir Code:	East
Well Completion Dt:	21-Jan-2013	Range Fraction No:	
Well Depth:	15.0	Section:	21
Well Diameter:	8.0	Quarter Section:	SW
Horz Coll Ds:		Qtr Qtr Section:	SW
Horiz Coll Meth Cd:	0	St Plane X-Coord:	1230162
Well Log Receiv Dt:	21-Mar-2013	St Plane Y-Coord:	1033205
Record Creation Dt:	27-Mar-2013	NAD83 Latitude:	48.1542
Last Update Date:	27-Mar-2013	NAD83 Longitude:	-122.1803
Tax Parcel Identifier:			
Well Owner Name:	City Of Arlington   City Of Arlington		

## Wells and Additional Sources Detail Report

Well Log Static Lvl Qt: 0.0  
 Well Log GPM Qt: 0.0  
 Well Log PSI No: 0.0  
 Well Log Flw Type Cd:  
 Well Log Well Tst Cd:  
 Well Log ZIP Code:

Map Key	Direction	Distance (mi)	Distance (ft)	Elevation (ft)	DB
75	S	0.89	4,686.43	125.75	WATER WELLS

Well Log ID:	436843	Region Code:	1
Well Tag ID:		County ID:	61
Well Log Image Nm:	00436843.tif	County Name:	
Project Tag No:		Township:	31
WRIA No:	7	Twsp Fraction No:	
Driller No:		Twsp Direction Cd:	North
Notice of Inten ID:	S024735	Range:	05
Well Type Code:	Resource Protection	Range Dir Code:	East
Well Completion Dt:	29-Mar-2006	Range Fraction No:	
Well Depth:	12.0	Section:	21
Well Diameter:	2.0	Quarter Section:	SW
Horz Coll Ds:		Qtr Qtr Section:	SW
Horiz Coll Meth Cd:	0	St Plane X-Coord:	1230162
Well Log Receiv Dt:	18-Apr-2006	St Plane Y-Coord:	1033205
Record Creation Dt:	25-Apr-2006	NAD83 Latitude:	48.1542
Last Update Date:	25-Apr-2006	NAD83 Longitude:	-122.1803
Tax Parcel Identifier:			
Well Owner Name:	JIFFY LUBE		
Well Log Static Lvl Qt:	0.0		
Well Log GPM Qt:	0.0		
Well Log PSI No:	0.0		
Well Log Flw Type Cd:			
Well Log Well Tst Cd:			
Well Log ZIP Code:			

Map Key	Direction	Distance (mi)	Distance (ft)	Elevation (ft)	DB
75	S	0.89	4,686.43	125.75	WATER WELLS

Well Log ID:	436847	Region Code:	1
Well Tag ID:		County ID:	61
Well Log Image Nm:	00436847.tif	County Name:	
Project Tag No:		Township:	31
WRIA No:	7	Twsp Fraction No:	
Driller No:		Twsp Direction Cd:	North
Notice of Inten ID:	E003352	Range:	05
Well Type Code:	Resource Protection	Range Dir Code:	East

## Wells and Additional Sources Detail Report

Well Completion Dt:	29-Mar-2006	Range Fraction No:	
Well Depth:	12.0	Section:	21
Well Diameter:	2.0	Quarter Section:	SW
Horz Coll Ds:		Qtr Qtr Section:	SW
Horiz Coll Meth Cd:	0	St Plane X-Coord:	1230162
Well Log Receiv Dt:	18-Apr-2006	St Plane Y-Coord:	1033205
Record Creation Dt:	25-Apr-2006	NAD83 Latitude:	48.1542
Last Update Date:	25-Apr-2006	NAD83 Longitude:	-122.1803
Tax Parcel Identifier:			
Well Owner Name:	JIFFY LUBE		
Well Log Static Lvl Qt:	0.0		
Well Log GPM Qt:	0.0		
Well Log PSI No:	0.0		
Well Log Flw Type Cd:			
Well Log Well Tst Cd:			
Well Log ZIP Code:			

Map Key	Direction	Distance (mi)	Distance (ft)	Elevation (ft)	DB
75	S	0.89	4,686.43	125.75	WATER WELLS

Well Log ID:	75344	Region Code:	1
Well Tag ID:		County ID:	61
Well Log Image Nm:	00075344.tif	County Name:	
Project Tag No:		Township:	31
WRIA No:	7	Twsp Fraction No:	
Driller No:	0762	Twsp Direction Cd:	North
Notice of Inten ID:	A022294	Range:	05
Well Type Code:	Decommissioning	Range Dir Code:	East
Well Completion Dt:	05-May-1994	Range Fraction No:	
Well Depth:	0.0	Section:	21
Well Diameter:	36.0	Quarter Section:	SW
Horz Coll Ds:		Qtr Qtr Section:	SW
Horiz Coll Meth Cd:	0	St Plane X-Coord:	1230162
Well Log Receiv Dt:	20-May-1994	St Plane Y-Coord:	1033205
Record Creation Dt:		NAD83 Latitude:	48.1542
Last Update Date:		NAD83 Longitude:	-122.1803
Tax Parcel Identifier:			
Well Owner Name:	BRIAN OLSON		
Well Log Static Lvl Qt:	0.0		
Well Log GPM Qt:	0.0		
Well Log PSI No:	0.0		
Well Log Flw Type Cd:			
Well Log Well Tst Cd:			
Well Log ZIP Code:			

Map Key	Direction	Distance (mi)	Distance (ft)	Elevation (ft)	DB
---------	-----------	---------------	---------------	----------------	----

## Wells and Additional Sources Detail Report

<b>75</b>	S	0.89	4,686.43	125.75	WATER WELLS
Well Log ID:	442279	Region Code:	1		
Well Tag ID:		County ID:	61		
Well Log Image Nm:	00442279.tif	County Name:			
Project Tag No:		Township:	31		
WRIA No:	7	Twsp Fraction No:			
Driller No:		Twsp Direction Cd:	North		
Notice of Inten ID:	S026557	Range:	05		
Well Type Code:	Resource Protection	Range Dir Code:	East		
Well Completion Dt:	02-May-2005	Range Fraction No:			
Well Depth:	50.0	Section:	21		
Well Diameter:	8.25	Quarter Section:	SW		
Horz Coll Ds:		Qtr Qtr Section:	SW		
Horiz Coll Meth Cd:	0	St Plane X-Coord:	1230162		
Well Log Receiv Dt:	22-May-2006	St Plane Y-Coord:	1033205		
Record Creation Dt:	13-Jun-2006	NAD83 Latitude:	48.1542		
Last Update Date:	13-Jun-2006	NAD83 Longitude:	-122.1803		
Tax Parcel Identifier:					
Well Owner Name:	BP ARCO - CARWASH #5583				
Well Log Static Lvl Qt:	0.0				
Well Log GPM Qt:	0.0				
Well Log PSI No:	0.0				
Well Log Flw Type Cd:					
Well Log Well Tst Cd:					
Well Log ZIP Code:					

<b>Map Key</b>	<b>Direction</b>	<b>Distance (mi)</b>	<b>Distance (ft)</b>	<b>Elevation (ft)</b>	<b>DB</b>
<b>75</b>	S	0.89	4,686.43	125.75	WATER WELLS
Well Log ID:	436841	Region Code:	1		
Well Tag ID:		County ID:	61		
Well Log Image Nm:	00436841.tif	County Name:			
Project Tag No:		Township:	31		
WRIA No:	7	Twsp Fraction No:			
Driller No:		Twsp Direction Cd:	North		
Notice of Inten ID:	S024735	Range:	05		
Well Type Code:	Resource Protection	Range Dir Code:	East		
Well Completion Dt:	29-Mar-2006	Range Fraction No:			
Well Depth:	12.0	Section:	21		
Well Diameter:	2.0	Quarter Section:	SW		
Horz Coll Ds:		Qtr Qtr Section:	SW		
Horiz Coll Meth Cd:	0	St Plane X-Coord:	1230162		
Well Log Receiv Dt:	18-Apr-2006	St Plane Y-Coord:	1033205		
Record Creation Dt:	25-Apr-2006	NAD83 Latitude:	48.1542		
Last Update Date:	25-Apr-2006	NAD83 Longitude:	-122.1803		

# Wells and Additional Sources Detail Report

Tax Parcel Identifier:  
 Well Owner Name: JIFFY LUBE  
 Well Log Static Lvl Qt: 0.0  
 Well Log GPM Qt: 0.0  
 Well Log PSI No: 0.0  
 Well Log Flw Type Cd:  
 Well Log Well Tst Cd:  
 Well Log ZIP Code:

Map Key	Direction	Distance (mi)	Distance (ft)	Elevation (ft)	DB
76	W	0.89	4,706.00	80.94	WATER WELLS

Well Log ID:	82924	Region Code:	1
Well Tag ID:		County ID:	61
Well Log Image Nm:	00082924.tif	County Name:	
Project Tag No:		Township:	31
WRIA No:	5	Twsp Fraction No:	
Driller No:	0137	Twsp Direction Cd:	North
Notice of Inten ID:		Range:	05
Well Type Code:	Water	Range Dir Code:	East
Well Completion Dt:	17-Jul-1980	Range Fraction No:	
Well Depth:	120.0	Section:	17
Well Diameter:	6.0	Quarter Section:	SW
Horz Coll Ds:		Qtr Qtr Section:	NW
Horiz Coll Meth Cd:	0	St Plane X-Coord:	1224963
Well Log Receiv Dt:		St Plane Y-Coord:	1039855
Record Creation Dt:		NAD83 Latitude:	48.17211
Last Update Date:		NAD83 Longitude:	-122.20217
Tax Parcel Identifier:			
Well Owner Name:	PETER LINDBERG		
Well Log Static Lvl Qt:	0.0		
Well Log GPM Qt:	0.0		
Well Log PSI No:	0.0		
Well Log Flw Type Cd:			
Well Log Well Tst Cd:			
Well Log ZIP Code:			

Map Key	Direction	Distance (mi)	Distance (ft)	Elevation (ft)	DB
76	W	0.89	4,706.00	80.94	WATER WELLS

Well Log ID:	84398	Region Code:	1
Well Tag ID:		County ID:	61
Well Log Image Nm:	00084398.tif	County Name:	
Project Tag No:		Township:	31
WRIA No:	5	Twsp Fraction No:	
Driller No:	1668	Twsp Direction Cd:	North

## Wells and Additional Sources Detail Report

Notice of Inten ID:	060307	Range:	05
Well Type Code:	Water	Range Dir Code:	East
Well Completion Dt:	02-Oct-1995	Range Fraction No:	
Well Depth:	120.0	Section:	17
Well Diameter:	6.0	Quarter Section:	SW
Horz Coll Ds:		Qtr Qtr Section:	NW
Horiz Coll Meth Cd:	0	St Plane X-Coord:	1224963
Well Log Receiv Dt:	11-Oct-1995	St Plane Y-Coord:	1039855
Record Creation Dt:		NAD83 Latitude:	48.17211
Last Update Date:		NAD83 Longitude:	-122.20217
Tax Parcel Identifier:			
Well Owner Name:	SCOTT LEE		
Well Log Static Lvl Qt:	0.0		
Well Log GPM Qt:	0.0		
Well Log PSI No:	0.0		
Well Log Flw Type Cd:			
Well Log Well Tst Cd:			
Well Log ZIP Code:			

Map Key	Direction	Distance (mi)	Distance (ft)	Elevation (ft)	DB
76	W	0.89	4,706.00	80.94	WATER WELLS

Well Log ID:	407299	Region Code:	1
Well Tag ID:	ALO528	County ID:	61
Well Log Image Nm:	00407299.tif	County Name:	
Project Tag No:		Township:	31
WRIA No:	5	Twsp Fraction No:	
Driller No:		Twsp Direction Cd:	North
Notice of Inten ID:	W167007	Range:	05
Well Type Code:	Water	Range Dir Code:	East
Well Completion Dt:	15-Apr-2005	Range Fraction No:	
Well Depth:	100.0	Section:	17
Well Diameter:	6.0	Quarter Section:	SW
Horz Coll Ds:		Qtr Qtr Section:	NW
Horiz Coll Meth Cd:	0	St Plane X-Coord:	1224963
Well Log Receiv Dt:	17-May-2005	St Plane Y-Coord:	1039855
Record Creation Dt:	26-May-2005	NAD83 Latitude:	48.17211
Last Update Date:	26-May-2005	NAD83 Longitude:	-122.20217
Tax Parcel Identifier:	31051700302900		
Well Owner Name:	NEW WEST HOMES		
Well Log Static Lvl Qt:	0.0		
Well Log GPM Qt:	0.0		
Well Log PSI No:	0.0		
Well Log Flw Type Cd:			
Well Log Well Tst Cd:			
Well Log ZIP Code:			

## Wells and Additional Sources Detail Report

Map Key	Direction	Distance (mi)	Distance (ft)	Elevation (ft)	DB
76	W	0.89	4,706.00	80.94	WATER WELLS

Well Log ID:	84722	Region Code:	1
Well Tag ID:		County ID:	61
Well Log Image Nm:	00084722.tif	County Name:	
Project Tag No:		Township:	31
WRIA No:	5	Twsp Fraction No:	
Driller No:	1390	Twsp Direction Cd:	North
Notice of Inten ID:		Range:	05
Well Type Code:	Water	Range Dir Code:	East
Well Completion Dt:	25-Nov-1992	Range Fraction No:	
Well Depth:	94.0	Section:	17
Well Diameter:	6.0	Quarter Section:	SW
Horz Coll Ds:		Qtr Qtr Section:	NW
Horiz Coll Meth Cd:	0	St Plane X-Coord:	1224963
Well Log Receiv Dt:	01-Dec-1992	St Plane Y-Coord:	1039855
Record Creation Dt:		NAD83 Latitude:	48.17211
Last Update Date:		NAD83 Longitude:	-122.20217
Tax Parcel Identifier:			
Well Owner Name:	STEVE CONNELLY		
Well Log Static Lvl Qt:	0.0		
Well Log GPM Qt:	0.0		
Well Log PSI No:	0.0		
Well Log Flw Type Cd:			
Well Log Well Tst Cd:			
Well Log ZIP Code:			

Map Key	Direction	Distance (mi)	Distance (ft)	Elevation (ft)	DB
76	W	0.89	4,706.00	80.94	WATER WELLS

Well Log ID:	407298	Region Code:	1
Well Tag ID:	ALO529	County ID:	61
Well Log Image Nm:	00407298.tif	County Name:	
Project Tag No:		Township:	31
WRIA No:	5	Twsp Fraction No:	
Driller No:		Twsp Direction Cd:	North
Notice of Inten ID:	W167011	Range:	05
Well Type Code:	Water	Range Dir Code:	East
Well Completion Dt:	29-Apr-2005	Range Fraction No:	
Well Depth:	15.0	Section:	17
Well Diameter:	36.0	Quarter Section:	SW
Horz Coll Ds:		Qtr Qtr Section:	NW
Horiz Coll Meth Cd:	0	St Plane X-Coord:	1224963
Well Log Receiv Dt:	17-May-2005	St Plane Y-Coord:	1039855

## Wells and Additional Sources Detail Report

Record Creation Dt:	26-May-2005	NAD83 Latitude:	48.17211
Last Update Date:	26-May-2005	NAD83 Longitude:	-122.20217
Tax Parcel Identifier:	31051700302900		
Well Owner Name:	NEW WEST HOMES		
Well Log Static Lvl Qt:	0.0		
Well Log GPM Qt:	0.0		
Well Log PSI No:	0.0		
Well Log Flw Type Cd:			
Well Log Well Tst Cd:			
Well Log ZIP Code:			

Map Key	Direction	Distance (mi)	Distance (ft)	Elevation (ft)	DB
78	W	0.89	4,719.94	127.18	WATER WELLS

Well Log ID:	80154	Region Code:	1
Well Tag ID:		County ID:	61
Well Log Image Nm:	00080154.tif	County Name:	
Project Tag No:		Township:	31
WRIA No:	5	Twsp Fraction No:	
Driller No:	0762	Twsp Direction Cd:	North
Notice of Inten ID:		Range:	05
Well Type Code:	Water	Range Dir Code:	East
Well Completion Dt:	14-Jul-1992	Range Fraction No:	
Well Depth:	137.0	Section:	17
Well Diameter:	6.0	Quarter Section:	SW
Horz Coll Ds:		Qtr Qtr Section:	SW
Horiz Coll Meth Cd:	0	St Plane X-Coord:	1224925
Well Log Receiv Dt:	30-Jul-1992	St Plane Y-Coord:	1038499
Record Creation Dt:		NAD83 Latitude:	48.16839
Last Update Date:		NAD83 Longitude:	-122.20221
Tax Parcel Identifier:			
Well Owner Name:	JOHN HARRISON		
Well Log Static Lvl Qt:	0.0		
Well Log GPM Qt:	0.0		
Well Log PSI No:	0.0		
Well Log Flw Type Cd:			
Well Log Well Tst Cd:			
Well Log ZIP Code:			

Map Key	Direction	Distance (mi)	Distance (ft)	Elevation (ft)	DB
78	W	0.89	4,719.94	127.18	WATER WELLS

Well Log ID:	853146	Region Code:	1
Well Tag ID:	BHE717	County ID:	61
Well Log Image Nm:	00853146.tif	County Name:	
Project Tag No:		Township:	31

## Wells and Additional Sources Detail Report

WRIA No:	5	Twsp Fraction No:	
Driller No:		Twsp Direction Cd:	North
Notice of Inten ID:	W359252	Range:	05
Well Type Code:	Water	Range Dir Code:	East
Well Completion Dt:	20-Mar-2013	Range Fraction No:	
Well Depth:	16.0	Section:	17
Well Diameter:	36.0	Quarter Section:	SW
Horz Coll Ds:		Qtr Qtr Section:	SW
Horiz Coll Meth Cd:	0	St Plane X-Coord:	1224925
Well Log Receiv Dt:	28-Mar-2013	St Plane Y-Coord:	1038499
Record Creation Dt:	19-Apr-2013	NAD83 Latitude:	48.16839
Last Update Date:	19-Apr-2013	NAD83 Longitude:	-122.20221
Tax Parcel Identifier:	31051700304000		
Well Owner Name:	Ray Lane		
Well Log Static Lvl Qt:	0.0		
Well Log GPM Qt:	0.0		
Well Log PSI No:	0.0		
Well Log Flw Type Cd:			
Well Log Well Tst Cd:			
Well Log ZIP Code:			

Map Key	Direction	Distance (mi)	Distance (ft)	Elevation (ft)	DB
78	W	0.89	4,719.94	127.18	WATER WELLS

Well Log ID:	81956	Region Code:	1
Well Tag ID:		County ID:	61
Well Log Image Nm:	00081956.tif	County Name:	
Project Tag No:		Township:	31
WRIA No:	5	Twsp Fraction No:	
Driller No:	1892	Twsp Direction Cd:	North
Notice of Inten ID:	042027	Range:	05
Well Type Code:	Water	Range Dir Code:	East
Well Completion Dt:	16-May-1991	Range Fraction No:	
Well Depth:	115.0	Section:	17
Well Diameter:	6.0	Quarter Section:	SW
Horz Coll Ds:		Qtr Qtr Section:	SW
Horiz Coll Meth Cd:	0	St Plane X-Coord:	1224925
Well Log Receiv Dt:	28-May-1991	St Plane Y-Coord:	1038499
Record Creation Dt:		NAD83 Latitude:	48.16839
Last Update Date:		NAD83 Longitude:	-122.20221
Tax Parcel Identifier:			
Well Owner Name:	MICHAEL WORK		
Well Log Static Lvl Qt:	0.0		
Well Log GPM Qt:	0.0		
Well Log PSI No:	0.0		
Well Log Flw Type Cd:			

# Wells and Additional Sources Detail Report

Well Log Well Tst Cd:

Well Log ZIP Code:

Map Key	Direction	Distance (mi)	Distance (ft)	Elevation (ft)	DB
79	WNW	0.90	4,729.61	72.93	WATER WELLS

Well Log ID:	941952	Region Code:	1
Well Tag ID:		County ID:	61
Well Log Image Nm:	941952.tif	County Name:	
Project Tag No:	B1	Township:	31
WRIA No:	5	Twsp Fraction No:	
Driller No:	3151	Twsp Direction Cd:	North
Notice of Inten ID:	SE49395	Range:	05
Well Type Code:	Resource Protection	Range Dir Code:	East
Well Completion Dt:	18-Sep-2013	Range Fraction No:	
Well Depth:	35.0	Section:	17
Well Diameter:	8.0	Quarter Section:	NW
Horz Coll Ds:		Qtr Qtr Section:	SW
Horiz Coll Meth Cd:	0	St Plane X-Coord:	1225002
Well Log Receiv Dt:	30-Sep-2013	St Plane Y-Coord:	1041208
Record Creation Dt:	22-Dec-2014	NAD83 Latitude:	48.17582
Last Update Date:	22-Dec-2014	NAD83 Longitude:	-122.20213
Tax Parcel Identifier:			
Well Owner Name:	Springer Todd		
Well Log Static Lvl Qt:	0.0		
Well Log GPM Qt:	0.0		
Well Log PSI No:	0.0		
Well Log Flw Type Cd:			
Well Log Well Tst Cd:			
Well Log ZIP Code:			

Map Key	Direction	Distance (mi)	Distance (ft)	Elevation (ft)	DB
79	WNW	0.90	4,729.61	72.93	WATER WELLS

Well Log ID:	941951	Region Code:	1
Well Tag ID:		County ID:	61
Well Log Image Nm:	941951.tif	County Name:	
Project Tag No:	B1	Township:	31
WRIA No:	5	Twsp Fraction No:	
Driller No:	3151	Twsp Direction Cd:	North
Notice of Inten ID:	AE23745	Range:	05
Well Type Code:	Decommisioning	Range Dir Code:	East
Well Completion Dt:	18-Sep-2013	Range Fraction No:	
Well Depth:	35.0	Section:	17
Well Diameter:	8.0	Quarter Section:	NW
Horz Coll Ds:		Qtr Qtr Section:	SW

## Wells and Additional Sources Detail Report

Horiz Coll Meth Cd:	0	St Plane X-Coord:	1225002
Well Log Receiv Dt:	30-Sep-2013	St Plane Y-Coord:	1041208
Record Creation Dt:	22-Dec-2014	NAD83 Latitude:	48.17582
Last Update Date:	22-Dec-2014	NAD83 Longitude:	-122.20213
Tax Parcel Identifier:			
Well Owner Name:	Springer Todd		
Well Log Static Lvl Qt:	0.0		
Well Log GPM Qt:	0.0		
Well Log PSI No:	0.0		
Well Log Flw Type Cd:			
Well Log Well Tst Cd:			
Well Log ZIP Code:			

Map Key	Direction	Distance (mi)	Distance (ft)	Elevation (ft)	DB
80	S	0.90	4,752.07	125.43	WATER WELLS

Well Log ID:	534581	Region Code:	1
Well Tag ID:		County ID:	61
Well Log Image Nm:	00534581.tif	County Name:	
Project Tag No:		Township:	31
WRIA No:	7	Twsp Fraction No:	
Driller No:		Twsp Direction Cd:	North
Notice of Inten ID:	SE02290	Range:	05
Well Type Code:	Resource Protection	Range Dir Code:	East
Well Completion Dt:	05-May-2008	Range Fraction No:	
Well Depth:	17.0	Section:	20
Well Diameter:	4.0	Quarter Section:	SE
Horz Coll Ds:		Qtr Qtr Section:	SE
Horiz Coll Meth Cd:	0	St Plane X-Coord:	1228849
Well Log Receiv Dt:	13-May-2008	St Plane Y-Coord:	1033225
Record Creation Dt:	18-Jul-2008	NAD83 Latitude:	48.15417
Last Update Date:	18-Jul-2008	NAD83 Longitude:	-122.18568
Tax Parcel Identifier:			
Well Owner Name:	WA ST DEPT OF TRANSPORTATION		
Well Log Static Lvl Qt:	0.0		
Well Log GPM Qt:	0.0		
Well Log PSI No:	0.0		
Well Log Flw Type Cd:			
Well Log Well Tst Cd:			
Well Log ZIP Code:			

Map Key	Direction	Distance (mi)	Distance (ft)	Elevation (ft)	DB
80	S	0.90	4,752.07	125.43	WATER WELLS

Well Log ID:	534587	Region Code:	1
Well Tag ID:		County ID:	61

## Wells and Additional Sources Detail Report

Well Log Image Nm:	00534587.tif	County Name:	
Project Tag No:		Township:	31
WRIA No:	7	Twsp Fraction No:	
Driller No:		Twsp Direction Cd:	North
Notice of Inten ID:	SE02290	Range:	05
Well Type Code:	Resource Protection	Range Dir Code:	East
Well Completion Dt:	06-May-2008	Range Fraction No:	
Well Depth:	17.0	Section:	20
Well Diameter:	4.0	Quarter Section:	SE
Horz Coll Ds:		Qtr Qtr Section:	SE
Horiz Coll Meth Cd:	0	St Plane X-Coord:	1228849
Well Log Receiv Dt:	13-May-2008	St Plane Y-Coord:	1033225
Record Creation Dt:	18-Jul-2008	NAD83 Latitude:	48.15417
Last Update Date:	18-Jul-2008	NAD83 Longitude:	-122.18568
Tax Parcel Identifier:			
Well Owner Name:	WA ST DEPT OF TRANSPORTATION		
Well Log Static Lvl Qt:	0.0		
Well Log GPM Qt:	0.0		
Well Log PSI No:	0.0		
Well Log Flw Type Cd:			
Well Log Well Tst Cd:			
Well Log ZIP Code:			

Map Key	Direction	Distance (mi)	Distance (ft)	Elevation (ft)	DB
80	S	0.90	4,752.07	125.43	WATER WELLS

Well Log ID:	534586	Region Code:	1
Well Tag ID:		County ID:	61
Well Log Image Nm:	00534586.tif	County Name:	
Project Tag No:		Township:	31
WRIA No:	7	Twsp Fraction No:	
Driller No:		Twsp Direction Cd:	North
Notice of Inten ID:	SE02290	Range:	05
Well Type Code:	Resource Protection	Range Dir Code:	East
Well Completion Dt:	30-Apr-2008	Range Fraction No:	
Well Depth:	17.0	Section:	20
Well Diameter:	4.0	Quarter Section:	SE
Horz Coll Ds:		Qtr Qtr Section:	SE
Horiz Coll Meth Cd:	0	St Plane X-Coord:	1228849
Well Log Receiv Dt:	13-May-2008	St Plane Y-Coord:	1033225
Record Creation Dt:	18-Jul-2008	NAD83 Latitude:	48.15417
Last Update Date:	18-Jul-2008	NAD83 Longitude:	-122.18568
Tax Parcel Identifier:			
Well Owner Name:	WA ST DEPT OF TRANSPORTATION		
Well Log Static Lvl Qt:	0.0		
Well Log GPM Qt:	0.0		

## Wells and Additional Sources Detail Report

Well Log PSI No: 0.0  
 Well Log Flw Type Cd:  
 Well Log Well Tst Cd:  
 Well Log ZIP Code:

<b>Map Key</b>	<b>Direction</b>	<b>Distance (mi)</b>	<b>Distance (ft)</b>	<b>Elevation (ft)</b>	<b>DB</b>
80	S	0.90	4,752.07	125.43	WATER WELLS

Well Log ID:	344869	Region Code:	1
Well Tag ID:		County ID:	61
Well Log Image Nm:	00344869.tif	County Name:	
Project Tag No:		Township:	31
WRIA No:	7	Twsp Fraction No:	
Driller No:		Twsp Direction Cd:	North
Notice of Inten ID:		Range:	05
Well Type Code:	Water	Range Dir Code:	East
Well Completion Dt:		Range Fraction No:	
Well Depth:	14.0	Section:	20
Well Diameter:	36.0	Quarter Section:	SE
Horz Coll Ds:		Qtr Qtr Section:	SE
Horiz Coll Meth Cd:	0	St Plane X-Coord:	1228849
Well Log Receiv Dt:		St Plane Y-Coord:	1033225
Record Creation Dt:	10-Nov-2002	NAD83 Latitude:	48.15417
Last Update Date:	10-Nov-2002	NAD83 Longitude:	-122.18568
Tax Parcel Identifier:			
Well Owner Name:	JESSE L RAYMOND		
Well Log Static Lvl Qt:	0.0		
Well Log GPM Qt:	0.0		
Well Log PSI No:	0.0		
Well Log Flw Type Cd:			
Well Log Well Tst Cd:			
Well Log ZIP Code:			

<b>Map Key</b>	<b>Direction</b>	<b>Distance (mi)</b>	<b>Distance (ft)</b>	<b>Elevation (ft)</b>	<b>DB</b>
80	S	0.90	4,752.07	125.43	WATER WELLS

Well Log ID:	654546	Region Code:	1
Well Tag ID:	BBA939	County ID:	61
Well Log Image Nm:	00654546.tif	County Name:	
Project Tag No:		Township:	31
WRIA No:	7	Twsp Fraction No:	
Driller No:		Twsp Direction Cd:	North
Notice of Inten ID:	RE04563	Range:	05
Well Type Code:	Resource Protection	Range Dir Code:	East
Well Completion Dt:	11-May-2010	Range Fraction No:	
Well Depth:	20.0	Section:	20

## Wells and Additional Sources Detail Report

Well Diameter:	12.0	Quarter Section:	SE
Horz Coll Ds:		Qtr Qtr Section:	SE
Horiz Coll Meth Cd:	0	St Plane X-Coord:	1228849
Well Log Receiv Dt:	08-Jun-2010	St Plane Y-Coord:	1033225
Record Creation Dt:	17-Jun-2010	NAD83 Latitude:	48.15417
Last Update Date:	17-Jun-2010	NAD83 Longitude:	-122.18568
Tax Parcel Identifier:			
Well Owner Name:	Community Transit		
Well Log Static Lvl Qt:	0.0		
Well Log GPM Qt:	0.0		
Well Log PSI No:	0.0		
Well Log Flw Type Cd:			
Well Log Well Tst Cd:			
Well Log ZIP Code:			

Map Key	Direction	Distance (mi)	Distance (ft)	Elevation (ft)	DB
80	S	0.90	4,752.07	125.43	WATER WELLS

Well Log ID:	654544	Region Code:	1
Well Tag ID:	BBA938	County ID:	61
Well Log Image Nm:	00654544.tif	County Name:	
Project Tag No:		Township:	31
WRIA No:	7	Twsp Fraction No:	
Driller No:		Twsp Direction Cd:	North
Notice of Inten ID:	RE04563	Range:	05
Well Type Code:	Resource Protection	Range Dir Code:	East
Well Completion Dt:	11-May-2010	Range Fraction No:	
Well Depth:	20.0	Section:	20
Well Diameter:	12.0	Quarter Section:	SE
Horz Coll Ds:		Qtr Qtr Section:	SE
Horiz Coll Meth Cd:	0	St Plane X-Coord:	1228849
Well Log Receiv Dt:	08-Jun-2010	St Plane Y-Coord:	1033225
Record Creation Dt:	17-Jun-2010	NAD83 Latitude:	48.15417
Last Update Date:	17-Jun-2010	NAD83 Longitude:	-122.18568
Tax Parcel Identifier:			
Well Owner Name:	Community Transit		
Well Log Static Lvl Qt:	0.0		
Well Log GPM Qt:	0.0		
Well Log PSI No:	0.0		
Well Log Flw Type Cd:			
Well Log Well Tst Cd:			
Well Log ZIP Code:			

Map Key	Direction	Distance (mi)	Distance (ft)	Elevation (ft)	DB
80	S	0.90	4,752.07	125.43	WATER WELLS

## Wells and Additional Sources Detail Report

Well Log ID:	534585	Region Code:	1
Well Tag ID:		County ID:	61
Well Log Image Nm:	00534585.tif	County Name:	
Project Tag No:		Township:	31
WRIA No:	7	Twsp Fraction No:	
Driller No:		Twsp Direction Cd:	North
Notice of Inten ID:	SE02290	Range:	05
Well Type Code:	Resource Protection	Range Dir Code:	East
Well Completion Dt:	22-Apr-2008	Range Fraction No:	
Well Depth:	17.0	Section:	20
Well Diameter:	4.0	Quarter Section:	SE
Horz Coll Ds:		Qtr Qtr Section:	SE
Horiz Coll Meth Cd:	0	St Plane X-Coord:	1228849
Well Log Receiv Dt:	13-May-2008	St Plane Y-Coord:	1033225
Record Creation Dt:	18-Jul-2008	NAD83 Latitude:	48.15417
Last Update Date:	18-Jul-2008	NAD83 Longitude:	-122.18568
Tax Parcel Identifier:			
Well Owner Name:	WA ST DEPT OF TRANSPORTATION		
Well Log Static Lvl Qt:	0.0		
Well Log GPM Qt:	0.0		
Well Log PSI No:	0.0		
Well Log Flw Type Cd:			
Well Log Well Tst Cd:			
Well Log ZIP Code:			

Map Key	Direction	Distance (mi)	Distance (ft)	Elevation (ft)	DB
80	S	0.90	4,752.07	125.43	WATER WELLS

Well Log ID:	1923031	Region Code:	3
Well Tag ID:		County ID:	61
Well Log Image Nm:	765303.pdf	County Name:	
Project Tag No:		Township:	31
WRIA No:	7	Twsp Fraction No:	
Driller No:	3160	Twsp Direction Cd:	North
Notice of Inten ID:	SE70624	Range:	05
Well Type Code:	Resource Protection	Range Dir Code:	East
Well Completion Dt:	20-Jul-2019	Range Fraction No:	
Well Depth:	11.5	Section:	20
Well Diameter:	8.0	Quarter Section:	SE
Horz Coll Ds:		Qtr Qtr Section:	SE
Horiz Coll Meth Cd:	0	St Plane X-Coord:	1228849
Well Log Receiv Dt:	11-Oct-2019	St Plane Y-Coord:	1033225
Record Creation Dt:	14-Oct-2019	NAD83 Latitude:	0.0
Last Update Date:	14-Oct-2019	NAD83 Longitude:	0.0
Tax Parcel Identifier:			
Well Owner Name:	Vanleuven		

## Wells and Additional Sources Detail Report

Well Log Static Lvl Qt: 0.0  
 Well Log GPM Qt: 0.0  
 Well Log PSI No: 0.0  
 Well Log Flw Type Cd: Dry Hole  
 Well Log Well Tst Cd:  
 Well Log ZIP Code: 98223

Map Key	Direction	Distance (mi)	Distance (ft)	Elevation (ft)	DB
80	S	0.90	4,752.07	125.43	WATER WELLS

Well Log ID:	121822	Region Code:	1
Well Tag ID:	ACG444	County ID:	61
Well Log Image Nm:	00121822.tif	County Name:	
Project Tag No:		Township:	31
WRIA No:	7	Twsp Fraction No:	
Driller No:		Twsp Direction Cd:	North
Notice of Inten ID:	R027241	Range:	05
Well Type Code:	Resource Protection	Range Dir Code:	East
Well Completion Dt:	27-Jun-1996	Range Fraction No:	
Well Depth:	0.0	Section:	20
Well Diameter:	0.0	Quarter Section:	SE
Horz Coll Ds:		Qtr Qtr Section:	SE
Horiz Coll Meth Cd:	0	St Plane X-Coord:	1228849
Well Log Receiv Dt:	17-Jul-1996	St Plane Y-Coord:	1033225
Record Creation Dt:		NAD83 Latitude:	48.15417
Last Update Date:		NAD83 Longitude:	-122.18568
Tax Parcel Identifier:			
Well Owner Name:	SMOKEY POINT BLVD. PROP.		
Well Log Static Lvl Qt:	0.0		
Well Log GPM Qt:	0.0		
Well Log PSI No:	0.0		
Well Log Flw Type Cd:			
Well Log Well Tst Cd:			
Well Log ZIP Code:			

Map Key	Direction	Distance (mi)	Distance (ft)	Elevation (ft)	DB
80	S	0.90	4,752.07	125.43	WATER WELLS

Well Log ID:	1923032	Region Code:	3
Well Tag ID:		County ID:	61
Well Log Image Nm:	765304.pdf	County Name:	
Project Tag No:		Township:	31
WRIA No:	7	Twsp Fraction No:	
Driller No:	3160	Twsp Direction Cd:	North
Notice of Inten ID:	AE55830	Range:	05
Well Type Code:	Decommissioning	Range Dir Code:	East

## Wells and Additional Sources Detail Report

Well Completion Dt:	20-Jul-2019	Range Fraction No:	
Well Depth:	11.5	Section:	20
Well Diameter:	8.0	Quarter Section:	SE
Horz Coll Ds:		Qtr Qtr Section:	SE
Horiz Coll Meth Cd:	0	St Plane X-Coord:	1228849
Well Log Receiv Dt:	11-Oct-2019	St Plane Y-Coord:	1033225
Record Creation Dt:	14-Oct-2019	NAD83 Latitude:	0.0
Last Update Date:	14-Oct-2019	NAD83 Longitude:	0.0
Tax Parcel Identifier:			
Well Owner Name:	Vanleuven		
Well Log Static Lvl Qt:	0.0		
Well Log GPM Qt:	0.0		
Well Log PSI No:	0.0		
Well Log Flw Type Cd:	Dry Hole		
Well Log Well Tst Cd:			
Well Log ZIP Code:	98223		

Map Key	Direction	Distance (mi)	Distance (ft)	Elevation (ft)	DB
80	S	0.90	4,752.07	125.43	WATER WELLS

Well Log ID:	1923030	Region Code:	3
Well Tag ID:		County ID:	61
Well Log Image Nm:	765302.pdf	County Name:	
Project Tag No:		Township:	31
WRIA No:	7	Twsp Fraction No:	
Driller No:	3160	Twsp Direction Cd:	North
Notice of Inten ID:	AE55830	Range:	05
Well Type Code:	Decommissioning	Range Dir Code:	East
Well Completion Dt:	20-Jul-2019	Range Fraction No:	
Well Depth:	31.5	Section:	20
Well Diameter:	8.0	Quarter Section:	SE
Horz Coll Ds:		Qtr Qtr Section:	SE
Horiz Coll Meth Cd:	0	St Plane X-Coord:	1228849
Well Log Receiv Dt:	11-Oct-2019	St Plane Y-Coord:	1033225
Record Creation Dt:	14-Oct-2019	NAD83 Latitude:	0.0
Last Update Date:	14-Oct-2019	NAD83 Longitude:	0.0
Tax Parcel Identifier:			
Well Owner Name:	Vanleuven		
Well Log Static Lvl Qt:	120.0		
Well Log GPM Qt:	0.0		
Well Log PSI No:	0.0		
Well Log Flw Type Cd:	Static Level		
Well Log Well Tst Cd:			
Well Log ZIP Code:	98223		

Map Key	Direction	Distance (mi)	Distance (ft)	Elevation (ft)	DB
---------	-----------	---------------	---------------	----------------	----

## Wells and Additional Sources Detail Report

<b>80</b>	S	0.90	4,752.07	125.43	WATER WELLS
Well Log ID:	1923029	Region Code:	3		
Well Tag ID:		County ID:	61		
Well Log Image Nm:	765301.pdf	County Name:			
Project Tag No:		Township:	31		
WRIA No:	7	Twsp Fraction No:			
Driller No:	3160	Twsp Direction Cd:	North		
Notice of Inten ID:	SE70624	Range:	05		
Well Type Code:	Resource Protection	Range Dir Code:	East		
Well Completion Dt:	20-Jul-2019	Range Fraction No:			
Well Depth:	31.5	Section:	20		
Well Diameter:	8.0	Quarter Section:	SE		
Horz Coll Ds:		Qtr Qtr Section:	SE		
Horiz Coll Meth Cd:	0	St Plane X-Coord:	1228849		
Well Log Receiv Dt:	11-Oct-2019	St Plane Y-Coord:	1033225		
Record Creation Dt:	14-Oct-2019	NAD83 Latitude:	0.0		
Last Update Date:	14-Oct-2019	NAD83 Longitude:	0.0		
Tax Parcel Identifier:					
Well Owner Name:	Vanleuven				
Well Log Static Lvl Qt:	120.0				
Well Log GPM Qt:	0.0				
Well Log PSI No:	0.0				
Well Log Flw Type Cd:	Static Level				
Well Log Well Tst Cd:					
Well Log ZIP Code:	98223				

Map Key	Direction	Distance (mi)	Distance (ft)	Elevation (ft)	DB
<b>80</b>	S	0.90	4,752.07	125.43	WATER WELLS
Well Log ID:	534582	Region Code:	1		
Well Tag ID:		County ID:	61		
Well Log Image Nm:	00534582.tif	County Name:			
Project Tag No:		Township:	31		
WRIA No:	7	Twsp Fraction No:			
Driller No:		Twsp Direction Cd:	North		
Notice of Inten ID:	SE02290	Range:	05		
Well Type Code:	Resource Protection	Range Dir Code:	East		
Well Completion Dt:	30-Apr-2008	Range Fraction No:			
Well Depth:	17.0	Section:	20		
Well Diameter:	4.0	Quarter Section:	SE		
Horz Coll Ds:		Qtr Qtr Section:	SE		
Horiz Coll Meth Cd:	0	St Plane X-Coord:	1228849		
Well Log Receiv Dt:	13-May-2008	St Plane Y-Coord:	1033225		
Record Creation Dt:	18-Jul-2008	NAD83 Latitude:	48.15417		
Last Update Date:	18-Jul-2008	NAD83 Longitude:	-122.18568		

# Wells and Additional Sources Detail Report

Tax Parcel Identifier:  
 Well Owner Name: WA ST DEPT OF TRANSPORTATION  
 Well Log Static Lvl Qt: 0.0  
 Well Log GPM Qt: 0.0  
 Well Log PSI No: 0.0  
 Well Log Flw Type Cd:  
 Well Log Well Tst Cd:  
 Well Log ZIP Code:

Map Key	Direction	Distance (mi)	Distance (ft)	Elevation (ft)	DB
80	S	0.90	4,752.07	125.43	WATER WELLS

Well Log ID:	654542	Region Code:	1
Well Tag ID:	BBA937	County ID:	61
Well Log Image Nm:	00654542.tif	County Name:	
Project Tag No:		Township:	31
WRIA No:	7	Twsp Fraction No:	
Driller No:		Twsp Direction Cd:	North
Notice of Inten ID:	RE04563	Range:	05
Well Type Code:	Resource Protection	Range Dir Code:	East
Well Completion Dt:	11-May-2010	Range Fraction No:	
Well Depth:	20.0	Section:	20
Well Diameter:	12.0	Quarter Section:	SE
Horz Coll Ds:		Qtr Qtr Section:	SE
Horiz Coll Meth Cd:	0	St Plane X-Coord:	1228849
Well Log Receiv Dt:	08-Jun-2010	St Plane Y-Coord:	1033225
Record Creation Dt:	17-Jun-2010	NAD83 Latitude:	48.15417
Last Update Date:	17-Jun-2010	NAD83 Longitude:	-122.18568
Tax Parcel Identifier:			
Well Owner Name:	Community Transit		
Well Log Static Lvl Qt:	0.0		
Well Log GPM Qt:	0.0		
Well Log PSI No:	0.0		
Well Log Flw Type Cd:			
Well Log Well Tst Cd:			
Well Log ZIP Code:			

Map Key	Direction	Distance (mi)	Distance (ft)	Elevation (ft)	DB
80	S	0.90	4,752.07	125.43	WATER WELLS

Well Log ID:	534589	Region Code:	1
Well Tag ID:		County ID:	61
Well Log Image Nm:	00534589.tif	County Name:	
Project Tag No:		Township:	31
WRIA No:	7	Twsp Fraction No:	
Driller No:		Twsp Direction Cd:	North

## Wells and Additional Sources Detail Report

Notice of Inten ID:	SE02290	Range:	05
Well Type Code:	Resource Protection	Range Dir Code:	East
Well Completion Dt:	05-May-2008	Range Fraction No:	
Well Depth:	17.0	Section:	20
Well Diameter:	4.0	Quarter Section:	SE
Horz Coll Ds:		Qtr Qtr Section:	SE
Horiz Coll Meth Cd:	0	St Plane X-Coord:	1228849
Well Log Receiv Dt:	13-May-2008	St Plane Y-Coord:	1033225
Record Creation Dt:	18-Jul-2008	NAD83 Latitude:	48.15417
Last Update Date:	18-Jul-2008	NAD83 Longitude:	-122.18568
Tax Parcel Identifier:			
Well Owner Name:	WA ST DEPT OF TRANSPORTATION		
Well Log Static Lvl Qt:	0.0		
Well Log GPM Qt:	0.0		
Well Log PSI No:	0.0		
Well Log Flw Type Cd:			
Well Log Well Tst Cd:			
Well Log ZIP Code:			

Map Key	Direction	Distance (mi)	Distance (ft)	Elevation (ft)	DB
80	S	0.90	4,752.07	125.43	WATER WELLS

Well Log ID:	534583	Region Code:	1
Well Tag ID:		County ID:	61
Well Log Image Nm:	00534583.tif	County Name:	
Project Tag No:		Township:	31
WRIA No:	7	Twsp Fraction No:	
Driller No:		Twsp Direction Cd:	North
Notice of Inten ID:	SE02290	Range:	05
Well Type Code:	Resource Protection	Range Dir Code:	East
Well Completion Dt:	29-Apr-2008	Range Fraction No:	
Well Depth:	17.0	Section:	20
Well Diameter:	4.0	Quarter Section:	SE
Horz Coll Ds:		Qtr Qtr Section:	SE
Horiz Coll Meth Cd:	0	St Plane X-Coord:	1228849
Well Log Receiv Dt:	13-May-2008	St Plane Y-Coord:	1033225
Record Creation Dt:	18-Jul-2008	NAD83 Latitude:	48.15417
Last Update Date:	18-Jul-2008	NAD83 Longitude:	-122.18568
Tax Parcel Identifier:			
Well Owner Name:	WA ST DEPT OF TRANSPORTATION		
Well Log Static Lvl Qt:	0.0		
Well Log GPM Qt:	0.0		
Well Log PSI No:	0.0		
Well Log Flw Type Cd:			
Well Log Well Tst Cd:			
Well Log ZIP Code:			

## Wells and Additional Sources Detail Report

Map Key	Direction	Distance (mi)	Distance (ft)	Elevation (ft)	DB
80	S	0.90	4,752.07	125.43	WATER WELLS
Well Log ID:	118430	Region Code:	1		
Well Tag ID:		County ID:	61		
Well Log Image Nm:	00118430.tif	County Name:			
Project Tag No:		Township:	31		
WRIA No:	7	Twsp Fraction No:			
Driller No:		Twsp Direction Cd:	North		
Notice of Inten ID:	009072	Range:	05		
Well Type Code:	Resource Protection	Range Dir Code:	East		
Well Completion Dt:	05-Feb-1997	Range Fraction No:			
Well Depth:	0.0	Section:	20		
Well Diameter:	0.0	Quarter Section:	SE		
Horz Coll Ds:		Qtr Qtr Section:	SE		
Horiz Coll Meth Cd:	0	St Plane X-Coord:	1228849		
Well Log Receiv Dt:	03-Apr-1997	St Plane Y-Coord:	1033225		
Record Creation Dt:		NAD83 Latitude:	48.15417		
Last Update Date:		NAD83 Longitude:	-122.18568		
Tax Parcel Identifier:					
Well Owner Name:	SCOTT STRAND				
Well Log Static Lvl Qt:	0.0				
Well Log GPM Qt:	0.0				
Well Log PSI No:	0.0				
Well Log Flw Type Cd:					
Well Log Well Tst Cd:					
Well Log ZIP Code:					

Map Key	Direction	Distance (mi)	Distance (ft)	Elevation (ft)	DB
80	S	0.90	4,752.07	125.43	WATER WELLS
Well Log ID:	534588	Region Code:	1		
Well Tag ID:		County ID:	61		
Well Log Image Nm:	00534588.tif	County Name:			
Project Tag No:		Township:	31		
WRIA No:	7	Twsp Fraction No:			
Driller No:		Twsp Direction Cd:	North		
Notice of Inten ID:	SE02290	Range:	05		
Well Type Code:	Resource Protection	Range Dir Code:	East		
Well Completion Dt:	05-May-2008	Range Fraction No:			
Well Depth:	17.0	Section:	20		
Well Diameter:	4.0	Quarter Section:	SE		
Horz Coll Ds:		Qtr Qtr Section:	SE		
Horiz Coll Meth Cd:	0	St Plane X-Coord:	1228849		
Well Log Receiv Dt:	13-May-2008	St Plane Y-Coord:	1033225		

## Wells and Additional Sources Detail Report

Record Creation Dt:	18-Jul-2008	NAD83 Latitude:	48.15417
Last Update Date:	18-Jul-2008	NAD83 Longitude:	-122.18568
Tax Parcel Identifier:			
Well Owner Name:	WA ST DEPT OF TRANSPORTATION		
Well Log Static Lvl Qt:	0.0		
Well Log GPM Qt:	0.0		
Well Log PSI No:	0.0		
Well Log Flw Type Cd:			
Well Log Well Tst Cd:			
Well Log ZIP Code:			

Map Key	Direction	Distance (mi)	Distance (ft)	Elevation (ft)	DB
80	S	0.90	4,752.07	125.43	WATER WELLS

Well Log ID:	368506	Region Code:	1
Well Tag ID:		County ID:	61
Well Log Image Nm:	00368506.tif	County Name:	
Project Tag No:		Township:	31
WRIA No:	7	Twsp Fraction No:	
Driller No:		Twsp Direction Cd:	North
Notice of Inten ID:	S023811	Range:	05
Well Type Code:	Resource Protection	Range Dir Code:	East
Well Completion Dt:	19-Aug-2003	Range Fraction No:	
Well Depth:	24.5	Section:	20
Well Diameter:	0.0	Quarter Section:	SE
Horz Coll Ds:		Qtr Qtr Section:	SE
Horiz Coll Meth Cd:	0	St Plane X-Coord:	1228849
Well Log Receiv Dt:	15-Sep-2003	St Plane Y-Coord:	1033225
Record Creation Dt:	19-Sep-2003	NAD83 Latitude:	48.15417
Last Update Date:	19-Sep-2003	NAD83 Longitude:	-122.18568
Tax Parcel Identifier:			
Well Owner Name:	WA STATE DEPT OF TRANSPORTATION		
Well Log Static Lvl Qt:	0.0		
Well Log GPM Qt:	0.0		
Well Log PSI No:	0.0		
Well Log Flw Type Cd:			
Well Log Well Tst Cd:			
Well Log ZIP Code:			

Map Key	Direction	Distance (mi)	Distance (ft)	Elevation (ft)	DB
80	S	0.90	4,752.07	125.43	WATER WELLS

Well Log ID:	368505	Region Code:	1
Well Tag ID:		County ID:	61
Well Log Image Nm:	00368505.tif	County Name:	
Project Tag No:		Township:	31

## Wells and Additional Sources Detail Report

WRIA No:	7	Twsp Fraction No:	
Driller No:		Twsp Direction Cd:	North
Notice of Inten ID:	S023811	Range:	05
Well Type Code:	Resource Protection	Range Dir Code:	East
Well Completion Dt:	19-Aug-2003	Range Fraction No:	
Well Depth:	23.5	Section:	20
Well Diameter:	3.5	Quarter Section:	SE
Horz Coll Ds:		Qtr Qtr Section:	SE
Horiz Coll Meth Cd:	0	St Plane X-Coord:	1228849
Well Log Receiv Dt:	15-Sep-2003	St Plane Y-Coord:	1033225
Record Creation Dt:	19-Sep-2003	NAD83 Latitude:	48.15417
Last Update Date:	19-Sep-2003	NAD83 Longitude:	-122.18568
Tax Parcel Identifier:			
Well Owner Name:	WA STATE DEPT OF TRANSPORTATION		
Well Log Static Lvl Qt:	0.0		
Well Log GPM Qt:	0.0		
Well Log PSI No:	0.0		
Well Log Flw Type Cd:			
Well Log Well Tst Cd:			
Well Log ZIP Code:			

Map Key	Direction	Distance (mi)	Distance (ft)	Elevation (ft)	DB
80	S	0.90	4,752.07	125.43	WATER WELLS

Well Log ID:	534584	Region Code:	1
Well Tag ID:		County ID:	61
Well Log Image Nm:	00534584.tif	County Name:	
Project Tag No:		Township:	31
WRIA No:	7	Twsp Fraction No:	
Driller No:		Twsp Direction Cd:	North
Notice of Inten ID:	SE02290	Range:	05
Well Type Code:	Resource Protection	Range Dir Code:	East
Well Completion Dt:	28-Apr-2008	Range Fraction No:	
Well Depth:	27.0	Section:	20
Well Diameter:	4.0	Quarter Section:	SE
Horz Coll Ds:		Qtr Qtr Section:	SE
Horiz Coll Meth Cd:	0	St Plane X-Coord:	1228849
Well Log Receiv Dt:	13-May-2008	St Plane Y-Coord:	1033225
Record Creation Dt:	18-Jul-2008	NAD83 Latitude:	48.15417
Last Update Date:	18-Jul-2008	NAD83 Longitude:	-122.18568
Tax Parcel Identifier:			
Well Owner Name:	WA ST DEPT OF TRANSPORTATION		
Well Log Static Lvl Qt:	0.0		
Well Log GPM Qt:	0.0		
Well Log PSI No:	0.0		
Well Log Flw Type Cd:			

# Wells and Additional Sources Detail Report

Well Log Well Tst Cd:

Well Log ZIP Code:

Map Key	Direction	Distance (mi)	Distance (ft)	Elevation (ft)	DB
81	WSW	0.91	4,817.68	112.30	WATER WELLS

Well Log ID:	75148	Region Code:	1
Well Tag ID:		County ID:	61
Well Log Image Nm:	00075148.tif	County Name:	
Project Tag No:		Township:	31
WRIA No:	5	Twsp Fraction No:	
Driller No:	1367	Twsp Direction Cd:	North
Notice of Inten ID:		Range:	05
Well Type Code:	Water	Range Dir Code:	East
Well Completion Dt:	21-Aug-1990	Range Fraction No:	
Well Depth:	125.0	Section:	20
Well Diameter:	6.0	Quarter Section:	NW
Horz Coll Ds:		Qtr Qtr Section:	NW
Horiz Coll Meth Cd:	0	St Plane X-Coord:	1224901
Well Log Receiv Dt:		St Plane Y-Coord:	1037156
Record Creation Dt:		NAD83 Latitude:	48.16471
Last Update Date:	06-Nov-2013	NAD83 Longitude:	-122.20219
Tax Parcel Identifier:			
Well Owner Name:	BOB TAYLOR		
Well Log Static Lvl Qt:	0.0		
Well Log GPM Qt:	0.0		
Well Log PSI No:	0.0		
Well Log Flw Type Cd:			
Well Log Well Tst Cd:			
Well Log ZIP Code:			

Map Key	Direction	Distance (mi)	Distance (ft)	Elevation (ft)	DB
81	WSW	0.91	4,817.68	112.30	WATER WELLS

Well Log ID:	994298	Region Code:	1
Well Tag ID:	BIS321	County ID:	61
Well Log Image Nm:	994298.tif	County Name:	
Project Tag No:		Township:	31
WRIA No:	5	Twsp Fraction No:	
Driller No:	1297	Twsp Direction Cd:	North
Notice of Inten ID:	W268909	Range:	05
Well Type Code:	Water	Range Dir Code:	East
Well Completion Dt:	16-Sep-2014	Range Fraction No:	
Well Depth:	11.5	Section:	20
Well Diameter:	36.0	Quarter Section:	NW
Horz Coll Ds:		Qtr Qtr Section:	NW

## Wells and Additional Sources Detail Report

Horiz Coll Meth Cd:	0	St Plane X-Coord:	1224901
Well Log Receiv Dt:	17-Sep-2014	St Plane Y-Coord:	1037156
Record Creation Dt:	24-Mar-2015	NAD83 Latitude:	0.0
Last Update Date:	24-Mar-2015	NAD83 Longitude:	0.0
Tax Parcel Identifier:	31052000200500		
Well Owner Name:	MIKE CAMBLE		
Well Log Static Lvl Qt:	6.0		
Well Log GPM Qt:	15.0		
Well Log PSI No:	0.0		
Well Log Flw Type Cd:	Static Level		
Well Log Well Tst Cd:	Pump Test		
Well Log ZIP Code:			

Map Key	Direction	Distance (mi)	Distance (ft)	Elevation (ft)	DB
81	WSW	0.91	4,817.68	112.30	WATER WELLS

Well Log ID:	614904	Region Code:	1
Well Tag ID:		County ID:	61
Well Log Image Nm:	00614904.tif	County Name:	
Project Tag No:		Township:	31
WRIA No:	5	Twsp Fraction No:	
Driller No:		Twsp Direction Cd:	North
Notice of Inten ID:	A120195	Range:	05
Well Type Code:	Decommissioning	Range Dir Code:	East
Well Completion Dt:	20-Sep-2009	Range Fraction No:	
Well Depth:	13.6	Section:	20
Well Diameter:	48.0	Quarter Section:	NW
Horz Coll Ds:		Qtr Qtr Section:	NW
Horiz Coll Meth Cd:	0	St Plane X-Coord:	1224901
Well Log Receiv Dt:	25-Sep-2009	St Plane Y-Coord:	1037156
Record Creation Dt:	13-Nov-2009	NAD83 Latitude:	48.16471
Last Update Date:	13-Nov-2009	NAD83 Longitude:	-122.20219
Tax Parcel Identifier:	31052000200500		
Well Owner Name:	CAMPBELL		
Well Log Static Lvl Qt:	0.0		
Well Log GPM Qt:	0.0		
Well Log PSI No:	0.0		
Well Log Flw Type Cd:			
Well Log Well Tst Cd:			
Well Log ZIP Code:			

Map Key	Direction	Distance (mi)	Distance (ft)	Elevation (ft)	DB
81	WSW	0.91	4,817.68	112.30	WATER WELLS

Well Log ID:	614906	Region Code:	1
Well Tag ID:	BAT482	County ID:	61

## Wells and Additional Sources Detail Report

Well Log Image Nm: 00614906.tif	County Name:
Project Tag No:	Township: 31
WRIA No: 5	Twsp Fraction No:
Driller No:	Twsp Direction Cd: North
Notice of Inten ID: W268908	Range: 05
Well Type Code: Water	Range Dir Code: East
Well Completion Dt: 20-Sep-2009	Range Fraction No:
Well Depth: 16.0	Section: 20
Well Diameter: 36.0	Quarter Section: NW
Horz Coll Ds:	Qtr Qtr Section: NW
Horiz Coll Meth Cd: 0	St Plane X-Coord: 1224901
Well Log Receiv Dt: 28-Sep-2009	St Plane Y-Coord: 1037156
Record Creation Dt: 13-Nov-2009	NAD83 Latitude: 48.16471
Last Update Date: 13-Nov-2009	NAD83 Longitude: -122.20219
Tax Parcel Identifier: 31052000200500	
Well Owner Name: MIKE CAMPBELL	
Well Log Static Lvl Qt: 0.0	
Well Log GPM Qt: 0.0	
Well Log PSI No: 0.0	
Well Log Flw Type Cd:	
Well Log Well Tst Cd:	
Well Log ZIP Code:	

Map Key	Direction	Distance (mi)	Distance (ft)	Elevation (ft)	DB
82	SW	0.92	4,832.59	124.77	WATER WELLS

Well Log ID: 76764	Region Code: 1
Well Tag ID:	County ID: 61
Well Log Image Nm: 00076764.tif	County Name:
Project Tag No:	Township: 31
WRIA No: 7	Twsp Fraction No:
Driller No: 0502	Twsp Direction Cd: North
Notice of Inten ID:	Range: 05
Well Type Code: Water	Range Dir Code: East
Well Completion Dt: 10-Jan-1988	Range Fraction No:
Well Depth: 19.0	Section: 20
Well Diameter: 36.0	Quarter Section: SW
Horz Coll Ds:	Qtr Qtr Section: NE
Horiz Coll Meth Cd: 0	St Plane X-Coord: 1226216
Well Log Receiv Dt: 22-Jan-1988	St Plane Y-Coord: 1034518
Record Creation Dt:	NAD83 Latitude: 48.15756
Last Update Date:	NAD83 Longitude: -122.19657
Tax Parcel Identifier:	
Well Owner Name: DEAN EVANS	
Well Log Static Lvl Qt: 0.0	
Well Log GPM Qt: 0.0	

## Wells and Additional Sources Detail Report

Well Log PSI No: 0.0  
 Well Log Flw Type Cd:  
 Well Log Well Tst Cd:  
 Well Log ZIP Code:

<b>Map Key</b>	<b>Direction</b>	<b>Distance (mi)</b>	<b>Distance (ft)</b>	<b>Elevation (ft)</b>	<b>DB</b>
82	SW	0.92	4,832.59	124.77	WATER WELLS

Well Log ID:	675112	Region Code:	1
Well Tag ID:		County ID:	61
Well Log Image Nm:	00675112.tif	County Name:	
Project Tag No:		Township:	31
WRIA No:	7	Twsp Fraction No:	
Driller No:		Twsp Direction Cd:	North
Notice of Inten ID:	A139950	Range:	05
Well Type Code:	Decommissioning	Range Dir Code:	East
Well Completion Dt:	20-Sep-2010	Range Fraction No:	
Well Depth:	11.0	Section:	20
Well Diameter:	0.0	Quarter Section:	SW
Horz Coll Ds:		Qtr Qtr Section:	NE
Horiz Coll Meth Cd:	0	St Plane X-Coord:	1226216
Well Log Receiv Dt:	28-Sep-2010	St Plane Y-Coord:	1034518
Record Creation Dt:	15-Oct-2010	NAD83 Latitude:	48.15756
Last Update Date:	15-Oct-2010	NAD83 Longitude:	-122.19657
Tax Parcel Identifier:	00472500000403		
Well Owner Name:	GRANDVIEW NORTH		
Well Log Static Lvl Qt:	0.0		
Well Log GPM Qt:	0.0		
Well Log PSI No:	0.0		
Well Log Flw Type Cd:			
Well Log Well Tst Cd:			
Well Log ZIP Code:			

<b>Map Key</b>	<b>Direction</b>	<b>Distance (mi)</b>	<b>Distance (ft)</b>	<b>Elevation (ft)</b>	<b>DB</b>
83	SSE	0.92	4,882.56	125.43	WATER WELLS

Well Log ID:	1868734	Region Code:	1
Well Tag ID:		County ID:	61
Well Log Image Nm:	1868734.tif	County Name:	
Project Tag No:		Township:	31
WRIA No:	7	Twsp Fraction No:	
Driller No:	1621	Twsp Direction Cd:	North
Notice of Inten ID:	AE49600	Range:	05
Well Type Code:	Decommissioning	Range Dir Code:	East
Well Completion Dt:	19-Jun-2018	Range Fraction No:	
Well Depth:	12.0	Section:	21

## Wells and Additional Sources Detail Report

Well Diameter:	36.0	Quarter Section:	SW
Horz Coll Ds:		Qtr Qtr Section:	SE
Horiz Coll Meth Cd:	0	St Plane X-Coord:	1231463
Well Log Receiv Dt:	03-Oct-2018	St Plane Y-Coord:	1033149
Record Creation Dt:	13-Dec-2018	NAD83 Latitude:	0.0
Last Update Date:	13-Dec-2018	NAD83 Longitude:	0.0
Tax Parcel Identifier:	31052100306300		
Well Owner Name:	Baker-Mor LLC		
Well Log Static Lvl Qt:	6.15999984741		
Well Log GPM Qt:	0.0		
Well Log PSI No:	0.0		
Well Log Flw Type Cd:	Static Level		
Well Log Well Tst Cd:			
Well Log ZIP Code:			

Map Key	Direction	Distance (mi)	Distance (ft)	Elevation (ft)	DB
83	SSE	0.92	4,882.56	125.43	WATER WELLS

Well Log ID:	1674081	Region Code:	3
Well Tag ID:		County ID:	61
Well Log Image Nm:	750077.pdf	County Name:	
Project Tag No:		Township:	31
WRIA No:	7	Twsp Fraction No:	
Driller No:	3219	Twsp Direction Cd:	North
Notice of Inten ID:	SE64978	Range:	05
Well Type Code:	Resource Protection	Range Dir Code:	East
Well Completion Dt:	06-Feb-2018	Range Fraction No:	
Well Depth:	50.0	Section:	21
Well Diameter:	1.5	Quarter Section:	SW
Horz Coll Ds:		Qtr Qtr Section:	SE
Horiz Coll Meth Cd:	0	St Plane X-Coord:	1231463
Well Log Receiv Dt:	07-Feb-2018	St Plane Y-Coord:	1033149
Record Creation Dt:	08-Feb-2018	NAD83 Latitude:	0.0
Last Update Date:	08-Feb-2018	NAD83 Longitude:	0.0
Tax Parcel Identifier:			
Well Owner Name:	AMCAL Enterprises Inc		
Well Log Static Lvl Qt:	0.0		
Well Log GPM Qt:	0.0		
Well Log PSI No:	0.0		
Well Log Flw Type Cd:	Dry Hole		
Well Log Well Tst Cd:			
Well Log ZIP Code:			

Map Key	Direction	Distance (mi)	Distance (ft)	Elevation (ft)	DB
83	SSE	0.92	4,882.56	125.43	WATER WELLS

## Wells and Additional Sources Detail Report

Well Log ID:	1674082	Region Code:	3
Well Tag ID:		County ID:	61
Well Log Image Nm:	750078.pdf	County Name:	
Project Tag No:		Township:	31
WRIA No:	7	Twsp Fraction No:	
Driller No:	3219	Twsp Direction Cd:	North
Notice of Inten ID:	AE47251	Range:	05
Well Type Code:	Decommissioning	Range Dir Code:	East
Well Completion Dt:	06-Feb-2018	Range Fraction No:	
Well Depth:	50.0	Section:	21
Well Diameter:	1.5	Quarter Section:	SW
Horz Coll Ds:		Qtr Qtr Section:	SE
Horiz Coll Meth Cd:	0	St Plane X-Coord:	1231463
Well Log Receiv Dt:	07-Feb-2018	St Plane Y-Coord:	1033149
Record Creation Dt:	08-Feb-2018	NAD83 Latitude:	0.0
Last Update Date:	08-Feb-2018	NAD83 Longitude:	0.0
Tax Parcel Identifier:			
Well Owner Name:	AMCAL Enterprises Inc		
Well Log Static Lvl Qt:	0.0		
Well Log GPM Qt:	0.0		
Well Log PSI No:	0.0		
Well Log Flw Type Cd:	Dry Hole		
Well Log Well Tst Cd:			
Well Log ZIP Code:			

Map Key	Direction	Distance (mi)	Distance (ft)	Elevation (ft)	DB
83	SSE	0.92	4,882.56	125.43	WATER WELLS

Well Log ID:	1598108	Region Code:	1
Well Tag ID:		County ID:	61
Well Log Image Nm:	1598108.tif	County Name:	
Project Tag No:		Township:	31
WRIA No:	7	Twsp Fraction No:	
Driller No:	2711	Twsp Direction Cd:	North
Notice of Inten ID:	AE39599	Range:	05
Well Type Code:	Decommissioning	Range Dir Code:	East
Well Completion Dt:	07-Oct-2016	Range Fraction No:	
Well Depth:	13.0	Section:	21
Well Diameter:	36.0	Quarter Section:	SW
Horz Coll Ds:		Qtr Qtr Section:	SE
Horiz Coll Meth Cd:	0	St Plane X-Coord:	1231463
Well Log Receiv Dt:	25-Oct-2016	St Plane Y-Coord:	1033149
Record Creation Dt:	02-Dec-2016	NAD83 Latitude:	0.0
Last Update Date:	02-Dec-2016	NAD83 Longitude:	0.0
Tax Parcel Identifier:	31052100305400		
Well Owner Name:	172ND Holdings LLC		

## Wells and Additional Sources Detail Report

Well Log Static Lvl Qt: 0.0  
 Well Log GPM Qt: 0.0  
 Well Log PSI No: 0.0  
 Well Log Flw Type Cd: Dry Hole  
 Well Log Well Tst Cd:  
 Well Log ZIP Code: 98223

Map Key	Direction	Distance (mi)	Distance (ft)	Elevation (ft)	DB
84	NNW	0.94	4,982.55	47.17	WATER WELLS

Well Log ID:	119075	Region Code:	1
Well Tag ID:		County ID:	61
Well Log Image Nm:	00119075.tif	County Name:	
Project Tag No:		Township:	31
WRIA No:	5	Twsp Fraction No:	
Driller No:		Twsp Direction Cd:	North
Notice of Inten ID:	A032171	Range:	05
Well Type Code:	Decommissioning	Range Dir Code:	East
Well Completion Dt:		Range Fraction No:	
Well Depth:	0.0	Section:	08
Well Diameter:	0.0	Quarter Section:	SE
Horz Coll Ds:		Qtr Qtr Section:	NW
Horiz Coll Meth Cd:	0	St Plane X-Coord:	1227770
Well Log Receiv Dt:	01-Sep-1994	St Plane Y-Coord:	1045145
Record Creation Dt:		NAD83 Latitude:	48.18677
Last Update Date:		NAD83 Longitude:	-122.19114
Tax Parcel Identifier:			
Well Owner Name:	TEXACO / BALBIER SINSH		
Well Log Static Lvl Qt:	0.0		
Well Log GPM Qt:	0.0		
Well Log PSI No:	0.0		
Well Log Flw Type Cd:			
Well Log Well Tst Cd:			
Well Log ZIP Code:			

Map Key	Direction	Distance (mi)	Distance (ft)	Elevation (ft)	DB
87	WNW	0.96	5,062.26	43.73	WATER WELLS

Well Log ID:	303769	Region Code:	1
Well Tag ID:	AFR065	County ID:	61
Well Log Image Nm:	00303769.tif	County Name:	
Project Tag No:		Township:	31
WRIA No:	5	Twsp Fraction No:	
Driller No:		Twsp Direction Cd:	North
Notice of Inten ID:	W107837	Range:	05
Well Type Code:	Water	Range Dir Code:	East

## Wells and Additional Sources Detail Report

Well Completion Dt:	23-Mar-2001	Range Fraction No:	
Well Depth:	12.5	Section:	17
Well Diameter:	36.0	Quarter Section:	NW
Horz Coll Ds:		Qtr Qtr Section:	NW
Horiz Coll Meth Cd:	0	St Plane X-Coord:	1225042
Well Log Receiv Dt:	28-Mar-2001	St Plane Y-Coord:	1042562
Record Creation Dt:	23-Oct-2001	NAD83 Latitude:	48.17953
Last Update Date:	23-Oct-2001	NAD83 Longitude:	-122.20209
Tax Parcel Identifier:			
Well Owner Name:	KEVIN STAMEY		
Well Log Static Lvl Qt:	0.0		
Well Log GPM Qt:	0.0		
Well Log PSI No:	0.0		
Well Log Flw Type Cd:			
Well Log Well Tst Cd:			
Well Log ZIP Code:			

Map Key	Direction	Distance (mi)	Distance (ft)	Elevation (ft)	DB
87	WNW	0.96	5,062.26	43.73	WATER WELLS

Well Log ID:	77504	Region Code:	1
Well Tag ID:		County ID:	61
Well Log Image Nm:	00077504.tif	County Name:	
Project Tag No:		Township:	31
WRIA No:	5	Twsp Fraction No:	
Driller No:	1297	Twsp Direction Cd:	North
Notice of Inten ID:	W056519	Range:	05
Well Type Code:	Water	Range Dir Code:	East
Well Completion Dt:	26-Oct-1994	Range Fraction No:	
Well Depth:	0.0	Section:	17
Well Diameter:	36.0	Quarter Section:	NW
Horz Coll Ds:		Qtr Qtr Section:	NW
Horiz Coll Meth Cd:	0	St Plane X-Coord:	1225042
Well Log Receiv Dt:	14-Oct-1994	St Plane Y-Coord:	1042562
Record Creation Dt:		NAD83 Latitude:	48.17953
Last Update Date:		NAD83 Longitude:	-122.20209
Tax Parcel Identifier:			
Well Owner Name:	ED EDGECOME		
Well Log Static Lvl Qt:	0.0		
Well Log GPM Qt:	0.0		
Well Log PSI No:	0.0		
Well Log Flw Type Cd:			
Well Log Well Tst Cd:			
Well Log ZIP Code:			

Map Key	Direction	Distance (mi)	Distance (ft)	Elevation (ft)	DB
---------	-----------	---------------	---------------	----------------	----

# Wells and Additional Sources Detail Report

<b>88</b>	E	0.97	5,121.32	136.88	WATER WELLS
Well Log ID:	120249	Region Code:	1		
Well Tag ID:	AAY642	County ID:	61		
Well Log Image Nm:	00120249.tif	County Name:			
Project Tag No:		Township:	31		
WRIA No:	7	Twsp Fraction No:			
Driller No:		Twsp Direction Cd:	North		
Notice of Inten ID:	R001520	Range:	05		
Well Type Code:	Resource Protection	Range Dir Code:	East		
Well Completion Dt:	15-Oct-1993	Range Fraction No:			
Well Depth:	0.0	Section:	15		
Well Diameter:	0.0	Quarter Section:	SW		
Horz Coll Ds:		Qtr Qtr Section:	SW		
Horiz Coll Meth Cd:	0	St Plane X-Coord:	1235428		
Well Log Receiv Dt:	25-Oct-1993	St Plane Y-Coord:	1038338		
Record Creation Dt:		NAD83 Latitude:	48.16856		
Last Update Date:		NAD83 Longitude:	-122.15918		
Tax Parcel Identifier:					
Well Owner Name:	BURAL CASCADE CULVERT				
Well Log Static Lvl Qt:	0.0				
Well Log GPM Qt:	0.0				
Well Log PSI No:	0.0				
Well Log Flw Type Cd:					
Well Log Well Tst Cd:					
Well Log ZIP Code:					

<b>Map Key</b>	<b>Direction</b>	<b>Distance (mi)</b>	<b>Distance (ft)</b>	<b>Elevation (ft)</b>	<b>DB</b>
<b>88</b>	E	0.97	5,121.32	136.88	WATER WELLS
Well Log ID:	120248	Region Code:	1		
Well Tag ID:	AAY641	County ID:	61		
Well Log Image Nm:	00120248.tif	County Name:			
Project Tag No:		Township:	31		
WRIA No:	7	Twsp Fraction No:			
Driller No:		Twsp Direction Cd:	North		
Notice of Inten ID:	R001520	Range:	05		
Well Type Code:	Resource Protection	Range Dir Code:	East		
Well Completion Dt:	15-Oct-1993	Range Fraction No:			
Well Depth:	0.0	Section:	15		
Well Diameter:	0.0	Quarter Section:	SW		
Horz Coll Ds:		Qtr Qtr Section:	SW		
Horiz Coll Meth Cd:	0	St Plane X-Coord:	1235428		
Well Log Receiv Dt:	25-Oct-1993	St Plane Y-Coord:	1038338		
Record Creation Dt:		NAD83 Latitude:	48.16856		
Last Update Date:		NAD83 Longitude:	-122.15918		

# Wells and Additional Sources Detail Report

Tax Parcel Identifier:  
 Well Owner Name: BURAL CASCADE CULVERT  
 Well Log Static Lvl Qt: 0.0  
 Well Log GPM Qt: 0.0  
 Well Log PSI No: 0.0  
 Well Log Flw Type Cd:  
 Well Log Well Tst Cd:  
 Well Log ZIP Code:

<b>Map Key</b>	<b>Direction</b>	<b>Distance (mi)</b>	<b>Distance (ft)</b>	<b>Elevation (ft)</b>	<b>DB</b>
88	E	0.97	5,121.32	136.88	WATER WELLS

Well Log ID:	120250	Region Code:	1
Well Tag ID:	AAY643	County ID:	61
Well Log Image Nm:	00120250.tif	County Name:	
Project Tag No:		Township:	31
WRIA No:	7	Twsp Fraction No:	
Driller No:		Twsp Direction Cd:	North
Notice of Inten ID:	R001520	Range:	05
Well Type Code:	Resource Protection	Range Dir Code:	East
Well Completion Dt:	15-Oct-1993	Range Fraction No:	
Well Depth:	0.0	Section:	15
Well Diameter:	0.0	Quarter Section:	SW
Horz Coll Ds:		Qtr Qtr Section:	SW
Horiz Coll Meth Cd:	0	St Plane X-Coord:	1235428
Well Log Receiv Dt:	25-Oct-1993	St Plane Y-Coord:	1038338
Record Creation Dt:		NAD83 Latitude:	48.16856
Last Update Date:		NAD83 Longitude:	-122.15918
Tax Parcel Identifier:			
Well Owner Name:	BURAL CASCADE CULVERT		
Well Log Static Lvl Qt:	0.0		
Well Log GPM Qt:	0.0		
Well Log PSI No:	0.0		
Well Log Flw Type Cd:			
Well Log Well Tst Cd:			
Well Log ZIP Code:			

<b>Map Key</b>	<b>Direction</b>	<b>Distance (mi)</b>	<b>Distance (ft)</b>	<b>Elevation (ft)</b>	<b>DB</b>
90	SSW	0.98	5,160.00	124.44	WATER WELLS

Well Log ID:	1002672	Region Code:	1
Well Tag ID:	BIL543	County ID:	61
Well Log Image Nm:	1002672.tif	County Name:	
Project Tag No:		Township:	31
WRIA No:	7	Twsp Fraction No:	
Driller No:	1681	Twsp Direction Cd:	North

## Wells and Additional Sources Detail Report

Notice of Inten ID:	DE01428	Range:	05
Well Type Code:	Water	Range Dir Code:	East
Well Completion Dt:	05-Jun-2014	Range Fraction No:	
Well Depth:	17.0	Section:	20
Well Diameter:	1.5	Quarter Section:	SE
Horz Coll Ds:		Qtr Qtr Section:	SW
Horiz Coll Meth Cd:	0	St Plane X-Coord:	1227527
Well Log Receiv Dt:	07-Jul-2014	St Plane Y-Coord:	1033209
Record Creation Dt:	02-Apr-2015	NAD83 Latitude:	0.0
Last Update Date:	11-Jun-2015	NAD83 Longitude:	0.0
Tax Parcel Identifier:	31052000304600		
Well Owner Name:	Smokey Point Commercial LLC		
Well Log Static Lvl Qt:	0.0		
Well Log GPM Qt:	0.0		
Well Log PSI No:	0.0		
Well Log Flw Type Cd:			
Well Log Well Tst Cd:			
Well Log ZIP Code:	98271		

Map Key	Direction	Distance (mi)	Distance (ft)	Elevation (ft)	DB
90	SSW	0.98	5,160.00	124.44	WATER WELLS

Well Log ID:	1002556	Region Code:	1
Well Tag ID:	BIL763	County ID:	61
Well Log Image Nm:	1002556.tif	County Name:	
Project Tag No:		Township:	31
WRIA No:	7	Twsp Fraction No:	
Driller No:	1681	Twsp Direction Cd:	North
Notice of Inten ID:	DE01428	Range:	05
Well Type Code:	Water	Range Dir Code:	East
Well Completion Dt:	28-May-2014	Range Fraction No:	
Well Depth:	15.0	Section:	20
Well Diameter:	1.5	Quarter Section:	SE
Horz Coll Ds:		Qtr Qtr Section:	SW
Horiz Coll Meth Cd:	0	St Plane X-Coord:	1227527
Well Log Receiv Dt:	03-Jul-2014	St Plane Y-Coord:	1033209
Record Creation Dt:	02-Apr-2015	NAD83 Latitude:	0.0
Last Update Date:	11-Jun-2015	NAD83 Longitude:	0.0
Tax Parcel Identifier:	31052000304600		
Well Owner Name:	Smokey Point Commercial LLC		
Well Log Static Lvl Qt:	0.0		
Well Log GPM Qt:	0.0		
Well Log PSI No:	0.0		
Well Log Flw Type Cd:			
Well Log Well Tst Cd:			
Well Log ZIP Code:	98271		

## Wells and Additional Sources Detail Report

Map Key	Direction	Distance (mi)	Distance (ft)	Elevation (ft)	DB
90	SSW	0.98	5,160.00	124.44	WATER WELLS
Well Log ID:	1024706	Region Code:	1		
Well Tag ID:	BIL650	County ID:	61		
Well Log Image Nm:	1024706.tif	County Name:			
Project Tag No:		Township:	31		
WRIA No:	7	Twsp Fraction No:			
Driller No:	1681	Twsp Direction Cd:	North		
Notice of Inten ID:	DE01428	Range:	05		
Well Type Code:	Water	Range Dir Code:	East		
Well Completion Dt:	15-May-2014	Range Fraction No:			
Well Depth:	15.0	Section:	20		
Well Diameter:	1.5	Quarter Section:	SE		
Horz Coll Ds:		Qtr Qtr Section:	SW		
Horiz Coll Meth Cd:	0	St Plane X-Coord:	1227527		
Well Log Receiv Dt:	06-Jun-2014	St Plane Y-Coord:	1033209		
Record Creation Dt:	11-Jun-2015	NAD83 Latitude:	0.0		
Last Update Date:	11-Jun-2015	NAD83 Longitude:	0.0		
Tax Parcel Identifier:	31052000304600				
Well Owner Name:	Smokey Point Commercial LLC				
Well Log Static Lvl Qt:	0.0				
Well Log GPM Qt:	0.0				
Well Log PSI No:	0.0				
Well Log Flw Type Cd:					
Well Log Well Tst Cd:					
Well Log ZIP Code:	98271				

Map Key	Direction	Distance (mi)	Distance (ft)	Elevation (ft)	DB
90	SSW	0.98	5,160.00	124.44	WATER WELLS
Well Log ID:	1002696	Region Code:	1		
Well Tag ID:	BIL574	County ID:	61		
Well Log Image Nm:	1002696.tif	County Name:			
Project Tag No:		Township:	31		
WRIA No:	7	Twsp Fraction No:			
Driller No:	1681	Twsp Direction Cd:	North		
Notice of Inten ID:	DE01428	Range:	05		
Well Type Code:	Water	Range Dir Code:	East		
Well Completion Dt:	05-Jun-2014	Range Fraction No:			
Well Depth:	12.0	Section:	20		
Well Diameter:	1.5	Quarter Section:	SE		
Horz Coll Ds:		Qtr Qtr Section:	SW		
Horiz Coll Meth Cd:	0	St Plane X-Coord:	1227527		
Well Log Receiv Dt:	07-Jul-2014	St Plane Y-Coord:	1033209		

## Wells and Additional Sources Detail Report

Record Creation Dt:	03-Apr-2015	NAD83 Latitude:	0.0
Last Update Date:	11-Jun-2015	NAD83 Longitude:	0.0
Tax Parcel Identifier:	31052000304600		
Well Owner Name:	Smokey Point Commercial LLC		
Well Log Static Lvl Qt:	0.0		
Well Log GPM Qt:	0.0		
Well Log PSI No:	0.0		
Well Log Flw Type Cd:			
Well Log Well Tst Cd:			
Well Log ZIP Code:	98271		

Map Key	Direction	Distance (mi)	Distance (ft)	Elevation (ft)	DB
90	SSW	0.98	5,160.00	124.44	WATER WELLS

Well Log ID:	1002445	Region Code:	1
Well Tag ID:	BIL742	County ID:	61
Well Log Image Nm:	1002445.tif	County Name:	
Project Tag No:		Township:	31
WRIA No:	7	Twsp Fraction No:	
Driller No:	1681	Twsp Direction Cd:	North
Notice of Inten ID:	DE01428	Range:	05
Well Type Code:	Water	Range Dir Code:	East
Well Completion Dt:	28-May-2014	Range Fraction No:	
Well Depth:	18.0	Section:	20
Well Diameter:	1.5	Quarter Section:	SE
Horz Coll Ds:		Qtr Qtr Section:	SW
Horiz Coll Meth Cd:	0	St Plane X-Coord:	1227527
Well Log Receiv Dt:	03-Jul-2014	St Plane Y-Coord:	1033209
Record Creation Dt:	02-Apr-2015	NAD83 Latitude:	0.0
Last Update Date:	11-Jun-2015	NAD83 Longitude:	0.0
Tax Parcel Identifier:	31052000304600		
Well Owner Name:	Smokey Point Commercial LLC		
Well Log Static Lvl Qt:	0.0		
Well Log GPM Qt:	0.0		
Well Log PSI No:	0.0		
Well Log Flw Type Cd:			
Well Log Well Tst Cd:			
Well Log ZIP Code:	98271		

Map Key	Direction	Distance (mi)	Distance (ft)	Elevation (ft)	DB
90	SSW	0.98	5,160.00	124.44	WATER WELLS

Well Log ID:	1002402	Region Code:	1
Well Tag ID:	BIL811	County ID:	61
Well Log Image Nm:	1002402.tif	County Name:	
Project Tag No:		Township:	31

## Wells and Additional Sources Detail Report

WRIA No:	7	Twsp Fraction No:	
Driller No:	1681	Twsp Direction Cd:	North
Notice of Inten ID:	DE01428	Range:	05
Well Type Code:	Water	Range Dir Code:	East
Well Completion Dt:	06-Jun-2014	Range Fraction No:	
Well Depth:	19.0	Section:	20
Well Diameter:	1.5	Quarter Section:	SE
Horz Coll Ds:		Qtr Qtr Section:	SW
Horiz Coll Meth Cd:	0	St Plane X-Coord:	1227527
Well Log Receiv Dt:	09-Jul-2014	St Plane Y-Coord:	1033209
Record Creation Dt:	02-Apr-2015	NAD83 Latitude:	0.0
Last Update Date:	11-Jun-2015	NAD83 Longitude:	0.0
Tax Parcel Identifier:	31052000304600		
Well Owner Name:	Smokey Point Commercial LLC		
Well Log Static Lvl Qt:	0.0		
Well Log GPM Qt:	0.0		
Well Log PSI No:	0.0		
Well Log Flw Type Cd:			
Well Log Well Tst Cd:			
Well Log ZIP Code:	98271		

Map Key	Direction	Distance (mi)	Distance (ft)	Elevation (ft)	DB
90	SSW	0.98	5,160.00	124.44	WATER WELLS

Well Log ID:	1002635	Region Code:	1
Well Tag ID:	BIL518	County ID:	61
Well Log Image Nm:	1002635.tif	County Name:	
Project Tag No:		Township:	31
WRIA No:	7	Twsp Fraction No:	
Driller No:	1681	Twsp Direction Cd:	North
Notice of Inten ID:	DE01428	Range:	05
Well Type Code:	Water	Range Dir Code:	East
Well Completion Dt:	05-Jun-2014	Range Fraction No:	
Well Depth:	11.0	Section:	20
Well Diameter:	1.5	Quarter Section:	SE
Horz Coll Ds:		Qtr Qtr Section:	SW
Horiz Coll Meth Cd:	0	St Plane X-Coord:	1227527
Well Log Receiv Dt:	07-Jul-2014	St Plane Y-Coord:	1033209
Record Creation Dt:	02-Apr-2015	NAD83 Latitude:	0.0
Last Update Date:	11-Jun-2015	NAD83 Longitude:	0.0
Tax Parcel Identifier:	31052000304600		
Well Owner Name:	Smokey Point Commercial LLC		
Well Log Static Lvl Qt:	0.0		
Well Log GPM Qt:	0.0		
Well Log PSI No:	0.0		
Well Log Flw Type Cd:			

# Wells and Additional Sources Detail Report

Well Log Well Tst Cd:  
Well Log ZIP Code: 98271

<b>Map Key</b>	<b>Direction</b>	<b>Distance (mi)</b>	<b>Distance (ft)</b>	<b>Elevation (ft)</b>	<b>DB</b>
90	SSW	0.98	5,160.00	124.44	WATER WELLS

Well Log ID:	1024702	Region Code:	1
Well Tag ID:	BIL673	County ID:	61
Well Log Image Nm:	1024702.tif	County Name:	
Project Tag No:		Township:	31
WRIA No:	7	Twsp Fraction No:	
Driller No:	1681	Twsp Direction Cd:	North
Notice of Inten ID:	DE01428	Range:	05
Well Type Code:	Water	Range Dir Code:	East
Well Completion Dt:	15-May-2014	Range Fraction No:	
Well Depth:	18.0	Section:	20
Well Diameter:	1.5	Quarter Section:	SE
Horz Coll Ds:		Qtr Qtr Section:	SW
Horiz Coll Meth Cd:	0	St Plane X-Coord:	1227527
Well Log Receiv Dt:	06-Jun-2014	St Plane Y-Coord:	1033209
Record Creation Dt:	11-Jun-2015	NAD83 Latitude:	0.0
Last Update Date:	11-Jun-2015	NAD83 Longitude:	0.0
Tax Parcel Identifier:	31052000304600		
Well Owner Name:	Smokey Point Commercial LLC		
Well Log Static Lvl Qt:	0.0		
Well Log GPM Qt:	0.0		
Well Log PSI No:	0.0		
Well Log Flw Type Cd:			
Well Log Well Tst Cd:			
Well Log ZIP Code:	98271		

<b>Map Key</b>	<b>Direction</b>	<b>Distance (mi)</b>	<b>Distance (ft)</b>	<b>Elevation (ft)</b>	<b>DB</b>
90	SSW	0.98	5,160.00	124.44	WATER WELLS

Well Log ID:	1002595	Region Code:	1
Well Tag ID:	BIL852	County ID:	61
Well Log Image Nm:	1002595.tif	County Name:	
Project Tag No:		Township:	31
WRIA No:	7	Twsp Fraction No:	
Driller No:	1681	Twsp Direction Cd:	North
Notice of Inten ID:	DE01428	Range:	05
Well Type Code:	Water	Range Dir Code:	East
Well Completion Dt:	05-Jun-2014	Range Fraction No:	
Well Depth:	11.0	Section:	20
Well Diameter:	1.5	Quarter Section:	SE
Horz Coll Ds:		Qtr Qtr Section:	SW

## Wells and Additional Sources Detail Report

Horiz Coll Meth Cd:	0	St Plane X-Coord:	1227527
Well Log Receiv Dt:	09-Jul-2014	St Plane Y-Coord:	1033209
Record Creation Dt:	02-Apr-2015	NAD83 Latitude:	0.0
Last Update Date:	11-Jun-2015	NAD83 Longitude:	0.0
Tax Parcel Identifier:	31052000304600		
Well Owner Name:	Smokey Point Commercial LLC		
Well Log Static Lvl Qt:	0.0		
Well Log GPM Qt:	0.0		
Well Log PSI No:	0.0		
Well Log Flw Type Cd:			
Well Log Well Tst Cd:			
Well Log ZIP Code:	98271		

Map Key	Direction	Distance (mi)	Distance (ft)	Elevation (ft)	DB
90	SSW	0.98	5,160.00	124.44	WATER WELLS

Well Log ID:	1002404	Region Code:	1
Well Tag ID:	BIL815	County ID:	61
Well Log Image Nm:	1002404.tif	County Name:	
Project Tag No:		Township:	31
WRIA No:	7	Twsp Fraction No:	
Driller No:	1681	Twsp Direction Cd:	North
Notice of Inten ID:	DE01428	Range:	05
Well Type Code:	Water	Range Dir Code:	East
Well Completion Dt:	06-Jun-2014	Range Fraction No:	
Well Depth:	16.0	Section:	20
Well Diameter:	1.5	Quarter Section:	SE
Horz Coll Ds:		Qtr Qtr Section:	SW
Horiz Coll Meth Cd:	0	St Plane X-Coord:	1227527
Well Log Receiv Dt:	09-Jul-2014	St Plane Y-Coord:	1033209
Record Creation Dt:	02-Apr-2015	NAD83 Latitude:	0.0
Last Update Date:	11-Jun-2015	NAD83 Longitude:	0.0
Tax Parcel Identifier:	31052000304600		
Well Owner Name:	Smokey Point Commercial LLC		
Well Log Static Lvl Qt:	0.0		
Well Log GPM Qt:	0.0		
Well Log PSI No:	0.0		
Well Log Flw Type Cd:			
Well Log Well Tst Cd:			
Well Log ZIP Code:	98271		

Map Key	Direction	Distance (mi)	Distance (ft)	Elevation (ft)	DB
90	SSW	0.98	5,160.00	124.44	WATER WELLS

Well Log ID:	1002559	Region Code:	1
Well Tag ID:	BIL775	County ID:	61

## Wells and Additional Sources Detail Report

Well Log Image Nm: 1002559.tif	County Name:
Project Tag No:	Township: 31
WRIA No: 7	Twsp Fraction No:
Driller No: 1681	Twsp Direction Cd: North
Notice of Inten ID: DE01428	Range: 05
Well Type Code: Water	Range Dir Code: East
Well Completion Dt: 28-May-2014	Range Fraction No:
Well Depth: 14.0	Section: 20
Well Diameter: 1.5	Quarter Section: SE
Horz Coll Ds:	Qtr Qtr Section: SW
Horiz Coll Meth Cd: 0	St Plane X-Coord: 1227527
Well Log Receiv Dt: 03-Jul-2014	St Plane Y-Coord: 1033209
Record Creation Dt: 02-Apr-2015	NAD83 Latitude: 0.0
Last Update Date: 11-Jun-2015	NAD83 Longitude: 0.0
Tax Parcel Identifier: 31052000304600	
Well Owner Name: Smokey Point Commercial LLC	
Well Log Static Lvl Qt: 0.0	
Well Log GPM Qt: 0.0	
Well Log PSI No: 0.0	
Well Log Flw Type Cd:	
Well Log Well Tst Cd:	
Well Log ZIP Code: 98271	

Map Key	Direction	Distance (mi)	Distance (ft)	Elevation (ft)	DB
90	SSW	0.98	5,160.00	124.44	WATER WELLS

Well Log ID: 1002576	Region Code: 1
Well Tag ID: BIL851	County ID: 61
Well Log Image Nm: 1002576.tif	County Name:
Project Tag No:	Township: 31
WRIA No: 7	Twsp Fraction No:
Driller No: 1681	Twsp Direction Cd: North
Notice of Inten ID: DE01428	Range: 05
Well Type Code: Water	Range Dir Code: East
Well Completion Dt: 05-Jun-2014	Range Fraction No:
Well Depth: 13.0	Section: 20
Well Diameter: 1.5	Quarter Section: SE
Horz Coll Ds:	Qtr Qtr Section: SW
Horiz Coll Meth Cd: 0	St Plane X-Coord: 1227527
Well Log Receiv Dt: 09-Jul-2014	St Plane Y-Coord: 1033209
Record Creation Dt: 02-Apr-2015	NAD83 Latitude: 0.0
Last Update Date: 11-Jun-2015	NAD83 Longitude: 0.0
Tax Parcel Identifier: 31052000304600	
Well Owner Name: Smokey Point Commercial LLC	
Well Log Static Lvl Qt: 0.0	
Well Log GPM Qt: 0.0	

## Wells and Additional Sources Detail Report

Well Log PSI No: 0.0  
 Well Log Flw Type Cd:  
 Well Log Well Tst Cd:  
 Well Log ZIP Code: 98271

<b>Map Key</b>	<b>Direction</b>	<b>Distance (mi)</b>	<b>Distance (ft)</b>	<b>Elevation (ft)</b>	<b>DB</b>
90	SSW	0.98	5,160.00	124.44	WATER WELLS

Well Log ID:	1002627	Region Code:	1
Well Tag ID:	BIL601	County ID:	61
Well Log Image Nm:	1002627.tif	County Name:	
Project Tag No:		Township:	31
WRIA No:	7	Twsp Fraction No:	
Driller No:	1681	Twsp Direction Cd:	North
Notice of Inten ID:	DE01428	Range:	05
Well Type Code:	Water	Range Dir Code:	East
Well Completion Dt:	05-Jun-2014	Range Fraction No:	
Well Depth:	15.0	Section:	20
Well Diameter:	1.5	Quarter Section:	SE
Horz Coll Ds:		Qtr Qtr Section:	SW
Horiz Coll Meth Cd:	0	St Plane X-Coord:	1227527
Well Log Receiv Dt:	07-Jul-2014	St Plane Y-Coord:	1033209
Record Creation Dt:	02-Apr-2015	NAD83 Latitude:	0.0
Last Update Date:	11-Jun-2015	NAD83 Longitude:	0.0
Tax Parcel Identifier:	31052000304600		
Well Owner Name:	Smokey Point Commercial LLC		
Well Log Static Lvl Qt:	0.0		
Well Log GPM Qt:	0.0		
Well Log PSI No:	0.0		
Well Log Flw Type Cd:			
Well Log Well Tst Cd:			
Well Log ZIP Code:	98271		

<b>Map Key</b>	<b>Direction</b>	<b>Distance (mi)</b>	<b>Distance (ft)</b>	<b>Elevation (ft)</b>	<b>DB</b>
90	SSW	0.98	5,160.00	124.44	WATER WELLS

Well Log ID:	1002693	Region Code:	1
Well Tag ID:	BIL568	County ID:	61
Well Log Image Nm:	1002693.tif	County Name:	
Project Tag No:		Township:	31
WRIA No:	7	Twsp Fraction No:	
Driller No:	1681	Twsp Direction Cd:	North
Notice of Inten ID:	DE01428	Range:	05
Well Type Code:	Water	Range Dir Code:	East
Well Completion Dt:	05-Jun-2014	Range Fraction No:	
Well Depth:	8.0	Section:	20

## Wells and Additional Sources Detail Report

Well Diameter:	1.5	Quarter Section:	SE
Horz Coll Ds:		Qtr Qtr Section:	SW
Horiz Coll Meth Cd:	0	St Plane X-Coord:	1227527
Well Log Receiv Dt:	07-Jul-2014	St Plane Y-Coord:	1033209
Record Creation Dt:	03-Apr-2015	NAD83 Latitude:	0.0
Last Update Date:	11-Jun-2015	NAD83 Longitude:	0.0
Tax Parcel Identifier:	31052000304600		
Well Owner Name:	Smokey Point Commercial LLC		
Well Log Static Lvl Qt:	0.0		
Well Log GPM Qt:	0.0		
Well Log PSI No:	0.0		
Well Log Flw Type Cd:			
Well Log Well Tst Cd:			
Well Log ZIP Code:	98271		

Map Key	Direction	Distance (mi)	Distance (ft)	Elevation (ft)	DB
90	SSW	0.98	5,160.00	124.44	WATER WELLS

Well Log ID:	1002579	Region Code:	1
Well Tag ID:	BIL859	County ID:	61
Well Log Image Nm:	1002579.tif	County Name:	
Project Tag No:		Township:	31
WRIA No:	7	Twsp Fraction No:	
Driller No:	1681	Twsp Direction Cd:	North
Notice of Inten ID:	DE01428	Range:	05
Well Type Code:	Water	Range Dir Code:	East
Well Completion Dt:	05-Jun-2014	Range Fraction No:	
Well Depth:	14.0	Section:	20
Well Diameter:	1.5	Quarter Section:	SE
Horz Coll Ds:		Qtr Qtr Section:	SW
Horiz Coll Meth Cd:	0	St Plane X-Coord:	1227527
Well Log Receiv Dt:	09-Jul-2014	St Plane Y-Coord:	1033209
Record Creation Dt:	02-Apr-2015	NAD83 Latitude:	0.0
Last Update Date:	11-Jun-2015	NAD83 Longitude:	0.0
Tax Parcel Identifier:	31052000304600		
Well Owner Name:	Smokey Point Commercial LLC		
Well Log Static Lvl Qt:	0.0		
Well Log GPM Qt:	0.0		
Well Log PSI No:	0.0		
Well Log Flw Type Cd:			
Well Log Well Tst Cd:			
Well Log ZIP Code:	98271		

Map Key	Direction	Distance (mi)	Distance (ft)	Elevation (ft)	DB
90	SSW	0.98	5,160.00	124.44	WATER WELLS

## Wells and Additional Sources Detail Report

Well Log ID:	1002552	Region Code:	1
Well Tag ID:	BIL866	County ID:	61
Well Log Image Nm:	1002552.tif	County Name:	
Project Tag No:		Township:	31
WRIA No:	7	Twsp Fraction No:	
Driller No:	1681	Twsp Direction Cd:	North
Notice of Inten ID:	DE01428	Range:	05
Well Type Code:	Water	Range Dir Code:	East
Well Completion Dt:	05-Jun-2014	Range Fraction No:	
Well Depth:	15.0	Section:	20
Well Diameter:	1.5	Quarter Section:	SE
Horz Coll Ds:		Qtr Qtr Section:	SW
Horiz Coll Meth Cd:	0	St Plane X-Coord:	1227527
Well Log Receiv Dt:	07-Jul-2014	St Plane Y-Coord:	1033209
Record Creation Dt:	02-Apr-2015	NAD83 Latitude:	0.0
Last Update Date:	11-Jun-2015	NAD83 Longitude:	0.0
Tax Parcel Identifier:	31052000304600		
Well Owner Name:	Smokey Point Commercial LLC		
Well Log Static Lvl Qt:	0.0		
Well Log GPM Qt:	0.0		
Well Log PSI No:	0.0		
Well Log Flw Type Cd:			
Well Log Well Tst Cd:			
Well Log ZIP Code:	98271		

Map Key	Direction	Distance (mi)	Distance (ft)	Elevation (ft)	DB
90	SSW	0.98	5,160.00	124.44	WATER WELLS

Well Log ID:	1002459	Region Code:	1
Well Tag ID:	BIL755	County ID:	61
Well Log Image Nm:	1002459.tif	County Name:	
Project Tag No:		Township:	31
WRIA No:	7	Twsp Fraction No:	
Driller No:	1681	Twsp Direction Cd:	North
Notice of Inten ID:	DE01428	Range:	05
Well Type Code:	Water	Range Dir Code:	East
Well Completion Dt:	28-May-2014	Range Fraction No:	
Well Depth:	18.0	Section:	20
Well Diameter:	1.5	Quarter Section:	SE
Horz Coll Ds:		Qtr Qtr Section:	SW
Horiz Coll Meth Cd:	0	St Plane X-Coord:	1227527
Well Log Receiv Dt:	03-Jul-2014	St Plane Y-Coord:	1033209
Record Creation Dt:	02-Apr-2015	NAD83 Latitude:	0.0
Last Update Date:	11-Jun-2015	NAD83 Longitude:	0.0
Tax Parcel Identifier:	31052000304600		
Well Owner Name:	Smokey Point Commercial LLC		

## Wells and Additional Sources Detail Report

Well Log Static Lvl Qt: 0.0  
 Well Log GPM Qt: 0.0  
 Well Log PSI No: 0.0  
 Well Log Flw Type Cd:  
 Well Log Well Tst Cd:  
 Well Log ZIP Code: 98271

<b>Map Key</b>	<b>Direction</b>	<b>Distance (mi)</b>	<b>Distance (ft)</b>	<b>Elevation (ft)</b>	<b>DB</b>
90	SSW	0.98	5,160.00	124.44	WATER WELLS

Well Log ID:	1002570	Region Code:	1
Well Tag ID:	BIL873	County ID:	61
Well Log Image Nm:	1002570.tif	County Name:	
Project Tag No:		Township:	31
WRIA No:	7	Twsp Fraction No:	
Driller No:	1681	Twsp Direction Cd:	North
Notice of Inten ID:	DE01428	Range:	05
Well Type Code:	Water	Range Dir Code:	East
Well Completion Dt:	05-Jun-2014	Range Fraction No:	
Well Depth:	15.0	Section:	20
Well Diameter:	1.5	Quarter Section:	SE
Horz Coll Ds:		Qtr Qtr Section:	SW
Horiz Coll Meth Cd:	0	St Plane X-Coord:	1227527
Well Log Receiv Dt:	07-Jul-2014	St Plane Y-Coord:	1033209
Record Creation Dt:	02-Apr-2015	NAD83 Latitude:	0.0
Last Update Date:	11-Jun-2015	NAD83 Longitude:	0.0
Tax Parcel Identifier:	31052000304600		
Well Owner Name:	Smokey Point Commercial LLC		
Well Log Static Lvl Qt:	0.0		
Well Log GPM Qt:	0.0		
Well Log PSI No:	0.0		
Well Log Flw Type Cd:			
Well Log Well Tst Cd:			
Well Log ZIP Code:	98271		

<b>Map Key</b>	<b>Direction</b>	<b>Distance (mi)</b>	<b>Distance (ft)</b>	<b>Elevation (ft)</b>	<b>DB</b>
90	SSW	0.98	5,160.00	124.44	WATER WELLS

Well Log ID:	1002443	Region Code:	1
Well Tag ID:	BIL842	County ID:	61
Well Log Image Nm:	1002443.tif	County Name:	
Project Tag No:		Township:	31
WRIA No:	7	Twsp Fraction No:	
Driller No:	1681	Twsp Direction Cd:	North
Notice of Inten ID:	DE01428	Range:	05
Well Type Code:	Water	Range Dir Code:	East

## Wells and Additional Sources Detail Report

Well Completion Dt:	06-Jun-2014	Range Fraction No:	
Well Depth:	16.0	Section:	20
Well Diameter:	1.5	Quarter Section:	SE
Horz Coll Ds:		Qtr Qtr Section:	SW
Horiz Coll Meth Cd:	0	St Plane X-Coord:	1227527
Well Log Receiv Dt:	09-Jul-2014	St Plane Y-Coord:	1033209
Record Creation Dt:	02-Apr-2015	NAD83 Latitude:	0.0
Last Update Date:	11-Jun-2015	NAD83 Longitude:	0.0
Tax Parcel Identifier:	31052000304600		
Well Owner Name:	Smokey Point Commercial LLC		
Well Log Static Lvl Qt:	0.0		
Well Log GPM Qt:	0.0		
Well Log PSI No:	0.0		
Well Log Flw Type Cd:			
Well Log Well Tst Cd:			
Well Log ZIP Code:	98271		

Map Key	Direction	Distance (mi)	Distance (ft)	Elevation (ft)	DB
90	SSW	0.98	5,160.00	124.44	WATER WELLS

Well Log ID:	1002539	Region Code:	1
Well Tag ID:	BIL792	County ID:	61
Well Log Image Nm:	1002539.tif	County Name:	
Project Tag No:		Township:	31
WRIA No:	7	Twsp Fraction No:	
Driller No:	1681	Twsp Direction Cd:	North
Notice of Inten ID:	DE01428	Range:	05
Well Type Code:	Water	Range Dir Code:	East
Well Completion Dt:	28-May-2014	Range Fraction No:	
Well Depth:	14.0	Section:	20
Well Diameter:	1.5	Quarter Section:	SE
Horz Coll Ds:		Qtr Qtr Section:	SW
Horiz Coll Meth Cd:	0	St Plane X-Coord:	1227527
Well Log Receiv Dt:	03-Jul-2014	St Plane Y-Coord:	1033209
Record Creation Dt:	02-Apr-2015	NAD83 Latitude:	0.0
Last Update Date:	11-Jun-2015	NAD83 Longitude:	0.0
Tax Parcel Identifier:	31052000304600		
Well Owner Name:	Smokey Point Commercial LLC		
Well Log Static Lvl Qt:	0.0		
Well Log GPM Qt:	0.0		
Well Log PSI No:	0.0		
Well Log Flw Type Cd:			
Well Log Well Tst Cd:			
Well Log ZIP Code:	98271		

Map Key	Direction	Distance (mi)	Distance (ft)	Elevation (ft)	DB
---------	-----------	---------------	---------------	----------------	----

## Wells and Additional Sources Detail Report

<b>90</b>	SSW	0.98	5,160.00	124.44	WATER WELLS
Well Log ID:	1024838	Region Code:	1		
Well Tag ID:	BIL681	County ID:	61		
Well Log Image Nm:	1024838.tif	County Name:			
Project Tag No:		Township:	31		
WRIA No:	7	Twsp Fraction No:			
Driller No:	1681	Twsp Direction Cd:	North		
Notice of Inten ID:	DE01428	Range:	05		
Well Type Code:	Water	Range Dir Code:	East		
Well Completion Dt:	15-May-2014	Range Fraction No:			
Well Depth:	18.0	Section:	20		
Well Diameter:	1.5	Quarter Section:	SE		
Horz Coll Ds:		Qtr Qtr Section:	SW		
Horiz Coll Meth Cd:	0	St Plane X-Coord:	1227527		
Well Log Receiv Dt:	06-Jun-2014	St Plane Y-Coord:	1033209		
Record Creation Dt:	12-Jun-2015	NAD83 Latitude:	0.0		
Last Update Date:	12-Jun-2015	NAD83 Longitude:	0.0		
Tax Parcel Identifier:	31052000304600				
Well Owner Name:	Smokey Point Commercial LLC				
Well Log Static Lvl Qt:	0.0				
Well Log GPM Qt:	0.0				
Well Log PSI No:	0.0				
Well Log Flw Type Cd:					
Well Log Well Tst Cd:					
Well Log ZIP Code:	98271				

<b>Map Key</b>	<b>Direction</b>	<b>Distance (mi)</b>	<b>Distance (ft)</b>	<b>Elevation (ft)</b>	<b>DB</b>
<b>90</b>	SSW	0.98	5,160.00	124.44	WATER WELLS
Well Log ID:	1002738	Region Code:	1		
Well Tag ID:	BIL579	County ID:	61		
Well Log Image Nm:	1002738.tif	County Name:			
Project Tag No:		Township:	31		
WRIA No:	7	Twsp Fraction No:			
Driller No:	1681	Twsp Direction Cd:	North		
Notice of Inten ID:	DE01428	Range:	05		
Well Type Code:	Water	Range Dir Code:	East		
Well Completion Dt:	05-Jun-2014	Range Fraction No:			
Well Depth:	15.0	Section:	20		
Well Diameter:	1.5	Quarter Section:	SE		
Horz Coll Ds:		Qtr Qtr Section:	SW		
Horiz Coll Meth Cd:	0	St Plane X-Coord:	1227527		
Well Log Receiv Dt:	07-Jul-2014	St Plane Y-Coord:	1033209		
Record Creation Dt:	03-Apr-2015	NAD83 Latitude:	0.0		
Last Update Date:	11-Jun-2015	NAD83 Longitude:	0.0		

# Wells and Additional Sources Detail Report

Tax Parcel Identifier: 31052000304600  
 Well Owner Name: Smokey Point Commercial LLC  
 Well Log Static Lvl Qt: 0.0  
 Well Log GPM Qt: 0.0  
 Well Log PSI No: 0.0  
 Well Log Flw Type Cd:  
 Well Log Well Tst Cd:  
 Well Log ZIP Code: 98271

Map Key	Direction	Distance (mi)	Distance (ft)	Elevation (ft)	DB
90	SSW	0.98	5,160.00	124.44	WATER WELLS

Well Log ID: 1002437	Region Code: 1
Well Tag ID: BIL828	County ID: 61
Well Log Image Nm: 1002437.tif	County Name:
Project Tag No:	Township: 31
WRIA No: 7	Twsp Fraction No:
Driller No: 1681	Twsp Direction Cd: North
Notice of Inten ID: DE01428	Range: 05
Well Type Code: Water	Range Dir Code: East
Well Completion Dt: 06-Jun-2014	Range Fraction No:
Well Depth: 14.0	Section: 20
Well Diameter: 1.5	Quarter Section: SE
Horz Coll Ds:	Qtr Qtr Section: SW
Horiz Coll Meth Cd: 0	St Plane X-Coord: 1227527
Well Log Receiv Dt: 09-Jul-2014	St Plane Y-Coord: 1033209
Record Creation Dt: 02-Apr-2015	NAD83 Latitude: 0.0
Last Update Date: 11-Jun-2015	NAD83 Longitude: 0.0
Tax Parcel Identifier: 31052000304600	
Well Owner Name: Smokey Point Commercial LLC	
Well Log Static Lvl Qt: 0.0	
Well Log GPM Qt: 0.0	
Well Log PSI No: 0.0	
Well Log Flw Type Cd:	
Well Log Well Tst Cd:	
Well Log ZIP Code: 98271	

Map Key	Direction	Distance (mi)	Distance (ft)	Elevation (ft)	DB
90	SSW	0.98	5,160.00	124.44	WATER WELLS

Well Log ID: 1002646	Region Code: 1
Well Tag ID: BIL540	County ID: 61
Well Log Image Nm: 1002646.tif	County Name:
Project Tag No:	Township: 31
WRIA No: 7	Twsp Fraction No:
Driller No: 1681	Twsp Direction Cd: North

## Wells and Additional Sources Detail Report

Notice of Inten ID:	DE01428	Range:	05
Well Type Code:	Water	Range Dir Code:	East
Well Completion Dt:	05-Jun-2014	Range Fraction No:	
Well Depth:	15.0	Section:	20
Well Diameter:	1.5	Quarter Section:	SE
Horz Coll Ds:		Qtr Qtr Section:	SW
Horiz Coll Meth Cd:	0	St Plane X-Coord:	1227527
Well Log Receiv Dt:	07-Jul-2014	St Plane Y-Coord:	1033209
Record Creation Dt:	02-Apr-2015	NAD83 Latitude:	0.0
Last Update Date:	11-Jun-2015	NAD83 Longitude:	0.0
Tax Parcel Identifier:	31052000304600		
Well Owner Name:	Smokey Point Commercial LLC		
Well Log Static Lvl Qt:	0.0		
Well Log GPM Qt:	0.0		
Well Log PSI No:	0.0		
Well Log Flw Type Cd:			
Well Log Well Tst Cd:			
Well Log ZIP Code:	98271		

Map Key	Direction	Distance (mi)	Distance (ft)	Elevation (ft)	DB
90	SSW	0.98	5,160.00	124.44	WATER WELLS

Well Log ID:	1024858	Region Code:	1
Well Tag ID:	BIL739	County ID:	61
Well Log Image Nm:	1024858.tif	County Name:	
Project Tag No:		Township:	31
WRIA No:	7	Twsp Fraction No:	
Driller No:	1681	Twsp Direction Cd:	North
Notice of Inten ID:	DE01428	Range:	05
Well Type Code:	Water	Range Dir Code:	East
Well Completion Dt:	15-May-2014	Range Fraction No:	
Well Depth:	16.0	Section:	20
Well Diameter:	1.5	Quarter Section:	SE
Horz Coll Ds:		Qtr Qtr Section:	SW
Horiz Coll Meth Cd:	0	St Plane X-Coord:	1227527
Well Log Receiv Dt:	06-Jun-2014	St Plane Y-Coord:	1033209
Record Creation Dt:	12-Jun-2015	NAD83 Latitude:	0.0
Last Update Date:	12-Jun-2015	NAD83 Longitude:	0.0
Tax Parcel Identifier:	31052000304600		
Well Owner Name:	Smokey Point Commercial LLC		
Well Log Static Lvl Qt:	0.0		
Well Log GPM Qt:	0.0		
Well Log PSI No:	0.0		
Well Log Flw Type Cd:			
Well Log Well Tst Cd:			
Well Log ZIP Code:	98271		

## Wells and Additional Sources Detail Report

Map Key	Direction	Distance (mi)	Distance (ft)	Elevation (ft)	DB
90	SSW	0.98	5,160.00	124.44	WATER WELLS

Well Log ID:	337936	Region Code:	1
Well Tag ID:		County ID:	61
Well Log Image Nm:	00337936.tif	County Name:	
Project Tag No:		Township:	31
WRIA No:	7	Twsp Fraction No:	
Driller No:		Twsp Direction Cd:	North
Notice of Inten ID:	R050463	Range:	05
Well Type Code:	Resource Protection	Range Dir Code:	East
Well Completion Dt:	19-Dec-2001	Range Fraction No:	
Well Depth:	5.5	Section:	20
Well Diameter:	2.0	Quarter Section:	SE
Horz Coll Ds:		Qtr Qtr Section:	SW
Horiz Coll Meth Cd:	0	St Plane X-Coord:	1227527
Well Log Receiv Dt:	04-Mar-2002	St Plane Y-Coord:	1033209
Record Creation Dt:	20-Aug-2002	NAD83 Latitude:	48.15405
Last Update Date:	20-Aug-2002	NAD83 Longitude:	-122.19109
Tax Parcel Identifier:			
Well Owner Name:	WA STATE DEPT		
Well Log Static Lvl Qt:	0.0		
Well Log GPM Qt:	0.0		
Well Log PSI No:	0.0		
Well Log Flw Type Cd:			
Well Log Well Tst Cd:			
Well Log ZIP Code:			

Map Key	Direction	Distance (mi)	Distance (ft)	Elevation (ft)	DB
90	SSW	0.98	5,160.00	124.44	WATER WELLS

Well Log ID:	1025361	Region Code:	1
Well Tag ID:	BIL684	County ID:	61
Well Log Image Nm:	1025361.tif	County Name:	
Project Tag No:		Township:	31
WRIA No:	7	Twsp Fraction No:	
Driller No:	1681	Twsp Direction Cd:	North
Notice of Inten ID:	DE01428	Range:	05
Well Type Code:	Water	Range Dir Code:	East
Well Completion Dt:	15-May-2014	Range Fraction No:	
Well Depth:	17.0	Section:	20
Well Diameter:	1.5	Quarter Section:	SE
Horz Coll Ds:		Qtr Qtr Section:	SW
Horiz Coll Meth Cd:	0	St Plane X-Coord:	1227527
Well Log Receiv Dt:	06-Jun-2014	St Plane Y-Coord:	1033209

## Wells and Additional Sources Detail Report

Record Creation Dt:	12-Jun-2015	NAD83 Latitude:	0.0
Last Update Date:	12-Jun-2015	NAD83 Longitude:	0.0
Tax Parcel Identifier:	31052000304600		
Well Owner Name:	Smokey Point Commercial LLC		
Well Log Static Lvl Qt:	0.0		
Well Log GPM Qt:	0.0		
Well Log PSI No:	0.0		
Well Log Flw Type Cd:			
Well Log Well Tst Cd:			
Well Log ZIP Code:	98271		

Map Key	Direction	Distance (mi)	Distance (ft)	Elevation (ft)	DB
90	SSW	0.98	5,160.00	124.44	WATER WELLS

Well Log ID:	1002544	Region Code:	1
Well Tag ID:	BIL878	County ID:	61
Well Log Image Nm:	1002544.tif	County Name:	
Project Tag No:		Township:	31
WRIA No:	7	Twsp Fraction No:	
Driller No:	1681	Twsp Direction Cd:	North
Notice of Inten ID:	DE01428	Range:	05
Well Type Code:	Water	Range Dir Code:	East
Well Completion Dt:	05-Jun-2014	Range Fraction No:	
Well Depth:	13.0	Section:	20
Well Diameter:	1.5	Quarter Section:	SE
Horz Coll Ds:		Qtr Qtr Section:	SW
Horiz Coll Meth Cd:	0	St Plane X-Coord:	1227527
Well Log Receiv Dt:	07-Jul-2014	St Plane Y-Coord:	1033209
Record Creation Dt:	02-Apr-2015	NAD83 Latitude:	0.0
Last Update Date:	11-Jun-2015	NAD83 Longitude:	0.0
Tax Parcel Identifier:	31052000304600		
Well Owner Name:	Smokey Point Commercial LLC		
Well Log Static Lvl Qt:	0.0		
Well Log GPM Qt:	0.0		
Well Log PSI No:	0.0		
Well Log Flw Type Cd:			
Well Log Well Tst Cd:			
Well Log ZIP Code:	98271		

Map Key	Direction	Distance (mi)	Distance (ft)	Elevation (ft)	DB
90	SSW	0.98	5,160.00	124.44	WATER WELLS

Well Log ID:	1024829	Region Code:	1
Well Tag ID:	BIL701	County ID:	61
Well Log Image Nm:	1024829.tif	County Name:	
Project Tag No:		Township:	31

## Wells and Additional Sources Detail Report

WRIA No:	7	Twsp Fraction No:	
Driller No:	1681	Twsp Direction Cd:	North
Notice of Inten ID:	DE01428	Range:	05
Well Type Code:	Water	Range Dir Code:	East
Well Completion Dt:	15-May-2014	Range Fraction No:	
Well Depth:	20.0	Section:	20
Well Diameter:	1.5	Quarter Section:	SE
Horz Coll Ds:		Qtr Qtr Section:	SW
Horiz Coll Meth Cd:	0	St Plane X-Coord:	1227527
Well Log Receiv Dt:	06-Jun-2014	St Plane Y-Coord:	1033209
Record Creation Dt:	12-Jun-2015	NAD83 Latitude:	0.0
Last Update Date:	12-Jun-2015	NAD83 Longitude:	0.0
Tax Parcel Identifier:	31052000304600		
Well Owner Name:	Smokey Point Commercial LLC		
Well Log Static Lvl Qt:	0.0		
Well Log GPM Qt:	0.0		
Well Log PSI No:	0.0		
Well Log Flw Type Cd:			
Well Log Well Tst Cd:			
Well Log ZIP Code:	98271		

Map Key	Direction	Distance (mi)	Distance (ft)	Elevation (ft)	DB
90	SSW	0.98	5,160.00	124.44	WATER WELLS

Well Log ID:	1002562	Region Code:	1
Well Tag ID:	BIL785	County ID:	61
Well Log Image Nm:	1002562.tif	County Name:	
Project Tag No:		Township:	31
WRIA No:	7	Twsp Fraction No:	
Driller No:	1681	Twsp Direction Cd:	North
Notice of Inten ID:	DE01428	Range:	05
Well Type Code:	Water	Range Dir Code:	East
Well Completion Dt:	28-May-2014	Range Fraction No:	
Well Depth:	13.0	Section:	20
Well Diameter:	1.5	Quarter Section:	SE
Horz Coll Ds:		Qtr Qtr Section:	SW
Horiz Coll Meth Cd:	0	St Plane X-Coord:	1227527
Well Log Receiv Dt:	03-Jul-2014	St Plane Y-Coord:	1033209
Record Creation Dt:	02-Apr-2015	NAD83 Latitude:	0.0
Last Update Date:	11-Jun-2015	NAD83 Longitude:	0.0
Tax Parcel Identifier:	31052000304600		
Well Owner Name:	Smokey Point Commercial LLC		
Well Log Static Lvl Qt:	0.0		
Well Log GPM Qt:	0.0		
Well Log PSI No:	0.0		
Well Log Flw Type Cd:			

# Wells and Additional Sources Detail Report

Well Log Well Tst Cd:  
Well Log ZIP Code: 98271

<b>Map Key</b>	<b>Direction</b>	<b>Distance (mi)</b>	<b>Distance (ft)</b>	<b>Elevation (ft)</b>	<b>DB</b>
90	SSW	0.98	5,160.00	124.44	WATER WELLS

Well Log ID:	1002415	Region Code:	1
Well Tag ID:	BIL744	County ID:	61
Well Log Image Nm:	1002415.tif	County Name:	
Project Tag No:		Township:	31
WRIA No:	7	Twsp Fraction No:	
Driller No:	1681	Twsp Direction Cd:	North
Notice of Inten ID:	DE01428	Range:	05
Well Type Code:	Water	Range Dir Code:	East
Well Completion Dt:	28-May-2014	Range Fraction No:	
Well Depth:	18.0	Section:	20
Well Diameter:	1.5	Quarter Section:	SE
Horz Coll Ds:		Qtr Qtr Section:	SW
Horiz Coll Meth Cd:	0	St Plane X-Coord:	1227527
Well Log Receiv Dt:	03-Jul-2014	St Plane Y-Coord:	1033209
Record Creation Dt:	02-Apr-2015	NAD83 Latitude:	0.0
Last Update Date:	11-Jun-2015	NAD83 Longitude:	0.0
Tax Parcel Identifier:	31052000304600		
Well Owner Name:	Smokey Point Commercial LLC		
Well Log Static Lvl Qt:	0.0		
Well Log GPM Qt:	0.0		
Well Log PSI No:	0.0		
Well Log Flw Type Cd:			
Well Log Well Tst Cd:			
Well Log ZIP Code:	98271		

<b>Map Key</b>	<b>Direction</b>	<b>Distance (mi)</b>	<b>Distance (ft)</b>	<b>Elevation (ft)</b>	<b>DB</b>
90	SSW	0.98	5,160.00	124.44	WATER WELLS

Well Log ID:	1024857	Region Code:	1
Well Tag ID:	BIL737	County ID:	61
Well Log Image Nm:	1024857.tif	County Name:	
Project Tag No:		Township:	31
WRIA No:	7	Twsp Fraction No:	
Driller No:	1681	Twsp Direction Cd:	North
Notice of Inten ID:	DE01428	Range:	05
Well Type Code:	Water	Range Dir Code:	East
Well Completion Dt:	15-May-2014	Range Fraction No:	
Well Depth:	18.0	Section:	20
Well Diameter:	1.5	Quarter Section:	SE
Horz Coll Ds:		Qtr Qtr Section:	SW

## Wells and Additional Sources Detail Report

Horiz Coll Meth Cd:	0	St Plane X-Coord:	1227527
Well Log Receiv Dt:	06-Jun-2014	St Plane Y-Coord:	1033209
Record Creation Dt:	12-Jun-2015	NAD83 Latitude:	0.0
Last Update Date:	12-Jun-2015	NAD83 Longitude:	0.0
Tax Parcel Identifier:	31052000304600		
Well Owner Name:	Smokey Point Commercial LLC		
Well Log Static Lvl Qt:	0.0		
Well Log GPM Qt:	0.0		
Well Log PSI No:	0.0		
Well Log Flw Type Cd:			
Well Log Well Tst Cd:			
Well Log ZIP Code:	98271		

Map Key	Direction	Distance (mi)	Distance (ft)	Elevation (ft)	DB
90	SSW	0.98	5,160.00	124.44	WATER WELLS

Well Log ID:	1002393	Region Code:	1
Well Tag ID:	BIL821	County ID:	61
Well Log Image Nm:	1002393.tif	County Name:	
Project Tag No:		Township:	31
WRIA No:	7	Twsp Fraction No:	
Driller No:	1681	Twsp Direction Cd:	North
Notice of Inten ID:	DE01428	Range:	05
Well Type Code:	Water	Range Dir Code:	East
Well Completion Dt:	06-Jun-2014	Range Fraction No:	
Well Depth:	15.0	Section:	20
Well Diameter:	1.5	Quarter Section:	SE
Horz Coll Ds:		Qtr Qtr Section:	SW
Horiz Coll Meth Cd:	0	St Plane X-Coord:	1227527
Well Log Receiv Dt:	09-Jul-2014	St Plane Y-Coord:	1033209
Record Creation Dt:	02-Apr-2015	NAD83 Latitude:	0.0
Last Update Date:	11-Jun-2015	NAD83 Longitude:	0.0
Tax Parcel Identifier:	31052000304600		
Well Owner Name:	Smokey Point Commercial LLC		
Well Log Static Lvl Qt:	0.0		
Well Log GPM Qt:	0.0		
Well Log PSI No:	0.0		
Well Log Flw Type Cd:			
Well Log Well Tst Cd:			
Well Log ZIP Code:	98271		

Map Key	Direction	Distance (mi)	Distance (ft)	Elevation (ft)	DB
90	SSW	0.98	5,160.00	124.44	WATER WELLS

Well Log ID:	1025363	Region Code:	1
Well Tag ID:	BIL606	County ID:	61

## Wells and Additional Sources Detail Report

Well Log Image Nm:	1025363.tif	County Name:	
Project Tag No:		Township:	31
WRIA No:	7	Twsp Fraction No:	
Driller No:	1681	Twsp Direction Cd:	North
Notice of Inten ID:	DE01428	Range:	05
Well Type Code:	Water	Range Dir Code:	East
Well Completion Dt:	15-May-2014	Range Fraction No:	
Well Depth:	18.0	Section:	20
Well Diameter:	1.5	Quarter Section:	SE
Horz Coll Ds:		Qtr Qtr Section:	SW
Horiz Coll Meth Cd:	0	St Plane X-Coord:	1227527
Well Log Receiv Dt:	06-Jun-2014	St Plane Y-Coord:	1033209
Record Creation Dt:	12-Jun-2015	NAD83 Latitude:	0.0
Last Update Date:	12-Jun-2015	NAD83 Longitude:	0.0
Tax Parcel Identifier:	31052000304600		
Well Owner Name:	Smokey Point Commercial LLC		
Well Log Static Lvl Qt:	0.0		
Well Log GPM Qt:	0.0		
Well Log PSI No:	0.0		
Well Log Flw Type Cd:			
Well Log Well Tst Cd:			
Well Log ZIP Code:	98271		

Map Key	Direction	Distance (mi)	Distance (ft)	Elevation (ft)	DB
90	SSW	0.98	5,160.00	124.44	WATER WELLS

Well Log ID:	1002630	Region Code:	1
Well Tag ID:	BIL596	County ID:	61
Well Log Image Nm:	1002630.tif	County Name:	
Project Tag No:		Township:	31
WRIA No:	7	Twsp Fraction No:	
Driller No:	1681	Twsp Direction Cd:	North
Notice of Inten ID:	DE01428	Range:	05
Well Type Code:	Water	Range Dir Code:	East
Well Completion Dt:	05-Jun-2014	Range Fraction No:	
Well Depth:	18.0	Section:	20
Well Diameter:	1.5	Quarter Section:	SE
Horz Coll Ds:		Qtr Qtr Section:	SW
Horiz Coll Meth Cd:	0	St Plane X-Coord:	1227527
Well Log Receiv Dt:	07-Jul-2014	St Plane Y-Coord:	1033209
Record Creation Dt:	02-Apr-2015	NAD83 Latitude:	0.0
Last Update Date:	11-Jun-2015	NAD83 Longitude:	0.0
Tax Parcel Identifier:	31052000304600		
Well Owner Name:	Smokey Point Commercial LLC		
Well Log Static Lvl Qt:	0.0		
Well Log GPM Qt:	0.0		

## Wells and Additional Sources Detail Report

Well Log PSI No: 0.0  
 Well Log Flw Type Cd:  
 Well Log Well Tst Cd:  
 Well Log ZIP Code: 98271

<b>Map Key</b>	<b>Direction</b>	<b>Distance (mi)</b>	<b>Distance (ft)</b>	<b>Elevation (ft)</b>	<b>DB</b>
90	SSW	0.98	5,160.00	124.44	WATER WELLS

Well Log ID:	1024835	Region Code:	1
Well Tag ID:	BIL721	County ID:	61
Well Log Image Nm:	1024835.tif	County Name:	
Project Tag No:		Township:	31
WRIA No:	7	Twsp Fraction No:	
Driller No:	1681	Twsp Direction Cd:	North
Notice of Inten ID:	DE01428	Range:	05
Well Type Code:	Water	Range Dir Code:	East
Well Completion Dt:	15-May-2014	Range Fraction No:	
Well Depth:	19.0	Section:	20
Well Diameter:	1.5	Quarter Section:	SE
Horz Coll Ds:		Qtr Qtr Section:	SW
Horiz Coll Meth Cd:	0	St Plane X-Coord:	1227527
Well Log Receiv Dt:	06-Jun-2014	St Plane Y-Coord:	1033209
Record Creation Dt:	12-Jun-2015	NAD83 Latitude:	0.0
Last Update Date:	12-Jun-2015	NAD83 Longitude:	0.0
Tax Parcel Identifier:	31052000304600		
Well Owner Name:	Smokey Point Commercial LLC		
Well Log Static Lvl Qt:	0.0		
Well Log GPM Qt:	0.0		
Well Log PSI No:	0.0		
Well Log Flw Type Cd:			
Well Log Well Tst Cd:			
Well Log ZIP Code:	98271		

<b>Map Key</b>	<b>Direction</b>	<b>Distance (mi)</b>	<b>Distance (ft)</b>	<b>Elevation (ft)</b>	<b>DB</b>
90	SSW	0.98	5,160.00	124.44	WATER WELLS

Well Log ID:	1002446	Region Code:	1
Well Tag ID:	BIL748	County ID:	61
Well Log Image Nm:	1002446.tif	County Name:	
Project Tag No:		Township:	31
WRIA No:	7	Twsp Fraction No:	
Driller No:	1681	Twsp Direction Cd:	North
Notice of Inten ID:	DE01428	Range:	05
Well Type Code:	Water	Range Dir Code:	East
Well Completion Dt:	28-May-2014	Range Fraction No:	
Well Depth:	18.0	Section:	20

## Wells and Additional Sources Detail Report

Well Diameter:	1.5	Quarter Section:	SE
Horz Coll Ds:		Qtr Qtr Section:	SW
Horiz Coll Meth Cd:	0	St Plane X-Coord:	1227527
Well Log Receiv Dt:	03-Jul-2014	St Plane Y-Coord:	1033209
Record Creation Dt:	02-Apr-2015	NAD83 Latitude:	0.0
Last Update Date:	11-Jun-2015	NAD83 Longitude:	0.0
Tax Parcel Identifier:	31052000304600		
Well Owner Name:	Smokey Point Commercial LLC		
Well Log Static Lvl Qt:	0.0		
Well Log GPM Qt:	0.0		
Well Log PSI No:	0.0		
Well Log Flw Type Cd:			
Well Log Well Tst Cd:			
Well Log ZIP Code:	98271		

Map Key	Direction	Distance (mi)	Distance (ft)	Elevation (ft)	DB
90	SSW	0.98	5,160.00	124.44	WATER WELLS

Well Log ID:	1002529	Region Code:	1
Well Tag ID:	BIL764	County ID:	61
Well Log Image Nm:	1002529.tif	County Name:	
Project Tag No:		Township:	31
WRIA No:	7	Twsp Fraction No:	
Driller No:	1681	Twsp Direction Cd:	North
Notice of Inten ID:	DE01428	Range:	05
Well Type Code:	Water	Range Dir Code:	East
Well Completion Dt:	28-May-2014	Range Fraction No:	
Well Depth:	14.0	Section:	20
Well Diameter:	1.5	Quarter Section:	SE
Horz Coll Ds:		Qtr Qtr Section:	SW
Horiz Coll Meth Cd:	0	St Plane X-Coord:	1227527
Well Log Receiv Dt:	03-Jul-2014	St Plane Y-Coord:	1033209
Record Creation Dt:	02-Apr-2015	NAD83 Latitude:	0.0
Last Update Date:	11-Jun-2015	NAD83 Longitude:	0.0
Tax Parcel Identifier:	31052000304600		
Well Owner Name:	Smokey Point Commercial LLC		
Well Log Static Lvl Qt:	0.0		
Well Log GPM Qt:	0.0		
Well Log PSI No:	0.0		
Well Log Flw Type Cd:			
Well Log Well Tst Cd:			
Well Log ZIP Code:	98271		

Map Key	Direction	Distance (mi)	Distance (ft)	Elevation (ft)	DB
90	SSW	0.98	5,160.00	124.44	WATER WELLS

## Wells and Additional Sources Detail Report

Well Log ID:	1002449	Region Code:	1
Well Tag ID:	BIL829	County ID:	61
Well Log Image Nm:	1002449.tif	County Name:	
Project Tag No:		Township:	31
WRIA No:	7	Twsp Fraction No:	
Driller No:	1681	Twsp Direction Cd:	North
Notice of Inten ID:	DE01428	Range:	05
Well Type Code:	Water	Range Dir Code:	East
Well Completion Dt:	06-Jun-2014	Range Fraction No:	
Well Depth:	15.0	Section:	20
Well Diameter:	1.5	Quarter Section:	SE
Horz Coll Ds:		Qtr Qtr Section:	SW
Horiz Coll Meth Cd:	0	St Plane X-Coord:	1227527
Well Log Receiv Dt:	09-Jul-2014	St Plane Y-Coord:	1033209
Record Creation Dt:	02-Apr-2015	NAD83 Latitude:	0.0
Last Update Date:	11-Jun-2015	NAD83 Longitude:	0.0
Tax Parcel Identifier:	31052000304600		
Well Owner Name:	Smokey Point Commercial LLC		
Well Log Static Lvl Qt:	0.0		
Well Log GPM Qt:	0.0		
Well Log PSI No:	0.0		
Well Log Flw Type Cd:			
Well Log Well Tst Cd:			
Well Log ZIP Code:	98271		

Map Key	Direction	Distance (mi)	Distance (ft)	Elevation (ft)	DB
90	SSW	0.98	5,160.00	124.44	WATER WELLS

Well Log ID:	1002467	Region Code:	1
Well Tag ID:	BIL835	County ID:	61
Well Log Image Nm:	1002467.tif	County Name:	
Project Tag No:		Township:	31
WRIA No:	7	Twsp Fraction No:	
Driller No:	1681	Twsp Direction Cd:	North
Notice of Inten ID:	DE01428	Range:	05
Well Type Code:	Water	Range Dir Code:	East
Well Completion Dt:	06-Jun-2014	Range Fraction No:	
Well Depth:	14.0	Section:	20
Well Diameter:	1.5	Quarter Section:	SE
Horz Coll Ds:		Qtr Qtr Section:	SW
Horiz Coll Meth Cd:	0	St Plane X-Coord:	1227527
Well Log Receiv Dt:	09-Jul-2014	St Plane Y-Coord:	1033209
Record Creation Dt:	02-Apr-2015	NAD83 Latitude:	0.0
Last Update Date:	11-Jun-2015	NAD83 Longitude:	0.0
Tax Parcel Identifier:	31052000304600		
Well Owner Name:	Smokey Point Commercial LLC		

## Wells and Additional Sources Detail Report

Well Log Static Lvl Qt: 0.0  
 Well Log GPM Qt: 0.0  
 Well Log PSI No: 0.0  
 Well Log Flw Type Cd:  
 Well Log Well Tst Cd:  
 Well Log ZIP Code: 98271

Map Key	Direction	Distance (mi)	Distance (ft)	Elevation (ft)	DB
90	SSW	0.98	5,160.00	124.44	WATER WELLS

Well Log ID:	1002553	Region Code:	1
Well Tag ID:	BIL588	County ID:	61
Well Log Image Nm:	1002553.tif	County Name:	
Project Tag No:		Township:	31
WRIA No:	7	Twsp Fraction No:	
Driller No:	1681	Twsp Direction Cd:	North
Notice of Inten ID:	DE01428	Range:	05
Well Type Code:	Water	Range Dir Code:	East
Well Completion Dt:	05-Jun-2014	Range Fraction No:	
Well Depth:	17.0	Section:	20
Well Diameter:	1.5	Quarter Section:	SE
Horz Coll Ds:		Qtr Qtr Section:	SW
Horiz Coll Meth Cd:	0	St Plane X-Coord:	1227527
Well Log Receiv Dt:	07-Jul-2014	St Plane Y-Coord:	1033209
Record Creation Dt:	02-Apr-2015	NAD83 Latitude:	0.0
Last Update Date:	11-Jun-2015	NAD83 Longitude:	0.0
Tax Parcel Identifier:	31052000304600		
Well Owner Name:	Smokey Point Commercial LLC		
Well Log Static Lvl Qt:	0.0		
Well Log GPM Qt:	0.0		
Well Log PSI No:	0.0		
Well Log Flw Type Cd:			
Well Log Well Tst Cd:			
Well Log ZIP Code:	98271		

Map Key	Direction	Distance (mi)	Distance (ft)	Elevation (ft)	DB
90	SSW	0.98	5,160.00	124.44	WATER WELLS

Well Log ID:	1002401	Region Code:	1
Well Tag ID:	BIL808	County ID:	61
Well Log Image Nm:	1002401.tif	County Name:	
Project Tag No:		Township:	31
WRIA No:	7	Twsp Fraction No:	
Driller No:	1681	Twsp Direction Cd:	North
Notice of Inten ID:	DE01428	Range:	05
Well Type Code:	Water	Range Dir Code:	East

## Wells and Additional Sources Detail Report

Well Completion Dt:	06-Jun-2014	Range Fraction No:	
Well Depth:	15.0	Section:	20
Well Diameter:	1.5	Quarter Section:	SE
Horz Coll Ds:		Qtr Qtr Section:	SW
Horiz Coll Meth Cd:	0	St Plane X-Coord:	1227527
Well Log Receiv Dt:	09-Jul-2014	St Plane Y-Coord:	1033209
Record Creation Dt:	02-Apr-2015	NAD83 Latitude:	0.0
Last Update Date:	11-Jun-2015	NAD83 Longitude:	0.0
Tax Parcel Identifier:	31052000304600		
Well Owner Name:	Smokey Point Commercial LLC		
Well Log Static Lvl Qt:	0.0		
Well Log GPM Qt:	0.0		
Well Log PSI No:	0.0		
Well Log Flw Type Cd:			
Well Log Well Tst Cd:			
Well Log ZIP Code:	98271		

Map Key	Direction	Distance (mi)	Distance (ft)	Elevation (ft)	DB
90	SSW	0.98	5,160.00	124.44	WATER WELLS

Well Log ID:	1002457	Region Code:	1
Well Tag ID:	BIL798	County ID:	61
Well Log Image Nm:	1002457.tif	County Name:	
Project Tag No:		Township:	31
WRIA No:	7	Twsp Fraction No:	
Driller No:	1681	Twsp Direction Cd:	North
Notice of Inten ID:	DE01428	Range:	05
Well Type Code:	Water	Range Dir Code:	East
Well Completion Dt:	06-Jun-2014	Range Fraction No:	
Well Depth:	16.0	Section:	20
Well Diameter:	1.5	Quarter Section:	SE
Horz Coll Ds:		Qtr Qtr Section:	SW
Horiz Coll Meth Cd:	0	St Plane X-Coord:	1227527
Well Log Receiv Dt:	09-Jul-2014	St Plane Y-Coord:	1033209
Record Creation Dt:	02-Apr-2015	NAD83 Latitude:	0.0
Last Update Date:	11-Jun-2015	NAD83 Longitude:	0.0
Tax Parcel Identifier:	31052000304600		
Well Owner Name:	Smokey Point Commercial LLC		
Well Log Static Lvl Qt:	0.0		
Well Log GPM Qt:	0.0		
Well Log PSI No:	0.0		
Well Log Flw Type Cd:			
Well Log Well Tst Cd:			
Well Log ZIP Code:	98271		

Map Key	Direction	Distance (mi)	Distance (ft)	Elevation (ft)	DB
---------	-----------	---------------	---------------	----------------	----

## Wells and Additional Sources Detail Report

<b>90</b>	SSW	0.98	5,160.00	124.44	WATER WELLS
Well Log ID:	1002448	Region Code:	1		
Well Tag ID:	BIL801	County ID:	61		
Well Log Image Nm:	1002448.tif	County Name:			
Project Tag No:		Township:	31		
WRIA No:	7	Twsp Fraction No:			
Driller No:	1681	Twsp Direction Cd:	North		
Notice of Inten ID:	DE01428	Range:	05		
Well Type Code:	Water	Range Dir Code:	East		
Well Completion Dt:	06-Jun-2014	Range Fraction No:			
Well Depth:	14.0	Section:	20		
Well Diameter:	1.5	Quarter Section:	SE		
Horz Coll Ds:		Qtr Qtr Section:	SW		
Horiz Coll Meth Cd:	0	St Plane X-Coord:	1227527		
Well Log Receiv Dt:	09-Jul-2014	St Plane Y-Coord:	1033209		
Record Creation Dt:	02-Apr-2015	NAD83 Latitude:	0.0		
Last Update Date:	11-Jun-2015	NAD83 Longitude:	0.0		
Tax Parcel Identifier:	31052000304600				
Well Owner Name:	Smokey Point Commercial LLC				
Well Log Static Lvl Qt:	0.0				
Well Log GPM Qt:	0.0				
Well Log PSI No:	0.0				
Well Log Flw Type Cd:					
Well Log Well Tst Cd:					
Well Log ZIP Code:	98271				

<b>Map Key</b>	<b>Direction</b>	<b>Distance (mi)</b>	<b>Distance (ft)</b>	<b>Elevation (ft)</b>	<b>DB</b>
<b>90</b>	SSW	0.98	5,160.00	124.44	WATER WELLS
Well Log ID:	1024673	Region Code:	1		
Well Tag ID:	BIL662	County ID:	61		
Well Log Image Nm:	1024673.tif	County Name:			
Project Tag No:		Township:	31		
WRIA No:	7	Twsp Fraction No:			
Driller No:	1681	Twsp Direction Cd:	North		
Notice of Inten ID:	DE01428	Range:	05		
Well Type Code:	Water	Range Dir Code:	East		
Well Completion Dt:	15-May-2014	Range Fraction No:			
Well Depth:	11.0	Section:	20		
Well Diameter:	1.5	Quarter Section:	SE		
Horz Coll Ds:		Qtr Qtr Section:	SW		
Horiz Coll Meth Cd:	0	St Plane X-Coord:	1227527		
Well Log Receiv Dt:	06-Jun-2014	St Plane Y-Coord:	1033209		
Record Creation Dt:	11-Jun-2015	NAD83 Latitude:	0.0		
Last Update Date:	11-Jun-2015	NAD83 Longitude:	0.0		

# Wells and Additional Sources Detail Report

Tax Parcel Identifier: 31052000304600  
 Well Owner Name: Smokey Point Commercial LLC  
 Well Log Static Lvl Qt: 0.0  
 Well Log GPM Qt: 0.0  
 Well Log PSI No: 0.0  
 Well Log Flw Type Cd:  
 Well Log Well Tst Cd:  
 Well Log ZIP Code: 98271

<b>Map Key</b>	<b>Direction</b>	<b>Distance (mi)</b>	<b>Distance (ft)</b>	<b>Elevation (ft)</b>	<b>DB</b>
90	SSW	0.98	5,160.00	124.44	WATER WELLS

Well Log ID: 1024852	Region Code: 1
Well Tag ID: BIL733	County ID: 61
Well Log Image Nm: 1024852.tif	County Name:
Project Tag No:	Township: 31
WRIA No: 7	Twsp Fraction No:
Driller No: 1681	Twsp Direction Cd: North
Notice of Inten ID: DE01428	Range: 05
Well Type Code: Water	Range Dir Code: East
Well Completion Dt: 15-May-2014	Range Fraction No:
Well Depth: 16.0	Section: 20
Well Diameter: 1.5	Quarter Section: SE
Horz Coll Ds:	Qtr Qtr Section: SW
Horiz Coll Meth Cd: 0	St Plane X-Coord: 1227527
Well Log Receiv Dt: 06-Jun-2014	St Plane Y-Coord: 1033209
Record Creation Dt: 12-Jun-2015	NAD83 Latitude: 0.0
Last Update Date: 12-Jun-2015	NAD83 Longitude: 0.0
Tax Parcel Identifier: 31052000304600	
Well Owner Name: Smokey Point Commercial LLC	
Well Log Static Lvl Qt: 0.0	
Well Log GPM Qt: 0.0	
Well Log PSI No: 0.0	
Well Log Flw Type Cd:	
Well Log Well Tst Cd:	
Well Log ZIP Code: 98271	

<b>Map Key</b>	<b>Direction</b>	<b>Distance (mi)</b>	<b>Distance (ft)</b>	<b>Elevation (ft)</b>	<b>DB</b>
90	SSW	0.98	5,160.00	124.44	WATER WELLS

Well Log ID: 1024672	Region Code: 1
Well Tag ID: BIL666	County ID: 61
Well Log Image Nm: 1024672.tif	County Name:
Project Tag No:	Township: 31
WRIA No: 7	Twsp Fraction No:
Driller No: 1681	Twsp Direction Cd: North

## Wells and Additional Sources Detail Report

Notice of Inten ID:	DE01428	Range:	05
Well Type Code:	Water	Range Dir Code:	East
Well Completion Dt:	15-May-2014	Range Fraction No:	
Well Depth:	15.0	Section:	20
Well Diameter:	1.5	Quarter Section:	SE
Horz Coll Ds:		Qtr Qtr Section:	SW
Horiz Coll Meth Cd:	0	St Plane X-Coord:	1227527
Well Log Receiv Dt:	06-Jun-2014	St Plane Y-Coord:	1033209
Record Creation Dt:	11-Jun-2015	NAD83 Latitude:	0.0
Last Update Date:	11-Jun-2015	NAD83 Longitude:	0.0
Tax Parcel Identifier:	31052000304600		
Well Owner Name:	Smokey Point Commercial LLC		
Well Log Static Lvl Qt:	0.0		
Well Log GPM Qt:	0.0		
Well Log PSI No:	0.0		
Well Log Flw Type Cd:			
Well Log Well Tst Cd:			
Well Log ZIP Code:	98271		

Map Key	Direction	Distance (mi)	Distance (ft)	Elevation (ft)	DB
90	SSW	0.98	5,160.00	124.44	WATER WELLS

Well Log ID:	1024639	Region Code:	1
Well Tag ID:	BIL653	County ID:	61
Well Log Image Nm:	1024639.tif	County Name:	
Project Tag No:		Township:	31
WRIA No:	7	Twsp Fraction No:	
Driller No:	1681	Twsp Direction Cd:	North
Notice of Inten ID:	DE01428	Range:	05
Well Type Code:	Water	Range Dir Code:	East
Well Completion Dt:	15-May-2014	Range Fraction No:	
Well Depth:	16.0	Section:	20
Well Diameter:	1.5	Quarter Section:	SE
Horz Coll Ds:		Qtr Qtr Section:	SW
Horiz Coll Meth Cd:	0	St Plane X-Coord:	1227527
Well Log Receiv Dt:	06-Jun-2014	St Plane Y-Coord:	1033209
Record Creation Dt:	11-Jun-2015	NAD83 Latitude:	0.0
Last Update Date:	11-Jun-2015	NAD83 Longitude:	0.0
Tax Parcel Identifier:	31052000304600		
Well Owner Name:	Smokey Point Commercial LLC		
Well Log Static Lvl Qt:	0.0		
Well Log GPM Qt:	0.0		
Well Log PSI No:	0.0		
Well Log Flw Type Cd:			
Well Log Well Tst Cd:			
Well Log ZIP Code:	98271		

## Wells and Additional Sources Detail Report

Map Key	Direction	Distance (mi)	Distance (ft)	Elevation (ft)	DB
90	SSW	0.98	5,160.00	124.44	WATER WELLS
Well Log ID:	1024641	Region Code:	1		
Well Tag ID:	BIL649	County ID:	61		
Well Log Image Nm:	1024641.tif	County Name:			
Project Tag No:		Township:	31		
WRIA No:	7	Twsp Fraction No:			
Driller No:	1681	Twsp Direction Cd:	North		
Notice of Inten ID:	DE01428	Range:	05		
Well Type Code:	Water	Range Dir Code:	East		
Well Completion Dt:	15-May-2014	Range Fraction No:			
Well Depth:	16.0	Section:	20		
Well Diameter:	1.5	Quarter Section:	SE		
Horz Coll Ds:		Qtr Qtr Section:	SW		
Horiz Coll Meth Cd:	0	St Plane X-Coord:	1227527		
Well Log Receiv Dt:	06-Jun-2014	St Plane Y-Coord:	1033209		
Record Creation Dt:	11-Jun-2015	NAD83 Latitude:	0.0		
Last Update Date:	11-Jun-2015	NAD83 Longitude:	0.0		
Tax Parcel Identifier:	31052000304600				
Well Owner Name:	Smokey Point Commercial LLC				
Well Log Static Lvl Qt:	0.0				
Well Log GPM Qt:	0.0				
Well Log PSI No:	0.0				
Well Log Flw Type Cd:					
Well Log Well Tst Cd:					
Well Log ZIP Code:	98271				

Map Key	Direction	Distance (mi)	Distance (ft)	Elevation (ft)	DB
90	SSW	0.98	5,160.00	124.44	WATER WELLS
Well Log ID:	1025385	Region Code:	1		
Well Tag ID:	BIL695	County ID:	61		
Well Log Image Nm:	1025385.tif	County Name:			
Project Tag No:		Township:	31		
WRIA No:	7	Twsp Fraction No:			
Driller No:	1681	Twsp Direction Cd:	North		
Notice of Inten ID:	DE01428	Range:	05		
Well Type Code:	Water	Range Dir Code:	East		
Well Completion Dt:	15-May-2014	Range Fraction No:			
Well Depth:	15.0	Section:	20		
Well Diameter:	1.5	Quarter Section:	SE		
Horz Coll Ds:		Qtr Qtr Section:	SW		
Horiz Coll Meth Cd:	0	St Plane X-Coord:	1227527		
Well Log Receiv Dt:	06-Jun-2014	St Plane Y-Coord:	1033209		

## Wells and Additional Sources Detail Report

Record Creation Dt:	12-Jun-2015	NAD83 Latitude:	0.0
Last Update Date:	12-Jun-2015	NAD83 Longitude:	0.0
Tax Parcel Identifier:	31052000304600		
Well Owner Name:	Smokey Point Commercial LLC		
Well Log Static Lvl Qt:	0.0		
Well Log GPM Qt:	0.0		
Well Log PSI No:	0.0		
Well Log Flw Type Cd:			
Well Log Well Tst Cd:			
Well Log ZIP Code:	98271		

Map Key	Direction	Distance (mi)	Distance (ft)	Elevation (ft)	DB
90	SSW	0.98	5,160.00	124.44	WATER WELLS

Well Log ID:	1025386	Region Code:	1
Well Tag ID:	BIL697	County ID:	61
Well Log Image Nm:	1025386.tif	County Name:	
Project Tag No:		Township:	31
WRIA No:	7	Twsp Fraction No:	
Driller No:	1681	Twsp Direction Cd:	North
Notice of Inten ID:	DE01428	Range:	05
Well Type Code:	Water	Range Dir Code:	East
Well Completion Dt:	15-May-2014	Range Fraction No:	
Well Depth:	15.0	Section:	20
Well Diameter:	1.5	Quarter Section:	SE
Horz Coll Ds:		Qtr Qtr Section:	SW
Horiz Coll Meth Cd:	0	St Plane X-Coord:	1227527
Well Log Receiv Dt:	06-Jun-2014	St Plane Y-Coord:	1033209
Record Creation Dt:	12-Jun-2015	NAD83 Latitude:	0.0
Last Update Date:	12-Jun-2015	NAD83 Longitude:	0.0
Tax Parcel Identifier:	31052000304600		
Well Owner Name:	Smokey Point Commercial LLC		
Well Log Static Lvl Qt:	0.0		
Well Log GPM Qt:	0.0		
Well Log PSI No:	0.0		
Well Log Flw Type Cd:			
Well Log Well Tst Cd:			
Well Log ZIP Code:	98271		

Map Key	Direction	Distance (mi)	Distance (ft)	Elevation (ft)	DB
90	SSW	0.98	5,160.00	124.44	WATER WELLS

Well Log ID:	1025364	Region Code:	1
Well Tag ID:	BIL690	County ID:	61
Well Log Image Nm:	1025364.tif	County Name:	
Project Tag No:		Township:	31

## Wells and Additional Sources Detail Report

WRIA No:	7	Twsp Fraction No:	
Driller No:	1681	Twsp Direction Cd:	North
Notice of Inten ID:	DE01428	Range:	05
Well Type Code:	Water	Range Dir Code:	East
Well Completion Dt:	15-May-2014	Range Fraction No:	
Well Depth:	18.0	Section:	20
Well Diameter:	1.5	Quarter Section:	SE
Horz Coll Ds:		Qtr Qtr Section:	SW
Horiz Coll Meth Cd:	0	St Plane X-Coord:	1227527
Well Log Receiv Dt:	06-Jun-2014	St Plane Y-Coord:	1033209
Record Creation Dt:	12-Jun-2015	NAD83 Latitude:	0.0
Last Update Date:	12-Jun-2015	NAD83 Longitude:	0.0
Tax Parcel Identifier:	31052000304600		
Well Owner Name:	Smokey Point Commercial LLC		
Well Log Static Lvl Qt:	0.0		
Well Log GPM Qt:	0.0		
Well Log PSI No:	0.0		
Well Log Flw Type Cd:			
Well Log Well Tst Cd:			
Well Log ZIP Code:	98271		

Map Key	Direction	Distance (mi)	Distance (ft)	Elevation (ft)	DB
90	SSW	0.98	5,160.00	124.44	WATER WELLS

Well Log ID:	1024677	Region Code:	1
Well Tag ID:	BIL652	County ID:	61
Well Log Image Nm:	1024677.tif	County Name:	
Project Tag No:		Township:	31
WRIA No:	7	Twsp Fraction No:	
Driller No:	1681	Twsp Direction Cd:	North
Notice of Inten ID:	DE01428	Range:	05
Well Type Code:	Water	Range Dir Code:	East
Well Completion Dt:	15-May-2014	Range Fraction No:	
Well Depth:	14.0	Section:	20
Well Diameter:	1.5	Quarter Section:	SE
Horz Coll Ds:		Qtr Qtr Section:	SW
Horiz Coll Meth Cd:	0	St Plane X-Coord:	1227527
Well Log Receiv Dt:	06-Jun-2014	St Plane Y-Coord:	1033209
Record Creation Dt:	11-Jun-2015	NAD83 Latitude:	0.0
Last Update Date:	11-Jun-2015	NAD83 Longitude:	0.0
Tax Parcel Identifier:	31052000304600		
Well Owner Name:	Smokey Point Commercial LLC		
Well Log Static Lvl Qt:	0.0		
Well Log GPM Qt:	0.0		
Well Log PSI No:	0.0		
Well Log Flw Type Cd:			

# Wells and Additional Sources Detail Report

Well Log Well Tst Cd:  
Well Log ZIP Code: 98271

<b>Map Key</b>	<b>Direction</b>	<b>Distance (mi)</b>	<b>Distance (ft)</b>	<b>Elevation (ft)</b>	<b>DB</b>
90	SSW	0.98	5,160.00	124.44	WATER WELLS

Well Log ID:	1002682	Region Code:	1
Well Tag ID:	BIL591	County ID:	61
Well Log Image Nm:	1002682.tif	County Name:	
Project Tag No:		Township:	31
WRIA No:	7	Twsp Fraction No:	
Driller No:	1681	Twsp Direction Cd:	North
Notice of Inten ID:	DE01428	Range:	05
Well Type Code:	Water	Range Dir Code:	East
Well Completion Dt:	05-Jun-2014	Range Fraction No:	
Well Depth:	20.0	Section:	20
Well Diameter:	1.5	Quarter Section:	SE
Horz Coll Ds:		Qtr Qtr Section:	SW
Horiz Coll Meth Cd:	0	St Plane X-Coord:	1227527
Well Log Receiv Dt:	07-Jul-2014	St Plane Y-Coord:	1033209
Record Creation Dt:	02-Apr-2015	NAD83 Latitude:	0.0
Last Update Date:	11-Jun-2015	NAD83 Longitude:	0.0
Tax Parcel Identifier:	31052000304600		
Well Owner Name:	Smokey Point Commercial LLC		
Well Log Static Lvl Qt:	0.0		
Well Log GPM Qt:	0.0		
Well Log PSI No:	0.0		
Well Log Flw Type Cd:			
Well Log Well Tst Cd:			
Well Log ZIP Code:	98271		

<b>Map Key</b>	<b>Direction</b>	<b>Distance (mi)</b>	<b>Distance (ft)</b>	<b>Elevation (ft)</b>	<b>DB</b>
90	SSW	0.98	5,160.00	124.44	WATER WELLS

Well Log ID:	1002574	Region Code:	1
Well Tag ID:	BIL845	County ID:	61
Well Log Image Nm:	1002574.tif	County Name:	
Project Tag No:		Township:	31
WRIA No:	7	Twsp Fraction No:	
Driller No:	1681	Twsp Direction Cd:	North
Notice of Inten ID:	DE01428	Range:	05
Well Type Code:	Water	Range Dir Code:	East
Well Completion Dt:	05-Jun-2014	Range Fraction No:	
Well Depth:	14.0	Section:	20
Well Diameter:	1.5	Quarter Section:	SE
Horz Coll Ds:		Qtr Qtr Section:	SW

## Wells and Additional Sources Detail Report

Horiz Coll Meth Cd:	0	St Plane X-Coord:	1227527
Well Log Receiv Dt:	07-Jul-2014	St Plane Y-Coord:	1033209
Record Creation Dt:	02-Apr-2015	NAD83 Latitude:	0.0
Last Update Date:	11-Jun-2015	NAD83 Longitude:	0.0
Tax Parcel Identifier:	31052000304600		
Well Owner Name:	Smokey Point Commercial LLC		
Well Log Static Lvl Qt:	0.0		
Well Log GPM Qt:	0.0		
Well Log PSI No:	0.0		
Well Log Flw Type Cd:			
Well Log Well Tst Cd:			
Well Log ZIP Code:	98271		

Map Key	Direction	Distance (mi)	Distance (ft)	Elevation (ft)	DB
90	SSW	0.98	5,160.00	124.44	WATER WELLS

Well Log ID:	1024734	Region Code:	1
Well Tag ID:	BIL648	County ID:	61
Well Log Image Nm:	1024734.tif	County Name:	
Project Tag No:		Township:	31
WRIA No:	7	Twsp Fraction No:	
Driller No:	1681	Twsp Direction Cd:	North
Notice of Inten ID:	DE01428	Range:	05
Well Type Code:	Water	Range Dir Code:	East
Well Completion Dt:	15-May-2014	Range Fraction No:	
Well Depth:	15.0	Section:	20
Well Diameter:	1.5	Quarter Section:	SE
Horz Coll Ds:		Qtr Qtr Section:	SW
Horiz Coll Meth Cd:	0	St Plane X-Coord:	1227527
Well Log Receiv Dt:	06-Jun-2014	St Plane Y-Coord:	1033209
Record Creation Dt:	11-Jun-2015	NAD83 Latitude:	0.0
Last Update Date:	11-Jun-2015	NAD83 Longitude:	0.0
Tax Parcel Identifier:	31052000304600		
Well Owner Name:	Smokey Point Commercial LLC		
Well Log Static Lvl Qt:	0.0		
Well Log GPM Qt:	0.0		
Well Log PSI No:	0.0		
Well Log Flw Type Cd:			
Well Log Well Tst Cd:			
Well Log ZIP Code:	98271		

Map Key	Direction	Distance (mi)	Distance (ft)	Elevation (ft)	DB
90	SSW	0.98	5,160.00	124.44	WATER WELLS

Well Log ID:	1002456	Region Code:	1
Well Tag ID:	BIL827	County ID:	61

## Wells and Additional Sources Detail Report

Well Log Image Nm: 1002456.tif	County Name:
Project Tag No:	Township: 31
WRIA No: 7	Twsp Fraction No:
Driller No: 1681	Twsp Direction Cd: North
Notice of Inten ID: DE01428	Range: 05
Well Type Code: Water	Range Dir Code: East
Well Completion Dt: 06-Jun-2014	Range Fraction No:
Well Depth: 14.0	Section: 20
Well Diameter: 1.5	Quarter Section: SE
Horz Coll Ds:	Qtr Qtr Section: SW
Horiz Coll Meth Cd: 0	St Plane X-Coord: 1227527
Well Log Receiv Dt: 09-Jul-2014	St Plane Y-Coord: 1033209
Record Creation Dt: 02-Apr-2015	NAD83 Latitude: 0.0
Last Update Date: 11-Jun-2015	NAD83 Longitude: 0.0
Tax Parcel Identifier: 31052000304600	
Well Owner Name: Smokey Point Commercial LLC	
Well Log Static Lvl Qt: 0.0	
Well Log GPM Qt: 0.0	
Well Log PSI No: 0.0	
Well Log Flw Type Cd:	
Well Log Well Tst Cd:	
Well Log ZIP Code: 98271	

Map Key	Direction	Distance (mi)	Distance (ft)	Elevation (ft)	DB
90	SSW	0.98	5,160.00	124.44	WATER WELLS

Well Log ID: 1002633	Region Code: 1
Well Tag ID: BIL512	County ID: 61
Well Log Image Nm: 1002633.tif	County Name:
Project Tag No:	Township: 31
WRIA No: 7	Twsp Fraction No:
Driller No: 1681	Twsp Direction Cd: North
Notice of Inten ID: DE01428	Range: 05
Well Type Code: Water	Range Dir Code: East
Well Completion Dt: 05-Jun-2014	Range Fraction No:
Well Depth: 16.0	Section: 20
Well Diameter: 1.5	Quarter Section: SE
Horz Coll Ds:	Qtr Qtr Section: SW
Horiz Coll Meth Cd: 0	St Plane X-Coord: 1227527
Well Log Receiv Dt: 07-Jul-2014	St Plane Y-Coord: 1033209
Record Creation Dt: 02-Apr-2015	NAD83 Latitude: 0.0
Last Update Date: 11-Jun-2015	NAD83 Longitude: 0.0
Tax Parcel Identifier: 31052000304600	
Well Owner Name: Smokey Point Commercial LLC	
Well Log Static Lvl Qt: 0.0	
Well Log GPM Qt: 0.0	

## Wells and Additional Sources Detail Report

Well Log PSI No: 0.0  
 Well Log Flw Type Cd:  
 Well Log Well Tst Cd:  
 Well Log ZIP Code: 98271

<b>Map Key</b>	<b>Direction</b>	<b>Distance (mi)</b>	<b>Distance (ft)</b>	<b>Elevation (ft)</b>	<b>DB</b>
90	SSW	0.98	5,160.00	124.44	WATER WELLS

Well Log ID: 1002663	Region Code: 1
Well Tag ID: BIL523	County ID: 61
Well Log Image Nm: 1002663.tif	County Name:
Project Tag No:	Township: 31
WRIA No: 7	Twsp Fraction No:
Driller No: 1681	Twsp Direction Cd: North
Notice of Inten ID: DE01428	Range: 05
Well Type Code: Water	Range Dir Code: East
Well Completion Dt: 05-Jun-2014	Range Fraction No:
Well Depth: 11.0	Section: 20
Well Diameter: 1.5	Quarter Section: SE
Horz Coll Ds:	Qtr Qtr Section: SW
Horiz Coll Meth Cd: 0	St Plane X-Coord: 1227527
Well Log Receiv Dt: 07-Jul-2014	St Plane Y-Coord: 1033209
Record Creation Dt: 02-Apr-2015	NAD83 Latitude: 0.0
Last Update Date: 11-Jun-2015	NAD83 Longitude: 0.0
Tax Parcel Identifier: 31052000304600	
Well Owner Name: Smokey Point Commercial LLC	
Well Log Static Lvl Qt: 0.0	
Well Log GPM Qt: 0.0	
Well Log PSI No: 0.0	
Well Log Flw Type Cd:	
Well Log Well Tst Cd:	
Well Log ZIP Code: 98271	

<b>Map Key</b>	<b>Direction</b>	<b>Distance (mi)</b>	<b>Distance (ft)</b>	<b>Elevation (ft)</b>	<b>DB</b>
90	SSW	0.98	5,160.00	124.44	WATER WELLS

Well Log ID: 1002577	Region Code: 1
Well Tag ID: BIL855	County ID: 61
Well Log Image Nm: 1002577.tif	County Name:
Project Tag No:	Township: 31
WRIA No: 7	Twsp Fraction No:
Driller No: 1681	Twsp Direction Cd: North
Notice of Inten ID: DE01428	Range: 05
Well Type Code: Water	Range Dir Code: East
Well Completion Dt: 05-Jun-2014	Range Fraction No:
Well Depth: 16.0	Section: 20

## Wells and Additional Sources Detail Report

Well Diameter:	1.5	Quarter Section:	SE
Horz Coll Ds:		Qtr Qtr Section:	SW
Horiz Coll Meth Cd:	0	St Plane X-Coord:	1227527
Well Log Receiv Dt:	09-Jul-2014	St Plane Y-Coord:	1033209
Record Creation Dt:	02-Apr-2015	NAD83 Latitude:	0.0
Last Update Date:	11-Jun-2015	NAD83 Longitude:	0.0
Tax Parcel Identifier:	31052000304600		
Well Owner Name:	Smokey Point Commercial LLC		
Well Log Static Lvl Qt:	0.0		
Well Log GPM Qt:	0.0		
Well Log PSI No:	0.0		
Well Log Flw Type Cd:			
Well Log Well Tst Cd:			
Well Log ZIP Code:	98271		

Map Key	Direction	Distance (mi)	Distance (ft)	Elevation (ft)	DB
90	SSW	0.98	5,160.00	124.44	WATER WELLS

Well Log ID:	1002652	Region Code:	1
Well Tag ID:	BIL600	County ID:	61
Well Log Image Nm:	1002652.tif	County Name:	
Project Tag No:		Township:	31
WRIA No:	7	Twsp Fraction No:	
Driller No:	1681	Twsp Direction Cd:	North
Notice of Inten ID:	DE01428	Range:	05
Well Type Code:	Water	Range Dir Code:	East
Well Completion Dt:	05-Jun-2014	Range Fraction No:	
Well Depth:	16.0	Section:	20
Well Diameter:	1.5	Quarter Section:	SE
Horz Coll Ds:		Qtr Qtr Section:	SW
Horiz Coll Meth Cd:	0	St Plane X-Coord:	1227527
Well Log Receiv Dt:	07-Jul-2014	St Plane Y-Coord:	1033209
Record Creation Dt:	02-Apr-2015	NAD83 Latitude:	0.0
Last Update Date:	11-Jun-2015	NAD83 Longitude:	0.0
Tax Parcel Identifier:	31052000304600		
Well Owner Name:	Smokey Point Commercial LLC		
Well Log Static Lvl Qt:	0.0		
Well Log GPM Qt:	0.0		
Well Log PSI No:	0.0		
Well Log Flw Type Cd:			
Well Log Well Tst Cd:			
Well Log ZIP Code:	98271		

Map Key	Direction	Distance (mi)	Distance (ft)	Elevation (ft)	DB
90	SSW	0.98	5,160.00	124.44	WATER WELLS

## Wells and Additional Sources Detail Report

Well Log ID:	1002601	Region Code:	1
Well Tag ID:	BIL773	County ID:	61
Well Log Image Nm:	1002601.tif	County Name:	
Project Tag No:		Township:	31
WRIA No:	7	Twsp Fraction No:	
Driller No:	1681	Twsp Direction Cd:	North
Notice of Inten ID:	DE01428	Range:	05
Well Type Code:	Water	Range Dir Code:	East
Well Completion Dt:	28-May-2014	Range Fraction No:	
Well Depth:	11.0	Section:	20
Well Diameter:	1.5	Quarter Section:	SE
Horz Coll Ds:		Qtr Qtr Section:	SW
Horiz Coll Meth Cd:	0	St Plane X-Coord:	1227527
Well Log Receiv Dt:	03-Jul-2014	St Plane Y-Coord:	1033209
Record Creation Dt:	02-Apr-2015	NAD83 Latitude:	0.0
Last Update Date:	11-Jun-2015	NAD83 Longitude:	0.0
Tax Parcel Identifier:	31052000304600		
Well Owner Name:	Smokey Point Commercial LLC		
Well Log Static Lvl Qt:	0.0		
Well Log GPM Qt:	0.0		
Well Log PSI No:	0.0		
Well Log Flw Type Cd:			
Well Log Well Tst Cd:			
Well Log ZIP Code:	98271		

Map Key	Direction	Distance (mi)	Distance (ft)	Elevation (ft)	DB
90	SSW	0.98	5,160.00	124.44	WATER WELLS

Well Log ID:	1002714	Region Code:	1
Well Tag ID:	BIL563	County ID:	61
Well Log Image Nm:	1002714.tif	County Name:	
Project Tag No:		Township:	31
WRIA No:	7	Twsp Fraction No:	
Driller No:	1681	Twsp Direction Cd:	North
Notice of Inten ID:	DE01428	Range:	05
Well Type Code:	Water	Range Dir Code:	East
Well Completion Dt:	05-Jun-2014	Range Fraction No:	
Well Depth:	13.0	Section:	20
Well Diameter:	1.5	Quarter Section:	SE
Horz Coll Ds:		Qtr Qtr Section:	SW
Horiz Coll Meth Cd:	0	St Plane X-Coord:	1227527
Well Log Receiv Dt:	07-Jul-2014	St Plane Y-Coord:	1033209
Record Creation Dt:	03-Apr-2015	NAD83 Latitude:	0.0
Last Update Date:	11-Jun-2015	NAD83 Longitude:	0.0
Tax Parcel Identifier:	31052000304600		
Well Owner Name:	Smokey Point Commercial LLC		

## Wells and Additional Sources Detail Report

Well Log Static Lvl Qt: 0.0  
 Well Log GPM Qt: 0.0  
 Well Log PSI No: 0.0  
 Well Log Flw Type Cd:  
 Well Log Well Tst Cd:  
 Well Log ZIP Code: 98271

<b>Map Key</b>	<b>Direction</b>	<b>Distance (mi)</b>	<b>Distance (ft)</b>	<b>Elevation (ft)</b>	<b>DB</b>
90	SSW	0.98	5,160.00	124.44	WATER WELLS

Well Log ID:	1002718	Region Code:	1
Well Tag ID:	BIL571	County ID:	61
Well Log Image Nm:	1002718.tif	County Name:	
Project Tag No:		Township:	31
WRIA No:	7	Twsp Fraction No:	
Driller No:	1681	Twsp Direction Cd:	North
Notice of Inten ID:	DE01428	Range:	05
Well Type Code:	Water	Range Dir Code:	East
Well Completion Dt:	05-Jun-2014	Range Fraction No:	
Well Depth:	14.0	Section:	20
Well Diameter:	1.5	Quarter Section:	SE
Horz Coll Ds:		Qtr Qtr Section:	SW
Horiz Coll Meth Cd:	0	St Plane X-Coord:	1227527
Well Log Receiv Dt:	07-Jul-2014	St Plane Y-Coord:	1033209
Record Creation Dt:	03-Apr-2015	NAD83 Latitude:	0.0
Last Update Date:	11-Jun-2015	NAD83 Longitude:	0.0
Tax Parcel Identifier:	31052000304600		
Well Owner Name:	Smokey Point Commercial LLC		
Well Log Static Lvl Qt:	0.0		
Well Log GPM Qt:	0.0		
Well Log PSI No:	0.0		
Well Log Flw Type Cd:			
Well Log Well Tst Cd:			
Well Log ZIP Code:	98271		

<b>Map Key</b>	<b>Direction</b>	<b>Distance (mi)</b>	<b>Distance (ft)</b>	<b>Elevation (ft)</b>	<b>DB</b>
90	SSW	0.98	5,160.00	124.44	WATER WELLS

Well Log ID:	1002414	Region Code:	1
Well Tag ID:	BIL743	County ID:	61
Well Log Image Nm:	1002414.tif	County Name:	
Project Tag No:		Township:	31
WRIA No:	7	Twsp Fraction No:	
Driller No:	1681	Twsp Direction Cd:	North
Notice of Inten ID:	DE01428	Range:	05
Well Type Code:	Water	Range Dir Code:	East

## Wells and Additional Sources Detail Report

Well Completion Dt:	28-May-2014	Range Fraction No:	
Well Depth:	18.0	Section:	20
Well Diameter:	1.5	Quarter Section:	SE
Horz Coll Ds:		Qtr Qtr Section:	SW
Horiz Coll Meth Cd:	0	St Plane X-Coord:	1227527
Well Log Receiv Dt:	03-Jul-2014	St Plane Y-Coord:	1033209
Record Creation Dt:	02-Apr-2015	NAD83 Latitude:	0.0
Last Update Date:	11-Jun-2015	NAD83 Longitude:	0.0
Tax Parcel Identifier:	31052000304600		
Well Owner Name:	Smokey Point Commercial LLC		
Well Log Static Lvl Qt:	0.0		
Well Log GPM Qt:	0.0		
Well Log PSI No:	0.0		
Well Log Flw Type Cd:			
Well Log Well Tst Cd:			
Well Log ZIP Code:	98271		

Map Key	Direction	Distance (mi)	Distance (ft)	Elevation (ft)	DB
90	SSW	0.98	5,160.00	124.44	WATER WELLS

Well Log ID:	1002413	Region Code:	1
Well Tag ID:	BIL843	County ID:	61
Well Log Image Nm:	1002413.tif	County Name:	
Project Tag No:		Township:	31
WRIA No:	7	Twsp Fraction No:	
Driller No:	1681	Twsp Direction Cd:	North
Notice of Inten ID:	DE01428	Range:	05
Well Type Code:	Water	Range Dir Code:	East
Well Completion Dt:	06-Jun-2014	Range Fraction No:	
Well Depth:	15.0	Section:	20
Well Diameter:	1.5	Quarter Section:	SE
Horz Coll Ds:		Qtr Qtr Section:	SW
Horiz Coll Meth Cd:	0	St Plane X-Coord:	1227527
Well Log Receiv Dt:	09-Jul-2014	St Plane Y-Coord:	1033209
Record Creation Dt:	02-Apr-2015	NAD83 Latitude:	0.0
Last Update Date:	11-Jun-2015	NAD83 Longitude:	0.0
Tax Parcel Identifier:	31052000304600		
Well Owner Name:	Smokey Point Commercial LLC		
Well Log Static Lvl Qt:	0.0		
Well Log GPM Qt:	0.0		
Well Log PSI No:	0.0		
Well Log Flw Type Cd:			
Well Log Well Tst Cd:			
Well Log ZIP Code:	98271		

Map Key	Direction	Distance (mi)	Distance (ft)	Elevation (ft)	DB
---------	-----------	---------------	---------------	----------------	----

## Wells and Additional Sources Detail Report

<b>90</b>	SSW	0.98	5,160.00	124.44	WATER WELLS
Well Log ID:	1002589	Region Code:	1		
Well Tag ID:	BIL860	County ID:	61		
Well Log Image Nm:	1002589.tif	County Name:			
Project Tag No:		Township:	31		
WRIA No:	7	Twsp Fraction No:			
Driller No:	1681	Twsp Direction Cd:	North		
Notice of Inten ID:	DE01428	Range:	05		
Well Type Code:	Water	Range Dir Code:	East		
Well Completion Dt:	05-Jun-2014	Range Fraction No:			
Well Depth:	15.0	Section:	20		
Well Diameter:	1.5	Quarter Section:	SE		
Horz Coll Ds:		Qtr Qtr Section:	SW		
Horiz Coll Meth Cd:	0	St Plane X-Coord:	1227527		
Well Log Receiv Dt:	09-Jul-2014	St Plane Y-Coord:	1033209		
Record Creation Dt:	02-Apr-2015	NAD83 Latitude:	0.0		
Last Update Date:	11-Jun-2015	NAD83 Longitude:	0.0		
Tax Parcel Identifier:	31052000304600				
Well Owner Name:	Smokey Point Commercial LLC				
Well Log Static Lvl Qt:	0.0				
Well Log GPM Qt:	0.0				
Well Log PSI No:	0.0				
Well Log Flw Type Cd:					
Well Log Well Tst Cd:					
Well Log ZIP Code:	98271				

<b>Map Key</b>	<b>Direction</b>	<b>Distance (mi)</b>	<b>Distance (ft)</b>	<b>Elevation (ft)</b>	<b>DB</b>
<b>90</b>	SSW	0.98	5,160.00	124.44	WATER WELLS
Well Log ID:	1024823	Region Code:	1		
Well Tag ID:	BIL730	County ID:	61		
Well Log Image Nm:	1024823.tif	County Name:			
Project Tag No:		Township:	31		
WRIA No:	7	Twsp Fraction No:			
Driller No:	1681	Twsp Direction Cd:	North		
Notice of Inten ID:	DE01428	Range:	05		
Well Type Code:	Water	Range Dir Code:	East		
Well Completion Dt:	15-May-2014	Range Fraction No:			
Well Depth:	18.0	Section:	20		
Well Diameter:	1.5	Quarter Section:	SE		
Horz Coll Ds:		Qtr Qtr Section:	SW		
Horiz Coll Meth Cd:	0	St Plane X-Coord:	1227527		
Well Log Receiv Dt:	06-Jun-2014	St Plane Y-Coord:	1033209		
Record Creation Dt:	12-Jun-2015	NAD83 Latitude:	0.0		
Last Update Date:	12-Jun-2015	NAD83 Longitude:	0.0		

# Wells and Additional Sources Detail Report

Tax Parcel Identifier: 31052000304600  
 Well Owner Name: Smokey Point Commercial LLC  
 Well Log Static Lvl Qt: 0.0  
 Well Log GPM Qt: 0.0  
 Well Log PSI No: 0.0  
 Well Log Flw Type Cd:  
 Well Log Well Tst Cd:  
 Well Log ZIP Code: 98271

<b>Map Key</b>	<b>Direction</b>	<b>Distance (mi)</b>	<b>Distance (ft)</b>	<b>Elevation (ft)</b>	<b>DB</b>
90	SSW	0.98	5,160.00	124.44	WATER WELLS

Well Log ID: 1002431	Region Code: 1
Well Tag ID: BIL804	County ID: 61
Well Log Image Nm: 1002431.tif	County Name:
Project Tag No:	Township: 31
WRIA No: 7	Twsp Fraction No:
Driller No: 1681	Twsp Direction Cd: North
Notice of Inten ID: DE01428	Range: 05
Well Type Code: Water	Range Dir Code: East
Well Completion Dt: 06-Jun-2014	Range Fraction No:
Well Depth: 17.0	Section: 20
Well Diameter: 1.5	Quarter Section: SE
Horz Coll Ds:	Qtr Qtr Section: SW
Horiz Coll Meth Cd: 0	St Plane X-Coord: 1227527
Well Log Receiv Dt: 09-Jul-2014	St Plane Y-Coord: 1033209
Record Creation Dt: 02-Apr-2015	NAD83 Latitude: 0.0
Last Update Date: 11-Jun-2015	NAD83 Longitude: 0.0
Tax Parcel Identifier: 31052000304600	
Well Owner Name: Smokey Point Commercial LLC	
Well Log Static Lvl Qt: 0.0	
Well Log GPM Qt: 0.0	
Well Log PSI No: 0.0	
Well Log Flw Type Cd:	
Well Log Well Tst Cd:	
Well Log ZIP Code: 98271	

<b>Map Key</b>	<b>Direction</b>	<b>Distance (mi)</b>	<b>Distance (ft)</b>	<b>Elevation (ft)</b>	<b>DB</b>
90	SSW	0.98	5,160.00	124.44	WATER WELLS

Well Log ID: 1024619	Region Code: 1
Well Tag ID: BIL669	County ID: 61
Well Log Image Nm: 1024619.tif	County Name:
Project Tag No:	Township: 31
WRIA No: 7	Twsp Fraction No:
Driller No: 1681	Twsp Direction Cd: North

## Wells and Additional Sources Detail Report

Notice of Inten ID:	DE01428	Range:	05
Well Type Code:	Water	Range Dir Code:	East
Well Completion Dt:	15-May-2014	Range Fraction No:	
Well Depth:	14.0	Section:	20
Well Diameter:	1.5	Quarter Section:	SE
Horz Coll Ds:		Qtr Qtr Section:	SW
Horiz Coll Meth Cd:	0	St Plane X-Coord:	1227527
Well Log Receiv Dt:	06-Jun-2014	St Plane Y-Coord:	1033209
Record Creation Dt:	11-Jun-2015	NAD83 Latitude:	0.0
Last Update Date:	11-Jun-2015	NAD83 Longitude:	0.0
Tax Parcel Identifier:	31052000304600		
Well Owner Name:	Smokey Point Commercial LLC		
Well Log Static Lvl Qt:	0.0		
Well Log GPM Qt:	0.0		
Well Log PSI No:	0.0		
Well Log Flw Type Cd:			
Well Log Well Tst Cd:			
Well Log ZIP Code:	98271		

Map Key	Direction	Distance (mi)	Distance (ft)	Elevation (ft)	DB
90	SSW	0.98	5,160.00	124.44	WATER WELLS

Well Log ID:	1024825	Region Code:	1
Well Tag ID:	BIL734	County ID:	61
Well Log Image Nm:	1024825.tif	County Name:	
Project Tag No:		Township:	31
WRIA No:	7	Twsp Fraction No:	
Driller No:	1681	Twsp Direction Cd:	North
Notice of Inten ID:	DE01428	Range:	05
Well Type Code:	Water	Range Dir Code:	East
Well Completion Dt:	15-May-2014	Range Fraction No:	
Well Depth:	16.0	Section:	20
Well Diameter:	1.5	Quarter Section:	SE
Horz Coll Ds:		Qtr Qtr Section:	SW
Horiz Coll Meth Cd:	0	St Plane X-Coord:	1227527
Well Log Receiv Dt:	06-Jun-2014	St Plane Y-Coord:	1033209
Record Creation Dt:	12-Jun-2015	NAD83 Latitude:	0.0
Last Update Date:	12-Jun-2015	NAD83 Longitude:	0.0
Tax Parcel Identifier:	31052000304600		
Well Owner Name:	Smokey Point Commercial LLC		
Well Log Static Lvl Qt:	0.0		
Well Log GPM Qt:	0.0		
Well Log PSI No:	0.0		
Well Log Flw Type Cd:			
Well Log Well Tst Cd:			
Well Log ZIP Code:	98271		

## Wells and Additional Sources Detail Report

Map Key	Direction	Distance (mi)	Distance (ft)	Elevation (ft)	DB
90	SSW	0.98	5,160.00	124.44	WATER WELLS
Well Log ID:	1024879	Region Code:	1		
Well Tag ID:	BIL703	County ID:	61		
Well Log Image Nm:	1024879.tif	County Name:			
Project Tag No:		Township:	31		
WRIA No:	7	Twsp Fraction No:			
Driller No:	1681	Twsp Direction Cd:	North		
Notice of Inten ID:	DE01428	Range:	05		
Well Type Code:	Water	Range Dir Code:	East		
Well Completion Dt:	15-May-2014	Range Fraction No:			
Well Depth:	15.0	Section:	20		
Well Diameter:	1.5	Quarter Section:	SE		
Horz Coll Ds:		Qtr Qtr Section:	SW		
Horiz Coll Meth Cd:	0	St Plane X-Coord:	1227527		
Well Log Receiv Dt:	06-Jun-2014	St Plane Y-Coord:	1033209		
Record Creation Dt:	12-Jun-2015	NAD83 Latitude:	0.0		
Last Update Date:	12-Jun-2015	NAD83 Longitude:	0.0		
Tax Parcel Identifier:	31052000304600				
Well Owner Name:	Smokey Point Commercial LLC				
Well Log Static Lvl Qt:	0.0				
Well Log GPM Qt:	0.0				
Well Log PSI No:	0.0				
Well Log Flw Type Cd:					
Well Log Well Tst Cd:					
Well Log ZIP Code:	98271				

Map Key	Direction	Distance (mi)	Distance (ft)	Elevation (ft)	DB
90	SSW	0.98	5,160.00	124.44	WATER WELLS
Well Log ID:	1002584	Region Code:	1		
Well Tag ID:	BIL867	County ID:	61		
Well Log Image Nm:	1002584.tif	County Name:			
Project Tag No:		Township:	31		
WRIA No:	7	Twsp Fraction No:			
Driller No:	1681	Twsp Direction Cd:	North		
Notice of Inten ID:	DE01428	Range:	05		
Well Type Code:	Water	Range Dir Code:	East		
Well Completion Dt:	05-Jun-2014	Range Fraction No:			
Well Depth:	15.0	Section:	20		
Well Diameter:	1.5	Quarter Section:	SE		
Horz Coll Ds:		Qtr Qtr Section:	SW		
Horiz Coll Meth Cd:	0	St Plane X-Coord:	1227527		
Well Log Receiv Dt:	07-Jul-2014	St Plane Y-Coord:	1033209		

## Wells and Additional Sources Detail Report

Record Creation Dt:	02-Apr-2015	NAD83 Latitude:	0.0
Last Update Date:	11-Jun-2015	NAD83 Longitude:	0.0
Tax Parcel Identifier:	31052000304600		
Well Owner Name:	Smokey Point Commercial LLC		
Well Log Static Lvl Qt:	0.0		
Well Log GPM Qt:	0.0		
Well Log PSI No:	0.0		
Well Log Flw Type Cd:			
Well Log Well Tst Cd:			
Well Log ZIP Code:	98271		

Map Key	Direction	Distance (mi)	Distance (ft)	Elevation (ft)	DB
90	SSW	0.98	5,160.00	124.44	WATER WELLS

Well Log ID:	328363	Region Code:	1
Well Tag ID:		County ID:	61
Well Log Image Nm:	00328363.tif	County Name:	
Project Tag No:		Township:	31
WRIA No:	7	Twsp Fraction No:	
Driller No:		Twsp Direction Cd:	North
Notice of Inten ID:	R017260	Range:	05
Well Type Code:	Resource Protection	Range Dir Code:	East
Well Completion Dt:	16-Sep-1997	Range Fraction No:	
Well Depth:	46.0	Section:	20
Well Diameter:	0.0	Quarter Section:	SE
Horz Coll Ds:		Qtr Qtr Section:	SW
Horiz Coll Meth Cd:	0	St Plane X-Coord:	1227527
Well Log Receiv Dt:	02-Mar-2000	St Plane Y-Coord:	1033209
Record Creation Dt:	29-Mar-2002	NAD83 Latitude:	48.06653
Last Update Date:	29-Mar-2002	NAD83 Longitude:	-122.32139
Tax Parcel Identifier:			
Well Owner Name:	WSDOT		
Well Log Static Lvl Qt:	0.0		
Well Log GPM Qt:	0.0		
Well Log PSI No:	0.0		
Well Log Flw Type Cd:			
Well Log Well Tst Cd:			
Well Log ZIP Code:			

Map Key	Direction	Distance (mi)	Distance (ft)	Elevation (ft)	DB
90	SSW	0.98	5,160.00	124.44	WATER WELLS

Well Log ID:	1024869	Region Code:	1
Well Tag ID:	BIL720	County ID:	61
Well Log Image Nm:	1024869.tif	County Name:	
Project Tag No:		Township:	31

## Wells and Additional Sources Detail Report

WRIA No:	7	Twsp Fraction No:	
Driller No:	1681	Twsp Direction Cd:	North
Notice of Inten ID:	DE01428	Range:	05
Well Type Code:	Water	Range Dir Code:	East
Well Completion Dt:	15-May-2014	Range Fraction No:	
Well Depth:	19.0	Section:	20
Well Diameter:	1.5	Quarter Section:	SE
Horz Coll Ds:		Qtr Qtr Section:	SW
Horiz Coll Meth Cd:	0	St Plane X-Coord:	1227527
Well Log Receiv Dt:	06-Jun-2014	St Plane Y-Coord:	1033209
Record Creation Dt:	12-Jun-2015	NAD83 Latitude:	0.0
Last Update Date:	12-Jun-2015	NAD83 Longitude:	0.0
Tax Parcel Identifier:	31052000304600		
Well Owner Name:	Smokey Point Commercial LLC		
Well Log Static Lvl Qt:	0.0		
Well Log GPM Qt:	0.0		
Well Log PSI No:	0.0		
Well Log Flw Type Cd:			
Well Log Well Tst Cd:			
Well Log ZIP Code:	98271		

Map Key	Direction	Distance (mi)	Distance (ft)	Elevation (ft)	DB
90	SSW	0.98	5,160.00	124.44	WATER WELLS

Well Log ID:	1002534	Region Code:	1
Well Tag ID:	BIL780	County ID:	61
Well Log Image Nm:	1002534.tif	County Name:	
Project Tag No:		Township:	31
WRIA No:	7	Twsp Fraction No:	
Driller No:	1681	Twsp Direction Cd:	North
Notice of Inten ID:	DE01428	Range:	05
Well Type Code:	Water	Range Dir Code:	East
Well Completion Dt:	28-May-2014	Range Fraction No:	
Well Depth:	12.0	Section:	20
Well Diameter:	1.5	Quarter Section:	SE
Horz Coll Ds:		Qtr Qtr Section:	SW
Horiz Coll Meth Cd:	0	St Plane X-Coord:	1227527
Well Log Receiv Dt:	03-Jul-2014	St Plane Y-Coord:	1033209
Record Creation Dt:	02-Apr-2015	NAD83 Latitude:	0.0
Last Update Date:	11-Jun-2015	NAD83 Longitude:	0.0
Tax Parcel Identifier:	31052000304600		
Well Owner Name:	Smokey Point Commercial LLC		
Well Log Static Lvl Qt:	0.0		
Well Log GPM Qt:	0.0		
Well Log PSI No:	0.0		
Well Log Flw Type Cd:			

# Wells and Additional Sources Detail Report

Well Log Well Tst Cd:  
Well Log ZIP Code: 98271

<b>Map Key</b>	<b>Direction</b>	<b>Distance (mi)</b>	<b>Distance (ft)</b>	<b>Elevation (ft)</b>	<b>DB</b>
90	SSW	0.98	5,160.00	124.44	WATER WELLS

Well Log ID:	1024861	Region Code:	1
Well Tag ID:	BIL708	County ID:	61
Well Log Image Nm:	1024861.tif	County Name:	
Project Tag No:		Township:	31
WRIA No:	7	Twsp Fraction No:	
Driller No:	1681	Twsp Direction Cd:	North
Notice of Inten ID:	DE01428	Range:	05
Well Type Code:	Water	Range Dir Code:	East
Well Completion Dt:	15-May-2014	Range Fraction No:	
Well Depth:	19.0	Section:	20
Well Diameter:	1.5	Quarter Section:	SE
Horz Coll Ds:		Qtr Qtr Section:	SW
Horiz Coll Meth Cd:	0	St Plane X-Coord:	1227527
Well Log Receiv Dt:	06-Jun-2014	St Plane Y-Coord:	1033209
Record Creation Dt:	12-Jun-2015	NAD83 Latitude:	0.0
Last Update Date:	12-Jun-2015	NAD83 Longitude:	0.0
Tax Parcel Identifier:	31052000304600		
Well Owner Name:	Smokey Point Commercial LLC		
Well Log Static Lvl Qt:	0.0		
Well Log GPM Qt:	0.0		
Well Log PSI No:	0.0		
Well Log Flw Type Cd:			
Well Log Well Tst Cd:			
Well Log ZIP Code:	98271		

<b>Map Key</b>	<b>Direction</b>	<b>Distance (mi)</b>	<b>Distance (ft)</b>	<b>Elevation (ft)</b>	<b>DB</b>
90	SSW	0.98	5,160.00	124.44	WATER WELLS

Well Log ID:	1024674	Region Code:	1
Well Tag ID:	BIL660	County ID:	61
Well Log Image Nm:	1024674.tif	County Name:	
Project Tag No:		Township:	31
WRIA No:	7	Twsp Fraction No:	
Driller No:	1681	Twsp Direction Cd:	North
Notice of Inten ID:	DE01428	Range:	05
Well Type Code:	Water	Range Dir Code:	East
Well Completion Dt:	15-May-2014	Range Fraction No:	
Well Depth:	15.0	Section:	20
Well Diameter:	1.5	Quarter Section:	SE
Horz Coll Ds:		Qtr Qtr Section:	SW

## Wells and Additional Sources Detail Report

Horiz Coll Meth Cd:	0	St Plane X-Coord:	1227527
Well Log Receiv Dt:	06-Jun-2014	St Plane Y-Coord:	1033209
Record Creation Dt:	11-Jun-2015	NAD83 Latitude:	0.0
Last Update Date:	11-Jun-2015	NAD83 Longitude:	0.0
Tax Parcel Identifier:	31052000304600		
Well Owner Name:	Smokey Point Commercial LLC		
Well Log Static Lvl Qt:	0.0		
Well Log GPM Qt:	0.0		
Well Log PSI No:	0.0		
Well Log Flw Type Cd:			
Well Log Well Tst Cd:			
Well Log ZIP Code:	98271		

Map Key	Direction	Distance (mi)	Distance (ft)	Elevation (ft)	DB
90	SSW	0.98	5,160.00	124.44	WATER WELLS

Well Log ID:	1024899	Region Code:	1
Well Tag ID:	BIL707	County ID:	61
Well Log Image Nm:	1024899.tif	County Name:	
Project Tag No:		Township:	31
WRIA No:	7	Twsp Fraction No:	
Driller No:	1681	Twsp Direction Cd:	North
Notice of Inten ID:	DE01428	Range:	05
Well Type Code:	Water	Range Dir Code:	East
Well Completion Dt:	15-May-2014	Range Fraction No:	
Well Depth:	19.0	Section:	20
Well Diameter:	1.5	Quarter Section:	SE
Horz Coll Ds:		Qtr Qtr Section:	SW
Horiz Coll Meth Cd:	0	St Plane X-Coord:	1227527
Well Log Receiv Dt:	06-Jun-2014	St Plane Y-Coord:	1033209
Record Creation Dt:	12-Jun-2015	NAD83 Latitude:	0.0
Last Update Date:	12-Jun-2015	NAD83 Longitude:	0.0
Tax Parcel Identifier:	31052000304600		
Well Owner Name:	Smokey Point Commercial LLC		
Well Log Static Lvl Qt:	0.0		
Well Log GPM Qt:	0.0		
Well Log PSI No:	0.0		
Well Log Flw Type Cd:			
Well Log Well Tst Cd:			
Well Log ZIP Code:	98271		

Map Key	Direction	Distance (mi)	Distance (ft)	Elevation (ft)	DB
90	SSW	0.98	5,160.00	124.44	WATER WELLS

Well Log ID:	1024860	Region Code:	1
Well Tag ID:	BIL702	County ID:	61

## Wells and Additional Sources Detail Report

Well Log Image Nm: 1024860.tif	County Name:
Project Tag No:	Township: 31
WRIA No: 7	Twsp Fraction No:
Driller No: 1681	Twsp Direction Cd: North
Notice of Inten ID: DE01428	Range: 05
Well Type Code: Water	Range Dir Code: East
Well Completion Dt: 15-May-2014	Range Fraction No:
Well Depth: 17.0	Section: 20
Well Diameter: 1.5	Quarter Section: SE
Horz Coll Ds:	Qtr Qtr Section: SW
Horiz Coll Meth Cd: 0	St Plane X-Coord: 1227527
Well Log Receiv Dt: 06-Jun-2014	St Plane Y-Coord: 1033209
Record Creation Dt: 12-Jun-2015	NAD83 Latitude: 0.0
Last Update Date: 12-Jun-2015	NAD83 Longitude: 0.0
Tax Parcel Identifier: 31052000304600	
Well Owner Name: Smokey Point Commercial LLC	
Well Log Static Lvl Qt: 0.0	
Well Log GPM Qt: 0.0	
Well Log PSI No: 0.0	
Well Log Flw Type Cd:	
Well Log Well Tst Cd:	
Well Log ZIP Code: 98271	

Map Key	Direction	Distance (mi)	Distance (ft)	Elevation (ft)	DB
90	SSW	0.98	5,160.00	124.44	WATER WELLS

Well Log ID: 1024814	Region Code: 1
Well Tag ID: BIL705	County ID: 61
Well Log Image Nm: 1024814.tif	County Name:
Project Tag No:	Township: 31
WRIA No: 7	Twsp Fraction No:
Driller No: 1681	Twsp Direction Cd: North
Notice of Inten ID: DE01428	Range: 05
Well Type Code: Water	Range Dir Code: East
Well Completion Dt: 15-May-2014	Range Fraction No:
Well Depth: 17.0	Section: 20
Well Diameter: 1.5	Quarter Section: SE
Horz Coll Ds:	Qtr Qtr Section: SW
Horiz Coll Meth Cd: 0	St Plane X-Coord: 1227527
Well Log Receiv Dt: 06-Jun-2014	St Plane Y-Coord: 1033209
Record Creation Dt: 12-Jun-2015	NAD83 Latitude: 0.0
Last Update Date: 12-Jun-2015	NAD83 Longitude: 0.0
Tax Parcel Identifier: 31052000304600	
Well Owner Name: Smokey Point Commercial LLC	
Well Log Static Lvl Qt: 0.0	
Well Log GPM Qt: 0.0	

## Wells and Additional Sources Detail Report

Well Log PSI No: 0.0  
 Well Log Flw Type Cd:  
 Well Log Well Tst Cd:  
 Well Log ZIP Code: 98271

<b>Map Key</b>	<b>Direction</b>	<b>Distance (mi)</b>	<b>Distance (ft)</b>	<b>Elevation (ft)</b>	<b>DB</b>
90	SSW	0.98	5,160.00	124.44	WATER WELLS

Well Log ID:	420986	Region Code:	1
Well Tag ID:		County ID:	61
Well Log Image Nm:	00420986.tif	County Name:	
Project Tag No:		Township:	31
WRIA No:	7	Twsp Fraction No:	
Driller No:		Twsp Direction Cd:	North
Notice of Inten ID:	E006001	Range:	05
Well Type Code:	Resource Protection	Range Dir Code:	East
Well Completion Dt:	15-Sep-2005	Range Fraction No:	
Well Depth:	8.0	Section:	20
Well Diameter:	2.0	Quarter Section:	SE
Horz Coll Ds:		Qtr Qtr Section:	SW
Horiz Coll Meth Cd:	0	St Plane X-Coord:	1227527
Well Log Receiv Dt:	11-Oct-2005	St Plane Y-Coord:	1033209
Record Creation Dt:	08-Nov-2005	NAD83 Latitude:	48.15405
Last Update Date:	08-Nov-2005	NAD83 Longitude:	-122.19109
Tax Parcel Identifier:			
Well Owner Name:	COMMERCIAL DEVELOPMENT		
Well Log Static Lvl Qt:	0.0		
Well Log GPM Qt:	0.0		
Well Log PSI No:	0.0		
Well Log Flw Type Cd:			
Well Log Well Tst Cd:			
Well Log ZIP Code:			

<b>Map Key</b>	<b>Direction</b>	<b>Distance (mi)</b>	<b>Distance (ft)</b>	<b>Elevation (ft)</b>	<b>DB</b>
90	SSW	0.98	5,160.00	124.44	WATER WELLS

Well Log ID:	1002660	Region Code:	1
Well Tag ID:	BIL517	County ID:	61
Well Log Image Nm:	1002660.tif	County Name:	
Project Tag No:		Township:	31
WRIA No:	7	Twsp Fraction No:	
Driller No:	1681	Twsp Direction Cd:	North
Notice of Inten ID:	DE01428	Range:	05
Well Type Code:	Water	Range Dir Code:	East
Well Completion Dt:	05-Jun-2014	Range Fraction No:	
Well Depth:	11.0	Section:	20

## Wells and Additional Sources Detail Report

Well Diameter:	1.5	Quarter Section:	SE
Horz Coll Ds:		Qtr Qtr Section:	SW
Horiz Coll Meth Cd:	0	St Plane X-Coord:	1227527
Well Log Receiv Dt:	07-Jul-2014	St Plane Y-Coord:	1033209
Record Creation Dt:	02-Apr-2015	NAD83 Latitude:	0.0
Last Update Date:	11-Jun-2015	NAD83 Longitude:	0.0
Tax Parcel Identifier:	31052000304600		
Well Owner Name:	Smokey Point Commercial LLC		
Well Log Static Lvl Qt:	0.0		
Well Log GPM Qt:	0.0		
Well Log PSI No:	0.0		
Well Log Flw Type Cd:			
Well Log Well Tst Cd:			
Well Log ZIP Code:	98271		

Map Key	Direction	Distance (mi)	Distance (ft)	Elevation (ft)	DB
90	SSW	0.98	5,160.00	124.44	WATER WELLS

Well Log ID:	1024903	Region Code:	1
Well Tag ID:	BIL726	County ID:	61
Well Log Image Nm:	1024903.tif	County Name:	
Project Tag No:		Township:	31
WRIA No:	7	Twsp Fraction No:	
Driller No:	1681	Twsp Direction Cd:	North
Notice of Inten ID:	DE01428	Range:	05
Well Type Code:	Water	Range Dir Code:	East
Well Completion Dt:	15-May-2014	Range Fraction No:	
Well Depth:	18.0	Section:	20
Well Diameter:	1.5	Quarter Section:	SE
Horz Coll Ds:		Qtr Qtr Section:	SW
Horiz Coll Meth Cd:	0	St Plane X-Coord:	1227527
Well Log Receiv Dt:	06-Jun-2014	St Plane Y-Coord:	1033209
Record Creation Dt:	12-Jun-2015	NAD83 Latitude:	0.0
Last Update Date:	12-Jun-2015	NAD83 Longitude:	0.0
Tax Parcel Identifier:	31052000304600		
Well Owner Name:	Smokey Point Commercial LLC		
Well Log Static Lvl Qt:	0.0		
Well Log GPM Qt:	0.0		
Well Log PSI No:	0.0		
Well Log Flw Type Cd:			
Well Log Well Tst Cd:			
Well Log ZIP Code:	98271		

Map Key	Direction	Distance (mi)	Distance (ft)	Elevation (ft)	DB
90	SSW	0.98	5,160.00	124.44	WATER WELLS

## Wells and Additional Sources Detail Report

Well Log ID:	337942	Region Code:	1
Well Tag ID:		County ID:	61
Well Log Image Nm:	00337942.tif	County Name:	
Project Tag No:		Township:	31
WRIA No:	7	Twsp Fraction No:	
Driller No:		Twsp Direction Cd:	North
Notice of Inten ID:	A053674	Range:	05
Well Type Code:	Decommissioning	Range Dir Code:	East
Well Completion Dt:	19-Dec-2001	Range Fraction No:	
Well Depth:	0.0	Section:	20
Well Diameter:	2.0	Quarter Section:	SE
Horz Coll Ds:		Qtr Qtr Section:	SW
Horiz Coll Meth Cd:	0	St Plane X-Coord:	1227527
Well Log Receiv Dt:	04-Mar-2002	St Plane Y-Coord:	1033209
Record Creation Dt:	20-Aug-2002	NAD83 Latitude:	48.15405
Last Update Date:	20-Aug-2002	NAD83 Longitude:	-122.19109
Tax Parcel Identifier:			
Well Owner Name:	WA STATE DEPT OF TRANSPORTATION		
Well Log Static Lvl Qt:	0.0		
Well Log GPM Qt:	0.0		
Well Log PSI No:	0.0		
Well Log Flw Type Cd:			
Well Log Well Tst Cd:			
Well Log ZIP Code:			

Map Key	Direction	Distance (mi)	Distance (ft)	Elevation (ft)	DB
90	SSW	0.98	5,160.00	124.44	WATER WELLS

Well Log ID:	1002419	Region Code:	1
Well Tag ID:	BIL757	County ID:	61
Well Log Image Nm:	1002419.tif	County Name:	
Project Tag No:		Township:	31
WRIA No:	7	Twsp Fraction No:	
Driller No:	1681	Twsp Direction Cd:	North
Notice of Inten ID:	DE01428	Range:	05
Well Type Code:	Water	Range Dir Code:	East
Well Completion Dt:	28-May-2014	Range Fraction No:	
Well Depth:	19.0	Section:	20
Well Diameter:	1.5	Quarter Section:	SE
Horz Coll Ds:		Qtr Qtr Section:	SW
Horiz Coll Meth Cd:	0	St Plane X-Coord:	1227527
Well Log Receiv Dt:	03-Jul-2014	St Plane Y-Coord:	1033209
Record Creation Dt:	02-Apr-2015	NAD83 Latitude:	0.0
Last Update Date:	11-Jun-2015	NAD83 Longitude:	0.0
Tax Parcel Identifier:	31052000304600		
Well Owner Name:	Smokey Point Commercial LLC		

## Wells and Additional Sources Detail Report

Well Log Static Lvl Qt: 0.0  
 Well Log GPM Qt: 0.0  
 Well Log PSI No: 0.0  
 Well Log Flw Type Cd:  
 Well Log Well Tst Cd:  
 Well Log ZIP Code: 98271

Map Key	Direction	Distance (mi)	Distance (ft)	Elevation (ft)	DB
90	SSW	0.98	5,160.00	124.44	WATER WELLS

Well Log ID:	1002670	Region Code:	1
Well Tag ID:	BIL539	County ID:	61
Well Log Image Nm:	1002670.tif	County Name:	
Project Tag No:		Township:	31
WRIA No:	7	Twsp Fraction No:	
Driller No:	1681	Twsp Direction Cd:	North
Notice of Inten ID:	DE01428	Range:	05
Well Type Code:	Water	Range Dir Code:	East
Well Completion Dt:	05-Jun-2014	Range Fraction No:	
Well Depth:	17.0	Section:	20
Well Diameter:	1.5	Quarter Section:	SE
Horz Coll Ds:		Qtr Qtr Section:	SW
Horiz Coll Meth Cd:	0	St Plane X-Coord:	1227527
Well Log Receiv Dt:	07-Jul-2014	St Plane Y-Coord:	1033209
Record Creation Dt:	02-Apr-2015	NAD83 Latitude:	0.0
Last Update Date:	11-Jun-2015	NAD83 Longitude:	0.0
Tax Parcel Identifier:	31052000304600		
Well Owner Name:	Smokey Point Commercial LLC		
Well Log Static Lvl Qt:	0.0		
Well Log GPM Qt:	0.0		
Well Log PSI No:	0.0		
Well Log Flw Type Cd:			
Well Log Well Tst Cd:			
Well Log ZIP Code:	98271		

Map Key	Direction	Distance (mi)	Distance (ft)	Elevation (ft)	DB
90	SSW	0.98	5,160.00	124.44	WATER WELLS

Well Log ID:	1002645	Region Code:	1
Well Tag ID:	BIL544	County ID:	61
Well Log Image Nm:	1002645.tif	County Name:	
Project Tag No:		Township:	31
WRIA No:	7	Twsp Fraction No:	
Driller No:	1681	Twsp Direction Cd:	North
Notice of Inten ID:	DE01428	Range:	05
Well Type Code:	Water	Range Dir Code:	East

## Wells and Additional Sources Detail Report

Well Completion Dt:	05-Jun-2014	Range Fraction No:	
Well Depth:	10.0	Section:	20
Well Diameter:	1.5	Quarter Section:	SE
Horz Coll Ds:		Qtr Qtr Section:	SW
Horiz Coll Meth Cd:	0	St Plane X-Coord:	1227527
Well Log Receiv Dt:	07-Jul-2014	St Plane Y-Coord:	1033209
Record Creation Dt:	02-Apr-2015	NAD83 Latitude:	0.0
Last Update Date:	11-Jun-2015	NAD83 Longitude:	0.0
Tax Parcel Identifier:	31052000304600		
Well Owner Name:	Smokey Point Commercial LLC		
Well Log Static Lvl Qt:	0.0		
Well Log GPM Qt:	0.0		
Well Log PSI No:	0.0		
Well Log Flw Type Cd:			
Well Log Well Tst Cd:			
Well Log ZIP Code:	98271		

Map Key	Direction	Distance (mi)	Distance (ft)	Elevation (ft)	DB
90	SSW	0.98	5,160.00	124.44	WATER WELLS

Well Log ID:	1002669	Region Code:	1
Well Tag ID:	BIL537	County ID:	61
Well Log Image Nm:	1002669.tif	County Name:	
Project Tag No:		Township:	31
WRIA No:	7	Twsp Fraction No:	
Driller No:	1681	Twsp Direction Cd:	North
Notice of Inten ID:	DE01428	Range:	05
Well Type Code:	Water	Range Dir Code:	East
Well Completion Dt:	05-Jun-2014	Range Fraction No:	
Well Depth:	16.0	Section:	20
Well Diameter:	1.5	Quarter Section:	SE
Horz Coll Ds:		Qtr Qtr Section:	SW
Horiz Coll Meth Cd:	0	St Plane X-Coord:	1227527
Well Log Receiv Dt:	07-Jul-2014	St Plane Y-Coord:	1033209
Record Creation Dt:	02-Apr-2015	NAD83 Latitude:	0.0
Last Update Date:	11-Jun-2015	NAD83 Longitude:	0.0
Tax Parcel Identifier:	31052000304600		
Well Owner Name:	Smokey Point Commercial LLC		
Well Log Static Lvl Qt:	0.0		
Well Log GPM Qt:	0.0		
Well Log PSI No:	0.0		
Well Log Flw Type Cd:			
Well Log Well Tst Cd:			
Well Log ZIP Code:	98271		

Map Key	Direction	Distance (mi)	Distance (ft)	Elevation (ft)	DB
---------	-----------	---------------	---------------	----------------	----

## Wells and Additional Sources Detail Report

<b>90</b>	SSW	0.98	5,160.00	124.44	WATER WELLS
Well Log ID:	1002599	Region Code:	1		
Well Tag ID:	BIL876	County ID:	61		
Well Log Image Nm:	1002599.tif	County Name:			
Project Tag No:		Township:	31		
WRIA No:	7	Twsp Fraction No:			
Driller No:	1681	Twsp Direction Cd:	North		
Notice of Inten ID:	DE01428	Range:	05		
Well Type Code:	Water	Range Dir Code:	East		
Well Completion Dt:	05-Jun-2014	Range Fraction No:			
Well Depth:	12.0	Section:	20		
Well Diameter:	1.5	Quarter Section:	SE		
Horz Coll Ds:		Qtr Qtr Section:	SW		
Horiz Coll Meth Cd:	0	St Plane X-Coord:	1227527		
Well Log Receiv Dt:	07-Jul-2014	St Plane Y-Coord:	1033209		
Record Creation Dt:	02-Apr-2015	NAD83 Latitude:	0.0		
Last Update Date:	11-Jun-2015	NAD83 Longitude:	0.0		
Tax Parcel Identifier:	31052000304600				
Well Owner Name:	Smokey Point Commercial LLC				
Well Log Static Lvl Qt:	0.0				
Well Log GPM Qt:	0.0				
Well Log PSI No:	0.0				
Well Log Flw Type Cd:					
Well Log Well Tst Cd:					
Well Log ZIP Code:	98271				

<b>Map Key</b>	<b>Direction</b>	<b>Distance (mi)</b>	<b>Distance (ft)</b>	<b>Elevation (ft)</b>	<b>DB</b>
<b>90</b>	SSW	0.98	5,160.00	124.44	WATER WELLS
Well Log ID:	1002603	Region Code:	1		
Well Tag ID:	BIL849	County ID:	61		
Well Log Image Nm:	1002603.tif	County Name:			
Project Tag No:		Township:	31		
WRIA No:	7	Twsp Fraction No:			
Driller No:	1681	Twsp Direction Cd:	North		
Notice of Inten ID:	DE01428	Range:	05		
Well Type Code:	Water	Range Dir Code:	East		
Well Completion Dt:	05-Jun-2014	Range Fraction No:			
Well Depth:	14.0	Section:	20		
Well Diameter:	1.5	Quarter Section:	SE		
Horz Coll Ds:		Qtr Qtr Section:	SW		
Horiz Coll Meth Cd:	0	St Plane X-Coord:	1227527		
Well Log Receiv Dt:	09-Jul-2014	St Plane Y-Coord:	1033209		
Record Creation Dt:	02-Apr-2015	NAD83 Latitude:	0.0		
Last Update Date:	11-Jun-2015	NAD83 Longitude:	0.0		

## Wells and Additional Sources Detail Report

Tax Parcel Identifier: 31052000304600  
 Well Owner Name: Smokey Point Commercial LLC  
 Well Log Static Lvl Qt: 0.0  
 Well Log GPM Qt: 0.0  
 Well Log PSI No: 0.0  
 Well Log Flw Type Cd:  
 Well Log Well Tst Cd:  
 Well Log ZIP Code: 98271

<b>Map Key</b>	<b>Direction</b>	<b>Distance (mi)</b>	<b>Distance (ft)</b>	<b>Elevation (ft)</b>	<b>DB</b>
90	SSW	0.98	5,160.00	124.44	WATER WELLS

Well Log ID: 1002453	Region Code: 1
Well Tag ID: BIL814	County ID: 61
Well Log Image Nm: 1002453.tif	County Name:
Project Tag No:	Township: 31
WRIA No: 7	Twsp Fraction No:
Driller No: 1681	Twsp Direction Cd: North
Notice of Inten ID: DE01428	Range: 05
Well Type Code: Water	Range Dir Code: East
Well Completion Dt: 06-Jun-2014	Range Fraction No:
Well Depth: 13.0	Section: 20
Well Diameter: 1.5	Quarter Section: SE
Horz Coll Ds:	Qtr Qtr Section: SW
Horiz Coll Meth Cd: 0	St Plane X-Coord: 1227527
Well Log Receiv Dt: 09-Jul-2014	St Plane Y-Coord: 1033209
Record Creation Dt: 02-Apr-2015	NAD83 Latitude: 0.0
Last Update Date: 11-Jun-2015	NAD83 Longitude: 0.0
Tax Parcel Identifier: 31052000304600	
Well Owner Name: Smokey Point Commercial LLC	
Well Log Static Lvl Qt: 0.0	
Well Log GPM Qt: 0.0	
Well Log PSI No: 0.0	
Well Log Flw Type Cd:	
Well Log Well Tst Cd:	
Well Log ZIP Code: 98271	

<b>Map Key</b>	<b>Direction</b>	<b>Distance (mi)</b>	<b>Distance (ft)</b>	<b>Elevation (ft)</b>	<b>DB</b>
90	SSW	0.98	5,160.00	124.44	WATER WELLS

Well Log ID: 328365	Region Code: 1
Well Tag ID:	County ID: 61
Well Log Image Nm: 00328365.tif	County Name:
Project Tag No:	Township: 31
WRIA No: 7	Twsp Fraction No:
Driller No:	Twsp Direction Cd: North

## Wells and Additional Sources Detail Report

Notice of Inten ID:	A019069	Range:	05
Well Type Code:	Decommissioning	Range Dir Code:	East
Well Completion Dt:	16-Sep-1997	Range Fraction No:	
Well Depth:	46.0	Section:	20
Well Diameter:	0.0	Quarter Section:	SE
Horz Coll Ds:		Qtr Qtr Section:	SW
Horiz Coll Meth Cd:	0	St Plane X-Coord:	1227527
Well Log Receiv Dt:	02-Mar-2000	St Plane Y-Coord:	1033209
Record Creation Dt:	29-Mar-2002	NAD83 Latitude:	48.06653
Last Update Date:	29-Mar-2002	NAD83 Longitude:	-122.32139
Tax Parcel Identifier:			
Well Owner Name:	WA STATE DOT		
Well Log Static Lvl Qt:	0.0		
Well Log GPM Qt:	0.0		
Well Log PSI No:	0.0		
Well Log Flw Type Cd:			
Well Log Well Tst Cd:			
Well Log ZIP Code:			

Map Key	Direction	Distance (mi)	Distance (ft)	Elevation (ft)	DB
90	SSW	0.98	5,160.00	124.44	WATER WELLS

Well Log ID:	1024828	Region Code:	1
Well Tag ID:	BIL740	County ID:	61
Well Log Image Nm:	1024828.tif	County Name:	
Project Tag No:		Township:	31
WRIA No:	7	Twsp Fraction No:	
Driller No:	1681	Twsp Direction Cd:	North
Notice of Inten ID:	DE01428	Range:	05
Well Type Code:	Water	Range Dir Code:	East
Well Completion Dt:	15-May-2014	Range Fraction No:	
Well Depth:	18.0	Section:	20
Well Diameter:	1.5	Quarter Section:	SE
Horz Coll Ds:		Qtr Qtr Section:	SW
Horiz Coll Meth Cd:	0	St Plane X-Coord:	1227527
Well Log Receiv Dt:	06-Jun-2014	St Plane Y-Coord:	1033209
Record Creation Dt:	12-Jun-2015	NAD83 Latitude:	0.0
Last Update Date:	12-Jun-2015	NAD83 Longitude:	0.0
Tax Parcel Identifier:	31052000304600		
Well Owner Name:	Smokey Point Commercial LLC		
Well Log Static Lvl Qt:	0.0		
Well Log GPM Qt:	0.0		
Well Log PSI No:	0.0		
Well Log Flw Type Cd:			
Well Log Well Tst Cd:			
Well Log ZIP Code:	98271		

## Wells and Additional Sources Detail Report

Map Key	Direction	Distance (mi)	Distance (ft)	Elevation (ft)	DB
90	SSW	0.98	5,160.00	124.44	WATER WELLS

Well Log ID:	337937	Region Code:	1
Well Tag ID:		County ID:	61
Well Log Image Nm:	00337937.tif	County Name:	
Project Tag No:		Township:	31
WRIA No:	7	Twsp Fraction No:	
Driller No:		Twsp Direction Cd:	North
Notice of Inten ID:	A053674	Range:	05
Well Type Code:	Decommissioning	Range Dir Code:	East
Well Completion Dt:	19-Dec-2001	Range Fraction No:	
Well Depth:	0.0	Section:	20
Well Diameter:	2.0	Quarter Section:	SE
Horz Coll Ds:		Qtr Qtr Section:	SW
Horiz Coll Meth Cd:	0	St Plane X-Coord:	1227527
Well Log Receiv Dt:	04-Mar-2002	St Plane Y-Coord:	1033209
Record Creation Dt:	20-Aug-2002	NAD83 Latitude:	48.15405
Last Update Date:	20-Aug-2002	NAD83 Longitude:	-122.19109
Tax Parcel Identifier:			
Well Owner Name:	WA STATE DEPT OF TRANSPORTATION		
Well Log Static Lvl Qt:	0.0		
Well Log GPM Qt:	0.0		
Well Log PSI No:	0.0		
Well Log Flw Type Cd:			
Well Log Well Tst Cd:			
Well Log ZIP Code:			

Map Key	Direction	Distance (mi)	Distance (ft)	Elevation (ft)	DB
90	SSW	0.98	5,160.00	124.44	WATER WELLS

Well Log ID:	1002564	Region Code:	1
Well Tag ID:	BIL789	County ID:	61
Well Log Image Nm:	1002564.tif	County Name:	
Project Tag No:		Township:	31
WRIA No:	7	Twsp Fraction No:	
Driller No:	1681	Twsp Direction Cd:	North
Notice of Inten ID:	DE01428	Range:	05
Well Type Code:	Water	Range Dir Code:	East
Well Completion Dt:	28-May-2014	Range Fraction No:	
Well Depth:	12.0	Section:	20
Well Diameter:	1.5	Quarter Section:	SE
Horz Coll Ds:		Qtr Qtr Section:	SW
Horiz Coll Meth Cd:	0	St Plane X-Coord:	1227527
Well Log Receiv Dt:	03-Jul-2014	St Plane Y-Coord:	1033209

## Wells and Additional Sources Detail Report

Record Creation Dt:	02-Apr-2015	NAD83 Latitude:	0.0
Last Update Date:	11-Jun-2015	NAD83 Longitude:	0.0
Tax Parcel Identifier:	31052000304600		
Well Owner Name:	Smokey Point Commercial LLC		
Well Log Static Lvl Qt:	0.0		
Well Log GPM Qt:	0.0		
Well Log PSI No:	0.0		
Well Log Flw Type Cd:			
Well Log Well Tst Cd:			
Well Log ZIP Code:	98271		

Map Key	Direction	Distance (mi)	Distance (ft)	Elevation (ft)	DB
90	SSW	0.98	5,160.00	124.44	WATER WELLS

Well Log ID:	1024692	Region Code:	1
Well Tag ID:	BIL654	County ID:	61
Well Log Image Nm:	1024692.tif	County Name:	
Project Tag No:		Township:	31
WRIA No:	7	Twsp Fraction No:	
Driller No:	1681	Twsp Direction Cd:	North
Notice of Inten ID:	DE01428	Range:	05
Well Type Code:	Water	Range Dir Code:	East
Well Completion Dt:	15-May-2014	Range Fraction No:	
Well Depth:	15.0	Section:	20
Well Diameter:	1.5	Quarter Section:	SE
Horz Coll Ds:		Qtr Qtr Section:	SW
Horiz Coll Meth Cd:	0	St Plane X-Coord:	1227527
Well Log Receiv Dt:	06-Jun-2014	St Plane Y-Coord:	1033209
Record Creation Dt:	11-Jun-2015	NAD83 Latitude:	0.0
Last Update Date:	11-Jun-2015	NAD83 Longitude:	0.0
Tax Parcel Identifier:	31052000304600		
Well Owner Name:	Smokey Point Commercial LLC		
Well Log Static Lvl Qt:	0.0		
Well Log GPM Qt:	0.0		
Well Log PSI No:	0.0		
Well Log Flw Type Cd:			
Well Log Well Tst Cd:			
Well Log ZIP Code:	98271		

Map Key	Direction	Distance (mi)	Distance (ft)	Elevation (ft)	DB
90	SSW	0.98	5,160.00	124.44	WATER WELLS

Well Log ID:	1025366	Region Code:	1
Well Tag ID:	BIL696	County ID:	61
Well Log Image Nm:	1025366.tif	County Name:	
Project Tag No:		Township:	31

## Wells and Additional Sources Detail Report

WRIA No:	7	Twsp Fraction No:	
Driller No:	1681	Twsp Direction Cd:	North
Notice of Inten ID:	DE01428	Range:	05
Well Type Code:	Water	Range Dir Code:	East
Well Completion Dt:	15-May-2014	Range Fraction No:	
Well Depth:	15.0	Section:	20
Well Diameter:	1.5	Quarter Section:	SE
Horz Coll Ds:		Qtr Qtr Section:	SW
Horiz Coll Meth Cd:	0	St Plane X-Coord:	1227527
Well Log Receiv Dt:	06-Jun-2014	St Plane Y-Coord:	1033209
Record Creation Dt:	12-Jun-2015	NAD83 Latitude:	0.0
Last Update Date:	12-Jun-2015	NAD83 Longitude:	0.0
Tax Parcel Identifier:	31052000304600		
Well Owner Name:	Smokey Point Commercial LLC		
Well Log Static Lvl Qt:	0.0		
Well Log GPM Qt:	0.0		
Well Log PSI No:	0.0		
Well Log Flw Type Cd:			
Well Log Well Tst Cd:			
Well Log ZIP Code:	98271		

Map Key	Direction	Distance (mi)	Distance (ft)	Elevation (ft)	DB
90	SSW	0.98	5,160.00	124.44	WATER WELLS

Well Log ID:	1002647	Region Code:	1
Well Tag ID:	BIL548	County ID:	61
Well Log Image Nm:	1002647.tif	County Name:	
Project Tag No:		Township:	31
WRIA No:	7	Twsp Fraction No:	
Driller No:	1681	Twsp Direction Cd:	North
Notice of Inten ID:	DE01428	Range:	05
Well Type Code:	Water	Range Dir Code:	East
Well Completion Dt:	05-Jun-2014	Range Fraction No:	
Well Depth:	17.0	Section:	20
Well Diameter:	1.5	Quarter Section:	SE
Horz Coll Ds:		Qtr Qtr Section:	SW
Horiz Coll Meth Cd:	0	St Plane X-Coord:	1227527
Well Log Receiv Dt:	07-Jul-2014	St Plane Y-Coord:	1033209
Record Creation Dt:	02-Apr-2015	NAD83 Latitude:	0.0
Last Update Date:	11-Jun-2015	NAD83 Longitude:	0.0
Tax Parcel Identifier:	31052000304600		
Well Owner Name:	Smokey Point Commercial LLC		
Well Log Static Lvl Qt:	0.0		
Well Log GPM Qt:	0.0		
Well Log PSI No:	0.0		
Well Log Flw Type Cd:			

# Wells and Additional Sources Detail Report

Well Log Well Tst Cd:  
Well Log ZIP Code: 98271

<b>Map Key</b>	<b>Direction</b>	<b>Distance (mi)</b>	<b>Distance (ft)</b>	<b>Elevation (ft)</b>	<b>DB</b>
90	SSW	0.98	5,160.00	124.44	WATER WELLS

Well Log ID:	1002600	Region Code:	1
Well Tag ID:	BIL863	County ID:	61
Well Log Image Nm:	1002600.tif	County Name:	
Project Tag No:		Township:	31
WRIA No:	7	Twsp Fraction No:	
Driller No:	1681	Twsp Direction Cd:	North
Notice of Inten ID:	DE01428	Range:	05
Well Type Code:	Water	Range Dir Code:	East
Well Completion Dt:	05-Jun-2014	Range Fraction No:	
Well Depth:	15.0	Section:	20
Well Diameter:	1.5	Quarter Section:	SE
Horz Coll Ds:		Qtr Qtr Section:	SW
Horiz Coll Meth Cd:	0	St Plane X-Coord:	1227527
Well Log Receiv Dt:	07-Jul-2014	St Plane Y-Coord:	1033209
Record Creation Dt:	02-Apr-2015	NAD83 Latitude:	0.0
Last Update Date:	11-Jun-2015	NAD83 Longitude:	0.0
Tax Parcel Identifier:	31052000304600		
Well Owner Name:	Smokey Point Commercial LLC		
Well Log Static Lvl Qt:	0.0		
Well Log GPM Qt:	0.0		
Well Log PSI No:	0.0		
Well Log Flw Type Cd:			
Well Log Well Tst Cd:			
Well Log ZIP Code:	98271		

<b>Map Key</b>	<b>Direction</b>	<b>Distance (mi)</b>	<b>Distance (ft)</b>	<b>Elevation (ft)</b>	<b>DB</b>
90	SSW	0.98	5,160.00	124.44	WATER WELLS

Well Log ID:	1002629	Region Code:	1
Well Tag ID:	BIL597	County ID:	61
Well Log Image Nm:	1002629.tif	County Name:	
Project Tag No:		Township:	31
WRIA No:	7	Twsp Fraction No:	
Driller No:	1681	Twsp Direction Cd:	North
Notice of Inten ID:	DE01428	Range:	05
Well Type Code:	Water	Range Dir Code:	East
Well Completion Dt:	05-Jun-2014	Range Fraction No:	
Well Depth:	19.0	Section:	20
Well Diameter:	1.5	Quarter Section:	SE
Horz Coll Ds:		Qtr Qtr Section:	SW

## Wells and Additional Sources Detail Report

Horiz Coll Meth Cd:	0	St Plane X-Coord:	1227527
Well Log Receiv Dt:	07-Jul-2014	St Plane Y-Coord:	1033209
Record Creation Dt:	02-Apr-2015	NAD83 Latitude:	0.0
Last Update Date:	11-Jun-2015	NAD83 Longitude:	0.0
Tax Parcel Identifier:	31052000304600		
Well Owner Name:	Smokey Point Commercial LLC		
Well Log Static Lvl Qt:	0.0		
Well Log GPM Qt:	0.0		
Well Log PSI No:	0.0		
Well Log Flw Type Cd:			
Well Log Well Tst Cd:			
Well Log ZIP Code:	98271		

Map Key	Direction	Distance (mi)	Distance (ft)	Elevation (ft)	DB
90	SSW	0.98	5,160.00	124.44	WATER WELLS

Well Log ID:	1002668	Region Code:	1
Well Tag ID:	BIL535	County ID:	61
Well Log Image Nm:	1002668.tif	County Name:	
Project Tag No:		Township:	31
WRIA No:	7	Twsp Fraction No:	
Driller No:	1681	Twsp Direction Cd:	North
Notice of Inten ID:	DE01428	Range:	05
Well Type Code:	Water	Range Dir Code:	East
Well Completion Dt:	05-Jun-2014	Range Fraction No:	
Well Depth:	15.0	Section:	20
Well Diameter:	1.5	Quarter Section:	SE
Horz Coll Ds:		Qtr Qtr Section:	SW
Horiz Coll Meth Cd:	0	St Plane X-Coord:	1227527
Well Log Receiv Dt:	07-Jul-2014	St Plane Y-Coord:	1033209
Record Creation Dt:	02-Apr-2015	NAD83 Latitude:	0.0
Last Update Date:	11-Jun-2015	NAD83 Longitude:	0.0
Tax Parcel Identifier:	31052000304600		
Well Owner Name:	Smokey Point Commercial LLC		
Well Log Static Lvl Qt:	0.0		
Well Log GPM Qt:	0.0		
Well Log PSI No:	0.0		
Well Log Flw Type Cd:			
Well Log Well Tst Cd:			
Well Log ZIP Code:	98271		

Map Key	Direction	Distance (mi)	Distance (ft)	Elevation (ft)	DB
90	SSW	0.98	5,160.00	124.44	WATER WELLS

Well Log ID:	1002636	Region Code:	1
Well Tag ID:	BIL520	County ID:	61

## Wells and Additional Sources Detail Report

Well Log Image Nm: 1002636.tif	County Name:
Project Tag No:	Township: 31
WRIA No: 7	Twsp Fraction No:
Driller No: 1681	Twsp Direction Cd: North
Notice of Inten ID: DE01428	Range: 05
Well Type Code: Water	Range Dir Code: East
Well Completion Dt: 05-Jun-2014	Range Fraction No:
Well Depth: 12.0	Section: 20
Well Diameter: 1.5	Quarter Section: SE
Horz Coll Ds:	Qtr Qtr Section: SW
Horiz Coll Meth Cd: 0	St Plane X-Coord: 1227527
Well Log Receiv Dt: 07-Jul-2014	St Plane Y-Coord: 1033209
Record Creation Dt: 02-Apr-2015	NAD83 Latitude: 0.0
Last Update Date: 11-Jun-2015	NAD83 Longitude: 0.0
Tax Parcel Identifier: 31052000304600	
Well Owner Name: Smokey Point Commercial LLC	
Well Log Static Lvl Qt: 0.0	
Well Log GPM Qt: 0.0	
Well Log PSI No: 0.0	
Well Log Flw Type Cd:	
Well Log Well Tst Cd:	
Well Log ZIP Code: 98271	

Map Key	Direction	Distance (mi)	Distance (ft)	Elevation (ft)	DB
90	SSW	0.98	5,160.00	124.44	WATER WELLS

Well Log ID: 1002717	Region Code: 1
Well Tag ID: BIL569	County ID: 61
Well Log Image Nm: 1002717.tif	County Name:
Project Tag No:	Township: 31
WRIA No: 7	Twsp Fraction No:
Driller No: 1681	Twsp Direction Cd: North
Notice of Inten ID: DE01428	Range: 05
Well Type Code: Water	Range Dir Code: East
Well Completion Dt: 05-Jun-2014	Range Fraction No:
Well Depth: 12.0	Section: 20
Well Diameter: 1.5	Quarter Section: SE
Horz Coll Ds:	Qtr Qtr Section: SW
Horiz Coll Meth Cd: 0	St Plane X-Coord: 1227527
Well Log Receiv Dt: 07-Jul-2014	St Plane Y-Coord: 1033209
Record Creation Dt: 03-Apr-2015	NAD83 Latitude: 0.0
Last Update Date: 11-Jun-2015	NAD83 Longitude: 0.0
Tax Parcel Identifier: 31052000304600	
Well Owner Name: Smokey Point Commercial LLC	
Well Log Static Lvl Qt: 0.0	
Well Log GPM Qt: 0.0	

## Wells and Additional Sources Detail Report

Well Log PSI No: 0.0  
 Well Log Flw Type Cd:  
 Well Log Well Tst Cd:  
 Well Log ZIP Code: 98271

<b>Map Key</b>	<b>Direction</b>	<b>Distance (mi)</b>	<b>Distance (ft)</b>	<b>Elevation (ft)</b>	<b>DB</b>
90	SSW	0.98	5,160.00	124.44	WATER WELLS

Well Log ID: 1002454	Region Code: 1
Well Tag ID: BIL803	County ID: 61
Well Log Image Nm: 1002454.tif	County Name:
Project Tag No:	Township: 31
WRIA No: 7	Twsp Fraction No:
Driller No: 1681	Twsp Direction Cd: North
Notice of Inten ID: DE01428	Range: 05
Well Type Code: Water	Range Dir Code: East
Well Completion Dt: 06-Jun-2014	Range Fraction No:
Well Depth: 17.0	Section: 20
Well Diameter: 1.5	Quarter Section: SE
Horz Coll Ds:	Qtr Qtr Section: SW
Horiz Coll Meth Cd: 0	St Plane X-Coord: 1227527
Well Log Receiv Dt: 09-Jul-2014	St Plane Y-Coord: 1033209
Record Creation Dt: 02-Apr-2015	NAD83 Latitude: 0.0
Last Update Date: 11-Jun-2015	NAD83 Longitude: 0.0
Tax Parcel Identifier: 31052000304600	
Well Owner Name: Smokey Point Commercial LLC	
Well Log Static Lvl Qt: 0.0	
Well Log GPM Qt: 0.0	
Well Log PSI No: 0.0	
Well Log Flw Type Cd:	
Well Log Well Tst Cd:	
Well Log ZIP Code: 98271	

<b>Map Key</b>	<b>Direction</b>	<b>Distance (mi)</b>	<b>Distance (ft)</b>	<b>Elevation (ft)</b>	<b>DB</b>
90	SSW	0.98	5,160.00	124.44	WATER WELLS

Well Log ID: 1002625	Region Code: 1
Well Tag ID: BIL532	County ID: 61
Well Log Image Nm: 1002625.tif	County Name:
Project Tag No:	Township: 31
WRIA No: 7	Twsp Fraction No:
Driller No: 1681	Twsp Direction Cd: North
Notice of Inten ID: DE01428	Range: 05
Well Type Code: Water	Range Dir Code: East
Well Completion Dt: 05-Jun-2014	Range Fraction No:
Well Depth: 15.0	Section: 20

## Wells and Additional Sources Detail Report

Well Diameter:	1.5	Quarter Section:	SE
Horz Coll Ds:		Qtr Qtr Section:	SW
Horiz Coll Meth Cd:	0	St Plane X-Coord:	1227527
Well Log Receiv Dt:	07-Jul-2014	St Plane Y-Coord:	1033209
Record Creation Dt:	02-Apr-2015	NAD83 Latitude:	0.0
Last Update Date:	11-Jun-2015	NAD83 Longitude:	0.0
Tax Parcel Identifier:	31052000304600		
Well Owner Name:	Smokey Point Commercial LLC		
Well Log Static Lvl Qt:	0.0		
Well Log GPM Qt:	0.0		
Well Log PSI No:	0.0		
Well Log Flw Type Cd:			
Well Log Well Tst Cd:			
Well Log ZIP Code:	98271		

Map Key	Direction	Distance (mi)	Distance (ft)	Elevation (ft)	DB
90	SSW	0.98	5,160.00	124.44	WATER WELLS

Well Log ID:	1002604	Region Code:	1
Well Tag ID:	BIL604	County ID:	61
Well Log Image Nm:	1002604.tif	County Name:	
Project Tag No:		Township:	31
WRIA No:	7	Twsp Fraction No:	
Driller No:	1681	Twsp Direction Cd:	North
Notice of Inten ID:	DE01428	Range:	05
Well Type Code:	Water	Range Dir Code:	East
Well Completion Dt:	05-Jun-2014	Range Fraction No:	
Well Depth:	16.0	Section:	20
Well Diameter:	1.5	Quarter Section:	SE
Horz Coll Ds:		Qtr Qtr Section:	SW
Horiz Coll Meth Cd:	0	St Plane X-Coord:	1227527
Well Log Receiv Dt:	04-Jul-2014	St Plane Y-Coord:	1033209
Record Creation Dt:	02-Apr-2015	NAD83 Latitude:	0.0
Last Update Date:	11-Jun-2015	NAD83 Longitude:	0.0
Tax Parcel Identifier:	31052000304600		
Well Owner Name:	Smokey Point Commercial LLC		
Well Log Static Lvl Qt:	0.0		
Well Log GPM Qt:	0.0		
Well Log PSI No:	0.0		
Well Log Flw Type Cd:			
Well Log Well Tst Cd:			
Well Log ZIP Code:	98271		

Map Key	Direction	Distance (mi)	Distance (ft)	Elevation (ft)	DB
90	SSW	0.98	5,160.00	124.44	WATER WELLS

## Wells and Additional Sources Detail Report

Well Log ID:	1002582	Region Code:	1
Well Tag ID:	BIL603	County ID:	61
Well Log Image Nm:	1002582.tif	County Name:	
Project Tag No:		Township:	31
WRIA No:	7	Twsp Fraction No:	
Driller No:	1681	Twsp Direction Cd:	North
Notice of Inten ID:	DE01428	Range:	05
Well Type Code:	Water	Range Dir Code:	East
Well Completion Dt:	05-Jun-2014	Range Fraction No:	
Well Depth:	15.0	Section:	20
Well Diameter:	1.5	Quarter Section:	SE
Horz Coll Ds:		Qtr Qtr Section:	SW
Horiz Coll Meth Cd:	0	St Plane X-Coord:	1227527
Well Log Receiv Dt:	07-Jul-2014	St Plane Y-Coord:	1033209
Record Creation Dt:	02-Apr-2015	NAD83 Latitude:	0.0
Last Update Date:	11-Jun-2015	NAD83 Longitude:	0.0
Tax Parcel Identifier:	31052000304600		
Well Owner Name:	Smokey Point Commercial LLC		
Well Log Static Lvl Qt:	0.0		
Well Log GPM Qt:	0.0		
Well Log PSI No:	0.0		
Well Log Flw Type Cd:			
Well Log Well Tst Cd:			
Well Log ZIP Code:	98271		

Map Key	Direction	Distance (mi)	Distance (ft)	Elevation (ft)	DB
90	SSW	0.98	5,160.00	124.44	WATER WELLS

Well Log ID:	1002655	Region Code:	1
Well Tag ID:	BIL595	County ID:	61
Well Log Image Nm:	1002655.tif	County Name:	
Project Tag No:		Township:	31
WRIA No:	7	Twsp Fraction No:	
Driller No:	1681	Twsp Direction Cd:	North
Notice of Inten ID:	DE01428	Range:	05
Well Type Code:	Water	Range Dir Code:	East
Well Completion Dt:	05-Jun-2014	Range Fraction No:	
Well Depth:	12.0	Section:	20
Well Diameter:	1.5	Quarter Section:	SE
Horz Coll Ds:		Qtr Qtr Section:	SW
Horiz Coll Meth Cd:	0	St Plane X-Coord:	1227527
Well Log Receiv Dt:	07-Jul-2014	St Plane Y-Coord:	1033209
Record Creation Dt:	02-Apr-2015	NAD83 Latitude:	0.0
Last Update Date:	11-Jun-2015	NAD83 Longitude:	0.0
Tax Parcel Identifier:	31052000304600		
Well Owner Name:	Smokey Point Commercial LLC		

## Wells and Additional Sources Detail Report

Well Log Static Lvl Qt: 0.0  
 Well Log GPM Qt: 0.0  
 Well Log PSI No: 0.0  
 Well Log Flw Type Cd:  
 Well Log Well Tst Cd:  
 Well Log ZIP Code: 98271

<b>Map Key</b>	<b>Direction</b>	<b>Distance (mi)</b>	<b>Distance (ft)</b>	<b>Elevation (ft)</b>	<b>DB</b>
90	SSW	0.98	5,160.00	124.44	WATER WELLS

Well Log ID:	1002644	Region Code:	1
Well Tag ID:	BIL542	County ID:	61
Well Log Image Nm:	1002644.tif	County Name:	
Project Tag No:		Township:	31
WRIA No:	7	Twsp Fraction No:	
Driller No:	1681	Twsp Direction Cd:	North
Notice of Inten ID:	DE01428	Range:	05
Well Type Code:	Water	Range Dir Code:	East
Well Completion Dt:	05-Jun-2014	Range Fraction No:	
Well Depth:	14.0	Section:	20
Well Diameter:	1.5	Quarter Section:	SE
Horz Coll Ds:		Qtr Qtr Section:	SW
Horiz Coll Meth Cd:	0	St Plane X-Coord:	1227527
Well Log Receiv Dt:	07-Jul-2014	St Plane Y-Coord:	1033209
Record Creation Dt:	02-Apr-2015	NAD83 Latitude:	0.0
Last Update Date:	11-Jun-2015	NAD83 Longitude:	0.0
Tax Parcel Identifier:	31052000304600		
Well Owner Name:	Smokey Point Commercial LLC		
Well Log Static Lvl Qt:	0.0		
Well Log GPM Qt:	0.0		
Well Log PSI No:	0.0		
Well Log Flw Type Cd:			
Well Log Well Tst Cd:			
Well Log ZIP Code:	98271		

<b>Map Key</b>	<b>Direction</b>	<b>Distance (mi)</b>	<b>Distance (ft)</b>	<b>Elevation (ft)</b>	<b>DB</b>
90	SSW	0.98	5,160.00	124.44	WATER WELLS

Well Log ID:	1002572	Region Code:	1
Well Tag ID:	BIL879	County ID:	61
Well Log Image Nm:	1002572.tif	County Name:	
Project Tag No:		Township:	31
WRIA No:	7	Twsp Fraction No:	
Driller No:	1681	Twsp Direction Cd:	North
Notice of Inten ID:	DE01428	Range:	05
Well Type Code:	Water	Range Dir Code:	East

## Wells and Additional Sources Detail Report

Well Completion Dt:	05-Jun-2014	Range Fraction No:	
Well Depth:	12.0	Section:	20
Well Diameter:	1.5	Quarter Section:	SE
Horz Coll Ds:		Qtr Qtr Section:	SW
Horiz Coll Meth Cd:	0	St Plane X-Coord:	1227527
Well Log Receiv Dt:	07-Jul-2014	St Plane Y-Coord:	1033209
Record Creation Dt:	02-Apr-2015	NAD83 Latitude:	0.0
Last Update Date:	11-Jun-2015	NAD83 Longitude:	0.0
Tax Parcel Identifier:	31052000304600		
Well Owner Name:	Smokey Point Commercial LLC		
Well Log Static Lvl Qt:	0.0		
Well Log GPM Qt:	0.0		
Well Log PSI No:	0.0		
Well Log Flw Type Cd:			
Well Log Well Tst Cd:			
Well Log ZIP Code:	98271		

Map Key	Direction	Distance (mi)	Distance (ft)	Elevation (ft)	DB
90	SSW	0.98	5,160.00	124.44	WATER WELLS

Well Log ID:	1002697	Region Code:	1
Well Tag ID:	BIL576	County ID:	61
Well Log Image Nm:	1002697.tif	County Name:	
Project Tag No:		Township:	31
WRIA No:	7	Twsp Fraction No:	
Driller No:	1681	Twsp Direction Cd:	North
Notice of Inten ID:	DE01428	Range:	05
Well Type Code:	Water	Range Dir Code:	East
Well Completion Dt:	05-Jun-2014	Range Fraction No:	
Well Depth:	14.0	Section:	20
Well Diameter:	1.5	Quarter Section:	SE
Horz Coll Ds:		Qtr Qtr Section:	SW
Horiz Coll Meth Cd:	0	St Plane X-Coord:	1227527
Well Log Receiv Dt:	07-Jul-2014	St Plane Y-Coord:	1033209
Record Creation Dt:	03-Apr-2015	NAD83 Latitude:	0.0
Last Update Date:	11-Jun-2015	NAD83 Longitude:	0.0
Tax Parcel Identifier:	31052000304600		
Well Owner Name:	Smokey Point Commercial LLC		
Well Log Static Lvl Qt:	0.0		
Well Log GPM Qt:	0.0		
Well Log PSI No:	0.0		
Well Log Flw Type Cd:			
Well Log Well Tst Cd:			
Well Log ZIP Code:	98271		

Map Key	Direction	Distance (mi)	Distance (ft)	Elevation (ft)	DB
---------	-----------	---------------	---------------	----------------	----

## Wells and Additional Sources Detail Report

<b>90</b>	SSW	0.98	5,160.00	124.44	WATER WELLS
Well Log ID:	1002694	Region Code:	1		
Well Tag ID:	BIL570	County ID:	61		
Well Log Image Nm:	1002694.tif	County Name:			
Project Tag No:		Township:	31		
WRIA No:	7	Twsp Fraction No:			
Driller No:	1681	Twsp Direction Cd:	North		
Notice of Inten ID:	DE01428	Range:	05		
Well Type Code:	Water	Range Dir Code:	East		
Well Completion Dt:	05-Jun-2014	Range Fraction No:			
Well Depth:	11.0	Section:	20		
Well Diameter:	1.5	Quarter Section:	SE		
Horz Coll Ds:		Qtr Qtr Section:	SW		
Horiz Coll Meth Cd:	0	St Plane X-Coord:	1227527		
Well Log Receiv Dt:	07-Jul-2014	St Plane Y-Coord:	1033209		
Record Creation Dt:	03-Apr-2015	NAD83 Latitude:	0.0		
Last Update Date:	11-Jun-2015	NAD83 Longitude:	0.0		
Tax Parcel Identifier:	31052000304600				
Well Owner Name:	Smokey Point Commercial LLC				
Well Log Static Lvl Qt:	0.0				
Well Log GPM Qt:	0.0				
Well Log PSI No:	0.0				
Well Log Flw Type Cd:					
Well Log Well Tst Cd:					
Well Log ZIP Code:	98271				

<b>Map Key</b>	<b>Direction</b>	<b>Distance (mi)</b>	<b>Distance (ft)</b>	<b>Elevation (ft)</b>	<b>DB</b>
<b>90</b>	SSW	0.98	5,160.00	124.44	WATER WELLS
Well Log ID:	1002411	Region Code:	1		
Well Tag ID:	BIL838	County ID:	61		
Well Log Image Nm:	1002411.tif	County Name:			
Project Tag No:		Township:	31		
WRIA No:	7	Twsp Fraction No:			
Driller No:	1681	Twsp Direction Cd:	North		
Notice of Inten ID:	DE01428	Range:	05		
Well Type Code:	Water	Range Dir Code:	East		
Well Completion Dt:	06-Jun-2014	Range Fraction No:			
Well Depth:	14.0	Section:	20		
Well Diameter:	1.5	Quarter Section:	SE		
Horz Coll Ds:		Qtr Qtr Section:	SW		
Horiz Coll Meth Cd:	0	St Plane X-Coord:	1227527		
Well Log Receiv Dt:	09-Jul-2014	St Plane Y-Coord:	1033209		
Record Creation Dt:	02-Apr-2015	NAD83 Latitude:	0.0		
Last Update Date:	11-Jun-2015	NAD83 Longitude:	0.0		

# Wells and Additional Sources Detail Report

Tax Parcel Identifier: 31052000304600  
 Well Owner Name: Smokey Point Commercial LLC  
 Well Log Static Lvl Qt: 0.0  
 Well Log GPM Qt: 0.0  
 Well Log PSI No: 0.0  
 Well Log Flw Type Cd:  
 Well Log Well Tst Cd:  
 Well Log ZIP Code: 98271

<b>Map Key</b>	<b>Direction</b>	<b>Distance (mi)</b>	<b>Distance (ft)</b>	<b>Elevation (ft)</b>	<b>DB</b>
90	SSW	0.98	5,160.00	124.44	WATER WELLS

Well Log ID: 1002450	Region Code: 1
Well Tag ID: BIL822	County ID: 61
Well Log Image Nm: 1002450.tif	County Name:
Project Tag No:	Township: 31
WRIA No: 7	Twsp Fraction No:
Driller No: 1681	Twsp Direction Cd: North
Notice of Inten ID: DE01428	Range: 05
Well Type Code: Water	Range Dir Code: East
Well Completion Dt: 06-Jun-2014	Range Fraction No:
Well Depth: 11.0	Section: 20
Well Diameter: 1.5	Quarter Section: SE
Horz Coll Ds:	Qtr Qtr Section: SW
Horiz Coll Meth Cd: 0	St Plane X-Coord: 1227527
Well Log Receiv Dt: 09-Jul-2014	St Plane Y-Coord: 1033209
Record Creation Dt: 02-Apr-2015	NAD83 Latitude: 0.0
Last Update Date: 11-Jun-2015	NAD83 Longitude: 0.0
Tax Parcel Identifier: 31052000304600	
Well Owner Name: Smokey Point Commercial LLC	
Well Log Static Lvl Qt: 0.0	
Well Log GPM Qt: 0.0	
Well Log PSI No: 0.0	
Well Log Flw Type Cd:	
Well Log Well Tst Cd:	
Well Log ZIP Code: 98271	

<b>Map Key</b>	<b>Direction</b>	<b>Distance (mi)</b>	<b>Distance (ft)</b>	<b>Elevation (ft)</b>	<b>DB</b>
90	SSW	0.98	5,160.00	124.44	WATER WELLS

Well Log ID: 420990	Region Code: 1
Well Tag ID:	County ID: 61
Well Log Image Nm: 00420990.tif	County Name:
Project Tag No:	Township: 31
WRIA No: 7	Twsp Fraction No:
Driller No:	Twsp Direction Cd: North

## Wells and Additional Sources Detail Report

Notice of Inten ID:	E006001	Range:	05
Well Type Code:	Resource Protection	Range Dir Code:	East
Well Completion Dt:	15-Sep-2005	Range Fraction No:	
Well Depth:	8.0	Section:	20
Well Diameter:	2.0	Quarter Section:	SE
Horz Coll Ds:		Qtr Qtr Section:	SW
Horiz Coll Meth Cd:	0	St Plane X-Coord:	1227527
Well Log Receiv Dt:	11-Oct-2005	St Plane Y-Coord:	1033209
Record Creation Dt:	08-Nov-2005	NAD83 Latitude:	48.15405
Last Update Date:	08-Nov-2005	NAD83 Longitude:	-122.19109
Tax Parcel Identifier:			
Well Owner Name:	COMMERCIAL DEVELOPMENT		
Well Log Static Lvl Qt:	0.0		
Well Log GPM Qt:	0.0		
Well Log PSI No:	0.0		
Well Log Flw Type Cd:			
Well Log Well Tst Cd:			
Well Log ZIP Code:			

Map Key	Direction	Distance (mi)	Distance (ft)	Elevation (ft)	DB
90	SSW	0.98	5,160.00	124.44	WATER WELLS

Well Log ID:	1002643	Region Code:	1
Well Tag ID:	BIL540	County ID:	61
Well Log Image Nm:	1002643.tif	County Name:	
Project Tag No:		Township:	31
WRIA No:	7	Twsp Fraction No:	
Driller No:	1681	Twsp Direction Cd:	North
Notice of Inten ID:	DE01428	Range:	05
Well Type Code:	Water	Range Dir Code:	East
Well Completion Dt:	05-Jun-2014	Range Fraction No:	
Well Depth:	12.0	Section:	20
Well Diameter:	1.5	Quarter Section:	SE
Horz Coll Ds:		Qtr Qtr Section:	SW
Horiz Coll Meth Cd:	0	St Plane X-Coord:	1227527
Well Log Receiv Dt:	07-Jul-2014	St Plane Y-Coord:	1033209
Record Creation Dt:	02-Apr-2015	NAD83 Latitude:	0.0
Last Update Date:	11-Jun-2015	NAD83 Longitude:	0.0
Tax Parcel Identifier:	31052000304600		
Well Owner Name:	Smokey Point Commercial LLC		
Well Log Static Lvl Qt:	0.0		
Well Log GPM Qt:	0.0		
Well Log PSI No:	0.0		
Well Log Flw Type Cd:			
Well Log Well Tst Cd:			
Well Log ZIP Code:	98271		

## Wells and Additional Sources Detail Report

Map Key	Direction	Distance (mi)	Distance (ft)	Elevation (ft)	DB
90	SSW	0.98	5,160.00	124.44	WATER WELLS
Well Log ID:	1002542	Region Code:	1		
Well Tag ID:	BIL872	County ID:	61		
Well Log Image Nm:	1002542.tif	County Name:			
Project Tag No:		Township:	31		
WRIA No:	7	Twsp Fraction No:			
Driller No:	1681	Twsp Direction Cd:	North		
Notice of Inten ID:	DE01428	Range:	05		
Well Type Code:	Water	Range Dir Code:	East		
Well Completion Dt:	05-Jun-2014	Range Fraction No:			
Well Depth:	15.0	Section:	20		
Well Diameter:	1.5	Quarter Section:	SE		
Horz Coll Ds:		Qtr Qtr Section:	SW		
Horiz Coll Meth Cd:	0	St Plane X-Coord:	1227527		
Well Log Receiv Dt:	07-Jul-2014	St Plane Y-Coord:	1033209		
Record Creation Dt:	02-Apr-2015	NAD83 Latitude:	0.0		
Last Update Date:	11-Jun-2015	NAD83 Longitude:	0.0		
Tax Parcel Identifier:	31052000304600				
Well Owner Name:	Smokey Point Commercial LLC				
Well Log Static Lvl Qt:	0.0				
Well Log GPM Qt:	0.0				
Well Log PSI No:	0.0				
Well Log Flw Type Cd:					
Well Log Well Tst Cd:					
Well Log ZIP Code:	98271				

Map Key	Direction	Distance (mi)	Distance (ft)	Elevation (ft)	DB
90	SSW	0.98	5,160.00	124.44	WATER WELLS
Well Log ID:	1002464	Region Code:	1		
Well Tag ID:	BIL806	County ID:	61		
Well Log Image Nm:	1002464.tif	County Name:			
Project Tag No:		Township:	31		
WRIA No:	7	Twsp Fraction No:			
Driller No:	1681	Twsp Direction Cd:	North		
Notice of Inten ID:	DE01428	Range:	05		
Well Type Code:	Water	Range Dir Code:	East		
Well Completion Dt:	06-Jun-2014	Range Fraction No:			
Well Depth:	15.0	Section:	20		
Well Diameter:	1.5	Quarter Section:	SE		
Horz Coll Ds:		Qtr Qtr Section:	SW		
Horiz Coll Meth Cd:	0	St Plane X-Coord:	1227527		
Well Log Receiv Dt:	09-Jul-2014	St Plane Y-Coord:	1033209		

## Wells and Additional Sources Detail Report

Record Creation Dt:	02-Apr-2015	NAD83 Latitude:	0.0
Last Update Date:	11-Jun-2015	NAD83 Longitude:	0.0
Tax Parcel Identifier:	31052000304600		
Well Owner Name:	Smokey Point Commercial LLC		
Well Log Static Lvl Qt:	0.0		
Well Log GPM Qt:	0.0		
Well Log PSI No:	0.0		
Well Log Flw Type Cd:			
Well Log Well Tst Cd:			
Well Log ZIP Code:	98271		

Map Key	Direction	Distance (mi)	Distance (ft)	Elevation (ft)	DB
90	SSW	0.98	5,160.00	124.44	WATER WELLS

Well Log ID:	1002527	Region Code:	1
Well Tag ID:	BIL603	County ID:	61
Well Log Image Nm:	1002527.tif	County Name:	
Project Tag No:		Township:	31
WRIA No:	7	Twsp Fraction No:	
Driller No:	1681	Twsp Direction Cd:	North
Notice of Inten ID:	DE01428	Range:	05
Well Type Code:	Water	Range Dir Code:	East
Well Completion Dt:	05-Jun-2014	Range Fraction No:	
Well Depth:	15.0	Section:	20
Well Diameter:	1.5	Quarter Section:	SE
Horz Coll Ds:		Qtr Qtr Section:	SW
Horiz Coll Meth Cd:	0	St Plane X-Coord:	1227527
Well Log Receiv Dt:	07-Jul-2014	St Plane Y-Coord:	1033209
Record Creation Dt:	02-Apr-2015	NAD83 Latitude:	0.0
Last Update Date:	11-Jun-2015	NAD83 Longitude:	0.0
Tax Parcel Identifier:	31052000304600		
Well Owner Name:	Smokey Point Commercial LLC		
Well Log Static Lvl Qt:	0.0		
Well Log GPM Qt:	0.0		
Well Log PSI No:	0.0		
Well Log Flw Type Cd:			
Well Log Well Tst Cd:			
Well Log ZIP Code:	98271		

Map Key	Direction	Distance (mi)	Distance (ft)	Elevation (ft)	DB
90	SSW	0.98	5,160.00	124.44	WATER WELLS

Well Log ID:	1002654	Region Code:	1
Well Tag ID:	BIL596	County ID:	61
Well Log Image Nm:	1002654.tif	County Name:	
Project Tag No:		Township:	31

## Wells and Additional Sources Detail Report

WRIA No:	7	Twsp Fraction No:	
Driller No:	1681	Twsp Direction Cd:	North
Notice of Inten ID:	DE01428	Range:	05
Well Type Code:	Water	Range Dir Code:	East
Well Completion Dt:	05-Jun-2014	Range Fraction No:	
Well Depth:	17.0	Section:	20
Well Diameter:	1.5	Quarter Section:	SE
Horz Coll Ds:		Qtr Qtr Section:	SW
Horiz Coll Meth Cd:	0	St Plane X-Coord:	1227527
Well Log Receiv Dt:	07-Jul-2014	St Plane Y-Coord:	1033209
Record Creation Dt:	02-Apr-2015	NAD83 Latitude:	0.0
Last Update Date:	11-Jun-2015	NAD83 Longitude:	0.0
Tax Parcel Identifier:	31052000304600		
Well Owner Name:	Smokey Point Commercial LLC		
Well Log Static Lvl Qt:	0.0		
Well Log GPM Qt:	0.0		
Well Log PSI No:	0.0		
Well Log Flw Type Cd:			
Well Log Well Tst Cd:			
Well Log ZIP Code:	98271		

Map Key	Direction	Distance (mi)	Distance (ft)	Elevation (ft)	DB
90	SSW	0.98	5,160.00	124.44	WATER WELLS

Well Log ID:	1002458	Region Code:	1
Well Tag ID:	BIL805	County ID:	61
Well Log Image Nm:	1002458.tif	County Name:	
Project Tag No:		Township:	31
WRIA No:	7	Twsp Fraction No:	
Driller No:	1681	Twsp Direction Cd:	North
Notice of Inten ID:	DE01428	Range:	05
Well Type Code:	Water	Range Dir Code:	East
Well Completion Dt:	06-Jun-2014	Range Fraction No:	
Well Depth:	16.0	Section:	20
Well Diameter:	1.5	Quarter Section:	SE
Horz Coll Ds:		Qtr Qtr Section:	SW
Horiz Coll Meth Cd:	0	St Plane X-Coord:	1227527
Well Log Receiv Dt:	09-Jul-2014	St Plane Y-Coord:	1033209
Record Creation Dt:	02-Apr-2015	NAD83 Latitude:	0.0
Last Update Date:	11-Jun-2015	NAD83 Longitude:	0.0
Tax Parcel Identifier:	31052000304600		
Well Owner Name:	Smokey Point Commercial LLC		
Well Log Static Lvl Qt:	0.0		
Well Log GPM Qt:	0.0		
Well Log PSI No:	0.0		
Well Log Flw Type Cd:			

# Wells and Additional Sources Detail Report

Well Log Well Tst Cd:  
Well Log ZIP Code: 98271

Map Key	Direction	Distance (mi)	Distance (ft)	Elevation (ft)	DB
90	SSW	0.98	5,160.00	124.44	WATER WELLS

Well Log ID:	1002628	Region Code:	1
Well Tag ID:	BIL599	County ID:	61
Well Log Image Nm:	1002628.tif	County Name:	
Project Tag No:		Township:	31
WRIA No:	7	Twsp Fraction No:	
Driller No:	1681	Twsp Direction Cd:	North
Notice of Inten ID:	DE01428	Range:	05
Well Type Code:	Water	Range Dir Code:	East
Well Completion Dt:	05-Jun-2014	Range Fraction No:	
Well Depth:	17.0	Section:	20
Well Diameter:	1.5	Quarter Section:	SE
Horz Coll Ds:		Qtr Qtr Section:	SW
Horiz Coll Meth Cd:	0	St Plane X-Coord:	1227527
Well Log Receiv Dt:	07-Jul-2014	St Plane Y-Coord:	1033209
Record Creation Dt:	02-Apr-2015	NAD83 Latitude:	0.0
Last Update Date:	11-Jun-2015	NAD83 Longitude:	0.0
Tax Parcel Identifier:	31052000304600		
Well Owner Name:	Smokey Point Commercial LLC		
Well Log Static Lvl Qt:	0.0		
Well Log GPM Qt:	0.0		
Well Log PSI No:	0.0		
Well Log Flw Type Cd:			
Well Log Well Tst Cd:			
Well Log ZIP Code:	98271		

Map Key	Direction	Distance (mi)	Distance (ft)	Elevation (ft)	DB
90	SSW	0.98	5,160.00	124.44	WATER WELLS

Well Log ID:	1002677	Region Code:	1
Well Tag ID:	BIL555	County ID:	61
Well Log Image Nm:	1002677.tif	County Name:	
Project Tag No:		Township:	31
WRIA No:	7	Twsp Fraction No:	
Driller No:	1681	Twsp Direction Cd:	North
Notice of Inten ID:	DE01428	Range:	05
Well Type Code:	Water	Range Dir Code:	East
Well Completion Dt:	05-Jun-2014	Range Fraction No:	
Well Depth:	12.0	Section:	20
Well Diameter:	1.5	Quarter Section:	SE
Horz Coll Ds:		Qtr Qtr Section:	SW

## Wells and Additional Sources Detail Report

Horiz Coll Meth Cd:	0	St Plane X-Coord:	1227527
Well Log Receiv Dt:	07-Jul-2014	St Plane Y-Coord:	1033209
Record Creation Dt:	02-Apr-2015	NAD83 Latitude:	0.0
Last Update Date:	11-Jun-2015	NAD83 Longitude:	0.0
Tax Parcel Identifier:	31052000304600		
Well Owner Name:	Smokey Point Commercial LLC		
Well Log Static Lvl Qt:	0.0		
Well Log GPM Qt:	0.0		
Well Log PSI No:	0.0		
Well Log Flw Type Cd:			
Well Log Well Tst Cd:			
Well Log ZIP Code:	98271		

Map Key	Direction	Distance (mi)	Distance (ft)	Elevation (ft)	DB
90	SSW	0.98	5,160.00	124.44	WATER WELLS

Well Log ID:	1024859	Region Code:	1
Well Tag ID:	BIL700	County ID:	61
Well Log Image Nm:	1024859.tif	County Name:	
Project Tag No:		Township:	31
WRIA No:	7	Twsp Fraction No:	
Driller No:	1681	Twsp Direction Cd:	North
Notice of Inten ID:	DE01428	Range:	05
Well Type Code:	Water	Range Dir Code:	East
Well Completion Dt:	15-May-2014	Range Fraction No:	
Well Depth:	20.0	Section:	20
Well Diameter:	1.5	Quarter Section:	SE
Horz Coll Ds:		Qtr Qtr Section:	SW
Horiz Coll Meth Cd:	0	St Plane X-Coord:	1227527
Well Log Receiv Dt:	06-Jun-2014	St Plane Y-Coord:	1033209
Record Creation Dt:	12-Jun-2015	NAD83 Latitude:	0.0
Last Update Date:	12-Jun-2015	NAD83 Longitude:	0.0
Tax Parcel Identifier:	31052000304600		
Well Owner Name:	Smokey Point Commercial LLC		
Well Log Static Lvl Qt:	0.0		
Well Log GPM Qt:	0.0		
Well Log PSI No:	0.0		
Well Log Flw Type Cd:			
Well Log Well Tst Cd:			
Well Log ZIP Code:	98271		

Map Key	Direction	Distance (mi)	Distance (ft)	Elevation (ft)	DB
90	SSW	0.98	5,160.00	124.44	WATER WELLS

Well Log ID:	1002659	Region Code:	1
Well Tag ID:	BIL515	County ID:	61

## Wells and Additional Sources Detail Report

Well Log Image Nm: 1002659.tif	County Name:
Project Tag No:	Township: 31
WRIA No: 7	Twsp Fraction No:
Driller No: 1681	Twsp Direction Cd: North
Notice of Inten ID: DE01428	Range: 05
Well Type Code: Water	Range Dir Code: East
Well Completion Dt: 05-Jun-2014	Range Fraction No:
Well Depth: 13.0	Section: 20
Well Diameter: 1.5	Quarter Section: SE
Horz Coll Ds:	Qtr Qtr Section: SW
Horiz Coll Meth Cd: 0	St Plane X-Coord: 1227527
Well Log Receiv Dt: 07-Jul-2014	St Plane Y-Coord: 1033209
Record Creation Dt: 02-Apr-2015	NAD83 Latitude: 0.0
Last Update Date: 11-Jun-2015	NAD83 Longitude: 0.0
Tax Parcel Identifier: 31052000304600	
Well Owner Name: Smokey Point Commercial LLC	
Well Log Static Lvl Qt: 0.0	
Well Log GPM Qt: 0.0	
Well Log PSI No: 0.0	
Well Log Flw Type Cd:	
Well Log Well Tst Cd:	
Well Log ZIP Code: 98271	

Map Key	Direction	Distance (mi)	Distance (ft)	Elevation (ft)	DB
90	SSW	0.98	5,160.00	124.44	WATER WELLS

Well Log ID: 1002712	Region Code: 1
Well Tag ID: BIL559	County ID: 61
Well Log Image Nm: 1002712.tif	County Name:
Project Tag No:	Township: 31
WRIA No: 7	Twsp Fraction No:
Driller No: 1681	Twsp Direction Cd: North
Notice of Inten ID: DE01428	Range: 05
Well Type Code: Water	Range Dir Code: East
Well Completion Dt: 05-Jun-2014	Range Fraction No:
Well Depth: 13.0	Section: 20
Well Diameter: 1.5	Quarter Section: SE
Horz Coll Ds:	Qtr Qtr Section: SW
Horiz Coll Meth Cd: 0	St Plane X-Coord: 1227527
Well Log Receiv Dt: 07-Jul-2014	St Plane Y-Coord: 1033209
Record Creation Dt: 03-Apr-2015	NAD83 Latitude: 0.0
Last Update Date: 11-Jun-2015	NAD83 Longitude: 0.0
Tax Parcel Identifier: 31052000304600	
Well Owner Name: Smokey Point Commercial LLC	
Well Log Static Lvl Qt: 0.0	
Well Log GPM Qt: 0.0	

## Wells and Additional Sources Detail Report

Well Log PSI No: 0.0  
 Well Log Flw Type Cd:  
 Well Log Well Tst Cd:  
 Well Log ZIP Code: 98271

<b>Map Key</b>	<b>Direction</b>	<b>Distance (mi)</b>	<b>Distance (ft)</b>	<b>Elevation (ft)</b>	<b>DB</b>
90	SSW	0.98	5,160.00	124.44	WATER WELLS

Well Log ID:	1024729	Region Code:	1
Well Tag ID:	BIL657	County ID:	61
Well Log Image Nm:	1024729.tif	County Name:	
Project Tag No:		Township:	31
WRIA No:	7	Twsp Fraction No:	
Driller No:	1681	Twsp Direction Cd:	North
Notice of Inten ID:	DE01428	Range:	05
Well Type Code:	Water	Range Dir Code:	East
Well Completion Dt:	15-May-2014	Range Fraction No:	
Well Depth:	17.0	Section:	20
Well Diameter:	1.5	Quarter Section:	SE
Horz Coll Ds:		Qtr Qtr Section:	SW
Horiz Coll Meth Cd:	0	St Plane X-Coord:	1227527
Well Log Receiv Dt:	06-Jun-2014	St Plane Y-Coord:	1033209
Record Creation Dt:	11-Jun-2015	NAD83 Latitude:	0.0
Last Update Date:	11-Jun-2015	NAD83 Longitude:	0.0
Tax Parcel Identifier:	31052000304600		
Well Owner Name:	Smokey Point Commercial LLC		
Well Log Static Lvl Qt:	0.0		
Well Log GPM Qt:	0.0		
Well Log PSI No:	0.0		
Well Log Flw Type Cd:			
Well Log Well Tst Cd:			
Well Log ZIP Code:	98271		

<b>Map Key</b>	<b>Direction</b>	<b>Distance (mi)</b>	<b>Distance (ft)</b>	<b>Elevation (ft)</b>	<b>DB</b>
90	SSW	0.98	5,160.00	124.44	WATER WELLS

Well Log ID:	1002667	Region Code:	1
Well Tag ID:	BIL533	County ID:	61
Well Log Image Nm:	1002667.tif	County Name:	
Project Tag No:		Township:	31
WRIA No:	7	Twsp Fraction No:	
Driller No:	1681	Twsp Direction Cd:	North
Notice of Inten ID:	DE01428	Range:	05
Well Type Code:	Water	Range Dir Code:	East
Well Completion Dt:	05-Jun-2014	Range Fraction No:	
Well Depth:	18.0	Section:	20

## Wells and Additional Sources Detail Report

Well Diameter:	1.5	Quarter Section:	SE
Horz Coll Ds:		Qtr Qtr Section:	SW
Horiz Coll Meth Cd:	0	St Plane X-Coord:	1227527
Well Log Receiv Dt:	07-Jul-2014	St Plane Y-Coord:	1033209
Record Creation Dt:	02-Apr-2015	NAD83 Latitude:	0.0
Last Update Date:	11-Jun-2015	NAD83 Longitude:	0.0
Tax Parcel Identifier:	31052000304600		
Well Owner Name:	Smokey Point Commercial LLC		
Well Log Static Lvl Qt:	0.0		
Well Log GPM Qt:	0.0		
Well Log PSI No:	0.0		
Well Log Flw Type Cd:			
Well Log Well Tst Cd:			
Well Log ZIP Code:	98271		

Map Key	Direction	Distance (mi)	Distance (ft)	Elevation (ft)	DB
90	SSW	0.98	5,160.00	124.44	WATER WELLS

Well Log ID:	1024830	Region Code:	1
Well Tag ID:	BIL711	County ID:	61
Well Log Image Nm:	1024830.tif	County Name:	
Project Tag No:		Township:	31
WRIA No:	7	Twsp Fraction No:	
Driller No:	1681	Twsp Direction Cd:	North
Notice of Inten ID:	DE01428	Range:	05
Well Type Code:	Water	Range Dir Code:	East
Well Completion Dt:	15-May-2014	Range Fraction No:	
Well Depth:	18.0	Section:	20
Well Diameter:	1.5	Quarter Section:	SE
Horz Coll Ds:		Qtr Qtr Section:	SW
Horiz Coll Meth Cd:	0	St Plane X-Coord:	1227527
Well Log Receiv Dt:	06-Jun-2014	St Plane Y-Coord:	1033209
Record Creation Dt:	12-Jun-2015	NAD83 Latitude:	0.0
Last Update Date:	12-Jun-2015	NAD83 Longitude:	0.0
Tax Parcel Identifier:	31052000304600		
Well Owner Name:	Smokey Point Commercial LLC		
Well Log Static Lvl Qt:	0.0		
Well Log GPM Qt:	0.0		
Well Log PSI No:	0.0		
Well Log Flw Type Cd:			
Well Log Well Tst Cd:			
Well Log ZIP Code:	98271		

Map Key	Direction	Distance (mi)	Distance (ft)	Elevation (ft)	DB
90	SSW	0.98	5,160.00	124.44	WATER WELLS

## Wells and Additional Sources Detail Report

Well Log ID:	1002679	Region Code:	1
Well Tag ID:	BIL530	County ID:	61
Well Log Image Nm:	1002679.tif	County Name:	
Project Tag No:		Township:	31
WRIA No:	7	Twsp Fraction No:	
Driller No:	1681	Twsp Direction Cd:	North
Notice of Inten ID:	DE01428	Range:	05
Well Type Code:	Water	Range Dir Code:	East
Well Completion Dt:	05-Jun-2014	Range Fraction No:	
Well Depth:	15.0	Section:	20
Well Diameter:	1.5	Quarter Section:	SE
Horz Coll Ds:		Qtr Qtr Section:	SW
Horiz Coll Meth Cd:	0	St Plane X-Coord:	1227527
Well Log Receiv Dt:	07-Jul-2014	St Plane Y-Coord:	1033209
Record Creation Dt:	02-Apr-2015	NAD83 Latitude:	0.0
Last Update Date:	11-Jun-2015	NAD83 Longitude:	0.0
Tax Parcel Identifier:	31052000304600		
Well Owner Name:	Smokey Point Commercial LLC		
Well Log Static Lvl Qt:	0.0		
Well Log GPM Qt:	0.0		
Well Log PSI No:	0.0		
Well Log Flw Type Cd:			
Well Log Well Tst Cd:			
Well Log ZIP Code:	98271		

Map Key	Direction	Distance (mi)	Distance (ft)	Elevation (ft)	DB
90	SSW	0.98	5,160.00	124.44	WATER WELLS

Well Log ID:	1024877	Region Code:	1
Well Tag ID:	BIL724	County ID:	61
Well Log Image Nm:	1024877.tif	County Name:	
Project Tag No:		Township:	31
WRIA No:	7	Twsp Fraction No:	
Driller No:	1681	Twsp Direction Cd:	North
Notice of Inten ID:	DE01428	Range:	05
Well Type Code:	Water	Range Dir Code:	East
Well Completion Dt:	15-Jul-2014	Range Fraction No:	
Well Depth:	19.0	Section:	20
Well Diameter:	1.5	Quarter Section:	SE
Horz Coll Ds:		Qtr Qtr Section:	SW
Horiz Coll Meth Cd:	0	St Plane X-Coord:	1227527
Well Log Receiv Dt:	06-Jun-2014	St Plane Y-Coord:	1033209
Record Creation Dt:	12-Jun-2015	NAD83 Latitude:	0.0
Last Update Date:	12-Jun-2015	NAD83 Longitude:	0.0
Tax Parcel Identifier:	31052000304600		
Well Owner Name:	Smokey Point Commercial LLC		

## Wells and Additional Sources Detail Report

Well Log Static Lvl Qt: 0.0  
 Well Log GPM Qt: 0.0  
 Well Log PSI No: 0.0  
 Well Log Flw Type Cd:  
 Well Log Well Tst Cd:  
 Well Log ZIP Code: 98271

<b>Map Key</b>	<b>Direction</b>	<b>Distance (mi)</b>	<b>Distance (ft)</b>	<b>Elevation (ft)</b>	<b>DB</b>
90	SSW	0.98	5,160.00	124.44	WATER WELLS

Well Log ID:	1024707	Region Code:	1
Well Tag ID:	BIL647	County ID:	61
Well Log Image Nm:	1024707.tif	County Name:	
Project Tag No:		Township:	31
WRIA No:	7	Twsp Fraction No:	
Driller No:	1681	Twsp Direction Cd:	North
Notice of Inten ID:	DE01428	Range:	05
Well Type Code:	Water	Range Dir Code:	East
Well Completion Dt:	15-May-2014	Range Fraction No:	
Well Depth:	15.0	Section:	20
Well Diameter:	1.5	Quarter Section:	SE
Horz Coll Ds:		Qtr Qtr Section:	SW
Horiz Coll Meth Cd:	0	St Plane X-Coord:	1227527
Well Log Receiv Dt:	06-Jun-2014	St Plane Y-Coord:	1033209
Record Creation Dt:	11-Jun-2015	NAD83 Latitude:	0.0
Last Update Date:	11-Jun-2015	NAD83 Longitude:	0.0
Tax Parcel Identifier:	31052000304600		
Well Owner Name:	Smokey Point Commercial LLC		
Well Log Static Lvl Qt:	0.0		
Well Log GPM Qt:	0.0		
Well Log PSI No:	0.0		
Well Log Flw Type Cd:			
Well Log Well Tst Cd:			
Well Log ZIP Code:	98271		

<b>Map Key</b>	<b>Direction</b>	<b>Distance (mi)</b>	<b>Distance (ft)</b>	<b>Elevation (ft)</b>	<b>DB</b>
90	SSW	0.98	5,160.00	124.44	WATER WELLS

Well Log ID:	1024888	Region Code:	1
Well Tag ID:	BIL718	County ID:	61
Well Log Image Nm:	1024888.tif	County Name:	
Project Tag No:		Township:	31
WRIA No:	7	Twsp Fraction No:	
Driller No:	1681	Twsp Direction Cd:	North
Notice of Inten ID:	DE01428	Range:	05
Well Type Code:	Water	Range Dir Code:	East

## Wells and Additional Sources Detail Report

Well Completion Dt:	15-May-2014	Range Fraction No:	
Well Depth:	18.0	Section:	20
Well Diameter:	1.5	Quarter Section:	SE
Horz Coll Ds:		Qtr Qtr Section:	SW
Horiz Coll Meth Cd:	0	St Plane X-Coord:	1227527
Well Log Receiv Dt:	06-Jun-2014	St Plane Y-Coord:	1033209
Record Creation Dt:	12-Jun-2015	NAD83 Latitude:	0.0
Last Update Date:	12-Jun-2015	NAD83 Longitude:	0.0
Tax Parcel Identifier:	31052000304600		
Well Owner Name:	Smokey Point Commercial LLC		
Well Log Static Lvl Qt:	0.0		
Well Log GPM Qt:	0.0		
Well Log PSI No:	0.0		
Well Log Flw Type Cd:			
Well Log Well Tst Cd:			
Well Log ZIP Code:	98271		

Map Key	Direction	Distance (mi)	Distance (ft)	Elevation (ft)	DB
90	SSW	0.98	5,160.00	124.44	WATER WELLS

Well Log ID:	1002585	Region Code:	1
Well Tag ID:	BIL853	County ID:	61
Well Log Image Nm:	1002585.tif	County Name:	
Project Tag No:		Township:	31
WRIA No:	7	Twsp Fraction No:	
Driller No:	1681	Twsp Direction Cd:	North
Notice of Inten ID:	DE01428	Range:	05
Well Type Code:	Water	Range Dir Code:	East
Well Completion Dt:	05-Jun-2014	Range Fraction No:	
Well Depth:	11.0	Section:	20
Well Diameter:	1.5	Quarter Section:	SE
Horz Coll Ds:		Qtr Qtr Section:	SW
Horiz Coll Meth Cd:	0	St Plane X-Coord:	1227527
Well Log Receiv Dt:	09-Jul-2014	St Plane Y-Coord:	1033209
Record Creation Dt:	02-Apr-2015	NAD83 Latitude:	0.0
Last Update Date:	11-Jun-2015	NAD83 Longitude:	0.0
Tax Parcel Identifier:	31052000304600		
Well Owner Name:	Smokey Point Commercial LLC		
Well Log Static Lvl Qt:	0.0		
Well Log GPM Qt:	0.0		
Well Log PSI No:	0.0		
Well Log Flw Type Cd:			
Well Log Well Tst Cd:			
Well Log ZIP Code:	98271		

Map Key	Direction	Distance (mi)	Distance (ft)	Elevation (ft)	DB
---------	-----------	---------------	---------------	----------------	----

## Wells and Additional Sources Detail Report

<b>90</b>	SSW	0.98	5,160.00	124.44	WATER WELLS
Well Log ID:	1024878	Region Code:	1		
Well Tag ID:	BILK70	County ID:	61		
Well Log Image Nm:	1024878.tif	County Name:			
Project Tag No:		Township:	31		
WRIA No:	7	Twsp Fraction No:			
Driller No:	1681	Twsp Direction Cd:	North		
Notice of Inten ID:	DE01428	Range:	05		
Well Type Code:	Water	Range Dir Code:	East		
Well Completion Dt:	15-May-2014	Range Fraction No:			
Well Depth:	18.0	Section:	20		
Well Diameter:	1.5	Quarter Section:	SE		
Horz Coll Ds:		Qtr Qtr Section:	SW		
Horiz Coll Meth Cd:	0	St Plane X-Coord:	1227527		
Well Log Receiv Dt:	06-Jun-2014	St Plane Y-Coord:	1033209		
Record Creation Dt:	12-Jun-2015	NAD83 Latitude:	0.0		
Last Update Date:	12-Jun-2015	NAD83 Longitude:	0.0		
Tax Parcel Identifier:	31052000304600				
Well Owner Name:	Smokey Point Commercial LLC				
Well Log Static Lvl Qt:	0.0				
Well Log GPM Qt:	0.0				
Well Log PSI No:	0.0				
Well Log Flw Type Cd:					
Well Log Well Tst Cd:					
Well Log ZIP Code:	98271				

<b>Map Key</b>	<b>Direction</b>	<b>Distance (mi)</b>	<b>Distance (ft)</b>	<b>Elevation (ft)</b>	<b>DB</b>
<b>90</b>	SSW	0.98	5,160.00	124.44	WATER WELLS
Well Log ID:	1002675	Region Code:	1		
Well Tag ID:	BIL549	County ID:	61		
Well Log Image Nm:	1002675.tif	County Name:			
Project Tag No:		Township:	31		
WRIA No:	7	Twsp Fraction No:			
Driller No:	1681	Twsp Direction Cd:	North		
Notice of Inten ID:	DE01428	Range:	05		
Well Type Code:	Water	Range Dir Code:	East		
Well Completion Dt:	05-Jun-2014	Range Fraction No:			
Well Depth:	16.0	Section:	20		
Well Diameter:	1.5	Quarter Section:	SE		
Horz Coll Ds:		Qtr Qtr Section:	SW		
Horiz Coll Meth Cd:	0	St Plane X-Coord:	1227527		
Well Log Receiv Dt:	07-Jul-2014	St Plane Y-Coord:	1033209		
Record Creation Dt:	02-Apr-2015	NAD83 Latitude:	0.0		
Last Update Date:	11-Jun-2015	NAD83 Longitude:	0.0		

# Wells and Additional Sources Detail Report

Tax Parcel Identifier: 31052000304600  
 Well Owner Name: Smokey Point Commercial LLC  
 Well Log Static Lvl Qt: 0.0  
 Well Log GPM Qt: 0.0  
 Well Log PSI No: 0.0  
 Well Log Flw Type Cd:  
 Well Log Well Tst Cd:  
 Well Log ZIP Code: 98271

<b>Map Key</b>	<b>Direction</b>	<b>Distance (mi)</b>	<b>Distance (ft)</b>	<b>Elevation (ft)</b>	<b>DB</b>
90	SSW	0.98	5,160.00	124.44	WATER WELLS

Well Log ID: 1002548	Region Code: 1
Well Tag ID: BIL854	County ID: 61
Well Log Image Nm: 1002548.tif	County Name:
Project Tag No:	Township: 31
WRIA No: 7	Twsp Fraction No:
Driller No: 1681	Twsp Direction Cd: North
Notice of Inten ID: DE01428	Range: 05
Well Type Code: Water	Range Dir Code: East
Well Completion Dt: 05-Jun-2014	Range Fraction No:
Well Depth: 14.0	Section: 20
Well Diameter: 1.5	Quarter Section: SE
Horz Coll Ds:	Qtr Qtr Section: SW
Horiz Coll Meth Cd: 0	St Plane X-Coord: 1227527
Well Log Receiv Dt: 09-Jul-2014	St Plane Y-Coord: 1033209
Record Creation Dt: 02-Apr-2015	NAD83 Latitude: 0.0
Last Update Date: 11-Jun-2015	NAD83 Longitude: 0.0
Tax Parcel Identifier: 31052000304600	
Well Owner Name: Smokey Point Commercial LLC	
Well Log Static Lvl Qt: 0.0	
Well Log GPM Qt: 0.0	
Well Log PSI No: 0.0	
Well Log Flw Type Cd:	
Well Log Well Tst Cd:	
Well Log ZIP Code: 98271	

<b>Map Key</b>	<b>Direction</b>	<b>Distance (mi)</b>	<b>Distance (ft)</b>	<b>Elevation (ft)</b>	<b>DB</b>
90	SSW	0.98	5,160.00	124.44	WATER WELLS

Well Log ID: 1002549	Region Code: 1
Well Tag ID: BIL858	County ID: 61
Well Log Image Nm: 1002549.tif	County Name:
Project Tag No:	Township: 31
WRIA No: 7	Twsp Fraction No:
Driller No: 1681	Twsp Direction Cd: North

## Wells and Additional Sources Detail Report

Notice of Inten ID:	DE01428	Range:	05
Well Type Code:	Water	Range Dir Code:	East
Well Completion Dt:	05-Jun-2014	Range Fraction No:	
Well Depth:	14.0	Section:	20
Well Diameter:	1.5	Quarter Section:	SE
Horz Coll Ds:		Qtr Qtr Section:	SW
Horiz Coll Meth Cd:	0	St Plane X-Coord:	1227527
Well Log Receiv Dt:	09-Jul-2014	St Plane Y-Coord:	1033209
Record Creation Dt:	02-Apr-2015	NAD83 Latitude:	0.0
Last Update Date:	11-Jun-2015	NAD83 Longitude:	0.0
Tax Parcel Identifier:	31052000304600		
Well Owner Name:	Smokey Point Commercial LLC		
Well Log Static Lvl Qt:	0.0		
Well Log GPM Qt:	0.0		
Well Log PSI No:	0.0		
Well Log Flw Type Cd:			
Well Log Well Tst Cd:			
Well Log ZIP Code:	98271		

Map Key	Direction	Distance (mi)	Distance (ft)	Elevation (ft)	DB
90	SSW	0.98	5,160.00	124.44	WATER WELLS

Well Log ID:	1002689	Region Code:	1
Well Tag ID:	BIL560	County ID:	61
Well Log Image Nm:	1002689.tif	County Name:	
Project Tag No:		Township:	31
WRIA No:	7	Twsp Fraction No:	
Driller No:	1681	Twsp Direction Cd:	North
Notice of Inten ID:	DE01428	Range:	05
Well Type Code:	Water	Range Dir Code:	East
Well Completion Dt:	05-Jun-2014	Range Fraction No:	
Well Depth:	9.0	Section:	20
Well Diameter:	1.5	Quarter Section:	SE
Horz Coll Ds:		Qtr Qtr Section:	SW
Horiz Coll Meth Cd:	0	St Plane X-Coord:	1227527
Well Log Receiv Dt:	07-Jul-2014	St Plane Y-Coord:	1033209
Record Creation Dt:	03-Apr-2015	NAD83 Latitude:	0.0
Last Update Date:	11-Jun-2015	NAD83 Longitude:	0.0
Tax Parcel Identifier:	31052000304600		
Well Owner Name:	Smokey Point Commercial LLC		
Well Log Static Lvl Qt:	0.0		
Well Log GPM Qt:	0.0		
Well Log PSI No:	0.0		
Well Log Flw Type Cd:			
Well Log Well Tst Cd:			
Well Log ZIP Code:	98271		

## Wells and Additional Sources Detail Report

Map Key	Direction	Distance (mi)	Distance (ft)	Elevation (ft)	DB
90	SSW	0.98	5,160.00	124.44	WATER WELLS

Well Log ID:	337935	Region Code:	1
Well Tag ID:		County ID:	61
Well Log Image Nm:	00337935.tif	County Name:	
Project Tag No:		Township:	31
WRIA No:	7	Twsp Fraction No:	
Driller No:		Twsp Direction Cd:	North
Notice of Inten ID:	R050463	Range:	05
Well Type Code:	Resource Protection	Range Dir Code:	East
Well Completion Dt:	19-Dec-2001	Range Fraction No:	
Well Depth:	7.0	Section:	20
Well Diameter:	2.0	Quarter Section:	SE
Horz Coll Ds:		Qtr Qtr Section:	SW
Horiz Coll Meth Cd:	0	St Plane X-Coord:	1227527
Well Log Receiv Dt:	04-Mar-2002	St Plane Y-Coord:	1033209
Record Creation Dt:	20-Aug-2002	NAD83 Latitude:	48.15405
Last Update Date:	20-Aug-2002	NAD83 Longitude:	-122.19109
Tax Parcel Identifier:			
Well Owner Name:	WA STATE DEPT		
Well Log Static Lvl Qt:	0.0		
Well Log GPM Qt:	0.0		
Well Log PSI No:	0.0		
Well Log Flw Type Cd:			
Well Log Well Tst Cd:			
Well Log ZIP Code:			

Map Key	Direction	Distance (mi)	Distance (ft)	Elevation (ft)	DB
90	SSW	0.98	5,160.00	124.44	WATER WELLS

Well Log ID:	1002698	Region Code:	1
Well Tag ID:	BIL578	County ID:	61
Well Log Image Nm:	1002698.tif	County Name:	
Project Tag No:		Township:	31
WRIA No:	7	Twsp Fraction No:	
Driller No:	1681	Twsp Direction Cd:	North
Notice of Inten ID:	DE01428	Range:	05
Well Type Code:	Water	Range Dir Code:	East
Well Completion Dt:	05-Jun-2014	Range Fraction No:	
Well Depth:	10.0	Section:	20
Well Diameter:	1.5	Quarter Section:	SE
Horz Coll Ds:		Qtr Qtr Section:	SW
Horiz Coll Meth Cd:	0	St Plane X-Coord:	1227527
Well Log Receiv Dt:	07-Jul-2014	St Plane Y-Coord:	1033209

## Wells and Additional Sources Detail Report

Record Creation Dt:	03-Apr-2015	NAD83 Latitude:	0.0
Last Update Date:	11-Jun-2015	NAD83 Longitude:	0.0
Tax Parcel Identifier:	31052000304600		
Well Owner Name:	Smokey Point Commercial LLC		
Well Log Static Lvl Qt:	0.0		
Well Log GPM Qt:	0.0		
Well Log PSI No:	0.0		
Well Log Flw Type Cd:			
Well Log Well Tst Cd:			
Well Log ZIP Code:	98271		

Map Key	Direction	Distance (mi)	Distance (ft)	Elevation (ft)	DB
90	SSW	0.98	5,160.00	124.44	WATER WELLS

Well Log ID:	1002719	Region Code:	1
Well Tag ID:	BIL573	County ID:	61
Well Log Image Nm:	1002719.tif	County Name:	
Project Tag No:		Township:	31
WRIA No:	7	Twsp Fraction No:	
Driller No:	1681	Twsp Direction Cd:	North
Notice of Inten ID:	DE01428	Range:	05
Well Type Code:	Water	Range Dir Code:	East
Well Completion Dt:	05-Jun-2014	Range Fraction No:	
Well Depth:	14.0	Section:	20
Well Diameter:	1.5	Quarter Section:	SE
Horz Coll Ds:		Qtr Qtr Section:	SW
Horiz Coll Meth Cd:	0	St Plane X-Coord:	1227527
Well Log Receiv Dt:	07-Jul-2014	St Plane Y-Coord:	1033209
Record Creation Dt:	03-Apr-2015	NAD83 Latitude:	0.0
Last Update Date:	11-Jun-2015	NAD83 Longitude:	0.0
Tax Parcel Identifier:	31052000304600		
Well Owner Name:	Smokey Point Commercial LLC		
Well Log Static Lvl Qt:	0.0		
Well Log GPM Qt:	0.0		
Well Log PSI No:	0.0		
Well Log Flw Type Cd:			
Well Log Well Tst Cd:			
Well Log ZIP Code:	98271		

Map Key	Direction	Distance (mi)	Distance (ft)	Elevation (ft)	DB
90	SSW	0.98	5,160.00	124.44	WATER WELLS

Well Log ID:	1025365	Region Code:	1
Well Tag ID:	BIL694	County ID:	61
Well Log Image Nm:	1025365.tif	County Name:	
Project Tag No:		Township:	31

## Wells and Additional Sources Detail Report

WRIA No:	7	Twsp Fraction No:	
Driller No:	1681	Twsp Direction Cd:	North
Notice of Inten ID:	DE01428	Range:	05
Well Type Code:	Water	Range Dir Code:	East
Well Completion Dt:	15-May-2014	Range Fraction No:	
Well Depth:	16.0	Section:	20
Well Diameter:	1.5	Quarter Section:	SE
Horz Coll Ds:		Qtr Qtr Section:	SW
Horiz Coll Meth Cd:	0	St Plane X-Coord:	1227527
Well Log Receiv Dt:	06-Jun-2014	St Plane Y-Coord:	1033209
Record Creation Dt:	12-Jun-2015	NAD83 Latitude:	0.0
Last Update Date:	12-Jun-2015	NAD83 Longitude:	0.0
Tax Parcel Identifier:	31052000304600		
Well Owner Name:	Smokey Point Commercial LLC		
Well Log Static Lvl Qt:	0.0		
Well Log GPM Qt:	0.0		
Well Log PSI No:	0.0		
Well Log Flw Type Cd:			
Well Log Well Tst Cd:			
Well Log ZIP Code:	98271		

Map Key	Direction	Distance (mi)	Distance (ft)	Elevation (ft)	DB
90	SSW	0.98	5,160.00	124.44	WATER WELLS

Well Log ID:	1002634	Region Code:	1
Well Tag ID:	BIL514	County ID:	61
Well Log Image Nm:	1002634.tif	County Name:	
Project Tag No:		Township:	31
WRIA No:	7	Twsp Fraction No:	
Driller No:	1681	Twsp Direction Cd:	North
Notice of Inten ID:	DE01428	Range:	05
Well Type Code:	Water	Range Dir Code:	East
Well Completion Dt:	05-Jun-2014	Range Fraction No:	
Well Depth:	13.0	Section:	20
Well Diameter:	1.5	Quarter Section:	SE
Horz Coll Ds:		Qtr Qtr Section:	SW
Horiz Coll Meth Cd:	0	St Plane X-Coord:	1227527
Well Log Receiv Dt:	07-Jul-2014	St Plane Y-Coord:	1033209
Record Creation Dt:	02-Apr-2015	NAD83 Latitude:	0.0
Last Update Date:	11-Jun-2015	NAD83 Longitude:	0.0
Tax Parcel Identifier:	31052000304600		
Well Owner Name:	Smokey Point Commercial LLC		
Well Log Static Lvl Qt:	0.0		
Well Log GPM Qt:	0.0		
Well Log PSI No:	0.0		
Well Log Flw Type Cd:			

# Wells and Additional Sources Detail Report

Well Log Well Tst Cd:  
Well Log ZIP Code: 98271

<b>Map Key</b>	<b>Direction</b>	<b>Distance (mi)</b>	<b>Distance (ft)</b>	<b>Elevation (ft)</b>	<b>DB</b>
90	SSW	0.98	5,160.00	124.44	WATER WELLS

Well Log ID:	1002566	Region Code:	1
Well Tag ID:	BIL793	County ID:	61
Well Log Image Nm:	1002566.tif	County Name:	
Project Tag No:		Township:	31
WRIA No:	7	Twsp Fraction No:	
Driller No:	1681	Twsp Direction Cd:	North
Notice of Inten ID:	DE01428	Range:	05
Well Type Code:	Water	Range Dir Code:	East
Well Completion Dt:	28-May-2014	Range Fraction No:	
Well Depth:	13.0	Section:	20
Well Diameter:	1.5	Quarter Section:	SE
Horz Coll Ds:		Qtr Qtr Section:	SW
Horiz Coll Meth Cd:	0	St Plane X-Coord:	1227527
Well Log Receiv Dt:	03-Jul-2014	St Plane Y-Coord:	1033209
Record Creation Dt:	02-Apr-2015	NAD83 Latitude:	0.0
Last Update Date:	11-Jun-2015	NAD83 Longitude:	0.0
Tax Parcel Identifier:	31052000304600		
Well Owner Name:	Smokey Point Commercial LLC		
Well Log Static Lvl Qt:	0.0		
Well Log GPM Qt:	0.0		
Well Log PSI No:	0.0		
Well Log Flw Type Cd:			
Well Log Well Tst Cd:			
Well Log ZIP Code:	98271		

<b>Map Key</b>	<b>Direction</b>	<b>Distance (mi)</b>	<b>Distance (ft)</b>	<b>Elevation (ft)</b>	<b>DB</b>
90	SSW	0.98	5,160.00	124.44	WATER WELLS

Well Log ID:	1002699	Region Code:	1
Well Tag ID:	BIL582	County ID:	61
Well Log Image Nm:	1002699.tif	County Name:	
Project Tag No:		Township:	31
WRIA No:	7	Twsp Fraction No:	
Driller No:	1681	Twsp Direction Cd:	North
Notice of Inten ID:	DE01428	Range:	05
Well Type Code:	Water	Range Dir Code:	East
Well Completion Dt:	05-Jun-2014	Range Fraction No:	
Well Depth:	14.0	Section:	20
Well Diameter:	1.5	Quarter Section:	SE
Horz Coll Ds:		Qtr Qtr Section:	SW

## Wells and Additional Sources Detail Report

Horiz Coll Meth Cd:	0	St Plane X-Coord:	1227527
Well Log Receiv Dt:	07-Jul-2014	St Plane Y-Coord:	1033209
Record Creation Dt:	03-Apr-2015	NAD83 Latitude:	0.0
Last Update Date:	11-Jun-2015	NAD83 Longitude:	0.0
Tax Parcel Identifier:	31052000304600		
Well Owner Name:	Smokey Point Commercial LLC		
Well Log Static Lvl Qt:	0.0		
Well Log GPM Qt:	0.0		
Well Log PSI No:	0.0		
Well Log Flw Type Cd:			
Well Log Well Tst Cd:			
Well Log ZIP Code:	98271		

Map Key	Direction	Distance (mi)	Distance (ft)	Elevation (ft)	DB
90	SSW	0.98	5,160.00	124.44	WATER WELLS

Well Log ID:	1002440	Region Code:	1
Well Tag ID:	BIL834	County ID:	61
Well Log Image Nm:	1002440.tif	County Name:	
Project Tag No:		Township:	31
WRIA No:	7	Twsp Fraction No:	
Driller No:	1681	Twsp Direction Cd:	North
Notice of Inten ID:	DE01428	Range:	05
Well Type Code:	Water	Range Dir Code:	East
Well Completion Dt:	06-Jun-2014	Range Fraction No:	
Well Depth:	14.0	Section:	20
Well Diameter:	1.5	Quarter Section:	SE
Horz Coll Ds:		Qtr Qtr Section:	SW
Horiz Coll Meth Cd:	0	St Plane X-Coord:	1227527
Well Log Receiv Dt:	09-Jul-2014	St Plane Y-Coord:	1033209
Record Creation Dt:	02-Apr-2015	NAD83 Latitude:	0.0
Last Update Date:	11-Jun-2015	NAD83 Longitude:	0.0
Tax Parcel Identifier:	31052000304600		
Well Owner Name:	Smokey Point Commercial LLC		
Well Log Static Lvl Qt:	0.0		
Well Log GPM Qt:	0.0		
Well Log PSI No:	0.0		
Well Log Flw Type Cd:			
Well Log Well Tst Cd:			
Well Log ZIP Code:	98271		

Map Key	Direction	Distance (mi)	Distance (ft)	Elevation (ft)	DB
90	SSW	0.98	5,160.00	124.44	WATER WELLS

Well Log ID:	1002666	Region Code:	1
Well Tag ID:	BIL529	County ID:	61

## Wells and Additional Sources Detail Report

Well Log Image Nm: 1002666.tif	County Name:
Project Tag No:	Township: 31
WRIA No: 7	Twsp Fraction No:
Driller No: 1681	Twsp Direction Cd: North
Notice of Inten ID: DE01428	Range: 05
Well Type Code: Water	Range Dir Code: East
Well Completion Dt: 05-Jun-2014	Range Fraction No:
Well Depth: 14.0	Section: 20
Well Diameter: 1.5	Quarter Section: SE
Horz Coll Ds:	Qtr Qtr Section: SW
Horiz Coll Meth Cd: 0	St Plane X-Coord: 1227527
Well Log Receiv Dt: 07-Jul-2014	St Plane Y-Coord: 1033209
Record Creation Dt: 02-Apr-2015	NAD83 Latitude: 0.0
Last Update Date: 11-Jun-2015	NAD83 Longitude: 0.0
Tax Parcel Identifier: 31052000304600	
Well Owner Name: Smokey Point Commercial LLC	
Well Log Static Lvl Qt: 0.0	
Well Log GPM Qt: 0.0	
Well Log PSI No: 0.0	
Well Log Flw Type Cd:	
Well Log Well Tst Cd:	
Well Log ZIP Code: 98271	

Map Key	Direction	Distance (mi)	Distance (ft)	Elevation (ft)	DB
90	SSW	0.98	5,160.00	124.44	WATER WELLS

Well Log ID: 1002409	Region Code: 1
Well Tag ID: BIL833	County ID: 61
Well Log Image Nm: 1002409.tif	County Name:
Project Tag No:	Township: 31
WRIA No: 7	Twsp Fraction No:
Driller No: 1681	Twsp Direction Cd: North
Notice of Inten ID: DE01428	Range: 05
Well Type Code: Water	Range Dir Code: East
Well Completion Dt: 06-Jun-2014	Range Fraction No:
Well Depth: 13.0	Section: 20
Well Diameter: 1.5	Quarter Section: SE
Horz Coll Ds:	Qtr Qtr Section: SW
Horiz Coll Meth Cd: 0	St Plane X-Coord: 1227527
Well Log Receiv Dt: 09-Jul-2014	St Plane Y-Coord: 1033209
Record Creation Dt: 02-Apr-2015	NAD83 Latitude: 0.0
Last Update Date: 11-Jun-2015	NAD83 Longitude: 0.0
Tax Parcel Identifier: 31052000304600	
Well Owner Name: Smokey Point Commercial LLC	
Well Log Static Lvl Qt: 0.0	
Well Log GPM Qt: 0.0	

## Wells and Additional Sources Detail Report

Well Log PSI No: 0.0  
 Well Log Flw Type Cd:  
 Well Log Well Tst Cd:  
 Well Log ZIP Code: 98271

<b>Map Key</b>	<b>Direction</b>	<b>Distance (mi)</b>	<b>Distance (ft)</b>	<b>Elevation (ft)</b>	<b>DB</b>
90	SSW	0.98	5,160.00	124.44	WATER WELLS

Well Log ID:	665076	Region Code:	1
Well Tag ID:		County ID:	61
Well Log Image Nm:	00665076.tif	County Name:	
Project Tag No:		Township:	31
WRIA No:	7	Twsp Fraction No:	
Driller No:		Twsp Direction Cd:	North
Notice of Inten ID:	EE01483	Range:	05
Well Type Code:	Resource Protection	Range Dir Code:	East
Well Completion Dt:	09-Jun-2010	Range Fraction No:	
Well Depth:	16.0	Section:	20
Well Diameter:	2.3	Quarter Section:	SE
Horz Coll Ds:		Qtr Qtr Section:	SW
Horiz Coll Meth Cd:	0	St Plane X-Coord:	1227527
Well Log Receiv Dt:	17-Aug-2010	St Plane Y-Coord:	1033209
Record Creation Dt:	20-Aug-2010	NAD83 Latitude:	48.15405
Last Update Date:	20-Aug-2010	NAD83 Longitude:	-122.19109
Tax Parcel Identifier:			
Well Owner Name:	smokey pointe associates		
Well Log Static Lvl Qt:	0.0		
Well Log GPM Qt:	0.0		
Well Log PSI No:	0.0		
Well Log Flw Type Cd:			
Well Log Well Tst Cd:			
Well Log ZIP Code:			

<b>Map Key</b>	<b>Direction</b>	<b>Distance (mi)</b>	<b>Distance (ft)</b>	<b>Elevation (ft)</b>	<b>DB</b>
90	SSW	0.98	5,160.00	124.44	WATER WELLS

Well Log ID:	1002692	Region Code:	1
Well Tag ID:	BIL566	County ID:	61
Well Log Image Nm:	1002692.tif	County Name:	
Project Tag No:		Township:	31
WRIA No:	7	Twsp Fraction No:	
Driller No:	1681	Twsp Direction Cd:	North
Notice of Inten ID:	DE01428	Range:	05
Well Type Code:	Water	Range Dir Code:	East
Well Completion Dt:	05-Jun-2014	Range Fraction No:	
Well Depth:	13.0	Section:	20

## Wells and Additional Sources Detail Report

Well Diameter:	1.5	Quarter Section:	SE
Horz Coll Ds:		Qtr Qtr Section:	SW
Horiz Coll Meth Cd:	0	St Plane X-Coord:	1227527
Well Log Receiv Dt:	07-Jul-2014	St Plane Y-Coord:	1033209
Record Creation Dt:	03-Apr-2015	NAD83 Latitude:	0.0
Last Update Date:	11-Jun-2015	NAD83 Longitude:	0.0
Tax Parcel Identifier:	31052000304600		
Well Owner Name:	Smokey Point Commercial LLC		
Well Log Static Lvl Qt:	0.0		
Well Log GPM Qt:	0.0		
Well Log PSI No:	0.0		
Well Log Flw Type Cd:			
Well Log Well Tst Cd:			
Well Log ZIP Code:	98271		

Map Key	Direction	Distance (mi)	Distance (ft)	Elevation (ft)	DB
90	SSW	0.98	5,160.00	124.44	WATER WELLS

Well Log ID:	1002700	Region Code:	1
Well Tag ID:	BIL835	County ID:	61
Well Log Image Nm:	1002700.tif	County Name:	
Project Tag No:		Township:	31
WRIA No:	7	Twsp Fraction No:	
Driller No:	1681	Twsp Direction Cd:	North
Notice of Inten ID:	DE01428	Range:	05
Well Type Code:	Water	Range Dir Code:	East
Well Completion Dt:	05-Jun-2014	Range Fraction No:	
Well Depth:	15.0	Section:	20
Well Diameter:	1.5	Quarter Section:	SE
Horz Coll Ds:		Qtr Qtr Section:	SW
Horiz Coll Meth Cd:	0	St Plane X-Coord:	1227527
Well Log Receiv Dt:	07-Jul-2014	St Plane Y-Coord:	1033209
Record Creation Dt:	03-Apr-2015	NAD83 Latitude:	0.0
Last Update Date:	11-Jun-2015	NAD83 Longitude:	0.0
Tax Parcel Identifier:	31052000304600		
Well Owner Name:	Smokey Point Commercial LLC		
Well Log Static Lvl Qt:	0.0		
Well Log GPM Qt:	0.0		
Well Log PSI No:	0.0		
Well Log Flw Type Cd:			
Well Log Well Tst Cd:			
Well Log ZIP Code:	98271		

Map Key	Direction	Distance (mi)	Distance (ft)	Elevation (ft)	DB
90	SSW	0.98	5,160.00	124.44	WATER WELLS

## Wells and Additional Sources Detail Report

Well Log ID:	1002593	Region Code:	1
Well Tag ID:	BIL794	County ID:	61
Well Log Image Nm:	1002593.tif	County Name:	
Project Tag No:		Township:	31
WRIA No:	7	Twsp Fraction No:	
Driller No:	1681	Twsp Direction Cd:	North
Notice of Inten ID:	DE01428	Range:	05
Well Type Code:	Water	Range Dir Code:	East
Well Completion Dt:	28-May-2014	Range Fraction No:	
Well Depth:	13.0	Section:	20
Well Diameter:	1.5	Quarter Section:	SE
Horz Coll Ds:		Qtr Qtr Section:	SW
Horiz Coll Meth Cd:	0	St Plane X-Coord:	1227527
Well Log Receiv Dt:	03-Jul-2014	St Plane Y-Coord:	1033209
Record Creation Dt:	02-Apr-2015	NAD83 Latitude:	0.0
Last Update Date:	11-Jun-2015	NAD83 Longitude:	0.0
Tax Parcel Identifier:	31052000304600		
Well Owner Name:	Smokey Point Commercial LLC		
Well Log Static Lvl Qt:	0.0		
Well Log GPM Qt:	0.0		
Well Log PSI No:	0.0		
Well Log Flw Type Cd:			
Well Log Well Tst Cd:			
Well Log ZIP Code:	98271		

Map Key	Direction	Distance (mi)	Distance (ft)	Elevation (ft)	DB
90	SSW	0.98	5,160.00	124.44	WATER WELLS

Well Log ID:	1002721	Region Code:	1
Well Tag ID:	BIL577	County ID:	61
Well Log Image Nm:	1002721.tif	County Name:	
Project Tag No:		Township:	31
WRIA No:	7	Twsp Fraction No:	
Driller No:	1681	Twsp Direction Cd:	North
Notice of Inten ID:	DE01428	Range:	05
Well Type Code:	Water	Range Dir Code:	East
Well Completion Dt:	05-Jun-2014	Range Fraction No:	
Well Depth:	15.0	Section:	20
Well Diameter:	1.5	Quarter Section:	SE
Horz Coll Ds:		Qtr Qtr Section:	SW
Horiz Coll Meth Cd:	0	St Plane X-Coord:	1227527
Well Log Receiv Dt:	07-Jul-2014	St Plane Y-Coord:	1033209
Record Creation Dt:	03-Apr-2015	NAD83 Latitude:	0.0
Last Update Date:	11-Jun-2015	NAD83 Longitude:	0.0
Tax Parcel Identifier:	31052000304600		
Well Owner Name:	Smokey Point Commercial LLC		

## Wells and Additional Sources Detail Report

Well Log Static Lvl Qt: 0.0  
 Well Log GPM Qt: 0.0  
 Well Log PSI No: 0.0  
 Well Log Flw Type Cd:  
 Well Log Well Tst Cd:  
 Well Log ZIP Code: 98271

<b>Map Key</b>	<b>Direction</b>	<b>Distance (mi)</b>	<b>Distance (ft)</b>	<b>Elevation (ft)</b>	<b>DB</b>
90	SSW	0.98	5,160.00	124.44	WATER WELLS

Well Log ID:	665074	Region Code:	1
Well Tag ID:		County ID:	61
Well Log Image Nm:	00665074.tif	County Name:	
Project Tag No:		Township:	31
WRIA No:	7	Twsp Fraction No:	
Driller No:		Twsp Direction Cd:	North
Notice of Inten ID:	AE09599	Range:	05
Well Type Code:	Decommissioning	Range Dir Code:	East
Well Completion Dt:	09-Jun-2010	Range Fraction No:	
Well Depth:	12.0	Section:	20
Well Diameter:	2.3	Quarter Section:	SE
Horz Coll Ds:		Qtr Qtr Section:	SW
Horiz Coll Meth Cd:	0	St Plane X-Coord:	1227527
Well Log Receiv Dt:	17-Aug-2010	St Plane Y-Coord:	1033209
Record Creation Dt:	20-Aug-2010	NAD83 Latitude:	48.15405
Last Update Date:	20-Aug-2010	NAD83 Longitude:	-122.19109
Tax Parcel Identifier:			
Well Owner Name:	smokey pointe associates		
Well Log Static Lvl Qt:	0.0		
Well Log GPM Qt:	0.0		
Well Log PSI No:	0.0		
Well Log Flw Type Cd:			
Well Log Well Tst Cd:			
Well Log ZIP Code:			

<b>Map Key</b>	<b>Direction</b>	<b>Distance (mi)</b>	<b>Distance (ft)</b>	<b>Elevation (ft)</b>	<b>DB</b>
90	SSW	0.98	5,160.00	124.44	WATER WELLS

Well Log ID:	1002657	Region Code:	1
Well Tag ID:	BIL511	County ID:	61
Well Log Image Nm:	1002657.tif	County Name:	
Project Tag No:		Township:	31
WRIA No:	7	Twsp Fraction No:	
Driller No:	1681	Twsp Direction Cd:	North
Notice of Inten ID:	DE01428	Range:	05
Well Type Code:	Water	Range Dir Code:	East

## Wells and Additional Sources Detail Report

Well Completion Dt:	05-Jun-2014	Range Fraction No:	
Well Depth:	13.0	Section:	20
Well Diameter:	1.5	Quarter Section:	SE
Horz Coll Ds:		Qtr Qtr Section:	SW
Horiz Coll Meth Cd:	0	St Plane X-Coord:	1227527
Well Log Receiv Dt:	07-Jul-2014	St Plane Y-Coord:	1033209
Record Creation Dt:	02-Apr-2015	NAD83 Latitude:	0.0
Last Update Date:	11-Jun-2015	NAD83 Longitude:	0.0
Tax Parcel Identifier:	31052000304600		
Well Owner Name:	Smokey Point Commercial LLC		
Well Log Static Lvl Qt:	0.0		
Well Log GPM Qt:	0.0		
Well Log PSI No:	0.0		
Well Log Flw Type Cd:			
Well Log Well Tst Cd:			
Well Log ZIP Code:	98271		

Map Key	Direction	Distance (mi)	Distance (ft)	Elevation (ft)	DB
90	SSW	0.98	5,160.00	124.44	WATER WELLS

Well Log ID:	665078	Region Code:	1
Well Tag ID:		County ID:	61
Well Log Image Nm:	00665078.tif	County Name:	
Project Tag No:		Township:	31
WRIA No:	7	Twsp Fraction No:	
Driller No:		Twsp Direction Cd:	North
Notice of Inten ID:	EE01483	Range:	05
Well Type Code:	Resource Protection	Range Dir Code:	East
Well Completion Dt:	09-Jun-2010	Range Fraction No:	
Well Depth:	12.0	Section:	20
Well Diameter:	2.3	Quarter Section:	SE
Horz Coll Ds:		Qtr Qtr Section:	SW
Horiz Coll Meth Cd:	0	St Plane X-Coord:	1227527
Well Log Receiv Dt:	17-Aug-2010	St Plane Y-Coord:	1033209
Record Creation Dt:	20-Aug-2010	NAD83 Latitude:	48.15405
Last Update Date:	20-Aug-2010	NAD83 Longitude:	-122.19109
Tax Parcel Identifier:			
Well Owner Name:	smokey pointe associates		
Well Log Static Lvl Qt:	0.0		
Well Log GPM Qt:	0.0		
Well Log PSI No:	0.0		
Well Log Flw Type Cd:			
Well Log Well Tst Cd:			
Well Log ZIP Code:			

Map Key	Direction	Distance (mi)	Distance (ft)	Elevation (ft)	DB
---------	-----------	---------------	---------------	----------------	----

# Wells and Additional Sources Detail Report

<b>90</b>	SSW	0.98	5,160.00	124.44	WATER WELLS
Well Log ID:	1002588	Region Code:	1		
Well Tag ID:	BIL783	County ID:	61		
Well Log Image Nm:	1002588.tif	County Name:			
Project Tag No:		Township:	31		
WRIA No:	7	Twsp Fraction No:			
Driller No:	1681	Twsp Direction Cd:	North		
Notice of Inten ID:	DE01428	Range:	05		
Well Type Code:	Water	Range Dir Code:	East		
Well Completion Dt:	28-May-2014	Range Fraction No:			
Well Depth:	14.0	Section:	20		
Well Diameter:	1.5	Quarter Section:	SE		
Horz Coll Ds:		Qtr Qtr Section:	SW		
Horiz Coll Meth Cd:	0	St Plane X-Coord:	1227527		
Well Log Receiv Dt:	03-Jul-2014	St Plane Y-Coord:	1033209		
Record Creation Dt:	02-Apr-2015	NAD83 Latitude:	0.0		
Last Update Date:	11-Jun-2015	NAD83 Longitude:	0.0		
Tax Parcel Identifier:	31052000304600				
Well Owner Name:	Smokey Point Commercial LLC				
Well Log Static Lvl Qt:	0.0				
Well Log GPM Qt:	0.0				
Well Log PSI No:	0.0				
Well Log Flw Type Cd:					
Well Log Well Tst Cd:					
Well Log ZIP Code:	98271				

<b>Map Key</b>	<b>Direction</b>	<b>Distance (mi)</b>	<b>Distance (ft)</b>	<b>Elevation (ft)</b>	<b>DB</b>
<b>90</b>	SSW	0.98	5,160.00	124.44	WATER WELLS
Well Log ID:	420988	Region Code:	1		
Well Tag ID:		County ID:	61		
Well Log Image Nm:	00420988.tif	County Name:			
Project Tag No:		Township:	31		
WRIA No:	7	Twsp Fraction No:			
Driller No:		Twsp Direction Cd:	North		
Notice of Inten ID:	E006001	Range:	05		
Well Type Code:	Resource Protection	Range Dir Code:	East		
Well Completion Dt:	15-Sep-2005	Range Fraction No:			
Well Depth:	8.0	Section:	20		
Well Diameter:	2.0	Quarter Section:	SE		
Horz Coll Ds:		Qtr Qtr Section:	SW		
Horiz Coll Meth Cd:	0	St Plane X-Coord:	1227527		
Well Log Receiv Dt:	11-Oct-2005	St Plane Y-Coord:	1033209		
Record Creation Dt:	08-Nov-2005	NAD83 Latitude:	48.15405		
Last Update Date:	08-Nov-2005	NAD83 Longitude:	-122.19109		

# Wells and Additional Sources Detail Report

Tax Parcel Identifier:  
 Well Owner Name: COMMERCIAL DEVELOPMENT  
 Well Log Static Lvl Qt: 0.0  
 Well Log GPM Qt: 0.0  
 Well Log PSI No: 0.0  
 Well Log Flw Type Cd:  
 Well Log Well Tst Cd:  
 Well Log ZIP Code:

Map Key	Direction	Distance (mi)	Distance (ft)	Elevation (ft)	DB
90	SSW	0.98	5,160.00	124.44	WATER WELLS

Well Log ID:	1002592	Region Code:	1
Well Tag ID:	BIL770	County ID:	61
Well Log Image Nm:	1002592.tif	County Name:	
Project Tag No:		Township:	31
WRIA No:	7	Twsp Fraction No:	
Driller No:	1681	Twsp Direction Cd:	North
Notice of Inten ID:	DE01428	Range:	05
Well Type Code:	Water	Range Dir Code:	East
Well Completion Dt:	28-May-2014	Range Fraction No:	
Well Depth:	12.0	Section:	20
Well Diameter:	1.5	Quarter Section:	SE
Horz Coll Ds:		Qtr Qtr Section:	SW
Horiz Coll Meth Cd:	0	St Plane X-Coord:	1227527
Well Log Receiv Dt:	03-Jul-2014	St Plane Y-Coord:	1033209
Record Creation Dt:	02-Apr-2015	NAD83 Latitude:	0.0
Last Update Date:	11-Jun-2015	NAD83 Longitude:	0.0
Tax Parcel Identifier:	31052000304600		
Well Owner Name:	Smokey Point Commercial LLC		
Well Log Static Lvl Qt:	0.0		
Well Log GPM Qt:	0.0		
Well Log PSI No:	0.0		
Well Log Flw Type Cd:			
Well Log Well Tst Cd:			
Well Log ZIP Code:	98271		

Map Key	Direction	Distance (mi)	Distance (ft)	Elevation (ft)	DB
90	SSW	0.98	5,160.00	124.44	WATER WELLS

Well Log ID:	1002470	Region Code:	1
Well Tag ID:	BIL817	County ID:	61
Well Log Image Nm:	1002470.tif	County Name:	
Project Tag No:		Township:	31
WRIA No:	7	Twsp Fraction No:	
Driller No:	1681	Twsp Direction Cd:	North

## Wells and Additional Sources Detail Report

Notice of Inten ID:	DE01428	Range:	05
Well Type Code:	Water	Range Dir Code:	East
Well Completion Dt:	06-Jun-2014	Range Fraction No:	
Well Depth:	14.0	Section:	20
Well Diameter:	1.5	Quarter Section:	SE
Horz Coll Ds:		Qtr Qtr Section:	SW
Horiz Coll Meth Cd:	0	St Plane X-Coord:	1227527
Well Log Receiv Dt:	09-Jul-2014	St Plane Y-Coord:	1033209
Record Creation Dt:	02-Apr-2015	NAD83 Latitude:	0.0
Last Update Date:	11-Jun-2015	NAD83 Longitude:	0.0
Tax Parcel Identifier:	31052000304600		
Well Owner Name:	Smokey Point Commercial LLC		
Well Log Static Lvl Qt:	0.0		
Well Log GPM Qt:	0.0		
Well Log PSI No:	0.0		
Well Log Flw Type Cd:			
Well Log Well Tst Cd:			
Well Log ZIP Code:	98271		

Map Key	Direction	Distance (mi)	Distance (ft)	Elevation (ft)	DB
90	SSW	0.98	5,160.00	124.44	WATER WELLS

Well Log ID:	1002687	Region Code:	1
Well Tag ID:	BIL580	County ID:	61
Well Log Image Nm:	1002687.tif	County Name:	
Project Tag No:		Township:	31
WRIA No:	7	Twsp Fraction No:	
Driller No:	1681	Twsp Direction Cd:	North
Notice of Inten ID:	DE01428	Range:	05
Well Type Code:	Water	Range Dir Code:	East
Well Completion Dt:	05-Jun-2014	Range Fraction No:	
Well Depth:	16.0	Section:	20
Well Diameter:	1.5	Quarter Section:	SE
Horz Coll Ds:		Qtr Qtr Section:	SW
Horiz Coll Meth Cd:	0	St Plane X-Coord:	1227527
Well Log Receiv Dt:	07-Jul-2014	St Plane Y-Coord:	1033209
Record Creation Dt:	03-Apr-2015	NAD83 Latitude:	0.0
Last Update Date:	11-Jun-2015	NAD83 Longitude:	0.0
Tax Parcel Identifier:	31052000304600		
Well Owner Name:	Smokey Point Commercial LLC		
Well Log Static Lvl Qt:	0.0		
Well Log GPM Qt:	0.0		
Well Log PSI No:	0.0		
Well Log Flw Type Cd:			
Well Log Well Tst Cd:			
Well Log ZIP Code:	98271		

## Wells and Additional Sources Detail Report

Map Key	Direction	Distance (mi)	Distance (ft)	Elevation (ft)	DB
90	SSW	0.98	5,160.00	124.44	WATER WELLS
Well Log ID:	1002550	Region Code:	1		
Well Tag ID:	BIL862	County ID:	61		
Well Log Image Nm:	1002550.tif	County Name:			
Project Tag No:		Township:	31		
WRIA No:	7	Twsp Fraction No:			
Driller No:	1681	Twsp Direction Cd:	North		
Notice of Inten ID:	DE01428	Range:	05		
Well Type Code:	Water	Range Dir Code:	East		
Well Completion Dt:	05-Jun-2014	Range Fraction No:			
Well Depth:	12.0	Section:	20		
Well Diameter:	1.5	Quarter Section:	SE		
Horz Coll Ds:		Qtr Qtr Section:	SW		
Horiz Coll Meth Cd:	0	St Plane X-Coord:	1227527		
Well Log Receiv Dt:	09-Jul-2014	St Plane Y-Coord:	1033209		
Record Creation Dt:	02-Apr-2015	NAD83 Latitude:	0.0		
Last Update Date:	11-Jun-2015	NAD83 Longitude:	0.0		
Tax Parcel Identifier:	31052000304600				
Well Owner Name:	Smokey Point Commercial LLC				
Well Log Static Lvl Qt:	0.0				
Well Log GPM Qt:	0.0				
Well Log PSI No:	0.0				
Well Log Flw Type Cd:					
Well Log Well Tst Cd:					
Well Log ZIP Code:	98271				

Map Key	Direction	Distance (mi)	Distance (ft)	Elevation (ft)	DB
90	SSW	0.98	5,160.00	124.44	WATER WELLS
Well Log ID:	1024862	Region Code:	1		
Well Tag ID:	BIL712	County ID:	61		
Well Log Image Nm:	1024862.tif	County Name:			
Project Tag No:		Township:	31		
WRIA No:	7	Twsp Fraction No:			
Driller No:	1681	Twsp Direction Cd:	North		
Notice of Inten ID:	DE01428	Range:	05		
Well Type Code:	Water	Range Dir Code:	East		
Well Completion Dt:	15-May-2014	Range Fraction No:			
Well Depth:	19.0	Section:	20		
Well Diameter:	1.5	Quarter Section:	SE		
Horz Coll Ds:		Qtr Qtr Section:	SW		
Horiz Coll Meth Cd:	0	St Plane X-Coord:	1227527		
Well Log Receiv Dt:	06-Jun-2014	St Plane Y-Coord:	1033209		

## Wells and Additional Sources Detail Report

Record Creation Dt:	12-Jun-2015	NAD83 Latitude:	0.0
Last Update Date:	12-Jun-2015	NAD83 Longitude:	0.0
Tax Parcel Identifier:	31052000304600		
Well Owner Name:	Smokey Point Commercial LLC		
Well Log Static Lvl Qt:	0.0		
Well Log GPM Qt:	0.0		
Well Log PSI No:	0.0		
Well Log Flw Type Cd:			
Well Log Well Tst Cd:			
Well Log ZIP Code:	98271		

Map Key	Direction	Distance (mi)	Distance (ft)	Elevation (ft)	DB
90	SSW	0.98	5,160.00	124.44	WATER WELLS

Well Log ID:	1024851	Region Code:	1
Well Tag ID:	BIL729	County ID:	61
Well Log Image Nm:	1024851.tif	County Name:	
Project Tag No:		Township:	31
WRIA No:	7	Twsp Fraction No:	
Driller No:	1681	Twsp Direction Cd:	North
Notice of Inten ID:	DE01428	Range:	05
Well Type Code:	Water	Range Dir Code:	East
Well Completion Dt:	15-May-2014	Range Fraction No:	
Well Depth:	19.0	Section:	20
Well Diameter:	1.5	Quarter Section:	SE
Horz Coll Ds:		Qtr Qtr Section:	SW
Horiz Coll Meth Cd:	0	St Plane X-Coord:	1227527
Well Log Receiv Dt:	06-Jun-2014	St Plane Y-Coord:	1033209
Record Creation Dt:	12-Jun-2015	NAD83 Latitude:	0.0
Last Update Date:	12-Jun-2015	NAD83 Longitude:	0.0
Tax Parcel Identifier:	31052000304600		
Well Owner Name:	Smokey Point Commercial LLC		
Well Log Static Lvl Qt:	0.0		
Well Log GPM Qt:	0.0		
Well Log PSI No:	0.0		
Well Log Flw Type Cd:			
Well Log Well Tst Cd:			
Well Log ZIP Code:	98271		

Map Key	Direction	Distance (mi)	Distance (ft)	Elevation (ft)	DB
90	SSW	0.98	5,160.00	124.44	WATER WELLS

Well Log ID:	1002641	Region Code:	1
Well Tag ID:	BIL536	County ID:	61
Well Log Image Nm:	1002641.tif	County Name:	
Project Tag No:		Township:	31

## Wells and Additional Sources Detail Report

WRIA No:	7	Twsp Fraction No:	
Driller No:	1681	Twsp Direction Cd:	North
Notice of Inten ID:	DE01428	Range:	05
Well Type Code:	Water	Range Dir Code:	East
Well Completion Dt:	05-Jun-2014	Range Fraction No:	
Well Depth:	11.0	Section:	20
Well Diameter:	1.5	Quarter Section:	SE
Horz Coll Ds:		Qtr Qtr Section:	SW
Horiz Coll Meth Cd:	0	St Plane X-Coord:	1227527
Well Log Receiv Dt:	12-Nov-2014	St Plane Y-Coord:	1033209
Record Creation Dt:	02-Apr-2015	NAD83 Latitude:	0.0
Last Update Date:	11-Jun-2015	NAD83 Longitude:	0.0
Tax Parcel Identifier:	31052000304600		
Well Owner Name:	Smokey Point Commercial LLC		
Well Log Static Lvl Qt:	0.0		
Well Log GPM Qt:	0.0		
Well Log PSI No:	0.0		
Well Log Flw Type Cd:			
Well Log Well Tst Cd:			
Well Log ZIP Code:	98271		

Map Key	Direction	Distance (mi)	Distance (ft)	Elevation (ft)	DB
90	SSW	0.98	5,160.00	124.44	WATER WELLS

Well Log ID:	1002557	Region Code:	1
Well Tag ID:	BIL766	County ID:	61
Well Log Image Nm:	1002557.tif	County Name:	
Project Tag No:		Township:	31
WRIA No:	7	Twsp Fraction No:	
Driller No:	1681	Twsp Direction Cd:	North
Notice of Inten ID:	DE01428	Range:	05
Well Type Code:	Water	Range Dir Code:	East
Well Completion Dt:	28-May-2014	Range Fraction No:	
Well Depth:	13.0	Section:	20
Well Diameter:	1.5	Quarter Section:	SE
Horz Coll Ds:		Qtr Qtr Section:	SW
Horiz Coll Meth Cd:	0	St Plane X-Coord:	1227527
Well Log Receiv Dt:	03-Jul-2014	St Plane Y-Coord:	1033209
Record Creation Dt:	02-Apr-2015	NAD83 Latitude:	0.0
Last Update Date:	11-Jun-2015	NAD83 Longitude:	0.0
Tax Parcel Identifier:	31052000304600		
Well Owner Name:	Smokey Point Commercial LLC		
Well Log Static Lvl Qt:	0.0		
Well Log GPM Qt:	0.0		
Well Log PSI No:	0.0		
Well Log Flw Type Cd:			

# Wells and Additional Sources Detail Report

Well Log Well Tst Cd:  
Well Log ZIP Code: 98271

<b>Map Key</b>	<b>Direction</b>	<b>Distance (mi)</b>	<b>Distance (ft)</b>	<b>Elevation (ft)</b>	<b>DB</b>
90	SSW	0.98	5,160.00	124.44	WATER WELLS

Well Log ID:	1002466	Region Code:	1
Well Tag ID:	BIL812	County ID:	61
Well Log Image Nm:	1002466.tif	County Name:	
Project Tag No:		Township:	31
WRIA No:	7	Twsp Fraction No:	
Driller No:	1681	Twsp Direction Cd:	North
Notice of Inten ID:	DE01428	Range:	05
Well Type Code:	Water	Range Dir Code:	East
Well Completion Dt:	06-Jun-2014	Range Fraction No:	
Well Depth:	19.0	Section:	20
Well Diameter:	1.5	Quarter Section:	SE
Horz Coll Ds:		Qtr Qtr Section:	SW
Horiz Coll Meth Cd:	0	St Plane X-Coord:	1227527
Well Log Receiv Dt:	09-Jul-2014	St Plane Y-Coord:	1033209
Record Creation Dt:	02-Apr-2015	NAD83 Latitude:	0.0
Last Update Date:	11-Jun-2015	NAD83 Longitude:	0.0
Tax Parcel Identifier:	31052000304600		
Well Owner Name:	Smokey Point Commercial LLC		
Well Log Static Lvl Qt:	0.0		
Well Log GPM Qt:	0.0		
Well Log PSI No:	0.0		
Well Log Flw Type Cd:			
Well Log Well Tst Cd:			
Well Log ZIP Code:	98271		

<b>Map Key</b>	<b>Direction</b>	<b>Distance (mi)</b>	<b>Distance (ft)</b>	<b>Elevation (ft)</b>	<b>DB</b>
90	SSW	0.98	5,160.00	124.44	WATER WELLS

Well Log ID:	1002558	Region Code:	1
Well Tag ID:	BIL771	County ID:	61
Well Log Image Nm:	1002558.tif	County Name:	
Project Tag No:		Township:	31
WRIA No:	7	Twsp Fraction No:	
Driller No:	1681	Twsp Direction Cd:	North
Notice of Inten ID:	DE01428	Range:	05
Well Type Code:	Water	Range Dir Code:	East
Well Completion Dt:	28-May-2014	Range Fraction No:	
Well Depth:	12.0	Section:	20
Well Diameter:	1.5	Quarter Section:	SE
Horz Coll Ds:		Qtr Qtr Section:	SW

## Wells and Additional Sources Detail Report

Horiz Coll Meth Cd:	0	St Plane X-Coord:	1227527
Well Log Receiv Dt:	03-Jul-2014	St Plane Y-Coord:	1033209
Record Creation Dt:	02-Apr-2015	NAD83 Latitude:	0.0
Last Update Date:	11-Jun-2015	NAD83 Longitude:	0.0
Tax Parcel Identifier:	31052000304600		
Well Owner Name:	Smokey Point Commercial LLC		
Well Log Static Lvl Qt:	0.0		
Well Log GPM Qt:	0.0		
Well Log PSI No:	0.0		
Well Log Flw Type Cd:			
Well Log Well Tst Cd:			
Well Log ZIP Code:	98271		

Map Key	Direction	Distance (mi)	Distance (ft)	Elevation (ft)	DB
90	SSW	0.98	5,160.00	124.44	WATER WELLS

Well Log ID:	1024704	Region Code:	1
Well Tag ID:	BIL676	County ID:	61
Well Log Image Nm:	1024704.tif	County Name:	
Project Tag No:		Township:	31
WRIA No:	7	Twsp Fraction No:	
Driller No:	1681	Twsp Direction Cd:	North
Notice of Inten ID:	DE01428	Range:	05
Well Type Code:	Water	Range Dir Code:	East
Well Completion Dt:	15-May-2014	Range Fraction No:	
Well Depth:	18.0	Section:	20
Well Diameter:	1.5	Quarter Section:	SE
Horz Coll Ds:		Qtr Qtr Section:	SW
Horiz Coll Meth Cd:	0	St Plane X-Coord:	1227527
Well Log Receiv Dt:	06-Jun-2014	St Plane Y-Coord:	1033209
Record Creation Dt:	11-Jun-2015	NAD83 Latitude:	0.0
Last Update Date:	11-Jun-2015	NAD83 Longitude:	0.0
Tax Parcel Identifier:	31052000304600		
Well Owner Name:	Smokey Point Commercial LLC		
Well Log Static Lvl Qt:	0.0		
Well Log GPM Qt:	0.0		
Well Log PSI No:	0.0		
Well Log Flw Type Cd:			
Well Log Well Tst Cd:			
Well Log ZIP Code:	98271		

Map Key	Direction	Distance (mi)	Distance (ft)	Elevation (ft)	DB
90	SSW	0.98	5,160.00	124.44	WATER WELLS

Well Log ID:	1002434	Region Code:	1
Well Tag ID:	BIL818	County ID:	61

## Wells and Additional Sources Detail Report

Well Log Image Nm: 1002434.tif	County Name:
Project Tag No:	Township: 31
WRIA No: 7	Twsp Fraction No:
Driller No: 1681	Twsp Direction Cd: North
Notice of Inten ID: DE01428	Range: 05
Well Type Code: Water	Range Dir Code: East
Well Completion Dt: 06-Jun-2014	Range Fraction No:
Well Depth: 14.0	Section: 20
Well Diameter: 1.5	Quarter Section: SE
Horz Coll Ds:	Qtr Qtr Section: SW
Horiz Coll Meth Cd: 0	St Plane X-Coord: 1227527
Well Log Receiv Dt: 09-Jul-2014	St Plane Y-Coord: 1033209
Record Creation Dt: 02-Apr-2015	NAD83 Latitude: 0.0
Last Update Date: 11-Jun-2015	NAD83 Longitude: 0.0
Tax Parcel Identifier: 31052000304600	
Well Owner Name: Smokey Point Commercial LLC	
Well Log Static Lvl Qt: 0.0	
Well Log GPM Qt: 0.0	
Well Log PSI No: 0.0	
Well Log Flw Type Cd:	
Well Log Well Tst Cd:	
Well Log ZIP Code: 98271	

Map Key	Direction	Distance (mi)	Distance (ft)	Elevation (ft)	DB
90	SSW	0.98	5,160.00	124.44	WATER WELLS

Well Log ID: 1002535	Region Code: 1
Well Tag ID: BIL782	County ID: 61
Well Log Image Nm: 1002535.tif	County Name:
Project Tag No:	Township: 31
WRIA No: 7	Twsp Fraction No:
Driller No: 1681	Twsp Direction Cd: North
Notice of Inten ID: DE01428	Range: 05
Well Type Code: Water	Range Dir Code: East
Well Completion Dt: 28-May-2014	Range Fraction No:
Well Depth: 14.0	Section: 20
Well Diameter: 1.5	Quarter Section: SE
Horz Coll Ds:	Qtr Qtr Section: SW
Horiz Coll Meth Cd: 0	St Plane X-Coord: 1227527
Well Log Receiv Dt: 03-Jul-2014	St Plane Y-Coord: 1033209
Record Creation Dt: 02-Apr-2015	NAD83 Latitude: 0.0
Last Update Date: 11-Jun-2015	NAD83 Longitude: 0.0
Tax Parcel Identifier: 31052000304600	
Well Owner Name: Smokey Point Commercial LLC	
Well Log Static Lvl Qt: 0.0	
Well Log GPM Qt: 0.0	

## Wells and Additional Sources Detail Report

Well Log PSI No: 0.0  
 Well Log Flw Type Cd:  
 Well Log Well Tst Cd:  
 Well Log ZIP Code: 98271

<b>Map Key</b>	<b>Direction</b>	<b>Distance (mi)</b>	<b>Distance (ft)</b>	<b>Elevation (ft)</b>	<b>DB</b>
90	SSW	0.98	5,160.00	124.44	WATER WELLS

Well Log ID:	1002713	Region Code:	1
Well Tag ID:	BIL561	County ID:	61
Well Log Image Nm:	1002713.tif	County Name:	
Project Tag No:		Township:	31
WRIA No:	7	Twsp Fraction No:	
Driller No:	1681	Twsp Direction Cd:	North
Notice of Inten ID:	DE01428	Range:	05
Well Type Code:	Water	Range Dir Code:	East
Well Completion Dt:	05-Jun-2014	Range Fraction No:	
Well Depth:	15.0	Section:	20
Well Diameter:	1.5	Quarter Section:	SE
Horz Coll Ds:		Qtr Qtr Section:	SW
Horiz Coll Meth Cd:	0	St Plane X-Coord:	1227527
Well Log Receiv Dt:	07-Jul-2014	St Plane Y-Coord:	1033209
Record Creation Dt:	03-Apr-2015	NAD83 Latitude:	0.0
Last Update Date:	11-Jun-2015	NAD83 Longitude:	0.0
Tax Parcel Identifier:	31052000304600		
Well Owner Name:	Smokey Point Commercial LLC		
Well Log Static Lvl Qt:	0.0		
Well Log GPM Qt:	0.0		
Well Log PSI No:	0.0		
Well Log Flw Type Cd:			
Well Log Well Tst Cd:			
Well Log ZIP Code:	98271		

<b>Map Key</b>	<b>Direction</b>	<b>Distance (mi)</b>	<b>Distance (ft)</b>	<b>Elevation (ft)</b>	<b>DB</b>
90	SSW	0.98	5,160.00	124.44	WATER WELLS

Well Log ID:	1002444	Region Code:	1
Well Tag ID:	BIL741	County ID:	61
Well Log Image Nm:	1002444.tif	County Name:	
Project Tag No:		Township:	31
WRIA No:	7	Twsp Fraction No:	
Driller No:	1681	Twsp Direction Cd:	North
Notice of Inten ID:	DE01428	Range:	05
Well Type Code:	Water	Range Dir Code:	East
Well Completion Dt:	28-May-2014	Range Fraction No:	
Well Depth:	18.0	Section:	20

## Wells and Additional Sources Detail Report

Well Diameter:	1.5	Quarter Section:	SE
Horz Coll Ds:		Qtr Qtr Section:	SW
Horiz Coll Meth Cd:	0	St Plane X-Coord:	1227527
Well Log Receiv Dt:	09-Jul-2014	St Plane Y-Coord:	1033209
Record Creation Dt:	02-Apr-2015	NAD83 Latitude:	0.0
Last Update Date:	11-Jun-2015	NAD83 Longitude:	0.0
Tax Parcel Identifier:	31052000304600		
Well Owner Name:	Smokey Point Commercial LLC		
Well Log Static Lvl Qt:	0.0		
Well Log GPM Qt:	0.0		
Well Log PSI No:	0.0		
Well Log Flw Type Cd:			
Well Log Well Tst Cd:			
Well Log ZIP Code:	98271		

Map Key	Direction	Distance (mi)	Distance (ft)	Elevation (ft)	DB
90	SSW	0.98	5,160.00	124.44	WATER WELLS

Well Log ID:	1002715	Region Code:	1
Well Tag ID:	BIL565	County ID:	61
Well Log Image Nm:	1002715.tif	County Name:	
Project Tag No:		Township:	31
WRIA No:	7	Twsp Fraction No:	
Driller No:	1681	Twsp Direction Cd:	North
Notice of Inten ID:	DE01428	Range:	05
Well Type Code:	Water	Range Dir Code:	East
Well Completion Dt:	05-Jun-2014	Range Fraction No:	
Well Depth:	12.0	Section:	20
Well Diameter:	1.5	Quarter Section:	SE
Horz Coll Ds:		Qtr Qtr Section:	SW
Horiz Coll Meth Cd:	0	St Plane X-Coord:	1227527
Well Log Receiv Dt:	07-Jul-2014	St Plane Y-Coord:	1033209
Record Creation Dt:	03-Apr-2015	NAD83 Latitude:	0.0
Last Update Date:	11-Jun-2015	NAD83 Longitude:	0.0
Tax Parcel Identifier:	31052000304600		
Well Owner Name:	Smokey Point Commercial LLC		
Well Log Static Lvl Qt:	0.0		
Well Log GPM Qt:	0.0		
Well Log PSI No:	0.0		
Well Log Flw Type Cd:			
Well Log Well Tst Cd:			
Well Log ZIP Code:	98271		

Map Key	Direction	Distance (mi)	Distance (ft)	Elevation (ft)	DB
90	SSW	0.98	5,160.00	124.44	WATER WELLS

## Wells and Additional Sources Detail Report

Well Log ID:	1024675	Region Code:	1
Well Tag ID:	BIL658	County ID:	61
Well Log Image Nm:	1024675.tif	County Name:	
Project Tag No:		Township:	31
WRIA No:	7	Twsp Fraction No:	
Driller No:	1681	Twsp Direction Cd:	North
Notice of Inten ID:	DE01428	Range:	05
Well Type Code:	Water	Range Dir Code:	East
Well Completion Dt:	15-May-2014	Range Fraction No:	
Well Depth:	13.0	Section:	20
Well Diameter:	1.5	Quarter Section:	SE
Horz Coll Ds:		Qtr Qtr Section:	SW
Horiz Coll Meth Cd:	0	St Plane X-Coord:	1227527
Well Log Receiv Dt:	06-Jun-2014	St Plane Y-Coord:	1033209
Record Creation Dt:	11-Jun-2015	NAD83 Latitude:	0.0
Last Update Date:	11-Jun-2015	NAD83 Longitude:	0.0
Tax Parcel Identifier:	31052000304600		
Well Owner Name:	Smokey Point Commercial LLC		
Well Log Static Lvl Qt:	0.0		
Well Log GPM Qt:	0.0		
Well Log PSI No:	0.0		
Well Log Flw Type Cd:			
Well Log Well Tst Cd:			
Well Log ZIP Code:	98271		

Map Key	Direction	Distance (mi)	Distance (ft)	Elevation (ft)	DB
90	SSW	0.98	5,160.00	124.44	WATER WELLS

Well Log ID:	337940	Region Code:	1
Well Tag ID:		County ID:	61
Well Log Image Nm:	00337940.tif	County Name:	
Project Tag No:		Township:	31
WRIA No:	7	Twsp Fraction No:	
Driller No:		Twsp Direction Cd:	North
Notice of Inten ID:	A053674	Range:	05
Well Type Code:	Decommissioning	Range Dir Code:	East
Well Completion Dt:	19-Dec-2001	Range Fraction No:	
Well Depth:	0.0	Section:	20
Well Diameter:	2.0	Quarter Section:	SE
Horz Coll Ds:		Qtr Qtr Section:	SW
Horiz Coll Meth Cd:	0	St Plane X-Coord:	1227527
Well Log Receiv Dt:	04-Mar-2002	St Plane Y-Coord:	1033209
Record Creation Dt:	20-Aug-2002	NAD83 Latitude:	48.15405
Last Update Date:	20-Aug-2002	NAD83 Longitude:	-122.19109
Tax Parcel Identifier:			
Well Owner Name:	WA STATE DEPT OF TRANSPORTATION		

## Wells and Additional Sources Detail Report

Well Log Static Lvl Qt: 0.0  
 Well Log GPM Qt: 0.0  
 Well Log PSI No: 0.0  
 Well Log Flw Type Cd:  
 Well Log Well Tst Cd:  
 Well Log ZIP Code:

<b>Map Key</b>	<b>Direction</b>	<b>Distance (mi)</b>	<b>Distance (ft)</b>	<b>Elevation (ft)</b>	<b>DB</b>
90	SSW	0.98	5,160.00	124.44	WATER WELLS

Well Log ID:	1002536	Region Code:	1
Well Tag ID:	BIL784	County ID:	61
Well Log Image Nm:	1002536.tif	County Name:	
Project Tag No:		Township:	31
WRIA No:	7	Twsp Fraction No:	
Driller No:	1681	Twsp Direction Cd:	North
Notice of Inten ID:	DE01428	Range:	05
Well Type Code:	Water	Range Dir Code:	East
Well Completion Dt:	28-May-2014	Range Fraction No:	
Well Depth:	12.0	Section:	20
Well Diameter:	1.5	Quarter Section:	SE
Horz Coll Ds:		Qtr Qtr Section:	SW
Horiz Coll Meth Cd:	0	St Plane X-Coord:	1227527
Well Log Receiv Dt:	03-Jul-2014	St Plane Y-Coord:	1033209
Record Creation Dt:	02-Apr-2015	NAD83 Latitude:	0.0
Last Update Date:	11-Jun-2015	NAD83 Longitude:	0.0
Tax Parcel Identifier:	31052000304600		
Well Owner Name:	Smokey Point Commercial LLC		
Well Log Static Lvl Qt:	0.0		
Well Log GPM Qt:	0.0		
Well Log PSI No:	0.0		
Well Log Flw Type Cd:			
Well Log Well Tst Cd:			
Well Log ZIP Code:	98271		

<b>Map Key</b>	<b>Direction</b>	<b>Distance (mi)</b>	<b>Distance (ft)</b>	<b>Elevation (ft)</b>	<b>DB</b>
90	SSW	0.98	5,160.00	124.44	WATER WELLS

Well Log ID:	1002406	Region Code:	1
Well Tag ID:	BIL824	County ID:	61
Well Log Image Nm:	1002406.tif	County Name:	
Project Tag No:		Township:	31
WRIA No:	7	Twsp Fraction No:	
Driller No:	1681	Twsp Direction Cd:	North
Notice of Inten ID:	DE01428	Range:	05
Well Type Code:	Water	Range Dir Code:	East

## Wells and Additional Sources Detail Report

Well Completion Dt:	06-Jun-2014	Range Fraction No:	
Well Depth:	10.0	Section:	20
Well Diameter:	1.5	Quarter Section:	SE
Horz Coll Ds:		Qtr Qtr Section:	SW
Horiz Coll Meth Cd:	0	St Plane X-Coord:	1227527
Well Log Receiv Dt:	09-Jul-2014	St Plane Y-Coord:	1033209
Record Creation Dt:	02-Apr-2015	NAD83 Latitude:	0.0
Last Update Date:	11-Jun-2015	NAD83 Longitude:	0.0
Tax Parcel Identifier:	31052000304600		
Well Owner Name:	Smokey Point Commercial LLC		
Well Log Static Lvl Qt:	0.0		
Well Log GPM Qt:	0.0		
Well Log PSI No:	0.0		
Well Log Flw Type Cd:			
Well Log Well Tst Cd:			
Well Log ZIP Code:	98271		

Map Key	Direction	Distance (mi)	Distance (ft)	Elevation (ft)	DB
90	SSW	0.98	5,160.00	124.44	WATER WELLS

Well Log ID:	1002442	Region Code:	1
Well Tag ID:	BIL840	County ID:	61
Well Log Image Nm:	1002442.tif	County Name:	
Project Tag No:		Township:	31
WRIA No:	7	Twsp Fraction No:	
Driller No:	1681	Twsp Direction Cd:	North
Notice of Inten ID:	DE01428	Range:	05
Well Type Code:	Water	Range Dir Code:	East
Well Completion Dt:	06-Jun-2014	Range Fraction No:	
Well Depth:	19.0	Section:	20
Well Diameter:	1.5	Quarter Section:	SE
Horz Coll Ds:		Qtr Qtr Section:	SW
Horiz Coll Meth Cd:	0	St Plane X-Coord:	1227527
Well Log Receiv Dt:	09-Jul-2014	St Plane Y-Coord:	1033209
Record Creation Dt:	02-Apr-2015	NAD83 Latitude:	0.0
Last Update Date:	11-Jun-2015	NAD83 Longitude:	0.0
Tax Parcel Identifier:	31052000304600		
Well Owner Name:	Smokey Point Commercial LLC		
Well Log Static Lvl Qt:	0.0		
Well Log GPM Qt:	0.0		
Well Log PSI No:	0.0		
Well Log Flw Type Cd:			
Well Log Well Tst Cd:			
Well Log ZIP Code:	98271		

Map Key	Direction	Distance (mi)	Distance (ft)	Elevation (ft)	DB
---------	-----------	---------------	---------------	----------------	----

# Wells and Additional Sources Detail Report

<b>90</b>	SSW	0.98	5,160.00	124.44	WATER WELLS
Well Log ID:	1025384	Region Code:	1		
Well Tag ID:	BIL693	County ID:	61		
Well Log Image Nm:	1025384.tif	County Name:			
Project Tag No:		Township:	31		
WRIA No:	7	Twsp Fraction No:			
Driller No:	1681	Twsp Direction Cd:	North		
Notice of Inten ID:	DE01428	Range:	05		
Well Type Code:	Water	Range Dir Code:	East		
Well Completion Dt:	15-May-2014	Range Fraction No:			
Well Depth:	18.0	Section:	20		
Well Diameter:	1.5	Quarter Section:	SE		
Horz Coll Ds:		Qtr Qtr Section:	SW		
Horiz Coll Meth Cd:	0	St Plane X-Coord:	1227527		
Well Log Receiv Dt:	06-Jun-2014	St Plane Y-Coord:	1033209		
Record Creation Dt:	12-Jun-2015	NAD83 Latitude:	0.0		
Last Update Date:	12-Jun-2015	NAD83 Longitude:	0.0		
Tax Parcel Identifier:	31052000304600				
Well Owner Name:	Smokey Point Commercial LLC				
Well Log Static Lvl Qt:	0.0				
Well Log GPM Qt:	0.0				
Well Log PSI No:	0.0				
Well Log Flw Type Cd:					
Well Log Well Tst Cd:					
Well Log ZIP Code:	98271				

<b>Map Key</b>	<b>Direction</b>	<b>Distance (mi)</b>	<b>Distance (ft)</b>	<b>Elevation (ft)</b>	<b>DB</b>
<b>90</b>	SSW	0.98	5,160.00	124.44	WATER WELLS
Well Log ID:	1002408	Region Code:	1		
Well Tag ID:	BIL831	County ID:	61		
Well Log Image Nm:	1002408.tif	County Name:			
Project Tag No:		Township:	31		
WRIA No:	7	Twsp Fraction No:			
Driller No:	1681	Twsp Direction Cd:	North		
Notice of Inten ID:	DE01428	Range:	05		
Well Type Code:	Water	Range Dir Code:	East		
Well Completion Dt:	06-Jun-2014	Range Fraction No:			
Well Depth:	14.0	Section:	20		
Well Diameter:	1.5	Quarter Section:	SE		
Horz Coll Ds:		Qtr Qtr Section:	SW		
Horiz Coll Meth Cd:	0	St Plane X-Coord:	1227527		
Well Log Receiv Dt:	09-Jul-2014	St Plane Y-Coord:	1033209		
Record Creation Dt:	02-Apr-2015	NAD83 Latitude:	0.0		
Last Update Date:	11-Jun-2015	NAD83 Longitude:	0.0		

## Wells and Additional Sources Detail Report

Tax Parcel Identifier: 31052000304600  
 Well Owner Name: Smokey Point Commercial LLC  
 Well Log Static Lvl Qt: 0.0  
 Well Log GPM Qt: 0.0  
 Well Log PSI No: 0.0  
 Well Log Flw Type Cd:  
 Well Log Well Tst Cd:  
 Well Log ZIP Code: 98271

<b>Map Key</b>	<b>Direction</b>	<b>Distance (mi)</b>	<b>Distance (ft)</b>	<b>Elevation (ft)</b>	<b>DB</b>
90	SSW	0.98	5,160.00	124.44	WATER WELLS

Well Log ID: 1002403	Region Code: 1
Well Tag ID: BIL813	County ID: 61
Well Log Image Nm: 1002403.tif	County Name:
Project Tag No:	Township: 31
WRIA No: 7	Twsp Fraction No:
Driller No: 1681	Twsp Direction Cd: North
Notice of Inten ID: DE01428	Range: 05
Well Type Code: Water	Range Dir Code: East
Well Completion Dt: 06-Jun-2014	Range Fraction No:
Well Depth: 15.0	Section: 20
Well Diameter: 1.5	Quarter Section: SE
Horz Coll Ds:	Qtr Qtr Section: SW
Horiz Coll Meth Cd: 0	St Plane X-Coord: 1227527
Well Log Receiv Dt: 09-Jul-2014	St Plane Y-Coord: 1033209
Record Creation Dt: 02-Apr-2015	NAD83 Latitude: 0.0
Last Update Date: 11-Jun-2015	NAD83 Longitude: 0.0
Tax Parcel Identifier: 31052000304600	
Well Owner Name: Smokey Point Commercial LLC	
Well Log Static Lvl Qt: 0.0	
Well Log GPM Qt: 0.0	
Well Log PSI No: 0.0	
Well Log Flw Type Cd:	
Well Log Well Tst Cd:	
Well Log ZIP Code: 98271	

<b>Map Key</b>	<b>Direction</b>	<b>Distance (mi)</b>	<b>Distance (ft)</b>	<b>Elevation (ft)</b>	<b>DB</b>
90	SSW	0.98	5,160.00	124.44	WATER WELLS

Well Log ID: 1002586	Region Code: 1
Well Tag ID: BIL777	County ID: 61
Well Log Image Nm: 1002586.tif	County Name:
Project Tag No:	Township: 31
WRIA No: 7	Twsp Fraction No:
Driller No: 1681	Twsp Direction Cd: North

## Wells and Additional Sources Detail Report

Notice of Inten ID:	DE01428	Range:	05
Well Type Code:	Water	Range Dir Code:	East
Well Completion Dt:	28-May-2014	Range Fraction No:	
Well Depth:	12.0	Section:	20
Well Diameter:	1.5	Quarter Section:	SE
Horz Coll Ds:		Qtr Qtr Section:	SW
Horiz Coll Meth Cd:	0	St Plane X-Coord:	1227527
Well Log Receiv Dt:	03-Jul-2014	St Plane Y-Coord:	1033209
Record Creation Dt:	02-Apr-2015	NAD83 Latitude:	0.0
Last Update Date:	11-Jun-2015	NAD83 Longitude:	0.0
Tax Parcel Identifier:	31052000304600		
Well Owner Name:	Smokey Point Commercial LLC		
Well Log Static Lvl Qt:	0.0		
Well Log GPM Qt:	0.0		
Well Log PSI No:	0.0		
Well Log Flw Type Cd:			
Well Log Well Tst Cd:			
Well Log ZIP Code:	98271		

Map Key	Direction	Distance (mi)	Distance (ft)	Elevation (ft)	DB
90	SSW	0.98	5,160.00	124.44	WATER WELLS

Well Log ID:	1002639	Region Code:	1
Well Tag ID:	BIL528	County ID:	61
Well Log Image Nm:	1002639.tif	County Name:	
Project Tag No:		Township:	31
WRIA No:	7	Twsp Fraction No:	
Driller No:	1681	Twsp Direction Cd:	North
Notice of Inten ID:	DE01428	Range:	05
Well Type Code:	Water	Range Dir Code:	East
Well Completion Dt:	05-Jun-2014	Range Fraction No:	
Well Depth:	17.0	Section:	20
Well Diameter:	1.5	Quarter Section:	SE
Horz Coll Ds:		Qtr Qtr Section:	SW
Horiz Coll Meth Cd:	0	St Plane X-Coord:	1227527
Well Log Receiv Dt:	07-Jul-2014	St Plane Y-Coord:	1033209
Record Creation Dt:	02-Apr-2015	NAD83 Latitude:	0.0
Last Update Date:	11-Jun-2015	NAD83 Longitude:	0.0
Tax Parcel Identifier:	31052000304600		
Well Owner Name:	Smokey Point Commercial LLC		
Well Log Static Lvl Qt:	0.0		
Well Log GPM Qt:	0.0		
Well Log PSI No:	0.0		
Well Log Flw Type Cd:			
Well Log Well Tst Cd:			
Well Log ZIP Code:	98271		

## Wells and Additional Sources Detail Report

Map Key	Direction	Distance (mi)	Distance (ft)	Elevation (ft)	DB
90	SSW	0.98	5,160.00	124.44	WATER WELLS
Well Log ID:	1002455	Region Code:	1		
Well Tag ID:	BIL799	County ID:	61		
Well Log Image Nm:	1002455.tif	County Name:			
Project Tag No:		Township:	31		
WRIA No:	7	Twsp Fraction No:			
Driller No:	1681	Twsp Direction Cd:	North		
Notice of Inten ID:	DE01428	Range:	05		
Well Type Code:	Water	Range Dir Code:	East		
Well Completion Dt:	06-Jun-2014	Range Fraction No:			
Well Depth:	18.0	Section:	20		
Well Diameter:	1.5	Quarter Section:	SE		
Horz Coll Ds:		Qtr Qtr Section:	SW		
Horiz Coll Meth Cd:	0	St Plane X-Coord:	1227527		
Well Log Receiv Dt:	09-Jul-2014	St Plane Y-Coord:	1033209		
Record Creation Dt:	02-Apr-2015	NAD83 Latitude:	0.0		
Last Update Date:	11-Jun-2015	NAD83 Longitude:	0.0		
Tax Parcel Identifier:	31052000304600				
Well Owner Name:	Smokey Point Commercial LLC				
Well Log Static Lvl Qt:	0.0				
Well Log GPM Qt:	0.0				
Well Log PSI No:	0.0				
Well Log Flw Type Cd:					
Well Log Well Tst Cd:					
Well Log ZIP Code:	98271				

Map Key	Direction	Distance (mi)	Distance (ft)	Elevation (ft)	DB
90	SSW	0.98	5,160.00	124.44	WATER WELLS
Well Log ID:	1002638	Region Code:	1		
Well Tag ID:	BIL524	County ID:	61		
Well Log Image Nm:	1002638.tif	County Name:			
Project Tag No:		Township:	31		
WRIA No:	7	Twsp Fraction No:			
Driller No:	1681	Twsp Direction Cd:	North		
Notice of Inten ID:	DE01428	Range:	05		
Well Type Code:	Water	Range Dir Code:	East		
Well Completion Dt:	05-Jun-2014	Range Fraction No:			
Well Depth:	13.0	Section:	20		
Well Diameter:	1.5	Quarter Section:	SE		
Horz Coll Ds:		Qtr Qtr Section:	SW		
Horiz Coll Meth Cd:	0	St Plane X-Coord:	1227527		
Well Log Receiv Dt:	07-Jul-2014	St Plane Y-Coord:	1033209		

## Wells and Additional Sources Detail Report

Record Creation Dt:	02-Apr-2015	NAD83 Latitude:	0.0
Last Update Date:	11-Jun-2015	NAD83 Longitude:	0.0
Tax Parcel Identifier:	31052000304600		
Well Owner Name:	Smokey Point Commercial LLC		
Well Log Static Lvl Qt:	0.0		
Well Log GPM Qt:	0.0		
Well Log PSI No:	0.0		
Well Log Flw Type Cd:			
Well Log Well Tst Cd:			
Well Log ZIP Code:	98271		

Map Key	Direction	Distance (mi)	Distance (ft)	Elevation (ft)	DB
90	SSW	0.98	5,160.00	124.44	WATER WELLS

Well Log ID:	1002587	Region Code:	1
Well Tag ID:	BIL877	County ID:	61
Well Log Image Nm:	1002587.tif	County Name:	
Project Tag No:		Township:	31
WRIA No:	7	Twsp Fraction No:	
Driller No:	1681	Twsp Direction Cd:	North
Notice of Inten ID:	DE01428	Range:	05
Well Type Code:	Water	Range Dir Code:	East
Well Completion Dt:	05-Jun-2014	Range Fraction No:	
Well Depth:	12.0	Section:	20
Well Diameter:	1.5	Quarter Section:	SE
Horz Coll Ds:		Qtr Qtr Section:	SW
Horiz Coll Meth Cd:	0	St Plane X-Coord:	1227527
Well Log Receiv Dt:	07-Jul-2014	St Plane Y-Coord:	1033209
Record Creation Dt:	02-Apr-2015	NAD83 Latitude:	0.0
Last Update Date:	11-Jun-2015	NAD83 Longitude:	0.0
Tax Parcel Identifier:	31052000304600		
Well Owner Name:	Smokey Point Commercial LLC		
Well Log Static Lvl Qt:	0.0		
Well Log GPM Qt:	0.0		
Well Log PSI No:	0.0		
Well Log Flw Type Cd:			
Well Log Well Tst Cd:			
Well Log ZIP Code:	98271		

Map Key	Direction	Distance (mi)	Distance (ft)	Elevation (ft)	DB
90	SSW	0.98	5,160.00	124.44	WATER WELLS

Well Log ID:	1002631	Region Code:	1
Well Tag ID:	BIL594	County ID:	61
Well Log Image Nm:	1002631.tif	County Name:	
Project Tag No:		Township:	31

## Wells and Additional Sources Detail Report

WRIA No:	7	Twsp Fraction No:	
Driller No:	1681	Twsp Direction Cd:	North
Notice of Inten ID:	DE01428	Range:	05
Well Type Code:	Water	Range Dir Code:	East
Well Completion Dt:	05-Jun-2014	Range Fraction No:	
Well Depth:	17.0	Section:	20
Well Diameter:	1.5	Quarter Section:	SE
Horz Coll Ds:		Qtr Qtr Section:	SW
Horiz Coll Meth Cd:	0	St Plane X-Coord:	1227527
Well Log Receiv Dt:	07-Jul-2014	St Plane Y-Coord:	1033209
Record Creation Dt:	02-Apr-2015	NAD83 Latitude:	0.0
Last Update Date:	11-Jun-2015	NAD83 Longitude:	0.0
Tax Parcel Identifier:	31052000304600		
Well Owner Name:	Smokey Point Commercial LLC		
Well Log Static Lvl Qt:	0.0		
Well Log GPM Qt:	0.0		
Well Log PSI No:	0.0		
Well Log Flw Type Cd:			
Well Log Well Tst Cd:			
Well Log ZIP Code:	98271		

Map Key	Direction	Distance (mi)	Distance (ft)	Elevation (ft)	DB
90	SSW	0.98	5,160.00	124.44	WATER WELLS

Well Log ID:	1002590	Region Code:	1
Well Tag ID:	BIL786	County ID:	61
Well Log Image Nm:	1002590.tif	County Name:	
Project Tag No:		Township:	31
WRIA No:	7	Twsp Fraction No:	
Driller No:	1681	Twsp Direction Cd:	North
Notice of Inten ID:	DE01428	Range:	05
Well Type Code:	Water	Range Dir Code:	East
Well Completion Dt:	28-May-2014	Range Fraction No:	
Well Depth:	12.0	Section:	20
Well Diameter:	1.5	Quarter Section:	SE
Horz Coll Ds:		Qtr Qtr Section:	SW
Horiz Coll Meth Cd:	0	St Plane X-Coord:	1227527
Well Log Receiv Dt:	03-Jul-2014	St Plane Y-Coord:	1033209
Record Creation Dt:	02-Apr-2015	NAD83 Latitude:	0.0
Last Update Date:	11-Jun-2015	NAD83 Longitude:	0.0
Tax Parcel Identifier:	31052000304600		
Well Owner Name:	Smokey Point Commercial LLC		
Well Log Static Lvl Qt:	0.0		
Well Log GPM Qt:	0.0		
Well Log PSI No:	0.0		
Well Log Flw Type Cd:			

# Wells and Additional Sources Detail Report

Well Log Well Tst Cd:  
Well Log ZIP Code: 98271

<b>Map Key</b>	<b>Direction</b>	<b>Distance (mi)</b>	<b>Distance (ft)</b>	<b>Elevation (ft)</b>	<b>DB</b>
90	SSW	0.98	5,160.00	124.44	WATER WELLS

Well Log ID:	1002671	Region Code:	1
Well Tag ID:	BIL541	County ID:	61
Well Log Image Nm:	1002671.tif	County Name:	
Project Tag No:		Township:	31
WRIA No:	7	Twsp Fraction No:	
Driller No:	1681	Twsp Direction Cd:	North
Notice of Inten ID:	DE01428	Range:	05
Well Type Code:	Water	Range Dir Code:	East
Well Completion Dt:	05-Jun-2014	Range Fraction No:	
Well Depth:	18.0	Section:	20
Well Diameter:	1.5	Quarter Section:	SE
Horz Coll Ds:		Qtr Qtr Section:	SW
Horiz Coll Meth Cd:	0	St Plane X-Coord:	1227527
Well Log Receiv Dt:	07-Jul-2014	St Plane Y-Coord:	1033209
Record Creation Dt:	02-Apr-2015	NAD83 Latitude:	0.0
Last Update Date:	11-Jun-2015	NAD83 Longitude:	0.0
Tax Parcel Identifier:	31052000304600		
Well Owner Name:	Smokey Point Commercial LLC		
Well Log Static Lvl Qt:	0.0		
Well Log GPM Qt:	0.0		
Well Log PSI No:	0.0		
Well Log Flw Type Cd:			
Well Log Well Tst Cd:			
Well Log ZIP Code:	98271		

<b>Map Key</b>	<b>Direction</b>	<b>Distance (mi)</b>	<b>Distance (ft)</b>	<b>Elevation (ft)</b>	<b>DB</b>
90	SSW	0.98	5,160.00	124.44	WATER WELLS

Well Log ID:	1002653	Region Code:	1
Well Tag ID:	BIL898	County ID:	61
Well Log Image Nm:	1002653.tif	County Name:	
Project Tag No:		Township:	31
WRIA No:	7	Twsp Fraction No:	
Driller No:	1681	Twsp Direction Cd:	North
Notice of Inten ID:	DE01428	Range:	05
Well Type Code:	Water	Range Dir Code:	East
Well Completion Dt:	05-Jun-2014	Range Fraction No:	
Well Depth:	16.0	Section:	20
Well Diameter:	1.5	Quarter Section:	SE
Horz Coll Ds:		Qtr Qtr Section:	SW

## Wells and Additional Sources Detail Report

Horiz Coll Meth Cd:	0	St Plane X-Coord:	1227527
Well Log Receiv Dt:	07-Jul-2014	St Plane Y-Coord:	1033209
Record Creation Dt:	02-Apr-2015	NAD83 Latitude:	0.0
Last Update Date:	11-Jun-2015	NAD83 Longitude:	0.0
Tax Parcel Identifier:	31052000304600		
Well Owner Name:	Smokey Point Commercial LLC		
Well Log Static Lvl Qt:	0.0		
Well Log GPM Qt:	0.0		
Well Log PSI No:	0.0		
Well Log Flw Type Cd:			
Well Log Well Tst Cd:			
Well Log ZIP Code:	98271		

Map Key	Direction	Distance (mi)	Distance (ft)	Elevation (ft)	DB
90	SSW	0.98	5,160.00	124.44	WATER WELLS

Well Log ID:	1024720	Region Code:	1
Well Tag ID:	BIL677	County ID:	61
Well Log Image Nm:	1024720.tif	County Name:	
Project Tag No:		Township:	31
WRIA No:	7	Twsp Fraction No:	
Driller No:	1681	Twsp Direction Cd:	North
Notice of Inten ID:	DE01428	Range:	05
Well Type Code:	Water	Range Dir Code:	East
Well Completion Dt:	15-May-2014	Range Fraction No:	
Well Depth:	28.0	Section:	20
Well Diameter:	1.5	Quarter Section:	SE
Horz Coll Ds:		Qtr Qtr Section:	SW
Horiz Coll Meth Cd:	0	St Plane X-Coord:	1227527
Well Log Receiv Dt:	06-Jun-2014	St Plane Y-Coord:	1033209
Record Creation Dt:	11-Jun-2015	NAD83 Latitude:	0.0
Last Update Date:	11-Jun-2015	NAD83 Longitude:	0.0
Tax Parcel Identifier:	31052000304600		
Well Owner Name:	Smokey Point Commercial LLC		
Well Log Static Lvl Qt:	0.0		
Well Log GPM Qt:	0.0		
Well Log PSI No:	0.0		
Well Log Flw Type Cd:			
Well Log Well Tst Cd:			
Well Log ZIP Code:	98271		

Map Key	Direction	Distance (mi)	Distance (ft)	Elevation (ft)	DB
90	SSW	0.98	5,160.00	124.44	WATER WELLS

Well Log ID:	1024730	Region Code:	1
Well Tag ID:	BIL646	County ID:	61

## Wells and Additional Sources Detail Report

Well Log Image Nm: 1024730.tif	County Name:
Project Tag No:	Township: 31
WRIA No: 7	Twsp Fraction No:
Driller No: 1681	Twsp Direction Cd: North
Notice of Inten ID: DE01428	Range: 05
Well Type Code: Water	Range Dir Code: East
Well Completion Dt: 15-May-2014	Range Fraction No:
Well Depth: 15.0	Section: 20
Well Diameter: 1.5	Quarter Section: SE
Horz Coll Ds:	Qtr Qtr Section: SW
Horiz Coll Meth Cd: 0	St Plane X-Coord: 1227527
Well Log Receiv Dt: 06-Jun-2014	St Plane Y-Coord: 1033209
Record Creation Dt: 11-Jun-2015	NAD83 Latitude: 0.0
Last Update Date: 11-Jun-2015	NAD83 Longitude: 0.0
Tax Parcel Identifier: 31052000304600	
Well Owner Name: Smokey Point Commercial LLC	
Well Log Static Lvl Qt: 0.0	
Well Log GPM Qt: 0.0	
Well Log PSI No: 0.0	
Well Log Flw Type Cd:	
Well Log Well Tst Cd:	
Well Log ZIP Code: 98271	

Map Key	Direction	Distance (mi)	Distance (ft)	Elevation (ft)	DB
90	SSW	0.98	5,160.00	124.44	WATER WELLS

Well Log ID: 1024678	Region Code: 1
Well Tag ID: BIL644	County ID: 61
Well Log Image Nm: 1024678.tif	County Name:
Project Tag No:	Township: 31
WRIA No: 7	Twsp Fraction No:
Driller No: 1681	Twsp Direction Cd: North
Notice of Inten ID: DE01428	Range: 05
Well Type Code: Water	Range Dir Code: East
Well Completion Dt: 15-May-2014	Range Fraction No:
Well Depth: 20.0	Section: 20
Well Diameter: 1.5	Quarter Section: SE
Horz Coll Ds:	Qtr Qtr Section: SW
Horiz Coll Meth Cd: 0	St Plane X-Coord: 1227527
Well Log Receiv Dt: 06-Jun-2014	St Plane Y-Coord: 1033209
Record Creation Dt: 11-Jun-2015	NAD83 Latitude: 0.0
Last Update Date: 11-Jun-2015	NAD83 Longitude: 0.0
Tax Parcel Identifier: 31052000304600	
Well Owner Name: Smokey Point Commercial LLC	
Well Log Static Lvl Qt: 0.0	
Well Log GPM Qt: 0.0	

## Wells and Additional Sources Detail Report

Well Log PSI No: 0.0  
 Well Log Flw Type Cd:  
 Well Log Well Tst Cd:  
 Well Log ZIP Code: 98271

<b>Map Key</b>	<b>Direction</b>	<b>Distance (mi)</b>	<b>Distance (ft)</b>	<b>Elevation (ft)</b>	<b>DB</b>
90	SSW	0.98	5,160.00	124.44	WATER WELLS

Well Log ID:	1002578	Region Code:	1
Well Tag ID:	BIL857	County ID:	61
Well Log Image Nm:	1002578.tif	County Name:	
Project Tag No:		Township:	31
WRIA No:	7	Twsp Fraction No:	
Driller No:	1681	Twsp Direction Cd:	North
Notice of Inten ID:	DE01428	Range:	05
Well Type Code:	Water	Range Dir Code:	East
Well Completion Dt:	05-Jun-2014	Range Fraction No:	
Well Depth:	14.0	Section:	20
Well Diameter:	1.5	Quarter Section:	SE
Horz Coll Ds:		Qtr Qtr Section:	SW
Horiz Coll Meth Cd:	0	St Plane X-Coord:	1227527
Well Log Receiv Dt:	09-Jul-2014	St Plane Y-Coord:	1033209
Record Creation Dt:	02-Apr-2015	NAD83 Latitude:	0.0
Last Update Date:	11-Jun-2015	NAD83 Longitude:	0.0
Tax Parcel Identifier:	31052000304600		
Well Owner Name:	Smokey Point Commercial LLC		
Well Log Static Lvl Qt:	0.0		
Well Log GPM Qt:	0.0		
Well Log PSI No:	0.0		
Well Log Flw Type Cd:			
Well Log Well Tst Cd:			
Well Log ZIP Code:	98271		

<b>Map Key</b>	<b>Direction</b>	<b>Distance (mi)</b>	<b>Distance (ft)</b>	<b>Elevation (ft)</b>	<b>DB</b>
90	SSW	0.98	5,160.00	124.44	WATER WELLS

Well Log ID:	1002538	Region Code:	1
Well Tag ID:	BIL790	County ID:	61
Well Log Image Nm:	1002538.tif	County Name:	
Project Tag No:		Township:	31
WRIA No:	7	Twsp Fraction No:	
Driller No:	1681	Twsp Direction Cd:	North
Notice of Inten ID:	DE01428	Range:	05
Well Type Code:	Water	Range Dir Code:	East
Well Completion Dt:	28-May-2014	Range Fraction No:	
Well Depth:	12.0	Section:	20

## Wells and Additional Sources Detail Report

Well Diameter:	1.5	Quarter Section:	SE
Horz Coll Ds:		Qtr Qtr Section:	SW
Horiz Coll Meth Cd:	0	St Plane X-Coord:	1227527
Well Log Receiv Dt:	03-Jul-2014	St Plane Y-Coord:	1033209
Record Creation Dt:	02-Apr-2015	NAD83 Latitude:	0.0
Last Update Date:	11-Jun-2015	NAD83 Longitude:	0.0
Tax Parcel Identifier:	31052000304600		
Well Owner Name:	Smokey Point Commercial LLC		
Well Log Static Lvl Qt:	0.0		
Well Log GPM Qt:	0.0		
Well Log PSI No:	0.0		
Well Log Flw Type Cd:			
Well Log Well Tst Cd:			
Well Log ZIP Code:	98271		

Map Key	Direction	Distance (mi)	Distance (ft)	Elevation (ft)	DB
90	SSW	0.98	5,160.00	124.44	WATER WELLS

Well Log ID:	1002658	Region Code:	1
Well Tag ID:	BIL513	County ID:	61
Well Log Image Nm:	1002658.tif	County Name:	
Project Tag No:		Township:	31
WRIA No:	7	Twsp Fraction No:	
Driller No:	1681	Twsp Direction Cd:	North
Notice of Inten ID:	DE01428	Range:	05
Well Type Code:	Water	Range Dir Code:	East
Well Completion Dt:	05-Jun-2014	Range Fraction No:	
Well Depth:	14.0	Section:	20
Well Diameter:	1.5	Quarter Section:	SE
Horz Coll Ds:		Qtr Qtr Section:	SW
Horiz Coll Meth Cd:	0	St Plane X-Coord:	1227527
Well Log Receiv Dt:	07-Jul-2014	St Plane Y-Coord:	1033209
Record Creation Dt:	02-Apr-2015	NAD83 Latitude:	0.0
Last Update Date:	11-Jun-2015	NAD83 Longitude:	0.0
Tax Parcel Identifier:	31052000304600		
Well Owner Name:	Smokey Point Commercial LLC		
Well Log Static Lvl Qt:	0.0		
Well Log GPM Qt:	0.0		
Well Log PSI No:	0.0		
Well Log Flw Type Cd:			
Well Log Well Tst Cd:			
Well Log ZIP Code:	98271		

Map Key	Direction	Distance (mi)	Distance (ft)	Elevation (ft)	DB
90	SSW	0.98	5,160.00	124.44	WATER WELLS

## Wells and Additional Sources Detail Report

Well Log ID:	1002430	Region Code:	1
Well Tag ID:	BIL800	County ID:	61
Well Log Image Nm:	1002430.tif	County Name:	
Project Tag No:		Township:	31
WRIA No:	7	Twsp Fraction No:	
Driller No:	1681	Twsp Direction Cd:	North
Notice of Inten ID:	DE01428	Range:	05
Well Type Code:	Water	Range Dir Code:	East
Well Completion Dt:	06-Jun-2014	Range Fraction No:	
Well Depth:	14.0	Section:	20
Well Diameter:	1.5	Quarter Section:	SE
Horz Coll Ds:		Qtr Qtr Section:	SW
Horiz Coll Meth Cd:	0	St Plane X-Coord:	1227527
Well Log Receiv Dt:	09-Jul-2014	St Plane Y-Coord:	1033209
Record Creation Dt:	02-Apr-2015	NAD83 Latitude:	0.0
Last Update Date:	11-Jun-2015	NAD83 Longitude:	0.0
Tax Parcel Identifier:	31052000304600		
Well Owner Name:	Smokey Point Commercial LLC		
Well Log Static Lvl Qt:	0.0		
Well Log GPM Qt:	0.0		
Well Log PSI No:	0.0		
Well Log Flw Type Cd:			
Well Log Well Tst Cd:			
Well Log ZIP Code:	98271		

Map Key	Direction	Distance (mi)	Distance (ft)	Elevation (ft)	DB
90	SSW	0.98	5,160.00	124.44	WATER WELLS

Well Log ID:	1002632	Region Code:	1
Well Tag ID:	BIL592	County ID:	61
Well Log Image Nm:	1002632.tif	County Name:	
Project Tag No:		Township:	31
WRIA No:	7	Twsp Fraction No:	
Driller No:	1681	Twsp Direction Cd:	North
Notice of Inten ID:	DE01428	Range:	05
Well Type Code:	Water	Range Dir Code:	East
Well Completion Dt:	05-Jun-2014	Range Fraction No:	
Well Depth:	17.0	Section:	20
Well Diameter:	1.5	Quarter Section:	SE
Horz Coll Ds:		Qtr Qtr Section:	SW
Horiz Coll Meth Cd:	0	St Plane X-Coord:	1227527
Well Log Receiv Dt:	07-Jul-2014	St Plane Y-Coord:	1033209
Record Creation Dt:	02-Apr-2015	NAD83 Latitude:	0.0
Last Update Date:	11-Jun-2015	NAD83 Longitude:	0.0
Tax Parcel Identifier:	31052000304600		
Well Owner Name:	Smokey Point Commercial LLC		

## Wells and Additional Sources Detail Report

Well Log Static Lvl Qt: 0.0  
 Well Log GPM Qt: 0.0  
 Well Log PSI No: 0.0  
 Well Log Flw Type Cd:  
 Well Log Well Tst Cd:  
 Well Log ZIP Code: 98271

<b>Map Key</b>	<b>Direction</b>	<b>Distance (mi)</b>	<b>Distance (ft)</b>	<b>Elevation (ft)</b>	<b>DB</b>
90	SSW	0.98	5,160.00	124.44	WATER WELLS

Well Log ID:	1002546	Region Code:	1
Well Tag ID:	BIL846	County ID:	61
Well Log Image Nm:	1002546.tif	County Name:	
Project Tag No:		Township:	31
WRIA No:	7	Twsp Fraction No:	
Driller No:	1681	Twsp Direction Cd:	North
Notice of Inten ID:	DE01428	Range:	05
Well Type Code:	Water	Range Dir Code:	East
Well Completion Dt:	05-Jun-2014	Range Fraction No:	
Well Depth:	14.0	Section:	20
Well Diameter:	1.5	Quarter Section:	SE
Horz Coll Ds:		Qtr Qtr Section:	SW
Horiz Coll Meth Cd:	0	St Plane X-Coord:	1227527
Well Log Receiv Dt:	07-Jul-2014	St Plane Y-Coord:	1033209
Record Creation Dt:	02-Apr-2015	NAD83 Latitude:	0.0
Last Update Date:	11-Jun-2015	NAD83 Longitude:	0.0
Tax Parcel Identifier:	31052000304600		
Well Owner Name:	Smokey Point Commercial LLC		
Well Log Static Lvl Qt:	0.0		
Well Log GPM Qt:	0.0		
Well Log PSI No:	0.0		
Well Log Flw Type Cd:			
Well Log Well Tst Cd:			
Well Log ZIP Code:	98271		

<b>Map Key</b>	<b>Direction</b>	<b>Distance (mi)</b>	<b>Distance (ft)</b>	<b>Elevation (ft)</b>	<b>DB</b>
90	SSW	0.98	5,160.00	124.44	WATER WELLS

Well Log ID:	1002626	Region Code:	1
Well Tag ID:	BIL554	County ID:	61
Well Log Image Nm:	1002626.tif	County Name:	
Project Tag No:		Township:	31
WRIA No:	7	Twsp Fraction No:	
Driller No:	1681	Twsp Direction Cd:	North
Notice of Inten ID:	DE01428	Range:	05
Well Type Code:	Water	Range Dir Code:	East

## Wells and Additional Sources Detail Report

Well Completion Dt:	05-Jun-2014	Range Fraction No:	
Well Depth:	12.0	Section:	20
Well Diameter:	1.5	Quarter Section:	SE
Horz Coll Ds:		Qtr Qtr Section:	SW
Horiz Coll Meth Cd:	0	St Plane X-Coord:	1227527
Well Log Receiv Dt:	07-Jul-2014	St Plane Y-Coord:	1033209
Record Creation Dt:	02-Apr-2015	NAD83 Latitude:	0.0
Last Update Date:	11-Jun-2015	NAD83 Longitude:	0.0
Tax Parcel Identifier:	31052000304600		
Well Owner Name:	Smokey Point Commercial LLC		
Well Log Static Lvl Qt:	0.0		
Well Log GPM Qt:	0.0		
Well Log PSI No:	0.0		
Well Log Flw Type Cd:			
Well Log Well Tst Cd:			
Well Log ZIP Code:	98271		

Map Key	Direction	Distance (mi)	Distance (ft)	Elevation (ft)	DB
90	SSW	0.98	5,160.00	124.44	WATER WELLS

Well Log ID:	420992	Region Code:	1
Well Tag ID:		County ID:	61
Well Log Image Nm:	00420992.tif	County Name:	
Project Tag No:		Township:	31
WRIA No:	7	Twsp Fraction No:	
Driller No:		Twsp Direction Cd:	North
Notice of Inten ID:	E006001	Range:	05
Well Type Code:	Resource Protection	Range Dir Code:	East
Well Completion Dt:	15-Sep-2005	Range Fraction No:	
Well Depth:	10.0	Section:	20
Well Diameter:	2.0	Quarter Section:	SE
Horz Coll Ds:		Qtr Qtr Section:	SW
Horiz Coll Meth Cd:	0	St Plane X-Coord:	1227527
Well Log Receiv Dt:	11-Oct-2005	St Plane Y-Coord:	1033209
Record Creation Dt:	08-Nov-2005	NAD83 Latitude:	48.15405
Last Update Date:	08-Nov-2005	NAD83 Longitude:	-122.19109
Tax Parcel Identifier:			
Well Owner Name:	COMMERCIAL DEVELOPMENT		
Well Log Static Lvl Qt:	0.0		
Well Log GPM Qt:	0.0		
Well Log PSI No:	0.0		
Well Log Flw Type Cd:			
Well Log Well Tst Cd:			
Well Log ZIP Code:			

Map Key	Direction	Distance (mi)	Distance (ft)	Elevation (ft)	DB
---------	-----------	---------------	---------------	----------------	----

# Wells and Additional Sources Detail Report

<b>90</b>	SSW	0.98	5,160.00	124.44	WATER WELLS
Well Log ID:	1025422	Region Code:	1		
Well Tag ID:	BIL698	County ID:	61		
Well Log Image Nm:	1025422.tif	County Name:			
Project Tag No:		Township:	31		
WRIA No:	7	Twsp Fraction No:			
Driller No:	1681	Twsp Direction Cd:	North		
Notice of Inten ID:	DE01428	Range:	05		
Well Type Code:	Water	Range Dir Code:	East		
Well Completion Dt:	15-Jul-2014	Range Fraction No:			
Well Depth:	10.0	Section:	20		
Well Diameter:	1.5	Quarter Section:	SE		
Horz Coll Ds:		Qtr Qtr Section:	SW		
Horiz Coll Meth Cd:	0	St Plane X-Coord:	1227527		
Well Log Receiv Dt:	06-Jun-2014	St Plane Y-Coord:	1033209		
Record Creation Dt:	12-Jun-2015	NAD83 Latitude:	0.0		
Last Update Date:	12-Jun-2015	NAD83 Longitude:	0.0		
Tax Parcel Identifier:	31052000304600				
Well Owner Name:	Smokey Point Commercial LLC				
Well Log Static Lvl Qt:	0.0				
Well Log GPM Qt:	0.0				
Well Log PSI No:	0.0				
Well Log Flw Type Cd:					
Well Log Well Tst Cd:					
Well Log ZIP Code:	98271				

<b>Map Key</b>	<b>Direction</b>	<b>Distance (mi)</b>	<b>Distance (ft)</b>	<b>Elevation (ft)</b>	<b>DB</b>
<b>90</b>	SSW	0.98	5,160.00	124.44	WATER WELLS
Well Log ID:	1024870	Region Code:	1		
Well Tag ID:	BIL722	County ID:	61		
Well Log Image Nm:	1024870.tif	County Name:			
Project Tag No:		Township:	31		
WRIA No:	7	Twsp Fraction No:			
Driller No:	1681	Twsp Direction Cd:	North		
Notice of Inten ID:	DE01428	Range:	05		
Well Type Code:	Water	Range Dir Code:	East		
Well Completion Dt:	15-May-2014	Range Fraction No:			
Well Depth:	19.0	Section:	20		
Well Diameter:	1.5	Quarter Section:	SE		
Horz Coll Ds:		Qtr Qtr Section:	SW		
Horiz Coll Meth Cd:	0	St Plane X-Coord:	1227527		
Well Log Receiv Dt:	06-Jun-2014	St Plane Y-Coord:	1033209		
Record Creation Dt:	12-Jun-2015	NAD83 Latitude:	0.0		
Last Update Date:	12-Jun-2015	NAD83 Longitude:	0.0		

## Wells and Additional Sources Detail Report

Tax Parcel Identifier: 31052000304600  
 Well Owner Name: Smokey Point Commercial LLC  
 Well Log Static Lvl Qt: 0.0  
 Well Log GPM Qt: 0.0  
 Well Log PSI No: 0.0  
 Well Log Flw Type Cd:  
 Well Log Well Tst Cd:  
 Well Log ZIP Code: 98271

<b>Map Key</b>	<b>Direction</b>	<b>Distance (mi)</b>	<b>Distance (ft)</b>	<b>Elevation (ft)</b>	<b>DB</b>
90	SSW	0.98	5,160.00	124.44	WATER WELLS

Well Log ID:	1024880	Region Code:	1
Well Tag ID:	BIL731	County ID:	61
Well Log Image Nm:	1024880.tif	County Name:	
Project Tag No:		Township:	31
WRIA No:	7	Twsp Fraction No:	
Driller No:	1681	Twsp Direction Cd:	North
Notice of Inten ID:	DE01428	Range:	05
Well Type Code:	Water	Range Dir Code:	East
Well Completion Dt:	15-May-2014	Range Fraction No:	
Well Depth:	19.0	Section:	20
Well Diameter:	1.5	Quarter Section:	SE
Horz Coll Ds:		Qtr Qtr Section:	SW
Horiz Coll Meth Cd:	0	St Plane X-Coord:	1227527
Well Log Receiv Dt:	06-Jun-2014	St Plane Y-Coord:	1033209
Record Creation Dt:	12-Jun-2015	NAD83 Latitude:	0.0
Last Update Date:	12-Jun-2015	NAD83 Longitude:	0.0
Tax Parcel Identifier:	31052000304600		
Well Owner Name:	Smokey Point Commercial LLC		
Well Log Static Lvl Qt:	0.0		
Well Log GPM Qt:	0.0		
Well Log PSI No:	0.0		
Well Log Flw Type Cd:			
Well Log Well Tst Cd:			
Well Log ZIP Code:	98271		

<b>Map Key</b>	<b>Direction</b>	<b>Distance (mi)</b>	<b>Distance (ft)</b>	<b>Elevation (ft)</b>	<b>DB</b>
90	SSW	0.98	5,160.00	124.44	WATER WELLS

Well Log ID:	1002463	Region Code:	1
Well Tag ID:	BIL809	County ID:	61
Well Log Image Nm:	1002463.tif	County Name:	
Project Tag No:		Township:	31
WRIA No:	7	Twsp Fraction No:	
Driller No:	1681	Twsp Direction Cd:	North

## Wells and Additional Sources Detail Report

Notice of Inten ID:	DE01428	Range:	05
Well Type Code:	Water	Range Dir Code:	East
Well Completion Dt:	06-Jun-2014	Range Fraction No:	
Well Depth:	16.0	Section:	20
Well Diameter:	1.5	Quarter Section:	SE
Horz Coll Ds:		Qtr Qtr Section:	SW
Horiz Coll Meth Cd:	0	St Plane X-Coord:	1227527
Well Log Receiv Dt:	09-Jul-2014	St Plane Y-Coord:	1033209
Record Creation Dt:	02-Apr-2015	NAD83 Latitude:	0.0
Last Update Date:	11-Jun-2015	NAD83 Longitude:	0.0
Tax Parcel Identifier:	31052000304600		
Well Owner Name:	Smokey Point Commercial LLC		
Well Log Static Lvl Qt:	0.0		
Well Log GPM Qt:	0.0		
Well Log PSI No:	0.0		
Well Log Flw Type Cd:			
Well Log Well Tst Cd:			
Well Log ZIP Code:	98271		

Map Key	Direction	Distance (mi)	Distance (ft)	Elevation (ft)	DB
90	SSW	0.98	5,160.00	124.44	WATER WELLS

Well Log ID:	1002441	Region Code:	1
Well Tag ID:	BIL837	County ID:	61
Well Log Image Nm:	1002441.tif	County Name:	
Project Tag No:		Township:	31
WRIA No:	7	Twsp Fraction No:	
Driller No:	1681	Twsp Direction Cd:	North
Notice of Inten ID:	DE01428	Range:	05
Well Type Code:	Water	Range Dir Code:	East
Well Completion Dt:	06-Jun-2014	Range Fraction No:	
Well Depth:	15.0	Section:	20
Well Diameter:	1.5	Quarter Section:	SE
Horz Coll Ds:		Qtr Qtr Section:	SW
Horiz Coll Meth Cd:	0	St Plane X-Coord:	1227527
Well Log Receiv Dt:	09-Jul-2014	St Plane Y-Coord:	1033209
Record Creation Dt:	02-Apr-2015	NAD83 Latitude:	0.0
Last Update Date:	11-Jun-2015	NAD83 Longitude:	0.0
Tax Parcel Identifier:	31052000304600		
Well Owner Name:	Smokey Point Commercial LLC		
Well Log Static Lvl Qt:	0.0		
Well Log GPM Qt:	0.0		
Well Log PSI No:	0.0		
Well Log Flw Type Cd:			
Well Log Well Tst Cd:			
Well Log ZIP Code:	98271		

## Wells and Additional Sources Detail Report

Map Key	Direction	Distance (mi)	Distance (ft)	Elevation (ft)	DB
90	SSW	0.98	5,160.00	124.44	WATER WELLS
Well Log ID:	1024637	Region Code:	1		
Well Tag ID:	BIL655	County ID:	61		
Well Log Image Nm:	1024637.tif	County Name:			
Project Tag No:		Township:	31		
WRIA No:	7	Twsp Fraction No:			
Driller No:	1681	Twsp Direction Cd:	North		
Notice of Inten ID:	DE01428	Range:	05		
Well Type Code:	Water	Range Dir Code:	East		
Well Completion Dt:	15-May-2014	Range Fraction No:			
Well Depth:	20.0	Section:	20		
Well Diameter:	1.5	Quarter Section:	SE		
Horz Coll Ds:		Qtr Qtr Section:	SW		
Horiz Coll Meth Cd:	0	St Plane X-Coord:	1227527		
Well Log Receiv Dt:	06-Jun-2014	St Plane Y-Coord:	1033209		
Record Creation Dt:	11-Jun-2015	NAD83 Latitude:	0.0		
Last Update Date:	11-Jun-2015	NAD83 Longitude:	0.0		
Tax Parcel Identifier:	31052000304600				
Well Owner Name:	Smokey Point Commercial LLC				
Well Log Static Lvl Qt:	0.0				
Well Log GPM Qt:	0.0				
Well Log PSI No:	0.0				
Well Log Flw Type Cd:					
Well Log Well Tst Cd:					
Well Log ZIP Code:	98271				

Map Key	Direction	Distance (mi)	Distance (ft)	Elevation (ft)	DB
90	SSW	0.98	5,160.00	124.44	WATER WELLS
Well Log ID:	1002720	Region Code:	1		
Well Tag ID:	BIL575	County ID:	61		
Well Log Image Nm:	1002720.tif	County Name:			
Project Tag No:		Township:	31		
WRIA No:	7	Twsp Fraction No:			
Driller No:	1681	Twsp Direction Cd:	North		
Notice of Inten ID:	DE01428	Range:	05		
Well Type Code:	Water	Range Dir Code:	East		
Well Completion Dt:	05-Jun-2014	Range Fraction No:			
Well Depth:	14.0	Section:	20		
Well Diameter:	1.5	Quarter Section:	SE		
Horz Coll Ds:		Qtr Qtr Section:	SW		
Horiz Coll Meth Cd:	0	St Plane X-Coord:	1227527		
Well Log Receiv Dt:	07-Jul-2014	St Plane Y-Coord:	1033209		

## Wells and Additional Sources Detail Report

Record Creation Dt:	03-Apr-2015	NAD83 Latitude:	0.0
Last Update Date:	11-Jun-2015	NAD83 Longitude:	0.0
Tax Parcel Identifier:	31052000304600		
Well Owner Name:	Smokey Point Commercial LLC		
Well Log Static Lvl Qt:	0.0		
Well Log GPM Qt:	0.0		
Well Log PSI No:	0.0		
Well Log Flw Type Cd:			
Well Log Well Tst Cd:			
Well Log ZIP Code:	98271		

Map Key	Direction	Distance (mi)	Distance (ft)	Elevation (ft)	DB
90	SSW	0.98	5,160.00	124.44	WATER WELLS

Well Log ID:	1002684	Region Code:	1
Well Tag ID:	BIL553	County ID:	61
Well Log Image Nm:	1002684.tif	County Name:	
Project Tag No:		Township:	31
WRIA No:	7	Twsp Fraction No:	
Driller No:	1681	Twsp Direction Cd:	North
Notice of Inten ID:	DE01428	Range:	05
Well Type Code:	Water	Range Dir Code:	East
Well Completion Dt:	05-Jun-2014	Range Fraction No:	
Well Depth:	13.0	Section:	20
Well Diameter:	1.5	Quarter Section:	SE
Horz Coll Ds:		Qtr Qtr Section:	SW
Horiz Coll Meth Cd:	0	St Plane X-Coord:	1227527
Well Log Receiv Dt:	07-Jul-2014	St Plane Y-Coord:	1033209
Record Creation Dt:	02-Apr-2015	NAD83 Latitude:	0.0
Last Update Date:	11-Jun-2015	NAD83 Longitude:	0.0
Tax Parcel Identifier:	31052000304600		
Well Owner Name:	Smokey Point Commercial LLC		
Well Log Static Lvl Qt:	0.0		
Well Log GPM Qt:	0.0		
Well Log PSI No:	0.0		
Well Log Flw Type Cd:			
Well Log Well Tst Cd:			
Well Log ZIP Code:	98271		

Map Key	Direction	Distance (mi)	Distance (ft)	Elevation (ft)	DB
90	SSW	0.98	5,160.00	124.44	WATER WELLS

Well Log ID:	1002571	Region Code:	1
Well Tag ID:	BIL875	County ID:	61
Well Log Image Nm:	1002571.tif	County Name:	
Project Tag No:		Township:	31

## Wells and Additional Sources Detail Report

WRIA No:	7	Twsp Fraction No:	
Driller No:	1681	Twsp Direction Cd:	North
Notice of Inten ID:	DE01428	Range:	05
Well Type Code:	Water	Range Dir Code:	East
Well Completion Dt:	05-Jun-2014	Range Fraction No:	
Well Depth:	12.0	Section:	20
Well Diameter:	1.5	Quarter Section:	SE
Horz Coll Ds:		Qtr Qtr Section:	SW
Horiz Coll Meth Cd:	0	St Plane X-Coord:	1227527
Well Log Receiv Dt:	07-Jul-2014	St Plane Y-Coord:	1033209
Record Creation Dt:	02-Apr-2015	NAD83 Latitude:	0.0
Last Update Date:	11-Jun-2015	NAD83 Longitude:	0.0
Tax Parcel Identifier:	31052000304600		
Well Owner Name:	Smokey Point Commercial LLC		
Well Log Static Lvl Qt:	0.0		
Well Log GPM Qt:	0.0		
Well Log PSI No:	0.0		
Well Log Flw Type Cd:			
Well Log Well Tst Cd:			
Well Log ZIP Code:	98271		

Map Key	Direction	Distance (mi)	Distance (ft)	Elevation (ft)	DB
90	SSW	0.98	5,160.00	124.44	WATER WELLS

Well Log ID:	1002451	Region Code:	1
Well Tag ID:	BIL746	County ID:	61
Well Log Image Nm:	1002451.tif	County Name:	
Project Tag No:		Township:	31
WRIA No:	7	Twsp Fraction No:	
Driller No:	1681	Twsp Direction Cd:	North
Notice of Inten ID:	DE01428	Range:	05
Well Type Code:	Water	Range Dir Code:	East
Well Completion Dt:	28-May-2014	Range Fraction No:	
Well Depth:	19.0	Section:	20
Well Diameter:	1.5	Quarter Section:	SE
Horz Coll Ds:		Qtr Qtr Section:	SW
Horiz Coll Meth Cd:	0	St Plane X-Coord:	1227527
Well Log Receiv Dt:	03-Jul-2014	St Plane Y-Coord:	1033209
Record Creation Dt:	02-Apr-2015	NAD83 Latitude:	0.0
Last Update Date:	11-Jun-2015	NAD83 Longitude:	0.0
Tax Parcel Identifier:	31052000304600		
Well Owner Name:	Smokey Point Commercial LLC		
Well Log Static Lvl Qt:	0.0		
Well Log GPM Qt:	0.0		
Well Log PSI No:	0.0		
Well Log Flw Type Cd:			

# Wells and Additional Sources Detail Report

Well Log Well Tst Cd:  
Well Log ZIP Code: 98271

<b>Map Key</b>	<b>Direction</b>	<b>Distance (mi)</b>	<b>Distance (ft)</b>	<b>Elevation (ft)</b>	<b>DB</b>
90	SSW	0.98	5,160.00	124.44	WATER WELLS

Well Log ID:	1002417	Region Code:	1
Well Tag ID:	BIL754	County ID:	61
Well Log Image Nm:	1002417.tif	County Name:	
Project Tag No:		Township:	31
WRIA No:	7	Twsp Fraction No:	
Driller No:	1681	Twsp Direction Cd:	North
Notice of Inten ID:	DE01428	Range:	05
Well Type Code:	Water	Range Dir Code:	East
Well Completion Dt:	28-May-2014	Range Fraction No:	
Well Depth:	20.0	Section:	20
Well Diameter:	1.5	Quarter Section:	SE
Horz Coll Ds:		Qtr Qtr Section:	SW
Horiz Coll Meth Cd:	0	St Plane X-Coord:	1227527
Well Log Receiv Dt:	03-Jul-2014	St Plane Y-Coord:	1033209
Record Creation Dt:	02-Apr-2015	NAD83 Latitude:	0.0
Last Update Date:	11-Jun-2015	NAD83 Longitude:	0.0
Tax Parcel Identifier:	31052000304600		
Well Owner Name:	Smokey Point Commercial LLC		
Well Log Static Lvl Qt:	0.0		
Well Log GPM Qt:	0.0		
Well Log PSI No:	0.0		
Well Log Flw Type Cd:			
Well Log Well Tst Cd:			
Well Log ZIP Code:	98271		

<b>Map Key</b>	<b>Direction</b>	<b>Distance (mi)</b>	<b>Distance (ft)</b>	<b>Elevation (ft)</b>	<b>DB</b>
90	SSW	0.98	5,160.00	124.44	WATER WELLS

Well Log ID:	1024634	Region Code:	1
Well Tag ID:	BIL665	County ID:	61
Well Log Image Nm:	1024634.tif	County Name:	
Project Tag No:		Township:	31
WRIA No:	7	Twsp Fraction No:	
Driller No:	1681	Twsp Direction Cd:	North
Notice of Inten ID:	DE01428	Range:	05
Well Type Code:	Water	Range Dir Code:	East
Well Completion Dt:	15-May-2014	Range Fraction No:	
Well Depth:	12.0	Section:	20
Well Diameter:	1.5	Quarter Section:	SE
Horz Coll Ds:		Qtr Qtr Section:	SW

## Wells and Additional Sources Detail Report

Horiz Coll Meth Cd:	0	St Plane X-Coord:	1227527
Well Log Receiv Dt:	06-Jun-2014	St Plane Y-Coord:	1033209
Record Creation Dt:	11-Jun-2015	NAD83 Latitude:	0.0
Last Update Date:	11-Jun-2015	NAD83 Longitude:	0.0
Tax Parcel Identifier:	31052000304600		
Well Owner Name:	Smokey Point Commercial LLC		
Well Log Static Lvl Qt:	0.0		
Well Log GPM Qt:	0.0		
Well Log PSI No:	0.0		
Well Log Flw Type Cd:			
Well Log Well Tst Cd:			
Well Log ZIP Code:	98271		

Map Key	Direction	Distance (mi)	Distance (ft)	Elevation (ft)	DB
90	SSW	0.98	5,160.00	124.44	WATER WELLS

Well Log ID:	665072	Region Code:	1
Well Tag ID:		County ID:	61
Well Log Image Nm:	00665072.tif	County Name:	
Project Tag No:		Township:	31
WRIA No:	7	Twsp Fraction No:	
Driller No:		Twsp Direction Cd:	North
Notice of Inten ID:	AE09599	Range:	05
Well Type Code:	Decommissioning	Range Dir Code:	East
Well Completion Dt:	09-Jun-2010	Range Fraction No:	
Well Depth:	16.0	Section:	20
Well Diameter:	2.3	Quarter Section:	SE
Horz Coll Ds:		Qtr Qtr Section:	SW
Horiz Coll Meth Cd:	0	St Plane X-Coord:	1227527
Well Log Receiv Dt:	17-Aug-2010	St Plane Y-Coord:	1033209
Record Creation Dt:	20-Aug-2010	NAD83 Latitude:	48.15405
Last Update Date:	20-Aug-2010	NAD83 Longitude:	-122.19109
Tax Parcel Identifier:			
Well Owner Name:	smokey pointe associates		
Well Log Static Lvl Qt:	0.0		
Well Log GPM Qt:	0.0		
Well Log PSI No:	0.0		
Well Log Flw Type Cd:			
Well Log Well Tst Cd:			
Well Log ZIP Code:			

Map Key	Direction	Distance (mi)	Distance (ft)	Elevation (ft)	DB
90	SSW	0.98	5,160.00	124.44	WATER WELLS

Well Log ID:	1002662	Region Code:	1
Well Tag ID:	BIL521	County ID:	61

## Wells and Additional Sources Detail Report

Well Log Image Nm:	1002662.tif	County Name:	
Project Tag No:		Township:	31
WRIA No:	7	Twsp Fraction No:	
Driller No:	1681	Twsp Direction Cd:	North
Notice of Inten ID:	DE01428	Range:	05
Well Type Code:	Water	Range Dir Code:	East
Well Completion Dt:	05-Jun-2014	Range Fraction No:	
Well Depth:	12.0	Section:	20
Well Diameter:	1.5	Quarter Section:	SE
Horz Coll Ds:		Qtr Qtr Section:	SW
Horiz Coll Meth Cd:	0	St Plane X-Coord:	1227527
Well Log Receiv Dt:	07-Jul-2014	St Plane Y-Coord:	1033209
Record Creation Dt:	02-Apr-2015	NAD83 Latitude:	0.0
Last Update Date:	11-Jun-2015	NAD83 Longitude:	0.0
Tax Parcel Identifier:	31052000304600		
Well Owner Name:	Smokey Point Commercial LLC		
Well Log Static Lvl Qt:	0.0		
Well Log GPM Qt:	0.0		
Well Log PSI No:	0.0		
Well Log Flw Type Cd:			
Well Log Well Tst Cd:			
Well Log ZIP Code:	98271		

Map Key	Direction	Distance (mi)	Distance (ft)	Elevation (ft)	DB
90	SSW	0.98	5,160.00	124.44	WATER WELLS

Well Log ID:	1002545	Region Code:	1
Well Tag ID:	BIL844	County ID:	61
Well Log Image Nm:	1002545.tif	County Name:	
Project Tag No:		Township:	31
WRIA No:	7	Twsp Fraction No:	
Driller No:	1681	Twsp Direction Cd:	North
Notice of Inten ID:	DE01428	Range:	05
Well Type Code:	Water	Range Dir Code:	East
Well Completion Dt:	05-Jun-2014	Range Fraction No:	
Well Depth:	15.0	Section:	20
Well Diameter:	1.5	Quarter Section:	SE
Horz Coll Ds:		Qtr Qtr Section:	SW
Horiz Coll Meth Cd:	0	St Plane X-Coord:	1227527
Well Log Receiv Dt:	07-Jul-2014	St Plane Y-Coord:	1033209
Record Creation Dt:	02-Apr-2015	NAD83 Latitude:	0.0
Last Update Date:	11-Jun-2015	NAD83 Longitude:	0.0
Tax Parcel Identifier:	31052000304600		
Well Owner Name:	Smokey Point Commercial LLC		
Well Log Static Lvl Qt:	0.0		
Well Log GPM Qt:	0.0		

## Wells and Additional Sources Detail Report

Well Log PSI No: 0.0  
 Well Log Flw Type Cd:  
 Well Log Well Tst Cd:  
 Well Log ZIP Code: 98271

<b>Map Key</b>	<b>Direction</b>	<b>Distance (mi)</b>	<b>Distance (ft)</b>	<b>Elevation (ft)</b>	<b>DB</b>
90	SSW	0.98	5,160.00	124.44	WATER WELLS

Well Log ID:	1002624	Region Code:	1
Well Tag ID:	BIL590	County ID:	61
Well Log Image Nm:	1002624.tif	County Name:	
Project Tag No:		Township:	31
WRIA No:	7	Twsp Fraction No:	
Driller No:	1681	Twsp Direction Cd:	North
Notice of Inten ID:	DE01428	Range:	05
Well Type Code:	Water	Range Dir Code:	East
Well Completion Dt:	05-Jun-2014	Range Fraction No:	
Well Depth:	15.0	Section:	20
Well Diameter:	1.5	Quarter Section:	SE
Horz Coll Ds:		Qtr Qtr Section:	SW
Horiz Coll Meth Cd:	0	St Plane X-Coord:	1227527
Well Log Receiv Dt:	07-Jul-2014	St Plane Y-Coord:	1033209
Record Creation Dt:	02-Apr-2015	NAD83 Latitude:	0.0
Last Update Date:	11-Jun-2015	NAD83 Longitude:	0.0
Tax Parcel Identifier:	31052000304600		
Well Owner Name:	Smokey Point Commercial LLC		
Well Log Static Lvl Qt:	0.0		
Well Log GPM Qt:	0.0		
Well Log PSI No:	0.0		
Well Log Flw Type Cd:			
Well Log Well Tst Cd:			
Well Log ZIP Code:	98271		

<b>Map Key</b>	<b>Direction</b>	<b>Distance (mi)</b>	<b>Distance (ft)</b>	<b>Elevation (ft)</b>	<b>DB</b>
90	SSW	0.98	5,160.00	124.44	WATER WELLS

Well Log ID:	1002573	Region Code:	1
Well Tag ID:	BIL881	County ID:	61
Well Log Image Nm:	1002573.tif	County Name:	
Project Tag No:		Township:	31
WRIA No:	7	Twsp Fraction No:	
Driller No:	1681	Twsp Direction Cd:	North
Notice of Inten ID:	DE01428	Range:	05
Well Type Code:	Water	Range Dir Code:	East
Well Completion Dt:	05-Jun-2014	Range Fraction No:	
Well Depth:	15.0	Section:	20

## Wells and Additional Sources Detail Report

Well Diameter:	1.5	Quarter Section:	SE
Horz Coll Ds:		Qtr Qtr Section:	SW
Horiz Coll Meth Cd:	0	St Plane X-Coord:	1227527
Well Log Receiv Dt:	07-Jul-2014	St Plane Y-Coord:	1033209
Record Creation Dt:	02-Apr-2015	NAD83 Latitude:	0.0
Last Update Date:	11-Jun-2015	NAD83 Longitude:	0.0
Tax Parcel Identifier:	31052000304600		
Well Owner Name:	Smokey Point Commercial LLC		
Well Log Static Lvl Qt:	0.0		
Well Log GPM Qt:	0.0		
Well Log PSI No:	0.0		
Well Log Flw Type Cd:			
Well Log Well Tst Cd:			
Well Log ZIP Code:	98271		

Map Key	Direction	Distance (mi)	Distance (ft)	Elevation (ft)	DB
90	SSW	0.98	5,160.00	124.44	WATER WELLS

Well Log ID:	1002560	Region Code:	1
Well Tag ID:	BIL779	County ID:	61
Well Log Image Nm:	1002560.tif	County Name:	
Project Tag No:		Township:	31
WRIA No:	7	Twsp Fraction No:	
Driller No:	1681	Twsp Direction Cd:	North
Notice of Inten ID:	DE01428	Range:	05
Well Type Code:	Water	Range Dir Code:	East
Well Completion Dt:	28-May-2014	Range Fraction No:	
Well Depth:	11.0	Section:	20
Well Diameter:	1.5	Quarter Section:	SE
Horz Coll Ds:		Qtr Qtr Section:	SW
Horiz Coll Meth Cd:	0	St Plane X-Coord:	1227527
Well Log Receiv Dt:	03-Jul-2014	St Plane Y-Coord:	1033209
Record Creation Dt:	02-Apr-2015	NAD83 Latitude:	0.0
Last Update Date:	11-Jun-2015	NAD83 Longitude:	0.0
Tax Parcel Identifier:	31052000304600		
Well Owner Name:	Smokey Point Commercial LLC		
Well Log Static Lvl Qt:	0.0		
Well Log GPM Qt:	0.0		
Well Log PSI No:	0.0		
Well Log Flw Type Cd:			
Well Log Well Tst Cd:			
Well Log ZIP Code:	98271		

Map Key	Direction	Distance (mi)	Distance (ft)	Elevation (ft)	DB
90	SSW	0.98	5,160.00	124.44	WATER WELLS

## Wells and Additional Sources Detail Report

Well Log ID:	1002525	Region Code:	1
Well Tag ID:	BIL774	County ID:	61
Well Log Image Nm:	1002525.tif	County Name:	
Project Tag No:		Township:	31
WRIA No:	7	Twsp Fraction No:	
Driller No:	1681	Twsp Direction Cd:	North
Notice of Inten ID:	DE01428	Range:	05
Well Type Code:	Water	Range Dir Code:	East
Well Completion Dt:	28-May-2014	Range Fraction No:	
Well Depth:	12.0	Section:	20
Well Diameter:	1.5	Quarter Section:	SE
Horz Coll Ds:		Qtr Qtr Section:	SW
Horiz Coll Meth Cd:	0	St Plane X-Coord:	1227527
Well Log Receiv Dt:	03-Jul-2014	St Plane Y-Coord:	1033209
Record Creation Dt:	02-Apr-2015	NAD83 Latitude:	0.0
Last Update Date:	11-Jun-2015	NAD83 Longitude:	0.0
Tax Parcel Identifier:	31052000304600		
Well Owner Name:	Smokey Point Commercial LLC		
Well Log Static Lvl Qt:	0.0		
Well Log GPM Qt:	0.0		
Well Log PSI No:	0.0		
Well Log Flw Type Cd:			
Well Log Well Tst Cd:			
Well Log ZIP Code:	98271		

Map Key	Direction	Distance (mi)	Distance (ft)	Elevation (ft)	DB
90	SSW	0.98	5,160.00	124.44	WATER WELLS

Well Log ID:	1024690	Region Code:	1
Well Tag ID:	BIL671	County ID:	61
Well Log Image Nm:	1024690.tif	County Name:	
Project Tag No:		Township:	31
WRIA No:	7	Twsp Fraction No:	
Driller No:	1681	Twsp Direction Cd:	North
Notice of Inten ID:	DE01428	Range:	05
Well Type Code:	Water	Range Dir Code:	East
Well Completion Dt:	15-May-2014	Range Fraction No:	
Well Depth:	16.0	Section:	20
Well Diameter:	1.5	Quarter Section:	SE
Horz Coll Ds:		Qtr Qtr Section:	SW
Horiz Coll Meth Cd:	0	St Plane X-Coord:	1227527
Well Log Receiv Dt:	06-Jun-2014	St Plane Y-Coord:	1033209
Record Creation Dt:	11-Jun-2015	NAD83 Latitude:	0.0
Last Update Date:	11-Jun-2015	NAD83 Longitude:	0.0
Tax Parcel Identifier:	31052000304600		
Well Owner Name:	Smokey Point Commercial LLC		

## Wells and Additional Sources Detail Report

Well Log Static Lvl Qt: 0.0  
 Well Log GPM Qt: 0.0  
 Well Log PSI No: 0.0  
 Well Log Flw Type Cd:  
 Well Log Well Tst Cd:  
 Well Log ZIP Code: 98271

Map Key	Direction	Distance (mi)	Distance (ft)	Elevation (ft)	DB
90	SSW	0.98	5,160.00	124.44	WATER WELLS

Well Log ID:	1002724	Region Code:	1
Well Tag ID:	BIL817	County ID:	61
Well Log Image Nm:	1002724.tif	County Name:	
Project Tag No:		Township:	31
WRIA No:	7	Twsp Fraction No:	
Driller No:	1681	Twsp Direction Cd:	North
Notice of Inten ID:	DE01428	Range:	05
Well Type Code:	Water	Range Dir Code:	East
Well Completion Dt:	06-Jun-2014	Range Fraction No:	
Well Depth:	14.0	Section:	20
Well Diameter:	1.5	Quarter Section:	SE
Horz Coll Ds:		Qtr Qtr Section:	SW
Horiz Coll Meth Cd:	0	St Plane X-Coord:	1227527
Well Log Receiv Dt:	07-Jul-2014	St Plane Y-Coord:	1033209
Record Creation Dt:	03-Apr-2015	NAD83 Latitude:	0.0
Last Update Date:	11-Jun-2015	NAD83 Longitude:	0.0
Tax Parcel Identifier:	31052000304600		
Well Owner Name:	Smokey Point Commercial LLC		
Well Log Static Lvl Qt:	0.0		
Well Log GPM Qt:	0.0		
Well Log PSI No:	0.0		
Well Log Flw Type Cd:			
Well Log Well Tst Cd:			
Well Log ZIP Code:	98271		

Map Key	Direction	Distance (mi)	Distance (ft)	Elevation (ft)	DB
90	SSW	0.98	5,160.00	124.44	WATER WELLS

Well Log ID:	420994	Region Code:	1
Well Tag ID:		County ID:	61
Well Log Image Nm:	00420994.tif	County Name:	
Project Tag No:		Township:	31
WRIA No:	7	Twsp Fraction No:	
Driller No:		Twsp Direction Cd:	North
Notice of Inten ID:	E006001	Range:	05
Well Type Code:	Resource Protection	Range Dir Code:	East

## Wells and Additional Sources Detail Report

Well Completion Dt:	15-Sep-2005	Range Fraction No:	
Well Depth:	10.0	Section:	20
Well Diameter:	2.0	Quarter Section:	SE
Horz Coll Ds:		Qtr Qtr Section:	SW
Horiz Coll Meth Cd:	0	St Plane X-Coord:	1227527
Well Log Receiv Dt:	11-Oct-2005	St Plane Y-Coord:	1033209
Record Creation Dt:	08-Nov-2005	NAD83 Latitude:	48.15405
Last Update Date:	08-Nov-2005	NAD83 Longitude:	-122.19109
Tax Parcel Identifier:			
Well Owner Name:	COMMERCIAL DEVELOPMENT		
Well Log Static Lvl Qt:	0.0		
Well Log GPM Qt:	0.0		
Well Log PSI No:	0.0		
Well Log Flw Type Cd:			
Well Log Well Tst Cd:			
Well Log ZIP Code:			

Map Key	Direction	Distance (mi)	Distance (ft)	Elevation (ft)	DB
90	SSW	0.98	5,160.00	124.44	WATER WELLS

Well Log ID:	1024833	Region Code:	1
Well Tag ID:	BIL717	County ID:	61
Well Log Image Nm:	1024833.tif	County Name:	
Project Tag No:		Township:	31
WRIA No:	7	Twsp Fraction No:	
Driller No:	1681	Twsp Direction Cd:	North
Notice of Inten ID:	DE01428	Range:	05
Well Type Code:	Water	Range Dir Code:	East
Well Completion Dt:	15-May-2014	Range Fraction No:	
Well Depth:	19.0	Section:	20
Well Diameter:	1.5	Quarter Section:	SE
Horz Coll Ds:		Qtr Qtr Section:	SW
Horiz Coll Meth Cd:	0	St Plane X-Coord:	1227527
Well Log Receiv Dt:	06-Jun-2014	St Plane Y-Coord:	1033209
Record Creation Dt:	12-Jun-2015	NAD83 Latitude:	0.0
Last Update Date:	12-Jun-2015	NAD83 Longitude:	0.0
Tax Parcel Identifier:	31052000304600		
Well Owner Name:	Smokey Point Commercial LLC		
Well Log Static Lvl Qt:	0.0		
Well Log GPM Qt:	0.0		
Well Log PSI No:	0.0		
Well Log Flw Type Cd:			
Well Log Well Tst Cd:			
Well Log ZIP Code:	98271		

Map Key	Direction	Distance (mi)	Distance (ft)	Elevation (ft)	DB
---------	-----------	---------------	---------------	----------------	----

# Wells and Additional Sources Detail Report

<b>90</b>	SSW	0.98	5,160.00	124.44	WATER WELLS
Well Log ID:	1024831	Region Code:	1		
Well Tag ID:	BIL713	County ID:	61		
Well Log Image Nm:	1024831.tif	County Name:			
Project Tag No:		Township:	31		
WRIA No:	7	Twsp Fraction No:			
Driller No:	1681	Twsp Direction Cd:	North		
Notice of Inten ID:	DE01428	Range:	05		
Well Type Code:	Water	Range Dir Code:	East		
Well Completion Dt:	15-May-2014	Range Fraction No:			
Well Depth:	19.0	Section:	20		
Well Diameter:	1.5	Quarter Section:	SE		
Horz Coll Ds:		Qtr Qtr Section:	SW		
Horiz Coll Meth Cd:	0	St Plane X-Coord:	1227527		
Well Log Receiv Dt:	06-Jun-2014	St Plane Y-Coord:	1033209		
Record Creation Dt:	12-Jun-2015	NAD83 Latitude:	0.0		
Last Update Date:	12-Jun-2015	NAD83 Longitude:	0.0		
Tax Parcel Identifier:	31052000304600				
Well Owner Name:	Smokey Point Commercial LLC				
Well Log Static Lvl Qt:	0.0				
Well Log GPM Qt:	0.0				
Well Log PSI No:	0.0				
Well Log Flw Type Cd:					
Well Log Well Tst Cd:					
Well Log ZIP Code:	98271				

<b>Map Key</b>	<b>Direction</b>	<b>Distance (mi)</b>	<b>Distance (ft)</b>	<b>Elevation (ft)</b>	<b>DB</b>
<b>90</b>	SSW	0.98	5,160.00	124.44	WATER WELLS
Well Log ID:	1002438	Region Code:	1		
Well Tag ID:	BIL830	County ID:	61		
Well Log Image Nm:	1002438.tif	County Name:			
Project Tag No:		Township:	31		
WRIA No:	7	Twsp Fraction No:			
Driller No:	1681	Twsp Direction Cd:	North		
Notice of Inten ID:	DE01428	Range:	05		
Well Type Code:	Water	Range Dir Code:	East		
Well Completion Dt:	06-Jun-2014	Range Fraction No:			
Well Depth:	13.0	Section:	20		
Well Diameter:	1.5	Quarter Section:	SE		
Horz Coll Ds:		Qtr Qtr Section:	SW		
Horiz Coll Meth Cd:	0	St Plane X-Coord:	1227527		
Well Log Receiv Dt:	09-Jul-2014	St Plane Y-Coord:	1033209		
Record Creation Dt:	02-Apr-2015	NAD83 Latitude:	0.0		
Last Update Date:	11-Jun-2015	NAD83 Longitude:	0.0		

# Wells and Additional Sources Detail Report

Tax Parcel Identifier: 31052000304600  
 Well Owner Name: Smokey Point Commercial LLC  
 Well Log Static Lvl Qt: 0.0  
 Well Log GPM Qt: 0.0  
 Well Log PSI No: 0.0  
 Well Log Flw Type Cd:  
 Well Log Well Tst Cd:  
 Well Log ZIP Code: 98271

Map Key	Direction	Distance (mi)	Distance (ft)	Elevation (ft)	DB
90	SSW	0.98	5,160.00	124.44	WATER WELLS

Well Log ID:	328364	Region Code:	1
Well Tag ID:		County ID:	61
Well Log Image Nm:	00328364.tif	County Name:	
Project Tag No:		Township:	31
WRIA No:	7	Twsp Fraction No:	
Driller No:		Twsp Direction Cd:	North
Notice of Inten ID:	A019069	Range:	05
Well Type Code:	Decommissioning	Range Dir Code:	East
Well Completion Dt:	16-Sep-1997	Range Fraction No:	
Well Depth:	42.0	Section:	20
Well Diameter:	0.0	Quarter Section:	SE
Horz Coll Ds:		Qtr Qtr Section:	SW
Horiz Coll Meth Cd:	0	St Plane X-Coord:	1227527
Well Log Receiv Dt:	02-Mar-2000	St Plane Y-Coord:	1033209
Record Creation Dt:	29-Mar-2002	NAD83 Latitude:	48.06653
Last Update Date:	29-Mar-2002	NAD83 Longitude:	-122.32139
Tax Parcel Identifier:			
Well Owner Name:	WA STATE DOT		
Well Log Static Lvl Qt:	0.0		
Well Log GPM Qt:	0.0		
Well Log PSI No:	0.0		
Well Log Flw Type Cd:			
Well Log Well Tst Cd:			
Well Log ZIP Code:			

Map Key	Direction	Distance (mi)	Distance (ft)	Elevation (ft)	DB
90	SSW	0.98	5,160.00	124.44	WATER WELLS

Well Log ID:	1002412	Region Code:	1
Well Tag ID:	BIL841	County ID:	61
Well Log Image Nm:	1002412.tif	County Name:	
Project Tag No:		Township:	31
WRIA No:	7	Twsp Fraction No:	
Driller No:	1681	Twsp Direction Cd:	North

## Wells and Additional Sources Detail Report

Notice of Inten ID:	DE01428	Range:	05
Well Type Code:	Water	Range Dir Code:	East
Well Completion Dt:	06-Jun-2014	Range Fraction No:	
Well Depth:	15.0	Section:	20
Well Diameter:	1.5	Quarter Section:	SE
Horz Coll Ds:		Qtr Qtr Section:	SW
Horiz Coll Meth Cd:	0	St Plane X-Coord:	1227527
Well Log Receiv Dt:	09-Jul-2014	St Plane Y-Coord:	1033209
Record Creation Dt:	02-Apr-2015	NAD83 Latitude:	0.0
Last Update Date:	11-Jun-2015	NAD83 Longitude:	0.0
Tax Parcel Identifier:	31052000304600		
Well Owner Name:	Smokey Point Commercial LLC		
Well Log Static Lvl Qt:	0.0		
Well Log GPM Qt:	0.0		
Well Log PSI No:	0.0		
Well Log Flw Type Cd:			
Well Log Well Tst Cd:			
Well Log ZIP Code:	98271		

Map Key	Direction	Distance (mi)	Distance (ft)	Elevation (ft)	DB
90	SSW	0.98	5,160.00	124.44	WATER WELLS

Well Log ID:	1002691	Region Code:	1
Well Tag ID:	BIL564	County ID:	61
Well Log Image Nm:	1002691.tif	County Name:	
Project Tag No:		Township:	31
WRIA No:	7	Twsp Fraction No:	
Driller No:	1681	Twsp Direction Cd:	North
Notice of Inten ID:	DE01428	Range:	05
Well Type Code:	Water	Range Dir Code:	East
Well Completion Dt:	05-Jun-2014	Range Fraction No:	
Well Depth:	13.0	Section:	20
Well Diameter:	1.5	Quarter Section:	SE
Horz Coll Ds:		Qtr Qtr Section:	SW
Horiz Coll Meth Cd:	0	St Plane X-Coord:	1227527
Well Log Receiv Dt:	07-Jul-2014	St Plane Y-Coord:	1033209
Record Creation Dt:	03-Apr-2015	NAD83 Latitude:	0.0
Last Update Date:	11-Jun-2015	NAD83 Longitude:	0.0
Tax Parcel Identifier:	31052000304600		
Well Owner Name:	Smokey Point Commercial LLC		
Well Log Static Lvl Qt:	0.0		
Well Log GPM Qt:	0.0		
Well Log PSI No:	0.0		
Well Log Flw Type Cd:			
Well Log Well Tst Cd:			
Well Log ZIP Code:	98271		

## Wells and Additional Sources Detail Report

Map Key	Direction	Distance (mi)	Distance (ft)	Elevation (ft)	DB
90	SSW	0.98	5,160.00	124.44	WATER WELLS
Well Log ID:	1024832	Region Code:	1		
Well Tag ID:	BIL715	County ID:	61		
Well Log Image Nm:	1024832.tif	County Name:			
Project Tag No:		Township:	31		
WRIA No:	7	Twsp Fraction No:			
Driller No:	1681	Twsp Direction Cd:	North		
Notice of Inten ID:	DE01428	Range:	05		
Well Type Code:	Water	Range Dir Code:	East		
Well Completion Dt:	15-May-2014	Range Fraction No:			
Well Depth:	19.0	Section:	20		
Well Diameter:	1.5	Quarter Section:	SE		
Horz Coll Ds:		Qtr Qtr Section:	SW		
Horiz Coll Meth Cd:	0	St Plane X-Coord:	1227527		
Well Log Receiv Dt:	06-Jun-2014	St Plane Y-Coord:	1033209		
Record Creation Dt:	12-Jun-2015	NAD83 Latitude:	0.0		
Last Update Date:	12-Jun-2015	NAD83 Longitude:	0.0		
Tax Parcel Identifier:	31052000304600				
Well Owner Name:	Smokey Point Commercial LLC				
Well Log Static Lvl Qt:	0.0				
Well Log GPM Qt:	0.0				
Well Log PSI No:	0.0				
Well Log Flw Type Cd:					
Well Log Well Tst Cd:					
Well Log ZIP Code:	98271				

Map Key	Direction	Distance (mi)	Distance (ft)	Elevation (ft)	DB
90	SSW	0.98	5,160.00	124.44	WATER WELLS
Well Log ID:	1002680	Region Code:	1		
Well Tag ID:	BIL526	County ID:	61		
Well Log Image Nm:	1002680.tif	County Name:			
Project Tag No:		Township:	31		
WRIA No:	7	Twsp Fraction No:			
Driller No:	1681	Twsp Direction Cd:	North		
Notice of Inten ID:	DE01428	Range:	05		
Well Type Code:	Water	Range Dir Code:	East		
Well Completion Dt:	05-Jun-2014	Range Fraction No:			
Well Depth:	11.0	Section:	20		
Well Diameter:	1.5	Quarter Section:	SE		
Horz Coll Ds:		Qtr Qtr Section:	SW		
Horiz Coll Meth Cd:	0	St Plane X-Coord:	1227527		
Well Log Receiv Dt:	07-Jul-2014	St Plane Y-Coord:	1033209		

## Wells and Additional Sources Detail Report

Record Creation Dt:	02-Apr-2015	NAD83 Latitude:	0.0
Last Update Date:	11-Jun-2015	NAD83 Longitude:	0.0
Tax Parcel Identifier:	31052000304600		
Well Owner Name:	Smokey Point Commercial LLC		
Well Log Static Lvl Qt:	0.0		
Well Log GPM Qt:	0.0		
Well Log PSI No:	0.0		
Well Log Flw Type Cd:			
Well Log Well Tst Cd:			
Well Log ZIP Code:	98271		

Map Key	Direction	Distance (mi)	Distance (ft)	Elevation (ft)	DB
90	SSW	0.98	5,160.00	124.44	WATER WELLS

Well Log ID:	1024733	Region Code:	1
Well Tag ID:	BIL670	County ID:	61
Well Log Image Nm:	1024733.tif	County Name:	
Project Tag No:		Township:	31
WRIA No:	7	Twsp Fraction No:	
Driller No:	1681	Twsp Direction Cd:	North
Notice of Inten ID:	DE01428	Range:	05
Well Type Code:	Water	Range Dir Code:	East
Well Completion Dt:	15-May-2014	Range Fraction No:	
Well Depth:	15.0	Section:	20
Well Diameter:	1.5	Quarter Section:	SE
Horz Coll Ds:		Qtr Qtr Section:	SW
Horiz Coll Meth Cd:	0	St Plane X-Coord:	1227527
Well Log Receiv Dt:	06-Jun-2014	St Plane Y-Coord:	1033209
Record Creation Dt:	11-Jun-2015	NAD83 Latitude:	0.0
Last Update Date:	11-Jun-2015	NAD83 Longitude:	0.0
Tax Parcel Identifier:	31052000304600		
Well Owner Name:	Smokey Point Commercial LLC		
Well Log Static Lvl Qt:	0.0		
Well Log GPM Qt:	0.0		
Well Log PSI No:	0.0		
Well Log Flw Type Cd:			
Well Log Well Tst Cd:			
Well Log ZIP Code:	98271		

Map Key	Direction	Distance (mi)	Distance (ft)	Elevation (ft)	DB
90	SSW	0.98	5,160.00	124.44	WATER WELLS

Well Log ID:	1024633	Region Code:	1
Well Tag ID:	BIL667	County ID:	61
Well Log Image Nm:	1024633.tif	County Name:	
Project Tag No:		Township:	31

## Wells and Additional Sources Detail Report

WRIA No:	7	Twsp Fraction No:	
Driller No:	1681	Twsp Direction Cd:	North
Notice of Inten ID:	DE01428	Range:	05
Well Type Code:	Water	Range Dir Code:	East
Well Completion Dt:	15-May-2014	Range Fraction No:	
Well Depth:	14.0	Section:	20
Well Diameter:	1.5	Quarter Section:	SE
Horz Coll Ds:		Qtr Qtr Section:	SW
Horiz Coll Meth Cd:	0	St Plane X-Coord:	1227527
Well Log Receiv Dt:	06-Jun-2014	St Plane Y-Coord:	1033209
Record Creation Dt:	11-Jun-2015	NAD83 Latitude:	0.0
Last Update Date:	11-Jun-2015	NAD83 Longitude:	0.0
Tax Parcel Identifier:	31052000304600		
Well Owner Name:	Smokey Point Commercial LLC		
Well Log Static Lvl Qt:	0.0		
Well Log GPM Qt:	0.0		
Well Log PSI No:	0.0		
Well Log Flw Type Cd:			
Well Log Well Tst Cd:			
Well Log ZIP Code:	98271		

Map Key	Direction	Distance (mi)	Distance (ft)	Elevation (ft)	DB
90	SSW	0.98	5,160.00	124.44	WATER WELLS

Well Log ID:	1024710	Region Code:	1
Well Tag ID:	BIL642	County ID:	61
Well Log Image Nm:	1024710.tif	County Name:	
Project Tag No:		Township:	31
WRIA No:	7	Twsp Fraction No:	
Driller No:	1681	Twsp Direction Cd:	North
Notice of Inten ID:	DE01428	Range:	05
Well Type Code:	Water	Range Dir Code:	East
Well Completion Dt:	15-May-2014	Range Fraction No:	
Well Depth:	20.0	Section:	20
Well Diameter:	1.5	Quarter Section:	SE
Horz Coll Ds:		Qtr Qtr Section:	SW
Horiz Coll Meth Cd:	0	St Plane X-Coord:	1227527
Well Log Receiv Dt:	06-Jun-2014	St Plane Y-Coord:	1033209
Record Creation Dt:	11-Jun-2015	NAD83 Latitude:	0.0
Last Update Date:	11-Jun-2015	NAD83 Longitude:	0.0
Tax Parcel Identifier:	31052000304600		
Well Owner Name:	Smokey Point Commercial LLC		
Well Log Static Lvl Qt:	0.0		
Well Log GPM Qt:	0.0		
Well Log PSI No:	0.0		
Well Log Flw Type Cd:			

# Wells and Additional Sources Detail Report

Well Log Well Tst Cd:  
Well Log ZIP Code: 98271

Map Key	Direction	Distance (mi)	Distance (ft)	Elevation (ft)	DB
90	SSW	0.98	5,160.00	124.44	WATER WELLS

Well Log ID:	1024713	Region Code:	1
Well Tag ID:	BIL664	County ID:	61
Well Log Image Nm:	1024713.tif	County Name:	
Project Tag No:		Township:	31
WRIA No:	7	Twsp Fraction No:	
Driller No:	1681	Twsp Direction Cd:	North
Notice of Inten ID:	DE01428	Range:	05
Well Type Code:	Water	Range Dir Code:	East
Well Completion Dt:	15-May-2014	Range Fraction No:	
Well Depth:	12.0	Section:	20
Well Diameter:	1.5	Quarter Section:	SE
Horz Coll Ds:		Qtr Qtr Section:	SW
Horiz Coll Meth Cd:	0	St Plane X-Coord:	1227527
Well Log Receiv Dt:	06-Jun-2014	St Plane Y-Coord:	1033209
Record Creation Dt:	11-Jun-2015	NAD83 Latitude:	0.0
Last Update Date:	11-Jun-2015	NAD83 Longitude:	0.0
Tax Parcel Identifier:	31052000304600		
Well Owner Name:	Smokey Point Commercial LLC		
Well Log Static Lvl Qt:	0.0		
Well Log GPM Qt:	0.0		
Well Log PSI No:	0.0		
Well Log Flw Type Cd:			
Well Log Well Tst Cd:			
Well Log ZIP Code:	98271		

Map Key	Direction	Distance (mi)	Distance (ft)	Elevation (ft)	DB
90	SSW	0.98	5,160.00	124.44	WATER WELLS

Well Log ID:	1024900	Region Code:	1
Well Tag ID:	BIL710	County ID:	61
Well Log Image Nm:	1024900.tif	County Name:	
Project Tag No:		Township:	31
WRIA No:	7	Twsp Fraction No:	
Driller No:	1681	Twsp Direction Cd:	North
Notice of Inten ID:	DE01428	Range:	05
Well Type Code:	Water	Range Dir Code:	East
Well Completion Dt:	15-May-2014	Range Fraction No:	
Well Depth:	20.0	Section:	20
Well Diameter:	1.5	Quarter Section:	SE
Horz Coll Ds:		Qtr Qtr Section:	SW

## Wells and Additional Sources Detail Report

Horiz Coll Meth Cd:	0	St Plane X-Coord:	1227527
Well Log Receiv Dt:	06-Jun-2014	St Plane Y-Coord:	1033209
Record Creation Dt:	12-Jun-2015	NAD83 Latitude:	0.0
Last Update Date:	12-Jun-2015	NAD83 Longitude:	0.0
Tax Parcel Identifier:	31052000304600		
Well Owner Name:	Smokey Point Commercial LLC		
Well Log Static Lvl Qt:	0.0		
Well Log GPM Qt:	0.0		
Well Log PSI No:	0.0		
Well Log Flw Type Cd:			
Well Log Well Tst Cd:			
Well Log ZIP Code:	98271		

Map Key	Direction	Distance (mi)	Distance (ft)	Elevation (ft)	DB
90	SSW	0.98	5,160.00	124.44	WATER WELLS

Well Log ID:	1024643	Region Code:	1
Well Tag ID:	BIL645	County ID:	61
Well Log Image Nm:	1024643.tif	County Name:	
Project Tag No:		Township:	31
WRIA No:	7	Twsp Fraction No:	
Driller No:	1681	Twsp Direction Cd:	North
Notice of Inten ID:	DE01428	Range:	05
Well Type Code:	Water	Range Dir Code:	East
Well Completion Dt:	15-May-2014	Range Fraction No:	
Well Depth:	20.0	Section:	20
Well Diameter:	1.5	Quarter Section:	SE
Horz Coll Ds:		Qtr Qtr Section:	SW
Horiz Coll Meth Cd:	0	St Plane X-Coord:	1227527
Well Log Receiv Dt:	06-Jun-2014	St Plane Y-Coord:	1033209
Record Creation Dt:	11-Jun-2015	NAD83 Latitude:	0.0
Last Update Date:	11-Jun-2015	NAD83 Longitude:	0.0
Tax Parcel Identifier:	31052000304600		
Well Owner Name:	Smokey Point Commercial LLC		
Well Log Static Lvl Qt:	0.0		
Well Log GPM Qt:	0.0		
Well Log PSI No:	0.0		
Well Log Flw Type Cd:			
Well Log Well Tst Cd:			
Well Log ZIP Code:	98271		

Map Key	Direction	Distance (mi)	Distance (ft)	Elevation (ft)	DB
90	SSW	0.98	5,160.00	124.44	WATER WELLS

Well Log ID:	1002394	Region Code:	1
Well Tag ID:	BIL839	County ID:	61

## Wells and Additional Sources Detail Report

Well Log Image Nm: 1002394.tif	County Name:
Project Tag No:	Township: 31
WRIA No: 7	Twsp Fraction No:
Driller No: 1681	Twsp Direction Cd: North
Notice of Inten ID: DE01428	Range: 05
Well Type Code: Water	Range Dir Code: East
Well Completion Dt: 06-Jun-2014	Range Fraction No:
Well Depth: 16.0	Section: 20
Well Diameter: 1.5	Quarter Section: SE
Horz Coll Ds:	Qtr Qtr Section: SW
Horiz Coll Meth Cd: 0	St Plane X-Coord: 1227527
Well Log Receiv Dt: 09-Jul-2014	St Plane Y-Coord: 1033209
Record Creation Dt: 02-Apr-2015	NAD83 Latitude: 0.0
Last Update Date: 11-Jun-2015	NAD83 Longitude: 0.0
Tax Parcel Identifier: 31052000304600	
Well Owner Name: Smokey Point Commercial LLC	
Well Log Static Lvl Qt: 0.0	
Well Log GPM Qt: 0.0	
Well Log PSI No: 0.0	
Well Log Flw Type Cd:	
Well Log Well Tst Cd:	
Well Log ZIP Code: 98271	

Map Key	Direction	Distance (mi)	Distance (ft)	Elevation (ft)	DB
90	SSW	0.98	5,160.00	124.44	WATER WELLS

Well Log ID: 1002674	Region Code: 1
Well Tag ID: BIL547	County ID: 61
Well Log Image Nm: 1002674.tif	County Name:
Project Tag No:	Township: 31
WRIA No: 7	Twsp Fraction No:
Driller No: 1681	Twsp Direction Cd: North
Notice of Inten ID: DE01428	Range: 05
Well Type Code: Water	Range Dir Code: East
Well Completion Dt: 05-Jun-2014	Range Fraction No:
Well Depth: 14.0	Section: 20
Well Diameter: 1.5	Quarter Section: SE
Horz Coll Ds:	Qtr Qtr Section: SW
Horiz Coll Meth Cd: 0	St Plane X-Coord: 1227527
Well Log Receiv Dt: 07-Jul-2014	St Plane Y-Coord: 1033209
Record Creation Dt: 02-Apr-2015	NAD83 Latitude: 0.0
Last Update Date: 11-Jun-2015	NAD83 Longitude: 0.0
Tax Parcel Identifier: 31052000304600	
Well Owner Name: Smokey Point Commercial LLC	
Well Log Static Lvl Qt: 0.0	
Well Log GPM Qt: 0.0	

## Wells and Additional Sources Detail Report

Well Log PSI No: 0.0  
 Well Log Flw Type Cd:  
 Well Log Well Tst Cd:  
 Well Log ZIP Code: 98271

<b>Map Key</b>	<b>Direction</b>	<b>Distance (mi)</b>	<b>Distance (ft)</b>	<b>Elevation (ft)</b>	<b>DB</b>
90	SSW	0.98	5,160.00	124.44	WATER WELLS

Well Log ID:	1002581	Region Code:	1
Well Tag ID:	BIL589	County ID:	61
Well Log Image Nm:	1002581.tif	County Name:	
Project Tag No:		Township:	31
WRIA No:	7	Twsp Fraction No:	
Driller No:	1681	Twsp Direction Cd:	North
Notice of Inten ID:	DE01428	Range:	05
Well Type Code:	Water	Range Dir Code:	East
Well Completion Dt:	05-Jun-2014	Range Fraction No:	
Well Depth:	18.0	Section:	20
Well Diameter:	1.5	Quarter Section:	SE
Horz Coll Ds:		Qtr Qtr Section:	SW
Horiz Coll Meth Cd:	0	St Plane X-Coord:	1227527
Well Log Receiv Dt:	07-Jul-2014	St Plane Y-Coord:	1033209
Record Creation Dt:	02-Apr-2015	NAD83 Latitude:	0.0
Last Update Date:	11-Jun-2015	NAD83 Longitude:	0.0
Tax Parcel Identifier:	31052000304600		
Well Owner Name:	Smokey Point Commercial LLC		
Well Log Static Lvl Qt:	0.0		
Well Log GPM Qt:	0.0		
Well Log PSI No:	0.0		
Well Log Flw Type Cd:			
Well Log Well Tst Cd:			
Well Log ZIP Code:	98271		

<b>Map Key</b>	<b>Direction</b>	<b>Distance (mi)</b>	<b>Distance (ft)</b>	<b>Elevation (ft)</b>	<b>DB</b>
90	SSW	0.98	5,160.00	124.44	WATER WELLS

Well Log ID:	1024867	Region Code:	1
Well Tag ID:	BIL714	County ID:	61
Well Log Image Nm:	1024867.tif	County Name:	
Project Tag No:		Township:	31
WRIA No:	7	Twsp Fraction No:	
Driller No:	1681	Twsp Direction Cd:	North
Notice of Inten ID:	DE01428	Range:	05
Well Type Code:	Water	Range Dir Code:	East
Well Completion Dt:	15-May-2014	Range Fraction No:	
Well Depth:	20.0	Section:	20

## Wells and Additional Sources Detail Report

Well Diameter:	1.5	Quarter Section:	SE
Horz Coll Ds:		Qtr Qtr Section:	SW
Horiz Coll Meth Cd:	0	St Plane X-Coord:	1227527
Well Log Receiv Dt:	06-Jun-2014	St Plane Y-Coord:	1033209
Record Creation Dt:	12-Jun-2015	NAD83 Latitude:	0.0
Last Update Date:	12-Jun-2015	NAD83 Longitude:	0.0
Tax Parcel Identifier:	31052000304600		
Well Owner Name:	Smokey Point Commercial LLC		
Well Log Static Lvl Qt:	0.0		
Well Log GPM Qt:	0.0		
Well Log PSI No:	0.0		
Well Log Flw Type Cd:			
Well Log Well Tst Cd:			
Well Log ZIP Code:	98271		

Map Key	Direction	Distance (mi)	Distance (ft)	Elevation (ft)	DB
90	SSW	0.98	5,160.00	124.44	WATER WELLS

Well Log ID:	1002664	Region Code:	1
Well Tag ID:	BIL525	County ID:	61
Well Log Image Nm:	1002664.tif	County Name:	
Project Tag No:		Township:	31
WRIA No:	7	Twsp Fraction No:	
Driller No:	1681	Twsp Direction Cd:	North
Notice of Inten ID:	DE01428	Range:	05
Well Type Code:	Water	Range Dir Code:	East
Well Completion Dt:	05-Jun-2014	Range Fraction No:	
Well Depth:	13.0	Section:	20
Well Diameter:	1.5	Quarter Section:	SE
Horz Coll Ds:		Qtr Qtr Section:	SW
Horiz Coll Meth Cd:	0	St Plane X-Coord:	1227527
Well Log Receiv Dt:	07-Jul-2014	St Plane Y-Coord:	1033209
Record Creation Dt:	02-Apr-2015	NAD83 Latitude:	0.0
Last Update Date:	11-Jun-2015	NAD83 Longitude:	0.0
Tax Parcel Identifier:	31052000304600		
Well Owner Name:	Smokey Point Commercial LLC		
Well Log Static Lvl Qt:	0.0		
Well Log GPM Qt:	0.0		
Well Log PSI No:	0.0		
Well Log Flw Type Cd:			
Well Log Well Tst Cd:			
Well Log ZIP Code:	98271		

Map Key	Direction	Distance (mi)	Distance (ft)	Elevation (ft)	DB
90	SSW	0.98	5,160.00	124.44	WATER WELLS

## Wells and Additional Sources Detail Report

Well Log ID:	1002567	Region Code:	1
Well Tag ID:	BIL797	County ID:	61
Well Log Image Nm:	1002567.tif	County Name:	
Project Tag No:		Township:	31
WRIA No:	7	Twsp Fraction No:	
Driller No:	1681	Twsp Direction Cd:	North
Notice of Inten ID:	DE01428	Range:	05
Well Type Code:	Water	Range Dir Code:	East
Well Completion Dt:	28-May-2014	Range Fraction No:	
Well Depth:	13.0	Section:	20
Well Diameter:	1.5	Quarter Section:	SE
Horz Coll Ds:		Qtr Qtr Section:	SW
Horiz Coll Meth Cd:	0	St Plane X-Coord:	1227527
Well Log Receiv Dt:	03-Jul-2014	St Plane Y-Coord:	1033209
Record Creation Dt:	02-Apr-2015	NAD83 Latitude:	0.0
Last Update Date:	11-Jun-2015	NAD83 Longitude:	0.0
Tax Parcel Identifier:	31052000304600		
Well Owner Name:	Smokey Point Commercial LLC		
Well Log Static Lvl Qt:	0.0		
Well Log GPM Qt:	0.0		
Well Log PSI No:	0.0		
Well Log Flw Type Cd:			
Well Log Well Tst Cd:			
Well Log ZIP Code:	98271		

Map Key	Direction	Distance (mi)	Distance (ft)	Elevation (ft)	DB
90	SSW	0.98	5,160.00	124.44	WATER WELLS

Well Log ID:	1002565	Region Code:	1
Well Tag ID:	BIL791	County ID:	61
Well Log Image Nm:	1002565.tif	County Name:	
Project Tag No:		Township:	31
WRIA No:	7	Twsp Fraction No:	
Driller No:	1681	Twsp Direction Cd:	North
Notice of Inten ID:	DE01428	Range:	05
Well Type Code:	Water	Range Dir Code:	East
Well Completion Dt:	28-May-2014	Range Fraction No:	
Well Depth:	13.0	Section:	20
Well Diameter:	1.5	Quarter Section:	SE
Horz Coll Ds:		Qtr Qtr Section:	SW
Horiz Coll Meth Cd:	0	St Plane X-Coord:	1227527
Well Log Receiv Dt:	03-Jul-2014	St Plane Y-Coord:	1033209
Record Creation Dt:	02-Apr-2015	NAD83 Latitude:	0.0
Last Update Date:	11-Jun-2015	NAD83 Longitude:	0.0
Tax Parcel Identifier:	31052000304600		
Well Owner Name:	Smokey Point Commercial LLC		

## Wells and Additional Sources Detail Report

Well Log Static Lvl Qt: 0.0  
 Well Log GPM Qt: 0.0  
 Well Log PSI No: 0.0  
 Well Log Flw Type Cd:  
 Well Log Well Tst Cd:  
 Well Log ZIP Code: 98271

<b>Map Key</b>	<b>Direction</b>	<b>Distance (mi)</b>	<b>Distance (ft)</b>	<b>Elevation (ft)</b>	<b>DB</b>
90	SSW	0.98	5,160.00	124.44	WATER WELLS

Well Log ID:	1002569	Region Code:	1
Well Tag ID:	BIL891	County ID:	61
Well Log Image Nm:	1002569.tif	County Name:	
Project Tag No:		Township:	31
WRIA No:	7	Twsp Fraction No:	
Driller No:	1681	Twsp Direction Cd:	North
Notice of Inten ID:	DE01428	Range:	05
Well Type Code:	Water	Range Dir Code:	East
Well Completion Dt:	05-Jun-2014	Range Fraction No:	
Well Depth:	14.0	Section:	20
Well Diameter:	1.5	Quarter Section:	SE
Horz Coll Ds:		Qtr Qtr Section:	SW
Horiz Coll Meth Cd:	0	St Plane X-Coord:	1227527
Well Log Receiv Dt:	07-Jul-2014	St Plane Y-Coord:	1033209
Record Creation Dt:	02-Apr-2015	NAD83 Latitude:	0.0
Last Update Date:	11-Jun-2015	NAD83 Longitude:	0.0
Tax Parcel Identifier:	31052000304600		
Well Owner Name:	Smokey Point Commercial LLC		
Well Log Static Lvl Qt:	0.0		
Well Log GPM Qt:	0.0		
Well Log PSI No:	0.0		
Well Log Flw Type Cd:			
Well Log Well Tst Cd:			
Well Log ZIP Code:	98271		

<b>Map Key</b>	<b>Direction</b>	<b>Distance (mi)</b>	<b>Distance (ft)</b>	<b>Elevation (ft)</b>	<b>DB</b>
90	SSW	0.98	5,160.00	124.44	WATER WELLS

Well Log ID:	1002651	Region Code:	1
Well Tag ID:	BIL602	County ID:	61
Well Log Image Nm:	1002651.tif	County Name:	
Project Tag No:		Township:	31
WRIA No:	7	Twsp Fraction No:	
Driller No:	1681	Twsp Direction Cd:	North
Notice of Inten ID:	DE01428	Range:	05
Well Type Code:	Water	Range Dir Code:	East

## Wells and Additional Sources Detail Report

Well Completion Dt:	05-Jun-2014	Range Fraction No:	
Well Depth:	13.0	Section:	20
Well Diameter:	1.5	Quarter Section:	SE
Horz Coll Ds:		Qtr Qtr Section:	SW
Horiz Coll Meth Cd:	0	St Plane X-Coord:	1227527
Well Log Receiv Dt:	07-Jul-2014	St Plane Y-Coord:	1033209
Record Creation Dt:	02-Apr-2015	NAD83 Latitude:	0.0
Last Update Date:	11-Jun-2015	NAD83 Longitude:	0.0
Tax Parcel Identifier:	31052000304600		
Well Owner Name:	Smokey Point Commercial LLC		
Well Log Static Lvl Qt:	0.0		
Well Log GPM Qt:	0.0		
Well Log PSI No:	0.0		
Well Log Flw Type Cd:			
Well Log Well Tst Cd:			
Well Log ZIP Code:	98271		

Map Key	Direction	Distance (mi)	Distance (ft)	Elevation (ft)	DB
90	SSW	0.98	5,160.00	124.44	WATER WELLS

Well Log ID:	1002722	Region Code:	1
Well Tag ID:	BIL581	County ID:	61
Well Log Image Nm:	1002722.tif	County Name:	
Project Tag No:		Township:	31
WRIA No:	7	Twsp Fraction No:	
Driller No:	1681	Twsp Direction Cd:	North
Notice of Inten ID:	DE01428	Range:	05
Well Type Code:	Water	Range Dir Code:	East
Well Completion Dt:	05-Jun-2014	Range Fraction No:	
Well Depth:	16.0	Section:	20
Well Diameter:	1.5	Quarter Section:	SE
Horz Coll Ds:		Qtr Qtr Section:	SW
Horiz Coll Meth Cd:	0	St Plane X-Coord:	1227527
Well Log Receiv Dt:	07-Jul-2014	St Plane Y-Coord:	1033209
Record Creation Dt:	03-Apr-2015	NAD83 Latitude:	0.0
Last Update Date:	11-Jun-2015	NAD83 Longitude:	0.0
Tax Parcel Identifier:	31052000304600		
Well Owner Name:	Smokey Point Commercial LLC		
Well Log Static Lvl Qt:	0.0		
Well Log GPM Qt:	0.0		
Well Log PSI No:	0.0		
Well Log Flw Type Cd:			
Well Log Well Tst Cd:			
Well Log ZIP Code:	98271		

Map Key	Direction	Distance (mi)	Distance (ft)	Elevation (ft)	DB
---------	-----------	---------------	---------------	----------------	----

## Wells and Additional Sources Detail Report

<b>90</b>	SSW	0.98	5,160.00	124.44	WATER WELLS
Well Log ID:	1002673	Region Code:	1		
Well Tag ID:	BIL545	County ID:	61		
Well Log Image Nm:	1002673.tif	County Name:			
Project Tag No:		Township:	31		
WRIA No:	7	Twsp Fraction No:			
Driller No:	1681	Twsp Direction Cd:	North		
Notice of Inten ID:	DE01428	Range:	05		
Well Type Code:	Water	Range Dir Code:	East		
Well Completion Dt:	05-Jun-2014	Range Fraction No:			
Well Depth:	16.0	Section:	20		
Well Diameter:	1.5	Quarter Section:	SE		
Horz Coll Ds:		Qtr Qtr Section:	SW		
Horiz Coll Meth Cd:	0	St Plane X-Coord:	1227527		
Well Log Receiv Dt:	07-Jul-2014	St Plane Y-Coord:	1033209		
Record Creation Dt:	02-Apr-2015	NAD83 Latitude:	0.0		
Last Update Date:	11-Jun-2015	NAD83 Longitude:	0.0		
Tax Parcel Identifier:	31052000304600				
Well Owner Name:	Smokey Point Commercial LLC				
Well Log Static Lvl Qt:	0.0				
Well Log GPM Qt:	0.0				
Well Log PSI No:	0.0				
Well Log Flw Type Cd:					
Well Log Well Tst Cd:					
Well Log ZIP Code:	98271				

<b>Map Key</b>	<b>Direction</b>	<b>Distance (mi)</b>	<b>Distance (ft)</b>	<b>Elevation (ft)</b>	<b>DB</b>
<b>90</b>	SSW	0.98	5,160.00	124.44	WATER WELLS
Well Log ID:	1002642	Region Code:	1		
Well Tag ID:	BIL538	County ID:	61		
Well Log Image Nm:	1002642.tif	County Name:			
Project Tag No:		Township:	31		
WRIA No:	7	Twsp Fraction No:			
Driller No:	1681	Twsp Direction Cd:	North		
Notice of Inten ID:	DE01428	Range:	05		
Well Type Code:	Water	Range Dir Code:	East		
Well Completion Dt:	05-Jun-2014	Range Fraction No:			
Well Depth:	14.0	Section:	20		
Well Diameter:	1.5	Quarter Section:	SE		
Horz Coll Ds:		Qtr Qtr Section:	SW		
Horiz Coll Meth Cd:	0	St Plane X-Coord:	1227527		
Well Log Receiv Dt:	07-Jul-2014	St Plane Y-Coord:	1033209		
Record Creation Dt:	02-Apr-2015	NAD83 Latitude:	0.0		
Last Update Date:	11-Jun-2015	NAD83 Longitude:	0.0		

## Wells and Additional Sources Detail Report

Tax Parcel Identifier: 31052000304600  
 Well Owner Name: Smokey Point Commercial LLC  
 Well Log Static Lvl Qt: 0.0  
 Well Log GPM Qt: 0.0  
 Well Log PSI No: 0.0  
 Well Log Flw Type Cd:  
 Well Log Well Tst Cd:  
 Well Log ZIP Code: 98271

Map Key	Direction	Distance (mi)	Distance (ft)	Elevation (ft)	DB
90	SSW	0.98	5,160.00	124.44	WATER WELLS

Well Log ID:	1002737	Region Code:	1
Well Tag ID:	BIL557	County ID:	61
Well Log Image Nm:	1002737.tif	County Name:	
Project Tag No:		Township:	31
WRIA No:	7	Twsp Fraction No:	
Driller No:	1681	Twsp Direction Cd:	North
Notice of Inten ID:	DE01428	Range:	05
Well Type Code:	Water	Range Dir Code:	East
Well Completion Dt:	05-Jun-2014	Range Fraction No:	
Well Depth:	17.0	Section:	20
Well Diameter:	1.5	Quarter Section:	SE
Horz Coll Ds:		Qtr Qtr Section:	SW
Horiz Coll Meth Cd:	0	St Plane X-Coord:	1227527
Well Log Receiv Dt:	07-Jul-2014	St Plane Y-Coord:	1033209
Record Creation Dt:	03-Apr-2015	NAD83 Latitude:	0.0
Last Update Date:	11-Jun-2015	NAD83 Longitude:	0.0
Tax Parcel Identifier:	31052000304600		
Well Owner Name:	Smokey Point Commercial LLC		
Well Log Static Lvl Qt:	0.0		
Well Log GPM Qt:	0.0		
Well Log PSI No:	0.0		
Well Log Flw Type Cd:			
Well Log Well Tst Cd:			
Well Log ZIP Code:	98271		

Map Key	Direction	Distance (mi)	Distance (ft)	Elevation (ft)	DB
90	SSW	0.98	5,160.00	124.44	WATER WELLS

Well Log ID:	1002681	Region Code:	1
Well Tag ID:	BIL516	County ID:	61
Well Log Image Nm:	1002681.tif	County Name:	
Project Tag No:		Township:	31
WRIA No:	7	Twsp Fraction No:	
Driller No:	1681	Twsp Direction Cd:	North

## Wells and Additional Sources Detail Report

Notice of Inten ID:	DE01428	Range:	05
Well Type Code:	Water	Range Dir Code:	East
Well Completion Dt:	05-Jun-2014	Range Fraction No:	
Well Depth:	15.0	Section:	20
Well Diameter:	1.5	Quarter Section:	SE
Horz Coll Ds:		Qtr Qtr Section:	SW
Horiz Coll Meth Cd:	0	St Plane X-Coord:	1227527
Well Log Receiv Dt:	07-Jul-2014	St Plane Y-Coord:	1033209
Record Creation Dt:	02-Apr-2015	NAD83 Latitude:	0.0
Last Update Date:	11-Jun-2015	NAD83 Longitude:	0.0
Tax Parcel Identifier:	31052000304600		
Well Owner Name:	Smokey Point Commercial LLC		
Well Log Static Lvl Qt:	0.0		
Well Log GPM Qt:	0.0		
Well Log PSI No:	0.0		
Well Log Flw Type Cd:			
Well Log Well Tst Cd:			
Well Log ZIP Code:	98271		

Map Key	Direction	Distance (mi)	Distance (ft)	Elevation (ft)	DB
90	SSW	0.98	5,160.00	124.44	WATER WELLS

Well Log ID:	1002555	Region Code:	1
Well Tag ID:	BIL760	County ID:	61
Well Log Image Nm:	1002555.tif	County Name:	
Project Tag No:		Township:	31
WRIA No:	7	Twsp Fraction No:	
Driller No:	1681	Twsp Direction Cd:	North
Notice of Inten ID:	DE01428	Range:	05
Well Type Code:	Water	Range Dir Code:	East
Well Completion Dt:	28-May-2014	Range Fraction No:	
Well Depth:	20.0	Section:	20
Well Diameter:	1.5	Quarter Section:	SE
Horz Coll Ds:		Qtr Qtr Section:	SW
Horiz Coll Meth Cd:	0	St Plane X-Coord:	1227527
Well Log Receiv Dt:	03-Jul-2014	St Plane Y-Coord:	1033209
Record Creation Dt:	02-Apr-2015	NAD83 Latitude:	0.0
Last Update Date:	11-Jun-2015	NAD83 Longitude:	0.0
Tax Parcel Identifier:	31052000304600		
Well Owner Name:	Smokey Point Commercial LLC		
Well Log Static Lvl Qt:	0.0		
Well Log GPM Qt:	0.0		
Well Log PSI No:	0.0		
Well Log Flw Type Cd:			
Well Log Well Tst Cd:			
Well Log ZIP Code:	98271		

## Wells and Additional Sources Detail Report

Map Key	Direction	Distance (mi)	Distance (ft)	Elevation (ft)	DB
90	SSW	0.98	5,160.00	124.44	WATER WELLS
Well Log ID:	1024839	Region Code:	1		
Well Tag ID:	BIL683	County ID:	61		
Well Log Image Nm:	1024839.tif	County Name:			
Project Tag No:		Township:	31		
WRIA No:	7	Twsp Fraction No:			
Driller No:	1681	Twsp Direction Cd:	North		
Notice of Inten ID:	DE01428	Range:	05		
Well Type Code:	Water	Range Dir Code:	East		
Well Completion Dt:	15-May-2014	Range Fraction No:			
Well Depth:	18.0	Section:	20		
Well Diameter:	1.5	Quarter Section:	SE		
Horz Coll Ds:		Qtr Qtr Section:	SW		
Horiz Coll Meth Cd:	0	St Plane X-Coord:	1227527		
Well Log Receiv Dt:	06-Jun-2014	St Plane Y-Coord:	1033209		
Record Creation Dt:	12-Jun-2015	NAD83 Latitude:	0.0		
Last Update Date:	12-Jun-2015	NAD83 Longitude:	0.0		
Tax Parcel Identifier:	31052000304600				
Well Owner Name:	Smokey Point Commercial LLC				
Well Log Static Lvl Qt:	0.0				
Well Log GPM Qt:	0.0				
Well Log PSI No:	0.0				
Well Log Flw Type Cd:					
Well Log Well Tst Cd:					
Well Log ZIP Code:	98271				

Map Key	Direction	Distance (mi)	Distance (ft)	Elevation (ft)	DB
90	SSW	0.98	5,160.00	124.44	WATER WELLS
Well Log ID:	337939	Region Code:	1		
Well Tag ID:		County ID:	61		
Well Log Image Nm:	00337939.tif	County Name:			
Project Tag No:		Township:	31		
WRIA No:	7	Twsp Fraction No:			
Driller No:		Twsp Direction Cd:	North		
Notice of Inten ID:	A053674	Range:	05		
Well Type Code:	Decommissioning	Range Dir Code:	East		
Well Completion Dt:	19-Dec-2001	Range Fraction No:			
Well Depth:	0.0	Section:	20		
Well Diameter:	2.0	Quarter Section:	SE		
Horz Coll Ds:		Qtr Qtr Section:	SW		
Horiz Coll Meth Cd:	0	St Plane X-Coord:	1227527		
Well Log Receiv Dt:	04-Mar-2002	St Plane Y-Coord:	1033209		

## Wells and Additional Sources Detail Report

Record Creation Dt:	20-Aug-2002	NAD83 Latitude:	48.15405
Last Update Date:	20-Aug-2002	NAD83 Longitude:	-122.19109
Tax Parcel Identifier:			
Well Owner Name:	WA STATE DEPT OF TRANSPORTATION		
Well Log Static Lvl Qt:	0.0		
Well Log GPM Qt:	0.0		
Well Log PSI No:	0.0		
Well Log Flw Type Cd:			
Well Log Well Tst Cd:			
Well Log ZIP Code:			

Map Key	Direction	Distance (mi)	Distance (ft)	Elevation (ft)	DB
90	SSW	0.98	5,160.00	124.44	WATER WELLS

Well Log ID:	1025421	Region Code:	1
Well Tag ID:	BIL689	County ID:	61
Well Log Image Nm:	1025421.tif	County Name:	
Project Tag No:		Township:	31
WRIA No:	7	Twsp Fraction No:	
Driller No:	1681	Twsp Direction Cd:	North
Notice of Inten ID:	DE01428	Range:	05
Well Type Code:	Water	Range Dir Code:	East
Well Completion Dt:	15-May-2014	Range Fraction No:	
Well Depth:	18.0	Section:	20
Well Diameter:	1.5	Quarter Section:	SE
Horz Coll Ds:		Qtr Qtr Section:	SW
Horiz Coll Meth Cd:	0	St Plane X-Coord:	1227527
Well Log Receiv Dt:	06-Jun-2014	St Plane Y-Coord:	1033209
Record Creation Dt:	12-Jun-2015	NAD83 Latitude:	0.0
Last Update Date:	12-Jun-2015	NAD83 Longitude:	0.0
Tax Parcel Identifier:	31052000304600		
Well Owner Name:	Smokey Point Commercial LLC		
Well Log Static Lvl Qt:	0.0		
Well Log GPM Qt:	0.0		
Well Log PSI No:	0.0		
Well Log Flw Type Cd:			
Well Log Well Tst Cd:			
Well Log ZIP Code:	98271		

Map Key	Direction	Distance (mi)	Distance (ft)	Elevation (ft)	DB
90	SSW	0.98	5,160.00	124.44	WATER WELLS

Well Log ID:	1002537	Region Code:	1
Well Tag ID:	BIL788	County ID:	61
Well Log Image Nm:	1002537.tif	County Name:	
Project Tag No:		Township:	31

## Wells and Additional Sources Detail Report

WRIA No:	7	Twsp Fraction No:	
Driller No:	1681	Twsp Direction Cd:	North
Notice of Inten ID:	DE01428	Range:	05
Well Type Code:	Water	Range Dir Code:	East
Well Completion Dt:	28-May-2014	Range Fraction No:	
Well Depth:	11.0	Section:	20
Well Diameter:	1.5	Quarter Section:	SE
Horz Coll Ds:		Qtr Qtr Section:	SW
Horiz Coll Meth Cd:	0	St Plane X-Coord:	1227527
Well Log Receiv Dt:	03-Jul-2014	St Plane Y-Coord:	1033209
Record Creation Dt:	02-Apr-2015	NAD83 Latitude:	0.0
Last Update Date:	11-Jun-2015	NAD83 Longitude:	0.0
Tax Parcel Identifier:	31052000304600		
Well Owner Name:	Smokey Point Commercial LLC		
Well Log Static Lvl Qt:	0.0		
Well Log GPM Qt:	0.0		
Well Log PSI No:	0.0		
Well Log Flw Type Cd:			
Well Log Well Tst Cd:			
Well Log ZIP Code:	98271		

Map Key	Direction	Distance (mi)	Distance (ft)	Elevation (ft)	DB
90	SSW	0.98	5,160.00	124.44	WATER WELLS

Well Log ID:	1002594	Region Code:	1
Well Tag ID:	BIL768	County ID:	61
Well Log Image Nm:	1002594.tif	County Name:	
Project Tag No:		Township:	31
WRIA No:	7	Twsp Fraction No:	
Driller No:	1681	Twsp Direction Cd:	North
Notice of Inten ID:	DE01428	Range:	05
Well Type Code:	Water	Range Dir Code:	East
Well Completion Dt:	28-May-2014	Range Fraction No:	
Well Depth:	13.0	Section:	20
Well Diameter:	1.5	Quarter Section:	SE
Horz Coll Ds:		Qtr Qtr Section:	SW
Horiz Coll Meth Cd:	0	St Plane X-Coord:	1227527
Well Log Receiv Dt:	03-Jul-2014	St Plane Y-Coord:	1033209
Record Creation Dt:	02-Apr-2015	NAD83 Latitude:	0.0
Last Update Date:	11-Jun-2015	NAD83 Longitude:	0.0
Tax Parcel Identifier:	31052000304600		
Well Owner Name:	Smokey Point Commercial LLC		
Well Log Static Lvl Qt:	0.0		
Well Log GPM Qt:	0.0		
Well Log PSI No:	0.0		
Well Log Flw Type Cd:			

# Wells and Additional Sources Detail Report

Well Log Well Tst Cd:  
Well Log ZIP Code: 98271

Map Key	Direction	Distance (mi)	Distance (ft)	Elevation (ft)	DB
90	SSW	0.98	5,160.00	124.44	WATER WELLS

Well Log ID:	1002561	Region Code:	1
Well Tag ID:	BIL781	County ID:	61
Well Log Image Nm:	1002561.tif	County Name:	
Project Tag No:		Township:	31
WRIA No:	7	Twsp Fraction No:	
Driller No:	1681	Twsp Direction Cd:	North
Notice of Inten ID:	DE01428	Range:	05
Well Type Code:	Water	Range Dir Code:	East
Well Completion Dt:	28-May-2014	Range Fraction No:	
Well Depth:	14.0	Section:	20
Well Diameter:	1.5	Quarter Section:	SE
Horz Coll Ds:		Qtr Qtr Section:	SW
Horiz Coll Meth Cd:	0	St Plane X-Coord:	1227527
Well Log Receiv Dt:	03-Jul-2014	St Plane Y-Coord:	1033209
Record Creation Dt:	02-Apr-2015	NAD83 Latitude:	0.0
Last Update Date:	11-Jun-2015	NAD83 Longitude:	0.0
Tax Parcel Identifier:	31052000304600		
Well Owner Name:	Smokey Point Commercial LLC		
Well Log Static Lvl Qt:	0.0		
Well Log GPM Qt:	0.0		
Well Log PSI No:	0.0		
Well Log Flw Type Cd:			
Well Log Well Tst Cd:			
Well Log ZIP Code:	98271		

Map Key	Direction	Distance (mi)	Distance (ft)	Elevation (ft)	DB
90	SSW	0.98	5,160.00	124.44	WATER WELLS

Well Log ID:	328362	Region Code:	1
Well Tag ID:		County ID:	61
Well Log Image Nm:	00328362.tif	County Name:	
Project Tag No:		Township:	31
WRIA No:	7	Twsp Fraction No:	
Driller No:		Twsp Direction Cd:	North
Notice of Inten ID:	R017260	Range:	05
Well Type Code:	Resource Protection	Range Dir Code:	East
Well Completion Dt:	16-Sep-1997	Range Fraction No:	
Well Depth:	42.0	Section:	20
Well Diameter:	0.0	Quarter Section:	SE
Horz Coll Ds:		Qtr Qtr Section:	SW

## Wells and Additional Sources Detail Report

Horiz Coll Meth Cd:	0	St Plane X-Coord:	1227527
Well Log Receiv Dt:	02-Mar-2000	St Plane Y-Coord:	1033209
Record Creation Dt:	29-Mar-2002	NAD83 Latitude:	48.06653
Last Update Date:	29-Mar-2002	NAD83 Longitude:	-122.32139
Tax Parcel Identifier:			
Well Owner Name:	WSDOT		
Well Log Static Lvl Qt:	0.0		
Well Log GPM Qt:	0.0		
Well Log PSI No:	0.0		
Well Log Flw Type Cd:			
Well Log Well Tst Cd:			
Well Log ZIP Code:			

Map Key	Direction	Distance (mi)	Distance (ft)	Elevation (ft)	DB
90	SSW	0.98	5,160.00	124.44	WATER WELLS

Well Log ID:	1024837	Region Code:	1
Well Tag ID:	BIL723	County ID:	61
Well Log Image Nm:	1024837.tif	County Name:	
Project Tag No:		Township:	31
WRIA No:	7	Twsp Fraction No:	
Driller No:	1681	Twsp Direction Cd:	North
Notice of Inten ID:	DE01428	Range:	05
Well Type Code:	Water	Range Dir Code:	East
Well Completion Dt:	15-May-2014	Range Fraction No:	
Well Depth:	19.0	Section:	20
Well Diameter:	1.5	Quarter Section:	SE
Horz Coll Ds:		Qtr Qtr Section:	SW
Horiz Coll Meth Cd:	0	St Plane X-Coord:	1227527
Well Log Receiv Dt:	06-Jun-2014	St Plane Y-Coord:	1033209
Record Creation Dt:	12-Jun-2015	NAD83 Latitude:	0.0
Last Update Date:	12-Jun-2015	NAD83 Longitude:	0.0
Tax Parcel Identifier:	31052000304600		
Well Owner Name:	Smokey Point Commercial LLC		
Well Log Static Lvl Qt:	0.0		
Well Log GPM Qt:	0.0		
Well Log PSI No:	0.0		
Well Log Flw Type Cd:			
Well Log Well Tst Cd:			
Well Log ZIP Code:	98271		

Map Key	Direction	Distance (mi)	Distance (ft)	Elevation (ft)	DB
90	SSW	0.98	5,160.00	124.44	WATER WELLS

Well Log ID:	1025425	Region Code:	1
Well Tag ID:	BIL688	County ID:	61

## Wells and Additional Sources Detail Report

Well Log Image Nm:	1025425.tif	County Name:	
Project Tag No:		Township:	31
WRIA No:	7	Twsp Fraction No:	
Driller No:	1681	Twsp Direction Cd:	North
Notice of Inten ID:	DE01428	Range:	05
Well Type Code:	Water	Range Dir Code:	East
Well Completion Dt:	15-May-2014	Range Fraction No:	
Well Depth:	18.0	Section:	20
Well Diameter:	1.5	Quarter Section:	SE
Horz Coll Ds:		Qtr Qtr Section:	SW
Horiz Coll Meth Cd:	0	St Plane X-Coord:	1227527
Well Log Receiv Dt:	06-Jun-2014	St Plane Y-Coord:	1033209
Record Creation Dt:	12-Jun-2015	NAD83 Latitude:	0.0
Last Update Date:	12-Jun-2015	NAD83 Longitude:	0.0
Tax Parcel Identifier:	31052000304600		
Well Owner Name:	Smokey Point Commercial LLC		
Well Log Static Lvl Qt:	0.0		
Well Log GPM Qt:	0.0		
Well Log PSI No:	0.0		
Well Log Flw Type Cd:			
Well Log Well Tst Cd:			
Well Log ZIP Code:	98271		

Map Key	Direction	Distance (mi)	Distance (ft)	Elevation (ft)	DB
90	SSW	0.98	5,160.00	124.44	WATER WELLS

Well Log ID:	337941	Region Code:	1
Well Tag ID:		County ID:	61
Well Log Image Nm:	00337941.tif	County Name:	
Project Tag No:		Township:	31
WRIA No:	7	Twsp Fraction No:	
Driller No:		Twsp Direction Cd:	North
Notice of Inten ID:	A053674	Range:	05
Well Type Code:	Decommissioning	Range Dir Code:	East
Well Completion Dt:	19-Dec-2001	Range Fraction No:	
Well Depth:	0.0	Section:	20
Well Diameter:	2.0	Quarter Section:	SE
Horz Coll Ds:		Qtr Qtr Section:	SW
Horiz Coll Meth Cd:	0	St Plane X-Coord:	1227527
Well Log Receiv Dt:	04-Mar-2002	St Plane Y-Coord:	1033209
Record Creation Dt:	20-Aug-2002	NAD83 Latitude:	48.15405
Last Update Date:	20-Aug-2002	NAD83 Longitude:	-122.19109
Tax Parcel Identifier:			
Well Owner Name:	WA STATE DEPT OF TRANSPORTATION		
Well Log Static Lvl Qt:	0.0		
Well Log GPM Qt:	0.0		

## Wells and Additional Sources Detail Report

Well Log PSI No: 0.0  
 Well Log Flw Type Cd:  
 Well Log Well Tst Cd:  
 Well Log ZIP Code:

<b>Map Key</b>	<b>Direction</b>	<b>Distance (mi)</b>	<b>Distance (ft)</b>	<b>Elevation (ft)</b>	<b>DB</b>
90	SSW	0.98	5,160.00	124.44	WATER WELLS

Well Log ID:	1002554	Region Code:	1
Well Tag ID:	BIL605	County ID:	61
Well Log Image Nm:	1002554.tif	County Name:	
Project Tag No:		Township:	31
WRIA No:	7	Twsp Fraction No:	
Driller No:	1681	Twsp Direction Cd:	North
Notice of Inten ID:	DE01428	Range:	05
Well Type Code:	Water	Range Dir Code:	East
Well Completion Dt:	05-Jun-2014	Range Fraction No:	
Well Depth:	15.0	Section:	20
Well Diameter:	1.5	Quarter Section:	SE
Horz Coll Ds:		Qtr Qtr Section:	SW
Horiz Coll Meth Cd:	0	St Plane X-Coord:	1227527
Well Log Receiv Dt:	07-Jul-2014	St Plane Y-Coord:	1033209
Record Creation Dt:	02-Apr-2015	NAD83 Latitude:	0.0
Last Update Date:	11-Jun-2015	NAD83 Longitude:	0.0
Tax Parcel Identifier:	31052000304600		
Well Owner Name:	Smokey Point Commercial LLC		
Well Log Static Lvl Qt:	0.0		
Well Log GPM Qt:	0.0		
Well Log PSI No:	0.0		
Well Log Flw Type Cd:			
Well Log Well Tst Cd:			
Well Log ZIP Code:	98271		

<b>Map Key</b>	<b>Direction</b>	<b>Distance (mi)</b>	<b>Distance (ft)</b>	<b>Elevation (ft)</b>	<b>DB</b>
90	SSW	0.98	5,160.00	124.44	WATER WELLS

Well Log ID:	1024896	Region Code:	1
Well Tag ID:	BIL725	County ID:	61
Well Log Image Nm:	1024896.tif	County Name:	
Project Tag No:		Township:	31
WRIA No:	7	Twsp Fraction No:	
Driller No:	1681	Twsp Direction Cd:	North
Notice of Inten ID:	DE01428	Range:	05
Well Type Code:	Water	Range Dir Code:	East
Well Completion Dt:	15-May-2014	Range Fraction No:	
Well Depth:	18.0	Section:	20

## Wells and Additional Sources Detail Report

Well Diameter:	1.5	Quarter Section:	SE
Horz Coll Ds:		Qtr Qtr Section:	SW
Horiz Coll Meth Cd:	0	St Plane X-Coord:	1227527
Well Log Receiv Dt:	06-Jun-2014	St Plane Y-Coord:	1033209
Record Creation Dt:	12-Jun-2015	NAD83 Latitude:	0.0
Last Update Date:	12-Jun-2015	NAD83 Longitude:	0.0
Tax Parcel Identifier:	31052000304600		
Well Owner Name:	Smokey Point Commercial LLC		
Well Log Static Lvl Qt:	0.0		
Well Log GPM Qt:	0.0		
Well Log PSI No:	0.0		
Well Log Flw Type Cd:			
Well Log Well Tst Cd:			
Well Log ZIP Code:	98271		

Map Key	Direction	Distance (mi)	Distance (ft)	Elevation (ft)	DB
90	SSW	0.98	5,160.00	124.44	WATER WELLS

Well Log ID:	1002661	Region Code:	1
Well Tag ID:	BIL519	County ID:	61
Well Log Image Nm:	1002661.tif	County Name:	
Project Tag No:		Township:	31
WRIA No:	7	Twsp Fraction No:	
Driller No:	1681	Twsp Direction Cd:	North
Notice of Inten ID:	DE01428	Range:	05
Well Type Code:	Water	Range Dir Code:	East
Well Completion Dt:	05-Jun-2014	Range Fraction No:	
Well Depth:	11.0	Section:	20
Well Diameter:	1.5	Quarter Section:	SE
Horz Coll Ds:		Qtr Qtr Section:	SW
Horiz Coll Meth Cd:	0	St Plane X-Coord:	1227527
Well Log Receiv Dt:	07-Jul-2014	St Plane Y-Coord:	1033209
Record Creation Dt:	02-Apr-2015	NAD83 Latitude:	0.0
Last Update Date:	11-Jun-2015	NAD83 Longitude:	0.0
Tax Parcel Identifier:	31052000304600		
Well Owner Name:	Smokey Point Commercial LLC		
Well Log Static Lvl Qt:	0.0		
Well Log GPM Qt:	0.0		
Well Log PSI No:	0.0		
Well Log Flw Type Cd:			
Well Log Well Tst Cd:			
Well Log ZIP Code:	98271		

Map Key	Direction	Distance (mi)	Distance (ft)	Elevation (ft)	DB
90	SSW	0.98	5,160.00	124.44	WATER WELLS

## Wells and Additional Sources Detail Report

Well Log ID:	1002405	Region Code:	1
Well Tag ID:	BIL819	County ID:	61
Well Log Image Nm:	1002405.tif	County Name:	
Project Tag No:		Township:	31
WRIA No:	7	Twsp Fraction No:	
Driller No:	1681	Twsp Direction Cd:	North
Notice of Inten ID:	DE01428	Range:	05
Well Type Code:	Water	Range Dir Code:	East
Well Completion Dt:	06-Jun-2014	Range Fraction No:	
Well Depth:	14.0	Section:	20
Well Diameter:	1.5	Quarter Section:	SE
Horz Coll Ds:		Qtr Qtr Section:	SW
Horiz Coll Meth Cd:	0	St Plane X-Coord:	1227527
Well Log Receiv Dt:	09-Jul-2014	St Plane Y-Coord:	1033209
Record Creation Dt:	02-Apr-2015	NAD83 Latitude:	0.0
Last Update Date:	11-Jun-2015	NAD83 Longitude:	0.0
Tax Parcel Identifier:	31052000304600		
Well Owner Name:	Smokey Point Commercial LLC		
Well Log Static Lvl Qt:	0.0		
Well Log GPM Qt:	0.0		
Well Log PSI No:	0.0		
Well Log Flw Type Cd:			
Well Log Well Tst Cd:			
Well Log ZIP Code:	98271		

Map Key	Direction	Distance (mi)	Distance (ft)	Elevation (ft)	DB
90	SSW	0.98	5,160.00	124.44	WATER WELLS

Well Log ID:	1002676	Region Code:	1
Well Tag ID:	BIL551	County ID:	61
Well Log Image Nm:	1002676.tif	County Name:	
Project Tag No:		Township:	31
WRIA No:	7	Twsp Fraction No:	
Driller No:	1681	Twsp Direction Cd:	North
Notice of Inten ID:	DE01428	Range:	05
Well Type Code:	Water	Range Dir Code:	East
Well Completion Dt:	05-Jun-2014	Range Fraction No:	
Well Depth:	17.0	Section:	20
Well Diameter:	1.5	Quarter Section:	SE
Horz Coll Ds:		Qtr Qtr Section:	SW
Horiz Coll Meth Cd:	0	St Plane X-Coord:	1227527
Well Log Receiv Dt:	07-Jul-2014	St Plane Y-Coord:	1033209
Record Creation Dt:	02-Apr-2015	NAD83 Latitude:	0.0
Last Update Date:	11-Jun-2015	NAD83 Longitude:	0.0
Tax Parcel Identifier:	31052000304600		
Well Owner Name:	Smokey Point Commercial LLC		

## Wells and Additional Sources Detail Report

Well Log Static Lvl Qt: 0.0  
 Well Log GPM Qt: 0.0  
 Well Log PSI No: 0.0  
 Well Log Flw Type Cd:  
 Well Log Well Tst Cd:  
 Well Log ZIP Code: 98271

<b>Map Key</b>	<b>Direction</b>	<b>Distance (mi)</b>	<b>Distance (ft)</b>	<b>Elevation (ft)</b>	<b>DB</b>
90	SSW	0.98	5,160.00	124.44	WATER WELLS

Well Log ID:	337934	Region Code:	1
Well Tag ID:		County ID:	61
Well Log Image Nm:	00337934.tif	County Name:	
Project Tag No:		Township:	31
WRIA No:	7	Twsp Fraction No:	
Driller No:		Twsp Direction Cd:	North
Notice of Inten ID:	R050463	Range:	05
Well Type Code:	Resource Protection	Range Dir Code:	East
Well Completion Dt:	19-Dec-2001	Range Fraction No:	
Well Depth:	7.0	Section:	20
Well Diameter:	2.0	Quarter Section:	SE
Horz Coll Ds:		Qtr Qtr Section:	SW
Horiz Coll Meth Cd:	0	St Plane X-Coord:	1227527
Well Log Receiv Dt:	04-Mar-2002	St Plane Y-Coord:	1033209
Record Creation Dt:	20-Aug-2002	NAD83 Latitude:	48.15405
Last Update Date:	20-Aug-2002	NAD83 Longitude:	-122.19109
Tax Parcel Identifier:			
Well Owner Name:	WA STATE DEPT		
Well Log Static Lvl Qt:	0.0		
Well Log GPM Qt:	0.0		
Well Log PSI No:	0.0		
Well Log Flw Type Cd:			
Well Log Well Tst Cd:			
Well Log ZIP Code:			

<b>Map Key</b>	<b>Direction</b>	<b>Distance (mi)</b>	<b>Distance (ft)</b>	<b>Elevation (ft)</b>	<b>DB</b>
90	SSW	0.98	5,160.00	124.44	WATER WELLS

Well Log ID:	337932	Region Code:	1
Well Tag ID:		County ID:	61
Well Log Image Nm:	00337932.tif	County Name:	
Project Tag No:		Township:	31
WRIA No:	7	Twsp Fraction No:	
Driller No:		Twsp Direction Cd:	North
Notice of Inten ID:	R050463	Range:	05
Well Type Code:	Resource Protection	Range Dir Code:	East

## Wells and Additional Sources Detail Report

Well Completion Dt:	19-Dec-2001	Range Fraction No:	
Well Depth:	7.0	Section:	20
Well Diameter:	2.0	Quarter Section:	SE
Horz Coll Ds:		Qtr Qtr Section:	SW
Horiz Coll Meth Cd:	0	St Plane X-Coord:	1227527
Well Log Receiv Dt:	04-Mar-2002	St Plane Y-Coord:	1033209
Record Creation Dt:	20-Aug-2002	NAD83 Latitude:	48.15405
Last Update Date:	20-Aug-2002	NAD83 Longitude:	-122.19109
Tax Parcel Identifier:			
Well Owner Name:	WA STATE DEPT		
Well Log Static Lvl Qt:	0.0		
Well Log GPM Qt:	0.0		
Well Log PSI No:	0.0		
Well Log Flw Type Cd:			
Well Log Well Tst Cd:			
Well Log ZIP Code:			

Map Key	Direction	Distance (mi)	Distance (ft)	Elevation (ft)	DB
90	SSW	0.98	5,160.00	124.44	WATER WELLS

Well Log ID:	1024873	Region Code:	1
Well Tag ID:	BIL735	County ID:	61
Well Log Image Nm:	1024873.tif	County Name:	
Project Tag No:		Township:	31
WRIA No:	7	Twsp Fraction No:	
Driller No:	1681	Twsp Direction Cd:	North
Notice of Inten ID:	DE01428	Range:	05
Well Type Code:	Water	Range Dir Code:	East
Well Completion Dt:	15-May-2014	Range Fraction No:	
Well Depth:	15.0	Section:	20
Well Diameter:	1.5	Quarter Section:	SE
Horz Coll Ds:		Qtr Qtr Section:	SW
Horiz Coll Meth Cd:	0	St Plane X-Coord:	1227527
Well Log Receiv Dt:	06-Jun-2014	St Plane Y-Coord:	1033209
Record Creation Dt:	12-Jun-2015	NAD83 Latitude:	0.0
Last Update Date:	12-Jun-2015	NAD83 Longitude:	0.0
Tax Parcel Identifier:	31052000304600		
Well Owner Name:	Smokey Point Commercial LLC		
Well Log Static Lvl Qt:	0.0		
Well Log GPM Qt:	0.0		
Well Log PSI No:	0.0		
Well Log Flw Type Cd:			
Well Log Well Tst Cd:			
Well Log ZIP Code:	98271		

Map Key	Direction	Distance (mi)	Distance (ft)	Elevation (ft)	DB
---------	-----------	---------------	---------------	----------------	----

## Wells and Additional Sources Detail Report

<b>90</b>	SSW	0.98	5,160.00	124.44	WATER WELLS
Well Log ID:	1002716	Region Code:	1		
Well Tag ID:	BIL567	County ID:	61		
Well Log Image Nm:	1002716.tif	County Name:			
Project Tag No:		Township:	31		
WRIA No:	7	Twsp Fraction No:			
Driller No:	1681	Twsp Direction Cd:	North		
Notice of Inten ID:	DE01428	Range:	05		
Well Type Code:	Water	Range Dir Code:	East		
Well Completion Dt:	05-Jun-2014	Range Fraction No:			
Well Depth:	11.0	Section:	20		
Well Diameter:	1.5	Quarter Section:	SE		
Horz Coll Ds:		Qtr Qtr Section:	SW		
Horiz Coll Meth Cd:	0	St Plane X-Coord:	1227527		
Well Log Receiv Dt:	07-Jul-2014	St Plane Y-Coord:	1033209		
Record Creation Dt:	03-Apr-2015	NAD83 Latitude:	0.0		
Last Update Date:	11-Jun-2015	NAD83 Longitude:	0.0		
Tax Parcel Identifier:	31052000304600				
Well Owner Name:	Smokey Point Commercial LLC				
Well Log Static Lvl Qt:	0.0				
Well Log GPM Qt:	0.0				
Well Log PSI No:	0.0				
Well Log Flw Type Cd:					
Well Log Well Tst Cd:					
Well Log ZIP Code:	98271				

<b>Map Key</b>	<b>Direction</b>	<b>Distance (mi)</b>	<b>Distance (ft)</b>	<b>Elevation (ft)</b>	<b>DB</b>
<b>90</b>	SSW	0.98	5,160.00	124.44	WATER WELLS
Well Log ID:	337931	Region Code:	1		
Well Tag ID:		County ID:	61		
Well Log Image Nm:	00337931.tif	County Name:			
Project Tag No:		Township:	31		
WRIA No:	7	Twsp Fraction No:			
Driller No:		Twsp Direction Cd:	North		
Notice of Inten ID:	R050463	Range:	05		
Well Type Code:	Resource Protection	Range Dir Code:	East		
Well Completion Dt:	19-Dec-2001	Range Fraction No:			
Well Depth:	6.5	Section:	20		
Well Diameter:	2.0	Quarter Section:	SE		
Horz Coll Ds:		Qtr Qtr Section:	SW		
Horiz Coll Meth Cd:	0	St Plane X-Coord:	1227527		
Well Log Receiv Dt:	04-Mar-2002	St Plane Y-Coord:	1033209		
Record Creation Dt:	20-Aug-2002	NAD83 Latitude:	48.15405		
Last Update Date:	20-Aug-2002	NAD83 Longitude:	-122.19109		

## Wells and Additional Sources Detail Report

Tax Parcel Identifier:  
 Well Owner Name: WA STATE DEPT  
 Well Log Static Lvl Qt: 0.0  
 Well Log GPM Qt: 0.0  
 Well Log PSI No: 0.0  
 Well Log Flw Type Cd:  
 Well Log Well Tst Cd:  
 Well Log ZIP Code:

<b>Map Key</b>	<b>Direction</b>	<b>Distance (mi)</b>	<b>Distance (ft)</b>	<b>Elevation (ft)</b>	<b>DB</b>
90	SSW	0.98	5,160.00	124.44	WATER WELLS

Well Log ID:	1024826	Region Code:	1
Well Tag ID:	BIL736	County ID:	61
Well Log Image Nm:	1024826.tif	County Name:	
Project Tag No:		Township:	31
WRIA No:	7	Twsp Fraction No:	
Driller No:	1681	Twsp Direction Cd:	North
Notice of Inten ID:	DE01428	Range:	05
Well Type Code:	Water	Range Dir Code:	East
Well Completion Dt:	15-May-2014	Range Fraction No:	
Well Depth:	18.0	Section:	20
Well Diameter:	1.5	Quarter Section:	SE
Horz Coll Ds:		Qtr Qtr Section:	SW
Horiz Coll Meth Cd:	0	St Plane X-Coord:	1227527
Well Log Receiv Dt:	06-Jun-2014	St Plane Y-Coord:	1033209
Record Creation Dt:	12-Jun-2015	NAD83 Latitude:	0.0
Last Update Date:	12-Jun-2015	NAD83 Longitude:	0.0
Tax Parcel Identifier:	31052000304600		
Well Owner Name:	Smokey Point Commercial LLC		
Well Log Static Lvl Qt:	0.0		
Well Log GPM Qt:	0.0		
Well Log PSI No:	0.0		
Well Log Flw Type Cd:			
Well Log Well Tst Cd:			
Well Log ZIP Code:	98271		

<b>Map Key</b>	<b>Direction</b>	<b>Distance (mi)</b>	<b>Distance (ft)</b>	<b>Elevation (ft)</b>	<b>DB</b>
90	SSW	0.98	5,160.00	124.44	WATER WELLS

Well Log ID:	1024670	Region Code:	1
Well Tag ID:	BIL672	County ID:	61
Well Log Image Nm:	1024670.tif	County Name:	
Project Tag No:		Township:	31
WRIA No:	7	Twsp Fraction No:	
Driller No:	1681	Twsp Direction Cd:	North

## Wells and Additional Sources Detail Report

Notice of Inten ID:	DE01428	Range:	05
Well Type Code:	Water	Range Dir Code:	East
Well Completion Dt:	15-May-2014	Range Fraction No:	
Well Depth:	17.0	Section:	20
Well Diameter:	1.5	Quarter Section:	SE
Horz Coll Ds:		Qtr Qtr Section:	SW
Horiz Coll Meth Cd:	0	St Plane X-Coord:	1227527
Well Log Receiv Dt:	06-Jun-2014	St Plane Y-Coord:	1033209
Record Creation Dt:	11-Jun-2015	NAD83 Latitude:	0.0
Last Update Date:	11-Jun-2015	NAD83 Longitude:	0.0
Tax Parcel Identifier:	31052000304600		
Well Owner Name:	Smokey Point Commercial LLC		
Well Log Static Lvl Qt:	0.0		
Well Log GPM Qt:	0.0		
Well Log PSI No:	0.0		
Well Log Flw Type Cd:			
Well Log Well Tst Cd:			
Well Log ZIP Code:	98271		

Map Key	Direction	Distance (mi)	Distance (ft)	Elevation (ft)	DB
90	SSW	0.98	5,160.00	124.44	WATER WELLS

Well Log ID:	1024698	Region Code:	1
Well Tag ID:	BIL661	County ID:	61
Well Log Image Nm:	1024698.tif	County Name:	
Project Tag No:		Township:	31
WRIA No:	7	Twsp Fraction No:	
Driller No:	1681	Twsp Direction Cd:	North
Notice of Inten ID:	DE01428	Range:	05
Well Type Code:	Water	Range Dir Code:	East
Well Completion Dt:	15-May-2014	Range Fraction No:	
Well Depth:	11.0	Section:	20
Well Diameter:	1.5	Quarter Section:	SE
Horz Coll Ds:		Qtr Qtr Section:	SW
Horiz Coll Meth Cd:	0	St Plane X-Coord:	1227527
Well Log Receiv Dt:	06-Jun-2014	St Plane Y-Coord:	1033209
Record Creation Dt:	11-Jun-2015	NAD83 Latitude:	0.0
Last Update Date:	11-Jun-2015	NAD83 Longitude:	0.0
Tax Parcel Identifier:	31052000304600		
Well Owner Name:	Smokey Point Commercial LLC		
Well Log Static Lvl Qt:	0.0		
Well Log GPM Qt:	0.0		
Well Log PSI No:	0.0		
Well Log Flw Type Cd:			
Well Log Well Tst Cd:			
Well Log ZIP Code:	98271		

## Wells and Additional Sources Detail Report

Map Key	Direction	Distance (mi)	Distance (ft)	Elevation (ft)	DB
90	SSW	0.98	5,160.00	124.44	WATER WELLS
Well Log ID:	1024871	Region Code:	1		
Well Tag ID:	BIL728	County ID:	61		
Well Log Image Nm:	1024871.tif	County Name:			
Project Tag No:		Township:	31		
WRIA No:	7	Twsp Fraction No:			
Driller No:	1681	Twsp Direction Cd:	North		
Notice of Inten ID:	DE01428	Range:	05		
Well Type Code:	Water	Range Dir Code:	East		
Well Completion Dt:	15-May-2014	Range Fraction No:			
Well Depth:	18.0	Section:	20		
Well Diameter:	1.5	Quarter Section:	SE		
Horz Coll Ds:		Qtr Qtr Section:	SW		
Horiz Coll Meth Cd:	0	St Plane X-Coord:	1227527		
Well Log Receiv Dt:	06-Jun-2014	St Plane Y-Coord:	1033209		
Record Creation Dt:	12-Jun-2015	NAD83 Latitude:	0.0		
Last Update Date:	12-Jun-2015	NAD83 Longitude:	0.0		
Tax Parcel Identifier:	31052000304600				
Well Owner Name:	Smokey Point Commercial LLC				
Well Log Static Lvl Qt:	0.0				
Well Log GPM Qt:	0.0				
Well Log PSI No:	0.0				
Well Log Flw Type Cd:					
Well Log Well Tst Cd:					
Well Log ZIP Code:	98271				

Map Key	Direction	Distance (mi)	Distance (ft)	Elevation (ft)	DB
90	SSW	0.98	5,160.00	124.44	WATER WELLS
Well Log ID:	1024671	Region Code:	1		
Well Tag ID:	BIL668	County ID:	61		
Well Log Image Nm:	1024671.tif	County Name:			
Project Tag No:		Township:	31		
WRIA No:	7	Twsp Fraction No:			
Driller No:	1681	Twsp Direction Cd:	North		
Notice of Inten ID:	DE01428	Range:	05		
Well Type Code:	Water	Range Dir Code:	East		
Well Completion Dt:	15-May-2014	Range Fraction No:			
Well Depth:	14.0	Section:	20		
Well Diameter:	1.5	Quarter Section:	SE		
Horz Coll Ds:		Qtr Qtr Section:	SW		
Horiz Coll Meth Cd:	0	St Plane X-Coord:	1227527		
Well Log Receiv Dt:	06-Jun-2014	St Plane Y-Coord:	1033209		

## Wells and Additional Sources Detail Report

Record Creation Dt:	11-Jun-2015	NAD83 Latitude:	0.0
Last Update Date:	11-Jun-2015	NAD83 Longitude:	0.0
Tax Parcel Identifier:	31052000304600		
Well Owner Name:	Smokey Point Commercial LLC		
Well Log Static Lvl Qt:	0.0		
Well Log GPM Qt:	0.0		
Well Log PSI No:	0.0		
Well Log Flw Type Cd:			
Well Log Well Tst Cd:			
Well Log ZIP Code:	98271		

Map Key	Direction	Distance (mi)	Distance (ft)	Elevation (ft)	DB
90	SSW	0.98	5,160.00	124.44	WATER WELLS

Well Log ID:	1024827	Region Code:	1
Well Tag ID:	BILK73	County ID:	61
Well Log Image Nm:	1024827.tif	County Name:	
Project Tag No:		Township:	31
WRIA No:	7	Twsp Fraction No:	
Driller No:	1681	Twsp Direction Cd:	North
Notice of Inten ID:	DE01428	Range:	05
Well Type Code:	Water	Range Dir Code:	East
Well Completion Dt:	15-May-2014	Range Fraction No:	
Well Depth:	17.0	Section:	20
Well Diameter:	1.5	Quarter Section:	SE
Horz Coll Ds:		Qtr Qtr Section:	SW
Horiz Coll Meth Cd:	0	St Plane X-Coord:	1227527
Well Log Receiv Dt:	06-Jun-2014	St Plane Y-Coord:	1033209
Record Creation Dt:	12-Jun-2015	NAD83 Latitude:	0.0
Last Update Date:	12-Jun-2015	NAD83 Longitude:	0.0
Tax Parcel Identifier:	31052000304600		
Well Owner Name:	Smokey Point Commercial LLC		
Well Log Static Lvl Qt:	0.0		
Well Log GPM Qt:	0.0		
Well Log PSI No:	0.0		
Well Log Flw Type Cd:			
Well Log Well Tst Cd:			
Well Log ZIP Code:	98271		

Map Key	Direction	Distance (mi)	Distance (ft)	Elevation (ft)	DB
90	SSW	0.98	5,160.00	124.44	WATER WELLS

Well Log ID:	1002468	Region Code:	1
Well Tag ID:	BIL758	County ID:	61
Well Log Image Nm:	1002468.tif	County Name:	
Project Tag No:		Township:	31

## Wells and Additional Sources Detail Report

WRIA No:	7	Twsp Fraction No:	
Driller No:	1681	Twsp Direction Cd:	North
Notice of Inten ID:	DE01428	Range:	05
Well Type Code:	Water	Range Dir Code:	East
Well Completion Dt:	28-May-2014	Range Fraction No:	
Well Depth:	20.0	Section:	20
Well Diameter:	1.5	Quarter Section:	SE
Horz Coll Ds:		Qtr Qtr Section:	SW
Horiz Coll Meth Cd:	0	St Plane X-Coord:	1227527
Well Log Receiv Dt:	03-Jul-2014	St Plane Y-Coord:	1033209
Record Creation Dt:	02-Apr-2015	NAD83 Latitude:	0.0
Last Update Date:	11-Jun-2015	NAD83 Longitude:	0.0
Tax Parcel Identifier:	31052000304600		
Well Owner Name:	Smokey Point Commercial LLC		
Well Log Static Lvl Qt:	0.0		
Well Log GPM Qt:	0.0		
Well Log PSI No:	0.0		
Well Log Flw Type Cd:			
Well Log Well Tst Cd:			
Well Log ZIP Code:	98271		

Map Key	Direction	Distance (mi)	Distance (ft)	Elevation (ft)	DB
90	SSW	0.98	5,160.00	124.44	WATER WELLS

Well Log ID:	1002435	Region Code:	1
Well Tag ID:	BIL823	County ID:	61
Well Log Image Nm:	1002435.tif	County Name:	
Project Tag No:		Township:	31
WRIA No:	7	Twsp Fraction No:	
Driller No:	1681	Twsp Direction Cd:	North
Notice of Inten ID:	DE01428	Range:	05
Well Type Code:	Water	Range Dir Code:	East
Well Completion Dt:	06-Jun-2014	Range Fraction No:	
Well Depth:	11.0	Section:	20
Well Diameter:	1.5	Quarter Section:	SE
Horz Coll Ds:		Qtr Qtr Section:	SW
Horiz Coll Meth Cd:	0	St Plane X-Coord:	1227527
Well Log Receiv Dt:	09-Jul-2014	St Plane Y-Coord:	1033209
Record Creation Dt:	02-Apr-2015	NAD83 Latitude:	0.0
Last Update Date:	11-Jun-2015	NAD83 Longitude:	0.0
Tax Parcel Identifier:	31052000304600		
Well Owner Name:	Smokey Point Commercial LLC		
Well Log Static Lvl Qt:	0.0		
Well Log GPM Qt:	0.0		
Well Log PSI No:	0.0		
Well Log Flw Type Cd:			

# Wells and Additional Sources Detail Report

Well Log Well Tst Cd:  
Well Log ZIP Code: 98271

<b>Map Key</b>	<b>Direction</b>	<b>Distance (mi)</b>	<b>Distance (ft)</b>	<b>Elevation (ft)</b>	<b>DB</b>
90	SSW	0.98	5,160.00	124.44	WATER WELLS

Well Log ID:	1002407	Region Code:	1
Well Tag ID:	BIL826	County ID:	61
Well Log Image Nm:	1002407.tif	County Name:	
Project Tag No:		Township:	31
WRIA No:	7	Twsp Fraction No:	
Driller No:	1681	Twsp Direction Cd:	North
Notice of Inten ID:	DE01428	Range:	05
Well Type Code:	Water	Range Dir Code:	East
Well Completion Dt:	06-Jun-2014	Range Fraction No:	
Well Depth:	14.0	Section:	20
Well Diameter:	1.5	Quarter Section:	SE
Horz Coll Ds:		Qtr Qtr Section:	SW
Horiz Coll Meth Cd:	0	St Plane X-Coord:	1227527
Well Log Receiv Dt:	09-Jul-2014	St Plane Y-Coord:	1033209
Record Creation Dt:	02-Apr-2015	NAD83 Latitude:	0.0
Last Update Date:	11-Jun-2015	NAD83 Longitude:	0.0
Tax Parcel Identifier:	31052000304600		
Well Owner Name:	Smokey Point Commercial LLC		
Well Log Static Lvl Qt:	0.0		
Well Log GPM Qt:	0.0		
Well Log PSI No:	0.0		
Well Log Flw Type Cd:			
Well Log Well Tst Cd:			
Well Log ZIP Code:	98271		

<b>Map Key</b>	<b>Direction</b>	<b>Distance (mi)</b>	<b>Distance (ft)</b>	<b>Elevation (ft)</b>	<b>DB</b>
90	SSW	0.98	5,160.00	124.44	WATER WELLS

Well Log ID:	1002563	Region Code:	1
Well Tag ID:	BIL787	County ID:	61
Well Log Image Nm:	1002563.tif	County Name:	
Project Tag No:		Township:	31
WRIA No:	7	Twsp Fraction No:	
Driller No:	1681	Twsp Direction Cd:	North
Notice of Inten ID:	DE01428	Range:	05
Well Type Code:	Water	Range Dir Code:	East
Well Completion Dt:	28-May-2014	Range Fraction No:	
Well Depth:	11.0	Section:	20
Well Diameter:	1.5	Quarter Section:	SE
Horz Coll Ds:		Qtr Qtr Section:	SW

## Wells and Additional Sources Detail Report

Horiz Coll Meth Cd:	0	St Plane X-Coord:	1227527
Well Log Receiv Dt:	03-Jul-2014	St Plane Y-Coord:	1033209
Record Creation Dt:	02-Apr-2015	NAD83 Latitude:	0.0
Last Update Date:	11-Jun-2015	NAD83 Longitude:	0.0
Tax Parcel Identifier:	31052000304600		
Well Owner Name:	Smokey Point Commercial LLC		
Well Log Static Lvl Qt:	0.0		
Well Log GPM Qt:	0.0		
Well Log PSI No:	0.0		
Well Log Flw Type Cd:			
Well Log Well Tst Cd:			
Well Log ZIP Code:	98271		

Map Key	Direction	Distance (mi)	Distance (ft)	Elevation (ft)	DB
90	SSW	0.98	5,160.00	124.44	WATER WELLS

Well Log ID:	1002640	Region Code:	1
Well Tag ID:	BIL534	County ID:	61
Well Log Image Nm:	1002640.tif	County Name:	
Project Tag No:		Township:	31
WRIA No:	7	Twsp Fraction No:	
Driller No:	1681	Twsp Direction Cd:	North
Notice of Inten ID:	DE01428	Range:	05
Well Type Code:	Water	Range Dir Code:	East
Well Completion Dt:	05-Jun-2014	Range Fraction No:	
Well Depth:	14.0	Section:	20
Well Diameter:	1.5	Quarter Section:	SE
Horz Coll Ds:		Qtr Qtr Section:	SW
Horiz Coll Meth Cd:	0	St Plane X-Coord:	1227527
Well Log Receiv Dt:	07-Jul-2014	St Plane Y-Coord:	1033209
Record Creation Dt:	02-Apr-2015	NAD83 Latitude:	0.0
Last Update Date:	11-Jun-2015	NAD83 Longitude:	0.0
Tax Parcel Identifier:	31052000304600		
Well Owner Name:	Smokey Point Commercial LLC		
Well Log Static Lvl Qt:	0.0		
Well Log GPM Qt:	0.0		
Well Log PSI No:	0.0		
Well Log Flw Type Cd:			
Well Log Well Tst Cd:			
Well Log ZIP Code:	98271		

Map Key	Direction	Distance (mi)	Distance (ft)	Elevation (ft)	DB
90	SSW	0.98	5,160.00	124.44	WATER WELLS

Well Log ID:	1002597	Region Code:	1
Well Tag ID:	BIL880	County ID:	61

## Wells and Additional Sources Detail Report

Well Log Image Nm: 1002597.tif	County Name:
Project Tag No:	Township: 31
WRIA No: 7	Twsp Fraction No:
Driller No: 1681	Twsp Direction Cd: North
Notice of Inten ID: DE01428	Range: 05
Well Type Code: Water	Range Dir Code: East
Well Completion Dt: 05-Jun-2014	Range Fraction No:
Well Depth: 12.0	Section: 20
Well Diameter: 1.5	Quarter Section: SE
Horz Coll Ds:	Qtr Qtr Section: SW
Horiz Coll Meth Cd: 0	St Plane X-Coord: 1227527
Well Log Receiv Dt: 07-Jul-2014	St Plane Y-Coord: 1033209
Record Creation Dt: 02-Apr-2015	NAD83 Latitude: 0.0
Last Update Date: 11-Jun-2015	NAD83 Longitude: 0.0
Tax Parcel Identifier: 31052000304600	
Well Owner Name: Smokey Point Commercial LLC	
Well Log Static Lvl Qt: 0.0	
Well Log GPM Qt: 0.0	
Well Log PSI No: 0.0	
Well Log Flw Type Cd:	
Well Log Well Tst Cd:	
Well Log ZIP Code: 98271	

Map Key	Direction	Distance (mi)	Distance (ft)	Elevation (ft)	DB
90	SSW	0.98	5,160.00	124.44	WATER WELLS

Well Log ID: 1002723	Region Code: 1
Well Tag ID: BIL583	County ID: 61
Well Log Image Nm: 1002723.tif	County Name:
Project Tag No:	Township: 31
WRIA No: 7	Twsp Fraction No:
Driller No: 1681	Twsp Direction Cd: North
Notice of Inten ID: DE01428	Range: 05
Well Type Code: Water	Range Dir Code: East
Well Completion Dt: 05-Jun-2014	Range Fraction No:
Well Depth: 14.0	Section: 20
Well Diameter: 1.5	Quarter Section: SE
Horz Coll Ds:	Qtr Qtr Section: SW
Horiz Coll Meth Cd: 0	St Plane X-Coord: 1227527
Well Log Receiv Dt: 07-Jul-2014	St Plane Y-Coord: 1033209
Record Creation Dt: 03-Apr-2015	NAD83 Latitude: 0.0
Last Update Date: 11-Jun-2015	NAD83 Longitude: 0.0
Tax Parcel Identifier: 31052000304600	
Well Owner Name: Smokey Point Commercial LLC	
Well Log Static Lvl Qt: 0.0	
Well Log GPM Qt: 0.0	

## Wells and Additional Sources Detail Report

Well Log PSI No: 0.0  
 Well Log Flw Type Cd:  
 Well Log Well Tst Cd:  
 Well Log ZIP Code: 98271

<b>Map Key</b>	<b>Direction</b>	<b>Distance (mi)</b>	<b>Distance (ft)</b>	<b>Elevation (ft)</b>	<b>DB</b>
90	SSW	0.98	5,160.00	124.44	WATER WELLS

Well Log ID:	1002420	Region Code:	1
Well Tag ID:	BIL759	County ID:	61
Well Log Image Nm:	1002420.tif	County Name:	
Project Tag No:		Township:	31
WRIA No:	7	Twsp Fraction No:	
Driller No:	1681	Twsp Direction Cd:	North
Notice of Inten ID:	DE01428	Range:	05
Well Type Code:	Water	Range Dir Code:	East
Well Completion Dt:	28-May-2014	Range Fraction No:	
Well Depth:	20.0	Section:	20
Well Diameter:	1.5	Quarter Section:	SE
Horz Coll Ds:		Qtr Qtr Section:	SW
Horiz Coll Meth Cd:	0	St Plane X-Coord:	1227527
Well Log Receiv Dt:	03-Jul-2014	St Plane Y-Coord:	1033209
Record Creation Dt:	02-Apr-2015	NAD83 Latitude:	0.0
Last Update Date:	11-Jun-2015	NAD83 Longitude:	0.0
Tax Parcel Identifier:	31052000304600		
Well Owner Name:	Smokey Point Commercial LLC		
Well Log Static Lvl Qt:	0.0		
Well Log GPM Qt:	0.0		
Well Log PSI No:	0.0		
Well Log Flw Type Cd:			
Well Log Well Tst Cd:			
Well Log ZIP Code:	98271		

<b>Map Key</b>	<b>Direction</b>	<b>Distance (mi)</b>	<b>Distance (ft)</b>	<b>Elevation (ft)</b>	<b>DB</b>
90	SSW	0.98	5,160.00	124.44	WATER WELLS

Well Log ID:	1002433	Region Code:	1
Well Tag ID:	BIL816	County ID:	61
Well Log Image Nm:	1002433.tif	County Name:	
Project Tag No:		Township:	31
WRIA No:	7	Twsp Fraction No:	
Driller No:	1681	Twsp Direction Cd:	North
Notice of Inten ID:	DE01428	Range:	05
Well Type Code:	Water	Range Dir Code:	East
Well Completion Dt:	06-Jun-2014	Range Fraction No:	
Well Depth:	14.0	Section:	20

## Wells and Additional Sources Detail Report

Well Diameter:	1.5	Quarter Section:	SE
Horz Coll Ds:		Qtr Qtr Section:	SW
Horiz Coll Meth Cd:	0	St Plane X-Coord:	1227527
Well Log Receiv Dt:	09-Jul-2014	St Plane Y-Coord:	1033209
Record Creation Dt:	02-Apr-2015	NAD83 Latitude:	0.0
Last Update Date:	11-Jun-2015	NAD83 Longitude:	0.0
Tax Parcel Identifier:	31052000304600		
Well Owner Name:	Smokey Point Commercial LLC		
Well Log Static Lvl Qt:	0.0		
Well Log GPM Qt:	0.0		
Well Log PSI No:	0.0		
Well Log Flw Type Cd:			
Well Log Well Tst Cd:			
Well Log ZIP Code:	98271		

Map Key	Direction	Distance (mi)	Distance (ft)	Elevation (ft)	DB
90	SSW	0.98	5,160.00	124.44	WATER WELLS

Well Log ID:	1002528	Region Code:	1
Well Tag ID:	BIL762	County ID:	61
Well Log Image Nm:	1002528.tif	County Name:	
Project Tag No:		Township:	31
WRIA No:	7	Twsp Fraction No:	
Driller No:	1681	Twsp Direction Cd:	North
Notice of Inten ID:	DE01428	Range:	05
Well Type Code:	Water	Range Dir Code:	East
Well Completion Dt:	28-May-2014	Range Fraction No:	
Well Depth:	19.0	Section:	20
Well Diameter:	1.5	Quarter Section:	SE
Horz Coll Ds:		Qtr Qtr Section:	SW
Horiz Coll Meth Cd:	0	St Plane X-Coord:	1227527
Well Log Receiv Dt:	03-Jul-2014	St Plane Y-Coord:	1033209
Record Creation Dt:	02-Apr-2015	NAD83 Latitude:	0.0
Last Update Date:	11-Jun-2015	NAD83 Longitude:	0.0
Tax Parcel Identifier:	31052000304600		
Well Owner Name:	Smokey Point Commercial LLC		
Well Log Static Lvl Qt:	0.0		
Well Log GPM Qt:	0.0		
Well Log PSI No:	0.0		
Well Log Flw Type Cd:			
Well Log Well Tst Cd:			
Well Log ZIP Code:	98271		

Map Key	Direction	Distance (mi)	Distance (ft)	Elevation (ft)	DB
90	SSW	0.98	5,160.00	124.44	WATER WELLS

## Wells and Additional Sources Detail Report

Well Log ID:	1002598	Region Code:	1
Well Tag ID:	BIL796	County ID:	61
Well Log Image Nm:	1002598.tif	County Name:	
Project Tag No:		Township:	31
WRIA No:	7	Twsp Fraction No:	
Driller No:	1681	Twsp Direction Cd:	North
Notice of Inten ID:	DE01428	Range:	05
Well Type Code:	Water	Range Dir Code:	East
Well Completion Dt:	28-May-2014	Range Fraction No:	
Well Depth:	13.0	Section:	20
Well Diameter:	1.5	Quarter Section:	SE
Horz Coll Ds:		Qtr Qtr Section:	SW
Horiz Coll Meth Cd:	0	St Plane X-Coord:	1227527
Well Log Receiv Dt:	03-Jul-2014	St Plane Y-Coord:	1033209
Record Creation Dt:	02-Apr-2015	NAD83 Latitude:	0.0
Last Update Date:	11-Jun-2015	NAD83 Longitude:	0.0
Tax Parcel Identifier:	31052000304600		
Well Owner Name:	Smokey Point Commercial LLC		
Well Log Static Lvl Qt:	0.0		
Well Log GPM Qt:	0.0		
Well Log PSI No:	0.0		
Well Log Flw Type Cd:			
Well Log Well Tst Cd:			
Well Log ZIP Code:	98271		

Map Key	Direction	Distance (mi)	Distance (ft)	Elevation (ft)	DB
90	SSW	0.98	5,160.00	124.44	WATER WELLS

Well Log ID:	1002583	Region Code:	1
Well Tag ID:	BIL865	County ID:	61
Well Log Image Nm:	1002583.tif	County Name:	
Project Tag No:		Township:	31
WRIA No:	7	Twsp Fraction No:	
Driller No:	1681	Twsp Direction Cd:	North
Notice of Inten ID:	DE01428	Range:	05
Well Type Code:	Water	Range Dir Code:	East
Well Completion Dt:	05-Jun-2014	Range Fraction No:	
Well Depth:	16.0	Section:	20
Well Diameter:	1.5	Quarter Section:	SE
Horz Coll Ds:		Qtr Qtr Section:	SW
Horiz Coll Meth Cd:	0	St Plane X-Coord:	1227527
Well Log Receiv Dt:	07-Jul-2014	St Plane Y-Coord:	1033209
Record Creation Dt:	02-Apr-2015	NAD83 Latitude:	0.0
Last Update Date:	11-Jun-2015	NAD83 Longitude:	0.0
Tax Parcel Identifier:	31052000304600		
Well Owner Name:	Smokey Point Commercial LLC		

## Wells and Additional Sources Detail Report

Well Log Static Lvl Qt: 0.0  
 Well Log GPM Qt: 0.0  
 Well Log PSI No: 0.0  
 Well Log Flw Type Cd:  
 Well Log Well Tst Cd:  
 Well Log ZIP Code: 98271

<b>Map Key</b>	<b>Direction</b>	<b>Distance (mi)</b>	<b>Distance (ft)</b>	<b>Elevation (ft)</b>	<b>DB</b>
90	SSW	0.98	5,160.00	124.44	WATER WELLS

Well Log ID:	1002568	Region Code:	1
Well Tag ID:	BIL869	County ID:	61
Well Log Image Nm:	1002568.tif	County Name:	
Project Tag No:		Township:	31
WRIA No:	7	Twsp Fraction No:	
Driller No:	1681	Twsp Direction Cd:	North
Notice of Inten ID:	DE01428	Range:	05
Well Type Code:	Water	Range Dir Code:	East
Well Completion Dt:	05-Jun-2014	Range Fraction No:	
Well Depth:	13.0	Section:	20
Well Diameter:	1.5	Quarter Section:	SE
Horz Coll Ds:		Qtr Qtr Section:	SW
Horiz Coll Meth Cd:	0	St Plane X-Coord:	1227527
Well Log Receiv Dt:	03-Jul-2014	St Plane Y-Coord:	1033209
Record Creation Dt:	02-Apr-2015	NAD83 Latitude:	0.0
Last Update Date:	11-Jun-2015	NAD83 Longitude:	0.0
Tax Parcel Identifier:	31052000304600		
Well Owner Name:	Smokey Point Commercial LLC		
Well Log Static Lvl Qt:	0.0		
Well Log GPM Qt:	0.0		
Well Log PSI No:	0.0		
Well Log Flw Type Cd:			
Well Log Well Tst Cd:			
Well Log ZIP Code:	98271		

<b>Map Key</b>	<b>Direction</b>	<b>Distance (mi)</b>	<b>Distance (ft)</b>	<b>Elevation (ft)</b>	<b>DB</b>
90	SSW	0.98	5,160.00	124.44	WATER WELLS

Well Log ID:	1025410	Region Code:	1
Well Tag ID:	BIL687	County ID:	61
Well Log Image Nm:	1025410.tif	County Name:	
Project Tag No:		Township:	31
WRIA No:	7	Twsp Fraction No:	
Driller No:	1681	Twsp Direction Cd:	North
Notice of Inten ID:	DE01428	Range:	05
Well Type Code:	Water	Range Dir Code:	East

## Wells and Additional Sources Detail Report

Well Completion Dt:	15-May-2014	Range Fraction No:	
Well Depth:	17.0	Section:	20
Well Diameter:	1.5	Quarter Section:	SE
Horz Coll Ds:		Qtr Qtr Section:	SW
Horiz Coll Meth Cd:	0	St Plane X-Coord:	1227527
Well Log Receiv Dt:	06-Jun-2014	St Plane Y-Coord:	1033209
Record Creation Dt:	12-Jun-2015	NAD83 Latitude:	0.0
Last Update Date:	12-Jun-2015	NAD83 Longitude:	0.0
Tax Parcel Identifier:	31052000304600		
Well Owner Name:	Smokey Point Commercial LLC		
Well Log Static Lvl Qt:	0.0		
Well Log GPM Qt:	0.0		
Well Log PSI No:	0.0		
Well Log Flw Type Cd:			
Well Log Well Tst Cd:			
Well Log ZIP Code:	98271		

Map Key	Direction	Distance (mi)	Distance (ft)	Elevation (ft)	DB
90	SSW	0.98	5,160.00	124.44	WATER WELLS

Well Log ID:	1002686	Region Code:	1
Well Tag ID:	BIL558	County ID:	61
Well Log Image Nm:	1002686.tif	County Name:	
Project Tag No:		Township:	31
WRIA No:	7	Twsp Fraction No:	
Driller No:	1681	Twsp Direction Cd:	North
Notice of Inten ID:	DE01428	Range:	05
Well Type Code:	Water	Range Dir Code:	East
Well Completion Dt:	05-Jun-2014	Range Fraction No:	
Well Depth:	12.0	Section:	20
Well Diameter:	1.5	Quarter Section:	SE
Horz Coll Ds:		Qtr Qtr Section:	SW
Horiz Coll Meth Cd:	0	St Plane X-Coord:	1227527
Well Log Receiv Dt:	07-Jul-2014	St Plane Y-Coord:	1033209
Record Creation Dt:	03-Apr-2015	NAD83 Latitude:	0.0
Last Update Date:	11-Jun-2015	NAD83 Longitude:	0.0
Tax Parcel Identifier:	31052000304600		
Well Owner Name:	Smokey Point Commercial LLC		
Well Log Static Lvl Qt:	0.0		
Well Log GPM Qt:	0.0		
Well Log PSI No:	0.0		
Well Log Flw Type Cd:			
Well Log Well Tst Cd:			
Well Log ZIP Code:	98271		

Map Key	Direction	Distance (mi)	Distance (ft)	Elevation (ft)	DB
---------	-----------	---------------	---------------	----------------	----

# Wells and Additional Sources Detail Report

<b>90</b>	SSW	0.98	5,160.00	124.44	WATER WELLS
Well Log ID:	1002650	Region Code:	1		
Well Tag ID:	BIL556	County ID:	61		
Well Log Image Nm:	1002650.tif	County Name:			
Project Tag No:		Township:	31		
WRIA No:	7	Twsp Fraction No:			
Driller No:	1681	Twsp Direction Cd:	North		
Notice of Inten ID:	DE01428	Range:	05		
Well Type Code:	Water	Range Dir Code:	East		
Well Completion Dt:	05-Jun-2014	Range Fraction No:			
Well Depth:	16.0	Section:	20		
Well Diameter:	1.5	Quarter Section:	SE		
Horz Coll Ds:		Qtr Qtr Section:	SW		
Horiz Coll Meth Cd:	0	St Plane X-Coord:	1227527		
Well Log Receiv Dt:	07-Jul-2014	St Plane Y-Coord:	1033209		
Record Creation Dt:	02-Apr-2015	NAD83 Latitude:	0.0		
Last Update Date:	11-Jun-2015	NAD83 Longitude:	0.0		
Tax Parcel Identifier:	31052000304600				
Well Owner Name:	Smokey Point Commercial LLC				
Well Log Static Lvl Qt:	0.0				
Well Log GPM Qt:	0.0				
Well Log PSI No:	0.0				
Well Log Flw Type Cd:					
Well Log Well Tst Cd:					
Well Log ZIP Code:	98271				

<b>Map Key</b>	<b>Direction</b>	<b>Distance (mi)</b>	<b>Distance (ft)</b>	<b>Elevation (ft)</b>	<b>DB</b>
<b>90</b>	SSW	0.98	5,160.00	124.44	WATER WELLS
Well Log ID:	1002471	Region Code:	1		
Well Tag ID:	BIL802	County ID:	61		
Well Log Image Nm:	1002471.tif	County Name:			
Project Tag No:		Township:	31		
WRIA No:	7	Twsp Fraction No:			
Driller No:	1681	Twsp Direction Cd:	North		
Notice of Inten ID:	DE01428	Range:	05		
Well Type Code:	Water	Range Dir Code:	East		
Well Completion Dt:	06-Jun-2014	Range Fraction No:			
Well Depth:	12.0	Section:	20		
Well Diameter:	1.5	Quarter Section:	SE		
Horz Coll Ds:		Qtr Qtr Section:	SW		
Horiz Coll Meth Cd:	0	St Plane X-Coord:	1227527		
Well Log Receiv Dt:	09-Jul-2014	St Plane Y-Coord:	1033209		
Record Creation Dt:	02-Apr-2015	NAD83 Latitude:	0.0		
Last Update Date:	11-Jun-2015	NAD83 Longitude:	0.0		

# Wells and Additional Sources Detail Report

Tax Parcel Identifier: 31052000304600  
 Well Owner Name: Smokey Point Commercial LLC  
 Well Log Static Lvl Qt: 0.0  
 Well Log GPM Qt: 0.0  
 Well Log PSI No: 0.0  
 Well Log Flw Type Cd:  
 Well Log Well Tst Cd:  
 Well Log ZIP Code: 98271

Map Key	Direction	Distance (mi)	Distance (ft)	Elevation (ft)	DB
90	SSW	0.98	5,160.00	124.44	WATER WELLS

Well Log ID:	1002532	Region Code:	1
Well Tag ID:	BIL776	County ID:	61
Well Log Image Nm:	1002532.tif	County Name:	
Project Tag No:		Township:	31
WRIA No:	7	Twsp Fraction No:	
Driller No:	1681	Twsp Direction Cd:	North
Notice of Inten ID:	DE01428	Range:	05
Well Type Code:	Water	Range Dir Code:	East
Well Completion Dt:	28-May-2014	Range Fraction No:	
Well Depth:	14.0	Section:	20
Well Diameter:	1.5	Quarter Section:	SE
Horz Coll Ds:		Qtr Qtr Section:	SW
Horiz Coll Meth Cd:	0	St Plane X-Coord:	1227527
Well Log Receiv Dt:	03-Jul-2014	St Plane Y-Coord:	1033209
Record Creation Dt:	02-Apr-2015	NAD83 Latitude:	0.0
Last Update Date:	11-Jun-2015	NAD83 Longitude:	0.0
Tax Parcel Identifier:	31052000304600		
Well Owner Name:	Smokey Point Commercial LLC		
Well Log Static Lvl Qt:	0.0		
Well Log GPM Qt:	0.0		
Well Log PSI No:	0.0		
Well Log Flw Type Cd:			
Well Log Well Tst Cd:			
Well Log ZIP Code:	98271		

Map Key	Direction	Distance (mi)	Distance (ft)	Elevation (ft)	DB
90	SSW	0.98	5,160.00	124.44	WATER WELLS

Well Log ID:	1024640	Region Code:	1
Well Tag ID:	BIL651	County ID:	61
Well Log Image Nm:	1024640.tif	County Name:	
Project Tag No:		Township:	31
WRIA No:	7	Twsp Fraction No:	
Driller No:	1681	Twsp Direction Cd:	North

## Wells and Additional Sources Detail Report

Notice of Inten ID:	DE01428	Range:	05
Well Type Code:	Water	Range Dir Code:	East
Well Completion Dt:	15-May-2014	Range Fraction No:	
Well Depth:	15.0	Section:	20
Well Diameter:	1.5	Quarter Section:	SE
Horz Coll Ds:		Qtr Qtr Section:	SW
Horiz Coll Meth Cd:	0	St Plane X-Coord:	1227527
Well Log Receiv Dt:	06-Jun-2014	St Plane Y-Coord:	1033209
Record Creation Dt:	11-Jun-2015	NAD83 Latitude:	0.0
Last Update Date:	11-Jun-2015	NAD83 Longitude:	0.0
Tax Parcel Identifier:	31052000304600		
Well Owner Name:	Smokey Point Commercial LLC		
Well Log Static Lvl Qt:	0.0		
Well Log GPM Qt:	0.0		
Well Log PSI No:	0.0		
Well Log Flw Type Cd:			
Well Log Well Tst Cd:			
Well Log ZIP Code:	98271		

Map Key	Direction	Distance (mi)	Distance (ft)	Elevation (ft)	DB
90	SSW	0.98	5,160.00	124.44	WATER WELLS

Well Log ID:	1024695	Region Code:	1
Well Tag ID:	BIL674	County ID:	61
Well Log Image Nm:	1024695.tif	County Name:	
Project Tag No:		Township:	31
WRIA No:	7	Twsp Fraction No:	
Driller No:	1681	Twsp Direction Cd:	North
Notice of Inten ID:	DE01428	Range:	05
Well Type Code:	Water	Range Dir Code:	East
Well Completion Dt:	15-May-2014	Range Fraction No:	
Well Depth:	18.0	Section:	20
Well Diameter:	1.5	Quarter Section:	SE
Horz Coll Ds:		Qtr Qtr Section:	SW
Horiz Coll Meth Cd:	0	St Plane X-Coord:	1227527
Well Log Receiv Dt:	06-Jun-2014	St Plane Y-Coord:	1033209
Record Creation Dt:	11-Jun-2015	NAD83 Latitude:	0.0
Last Update Date:	11-Jun-2015	NAD83 Longitude:	0.0
Tax Parcel Identifier:	31052000304600		
Well Owner Name:	Smokey Point Commercial LLC		
Well Log Static Lvl Qt:	0.0		
Well Log GPM Qt:	0.0		
Well Log PSI No:	0.0		
Well Log Flw Type Cd:			
Well Log Well Tst Cd:			
Well Log ZIP Code:	98271		

## Wells and Additional Sources Detail Report

Map Key	Direction	Distance (mi)	Distance (ft)	Elevation (ft)	DB
90	SSW	0.98	5,160.00	124.44	WATER WELLS
Well Log ID:	1002416	Region Code:	1		
Well Tag ID:	BIL747	County ID:	61		
Well Log Image Nm:	1002416.tif	County Name:			
Project Tag No:		Township:	31		
WRIA No:	7	Twsp Fraction No:			
Driller No:	1681	Twsp Direction Cd:	North		
Notice of Inten ID:	DE01428	Range:	05		
Well Type Code:	Water	Range Dir Code:	East		
Well Completion Dt:	28-May-2014	Range Fraction No:			
Well Depth:	17.0	Section:	20		
Well Diameter:	1.5	Quarter Section:	SE		
Horz Coll Ds:		Qtr Qtr Section:	SW		
Horiz Coll Meth Cd:	0	St Plane X-Coord:	1227527		
Well Log Receiv Dt:	03-Jul-2014	St Plane Y-Coord:	1033209		
Record Creation Dt:	02-Apr-2015	NAD83 Latitude:	0.0		
Last Update Date:	11-Jun-2015	NAD83 Longitude:	0.0		
Tax Parcel Identifier:	31052000304600				
Well Owner Name:	Smokey Point Commercial LLC				
Well Log Static Lvl Qt:	0.0				
Well Log GPM Qt:	0.0				
Well Log PSI No:	0.0				
Well Log Flw Type Cd:					
Well Log Well Tst Cd:					
Well Log ZIP Code:	98271				

Map Key	Direction	Distance (mi)	Distance (ft)	Elevation (ft)	DB
90	SSW	0.98	5,160.00	124.44	WATER WELLS
Well Log ID:	1002596	Region Code:	1		
Well Tag ID:	BIL856	County ID:	61		
Well Log Image Nm:	1002596.tif	County Name:			
Project Tag No:		Township:	31		
WRIA No:	7	Twsp Fraction No:			
Driller No:	1681	Twsp Direction Cd:	North		
Notice of Inten ID:	DE01428	Range:	05		
Well Type Code:	Water	Range Dir Code:	East		
Well Completion Dt:	05-Jun-2014	Range Fraction No:			
Well Depth:	14.0	Section:	20		
Well Diameter:	1.5	Quarter Section:	SE		
Horz Coll Ds:		Qtr Qtr Section:	SW		
Horiz Coll Meth Cd:	0	St Plane X-Coord:	1227527		
Well Log Receiv Dt:	09-Jul-2014	St Plane Y-Coord:	1033209		

## Wells and Additional Sources Detail Report

Record Creation Dt:	02-Apr-2015	NAD83 Latitude:	0.0
Last Update Date:	11-Jun-2015	NAD83 Longitude:	0.0
Tax Parcel Identifier:	31052000304600		
Well Owner Name:	Smokey Point Commercial LLC		
Well Log Static Lvl Qt:	0.0		
Well Log GPM Qt:	0.0		
Well Log PSI No:	0.0		
Well Log Flw Type Cd:			
Well Log Well Tst Cd:			
Well Log ZIP Code:	98271		

Map Key	Direction	Distance (mi)	Distance (ft)	Elevation (ft)	DB
90	SSW	0.98	5,160.00	124.44	WATER WELLS

Well Log ID:	337933	Region Code:	1
Well Tag ID:		County ID:	61
Well Log Image Nm:	00337933.tif	County Name:	
Project Tag No:		Township:	31
WRIA No:	7	Twsp Fraction No:	
Driller No:		Twsp Direction Cd:	North
Notice of Inten ID:	R050463	Range:	05
Well Type Code:	Resource Protection	Range Dir Code:	East
Well Completion Dt:	19-Dec-2001	Range Fraction No:	
Well Depth:	7.0	Section:	20
Well Diameter:	2.0	Quarter Section:	SE
Horz Coll Ds:		Qtr Qtr Section:	SW
Horiz Coll Meth Cd:	0	St Plane X-Coord:	1227527
Well Log Receiv Dt:	04-Mar-2002	St Plane Y-Coord:	1033209
Record Creation Dt:	20-Aug-2002	NAD83 Latitude:	48.15405
Last Update Date:	20-Aug-2002	NAD83 Longitude:	-122.19109
Tax Parcel Identifier:			
Well Owner Name:	WA STATE DEPT		
Well Log Static Lvl Qt:	0.0		
Well Log GPM Qt:	0.0		
Well Log PSI No:	0.0		
Well Log Flw Type Cd:			
Well Log Well Tst Cd:			
Well Log ZIP Code:			

Map Key	Direction	Distance (mi)	Distance (ft)	Elevation (ft)	DB
90	SSW	0.98	5,160.00	124.44	WATER WELLS

Well Log ID:	1002436	Region Code:	1
Well Tag ID:	BIL825	County ID:	61
Well Log Image Nm:	1002436.tif	County Name:	
Project Tag No:		Township:	31

## Wells and Additional Sources Detail Report

WRIA No:	7	Twsp Fraction No:	
Driller No:	1681	Twsp Direction Cd:	North
Notice of Inten ID:	DE01428	Range:	05
Well Type Code:	Water	Range Dir Code:	East
Well Completion Dt:	06-Jun-2014	Range Fraction No:	
Well Depth:	9.0	Section:	20
Well Diameter:	1.5	Quarter Section:	SE
Horz Coll Ds:		Qtr Qtr Section:	SW
Horiz Coll Meth Cd:	0	St Plane X-Coord:	1227527
Well Log Receiv Dt:	09-Jul-2014	St Plane Y-Coord:	1033209
Record Creation Dt:	02-Apr-2015	NAD83 Latitude:	0.0
Last Update Date:	11-Jun-2015	NAD83 Longitude:	0.0
Tax Parcel Identifier:	31052000304600		
Well Owner Name:	Smokey Point Commercial LLC		
Well Log Static Lvl Qt:	0.0		
Well Log GPM Qt:	0.0		
Well Log PSI No:	0.0		
Well Log Flw Type Cd:			
Well Log Well Tst Cd:			
Well Log ZIP Code:	98271		

Map Key	Direction	Distance (mi)	Distance (ft)	Elevation (ft)	DB
90	SSW	0.98	5,160.00	124.44	WATER WELLS

Well Log ID:	1024631	Region Code:	1
Well Tag ID:	BIL675	County ID:	61
Well Log Image Nm:	1024631.tif	County Name:	
Project Tag No:		Township:	31
WRIA No:	7	Twsp Fraction No:	
Driller No:	1681	Twsp Direction Cd:	North
Notice of Inten ID:	DE01428	Range:	05
Well Type Code:	Water	Range Dir Code:	East
Well Completion Dt:	15-May-2014	Range Fraction No:	
Well Depth:	18.0	Section:	20
Well Diameter:	1.5	Quarter Section:	SE
Horz Coll Ds:		Qtr Qtr Section:	SW
Horiz Coll Meth Cd:	0	St Plane X-Coord:	1227527
Well Log Receiv Dt:	06-Jun-2014	St Plane Y-Coord:	1033209
Record Creation Dt:	11-Jun-2015	NAD83 Latitude:	0.0
Last Update Date:	11-Jun-2015	NAD83 Longitude:	0.0
Tax Parcel Identifier:	31052000304600		
Well Owner Name:	Smokey Point Commercial LLC		
Well Log Static Lvl Qt:	0.0		
Well Log GPM Qt:	0.0		
Well Log PSI No:	0.0		
Well Log Flw Type Cd:			

# Wells and Additional Sources Detail Report

Well Log Well Tst Cd:  
Well Log ZIP Code: 98271

<b>Map Key</b>	<b>Direction</b>	<b>Distance (mi)</b>	<b>Distance (ft)</b>	<b>Elevation (ft)</b>	<b>DB</b>
90	SSW	0.98	5,160.00	124.44	WATER WELLS

Well Log ID:	1024868	Region Code:	1
Well Tag ID:	BIL716	County ID:	61
Well Log Image Nm:	1024868.tif	County Name:	
Project Tag No:		Township:	31
WRIA No:	7	Twsp Fraction No:	
Driller No:	1681	Twsp Direction Cd:	North
Notice of Inten ID:	DE01428	Range:	05
Well Type Code:	Water	Range Dir Code:	East
Well Completion Dt:	15-May-2014	Range Fraction No:	
Well Depth:	19.0	Section:	20
Well Diameter:	1.5	Quarter Section:	SE
Horz Coll Ds:		Qtr Qtr Section:	SW
Horiz Coll Meth Cd:	0	St Plane X-Coord:	1227527
Well Log Receiv Dt:	06-Jun-2014	St Plane Y-Coord:	1033209
Record Creation Dt:	12-Jun-2015	NAD83 Latitude:	0.0
Last Update Date:	12-Jun-2015	NAD83 Longitude:	0.0
Tax Parcel Identifier:	31052000304600		
Well Owner Name:	Smokey Point Commercial LLC		
Well Log Static Lvl Qt:	0.0		
Well Log GPM Qt:	0.0		
Well Log PSI No:	0.0		
Well Log Flw Type Cd:			
Well Log Well Tst Cd:			
Well Log ZIP Code:	98271		

<b>Map Key</b>	<b>Direction</b>	<b>Distance (mi)</b>	<b>Distance (ft)</b>	<b>Elevation (ft)</b>	<b>DB</b>
90	SSW	0.98	5,160.00	124.44	WATER WELLS

Well Log ID:	1002472	Region Code:	1
Well Tag ID:	BIL820	County ID:	61
Well Log Image Nm:	1002472.tif	County Name:	
Project Tag No:		Township:	31
WRIA No:	7	Twsp Fraction No:	
Driller No:	1681	Twsp Direction Cd:	North
Notice of Inten ID:	DE01428	Range:	05
Well Type Code:	Water	Range Dir Code:	East
Well Completion Dt:	06-Jun-2014	Range Fraction No:	
Well Depth:	14.0	Section:	20
Well Diameter:	1.5	Quarter Section:	SE
Horz Coll Ds:		Qtr Qtr Section:	SW

## Wells and Additional Sources Detail Report

Horiz Coll Meth Cd:	0	St Plane X-Coord:	1227527
Well Log Receiv Dt:	09-Jul-2014	St Plane Y-Coord:	1033209
Record Creation Dt:	02-Apr-2015	NAD83 Latitude:	0.0
Last Update Date:	11-Jun-2015	NAD83 Longitude:	0.0
Tax Parcel Identifier:	31052000304600		
Well Owner Name:	Smokey Point Commercial LLC		
Well Log Static Lvl Qt:	0.0		
Well Log GPM Qt:	0.0		
Well Log PSI No:	0.0		
Well Log Flw Type Cd:			
Well Log Well Tst Cd:			
Well Log ZIP Code:	98271		

Map Key	Direction	Distance (mi)	Distance (ft)	Elevation (ft)	DB
90	SSW	0.98	5,160.00	124.44	WATER WELLS

Well Log ID:	1024636	Region Code:	1
Well Tag ID:	BIL659	County ID:	61
Well Log Image Nm:	1024636.tif	County Name:	
Project Tag No:		Township:	31
WRIA No:	7	Twsp Fraction No:	
Driller No:	1681	Twsp Direction Cd:	North
Notice of Inten ID:	DE01428	Range:	05
Well Type Code:	Water	Range Dir Code:	East
Well Completion Dt:	15-May-2014	Range Fraction No:	
Well Depth:	13.0	Section:	20
Well Diameter:	1.5	Quarter Section:	SE
Horz Coll Ds:		Qtr Qtr Section:	SW
Horiz Coll Meth Cd:	0	St Plane X-Coord:	1227527
Well Log Receiv Dt:	06-Jun-2014	St Plane Y-Coord:	1033209
Record Creation Dt:	11-Jun-2015	NAD83 Latitude:	0.0
Last Update Date:	11-Jun-2015	NAD83 Longitude:	0.0
Tax Parcel Identifier:	31052000304600		
Well Owner Name:	Smokey Point Commercial LLC		
Well Log Static Lvl Qt:	0.0		
Well Log GPM Qt:	0.0		
Well Log PSI No:	0.0		
Well Log Flw Type Cd:			
Well Log Well Tst Cd:			
Well Log ZIP Code:	98271		

Map Key	Direction	Distance (mi)	Distance (ft)	Elevation (ft)	DB
90	SSW	0.98	5,160.00	124.44	WATER WELLS

Well Log ID:	1002410	Region Code:	1
Well Tag ID:	BIL836	County ID:	61

## Wells and Additional Sources Detail Report

Well Log Image Nm: 1002410.tif	County Name:
Project Tag No:	Township: 31
WRIA No: 7	Twsp Fraction No:
Driller No: 1681	Twsp Direction Cd: North
Notice of Inten ID: DE01428	Range: 05
Well Type Code: Water	Range Dir Code: East
Well Completion Dt: 06-Jun-2014	Range Fraction No:
Well Depth: 15.0	Section: 20
Well Diameter: 1.5	Quarter Section: SE
Horz Coll Ds:	Qtr Qtr Section: SW
Horiz Coll Meth Cd: 0	St Plane X-Coord: 1227527
Well Log Receiv Dt: 09-Jul-2014	St Plane Y-Coord: 1033209
Record Creation Dt: 02-Apr-2015	NAD83 Latitude: 0.0
Last Update Date: 11-Jun-2015	NAD83 Longitude: 0.0
Tax Parcel Identifier: 31052000304600	
Well Owner Name: Smokey Point Commercial LLC	
Well Log Static Lvl Qt: 0.0	
Well Log GPM Qt: 0.0	
Well Log PSI No: 0.0	
Well Log Flw Type Cd:	
Well Log Well Tst Cd:	
Well Log ZIP Code: 98271	

Map Key	Direction	Distance (mi)	Distance (ft)	Elevation (ft)	DB
90	SSW	0.98	5,160.00	124.44	WATER WELLS

Well Log ID: 1002540	Region Code: 1
Well Tag ID: BIL808	County ID: 61
Well Log Image Nm: 1002540.tif	County Name:
Project Tag No:	Township: 31
WRIA No: 7	Twsp Fraction No:
Driller No: 1681	Twsp Direction Cd: North
Notice of Inten ID: DE01428	Range: 05
Well Type Code: Water	Range Dir Code: East
Well Completion Dt: 28-May-2014	Range Fraction No:
Well Depth: 15.0	Section: 20
Well Diameter: 1.5	Quarter Section: SE
Horz Coll Ds:	Qtr Qtr Section: SW
Horiz Coll Meth Cd: 0	St Plane X-Coord: 1227527
Well Log Receiv Dt: 03-Jul-2014	St Plane Y-Coord: 1033209
Record Creation Dt: 02-Apr-2015	NAD83 Latitude: 0.0
Last Update Date: 11-Jun-2015	NAD83 Longitude: 0.0
Tax Parcel Identifier: 31052000304600	
Well Owner Name: Smokey Point Commercial LLC	
Well Log Static Lvl Qt: 0.0	
Well Log GPM Qt: 0.0	

## Wells and Additional Sources Detail Report

Well Log PSI No: 0.0  
 Well Log Flw Type Cd:  
 Well Log Well Tst Cd:  
 Well Log ZIP Code: 98271

<b>Map Key</b>	<b>Direction</b>	<b>Distance (mi)</b>	<b>Distance (ft)</b>	<b>Elevation (ft)</b>	<b>DB</b>
90	SSW	0.98	5,160.00	124.44	WATER WELLS

Well Log ID:	1002465	Region Code:	1
Well Tag ID:	BIL807	County ID:	61
Well Log Image Nm:	1002465.tif	County Name:	
Project Tag No:		Township:	31
WRIA No:	7	Twsp Fraction No:	
Driller No:	1681	Twsp Direction Cd:	North
Notice of Inten ID:	DE01428	Range:	05
Well Type Code:	Water	Range Dir Code:	East
Well Completion Dt:	06-Jun-2014	Range Fraction No:	
Well Depth:	17.0	Section:	20
Well Diameter:	1.5	Quarter Section:	SE
Horz Coll Ds:		Qtr Qtr Section:	SW
Horiz Coll Meth Cd:	0	St Plane X-Coord:	1227527
Well Log Receiv Dt:	09-Jul-2014	St Plane Y-Coord:	1033209
Record Creation Dt:	02-Apr-2015	NAD83 Latitude:	0.0
Last Update Date:	11-Jun-2015	NAD83 Longitude:	0.0
Tax Parcel Identifier:	31052000304600		
Well Owner Name:	Smokey Point Commercial LLC		
Well Log Static Lvl Qt:	0.0		
Well Log GPM Qt:	0.0		
Well Log PSI No:	0.0		
Well Log Flw Type Cd:			
Well Log Well Tst Cd:			
Well Log ZIP Code:	98271		

<b>Map Key</b>	<b>Direction</b>	<b>Distance (mi)</b>	<b>Distance (ft)</b>	<b>Elevation (ft)</b>	<b>DB</b>
90	SSW	0.98	5,160.00	124.44	WATER WELLS

Well Log ID:	1002665	Region Code:	1
Well Tag ID:	BIL527	County ID:	61
Well Log Image Nm:	1002665.tif	County Name:	
Project Tag No:		Township:	31
WRIA No:	7	Twsp Fraction No:	
Driller No:	1681	Twsp Direction Cd:	North
Notice of Inten ID:	DE01428	Range:	05
Well Type Code:	Water	Range Dir Code:	East
Well Completion Dt:	05-Jun-2014	Range Fraction No:	
Well Depth:	16.0	Section:	20

## Wells and Additional Sources Detail Report

Well Diameter:	1.5	Quarter Section:	SE
Horz Coll Ds:		Qtr Qtr Section:	SW
Horiz Coll Meth Cd:	0	St Plane X-Coord:	1227527
Well Log Receiv Dt:	07-Jul-2014	St Plane Y-Coord:	1033209
Record Creation Dt:	02-Apr-2015	NAD83 Latitude:	0.0
Last Update Date:	11-Jun-2015	NAD83 Longitude:	0.0
Tax Parcel Identifier:	31052000304600		
Well Owner Name:	Smokey Point Commercial LLC		
Well Log Static Lvl Qt:	0.0		
Well Log GPM Qt:	0.0		
Well Log PSI No:	0.0		
Well Log Flw Type Cd:			
Well Log Well Tst Cd:			
Well Log ZIP Code:	98271		

Map Key	Direction	Distance (mi)	Distance (ft)	Elevation (ft)	DB
90	SSW	0.98	5,160.00	124.44	WATER WELLS

Well Log ID:	1002575	Region Code:	1
Well Tag ID:	BIL847	County ID:	61
Well Log Image Nm:	1002575.tif	County Name:	
Project Tag No:		Township:	31
WRIA No:	7	Twsp Fraction No:	
Driller No:	1681	Twsp Direction Cd:	North
Notice of Inten ID:	DE01428	Range:	05
Well Type Code:	Water	Range Dir Code:	East
Well Completion Dt:	05-Jun-2014	Range Fraction No:	
Well Depth:	14.0	Section:	20
Well Diameter:	1.5	Quarter Section:	SE
Horz Coll Ds:		Qtr Qtr Section:	SW
Horiz Coll Meth Cd:	0	St Plane X-Coord:	1227527
Well Log Receiv Dt:	07-Jul-2014	St Plane Y-Coord:	1033209
Record Creation Dt:	02-Apr-2015	NAD83 Latitude:	0.0
Last Update Date:	11-Jun-2015	NAD83 Longitude:	0.0
Tax Parcel Identifier:	31052000304600		
Well Owner Name:	Smokey Point Commercial LLC		
Well Log Static Lvl Qt:	0.0		
Well Log GPM Qt:	0.0		
Well Log PSI No:	0.0		
Well Log Flw Type Cd:			
Well Log Well Tst Cd:			
Well Log ZIP Code:	98271		

Map Key	Direction	Distance (mi)	Distance (ft)	Elevation (ft)	DB
90	SSW	0.98	5,160.00	124.44	WATER WELLS

## Wells and Additional Sources Detail Report

Well Log ID:	1002695	Region Code:	1
Well Tag ID:	BIL572	County ID:	61
Well Log Image Nm:	1002695.tif	County Name:	
Project Tag No:		Township:	31
WRIA No:	7	Twsp Fraction No:	
Driller No:	1681	Twsp Direction Cd:	North
Notice of Inten ID:	DE01428	Range:	05
Well Type Code:	Water	Range Dir Code:	East
Well Completion Dt:	05-Jun-2014	Range Fraction No:	
Well Depth:	12.0	Section:	20
Well Diameter:	1.5	Quarter Section:	SE
Horz Coll Ds:		Qtr Qtr Section:	SW
Horiz Coll Meth Cd:	0	St Plane X-Coord:	1227527
Well Log Receiv Dt:	07-Jul-2014	St Plane Y-Coord:	1033209
Record Creation Dt:	03-Apr-2015	NAD83 Latitude:	0.0
Last Update Date:	11-Jun-2015	NAD83 Longitude:	0.0
Tax Parcel Identifier:	31052000304600		
Well Owner Name:	Smokey Point Commercial LLC		
Well Log Static Lvl Qt:	0.0		
Well Log GPM Qt:	0.0		
Well Log PSI No:	0.0		
Well Log Flw Type Cd:			
Well Log Well Tst Cd:			
Well Log ZIP Code:	98271		

Map Key	Direction	Distance (mi)	Distance (ft)	Elevation (ft)	DB
90	SSW	0.98	5,160.00	124.44	WATER WELLS

Well Log ID:	1024676	Region Code:	1
Well Tag ID:	BIL656	County ID:	61
Well Log Image Nm:	1024676.tif	County Name:	
Project Tag No:		Township:	31
WRIA No:	7	Twsp Fraction No:	
Driller No:	1681	Twsp Direction Cd:	North
Notice of Inten ID:	DE01428	Range:	05
Well Type Code:	Water	Range Dir Code:	East
Well Completion Dt:	15-May-2014	Range Fraction No:	
Well Depth:	15.0	Section:	20
Well Diameter:	1.5	Quarter Section:	SE
Horz Coll Ds:		Qtr Qtr Section:	SW
Horiz Coll Meth Cd:	0	St Plane X-Coord:	1227527
Well Log Receiv Dt:	06-Jun-2014	St Plane Y-Coord:	1033209
Record Creation Dt:	11-Jun-2015	NAD83 Latitude:	0.0
Last Update Date:	11-Jun-2015	NAD83 Longitude:	0.0
Tax Parcel Identifier:	31052000304600		
Well Owner Name:	Smokey Point Commercial LLC		

## Wells and Additional Sources Detail Report

Well Log Static Lvl Qt: 0.0  
 Well Log GPM Qt: 0.0  
 Well Log PSI No: 0.0  
 Well Log Flw Type Cd:  
 Well Log Well Tst Cd:  
 Well Log ZIP Code: 98271

<b>Map Key</b>	<b>Direction</b>	<b>Distance (mi)</b>	<b>Distance (ft)</b>	<b>Elevation (ft)</b>	<b>DB</b>
90	SSW	0.98	5,160.00	124.44	WATER WELLS

Well Log ID:	1002649	Region Code:	1
Well Tag ID:	BIL552	County ID:	61
Well Log Image Nm:	1002649.tif	County Name:	
Project Tag No:		Township:	31
WRIA No:	7	Twsp Fraction No:	
Driller No:	1681	Twsp Direction Cd:	North
Notice of Inten ID:	DE01428	Range:	05
Well Type Code:	Water	Range Dir Code:	East
Well Completion Dt:	05-Jun-2014	Range Fraction No:	
Well Depth:	17.0	Section:	20
Well Diameter:	1.5	Quarter Section:	SE
Horz Coll Ds:		Qtr Qtr Section:	SW
Horiz Coll Meth Cd:	0	St Plane X-Coord:	1227527
Well Log Receiv Dt:	07-Jul-2014	St Plane Y-Coord:	1033209
Record Creation Dt:	02-Apr-2015	NAD83 Latitude:	0.0
Last Update Date:	11-Jun-2015	NAD83 Longitude:	0.0
Tax Parcel Identifier:	31052000304600		
Well Owner Name:	Smokey Point Commercial LLC		
Well Log Static Lvl Qt:	0.0		
Well Log GPM Qt:	0.0		
Well Log PSI No:	0.0		
Well Log Flw Type Cd:			
Well Log Well Tst Cd:			
Well Log ZIP Code:	98271		

<b>Map Key</b>	<b>Direction</b>	<b>Distance (mi)</b>	<b>Distance (ft)</b>	<b>Elevation (ft)</b>	<b>DB</b>
90	SSW	0.98	5,160.00	124.44	WATER WELLS

Well Log ID:	337938	Region Code:	1
Well Tag ID:		County ID:	61
Well Log Image Nm:	00337938.tif	County Name:	
Project Tag No:		Township:	31
WRIA No:	7	Twsp Fraction No:	
Driller No:		Twsp Direction Cd:	North
Notice of Inten ID:	A053674	Range:	05
Well Type Code:	Decommissioning	Range Dir Code:	East

## Wells and Additional Sources Detail Report

Well Completion Dt:	19-Dec-2001	Range Fraction No:	
Well Depth:	0.0	Section:	20
Well Diameter:	2.0	Quarter Section:	SE
Horz Coll Ds:		Qtr Qtr Section:	SW
Horiz Coll Meth Cd:	0	St Plane X-Coord:	1227527
Well Log Receiv Dt:	04-Mar-2002	St Plane Y-Coord:	1033209
Record Creation Dt:	20-Aug-2002	NAD83 Latitude:	48.15405
Last Update Date:	20-Aug-2002	NAD83 Longitude:	-122.19109
Tax Parcel Identifier:			
Well Owner Name:	WA STATE DEPT OF TRANSPORTATION		
Well Log Static Lvl Qt:	0.0		
Well Log GPM Qt:	0.0		
Well Log PSI No:	0.0		
Well Log Flw Type Cd:			
Well Log Well Tst Cd:			
Well Log ZIP Code:			

Map Key	Direction	Distance (mi)	Distance (ft)	Elevation (ft)	DB
90	SSW	0.98	5,160.00	124.44	WATER WELLS

Well Log ID:	1002551	Region Code:	1
Well Tag ID:	BIL864	County ID:	61
Well Log Image Nm:	1002551.tif	County Name:	
Project Tag No:		Township:	31
WRIA No:	7	Twsp Fraction No:	
Driller No:	1681	Twsp Direction Cd:	North
Notice of Inten ID:	DE01428	Range:	05
Well Type Code:	Water	Range Dir Code:	East
Well Completion Dt:	05-Jun-2014	Range Fraction No:	
Well Depth:	15.0	Section:	20
Well Diameter:	1.5	Quarter Section:	SE
Horz Coll Ds:		Qtr Qtr Section:	SW
Horiz Coll Meth Cd:	0	St Plane X-Coord:	1227527
Well Log Receiv Dt:	07-Jul-2014	St Plane Y-Coord:	1033209
Record Creation Dt:	02-Apr-2015	NAD83 Latitude:	0.0
Last Update Date:	11-Jun-2015	NAD83 Longitude:	0.0
Tax Parcel Identifier:	31052000304600		
Well Owner Name:	Smokey Point Commercial LLC		
Well Log Static Lvl Qt:	0.0		
Well Log GPM Qt:	0.0		
Well Log PSI No:	0.0		
Well Log Flw Type Cd:			
Well Log Well Tst Cd:			
Well Log ZIP Code:	98271		

Map Key	Direction	Distance (mi)	Distance (ft)	Elevation (ft)	DB
---------	-----------	---------------	---------------	----------------	----

# Wells and Additional Sources Detail Report

<b>90</b>	SSW	0.98	5,160.00	124.44	WATER WELLS
Well Log ID:	1024824	Region Code:	1		
Well Tag ID:	BIL732	County ID:	61		
Well Log Image Nm:	1024824.tif	County Name:			
Project Tag No:		Township:	31		
WRIA No:	7	Twsp Fraction No:			
Driller No:	1681	Twsp Direction Cd:	North		
Notice of Inten ID:	DE01428	Range:	05		
Well Type Code:	Water	Range Dir Code:	East		
Well Completion Dt:	15-May-2014	Range Fraction No:			
Well Depth:	174.0	Section:	20		
Well Diameter:	1.5	Quarter Section:	SE		
Horz Coll Ds:		Qtr Qtr Section:	SW		
Horiz Coll Meth Cd:	0	St Plane X-Coord:	1227527		
Well Log Receiv Dt:	06-Jun-2014	St Plane Y-Coord:	1033209		
Record Creation Dt:	12-Jun-2015	NAD83 Latitude:	0.0		
Last Update Date:	12-Jun-2015	NAD83 Longitude:	0.0		
Tax Parcel Identifier:	31052000304600				
Well Owner Name:	Smokey Point Commercial LLC				
Well Log Static Lvl Qt:	0.0				
Well Log GPM Qt:	0.0				
Well Log PSI No:	0.0				
Well Log Flw Type Cd:					
Well Log Well Tst Cd:					
Well Log ZIP Code:	98271				

<b>Map Key</b>	<b>Direction</b>	<b>Distance (mi)</b>	<b>Distance (ft)</b>	<b>Elevation (ft)</b>	<b>DB</b>
<b>90</b>	SSW	0.98	5,160.00	124.44	WATER WELLS
Well Log ID:	1002439	Region Code:	1		
Well Tag ID:	BIL832	County ID:	61		
Well Log Image Nm:	1002439.tif	County Name:			
Project Tag No:		Township:	31		
WRIA No:	7	Twsp Fraction No:			
Driller No:	1681	Twsp Direction Cd:	North		
Notice of Inten ID:	DE01428	Range:	05		
Well Type Code:	Water	Range Dir Code:	East		
Well Completion Dt:	06-Jun-2014	Range Fraction No:			
Well Depth:	14.0	Section:	20		
Well Diameter:	1.5	Quarter Section:	SE		
Horz Coll Ds:		Qtr Qtr Section:	SW		
Horiz Coll Meth Cd:	0	St Plane X-Coord:	1227527		
Well Log Receiv Dt:	09-Jul-2014	St Plane Y-Coord:	1033209		
Record Creation Dt:	02-Apr-2015	NAD83 Latitude:	0.0		
Last Update Date:	11-Jun-2015	NAD83 Longitude:	0.0		

# Wells and Additional Sources Detail Report

Tax Parcel Identifier: 31052000304600  
 Well Owner Name: Smokey Point Commercial LLC  
 Well Log Static Lvl Qt: 0.0  
 Well Log GPM Qt: 0.0  
 Well Log PSI No: 0.0  
 Well Log Flw Type Cd:  
 Well Log Well Tst Cd:  
 Well Log ZIP Code: 98271

<b>Map Key</b>	<b>Direction</b>	<b>Distance (mi)</b>	<b>Distance (ft)</b>	<b>Elevation (ft)</b>	<b>DB</b>
90	SSW	0.98	5,160.00	124.44	WATER WELLS

Well Log ID: 1002580	Region Code: 1
Well Tag ID: BIL861	County ID: 61
Well Log Image Nm: 1002580.tif	County Name:
Project Tag No:	Township: 31
WRIA No: 7	Twsp Fraction No:
Driller No: 1681	Twsp Direction Cd: North
Notice of Inten ID: DE01428	Range: 05
Well Type Code: Water	Range Dir Code: East
Well Completion Dt: 05-Jun-2014	Range Fraction No:
Well Depth: 16.0	Section: 20
Well Diameter: 1.5	Quarter Section: SE
Horz Coll Ds:	Qtr Qtr Section: SW
Horiz Coll Meth Cd: 0	St Plane X-Coord: 1227527
Well Log Receiv Dt: 02-Apr-2015	St Plane Y-Coord: 1033209
Record Creation Dt: 02-Apr-2015	NAD83 Latitude: 0.0
Last Update Date: 11-Jun-2015	NAD83 Longitude: 0.0
Tax Parcel Identifier: 31052000304600	
Well Owner Name: Smokey Point Commercial LLC	
Well Log Static Lvl Qt: 0.0	
Well Log GPM Qt: 0.0	
Well Log PSI No: 0.0	
Well Log Flw Type Cd:	
Well Log Well Tst Cd:	
Well Log ZIP Code: 98271	

<b>Map Key</b>	<b>Direction</b>	<b>Distance (mi)</b>	<b>Distance (ft)</b>	<b>Elevation (ft)</b>	<b>DB</b>
90	SSW	0.98	5,160.00	124.44	WATER WELLS

Well Log ID: 1002418	Region Code: 1
Well Tag ID: BIL756	County ID: 61
Well Log Image Nm: 1002418.tif	County Name:
Project Tag No:	Township: 31
WRIA No: 7	Twsp Fraction No:
Driller No: 1681	Twsp Direction Cd: North

## Wells and Additional Sources Detail Report

Notice of Inten ID:	DE01428	Range:	05
Well Type Code:	Water	Range Dir Code:	East
Well Completion Dt:	28-May-2014	Range Fraction No:	
Well Depth:	20.0	Section:	20
Well Diameter:	1.5	Quarter Section:	SE
Horz Coll Ds:		Qtr Qtr Section:	SW
Horiz Coll Meth Cd:	0	St Plane X-Coord:	1227527
Well Log Receiv Dt:	03-Jul-2014	St Plane Y-Coord:	1033209
Record Creation Dt:	02-Apr-2015	NAD83 Latitude:	0.0
Last Update Date:	11-Jun-2015	NAD83 Longitude:	0.0
Tax Parcel Identifier:	31052000304600		
Well Owner Name:	Smokey Point Commercial LLC		
Well Log Static Lvl Qt:	0.0		
Well Log GPM Qt:	0.0		
Well Log PSI No:	0.0		
Well Log Flw Type Cd:			
Well Log Well Tst Cd:			
Well Log ZIP Code:	98271		

Map Key	Direction	Distance (mi)	Distance (ft)	Elevation (ft)	DB
90	SSW	0.98	5,160.00	124.44	WATER WELLS

Well Log ID:	1002690	Region Code:	1
Well Tag ID:	BIL562	County ID:	61
Well Log Image Nm:	1002690.tif	County Name:	
Project Tag No:		Township:	31
WRIA No:	7	Twsp Fraction No:	
Driller No:	1681	Twsp Direction Cd:	North
Notice of Inten ID:	DE01428	Range:	05
Well Type Code:	Water	Range Dir Code:	East
Well Completion Dt:	05-Jun-2014	Range Fraction No:	
Well Depth:	14.0	Section:	20
Well Diameter:	1.5	Quarter Section:	SE
Horz Coll Ds:		Qtr Qtr Section:	SW
Horiz Coll Meth Cd:	0	St Plane X-Coord:	1227527
Well Log Receiv Dt:	07-Jul-2014	St Plane Y-Coord:	1033209
Record Creation Dt:	03-Apr-2015	NAD83 Latitude:	0.0
Last Update Date:	11-Jun-2015	NAD83 Longitude:	0.0
Tax Parcel Identifier:	31052000304600		
Well Owner Name:	Smokey Point Commercial LLC		
Well Log Static Lvl Qt:	0.0		
Well Log GPM Qt:	0.0		
Well Log PSI No:	0.0		
Well Log Flw Type Cd:			
Well Log Well Tst Cd:			
Well Log ZIP Code:	98271		

## Wells and Additional Sources Detail Report

Map Key	Direction	Distance (mi)	Distance (ft)	Elevation (ft)	DB
90	SSW	0.98	5,160.00	124.44	WATER WELLS
Well Log ID:	1002683	Region Code:	1		
Well Tag ID:	BIL531	County ID:	61		
Well Log Image Nm:	1002683.tif	County Name:			
Project Tag No:		Township:	31		
WRIA No:	7	Twsp Fraction No:			
Driller No:	1681	Twsp Direction Cd:	North		
Notice of Inten ID:	DE01428	Range:	05		
Well Type Code:	Water	Range Dir Code:	East		
Well Completion Dt:	05-Jun-2014	Range Fraction No:			
Well Depth:	15.0	Section:	20		
Well Diameter:	1.5	Quarter Section:	SE		
Horz Coll Ds:		Qtr Qtr Section:	SW		
Horiz Coll Meth Cd:	0	St Plane X-Coord:	1227527		
Well Log Receiv Dt:	07-Jul-2014	St Plane Y-Coord:	1033209		
Record Creation Dt:	02-Apr-2015	NAD83 Latitude:	0.0		
Last Update Date:	11-Jun-2015	NAD83 Longitude:	0.0		
Tax Parcel Identifier:	31052000304600				
Well Owner Name:	Smokey Point Commercial LLC				
Well Log Static Lvl Qt:	0.0				
Well Log GPM Qt:	0.0				
Well Log PSI No:	0.0				
Well Log Flw Type Cd:					
Well Log Well Tst Cd:					
Well Log ZIP Code:	98271				

Map Key	Direction	Distance (mi)	Distance (ft)	Elevation (ft)	DB
90	SSW	0.98	5,160.00	124.44	WATER WELLS
Well Log ID:	1025419	Region Code:	1		
Well Tag ID:	BIL697	County ID:	61		
Well Log Image Nm:	1025419.tif	County Name:			
Project Tag No:		Township:	31		
WRIA No:	7	Twsp Fraction No:			
Driller No:	1681	Twsp Direction Cd:	North		
Notice of Inten ID:	DE01428	Range:	05		
Well Type Code:	Water	Range Dir Code:	East		
Well Completion Dt:	15-May-2014	Range Fraction No:			
Well Depth:	17.0	Section:	20		
Well Diameter:	1.5	Quarter Section:	SE		
Horz Coll Ds:		Qtr Qtr Section:	SW		
Horiz Coll Meth Cd:	0	St Plane X-Coord:	1227527		
Well Log Receiv Dt:	06-Jun-2014	St Plane Y-Coord:	1033209		

## Wells and Additional Sources Detail Report

Record Creation Dt:	12-Jun-2015	NAD83 Latitude:	0.0
Last Update Date:	12-Jun-2015	NAD83 Longitude:	0.0
Tax Parcel Identifier:	31052000304600		
Well Owner Name:	Smokey Point Commercial LLC		
Well Log Static Lvl Qt:	0.0		
Well Log GPM Qt:	0.0		
Well Log PSI No:	0.0		
Well Log Flw Type Cd:			
Well Log Well Tst Cd:			
Well Log ZIP Code:	98271		

Map Key	Direction	Distance (mi)	Distance (ft)	Elevation (ft)	DB
90	SSW	0.98	5,160.00	124.44	WATER WELLS

Well Log ID:	1002541	Region Code:	1
Well Tag ID:	BIL870	County ID:	61
Well Log Image Nm:	1002541.tif	County Name:	
Project Tag No:		Township:	31
WRIA No:	7	Twsp Fraction No:	
Driller No:	1681	Twsp Direction Cd:	North
Notice of Inten ID:	DE01428	Range:	05
Well Type Code:	Water	Range Dir Code:	East
Well Completion Dt:	05-Jun-2014	Range Fraction No:	
Well Depth:	15.0	Section:	20
Well Diameter:	1.5	Quarter Section:	SE
Horz Coll Ds:		Qtr Qtr Section:	SW
Horiz Coll Meth Cd:	0	St Plane X-Coord:	1227527
Well Log Receiv Dt:	07-Jul-2014	St Plane Y-Coord:	1033209
Record Creation Dt:	02-Apr-2015	NAD83 Latitude:	0.0
Last Update Date:	11-Jun-2015	NAD83 Longitude:	0.0
Tax Parcel Identifier:	31052000304600		
Well Owner Name:	Smokey Point Commercial LLC		
Well Log Static Lvl Qt:	0.0		
Well Log GPM Qt:	0.0		
Well Log PSI No:	0.0		
Well Log Flw Type Cd:			
Well Log Well Tst Cd:			
Well Log ZIP Code:	98271		

Map Key	Direction	Distance (mi)	Distance (ft)	Elevation (ft)	DB
90	SSW	0.98	5,160.00	124.44	WATER WELLS

Well Log ID:	1002543	Region Code:	1
Well Tag ID:	BIL874	County ID:	61
Well Log Image Nm:	1002543.tif	County Name:	
Project Tag No:		Township:	31

## Wells and Additional Sources Detail Report

WRIA No:	7	Twsp Fraction No:	
Driller No:	1681	Twsp Direction Cd:	North
Notice of Inten ID:	DE01428	Range:	05
Well Type Code:	Water	Range Dir Code:	East
Well Completion Dt:	05-Jun-2014	Range Fraction No:	
Well Depth:	15.0	Section:	20
Well Diameter:	1.5	Quarter Section:	SE
Horz Coll Ds:		Qtr Qtr Section:	SW
Horiz Coll Meth Cd:	0	St Plane X-Coord:	1227527
Well Log Receiv Dt:	07-Jul-2014	St Plane Y-Coord:	1033209
Record Creation Dt:	02-Apr-2015	NAD83 Latitude:	0.0
Last Update Date:	11-Jun-2015	NAD83 Longitude:	0.0
Tax Parcel Identifier:	31052000304600		
Well Owner Name:	Smokey Point Commercial LLC		
Well Log Static Lvl Qt:	0.0		
Well Log GPM Qt:	0.0		
Well Log PSI No:	0.0		
Well Log Flw Type Cd:			
Well Log Well Tst Cd:			
Well Log ZIP Code:	98271		

Map Key	Direction	Distance (mi)	Distance (ft)	Elevation (ft)	DB
90	SSW	0.98	5,160.00	124.44	WATER WELLS

Well Log ID:	1002547	Region Code:	1
Well Tag ID:	BIL848	County ID:	61
Well Log Image Nm:	1002547.tif	County Name:	
Project Tag No:		Township:	31
WRIA No:	7	Twsp Fraction No:	
Driller No:	1681	Twsp Direction Cd:	North
Notice of Inten ID:	DE01428	Range:	05
Well Type Code:	Water	Range Dir Code:	East
Well Completion Dt:	05-Jun-2014	Range Fraction No:	
Well Depth:	15.0	Section:	20
Well Diameter:	1.5	Quarter Section:	SE
Horz Coll Ds:		Qtr Qtr Section:	SW
Horiz Coll Meth Cd:	0	St Plane X-Coord:	1227527
Well Log Receiv Dt:	07-Jul-2014	St Plane Y-Coord:	1033209
Record Creation Dt:	02-Apr-2015	NAD83 Latitude:	0.0
Last Update Date:	11-Jun-2015	NAD83 Longitude:	0.0
Tax Parcel Identifier:	31052000304600		
Well Owner Name:	Smokey Point Commercial LLC		
Well Log Static Lvl Qt:	0.0		
Well Log GPM Qt:	0.0		
Well Log PSI No:	0.0		
Well Log Flw Type Cd:			

# Wells and Additional Sources Detail Report

Well Log Well Tst Cd:  
Well Log ZIP Code: 98271

Map Key	Direction	Distance (mi)	Distance (ft)	Elevation (ft)	DB
90	SSW	0.98	5,160.00	124.44	WATER WELLS

Well Log ID:	1002602	Region Code:	1
Well Tag ID:	BIL795	County ID:	61
Well Log Image Nm:	1002602.tif	County Name:	
Project Tag No:		Township:	31
WRIA No:	7	Twsp Fraction No:	
Driller No:	1681	Twsp Direction Cd:	North
Notice of Inten ID:	DE01428	Range:	05
Well Type Code:	Water	Range Dir Code:	East
Well Completion Dt:	28-May-2014	Range Fraction No:	
Well Depth:	12.0	Section:	20
Well Diameter:	1.5	Quarter Section:	SE
Horz Coll Ds:		Qtr Qtr Section:	SW
Horiz Coll Meth Cd:	0	St Plane X-Coord:	1227527
Well Log Receiv Dt:	03-Jul-2014	St Plane Y-Coord:	1033209
Record Creation Dt:	02-Apr-2015	NAD83 Latitude:	0.0
Last Update Date:	11-Jun-2015	NAD83 Longitude:	0.0
Tax Parcel Identifier:	31052000304600		
Well Owner Name:	Smokey Point Commercial LLC		
Well Log Static Lvl Qt:	0.0		
Well Log GPM Qt:	0.0		
Well Log PSI No:	0.0		
Well Log Flw Type Cd:			
Well Log Well Tst Cd:			
Well Log ZIP Code:	98271		

Map Key	Direction	Distance (mi)	Distance (ft)	Elevation (ft)	DB
90	SSW	0.98	5,160.00	124.44	WATER WELLS

Well Log ID:	1002656	Region Code:	1
Well Tag ID:	BIL593	County ID:	61
Well Log Image Nm:	1002656.tif	County Name:	
Project Tag No:		Township:	31
WRIA No:	7	Twsp Fraction No:	
Driller No:	1681	Twsp Direction Cd:	North
Notice of Inten ID:	DE01428	Range:	05
Well Type Code:	Water	Range Dir Code:	East
Well Completion Dt:	05-Jun-2014	Range Fraction No:	
Well Depth:	16.0	Section:	20
Well Diameter:	1.5	Quarter Section:	SE
Horz Coll Ds:		Qtr Qtr Section:	SW

## Wells and Additional Sources Detail Report

Horiz Coll Meth Cd:	0	St Plane X-Coord:	1227527
Well Log Receiv Dt:	07-Jul-2014	St Plane Y-Coord:	1033209
Record Creation Dt:	02-Apr-2015	NAD83 Latitude:	0.0
Last Update Date:	11-Jun-2015	NAD83 Longitude:	0.0
Tax Parcel Identifier:	31052000304600		
Well Owner Name:	Smokey Point Commercial LLC		
Well Log Static Lvl Qt:	0.0		
Well Log GPM Qt:	0.0		
Well Log PSI No:	0.0		
Well Log Flw Type Cd:			
Well Log Well Tst Cd:			
Well Log ZIP Code:	98271		

Map Key	Direction	Distance (mi)	Distance (ft)	Elevation (ft)	DB
90	SSW	0.98	5,160.00	124.44	WATER WELLS

Well Log ID:	1002533	Region Code:	1
Well Tag ID:	BIL778	County ID:	61
Well Log Image Nm:	1002533.tif	County Name:	
Project Tag No:		Township:	31
WRIA No:	7	Twsp Fraction No:	
Driller No:	1681	Twsp Direction Cd:	North
Notice of Inten ID:	DE01428	Range:	05
Well Type Code:	Water	Range Dir Code:	East
Well Completion Dt:	28-May-2014	Range Fraction No:	
Well Depth:	13.0	Section:	20
Well Diameter:	1.5	Quarter Section:	SE
Horz Coll Ds:		Qtr Qtr Section:	SW
Horiz Coll Meth Cd:	0	St Plane X-Coord:	1227527
Well Log Receiv Dt:	03-Jul-2014	St Plane Y-Coord:	1033209
Record Creation Dt:	02-Apr-2015	NAD83 Latitude:	0.0
Last Update Date:	11-Jun-2015	NAD83 Longitude:	0.0
Tax Parcel Identifier:	31052000304600		
Well Owner Name:	Smokey Point Commercial LLC		
Well Log Static Lvl Qt:	0.0		
Well Log GPM Qt:	0.0		
Well Log PSI No:	0.0		
Well Log Flw Type Cd:			
Well Log Well Tst Cd:			
Well Log ZIP Code:	98271		

Map Key	Direction	Distance (mi)	Distance (ft)	Elevation (ft)	DB
90	SSW	0.98	5,160.00	124.44	WATER WELLS

Well Log ID:	1024889	Region Code:	1
Well Tag ID:	BIL706	County ID:	61

## Wells and Additional Sources Detail Report

Well Log Image Nm: 1024889.tif	County Name:
Project Tag No:	Township: 31
WRIA No: 7	Twsp Fraction No:
Driller No: 1681	Twsp Direction Cd: North
Notice of Inten ID: DE01428	Range: 05
Well Type Code: Water	Range Dir Code: East
Well Completion Dt: 15-May-2014	Range Fraction No:
Well Depth: 19.0	Section: 20
Well Diameter: 1.5	Quarter Section: SE
Horz Coll Ds:	Qtr Qtr Section: SW
Horiz Coll Meth Cd: 0	St Plane X-Coord: 1227527
Well Log Receiv Dt: 06-Jun-2014	St Plane Y-Coord: 1033209
Record Creation Dt: 12-Jun-2015	NAD83 Latitude: 0.0
Last Update Date: 12-Jun-2015	NAD83 Longitude: 0.0
Tax Parcel Identifier: 31052000304600	
Well Owner Name: Smokey Point Commercial LLC	
Well Log Static Lvl Qt: 0.0	
Well Log GPM Qt: 0.0	
Well Log PSI No: 0.0	
Well Log Flw Type Cd:	
Well Log Well Tst Cd:	
Well Log ZIP Code: 98271	

Map Key	Direction	Distance (mi)	Distance (ft)	Elevation (ft)	DB
90	SSW	0.98	5,160.00	124.44	WATER WELLS

Well Log ID: 1024902	Region Code: 1
Well Tag ID: BIL704	County ID: 61
Well Log Image Nm: 1024902.tif	County Name:
Project Tag No:	Township: 31
WRIA No: 7	Twsp Fraction No:
Driller No: 1681	Twsp Direction Cd: North
Notice of Inten ID: DE01428	Range: 05
Well Type Code: Water	Range Dir Code: East
Well Completion Dt: 15-May-2014	Range Fraction No:
Well Depth: 20.0	Section: 20
Well Diameter: 1.5	Quarter Section: SE
Horz Coll Ds:	Qtr Qtr Section: SW
Horiz Coll Meth Cd: 0	St Plane X-Coord: 1227527
Well Log Receiv Dt: 06-Jun-2014	St Plane Y-Coord: 1033209
Record Creation Dt: 12-Jun-2015	NAD83 Latitude: 0.0
Last Update Date: 12-Jun-2015	NAD83 Longitude: 0.0
Tax Parcel Identifier: 31052000304600	
Well Owner Name: Smokey Point Commercial LLC	
Well Log Static Lvl Qt: 0.0	
Well Log GPM Qt: 0.0	

## Wells and Additional Sources Detail Report

Well Log PSI No: 0.0  
 Well Log Flw Type Cd:  
 Well Log Well Tst Cd:  
 Well Log ZIP Code: 98271

<b>Map Key</b>	<b>Direction</b>	<b>Distance (mi)</b>	<b>Distance (ft)</b>	<b>Elevation (ft)</b>	<b>DB</b>
90	SSW	0.98	5,160.00	124.44	WATER WELLS

Well Log ID:	1002530	Region Code:	1
Well Tag ID:	BIL767	County ID:	61
Well Log Image Nm:	1002530.tif	County Name:	
Project Tag No:		Township:	31
WRIA No:	7	Twsp Fraction No:	
Driller No:	1681	Twsp Direction Cd:	North
Notice of Inten ID:	DE01428	Range:	05
Well Type Code:	Water	Range Dir Code:	East
Well Completion Dt:	28-May-2014	Range Fraction No:	
Well Depth:	12.0	Section:	20
Well Diameter:	1.5	Quarter Section:	SE
Horz Coll Ds:		Qtr Qtr Section:	SW
Horiz Coll Meth Cd:	0	St Plane X-Coord:	1227527
Well Log Receiv Dt:	03-Jul-2014	St Plane Y-Coord:	1033209
Record Creation Dt:	02-Apr-2015	NAD83 Latitude:	0.0
Last Update Date:	11-Jun-2015	NAD83 Longitude:	0.0
Tax Parcel Identifier:	31052000304600		
Well Owner Name:	Smokey Point Commercial LLC		
Well Log Static Lvl Qt:	0.0		
Well Log GPM Qt:	0.0		
Well Log PSI No:	0.0		
Well Log Flw Type Cd:			
Well Log Well Tst Cd:			
Well Log ZIP Code:	98271		

<b>Map Key</b>	<b>Direction</b>	<b>Distance (mi)</b>	<b>Distance (ft)</b>	<b>Elevation (ft)</b>	<b>DB</b>
90	SSW	0.98	5,160.00	124.44	WATER WELLS

Well Log ID:	1002526	Region Code:	1
Well Tag ID:	BIL850	County ID:	61
Well Log Image Nm:	1002526.tif	County Name:	
Project Tag No:		Township:	31
WRIA No:	7	Twsp Fraction No:	
Driller No:	1681	Twsp Direction Cd:	North
Notice of Inten ID:	DE01428	Range:	05
Well Type Code:	Water	Range Dir Code:	East
Well Completion Dt:	05-Jun-2014	Range Fraction No:	
Well Depth:	13.0	Section:	20

## Wells and Additional Sources Detail Report

Well Diameter:	1.5	Quarter Section:	SE
Horz Coll Ds:		Qtr Qtr Section:	SW
Horiz Coll Meth Cd:	0	St Plane X-Coord:	1227527
Well Log Receiv Dt:	09-Jul-2014	St Plane Y-Coord:	1033209
Record Creation Dt:	02-Apr-2015	NAD83 Latitude:	0.0
Last Update Date:	11-Jun-2015	NAD83 Longitude:	0.0
Tax Parcel Identifier:	31052000304600		
Well Owner Name:	Smokey Point Commercial LLC		
Well Log Static Lvl Qt:	0.0		
Well Log GPM Qt:	0.0		
Well Log PSI No:	0.0		
Well Log Flw Type Cd:			
Well Log Well Tst Cd:			
Well Log ZIP Code:	98271		

Map Key	Direction	Distance (mi)	Distance (ft)	Elevation (ft)	DB
90	SSW	0.98	5,160.00	124.44	WATER WELLS

Well Log ID:	1002648	Region Code:	1
Well Tag ID:	BIL550	County ID:	61
Well Log Image Nm:	1002648.tif	County Name:	
Project Tag No:		Township:	31
WRIA No:	7	Twsp Fraction No:	
Driller No:	1681	Twsp Direction Cd:	North
Notice of Inten ID:	DE01428	Range:	05
Well Type Code:	Water	Range Dir Code:	East
Well Completion Dt:	05-Jun-2014	Range Fraction No:	
Well Depth:	11.0	Section:	20
Well Diameter:	1.5	Quarter Section:	SE
Horz Coll Ds:		Qtr Qtr Section:	SW
Horiz Coll Meth Cd:	0	St Plane X-Coord:	1227527
Well Log Receiv Dt:	07-Jul-2014	St Plane Y-Coord:	1033209
Record Creation Dt:	02-Apr-2015	NAD83 Latitude:	0.0
Last Update Date:	11-Jun-2015	NAD83 Longitude:	0.0
Tax Parcel Identifier:	31052000304600		
Well Owner Name:	Smokey Point Commercial LLC		
Well Log Static Lvl Qt:	0.0		
Well Log GPM Qt:	0.0		
Well Log PSI No:	0.0		
Well Log Flw Type Cd:			
Well Log Well Tst Cd:			
Well Log ZIP Code:	98271		

Map Key	Direction	Distance (mi)	Distance (ft)	Elevation (ft)	DB
90	SSW	0.98	5,160.00	124.44	WATER WELLS

## Wells and Additional Sources Detail Report

Well Log ID:	1024635	Region Code:	1
Well Tag ID:	BIL663	County ID:	61
Well Log Image Nm:	1024635.tif	County Name:	
Project Tag No:		Township:	31
WRIA No:	7	Twsp Fraction No:	
Driller No:	1681	Twsp Direction Cd:	North
Notice of Inten ID:	DE01428	Range:	05
Well Type Code:	Water	Range Dir Code:	East
Well Completion Dt:	15-May-2014	Range Fraction No:	
Well Depth:	11.0	Section:	20
Well Diameter:	1.5	Quarter Section:	SE
Horz Coll Ds:		Qtr Qtr Section:	SW
Horiz Coll Meth Cd:	0	St Plane X-Coord:	1227527
Well Log Receiv Dt:	06-Jun-2014	St Plane Y-Coord:	1033209
Record Creation Dt:	11-Jun-2015	NAD83 Latitude:	0.0
Last Update Date:	11-Jun-2015	NAD83 Longitude:	0.0
Tax Parcel Identifier:	31052000304600		
Well Owner Name:	Smokey Point Commercial LLC		
Well Log Static Lvl Qt:	0.0		
Well Log GPM Qt:	0.0		
Well Log PSI No:	0.0		
Well Log Flw Type Cd:			
Well Log Well Tst Cd:			
Well Log ZIP Code:	98271		

Map Key	Direction	Distance (mi)	Distance (ft)	Elevation (ft)	DB
90	SSW	0.98	5,160.00	124.44	WATER WELLS

Well Log ID:	1025387	Region Code:	1
Well Tag ID:	BIL699	County ID:	61
Well Log Image Nm:	1025387.tif	County Name:	
Project Tag No:		Township:	31
WRIA No:	7	Twsp Fraction No:	
Driller No:	1681	Twsp Direction Cd:	North
Notice of Inten ID:	DE01428	Range:	05
Well Type Code:	Water	Range Dir Code:	East
Well Completion Dt:	15-May-2014	Range Fraction No:	
Well Depth:	18.0	Section:	20
Well Diameter:	1.5	Quarter Section:	SE
Horz Coll Ds:		Qtr Qtr Section:	SW
Horiz Coll Meth Cd:	0	St Plane X-Coord:	1227527
Well Log Receiv Dt:	06-Jun-2014	St Plane Y-Coord:	1033209
Record Creation Dt:	12-Jun-2015	NAD83 Latitude:	0.0
Last Update Date:	12-Jun-2015	NAD83 Longitude:	0.0
Tax Parcel Identifier:	31052000304600		
Well Owner Name:	Smokey Point Commercial LLC		

## Wells and Additional Sources Detail Report

Well Log Static Lvl Qt: 0.0  
 Well Log GPM Qt: 0.0  
 Well Log PSI No: 0.0  
 Well Log Flw Type Cd:  
 Well Log Well Tst Cd:  
 Well Log ZIP Code: 98271

Map Key	Direction	Distance (mi)	Distance (ft)	Elevation (ft)	DB
90	SSW	0.98	5,160.00	124.44	WATER WELLS

Well Log ID:	1025383	Region Code:	1
Well Tag ID:	BIL691	County ID:	61
Well Log Image Nm:	1025383.tif	County Name:	
Project Tag No:		Township:	31
WRIA No:	7	Twsp Fraction No:	
Driller No:	1681	Twsp Direction Cd:	North
Notice of Inten ID:	DE01428	Range:	05
Well Type Code:	Water	Range Dir Code:	East
Well Completion Dt:	15-May-2014	Range Fraction No:	
Well Depth:	18.0	Section:	20
Well Diameter:	1.5	Quarter Section:	SE
Horz Coll Ds:		Qtr Qtr Section:	SW
Horiz Coll Meth Cd:	0	St Plane X-Coord:	1227527
Well Log Receiv Dt:	06-Jun-2014	St Plane Y-Coord:	1033209
Record Creation Dt:	12-Jun-2015	NAD83 Latitude:	0.0
Last Update Date:	12-Jun-2015	NAD83 Longitude:	0.0
Tax Parcel Identifier:	31052000304600		
Well Owner Name:	Smokey Point Commercial LLC		
Well Log Static Lvl Qt:	0.0		
Well Log GPM Qt:	0.0		
Well Log PSI No:	0.0		
Well Log Flw Type Cd:			
Well Log Well Tst Cd:			
Well Log ZIP Code:	98271		

Map Key	Direction	Distance (mi)	Distance (ft)	Elevation (ft)	DB
90	SSW	0.98	5,160.00	124.44	WATER WELLS

Well Log ID:	1002637	Region Code:	1
Well Tag ID:	BIL522	County ID:	61
Well Log Image Nm:	1002637.tif	County Name:	
Project Tag No:		Township:	31
WRIA No:	7	Twsp Fraction No:	
Driller No:	1681	Twsp Direction Cd:	North
Notice of Inten ID:	DE01428	Range:	05
Well Type Code:	Water	Range Dir Code:	East

## Wells and Additional Sources Detail Report

Well Completion Dt:	05-Jun-2014	Range Fraction No:	
Well Depth:	12.0	Section:	20
Well Diameter:	1.5	Quarter Section:	SE
Horz Coll Ds:		Qtr Qtr Section:	SW
Horiz Coll Meth Cd:	0	St Plane X-Coord:	1227527
Well Log Receiv Dt:	07-Jul-2014	St Plane Y-Coord:	1033209
Record Creation Dt:	02-Apr-2015	NAD83 Latitude:	0.0
Last Update Date:	11-Jun-2015	NAD83 Longitude:	0.0
Tax Parcel Identifier:	31052000304600		
Well Owner Name:	Smokey Point Commercial LLC		
Well Log Static Lvl Qt:	0.0		
Well Log GPM Qt:	0.0		
Well Log PSI No:	0.0		
Well Log Flw Type Cd:			
Well Log Well Tst Cd:			
Well Log ZIP Code:	98271		

Map Key	Direction	Distance (mi)	Distance (ft)	Elevation (ft)	DB
90	SSW	0.98	5,160.00	124.44	WATER WELLS

Well Log ID:	1024816	Region Code:	1
Well Tag ID:	BIL727	County ID:	61
Well Log Image Nm:	1024816.tif	County Name:	
Project Tag No:		Township:	31
WRIA No:	7	Twsp Fraction No:	
Driller No:	1681	Twsp Direction Cd:	North
Notice of Inten ID:	DE01428	Range:	05
Well Type Code:	Water	Range Dir Code:	East
Well Completion Dt:	15-May-2014	Range Fraction No:	
Well Depth:	17.0	Section:	20
Well Diameter:	1.5	Quarter Section:	SE
Horz Coll Ds:		Qtr Qtr Section:	SW
Horiz Coll Meth Cd:	0	St Plane X-Coord:	1227527
Well Log Receiv Dt:	06-Jun-2014	St Plane Y-Coord:	1033209
Record Creation Dt:	12-Jun-2015	NAD83 Latitude:	0.0
Last Update Date:	12-Jun-2015	NAD83 Longitude:	0.0
Tax Parcel Identifier:	31052000304600		
Well Owner Name:	Smokey Point Commercial LLC		
Well Log Static Lvl Qt:	0.0		
Well Log GPM Qt:	0.0		
Well Log PSI No:	0.0		
Well Log Flw Type Cd:			
Well Log Well Tst Cd:			
Well Log ZIP Code:	98271		

Map Key	Direction	Distance (mi)	Distance (ft)	Elevation (ft)	DB
---------	-----------	---------------	---------------	----------------	----

# Wells and Additional Sources Detail Report

<b>90</b>	SSW	0.98	5,160.00	124.44	WATER WELLS
Well Log ID:	1024834	Region Code:	1		
Well Tag ID:	BIL719	County ID:	61		
Well Log Image Nm:	1024834.tif	County Name:			
Project Tag No:		Township:	31		
WRIA No:	7	Twsp Fraction No:			
Driller No:	1681	Twsp Direction Cd:	North		
Notice of Inten ID:	DE01428	Range:	05		
Well Type Code:	Water	Range Dir Code:	East		
Well Completion Dt:	15-May-2014	Range Fraction No:			
Well Depth:	19.0	Section:	20		
Well Diameter:	1.5	Quarter Section:	SE		
Horz Coll Ds:		Qtr Qtr Section:	SW		
Horiz Coll Meth Cd:	0	St Plane X-Coord:	1227527		
Well Log Receiv Dt:	06-Jun-2014	St Plane Y-Coord:	1033209		
Record Creation Dt:	12-Jun-2015	NAD83 Latitude:	0.0		
Last Update Date:	12-Jun-2015	NAD83 Longitude:	0.0		
Tax Parcel Identifier:	31052000304600				
Well Owner Name:	Smokey Point Commercial LLC				
Well Log Static Lvl Qt:	0.0				
Well Log GPM Qt:	0.0				
Well Log PSI No:	0.0				
Well Log Flw Type Cd:					
Well Log Well Tst Cd:					
Well Log ZIP Code:	98271				

<b>Map Key</b>	<b>Direction</b>	<b>Distance (mi)</b>	<b>Distance (ft)</b>	<b>Elevation (ft)</b>	<b>DB</b>
<b>90</b>	SSW	0.98	5,160.00	124.44	WATER WELLS
Well Log ID:	1002531	Region Code:	1		
Well Tag ID:	BIL772	County ID:	61		
Well Log Image Nm:	1002531.tif	County Name:			
Project Tag No:		Township:	31		
WRIA No:	7	Twsp Fraction No:			
Driller No:	1681	Twsp Direction Cd:	North		
Notice of Inten ID:	DE01428	Range:	05		
Well Type Code:	Water	Range Dir Code:	East		
Well Completion Dt:	28-May-2014	Range Fraction No:			
Well Depth:	11.0	Section:	20		
Well Diameter:	1.5	Quarter Section:	SE		
Horz Coll Ds:		Qtr Qtr Section:	SW		
Horiz Coll Meth Cd:	0	St Plane X-Coord:	1227527		
Well Log Receiv Dt:	03-Jul-2014	St Plane Y-Coord:	1033209		
Record Creation Dt:	02-Apr-2015	NAD83 Latitude:	0.0		
Last Update Date:	11-Jun-2015	NAD83 Longitude:	0.0		

## Wells and Additional Sources Detail Report

Tax Parcel Identifier: 31052000304600  
 Well Owner Name: Smokey Point Commercial LLC  
 Well Log Static Lvl Qt: 0.0  
 Well Log GPM Qt: 0.0  
 Well Log PSI No: 0.0  
 Well Log Flw Type Cd:  
 Well Log Well Tst Cd:  
 Well Log ZIP Code: 98271

<b>Map Key</b>	<b>Direction</b>	<b>Distance (mi)</b>	<b>Distance (ft)</b>	<b>Elevation (ft)</b>	<b>DB</b>
90	SSW	0.98	5,160.00	124.44	WATER WELLS

Well Log ID: 1002432	Region Code: 1
Well Tag ID: BIL810	County ID: 61
Well Log Image Nm: 1002432.tif	County Name:
Project Tag No:	Township: 31
WRIA No: 7	Twsp Fraction No:
Driller No: 1681	Twsp Direction Cd: North
Notice of Inten ID: DE01428	Range: 05
Well Type Code: Water	Range Dir Code: East
Well Completion Dt: 06-Jun-2014	Range Fraction No:
Well Depth: 17.0	Section: 20
Well Diameter: 1.5	Quarter Section: SE
Horz Coll Ds:	Qtr Qtr Section: SW
Horiz Coll Meth Cd: 0	St Plane X-Coord: 1227527
Well Log Receiv Dt: 09-Jul-2014	St Plane Y-Coord: 1033209
Record Creation Dt: 02-Apr-2015	NAD83 Latitude: 0.0
Last Update Date: 11-Jun-2015	NAD83 Longitude: 0.0
Tax Parcel Identifier: 31052000304600	
Well Owner Name: Smokey Point Commercial LLC	
Well Log Static Lvl Qt: 0.0	
Well Log GPM Qt: 0.0	
Well Log PSI No: 0.0	
Well Log Flw Type Cd:	
Well Log Well Tst Cd:	
Well Log ZIP Code: 98271	

<b>Map Key</b>	<b>Direction</b>	<b>Distance (mi)</b>	<b>Distance (ft)</b>	<b>Elevation (ft)</b>	<b>DB</b>
91	SW	0.98	5,198.11	112.94	WATER WELLS

Well Log ID: 1670493	Region Code: 1
Well Tag ID:	County ID: 61
Well Log Image Nm: 1670493.tif	County Name:
Project Tag No:	Township: 31
WRIA No: 5	Twsp Fraction No:
Driller No: 3141	Twsp Direction Cd: North

## Wells and Additional Sources Detail Report

Notice of Inten ID:	AE44017	Range:	05
Well Type Code:	Decommissioning	Range Dir Code:	East
Well Completion Dt:	18-Jul-2017	Range Fraction No:	
Well Depth:	8.0	Section:	20
Well Diameter:	8.0	Quarter Section:	NW
Horz Coll Ds:		Qtr Qtr Section:	SW
Horiz Coll Meth Cd:	0	St Plane X-Coord:	1224895
Well Log Receiv Dt:	28-Jul-2017	St Plane Y-Coord:	1035830
Record Creation Dt:	02-Feb-2018	NAD83 Latitude:	0.0
Last Update Date:	02-Feb-2018	NAD83 Longitude:	0.0
Tax Parcel Identifier:	31052000302300		
Well Owner Name:	Aero Construction - SMOKEY POINT APARTMENTS		
Well Log Static Lvl Qt:	0.0		
Well Log GPM Qt:	0.0		
Well Log PSI No:	0.0		
Well Log Flw Type Cd:	Static Level		
Well Log Well Tst Cd:			
Well Log ZIP Code:	98271		

Map Key	Direction	Distance (mi)	Distance (ft)	Elevation (ft)	DB
91	SW	0.98	5,198.11	112.94	WATER WELLS

Well Log ID:	1670468	Region Code:	1
Well Tag ID:		County ID:	61
Well Log Image Nm:	1670468.tif	County Name:	
Project Tag No:		Township:	31
WRIA No:	5	Twsp Fraction No:	
Driller No:	3141	Twsp Direction Cd:	North
Notice of Inten ID:	AE44016	Range:	05
Well Type Code:	Decommissioning	Range Dir Code:	East
Well Completion Dt:	18-Jul-2017	Range Fraction No:	
Well Depth:	12.0	Section:	20
Well Diameter:	48.0	Quarter Section:	NW
Horz Coll Ds:		Qtr Qtr Section:	SW
Horiz Coll Meth Cd:	0	St Plane X-Coord:	1224895
Well Log Receiv Dt:	28-Jul-2017	St Plane Y-Coord:	1035830
Record Creation Dt:	02-Feb-2018	NAD83 Latitude:	0.0
Last Update Date:	02-Feb-2018	NAD83 Longitude:	0.0
Tax Parcel Identifier:	31052000302300		
Well Owner Name:	Aero Construction - SMOKEY POINT APARTMENTS		
Well Log Static Lvl Qt:	0.0		
Well Log GPM Qt:	0.0		
Well Log PSI No:	0.0		
Well Log Flw Type Cd:	Static Level		
Well Log Well Tst Cd:			
Well Log ZIP Code:	98271		

## Wells and Additional Sources Detail Report

Map Key	Direction	Distance (mi)	Distance (ft)	Elevation (ft)	DB
91	SW	0.98	5,198.11	112.94	WATER WELLS
Well Log ID:	415830	Region Code:	1		
Well Tag ID:		County ID:	61		
Well Log Image Nm:	00415830.tif	County Name:			
Project Tag No:		Township:	31		
WRIA No:	5	Twsp Fraction No:			
Driller No:		Twsp Direction Cd:	North		
Notice of Inten ID:	A072284	Range:	05		
Well Type Code:	Decommissioning	Range Dir Code:	East		
Well Completion Dt:	10-Aug-2005	Range Fraction No:			
Well Depth:	31.0	Section:	20		
Well Diameter:	36.0	Quarter Section:	NW		
Horz Coll Ds:		Qtr Qtr Section:	SW		
Horiz Coll Meth Cd:	0	St Plane X-Coord:	1224895		
Well Log Receiv Dt:	17-Aug-2005	St Plane Y-Coord:	1035830		
Record Creation Dt:	02-Sep-2005	NAD83 Latitude:	48.16108		
Last Update Date:	02-Sep-2005	NAD83 Longitude:	-122.20209		
Tax Parcel Identifier:					
Well Owner Name:	SHAREL DUNGEY				
Well Log Static Lvl Qt:	0.0				
Well Log GPM Qt:	0.0				
Well Log PSI No:	0.0				
Well Log Flw Type Cd:					
Well Log Well Tst Cd:					
Well Log ZIP Code:					

Map Key	Direction	Distance (mi)	Distance (ft)	Elevation (ft)	DB
91	SW	0.98	5,198.11	112.94	WATER WELLS
Well Log ID:	377856	Region Code:	1		
Well Tag ID:	AKG159	County ID:	61		
Well Log Image Nm:	00377856.tif	County Name:			
Project Tag No:		Township:	31		
WRIA No:	5	Twsp Fraction No:			
Driller No:		Twsp Direction Cd:	North		
Notice of Inten ID:	W166718	Range:	05		
Well Type Code:	Water	Range Dir Code:	East		
Well Completion Dt:	05-Apr-2004	Range Fraction No:			
Well Depth:	88.0	Section:	20		
Well Diameter:	6.0	Quarter Section:	NW		
Horz Coll Ds:		Qtr Qtr Section:	SW		
Horiz Coll Meth Cd:	0	St Plane X-Coord:	1224895		
Well Log Receiv Dt:	22-Apr-2004	St Plane Y-Coord:	1035830		

# Wells and Additional Sources Detail Report

Record Creation Dt:	27-Apr-2004	NAD83 Latitude:	48.16108
Last Update Date:	27-Apr-2004	NAD83 Longitude:	-122.20209
Tax Parcel Identifier:			
Well Owner Name:	ERIC AND HAROLD CHRISTENSON		
Well Log Static Lvl Qt:	0.0		
Well Log GPM Qt:	0.0		
Well Log PSI No:	0.0		
Well Log Flw Type Cd:			
Well Log Well Tst Cd:			
Well Log ZIP Code:			

Map Key	Direction	Distance (mi)	Distance (ft)	Elevation (ft)	DB
91	SW	0.98	5,198.11	112.94	WATER WELLS

Well Log ID:	1670403	Region Code:	1
Well Tag ID:		County ID:	61
Well Log Image Nm:	1670403.tif	County Name:	
Project Tag No:		Township:	31
WRIA No:	5	Twsp Fraction No:	
Driller No:	3141	Twsp Direction Cd:	North
Notice of Inten ID:	AE44018	Range:	05
Well Type Code:	Decommissioning	Range Dir Code:	East
Well Completion Dt:	18-Jul-2017	Range Fraction No:	
Well Depth:	12.0	Section:	20
Well Diameter:	48.0	Quarter Section:	NW
Horz Coll Ds:		Qtr Qtr Section:	SW
Horiz Coll Meth Cd:	0	St Plane X-Coord:	1224895
Well Log Receiv Dt:	28-Jul-2017	St Plane Y-Coord:	1035830
Record Creation Dt:	02-Feb-2018	NAD83 Latitude:	0.0
Last Update Date:	02-Feb-2018	NAD83 Longitude:	0.0
Tax Parcel Identifier:	31052000302300		
Well Owner Name:	Aero Construction - SMOKEY POINT APARTMENTS		
Well Log Static Lvl Qt:	0.0		
Well Log GPM Qt:	0.0		
Well Log PSI No:	0.0		
Well Log Flw Type Cd:	Static Level		
Well Log Well Tst Cd:			
Well Log ZIP Code:	98271		

Map Key	Direction	Distance (mi)	Distance (ft)	Elevation (ft)	DB
94	NNE	1.00	5,273.92	53.42	WATER WELLS

Well Log ID:	344856	Region Code:	1
Well Tag ID:		County ID:	61
Well Log Image Nm:	00344856.tif	County Name:	
Project Tag No:		Township:	31

## Wells and Additional Sources Detail Report

WRIA No:	5	Twsp Fraction No:	
Driller No:		Twsp Direction Cd:	North
Notice of Inten ID:		Range:	05
Well Type Code:	Water	Range Dir Code:	East
Well Completion Dt:	15-Jul-1960	Range Fraction No:	
Well Depth:	30.0	Section:	09
Well Diameter:	36.0	Quarter Section:	SE
Horz Coll Ds:		Qtr Qtr Section:	NW
Horiz Coll Meth Cd:	0	St Plane X-Coord:	1233007
Well Log Receiv Dt:		St Plane Y-Coord:	1045069
Record Creation Dt:	10-Nov-2002	NAD83 Latitude:	48.18687
Last Update Date:	10-Nov-2002	NAD83 Longitude:	-122.16968
Tax Parcel Identifier:			
Well Owner Name:	E W STEVENSON		
Well Log Static Lvl Qt:	0.0		
Well Log GPM Qt:	0.0		
Well Log PSI No:	0.0		
Well Log Flw Type Cd:			
Well Log Well Tst Cd:			
Well Log ZIP Code:			

## Radon Information

This section lists any relevant radon information found for the target property.

Federal EPA Radon Zone for *SNOHOMISH* County: **3**

*Zone 1: Counties with predicted average indoor radon screening levels greater than 4 pCi/L*

*Zone 2: Counties with predicted average indoor radon screening levels from 2 to 4 pCi/L*

*Zone 3: Counties with predicted average indoor radon screening levels less than 2 pCi/L*

---

### Federal Area Radon Information for *SNOHOMISH* County

No Measures/Homes:	63
Geometric Mean:	0.1
Arithmetic Mean:	0.2
Median:	0.1
Standard Deviation:	0.3
Maximum:	1.4
% >4 pCi/L:	0
% >20 pCi/L:	0
Notes on Data Table:	TABLE 1. Screening indoor radon data from the EPA/State Residential Radon Survey of Washington conducted during 1991-92. Data represent 2-7 day charcoal canister measurements from the lowest level of each home tested.

## **Federal Sources**

### **FEMA National Flood Hazard Layer**

**FEMA FLOOD**

The National Flood Hazard Layer (NFHL) data incorporates Flood Insurance Rate Map (FIRM) databases published by the Federal Emergency Management Agency (FEMA), and any Letters Of Map Revision (LOMRs) that have been issued against those databases since their publication date. The FIRM Database is the digital, geospatial version of the flood hazard information shown on the published paper FIRMs. The FIRM Database depicts flood risk information and supporting data used to develop the risk data. The FIRM Database is derived from Flood Insurance Studies (FISs), previously published FIRMs, flood hazard analyses performed in support of the FISs and FIRMs, and new mapping data, where available.

### **Indoor Radon Data**

**INDOOR RADON**

Indoor radon measurements tracked by the Environmental Protection Agency(EPA) and the State Residential Radon Survey.

### **Public Water Systems Violations and Enforcement Data**

**PWSV**

List of drinking water violations and enforcement actions from the Safe Drinking Water Information System (SDWIS) made available by the Drinking Water Protection Division of the US EPA's Office of Groundwater and Drinking Water. Enforcement sensitive actions are not included in the data released by the EPA. Address information provided in SWDIS may correspond either with the physical location of the water system, or with a contact address.

### **Radon Zone Level**

**RADON ZONE**

Areas showing the level of Radon Zones (level 1, 2 or 3) by county. This data is maintained by the Environmental Protection Agency (EPA).

### **Safe Drinking Water Information System (SDWIS)**

**SDWIS**

The Safe Drinking Water Information System (SDWIS) contains information about public water systems as reported to US Environmental Protection Agency (EPA) by the states. Addresses may correspond with the location of the water system, or with a contact address.

### **Soil Survey Geographic database**

**SSURGO**

The Soil Survey Geographic database (SSURGO) contains information about soil as collected by the National Cooperative Soil Survey at the Natural Resources Conservation Service (NRCS). Soil maps outline areas called map units. The map units are linked to soil properties in a database. Each map unit may contain one to three major components and some minor components.

### **U.S. Fish & Wildlife Service Wetland Data**

**US WETLAND**

The U.S. Fish & Wildlife Service Wetland layer represents the approximate location and type of wetlands and deepwater habitats in the United States.

### **USGS Current Topo**

**US TOPO**

US Topo topographic maps are produced by the National Geospatial Program of the U.S. Geological Survey (USGS). The project was launched in late 2009, and the term "US Topo" refers specifically to quadrangle topographic maps published in 2009 and later.

### **USGS Geology**

**US GEOLOGY**

Seamless maps depicting geological information provided by the United States Geological Survey (USGS).

### **USGS National Water Information System**

**FED USGS**

The U.S. Geological Survey (USGS)'s National Water Information System (NWIS) is the nation's principal repository of water resources data. This database includes comprehensive information of well-construction details, time-series data for gage height, streamflow, groundwater level, and precipitation and water use data.

## **State Sources**

### **Oil and Gas Wells**

**OGW**

Oil and gas wells sites made available by the Department of Natural Resources.

## Public Water System Source Information

PWS

The Public Water System Source Information database contains information pertaining to Washington State public water systems. The data provides a listing of all Active Water Systems and Source Information based on the selected water system group and county. This data is provided by Washington State's Department of Health. Public Land Survey System (PLSS) locations provided by the source are subject to accuracy limitations inherent to the PLSS system.

## Underground Injection Control Wells

UIC

The Water Quality Program of the Washington State Department of Ecology (DEC) maintains this water quality permit database that includes Underground Injection Control (UIC) wells. According to the DEC, UIC wells are manmade structures used to discharge fluids into the subsurface. Examples are drywells, infiltration trenches with perforated pipe, and any structure deeper than the widest surface dimension. The majority of UIC wells in Washington are used to manage storm water and sanitary waste, return water to the ground, and help clean up contaminated sites. The potential for groundwater contamination from injection wells depends upon well construction and location; quality of the fluids injected; and the geographic and hydrologic settings in which the injection occurs.

## Washington State Well Log Database

WATER WELLS

The Well Log Database contains the well reports that describe the location, ownership, construction details and lithology of the completed wells in State of Washington. Locations are provided as Public Land Survey System (PLSS) values and accuracy is limited as such. The database is maintained by Washington State, Department of Ecology.

## Liability Notice

**Reliance on information in Report:** The Physical Setting Report (PSR) DOES NOT replace a full Phase I Environmental Site Assessment but is solely intended to be used as a review of environmental databases and physical characteristics for the site or adjacent properties.

**License for use of information in Report:** No page of this report can be used without this cover page, this notice and the project property identifier. The information in Report(s) may not be modified or re-sold.

**Your Liability for misuse:** Using this Service and/or its reports in a manner contrary to this Notice or your agreement will be in breach of copyright and contract and ERIS may obtain damages for such mis-use, including damages caused to third parties, and gives ERIS the right to terminate your account, rescind your license to any previous reports and to bar you from future use of the Service.

**No warranty of Accuracy or Liability for ERIS:** The information contained in this report has been produced by ERIS Information Inc. ("ERIS") using various sources of information, including information provided by Federal and State government departments. The report applies only to the address and up to the date specified on the cover of this report, and any alterations or deviation from this description will require a new report. This report and the data contained herein does not purport to be and does not constitute a guarantee of the accuracy of the information contained herein and does not constitute a legal opinion nor medical advice. Although ERIS has endeavored to present you with information that is accurate, ERIS Information Inc. disclaims, any and all liability for any errors, omissions, or inaccuracies in such information and data, whether attributable to inadvertence, negligence or otherwise, and for any consequences arising therefrom. Liability on the part of ERIS is limited to the monetary value paid for this report.

**Trademark and Copyright:** You may not use the ERIS trademarks or attribute any work to ERIS other than as outlined above. This Service and Report(s) are protected by copyright owned by ERIS Information Inc. Copyright in data used in the Service or Report(s) (the "Data") is owned by ERIS or its licensors. The Service, Report(s) and Data may not be copied or reproduced in whole or in any substantial part without prior written consent of ERIS.



---

# TOPOGRAPHIC MAPS

**Project Property:** Poortinga Property  
3505 188th Avenue Northeast  
Arlington WA 98223

**Project No:** 2022-291-1

**Requested By:** The Riley Group

**Order No:** 22080201067

**Date Completed:** August 03, 2022

We have searched USGS collections of current topographic maps and historical topographic maps for the project property. Below is a list of maps found for the project property and adjacent area. Maps are from 7.5 and 15 minute topographic map series, if available.

Year	Map Series
2020	7.5
2017	7.5
1981	7.5
1973	7.5
1968	7.5
1956	7.5
1943	15
1941	15

**Topographic Map Symbology for the maps may be available in the following documents:**

*Pre-1947*

[Page 223 of 1918 Topographic Instructions](#)

[Page 130 of 1928 Topographic Instructions](#)

*1947-2009*

[Topographic Map Symbols](#)

*2009-present*

[US Topo Map Symbols](#)

Topographic Maps included in this report are produced by the USGS and are to be used for research purposes including a phase I report. Maps are not to be resold as commercial property.

No warranty of Accuracy or Liability for ERIS: The information contained in this report has been produced by ERIS Information Inc.(in the US) and ERIS Information Limited Partnership (in Canada), both doing business as 'ERIS', using Topographic Maps produced by the USGS.


This maps contained herein does not purport to be and does not constitute a guarantee of the accuracy of the information contained herein. Although ERIS has endeavored to present you with information that is accurate, ERIS disclaims, any and all liability for any errors, omissions, or inaccuracies in such information and data, whether attributable to inadvertence, negligence or otherwise, and for any consequences arising therefrom. Liability on the part of ERIS is limited to the monetary value paid for this report.

---

## **Environmental Risk Information Services**

*A division of Glacier Media Inc.*

1.866.517.5204 | [info@erisinfo.com](mailto:info@erisinfo.com) | [erisinfo.com](http://erisinfo.com)

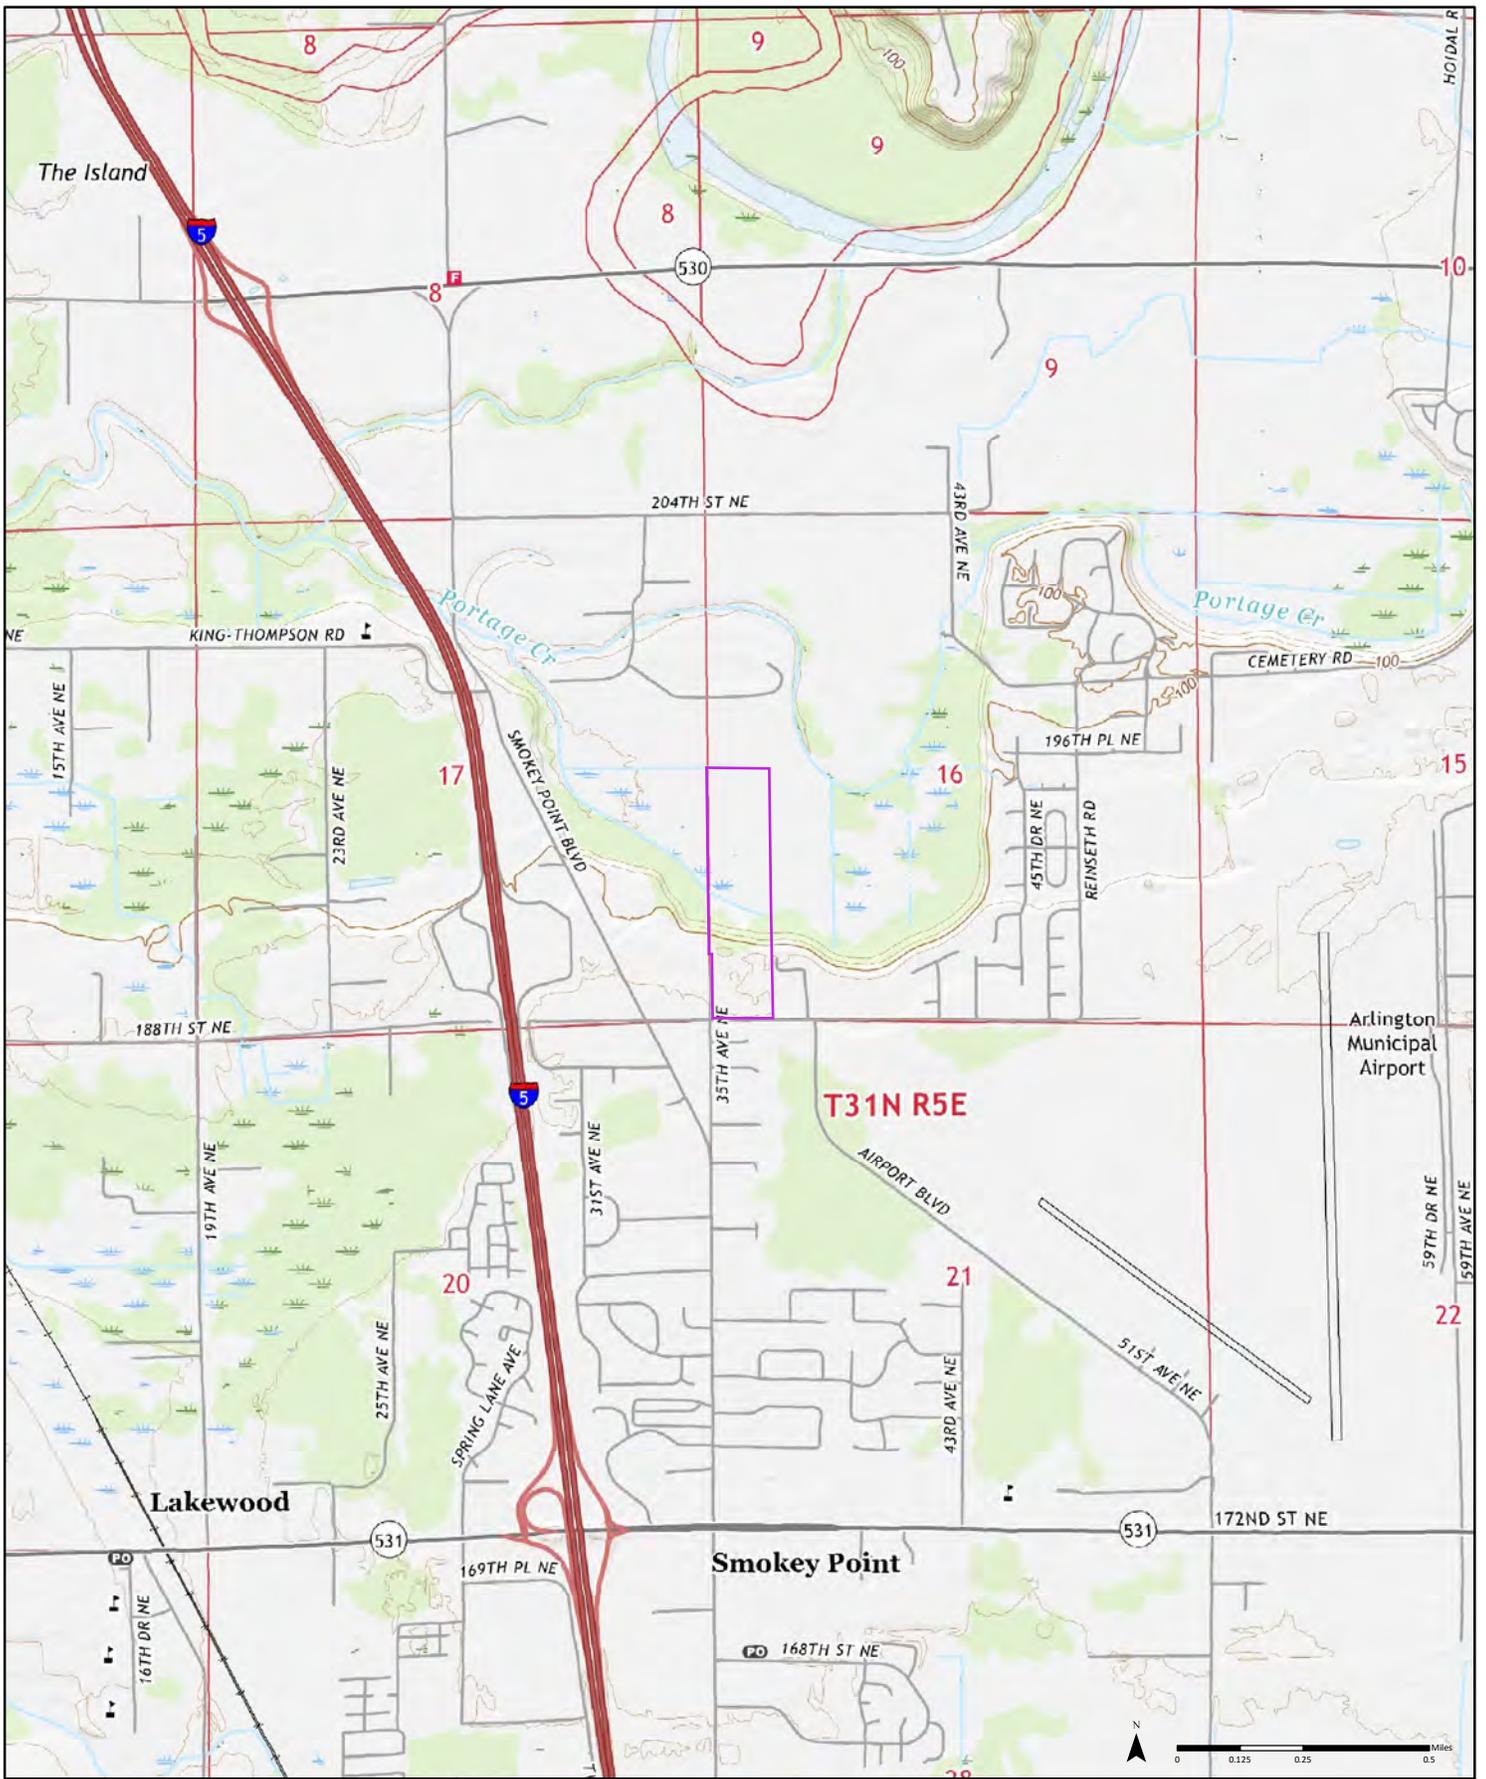

2020


Order No. 22080201067

Available Quadrangle(s): Arlington West, WA



Source: USGS 7.5 Minute Topographic Map



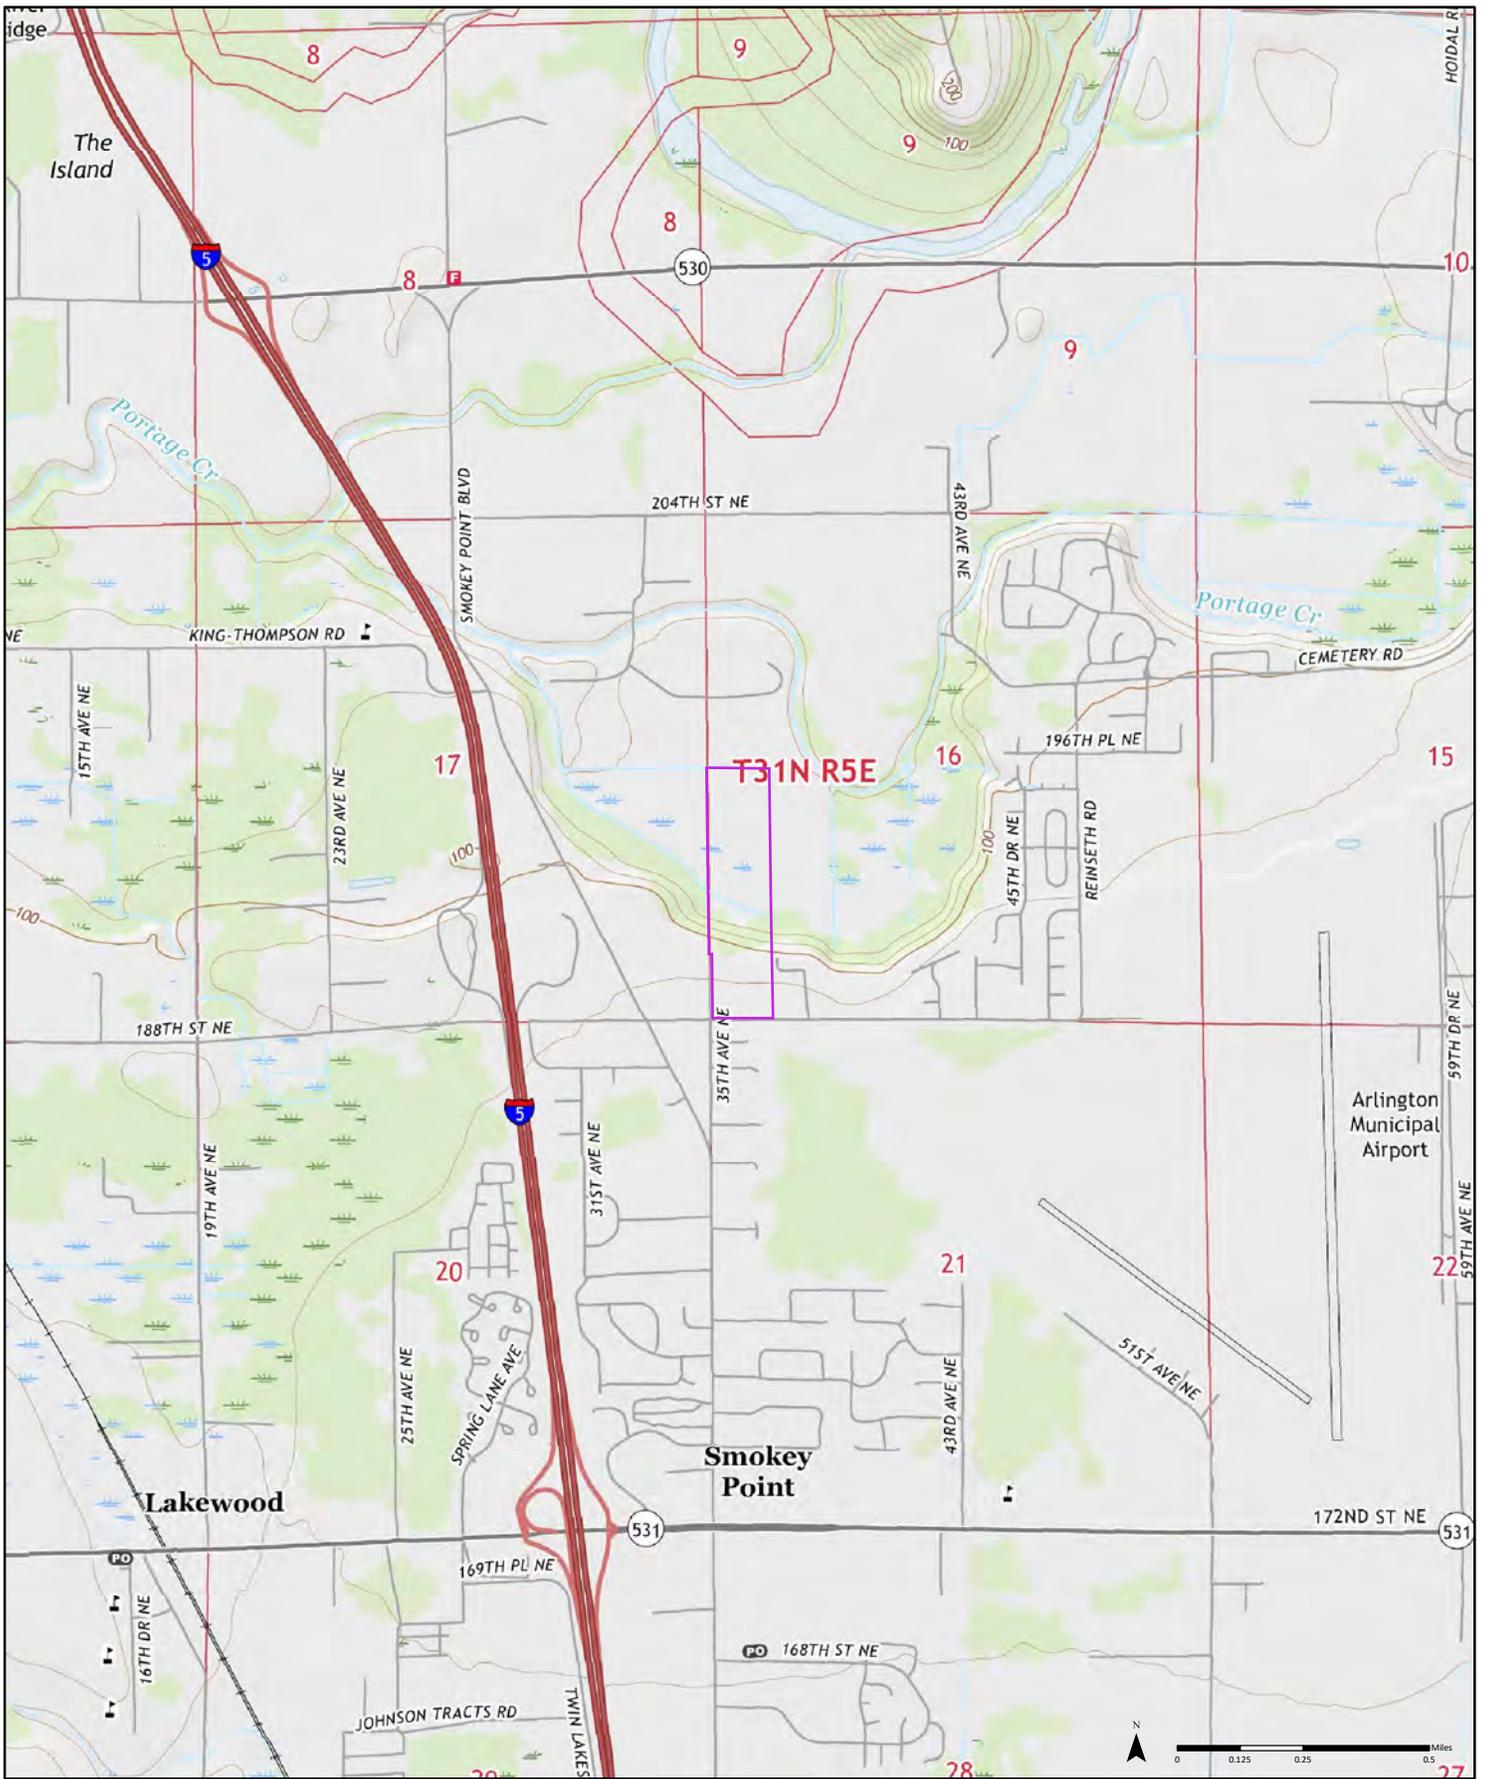

2017


Order No. 22080201067

Available Quadrangle(s): Arlington West, WA



Source: USGS 7.5 Minute Topographic Map



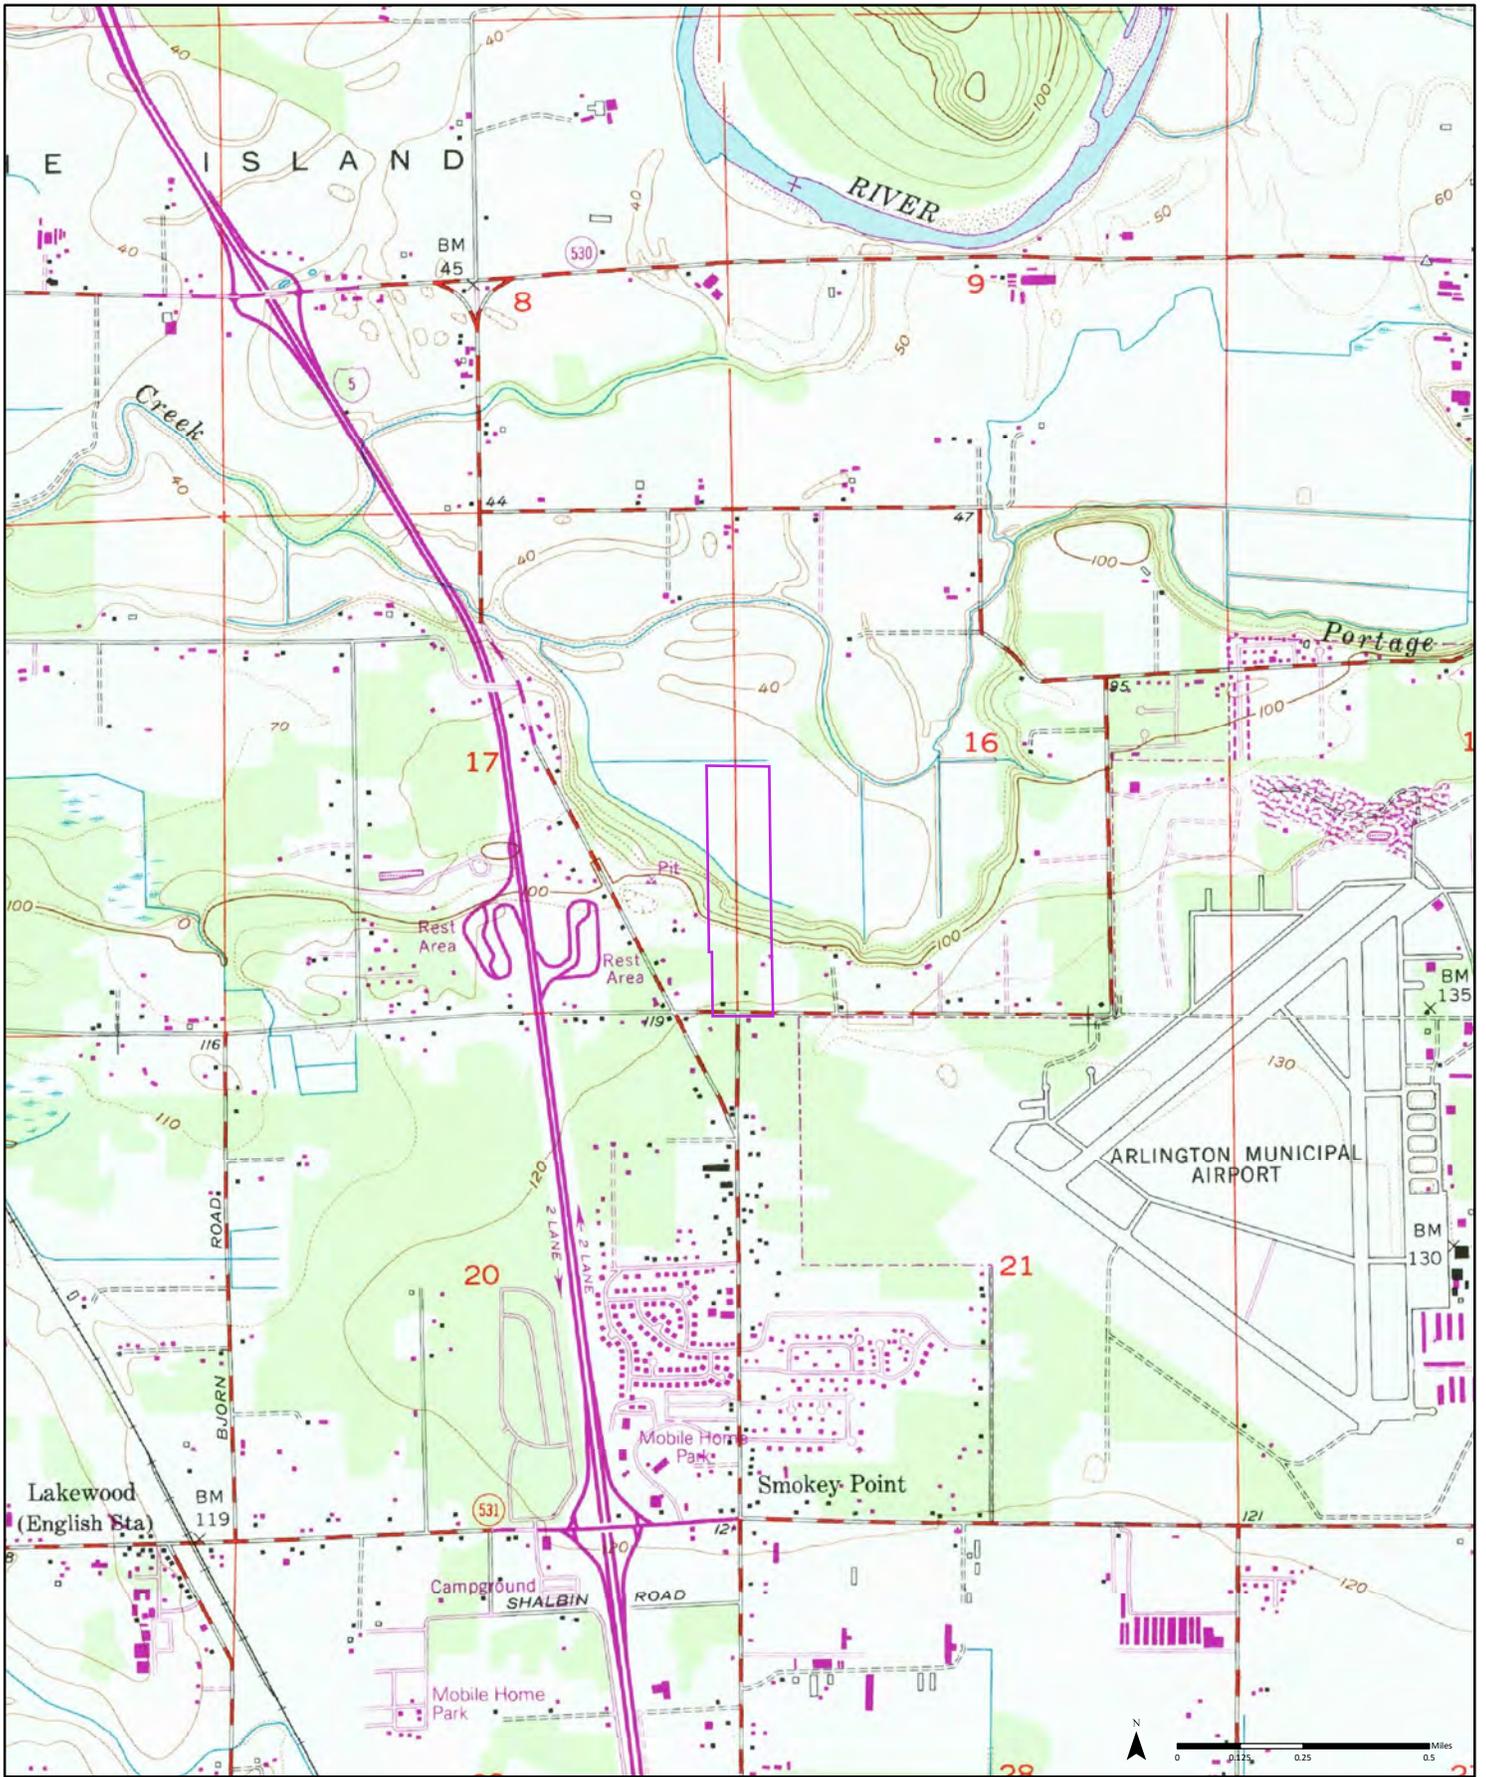


1981

(1-1981)  
 Aerial Photo Year: 1978  
 Photo Revision Year: 1981

Order No. 22080201067

Available Quadrangle(s): Arlington West, WA(1-1981)



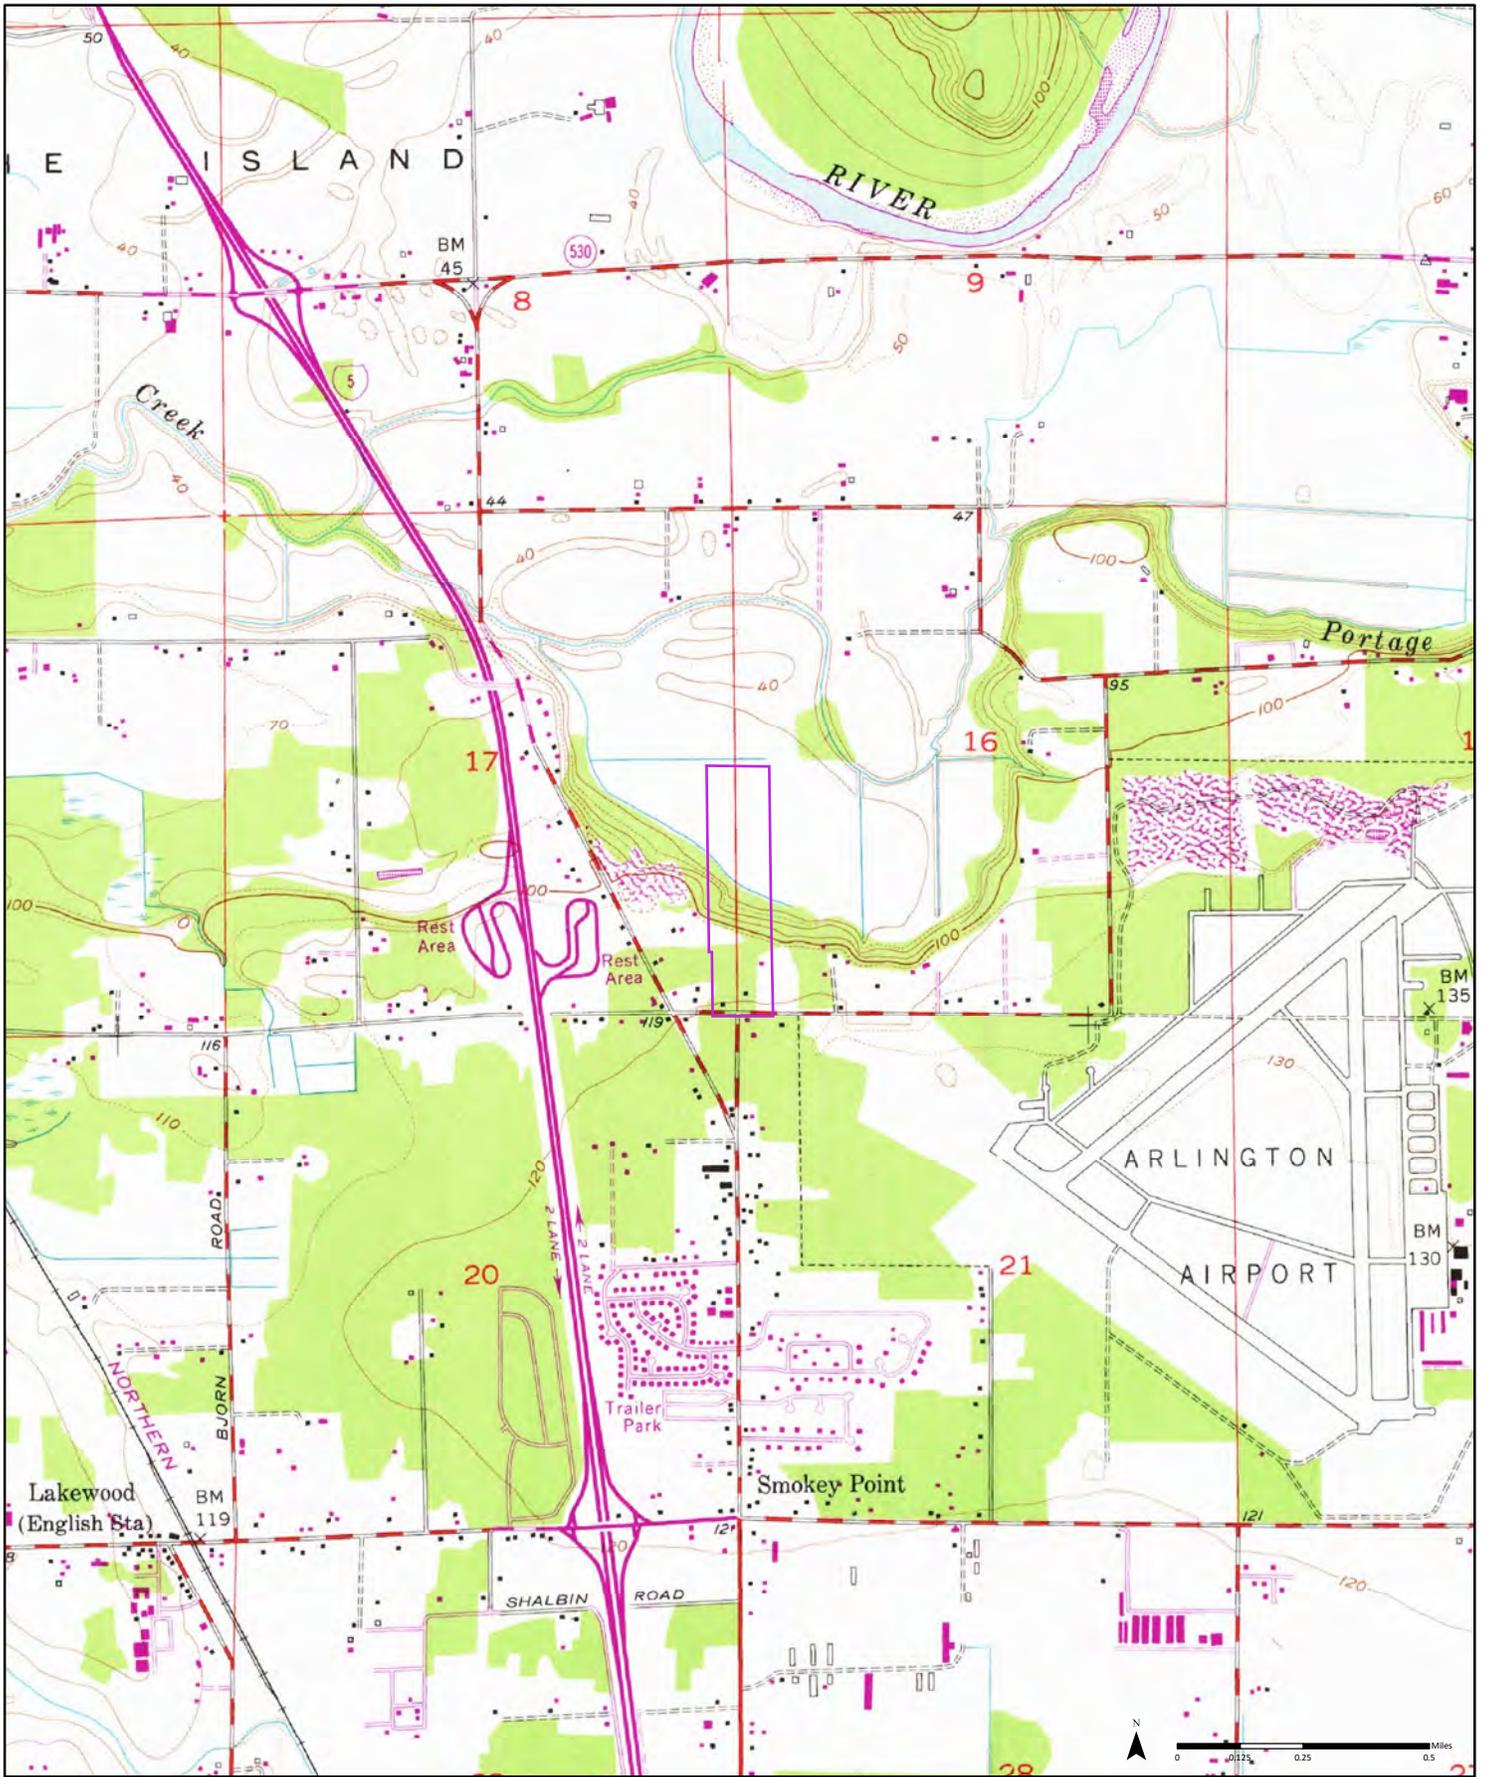

1973


(1-1973)  
 Aerial Photo Year: 1973  
 Photo Revision Year: 1973

Order No. 22080201067



Available Quadrangle(s): Arlington West, WA(1-1973)



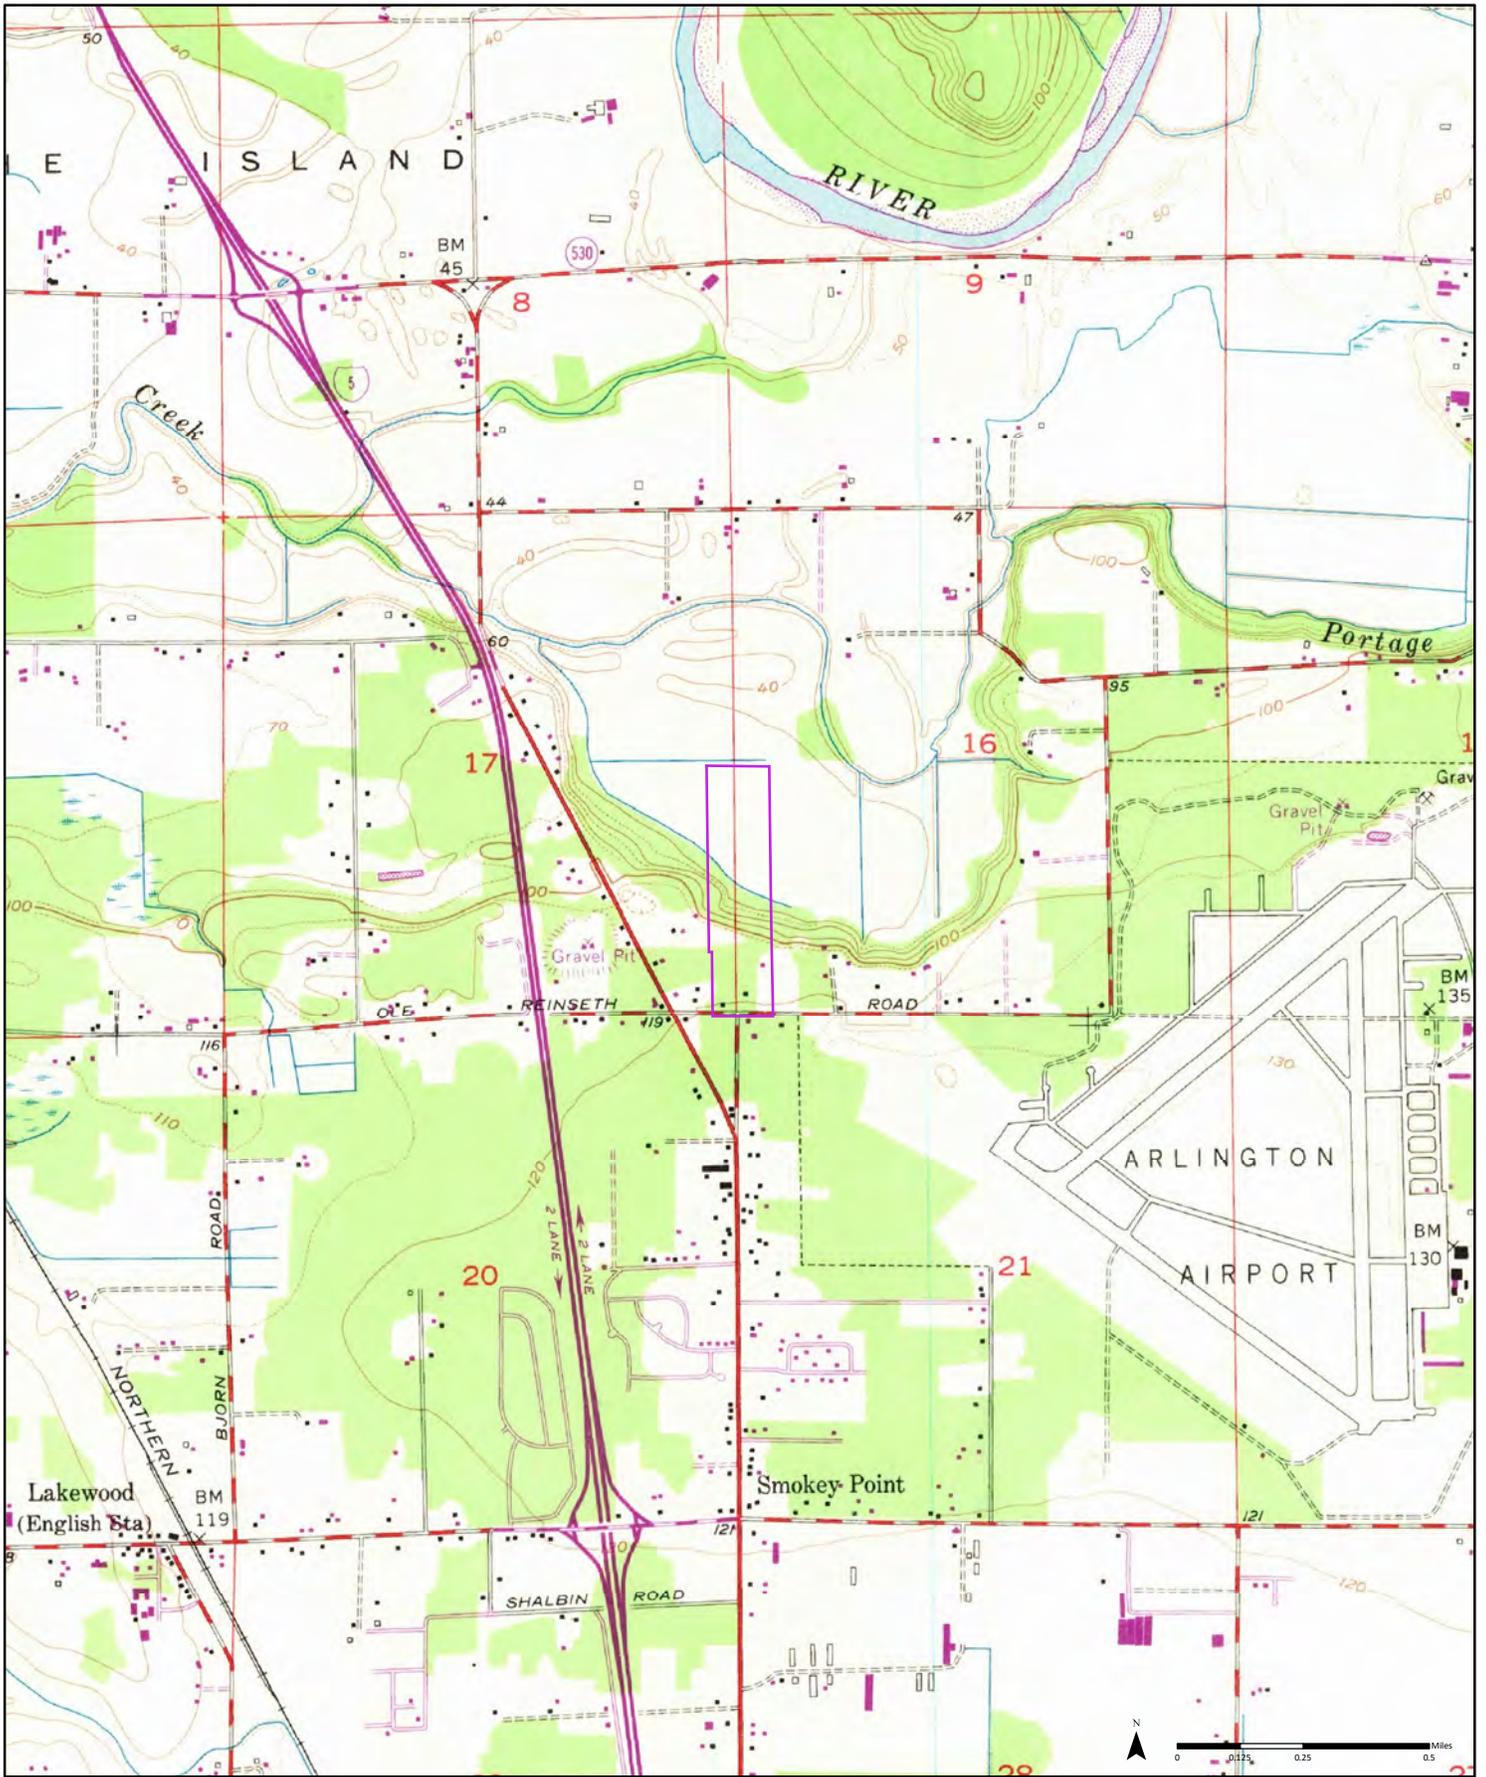


1968

(1-1968)  
 Aerial Photo Year: 1968  
 Photo Revision Year: 1968

Order No. 22080201067



Available Quadrangle(s): Arlington West, WA(1-1968)

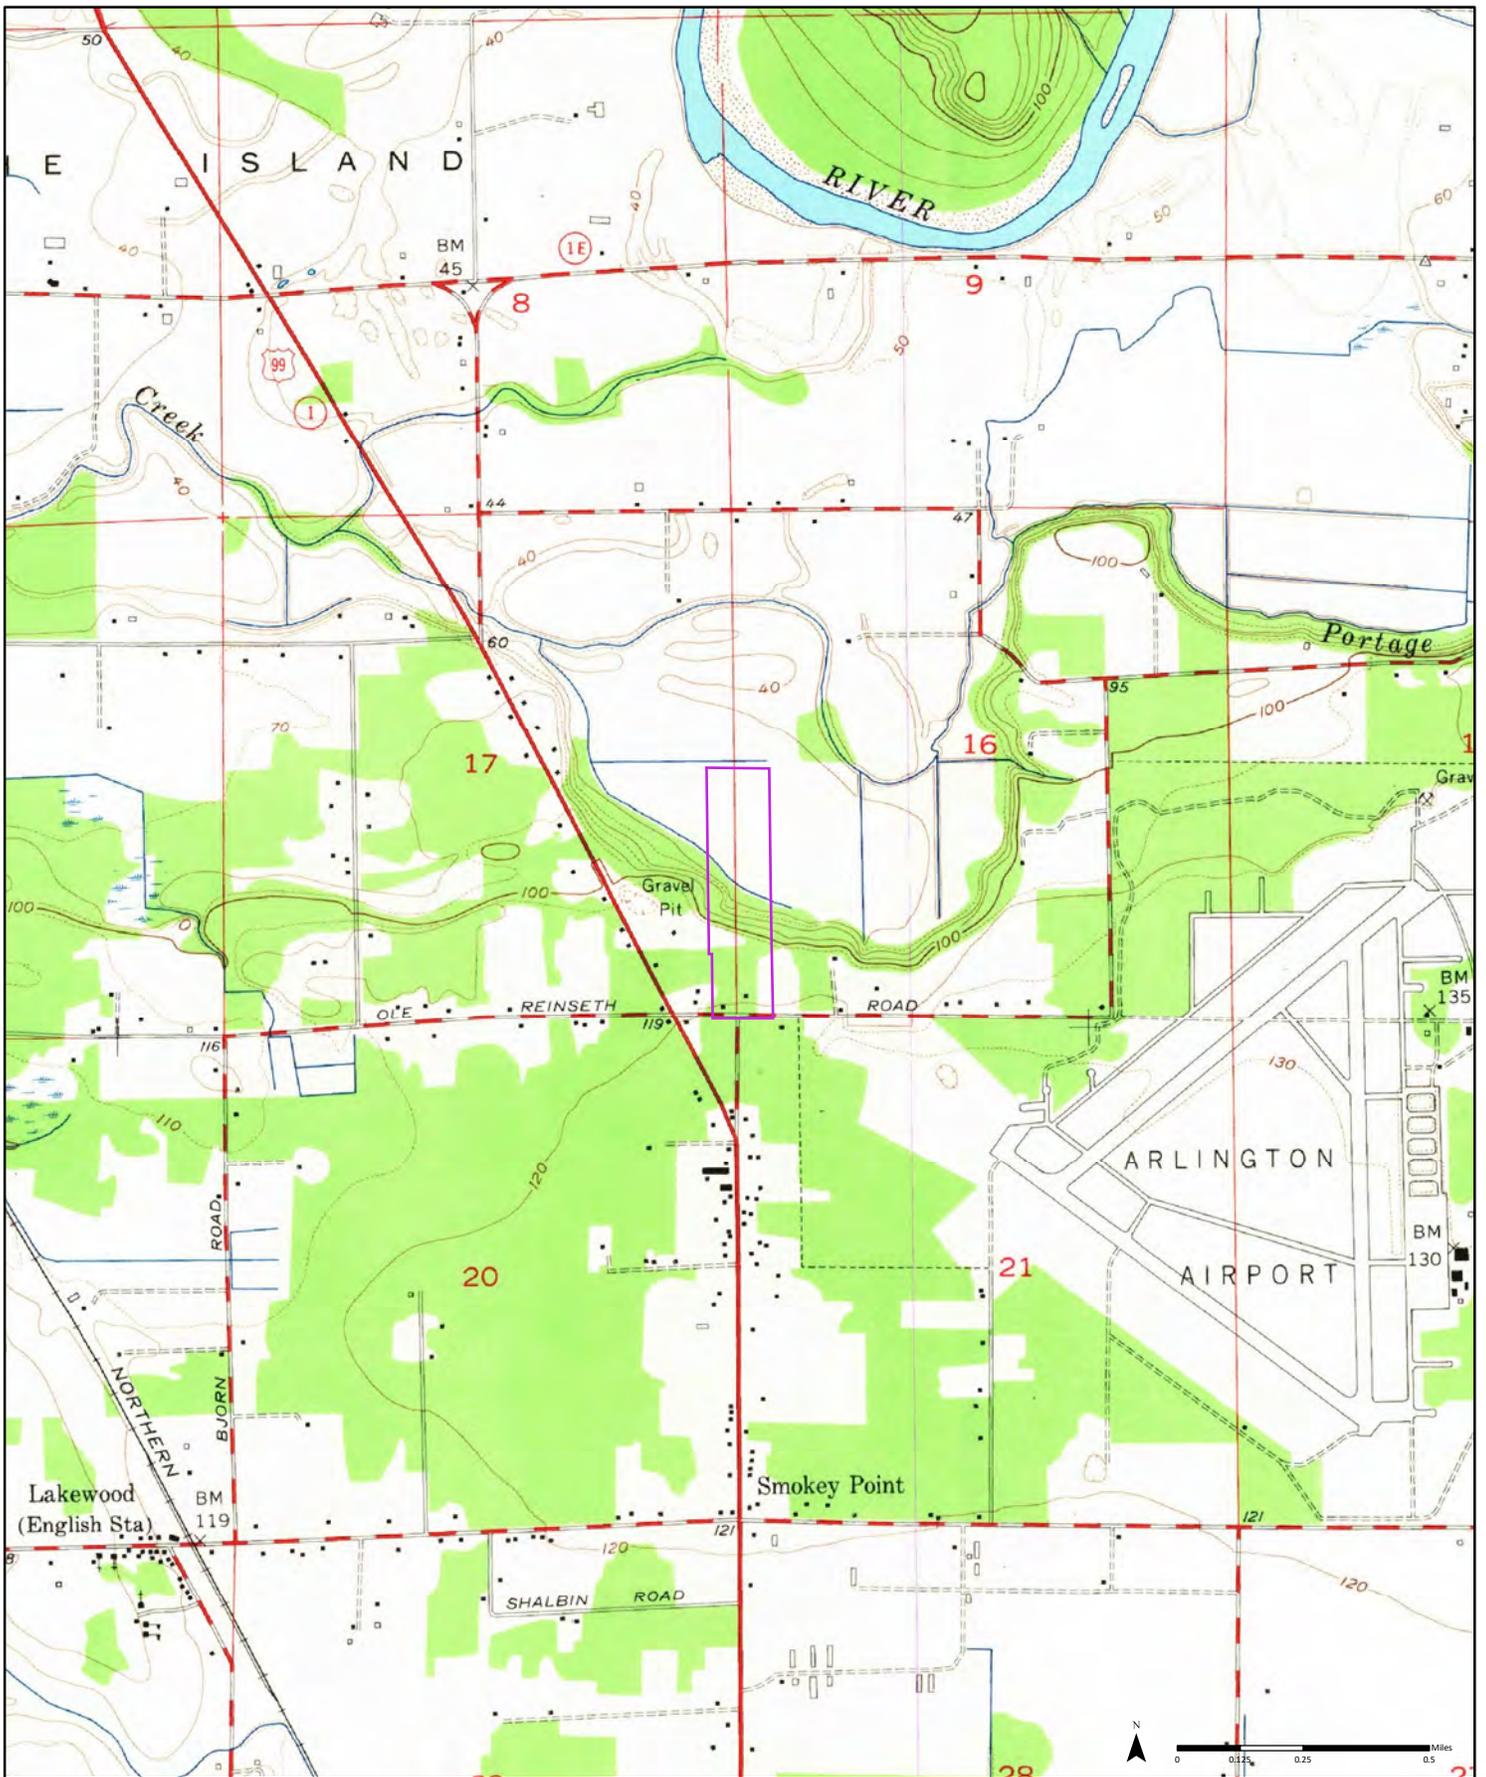


1956 (1-1956) Aerial Photo Year: 1954

Order No. 22080201067

Available Quadrangle(s): Arlington West, WA(1-1956)



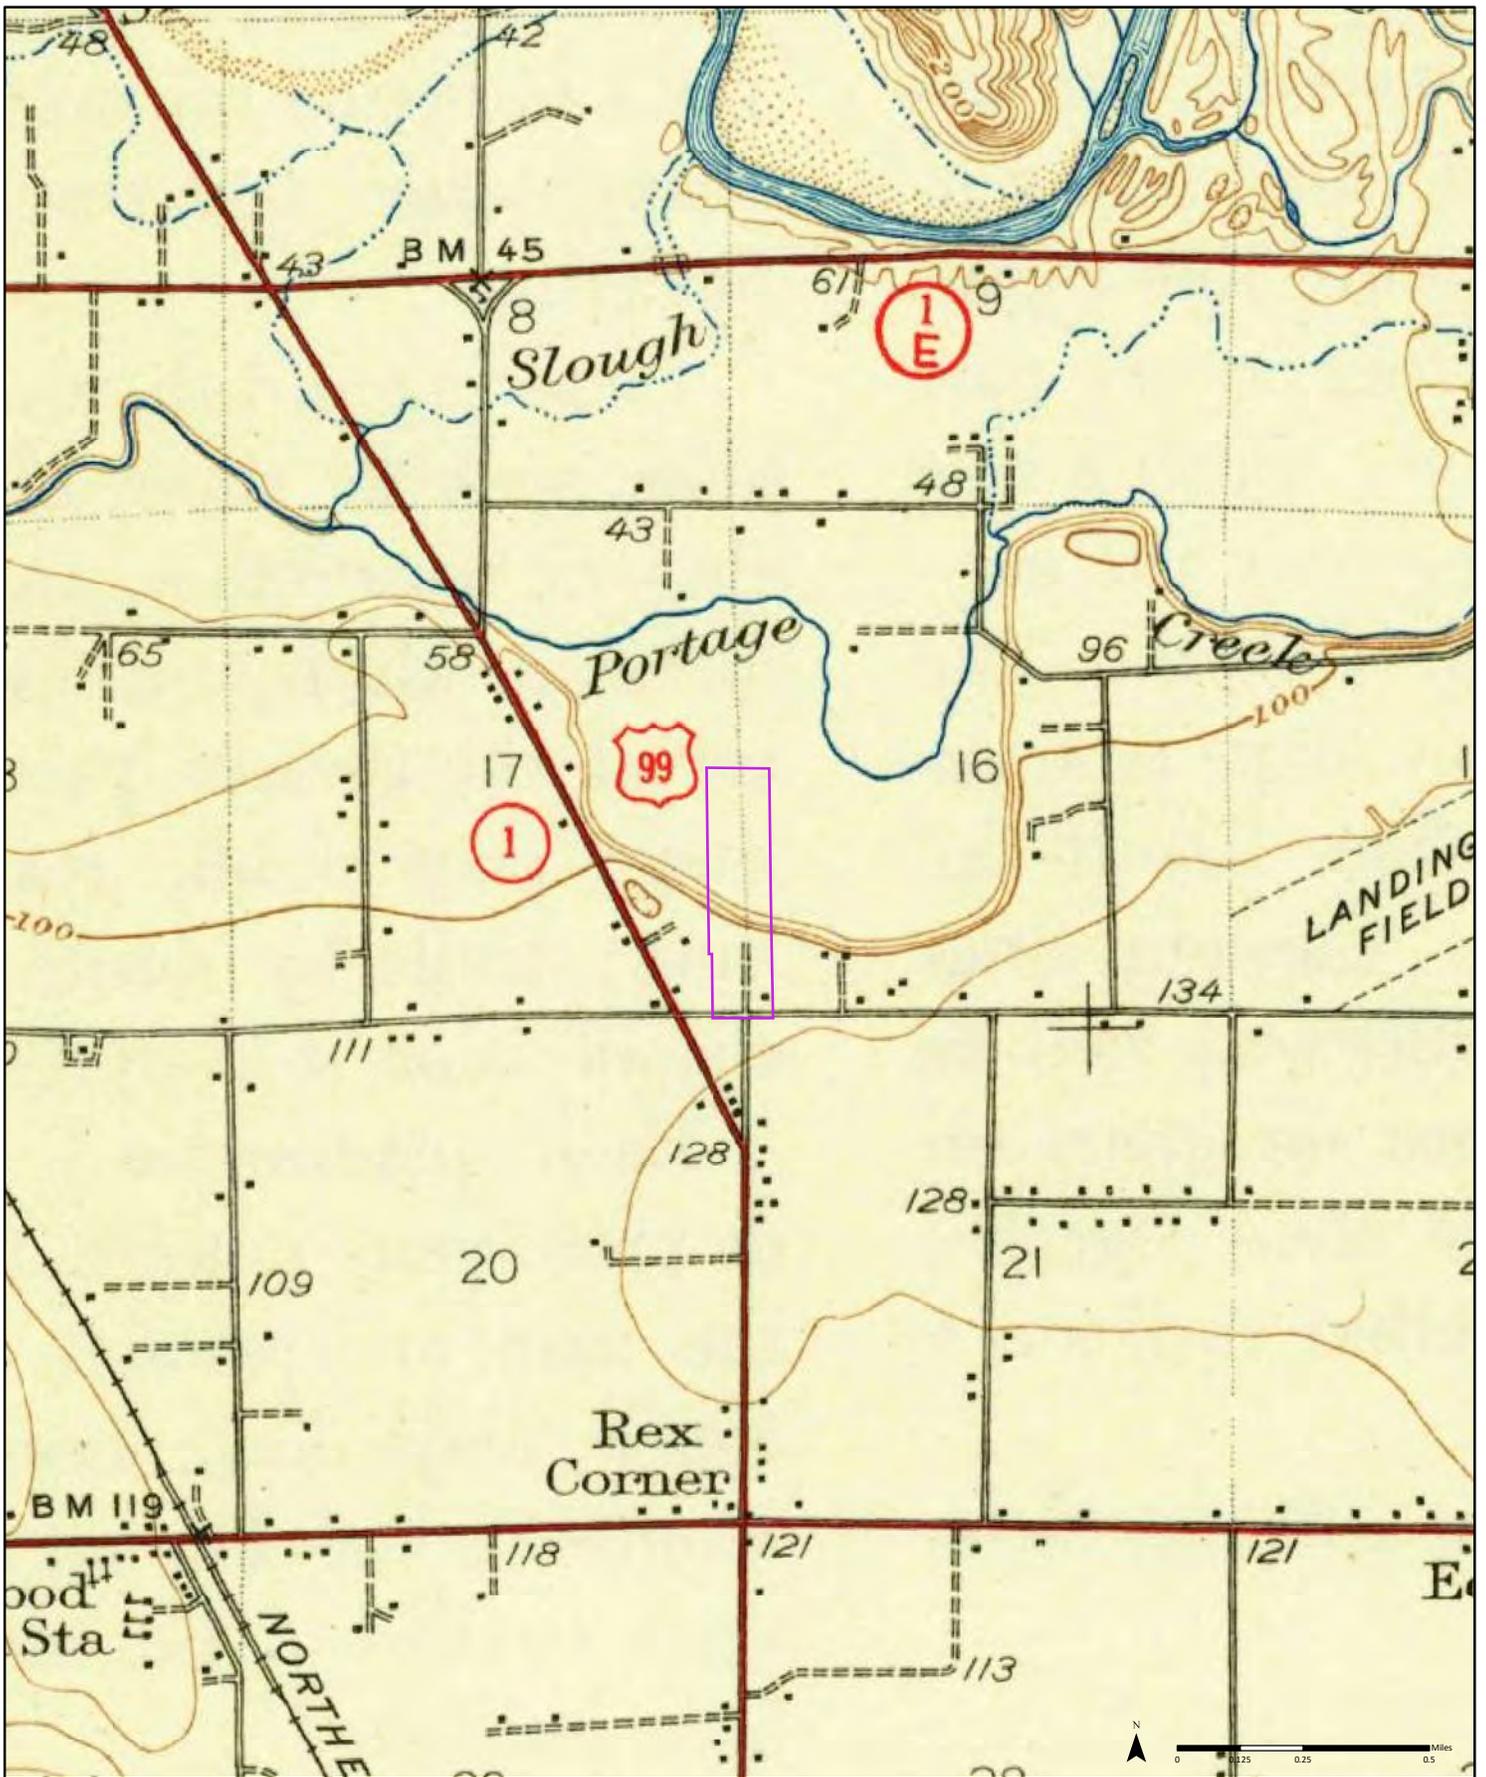

1943


Order No. 22080201067



Available Quadrangle(s): Marysville, WA

Source: USGS 15 Minute Topographic Map



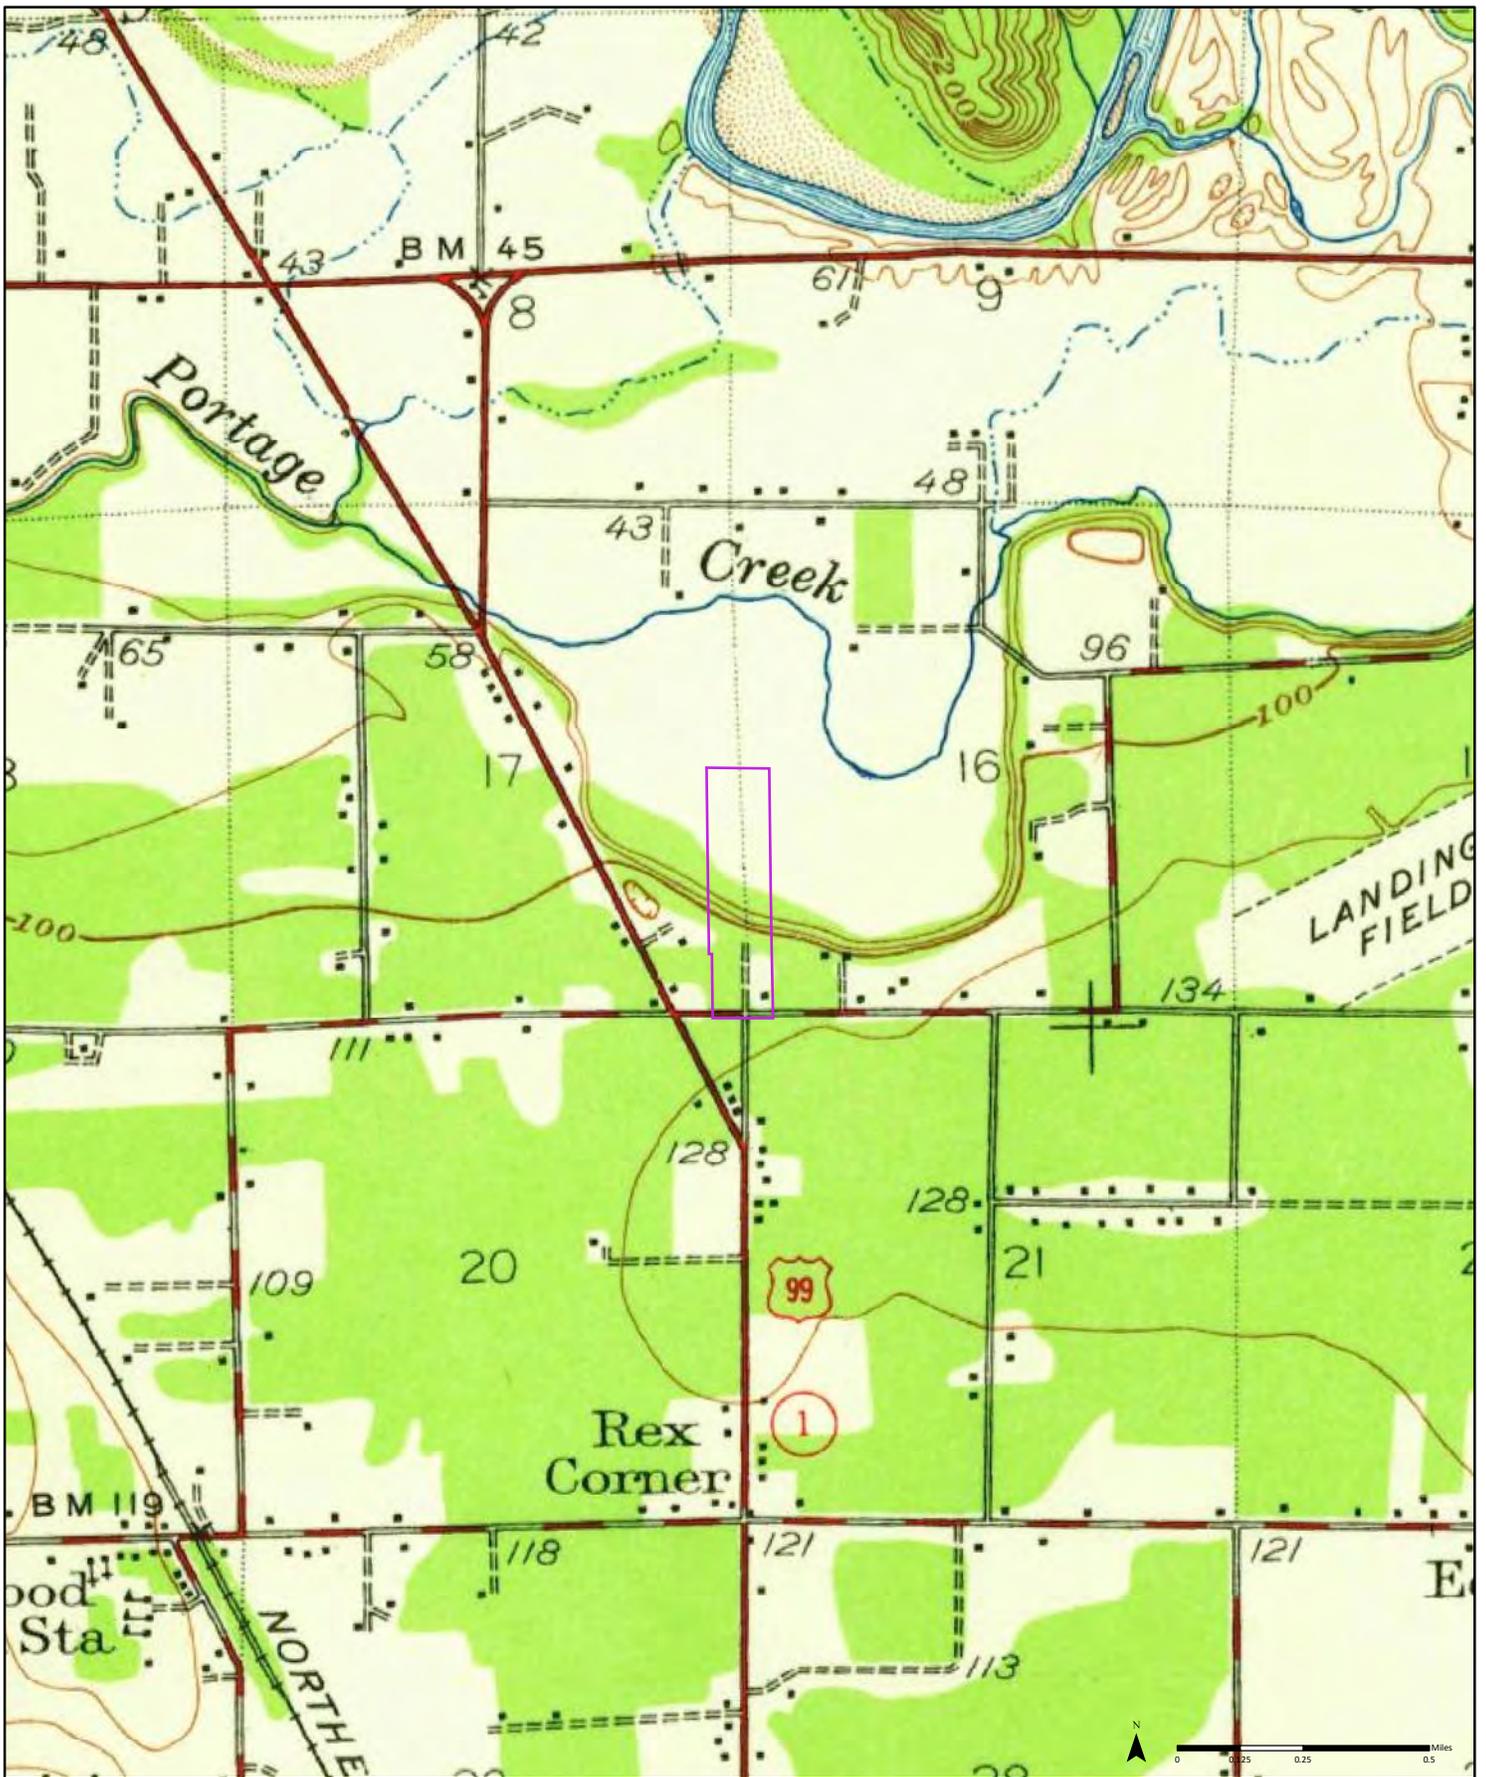

1941

Order No. 22080201067

Available Quadrangle(s): Marysville, WA



Source: USGS 15 Minute Topographic Map



# 163105-3-005-0009



Residential Permit - Combo

Assessor Property Tax #: 163105-3-005-0009

Permit # 95102797

Site Address: 3511 188th St NE Arlington 98223

Expires: November 15, 1996

Issued: May 17, 1995

By: scdmwm

Type: Single Family Res - Combo

Work Proposed: New

Applicant: Mr Peter Poortinga

3511 188th St NW Marysville WA U.S.A 98270

(206) 334-2742 Work

Owner: Mr Peter Poortinga

3511 188th St NW Marysville WA U.S.A 98270

(206) 334-2742 Work

Contractor: Visscher Builders (VISSCR333N1)

4708 West View Dr Everett WA 98203

Front Setback: 50' from Southerly P/L  
Side Setback: 5' and 5'  
Rear Setback: 5'

Sec Twn Rng:	16th:	Lot:	Subdiv.:	Zoning:	A10
Basement SF	842	Heat Type-Pick	Forced Air	Laundry Washer	1
Main Floor SF	1988	No. of Heat-Type U	1	Laundry Tub	1
Garage SF	576	WSEC	1994	Water Service Line	1
Building Height	45	UBC	1991	Floor Drain	1
Lot Coverage	35%	Zero Clear-Gas	1	Hot Water Tank	1
Other struct. on p	Farm Dwelling House	PLUMBING INFO			
Septic/Sewer	septic	Water Closet	3		
Valuation	113957.30	Wash Basin	3		
LDC	dg	Bath Tub	1		
Access Permit #Pi	Existing	Shower Stall	2		
MECHANICAL INFO		Kitchen Sink	1		
Heat Source-Pick	Natural Gas	Dishwasher	1		

- Special Conditions:
1. Site review clear-MH- No disturbance to slopes 25% or greater.
  2. No disturbance to occur within 65' of wetland, creeks or streams.
  3. Do not side cast any material over bluff.
  4. Eng = Peter A Chopelas #27974

PROPERTY OWNERS ARE RESPONSIBLE FOR DETERMINING ALL PROPERTY LINE LOCATIONS AND RELATED EASEMENTS.

*RP* I certify that I am exempt from the requirements of state contractor's registration under Sec. 3, Chap. 126, Laws of 1967.

*RP* I certify that the information furnished by me is true and correct to the best of my knowledge and all work will conform to applicable Snohomish County Code.

Signature *Peter Poortinga*

Date 5-17-95

Residential Application

Snohomish County Planning and Development Services

M/S 604, 5th Floor, County Administration Building

3000 Rockefeller, Everett, WA 98201

388-3311

Plans taken 1/1/95  
Plans rec'd 5/19/95

95-102797 RK

1. Residential Permit Application - valid for 6 months. A 6 month extension is possible upon written notice per the Uniform Building Code.

Use ink only - Print legibly Please check in by 4:00 PM.

Assessor's Parcel ID No. 163105-3-005-0009 Date 3-31-95

Building Site Address 3511-188th NE City Edmonds Zip

Subdivision name or Short Plat file Lot Number

Use of structure SFR Work Phone None

Applicant Name Peter Sontinga Home Phone 206-334-2742

Mailing Address 5904-46th St NE City Marysville WA Zip 98270

Contractor \* Visscher Bldg License No. V155CB 333 W1 Exp. Date 02/01/96

Address 4708 W. Vinona City EV Zip 98203 Phone 282-3377

\* Check if new address

NOTICE: Front Yard Setbacks. Curbs, sidewalk edges, and edges of street pavement are not necessarily your front property line. In the case where your setback will be measured from the front property line, be certain that you are measuring from the actual front property line and that your plot plan depicts this. In the event your setback will be measured from a private access easement, the edge of the improved road is not necessarily your front property line. Be certain that you are measuring from the edge of the actual easement and that your plot plan depicts this.

Applicant/Authorized Agent signature Peter Sontinga Date 3-31-95

2. Building Permit Application - Plot plan maximum size - 8 1/2" x 14"

List square footage of area to be constructed.

Type of project (SFR, garage, etc.) SFR Contractor's Basic #

New  Addition  Remodel  Repair Other structures on property *help house*

Basement Floor 842 (UNFINISHED) Garage 576 FARM WORKER'S DWELLING

Main Floor 1988 Carport Deck

Second Floor none Covered deck/porch Other ( )

Method of sewage disposal:  septic  sewer Lot size

Has building construction started?  Yes  No Bldg. Dimensions

Will access to your lot be from a County maintained asphalt road?  Yes  No

Has the project been pink tagged by a Snohomish County Building Inspector?  Yes  No Number

Plot Plan - one copy, maximum size 8 1/2" x 14". Include the following information:  
a. Assessor's parcel ID number, property owner's name  
b. property lines, easements, north arrow  
c. names and widths of adjacent roads, driveway location, parking area  
d. location, size, and distance to all property lines of proposed and existing buildings  
e. location of wells, drainfields, wetlands, slopes, water bodies

Notice: If any construction activity or site disturbance, including building, driveway, grading or septic tank disturbance, takes place on a slope of 25% or greater (1 ft. vertical : 4 ft. horizontal), or if there are wetlands or bodies of water within 65' of construction, then SEPA may be required.

3. Mechanical Permit Application

NOTICE: Snohomish County does not issue mechanical permits for installation of wood stoves in mobile homes. Please contact the Washington State Department of Labor and Industries.

Type of Project:  New  Addition  Alteration  Repair

Heat Source:  Oil  Natural Gas  LPG  Wood

Solar  Electric

Number of exhaust fans

3 Number of gas piping connections

Heat Type(s) & No.:  Forced Air

Heat Pump Fuel Tank (size)

Other (type)

Fireplace Type & No.:

Zero clearance - gas  Masonry

Zero clearance - wood  Wood Stove

4. Plumbing Permit Application - show number of fixtures

3 Water closets (toilets)

3 Wash basins (bath sinks)

1 Bathtub (w/shower)

2 Shower stall

1 Kitchen Sink (req'd on new house)

1 Dishwasher

1 Laundry washer

1 Laundry tub

1 Water service line (req'd on new house)

1 Floor drains

1 Hot water tank

Misc. ( )

Date Stamp  
**RECEIVED**  
MAR 31 1995  
PLANNING & DEVELOPMENT  
SERV. - ADMIN/OPERATIONS

16x7 = \$112.00

Office Use Only

Sec. 16 Twp. 31 Rng. 5 Six. Zone AG-10 Subdivision

Water clearance required  Yes  No Water letter required  Yes  No

Submittal:  
Valuation \$ 113,957.30  
Plan Check \$ 511.70  
Site Review \$ 100.00  
Access Permit \$  
Investigative Fee \$  
Submittal Fees \$

Permit Issuance:  
Permit Fee \$ 731.00  
Mech. Fee \$ 35.00  
Plumbing Fee \$ 112.00  
Base Fee \$ 35.00  
State Surcharge \$ 4.50  
Permit Fees \$

Agricultural Access Dwelling Addit

PETE PORTINGA  
 163105-3-005-0009  
 35th & 188th Street All.  
 14 Nov 94  
 (RAB)

APPROVED  
 date: 12-26-94  
 BY: [Signature]  
 SNOHOMISH HEALTH DISTRICT


HOUSE LOCATION MAY VARY AT TIME OF CONSTRUCTION


NEW OR EXISTING

RECEIVED  
 MAY 02 1995  
 PLANNING DEPARTMENT  
 COMMUNITY DEVELOPMENT

ZONE	Ag-10
FRONT SETBACK	50' from S
SIDE SETBACK	5' + 5'
REAR SETBACK	5'
BUILDING SETBACK	45'

CORNER LOT REQUIRES FRONT SETBACK FROM BOTH STREETS.


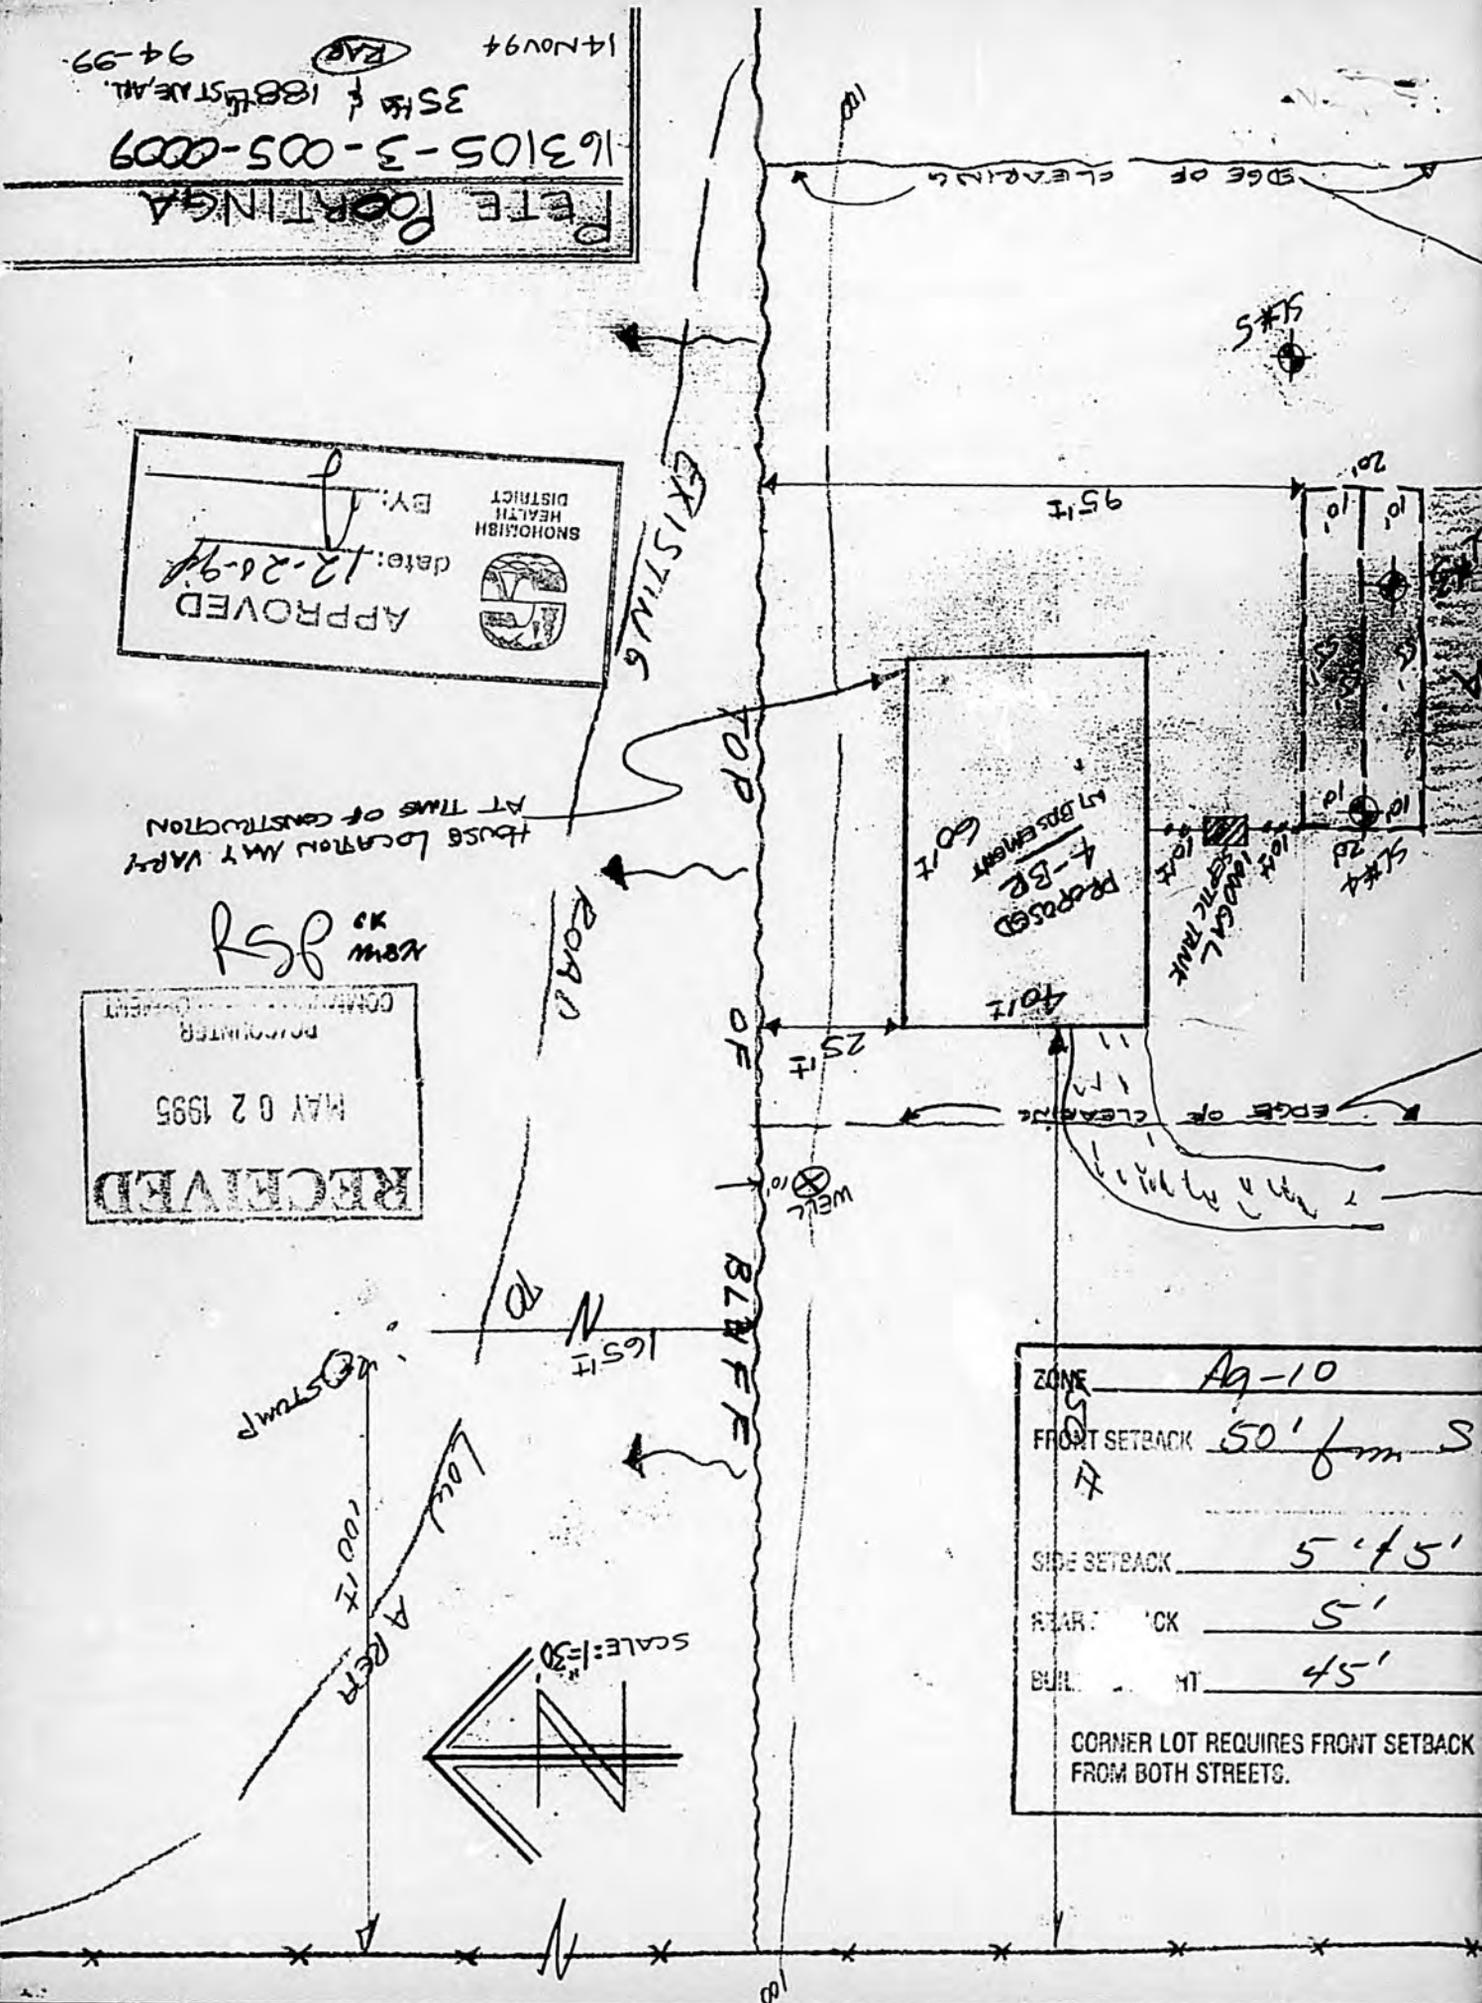


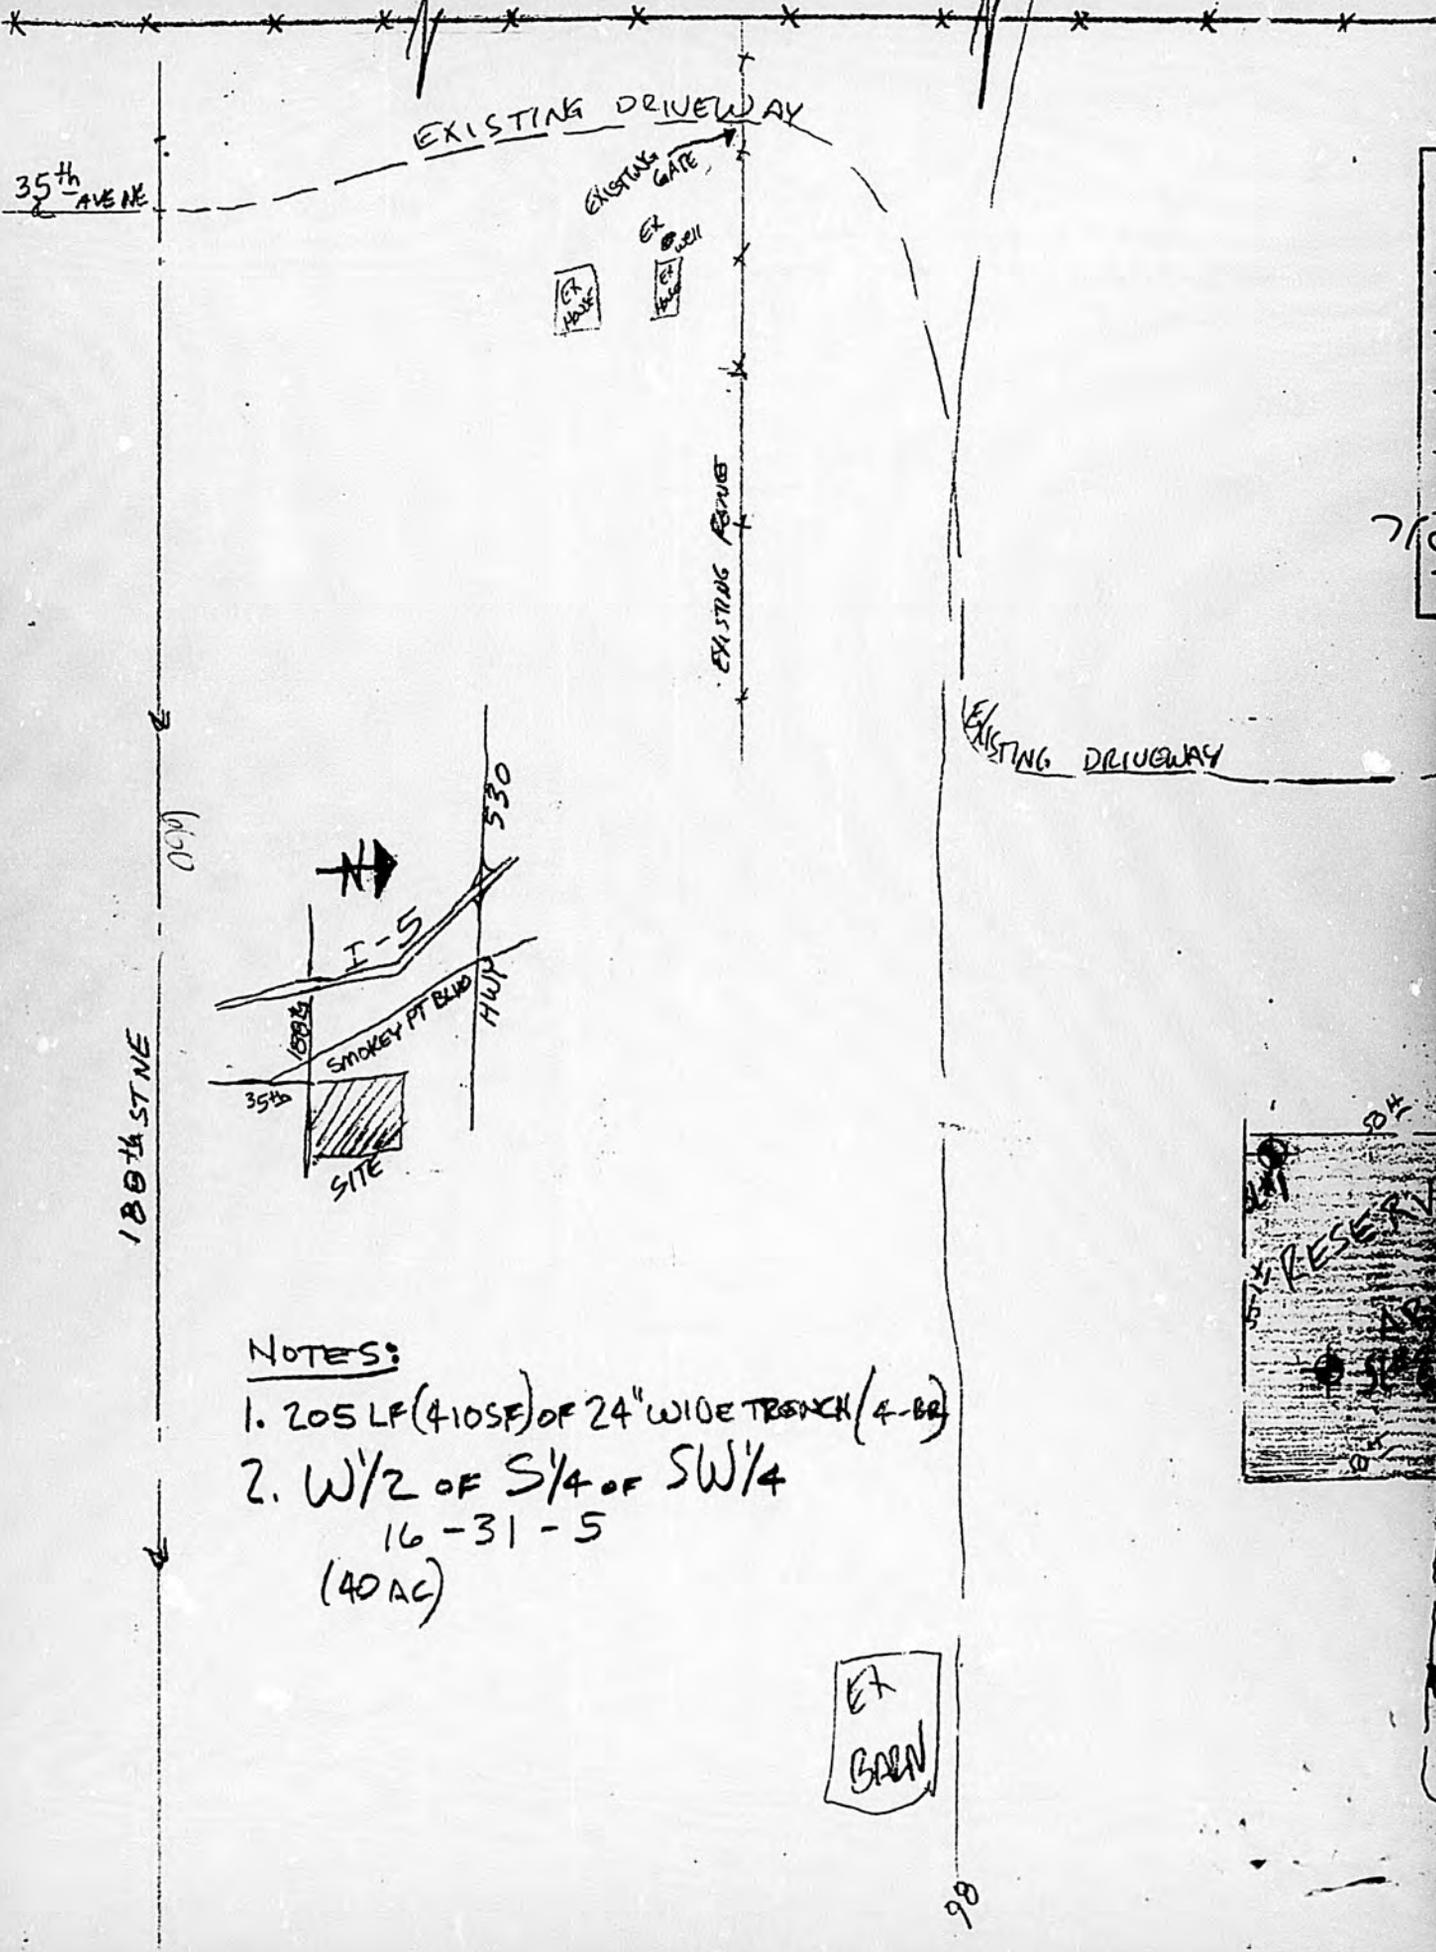

- NOTES:
1. 205 LF (410 SF) OF 24" WIDE TRENCH (4-88)
  2. W<sup>1</sup>/<sub>2</sub> OF S<sup>1</sup>/<sub>4</sub> OF SW<sup>1</sup>/<sub>4</sub>  
16-31-5  
(40 AC)

EX  
BARN

ZONE AG-10  
 FRONT SETBACK 50' from southerly P/L  
 SIDE SETBACK 5' and 5'  
 REAR SETBACK 5'  
 BUILDING HEIGHT 45'  
 CORNER LOT REQUIRES FRONT SETBACK FROM BOTH STREETS.

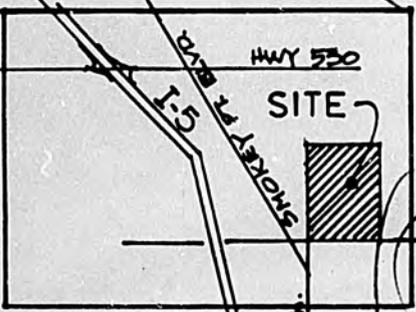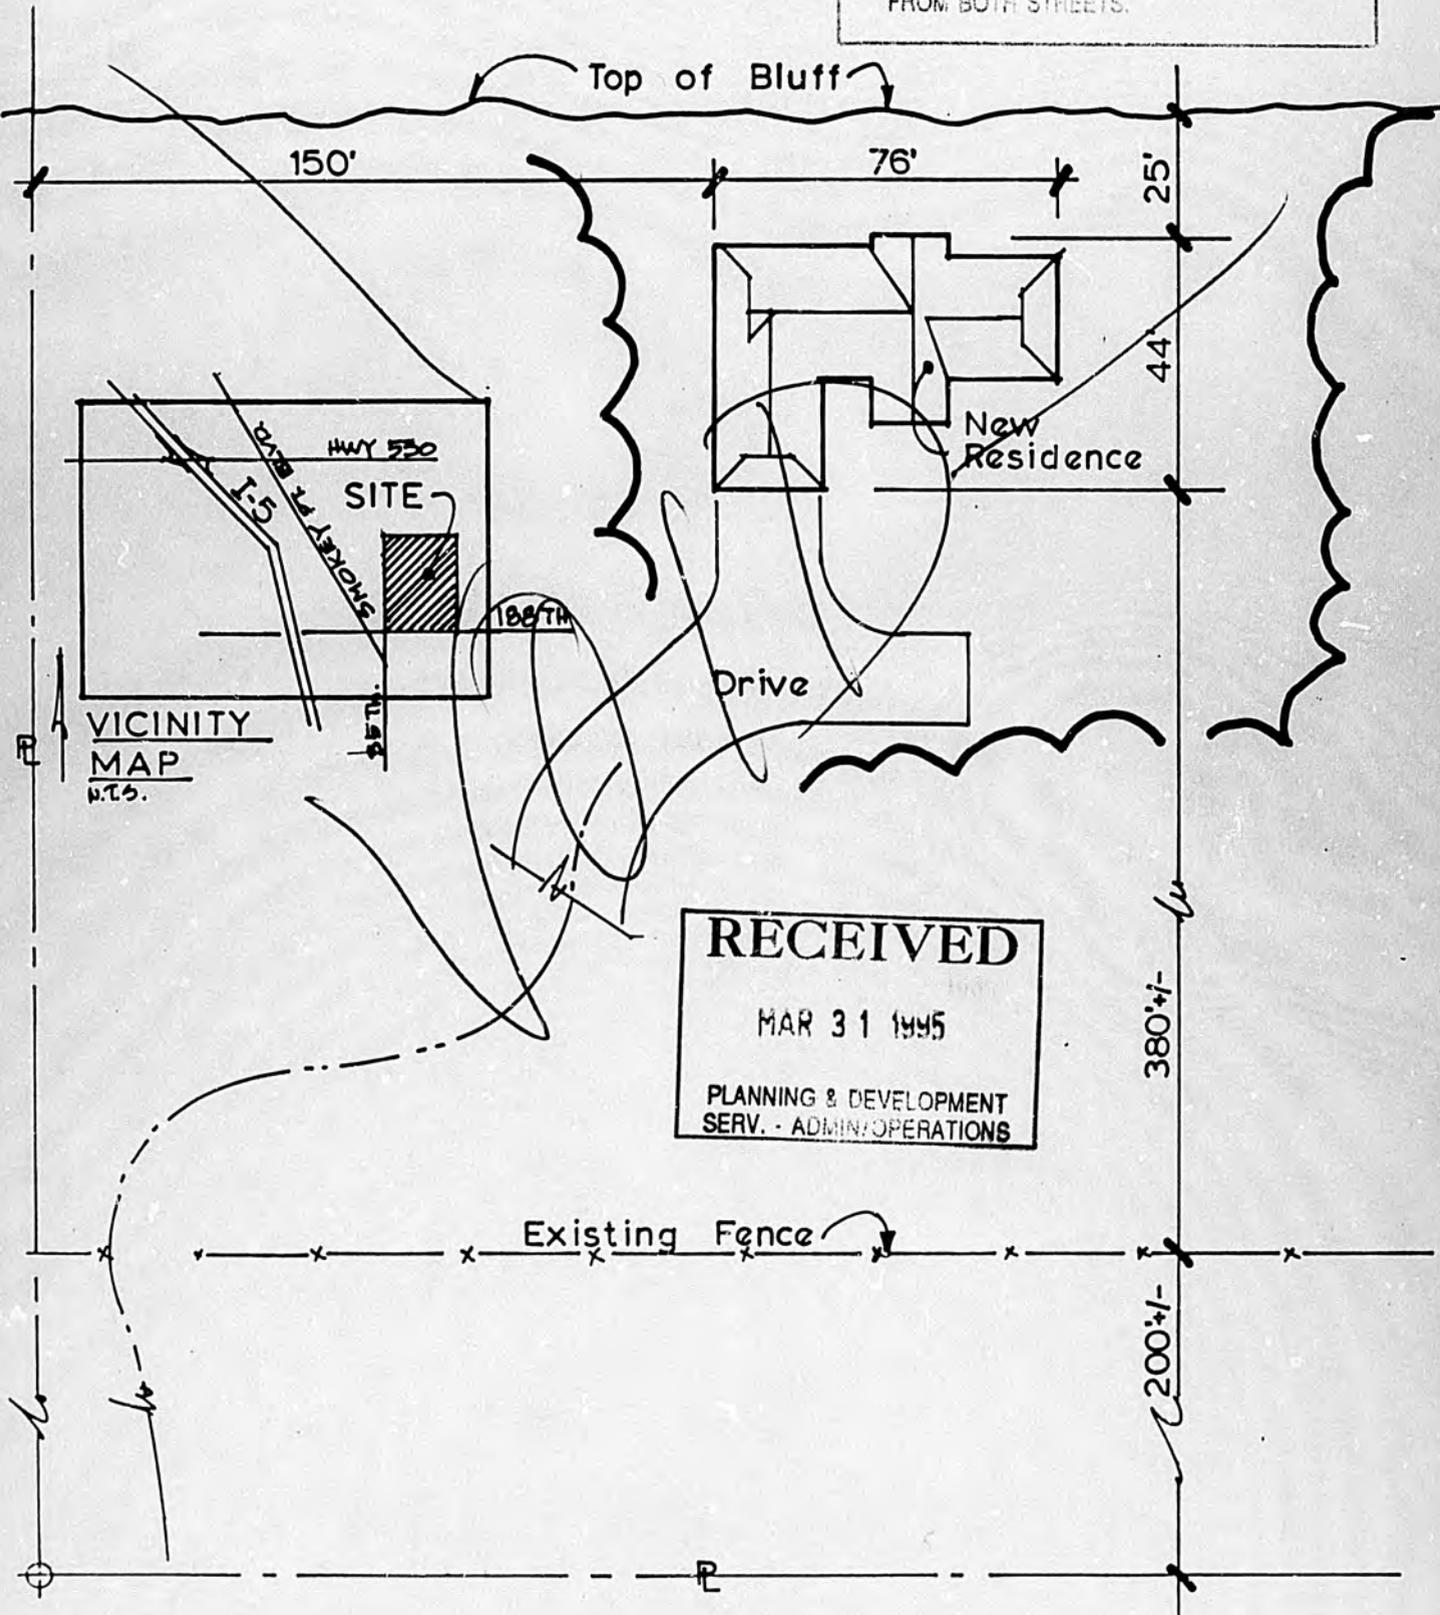

**RECEIVED**  
 MAR 31 1995  
 PLANNING & DEVELOPMENT  
 SERV. - ADMIN/OPERATIONS

35TH. AVE.  
 188TH. ST. NE.  
**SITE PLAN**  
 1" = 40'

*file*

Mike Hoey

RESIDENTIAL ROUTING FORM

NAME: Postings, Peter

PROJ # 95-102797

PROJECT ROUTED TO:

SITE REVIEW: \_\_\_\_\_  
DRAINAGE: \_\_\_\_\_  
GRADING: \_\_\_\_\_  
PLANNING: \_\_\_\_\_

THIS PROJECT IS READY FOR SEPA REVIEW:

DATE: 5-2-95 BY: SC COMMENTS: \_\_\_\_\_

RSP dropped off @ counter

DATE: \_\_\_\_\_ BY: \_\_\_\_\_ COMMENTS: \_\_\_\_\_

SPECIAL CONDITIONS (TO BE TYPED ON THE PERMIT):

DISAPPROVED: \_\_\_\_\_

APPROVED: M. Hoey

DATE: \_\_\_\_\_

DATE: 5/8/95



# PRELIMINARY SITE REVIEW

ADDRESS: 3511 188TH ST NE

APPLICANT NAME: PETER POORTINGA E# \_\_\_\_\_

### FIELD NOTES

	YES	NO
1. Are there slopes 25% or greater on site?. <u>50+</u> %	<u>X</u>	_____
2. Are there culverts entering or exiting the site or any required?	_____	<u>X</u>
3. Are there wetlands visible on the site?	<u>X</u>	_____
4. Will any proposed site disturbance be within 65' of surface water streams, lakes, wetlands)? <u>→ NEARBY TO DETERMINE</u>	_____	<u>X</u>
5. Has construction started?	_____	<u>X</u>
6. Will there be any site disturbance or driveway construction on the slopes of 25% or greater?	_____	<u>X</u>
7. Is the building site flagged in the field?	<u>X</u>	_____
8. Is the septic tank and/or drainfield shown on the plan?	_____	<u>X</u>
9. Is the location of the drainfield flagged in the field?	_____	<u>X</u>

### REVISED SITE PLAN?

Items needed in addition to those already shown on site plan:

- \_\_\_\_\_ North Arrow.
- \_\_\_\_\_ Existing and proposed property lines and dimensions.
- \_\_\_\_\_ Easements (Access and Utilities)
- X All roads, driveway locations and parking with dimensions..
- X Utilities (water, power, wells). Indicate overhead or underground power.
- X Septic tanks, drainfields, reserve areas with setbacks.
- X Existing and proposed structures with setbacks.
- X All environmentally sensitive features including but not limited to: creeks, streams, lakes, rivers, ponds, wetlands, culverts, natural and man-made drainage courses, seasonal or year round.
- X Slopes of 25% or more, showing top and toe (bottom), height, width, and percent of slope. Indicate structure setbacks from top and/or toe of the slope.
- \_\_\_\_\_ Contours at intervals of \_\_\_\_\_ feet.
- X Proposed method of drainage: surface water flows, roof and footing drainage. **DIRECT DRAINAGE AWAY FROM BLUFF.**
- \_\_\_\_\_ Temporary erosion control measures
- X Boundaries of site disturbance.
- \_\_\_\_\_ Conditions of Short Plat/Plat
- \_\_\_\_\_ Other, list



	YES	NO
<b>ROUTE TO WATER RESOURCES?</b>	_____	<u>X</u>
<b>SEPA REQUIRED? If indicated, decision will be based on review of:</b> _____ Revised Site Plan <u>X</u> Water Resources _____ Other	_____	<u>X</u>
<b>DETAILED DRAINAGE PLAN?</b> To address:	_____	<u>X</u>
<b>GRADING PLAN/APPI.?</b>	_____	<u>X</u>
<b>GRADING PERMIT?</b> To address:	_____	<u>X</u>
<b>GEOTECH REQUIRED?</b> To address: Route To	_____	<u>X</u>

DETERMINATION: **CLEAR** Yes No

RSP → PROVIDE TWO SITE PLANS:

ONE SHOWING PROPERTY LINES, EXISTING STRUCTURES, ROADS, AND OTHER "LARGE" FEATURES

THE OTHER PLAN SHOWING A DETAILED AREA OF THE HOUSE, SLOPES, WETLANDS, DRAINAGE, SEPTIC, AND AREAS OF DISTURBANCE.

CONDITIONS:

- 1) No disturbance to slopes 25% or greater
- 2) No disturbance to occur within 65' of wetland, creeks or streams
- 3) DO NOT SIDE CAST ANY MATERIAL OVER BLUFF

Date 4/5/95 Site Reviewer [Signature]

Applicant Porter Peter Tracking # 95-102797

Site Rev Completed 4-5-95 Routed to Water Resources \_\_\_\_\_

Received by RC/ Decision 4-6-95 (Refiled by mistake)

1st letter to typing \_\_\_\_\_ 1st letter to applicant 4-14-95

2nd letter to typing \_\_\_\_\_ 2nd letter to applicant \_\_\_\_\_

\*\*\*\*\*

**NEEDS: RSP**

1)RSP submitted 5-1-95 Routed to SR \_\_\_\_\_ Dis \_\_\_\_\_ Appr \_\_\_\_\_  
2)RSP submitted \_\_\_\_\_ Routed to SR \_\_\_\_\_ Dis \_\_\_\_\_ Appr \_\_\_\_\_

**NEEDS: SEPA**

Checklist submitted \_\_\_\_\_ Fee Paid \_\_\_\_\_ SEPA notified \_\_\_\_\_ DNS \_\_\_\_\_  
(begin review)

SEPA complete

**NEEDS: GEO-TECH**

Geo-tech submitted \_\_\_\_\_ Routed to \_\_\_\_\_ on \_\_\_\_\_  
Reviewed Geo-tech Report is attached to \_\_\_\_\_

**NEEDS: DR**

DR review \_\_\_\_\_ Detailed DR review \_\_\_\_\_ Engineered items \_\_\_\_\_  
DR submitted \_\_\_\_\_ routed to DR \_\_\_\_\_ Mark-ups to RC \_\_\_\_\_  
Mark-ups to applicant \_\_\_\_\_ Resubmittal \_\_\_\_\_ applicant notified \_\_\_\_\_

DR complete

**NEEDS: GRADING**

Plan \_\_\_\_\_ Permit \_\_\_\_\_ G# \_\_\_\_\_  
GR Submitted \_\_\_\_\_ Routed to GR \_\_\_\_\_ Mark-ups to RC \_\_\_\_\_  
Mark-ups to applicant \_\_\_\_\_ Resubmittal \_\_\_\_\_ applicant notified \_\_\_\_\_

GR complete

RSP routed to SHD \_\_\_\_\_ RSP routed to SHD \_\_\_\_\_


\*\*\*\*\*

**ACTIVE REVIEW ROUTING**

Routed to	Date in	Date out	Routed to	Date in	Date out
_____	_____	_____	_____	_____	_____
_____	_____	_____	_____	_____	_____
_____	_____	_____	_____	_____	_____

Site Review Clear \_\_\_\_\_ Applicant Notified \_\_\_\_\_

F H  
AG-1  
AG  
R 6

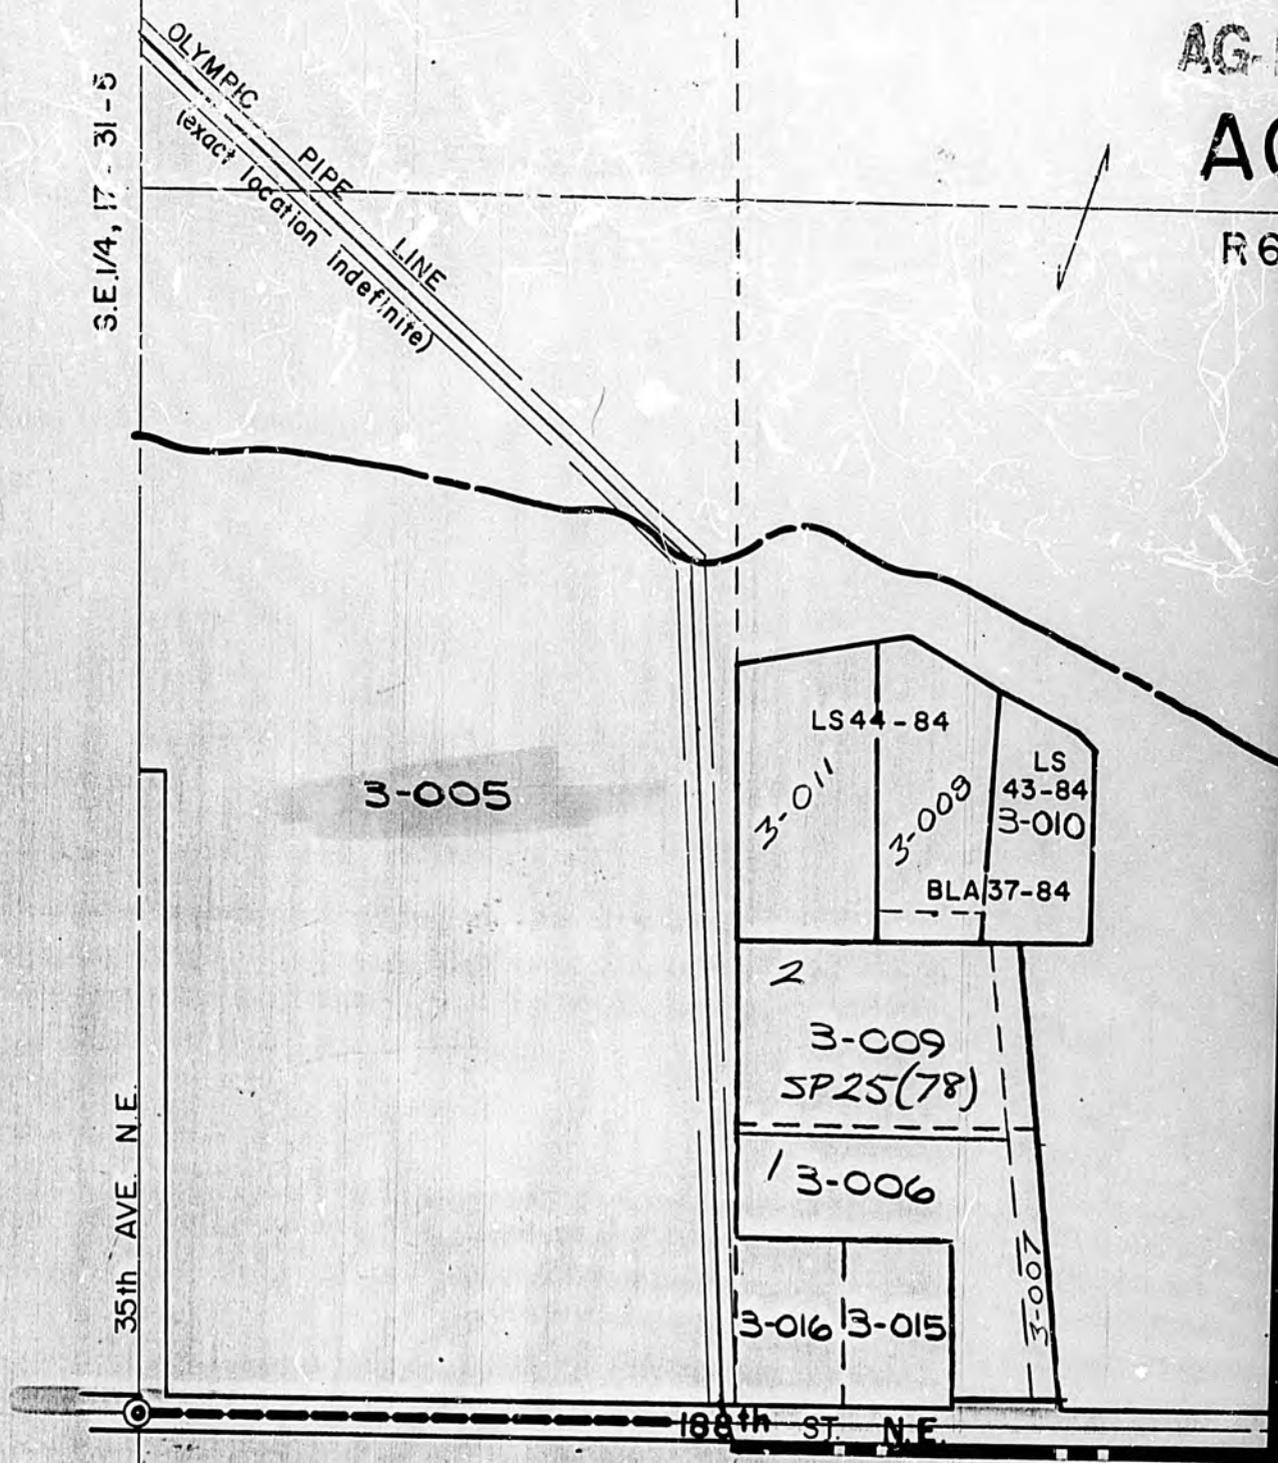

S.E. 1/4, 17 - 31 - 5

35th AVE. N.E.

188th ST. N.E.

N.W. 1/4, 21 - 31 - 5



HISTORICAL NAME — (—)  
ROAD DESIG LIMITS —> <—  
FHA BDY —————

GENERALIZED FLOOD HAZARD  
AREAS ARE REPRESENTED. FOR  
SPECIFIC INFORMATION, SEE  
STUDY:  
E-2-10-138 p

**ARLINGTON C.P.**  
**AG PRESERVATION**  
**SHORELINE ENVIRONMENT**

*file*

1 D.C.

DEPARTMENT OF LABOR AND INDUSTRIES

THIS CERTIFIES THAT THE PERSON NAMED HEREON IS REGISTERED AS PROVIDED BY LAW AS A

CONST CONT GENERAL		
REGISTRATION NUMBER		EXPIRATION DATE
01	VISSCB*333N1	02/01/96
EFFECTIVE DATE		08/21/67

STATE OF WASHINGTON

VISSCHER BUILDERS  
4708 WEST VIEW DR  
EVERETT WA 98203

F625-052-000 (3-92)

RECEIVED

MAY 17 1995

PLANNING & DEVELOPMENT  
SERV. - ADMIN/OPERATIONS

VISINSE158RU	CC	G	VISINTAINER STEEL ERECTORS INC	SPOKANE	12/31/86	CJ	CK
VISIOB*066LS	CC	A	VISION BUILDERS	OLYMPIA	05/25/95	01	
VISIOB*085L3	CC	A	VISION BUILDERS	PORT ANGELES	06/15/95	01	
VISIOB*113M3	CC	A	VISION BUILDERS	BATTLE GROUND	08/23/94	01	
VISIOB*145M2	CC	A	VISION BUILDERS	FEDERAL WAY	07/22/95	01	
VISIOB*157NP	CC	G	VISION BUILDERS	SUMNER	07/22/86	01	
VISIOB*196J2	CC	G	VISION BUILDERS	SEATTLE	04/01/84	01	
VISIOBT146NG	CC	E	VISION BUILDERS INC	OLYMPIA	09/09/92	01	
VISIOAN096M3	CC	A	VISION BUYERS WYNHAYES INC	VANCOUVER	08/23/95	01	
VISIOB1061CS	CC	E	VISION BUILT INC	OLYMPIA	01/25/95	01	
VISIOQC*201J0	CC	A	VISION CONCEPTS INC	ISSAQUAH	04/18/95	01	
VISIOQC*233DD	CC	G	VISION CONST	ISSAQUAH	03/04/81	01	
VISIOQC*110BB	CC	E	VISION CONSTRUCTION	SEATTLE	03/01/94	01	
VISIOQC*121NB	CC	A	VISION CONSTRUCTION	YASHON	08/02/95	01	

CONSTRUCTION CONTRACTORS							
LICENSE #	TYPE	STATUS	CONTRACTOR NAME	CITY	EXP DATE	SPEC CODES	OLD L
VISIOCC*0660N	CC	A	VISION CONSTRUCTION	SULTAN	03/14/96	01	
VISIOCC*45D2	CC	E	VISION CONSTRUCTION COMPANY	WOODINVILLE	12/08/94	01	
VISIOCC*084C4	CC	R	VISION CONTRACTORS	PORT ORCHARD	02/12/93	01	
VISIOCI*073D4	CC	E	VISION CONTRACTORS INC	SILVERDALE	02/13/94	01	
VISIOCC*088J0	CC	A	VISION CORPORATION	SHELTON	04/17/95	01	
VISIOCC*0770B	CC	A	VISION CUSTOM FINISHING	YAKIMA	07/19/95	CB	
VISIOI*230CS	CC	G	VISION ENTERPRISES INC	SEATTLE	02/10/85	01	
VISIOG*132PN	CC	E	VISION GLASS	LYNNWOOD	10/15/88	BP	BE
VISIOH*132HM	CC	R	VISION HOMES	MUKILTEO	06/30/91	01	
VISIOH*099NM	CC	E	VISION HOMES INC	MUKOLTEO	06/30/92	01	
VISIOI*088QC	CC	E	VISION LANDSCAPE	SEQUIM	10/08/93	BW	
VISIOI*110C3	CC	E	VISION QUEST INC	HEMLOCK	02/08/92	01	
VISIO*0665J6	CC	A	VISIONARCH	SHELTON	03/25/96	01	
VISIOBC*077RF	CC	E	VISIONARY BLDG CONCEPTS INC	SEATTLE	11/08/94	01	
VISIOH*066CJ	CC	E	VISIONARY HOMES INC	GRESHAM	01/04/95	01	
VISIOI*121OG	CC	A	VISIONQUEST PAINTING	SEATTLE	12/01/95	CB	BK
VISIOCN*077RF	CC	E	VISIONS CONSTRUCTION & MAINT	BELLINGHAM	12/03/94	01	
VISIODD*088CL	CC	E	VISIONS DEVELOPMENT INC	EVERETT	07/15/93	01	
VISIOHC*136K8	CC	E	VISIONS HOME CONSTRUCTION	TACOMA	04/28/88	BE	BD
VISIOI*062L4	CC	A	VISIONS LANDSCAPING	VANCOUVER	04/15/95	BW	
VISION*126P7	CC	D	VISIONS NORTHWEST	KENT	10/27/89	BD	BE
VISIOI*101ND	CC	A	VISIONS PLUS	SNOHOMISH	08/13/95	01	
VISIOUI*09504	CC	E	VISIONS UNLIMITED INC	PORTLAND	08/30/92	BD	BE
VISIOCI*088QW	CC	A	VISKO CONSTRUCTION INC	SEATTLE	11/01/95	01	
VISIAN*088QW	CC	A	VISNER BUILDERS NORTHWEST	PORT ORCHARD	07/13/95	01	
VISSECB*333N1	CC	A	VISSCHER BUILDERS	EVERETT	02/01/96	01	
VISSESH*25300	CC	G	VISSER & SMIT HANAB LTD	SEATTLE	01/01/86	01	
VISSEBH*160JA	CC	E	VISSER BROS WOODWORKING	BELLINGHAM	04/01/95	01	
VISSECC*10778A	CC	A	VISSER CABINETWORKS INC	BELLINGHAM	01/01/96	BD	
VISSECC*117P7	CC	E	VISSER CONSTRUCTION	RIDGEFIELD	10/24/90	BA	BE
VISSECC*136LR	CC	A	VISSER CONSTRUCTION	TACOMA	06/08/95	BN	BI
VISSECC*060K6	CC	A	VISSER CUSTOM FINISH	CAMAS	05/20/95	BE	
VISSEI*158KC	CC	R	VISSER INSTALLATION	FERNDALE	04/26/92	01	
VISSEI*1080J8	CC	A	VISSER INSTALLATION INC	FERNDALE	04/26/95	01	
VISTAW*088MG	CC	E	VISTA	SOUTH PRAIRIE	07/07/94	01	
VISTAB*231L3	CC	G	VISTA BUILDERS	TACOMA	05/03/82	01	
VISTAB*1100LW	CC	A	VISTA BUILDERS INC	ANACORTES	06/13/95	01	
VISTAC*119LT	CC	E	VISTA CAULKING	WOODINVILLE	11/16/89	EX	
VISTAC*12709	CC	E	VISTA COMPANY TH	MILL CREEK	11/17/90	01	
VISTAC*1350M	CC	E	VISTA CONSTRUCTION	BRIER	08/07/88	01	
VISTAC*077LM	CC	A	VISTA CONSTRUCTION	BELLINGHAM	06/14/95	01	
VISTAC*101DM	CC	E	VISTA CONSTRUCTION	SOUTH PRAIRIE	03/14/91	BE	
VISTACC*05088	CC	A	VISTA CONSTRUCTION COMPANY	YAKIMA	01/24/96	01	
VISTACC*095QM	CC	A	VISTA CONSTRUCTION COMPANY	YAKIMA	11/24/95	01	
VISTACCI*76J5	CC	R	VISTA CONSTRUCTION COMPANY	VANCOUVER	04/01/89	01	
VISTACT*117CB	CC	E	VISTA CONSTRUCTION INC	VANCOUVER	04/01/95	01	
VISTAE*285LG	CC	A	VISTA ENTERPRISES INC	TACOMA	08/27/95	01	
VISTAI*218LE	CC	G	VISTA HOMES INC	FERNDALE	06/05/80	01	
VISTAMC*125LN	CC	A	VISTA MFG CO	EVERETT	10/07/95	01	
VISTAMC*158LP	CC	R	VISTA MFG CO	EVERETT	06/15/88	01	
VISTAPD*088J0	CC	E	VISTA PAINTING & DRYWALL	OLYMPIA	06/16/94	01	
VISTAPCI*134BN	CC	A	VISTA PAINTING CO	DRYDEN	12/31/95	CB	
VISTAP*342DB	CC	G	VISTA PAINTING CO INC	LYNNWOOD	04/23/86	CB	
VISTAP*099JC	CC	E	VISTA PROPERTIES	BREMERTON	12/20/91	01	
VISTAV*088CW	CC	A	VISTA BUYER DEVELOPMENT	WEST RICHLAND	02/09/96	01	
VISTAVL*181NM	CC	A	VISTA VIEW LANDSCAPING	GRAHAM	06/14/95	01	
VISTRCC*188JH	CC	G	VISTRA CONSTRUCTION COMPANY	SEATTLE	04/07/85	01	
VISTRIC*088BW	CC	A	VISTRA INC	SEATTLE	01/25/96	01	
VISTUC*121RG	CC	R	VISTULA CONSTRUCTION	MARYSVILLE	11/29/92	01	
VISTUC*1071J6	CC	A	VISTULA CONSTRUCTION INC	MARYSVILLE	11/29/95	01	

CONSTRUCTION CONTRACTORS							
LICENSE #	TYPE	STATUS	CONTRACTOR NAME	CITY	EXP DATE	SPEC CODES	OLD LICE
VISUAC*088PR	CC	E	VISUAL CONCEPTS	VANCOUVER	10/19/93	01	
VISUAC*060M6	CC	A	VISUAL CREATION	CHELAN	08/26/95	BK	CB
VISUAI*177QC	CC	G	VISUAL IMAGE SERVICES INC	SEATTLE	11/04/84	01	
VITAG*101JC	CC	A	VITA GREEN	WENATCHEE	04/01/96	BV	
VITALE*077CW	CC	E	VITALI ENTERPRISES	CAMANO ISLAND	02/09/95	01	
VITALG*17503	CC	G	VITALIS CONTRACTING SERVICE	SEATTLE	03/11/85	AM	CW
VITEKE*077QC	CC	E	VITEK, ED				



**SNOHOMISH HEALTH DISTRICT**  
 3020 Rucker, #102  
 Everett, WA 98201-3971  
 Water/Waste Water Section 339-5270

FOR CDD USE ONLY  
 CDD PLAN CHECK # 95-102797  
 SEC.63/GMB Compliance Required? YES  NO

REQUEST FOR A HEALTH DISTRICT CONSTRUCTION CLEARANCE AND/OR WATER SUPPLY COMMENT

**RECEIVED**

Property Tax Account Number: 163105-3-005-0009

Owners Name: Peter Portunzi Phone: 206-334-2742 ... 1995

Address: 5904-46th St NE City: Maple Valley Zip: 98279 Snohomish Health District

Contact Person: \_\_\_\_\_ Phone: 206-334-2742

Address: \_\_\_\_\_ City: \_\_\_\_\_ Zip: \_\_\_\_\_

SITE ADDRESS: 3511-188th St NE City: Arlington

SITE LEGAL DESCRIPTION AND LOT #: \_\_\_\_\_ SP #/Plot name \_\_\_\_\_

Is Septic System/Drainfield:  INSTALLED/EXISTING\*  PROPOSED  NOT APPLICABLE

\*If installed/existing, approximate year of installation \_\_\_\_\_

Has a new on-site sewage disposal system application been made to the Snohomish Health District in conjunction with this proposed building project?  yes  no.

Indicate source of water:  INDIVIDUAL WATER SUPPLY  PUBLIC WATER SYSTEM

Has an individual water supply application been made to the Snohomish Health District in conjunction with this building project?  yes  no.

Explain building project and its use (SFR, addition, shed, etc.): \_\_\_\_\_

Is plumbing for any structures:  EXISTING  PROPOSED  BOTH EXISTING/PROPOSED

Indicate total number of bedrooms before and after construction: 2 / 1

ATTACH A COPY OF PLOT PLAN - 8 1/2" x 11" minimum showing:

- 1. Dimensions of Property Lines.
- 2. Dimensions of Existing Structures and their distances from Lot Lines.
- 3. Dimensions & Description of Proposed Construction.
- 4. Location of Septic Tank and Drainfield, if known.
- 5. Roads, Easements, Driveways, Parking and Pavement Areas.
- 6. Location of Water Well.
- 7. North Arrow.

**RECEIVED**  
 MAR 31 1995  
 PLANNING & DEVELOPMENT  
 SERV. - ADMIN/OPERATIONS

NOTICE: A Review Fee May Be Payable Upon Issuance of the Building Permit

SIGNATURE OF APPLICANT: Peter Portunzi DATE: 3-31-95

FOR HEALTH DISTRICT USE ONLY

**WATER SUPPLY INFORMATION: (If Required By Building Department)**

- Appears to be consistent with recommendations contained in "Guidelines for Determining Water Availability for New Buildings", issued April, 1993 as per Section 63 of Growth Management Bill (GMB).
- Does not appear to be consistent with recommendations contained in "Guidelines for Determining Water Availability for New Buildings", issued April, 1993 as per Section 63 Growth Management Bill (see attached sheet for deficiencies).

**ONSITE SEWAGE DISPOSAL SYSTEM:**

- APPROVED: \_\_\_\_\_
- CONDITIONAL APPROVAL: \_\_\_\_\_
- DISAPPROVED: \_\_\_\_\_

no fee

REVIEWING SANITARIAN: \_\_\_\_\_ DATE: \_\_\_\_\_

**BUILDING CLEARANCE APPROVED:** BASED UPON REVIEW OF THE ONSITE SEWAGE DISPOSAL SYSTEM INFORMATION AND, WHEN APPLICABLE, THE WATER SUPPLY INFORMATION.

REVIEWING SANITARIAN: [Signature] DATE: 4-7-95

April 14, 1995

Peter Poortinga  
3511 188th St NW  
Marysville, WA 98270

Project No.           **95 102797 RK**  
Tax Account No.    163105-3-005-0009

All submittals listed below must be made by **appointment** with Barbara Mock or Susan Cezar. Appointments are available, for submittals only, **10:00 - 11:30 a.m.** Monday through Friday. Please call Holly at 388-3369 to schedule.

**A site visit and preliminary office review of your site development plan has been completed by Snohomish County Planning and Development Services. It has been determined that the following information and/or requirements are necessary in order to complete site review processing for your proposal:**

*The information listed below must be added to your **site/development plan**. All required items identified in the following list must be in addition to the information already submitted on a plan drawn to scale. A paper size of no more than 11" x 17" is preferred, if practical. Larger size plans require submittal of a minimum of six copies.*

*Please provide two site plans:*

*Show the entire parcel including the property lines, existing structures, roads, and other "large" features.*

*Show a detailed area of the house, slopes, wetlands, drainage, septic and drainfield and the areas of disturbance.*

- \*\* All roads, driveway locations and parking with dimensions.
- \*\* Utilities (water, power, wells). Indicate overhead or underground power.
- \*\* Septic tanks, drain fields, reserve areas with setbacks to property lines, slopes, wetlands, creeks, lakes and other environmentally sensitive areas.
- \*\* Locations of all existing and proposed structures with setbacks to property lines, slopes, wetlands, streams, and other environmentally sensitive areas.
- \*\* All environmentally sensitive features including but not limited to: creeks, streams, lakes, rivers, ponds, wetlands, culverts, natural and man-made ditches drainage courses, seasonal or year round.
- \*\* Slopes of 25% or more, showing top and toe (bottom), height, width, and percent of slope. Indicate structure setbacks from top and or toe of the slope.

- \*\*\* Proposed method of drainage: surface water flows, roof, footing, and driveway drainage. Direct drainage away from the bluff.
- \*\* Boundaries of site disturbance.


The following conditions have been placed on your permit:

1. No disturbance to slopes 25% or greater.
2. No disturbance to occur within 65' of wetland, creeks or streams.
3. Do not side cast any material over bluff.

Please be sure that you have addressed all items requested in order to avoid delays.

This is a preliminary notification of items needed to begin the review process. Individual reviewers may request additional information as needed to complete their reviews.

Sincerely,

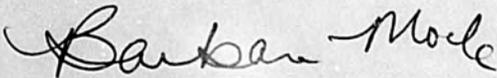

Susan Cezar/Barbara Mock  
Residential Land Development Coordinator  
Snohomish County Planning and Development Services  
SC:BM:hf

Enclosures: Site Plan Mark-up

SNOHOMISH COUNTY - Planning and Development Services

Application Tracking #: 95-102797-000-00-RK

Site Address : 3511 188th St NE  
Arlington , 98223

Tax Account No.: 163105-3-005-0009

Sec-Twp-Range : 16-31-5

Lot # :

Subdivision Name:

Area: 0

Applicant : Peter Poortinga  
Applicant Address : 3511 188th St NW  
Marysville , WA 98270  
Applicant Phone # : (206) 334-2742

Type : Single Family Res - Combo      Work Proposed: New

Additional Information:


Septic/Sewer	septic
Access Permit #-Pick	Existing
Main Floor SF	1988
Basement SF	842
Garage SF	576
Valuation	113957.30
Other structures on property	Farm Dwelling House
LDC	dg
Building Height	45
Lot Coverage	35%
Front Setback	50' from Southerly P/L
Side Setback	5' and 5'
Rear Setback	5'

Res-Application Requirements

1) Agricultural Accessory Dwelling Affidavit req'd prior to issue of permit.


Comments: 1) Agricultural Accessory Dwelling Affidavit req'd prior to issue of permit.

DETAIL "A"

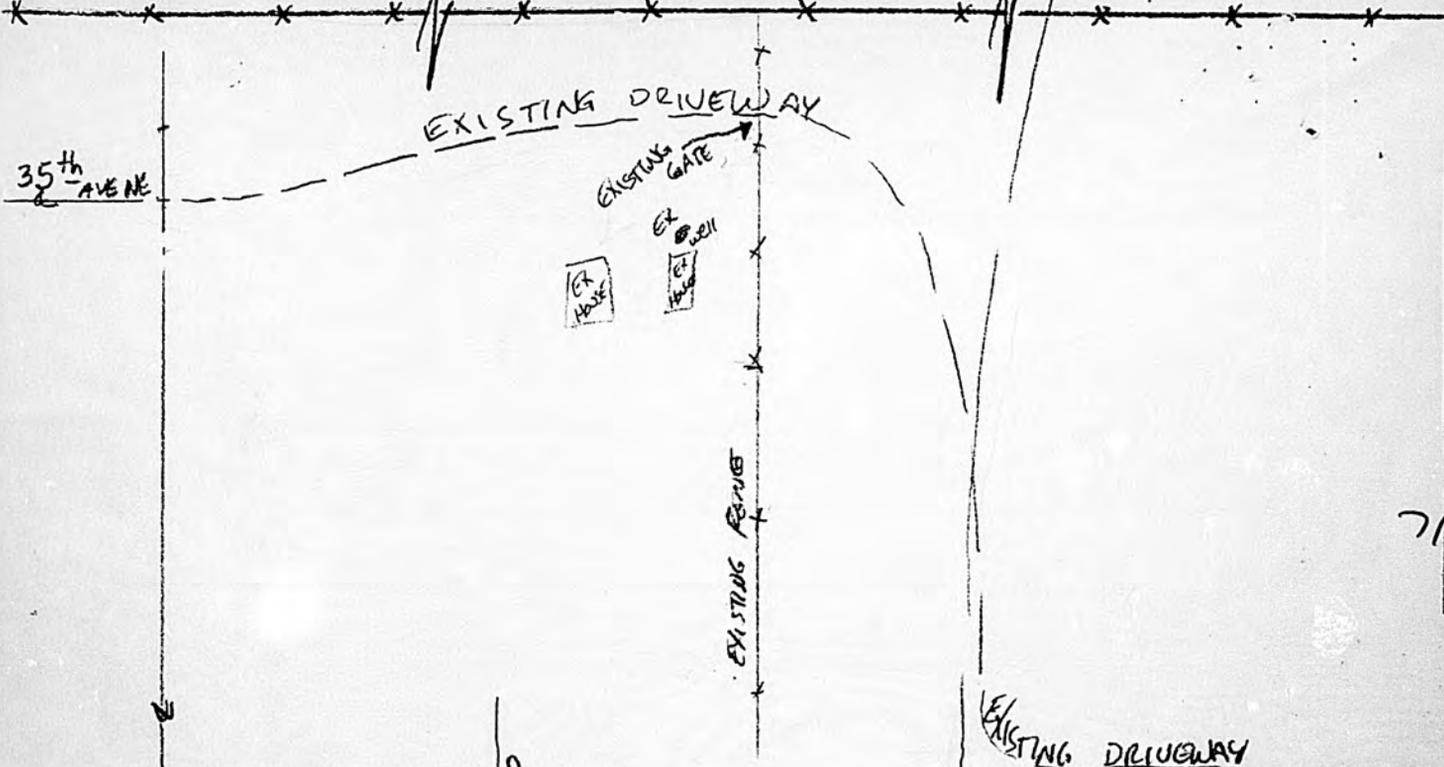

180th ST NE

099

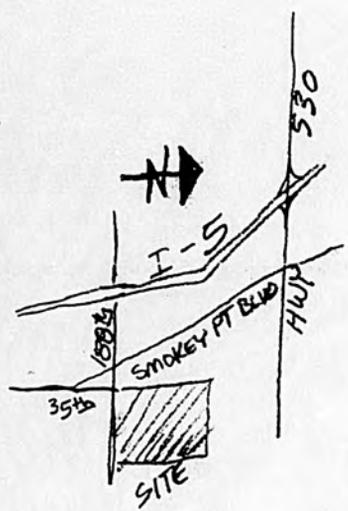

EXISTING DRIVEWAY

NOTES:

1. 205 LF (410 SF) OF 24" WIDE TRENCH (4-BA)
2. W/2 OF S/4 OF SW/4  
16-31-5  
(40 AC)



EX  
GARDEN

CORNER LOT REQUIRES FRONT SETBACK FROM BOTH STREETS.  
 BUILDING HEIGHT 45'  
 REAR SETBACK 5'  
 SIDE SETBACK 5'  
 FRONT SETBACK 50' & m s  
 ZONE R-10  
 50'

SCALE: 1"=30'



Low A RETN  
 100 FT  
 STUMP

**RECEIVED**  
 MAY 02 1995  
 PD/COUNTER  
 COMMUNITY DEVELOPMENT


NEW JBY  
 RD

HOUSE LOCATION MAY VARY AT TIME OF CONSTRUCTION

  
**APPROVED**  
 date: 12-20-94  
 BY: J

file

**PETE POORTINGA**  
 163105-3-005-0009  
 35th & 188th ST NE, ALI.  
 14 NOV 94 (RAB) 94-99

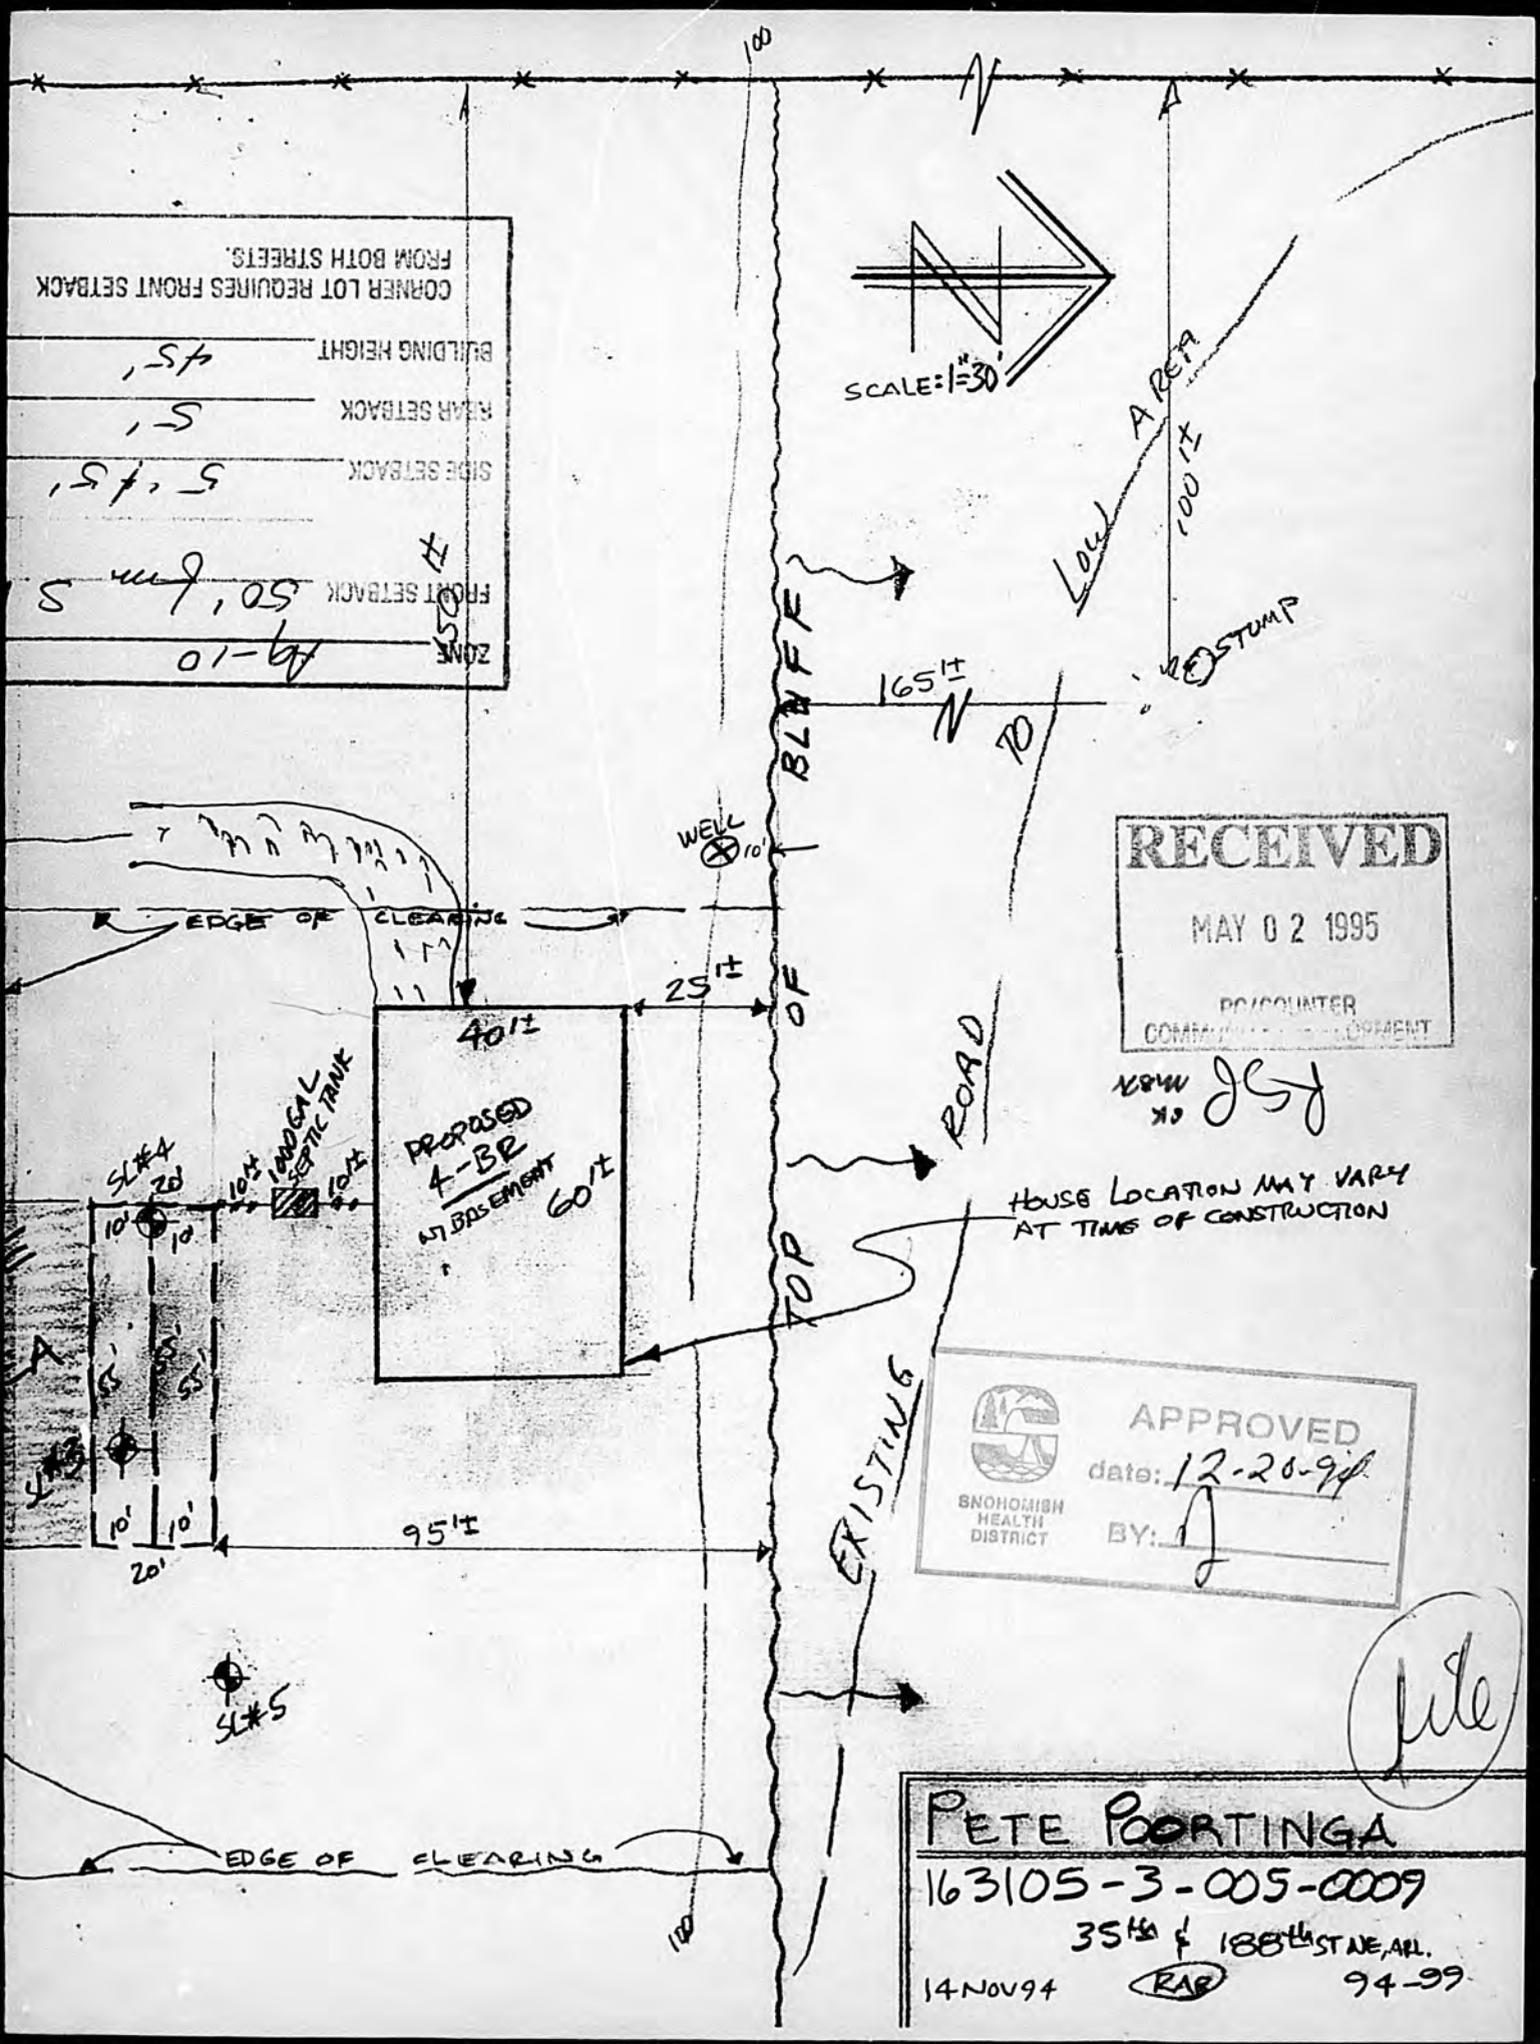

TAX ACCOUNT FILE  
WASHINGTON STATE ENERGY CODE CHECKLIST



Snohomish County

Community Development  
Building

Owner PETER POORTINGA

Tax Account # 163105-3-005-0009

Plan Check # \_\_\_\_\_ Permit # 95-102797

Site Address 3511 188<sup>TH</sup> ST. N.E. ARLINGTON

Robert J. Drewel  
County Executive

M/S #710  
3000 Rockefeller Avenue  
Everett, WA 98201  
(206) 388-3311

Compliance Method:

Systems Analysis \_\_\_ Component Performance \_\_\_

Prescriptive Path X Table: 6-1 \_\_\_ 6-2 X

Option: I \_\_\_ II \_\_\_ III \_\_\_ IV X V \_\_\_ VI \_\_\_ VII \_\_\_ VIII \_\_\_

Type of Heat: Elec.: Zoned \_\_\_ / Forced Air X / Heat Pump \_\_\_

Nat. Gas X Propane \_\_\_ Oil \_\_\_ Other \_\_\_

**FOUNDATION PHASE**

Date \_\_\_\_\_ Inspector \_\_\_\_\_

N/A Slab: R- \_\_\_ Ext. to frost-line \_\_\_ Int. 24" \_\_\_ Entire Slab \_\_\_

N/A Below Grade ext. walls R- \_\_\_ (If int. - see insulation phase)

**FRAMING PHASE**

Date \_\_\_\_\_ Inspector \_\_\_\_\_

Framing Method: Standard X / Intermediate \_\_\_ / Advanced \_\_\_

Std.- air seal: soleplate/subfloor; rimjoist/mudsill; window/door frames; all exterior envelope penetrations.

Spot fans rated at .25" w.g.: Util./bath (50cfm) - Kit (100cfm)

Whole house ex-fan 100 cfm rated at .25" w.g. and 1.5 sones max.

Intermittent system must have dampers, manual and automatic controls

Fresh air = .35ach or 15cfm per habitable room min. - .50 ach max.

Integrated F/A system 6" fresh air duct with damper.

**INSULATION PHASE**

Date \_\_\_\_\_ Inspector \_\_\_\_\_

R- 19 above grade walls R- N/A below grade walls - int.

R- 19 floors over crawl space R- 19 floors over unheated space

R- 30 flat ceilings and hatch R- 30 vaulted ceilings

Vapor Retarders: walls X; ceilings X; floors X

Heating System: Efficiency 78%; max. size 53,676



**FINAL PHASE** Date \_\_\_\_\_ Inspector \_\_\_\_\_

- \_\_\_ Radon monitor left on site with instructions and general information
- \_\_\_ Thermostat: heat, 55-75°; AC, 70-85°; both, 55-85°. Clock timer.
- \_\_\_ Controls to prevent simult. oper. of primary and backup heat systems.
- \_\_\_ Solid fuel appliances/Fireplace: 6" combustion air, dampers, doors.
- \_\_\_ Water heaters: NAECA label, power/gas shut offs, R-10 pad - (Elec.).
- \_\_\_ Insul. vent ducts R-4; water pipes R-3; Recirc. pipes per Table 5-12.
- \_\_\_ R-8 HVAC ducts in unconditioned space. Seal joints.
- \_\_\_ Ground cover: 6 mil (black) polyethylene/approved equal. 12" Lap min.

**GLAZING**

**Windows - Skylights - Doors with Glass**

NO.	MANUFACTURER	FRAME	MODEL	AREA	LOCATION	U <sub>o</sub>
13				192 sq. ft.	WINDOWS	.65
2				68 sq. ft.	PATIO DOORS	}
3				26 sq. ft.	SKYLIGHTS	

Proposed Glazing Area = 286 sq. ft. \

DEVIDED BY

Total Conditioned Area = 1988 sq. ft. / = 14.4 %

Maximum Glazing = 417 sq. ft. & 21 %

**DOORS - OTHER than Doors with Glazing**

No.	MANUFACTURER	TYPE	LOCATION	U <sub>o</sub>
1			ENTRY	.40
1		SOLID CORE SELF CLOSE	OFFICE TO GARAGE	}

Building Inspector \_\_\_\_\_ Date \_\_\_\_\_



## 163105-3-005-0009

Snohomish County Planning & Development Services  
 Mechanical / Plumbing Fixture Additions

Related Permit Number 95-102797  
 Name Peter Poortinga  
 Fee Amount \$ 35.00  
 Date 10/13/95  
 Assessor Tax Account No. 163105-3-005-0009

**RECEIVED**  
 OCT 13 1995  
 PLANNING & DEVELOPMENT  
 SERV. - ADMIN/OPERATIONS

**Mechanical**

Class of work: New  Addition  Repair  Alteration   
 Type of Fuel: Oil  Natural Gas  LPG  Electric  Solar  Wood   
 Heat System: \_\_\_\_\_ Forced Air \_\_\_\_\_ Fuel Tank (gal.) \_\_\_\_\_ Heat Pump \_\_\_\_\_ Other  
 Fireplace Type: \_\_\_\_\_ Insert \_\_\_\_\_ Zero Clearance \_\_\_\_\_ Gas Fireplace \_\_\_\_\_ Wood or pellet stove  
 \_\_\_\_\_ 7 Gas Piping (no. of connections)

**Plumbing**

\_\_\_\_\_ Water Closets (toilets) \_\_\_\_\_ Bathtub \_\_\_\_\_ Shower Stall \_\_\_\_\_ Kitchen Sink  
 \_\_\_\_\_ Wash Basins (bath sinks) \_\_\_\_\_ Dishwasher (includes tub with shower) \_\_\_\_\_ (required on new house)  
 \_\_\_\_\_ Laundry Washer \_\_\_\_\_ Laundry Tub \_\_\_\_\_ Hot Water Tank \_\_\_\_\_ Drains (floor)  
 \_\_\_\_\_ Water Service Line \_\_\_\_\_ (required on new house)

Applicant Signature [Signature]

LDC 10/13/95 [Signature]

Original - File Copy      1st Copy - Applicant Copy      2nd Copy - Inspector's Copy

# 163105-3-005-0009

**SNOHOMISH COUNTY PLANNING AND DEVELOPMENT SERVICES  
INSPECTION CARD**

COUNTY APPROVED PLANS AND THIS CARD SHALL  
BE ON SITE AT TIME OF ALL INSPECTIONS

Assessor Property Tax #: 163105-3-005-0009  
Date Issued: May 17, 1995  
Site Address: 3511 188th St NE Arlington 98223

PERMIT #: 95102797  
EXPIRES: November 15, 1996

Permit Type: Residential Permit - Combo

Building Type: Single Family Res - Combo  
Work Proposed: New

Applicant: Peter Poortinga  
Owner: Peter Poortinga  
Contractor: Visscher Builders (VISSCR333N1)

(206) 334-2742 (Work)  
(206) 334-2742 (Work)

**Review Approvals:**

Front Setback: 50' from Southerly P/L  
Side Setback: 5' and 5'  
Rear Setback: 5'

**Special Conditions:**

1. Site review clear-MH- No disturbance to slopes 25% or greater.
2. No disturbance to occur within 65' of wetland, creeks or streams.
3. Do not side cast any material over bluff.
4. Eng = Peter A Chopelas #27974

**FINALED**

**INSPECTION APPROVALS**

Footings <i>midway</i>	<i>5/25/95</i>	Shear Nailing <i>Tom Beyers</i>	<i>9/11/95</i>
Foundation Walls <i>Ralph Walker</i>	<i>6/15/95</i>	Mechanical	<i>1/1</i>
Footing Drains	<i>1/1</i>	Framing <i>C1018 J. Beyers</i>	<i>10/24/95</i>
Down Spout Drains <i>Humphrey</i>	<i>7/11/95</i>	Insulation <i>R.M. Walker</i>	<i>10/27/95</i>
Storm Drain/Trench	<i>1/1</i>	Sheetrock <i>C1027 J. Beyers</i>	<i>11/3/95</i>
Underslab Plumbing	<i>1/1</i>	Fuel Storage Tank	<i>1/1</i>
Underslab Insulation	<i>1/1</i>	Underground Fuel Piping	<i>1/1</i>
Rough Plumbing <i>Yong Anderson</i>	<i>9/12/95</i>	Water Service <i>Yong Anderson</i>	<i>10/10/95</i>
Gas Piping <i>Yong Anderson</i>	<i>9/12/95</i>	Final Building <i>to inspect</i>	<i>1/19/96</i>
Others <i>C-9-7-95 Plumbing a.c.</i>		<i>→ See S.G. window top of stairs to basement</i>	

**FOR INSPECTIONS DIAL 388-3338 (24 HOURS NOTICE REQUIRED)  
PLANNING AND DEVELOPMENT SERVICES SWITCHBOARD 388-3311  
FINAL APPROVAL REQUIRED PRIOR TO OCCUPANCY**

**THIS CARD IS NOT A PERMIT**

SNOHOMISH COUNTY  
PLANNING AND DEVELOPMENT SERVICES  
BUILDING INSPECTION AND COMPLIANCE

Rough  
plumbing

CORRECTION NOTICE

PERMIT No.

95-102797

I have this day inspected this structure, plumbing and/or these premises and have found the following violations of County and/or State laws governing same:

Correction - (1) Outside hose bibs in wall in each corner 3/4 pipe or 1/2 DROPPED WITH 1/2 BRASS 1/2 PIPE (3 PLACES)

RECALL WHEN FIXED

YOU ARE HEREBY NOTIFIED THAT NO MORE WORK IS PERMITTED UNTIL THE ABOVE CORRECTIONS ARE MADE.

\*\* CALL 388-3338 FOR A REINSPECTION\*\*

Do Not Remove This Tag

DATE

9/7/95

al Anderson

BLDC/PLUMBING INSPECTOR

SNOHOMISH COUNTY  
PLANNING AND DEVELOPMENT SERVICES  
BUILDING INSPECTION AND COMPLIANCE

PERMIT No. 95102797

**CORRECTION NOTICE**

I have this day inspected this structure, plumbing and/or these premises and have found the following violations of County and/or State laws governing same.

- Pg 1*
- 1) ~~Remove~~ *Seal* all plate penetrations
  - 2) Provide full bearing under girder truss in garage
  - 3) Risers for stairs to basement, required to be equal to w/in  $3/8"$
  - 4) Need smoke detector in basement
  - 5) Complete rod to beam ties in basement
  - 6) Fireblock furred wall in basement @ ceiling line & every 10' vertically.
  - 7) Diagonal brace pony wall in crawl
  - 8) Anchor bolt pony wall in crawl

YOU ARE HEREBY NOTIFIED THAT NO MORE WORK IS PERMITTED UNTIL THE ABOVE CORRECTIONS ARE MADE.

\*\* CALL 388-3338 FOR A REINSPECTION\*\*

**Do Not Remove This Tag**

DATE 10-18-95

*J. Baynes*  
BLDG./PLUMBING INSPECTOR

SNOHOMISH COUNTY  
PLANNING AND DEVELOPMENT SERVICES  
BUILDING INSPECTION AND COMPLIANCE

Pg 2

CORRECTION NOTICE

PERMIT No. 95102797

I have this day inspected this structure, plumbing and/or these premises and have found the following violations of County and/or State laws governing same:

- ① ~~Frame~~ all sty lights
- ② ~~Fireblock~~ the ends of all dropped soffits
- ③ ~~Steps~~ to vent in attic to avoid insulation contact
- ④ ~~Fireblock~~ ceiling line @ gable end opposite entry
- ⑤ ~~Fireblock~~ ceiling line of heat chase next to entry
- ⑥ ~~Window~~ w/in 2' of ~~stair~~ door's required to be safety glass (stairs to basement) (By Rina)
- ⑦ ~~Plastic~~ floor in garage w/ 1<sup>st</sup> wall required to be protected.

YOU ARE HEREBY NOTIFIED THAT NO MORE WORK IS PERMITTED UNTIL THE ABOVE CORRECTIONS ARE MADE.

\*\* CALL 388-3338 FOR A REINSPECTION\*\*

Do Not Remove This Tag

DATE 10-18-95

T. B...

BLDG/PLUMBING INSPECTOR

SNOHOMISH COUNTY  
PLANNING AND DEVELOPMENT SERVICES  
BUILDING INSPECTION AND COMPLIANCE

CORRECTION NOTICE

PERMIT No. 95 102797

I have this day inspected this structure, plumbing and/or these premises and have found the following violations of County and/or State laws governing same:

When the sheetrocker starts, have him cut some strips to go on the wall up in behind the pitched soffets. It was missed at framing insp. That area needs to be fue stopped.

Could not find permit  
& to sheetrock

YOU ARE HEREBY NOTIFIED THAT NO MORE WORK IS PERMITTED UNTIL THE ABOVE CORRECTIONS ARE MADE.  
\*\* CALL 388-3338 FOR A REINSPECTION\*\*

Do Not Remove This Tag

DATE 10 27 95

Ralph Walker  
BLDG/PLUMBING INSPECTOR

SNOHOMISH COUNTY  
PLANNING AND DEVELOPMENT SERVICES  
BUILDING INSPECTION AND COMPLIANCE

CORRECTION NOTICE

*Gas Piping*

PERMIT No. 95102797

I have this day inspected this structure, plumbing and/or these premises and have found the following violations of County and/or State laws governing same:

① *Need to see a permit with the gas piping outlets on it.*

② *Low test*

YOU ARE HEREBY NOTIFIED THAT NO MORE WORK IS PERMITTED UNTIL THE ABOVE CORRECTIONS ARE MADE.

\*\* CALL 388-3338 FOR A REINSPECTION\*\*

**Do Not Remove This Tag**

DATE

10-5-95

*Gay Anderson*  
BIDG/PLUMBING INSPECTOR

Snohomish County Planning & Development Services  
 Mechanical / Plumbing Fixture Additions

Related Permit Number 95-102797  
 Name Peter Poortinga  
 Fee Amount \$ 35.00  
 Date 10/13/95  
 Assessor Tax Account No. 163105-3-005-0009

RECEIVED
OCT 13 1995
PLANNING & DEVELOPMENT SERV. - ADMIN/OPERATIONS

**Mechanical**

Class of work: New  Addition  Repair  Alteration   
 Type of Fuel: Oil  Natural Gas  LPG  Electric  Solar  Wood   
 Heat System: \_\_\_\_\_ Forced Air \_\_\_\_\_ Fuel Tank (gal.) \_\_\_\_\_ Heat Pump \_\_\_\_\_ Other  
 Fireplace Type: \_\_\_\_\_ Insert \_\_\_\_\_ Zero Clearance \_\_\_\_\_ Gas Fireplace \_\_\_\_\_ Wood or pellet stove  
7 Gas Piping (no. of connections)

**Plumbing**

\_\_\_\_\_ Water Closets (toilets) \_\_\_\_\_ Bathtub \_\_\_\_\_ Shower Stall \_\_\_\_\_ Kitchen Sink  
(includes tub with shower)  
 \_\_\_\_\_ Wash Basins (bath sinks) \_\_\_\_\_ Dishwasher \_\_\_\_\_ Hot Water Tank (required on new house)  
 \_\_\_\_\_ Laundry Washer \_\_\_\_\_ Laundry Tub \_\_\_\_\_ Water Service Line \_\_\_\_\_ Drains (floor)  
(required on new house)

Applicant Signature [Signature]

LDC 10/13/95 [Signature]

Original - File Copy      1st Copy - Applicant Copy      2nd Copy - Inspector's Copy

INSPECTOR COPY



Snohomish County

Community Development Building

Owner PETER POORTINGA

Tax Account # 163105-3-005-0009

Plan Check # Permit # 95-102797

Site Address 3511 188th ST. N.E. ARLINGTON

Robert J. Drewel County Executive

M/S #710 3000 Rockefeller Avenue Everett, WA 98201 (206) 388-3311

Compliance Method:

Systems Analysis Component Performance

Prescriptive Path Table: 6-1 6-2

Option: I II III IV V VI VII VIII

Type of Heat: Elec.: Zoned / Forced Air / Heat Pump

Nat. Gas Propane Oil Other

FOUNDATION PHASE

Date Inspector

N/A Slab: R- Ext. to frost-line Int. 24" Entire Slab

N/A Below Grade ext. walls R- (If int. - see insulation phase)

FRAMING PHASE

Date Inspector

Framing Method: Standard / Intermediate / Advanced

Std.- air seal: soleplate/subfloor; rimjoist/mudsill; window/door frames; all exterior envelope penetrations.

Spot fans rated at .25" w.g.: Util./bath (50cfm) - Kit (100cfm)

Whole house ex-fan 100 cfm rated at .25" w.g. and 1.5 sones max. Intermittent system must have dampers, manual and automatic controls Fresh air = .35ach or 15cfm per habitable room min. - .50 ach max.

Integrated F/A system 6" fresh air duct with damper.

INSULATION PHASE

Date Inspector


R- 19 above grade walls R- N/A below grade walls - int.

R- 19 floors over crawl space R- 19 floors over unheated space

R- 30 flat ceilings and hatch R- 30 vaulted ceilings

Vapor Retarders: walls ceilings floors

Heating System: Efficiency 78%; max. size 53,676

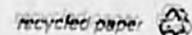

BTU's

**FINAL PHASE** Date \_\_\_\_\_ Inspector \_\_\_\_\_

- \_\_\_ Radon monitor left on site with instructions and general information
- \_\_\_ Thermostat: heat, 55-75°; AC, 70-85°; both, 55-85°. Clock timer.
- \_\_\_ Controls to prevent simult. oper. of primary and backup heat systems.
- \_\_\_ Solid fuel appliances/Fireplace: 6" combustion air, dampers, doors.
- \_\_\_ Water heaters: NAECA label, power/gas shut offs, R-10 pad - (Elec.).
- \_\_\_ Insul. vent ducts R-4; water pipes R-3; Recirc. pipes per Table 5-12.
- \_\_\_ R-8 HVAC ducts in unconditioned space. Seal joints.
- \_\_\_ Ground cover: 6 mil (black) polyethylene/approved equal. 12" Lap min.

**GLAZING**

**Windows - Skylights - Doors with Glass**

NO.	MANUFACTURER	FRAME	MODEL	AREA	LOCATION	U <sub>o</sub>
13				192 sq. ft.	WINDOWS	.65
2				68 sq. ft.	PATIO DOORS	}
3				26 sq. ft.	SKYLIGHTS	

Proposed Glazing Area = 286 sq. ft. \ DEVIDED BY = 14.4 %  
 Total Conditioned Area = 1988 sq. ft. /  
 Maximum Glazing = 417 sq. ft. & 21 %

**DOORS - OTHER than Doors with Glazing**

No.	MANUFACTURER	TYPE	LOCATION	U <sub>o</sub>
1			ENTRY	.40
1		SOLID CORE SELF CLOSE	OFFICE TO GARAGE	}

Building Inspector \_\_\_\_\_ Date \_\_\_\_\_



Residential Permit - Combo

Assessor Property Tax #: 163105-3-005-0009

Permit # 95102797

Site Address: 3511 188th St NE Arlington 98223

Expires: November 15, 1996

Issued: May 17, 1995

By: scdmwm

Type: Single Family Res - Combo

Work Proposed: New

Applicant: Mr Peter Poortinga

3511 188th St NW Marysville WA U.S.A 98270

(206) 334-2742 Work

Owner: Mr Peter Poortinga

3511 188th St NW Marysville WA U.S.A 98270

(206) 334-2742 Work

Contractor: Visscher Builders (VISSCR333N1)

4708 West View Dr Everett WA 98203

Front Setback: 50' from Southerly P/L

Side Setback: 5' and 5'

Rear Setback: 5'

Sec Twn Rng: 16-31-05 16th: Lot: Subdiv.: Zoning: A10

Basement SF	842	Heat Type-Pick	Forced Air	Laundry Washer	1
Main Floor SF	1988	No. of Heat-Type U	1	Laundry Tub	1
Garage SF	576	WSEC	1994	Water Service Line	1
Building Height	45	UBC	1991	Floor Drain	1
Lot Coverage	35%	Zero Clear-Gas	1	Hot Water Tank	1
Other struct. on p	Farm Dwelling House	PLUMBING INFO			
Septic/Sewer	septic	Water Closet	3		
Valuation	113957.30	Wash Basin	3		
LDC	dg	Bath Tub	1		
Access Permit #Pi	Existing	Shower Stall	2		
MECHANICAL INFO		Kitchen Sink	1		
Heat Source-Pick	Natural Gas	Dishwasher	1		

- Special Conditions:
1. Site review clear-MH- No disturbance to slopes 25% or greater.
  2. No disturbance to occur within 65' of wetland, creeks or streams.
  3. Do not side cast any material over bluff.
  4. Eng = Peter A Chopelas #27974

PROPERTY OWNERS ARE RESPONSIBLE FOR DETERMINING ALL PROPERTY LINE LOCATIONS AND RELATED EASEMENTS.

\_\_\_\_\_ I certify that I am exempt from the requirements of state contractor's registration under Sec. 3, Chap. 126, Laws of 1967.

\_\_\_\_\_ I certify that the information furnished by me is true and correct to the best of my knowledge and all work will conform to applicable Snohomish County Code.

Signature \_\_\_\_\_

Date \_\_\_\_\_

Inspector



- Public Records Menu**
- Home
- FAQs
- Submit a Request
- Public Record Archive
- My Records Center

**FAQs**

Where can I find archives of the City's website?

How are the five business days calculated when

**Special note on Apple devices:**

By default Apple devices have the pop-up blocker enabled for Safari. Files attached to your request will open in a new window and will only do so if pop-ups are allowed in the device settings. Apple devices do not provide a "pop-up blocked" message while this setting is enabled.



You can access your files from Apple devices by disabling the pop-up blocker setting by visiting Settings > Safari > turn off "Block Pop-ups" on your device. Once disabled, you can view attached files.

View Message(s)

**Request Type:** General City Records

**Description:** The City provides access to public records in compliance with applicable laws and statutes of the State of Washington. In accordance with the public



Will I be charged for records?

How will the City provide the records to me?

Do I need to submit a records request to find out basic information about my property?

[See All FAQs](#) 

**Contact E-Mail:** skindley@riley-group.com  
**Reference No:** W009861-080522  
**Status:** Open - Assigned

**Please enter specific information that will allow the City to locate responsive public records. Please DO NOT provide detailed personal information including driver's license numbers, or social security numbers. If you are requesting Police case information, please provide the case number. Once the City receives a public records request, that request itself becomes a public record of the City and will be posted on the website.**

**By using this service, the user agrees to indemnify and hold harmless the City of Arlington, its employees, volunteers and elected officials and any entity or person involved in storing, retrieving, or displaying this information for any damage of any type, including attorney's fees, that may be caused by the posting of your request and/or retrieval of this information over the internet.**

**Type of Record:\***

**Describe the Record(s) Requested:\***   
The following records are requested: building plans and permits, UST/AST (underground/aboveground storage tank) records, sewer cards, septic as-builts, heat sources and  
Please be as specific as possible

**Date of Record Requested:** N/A  
Please provide the the exact date or a date range.

**Certified Copies:\***  No  Yes

**Preferred Method to Receive Records:**

Electronic via Records Center

Please note not all public documents are available in electronic format. If the document(s) requested are not available electronically, we will make them available for inspection or by paper copy in accordance with the Public Records Law.

**Type of Requester:**

This is an optional field and is not required to submit a request.

Save       

Messages 2

 Print Messages (PDF)

▼  On 8/5/2022 4:52:40 PM, Arlington, WA Public Records Center wrote:



Dear Sierra:

Thank you for your interest in public records of the City of Arlington. Your request has been received and is being processed. Your request was received in this office on 8/5/2022 and given the reference number W009861-080522 for tracking purposes.

Record Requested: 3505 188th Avenue Northeast, Arlington, WA 98223 (tax parcel nos. 31051600300300.

storage tank) records, sewer cards, septic as-builts, heat sources and changes in heat sources, and grading/filling permits.

You can monitor the progress of your request at the link below and you'll receive an email when your request has been completed. Again, thank you for using the Public Records Center.

City of Arlington

---

To monitor the progress or update this request please log into the [Public Records Center](#).

> ✉ On 8/5/2022 4:52:39 PM, Sierra Kindley wrote:

## Property Account Summary

8/5/2022

Parcel Number	31051600300300	Property Address	UNKNOWN UNKNOWN , UNKNOWN,
---------------	----------------	------------------	----------------------------

### General Information

Property Description	Section 16 Township 31 Range 05 Quarter SW W1/2 NW1/4 SW1/4 EXC OIL & MIN RIGHTS RES BY ST WA REC AFN 147799 VOL122 PG 447 DEEDS REFER TO 31051600300301 & 31051600300501 FOR OIL & MIN RIGHTSOSA-75
Property Category	Land and Improvements
Status	Active, Locally Assessed, Use Assessed
Tax Code Area	01151

### Property Characteristics

Use Code	830 Open Space Agriculture RCW 84.34
Unit of Measure	Acre(s)
Size (gross)	20.00

### Related Properties

No Related Properties Found
-----------------------------

### Parties

Role	Percent	Name	Address
Taxpayer	100	POORTINGA J & R/MUNNEKE LAUREEN/STERLING	8005 119TH ST NE, MARYSVILLE, WA 98271-7605 United States
Owner	25	POORTINGA JAMES	8005 119TH ST NE, MARYSVILLE, WA 98271-7605 United States
Owner	25	MUNNEKE LAUREEN	8005 119TH ST NE, MARYSVILLE, WA 98271-7605 United States

Owner	25	STERLING JUDITH	8005 119TH ST NE, MARYSVILLE, WA 98271-7605 United States
Owner	25	POORTINGA RICHARD	8005 119TH ST NE, MARYSVILLE, WA 98271-7605 United States

### Property Values

Value Type	Tax Year 2022	Tax Year 2021	Tax Year 2020	Tax Year 2019	Tax Year 2018
Taxable Value Regular	\$30,000	\$31,500	\$31,500	\$31,500	\$31,500
Exemption Amount Regular					
Market Total	\$78,000	\$78,000	\$78,000	\$78,000	\$78,000
Assessed Value	\$30,000	\$31,500	\$31,500	\$31,500	\$31,500
Market Land	\$78,000	\$78,000	\$78,000	\$78,000	\$78,000
Market Improvement					
Personal Property					

### Active Exemptions

No Exemptions Found

### Events

Effective Date	Entry Date-Time	Type	Remarks
05/13/2015	11/10/2015 08:24:00	Property Assigned To Transfer/Sale	Property Assigned to Transfer/Sale. Filing No.: 1084501, Personal Representative Deed by sasset
05/13/2015	11/10/2015 08:20:00	Property Assigned To Transfer/Sale	Property Assigned to Transfer/Sale. Filing No.: 1077261, Personal Representative Deed by sasset
05/13/2015	11/10/2015 08:20:00	Owner Terminated	Property Transfer Filing No.: 1077261 05/13/2015 by sasset
05/13/2015	11/10/2015 08:20:00	Owner Added	Property Transfer Filing No.: 1077261 05/13/2015 by sasset
05/13/2015	11/10/2015 08:20:00	Owner Added	Property Transfer Filing No.: 1077261 05/13/2015 by sasset
05/13/2015	11/10/2015 08:20:00	Owner Added	Property Transfer Filing No.: 1077261 05/13/2015 by sasset
05/13/2015	11/10/2015 08:20:00	Owner Added	Property Transfer Filing No.: 1077261 05/13/2015 by sasset
05/13/2015	11/10/2015 07:57:00	Property Assigned To Transfer/Sale	Property Assigned to Transfer/Sale. Filing No.: 1077262, Personal Representative Deed by sasset
05/13/2015	09/02/2015 08:31:00	Taxpayer Changed	Property Transfer Filing No.: 1084501 05/13/2015 by strtjg
05/13/2015	09/02/2015	Excise Processed	Property Transfer Filing No.: 1084501, Personal Representative Deed 05/13/2015 by strtjg

	08:31:00		
05/13/2015	06/09/2015 08:47:00	Taxpayer Changed	Property Transfer Filing No.: 1077261 05/13/2015 by strsgs
05/13/2015	06/09/2015 08:47:00	Excise Processed	Property Transfer Filing No.: 1077261, Personal Representative Deed 05/13/2015 by strsgs
12/18/2014	11/10/2015 08:13:00	Property Assigned To Transfer/Sale	Property Assigned to Transfer/Sale. Filing No.: 1066161, Personal Representative Deed by sasset
12/18/2014	11/10/2015 08:05:00	Owner Terminated	Property Transfer Filing No.: 1066161 12/18/2014 by sasset
12/18/2014	11/10/2015 08:05:00	Owner Terminated	Property Transfer Filing No.: 1066161 12/18/2014 by sasset
12/18/2014	11/10/2015 08:05:00	Owner Added	Property Transfer Filing No.: 1066161 12/18/2014 by sasset
12/18/2014	12/31/2014 14:03:00	Taxpayer Changed	Property Transfer Filing No.: 1066161 12/18/2014 by strtjg
12/18/2014	12/31/2014 14:03:00	Excise Processed	Property Transfer Filing No.: 1066161, Personal Representative Deed 12/18/2014 by strtjg
06/19/2014	06/19/2014 09:57:00	Owner Added	Party/Property Relationship by sasset
02/06/2014	06/19/2014 09:55:00	Owner Added	Party/Property Relationship by sasset
02/05/2014	06/19/2014 09:55:00	Owner Terminated	Party/Property Relationship by sasset
07/26/2011	07/26/2011 08:18:00	Seg/Merge Completed	Parent in Seg/Merge S110357, Effective: 01/01/2010 by sasmjt
07/26/2011	07/26/2011 08:18:00	Value Modification	Value Change Due to Segregation/Merger: S110357 by sasmjt

## Tax Balance

### Pay Online

Visit our payment site to make an online payment.

**PAY NOW**

### Pay By Mail

Make Check/Money Order to:

**Snohomish County Treasurer**

Send to:

**Snohomish County Treasurer**

3000 Rockefeller Ave

M/S 501

Everett, WA 98201

## Installments Payable

Tax Year	Installment	Due Date	Principal	Interest, Penalties and Costs	Total Due	Cumulative Due
----------	-------------	----------	-----------	-------------------------------	-----------	----------------

2022	2	10/31/2022	\$144.32	\$0.00	\$144.32	\$144.32
------	---	------------	----------	--------	----------	----------

[View Detailed Statement](#) Detailed information about taxes and all other charges displayed above.  
[Calculate Future Payoff](#) Taxes, interest and penalty due on a specific future date.

### Distribution of Current Taxes

District	Rate	Amount	Voted Amount	Non-Voted Amount
ARLINGTON SCHOOL DIST NO 16	2.49	\$74.70	\$74.70	\$0.00
FIRE DISTRICT 21	1.55	\$46.50	\$13.56	\$32.94
PUB HOSP #3	0.41	\$12.35	\$12.35	\$0.00
PUB HOSP #3	0.23	\$6.94	\$0.00	\$6.94
SNO-ISLE INTERCOUNTY RURAL LIBRARY	0.39	\$11.75	\$0.00	\$11.75
SNOHOMISH COUNTY - ROAD	0.96	\$28.88	\$0.00	\$28.88
SNOHOMISH COUNTY-CNT	0.60	\$17.95	\$0.00	\$17.95
STATE	2.67	\$79.97	\$0.00	\$79.97
SNOHOMISH CONSERVATION DISTRICT		\$9.60	\$0.00	\$9.60
<b>TOTAL</b>	<b>9.30</b>	<b>\$288.64</b>	<b>\$100.61</b>	<b>\$188.03</b>

### Pending Property Values

Pending Tax Year	Market Land Value	Market Improvement Value	Market Total Value	Current Use Land Value	Current Use Improvement	Current Use Total Value
2023	\$78,000.00	\$0.00	\$78,000.00	\$30,000.00	\$0.00	\$30,000.00

### Levy Rate History

Tax Year	Total Levy Rate
2021	10.105651
2020	10.119680
2019	10.202738

### Real Property Structures

Description	Type	Year Built	More Information
No Real Property Structures Found			

### Receipts

Date	Receipt No.	Amount Tendered	Amount Due
04/21/2022 00:00:00	<a href="#">12232806</a>	\$144.32	\$288.64
11/03/2021 00:00:00	<a href="#">11979163</a>	\$163.90	\$163.90
04/26/2021 16:19:00	<a href="#">11547097</a>	\$163.90	\$4,767.83
11/02/2020 00:00:00	<a href="#">11388919</a>	\$164.12	\$164.12

05/13/2020 00:00:00	<a href="#">11118338</a>		\$164.12	\$328.24
10/21/2019 13:40:00	<a href="#">10648695</a>		\$164.84	\$10,657.35
05/01/2019 12:40:00	<a href="#">10554111</a>		\$164.83	\$21,360.66
11/05/2018 00:00:00	<a href="#">10276440</a>		\$189.78	\$189.78
05/02/2018 00:00:00	<a href="#">9997517</a>		\$189.78	\$379.56
11/02/2017 00:00:00	<a href="#">9708495</a>		\$183.63	\$183.63
05/02/2017 00:00:00	<a href="#">9437716</a>		\$183.63	\$367.26

### Sales History

Sale Date	Entry Date	Recording Date	Recording Number	Sale Amount	Excise Number	Deed Type	Transfer Type	Grantor(Seller)	Grantee(Buyer)	Other Parcels
02/06/2014	04/18/2014	02/06/2014		\$0.00	1048363	QC	M	POORTINGA AILENE ESTATE & PETER J	POORTINGA AILENE EXEMPTION EQ TRUST	No
12/18/2014	12/31/2014	12/18/2014		\$0.00	1066161	X	M	POORTINGA AILENE M ESTATE	POORTINGA PETER J ESTATE	No
05/13/2015	06/09/2015	05/13/2015		\$0.00	1077261	X	M	POORTINGA PETER J ESTATE	POORTINGA/MUNNEKE/STERLING/POORTINGA	No
05/13/2015	09/02/2015	05/13/2015		\$0.00	1084501	X	M	POORTINGA PETER J ESTATE	POORTINGA/MUNNEKE/STERLING/POORTINGA	No
05/13/2015	06/09/2015	05/13/2015		\$0.00	1077262	X	M	POORTINGA PETER J ESTATE	POORTINGA/MUNNEKE/STERLING/POORTINGA	No
10/06/2015	10/26/2015	10/06/2015		\$0.00	1088618	X	M	POORTINGA AILENE EXEMPTION EQ TRUST	POORTINGA/MUNNEKE/STERLING/POORTINGA	No

### Property Maps

Neighborhood Code	Township	Range	Section	Quarter	Parcel Map
2291000	31	05	16	SW	<a href="#">View parcel maps for this Township/Range/Section</a>

[Printable Version](#)

Developed by Aumentum Technologies.  
©2005-2020 All rights reserved.

Version 4.0.3.0

## Property Account Summary

8/5/2022

Parcel Number	31051600300500	Property Address	3505 188TH AVE NE , ARLINGTON, WA 98223
---------------	----------------	------------------	---

### General Information

Property Description	Section 16 Township 31 Range 05 Quarter SW - SEG'D FOR TAX PURP ONLY DUE TO DIFF TCA'S ON FDP - W1/2 SW1/4 SW1/4 LESS CO RD & EXC OIL & MIN RIGHTS RES BY ST WA REC AFN 147799 VOL122 PG 447 DEEDSREFER TO 31051600300301 & 31051600300501 FOR OIL & MIN RIGHTS OSA-75 - REFER TO 31051600302500 FOR REMAINDER IN TCA 01151
Property Category	Land and Improvements
Status	Active, Locally Assessed, Use Assessed
Tax Code Area	00110

### Property Characteristics

Use Code	830 Open Space Agriculture RCW 84.34
Unit of Measure	Acre(s)
Size (gross)	11.59

### Related Properties

No Related Properties Found

### Parties

Role	Percent	Name	Address
Taxpayer	100	POORTINGA J & R/MUNNEKE LAUREEN/STERLING JUDY	8005 119TH ST NE, MARYSVILLE, WA 98271-7605 United States
Owner	25	POORTINGA JAMES	8005 119TH ST NE, MARYSVILLE, WA 98271-7605 United States
Owner	25	MUNNEKE LAUREEN	8005 119TH ST NE, MARYSVILLE, WA 98271-7605

			United States
Owner	25	STERLING JUDITH	8005 119TH ST NE, MARYSVILLE, WA 98271-7605 United States
Owner	25	POORTINGA RICHARD	8005 119TH ST NE, MARYSVILLE, WA 98271-7605 United States

### Property Values

Value Type	Tax Year 2022	Tax Year 2021	Tax Year 2020	Tax Year 2019	Tax Year 2018
Taxable Value Regular	\$446,900	\$417,400	\$393,000	\$373,200	\$351,500
Exemption Amount Regular					
Market Total	\$2,259,500	\$2,041,700	\$1,888,700	\$1,439,100	\$1,137,200
Assessed Value	\$446,900	\$417,400	\$393,000	\$373,200	\$351,500
Market Land	\$1,825,500	\$1,637,600	\$1,509,000	\$1,077,900	\$797,700
Market Improvement	\$434,000	\$404,100	\$379,700	\$361,200	\$339,500
Personal Property					

### Active Exemptions

No Exemptions Found

### Events

Effective Date	Entry Date-Time	Type	Remarks
02/12/2018	02/12/2018 08:26:00	Taxpayer Changed	Party/Property Relationship by strjmb
10/06/2015	11/10/2015 07:58:00	Owner Terminated	Property Transfer Filing No.: 1088618 10/06/2015 by sasset
10/06/2015	11/10/2015 07:58:00	Owner Added	Property Transfer Filing No.: 1088618 10/06/2015 by sasset
10/06/2015	10/26/2015 14:01:00	Taxpayer Changed	Property Transfer Filing No.: 1088618 10/06/2015 by STRNDH
10/06/2015	10/26/2015 14:01:00	Excise Processed	Property Transfer Filing No.: 1088618, Trustee Deed 10/06/2015 by STRNDH
05/13/2015	11/10/2015 08:24:00	Property Assigned To Transfer/Sale	Property Assigned to Transfer/Sale. Filing No.: 1084501, Personal Representative Deed by sasset
05/13/2015	11/10/2015 08:20:00	Property Assigned To Transfer/Sale	Property Assigned to Transfer/Sale. Filing No.: 1077261, Personal Representative Deed by sasset
05/13/2015	11/10/2015 07:57:00	Owner Terminated	Property Transfer Filing No.: 1077262 05/13/2015 by sasset
05/13/2015	11/10/2015 07:57:00	Owner Terminated	Property Transfer Filing No.: 1077262 05/13/2015 by sasset

05/13/2015	11/10/2015 07:57:00	Owner Added	Property Transfer Filing No.: 1077262 05/13/2015 by sasset
05/13/2015	11/10/2015 07:57:00	Owner Added	Property Transfer Filing No.: 1077262 05/13/2015 by sasset
05/13/2015	11/10/2015 07:57:00	Owner Added	Property Transfer Filing No.: 1077262 05/13/2015 by sasset
05/13/2015	11/10/2015 07:57:00	Owner Added	Property Transfer Filing No.: 1077262 05/13/2015 by sasset
05/13/2015	06/09/2015 08:54:00	Taxpayer Changed	Property Transfer Filing No.: 1077262 05/13/2015 by strsgs
05/13/2015	06/09/2015 08:54:00	Excise Processed	Property Transfer Filing No.: 1077262, Personal Representative Deed 05/13/2015 by strsgs
12/18/2014	11/10/2015 08:13:00	Property Assigned To Transfer/Sale	Property Assigned to Transfer/Sale. Filing No.: 1066161, Personal Representative Deed by sasset
04/29/2014	04/29/2014 08:36:00	Taxpayer Changed	Party/Property Relationship by strblk
02/06/2014	06/16/2014 08:58:00	Owner Added	Property Transfer Filing No.: 1048363 02/06/2014 by sasset
02/06/2014	04/18/2014 11:42:00	Taxpayer Changed	Property Transfer Filing No.: 1048363 02/06/2014 by strblk
02/06/2014	04/18/2014 11:42:00	Excise Processed	Property Transfer Filing No.: 1048363, Quit Claim Deed 02/06/2014 by strblk
07/26/2011	07/26/2011 08:18:00	Seg/Merge Completed	Parent in Seg/Merge S110357, Effective: 01/01/2010 by sasmjt
07/26/2011	07/26/2011 08:18:00	Value Modification	Value Change Due to Segregation/Merger: S110357 by sasmjt
10/27/2009	10/27/2009 11:08:00	Property Characteristic Changed	2010 State Forest Fire Units changed from 6.47 to by SASCJH
10/27/2009	10/27/2009 11:08:00	Property Characteristic Changed	2010 Surface Water Units changed from 11.59 to by SASCJH
09/02/2009	09/02/2009 09:57:00	Property Characteristic Changed	2009 Size (gross) changed from 19.47 to 11.59 by sasdas
09/02/2009	09/02/2009 09:57:00	Property Characteristic Changed	2009 Surface Water Units changed from 19.47 to 11.59 by sasdas
09/01/2009	09/01/2009 08:21:00	Seg/Merge Completed	Parent in Seg/Merge S090513, Effective: 01/01/2009 by sasdas
09/01/2009	09/01/2009 08:21:00	Value Modification	Value Change Due to Segregation/Merger: S090513 by sasdas

**Tax Balance**

**Pay Online**

Visit our payment site to make an online payment.

**PAY NOW**

**Pay By Mail**

Make Check/Money Order to:

**Snohomish County Treasurer**

Send to:

**Snohomish County Treasurer**

3000 Rockefeller Ave

M/S 501

Everett, WA 98201

**Installments Payable**

Tax Year	Installment	Due Date	Principal	Interest, Penalties and Costs	Total Due	Cumulative Due
2022	2	10/31/2022	\$2,087.60	\$0.00	\$2,087.60	\$2,087.60

[View Detailed Statement](#) Detailed information about taxes and all other charges displayed above.

[Calculate Future Payoff](#) Taxes, interest and penalty due on a specific future date.

**Distribution of Current Taxes**

District	Rate	Amount	Voted Amount	Non-Voted Amount
ARLINGTON SCHOOL DIST NO 16	2.49	\$1,112.77	\$1,112.77	\$0.00
CITY OF ARLINGTON	0.75	\$334.91	\$0.00	\$334.91
NORTH COUNTY REGIONAL FIRE AUTHORITY	1.78	\$797.57	\$151.07	\$646.50
PUB HOSP #3	0.41	\$183.92	\$183.92	\$0.00
PUB HOSP #3	0.23	\$103.36	\$0.00	\$103.36
SNO-ISLE INTERCOUNTY RURAL LIBRARY	0.39	\$174.96	\$0.00	\$174.96
SNOHOMISH COUNTY-CNT	0.60	\$267.42	\$0.00	\$267.42
STATE	2.67	\$1,191.36	\$0.00	\$1,191.36
SNOHOMISH CONSERVATION DISTRICT		\$8.93	\$0.00	\$8.93
<b>TOTAL</b>	<b>9.32</b>	<b>\$4,175.20</b>	<b>\$1,447.76</b>	<b>\$2,727.44</b>

**Pending Property Values**

Pending Tax Year	Market Land Value	Market Improvement Value	Market Total Value	Current Use Land Value	Current Use Improvement	Current Use Total Value
2023	\$2,420,000.00	\$536,700.00	\$2,956,700.00	\$12,900.00	\$536,700.00	\$549,600.00

**Levy Rate History**

Tax Year	Total Levy Rate
2021	9.032330
2020	9.030345

## Real Property Structures

Description	Type	Year Built	More Information
1 Story	Dwelling	1926	<a href="#">View Detailed Structure Information</a>
1 Story w/Basement	Dwelling	1996	<a href="#">View Detailed Structure Information</a>

## Receipts

Date	Receipt No.	Amount Tended	Amount Due
04/21/2022 00:00:00	<a href="#">12232805</a>	\$2,087.60	\$4,175.20
11/03/2021 00:00:00	<a href="#">11979160</a>	\$1,889.45	\$1,889.45
04/26/2021 16:19:00	<a href="#">11547097</a>	\$1,889.44	\$4,767.83
11/02/2020 00:00:00	<a href="#">11388918</a>	\$1,778.86	\$1,778.86
05/13/2020 00:00:00	<a href="#">11118339</a>	\$1,778.85	\$3,557.71
10/21/2019 13:40:00	<a href="#">10648695</a>	\$1,732.72	\$10,657.35
05/01/2019 12:40:00	<a href="#">10554111</a>	\$1,732.72	\$21,360.66
11/05/2018 00:00:00	<a href="#">10276441</a>	\$2,055.11	\$2,055.11
05/02/2018 00:00:00	<a href="#">9997518</a>	\$2,055.11	\$4,110.22
11/02/2017 00:00:00	<a href="#">9708496</a>	\$1,874.69	\$1,874.69
05/02/2017 00:00:00	<a href="#">9437717</a>	\$1,874.68	\$3,749.37

## Sales History

Sale Date	Entry Date	Recording Date	Recording Number	Sale Amount	Excise Number	Deed Type	Transfer Type	Grantor(Seller)	Grantee(Buyer)	Other Parcels
02/06/2014	04/18/2014	02/06/2014		\$0.00	1048363	QC	M	POORTINGA AILENE ESTATE & PETER J	POORTINGA AILENE EXEMPTION EQ TRUST	No
12/18/2014	12/31/2014	12/18/2014		\$0.00	1066161	X	M	POORTINGA AILENE M ESTATE	POORTINGA PETER J ESTATE	No
05/13/2015	06/09/2015	05/13/2015		\$0.00	1077261	X	M	POORTINGA PETER J ESTATE	POORTINGA/MUNNEKE/STERLING/POORTINGA	No
05/13/2015	09/02/2015	05/13/2015		\$0.00	1084501	X	M	POORTINGA PETER J ESTATE	POORTINGA/MUNNEKE/STERLING/POORTINGA	No
05/13/2015	06/09/2015	05/13/2015		\$0.00	1077262	X	M	POORTINGA PETER J ESTATE	POORTINGA/MUNNEKE/STERLING/POORTINGA	No
10/06/2015	10/26/2015	10/06/2015		\$0.00	1088618	X	M	POORTINGA	POORTINGA/MUNNEKE/STERLING/POORTINGA	No

								AILENE EXEMPTION EQ TRUST	
--	--	--	--	--	--	--	--	---------------------------------	--

### Property Maps

Neighborhood Code	Township	Range	Section	Quarter	Parcel Map
2408000	31	05	16	SW	<a href="#">View parcel maps for this Township/Range/Section</a>

[Printable Version](#)

Developed by Aumentum Technologies.  
©2005-2020 All rights reserved.  
Version 4.0.3.0

## Property Account Summary

8/5/2022

Parcel Number	31051600302500	Property Address	3505 188TH AVE NE , ARLINGTON, WA 98223
---------------	----------------	------------------	---

### General Information

Property Description	Section 16 Township 31 Range 05 Quarter SW - SEG'D FOR TAX PURP ONLY DUE TO DIFF TCA'S ON FDP - W1/2 SW1/4 SW1/4 LESS CO RD & EXC OIL & MIN RIGHTS RES BY ST WA REC AFN 147799 VOL122 PG 447 DEEDSREFER TO 31051600300301 & 31051600300501 FOR OIL & MIN RIGHTS OSA-75 - REFER TO 31051600300500 FOR REMAINDER IN TCA 00111
Property Category	Land and Improvements
Status	Active, Locally Assessed, Use Assessed
Tax Code Area	01151

### Property Characteristics

Use Code	830 Open Space Agriculture RCW 84.34
Unit of Measure	Acre(s)
Size (gross)	7.88

### Related Properties

No Related Properties Found

### Parties

Role	Percent	Name	Address
Taxpayer	100	POORTINGA J & R/MUNNEKE LAUREEN/STERLING	8005 119TH ST NE, MARYSVILLE, WA 98271-7605 United States
Owner	25	POORTINGA JAMES	8005 119TH ST NE, MARYSVILLE, WA 98271-7605 United States
Owner	25	MUNNEKE LAUREEN	8005 119TH ST NE, MARYSVILLE, WA 98271-7605

			United States
Owner	25	STERLING JUDITH	8005 119TH ST NE, MARYSVILLE, WA 98271-7605 United States
Owner	25	POORTINGA RICHARD	8005 119TH ST NE, MARYSVILLE, WA 98271-7605 United States

### Property Values

Value Type	Tax Year 2022	Tax Year 2021	Tax Year 2020	Tax Year 2019	Tax Year 2018
Taxable Value Regular	\$3,800	\$4,000	\$4,000	\$4,000	\$4,000
Exemption Amount Regular					
Market Total	\$27,500	\$27,500	\$27,500	\$27,500	\$27,500
Assessed Value	\$3,800	\$4,000	\$4,000	\$4,000	\$4,000
Market Land	\$27,500	\$27,500	\$27,500	\$27,500	\$27,500
Market Improvement					
Personal Property					

### Active Exemptions

No Exemptions Found

### Events

Effective Date	Entry Date-Time	Type	Remarks
05/13/2015	11/10/2015 08:24:00	Property Assigned To Transfer/Sale	Property Assigned to Transfer/Sale. Filing No.: 1084501, Personal Representative Deed by sasset
05/13/2015	11/10/2015 08:20:00	Property Assigned To Transfer/Sale	Property Assigned to Transfer/Sale. Filing No.: 1077261, Personal Representative Deed by sasset
05/13/2015	11/10/2015 08:20:00	Owner Terminated	Property Transfer Filing No.: 1077261 05/13/2015 by sasset
05/13/2015	11/10/2015 08:20:00	Owner Added	Property Transfer Filing No.: 1077261 05/13/2015 by sasset
05/13/2015	11/10/2015 08:20:00	Owner Added	Property Transfer Filing No.: 1077261 05/13/2015 by sasset
05/13/2015	11/10/2015 08:20:00	Owner Added	Property Transfer Filing No.: 1077261 05/13/2015 by sasset
05/13/2015	11/10/2015 08:20:00	Owner Added	Property Transfer Filing No.: 1077261 05/13/2015 by sasset
05/13/2015	11/10/2015 07:57:00	Property Assigned To Transfer/Sale	Property Assigned to Transfer/Sale. Filing No.: 1077262, Personal Representative Deed by sasset
05/13/2015	09/02/2015 08:31:00	Taxpayer Changed	Property Transfer Filing No.: 1084501 05/13/2015 by strtjg

05/13/2015	09/02/2015 08:31:00	Excise Processed	Property Transfer Filing No.: 1084501, Personal Representative Deed 05/13/2015 by strtjg
05/13/2015	06/09/2015 08:47:00	Taxpayer Changed	Property Transfer Filing No.: 1077261 05/13/2015 by strsgs
05/13/2015	06/09/2015 08:47:00	Excise Processed	Property Transfer Filing No.: 1077261, Personal Representative Deed 05/13/2015 by strsgs
12/18/2014	11/10/2015 08:13:00	Property Assigned To Transfer/Sale	Property Assigned to Transfer/Sale. Filing No.: 1066161, Personal Representative Deed by sasset
12/18/2014	11/10/2015 08:05:00	Owner Terminated	Property Transfer Filing No.: 1066161 12/18/2014 by sasset
12/18/2014	11/10/2015 08:05:00	Owner Terminated	Property Transfer Filing No.: 1066161 12/18/2014 by sasset
12/18/2014	11/10/2015 08:05:00	Owner Added	Property Transfer Filing No.: 1066161 12/18/2014 by sasset
12/18/2014	12/31/2014 14:03:00	Taxpayer Changed	Property Transfer Filing No.: 1066161 12/18/2014 by strtjg
12/18/2014	12/31/2014 14:03:00	Excise Processed	Property Transfer Filing No.: 1066161, Personal Representative Deed 12/18/2014 by strtjg
06/19/2014	06/19/2014 09:58:00	Owner Added	Party/Property Relationship by sasset
02/06/2014	06/19/2014 09:54:00	Owner Added	Party/Property Relationship by sasset
02/05/2014	06/19/2014 09:55:00	Owner Terminated	Party/Property Relationship by sasset
07/26/2011	07/26/2011 08:18:00	Seg/Merge Completed	Parent in Seg/Merge S110357, Effective: 01/01/2010 by sasmjt
07/26/2011	07/26/2011 08:18:00	Value Modification	Value Change Due to Segregation/Merger: S110357 by sasmjt
09/02/2009	09/02/2009 09:58:00	Tax Code Area Change	Property Maintenance changed TCA from 00111 to 01151 in 2010. by sasdas
07/08/2009	07/08/2009 11:54:00	The situs address has changed	by sasdas

### Tax Balance

**Pay Online**

Visit our payment site to make an online payment.

**PAY NOW**

**Pay By Mail**

Make Check/Money Order to:

**Snohomish County Treasurer**

Send to:

**Snohomish County Treasurer**

3000 Rockefeller Ave

M/S 501

Everett, WA 98201

**Installments Payable**

Tax Year	Installment	Due Date	Principal	Interest, Penalties and Costs	Total Due	Cumulative Due
2022	2	10/31/2022	\$33.74	\$0.00	\$33.74	\$33.74

[View Detailed Statement](#) Detailed information about taxes and all other charges displayed above.

[Calculate Future Payoff](#) Taxes, interest and penalty due on a specific future date.

**Distribution of Current Taxes**

District	Rate	Amount	Voted Amount	Non-Voted Amount
ARLINGTON SCHOOL DIST NO 16	2.49	\$9.46	\$9.46	\$0.00
FIRE DISTRICT 21	1.55	\$5.89	\$1.72	\$4.17
PUB HOSP #3	0.41	\$1.56	\$1.56	\$0.00
PUB HOSP #3	0.23	\$0.88	\$0.00	\$0.88
SNO-ISLE INTERCOUNTY RURAL LIBRARY	0.39	\$1.49	\$0.00	\$1.49
SNOHOMISH COUNTY - ROAD	0.96	\$3.66	\$0.00	\$3.66
SNOHOMISH COUNTY-CNT	0.60	\$2.27	\$0.00	\$2.27
STATE	2.67	\$10.14	\$0.00	\$10.14
SNOHOMISH CONSERVATION DISTRICT		\$8.63	\$0.00	\$8.63
STATE FOREST FIRE		\$23.50	\$0.00	\$23.50
<b>TOTAL</b>	<b>9.30</b>	<b>\$67.48</b>	<b>\$12.74</b>	<b>\$54.74</b>

**Pending Property Values**

Pending Tax Year	Market Land Value	Market Improvement Value	Market Total Value	Current Use Land Value	Current Use Improvement	Current Use Total Value
2023	\$27,500.00	\$0.00	\$27,500.00	\$3,800.00	\$0.00	\$3,800.00

**Levy Rate History**

Tax Year	Total Levy Rate
2021	10.105651

2020

10.119680

2019

10.202738

**Real Property Structures**

Description	Type	Year Built	More Information
No Real Property Structures Found			

**Receipts**

Date	Receipt No.	Amount Tendered	Amount Due
04/21/2022 00:00:00	<a href="#">12232808</a>	\$33.74	\$67.48
11/03/2021 00:00:00	<a href="#">11979161</a>	\$33.41	\$33.41
04/26/2021 16:19:00	<a href="#">11547097</a>	\$33.41	\$4,767.83
11/02/2020 00:00:00	<a href="#">11388914</a>	\$33.44	\$33.44
05/13/2020 00:00:00	<a href="#">11118340</a>	\$33.43	\$66.87
10/21/2019 13:40:00	<a href="#">10648695</a>	\$33.08	\$10,657.35
05/01/2019 12:40:00	<a href="#">10554111</a>	\$33.07	\$21,360.66
11/05/2018 00:00:00	<a href="#">10276442</a>	\$35.79	\$35.79
05/02/2018 00:00:00	<a href="#">9997519</a>	\$35.78	\$71.57
11/02/2017 00:00:00	<a href="#">9708497</a>	\$32.27	\$32.27
05/02/2017 00:00:00	<a href="#">9437718</a>	\$32.26	\$64.53

**Sales History**

Sale Date	Entry Date	Recording Date	Recording Number	Sale Amount	Excise Number	Deed Type	Transfer Type	Grantor(Seller)	Grantee(Buyer)	Other Parcels
02/16/2014	04/18/2014	02/06/2014		\$0.00	1048363	QC	M	POORTINGA AILENE ESTATE & PETER J	POORTINGA AILENE EXEMPTION EQ TRUST	No
12/18/2014	12/31/2014	12/18/2014		\$0.00	1066161	X	M	POORTINGA AILENE M ESTATE	POORTINGA PETER J ESTATE	No
05/13/2015	06/09/2015	05/13/2015		\$0.00	1077261	X	M	POORTINGA PETER J ESTATE	POORTINGA/MUNNEKE/STERLING/POORTINGA	No
05/13/2015	09/02/2015	05/13/2015		\$0.00	1084501	X	M	POORTINGA PETER J ESTATE	POORTINGA/MUNNEKE/STERLING/POORTINGA	No
05/13/2015	06/09/2015	05/13/2015		\$0.00	1077262	X	M	POORTINGA PETER J ESTATE	POORTINGA/MUNNEKE/STERLING/POORTINGA	No
10/06/2015	10/26/2015	10/06/2015		\$0.00	1088618	X	M	POORTINGA	POORTINGA/MUNNEKE/STERLING/POORTINGA	No

								AILENE EXEMPTION EQ TRUST	
--	--	--	--	--	--	--	--	---------------------------------	--

**Property Maps**

Neighborhood Code	Township	Range	Section	Quarter	Parcel Map
2291000	31	05	16	SW	<a href="#">View parcel maps for this Township/Range/Section</a>

[Printable Version](#)

Developed by Aumentum Technologies.  
©2005-2020 All rights reserved.  
Version 4.0.3.0

## Sierra Kindley

---

**From:** Bilyeu, Julie <Julie.Bilyeu@co.snohomish.wa.us>  
**Sent:** Wednesday, August 10, 2022 12:09 PM  
**To:** Sierra Kindley  
**Subject:** K072050-1st.install.via.box.08.10.2022

Good afternoon,

Thank you for your records request. In accordance with the Public Records Act, RCW 42.56, this email acknowledges receipt of your request for records K072050, received and date stamped in the County on 08/05/2022, seeking:

- This is a records request for historical assessor records with building and/or land use information for tax parcel nos. 31051600300300, 31051600302500, and 31051600300500 (3505 188th Avenue Northeast, Arlington, WA 98223)

Our procedure is to locate records, review them for possible exemptions, and prepare them for your inspection. We are pleased to notify you that a first installment of records is now available for download using the following link: <https://snoco.box.com/s/wo8gexygwzgw1tno8bxmgluqgzwljijp> This link is set to expire on 09/09/2022, please download the folder prior to that date.

We anticipate having a second installment of records available for your review by on or before 09/07/2022. Please be aware that the response time being provided is an approximation only, however, the County will respond as promptly as possible to your request.

Should you have any questions or concerns, please contact me.

Sincerely,

**Julie Bilyeu** | *Administrative Specialist – Public Records*  
[Snohomish County Planning & Development Services](#)  
3000 Rockefeller Ave., M/S 604 | Everett, WA 98201  
425-388-3781 | [julie.bilyeu@snoco.org](mailto:julie.bilyeu@snoco.org)



NOTICE: All emails and attachments sent to and from Snohomish County are public records and may be subject to disclosure pursuant to the Public Records Act (RCW 42.56).

---

**From:** Snohomish County Public Records <snohomishcowa@govqa.us>  
**Sent:** Monday, August 8, 2022 8:11 AM  
**To:** Bilyeu, Julie <Julie.Bilyeu@co.snohomish.wa.us>  
**Subject:** Notification: New County Public Records Received K072050-080522 Web

**CAUTION :** This email originated from outside of this organization. Please exercise caution with links and attachments.

This is notification the system received a new County Public Records or a request has been reassigned to you.

The request has been routed to the appropriate staff members. Below is the link to the specific request.

<https://snohomishcountywa.govqa.us/WEBAPP/zAdmin/ServiceRequests/Details.aspx?id=72050>

**Overview of the Request**

Create Date: 8/5/2022 4:09:56 PM

Reference # K072050-080522

Type of Record: Property Records

Description of Record Requested: This is a records request for historical assessor records with building and/or land use information for tax parcel nos. 31051600300300, 31051600302500, and 31051600300500 (3505 188th Avenue Northeast, Arlington, WA 98223)

---

**This is an auto-generated email and has originated from an unmonitored email account. Please DO NOT REPLY.**

---

## Public Records Menu

### FAQs

See All FAQs 

Recorded Documents

Can I see all of Snohomish County's records?

How do I request records?

How do I request a Sheriff's Office case report or an incident report?

Superior Court

View Message(s)

**Request Type:** County Public Records  
**Description:** County Public Records  
**Contact E-Mail:** skindley@riley-group.com  
**Reference No:** K072050-080522  
**Status:** Received  
**Balance Due:** \$0.00  
**Payments:** \$0.00

**Category of Record:**  
Property Records

**Type of Record Requested:**  
Permitting, Zoning, Code Enforcement, Planning, Fire Marshal

Records of buildings in unincorporated Snohomish County. Note that septic/drain field records are held by the [Snohomish Health District](#).

**Parcel Number(s):**

31051600300300, 31051600302500, 31051600300500

*If your request is for multiple parcel numbers, please separate each parcel with a comma.*

**Describe the Record(s) Requested:**

This is a records request for historical assessor records with building and/or land use information for tax parcel nos. 31051600300300, 31051600302500, and 31051600300500 (3505 188th Avenue Northeast, Arlington, WA 98223)

*Be as specific as possible. Failure to provide specific information will result in the delay of fulfilling your request. Please provide all information you have concerning your request.*

State Law and the privacy rights of such individuals. I understand that at a minimum, "commercial purposes" means that such lists will be utilized to contact or affect such individuals to facilitate, in any manner, profit-expecting activity. Therefore, I agree not to use the above-requested document(s) and I acknowledge an affirmative duty to prevent others from using such document(s) for commercial purposes.

**I declare under penalty of perjury under the laws of the State of Washington that the foregoing is true and correct:**

Yes

Many requests for inspection or copying of public records can be completed by the close of the next business day following the day the request is made. If your request is not complicated and the record readily available, it may be processed at the time it is received. In some circumstances the processing of your request or an official response to your request may take up to five (5) business days. The department cannot respond to your request to inspect or copy a record unless this form and declaration of non-commercial use is completed. If you have questions, please ask one of our employees. Thank You.

NOTE: The Public Disclosure Act is for the purpose of providing existing documentation or records, not for the purpose of gathering, sorting and/or creating new documentation. General questions specific to certain divisions/sections should be directed to appropriate personnel.

**Type of Requester:**

*This is an optional field and is not required to place a request.*

Save    New Message     Cancel

Messages 2

 Print Messages (PDF)

✕  On 8/5/2022 4:09:58 PM, Snohomish County Public Records wrote:

Dear Sierra Kindley:

Your request has been received by our request portal system and has been assigned tracking number K072050-080522. Please use this number in any future communications concerning this request.

We will be assessing your request to determine the following:

If the request is seeking records available under the Public Records Act chapter [42.56 RCW](#), or is seeking information held by the County.

If the request is seeking records held by another agency.

Which Snohomish County department is best suited to be your point of contact.

Please anticipate hearing from the assigned department within five business days.

### **Your Request Information**

Description of Request: This is a records request for historical assessor records with building and/or land use information for tax parcel nos. 31051600300300, 31051600302500, and 31051600300500 (3505 188th Avenue Northeast, Arlington, WA 98223)

Snohomish County, Office of Public Records

NOTICE: All emails, and attachments, sent to and from Snohomish County are public records and may be subject to disclosure pursuant to the Public Records Act (RCW 42.56)

To view your request please visit the [My Records Center](#).

>  On 8/5/2022 4:09:56 PM, Sierra Kindley wrote: