
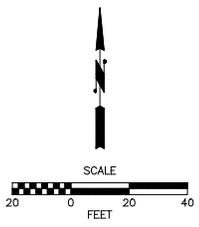


SEC. 22, T. 31 N, R. 5 E, W.M.

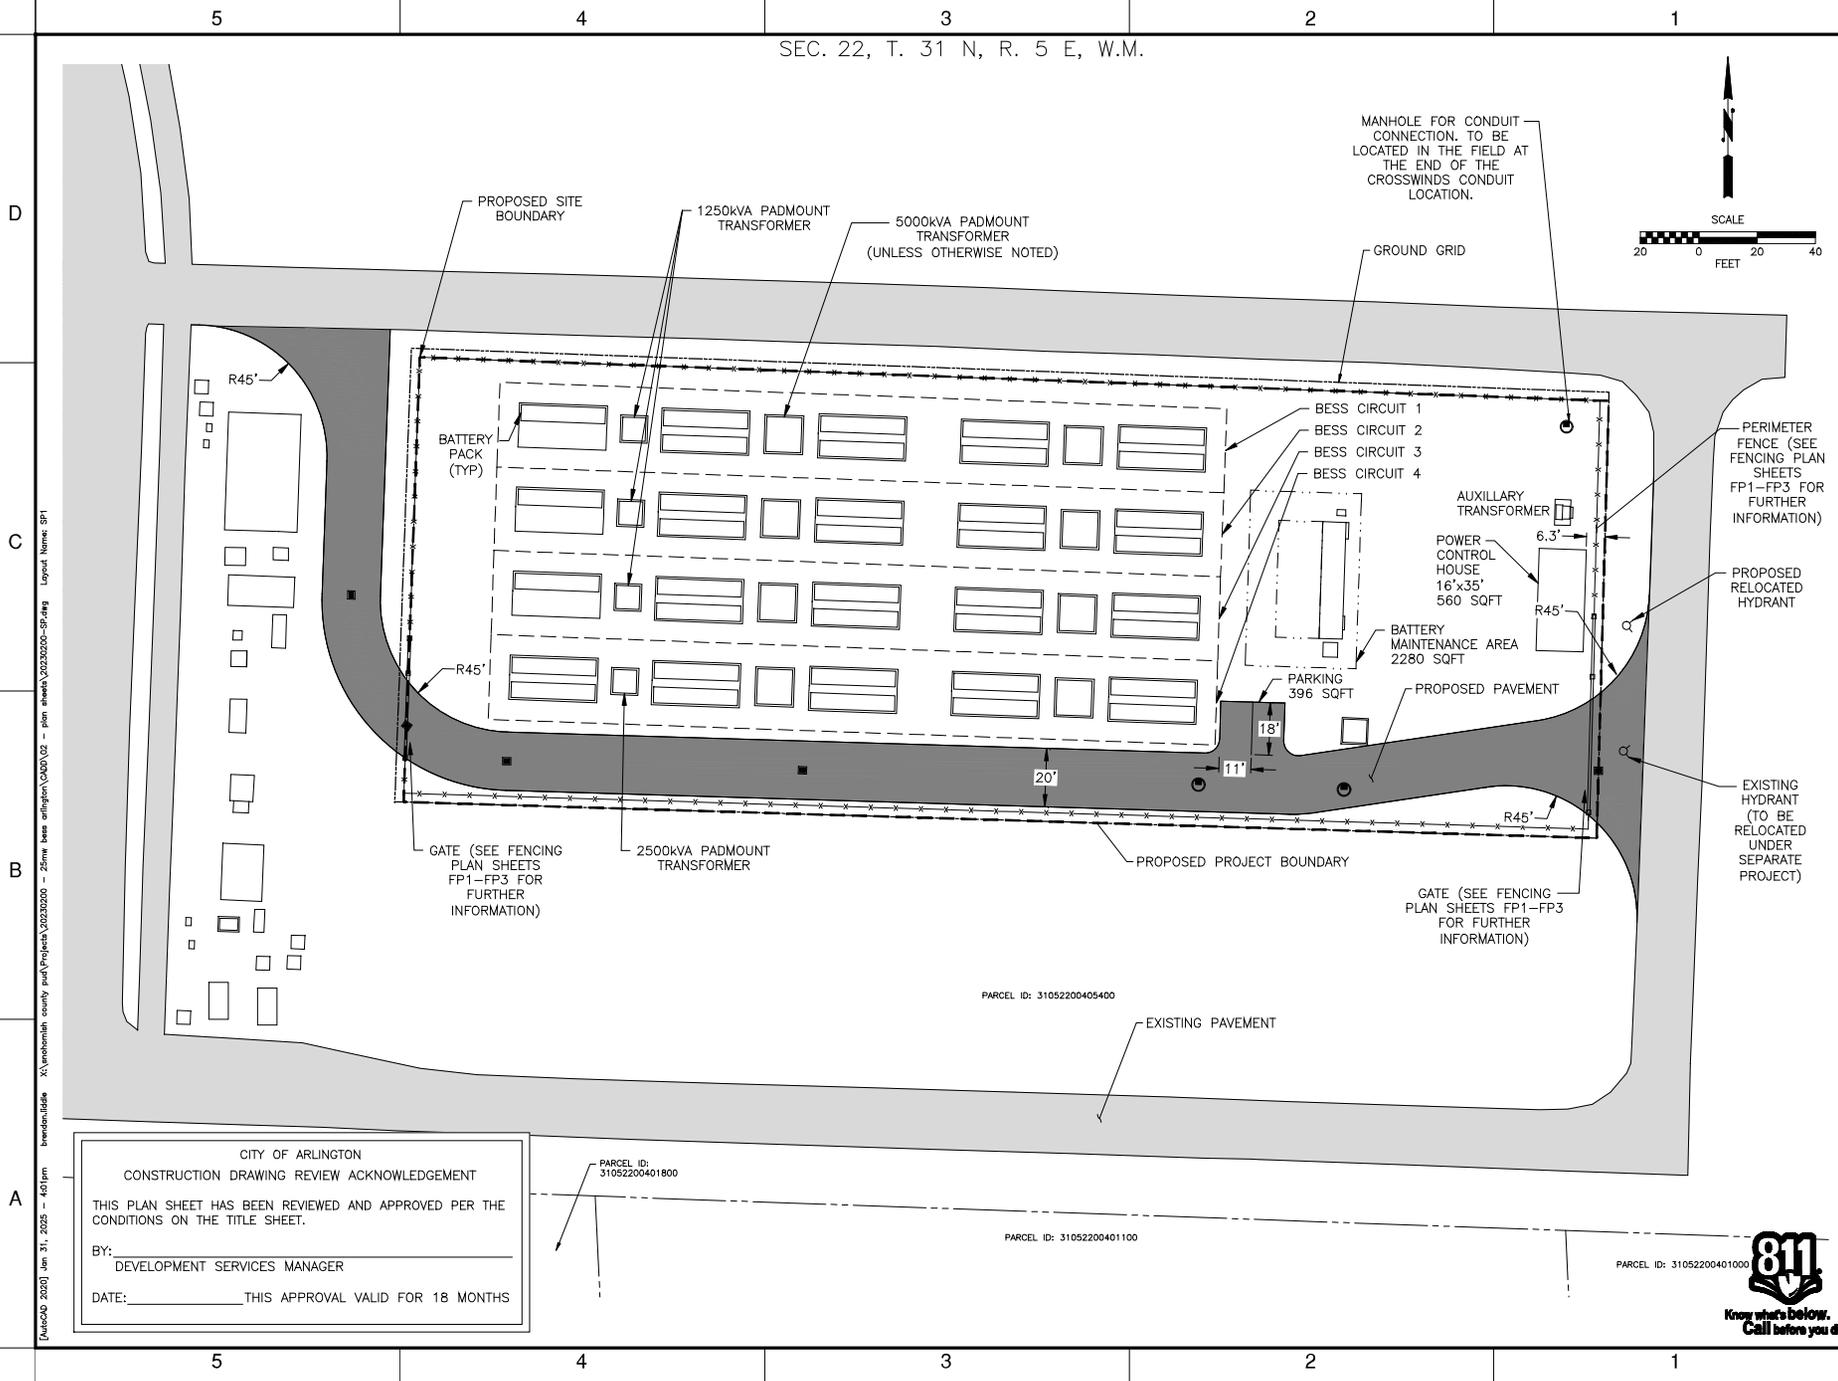

AMERESCO
Green • Clean • Sustainable
520 W. SUMMIT HILL DR. STE 401
KNOXVILLE, TN 37902

CONSULTANTS

PERTEET
2701 COLONY PARKWAY, SUITE 900
EVANSTON, ILL 60120
482.252.7700 | 800.468.8900

CLARK FARGO KIMLEY-HORN
INTERNATIONAL, INC.

SNOHOMISH COUNTY PUD 25MW BESS
AMERESCO
17601 63RD AVE NE
ARLINGTON, WA 98223

SURVEYOR INFORMATION
DAVID EVANS AND ASSOCIATES, INC
1820 W. MARINE DRIVE,
SUITE 200, EVERETT, WA
98201
425-259-4099

NO.	DATE	DESCRIPTION
01	1/31/2025	FIRST SUBMITTAL

PROJECT NO.: 1006707
CAD DWG. FILE: 20230200-SP-Plan
DRAWN BY: BL
CHECKED BY: NH

SHEET TITLE: SP1

SITE PLAN

CITY OF ARLINGTON
CONSTRUCTION DRAWING REVIEW ACKNOWLEDGEMENT

THIS PLAN SHEET HAS BEEN REVIEWED AND APPROVED PER THE CONDITIONS ON THE TITLE SHEET.

BY: _____
DEVELOPMENT SERVICES MANAGER

DATE: _____ THIS APPROVAL VALID FOR 18 MONTHS

PARCEL ID: 31052200401800

PARCEL ID: 31052200405400

PARCEL ID: 31052200401100

PARCEL ID: 31052200401000



[AutoCAD 2020] Jun 31, 2025 - 4:03pm I:\arlington\city_pud\proj\pud\20230200 - 25mw bess\arlington\20230200 - SP-Plan.dwg Layout Name: SP1