



PROJECT SITE

AERIAL VIEW - EXISTING

SCALE: 12" = 1'-0"

1

WARE MALCOMB
ARCHITECTURE
PLANNING
INTERIORS
CIVIL ENGINEERING
BRANDS
BUILDING MEASUREMENT
3015 120th Ave NE Suite 4005
Bellevue, WA 98005
P: 425.670.6706

10194 REGISTERED ARCHITECT
ADAM SEGALL
STATE OF WASHINGTON

SMARTCAP

**ARLINGTON AIRPORT
INDUSTRIAL PARK NORTH
(PHASE 1)**
43RD AVENUE NE, ARLINGTON, WA 98223

DATE	REMARKS

PAPM: AJ
DRAWN BY: DC
JOB NO.: SE421-0068-00

SHEET
A0.11



AERIAL VIEW - PROPOSED
SCALE: 1/2" = 1'-0"

1

WARE MALCOMB
ARCHITECTURE
PLANNING
INTERIORS
CIVIL ENGINEERING
BRANDING
BUILDING MEASUREMENT
3015 120th Ave NE Suite 4005
Bellevue, WA 98005
P: 425.670.6706

10194 REGISTERED ARCHITECT
ADAM SEGALL
STATE OF WASHINGTON

SMARTCAP

**ARLINGTON AIRPORT
INDUSTRIAL PARK NORTH
(PHASE 1)**
43RD AVENUE NE, ARLINGTON, WA 98223

AERIAL VIEW - PROPOSED	
DATE	REMARKS

PA:PM:	Approver
DRAWN BY:	Author
JOB NO.:	SEA21-0068-00

SHEET
A0.12
4/15/2022 1:40:01 PM



AERIAL VIEW - PROPOSED
SCALE: 12" = 1'-0"

1

WARE MALCOMB
ARCHITECTURE
PLANNING
BRANDING
INTERIORS
CIVIL ENGINEERING
3015 110th Ave NE Suite 4005
Bellevue, WA 98005
P: 425.670.6706

10194 REGISTERED ARCHITECT
ADAM SEGALL
STATE OF WASHINGTON


SMARTCAP

**ARLINGTON AIRPORT
INDUSTRIAL PARK NORTH
(PHASE 1)**
43RD AVENUE NE, ARLINGTON, WA 98223


AERIAL VIEW - PROPOSED	
DATE	REMARKS

PA:PM: AJ
DRAWN BY: DC
JOB NO.: SE421-0068-00


SHEET
A0.14
4/15/2022 1:40:02 PM

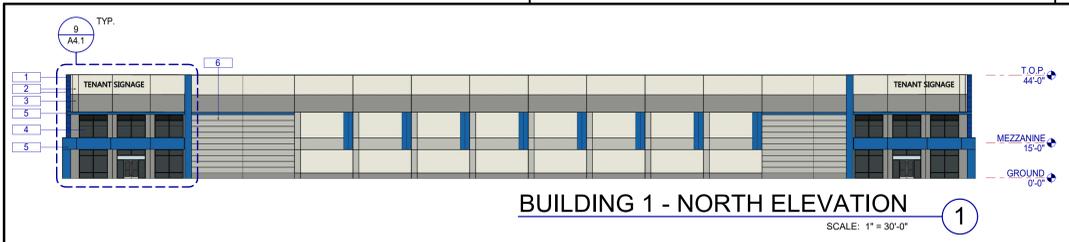


BUILDING 1 - NORTH ELEVATION ①
SCALE: 1" = 30'-0"

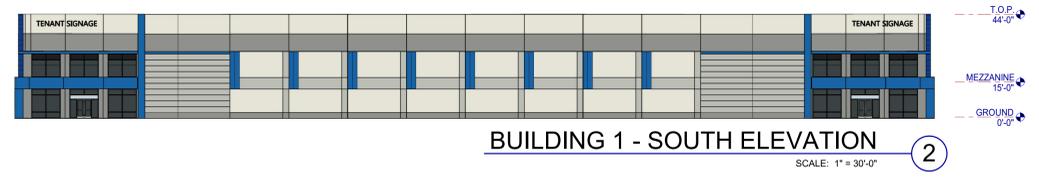


BUILDING 1 - SOUTH ELEVATION ②
SCALE: 1" = 30'-0"

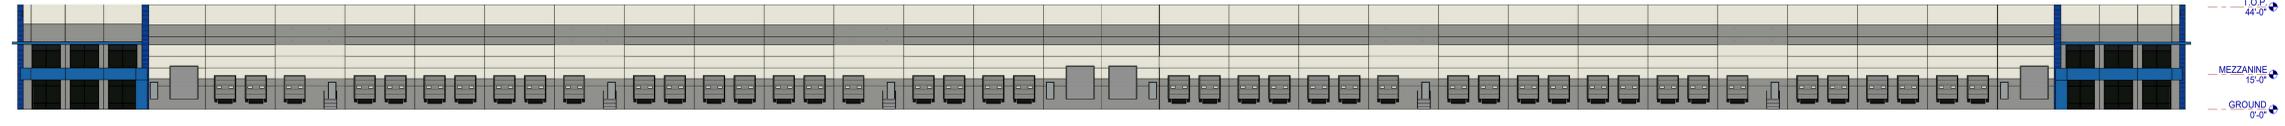


BUILDING 1 - EAST ELEVATION ③
SCALE: 1" = 30'-0"

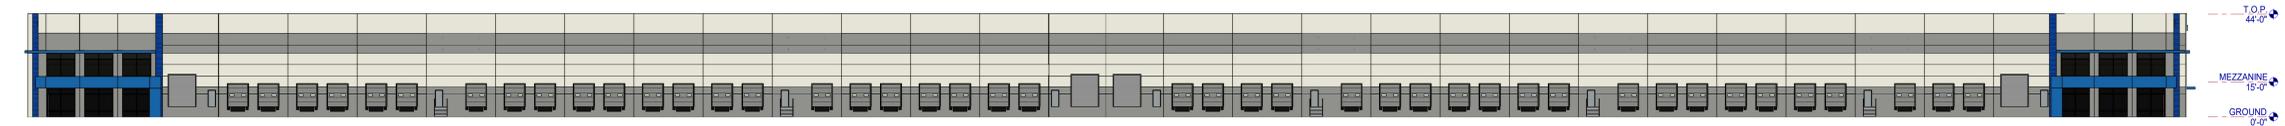


BUILDING 1 - WEST ELEVATION ④
SCALE: 1" = 30'-0"

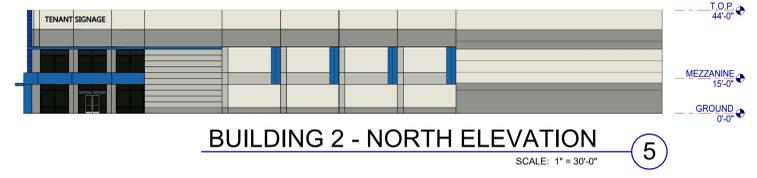


BUILDING 2 - NORTH ELEVATION ⑤
SCALE: 1" = 30'-0"

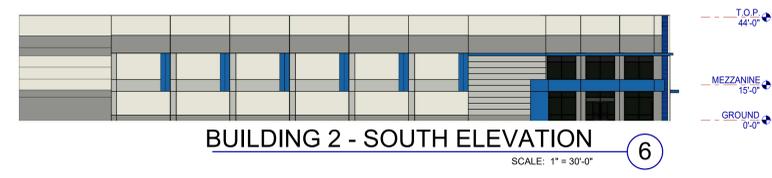

BUILDING 2 - SOUTH ELEVATION ⑥
SCALE: 1" = 30'-0"

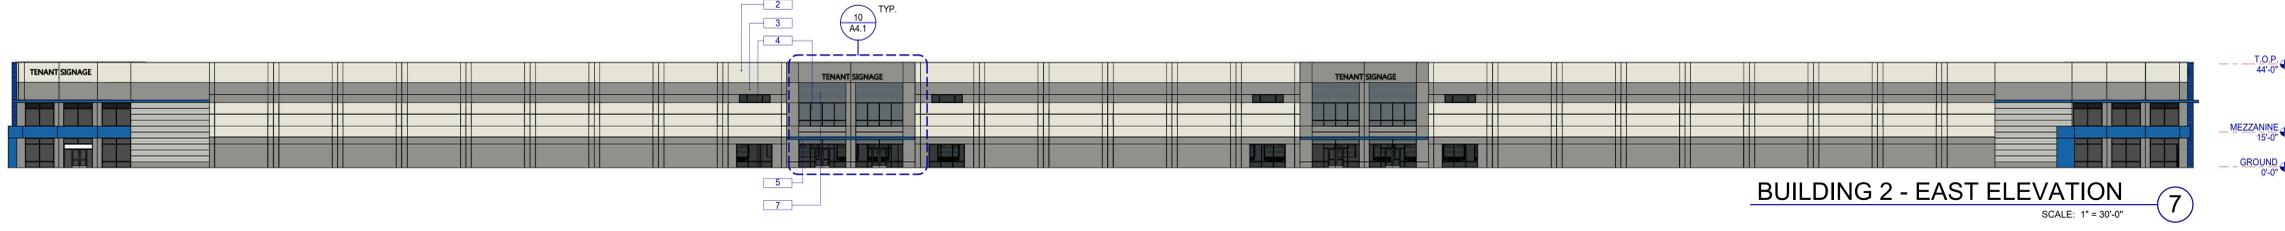

BUILDING 2 - EAST ELEVATION ⑦
SCALE: 1" = 30'-0"

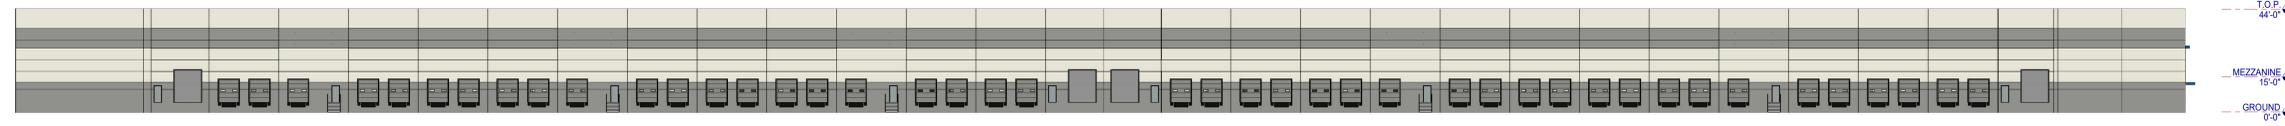

BUILDING 2 - WEST ELEVATION ⑧
SCALE: 1" = 30'-0"



TYP. CORNER OFFICE PERSPECTIVE ⑨
SCALE: 1" = 80'-0"



TYP. MID BLDG OFFICE PERSPECTIVE ⑩
SCALE: 1" = 80'-0"

- FINISH LEGEND**
- 1 TILT UP CONCRETE PANEL - APPLIED FORMLINER
PAINT: PPG1162-7 "DRAGONFLY"
 - 2 TILT UP CONCRETE PANEL
PAINT: PPG1100-1 "MOTHER OF PEARL"
 - 3 TILT UP CONCRETE PANEL
PAINT: PPG1005-4 "SLATE PEBBLE"
 - 4 STOREFRONT GLASS SYSTEM
NOTE: SILVER ANODIZED ALUM. MULLIONS
 - 5 COMPOSITE METAL PANEL
PAINT: PPG1161-6 "STARRY NIGHT"
 - 6 TILT UP CONCRETE PANEL
PAINT: PPG1003-2 "BALANCED"
 - 7 TILT UP CONCRETE PANEL - APPLIED FORMLINER
PAINT: PPG1002-3 "COOL SLATE"

WARE MALCOMB
ARCHITECTURE
PLANNING
BRANDING
INTERIORS
10194 REGISTERED ARCHITECT
ADAM SEGALL
STATE OF WASHINGTON
P. 949.660.0128

10194 REGISTERED ARCHITECT
ADAM SEGALL
STATE OF WASHINGTON


SMARTCAP

**ARLINGTON AIRPORT
INDUSTRIAL PARK NORTH
(PHASE 1)**
43RD AVENUE NE, ARLINGTON, WA 98223


EXTERIOR ELEVATIONS	
DATE	REMARKS

PA/PM: Approver
DRAWN BY: Author
JOB NO.: SE421-0068-00


SHEET
A4.1
4/18/2022 12:43:04 PM

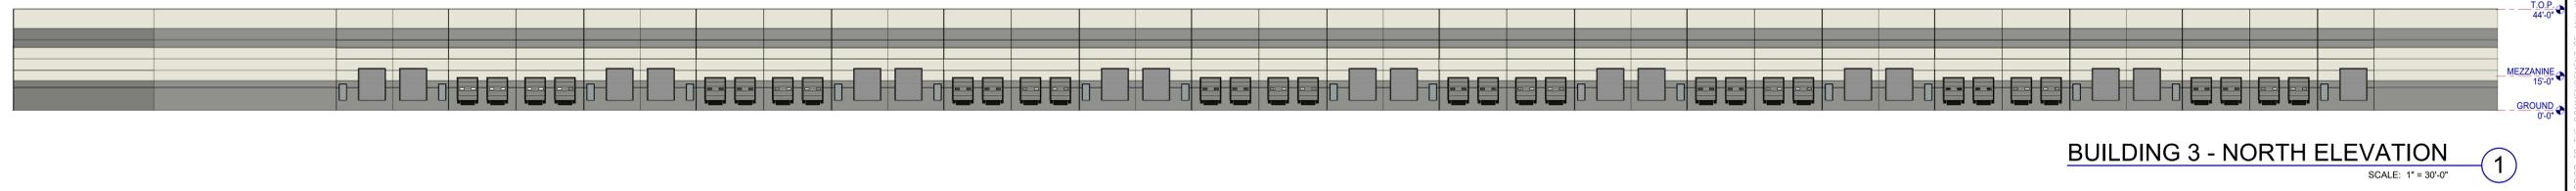


BUILDING 3 - NORTH ELEVATION ①
SCALE: 1" = 30'-0"

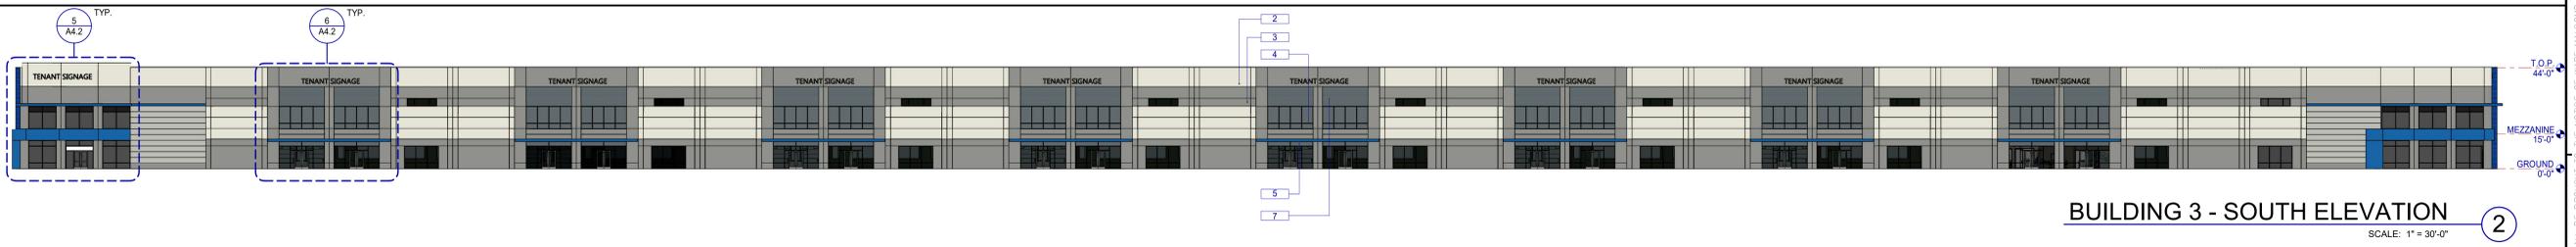

BUILDING 3 - SOUTH ELEVATION ②
SCALE: 1" = 30'-0"

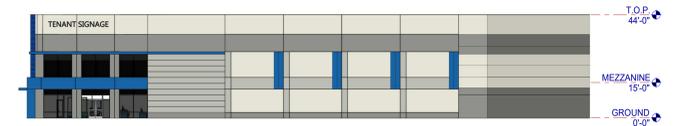

BUILDING 3 - EAST ELEVATION ③
SCALE: 1" = 30'-0"

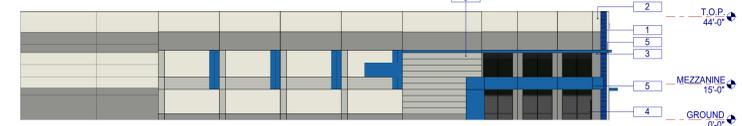

BUILDING 3 - WEST ELEVATION ④
SCALE: 1" = 30'-0"



TYP. CORNER OFFICE PERSPECTIVE ⑤
SCALE: 1" = 80'-0"



TYP. MID BLDG OFFICE PERSPECTIVE ⑥
SCALE: 1" = 80'-0"

FINISH LEGEND

1	TILT UP CONCRETE PANEL - APPLIED FORMLINER PAINT: PPG1162-7 "DRAGONFLY"
2	TILT UP CONCRETE PANEL PAINT: PPG1100-1 "MOTHER OF PEARL"
3	TILT UP CONCRETE PANEL PAINT: PPG1005-4 "SLATE PEBBLE"
4	STOREFRONT GLASS SYSTEM NOTE: SILVER ANODIZED ALUM. MULLIONS
5	COMPOSITE METAL PANEL PAINT: PPG1161-6 "STARRY NIGHT"
6	TILT UP CONCRETE PANEL PAINT: PPG1003-2 "BALANCED"
7	TILT UP CONCRETE PANEL - APPLIED FORMLINER PAINT: PPG1002-3 "COOL SLATE"

WARE MALCOMB
ARCHITECTURE
PLANNING
BRANDING
INTERIORS
3015 117th Ave NE, Suite #205
Bellevue, WA 98008
P: 425.670.6706

10194 REGISTERED ARCHITECT
ADAM SEGALL
STATE OF WASHINGTON

SMARTCAP

**ARLINGTON AIRPORT
INDUSTRIAL PARK NORTH
(PHASE 1)
43RD AVENUE NE, ARLINGTON, WA 98223**

EXTERIOR ELEVATIONS	
DATE	REMARKS

PA/PM: AJ
DRAWN BY: DC
JOB NO.: SEAZ1-0068-00

SHEET
A4.2
4/18/2022 12:43:04 PM

