


CONSULTANT:

REGISTRATION STAMPS:

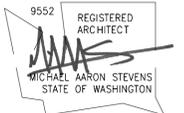

PROJECT IDENTIFICATION:

Centennial Park in the City of Arlington
FOR
Centennial Park 5J LLC
AT
17327 67th Ave NE
Arlington, WA 98223

04/19/2023

This drawing is:
1. Copyright 2023 Dykeman, Inc.
2. The Architect's Instrument of Professional Service.
3. For use on this project only. Obtain Architect's written permission for any other use or reproduction.

PROJECT NUMBER:

2019-030

REVISIONS:

MARK	DATE	DESCRIPTION

PROJECT TEAM:

PRINCIPAL IN CHARGE: MS
PROJECT MANAGER: DH
PROJECT ARCHITECT: DH
JOB CAPTAIN: SZ

DRAWING TITLE:

Site Plan - Supplemental Parking

DRAWING NUMBER:

SD1.0

4/6/2023 8:03:36 PM

Project Summary : 1" = 40'

Building Composition

Building	Total Buildout				Total Units
	Studios	1BR	2BR	3BR	
17215 67th Ave Bldg 1	4	5			9
17231 67th Ave Bldg 2	2	8	2		12
17313 67th Ave Bldg 3	2	6	2		10
17204 67th Ave Bldg 4	4	5			9
17327 67th Ave Bldg A	2	6	2		10
17327 67th Ave Bldg C		6			6
17327 67th Ave Bldg D	2	6	2		10
17327 67th Ave Bldg E	2	6	2		10
17327 67th Ave Bldg F		6	6	6	18
17327 67th Ave Bldg G		6	6	6	12
17327 67th Ave Bldg H		6	6	6	12
17327 67th Ave Bldg I	4	4	2	2	12
17327 67th Ave Bldg J	4	4	2	2	12
17327 67th Ave Bldg K	4	4	2	2	12
17327 67th Ave Bldg L		6	6	6	12
17327 67th Ave Bldg M		6	6	6	18
17327 67th Ave Bldg N		6	6	6	18
Grand Total	30	78	52	42	202

Parking Stalls Provided


Total Buildout Parking		
Standard	ADA	Total
256	11	267

Proposed Supplemental Parking


Standard	ADA	Total
84	0	84
Grand Total	11	351

Grand Total

ATONEMENT FREE LUTHERAN CHURCH

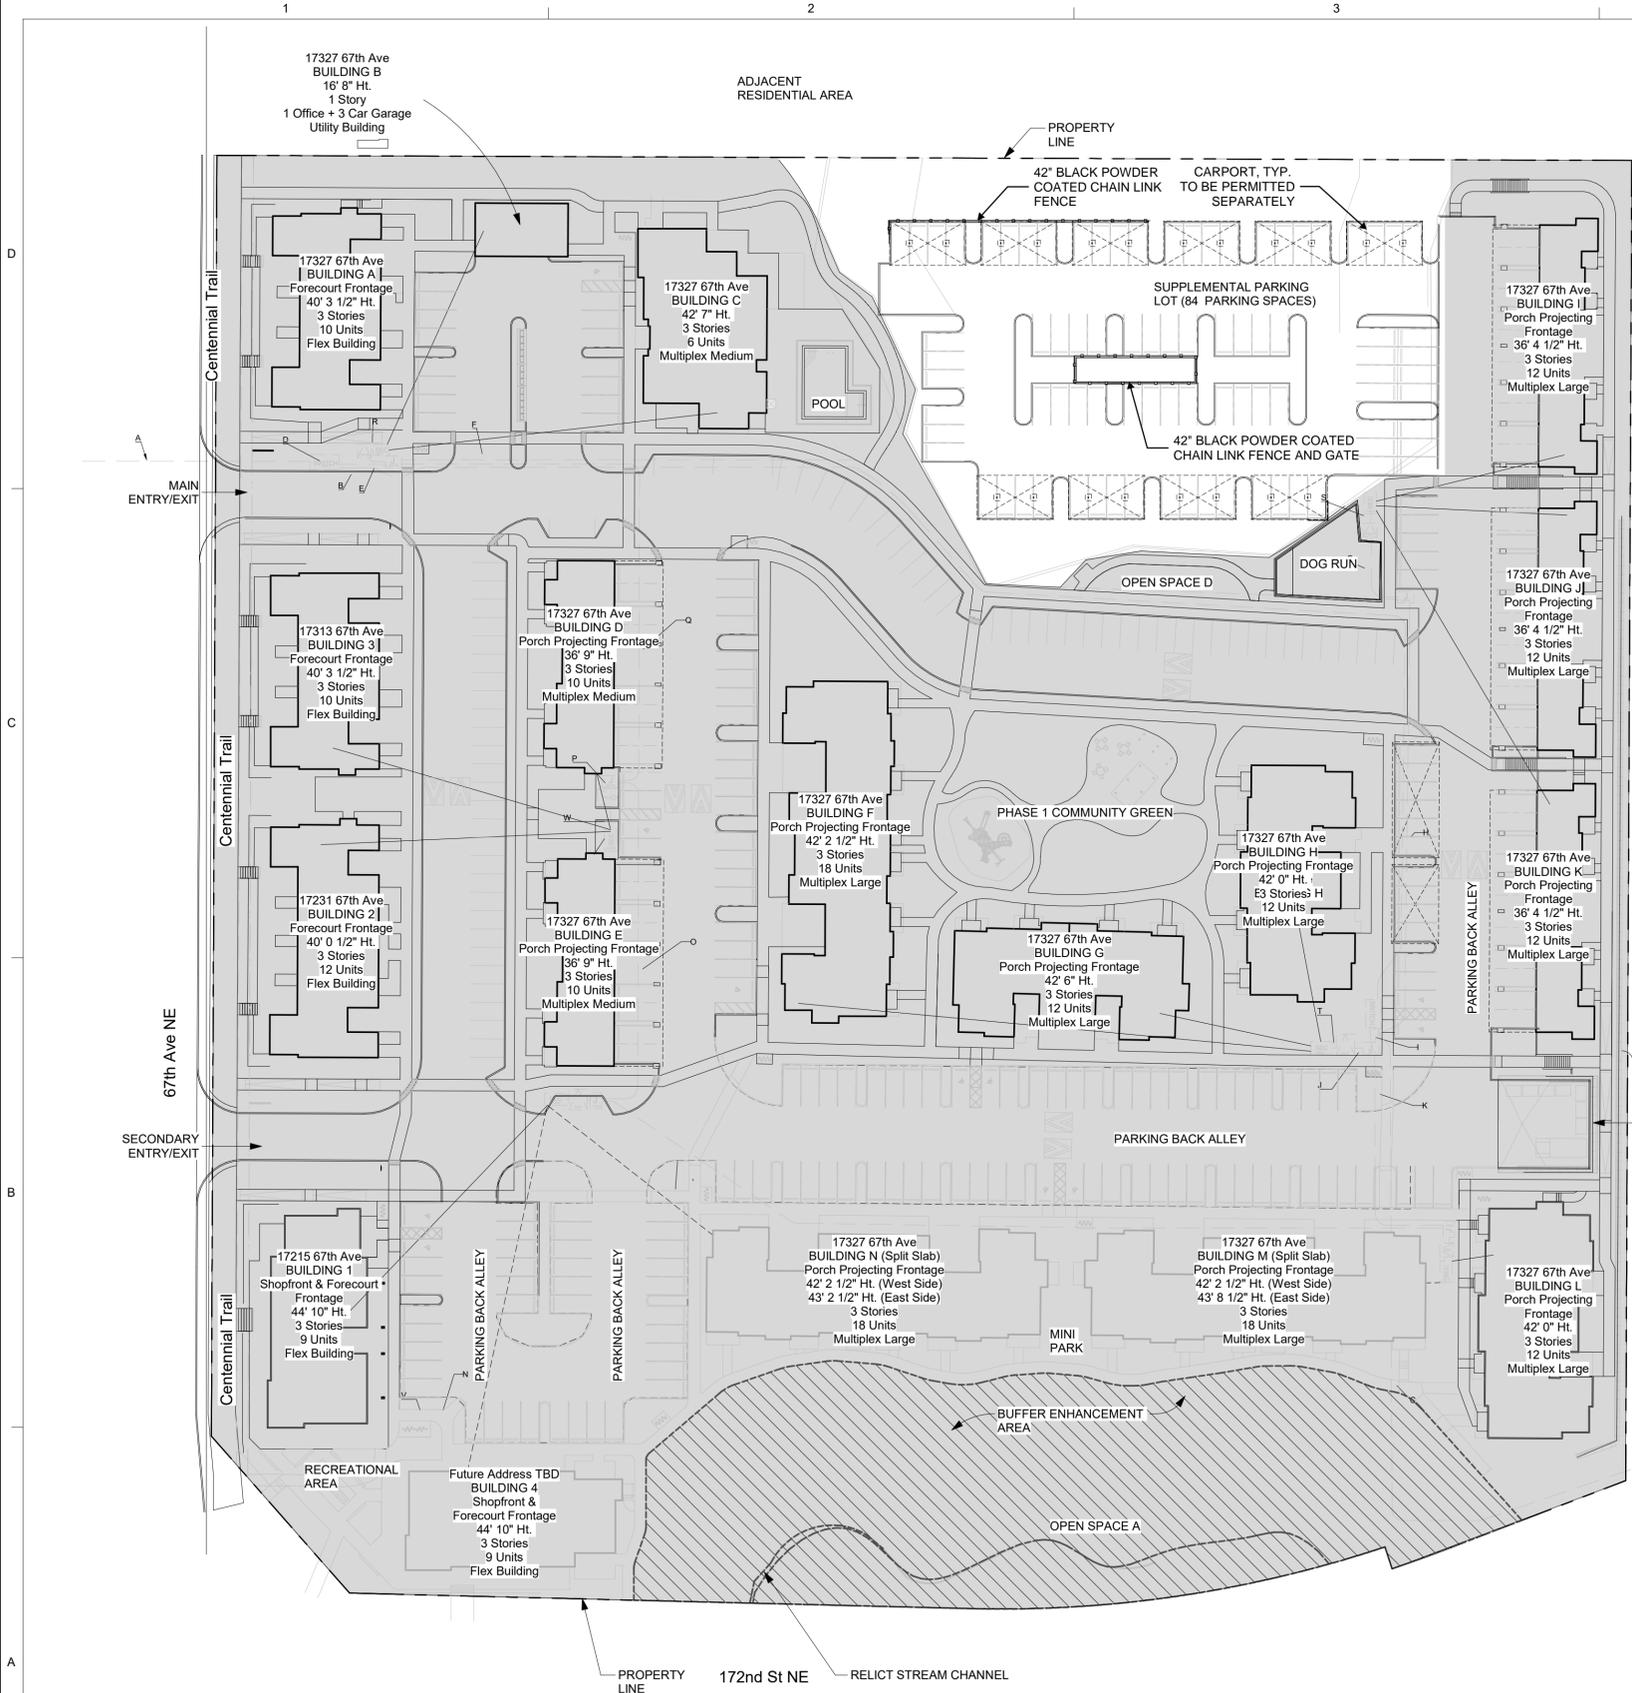

AREA SHADED IN GRAY COMPLETED AS PART OF A PRIOR PROJECT

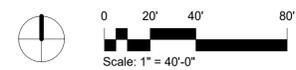

1 Site Plan - Proposed North Wetland Parking
1" = 40'-0"

SHEET CREATED ON 4/6/2023
NOT PART OF PREVIOUSLY ISSUED SET