

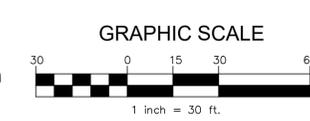


CITY OF ARLINGTON - ASHFORD PLACE - FILE #1002  
 PORTION SW1/4, NW1/4, SEC.28, TWP.31N, RGE.5E, W.M.

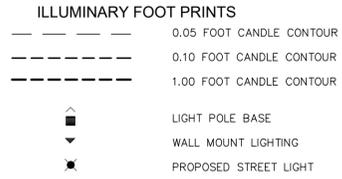

LIGHTING REQUIREMENTS	
LIGHTING ZONE	LZ-4
TOTAL SITE LUMENS	489,600 LUMENS (7.5 LUMENS/SF IMPERVIOUS)
BACKLIGHT RATING <sup>1</sup>	B5 (>2 X MOUNTING HEIGHT FROM PROPERTY LINE?) B4 (1-2 X MOUNTING HEIGHT FROM PROPERTY LINE?) B3 (0.5-1 X MOUNTING HEIGHT FROM PROPERTY LINE?) B2 (<0.5 X MOUNTING HEIGHT FROM PROPERTY LINE?)
UPLIGHT RATING	U4
GLARE RATING <sup>3</sup>	G4 (>2 X MOUNTING HEIGHT FROM PROPERTY LINE <sup>4</sup> OR BACKLIGHT SHIELD INSTALLED)

- FOR PROPERTY LINES THAT ABUT PUBLIC WALKWAYS, BIKEWAYS, PLAZAS, AND PARKING LOTS, THE PROPERTY LINE MAY BE CONSIDERED TO BE 5 FEET BEYOND THE ACTUAL PROPERTY LINE FOR PURPOSES OF DETERMINING COMPLIANCE WITH THIS SECTION. FOR PROPERTY LINES THAT ABUT PUBLIC ROADWAYS, THE PROPERTY LINE MAY BE CONSIDERED TO BE THE CENTERLINE OF THE PUBLIC ROADWAY FOR THE PURPOSES OF DETERMINING COMPLIANCE WITH THIS SECTION.
- IDEALLY ORIENTED MEANS THE LUMINAIRE IS MOUNTED WITH THE BACKLIGHT PORTION OF THE LIGHT OUTPUT ORIENTED PERPENDICULAR AND TOWARDS THE PROPERTY LINE OF CONCERN.
- FOR PROPERTY LINES THAT ABUT PUBLIC WALKWAYS, BIKEWAYS, PLAZAS, AND PARKING LOTS, THE PROPERTY LINE MAY BE CONSIDERED TO BE 5 FEET BEYOND THE ACTUAL PROPERTY LINE FOR PURPOSES OF DETERMINING COMPLIANCE WITH THIS SECTION. FOR PROPERTY LINES THAT ABUT PUBLIC ROADWAYS, THE PROPERTY LINE MAY BE CONSIDERED TO BE THE CENTERLINE OF THE ROADWAY FOR PURPOSES OF DETERMINING COMPLIANCE WITH THIS SECTION.
- ANY LUMINAIRE THAT CANNOT BE MOUNTED WITH ITS BACKLIGHT PERPENDICULAR TO ANY PROPERTY LINE WITHIN TWICE THE MOUNTING HEIGHT OF THE LUMINAIRE LOCATION MUST MEET THE REDUCED ALLOWED GLARE.

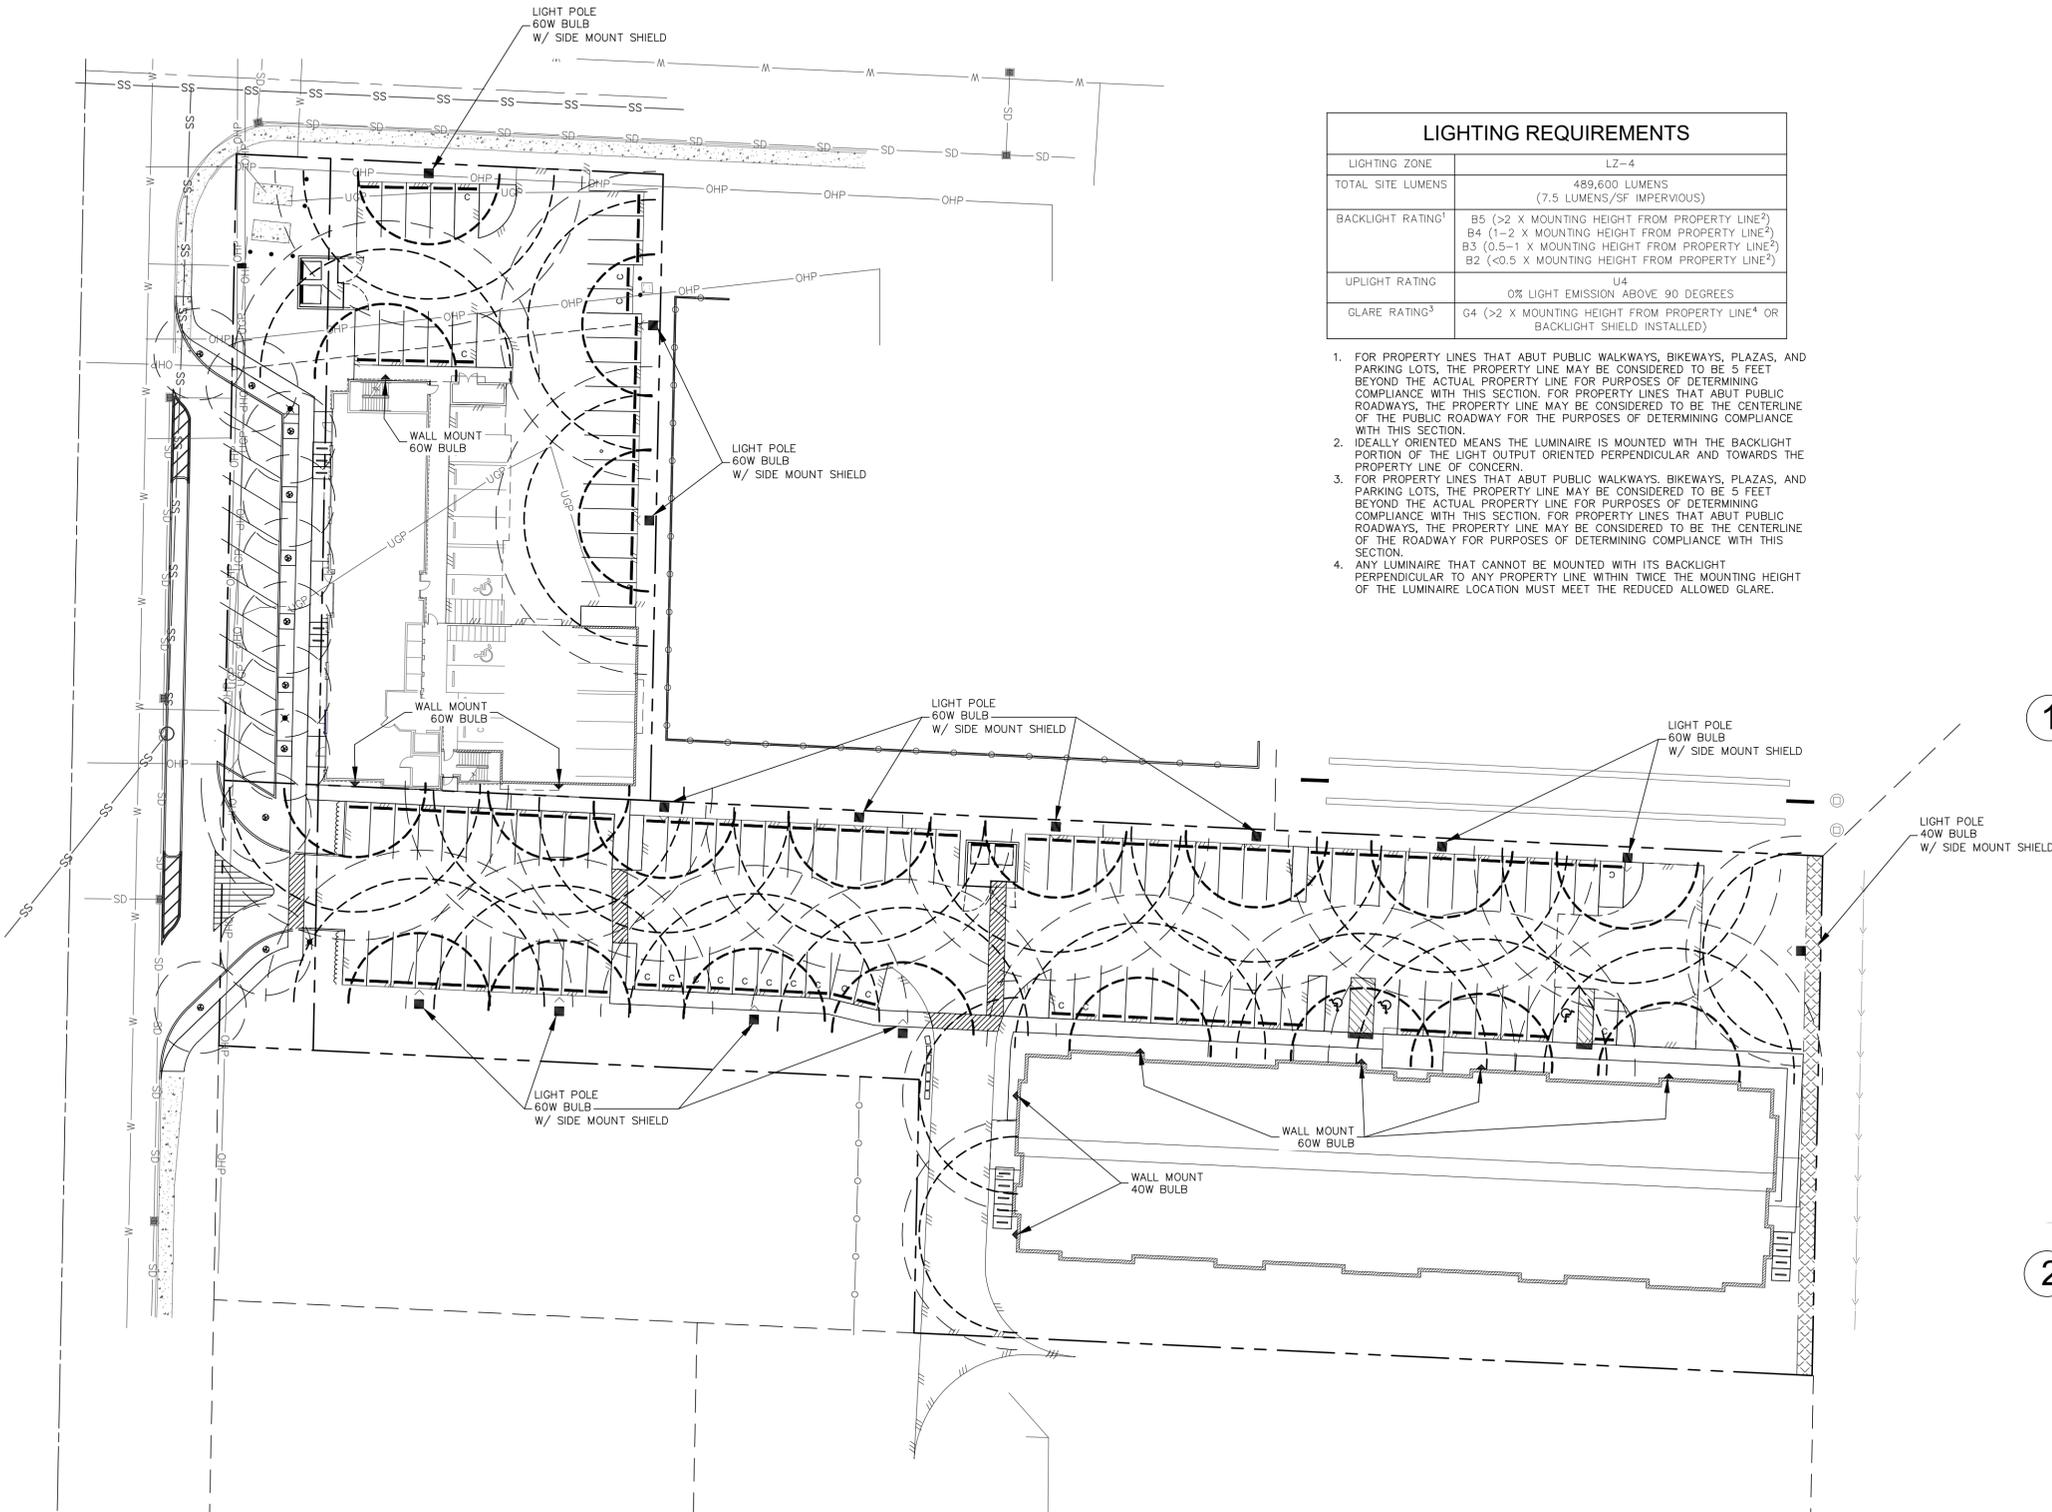

1 APPROVED EQUALS ALLOWED AS DETERMINED BY THE CITY ENGINEER  
 LIGHT POLE DETAIL (NTS)



2 APPROVED EQUALS ALLOWED AS DETERMINED BY THE CITY ENGINEER  
 WALL MOUNT DETAIL (NTS)

**CASCADE SURVEYING & ENGINEERING, INC.**  
 Engineers Surveyors Planners  
 P.O. BOX 326 ARLINGTON, WASHINGTON 98223  
 WWW.CASCADESURVEYING.COM  
 FAX: (360)435-4012  
 1-800-595-5551  
 (360) 435-3551

NO.	REVISION	DATE	BY

DESIGNED	DATE	DRAWN	DATE	CHECKED	DATE	FIELD BOOK	REF.

**GRANDVIEW NORTH LLC**  
 ASHFORD PLACE  
 LIGHTING PLAN  
 CITY OF ARLINGTON  
 CITY FILE NO.: PLN#1002



## Product Specifications

### Residential grade classic turn of the century lighting

<b>Brand:</b>	<b><u>Belle Chase Yard Lights</u></b>
<b>Stock Number:</b>	9015 - 7 1/2' overall height
<b>Base Diameter:</b>	13"
<b>Height:</b>	7 1/2'
<b>Mount Style:</b>	surface
<b>Luminair Dims:</b>	11" wide x 16" height
<b>Post Material:</b>	Fluted Tapered Shaft
<b>Globe Material:</b>	Standard: Clear Lexan Polycarbonate

#### Installation Instructions

The base pad should be poured cylindricaly with a width of not less than 2" larger than diameter of base. 1/2" x 12" to 18" L-Shape bolts are necessary for installation (not

#### Additional Information

Mel Northey lights run on standard household current of 120v, unless otherwise specified.



TALISTA MODEL CLI-FRT1027-01-32DZ