


CITY OF ARLINGTON
SECTION 22, TOWNSHIP 31, NORTH, RANGE 5 EAST, W.M.
SEATTLE GALVANIZING SMALL PARTS - Permit No.: PLN #1145

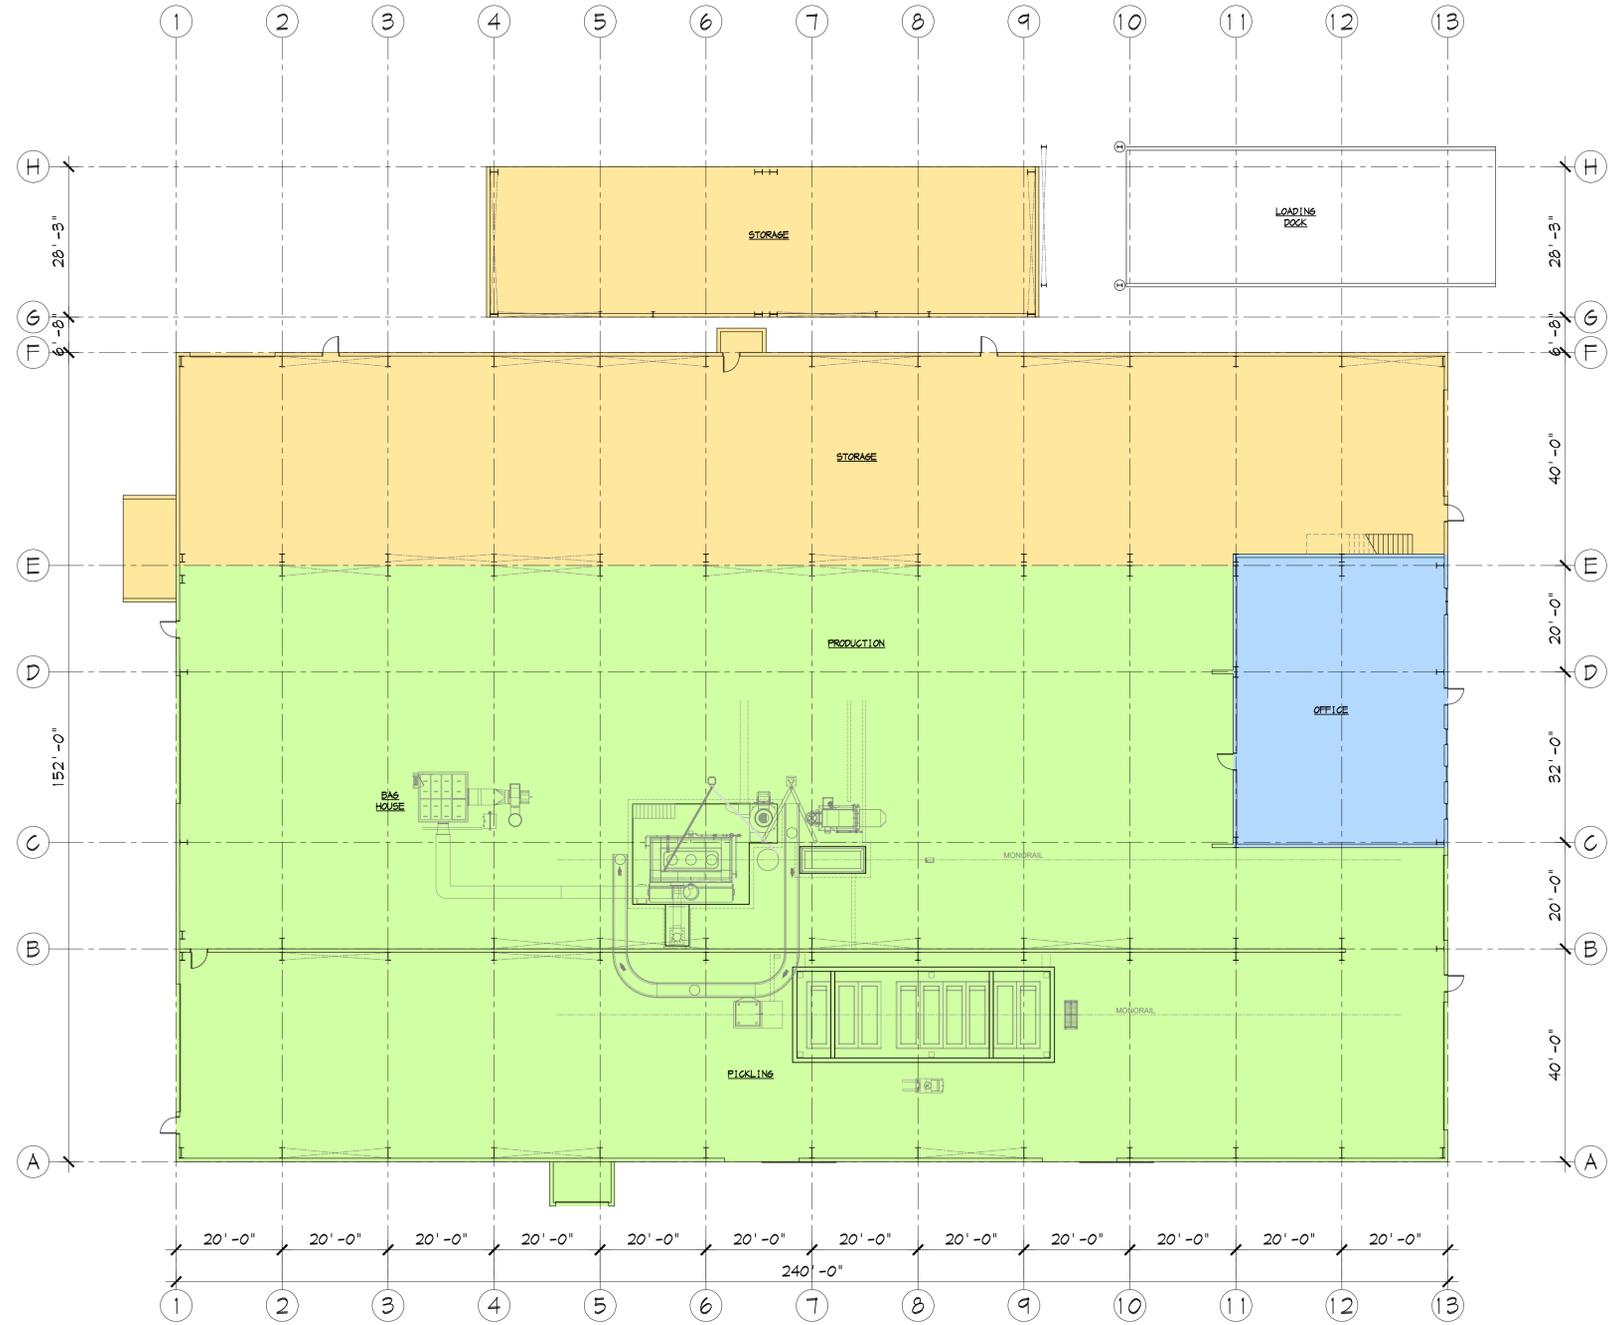


FLOOR PLAN
1/16" = 1'-0"



Date:	For:
17 OCT 2023	SPECIAL USE PERMIT SUBMITTAL
13 FEB 2023	SPECIAL USE PERMIT RESUBMITTAL



2812 Colby Avenue
Everett WA 98201
(425) 252-2153 p
www.2812architecture.com

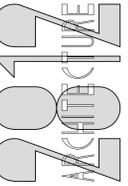

Tenant Improvements for:
SEATTLE GALVANIZING SMALL PARTS
18520 67th Avenue NE
Arlington, Washington

Contract:
FLOOR PLAN

Drawing:	A2.1
Job Number:	23c-4509