
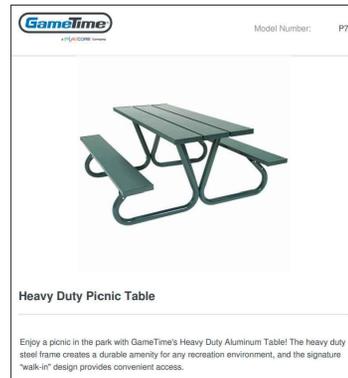


GENERAL NOTES

THE GENERAL CONTRACTOR IS TO PROVIDE SUBGRADES 4" BELOW HARD SURFACES PLUS/MINUS .1 FOOT.
 ALL ROUGH GRADING SHALL BE POSITIVE, DRAINING AWAY FROM ALL STRUCTURES.
 ALL STONES LARGER THAN 1.5" DIAMETER SHALL BE REMOVED FROM THE GROWING MEDIUM.
 TOPSOIL SHALL BE PLACED AT A MINIMUM DEPTH OF 4" IN ALL LAWN AND BED AREAS.
 TOPSOIL SHALL BE TILLED INTO THE EXISTING SUBGRADE TO ELIMINATE SOIL INTERFACE PROBLEMS.
 TOPSOIL SHALL BE TOPSOILS NW 3-WAY MIX OR APPROVED EQUAL.
 ALL BED AREAS TO RECEIVE 2" OF FINE GROUND FIR OR HEMLOCK BARK, COMPOSITION MULCHES ARE NOT AN ACCEPTABLE ALTERNATIVE.
 TREES AND SHRUBS ARE TO BE PLANTED AT A DEPTH 3/4" HIGHER THAN THE LEVEL THAT THEY WERE GROWN IN THE NURSERY.
 BARK MULCH IS NOT TO BE PLACED ABOVE THE ROOT CROWN.
 ALL PLANTS SHALL AT LEAST CONFORM TO THE MINIMUM STANDARD ESTABLISHED BY THE AMERICAN ASSOCIATION OF NURSERYMEN.
 LAWN AREAS ARE TO BE HYDROSEEDED WITH A PACIFIC NORTHWEST LAWN MIX PER MANUFACTURER'S SPECIFICATIONS, OR APPROVED EQUAL. REMOVE ALL STONES LARGER THAN 1" FROM LAWN AREAS.
 SUBSTITUTIONS ARE STRONGLY DISCOURAGED. IF PLANT AVAILABILITY IS A PROBLEM, CONTACT THE LANDSCAPE ARCHITECT FOR SOURCES OR ACCEPTABLE ALTERNATIVES.
 IF THE SITE WORK IS DIFFERENT THAN SHOWN ON THE LANDSCAPE PLAN, OR POOR SOILS AND DEBRIS ARE DISCOVERED, REQUIRING CHANGES TO THE LANDSCAPE PLAN, CONTACT THE LANDSCAPE ARCHITECT FOR INSTRUCTION.
 THE LANDSCAPE CONTRACTOR IS RESPONSIBLE FOR MAINTAINING THE LANDSCAPE DURING INSTALLATION, UNTIL FINAL ACCEPTANCE BY THE OWNER'S REPRESENTATIVE.
 THE LANDSCAPE CONTRACTOR SHALL WARRANTY ALL MATERIALS AND WORKMANSHIP FOR A PERIOD OF ONE YEAR, FROM THE TIME OF FINAL ACCEPTANCE.
 DURING THE WARRANTY PERIOD, THE LANDSCAPE CONTRACTOR WILL NOT BE RESPONSIBLE FOR PLANT DEATH CAUSED BY UNUSUAL CLIMATIC CONDITIONS, VANDALISM, THEFT, FIRE, OR POOR MAINTENANCE PRACTICES. THE LANDSCAPE ARCHITECT SHALL HAVE SOLE AUTHORITY TO DETERMINE THE CAUSE OF DEATH.
 PLANT COUNTS PROVIDED ARE ESTIMATES ONLY. CONTRACTOR IS RESPONSIBLE FOR CALCULATING ALL FINAL AREA AND COUNTS.

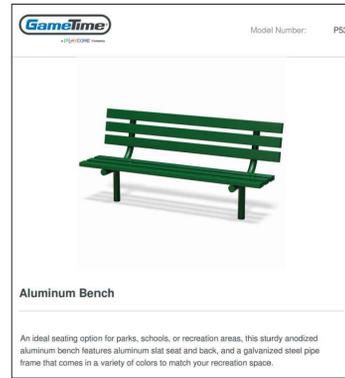

LANDSCAPE PLANTING SCHEDULE



TREES				
SYMBOL	QTY	BOTANICAL / COMMON NAME	SIZE	CONDITION
	44	<i>Acer rubrum</i> 'Autumn Flame' / Autumn Flame Maple	1 3/4" CAL.	B&B
	78	<i>Zelkova serrata</i> 'Green Vase' / Green Vase Zelkova	1 3/4" CAL.	B&B
	68	<i>Liquidambar styraciflua</i> 'Worplesdon' / Sweet Gum	1 3/4" CAL.	B&B
	10	<i>Acer saccharum</i> / Sugar Maple	1 1/2" CAL.	B&B
	130	<i>Acer rubrum</i> 'Bowhall' / Bowhall Maple	1 3/4" CAL.	B&B
	36	<i>Liriodendron tulipifera</i> / Tulip Poplar	1 3/4" CAL.	B&B
	53	<i>Amelanchier grandiflora</i> 'Autumn Brilliance' / Serviceberry	6' MIN. HT.	B&B
	6	<i>Sequoiadendron giganteum</i> / Giant Sequoia	6' MIN. HT.	B&B
	50	<i>Thuja plicata</i> 'Excelsa' / Excelsa Red Cedar	6' MIN. HT.	B&B
	37	<i>Pinus nigra</i> / Austrian Pine	6' MIN. HT.	B&B

GROUND COVER				
SYMBOL	QTY	BOTANICAL / COMMON NAME	SIZE	CONDITION
		<i>Lonicera pileata</i> / Box Honeysuckle	1 gallon	CON. GRWN, 30" O.C.
		Hydroseeded Lawn		
		Hydroseeded Microclover		

- (1) RECEPTACLE
- (2) BBQ
- (2) BENCH
- (2) PICNIC TABLE

IRRIGATION ASSESSMENT

SUPPLEMENTAL HAND WATERING MAY BE NECESSARY FOR THE FIRST GROWING SEASON TO ESTABLISH PLANTINGS, BUT MAY NOT BE NECESSARY IN SUBSEQUENT YEARS.

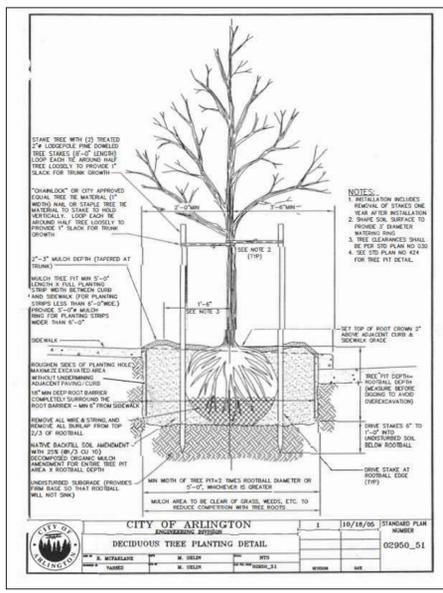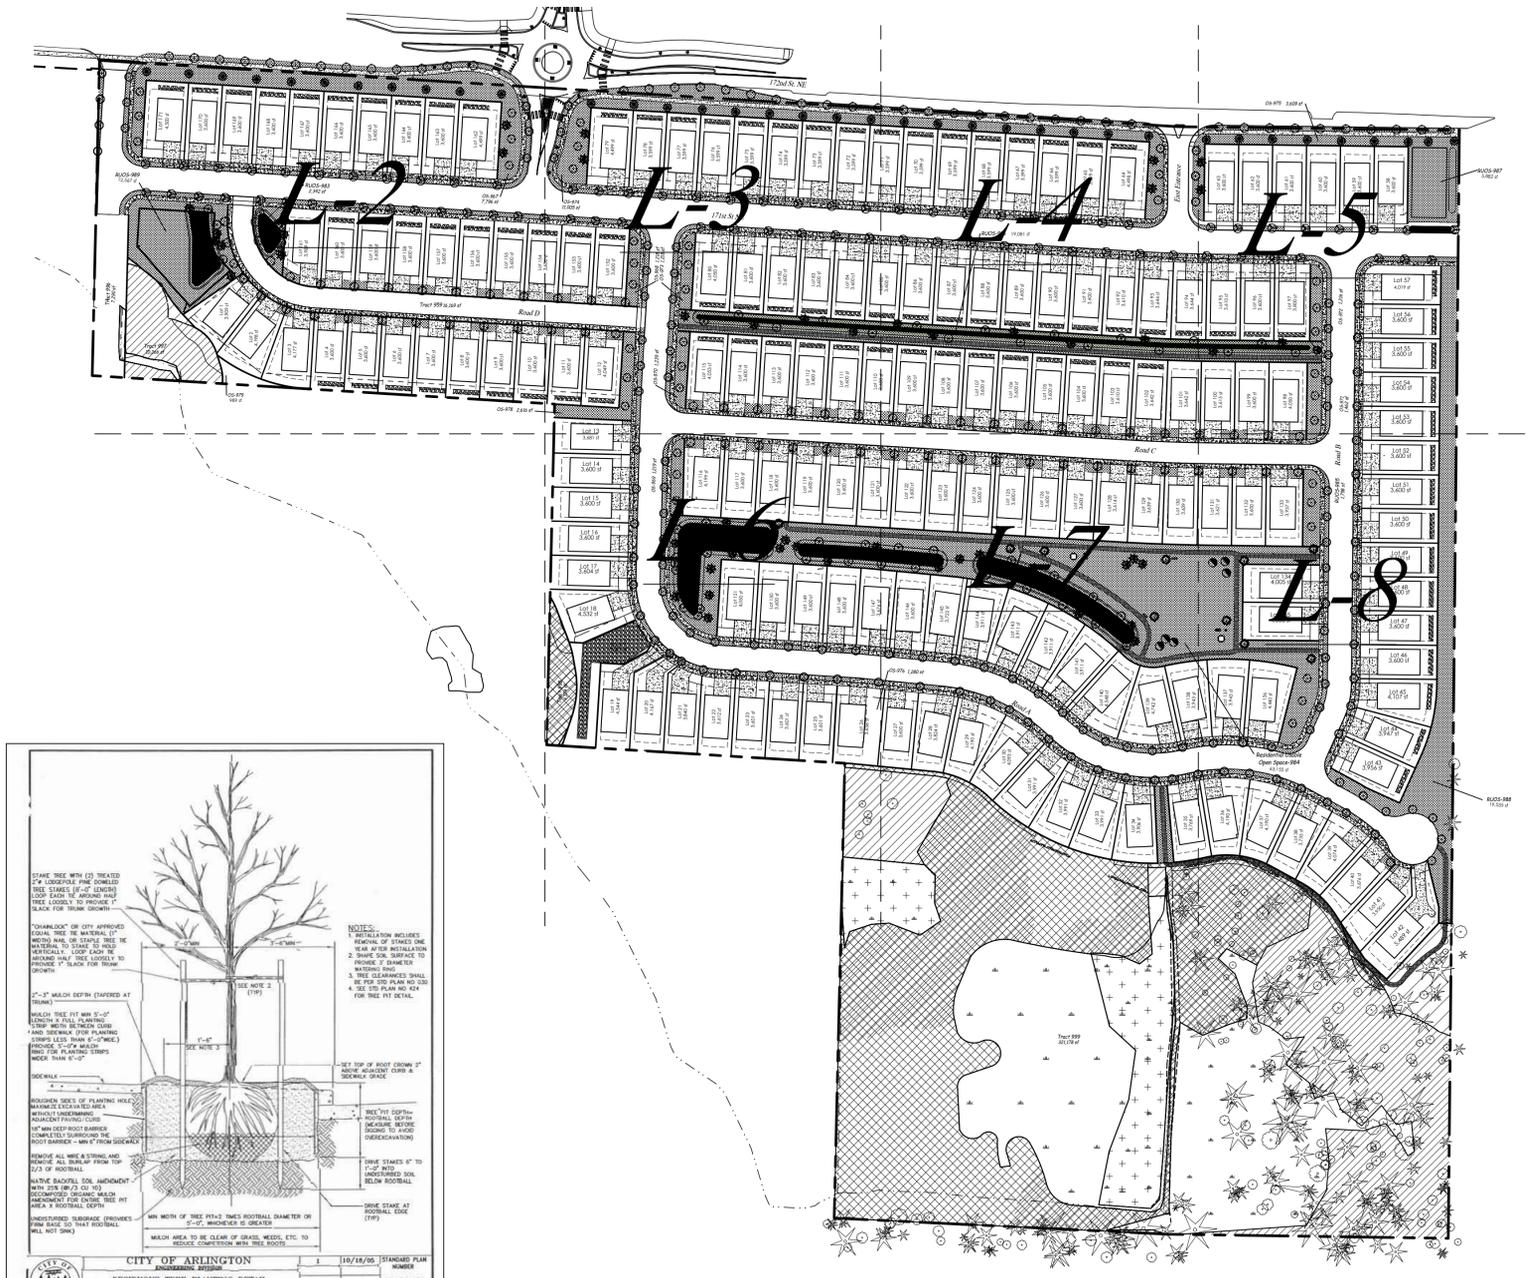

BY	
REVISION	
DATE	
<p>Paul Jay Landscape Architect 1115 Bridges Road Easton, MA 02842 Easton, MA 02842 c. 425.210.1986 e. pauljay@aol.com</p>	
<p>Lindsay Project Phase 1 LANDSCAPE PLAN</p>	
<p>APPLICANT: Landtechnologies</p>	
<p>DATE: 1.25.26</p>	
<p>PJLA JOB NO.:</p>	
<p>DRAWN BY: PJ</p>	
<p>CHECKED BY: PJ</p>	
<p>LANDSCAPE PLAN</p>	
SHEET	<p>L-1 OF 2</p>

GENERAL NOTES

THE GENERAL CONTRACTOR IS TO PROVIDE SUBGRADES 4" BELOW HARD SURFACES PLUS/MINUS .1 FOOT.
 ALL ROUGH GRADING SHALL BE POSITIVE, DRAINING AWAY FROM ALL STRUCTURES.
 ALL STONES LARGER THAN 1.5" DIAMETER SHALL BE REMOVED FROM THE GROWING MEDIUM.
 TOPSOIL SHALL BE PLACED AT A MINIMUM DEPTH OF 4" IN ALL LAWN AND BED AREAS.
 TOPSOIL SHALL BE TILLED INTO THE EXISTING SUBGRADE TO ELIMINATE SOIL INTERFACE PROBLEMS.
 TOPSOIL SHALL BE TOPSOILS NW 3-WAY MIX OR APPROVED EQUAL.
 ALL BED AREAS TO RECEIVE 2" OF FINE GROUND FIR OR HEMLOCK BARK, COMPOSITION MULCHES ARE NOT AN ACCEPTABLE ALTERNATIVE.
 TREES AND SHRUBS ARE TO BE PLANTED AT A DEPTH 3/4" HIGHER THAN THE LEVEL THAT THEY WERE GROWN IN THE NURSERY.
 BARK MULCH IS NOT TO BE PLACED ABOVE THE ROOT CROWN.
 ALL PLANTS SHALL AT LEAST CONFORM TO THE MINIMUM STANDARD ESTABLISHED BY THE AMERICAN ASSOCIATION OF NURSERYMEN.
 LAWN AREAS ARE TO BE HYDROSEEDED WITH A PACIFIC NORTHWEST LAWN MIX PER MANUFACTURER'S SPECIFICATIONS, OR APPROVED EQUAL. REMOVE ALL STONES LARGER THAN 1" FROM LAWN AREAS.
 SUBSTITUTIONS ARE STRONGLY DISCOURAGED. IF PLANT AVAILABILITY IS A PROBLEM, CONTACT THE LANDSCAPE ARCHITECT FOR SOURCES OR ACCEPTABLE ALTERNATIVES.
 IF THE SITE WORK IS DIFFERENT THAN SHOWN ON THE LANDSCAPE PLAN, OR POOR SOILS AND DEBRIS ARE DISCOVERED, REQUIRING CHANGES TO THE LANDSCAPE PLAN, CONTACT THE LANDSCAPE ARCHITECT FOR INSTRUCTION.
 THE LANDSCAPE CONTRACTOR IS RESPONSIBLE FOR MAINTAINING THE LANDSCAPE DURING INSTALLATION, UNTIL FINAL ACCEPTANCE BY THE OWNER'S REPRESENTATIVE.
 THE LANDSCAPE CONTRACTOR SHALL WARRANTY ALL MATERIALS AND WORKMANSHIP FOR A PERIOD OF ONE YEAR, FROM THE TIME OF FINAL ACCEPTANCE.
 DURING THE WARRANTY PERIOD, THE LANDSCAPE CONTRACTOR WILL NOT BE RESPONSIBLE FOR PLANT DEATH CAUSED BY UNUSUAL CLIMATIC CONDITIONS, VANDALISM, THEFT, FIRE, OR POOR MAINTENANCE PRACTICES. THE LANDSCAPE ARCHITECT SHALL HAVE SOLE AUTHORITY TO DETERMINE THE CAUSE OF DEATH.
 PLANT COUNTS PROVIDED ARE ESTIMATES ONLY. CONTRACTOR IS RESPONSIBLE FOR CALCULATING ALL FINAL AREA AND COUNTS.

LANDSCAPE PLANTING SCHEDULE


TREES

SYMBOL	QTY	BOTANICAL / COMMON NAME	SIZE	CONDITION
	44	<i>Acer rubrum</i> 'Autumn Flame' / Autumn Flame Maple	1 3/4" CAL.	B&B
	78	<i>Zelkova serrata</i> 'Green Vase' / Green Vase Zelkova	1 3/4" CAL.	B&B
	68	<i>Liquidambar styraciflua</i> 'Worplesdon' / Sweet Gum	1 3/4" CAL.	B&B
	10	<i>Acer saccharum</i> / Sugar Maple	1 1/2" CAL.	B&B
	130	<i>Acer rubrum</i> 'Bowhall' / Bowhall Maple	1 3/4" CAL.	B&B
	36	<i>Lireodendron tulipifera</i> / Tulip Poplar	1 3/4" CAL.	B&B
	53	<i>Amelanchier grandiflora</i> 'Autumn Brilliance' / Serviceberry	6' MIN. HT.	B&B
	6	<i>Sequoiadendron giganteum</i> / Giant Sequoia	6' MIN. HT.	B&B
	50	<i>Thuja plicata</i> 'Excelsa' / Excelsa Red Cedar	6' MIN. HT.	B&B
	37	<i>Pinus nigra</i> / Austrian Pine	6' MIN. HT.	B&B

GROUND COVER

SYMBOL	QTY	BOTANICAL / COMMON NAME	SIZE	CONDITION
		<i>Lonicera pileata</i> / Box Honeysuckle	1 gallon	CON. GRWN, 30" O.C.
		Hydroseeded Lawn		
		Hydroseeded Microclover		

- (1) RECEPTACLE
- (2) BBQ
- (2) BENCH
- (2) PICNIC TABLE

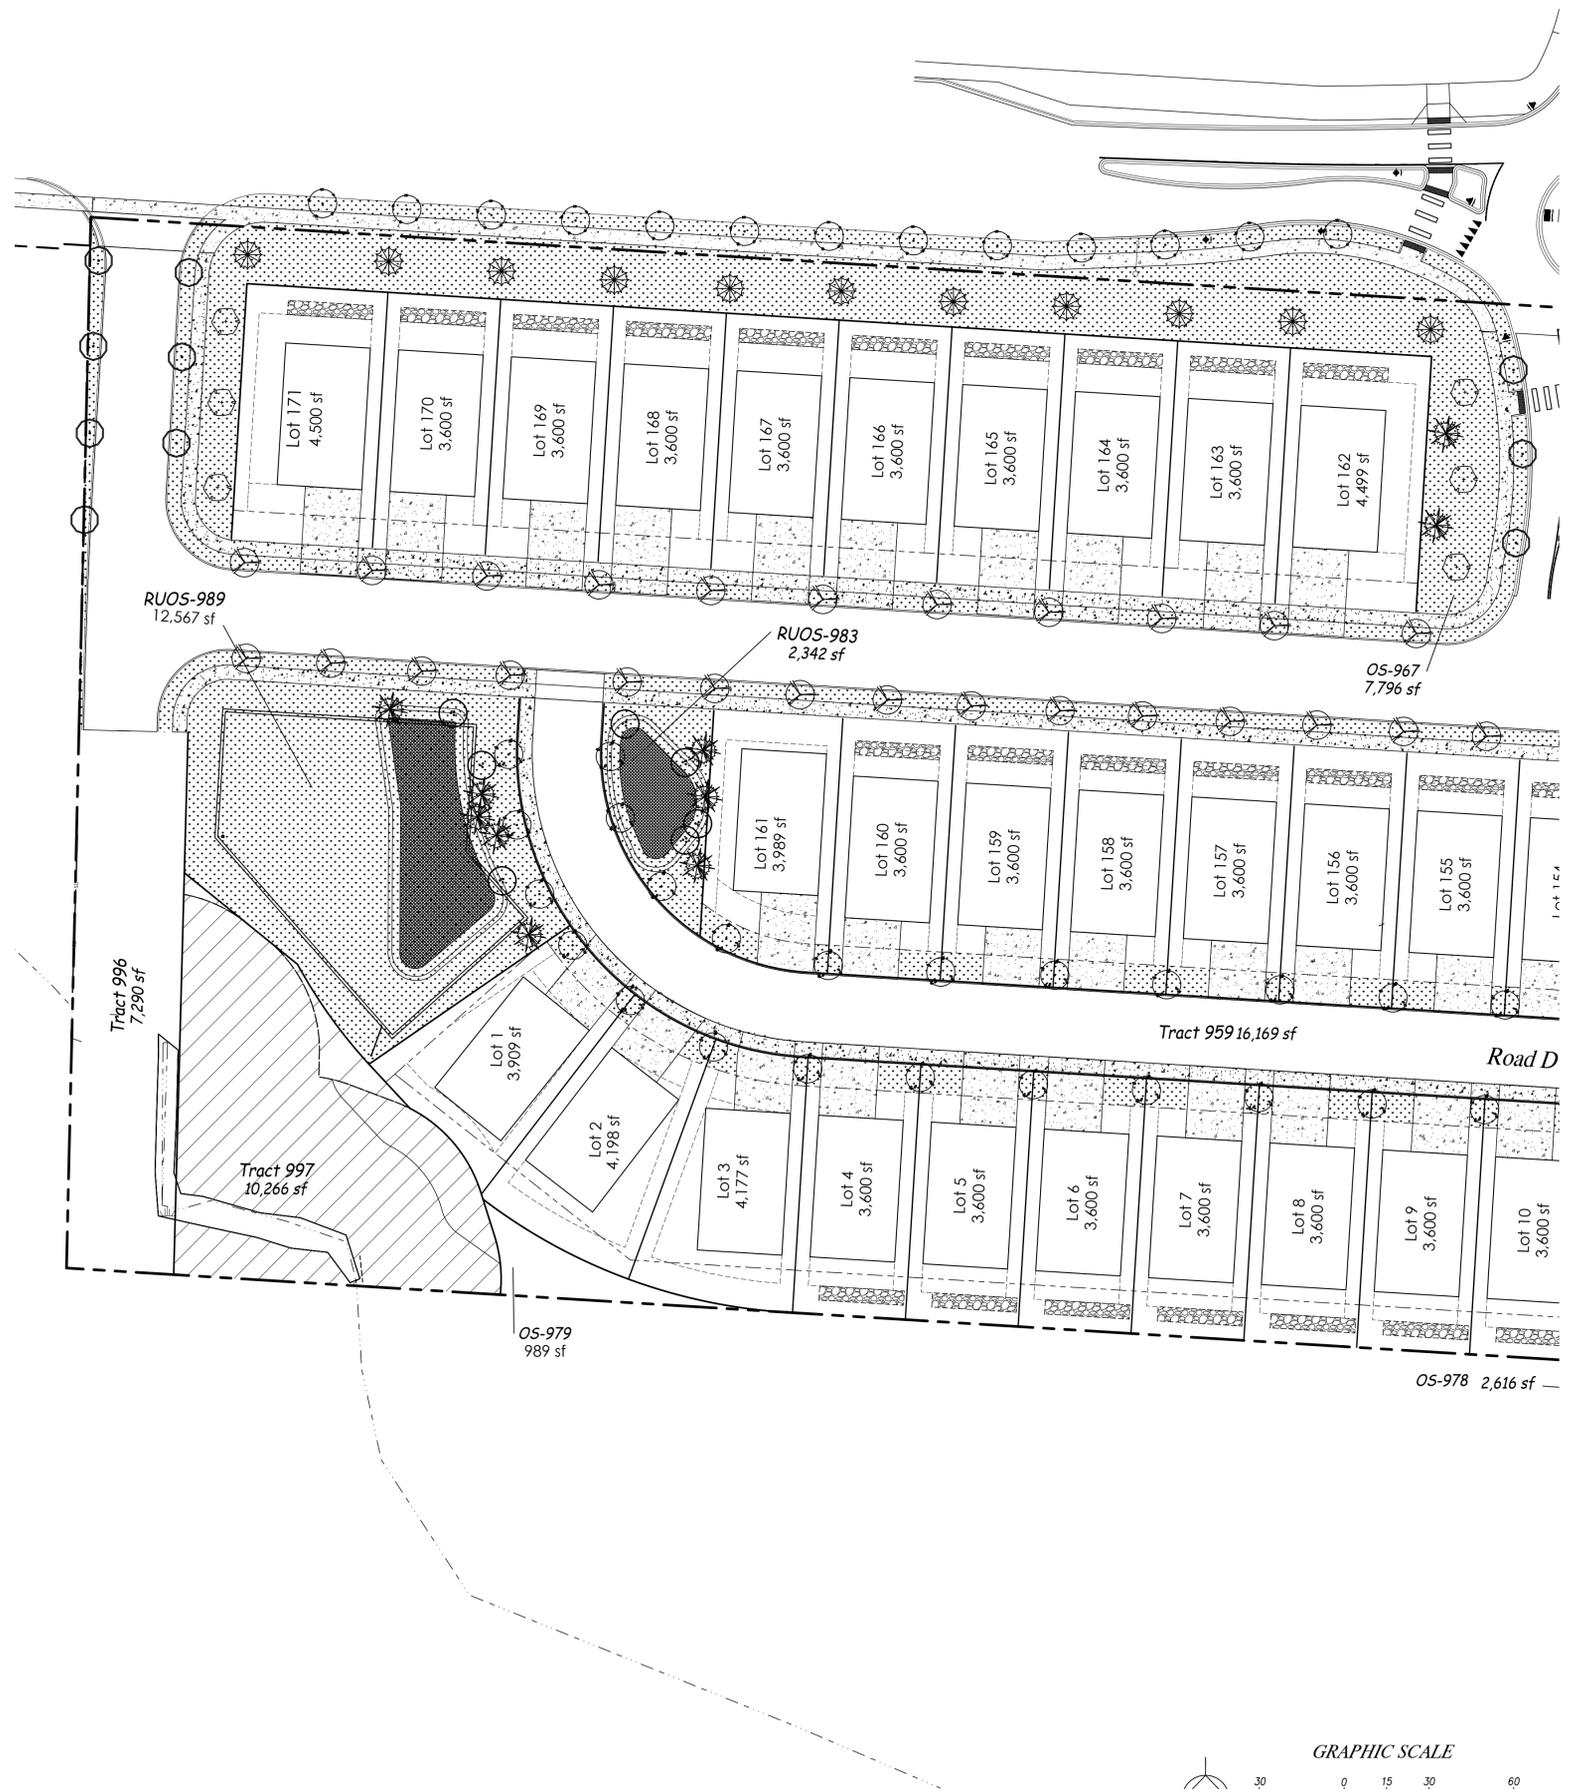

DATE	REVISION	BY

Paul Jay
 Landscape Architect
 1115 Bridges Road
 Easton, MA 02842
 Easton, MA 02842
 c. 425.210.1986
 e. pauljay@aol.com



Lindsay Project Phase 1

LANDSCAPE PLAN

APPLICANT:
Landtechnologies

DATE:
1.25.26

PJLA JOB NO.:

DRAWN BY: PJ

CHECKED BY: PJ

LANDSCAPE PLAN

SHEET
L-2
OF 8

GENERAL NOTES

THE GENERAL CONTRACTOR IS TO PROVIDE SUBGRADES 4" BELOW HARD SURFACES PLUS/MINUS .1 FOOT.
 ALL ROUGH GRADING SHALL BE POSITIVE, DRAINING AWAY FROM ALL STRUCTURES.
 ALL STONES LARGER THAN 1.5" DIAMETER SHALL BE REMOVED FROM THE GROWING MEDIUM.
 TOPSOIL SHALL BE PLACED AT A MINIMUM DEPTH OF 4" IN ALL LAWN AND BED AREAS.
 TOPSOIL SHALL BE TILLED INTO THE EXISTING SUBGRADE TO ELIMINATE SOIL INTERFACE PROBLEMS.
 TOPSOIL SHALL BE TOPSOILS NW 3-WAY MIX OR APPROVED EQUAL.
 ALL BED AREAS TO RECEIVE 2" OF FINE GROUND FIR OR HEMLOCK BARK, COMPOSITION MULCHES ARE NOT AN ACCEPTABLE ALTERNATIVE.
 TREES AND SHRUBS ARE TO BE PLANTED AT A DEPTH 3/4" HIGHER THAN THE LEVEL THAT THEY WERE GROWN IN THE NURSERY.
 BARK MULCH IS NOT TO BE PLACED ABOVE THE ROOT CROWN.
 ALL PLANTS SHALL AT LEAST CONFORM TO THE MINIMUM STANDARD ESTABLISHED BY THE AMERICAN ASSOCIATION OF NURSERYMEN.
 LAWN AREAS ARE TO BE HYDROSEEDED WITH A PACIFIC NORTHWEST LAWN MIX PER MANUFACTURER'S SPECIFICATIONS, OR APPROVED EQUAL. REMOVE ALL STONES LARGER THAN 1" FROM LAWN AREAS.
 SUBSTITUTIONS ARE STRONGLY DISCOURAGED. IF PLANT AVAILABILITY IS A PROBLEM, CONTACT THE LANDSCAPE ARCHITECT FOR SOURCES OR ACCEPTABLE ALTERNATIVES.
 IF THE SITE WORK IS DIFFERENT THAN SHOWN ON THE LANDSCAPE PLAN, OR POOR SOILS AND DEBRIS ARE DISCOVERED, REQUIRING CHANGES TO THE LANDSCAPE PLAN, CONTACT THE LANDSCAPE ARCHITECT FOR INSTRUCTION.
 THE LANDSCAPE CONTRACTOR IS RESPONSIBLE FOR MAINTAINING THE LANDSCAPE DURING INSTALLATION, UNTIL FINAL ACCEPTANCE BY THE OWNER'S REPRESENTATIVE.
 THE LANDSCAPE CONTRACTOR SHALL WARRANTY ALL MATERIALS AND WORKMANSHIP FOR A PERIOD OF ONE YEAR, FROM THE TIME OF FINAL ACCEPTANCE.
 DURING THE WARRANTY PERIOD, THE LANDSCAPE CONTRACTOR WILL NOT BE RESPONSIBLE FOR PLANT DEATH CAUSED BY UNUSUAL CLIMATIC CONDITIONS, VANDALISM, THEFT, FIRE, OR POOR MAINTENANCE PRACTICES. THE LANDSCAPE ARCHITECT SHALL HAVE SOLE AUTHORITY TO DETERMINE THE CAUSE OF DEATH.
 PLANT COUNTS PROVIDED ARE ESTIMATES ONLY. CONTRACTOR IS RESPONSIBLE FOR CALCULATING ALL FINAL AREA AND COUNTS.

LANDSCAPE PLANTING SCHEDULE

TREES

SYMBOL	QTY	BOTANICAL / COMMON NAME	SIZE	CONDITION
	44	<i>Acer rubrum</i> 'Autumn Flame' / Autumn Flame Maple	1 3/4" CAL.	B&B
	78	<i>Zelkova serrata</i> 'Green Vase' / Green Vase Zelkova	1 3/4" CAL.	B&B
	68	<i>Liquidambar styraciflua</i> 'Worplesdon' / Sweet Gum	1 3/4" CAL.	B&B
	10	<i>Acer saccharum</i> / Sugar Maple	1 1/2" CAL.	B&B
	130	<i>Acer rubrum</i> 'Bowhall' / Bowhall Maple	1 3/4" CAL.	B&B
	36	<i>Liriodendron tulipifera</i> / Tulip Poplar	1 3/4" CAL.	B&B
	53	<i>Amelanchier grandiflora</i> 'Autumn Brilliance' / Serviceberry	6' MIN. HT.	B&B
	6	<i>Sequoiadendron giganteum</i> / Giant Sequoia	6' MIN. HT.	B&B
	50	<i>Thuja plicata</i> 'Excelsa' / Excelsa Red Cedar	6' MIN. HT.	B&B
	37	<i>Pinus nigra</i> / Austrian Pine	6' MIN. HT.	B&B

GROUND COVER


SYMBOL	QTY	BOTANICAL / COMMON NAME	SIZE	CONDITION
		<i>Lonicera pileata</i> / Box Honeysuckle	1 gallon	CON. GRWN, 30" O.C.
		Hydroseeded Lawn		
		Hydroseeded Microclover		

- (1) RECEPTACLE
- (2) BBQ
- (2) BENCH
- (2) PICNIC TABLE



DATE	REVISION	BY

Paul Jay
 Landscape Architect
 1115 Bridges Road
 Easton, MA 02842
 Easton, MA 02842
 c. 425.210.1986
 e. pauljayla@gmail.com

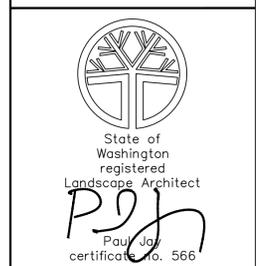

Lindsay Project Phase 1

LANDSCAPE PLAN

APPLICANT:
Landtechnologies

DATE:
1.25.26

PJLA JOB NO.:

DRAWN BY: PJ

CHECKED BY: PJ

LANDSCAPE PLAN

SHEET
L-4
OF 8

GENERAL NOTES

THE GENERAL CONTRACTOR IS TO PROVIDE SUBGRADES 4" BELOW HARD SURFACES PLUS/MINUS .1 FOOT.
 ALL ROUGH GRADING SHALL BE POSITIVE, DRAINING AWAY FROM ALL STRUCTURES.
 ALL STONES LARGER THAN 1.5" DIAMETER SHALL BE REMOVED FROM THE GROWING MEDIUM.
 TOPSOIL SHALL BE PLACED AT A MINIMUM DEPTH OF 4" IN ALL LAWN AND BED AREAS.
 TOPSOIL SHALL BE TILLED INTO THE EXISTING SUBGRADE TO ELIMINATE SOIL INTERFACE PROBLEMS.
 TOPSOIL SHALL BE TOPSOILS NW 3-WAY MIX OR APPROVED EQUAL.
 ALL BED AREAS TO RECEIVE 2" OF FINE GROUND FIR OR HEMLOCK BARK, COMPOSITION MULCHES ARE NOT AN ACCEPTABLE ALTERNATIVE.
 TREES AND SHRUBS ARE TO BE PLANTED AT A DEPTH 3/4" HIGHER THAN THE LEVEL THAT THEY WERE GROWN IN THE NURSERY.
 BARK MULCH IS NOT TO BE PLACED ABOVE THE ROOT CROWN.
 ALL PLANTS SHALL AT LEAST CONFORM TO THE MINIMUM STANDARD ESTABLISHED BY THE AMERICAN ASSOCIATION OF NURSERYMEN.
 LAWN AREAS ARE TO BE HYDROSEEDDED WITH A PACIFIC NORTHWEST LAWN MIX PER MANUFACTURER'S SPECIFICATIONS, OR APPROVED EQUAL. REMOVE ALL STONES LARGER THAN 1" FROM LAWN AREAS.
 SUBSTITUTIONS ARE STRONGLY DISCOURAGED. IF PLANT AVAILABILITY IS A PROBLEM, CONTACT THE LANDSCAPE ARCHITECT FOR SOURCES OR ACCEPTABLE ALTERNATIVES.
 IF THE SITE WORK IS DIFFERENT THAN SHOWN ON THE LANDSCAPE PLAN, OR POOR SOILS AND DEBRIS ARE DISCOVERED, REQUIRING CHANGES TO THE LANDSCAPE PLAN, CONTACT THE LANDSCAPE ARCHITECT FOR INSTRUCTION.
 THE LANDSCAPE CONTRACTOR IS RESPONSIBLE FOR MAINTAINING THE LANDSCAPE DURING INSTALLATION, UNTIL FINAL ACCEPTANCE BY THE OWNER'S REPRESENTATIVE.
 THE LANDSCAPE CONTRACTOR SHALL WARRANTY ALL MATERIALS AND WORKMANSHIP FOR A PERIOD OF ONE YEAR, FROM THE TIME OF FINAL ACCEPTANCE.
 DURING THE WARRANTY PERIOD, THE LANDSCAPE CONTRACTOR WILL NOT BE RESPONSIBLE FOR PLANT DEATH CAUSED BY UNUSUAL CLIMATIC CONDITIONS, VANDALISM, THEFT, FIRE, OR POOR MAINTENANCE PRACTICES. THE LANDSCAPE ARCHITECT SHALL HAVE SOLE AUTHORITY TO DETERMINE THE CAUSE OF DEATH.
 PLANT COUNTS PROVIDED ARE ESTIMATES ONLY. CONTRACTOR IS RESPONSIBLE FOR CALCULATING ALL FINAL AREA AND COUNTS.

LANDSCAPE PLANTING SCHEDULE



TREES

SYMBOL	QTY	BOTANICAL / COMMON NAME	SIZE	CONDITION
	44	<i>Acer rubrum</i> 'Autumn Flame' / Autumn Flame Maple	1 3/4" CAL.	B&B
	78	<i>Zelkova serrata</i> 'Green Vase' / Green Vase Zelkova	1 3/4" CAL.	B&B
	68	<i>Liquidambar styraciflua</i> 'Worplesdon' / Sweet Gum	1 3/4" CAL.	B&B
	10	<i>Acer saccharum</i> / Sugar Maple	1 1/2" CAL.	B&B
	130	<i>Acer rubrum</i> 'Bowhall' / Bowhall Maple	1 3/4" CAL.	B&B
	36	<i>Lireodendron tulipifera</i> / Tulip Poplar	1 3/4" CAL.	B&B
	53	<i>Amelanchier grandiflora</i> 'Autumn Brilliance' / Serviceberry	6' MIN. HT.	B&B
	6	<i>Sequoiadendron giganteum</i> / Giant Sequoia	6' MIN. HT.	B&B
	50	<i>Thuja plicata</i> 'Excelsa' / Excelsa Red Cedar	6' MIN. HT.	B&B
	37	<i>Pinus nigra</i> / Austrian Pine	6' MIN. HT.	B&B

GROUND COVER


SYMBOL	QTY	BOTANICAL / COMMON NAME	SIZE	CONDITION
		<i>Lonicera pileata</i> / Box Honeysuckle	1 gallon	CON. GRWN, 30" O.C.
		Hydroseeded Lawn		
		Hydroseeded Microclover		

- (1) RECEPTACLE
- (2) BBQ
- (2) BENCH
- (2) PICNIC TABLE

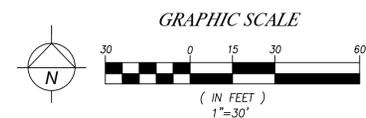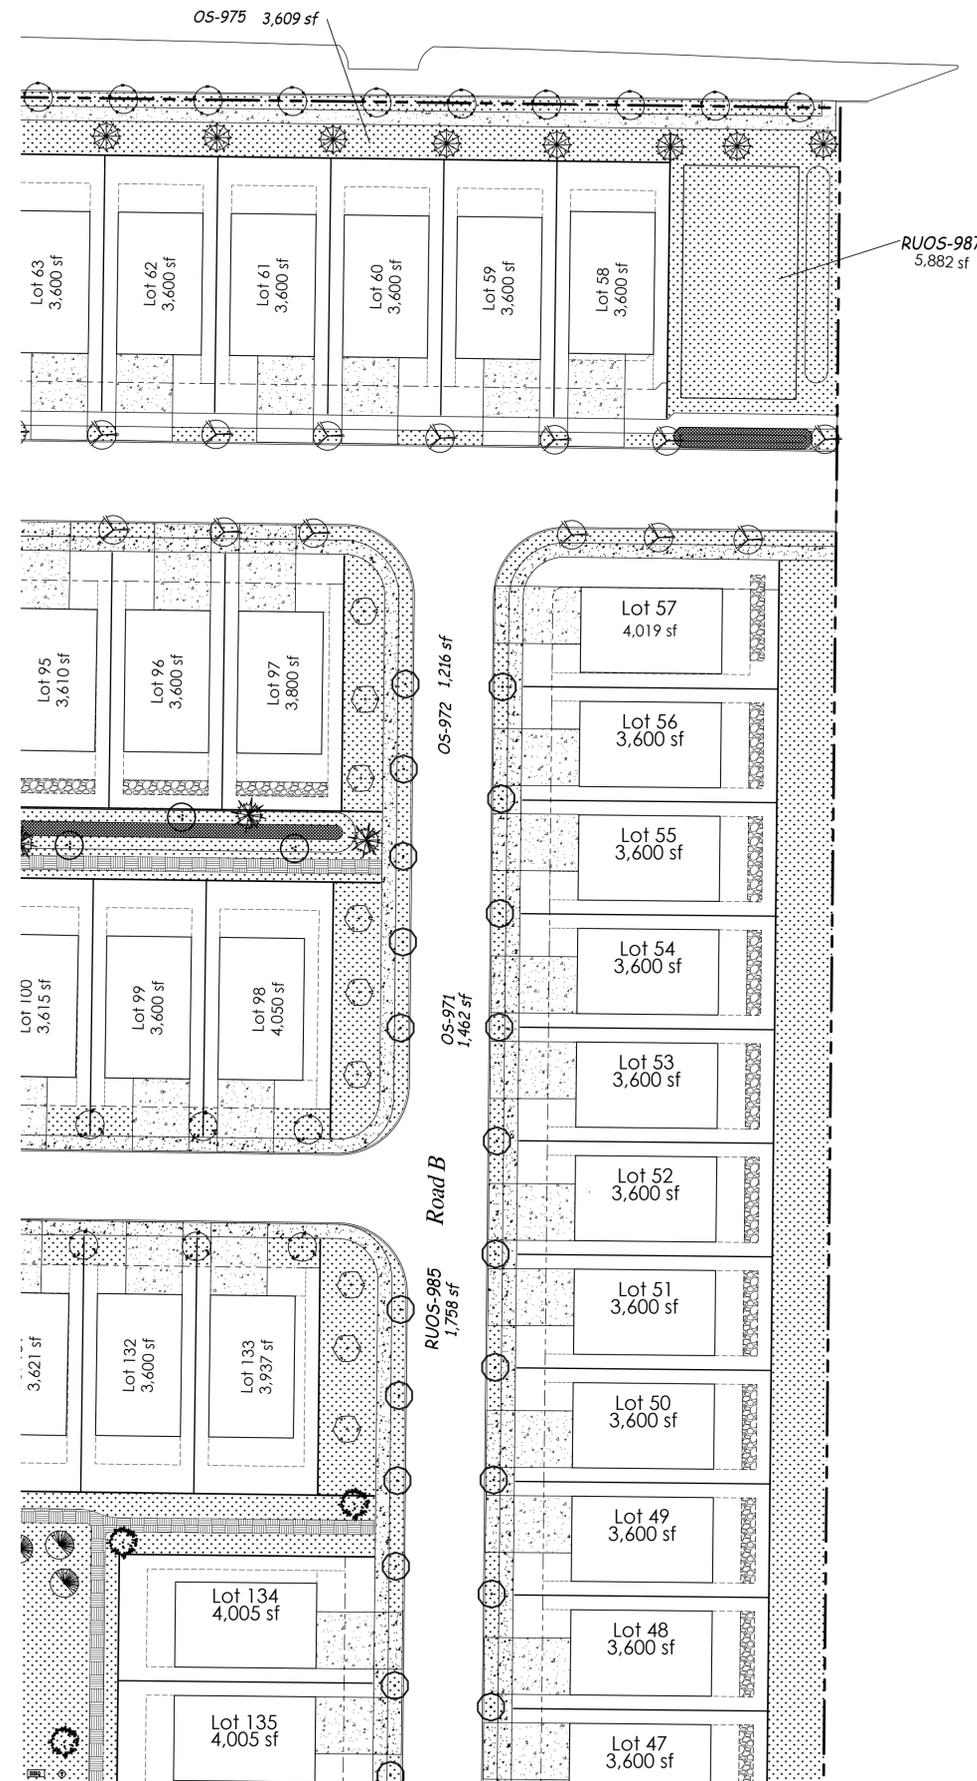

DATE	REVISION	BY

Paul Jay Landscape Architect
 1115 Bridges Road
 Easton, MA 02842
 Easton, MA 02842
 t. 425.210.1986
 e. pauljayla@gmail.com

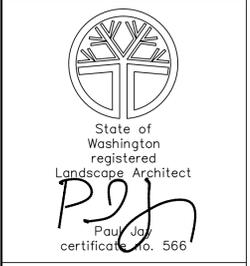

Lindsay Project Phase 1
LANDSCAPE PLAN

APPLICANT:
Landtechnologies

DATE:
1.25.26

PJLA JOB NO.:
DRAWN BY: PJ
CHECKED BY: PJ

LANDSCAPE PLAN

SHEET
L-5
OF 8

GENERAL NOTES

THE GENERAL CONTRACTOR IS TO PROVIDE SUBGRADES 4" BELOW HARD SURFACES PLUS/MINUS .1 FOOT.
 ALL ROUGH GRADING SHALL BE POSITIVE, DRAINING AWAY FROM ALL STRUCTURES.
 ALL STONES LARGER THAN 1.5" DIAMETER SHALL BE REMOVED FROM THE GROWING MEDIUM.
 TOPSOIL SHALL BE PLACED AT A MINIMUM DEPTH OF 4" IN ALL LAWN AND BED AREAS.
 TOPSOIL SHALL BE TILLED INTO THE EXISTING SUBGRADE TO ELIMINATE SOIL INTERFACE PROBLEMS.
 TOPSOIL SHALL BE TOPSOILS NW 3-WAY MIX OR APPROVED EQUAL.
 ALL BED AREAS TO RECEIVE 2" OF FINE GROUND FIR OR HEMLOCK BARK, COMPOSITION MULCHES ARE NOT AN ACCEPTABLE ALTERNATIVE.
 TREES AND SHRUBS ARE TO BE PLANTED AT A DEPTH 3/4" HIGHER THAN THE LEVEL THAT THEY WERE GROWN IN THE NURSERY.
 BARK MULCH IS NOT TO BE PLACED ABOVE THE ROOT CROWN.
 ALL PLANTS SHALL AT LEAST CONFORM TO THE MINIMUM STANDARD ESTABLISHED BY THE AMERICAN ASSOCIATION OF NURSERYMEN.
 LAWN AREAS ARE TO BE HYDROSEEDED WITH A PACIFIC NORTHWEST LAWN MIX PER MANUFACTURER'S SPECIFICATIONS, OR APPROVED EQUAL. REMOVE ALL STONES LARGER THAN 1" FROM LAWN AREAS.
 SUBSTITUTIONS ARE STRONGLY DISCOURAGED. IF PLANT AVAILABILITY IS A PROBLEM, CONTACT THE LANDSCAPE ARCHITECT FOR SOURCES OR ACCEPTABLE ALTERNATIVES.
 IF THE SITE WORK IS DIFFERENT THAN SHOWN ON THE LANDSCAPE PLAN, OR POOR SOILS AND DEBRIS ARE DISCOVERED, REQUIRING CHANGES TO THE LANDSCAPE PLAN, CONTACT THE LANDSCAPE ARCHITECT FOR INSTRUCTION.
 THE LANDSCAPE CONTRACTOR IS RESPONSIBLE FOR MAINTAINING THE LANDSCAPE DURING INSTALLATION, UNTIL FINAL ACCEPTANCE BY THE OWNER'S REPRESENTATIVE.
 THE LANDSCAPE CONTRACTOR SHALL WARRANTY ALL MATERIALS AND WORKMANSHIP FOR A PERIOD OF ONE YEAR, FROM THE TIME OF FINAL ACCEPTANCE.
 DURING THE WARRANTY PERIOD, THE LANDSCAPE CONTRACTOR WILL NOT BE RESPONSIBLE FOR PLANT DEATH CAUSED BY UNUSUAL CLIMATIC CONDITIONS, VANDALISM, THEFT, FIRE, OR POOR MAINTENANCE PRACTICES. THE LANDSCAPE ARCHITECT SHALL HAVE SOLE AUTHORITY TO DETERMINE THE CAUSE OF DEATH.
 PLANT COUNTS PROVIDED ARE ESTIMATES ONLY. CONTRACTOR IS RESPONSIBLE FOR CALCULATING ALL FINAL AREA AND COUNTS.

IRRIGATION ASSESSMENT


SUPPLEMENTAL HAND WATERING MAY BE NECESSARY FOR THE FIRST GROWING SEASON TO ESTABLISH PLANTINGS, BUT MAY NOT BE NECESSARY IN SUBSEQUENT YEARS.

LANDSCAPE PLANTING SCHEDULE

TREES				
SYMBOL	QTY	BOTANICAL / COMMON NAME	SIZE	CONDITION
	44	<i>Acer rubrum</i> 'Autumn Flame' / Autumn Flame Maple	1 3/4" CAL.	B&B
	78	<i>Zelkova serrata</i> 'Green Vase' / Green Vase Zelkova	1 3/4" CAL.	B&B
	68	<i>Liquidambar styraciflua</i> 'Worplesdon' / Sweet Gum	1 3/4" CAL.	B&B
	10	<i>Acer saccharum</i> / Sugar Maple	1 1/2" CAL.	B&B
	130	<i>Acer rubrum</i> 'Bowhall' / Bowhall Maple	1 3/4" CAL.	B&B
	36	<i>Lireodendron tulipifera</i> / Tulip Poplar	1 3/4" CAL.	B&B
	53	<i>Amelanchier grandiflora</i> 'Autumn Brilliance' / Serviceberry	6' MIN. HT.	B&B
	6	<i>Sequoiadendron giganteum</i> / Giant Sequoia	6' MIN. HT.	B&B
	50	<i>Thuja plicata</i> 'Excelsa' / Excelsa Red Cedar	6' MIN. HT.	B&B
	37	<i>Pinus nigra</i> / Austrian Pine	6' MIN. HT.	B&B

GROUND COVER				
SYMBOL	QTY	BOTANICAL / COMMON NAME	SIZE	CONDITION
		<i>Lonicera pileata</i> / Box Honeysuckle	1 gallon	CON. GRWN, 30" O.C.
		Hydroseeded Lawn		
		Hydroseeded Microclover		

- (1) RECEPTACLE
- (2) BBQ
- (2) BENCH
- (2) PICNIC TABLE

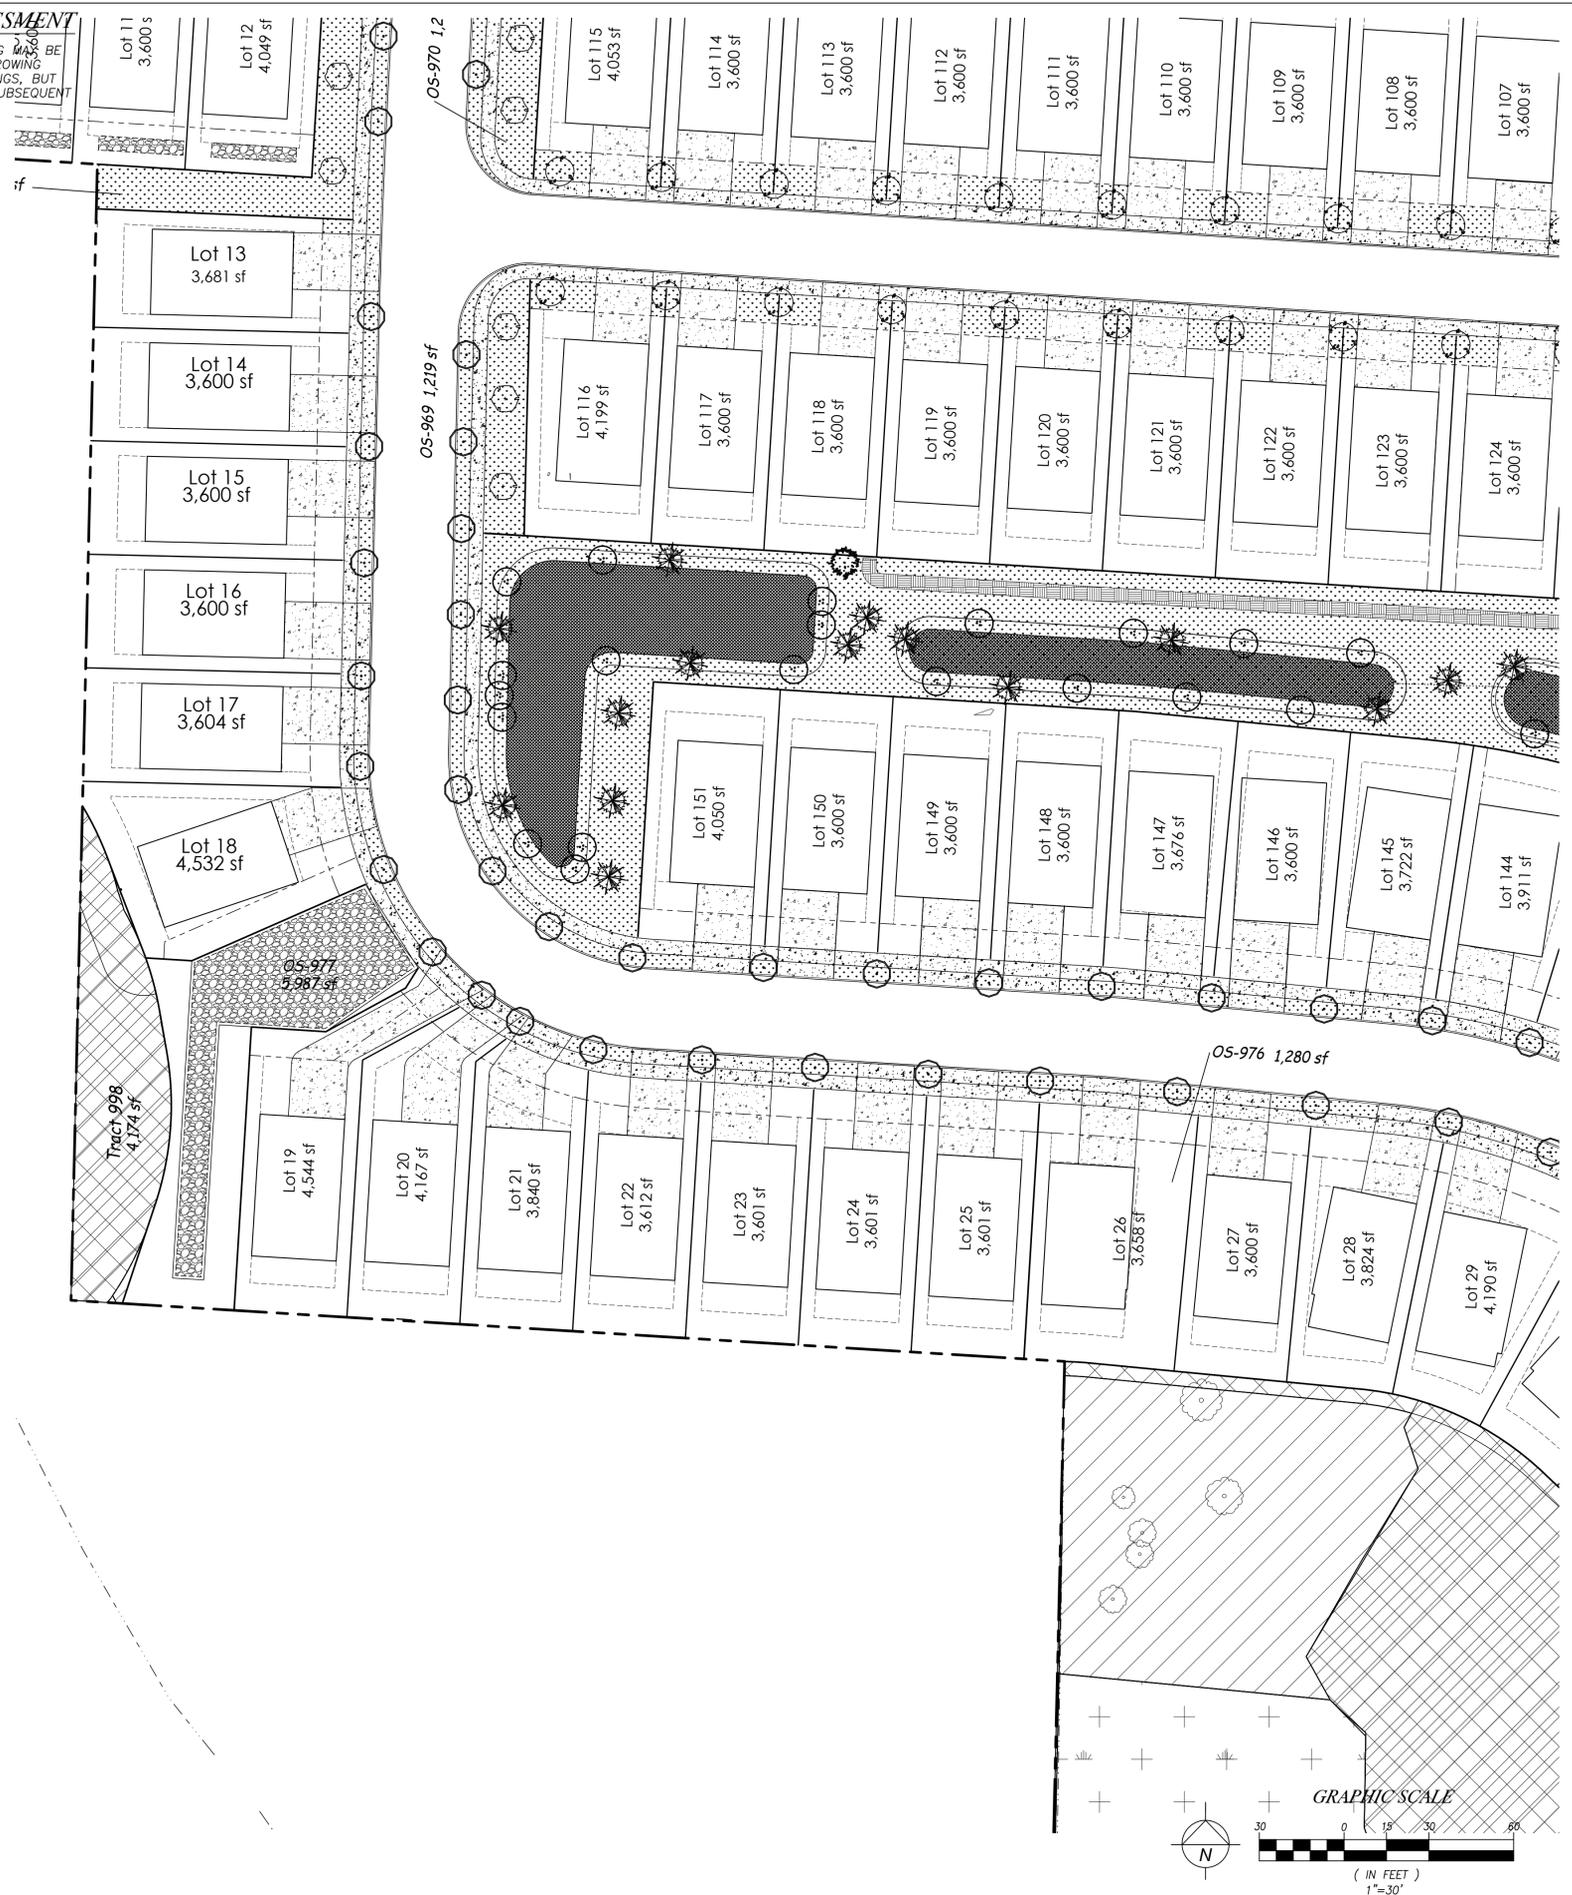

DATE	REVISION	BY

Paul Jay
 Landscape Architect
 1115 Bridges Road
 Everett, WA 98202
 p. 425.210.1986
 e. pauljayla@gmail.com



Lindsay Project Phase 1

LANDSCAPE PLAN

APPLICANT:
Landtechnologies

DATE:
1.25.26

PJLA JOB NO.:
DRAWN BY: PJ

CHECKED BY: PJ

LANDSCAPE PLAN

SHEET
L-6
OF 8

GENERAL NOTES

THE GENERAL CONTRACTOR IS TO PROVIDE SUBGRADES 4" BELOW HARD SURFACES PLUS/MINUS .1 FOOT.
 ALL ROUGH GRADING SHALL BE POSITIVE, DRAINING AWAY FROM ALL STRUCTURES.
 ALL STONES LARGER THAN 1.5" DIAMETER SHALL BE REMOVED FROM THE GROWING MEDIUM.
 TOPSOIL SHALL BE PLACED AT A MINIMUM DEPTH OF 4" IN ALL LAWN AND BED AREAS.
 TOPSOIL SHALL BE TILLED INTO THE EXISTING SUBGRADE TO ELIMINATE SOIL INTERFACE PROBLEMS.
 TOPSOIL SHALL BE TOPSOILS NW 3-WAY MIX OR APPROVED EQUAL.
 ALL BED AREAS TO RECEIVE 2" OF FINE GROUND FIR OR HEMLOCK BARK, COMPOSITION MULCHES ARE NOT AN ACCEPTABLE ALTERNATIVE.
 TREES AND SHRUBS ARE TO BE PLANTED AT A DEPTH 3/4" HIGHER THAN THE LEVEL THAT THEY WERE GROWN IN THE NURSERY.
 BARK MULCH IS NOT TO BE PLACED ABOVE THE ROOT CROWN.
 ALL PLANTS SHALL AT LEAST CONFORM TO THE MINIMUM STANDARD ESTABLISHED BY THE AMERICAN ASSOCIATION OF NURSERYMEN.
 LAWN AREAS ARE TO BE HYDROSEEDED WITH A PACIFIC NORTHWEST LAWN MIX PER MANUFACTURER'S SPECIFICATIONS, OR APPROVED EQUAL. REMOVE ALL STONES LARGER THAN 1" FROM LAWN AREAS.
 SUBSTITUTIONS ARE STRONGLY DISCOURAGED. IF PLANT AVAILABILITY IS A PROBLEM, CONTACT THE LANDSCAPE ARCHITECT FOR SOURCES OR ACCEPTABLE ALTERNATIVES.
 IF THE SITE WORK IS DIFFERENT THAN SHOWN ON THE LANDSCAPE PLAN, OR POOR SOILS AND DEBRIS ARE DISCOVERED, REQUIRING CHANGES TO THE LANDSCAPE PLAN, CONTACT THE LANDSCAPE ARCHITECT FOR INSTRUCTION.
 THE LANDSCAPE CONTRACTOR IS RESPONSIBLE FOR MAINTAINING THE LANDSCAPE DURING INSTALLATION, UNTIL FINAL ACCEPTANCE BY THE OWNER'S REPRESENTATIVE.
 THE LANDSCAPE CONTRACTOR SHALL WARRANTY ALL MATERIALS AND WORKMANSHIP FOR A PERIOD OF ONE YEAR, FROM THE TIME OF FINAL ACCEPTANCE.
 DURING THE WARRANTY PERIOD, THE LANDSCAPE CONTRACTOR WILL NOT BE RESPONSIBLE FOR PLANT DEATH CAUSED BY UNUSUAL CLIMATIC CONDITIONS, VANDALISM, THEFT, FIRE, OR POOR MAINTENANCE PRACTICES. THE LANDSCAPE ARCHITECT SHALL HAVE SOLE AUTHORITY TO DETERMINE THE CAUSE OF DEATH.
 PLANT COUNTS PROVIDED ARE ESTIMATES ONLY. CONTRACTOR IS RESPONSIBLE FOR CALCULATING ALL FINAL AREA AND COUNTS.

LANDSCAPE PLANTING SCHEDULE


TREES

SYMBOL	QTY	BOTANICAL / COMMON NAME	SIZE	CONDITION
	44	<i>Acer rubrum</i> 'Autumn Flame' / Autumn Flame Maple	1 3/4" CAL.	B&B
	78	<i>Zelkova serrata</i> 'Green Vase' / Green Vase Zelkova	1 3/4" CAL.	B&B
	68	<i>Liquidambar styraciflua</i> 'Worpleston' / Sweet Gum	1 3/4" CAL.	B&B
	10	<i>Acer saccharum</i> / Sugar Maple	1 1/2" CAL.	B&B
	130	<i>Acer rubrum</i> 'Bowhall' / Bowhall Maple	1 3/4" CAL.	B&B
	36	<i>Lireodendron tulipifera</i> / Tulip Poplar	1 3/4" CAL.	B&B
	53	<i>Amelanchier grandiflora</i> 'Autumn Brilliance' / Serviceberry	6' MIN. HT.	B&B
	6	<i>Sequoiadendron giganteum</i> / Giant Sequoia	6' MIN. HT.	B&B
	50	<i>Thuja plicata</i> 'Excelsa' / Excelsa Red Cedar	6' MIN. HT.	B&B
	37	<i>Pinus nigra</i> / Austrian Pine	6' MIN. HT.	B&B

GROUND COVER

SYMBOL	QTY	BOTANICAL / COMMON NAME	SIZE	CONDITION
		<i>Lonicera pileata</i> / Box Honeysuckle	1 gallon	CON. GRWN, 30" O.C.
		Hydroseeded Lawn		
		Hydroseeded Microclover		

- (1) RECEPTACLE
- (2) BBQ
- (2) BENCH
- (2) PICNIC TABLE

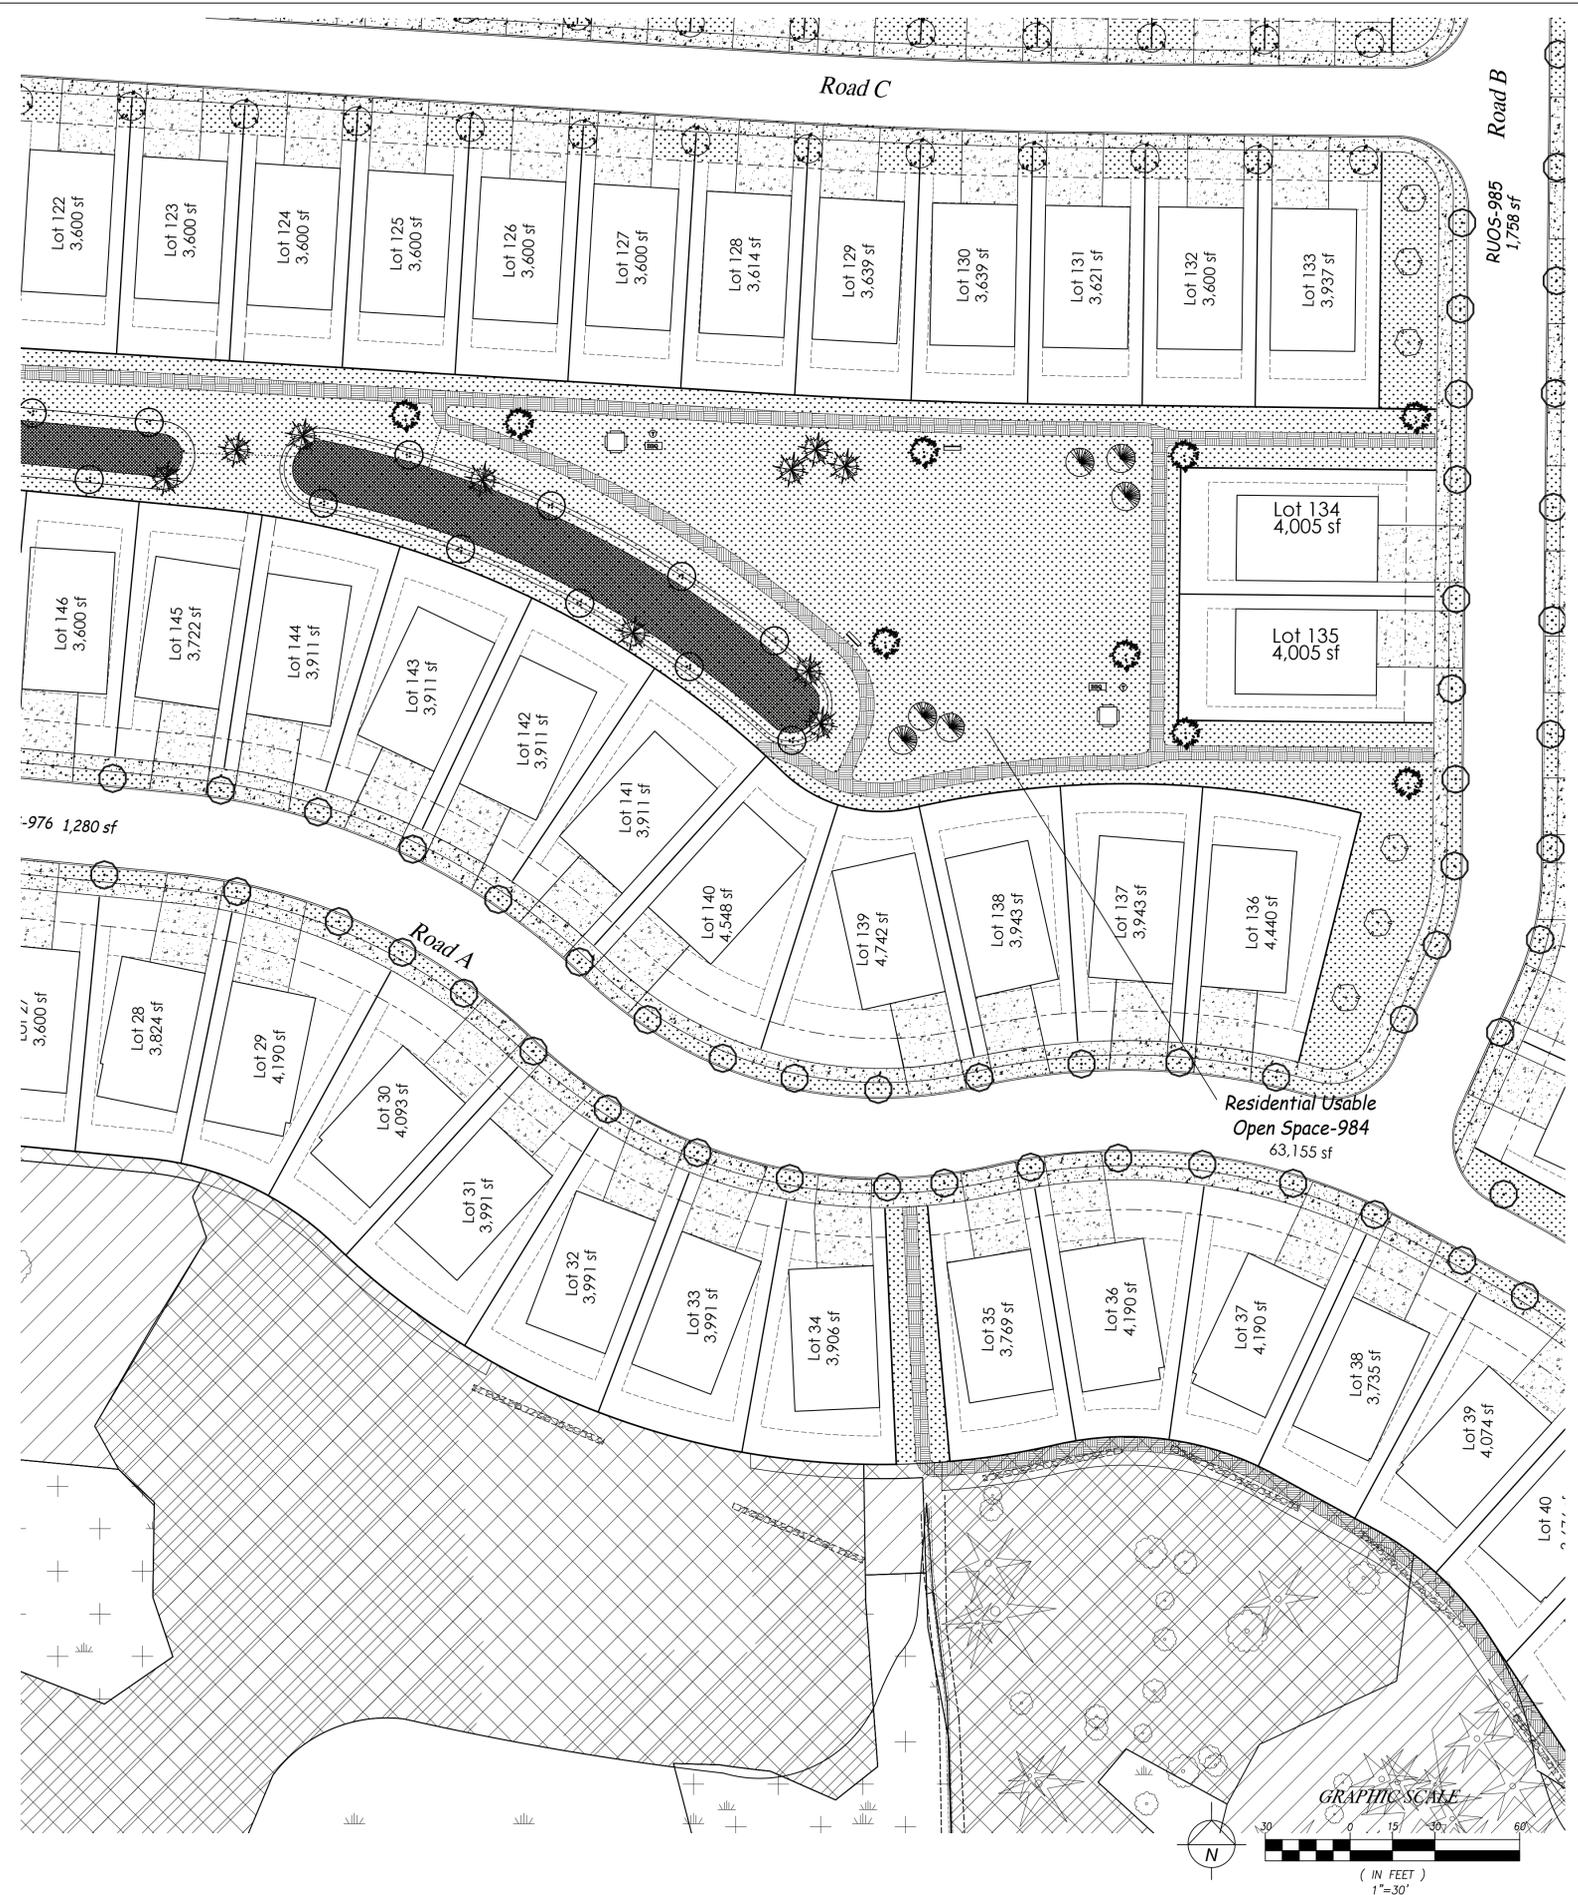

DATE		REVISION		BY	
<p>Paul Jay Landscape Architect 1115 Bridges Road Easton, MA 02842 Tel: 978.659.8159 C: 425.210.1986 E: pauljayla@gmail.com</p>					
<p>Lindsay Project Phase 1 LANDSCAPE PLAN</p>					
<p>APPLICANT: Landtechnologies</p>					
<p>DATE: 1.25.26</p>					
<p>PJLA JOB NO.: DRAWN BY: PJ</p>					
<p>CHECKED BY: PJ</p>					
<p>LANDSCAPE PLAN</p>					
<p>SHEET L-7 OF 8</p>					

GENERAL NOTES

THE GENERAL CONTRACTOR IS TO PROVIDE SUBGRADES 4" BELOW HARD SURFACES PLUS/MINUS .1 FOOT.
 ALL ROUGH GRADING SHALL BE POSITIVE, DRAINING AWAY FROM ALL STRUCTURES.
 ALL STONES LARGER THAN 1.5" DIAMETER SHALL BE REMOVED FROM THE GROWING MEDIUM.
 TOPSOIL SHALL BE PLACED AT A MINIMUM DEPTH OF 4" IN ALL LAWN AND BED AREAS.
 TOPSOIL SHALL BE TILLED INTO THE EXISTING SUBGRADE TO ELIMINATE SOIL INTERFACE PROBLEMS.
 TOPSOIL SHALL BE TOPSOILS NW 3-WAY MIX OR APPROVED EQUAL.
 ALL BED AREAS TO RECEIVE 2" OF FINE GROUND FIR OR HEMLOCK BARK, COMPOSITION MULCHES ARE NOT AN ACCEPTABLE ALTERNATIVE.
 TREES AND SHRUBS ARE TO BE PLANTED AT A DEPTH 3/4" HIGHER THAN THE LEVEL THAT THEY WERE GROWN IN THE NURSERY.
 BARK MULCH IS NOT TO BE PLACED ABOVE THE ROOT CROWN.
 ALL PLANTS SHALL AT LEAST CONFORM TO THE MINIMUM STANDARD ESTABLISHED BY THE AMERICAN ASSOCIATION OF NURSERYMEN.
 LAWN AREAS ARE TO BE HYDROSEEDED WITH A PACIFIC NORTHWEST LAWN MIX PER MANUFACTURER'S SPECIFICATIONS, OR APPROVED EQUAL. REMOVE ALL STONES LARGER THAN 1" FROM LAWN AREAS.
 SUBSTITUTIONS ARE STRONGLY DISCOURAGED. IF PLANT AVAILABILITY IS A PROBLEM, CONTACT THE LANDSCAPE ARCHITECT FOR SOURCES OR ACCEPTABLE ALTERNATIVES.
 IF THE SITE WORK IS DIFFERENT THAN SHOWN ON THE LANDSCAPE PLAN, OR POOR SOILS AND DEBRIS ARE DISCOVERED, REQUIRING CHANGES TO THE LANDSCAPE PLAN, CONTACT THE LANDSCAPE ARCHITECT FOR INSTRUCTION.
 THE LANDSCAPE CONTRACTOR IS RESPONSIBLE FOR MAINTAINING THE LANDSCAPE DURING INSTALLATION, UNTIL FINAL ACCEPTANCE BY THE OWNER'S REPRESENTATIVE.
 THE LANDSCAPE CONTRACTOR SHALL WARRANTY ALL MATERIALS AND WORKMANSHIP FOR A PERIOD OF ONE YEAR, FROM THE TIME OF FINAL ACCEPTANCE.
 DURING THE WARRANTY PERIOD, THE LANDSCAPE CONTRACTOR WILL NOT BE RESPONSIBLE FOR PLANT DEATH CAUSED BY UNUSUAL CLIMATIC CONDITIONS, VANDALISM, THEFT, FIRE, OR POOR MAINTENANCE PRACTICES. THE LANDSCAPE ARCHITECT SHALL HAVE SOLE AUTHORITY TO DETERMINE THE CAUSE OF DEATH.
 PLANT COUNTS PROVIDED ARE ESTIMATES ONLY. CONTRACTOR IS RESPONSIBLE FOR CALCULATING ALL FINAL AREA AND COUNTS.

LANDSCAPE PLANTING SCHEDULE


TREES

SYMBOL	QTY	BOTANICAL / COMMON NAME	SIZE	CONDITION
	44	<i>Acer rubrum</i> 'Autumn Flame' / Autumn Flame Maple	1 3/4" CAL.	B&B
	78	<i>Zelkova serrata</i> 'Green Vase' / Green Vase Zelkova	1 3/4" CAL.	B&B
	68	<i>Liquidambar styraciflua</i> 'Worplesdon' / Sweet Gum	1 3/4" CAL.	B&B
	10	<i>Acer saccharum</i> / Sugar Maple	1 1/2" CAL.	B&B
	130	<i>Acer rubrum</i> 'Bowhall' / Bowhall Maple	1 3/4" CAL.	B&B
	36	<i>Lireodendron tulipifera</i> / Tulip Poplar	1 3/4" CAL.	B&B
	53	<i>Amelanchier grandiflora</i> 'Autumn Brilliance' / Serviceberry	6' MIN. HT.	B&B
	6	<i>Sequoiadendron giganteum</i> / Giant Sequoia	6' MIN. HT.	B&B
	50	<i>Thuja plicata</i> 'Excelsa' / Excelsa Red Cedar	6' MIN. HT.	B&B
	37	<i>Pinus nigra</i> / Austrian Pine	6' MIN. HT.	B&B

GROUND COVER

SYMBOL	QTY	BOTANICAL / COMMON NAME	SIZE	CONDITION
		<i>Lonicera pileata</i> / Box Honeysuckle	1 gallon	CON. GRWN, 30" O.C.
		Hydroseeded Lawn		
		Hydroseeded Microclover		

- (1) RECEPTACLE
- (2) BBQ
- (2) BENCH
- (2) PICNIC TABLE

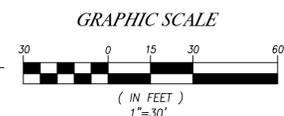

DATE	REVISION	BY

Paul Jay
 Landscape Architect
 1115 Bridges Road
 Easton, MA 02842
 t. 425.980.659/8159
 c. 425.210.1986
 e. pauljayla@gmail.com



Lindsay Project Phase 1
 LANDSCAPE PLAN

APPLICANT:
 Landtechnologies

DATE:
 1.25.26

PJLA JOB NO.:
 DRAWN BY: PJ

CHECKED BY: PJ

LANDSCAPE PLAN

SHEET
L-8
 OF 8