


A PORTION OF SE 1/4, SEC. 21, TWP. 31 N., RGE. 5 E., W.M.

MATCHLINE - SEE SHEET 3 FOR CONTINUATION

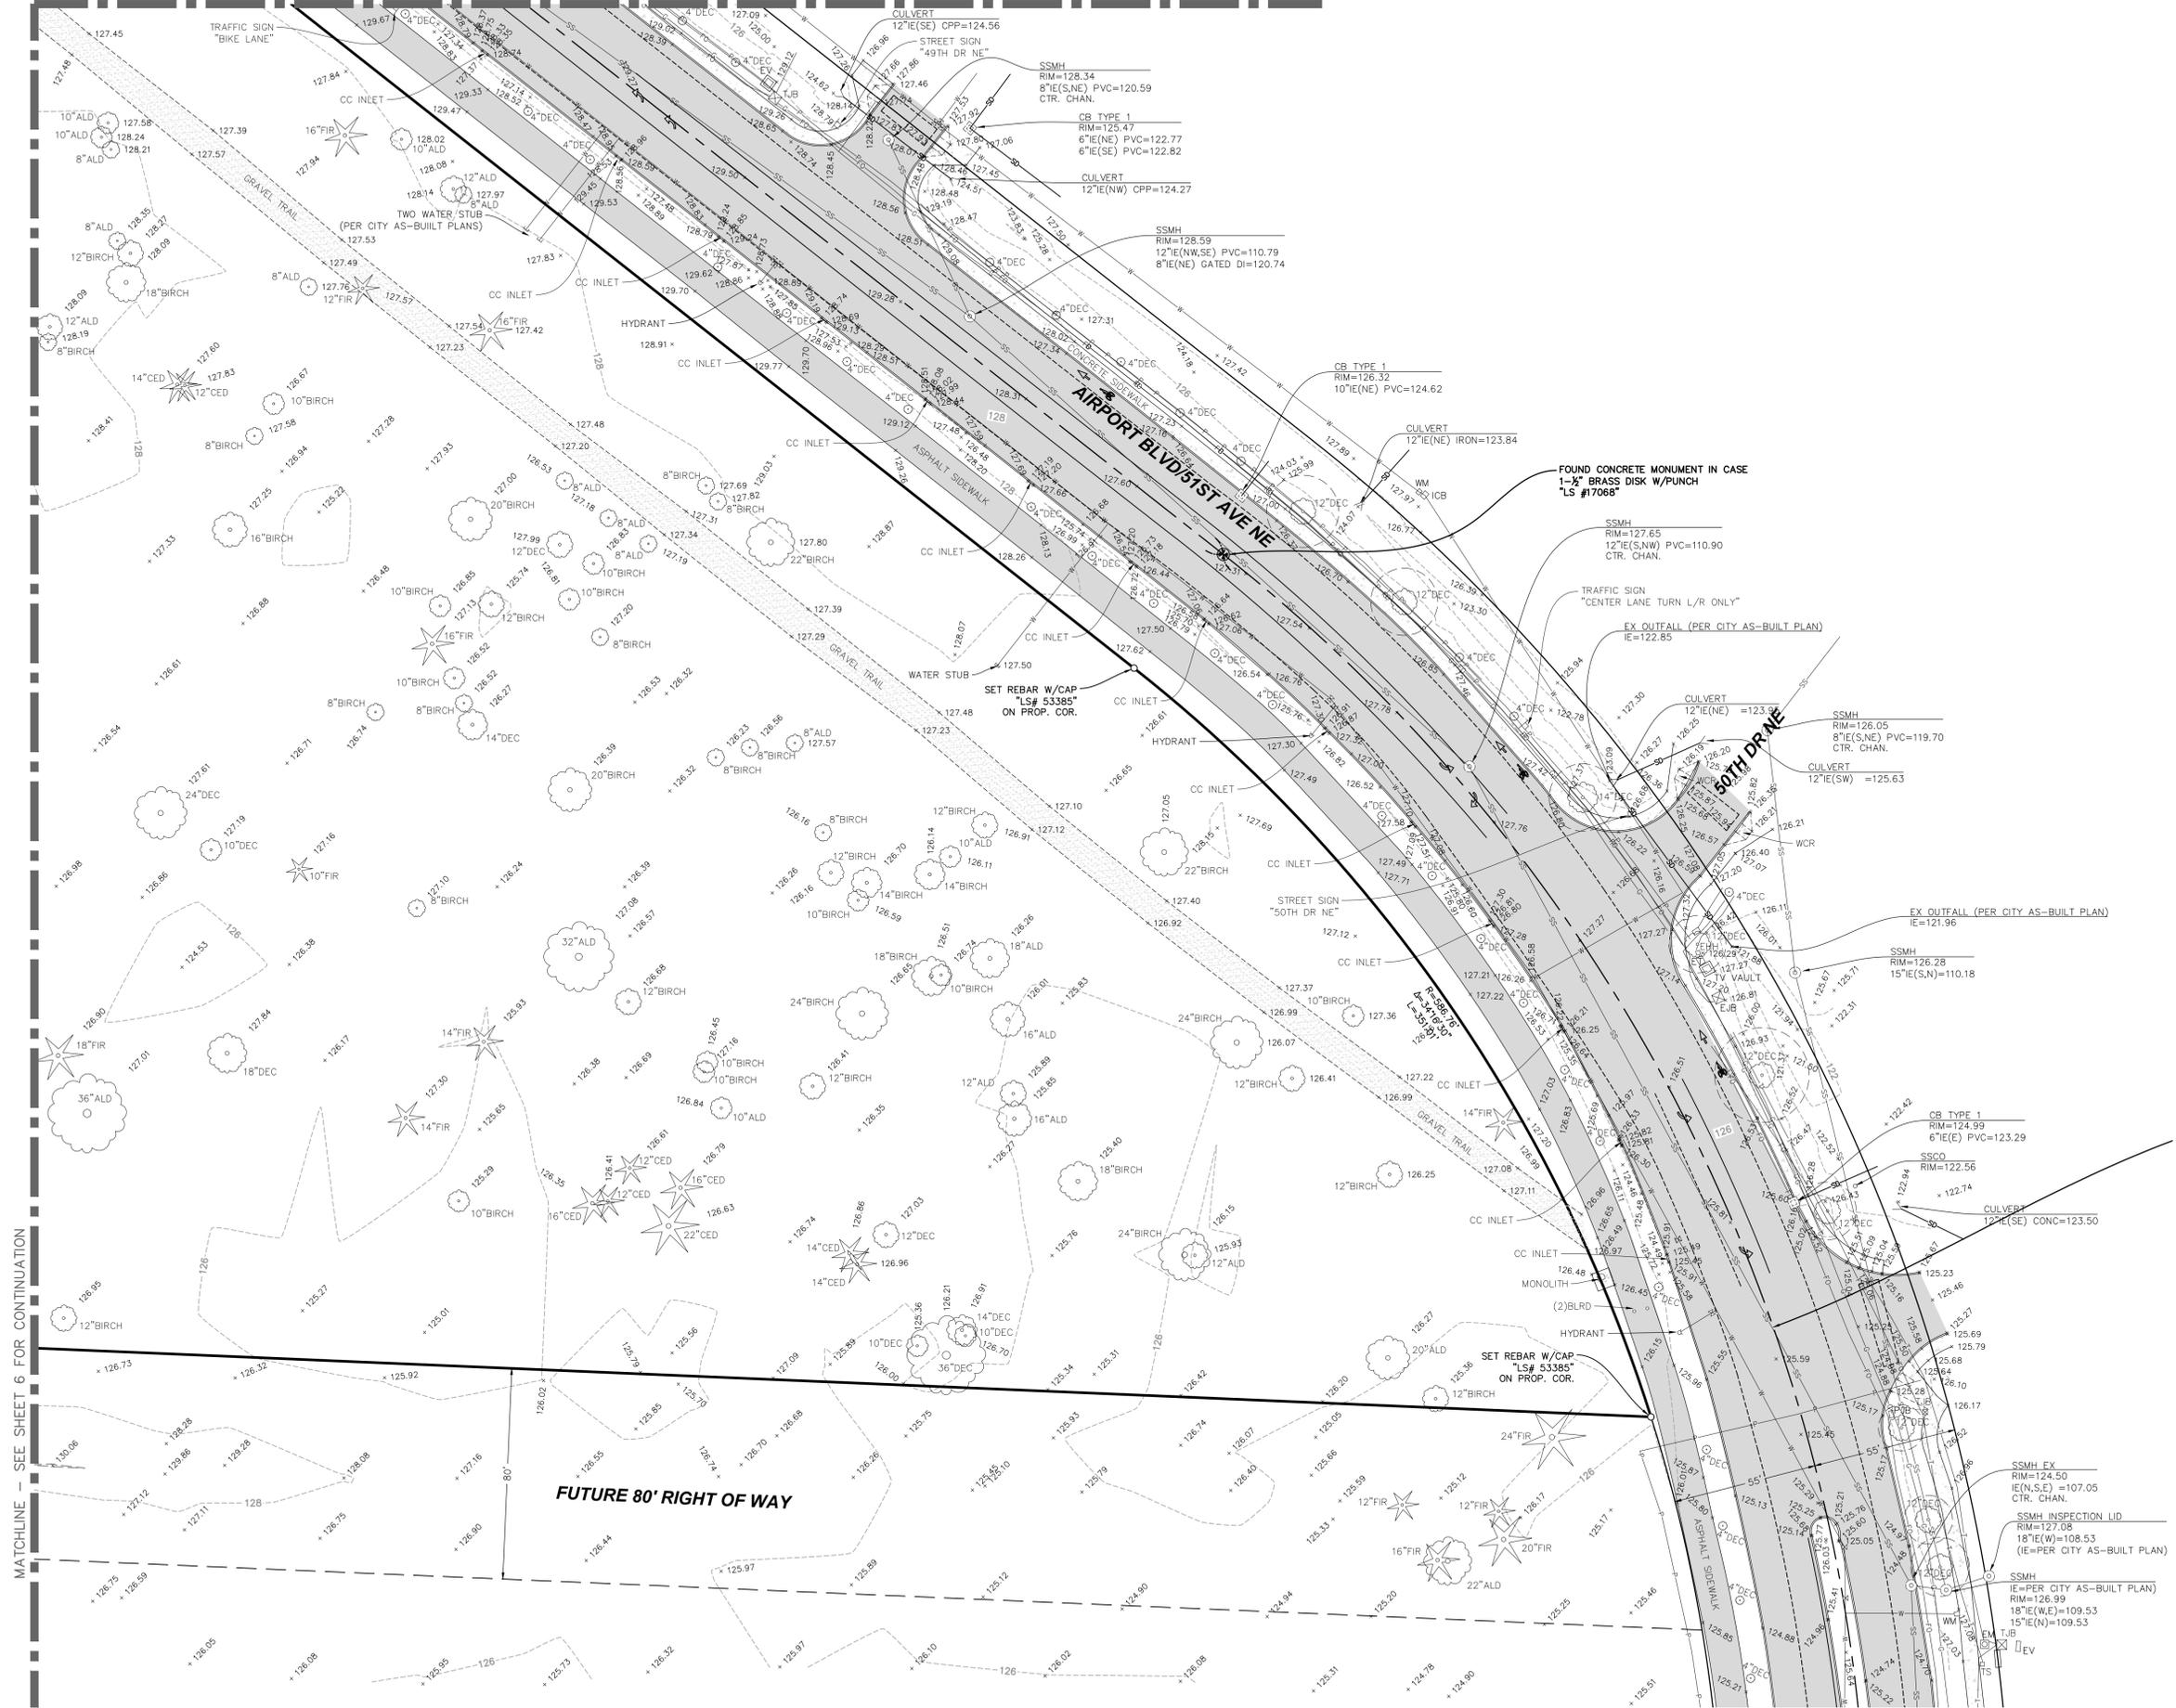

LEGEND

- BLRD BOLLARD
- CC CURB CUT
- SDCO STORM CLEANOUT
- FV FIBER VAULT
- FDM FIBER DOWN MARKER
- CD CONDUIT DROP
- CTV CABLE TV
- CW CONCRETE WALK
- CON CONIFEROUS TREE
- EJB ELECTRIC JUNCTION BOX
- TJB TELEPHONE JUNCTION BOX
- CMP CORRUGATED METAL PIPE
- DI DUCTILE IRON
- CPP CORRUGATED PLASTIC PIPE
- DEC DECIDUOUS TREE
- EHH ELECTRICAL HANDHOLE
- EMH ELECTRICAL HANDHOLE
- FIR FIRE HYDRANT
- FOUND MONUMENT IN CASE
- FOUND REBAR
- GUY ANCHOR
- LIGHT POLE (METAL)
- MANHOLE
- CATCH BASIN TYPE 2
- CATCH BASIN TYPE 1
- CULVERT
- MONITOR WELL
- OHP/OHT OVERHEAD POWER/TELEPHONE
- PP POWER POLE
- SD STORM DRAIN
- TV TELEPHONE VAULT
- W WATER MAIN
- WM WATER METER
- WV WATER VALVE
- BIRCH BIRCH TREE
- CED CEDAR TREE
- CHERRY CHERRY TREE
- COT COTTENWOOD TREE
- DEC DECIDUOUS TREE
- PINE PINE TREE
- DOG DOGWOOD TREE
- FIR FIR TREE
- WL WILLOW TREE
- ALD ALDER TREE
- OAK OAK TREE




30 0 15 30
1 INCH = 30 FT.

DATE	01/04/22	SCALE	1" = 30'	DRAWN BY	ES	CHECKED BY	SB
				NORTH PEAK ASSOCIATES LLC PROFESSIONAL LAND SURVEYORS 17270 WOODINVILLE REDMOND ROAD, NE, SUITE 705 WOODINVILLE, WA 98072 (206) 607-4682 WWW.NORTHPEAKASSOCIATES.COM			
BOUNDARY AND TOPOGRAPHIC SURVEY SMARTCAP AIRNORTH AIRPORT BLVD / 51ST AVE NE				WASHINGTON SNOHOMISH ARLINGTON			
JOB NO.				21-117			
SHEET				2 OF 10			


A PORTION OF SE 1/4, SEC. 21, TWP. 31 N., RGE.5 E., W.M.

MATCHLINE - SEE SHEET 4 FOR CONTINUATION

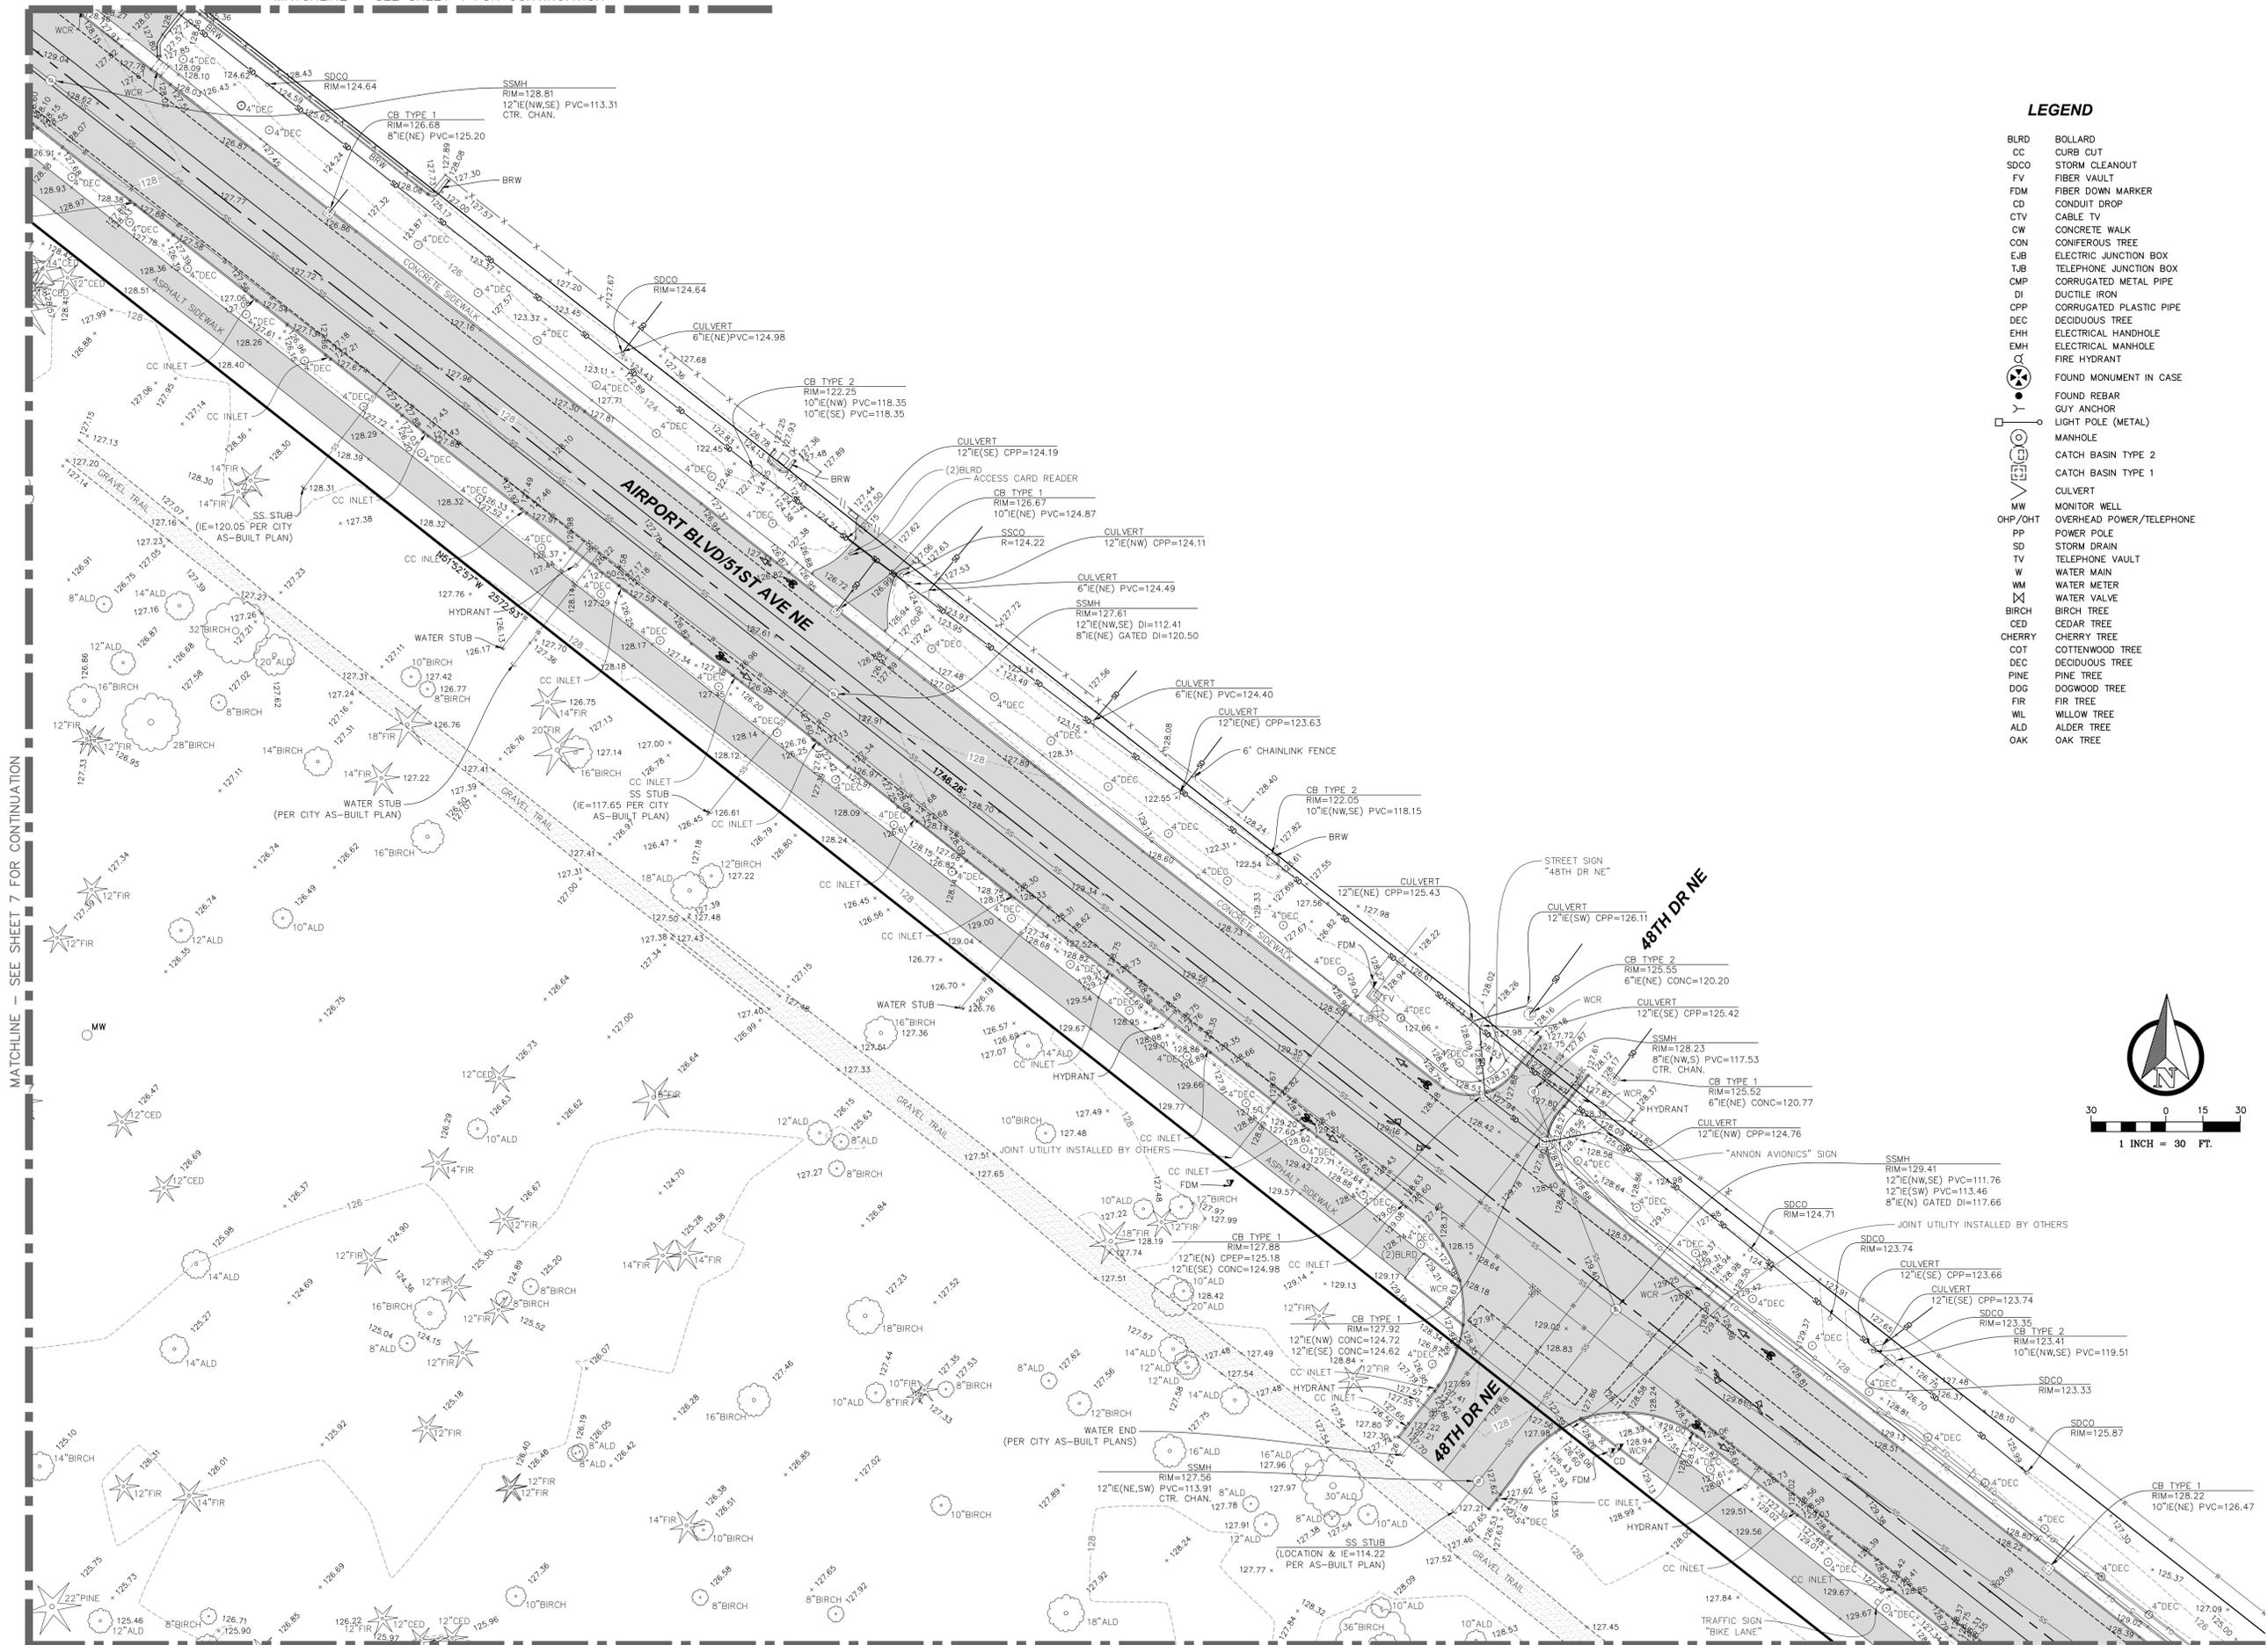

LEGEND

- BLRD BOLLARD
- CC CURB CUT
- SDCO STORM CLEANOUT
- FV FIBER VAULT
- FDM FIBER DOWN MARKER
- CD CONDUIT DROP
- CTV CABLE TV
- CW CONCRETE WALK
- CON CONIFEROUS TREE
- EJB ELECTRIC JUNCTION BOX
- TJB TELEPHONE JUNCTION BOX
- CMP CORRUGATED METAL PIPE
- DI DUCTILE IRON
- CPP CORRUGATED PLASTIC PIPE
- DEC DECIDUOUS TREE
- EHH ELECTRICAL HANDHOLE
- EMH ELECTRICAL MANHOLE
- FIRE HYDRANT
- FOUND MONUMENT IN CASE
- FOUND REBAR
- GUY ANCHOR
- LIGHT POLE (METAL)
- MANHOLE
- CATCH BASIN TYPE 2
- CATCH BASIN TYPE 1
- CULVERT
- MW MONITOR WELL
- OHP/OHT OVERHEAD POWER/TELEPHONE
- PP POWER POLE
- SD STORM DRAIN
- TV TELEPHONE VAULT
- W WATER MAIN
- WM WATER METER
- WV WATER VALVE
- BIRCH BIRCH TREE
- CED CEDAR TREE
- CHERRY CHERRY TREE
- COT COTTONWOOD TREE
- DEC DECIDUOUS TREE
- PINE PINE TREE
- DOG DOGWOOD TREE
- FIR FIR TREE
- WIL WILLOW TREE
- ALD ALDER TREE
- OAK OAK TREE

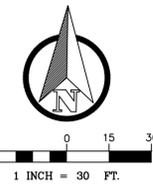


MATCHLINE - SEE SHEET 7 FOR CONTINUATION

MATCHLINE - SEE SHEETS 6 AND 2 FOR CONTINUATION

DATE	01/04/22	SCALE	1" = 30'	DRAWN BY	ES	CHECKED BY	SB
				NORTH PEAK ASSOCIATES LLC PROFESSIONAL LAND SURVEYORS 17270 WOODINVILLE REDMOND ROAD NE, SUITE 705 WOODINVILLE, WA 98072 (206) 601-4682 WWW.NORTHPEAKASSOCIATES.COM			
BOUNDARY AND TOPOGRAPHIC SURVEY SMARTCAP AIRNORTH AIRPORT BLVD / 51ST AVENUE				WASHINGTON SNOHOMISH ARLINGTON			
JOB NO.				21-117			
SHEET				3 OF 10			


A PORTION OF SE 1/4, SEC. 21, TWP. 31 N., RGE.5 E., W.M.

MATCHLINE - SEE SHEET 5 FOR CONTINUATION

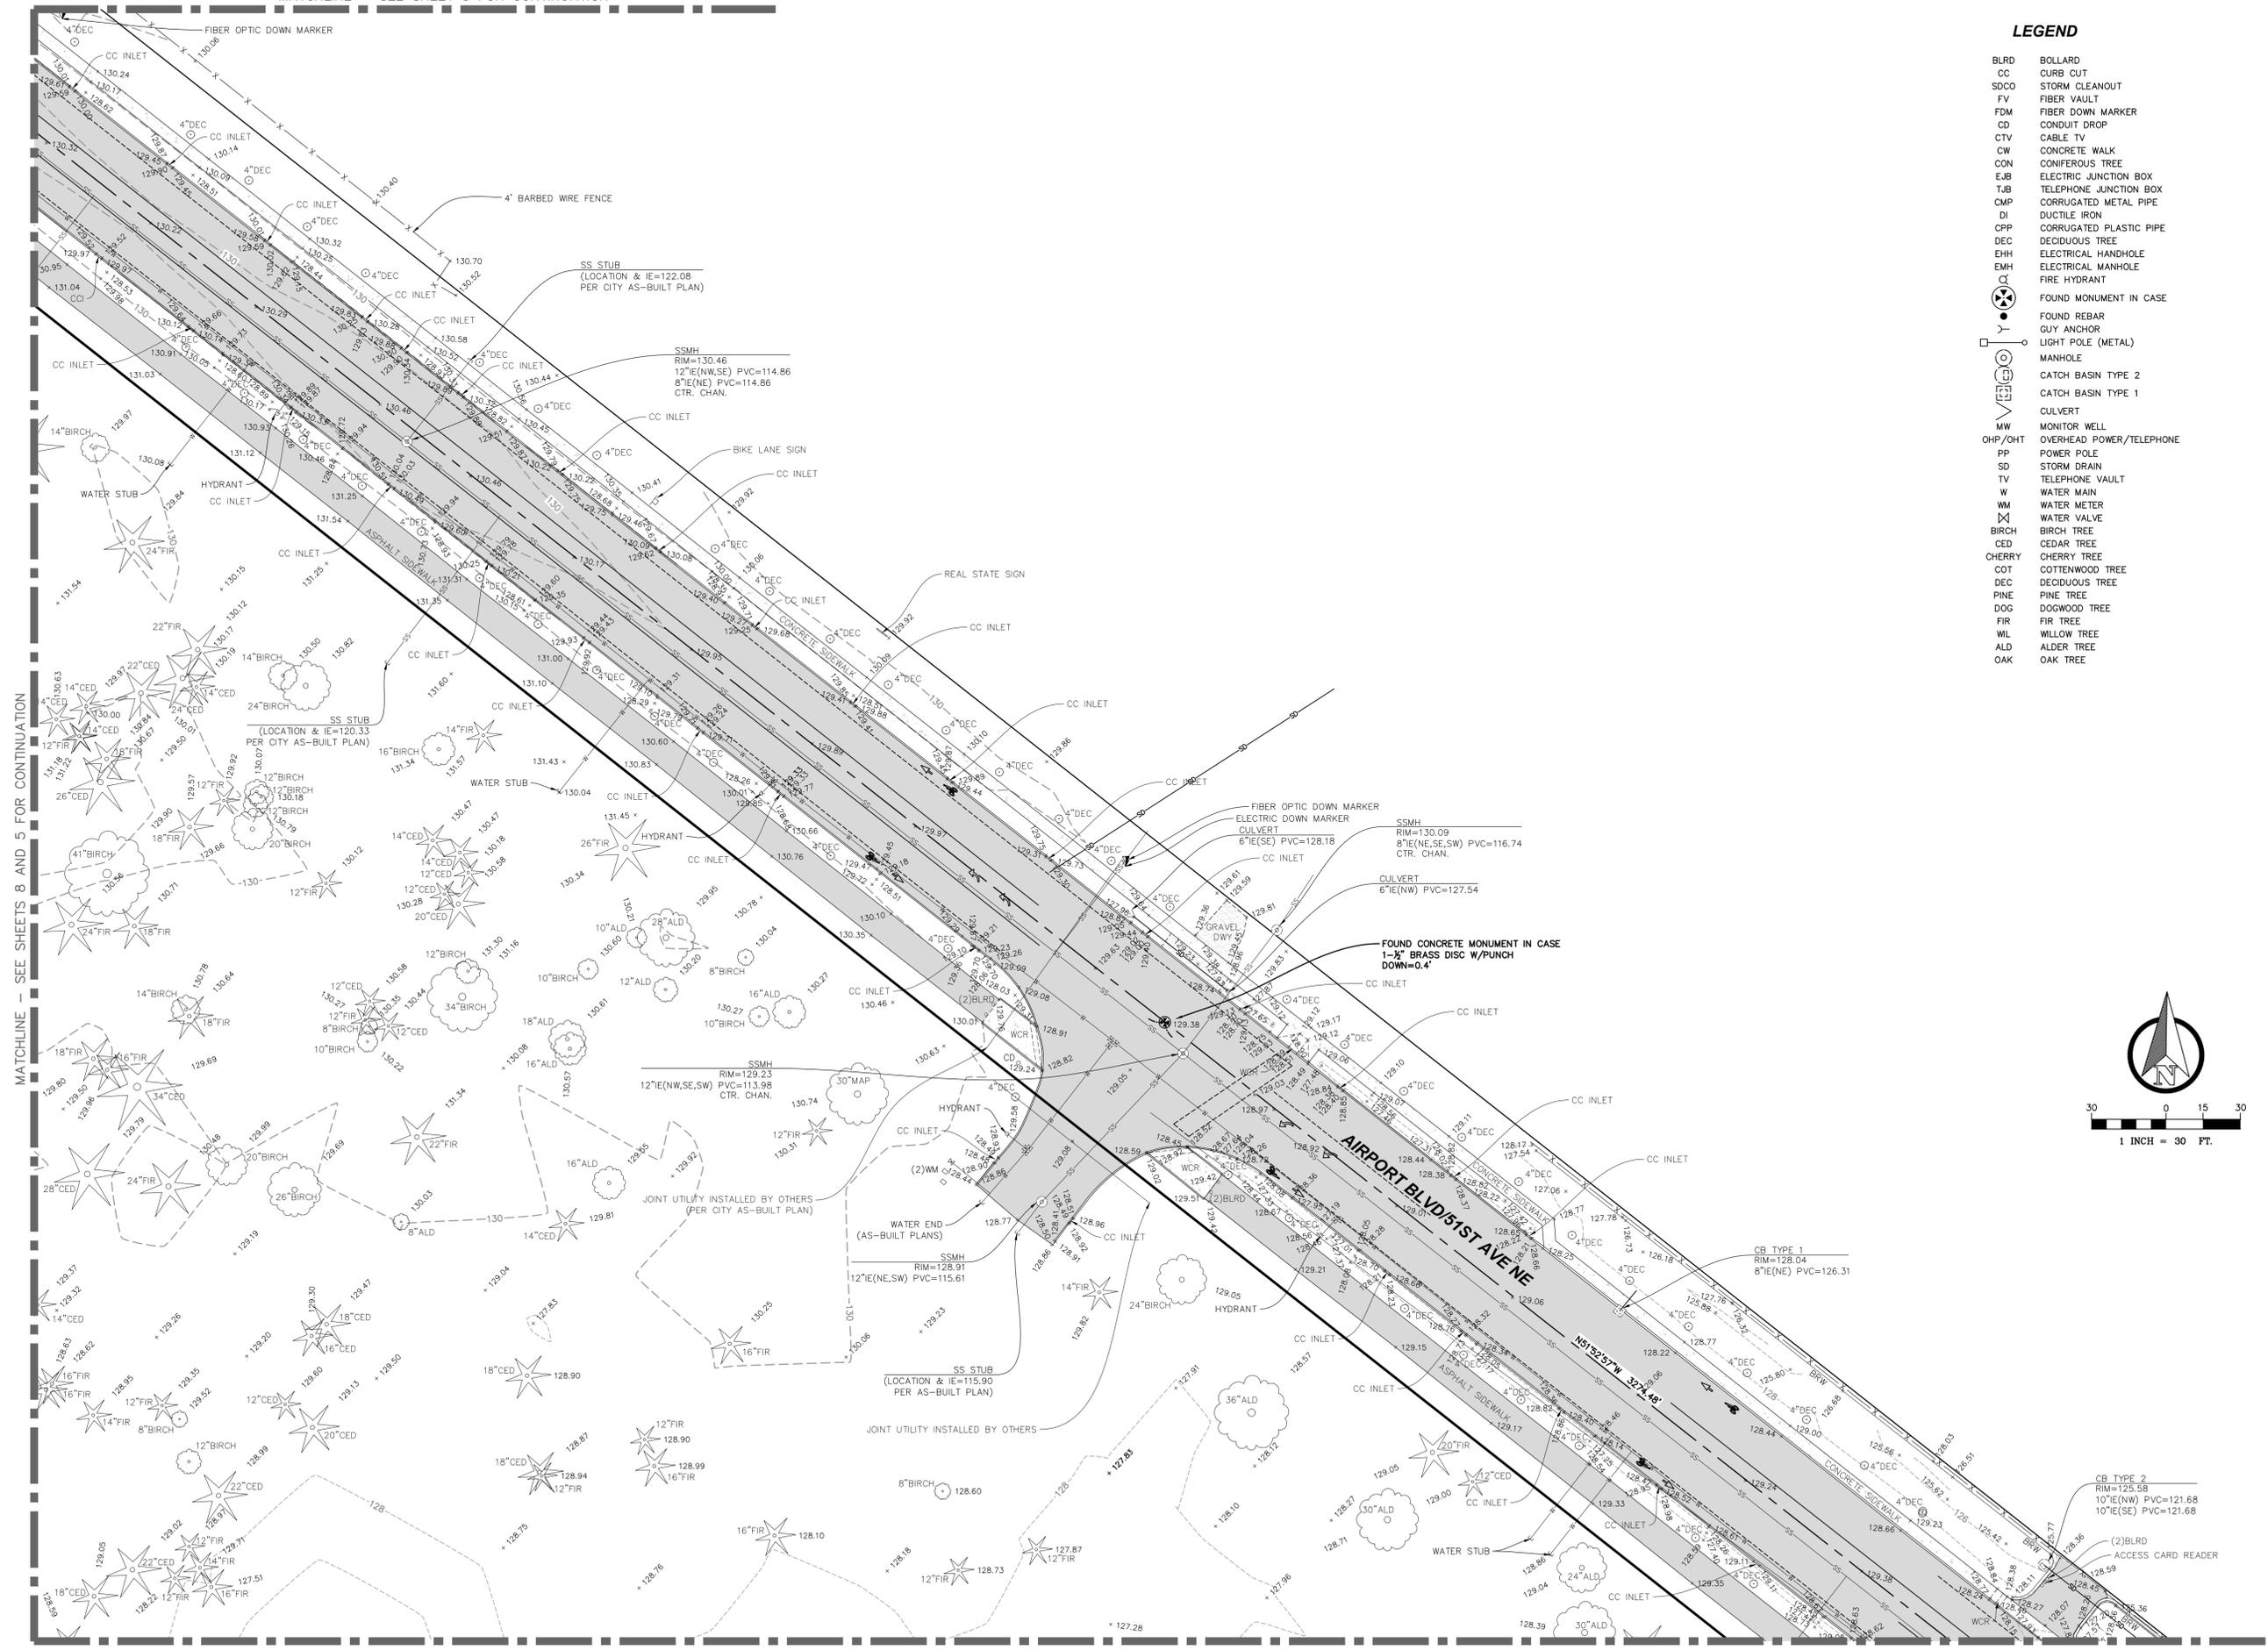

LEGEND

- BLRD BOLLARD
- CC CURB CUT
- SDCO STORM CLEANOUT
- FV FIBER VAULT
- FDM FIBER DOWN MARKER
- CD CONDUIT DROP
- CTV CABLE TV
- CW CONCRETE WALK
- CON CONIFEROUS TREE
- EJB ELECTRIC JUNCTION BOX
- TJB TELEPHONE JUNCTION BOX
- OMP CORRUGATED METAL PIPE
- DI DUCTILE IRON
- CPP CORRUGATED PLASTIC PIPE
- DEC DECIDUOUS TREE
- EHH ELECTRICAL HANDHOLE
- EMH ELECTRICAL MANHOLE
- FMH FIRE HYDRANT
- FOUND MONUMENT IN CASE
- FOUND REBAR
- GUY ANCHOR
- LIGHT POLE (METAL)
- MANHOLE
- CATCH BASIN TYPE 2
- CATCH BASIN TYPE 1
- CULVERT
- MW MONITOR WELL
- OMP/OHT OVERHEAD POWER/TELEPHONE
- PP POWER POLE
- SD STORM DRAIN
- TV TELEPHONE VAULT
- W WATER MAIN
- WM WATER METER
- WV WATER VALVE
- BIRCH BIRCH TREE
- CED CEDAR TREE
- CHERRY CHERRY TREE
- COT COTTENWOOD TREE
- DEC DECIDUOUS TREE
- PINE PINE TREE
- DOGWOOD FIR TREE
- WILLOW WILLOW TREE
- ALD ALDER TREE
- OAK OAK TREE

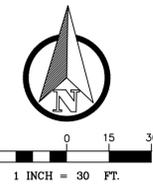


MATCHLINE - SEE SHEETS 8 AND 5 FOR CONTINUATION

MATCHLINE - SEE SHEETS 7 AND 3 FOR CONTINUATION


DATE	01/04/22	SCALE	1" = 30'	DRAWN BY	ES	CHECKED BY	SB
				NORTH PEAK ASSOCIATES LLC PROFESSIONAL LAND SURVEYORS 17270 WOODINVILLE REDMOND ROAD, NE, SUITE 705 WOODINVILLE, WA 98072 (206) 607-4682 WWW.NORTHPEAKASSOCIATES.COM			
BOUNDARY AND TOPOGRAPHIC SURVEY SMARTCAP AIRNORTH AIRPORT BLVD / 51ST AVENUE				WASHINGTON SNOHOMISH ARLINGTON			
JOB NO.		21-117					
SHEET		4 OF 10					

A PORTION OF SE 1/4, SEC. 21, TWP. 31 N., RGE.5 E., W.M.

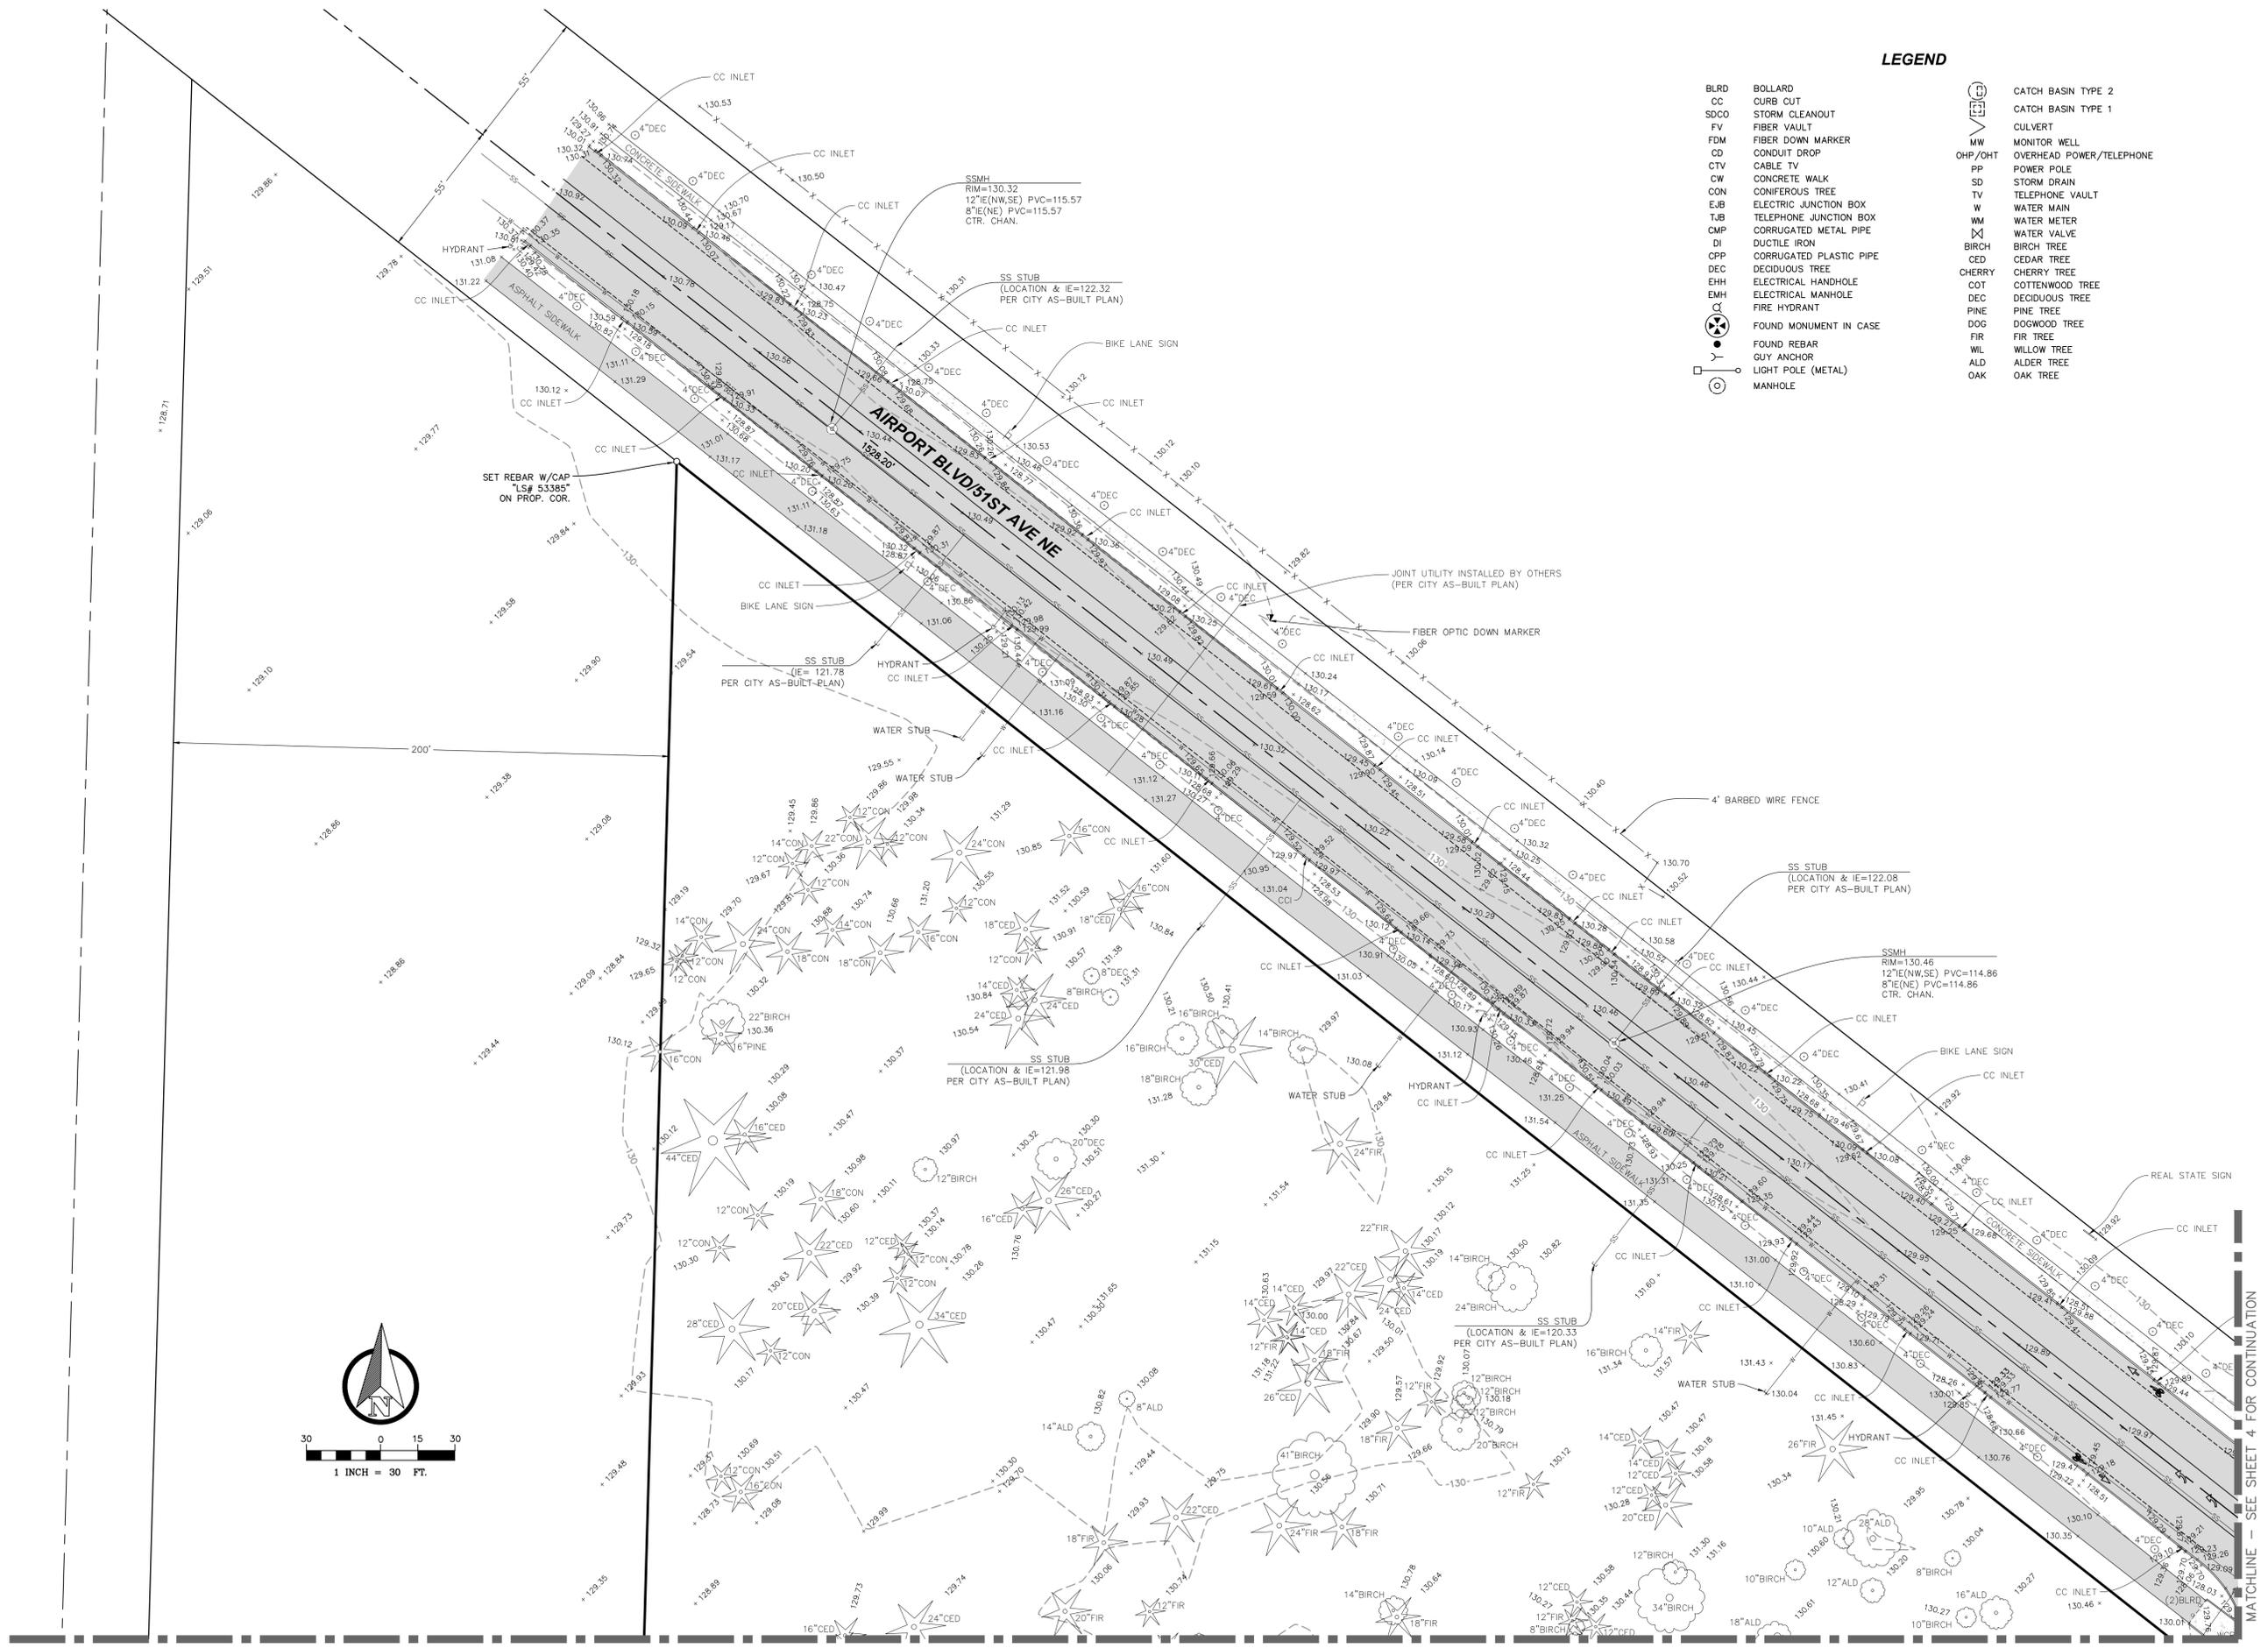

LEGEND

- | | | | |
|------|-------------------------|--|--------------------------|
| BLRD | BOLLARD | | CATCH BASIN TYPE 2 |
| CC | CURB CUT | | CATCH BASIN TYPE 1 |
| SDCO | STORM CLEANOUT | | CULVERT |
| FV | FIBER VAULT | | MONITOR WELL |
| FDM | FIBER DOWN MARKER | | OVERHEAD POWER/TELEPHONE |
| CD | CONDUIT DROP | | POWER POLE |
| CTV | CABLE TV | | STORM DRAIN |
| CW | CONCRETE WALK | | TELEPHONE VAULT |
| CON | CONIFEROUS TREE | | WATER MAIN |
| EJB | ELECTRIC JUNCTION BOX | | WATER METER |
| TJB | TELEPHONE JUNCTION BOX | | WATER VALVE |
| CMP | CORRUGATED METAL PIPE | | BIRCH TREE |
| DI | DUCTILE IRON | | CEDAR TREE |
| CPP | CORRUGATED PLASTIC PIPE | | CHERRY TREE |
| DEC | DECIDUOUS TREE | | COTTONWOOD TREE |
| EHH | ELECTRICAL HANDHOLE | | DECIDUOUS TREE |
| EMH | ELECTRICAL MANHOLE | | PINE TREE |
| CH | FIRE HYDRANT | | DOGWOOD TREE |
| | FOUND MONUMENT IN CASE | | FIR TREE |
| | FOUND REBAR | | WILLOW TREE |
| | GUY ANCHOR | | ALDER TREE |
| | LIGHT POLE (METAL) | | OAK TREE |
| | MANHOLE | | |

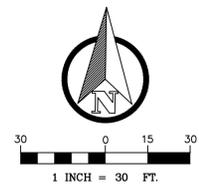

DATE	01/04/22	SCALE	1" = 30'	DRAWN BY
				ES
			CHECKED BY	SB
NORTH PEAK ASSOCIATES LLC PROFESSIONAL LAND SURVEYORS 17270 WOODINVILLE REDMOND ROAD, NE, SUITE 705 WOODINVILLE, WA 98072 (206) 607-4682 WWW.NORTHPEAKASSOCIATES.COM				
BOUNDARY AND TOPOGRAPHIC SURVEY SMARTCAP AIRNORTH AIRPORT BLVD / 51ST AVENUE		WASHINGTON SNOHOMISH ARLINGTON		
JOB NO.	21-117			
SHEET	5 OF 10			

MATCHLINE - SEE SHEETS 8 AND 4 FOR CONTINUATION


MATCHLINE - SEE SHEET 4 FOR CONTINUATION

A PORTION OF SE 1/4, SEC. 21, TWP. 31 N., RGE. 5 E., W.M.


MATCHLINE - SEE SHEETS 7 AND 3 FOR CONTINUATION

- LEGEND**
- BLRD BOLLARD
 - CC CURB CUT
 - SDCO STORM CLEANOUT
 - FV FIBER VAULT
 - FDM FIBER DOWN MARKER
 - CD CONDUIT DROP
 - CTV CABLE TV
 - CW CONCRETE WALK
 - CON CONIFEROUS TREE
 - EJB ELECTRIC JUNCTION BOX
 - TJB TELEPHONE JUNCTION BOX
 - CMP CORRUGATED METAL PIPE
 - DI DUCTILE IRON
 - CPP CORRUGATED PLASTIC PIPE
 - DEC DECIDUOUS TREE
 - EHM ELECTRICAL HANDHOLE
 - EMH ELECTRICAL MANHOLE
 - FH FIRE HYDRANT
 - FOUND MONUMENT IN CASE
 - FOUND REBAR
 - GUY ANCHOR
 - LIGHT POLE (METAL)
 - MANHOLE
 - CATCH BASIN TYPE 2
 - CATCH BASIN TYPE 1
 - CULVERT
 - MW MONITOR WELL
 - OHP/OHT OVERHEAD POWER/TELEPHONE
 - PP POWER POLE
 - SD STORM DRAIN
 - TV TELEPHONE VAULT
 - W WATER MAIN
 - WM WATER METER
 - WV WATER VALVE
 - BIRCH BIRCH TREE
 - CED CEDAR TREE
 - CHERRY CHERRY TREE
 - COT COTTENWOOD TREE
 - DEC DECIDUOUS TREE
 - PINE PINE TREE
 - DOG DOGWOOD TREE
 - FIR FIR TREE
 - WIL WILLOW TREE
 - ALD ALDER TREE
 - OAK OAK TREE

MATCHLINE - SEE SHEET 9 FOR CONTINUATION

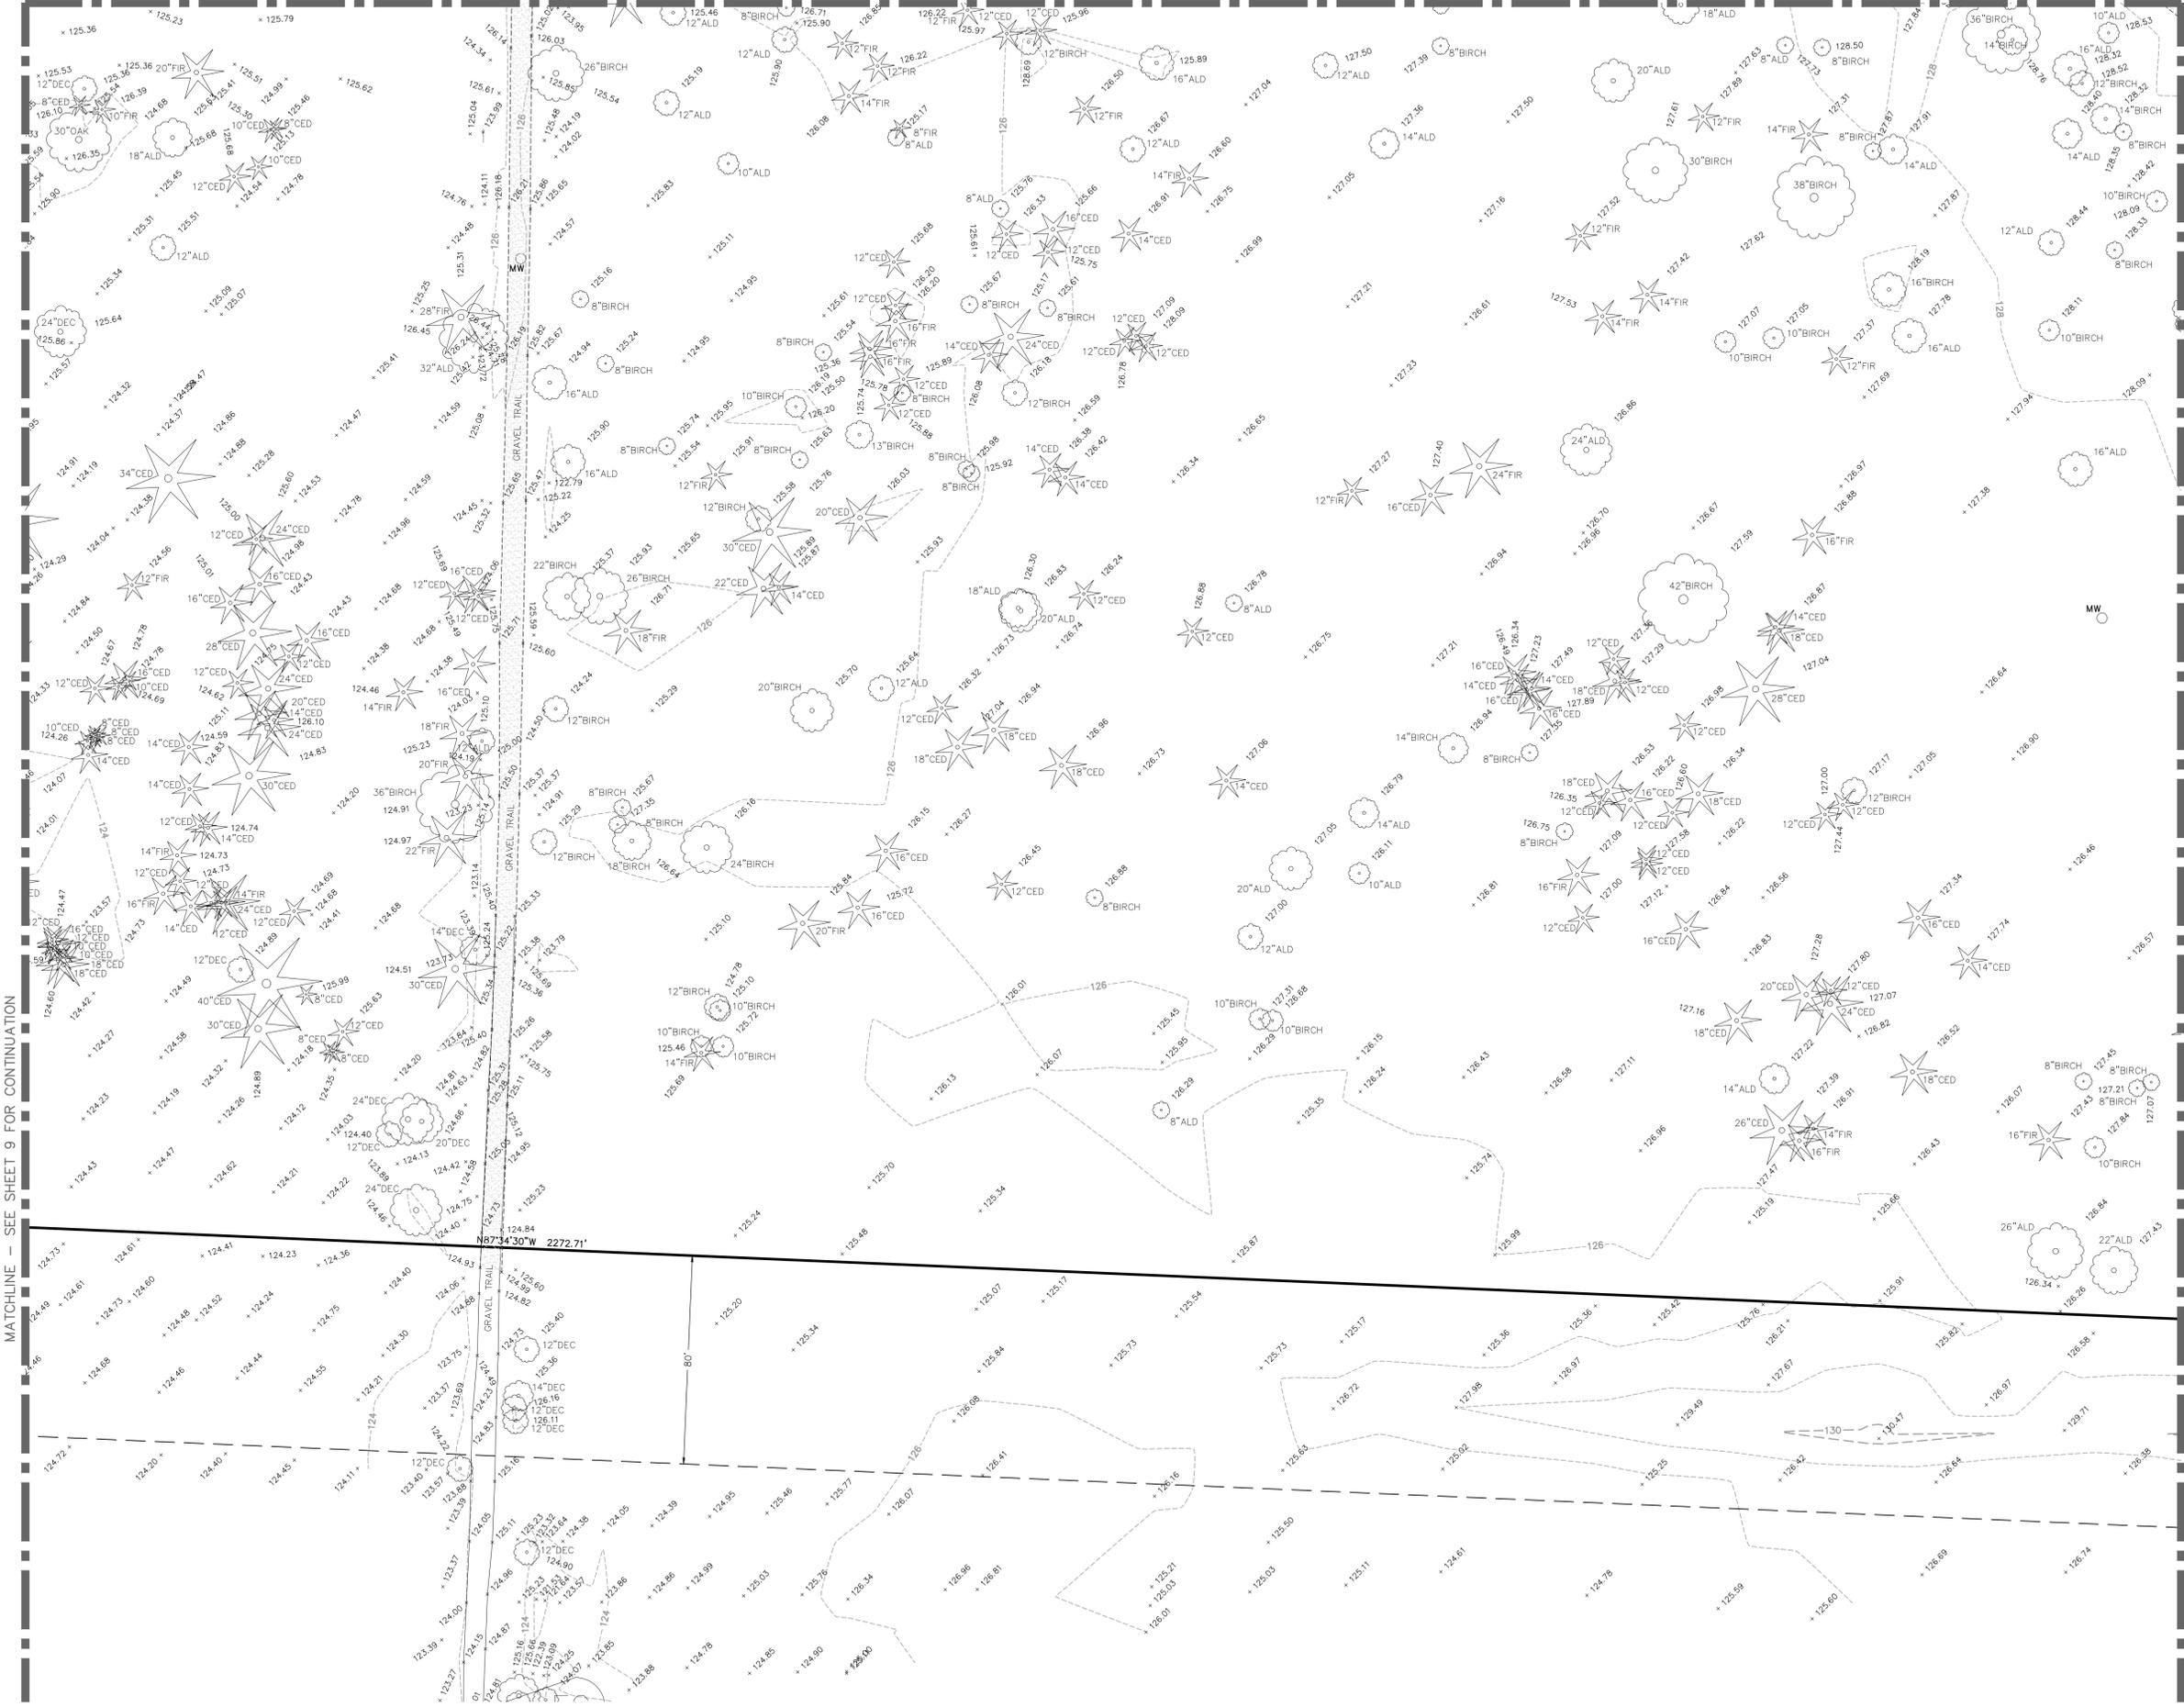

MATCHLINE - SEE SHEET 2 FOR CONTINUATION

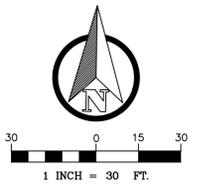


DATE	01/04/22	SCALE	1" = 30'	DRAWN BY	ES	CHECKED BY	SB
				NORTH PEAK ASSOCIATES LLC PROFESSIONAL LAND SURVEYORS 17270 WOODINVILLE REDMOND ROAD, NE, SUITE 705 WOODINVILLE, WA 98072 (206) 601-4682 WWW.NORTHPEAKASSOCIATES.COM			
BOUNDARY AND TOPOGRAPHIC SURVEY SMARTCAP AIRNORTH AIRPORT BLVD / 51ST AVE NE				WASHINGTON SNOHOMISH			
JOB NO.				21-117			
SHEET				6 OF 10			

A PORTION OF SE 1/4, SEC. 21, TWP. 31 N., RGE. 5 E., W.M.

MATCHLINE - SEE SHEET 4 FOR CONTINUATION


- LEGEND**
- BLRD BOLLARD
 - CC CURB CUT
 - SDCO STORM CLEANOUT
 - FV FIBER VAULT
 - FD FIBER DOWN MARKER
 - CD CONDUIT DROP
 - CTV CABLE TV
 - CW CONCRETE WALK
 - CON CONIFEROUS TREE
 - EJB ELECTRIC JUNCTION BOX
 - TJB TELEPHONE JUNCTION BOX
 - CMP CORRUGATED METAL PIPE
 - DI DUCTILE IRON
 - CPP CORRUGATED PLASTIC PIPE
 - DEC DECIDUOUS TREE
 - EHH ELECTRICAL HANDHOLE
 - EMH ELECTRICAL MANHOLE
 - FR FIRE HYDRANT
 - FM FOUND MONUMENT IN CASE
 - FR FOUND REBAR
 - GA GUY ANCHOR
 - LP LIGHT POLE (METAL)
 - MN MANHOLE
 - CB2 CATCH BASIN TYPE 2
 - CB1 CATCH BASIN TYPE 1
 - CULV CULVERT
 - MW MONITOR WELL
 - OHP/OHT OVERHEAD POWER/TELEPHONE
 - PP POWER POLE
 - SD STORM DRAIN
 - TV TELEPHONE VAULT
 - W WATER MAIN
 - WM WATER METER
 - WV WATER VALVE
 - BIRCH BIRCH TREE
 - CED CEDAR TREE
 - CHERRY CHERRY TREE
 - COT COTTENWOOD TREE
 - DEC DECIDUOUS TREE
 - PINE PINE TREE
 - DOG DOGWOOD TREE
 - FIR FIR TREE
 - WL WILLOW TREE
 - ALD ALDER TREE
 - OAK OAK TREE

MATCHLINE - SEE SHEETS 8 AND 10 FOR CONTINUATION

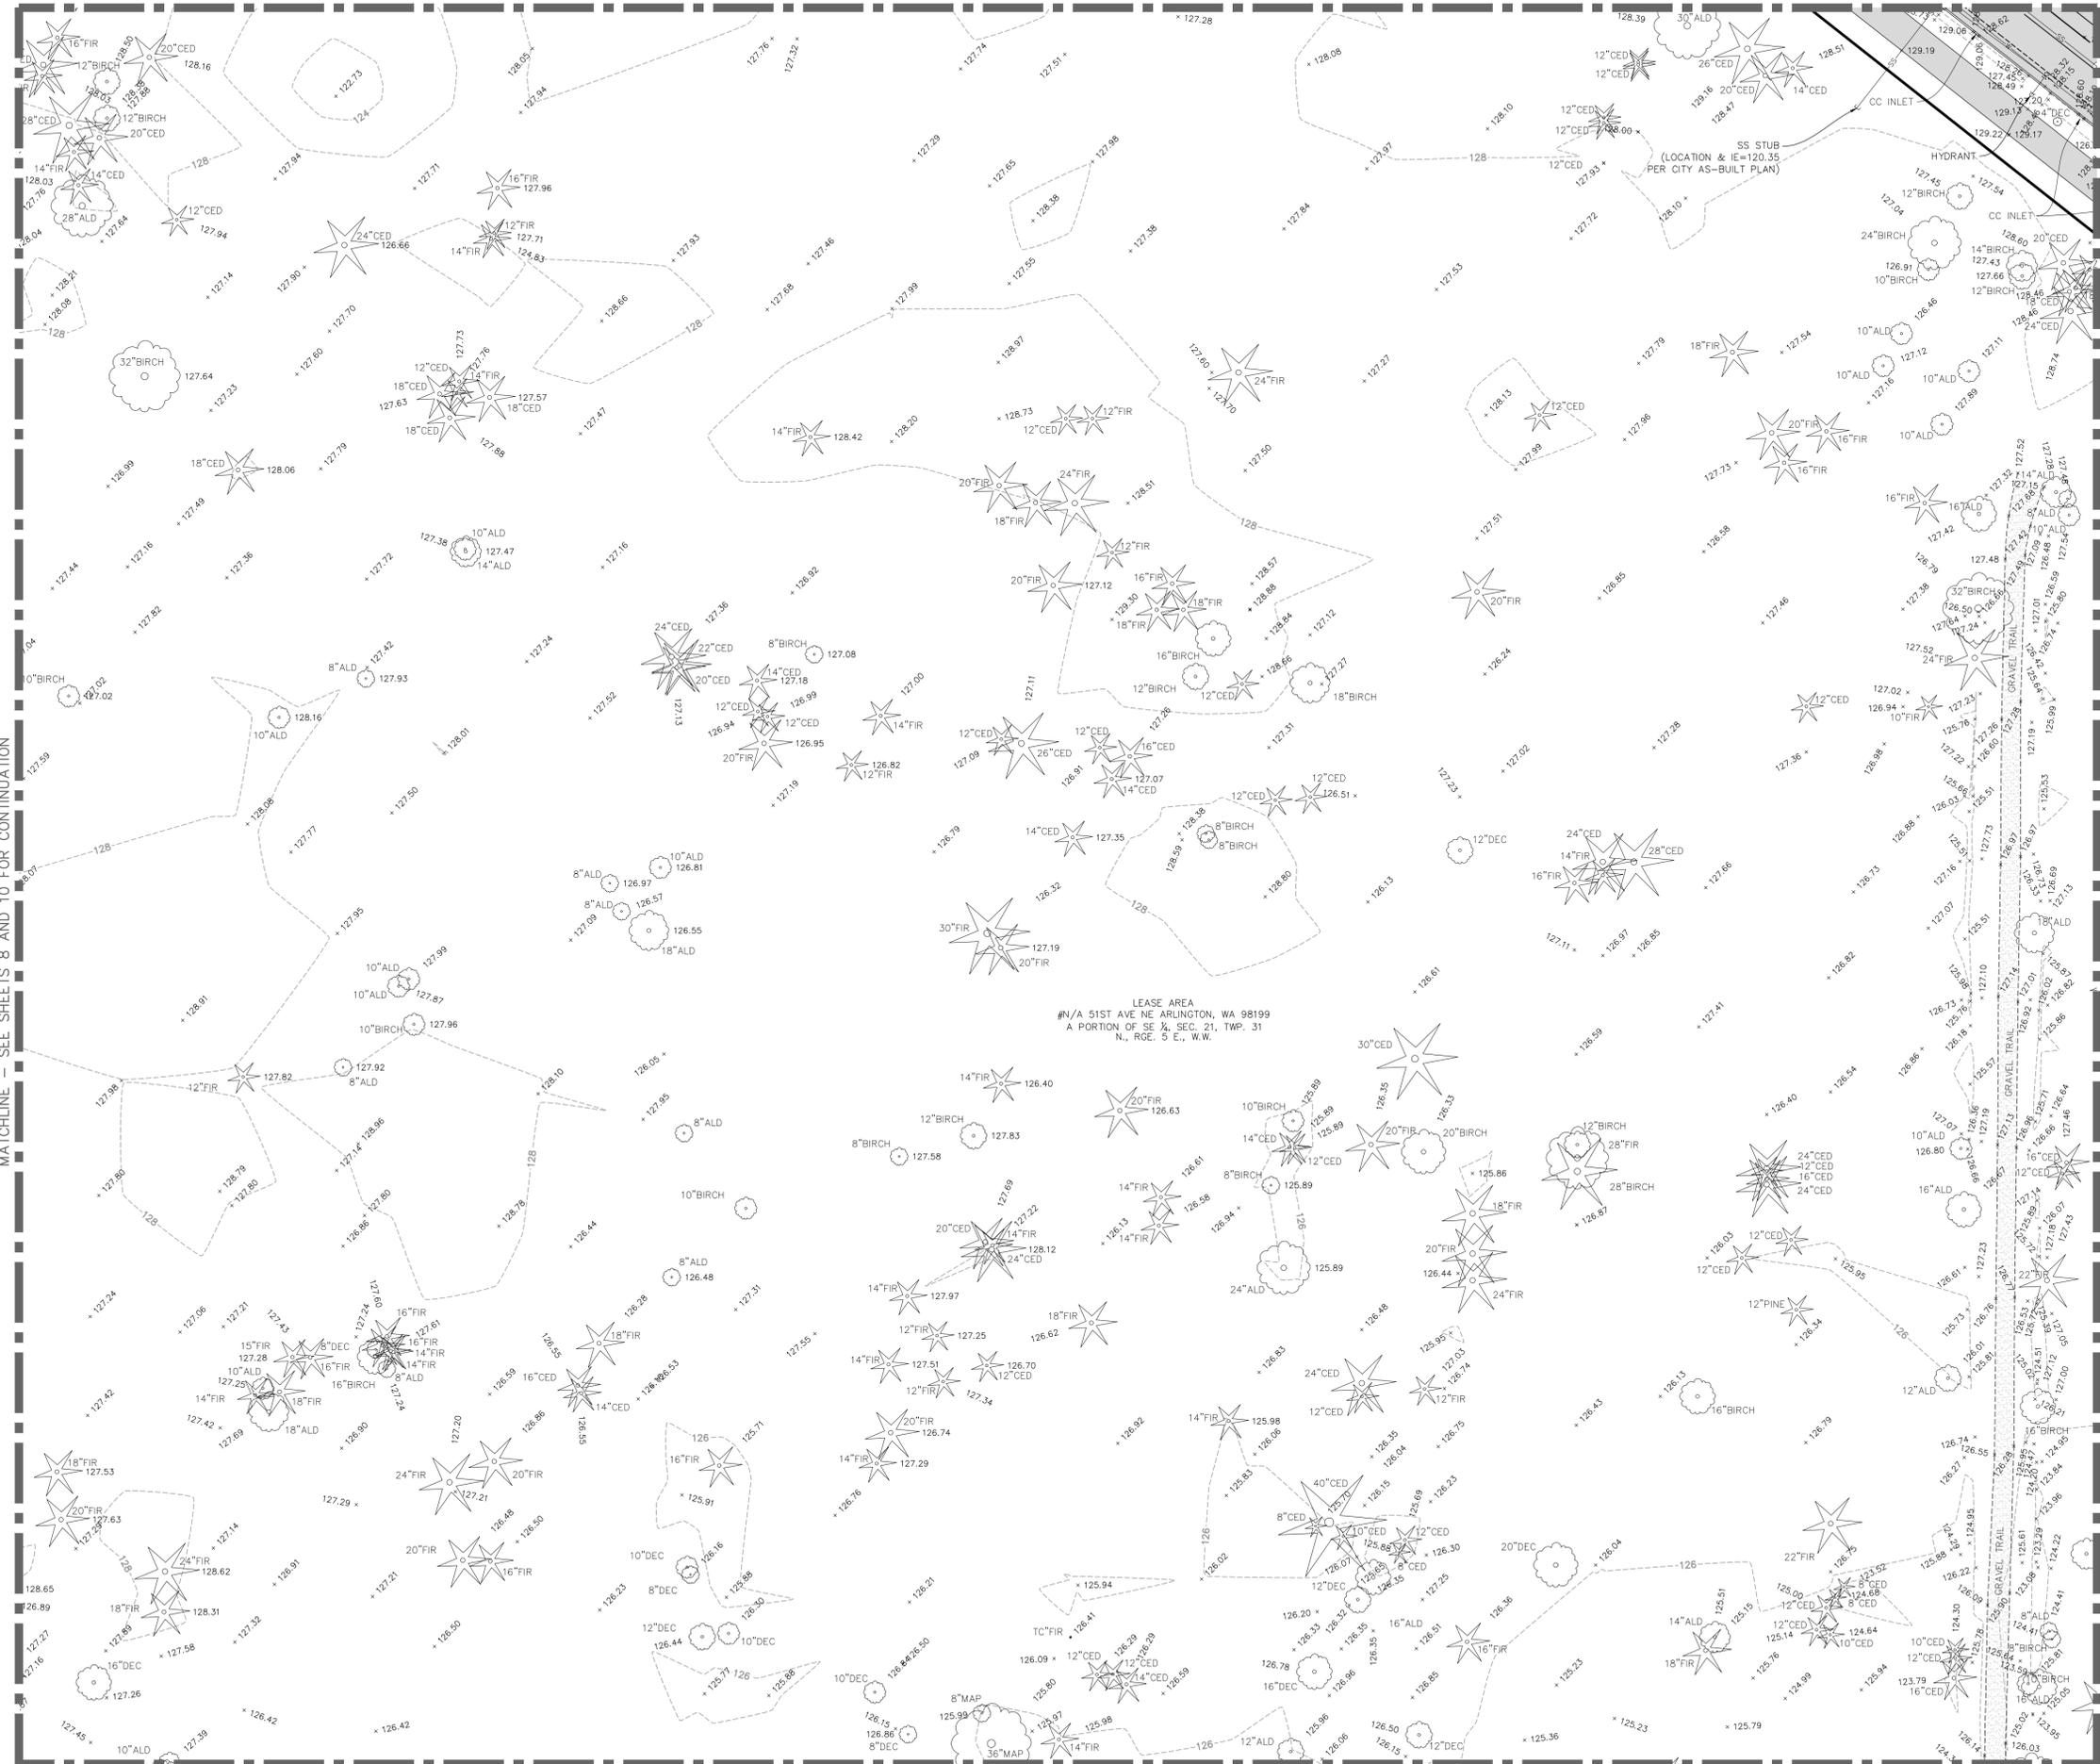

MATCHLINE - SEE SHEETS 9 AND 6 FOR CONTINUATION

MATCHLINE - SEE SHEET 3 FOR CONTINUATION

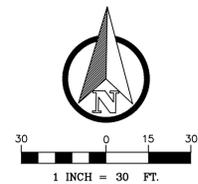


DATE	01/04/22	SCALE	1" = 30'	DRAWN BY
				ES
			CHECKED BY	SB
				
NORTH PEAK ASSOCIATES LLC PROFESSIONAL LAND SURVEYORS 17270 WOODINVILLE-REDMOND ROAD, NE, SUITE 705 WOODINVILLE, WA 98072 (206) 607-4682 WWW.NORTHPEAKASSOCIATES.COM				
BOUNDARY AND TOPOGRAPHIC SURVEY SMARTCAP AIRNORTH AIRPORT BLVD / 51ST AVE NE		WASHINGTON SNOHOMISH ARLINGTON		
JOB NO.	21-117			
SHEET	7 OF 10			

A PORTION OF SE 1/4, SEC. 21, TWP. 31 N., RGE. 5 E., W.M.

MATCHLINE - SEE SHEET 5 FOR CONTINUATION


LEGEND

- BLRD BOLLARD
- CC CURB CUT
- SDCO STORM CLEANOUT
- FV FIBER VAULT
- FDM FIBER DOWN MARKER
- CD CONDUIT DROP
- CTV CABLE TV
- CW CONCRETE WALK
- CON CONIFEROUS TREE
- EJB ELECTRIC JUNCTION BOX
- TJB TELEPHONE JUNCTION BOX
- CMP CORRUGATED METAL PIPE
- DI DUCTILE IRON
- CPP CORRUGATED PLASTIC PIPE
- DEC DECIDUOUS TREE
- EHH ELECTRICAL HANDHOLE
- EMH ELECTRICAL MANHOLE
- FHY FIRE HYDRANT
- FMC FOUND MONUMENT IN CASE
- FRB FOUND REBAR
- GA GUY ANCHOR
- LPM LIGHT POLE (METAL)
- M MANHOLE
- CBT2 CATCH BASIN TYPE 2
- CBT1 CATCH BASIN TYPE 1
- CULV CULVERT
- MW MONITOR WELL
- OHP/CHT OVERHEAD POWER/TELEPHONE
- PP POWER POLE
- SD STORM DRAIN
- TV TELEPHONE VAULT
- W WATER MAIN
- WM WATER METER
- WV WATER VALVE
- BIRCH BIRCH TREE
- CED CEDAR TREE
- CHERRY CHERRY TREE
- COT COTTENWOOD TREE
- DEC DECIDUOUS TREE
- PINE PINE TREE
- DOGWOOD DOGWOOD TREE
- FIR FIR TREE
- WIL WILLOW TREE
- ALD ALDER TREE
- OAK OAK TREE

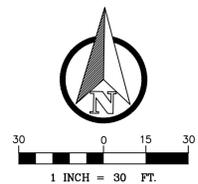

43RD AVE NE
N01°35'30"E 5346.25'

43RD AVE NE

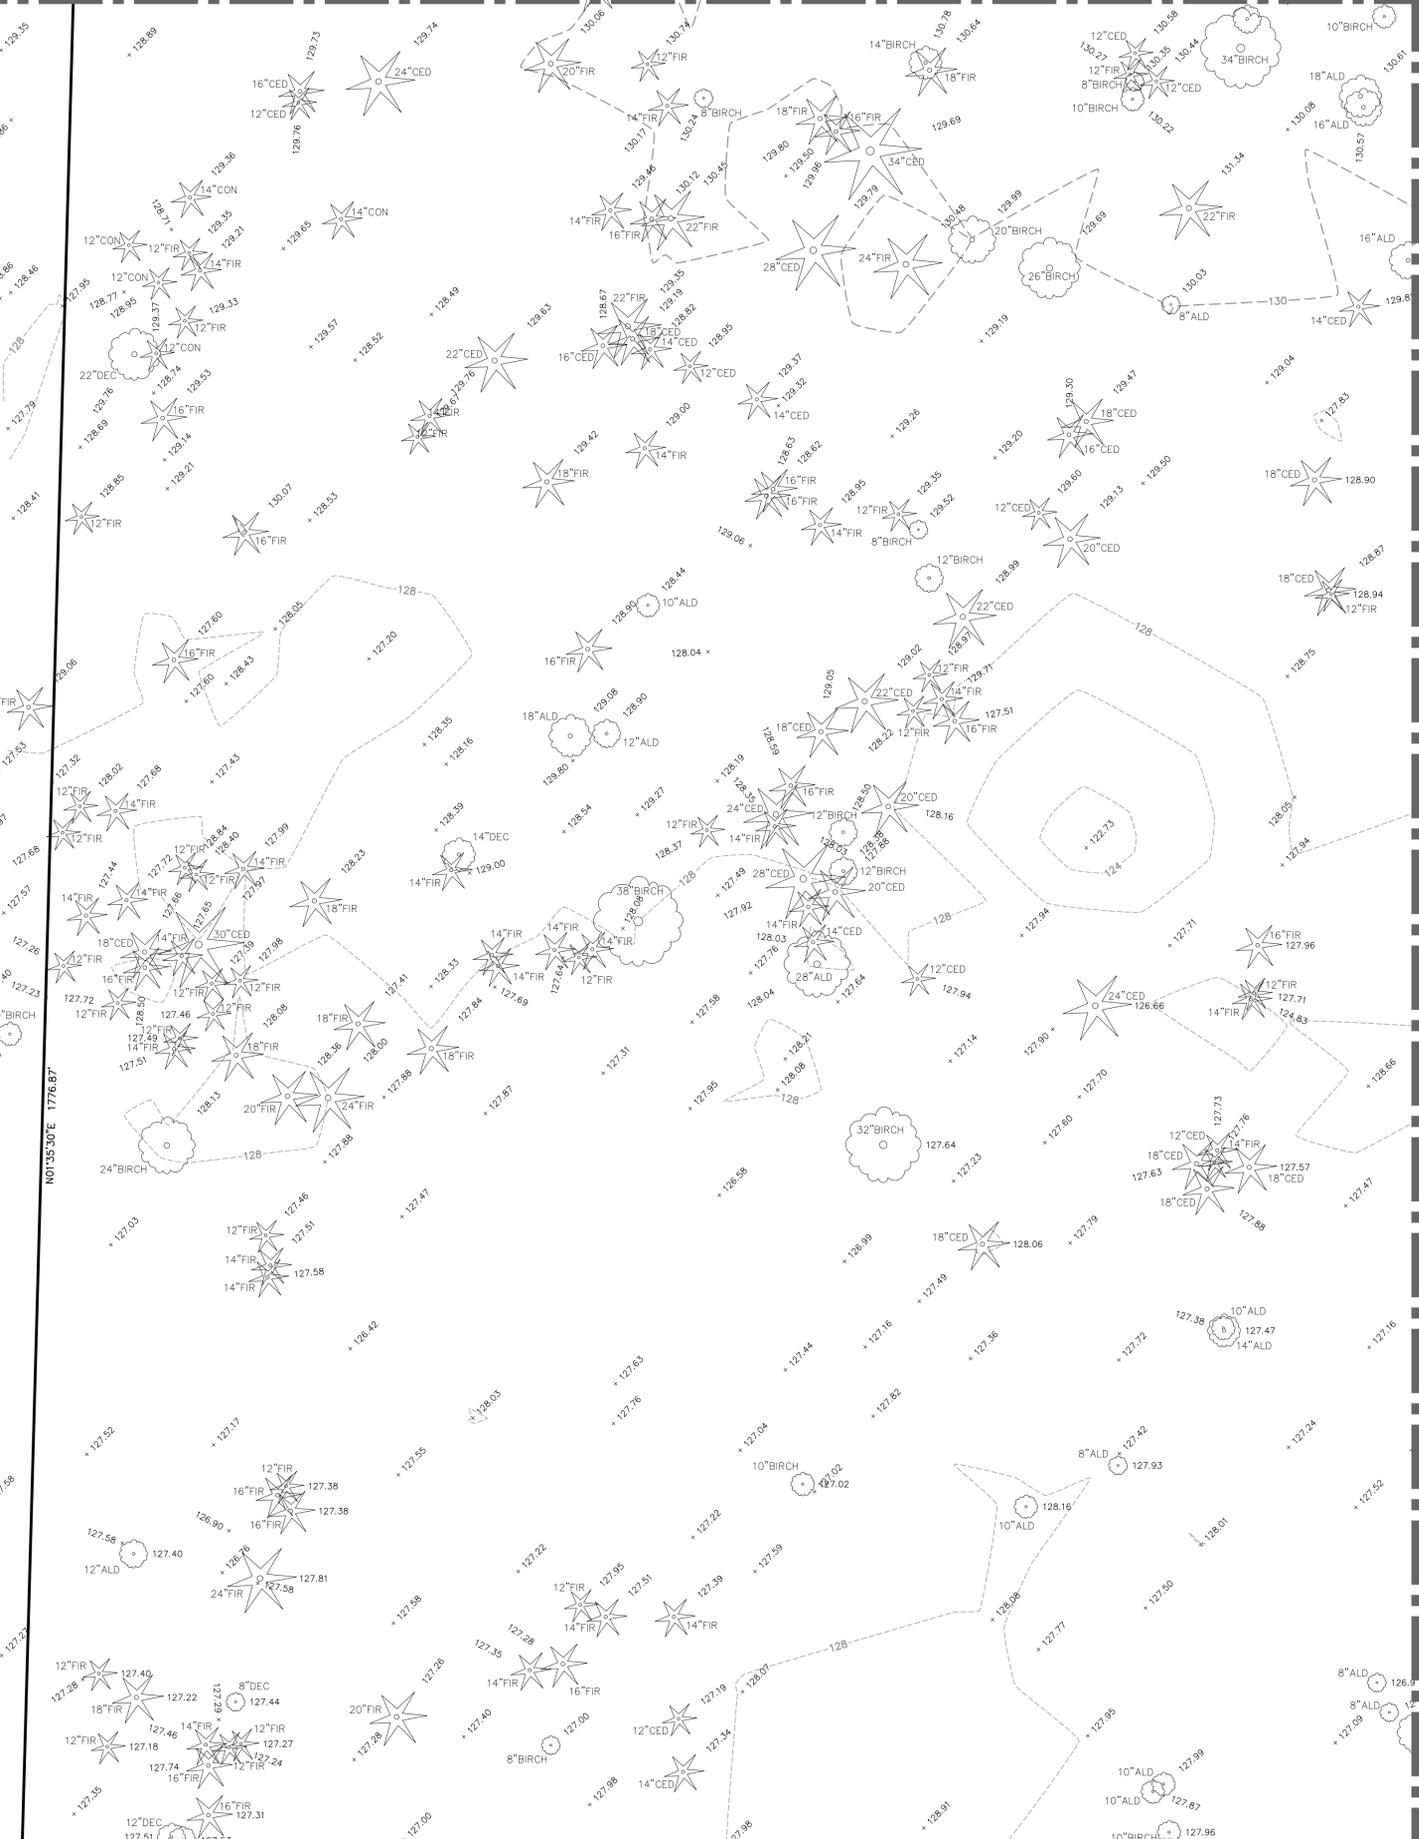

MATCHLINE - SEE SHEET 10 FOR CONTINUATION

MATCHLINE - SEE SHEETS 7 AND 4 FOR CONTINUATION

DATE	01/04/22	SCALE	1" = 30'	DRAWN BY
				ES
			CHECKED BY	SB
NORTH PEAK ASSOCIATES LLC PROFESSIONAL LAND SURVEYORS 17270 WOODINVILLE REDMOND ROAD NE, SUITE 705 WOODINVILLE, WA 98072 (206) 601-4682 WWW.NORTHPEAKASSOCIATES.COM				
BOUNDARY AND TOPOGRAPHIC SURVEY SMARTCAP AIRNORTH AIRPORT BLVD / 51ST AVE NE			WASHINGTON SNOHOMISH	ARLINGTON
JOB NO. 21-117				
SHEET 8 OF 10				

