



SE 1/4, SW 1/4, SEC 24, TWN 31 N, RGE 5 E, W.M.,
CITY OF ARLINGTON, SNOHOMISH COUNTY, WASHINGTON

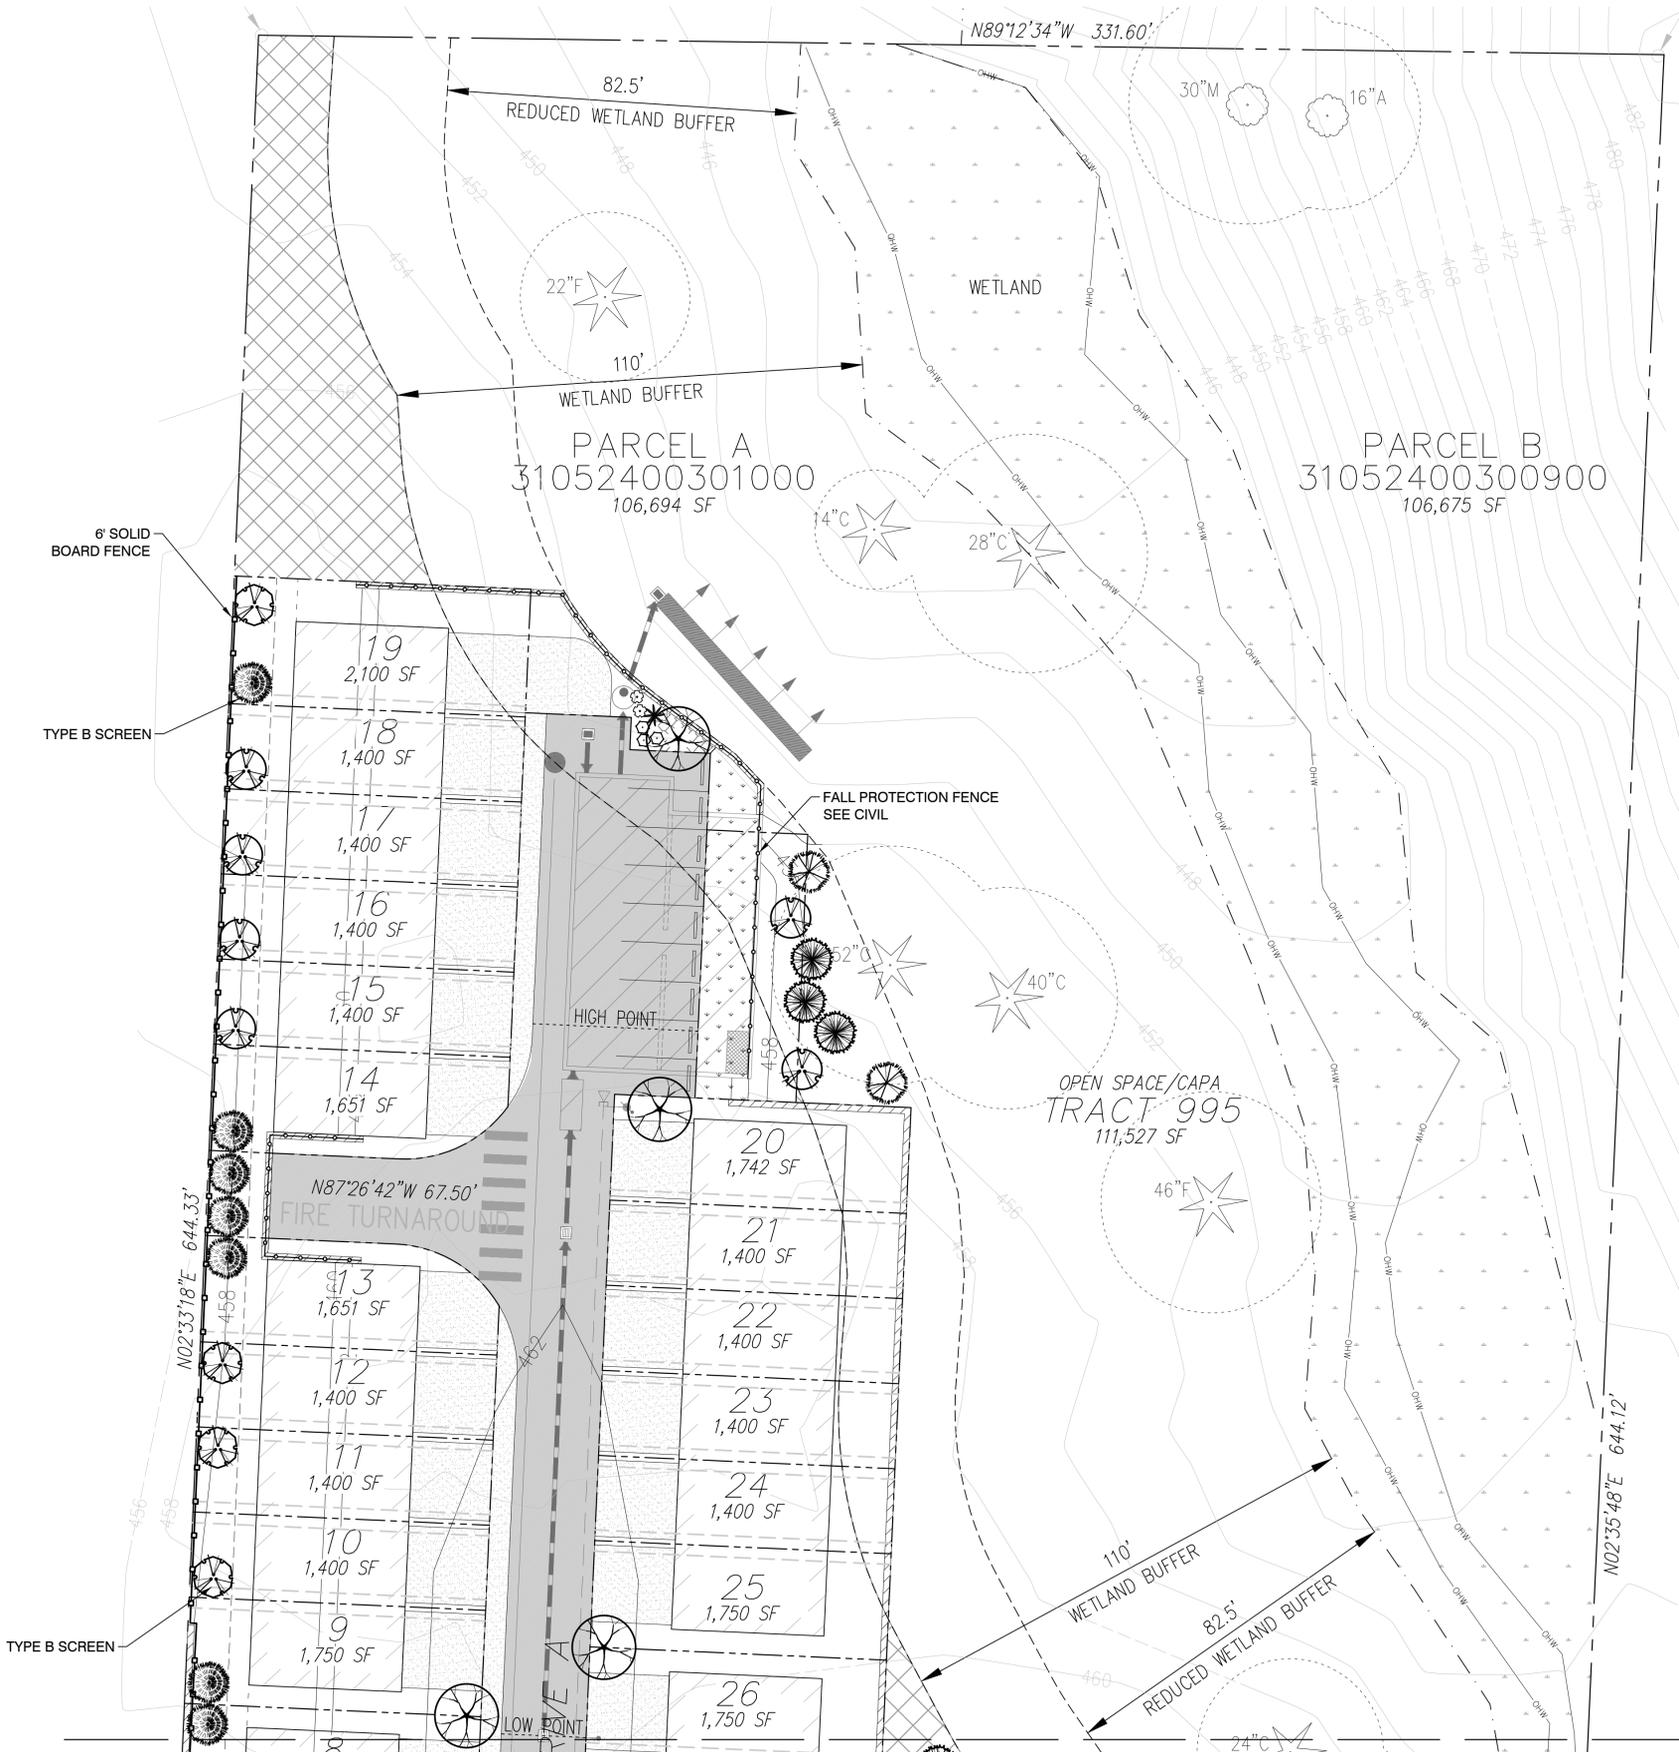

MATCHLINE SEE SHEET L-3

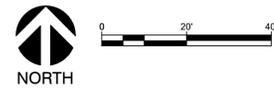

ORIGIN
DESIGN GROUP

1031 185TH AVE NE
SNOHOMISH, WA 98290
TEL: 425.346.1905



STATE OF WASHINGTON
LICENSED
LANDSCAPE ARCHITECT
KRISTAL LOWE
LICENCE NO. 1206

REVISIONS		
#	DESCRIPTION	DATE

ALLEN TOWNHOMES
PARCELS: 31052400301000
& 31052400300900

DRAWING TITLE:
LANDSCAPE PLAN

APPLICANT:
JM1 HOLDINGS, LLC
c/o LAND PRO GROUP, INC.
10515 20TH ST SE, SUITE 202
LAKE STEVENS, WA 98258

DRAWING INFORMATION
ODG PROJECT #: 22-442
DRAWN BY: MY
CHECKED BY: KL


DATE:
SEPTEMBER 20, 2022

SHEET NO:
L-2
OF 4

SE 1/4, SW 1/4, SEC 24, TWN 31 N, RGE 5 E, W.M.,
CITY OF ARLINGTON, SNOHOMISH COUNTY, WASHINGTON

PLANT SCHEDULE

DECIDUOUS TREES	QTY	BOTANICAL NAME	COMMON NAME	SIZE	CONTAINER	SPACING
	2	Prunus cerasifera 'Thundercloud'	Thundercloud Purple-leaf Plum	2" Cal. Branched at 8' Min.	B&B	30' O.C.
NATIVE TREES	QTY	BOTANICAL NAME	COMMON NAME	SIZE	CONTAINER	SPACING
	13	Acer circinatum	Vine Maple	4'-6" ht	B&B	SPACING AS SHOWN
	6	Amelanchier alnifolia	Serviceberry	4'-6" ht	Pot	SPACING AS SHOWN
	10	Pseudotsuga menziesii	Douglas Fir	5 gal.	Pot	SPACING AS SHOWN
	9	Thuja plicata	Western Red Cedar	5 gal.	Pot	SPACING AS SHOWN
	13	Thuja plicata 'Excelsa'	Excelsa Western Red Cedar	6' Ht.	B&B	SPACING AS SHOWN
STREET TREES	QTY	BOTANICAL NAME	COMMON NAME	SIZE	CONTAINER	SPACING
	10	Acer platanoides 'Crimson Sentry'	Crimson Sentry Norway Maple	2" Cal. Branched at 8' Min.	B&B	30' O.C.
	10	Amelanchier x grandiflora 'Autumn Brilliance'	Autumn Brilliance Apple Serviceberry	2" Cal. Branched at 8' Min.	B&B	30' O.C.
SHRUBS	QTY	BOTANICAL NAME	COMMON NAME	SIZE	CONTAINER	SPACING
	3	Abelia x grandiflora 'Kaleidoscope'	Glossy Abelia	2 gal.	Pot	3' O.C.
	1	Miscanthus sinensis 'Morning Light'	Eulalia Grass	2 gal.	Pot	5' O.C.
	5	Nandina domestica 'Gulf Stream' TM	Gulf Stream Heavenly Bamboo	2 gal.	Pot	3' O.C.
GROUND COVERS	QTY	BOTANICAL NAME	COMMON NAME	SIZE	CONTAINER	SPACING
	19	Erica carnea 'Springwood White'	White Spring Winter Heath	1 gal.	Pot	24" O.C.
	10,402 sf	Turf Hydroseed	Drought Tolerant Pacific Northwest Blend	---	---	---
SITE WORK	QTY	BOTANICAL NAME	COMMON NAME	SIZE	CONTAINER	SPACING
	115 sf	5/8" GRAVEL	---	---	---	---
	1,536 sf	PLAY CHIPS	---	---	---	---

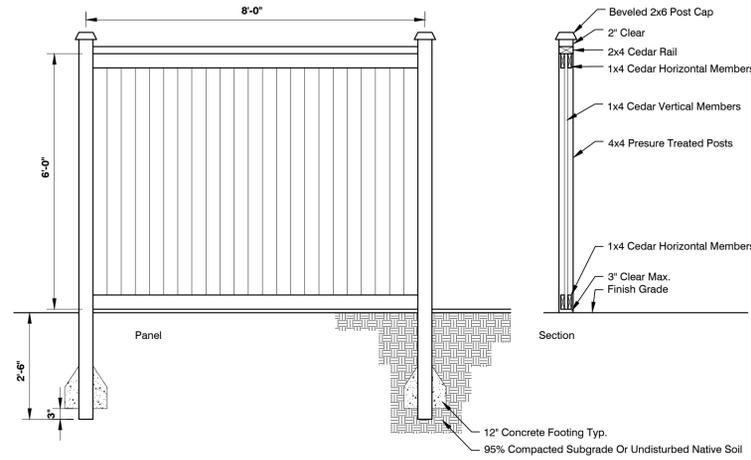

1 6' SOLID BOARD FENCE
NTS



ORIGIN
DESIGN GROUP

1031 185TH AVE NE
SNOHOMISH, WA 98290
TEL: 425.346.1905



STATE OF WASHINGTON
LICENSED LANDSCAPE ARCHITECT
KRISTAL LOWE
LICENCE NO. 1206

REVISIONS		
#	DESCRIPTION	DATE

ALLEN TOWNHOMES
PARCELS: 31052400301000
& 31052400300900

DRAWING TITLE:
LANDSCAPE PLAN

APPLICANT:
JM1 HOLDINGS, LLC
c/o LAND PRO GROUP, INC.
10515 20TH ST SE, SUITE 202
LAKE STEVENS, WA 98258

DRAWING INFORMATION
ODG PROJECT #: 22-442
DRAWN BY: MY
CHECKED BY: KL

DATE:
SEPTEMBER 20, 2022

SHEET NO:
L-3
OF 4

