
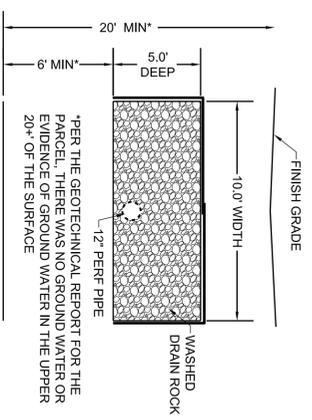
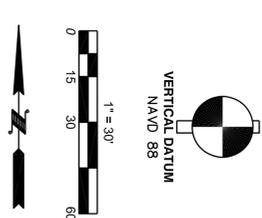



# SECTION 22, TOWNSHIP 31 NORTH, RANGE 5 EAST, W.M. SEATTLE GALVANIZING SMALL PARTS

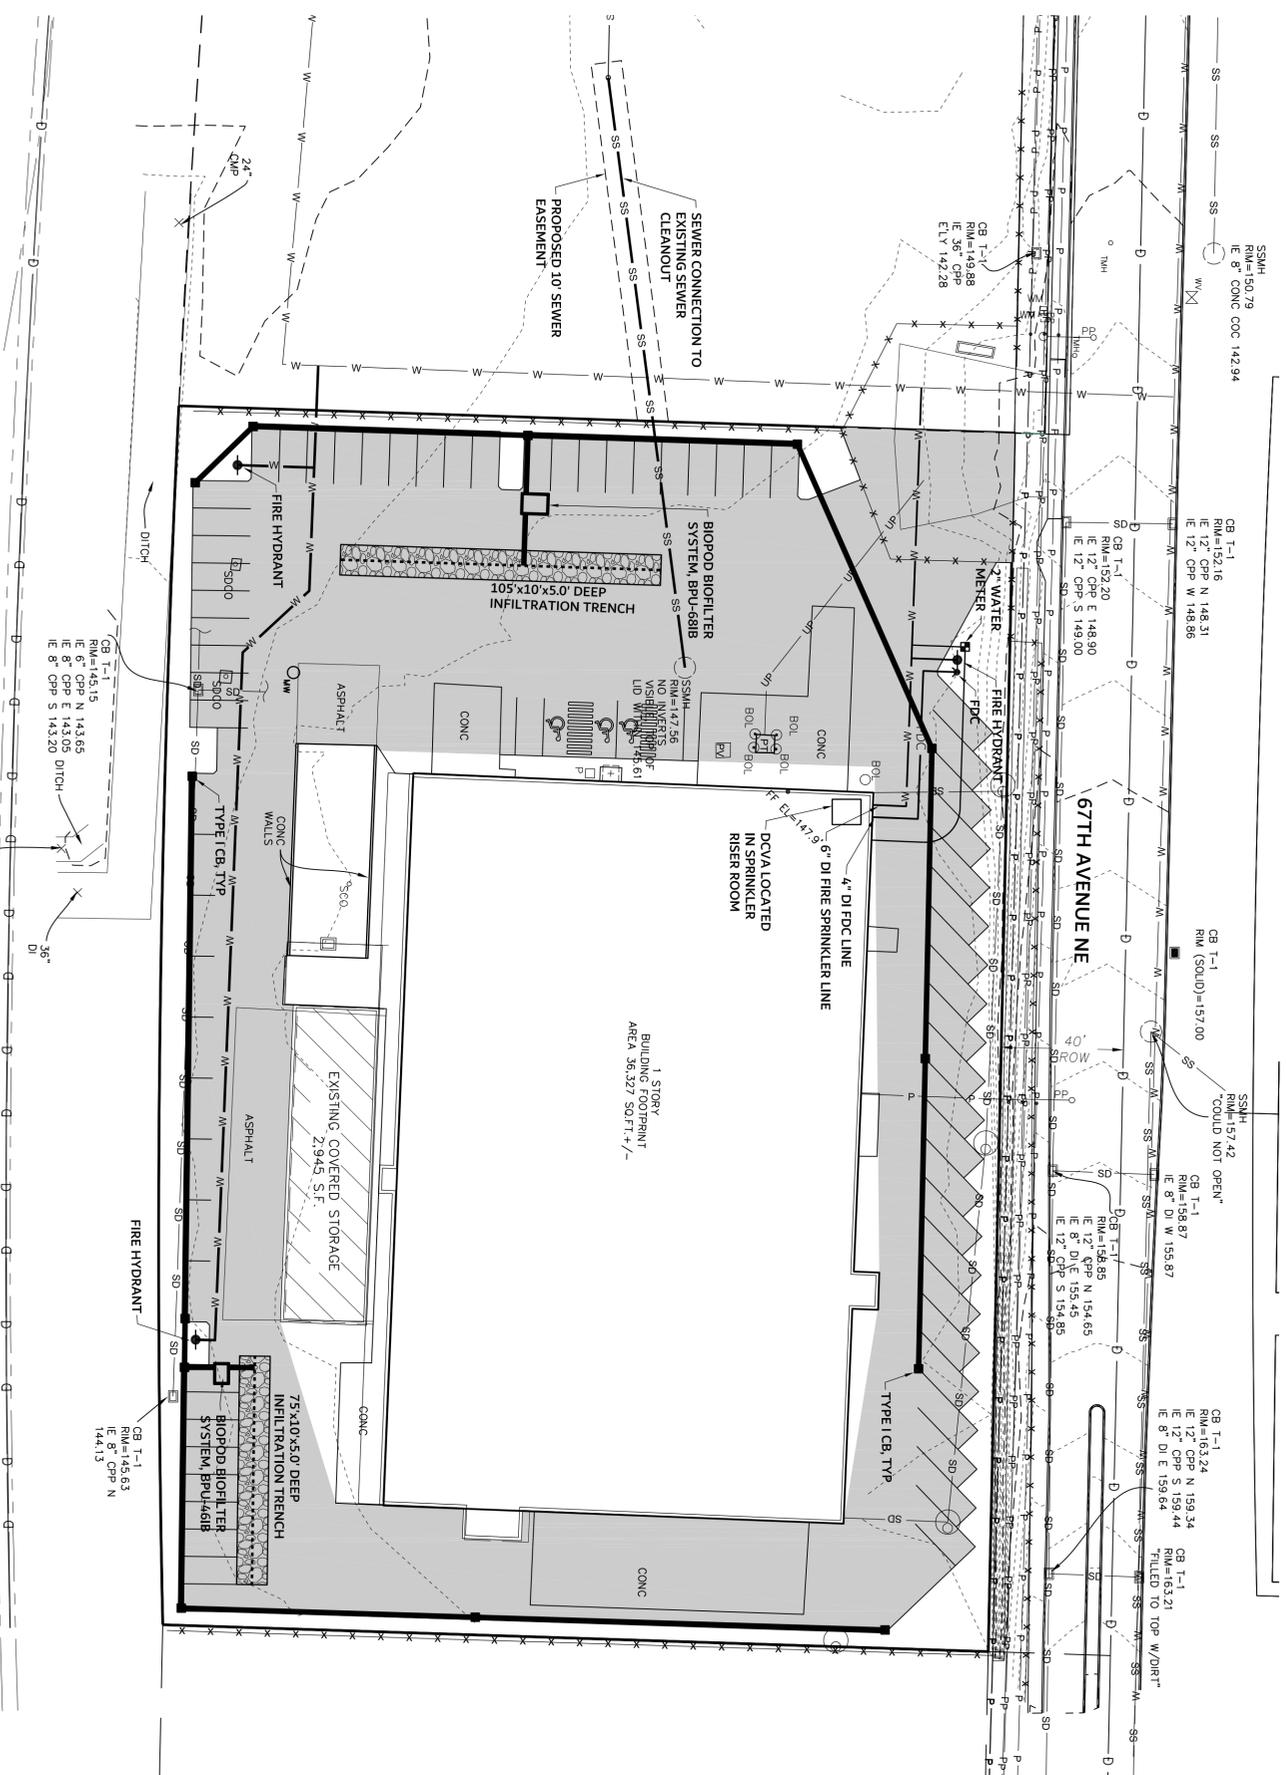

INFILTRATION TRENCH SECTION

PLN #1145

P:\WORK\PROJECTS\2023\23-364 MINA PROPERTIES VICE-DWG\SHEETSP1-PRELIM ENCL.DWG 11/29/23

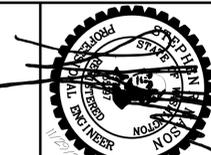 <p>Know what's below. Call before you dig.</p>	<p><b>SEATTLE GALVANIZING SMALL PARTS</b> 18520 67TH AVENUE NE ARLINGTON, WA</p>		 <p>2822 COLBY AVE., SUITE 300 EVERETT, WA 98201</p>	<p>(425) 252-1884 (206) 343-5903</p>
<p>DATE: 11/29/23</p> <p>JOB #: 23-364</p>	<p>CONCEPTUAL SITE CIVIL</p>			<p>REVISIONS</p>