

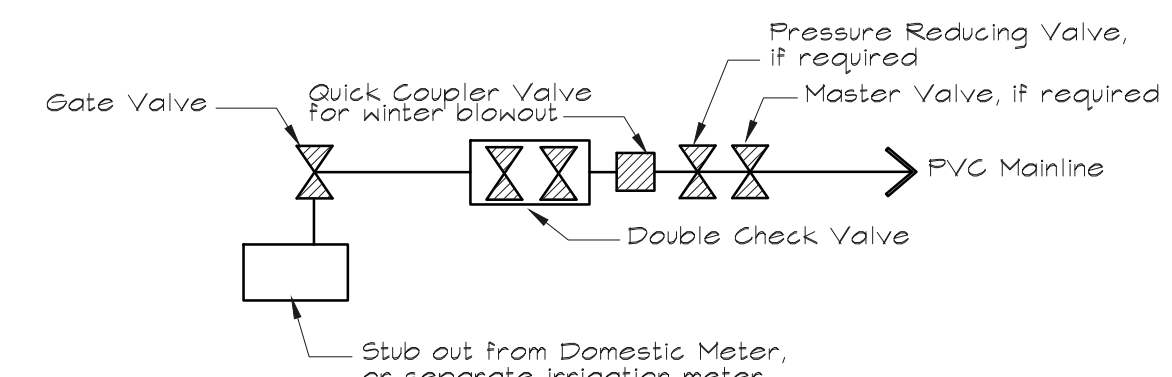
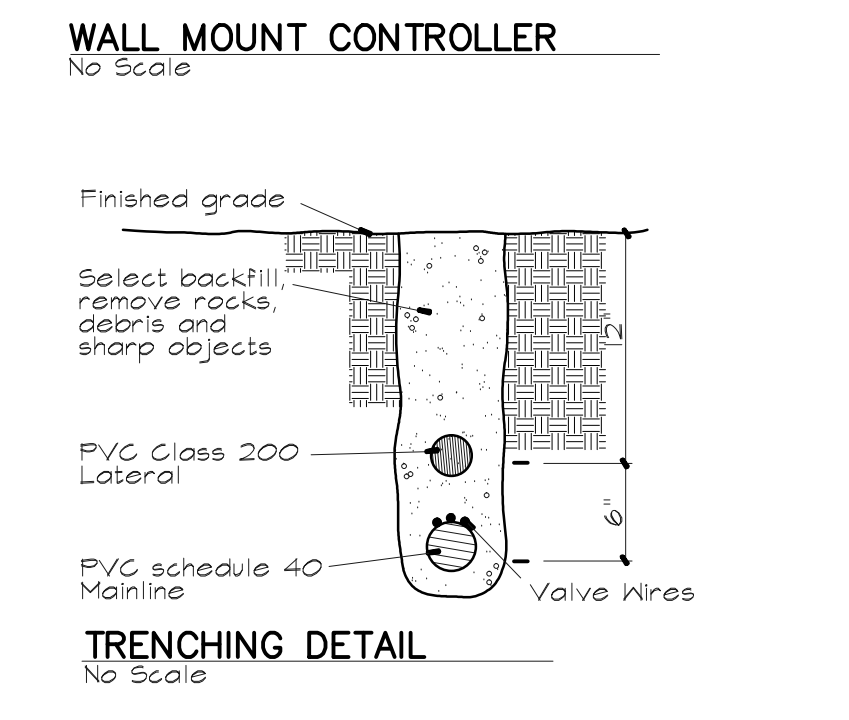
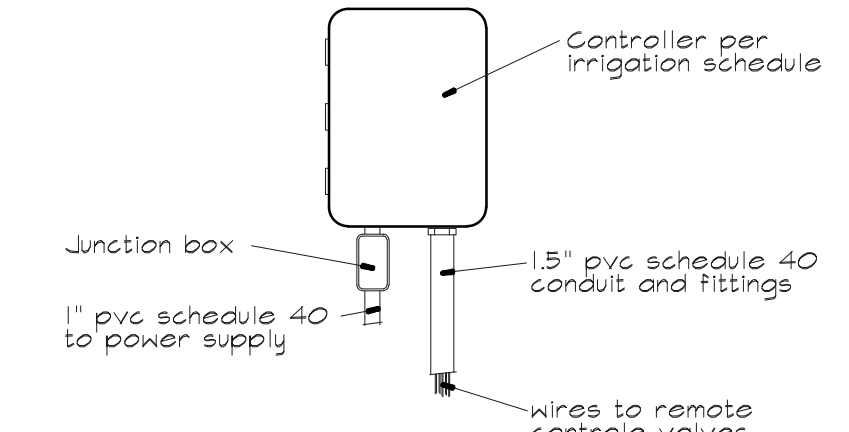
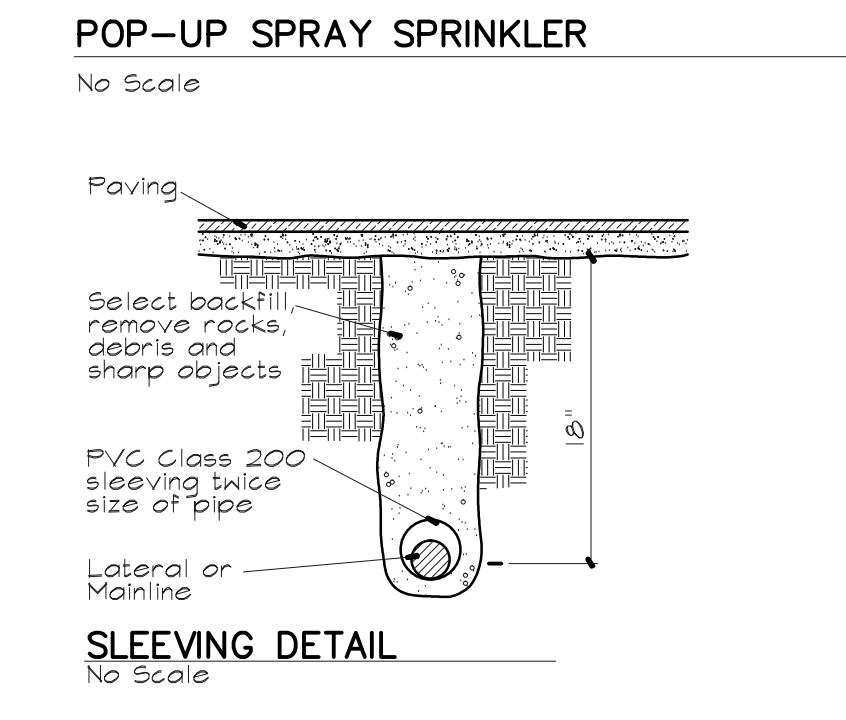
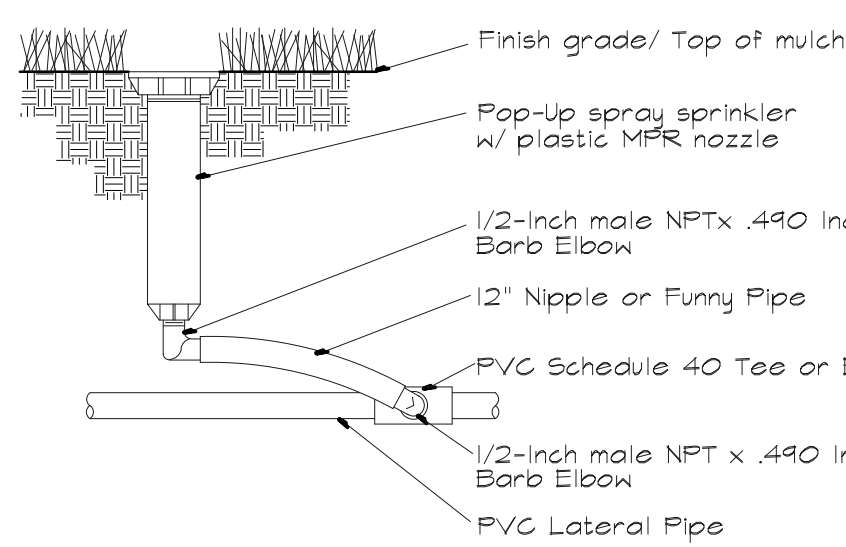
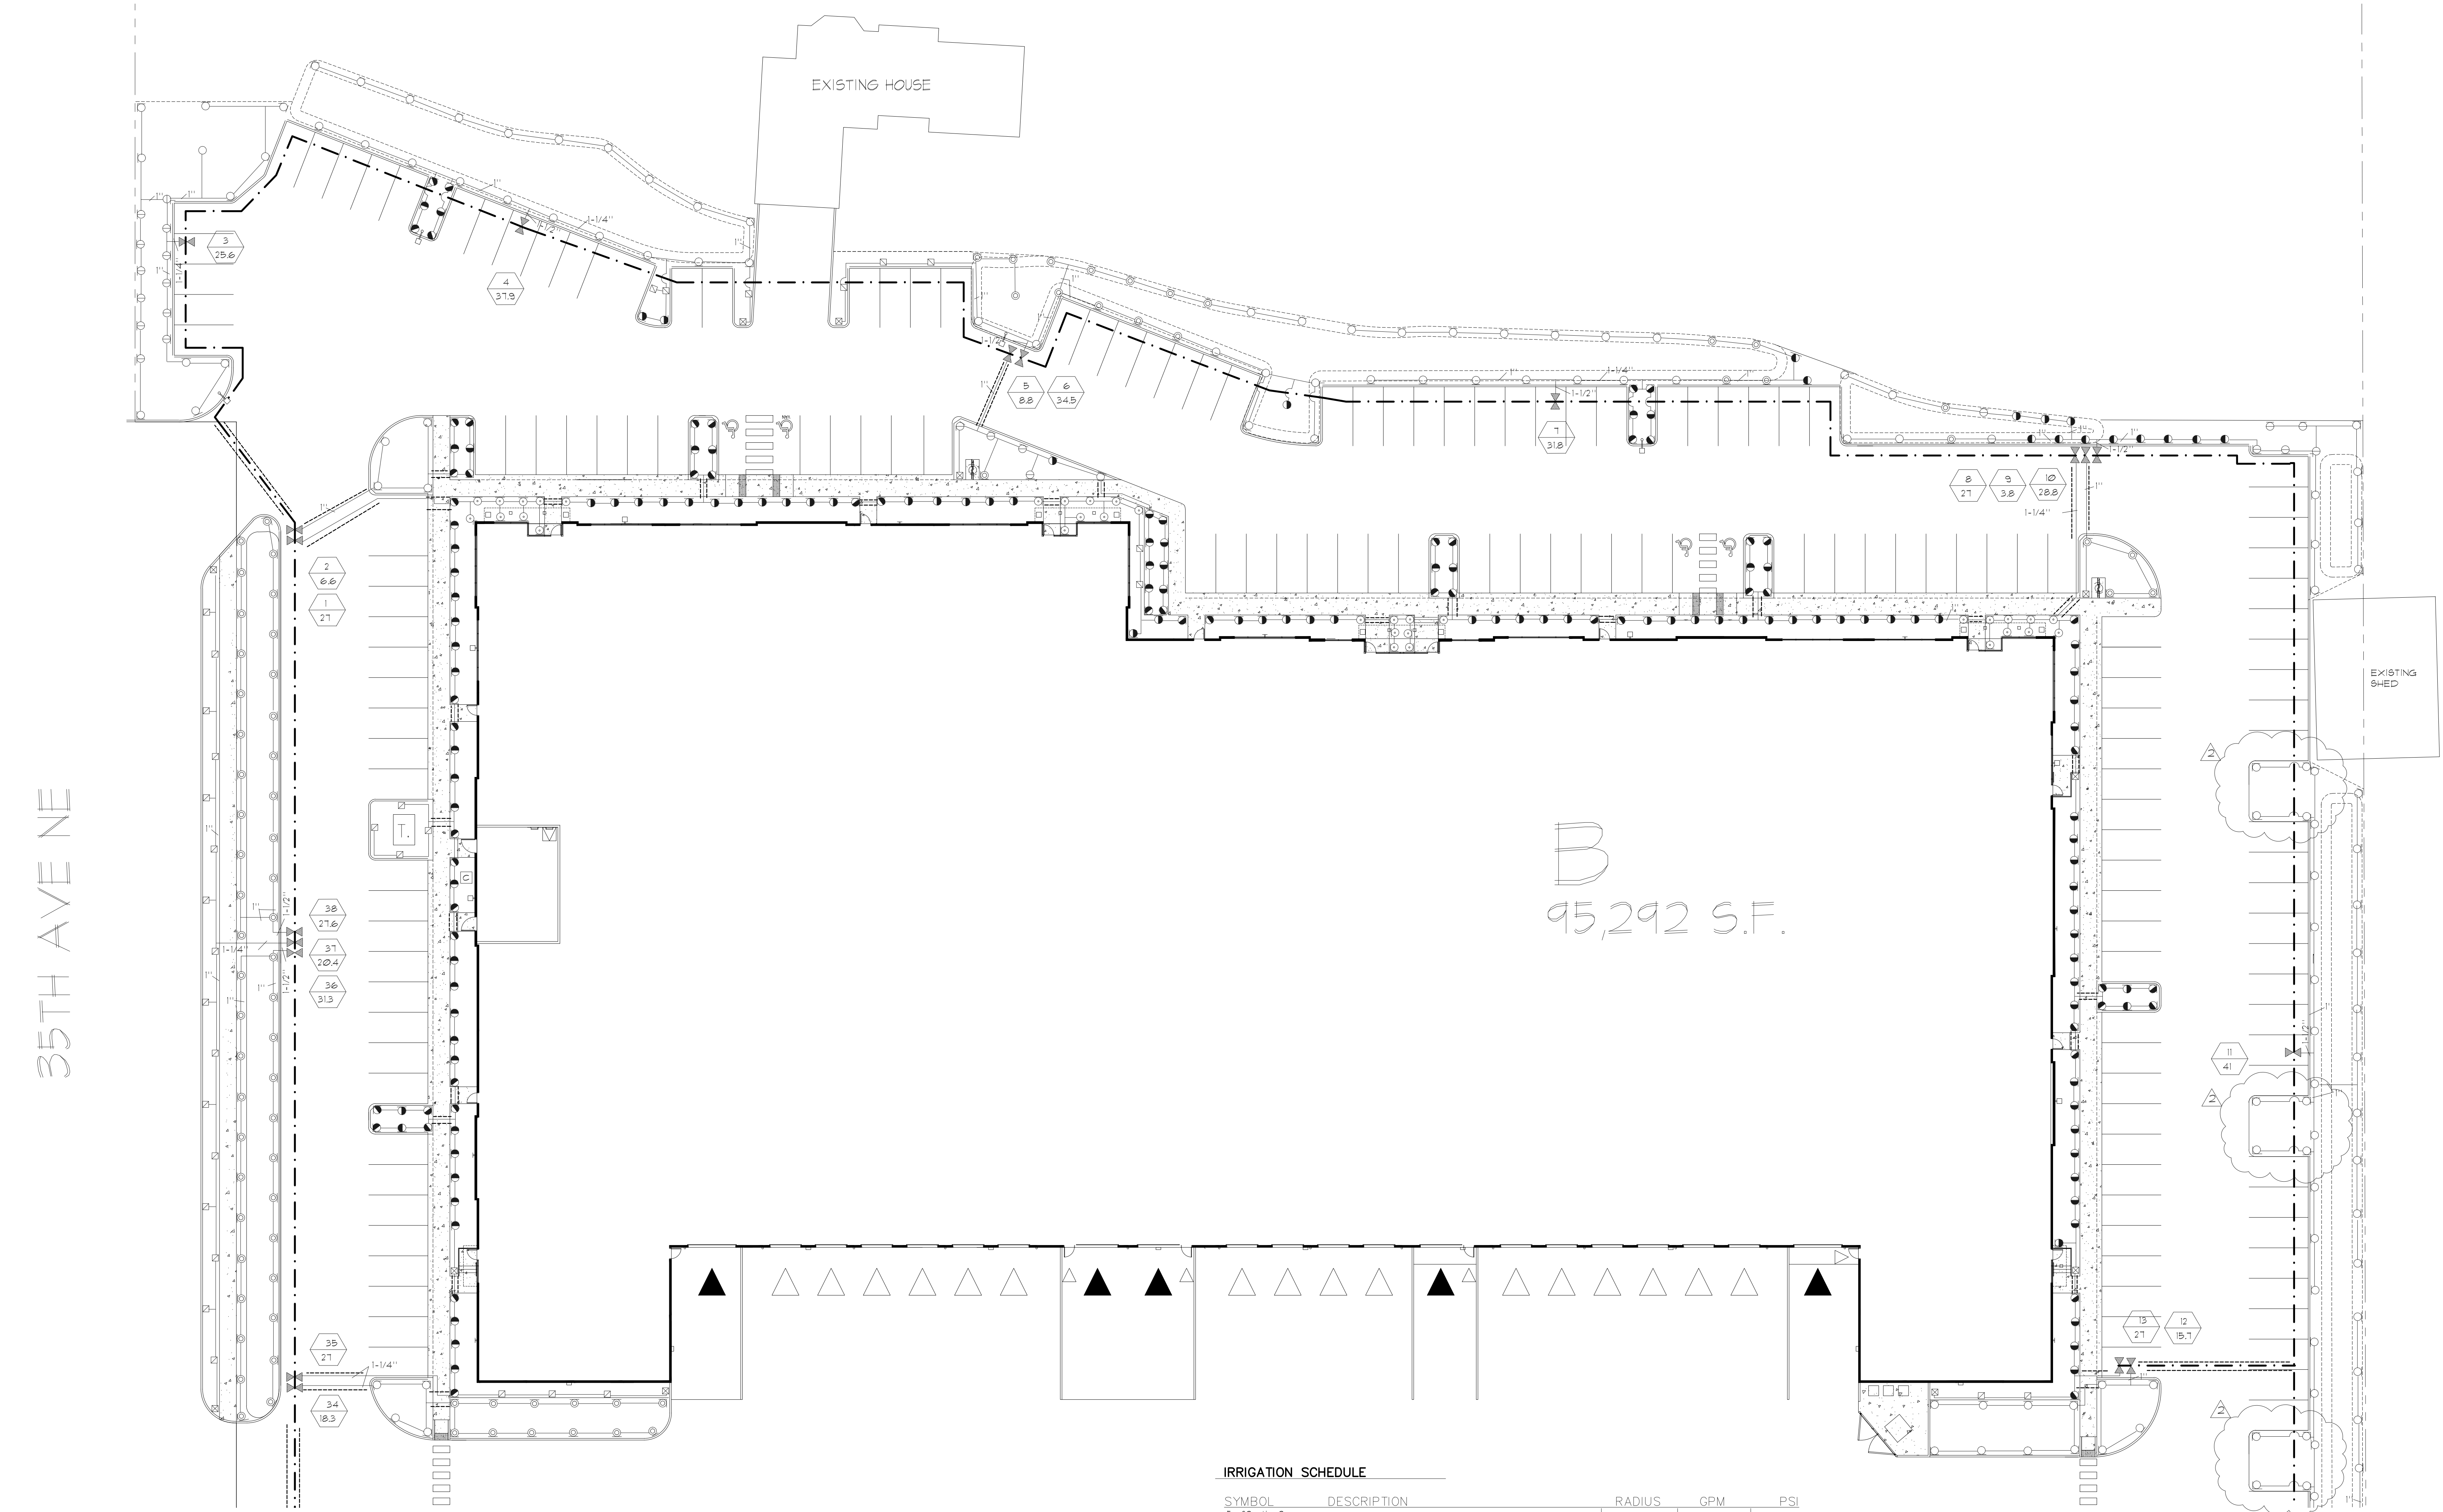
 
 


 


IRRIGATION SCHEDULE

SYMBOL	DESCRIPTION	RADIUS	GPM	PSI
	RAINBIRD 1800 MPR 15' SERIES POP-UP, 4" LAWN, 6" G.C.	15'	1854	30
	RAINBIRD 1800 MPR 12' SERIES POP-UP, 4" LAWN, 6" G.C.	12'	1304	30
	RAINBIRD 1800 MPR 10' SERIES POP-UP, 4" LAWN, 6" G.C.	10'	0.734	30
	RAINBIRD 1800 MPR 8' SERIES POP-UP, 4" LAWN, 6" G.C.	8'	0.524	30
	RAINBIRD 1800 MPR 5' SERIES POP-UP, 4" LAWN, 6" G.C.	5'	0.24	30
	RAINBIRD 1800 MPR 6IDE STRIP POP-UP, 4" LAWN, 6" G.C.	3'X18'	173	30
	RAINBIRD 1800 MPR 4IDE STRIP POP-UP, 4" LAWN, 6" G.C.	2'X30'	121	30
	RAINBIRD 1800 MPR END STRIP POP-UP, 4" LAWN, 6" G.C.	4'X15'	0.61	30
	RAINBIRD PEB SERIES PLASTIC VALVES			
	RAINBIRD ESP M3 CONTROLLER - CONFIRM LOCATION			
	POINT OF CONNECTION:			
	1" IRRIGATION METER - CONFIRM LOCATION			
	1" FEBGO 850 DOUBLE CHECK VALVE			
	1" QUICK COUPLER VALVE			

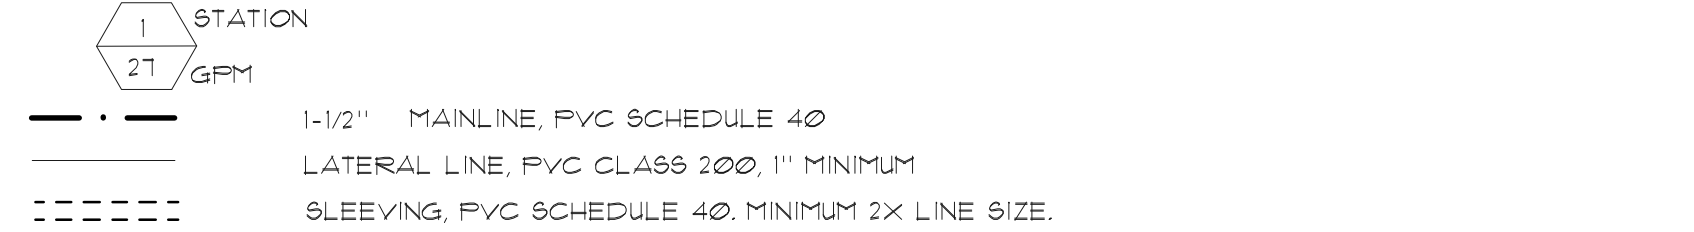

- CONFIRM EXACT LOCATION OF P.O.C., CONTROLLER, AND WATER PRESSURE AT P.O.C.
- ALL VALVES IN "AMETEK" OR "CARBON" BOXES SET AT FINISHED GRADE.
- ALL WORK PER PLANS, LOCAL CODES AND MANUFACTURER'S SPECS.
- PRESSURE TEST BEFORE BACKFILLING.
- PLAN IS DIAGRAMMATIC. ADJUST LINE AND HEAD LOCATIONS AS NECESSARY TO ASSURE PROPER COVERAGE AND CONFORM WITH ACCEPTED CONSTRUCTION PRACTICES.

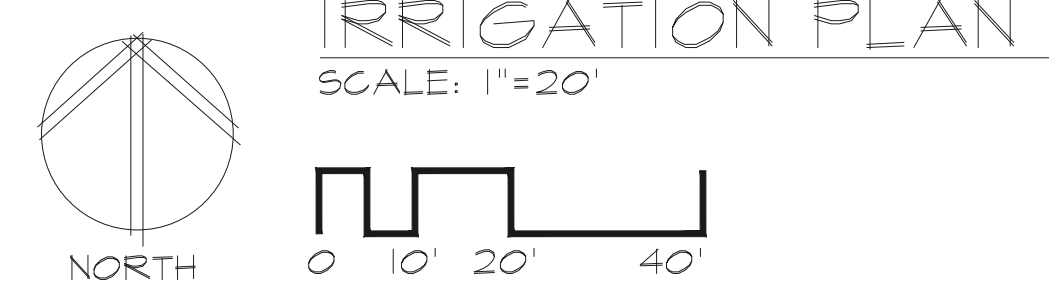

PLN# 1202

CITY OF ARLINGTON
CONSTRUCTION DRAWING REVIEW APPROVAL

THIS PLAN SHEET HAS BEEN REVIEWED AND APPROVED PER THE CONDITIONS ON THE TITLE SHEET.

BY: Development Services Manager

DATE: THIS APPROVAL VALID FOR 18 MONTHS

STATE OF WASHINGTON
REGISTERED
LANDSCAPE ARCHITECT
KEN LONEY
CERTIFICATE No. 363

MAIN STREET DESIGN
LANDSCAPE ARCHITECTURE
9402 Tidal Court
Bainbridge Is., WA 98110 (206) 842-7886