


2nd Floor Plan - EHD-3077481-T
Scale: 1/4 in = 1 ft

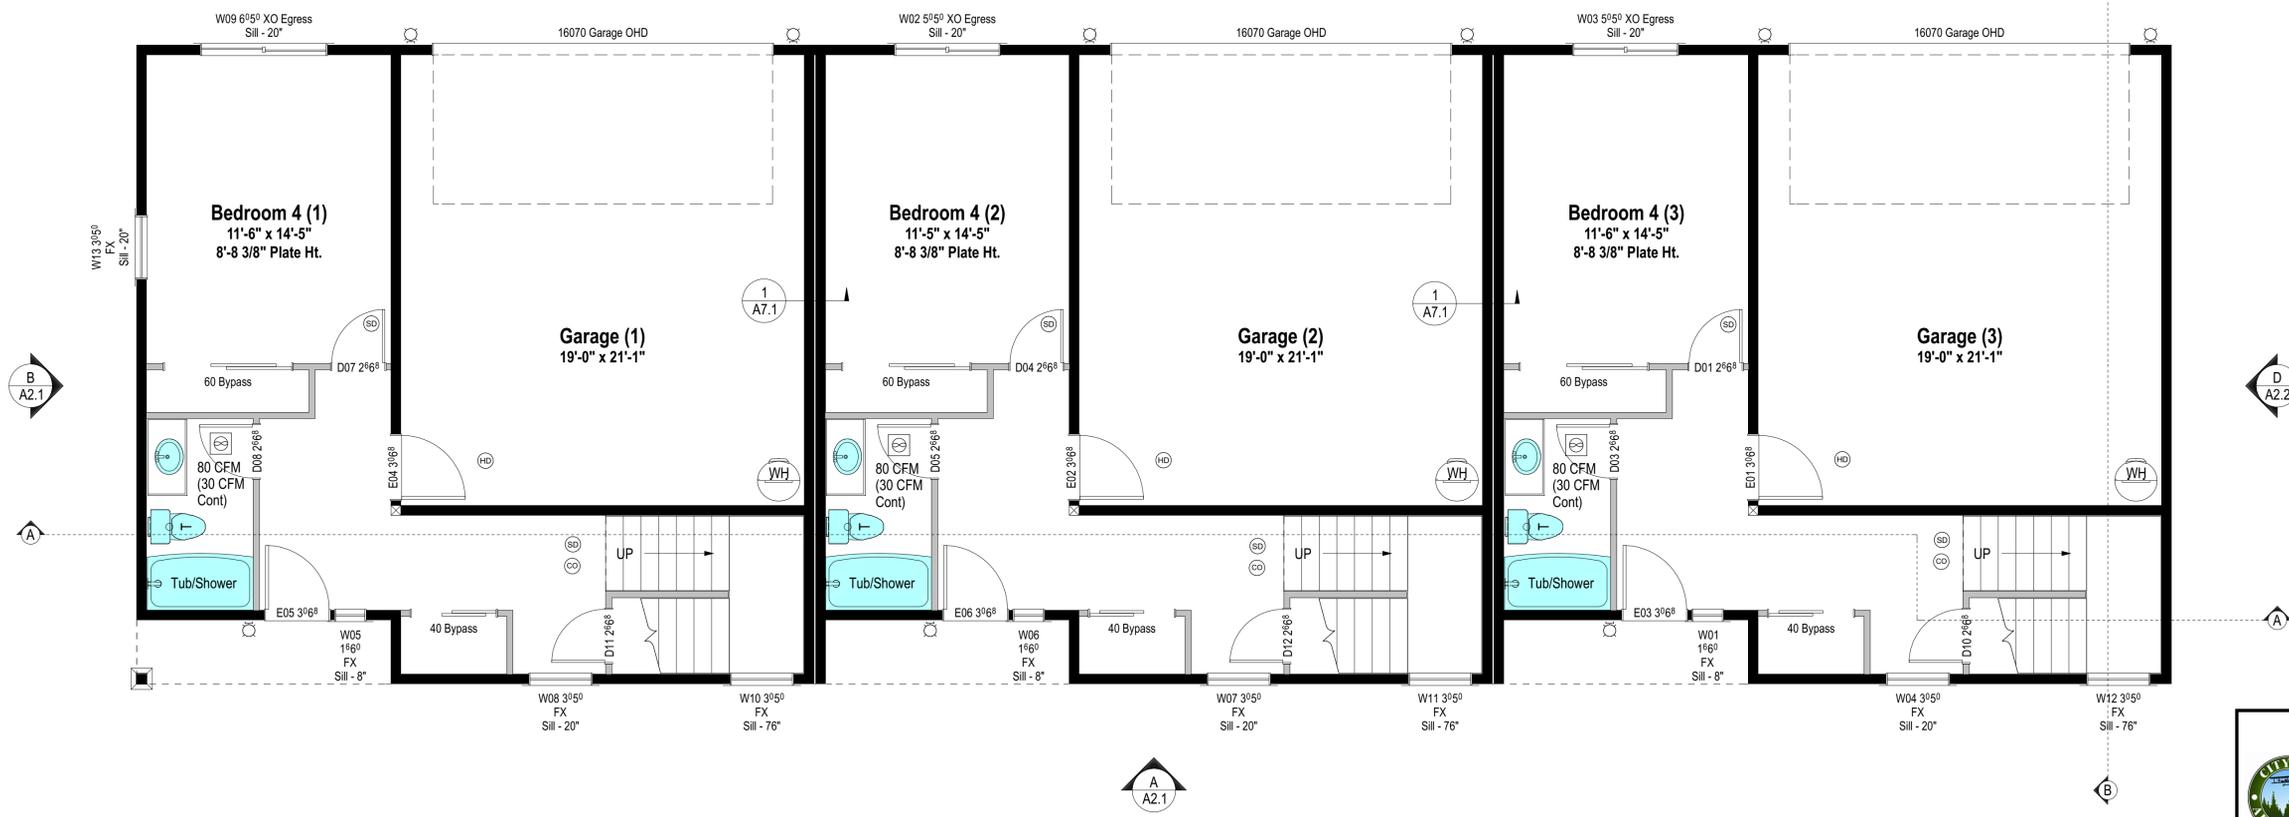

1st Floor Plan - EHD-3077481-T
Scale: 1/4 in = 1 ft

Community & Economic Development
Plan Review by City of Arlington
 Review Status: Approved
 Signature: *[Signature]*
 Date: 11/17/2025

ELEVATION
 Elevation Home Designs LLC
 318 39th Ave SW Suite A | Puyallup, WA 98373
 PH: 866.657.4371 | elevationhd.com


Haller Centennial Triplexes
 106 E Haller Ave
 Arlington, WA 98223
 Parcel # - 00461803001300
 ** Plans are designed for ARCH D (25' x 30') Size Paper Only (UNO - Do Not Scale **)

Disclaimer: These plans are the exclusive property of Elevation Home Designs (EHD) and may not be sold to any person or business without the express written consent of EHD. These plans are for use only for the customer who has purchased them. All other uses are prohibited. Copyright notice: These plans are copyrighted and are subject to copyright protection as an "architectural work" under sec. 102 of the copyright act, 17 USC, as amended December 1990. Under such protection, any reproduction or distribution of these plans, in whole or in part, can legally result in monetary compensation to Elevation Home Designs. The written dimensions on this plan supersede any scaled measurements. It is the responsibility of the builder to check all dimensions and details for overall accuracy appropriate to the local construction practices, codes, etc. all of which can create variations in dimension and details.

NOTICE TO CONTRACTOR: The written dimensions on this plan supersede any scaled measurements. It is the responsibility of the builder to check all dimensions and details for overall accuracy appropriate to the local construction practices, codes, etc. all of which can create variations in dimension and details.

NOTICE: DO NOT SCALE: The written dimensions on this plan supersede any scaled measurements.

Floor Plans
 Elevation Home Designs
 Job # : 24-0059
 Printed On:
 9/30/2025 09:20:35
 Layout Sheet #
 1 of 4
 Sheet:
A1.1

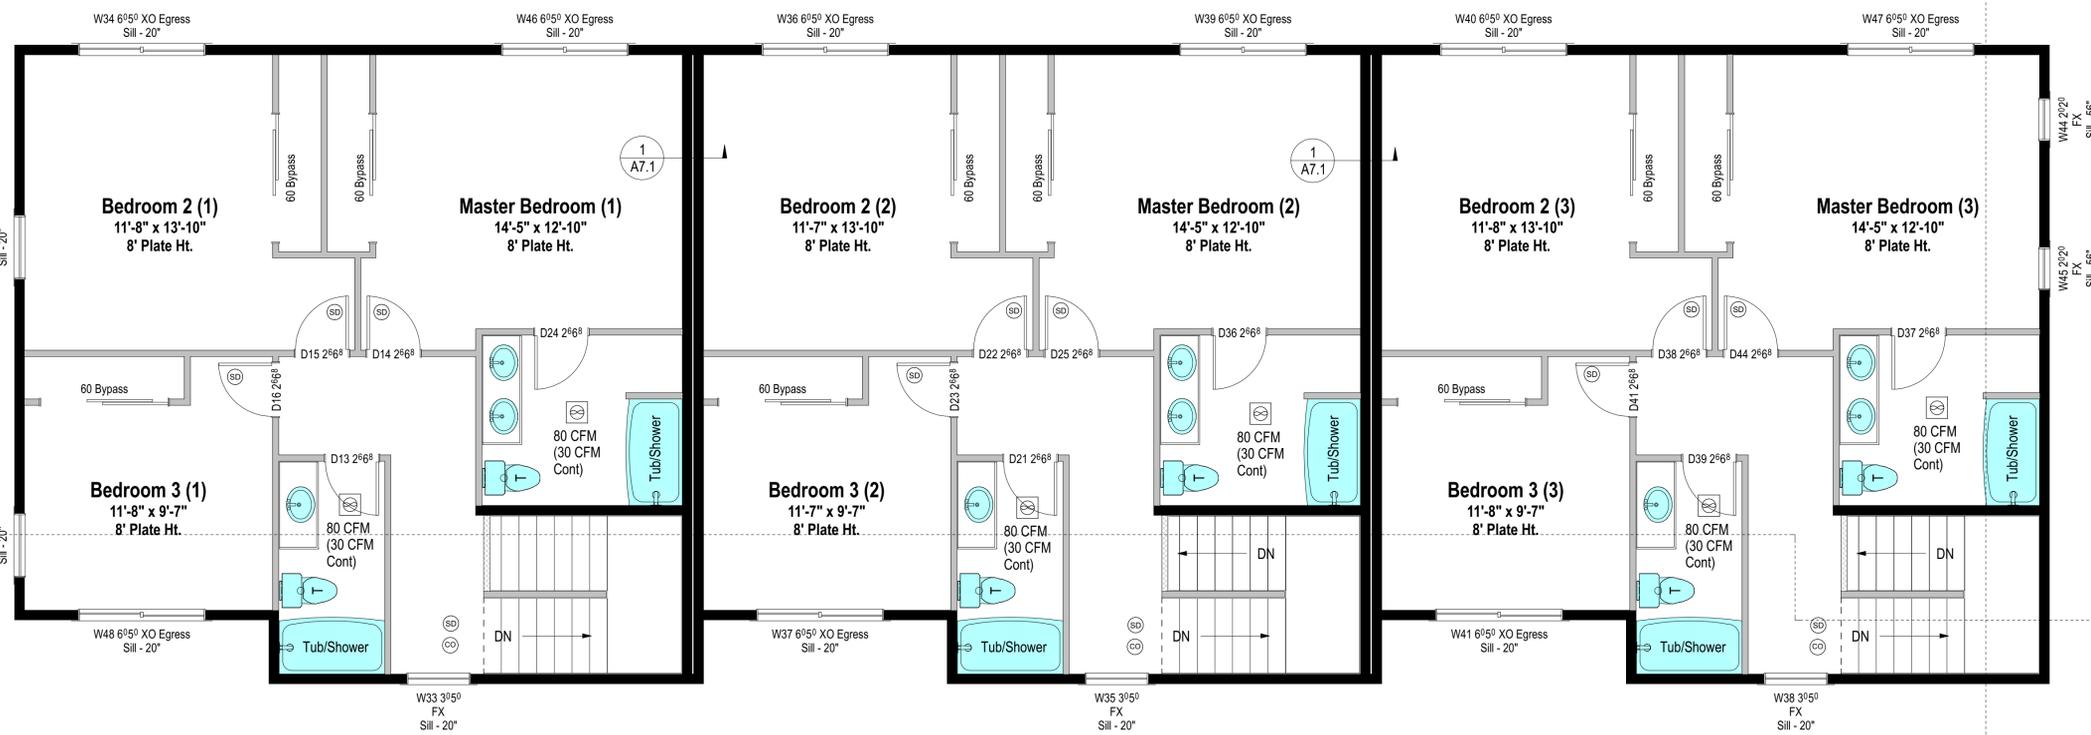

3rd Floor Plan - EHD-3077481-T
Scale: 1/4 in = 1 ft

Community & Economic Development
Plan Review by City of Arlington
 Review Status: Approved
 Signature: *[Signature]*
 Date: 11/17/2025



Floor Plans
 Elevation Home Designs
 Job #: 24-0059
 Printed On: 9/30/2025 09:20:35
 Layout Sheet #: 2 of 4
 Sheet: **A1.2**

ELEVATION
 Elevation Home Designs LLC
 318 39th Ave SW Suite A | Puyallup, WA 98373
 PH: 866.657.4371 | elevationhd.com

Haller Centennial Triplexes
 106 E Haller Ave
 Arlington, WA 98223
 Parcel # - 00461803001300


*** Plans are designed for ARCH D (24" x 36") Size Paper Only (UNO) - Do Not Scale ***

Disclaimer: These plans are the exclusive property of Elevation Home Designs (EHD) and may not be sold to any person or business without the written consent of EHD. These plans are for the use of the customer only and are not to be used for any other purpose. All dimensions are in feet and inches unless otherwise noted. Copyright notice: These plans are copyrighted and are subject to copyright protection as an "architectural work" under sec. 102 of the copyright act, 17 USC, as amended December 1990. Under such protection, any reproduction or transmission in any form or by any means, including electronic, mechanical, photocopying, recording, or by any information storage and retrieval system, without the prior written permission of Elevation Home Designs is prohibited. The design in whole or part, can legally result in monetary compensation to Elevation Home Designs. NOTICE TO CONTRACTOR: The written dimensions on this plan supersede any scaled measurements. It is the responsibility of the builder to check all dimensions and details for overall accuracy appropriate to the local building codes and standards. NOTICE TO CONTRACTOR: The written dimensions on this plan supersede any scaled measurements.

Address Must be Located on House Where it is Easily Seen from the Main Access Road.



West Elevation A - EHD-3077481-T
Scale: 1/4 in = 1 ft

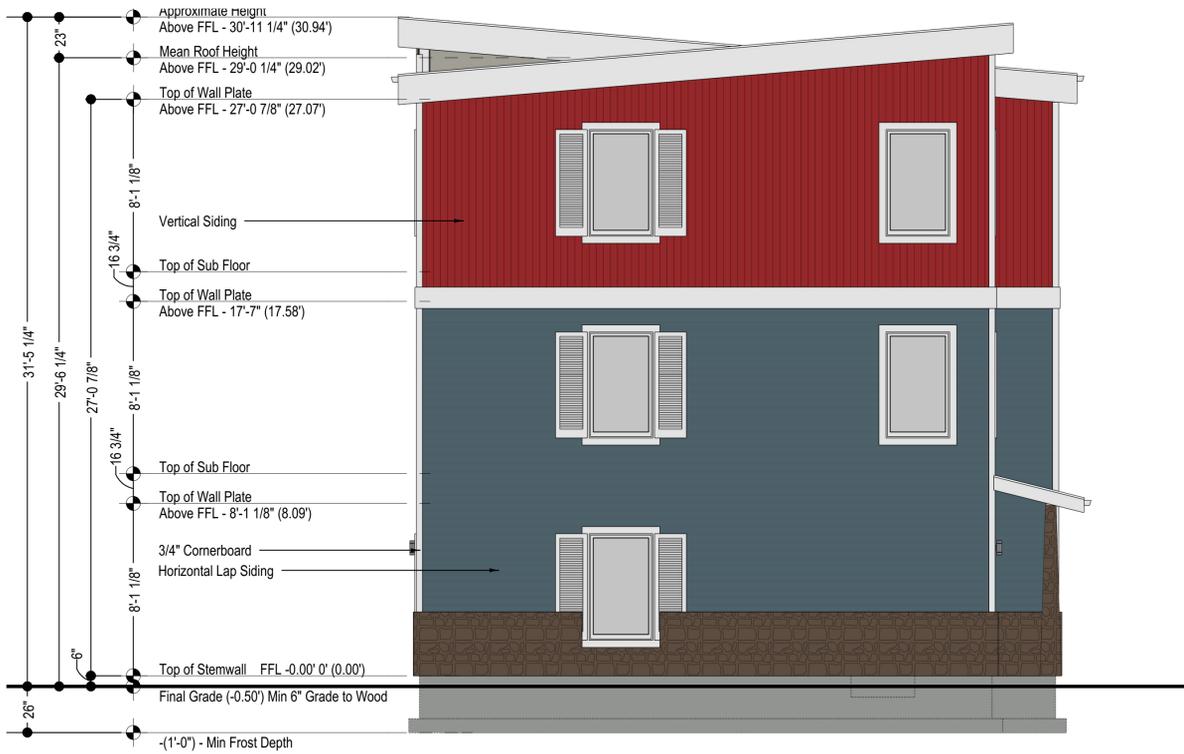

North Elevation B - EHD-3077481-T
Scale: 1/4 in = 1 ft

ELEVATION
Elevation Home Designs LLC
318 39th Ave SW Suite A | Puyallup, WA 98373
PH: 866.657.4371 | elevationhd.com

Haller Centennial Triplexes
106 E Haller Ave
Arlington, WA 98223
Parcel # - 00461803001300
*** Plans are designed for RCED D (25' x 30') Size Paper Only (JUNO) - Do Not Scale ***

Disclaimers:
• These plans are the exclusive property of Elevation Home Designs (EHD) and may not be sold to any person or business without expressed written consent of EHD. These plans are for one (1) time use only for the customer.
• Copyright notice: These plans are copyrighted and are subject to copyright protection as an "architectural work" under sec. 102 of the copyright act, 17 USC as amended December 1990. Under such protection, any reproduction or distribution of these plans, in whole or in part, can legally result in monetary compensation to Elevation Home Designs.
• NOTICE TO CONTRACTOR: The written dimensions on this plan supersede any scaled measurements. It is the responsibility of the builder to check all dimensions and details for overall accuracy appropriate to the local construction practices, roofing, etc. all of which can create variations in dimension and details.
• NOTICE: DO NOT SCALE: The written dimensions on this plan supersede any scaled measurements.

Elevations

Elevation Home Designs
Job # : 24-0059
Printed On:
9/30/2025 09:20:50
Layout Sheet #
3 of 4
Sheet:
A2.1


Community & Economic Development
Plan Review by City of Arlington
Review Status: Approved
Signature: *[Signature]*
Date: 11/17/2025



Address Must be Located on House Where it is Easily Seen from the Main Access Road.



East Elevation C - EHD-3077481-T
Scale: 1/4 in = 1 ft

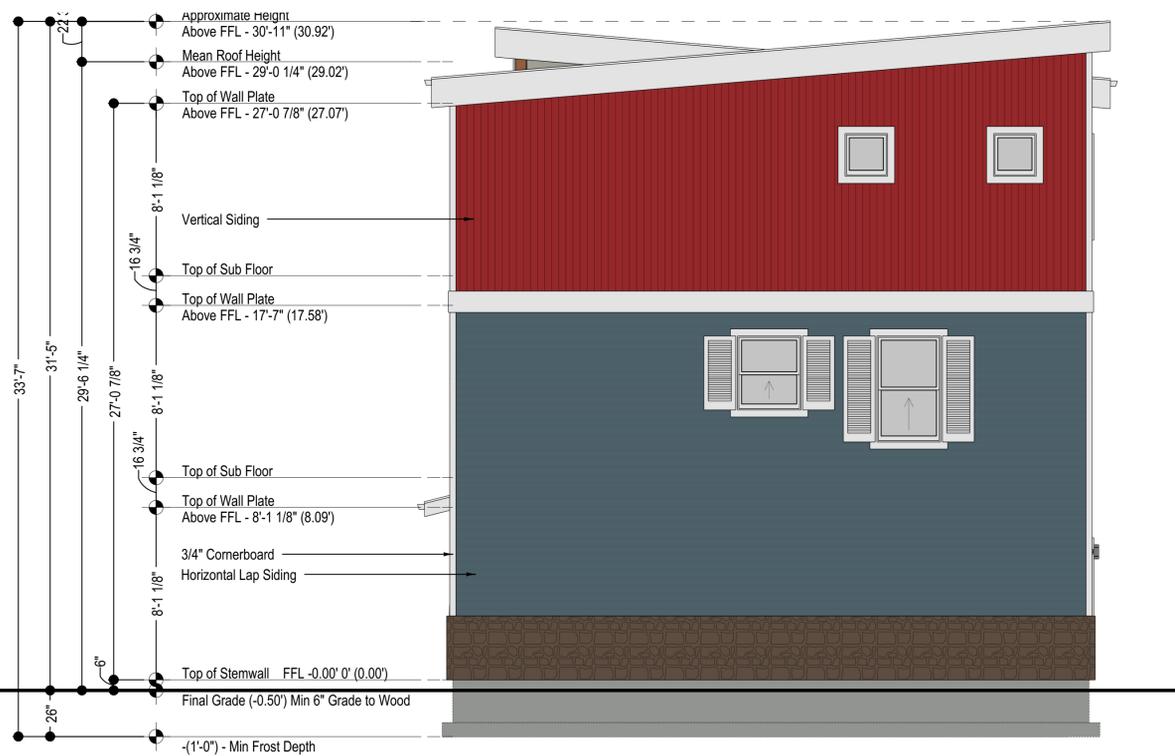

South Elevation D - EHD-3077481-T
Scale: 1/4 in = 1 ft

ELEVATION
Elevation Home Designs LLC
318 39th Ave SW Suite A | Puyallup, WA 98373
PH: 866.657.4371 | elevationhd.com

Haller Centennial Triplexes
106 E Haller Ave
Arlington, WA 98223
Parcel # - 00461803001300
*** Plans are designed for ARCH D (25' x 30') Size Paper Only (UNO) - Do Not Scale ***

Disclaimers:
• These plans are exclusive property of Elevation Home Designs (EHD) and may not be sold to any person or business without expressed written consent of EHD. These plans are for one (1) time use only for the customer.
• Copyright notice: These plans are copyrighted and are subject to copyright protection as an "architectural work" under sec. 102 of the copyright act, 17 USC as amended December 1980. Under such protection, any reproduction or distribution of these plans, in whole or part, can legally result in monetary compensation to Elevation Home Designs.
• NOTICE TO CONTRACTOR: The written dimensions on this plan supersede any scaled measurements. It is the responsibility of the builder to check all dimensions and details for overall accuracy appropriate to the local construction practices, roofing, etc. all of which can create variations in dimension and details.
• NOTICE: DO NOT SCALE: The written dimensions on this plan supersede any scaled measurements.

Elevations
Elevation Home Designs
Job # : 24-0059
Printed On:
9/30/2025 09:20:50
Layout Sheet #
4 of 4
Sheet:
A2.2

Community & Economic Development
Plan Review by City of Arlington
Review Status: Approved
Signature: *[Signature]*
Date: 11/17/2025