
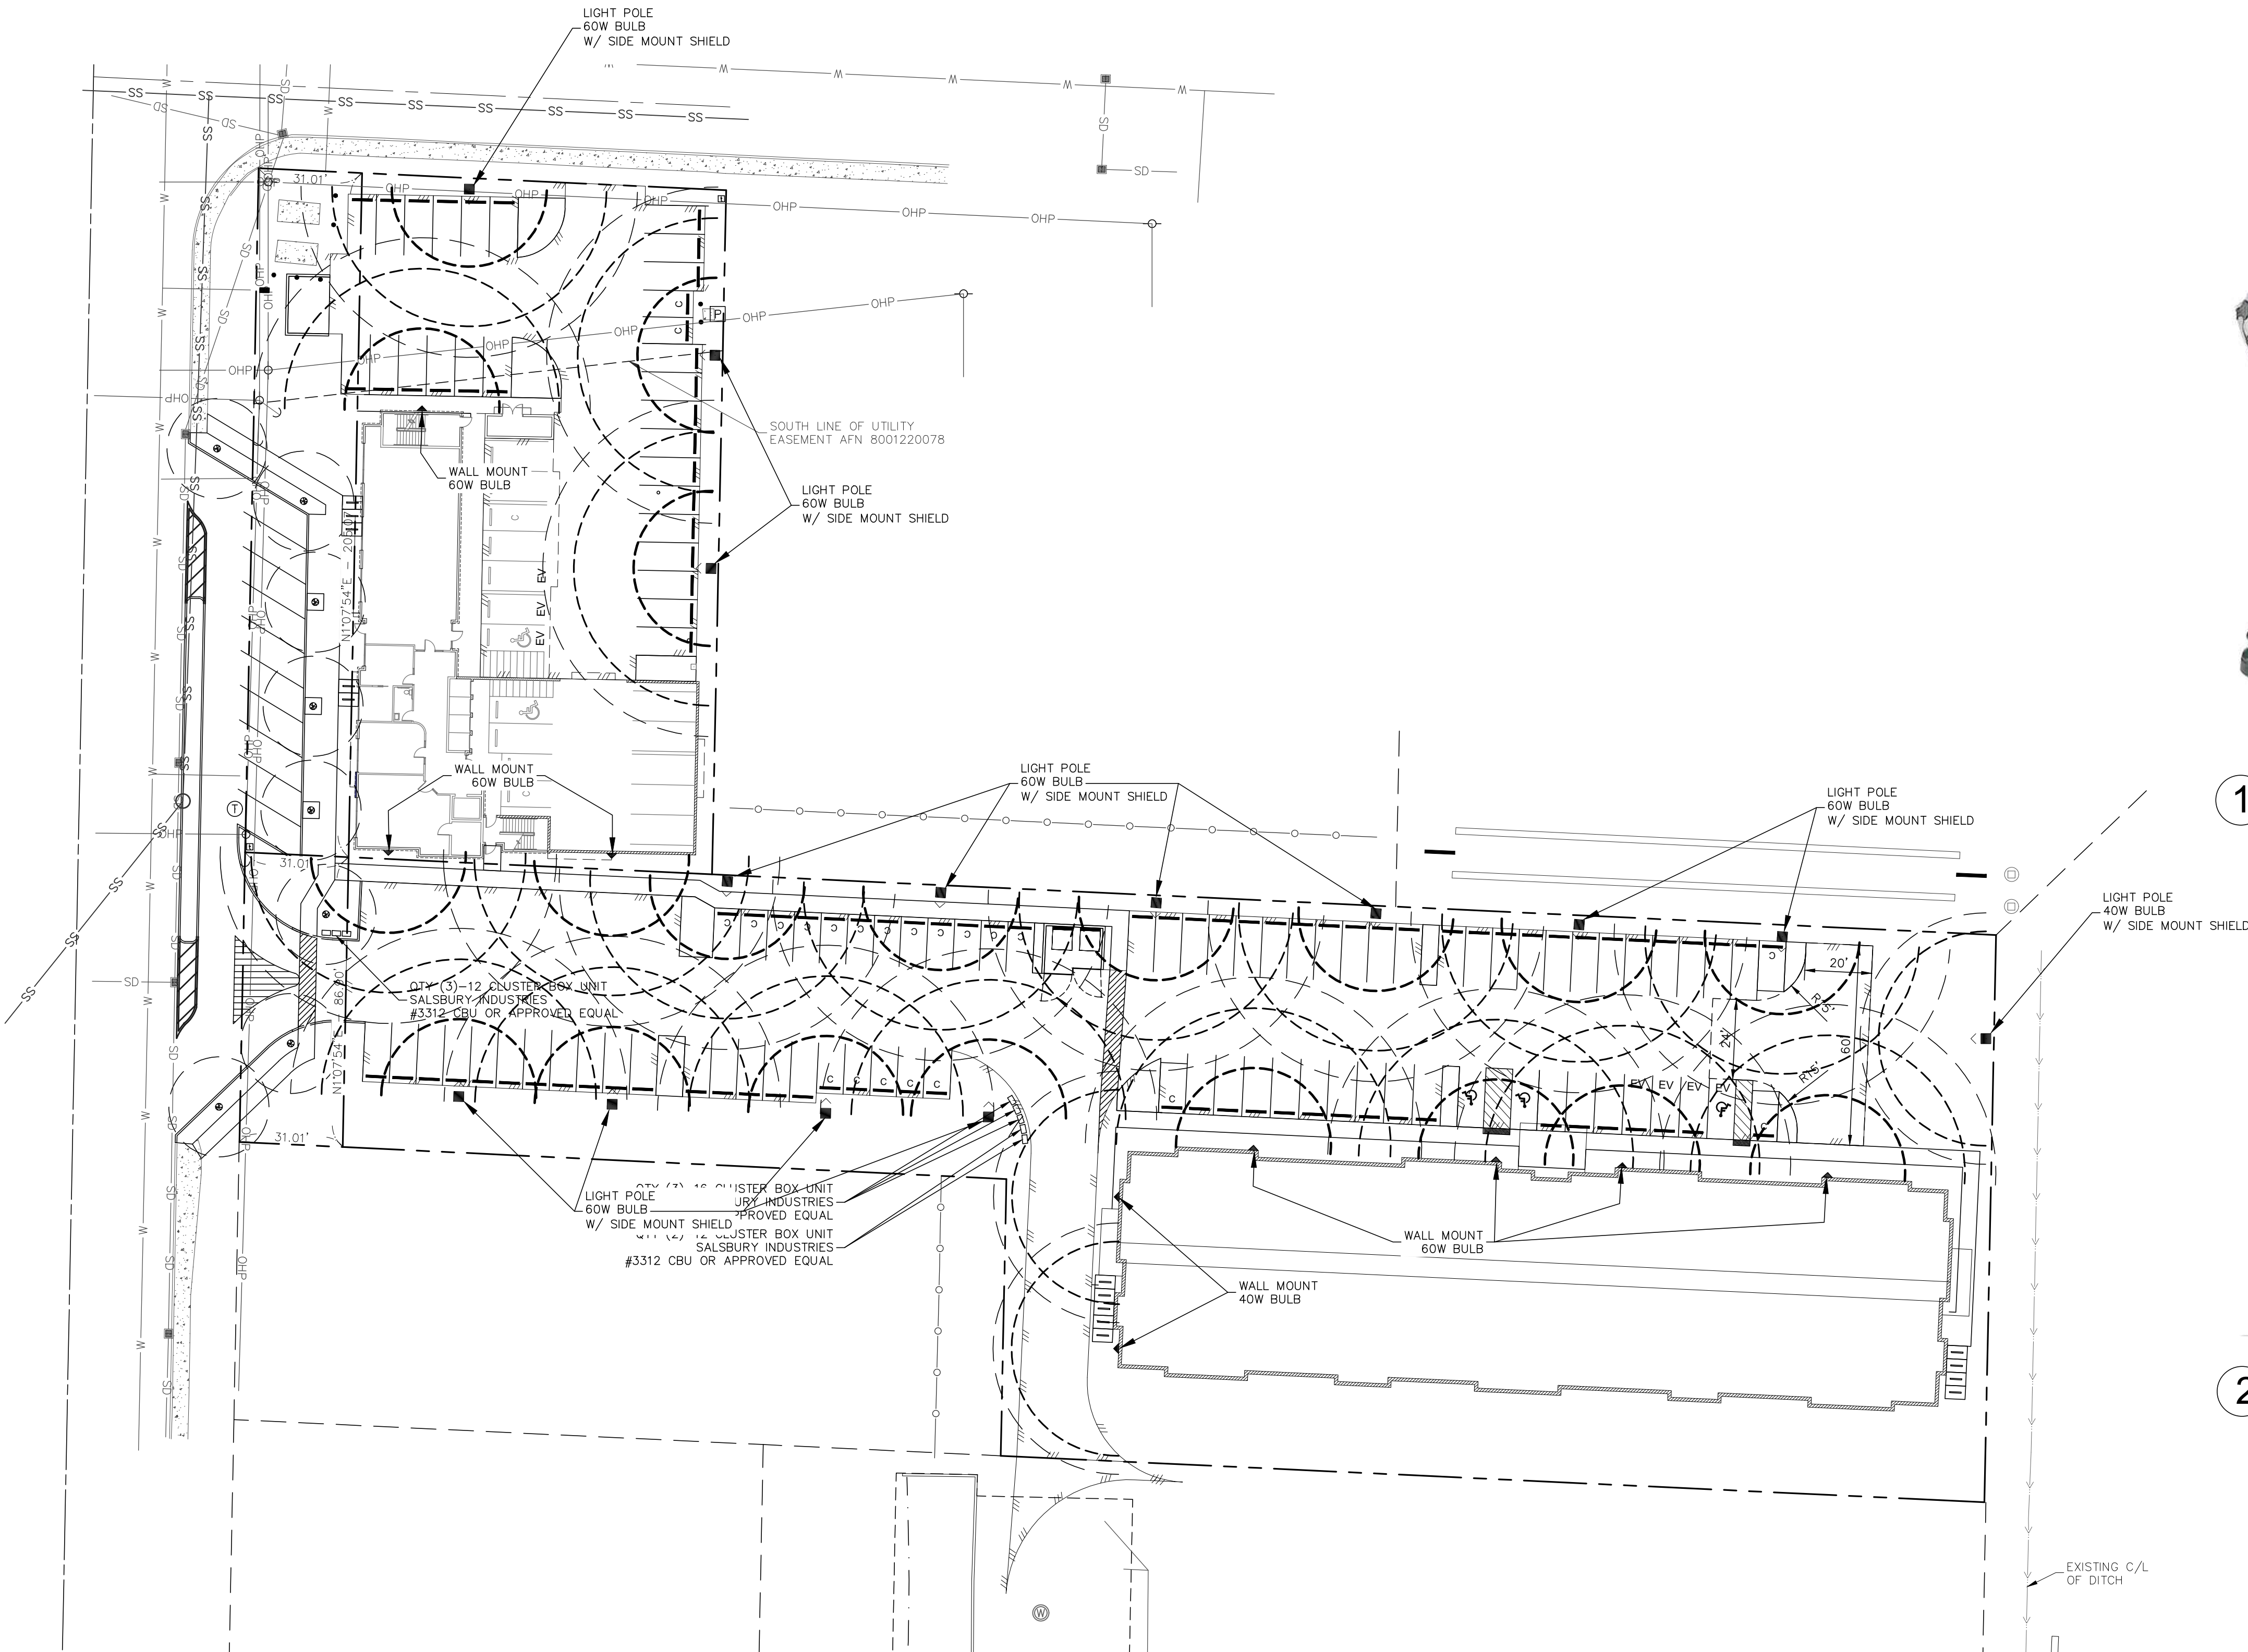
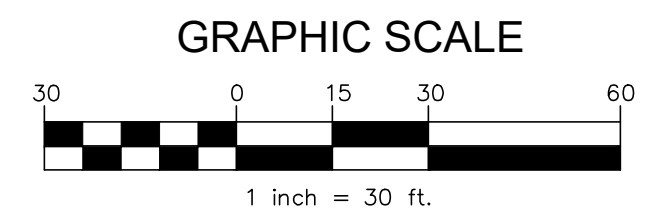


CITY OF ARLINGTON - SMOKEY POINT DEVELOPMENT - FILE #  
 PORTION SW1/4, NW1/4, SEC.28, TWP.31N, RGE.5E, W.M.

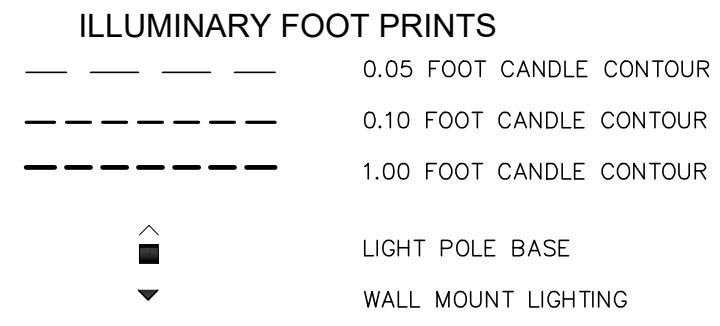

**Product Specifications**  
**Residential grade classic turn of the century lighting**

**Brand:** Belle Chase Yard Lights  
**Stock Number:** 9015 - 7 1/2' overall height  
**Base Diameter:** 13"  
**Height:** 7-1/2'  
**Mount Style:** surface  
**Luminair Dims:** 11" wide x 18" height  
**Post Material:** Fluted Tapered Shaft  
**Globe Material:** Standard: Clear Lexan Polycarbonate

**Installation Instructions**  
 The base pad should be poured cylindrically with a width of not less than 2" larger than diameter of base. 1/2" x 12" to 18" L-Shape bolts are necessary for installation (not included)

**Additional Information**  
 Met Northey lights run on standard household current of 120v, unless otherwise specified.

1 LIGHT POLE DETAIL (NTS)



2 WALL MOUNT DETAIL (NTS)

**CASCADE SURVEYING & ENGINEERING, INC.**  
 Engineers Surveyors Planners

P.O. BOX 326  
 ARLINGTON, WASHINGTON 98223  
 WWW.CASCADESURVEYING.COM

FAX: (360) 435-4012  
 1-800-595-5551  
 (360) 435-3551

NO.	REVISION	DATE	BY

DESIGNED	DATE	REF:
DRAWN	DATE	
CHECKED	DATE	
FIELD BOOK		

**GRANDVIEW NORTH LLC**  
**SMOKEY POINT**  
**LIGHTING PLAN**

CITY OF ARLINGTON CITY FILE NO.: PLN#