



DIVISION BROADWAY RESTORATION PROJECT

E DIVISION ST AND WEST AVE

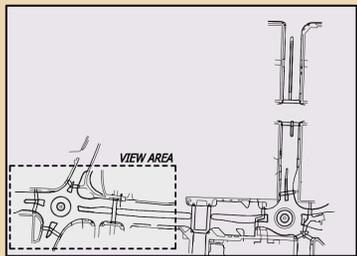


VICINITY MAP

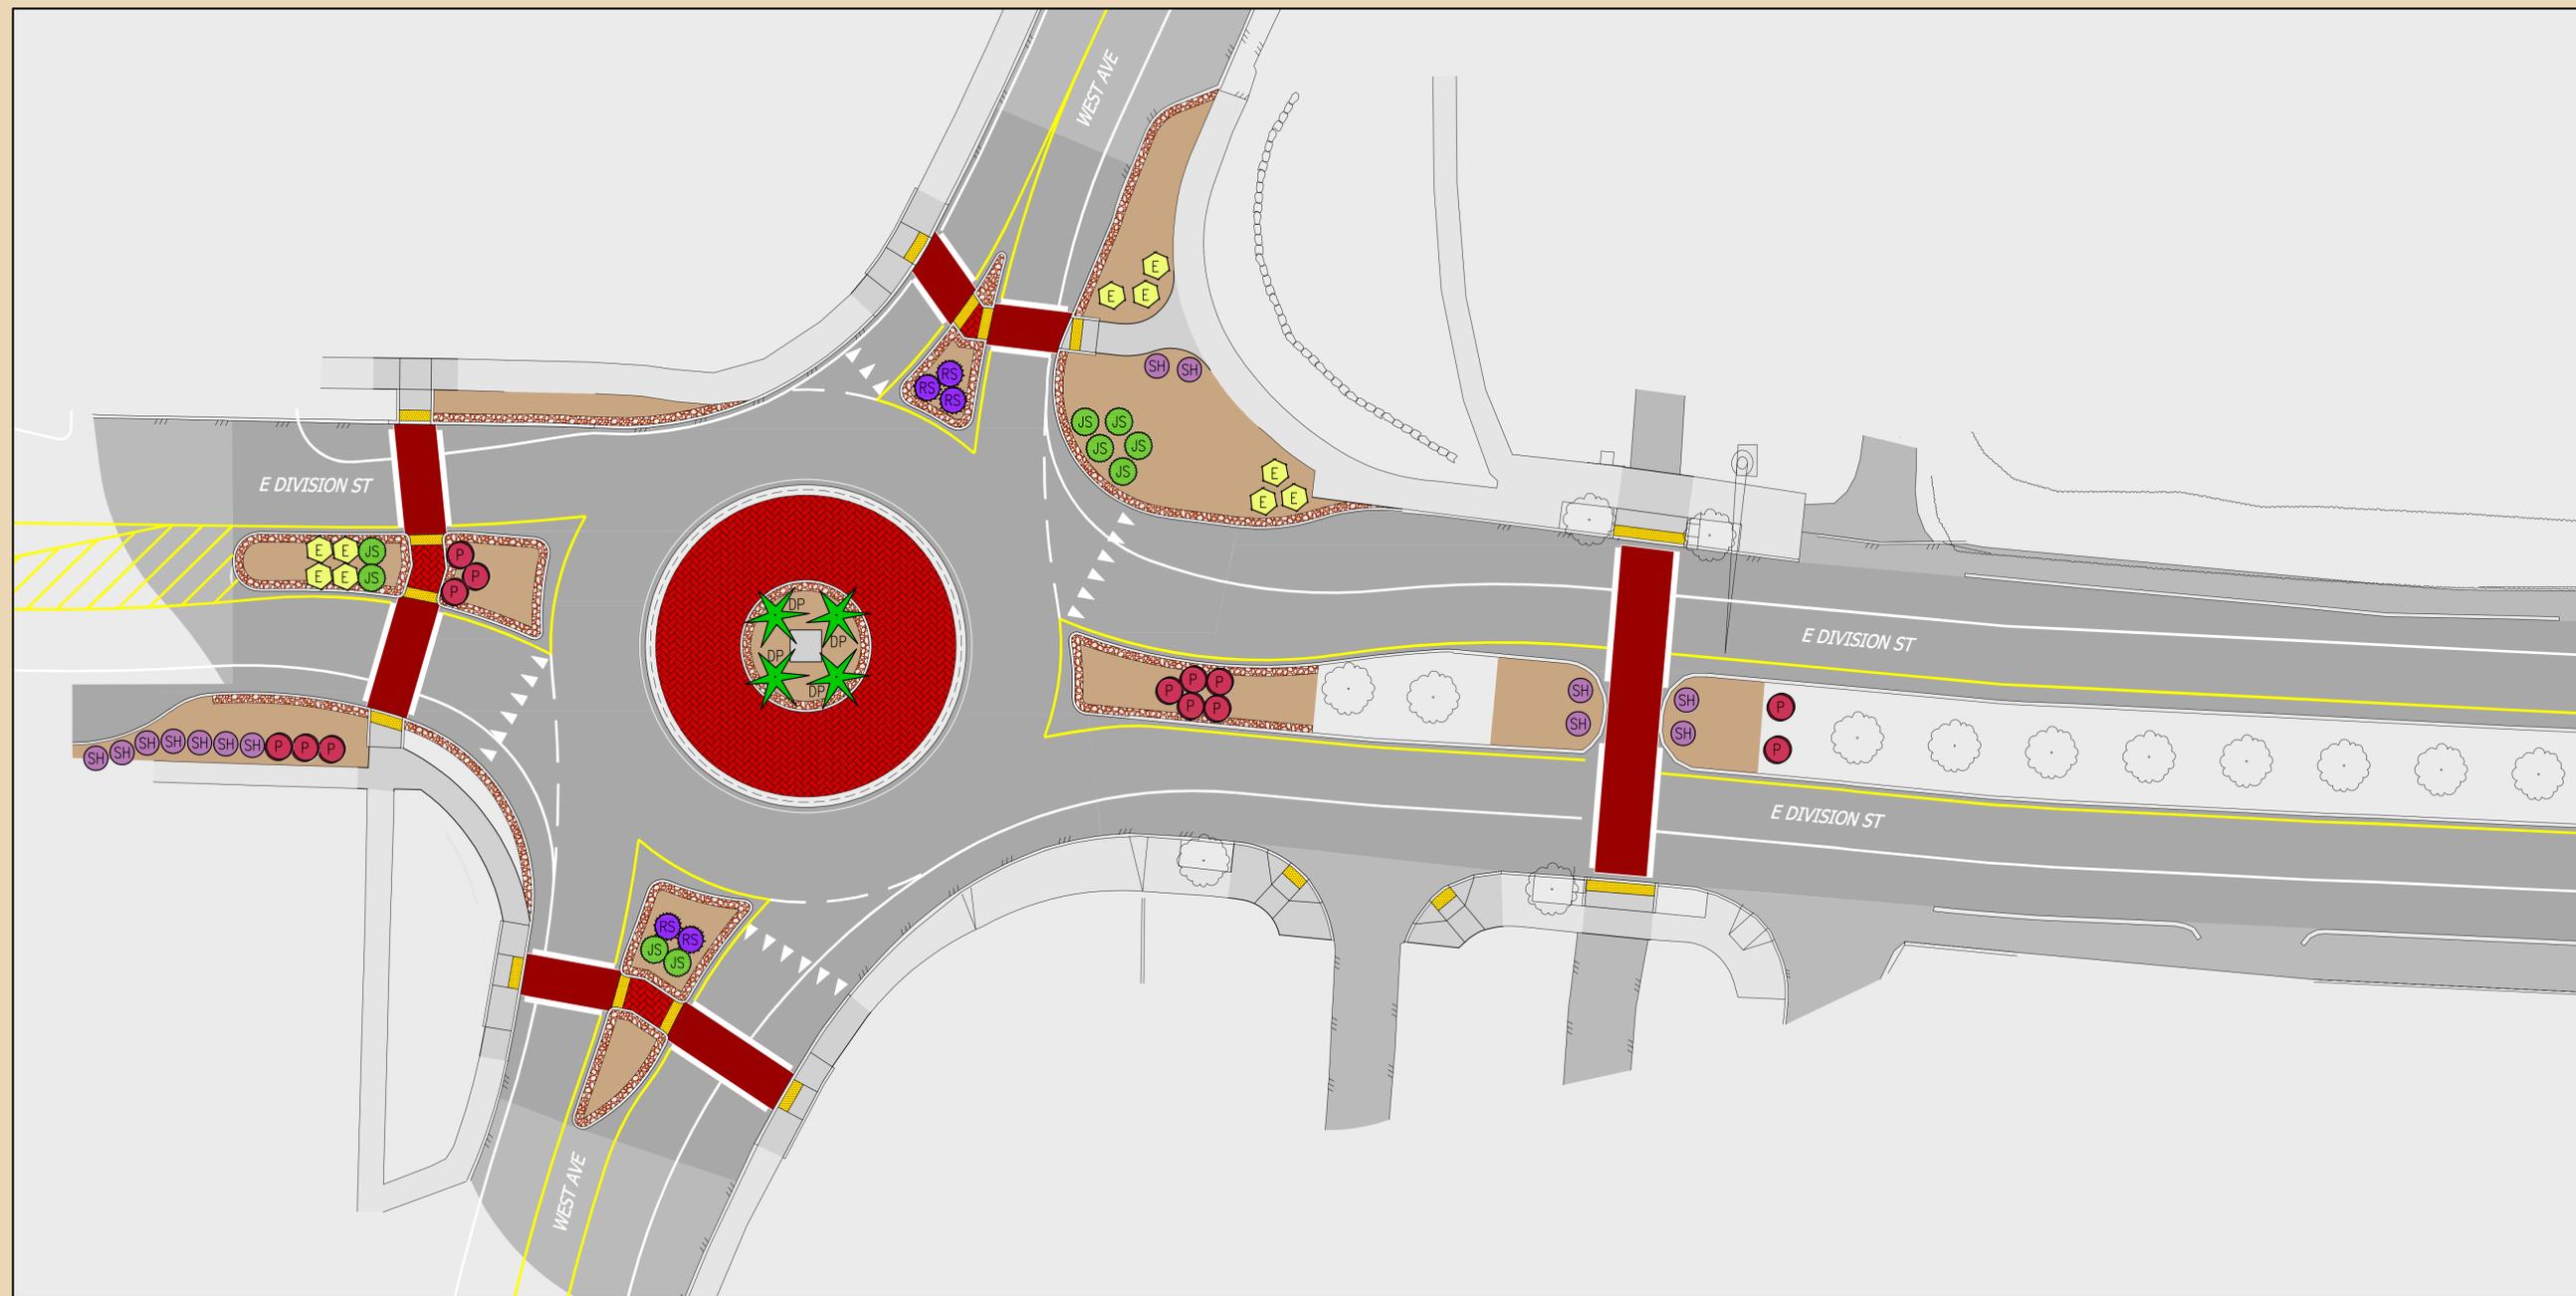

SEPTEMBER 22, 2023



LDC | Surveying
Engineering
Planning

Kent Woodinville Tumwater
20210 142nd Avenue NE
Woodinville, WA 98072
T 425.806.1869 www.LDCcorp.com F 425.482.2893

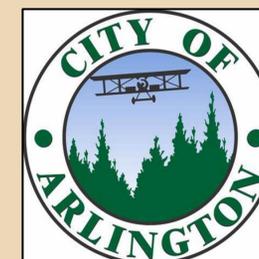

DIVISION BROADWAY RESTORATION PROJECT


E DIVISION ST AND BROADWAY ST
TO N OLYMPIC AVE

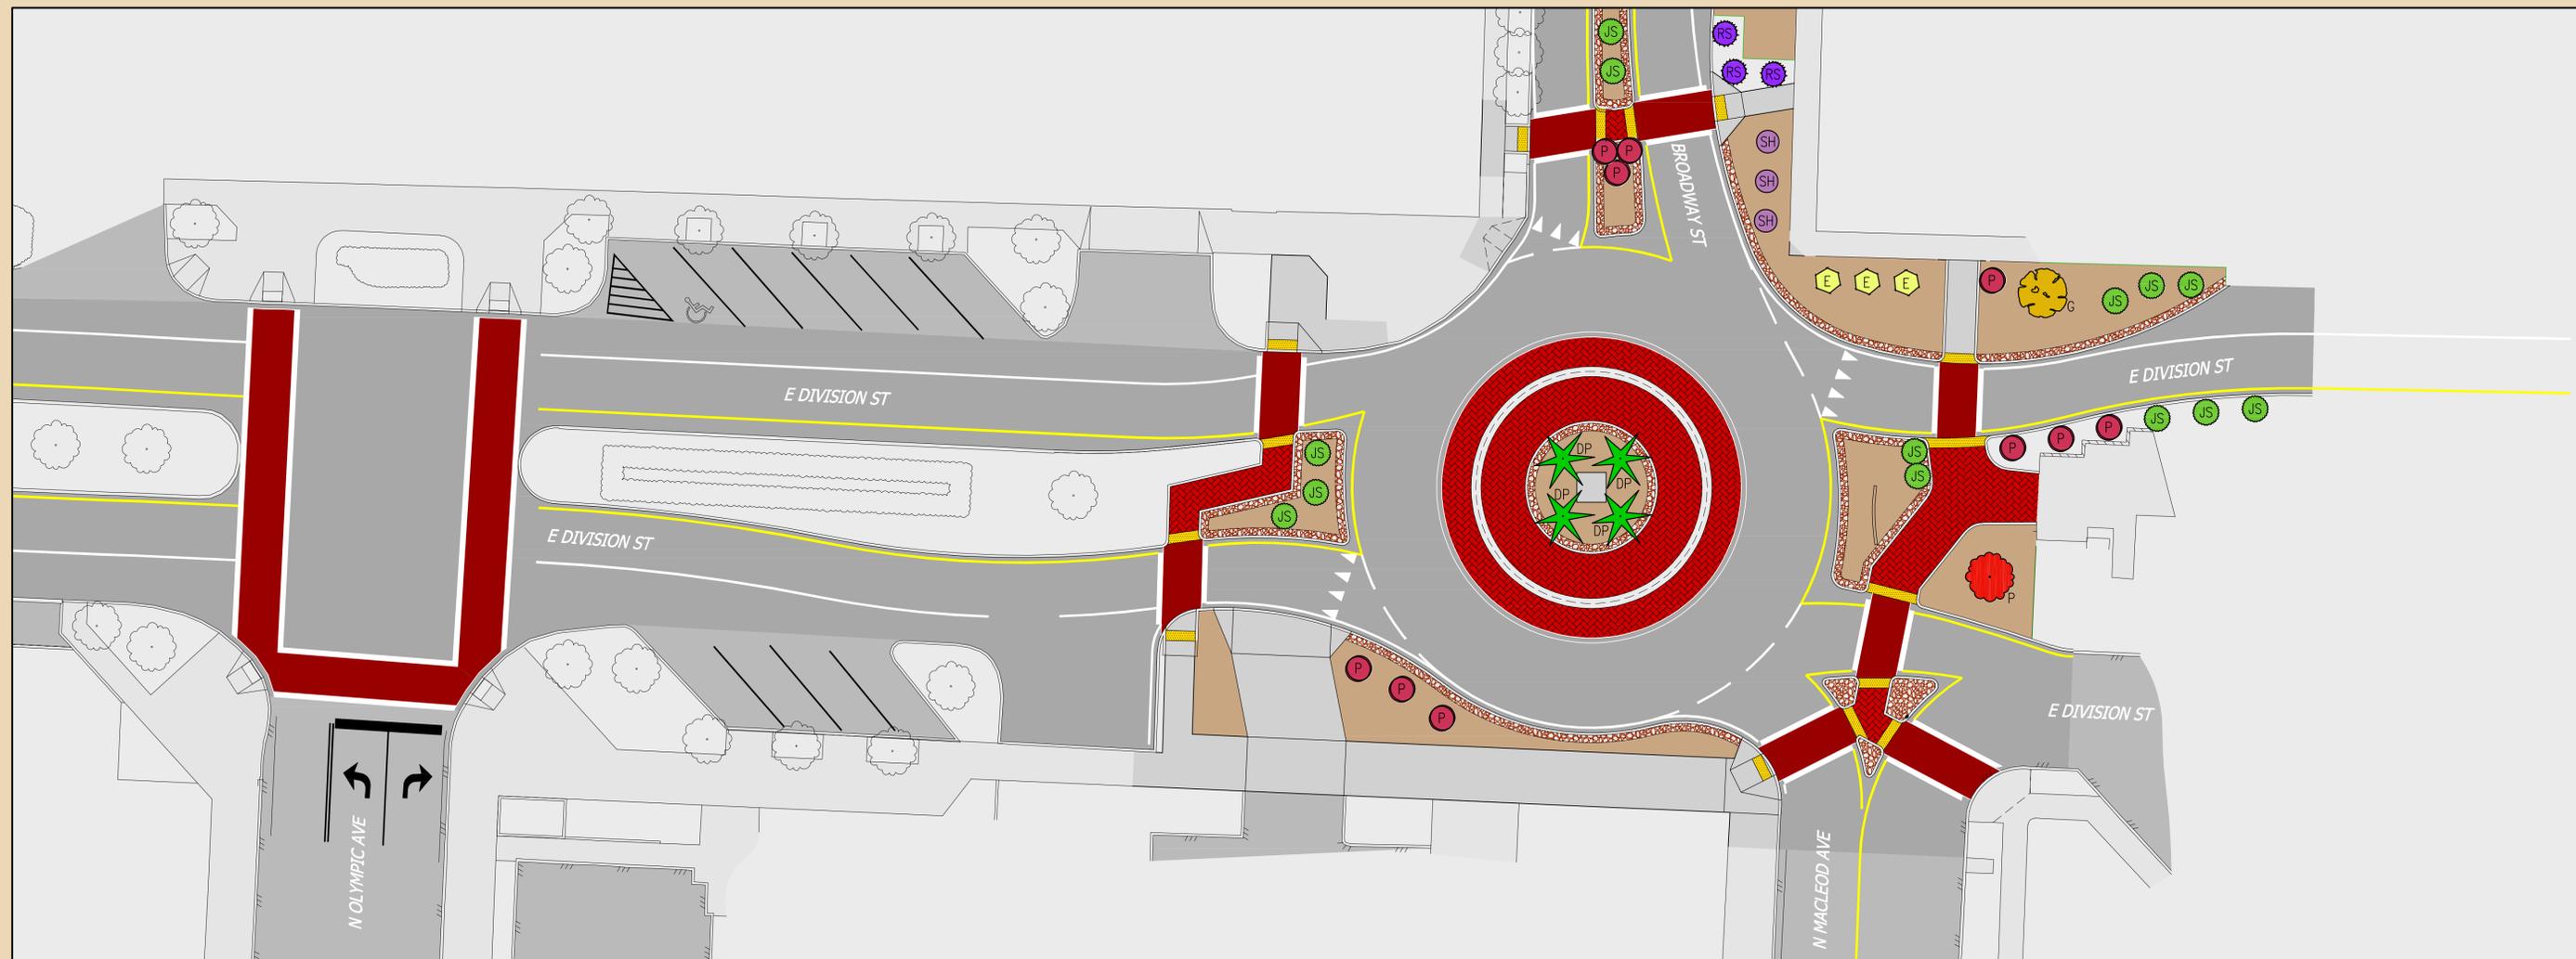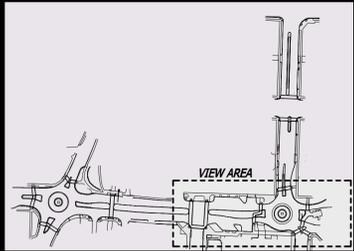

SEPTEMBER 22, 2023




LDC | Surveying
Engineering
Planning

Kent Woodinville Tumwater
20210 142nd Avenue NE
Woodinville, WA 98072
T 425.806.1869 www.LDCcorp.com F 425.482.2893

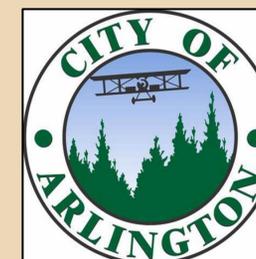

DIVISION BROADWAY RESTORATION PROJECT

BROADWAY ST
E DIVISION ST AVE TO BURKE AVE

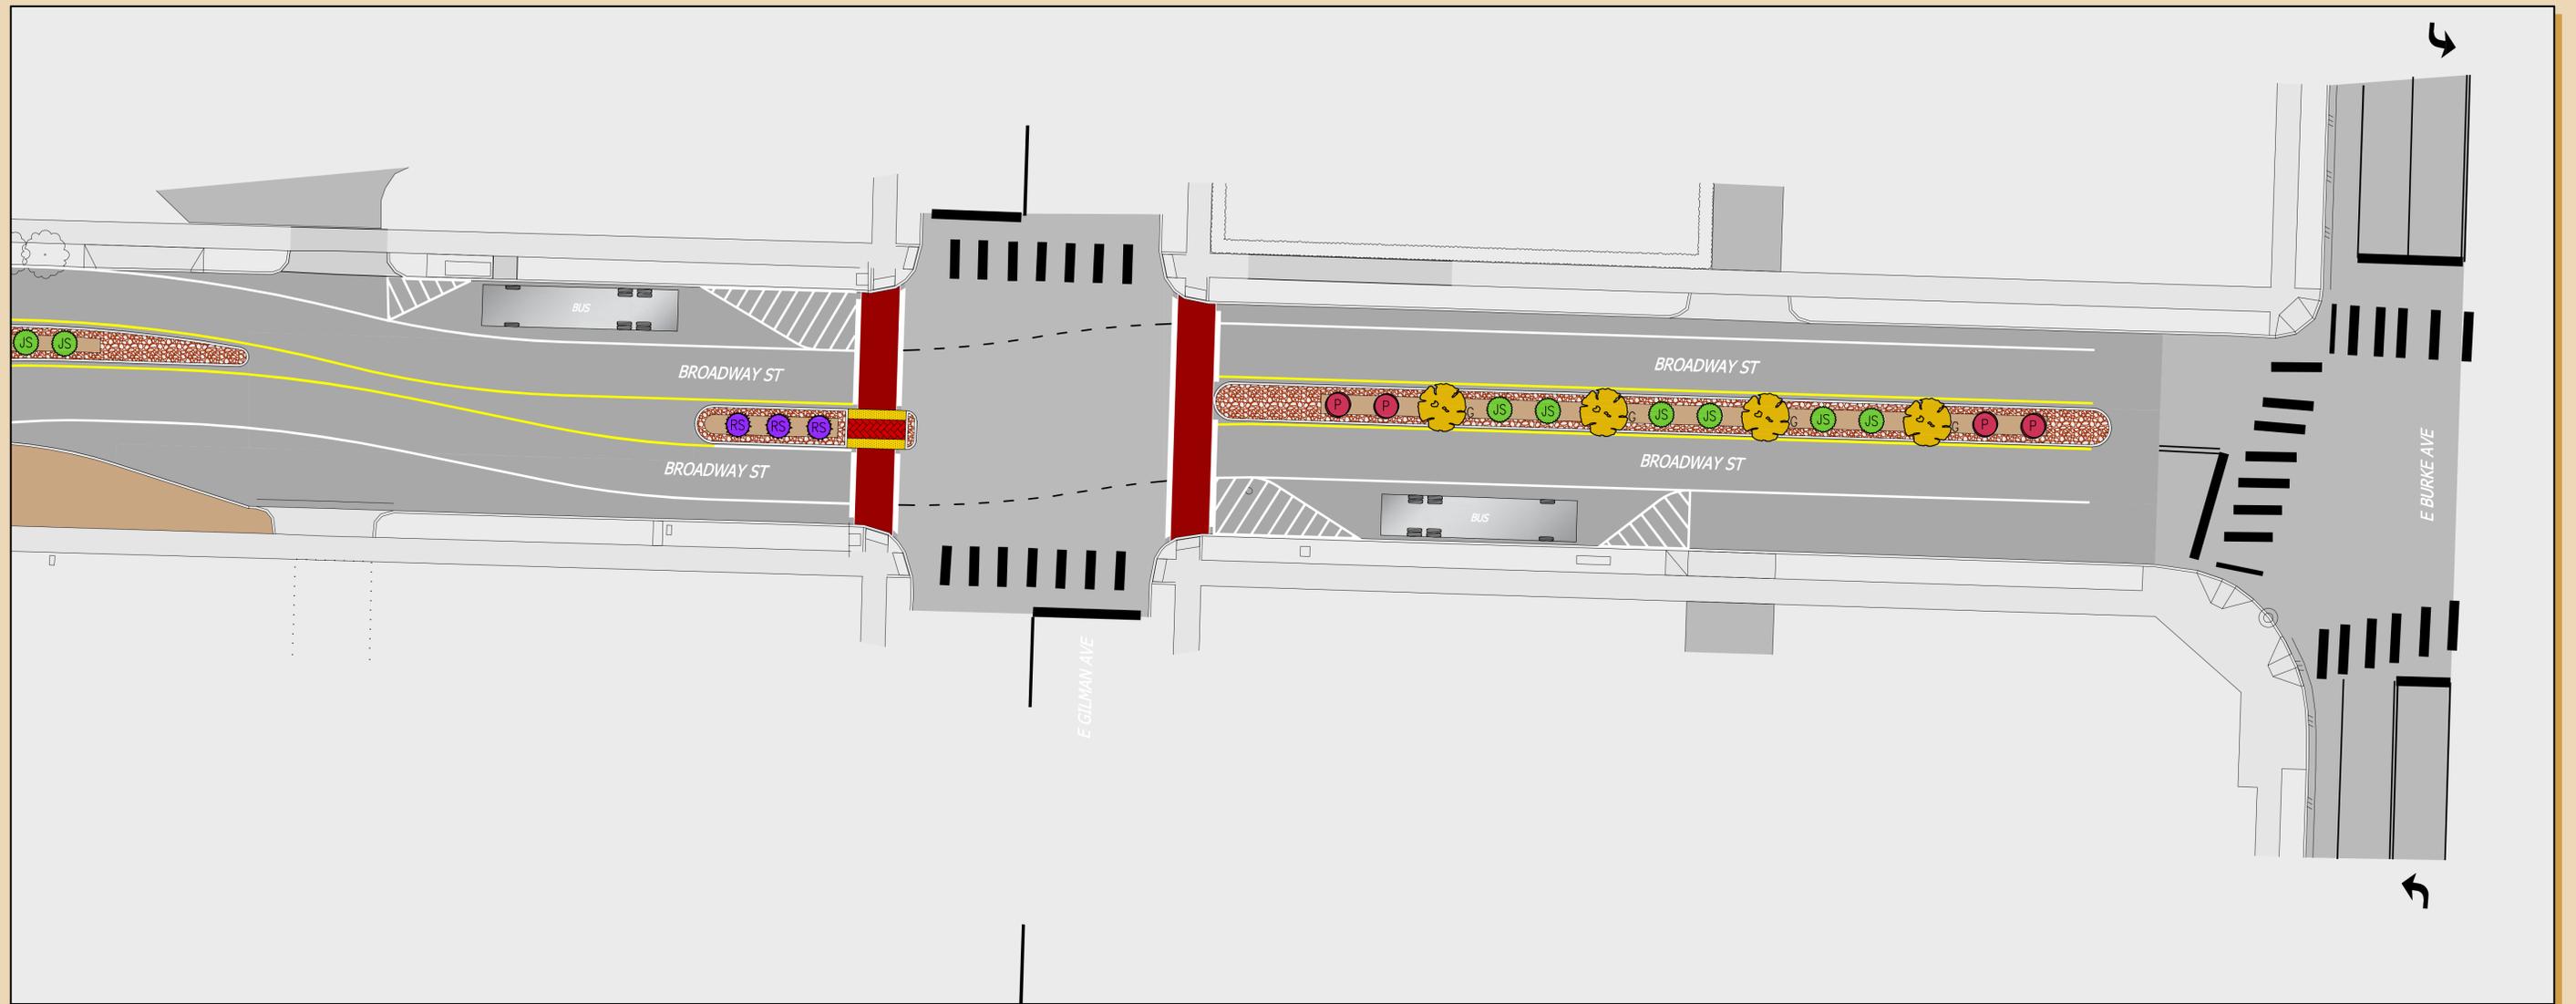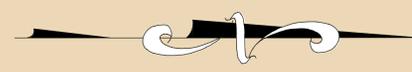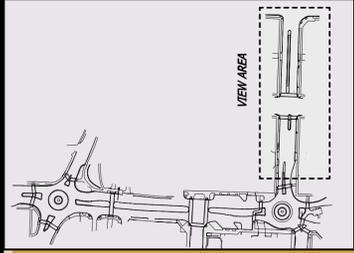

SEPTEMBER 22, 2023

LDC | Surveying
Engineering
Planning

Kent Woodinville Tumwater
20210 142nd Avenue NE
Woodinville, WA 98072
T 425.806.1869 www.LDCcorp.com F 425.482.2893

